





Data Source: Basedata NSW SS, 2022  
 Inset base supplied by © Department of Customer Service 2020  
 Aerial imagery - 2016 © Department of Customer Service 2020

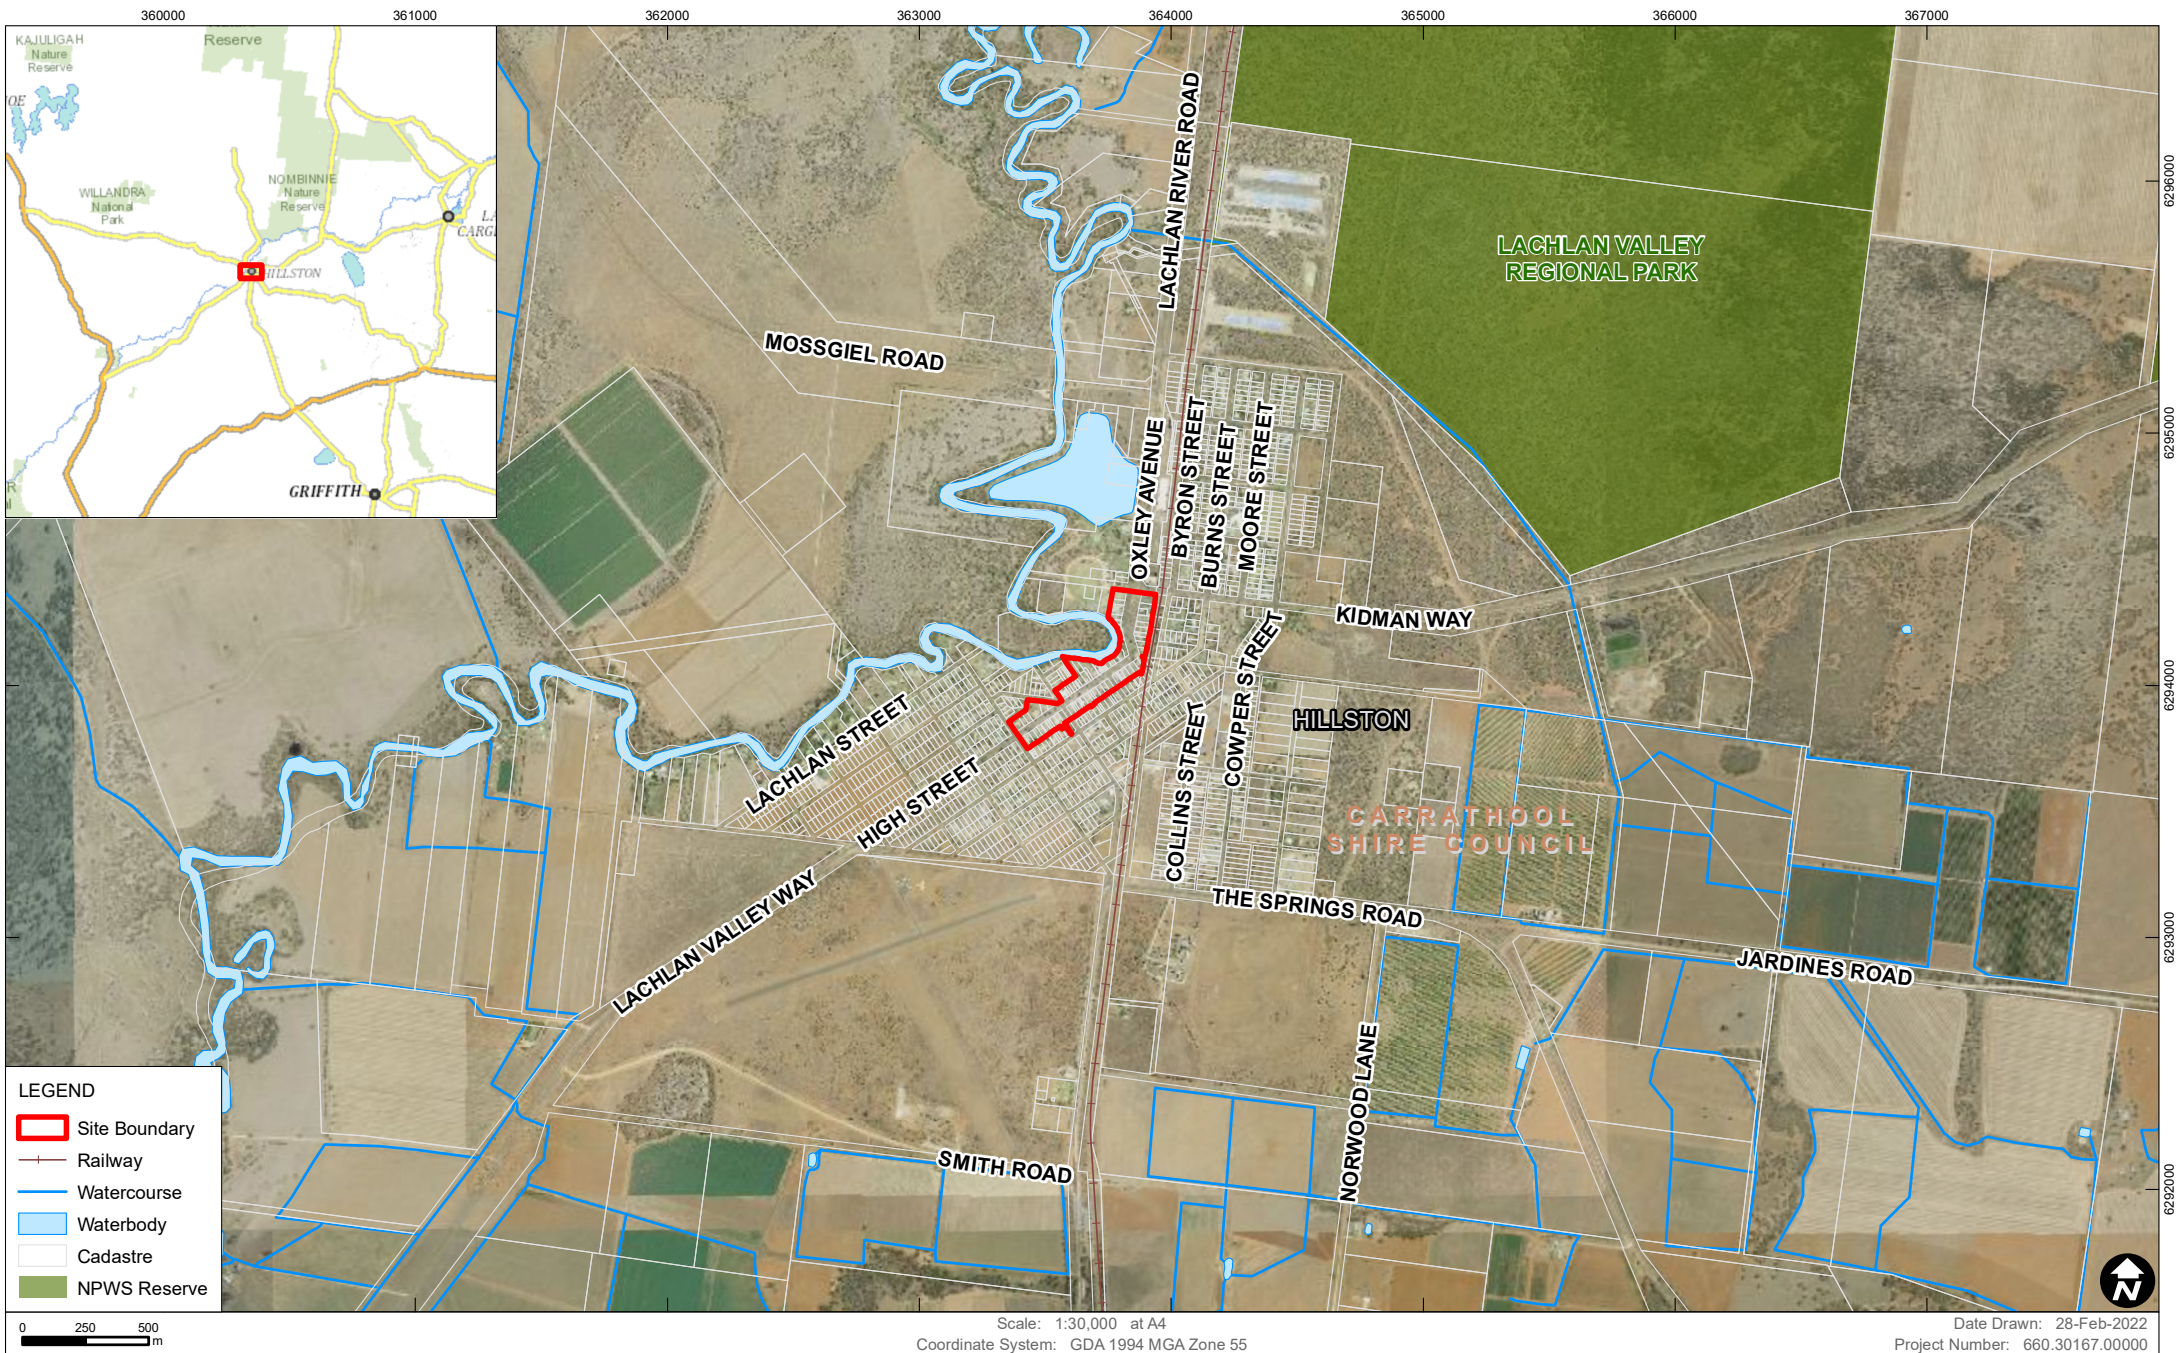


Data Source: Basedata NSW SS, 2022  
 Aerial imagery - 2016 © Department of Customer Service 2020  
 NSW Heritage - Carrathool LEP, 2012 (DPIE Oct-2019)

## SITE PLAN High Street Planning Proposal


FIGURE 2

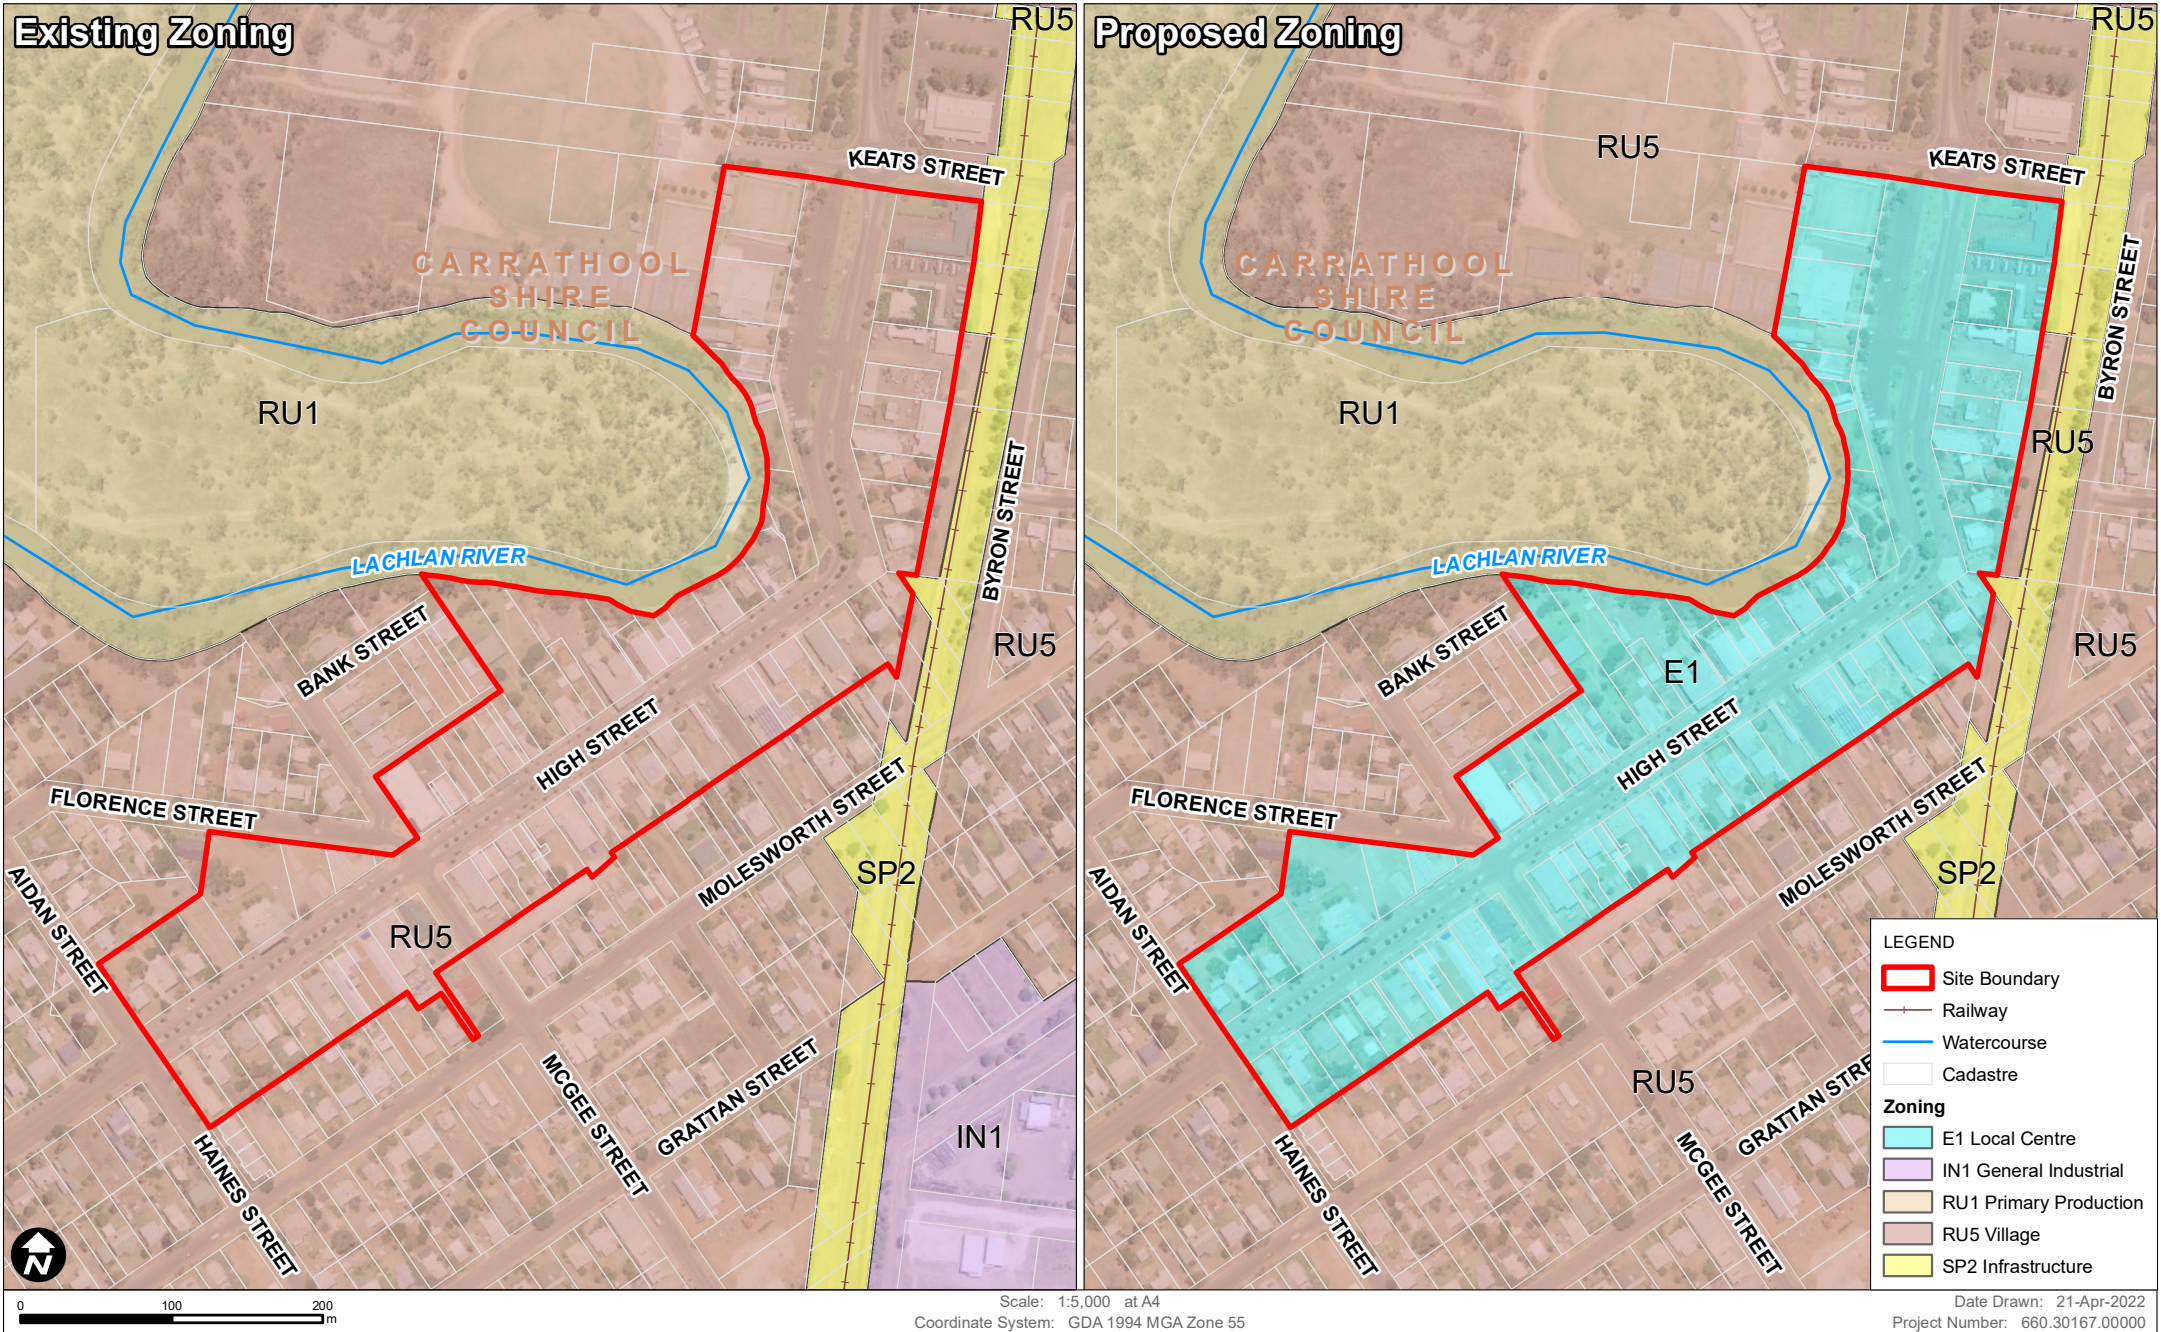

## Existing Minimum Lot Size

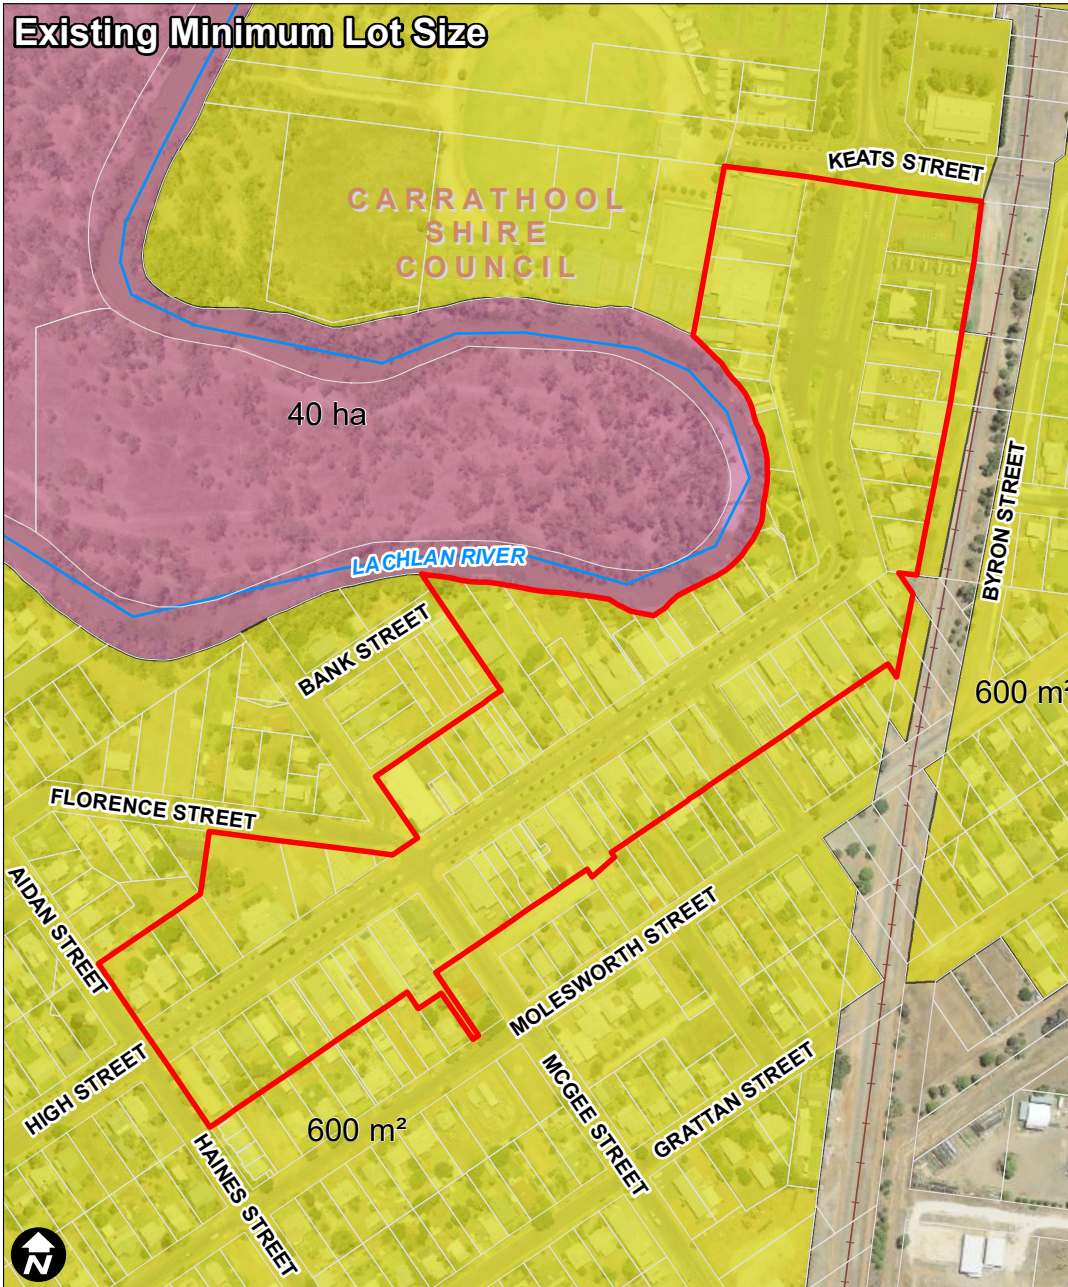

## Proposed Minimum Lot Size

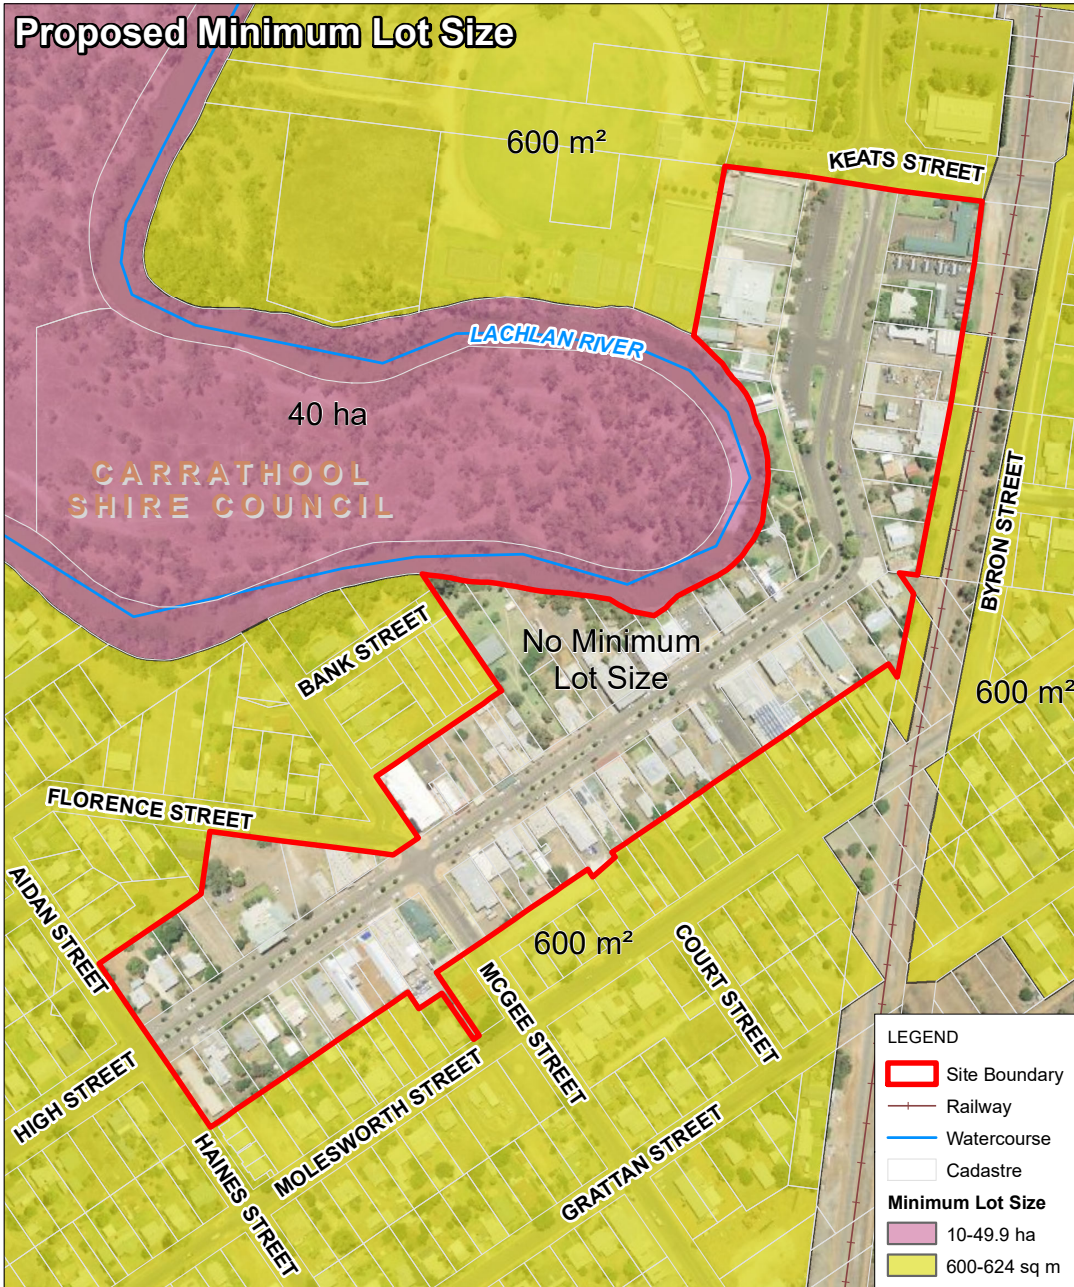

### LEGEND

- Site Boundary
- Railway
- Watercourse
- Cadastre
- Minimum Lot Size**
- 10-49.9 ha
- 600-624 sq m

Date Drawn: 08-Jun-2022

Project Number: 660.30167.00000

Scale: 1:5,000 at A4

Coordinate System: GDA 1994 MGA Zone 55

Data Source: Basedata NSW SS, 2022

Aerial imagery - 2016 © Department of Customer Service 2020

Existing Minimum Lot Size, Carrathool LEP, 2012 (DPIE Oct-2019)



**MINIMUM LOT SIZE PLAN**  
**High Street Planning Proposal**

**FIGURE 4**