



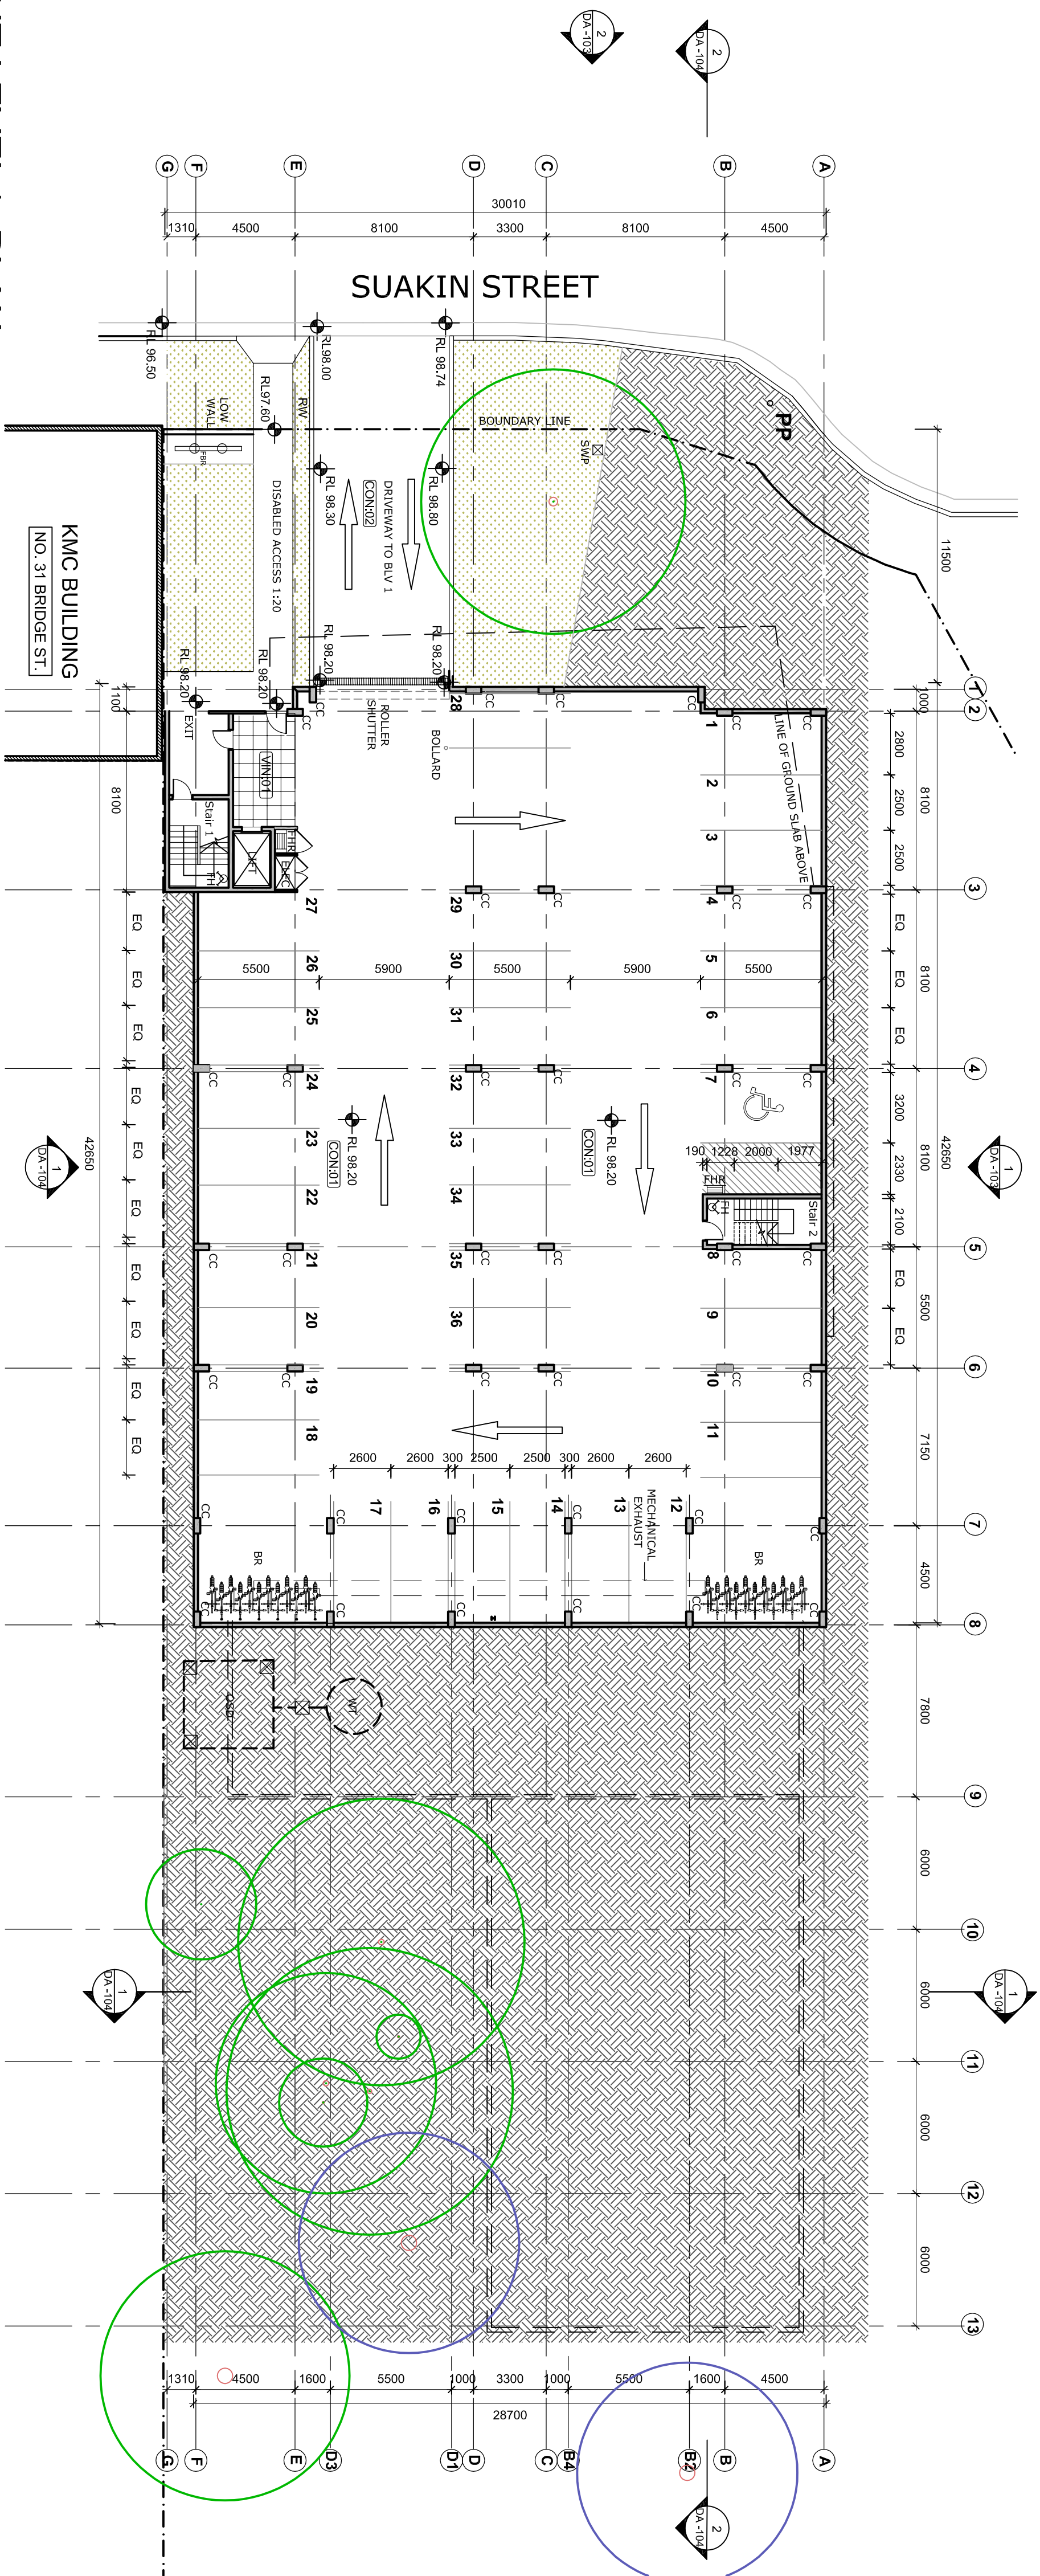

01 - BASEMENT LEVEL 1 PLAN

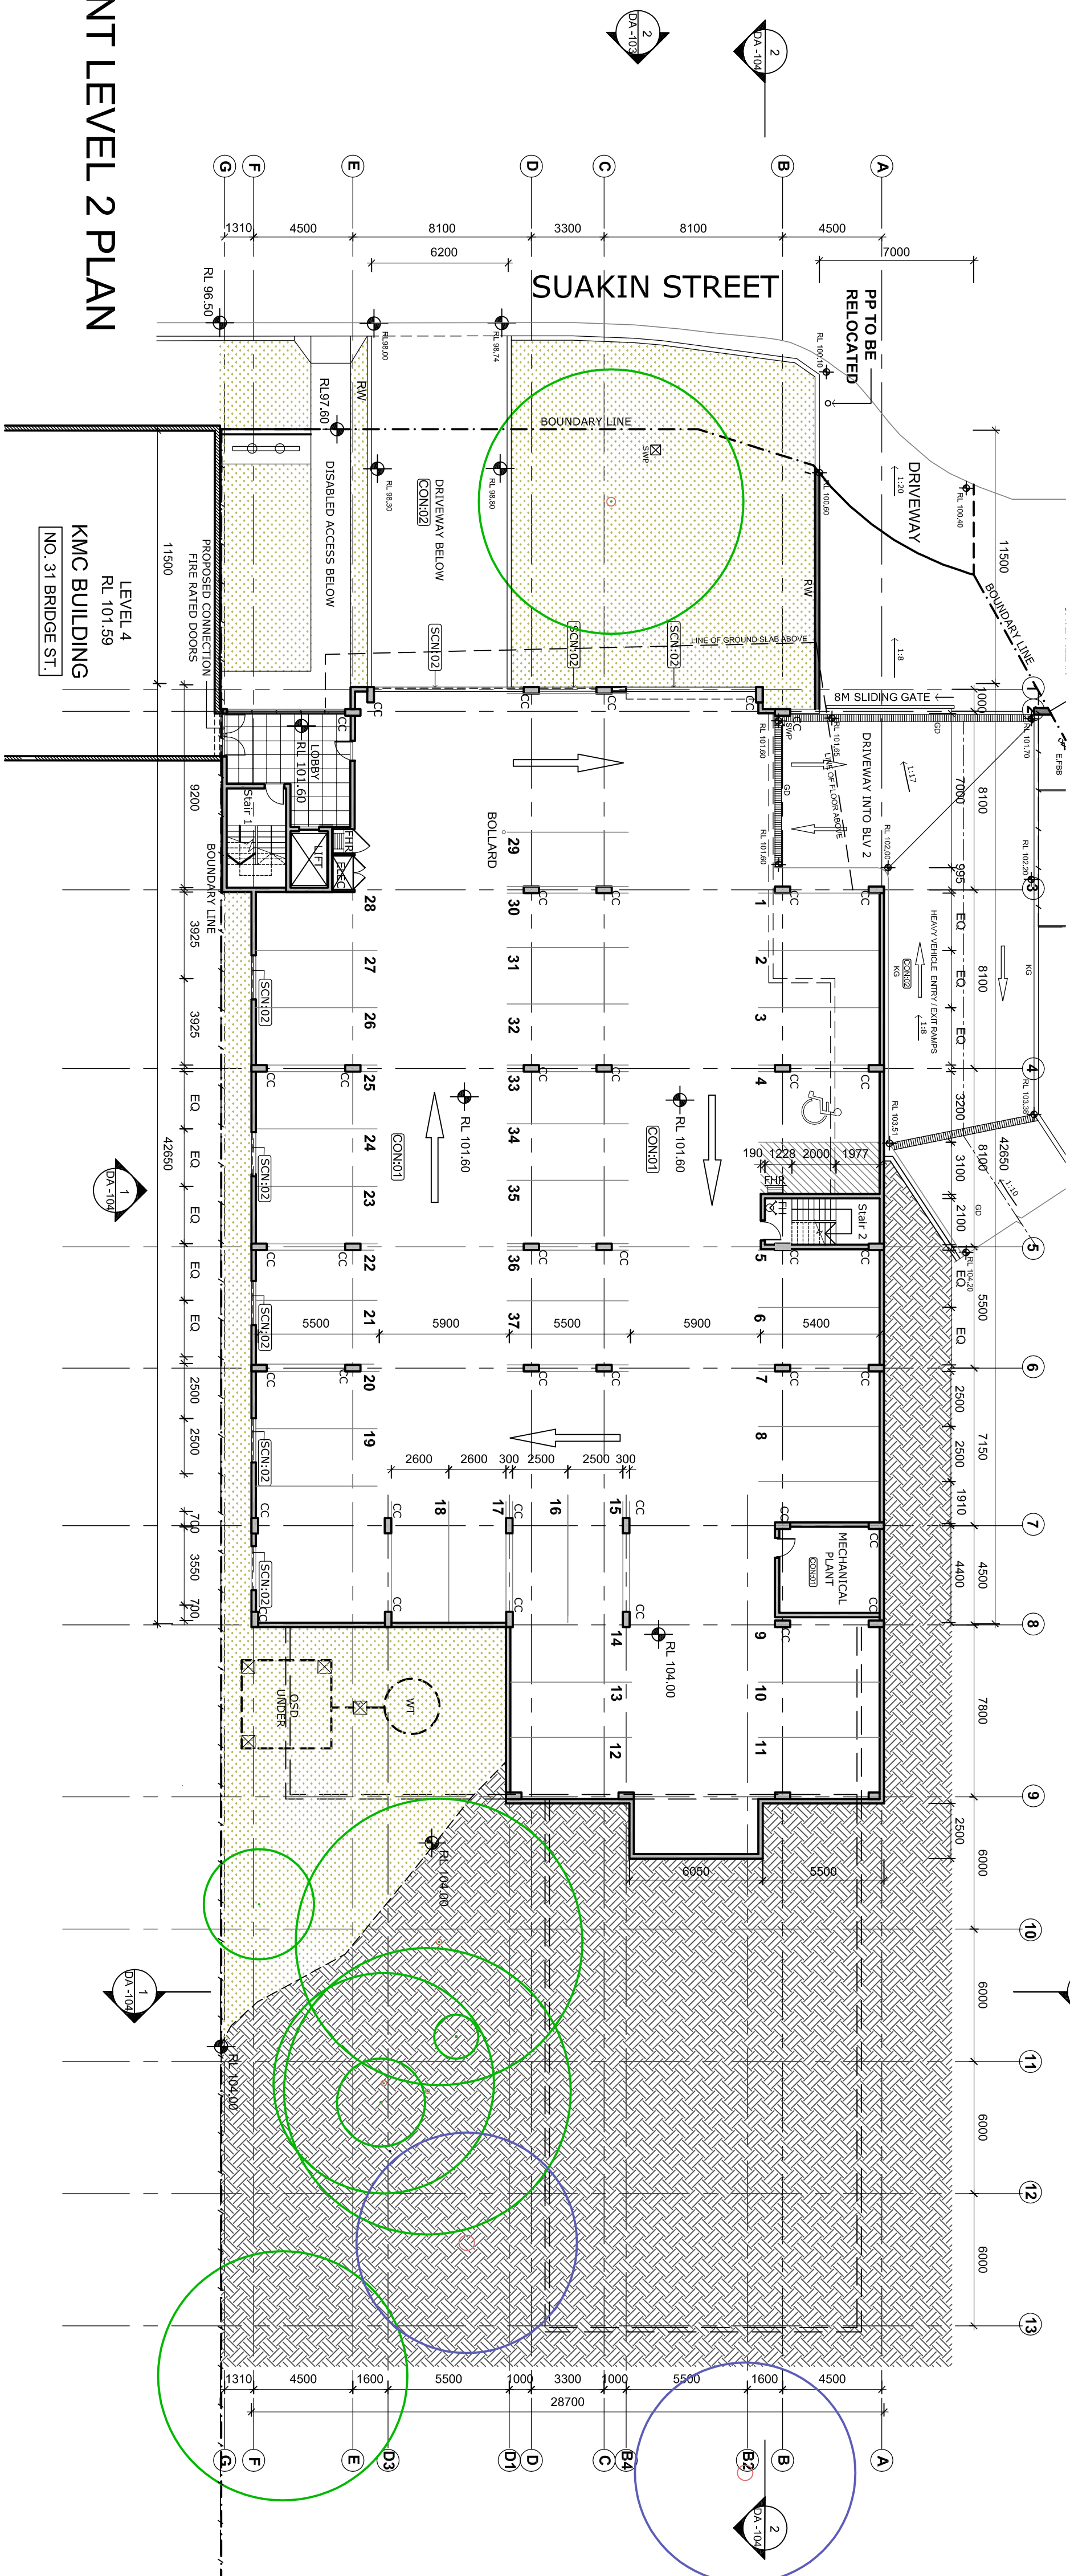

02 - BASEMENT LEVEL 2 PLAN

AMENDMENTS

No.	Item	Drawn	Date
A	ISSUE FOR COORDINATION	NU	27.11.08
B	PRE DA ISSUE	NU	11.01.10
C	DA ISSUE	NU	27.01.10
D	REVISED DA ISSUE 1	MS	12.07.10
E	REVISED DA ISSUE 2	MS	09.08.10
F	REVISED DA ISSUE 3	MS	09.08.10

CONSULTANTS

STRUCTURAL Hyder Consulting 2, Level 3, Luma Cove, New York 2008 E: L. Hyder, S. Luma Cove, New York 2008 P: 012 8607 2000 F: 012 8607 2001 Email: l.hyder@hyderconsulting.com	ENERGY Haggies 2, Level 3, Luma Cove, New York 2008 E: L. Hyder, S. Luma Cove, New York 2008 P: 012 8607 2000 F: 012 8607 2001 Email: l.hyder@hyderconsulting.com	CIVIL, TRAFFIC ITWISWIPY Ltd 1, Level 3, Luma Cove, New York 2008 E: L. Hyder, S. Luma Cove, New York 2008 P: 012 8607 2000 F: 012 8607 2001 Email: l.hyder@hyderconsulting.com
MECHANICAL/HYDRAULIC Domestley Simpson Cleary 50, Level 3, Luma Cove, New York 2008 E: L. Hyder, S. Luma Cove, New York 2008 P: 012 8607 2000 F: 012 8607 2001 Email: l.hyder@hyderconsulting.com	BUSHFIRE Bushfire Protection Planning 50, Level 3, Luma Cove, New York 2008 E: L. Hyder, S. Luma Cove, New York 2008 P: 012 8607 2000 F: 012 8607 2001 Email: l.hyder@hyderconsulting.com	ELECTRICAL Jim Hitz & Associates 50, Level 3, Luma Cove, New York 2008 E: L. Hyder, S. Luma Cove, New York 2008 P: 012 8607 2000 F: 012 8607 2001 Email: l.hyder@hyderconsulting.com

LANDSCAPE

BCA CONSULTANCY Dai Gardner Level 4, 105, Cambridge Street, New York 2008 E: L. Hyder, S. Luma Cove, New York 2008 P: 012 8607 2000 F: 012 8607 2001 Email: l.hyder@hyderconsulting.com	LANDSCAPE Taylor Beaumont Landscape Architects Level 4, 105, Cambridge Street, New York 2008 E: L. Hyder, S. Luma Cove, New York 2008 P: 012 8607 2000 F: 012 8607 2001 Email: l.hyder@hyderconsulting.com	ARCHITECTS COLORADO GROUP Level 4, 105, Cambridge Street, New York 2008 E: L. Hyder, S. Luma Cove, New York 2008 P: 012 8607 2000 F: 012 8607 2001 Email: l.hyder@hyderconsulting.com
ABORNT Urban Tree Management Australia Pty Ltd 60, Level 3, Luma Cove, New York 2008 E: L. Hyder, S. Luma Cove, New York 2008 P: 012 8607 2000 F: 012 8607 2001 Email: l.hyder@hyderconsulting.com	DESIGNED JENNY FAY Level 4, 105, Cambridge Street, New York 2008 E: L. Hyder, S. Luma Cove, New York 2008 P: 012 8607 2000 F: 012 8607 2001 Email: l.hyder@hyderconsulting.com	DESIGN CHECK HISHAM NOORI Level 4, 105, Cambridge Street, New York 2008 E: L. Hyder, S. Luma Cove, New York 2008 P: 012 8607 2000 F: 012 8607 2001 Email: l.hyder@hyderconsulting.com

ARCHITECTS

ARCHITECTS COLORADO GROUP Level 4, 105, Cambridge Street, New York 2008 E: L. Hyder, S. Luma Cove, New York 2008 P: 012 8607 2000 F: 012 8607 2001 Email: l.hyder@hyderconsulting.com	DESIGNED JENNY FAY Level 4, 105, Cambridge Street, New York 2008 E: L. Hyder, S. Luma Cove, New York 2008 P: 012 8607 2000 F: 012 8607 2001 Email: l.hyder@hyderconsulting.com	DESIGN CHECK HISHAM NOORI Level 4, 105, Cambridge Street, New York 2008 E: L. Hyder, S. Luma Cove, New York 2008 P: 012 8607 2000 F: 012 8607 2001 Email: l.hyder@hyderconsulting.com
DATE	APPROVED	DATE

CLIENT

CLIENT KU-RING-GAI COUNCIL NEW WORKS DEPOT SUAKIN ST, P/M/BLE	PROJECT NO. 08-182	PROJECT NO. 08-182
STATUS DEVELOPMENT APPLICATION	DWG NO. DA-101	DWG NO. DA-101
SCALE 1:200	SCALE 1:200	SCALE 1:200

DRAWING

PROJECT NO. 08-182	PROJECT NO. 08-182	PROJECT NO. 08-182
DWG NO. DA-101	DWG NO. DA-101	DWG NO. DA-101
SCALE 1:200	SCALE 1:200	SCALE 1:200

REVISIONS

REVISIONS 08-182	REVISIONS 08-182	REVISIONS 08-182
----------------------------	----------------------------	----------------------------

DATE

DATE 08-182	DATE 08-182	DATE 08-182
-----------------------	-----------------------	-----------------------

APPROVED

APPROVED 08-182	APPROVED 08-182	APPROVED 08-182
---------------------------	---------------------------	---------------------------

DATE

DATE 08-182	DATE 08-182	DATE 08-182
-----------------------	-----------------------	-----------------------

APPRO