



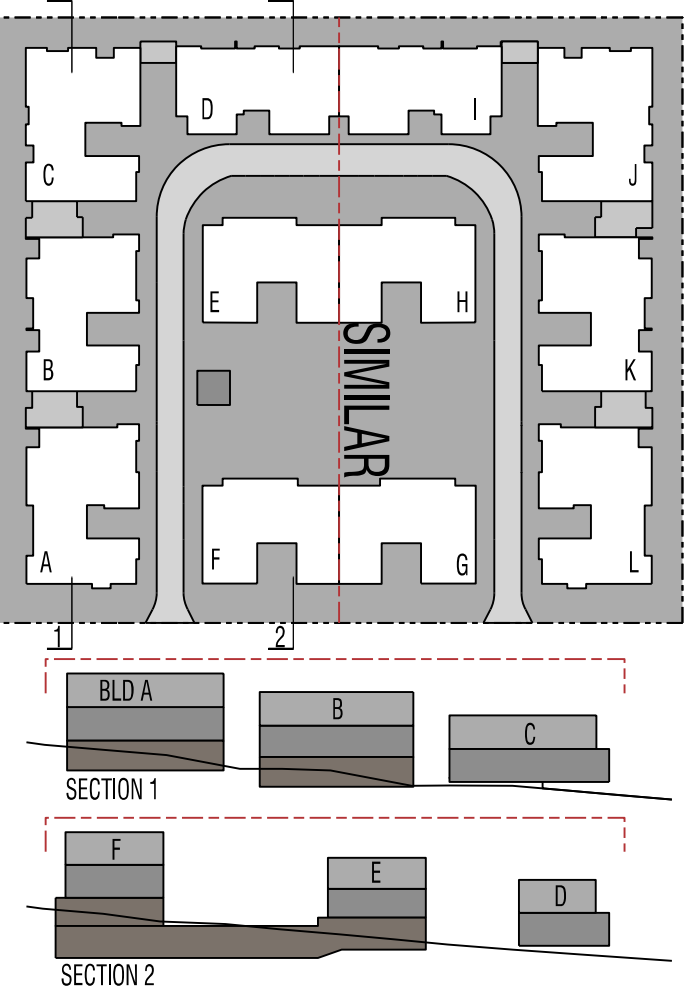


TOTAL SITE AREA 11479 SQM
TOTAL LANDSCAPE AREA REQUIRED IS 30% OF SITE AREA:
REQUIRED LANDSCAPE AREA IS 3444 SQM

TOTAL LANDSCAPE AREA ON SITE 3981 SQM
LANDSCAPE AREA IS OVER 30% OF SITE AREA

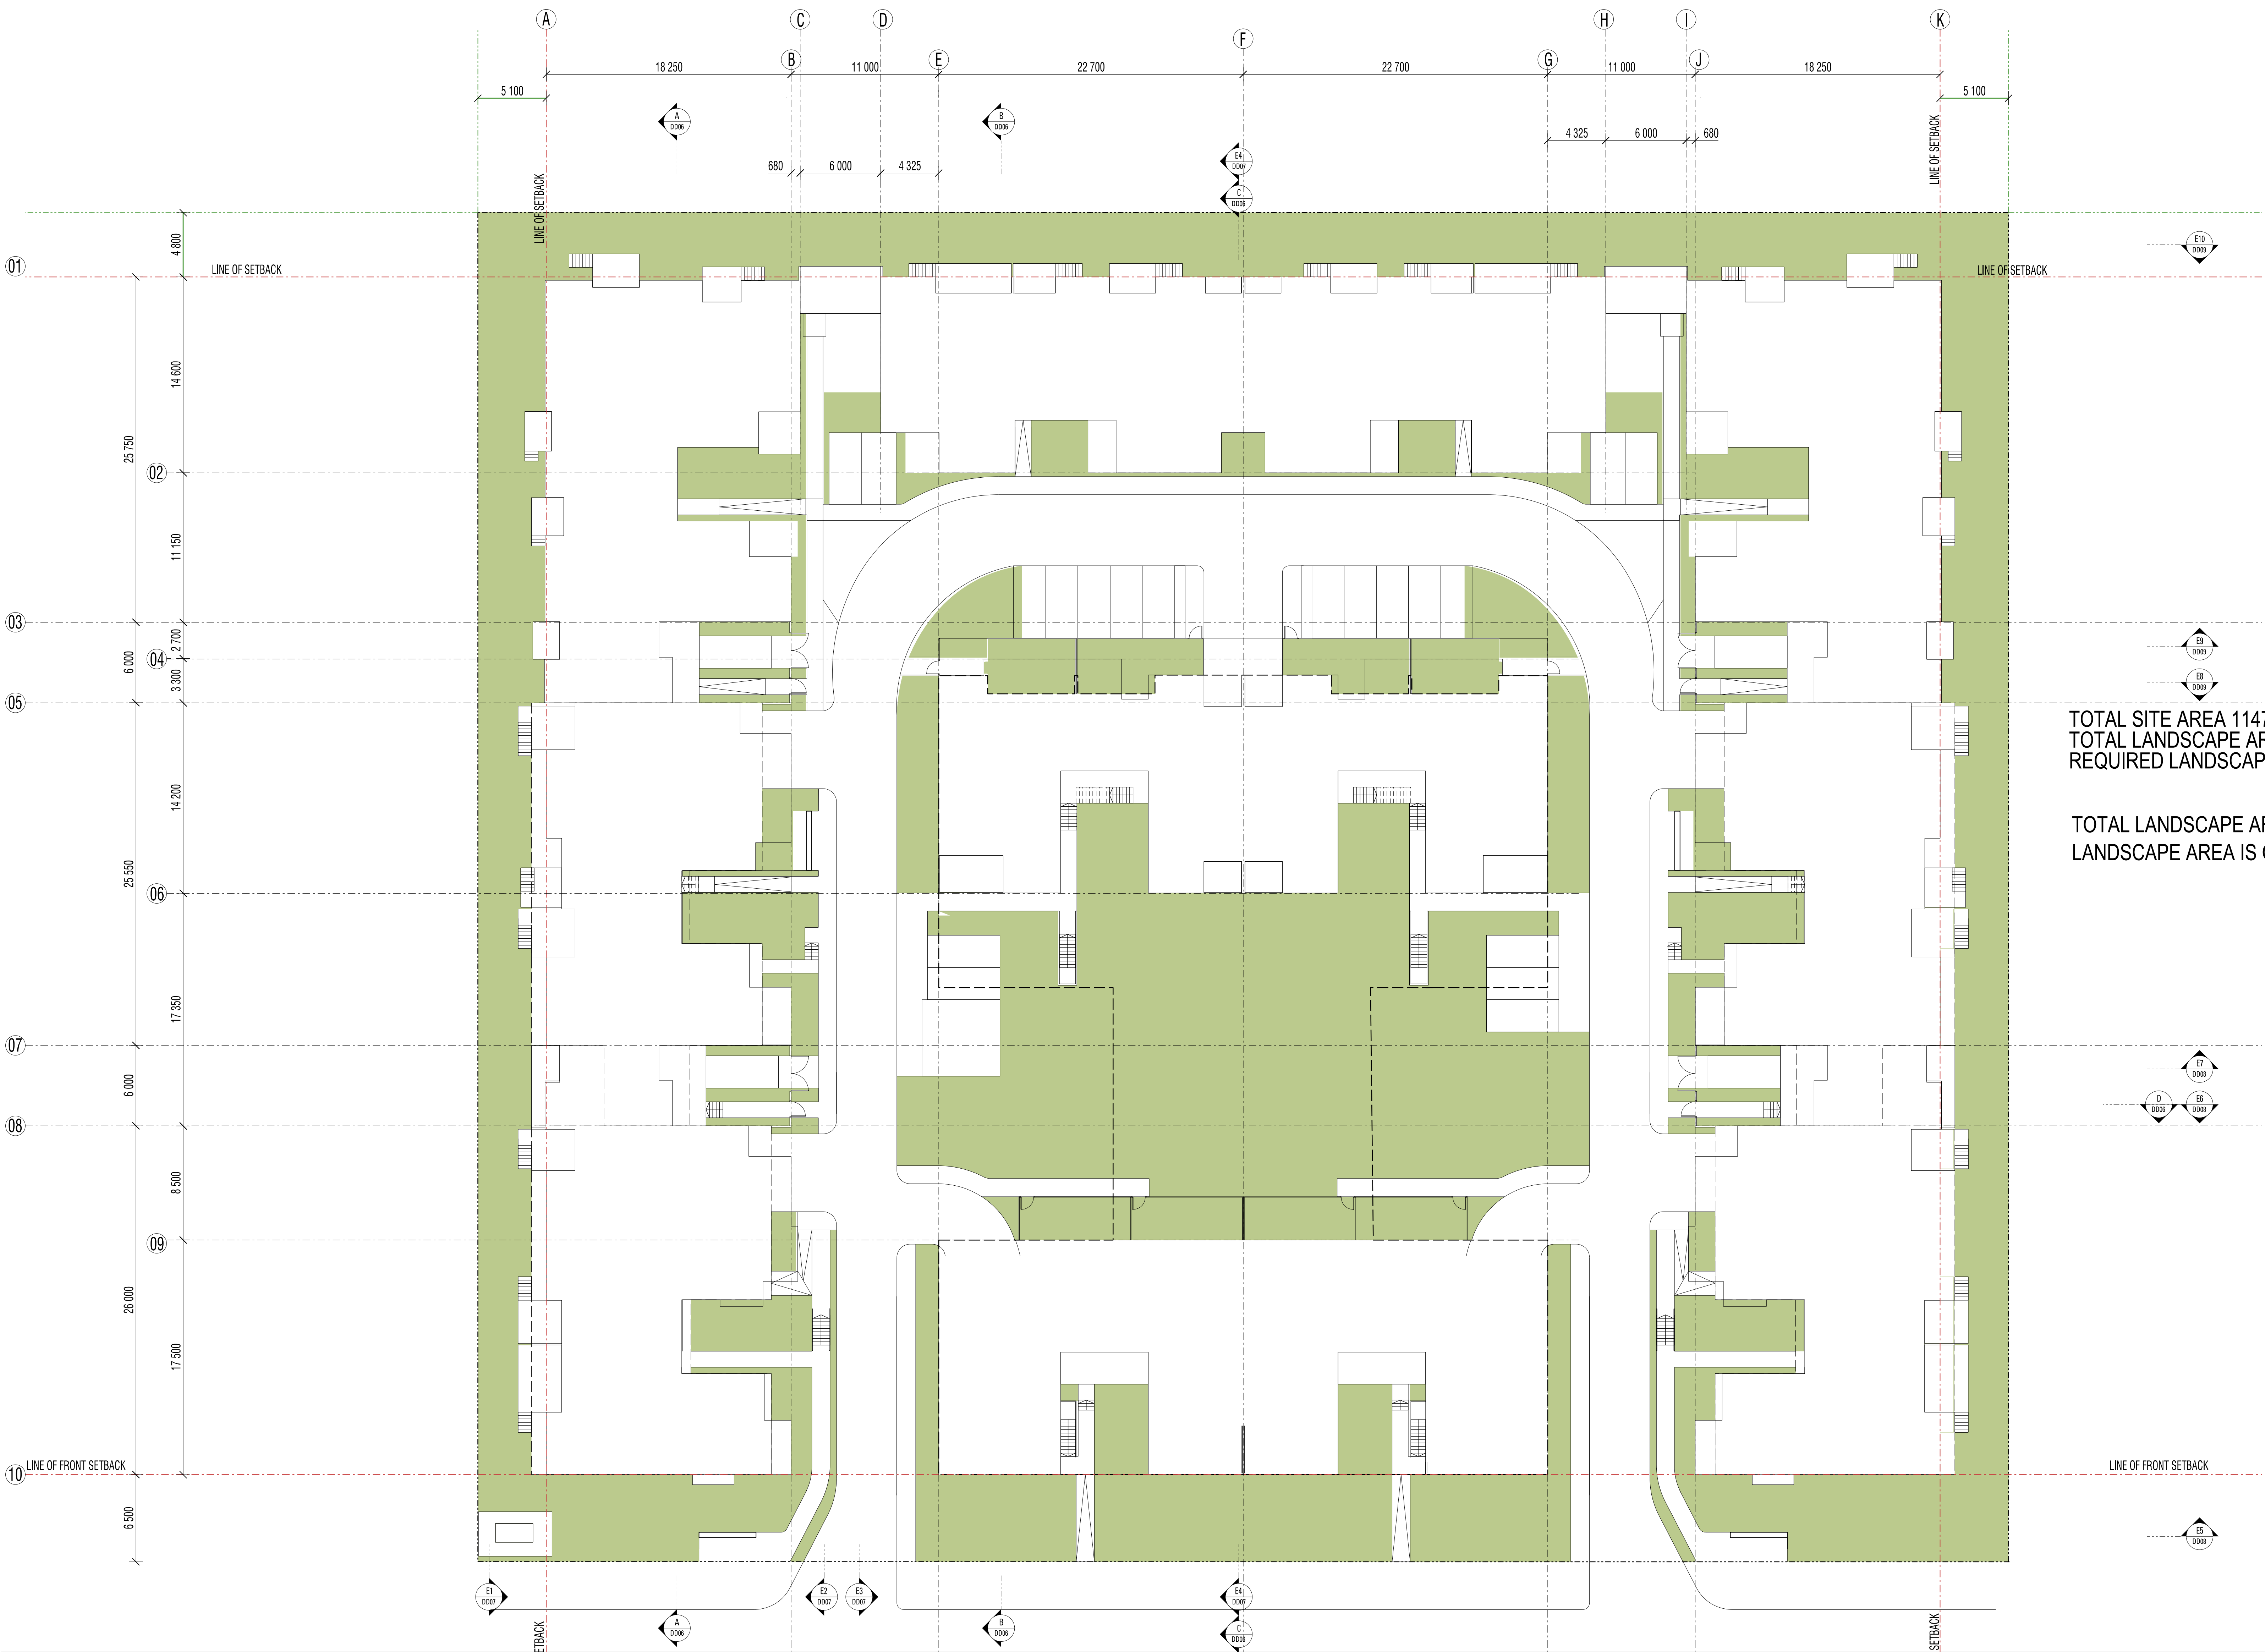

BORONIA RD GREENACRE, AFFORDABLE HOUSING DEVELOPMENT
SITE ROOF PLAN RL 54+
CLIENT - GPV INVESTMENTS

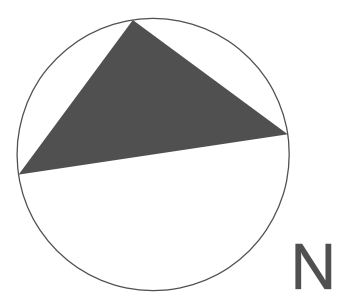

Revisions

Sydney
Studio 12 Level 5 35 Buckingham St
Surry Hills NSW 2010
Tel +61 2 8396 9500 Fax +61 2 8396 9555
E-mail sydney@modedesign.com.au
Architect R P O'Brien Registration No 7176
Brisbane Sunshine Coast Sydney Darwin

PROJECT No:
DATE: 24/06/11
SCALE: 1:200 @ B1
DRAWING No: DD15
REVISION: 01

www.modedesign.com.au