



DOMUS CITRIADORA

**8 Myrtle Street, Prospect
Residential Flat Buildings
Development Application
for
Valiant Timber & Hardware Co. Pty Ltd**

Number	Name	Issue
00.157.DA001	Coverpage	A
PLANS		
00.157.DA100	Basement Plan	J
00.157.DA101	Ground Floor Plan	J
00.157.DA102	First Floor Plan	H
00.157.DA103	Second Floor Plan	H
00.157.DA104	Third Floor Plan	H
00.157.DA105	Fourth Floor Plan	H
00.157.DA106	Roof Plan	H
ELEVATIONS & SECTIONS		
00.157.DA200	North & East Elevation	E
00.157.DA201	South & West Elevation	E
00.157.DA202	Section AA & BB	D
00.157.DA203	Section CC & DD	D
00.157.DA204	Section EE	D
UNIT TYPES PLANS		
00.157.DA301	Unit Types 1	C
00.157.DA302	Unit Types 2	C
SHADOW DIAGRAMS		
00.157.DA401	Shadow Diagrams 1	B
00.157.DA402	Shadow Diagrams 2	B
00.157.DA403	Shadow Diagrams 3	B
SURVEY		
T-2023	Detail Survey by K.H. Zeggelm & Assoc. P/L	5/6/01

NOTE:	REV	DESCRIPTION	AA	DATE
The drawing is subject to copyright and shall remain the property of Turner Hughes Architects Pty Ltd. The contractor is to verify all dimensions from the actual survey.	A	DA Issue		9/5/21

TURNER HUGHES ARCHITECTS
Level 2, 121 Alexander Street,
Crows Nest, NSW, 2085
ABN 93 053 938 579
P: (02) 9439-3200
F: (02) 9439-1238
E: thughes@turnerhughes.com.au

Client: Valiant Timber & Hardware Co. Pty Ltd

Title: Coverpage


Project: DOMUS CITRIADORA
8 Myrtle Street

Date: 09.03.11 Scale: @ B1 n1:s

Drawing Number: 00.157.DA001
Rev: A

**TURNER
HUGHES
ARCHITECTS**

ATTACHMENT 3

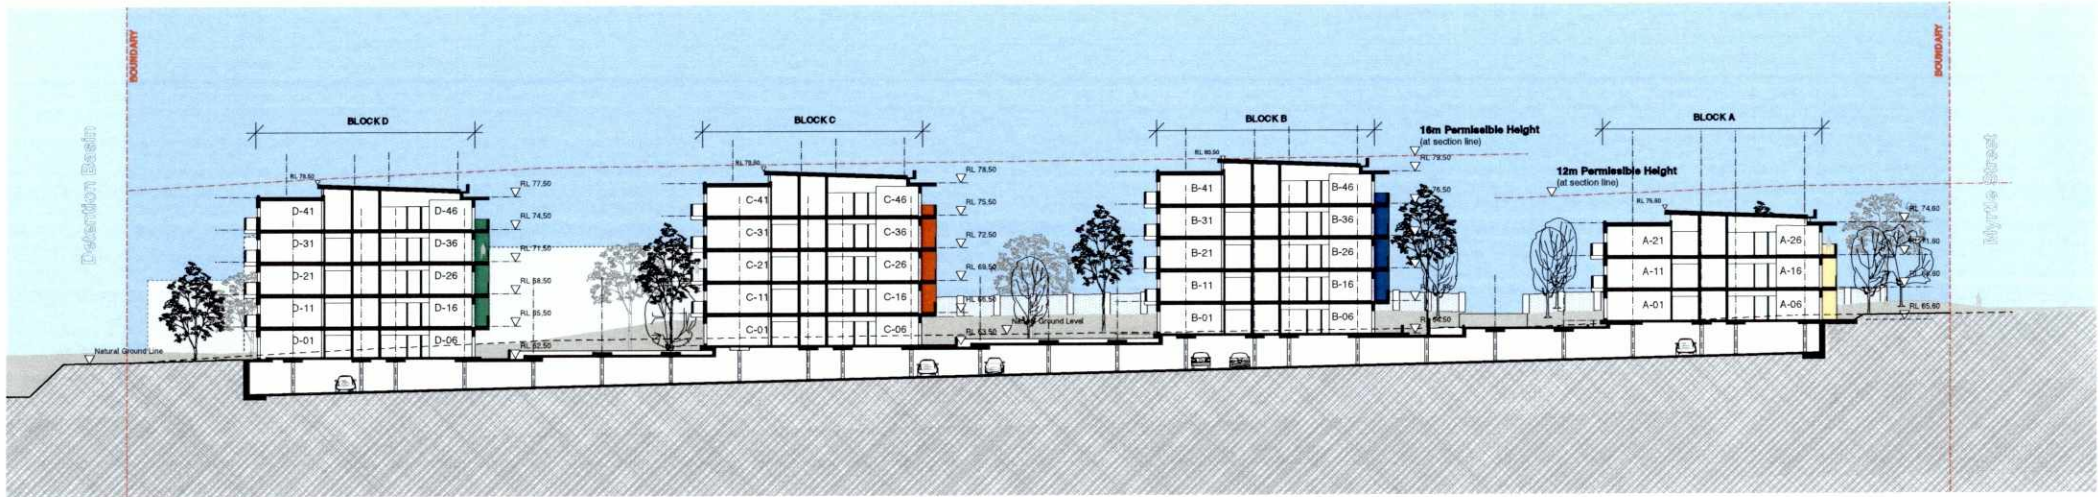

SECTION EE

MATERIALS AND FINISHES LEGEND

- Signature Building Colour refer to finishes board for details
- General Exterior - Paint Low Grey - Dulux Grey Pal PG1A1
- Blade Highlight - Paint White - Dulux Whisper White PCW16
- Roof Façade - Metal White
- Roof and Wall Cladding - Custom Orb Sheeting Deep Grey - Colorbond
- Expressed Joint Paneling Low Grey to match Dulux Grey Pal PG1A1
- Aluminium Framed Windows and Doors Black Powdercoat Frame, Tinted Glass
- Aluminium Framed Glass Balustrade Black Powdercoat Frame, Tinted Glass
- Masonry Base - Dimes Block Similar to Bond Charcoal Honed Face
- Garage Door - Panellet Black - Powdercoated Prefabricated Aluminum
- Garage Door - Panellet Low Grey - Colorbond

NOTES:	REV	DESCRIPTION	AA	DATE
This drawing is subject to copyright and must not be reproduced or used without the consent of Turner Hughes Architects Pty Ltd. The contractor is to verify all dimensions from the actual works.	A	Issued for pricing review		21/9/10
	B	Issued for Consultant Review		28/10/11
	C	BASIX Assessment		8/2/11
	D	DA Issue		9/3/11

TURNER HUGHES ARCHITECTS
Level 2, 121 Alexander Street,
Crows Nest NSW 2065
ABN 93 053 936 579
P: (02) 9439-3200
F: (02) 9439-1238
E: th@turnerhughes.com.au
This drawing is subject to copyright and must not be reproduced or used without the consent of Turner Hughes Architects Pty Ltd


Client: Valiant Timber & Hardware Co. Pty Ltd

Title: Section EE
Project: DOMUS CITRIADORA
Myrtle Street, Prospect

Date: 09.03.11 Scale: @ B1 1:200
Drawing Number: 00.157.DA204
Rev: D

TURNER
HUGHES
ARCHITECTS

SUPERMARKET BASEMENT PARKING

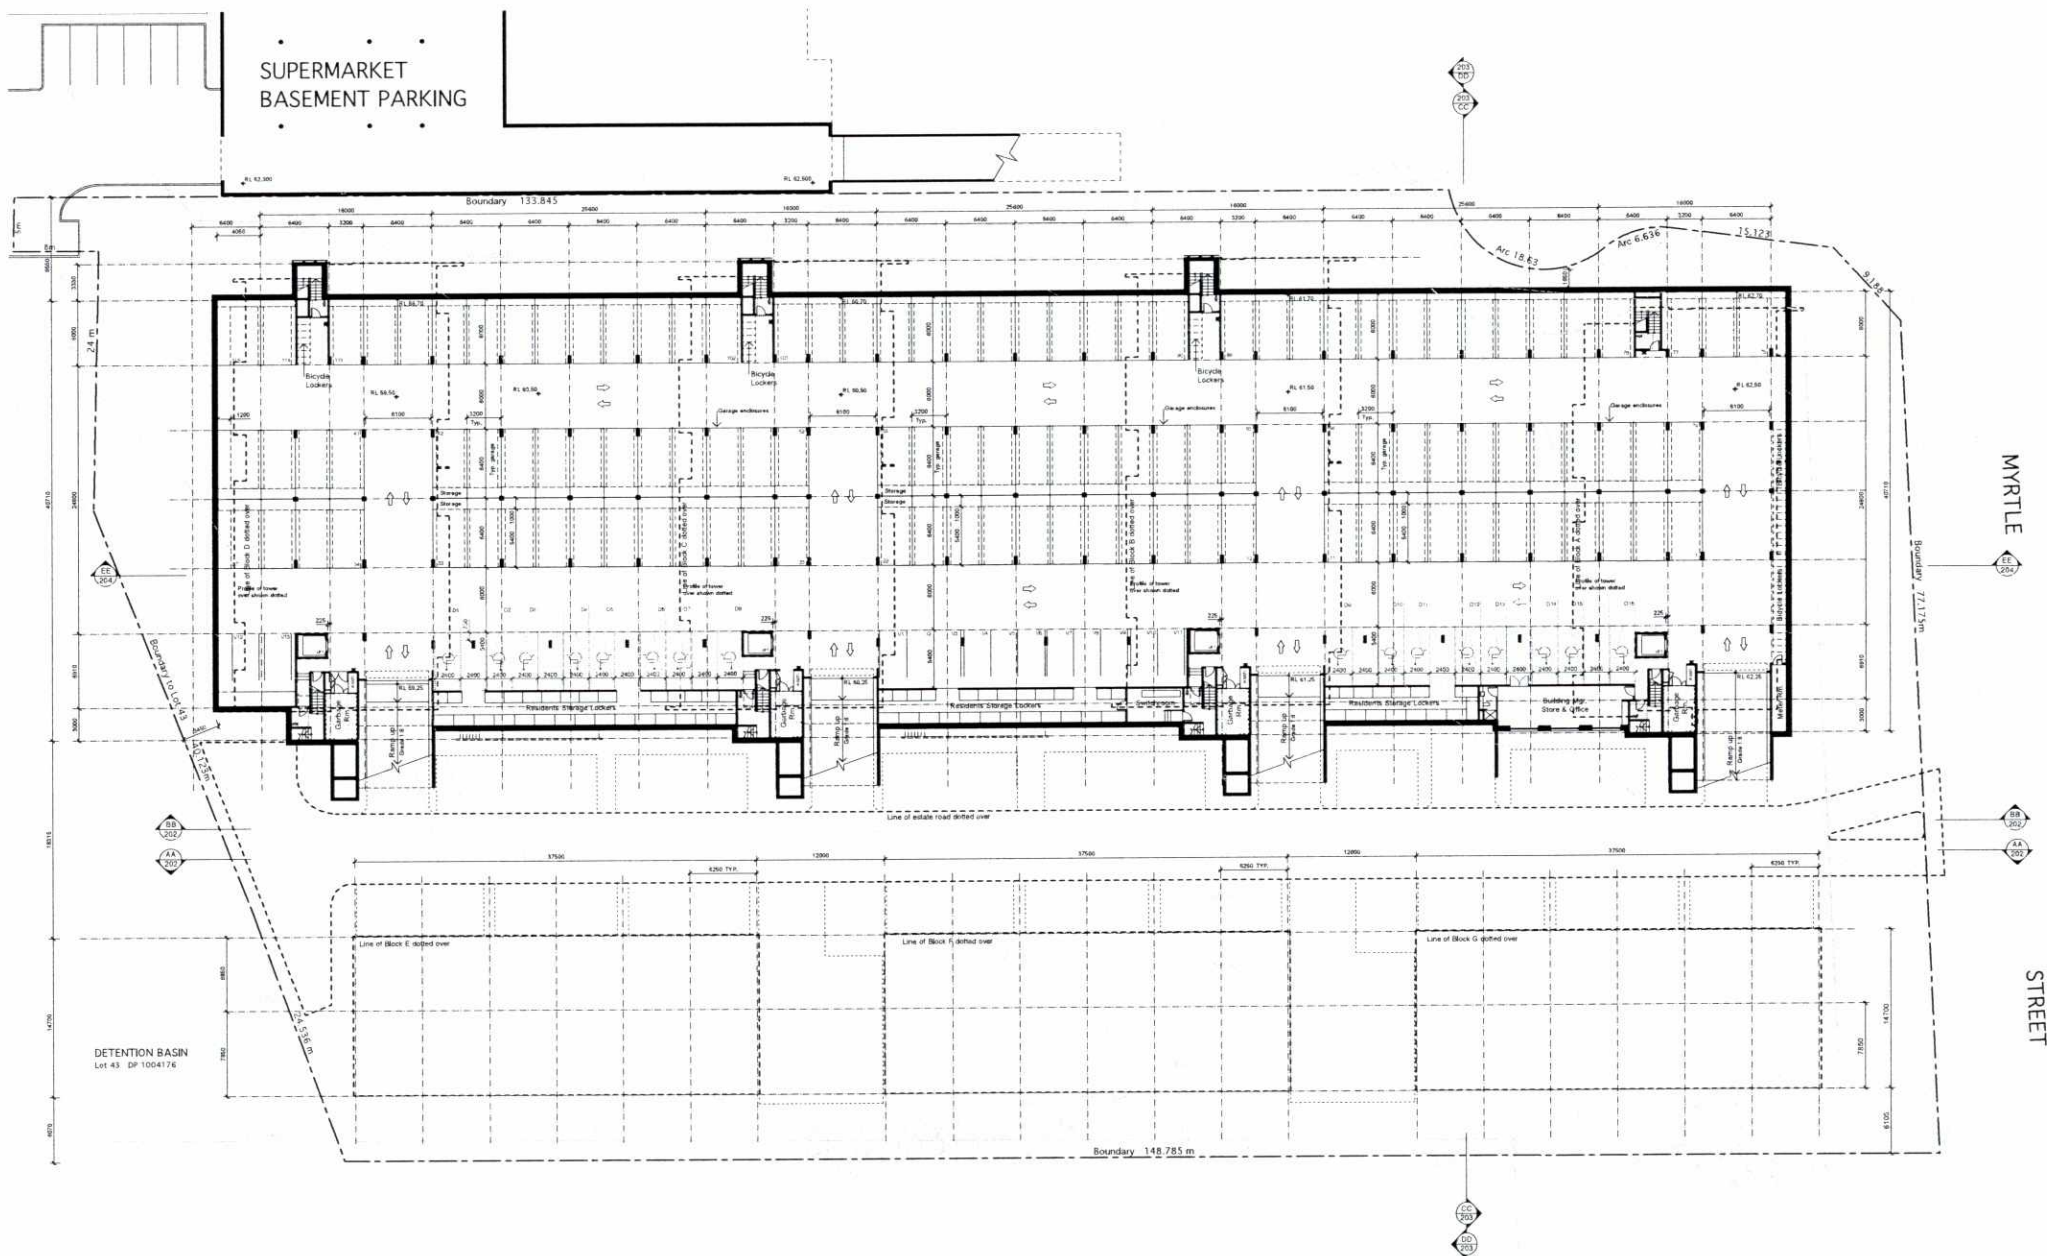

NOTES	REV	DESCRIPTION	AA	DATE
This drawing is subject to copyright and shall not be reproduced or used without the consent of Turner Hughes Architects Pty Ltd.	E	Consultant Review		23/7/20
	F	Consultant Review		15/11/21
	G	Issued to Traffic Engineer		16/11/21
	H	Draft DA Issue		27/11/21
	I	BUSSE Assessment		9/12/21
	J	DA Issue		9/12/21

TURNER HUGHES ARCHITECTS

Level 2, 121 Alexander Street,
 Crows Nest NSW 2065
 ABN 53 053 938 579

P: (02) 9439 3200
 F: (02) 9439 1238
 E: th@turnerhughes.com.au

This drawing is subject to copyright and must not be reproduced or used without the consent of Turner Hughes Architects Pty Ltd.

Client: Valiant Timber & Hardware Co. Pty Ltd

Title: Basement

Project: DOMUS CITRIADORA
 Myrtle Street Prospect




Date: 09.02.11 Scale: @ B1 1:200

Drawing Number:
 00.157.DA100

Rev:
 J

**TURNER
 HUGHES
 ARCHITECTS**

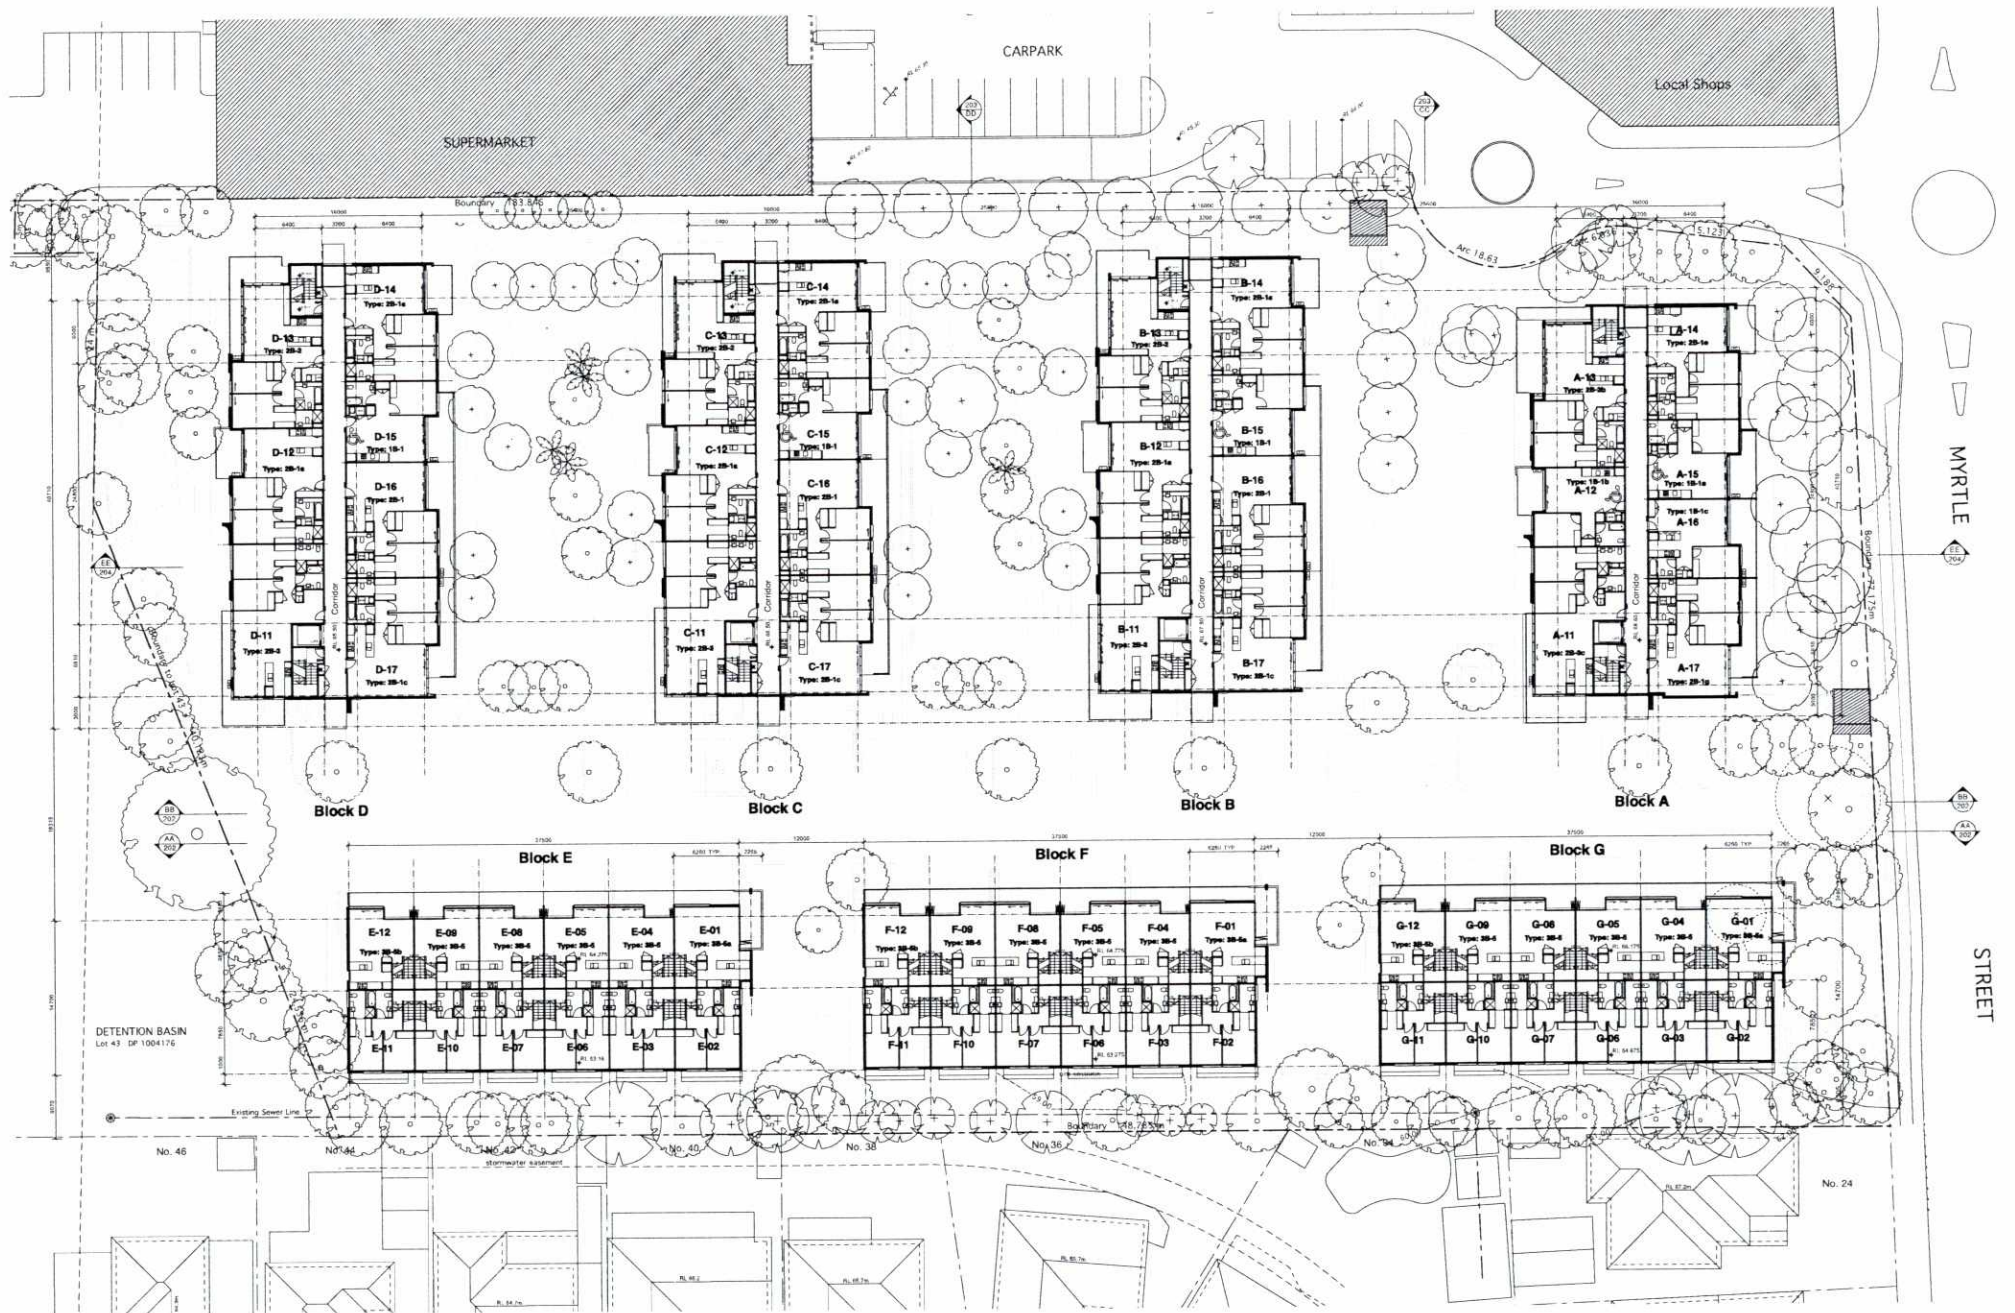

REV	DESCRIPTION	AA	DATE
1	Issue for Tender		20/11/11
2	Issue for Tender		27/11/11
3	Issue for Tender		02/12/11
4	Issue for Tender		09/12/11
5	Issue for Tender		16/12/11
6	Issue for Tender		23/12/11

TURNER HUGHES ARCHITECTS
 Level 2, 121 Alexander Street,
 Crows Nest NSW 2055
 ABN 93 053 938 579
 P: (02) 9439-3200
 F: (02) 9439-1238
 E: info@turnerhughes.com.au
 W: www.turnerhughes.com.au

Client: Valiant Timber & Hardware Co. Pty Ltd

Title: First Floor
 Project: DOMUS CITRIADORA
 Myrtle Street Prospect



Date: 09.02.11
 Drawing Number: 00.157.DA102
 Scale: @ B1 1:200
 Rev: 1

TURNER HUGHES
 ARCHITECTS



NOTES	REV	DESCRIPTION	AA	DATE
This drawing is subject to copyright and must not be reproduced or used without the consent of Turner Hughes Architects Pty Ltd.	C	Issued for Design Review		23/11/20
	D	Consultant Review		22/12/20
	E	Consultant Review		11/1/21
	F	Draft DA Issue		27/1/21
	G	DA Issue		30/1/21
	H	DA Issue		30/1/21

TURNER HUGHES ARCHITECTS

Level 2, 121 Alexander Street,
Crows Nest NSW 2065
ABN 93 053 938 579

Client: Valiant Timber & Hardware Co. Pty Ltd

Title: Third Floor

Project: DOMUS CATRIADORA
Myrtle Street Prospect




Date: 09.02.11 Scale: @ B1 1:200

Drawing Number
00.157.DA104

Rev
H

**TURNER
HUGHES
ARCHITECTS**

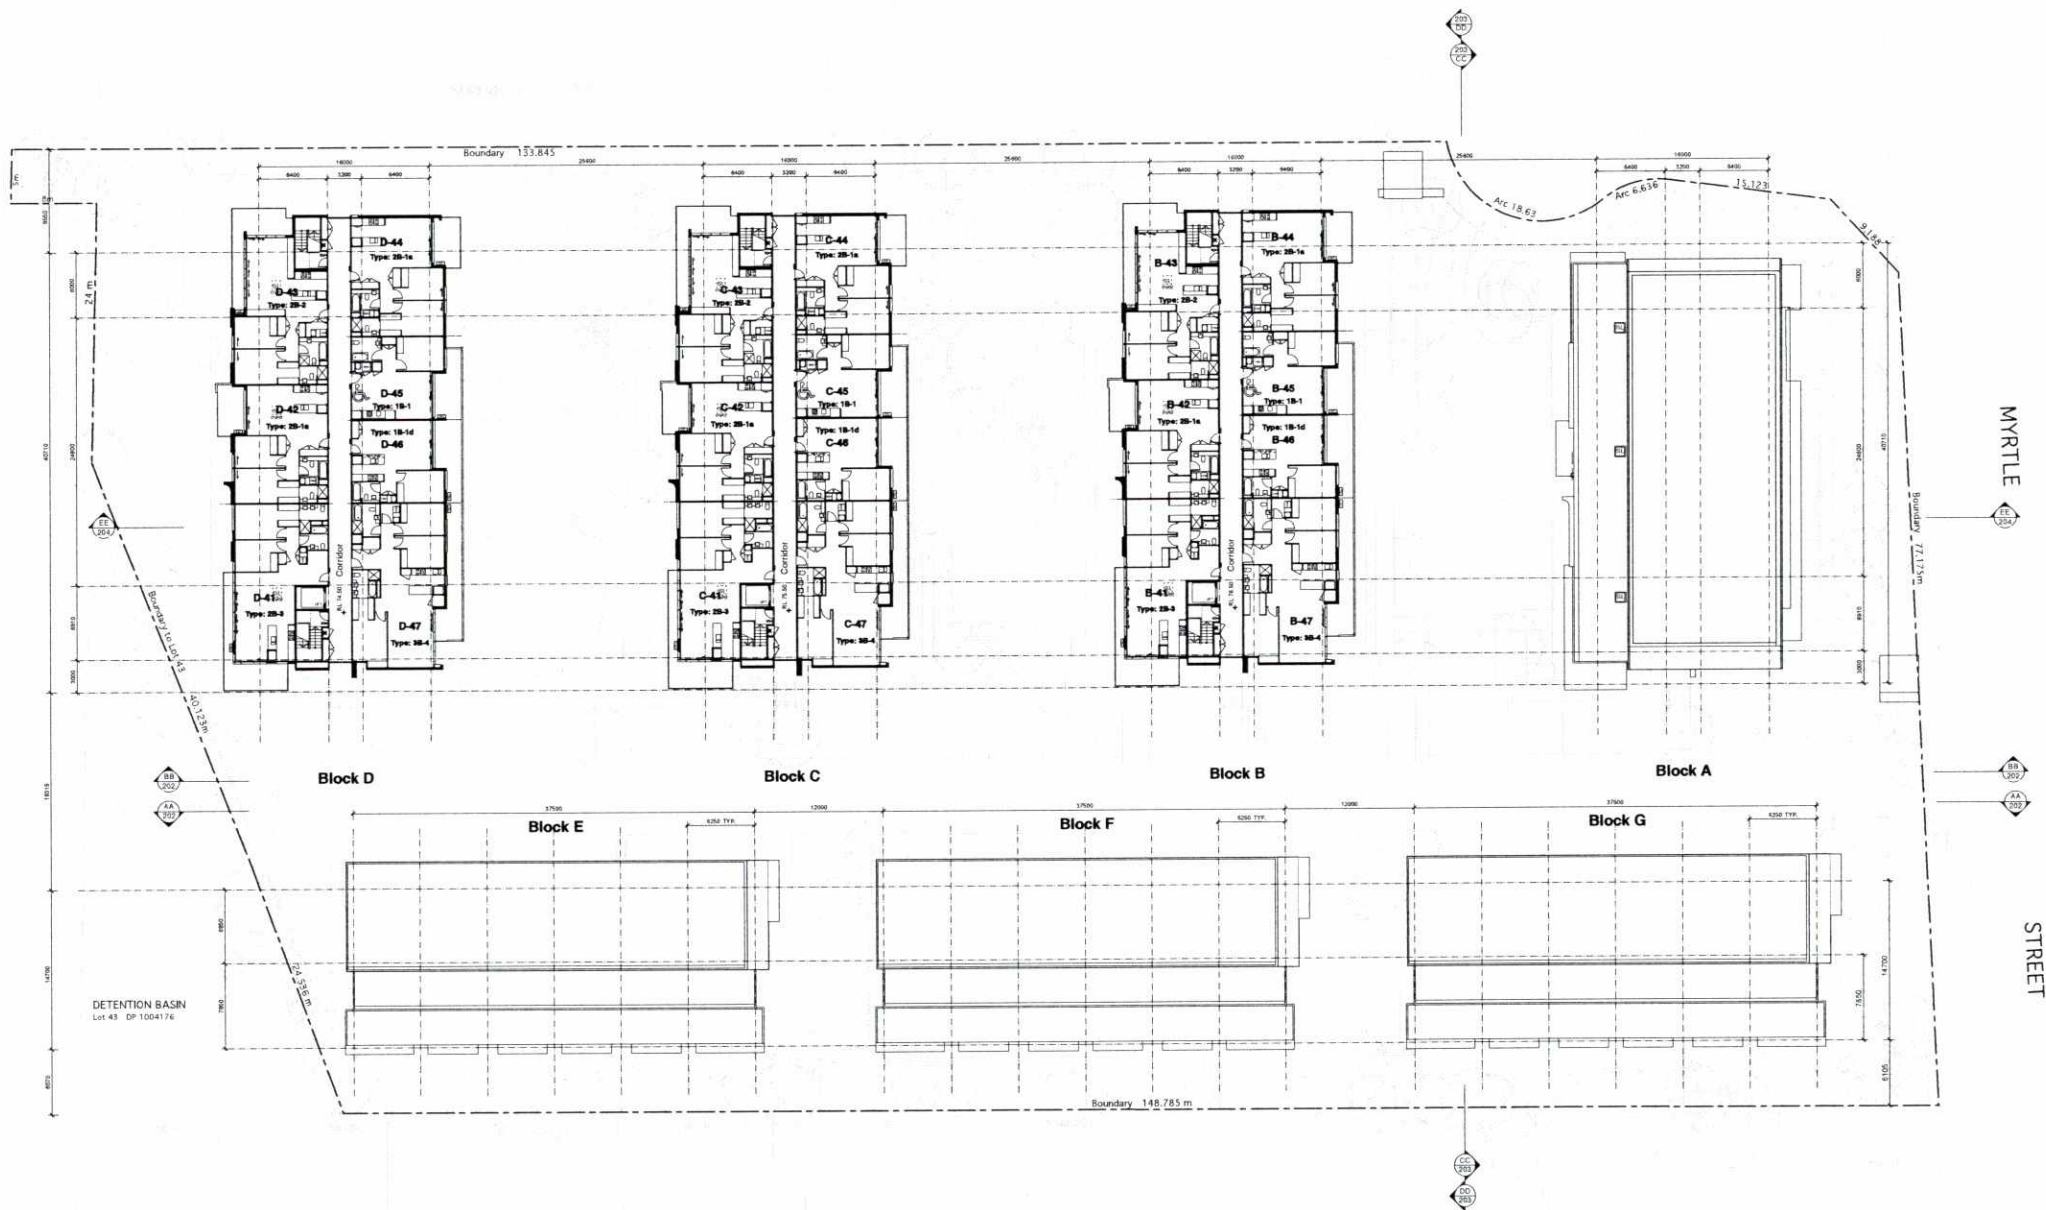

REV	DESCRIPTION	AA	DATE
1	Issued for Design Review		23/11/20
2	Consultant Review		24/11/20
3	Consultant Review		11/12/20
4	Draft DA Issues		27/12/20
5	DA Issues		30/12/20
6	DA Issues		31/12/20


TURNER HUGHES ARCHITECTS
 Level 2, 121 Alexander Street,
 Crows Nest NSW 2065
 ABN 93 053 938 579
 P: (02) 9439-3200
 F: (02) 9439-1238
 E: th@turnerhughes.com.au

Client: Valiant Timber & Hardware Co. Pty Ltd
 Title: Fourth Floor
 Project: DOMUS CATRIADORA
 Myrtle Street Prospect

Date: 09/02/11
 Scale: @ B1 1:200
 Drawing Number: 00.157.DA105
 Rev: H

NOTES:
 This drawing is subject to copyright and must not be reproduced or used without the consent of Turner Hughes Architects Pty Ltd.
 The contractor is to verify all dimensions from the actual works.

TURNER HUGHES ARCHITECTS

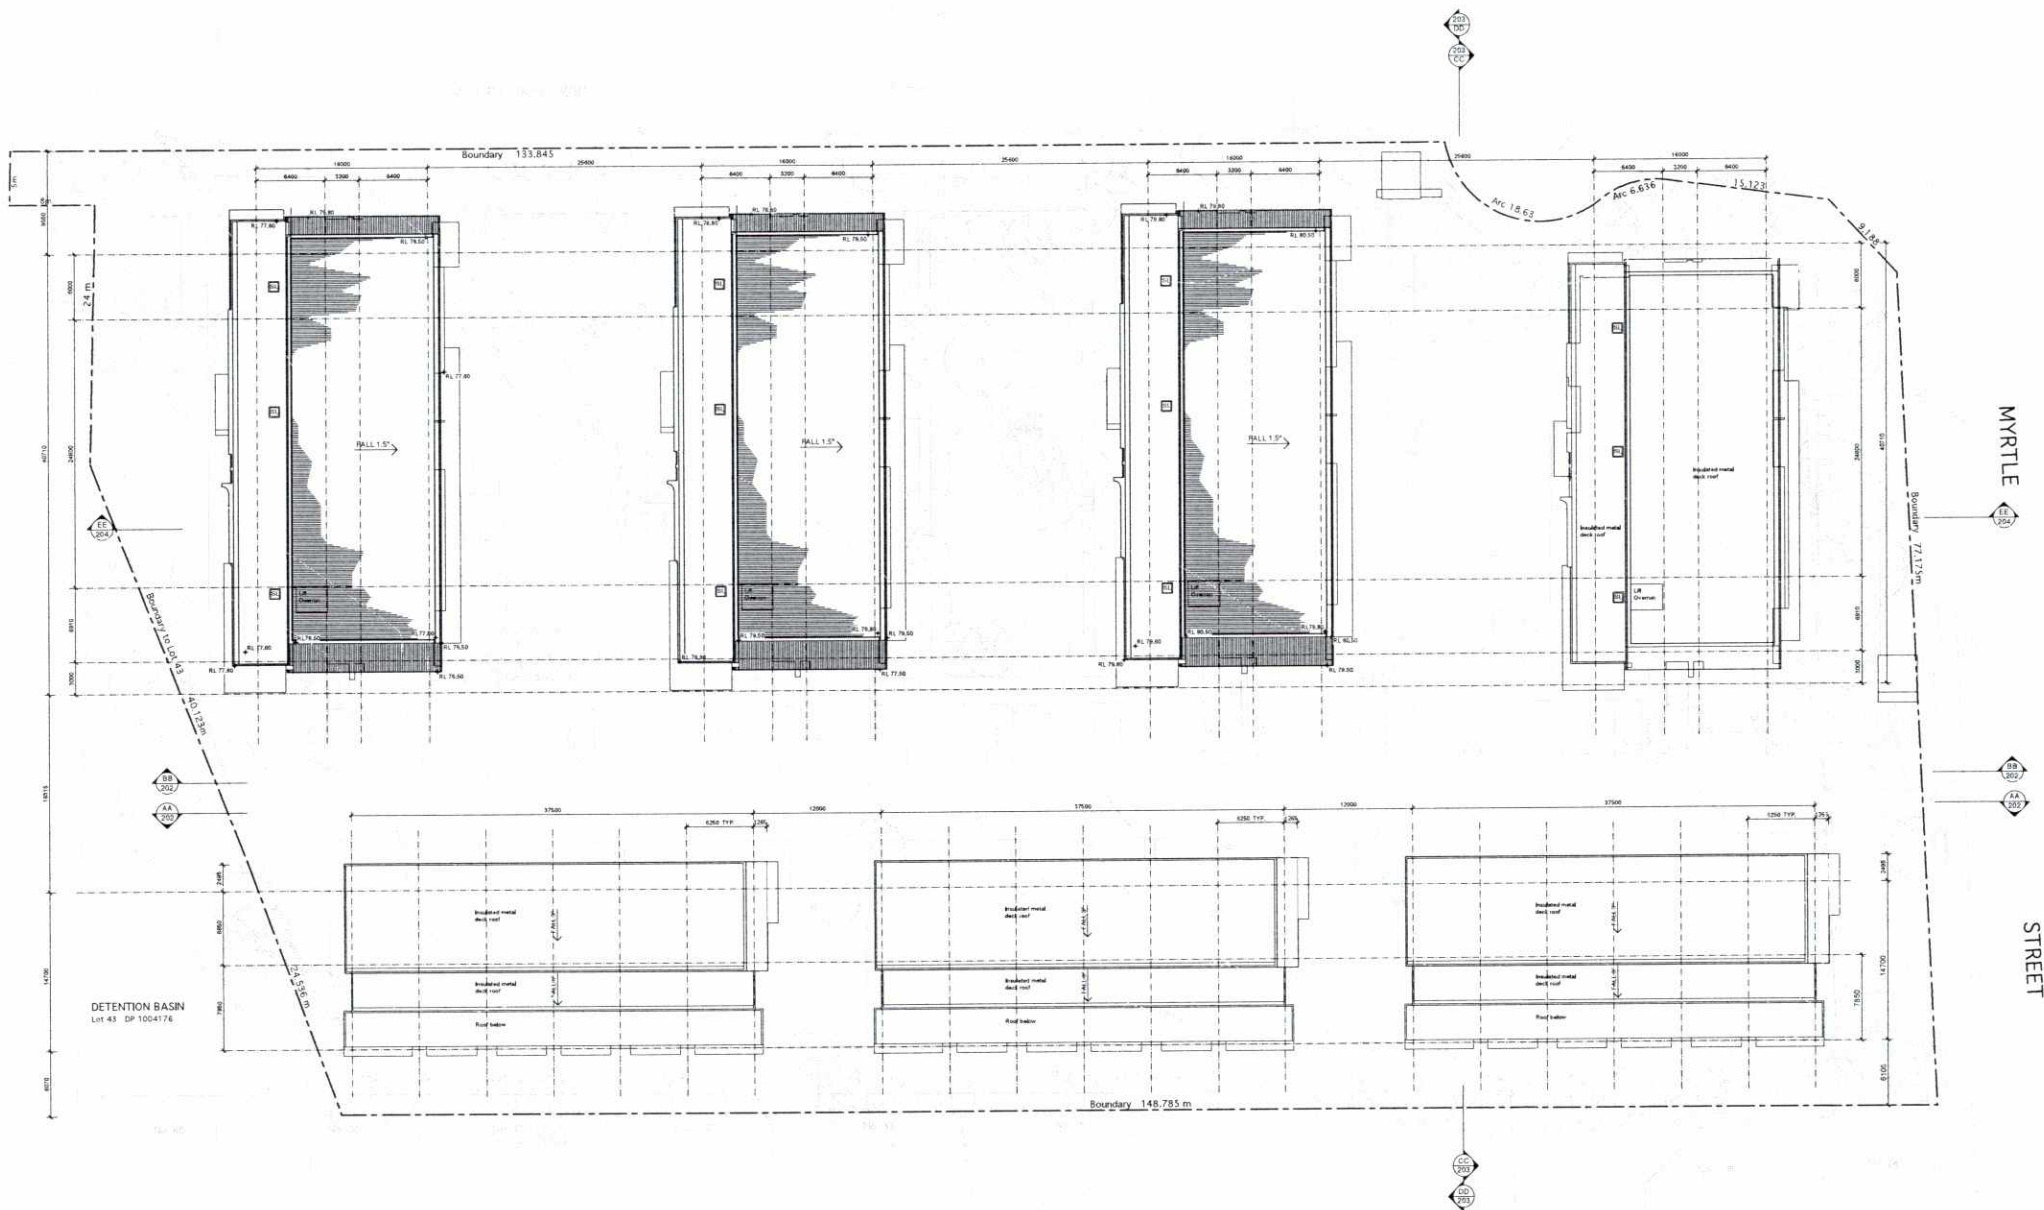

REV	DESCRIPTION	AA	DATE
1	Issued for Design Review		23/11/20
2	Consultant Review		23/12/20
3	Consultant Review		11/1/21
4	Draft DA Issue		27/1/21
5	DA Issue		10/2/21
6	DA Issue		10/2/21

TURNER HUGHES ARCHITECTS
 Level 2, 121 Alexander Street, P: (02) 9439-3200
 Crow's Nest NSW 2065 F: (02) 9439-1238
 ABN 93 053 938 579 E: th@turnerhughes.com.au
 This drawing is subject to copyright and must not be reproduced or used without the consent of Turner Hughes Architects Pty Ltd

Client: Valiant Timber & Hardware Co. Pty Ltd

Title: Roof Plan
 Project: DOMUS CITRIADORA
 Myrtle Street Prospect




Date: 09.02.11 Scale: @ B1 1:200
 Drawing Number: 00.157.DA106 Rev: H

TURNER HUGHES ARCHITECTS



EAST ELEVATION

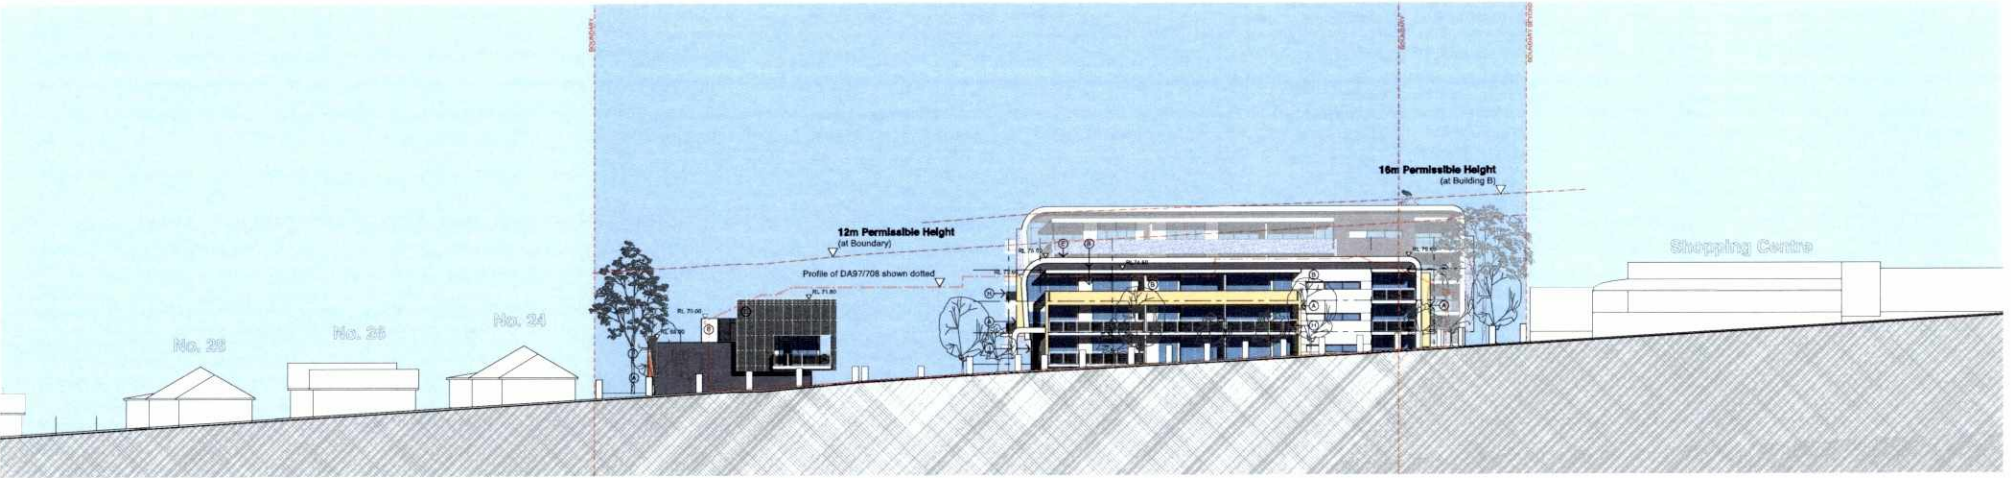

NORTH ELEVATION

MATERIALS AND FINISHES LEGEND

- ① Signature Building Colour: refer to finishes board for details
- ② General Exterior - Paint: Low Grey - Dulux Grey Pal PG1A1
- ③ Blade Highlight - Paint: White - Dulux Whisper White PCW11
- ④ Roof Fascia - Metal: White
- ⑤ Roof and Wall Cladding - Custom Orb Shaeeling: Deep Grey - Colorbond
- ⑥ Expressed Joint Paneling: Low Grey to match Dulux Grey Pal PG1A1
- ⑦ Aluminium Framed Windows and Doors: Black Powdercoat Frame, Tinted Glass
- ⑧ Aluminium Framed Glass Balustrade: Black Powdercoat Frame, Tinted Glass
- ⑨ Masonry Base - Dress Block: Similar to Boral Channel Hosed Face
- ⑩ Garage Door - Panelift: Black - Powdercoat Professional Aluminium
- ⑪ Garage Door - Panelift: Low Grey - Colorbond

NOTES:	REV	DESCRIPTION	AA	DATE
1. This drawing is subject to copyright and must not be reproduced or used without the consent of Turner Hughes Architects Pty Ltd.	A	Issued for pricing review		21/9/16
2. This drawing is to verify all dimensions from the issued plans.	B	Client Review		13/10/16
	C	Issue for Consultant Review		25/12/16
	D	BA/SK Assessment		9/2/17
	E	DA Issue		9/3/17
	F	Final Elevation adjusted for contract sign		23/9/17

TURNER HUGHES ARCHITECTS

Level 2, 121 Alexander Street, P: (02) 9439-3200
 Crows Nest NSW 2065 F: (02) 9439-1236
 ABN 93 053 936 579 E: the@turnerhughes.com.au
 This drawing is subject to copyright and must not be reproduced or used without the consent of Turner Hughes Architects Pty Ltd.

Client: Valiant Timber & Hardware Co. Pty Ltd

Title: North and East Elevation

Date: 09.03.11 Scale: @ B1 1:200

Project: DOMUS CITRIADORA
 Myrtle Street Prospect

Drawing Number: 00.157.DA200
 Rev: F

TURNER
 HUGHES
 ARCHITECTS



WEST ELEVATION



SOUTH ELEVATION

MATERIALS AND FINISHES LEGEND

- ① Signature Building Colour - refer to Specimen board for details
- ② General Exterior - Paint - Low Grey - Dulux Grey Pall PG1A1
- ③ Blade Highlight - Paint - White - Dulux Whisper White PCR16
- ④ Roof Fascia - Metal - White
- ⑤ Roof and Wall Cladding - Custom Orb Sheeting - Deep Grey - Colorbond
- ⑥ Expressed Joint Paneling - Low Grey to match Dulux Grey Pall PG1A1
- ⑦ Aluminium Framed Windows and Doors - Black Powdercoat Frame, Tinted Glass
- ⑧ Aluminium Framed Glass Balustrade - Black Powdercoat Frame, Tinted Glass
- ⑨ Masonry Base - Dress Block - Similar to Rural Charcoal Honed Face
- ⑩ Garage Door - Panelfill - Black - Powdercoated Prefabricated Aluminum
- ⑪ Garage Door - Panelfill - Low Grey - Colorbond

NOTES:	REV	DESCRIPTION	AA	DATE
This drawing is subject to copyright and shall not be reproduced or used without the consent of Turner Hughes Architects Pty Ltd. The contractor is to verify all dimensions from the actual context.	A	Issued for pricing review		21/6/10
	B	Client Review		15/7/10
	C	Issued for Consultant Review		22/7/10
	D	BA/S2 Assessment		9/8/11
	E	DA Issue		9/5/11

TURNER HUGHES ARCHITECTS

Level 2, 121 Alexander Street,
 Crofts NSW 2065
 ABN 93 053 938 579
 P: (02) 9439-3200
 F: (02) 9439-1238
 E: th@turnerhughes.com.au
 This drawing is subject to copyright and must not be reproduced or used without the consent of Turner Hughes Architects Pty Ltd.


Client: Valiant Timber & Hardware Co. Pty Ltd

Title: South and West Elevations


Project: DOMUS CITRIADORA
 Myrtle Street Prospect

Date: 09.03.11 Scale: @ B1 1:200
 Drawing Number: 00.157.DA201
 Rev: E

**TURNER
 HUGHES
 ARCHITECTS**

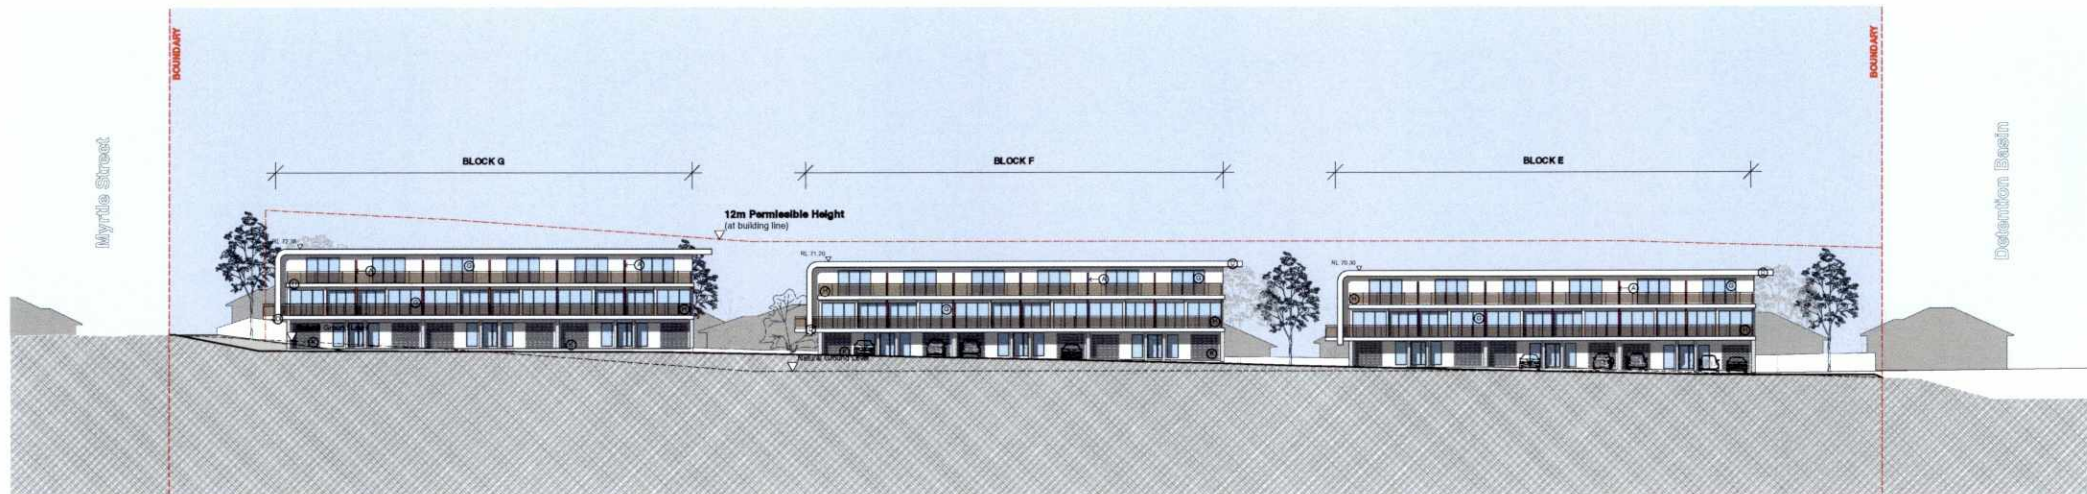

SECTION AA

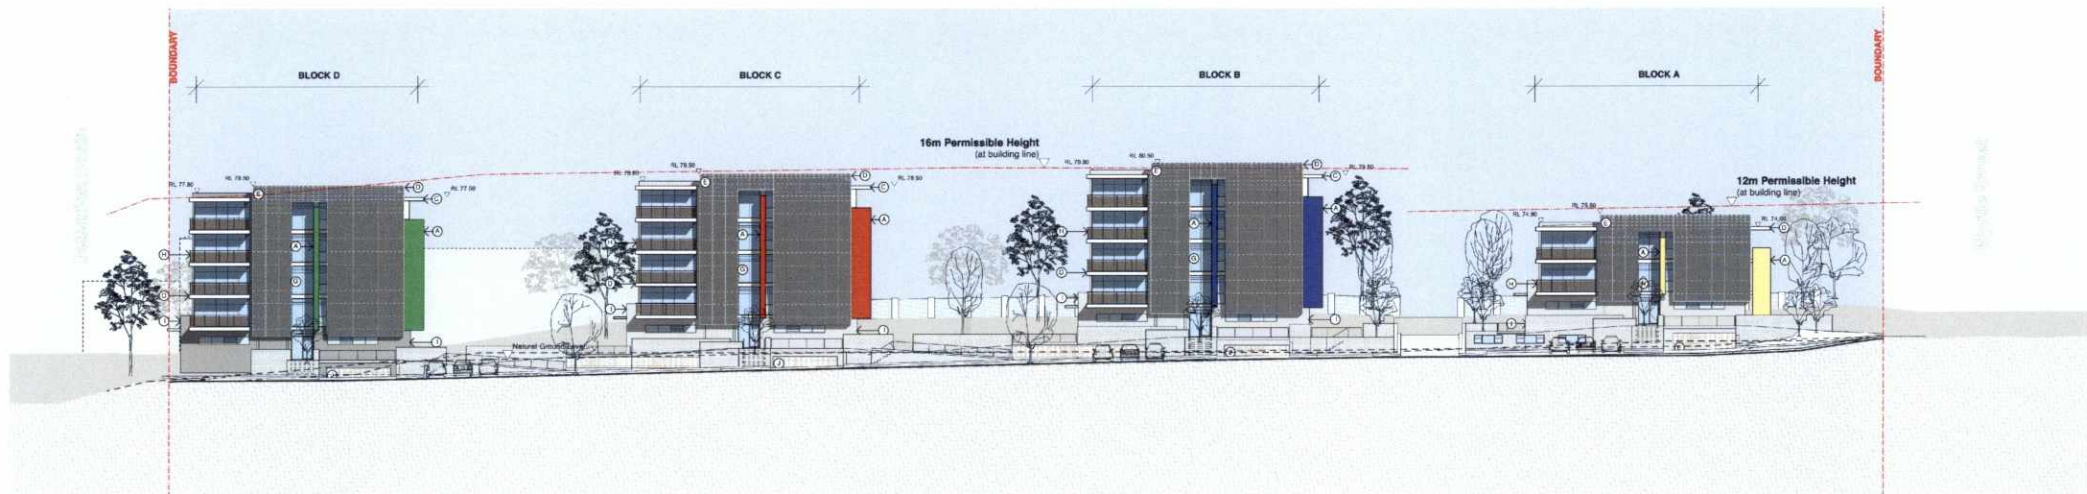

SECTION BB

MATERIALS AND FINISHES LEGEND

- ① Signature Building Colour
(refer to finishes board for details)
- ② General Exterior - Paint
Low Grey - Dulux Grey Pall PG1A1
- ③ Blade Highlight - Paint
White - Dulux Whisper White PCW16
- ④ Roof Fascia - Metal
White
- ⑤ Roof and Wall Cladding - Custom Orb Sheeting
Deep Grey - Colorbond
- ⑥ Exposed Joist Paneling
Low Grey to match Dulux Grey Pall PG1A1
- ⑦ Aluminium Framed Windows and Doors
Black Powdercoat Frame, Tinted Glass
- ⑧ Aluminium Framed Glass Balustrade
Black Powdercoat Frame, Tinted Glass
- ⑨ Masonry Base - Dress Block
Similar to Boral Charcoal honed face
- ⑩ Garage Door - Panelift
Black - Powdercoated Pre-treated Aluminum
- ⑪ Garage Door - Panelift
Low Grey - Colorbond

NOTES	REV	DESCRIPTION	AA	DATE
This drawing is subject to copyright and must not be reproduced or used without the consent of Turner Hughes Architects Pty Ltd. The contractor is to verify all dimensions from the actual works.	A	Issued for printing review		21/5/20
	B	Issued for printing review		23/12/21
	C	BAU/SA Assessment		9/5/21
	D	DA Issue		9/5/21

TURNER HUGHES ARCHITECTS

Level 2, 121 Alexander Street,
Crows Nest NSW 2065
ABN 93 053 936 579
P: (02) 9439-3200
F: (02) 9439-1238
E: th@turnerhughes.com.au

Client: Valiant Timber & Hardware Co. Pty Ltd


Title: Section AA & BB

Project: DOMUS CITRIADORA
Myrtle Street Prospect


Date: 09.03.11 Scale: @ B1 1:200

Drawing Number: 00.157.DA202
Rev: D

**TURNER
HUGHES
ARCHITECTS**

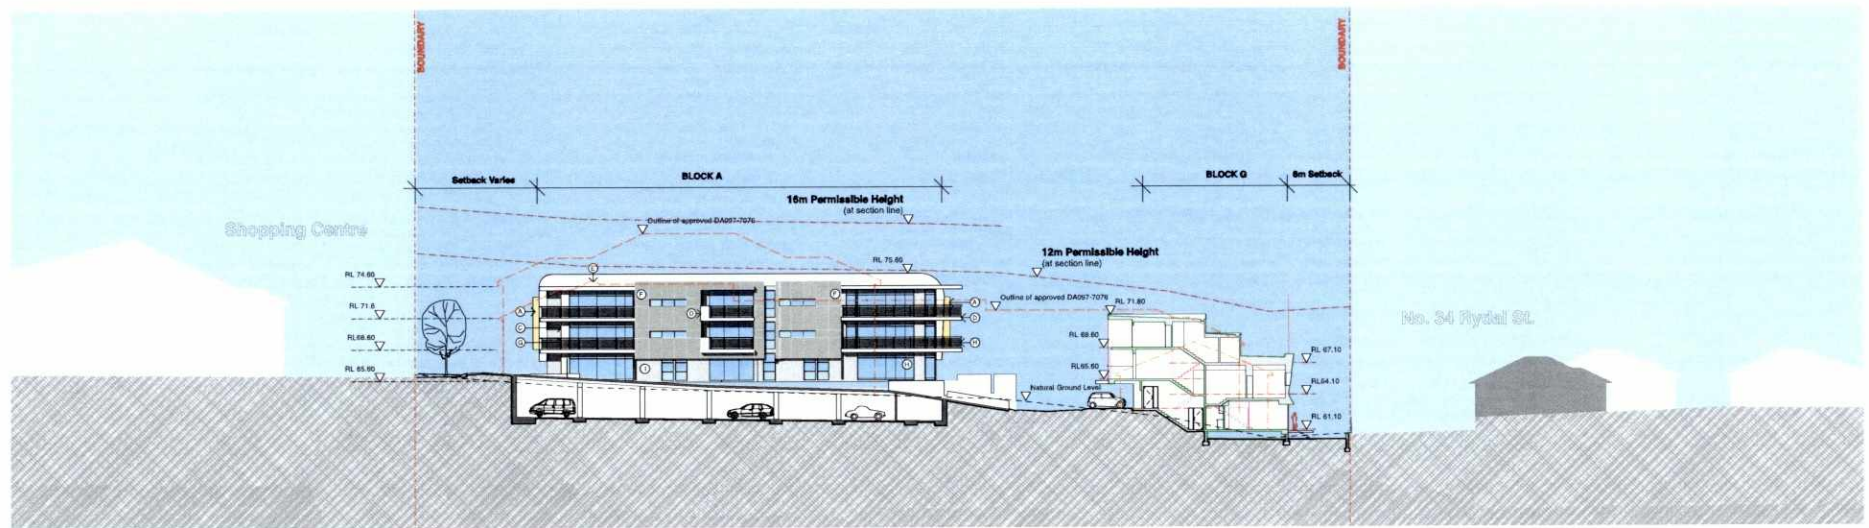

SECTION CC

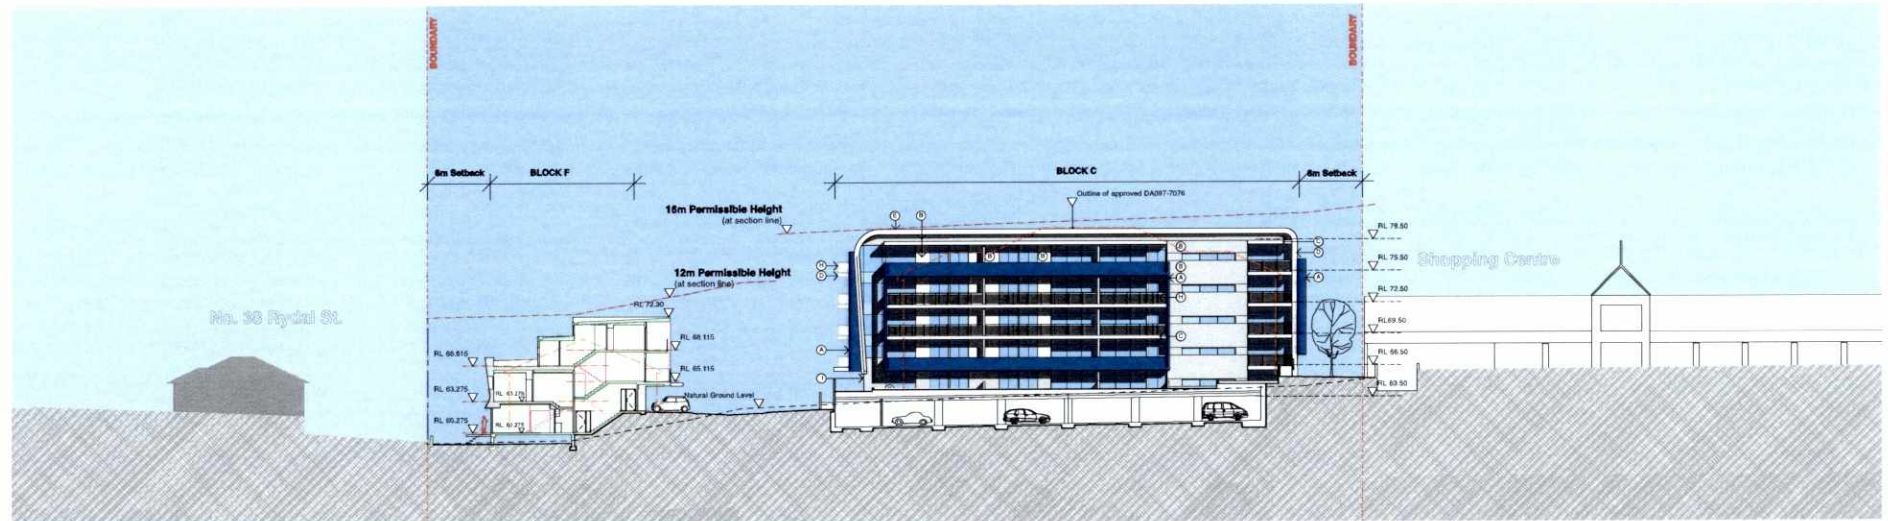

SECTION DD

MATERIALS AND FINISHES LEGEND

- | | | | |
|--|--|--|--|
| Ⓐ Signature Building Colour
refer to finishes board for details | Ⓒ Roof Fascia - Metal
White | Ⓔ Aluminium Framed Windows and Doors
Black Powdercoated Frame, Tinted Glass | Ⓖ Garage Door - Panelift
Black - Powdercoated Prefabricated Aluminium |
| Ⓑ General Exterior - Paint
Low Grey - Dulux Grey Paint PG1A1 | Ⓓ Roof and Wall Cladding - Custom Orb Sheeting
Deep Grey - Corrugated | Ⓕ Aluminium Framed Glass Balustrade
Black Powdercoated Frame, Tinted Glass | Ⓗ Garage Door - Panelift
Low Grey - Corrugated |
| Ⓒ Blade Highlight - Paint
White - Dulux - Chippa White PCW15 | Ⓔ Exposed Joint Paneling
Low Grey In Match Dulux Grey Paint PG1A1 | Ⓖ Masonry Base - Dress Black
Similar to Best Chancel House Face | |

NOTE:	REV	DESCRIPTION	AA	DATE
This drawing is subject to copyright and shall not be reproduced or used without the consent of Turner Hughes Architects Pty Ltd.	A	Issued for pricing review		21/06/10
	B	Issued for Consultant Review		23/07/10
	C	BALIX Assessment		02/11/10
	D	DA Stage		03/11/10
	E	Overland flow added		23/01/11

TURNER HUGHES ARCHITECTS

Level 2, 121 Alexander Street,
Crows Nest NSW 2055
ABN 93 053 938 579
E: the@turnerhughes.com.au
This drawing is subject to copyright and must not be reproduced or used without the consent of Turner Hughes Architects Pty Ltd.

Client: Valiant Timber & Hardware Co. Pty Ltd

Title: Section CC & DD

Date: 09.03.11

Scale: @ B1 1:200

Project: DOMUS CITRIADORA
Myrie Street, Prospect

Drawing Number:
00.157.DA203

Rev:
E

**TURNER
HUGHES
ARCHITECTS**

1 BED



TYPE: 1B-1 (1 Bed Unit: 17 off) Accessible 1B-1 - Post-Conversion
 Internal: 59.5 sq.m
 Balcony: 13.9 sq.m
 *Common Area: 11 sq.m
 Storage: 3.9 sq.m
 Total Area: 73.4 sq.m




TYPE: 1B-1a (1 Bed Unit: 4 off) Accessible
 Internal: 58.5 sq.m
 Balcony: 13.4 sq.m
 *Common Area: 11 sq.m
 Storage: 3.9 sq.m
 Total Area: 71.9 sq.m



TYPE: 1B-1b (1 Bed Unit: 2 off) Accessible 1B-1a & 1B-1b - Post-Conversion
 Internal: 58.5 sq.m
 Balcony: 11.0 sq.m
 *Common Area: 11 sq.m
 Storage: 3.5 sq.m
 Total Area: 69.5 sq.m



TYPE: 1B-1c (1 Bed Unit: 3 off)
 Internal: 58.5 sq.m
 Balcony: 15.1 sq.m
 *Common Area: 11 sq.m
 Storage: 3.0 sq.m
 Total Area: 73.6 sq.m

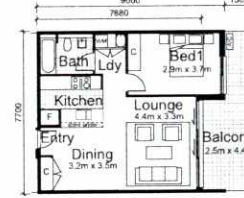

TYPE: 1B-1d (1 Bed Unit: 3 off)
 Internal: 59.5 sq.m
 Balcony: 15.5 sq.m
 *Common Area: 11 sq.m
 Storage: 3.0 sq.m
 Total Area: 75.0 sq.m

2 BEDS



TYPE: 2B-1 (2 Bed Unit: 13 off)
 Internal: 87.7 sq.m
 Balcony: 20.1 sq.m
 *Common Area: 11 sq.m
 Storage: 3.3 sq.m
 Total Area: 107.8 sq.m



TYPE: 2B-1a (2 Bed Unit: 27 off)
 Internal: 87.7 sq.m
 Balcony: 20.1 sq.m
 *Common Area: 11 sq.m
 Storage: 7.5 sq.m
 Total Area: 107.8 sq.m



TYPE: 2B-1b (2 Bed Unit: 3 off)
 Internal: 88.0 sq.m
 Balcony: 20.9 sq.m
 *Common Area: 11 sq.m
 Storage: 3.1 sq.m
 Total Area: 109.9 sq.m



TYPE: 2B-1c (2 Bed Unit: 4 off)
 Internal: 90.7 sq.m
 Balcony: 16.5 sq.m
 *Common Area: 11 sq.m
 Storage: 7.5 sq.m
 Total Area: 107.2 sq.m



TYPE: 2B-1d (2 Bed Unit: 3 off)
 Internal: 92.0 sq.m
 Balcony: 17.0 sq.m
 *Common Area: 11 sq.m
 Storage: 3.3 sq.m
 Total Area: 109.9 sq.m



TYPE: 2B-1e (2 Bed Unit: 3 off)
 Internal: 85.2 sq.m
 Balcony: 11.0 sq.m
 *Common Area: 10.9 sq.m
 Storage: 7.5 sq.m
 Total Area: 96.2 sq.m



TYPE: 2B-1f (2 Bed Unit: 1 off)
 Internal: 86.8 sq.m
 Balcony: 20.1 sq.m
 *Common Area: 11 sq.m
 Storage: 3.3 sq.m
 Total Area: 106.9 sq.m




TYPE: 2B-1g (2 Bed Unit: 2 off)
 Internal: 88.1 sq.m
 Balcony: 16.5 sq.m
 *Common Area: 11.5 sq.m
 Storage: 3.3 sq.m
 Total Area: 104.6 sq.m

LEGEND
 WIR Walk In Robe
 En Ensuite
 Ldy Laundry
 P Pantry
 F Fridge
 C Cupboard
 WM Washing Machine



TYPE: 2B-4 (2 Bed Town-House: 12 off)
 Internal: 48.6 sq.m Ground Floor, 46.9 sq.m First Floor
 Balcony: 30.9 sq.m
 *Common Area: 30.9 sq.m
 Storage: 6.1 sq.m
 Total Area: 126.4 sq.m

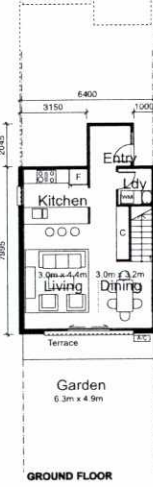

TYPE: 2B-4a (2 Bed Town-House: 6 off)
 Internal: 48.6 sq.m Ground Floor, 46.9 sq.m First Floor
 Balcony: 30.9 sq.m
 *Common Area: 30.9 sq.m
 Storage: 6.1 sq.m
 Total Area: 126.4 sq.m



REV	DESCRIPTION	AA	DATE
A	Consultant Review		11/11/11
B	BA509 Assessment		9/11/11
C	DA Issue		9/11/11
D	No. of unit types added		17/6/11

TURNER HUGHES ARCHITECTS
 Level 2, 121 Alexander Street,
 Crowns Nest NSW 2055
 ABN 93 053 936 579
 P: (02) 9439-3200
 F: (02) 9439-1238
 E: th@turnerhughes.com.au
 This drawing is subject to copyright and must not be reproduced or used without the consent of Turner Hughes Architects Pty. Ltd.

Client: Valiant Timber & Hardware Co. Pty Ltd

Title: Unit Types 1
 Project: DOMUS CITIODORA
 8 Myrie Street, Prospect NSW

Date: 09.03.11
 Drawing Number: 00.157.DA.301
 Scale: @ B1 1:100
 Rev: D

TURNER HUGHES ARCHITECTS

2 BEDS




TYPE: 2B-2 (2 Bed Unit: 14 off)
 Internal: 97.7 sq.m
 Balcony: 22 sq.m
 *Common Area: 12.75 sq.m
 Storage: 10.3 c.m.
 Total Area: 119.7 sq.m




TYPE: 2B-2a (2 Bed Unit: 4 off)
 Internal: 97.7 sq.m
 Balcony: 27.5 sq.m
 *Common Area: 16.5 sq.m
 Storage: 10.3 c.m.
 Total Area: 127 sq.m




TYPE: 2B-2b (2 Bed Unit)
 Internal: 97.7 sq.m
 Balcony: 17.5 sq.m
 *Common Area: 17.5 sq.m
 Storage: 10.3 c.m.
 Total Area: 124.7 sq.m

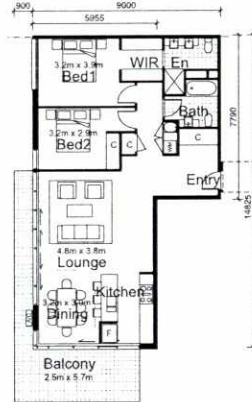

TYPE: 2B-3 (2 Bed Unit: 12 off)
 Internal: 102 sq.m
 Balcony: 20.2 sq.m
 *Common Area: 14.45 sq.m
 Storage: 6.1 c.m.
 Total Area: 122.2 sq.m

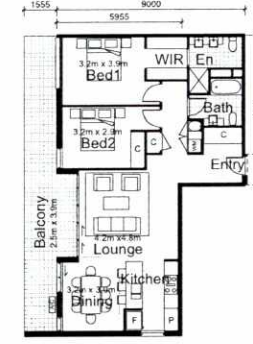

TYPE: 2B-3a (2 Bed Unit: 1 off)
 Internal: 94 sq.m
 Balcony: 25.5 sq.m
 *Common Area: 16.75 sq.m
 Storage: 5.1 c.m.
 Total Area: 119.5 sq.m

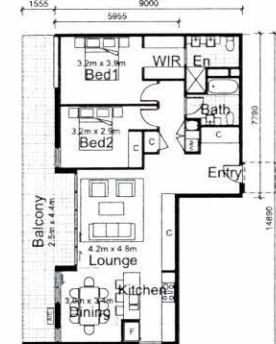

TYPE: 2B-3b (2 Bed Unit: 3 off)
 Internal: 98.3 sq.m
 Balcony: 26.3 sq.m
 *Common Area: 11 sq.m
 Storage: 5.1 c.m.
 Total Area: 124.6 sq.m



TYPE: 2B-3c (2 Bed Unit: 2 off)
 Internal: 97.4 sq.m
 Balcony: 19.3 sq.m
 *Common Area: 14.25 sq.m
 Storage: 6.1 c.m.
 Total Area: 116.7 sq.m

3 BEDS





TYPE: 3B-3 (3 Bed Unit: 2 off)
 Internal: 121 sq.m
 Balcony: 21 sq.m
 *Common Area: 7.8 sq.m
 Storage: 7.8 c.m.
 Total Area: 142 sq.m



TYPE: 3B-4 (3 Bed Unit: 3 off)
 Internal: 122 sq.m
 Balcony: 21 sq.m
 *Common Area: 7.8 sq.m
 Storage: 7.8 c.m.
 Total Area: 143 sq.m



GROUND FLOOR
TYPE: 3B-5 (3 Bed Town-House: 15 off)
 Internal: 10.9 sq.m. Gnd, 43.3 sq.m 1st Floor, 61.9 sq.m 2nd Floor
 Balcony: 25.9 sq.m
 *Common Area: 15 sq.m
 Storage: 6.7 c.m.
 Total Area: 131.1 sq.m

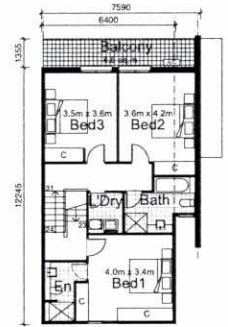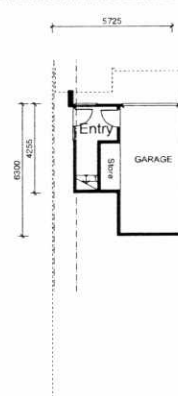

GROUND FLOOR
TYPE: 3B-5a (3 Bed Town-House: 3 off)
 Internal: 10.9 sq.m. Gnd, 49.3 sq.m 1st Floor, 72.7 sq.m 2nd Floor
 Balcony: 23.9 sq.m
 *Common Area: 15.38 sq.m
 Storage: 6.3 c.m.
 Total Area: 145.9 sq.m

LEGEND

- WIR Walk In Robe
- En Ensuite
- Ldy Laundry
- P Pantry
- F Fridge
- C Cupboard
- WM Washing Machine

REV	DESCRIPTION	AA	DATE
1	Issue for tender	A	11/11/11
2	Issue for tender	B	12/11/11
3	Issue for tender	C	13/11/11
4	Issue for tender	D	14/11/11

TURNER HUGHES ARCHITECTS

Level 2, 121 Alexander Street,
 Crown West, NSW 2065
 ABN 93 053 938 579
 E: th@turnerhughes.com.au

This drawing is subject to copyright and must not be reproduced or used without the consent of Turner Hughes Architects Pty. Ltd.

Client: Valiant Timber & Hardware Co. Pty Ltd

Title: Unit Types 2


Project: DOMUS CITIODORA
 8 Myrtle Street, Prospect NSW

Date: 09.03.11 Scale: @ B1 1:100

Drawing Number: 00.157.DA.302


Rev: D

TURNER HUGHES
 ARCHITECTS

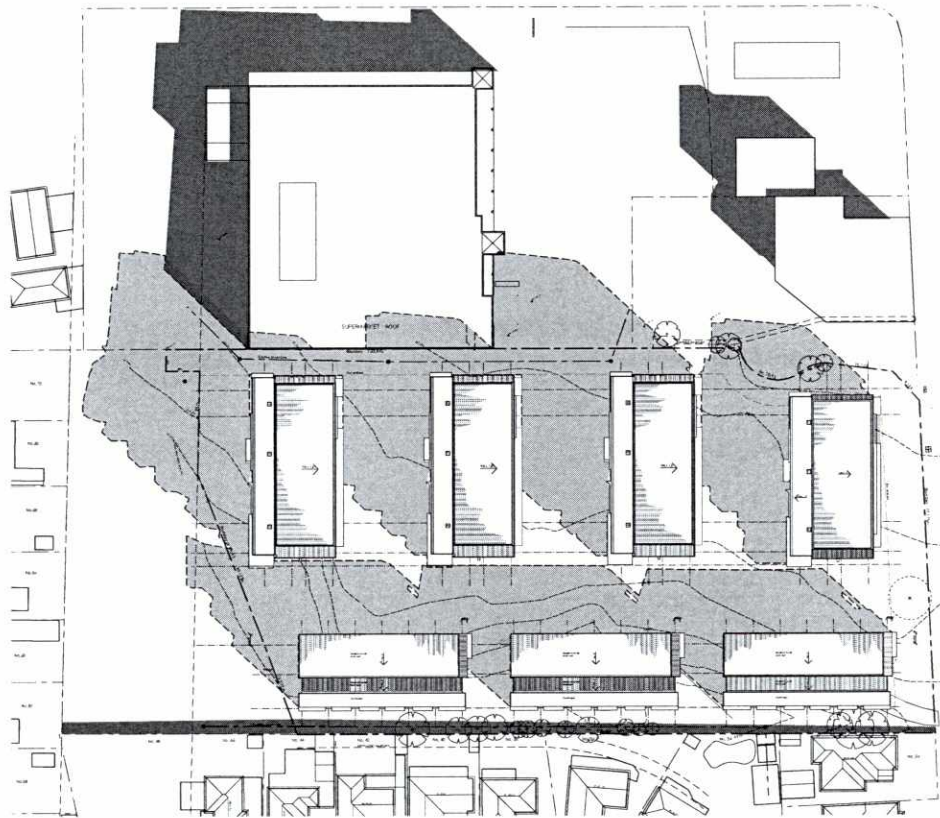


SHADOW DIAGRAM - 21 JUNE 9am

- SHADOW LINE OVER EXISTING BUILDINGS
 SHADOW LINE OVER NEW BUILDINGS

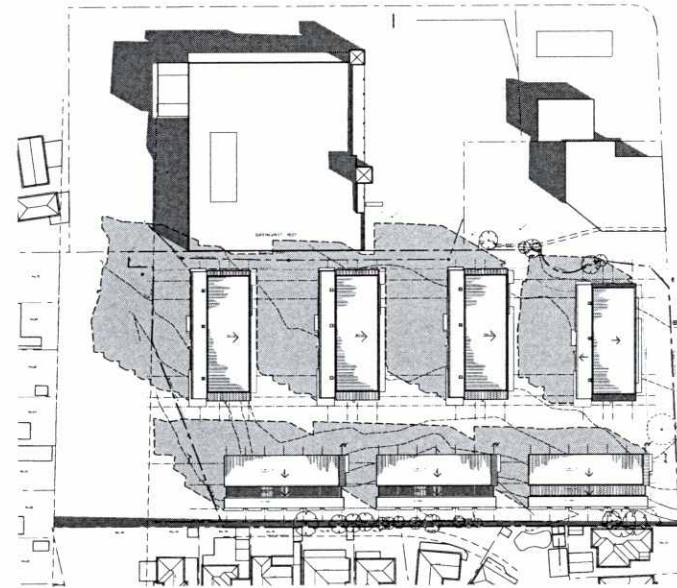

SHADOW DIAGRAM - 21 JUNE 10am

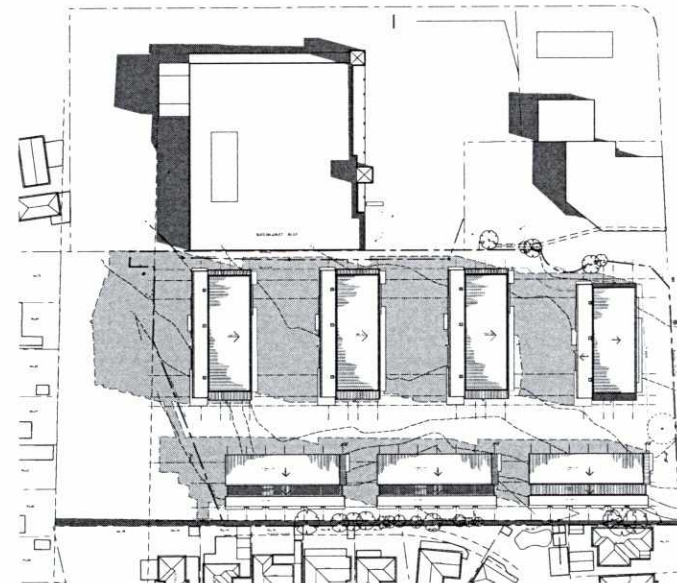

SHADOW DIAGRAM - 21 JUNE 11am

NOTES		REV	DESCRIPTION	AA	DATE
This drawing is subject to copyright and must not be reproduced or used without the consent of Turner Hughes Architects Pty Ltd. The contractor is to verify all dimensions from the actual works.		A	Consultant Review		
		B	DA Issue		

TURNER HUGHES ARCHITECTS

Level 2, 121 Alexander Street,
Crows Nest NSW 2065
ABN 93 053 938 579
P: (02) 9439-3200
F: (02) 9439-1238
E: tha@turnerhughes.com.au

This drawing is subject to copyright and must not be reproduced or used without the consent of Turner Hughes Architects Pty Ltd.

Client: Valiant Timber & Hardware Co. Pty Ltd

Title: Shadow Diagrams 1

Project: DOMUS CTRIADORA
Myrtle Street, Prospect



Date: 09.03.11

Scale: @ B1 N.T.S

Drawing Number:
00.157.DA400

Rev
B


**TURNER
HUGHES**
ARCHITECTS

NOTES			
1	DESCRIPTION	REV	DATE
1	1	1	1
2	2	2	2
3	3	3	3
100	100	100	100


SHADOW LINE OVER EXISTING BUILDINGS

SHADOW LINE OVER NEW BUILDINGS


SHADOW DIAGRAM - 21 JUNE 12noon

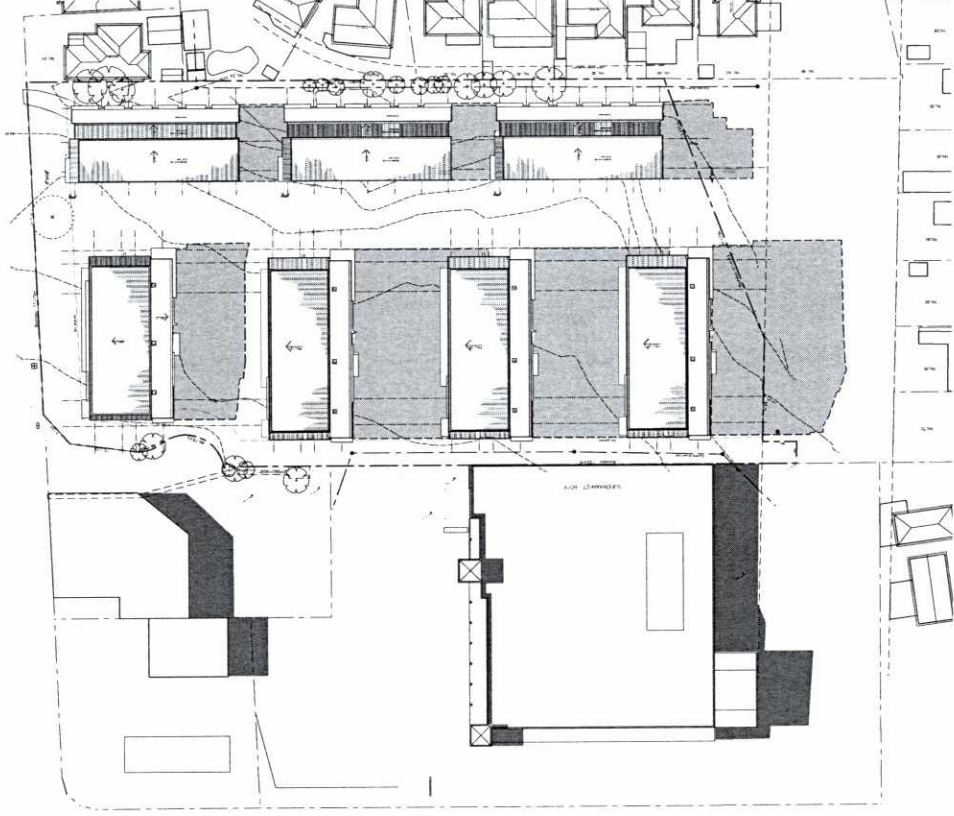

SHADOW DIAGRAM - 21 JUNE 2pm

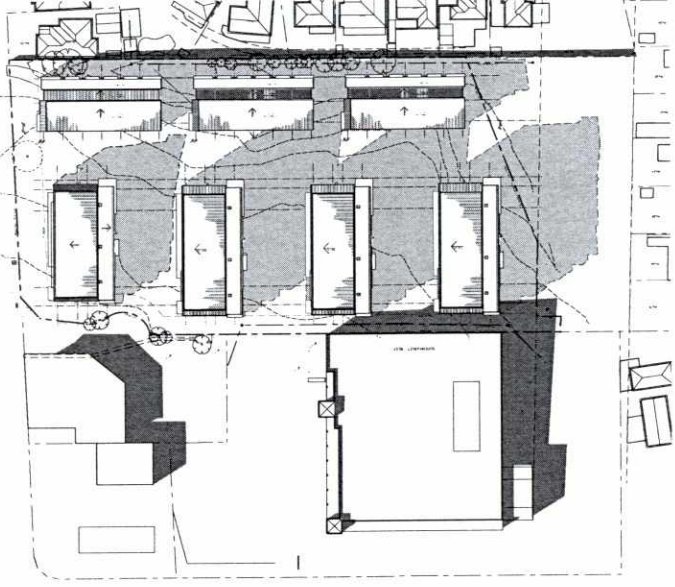

SHADOW DIAGRAM - 21 JUNE 1pm

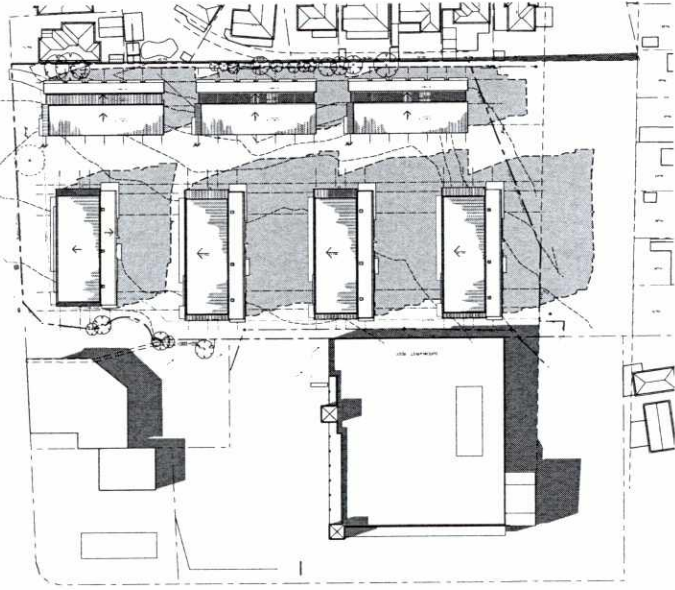

TURNER HUGHES ARCHITECTS
Level 2, 171 Alexander Street,
Crows Nest NSW 1585
P: (02) 9439-3200
E: thughes@turnerhughes.com.au
F: (02) 9439-3206
This drawing is subject to copyright and
must not be reproduced or used without
prior written permission of Turner Hughes Architects Pty. Ltd.

Client:

Valiant Timber & Hardware Co. Pty Ltd

Title:

Shadow Diagrams 2

Project:

DOMUS CTRIADORA

Myrtle Street, Prospect



Drawing Number:

00.157.DA401

Rev:

B

Scale: @ B1 N.T.S


TURNER
HUGHES
ARCHITECTS

NOTES			
1.	DATE	AA	DATE
2.	DESCRIPTION	AA	DATE
3.	DESCRIPTION	AA	DATE
4.	DESCRIPTION	AA	DATE
5.	DESCRIPTION	AA	DATE
6.	DESCRIPTION	AA	DATE
7.	DESCRIPTION	AA	DATE
8.	DESCRIPTION	AA	DATE
9.	DESCRIPTION	AA	DATE
10.	DESCRIPTION	AA	DATE


SHADOW LINE OVER EXISTING BUILDINGS

SHADOW LINE OVER NEW BUILDINGS


SHADOW DIAGRAM - 21 JUNE 3pm

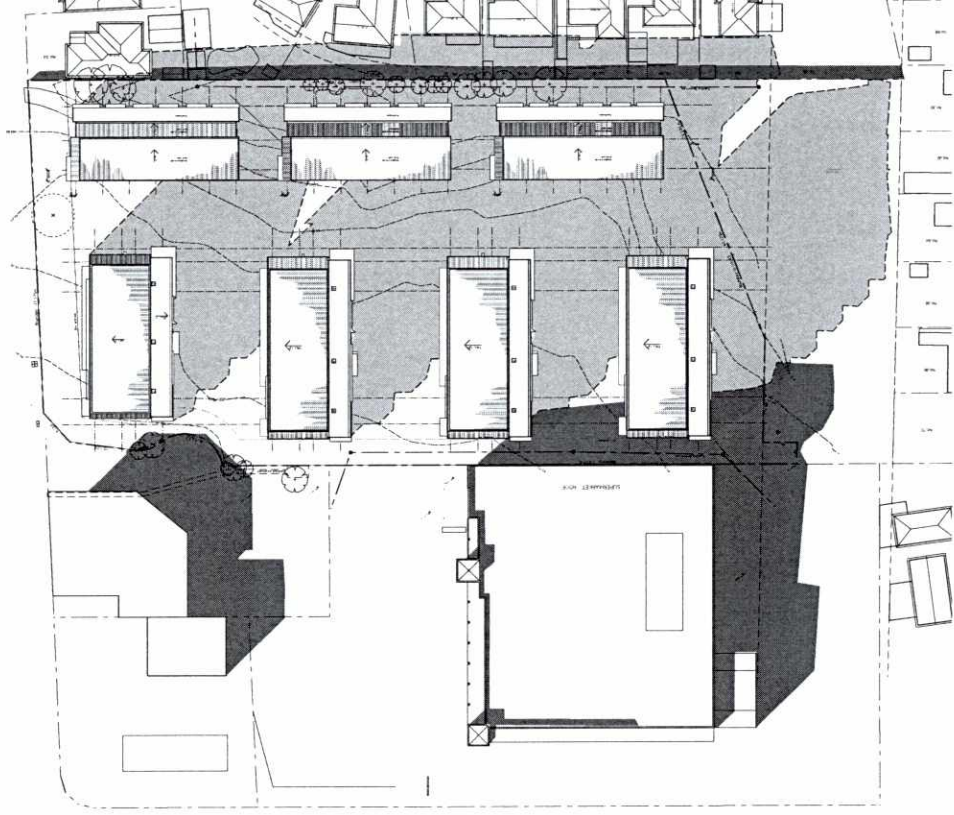

SHADOW DIAGRAM - 20 MARCH (EQUINOX) 3pm

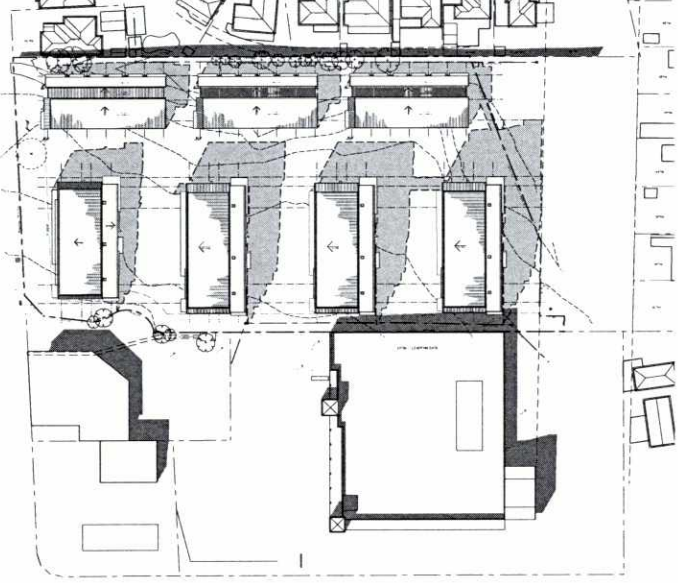

SHADOW DIAGRAM - 20 MARCH (EQUINOX) 9am

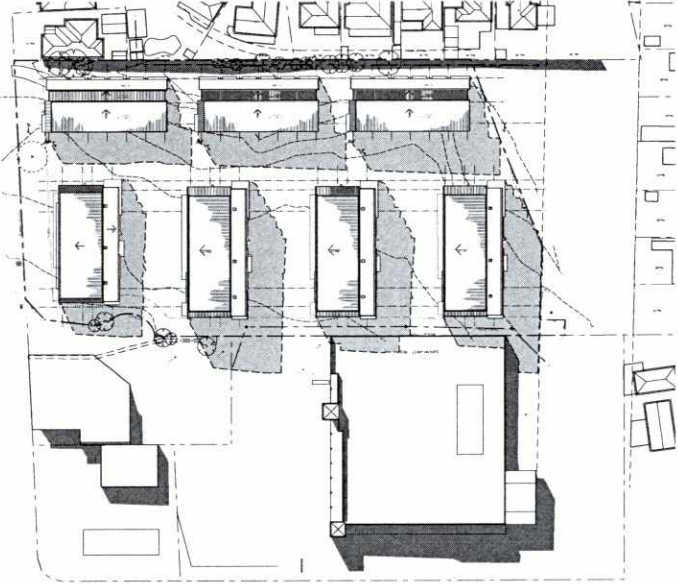

NOTES:	REV	DESCRIPTION	AA	DATE
1. This document is subject to copyright and its use is restricted to the internal use of the company and its subsidiaries. 2. This document is not to be used for any other purpose without the written consent of the company. 3. This document is not to be used for any other purpose without the written consent of the company. 4. This document is not to be used for any other purpose without the written consent of the company. 5. This document is not to be used for any other purpose without the written consent of the company. 6. This document is not to be used for any other purpose without the written consent of the company. 7. This document is not to be used for any other purpose without the written consent of the company. 8. This document is not to be used for any other purpose without the written consent of the company. 9. This document is not to be used for any other purpose without the written consent of the company. 10. This document is not to be used for any other purpose without the written consent of the company.	A	Control Information		

TURNER HUGHES ARCHITECTS

Level 2, 121 Alexander Street,
Crows Nest NSW 2065
AN 93 053 938 579
E tha@turnerhughes.com.au

Valliant Timber & Hardware Co. Pty Ltd

External Finishes Board

DOMUS CITRIADORA


Drawing Number:

00.157.DA410


REV A

Scale 01 150


TURNER
HUGHES
ARCHITECTS

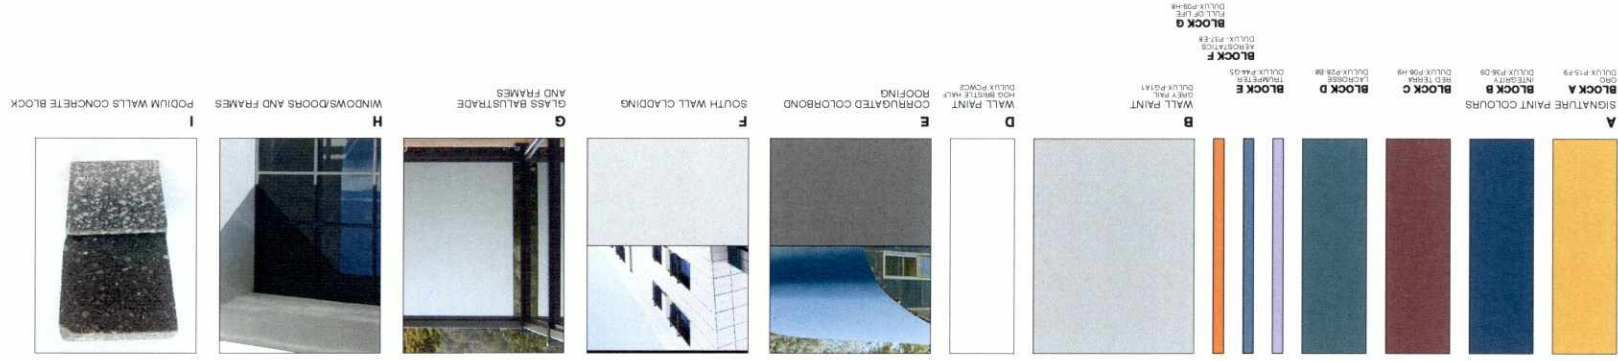

EAST ELEVATION

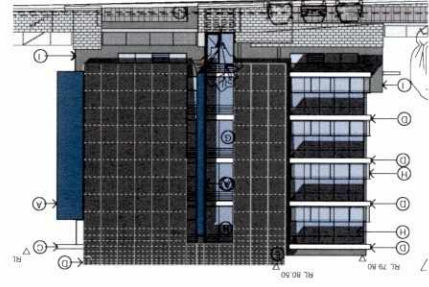

WEST ELEVATION

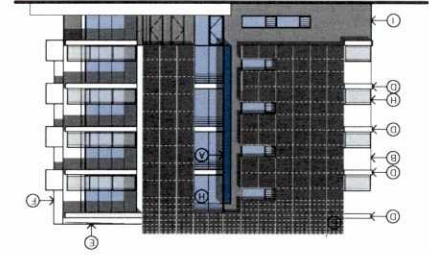


NORTH ELEVATION



SOUTH ELEVATION



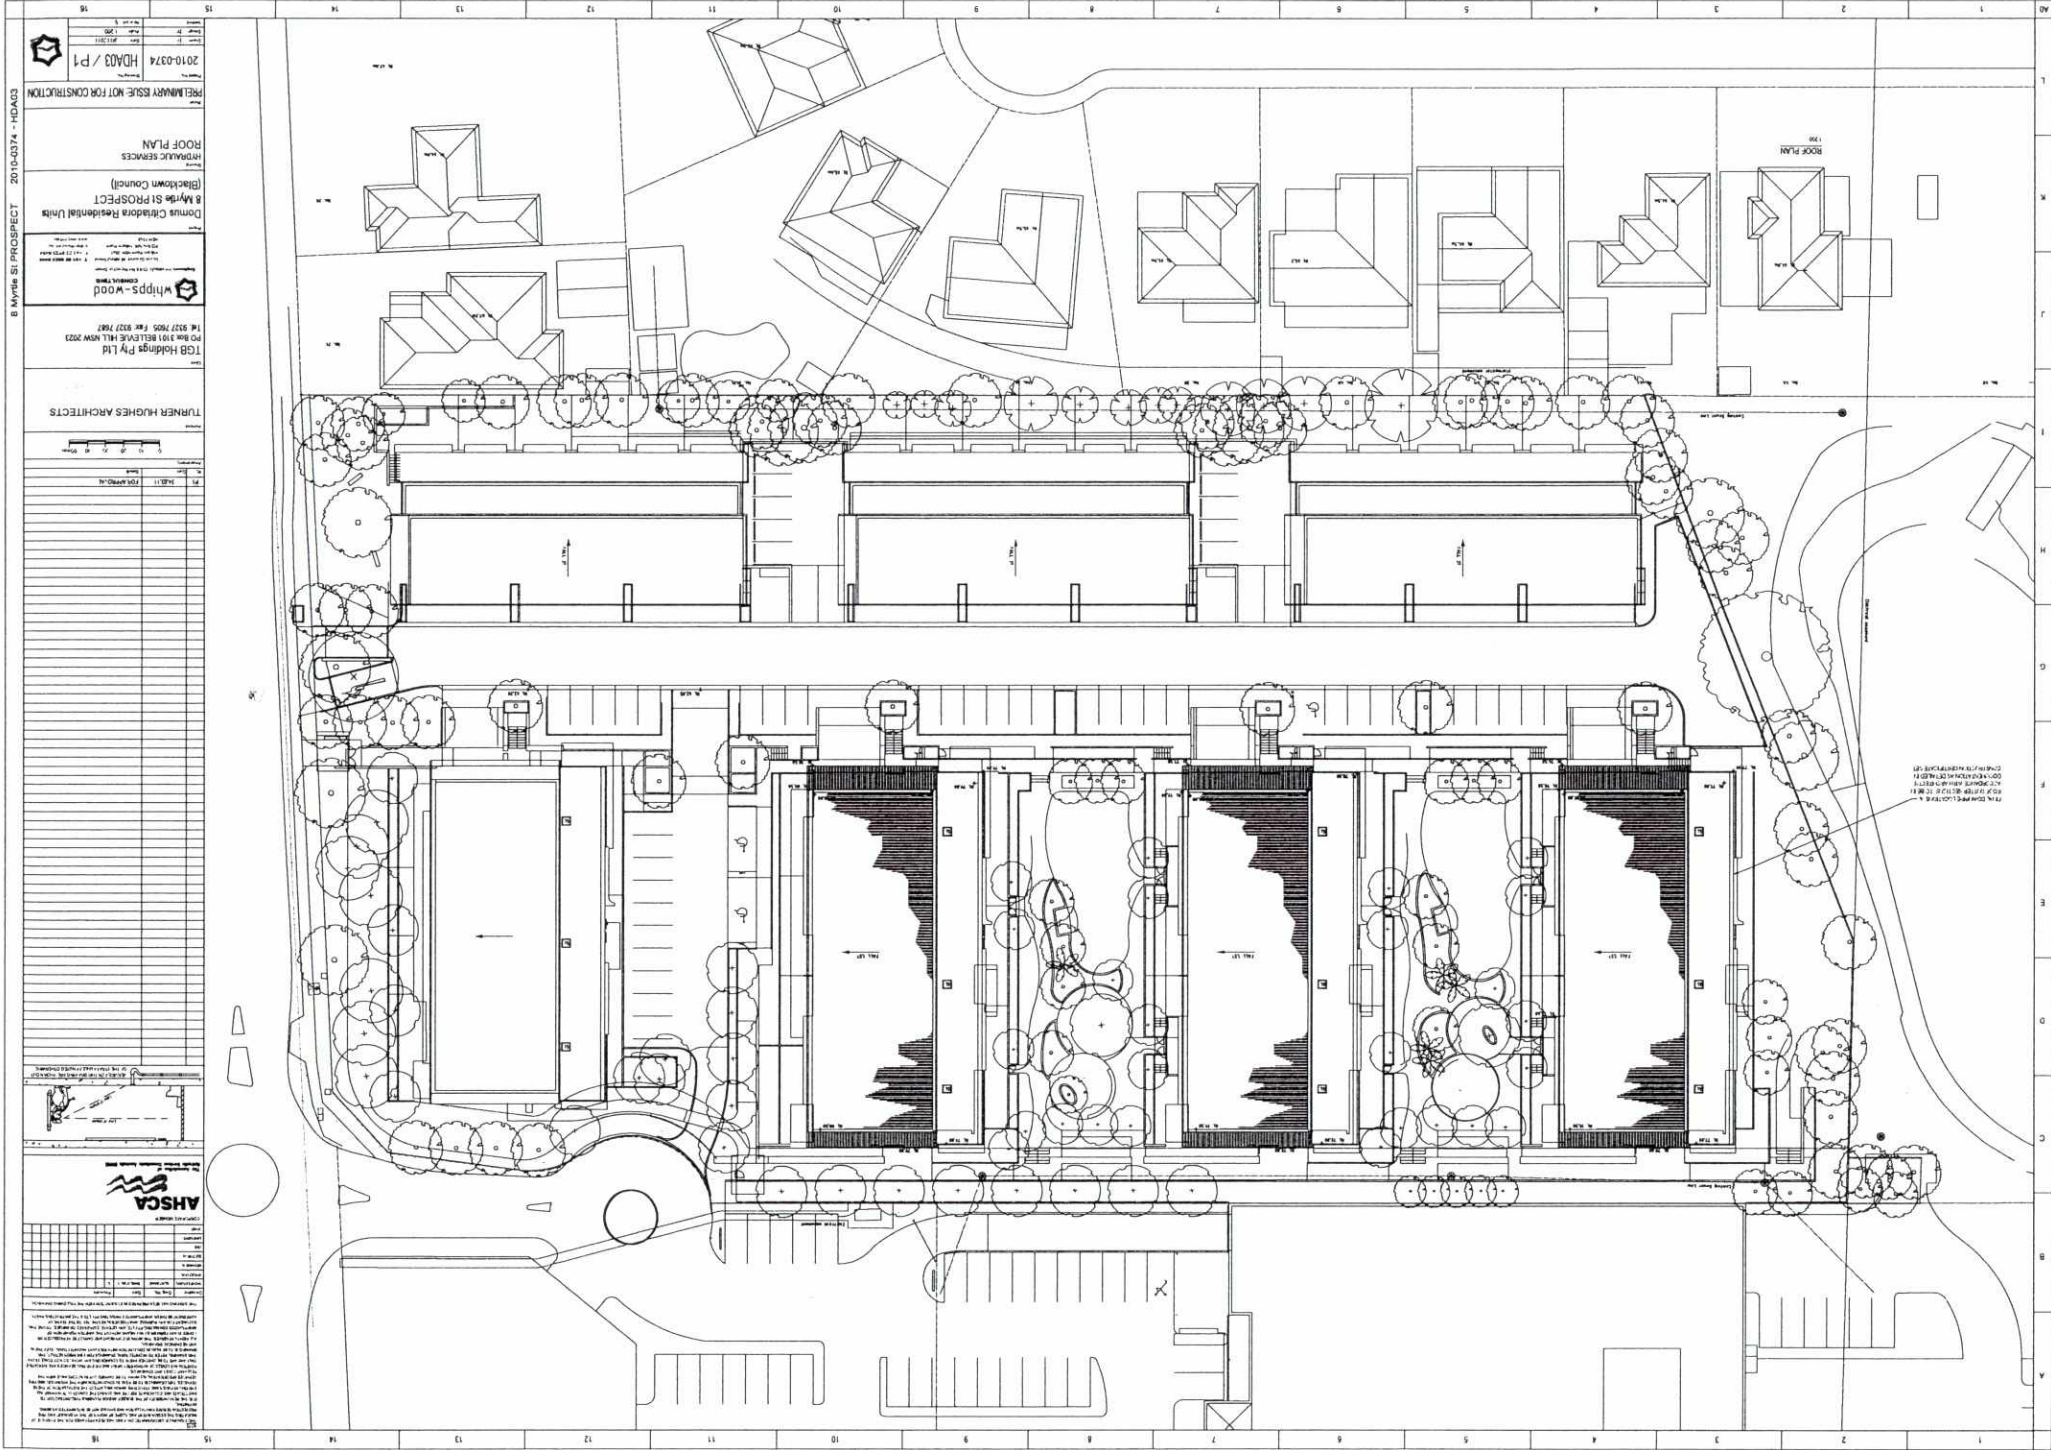

1	2	
STORMWATER PIPE SCHEDULE	
STORMWATER PIPE SCHEDULE	
STORMWATER PIPE S	

NO.	DATE	DESCRIPTION
1	12/01/11	Initial Design
2	01/02/12	Revised Design
3	02/03/12	Final Design
4	03/04/12	Construction Documents
5	04/05/12	As-Built

TURNER HUGHES ARCHITECTS
 Level 2, 127 Adelaide Street
 Adelaide, SA 5000
 P: (08) 8438-1200
 F: (08) 8438-1201
 E: thughes@turnerhughes.com.au
 www.turnerhughes.com.au

Client: Valiant Timber & Hardware Co. Pty Ltd
 Title: Ground Floor
 Project: DOMUS CITRADIORA
 Myrtle Street Prospect

Drawing Number: 00.157.DA101
 Rev: L
 Scale: 1:200
 Date: 08.02.11

TURNER HUGHES ARCHITECTS

