

© Steiner Richards Pty Ltd ABN 36 125 176 507
The information contained in this document is protected by copyright
and no part may be reproduced or used without prior written
agreement.

Notes:

Do not scale the drawings. Use figured dimensions only. Verify all dimensions on site prior to commencement of work and report all discrepancies to Steiner Richards.

Do not use this document for construction purposes unless it is endorsed "for construction" and signed by an authorized representative of Steiner Richards Pty Ltd.

Steiner Richards do not guarantee the accuracy of electronic information of this document when used by a third party.

--	--

A	ISSUED FOR DA APPROVAL 09/09/2013

REV. NO.	DESCRIPTION
----------	-------------

APP CORPORATION PTY LIMITED
PO BOX 3166, ERINA, NSW 2250
PH 4365 6276

CIVIL, STRUCTURAL, HYDRAULIC ENGINEERS
NORTHROP
LEVEL 1, 80 HICKSON ROAD, SYDNEY, NSW 2000
02 9241 4154

P271 9491 9100
 BUILDING SERVICES ENGINEERS
 NORTHERN
 LEVEL 1, 60 HICKSON ROAD SYDNEY NSW 2000

PH 8241 4185

100

steiner richards

specific individuals
ARCHITECTS

122 ARTHUR STREET, NORTH SYDNEY, NSW 2060

T (02)	8904 1799	F (02)	8904 1722
--------	-----------	--------	-----------

LAKES GRAMMAR-

AN ANGLICAN SCHOOL

DRAWING STATUS	APPROVED BY	DATE
----------------	-------------	------

FOR INFORMATION	
PRELIMINARY	

DATE	03/08/2013
BY	
APPROVAL	

CONSTRUCTION CERTIFICATE	
FOR TENDER	

FOR CONSTRUCTION			
------------------	--	--	--

AS BUILT		
PROJECT NAME:		

LAKES GRAMMAR -
AN ANGLICAN SCHOOL

DRAWING TITLE:


BUILDING A
GROUND FLOOR PLAN
SCIENCE + IT + STORE

DRAWN BY:	SCALE:	DATE:
	1:200	09/2013

DRAWING NUMBER:	REV:
449603 DA 111	A

DEVELOPMENT APPLICATION

SERVICE ROAD

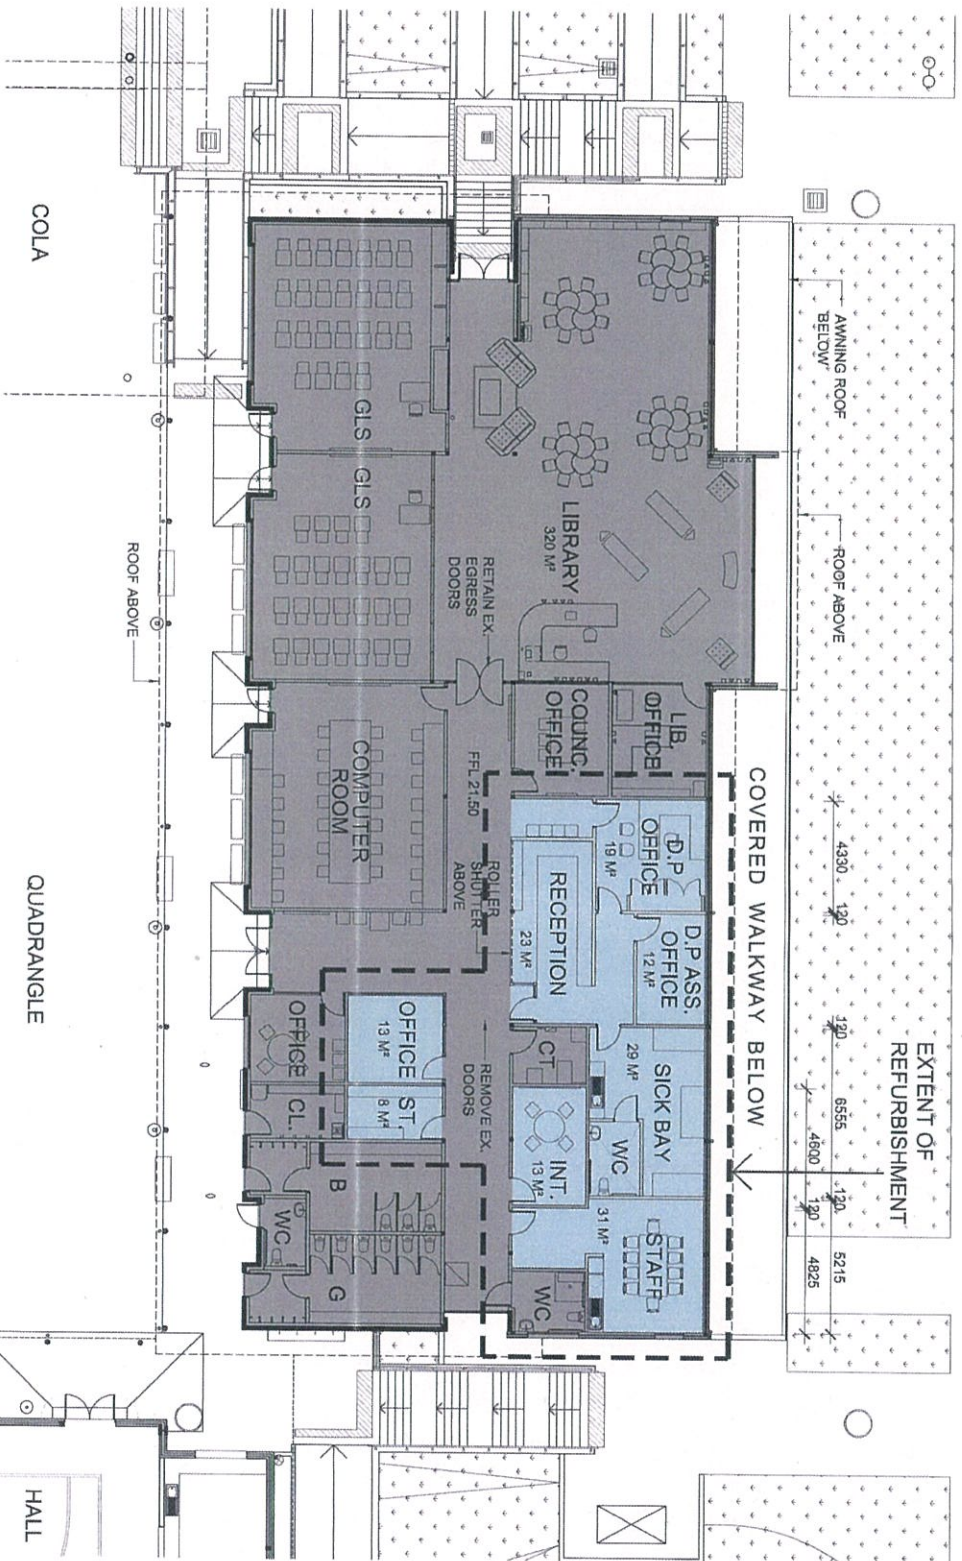

© Steiner Richards Pty Ltd ABN 55 125 175 527
This drawing is the property of Steiner Richards Pty Ltd and no part may be reproduced or used without prior written agreement.
Notes:
Do not scale the drawings. Use figured dimensions only. Verify all dimensions on the site to corroborate measurement of work and record all discrepancies to Steiner Richards.
Do not use this document for any purpose other than the specific project and site for which it was prepared. The accuracy and representation of Steiner Richards Pty Ltd.
Steiner Richards do not guarantee the accuracy of electronic information of this document when used by a third party.

REV NO. 1 ISSUED FOR DA APPROVAL 02/03/2015

PROJECT MANAGER APP CORP/ARCHITECTURE PTY LIMITED PO BOX 1188 BRISBANE, NSW 2280 PH 4385 0275

STEINER RICHARDS PTY LTD, PTINALE ENGINEERS NORTH HOPE PH 8241 4188

ROLLING SERVICES ENGINEERS LEVEL 1, 80 MICKLETON ROAD, SYDNEY, NSW 2000 PH 8241 4188

122 ARTHUR STREET, NORTH SYDNEY, NSW 2060 T (02) 8004 1799 F (02) 8504 1722

steiner richards ARCHITECTS

PROJECT NAME: LAKES GRAMMAR - AN ANGLICAN SCHOOL STAGE 8

DRAWING TITLE: BUILDING B GROUND FLOOR PLAN STUDENT ADMIN - IT

DRAWN BY: SCALE: DATE: 1:200/DAJ 09/2013

DRAWING NUMBER: REV: A

DEVELOPMENT APPLICATION



steiner richards ARCHITECTS

PROJECT NAME: LAKES GRAMMAR - AN ANGLICAN SCHOOL


DRAWING TITLE: BUILDING B GROUND FLOOR PLAN STUDENT ADMIN - IT

DRAWN BY: SCALE: DATE: 1:200/DAJ 09/2013

DRAWING NUMBER: REV: A

DEVELOPMENT APPLICATION

SERVICE ROAD

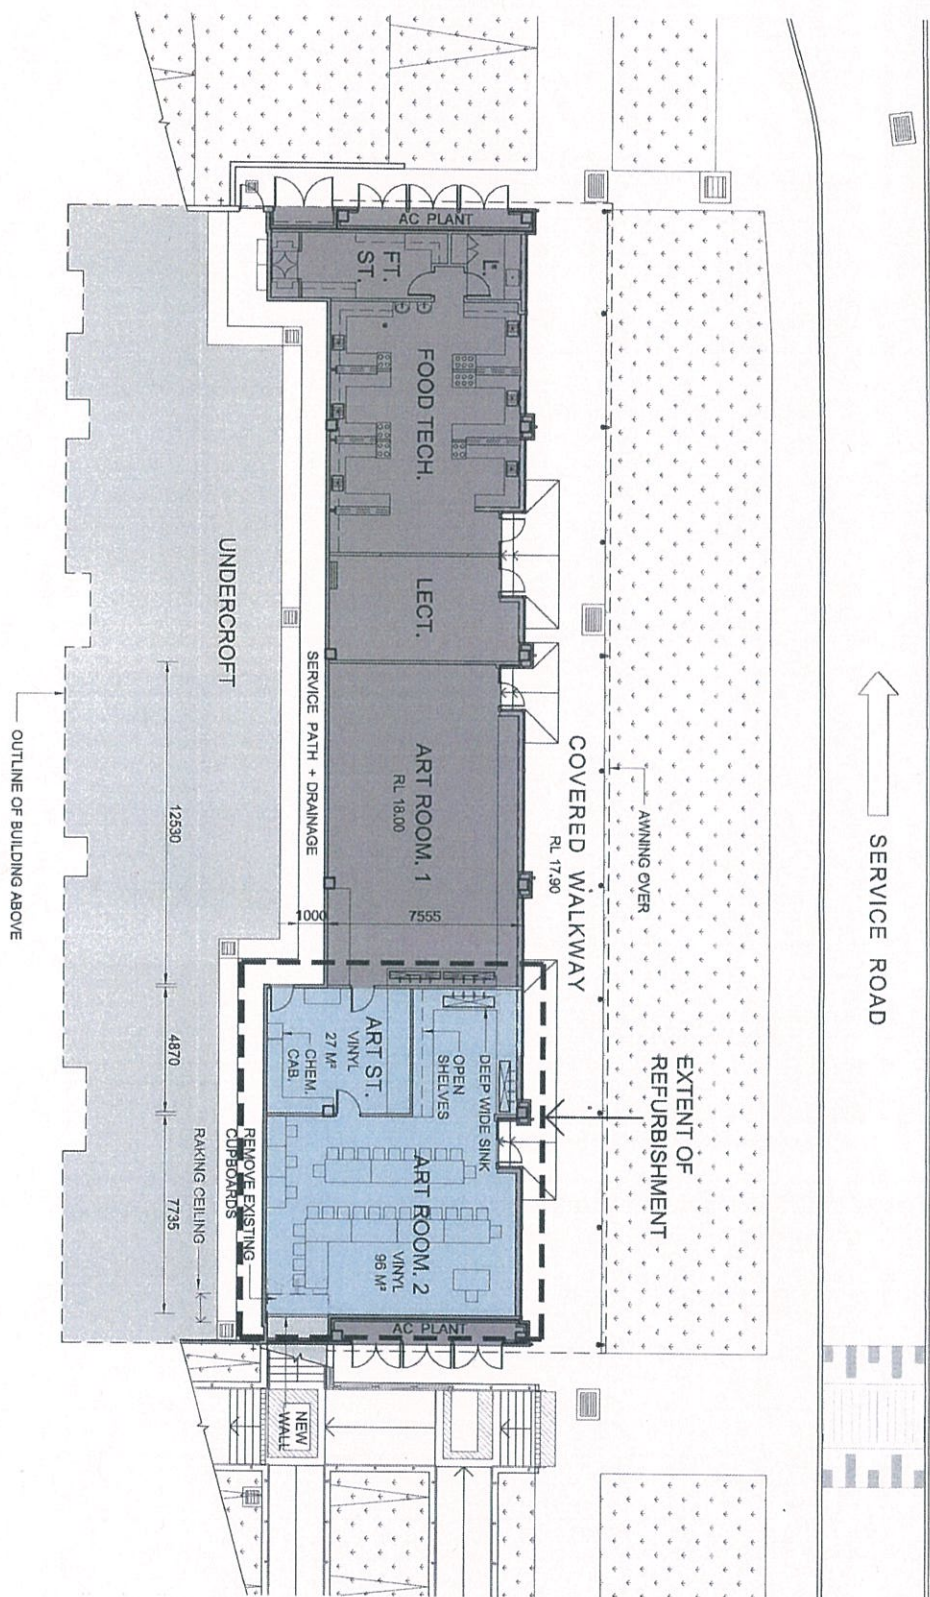

© Steiner Richards Pty Ltd ABN 55 125 518 507
This drawing is the property of Steiner Richards Pty Ltd and no part may be reproduced or used without prior written agreement.
Notes:
Do not scale the drawings. Use figured dimensions only. Verify all dimensions on the site prior to commencement of work and report all discrepancies to Steiner Richards.
Do not use this drawing to construct or build any structure without the necessary approval of Steiner Richards Pty Ltd.
Steiner Richards do not guarantee the accuracy of electronic information of this document when used by a third party.

REV. NO.	DESCRIPTION
A	ISSUED FOR DA APPROVAL 02/02/2013

PROJECT MANAGER
APR CORPORATION PTY LIMITED
PO BOX 318, EFTBL, NSW 2203
PH 1300 0278
F 1300 0278
NORTHHEAD, NORTHEAD, NSW 2000
PH 02 41 4188
F 02 41 4188
MULTI-DESIGN SERVICES BROOKERS
LEVEL 1, 60 HICKSON ROAD, SYDNEY, NSW 2000
PH 02 41 4188
F 02 41 4188

steiner richards
ARCHITECTS

122 ARTHUR STREET, NORTH SYDNEY, NSW 2060
T (02) 8904 1789 F (02) 8904 1722



LAKES GRAMMAR -
AN ANGLICAN SCHOOL

DRAWING STATUS	APPROVED BY	DATE
FOR INFORMATION		
PRELIMINARY		
D.A. APPROVAL		02/02/2013
CONSTRUCTION		
FOR TENDER		
FOR CONSTRUCTION		
AS BUILT		
PROJECT NAME:	LAKES GRAMMAR - AN ANGLICAN SCHOOL STAGE 8	
DRAWING TITLE:	LOWER GROUND FLOOR PLAN	
BUILDING C:	ART ROOM	
DRAWN BY:	SCALE:	DATE:
LL	1:200 @ A3	02/02/13
DRAWING NUMBER:	REV:	
P13802 DA 141	A	
DEVELOPMENT APPLICATION		

© Steiner Richards Pty Ltd ABN 35 125 178 607
The information contained in this document is provided by Steiner Richards Pty Ltd as a service to its client. It is not to be used for any other purpose without the written consent of Steiner Richards Pty Ltd.
Do not use this document for construction purposes unless it is approved by Steiner Richards Pty Ltd.
Steiner Richards Pty Ltd does not guarantee the accuracy of electronic information of this document when used by a third party.

NOTE:
Do not scale the drawings. Use ground dimensions only. Verify all dimensions on site prior to commencement of work and report all discrepancies to Steiner Richards.
Do not use this document for construction purposes unless it is approved by Steiner Richards Pty Ltd.
Steiner Richards Pty Ltd does not guarantee the accuracy of electronic information of this document when used by a third party.

NEW SERVICE ROAD

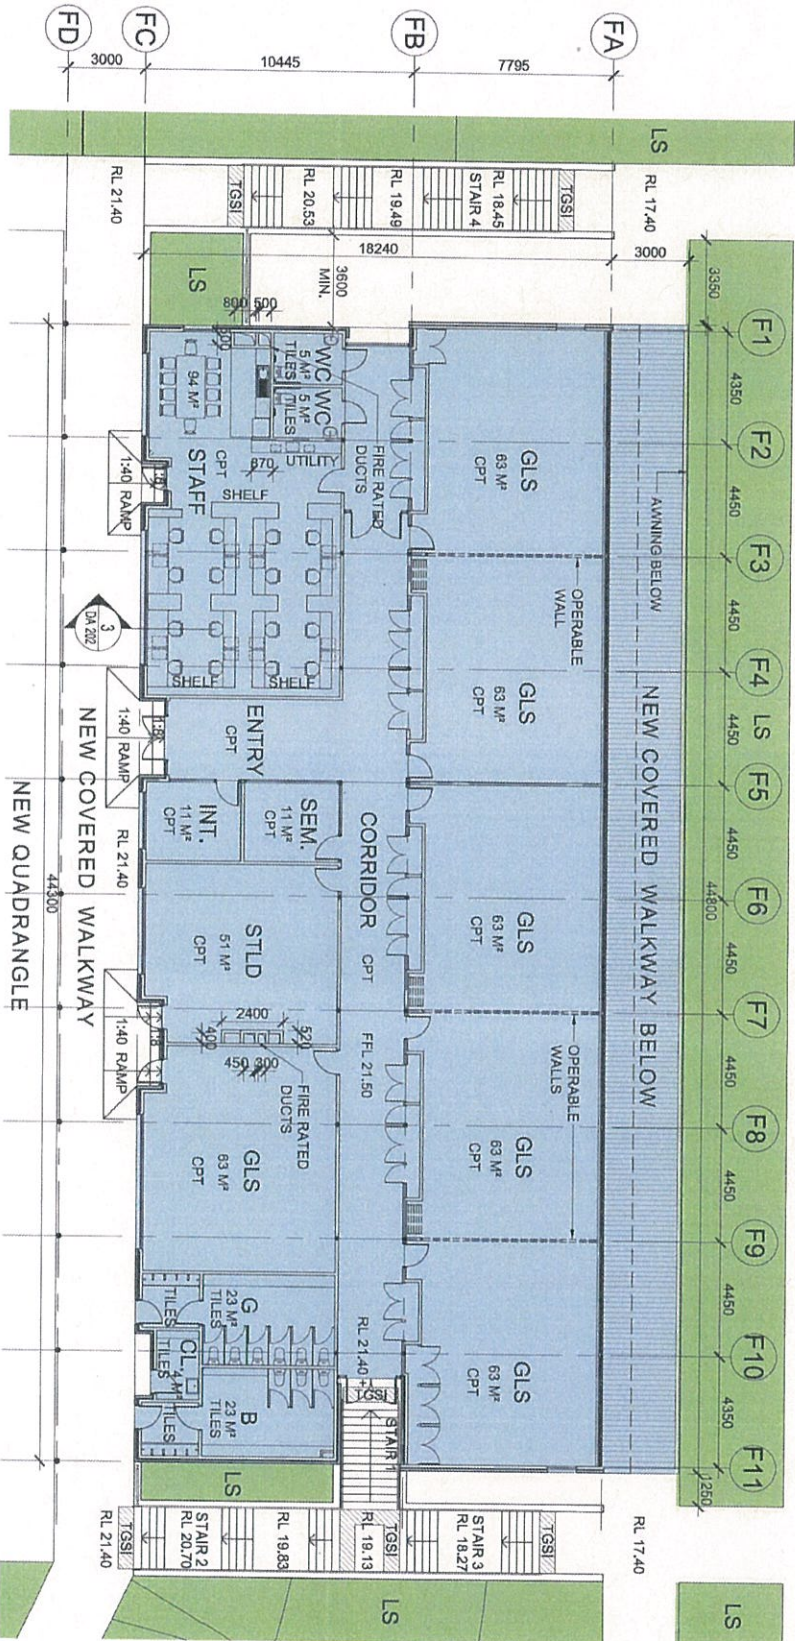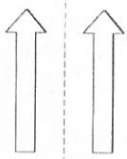

LEGEND
CPT CARPET
DP DOWNPIPE
LS LANDSCAPING AREA


DRAWING STATUS		APPROVED BY	DATE
FOR INFORMATION			
PRELIMINARY			02/08/2013
D.A. APPROVAL			
CONSTRUCTION			
FOR TENDER			
FOR CONSTRUCTION			
AS BUILT			
PROJECT NAME: LAKES GRAMMAR - AN ANGLICAN SCHOOL. STAGE B			
DRAWING TITLE: BUILDING F GROUND FLOOR PLAN			
DRAWN BY:	SCALE:	DATE:	
LL	1:200 @ A3	09/20/13	
DRAWING NUMBER:	REV:		
P13602 DA 101	A		
DEVELOPMENT APPLICATION			

steinerrichards
ARCHITECTS

122 ARTHUR STREET, NORTH SYDNEY, NSW 2060
T (02) 8904 1759 F (02) 8904 1722

PROJECT MANAGER:
STEINER RICHARDS PTY LTD
PO BOX 3176, BRISBANE, NSW 2229
PH 1585 6278
CONS. STRUCTURAL, MECHANICAL ENGINEERING
LEVEL 1, 65 HICKSON ROAD, SYDNEY, NSW 2000
PH 6241 4188
BUILDING SERVICES ENGINEERING
LEVEL 1, 65 HICKSON ROAD, SYDNEY, NSW 2000
PH 6241 4188

SERVICE ROAD

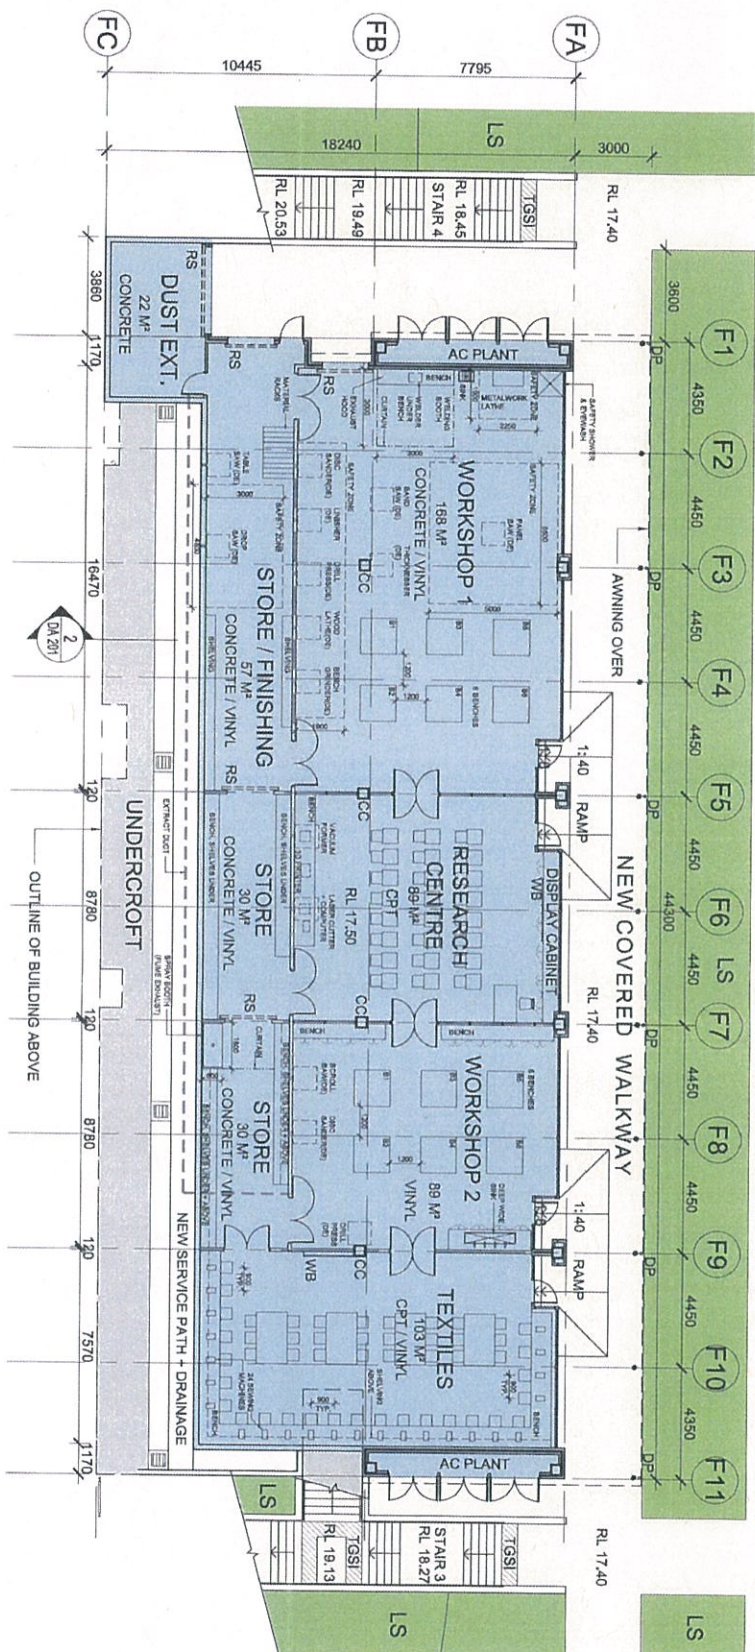

LEGEND

- CC CONCRETE COLUMN
- CPT CARPET
- DP DOWNPIPE
- LS LANDSCAPING AREA
- RS ROLLER SHUTTER
- DE DUST EXTRACTION



steiner richards
ARCHITECTS

122 ARTHAUR STREET NORTH SYDNEY NSW 2060
T (02) 8604 1759 F (02) 8604 1722


LAKE GRAMMAR - AN ANGLICAN SCHOOL

DRAWING STATUS	APPROVED BY	DATE
FOR INFORMATION		
PRELIMINARY		
FOR APPROVAL		09/08/2013
CONSTRUCTION		
FOR TENDER		
FOR CONSTRUCTION		
AS BUILT		
PROJECT NAME:		
LAKE GRAMMAR - AN ANGLICAN SCHOOL		
STAGE 8		
DRAWING TITLE:		
BUILDING F LOWER GROUND FLOOR PLAN		
DRAWN BY:	SCALE:	DATE:
LL	1:200 @ A3	09/2013
DRAWING NUMBER:	REV:	
P13602 DA 162	A	
DEVELOPMENT APPLICATION		

© Steiner Richards Pty Ltd ABN 35 125 175 507
This document is the property of Steiner Richards Pty Ltd and is not to be reproduced or used without prior written agreement.
Note:
Do not scale the drawings. Use figured dimensions only. Verify all dimensions on site prior to commencement of work and report all discrepancies to Steiner Richards.
Do not use this document for construction purposes unless it is the current issue and has been approved by the relevant authority.
Steiner Richards does not guarantee the accuracy of electronic information of this document when used by a third party.

REV NO.	DESCRIPTION
A	ISSUED FOR DA APPROVAL 09/08/2013

PROJECT MANAGER
APP CORP/CONSULTANT PTY LIMITED
PO BOX 3168, BRIM, NSW 2250
PH 4351 6275
NORTH HOPE
LEVEL 1, 60 HICKSON ROAD, SYDNEY, NSW 2000
PH 824 4188
NATIONAL SERVICES ENGINEERS
NATIONAL SERVICES ENGINEERS
LEVEL 1, 60 HICKSON ROAD, SYDNEY, NSW 2000
PH 824 4188

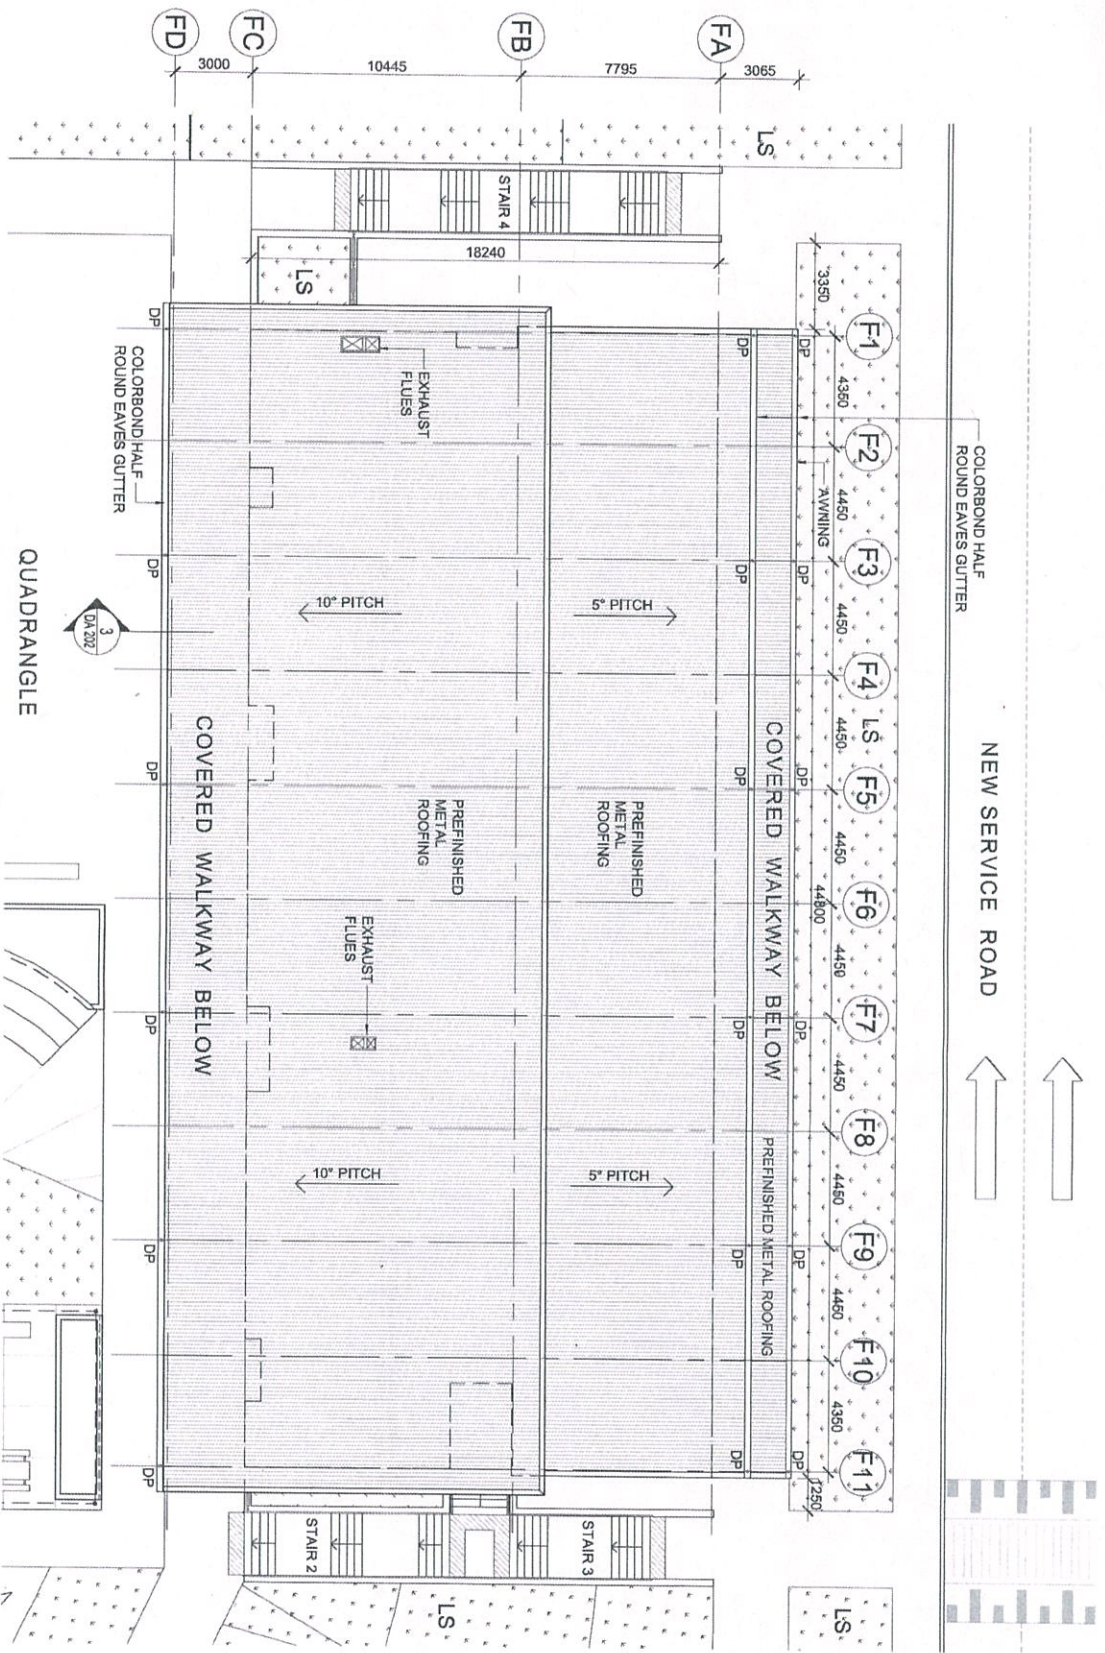

NEW SERVICE ROAD

QUADRANGLE

LEGEND
DP DOWNPIPE

© Steiner Richards Pty Ltd ABN 55 125 119 507
This drawing is the property of Steiner Richards Pty Ltd and no part may be reproduced or used without prior written agreement.

Notes:
Do not scale the drawings. Use figured dimensions only. Verify all dimensions on the plan to commencement of work and report all discrepancies to Steiner Richards.
Do not use this drawing for any purpose other than the intended use as a 'consultant' and agreed by the client.
Steiner Richards do not guarantee the accuracy of electronic information of this document when used by a third party.

REV. NO.	DESCRIPTION
A	ISSUED FOR DA APPROVAL 10/05/2015
REV. NO.	DESCRIPTION
1	PROJ. MANAGER APP. APPROVAL PO BOX 118, ENNA NSW 2280 PH 628 6238
2	PROJ. MANAGER APP. APPROVAL PO BOX 118, ENNA NSW 2280 PH 628 6238
steiner richards
ARCHITECTS

122 ARTHUR STREET, NORTH SYDNEY, NSW 2060
T (02) 8904 1799 F (02) 8904 1722

LAKES GRAMMAR - AN ANGLICAN SCHOOL

DRAWING BY	APPROVED BY	DATE
FOR INFORMATION		
PRELIMINARY		
D.A. APPROVAL		03/05/2015
CONSTRUCTION CERTIFICATE		
FOR TENDER		
FOR CONSTRUCTION		
AS BUILT		


PROJECT NAME:
LAKES GRAMMAR - AN ANGLICAN SCHOOL
STAGE 8

DRAWING TITLE:
BUILDING F
ROOF PLAN

DRAWN BY:
SCALE:
DATE:
DRAWING NUMBER:
REV:
P13502 DA 168

LEGEND
DP DOWNPIPE

DEVELOPMENT APPLICATION

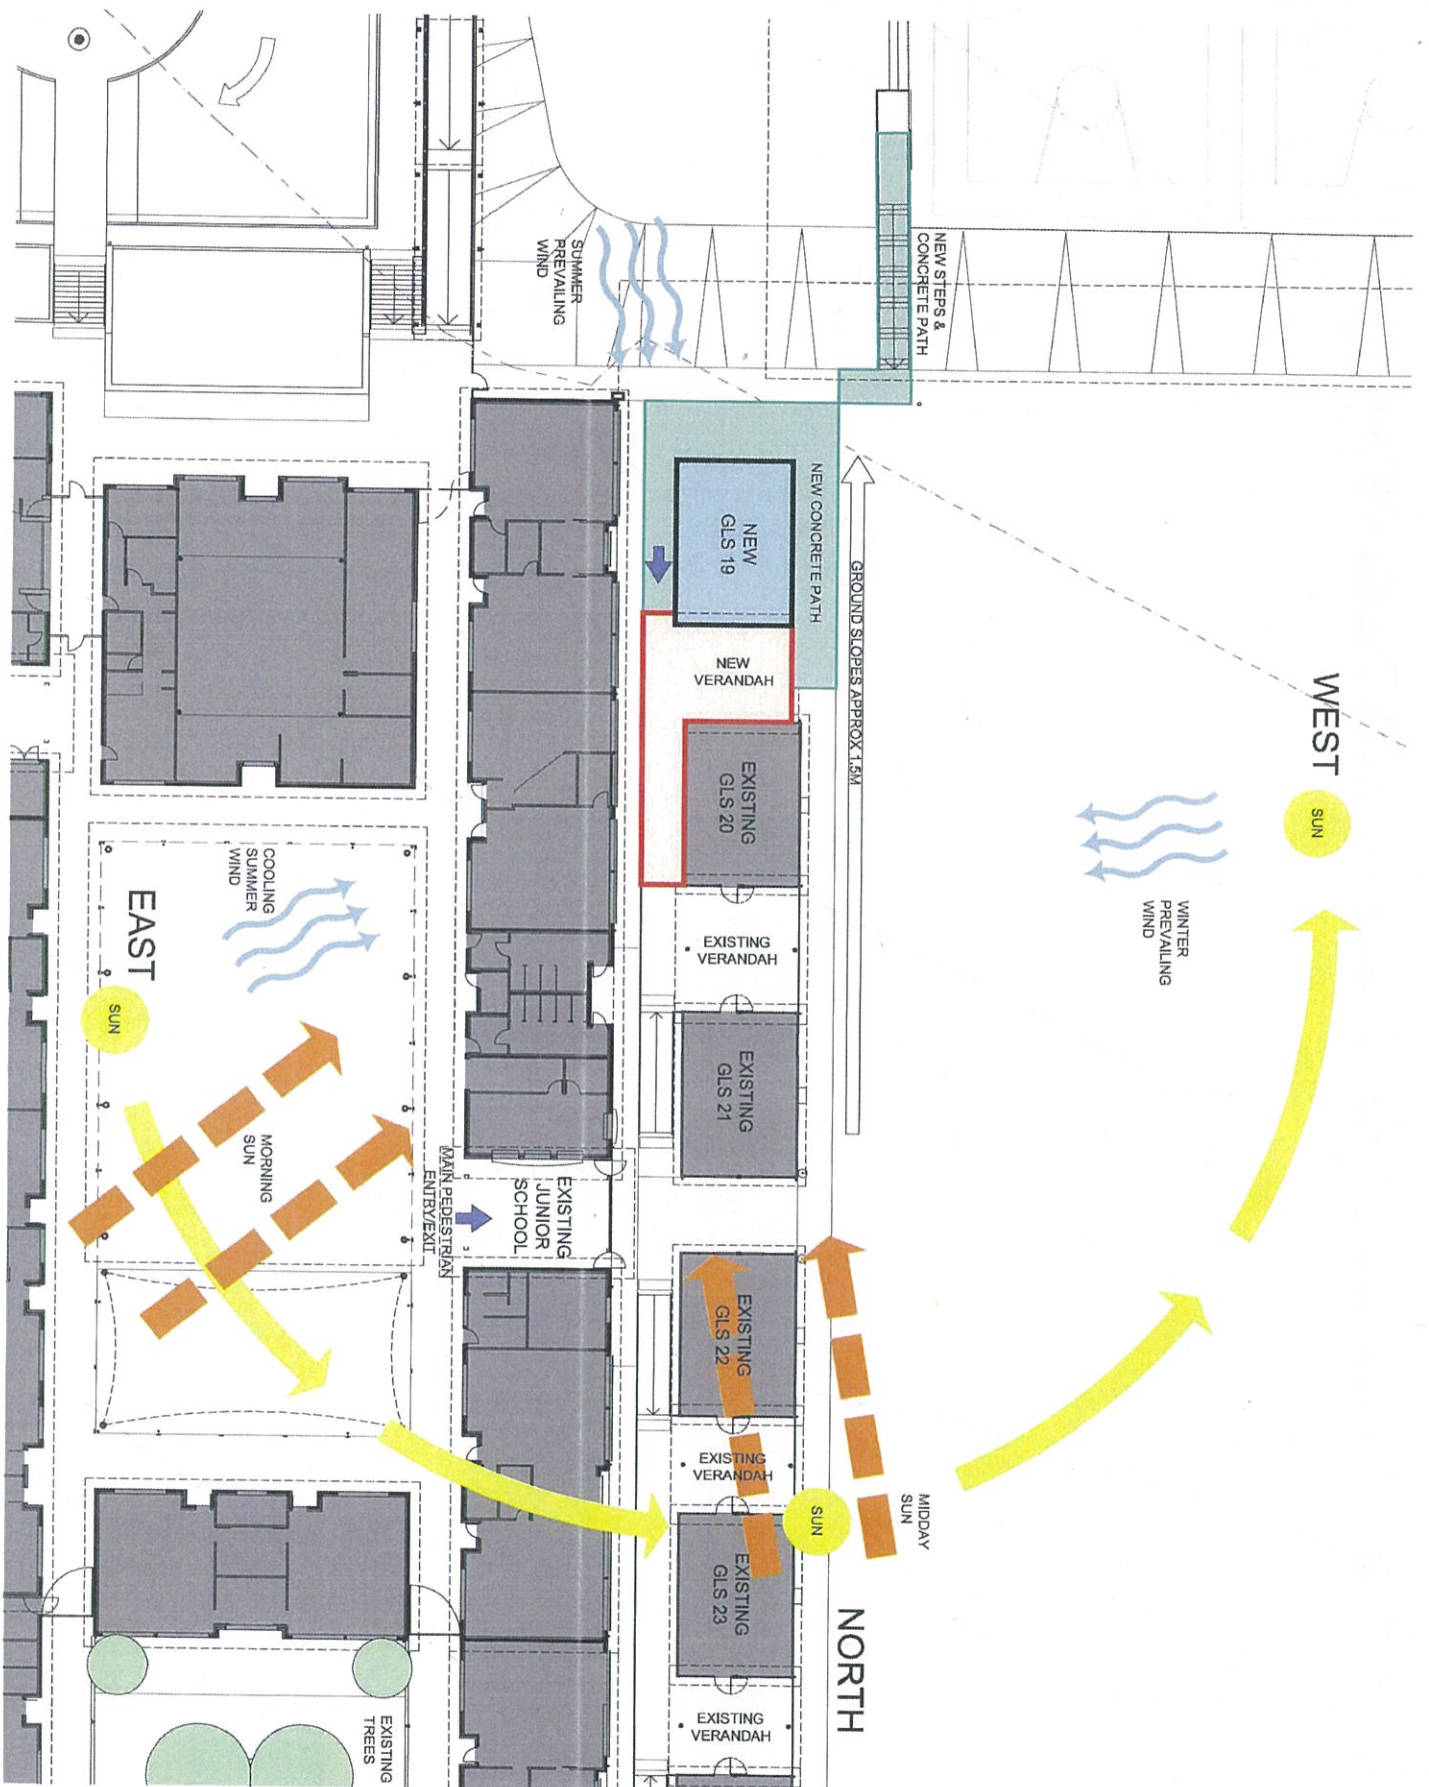

© Steiner Richards Pty Ltd ABN 25 175 175 607
 The information contained in this document is provided by Steiner Richards Pty Ltd for the use of the client only. It is not to be used for any other purpose without prior written consent.
 Do not scale the drawings. Use figures and dimensions only. Verify all dimensions on site prior to commencement of work and report all discrepancies to Steiner Richards.
 Do not use this document for construction purposes unless it is endorsed by the architect and signed by an architect.
 Steiner Richards do not guarantee the accuracy of the information contained in this document when used by a third party.

REV	NO	DESCRIPTION
A	1	ISSUED FOR DA APPROVAL 06/07/2013

PROJECT MANAGER
 PROJECT MANAGER
 PO BOX 3158, BRINK, NSW 2220
 PH 4585 6278
 GENL. STRUCTURAL, MECHANICAL ENGINEERS
 1/100 HICKSON ROAD, SYDNEY, NSW 2000
 PH 9241 4188
 BUILDING SERVICES ENGINEERS
 1/100 HICKSON ROAD, SYDNEY, NSW 2000
 PH 9241 4188

steiner richards
 ARCHITECTS

122 ARTHUR STREET, NORTH SYDNEY, NSW 2060
 T (02) 9504 1799 F (02) 8504 1722

**LAKES GRAMMAR -
 AN ANGLICAN SCHOOL**


DRAWING STYLE	APPROVED BY	DATE
FOR INFORMATION		
PRELIMINARY		
D.A. APPROVAL		
CONSTRUCTION		
CONTRIBUTOR		
FOR TENDER		
FOR CONSTRUCTION		
AS BUILT		

PROJECT NAME:
 LAKES GRAMMAR -
 AN ANGLICAN SCHOOL
 STAGE B

DRAWING TITLE:
 SITE PLAN ANALYSIS
 MODULAR BUILDING
 JUNIOR SCHOOL

DRAWN BY: SCALE: DATE:
 L 1:500 @ A3 08/07/13
 DRAWING NUMBER: REV:
 P13502 DA 108 A

DEVELOPMENT APPLICATION

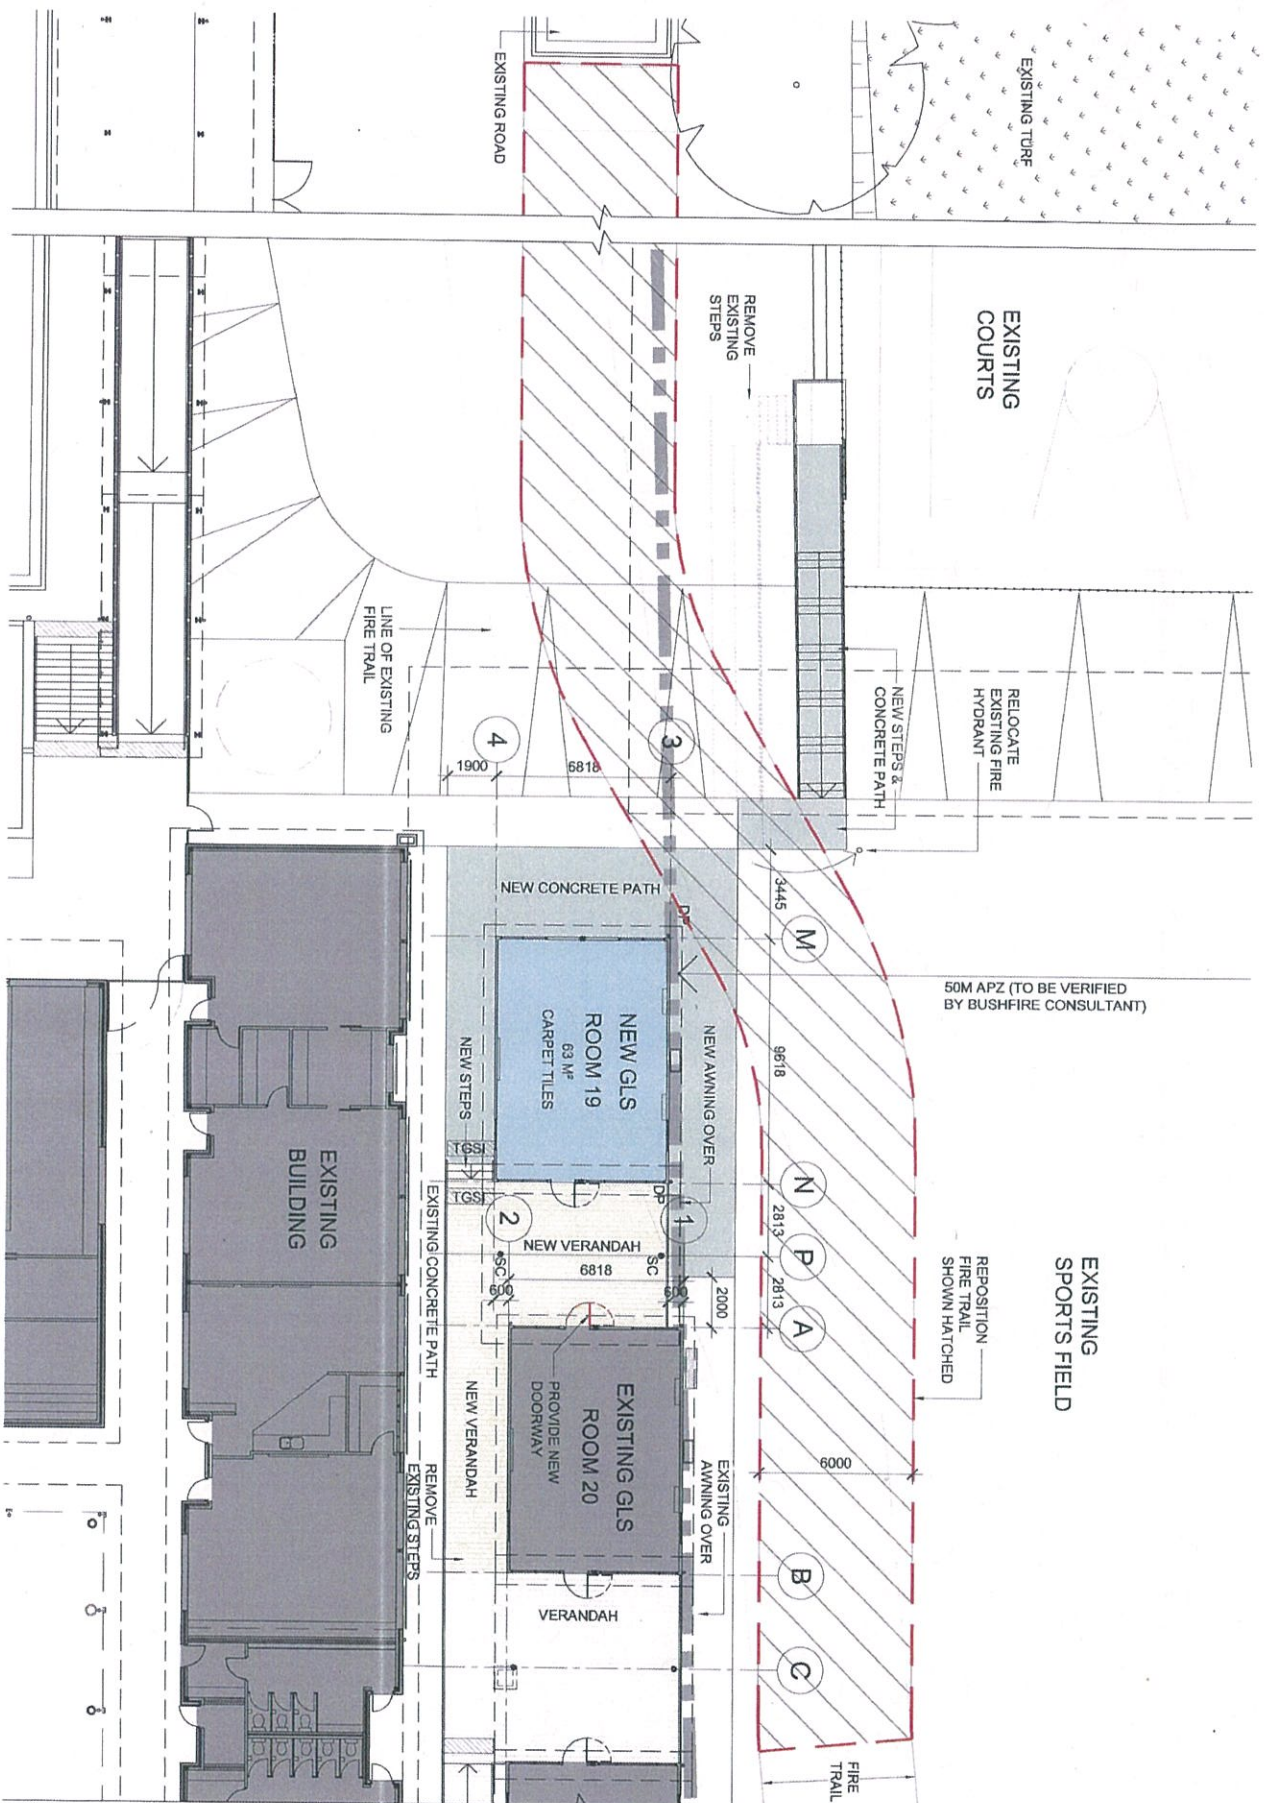

NOTE:
CHECK LOCATION OF EXISTING
IN-GROUND SERVICES ON SITE.

LEGEND	
DP	DOWNPIPE
SC	STEEL COLUMN

© Steiner Richards Pty Ltd ABN 58 726 176 607
The information contained in this document is provided by copyright agreement. It may be reproduced or used without prior written agreement.
Notes:
Do not scale the drawings. Use ground dimensions only. Verify all dimensions on the site prior to commencement of work and report all discrepancies to Steiner Richards.
Do not use this document for construction purposes unless it is accompanied by a separate document or authorized representative of Steiner Richards Pty Ltd.
Steiner Richards do not guarantee the accuracy of electronic information of this document when used by a third party.

REV NO	DESCRIPTION
A	ISSUED FOR DA APPROVAL 03/05/2013
PROJECT MANAGER	
PROJECT MANAGER	
PO BOX 3155, BIRMA, NSW 2282	
PH 2562 6279	
CONS. STRUCTURAL, MECHANICAL ENGINEERS	
LEVEL 1, 60 HICKSON ROAD, SYDNEY, NSW 2000	
PH 8241 4188	
BUILDING SERVICES ENGINEERS	
LEVEL 1, 60 HICKSON ROAD, SYDNEY, NSW 2000	
PH 8241 4188	


steiner richards
ARCHITECTS

122 ARTHUR STREET, NORTH SYDNEY, NSW 2060
T (02) 8904 1799 F (02) 8904 1722


LAKES GRAMMAR -
AN ANGLICAN SCHOOL

DRAWING STATUS	APPROVED BY	DATE
FOR INFORMATION		
PRELIMINARY		
D.A. APPROVAL		03/05/2013
CONSTRUCTION		
CERTIFICATE		
FOR TENDER		
FOR CONSTRUCTION		
AS BUILT		
PROJECT NAME:		
LAKES GRAMMAR -		
AN ANGLICAN SCHOOL,		
STAGE 8		
DRAWING TITLE:		
MODULAR CLASSROOM		
JUNIOR SCHOOL.		
DRAWN BY:	SCALE:	DATE:
LL	1:200 @ A3	06/2013
DRAWING NUMBER:	REV:	
P13602 DA 171	A	
DEVELOPMENT APPLICATION		

© Steiner Richards Pty Ltd ABN 25 125 116 607
The information contained in this document is provided by Steiner Richards Pty Ltd and is for the sole use of the recipient. It is not to be used for any other purpose without the written consent of Steiner Richards Pty Ltd.
Do not use this document for construction purposes unless it is approved by Steiner Richards Pty Ltd.
Steiner Richards Pty Ltd does not guarantee the accuracy of electronic information of this document when used by a third party.

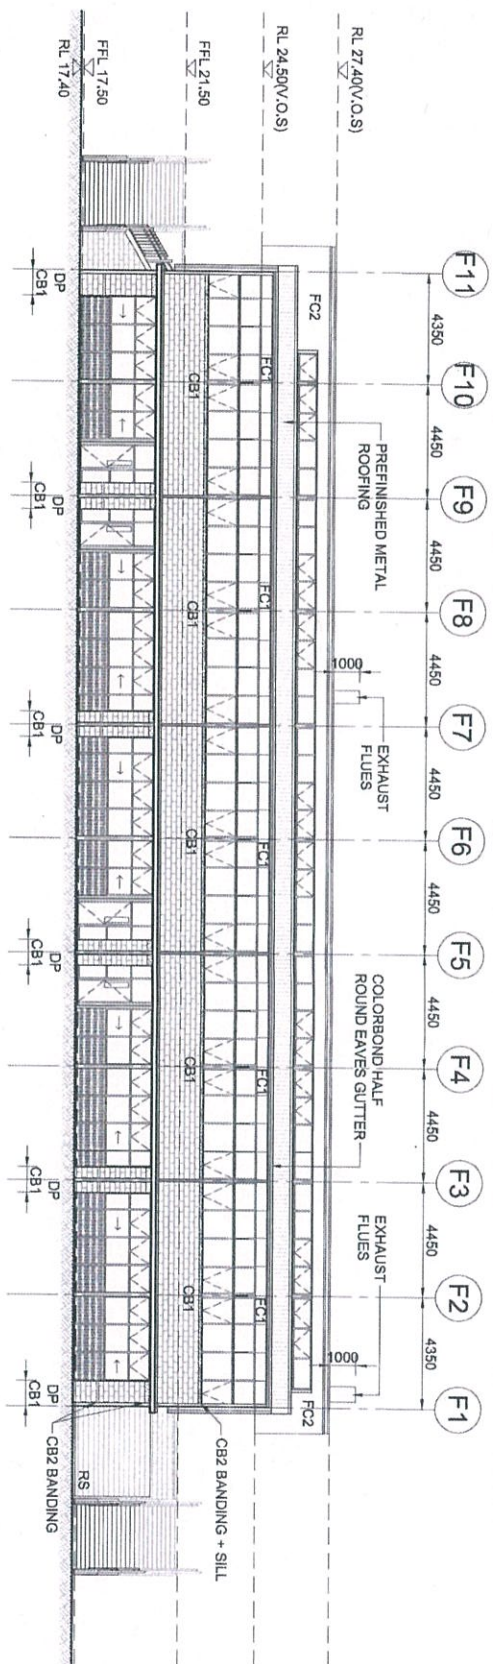

NORTH ELEVATION
1:200@A3

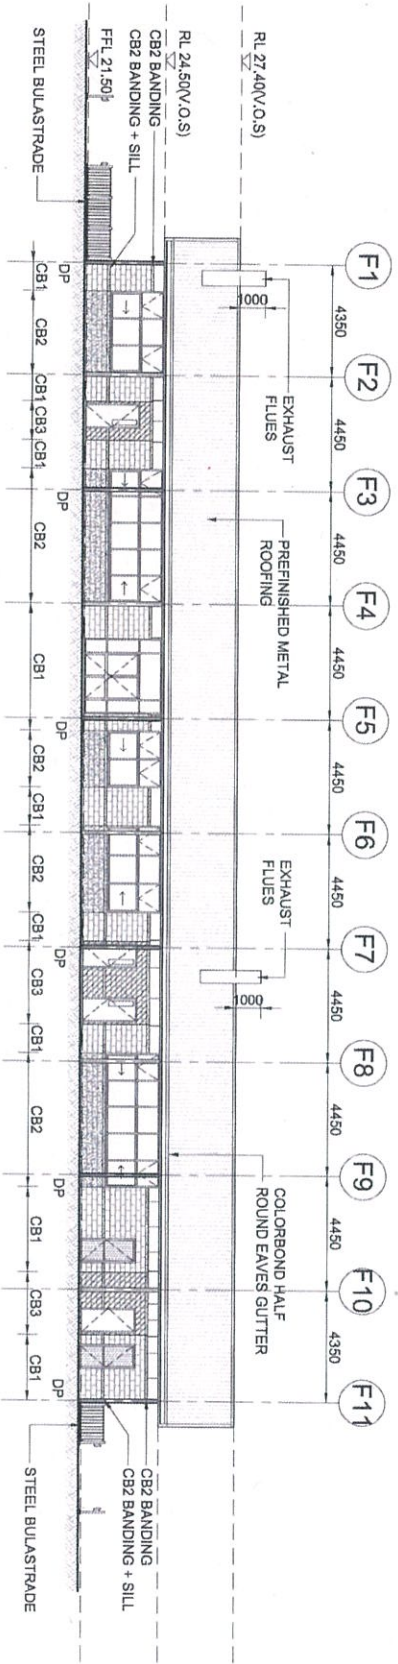

SOUTH ELEVATION
1:200@A3



LEGEND




- DP DOWNPIPE
- RS ROLLER SHUTTER
- CB1 CONCRETE BLOCK - BORAL MIDWAY SMOOTH
- CB2 CONCRETE BLOCK - BORAL MIDWAY HONED
- CB3 CONCRETE BLOCK - BORAL PEARL GREY SHOT PLAST
- FC1 COMPRESSED FIBRE CEMENT WALL CLADDING
- FC2 FIBRE CEMENT SOFFIT

DRAWING STATUS		APPROVED BY	DATE
FOR INFORMATION			
PRELIMINARY			
D.A. APPROVAL			
CONSTRUCTION			
FOR TENDER			
FOR CONSTRUCTION			
AS BUILT			
PROJECT NAME: LAKES GRAMMAR - AN ANGLICAN SCHOOL STAGE 8			
DRAWING TITLE: BUILDING F ELEVATIONS			
DRAWN BY:	SCALE:	DATE:	
LT	1:200@A3	09/2013	
DRAWING NUMBER	REV:		
P13502 DA 201	A		
DEVELOPMENT APPLICATION			

122 ARTHUR STREET NORTH SYDNEY NSW 2060
T (02) 8604 1799 F (02) 8604 1722

steiner richards
ARCHITECTS

© Steiner Richards Pty Ltd ABN 25 125 116 607
The information contained in this document is provided by Steiner Richards Pty Ltd and is for the sole use of the recipient. It is not to be used for any other purpose without the written consent of Steiner Richards Pty Ltd.
Do not use this document for construction purposes unless it is approved by Steiner Richards Pty Ltd.
Steiner Richards Pty Ltd does not guarantee the accuracy of electronic information of this document when used by a third party.

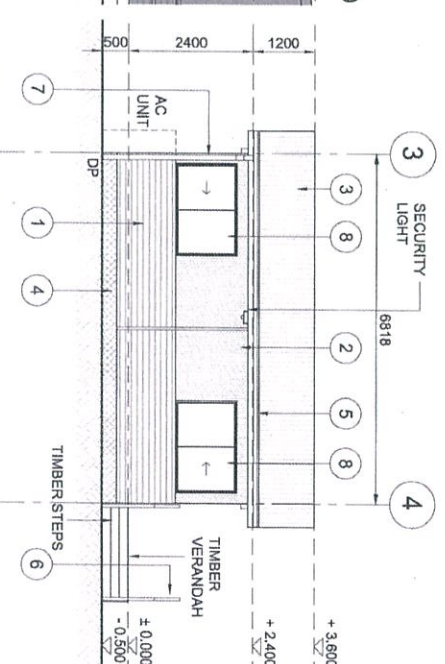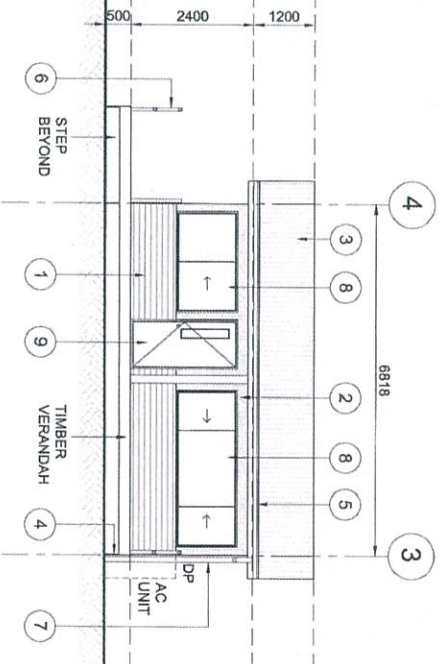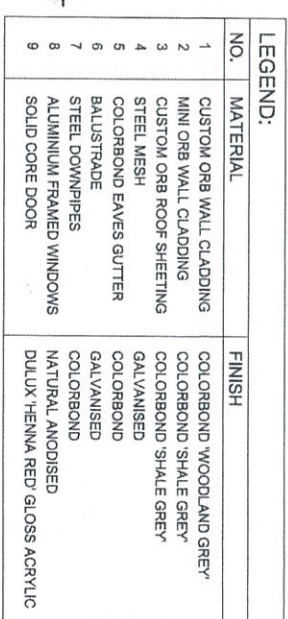

REV. NO.	DESCRIPTION
A	ISSUED FOR DA APPROVAL. COMPOB13

122 ARTHUR STREET, NORTH SYDNEY, NSW 2060
T (02) 8904 1799 F (02) 8904 1722

PROJECT NAME:	AS BUILT	DATE
LATES GRAMMAR - AN ANGLON SCHOOL STAGE 8		
DRAWING TITLE:		
MODULAR CLASSROOM ELEVATIONS		
JUNIOR SCHOOL		
DRAWN BY:	SCALE:	DATE:
LL	AS SHOWN	09/2013
DRAWING NUMBER:	REV:	
P13502 DA 203	A	




NEW COVERED WALKWAY

RL 20.90

FD

F11

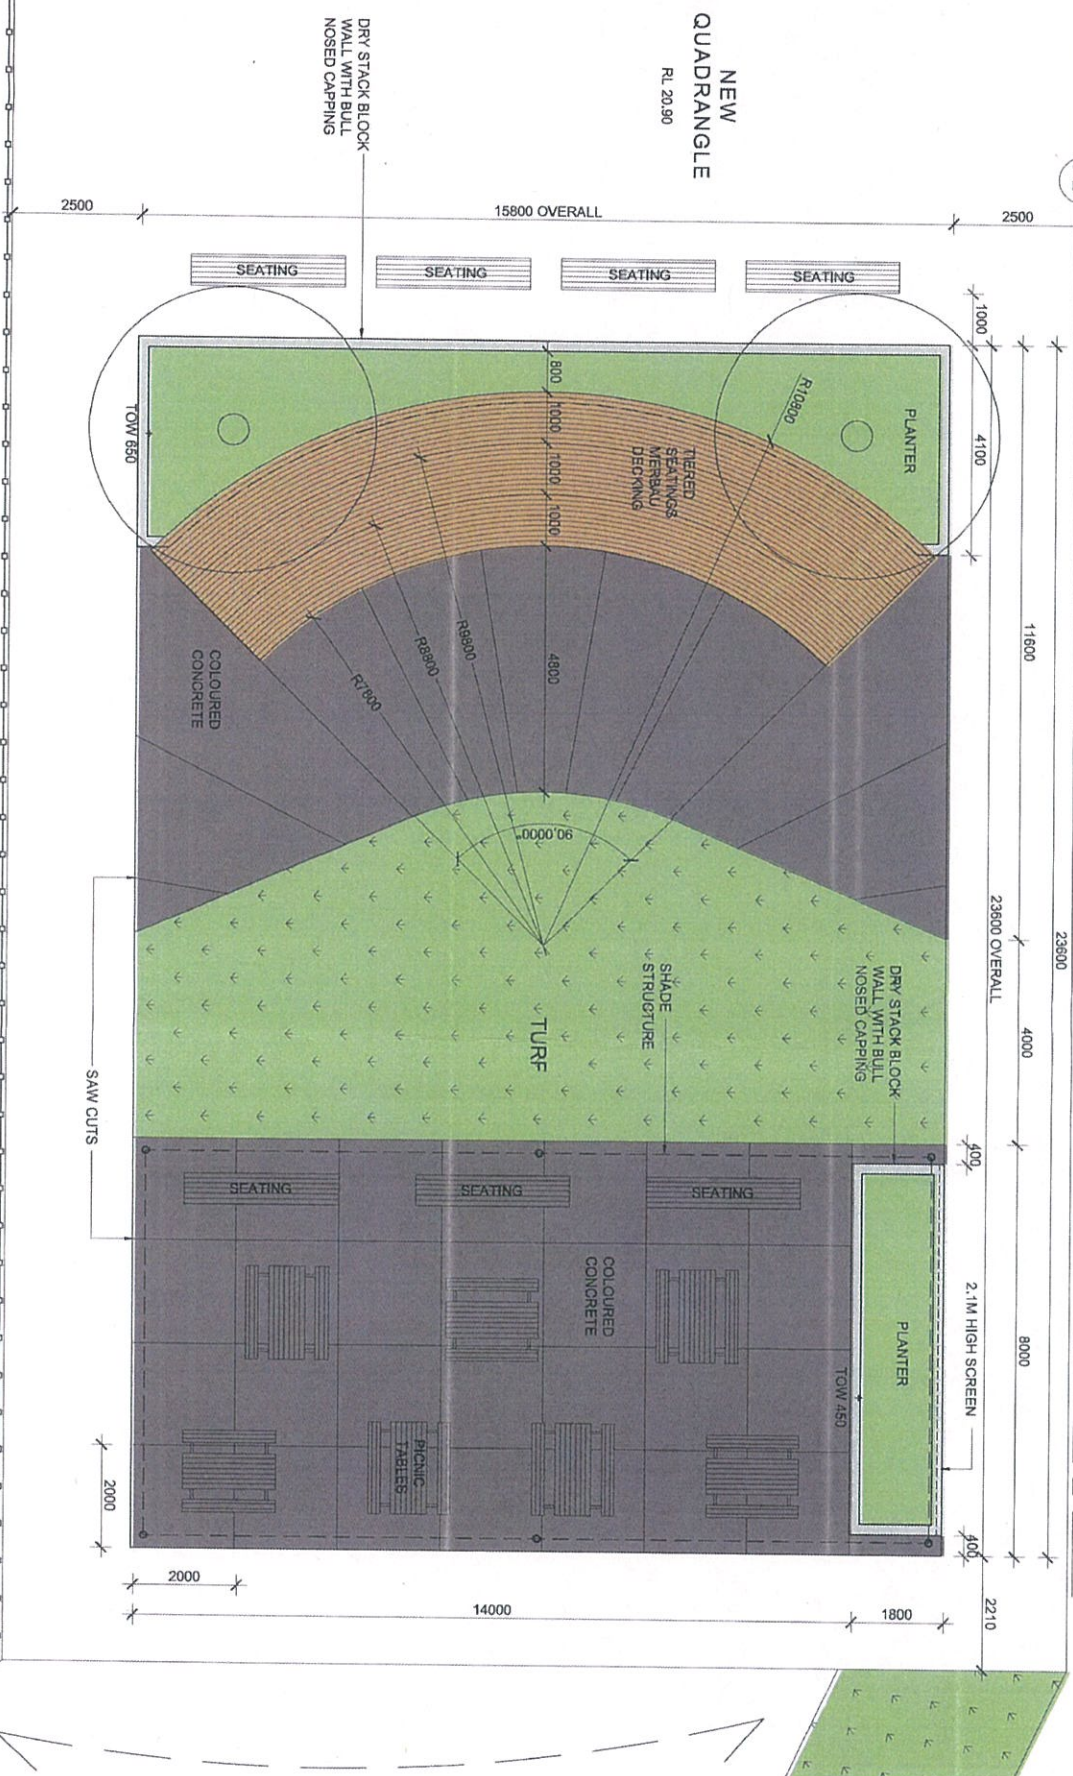

FUTURE MODULAR BUILDING



© Steiner Richards Pty Ltd ABN 55 128 178 507
The information contained in this document is provided by copyright
Steiner Richards Pty Ltd and is the property of Steiner Richards Pty Ltd.
It may be reproduced or used in whole or in part without
agreement.
Notes:
Do not scale the drawings. Use figured dimensions only. Verify all
dimensions on the site prior to commencement of work and report all
discrepancies to Steiner Richards.
Do not use this document for construction purposes unless its
intended use is confirmed by Steiner Richards Pty Ltd.
Steiner Richards do not guarantee the accuracy of electronic
information of this document when used by a third party.

REV. NO.	DESCRIPTION
A	ISSUED FOR DA APPROVAL. 02/02/2013

PROJECT MANAGER
STEINER RICHARDS PTY LIMITED
PO BOX 3118, EFTBL NSW 2220
PH 4385 6275
CONSULTANT
STEINER RICHARDS PTY LIMITED
PO BOX 3118, EFTBL NSW 2220
PH 4385 6275
BUILDING SERVICES ENGINEERS
STEINER RICHARDS PTY LIMITED
PO BOX 3118, EFTBL NSW 2220
PH 4385 6275

steinerrichards
ARCHITECTS

122 ARTHUR STREET, NORTH SYDNEY, NSW 2060
T (02) 8804 1799 F (02) 8804 1722

LAKES GRAMMAR -
AN ANGLICAN SCHOOL

DRAWING STATUS	APPROVED BY	DATE
FOR INFORMATION		
PRELIMINARY		
D.A. APPROVAL		02/02/2013
CONSTRUCTION CERTIFICATE		
FOR TENDER		
FOR CONSTRUCTION		
AS BUILT		

PROJECT NAME:
LAKES GRAMMAR -
AN ANGLICAN SCHOOL.
STAGE B

DRAWING TITLE:
QUADRANGLE SEATING AREA
PLAN

DRAWN BY:	SCALE:	DATE:
LL	1:100 @ A3	09/2013
DRAWING NUMBER:	REV:	
P13502 DA 903	A	

DEVELOPMENT APPLICATION