

ABBOTSLEIGH MP SH

1666 PACIFIC HIGHWAY, WAHROONGA, NSW 2076

DEVELOPMENT APPLICATION

Plant Schedule				
Botanic Name	Common Name	No	Size	Min Ht
Zone 1				
Non BGHF Sp Removal + Understorey Planting				
2245				
Shrubs				
<i>Acacia floribunda</i>	Sally Wattle	225	Hiko tube	300mm
<i>Acacia implexa</i>	Hickory Wattle	225	Hiko tube	300mm
<i>Acmena smithii</i>	Lilly Pilly	112	Hiko tube	200mm
<i>Dodonaea triquetra</i>	Common Hop Bush	225	Hiko tube	200mm
<i>Leucopogon juniperinus</i>	Bearded Heath	225	Hiko tube	200mm
<i>Myrsine variabilis</i>	Mutton wood	225	Hiko tube	200mm
<i>Notelaea longifolia</i>	Long Leaved Mock Olive	225	Hiko tube	200mm
<i>Ozothamnus diosmifolius</i>	Rice Flower	225	Hiko tube	200mm
<i>Persoonia linearis</i>	Narrow Leaved Geebung	112	Hiko tube	200mm
<i>Pittosporum revolutum</i>	Rough Fruit Pittosporum	112	Hiko tube	300mm
<i>Pittosporum undulatum</i>	Sweet Pittosporum	112	Hiko tube	300mm
<i>Polyscias sambucifolia</i>	Elderberry Panax	225	Hiko tube	300mm
<i>Trema tomentosa</i>	Native Peach	225	Hiko tube	300mm
<i>Zieria smithii</i>	Sandfly Zieria	225	Hiko tube	200mm
Groundcovers				
<i>Billardiera scandens</i>	Apple Berry	225	Hiko tube	200mm
<i>Blechnum cartilagineum</i>	Gristle Fern	674	Hiko tube	200mm
<i>Calochlaena dubia</i>	Rainbow Fern	674	Hiko tube	200mm
<i>Cayratia clematidea</i>	Native Grape	225	Hiko tube	200mm
<i>Clematis aristata</i>	Old mans Beard	112	Hiko tube	200mm
<i>Commelina cyanea</i>	Scurvy Weed	225	Hiko tube	200mm
<i>Dianella caerulea</i>	Blue Flax Lily	1123	Hiko tube	300mm
<i>Doodia aspera</i>	Prickly Rasp Fern	225	Hiko tube	200mm
<i>Geranium homeanum</i>	Northern Cranesbill	225	Hiko tube	200mm
<i>Glycine clandestina</i>	Twining Glycine	225	Hiko tube	200mm
<i>Hardenbergia violacea</i>	False Sassailla	225	Hiko tube	200mm
<i>Hibbertia dentata</i>	Trailing Guinea Flower	225	Hiko tube	200mm
<i>Hibbertia scandens</i>	Guinea Flower	225	Hiko tube	200mm
<i>Indigofera australis</i>	Australian Indigo	45	Hiko tube	300mm
<i>Lomandra filiformis</i>	Wattle Mat Rush	1123	Hiko tube	300mm
<i>Lomandra longifolia</i>	Mat Rush	1123	Hiko tube	300mm
<i>Microlaena stipoides</i> var. <i>stipoides</i>	Weeping Grass	225	Hiko tube	200mm
<i>Opilsmenus aemulus</i>	Creeping Shade Grass	225	Hiko tube	200mm
<i>Pandorea pandorana</i>	Wonga Wonga Vine	112	Hiko tube	200mm
<i>Poa affinis</i>	Poa Grass	1123	Hiko tube	200mm
<i>Pseudeanthemum variabile</i>	Pastel Flower	225	Hiko tube	200mm
<i>Smilax glyciphylla</i>	Sweet Sarsaparilla	225	Hiko tube	200mm
<i>Themeda australis</i>	Kangaroo Grass	1796	Hiko tube	300mm
<i>Wahlenbergia gracilis</i>	Sprawling Bluebell	225	Hiko tube	200mm

Plant Schedule				
Botanic Name	Common Name	No	Size	Min Ht
Zone 2				
Non BGHF Sp Removal + Understorey Planting				
960				
Shrubs				
<i>Acacia floribunda</i>	Sally Wattle	96	Hiko tube	300mm
<i>Acacia implexa</i>	Hickory Wattle	96	Hiko tube	300mm
<i>Acmena smithii</i>	Lilly Pilly	48	Hiko tube	200mm
<i>Dodonaea triquetra</i>	Common Hop Bush	96	Hiko tube	200mm
<i>Leucopogon juniperinus</i>	Bearded Heath	96	Hiko tube	200mm
<i>Myrsine variabilis</i>	Mutton wood	96	Hiko tube	200mm
<i>Notelaea longifolia</i>	Long Leaved Mock Olive	96	Hiko tube	200mm
<i>Ozothamnus diosmifolius</i>	Rice Flower	96	Hiko tube	200mm
<i>Persoonia linearis</i>	Narrow Leaved Geebung	48	Hiko tube	200mm
<i>Pittosporum revolutum</i>	Rough Fruit Pittosporum	48	Hiko tube	300mm
<i>Pittosporum undulatum</i>	Sweet Pittosporum	48	Hiko tube	300mm
<i>Polyscias sambucifolia</i>	Elderberry Panax	96	Hiko tube	300mm
<i>Trema tomentosa</i>	Native Peach	96	Hiko tube	300mm
<i>Zieria smithii</i>	Sandfly Zieria	96	Hiko tube	200mm
Groundcovers				
<i>Billardiera scandens</i>	Apple Berry	96	Hiko tube	200mm
<i>Blechnum cartilagineum</i>	Gristle Fern	268	Hiko tube	200mm
<i>Calochlaena dubia</i>	Rainbow Fern	96	Hiko tube	200mm
<i>Cayratia clematidea</i>	Native Grape	96	Hiko tube	200mm
<i>Clematis aristata</i>	Old mans Beard	48	Hiko tube	200mm
<i>Commelina cyanea</i>	Scurvy Weed	96	Hiko tube	200mm
<i>Dianella caerulea</i>	Blue Flax Lily	768	Hiko tube	300mm
<i>Doodia aspera</i>	Prickly Rasp Fern	96	Hiko tube	200mm
<i>Geranium homeanum</i>	Northern Cranesbill	96	Hiko tube	200mm
<i>Glycine clandestina</i>	Twining Glycine	96	Hiko tube	200mm
<i>Hardenbergia violacea</i>	False Sassailla	96	Hiko tube	200mm
<i>Hibbertia dentata</i>	Trailing Guinea Flower	96	Hiko tube	200mm
<i>Hibbertia scandens</i>	Guinea Flower	96	Hiko tube	200mm
<i>Indigofera australis</i>	Australian Indigo	19	Hiko tube	300mm
<i>Lomandra filiformis</i>	Wattle Mat Rush	480	Hiko tube	300mm
<i>Lomandra longifolia</i>	Mat Rush	480	Hiko tube	300mm
<i>Microlaena stipoides</i> var. <i>stipoides</i>	Weeping Grass	96	Hiko tube	200mm
<i>Opilsmenus aemulus</i>	Creeping Shade Grass	96	Hiko tube	200mm
<i>Pandorea pandorana</i>	Wonga Wonga Vine	48	Hiko tube	200mm
<i>Poa affinis</i>	Poa Grass	480	Hiko tube	200mm
<i>Pseudeanthemum variabile</i>	Pastel Flower	96	Hiko tube	200mm
<i>Smilax glyciphylla</i>	Sweet Sarsaparilla	96	Hiko tube	200mm
<i>Themeda australis</i>	Kangaroo Grass	768	Hiko tube	300mm
<i>Wahlenbergia gracilis</i>	Sprawling Bluebell	96	Hiko tube	200mm

Plant Schedule				
Botanic Name	Common Name	No	Size	Min Ht
Zone 4				
Compensation Planting + Understorey Planting				
1700				
Trees				
<i>Eucalyptus saligna</i>	Sydney Blue Gum	6	5 litre	1 200mm
<i>Eucalyptus pilularis</i>	Rough Barked Apple	6	5 litre	1 200mm
Shrubs				
<i>Acacia floribunda</i>	Sally Wattle	170	Hiko tube	300mm
<i>Acacia implexa</i>	Hickory Wattle	170	Hiko tube	300mm
<i>Acmena smithii</i>	Lilly Pilly	170	Hiko tube	200mm
<i>Dodonaea triquetra</i>	Common Hop Bush	170	Hiko tube	200mm
<i>Leucopogon juniperinus</i>	Bearded Heath	170	Hiko tube	200mm
<i>Myrsine variabilis</i>	Mutton wood	170	Hiko tube	200mm
<i>Notelaea longifolia</i>	Long Leaved Mock Olive	170	Hiko tube	200mm
<i>Ozothamnus diosmifolius</i>	Rice Flower	170	Hiko tube	200mm
<i>Persoonia linearis</i>	Narrow Leaved Geebung	85	Hiko tube	200mm
<i>Pittosporum revolutum</i>	Rough Fruit Pittosporum	85	Hiko tube	300mm
<i>Pittosporum undulatum</i>	Sweet Pittosporum	85	Hiko tube	300mm
<i>Polyscias sambucifolia</i>	Elderberry Panax	170	Hiko tube	300mm
<i>Trema tomentosa</i>	Native Peach	170	Hiko tube	300mm
<i>Zieria smithii</i>	Sandfly Zieria	170	Hiko tube	200mm
Groundcovers				
<i>Billardiera scandens</i>	Apple Berry	170	Hiko tube	200mm
<i>Blechnum cartilagineum</i>	Gristle Fern	510	Hiko tube	200mm
<i>Calochlaena dubia</i>	Rainbow Fern	510	Hiko tube	200mm
<i>Cayratia clematidea</i>	Native Grape	170	Hiko tube	200mm
<i>Clematis aristata</i>	Old mans Beard	85	Hiko tube	200mm
<i>Commelina cyanea</i>	Scurvy Weed	170	Hiko tube	200mm
<i>Dianella caerulea</i>	Blue Flax Lily	1360	Hiko tube	300mm
<i>Doodia aspera</i>	Prickly Rasp Fern	170	Hiko tube	200mm
<i>Geranium homeanum</i>	Northern Cranesbill	170	Hiko tube	200mm
<i>Glycine clandestina</i>	Twining Glycine	170	Hiko tube	200mm
<i>Hardenbergia violacea</i>	False Sassailla	170	Hiko tube	200mm
<i>Hibbertia dentata</i>	Trailing Guinea Flower	170	Hiko tube	200mm
<i>Hibbertia scandens</i>	Guinea Flower	170	Hiko tube	200mm
<i>Indigofera australis</i>	Australian Indigo	34	Hiko tube	300mm
<i>Lomandra filiformis</i>	Wattle Mat Rush	850	Hiko tube	300mm
<i>Lomandra longifolia</i>	Mat Rush	850	Hiko tube	300mm
<i>Microlaena stipoides</i> var. <i>stipoides</i>	Weeping Grass	170	Hiko tube	200mm
<i>Opilsmenus aemulus</i>	Creeping Shade Grass	170	Hiko tube	200mm
<i>Pandorea pandorana</i>	Wonga Wonga Vine	85	Hiko tube	200mm
<i>Poa affinis</i>	Poa Grass	170	Hiko tube	200mm
<i>Pseudeanthemum variabile</i>	Pastel Flower	170	Hiko tube	200mm
<i>Smilax glyciphylla</i>	Sweet Sarsaparilla	170	Hiko tube	200mm
<i>Themeda australis</i>	Kangaroo Grass	1360	Hiko tube	300mm
<i>Wahlenbergia gracilis</i>	Sprawling Bluebell	170	Hiko tube	200mm

Plant Schedule				
Botanic Name	Common Name	No	Size	Min Ht
Zone 5 - understorey planting				
1086				
Shrubs				
<i>Acacia floribunda</i>	Sally Wattle	109	Hiko tube	300mm
<i>Acacia implexa</i>	Hickory Wattle	109	Hiko tube	300mm
<i>Acmena smithii</i>	Lilly Pilly	54	Hiko tube	200mm
<i>Dodonaea triquetra</i>	Common Hop Bush	109	Hiko tube	200mm
<i>Leucopogon juniperinus</i>	Bearded Heath	109	Hiko tube	200mm
<i>Myrsine variabilis</i>	Mutton wood	109	Hiko tube	200mm
<i>Notelaea longifolia</i>	Long Leaved Mock Olive	109	Hiko tube	200mm
<i>Ozothamnus diosmifolius</i>	Rice Flower	109	Hiko tube	200mm
<i>Persoonia linearis</i>	Narrow Leaved Geebung	54	Hiko tube	200mm
<i>Pittosporum revolutum</i>	Rough Fruit Pittosporum	54	Hiko tube	300mm
<i>Pittosporum undulatum</i>	Sweet Pittosporum	54	Hiko tube	300mm
<i>Polyscias sambucifolia</i>	Elderberry Panax	109	Hiko tube	300mm
<i>Trema tomentosa</i>	Native Peach	109	Hiko tube	300mm
<i>Zieria smithii</i>	Sandfly Zieria	109	Hiko tube	200mm
Groundcovers				
<i>Billardiera scandens</i>	Apple Berry	109	Hiko tube	200mm
<i>Blechnum cartilagineum</i>	Gristle Fern	326	Hiko tube	200mm
<i>Calochlaena dubia</i>	Rainbow Fern	326	Hiko tube	200mm
<i>Cayratia clematidea</i>	Native Grape	109	Hiko tube	200mm
<i>Clematis aristata</i>	Old mans Beard	54	Hiko tube	200mm
<i>Commelina cyanea</i>	Scurvy Weed	109	Hiko tube	200mm
<i>Dianella caerulea</i>	Blue Flax Lily	869	Hiko tube	300mm
<i>Doodia aspera</i>	Prickly Rasp Fern	109	Hiko tube	200mm
<i>Geranium homeanum</i>	Northern Cranesbill	109	Hiko tube	200mm
<i>Glycine clandestina</i>	Twining Glycine	109	Hiko tube	200mm
<i>Hardenbergia violacea</i>	False Sassailla	109	Hiko tube	200mm
<i>Hibbertia dentata</i>	Trailing Guinea Flower	109	Hiko tube	200mm
<i>Hibbertia scandens</i>	Guinea Flower	109	Hiko tube	200mm
<i>Indigofera australis</i>	Australian Indigo	22	Hiko tube	300mm
<i>Lomandra filiformis</i>	Wattle Mat Rush	543	Hiko tube	300mm
<i>Lomandra longifolia</i>	Mat Rush	543	Hiko tube	300mm
<i>Microlaena stipoides</i> var. <i>stipoides</i>	Weeping Grass	109	Hiko tube	200mm
<i>Opilsmenus aemulus</i>	Creeping Shade Grass	109	Hiko tube	200mm
<i>Pandorea pandorana</i>	Wonga Wonga Vine	54	Hiko tube	200mm
<i>Poa affinis</i>	Poa Grass	543	Hiko tube	200mm
<i>Pseudeanthemum variabile</i>	Pastel Flower	109	Hiko tube	200mm
<i>Smilax glyciphylla</i>	Sweet Sarsaparilla	109	Hiko tube	200mm
<i>Themeda australis</i>	Kangaroo Grass	869	Hiko tube	300mm
<i>Wahlenbergia gracilis</i>	Sprawling Bluebell	109	Hiko tube	200mm

Plant Schedule				
Botanic Name	Common Name	No	Size	Min Ht
Zone 6				
Compensation Planting + Understorey Planting				
150				
Trees				
<i>Eucalyptus pilularis</i>	Blackbutt	2	5 litre	1 200mm
<i>Eucalyptus saligna</i>	Sydney Blue Gum	2	5 litre	1 200mm
Shrubs				
<i>Acacia floribunda</i>	Sally Wattle	0	Hiko tube	300mm
<i>Acacia implexa</i>	Hickory Wattle	15	Hiko tube	300mm
<i>Acmena smithii</i>	Lilly Pilly	0	Hiko tube	200mm
<i>Dodonaea triquetra</i>	Common Hop Bush	15	Hiko tube	200mm
<i>Leucopogon juniperinus</i>	Bearded Heath	0	Hiko tube	200mm
<i>Myrsine variabilis</i>	Mutton wood	0	Hiko tube	200mm
<i>Notelaea longifolia</i>	Long Leaved Mock Olive	0	Hiko tube	200mm
<i>Ozothamnus diosmifolius</i>	Rice Flower	0	Hiko tube	200mm
<i>Persoonia linearis</i>	Narrow Leaved Geebung	0	Hiko tube	200mm
<i>Pittosporum revolutum</i>	Rough Fruit Pittosporum	0	Hiko tube	300mm
<i>Pittosporum undulatum</i>	Sweet Pittosporum	0	Hiko tube	300mm
<i>Polyscias sambucifolia</i>	Elderberry Panax	0	Hiko tube	300mm
<i>Trema tomentosa</i>	Native Peach	0	Hiko tube	300mm
<i>Zieria smithii</i>	Sandfly Zieria	0	Hiko tube	200mm
Groundcovers				
<i>Billardiera scandens</i>	Apple Berry	15	Hiko tube	200mm
<i>Blechnum cartilagineum</i>	Gristle Fern	45	Hiko tube	200mm
<i>Calochlaena dubia</i>	Rainbow Fern	45	Hiko tube	200mm
<i>Cayratia clematidea</i>	Native Grape	15	Hiko tube	200mm
<i>Clematis aristata</i>	Old mans Beard	0	Hiko tube	200mm
<i>Commelina cyanea</i>	Scurvy Weed	15	Hiko tube	200mm
<i>Dianella caerulea</i>	Blue Flax Lily	150	Hiko tube	300mm
<i>Doodia aspera</i>	Prickly Rasp Fern	15	Hiko tube	200mm
<i>Geranium homeanum</i>	Northern Cranesbill	15	Hiko tube	200mm
<i>Glycine clandestina</i>	Twining Glycine	15	Hiko tube	200mm
<i>Hardenbergia violacea</i>	False Sassailla	15	Hiko tube	200mm
<i>Hibbertia dentata</i>	Trailing Guinea Flower	32	Hiko tube	200mm
<i>Hibbertia scandens</i>	Guinea Flower	15	Hiko tube	200mm
<i>Indigofera australis</i>	Australian Indigo	3	Hiko tube	300mm
<i>Lomandra filiformis</i>	Wattle Mat Rush	150	Hiko tube	300mm
<i>Lomandra longifolia</i>	Mat Rush	150	Hiko tube	300mm
<i>Microlaena stipoides</i> var. <i>stipoides</i>	Weeping Grass	0	Hiko tube	200mm
<i>Opilsmenus aemulus</i>	Creeping Shade Grass	15	Hiko tube	200mm
<i>Pandorea pandorana</i>	Wonga Wonga Vine	0	Hiko tube	200mm
<i>Poa affinis</i>	Poa Grass	150	Hiko tube	200mm
<i>Pseudeanthemum variabile</i>	Pastel Flower	15	Hiko tube	200mm
<i>Smilax glyciphylla</i>	Sweet Sarsaparilla	0	Hiko tube	200mm
<i>Themeda australis</i>	Kangaroo Grass	0	Hiko tube	300mm
<i>Wahlenbergia gracilis</i>	Sprawling Bluebell	15	Hiko tube	200mm

Plant Schedule				
Botanic Name	Common Name	No	Size	Min Ht
Zone 7 - understorey planting				
1010				
Shrubs				
Acacia floribunda	Sally Wattle	0	Hiko tube	300mm
Acacia implexa	Hickory Wattle	0	Hiko tube	300mm
Acmena smithii	Lilly Pilly	0	Hiko tube	200mm
Dodonaea viscosa	Common Hop Bush	101	Hiko tube	200mm
Leucopogon juniperus	Bearded Heath	101	Hiko tube	200mm
Myrtille variabilis	Mutton wood	9	Hiko tube	200mm
Metrosideros torquata	Long Leaved Mock Olive	101	Hiko tube	200mm
Oreanthus dissimilis	Rice Flower	101	Hiko tube	200mm
Personia linearis	Narrow Leaved Gevone	51	Hiko tube	200mm
Pittosporum revolutum	Rough Fruit Pittosporum	51	Hiko tube	300mm
Pittosporum undulatum	Sweet Pittosporum	51	Hiko tube	300mm
Polyscias sambucifolia	Elderberry Panax	505	Hiko tube	300mm
Trema tomentosa	Native Peach	101	Hiko tube	300mm
Zieria smithii	Sandfly Zieria	101	Hiko tube	200mm

LEGEND

EXISTING TREE TO BE RETAINED

EXISTING TREE TO BE REMOVED

COMPENSATORY CANOPY TREE

PROPOSED NATIVE GRASS PLANTING

NON BGHF SPECIES REMOVAL + UNDERSTOREY PLANTING

NON BGHF SPECIES REMOVAL + UNDERSTOREY PLANTING

COMPENSATION PLANTING (TREE) + UNDERSTOREY PLANTING

UNDERSTOREY PLANTING

TURF

OLP EXISTING LIGHTPOLE

ELEVATED WALKWAY

EXISTING STAIRS TO CARPARK LEVEL RETAINED

ELEVATED ACCESS RAMP ON PIERS @ 1:14 TO SPORTS FIELD

STAIR ACCESS TO CARPARK

TURF

MASS PLANTING

STAIR ACCESS TO SPORTS FIELD

ARTIFICIAL TURF SPORTS FIELD & 100m RUNNING TRACK

AREA BETWEEN THE UNDERCOVER ACCESS PATH AND EDGE OF THE OVERHEAD SLAB IS TO BE FULLY MULCHED

ALL EXISTING GROUND LEVELS ARE TO BE MAINTAINED WITH CONCRETE MAINTENANCE ACCESSWAY INSTALLED TO EXISTING FALLS WITHOUT EXCAVATION

EXISTING PATHWAY

SUSPENDED TIMBER & STEEL BLEACHERS

RETAINING WALL

RUNNING TRACK OVERRUN

MULCHED AREA UNDER CONCRETE STRUCTURE

RETAINING WALL

CAR PARK ENTRANCE RAMP


MULCHED AREA UNDER CONCRETE STRUCTURE

ELEVATED WALKWAY ON PIERS

EXISTING GRAVEL PATH

EXISTING VEHICLE ENTRANCE

NOTE:
FOR COMPENSATORY TREE PLANTING
REFER TO DRAWING DA_L400

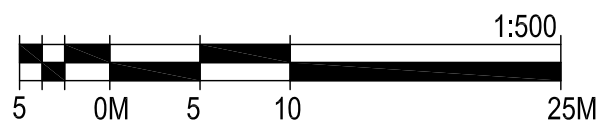

© OCULUS 2012 . All rights reserved.

OCULUS

level 1, 5 wilson street / post box 307 newtown nsw 2042
p. 02 9537 5333 f. 02 9519 8323 sydney@oculus.com.au

DATE	DESCRIPTION	REV	DATE	DESCRIPTION	REV
22/11/12	FOR REVIEW	A	-	-	-
23/11/12	FOR REVIEW	B	-	-	-
08/01/13	FOR REVIEW	C	-	-	-
12/03/13	FOR REVIEW	D	-	-	-
13/03/13	FOR DEVELOPMENT APPLICATION	E	-	-	-
20/05/13	FOR DEVELOPMENT APPROVAL	F	-	-	-

ABBOTTSLEIGH SCHOOL

AJ+C

79 MYRTLE ST

CHIPPENDALE, NSW

MULTI PURPOSE SPORTS HALL

ABBOTTSLEIGH GIRLS SCHOOL

MULTIPURPOSE SPORTS HALL
LANDSCAPE SITE PLAN

SKETCH
DESIGN

SCALE	1:500 @ B1	DRAWN BY	ST
DATE	20/05/2013	CHECKED BY	RJ
JOB NO.	S12-014	APPROVED BY	BE / RJ


NORTH

DA-L001

F

DRAWING NO.

REV.

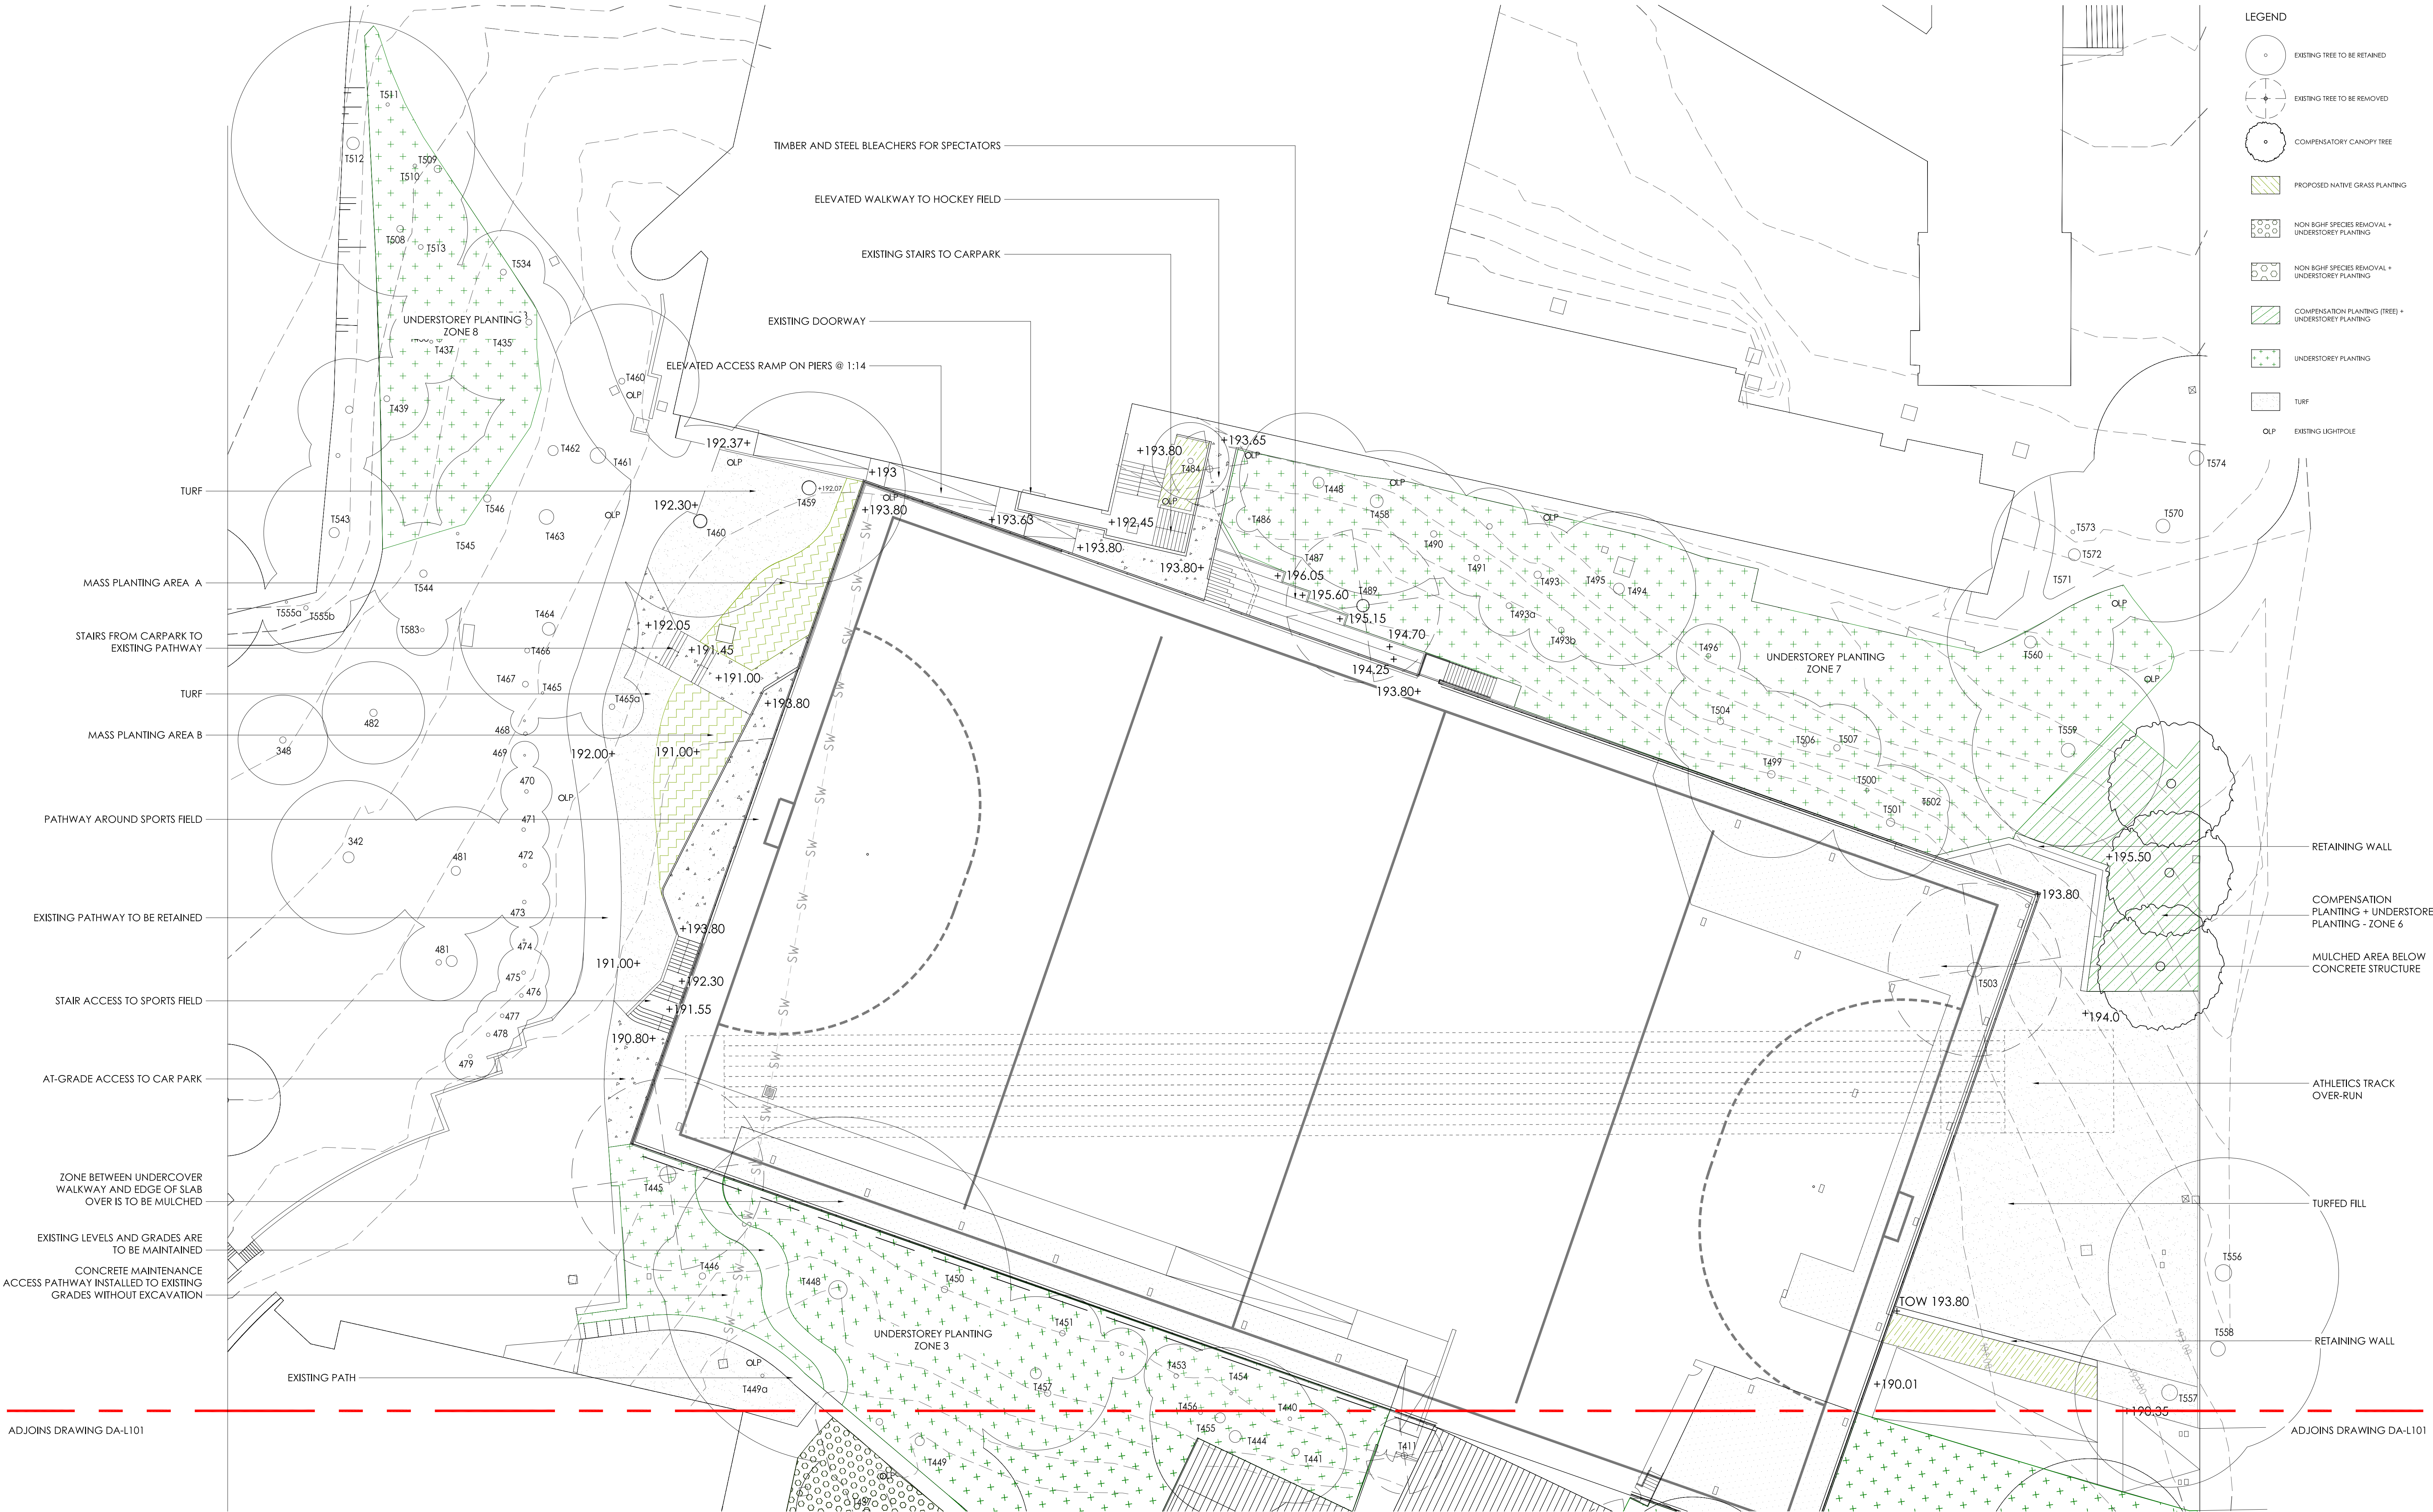


NOTE:
REFER PLANTING SCHEDULES FOR PLANTING NUMBERS,
SPECIES, SIZES AND SPACINGS FOR EACH PLANTING ZONE



© OCULUS 2012 . All rights reserved.

OCULUS level 1, 5 wilson street / post box 307 newtown nsw 2042 p 02.9557.5533 f 02.9519.8323 sydney@oculus.com.au LANDSCAPE ARCHITECT	DATEDESCRIPTIONREV 19/11/12FOR REVIEWA- 23/11/12FOR REVIEWB- 08/03/13FOR REVIEWC- 12/03/13FOR DEVELOPMENT APPLICATIOND- 20/05/13FOR DEVELOPMENT APPROVALE- -			DATEDESCRIPTIONREV - - - - - -			ABBOTTSLEIGH SCHOOL	AJ+C 79 MYRTLE ST CHIPPENDALE, NSW	MULTI PURPOSE SPORTS HALL ABBOTTSLEIGH GIRLS SCHOOL	MULTIPURPOSE SPORTS HALL LANDSCAPE PLAN - NORTH	SKETCH DESIGN	SCALE1:500 @ B1		DRAWN BYST		DA-L100 E	REV.															
	DATE20/05/2013		CHECKED BYRJ																													
	JOB NO.S12-014		APPROVED BYBE / RJ																													
	REVISIONS			CLIENT								ARCHITECT						PROJECT			DRAWING PURPOSE			DRAWING INFORMATION			NORTH			DRAWING NO.		

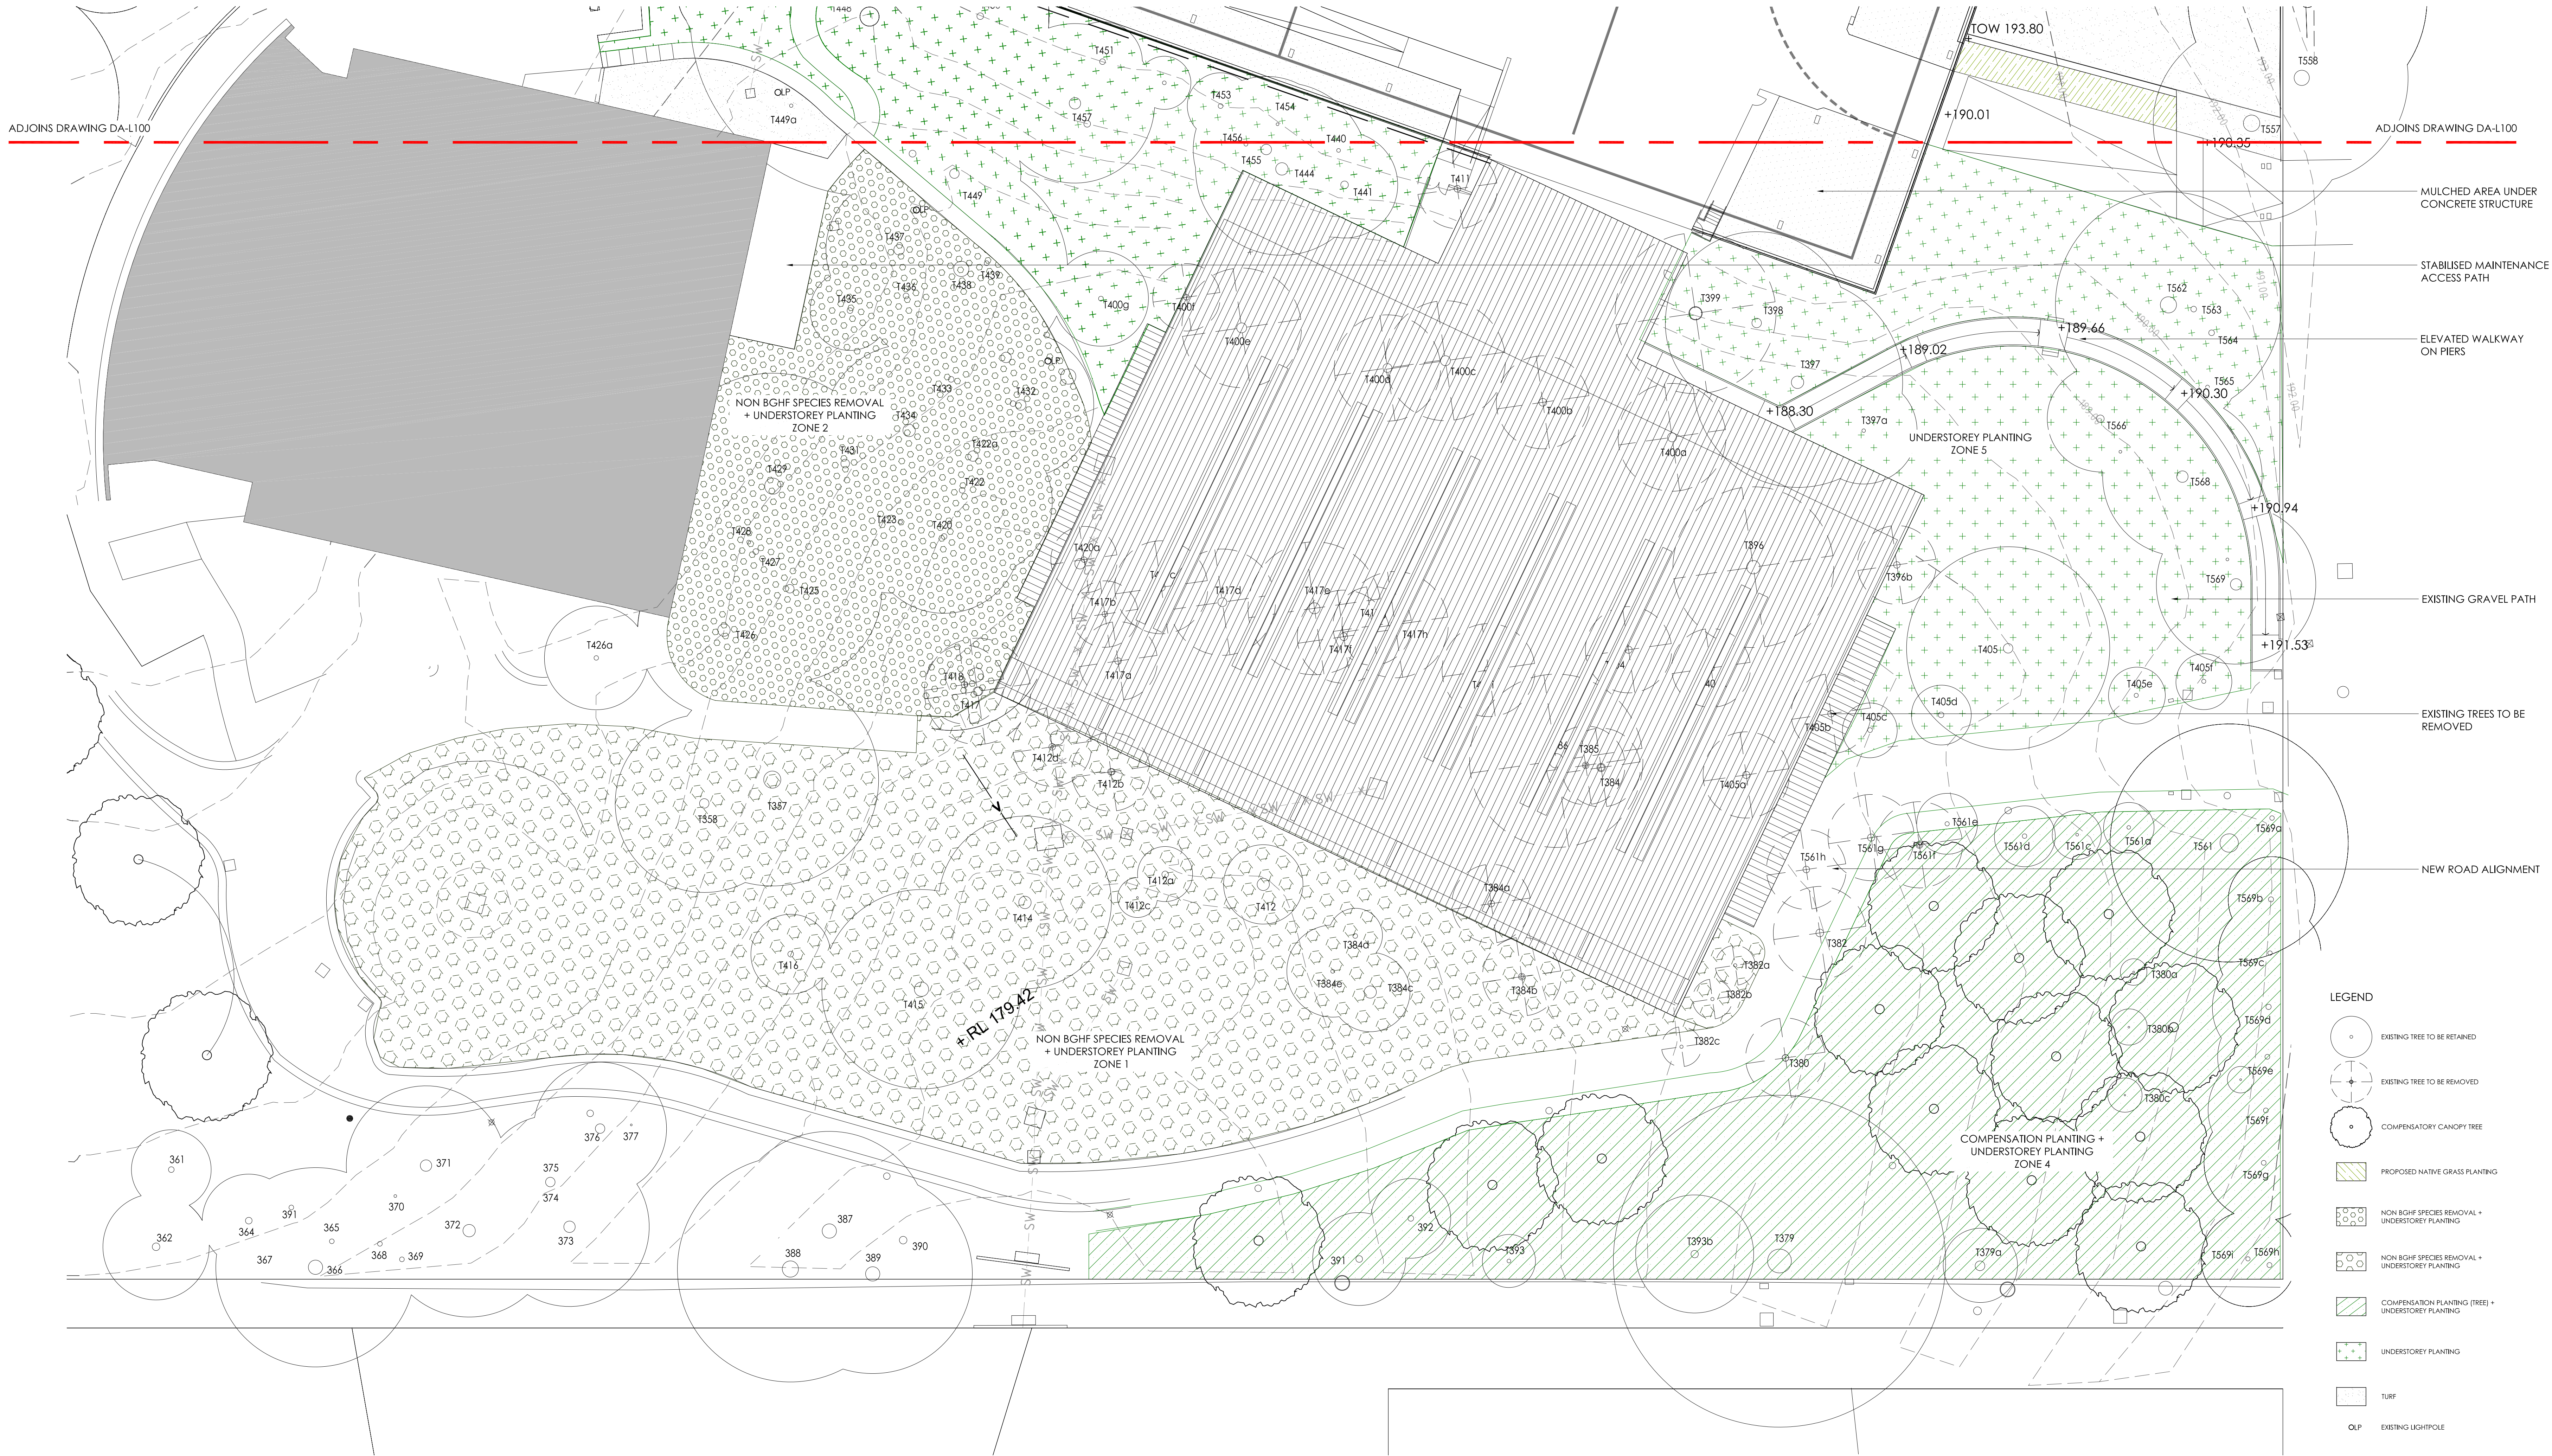


NOTE:
REFER PLANTING SCHEDULES FOR PLANTING NUMBERS,
SPECIES, SIZES AND SPACINGS FOR EACH PLANTING ZONE




© OCULUS 2012 . All rights reserved.


OCULUS level 1, 5 wilson street / post box 307 newtown nsw 2042 p. 02.9557.5533 f. 02.9519.8323 sydney@oculus.com.au	DATEDESCRIPTIONREV 22/11/12FOR REVIEWA- 08/03/13FOR REVIEWB- 12/03/13FOR REVIEWC- 13/03/13FOR DEVELOPMENT APPLICATIOND- 20/05/13FOR DEVELOPMENT APPROVALE- -			DATEDESCRIPTIONREV - - - - - -			ABBOTSLEIGH SCHOOL	AJ+C 79 MYRTLE ST CHIPPENDALE, NSW	MULTI PURPOSE SPORTS HALL ABBOTSLEIGH GIRLS SCHOOL	MULTIPURPOSE SPORTS HALL LANDSCAPE PLAN - SOUTH	SKETCH DESIGN	SCALE1:200 @ B1		DRAWN BYST	CHECKED BYRJ	APPROVED BYBE / RJ		DA-L101	E
	DATE20/05/2013																		
	JOB NO.S12-014																		
REVISIONS			REVISIONS			CLIENT	ARCHITECT	PROJECT	DRAWING TITLE	DRAWING PURPOSE	DRAWING INFORMATION		NORTH	DRAWING NO.	REV.				

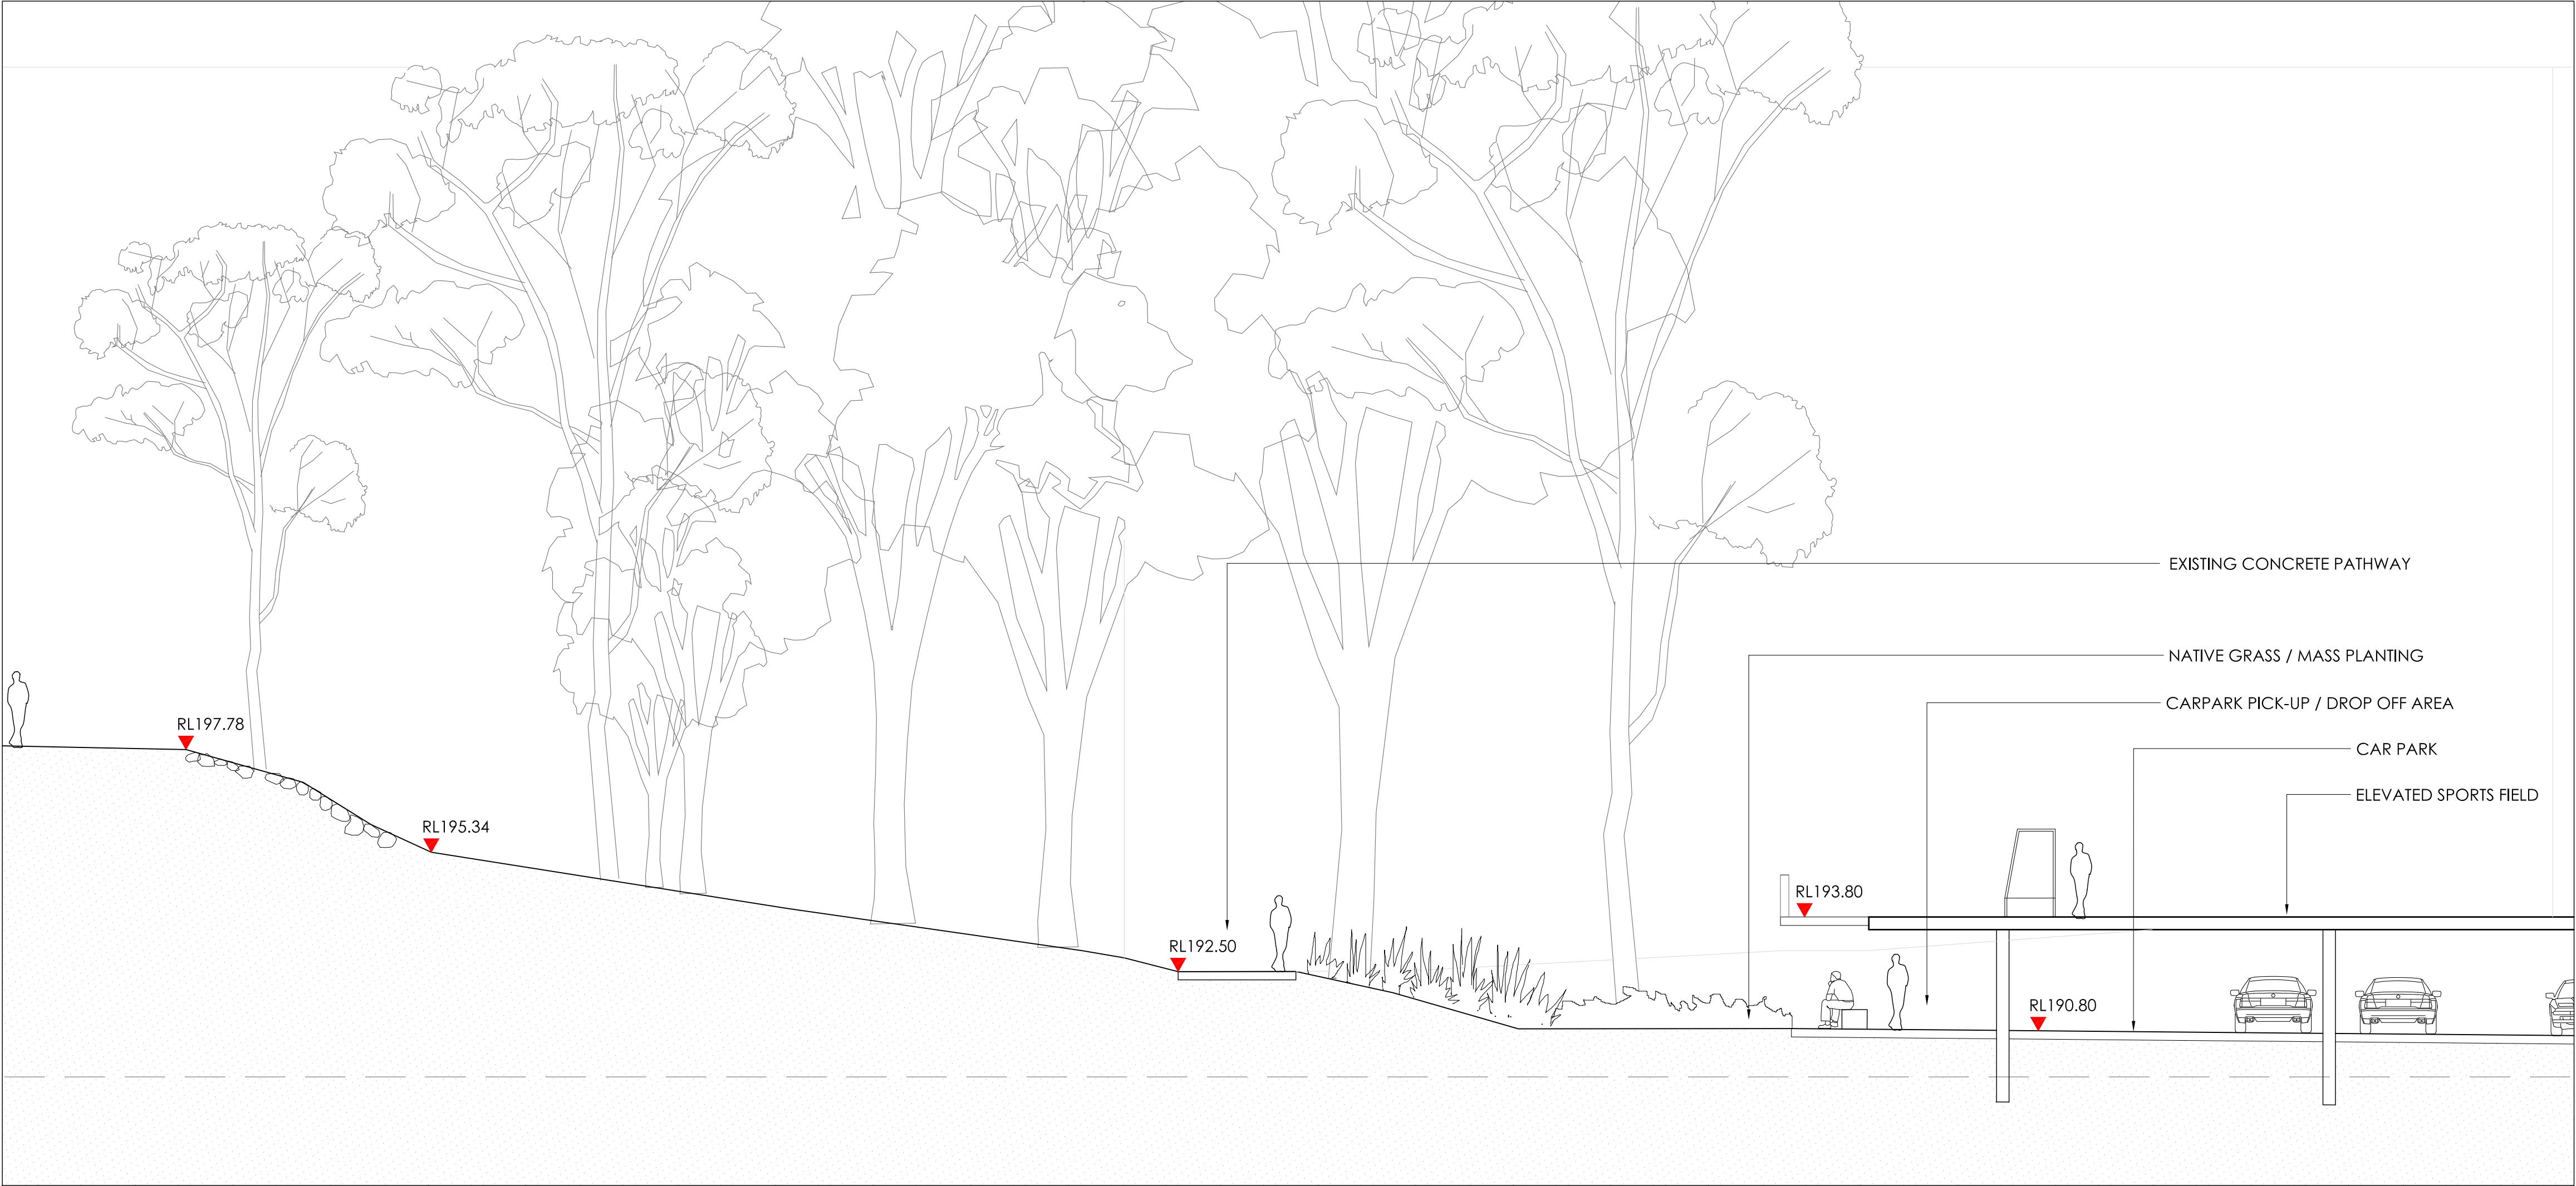


1 SECTION 1 - SPORTS FIELD WEST
SCALE 1:100

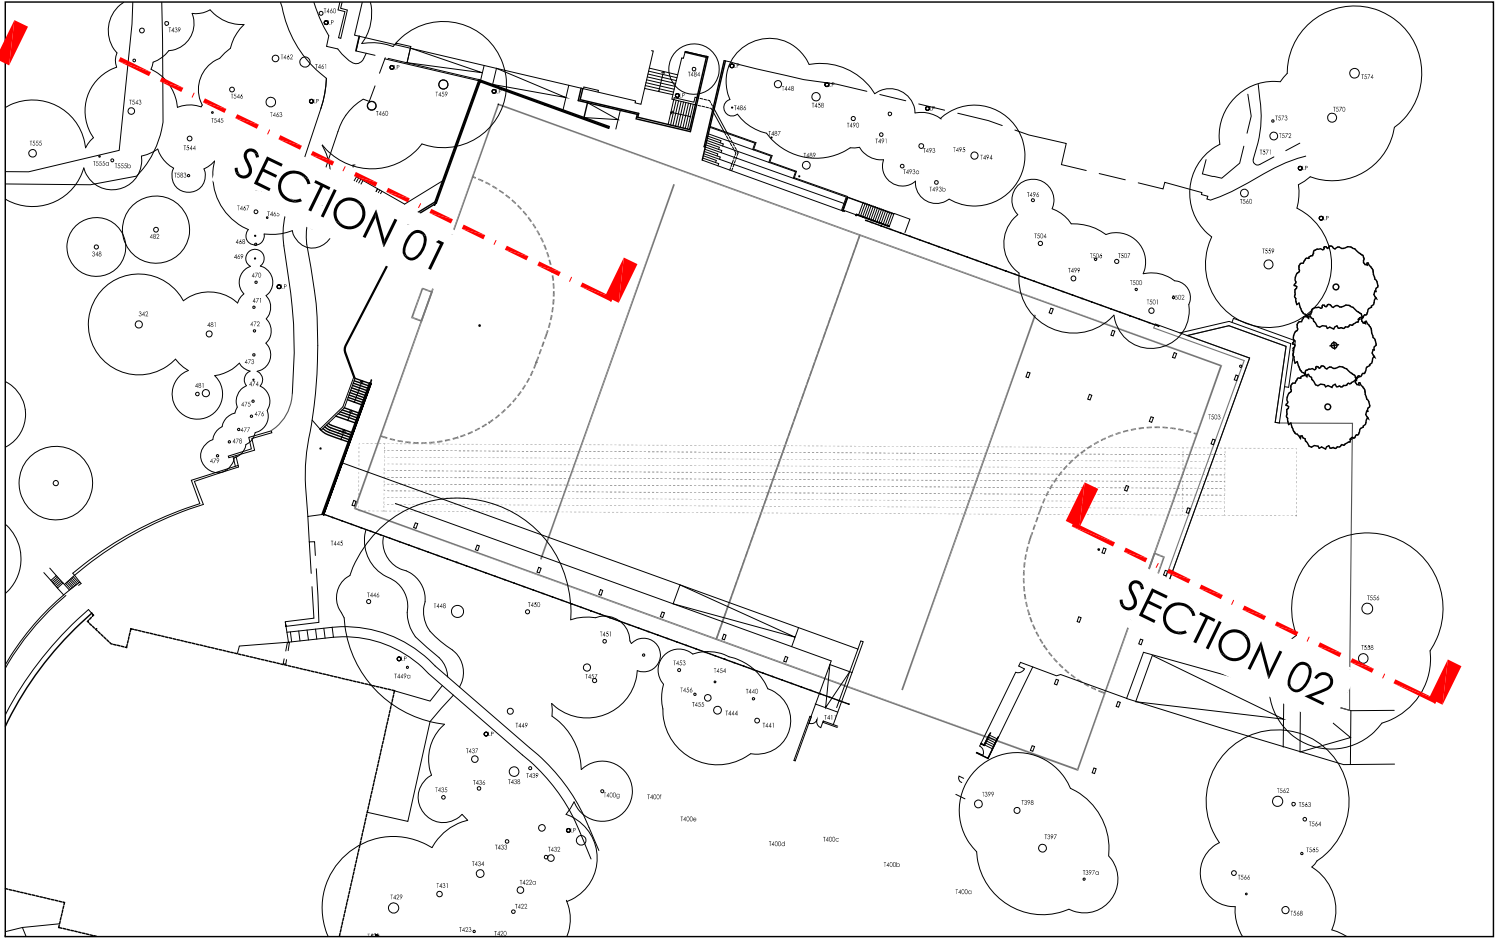


SECTION LOCATION PLAN

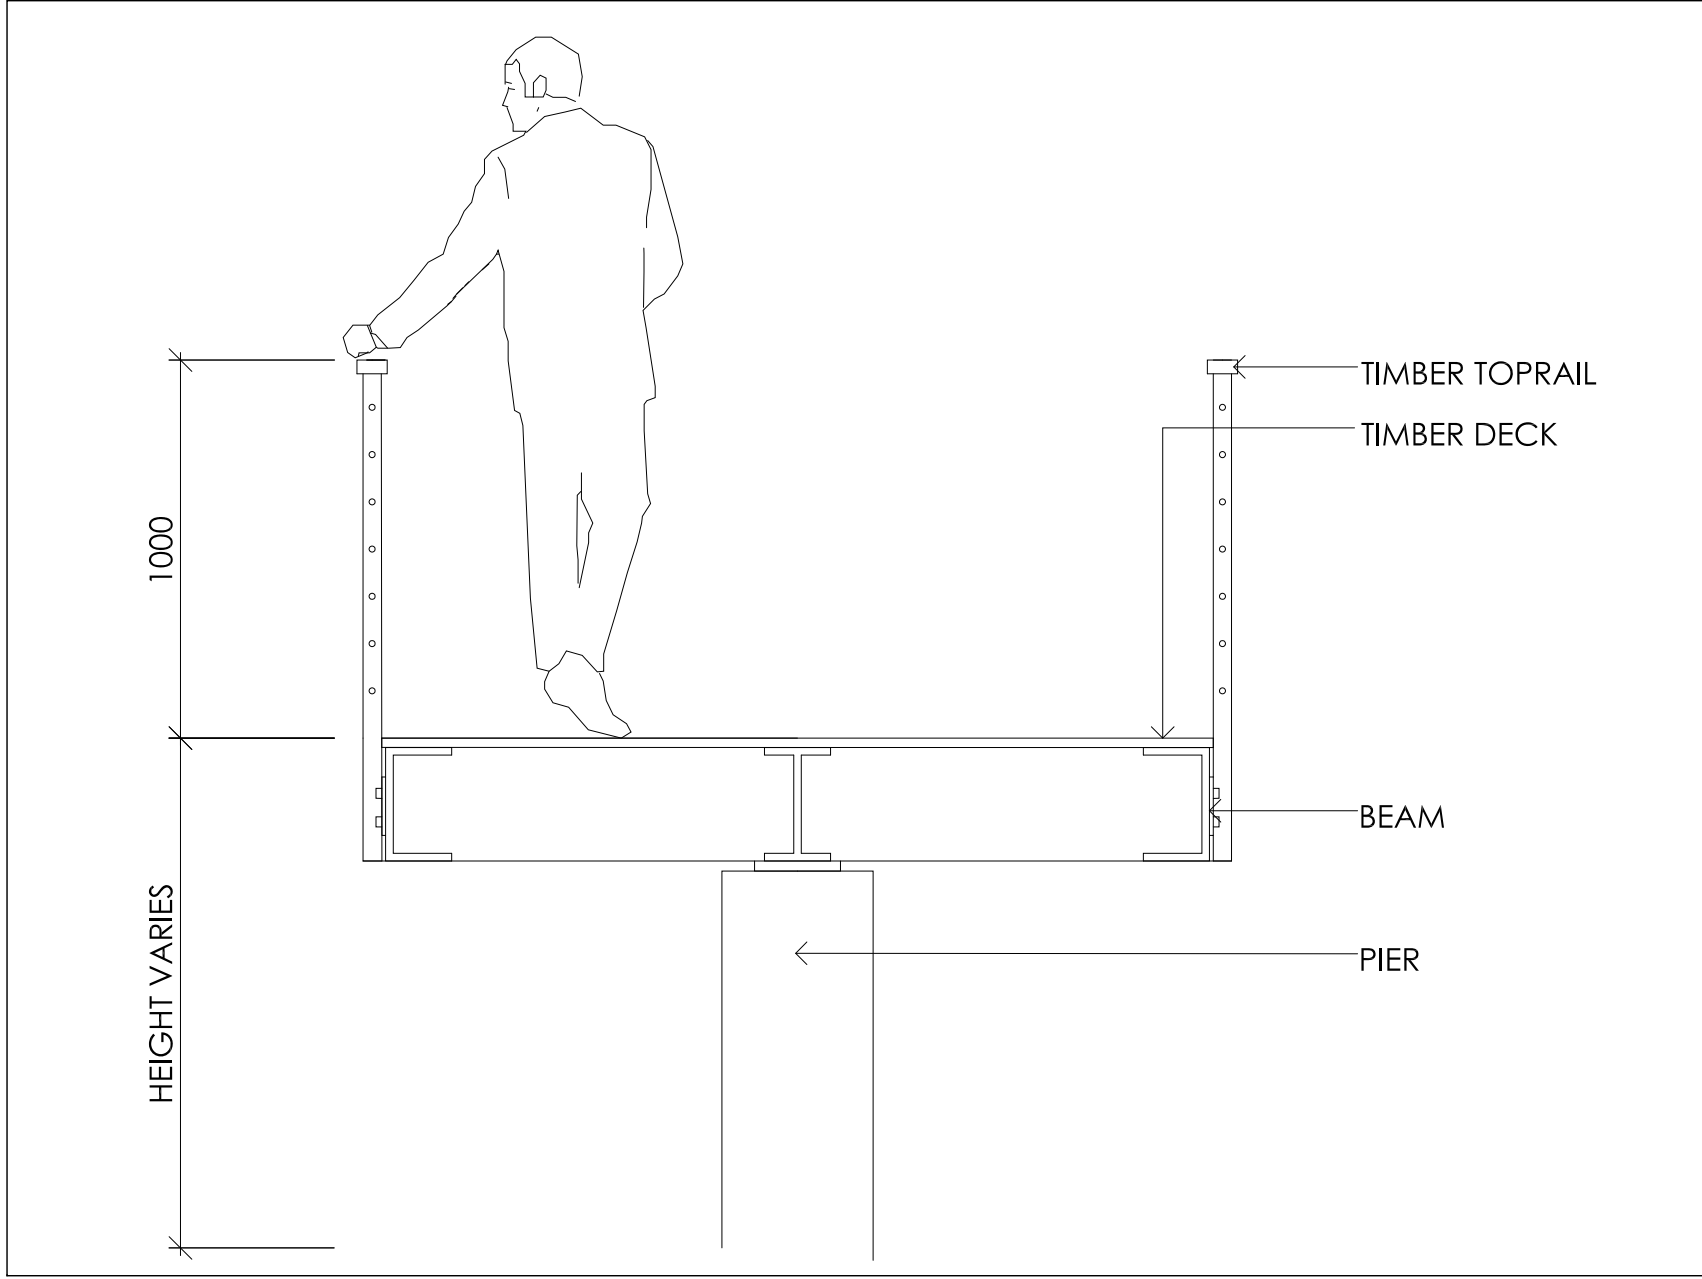


3 ELEVATED WALKWAY ON PIERS
SCALE 1:20

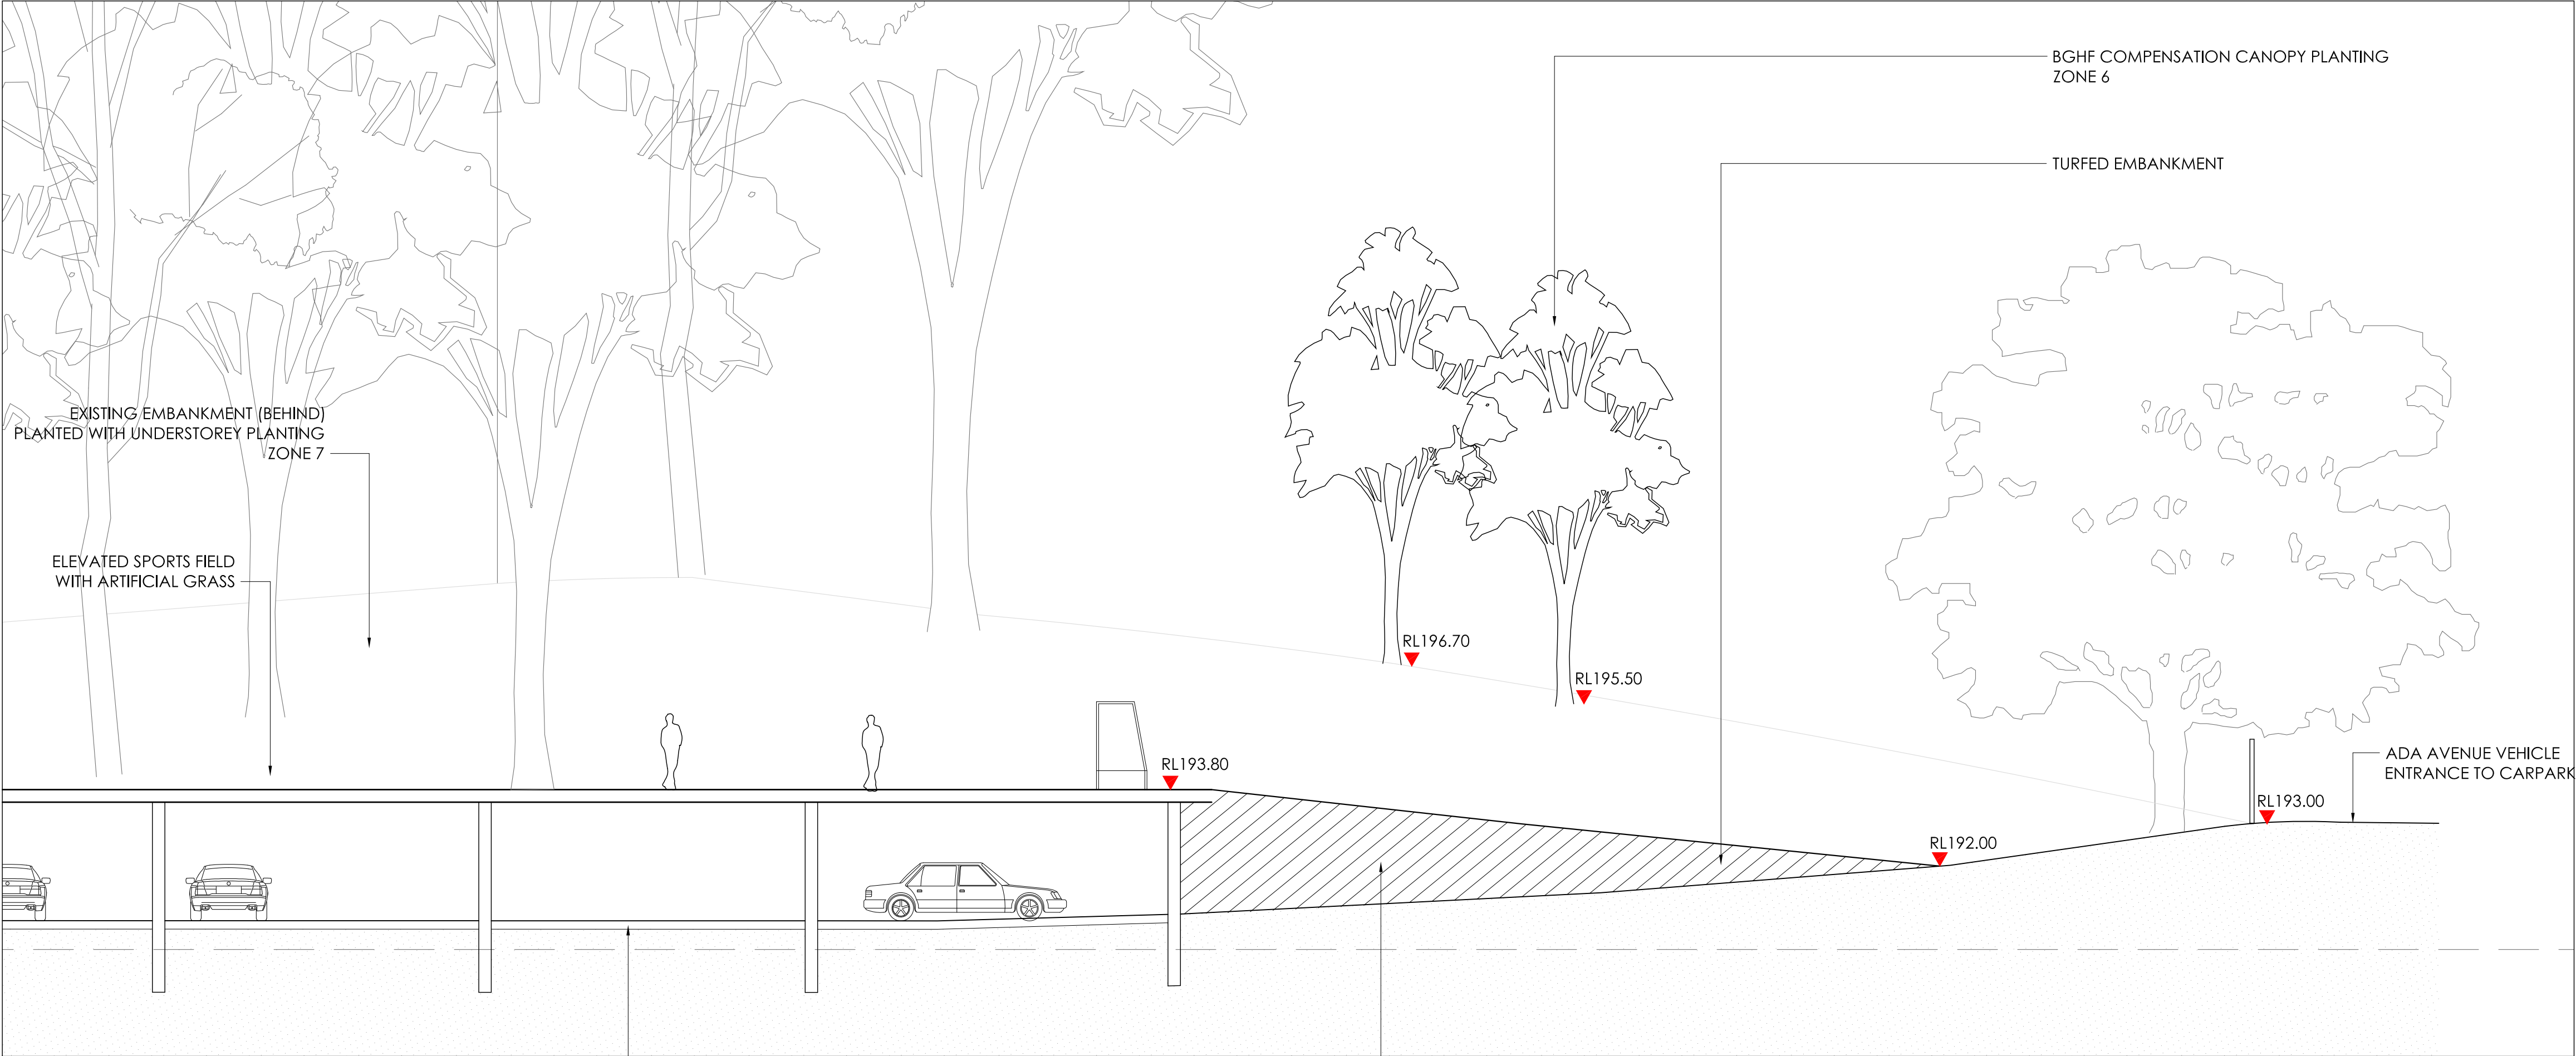

2 SECTION 2 - SPORTS FIELD EAST
SCALE 1:100

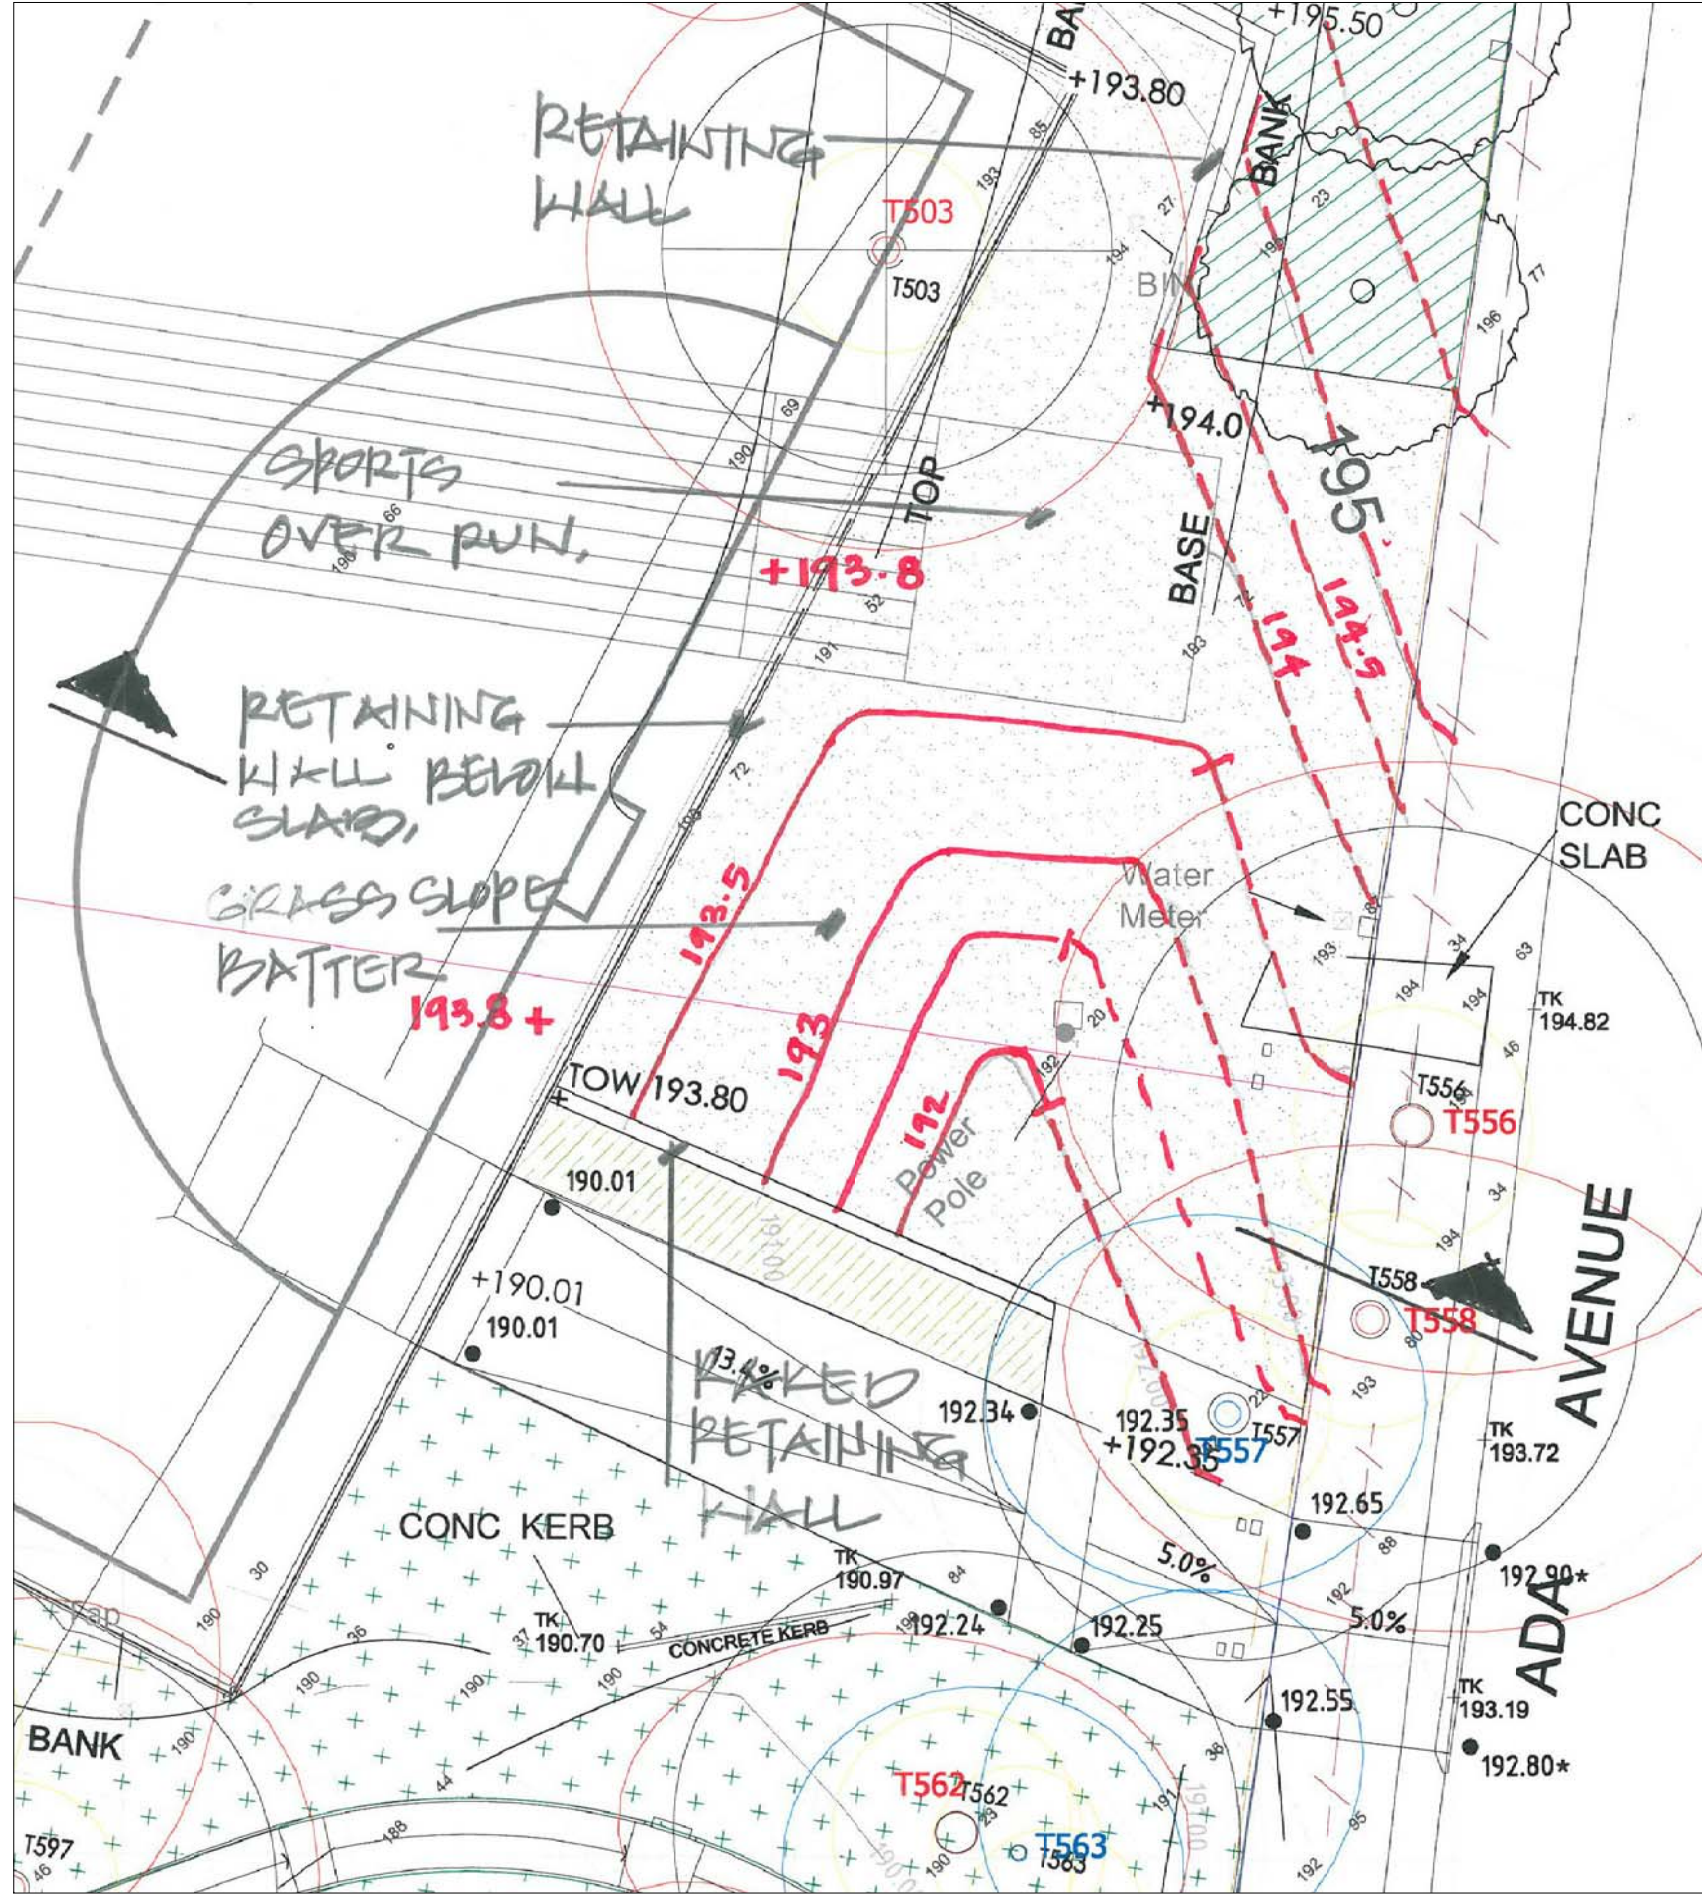

4 EAST EMBANKMENT PLAN GRADING PLAN
SCALE 1:200

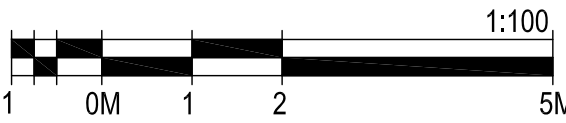

© OCULUS 2012 . All rights reserved.

OCULUS level 1, 5 wilson street / post box 307 newtown nsw 2042 p 02 9537 5533 f 02 9519 8323 sydney@oculus.com.au LANDSCAPE ARCHITECT	DATE 19/11/12 22/11/12 12/03/13	DESCRIPTION FOR REVIEW FOR REVIEW DEVELOPMENT APPLICATION	REV A B C	DATE -	DESCRIPTION -	REV -	ABBOTTSLEIGH SCHOOL	AJ+C 79 MYRTLE ST CHIPPENDALE, NSW	PROJECT ARCHITECT	MULTI PURPOSE SPORTS HALL ABBOTTSLEIGH GIRLS SCHOOL	DRAWING TITLE MULTIPURPOSE SPORTS HALL LANDSCAPE SECTION	DRAWING PURPOSE SKETCH DESIGN	SCALE 1:100 @ B1	DRAWN BY ST	CHECKED BY RJ	APPROVED BY BE / RJ	NORTH	DRAWING NO. DA-L200	REV. C

4 Angophora costata
2 Syncarpia glomulifera

3 Eucalyptus resinifera
2 Eucalyptus paniculata
1 Angophora costata

4 Eucalyptus paniculata

2 Eucalyptus resinifera

1 Eucalyptus pilularis
2 Eucalyptus resinifera
2 Eucalyptus paniculata

2 Eucalyptus saligna

2 Eucalyptus pilularis


1 Eucalyptus saligna

2 Syncarpia glomulifera
2 Syncarpia glomulifera

2 Eucalyptus saligna
1 Eucalyptus pilularis

6 Eucalyptus saligna
4 Eucalyptus pilularis
2 Eucalyptus saligna
1 Eucalyptus pilularis

Plant Schedule					
Botanic Name	Common Name	No	Size	Min Ht	Percentage
Compensation Planting					
Trees					
Eucalyptus saligna	Sydney Blue Gum	13	5 litre	1 200mm	na
Angophora costata	Smooth barked Apple	5	5 litre	1 200mm	na
Syncarpia glomulifera	Turpentine	6	5 litre	1 200mm	na
Eucalyptus paniculata	Grey Ironbark	8	5 litre	1 200mm	na
Eucalyptus resinifera	Red mahogany	7	5 litre	1 200mm	na
Eucalyptus pilularis	Blackbutt	9	5 litre	1 200mm	na

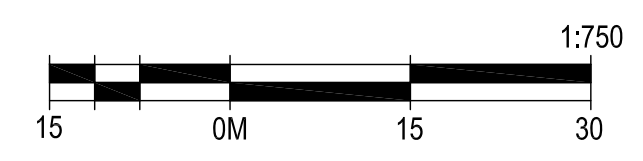

© OCULUS 2012 . All rights reserved.