


[illegible]

1	2	
[illegible][illegible]

4 UNITS BREAKDOWN TABLE

Drawing No. and Name	Name	SCALE
A-400 COVER SHEET	UNIT DESCRIPTION TABLE RESPECTIVE DESCRIPTION Development Overview Risk Score ANNOYANCE RATING	1/15 1/20 1/100 1/100 1/100 1/100
A-401 SITE PLAN 1/25	Site analysis Roof Plan Roof Slope Roof Area Roof Volume	1/25 1/25 1/25 1/25 1/200
A-402 Elevation and sectioned Crossed Plan	External E. Side-view Capital Plan	1/200 1/200 1/200 1/200 1/200
A-403 316 Waste Minimisation Management Plan	SWAMP 01 GASABE ROOM LOCATION BINS PRESENTATION AREAS BINS PRESENTATION AREAS SWAMP 01 GASABE ROOM LOCATION GASABE ROOM BUILDING A GASABE ROOM BUILDING B RUBBER BINS CALCULATED	1/300 1/300 1/300 1/300 1/300 1/300 1/300 1/300 1/300
A-404 INT / ROOF PLAN	Roof Plan Total Length Roof Area Roof Volume	1/200 1/200 1/200 1/200
A-405 CAN PARK 4/5	CAN PARK 03	1/200
A-406 FLOOR PLAN 4/5	CAN PARK 03	1/200
A-407 FLOOR PLAN 4/5	CAN PARK 03	1/200
A-489 FLOOR PLAN 4/5	CAN PARK 03	1

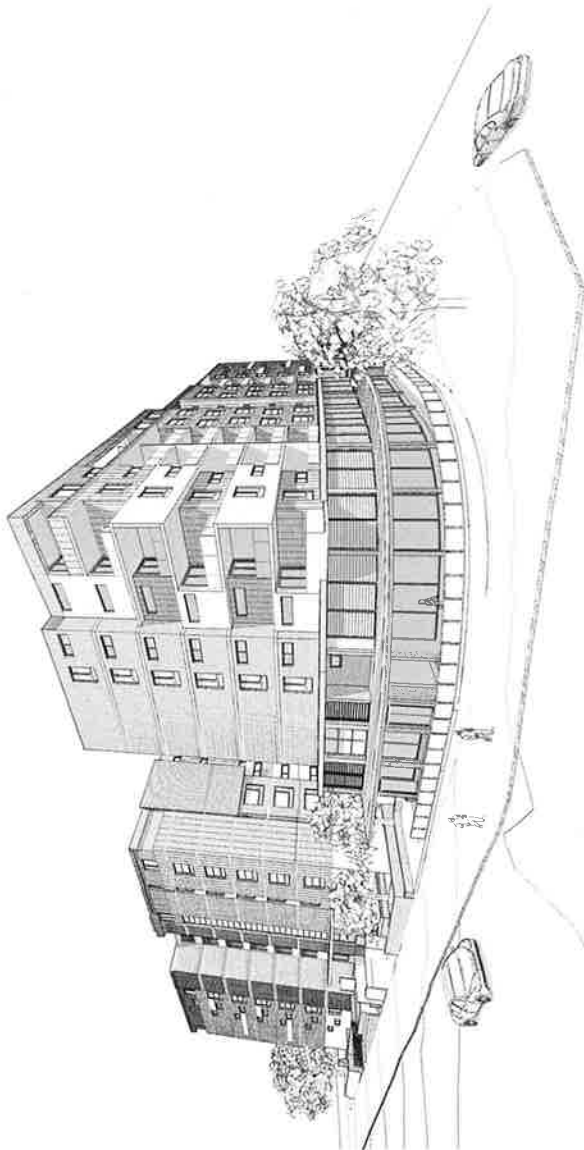

PERSPECTIVE

NUMERICAL OVERVIEW OF PRIORITIZED DEVELOPMENT		COMPONENT	PROPOSED
Site Area			1,136.61
Area owned by Glenside			731.13
Transfer area			5,335.40
Total PZA (ac)			2,119.3
Total (Ac) (ac)			18,076.54
Coastal PZA (ac)			17,029.36
Coastal PZA (sq ft)			1,867,977
Total no. of residential units			334
Building height			7 to 8 stories
Shops (sq ft)			1,566,073
No. Compelling Stories			132
No. Compelling Stories			100

Development Overview

PARKING SPACES				
CAR PARKING	BIKE A	BIKE B	BIKE C	TOTAL
RESIDENTS	13	37	62	112
ADDITIONAL	11	7	13	31
CONTRACTOR OFFICE	-	N/A	27	27
TOTAL	24	44	102	170
No. of disabled parking spaces				
CONTRACTOR	3	7	11	26
TOTAL	3	7	11	26

PARKING SPACES

Building
Sustainability Institute

 **LEED**
Leadership in Energy and Environmental Design

Certificate Number: **14910541**

Accreditation Number: **US-2004/13191**

Signature: *Michelle* Date: 11/11/2012

BSA Specs.





MACKENZIE ARCHITECTS
INCORPORATED

402 The Pavilion
Crestview Dr. #200, 2508
Fossil, CA 95630
Phone: (916) 988-7977
Fax: (916) 988-7977
www.mackenziearchitects.com
info@mackenziearchitects.com

MACKENZIE ARCHITECTS




**MULTI-RESIDENT MIX-
USE DEVELOPMENT**

1-8 Florence & 19-23 Quinn St,
South Waverlyville.

THE MILLER
1132
1132

DATE: 10-14-2010
DRAWN BY: JLD
CHECKED BY: JLD
PROJECT: 1132
SHEET: A-001
SCALE: 1/8"=1'-0"

© 2010 Mackenzie Architects, Inc. All rights reserved. This drawing is the property of Mackenzie Architects, Inc. and is not to be reproduced, stored in a retrieval system, or transmitted in any form or by any means, electronic, mechanical, photocopying, recording, or by any information storage and retrieval system, without the prior written permission of Mackenzie Architects, Inc.

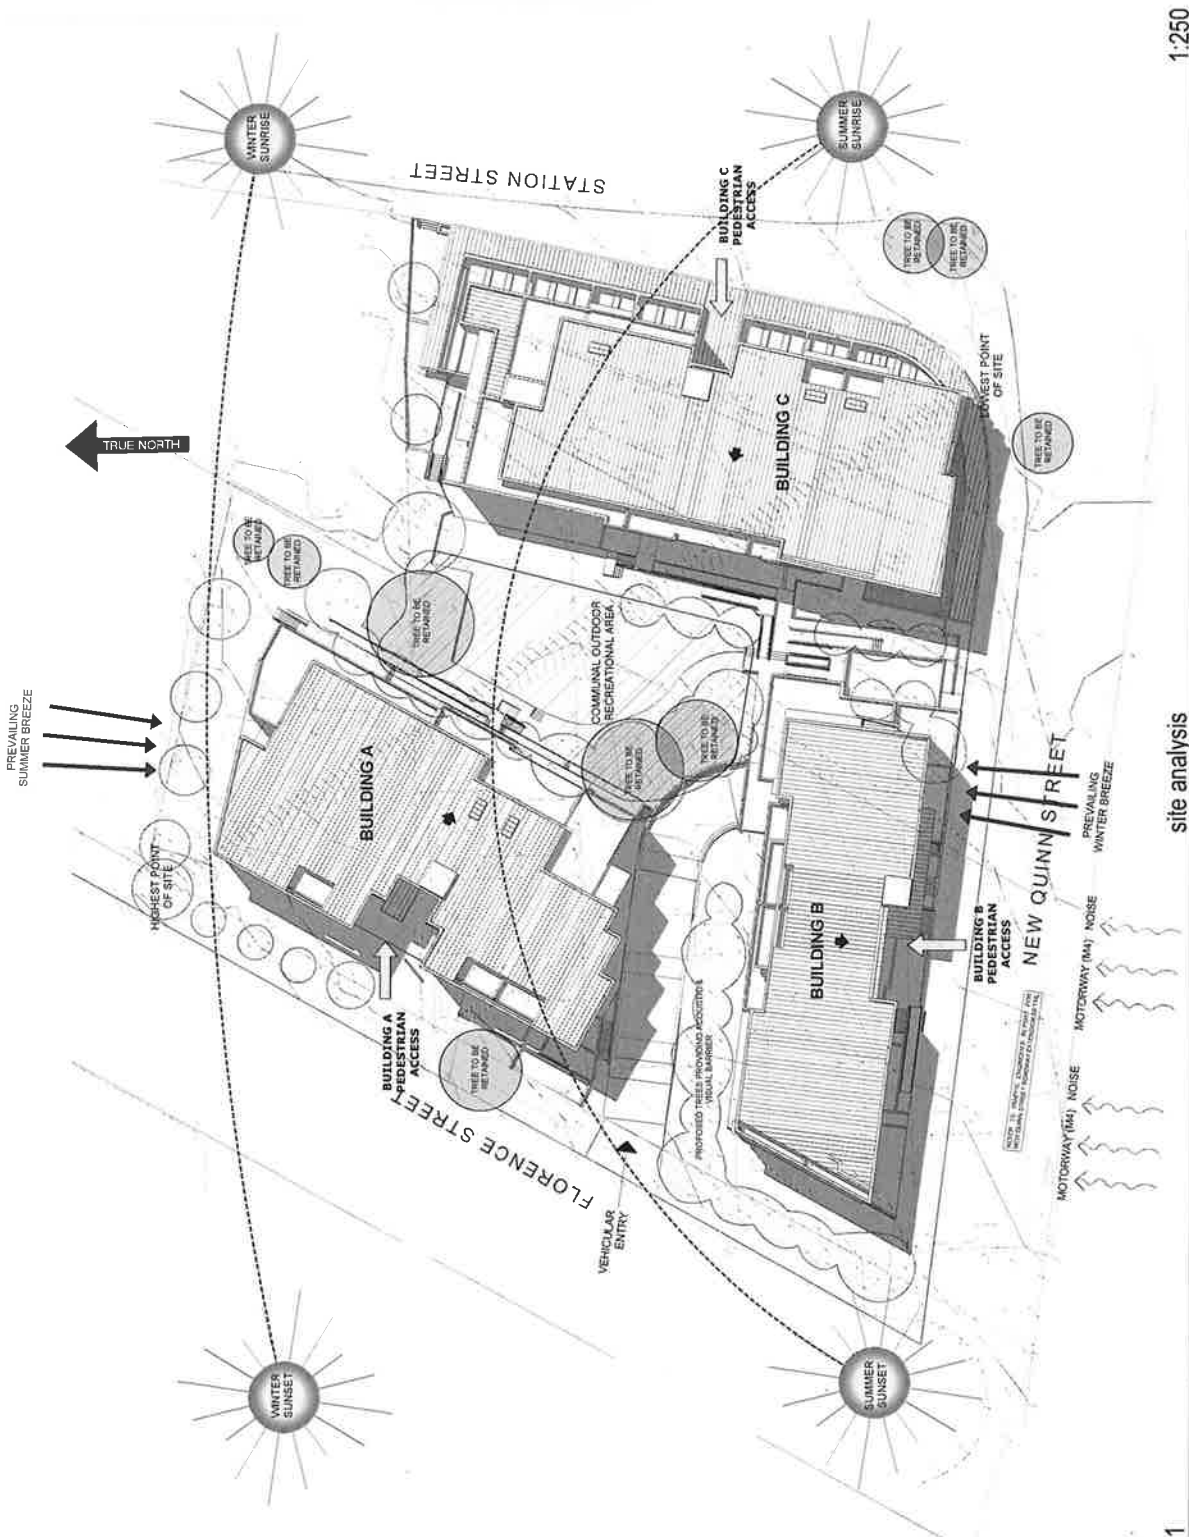

1:250

site analysis



MACKENZIE ARCHITECTS
N O N A R T I S T I C
Nominated Architect No 8033
ACN 091107201
4/3 The Poshern
Caulfield NSW 2068
Phone (02) 9047 6566
Fax (02) 9947 9677
www.mackenzieartistic.com.au
info@mackenzieartistic.com.au

MULTI-RESIDENTIAL MIX-
USE DEVELOPMENT

1-9 Florence & 19-23 Quinn St.,
South Wentworthville.

DATE / ROOF PLAN
ROOF PLAN, side levels, Roof Levels, Survey



Week 8/23 週刊	Project	11/32	Issuing No.	A-100 D	Date 2014-04-23/18
Drawn	A.S	Checked By	DM		
Rev. Item					Issued By

Commentary



1 — ROOF PLAN 1/200



1 CAR PARK CL 1:500



MACKENZIE ARCHITECTS
 4/5 The Pines
 Centenary Road 2018
 Phone: (02) 9597 2277
 Fax: (02) 9597 2277
 www.mackenziearchitects.com.au
 Registered Architect No. 12114

**MULTI-RESIDENTIAL MIX-
USE DEVELOPMENT**
 1-9 Florence & 19-23 Quinn St
 South Wentworthville

Project No: 1132
 Date: 10/10/2018
 Drawn: JAC
 Checked: JAC

Scale: 1:500
 Date: 10/10/2018
 Drawn: JAC
 Checked: JAC

Rev	Description	Date
1	Issue for tender	10/10/2018
2	Issue for construction	10/10/2018



MACKENZIE ARCHITECTS 1/11 The Arcade Sydney NSW 2000 Phone (02) 9550 1234 Fax (02) 9550 1235 www.mackenziearchitects.com.au		MACKENZIE ARCHITECTS 423 The Arcade Sydney NSW 2000 Phone (02) 9550 1234 Fax (02) 9550 1235 www.mackenziearchitects.com.au		MULTI-RESIDENTIAL MIX-USE DEVELOPMENT 1-9 Florence & 19-23 Quinn St, South West Sydney		PLAN 02 FLOOR PLAN 02 DATE 19/02/20		1132 A-102 B		1132 A-102 B	
Date: 19/02/20		Scale: 1:200		Project: 1132		Client: A-102 B		Architect: 1132		Engineer: 1132	



Building
 Substantially Completed
 Certificate Number **14910541**
 Approval Number **MS0004331481**
 Signature *[Signature]* Date **2023/09/23**

1:1	1:2	1:4	1:6	1:8	1:10	1:12	1:15	1:20	1:25	1:30	1:40	1:50	2:0	2:1	2:2	2:59	3:0	3:1	3:2	3:59	4:0	4:1	4:2	4:59	5:0	5:1	5:2	5:59	6:0	6:1	6:2	6:59	7:0	7:1	7:2	7:59	8:0	8:1	8:2	8:59	9:0	9:1	9:2	9:59	10:0	10:1	10:2	10:59	11:0	11:1	11:2	11:59	12:0	12:1	12:2	12:59	13:0	13:1	13:2	13:59	14:0	14:1	14:2	14:59	15:0	15:1	15:2	15:59	16:0	16:1	16:2	16:59	17:0	17:1	17:2	17:59	18:0	18:1	18:2	18:59	19:0	19:1	19:2	19:59	20:0	20:1	20:2	20:59	21:0	21:1	21:2	21:59	22:0	22:1	22:2	22:59	23:0	23:1	23:2	23:3	23:4	23:5	23:6	23:7	23:8	23:9	23:10	23:11	23:12	23:13	23:14	23:15	23:16	23:17	23:18	23:19	23:20	23:21
-----	-----	-----	-----	-----	------	------	------	------	------	------	------	------	-----	-----	-----	-----	-----	-----	-----	-----	-----	-----	------	------	-----	-----	-----	-----	-----	-----	-----	-----	-----	-----	------	------	-----	-----	-----	-----	-----	-----	-----	-----	-----	-----	------	------	-----	-----	-----	-----	-----	-----	-----	-----	-----	-----	------	------	-----	-----	-----	-----	-----	-----	-----	-----	-----	-----	------	------	-----	-----	-----	-----	-----	-----	-----	-----	-----	-----	------	------	-----	-----	-----	-----	-----	-----	-----	-----	-----	-----	------	------	-----	-----	-----	-----	-----	-----	-----	-----	-----	-----	------	------	-------	-------	------	------	------	------	------	------	------	------	------	------	-------	-------	------	------	------	------	------	------	------	------	------	------	-------	-------	------	------	------	------	------	------	------	------	------	------	-------	-------	------	------	------	------	------	------	------	------	------	------	-------	-------	------	------	------	------	------	------	------	------	------	------	-------	-------	------	------	------	------	------	------	------	------	------	------	-------	-------	------	------	------	------	------	------	------	------	------	------	-------	-------	------	------	------	------	------	------	------	------	------	------	-------	-------	------	------	------	------	------	------	------	------	------	------	-------	-------	------	------	------	------	------	------	------	------	------	------	-------	-------	------	------	------	------	------	------	------	------	------	------	-------	-------	------	------	------	------	------	------	------	------	------	------	-------	-------	------	------	------	------	------	------	------	------	------	------	-------	-------	-------	-------	-------	-------	-------	-------	-------	-------	-------	-------

Building
Sustainable Apartments

Office Number: **14910541**

Acquisition Number: **14910541**

Signature: *[Signature]* Date: **2011/06/11**



MACKENZIE ARCHITECTS
 1/1
 Mackenzie Architects Pty Ltd
 ACN 59 117 721
 407 The Suburban
 Canning Vale WA 6155
 Phone: (08) 9457 8977
 www.mackenziearchitects.com.au
 P.O. Box 100, The Suburban, WA 6155

**MULTI-RESIDENTIAL MIX-
USE DEVELOPMENT**
 4-9 Florence & 15-23 Quinn St,
 South Waverleyville

Project No: **11132**
 Floor Plan: **04**
 NORTH FLOOR

Scale: 1:200	Date: 14/06/11
Project No: 11132	Drawn By: A-108 B
Client: ALS	Check: DA
Project: 11132	Drawn: 11/06/11

This drawing is the property of Mackenzie Architects Pty Ltd and is not to be used for any other purpose without the written consent of Mackenzie Architects Pty Ltd. It is to be used only for the project and site specified on the title block. It is to be kept confidential and not to be disclosed to any third party without the written consent of Mackenzie Architects Pty Ltd.



Nominated Architect No 6023
ACN 091107201

453 The Pylon
Canberra NSW 2069
Phone (02) 9987 9988
Fax (02) 9987 9977
www.theinformation.com.au

1-9 Florence & 18-23 Quinn St,
South Wentworthville.

Drawing Title
FLOOR PLANS
FIFTH FLOOR

Date	10/28/2013	Student No.	A-109 B
Page No.	11/32	Class No.	DA
Score	A.G	Grade	
Copyright © 2013 Pearson Education, Inc. All rights reserved. This publication is protected by copyright. Any unauthorized distribution or reproduction without written permission from Pearson Education, Inc. may result in legal action.			

the decision to lift the ban on the sale of handguns to individuals with a criminal record was a good one. The ban was a good one, but it was not a good one.

β	$\Gamma(\beta, \ln \beta^2, \ln \beta^2)$	β	$\Gamma(\beta, \ln \beta^2, \ln \beta^2)$
0	0	0.5	0.11
0.5	0.11	1	0.14



Building
Architectural Measurements

Certificate Number **14910541**
 Accreditation Number **14910541**
 Signature *[Signature]* Date **20/11/2023**

1:1	1:2	1:4	1:6	1:10	1:15	1:20	1:25	1:30	1:40	1:50	2:00	2:25	2:50	3:00	3:25	23:50	24:00
-----	-----	-----	-----	------	------	-------	-------	

MACKENZIE ARCHITECTS
 Incorporated Architects No. 2023
 ACT/091107201
 407 The Pylon
 Canberra NSW 2606
 Phone (02) 9897 9877
 www.mackenziearchitects.com.au

**MULTI-RESIDENTIAL MIX-
USE DEVELOPMENT**
 1-8 Florence & 19-23 Quinn St,
 South Waverleyville.

Scale: 1:100
 Project Name: **FLORENCE PLAZA**
 Sixth Floor

North Arrow

Scale	1:100	Sheet	11/32
Project No.	11/32	Revision	A-110 D
Date	20/11/2023	Author	
Drawn		Checked	
Appr.		Rev.	

© Mackenzie Architects 2023. All rights reserved. This drawing is the property of Mackenzie Architects and is not to be reproduced or used in any form without the written consent of Mackenzie Architects.



Building
Architectural Measurements


14910541
 Application No. 14910541
 Date 20110503

Scale	1:100
North	North
Sheet	1132
Project	A-111 D
Client	DA
Design	DA
Drawn	DA
Checked	DA
Approved	DA


MACKENZIE ARCHITECTS
 403 The Pines
 Castlelog 1004 2008
 Phone (03) 9491 9877
 Fax (03) 9491 9877
 www.mackenzie-architects.com.au
 and mackenzie-architects.com.au

**MULTI-RESIDENTIAL MIX-
 USE DEVELOPMENT**
 1-9 Florence & 18-23 Quinn St,
 South Wentworthville.

**FLOOR PLAN SET
 SEVENTH FLOOR**


Date 11/05/11
 Project 1132
 Sheet A-111 D
 Client DA
 Design DA
 Drawn DA
 Checked DA
 Approved DA

Scale 1:100
 North
 Sheet 1132
 Project A-111 D
 Client DA
 Design DA
 Drawn DA
 Checked DA
 Approved DA

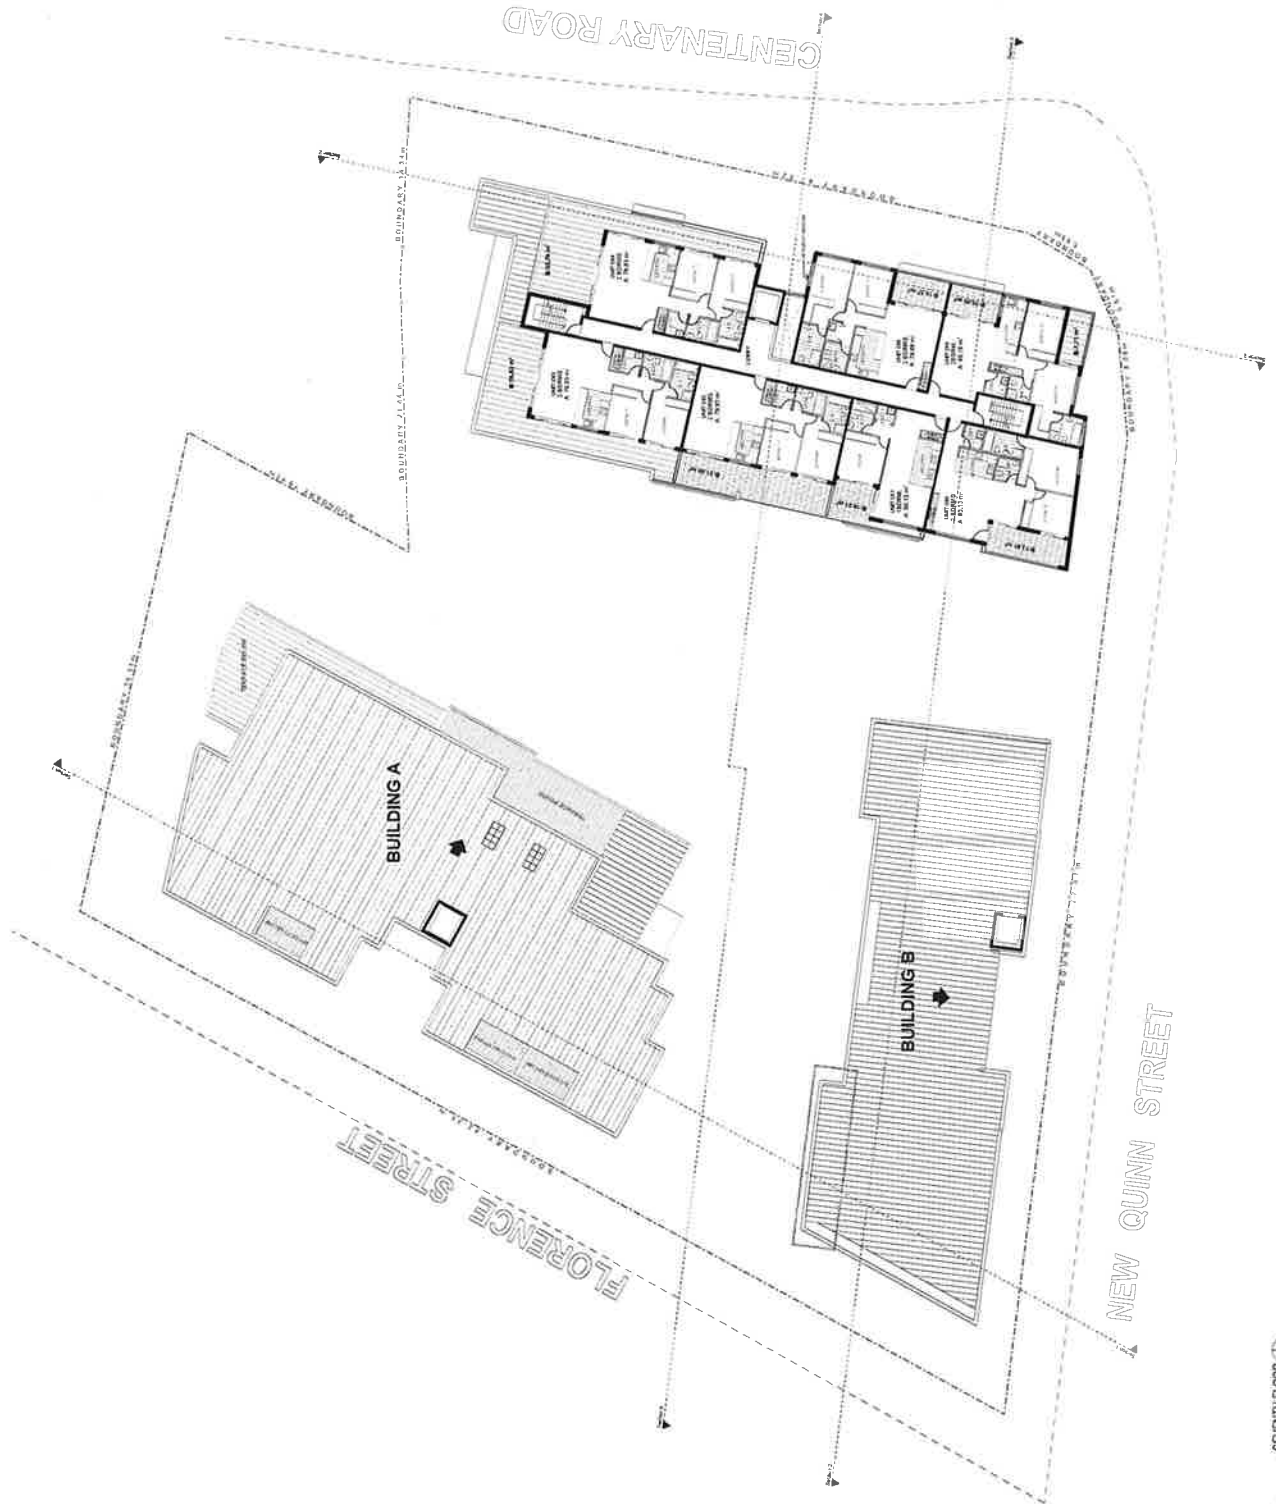

MATERIALS LEGEND

- 1- BRICKWORK BORAL NUOVO FUSION, SYDNEY BLUE
- 2- RENDER + PAINT, DULUX, PELACO QUARTER
- 3- RENDER + PAINT, DULUX, LONCHOW
- 4- RENDER + PAINT, DULUX, LONCHOW
- 5- ALUM. FRAMED WINDOWS AND GLAZED DOORS
- 6- TOUGHENED GLASS BALUSTRADES
- 7- ALUM. FRAME GLAZED LOUVRES
- 8- VERTICAL SLATS TIMBER FENCE

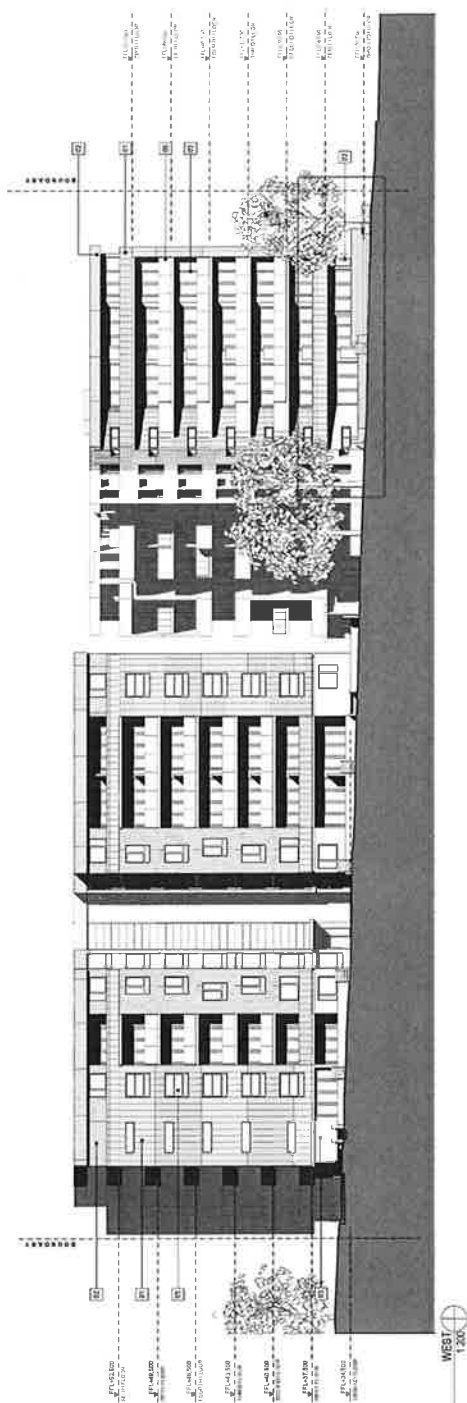

1


Building
Architects

Office Number: **14910541**
Architect: **14910541**
Signature: *[Signature]* Date: **2021/09/21**

MACKENZIE ARCHITECTS
1/2 The Esplanade, Sydney NSW 1502
ACN 50 112 721
Contacting NSW 2028
Phone: (02) 9555 8977
www.mackenziearchitects.com.au
info@mackenziearchitects.com.au

MULTI-RESIDENTIAL MIX-USE DEVELOPMENT
1-9 Florence & 15-23 Quinn St
South Wentworthville


Scale: 1:100 (Site)
Drawing No: **1132**
Drawing Title: **A-200 D**
Drawing Date: **2021/09/21**
Drawing By: **[Name]**
Drawing Check: **[Name]**
Drawing Date: **2021/09/21**

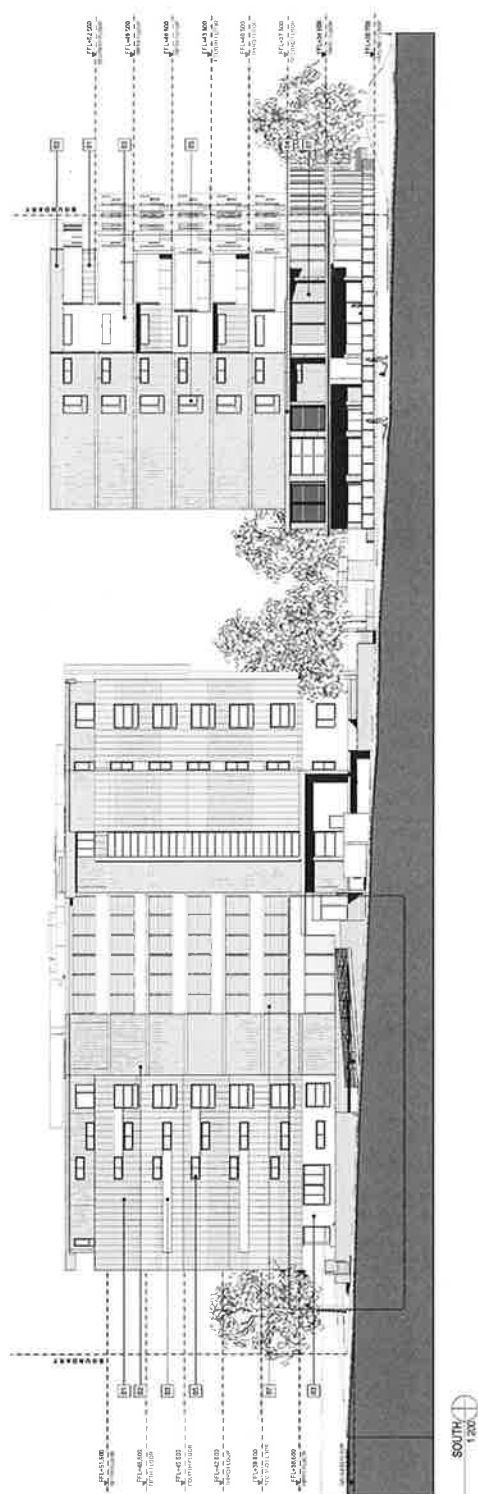

2

MATERIALS LEGEND

- 1-BRICKWORK, BORAL, NUOVO FUSION, SYDNEY BLUE
- 2-RENDER + PAINT, DULUX, PELACO QUARTER
- 3-RENDER + PAINT, DULUX, EGGSHOG
- 4-RENDER + PAINT, DULUX, OTTOS BOY
- 5-ALUM. FRAMED WINDOWS AND GLAZED DOORS
- 6-TOUGHENED GLASS BALUSTRADES
- 7-ALUM. FRAME GLAZED LOUVERES
- 8-VERTICAL SLATS TIMBER FENCE

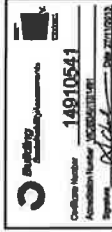


MACKENZIE ARCHITECTS
 1/2
 407 The Esplanade
 Crowsley NSW 2068
 Phone 02 9551 8877
 Fax 02 9551 8877
 www.mackenziearchitects.com.au
 info@mackenziearchitects.com.au


MULTI-RESIDENTIAL MIX-USE DEVELOPMENT
 1-9 Florence & 15-23 Quinn St,
 South Wentworthville,
 NSW

Project No	11/32	Client	A-202 D
Scale	1:50	Drawn By	DA
Check	AS	Project Manager	DA
Issue	1.0	Issue Date	11/12



ELEVATIONS 2
 EAST ELEVATION, SOUTH ELEVATION, MATERIALS
 DRAWING

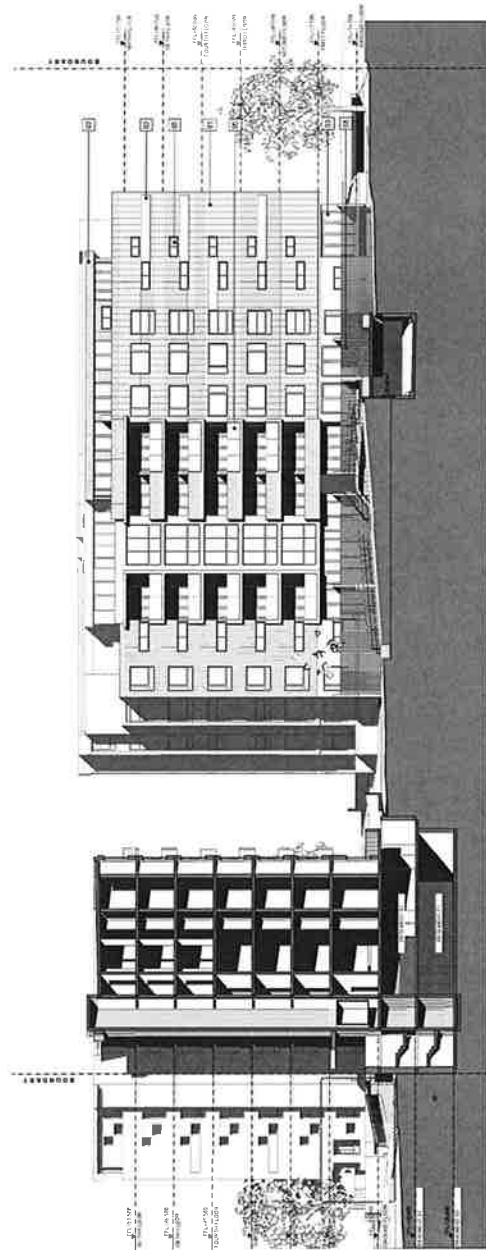

① EAST INTERNAL 1:200

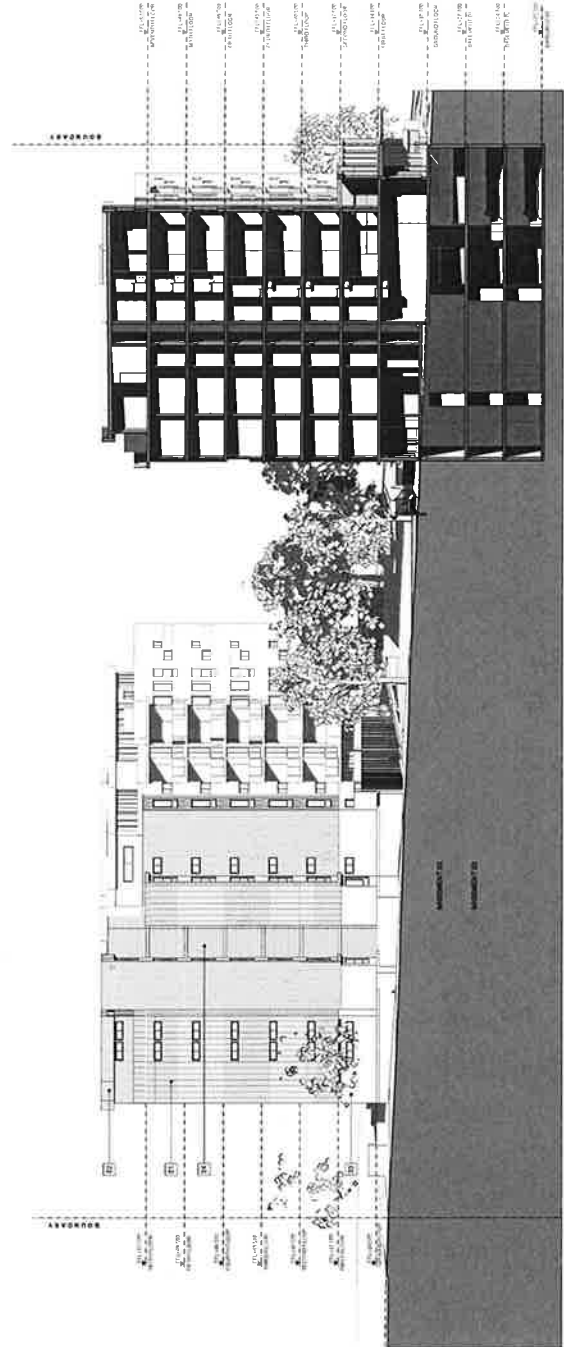

② SOUTH INTERNAL 1:200

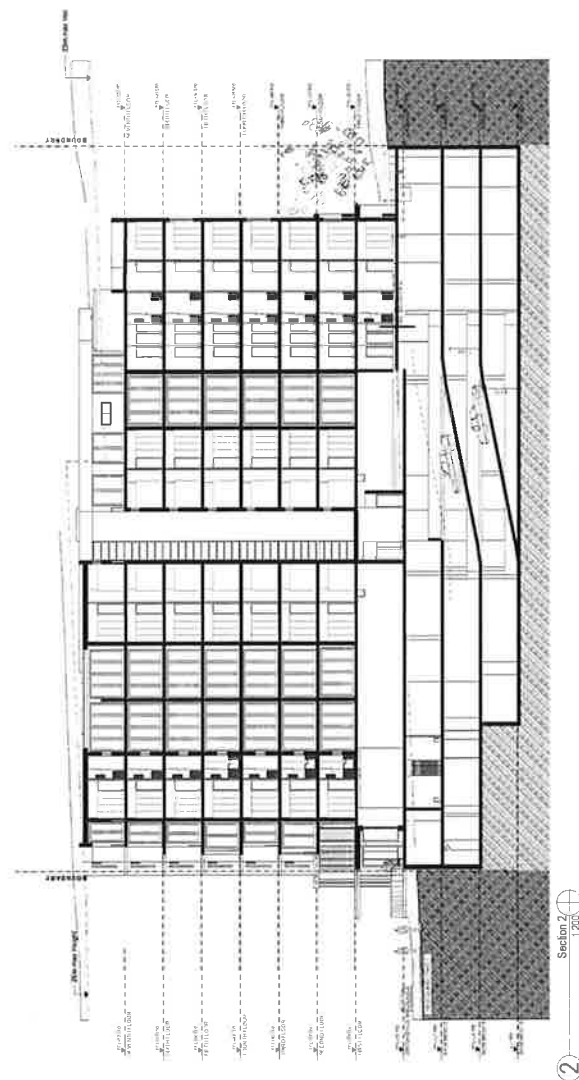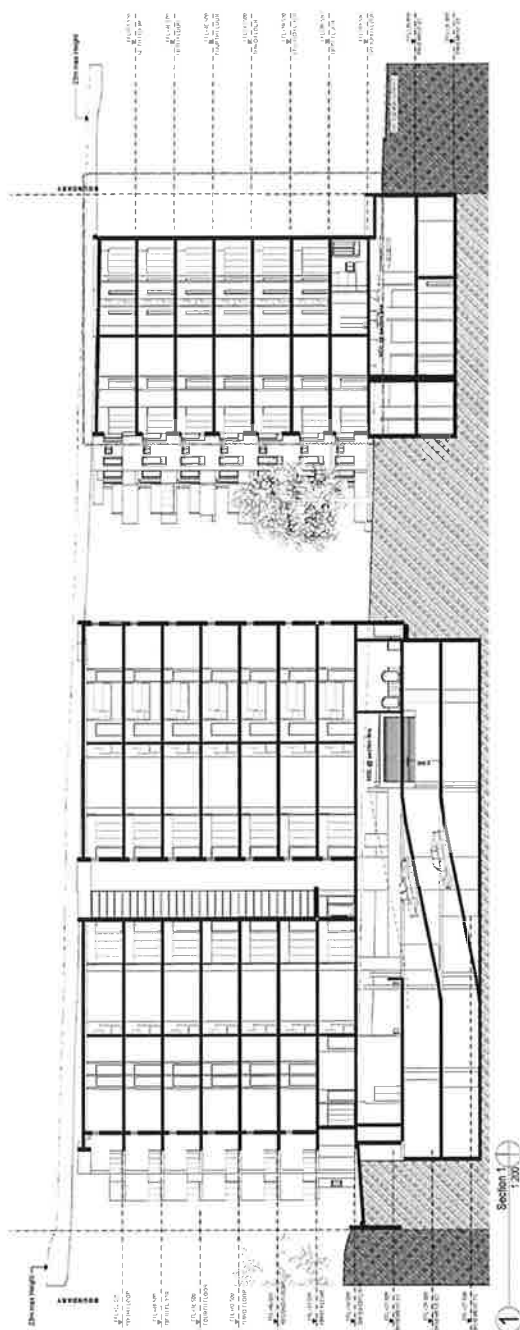


Building
Sustainable Communities

14910541


Certificate Number _____
Acceleration Number **14910541**

Signature *[Signature]* Date **2/21/2012**

	MACKENZIE ARCHITECTS Registered Architect No. 10333 A.C.A. No. 1271 401 The Pyramid Suite 100 Calgary, Alberta T2G 1P1 Phone (403) 269-2554 Fax (403) 269-2977 www.mackenziearchitects.com	MACKENZIE ARCHITECTS	MULTI-RESIDENTIAL MIX- USE DEVELOPMENT 1-9 Florence & 19-29 Quinn St, South Westborough.	<table border="1"> <thead> <tr> <th>Project Name</th> <th>Date</th> <th>Sheet # of</th> </tr> </thead> <tbody> <tr> <td>A-300 D</td> <td>July 14, 2010</td> <td>011</td> </tr> </tbody> </table>	Project Name	Date	Sheet # of	A-300 D	July 14, 2010	011	<table border="1"> <thead> <tr> <th>Scale</th> <th>Quantity</th> <th>DWG</th> <th>SPECIAL</th> </tr> </thead> <tbody> <tr> <td>AS SHOWN</td> <td>1132</td> <td></td> <td></td> </tr> </tbody> </table>	Scale	Quantity	DWG	SPECIAL	AS SHOWN	1132		
Project Name	Date	Sheet # of																	
A-300 D	July 14, 2010	011																	
Scale	Quantity	DWG	SPECIAL																
AS SHOWN	1132																		

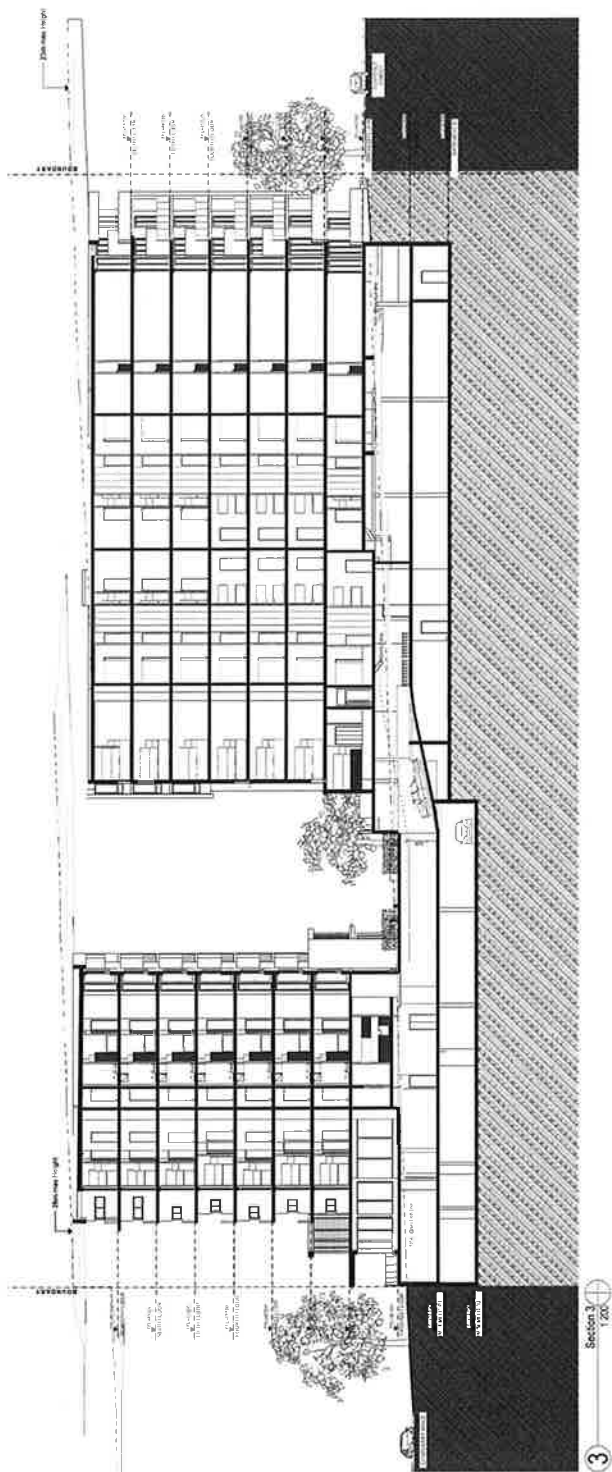

Section 3
1:200

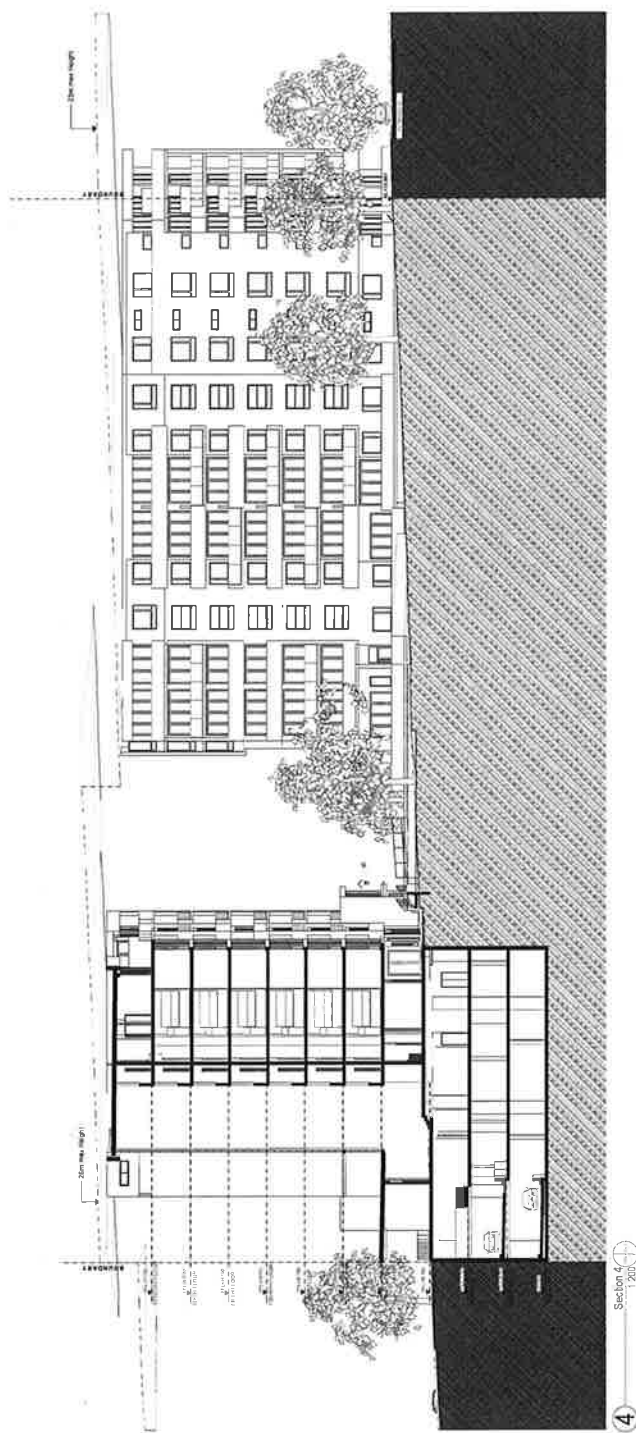

Section 4
1:200


Building
Residential Development

Office Number **14910541**
Accession Number **14910541**
Signature *[Signature]* Date **2016/03/01**

MACKENZIE ARCHITECTS
1/6 The Arcade
Sydney NSW 2000
Phone 61 61 61 61 61 61
www.mackenziearchitects.com.au

**MULTI-RESIDENTIAL MIX-
USE DEVELOPMENT**
1-9 Florence & 19-23 Quinn St,
South Wentworthville.

Project No. **14910541**
Drawing No. **A-301 B**
Scale **1:132**
Date **2016/03/01**

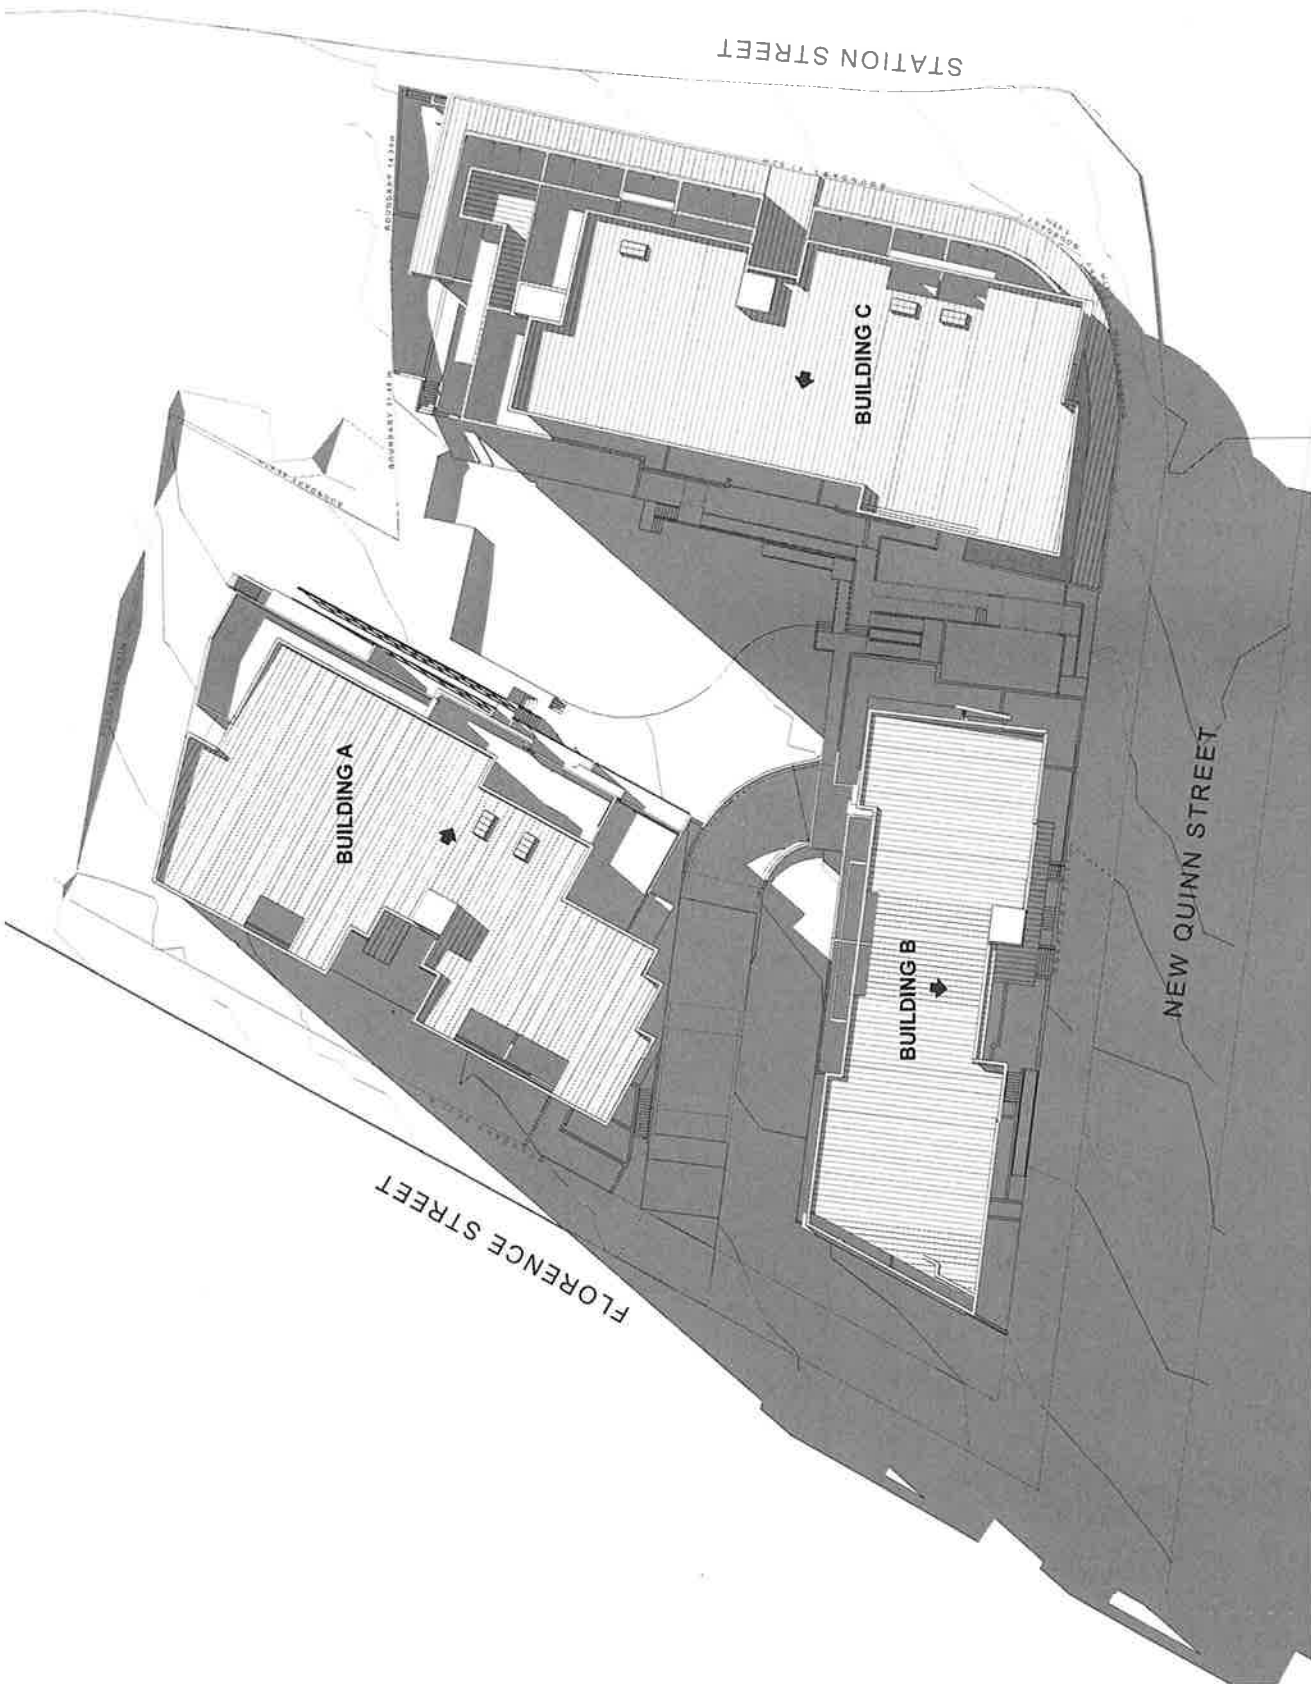

MACKENZIE ARCHITECTS
 407 The Arcade
 Castrolong NSW 2068
 Phone (02) 9557 8006
 www.mackenziearchitects.com.au
 info@mackenziearchitects.com.au

MULTI-RESIDENTIAL MIX-USE DEVELOPMENT
 1-8 Florence & 19-23 Quinn St
 South West Sydney

Project No: SHADOWN M2 WHITE LAM
 Date: 22 JUN 2011

Scale: 1:500 A4	Date: 24 Jun 2011	Sheet:
Project:	1132	A-500 A
Drawn:	A.E.	Check:
By:		Date:

Copyright © Mackenzie Architects. All rights reserved.




MACKENZIE ARCHITECTS
 174
 Newmarket Auckland 14 6033
 ACN 09 103201
 403 The Arcade
 CLAREMONT NEW 2008
 Phone (09) 232 8800
 Fax (09) 232 8877
 www.mackenziearchitects.co.nz
 info@mackenziearchitects.co.nz

**MULTI-RESIDENTIAL MIX-
USE DEVELOPMENT**
 1-9 Florence & 19-23 Quinn St,
 South West Auckland

Drawing No
1132
 Project Name
A-501
 Date
 11/06/13
 Scale
 1:200
 Author
 J.M.
 Checker
 J.M.
 Date
 11/06/13



Copyright Mackenzie Architects. All rights reserved.

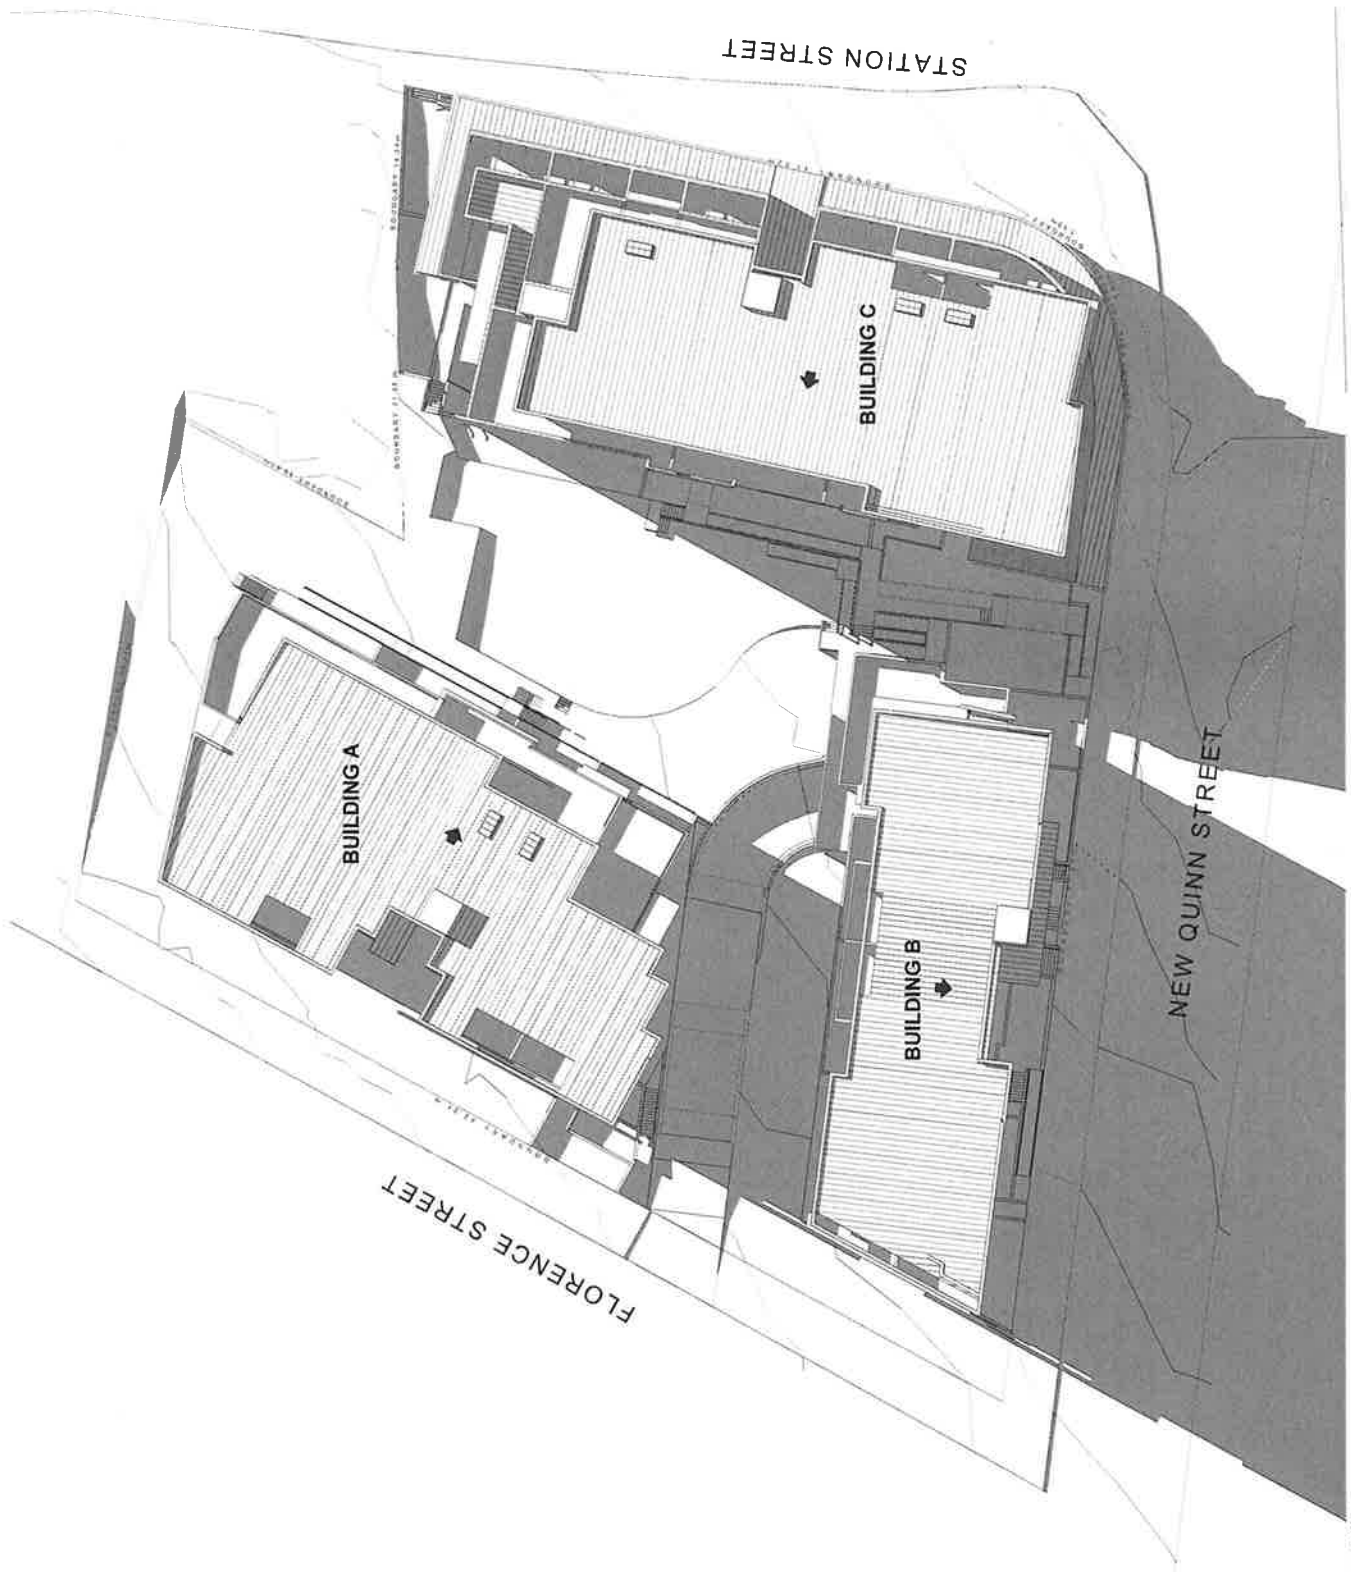

MACKENZIE ARCHITECTS
17
National Australia Bank Ltd 8883
ACN 91107231
437 The Parade
CARPENTERS NSW 2058
Phone (02) 9457 8977
Fax (02) 9457 8977
www.mackenziearchitects.com.au
info@mackenziearchitects.com.au

MULTI-RESIDENTIAL MIX-
USE DEVELOPMENT
1-8 Florence & 18-23 Quinn St,
South West Sydney, NSW
Sharon & Mark Waterhouse
June 21 2020

Scale 1:500	Sheet 1132	Date 21/06/2020
Project	1132	Revision
Client	A-502	Author
Drawn	DA	Checked
Project No.	1132	Project Name

The diagram is a detailed architectural site plan for a multi-residential development. It shows three main buildings, labeled BUILDING A, BUILDING B, and BUILDING C, arranged in a row. Building A is located on the left side of the plan, adjacent to FLORENCE STREET. Building B is in the middle, and Building C is on the right, adjacent to STATION STREET. The plan also shows NEW QUINN STREET running along the bottom. The buildings are depicted with hatched patterns to indicate different materials or sections. The surrounding area includes parking spaces, landscaping, and other site details. The plan is oriented with North at the top, as indicated by the north arrow in the title block.

3

JUNE 21 11 AM
1:20

MACKENZIE ARCHITECTS

1/9
 Mackenzie Architects No 0220
 ACN 08 107221
 40 The Parade
 Cairns QLD 285
 Tel: (07) 4222 9999
 Fax: (07) 4222 9977
www.mackenziearchitects.com.au
info@mackenziearchitects.com.au


**MULTI-RESIDENTIAL MIX-
USE DEVELOPMENT**

1-9 Florence & 15-23 Quinn St,
South Westworthville.

Drawn by:
 BRADLEY MCKENZIE 12 PM
 JUNE 25 '12 ACN

Scale: 1:100	Date: 25/06/12
Project: 11/32	Client: A-503 A
Drawn: 11/32	Check: 11/32
Rev: 1	Rev: 1

Copyright Mackenzie Architects. All rights reserved.

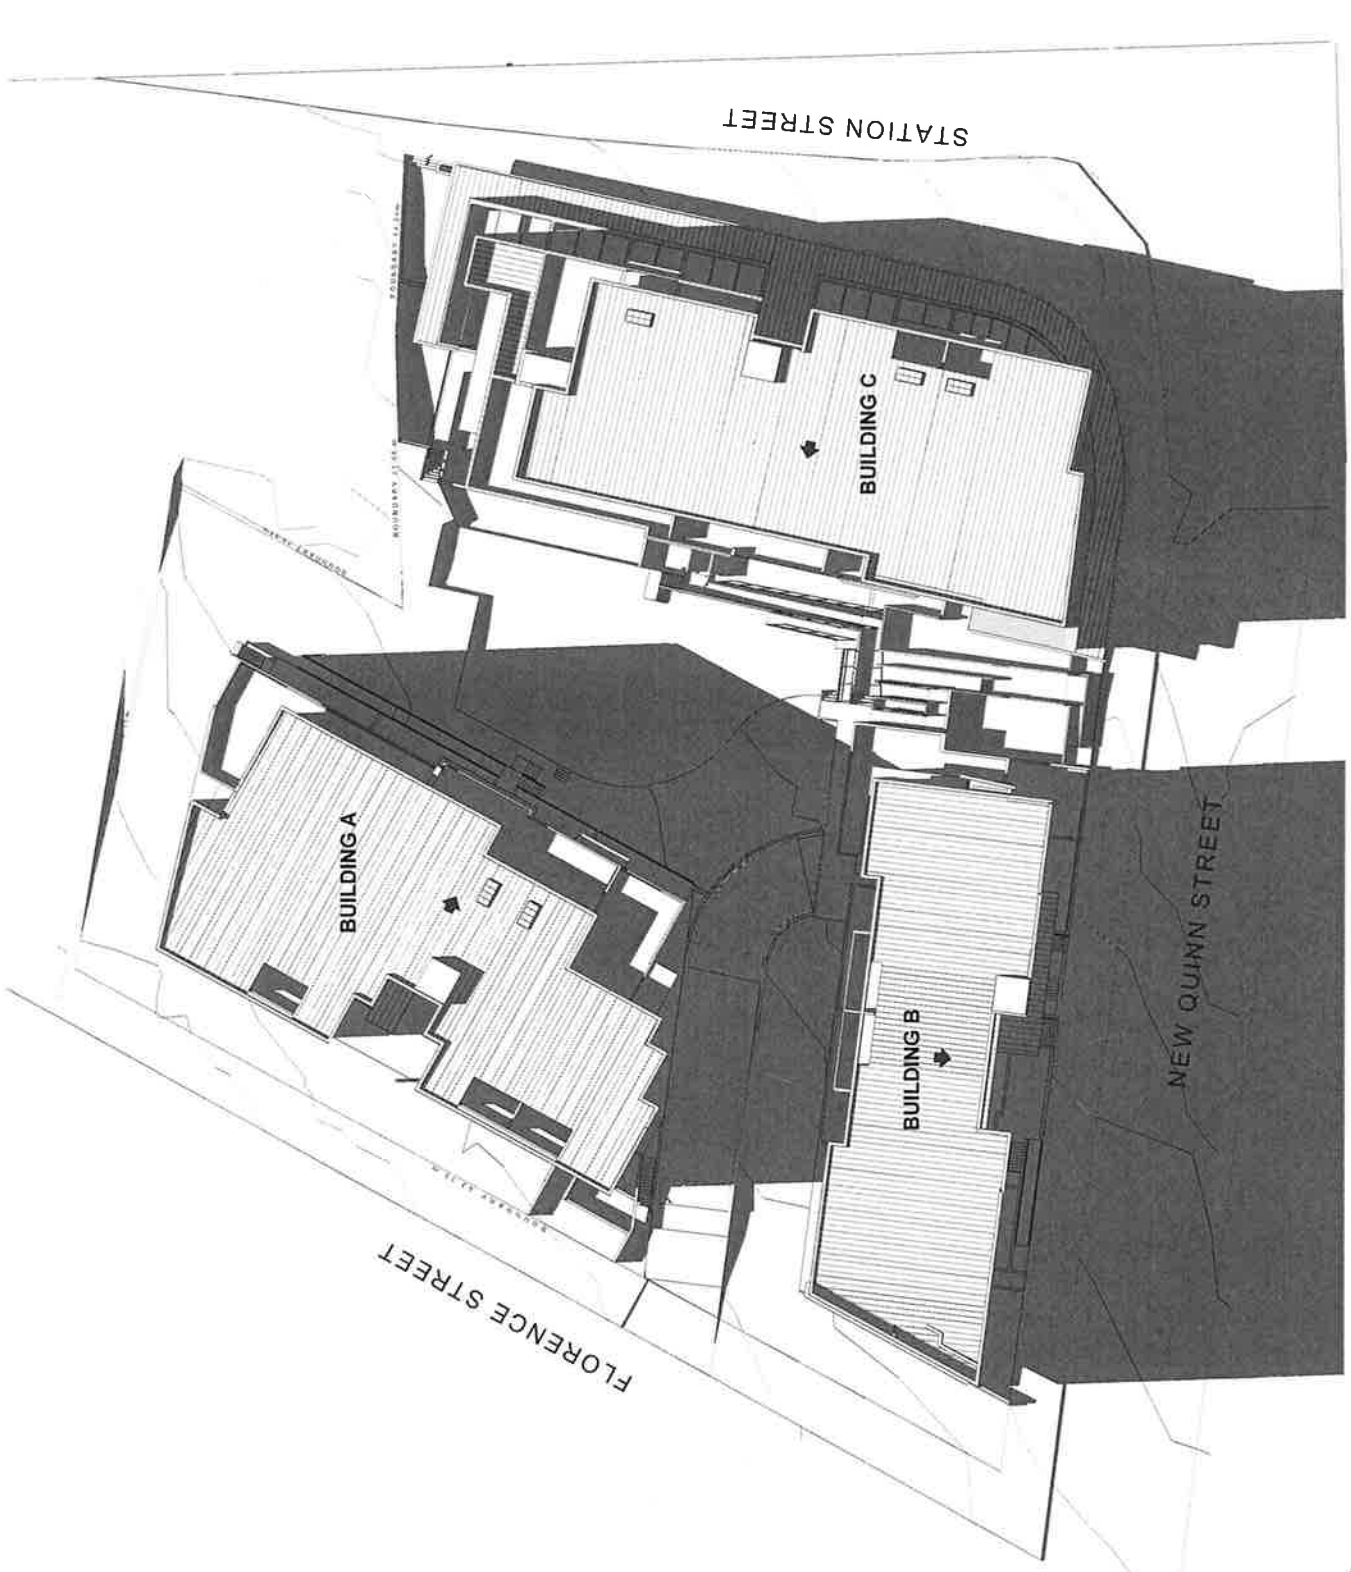




MACKENZIE ARCHITECTS
 Registered Architect No. 0233
 A/C 11 0110221
 403 The Pavilion
 Cheltenham NSW 2598
 Tel: (02) 9450 8888
 Fax: (02) 9450 8879
 Email: info@mackenzie-architects.com.au
 www.mackenzie-architects.com.au

**MULTI-RESIDENTIAL MIX-
 USE DEVELOPMENT**
 1-9 Florence & 15-23 Quinn St,
 South Wentworthville.

Drawn by:
 SHARON & JAMES SPIN
 10/01/2016



Scale 1:100 @ 1/4"	Doc No. 1132	Rev. 01	Rev. 01
Project No. 1132	Project Name A-505	Project Code A	Project Date 11/01/2016
Client Name	Client Code	Client Address	Client Contact
Site Name	Site Code	Site Address	Site Contact
Project Name	Project Code	Project Address	Project Contact

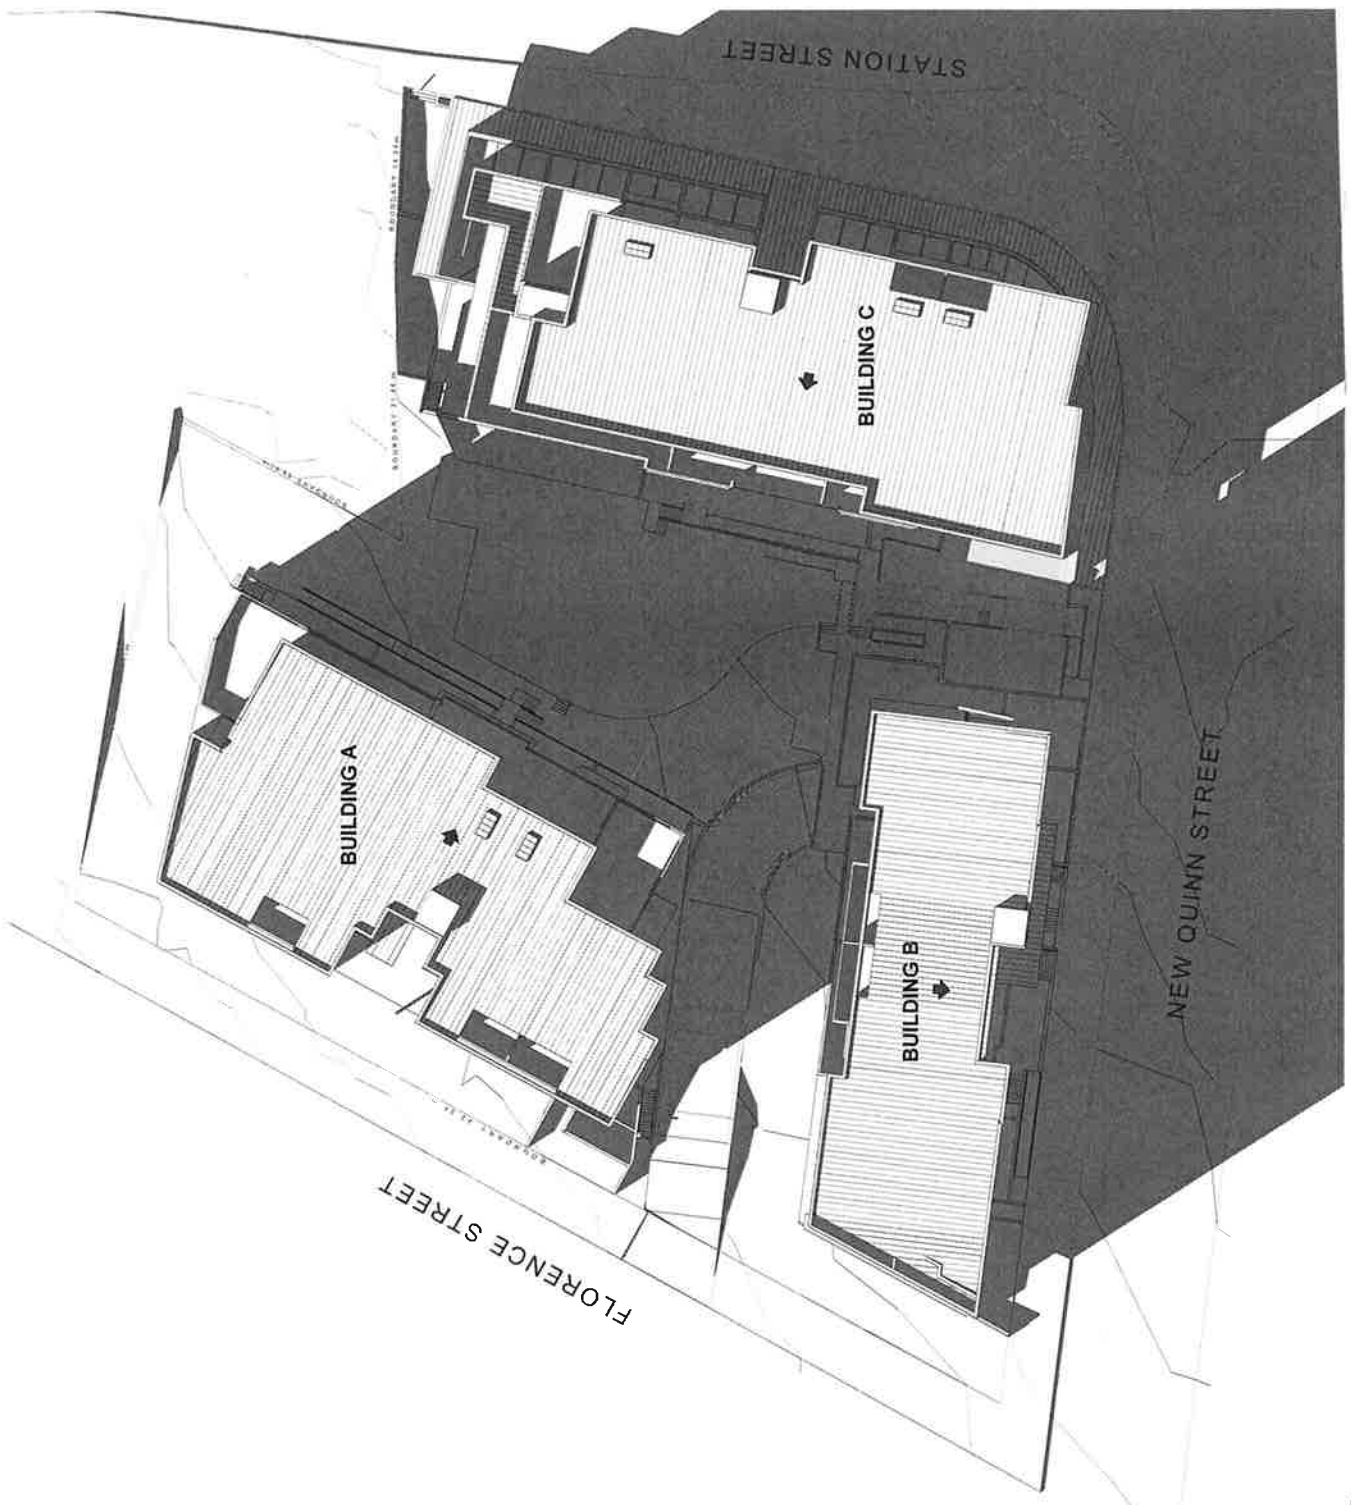



MACKENZIE ARCHITECTS
 17 The Arcade
 Northcote, Victoria 3070
 Tel: (03) 9487 1000
 Fax: (03) 9487 1001
 Email: info@mackenziearchitects.com.au
 www.mackenziearchitects.com.au


173 The Arcade
 Camberley VIC 3174
 Tel: (03) 9487 1000
 Fax: (03) 9487 1001
 Email: info@mackenziearchitects.com.au
 www.mackenziearchitects.com.au


MULTI-RESIDENTIAL MIX-
 USE DEVELOPMENT
 1-9 Florence & 19-23 Quinn St,
 South Westworthville.

Project No: 1000000000
 Drawing No: 1000000000
 Date: 21 Jun 2011




Scale: 1:200	Sheet: 11/32	Project: A-507	Phase: A
Author: 11/32	Checker: A.S.	Drawn: D.M.	Project: 1000000000
Copyright © 2011 Mackenzie Architects. All rights reserved. This drawing is the property of Mackenzie Architects and is not to be reproduced without written permission.			

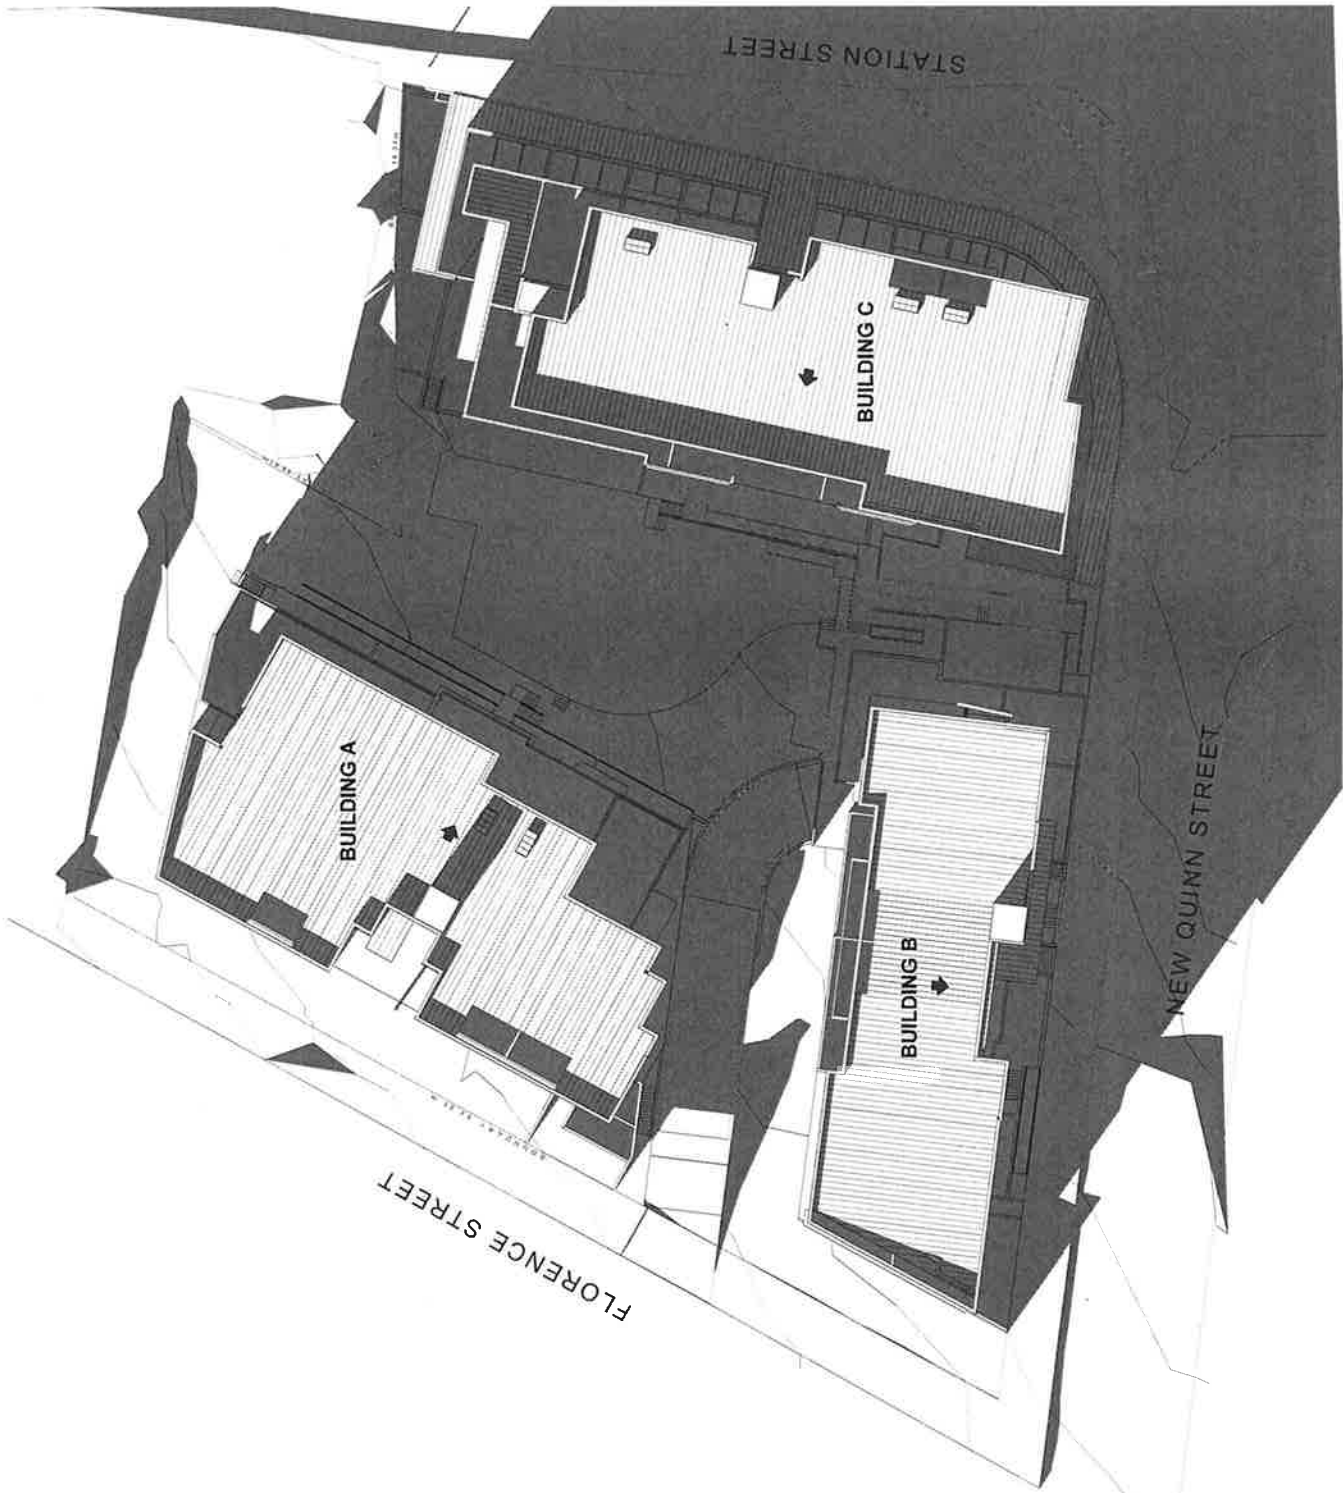

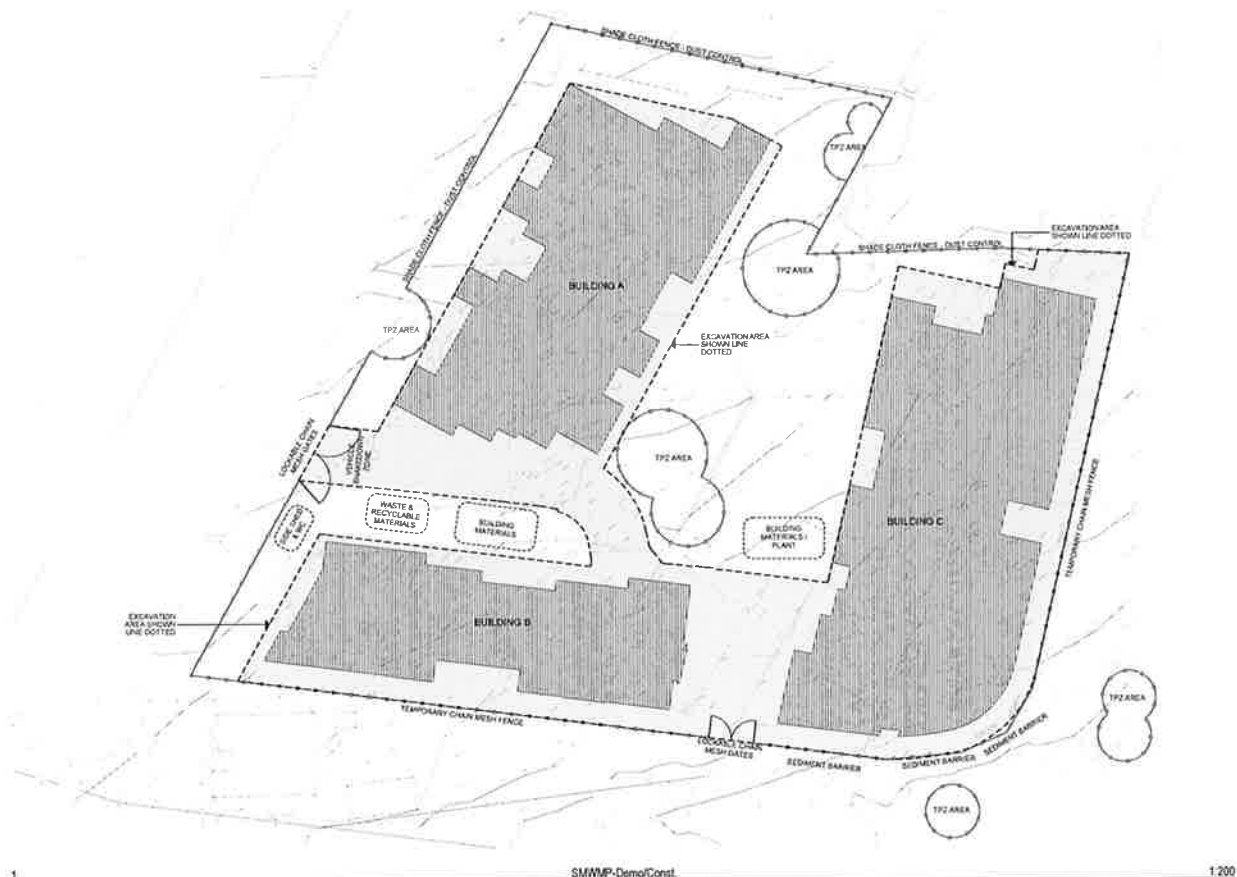


WEEKLY MANAGEMENT TOTALS (400 hrs)			
Type of Waste	Rate	Total	
REPAIRS	0.1318	59.215	1,000 hrs
REWORK	0.408	163.2	2,000 hrs
Building 5			
Type of Waste	Rate	Total	
REPAIRS	0.1329	57.16	1,000 hrs
REWORK	0.418	171.22	2,000 hrs
Building 6			
Type of Waste	Rate	Total	
REPAIRS	0.1311	61.715	1,000 hrs
REWORK	0.419	171.57	2,000 hrs
Building 7			
Type of Waste	Rate	Total	
REPAIRS	0.1315	61.575	1,000 hrs
REWORK	0.418	171.42	2,000 hrs
Commercial			
	Average	US\$ 95	US\$ 100
Type of Waste	Rate	Total	Total
REPAIRS	0.131	187.54	195
REWORK	0.417	250.14	258.12

⑤ DENOTES SOLAR COMPLIANCE ON LIVING ROOM
AND PRIVATE OPEN SPACE

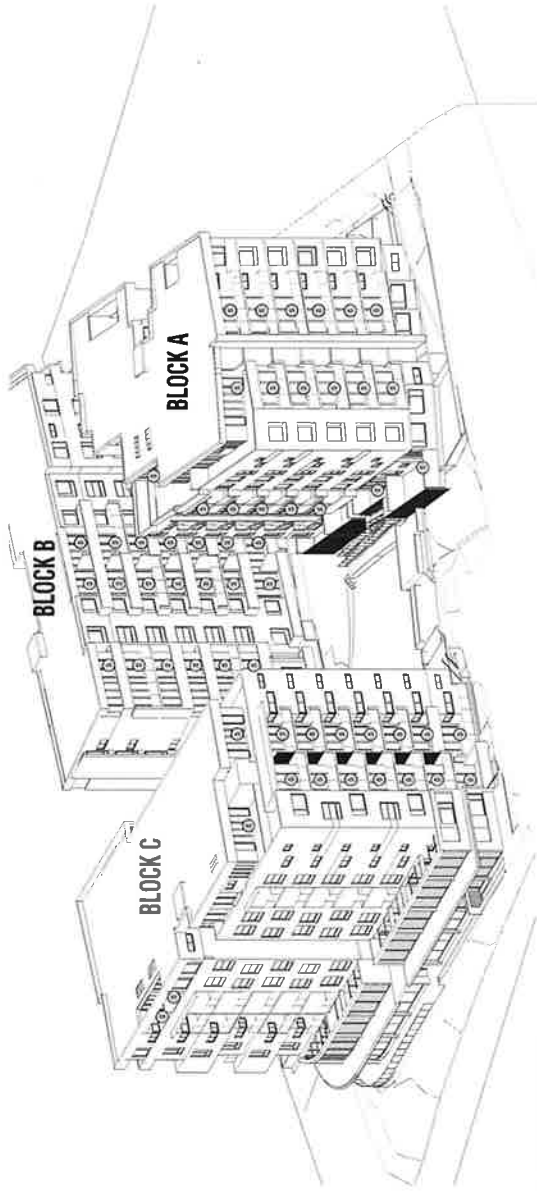

1 VIEW FROM THE SUN AT 9AM


⑤ DENOTES SOLAR COMPLIANCE ON LIVING ROOM
AND PRIVATE OPEN SPACE

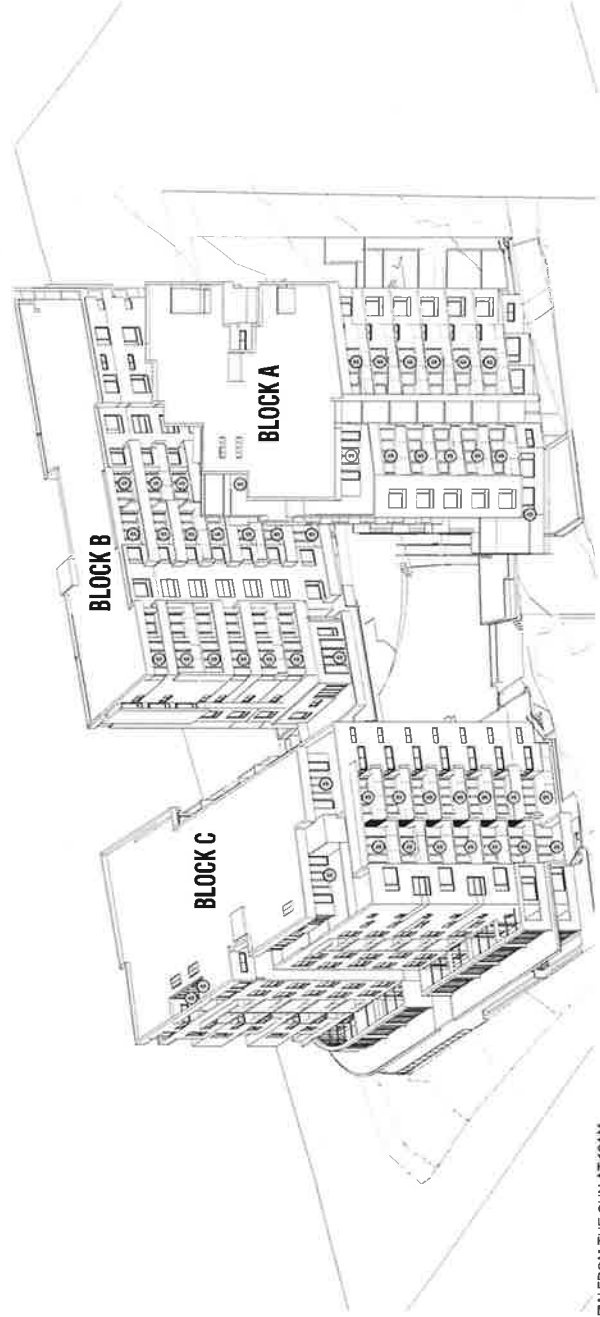

VIEW FROM THE SUN AT 10AM


MACKENZIE ARCHITECTS 1/1132 QUEEN ST SOUTH WESTPERTH, WA 6150 Phone (08) 9477 8866 Fax (08) 9477 8866 www.mackenziearchitects.com.au info@mackenziearchitects.com.au		MACKENZIE ARCHITECTS 1/1132 QUEEN ST SOUTH WESTPERTH, WA 6150 Phone (08) 9477 8866 Fax (08) 9477 8866 www.mackenziearchitects.com.au info@mackenziearchitects.com.au	
MULTI-RESIDENTIAL MIX- USE DEVELOPMENT 1-8 Florence & 15-23 Queen St South Westperth, WA		Project No: 11/132 Drawing No: SA 801 C Date: 15/04/2014 Scale: A3 Client: [REDACTED]	
DRAWN BY: [REDACTED] CHECKED BY: [REDACTED] DATE: 15/04/2014 VIEW FROM THE SUN AT 9AM VIEW FROM THE SUN AT 10AM		DRAWN BY: [REDACTED] CHECKED BY: [REDACTED] DATE: 15/04/2014 VIEW FROM THE SUN AT 9AM VIEW FROM THE SUN AT 10AM	

Ⓢ DENOTES SOLAR COMPLIANCE ON LIVING ROOM AND PRIVATE OPEN SPACE

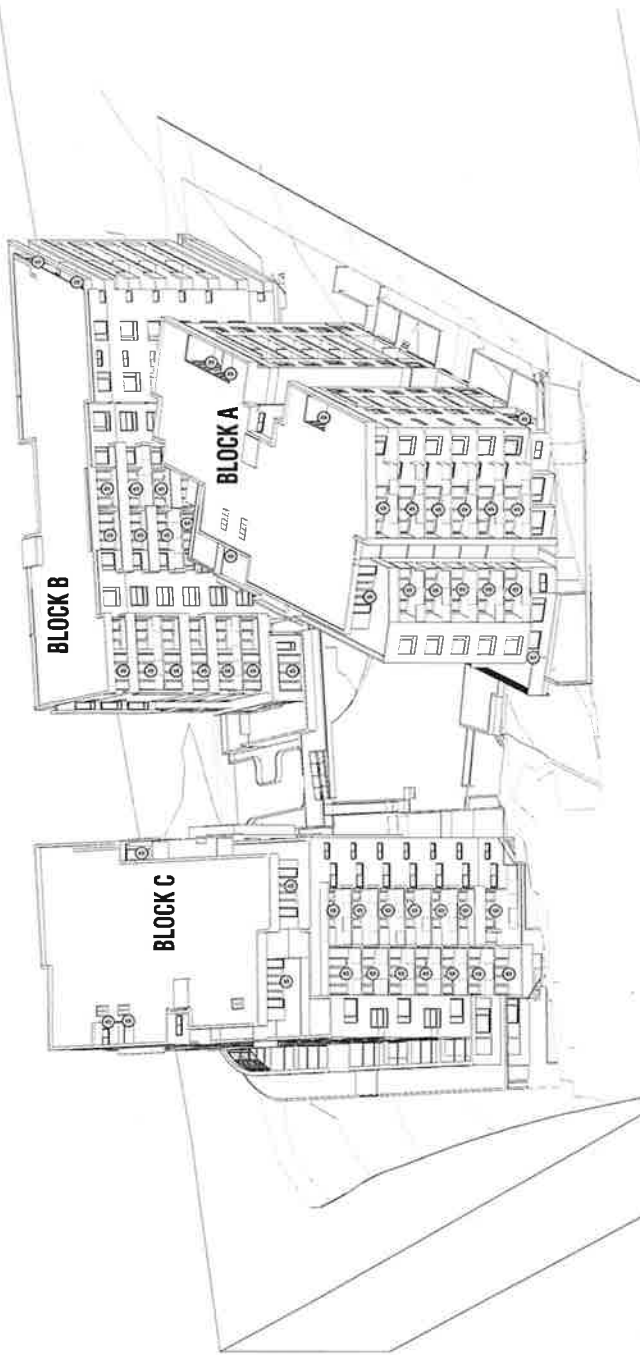

VIEW FROM THE SUN AT 11AM

Ⓢ DENOTES SOLAR COMPLIANCE ON LIVING ROOM AND PRIVATE OPEN SPACE

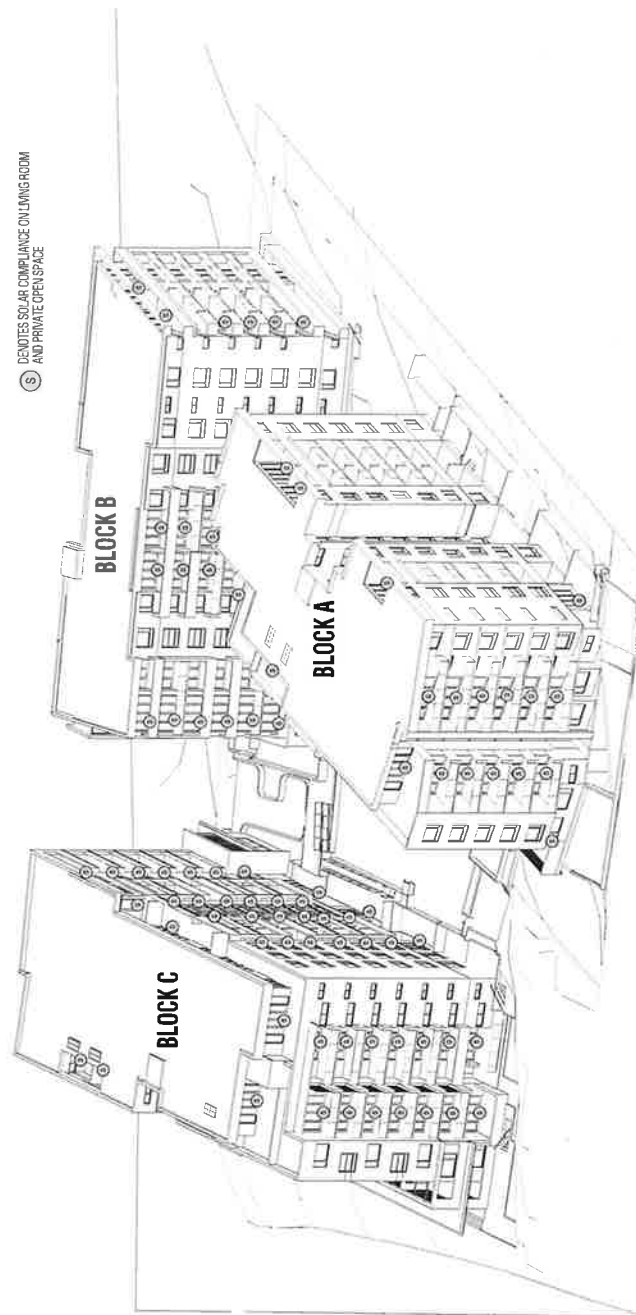

VIEW FROM THE SUN AT 12NOON

DATE	10/10/2018
BY	ARCHITECT
NO.	1000
REV.	1

MACKENZIE ARCHITECTS

1/1 The Arcade
Melbourne, Victoria 3001
ACN 391197231
403 The Arcade
Melbourne, Victoria 3001
Phone: (03) 9997 9999
www.mackenziearchitects.com.au
info@mackenziearchitects.com.au


MULTI-RESIDENTIAL MIX- USE DEVELOPMENT

1-9 Florence & 19-23 Quinn St
South West Melbourne


Scale: 1:100
SOUTH ASPECT
DATE: 10/10/2018
DRAWN BY: ARCHITECT

Project No.	1132
Client	SA 802 C
Location	SA 802 C
Scale	1:100
Drawn By	ARCHITECT
Checked By	ARCHITECT
Approved By	ARCHITECT

Copyright © 2018 Mackenzie Architects
All rights reserved. No part of this publication may be reproduced, stored in a retrieval system, or transmitted, in any form or by any means, electronic, mechanical, photocopying, recording, or by any information storage and retrieval system, without prior written permission from Mackenzie Architects.

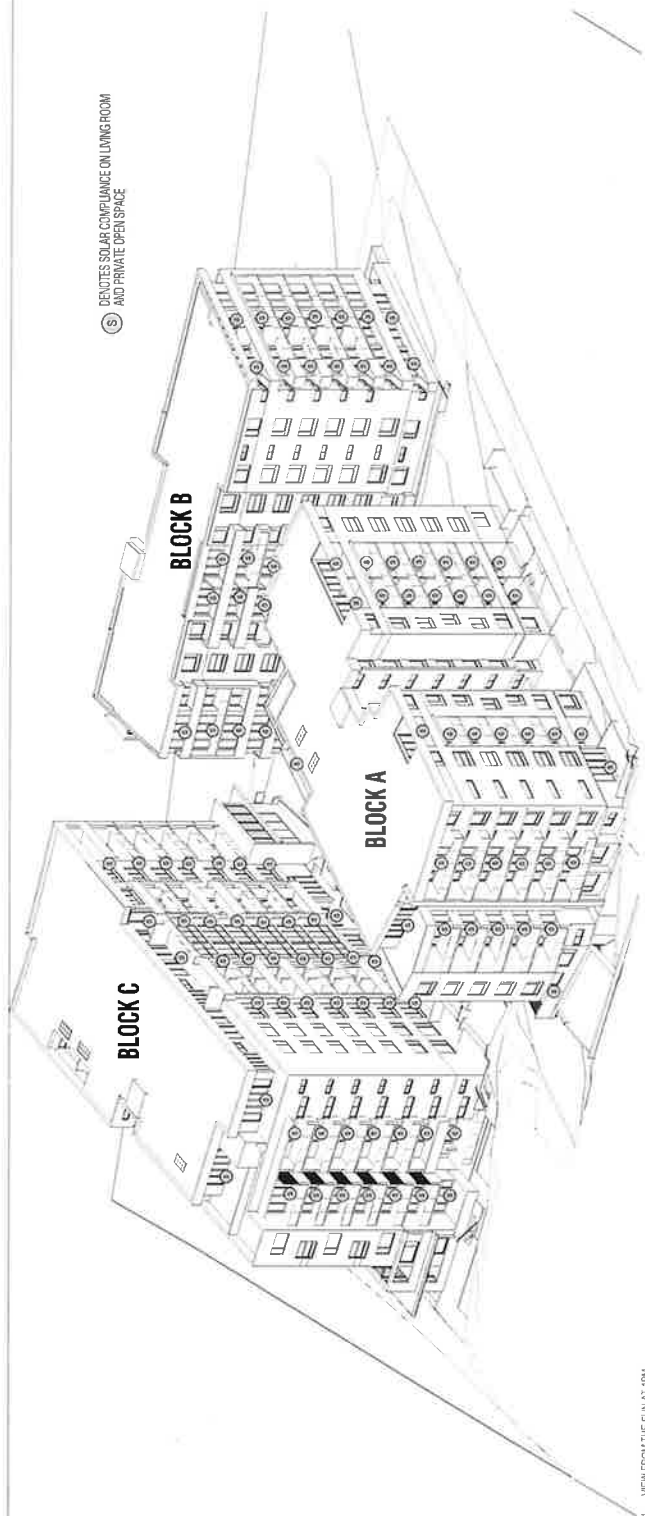

(S) DENOTES SOLAR COMPLIANCE ON LIVING ROOM AND PRIVATE OPEN SPACE

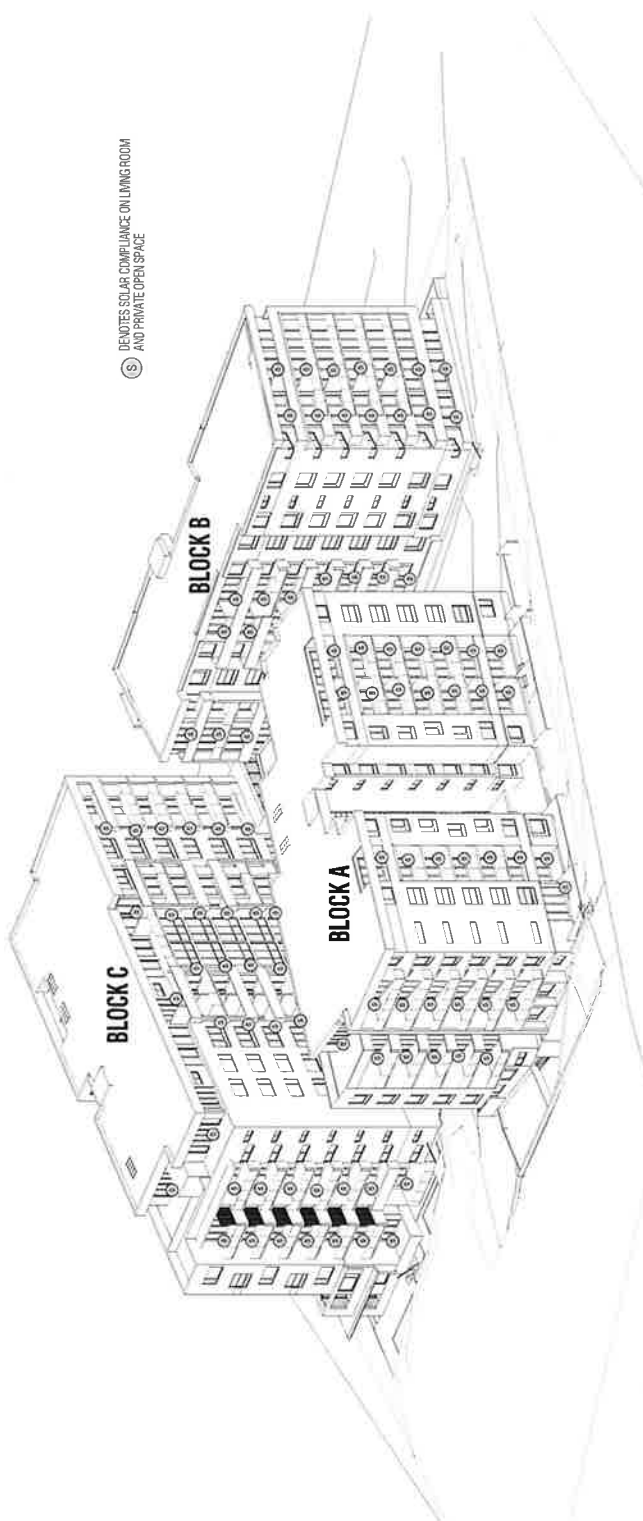

Ⓢ DENOTES SOLAR COMPLIANCE ON LIVING ROOM AND PRIVATE OPEN SPACE

