


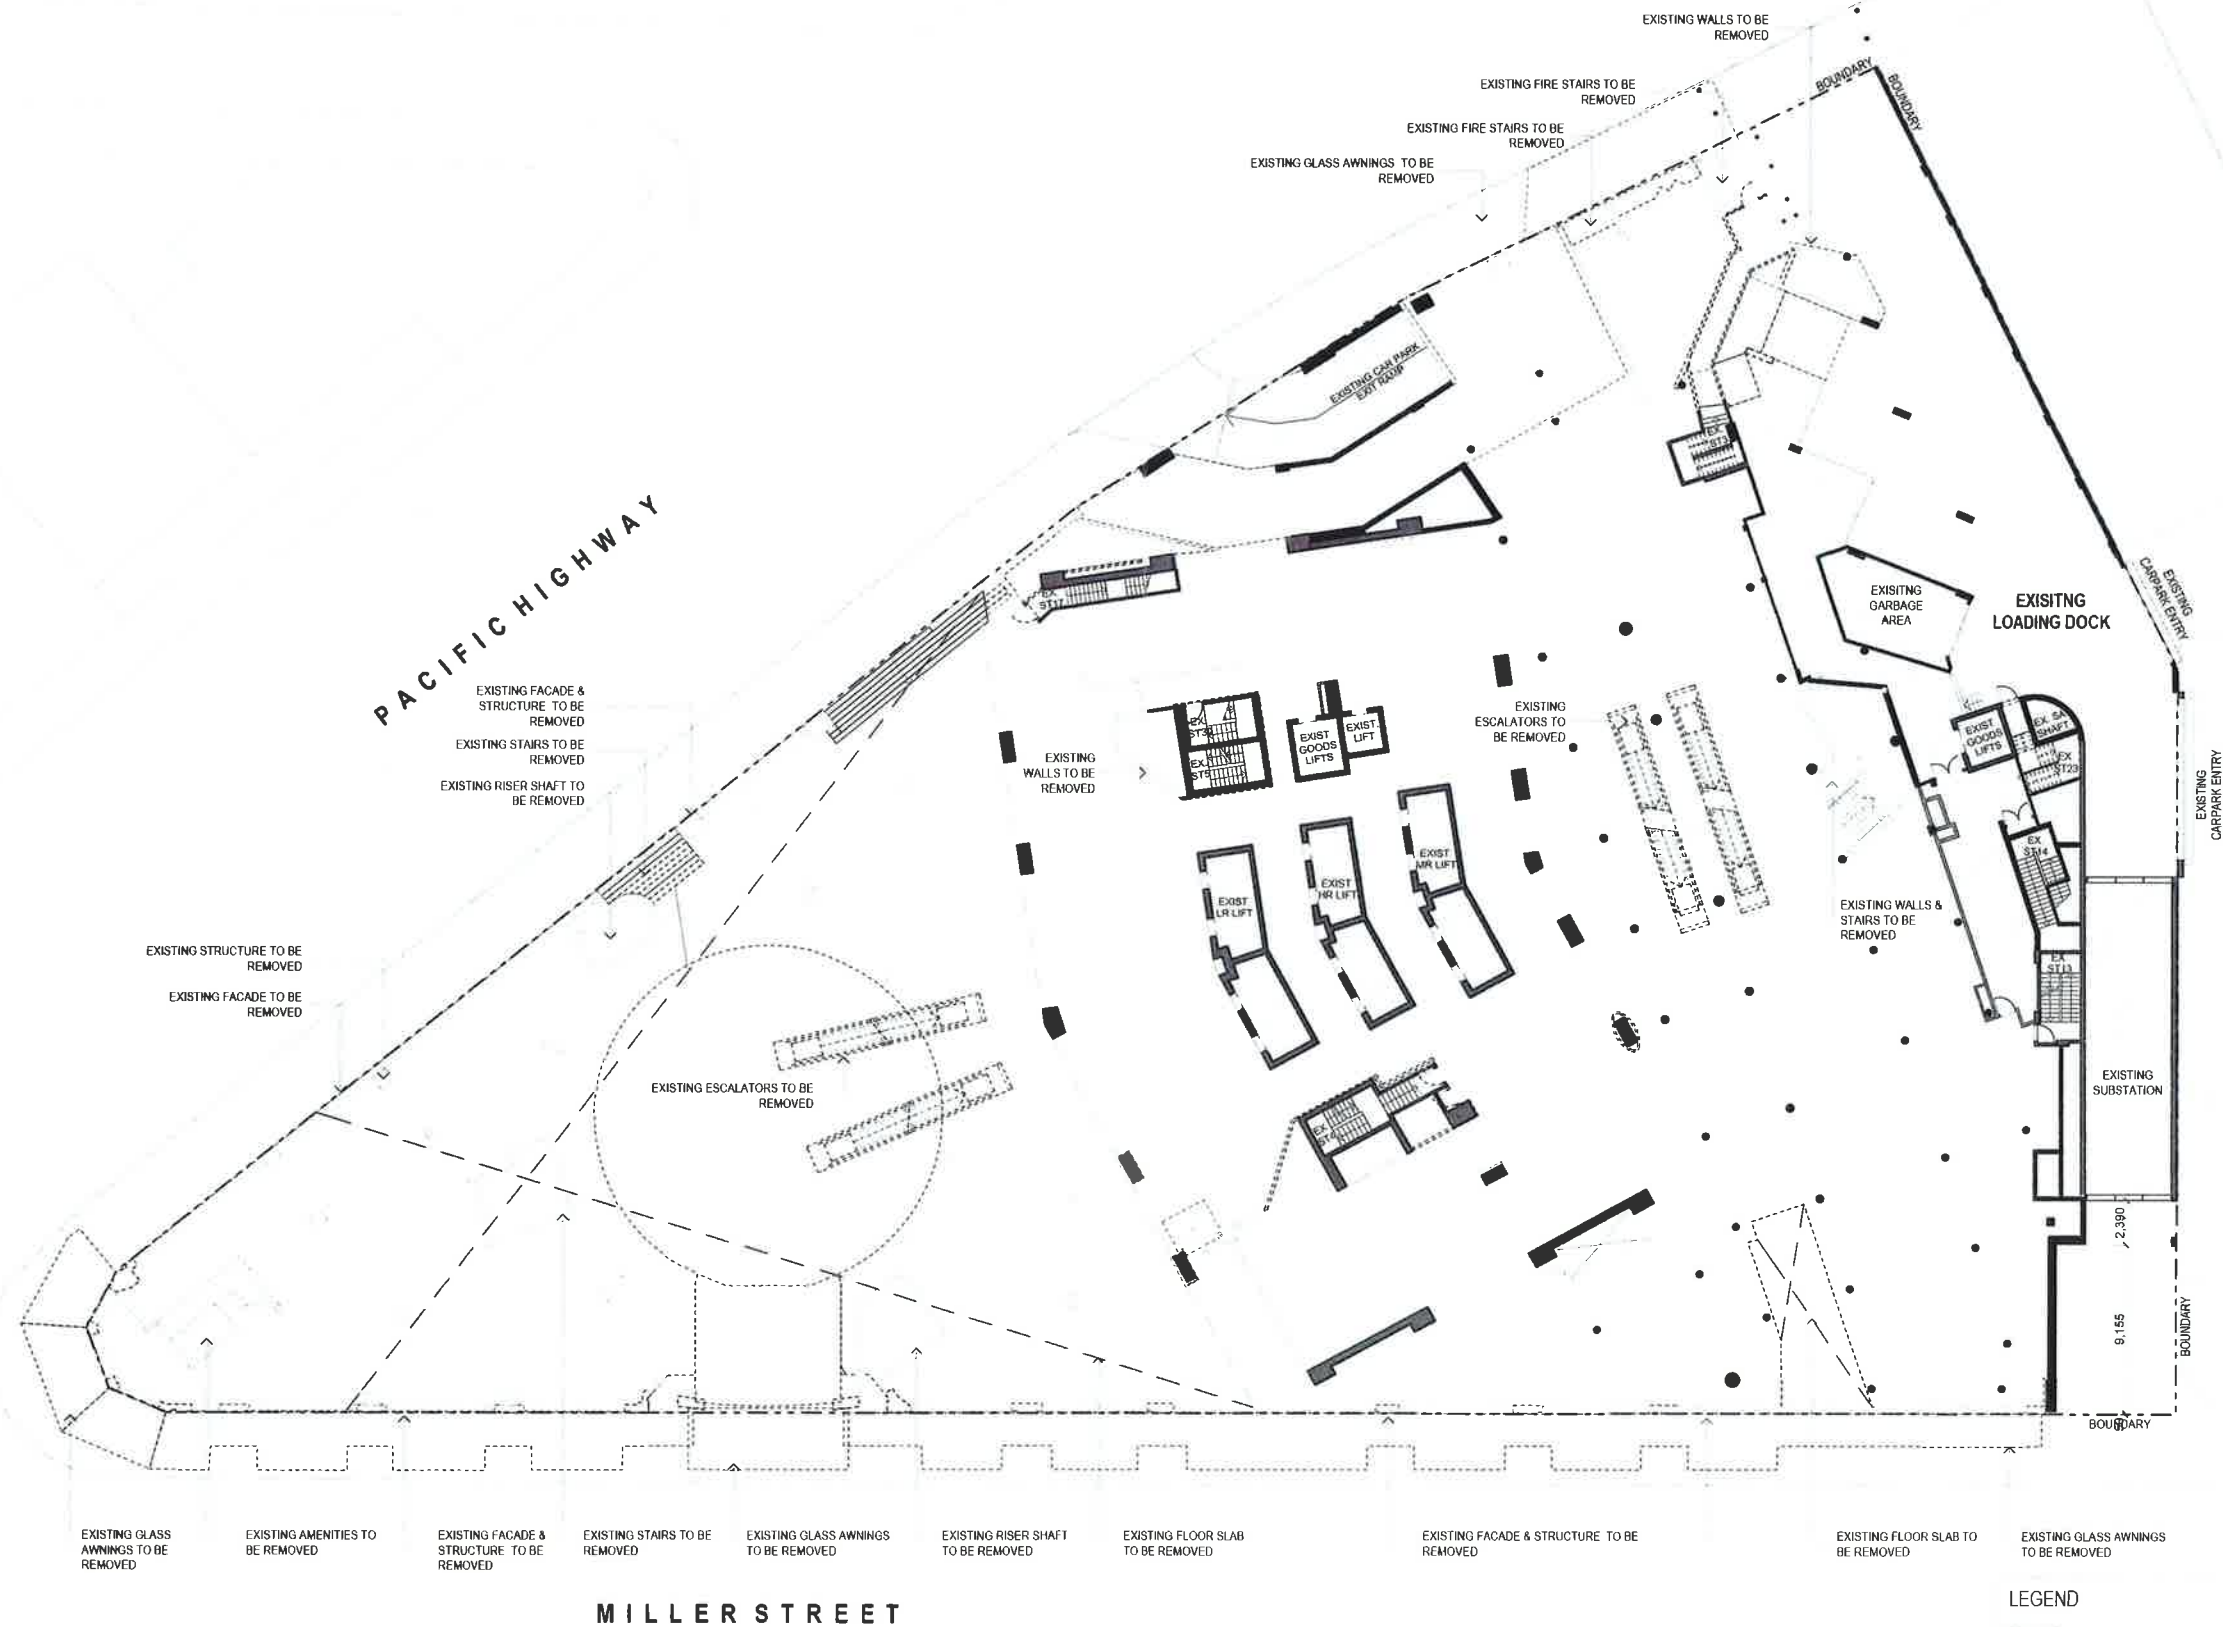

- LEGEND
- EXISTING TO REMAIN
 - EXISTING WALLS TO BE DEMOLISHED
 - EXISTING SLAB TO BE REMOVED

1 PLAN
LEVEL 08 - PACIFIC HWY
1:200 @A1

A				NORTH POINT				CLIENT & PROJECT MANAGER				ARCHITECTS				PROJECT				DRAWING TITLE				SCALE				CHECKED			
ISSUE FOR DA				OK				Cromwell				RICE DAUBNEY				NORTH POINT 100 MILLER ST NORTH SYDNEY, NSW, 2060				LEVEL 8 DEMOLITION PLAN				AS SHOWN				SS			
REV				DATE				PROPERTY GROUP				PROJECT NUMBER				DRAWING NUMBER				SCALE				R231736				DA-11			
DESCRIPTION OF CHANGE				DRAWN CHECKED DATE				This document is the property of the Rice Daubney Group Pty Ltd. It is to be used only for the purpose for which it was prepared and is not to be used for any other purpose without the written consent of the Rice Daubney Group Pty Ltd.				PROJECT NUMBER				DRAWING NUMBER				SCALE				R231736				DA-11			
DESCRIPTION OF CHANGE				DRAWN CHECKED DATE				This document is the property of the Rice Daubney Group Pty Ltd. It is to be used only for the purpose for which it was prepared and is not to be used for any other purpose without the written consent of the Rice Daubney Group Pty Ltd.				PROJECT NUMBER				DRAWING NUMBER				SCALE				R231736				DA-11			



LEGEND

- RETAIL SPECIALTY
- MAJOR SUPERMARKET
- RETAIL FOOD TENANCIES
- RESTAURANT / BAR
- HOTEL

REFER TO MATERIALS SCHEDULE FOR FINISHES

1 PLAN
LEVEL 6 - BASEMENT RL 59.45

1:200 @A1

REV DESCRIPTION OF CHANGE	CK 35 09/12/14	REV DESCRIPTION OF CHANGE
---	-------------------------------------	---	-------------------------------------	---	-------------------------------------	---	-------------------------------------	---	-------------------------------------	---

Cromwell

PROPERTY GROUP
Suite 2 Level 14
157 Macquarie St
Sydney, NSW 2000

P 02 9278 3618
F 02 9278 3600
cromwell@cromwell.com.au

RICE DAUBNEY

Level 110 Water Street North Sydney NSW 1585 Australia
+61 2 9554 2540 - info@rice-daubney.com - info.rice-daubney.com
The Rice Daubney Group (RICE DAUBNEY) is a member of The Rice Daubney Group of Companies
NSW 2060 204 955

PROJECT
NORTH POINT
100 MILLER ST
NORTH SYDNEY, NSW, 2060

DRAWING TITLE
LEVEL 6 BASEMENT PLAN


SCALE
AS SHOWN

CHECKED
SS

PROJECT NUMBER
R231736

DRAWING NUMBER
DA-13

ISSUE
A

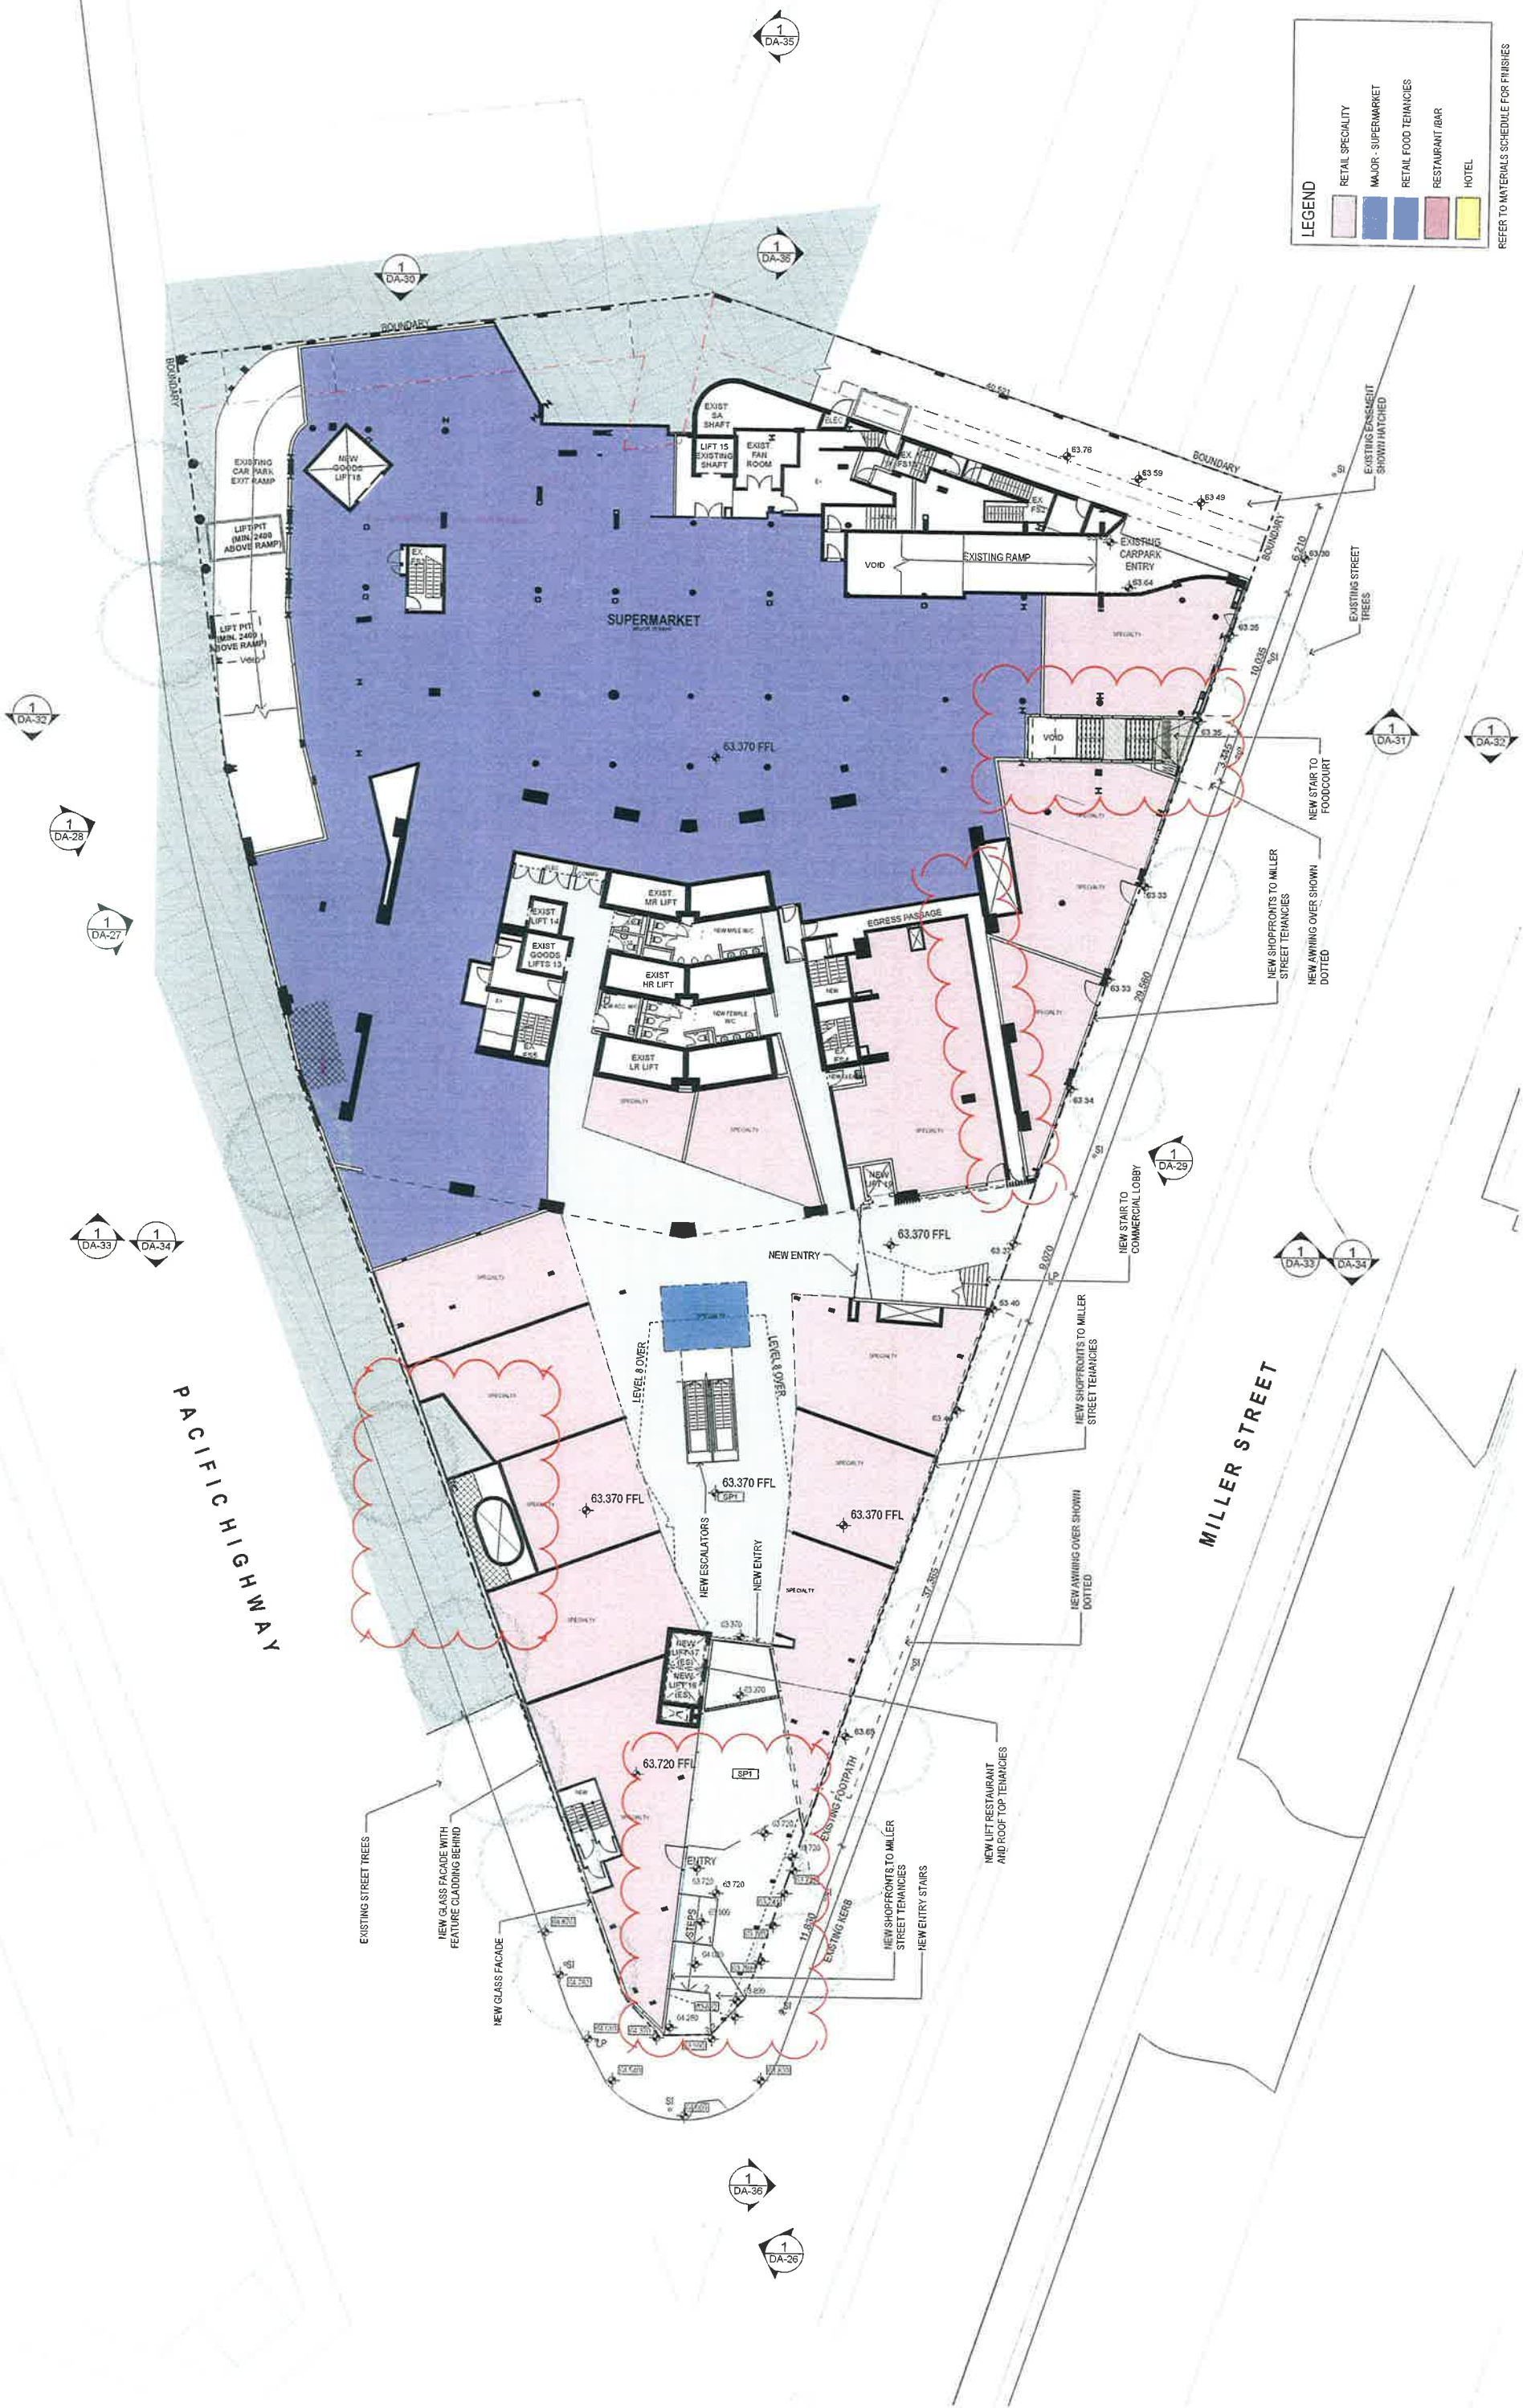


LEGEND

- RETAIL SPECIALTY
- MAJOR - SUPERMARKET
- RETAIL FOOD TENANCIES
- RESTAURANT / BAR
- HOTEL

REFER TO MATERIALS SCHEDULE FOR FINISHES


PROJECT		ARCHITECT		CLIENT & PROJECT MANAGER		DATE		REVISION		DATE	
RICE DAUBNEY		Cromwell		PROPERTY GROUP		10/10/2020		10/10/2020		10/10/2020	
NORTH POINT 100 MILLER ST NORTH SYDNEY, NSW, 2060		LEVEL 7 RETAIL - MILLER ST		PROJECT TITLE		AS SHOWN		SS		SS	
R231736		DA-14		PROJECT NUMBER		R231736		DA-14		B	
B		REV		DESCRIPTION OF CHANGE		DATE		REV		DATE	
B		REV		DESCRIPTION OF CHANGE		DATE		REV		DATE	

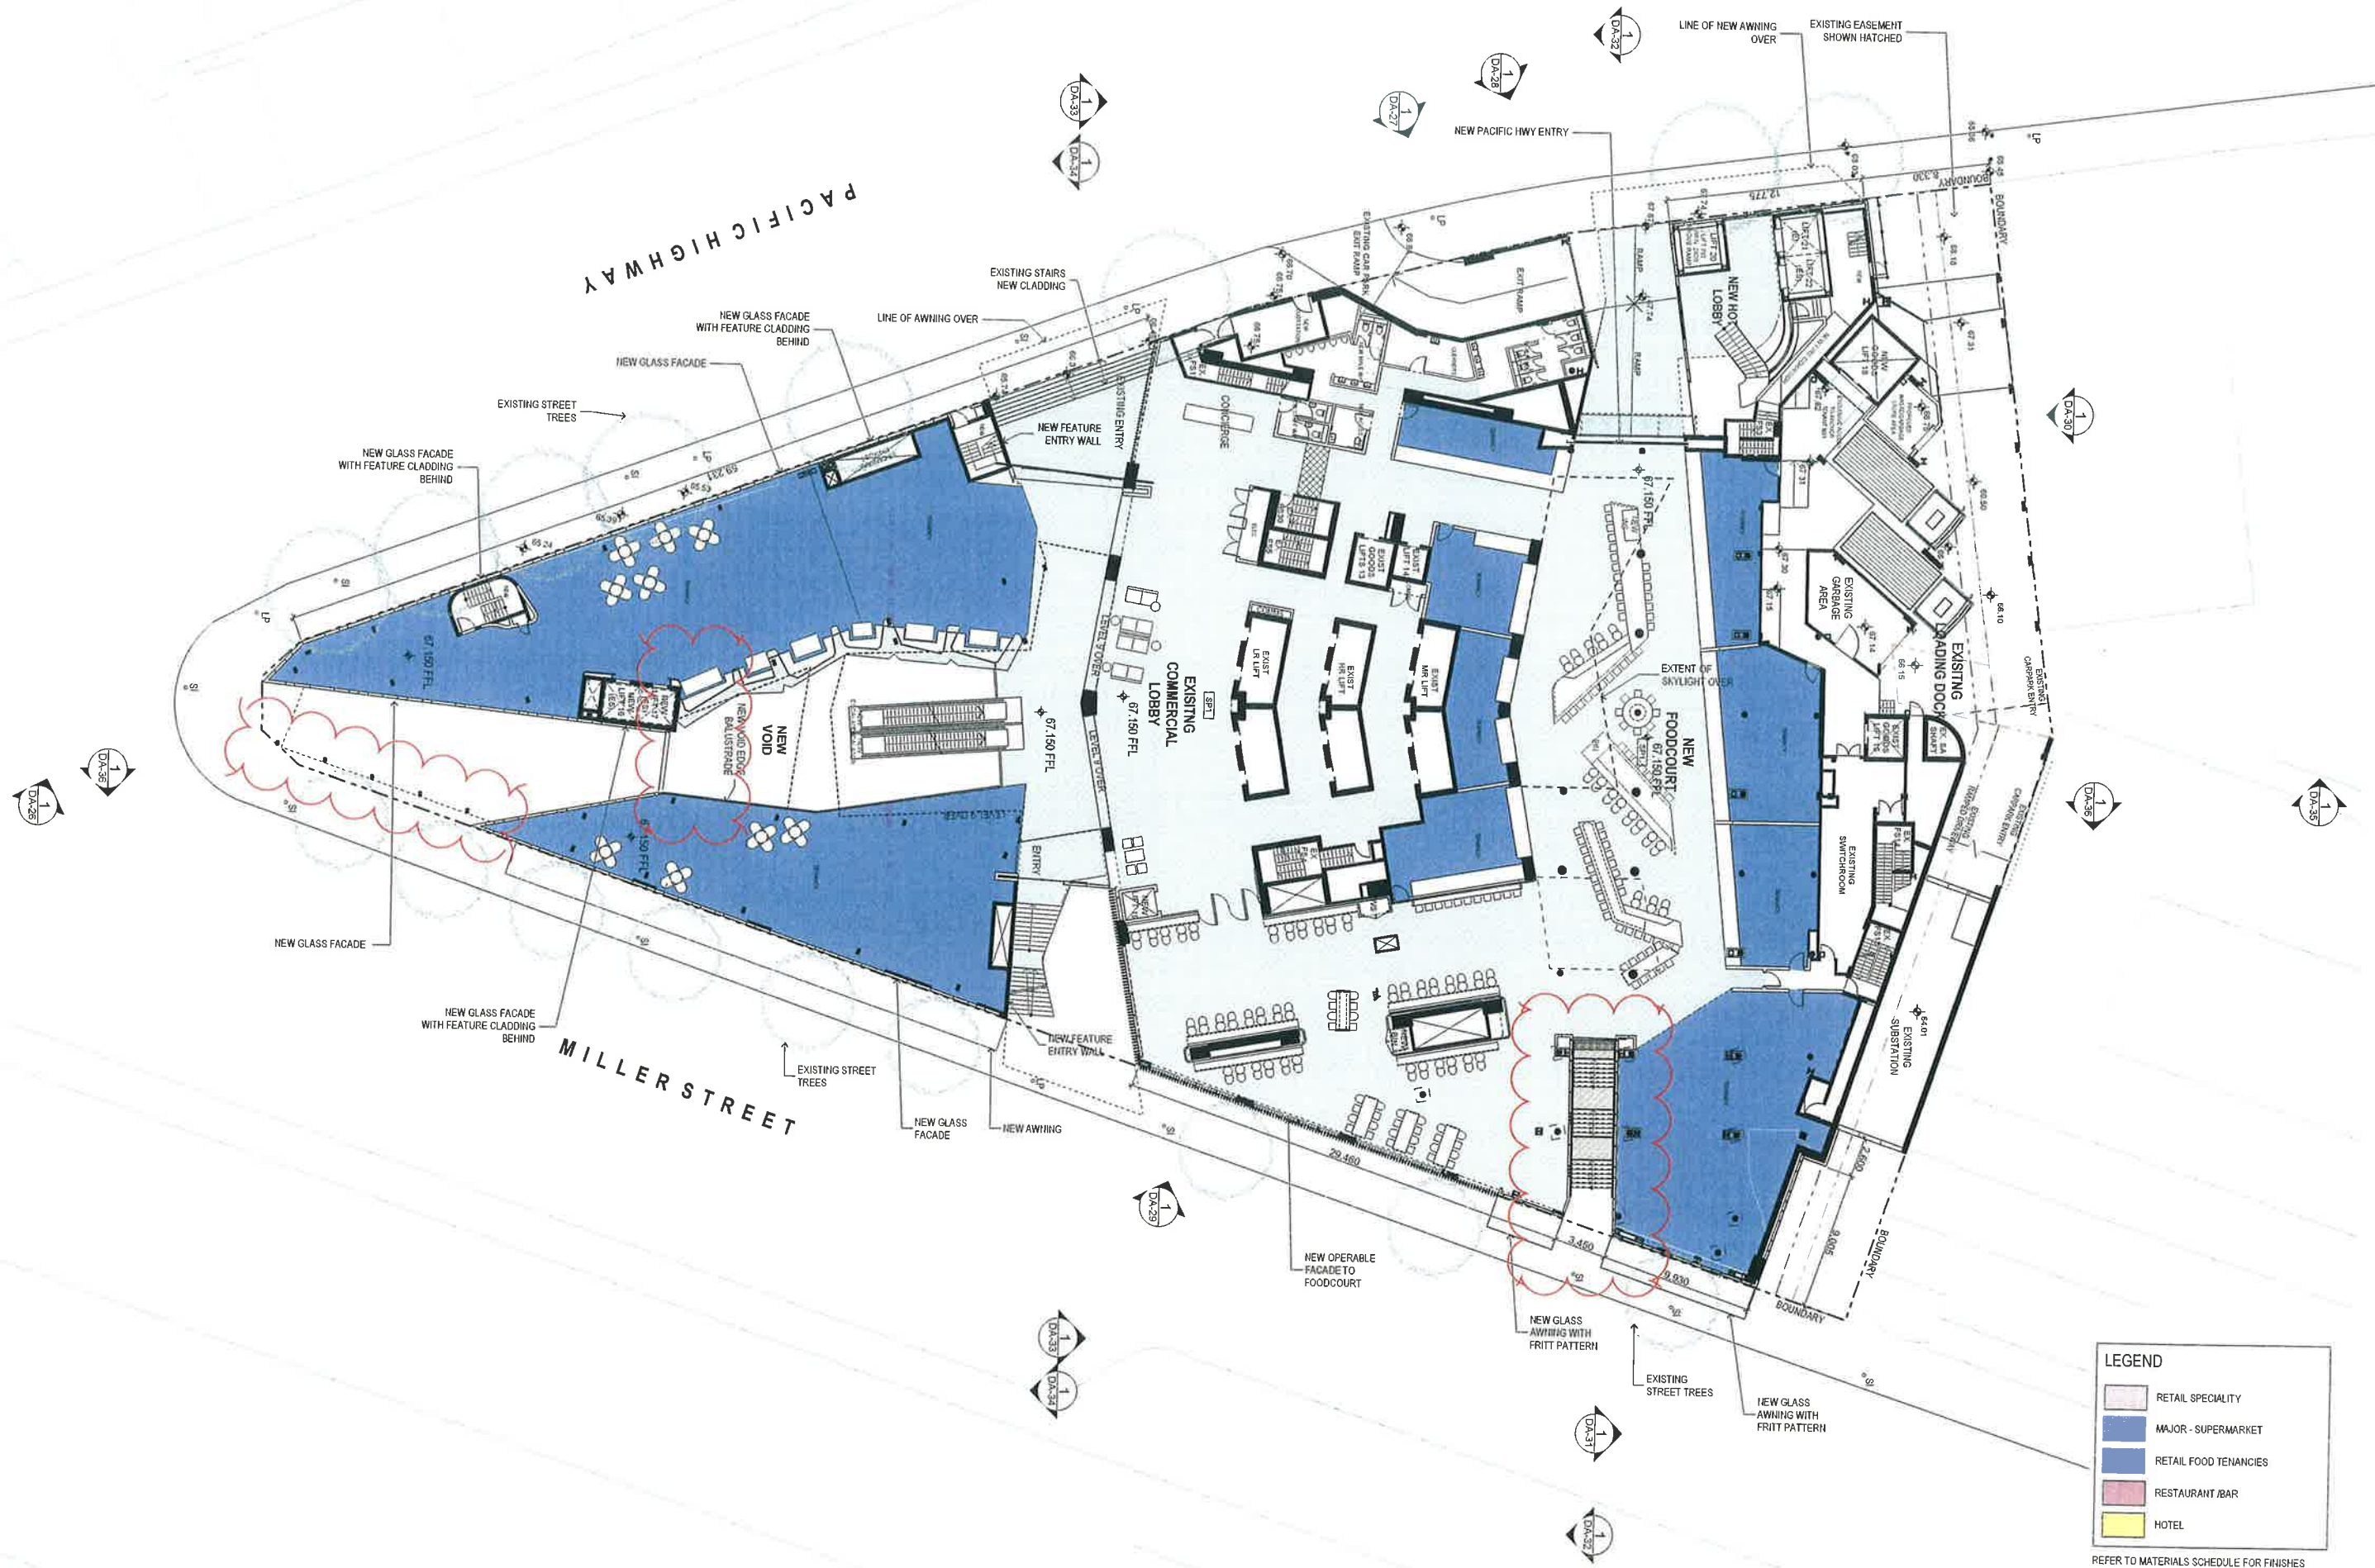

LEGEND		
	RETAIL SPECIALTY	
	MAJOR - SUPERMARKET	
	RETAIL FOOD TENANCIES	
	RESTAURANT / BAR	
	HOTEL	

REFER TO MATERIALS SCHEDULE FOR FINISHES

REV		DESCRIPTION OF CHANGE	DATE	REV	DESCRIPTION OF CHANGE	DATE
1	ISSUED FOR DA		15/06/15			
2	ISSUED FOR DA		15/06/15			
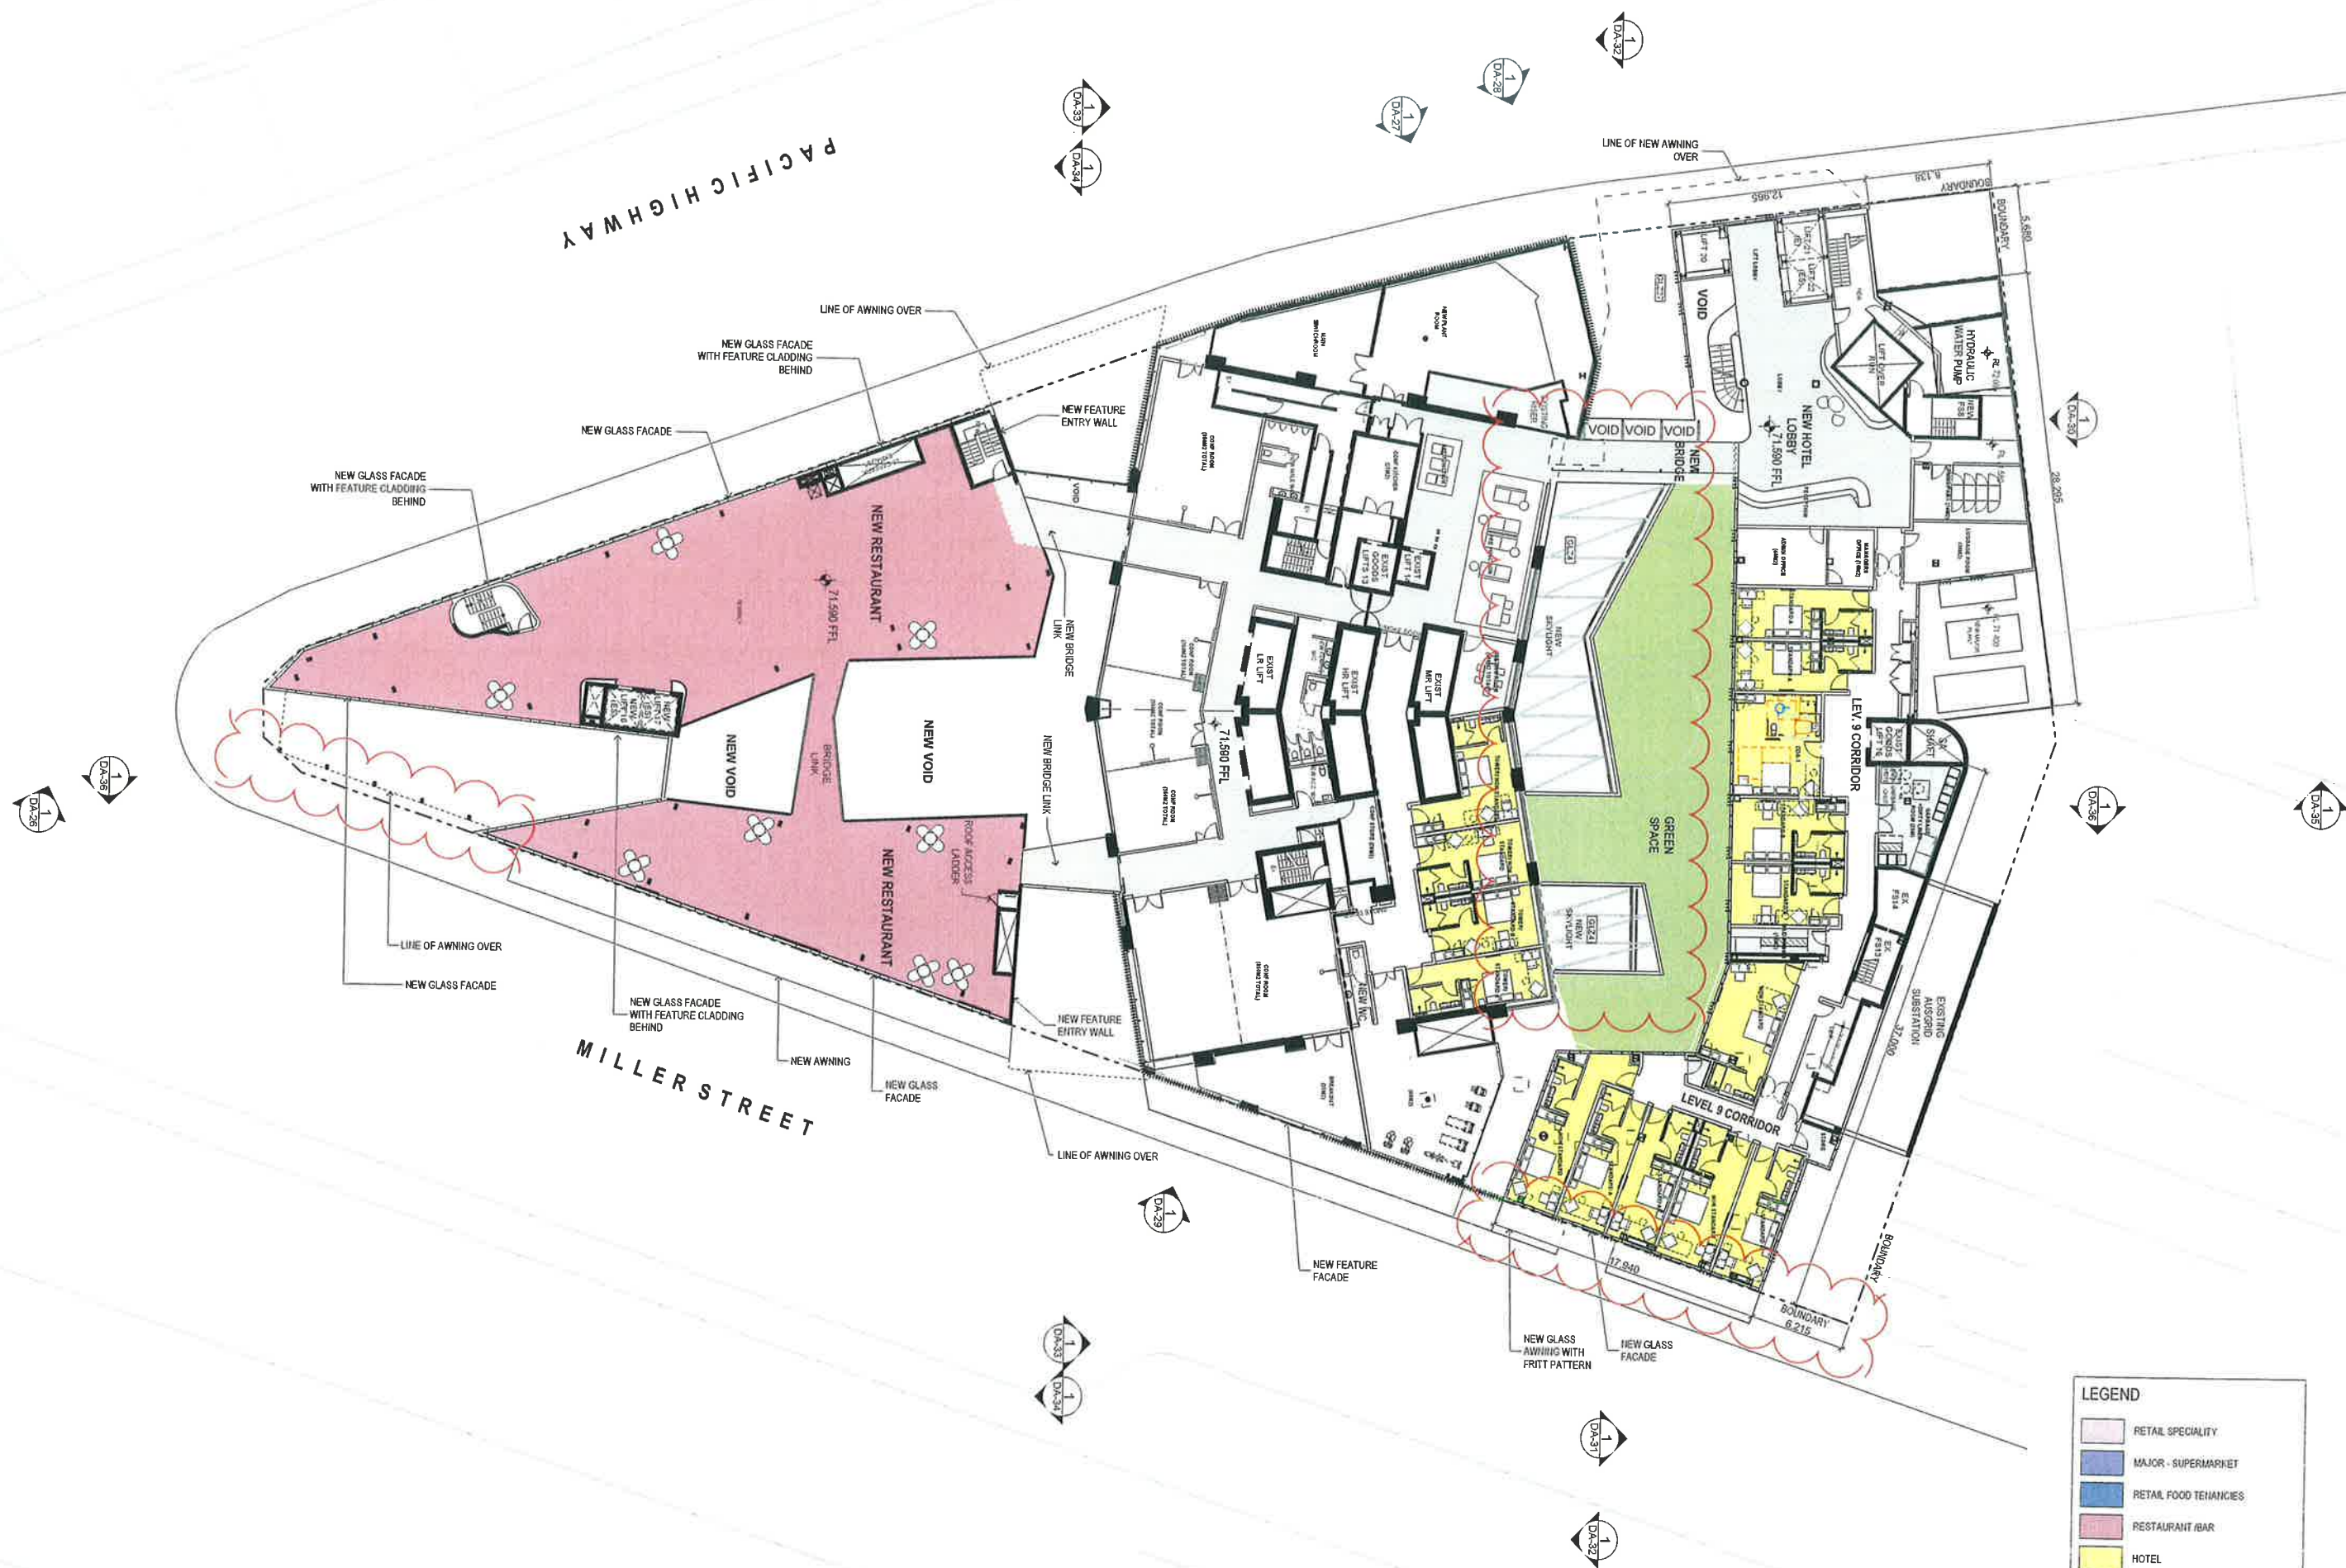

B A	UPDATED DA ISSUE FOR DA	BY SS-8P OK	SS SS	06-14-91 06-12-94					
REV	DESCRIPTION OF CHANGE	DRAWN	CHECK	DATE	REV	DESCRIPTION OF CHANGE	DRAWN	CHECK	DATE

North is right

KEY PLAN



CLIENT & PROJECT MANAGEMENT



PROPERTY GROUP
Suite 2 Level 14
167 Macquarie St
Sydney NSW 2000

RICE
DAUBNEY

Level 1 110 Walker Street North Sydney NSW 2060 Australia
+61 2 9956 2666 | info@icedaundry.com | icedaundry.com
The Rice Laundry Group (NSW) Pty Ltd is a trustee for The Rice Laundry Trading Trust
ABN 56 880 304 993

NORTH POINT
100 MILLER ST
NORTH SYDNEY, NSW, 2060

LEVEL 9


LEGEND

- RETAIL SPECIALTY
- MAJOR SUPERMARKET
- RETAIL FOOD TENANCIES
- RESTAURANT / BAR
- HOTEL

REFER TO MATERIALS SCHEDULE FOR FINISHES

SCALE	C=60:10	
AS SHOWN	SS	
PROJECT NUMBER	DA-16	4500
R231736	DA-16	B


[illegible]

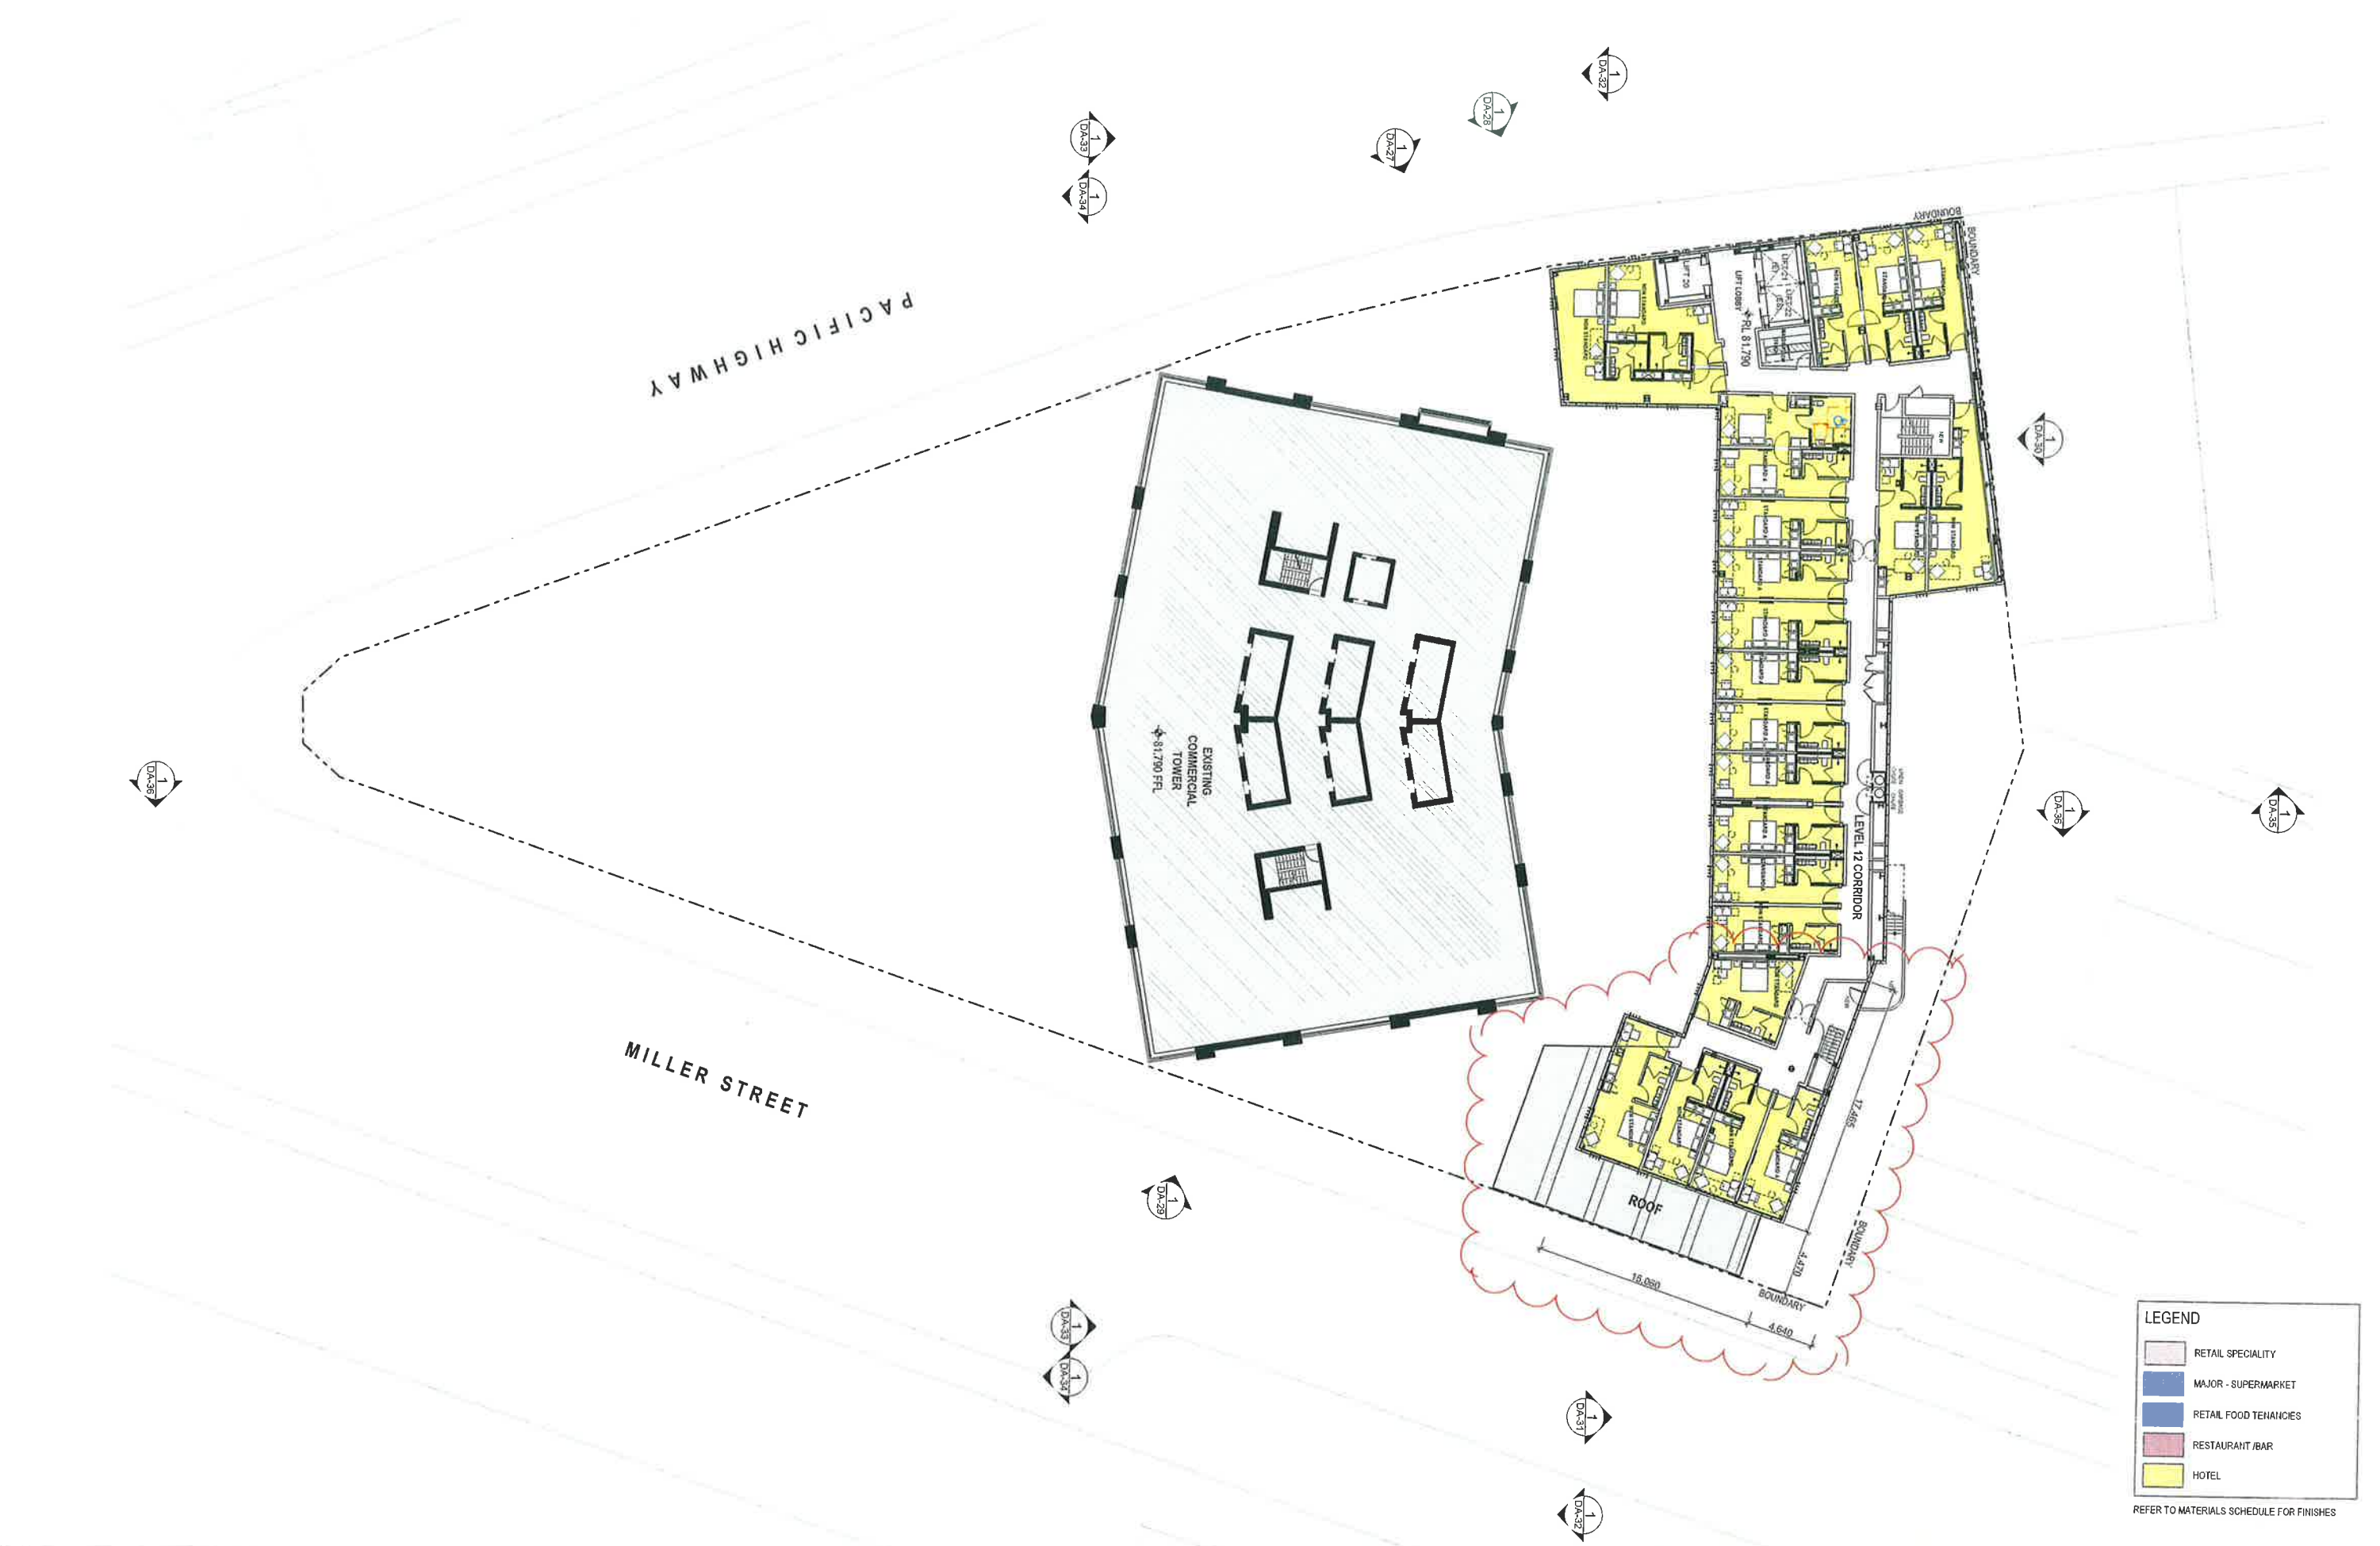

										NORTH POINT		KEY PLAN				CLIENT & PROJECT INFORMATION		ARCHITECT		PROJECT		DRAWING TITLE		ISSUE	
B A										UPDATED DA ISSUE FOR DA		DA-33		SS								RICE DAUBNEY		NORTH POINT 100 MILLER ST NORTH SYDNEY, NSW, 2060		LEVEL 12		AS SHOWN	
REV										DESCRIPTION OF CHANGE		DRAWING CHECK		DATE				PROPERTY GROUP		RICE DAUBNEY		PROJECT		DRAWING TITLE		ISSUE	
																Level 12, 100 Miller Street, North Sydney NSW, 2060, Australia P 02 9758 2454 F 02 9758 2454 T 02 9758 2454 E 02 9758 2454 W www.cromwell.com.au		Level 12, 100 Miller Street, North Sydney NSW, 2060, Australia P 02 9758 2454 F 02 9758 2454 T 02 9758 2454 E 02 9758 2454 W www.hdr.com.au		Level 12, 100 Miller Street, North Sydney NSW, 2060, Australia P 02 9758 2454 F 02 9758 2454 T 02 9758 2454 E 02 9758 2454 W www.rice-daubney.com.au		Level 12, 100 Miller Street, North Sydney NSW, 2060, Australia P 02 9758 2454 F 02 9758 2454 T 02 9758 2454 E 02 9758 2454 W www.level12.com.au		[illegible]

[illegible]

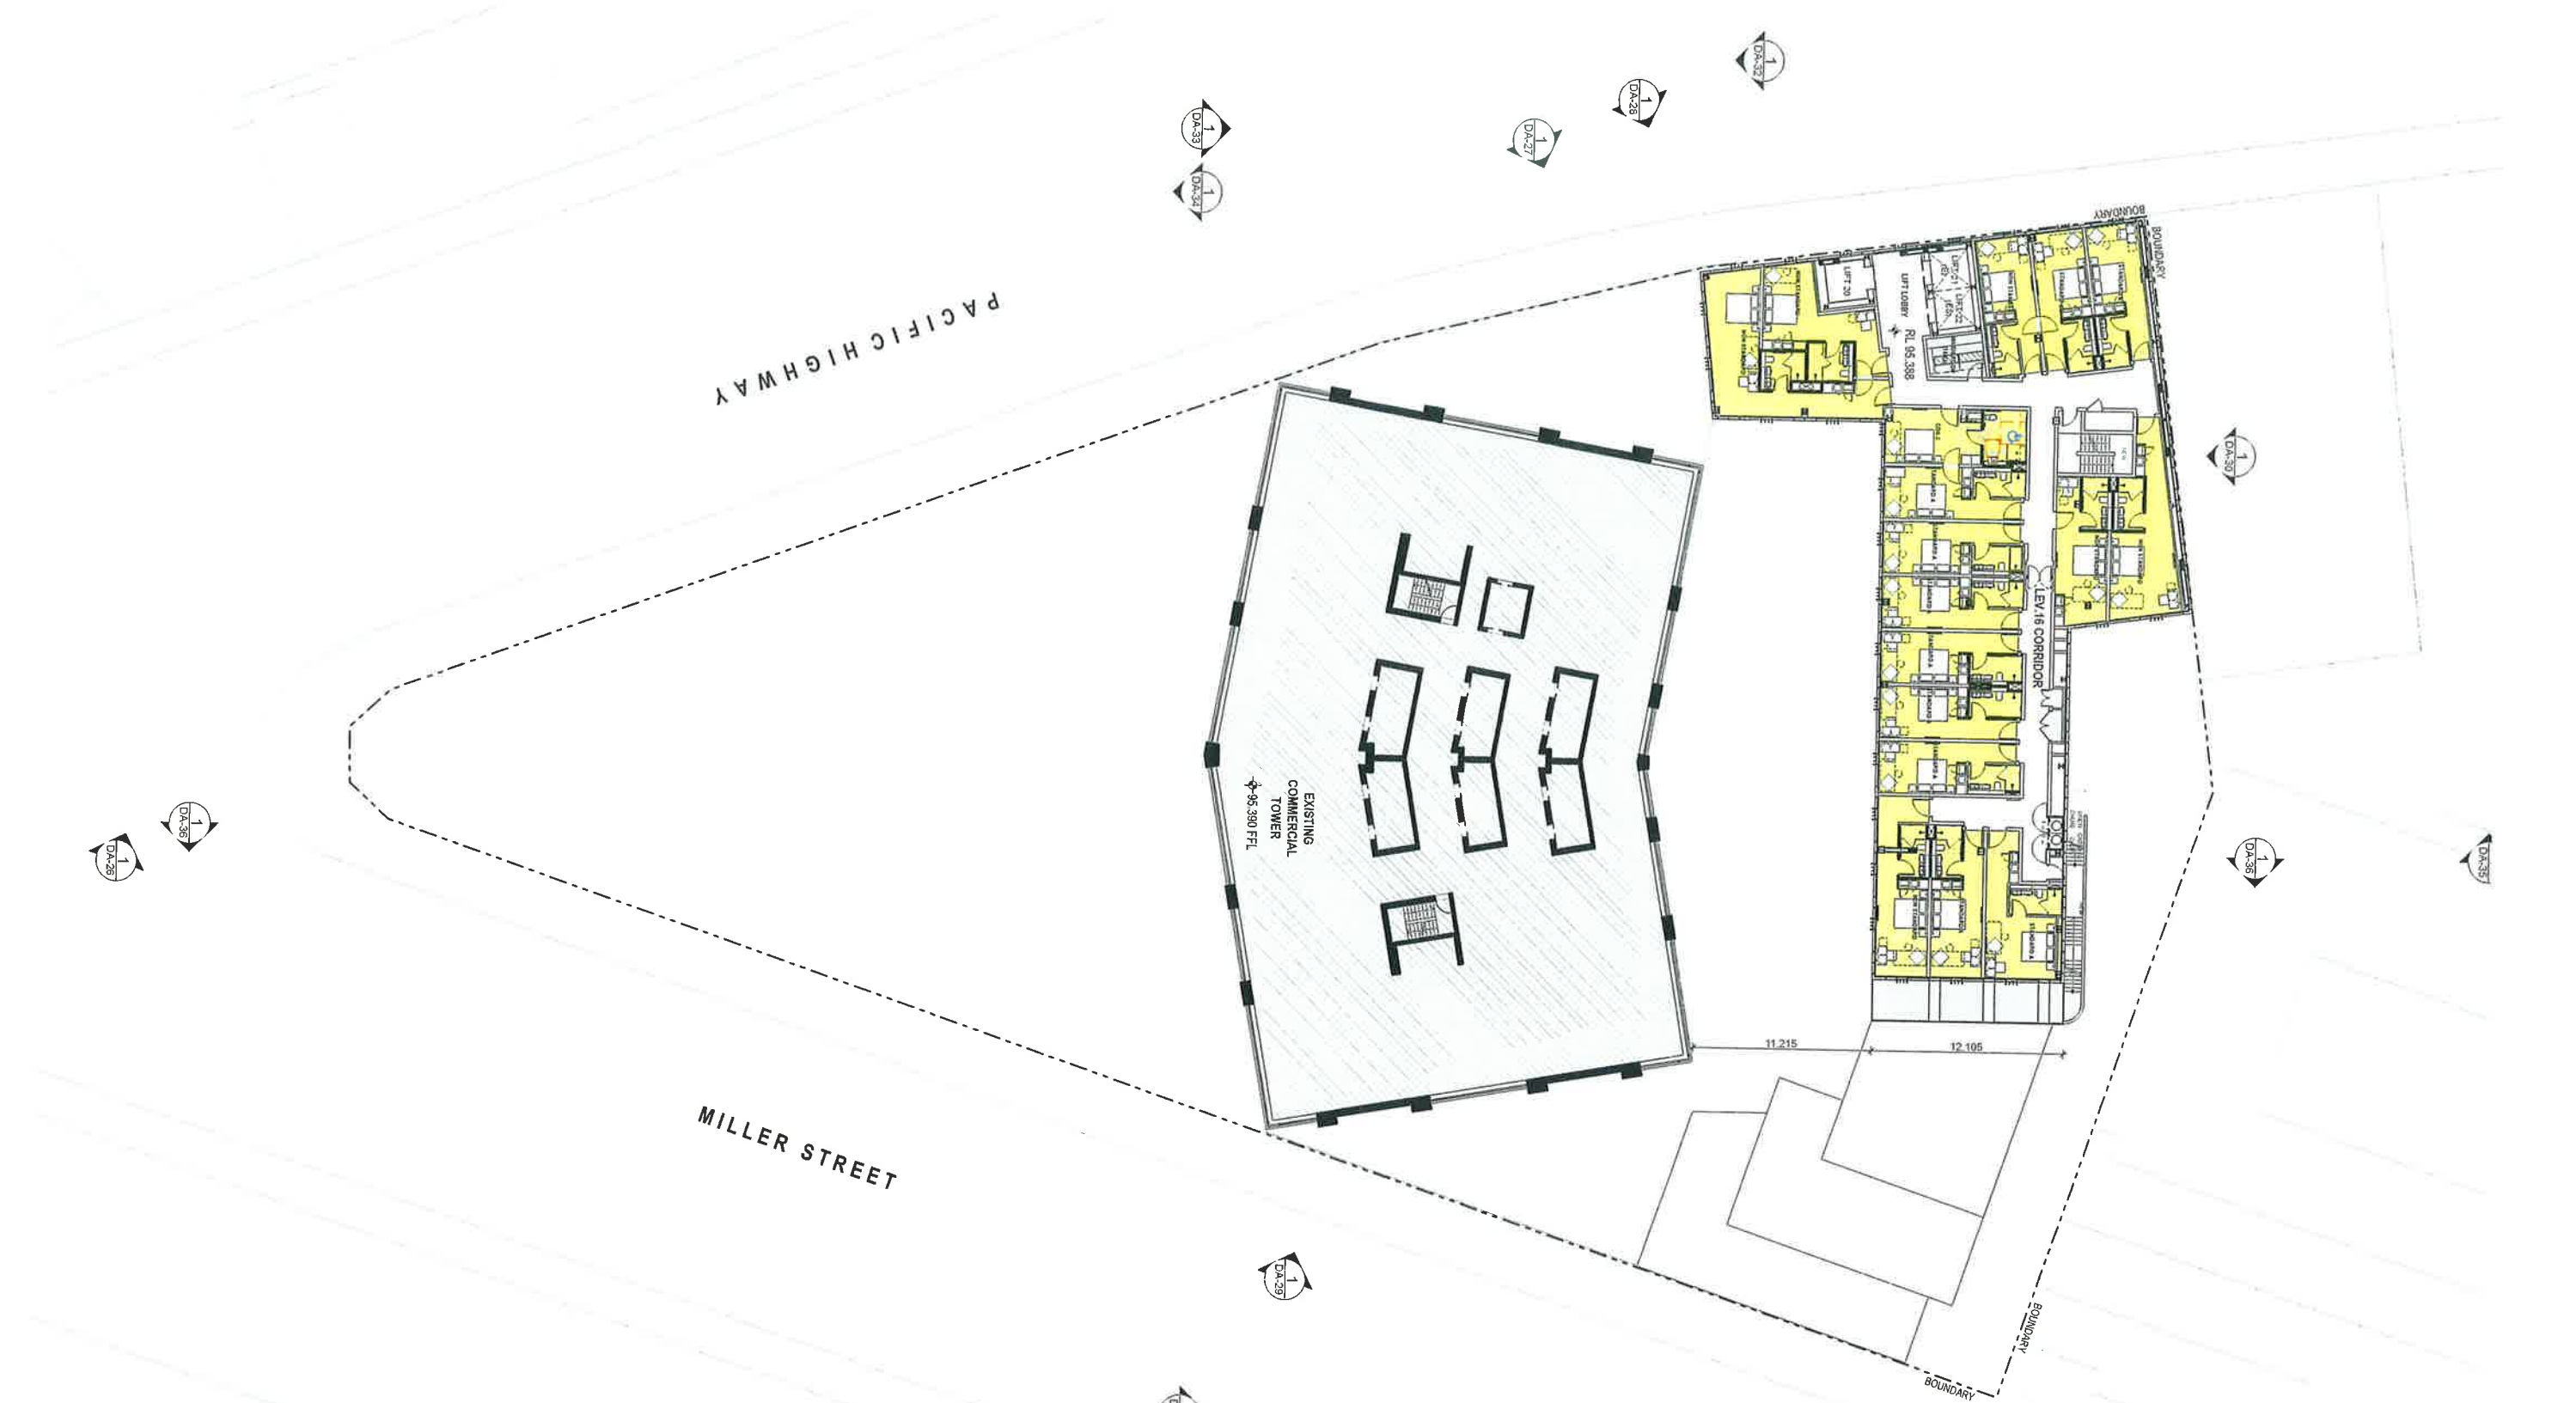

LEGEND

- RETAIL SPECIALITY
- MAJOR - SUPERMARKET
- RETAIL FOOD TENANCIES
- RESTAURANT /BAR
- HOTEL

REFER TO MATERIALS SCHEDULE FOR FINISHES

B A				UP CK				SS SS				10/11/15				10/11/15			
REV				DESCRIPTION OF CHANGE				DRAWN				CHECK				DATE			
B				UPDATED DA															
A				ISSUE FOR DA															
REV				DESCRIPTION OF CHANGE				DRAWN				CHECK				DATE			
B				UPDATED DA															
A				ISSUE FOR DA															

NORTH POINT

KEY PLAN

CLIENT & PROJECT MANAGER

Cromwell

PROPERTY GROUP

Unit 2, 4th Floor
100 Miller Street
Sydney, NSW 2060

P 02 9278 3545
F 02 9278 3599
M 02 9278 3599

ARCHITECTS

RICE DAUBNEY

Level 16, 100 Miller Street, North Sydney NSW 2060. Australia
P 02 9278 3545 F 02 9278 3599 M 02 9278 3599
For full details, please refer to the project brief and the project brief.

PROJECT

NORTH POINT
100 MILLER ST
NORTH SYDNEY, NSW, 2060

DRAWING TITLE

LEVEL 16

SCALE

AS SHOWN

CHECKED

SS

PROJECT NUMBER

R231736

DRAWN



DA-23


REVISION

B

THIS DOCUMENT IS THE PROPERTY OF THE PROJECT MANAGER AND SHALL REMAIN THE PROPERTY OF THE PROJECT MANAGER. IT IS TO BE USED ONLY FOR THE PROJECT AND NOT FOR ANY OTHER PURPOSE. IT IS TO BE DESTROYED WHEN THE PROJECT IS COMPLETED.

REV	A	B	CHECK DATE	DESCRIPTION OF CHANGE
0	ISSUE FOR DA	OK SS K-6		
PROPERTY GROUP				
 RICE DABNEY				
NORTH POINT 100 MILLER ST NORTH SYDNEY, NSW, 2060				
LEVEL 17				
STATUS AS SHOWN SS CHANGED				
PROJECT NUMBER DRAWING NUMBER B				
RZ91786 DA-24				

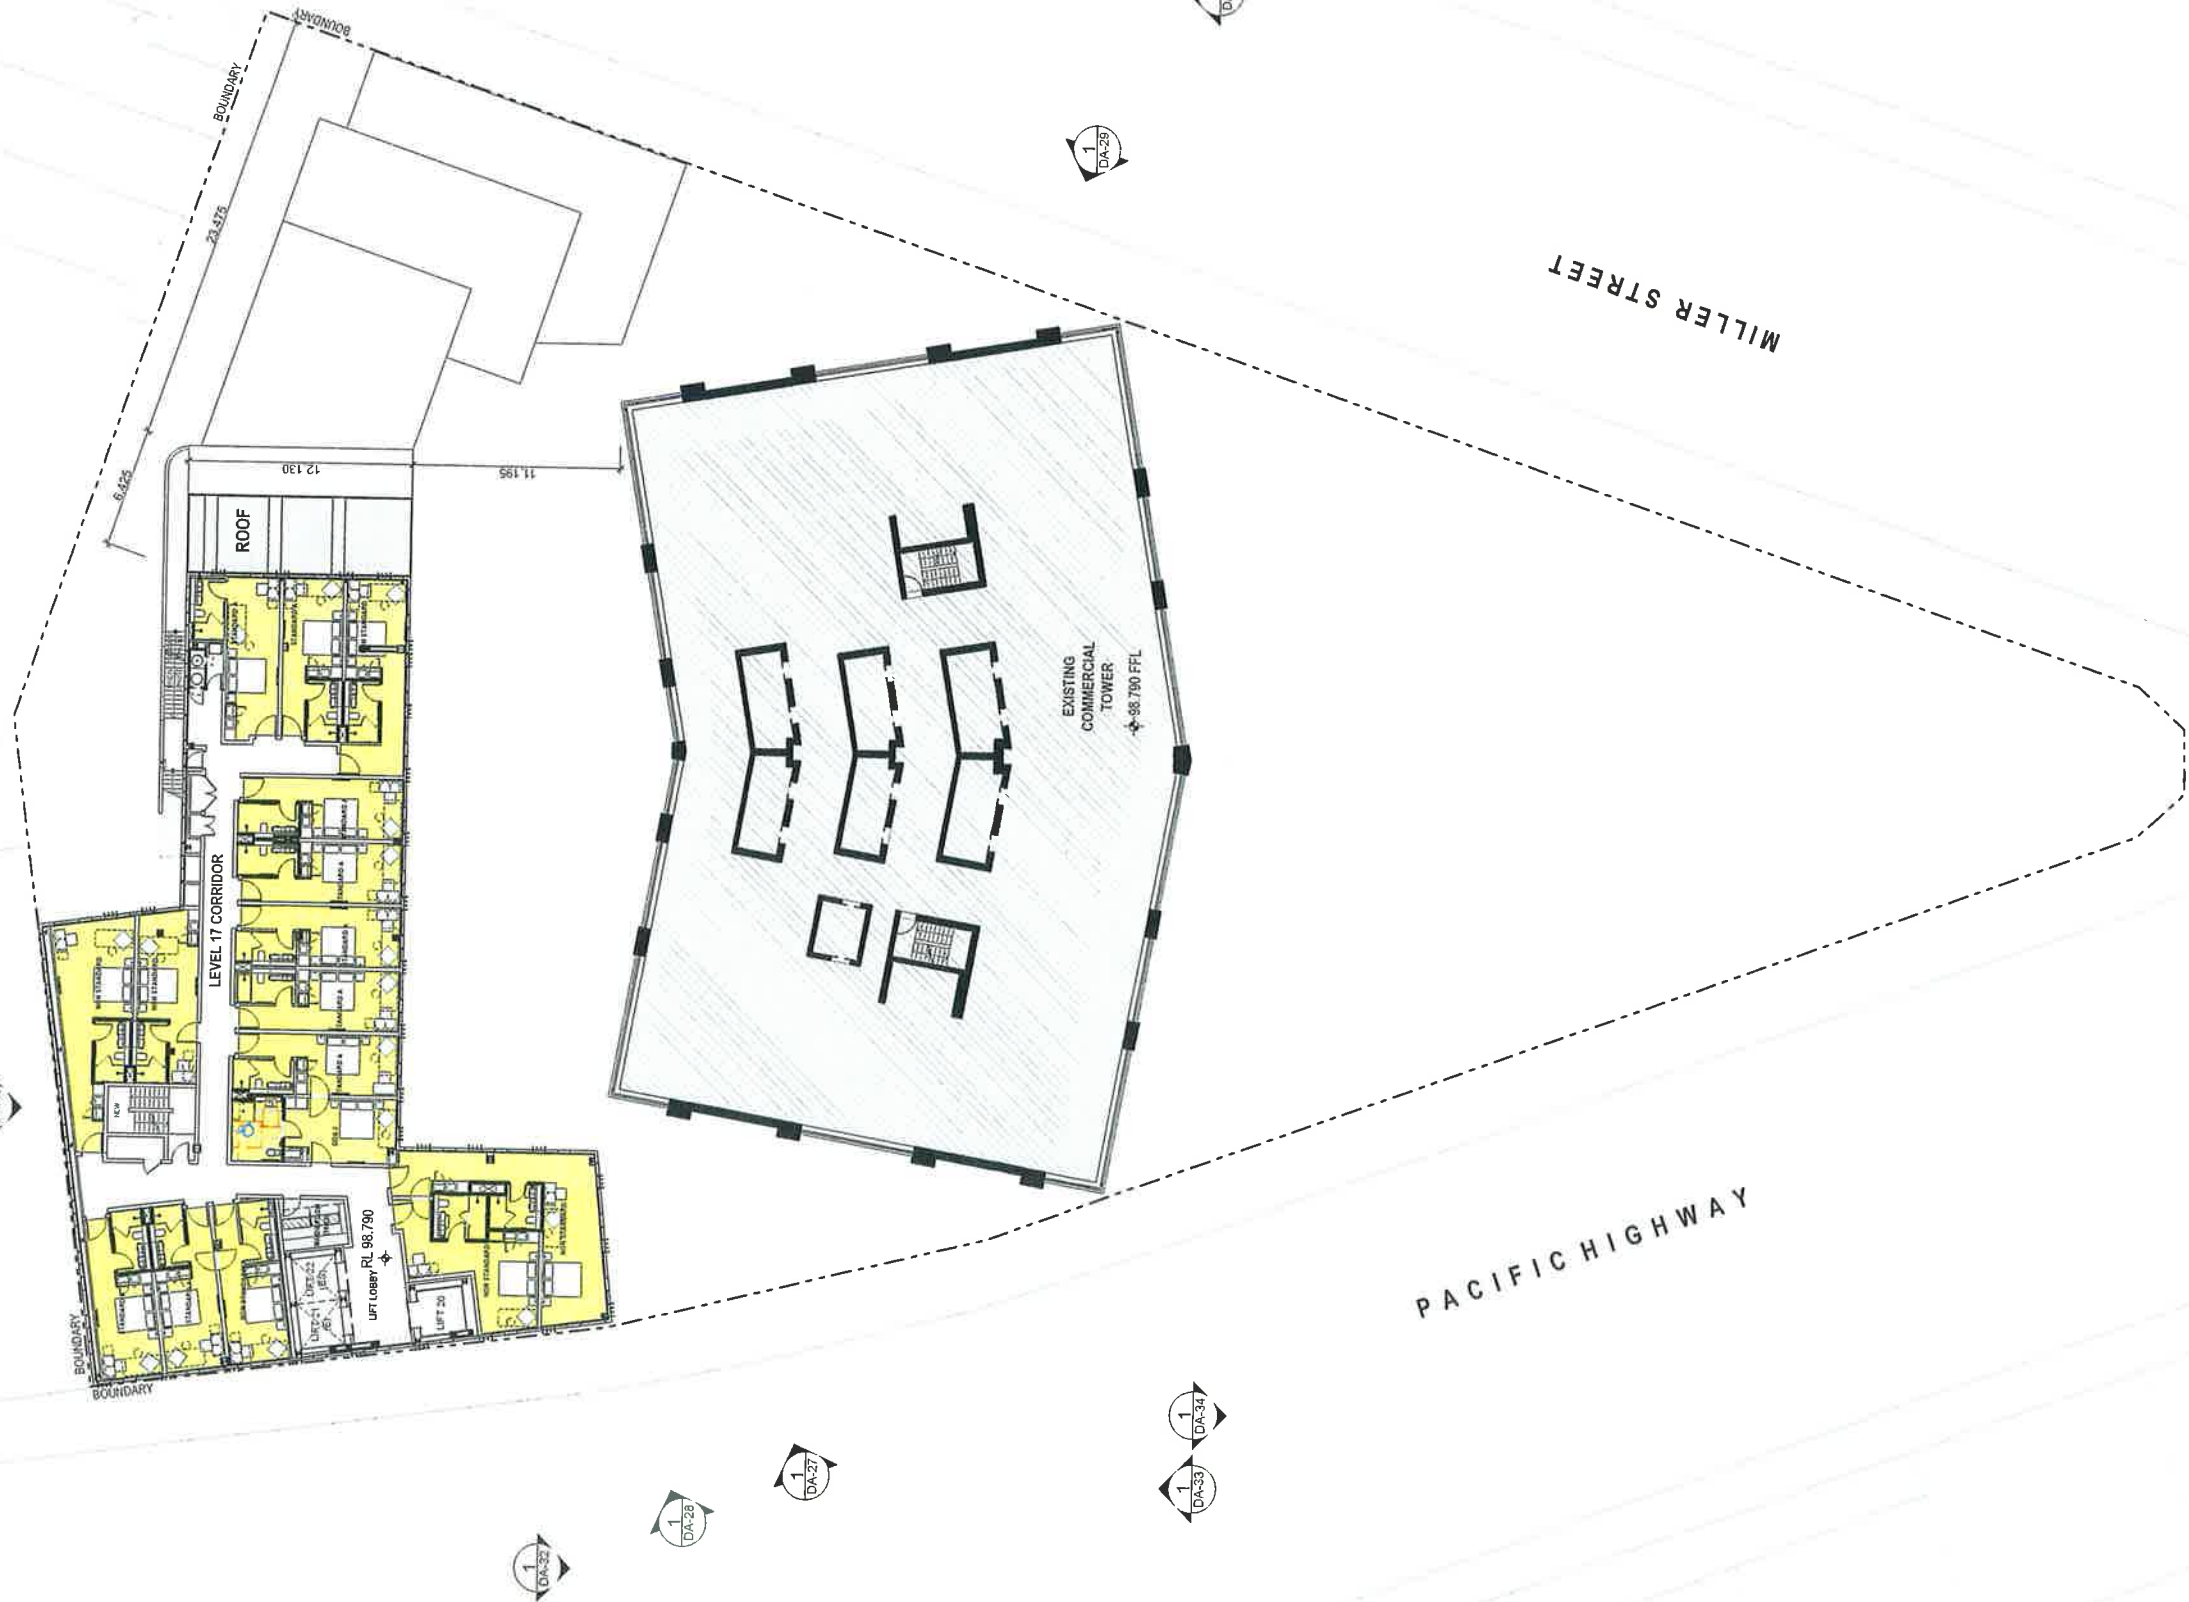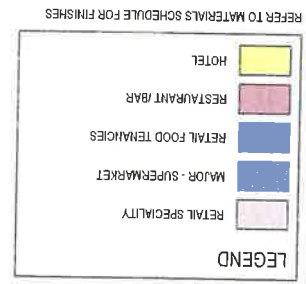

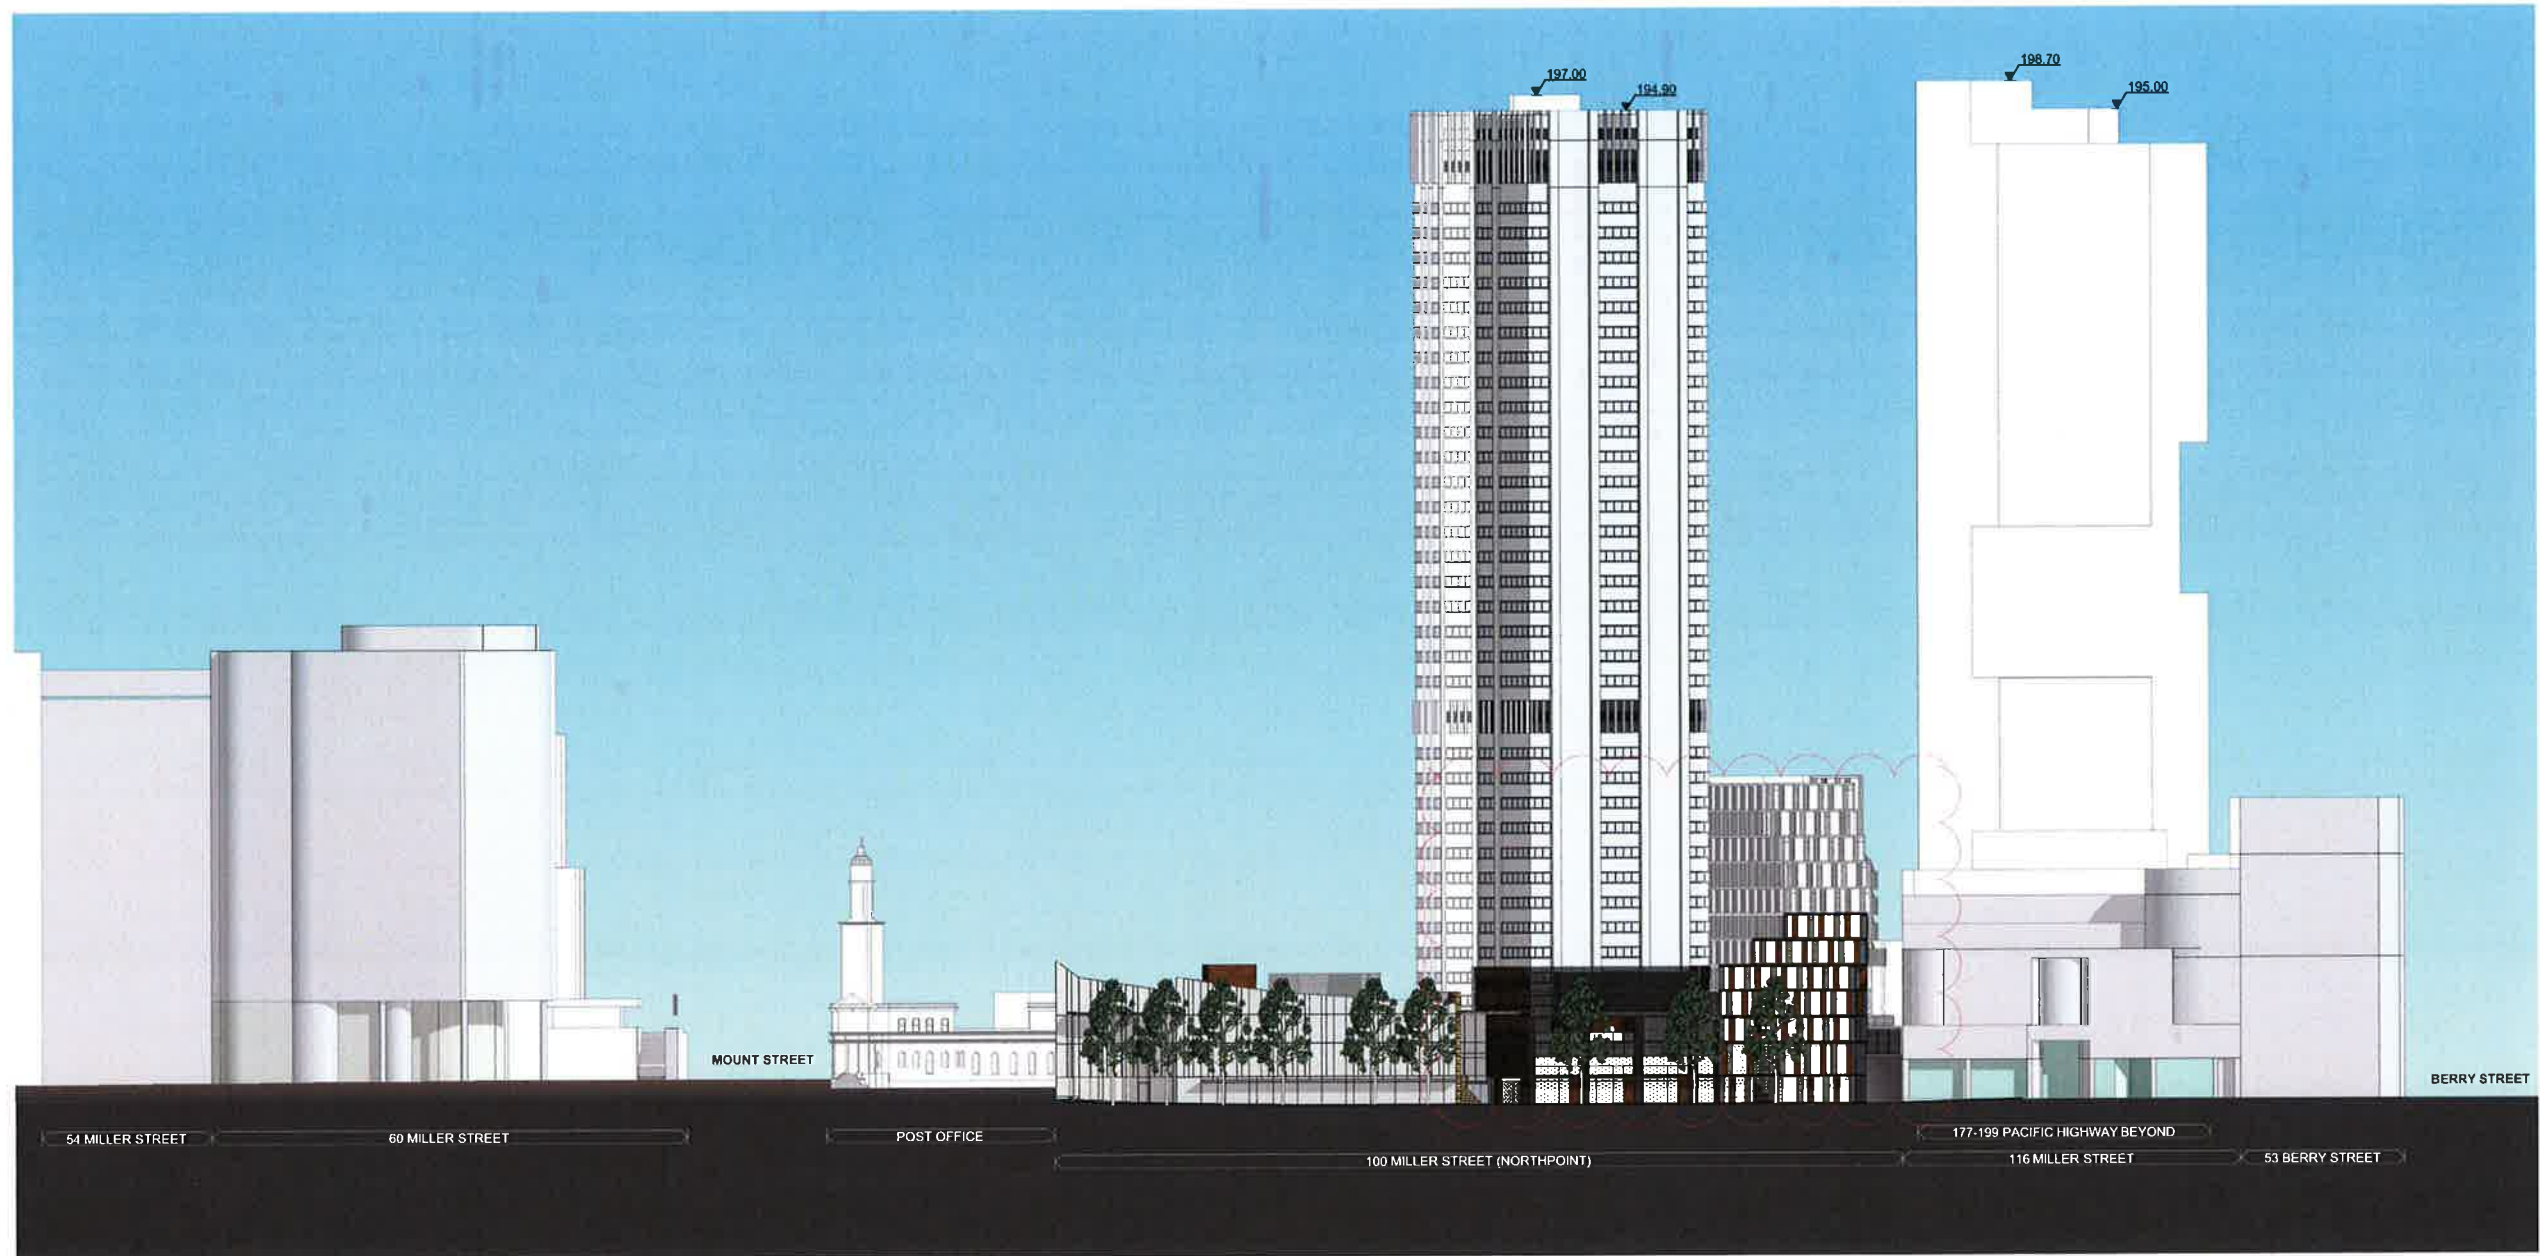

1 ELEVATION
STREET CONTEXT MILLER STREET 1:500

--	--	



<table><tr><td>D</td><td>UPDATED DA</td><td>SA</td><td>SS</td><td>14/04/11</td><td></td><td></td><td></td><td></td><td></td></tr><tr><td>C</td><td>UPDATED DA</td><td>SA</td><td>SS</td><td>14/04/11</td><td></td><td></td><td></td><td></td><td></td></tr><tr><td>B</td><td>ADJ. BUILDINGS AMEN. HOTEL FACADE</td><td>SA</td><td>SS</td><td>26/03/11</td><td></td><td></td><td></td><td></td><td></td></tr><tr><td>A</td><td>ISSUE FOR DA</td><td>CK</td><td>SS</td><td>09/10/10</td><td></td><td></td><td></td><td></td><td></td></tr></table>										D	UPDATED DA	SA	SS	14/04/11						C	UPDATED DA	SA	SS	14/04/11						B	ADJ. BUILDINGS AMEN. HOTEL FACADE	SA	SS	26/03/11						A	ISSUE FOR DA	CK	SS	09/10/10						NORTH POINT KEY PLAN 		CLIENT & PROJECT MANAGER  PROPERTY GROUP Suite 2, Level 14 107 Macquarie St Sydney, NSW 2000 P 02 9239 3616 F 02 9239 3600 ctm@macquarie.com.au		ARCHITECTS  RICE DAUBNEY Level 1, 100 Walker Street, North Sydney, NSW 2060 Australia +61 2 9433 3366 The Rice Daubney Group (Pty) Ltd, a subsidiary of The Rice Daubney Building Fund 88/91 St George Street Sydney, NSW 2000		PROJECT NORTH POINT 100 MILLER ST NORTH SYDNEY, NSW, 2060		DRAWING TITLE PACIFIC HWY STREET ELEVATION 1:500		SCALE AS SHOWN PROJECT NUMBER R231736 DRAWING NUMBER DA-27		CHECKED SS REVIEWED D	
D	UPDATED DA	SA	SS	14/04/11	
C	UPDATED DA	SA	SS	14/04/11	
B	ADJ. BUILDINGS AMEN. HOTEL FACADE	SA	SS	26/03/11	
A	ISSUE FOR DA	CK	SS	09/10/10	
THIS DOCUMENT IS THE PROPERTY OF THE RICE DAUBNEY GROUP (PTY) LTD. IT IS NOT TO BE REPRODUCED OR TRANSMITTED IN ANY FORM OR BY ANY MEANS, ELECTRONIC OR MECHANICAL, WITHOUT THE WRITTEN PERMISSION OF THE RICE DAUBNEY GROUP (PTY) LTD.	


1997-98	1998-99
---------	---------






MILLER ST BUILDING ELEVATION

-
- LEVEL 21 - HOTEL OFFICE
RL 11,055
- LEVEL 20 - HOTEL OFFICE
RL 10,400
- LEVEL 19 - HOTEL PLANT
RL 103,550
- LEVEL 18 - HOTEL
RL 103,150
- LEVEL 17 - HOTEL
RL 93,750
- LEVEL 16 - HOTEL
RL 55,350
- LEVEL 15 - HOTEL
RL 91,950
- LEVEL 14 - HOTEL
RL 83,550
- LEVEL 13 - HOTEL
RL 66,150
- LEVEL 12 - HOTEL
RL 81,750
- LEVEL 11 - HOTEL
RL 75,350

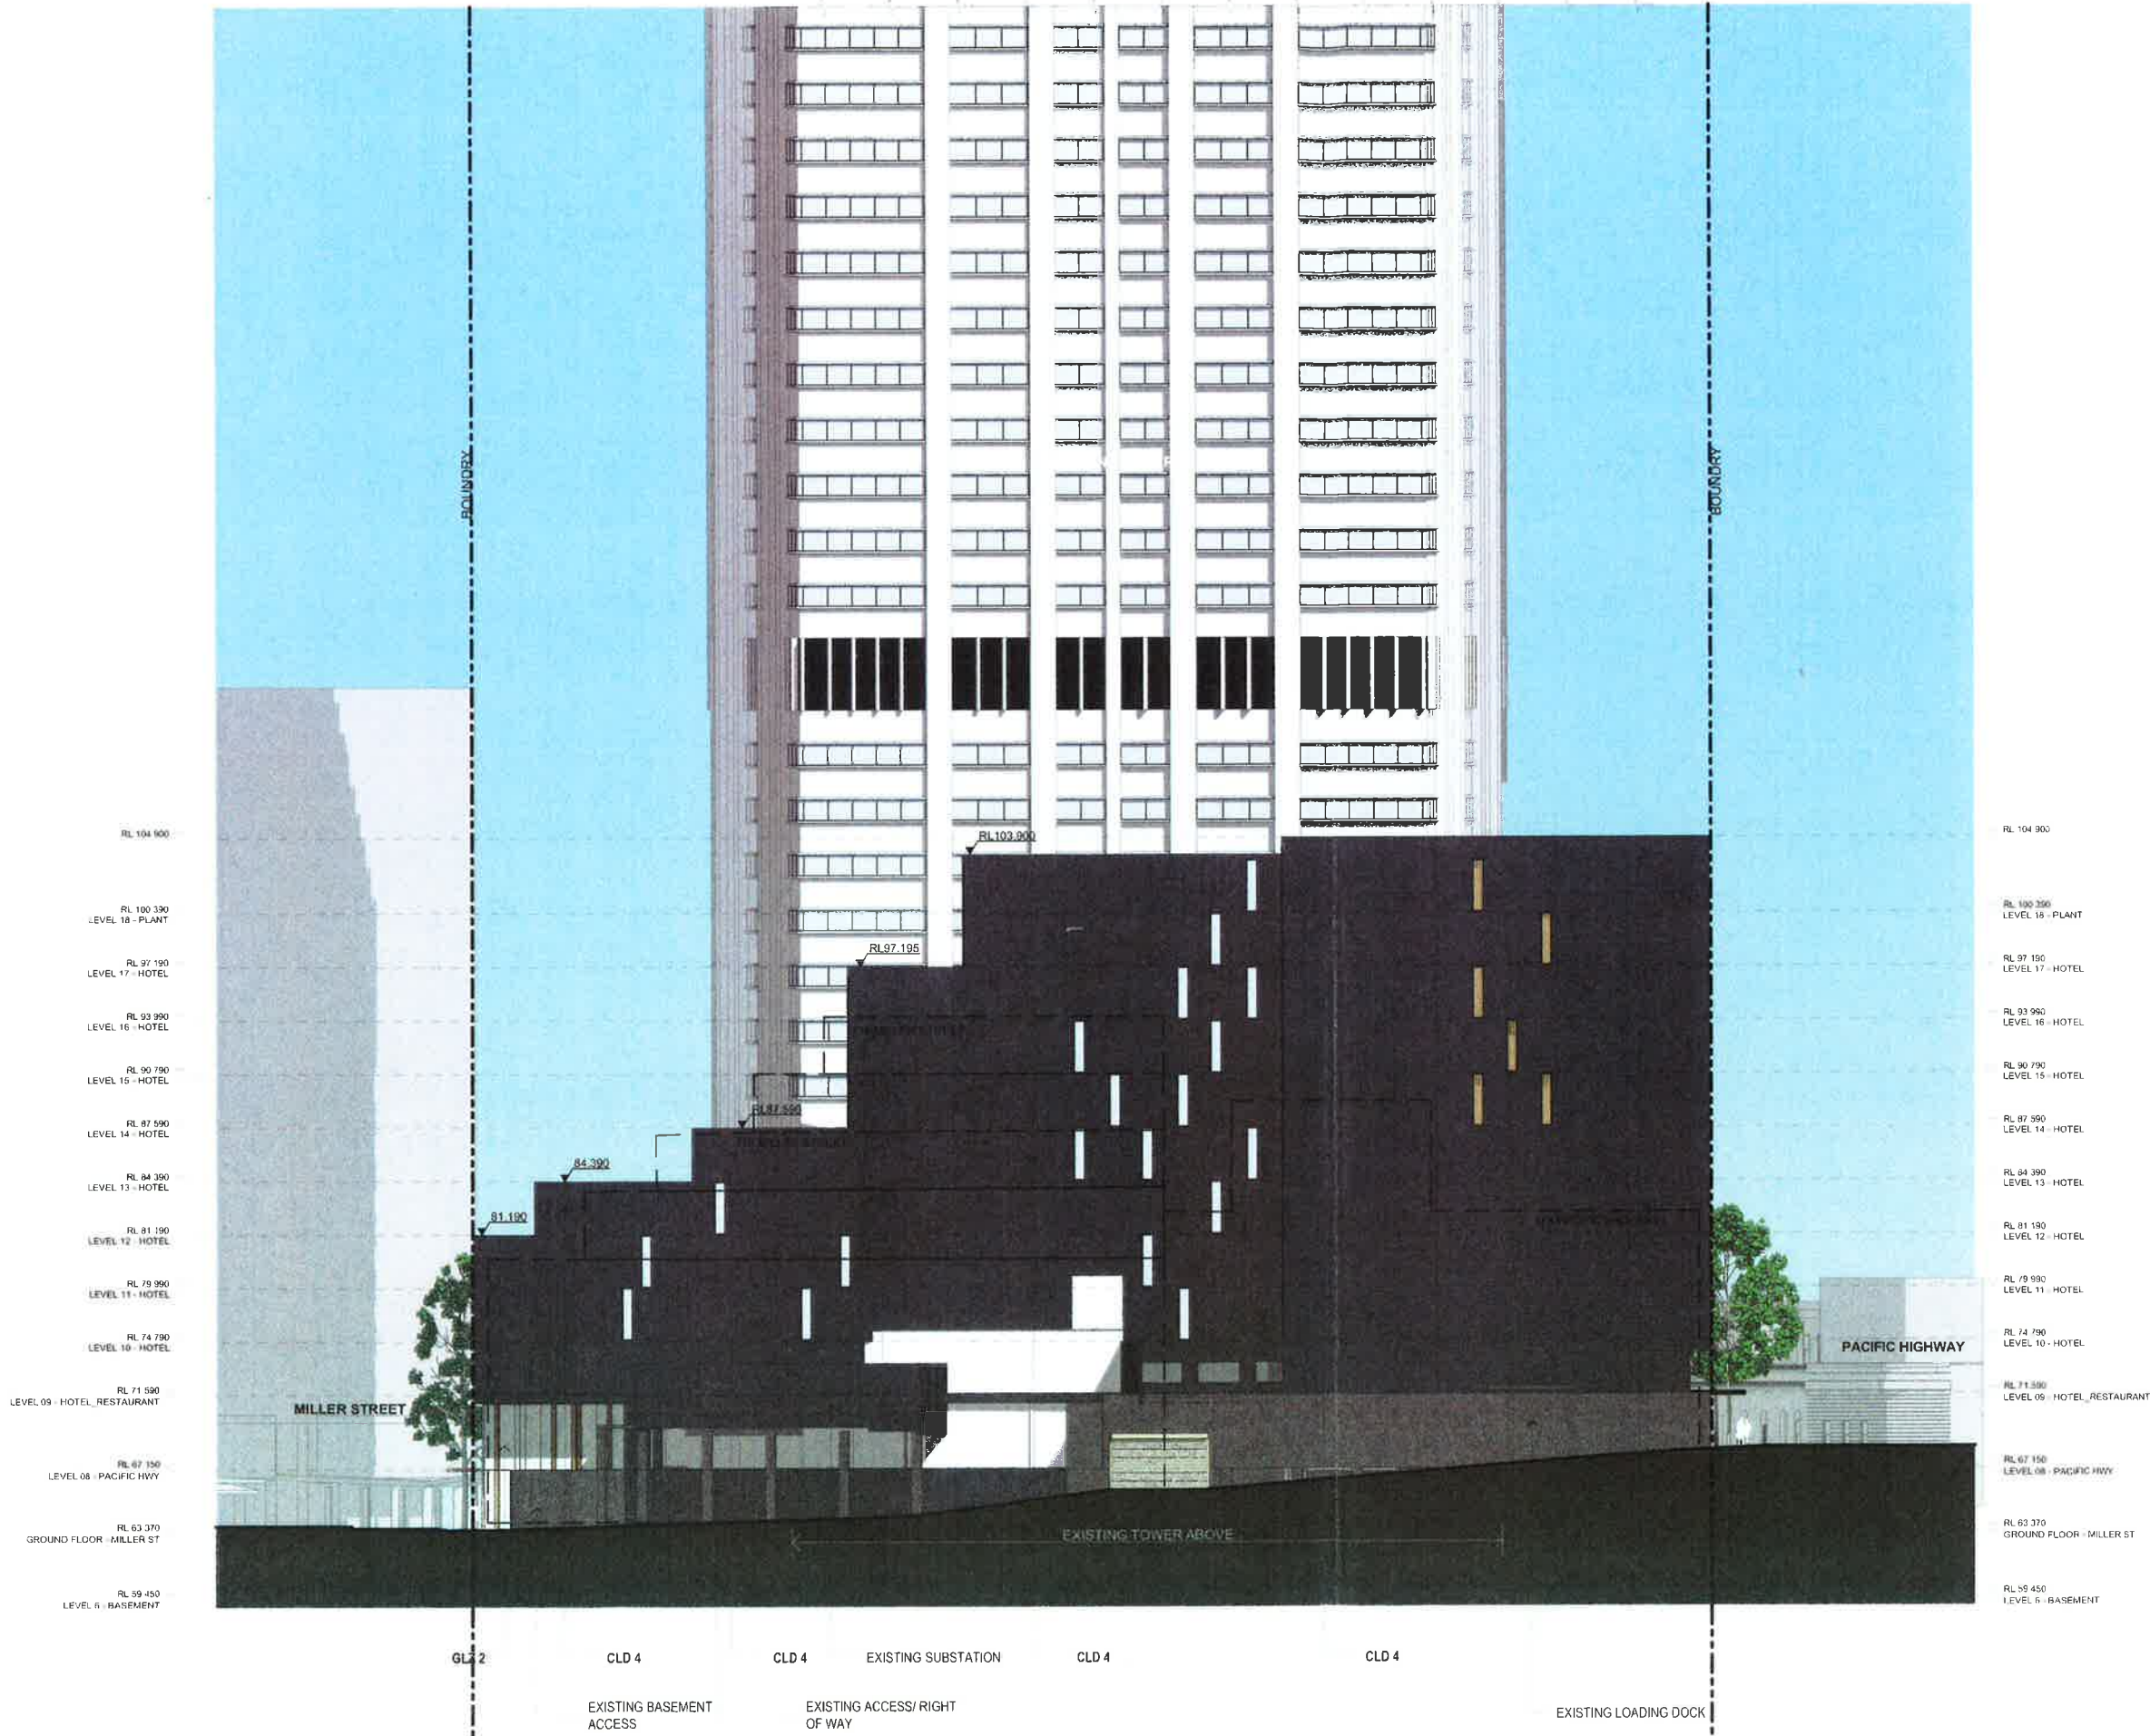


1 ELEVATION
HOTEL - NORTH 1:200 @A1

REFER TO MATERIALS SCHEDULE FOR FINISHES CODES

--	--	


[illegible]

#	ISSUE FOR QA	CA	SA	TS	DATE	DESCRIPTION OF CHANGE	DRAWING CHECK	DATE
REV	DESCRIPTION OF CHANGE	DRAWING CHECK	DATE	REV	DESCRIPTION OF CHANGE	DRAWING CHECK	DATE	
CLIENT & PROJECT MANAGER  PROPERTY GROUP Level 2, Level 3a 107 Macquarie St Sydney NSW 2000 ARCHITECT  RICE DAUBNEY Level 1, 107 Macquarie Street, North Sydney NSW 2060 Australia +61 2 9955 2848 • info@ricedaubney.com.au • ricedaubney.com.au The Rice Daubney Group (RDG) Pty Ltd, Macquarie Street, North Sydney NSW 2060 PROJECT NORTH POINT 100 MILLER ST NORTH SYDNEY, NSW, 2060 DRAWING TITLE SECTION PEDESTRIAN LINK - COMMERCIAL LOBBY - SOUTH								
		SCALE		CHECKED				
		AS SHOWN		SS				
		PRO. BY / REVISED		DRAWING NAME		TITLE		
		R231736		DA-33		A		
This document is a preliminary drawing and is not to be used for construction. It is the property of Rice Daubney and is not to be reproduced or used in any way without the written consent of Rice Daubney. The client acknowledges that the use of this drawing for any purpose other than that intended by Rice Daubney is at the client's risk.								

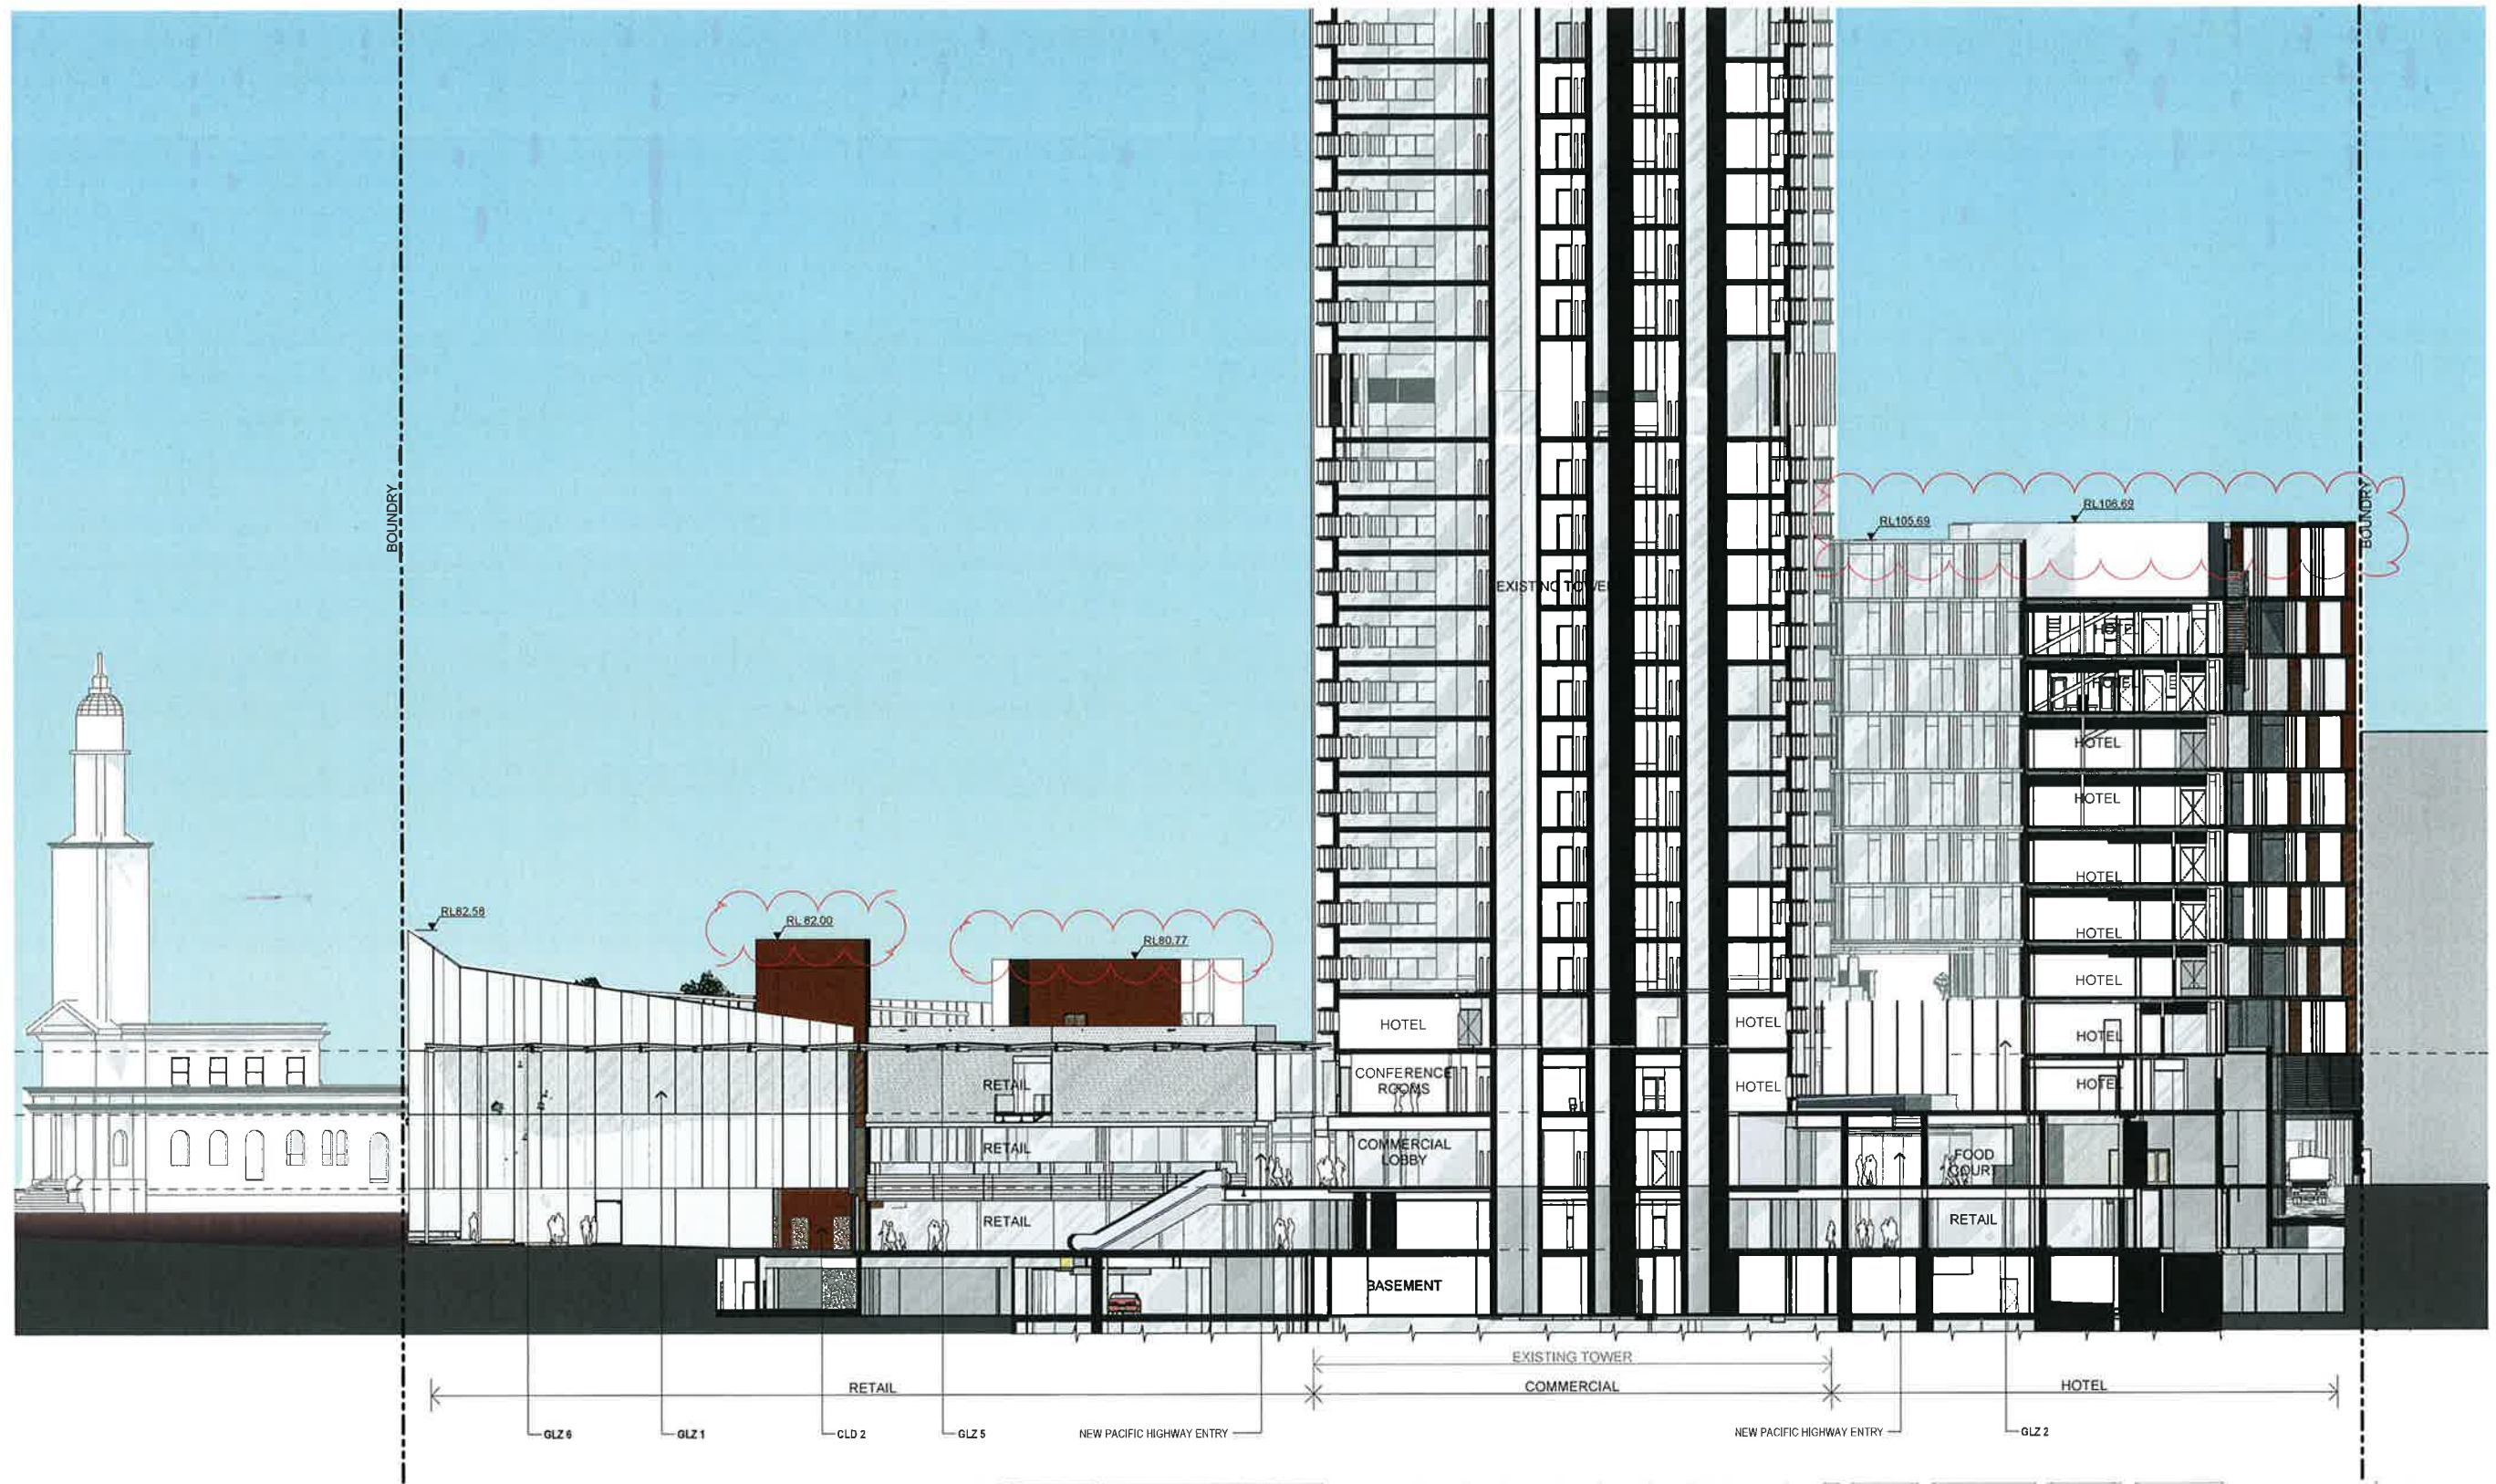

1 SECTION
SHARD WEST ELEVATION 1:200

--	--	

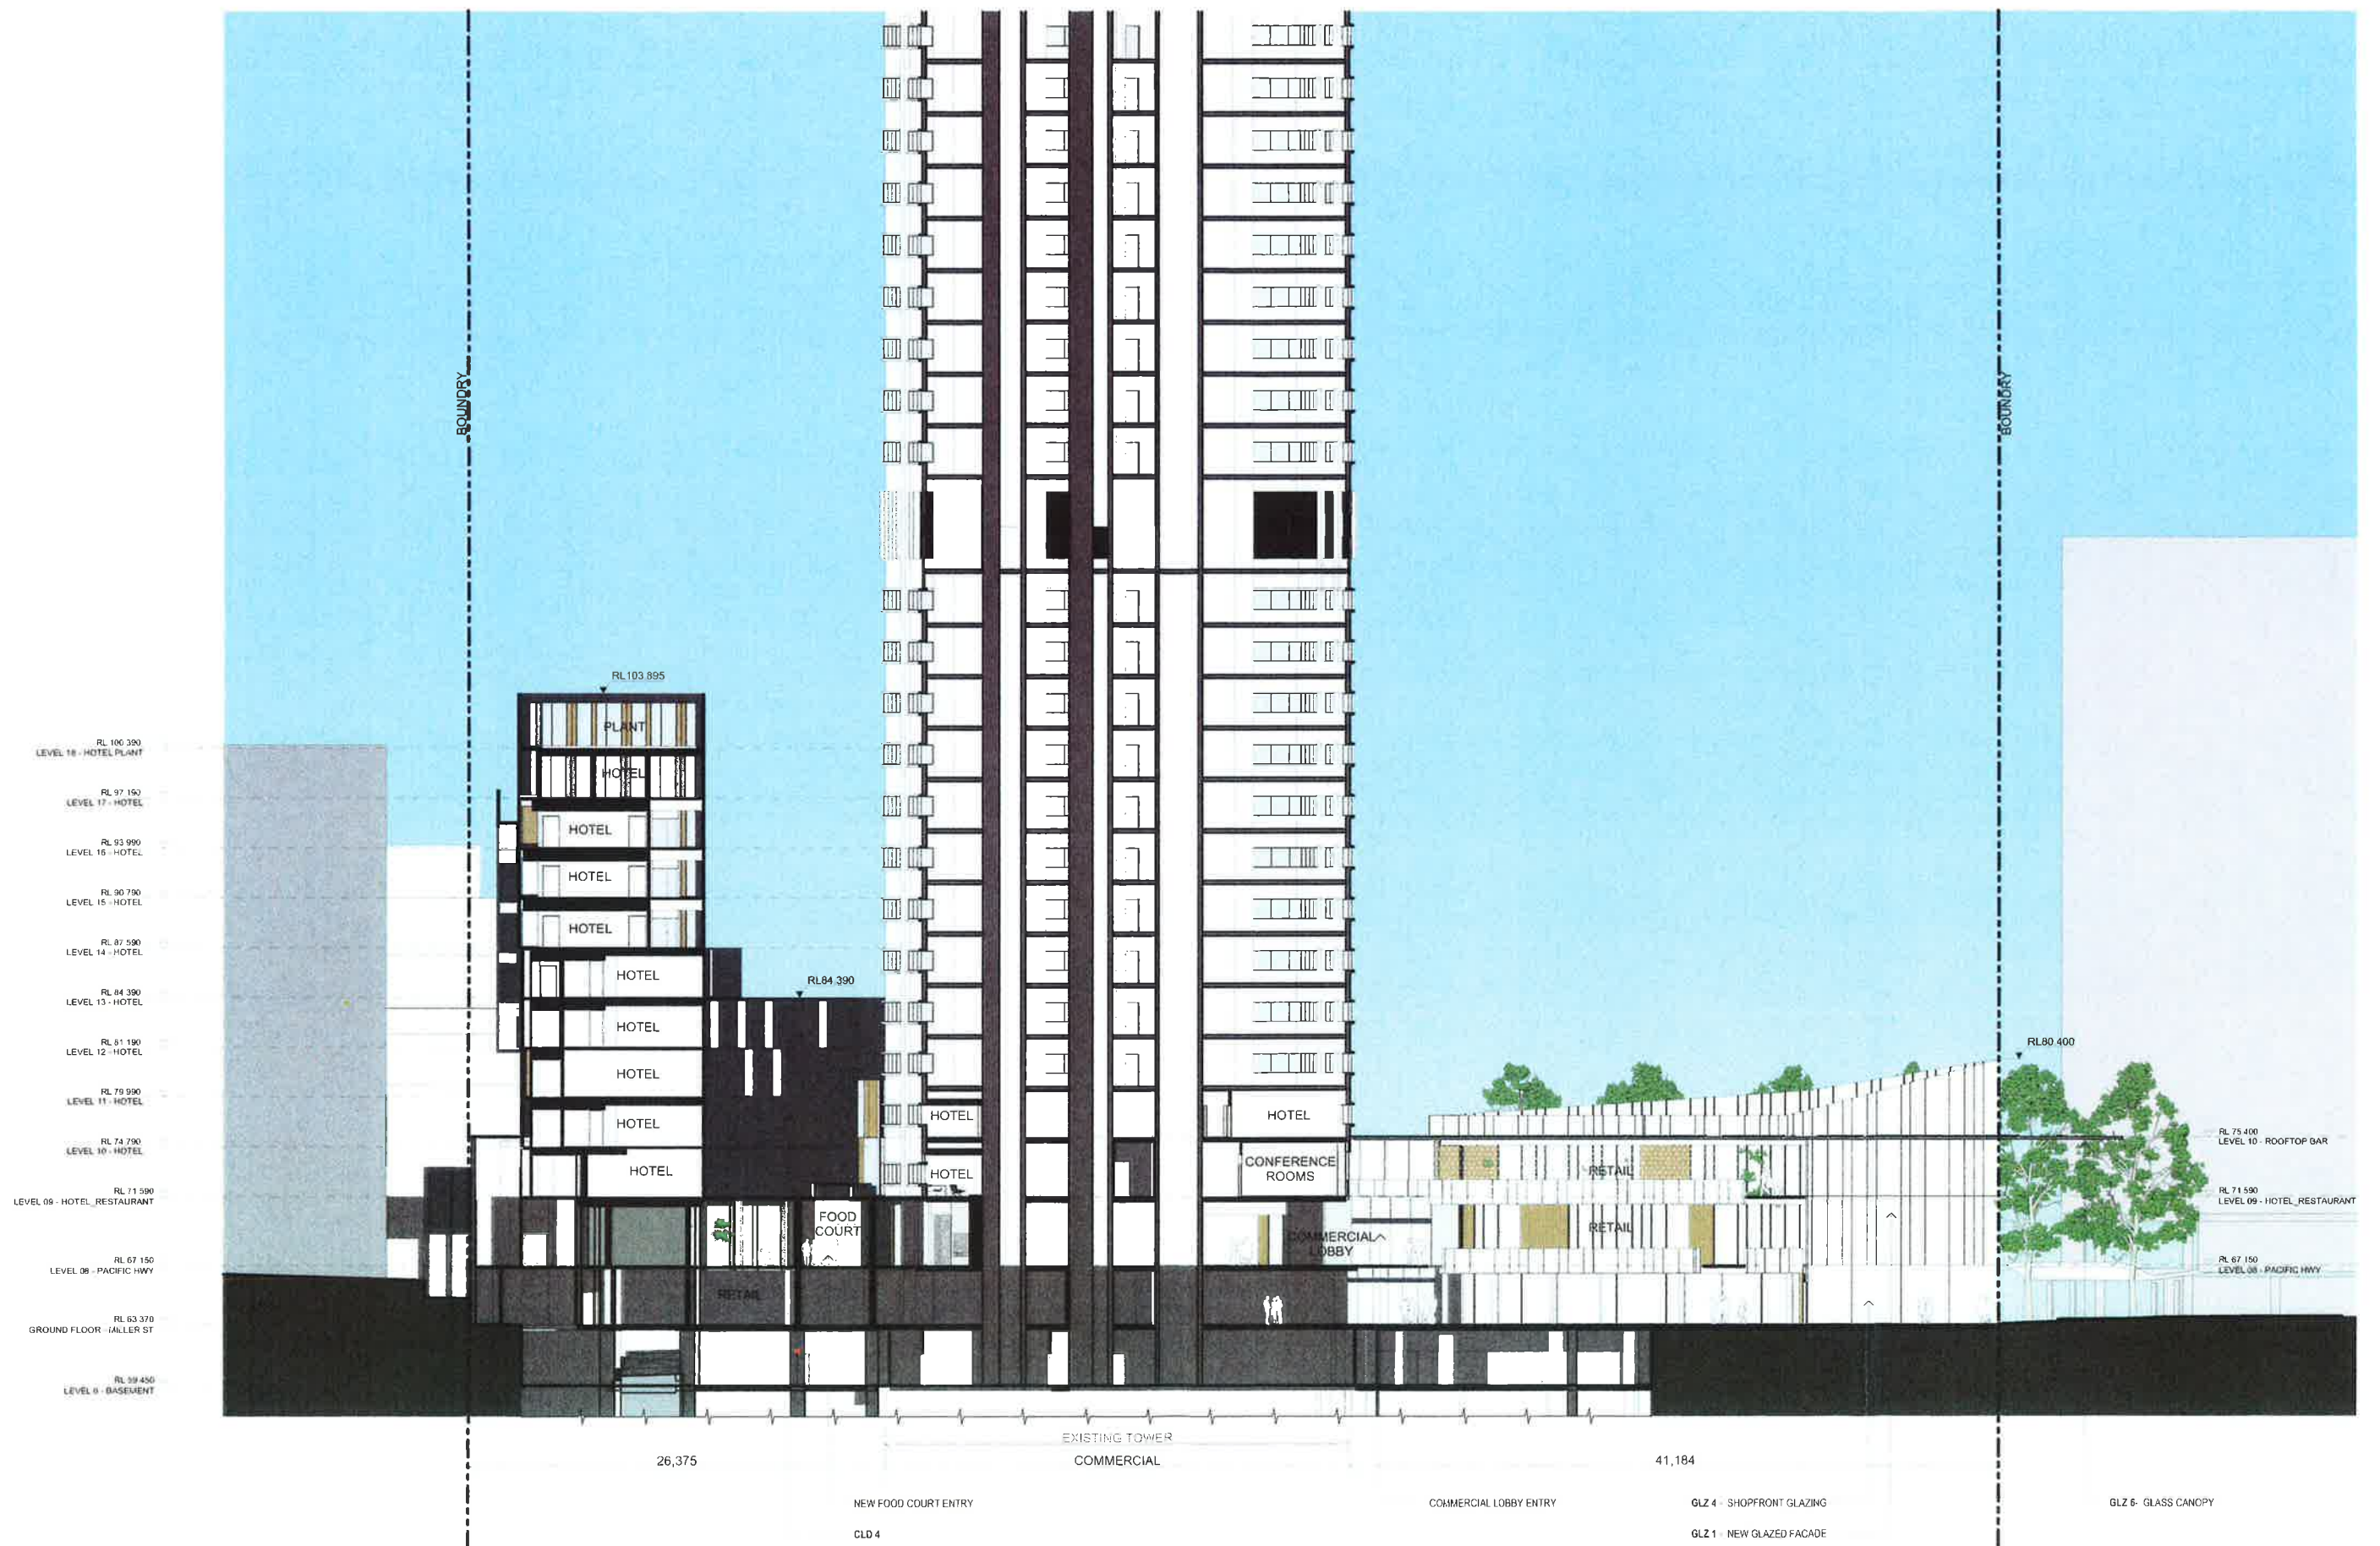

1 SECTION

1:200 @A1

REFER TO MATERIALS SCHEDULE FOR FINISHES CODES

NORTH POINT CLIENT & PROJECT MANAGER Cromwell PROPERTY GROUP 100 MILLER ST NORTH SYDNEY, NSW, 2060	PROJECT RICE DAUBNEY 100 MILLER ST NORTH SYDNEY, NSW, 2060	DRAWING TITLE SECTION - RETAIL & HOTEL	SCALE AS SHOWN PROJECT NUMBER R231736 DRAWING NUMBER DA-36	CHECKED SS ISSUE A
--	--	--	---	------------------------------------

