




EAST ELEVATION
SCALE 1:100

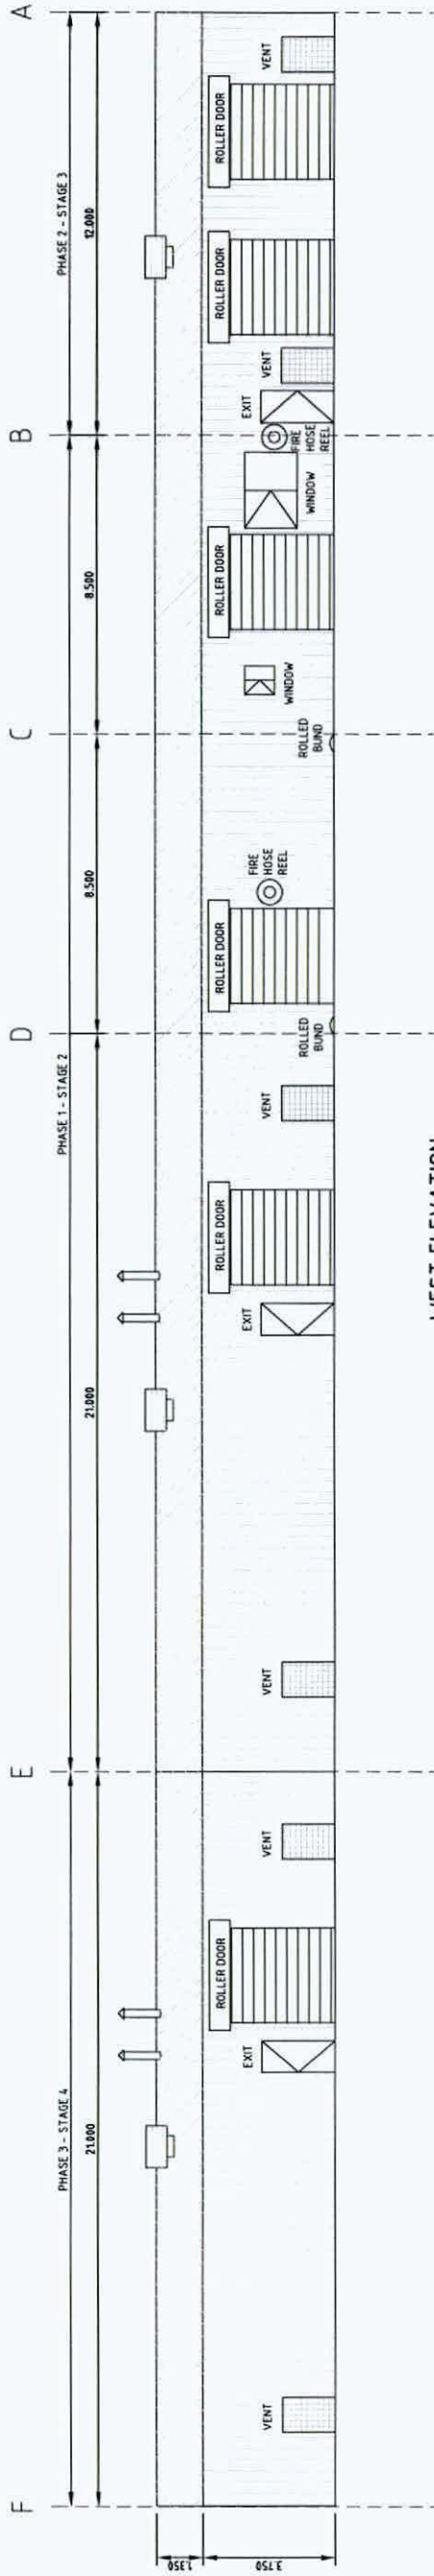

WEST ELEVATION
SCALE 1:100

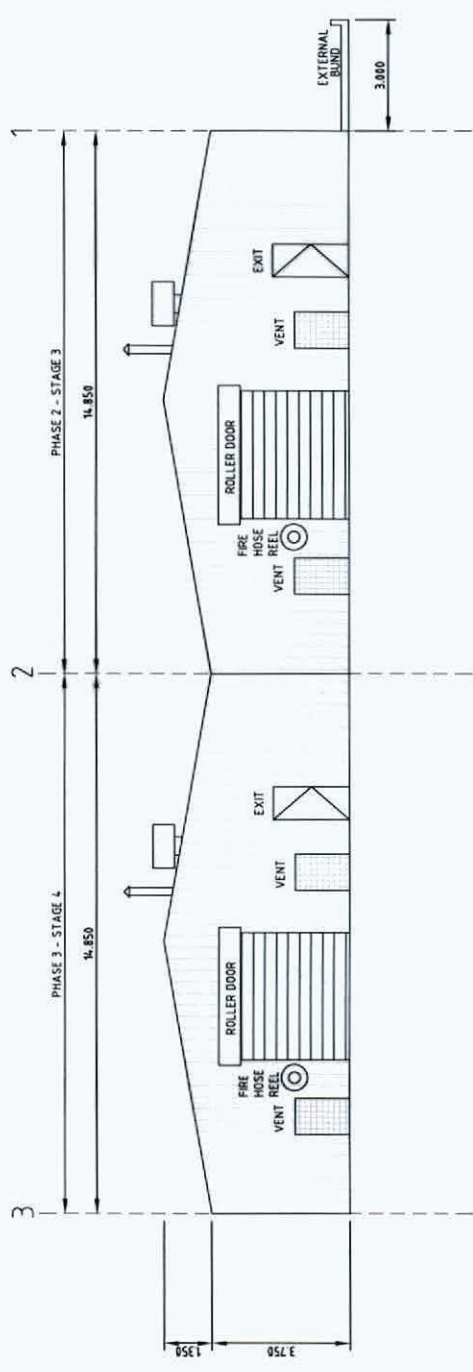


NORTH ELEVATION
SCALE 1:100

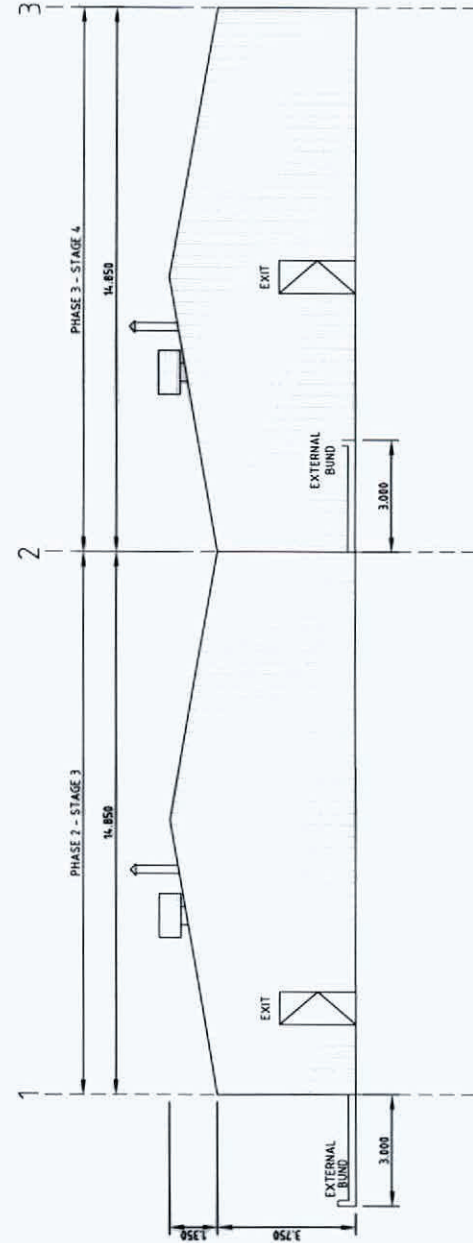


SOUTH ELEVATION
SCALE 1:100



Cardno Shaping the Future				SOLO WATER - WILTON WATER UTILITY			
© Cardno Limited All Rights Reserved This document is produced by Cardno Limited solely for the use of the client and is not to be used for any other purpose without the written consent of Cardno Limited. Cardno Limited does not accept any responsibility or liability whatsoever to any third party arising out of any use or reliance by third party on the content of this document.				BINGARA GORGE WASTE WATER TREATMENT DEVELOPMENT APPROVAL			
FOR APPROVAL NOT TO BE USED FOR CONSTRUCTION PURPOSES				Status FOR APPROVAL			
A.H.D.				Datum A.H.D.			
Scale 1:100				Scale 1:100			
Revision A1				Revision A1			
Drawing Number 82014013-01-C5009				Drawing Number 82014013-01-C5009			
C				C			
Date 9/12/2013				Date 9/12/2013			
Des. HMO				Des. HMO			
Verif. BSE				Verif. BSE			
Description ISSUED FOR APPROVAL				Description ISSUED FOR APPROVAL			
LW				LW			
BSE				BSE			
BSE				BSE			
HMO				HMO			
DAC				DAC			
FK				FK			
AMENDED				AMENDED			
2002/2014				2002/2014			
B				B			
02/04/2014				02/04/2014			
C				C			
ISSUED FOR APPROVAL				ISSUED FOR APPROVAL			

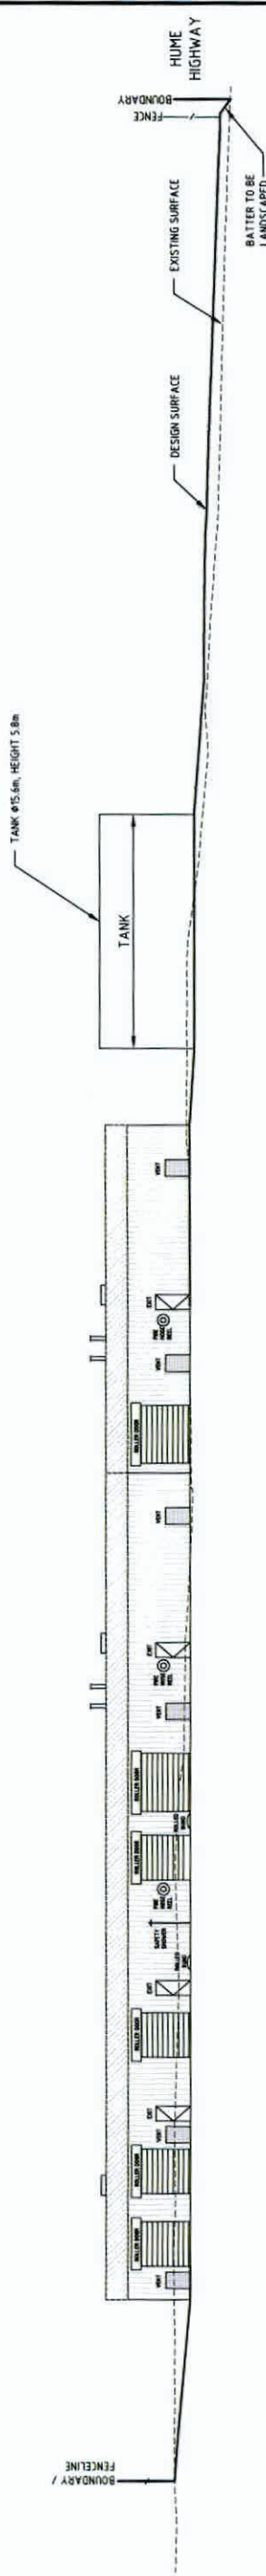

SECTION 1
SCALE 1:200
C5002

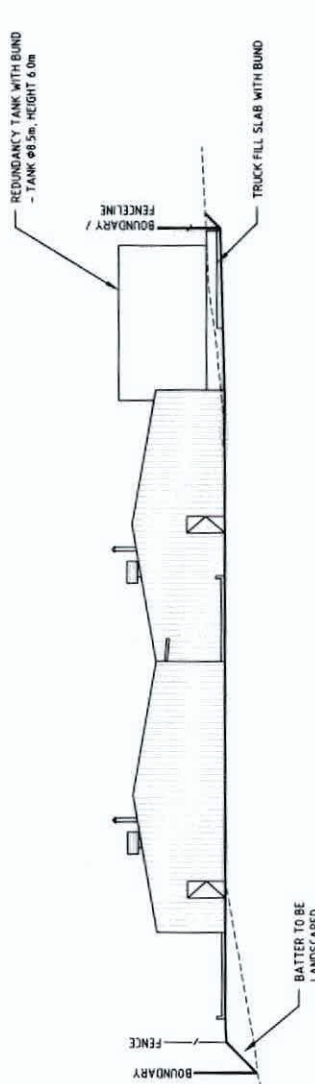

SECTION 2
SCALE 1:200
C5002

NOTE
FENCE TYPE TO BE 1.8m HIGH CHAIN LINK FENCE
WITH 3 STRANDS BARBED WIRE ON TOP.



Solo Water		Cardno Shaping the Future Ask 95 001 545 035 Level 1, 47 Burrell Street, Westmead, NSW Australia 2568 Phone 451 74229 433 Fax 451 21 028 441 Email: info@cardno.com.au Web: www.cardno.com.au		© Cardno Limited All Rights Reserved This document is produced by Cardno Limited solely for the benefit of and use by the client in accordance with the terms of the fee proposal. Cardno Limited does not accept any liability for any loss or damage arising out of any use or reliance by third party on the content of this document.		SOLO WATER - WILTON WATER UTILITY		FOR APPROVAL NOT TO BE USED FOR CONSTRUCTION PURPOSES	