



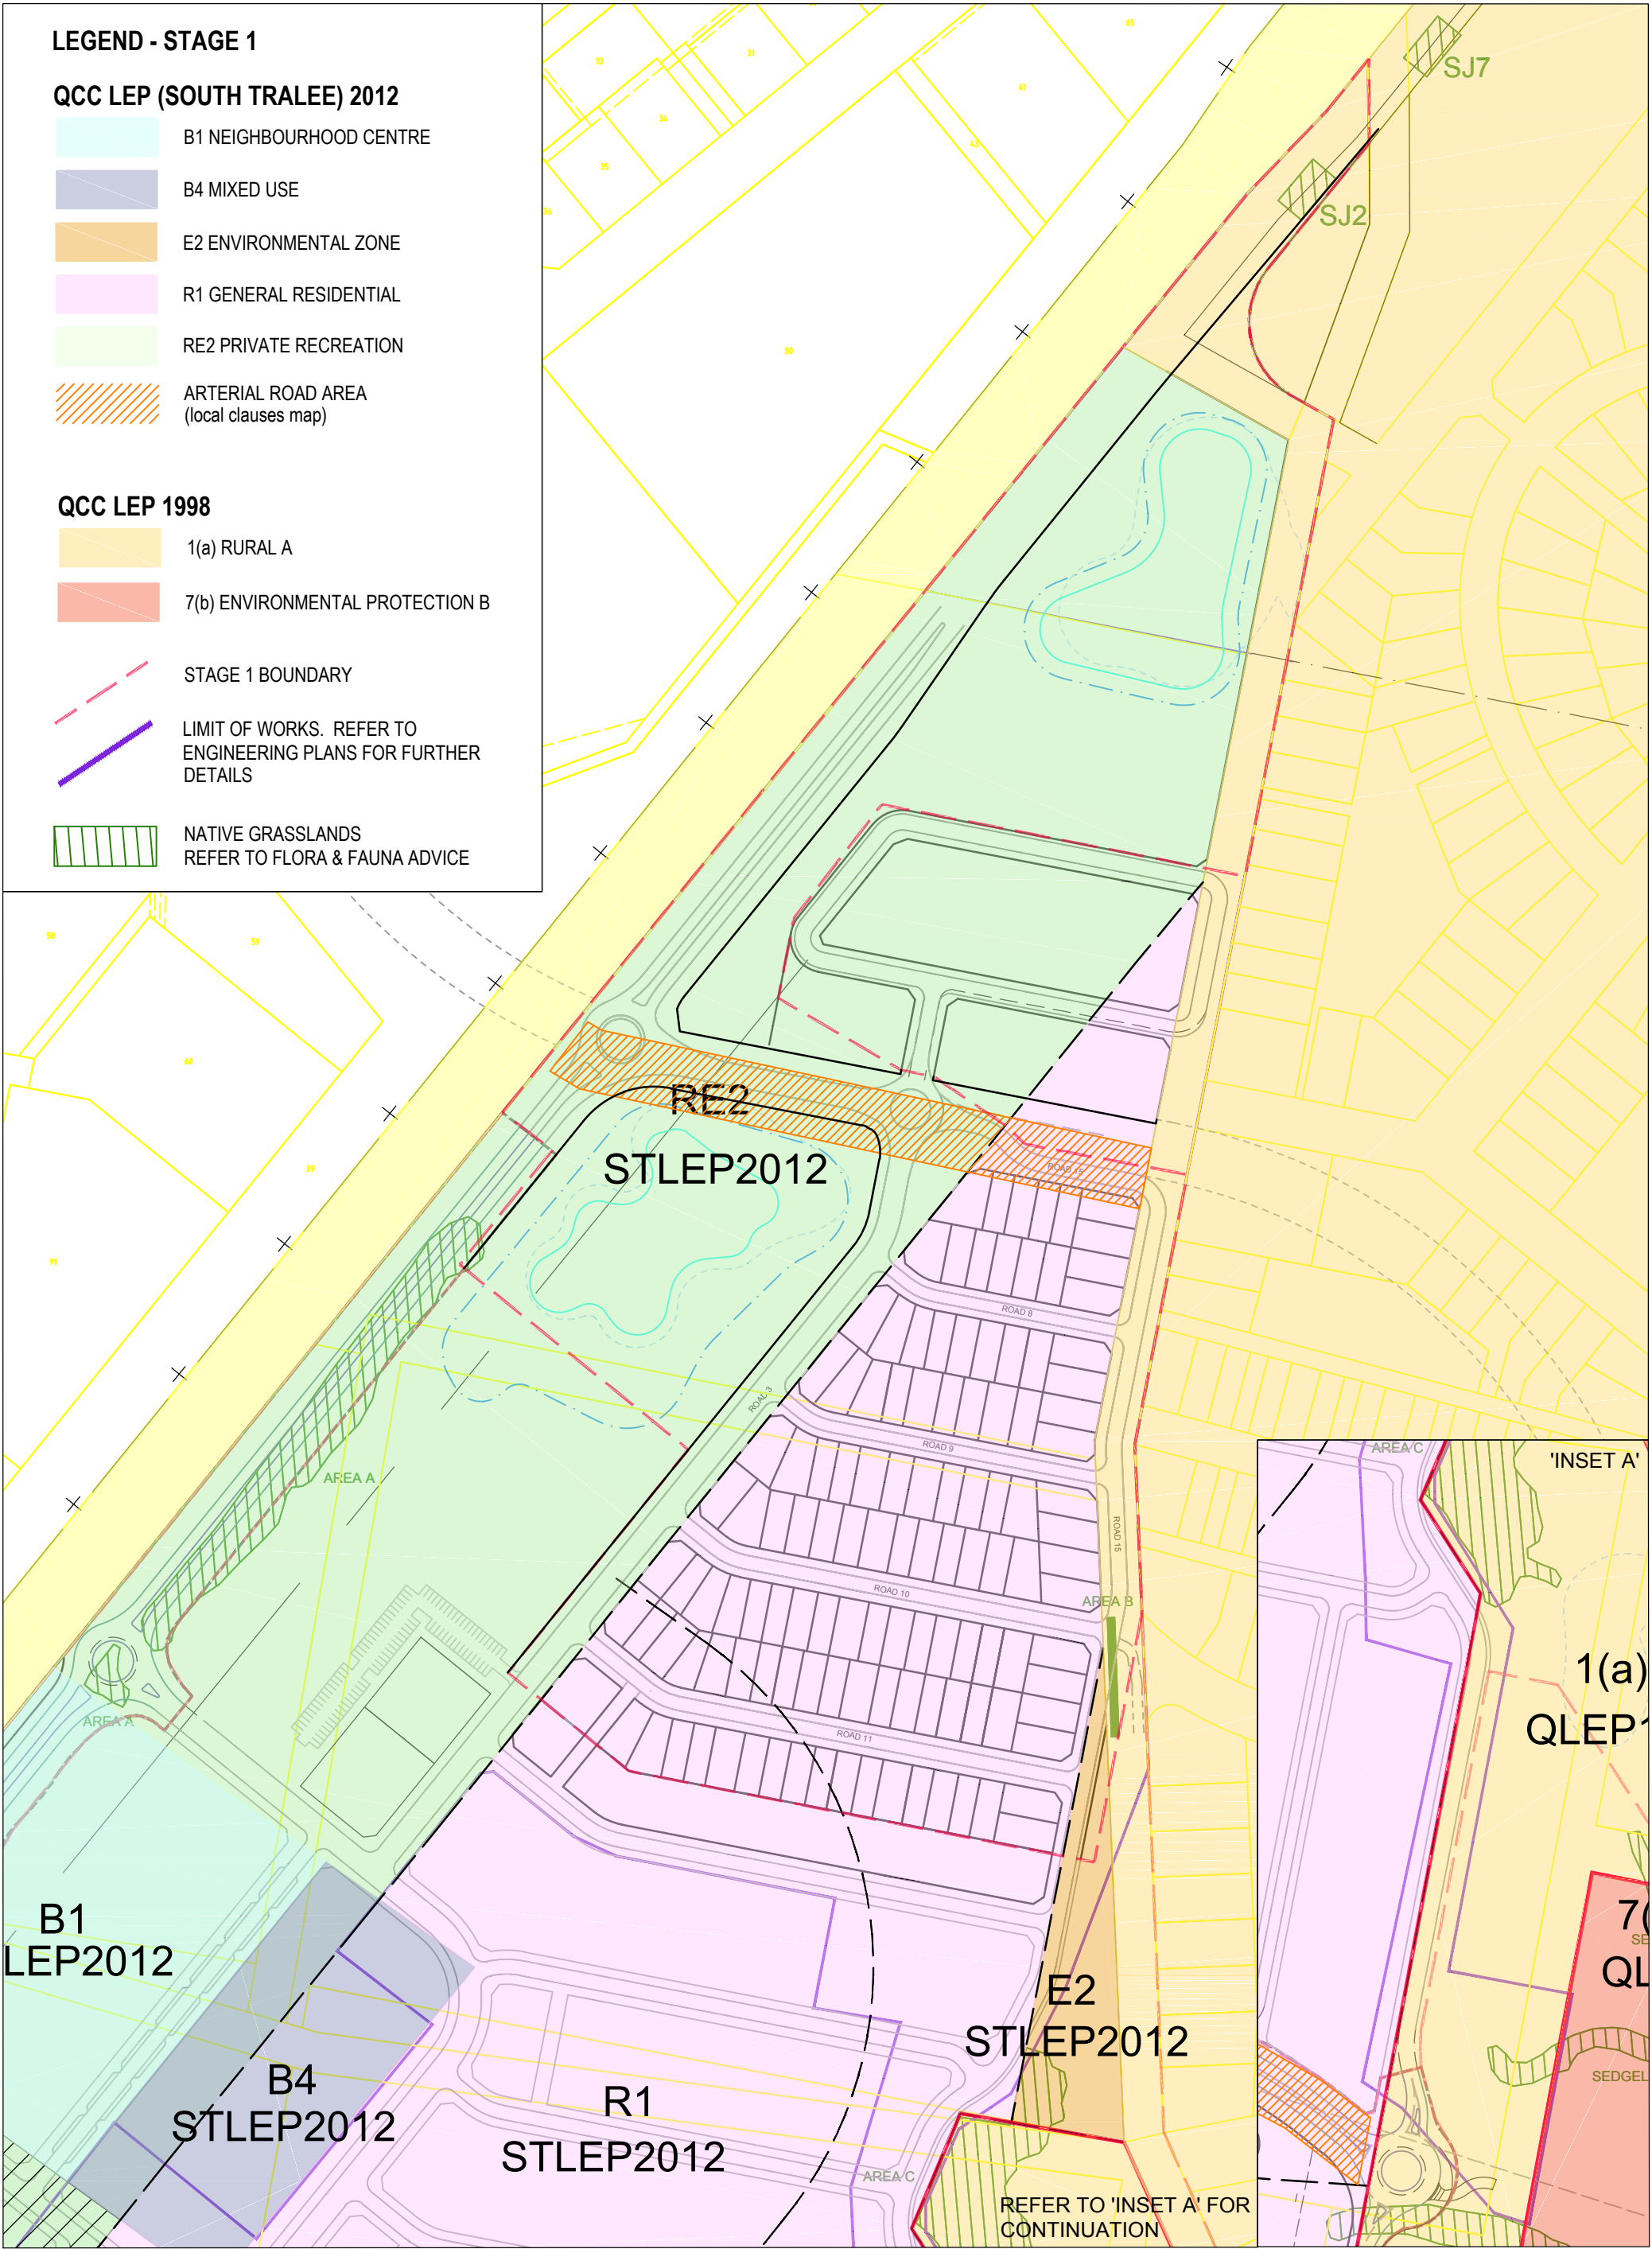

South Tralee Stage 1
Zone Plan


Plan No. 257819.05-001
23/05/16 Rev F

Scale 1:3000@ A3

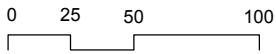

ACT
P. +61 2 6230 7855
E. planning.act@au.knightfrank.com
NSW
P. +61 2 9028 1100
E. planning.nsw@au.knightfrank.com
© knight Frank Town Planning (ACT & NSW), ABN 95 159 090 294



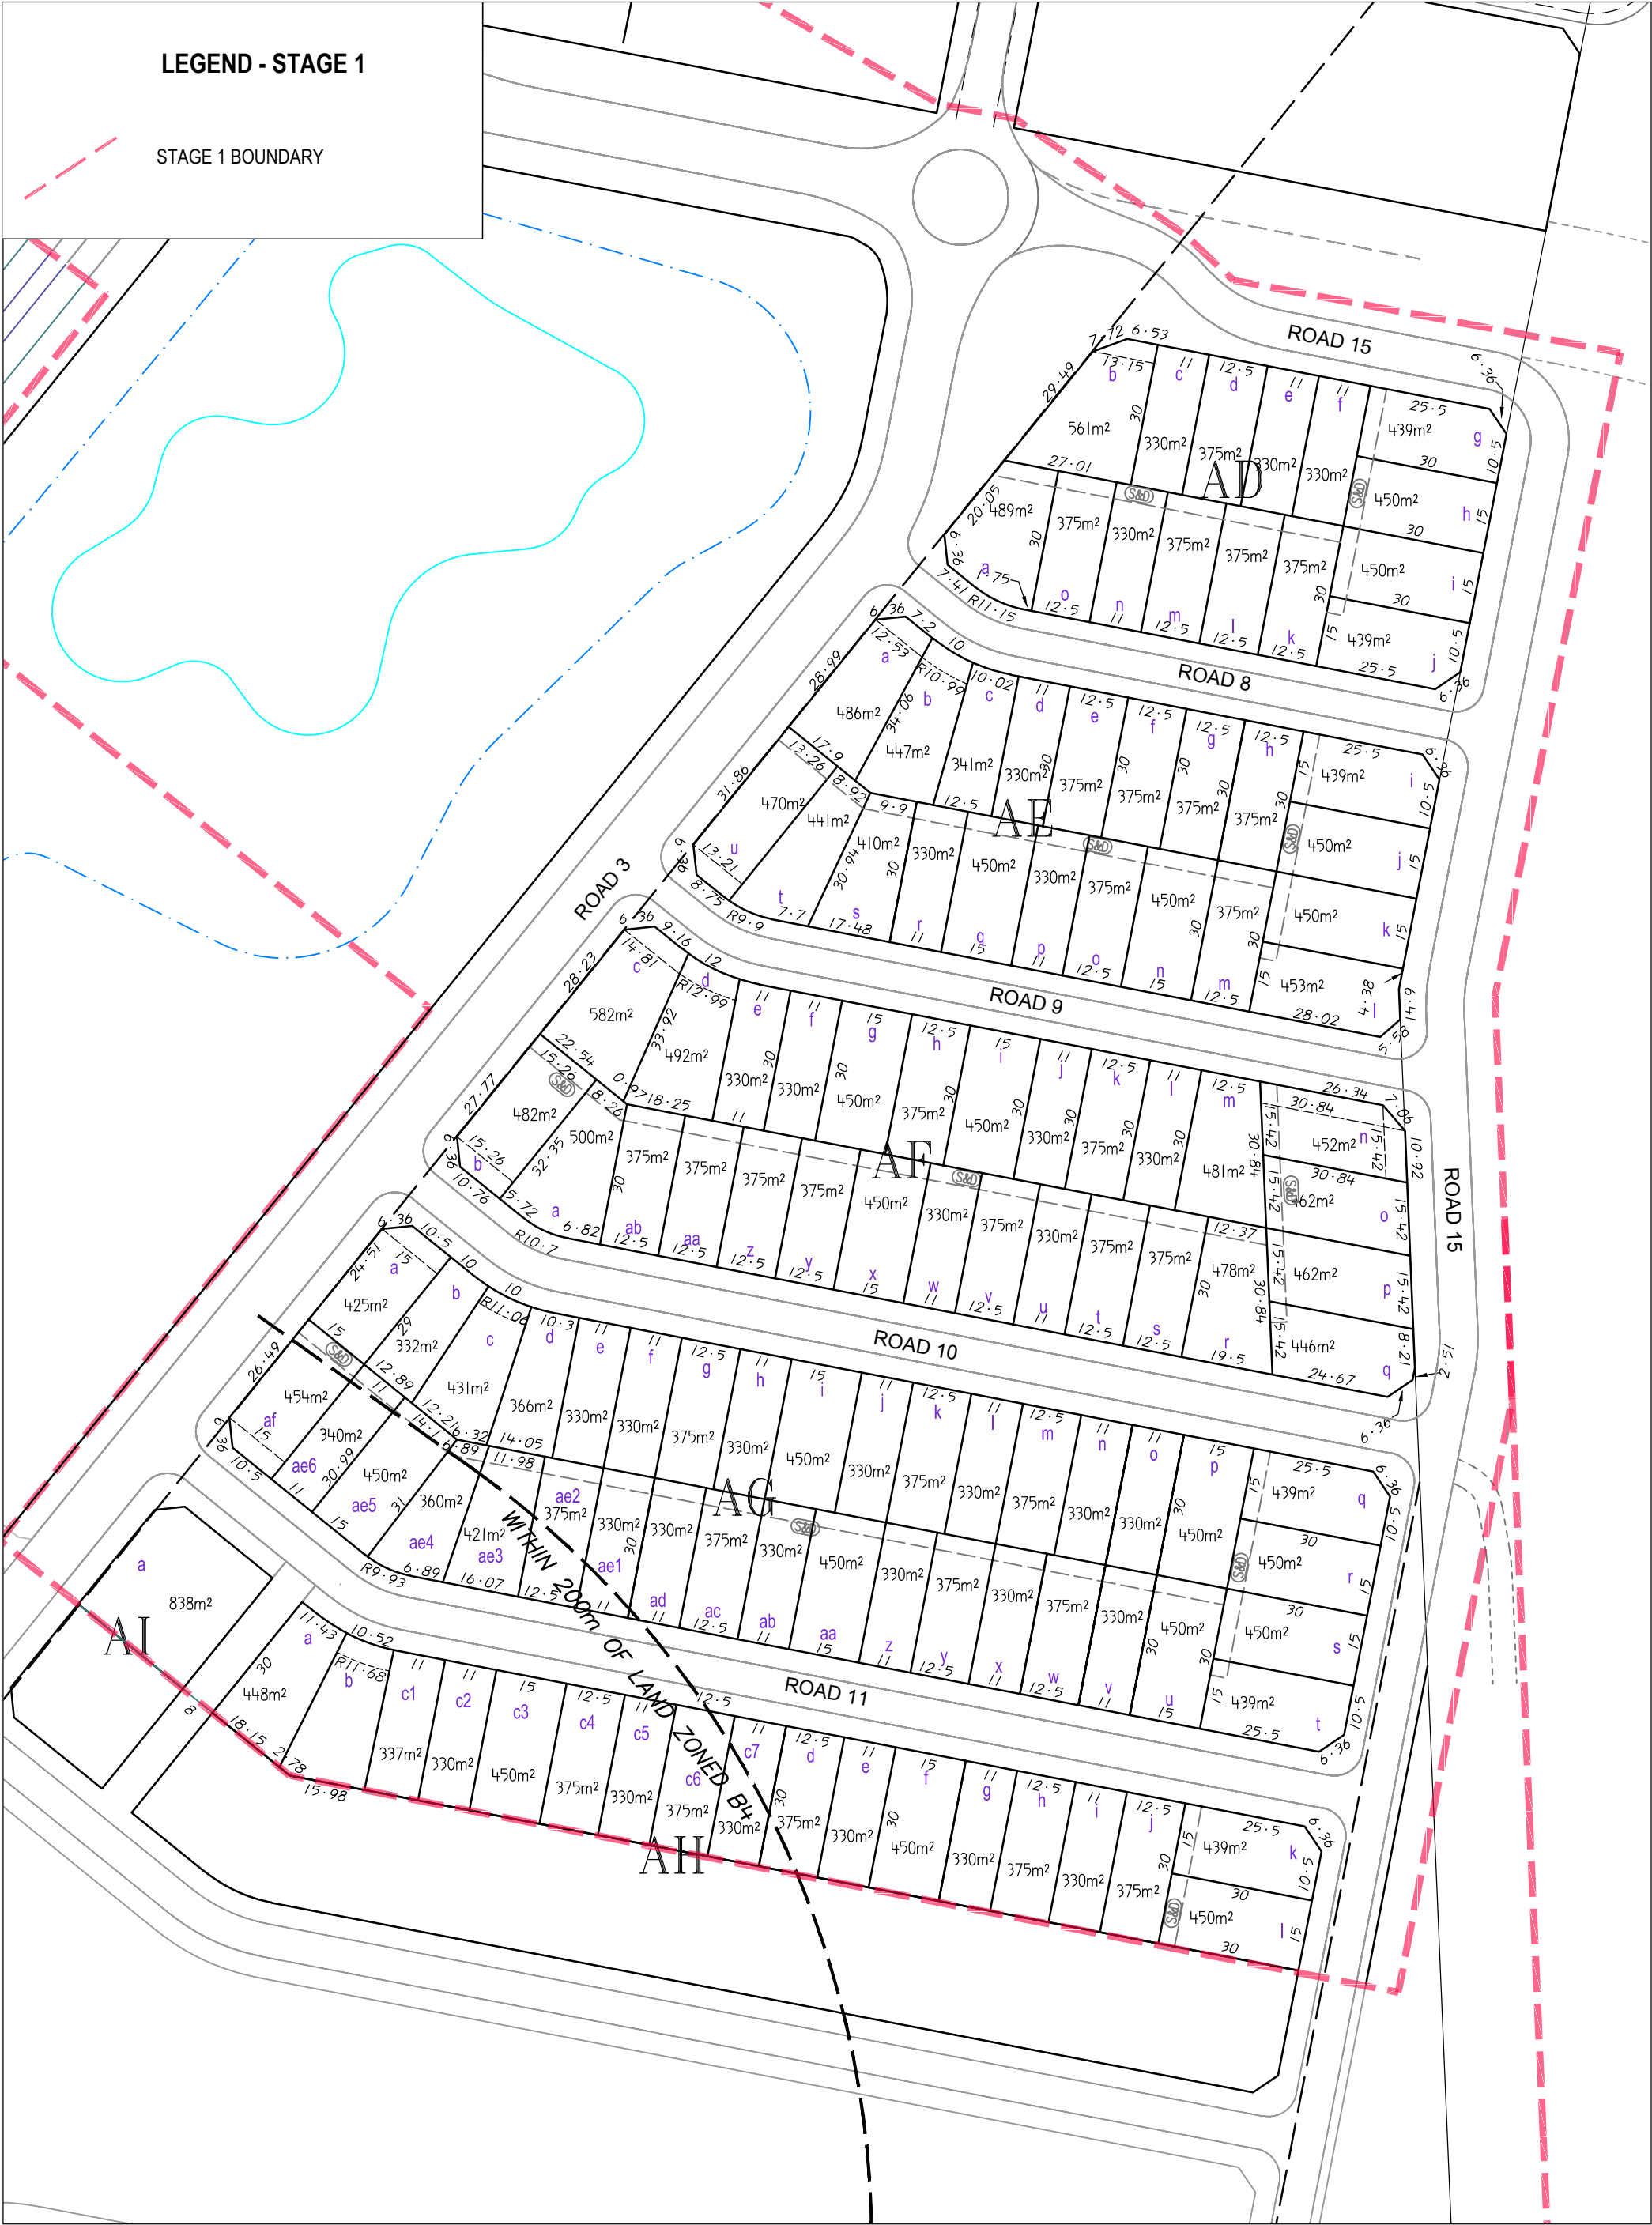

South Tralee Stage 1
Block Details Plan

Plan No. 257819.05-002
23/05/16 Rev M

Scale 1:1250@ A3



ACT
P. +61 2 6230 7855
E. planning.act@au.knightfrank.com

NSW
P. +61 2 9028 1100
E. planning.nsw@au.knightfrank.com

© knight frank town planning (ACT & NSW), ABN 95 159 090 294






South Tralee Stage 1
Lot Mix Plan

Plan No. 257819.05-003

23/05/16 Rev E

Scale 1:1250@ A3

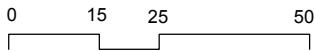

ACT
P. +61 2 6230 7855
E. planning.act@au.knightfrank.com
NSW
P. +61 2 9028 1100
E. planning.nsw@au.knightfrank.com
© knight Frank Town Planning (ACT & NSW), ABN 95 159 090 294





South Tralee Stage 1
Lot Orientation Plan


Plan No. 257819.05-004
23/05/16 Rev E

Scale 1:1250@ A3



ACT
P. +61 2 6230 7855
E. planning.act@au.knightfrank.com
NSW
P. +61 2 9028 1100
E. planning.nsw@au.knightfrank.com
© knight frank town planning (ACT & NSW), ABN 95 159 090 294



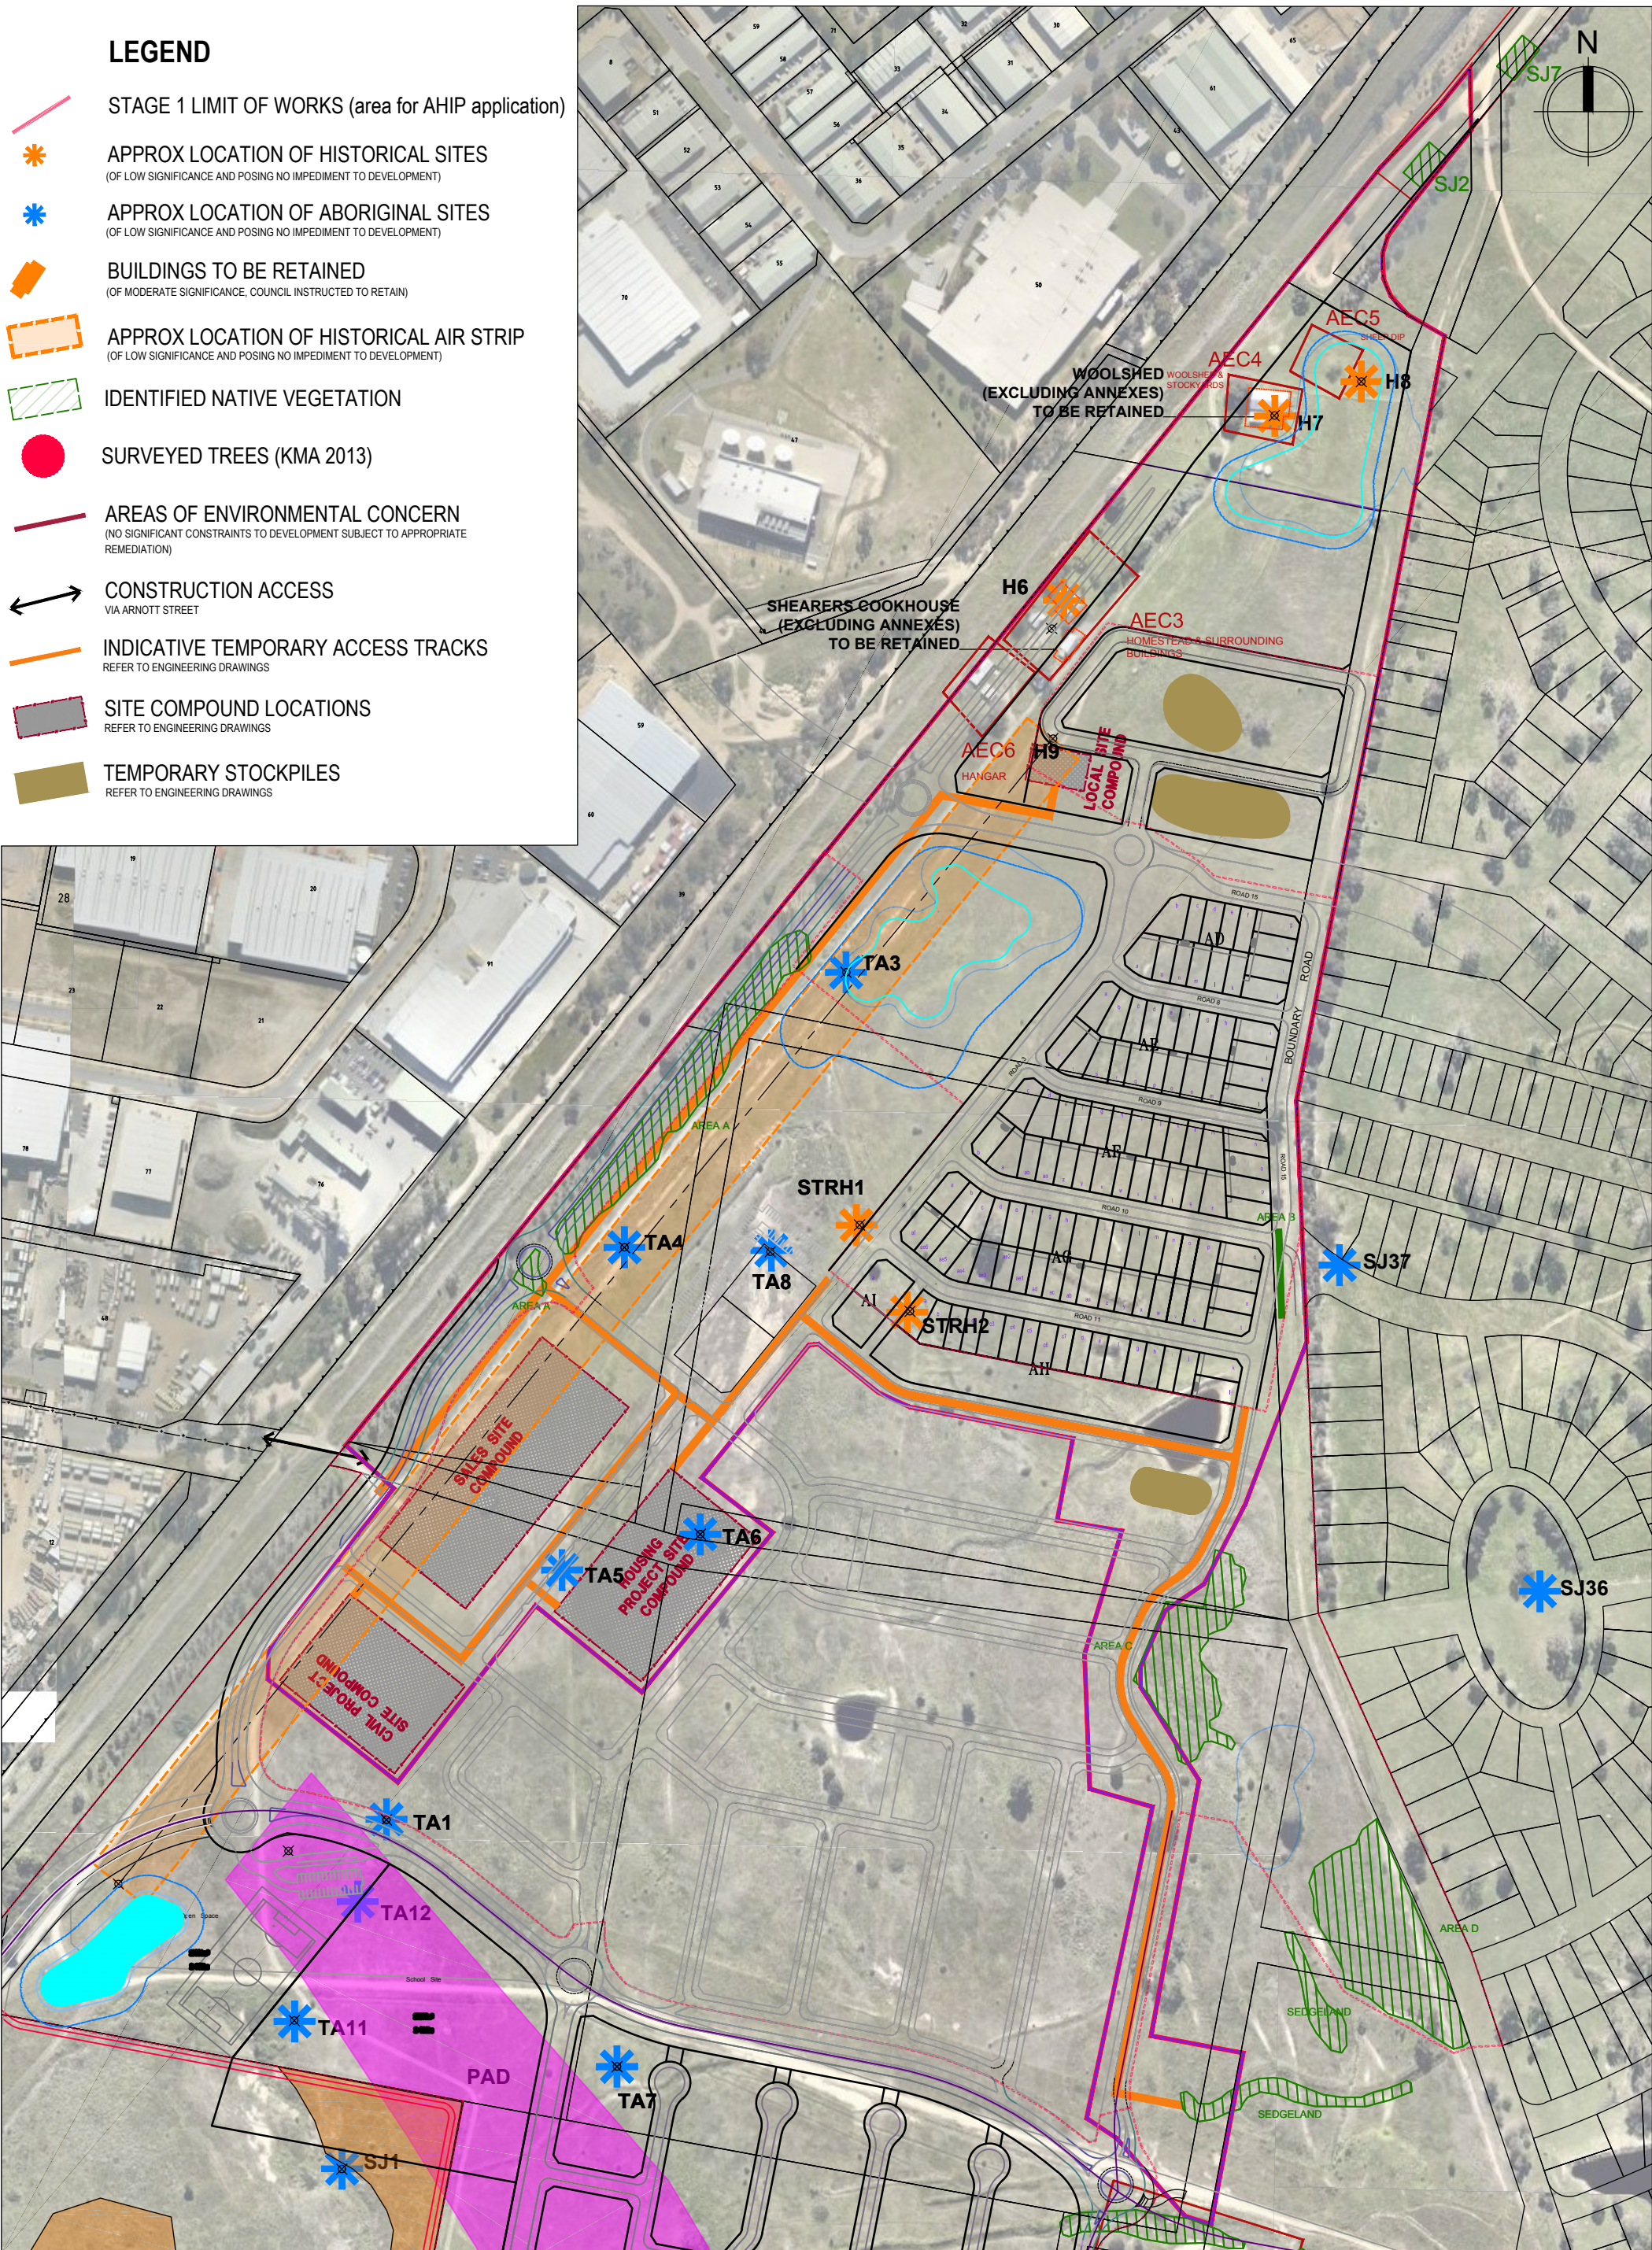

SOUTH TRALEE
STAGE 1 CONSTRAINTS PLAN

257819.05-005

23/05/16 Revl

SCALE 1:4000@A3

0 50 100 150



ACT
P. +61 2 6230 7855
E. planning.act@au.knightfrank.com
NSW
P. +61 2 9028 1100
E. planning.nsw@au.knightfrank.com
© Knight Frank Town Planning (ACT & NSW), ABN 95 159 090 294






LEGEND - STAGE 1

- Stage 1 boundary
- Temporary gravel fire trail
- Temporary 50m wide APZ
No construction standards
- BAL 12.5 adjacent to grasslands

SOUTH TRALEE
STAGE 1 BUSHFIRE MANAGEMENT PLAN


257819.05-006
23/05/16 Rev F

Scale @A3

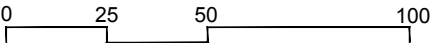

ACT
P. +61 2 6230 7855
E. planning.act@au.knightfrank.com
NSW
P. +61 2 9028 1100
E. planning.nsw@au.knightfrank.com
© Knight Frank Town Planning (ACT & NSW), ABN 95 159 090 294



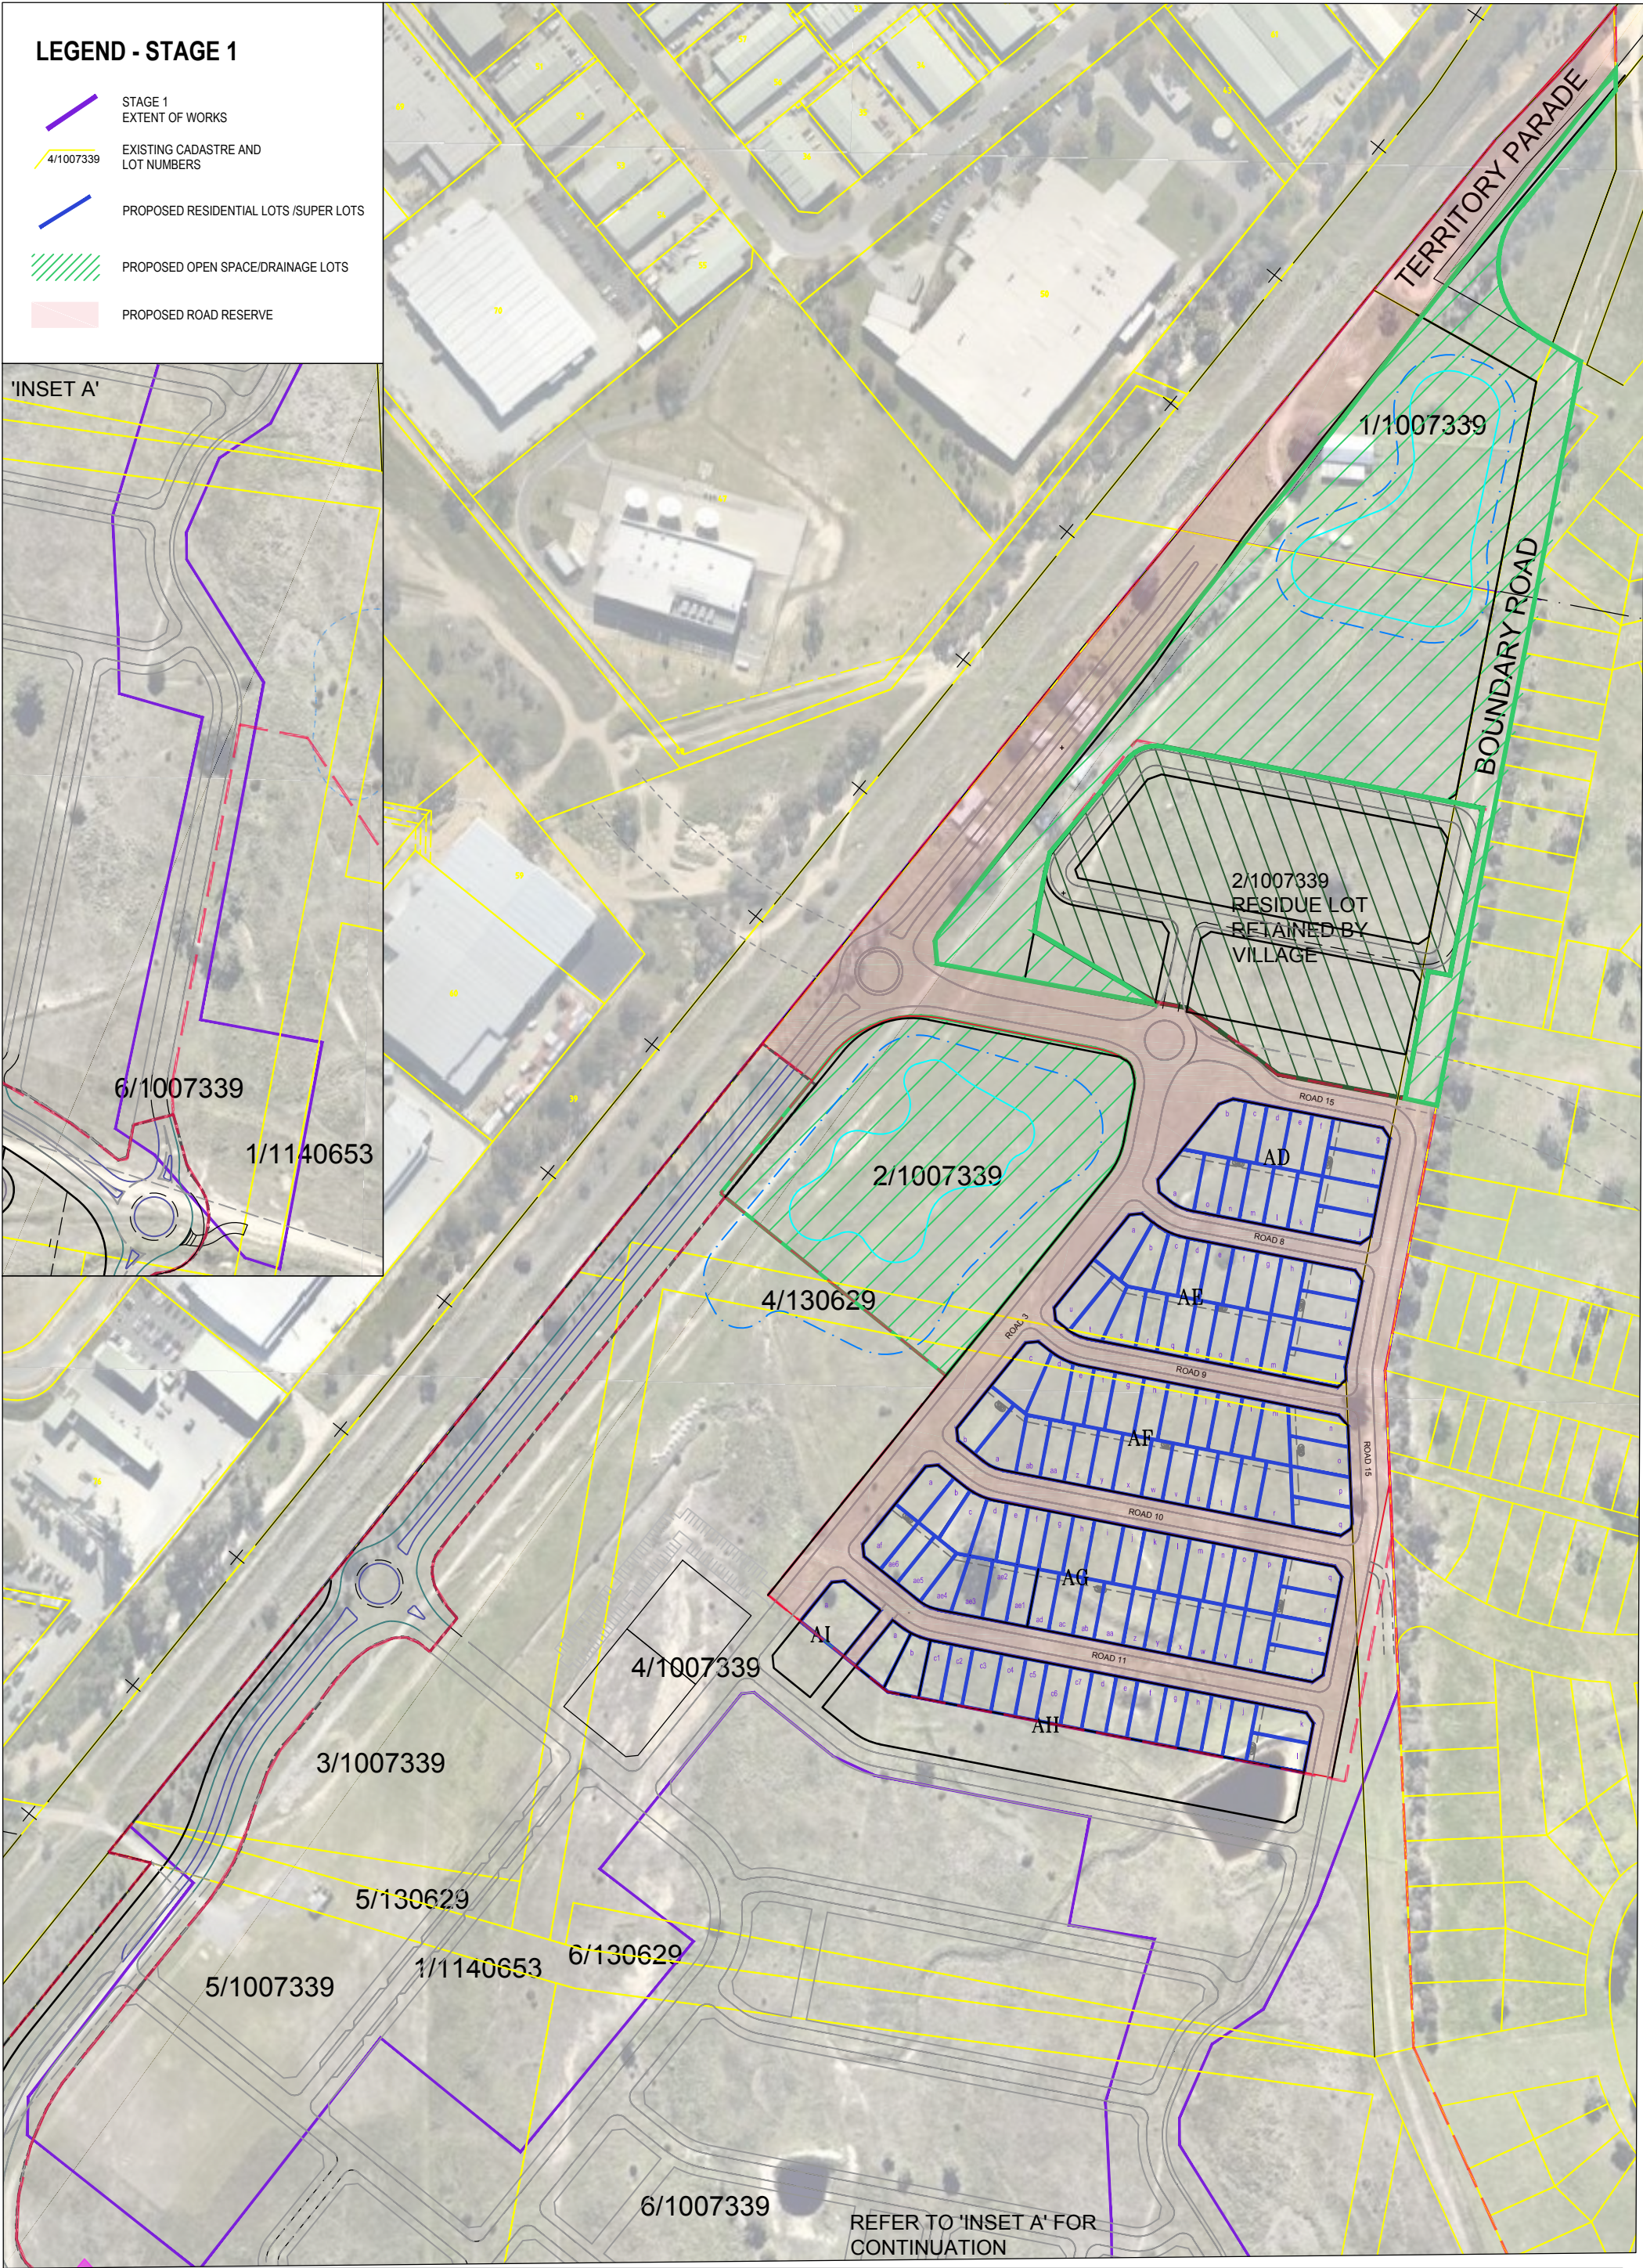

South Tralee Stage 1
Subdivision Plan

Plan No. 257819.05-007

23/05/16 Rev D

Scale 1:3000@ A3

0 25 50 100



ACT
P. +61 2 6230 7855
E. planning.act@au.knightfrank.com
NSW
P. +61 2 9028 1100
E. planning.nsw@au.knightfrank.com
© Knight Frank Town Planning (ACT & NSW), ABN 95 159 090 294



SOUTH TRALEE

STAGE 1A - LANDSCAPE WORKS

DEVELOPMENT APPLICATION
MAY 2016

DRAWING SCHEDULE

PLAN No.	PLAN TITLE
L-1181_001	COVER PAGE
L-1181_002	CONTEXT PLAN AND PLANTING SCHEDULE
L-1181_301	GENERAL ARRANGEMENTS PLAN
L-1181_302	GENERAL ARRANGEMENTS PLAN
L-1181_303	GENERAL ARRANGEMENTS PLAN
L-1181_303.1	SECTIONS
L-1181_304	GENERAL ARRANGEMENTS PLAN
L-1181_305	GENERAL ARRANGEMENTS PLAN
L-1181_901	DESIGN ELEMENTS
L-1181_902	DESIGN ELEMENTS



PLANTING SCHEDULE

CODE	SPECIES	SUPPLY SIZE
DECIDUOUS TREE PLANTING		
ACr	Acer rubrum 'Fairview Flame'	2.0m Height
GTR	Gleditsia triacanthos 'Ruby Lace'	2.0m Height
Fv	Fraxinus velutina	2.0m Height
Ps	Pistacia sinensis	2.0m Height
PLa	Platnus x acerifolia	2.0m Height
PCn	Prunus cerasifera 'Nigra'	3.5m Height
PYCa	Pyrus calleryana 'Aristocrat'	2.0m Height
PYCb	Pyrus calleryana 'Bradford'	2.0m Height
PYc	Pyrus 'Chanticleer'	3.5m Height
Qc	Quercus coccinea	2.0m Height
Qc	Quercus palustris 'Freefall'	2.0/3.5m Height
Qr	Quercus robur	2.0m Height
Ua	Ulmus americana	3.5m Height
Up	Ulmus parvifolia 'Todd'	2.0/3.5m Height
Zs	Zelkova serrata 'Green Vase'	2.0/3.5m Height

EVERGREEN TREE PLANTING		
Csc	Casuarina cunninghamiana	200mm SR
Egg	Eucalyptus gregsoniana	200mm SR
Emf	Eucalyptus mannifera	200mm SR
Ems	Eucalyptus 'Little Spotty'	200mm SR
Eme	Eucalyptus melliodora	200mm SR
Ebl	Eucalyptus blakelyi	200mm SR
Epo	Eucalyptus polyanthemus	200mm SR
Ero	Eucalyptus rossii	200mm SR


SHRUB/GROUNDCOVER/NATIVE GRASS PLANTING

BNi	Banksia integrifolia	140mm
Cap	Chryscephalum apiculatum	140mm
CRa	Correa alba	140mm
CRdb	Correa 'Dusky Bells'	140mm
CRgl	Correa glabra	140mm pot
Csu	Callistemon subulatus	140mm
Dij	Dianella 'Little Jess'	140mm
GvO	Grevillea victoriae hybrid 'Lady O'	140mm
LDI	Lomandra longifolia	Virotube
Lob	Leptospermum obovatum	140mm
Mli	Melaleuca linariifolia	140mm
POAI	Poa labillardieri	Virotube
PoAs	Poa sieberiana	Virotube
WEf	Westringia fruticosa	140mm pot
WEr	Westringia eremicola	140mm

NOTE: Local native species to be used in public open spaces where possible

SHRUB/GROUNDCOVER/NATIVE GRASS PLANTING

Bfv	Bolboschoenus fluviatilis	virocell
Cel	Cyperus lucidus	virocell
Cpp	Carex appressa	virocell
Eaca	Eleocharis acuta	virocell
Esh	Eleocharis sphacelata	virocell
Fno	Ficinea nodosa	virocell
Jua	Juncus australis	virocell
Jut	Juncus usitatus	virocell
Pua	Phragmites australis	virocell
Svd	Schoenoplectus validus	virocell
Tdo	Typha domingensis	virocell

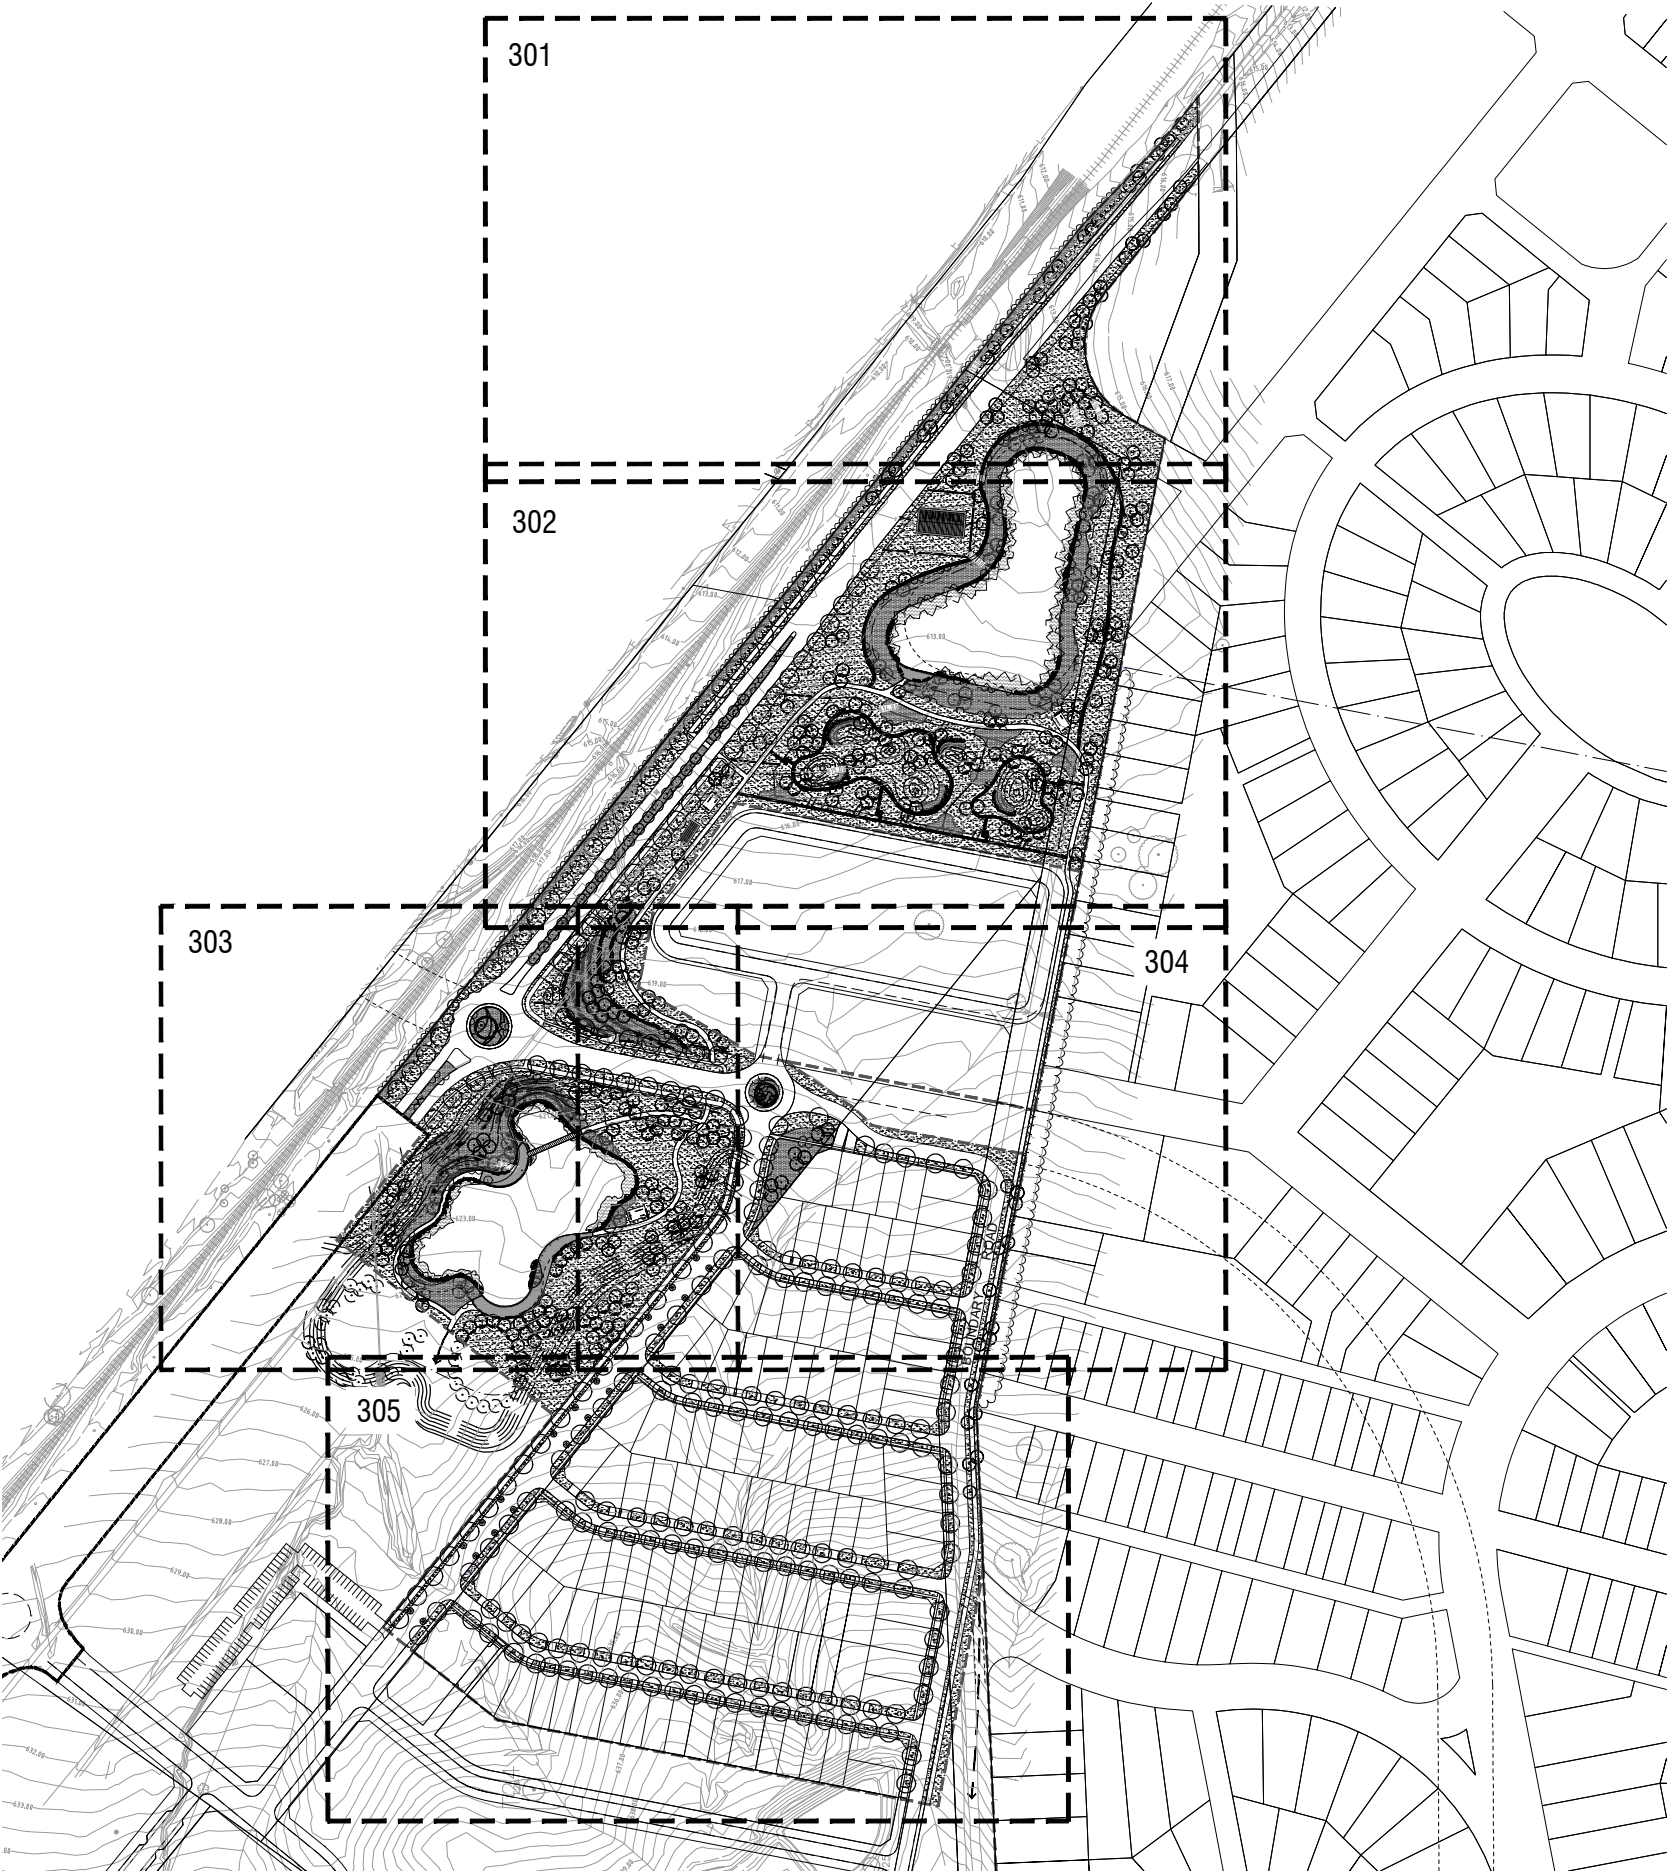

ALL DIMENSIONS AND EXISTING CONDITIONS SHALL BE CHECKED AND VERIFIED BY THE CONTRACTOR BEFORE PROCEEDING WITH THE WORK

ORIGINAL SHEET SIZE A1

0 20 40 60 80 100m

JAS-ANZ

1:2000 @ A1, 1:4000 @ A3

ISSUE	DATE	AMENDMENT DESCRIPTION	BY	CLIENT
A	23.06.15	DRAFT	OW	
B	06.07.15	DRAFT	OW	
C	09.07.15	DEVELOPMENT APPLICATION	OW	
D	19.05.16	DEVELOPMENT APPLICATION - MINOR EDITS	OW	

THE Village Building Co.

Tralee Village

Knight Frank TOWN PLANNING

Tralee Village

Knight Frank TOWN PLANNING

calibre CONSULTING

C 20/5

www.calibreconsulting.co

Unit 12/285 Canberra Avenue Fyshwick ACT
PO Box 4575 Kingston ACT 2604
www.redboxdesigngroup.com.au
Ph + 61 2 6380 4646
Fax + 61 2 6380 5353

CONSULTING ENGINEER

calibre CONSULTING

C 20/5

www.calibreconsulting.co

LANDSCAPE ARCHITECT

Unit 12/285 Canberra Avenue Fyshwick ACT
PO Box 4575 Kingston ACT 2604
www.redboxdesigngroup.com.au
Ph + 61 2 6380 4646
Fax + 61 2 6380 5353

LANDSCAPE ARCHITECT

Unit 12/285 Canberra Avenue Fyshwick ACT
PO Box 4575 Kingston ACT 2604
www.redboxdesigngroup.com.au
Ph + 61 2 6380 4646
Fax + 61 2 6380 5353

South Tralee Stage 1

South Tralee Stage 1

CONTEXT PLAN

PROJECT

SOUTH TRALEE - STAGE 1

TITLE

CONTEXT PLAN

CAD FILE

SCALE 1:2000 @ A1, 1:4000 @ A3

CHECKED

PROJECT CODE

L-1181

DRAWN

APPROVED

SHEET No.

002

ISSUE

D


DEVELOPMENT APPLICATION

LEGEND

- STAGE BOUNDARY
- DECIDUOUS TREE PLANTING
- EVERGREEN TREE PLANTING
- SHRUB/GROUND COVER/NATIVE GRASS PLANTING BED
- MACROPHYTE PLANTING
- DRYLAND GRASSING
- OPEN SPACE CONCRETE FOOTPATH 2.5M WIDE
- GRAVEL/ASPHALT PATHS 1.2M WIDE
- ENTRY FEATURE FENCE PERFORATED STEEL
- DOG PARK FENCE 1.8M HEIGHT BLACK CHAIN MESH
- STOCK FENCE
- PEDESTRIAN BOARDWALK
- FITNESS STATION
- ENTRY SCULPTURE
- BOLLARDS
- INTERPRETIVE SIGNAGE
- WAY FINDING SIGNAGE
- FUTURE PLANTINGS

STREET TREE PLANTING

- ROAD 1 STREET TREE PLANTING
Ulmus americana
Pyrus 'Chanticleer' (median)
- ROAD 2 STREET TREE PLANTING
Ulmus parvifolia 'Todd'
- ROAD 3 STREET TREE PLANTING
Quercus palustris 'Freefall'
Prunus cerasifera 'Nigra' (planter island)
- ROAD 15 STREET TREE PLANTING
Zelkova serrata 'Green Vase'
- ROAD 8 and 10 STREET TREE PLANTING
Pyrus calleryana 'Aristocrat'
- ROAD 9 and 11 STREET TREE PLANTING
Fraxinus velutina

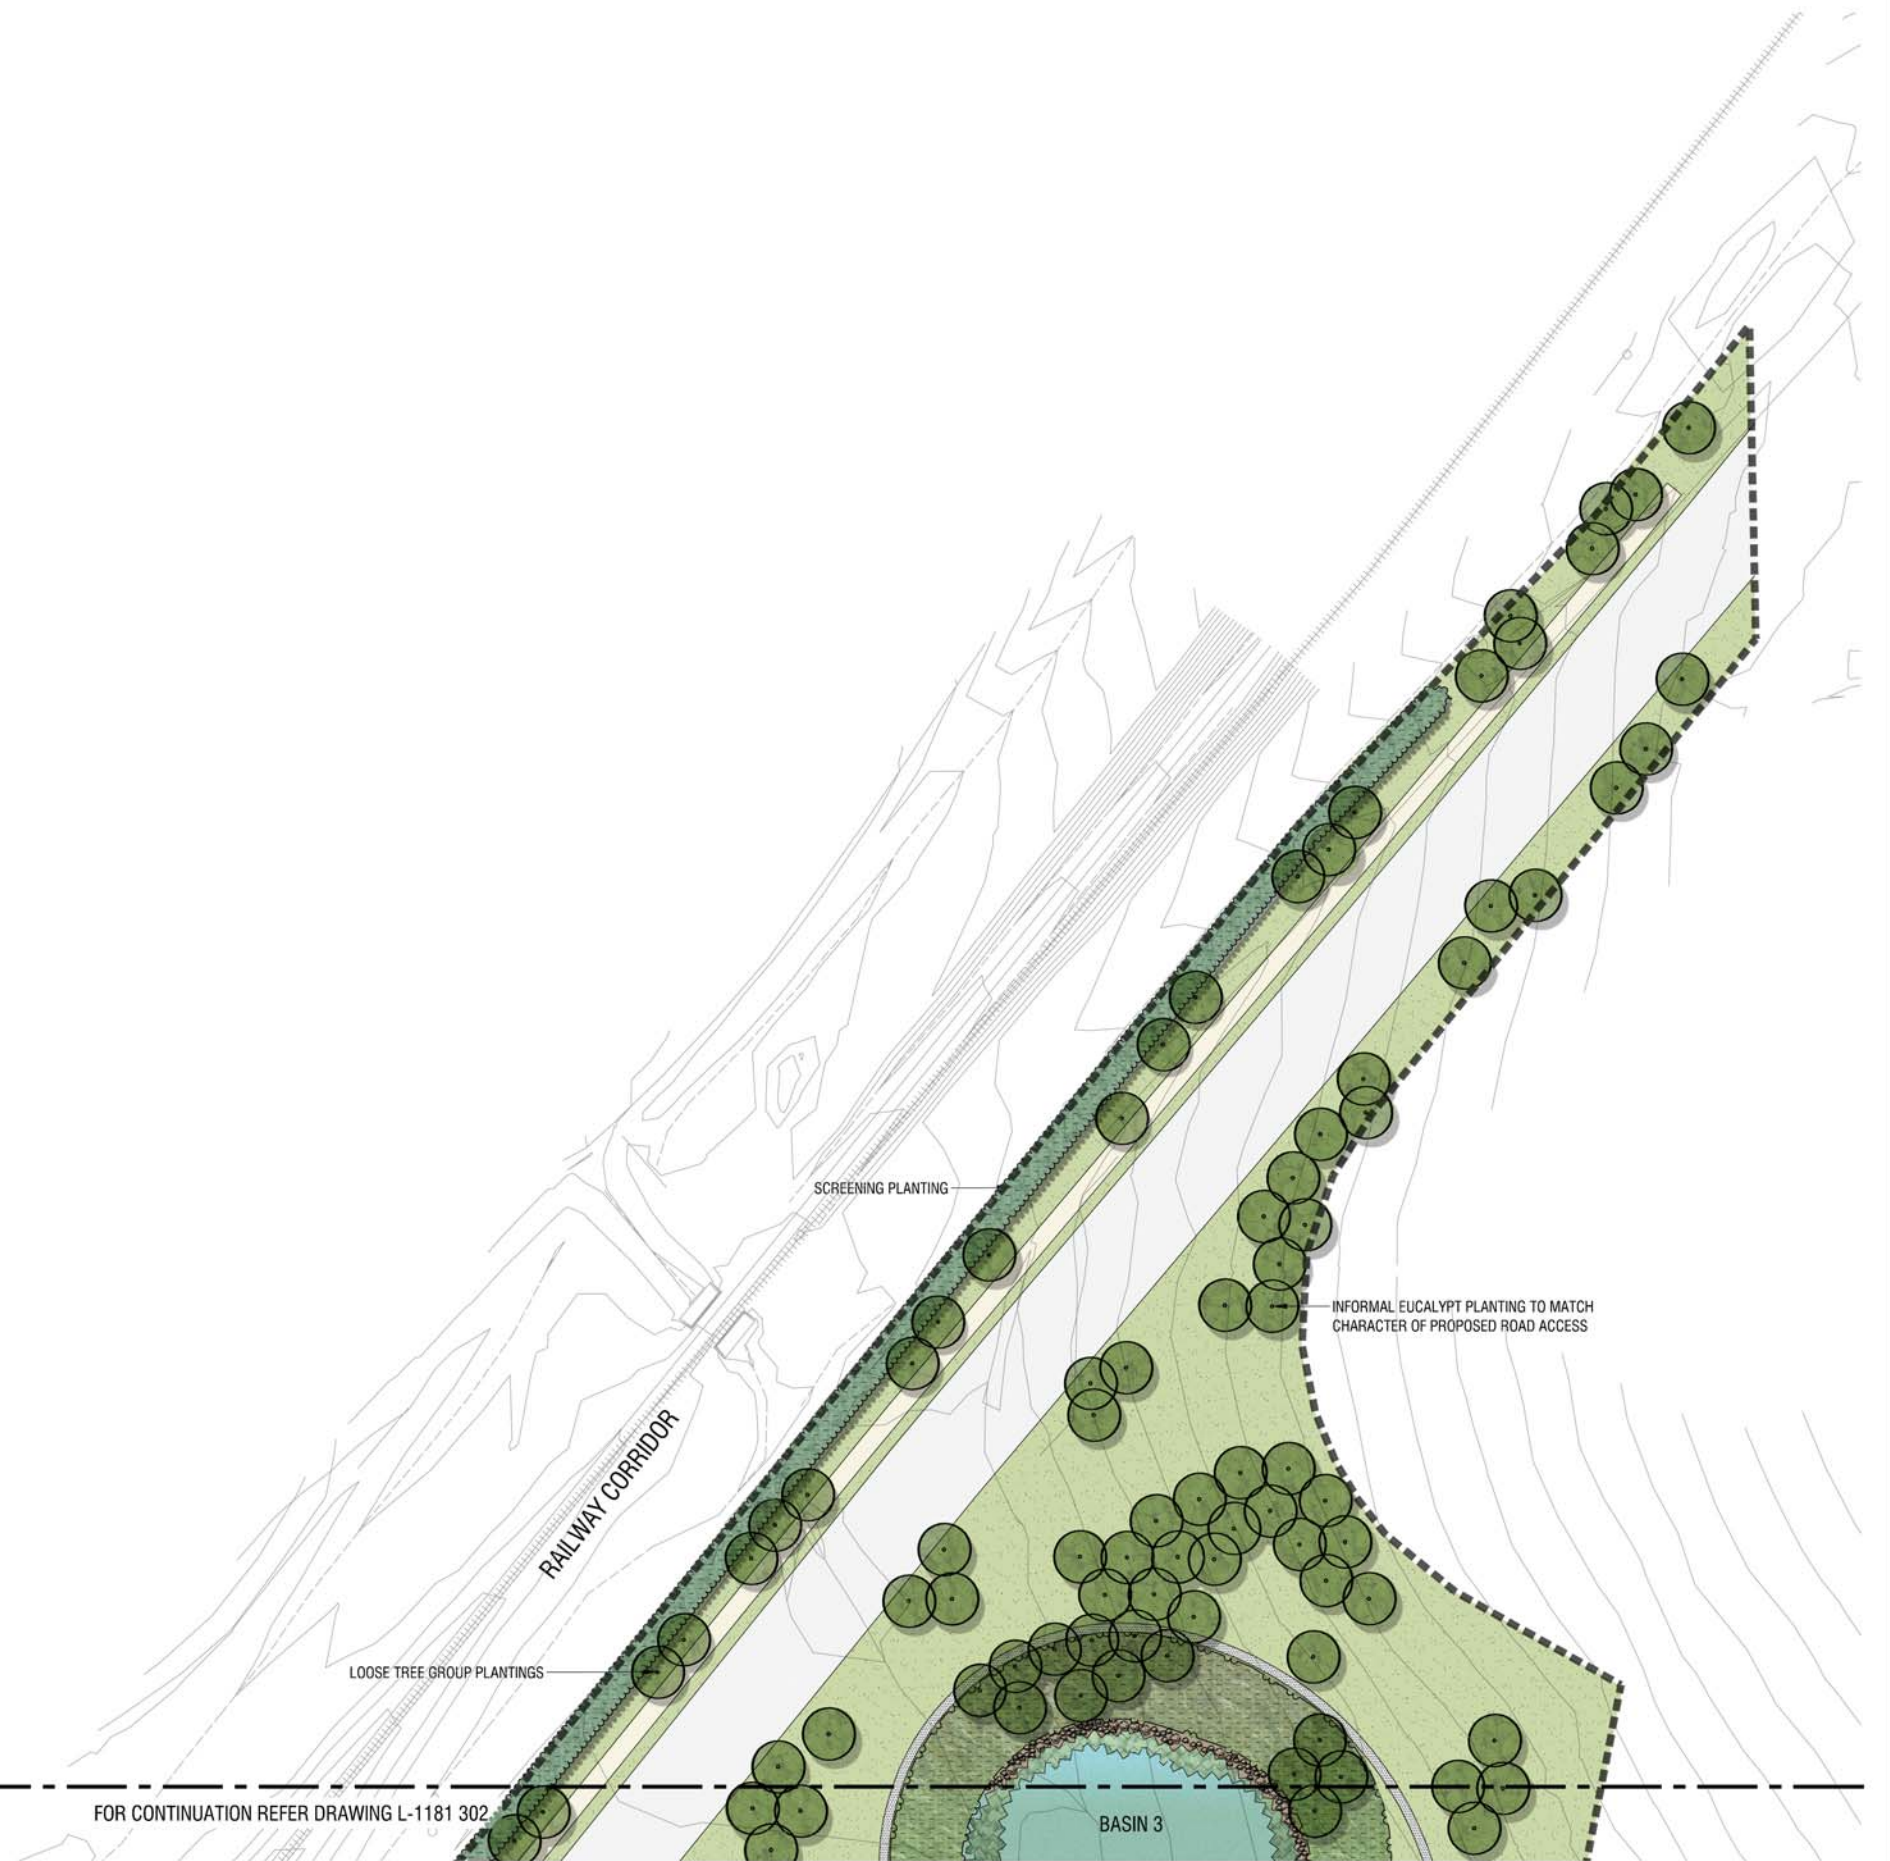

FOR CONTINUATION REFER DRAWING L-1181 302

ALL DIMENSIONS AND EXISTING CONDITIONS SHALL BE CHECKED AND VERIFIED BY THE CONTRACTOR BEFORE PROCEEDING WITH THE WORK	JAS-ANZ ISO 9001 G		ISSUE	DATE	AMENDMENT DESCRIPTION	BY	CLIENT					CONSULTING ENGINEER C 2015 www.calibreconsulting.co		LANDSCAPE ARCHITECT Unit 12/285 Carberts Avenue Fyshwick ACT PO Box 45/75 Kingston ACT 2604 www.redboxdesigngroup.com.au Ph + 61 2 6380 4465 Fax + 61 2 6380 5553		PROJECT SOUTH TRALEE - STAGE 1	CAD FILE @ Project - 06/06/2016 - South Tralee Stage 1 (2/0/0/0/01) (DWG) L-1181-01.dwg	
	A	26.06.15	DRAFT	OW	OW OW OW OW	SCALE 1:500@ A1, 1:1000 @ A3	DRAWN KK									OW	
	B	06.07.15	DRAFT	KK		APPROVED KK	KK	
	C	10.07.15	DEVELOPMENT APPLICATION	
D	19.06.16	DEVELOPMENT APPLICATION - MINOR EDITS	

	STAGE BOUNDARY
	DECIDUOUS TREE PLANTING
	EVERGREEN TREE PLANTING
	SHRUB/GROUNDCOVER/NATIVE GRASS PLANTING BED
	MACROPHYTE PLANTING
	DRYLAND GRASSING
	OPEN SPACE CONCRETE FOOTPATH 2.5M WIDE
	GRAVEL/ASPHALT PATHS 1.2M WIDE
	ENTRY FEATURE FENCE PERFORATED STEEL
	DOG PARK FENCE 1.8M HEIGHT BLACK CHAIN MESH
	STOCK FENCE
	PEDESTRIAN BOARDWALK
	FITNESS STATION
	ENTRY SCULPTURE
	BOLLARDS
	INTERPRETIVE SIGNAGE
	WAY FINDING SIGNAGE
	FUTURE PLANTINGS

ROAD 1 STREET TREE PLANTING
Ulmus americana
Pyrus 'Chanticleer' (median)

ROAD 2 STREET TREE PLANTING
Ulmus parvifolia 'Todd'

ROAD 3 STREET TREE PLANTING
Quercus palustris 'Freefall'
Prunus cerasifera 'Nigra' (planter island)


ROAD 15 STREET TREE PLANTING
Zelkova serrata 'Green Vase'

ROAD 8 and 10 STREET TREE PLANTING
Pyrus calleryana 'Aristocrat'

ROAD 9 and 11 STREET TREE PLANTING
Fraxinus velutina



NOTE: ALL DRIVEWAY LOCATIONS
ARE INDICATIVE ONLY

 ALL DIMENSIONS AND EXISTING CONDITIONS SHALL BE CHECKED AND VERIFIED BY THE CONTRACTOR BEFORE PROCEEDING WITH THE WORK.  ORIGINAL SHEET SIZE A1 	ISSUE	DATE	AMENDMENT DESCRIPTION	BY	CLIENT			CONSULTING ENGINEER		LANDSCAPE ARCHITECT			PROJECT	CAD FILE		
	A	23.08.15	DRAFT		OW				 C 2015 www.calibreconsulting.co	 Unit 12/205 Canberra Avenue Fyshwick ACT PO Box 4575 Kingstiger ACT 2604 www.redboxdesigngroup.com.au Ph + 61 2 3302 0449 Fax + 61 2 6380 5353	SOUTH TRALEE - STAGE 1		SCALE 1:500 @ A1, 1:1000 @ A3	DRAWN		
	B	06.07.15	DRAFT	OW	CHECKED								APPROVED			
	C	10.07.15	DEVELOPMENT APPLICATION	OW	KK								KK			
D	19.05.16	DEVELOPMENT APPLICATION - MINOR EDITS	OW										TITLE	PROJECT CODE	SHEET No.	ISSUE
													GENERAL ARRANGEMENTS	L-1181	302	D
														DEVELOPMENT APPLICATION		

LEGEND


- STAGE BOUNDARY
- DECIDUOUS TREE PLANTING
- EVERGREEN TREE PLANTING
- SHRUB/GROUNDCOVER/NATIVE GRASS PLANTING BED
- MACROPHYTE PLANTING
- DRYLAND GRASSING
- OPEN SPACE CONCRETE FOOTPATH 2.5M WIDE
- GRAVEL/ASPHALT PATHS 1.2M WIDE
- ENTRY FEATURE FENCE PERFORATED STEEL
- DOG PARK FENCE 1.8M HEIGHT BLACK CHAIN MESH
- STOCK FENCE
- PEDESTRIAN BOARDWALK
- FITNESS STATION
- ENTRY SCULPTURE
- BOLLARDS
- INTERPRETIVE SIGNAGE
- WAY FINDING SIGNAGE
- FUTURE PLANTINGS

STREET TREE PLANTING


- ROAD 1 STREET TREE PLANTING
Ulmus americana
Pyrus 'Chanticleer' (median)
- ROAD 2 STREET TREE PLANTING
Ulmus parvifolia 'Todd'
- ROAD 3 STREET TREE PLANTING
Quercus palustris 'Freefall'
Prunus cerasifera 'Nigra' (planter island)
- ROAD 15 STREET TREE PLANTING
Zelkova serrata 'Green Vase'
- ROAD 8 and 10 STREET TREE PLANTING
Pyrus calleryana 'Aristocrat'
- ROAD 9 and 11 STREET TREE PLANTING
Fraxinus velutina




ALL DIMENSIONS AND EXISTING CONDITIONS SHALL BE CHECKED AND VERIFIED BY THE CONTRACTOR BEFORE PROCEEDING WITH THE WORK ORIGINAL SHEET SIZE A1 0 5 10 15 20 25m	ISSUE DATE AMENDMENT DESCRIPTION A 23.06.15 DRAFT B 06.07.15 DRAFT C 10.07.15 DEVELOPMENT APPLICATION D 10.05.16 DEVELOPMENT APPLICATION - MINOR EDITS	BY CLIENT OW OW OW Village Building Co.	Tralee Village	Knight Frank TOWN PLANNING	CONSULTING ENGINEER calibre CONSULTING C 2015 www.calibreconsulting.co	LANDSCAPE ARCHITECT redboxdesigngroup landscape architecture Unit 12/285 Canberra Avenue Fyshwick ACT PO Box 45/5 Kingston ACT 2604 www.redboxdesigngroup.com.au Ph + 61 2 9580 9580 Fax + 61 2 6380 5553	PROJECT SOUTH TRALEE - STAGE 1 TITLE GENERAL ARRANGEMENTS	CAD FILE © Projects - General 1181 - South Tralee Stage 1 (CURRENT DRAWING) SCALE 1:500 @ A1, 1:1000 @ A3 CHECKED KK DRAWN DW PROJECT CODE L-1181 303 SHEET No. D DEVELOPMENT APPLICATION
---	---	--	-----------------------	-----------------------------------	---	--	---	--

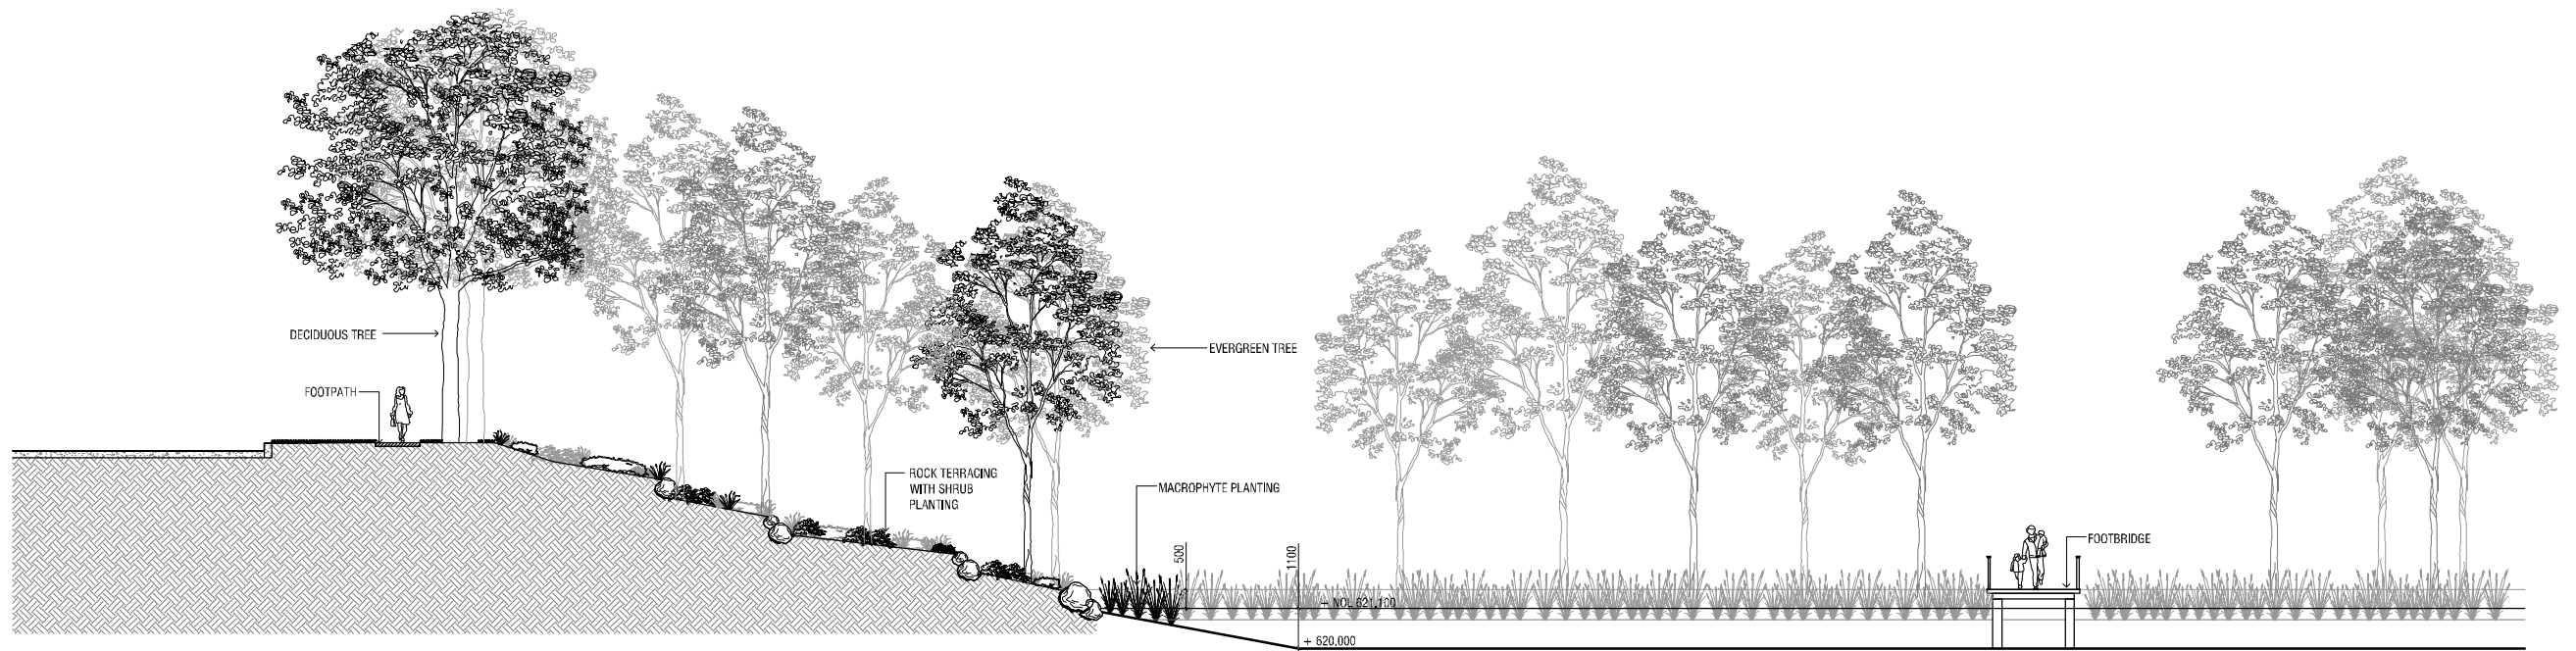

A DETAIL: ROCK TERRACING POND EDGE AND FOOTBRIDGE
SCALE: 1:100 @ A1

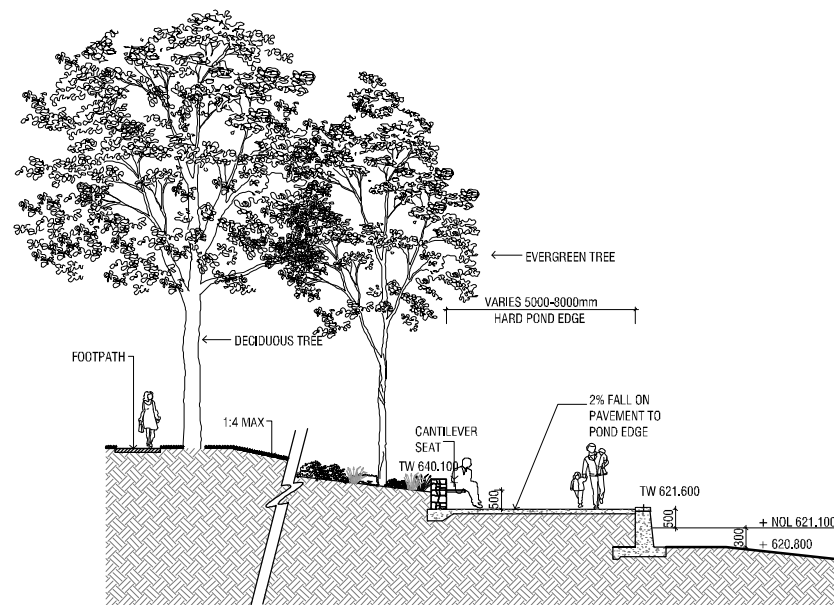


B DETAIL: TYPICAL SECTION POND HARD EDGE
SCALE: 1:100 @ A1

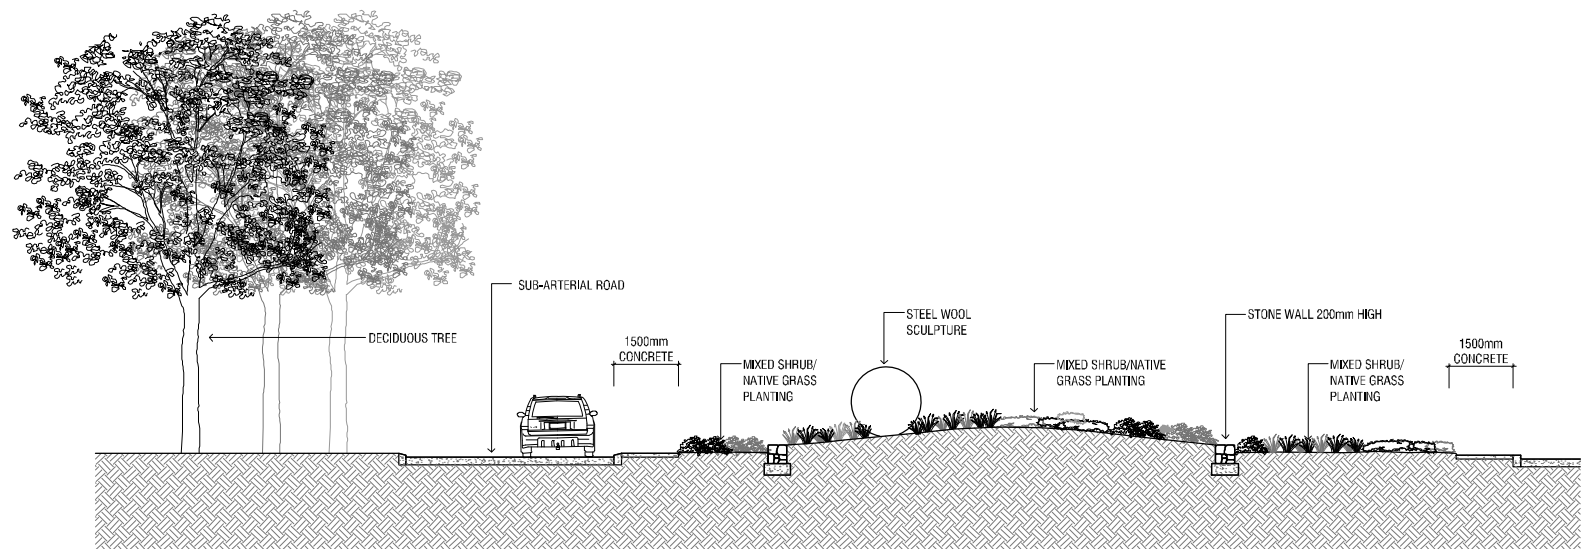

C DETAIL: TYPICAL SECTION ROUND ABOUT
SCALE: 1:100 @ A1

ALL DIMENSIONS AND EXISTING CONDITIONS SHALL BE CHECKED AND VERIFIED BY THE CONTRACTOR BEFORE PROCEEDING WITH THE WORK	
ORIGINAL SHEET SIZE A1	0 1 2 3 4 5m

ISSUE	DATE	AMENDMENT DESCRIPTION	BY	CLIENT
A	23.06.15	DRAFT	OW	OW
B	05.07.15	DRAFT	OW	OW
C	10.07.15	DEVELOPMENT APPLICATION	OW	OW

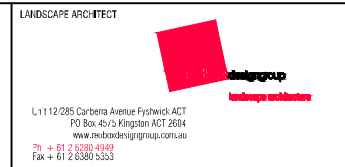

PROJECT	SOUTH TRALEE STAGE 1		
TITLE	SECTIONS		

CAD FILE	G:\Projects - Current 1181 - South Tralee Stage 1\Current Drawings		
SCALE	AS SHOWN	DRAWN	OW
CHECKED	KK	APPROVED	KK
PROJECT CODE	L-1181	SHEET No.	303.1
DEVELOPMENT APPLICATION		ISSUE	B

- ## STREET TREE PLANTING

-
- FOR CONTINUATION REFER DRAWING L-1181 302
- ROAD 19
- EXISTING FENCE
- ROAD 2
- ROUND ABOUT WITH WOOL BALL SCULPTURE
- FOR CONTINUATION REFER DRAWING L-1181 303
- BASIN 2A
- PLANTED ISLAND
- ROAD 3
- ROAD 15
- ROAD 15
- ROAD 8
- EXISTING WINDBREAK
- FOR CONTINUATION REFER DRAWING L-1181 305

ORIGINAL SHEET SIZE A1

BY	CLIENT
OW	
OW	
OW	
OW	



LANDSCAPE ARCHITECT

 **redbox** design group

landscape architecture

Unit 12/285 Canberra Avenue Fyshwick ACT
PO Box 4575 Kingston ACT 2604
www.redboxdesigngroup.com.au

Ph + 61 2 6380 4565
Fax + 61 2 6380 5353



CAD FILE		D:\Projects - Current\1181 - South Yates Stage 1\CURRENT DRAWINGS	
SCALE 1:500 @ A1, 1:1000 @ A3		DRAWN OW	
CHECKED	KK	APPROVED	KK
PROJECT CODE		SHEET No.	ISSUE
L-1181		304	D
DEVELOPMENT APPLICATION			



STREET TREE PLANTING

	ROAD 1 STREET TREE PLANTING <i>Ulmus americana</i> <i>Pyrus 'Chanticleer' (median)</i>
	ROAD 2 STREET TREE PLANTING <i>Ulmus parvifolia 'Todd'</i>
	ROAD 3 STREET TREE PLANTING <i>Quercus palustris 'Freefall'</i> <i>Prunus cerasifera 'Nigra' (planter island)</i>
	ROAD 15 STREET TREE PLANTING <i>Zelkova serrata 'Green Vase'</i>
	ROAD 8 and 10 STREET TREE PLANTING <i>Pyrus calleryana 'Aristocrat'</i>
	ROAD 9 and 11 STREET TREE PLANTING <i>Fraxinus velutina</i>

ALL DIMENSIONS AND EXISTING CONDITIONS SHALL BE CHECKED AND VERIFIED BY THE CONTRACTOR BEFORE PROCEEDING WITH THE WORK. ORIGINAL SHEET SIZE A1	JAS-ANZ 	ISSUE A B C D DATE 23.06.15 05.07.15 10.07.15 19.05.16 DRAFT DRAFT DEVELOPMENT APPLICATION DEVELOPMENT APPLICATION - MINOR EDITS	BY OW OW OW OW CLIENT 			CONSULTING ENGINEER C 2015	LANDSCAPE ARCHITECT Unit 12/285 Canberra Avenue Fyshwick ACT PO Box 4575 Kingston ACT 2604 www.redboxdesigngroup.com.au Ph + 61 2 6390 4949 Fax + 61 2 6390 5553		PROJECT SOUTH TRALEE - STAGE 1 TITLE GENERAL ARRANGEMENTS	CAD FILE G:\Projects - Current\1181 - South Tralee Stage 1\CURRENT DRAWINGS <table><tr><td>SCALE 1:500 @ A1, 1:1000 @ A3</td><td>DRAWN OW</td></tr><tr><td>CHECKED KK</td><td>APPROVED KK</td></tr><tr><td>PROJECT CODE L-1181</td><td>SHEET No. 305</td></tr><tr><td colspan="2">ISSUE D</td></tr></table> DEVELOPMENT APPLICATION	SCALE 1:500 @ A1, 1:1000 @ A3	DRAWN OW	CHECKED KK	APPROVED KK	PROJECT CODE L-1181	SHEET No. 305	ISSUE D	
	SCALE 1:500 @ A1, 1:1000 @ A3	DRAWN OW																
	CHECKED KK	APPROVED KK																
PROJECT CODE L-1181	SHEET No. 305																	
ISSUE D																		


1 - SHELTER ELEMENTS



1A ARTIST IMPRESSION : CUSTOM STEEL PARK SHELTER
FRONT VIEW



1B ARTIST IMPRESSION : CUSTOM STEEL PARK SHELTER
ROOF VIEW

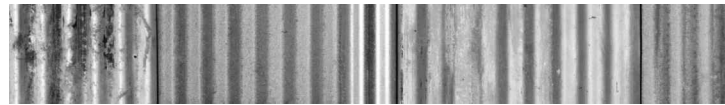

1D MATERIAL SELECTION : POWDERCOATED UNIVERSAL BEAM FRAME,
CORRUGATED IRON ROOF

2 - FENCE ELEMENTS




2B IMAGE : EXISTING STEEL PANEL FENCE



3A FITNESS EQUIPMENT : INFORMATION/ INSTRUCTIONAL SIGN




3B IMAGE : STEEL/ COMPOSITE FITNESS EQUIPMENT

 ALL DIMENSIONS AND EXISTING CONDITIONS SHALL BE CHECKED AND VERIFIED BY THE CONTRACTOR BEFORE PROCEEDING WITH THE WORK		ISSUE	DATE	AMENDMENT DESCRIPTION	BY	CLIENT		CONSULTING ENGINEER	LANDSCAPE ARCHITECT		PROJECT				
		A	23.06.15	DRAFT	OW OW OW							CAD FILE	G:\Projects - Current\1181 - South Tralee Stage 1\CURRENT DRAWINGS		
		B	06.07.15	DRAFT								SCALE	DRAWN	OW	
		C	10.07.15	DEVELOPMENT APPLICATION								CHECKED	KK	APPROVED	KK
		PROJECT CODE		SHEET No.								ISSUE			
L-1181		901		C											
TITLE															
DESIGN ELEMENTS															
DEVELOPMENT APPLICATION															

1 - SCULPTURAL ELEMENTS



1A ARTIST IMPRESSION : CUSTOM STEEL SHEEP + WOOL SCULPTURES
ENTRY ROAD VERGES

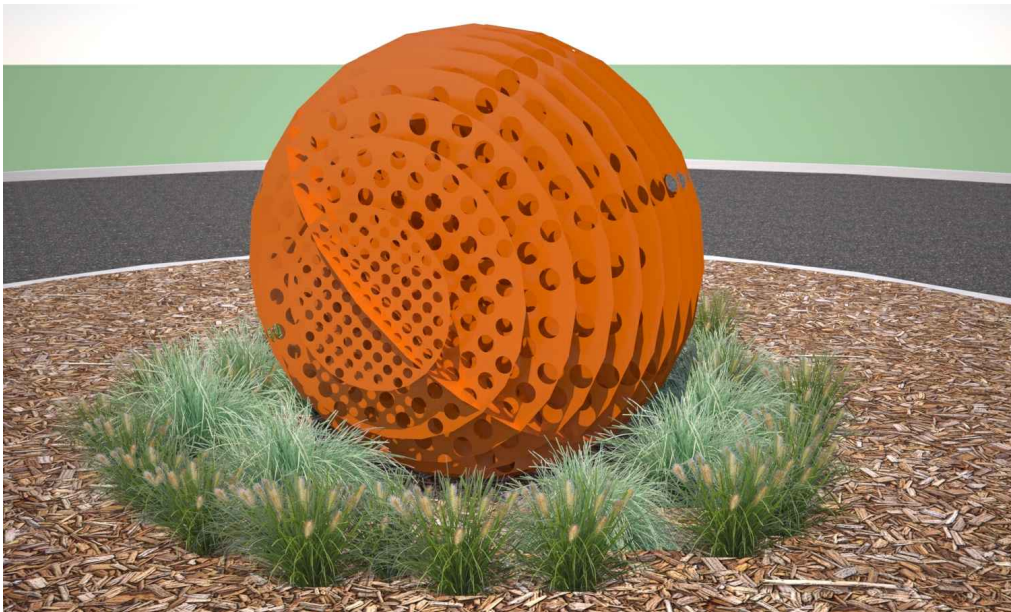

1B ARTIST IMPRESSION : CUSTOM STEEL WOOL SCULPTURES
ENTRY ROAD ROUNDABOUTS

2 - SIGNAGE ELEMENTS



2C ARTIST IMPRESSION : CUSTOM FABRICATED STEEL
INFORMATION SIGN

2B ARTIST IMPRESSION : CUSTOM FABRICATED STEEL
DOG PARK SIGN

2D ARTIST IMPRESSION : CUSTOM FABRICATED STEEL
WAY FINDING SIGN


ALL DIMENSIONS AND EXISTING CONDITIONS SHALL BE CHECKED AND VERIFIED BY THE CONTRACTOR BEFORE PROCEEDING WITH THE WORK		ISSUE	DATE	AMENDMENT DESCRIPTION	BY	CLIENT				PROJECT	CAD FILE		G:\Projects - Current\1181 - South Tralee Stage 1\CURRENT DRAWINGS													
		A	23.06.15	DRAFT	OW							SOUTH TRALEE - STAGE 1	SCALE		DRAWN	OW										
		A	06.07.15	DRAFT	OW							DESIGN ELEMENTS	CHECKED	KK	APPROVED	KK										
		C	10.07.15	DEVELOPMENT APPLICATION	OW							PROJECT CODE	L-1181		SHEET No.	ISSUE										
														902		C										
														DEVELOPMENT APPLICATION												

SOUTH TRALEE - SUBDIVISION

STAGE 1



DA SUBMISSION

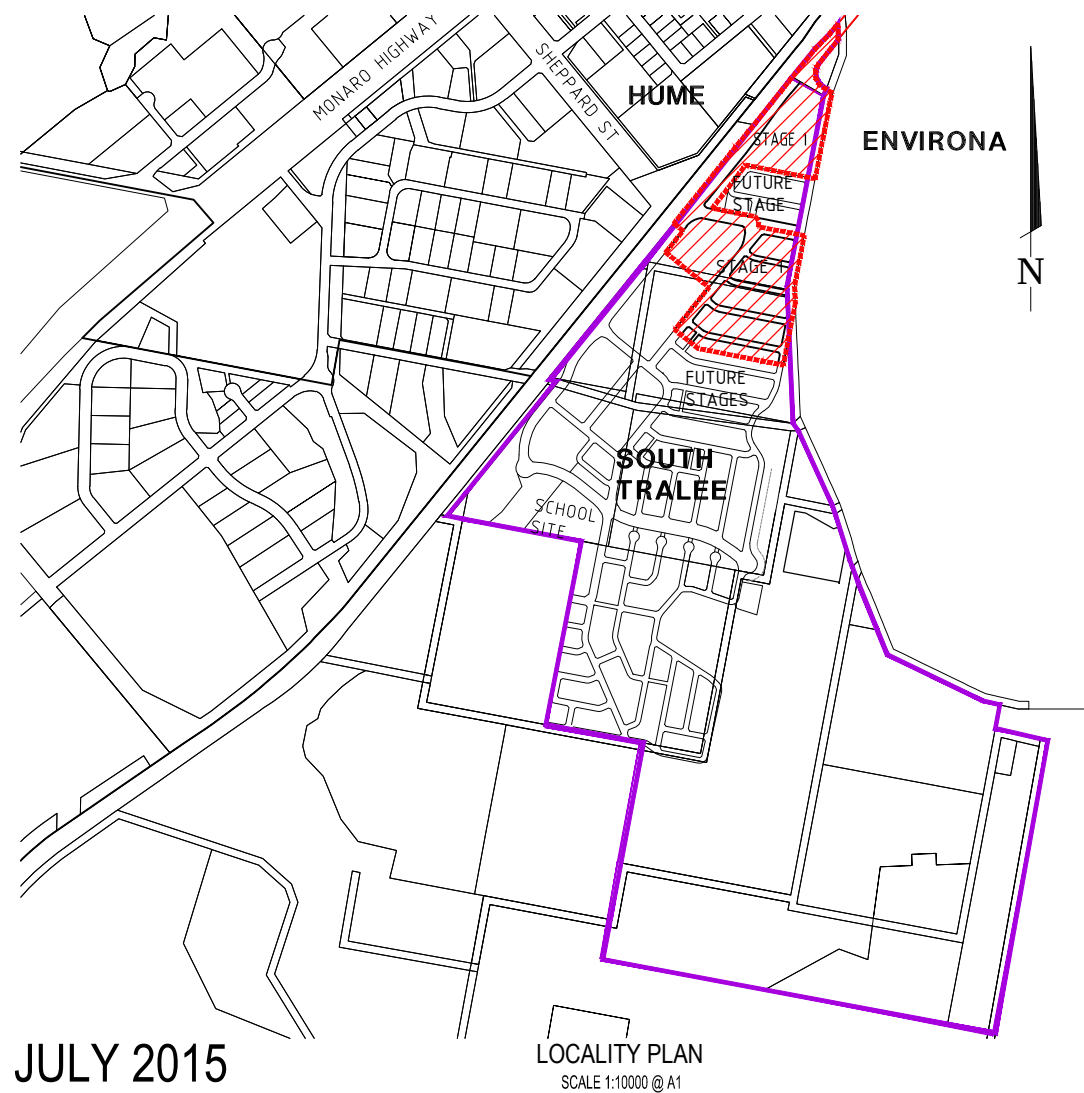

JULY 2015



SOUTH TRALEE - SUBDIVISION STAGE 1

DOCUMENT NO.....	PAGE:.....OF:.....
PREPARED:.....	CHECKED:.....
DATE:.....	



JOB No: C13085.1


DRAWING: C13085.1-D000+
REVISION: -



C13085.1-0000+	COVER SHEET
C13085.1-0001	SHEET INDEX
C13085.1-0002+	EXISTING SERVICES AND FEATURES PLAN
C13085.1-0003+	GENERAL ARRANGEMENT PLAN
C13085.1-0004+	CONSTRUCTION MANAGEMENT CONCEPT PLAN
C13085.1-0007+	HERITAGE CONSTRAINTS & LIMIT OF CIVIL WORKS
C13085.1-0010+	STREET HIERARCHY & TYPICAL CROSS SECTION LOCATIONS
C13085.1-0011	TYPICAL CROSS SECTIONS - 1 TO 4
C13085.1-0012	TYPICAL CROSS SECTIONS - 5 TO 8
C13085.1-0030+	ROAD AND PATH NETWORK PLAN
C13085.1-0031+	BUS ROUTE NETWORK PLAN
C13085.1-0040+	SITE GRADING LAYOUT PLAN
C13085.1-0041+	SITE GRADING PLAN - STAGE 1 -SHEET 1
C13085.1-0042+	SITE GRADING PLAN - STAGE 1 -SHEET 2
C13085.1-0160+	DRAINAGE CATCHMENT PLAN
C13085.1-0161+	DRAINAGE CATCHMENT DATA
C13085.1-0163+	DRAINAGE CONCEPT MASTER PLAN - STAGE 1
C13085.1-0170+	WSUD - POND DETAILS STAGE 1
C13085.1-0180+	SEWER CONCEPT CATCHMENT PLAN
C13085.1-0181+	SEWER CONCEPT MASTER PLAN - STAGE 1 - SHEET 1

C13085.1-D200+	POTABLE WATER SUPPLY CONCEPT PLAN
C13085.1-D201+	POTABLE WATER MASTER PLAN - STAGE 1 - SHEET 1
C13085.1-D202+	POTABLE WATER MASTER PLAN - STAGE 1 - SHEET 2
C13085.1-D230+	UTILITIES CONCEPT MASTER PLAN
C13085.1-D250+	SOIL, WATER & VEGETATION MANAGEMENT PLAN - SHEET 1
C13085.1-D251+	SOIL, WATER & VEGETATION MANAGEMENT PLAN - SHEET 2
C13085.1-D252+	SOIL, WATER & VEGETATION MANAGEMENT NOTES

[illegible]

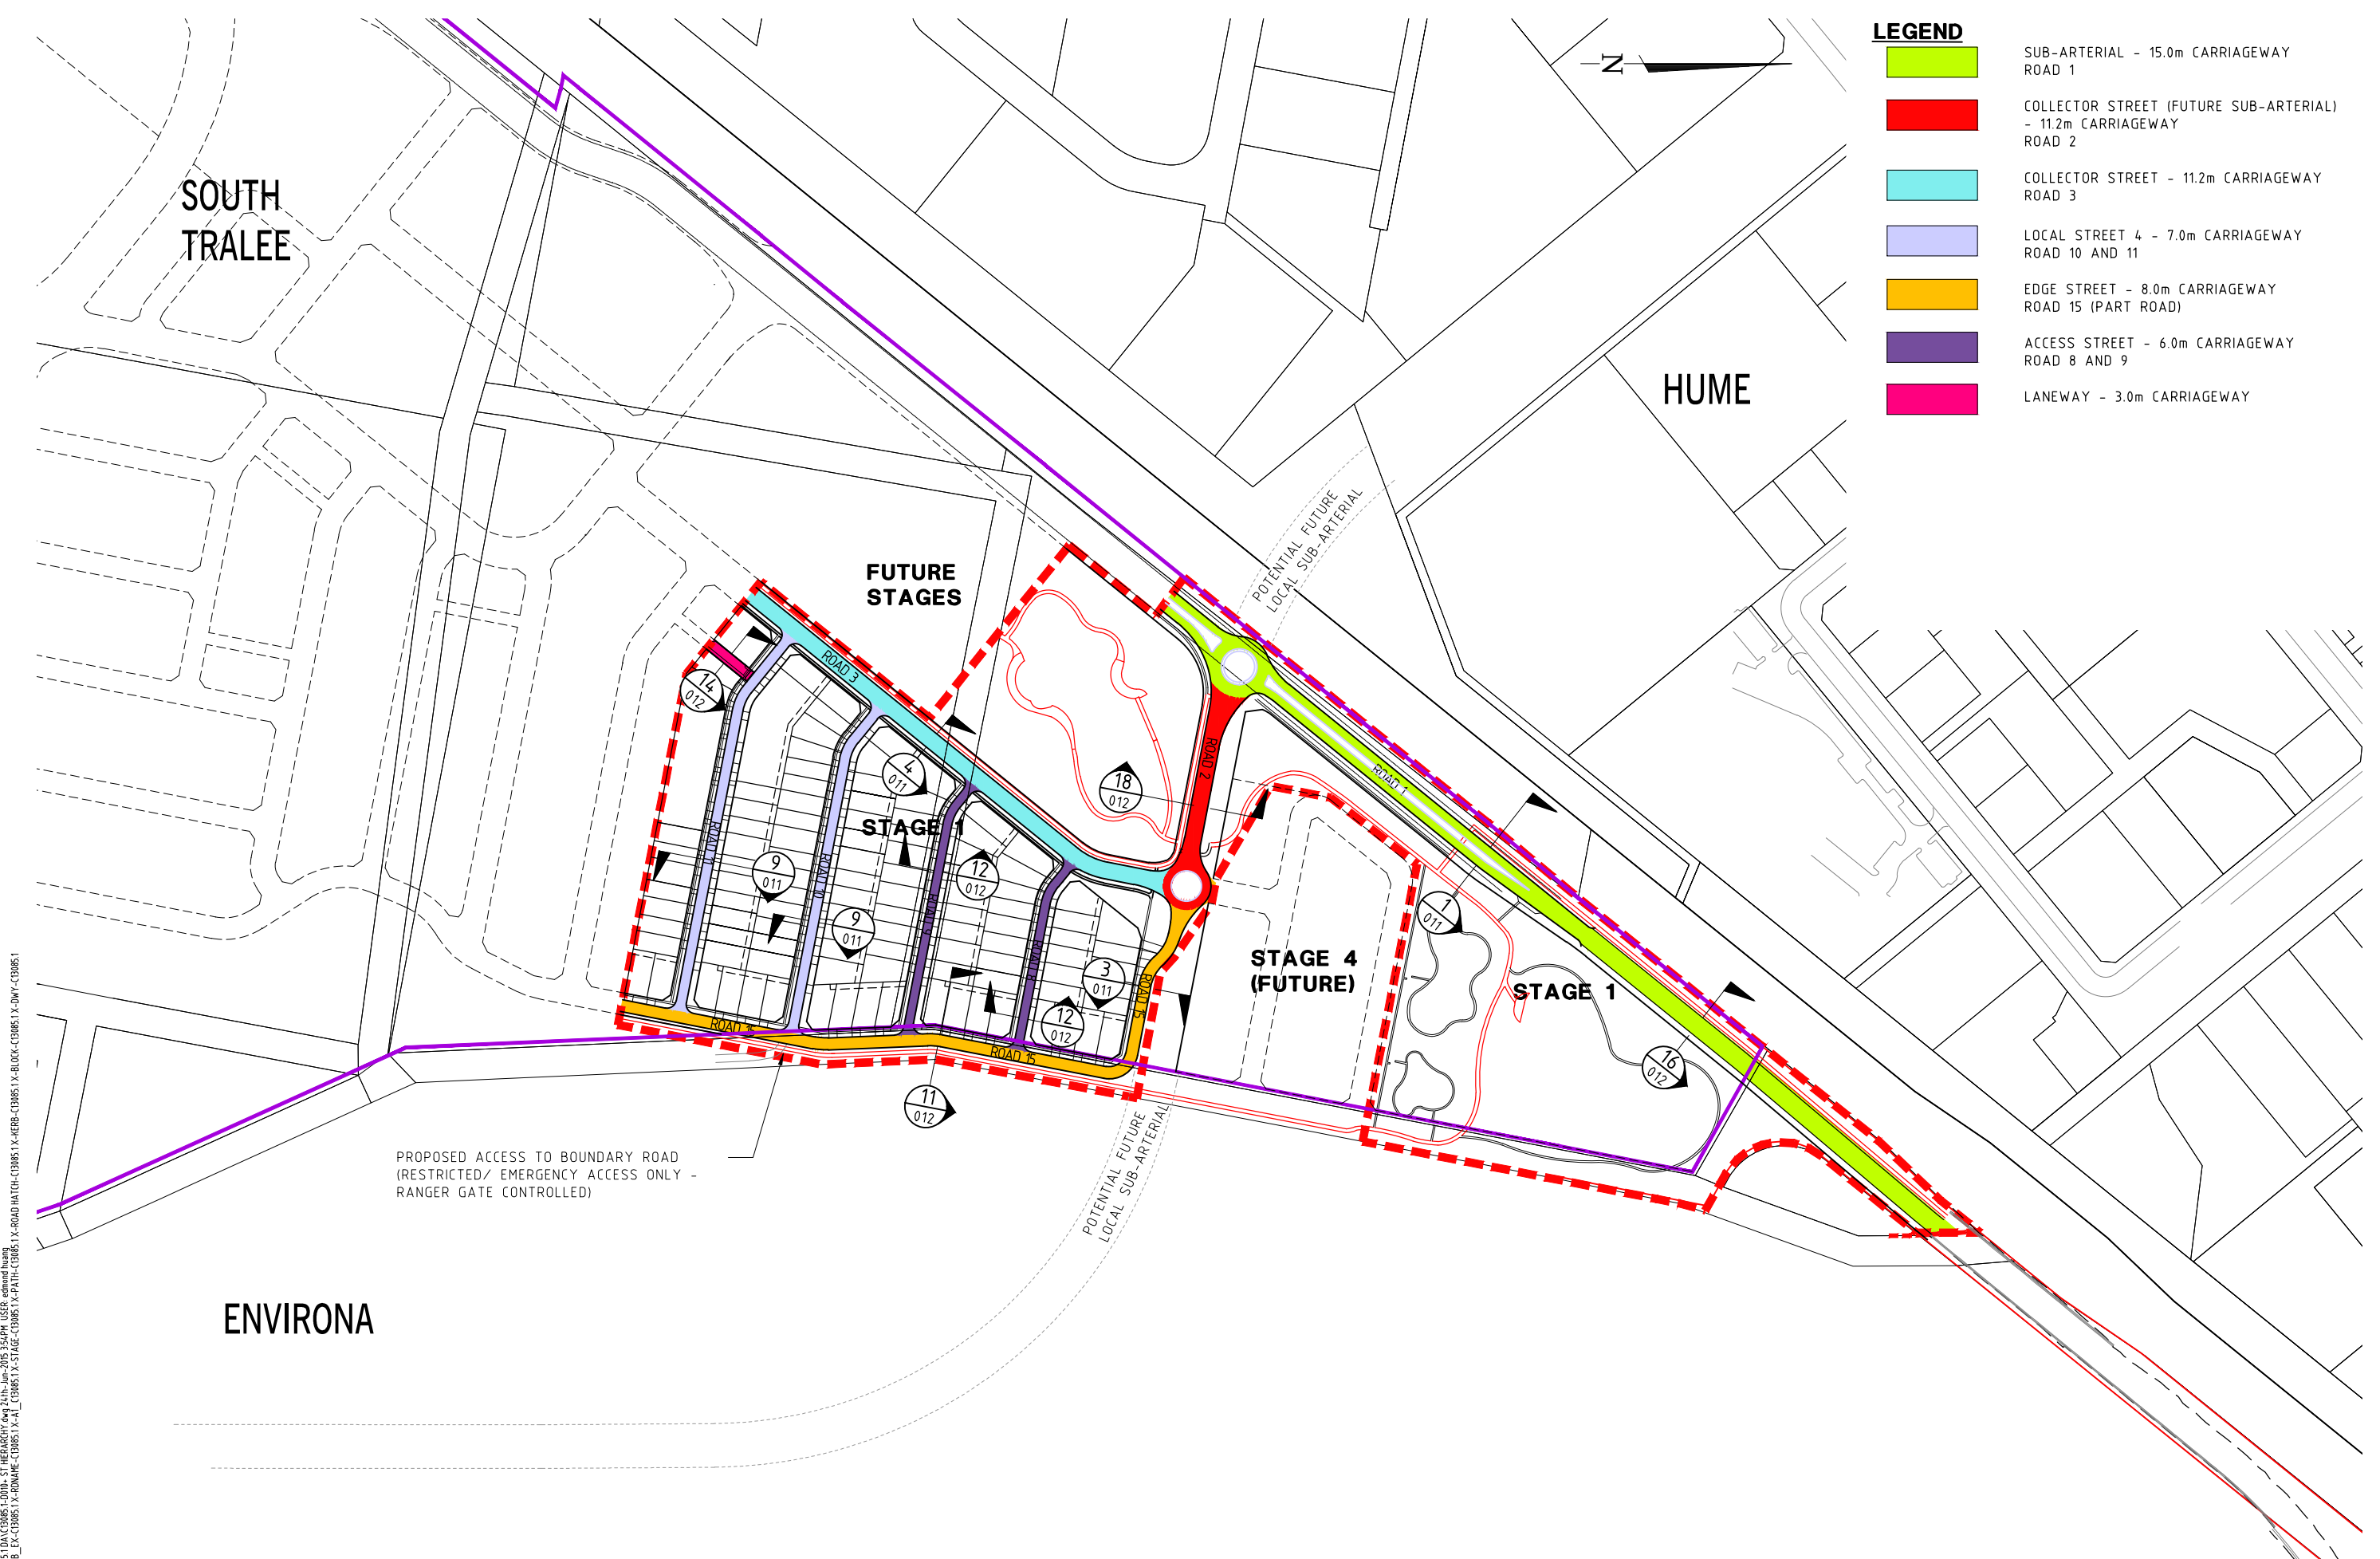

- LEGEND**
- SUB-ARTERIAL - 15.0m CARRIAGEWAY
ROAD 1
 - COLLECTOR STREET (FUTURE SUB-ARTERIAL)
- 11.2m CARRIAGEWAY
ROAD 2
 - COLLECTOR STREET - 11.2m CARRIAGEWAY
ROAD 3
 - LOCAL STREET 4 - 7.0m CARRIAGEWAY
ROAD 10 AND 11
 - EDGE STREET - 8.0m CARRIAGEWAY
ROAD 15 (PART ROAD)
 - ACCESS STREET - 6.0m CARRIAGEWAY
ROAD 8 AND 9
 - LANEWAY - 3.0m CARRIAGEWAY

FILE: J:\C3085\1\010\ST HIERARCHY.dwg 24/06/2015 3:42PM USER: edmond huang
Xref's: X-BLOCK EX-C3085\1\X-BLOCK EX-C3085\1\X-ROAD HATCH-C3085\1\X-KERB-C3085\1\X-DWY-C3085\1
S:\m\edmond huang\c3085\1\010\ST HIERARCHY.dwg 24/06/2015 3:42PM USER: edmond huang
Xref's: X-BLOCK EX-C3085\1\X-BLOCK EX-C3085\1\X-ROAD HATCH-C3085\1\X-KERB-C3085\1\X-DWY-C3085\1

DESIGN AMK EH 10 CU 2005/2016		DRAWN EH 10 CU 2005/2016		CHECK 10 CU 2005/2016		APPROVED CU 2005/2016		DATE 2005/2016		AMENDMENT DETAILS	
BLOCKS AND STAGES BOUNDARY UPDATED											

WAE No.	A3 PLOT	SCALE (METRES)	A1 PLOT
	1:4000	20 10 0 20 40 60 80 100	1:2000
PROJECT No.	CONSULT AUSTRALIA		

SOUTH TRALEE ESTATE - STAGE 1 DEVELOPMENT APPLICATION		calibre CONSULTING ©2015 www.calibreconsulting.co	
--	--	--	--

DRAWING TITLE STREET HIERARCHY & TYPICAL CROSS SECTION LOCATIONS		DRAWING NUMBER C13085.1-D010+		AMEND. A	
--	--	----------------------------------	--	-------------	--