



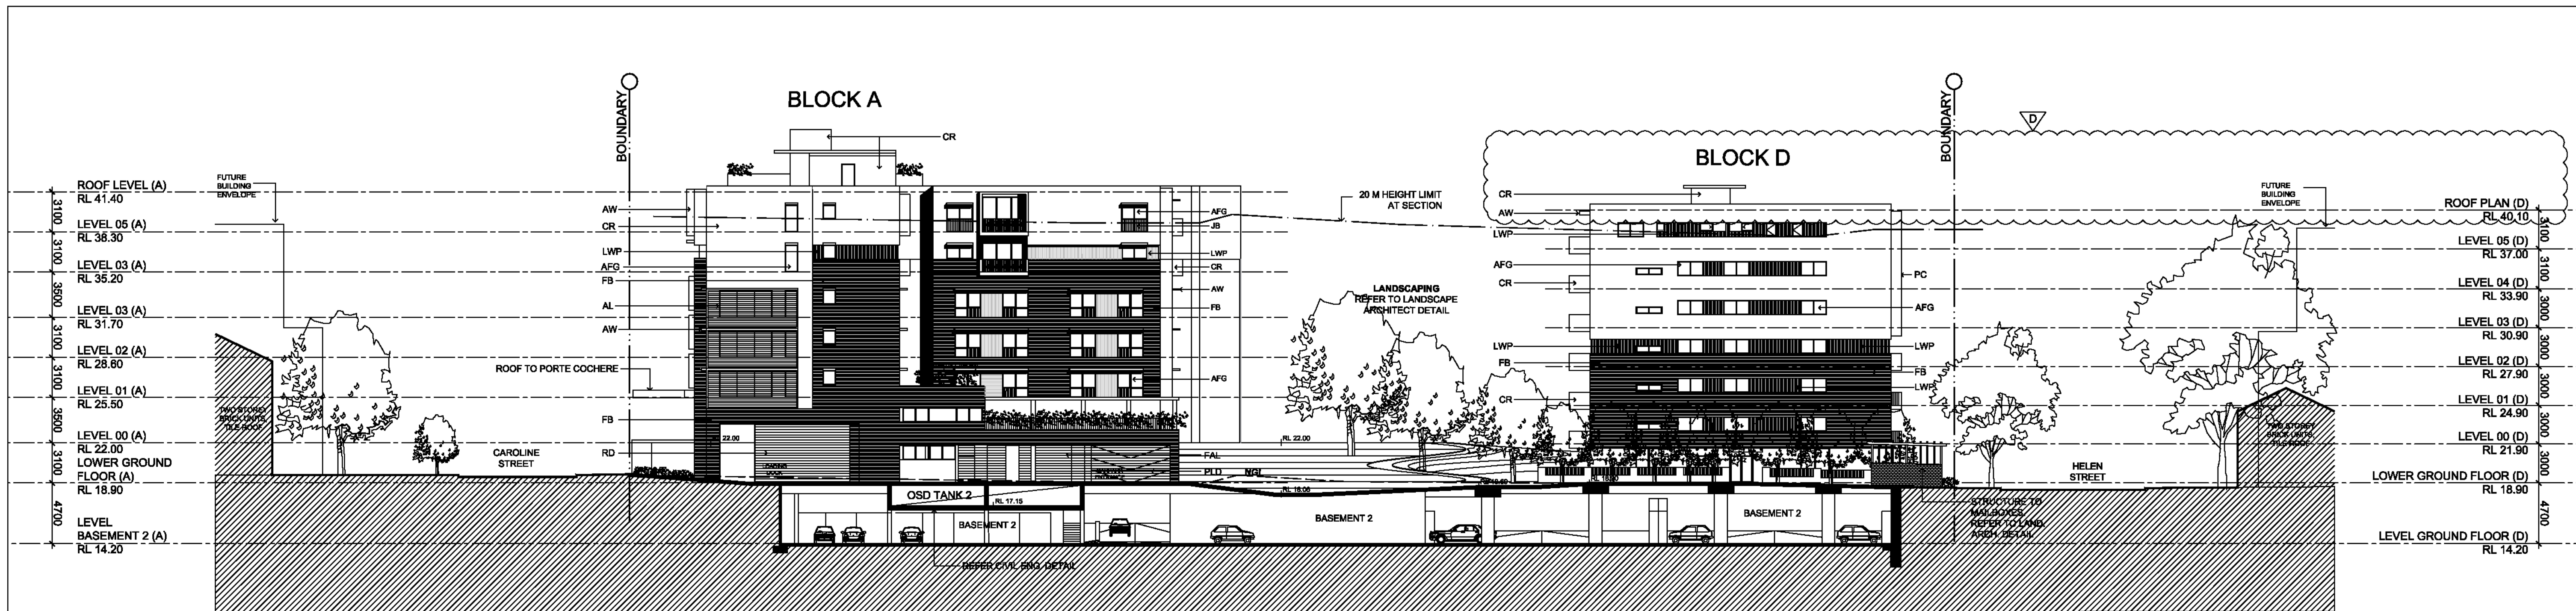


1 C-C SECTION/EAST ELEVATION

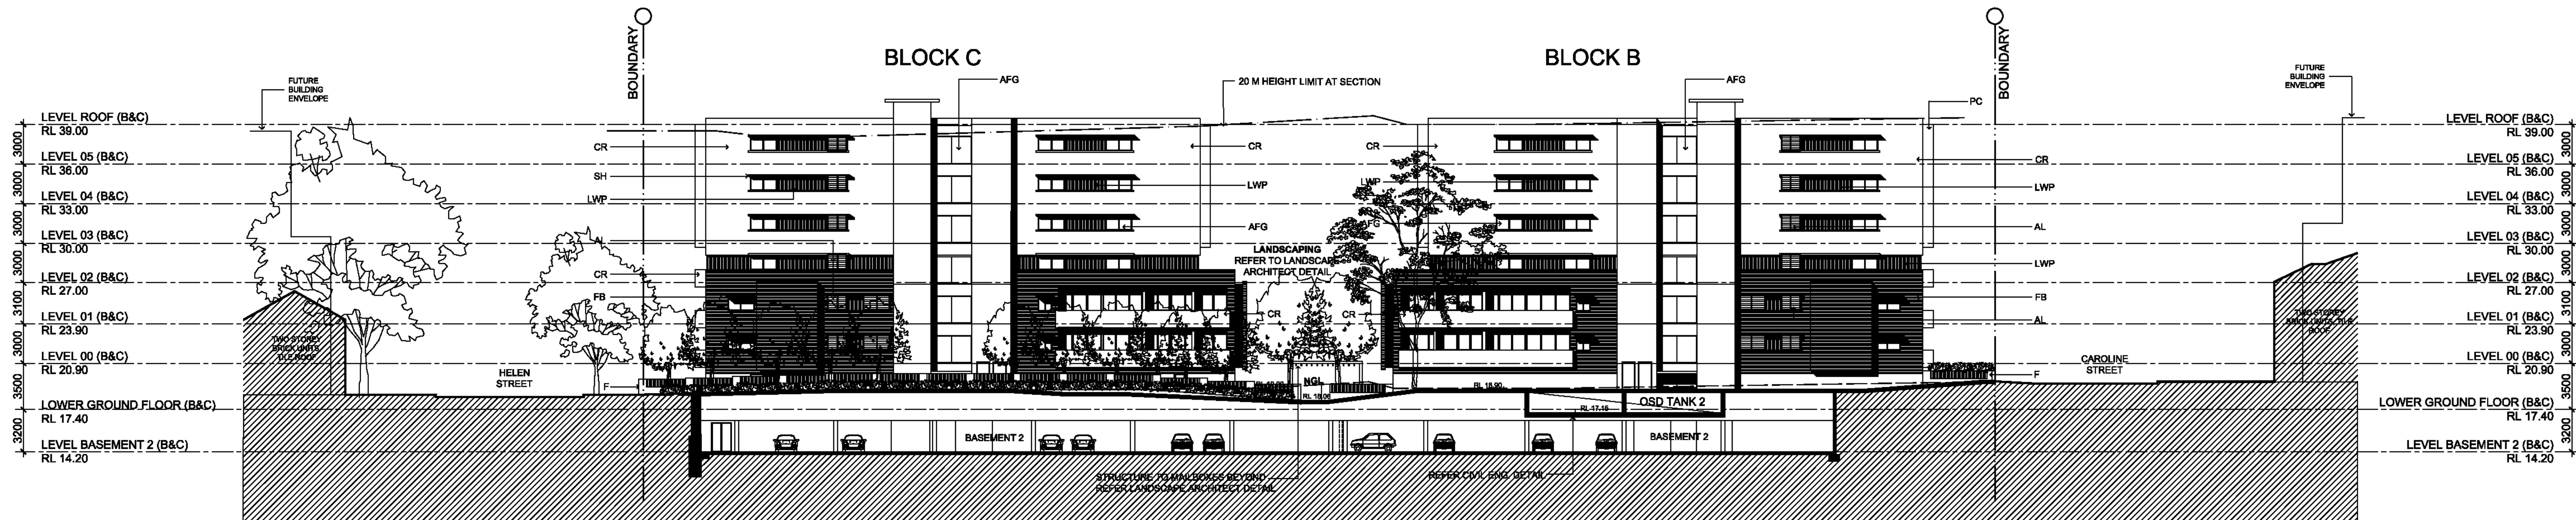


2 D-D SECTION/WEST INTERNAL ELEVATION

| LEGEND |                                             |     |                         |     |                           |
|--------|---------------------------------------------|-----|-------------------------|-----|---------------------------|
| AFG    | ALUMINIUM FRAMED GLAZING                    | FB  | FACEBRICK               | MHR | METAL HAND RAIL           |
| AL     | OPERABLE ALUMINIUM LOUVRES                  | FAL | FIXED ALUMINIUM LOUVRES | PC  | PAINTED OFF FORM CONCRETE |
| AW     | AWNING STRUCTURE METAL                      | GB  | GLAZED BALUSTRADE       | PLD | PANEL LIFT DOOR           |
| CR     | CEMENT RENDER AND PAINT                     | JB  | METAL JULIETTE BALCONY  | PS  | PRIVACY SCREEN            |
| F      | METAL PALISADE FENCING<br>AND CONCRETE BASE | LWP | LIGHT WEIGHT PANEL      | RD  | ROLLER DOOR               |

|   |                                                  |       |                   |            |   |  |  |          |         |               |  |  |  |
|---|--------------------------------------------------|-------|-------------------|------------|---|--|--|----------|---------|---------------|--|--|--|
| <div>IMPORTANT NOTES:</div> <div>Do not scale from drawings. All dimensions to be checked on site before commencement of work. All discrepancies to be brought to the attention of the Architect. Larger scale drawings and written dimensions take preference. This drawing is copyright and the property of the author, and must not be retained, copied or used without the express authority of MARCHESE + PARTNERS INTERNATIONAL PTY. LTD.</div> <div>PRELIMINARY</div> | REVISION                                         | DATE  | DESCRIPTION       | BY         | <div>marchesepartners</div> <div>Marchese Partners International Pty Ltd<br/>Level 1, 53 Walker Street, North Sydney, NSW 2060 Australia<br/>P +61 2 9922 4375 F +61 2 9929 5786 E info@marchesepartners.com.au<br/>www.marchesepartners.com.au<br/>Sydney · Brisbane · Melbourne · Canberra · San Francisco · Kuala Lumpur<br/>ACN 098 552 151 ABN 20 098 552 151</div> |  |  | CLIENT   |         | DRAWING TITLE |  |  |  |
|   | UNITINGCARE AGEING                               |       | CC&DD SECTIONS    |            |   |  |  |          |         |               |  |  |  |
|   | PROJECT                                          |       | SCALE             | DATE       |   |  |  | DRAWN    | CHECKED |               |  |  |  |
|   | MAYFLOWER, PARK AVENUE<br>WESTMEAD REDEVELOPMENT |       | 1:250@A1,1:500@A3 | 24/06/2015 |   |  |  | JH,HS,BG | RS      |               |  |  |  |
|   |                                                  | JOB   | DRAWING           |            | REVISION   |  |  |          |         |               |  |  |  |
|   |                                                  | 10033 | DA 04.02          |            | D   |  |  |          |         |               |  |  |  |

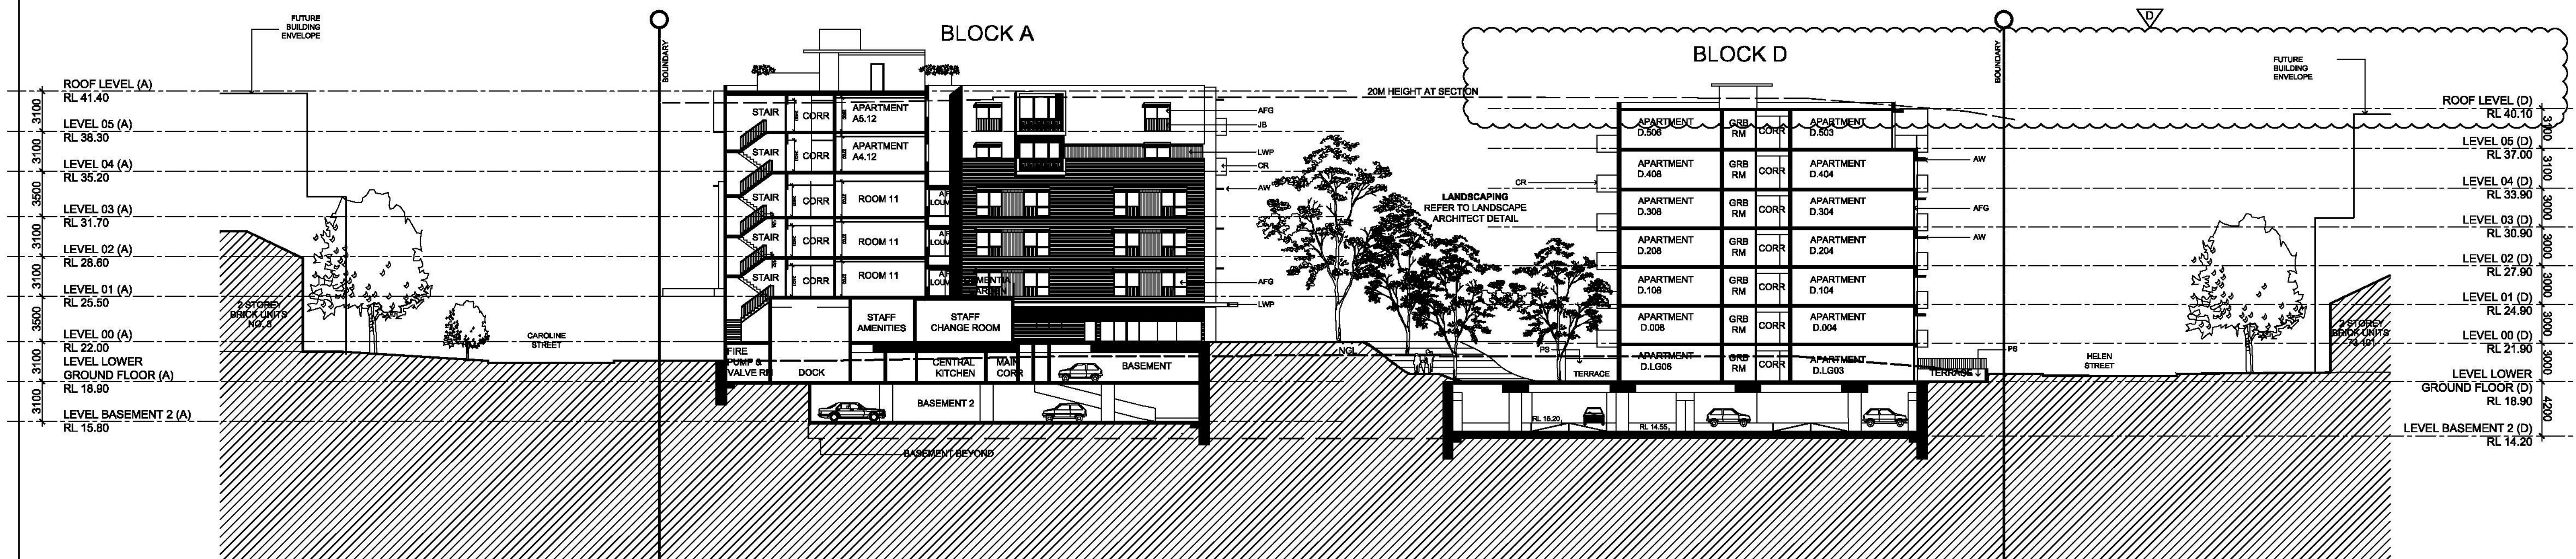


1 E-E SECTION/EAST ELEVATION

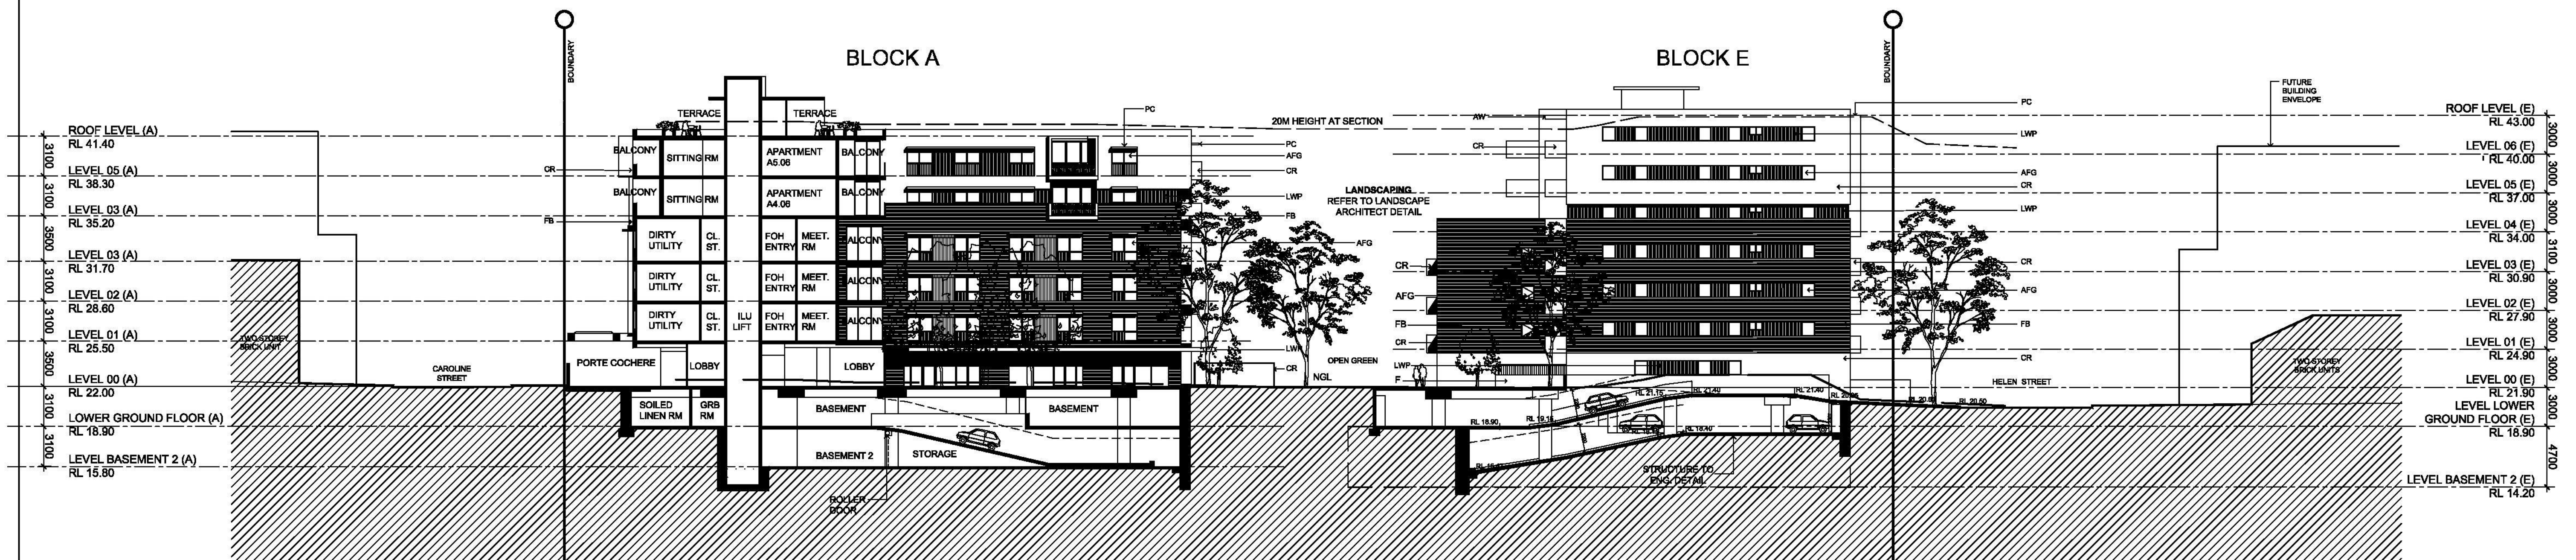


2 F-F SECTION/WEST ELEVATION

| LEGEND |                                             |     |                         |     |                           |
|--------|---------------------------------------------|-----|-------------------------|-----|---------------------------|
| AFG    | ALUMINIUM FRAMED GLAZING                    | FB  | FACEBRICK               | MHR | METAL HAND RAIL           |
| AL     | OPERABLE ALUMINIUM LOUVRES                  | FAL | FIXED ALUMINIUM LOUVRES | PC  | PAINTED OFF FORM CONCRETE |
| AW     | AWNING STRUCTURE METAL                      | GB  | GLAZED BALUSTRADE       | PLD | PANEL LIFT DOOR           |
| CR     | CEMENT RENDER AND PAINT                     | JB  | METAL JULIETTE BALCONY  | PS  | PRIVACY SCREEN            |
| F      | METAL PALISADE FENCING<br>AND CONCRETE BASE | LWP | LIGHT WEIGHT PANEL      | RD  | ROLLER DOOR               |

|   |                                                  |      |             |    |   |  |  |                    |            |               |          |  |  |
|---|--------------------------------------------------|------|-------------|----|---|--|--|--------------------|------------|---------------|----------|--|--|
| <div>IMPORTANT NOTES:</div> <div>Do not scale from drawings. All dimensions to be checked on site before commencement of work. All discrepancies to be brought to the attention of the Architect. Larger scale drawings and written dimensions take preference. This drawing is copyright and the property of the author, and must not be retained, copied or used without the express authority of MARCHESE + PARTNERS INTERNATIONAL PTY. LTD.</div> <div>PRELIMINARY</div> | REVISION                                         | DATE | DESCRIPTION | BY | <div>marchesepartners</div> <div>Marchese Partners International Pty Ltd<br/>Level 1, 53 Walker Street, North Sydney, NSW 2060 Australia<br/>P +61 2 9922 4375 F +61 2 9929 5786 E info@marchesepartners.com.au<br/>www.marchesepartners.com.au<br/>Sydney · Brisbane · Melbourne · Canberra · San Francisco · Kuala Lumpur<br/>ACN 098 552 151 ABN 20 098 552 151</div> |  |  | CLIENT             |            | DRAWING TITLE |          |  |  |
|   | UNITINGCARE AGEING                               |      |             |    |   |  |  | EE&FF SECTIONS     |            |               |          |  |  |
|   | PROJECT                                          |      |             |    |   |  |  | SCALE              | DATE       | DRAWN         | CHECKED  |  |  |
|   | MAYFLOWER, PARK AVENUE<br>WESTMEAD REDEVELOPMENT |      |             |    |   |  |  | 1:250@A1, 1:500@A3 | 24/06/2015 | JH,BG, EBC    | RS       |  |  |
|   |                                                  |      |             |    |   |  |  | JOB                | DRAWING    |               | REVISION |  |  |
|   |                                                  |      |             |    |   |  |  | 10033              | DA 04.03   |               | D        |  |  |

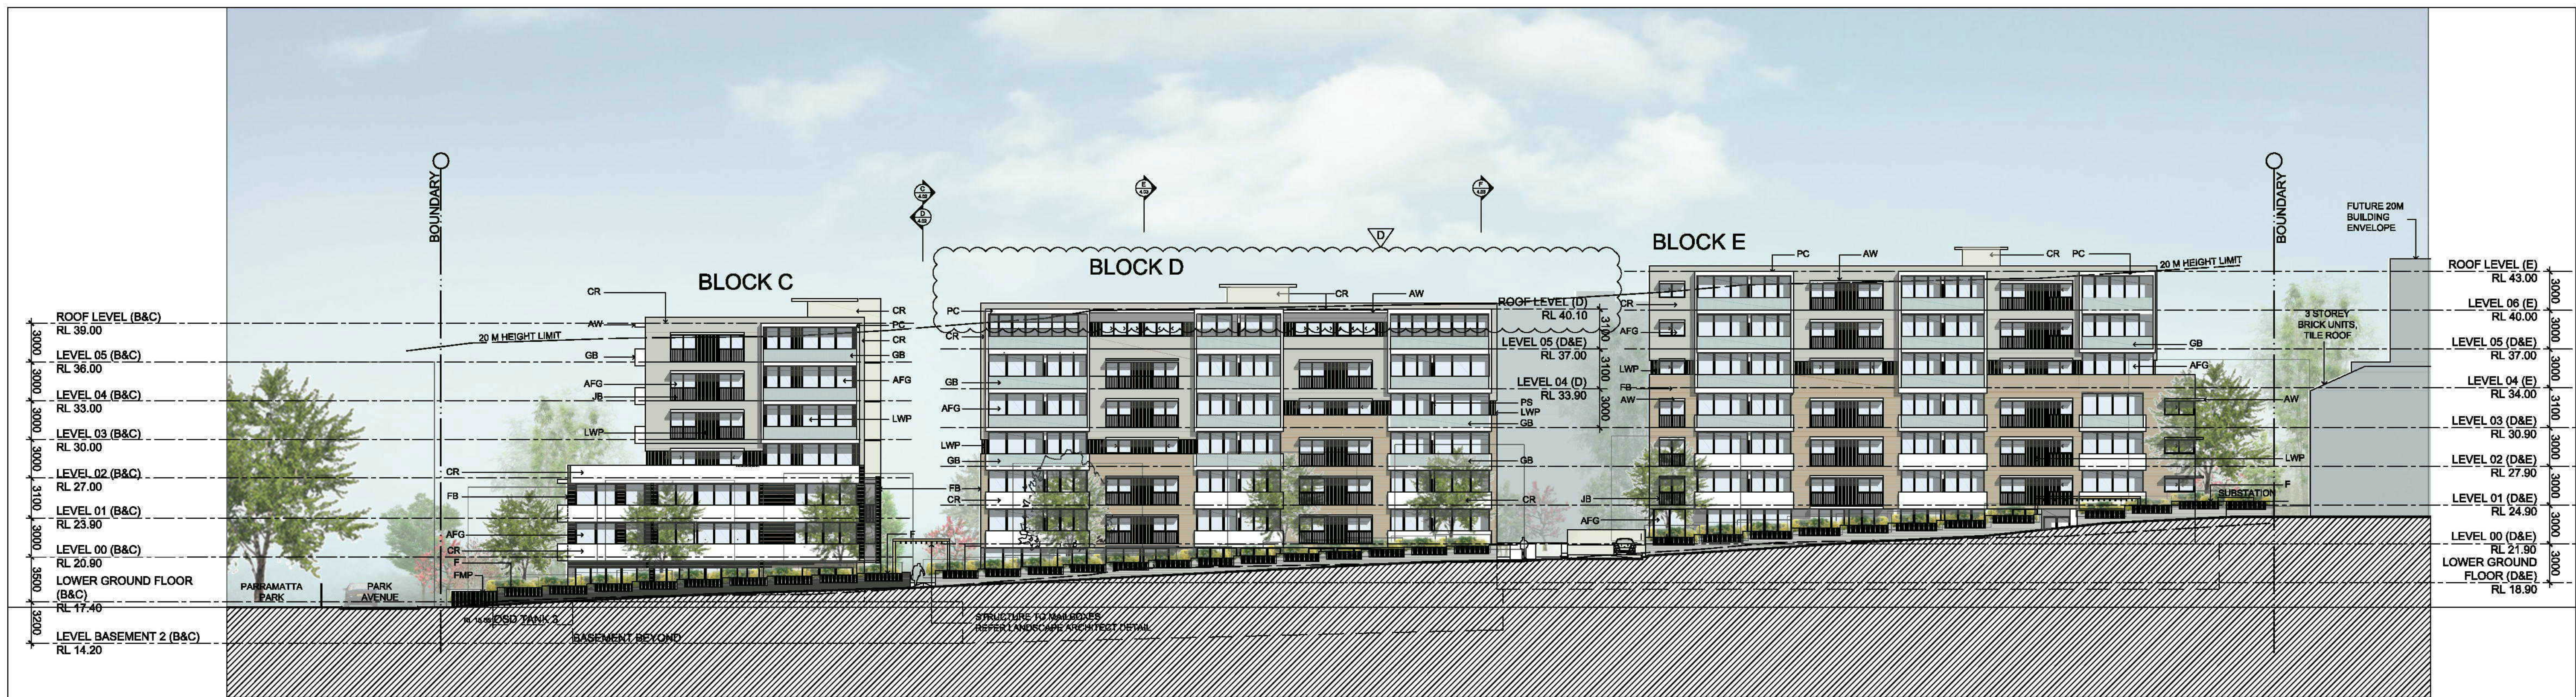

1 NORTH ELEVATION  
(TO HELEN STREET)

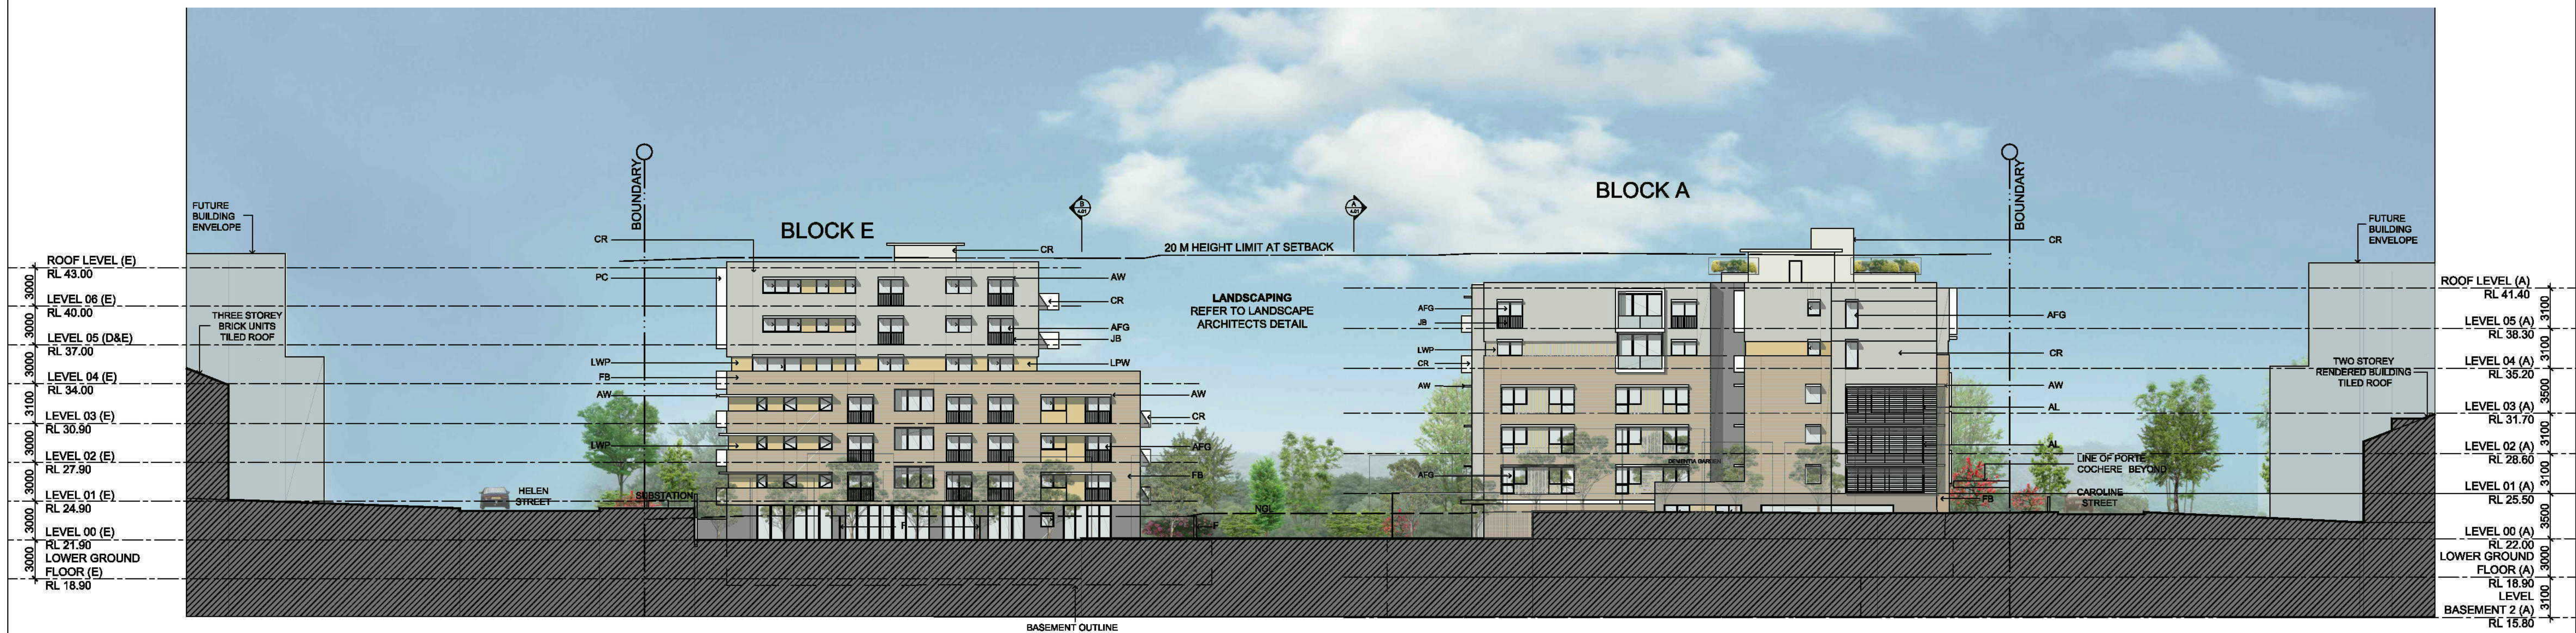


2 WEST ELEVATION  
(TO NEIGHBOURING PROPERTIES)

| LEGEND |                                          |     |                         |     |                           |
|--------|------------------------------------------|-----|-------------------------|-----|---------------------------|
| AFG    | ALUMINIUM FRAMED GLAZING                 | FAL | FIXED ALUMINIUM LOUVRES | MHR | METAL HAND RAIL           |
| AL     | OPERABLE ALUMINIUM LOUVRES               | FB  | FACEBRICK               | PC  | PAINTED OFF FORM CONCRETE |
| AW     | AWNING STRUCTURE                         | FMP | METAL PALISADE FENCE    | PLD | PANEL LIFT DOOR           |
| CR     | CEMENT RENDER AND PAINT                  | GB  | GLAZED BALUSTRADE       | PS  | PRIVACY SCREEN            |
| F      | METAL PALISADE FENCING AND RENDERED BASE | JB  | METAL JULIETTE BALCONY  | RD  | ROLLER DOOR               |
|        |                                          | LWP | LIGHT WEIGHT PANEL      |     |                           |

|   |          |  |          |                              |       |   |                                                  |       |                        |            |           |         |
|---|----------|--|----------|------------------------------|-------|---|--------------------------------------------------|-------|------------------------|------------|-----------|---------|
| <div>IMPORTANT NOTES:</div> <div>Do not scale from drawings. All dimensions to be checked on site before commencement of work. All discrepancies to be brought to the attention of the Architect. Larger scale drawings and written dimensions take preference. This drawing is copyright and the property of the author, and must not be retained, copied or used without the express authority of MARCHESE + PARTNERS INTERNATIONAL PTY. LTD.</div> <div>PRELIMINARY</div> | REVISION |  | DATE     | DESCRIPTION                  | BY    | <div>marchesepartners</div> <div>Marchese Partners International Pty Ltd<br/>Level 1, 53 Walker Street, North Sydney, NSW 2060 Australia<br/>P +61 2 9922 4375 F +61 2 9929 5786 E info@marchesepartners.com.au<br/>www.marchesepartners.com.au<br/>Sydney · Brisbane · Melbourne · Canberra · San Francisco · Kuala Lumpur<br/>ACN 098 552 151 ABN 20 098 552 151</div> | CLIENT                                           |       | DRAWING TITLE          |            |           |         |
|   | A        |  | 20/02/15 | DA SUBMISSION                | AA/BG |   | UNITINGCARE AGEING                               |       | MATERIALS & FINISHES   |            |           |         |
|   | B        |  | 27/02/15 | DA SUBMISSION                | AA/BG |   |                                                  |       | NORTH & WEST ELEVATION |            |           |         |
|   | C        |  | 21/05/15 | ADDITIONAL INFORMATION       | AA/BG |   |                                                  |       |                        |            |           |         |
|   | D        |  | 04/03/16 | LEVEL 6 DELETED FROM BLOCK D | AA/BG |   |                                                  |       |                        |            |           |         |
|   |          |  |          |                              |       |   | PROJECT                                          |       | SCALE                  | DATE       | DRAWN     | CHECKED |
|   |          |  |          |                              |       |   | MAYFLOWER, PARK AVENUE<br>WESTMEAD REDEVELOPMENT |       | 1:250@A1,1:500@A3      | 05/11/2014 | JH,EBC,BG | RS      |
|   |          |  |          |                              |       |   |                                                  | JOB   | DRAWING                |            | REVISION  |         |
|   |          |  |          |                              |       |   |                                                  | 10033 | DA 06.01C              |            | D         |         |



| <div>IMPORTANT NOTES:<br/>Do not scale from drawings. All dimensions to be checked on site before commencement of work. All discrepancies to be brought to the attention of the Architect. Larger scale drawings and written dimensions take preference. This drawing is copyright and the property of the author, and must not be retained, copied or used without the express authority of MARCHESE + PARTNERS INTERNATIONAL PTY. LTD.</div> <div>PRELIMINARY</div> | <table><tr><th>REVISION</th><th>DATE</th><th>DESCRIPTION</th><th>BY</th></tr><tr><td>A</td><td>20/02/15</td><td>DA SUBMISSION</td><td>AA/BG</td></tr><tr><td>B</td><td>27/02/15</td><td>DA SUBMISSION</td><td>AA/BG</td></tr></table> |                                                | REVISION                              | DATE                           | DESCRIPTION                      | BY                              | A                                      | 20/02/15                         | DA SUBMISSION | AA/BG | B | 27/02/15 | DA SUBMISSION | AA/BG | <div>marchesepartners</div> <div>Marchese Partners International Pty Ltd<br/>Level 1, 53 Walker Street, North Sydney, NSW 2060 Australia<br/>P +61 2 9922 4375 F +61 2 9929 5786 E info@marchesepartners.com.au<br/>www.marchesepartners.com.au<br/>Sydney · Brisbane · Melbourne · Canberra · San Francisco · Kuala Lumpur<br/>ACN 098 552 151 ABN 20 098 552 151</div> |  | <div>CLIENT</div> <div>UNITINGCARE AGEING</div> |  | <div>DRAWING TITLE</div> <div>SITE ANALYSIS PLAN</div> |  |  |  |
|---|---|------------------------------------------------|---------------------------------------|--------------------------------|----------------------------------|---------------------------------|----------------------------------------|----------------------------------|---------------|-------|---|----------|---------------|-------|---|---------------------------------------------------------------------------------------|-------------------------------------------------|--|--------------------------------------------------------|--|--|--|
|   | REVISION   | DATE                                           | DESCRIPTION                           | BY                             |                                  |                                 |                                        |                                  |               |       |   |          |               |       |   |                                                                                       |                                                 |  |                                                        |  |  |  |
| A   | 20/02/15   | DA SUBMISSION                                  | AA/BG                                 |                                |                                  |                                 |                                        |                                  |               |       |   |          |               |       |   |                                                                                       |                                                 |  |                                                        |  |  |  |
| B   | 27/02/15   | DA SUBMISSION                                  | AA/BG                                 |                                |                                  |                                 |                                        |                                  |               |       |   |          |               |       |   |                                                                                       |                                                 |  |                                                        |  |  |  |
| <div>PROJECT</div> <div>MAYFLOWER, PARK AVENUE<br/>WESTMEAD REDEVELOPMENT</div>   |   | <div>SCALE</div> <div>1:1000@A3/1:500@A1</div> | <div>DATE</div> <div>03/09/2014</div> | <div>DRAWN</div> <div>BG</div> | <div>CHECKED</div> <div>RS</div> | <div>JOB</div> <div>10033</div> | <div>DRAWING</div> <div>DA 01.01</div> | <div>REVISION</div> <div>B</div> |               |       |   |          |               |       |   |                                                                                       |                                                 |  |                                                        |  |  |  |

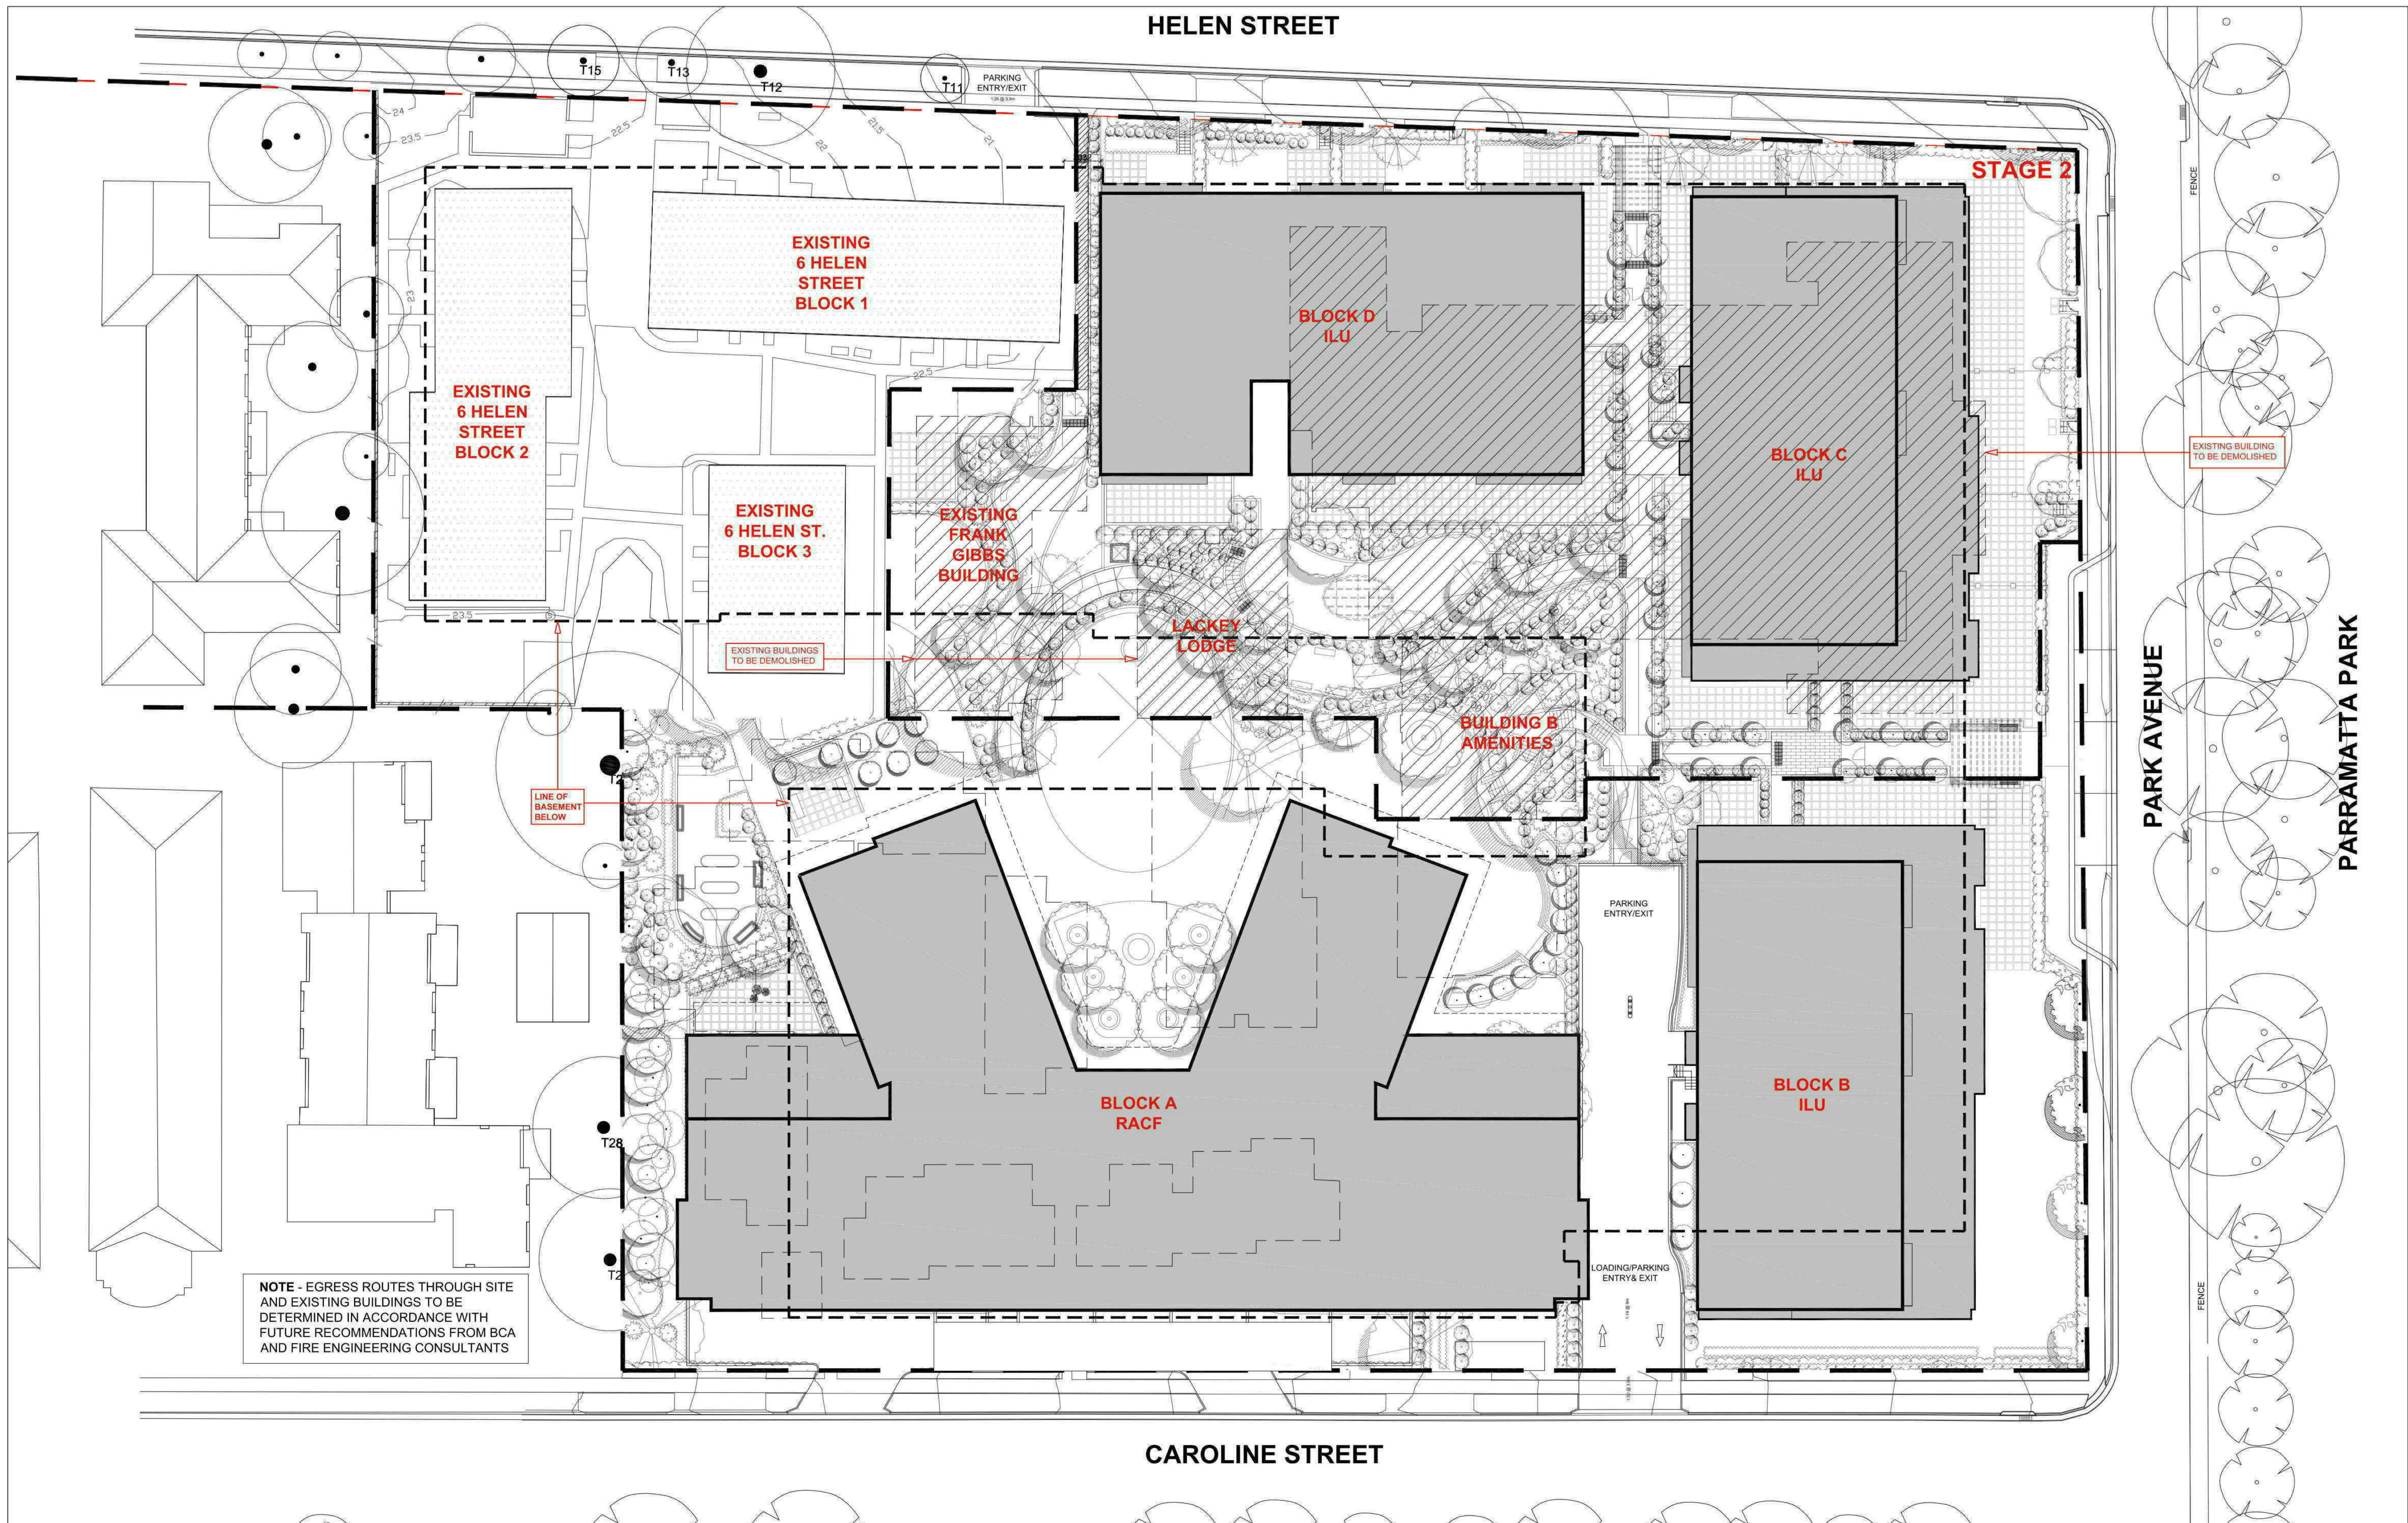

|   |                                                                                        |                                            |                                                 |                                       |   |   |             |                                                 |                                                                             |  |  |  |
|---|----------------------------------------------------------------------------------------|--------------------------------------------|-------------------------------------------------|---------------------------------------|---|---|-------------|-------------------------------------------------|-----------------------------------------------------------------------------|--|--|--|
| <div>IMPORTANT NOTES:</div> <div>Do not scale from drawings. All dimensions to be checked on site before commencement of work. All discrepancies to be brought to the attention of the Architect. Larger scale drawings and written dimensions take preference. This drawing is copyright and the property of the author, and must not be retained, copied or used without the express authority of MARCHESE + PARTNERS INTERNATIONAL PTY. LTD.</div> <div>PRELIMINARY</div> | <div>REVISION</div> <div>A</div>                                                       | <div>DATE</div> <div>20/02/15</div>        | <div>DESCRIPTION</div> <div>DA SUBMISSION</div> | <div>BY</div> <div>AA/BG</div>        | <div>LEGEND</div> <div><div><div></div></div> PROPOSED BUILDINGS TO BE DEMOLISHED</div> <div><div><div></div></div> OPERATIONAL BUILDINGS</div> | <div>marchesepartners</div> <div>Marchese Partners International Pty Ltd<br/>Level 1, 53 Walker Street, North Sydney, NSW 2060 Australia<br/>P +61 2 9922 4375 F +61 2 9929 5786 E info@marchesepartners.com.au<br/>www.marchesepartners.com.au<br/>Sydney · Brisbane · Melbourne · Canberra · San Francisco · Kuala Lumpur<br/>ACN 098 552 151 ABN 20 098 552 151</div> | <div></div> | <div>CLIENT</div> <div>UNITINGCARE AGEING</div> | <div>DRAWING TITLE</div> <div>STAGING PLAN</div> <div>STAGE 1 &amp; 2</div> |  |  |  |
|   | <div>PROJECT</div> <div>MAYFLOWER, PARK AVENUE</div> <div>WESTMEAD REDEVELOPMENT</div> |                                            | <div>SCALE</div> <div>1:250@A1,1:500@A3</div>   | <div>DATE</div> <div>13/08/2014</div> |   |   |             | <div>DRAWN</div> <div>JH,HS,BG</div>            | <div>CHECKED</div> <div>RS</div>                                            |  |  |  |
| <div>JOB</div> <div>10033</div>   |                                                                                        | <div>DRAWING</div> <div>DA 01.03 - B</div> |                                                 | <div>REVISION</div> <div>B</div>      |   |   |             |                                                 |                                                                             |  |  |  |