






01 | north to florence street
1:100

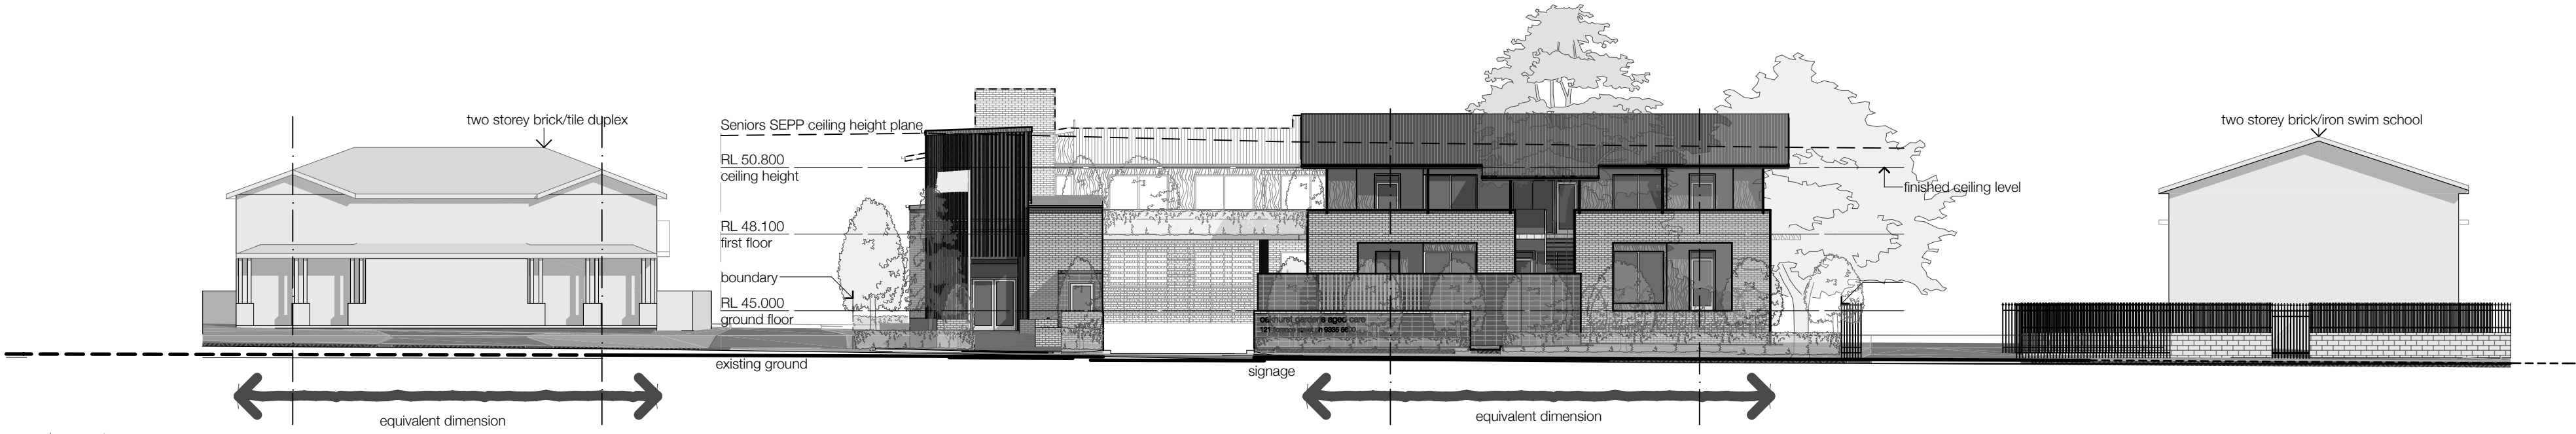


03 | north streetscape
1:200

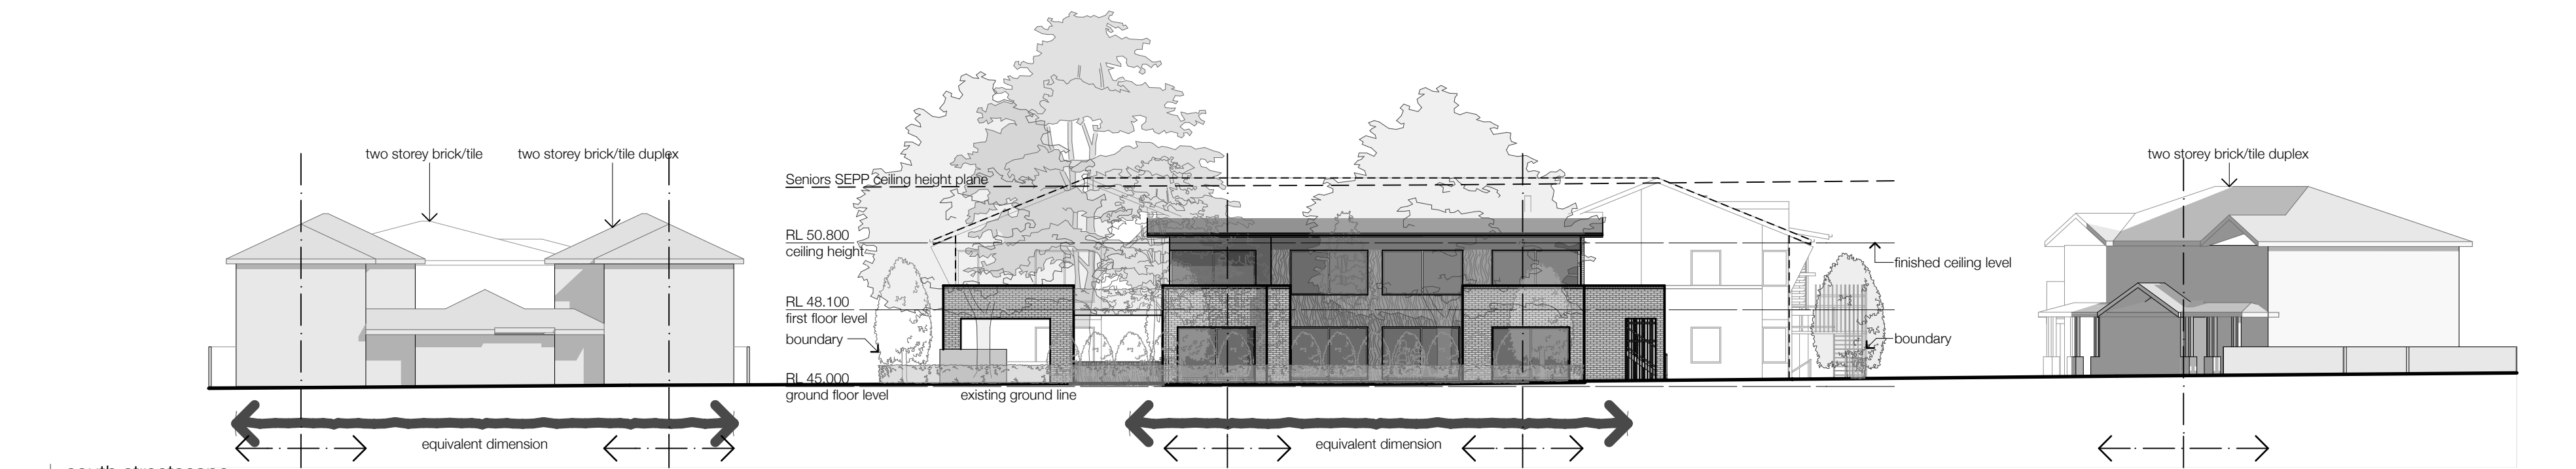

04 | south streetscape
1:200

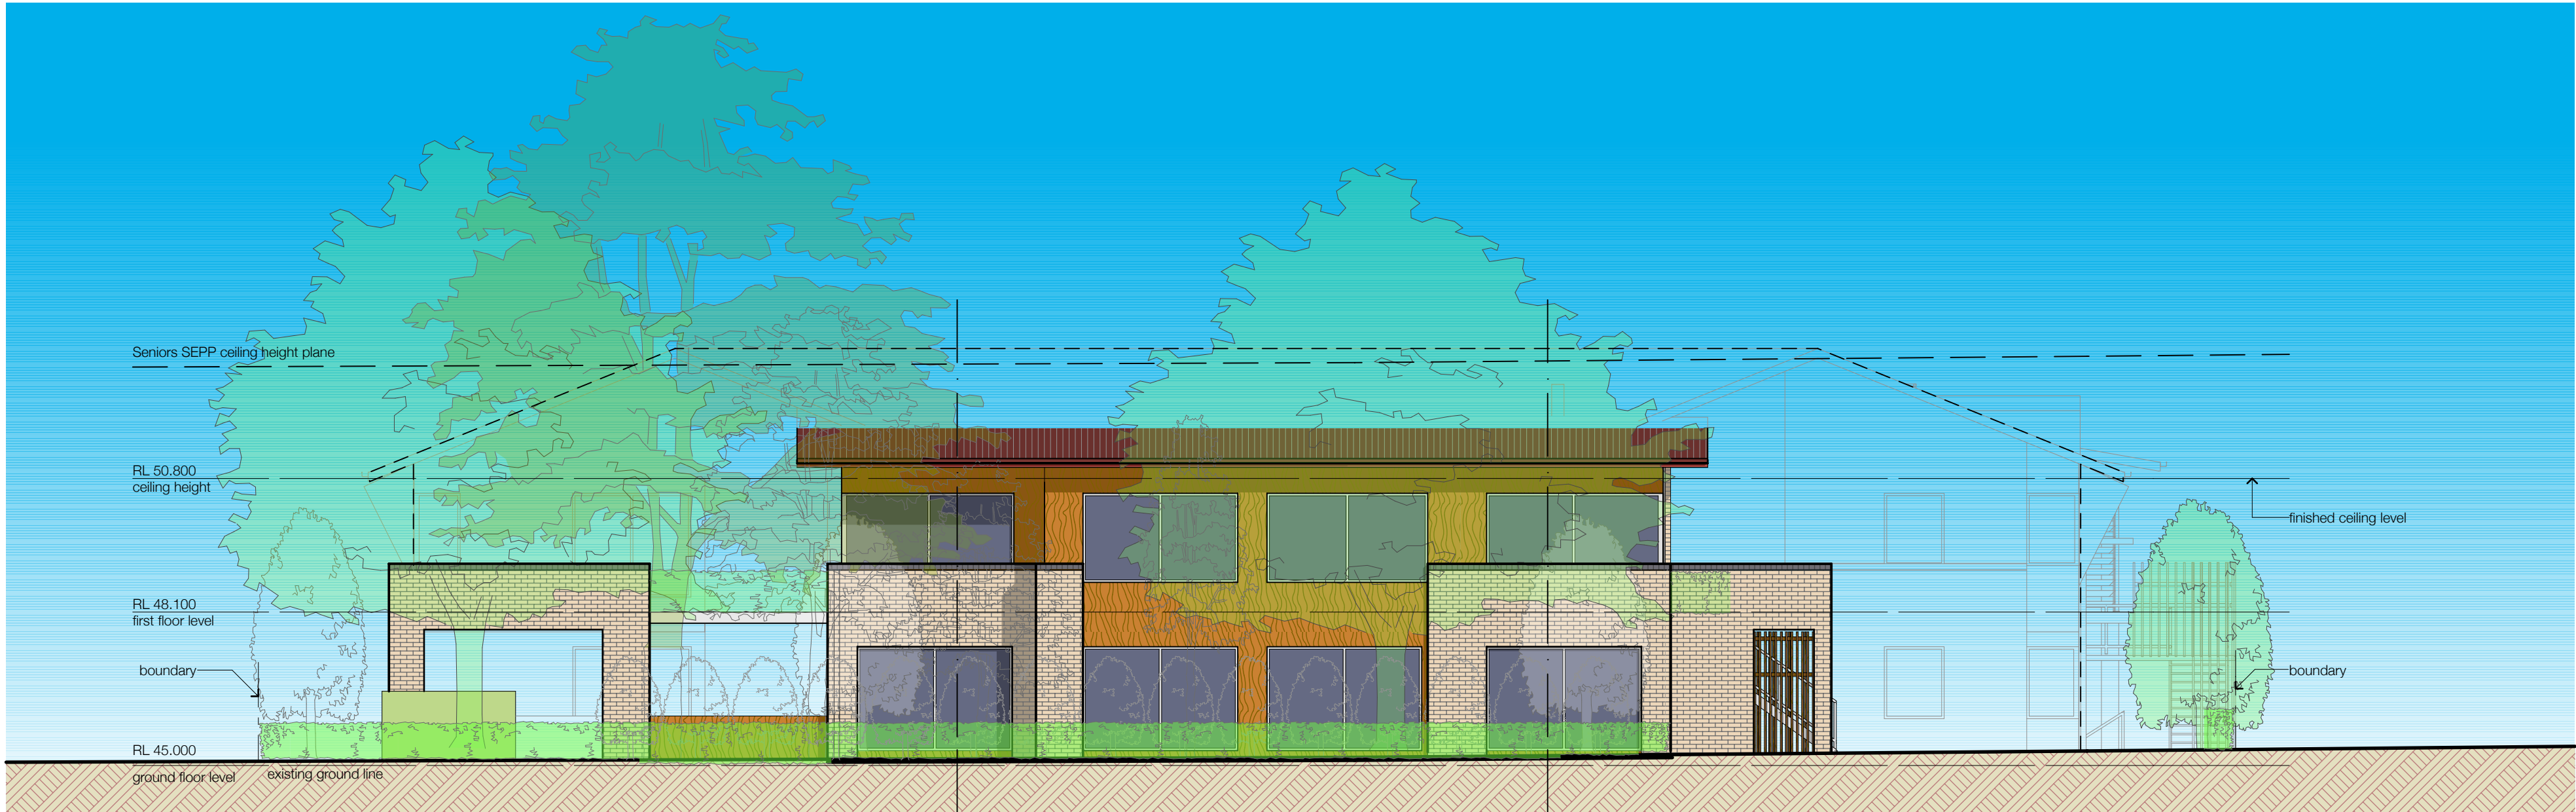

02 | south to cassar place
1:100

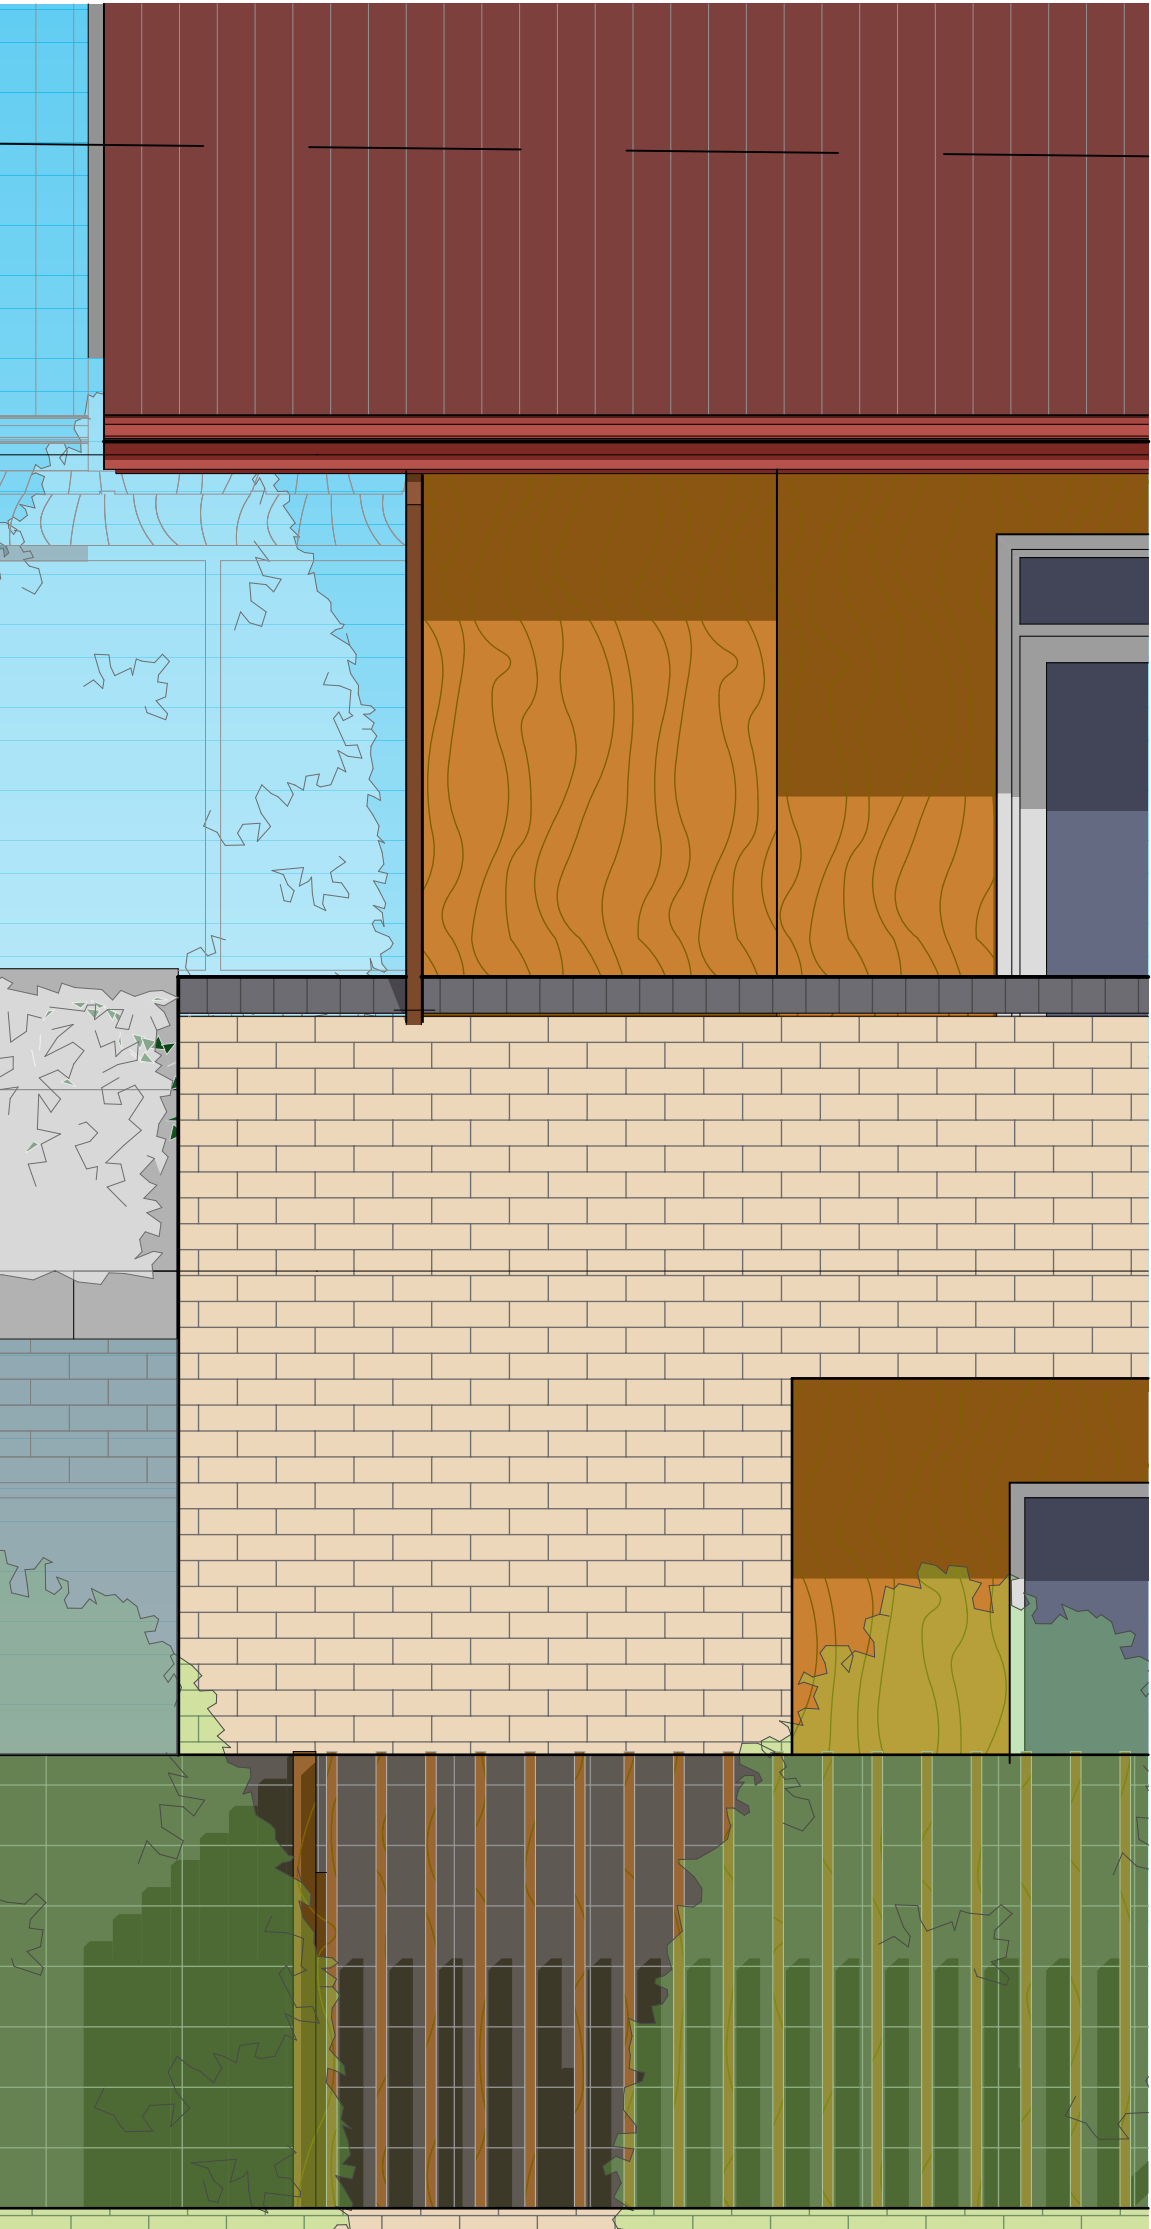

05 | material detail
1:25


26/05/15	d	amended terrace and screening
23/03/15	c	material representation
27/02/15	b	foyer configuration adjustment
23/02/15	a	issue for da
date	issue	amendments

elevations


advantaged care at oakhurst gardens
melaleuca ventures pty limited | lot 10, lot 11, lot 121 florence street oakhurst nsw 2761 australia

drawn: **bm**
checked: **tm, pr**
scale: **1:100, 1:200, 1:25 @ a1**


KRE14066
da
2000
issue c

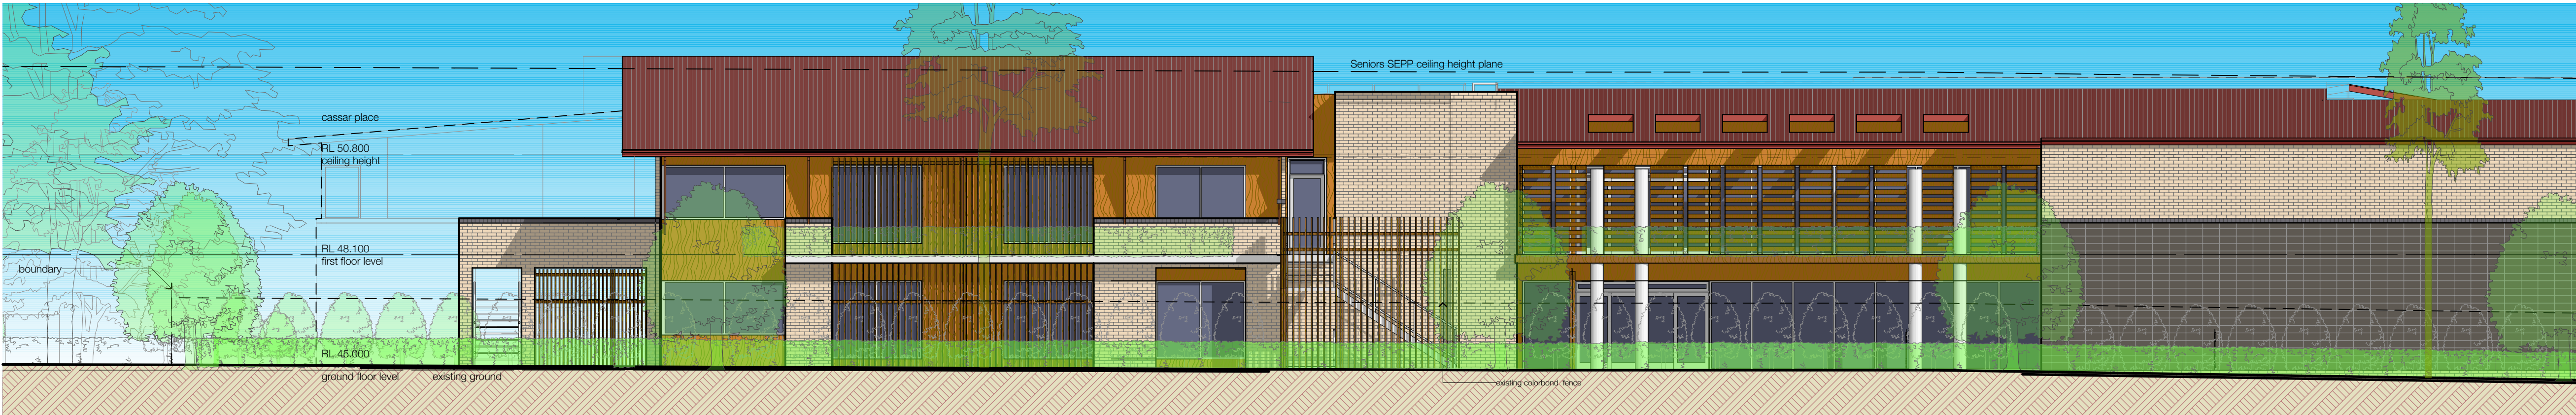


1 | east elevation
1:100

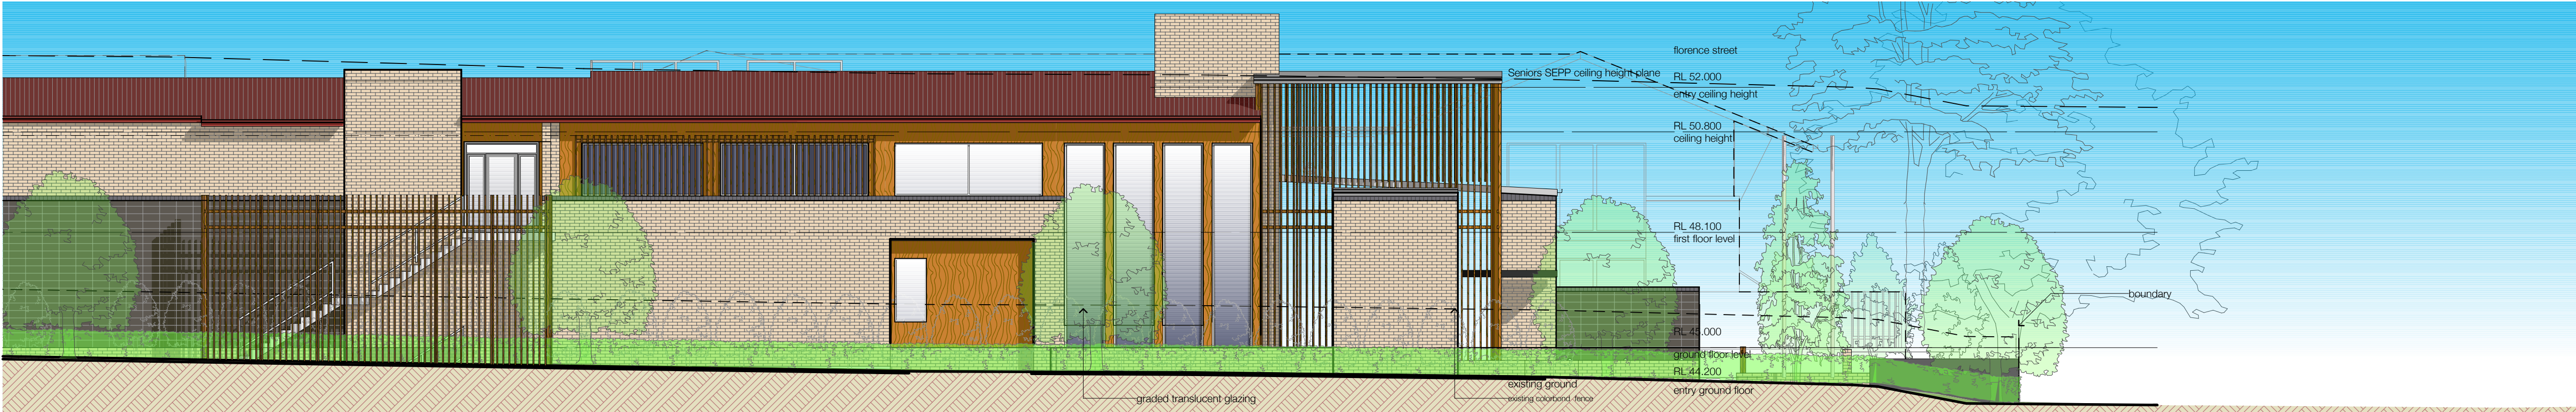

3 | east elevation
1:100

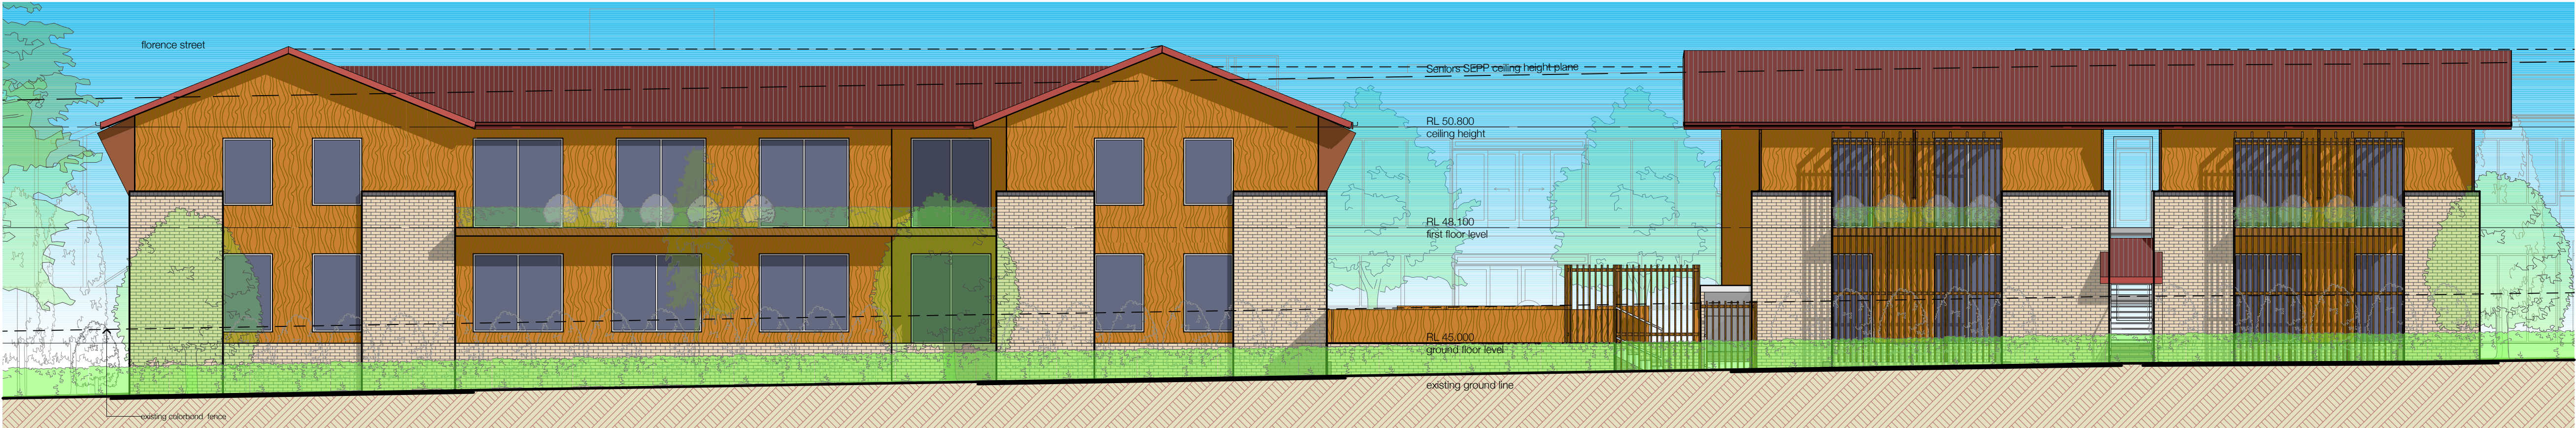

4 | west elevation to swim school
1:100

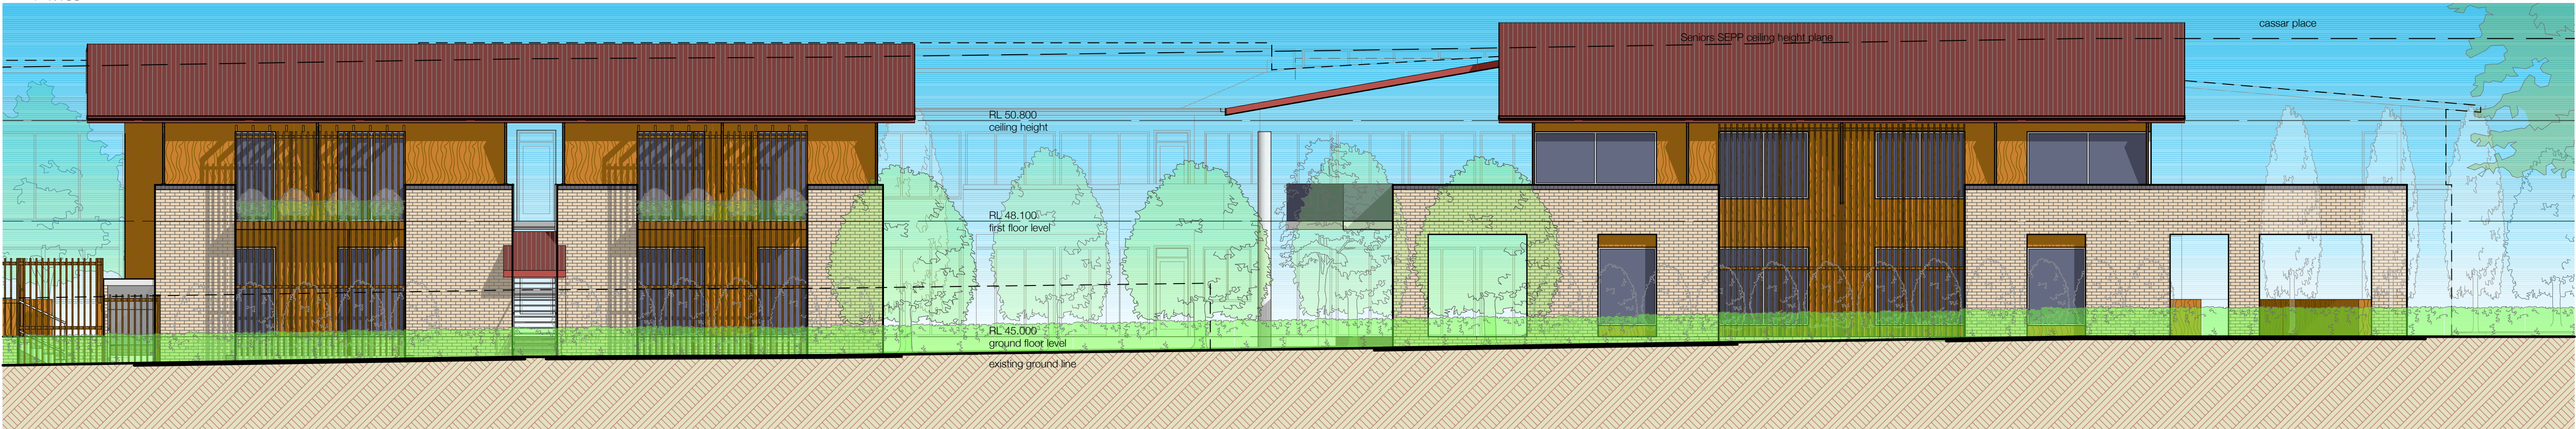

2 | elevation to 13b, 15 & 17 cassiar place
1:100

elevations

advantaged care at oakhurst
gardens
melaleuca ventures pty limited | lot 10,
lot 11, lot 121 florencia street oakhurst
nsw 2761 australia



01 | artists impression



02 | artists impression

23/02/15 a issue for da
date issue amendments

perspectives

advantaged care at oakhurst gardens
melaleuca ventures pty limited | lot 10,
lot 11, lot 121 florence street oakhurst
nsw 2761 australia

drawn: bm KRE14066
checked: tm, pr
scale: d a
2002
issue a