

WAVE

DATE	REVISION	DESCRIPTION	DRAWING NAME	DRAWING LIST
				DA DRAINING LIST
				DA 0000 GENERAL
24.09.15	D	UPDATED COUNCIL RP RESPONSE	COUNT SHEET	DA 01.01
17.08.15	B	ISSUE FOR DA	LOCALITY PLAN	DA 01.02
17.08.15	A	RESPONSE TO COUNCIL RP	SITE SURVEY	DA 01.03
20.05.15		ISSUE FOR DA	SITE ANALYSIS	DA 01.04
				DA 0001 PLANS
24.09.15	C	UPDATED COUNCIL RP RESPONSE	SITE PLAN	DA 02.01
17.08.15	B	RESPONSE TO COUNCIL RP	BASEMENT L2	DA 02.02
17.08.15	F	RESPONSE TO COUNCIL RP	BASEMENT L1	DA 02.03
30.10.15	F	VENTILATION REPORT UPDATE	GROUND FLOOR	DA 02.04
30.10.15	F	VENTILATION REPORT UPDATE	ROOF PLAN	DA 02.05
24.09.15	D	UPDATED COUNCIL RP RESPONSE	FLOOR PLAN - LEVEL 6	DA 02.07
			ROOF PLAN	
				DA 0002 ELEVATIONS
30.10.15	E	VENTILATION REPORT UPDATE	NORTH & LEONARD STELLATIONS	DA 03.02
30.10.15	E	VENTILATION REPORT UPDATE	SOUTH & REYNELL STELLATIONS	
				DA 0003 SECTIONS
24.09.15	D	UPDATED COUNCIL RP RESPONSE	SECTIONS	DA 04.01
				DA 0004 SHADOW DIAGRAMS
24.09.15	D	UPDATED COUNCIL RP RESPONSE	SHADOW DIAGRAMS - 21 MARCH	DA 05.01
24.09.15	D	UPDATED COUNCIL RP RESPONSE	SHADOW DIAGRAMS - 21 JUNE	DA 05.02
24.09.15	D	UPDATED COUNCIL RP RESPONSE	SHADOW DIAGRAMS - 21 JUNE	DA 05.04
24.09.15	D	UPDATED COUNCIL RP RESPONSE	SHADOW DIAGRAMS - 21 SEPTEMBER	DA 05.07
24.09.15	C	UPDATED COUNCIL RP RESPONSE	SHADOW DIAGRAMS - 21 SEPTEMBER	DA 05.08
			DETAILED SHADOW STUDIES	
				DA 0005 PERSPECTIVES
24.09.15	C	UPDATED COUNCIL RP RESPONSE	PERSPECTIVES	DA 06.01
24.09.15	C	UPDATED COUNCIL RP RESPONSE	PERSPECTIVE (REYNELL ST)	DA 06.02
				DA 0006 OPEN SPACE ALLOCATIONS
24.09.15	B	UPDATED COUNCIL RP RESPONSE	OPEN SPACE ALLOCATION	DA 06.05

[illegible][illegible][illegible]

REVISION	DATE	DESCRIPTION	BY
A	28 MAR 14	ISSUE FOR PM	WED

DA ISSUE
NOT FOR CONSTRUCTION




marchesepartners

Marchese Partners International Pty Ltd
Level 11, 100 Market Street, QLD 4000, Australia
P +61 2 9292 4373 F +61 2 9291 1260 E info@marchesepartners.com.au
www.marchesepartners.com.au

Sydney Brisbane Canberra Melbourne Adelaide Perth
San Diego Guangzhou Kuala Lumpur Auckland
CAN 008 552 151 AEN 20 088 552 151

NASSI RETAILER EYE INFORMATION									
EYEWARE SCHEDULE									
DATE	APPROVED BY	REVISION	NO.	QUANTITY	UNIT	AMOUNT	PERCENT	TOTAL	REMARKS
1	1	1	1	1	1	1	1	1	1
2	2	2	2	2	2	2	2	2	2
3	3	3	3	3	3	3	3	3	3
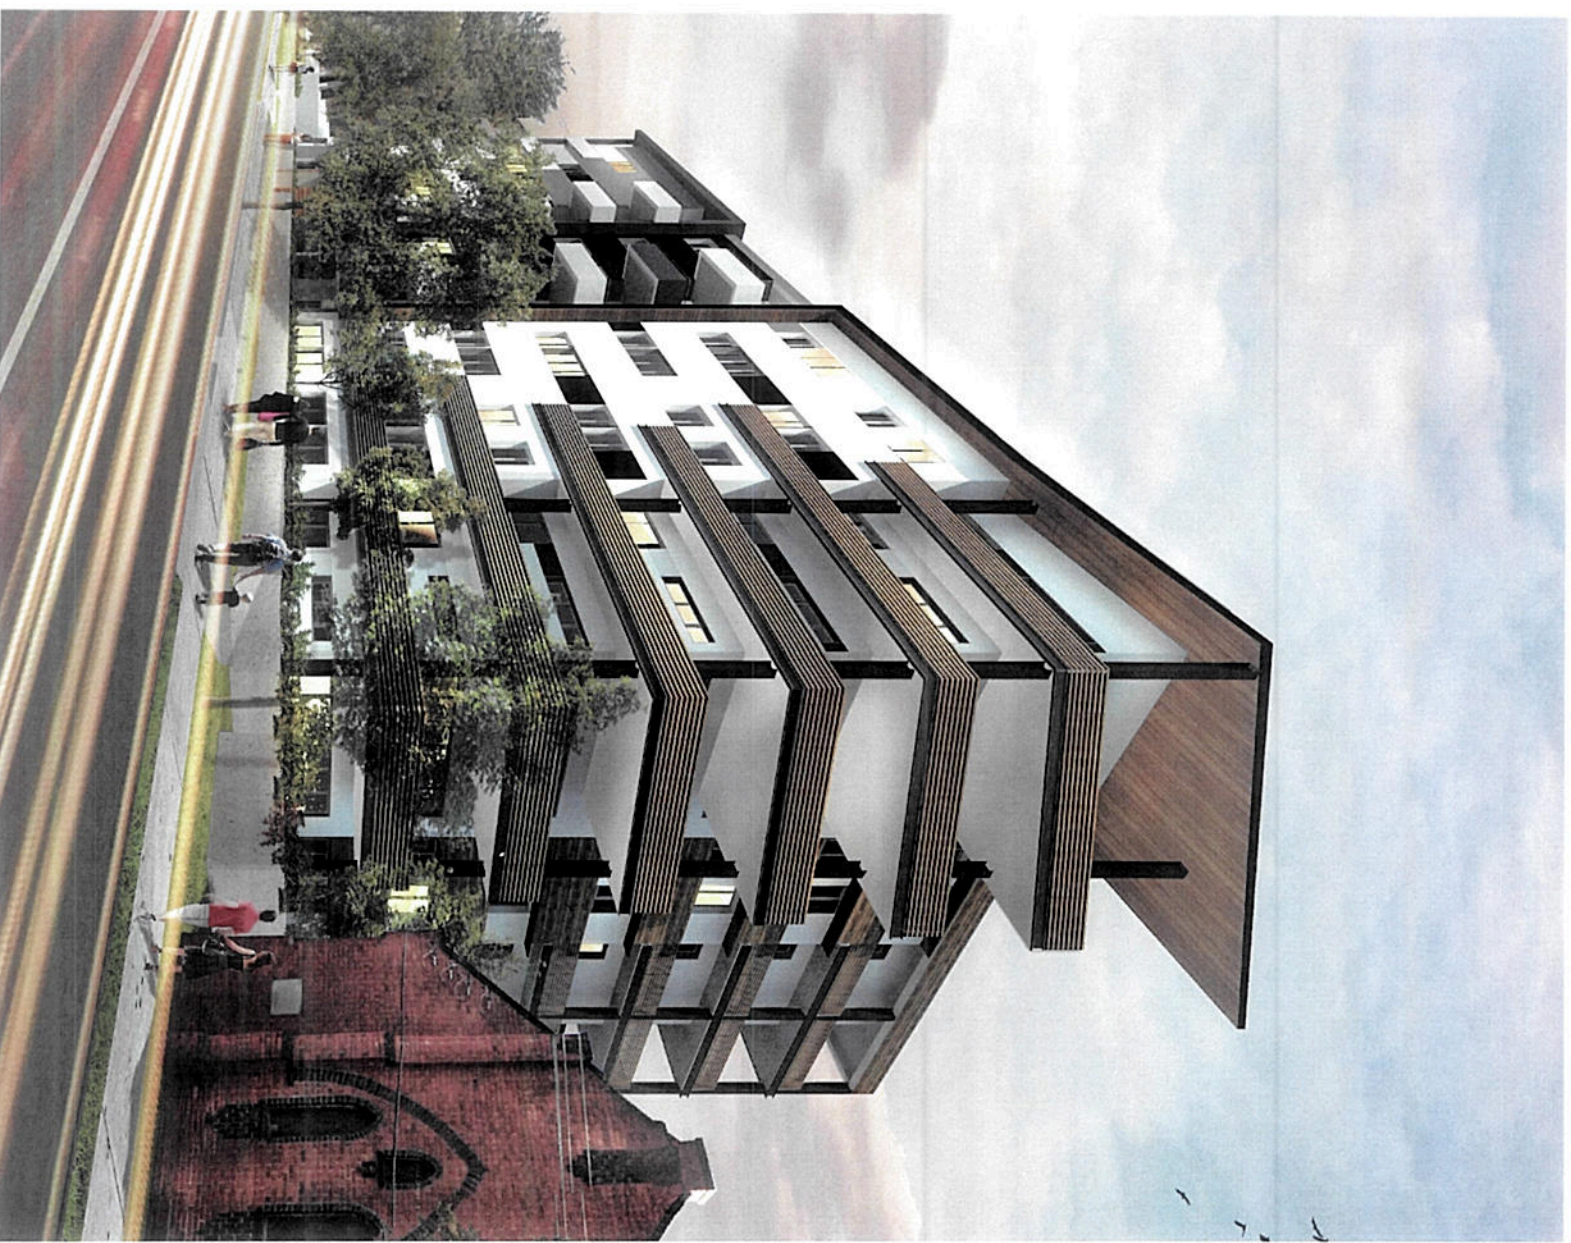

CLIENT
MERHIS Pty Ltd

DRAWING TITLE
COVER SHEET

PROJECT
RESIDENTIAL DEVELOPMENT AT
74-80 RESTWELL & 1-9 LEONARD ST

SCALE	DATE	DRAWN	CHECKED
	24.09.15	LC	KSD
JOB	DRAWING		REVISION
15021	DA 01.01		D



AMENDED

REVISION	DATE	DESCRIPTION	BY
A	11/01/15	ISSUED FOR DA	KSD
B	11/01/15	RESPONSE TO COUNCIL #1	KSD
C	24/09/15	UPDATED COUNCIL #1 RESPONSE	KSD

IMPORTANT NOTES:
Do not take from drawings. All dimensions to be checked.
The drawings are for the purpose of DA only and are not to be used for construction.
The drawings are the property of the author and must not be reproduced without written permission.
The drawings are the property of the author and must not be reproduced without written permission.
The drawings are the property of the author and must not be reproduced without written permission.

DA ISSUE
NOT FOR CONSTRUCTION



marchesepartners


Marchese Partners International Pty Ltd
Level 14, 46 Edward St, Brisbane, QLD 4000 Australia
P +61 2 9922 4375 F +61 7 3211 2600 E info@marchesepartners.com.au
www.marchesepartners.com.au
Sydney Brisbane Canberra Melbourne Adelaide Perth
San Diego Guangzhou Kuala Lumpur Auckland
ACN 098 552 151 ABN 20 098 552 151

CLIENT
MERHIS Pty Ltd

PROJECT
RESIDENTIAL DEVELOPMENT AT
74-80 RESTWELL & 1-9 LEONARD ST

DRAWING TITLE
SITE PLAN

SCALE	DATE	DRAWN	CHECKED
1 : 200	24.09.15	LC	KSD
JOB	DRAWING		REVISION
15021	DA 02.01		C

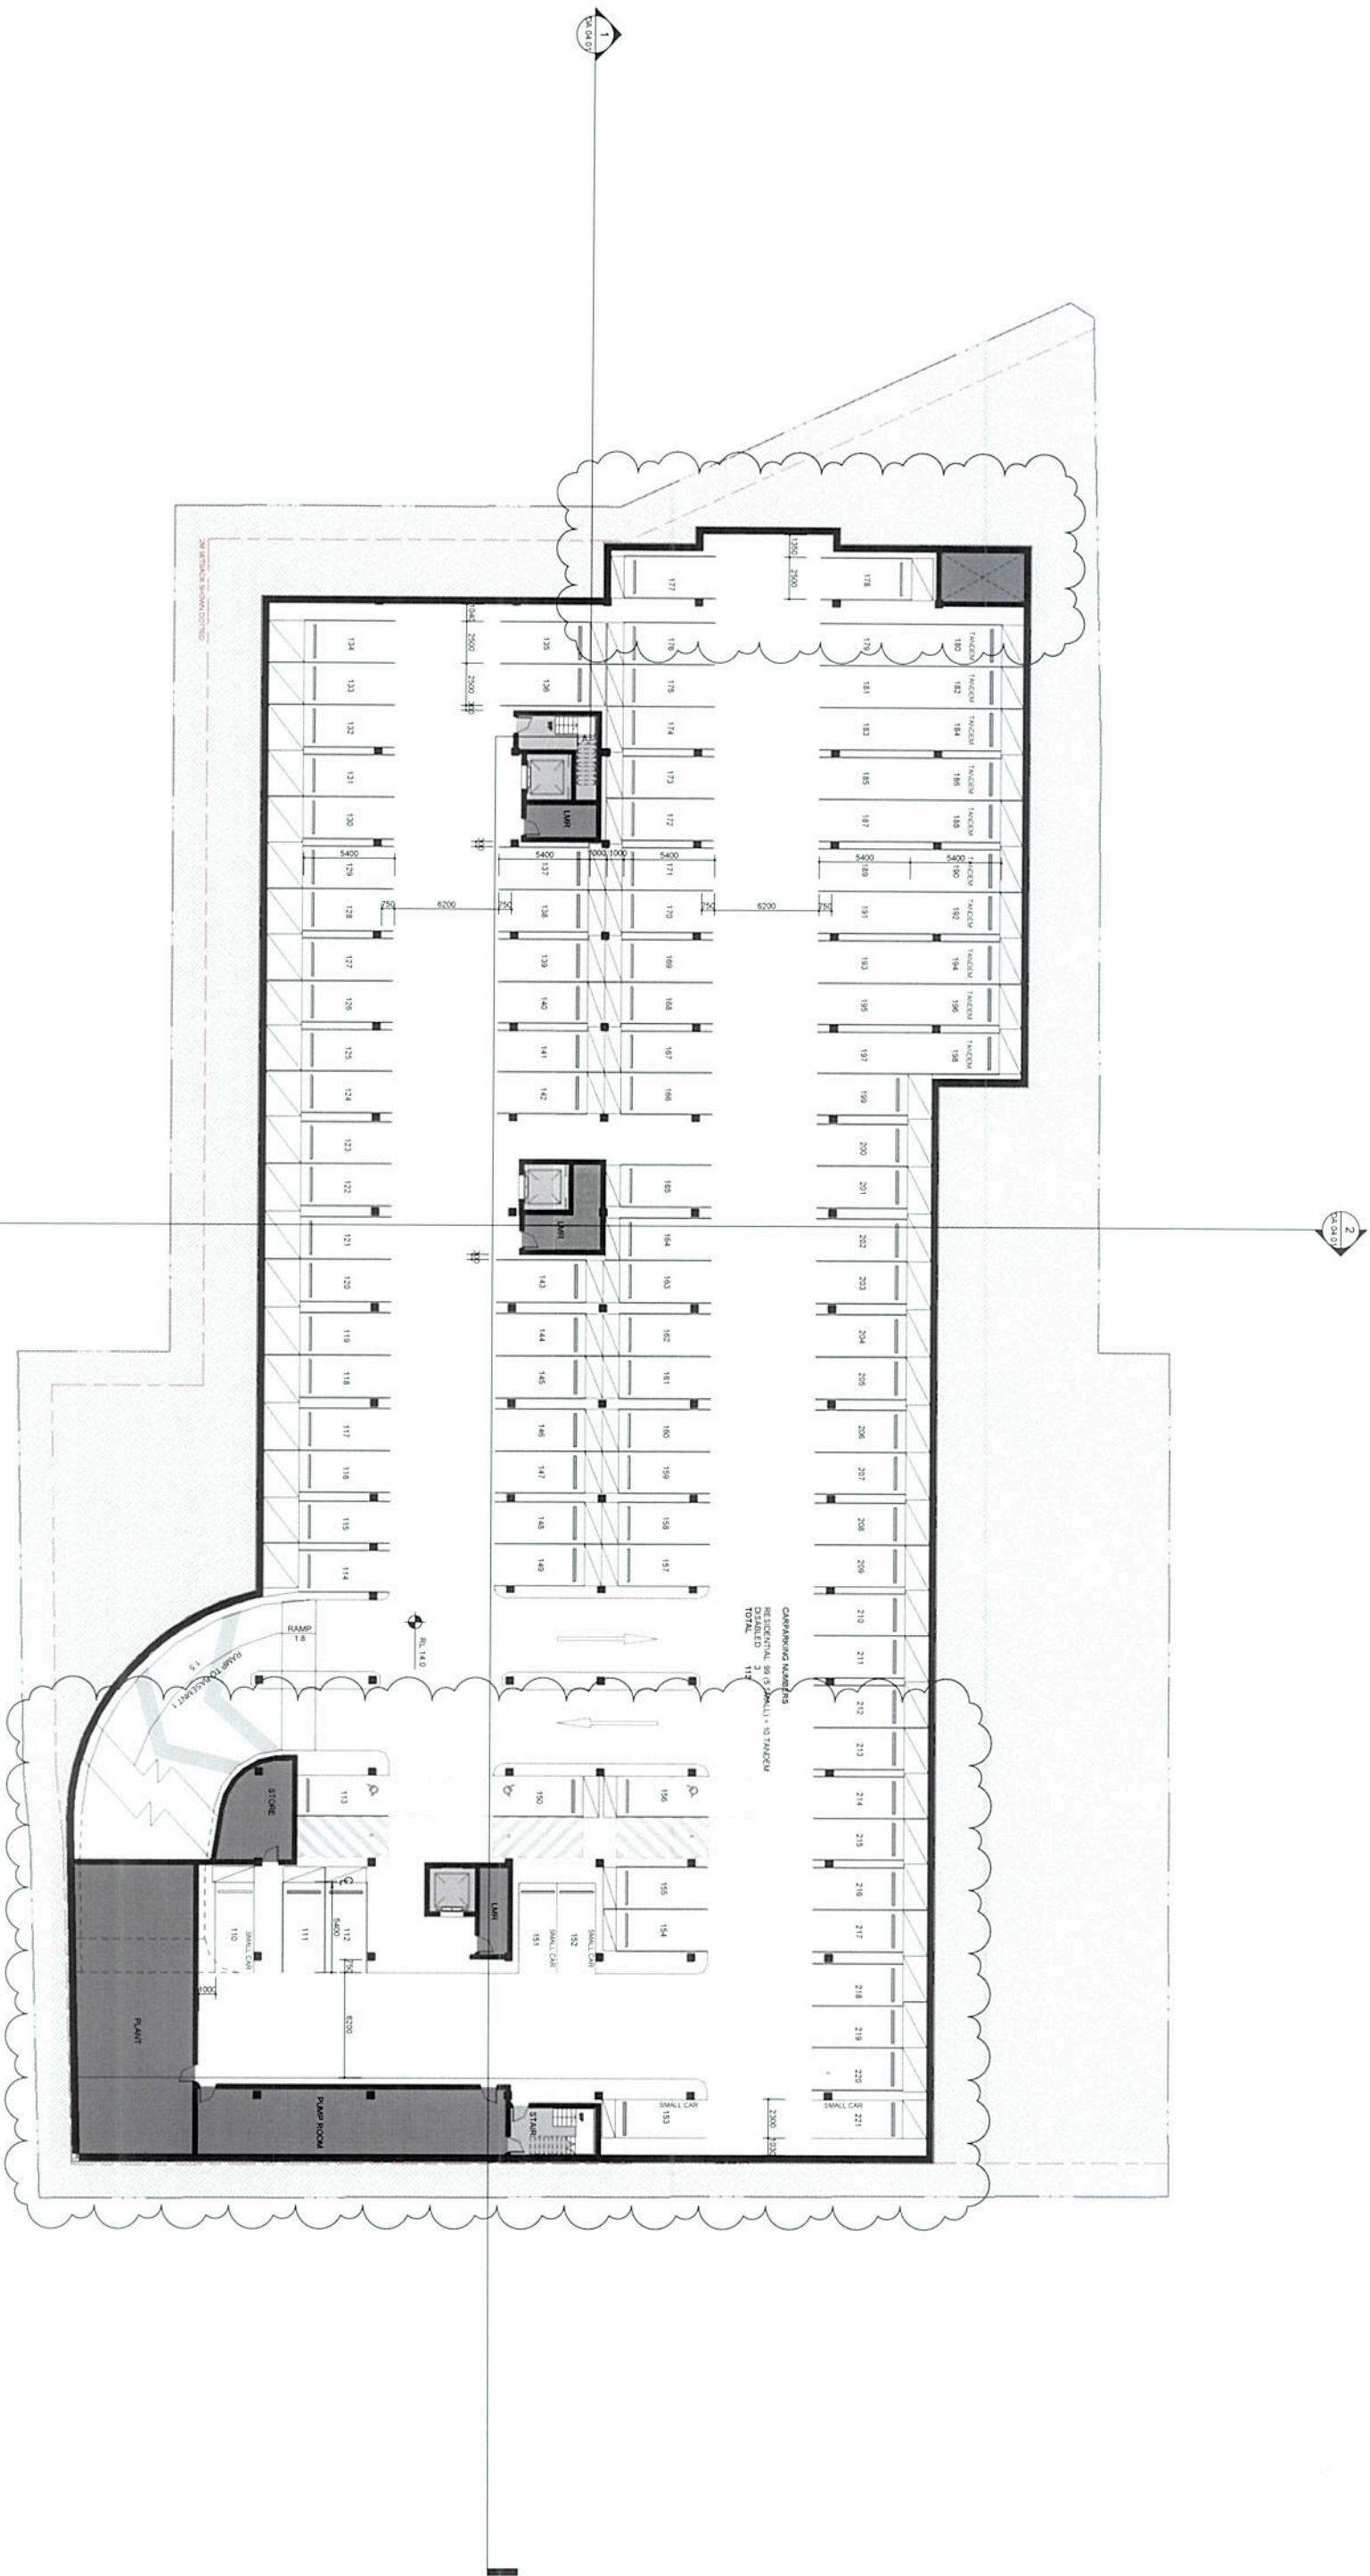

AMENDED

REVISION	DATE	DESCRIPTION	BY
A	11.05.15	ISSUE FOR DA	KSD
B	17.08.15	RESPONSE TO COUNCIL WR	KSD

IMPORTANT NOTES:
Do not scale from drawings. All dimensions to be checked on site before commencement of work. All discrepancies to be brought to the attention of the Architect. Larger scale drawings may be required for construction. All drawings are the property of the Architect and must not be reproduced, copied or used without the express authority of the Architect. © MERHIS INTERNATIONAL PTY LTD

DA ISSUE
NOT FOR CONSTRUCTION



marchesepartners

Marchese Partners International Pty Ltd
Level 40, 401 St. Leonard St, Brisbane, QLD 4000 Australia
P +61 7 2922 4032 F +61 7 2922 4033
www.marchesepartners.com.au
Sydney Brisbane Canberra Melbourne Adelaide Perth
Saint Diego Guangzhou Kuala Lumpur Auckland
ACN 098 552 151 ABN 20 098 552 151


CLIENT
MERHIS Pty Ltd

PROJECT
RESIDENTIAL DEVELOPMENT AT
74-80 RESTWELL & 1-9 LEONARD ST

DRAWING TITLE
BASEMENT L2

SCALE	DATE	DRAWN	CHECKED
1 : 200	17.08.15	LC	KSD
JOB	DRAWING	REVISION	
15021	DA 02.02	B	

AMENDED

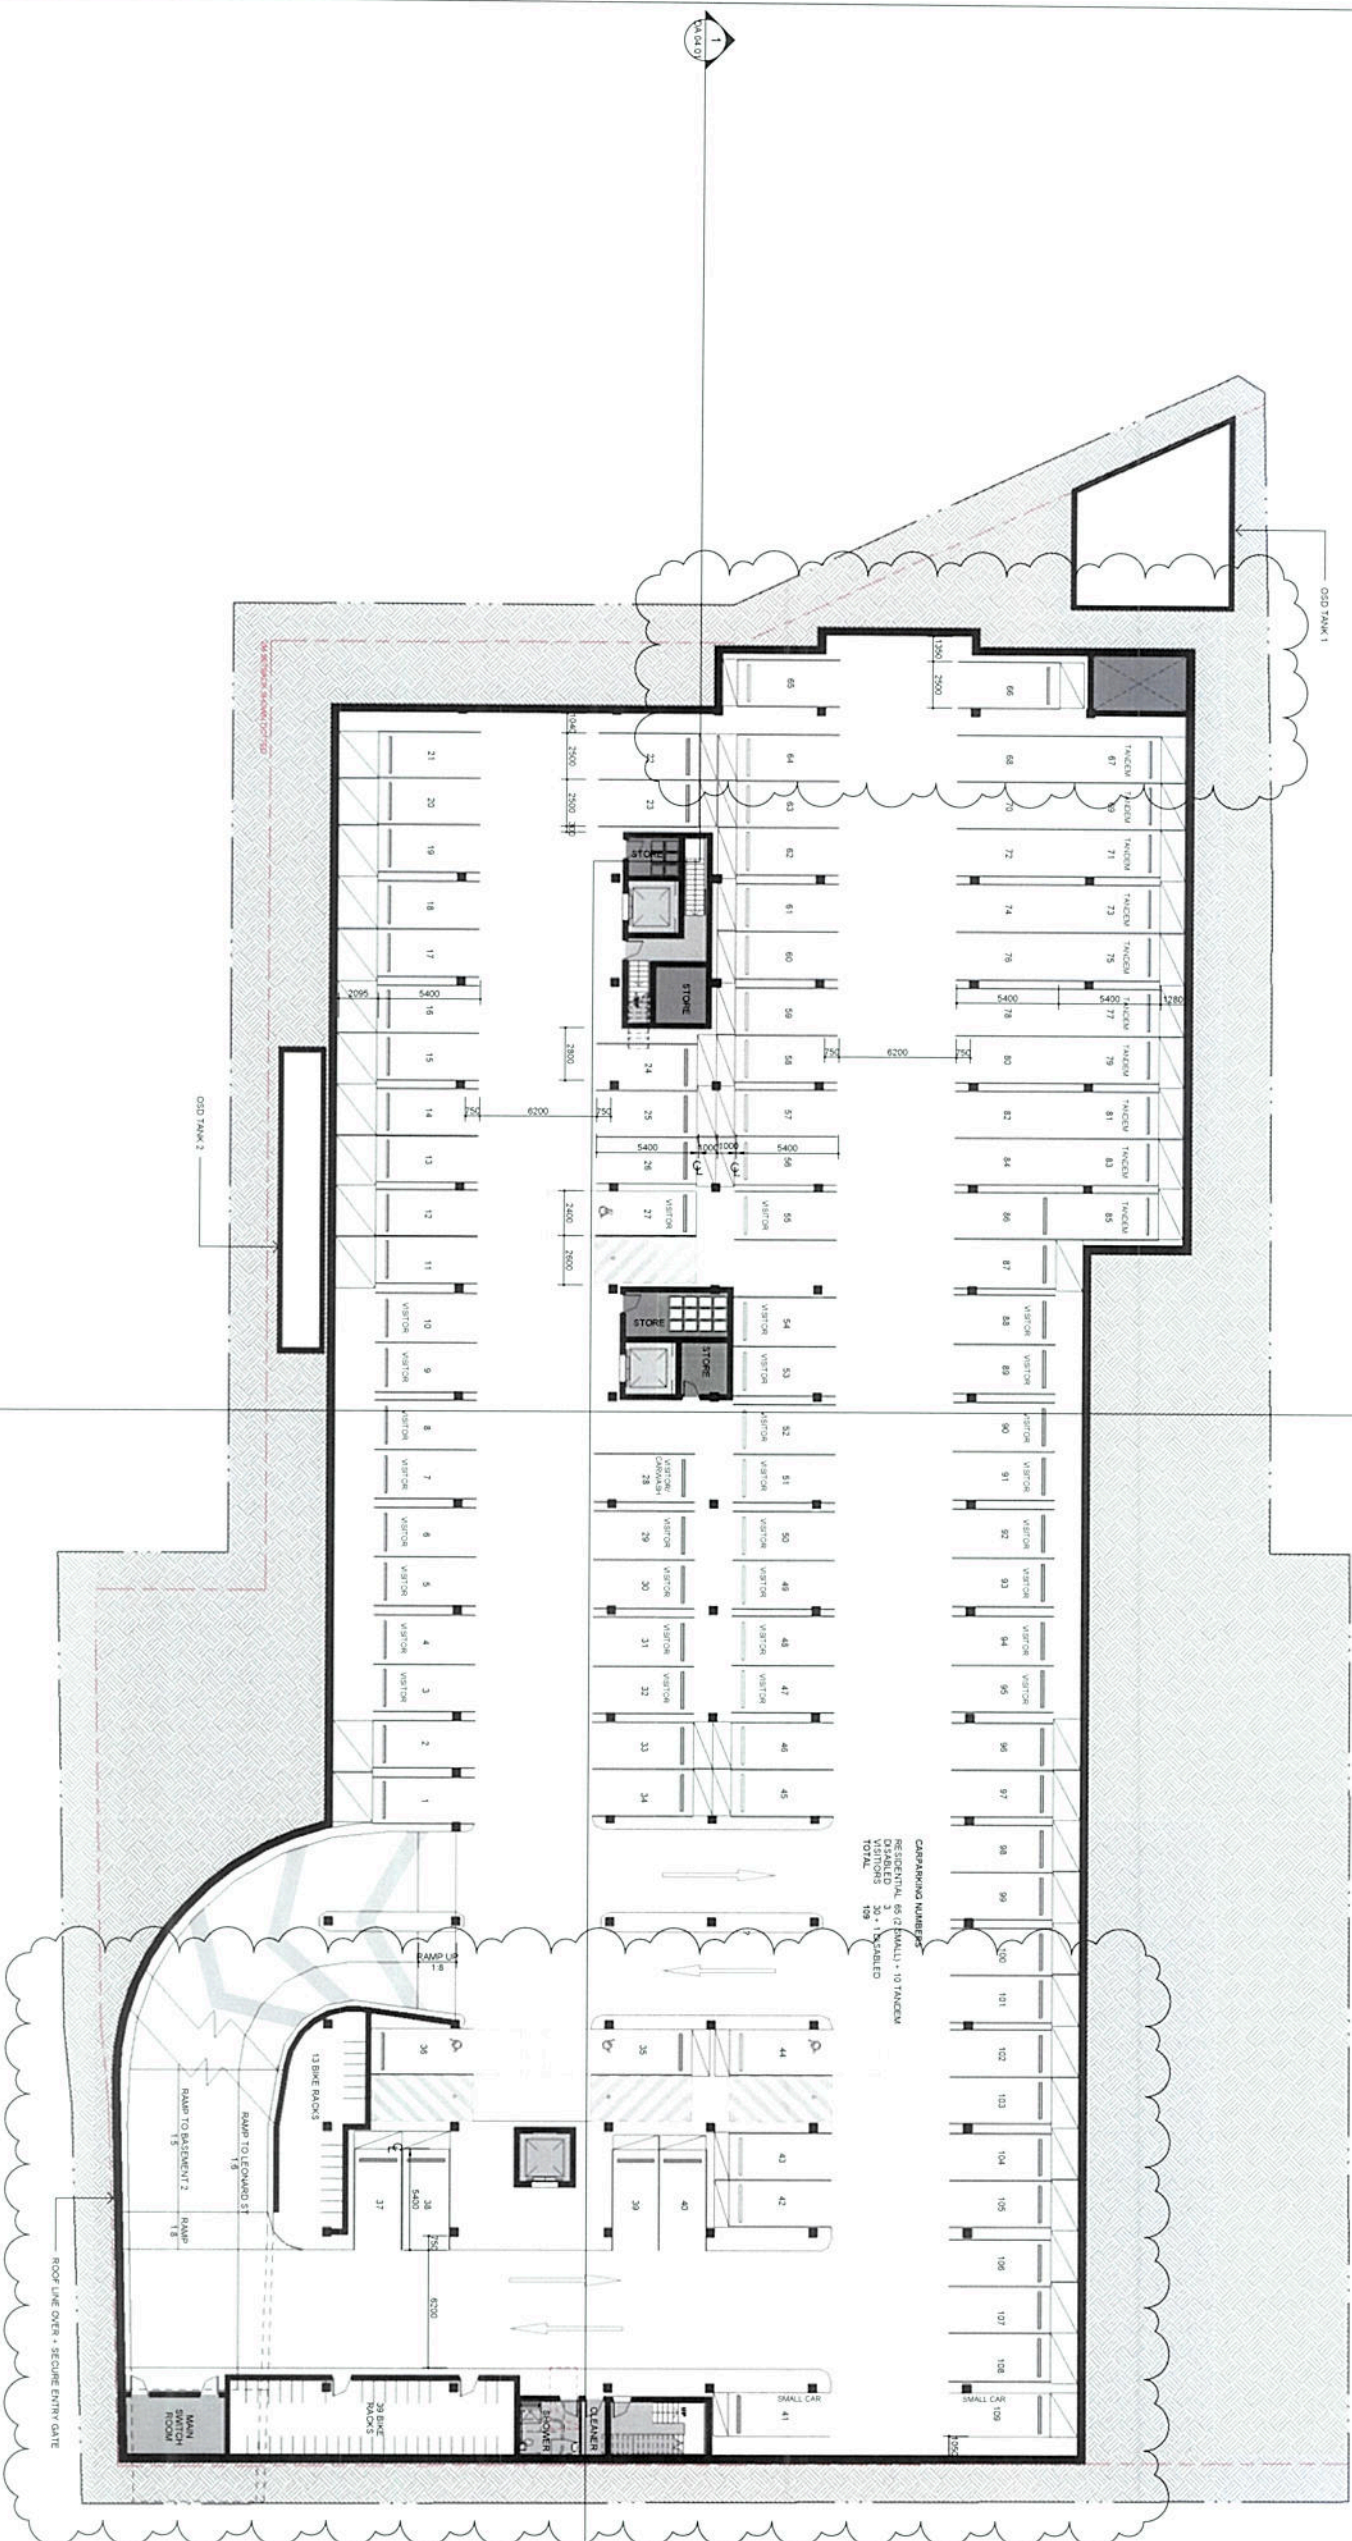

IMPORTANT NOTES

Do not scale from drawings. All dimensions to be checked on site before commencement of work. All discrepancies to be reported to the architect immediately. This drawing is copyright and the property of the architect and must not be reproduced, stored in a retrieval system, or transmitted in any form or by any means, electronic, mechanical, photocopying, recording, or by any information storage and retrieval system, without the prior written permission of the architect.

DA ISSUE
NOT FOR CONSTRUCTION

REVISION	DATE	DESCRIPTION	BY
A	28.08.15	ISSUE FOR DA	KSD
B	17.08.15	RESPONSE TO CONSULT. RM	KSD



marchesepartners

Marchesa Partners International Pty Ltd
Level 14, 46 Edward St, Brisbane, QLD 4000 Australia
P +61 2 9922 4375 F +61 7 3211 2600 E info@marchesepartners.com.au
Sydney Brisbane Canberra Melbourne Adelaide Perth
Singapore Hong Kong Kuala Lumpur Auckland
ACN 098 552 151 ABN 20 098 552 151

CLIENT
MERHIS Pty Ltd

PROJECT
RESIDENTIAL DEVELOPMENT AT
74-80 RESTWELL & 1-9 LEONARD ST


DRAWING TITLE
BASEMENT L1

SCALE	DATE	DRAWN	CHECKED
1 : 200	17.08.15	LC	KSD
JOB	DRAWING	REVISION	
15021	DA 02.03	B	

RESTWELL STREET

LEONARD STREET

SOLAR ACCESS
CROSS VENTILATION
SKYLIGHT OR UPPERMOST LEVEL PROVIDING
CROSS VENTILATION AND SOLAR ACCESS

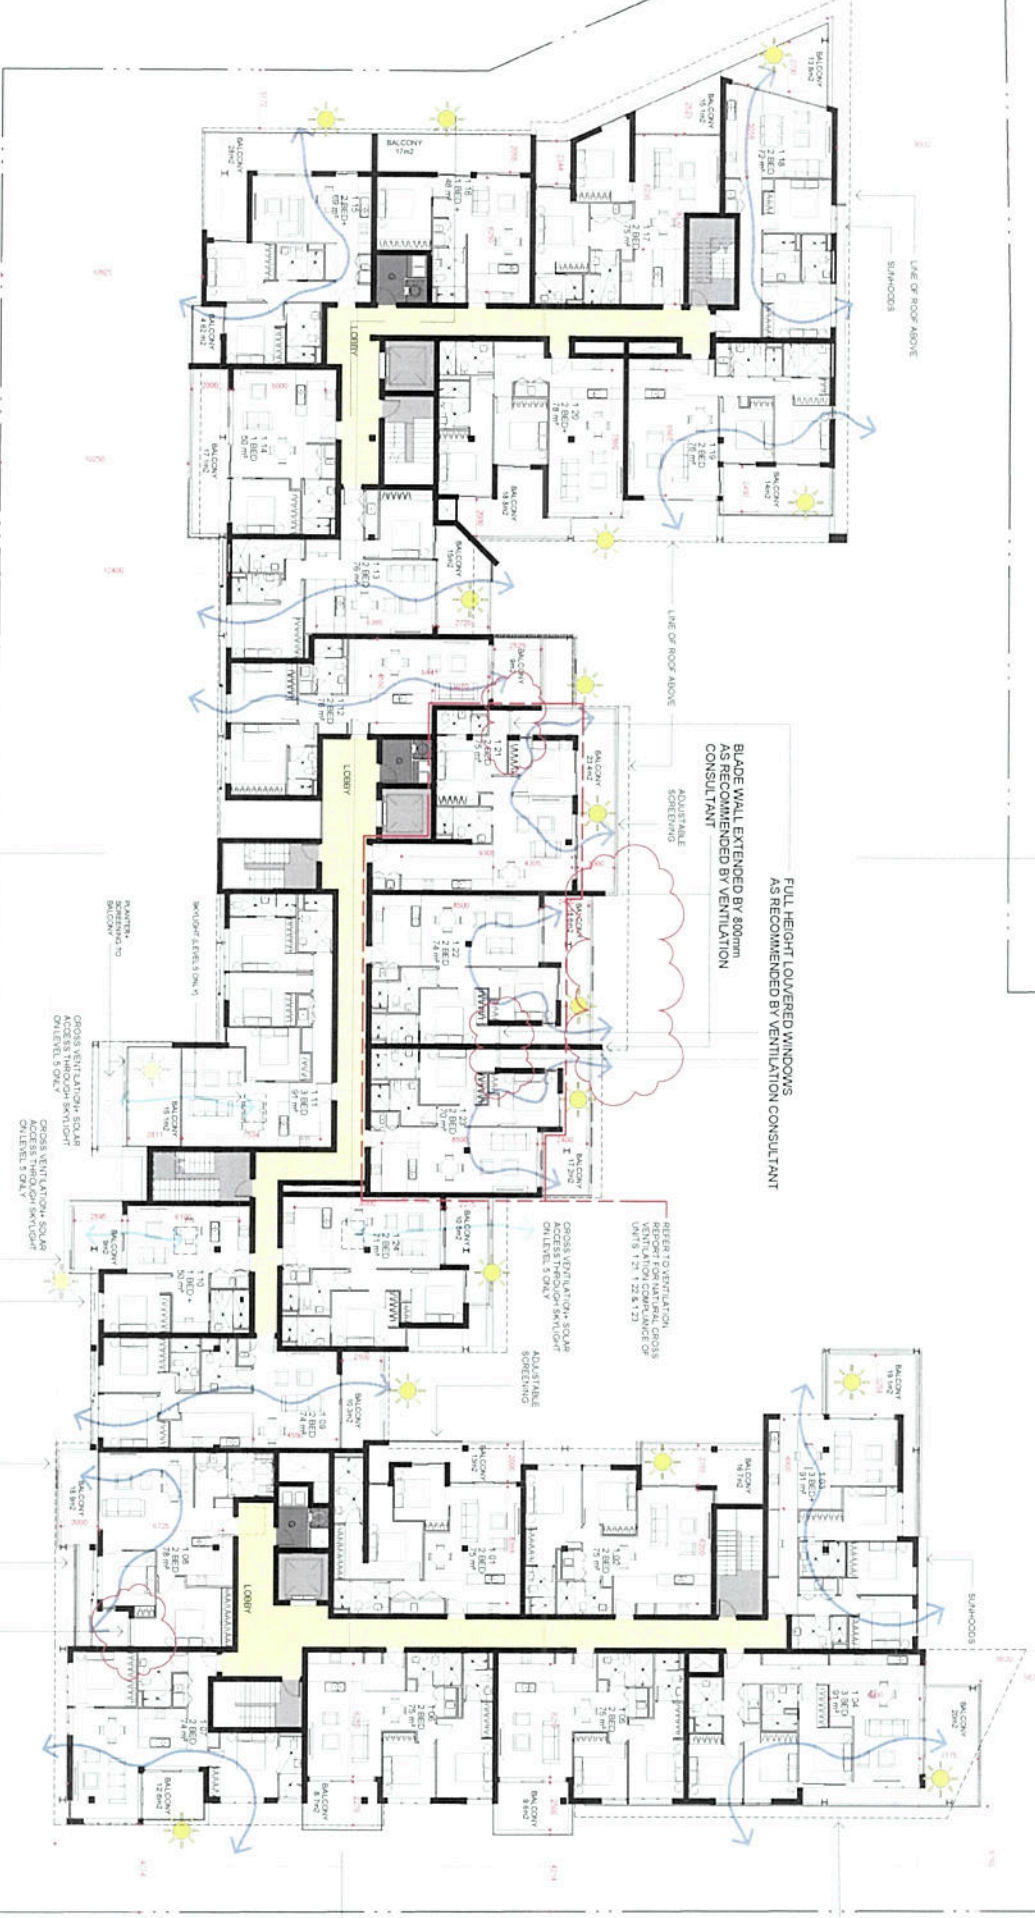

AMENDED

REVISION	DATE	DESCRIPTION	BY
A	17/02/15	ISSUE FOR CA	KSD
B	17/02/15	RESPONSE TO CONSULTANT	KSD
C	17/02/15	REVISION TO CA	KSD
D	17/02/15	REVISION TO CA	KSD
DA ISSUE

NOT FOR CONSTRUCTION



marchesepartners

Marchese Partners International Pty Ltd
Level 14, 46 Edward St, Brisbane, QLD 4000 Australia
P +61 7 2992 4375 F +61 7 3211 2800 E info@marchesepartners.com.au
www.marchesepartners.com.au
Sydney Brisbane Canberra Melbourne Adelaide Perth
San Diego Guangzhou Kuala Lumpur Auckland
ACN 098 552 151 ABN 20 098 552 151

CLIENT
MERHIS Pty Ltd


PROJECT
RESIDENTIAL DEVELOPMENT AT
74-80 RESTWELL & 1-9 LEONARD ST

DRAWING TITLE
TYPICAL FLOOR PLAN
LEVEL 1-5

SCALE	DATE	DRAWN	CHECKED
1 : 200	30/10/15	LC	KSD
JOB	DRAWING	REVISION	
15021	DA 02.05	F	

RESTWELL STREET

LEONARD STREET

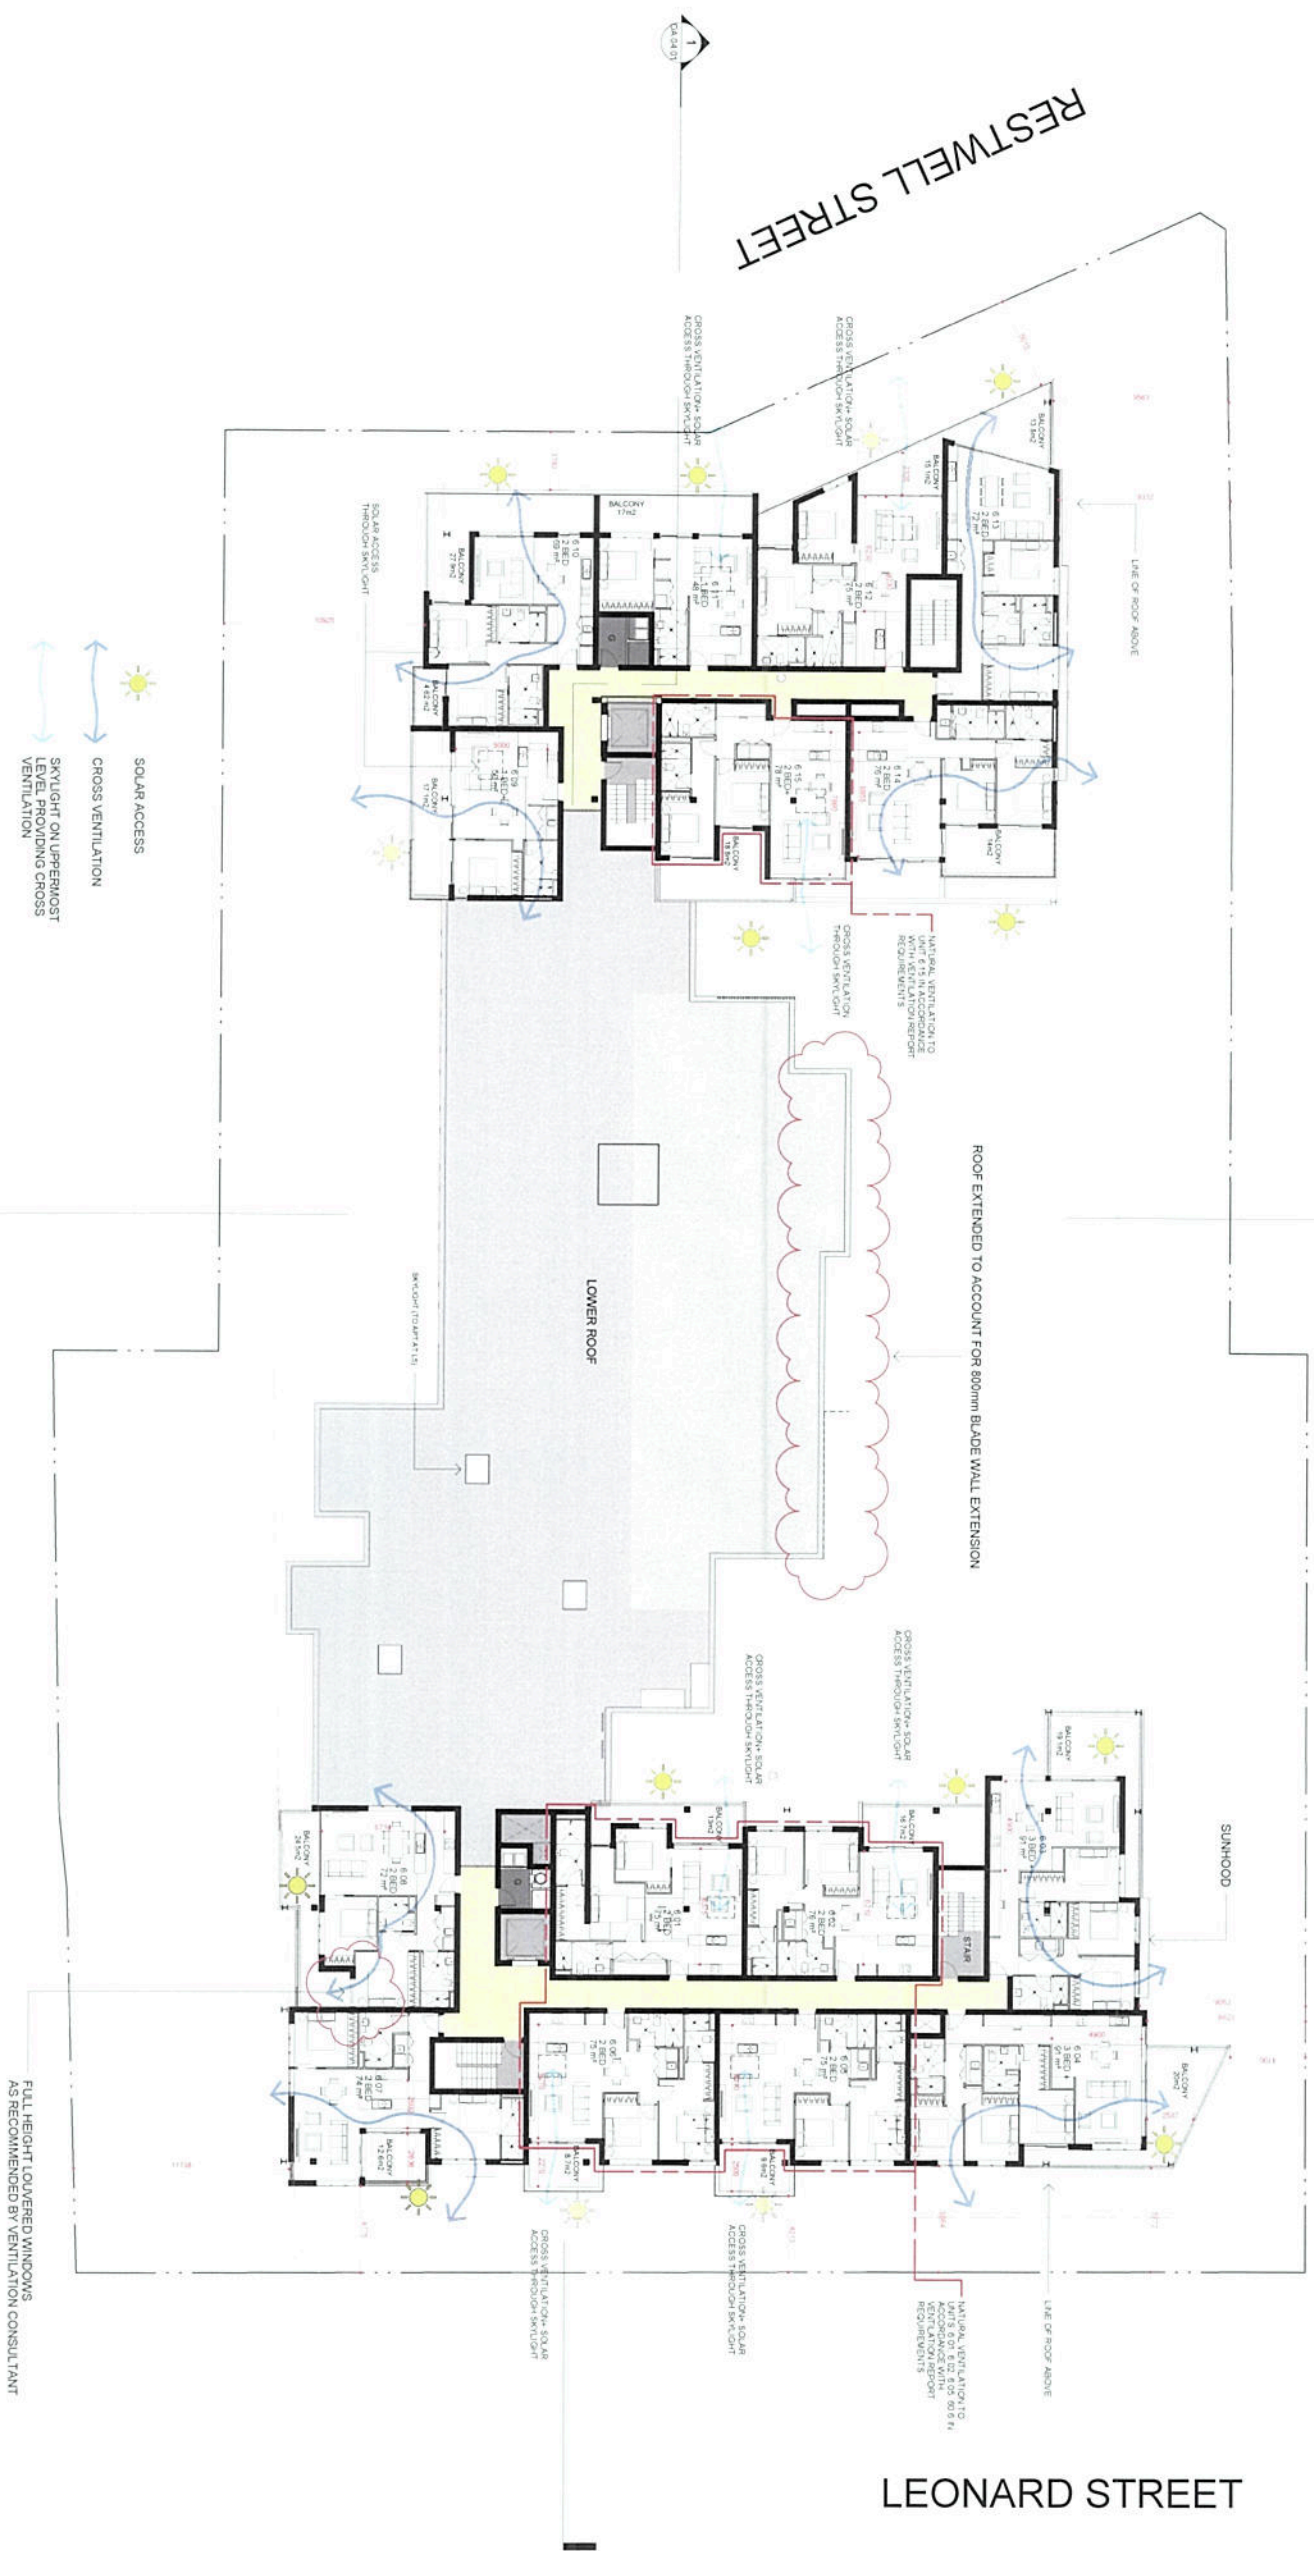

AMENDED

REVISION		
NO.	DATE	DESCRIPTION
1	11/09/15	ISSUED FOR CL
2	11/09/15	RESPONSE TO CONSULTANT
3	11/09/15	UPDATED DRAWING FOR CONSULTANT
4	11/09/15	UPDATED DRAWING FOR CONSULTANT
DA ISSUE

NOT FOR CONSTRUCTION



marchesepartners


Marchese Partners International Pty Ltd
Level 14, 46 Edward St, Brisbane, QLD 4000 Australia
P +61 7 2 9922 4375 F +61 7 3211 2600 E info@marchesepartners.com.au
www.marchesepartners.com.au
Sydney Brisbane Canberra Melbourne Adelaide Perth
San Diego Guangzhou Kuala Lumpur Auckland
ACN 098 552 151 ABN 20 098 552 151

CUSTOMER
MERHIS Pty Ltd

PROJECT
RESIDENTIAL DEVELOPMENT AT
74-80 RESTWELL & 1-9 LEONARD ST

DRAWING TITLE
FLOOR PLAN - LEVEL 6

SCALE	DATE	DRAWN	CHECKED
1 : 200	30/10/15	LC	KSD
JOB	DRAWING	REVISION	
15021	DA 02.06	F	

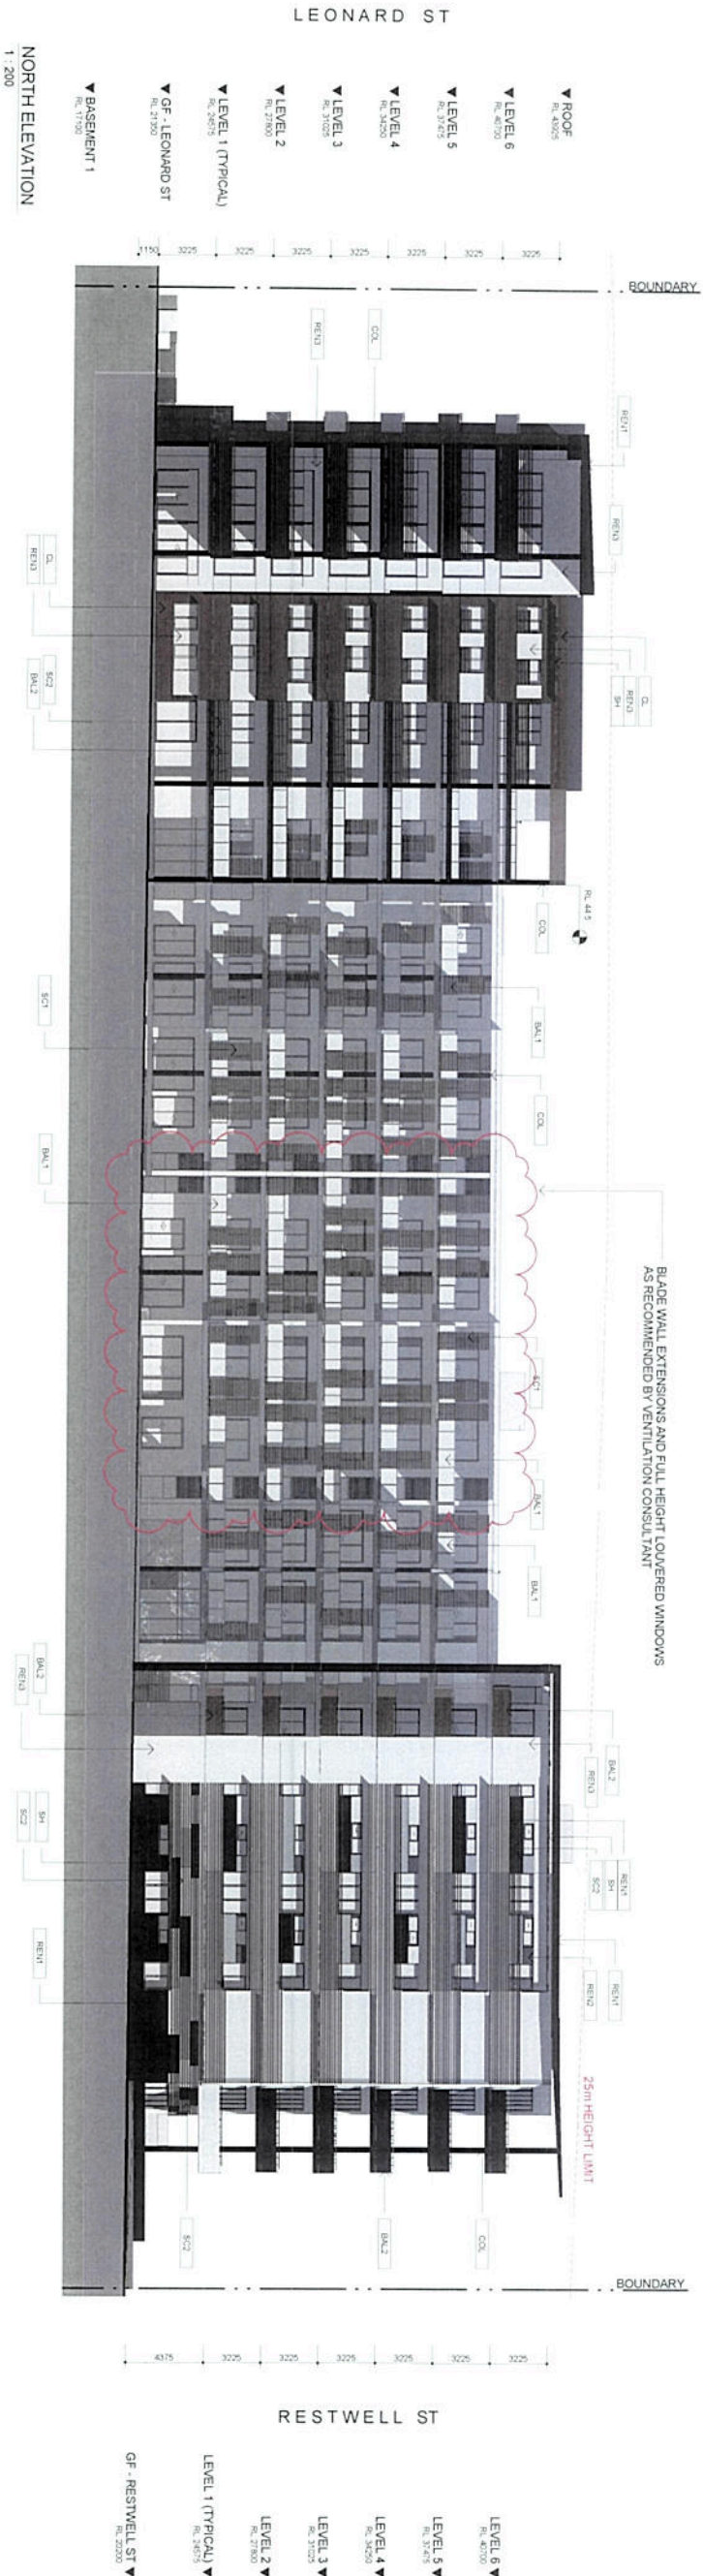

NOTE:
CLERESTORY WINDOWS TO LEVEL 6 TO
VENTILATION CONSULTANT REQUIREMENTS

2 LEONARD ST (EAST) ELEVATION
1 : 200



CODE DESCRIPTION
BAL.1 GLASS BALUSTRADE
BAL.2 SOLID BALUSTRADE WITH SELECTED FINISH
CO.1 COLOURED POLYURETHANE COLOURING
CO.2 STEEL COLOURS
REYN. SELECTED SHAKES OF DARK GREY PAINT FINISH
REYN. SELECTED SHAKES OF GREY PAINT FINISH
SC.1 ADJUSTABLE LOUVER SCREEN
SC.2 HORIZONTAL VERTICAL COMPOSITE INVERBATTEN
SH. SHIMMERS

PREPARED

marchesepartners

Marchese Partners International Pty Ltd
Level 14, 46 Edward St, Brisbane, QLD 4000 Australia
P +61 2 9922 4375 F +61 7 3211 2600 E info@marchesepartners.com.au
www.marchesepartners.com.au
Sydney Brisbane Canberra Melbourne Adelaide Perth
San Diego Guangzhou Kuala Lumpur Auckland
ACN 098 552 151 ABN 20 098 552 151

CLIENT
MERHIS Pty Ltd

PROJECT
RESIDENTIAL DEVELOPMENT AT
74-80 RESTWELL & 1-9 LEONARD ST

DRAWING TITLE
NORTH & LEONARD ST
ELEVATIONS

SCALE	DATE	DRAWN	CHECKED
1 : 200	30/10/15	LC	KSD
JOB	DRAWING	REVISION	
15021	DA 03.01	E	

IMPORTANT NOTES:
On the issue from drawings, all dimensions to be checked
be brought to the attention of the Architect. Larger scale
drawings and written dimensions take preference. This must
not be retained, copied or used without the express authority
of MARCHESSE PARTNERS INTERNATIONAL PTY LTD

REVISION	DATE	DESCRIPTION	BY
A	28.06.15	ISSUE FOR DA	KSD
B	17.09.15	RESPONSE TO COACH. WRTG	KSD
C	17.09.15	UPDATED PACKAGE FOR COACH. WRTG	KSD
D	24.09.15	UPDATED PACKAGE FOR COACH. WRTG	KSD
E	30.09.15	VENTILATION REPORT (UPDATE)	KSD


DA ISSUE

NOT FOR CONSTRUCTION




2 SECTION NORTH/SOUTH

1 : 200

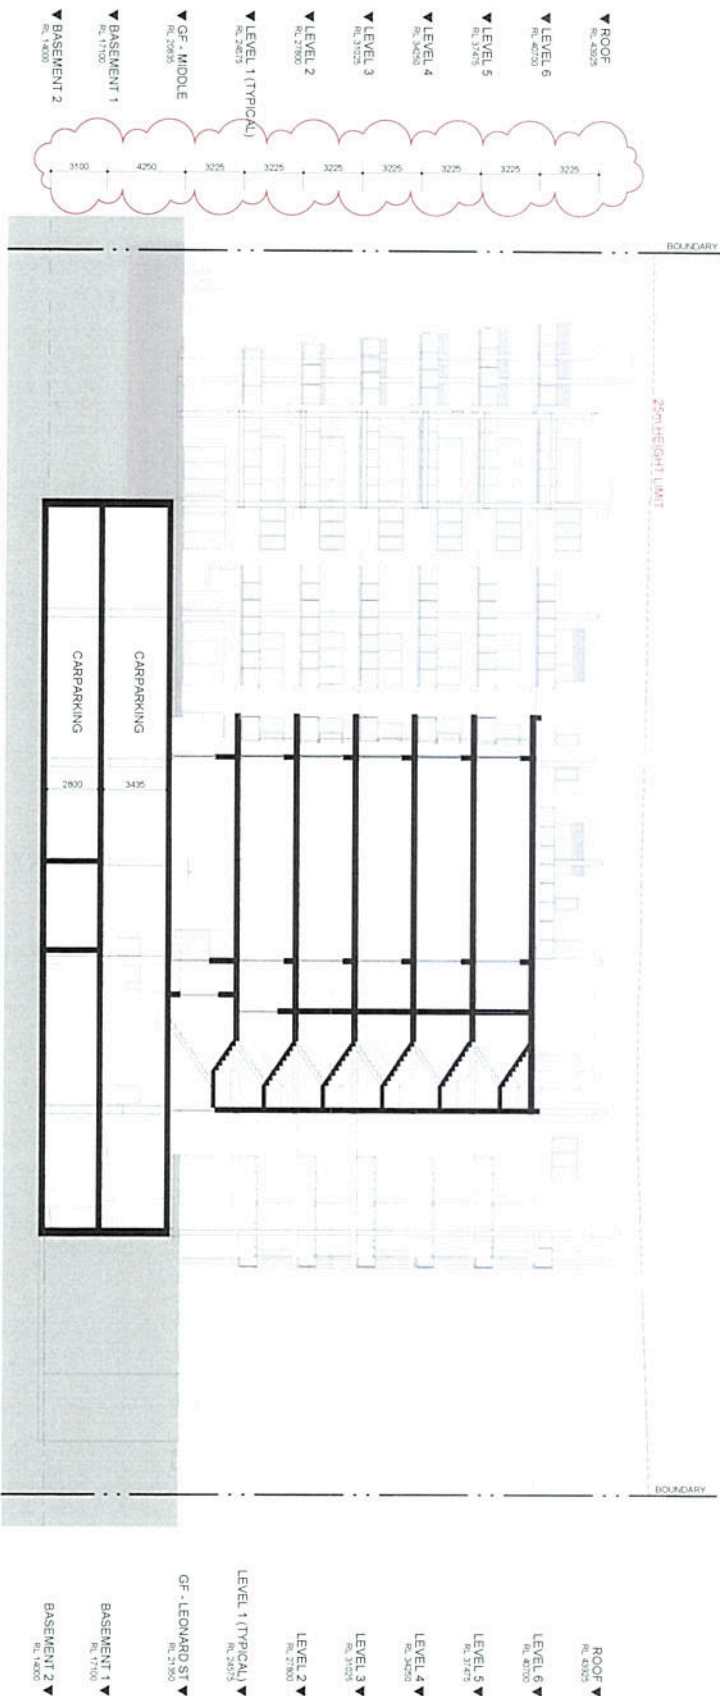

1 SECTION EAST/WEST

1 : 200

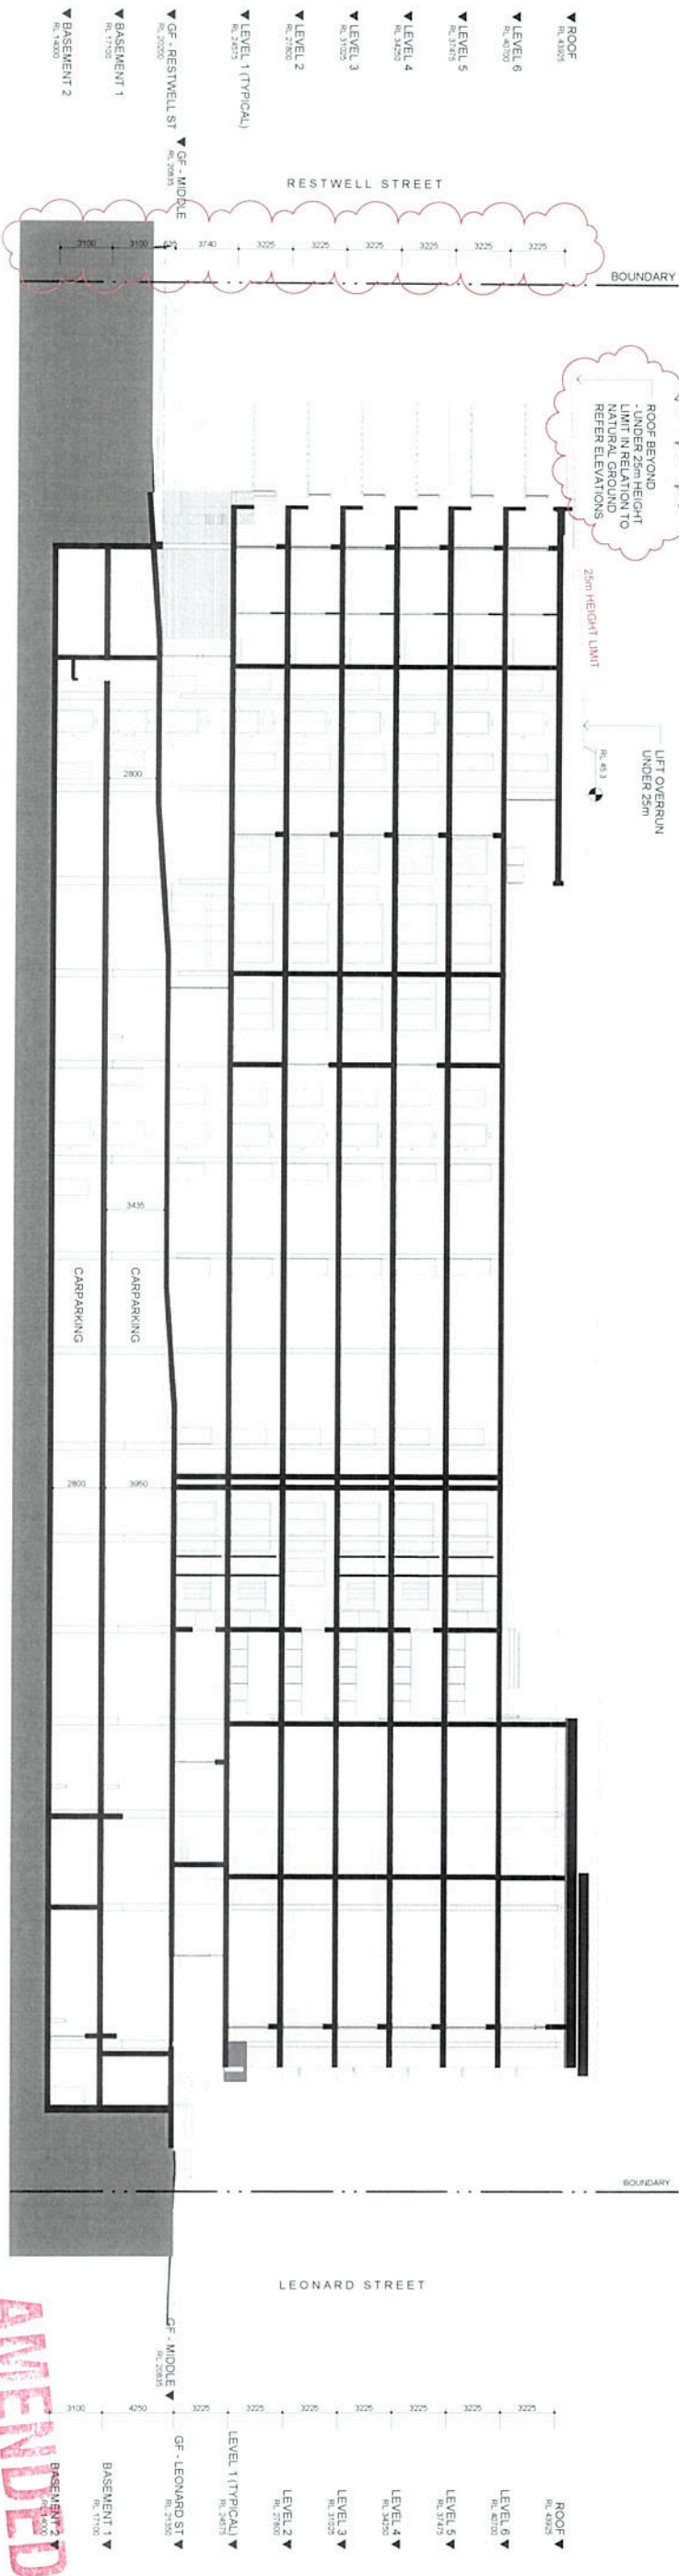

AMENDED

IMPORTANT NOTES: All dimensions to be checked on site before commencement of work. All discrepancies to be brought to the attention of the Architect. Larger scale drawings a copyright and the property of the author and must not be re-used, copied or used without the express authority of Marchese Partners International Pty Ltd.

DA ISSUE
NOT FOR CONSTRUCTION



marchesepartners

Marchese Partners International Pty Ltd
Level 14, 46 Elizabeth Street, Sydney NSW 1511
P +61 2 9922 4375 E +61 7 3211 2500 E info@marchesepartners.com.au
Sydney Brisbane Canberra Melbourne Adelaide Perth
Singapore Hong Kong Kuala Lumpur Auckland
ACN 098 552 151 ABN 20 098 552 151

CLIENT
MERHIS Pty Ltd

PROJECT
RESIDENTIAL DEVELOPMENT AT
74-80 RESTWELL & 1-9 LEONARD ST

DRAWING TITLE
SECTIONS

SCALE	DATE	DRAWN	CHECKED
1 : 200	24.09.15	LC	KSD
JOB	DRAWING		REVISION
15021	DA 04.01		D