

DEVELOPMENT APPLICATION

OPAL BLACKTOWN RCF

37-43 KILDARE ROAD
BLACKTOWN NSW

DRAWING LIST - DA		
SHEET NUMBER	Current Revision	SHEET NAME
DA0000	5	COVER SHEET AND SITE ANALYSIS PLAN
DA1000	8	SITE PLAN 1_250
DA2101	11	LEVEL 1 & 1A FLOOR PLAN
DA2102	5	LEVEL 2 FLOOR PLAN
DA2103	5	LEVEL 3 FLOOR PLAN
DA2104	5	LEVEL 4 FLOOR PLAN
DA2105	6	LEVEL 5 FLOOR PLAN
DA2106	4	ROOF PLAN
DA3101	7	ELEVATIONS
DA3102	4	ELEVATIONS 2
DA3201	4	SECTIONS
DA6501	4	3D VIEWS
DA6601	5	SHADOW DIAGRAM - WINTER SOLSTICE
DA6602	4	SHADOW STUDY 3D VIEWS


SITE AREA			
L1 GFA (nom) SHOWN	- 1302m ²	SINGLE	DOUBLE ROOMS
L2 GFA (nom) SHOWN	- 1333m ²	-17	NIL
L3 GFA (nom) SHOWN	- 1348m ²	-27	-3
L4 GFA (nom) SHOWN	- 1348m ²	-27	-3
L5 GFA (nom) SHOWN	- 1348m ²	-27	-3
L6 GFA (nom) SHOWN	- 1348m ²	-27	-3
TOTAL GFA (nom)	- 6762m ²	-125	-12
TOTAL ROOMS 137			
CARPARKING 33 CARSPACES (inc 2 ACCESSIBLE CARSPACES)			



1 LOCATION DIAGRAM NOT TO SCALE



2 SITE ANALYSIS PLAN 1 1:500

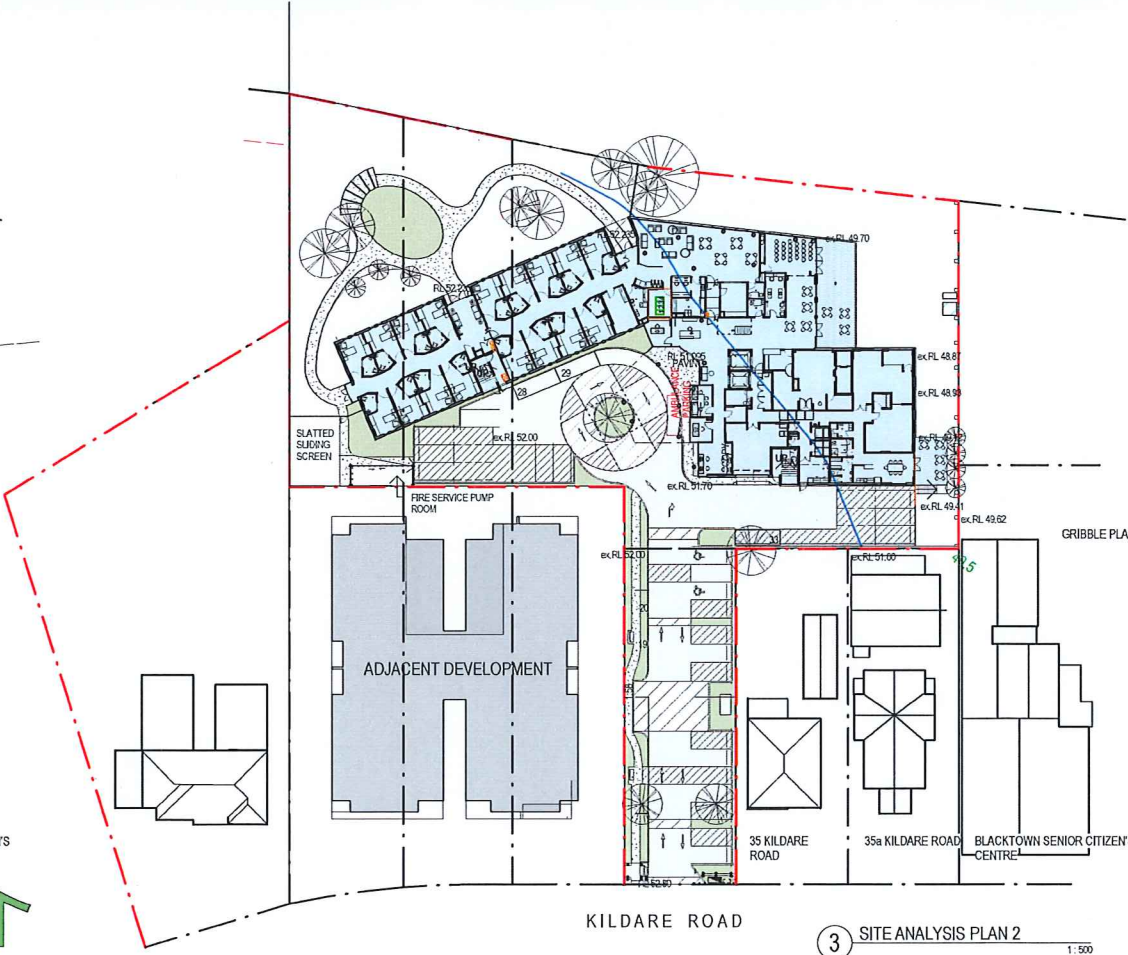

3 SITE ANALYSIS PLAN 2 1:500

Revisions

No.	Date	Description
1	01/05/15	DA SUBMISSION PRELIMINARY
2	01/05/15	ISSUE TO QS FOR PRE-DA ASSESSMENT
3	09/11/15	ISSUED FOR APPROVAL
4	13/05/16	RE-ISSUED FOR DA SUBMISSION
5	16/05/16	RE-ISSUED FOR DA SUBMISSION

Ver

App'd

RT

PH

Client

Opal specialist aged care

Architect

AJ+C

79 Myrtle Street Chippendale NSW 2008 AUSTRALIA

ph +61 2 9311 8222 fx +61 2 9311 8200

ABN 53 003 782 250

Project

OPAL BLACKTOWN RCF

37-43 KILDARE ROAD

BLACKTOWN NSW

Proj. No. 14044

Drawing Title

COVER SHEET AND SITE ANALYSIS PLAN

Sheet Status

NOT FOR CONSTRUCTION

Scale


Drawing No.

Issue

DA0000

5

Do not scale drawings. Use figured dimensions only. Check & verify levels and dimensions on site prior to the commencement of any work, the preparation of shop drawings or the fabrication of components. This drawing is the copyright of Allen Jack + Cotter Architects and is protected under the Copyright Act 1968. Do not alter, reproduce or transmit in any form, or by any means without the express permission of Allen Jack + Cotter Architects. Nominated Architects: Michael Heenan 5264, Peter Ireland 6961

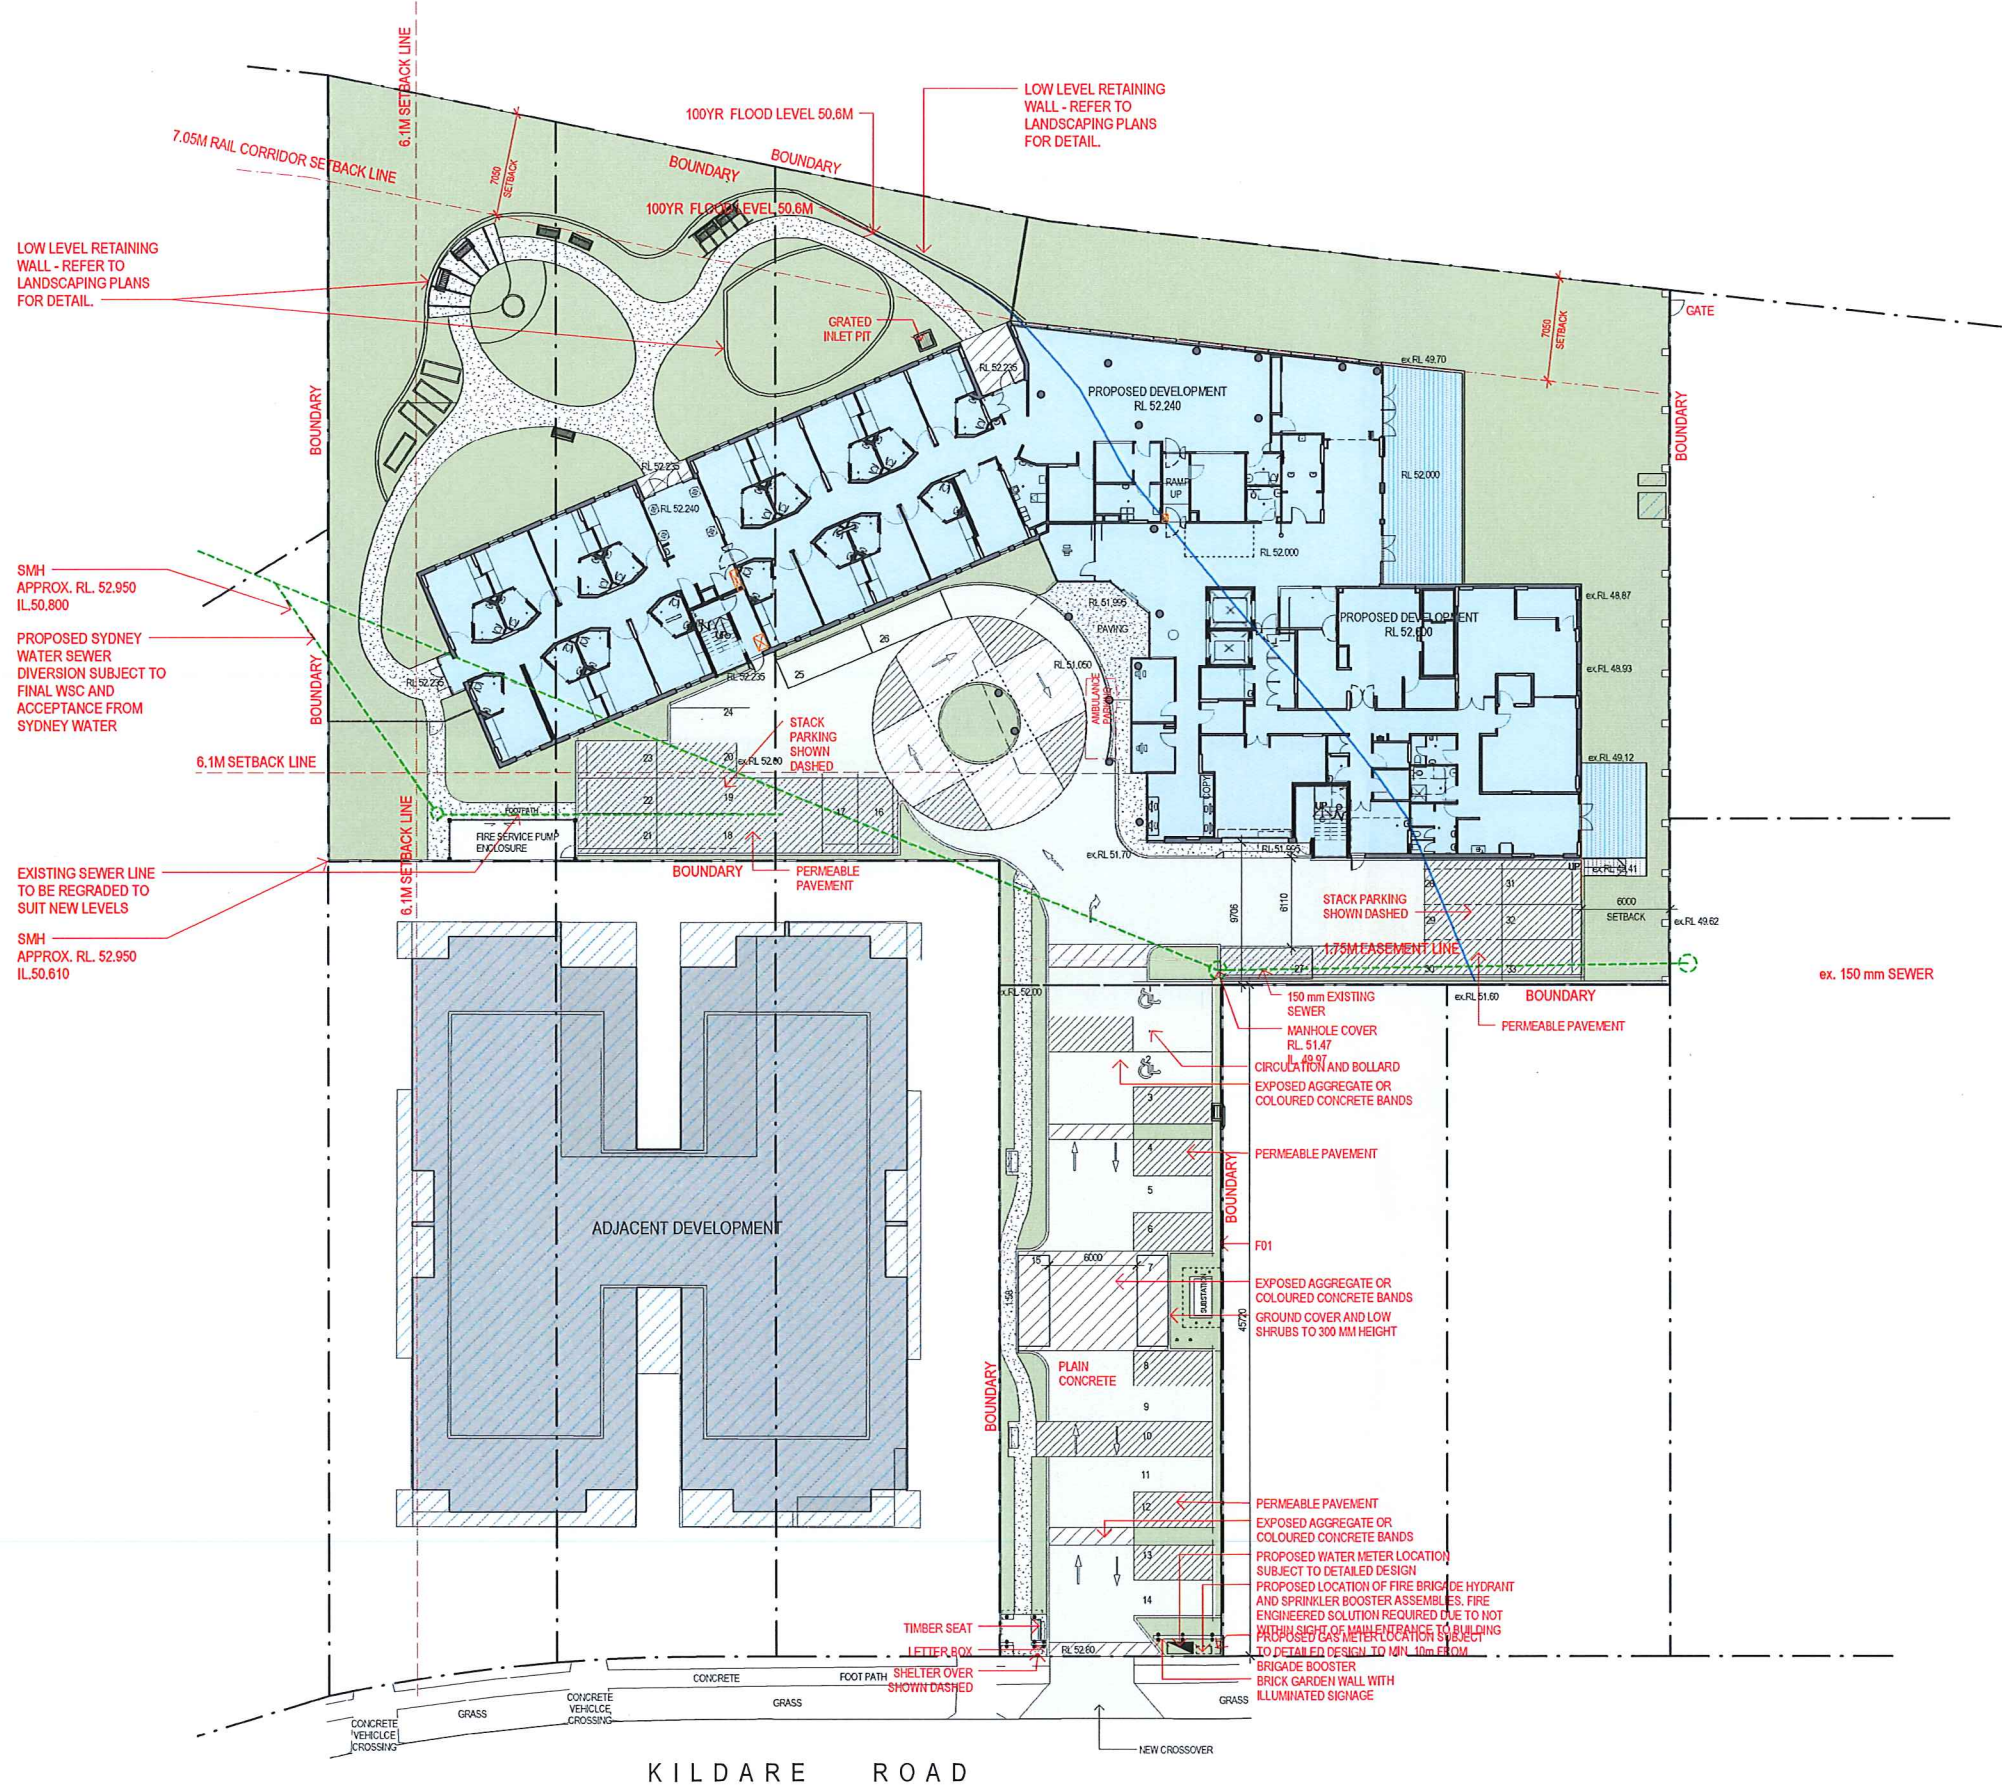

LEGEND:

PROPOSED NEW RCF

ADJACENT FUTURE DEVELOPMENT

- NOTES:
- EXISTING FOOTPATH TO BE RETAINED PROTECT FOOTPATH, COUNCIL VERGE AND TREES TO COUNCIL WRITTEN REQUIREMENTS AND APPROVAL. MAKE GOOD TO ANY DAMAGE TO COUNCIL WRITTEN APPROVAL.
 - FOR TREES AND LANDSCAPING REFER TO LANDSCAPE ARCHITECT DOCUMENTS

1 PROPOSED SITE PLAN 1:250

Revisions	No.	Date	Description	Ver	App'd
1	xx.xx.15		DA SUBMISSIONS PRELIMINARY		
2	01/01/15		ISSUE TO GO FOR PRE-DA ASSESSMENT		
3	02/11/15		CAR PARK LAYOUT AMENDED		
4	09/11/15		ISSUED FOR APPROVAL		
5	16/11/15		LANDSCAPING REVISED AS CLOUDED		
6	11/01/16		ISSUE FOR DA SUBMISSION		
7	13/05/16		RE-ASSUED FOR DA SUBMISSION	RT	PH
8	10/05/16		RE-ASSUED FOR DA SUBMISSION	RT	PH



Client

Opal specialist aged care

Architect

AJ+C
ALLEN JACK & COTTER
79 Myrtle Street Chippendale NSW 2008 AUSTRALIA
ph +61 2 9311 8222 fx +61 2 9311 8200
ABN 53 003 782 250

Project

OPAL BLACKTOWN RCF
37-43 KILDARE ROAD
BLACKTOWN NSW

Proj. No. 14044

Drawing Title

SITE PLAN 1_250

Sheet Status

NOT FOR CONSTRUCTION

Scale


1:250 @A1

Drawing No.

DA1000

Issue

8

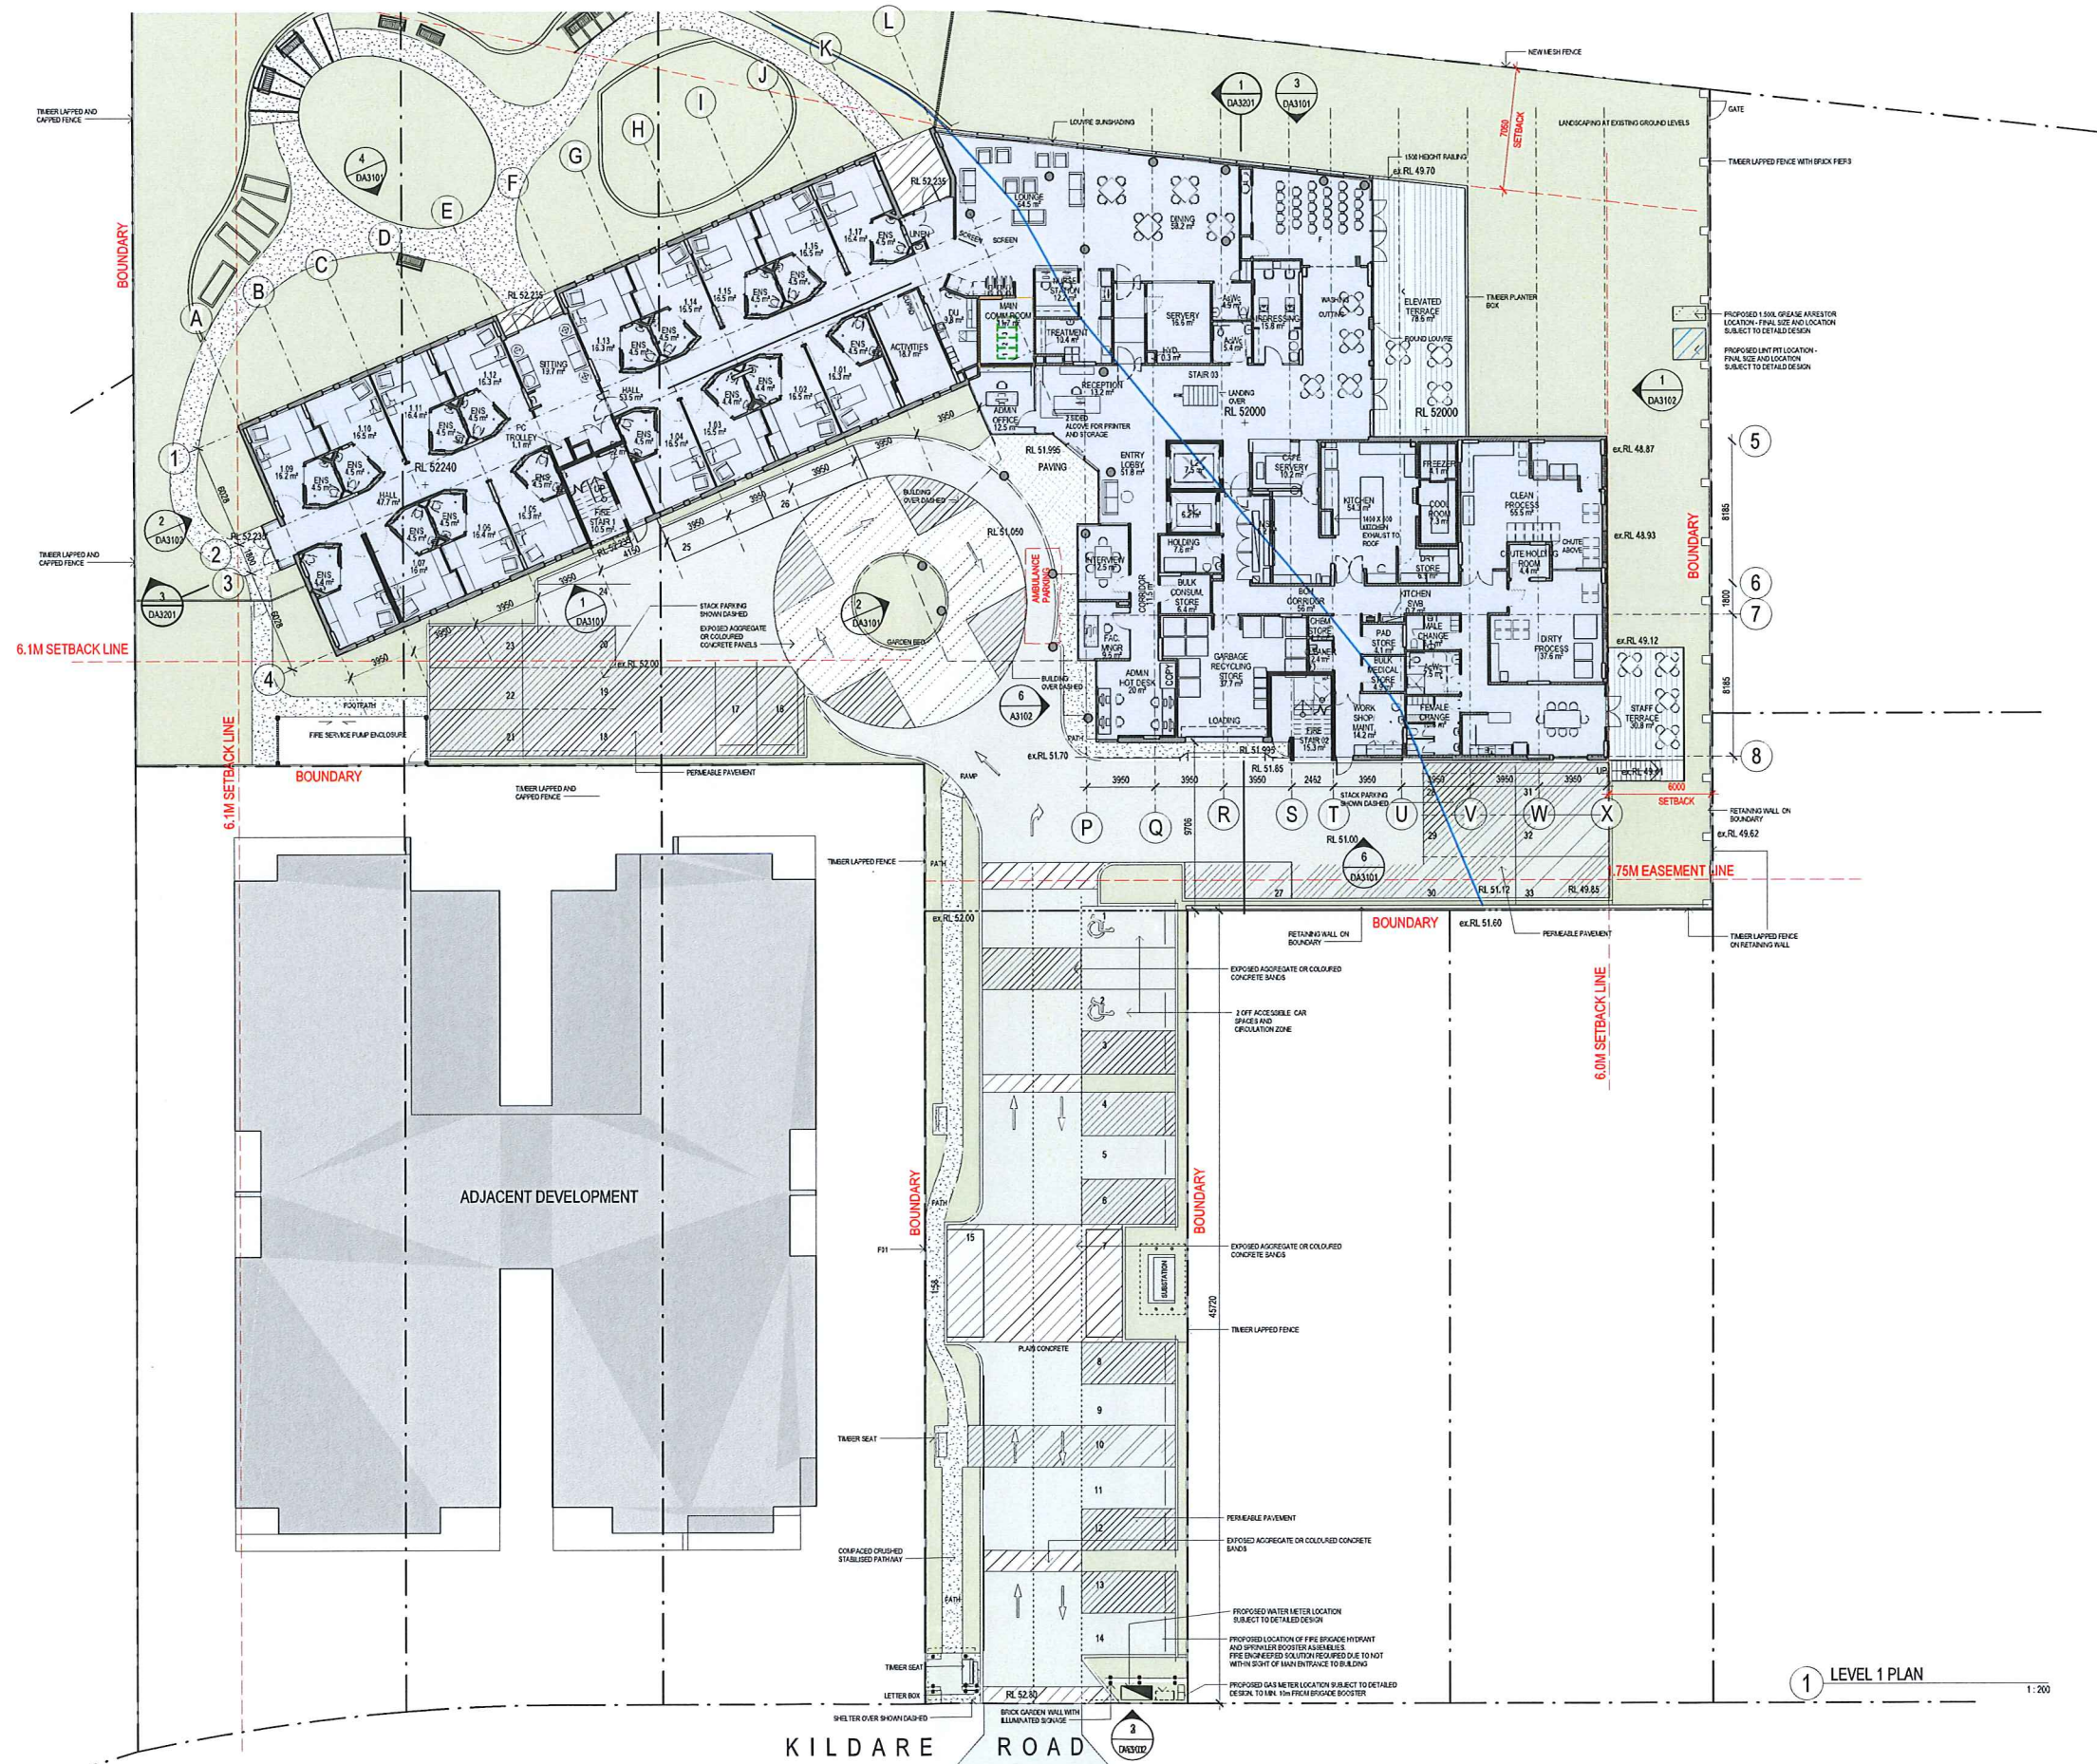

1 LEVEL 1 PLAN

1:200

Revisions No.	Date	Description
1	xxxx.15	DA SUBMISSIONS PRELIMINARY
2	07/09.15	ISSUE FOR CONSULTANTS
3	28/09.15	ISSUE FOR CONSULTANTS
4	30/09.15	ISSUE FOR CONSULTANTS
5	01/10.15	ISSUE TO OS FOR PRE DA ASSESSMENT
6	09/11.15	ISSUED FOR APPROVAL
7	01/03.16	ISSUE FOR INFORMATION
8	08/03.16	ISSUE FOR INFORMATION
9	11/03.16	ISSUE FOR DA SUBMISSION
10	13/05.16	RE-APPROVED FOR DA SUBMISSION
11	15/05.16	RE-APPROVED FOR DA SUBMISSION

Ver	App'd
RT	PH
RT	PH



Client



Architect



79 Myrtle Street Chippendale NSW 2008 AUSTRALIA
ph +61 2 9311 8222 fx +61 2 9311 8200
ABN 53 003 782 250

Project

OPAL BLACKTOWN RCF
37-43 KILDARE ROAD
BLACKTOWN NSW

Proj. No. 14044

Drawing Title

LEVEL 1 & 1A FLOOR PLAN

Sheet Status

NOT FOR CONSTRUCTION

Scale

1:200 @A1

Drawing No.

DA2101

Issue

11



1 LEVEL 2 PLAN

1:200

Revisions	No.	Date	Description	Ver	App'd
1	01/11/15	DA SUBMISSION PRELIMINARY			
2	01/11/15	ISSUE TO QS FOR PRE DA ASSESSMENT			
3	01/11/15	ISSUED FOR APPROVAL			
4	13/05/16	RE-ISSUED FOR DA SUBMISSION			
5	15/05/16	RE-ISSUED FOR DA SUBMISSION			

RT PH

RT PH



Key

Client



Architect

AJ+C
ALLEN JACK+COTTER

79 Myrtle Street Chippendale NSW 2008 AUSTRALIA
ph +61 2 9311 8222 fx +61 2 9311 8200
ABN 53 003 782 250

Project

OPAL BLACKTOWN RCF
37-43 KILDARE ROAD
BLACKTOWN NSW

Proj. No. 14044

Drawing Title

LEVEL 2 FLOOR PLAN

Sheet Status

NOT FOR CONSTRUCTION

Scale

1:200 @A1

Drawing No.


DA2102

Issue

5

1 LEVEL 3 PLAN

1:200

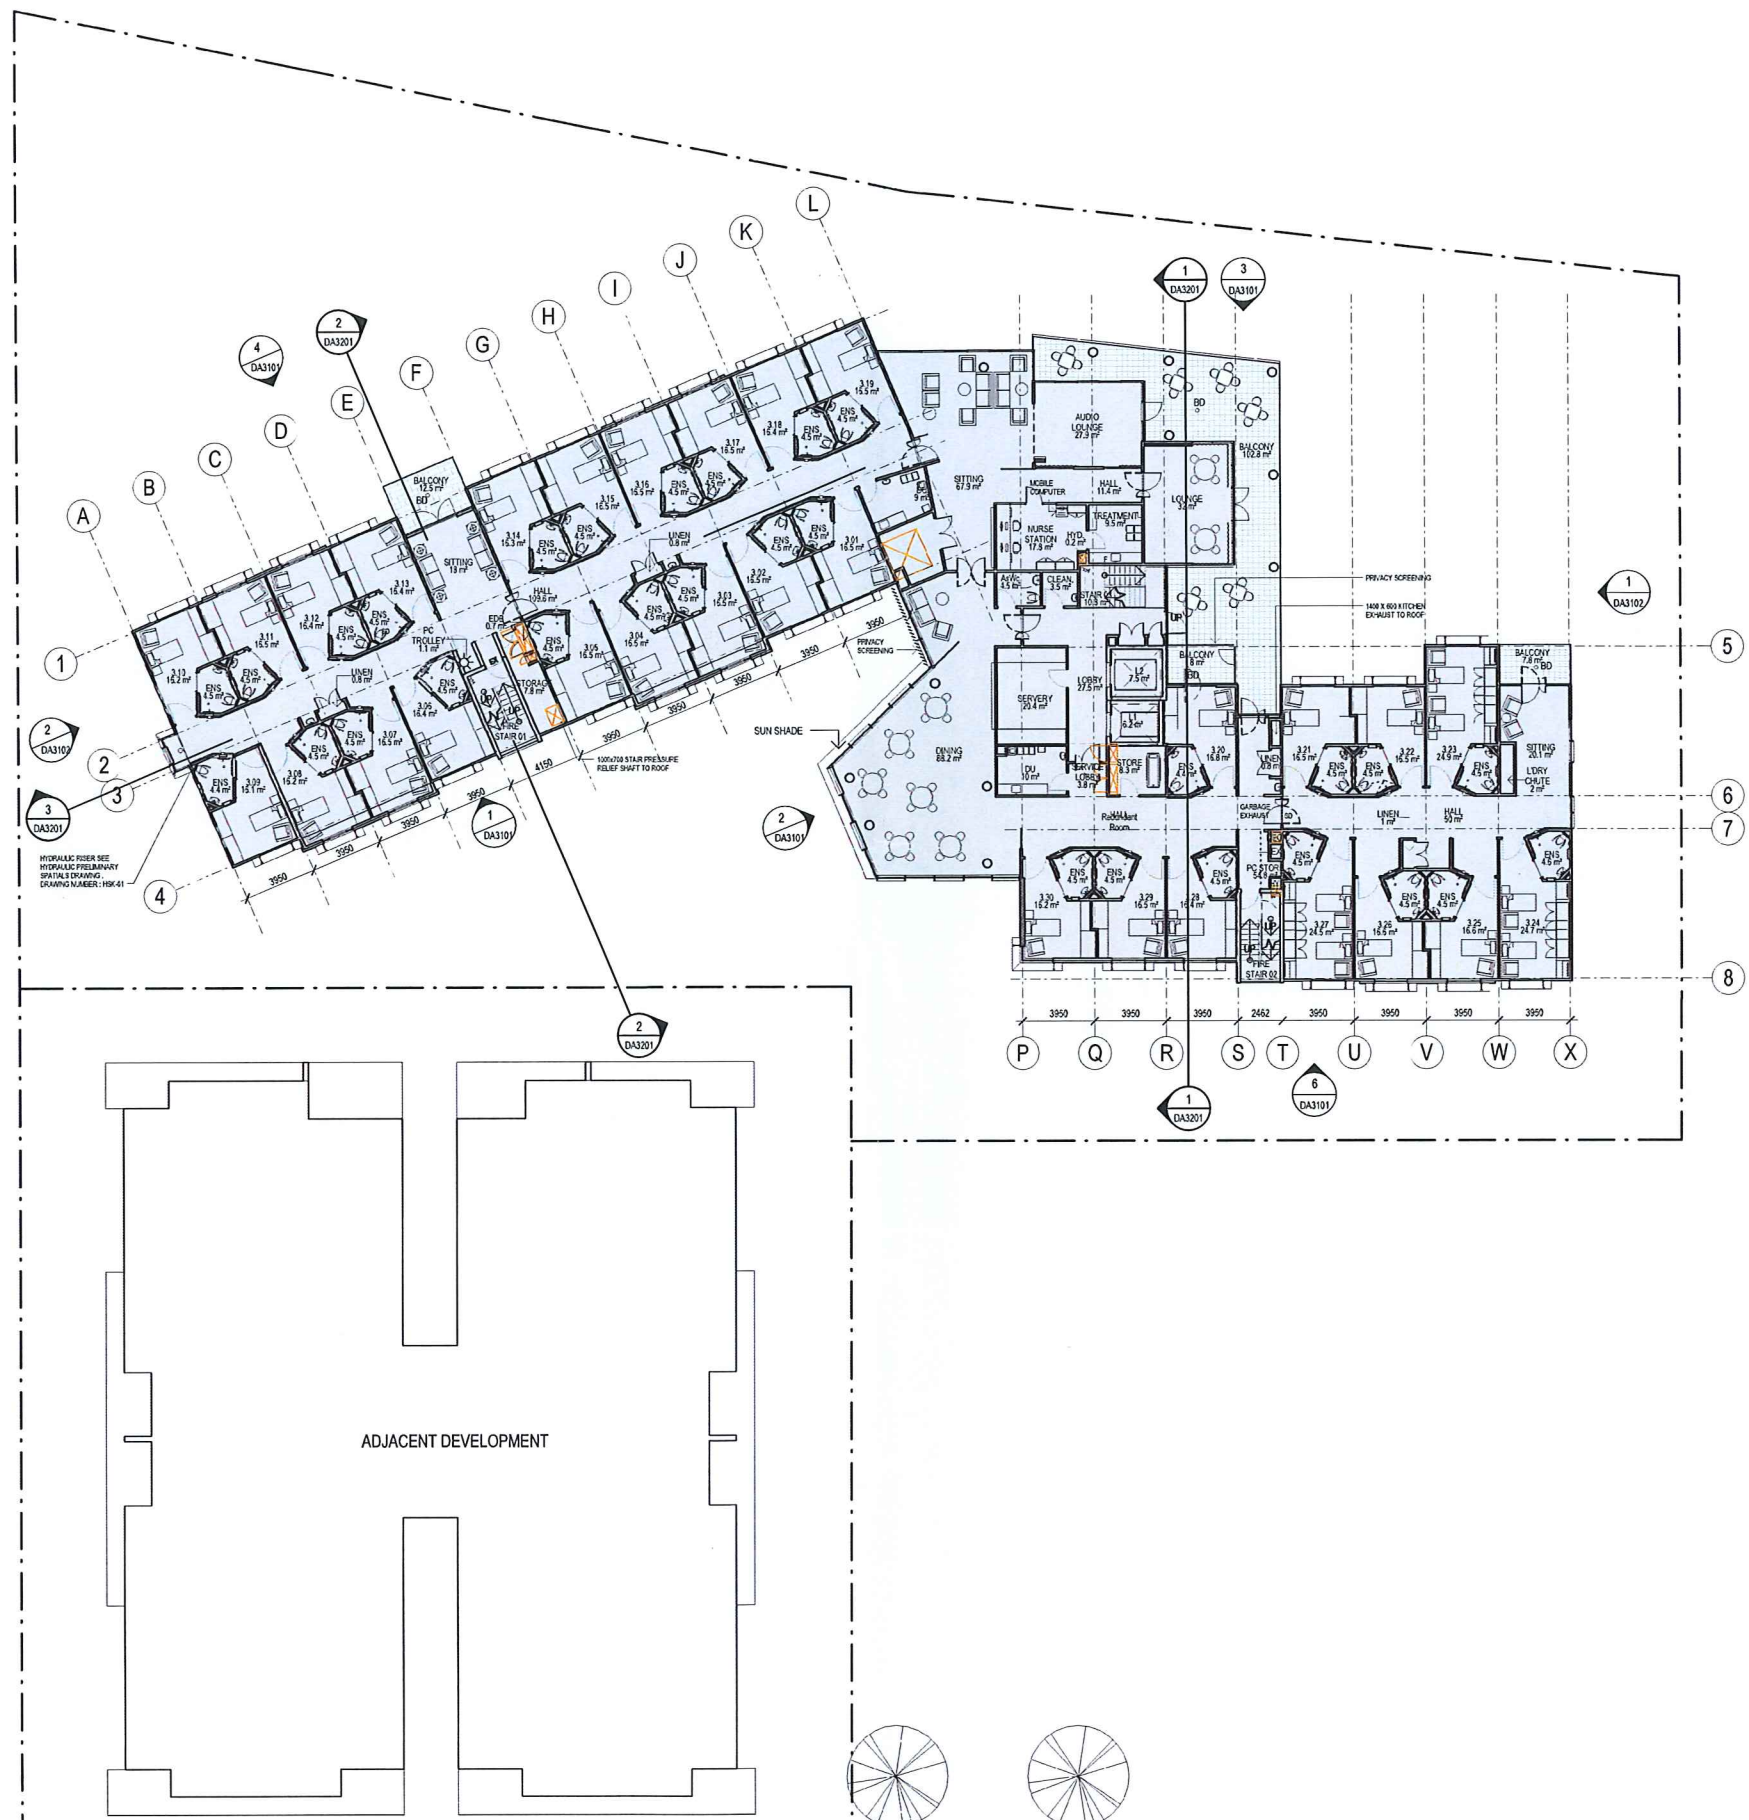

Revisions		Description
No.	Date	
1	01.01.15	DA SUBMISSIONS PRELIMINARY
2	011015	ISSUE TO QS FOR PRE DA ASSESSMENT
3	091115	ISSUED FOR APPROVAL
4	13.05.15	RE-ISSUED FOR DA SUBMISSION
5	15.05.15	RE-ISSUED FOR DA SUBMISSION

Ver	App'd
RT	PH
RT	PH



79 Myrtle Street Chippendale NSW 2008 AUSTRALIA
ph +61 2 9311 8222 fx +61 2 9311 8200
ABN 53 003 782 250

Project
OPAL BLACKTOWN RCF
37-43 KILDARE ROAD
BLACKTOWN NSW

Proj. No. 14044


Drawing Title
LEVEL 3 FLOOR PLAN

Sheet Status
NOT FOR CONSTRUCTION

Scale
1:200 @A1

Drawing No.
DA2103


Issue
5

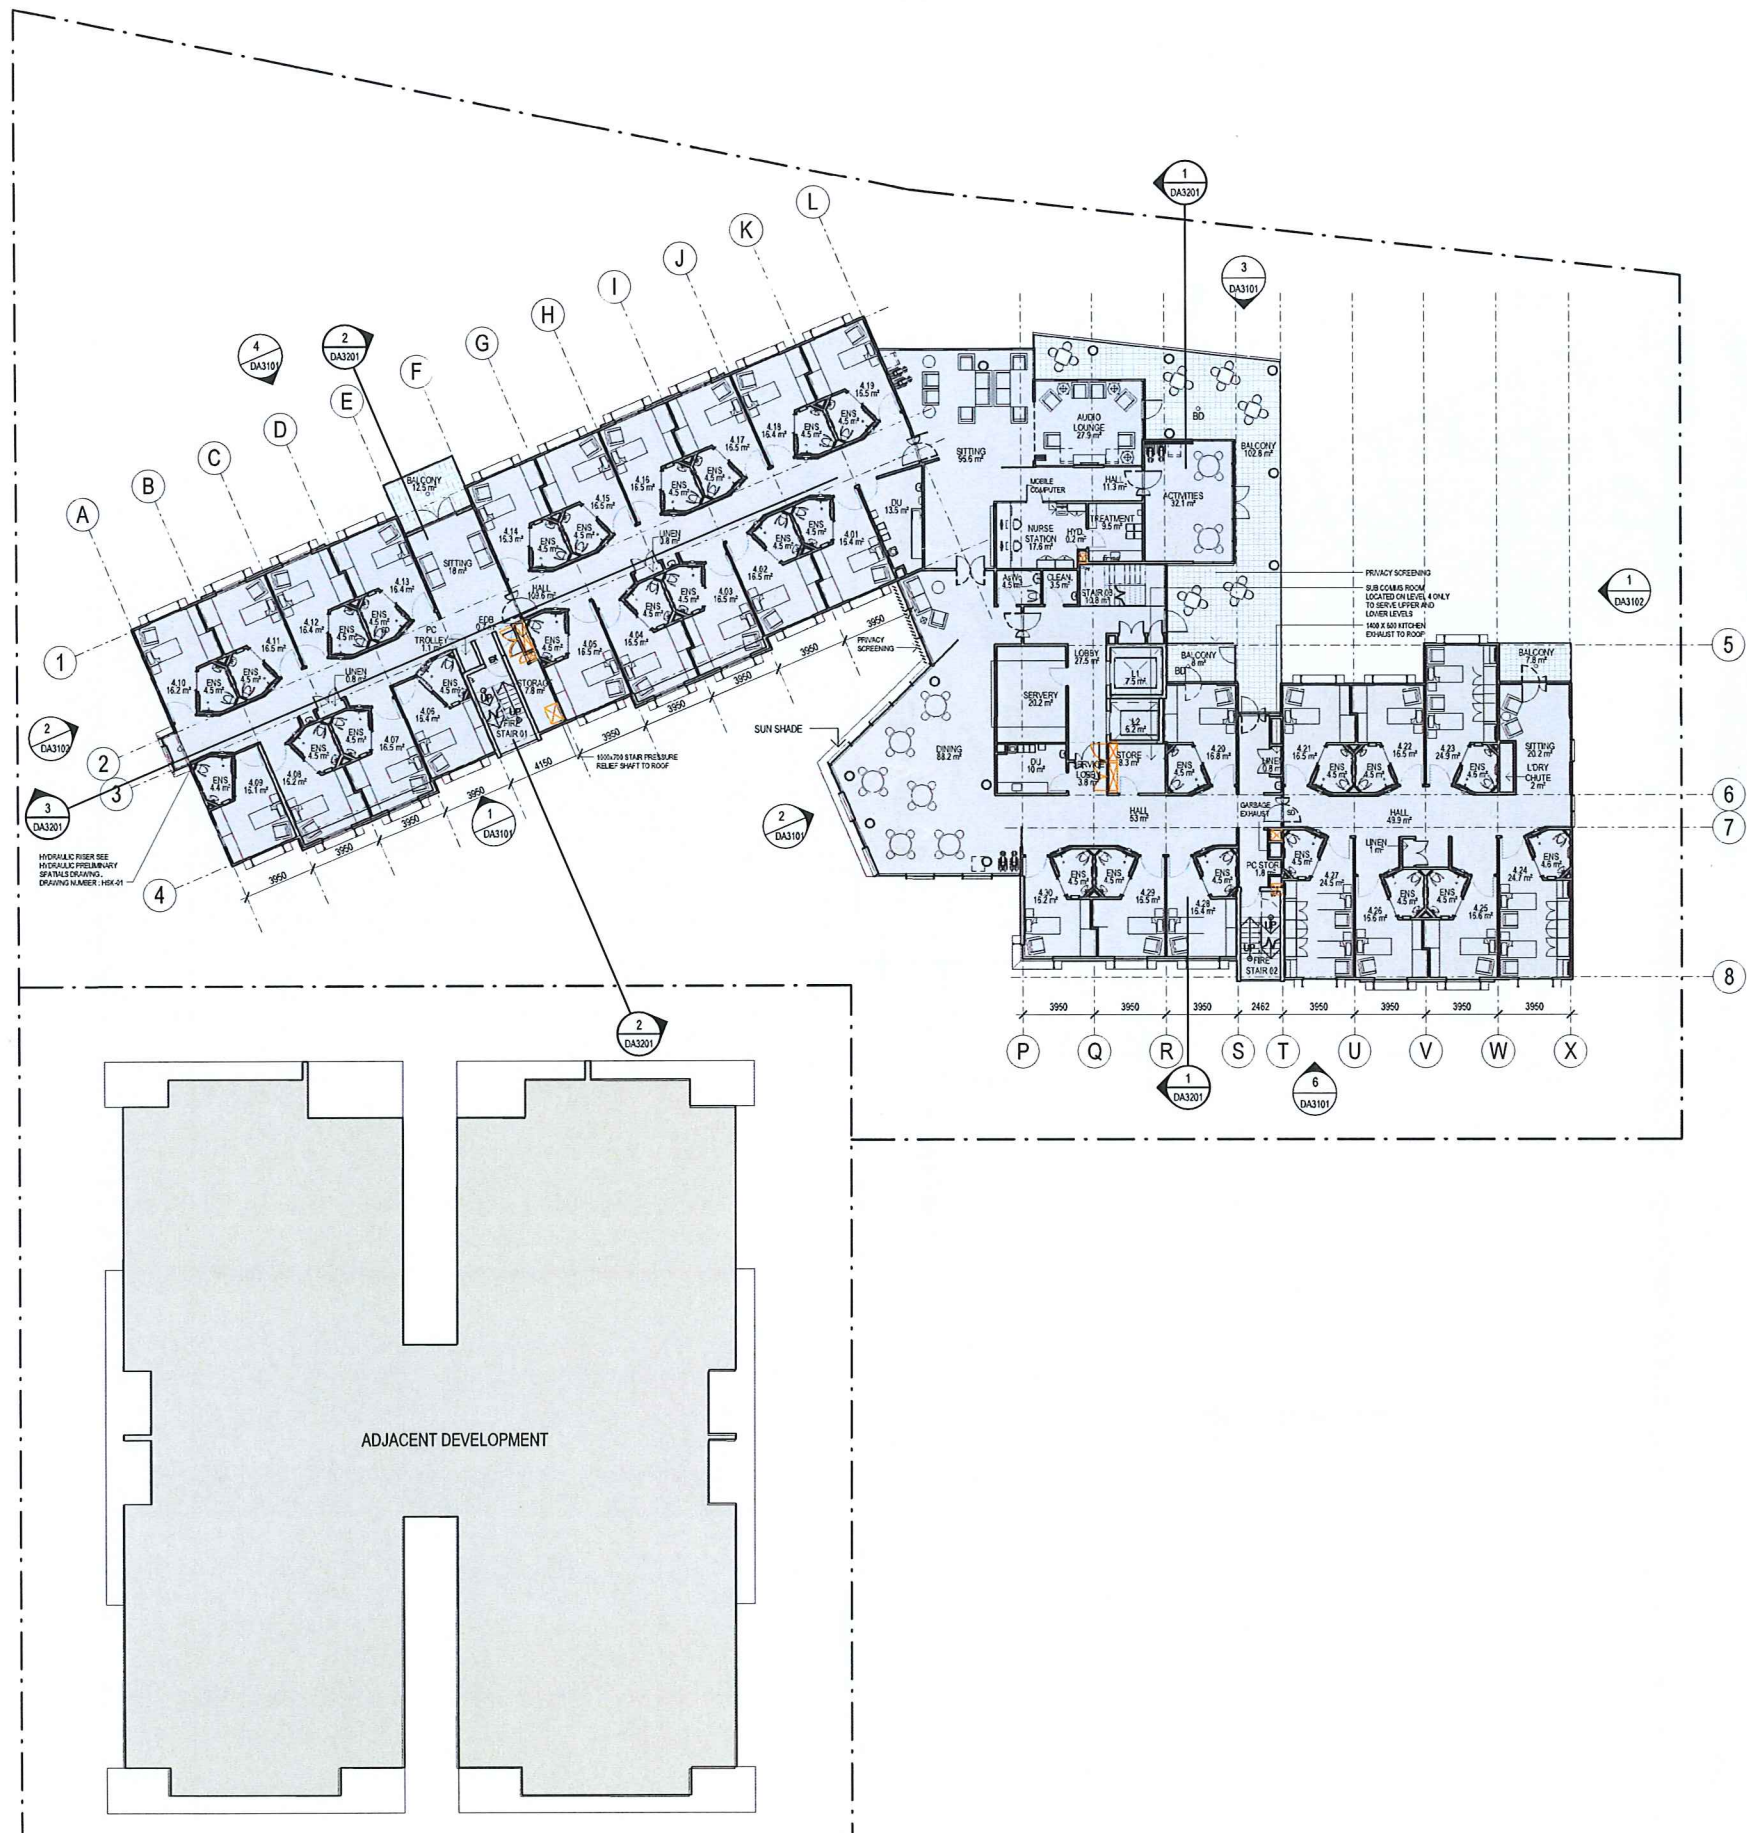

1 Level 4 FLOOR PLAN 1:200

Revisions	No.	Date	Description
1	xxxx.15		DA SUBMISSIONS PRELIMINARY
2	011015		ISSUE TO QS FOR PRE DA ASSESSMENT
3	091115		ISSUED FOR APPROVAL
4	13.05.15		RE-ISSUED FOR DA SUBMISSION
5	15.05.15		RE-ISSUED FOR DA SUBMISSION

Ver	App'd
RT	PH
RT	PH

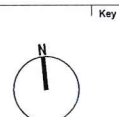

Client



Architect



79 Myrtle Street Chippendale NSW 2008 AUSTRALIA
ph +61 2 9311 8222 fx +61 2 9311 8200
ABN 53 003 782 250

Project

OPAL BLACKTOWN RCF
37-43 KILDARE ROAD
BLACKTOWN NSW

Proj. No. 14044

Drawing Title

LEVEL 4 FLOOR PLAN

Sheet Status

NOT FOR CONSTRUCTION

Scale


1:200 @A1

Drawing No.

DA2104

Issue

5

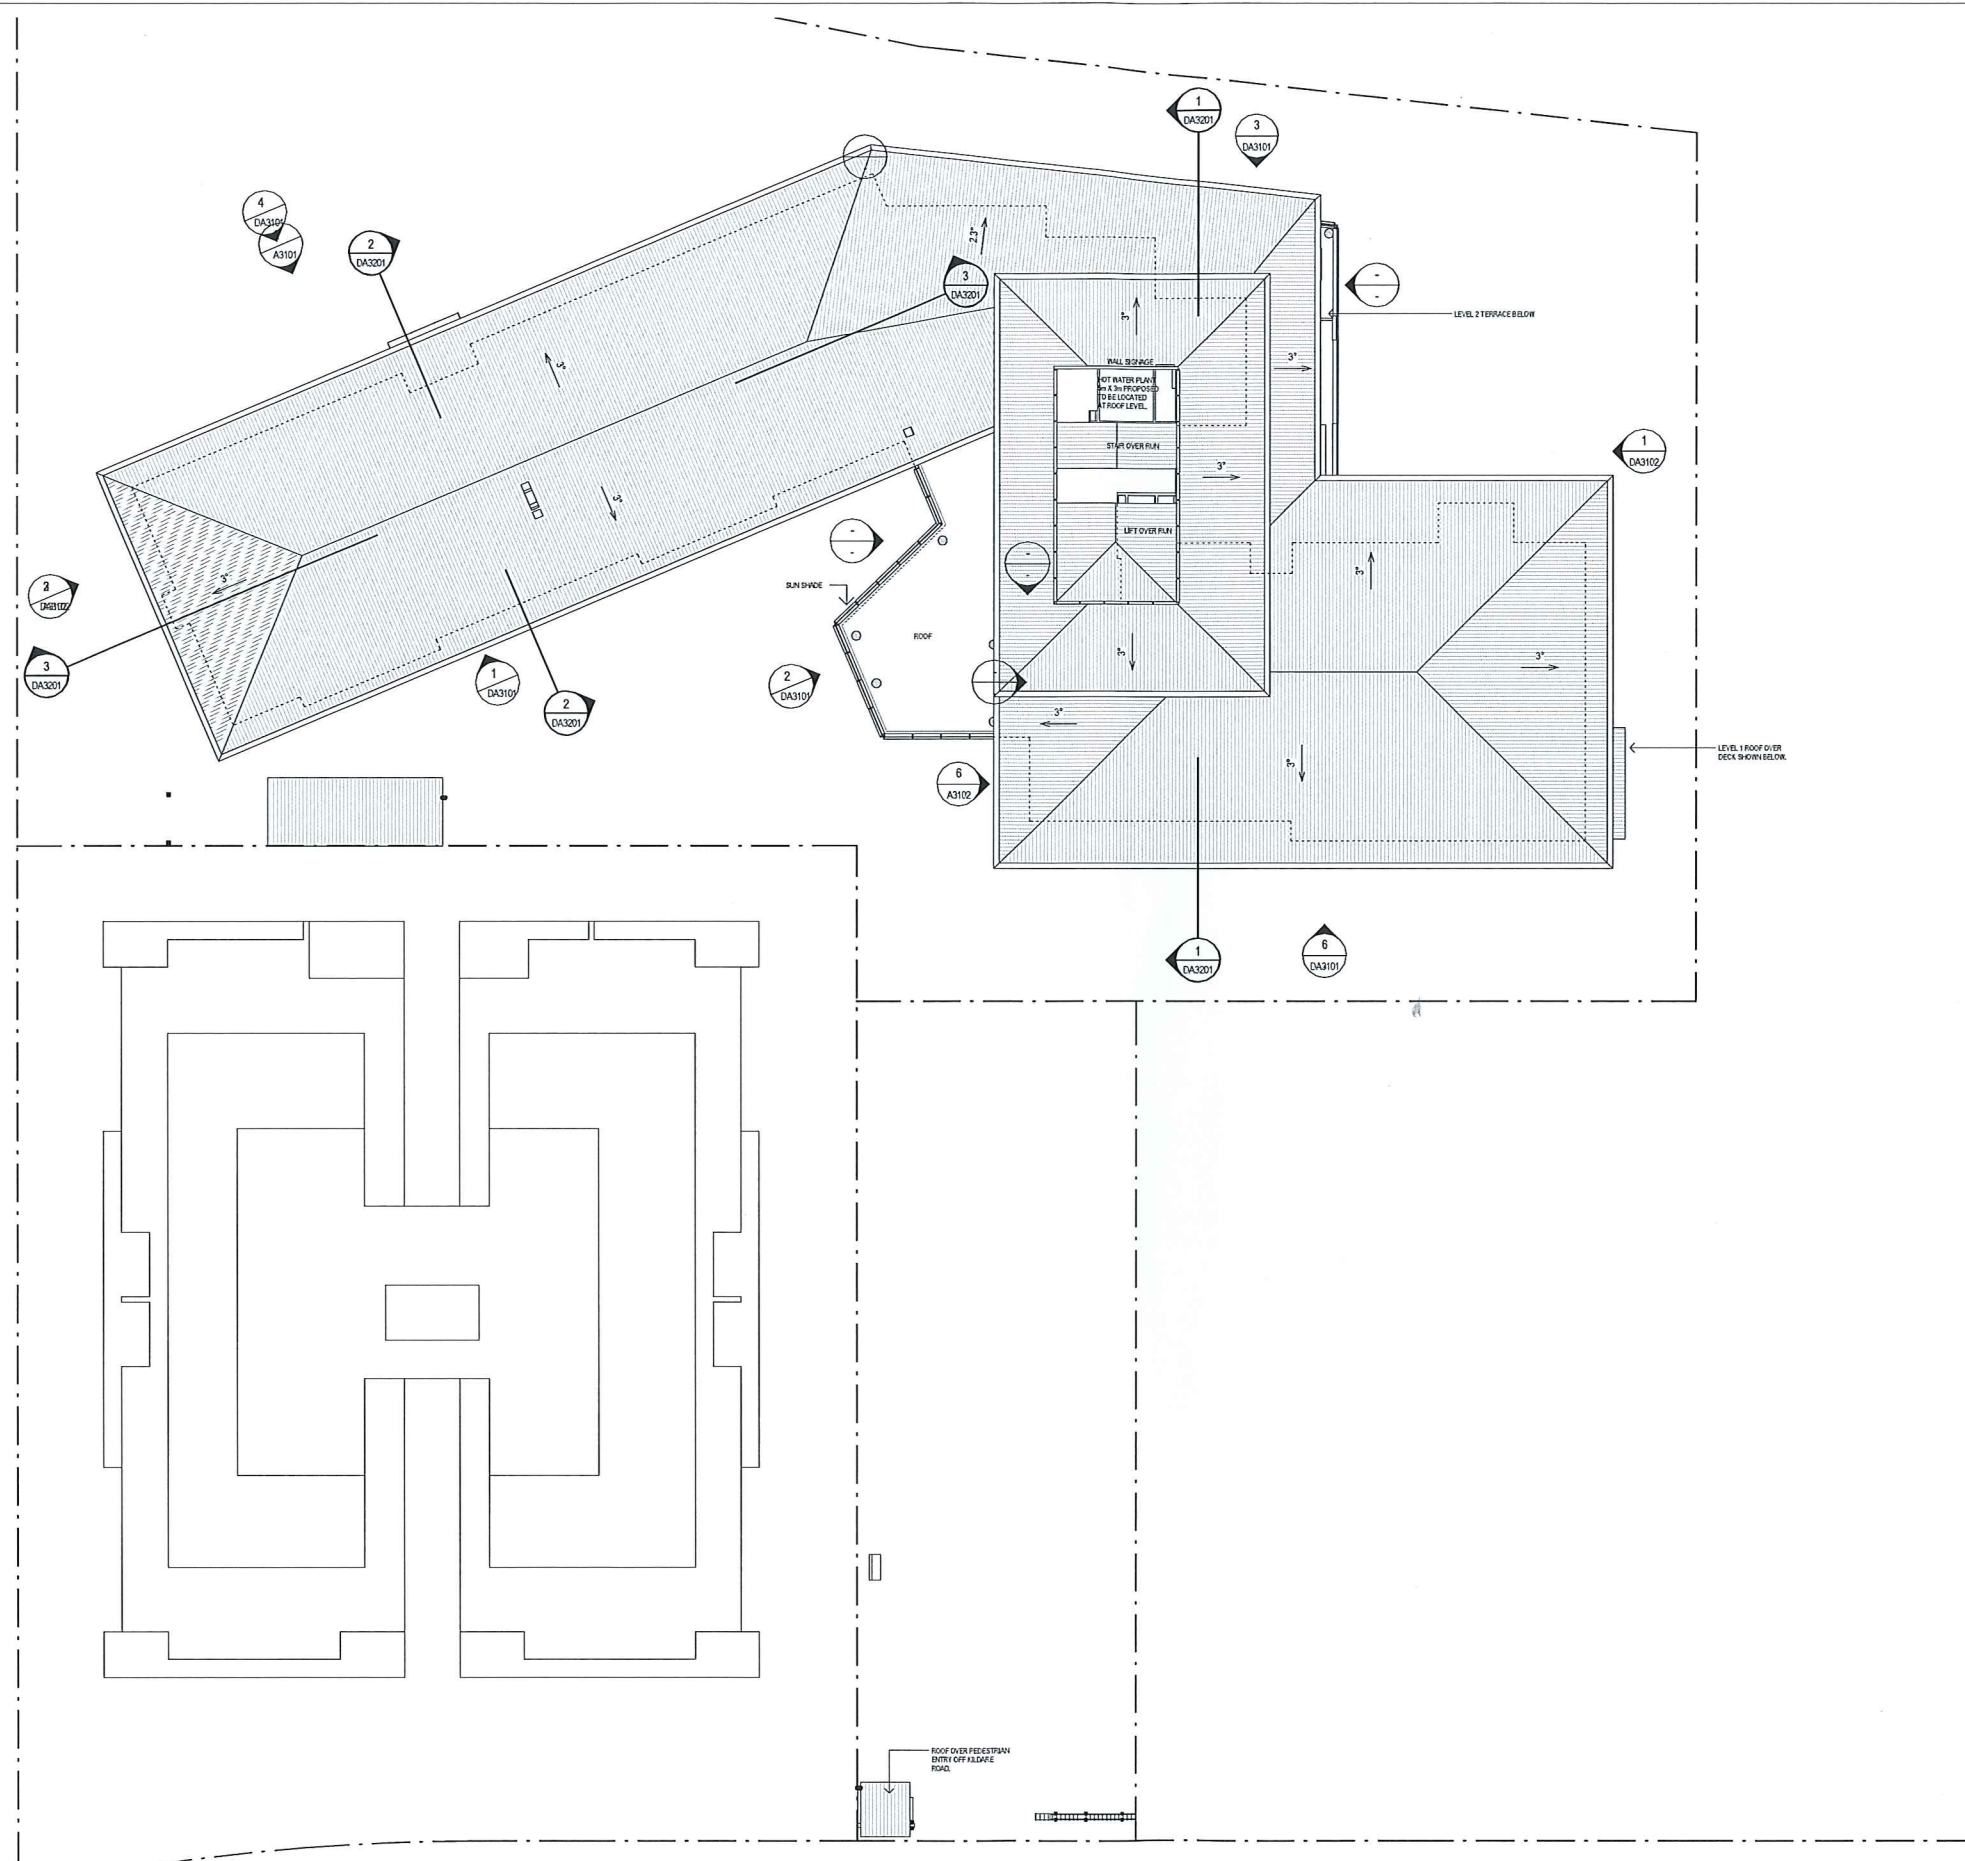


Revisions <table><thead><tr><th>No.</th><th>Date</th><th>Description</th><th>Ver</th><th>App'd</th></tr></thead><tbody><tr><td>1</td><td>xx.xx.15</td><td>DA SUBMISSION PRELIMINARY</td><td></td><td></td></tr><tr><td>2</td><td>01/01/15</td><td>ISSUE TO QS FOR PRELIM ASSESSMENT</td><td></td><td></td></tr><tr><td>3</td><td>08/11/15</td><td>ISSUED FOR APPROVAL</td><td></td><td></td></tr><tr><td>4</td><td>13/05/16</td><td>REISSUED FOR DA SUBMISSION</td><td>RT</td><td>PH</td></tr></tbody></table>	No.	Date	Description	Ver	App'd	1	xx.xx.15	DA SUBMISSION PRELIMINARY			2	01/01/15	ISSUE TO QS FOR PRELIM ASSESSMENT			3	08/11/15	ISSUED FOR APPROVAL			4	13/05/16	REISSUED FOR DA SUBMISSION	RT	PH	Key 	Client 	Architect AJ+C ALLEN JACK + COTTER 79 Myrtle Street Chippendale NSW 2008 AUSTRALIA ph +61 2 9311 8222 fx +61 2 9311 8200 ABN 53 003 782 250	Project OPAL BLACKTOWN RCF 37-43 KILDARE ROAD BLACKTOWN NSW Proj. No. 14044	Drawing Title ROOF PLAN Sheet Status NOT FOR CONSTRUCTION	Scale 1 : 200 @A1	Drawing No. DA2106	Issue 4
No.	Date	Description	Ver	App'd																													
1	xx.xx.15	DA SUBMISSION PRELIMINARY																															
2	01/01/15	ISSUE TO QS FOR PRELIM ASSESSMENT																															
3	08/11/15	ISSUED FOR APPROVAL																															
4	13/05/16	REISSUED FOR DA SUBMISSION	RT	PH																													

DATE & TIME

13/05/2016 4:54 PM

Do not scale drawings. Use figured dimensions only. Check & verify levels and dimensions on site prior to the commencement of any work, the preparation of shop drawings or the fabrication of components. This drawing is the copyright of Allen Jack + Cotter Architects and is protected under the Copyright Act 1968. Do not alter, reproduce or transmit in any form, or by any means without the express permission of Allen Jack + Cotter Architects. Nominated Architects: Michael Heenan \$264, Peter Ireland 6861

PLOTTED & CHECKED BY: Author
REF: S:\Submissions\DA2106\DA2106.dwg
PLOT DATE & TIME: 13/05/2016 8:42:34 PM

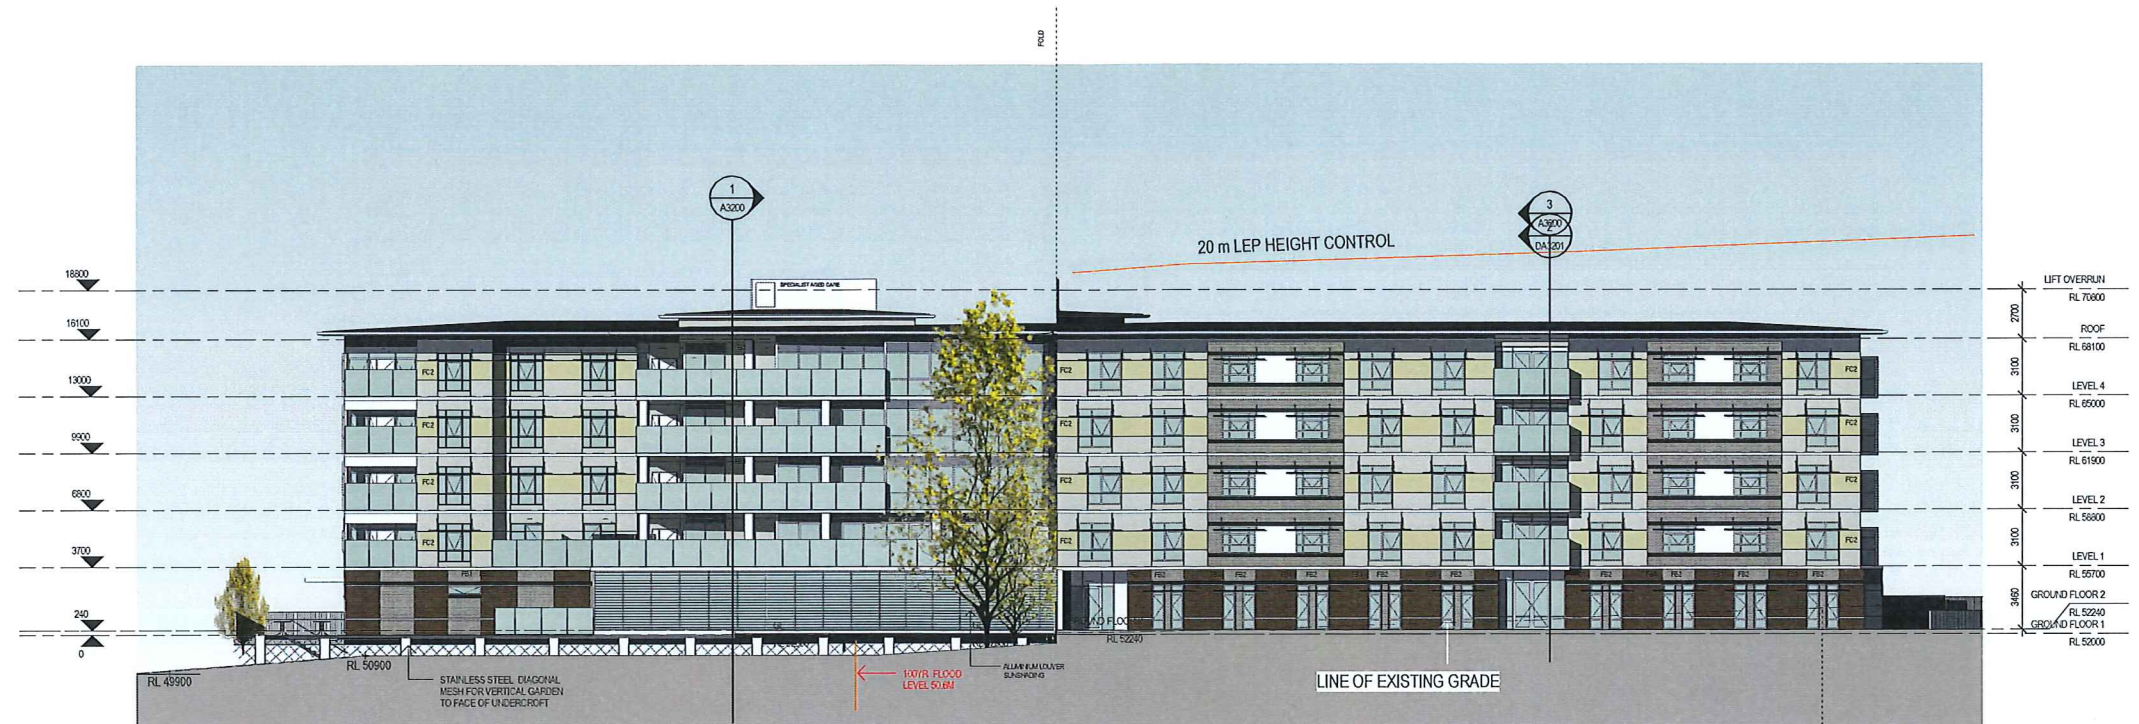

Revisions	No.	Date	Description	Ver	App'd
1	01.01.15	DA SUBMISSION PRELIMINARY			
2	01.01.15	ISSUE TO GS FOR PRE-DA ASSESSMENT			
3	01.11.15	ISSUED FOR APPROVAL			
4	01.11.15	ISSUE FOR INFORMATION			
5	01.11.15	ISSUE FOR INFORMATION			
6	11.03.16	ISSUE FOR DA SUBMISSION			
7	13.06.16	RE-ISSUED FOR DA SUBMISSION			

Key

Client



Architect

AJ+C
ALLEN JACK + COTTER

79 Myrtle Street Chippendale NSW 2008 AUSTRALIA
ph +61 2 9311 8222 fx +61 2 9311 8200
ABN 53 003 782 250

Project

OPAL BLACKTOWN RCF
37-43 KILDARE ROAD
BLACKTOWN NSW

Proj. No. 14044

Drawing Title

ELEVATIONS

Sheet Status

NOT FOR CONSTRUCTION

Scale

1 : 200 @A1

Drawing No.


DA3101

Issue


7



1 EAST ELEVATION 1:200

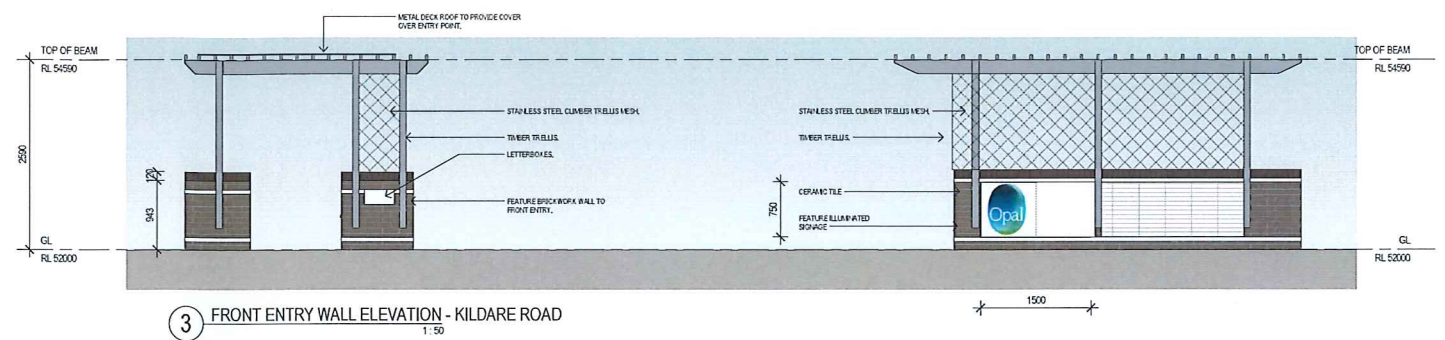

3 FRONT ENTRY WALL ELEVATION - KILDARE ROAD 1:50

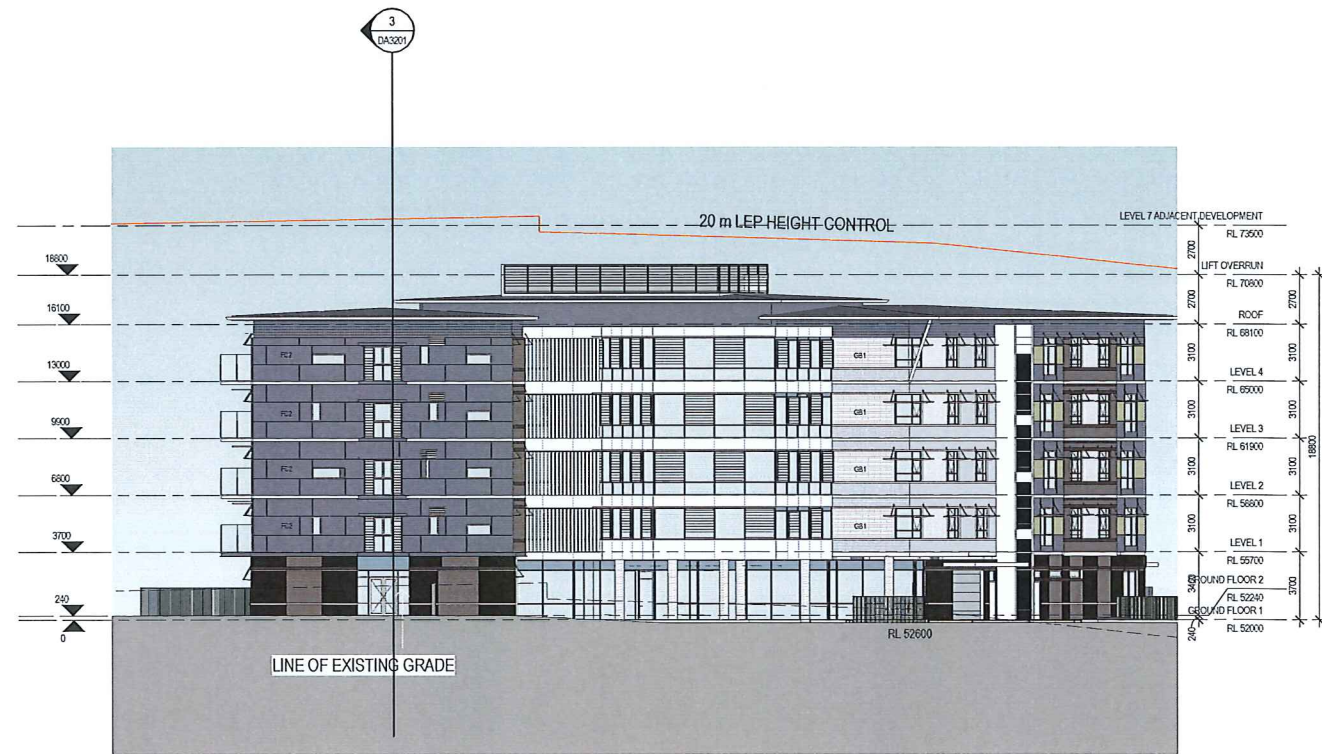

2 WEST ELEVATIONS 1:200

Revisions	No.	Date	Description	Ver	App'd
1	01/15	DA SUBMISSIONS PRELIMINARY			
2	01/15	ISSUE TO GS FOR PRE DA ASSESSMENT			
3	01/15	ISSUED FOR APPROVAL			
4	13/05/15	RE-ASSUED FOR DA SUBMISSION			
5	15/02	SIGNAGE DIMENSION ADDED		RT	PH

Key

Client



Architect

AJ+C
ALLEN JACK + COTTER

79 Myrtle Street Chippendale NSW 2008 AUSTRALIA
ph +61 2 9311 8222 fx +61 2 9311 8200
ABN 53 003 782 250

Project

OPAL BLACKTOWN RCF
37-43 KILDARE ROAD
BLACKTOWN NSW

Proj. No. 14044

Drawing Title

ELEVATIONS 2

Sheet Status

NOT FOR CONSTRUCTION

Scale

As indicated
@A1

Drawing No.


DA3102

Issue


5



1 EAST ELEVATION
1:200

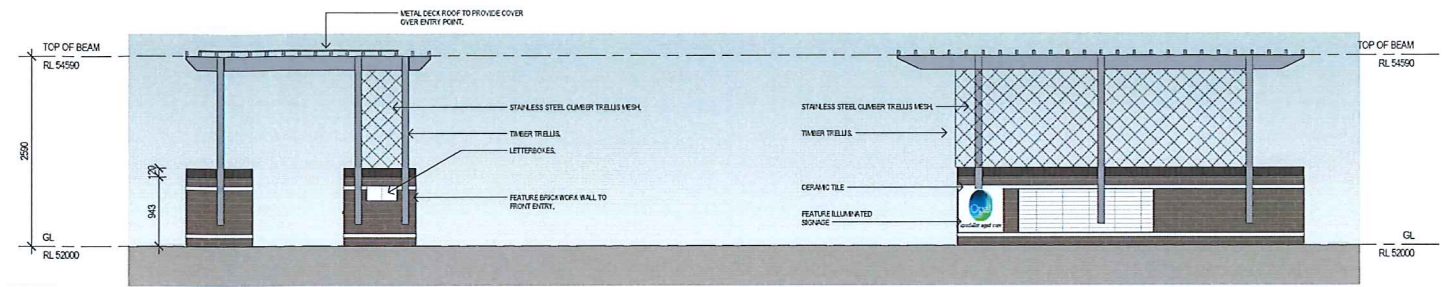

3 FRONT ENTRY WALL ELEVATION - KILDARE ROAD
1:50

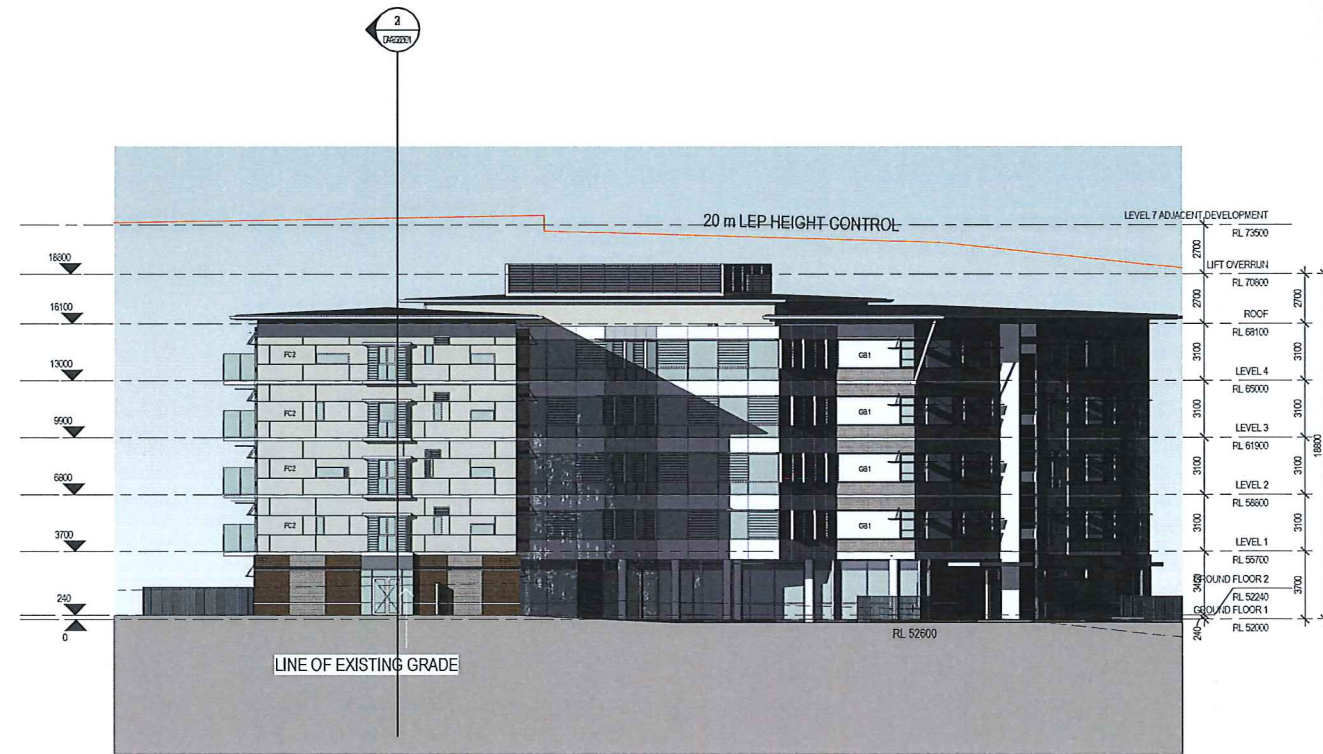

2 WEST ELEVATIONS
1:200

	<table><tr><th colspan="2">Revisions</th><th rowspan="2">Description</th><th rowspan="2">Ver</th><th rowspan="2">App'd</th></tr><tr><th>No.</th><th>Date</th></tr><tr><td>1</td><td>xx.xx.15</td><td>DA SUBMISSIONS PRELIMINARY</td><td></td><td></td></tr><tr><td>2</td><td>01/10/15</td><td>ISSUE TO QS FOR PRE DA ASSESSMENT</td><td></td><td></td></tr><tr><td>3</td><td>01/11/15</td><td>ISSUED FOR APPROVAL</td><td></td><td></td></tr><tr><td>4</td><td>13/05/16</td><td>REISSUED FOR DA SUBMISSION</td><td>RT</td><td>PH</td></tr></table>	Revisions		Description	Ver	App'd	No.	Date	1	xx.xx.15	DA SUBMISSIONS PRELIMINARY			2	01/10/15	ISSUE TO QS FOR PRE DA ASSESSMENT			3	01/11/15	ISSUED FOR APPROVAL			4	13/05/16	REISSUED FOR DA SUBMISSION	RT	PH	<table><tr><th>Key</th></tr><tr><td></td></tr></table>	Key		<table><tr><th>Client</th></tr><tr><td></td></tr></table>	Client		<table><tr><th>Architect</th></tr><tr><td> ALLEN JACK + COTTER 79 Myrtle Street Chippendale NSW 2008 AUSTRALIA ph +61 2 9311 8222 fx +61 2 9311 8200 ABN 53 003 782 250</td></tr></table>	Architect	 ALLEN JACK + COTTER 79 Myrtle Street Chippendale NSW 2008 AUSTRALIA ph +61 2 9311 8222 fx +61 2 9311 8200 ABN 53 003 782 250	<table><tr><th>Project</th></tr><tr><td>OPAL BLACKTOWN RCF 37-43 KILDARE ROAD BLACKTOWN NSW Proj. No. 14044</td></tr></table>	Project	OPAL BLACKTOWN RCF 37-43 KILDARE ROAD BLACKTOWN NSW Proj. No. 14044	<table><tr><th>Drawing Title</th></tr><tr><td>ELEVATIONS 2</td></tr><tr><td></td></tr><tr><td></td></tr><tr><td></td></tr><tr><td></td></tr><tr><td></td></tr><tr><td></td></tr><tr><td></td></tr><tr><td></td></tr><tr><td></td></tr><tr><td></td></tr><tr><td></td></tr><tr><td></td></tr><tr><td></td></tr><tr><td></td></tr><tr><td></td></tr><tr><td></td></tr><tr><td></td></tr><tr><td></td></tr><tr><td></td></tr><tr><td></td></tr><tr><td></td></tr><tr><td></td></tr><tr><td></td></tr><tr><td></td></tr><tr><td></td></tr><tr><td></td></tr><tr><td></td></tr><tr><td></td></tr><tr><td></td></tr><tr><td></td></tr><tr><td></td></tr><tr><td></td></tr><tr><td></td></tr><tr><td></td></tr><tr><td></td></tr><tr><td></td></tr><tr><td></td></tr><tr><td></td></tr><tr><td></td></tr><tr><td></td></tr><tr><td></td></tr><tr><td></td></tr><tr><td></td></tr><tr><td></td></tr><tr><td></td></tr><tr><td></td></tr><tr><td></td></tr><tr><td></td></tr><tr><td></td></tr><tr><td></td></tr><tr><td></td></tr><tr><td></td></tr><tr><td></td></tr><tr><td></td></tr><tr><td></td></tr><tr><td></td></tr><tr><td></td></tr><tr><td></td></tr><tr><td></td></tr><tr><td></td></tr><tr><td></td></tr><tr><td></td></tr><tr><td></td></tr><tr><td></td></tr><tr><td></td></tr><tr><td></td></tr><tr><td></td></</tr></table>	Drawing Title	ELEVATIONS 2	
Revisions		Description	Ver				App'd	
No.	Date	
1	xx.xx.15	DA SUBMISSIONS PRELIMINARY	
2	01/10/15	ISSUE TO QS FOR PRE DA ASSESSMENT	
3	01/11/15	ISSUED FOR APPROVAL	
4	13/05/16	REISSUED FOR DA SUBMISSION	RT	PH	
Key	
Client	
	
Architect	
 ALLEN JACK + COTTER 79 Myrtle Street Chippendale NSW 2008 AUSTRALIA ph +61 2 9311 8222 fx +61 2 9311 8200 ABN 53 003 782 250	
Project	
OPAL BLACKTOWN RCF 37-43 KILDARE ROAD BLACKTOWN NSW Proj. No. 14044	
Drawing Title	
ELEVATIONS 2	