



SCHEDULE OF MATERIALS & FINISHES	
	MASONRY: SANDSTONE - GOSFORD QUARRIES WHITE OR EQUIV. (ANTI-GRAFFITI TREATMENT)
	CONCRETE: CEMENT RENDER - DULUX, WHITE OR EQUIV. (ANTI-GRAFFITI TREATMENT)
	CLADDING: LUMEN CREAM TRESPA - OR EQUIV. (ANTI-GRAFFITI TREATMENT)
	CLADDING: STEEL CLADDING - ALCOBOND; CHAMPAGNE METALLIC OR EQUIV. (ANTI-GRAFFITI TREATMENT)
	MESH: STEEL MESH - WHITE OR EQUIV.
	GLAZING (TRANSPARENCY TO ALLOW LINE OF SIGHT)

NOTE:
CLEAR SIGNAGE VISIBLE FROM THE STREET FOR EACH DOOR AS WELL AS FOR THE ENTIRE BUILDING SIGNAGE DISTINCTLY IDENTIFIES THE CENTRE FROM THE STREET DURING THE DAY AND AT NIGHT.

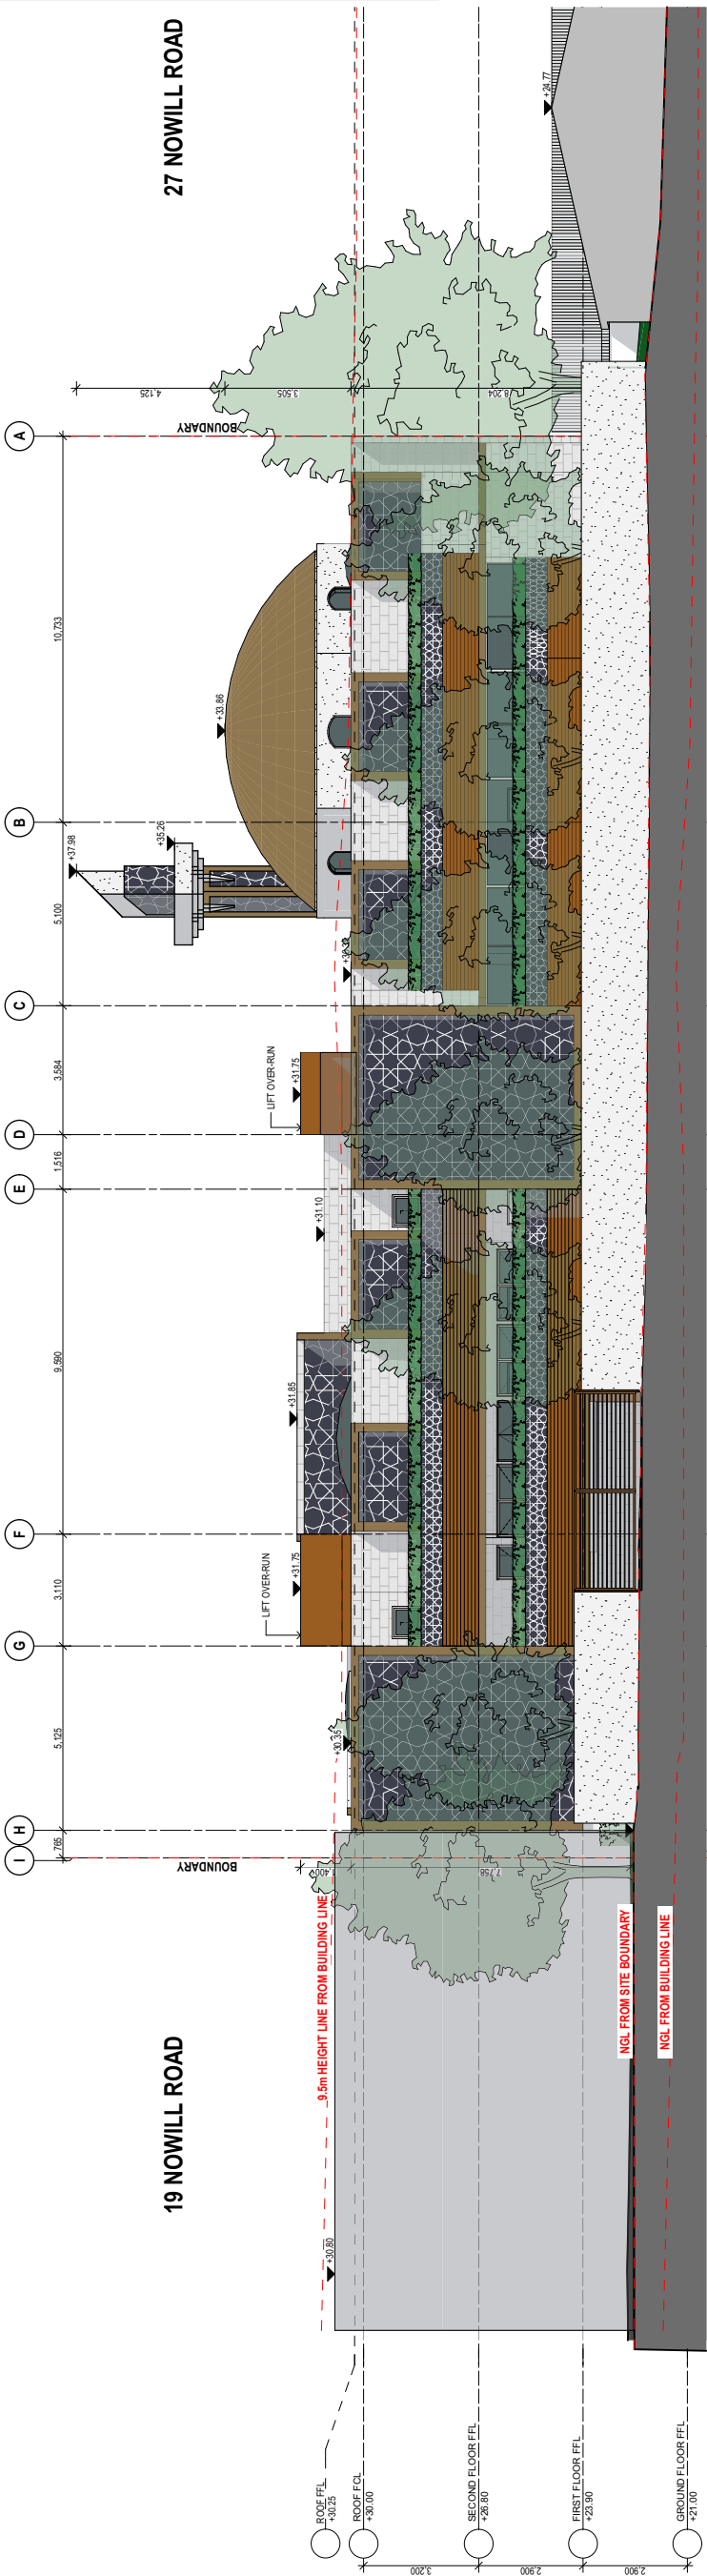

North Elevation
Scale 1:100

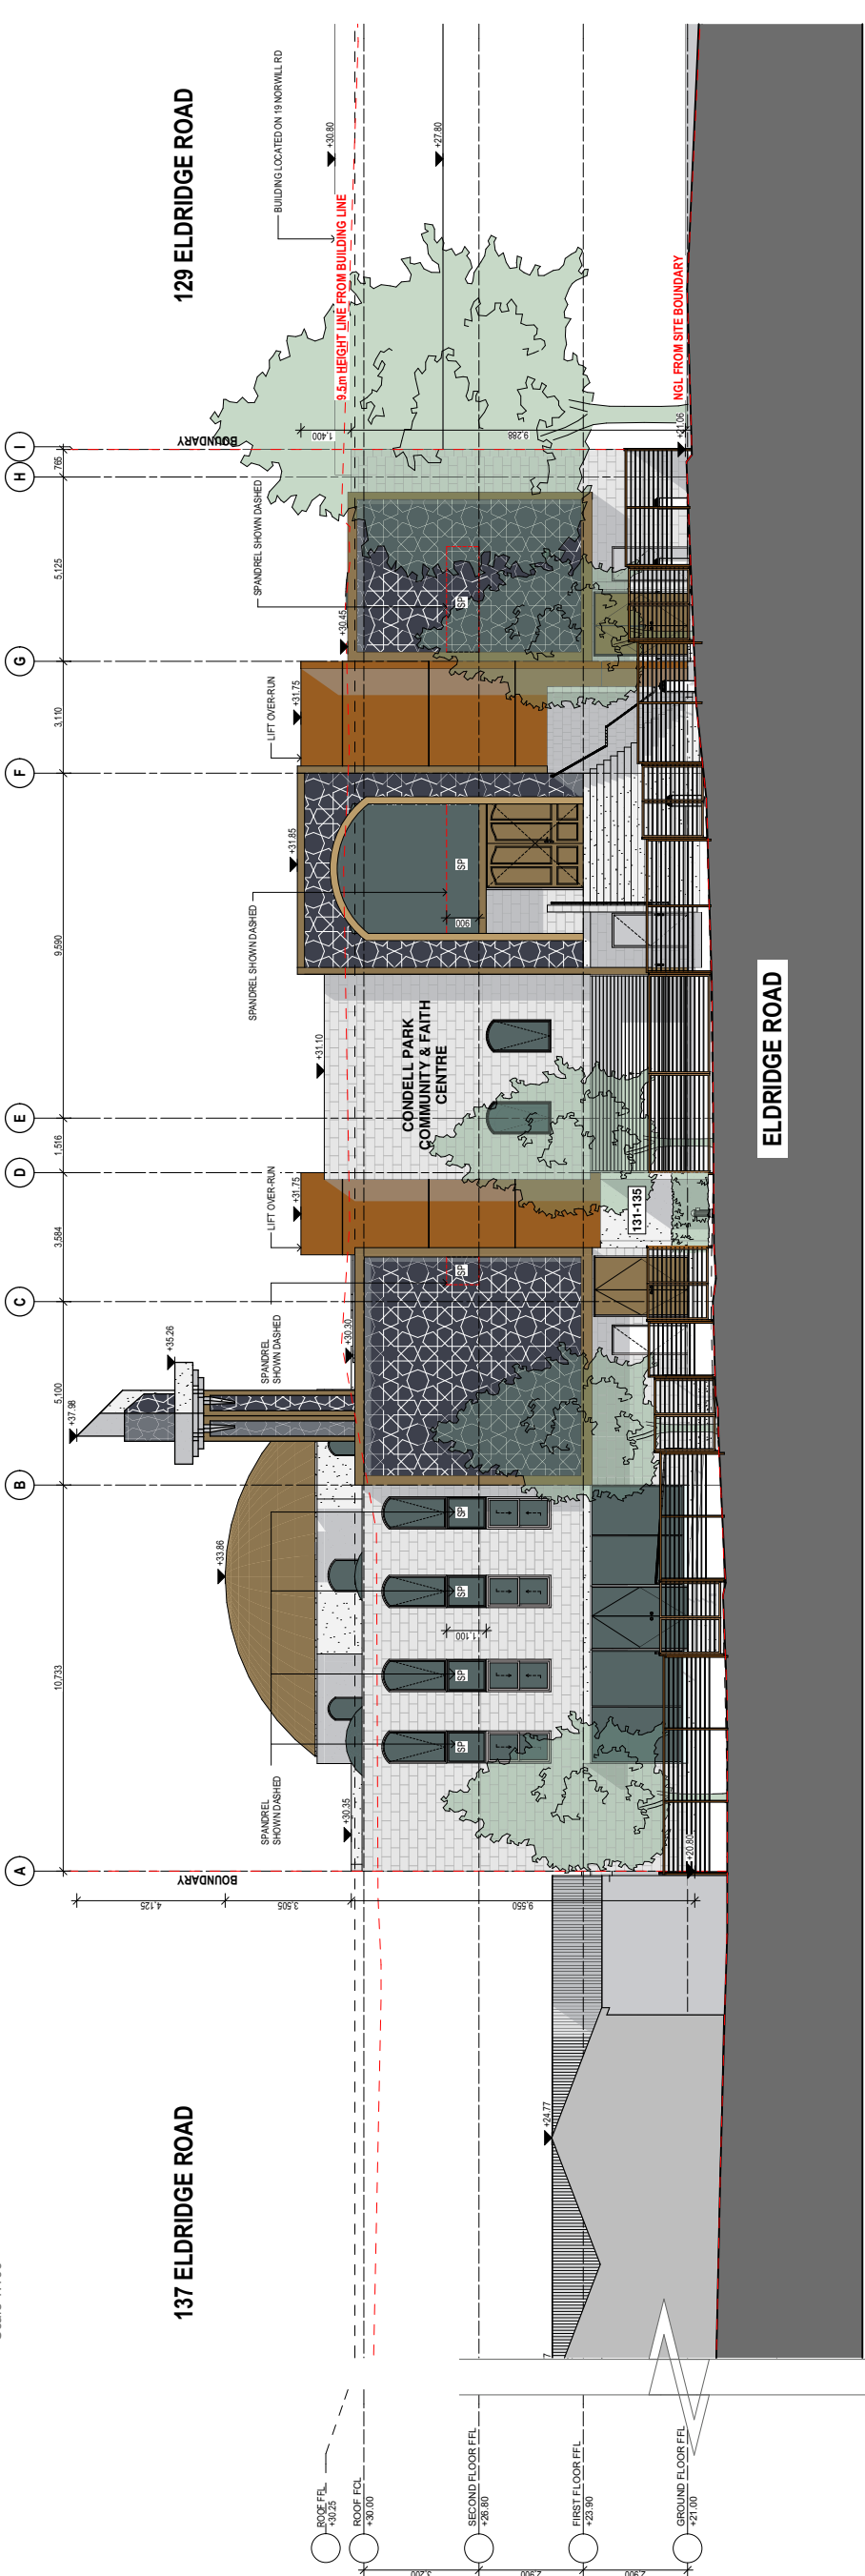

South Elevation
Scale 1:100

alliance
Alliance Project Group
31/11/21 Underwood Rd, Homebush NSW 2140
(02) 8746 0122
info@allianceprojectgroup.com.au

willana
Willana Associates
10/31/55/61 Aveos St, Randwick NSW 2031
(02) 9399 6930
willana@willana.com.au

BCA
BCA Logic
10/31/55/61 Aveos St, Chiswick NSW 2037
(02) 9411 5390
info@bcalogic.com.au

Triflex
Sui 2/08, 90 Hoi St, Sunny Hills NSW 2010
(02) 9524 9700
info@triflex.com.au

Loie Consulting
Suite 511/118 Church St, Parramatta NSW 2150
(02) 8872 5244
info@loieconsulting.com

MYD Consulting Engineers
Level 2, 220 Victoria Road Gladesville, NSW 2111
(02) 9817 2811
info@mydconsulting.com

CONCEPT
Concept Landscape Architect
Suite 101/516 Miler Street, Cammeray NSW 2032
(02) 9922 5312
enquiries@conceptlpa.net.au

OUTSOURCE
O'Source Ideas
1684 Prices Hwy, Rockdale NSW 2216
(02) 9597 9909
vet@outsourceideas.net

Acoustic Logic Consultancy
10/31/55/61 Aveos St, Chiswick NSW 2037
(02) 8333 8000
enquiries@acousticlogic.com.au

CONSULTANT LIST

Rev

Date

By

Amendment

1

21/02/21

CONCERN AMENDMENTS

VA

2

21/02/21

REQUEST FOR AMENDMENTS

FMK

3

23/02/21

ISSUE FOR DA

FMK

4

24/02/21

ISSUE FOR DA

FMK

5

09/02/21

ISSUE FOR DA

FMK

