

MOUNT ST BENEDICT COLLEGE - NEW CREATIVE & PERFORMING ARTS CENTRE



449C PENNANT HILLS ROAD, PENNANT HILLS NSW 2120

ARCHITECTURAL DRAWINGS DRAWING SCHEDULE

DA000	COVER PAGE / DWG LIST / LOCALITY MAP
DA001	SITE PLAN OVERALL
DA002	SITE ANALYSIS PLAN
DA003	SITE PLAN LOCALISED BUILDING
DA110	GROUND FLOOR PLAN
DA111	FIRST FLOOR PLAN
DA112	ROOF PLAN
DA300	ELEVATIONS
DA301	ELEVATIONS
DA350	COLOURED ELEVATIONS
DA351	3D VIEWS
DA400	SECTIONS A & B

LOCALITY PLAN SCALE - N.T.S


PROPOSED NEW CREATIVE
& PERFORMING ARTS
(CAPA) CENTRE

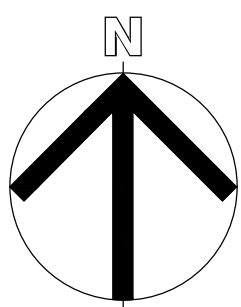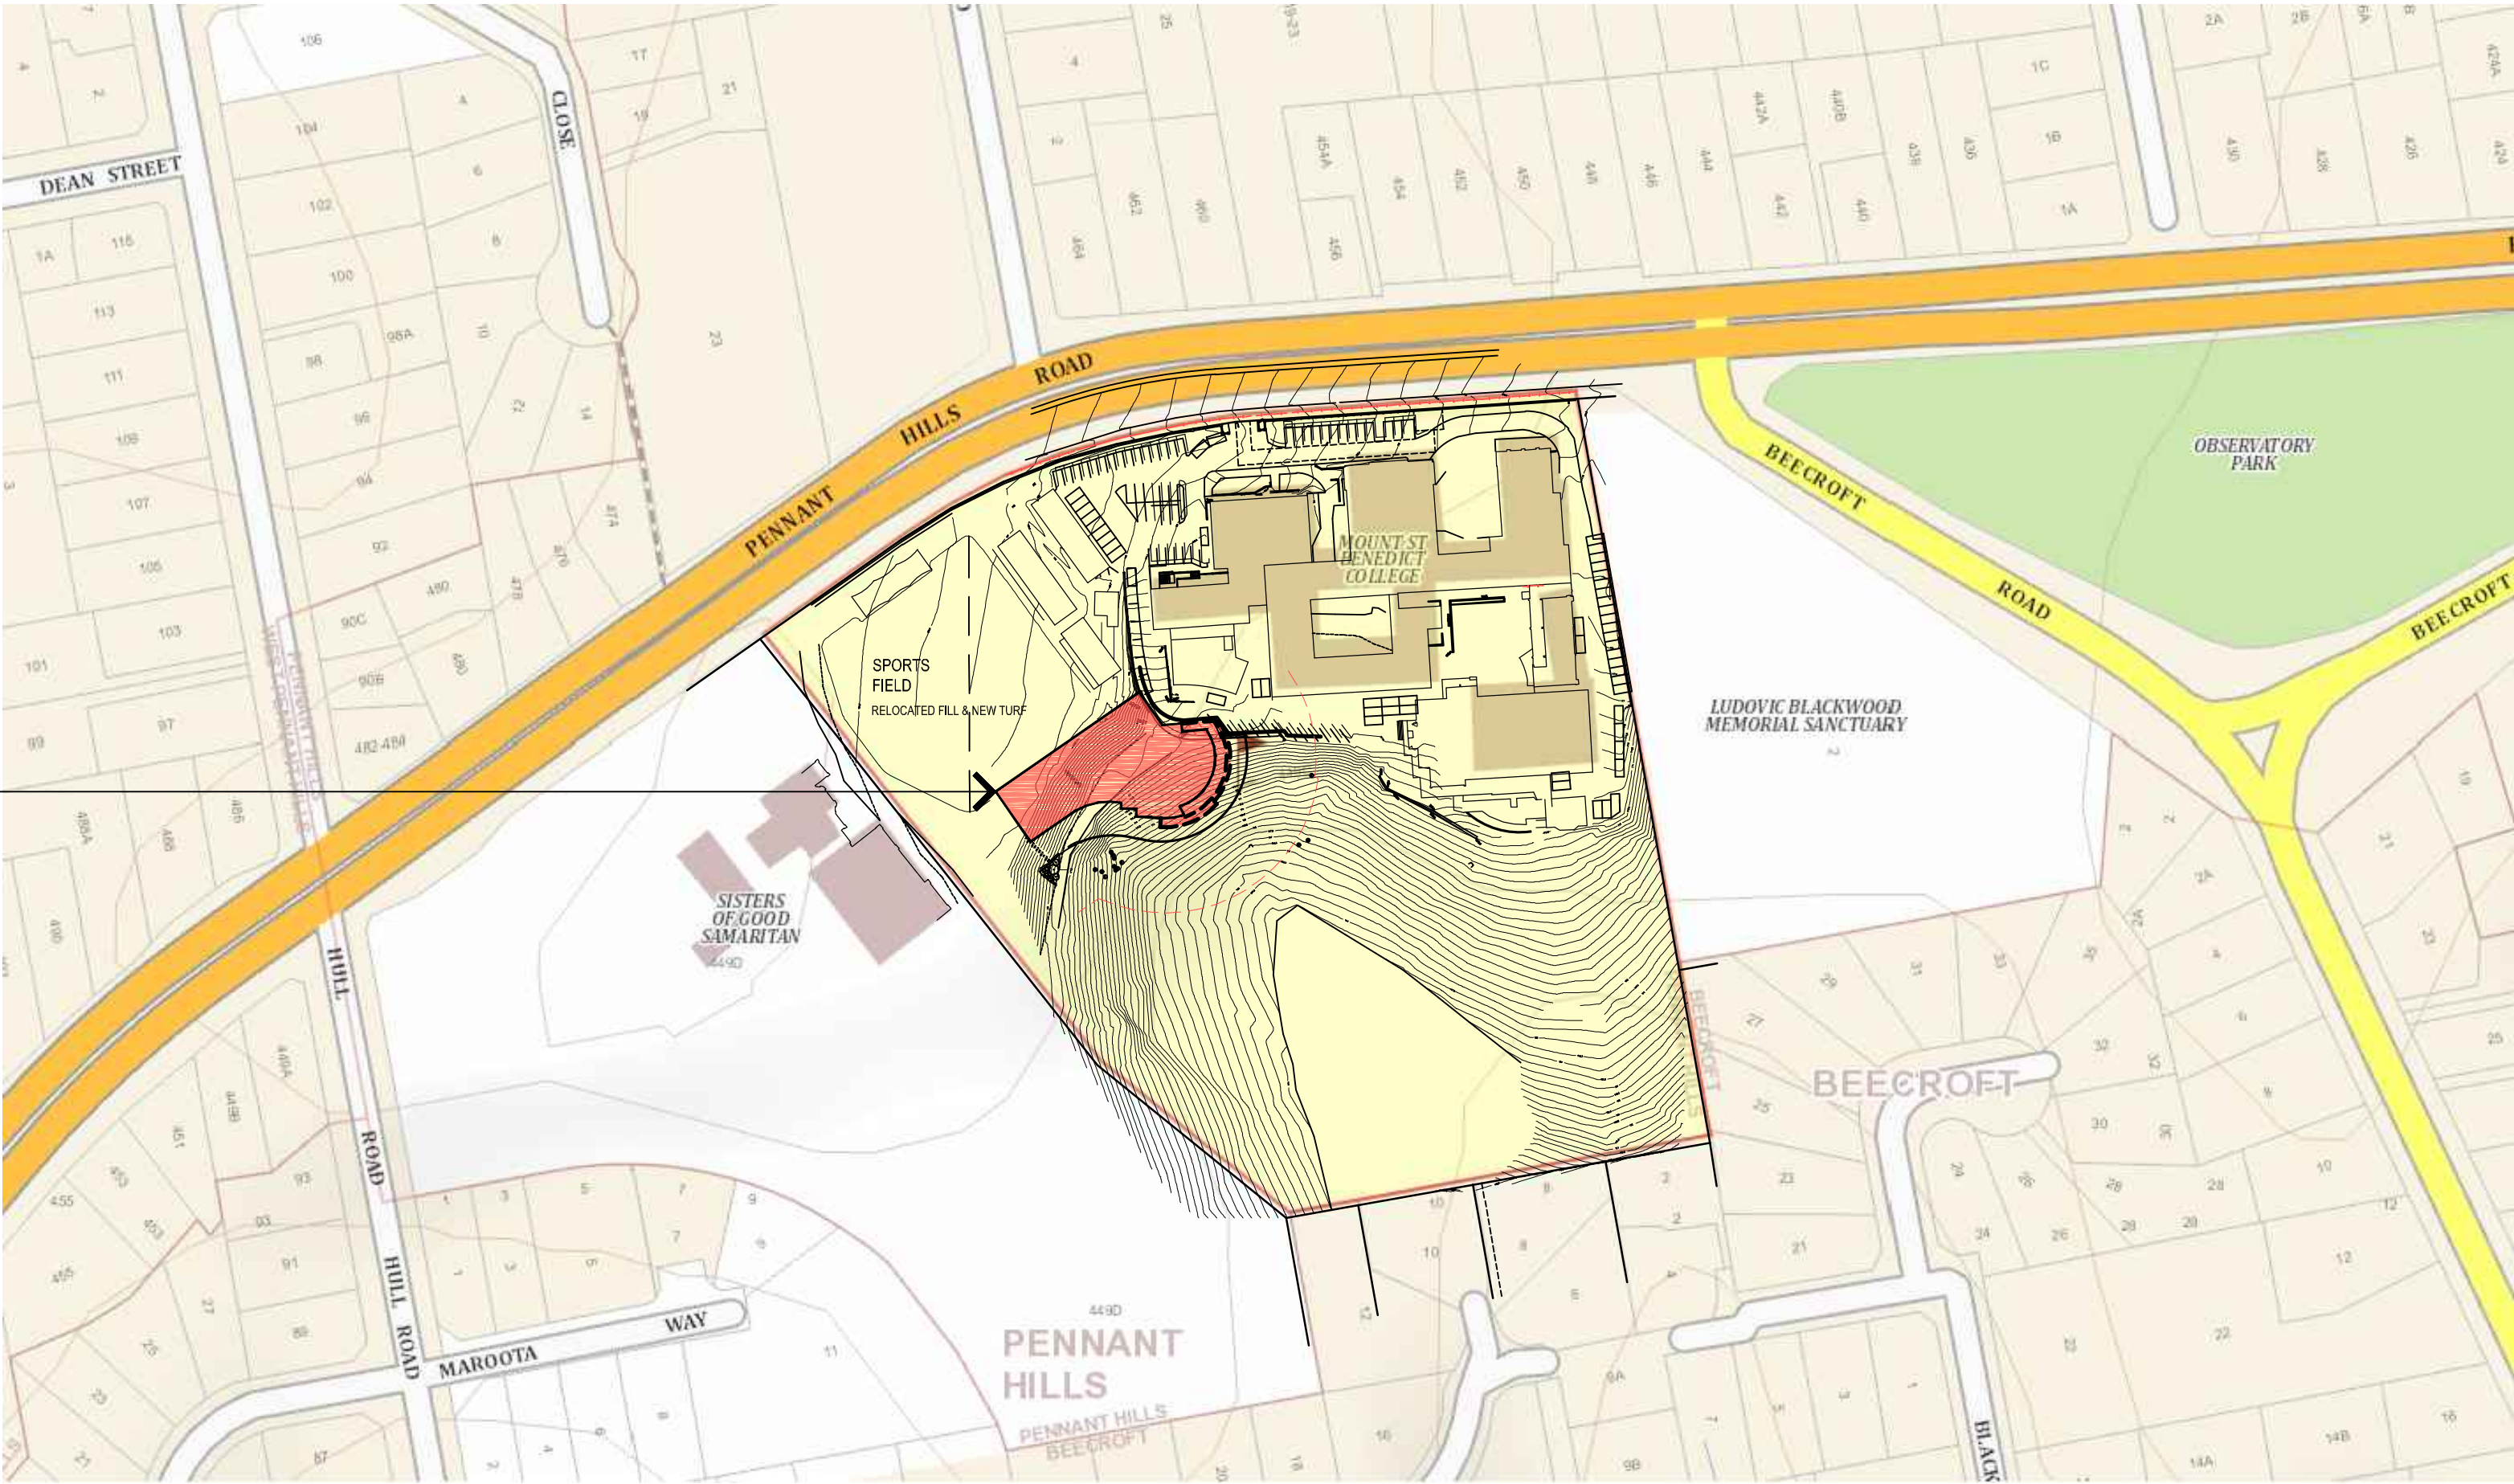

B	ISSUE FOR SECTION 96 APPLICATION	CF	MG	05.07.16	
A	ISSUE FOR DEVELOPMENT APPLICATION	CF	MG	14.08.15	
	AMENDMENT DESCRIPTION	CHK	APP	DATE	
AMENDMENTS					

CONSULTANTS		
STRUCTURAL ENGINEER ACE ENGINEERING Sut 2 141 Concord Rd North Strathfield NSW 2137	CIVIL/STORMWATER DEMLAKIAN Level 2 5 Ridge Street North Sydney NSW 2060	SURVEYOR LTS LOCKLEY Suite 1 Level 810 Pacific Hwy Gordon
ELECTRICAL ENGINEER S4B STUDIO 37100 Clarence Street NSW 2020	PCA & BCA CONSULTANT NEWCERT 2 Portside Cms Wickham NSW 2293	ACOUSTIC ENGINEER ACOUSTIC LOGIC 9 Sarah St Mascot NSW 2020
MECHANICAL & HYDRAULIC ENGINEER WOOD GRIEVE L6 Building B 207 Pacific Hwy St Leonards NSW 2055	TOWN PLANNER COASTPLAN Suite 208 4 LLyn Av Enna PO Box 6179 Kincumber NSW 2251	ECOLOGICAL KEYSTONE ECOLOGICAL PO Box 5095 Empire Bay NSW 2257
		BUSHFIRE Building Code & Bushfire Hazard Solutions PO Box 124 Berowra NSW 2081

ARCHITECT
 PAYNTER DIXON
Paynter Dixon Constructions Pty Limited Level 2, 2 Richardson Place Riverside Corporate Park North Ryde SYDNEY NSW 2113 Tel (02) 9797 5555 Fax (02) 9797 5533 ABN 84 097 120 315

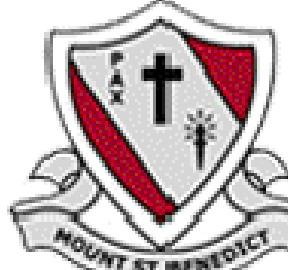CLIENT


CLIENT
MOUNT ST BENEDICT COLLEGE 449C PENNANT HILLS ROAD PENNANT HILLS NSW 2120
PROJECT
NEW CREATIVE & PERFORMING ARTS CENTRE
PROJECT PHASE
DEVELOPMENT APPLICATION

DRAWING TITLE
COVER SHEET
SCALE
NTS
DRAWN
GS
PLOT DATE
05/07/2016 11:25 AM
PROJECT No
MBT0119
DRAWING No
DA000
REVISION
B

NOTES:


PAYNTER DIXON IS THE OWNER OF THE COPYRIGHT SUBSISTING IN THESE DRAWINGS & SPECIFICATIONS WHICH MUST NOT BE REPRODUCED OR COPIED WITHOUT PRIOR WRITTEN CONSENT

DO NOT SCALE DRAWING


VERIFY ALL DIMENSIONS ON THE SITE BEFORE COMMENCING WORK OR PRODUCING SHOP DRAWINGS

SHOP DRAWINGS MUST BE SUBMITTED AND APPROVED BEFORE MANUFACTURE

ALL WORK IS TO BE CARRIED OUT IN ACCORDANCE WITH THE BUILDING CODE OF AUSTRALIA AND ALL CURRENT AND RELEVANT AUSTRALIAN STANDARDS

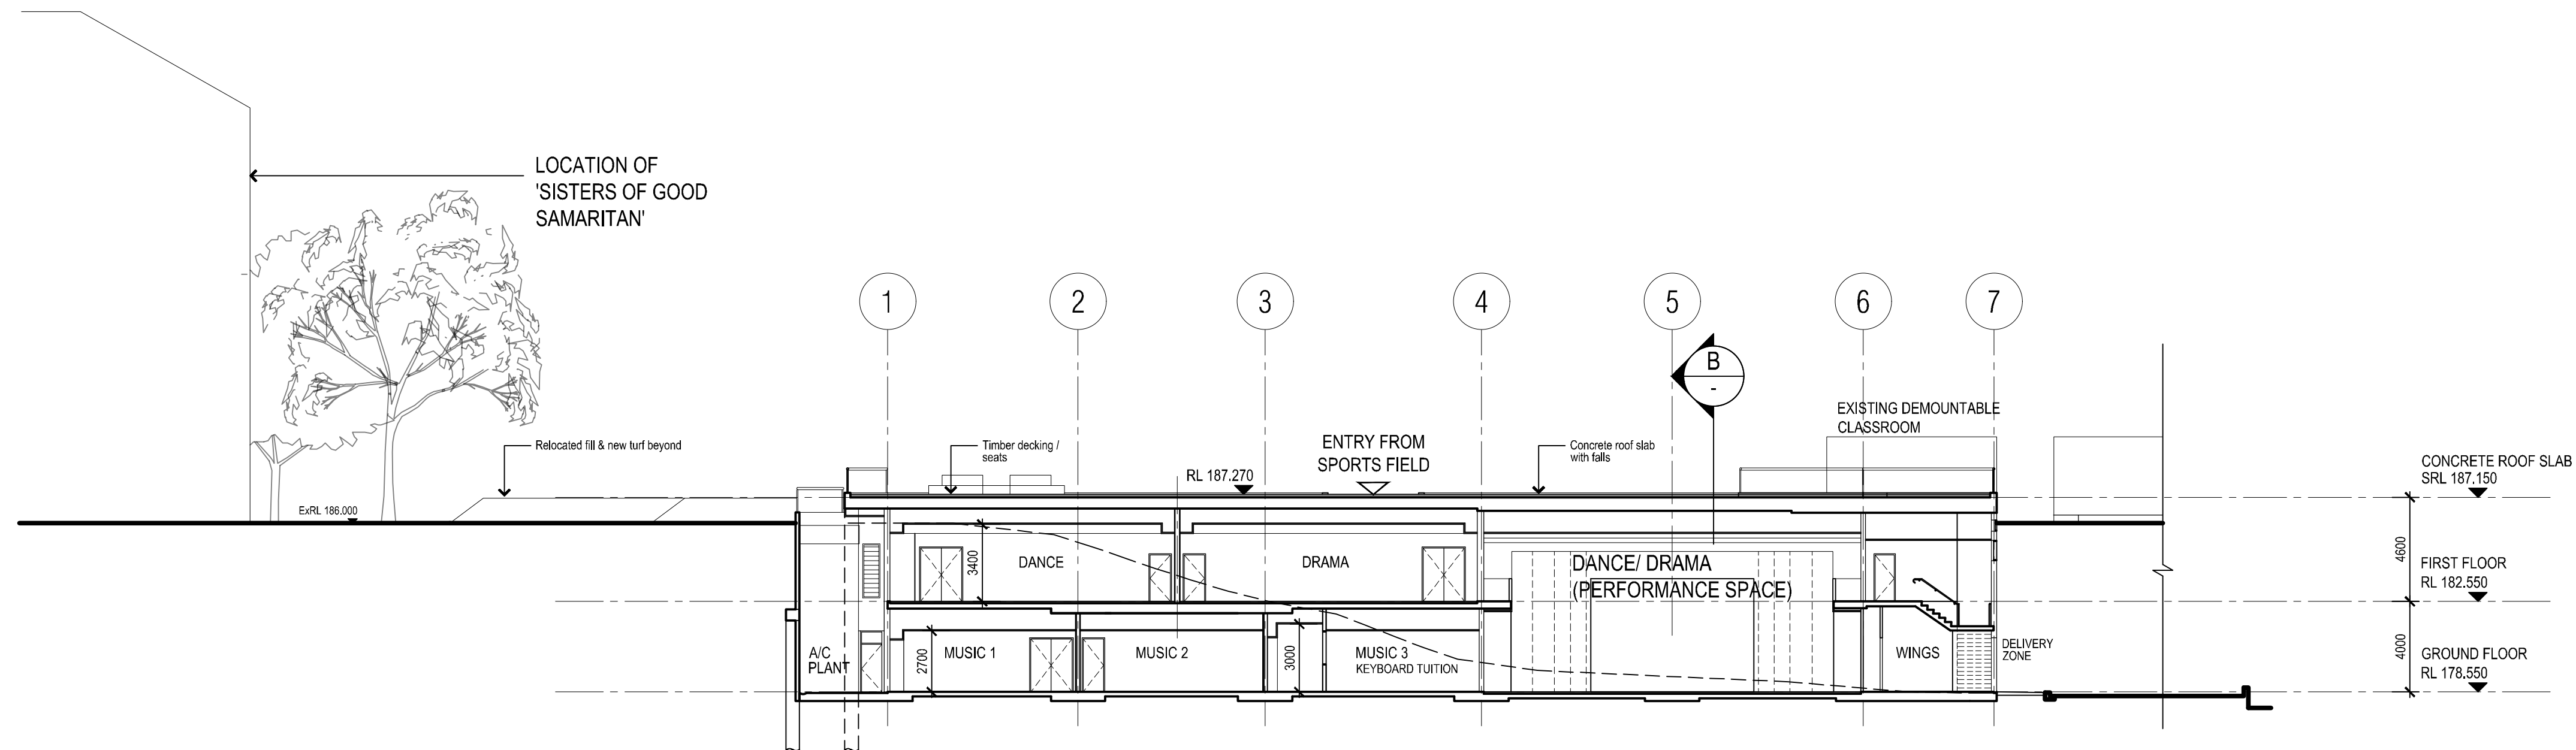

A
DA400 SECTION
1:200

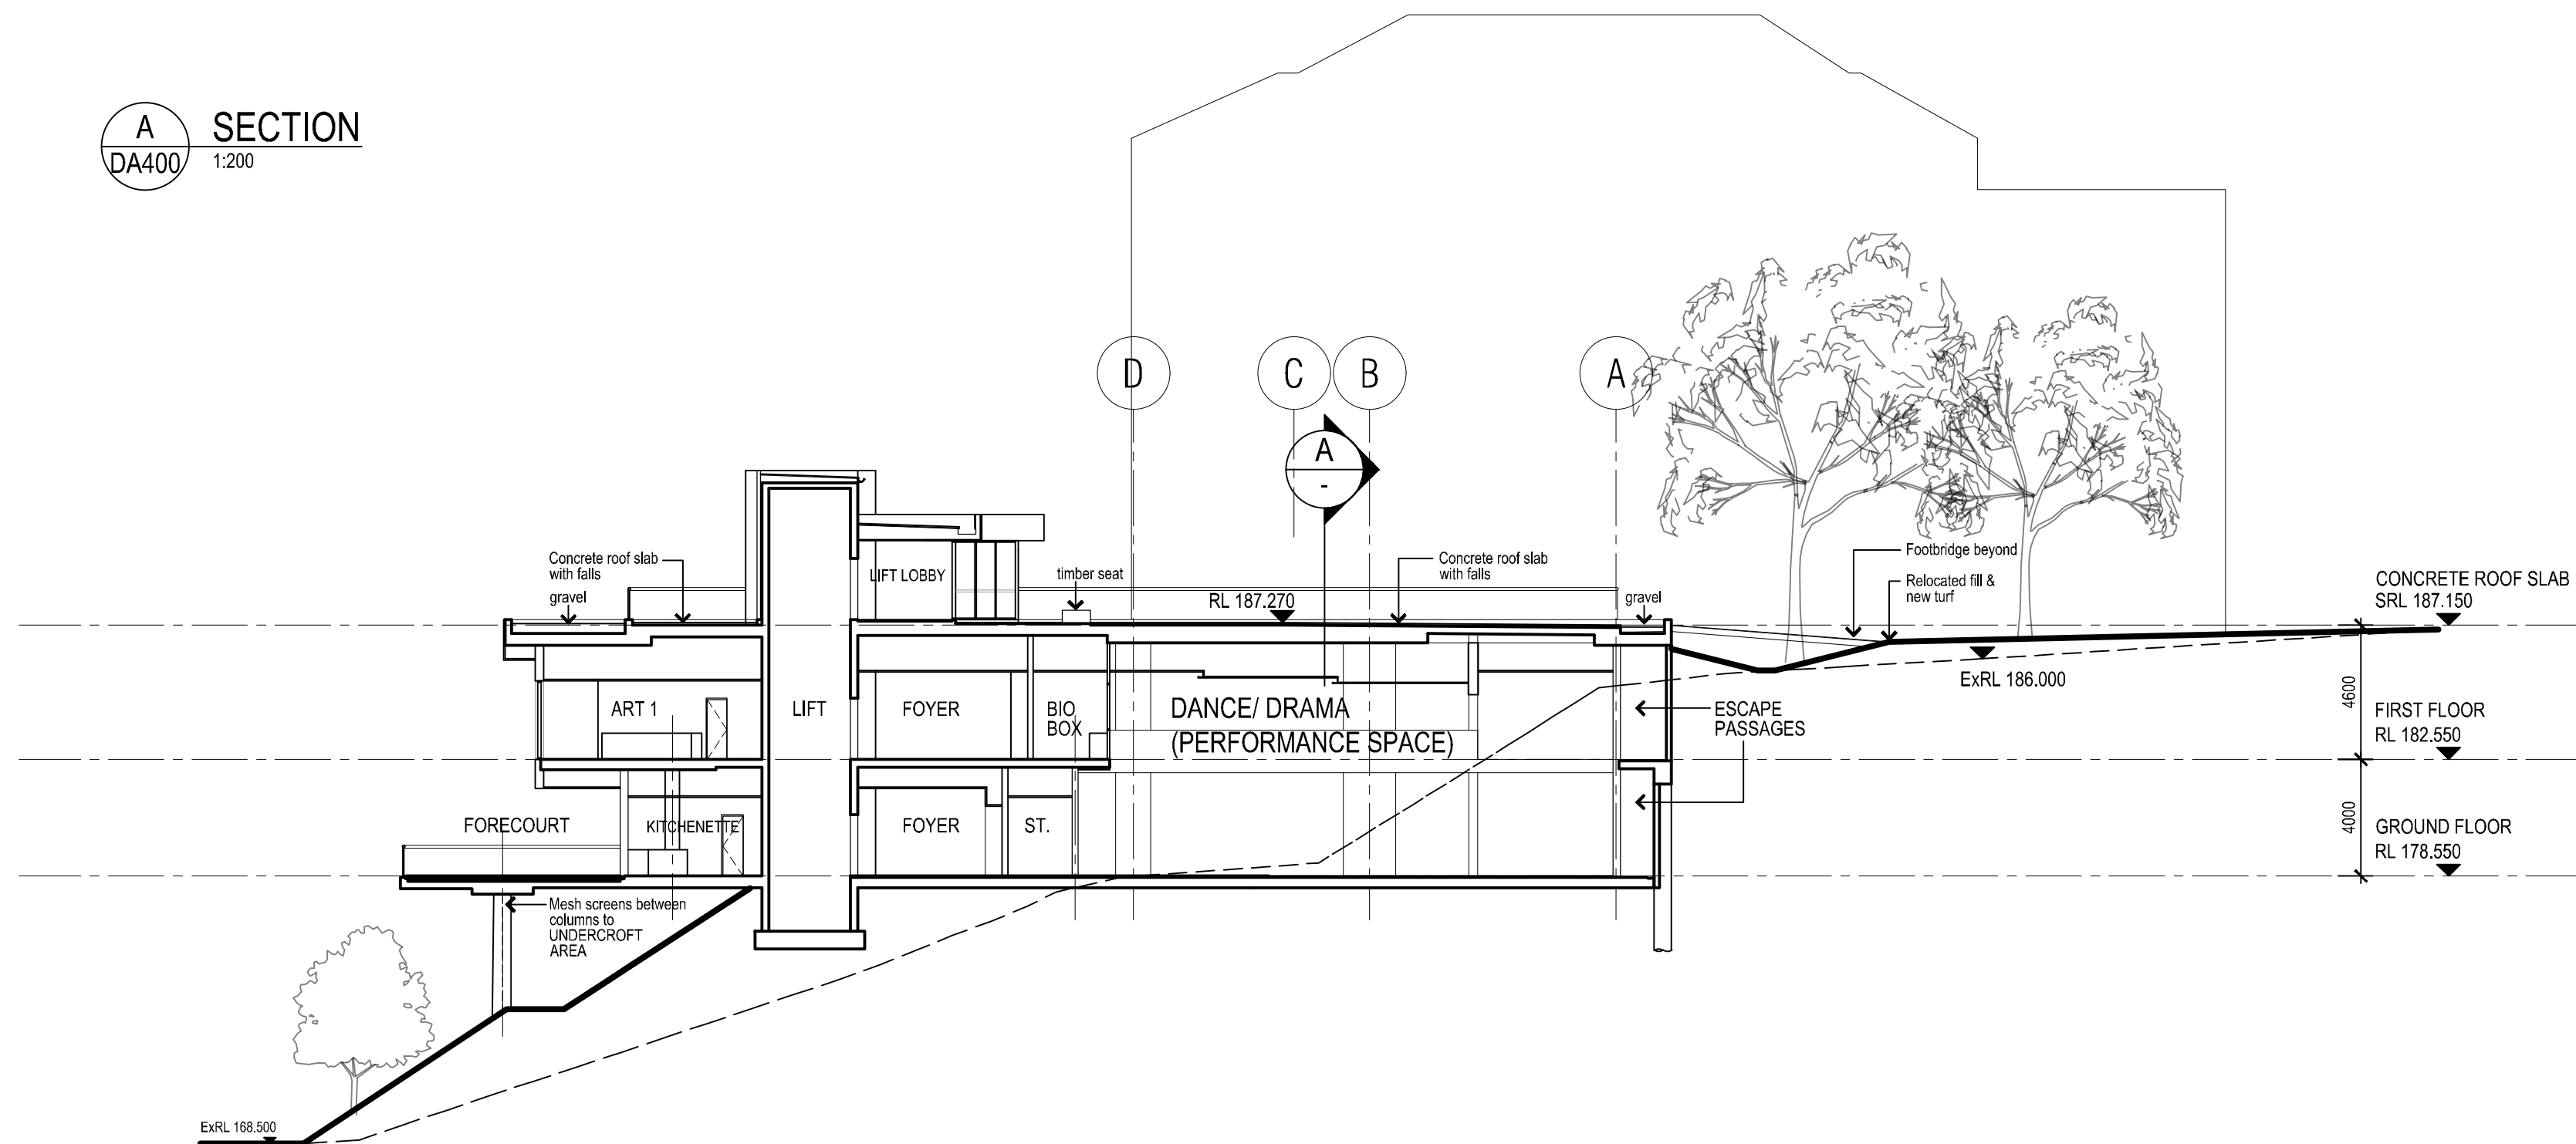

B
DA400 SECTION
1:200

ISSUE	AMENDMENT DESCRIPTION	CHK	APP	DATE
B	ISSUE FOR SECTION 96 APPLICATION	CF	MG	05.07.16
A	ISSUE FOR DEVELOPMENT APPLICATION	CF	MG	14.08.15
AMENDMENTS				

CONSULTANTS

STRUCTURAL ENGINEER
ACE ENGINEERING
Sue 2 141 Concord Rd
North Strathfield NSW 2137

ELECTRICAL ENGINEER
S4B STUDIO
37100 Clarence Street
NSW 2020

MECHANICAL & HYDRAULIC ENGINEER
WOOD GRIEVE
L6 Building B 207 Pacific Hwy
St Leonards NSW 2055

CIVIL/STORMWATER
DEMLAKIAN
Level 2 5 Ridge Street
North Sydney NSW 2060

PCA & BCA CONSULTANT
NEWCERT
2 Portside Cres
Wickham NSW 2293

TOWN PLANNER
COASTPLAN
Suite 208 4 Llyn Av Enna
PO Box 6179 Kinross NSW 2251

SURVEYOR
LTS LOCKLEY
Suite 1 Level 810 Pacific Hwy
Gordon

ACOUSTIC ENGINEER
ACOUSTIC LOGIC
9 Sarah St
Mascot NSW 2020

ECOLOGIST
KEYSTONE ECOLOGICAL
PO Box 5095
Empire Bay NSW 2257

BUSHFIRE
Building Code &
Bushfire Hazard Solutions
PO Box 124
Berowra NSW 2081

ARCHITECT



Paynter Dixon Constructors Pty Limited
Level 2, 2 Richardson Place
Riverside Corporate Park
North Ryde SYDNEY NSW 2113
Tel (02) 9797 5555 Fax (02) 9797 5533
ABN 84 097 120 315

CLIENT



CLIENT
MOUNT ST BENEDICT COLLEGE
449C PENNANT HILLS ROAD
PENNANT HILLS NSW 2120

PROJECT
NEW CREATIVE & PERFORMING ARTS
CENTRE

PROJECT PHASE
DEVELOPMENT APPLICATION

DRAWING TITLE
SECTIONS

SCALE
1:200 @ A1

DRAWN
GS, TC

PLOT DATE
05/07/2016
11:46 AM

PROJECT No

MBT0119

DRAWING No

DA400

REVISION

B

NOTES:
PAYNTER DIXON IS THE OWNER OF THE COPYRIGHT SUBSISTING IN THESE DRAWINGS & SPECIFICATIONS WHICH MUST NOT BE REPRODUCED OR COPIED WITHOUT PRIOR WRITTEN CONSENT
DO NOT SCALE DRAWING
VERIFY ALL DIMENSIONS ON THE SITE BEFORE COMMENCING WORK OR PRODUCING SHOP DRAWINGS
SHOP DRAWINGS MUST BE SUBMITTED AND APPROVED BEFORE MANUFACTURE
ALL WORK IS TO BE CARRIED OUT IN ACCORDANCE WITH THE BUILDING CODE OF AUSTRALIA AND ALL CURRENT AND RELEVANT AUSTRALIAN STANDARDS.



VIEW 01



VIEW 02



VIEW 03



VIEW 04


	</
--	--	----

NOTES:
PAYNTER DIXON IS THE OWNER OF THE COPYRIGHT SUBSISTING IN THESE DRAWINGS & SPECIFICATIONS WHICH MUST NOT BE REPRODUCED OR COPIED WITHOUT PRIOR WRITTEN CONSENT
DO NOT SCALE DRAWING
VERIFY ALL DIMENSIONS ON THE SITE BEFORE COMMENCING WORK OR PRODUCING SHOP DRAWINGS.
SHOP DRAWINGS MUST BE SUBMITTED AND APPROVED BEFORE MANUFACTURE.
ALL WORK IS TO BE CARRIED OUT IN ACCORDANCE WITH THE BUILDING CODE OF AUSTRALIA AND ALL CURRENT AND RELEVANT AUSTRALIAN STANDARDS.



COLOUR LEGEND

- SNS1 - SANDSTONE MOUNT - WHITE BROWN
- PNT1 - FC SHEETING - DULUX Solar Quarter P15H1Q
- PNT2 - FC SHEETING - DULUX Happy P15H5
- BRK1 - BRICK - Escura Range - "Choc Tan"
- GLA1 - GLAZING VIRIDIAN VFLOAT - Grey
- PNT4 - COLOURBOND - Woodland Grey
- PNT3 - FC SHEETING - DULUX Candle Bark P15B2

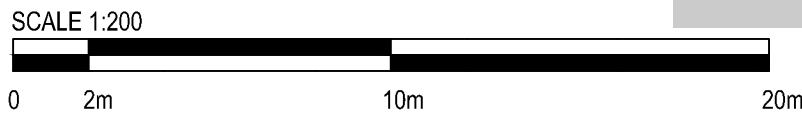

--	--	

NOTES:

PAYNTER DIXON IS THE OWNER OF THE COPYRIGHT SUBSISTING IN THESE DRAWINGS & SPECIFICATIONS WHICH MUST NOT BE REPRODUCED OR COPIED WITHOUT PRIOR WRITTEN CONSENT

DO NOT SCALE DRAWING


VERIFY ALL DIMENSIONS ON THE SITE BEFORE COMMENCING WORK OR PRODUCING SHOP DRAWINGS

SHOP DRAWINGS MUST BE SUBMITTED AND APPROVED BEFORE MANUFACTURE


ALL WORK IS TO BE CARRIED OUT IN ACCORDANCE WITH THE BUILDING CODE OF AUSTRALIA AND ALL CURRENT AND RELEVANT AUSTRALIAN STANDARDS

LEGEND


ST P1	Sandstone	Mount White Brown
	CFC / paint	Dulux 'Solar Quarter' P15H1Q (tbc)
P2	CFC / paint	Dulux 'Happy' P15H5 (tbc)
P3	CFC / paint	Dulux 'Candle Park' P15B2 (tbc)
BW	Brick	standard (tbc)
GL	Glazing	VFloat 'Super blue' (tbc)
CB1	Colorbond	'Wallaby' (tbc)

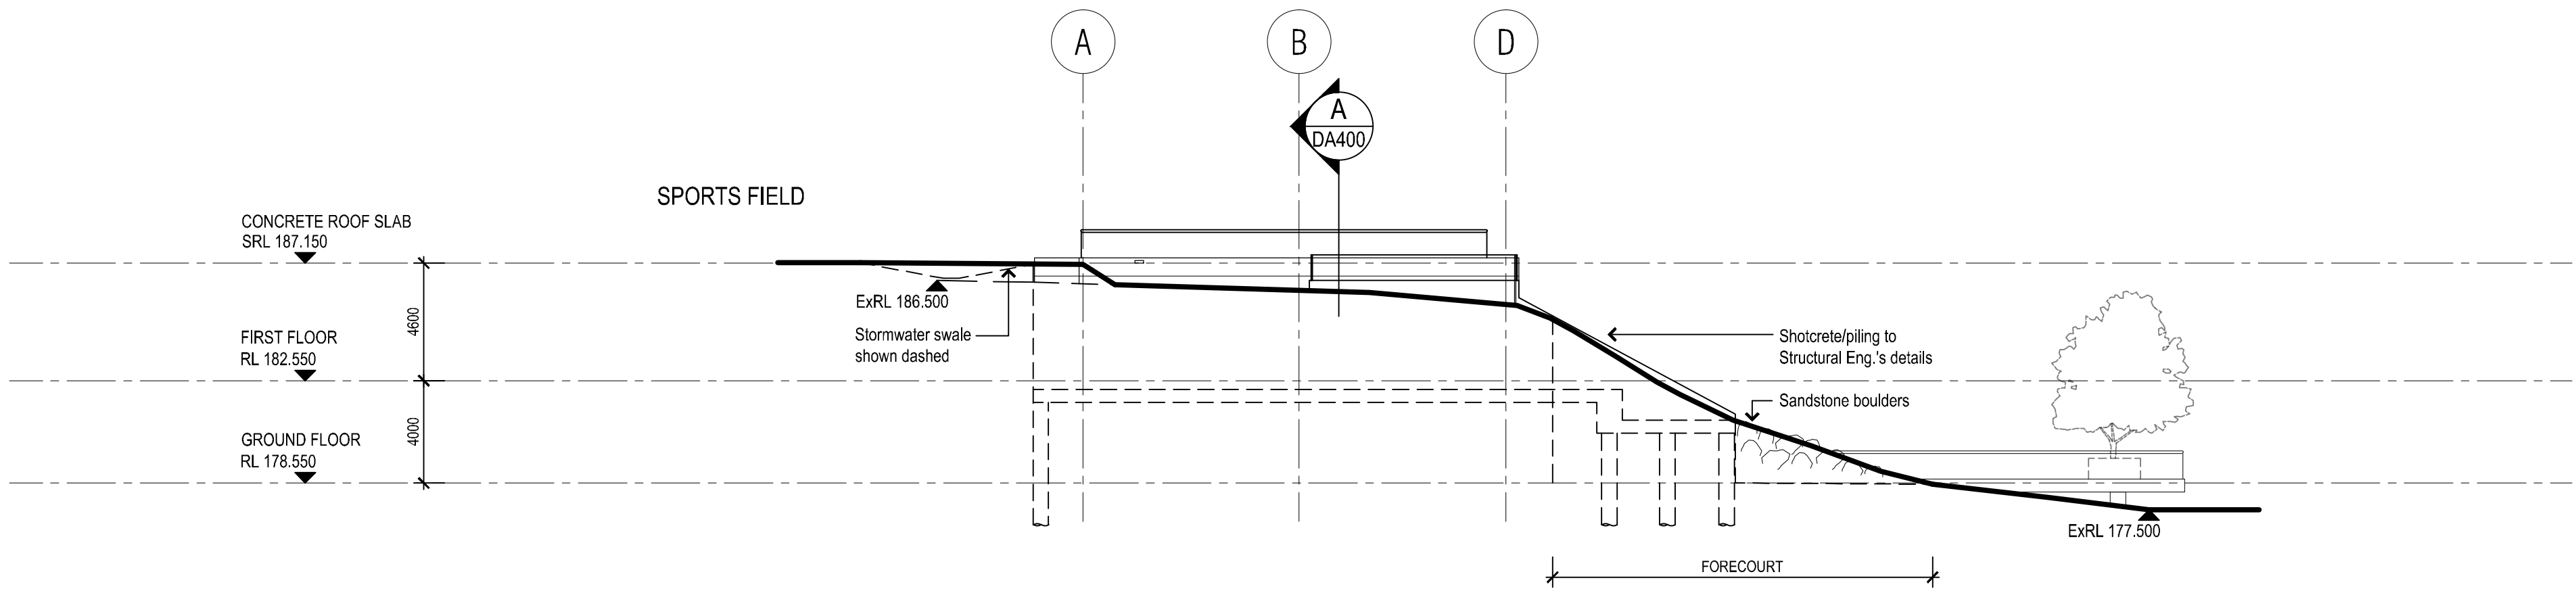

03 ELEVATION 03 - WEST
DA301 1:200

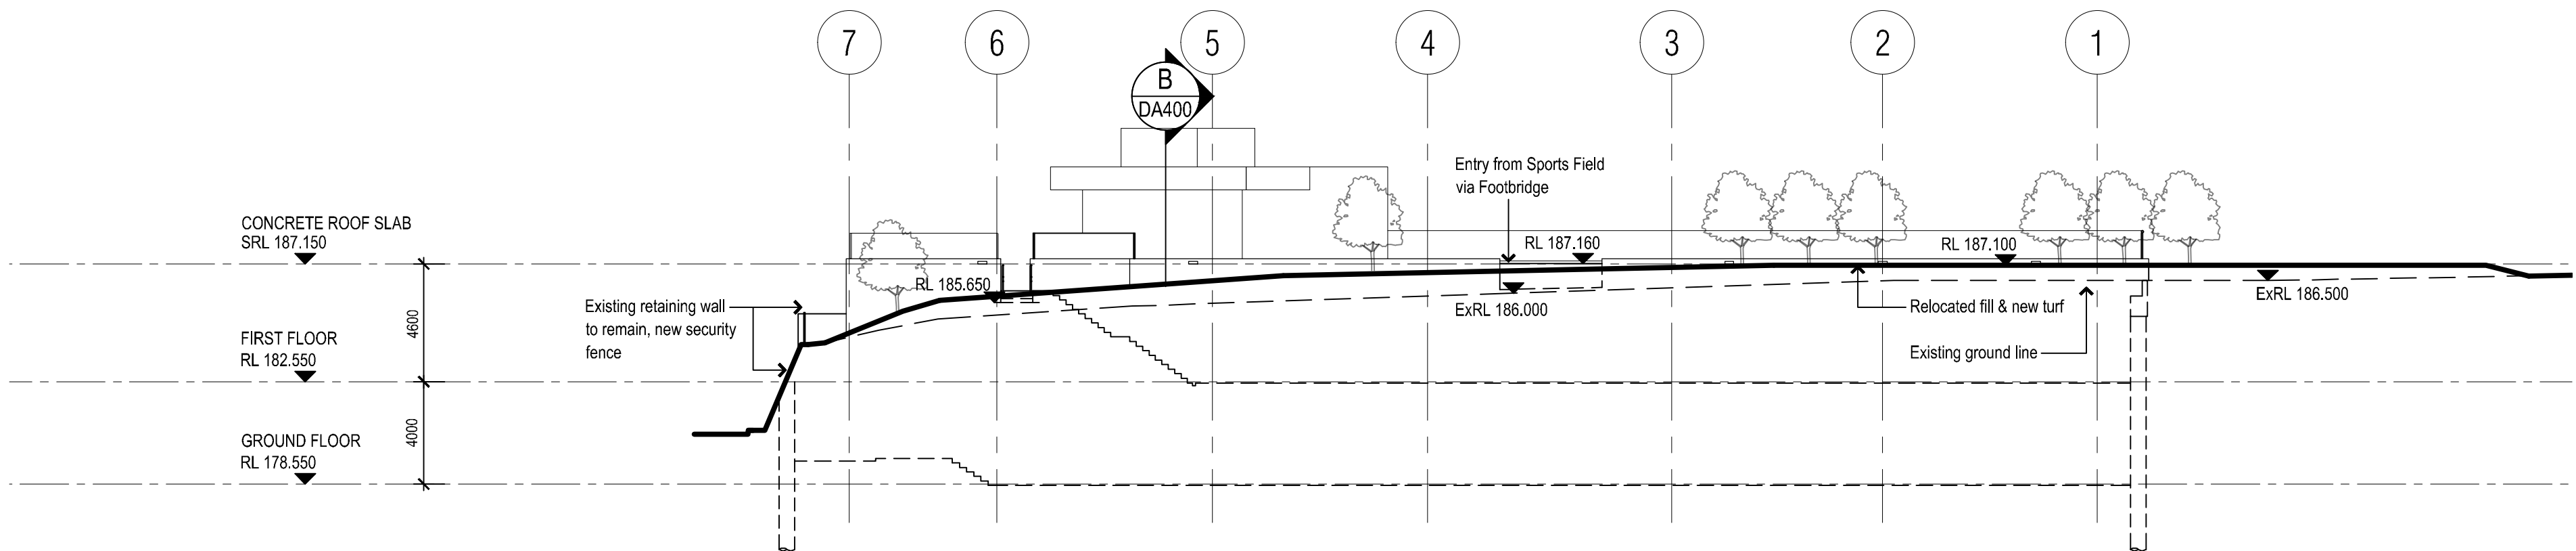

04 ELEVATION 04 - NORTH
DA301 1:200

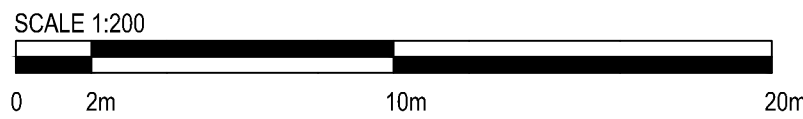


B	ISSUE FOR SECTION 96 APPLICATION	CF	MG	05.07.16	
A	ISSUE FOR DEVELOPMENT APPLICATION	CF	MG	14.08.15	
ISSUE	AMENDMENT DESCRIPTION	CHK	APP	DATE	
AMENDMENTS					

CONSULTANTS	CIVIL/STORMWATER	SURVEYOR	BUSHFIRE
STRUCTURAL ENGINEER ACE ENGINEERING Sut 2 141 Concord Rd North Strathfield NSW 2137	DEMILAKIAN Level 2 5 Ridge Street North Sydney NSW 2060	LTS LOCKLEY Suite 1 Level 810 Pacific Hwy Gordon	Building Code & Bushfire Hazard Solutions PO Box 124 Berowra NSW 2081
ELECTRICAL ENGINEER S4B STUDIO 37100 Clarence Street NSW 2020	PCA & BCA CONSULTANT NEWCERT 2 Portside Cres Wickham NSW 2293	ACOUSTIC ENGINEER ACOUSTIC LOGIC 9 Sarah St Mascot NSW 2020	
MECHANICAL & HYDRAULIC ENGINEER WOOD GRIEVE L6 Building B 207 Pacific Hwy St Leonards NSW 2055	TOWN PLANNER COASTPLAN Suite 208 4 Llyva Av Enna PO Box 6179 Kincumber NSW 2251	ECOLOGIST KEYSTONE ECOLOGICAL PO Box 5095 Empire Bay NSW 2257	

ARCHITECT

Paynter Dixon Constructors Pty Limited Level 2, 2 Richardson Place Riverside Corporate Park North Ryde SYDNEY NSW 2113 Tel (02) 9797 5555 Fax (02) 9797 5533 ABN 84 097 120 315

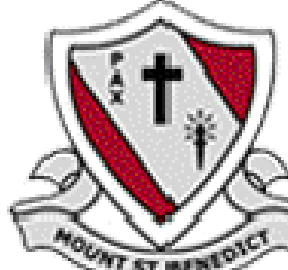CLIENT


CLIENT
MOUNT ST BENEDICT COLLEGE 449C PENNANT HILLS ROAD PENNANT HILLS NSW 2120
PROJECT
NEW CREATIVE & PERFORMING ARTS CENTRE
PROJECT PHASE
DEVELOPMENT APPLICATION

DRAWING TITLE		
WEST & NORTH ELEVATIONS		
Sheet 2/2		
SCALE	DRAWN	PLOT DATE
1:200 @ A1	GS, TC	05/07/2016 11:42 AM
PROJECT No	DRAWING No	REVISION
MBT0119	DA301	B

PAYNTER DIXON IS THE OWNER OF THE COPYRIGHT SUBSISTING IN THESE DRAWINGS & SPECIFICATIONS WHICH MUST NOT BE REPRODUCED OR COPIED WITHOUT PRIOR WRITTEN CONSENT

DO NOT SCALE DRAWING


VERIFY ALL DIMENSIONS ON THE SITE BEFORE COMMENCING WORK OR PRODUCING SHOP DRAWINGS

SHOP DRAWINGS MUST BE SUBMITTED AND APPROVED BEFORE MANUFACTURE


ALL WORK IS TO BE CARRIED OUT IN ACCORDANCE WITH THE BUILDING CODE OF AUSTRALIA AND ALL CURRENT AND RELEVANT AUSTRALIAN STANDARDS

LEGEND


ST	Sandstone	Mount White Brown
P1	CFC / paint	Dulux 'Solar Quarter' P15H1Q (tbc)
P2	CFC / paint	Dulux 'Happy' P15H5 (tbc)
P3	CFC / paint	Dulux 'Candle Park' P15B2 (tbc)
BW	Brick	standard (tbc)
GL	Glazing	VFloat 'Super blue' (tbc)
CB1	Colorbond	'Wallaby' (tbc)

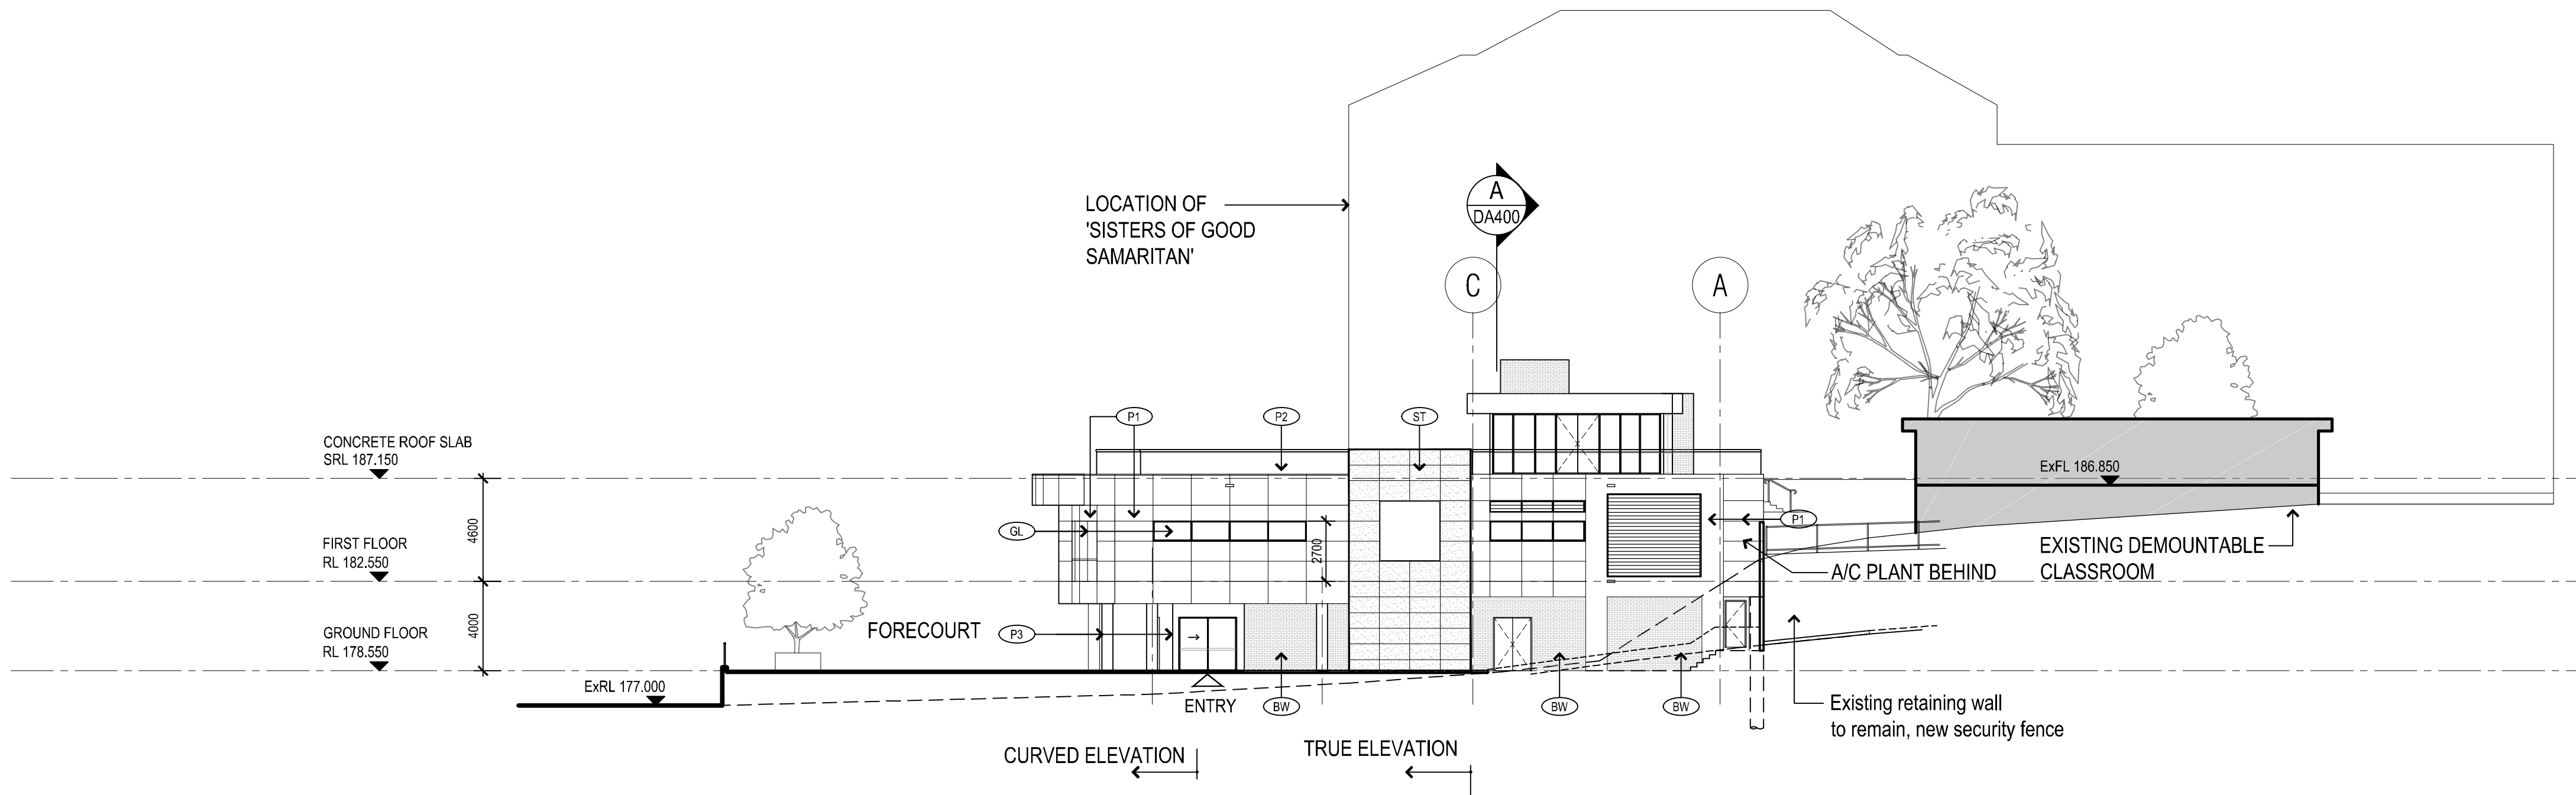

01 ELEVATION 01 - EAST
DA300 1:200

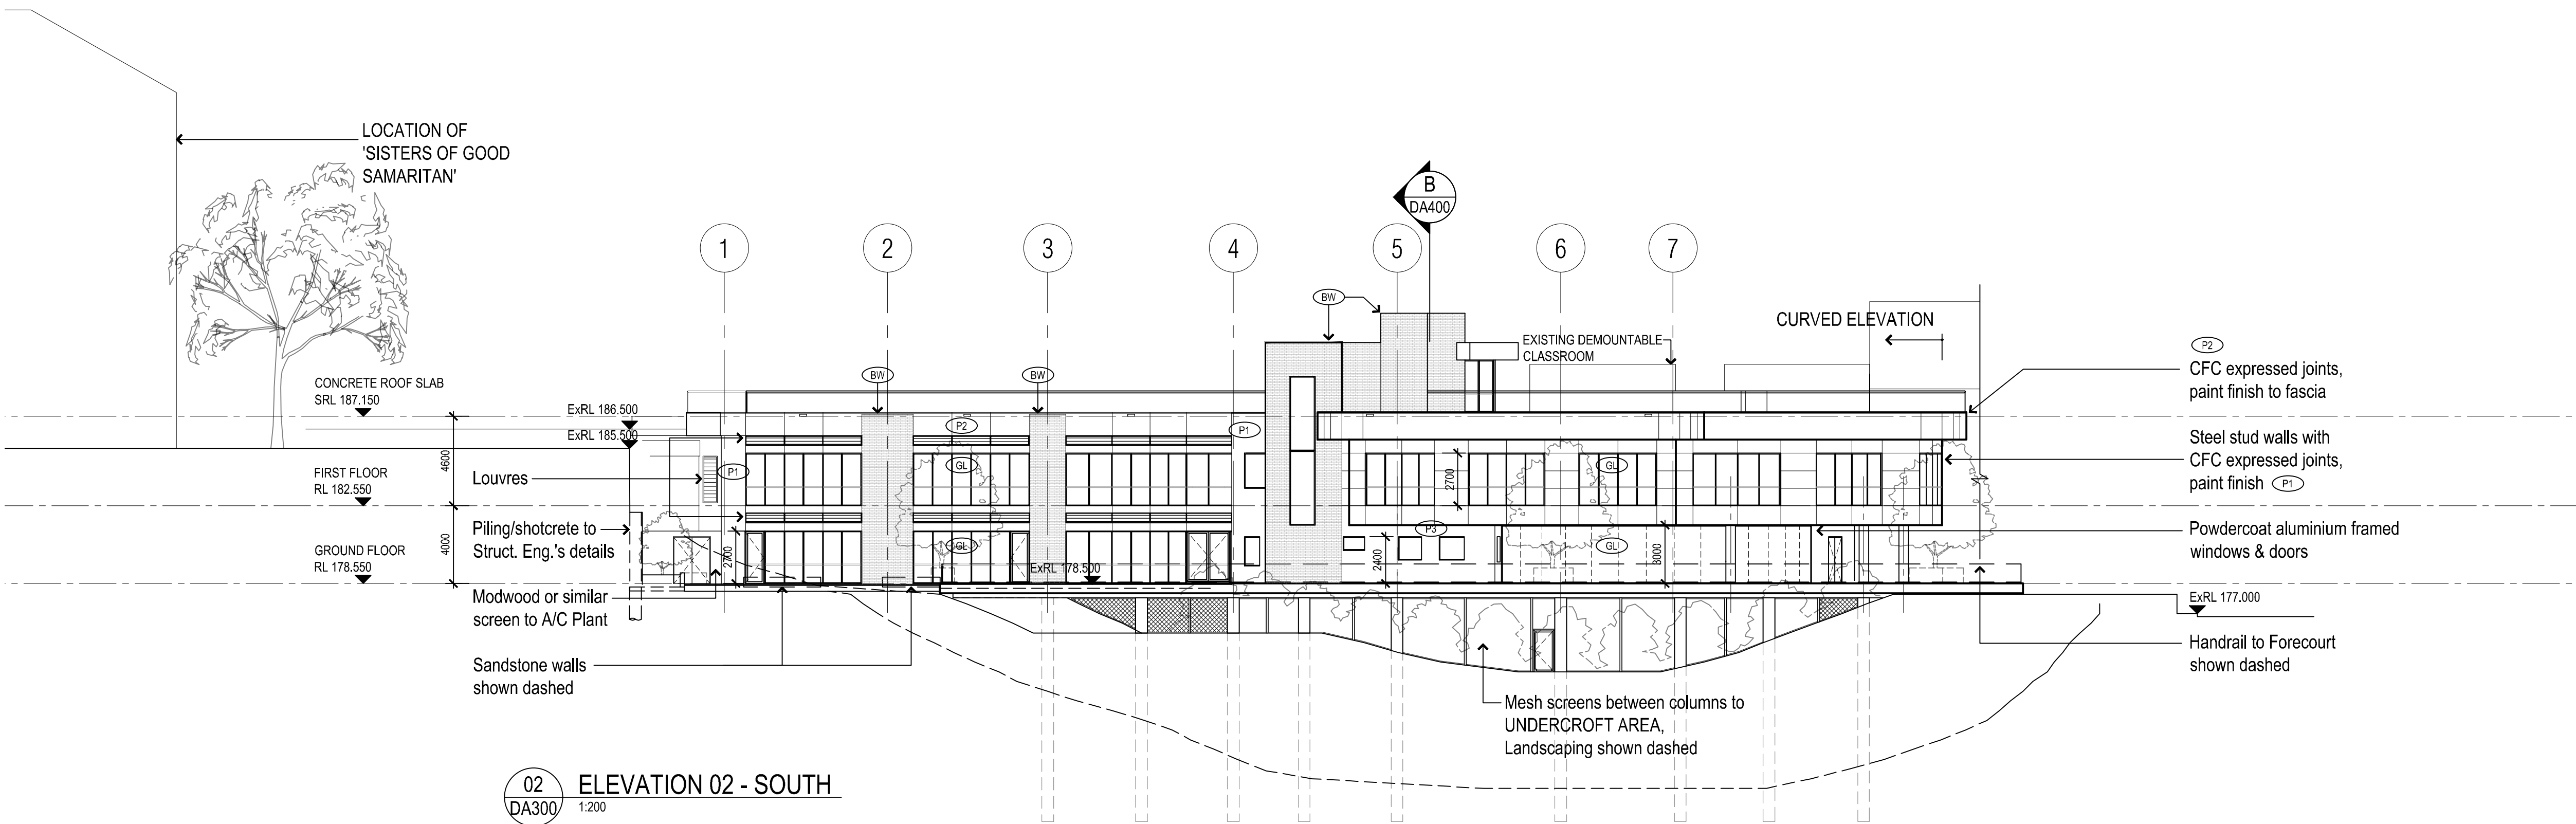


02 ELEVATION 02 - SOUTH
DA300 1:200

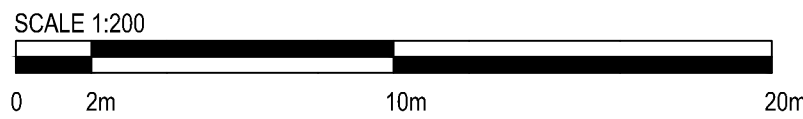

B	ISSUE FOR SECTION 96 APPLICATION	CF	MG	05.07.16	
A	ISSUE FOR DEVELOPMENT APPLICATION	CF	MG	14.08.15	
ISSUE	AMENDMENT DESCRIPTION	CHK	APP	DATE	
AMENDMENTS					


CONSULTANTS	CIVIL/STORMWATER	SURVEYOR	BUSHFIRE
STRUCTURAL ENGINEER ACE ENGINEERING Sut 2 141 Concord Rd North Strathfield NSW 2137	DEMILAKIAN Level 2 5 Ridge Street North Sydney NSW 2060	LTS LOCKLEY Suite 1 Level 810 Pacific Hwy Gordon	Building Code & Bushfire Hazard Solutions PO Box 124 Berowra NSW 2081
ELECTRICAL ENGINEER S4B STUDIO 3100 Clarence Street NSW 2020	PCA & BCA CONSULTANT NEWCERT 2 Portside Cms Wickham NSW 2293	ACOUSTIC ENGINEER ACOUSTIC LOGIC 9 Sarah St Mascot NSW 2020	
MECHANICAL & HYDRAULIC ENGINEER WOOD GRIEVE L6 Building B 207 Pacific Hwy St Leonards NSW 2055	TOWN PLANNER COASTPLAN Suite 208 4 Llyn Av Enna PO Box 6179 Kincumber NSW 2251	ECOLOGIST KEYSTONE ECOLOGICAL PO Box 5095 Empire Bay NSW 2257	

ARCHITECT
 Paynter Dixon Constructions Pty Limited Level 2, 2 Richardson Place Riverside Corporate Park North Ryde SYDNEY NSW 2113 Tel (02) 9797 5555 Fax (02) 9797 5533 ABN 84 097 120 315

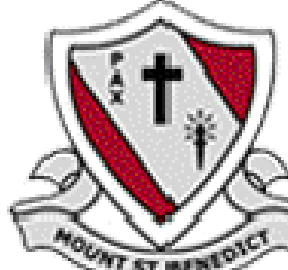
CLIENT


CLIENT
MOUNT ST BENEDICT COLLEGE 449C PENNANT HILLS ROAD PENNANT HILLS NSW 2120
PROJECT
NEW CREATIVE & PERFORMING ARTS CENTRE
PROJECT PHASE
DEVELOPMENT APPLICATION

DRAWING TITLE		
EAST & SOUTH ELEVATIONS		
Sheet 1/2		
SCALE	DRAWN	PLOT DATE
1:200 @ A1	GS, TC	05/07/2016 11:43 AM
PROJECT No	DRAWING No	REVISION
MBT0119	DA300	B

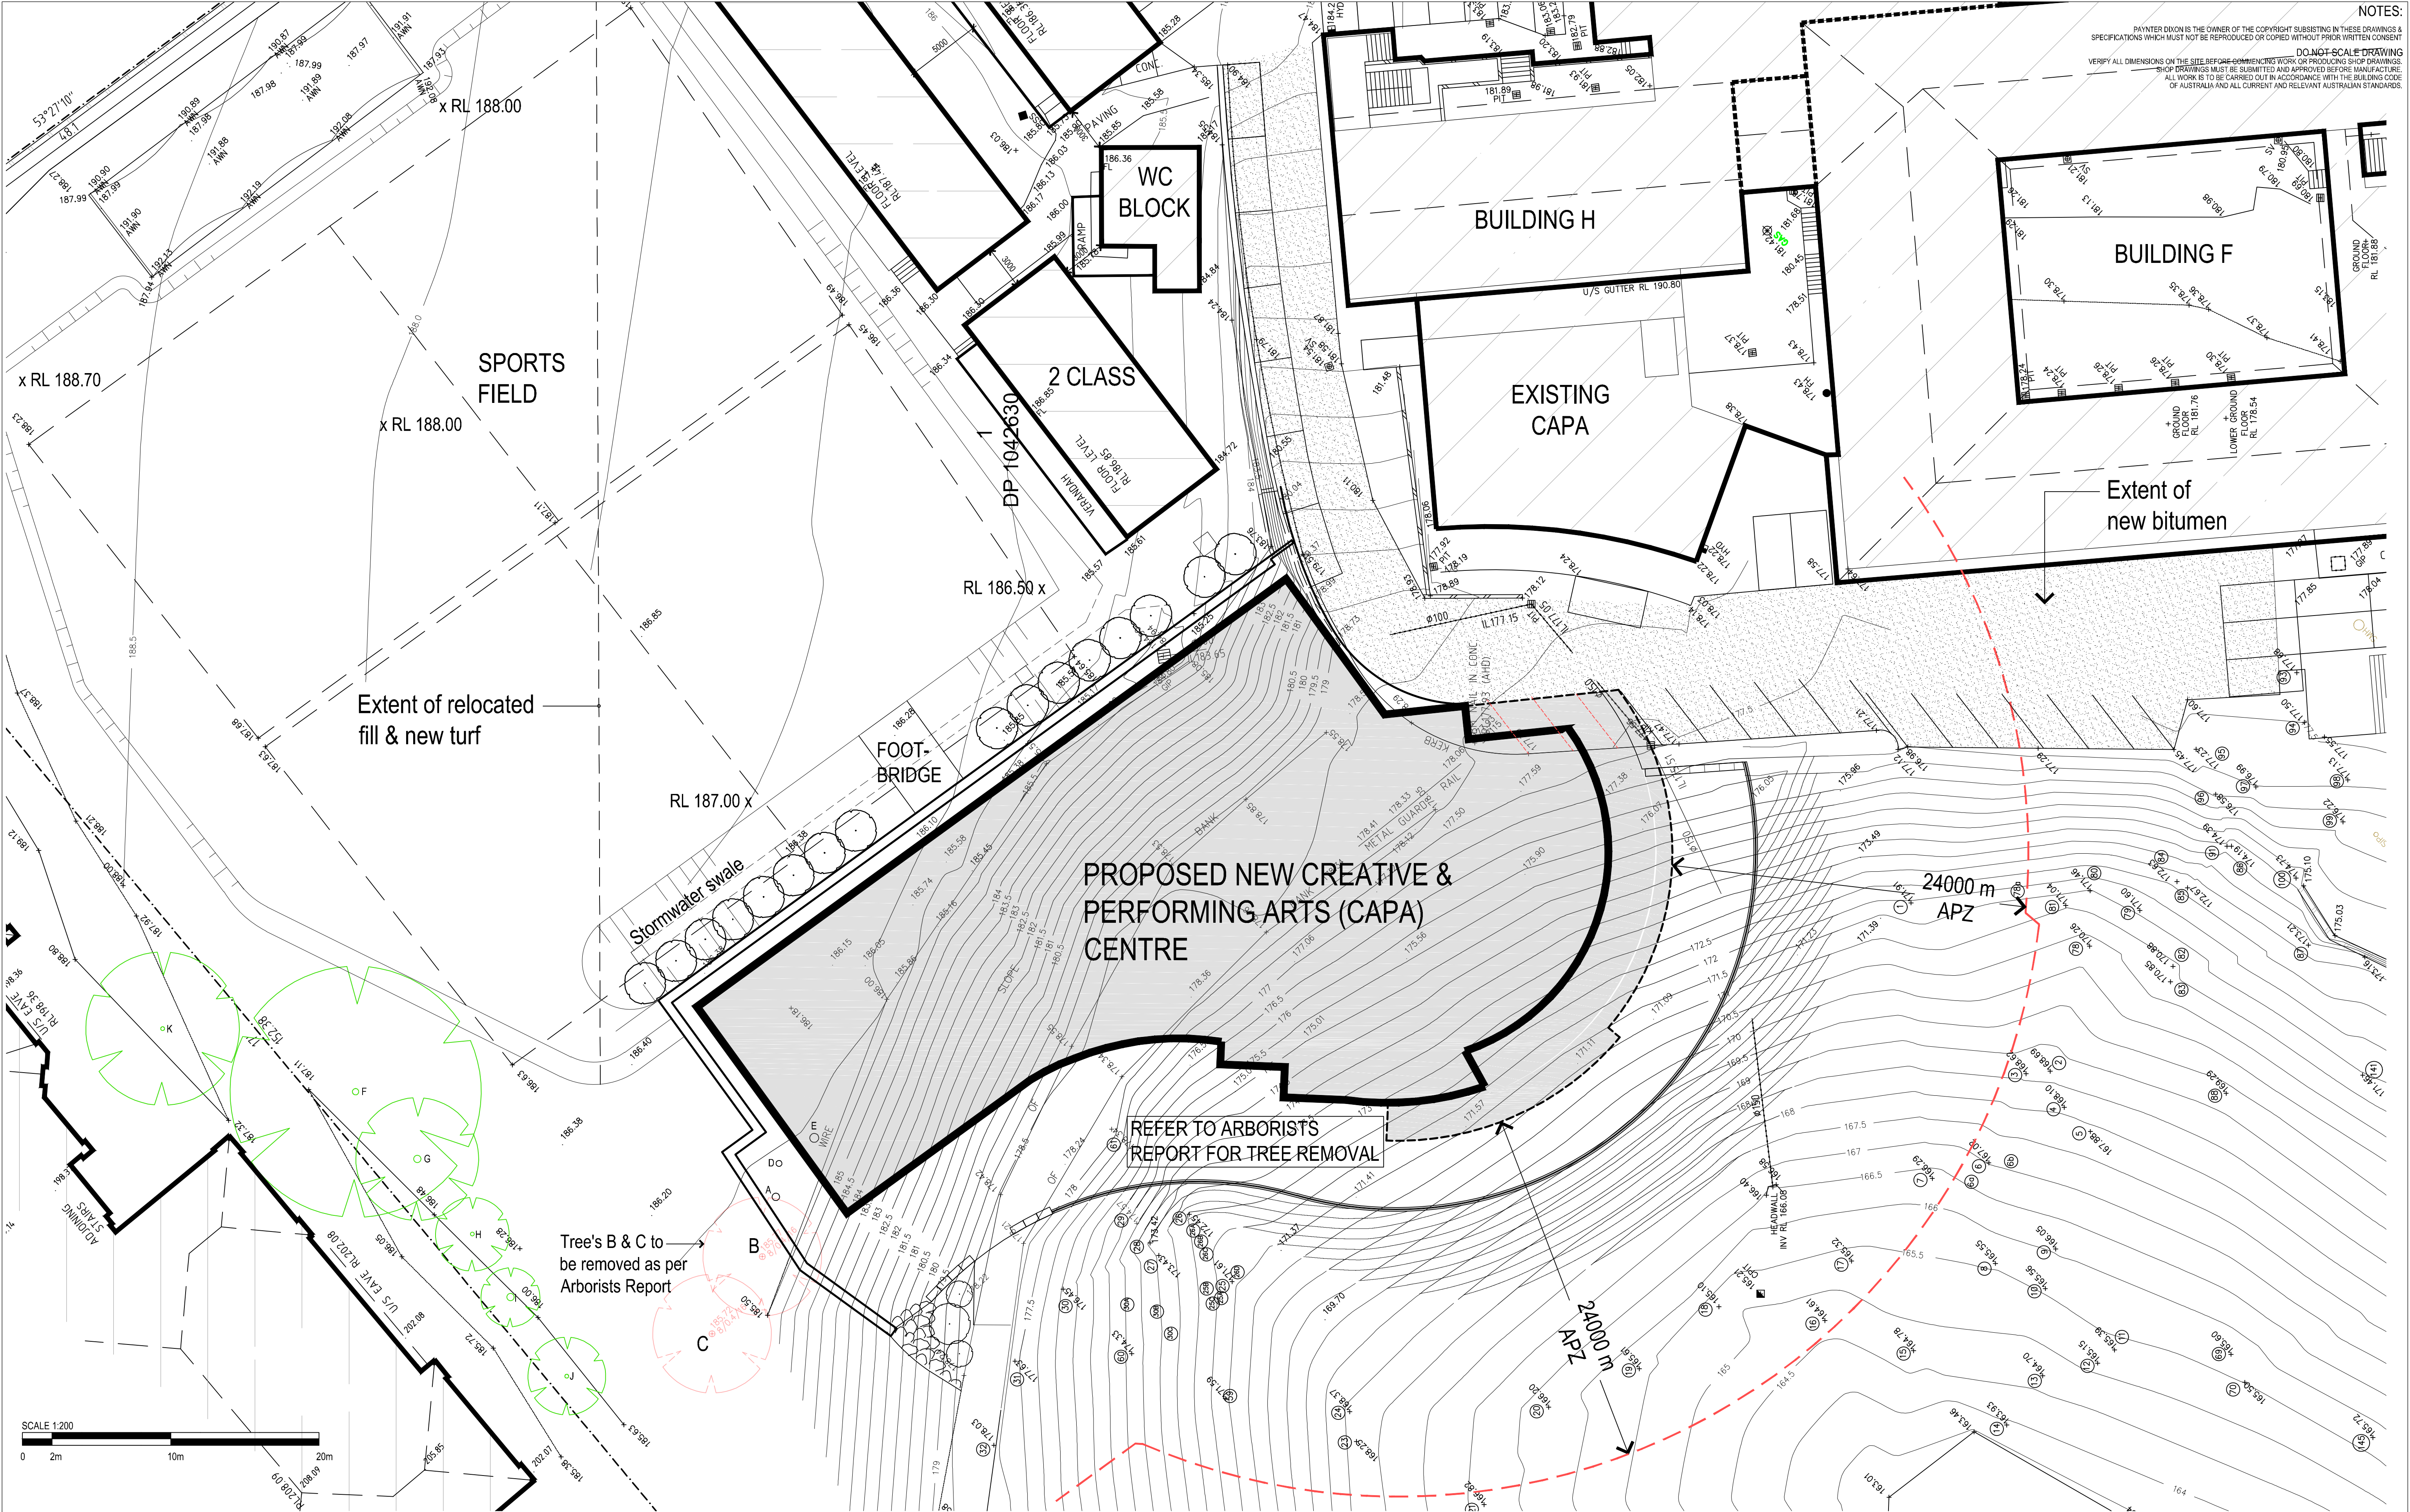

NOTES:
PAYNTER DIXON IS THE OWNER OF THE COPYRIGHT SUBSISTING IN THESE DRAWINGS & SPECIFICATIONS WHICH MUST NOT BE REPRODUCED OR COPIED WITHOUT PRIOR WRITTEN CONSENT.
DO NOT SCALE DRAWING
VERIFY ALL DIMENSIONS ON THE SITE BEFORE COMMENCING WORK OR PRODUCING SHOP DRAWINGS.
SHOP DRAWINGS MUST BE SUBMITTED AND APPROVED BEFORE MANUFACTURE.
ALL WORK IS TO BE CARRIED OUT IN ACCORDANCE WITH THE BUILDING CODE OF AUSTRALIA AND ALL CURRENT AND RELEVANT AUSTRALIAN STANDARDS.

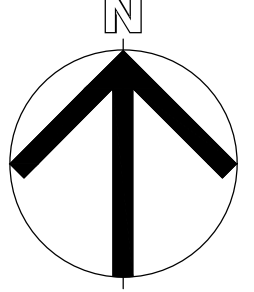					CONSULTANTS				ARCHITECT				CLIENT				DRAWING TITLE											
					STRUCTURAL ENGINEER ACE ENGINEERING Level 2, 5 Ridge Street North Sydney NSW 2060				SURVEYOR LTS LOCKLEY Suite 1, Level 810 Pacific Hwy Gordon				BUSHFIRE Building Code & Bushfire Hazard Solutions PO Box 124 Berowra NSW 2081				MOUNT ST BENEDICT COLLEGE 449C PENNANT HILLS ROAD PENNANT HILLS NSW 2120				SITE PLAN LOCALISED BUILDING							
					ELECTRICAL ENGINEER S4B STUDIO 3100 Clarence Street NSW 2020				ACOUSTIC ENGINEER ACOUSTIC LOGIC 9 Sarah St Mascot NSW 2020				PROJECT NEW CREATIVE & PERFORMING ARTS CENTRE				SCALE 1:200 @ A1				DRAWN GS				PLOT DATE 05/07/2016 11:31 AM			
					MECHANICAL & HYDRAULIC ENGINEER WOOD GRIEVE L6 Building B 207 Pacific Hwy St Leonards NSW 2055				ECOLOGY KEYSTONE ECOLOGICAL PO Box 5095 Empire Bay NSW 2257				PROJECT PHASE DEVELOPMENT APPLICATION				PROJECT No MBT0119				REVISION DA003 B							
AMENDMENTS																												
B				ISSUE FOR SECTION 96 APPLICATION				CF				MG				05.07.16												
A				ISSUE FOR DEVELOPMENT APPLICATION				CF				MG				14.08.15												

NOTES:
PAYNTER DIXON IS THE OWNER OF THE COPYRIGHT SUBSISTING IN THESE DRAWINGS & SPECIFICATIONS WHICH MUST NOT BE REPRODUCED OR COPIED WITHOUT PRIOR WRITTEN CONSENT
DO NOT SCALE DRAWING
VERIFY ALL DIMENSIONS ON THE SITE BEFORE COMMENCING WORK OR PRODUCING SHOP DRAWINGS
SHOP DRAWINGS MUST BE SUBMITTED AND APPROVED BEFORE MANUFACTURE
ALL WORK IS TO BE CARRIED OUT IN ACCORDANCE WITH THE BUILDING CODE OF AUSTRALIA AND ALL CURRENT AND RELEVANT AUSTRALIAN STANDARDS.



CARPARKING

ENTRY	45+13	=>	58
EAST	29	=>	29
SOUTH	7+21	=>	28
SCHOOL	115		

LEGEND

- PEDESTRIAN PATHS
- VEHICULAR ACCESS / ROADS
- COLD WINTER WIND
- WARM SUMMER BREEZE
- BUS STOP
- EXISTING PEDESTRIAN ACCESS TO SCHOOL

CONSULTANTS

STRUCTURAL ENGINEER
ACE ENGINEERING
Sut 2 141 Concord Rd
North Strathfield NSW 2137
ELECTRICAL ENGINEER
S4B STUDIO
3100 Clarence Street
NSW 2020
MECHANICAL & HYDRAULIC ENGINEER
WOOD GRIEVE
L6 Building B 207 Pacific Hwy
St Leonards NSW 2055

CIVIL/STORMWATER
DEMILAKIAN
Level 2 3 Ridge Street
North Sydney NSW 2060
PCA & BCA CONSULTANT
NEWCERT
2 Portland Gate
Wickham NSW 2293
TOWN PLANNER
COASTPLAN
Suite 208 4 Llyn Av Enna
PO Box 6179 Kinross NSW 2251

SURVEYOR
LTS LOCKLEY
Suite 1 Level 810 Pacific Hwy
Gordon
ACOUSTIC ENGINEER
ACOUSTIC LOGIC
9 Sarah St
Mascot NSW 2020
ECOLOGICAL
KEYSTONE ECOLOGICAL
PO Box 5095
Empire Bay NSW 2257

BUSHFIRE
Building Code &
Bushfire Hazard Solutions
PO Box 124
Berowra NSW 2081

ARCHITECT

PAYNTER DIXON
Paynter Dixon Constructions Pty Limited
Level 2, 2 Richardson Place
Riverside Corporate Park
North Ryde SYDNEY NSW 2113
Tel (02) 9797 5555 Fax (02) 9797 5533
ABN 84 097 120 315

CLIENT




CLIENT

MOUNT ST BENEDICT COLLEGE
449C PENNANT HILLS ROAD
PENNANT HILLS NSW 2120
PROJECT
NEW CREATIVE & PERFORMING ARTS
CENTRE
PROJECT PHASE
DEVELOPMENT APPLICATION

DRAWING TITLE

SITE ANALYSIS PLAN

SCALE 1:500
0 5m 25m 50m

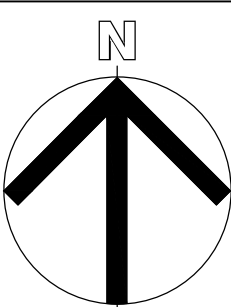

ISSUE	AMENDMENT DESCRIPTION	CHK	APP	DATE
B	ISSUE FOR SECTION 96 APPLICATION	CF	MG	05/07/16
A	ISSUE FOR DEVELOPMENT APPLICATION	CF	MG	14/08/15
AMENDMENTS				

CONSULTANTS

STRUCTURAL ENGINEER
ACE ENGINEERING
Sut 2 141 Concord Rd
North Strathfield NSW 2137
ELECTRICAL ENGINEER
S4B STUDIO
3100 Clarence Street
NSW 2020
MECHANICAL & HYDRAULIC ENGINEER
WOOD GRIEVE
L6 Building B 207 Pacific Hwy
St Leonards NSW 2055

CIVIL/STORMWATER
DEMILAKIAN
Level 2 3 Ridge Street
North Sydney NSW 2060
PCA & BCA CONSULTANT
NEWCERT
2 Portland Gate
Wickham NSW 2293
TOWN PLANNER
COASTPLAN
Suite 208 4 Llyn Av Enna
PO Box 6179 Kinross NSW 2251

SURVEYOR
LTS LOCKLEY
Suite 1 Level 810 Pacific Hwy
Gordon
ACOUSTIC ENGINEER
ACOUSTIC LOGIC
9 Sarah St
Mascot NSW 2020
ECOLOGICAL
KEYSTONE ECOLOGICAL
PO Box 5095
Empire Bay NSW 2257

BUSHFIRE
Building Code &
Bushfire Hazard Solutions
PO Box 124
Berowra NSW 2081

ARCHITECT

PAYNTER DIXON
Paynter Dixon Constructions Pty Limited
Level 2, 2 Richardson Place
Riverside Corporate Park
North Ryde SYDNEY NSW 2113
Tel (02) 9797 5555 Fax (02) 9797 5533
ABN 84 097 120 315

CLIENT




CLIENT

MOUNT ST BENEDICT COLLEGE
449C PENNANT HILLS ROAD
PENNANT HILLS NSW 2120
PROJECT
NEW CREATIVE & PERFORMING ARTS
CENTRE
PROJECT PHASE
DEVELOPMENT APPLICATION

DRAWING TITLE

SITE ANALYSIS PLAN

SCALE 1:500
0 5m 25m 50m

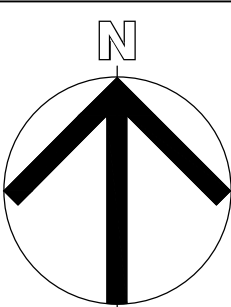

ISSUE	AMENDMENT DESCRIPTION	CHK	APP	DATE
B	ISSUE FOR SECTION 96 APPLICATION	CF	MG	05/07/16
A	ISSUE FOR DEVELOPMENT APPLICATION	CF	MG	14/08/15
AMENDMENTS				


PAYNTER DIXON IS THE OWNER OF THE COPYRIGHT SUBSISTING IN THESE DRAWINGS & SPECIFICATIONS WHICH MUST NOT BE REPRODUCED OR COPIED WITHOUT PRIOR WRITTEN CONSENT

DO NOT SCALE DRAWING

VERIFY ALL DIMENSIONS ON THE SITE BEFORE COMMENCING WORK OR PRODUCING SHOP DRAWINGS.

SHOP DRAWINGS MUST BE SUBMITTED AND APPROVED BEFORE MANUFACTURE.

ALL WORK IS TO BE CARRIED OUT IN ACCORDANCE WITH THE BUILDING CODE OF AUSTRALIA AND ALL CURRENT AND RELEVANT AUSTRALIAN STANDARDS.

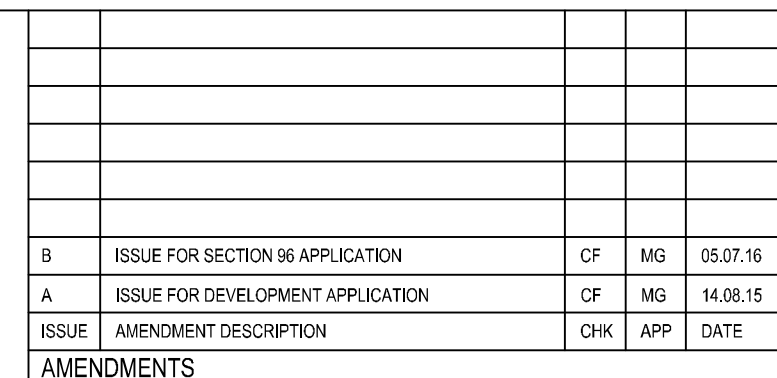

REVISION	
B	