

MOUNT ST BENEDICT COLLEGE - NEW CREATIVE & PERFORMING ARTS CENTRE

449C PENNANT HILLS ROAD, PENNANT HILLS NSW 2120

ARCHITECTURAL DRAWINGS DRAWING SCHEDULE

- DA000 COVER PAGE / DWG LIST / LOCALITY MAP
- DA001 SITE PLAN OVERALL
- DA002 SITE ANALYSIS PLAN
- DA003 SITE PLAN LOCALISED BUILDING
- DA110 GROUND FLOOR PLAN
- DA111 FIRST FLOOR PLAN
- DA112 ROOF PLAN
- DA300 ELEVATIONS
- DA301 ELEVATIONS
- DA350 COLOURED ELEVATIONS
- DA400 SECTIONS A & B

LOCALITY PLAN SCALE - N.T.S



PROPOSED NEW CREATIVE
& PERFORMING ARTS
(CAPA) CENTRE



						COVER SHEET	
PROJECT NAME		PROJECT ADDRESS		CLIENT		DRAWN BY	
MOUNT ST BENEDICT COLLEGE		449C PENNANT HILLS ROAD, PENNANT HILLS NSW 2120		MOUNT ST BENEDICT COLLEGE		DAVID J. DIXON	
PROJECT NO.		LOT / E.P. ADDRESS		SCALE		DATE	
MBT0119		LOT 10, E.P. 100/100		N.T.S		15/06/2015	
DRAWING NO.		PROJECT NO.		SHEET NO.		TOTAL SHEETS	
DA000		MBT0119		1		1	
DRAWING TITLE		DRAWING NO.		SHEET NO.		TOTAL SHEETS	
ARCHITECTURAL DRAWINGS		DA000		1		1	
DRAWING NO.		PROJECT NO.		SHEET NO.		TOTAL SHEETS	
MBT0119		MBT0119		1		1	
DRAWING TITLE		DRAWING NO.		SHEET NO.		TOTAL SHEETS	
ARCHITECTURAL DRAWINGS		DA000		1		1	

NOTES:


PARTICIPATION IN THE CHOICE OF THE CASE REPORT SUBMITTING IN THIS DRAWING & SPECIFICATIONS WHICH MUST NOT BE REPRODUCED OR COPIED WITHOUT THE CONSENT

DO NOT SCALE DRAWING

FOR ALL CHANGES IN THE FILE BEFORE COMMENCING WORK OR MODIFYING THE DRAWING

FOR CHANGES MUST BE SUBMITTED AND APPROVED BEFORE MANUFACTURING

ALL WORK IS TO BE CARRIED OUT IN ACCORDANCE WITH I.B.I. BUILDING CODES OF AUSTRALIA AND ALL CURRENT AND RELEVANT REGULATORY STANDARDS

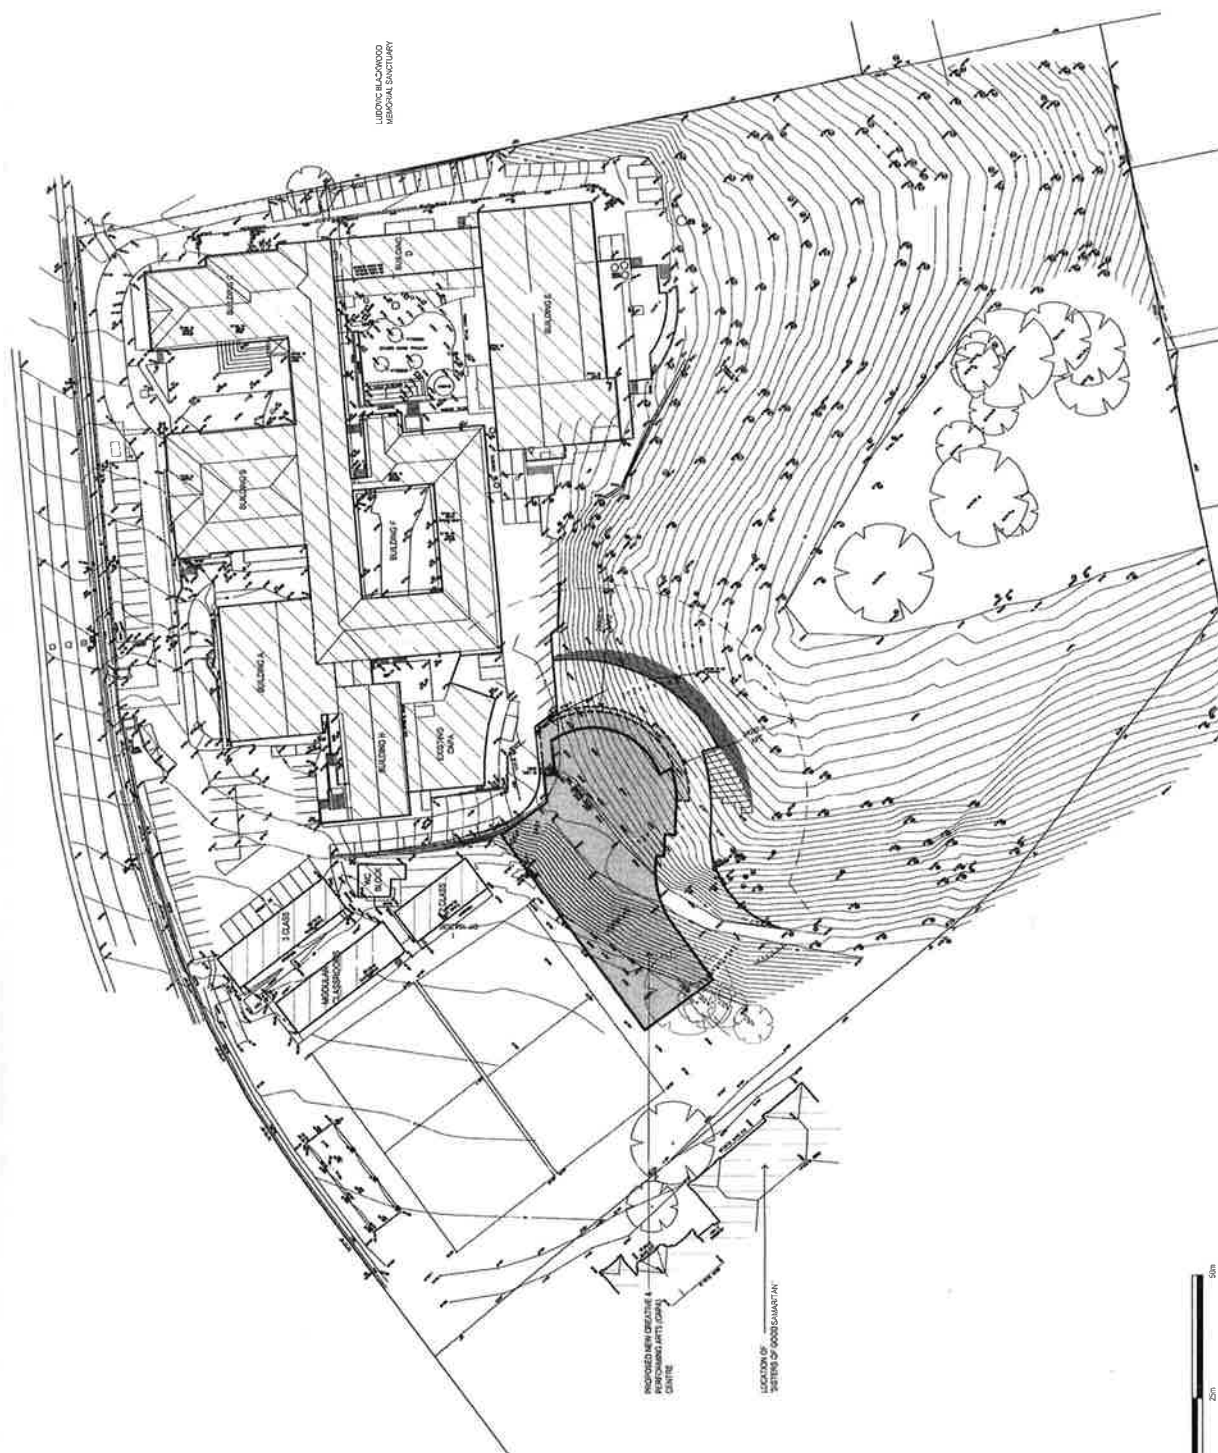[illegible][illegible]

FOR SALE
DELANEY
Level 25 Reg. Court
Rt. 2000, Box 2387
Wichita, KS 67202

FOR SALE
NEWPORT
COASTLINE
2 Private Cms
Wichita, KS 67202

FOR SALE
COASTLINE
3.69 Acre 1114 ft. x 474 ft.
PO Box 6119 Commerce, Mo. 65531

KEYSTONE ECOLOGICAL
ACRES
10 Acres 3500
Enroll. 1500 2387

KEYSTONE ECOLOGICAL
ACRES
10 Acres 3500
Enroll. 1500 2387

07/22
 07/23
 07/24
 07/25
 07/26
 07/27
 07/28
 07/29
 07/30
 07/31
 08/01
 08/02
 09/01
 09/02
 10/01
 10/02
 10/03
 10/04
 10/05
 10/06
 10/07
 10/08
 10/09
 10/10
 10/11
 10/12
 10/13
 10/14
 10/15
 10/16
 10/17
 10/18
 10/19
 10/20
 10/21
 10/22
 10/23
 10/24
 10/25
 10/26
 10/27
 10/28
 10/29
 10/30
 10/31
 11/01
 11/02
 12/01
 12/02
 12/03
 12/04
 12/05
 12/06
 12/07
 12/08
 12/09
 12/10
 12/11
 12/12
 12/13
 12/14
 12/15
 12/16
 12/17
 12/18
 12/19
 12/20
 12/21
 12/22
 12/23
 12/24
 12/25
 12/26
 12/27
 12/28
 12/29
 12/30
 12/31



YNTER DIXON
Payroll Data Consultants Pty Limited
Level 2, 2 Richardson Place
Riverside Corporate Park
North Ryde NSW 2113
Tel: (02) 8791 5555 Fax: (02) 8787 5520
A/N: 04 597 126 315



MOUNT ST BENEDICT COLLEGE
150C PENMANT HILLS ROAD
PENMANT HILLS NSW 2120
**NEW CREATIVE & PERFORMING ARTS
ENTRE**
DEVELOPMENT APPLICATION

DATE	500 @ A1	QUANTITY	GS
MBT0119			DA0

© 2004 by Copyright Use. All rights reserved. No part of this publication may be reproduced, stored in a retrieval system, or transmitted, in any form or by any means, electronic, mechanical, photocopying, recording, or by any information storage or retrieval system, without permission in writing from the publisher.

NOTES:


PAYNTER DIXON

Author: Lyle D. Purdie, MD

COLLEGE OF THE SOUTHERN
CALIFORNIA
1000 UNIVERSITY BLVD
DOWNEY, CA 90242
TEL: (714) 261-1000
FAX: (714) 261-1001
WWW.CCSU.EDU

[illegible]


This architectural site plan illustrates the proposed development for the University of the Pacific. The plan includes the following key features:

- Buildings:**
 - 4 STOREY BRICK BUILDING:** Located at the bottom left, featuring a **TILE ROOF** and **BUS LANE** adjacent to it.
 - MUSIC 1 & 2:** Two adjacent rectangular buildings.
 - DANCE DRAVA PERFORMANCE SPACE:** A large, irregularly shaped performance area.
 - FOYER CLUB:** A building situated to the right of the performance space.
 - METAL CLAD CLASSROOM:** A rectangular building on the left side.
- Landscaping:**
 - LANDSCAPED FORECOURT:** Two designated areas, one between the Music buildings and the Foyer Club, and another to the right of the Foyer Club.
 - EXISTING HOUST FIELDS:** Located to the left of the Music buildings.
- Topography:**
 - Contour Lines:** Numerous contour lines are drawn across the site, indicating elevation changes.
 - Spot Elevation:** Numerous numerical values (e.g., 100.00, 101.00, 102.00) are placed throughout the plan to denote specific ground levels.
- Infrastructure:**
 - DRIVE:** A road labeled "DRIVE" runs along the top edge of the plan.
 - Access Points:** Various points of access and circulation are marked with circles and letters (A, B, C, D).

|--|

[illegible]

NOTES:
 1. INFORMATION TO THE OWNER: THE CONTRACTOR SHALL BE RESPONSIBLE FOR OBTAINING ALL NECESSARY PERMITS AND APPROVALS FROM THE LOCAL AUTHORITY.
 2. THE CONTRACTOR SHALL BE RESPONSIBLE FOR OBTAINING ALL NECESSARY PERMITS AND APPROVALS FROM THE LOCAL AUTHORITY.
 3. THE CONTRACTOR SHALL BE RESPONSIBLE FOR OBTAINING ALL NECESSARY PERMITS AND APPROVALS FROM THE LOCAL AUTHORITY.

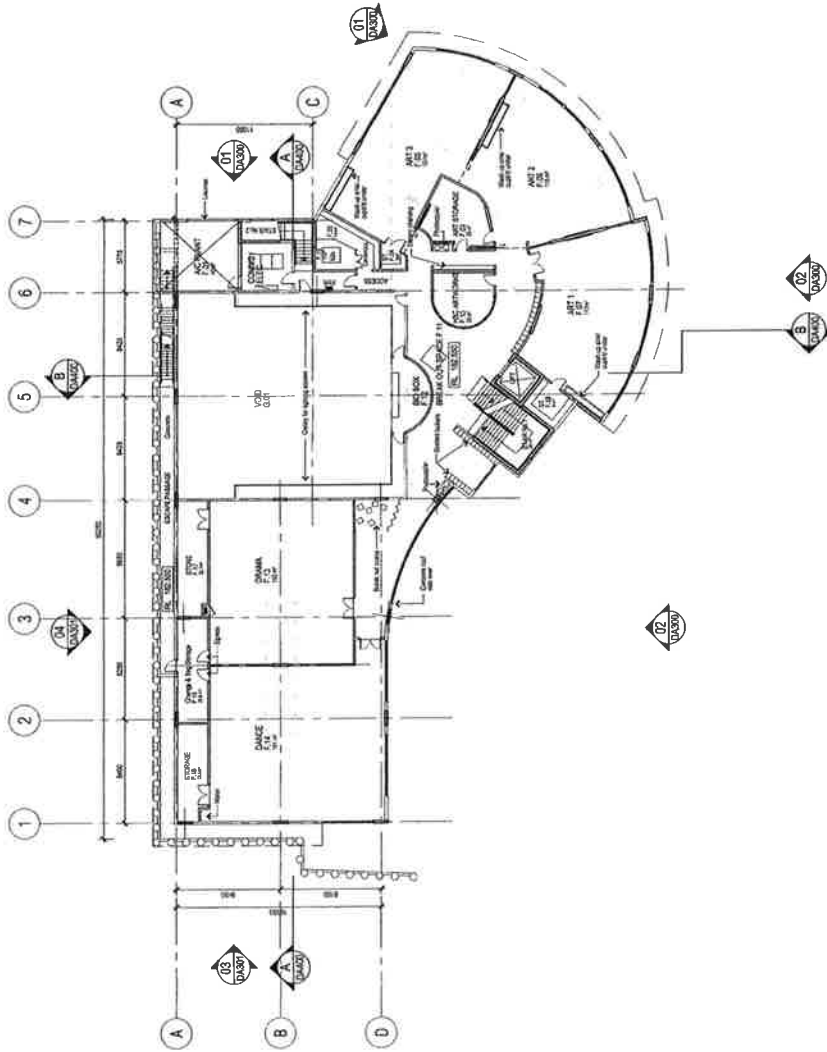

NOTES:
 This document is approved subject to the notes, conditions and limitations stated in the notes.
 Date: 20/01/2015
 Drawn: 20/01/2015
 Checked: 20/01/2015
 Project Manager: [Signature]
 Project Engineer: [Signature]



	PROJECT TITLE MOUNT ST BENEDICT COLLEGE NEW CREATIVE & PERFORMING ARTS CENTRE		PROJECT NO. MBT0119		DATE DA111	
	CLIENT MOUNT ST BENEDICT COLLEGE NEW CREATIVE & PERFORMING ARTS CENTRE		SCALE 1:200 @ A1		DATE 05.10.14	
	PROJECT NO. MBT0119		PROJECT NO. MBT0119		PROJECT NO. MBT0119	
	PROJECT NO. MBT0119		PROJECT NO. MBT0119		PROJECT NO. MBT0119	


DO NOT SCALE DOWNING

[illegible]


NOTES:
 1. CONSULT THE ARCHITECT FOR THE LOCATION OF THE BUILDING.
 2. CONSULT THE ARCHITECT FOR THE LOCATION OF THE BUILDING.
LEGEND

- 1 Sandstone Mount White Brown
- 2 CFC / paint Dulux 'Solar Quarter' P15H1Q (bc)
- 3 CFC / paint Dulux 'Happy' P15H16 (bc)
- 4 CFC / paint Dulux 'Candle Pink' P15B2 (bc)
- 5 Brick standard (bc)
- 6 Glazing V-Fitall 'Super blue' (bc)
- 7 Colorbond 'Willaby' (bc)

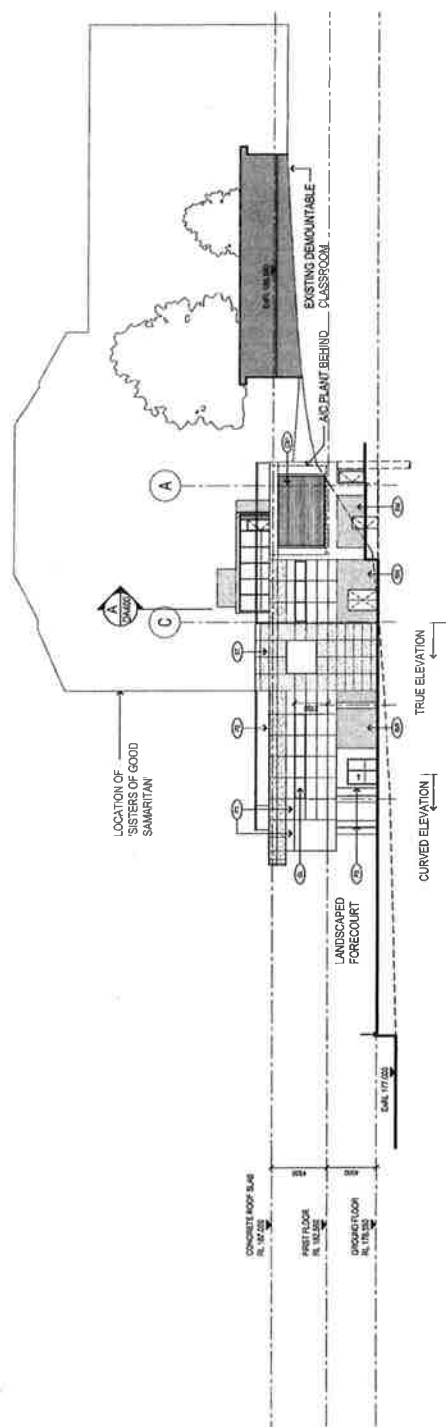

01 ELEVATION 01 - EAST
 1:200

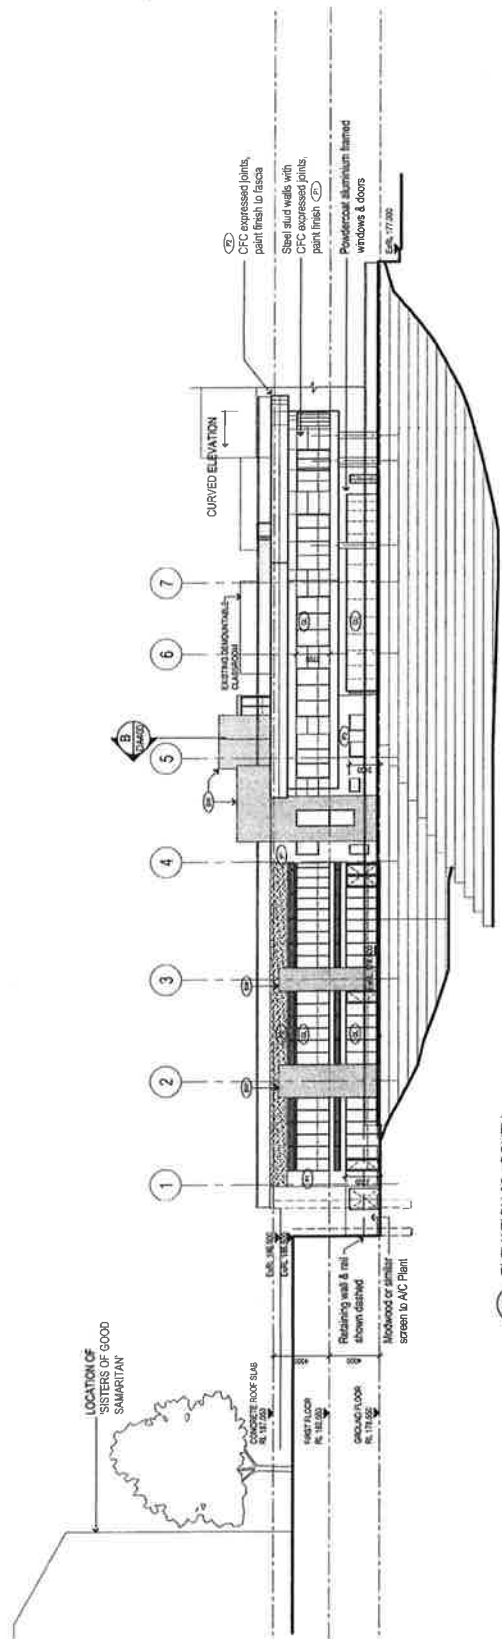

02 ELEVATION 02 - SOUTH
 1:200

NOTES:
 1. CONSULT THE ARCHITECT FOR THE LOCATION OF THE BUILDING.
 2. CONSULT THE ARCHITECT FOR THE LOCATION OF THE BUILDING.
PROJECT INFORMATION			
PROJECT NAME	MOUNT ST BENEDICT COLLEGE		
CLIENT	NEW CREATIVE & PERFORMING ARTS CENTRE		
PROJECT TYPE	DEVELOPMENT APPLICATION		
PROJECT NO.	MBT0119	SHEET NO.	DA300
DATE	12/01/2023	SCALE	1:200
DESIGNER	PAYNTER DIXON		
ARCHITECT	PAYNTER DIXON		
ENGINEER	PAYNTER DIXON		
CONSULTANT	PAYNTER DIXON		
DATE	12/01/2023		
PROJECT NO.	MBT0119	SHEET NO.	DA300
DATE	12/01/2023		


NOTES:
 1. ALL DIMENSIONS ARE IN METRES UNLESS OTHERWISE SPECIFIED.
 2. ALL FINISHES ARE TO BE AS SHOWN IN THE SCHEDULE OF FINISHES.
 3. ALL MATERIALS ARE TO BE OF THE BEST QUALITY AND TO BE SUPPLIED IN ACCORDANCE WITH THE SPECIFICATION.
 4. ALL WORK IS TO BE DONE IN ACCORDANCE WITH THE CURRENT BUILDING REGULATIONS.
 5. ALL WORK IS TO BE DONE IN ACCORDANCE WITH THE CURRENT ELECTRICAL REGULATIONS.
 6. ALL WORK IS TO BE DONE IN ACCORDANCE WITH THE CURRENT PLUMBING REGULATIONS.
 7. ALL WORK IS TO BE DONE IN ACCORDANCE WITH THE CURRENT MECHANICAL REGULATIONS.
 8. ALL WORK IS TO BE DONE IN ACCORDANCE WITH THE CURRENT FIRE REGULATIONS.
 9. ALL WORK IS TO BE DONE IN ACCORDANCE WITH THE CURRENT ENVIRONMENTAL REGULATIONS.
 10. ALL WORK IS TO BE DONE IN ACCORDANCE WITH THE CURRENT HEALTH AND SAFETY REGULATIONS.

LEGEND

- | | | |
|-----|-------------|-----------------------------------|
| (S) | Sandstone | Mount White Brown |
| (C) | CRC / paint | Dulux 'Solar Quarter' P18H1Q (bd) |
| (E) | CRC / paint | Dulux 'Happy' P18H1S (bc) |
| (F) | CRC / paint | Dulux 'Candle Pink' P18B2 (bc) |
| (B) | Block | standard (bc) |
| (G) | Glazing | VFheat 'Super blue' (bd) |
| (W) | Colobond | 'Walaby' (bd) |

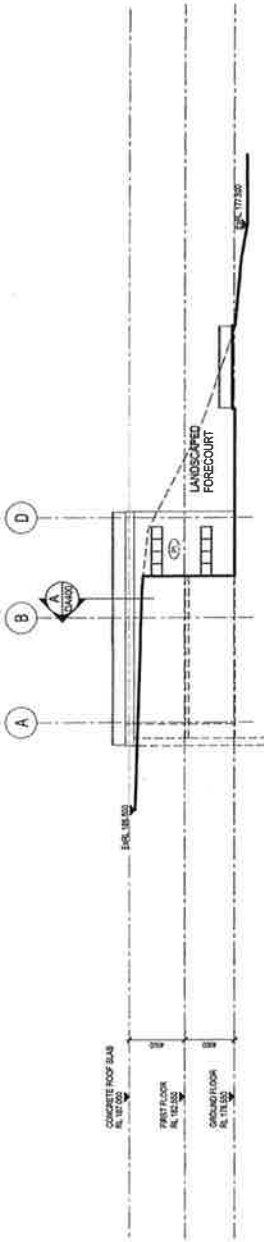

03 ELEVATION 03 - WEST

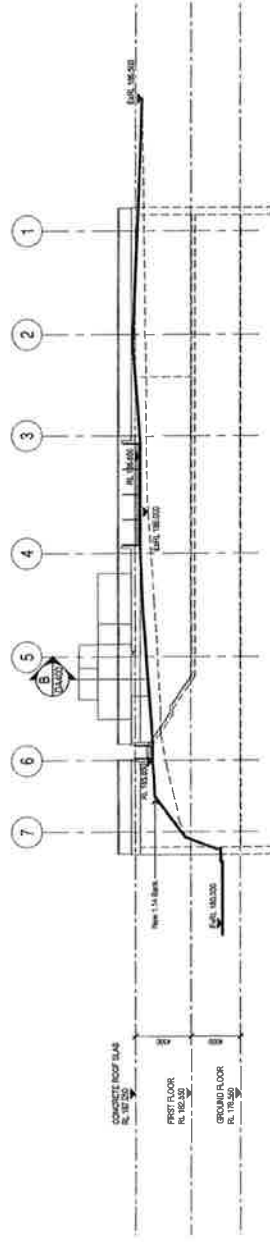


04 ELEVATION 04 - NORTH




--	--	

NOTES:
 1. ALL DIMENSIONS ARE TO FACE UNLESS OTHERWISE SPECIFIED.
 2. ALL DIMENSIONS ARE TO FACE UNLESS OTHERWISE SPECIFIED.
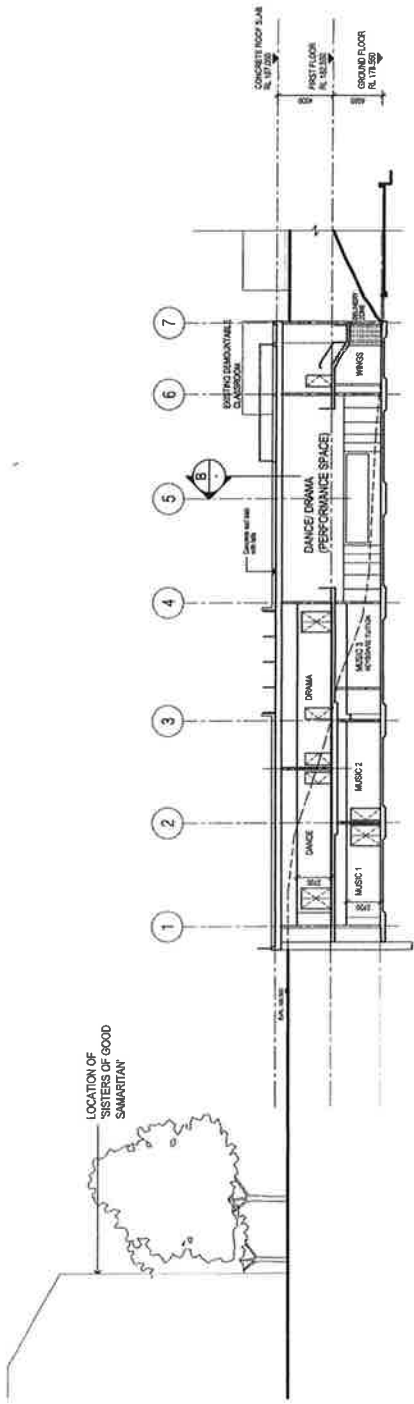

A SECTION
 1/4" = 1'-0"

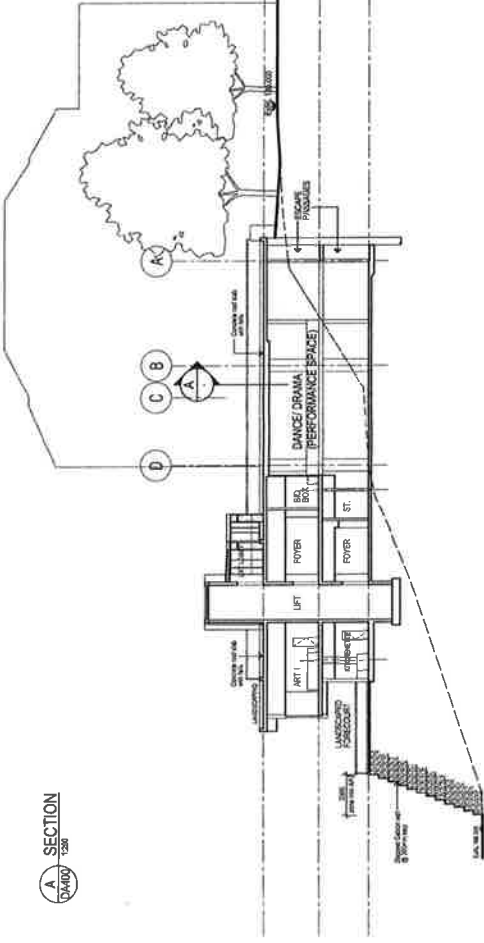

B SECTION
 1/4" = 1'-0"

This document is prepared subject to the terms and conditions of the contract for the design and construction of the building.
 The design and construction of the building is subject to the terms and conditions of the contract for the design and construction of the building.
 The design and construction of the building is subject to the terms and conditions of the contract for the design and construction of the building.

--	--	

