


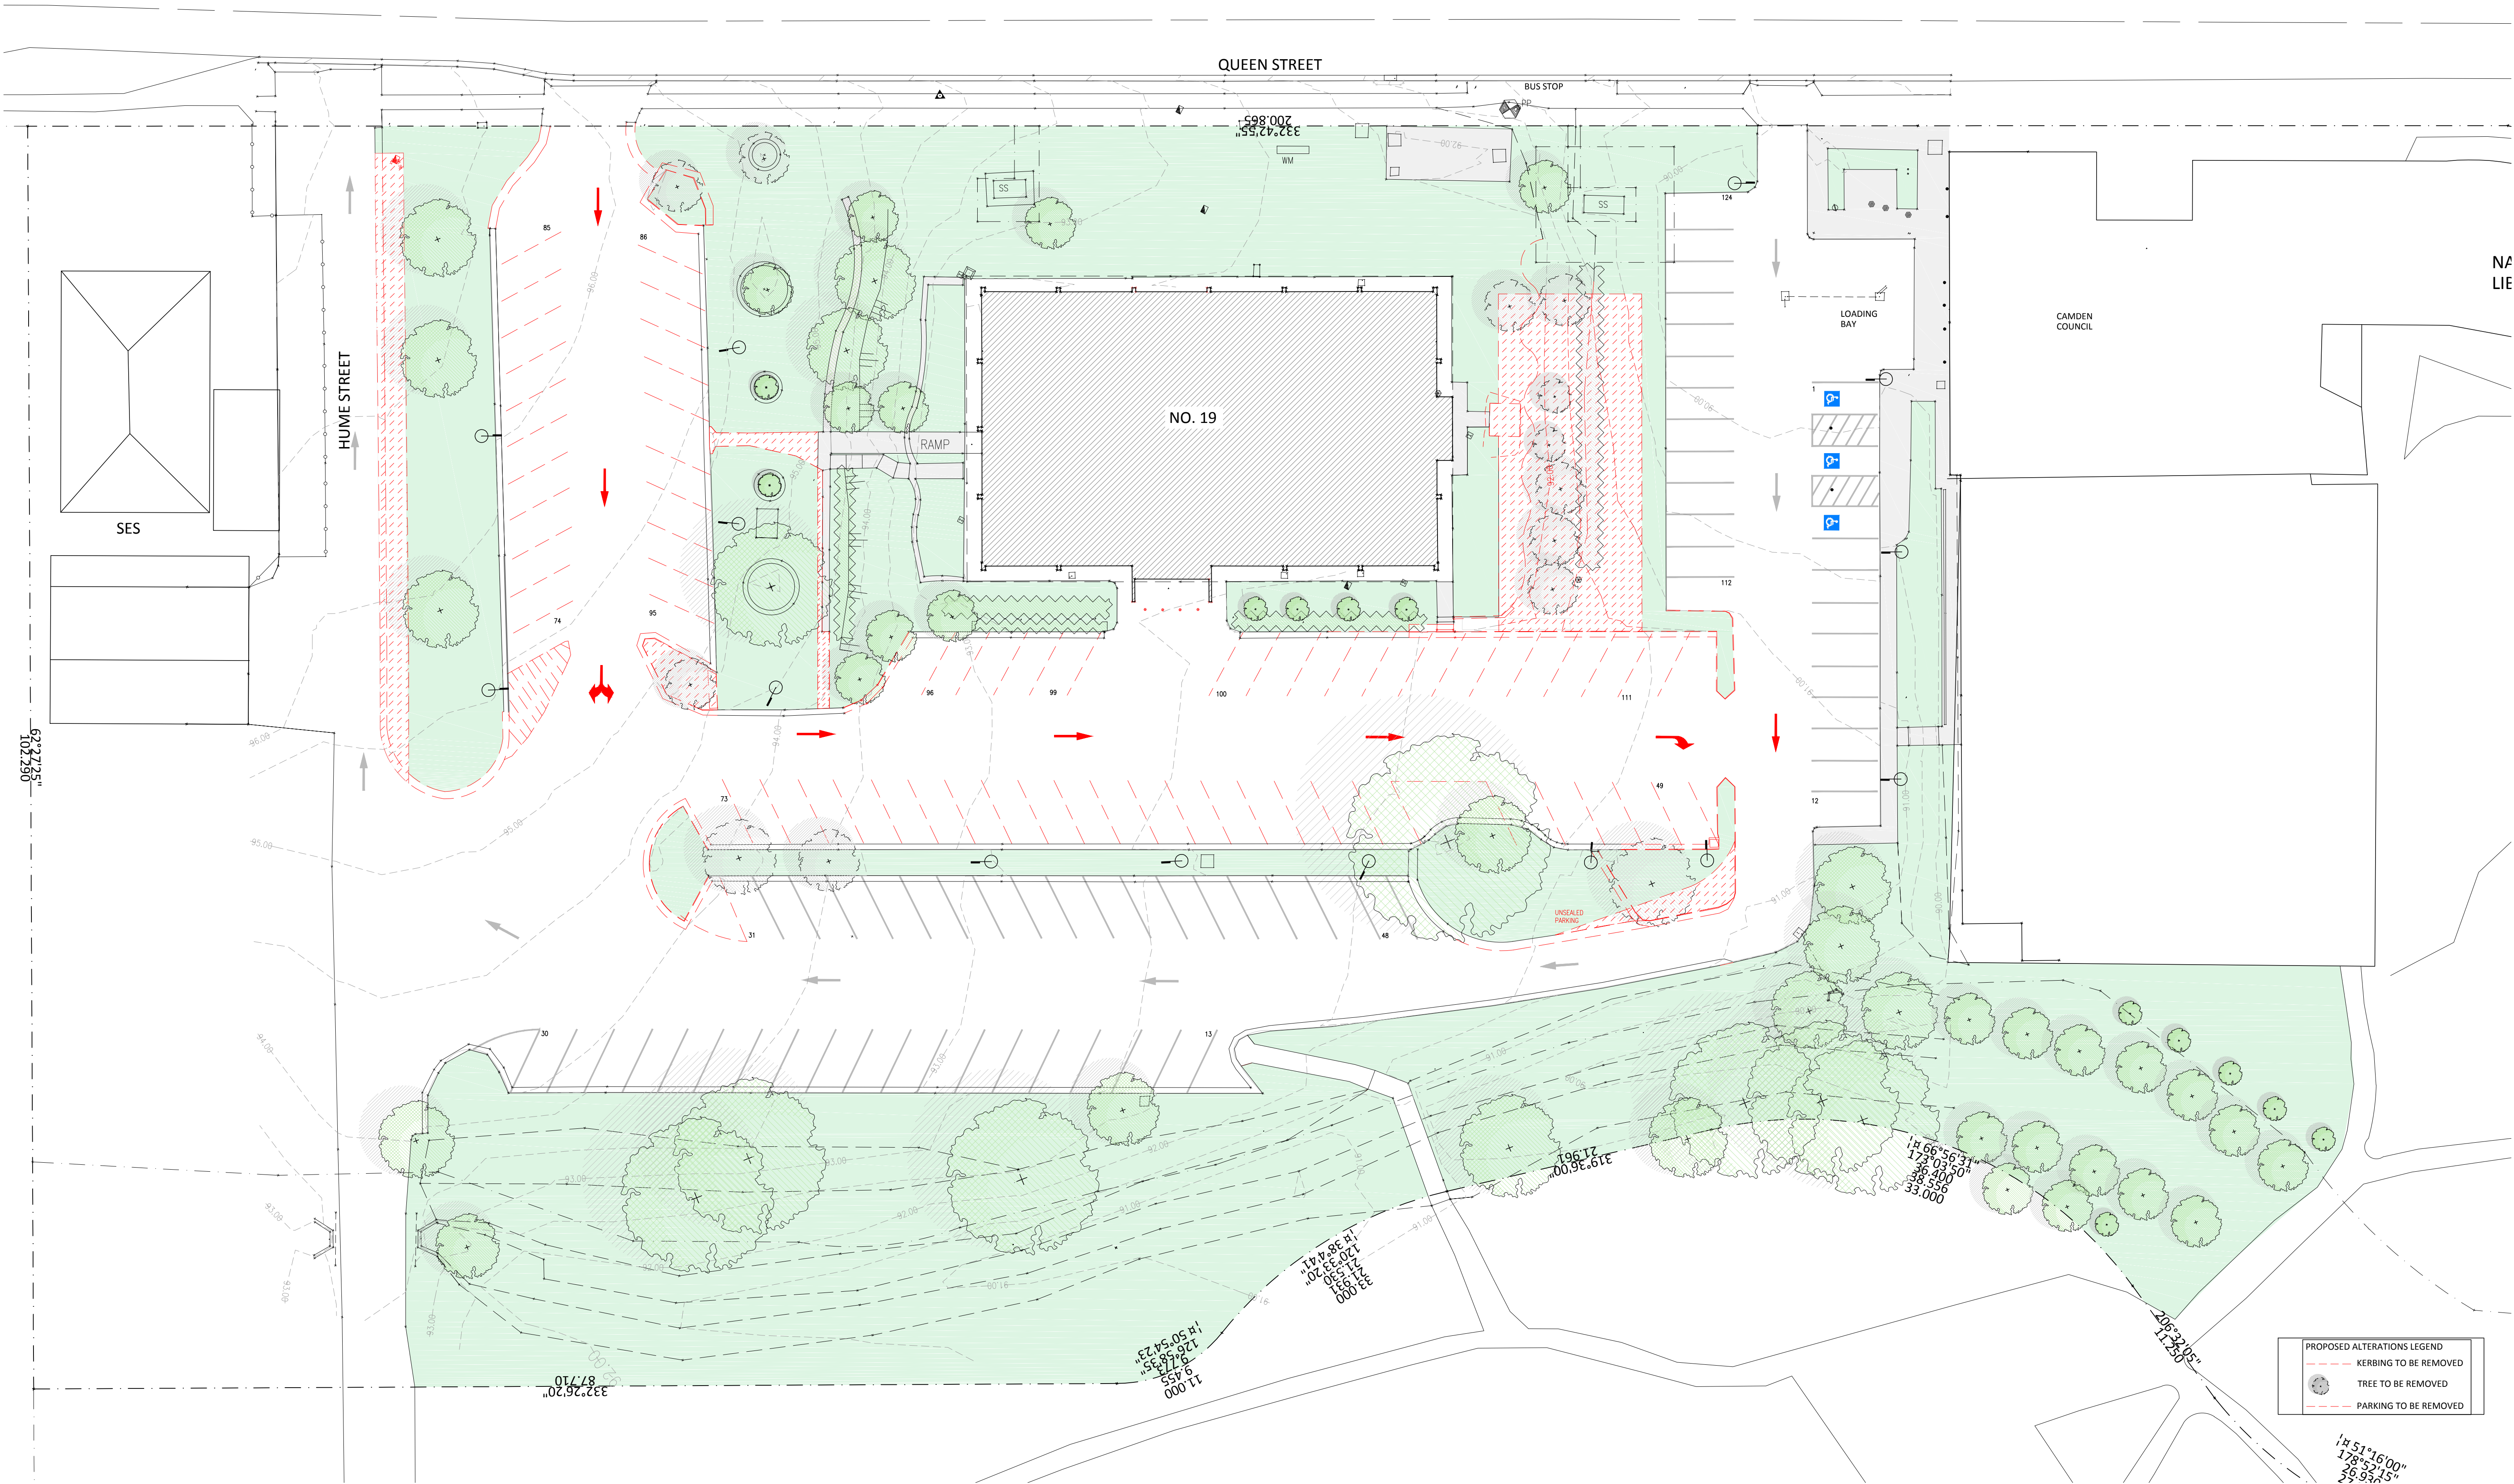

Rev	Date	Amendment
P1	01.09.2015	PRELIMINARY
P2	10.09.2015	PRELIMINARY
P3	22.09.2015	PRELIMINARY
P4	25.09.2015	PRELIMINARY
P5	01.04.2016	PRELIMINARY
P6	18.04.2016	PRELIMINARY
A	17.05.2016	ISSUED FOR DEVELOPMENT APPLICATION

Rev	Date	Amendment
B	10.06.2016	ISSUED FOR DEVELOPMENT APPLICATION
C	12.07.2016	ISSUED FOR DEVELOPMENT APPLICATION
D	14.07.2016	ISSUED FOR DEVELOPMENT APPLICATION
E	26.07.2016	ISSUED FOR DEVELOPMENT APPLICATION
F	03.08.2016	ISSUED FOR DEVELOPMENT APPLICATION

DO NOT SCALE
IF IN DOUBT ASK FOR
CLARIFICATION

THE CONTRACTOR SHALL
CONFIRM ALL DIMENSIONS
ON SITE PRIOR TO
COMMENCEMENT OF WORKS


SHELLSHEAR YOUNG PTY LTD
ARCHITECTS

203 Darling Street
Balmain, NSW 2041
Tel +61 2 9810 9777
Email admin@shellshearyoung.com.au
ACN 168 406 095

Project
NARELLAN MEDICAL CENTRE
19 QUEEN STREET,
NARELLAN, NSW, 2567

Client
PRIMARY HEALTH CARE

Date AUG 2015	Scale 1:250 @ A1	Job No. 663
Drawn THW	Checked MY	North
Title SITE PLAN PROPOSED DEMOLITION		
Drawing No. 663-00.50	Issue No. F	

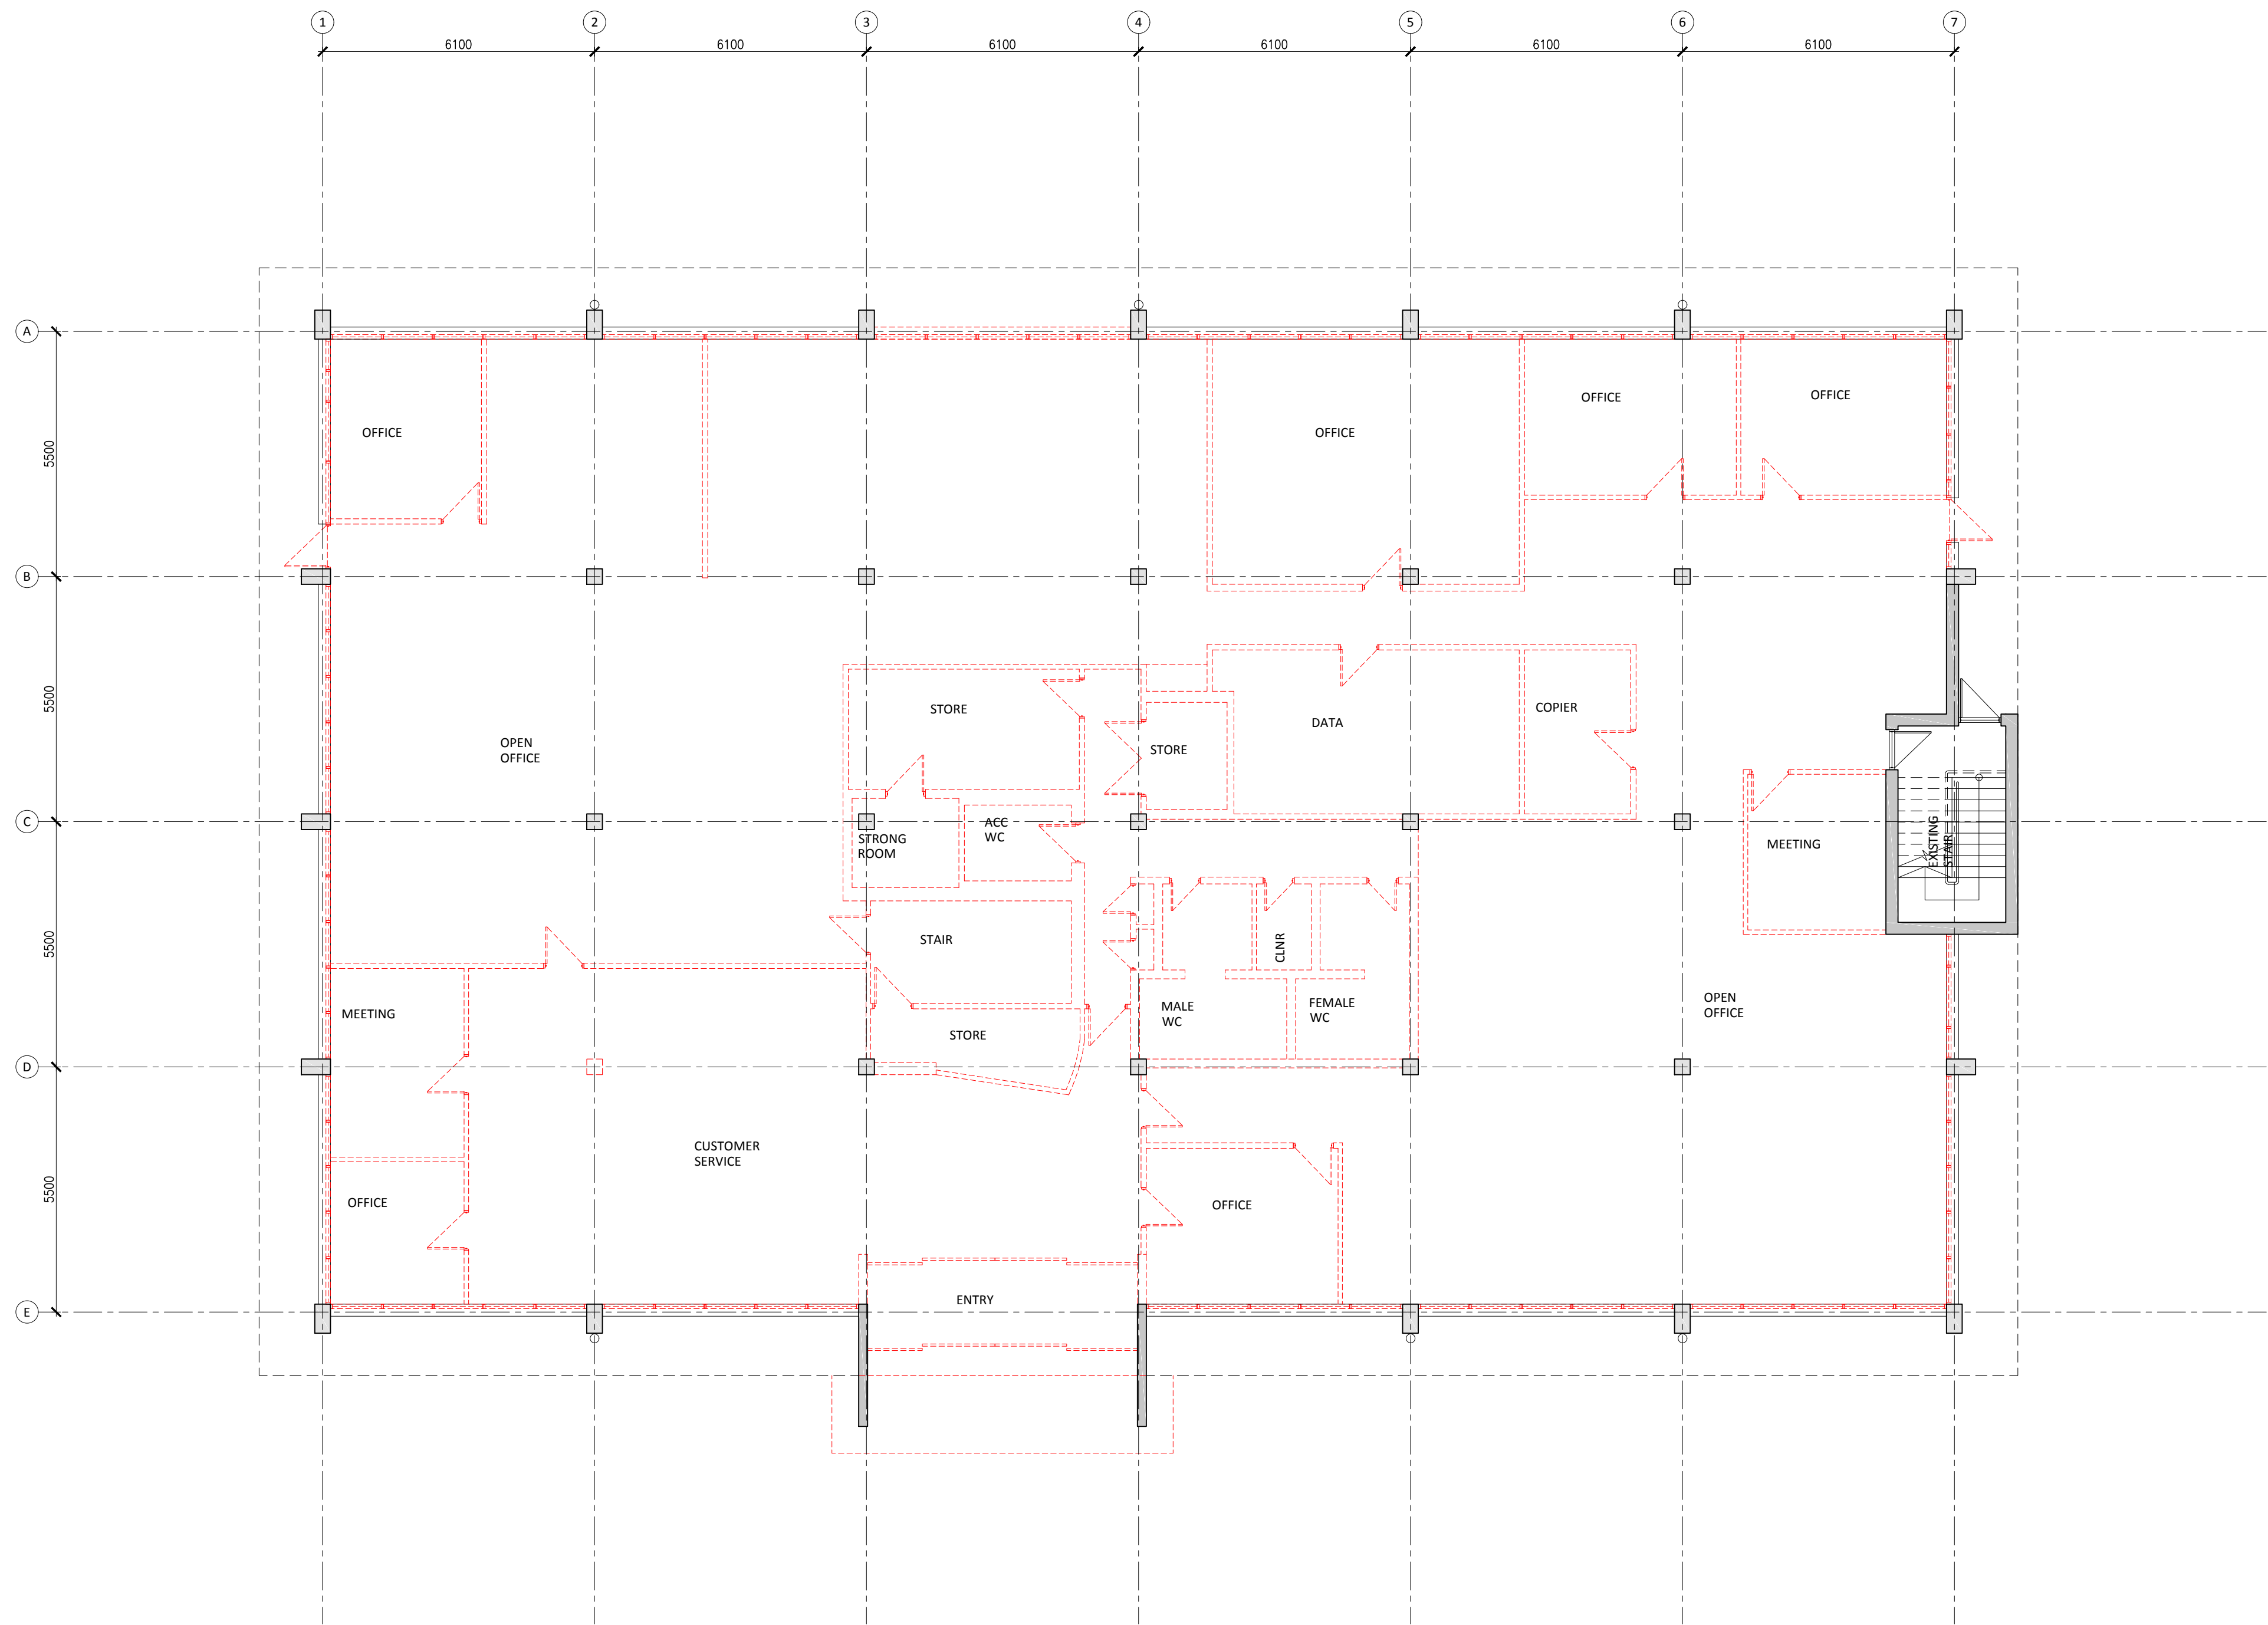

PROPOSED ALTERATIONS LEGEND	
---	DEMOLISHED
EXISTING GFA SUMMARY:	
GROUND FLOOR:	774m ²
FIRST FLOOR:	810m ²
TOTAL:	1584m ²

Rev	Date	Amendment	Rev	Date	Amendment
P1	01.09.2015	PRELIMINARY			
A	17.05.2016	ISSUED FOR DEVELOPMENT APPLICATION			
B	10.06.2016	ISSUED FOR DEVELOPMENT APPLICATION			
C	03.08.2016	ISSUED FOR DEVELOPMENT APPLICATION			

DO NOT SCALE
IF IN DOUBT ASK FOR
CLARIFICATION

THE CONTRACTOR SHALL
CONFIRM ALL DIMENSIONS
ON SITE PRIOR TO
COMMENCEMENT OF WORKS


SHELLSHEAR YOUNG PTY LTD
ARCHITECTS

203 Darling Street
Balmain, NSW 2041
Tel +61 2 9810 9777
Email admin@shellshearyoung.com.au
ACN 168 406 095

Project
NARELLAN MEDICAL CENTRE
19 QUEEN STREET,
NARELLAN, NSW, 2567

Client
PRIMARY HEALTH CARE

Date AUG 2015	Scale 1:100 @ A1	Job No. 663
Drawn THW	Checked MY	North
Title GROUND FLOOR PROPOSED DEMOLITION PLAN		
Drawing No. 663-10.01	Issue No. C	

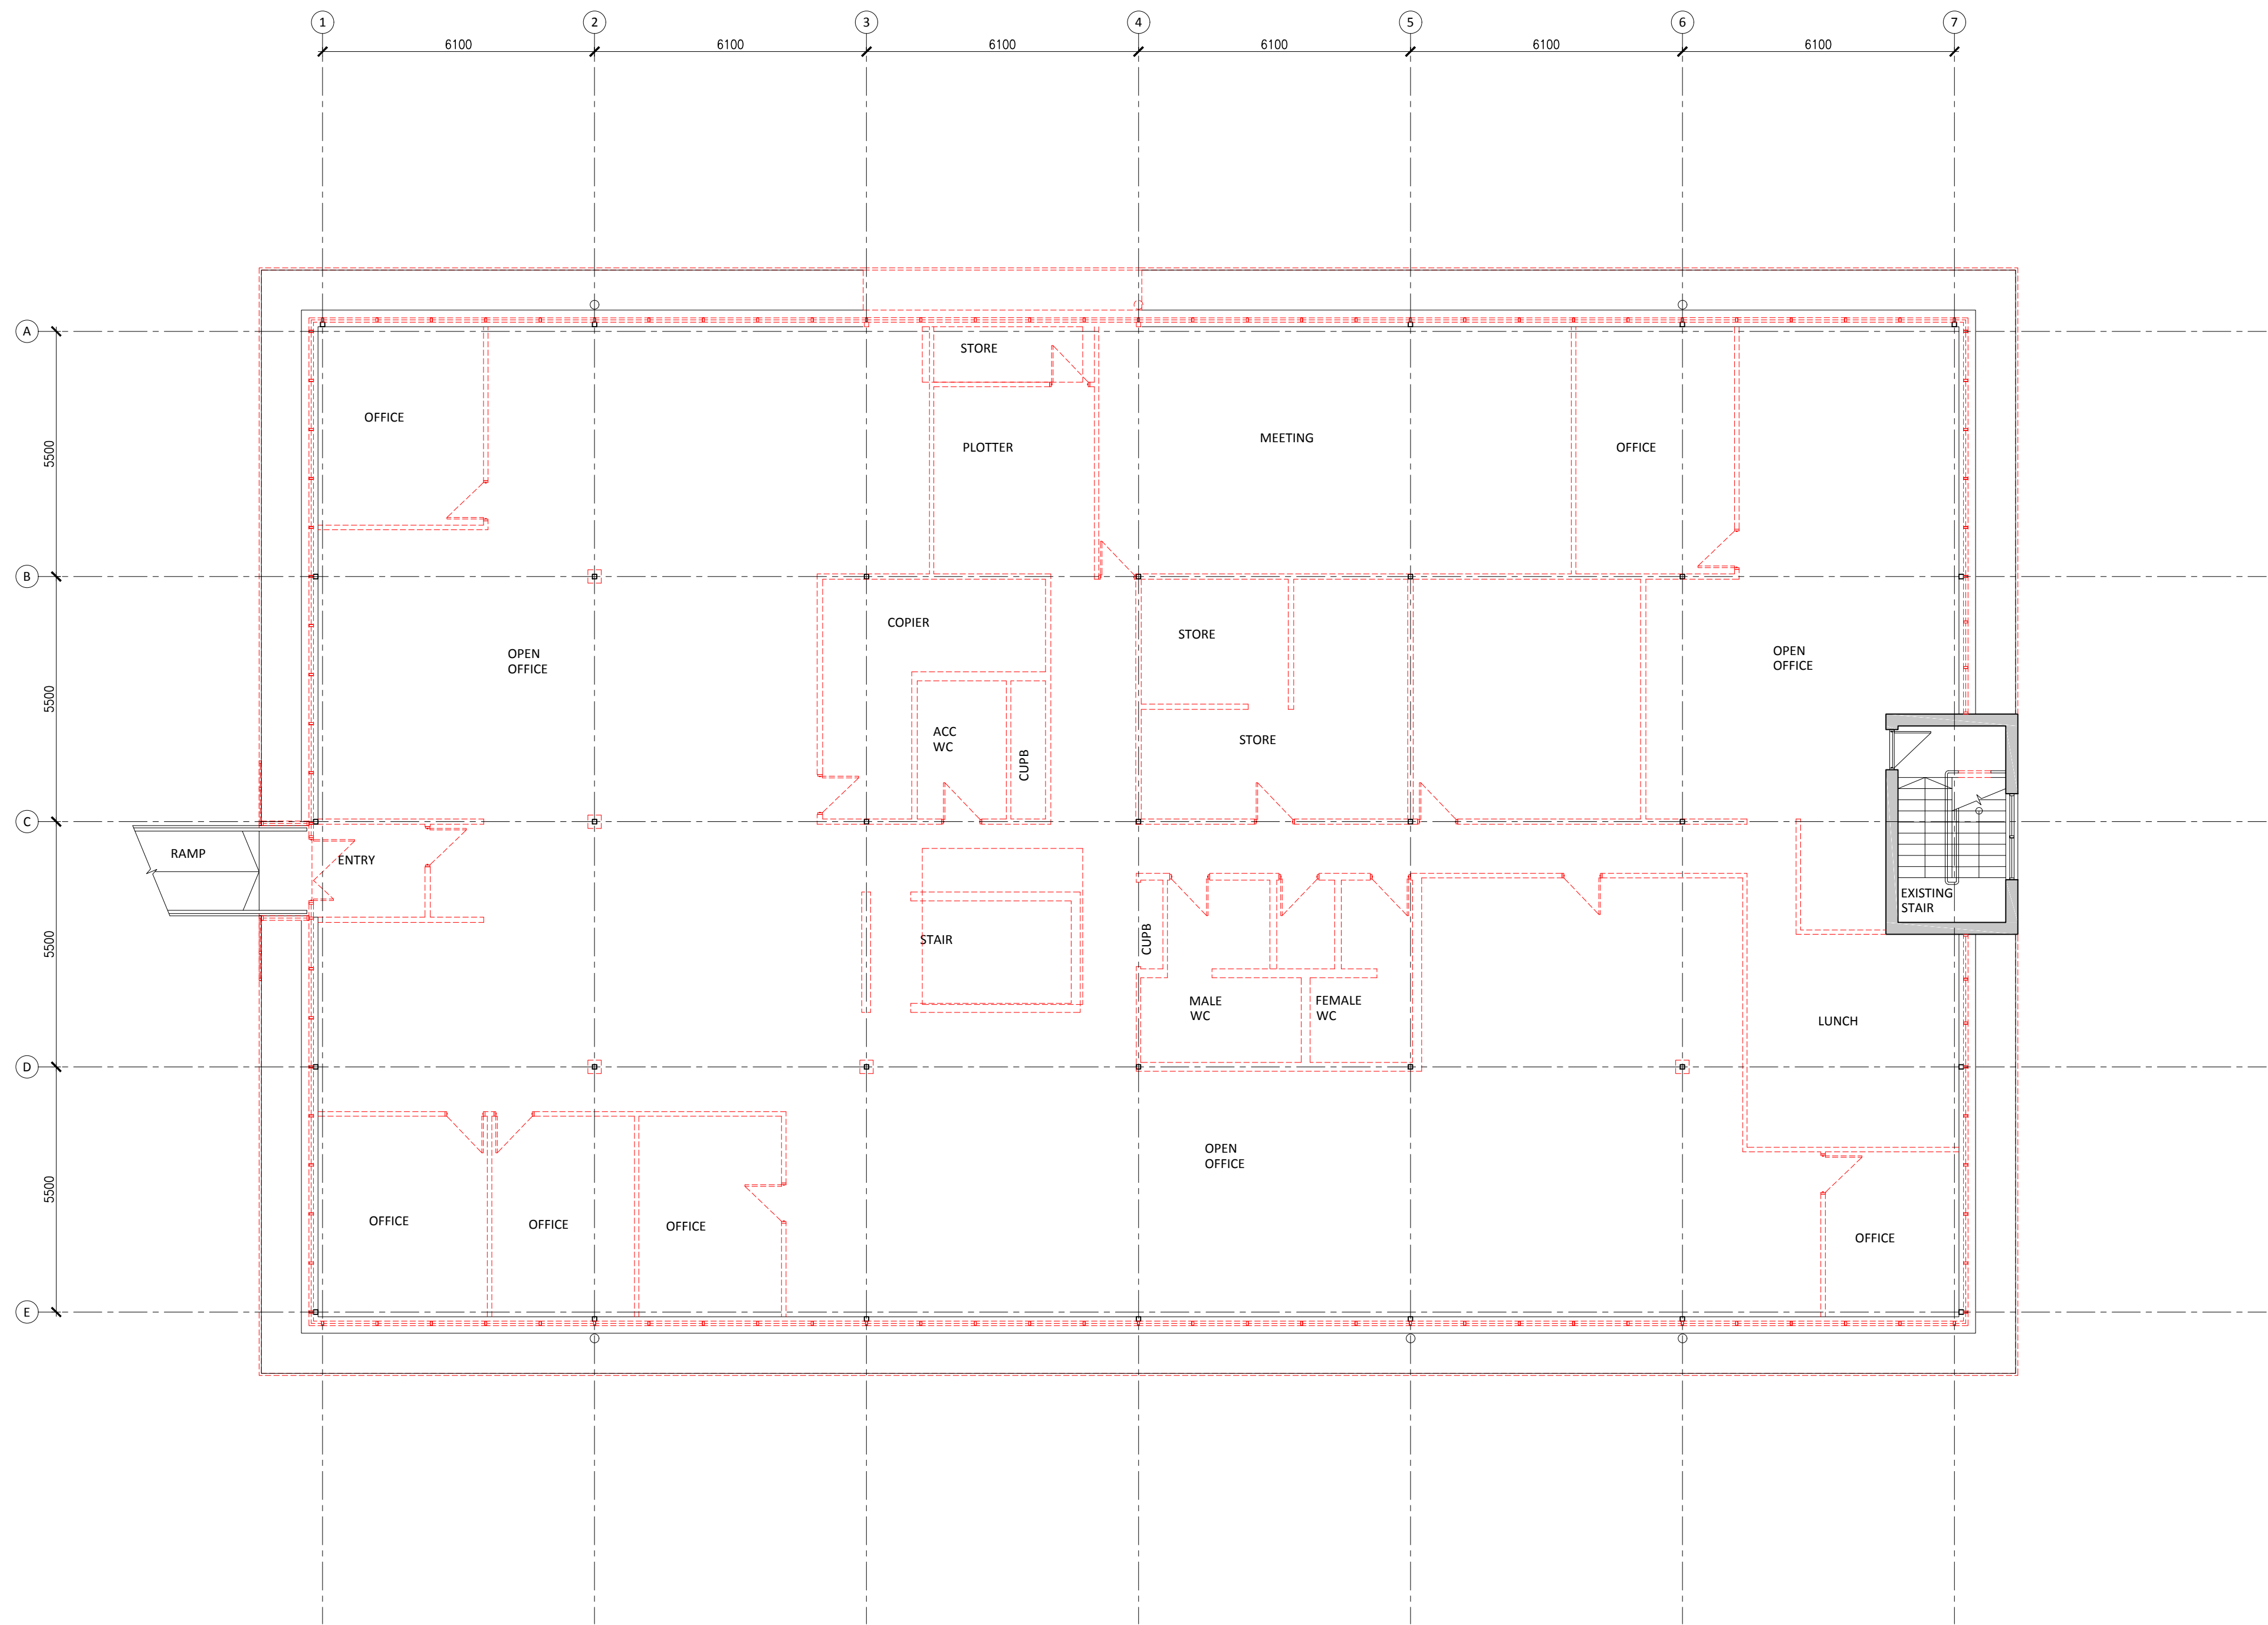

PROPOSED ALTERATIONS LEGEND	
---	DEMOLISHED
EXISTING GFA SUMMARY:	
GROUND FLOOR:	774m ²
FIRST FLOOR:	810m ²
TOTAL:	1584m ²

Rev	Date	Amendment	Rev	Date	Amendment
P1	01.09.2015	PRELIMINARY			
A	17.05.2016	ISSUED FOR DEVELOPMENT APPLICATION			
B	10.06.2016	ISSUED FOR DEVELOPMENT APPLICATION			
C	03.08.2016	ISSUED FOR DEVELOPMENT APPLICATION			

DO NOT SCALE
IF IN DOUBT ASK FOR
CLARIFICATION

THE CONTRACTOR SHALL
CONFIRM ALL DIMENSIONS
ON SITE PRIOR TO
COMMENCEMENT OF WORKS


SHELLSHEAR YOUNG PTY LTD
ARCHITECTS

203 Darling Street
Balmain, NSW 2041
Tel +61 2 9810 9777
Email admin@shellshearyoung.com.au
ACN 168 406 095

Project
NARELLAN MEDICAL CENTRE
19 QUEEN STREET,
NARELLAN, NSW, 2567

Client
PRIMARY HEALTH CARE

Date AUG 2015	Scale 1:100 @ A1	Job No. 663
Drawn THW	Checked MY	North
Title FIRST FLOOR PROPOSED DEMOLITION PLAN		
Drawing No. 663-10.02	Issue No. C	

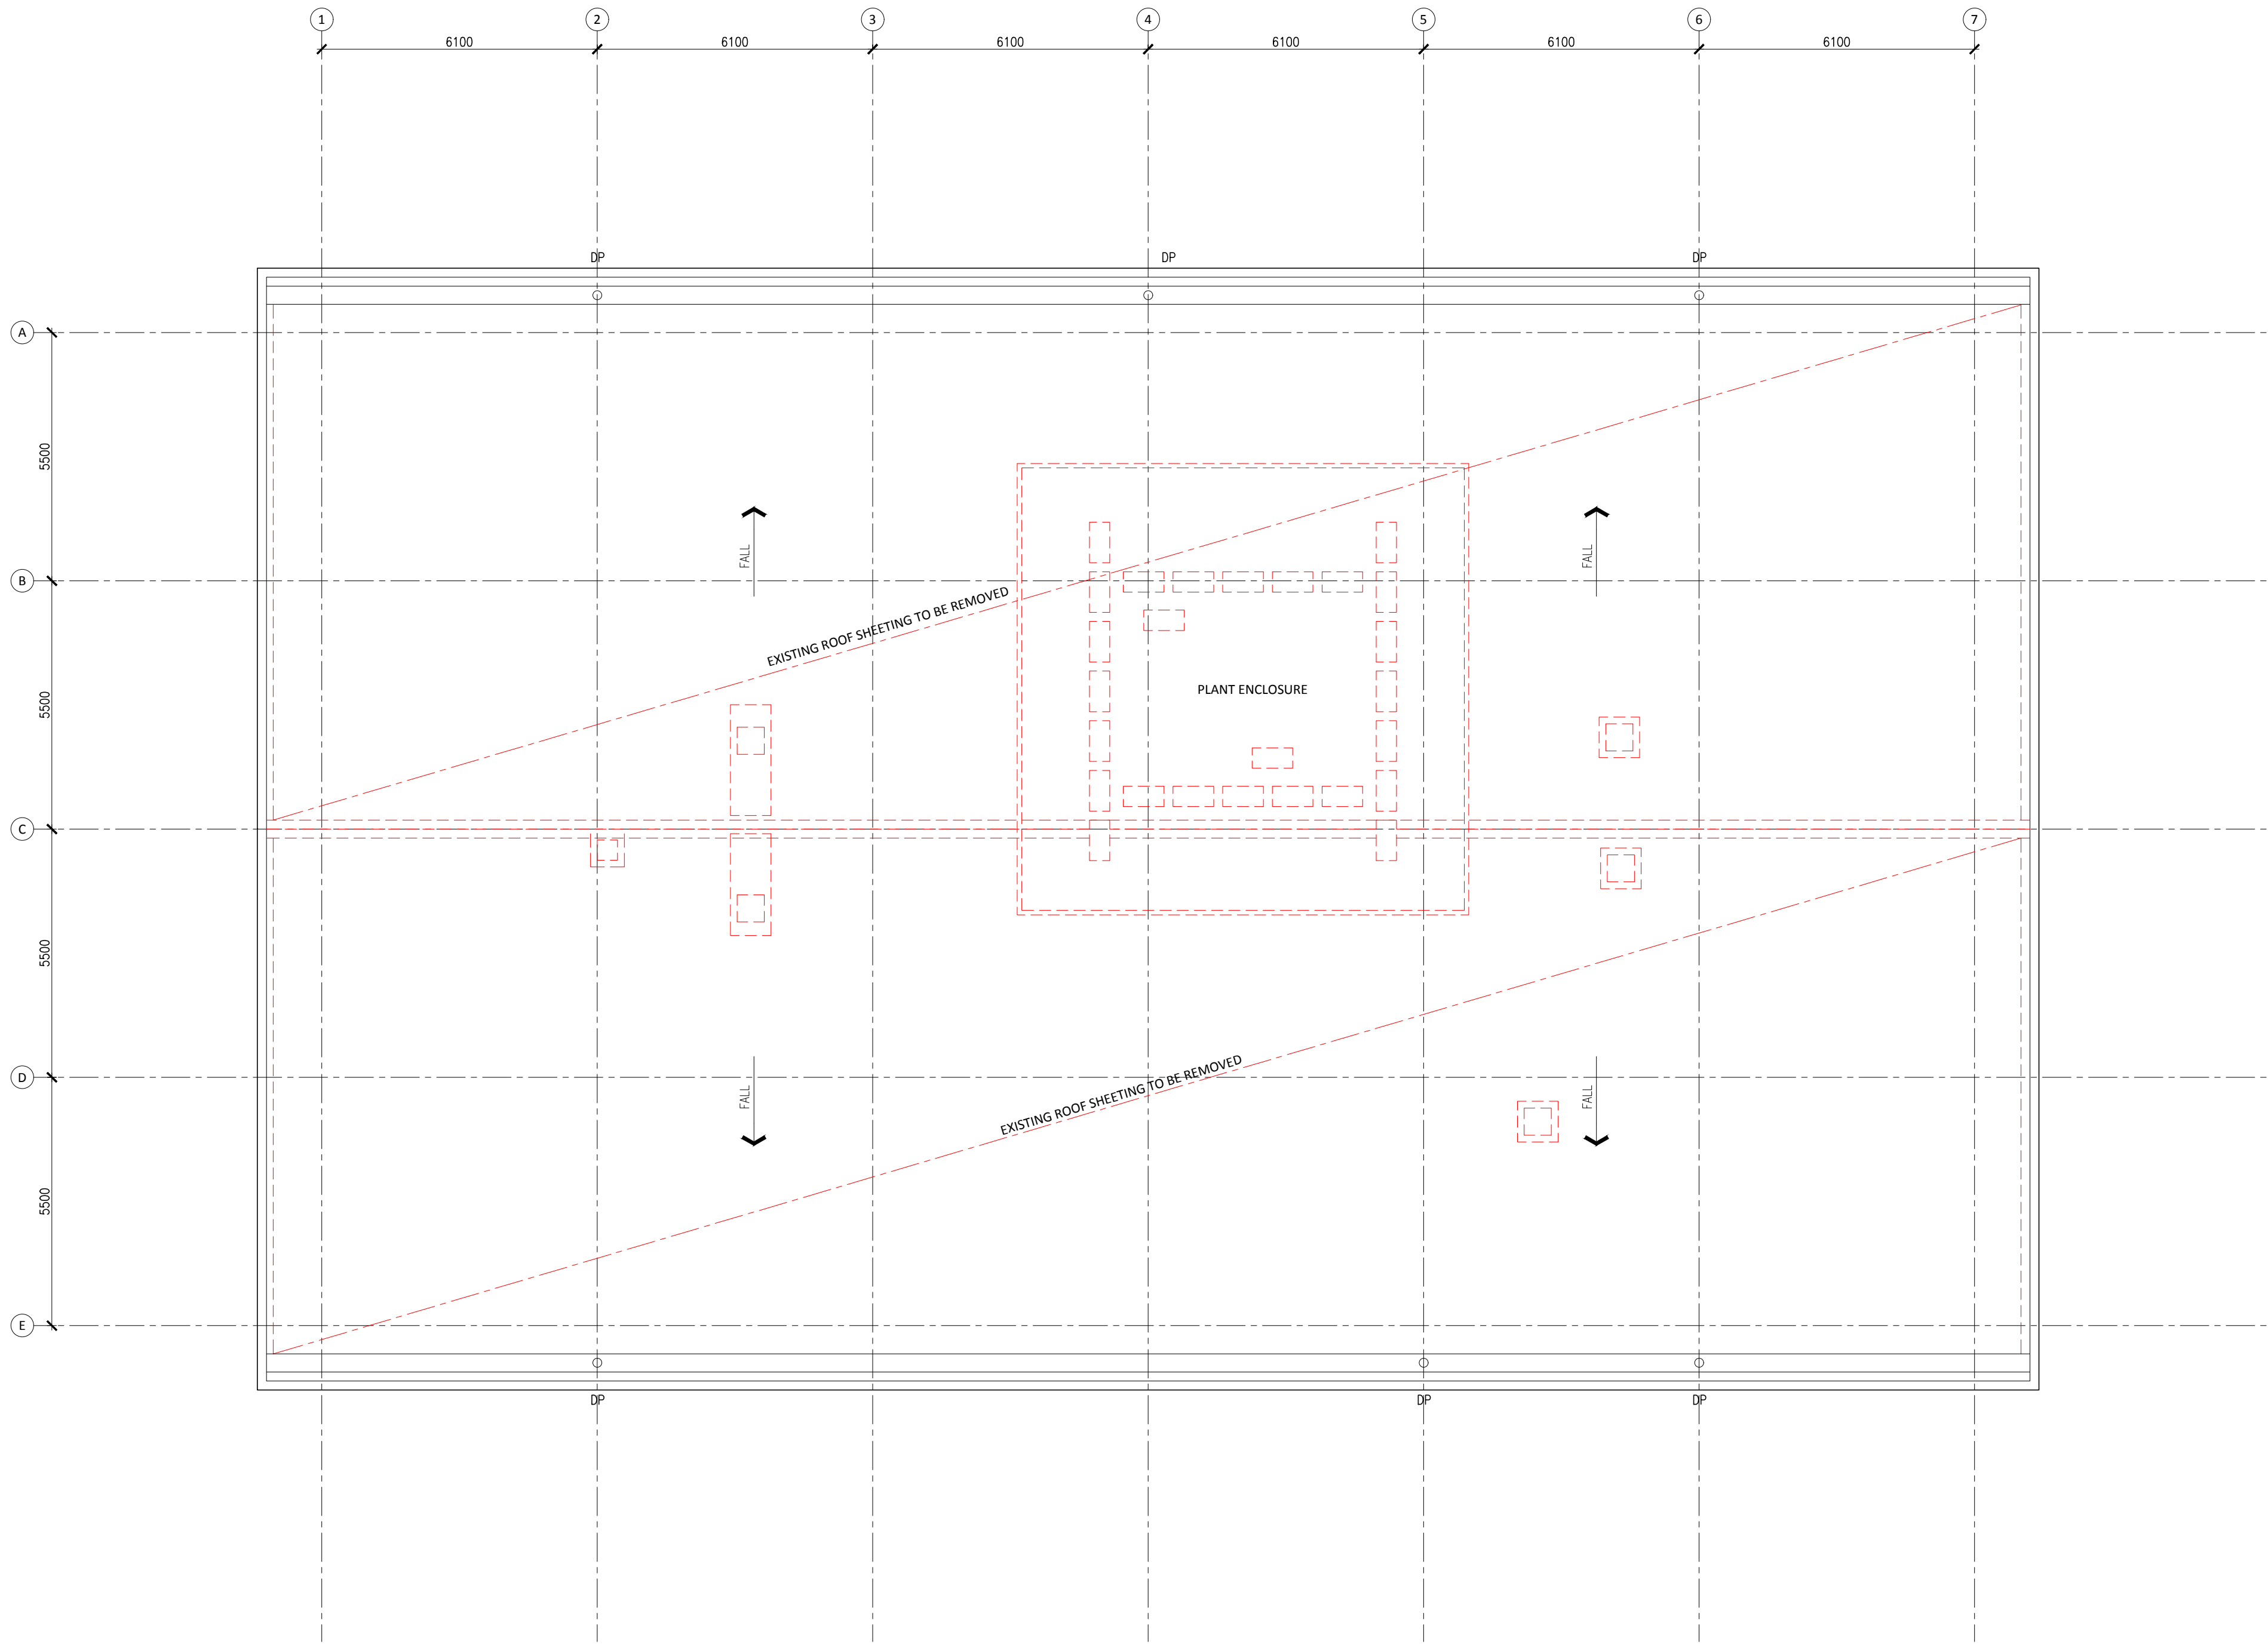

PROPOSED ALTERATIONS LEGEND
DEMOLISHED

Rev	Date	Amendment	Rev	Date	Amendment
A	17.05.2016	ISSUED FOR DEVELOPMENT APPLICATION			
B	10.06.2016	ISSUED FOR DEVELOPMENT APPLICATION			
C	02.08.2016	ISSUED FOR CLIENT REVIEW			
D	03.08.2016	ISSUED FOR DEVELOPMENT APPLICATION			

50 100mm

DO NOT SCALE
IF IN DOUBT ASK FOR
CLARIFICATION

THE CONTRACTOR SHALL
CONFIRM ALL DIMENSIONS
ON SITE PRIOR TO
COMMENCEMENT OF WORKS


SHELLSHEAR YOUNG PTY LTD
ARCHITECTS


203 Darling Street
Balmain, NSW 2041
Tel +61 2 9810 9777
Email admin@shellshearyoung.com.au
ACN 168 406 095

Project
NARELLAN MEDICAL CENTRE
19 QUEEN STREET,
NARELLAN, NSW, 2567

Client
PRIMARY HEALTH CARE

Date	AUG 2015	Scale	1:100 @ A1	Job No.	663
Drawn	THW	Checked	MY	North	
Title ROOF PROPOSED DEMOLITION PLAN					
Drawing No.			Issue No.		
663-10.03			D		

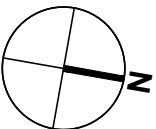

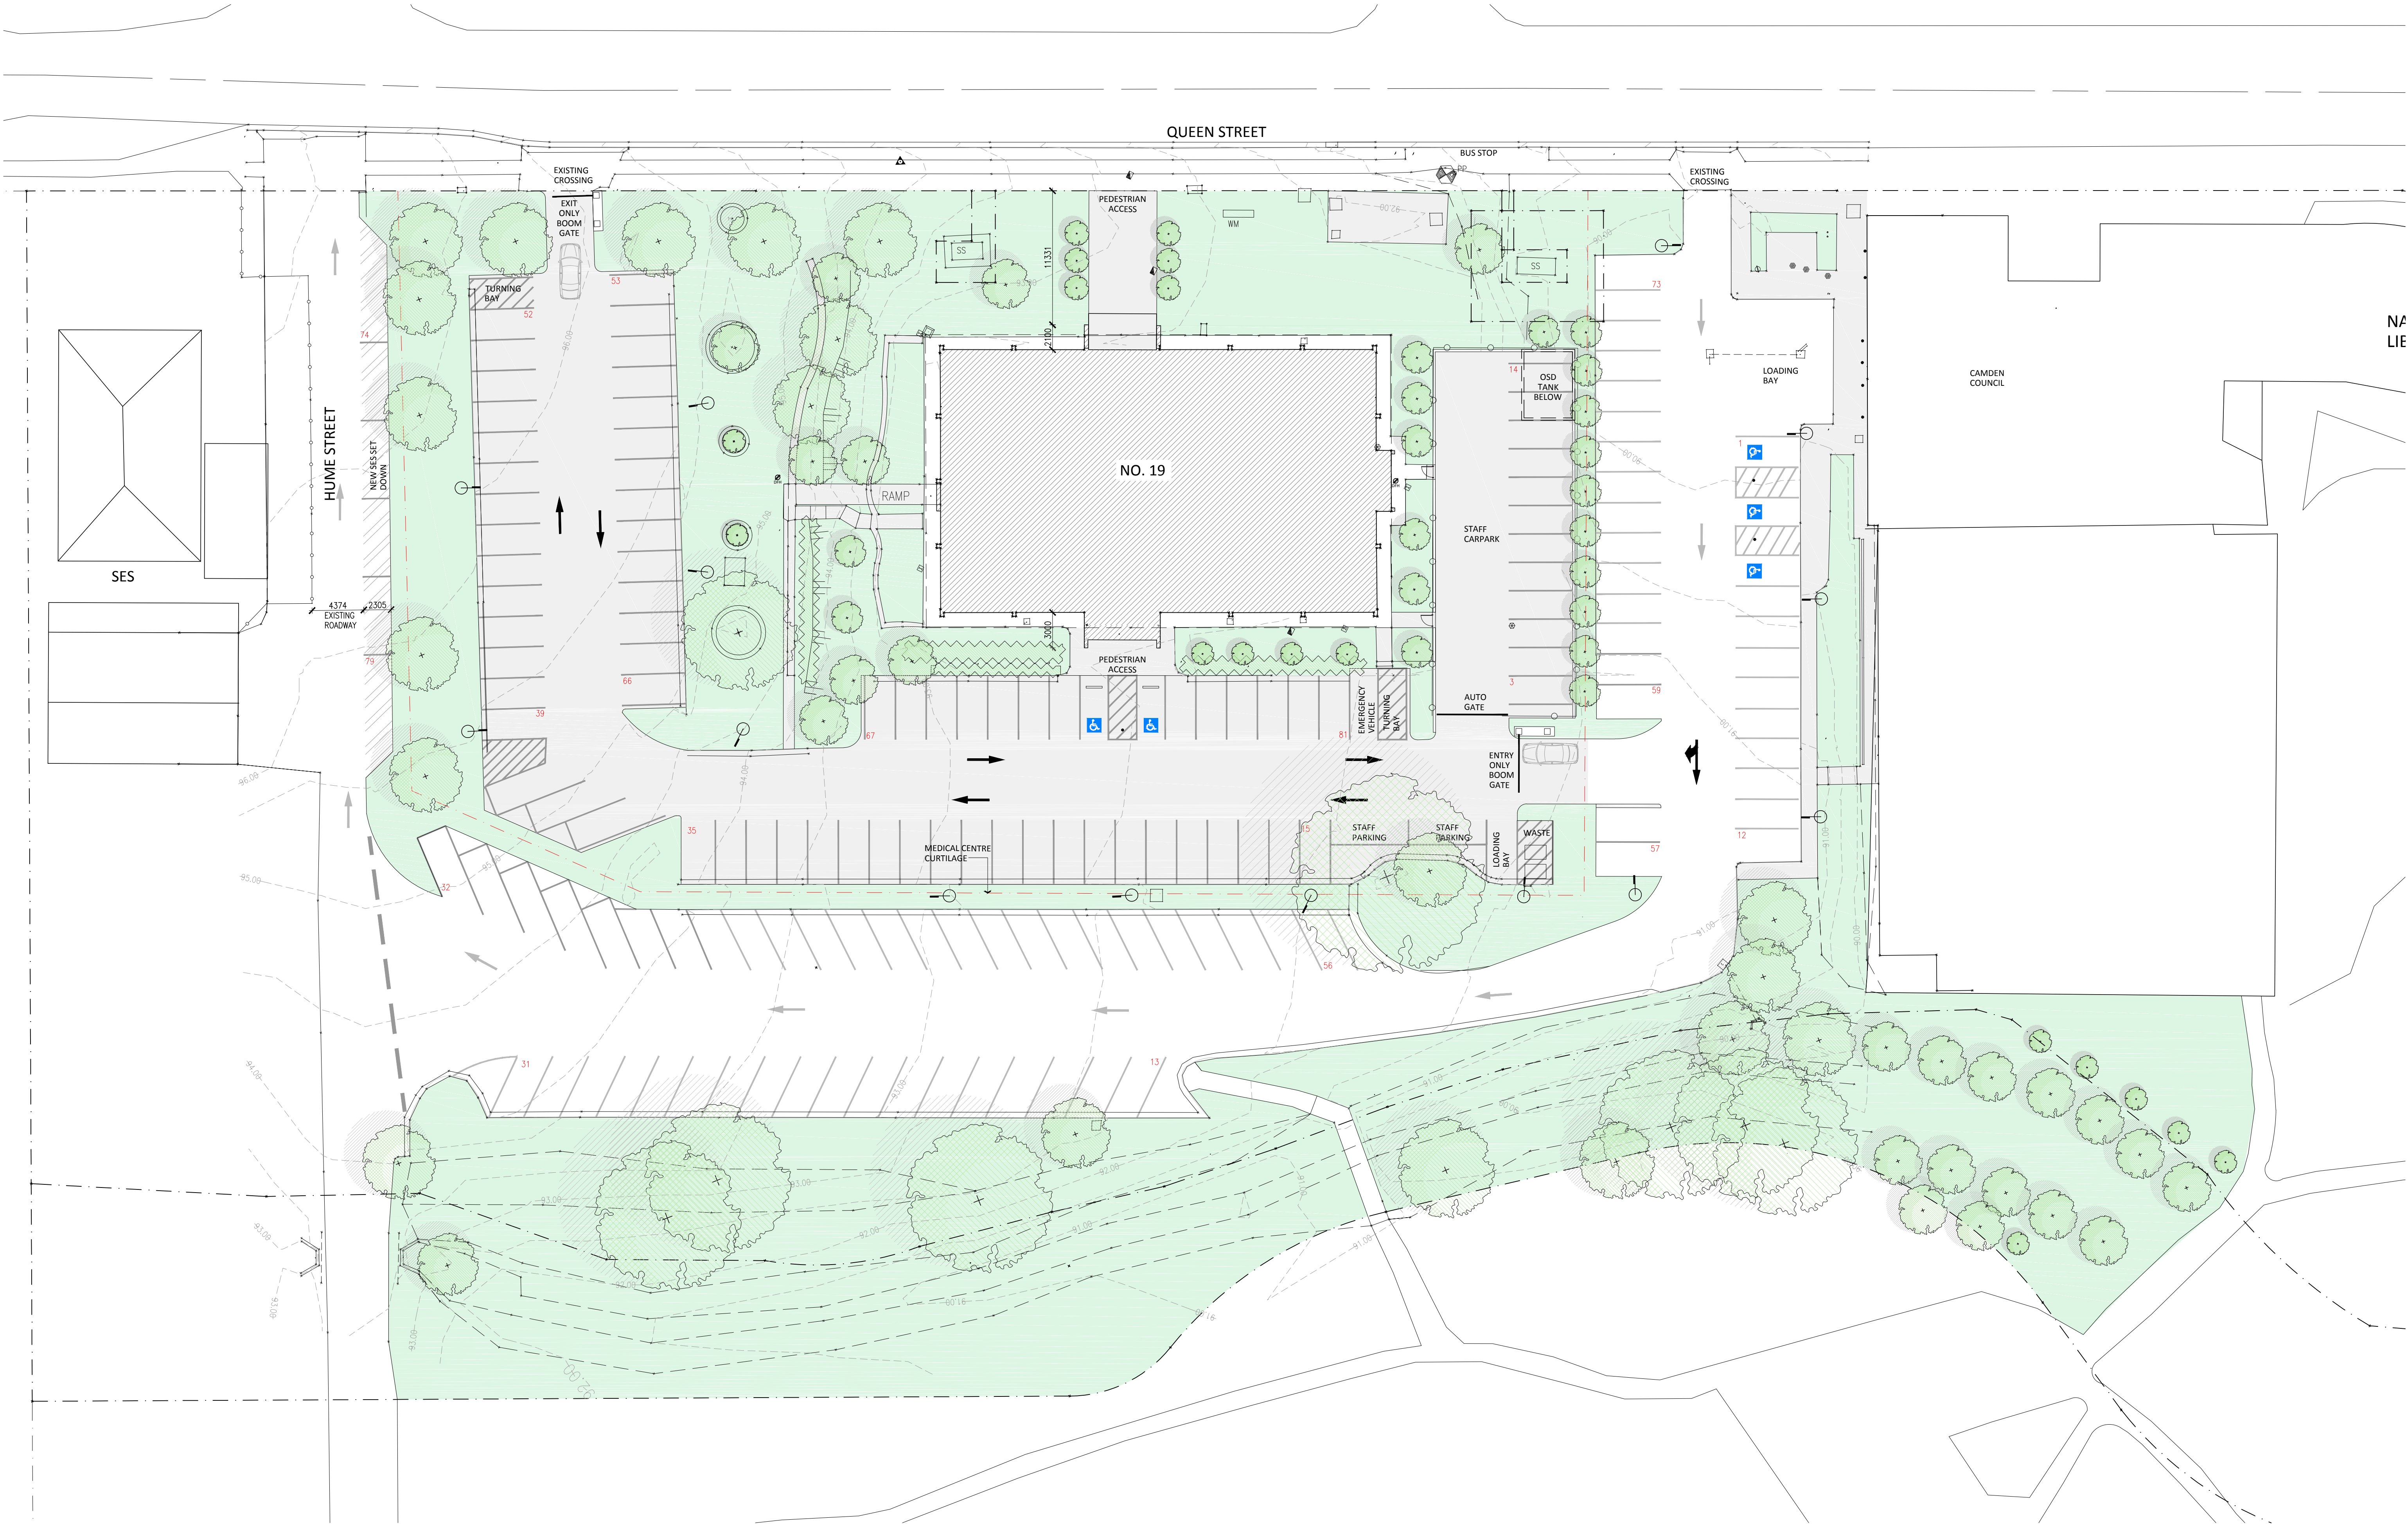

Rev	Date	Amendment	Rev	Date	Amendment
A	10.05.2016	DEVELOPMENT APPLICATION ISSUE	H	04.08.2016	ISSUED FOR DEVELOPMENT APPLICATION
B	17.05.2016	ISSUED FOR DEVELOPMENT APPLICATION			
C	08.06.2016	ISSUED FOR DEVELOPMENT APPLICATION			
D	12.07.2016	ISSUED FOR DEVELOPMENT APPLICATION			
E	14.07.2016	ISSUED FOR COORDINATION			
F	26.07.2016	ISSUED FOR DEVELOPMENT APPLICATION			
G	03.08.2016	ISSUED FOR DEVELOPMENT APPLICATION			

50

100mm

DO NOT SCALE
IF IN DOUBT ASK FOR
CLARIFICATION

THE CONTRACTOR SHALL
CONFIRM ALL DIMENSIONS
ON SITE PRIOR TO
COMMENCEMENT OF WORKS

SHELLSHEAR YOUNG PTY LTD
ARCHITECTS

203 Darling Street
Balmain, NSW 2041
Tel +61 2 9810 9777
Email admin@shellshearyoung.com.au
ACN 168 406 095

Project
NARELLAN MEDICAL CENTRE
19 QUEEN STREET,
NARELLAN, NSW, 2567

Client
PRIMARY HEALTH CARE

Date
AUG 2015

Scale
1:250 @ A1

Drawn
THW

Checked
MY


Title
**SITE PLAN
PROPOSED**

Drawing No.
663-00.51

Issue No.
H

Job No.
663

North

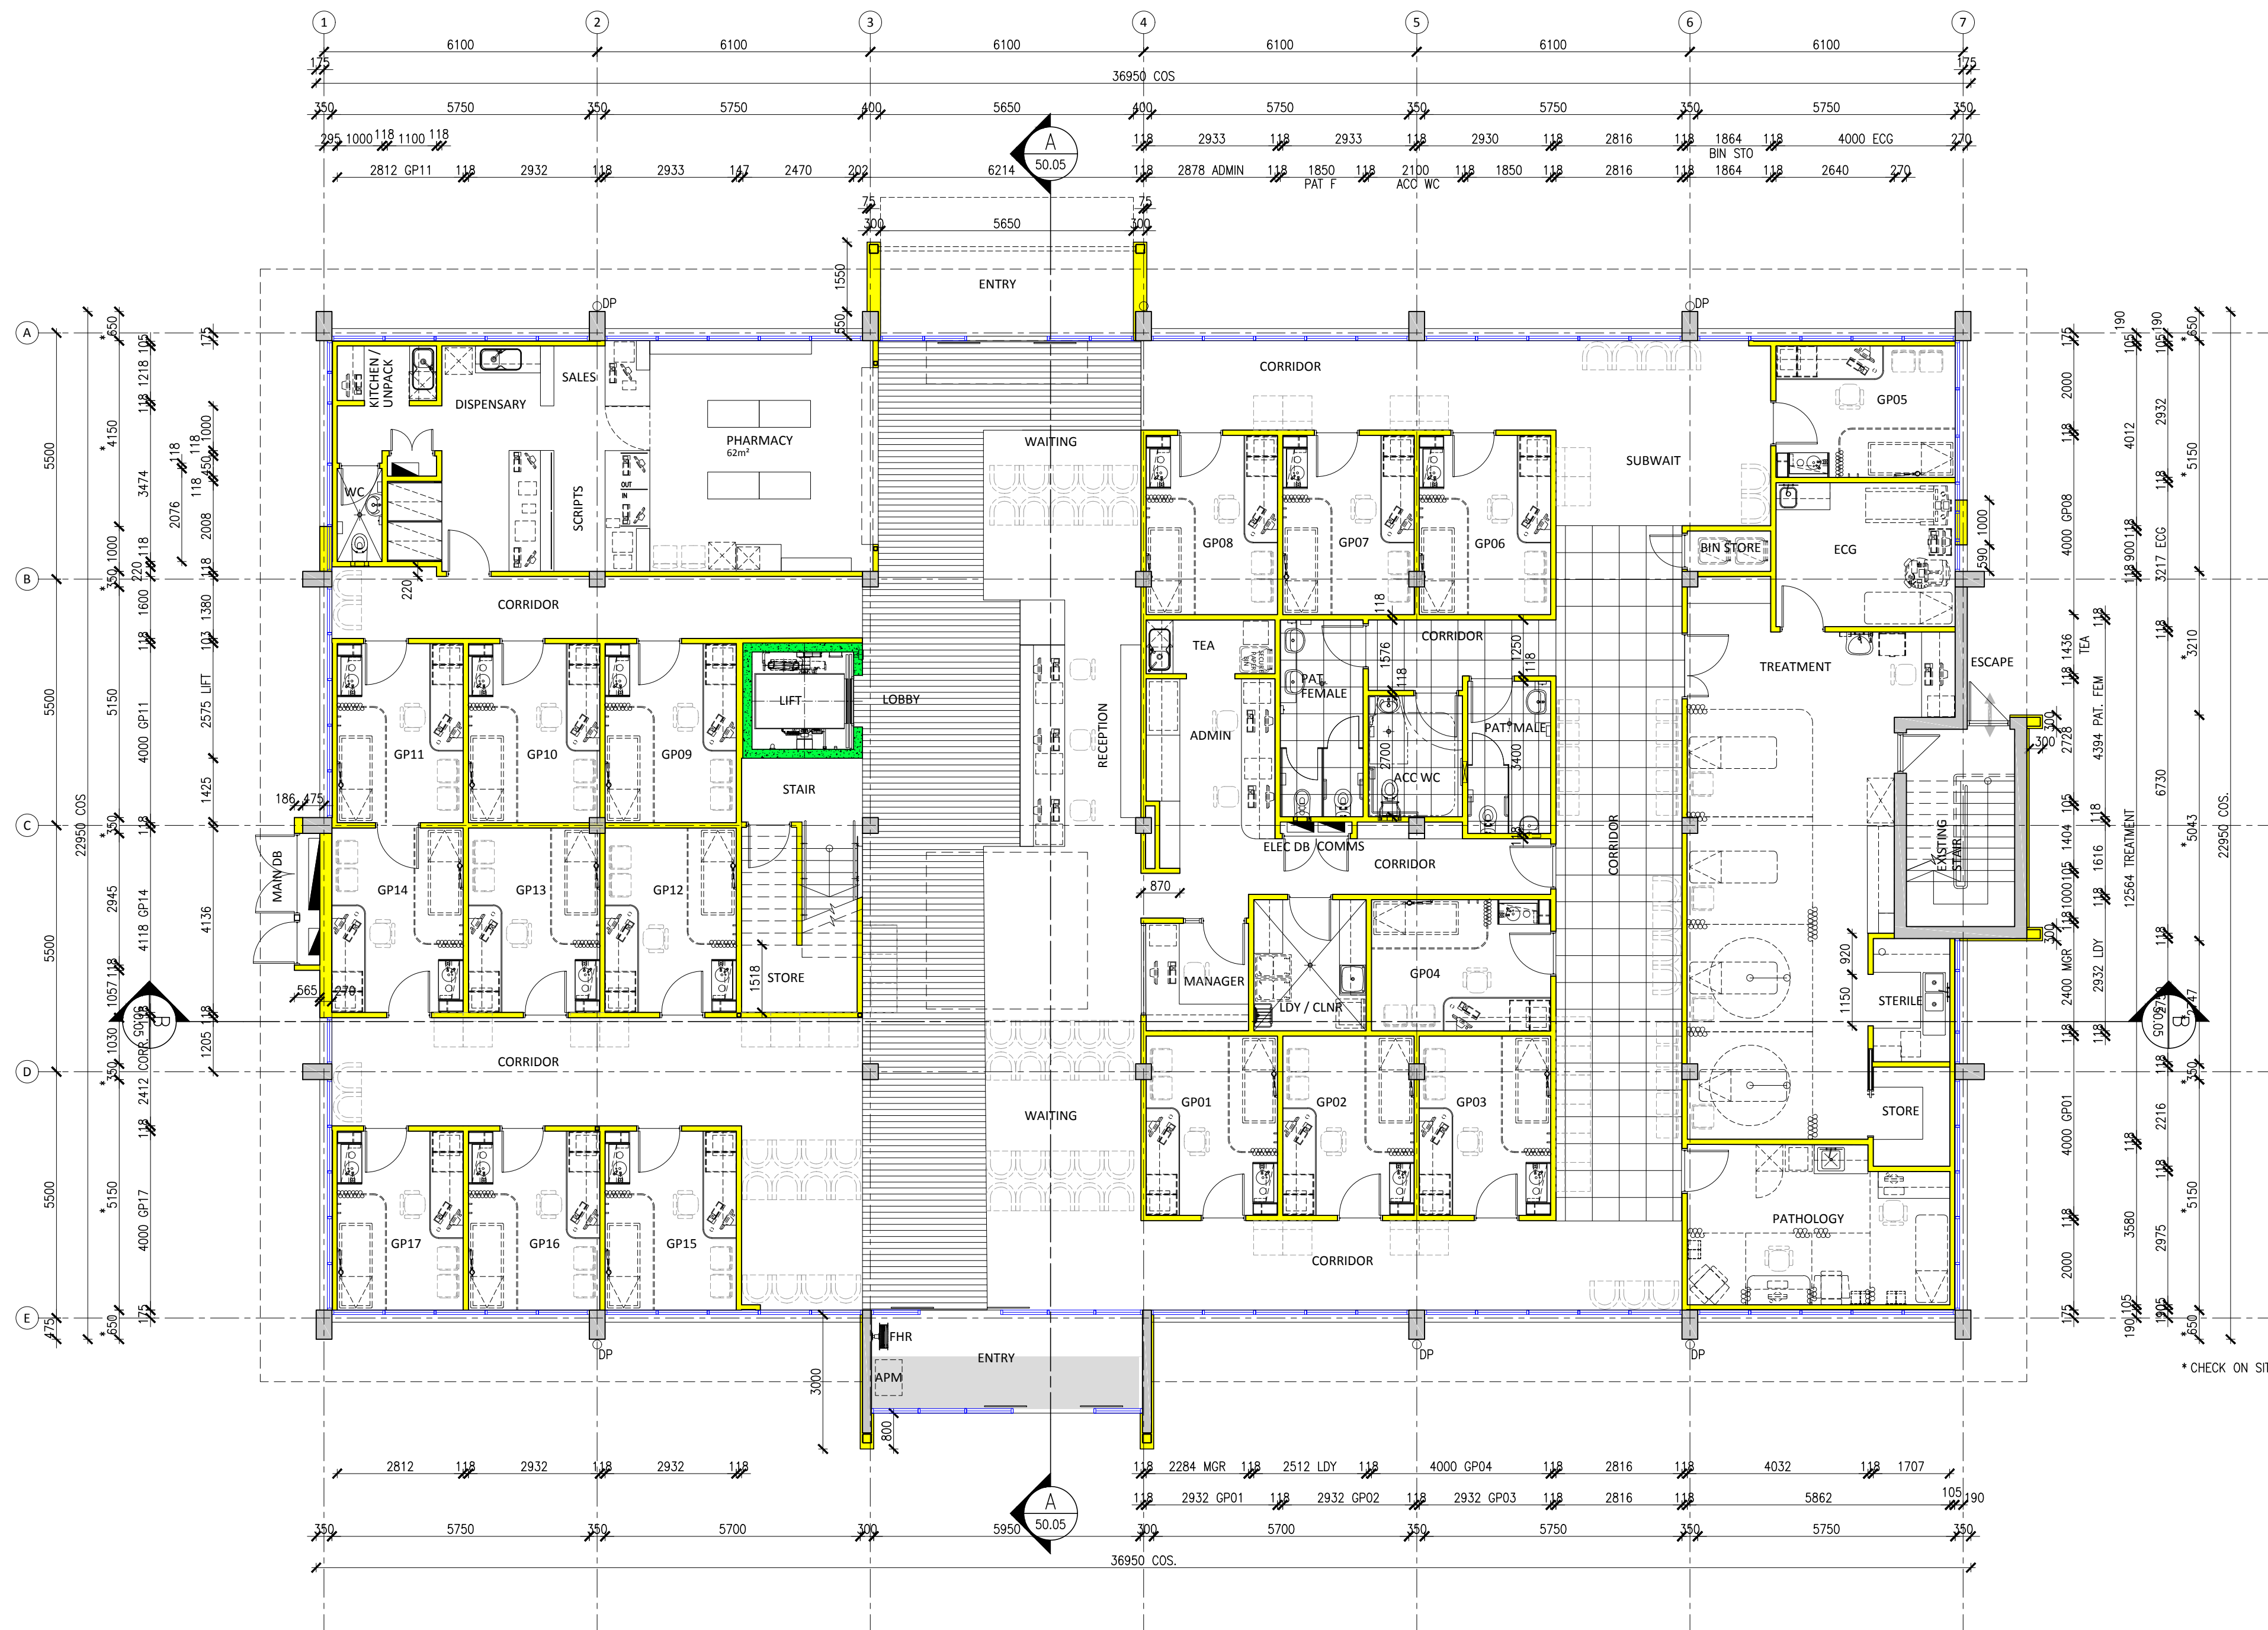

* CHECK ON SITE

LEGEND:

- PROPOSED NEW WINDOWS
- PROPOSED NEW WALLS
- PROPOSED NEW LIFT SHAFT
- PROPOSED NEW FLOOR AREA

PROPOSED GFA SUMMARY:

GROUND FLOOR:	770m ²
FIRST FLOOR:	782m ²
TOTAL:	1552m ²

Rev	Date	Amendment	Rev	Date	Amendment
P1	01.09.2015	PRELIMINARY	P8	21.04.2016	PRELIMINARY
P2	03.09.2015	PRELIMINARY	P9	29.04.2016	PRELIMINARY
P3	10.09.2015	PRELIMINARY	P10	09.05.2016	PRELIMINARY
P4	22.09.2015	PRELIMINARY	A	17.05.2016	ISSUED FOR DEVELOPMENT APPLICATION
P5	25.09.2015	PRELIMINARY	B	10.06.2016	ISSUED FOR DEVELOPMENT APPLICATION
P6	11.04.2016	PRELIMINARY	C	03.08.2016	ISSUED FOR DEVELOPMENT APPLICATION
P7	19.04.2016	PRELIMINARY	D	04.08.2016	ISSUED FOR DEVELOPMENT APPLICATION

DO NOT SCALE
IF IN DOUBT ASK FOR
CLARIFICATION

THE CONTRACTOR SHALL
CONFIRM ALL DIMENSIONS
ON SITE PRIOR TO
COMMENCEMENT OF WORKS


SHELLSHEAR YOUNG PTY LTD
ARCHITECTS

203 Darling Street
Balmain, NSW 2041
Tel +61 2 9810 9777
Email admin@shellshearyoung.com.au
ACN 168 406 095

Project
NARELLAN MEDICAL CENTRE
19 QUEEN STREET,
NARELLAN, NSW, 2567

Client
PRIMARY HEALTH CARE

Date	AUG 2015	Scale	1:100 @ A1	Job No.	663
Drawn	THW	Checked	MY	North	
Title	GROUND FLOOR PROPOSED PLAN				
Drawing No.	663-10.11		Issue No.	D	

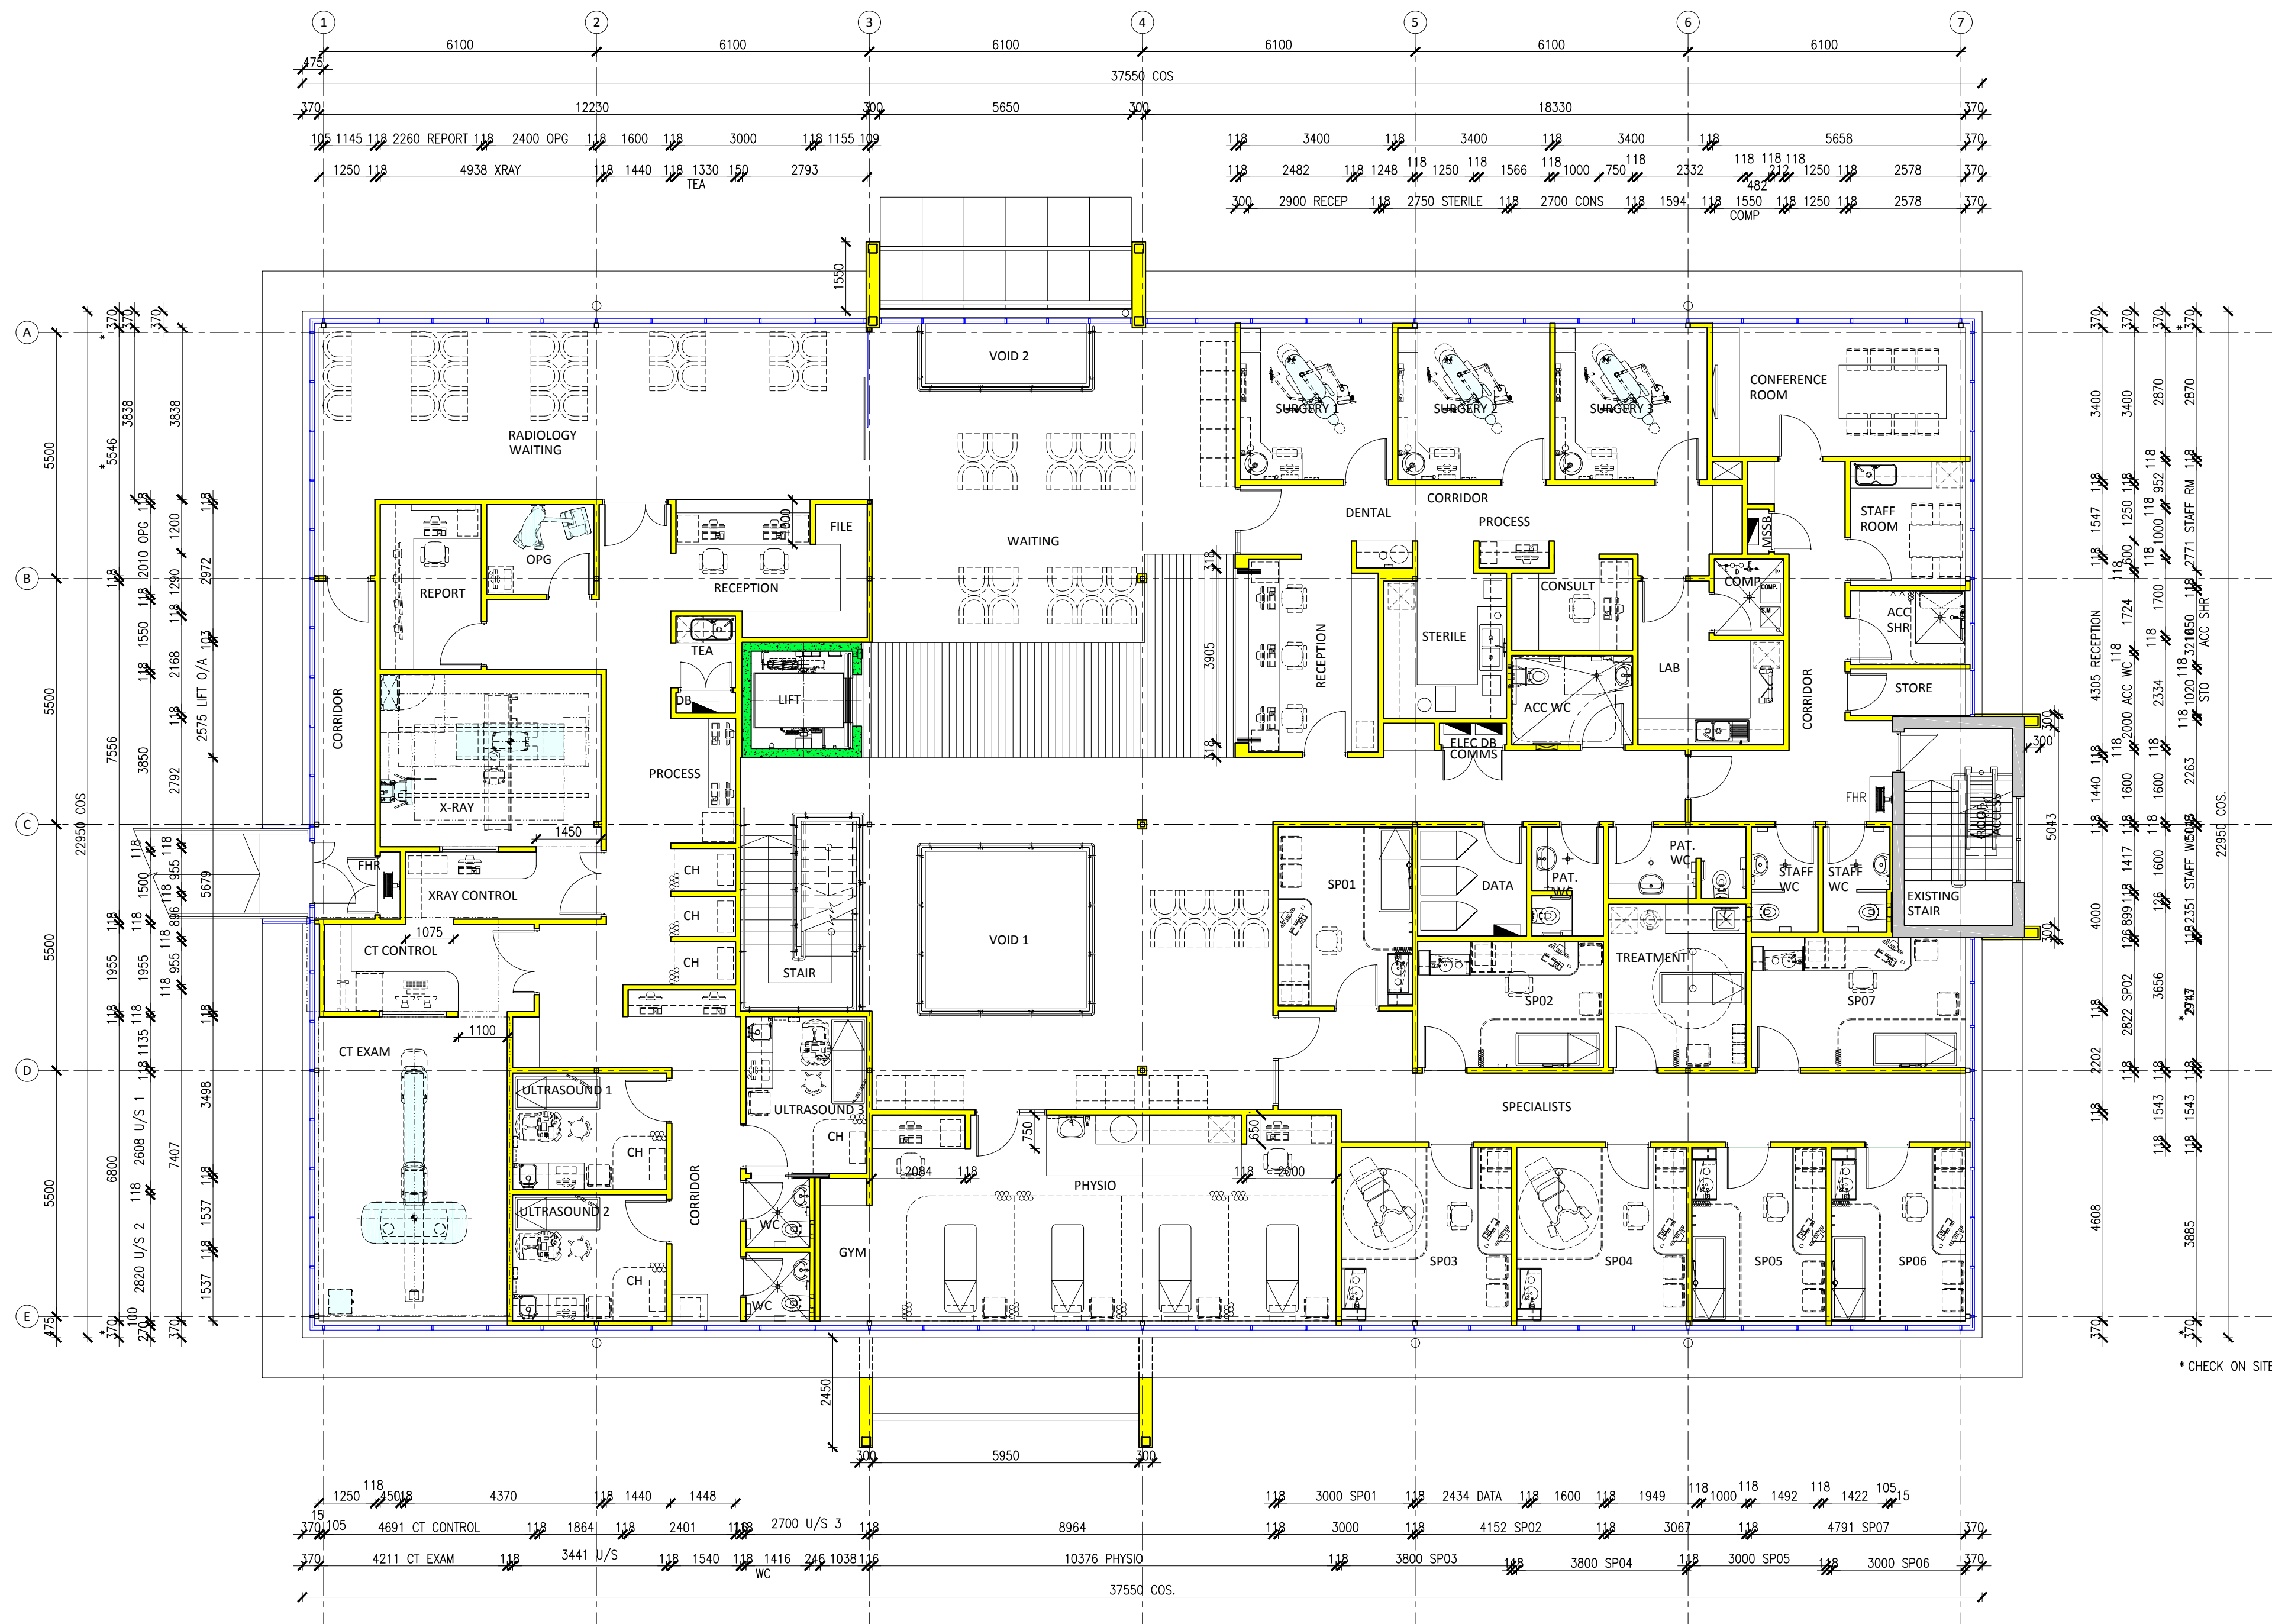

* CHECK ON SITE

LEGEND:	
	PROPOSED NEW WINDOWS
	PROPOSED NEW WALLS
	PROPOSED NEW LIFT SHAFT
PROPOSED GFA SUMMARY:	
GROUND FLOOR:	770m ²
FIRST FLOOR:	782m ²
TOTAL:	1552m ²

Rev	Date	Amendment	Rev	Date	Amendment
P1	01.09.2015	PRELIMINARY	P8	21.04.2016	PRELIMINARY
P2	03.09.2015	PRELIMINARY	P9	29.04.2016	PRELIMINARY
P3	10.09.2015	PRELIMINARY	P10	09.05.2016	PRELIMINARY
P4	22.09.2015	PRELIMINARY	A	17.05.2016	ISSUED FOR DEVELOPMENT APPLICATION
P5	25.09.2015	PRELIMINARY	B	10.06.2016	ISSUED FOR DEVELOPMENT APPLICATION
P6	11.04.2016	PRELIMINARY	C	03.08.2016	ISSUED FOR DEVELOPMENT APPLICATION
P7	19.04.2016	PRELIMINARY	D	04.08.2016	ISSUED FOR DEVELOPMENT APPLICATION

DO NOT SCALE
IF IN DOUBT ASK FOR
CLARIFICATION

THE CONTRACTOR SHALL
CONFIRM ALL DIMENSIONS
ON SITE PRIOR TO
COMMENCEMENT OF WORKS


SHELLSHEAR YOUNG PTY LTD
ARCHITECTS

203 Darling Street
Balmain, NSW 2041
Tel +61 2 9810 9777
Email admin@shellshearyoung.com.au
ACN 168 406 095

Project
NARELLAN MEDICAL CENTRE
19 QUEEN STREET,
NARELLAN, NSW, 2567

Client
PRIMARY HEALTH CARE

Date	AUG 2015	Scale	1:100 @ A1	Job No.	663
Drawn	THW	Checked	MY	North	
Title FIRST FLOOR PROPOSED PLAN					
Drawing No. 663-10.12			Issue No. D		

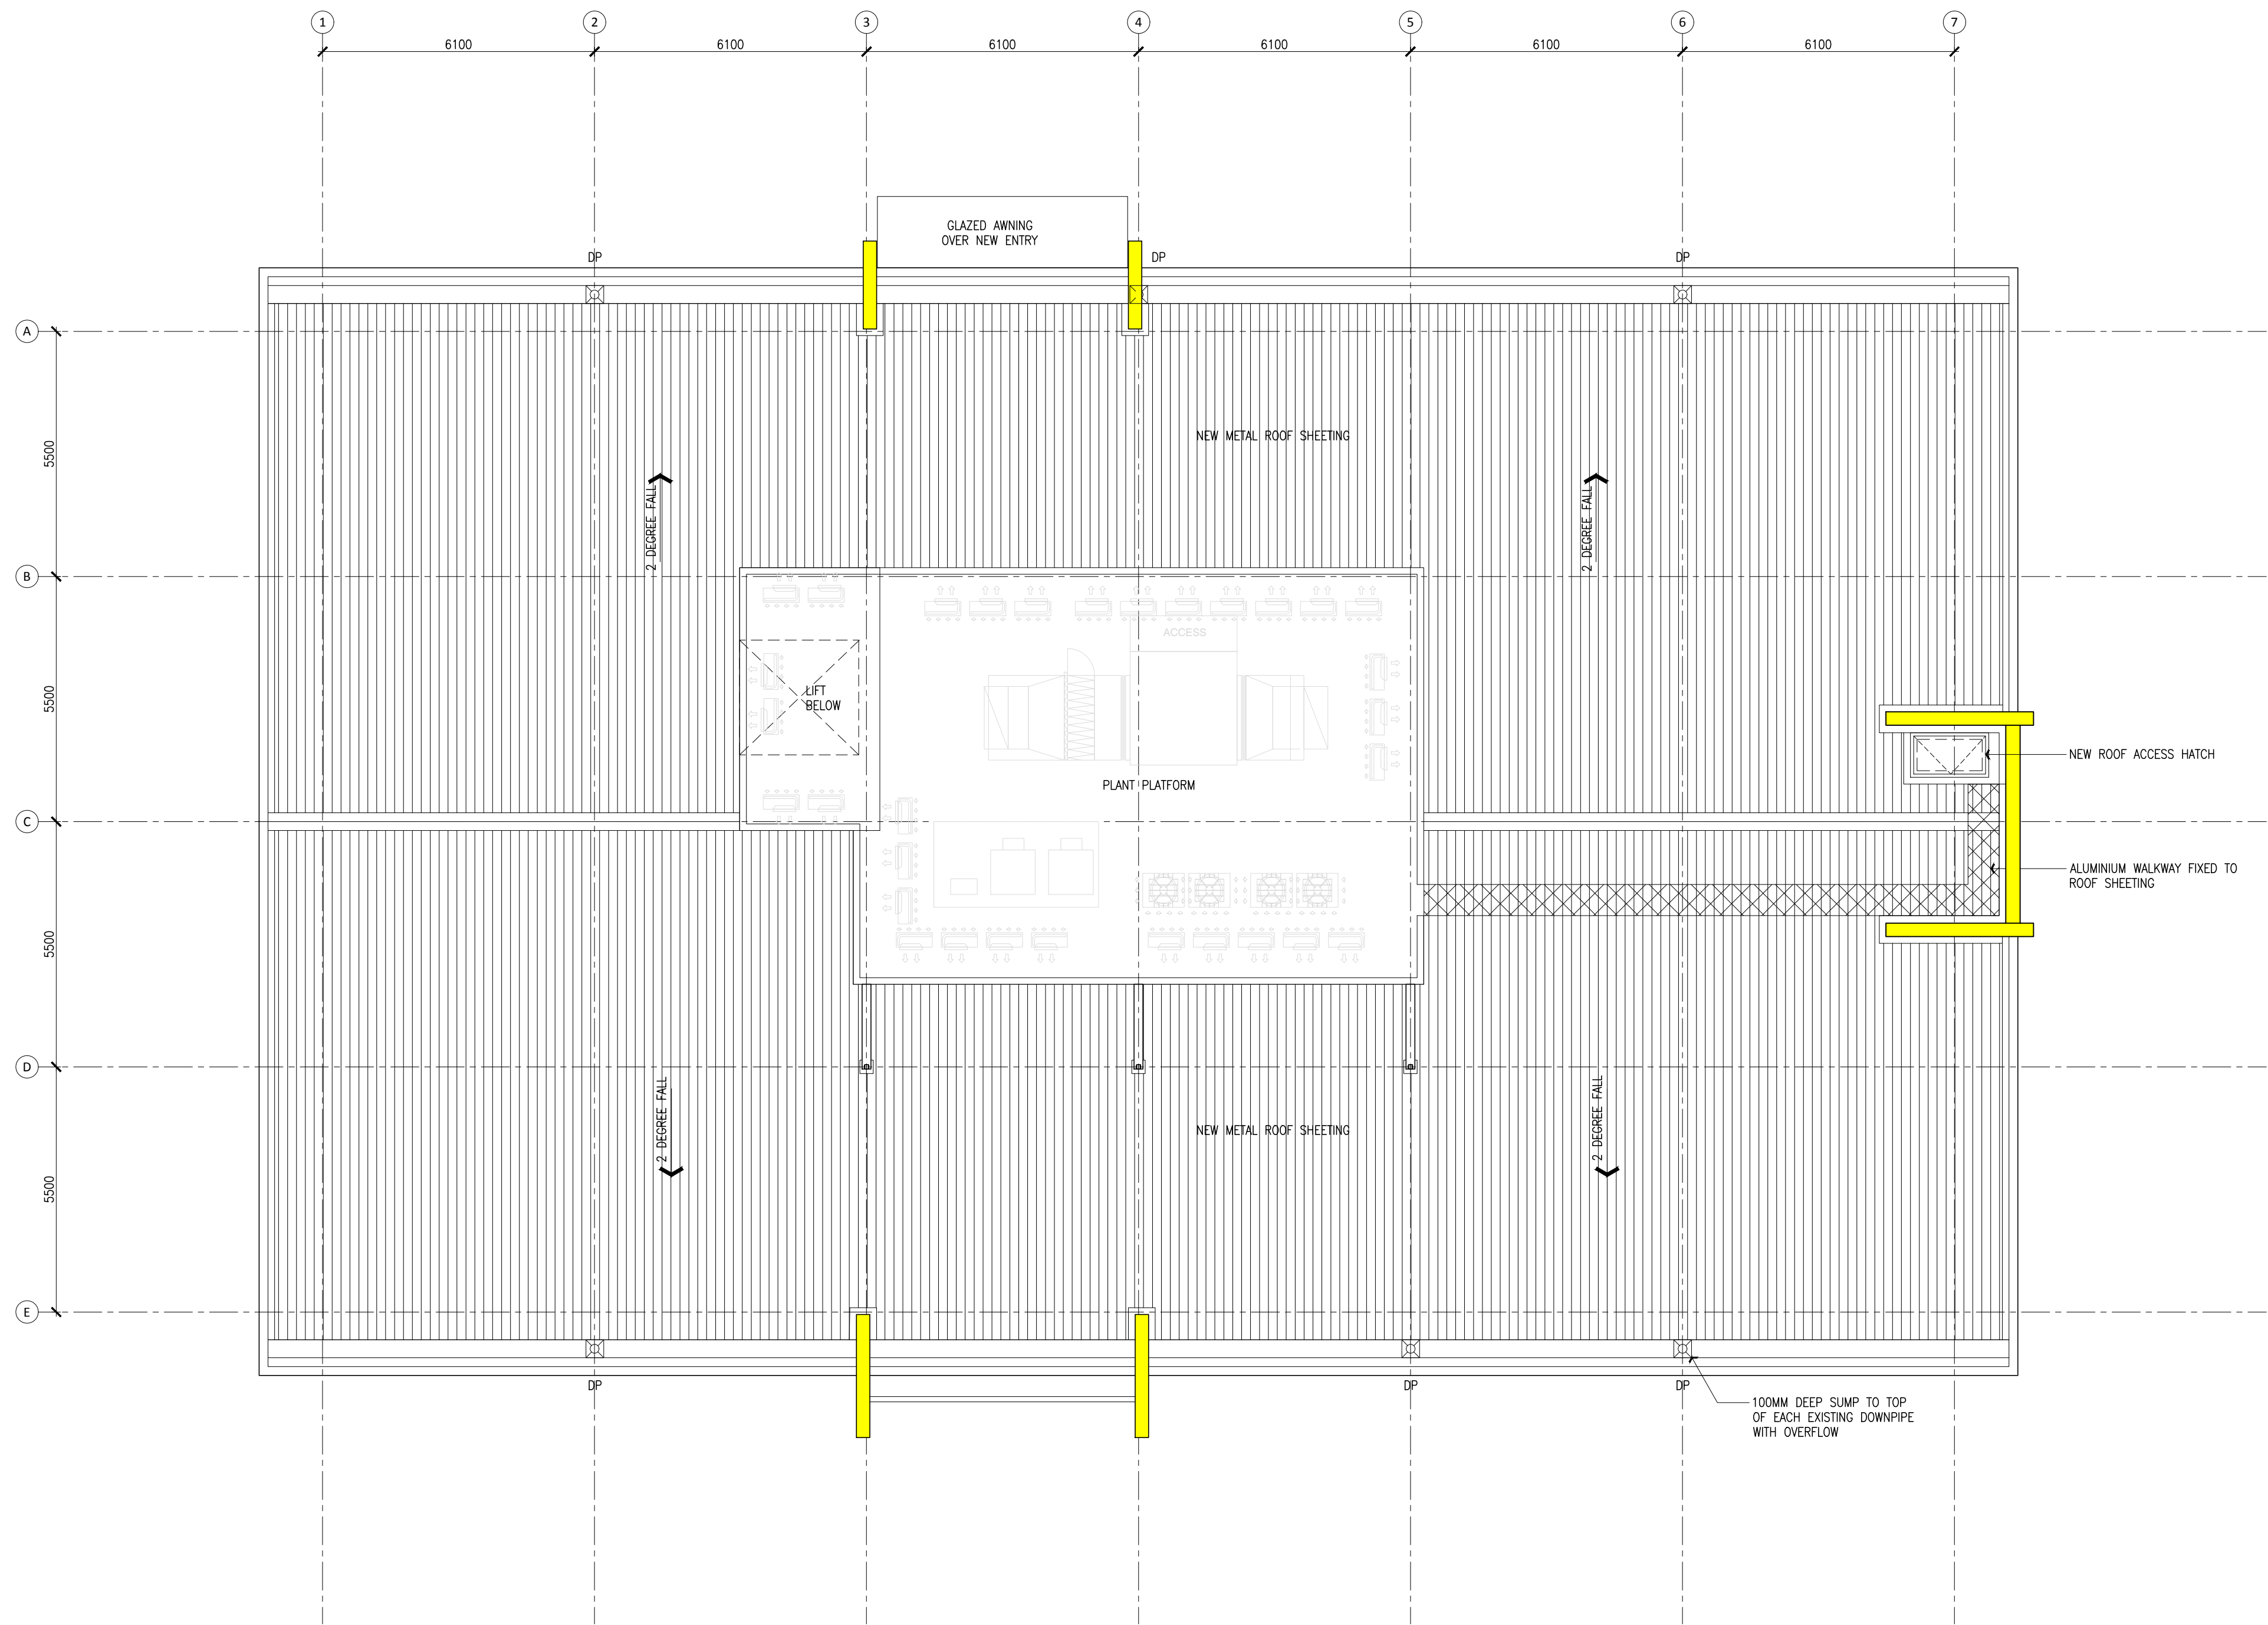

Rev	Date	Amendment	Rev	Date	Amendment
P1	03.05.2016	PRELIMINARY			
P2	10.05.2016	PRELIMINARY			
A	17.05.2016	ISSUED FOR DEVELOPMENT APPLICATION			
B	10.06.2016	ISSUED FOR DEVELOPMENT APPLICATION			
C	02.08.2016	ISSUED FOR CLIENT REVIEW			
D	03.08.2016	ISSUED FOR DEVELOPMENT APPLICATION			
E	04.08.2016	ISSUED FOR CLIENT REVIEW			

50 100mm

DO NOT SCALE
IF IN DOUBT ASK FOR
CLARIFICATION

THE CONTRACTOR SHALL
CONFIRM ALL DIMENSIONS
ON SITE PRIOR TO
COMMENCEMENT OF WORKS

SHELLSHEAR YOUNG PTY LTD
ARCHITECTS


203 Darling Street
Balmain, NSW 2041
Tel +61 2 9810 9777
Email admin@shellshearyoung.com.au
ACN 168 406 095

Project
NARELLAN MEDICAL CENTRE
19 QUEEN STREET,
NARELLAN, NSW, 2567

Client
PRIMARY HEALTH CARE


Date	Scale	Job No.
AUG 2015	1:100 @ A1	663
Drawn THW	Checked MY	North
Title ROOF PROPOSED PLAN		
Drawing No.	Issue No.	
663-10.13	E	

2 South
1 : 100

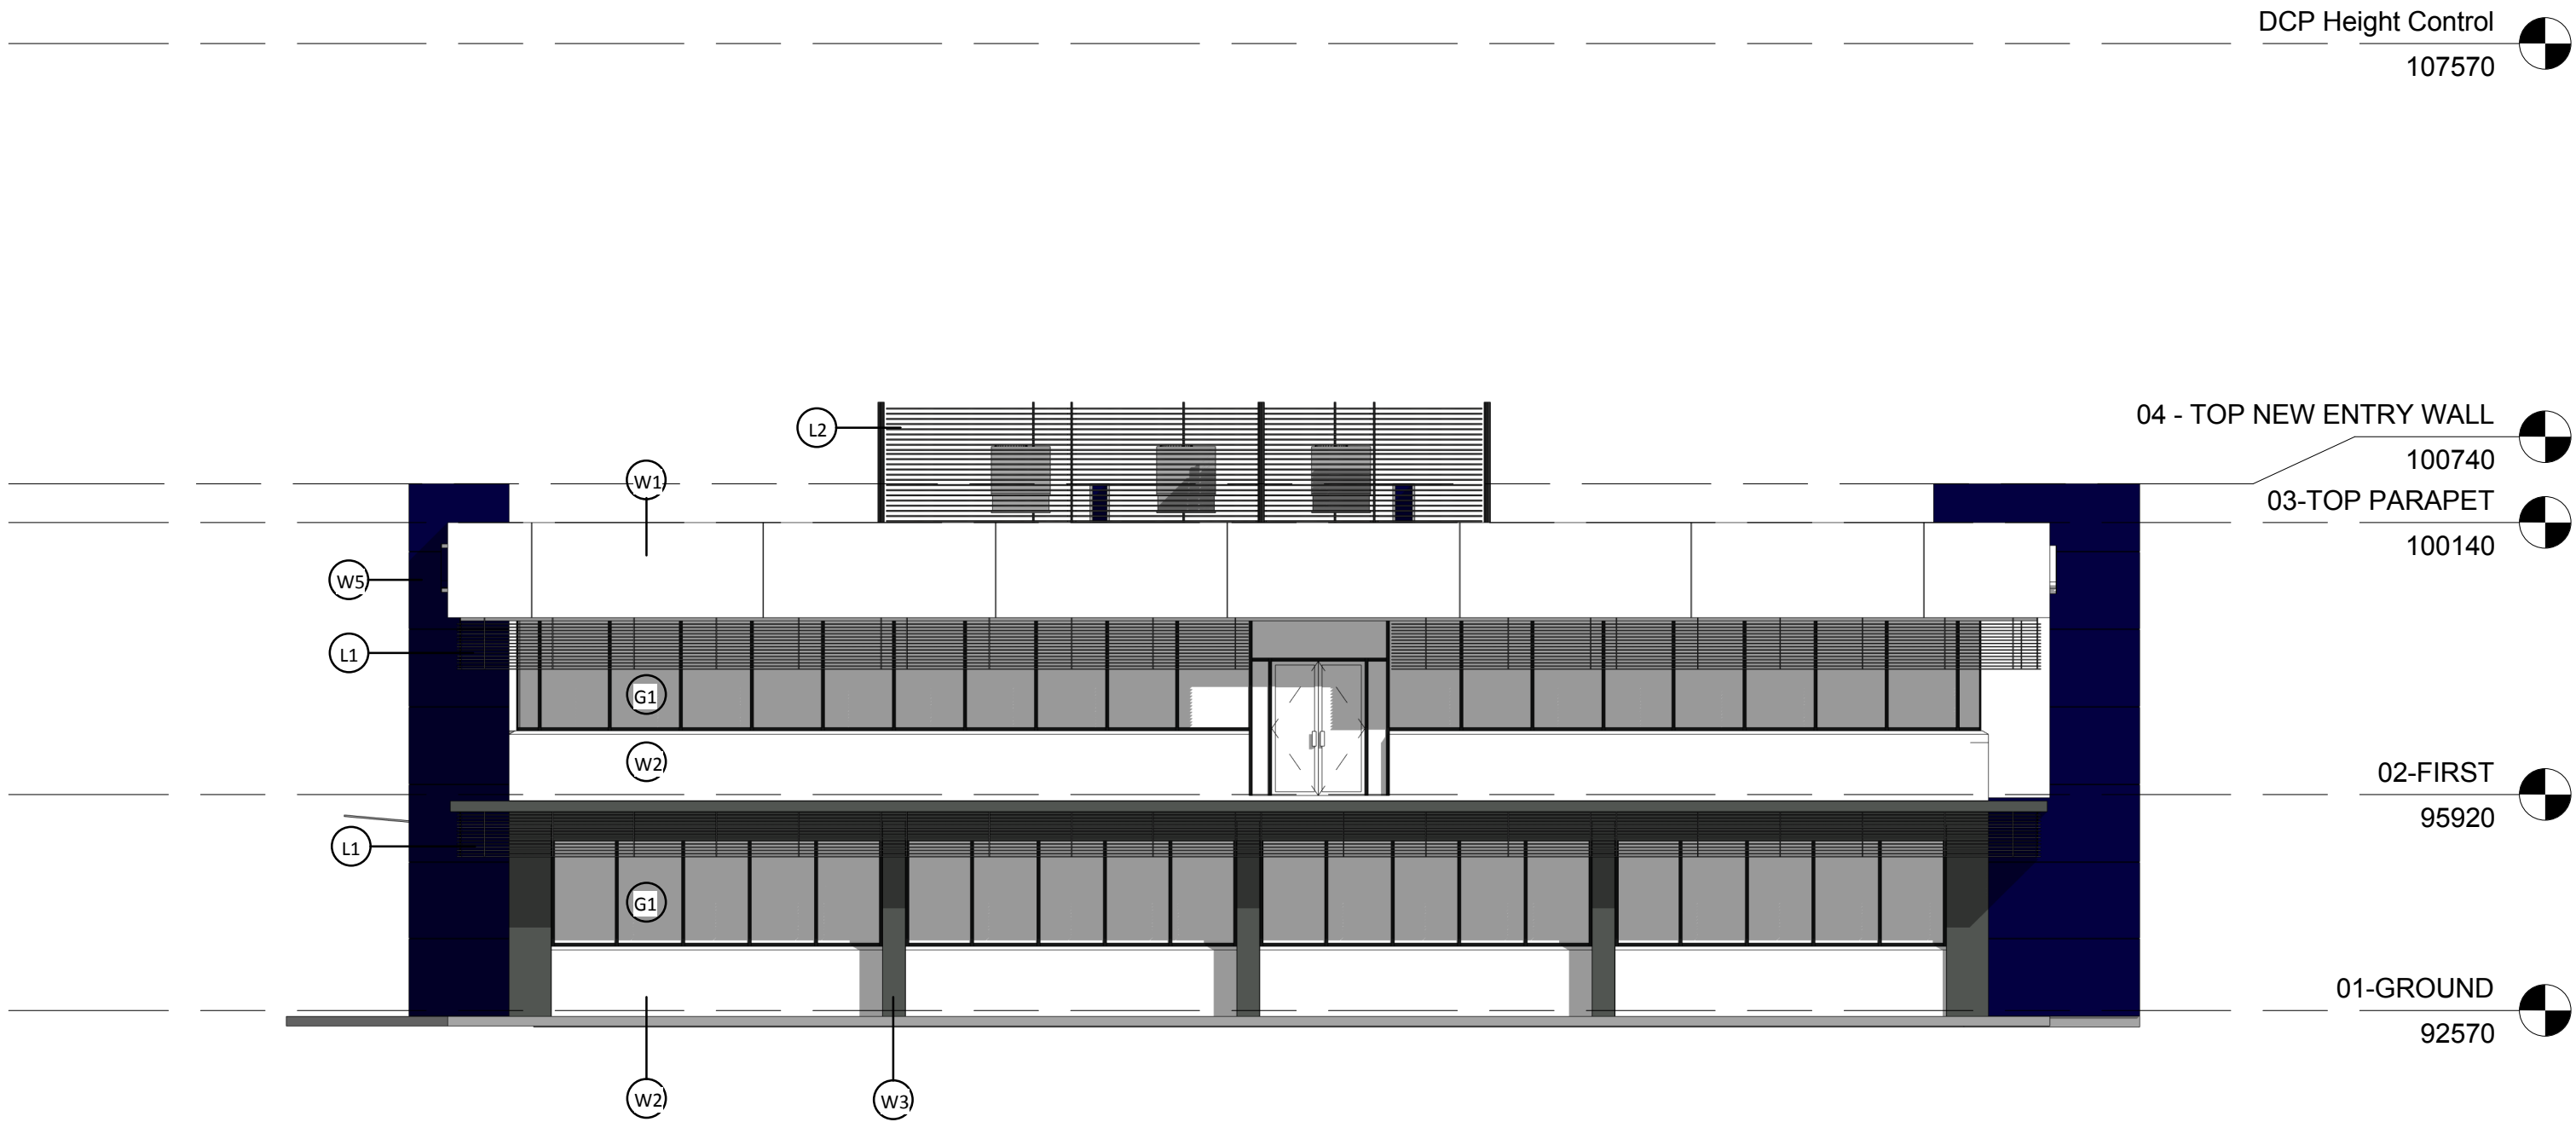

- LEGEND:
- W1 - 'Alucabond Plus', Colour: Pure White
W2 - 'Dulux AcraTex' Rendered Paint finish, Colour: Antique White U.S.A.
W3 - 'Dulux' External grade paint, Colour: Teahouse
W4 - 'Alucabond Plus', Colour: Grey Metallic
W5 - 'Alucabond Plus', Colour: Ultramarine Blue
- L1 - Sun shading louvres, Powdercoated 'Dulux' Range: Electro, Colour: Vintage Silver
L2 - Plant platform louvres, Powdercoated 'Dulux' Range: Electro, Colour: Vintage Silver
- G1 - Window frames: Powdercoated 'Dulux' Range: Electro, Colour: Natural Silver

1 West
1 : 100

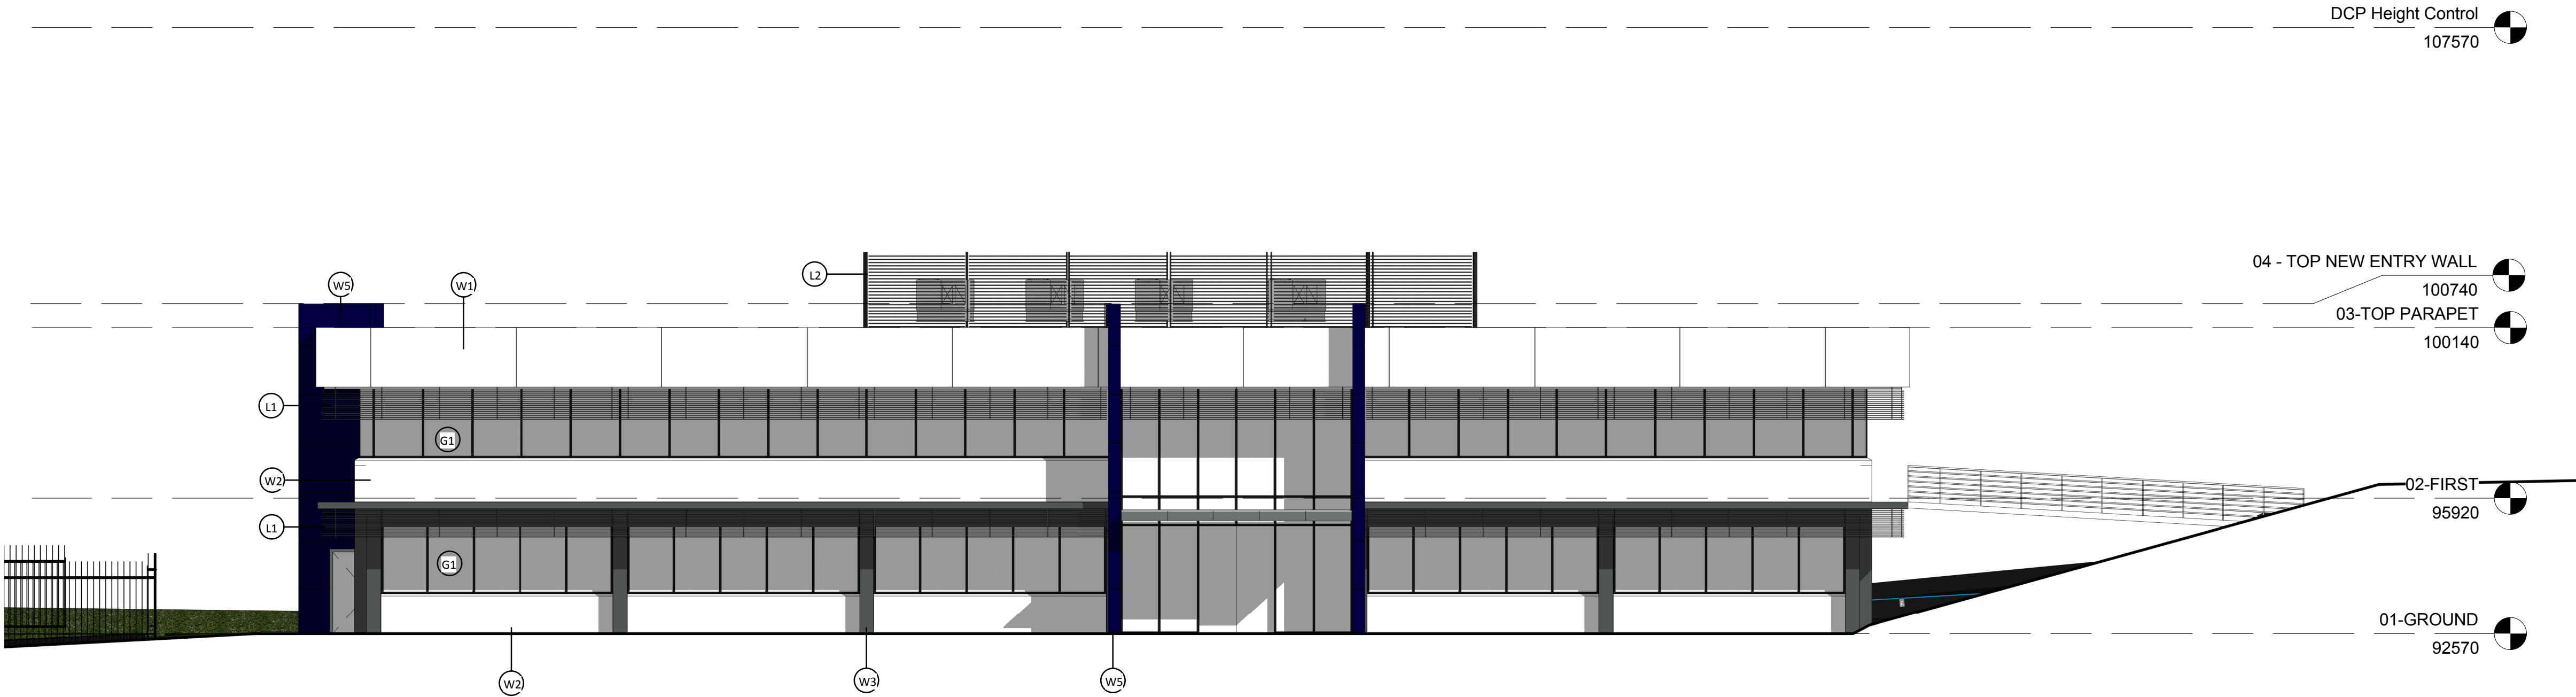

Rev	Date	Amendment	
-----	------	-----------	--	--	

EXTERNAL FINISHES SCHEDULE**SHELLSHEAR YOUNG PTY LTD**

203 Darling Street Balmain 2041 | Tel +61 2 9810 9777 | Fax +61 2 9810 7666 | Email admin@shellshearyoung.com.au

Project:	PHC Narellan Medical Centre				No: 663
Reference:	S1001	Revision: G	Status: DA	Date: 24 August 2016	

Item	Supplier	Product	Description	Notes	Revision
Carpark					
Line marking	Dulux	Road paint. Road master A1	To AS 2890.1:2004 Parking facilities – Off Street car parking. Colour: White		B
Disabled car space	Dulux	Road paint. Road master A1	To AS/NZS 2890.6:2009 Parking facilities for people with disabilities		A
Building Façade - All sides					
W1 – New cladding to parapet	Alucabond	Alucabond Plus	Colour: Pure White		E
W2 – Existing low level walls to ground and first floor.	Dulux	AcraTex External grade rendered paint.	Colour: Antique White U.S.A.		F
W3 – Existing external ground floor columns.	Dulux	External grade paint.	Colour: 'Teahouse'		F
W3 – Existing external downpipes and gutters	Dulux	External grade paint	Colour: 'Teahouse'		F

EXTERNAL FINISHES SCHEDULE**SHELLSHEAR YOUNG PTY LTD**

203 Darling Street Balmain 2041 | Tel +61 2 9810 9777 | Fax +61 2 9810 7666 | Email admin@shellshearyoung.com.au

Project:	PHC Narellan Medical Centre				No: 663
Reference:	S1001	Revision: G	Status: DA	Date: 24 August 2016	
Item	Supplier	Product	Description	Notes	Revision
W2 & W3 – Existing low level walls and Columns to ground and first floor.	Graffiti Guard	External grade paint	Dulux APP Surfaceshield HD-H Clear		A
W4 – New cladding to fire stair	Alucabond	Alucabond Plus	Colour: Grey Metallic		E
W5 – New Cladding to entry walls and fire stair.	Alucabond	Alucabond Plus	Colour: Ultramarine Blue		G
G1 – New windows and entry to ground floor and first floor	Capral	Aluminium window framing. Suite: 419 Flushline	Dulux Powdercoat, range: Electro, Colour: Natural Silver.		A
G1 – External glazing, U.N.O.	Viridian	EVantage – Clear, EVantage – Grey	6mm thickness		A
L1 – Aluminium sun shading louvers to ground floor and first floor	TBA	Sun control louvre system with elliptical profile louvres.	Dulux Powdercoat, range: Electro, Colour: Vintage Silver.		F
L2 – Mechanical plant platform screen	TBA	Aluminium Louvre	Dulux Powdercoat, range: Electro, Colour: Vintage Silver.		F
Roof sheeting	Lysaght	Trimdek	Colourbond: Surfmist		C

EXTERNAL FINISHES SCHEDULE**SHELLSHEAR YOUNG PTY LTD**

203 Darling Street Balmain 2041 | Tel +61 2 9810 9777 | Fax +61 2 9810 7666 | Email admin@shellshearyoung.com.au

Project:	PHC Narellan Medical Centre				No: 663
Reference:	S1001	Revision: G	Status: DA	Date: 24 August 2016	
Item	Supplier	Product	Description	Notes	Revision
Roof Insulation	Bradford	Anticon HP100	Foil faced blanket with spacers.		C

