


PROPOSED
HIGH RACK BUILDING
LOT 234 & LOT 5
No. 58-60-62

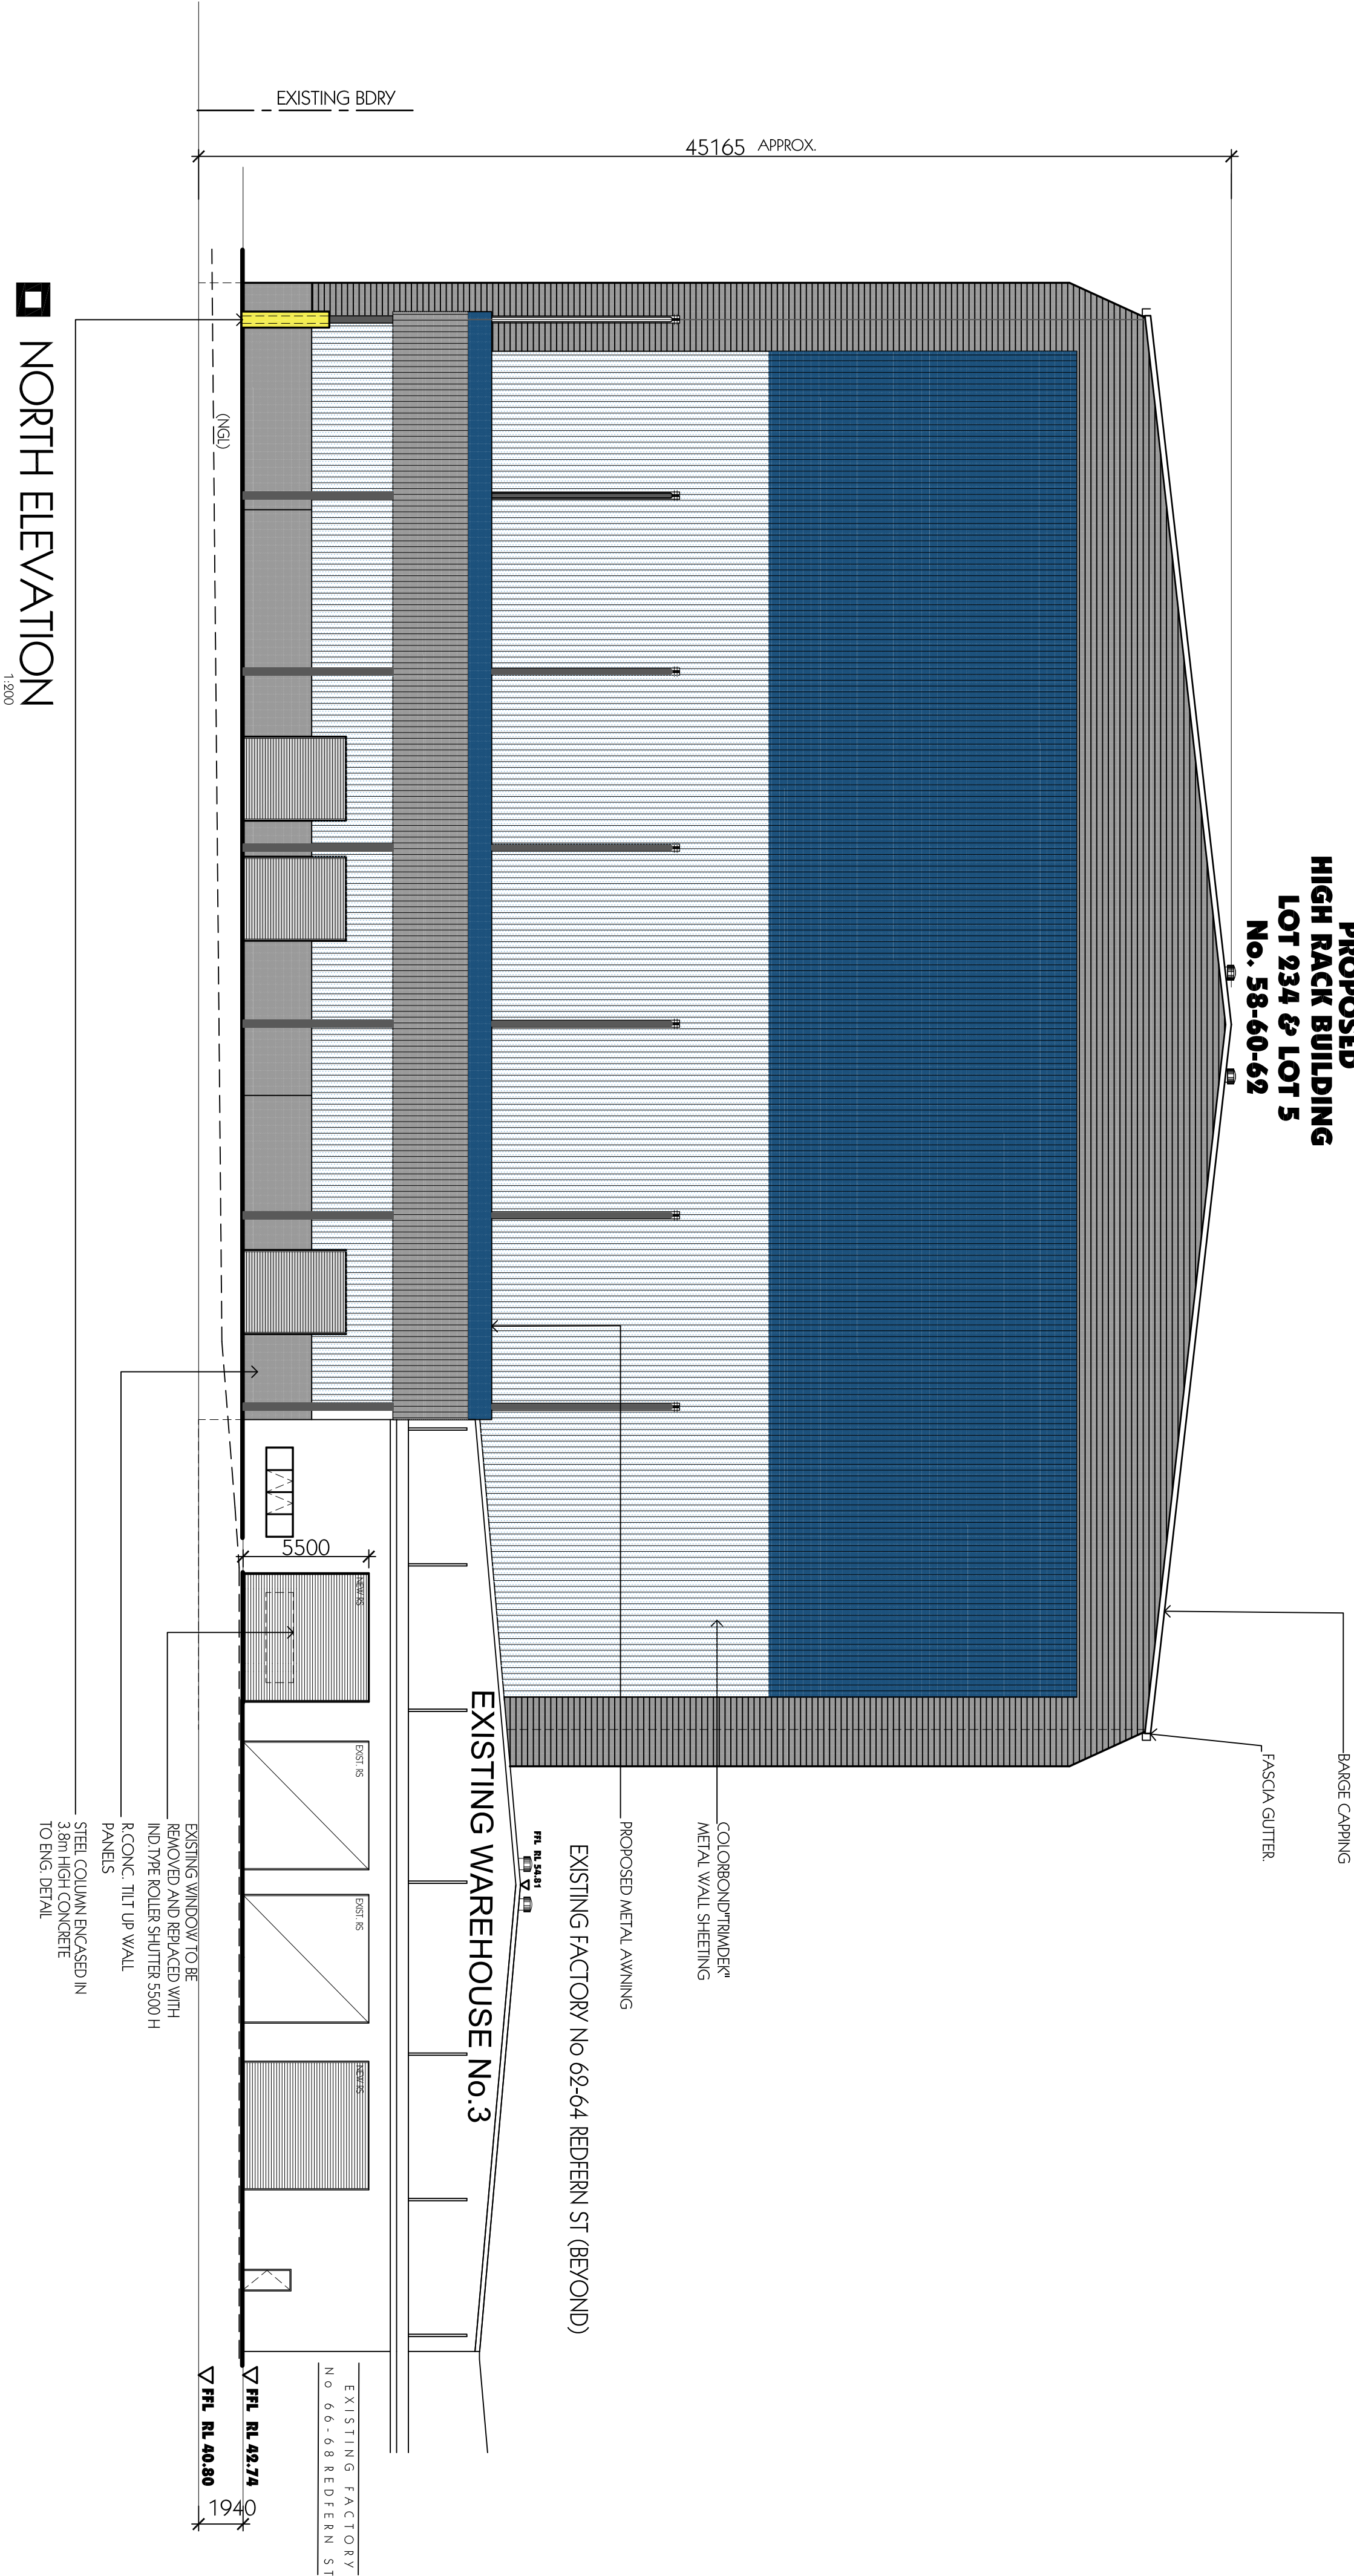

PROPOSED COLOUR SCHEDULE

	COLORBOND WINDSPAY METAL ROOF SHEETING
	COLORBOND MONSTONE COLORBOND METAL ROOF GUTTERS
	DILUX FLOODED GUM FEATURE WALL
	DILUX MONDRIAN BLUE METAL AWNING
	DILUX GREY/CREEK METAL AWNING COLUMN
	DILUX MONDRIAN BLUE FEATURE WALL
	DILUX BLUE ICE QUARTER FEATURE WALL
	DILUX FLOODED GUM RCONC, TILT UP WALL PANELS

RED FERN STREET
EXISTING BDRY

1:300

EAST ELEVATION

Sheet	Description	Date	Drawn	Issued
A	PROPOSED HIGH RACK BUILDING LOT 234 & LOT 5	17-1-2016	MC	CZ
B	PROPOSED HIGH RACK BUILDING LOT 234 & LOT 5	17-1-2016	MC	CZ

General Notes

- 1) All dimensions are to be verified by the builder prior to the commencement of any building work.
- 2) Level markers are to be located to the satisfaction of the designer.
- 3) Typical dimensions must be taken in preference to cutting.
- 4) All dimensions are to be taken to the centerline of any building work.
- 5) Where engineering drawings are included with this plan, reference is to the drawings.
- 6) Dimensions to be determined by the builder with reference to the drawings.
- 7) All dimensions to be determined by the builder with reference to the drawings.
- 8) Dimensions to be determined by the builder with reference to the drawings.
North Elevation

Comments

ALGORY ZAPPIA & ASSOCIATES
Building Designers & Consulting Civil & Structural Engineers
Pty Ltd.

a Suite 4, Level 1, 84 Balfour Street, Liverpool NSW 2170
b 84 Balfour Street, Liverpool NSW 2170
c 84 Balfour Street, Liverpool NSW 2170
ABN 43 004 952 692

Project
PROPOSED EXPANSION TO EXIST. INDUST. DEVEL.
AT LOT 234 DP 1037039, LOT 5 DP 3082 No 58-72 REDFERN STREET,
WETHERILL PARK

Client
ABC Tissue Products

Architect
DA

Design
CZ

Scale
1:200

Date
JUNE 2016

Sheet No.
P3608

Page
A05

Issue
B