
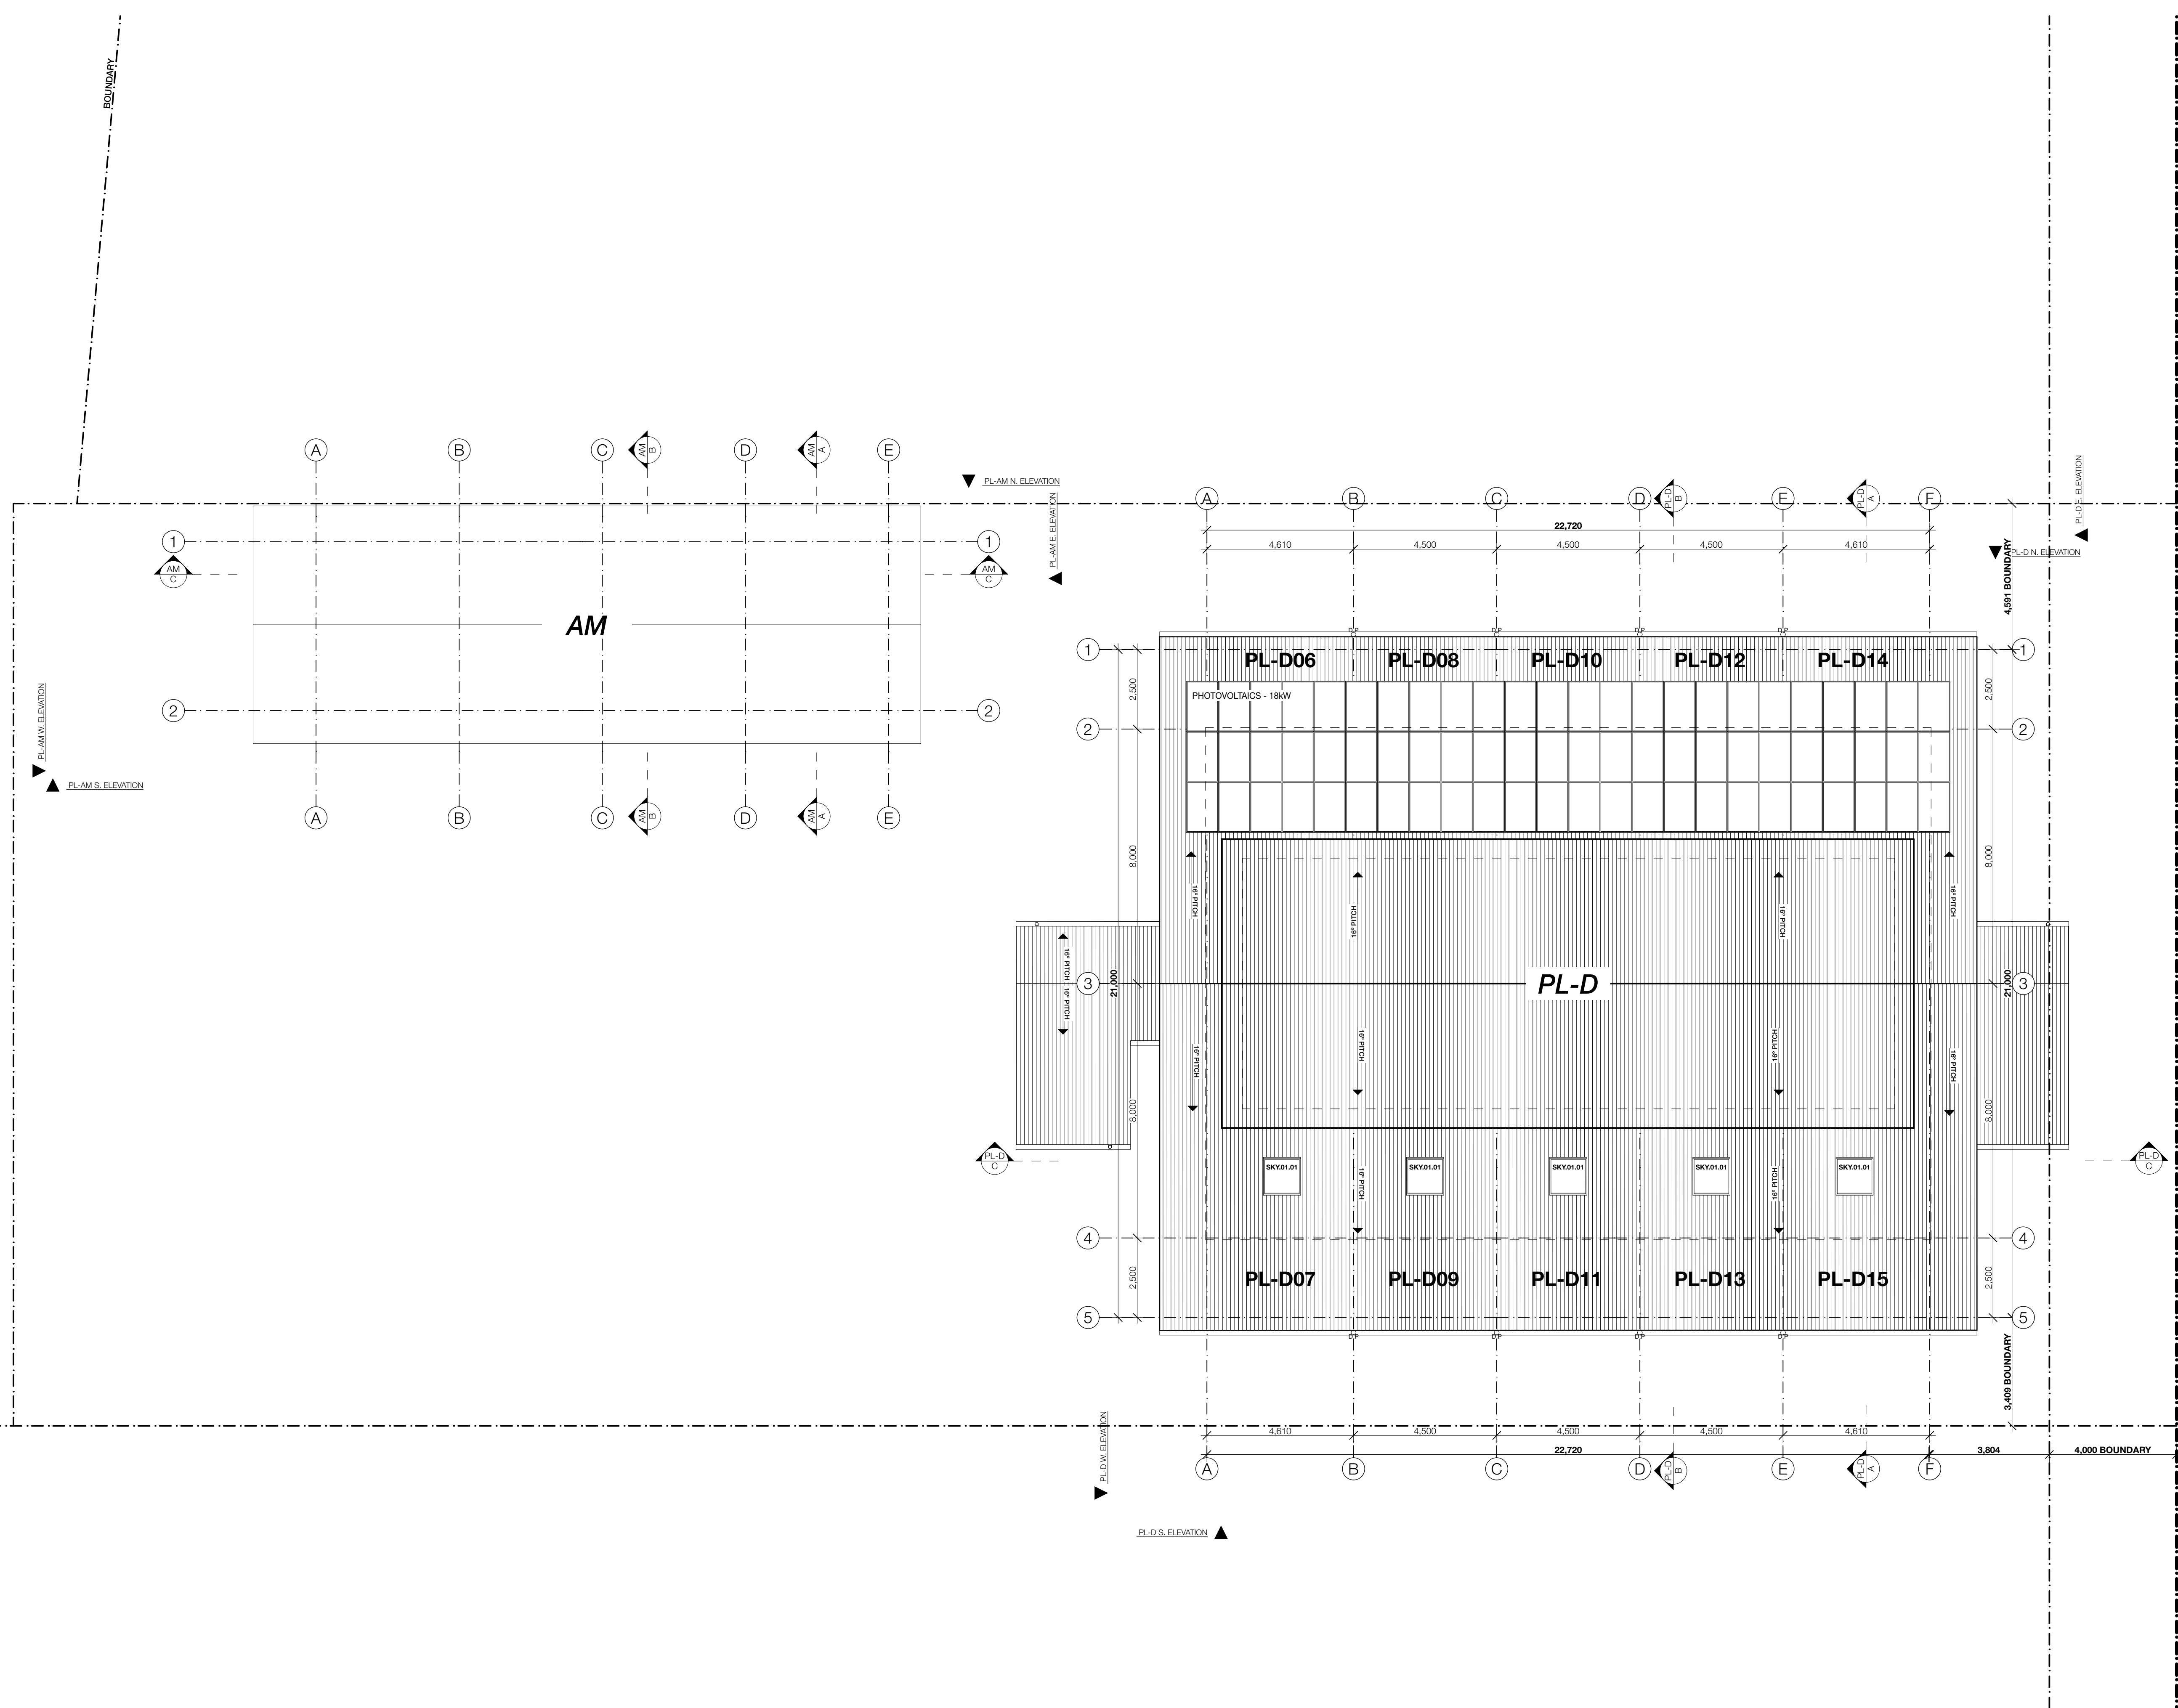


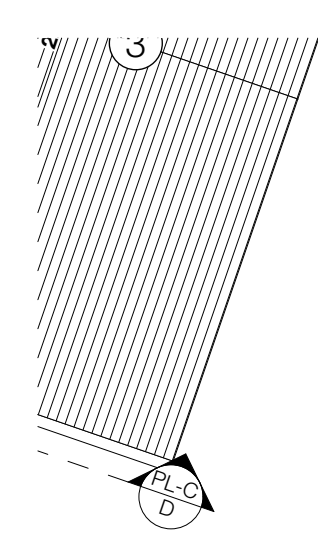

00 PL-D ROOF PLAN

HABITAT, POCKET LIVING

REVISION	ISSUE DATE	CHANGE
01	17/07/2017	
02	18/08/17	Ch-001 Remove RWT, changes to windows, remove HWS from roof, add PV to roof
03	26/02/2018	Updates to DA Issue

PROJECT HABITAT, POCKET LIVING FOR BAYSHORE PROPERTY TRUST, PTY, LTD AT DOMINIC FINLAY-JONES BANGALOW AUSTRALIA		DRAWING TITLE PL-DIAM ROOF PLAN (Rev3)		NORTH  JOB NUMBER DFJ102 SCALE AT A1 1:100 SCALE AT A3	
		DEVELOPMENT APPLICATION		DRAWING NUMBER PL_DA 211 REVISION 03	
NOMINATED ARCHITECT DOMINIC FINLAY-JONES NEW REG ARCHITECTS PTY LTD					

REVISION	ISSUE DATE	CHANGE
01	17/07/2017	01-004 Update compliance plans to show 16 Adaptable Units
02	15/09/2017	Updates to DA issue
03	26/02/2018	

NOTES:


Information:

Units shaded in red (PL-A01, PL-A02, PL-A03, PL-B01, PL-B02, PL-B03) to comply with requirements for AS4299 Adaptable Housing.

NOTES:

Information:


Units shaded in red (PL-C01, PL-C02, PL-C03) to comply with requirements for AS4299 Adaptable Housing.

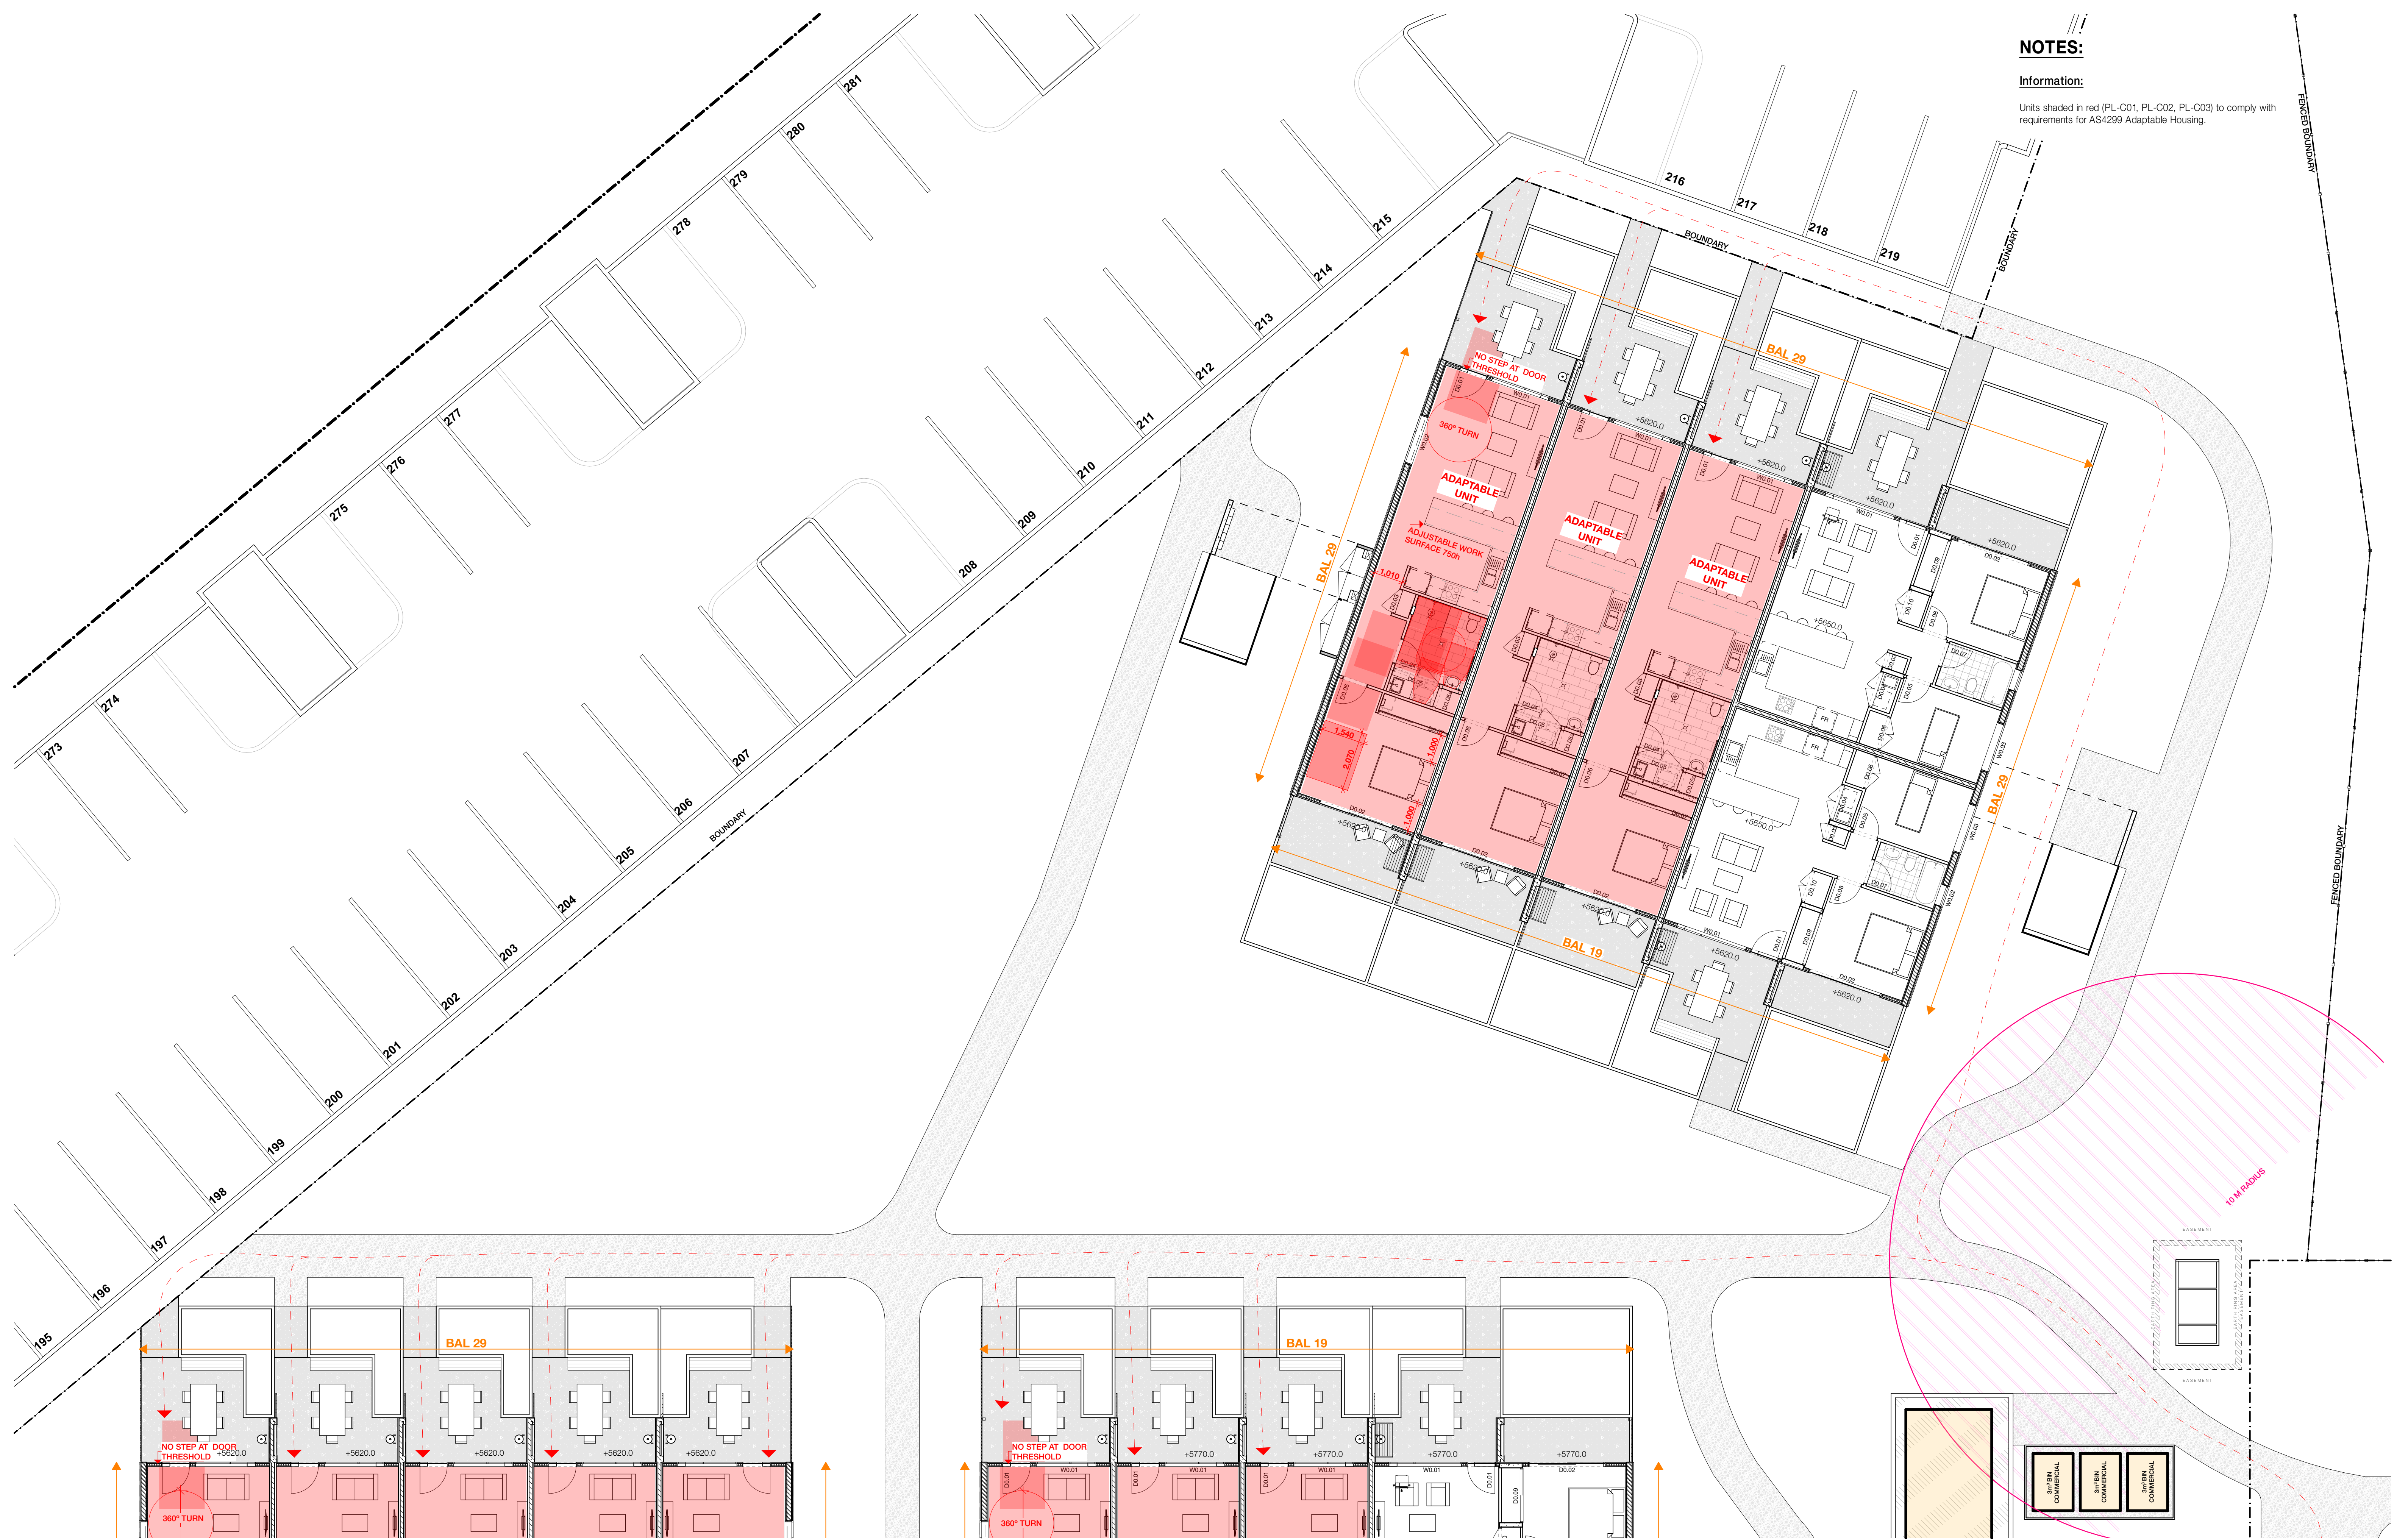


01 PL-C LEVEL 00 COMPLIANCE PLAN (Rev3)
HABITAT, POCKET LIVING
SCALE: 1:100 AT A1

REVISION	ISSUE DATE	CHANGE
01	17/07/2017	
02	15/09/2017	On-004 Update compliance plans to show 16 Adaptable Units
03	26/02/2018	Updates to DA Issue

PROJECT HABITAT, POCKET LIVING FOR BAYSHORE PROPERTY TRUST, PTY, LTD AT DOMINIC FINLAY-JONES BANGALOW AUSTRALIA	DRAWING TITLE PL-C LEVEL 00 COMPLIANCE PLAN (Rev3)	NORTH DFJ102 PL_DA281	SCALE AT A1 1:100 SCALE AT A3 1:100 03
--	--	-----------------------------	--

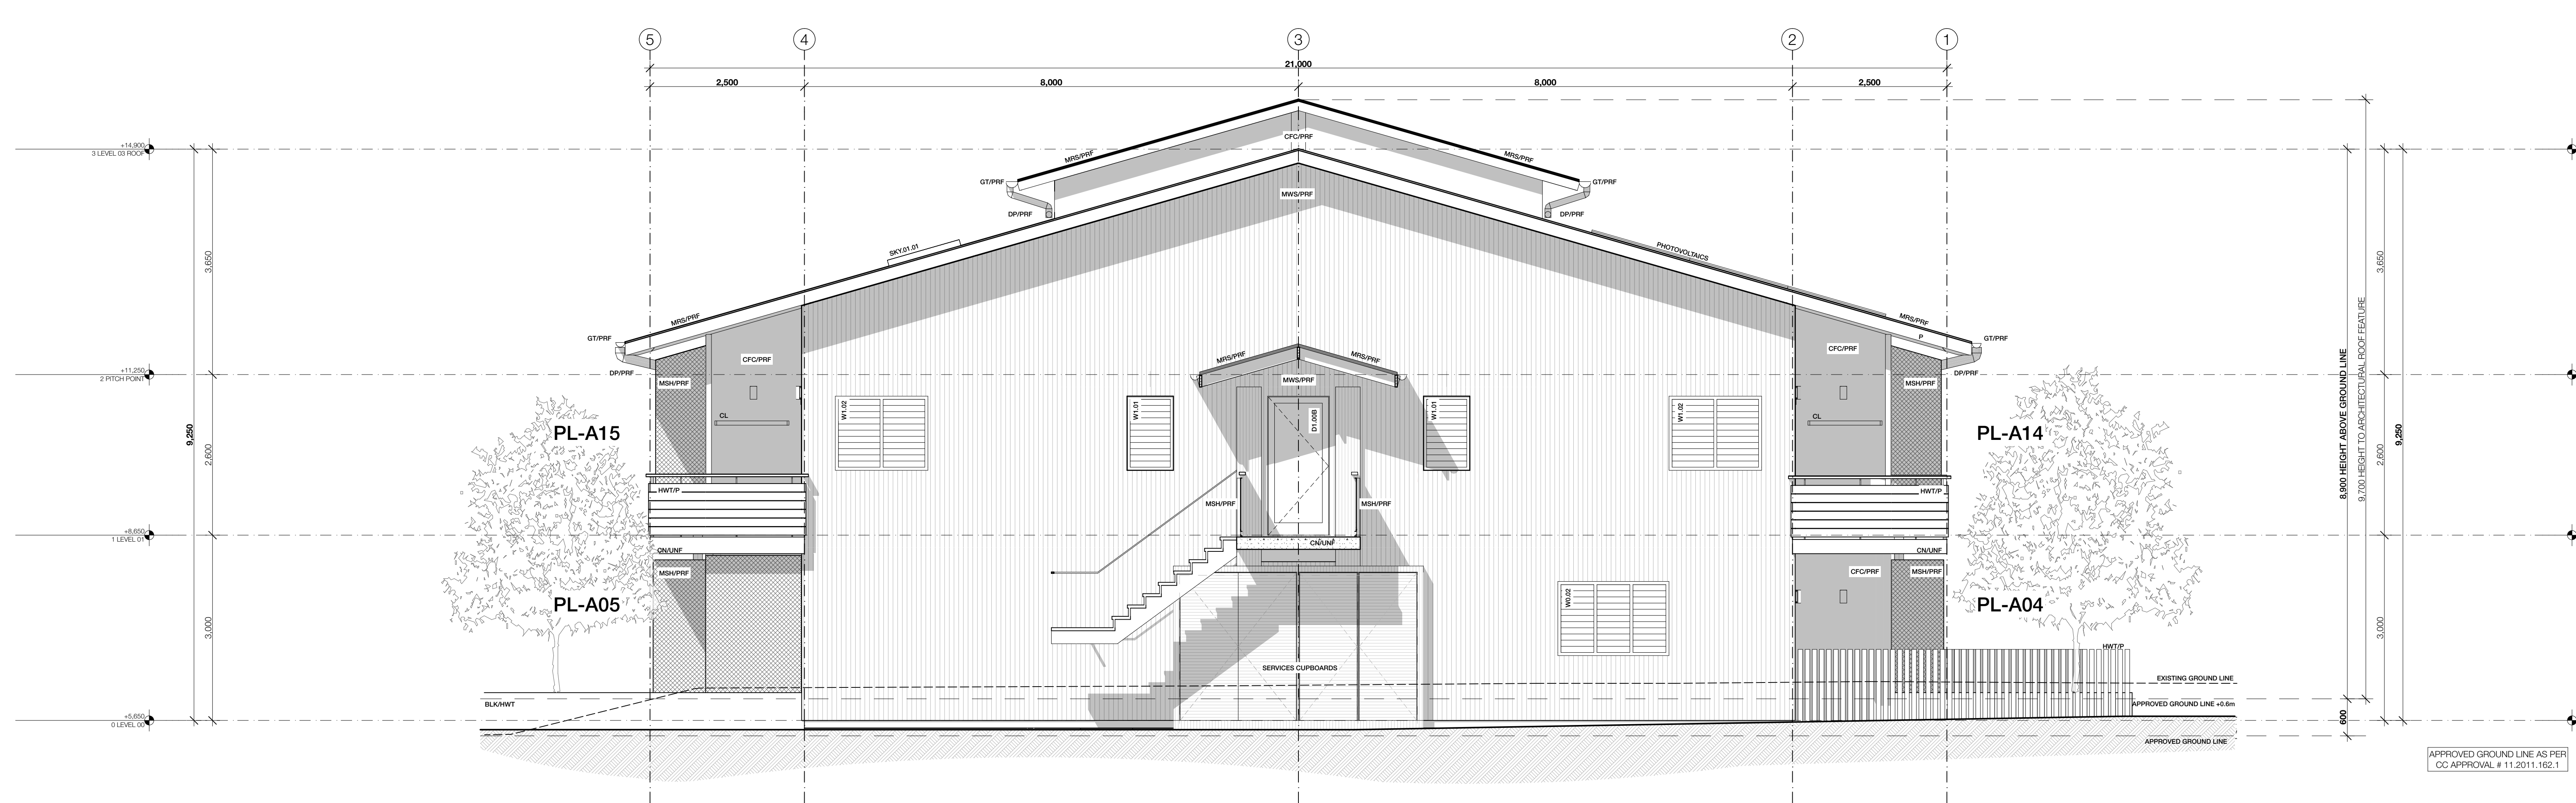


00 PL-A EAST ELEVATION
HABITAT, POCKET LIVING
SCALE: 1:50 AT A1

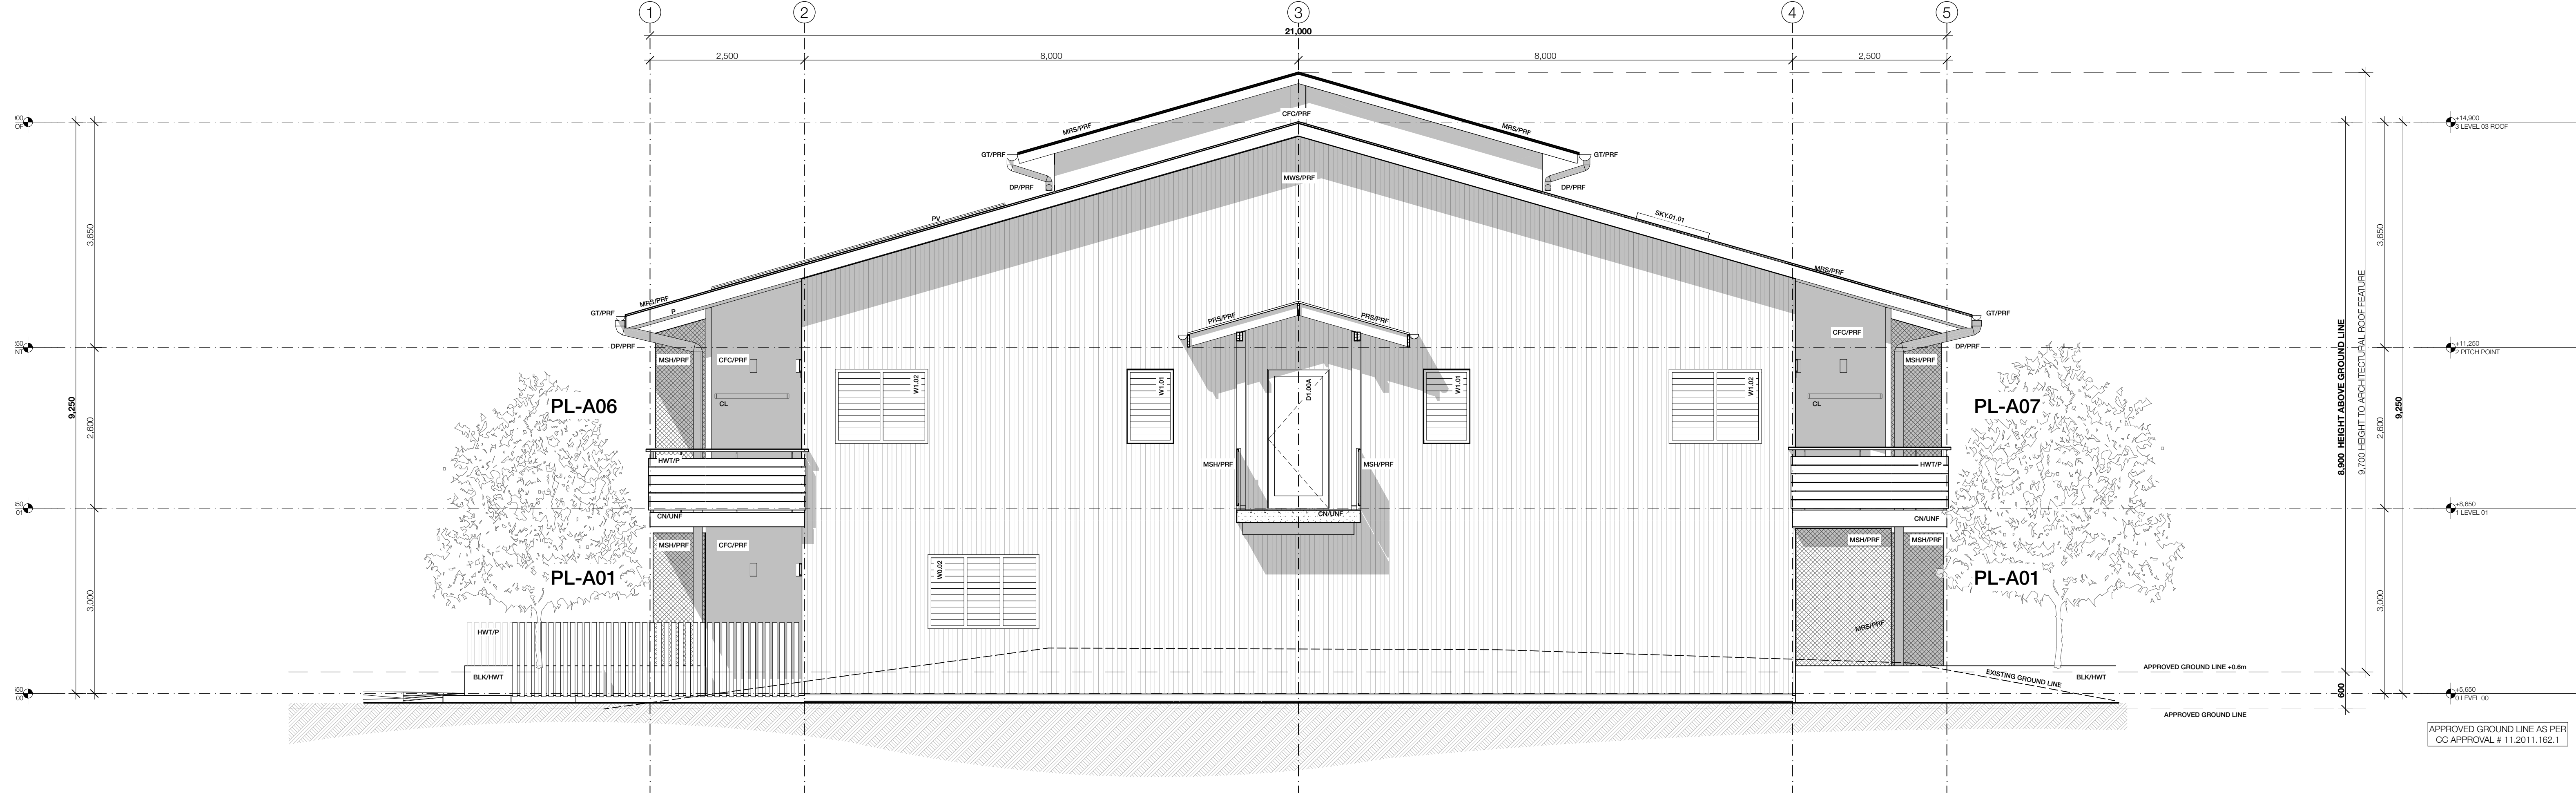


01 PL-A WEST ELEVATION
HABITAT, POCKET LIVING
SCALE: 1:50 AT A1




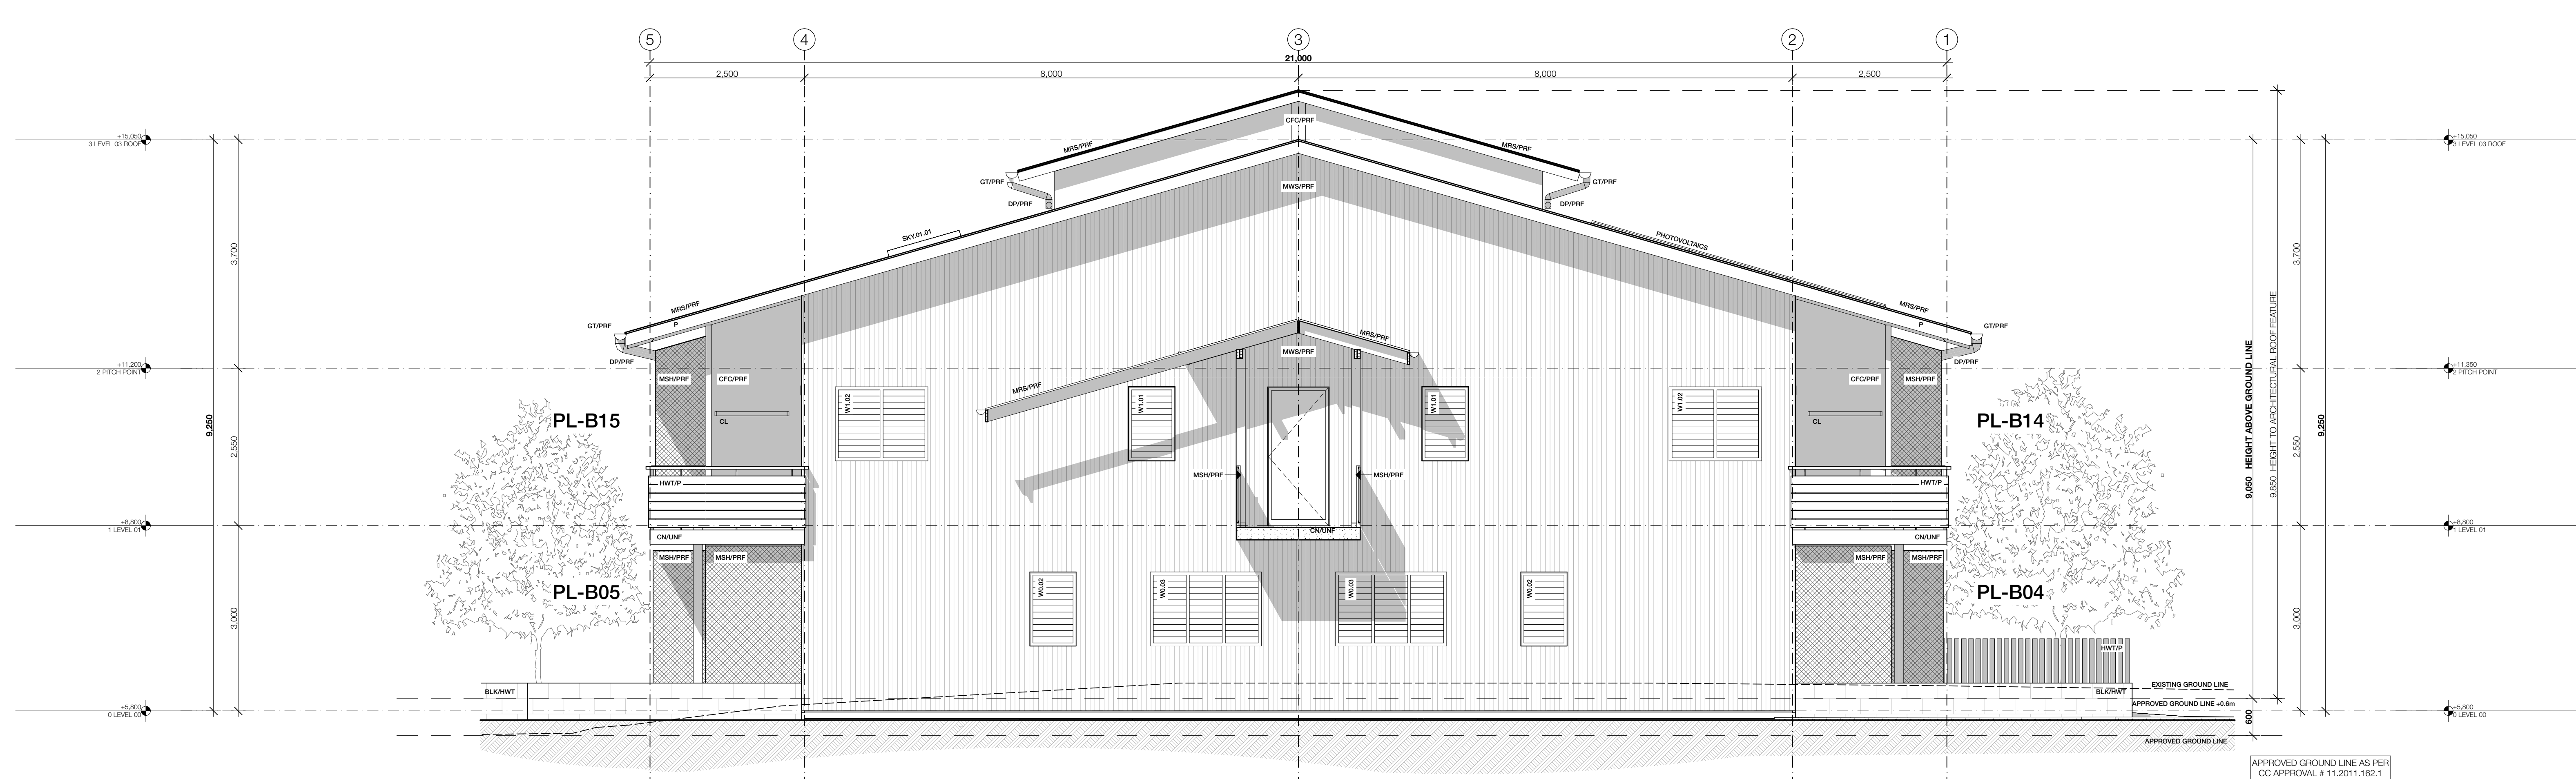


00 PL-B EAST ELEVATION
HABITAT, POCKET LIVING
SCALE: 1:50 AT A1

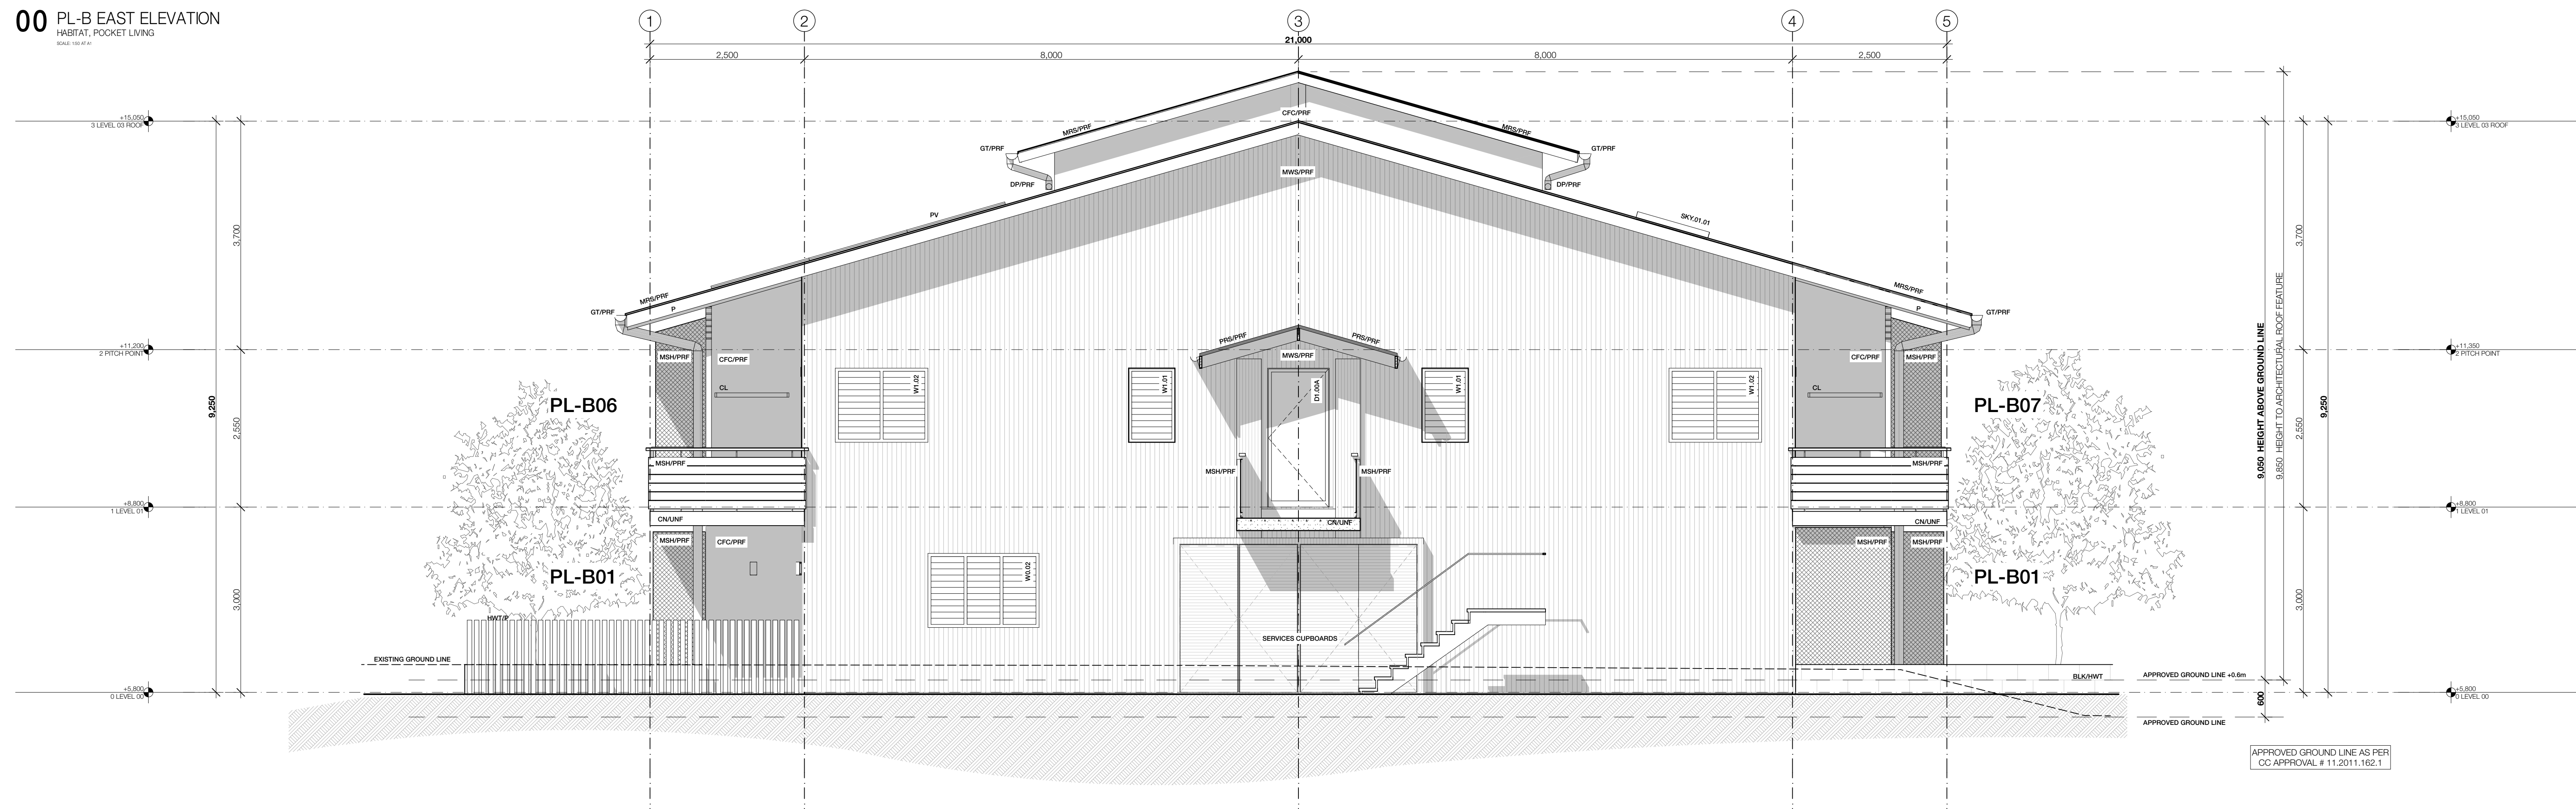


01 PL-B WEST ELEVATION
HABITAT, POCKET LIVING
SCALE: 1:50 AT A1

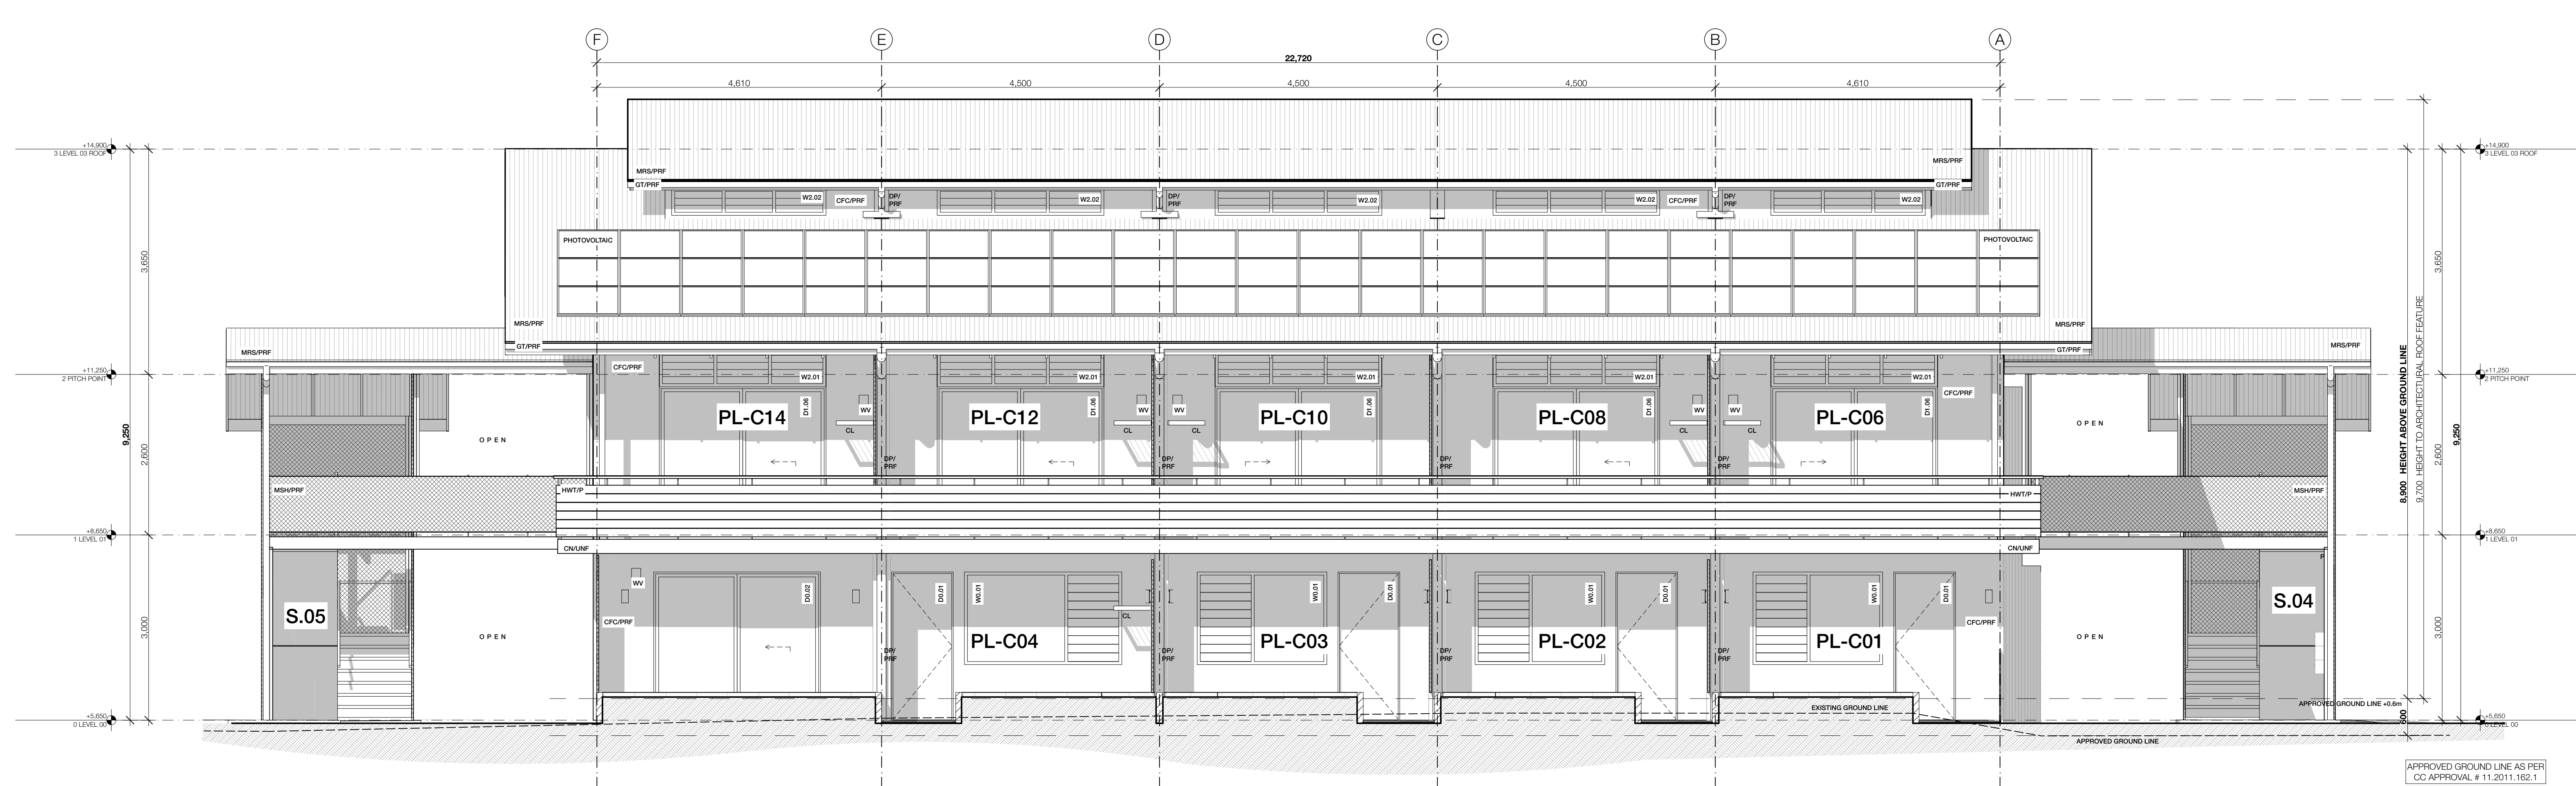


00 PL-C NORTH ELEVATION
HABITAT, POCKET LIVING
SCALE: 1:50 (A1)

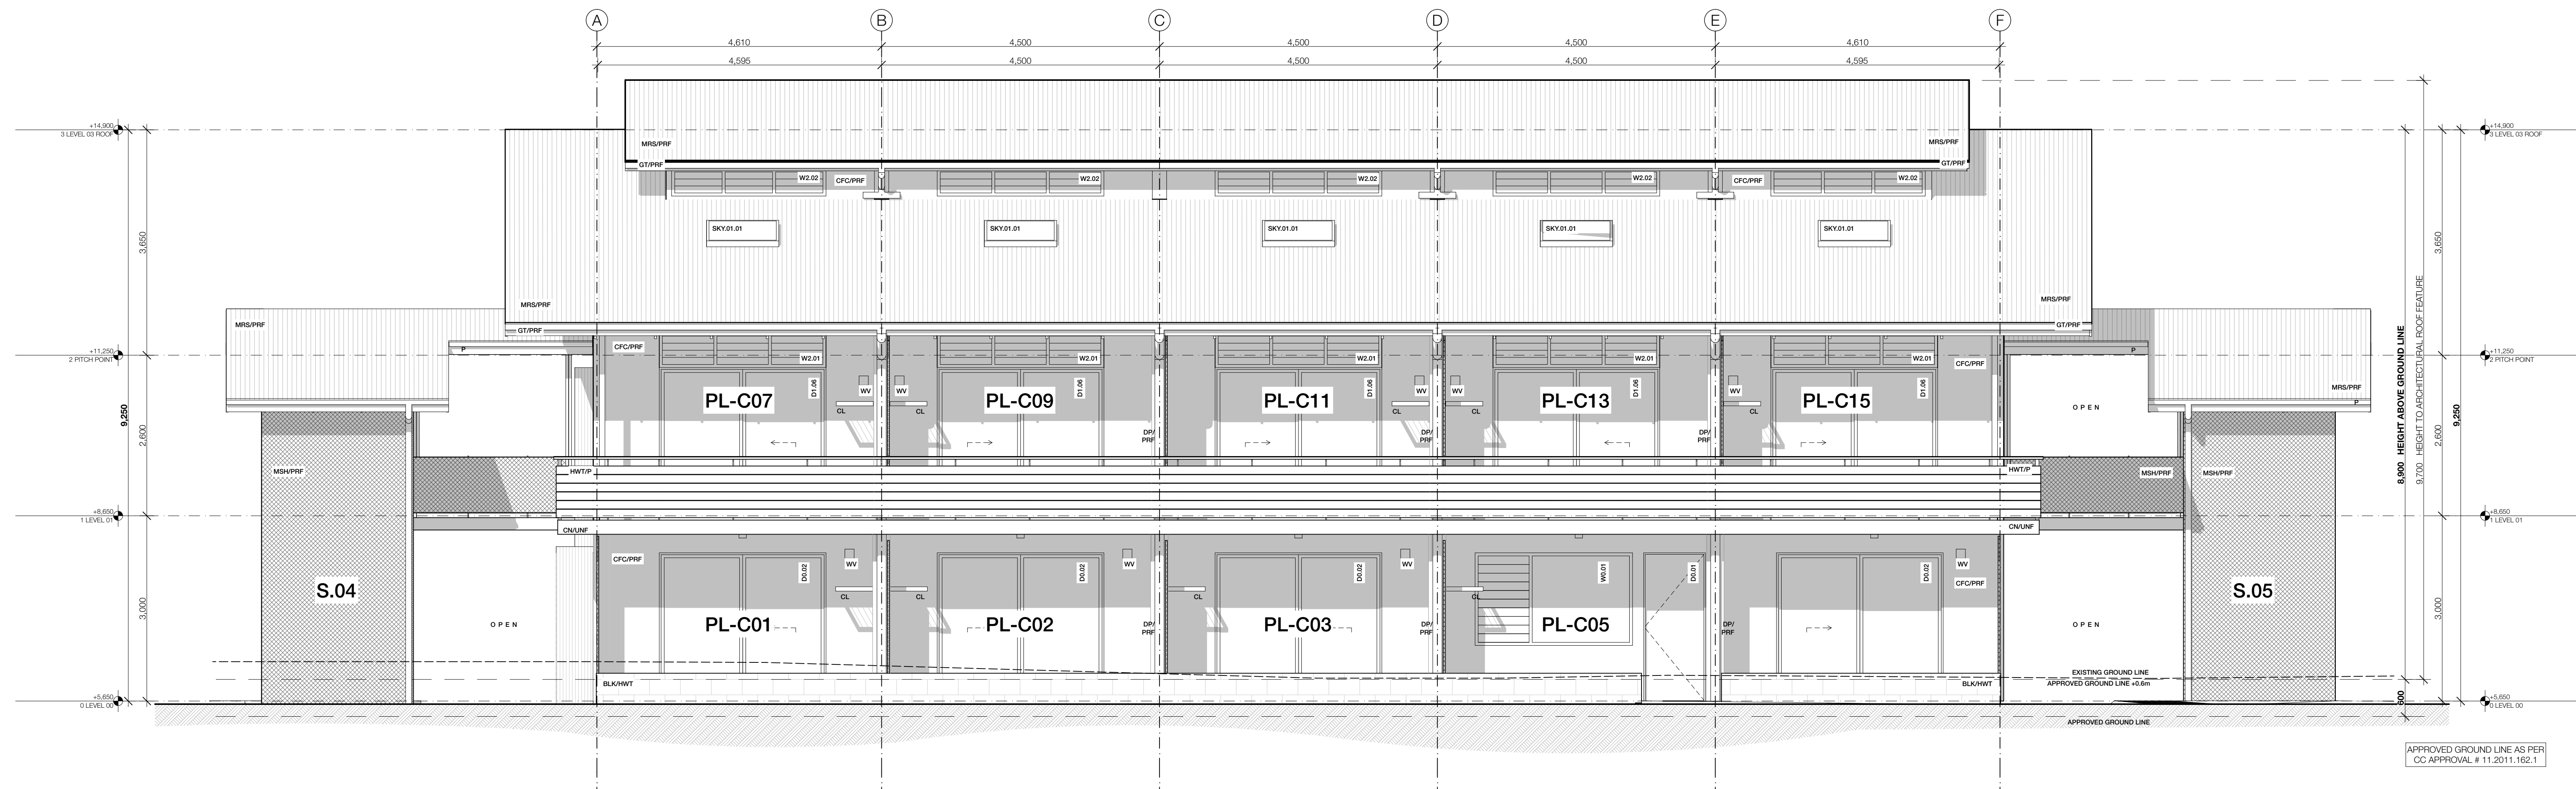


01 PL-C SOUTH ELEVATION
HABITAT, POCKET LIVING
SCALE: 1:50 (A1)

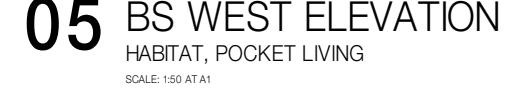


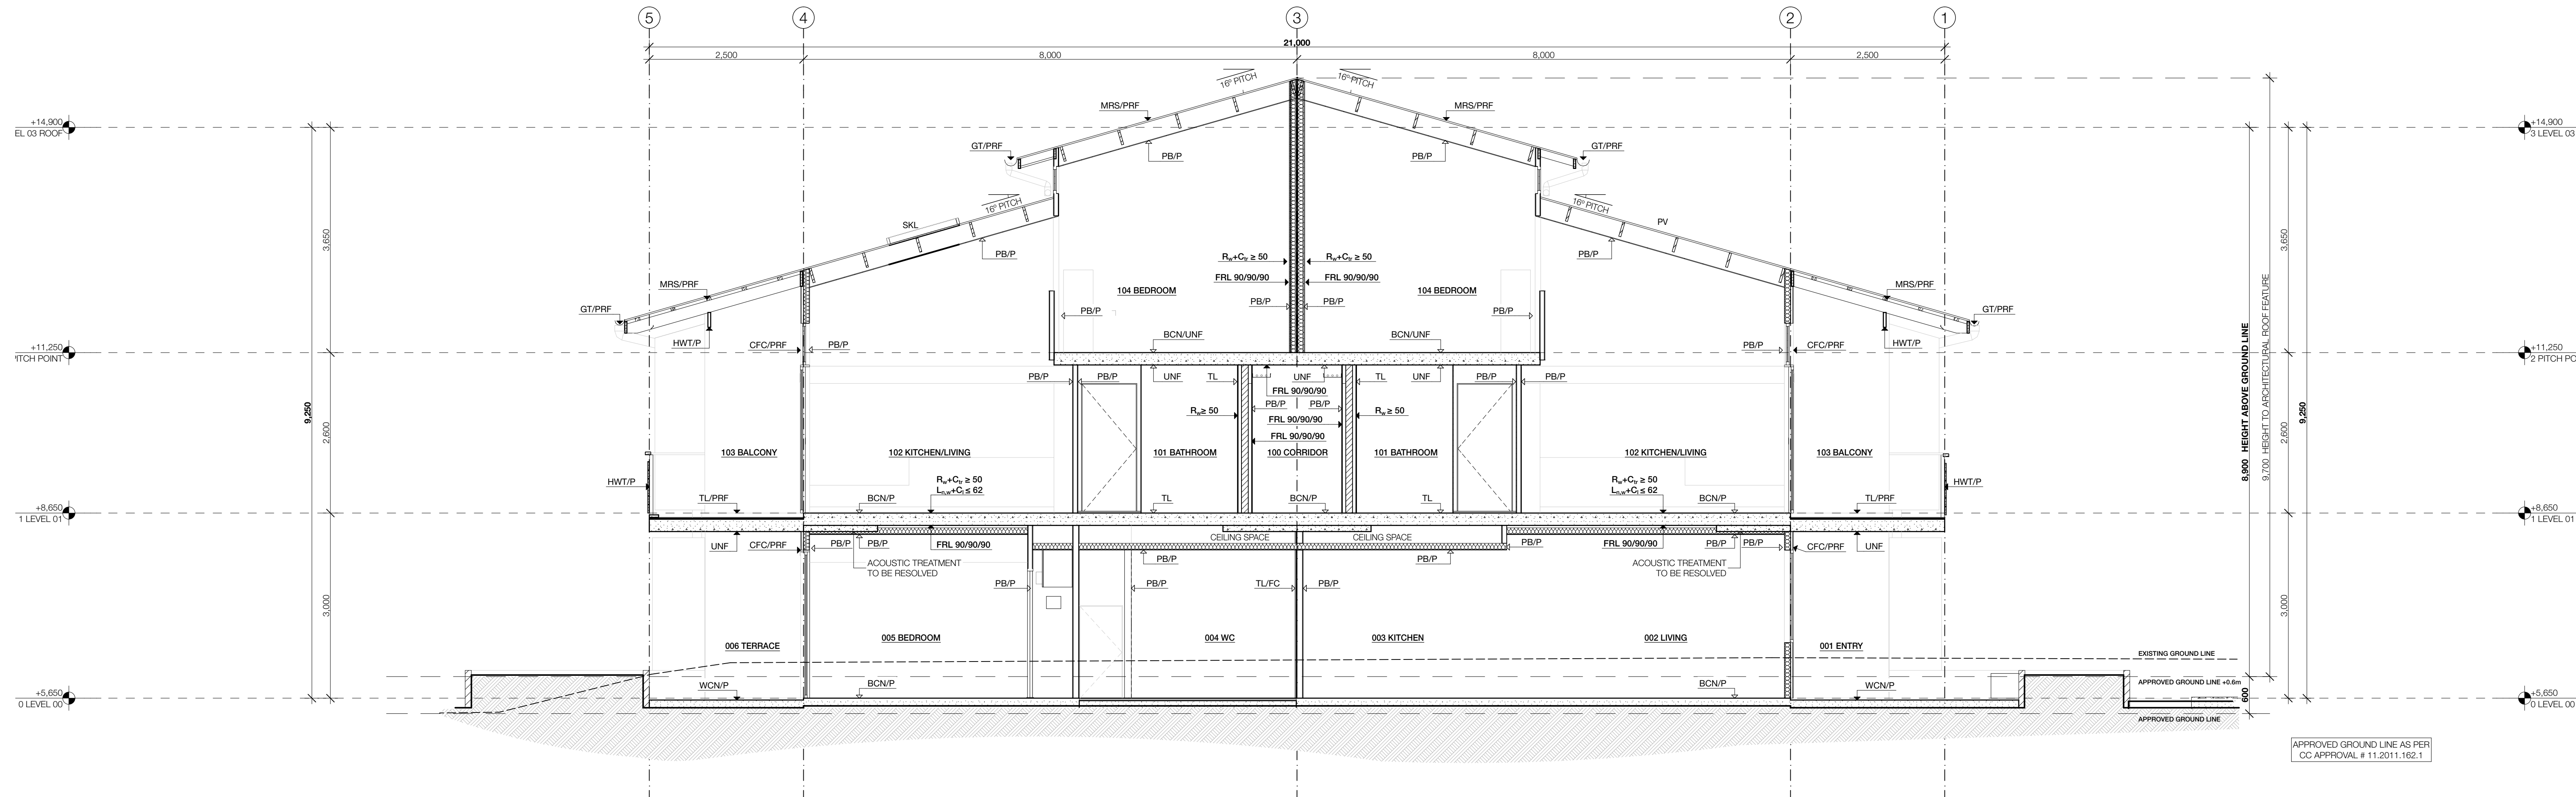


00 PL-A SECTION A
HABITAT, POCKET LIVING

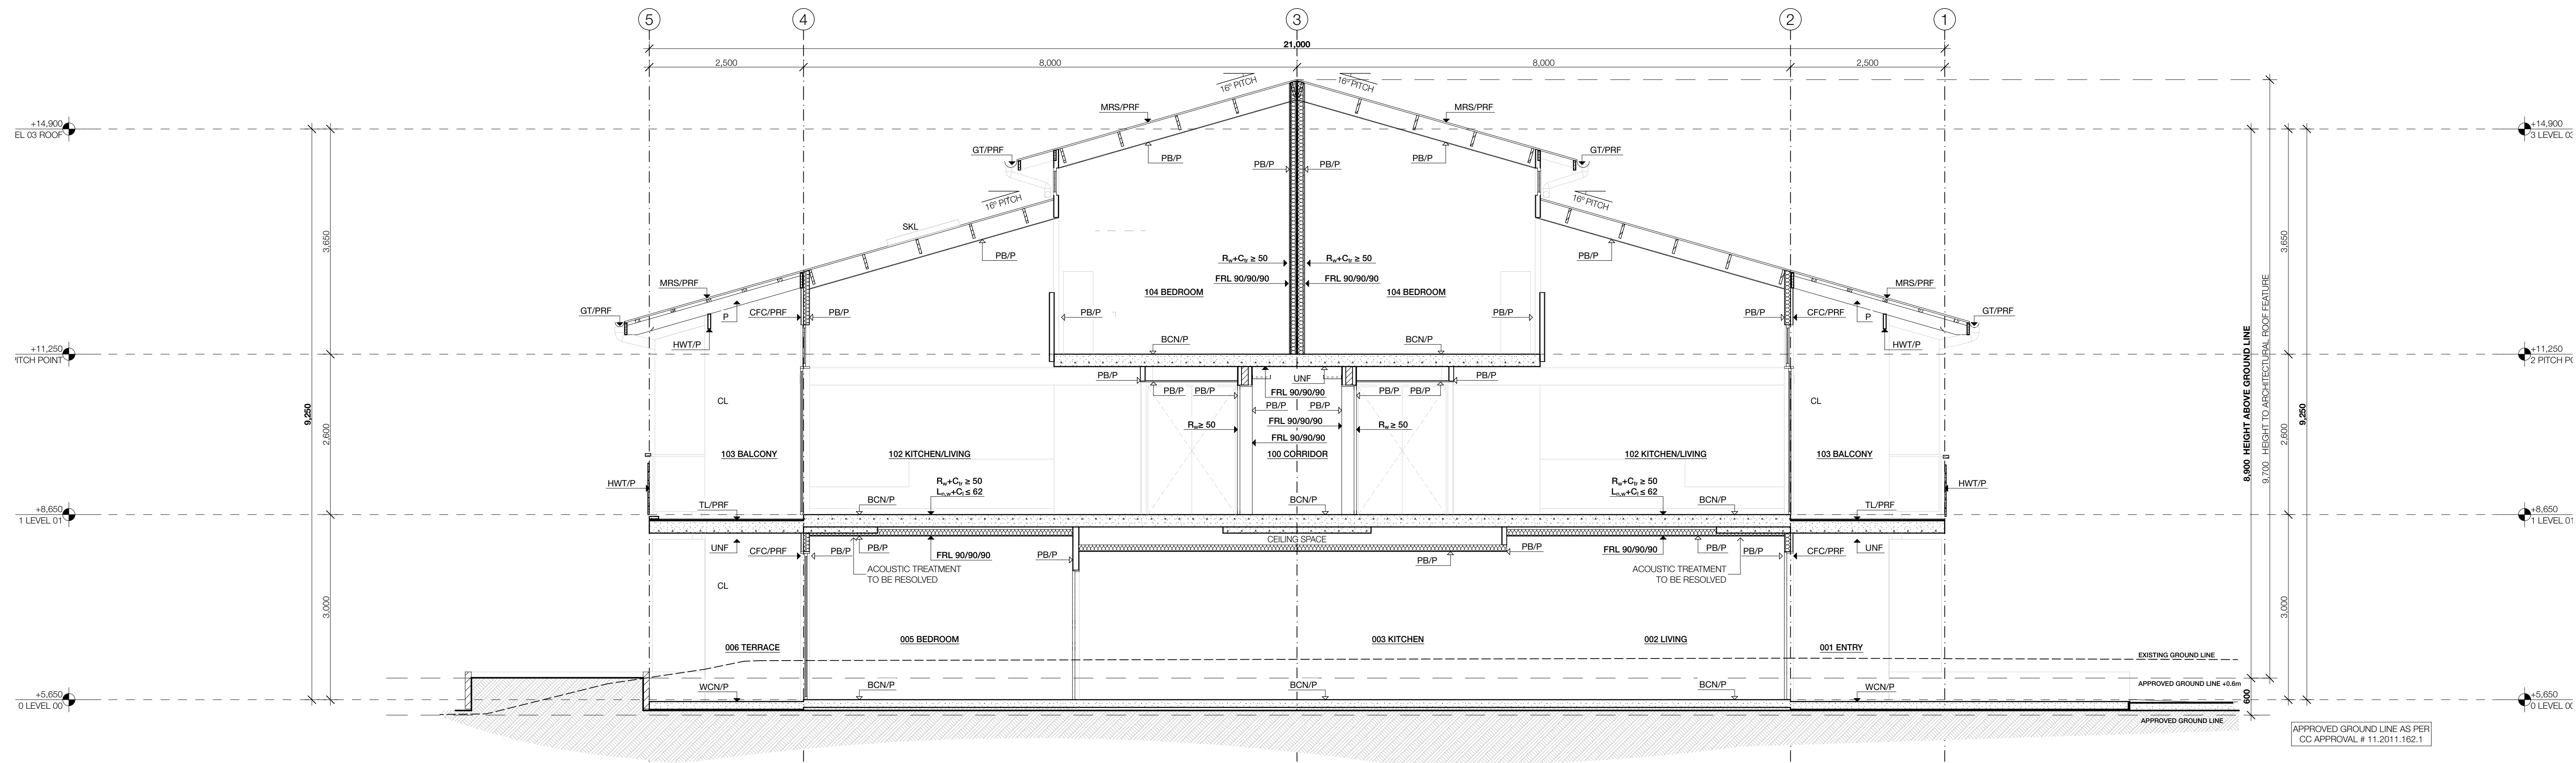

01 PL-A SECTION B
HABITAT, POCKET LIVING

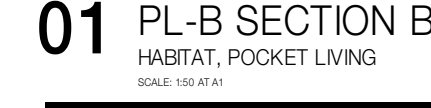

  DOMINIC FINLAY JONES ARCHITECTS PTY LTD 10/101, 10/11, Creek Road 4/10 - Industry Estate Bayside M08 2081 1/102 BAYVIEW e: dfj@domjonesarchitects.com.au	REVISION	ISSUE DATE	CHANGE
	02	18/8/17	Ch-001 Remove RWT, changes to windows, remove HWS from roof, add PV to roof
	03	30/8/17	Ch-002 Change size/location of gable end windows, remove louvre shading from eaves
	04	12/10/17	Ch-005 Compliance Plan, Elevation Materials
	05	7/12/17	Ch-006 Additional Ground Level Info
	06	26/02/2018	Updates to DA Issue
	07	28/02/2018	Updates to DA Issue


VERIFY ALL DIMENSIONS & CHECK LEVELS ON SITE BEFORE COMMENCING WORK. DO NOT SCALE FROM THE DRAWING. THE DRAWING IS COPYRIGHT & REMAINS THE PROPERTY OF THE ARCHITECT & SHALL NOT BE REPRODUCED OR COPIED IN ANY FORM OR BY ANY MEANS WITHOUT THE WRITTEN PERMISSION OF THE ARCHITECT

PROJECT HABITAT, POCKET LIVING FOR BAYSHORE PROPERTY TRUST, PTY, LTD AT	DRAWING TITLE PL-8 SECTIONS 01 (Rev7)	NORTH	JOB NUMBER DFJ102	SCALE DTA 1:50 SCALE A3
DOMINIC FINLAY-JONES BANGALOW AUSTRALIA DOMINIC FINLAY-JONES BANGALOW AUSTRALIA		DEVELOPMENT APPLICATION DEVELOPMENT APPLICATION		DRAWING NUMBER PL_DA 402 REVISION 07

PROJECT HABITAT, POCKET LIVING FOR BAYSHORE PROPERTY TRUST, PTY, LTD AT DOMINANT FINLAY-JONES BANGALOW AUSTRALIA	DRAWING TITLE PL-8 SECTIONS 02 (Rev7)	NORTH	JOB NUMBER DFJ102	SCALE AT 1:50
				SCALE IN A3
DOMINANT ARCHITECT - DOMINANT FINLAY-JONES HIGH REGARD ARCHITECT	DEVELOPMENT APPLICATION	DRAWING NUMBER PL_DA 403	REVISION 07	




 DOMINIC FINLAY JONES ARCHITECTS PTY LTD 16/16-18/18 Sturt Street Adelaide SA 5000 Australia Tel +61 8 8397 1425 d.f@dominicfinlayjones.com.au	REVISION	ISSUE DATE	CHANGE
VERIFY ALL DIMENSIONS AND LEVELS IN THIS BEFORE COMMENCING WORK. DO NOT SCALE FROM THE DRAWING. THE ARCHITECT'S SHALL NOT BE REPRODUCED OR COPIED IN ANY FORM OR BY ANY MEANS WITHOUT THE WRITTEN PERMISSION OF THE ARCHITECT.	02	18/3/17	Ch-001 Remove R/WL change to windows, remove HWS from roof, add PV to roof
	03	30/8/17	Ch-002 Change size/location of gable end windows, remove louvre shading from eaves
	04	12/10/17	Ch-005 Compliance Plan, Elevation Materials
	05	7/12/17	Ch-006 Additional Ground Level Info
	06	26/02/2018	Updates to DA Issue
	07	28/02/2018	Updates to DA Issue

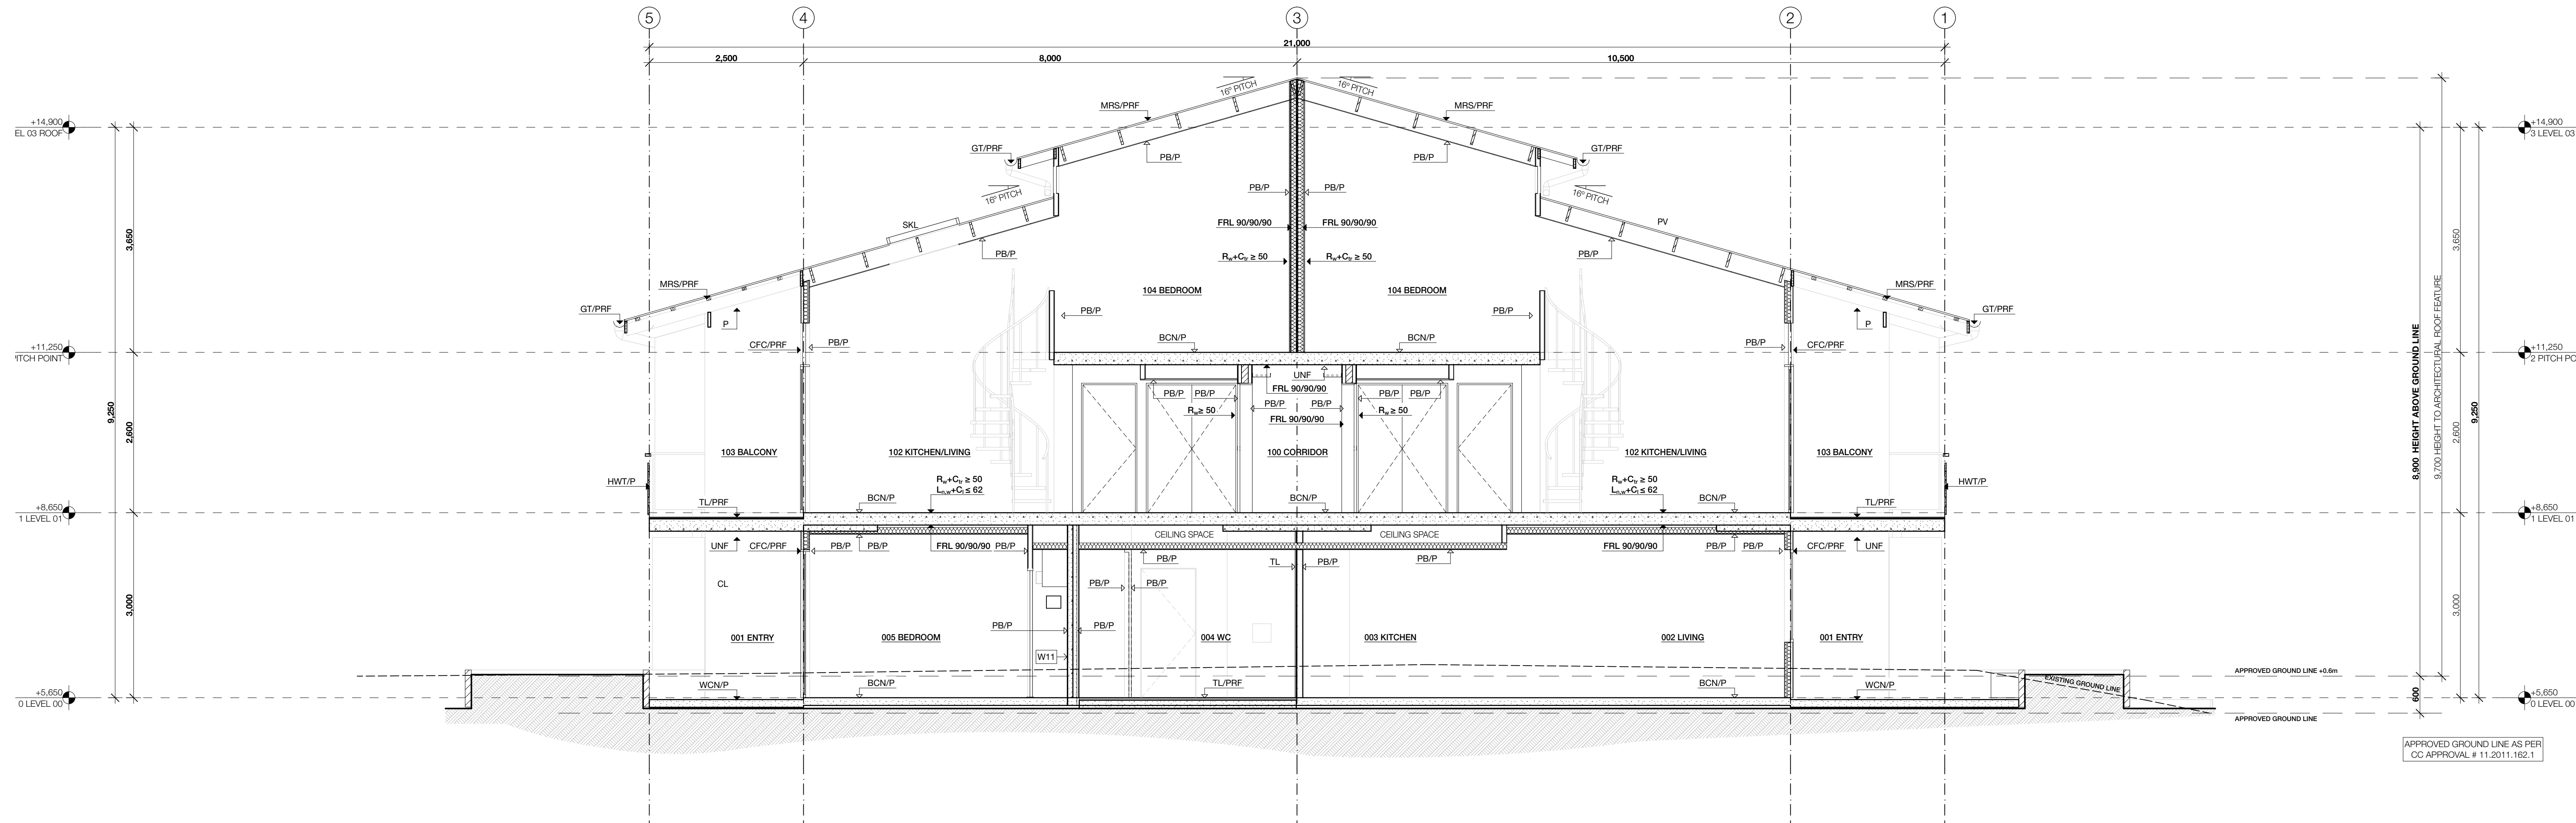


02 PL-C SECTION C
HABITAT, POCKET LIVING

SCALE: 1/50 AT A1

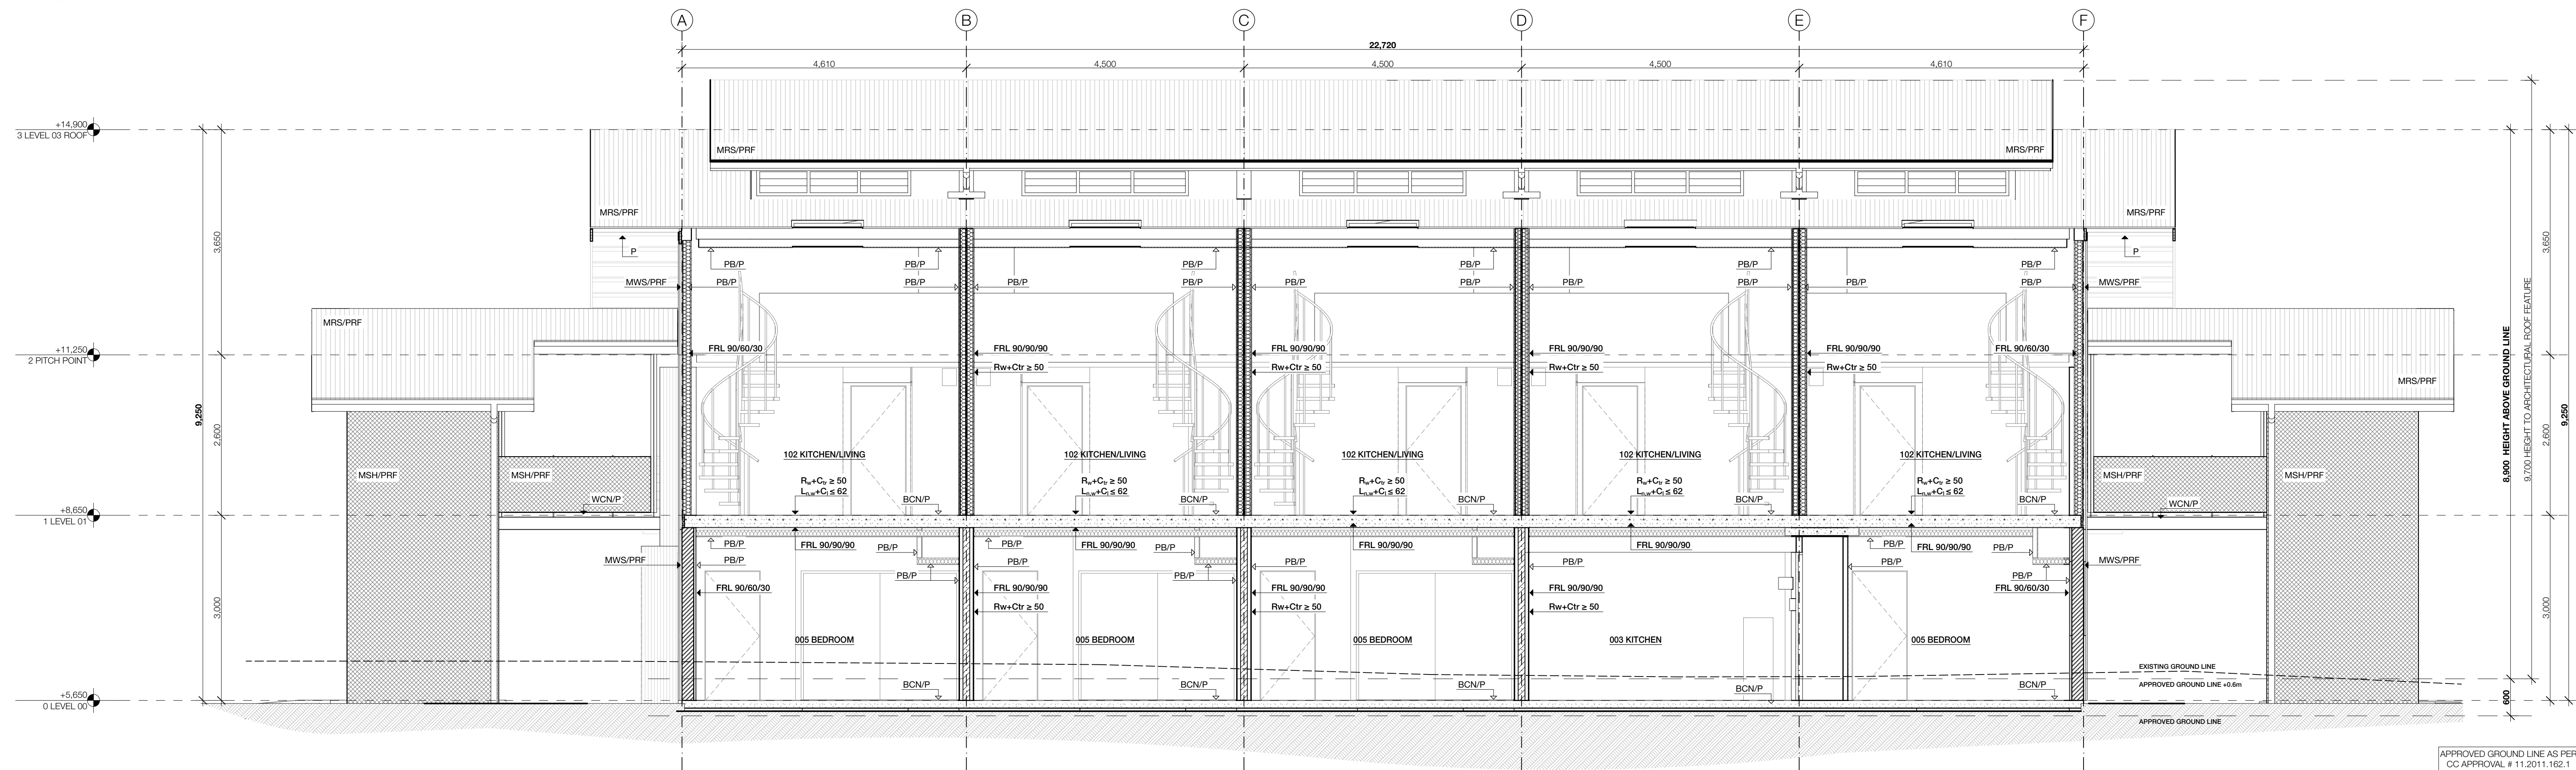

03 PL-C SECTION D
HABITAT, POCKET LIVING

SCALE: 1/50 AT A1

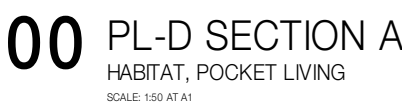

PROJECT HABITAT, POCKET LIVING FOR BAYSHORE PROPERTY TRUST, PTY, LTD AT		DRAWING TITLE PL-D SECTIONS 01 (Rev7)		NORTH		JOB NUMBER DFJ102		SCALE AT 1:50	
DOMINIC FINLAY-JONES BANGALOW AUSTRALIA NOMINATED ARCHITECT DOMINIC FINLAY-JONES NSW REG-ARCHITECT TECH		DEVELOPMENT APPLICATION		DRAWING NUMBER PL_DA_406		REVISION 07		SCALE 40:50	



