


EILEEN O'CONNOR CATHOLIC COLLEGE

3 THOMAS STREET LEWISHAM NSW

DEVELOPMENT APPLICATION DRAWING REGISTER

ID	Name
DA0000	COVER SHEET
DA1000	SITE ANALYSIS
DA1100	SITE PLAN
DA1101	SITE ROOF PLAN
DA1300	STREET ELEVATIONS
DA1350	SITE SECTION 01 & 02
DA1351	SITE SECTION 03 & 04
DA1352	EXISTING SITE SECTION 01 & 02
DA1353	EXISTING SITE SECTION 03
DA2200	BLOCK B & C - EXISTING GROUND FLOOR PLAN
DA2201	BLOCK B & C - EXISTING FIRST FLOOR PLAN
DA2202	BLOCK B EXISTING ELEVATIONS
DA2203	BLOCK B EXISTING SECTION
DA2204	BLOCK C EXISTING ELEVATIONS AND SECTIONS
DA2210	BLOCK B & C - DEMOLITION PLAN GROUND FLOOR
DA2211	BLOCK B & C - DEMOLITION PLAN FIRST FLOOR
DA2220	BLOCK B & C - GROUND FLOOR PLAN
DA2222	BLOCK B & C - FIRST FLOOR PLAN
DA2223	BLOCK C - AREA REQUIREMENTS
DA2300	BLOCK B - ELEVATIONS
DA2301	BLOCK B - SECTION
DA2302	BLOCK C - ELEVATIONS AND SECTIONS
DA3200	BLOCK E - EXISTING FLOOR PLAN'S
DA3201	BLOCK E - EXISTING ELEVATIONS AND SECTIONS
DA3210	BLOCK E - DEMOLITION PLANS
DA3220	BLOCK E - GROUND FLOOR PLAN
DA3221	BLOCK E - FIRST FLOOR PLAN
DA3222	BLOCK E - ROOF PLAN
DA3300	BLOCK E - ELEVATIONS
DA3301	BLOCK E - SECTION
DA4200	BLOCK J - EXISTING FLOOR PLAN
DA4201	BLOCK J - EXISTING ELEVATIONS AND SECTIONS
DA4210	BLOCK J - DEMOLITION PLANS
DA4220	BLOCK J - FLOOR PLANS
DA4300	BLOCK J - ELEVATIONS AND SECTIONS
DA5200	BLOCK D - EXISTING FLOOR PLANS
DA5201	BLOCK D - EXISTING ELEVATIONS AND SECTION
DA5210	BLOCK D - DEMOLITION PLANS
DA5220	BLOCK D - GROUND FLOOR PLAN
DA5221	BLOCK D - FIRST FLOOR PLAN
DA5222	BLOCK D - ROOF PLAN
DA5300	BLOCK D - ELEVATIONS
DA5301	BLOCK D - SECTIONS
DA9900	JUNE 21st
DA9901	DECEMBER 21st
DA9902	MAR/SEP 21st
DA9950	PERSPECTIVE 1
DA9951	PERSPECTIVE 2

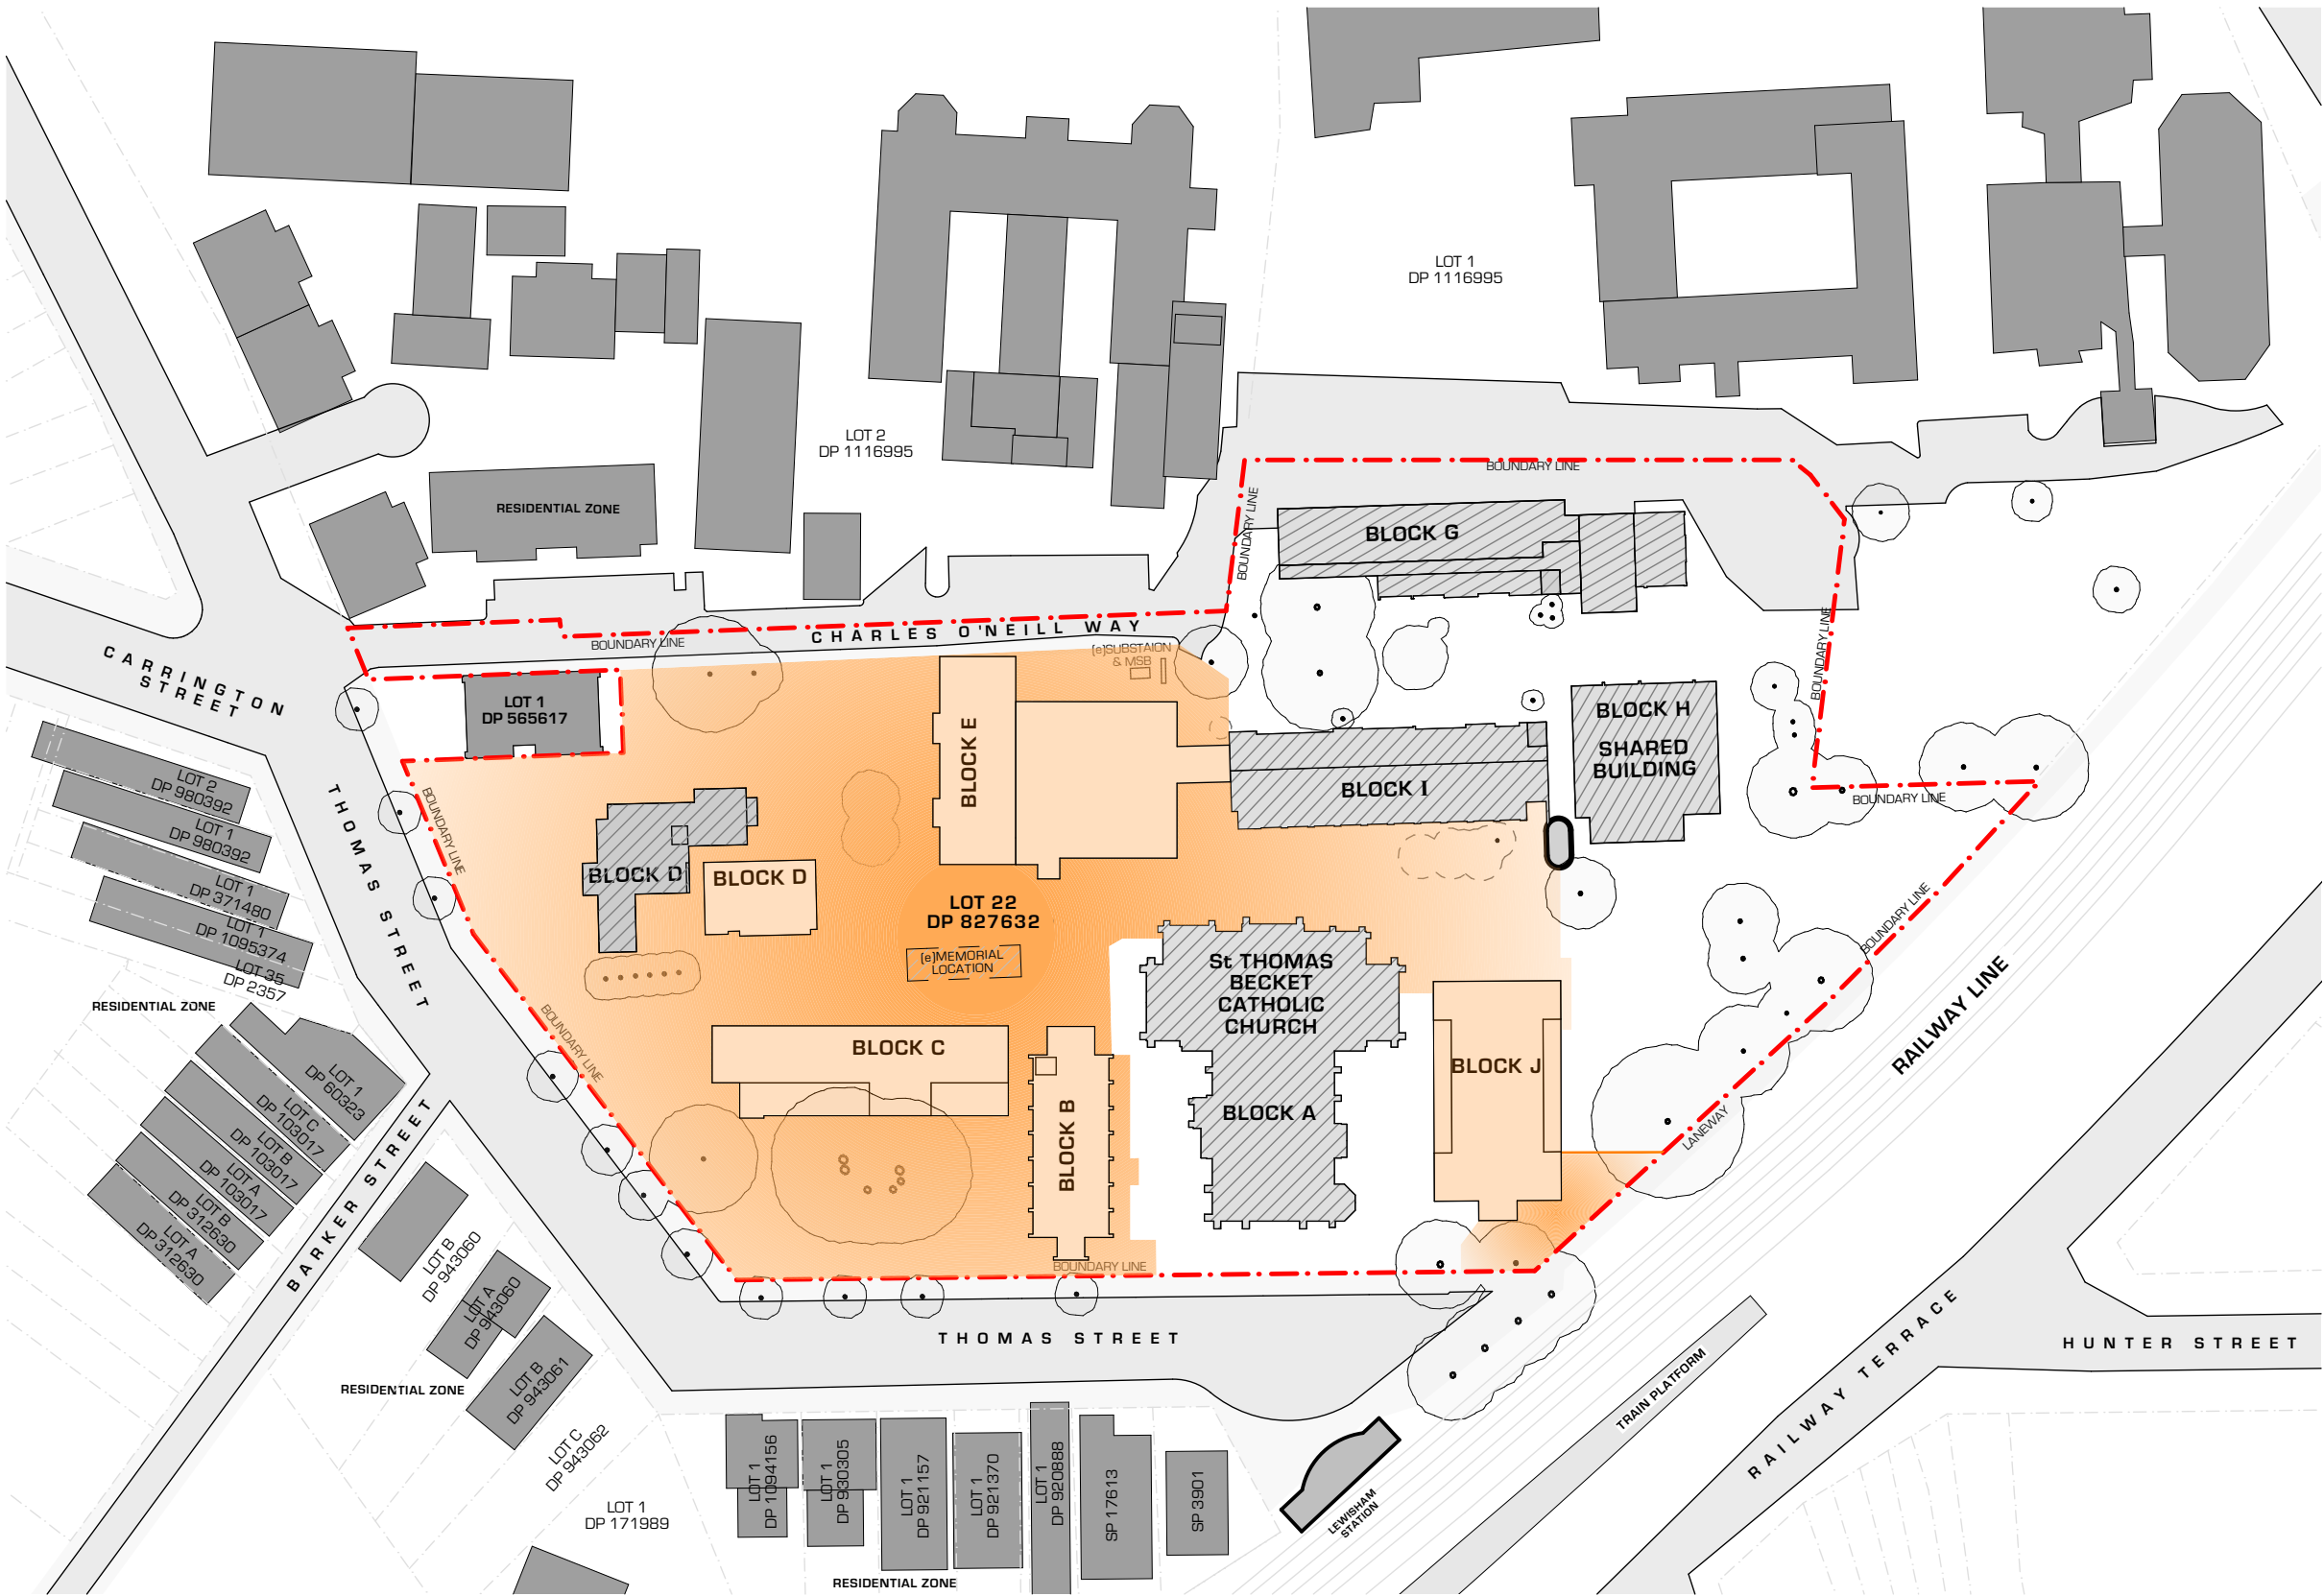

**EILEEN O'CONNOR
CATHOLIC COLLEGE**
3 THOMAS STREET LEWISHAM NSW


LOCATION PLAN LEGEND:
ZONE OF BUILDING WORK
ZONE OF LANDSCAPE WORK
BOUNDARY LINE


PRELIMINARY



**DRAWING REGISTER
COVER SHEET**

EDWARD O'HANLON GUINN O'HANLON ARCHITECTS - DIRECTOR NSW ARCHITECTS REGISTRATION NO. 4306		DRAWN BY: AB,GA,JH	SCALE: 1:1000 @A3	40
CHECKED BY: TOH, MD		JOB NUMBER	DRAWING NUMBER	ISSUE
13.11.17 REVISED DA ISSUE		1340	DA0000	3
13.10.17 REVISED DA ISSUE				
23.05.17 REVISED DA ISSUE				
11.05.17 DA ISSUE				
DATE	REVISION	ISSUE	DEVELOPMENT APPLICATION	

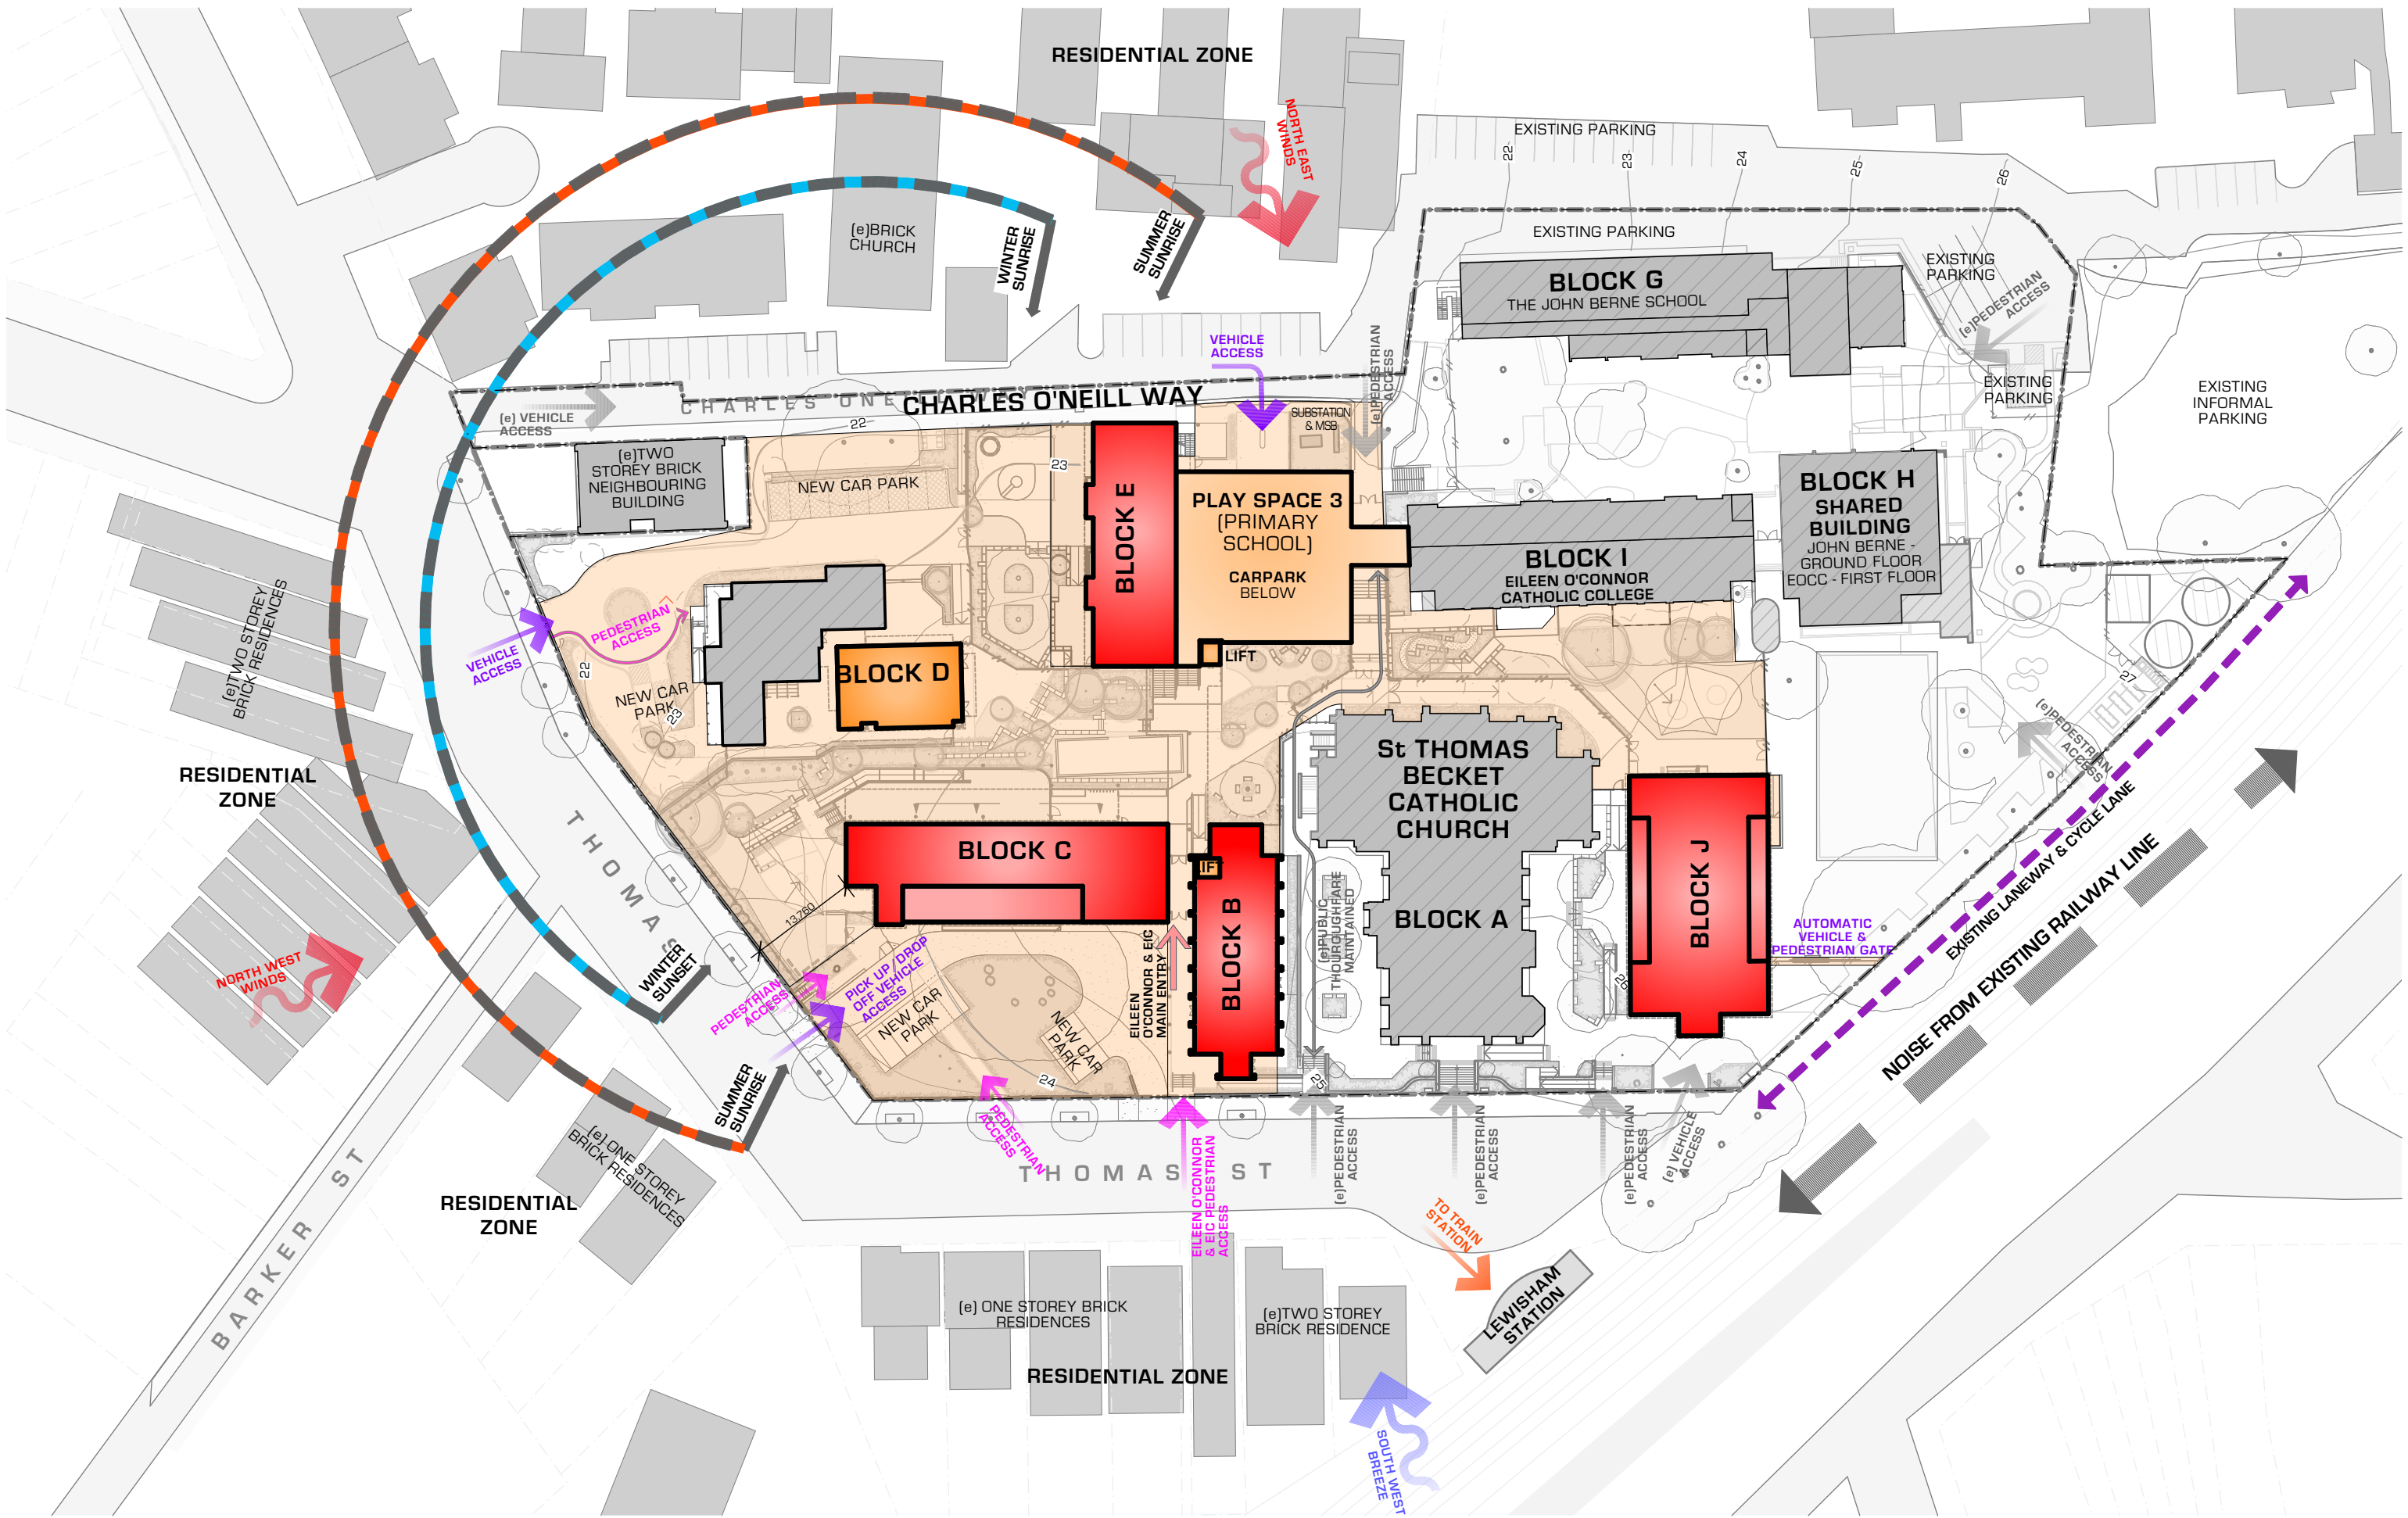

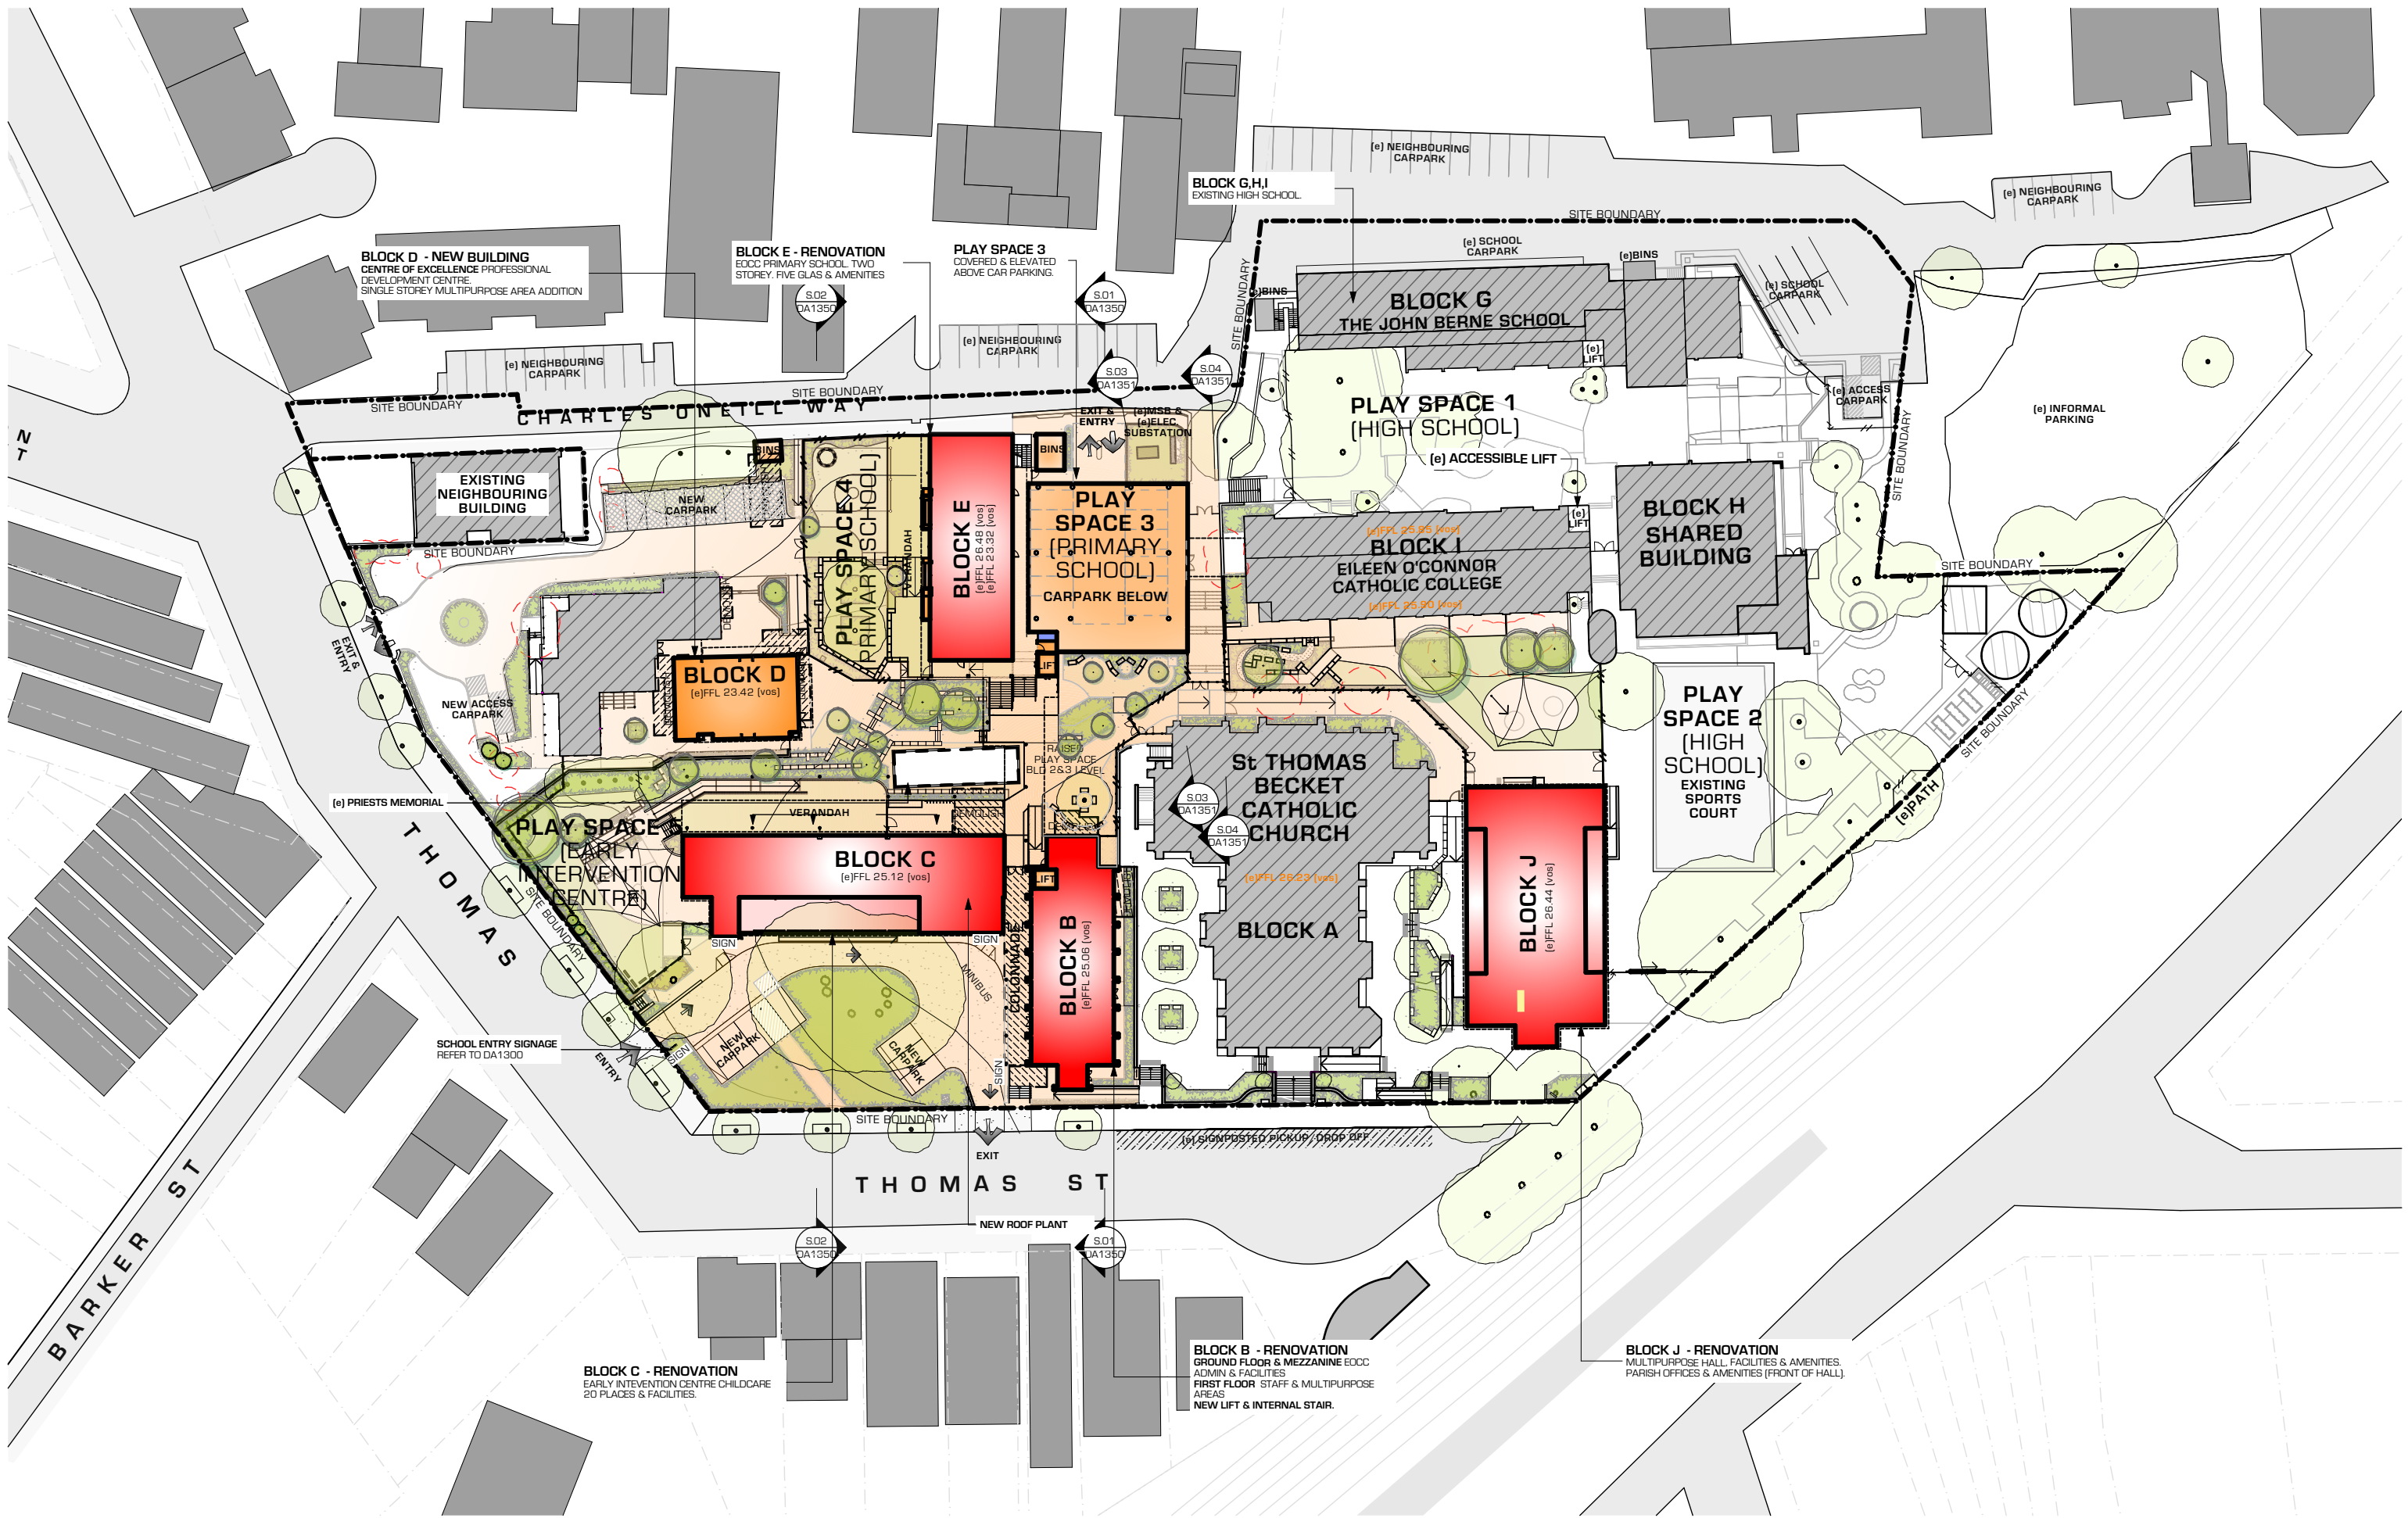

EILEEN O'CONNOR CATHOLIC COLLEGE
3 THOMAS STREET LEWISHAM NSW

- SITE ANALYSIS PLAN LEGEND:**
- (e) EXISTING
 - NEW CONSTRUCTION
 - REFURBISHMENT
 - EXISTING TREE
 - PROPOSED TREE
 - PREVIOUSLY APPROVED TREE

PRELIMINARY





**SITE PLAN
SITE PLAN**

NEWCASTLE
T & G Building, Suite 1, Lower Ground Floor
41-45 Hunter Street, NEWCASTLE NSW 2300
PO Box 1813
NEWCASTLE NSW 2300
(02) 4929 1165 T
(02) 4929 1195 F

SYDNEY
1/153 Victoria Road, GLADESVILLE NSW 2111
(02) 9420 3155 T
(02) 9240 3655 F
www.qoh.net.au W


EDWARD O'HANLON GUINN O'HANLON ARCHITECTS - DIRECTOR NSW ARCHITECTS REGISTRATION NO. 4306		DRAWN BY: AB,GA,JH	SCALE 1:750 @A3	30
CHECKED BY: TOH, MD		0		
		JOB NUMBER	DRAWING NUMBER	ISSUE
		1340	DA1100	3
13.11.17	REVISED DA ISSUE	3		
13.10.17	REVISED DA ISSUE	2		
23.08.17	REVISED DA ISSUE	1		
11.05.17	DA ISSUE	0		
DATE	REVISION	ISSUE	DEVELOPMENT APPLICATION	

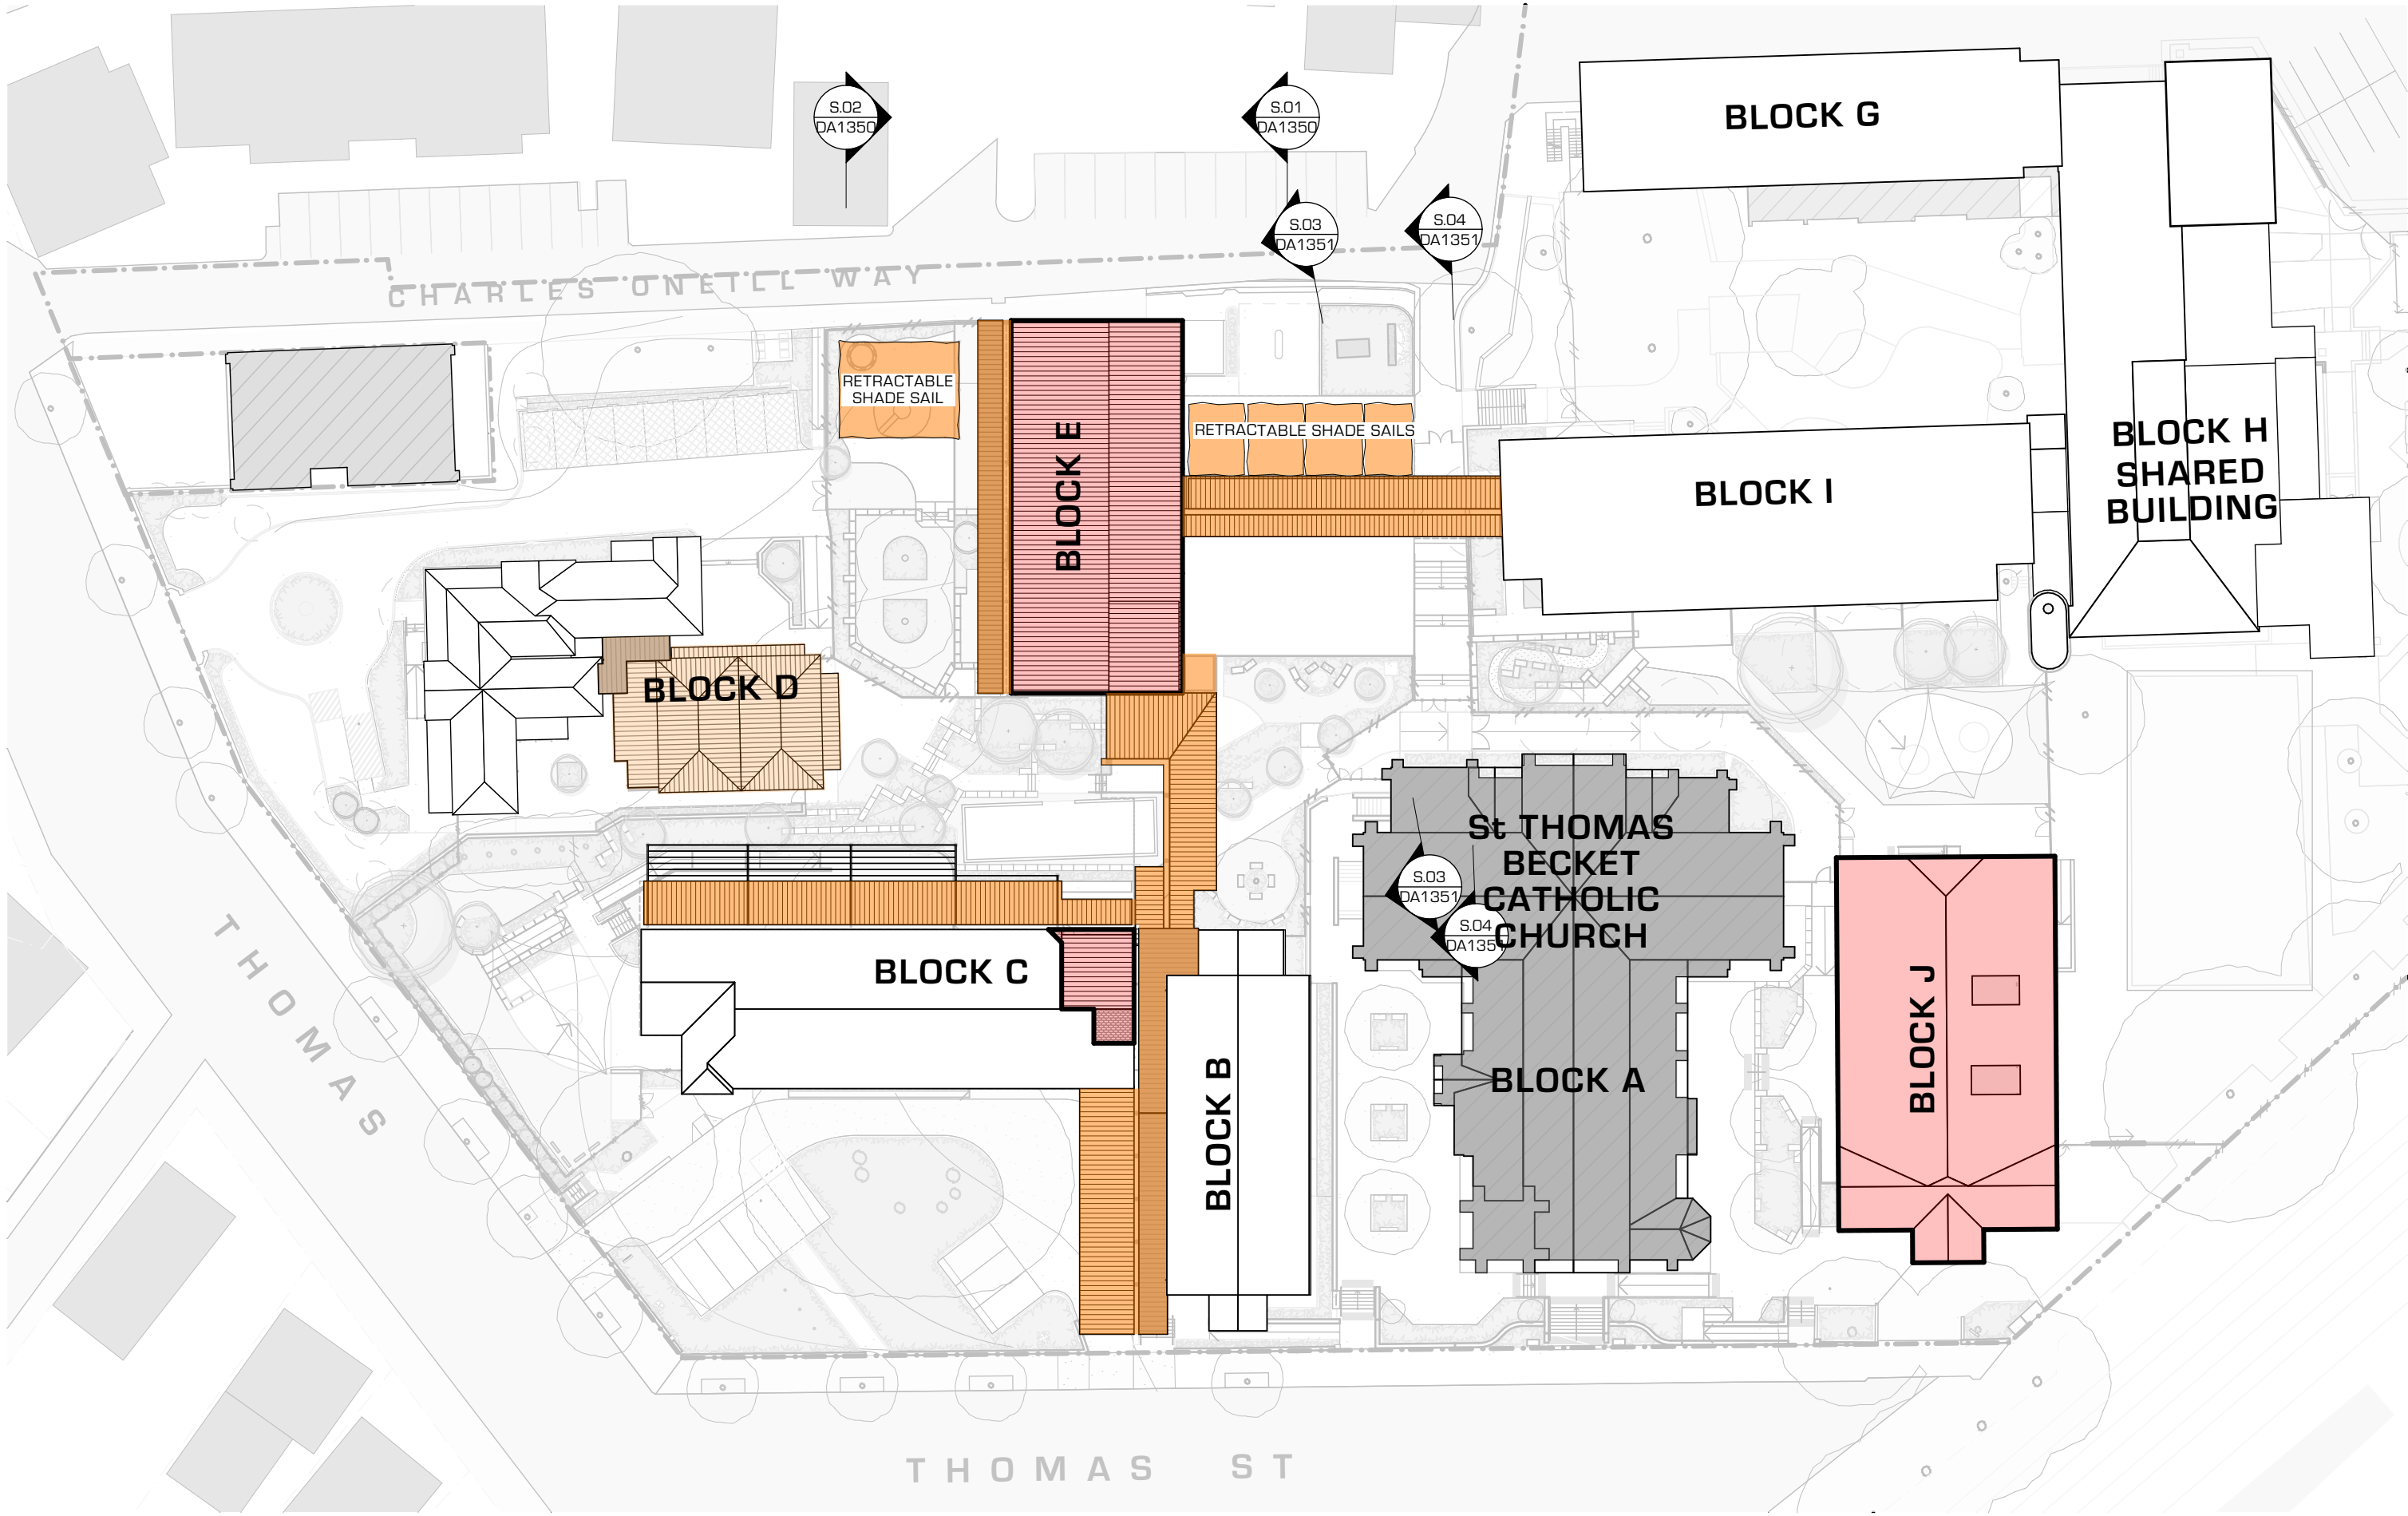

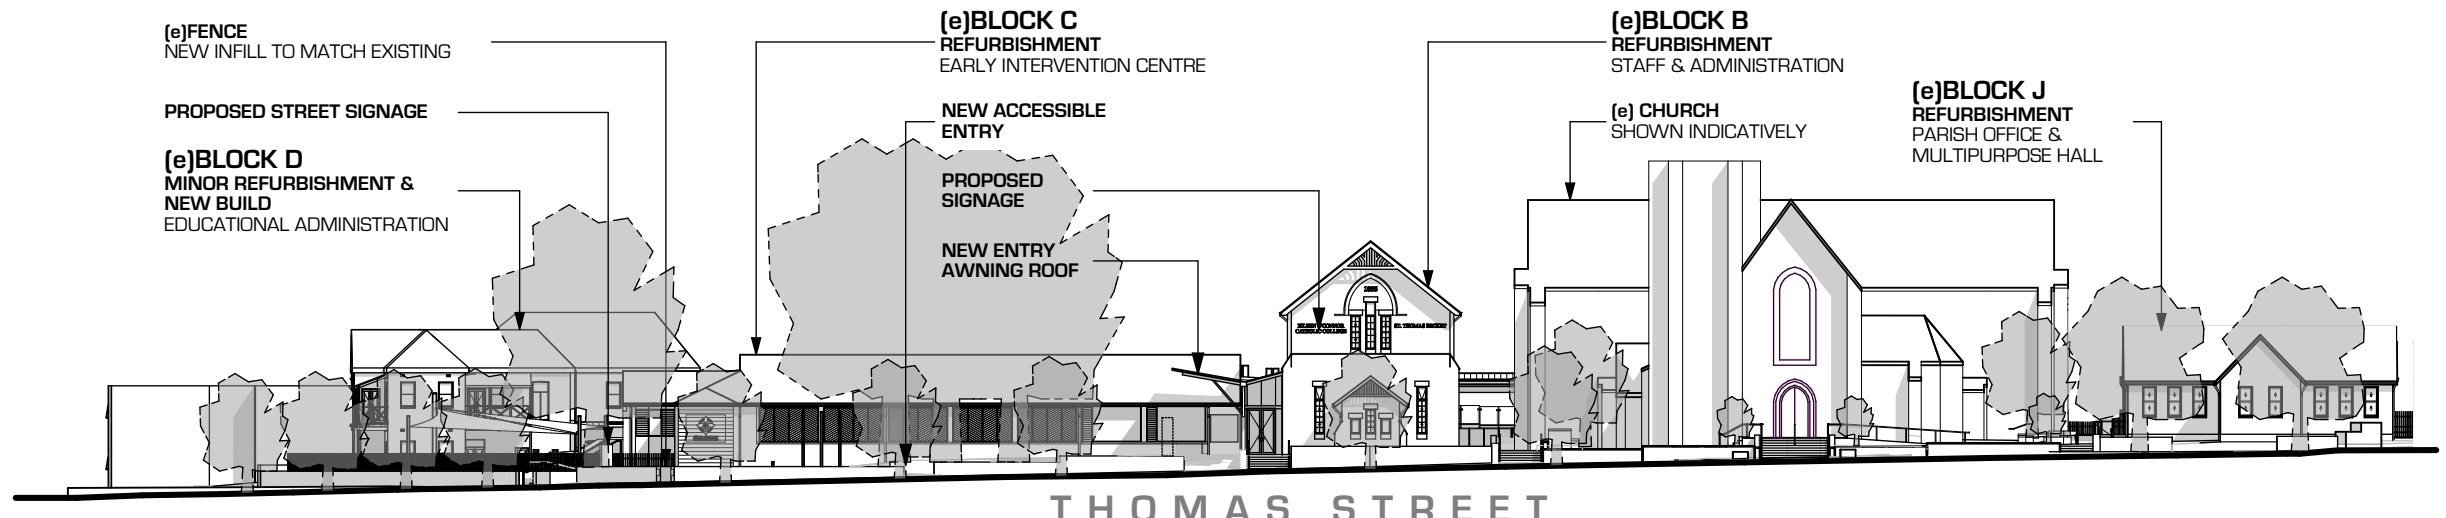


THOMAS STREET

THOMAS STREET (WEST) ELEVATION
1:500

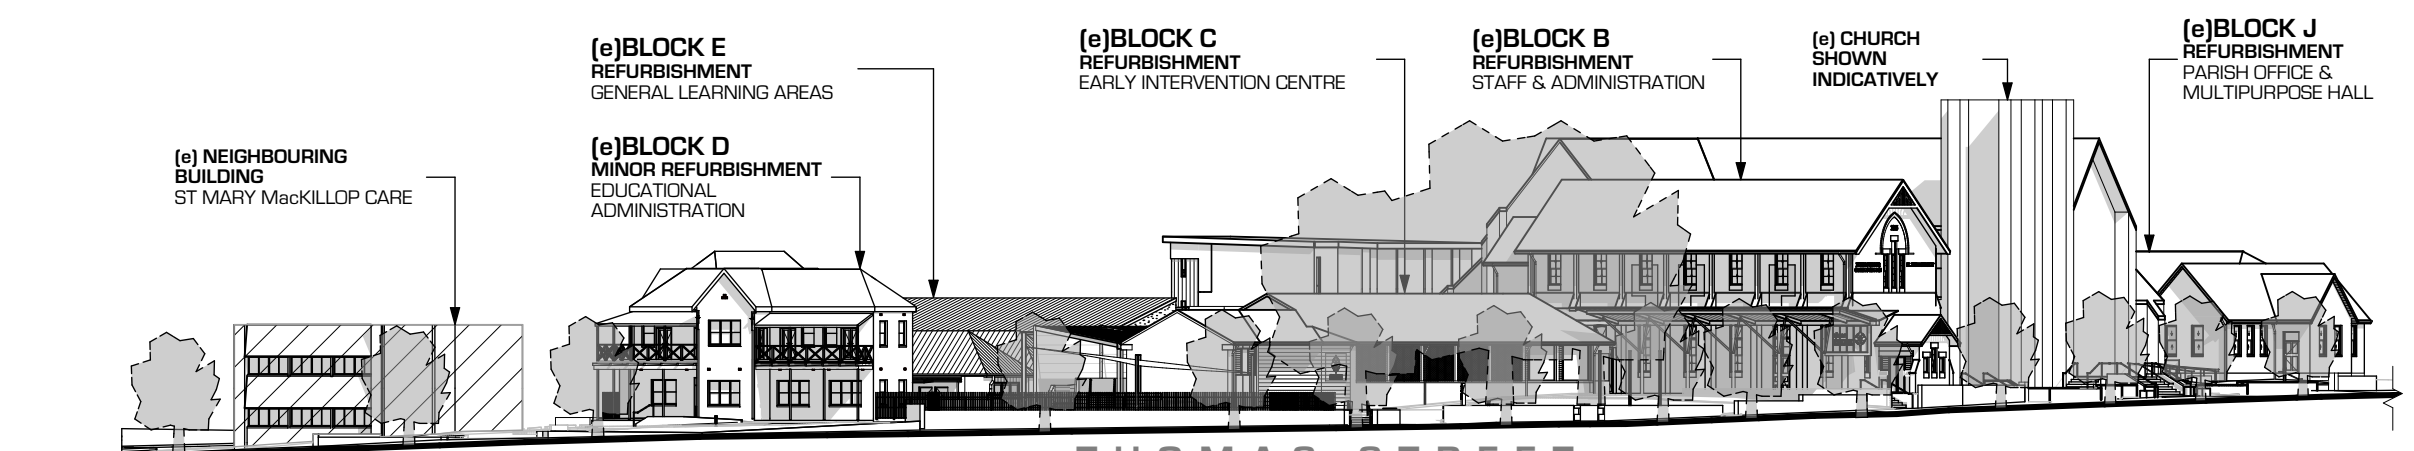

THOMAS STREET

THOMAS STREET (NORTH) ELEVATION
1:500

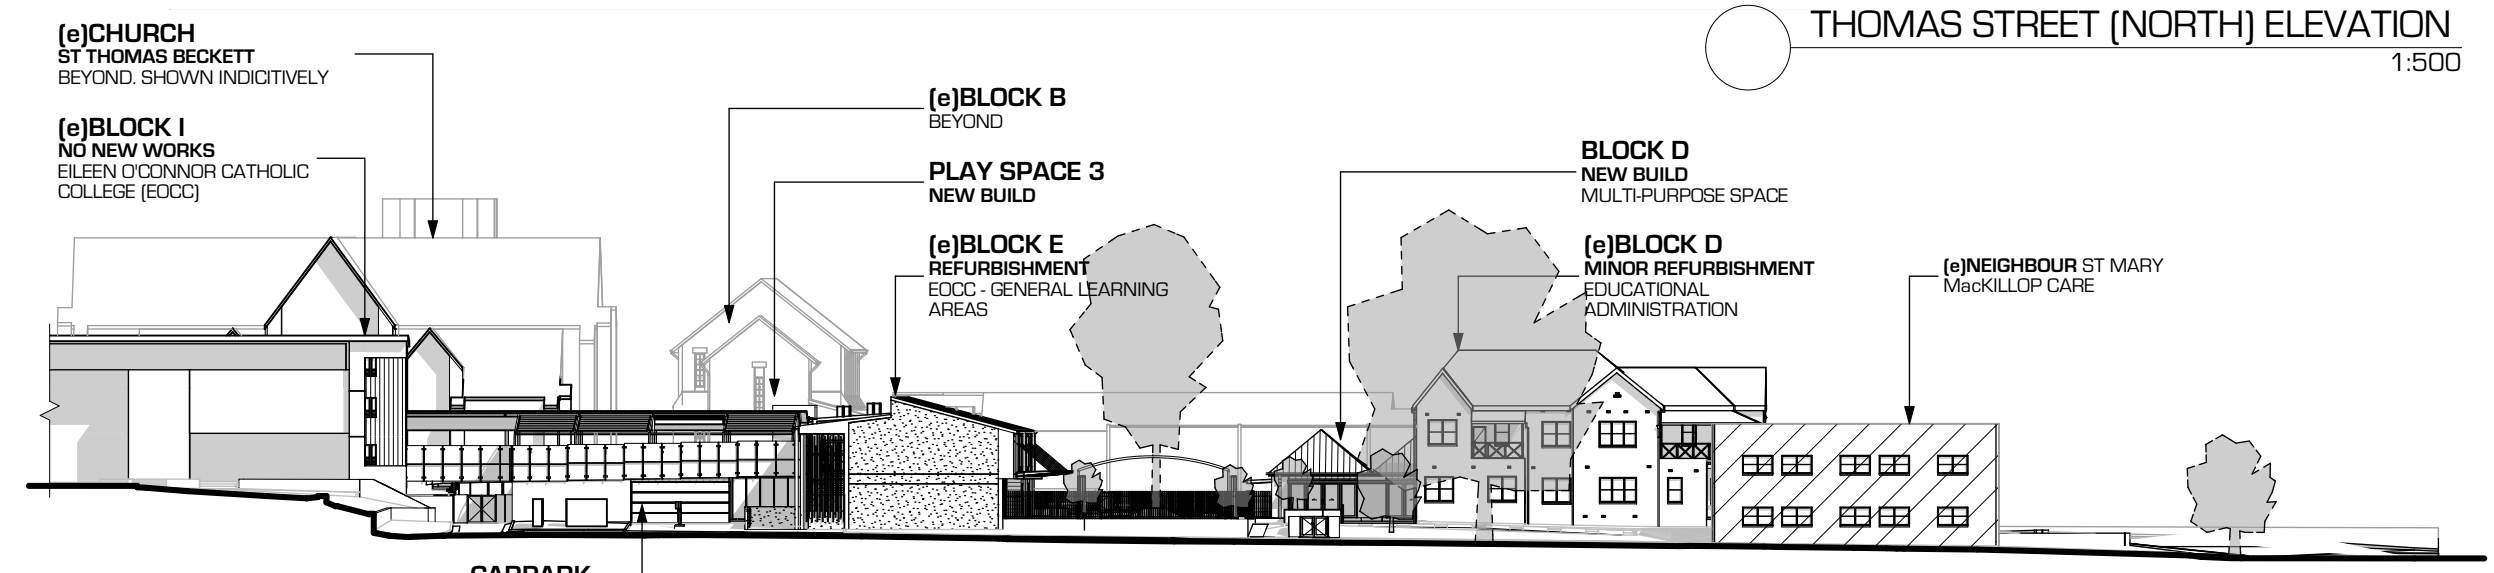

CHARLES ONEILL WAY

CHARLES ONEILL WAY ELEVATION
1:500



**EILEEN O'CONNOR
CATHOLIC COLLEGE**
3 THOMAS STREET LEWISHAM NSW



PRELIMINARY


STREET ELEVATIONS
STREET ELEVATIONS

EDWARD O'HANLON GUINN O'HANLON ARCHITECTS - DIRECTOR NSW ARCHITECTS REGISTRATION NO. 4306			DRAWN BY: AB,GA,JH	SCALE: 1:500 @ A3	
13.11.17 REVISED DA ISSUE			CHECKED BY: TOH, MD		
13.10.17 REVISED DA ISSUE			JOB NUMBER	DRAWING NUMBER	ISSUE
29.09.17 PRELIMINARY FOR DISCUSSION			1340	DA1300	4
23.08.17 REVISED DA ISSUE					
11.05.17 DA ISSUE					
DATE	REVISION	ISSUE	DEVELOPMENT APPLICATION		

NEWCASTLE
T & G Building, Suite 1, Lower Ground Floor
41-45 Hunter Street, NEWCASTLE NSW 2300
PO Box 1813
NEWCASTLE NSW 2300
(02) 4929 1165 T
(02) 4929 1195 F
www.qoh.net.au W


SYDNEY
1/153 Victoria Road, GLADESVILLE NSW 2111
(02) 9420 3155 T
(02) 9240 3655 F

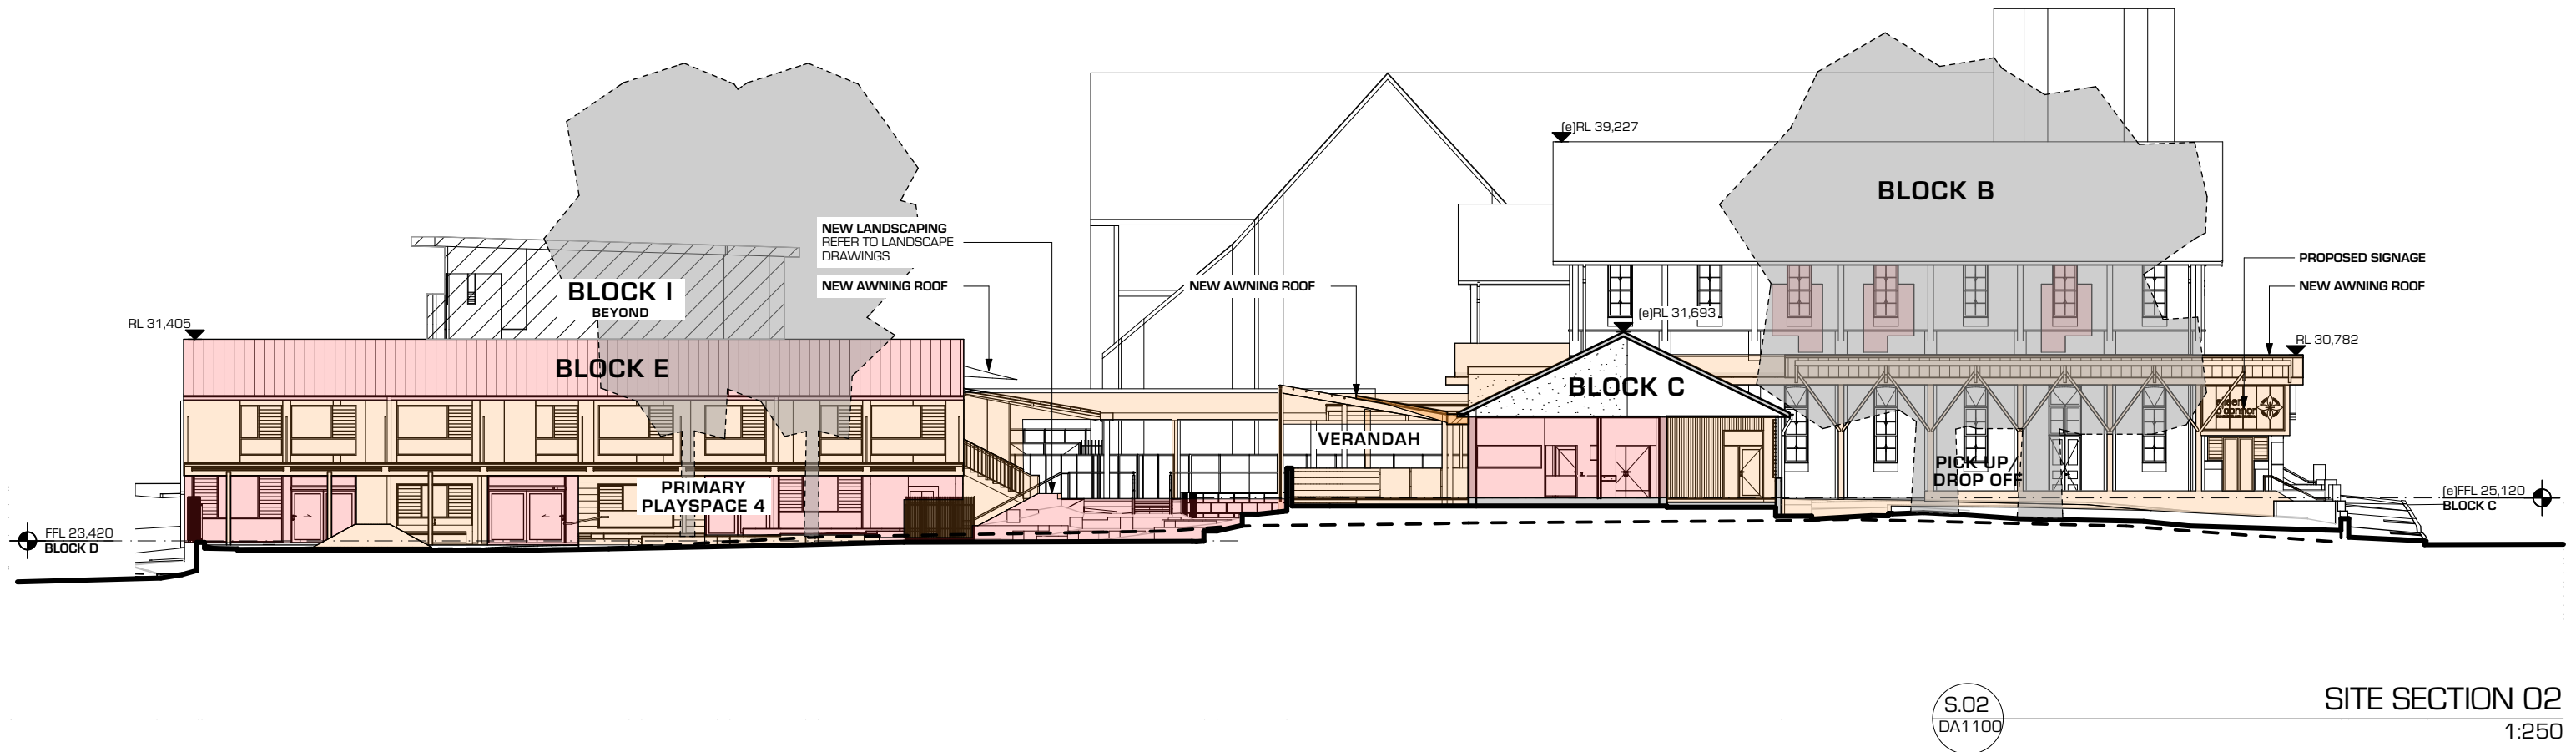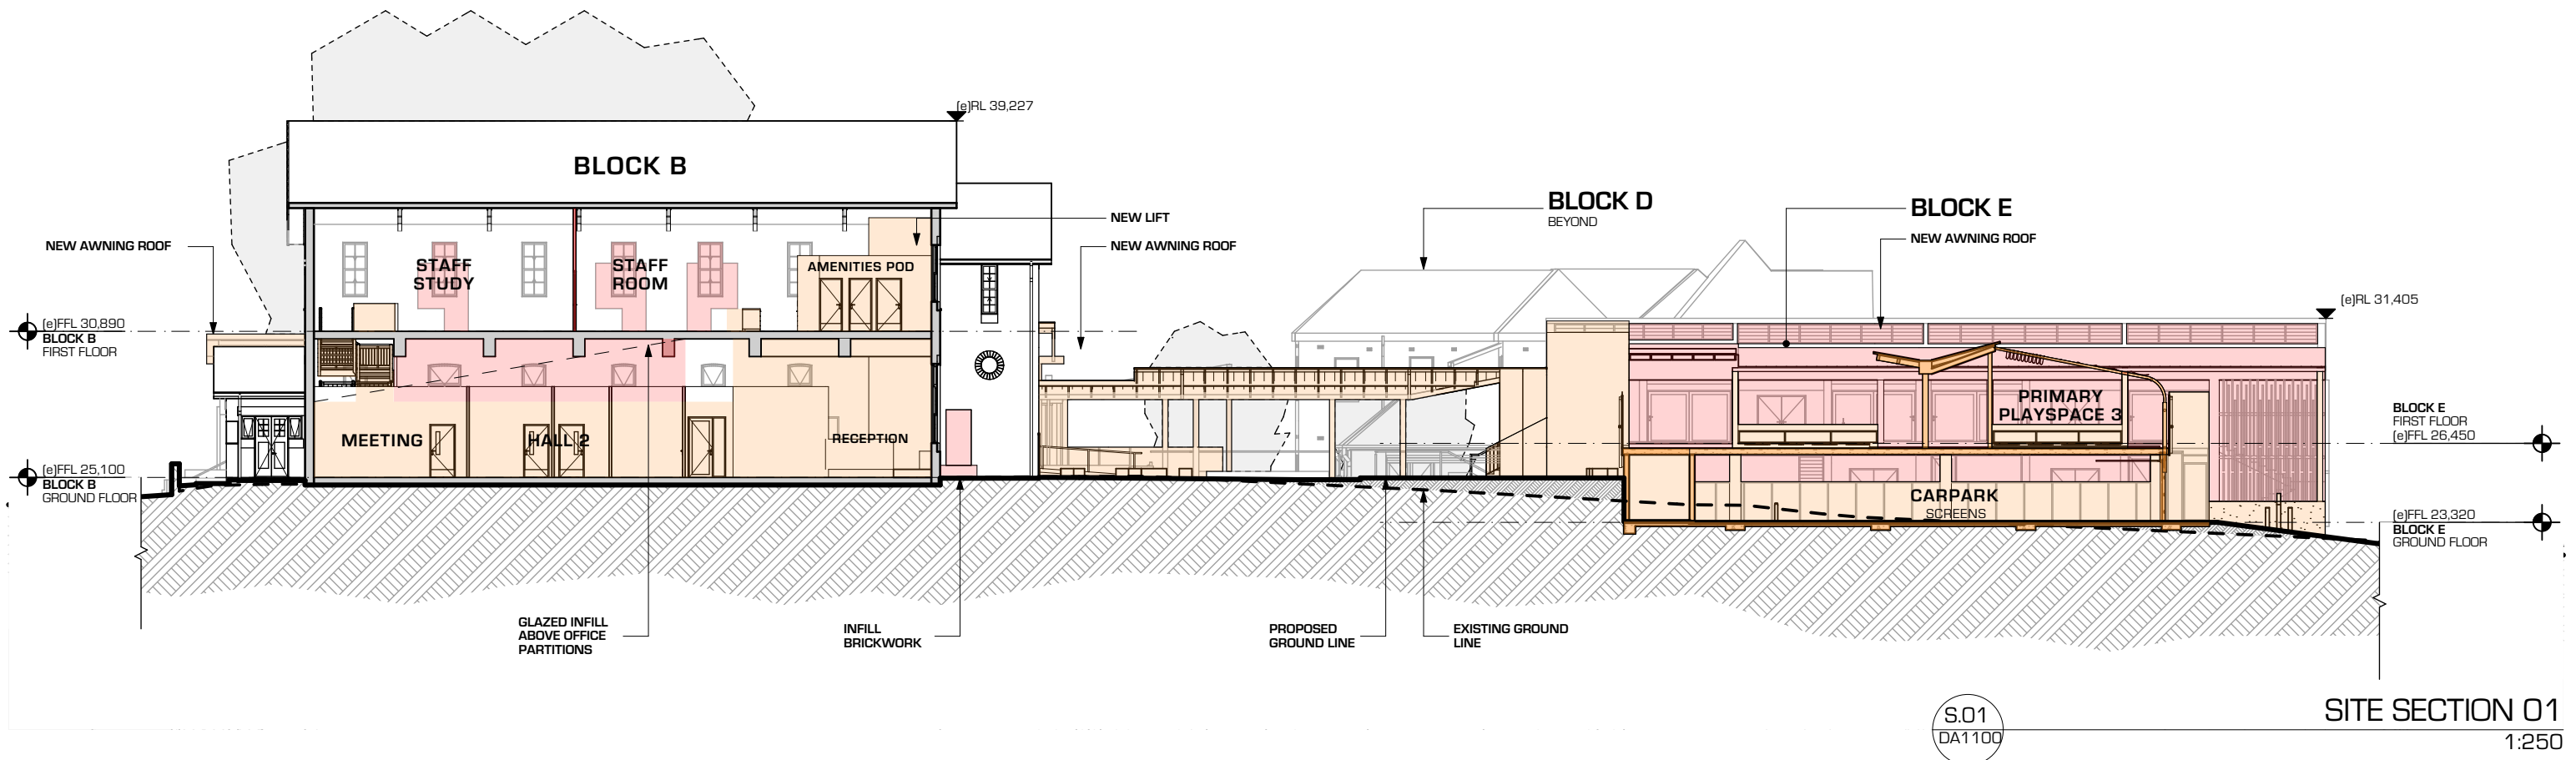

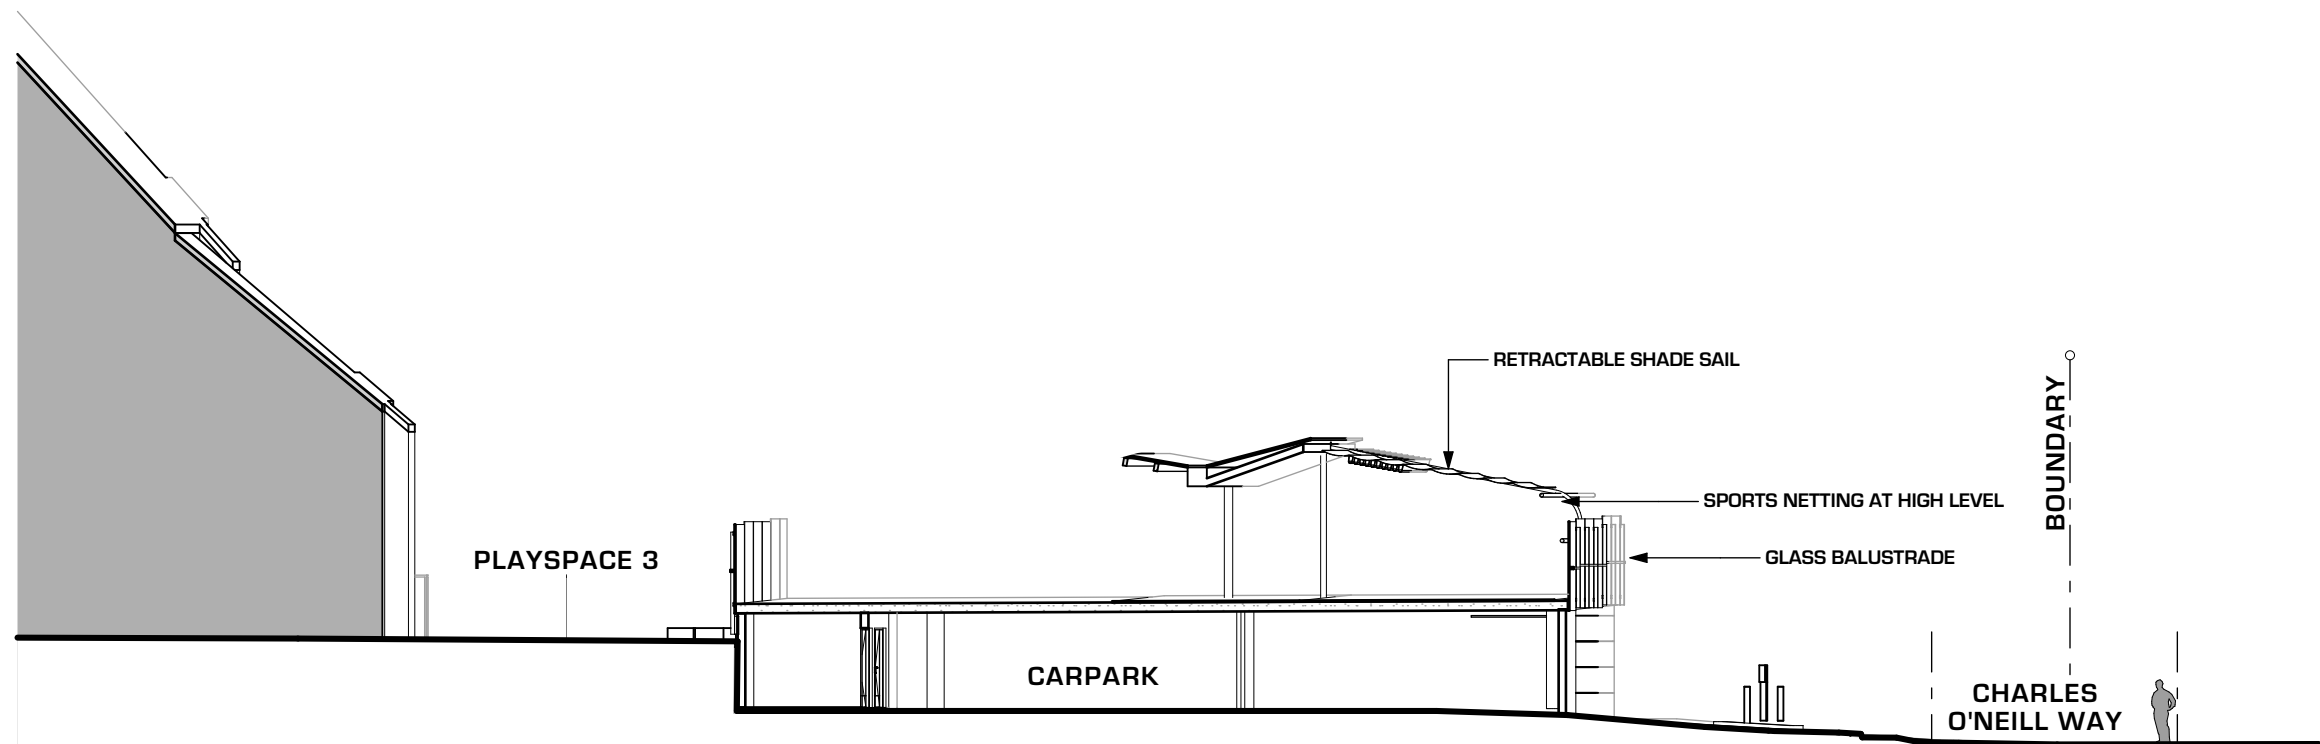

S.03
DA1100

SITE SECTION 03
1:200

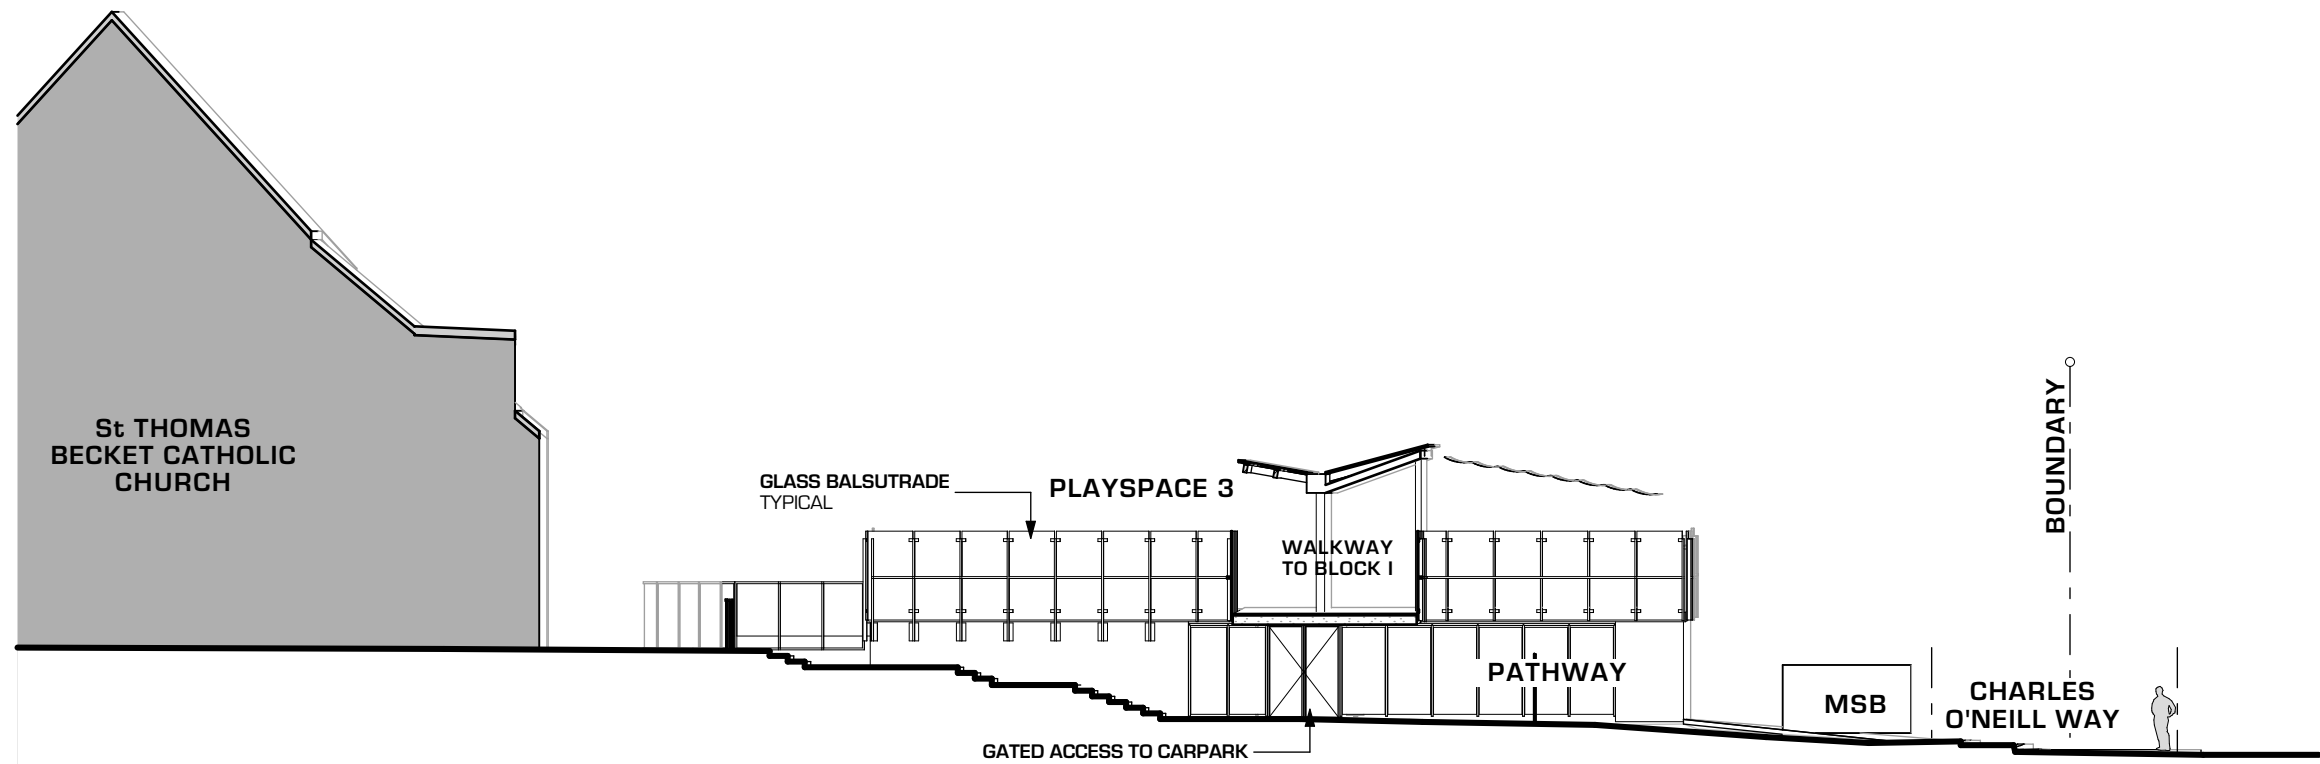

S.04
DA1100

SITE SECTION 04
1:200





EILEEN O'CONNOR
CATHOLIC COLLEGE
3 THOMAS STREET LEWISHAM NSW

PRELIMINARY

SITE SECTIONS
SITE SECTION 03 & 04

EDWARD O'HANLON GUINN O'HANLON ARCHITECTS - DIRECTOR NSW ARCHITECTS REGISTRATION NO. 4306			DRAWN BY: AB,GA,JH		SCALE: 1:250 @ A3	
			CHECKED BY: TOH, MD		0	
			JOB NUMBER		DRAWING NUMBER	
			1340		DA1351	
					ISSUE	
13.11.17 REVISED DA ISSUE			3			
13.10.17 REVISED DA ISSUE			2			
29.09.17 PRELIMINARY FOR DISCUSSION			1			
DATE			REVISION			ISSUE
			DEVELOPMENT APPLICATION			

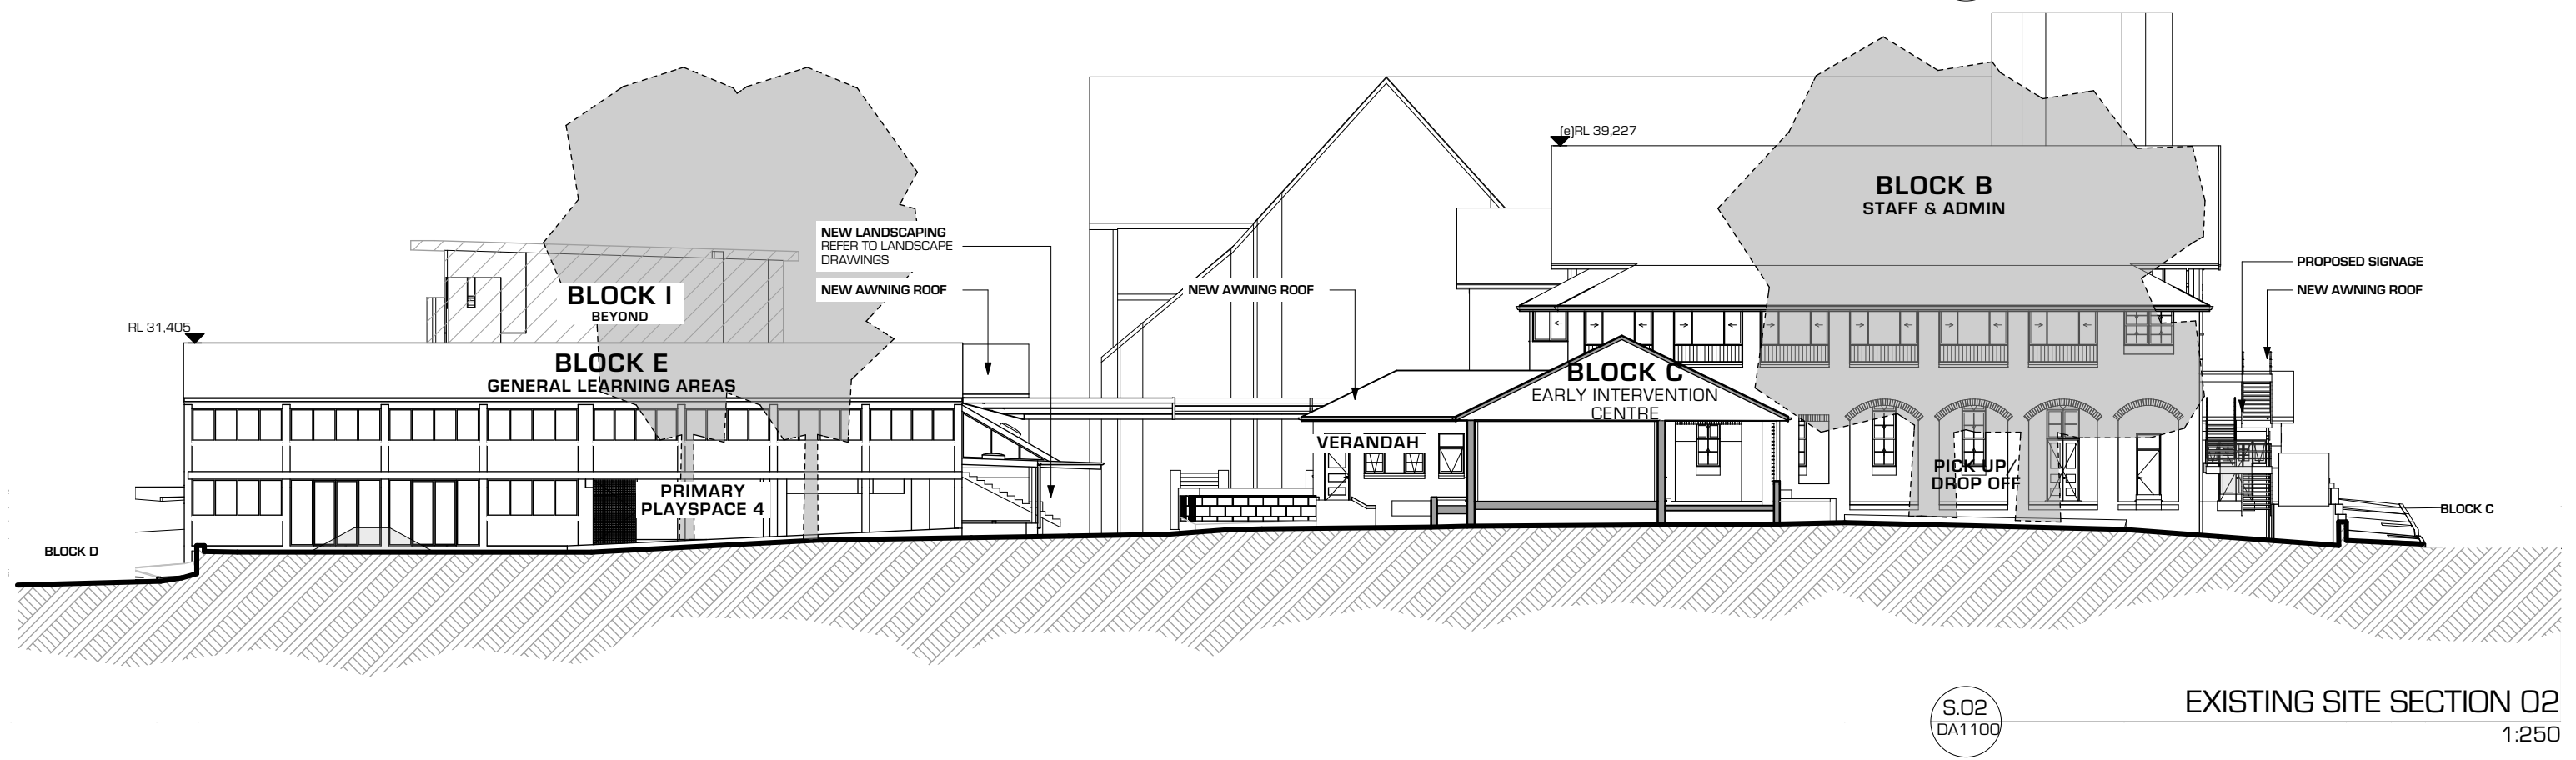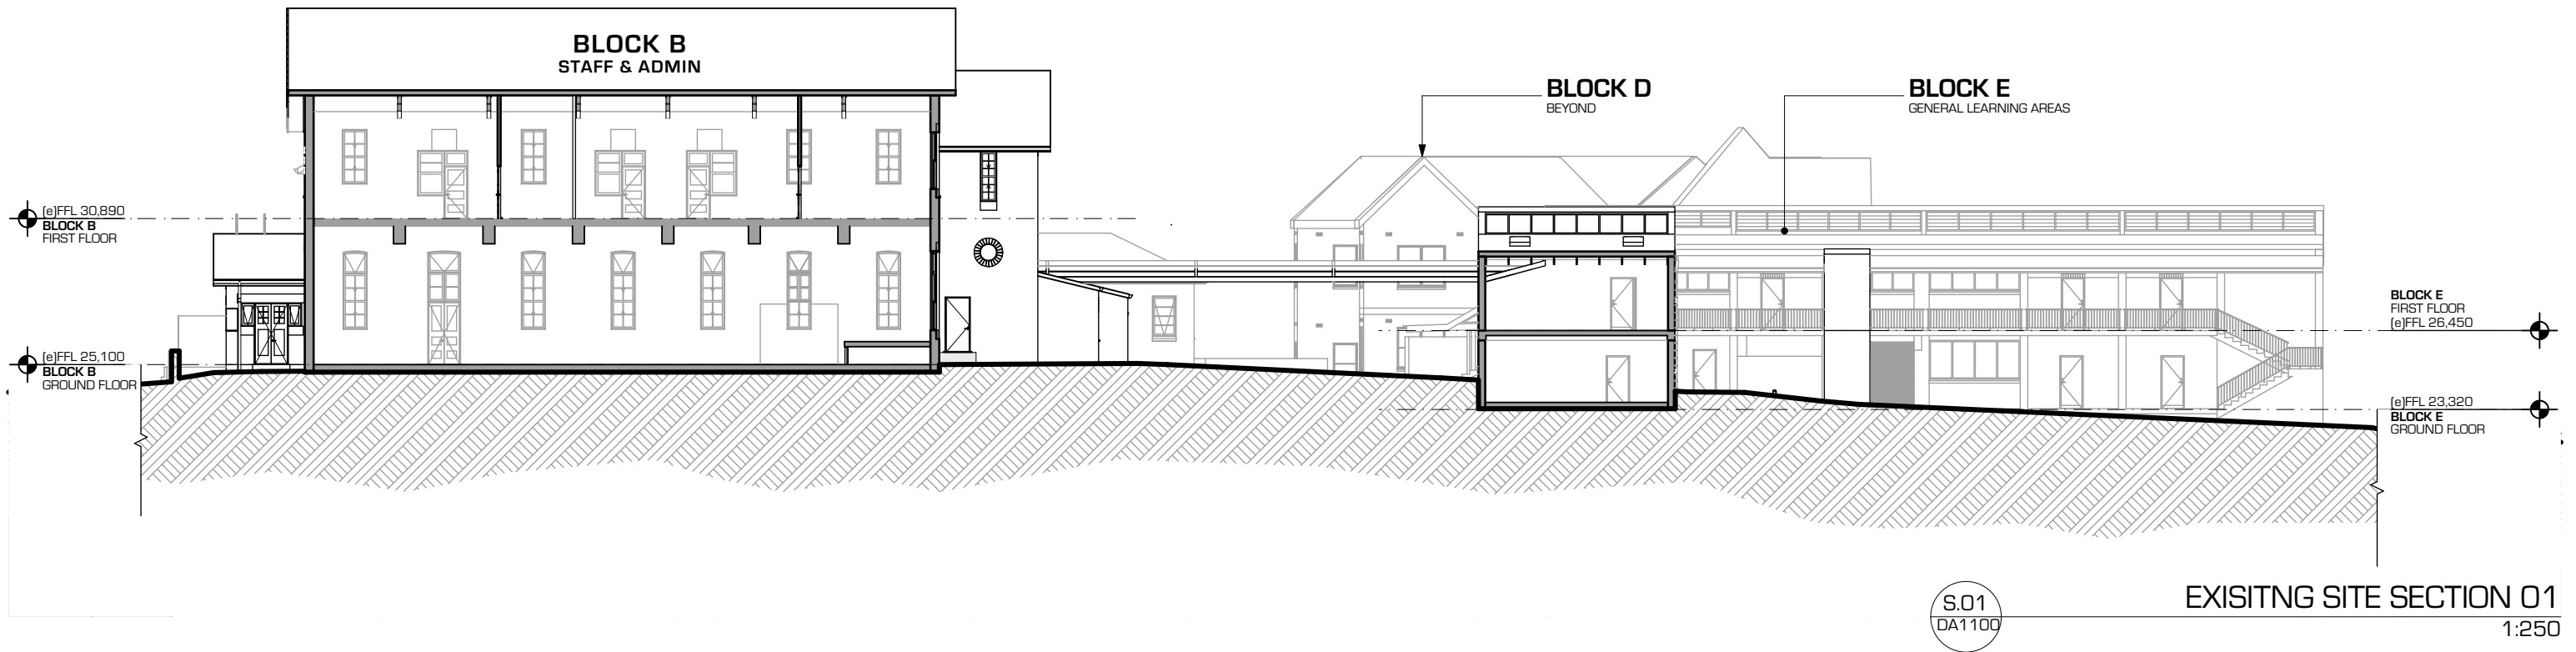




Sydney Catholic Schools
INSPIRING SPIRITS AND MINDS

EILEEN O'CONNOR
CATHOLIC COLLEGE
3 THOMAS STREET LEWISHAM NSW

PRELIMINARY

SITE SECTIONS
EXISTING SITE SECTION 03

EDWARD O'HANLON GUINN O'HANLON ARCHITECTS - DIRECTOR NSW ARCHITECTS REGISTRATION NO. 4306			DRAWN BY: AB,GA,JH		SCALE 1:250 @ A3	
			CHECKED BY: TOH, MD			
			JOB NUMBER		DRAWING NUMBER	
			1340		DA1353	
					2	
13.10.17 REVISED DA ISSUE 2						
29.09.17 PRELIMINARY FOR DISCUSSION 1						
DATE REVISION ISSUE			DEVELOPMENT APPLICATION			

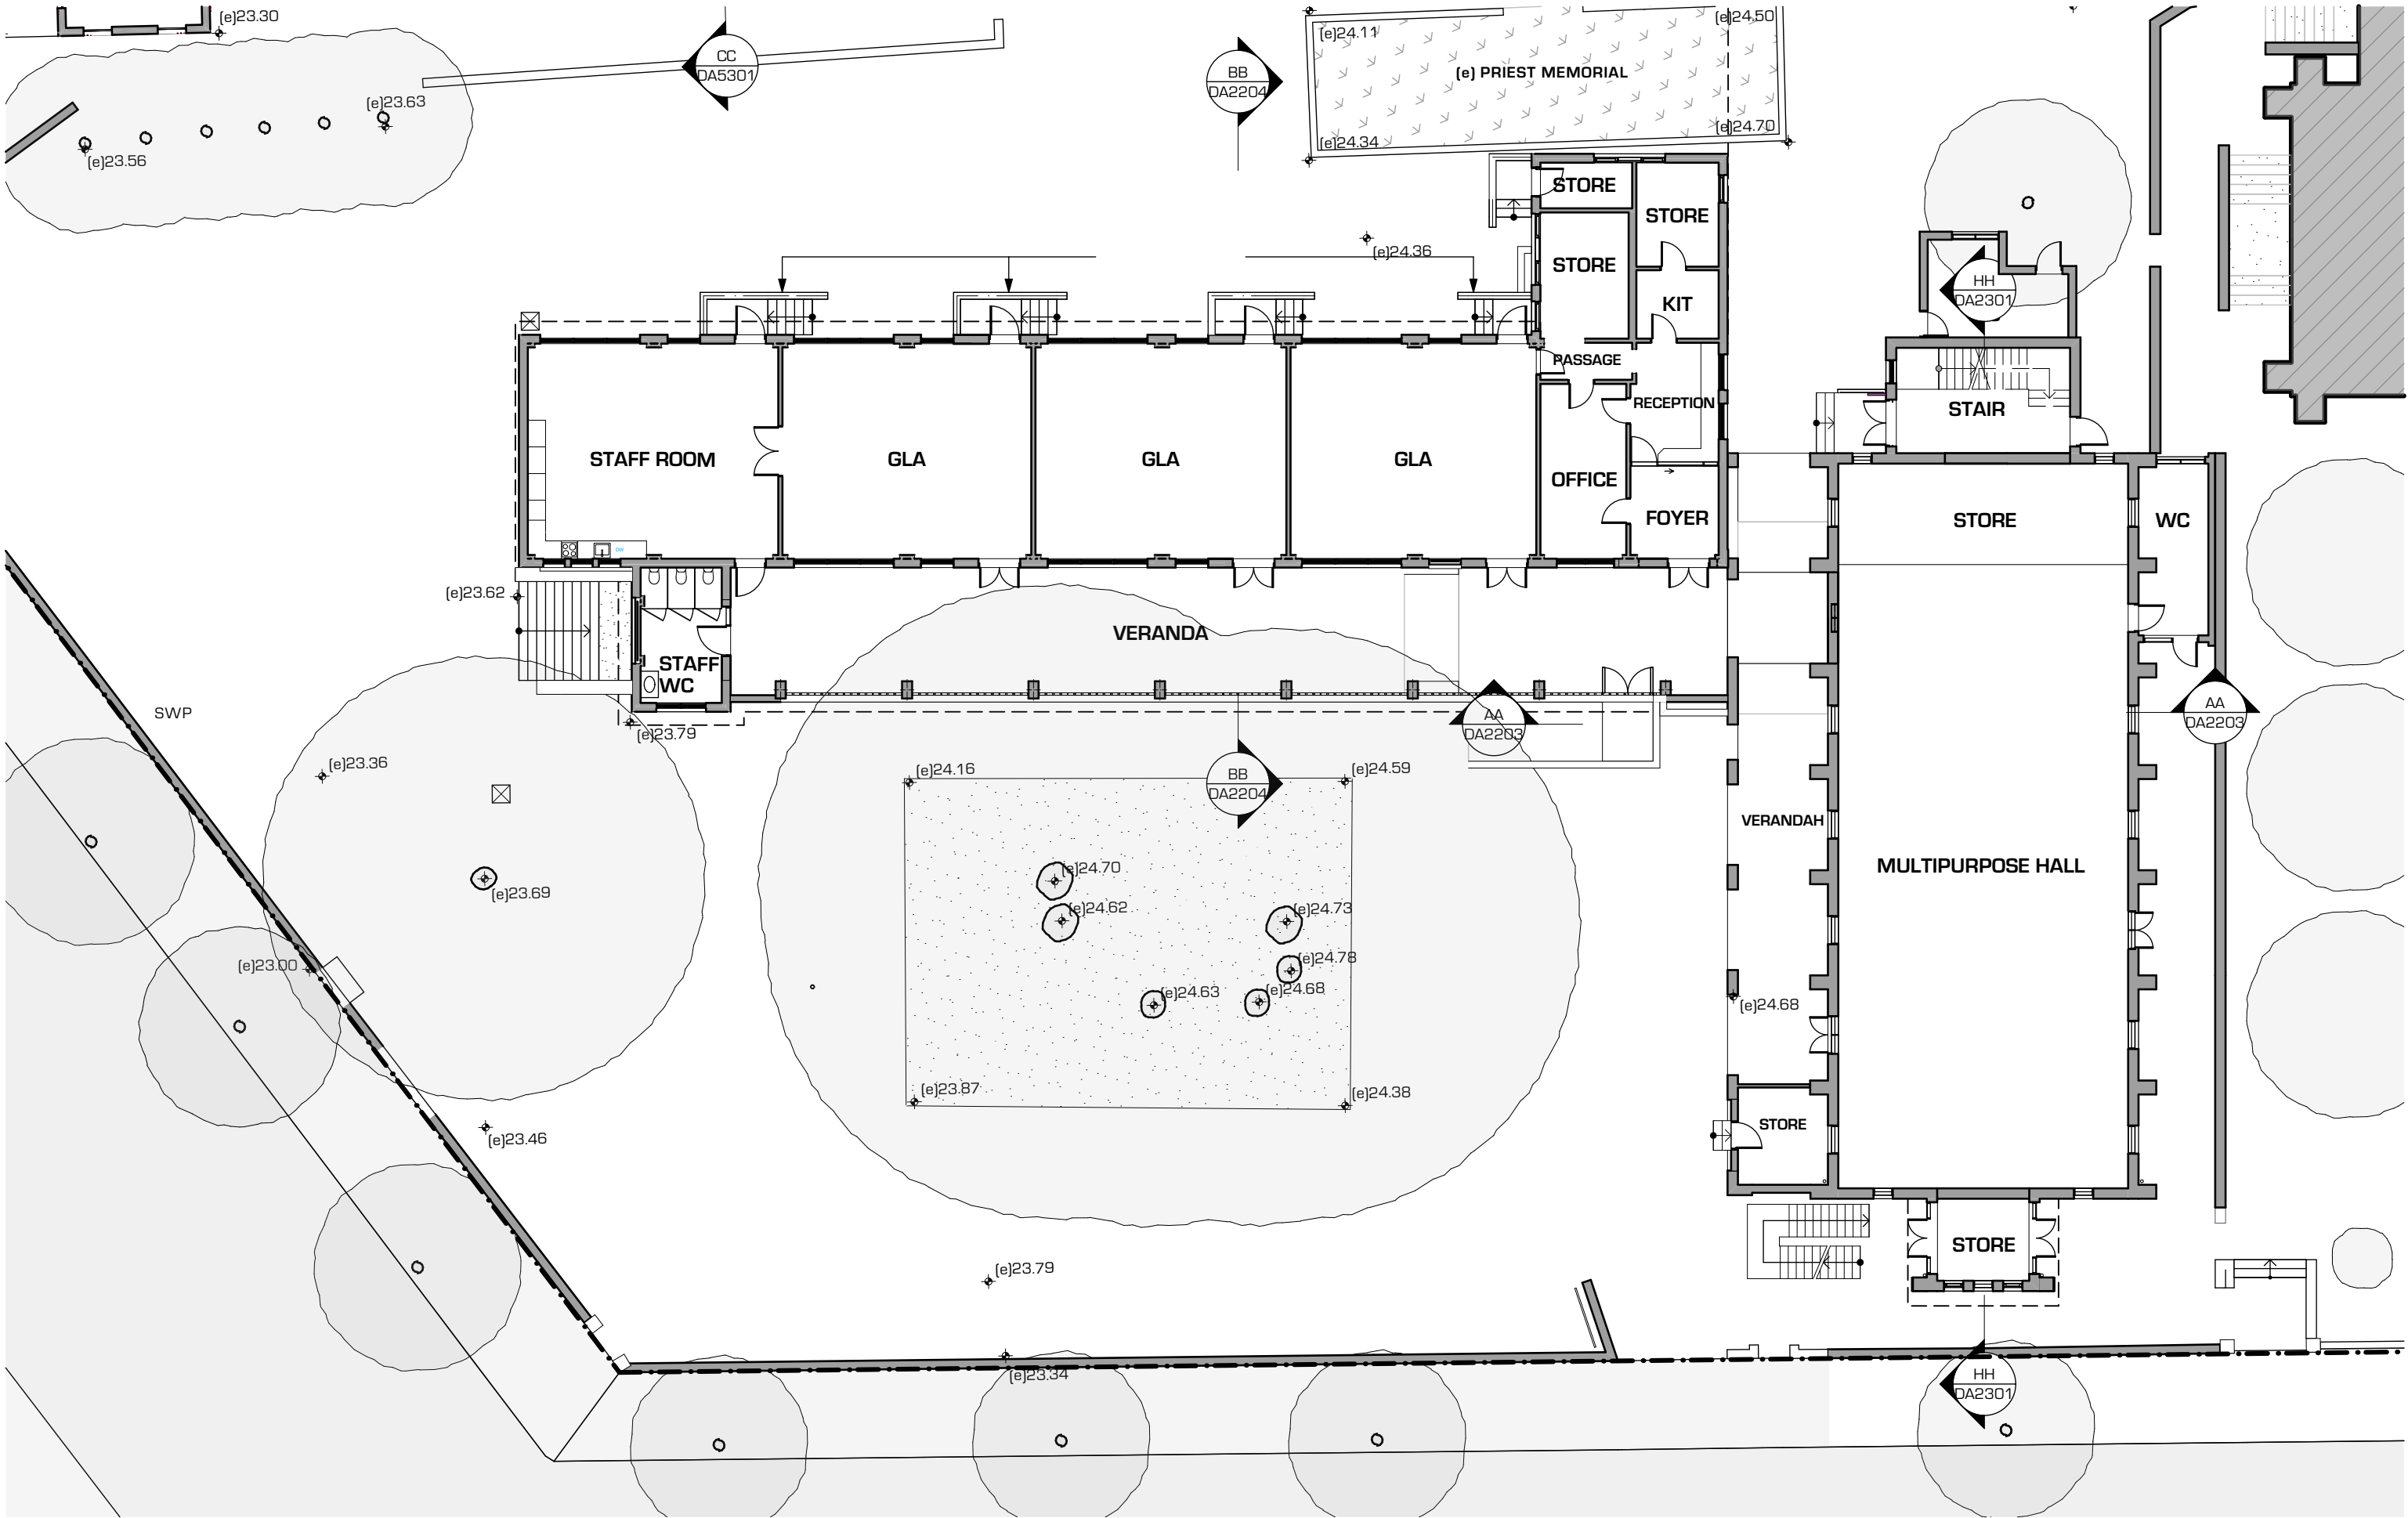

EILEEN O'CONNOR
CATHOLIC COLLEGE
3 THOMAS STREET LEWISHAM NSW

FLOOR PLAN LEGEND:

(e) EXISTING
(n) NEW
ACW ACCESSIBLE TOILET
BIT BITUMEN
BAL BALUSTRADE
C COLUMN
CONC CONCRETE
CPT CARPET
DP DOWNPIPE
EDB ELECTRICAL DISTRIBUTION BOARD
FEN FENCE
GB GARDEN BED

MR
PAA
RF
RL
RW
SCR
SWP
TMB
TRF
VNL
VOS
WS

METAL ROOF
PRACTICAL ACTIVITY AREA
RUBBER FLOORING
RELATIVE LEVEL
RETAINING WALL
SCREEN
STORM WATER PIT
TIMBER
ARTIFICIAL TURF
VINYL
VERIFY ON SITE
WALKABLE SURFACE

PRELIMINARY



BLOCK B & C EXISTING PLANS
BLOCK B & C - EXISTING GROUND FLOOR PLAN

EDWARD O'HANLON
GUINN O'HANLON ARCHITECTS - DIRECTOR
NSW ARCHITECTS REGISTRATION NO. 4306

DRAWN BY: AB,GA,JH
CHECKED BY: TOH,MD



SCALE: 1:200 @ A3
JOB NUMBER: 1340
DRAWING NUMBER: DA2200
ISSUE: 0

13.10.17
DATE
REVISED DA ISSUE
REVISION
0
ISSUE

DEVELOPMENT APPLICATION

NEWCASTLE
T & G Building, Suite 1, Lower Ground Floor
41-45 Hunter Street, NEWCASTLE NSW 2300
PO Box 1813
NEWCASTLE NSW 2300
(02) 4929 1165 T
(02) 4929 1195 F

SYDNEY
1/153 Victoria Road, GLADESVILLE NSW 2111
(02) 9420 3155 T
(02) 9240 3655 F
www.qoh.net.au W

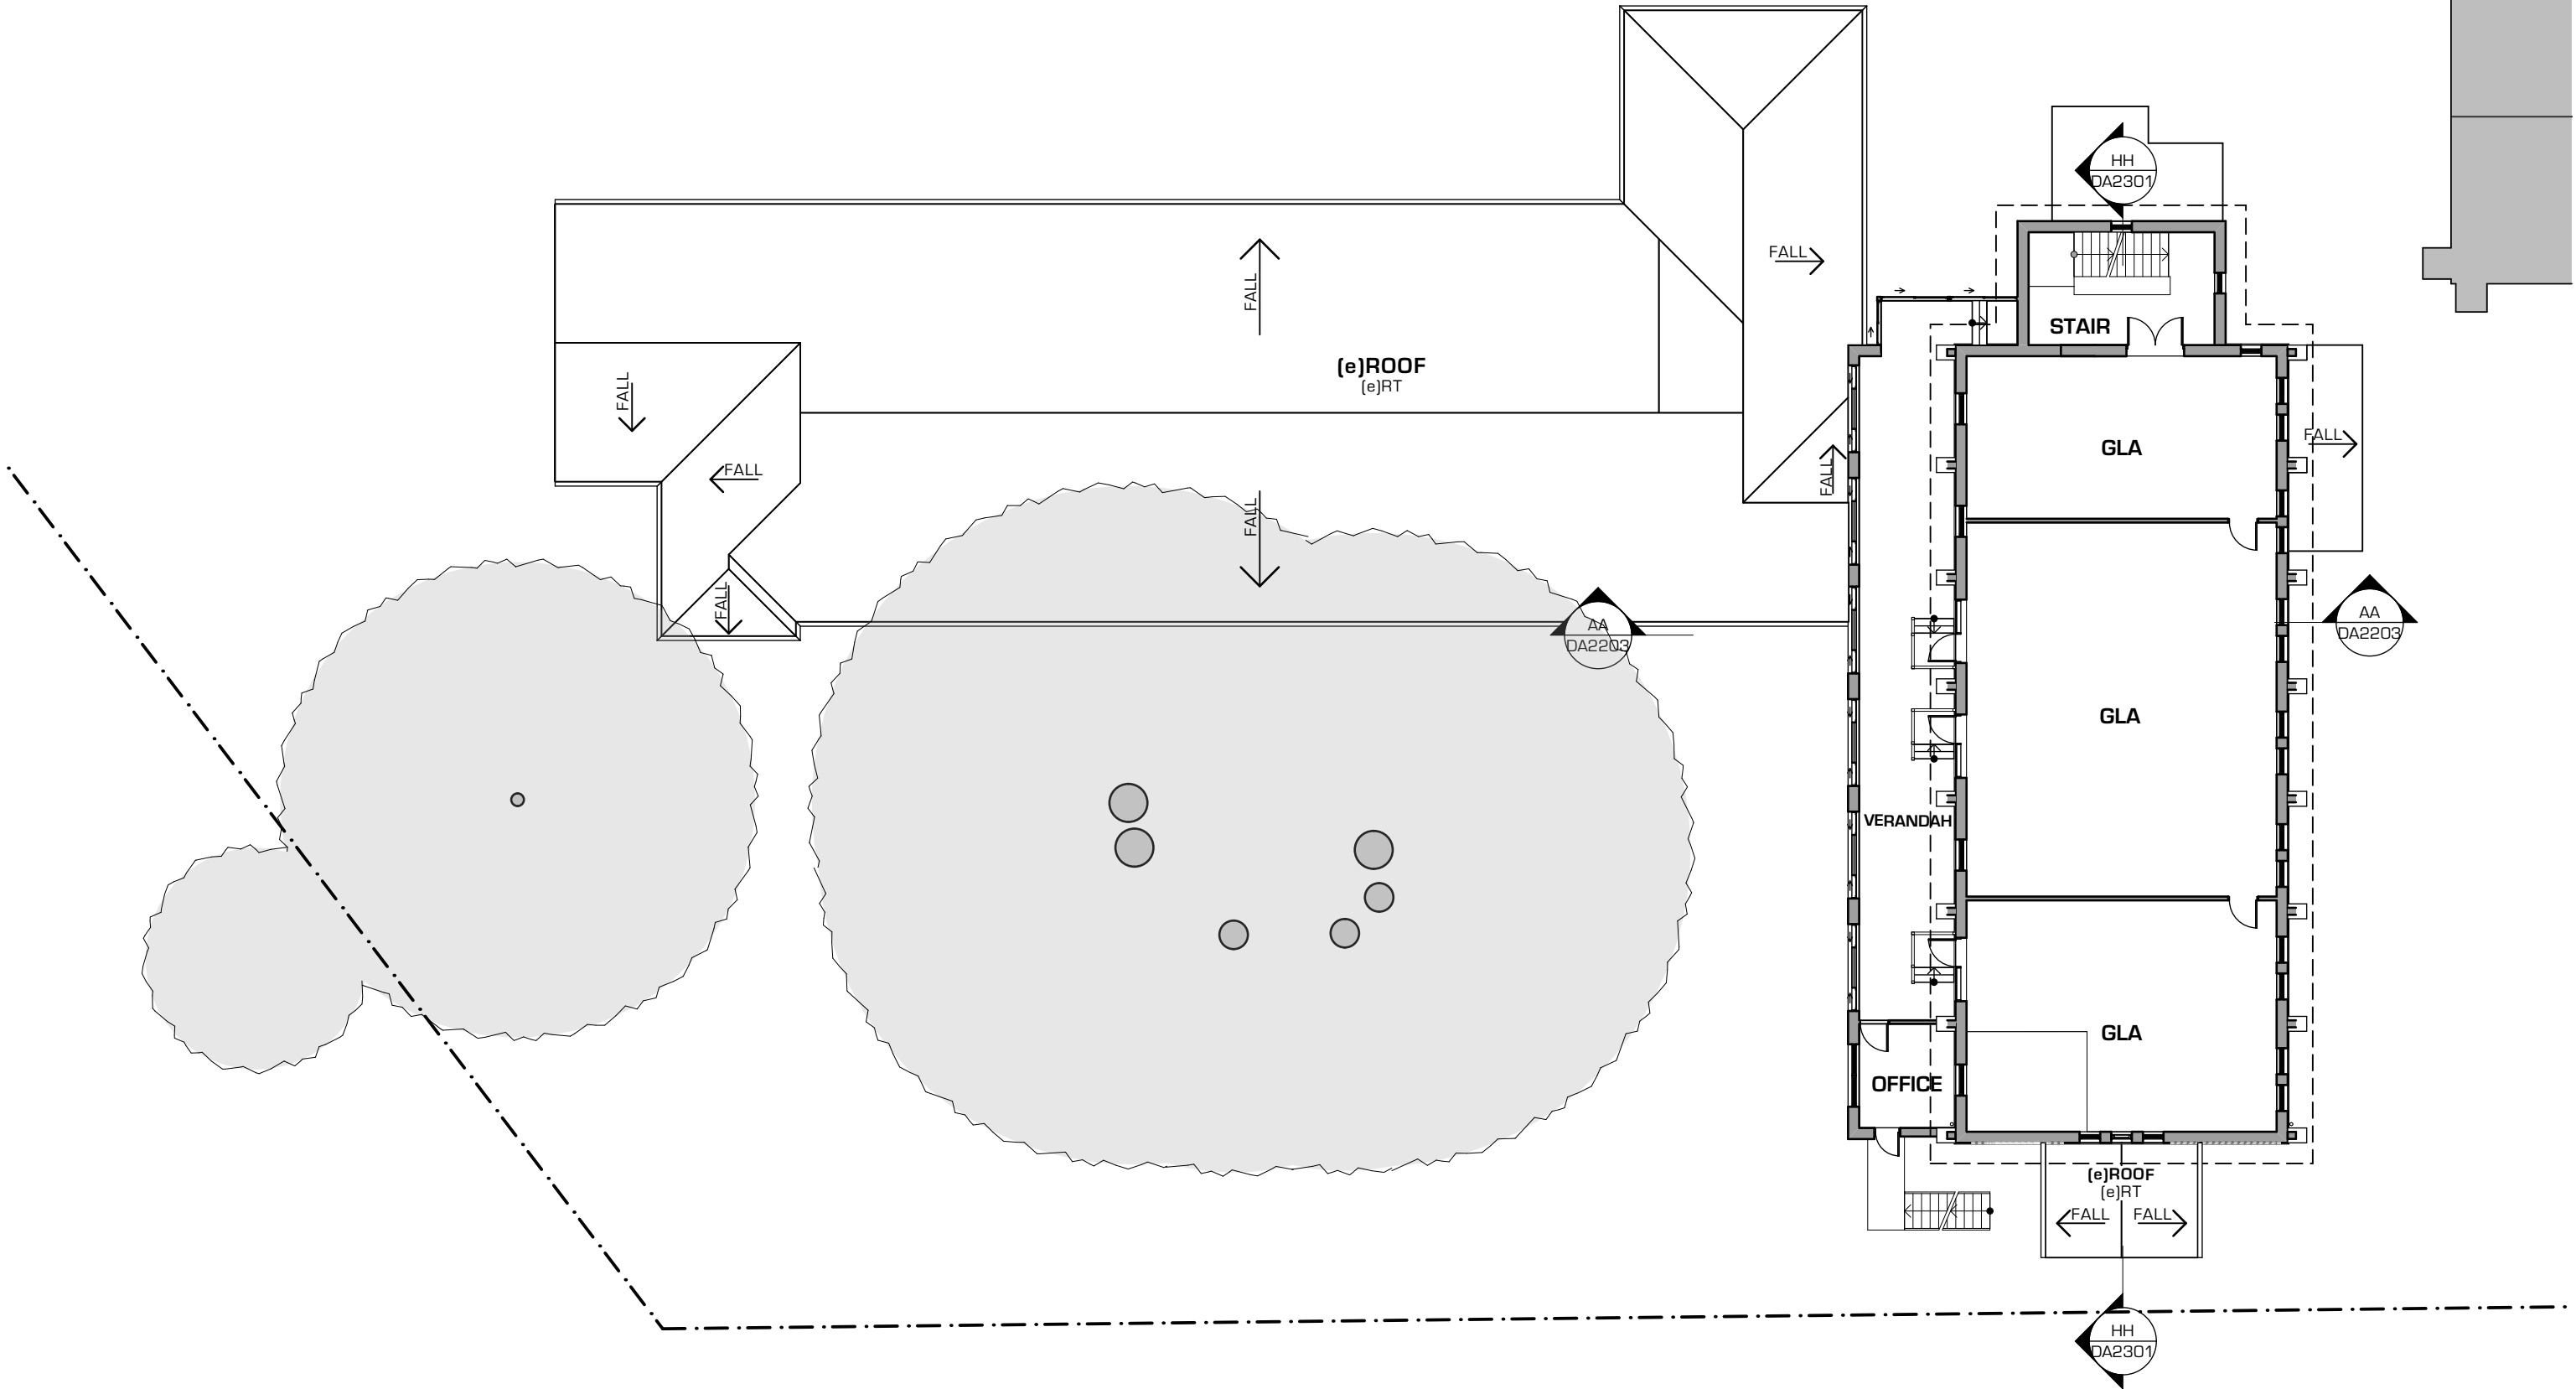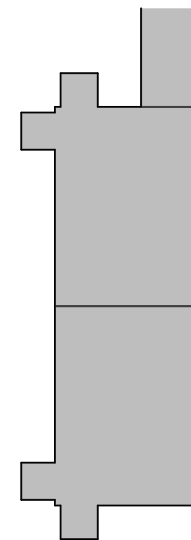

Sydney Catholic Schools
INSPIRING SPIRITS AND MINDS

EILEEN O'CONNOR
CATHOLIC COLLEGE
3 THOMAS STREET LEWISHAM NSW

FLOOR PLAN LEGEND:
(e) EXISTING
(n) NEW
ACW ACCESSIBLE TOILET
BIT BITUMEN
BAL BALUSTRADE
C COLUMN
CONC CONCRETE
CPT CARPET
DP DOWNPIPE
EDB ELECTRICAL DISTRIBUTION BOARD
FEN FENCE
GB GARDEN BED

MR METAL ROOF
PAA PRACTICAL ACTIVITY AREA
RF RUBBER FLOORING
RL RELATIVE LEVEL
RW RETAINING WALL
SCR SCREEN
SWP STORM WATER PIT
TMB TIMBER
TRF ARTIFICIAL TURF
VNL VINYL
VOS VERIFY ON SITE
WS WALKABLE SURFACE

PRELIMINARY



BLOCK B & C EXISTING PLANS
BLOCK B & C - EXISTING FIRST FLOOR PLAN


EDWARD O'HANLON
GUINN O'HANLON ARCHITECTS - DIRECTOR
NSW ARCHITECTS REGISTRATION NO. 4306

DRAWN BY: AB,GA,JH
CHECKED BY: TOH, MD


SCALE: 1:200 @ A3
JOB NUMBER: 1340
DRAWING NUMBER: DA2201
ISSUE: 0

13.10.17
DATE
REVISION
ISSUE


DEVELOPMENT APPLICATION

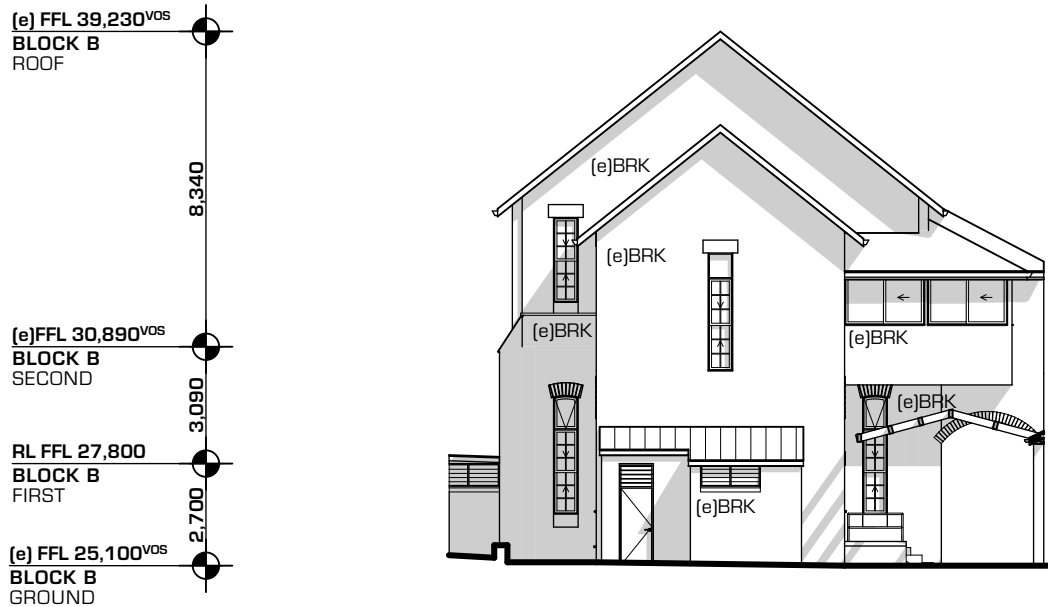


EXISTING EAST ELEVATION
1:200

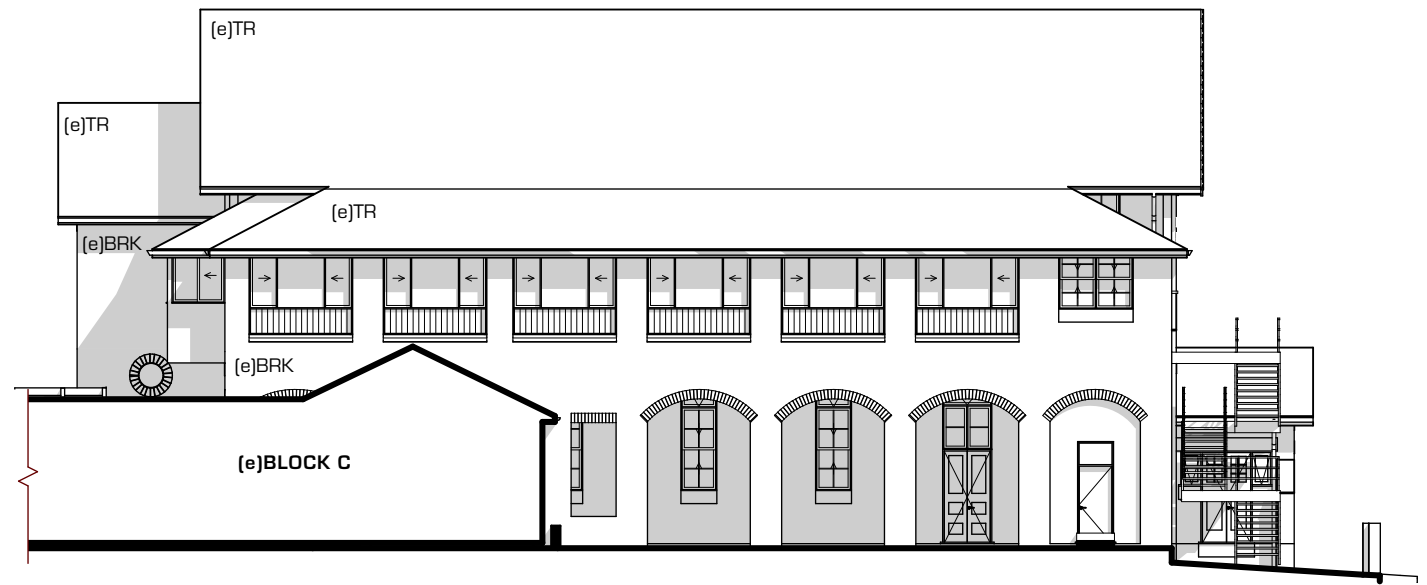


EXISTING NORTH ELEVATION
1:200

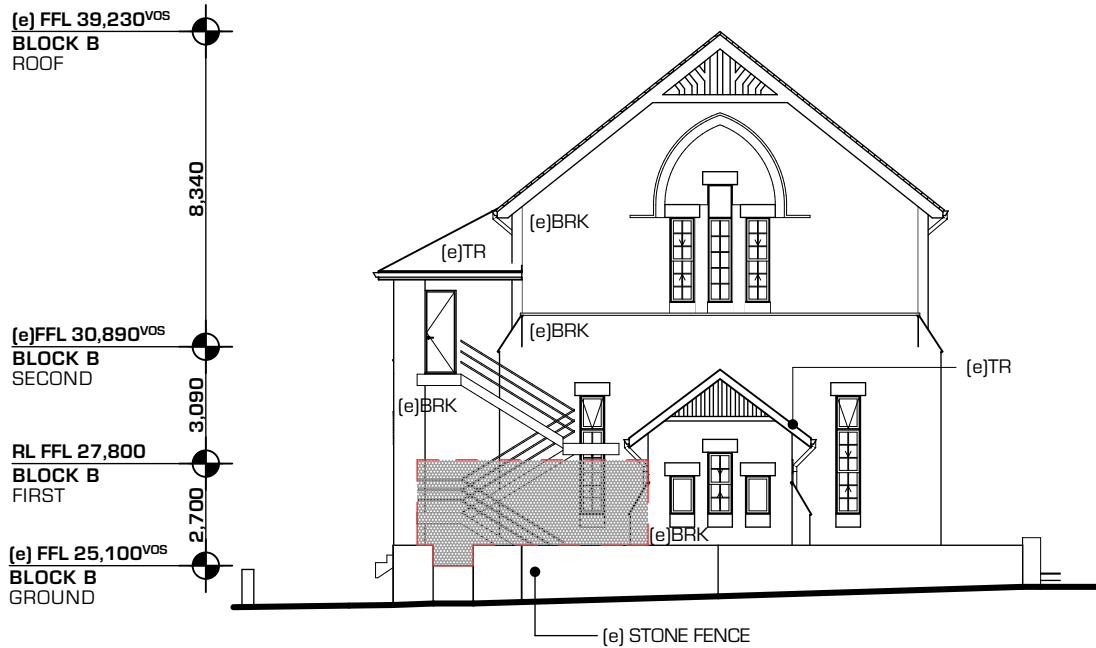

EXISTING WEST ELEVATION
1:200

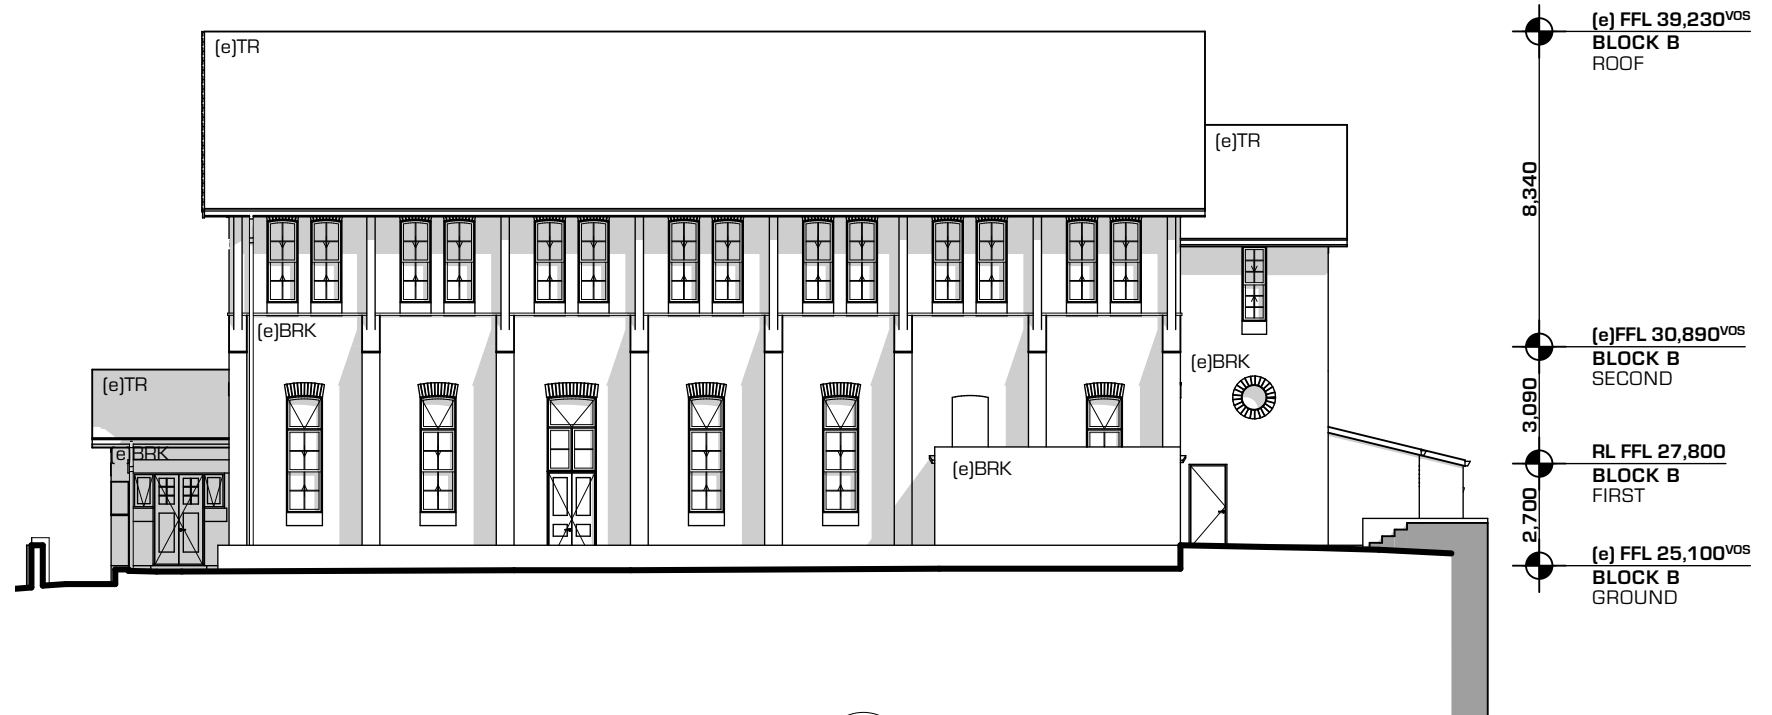

EXISTING SOUTH ELEVATION
1:200

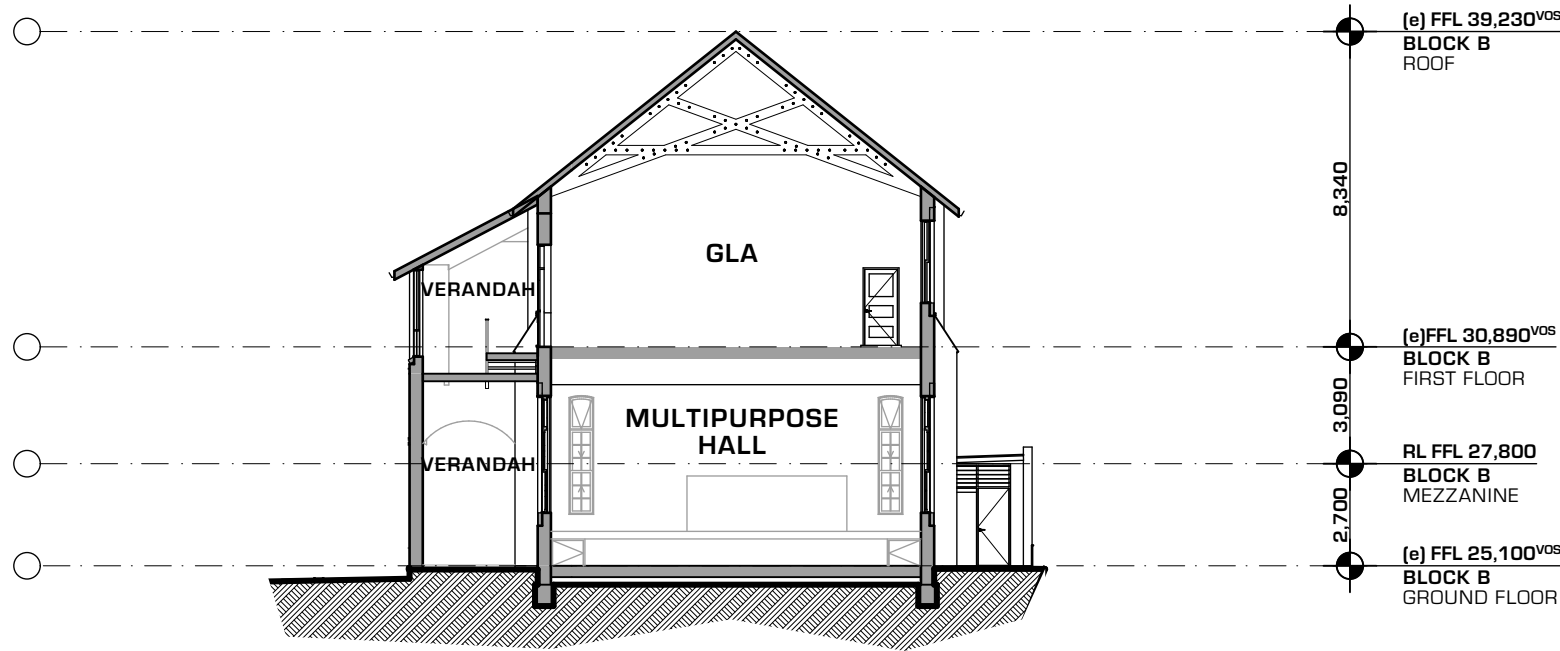

BLOCK B SECTION AA
1:200


PRELIMINARY

BLOCK B & C EXISTING PLANS
BLOCK B EXISTING SECTION


EDWARD O'HANLON GUINN O'HANLON ARCHITECTS - DIRECTOR NSW ARCHITECTS REGISTRATION NO. 4306		DRAWN BY: AB,GA,JH CHECKED BY: TOH, MD	SCALE 0 1 2 1:200 @ A3
JOB NUMBER		DRAWING NUMBER		ISSUE
1340		DA2203		0
13.10.17	REVISED DA ISSUE	0	DEVELOPMENT APPLICATION	
DATE	REVISION	ISSUE		




EXISTING EAST ELEVATION
1:200

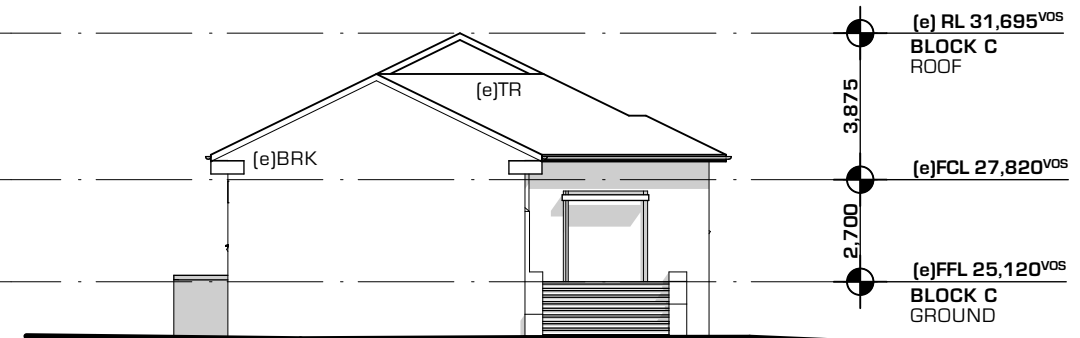


EXISTING NORTH ELEVATION
1:200

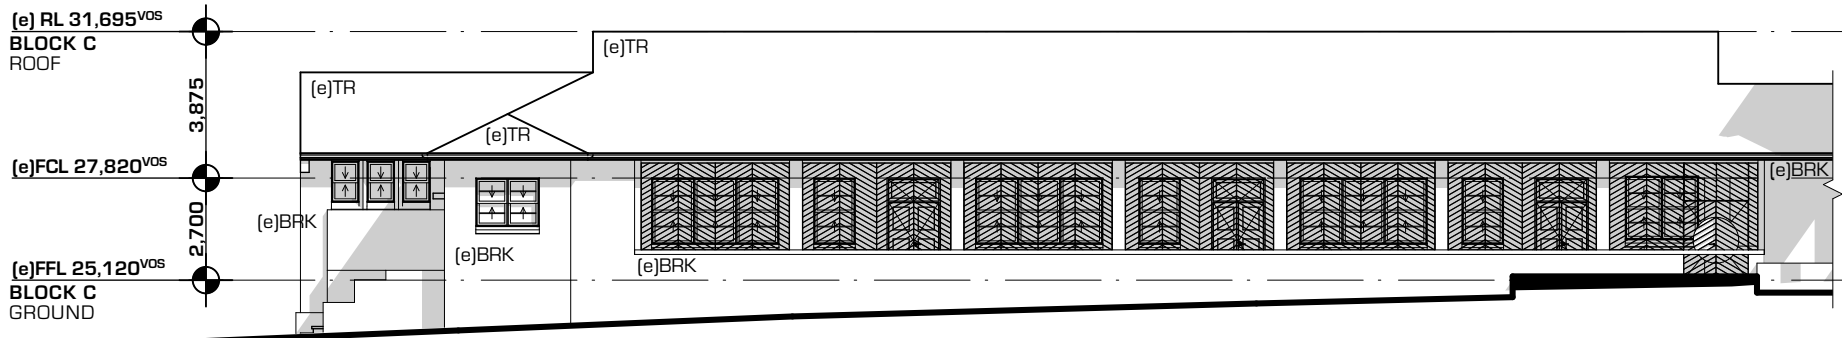


EXISTING WEST ELEVATION
1:200

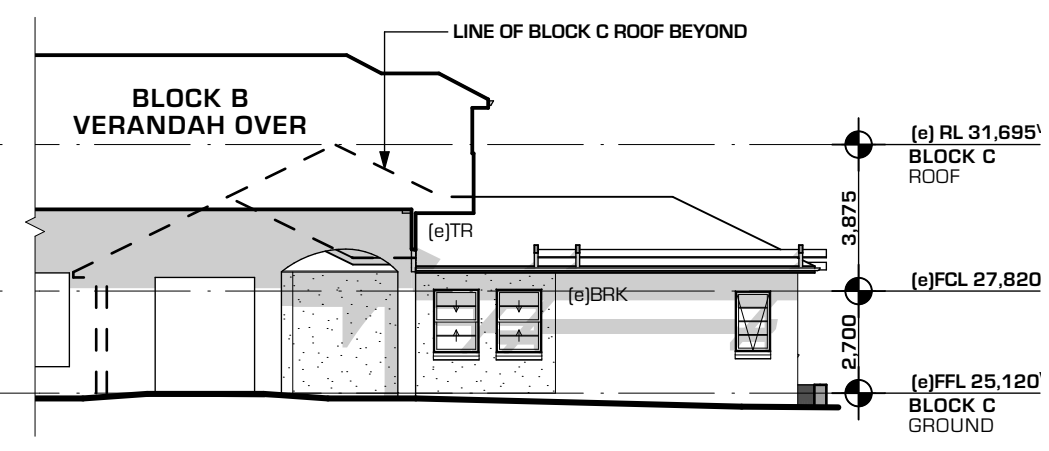



EXISTING SOUTH ELEVATION
1:200

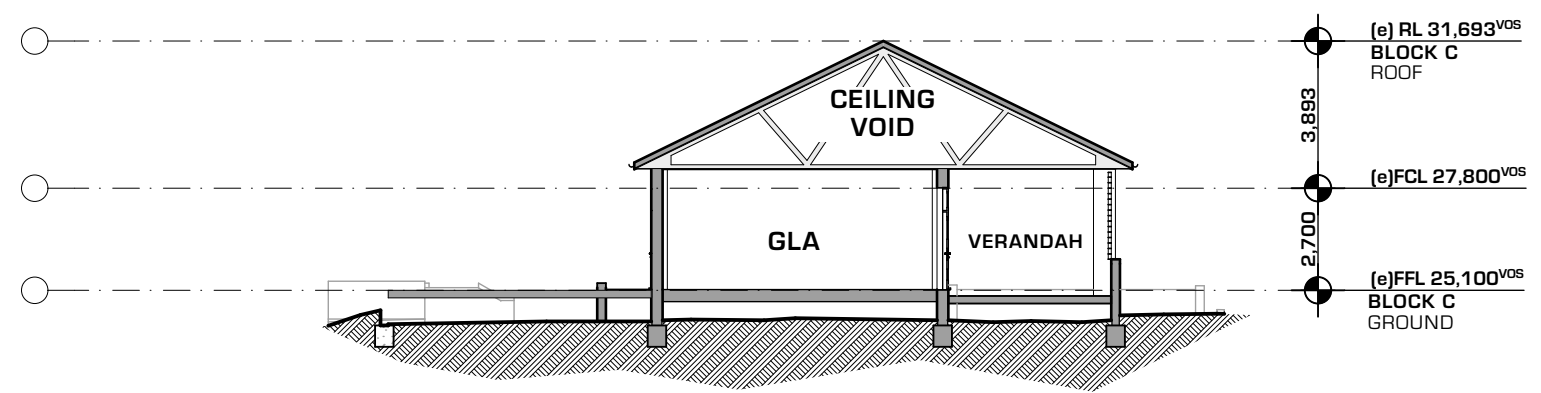

BLOCK C SECTION BB
1:200

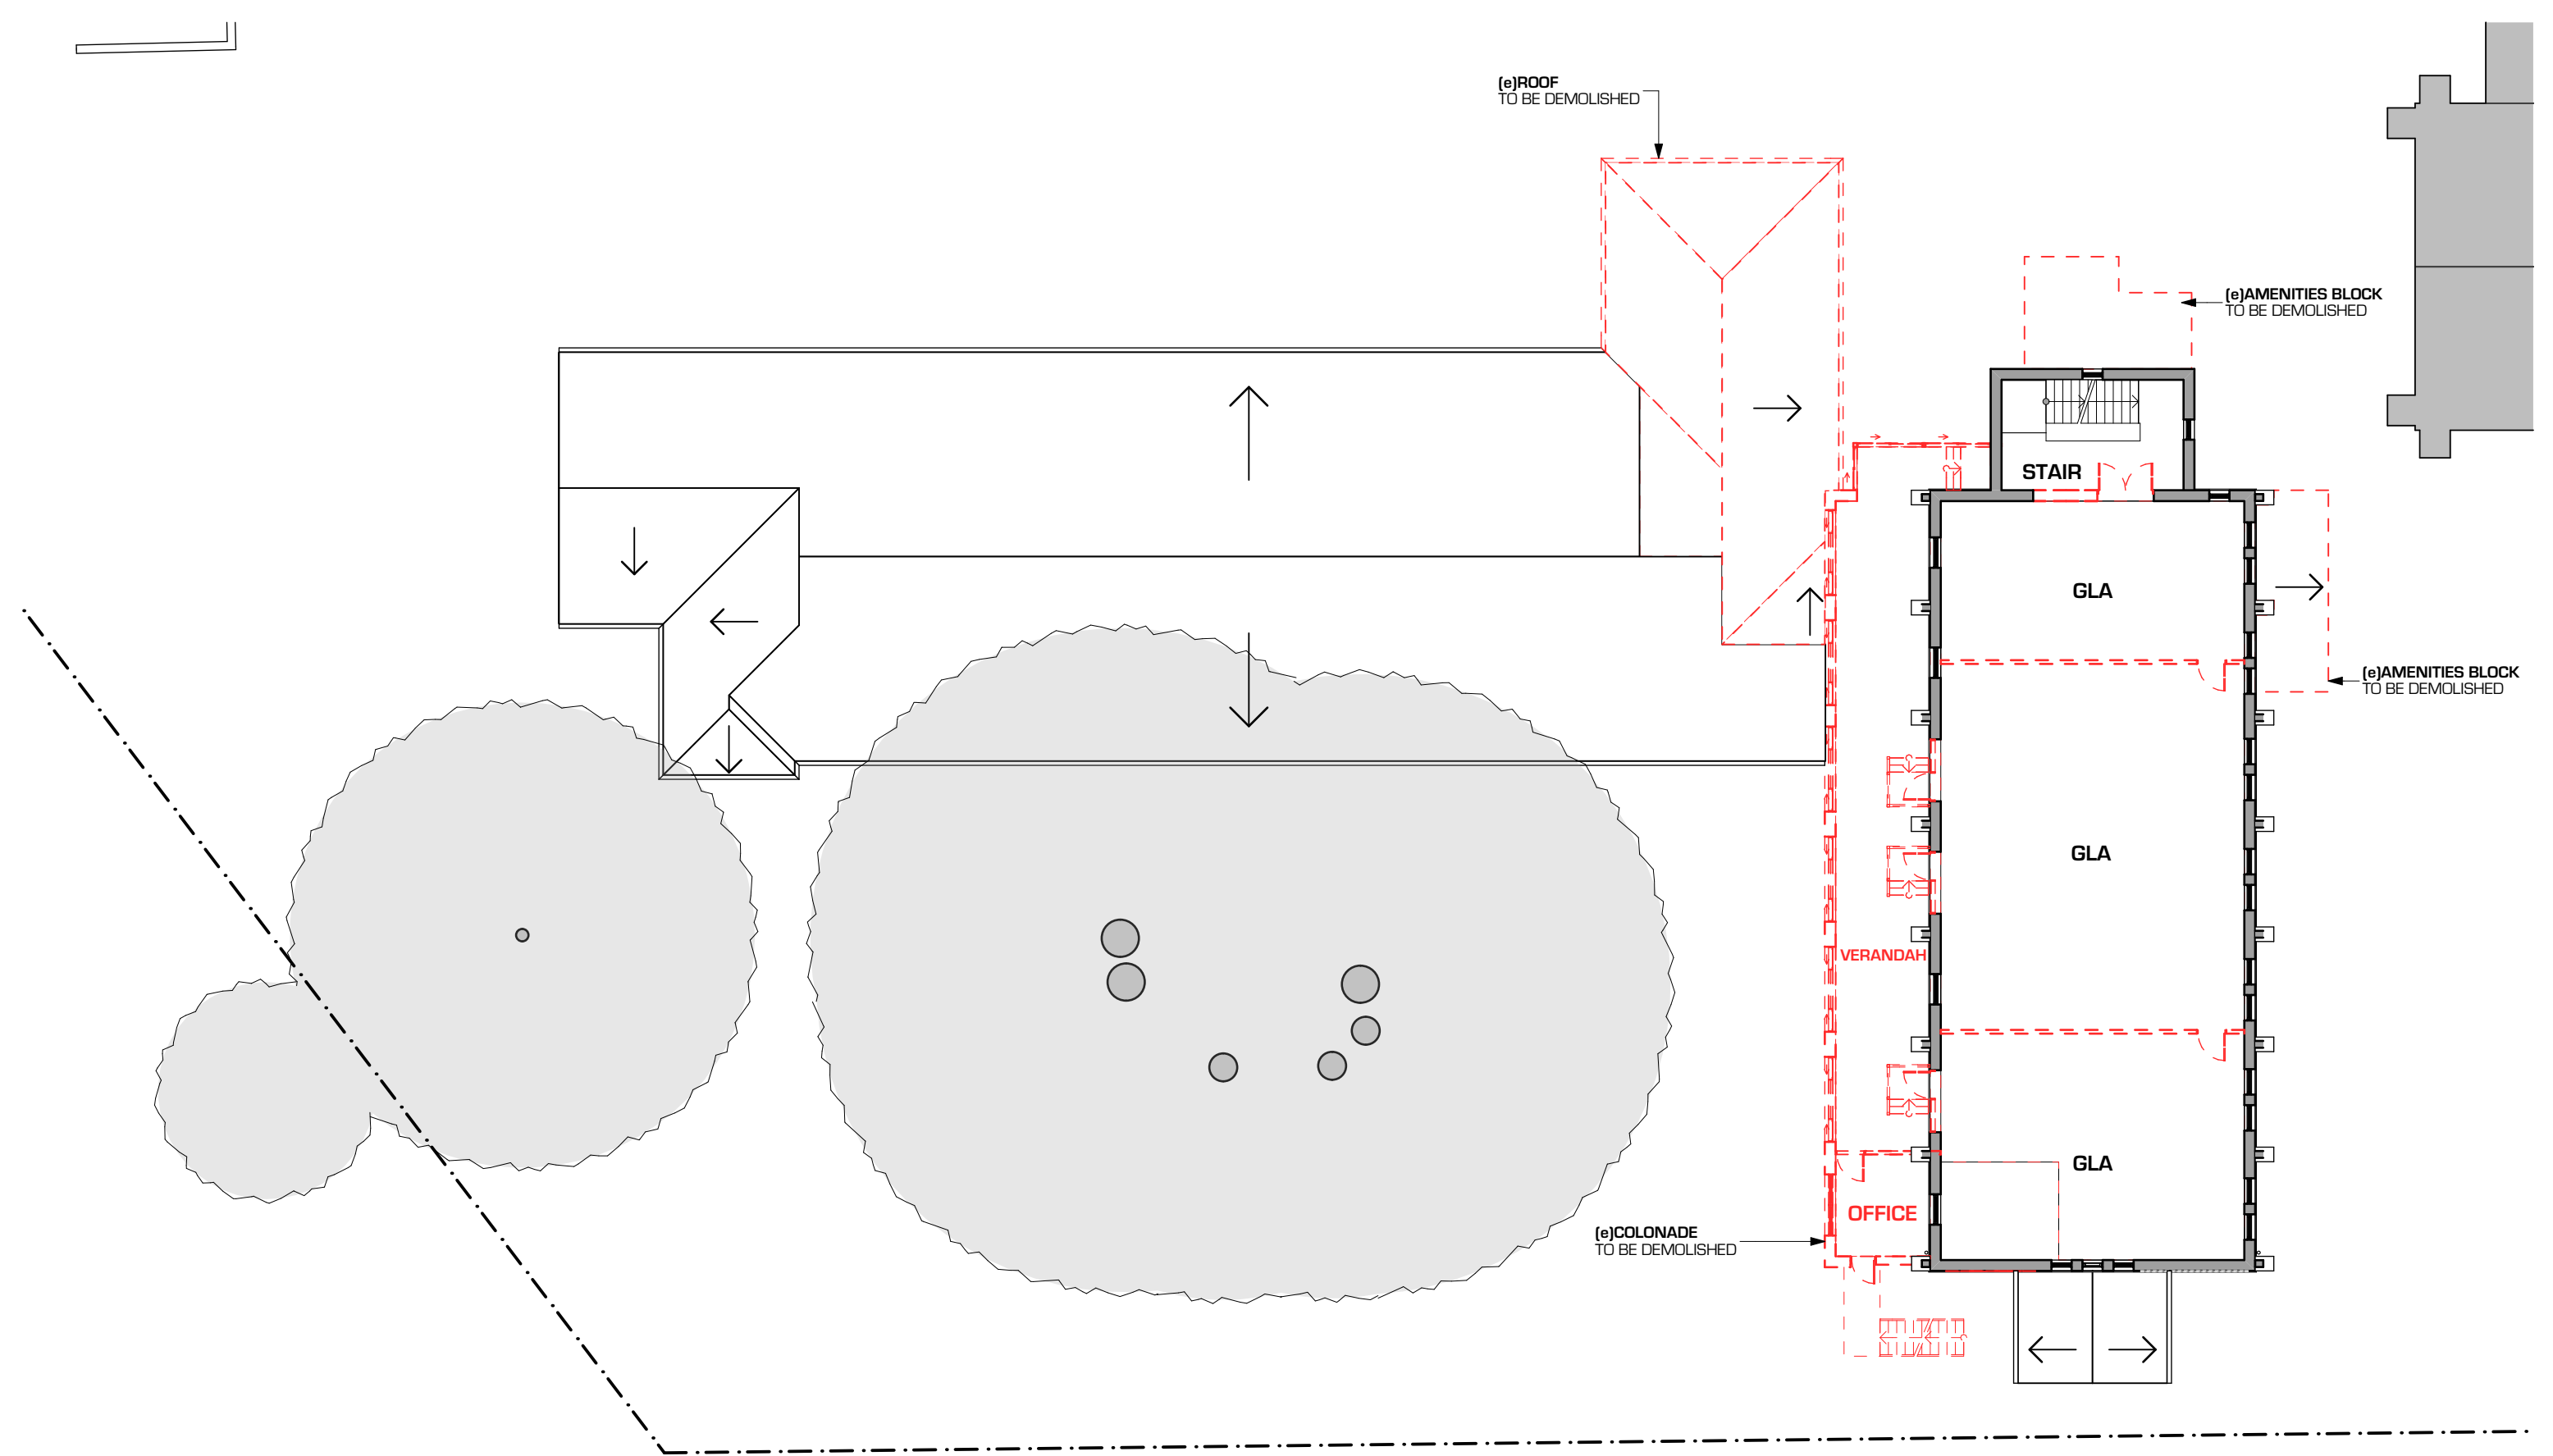

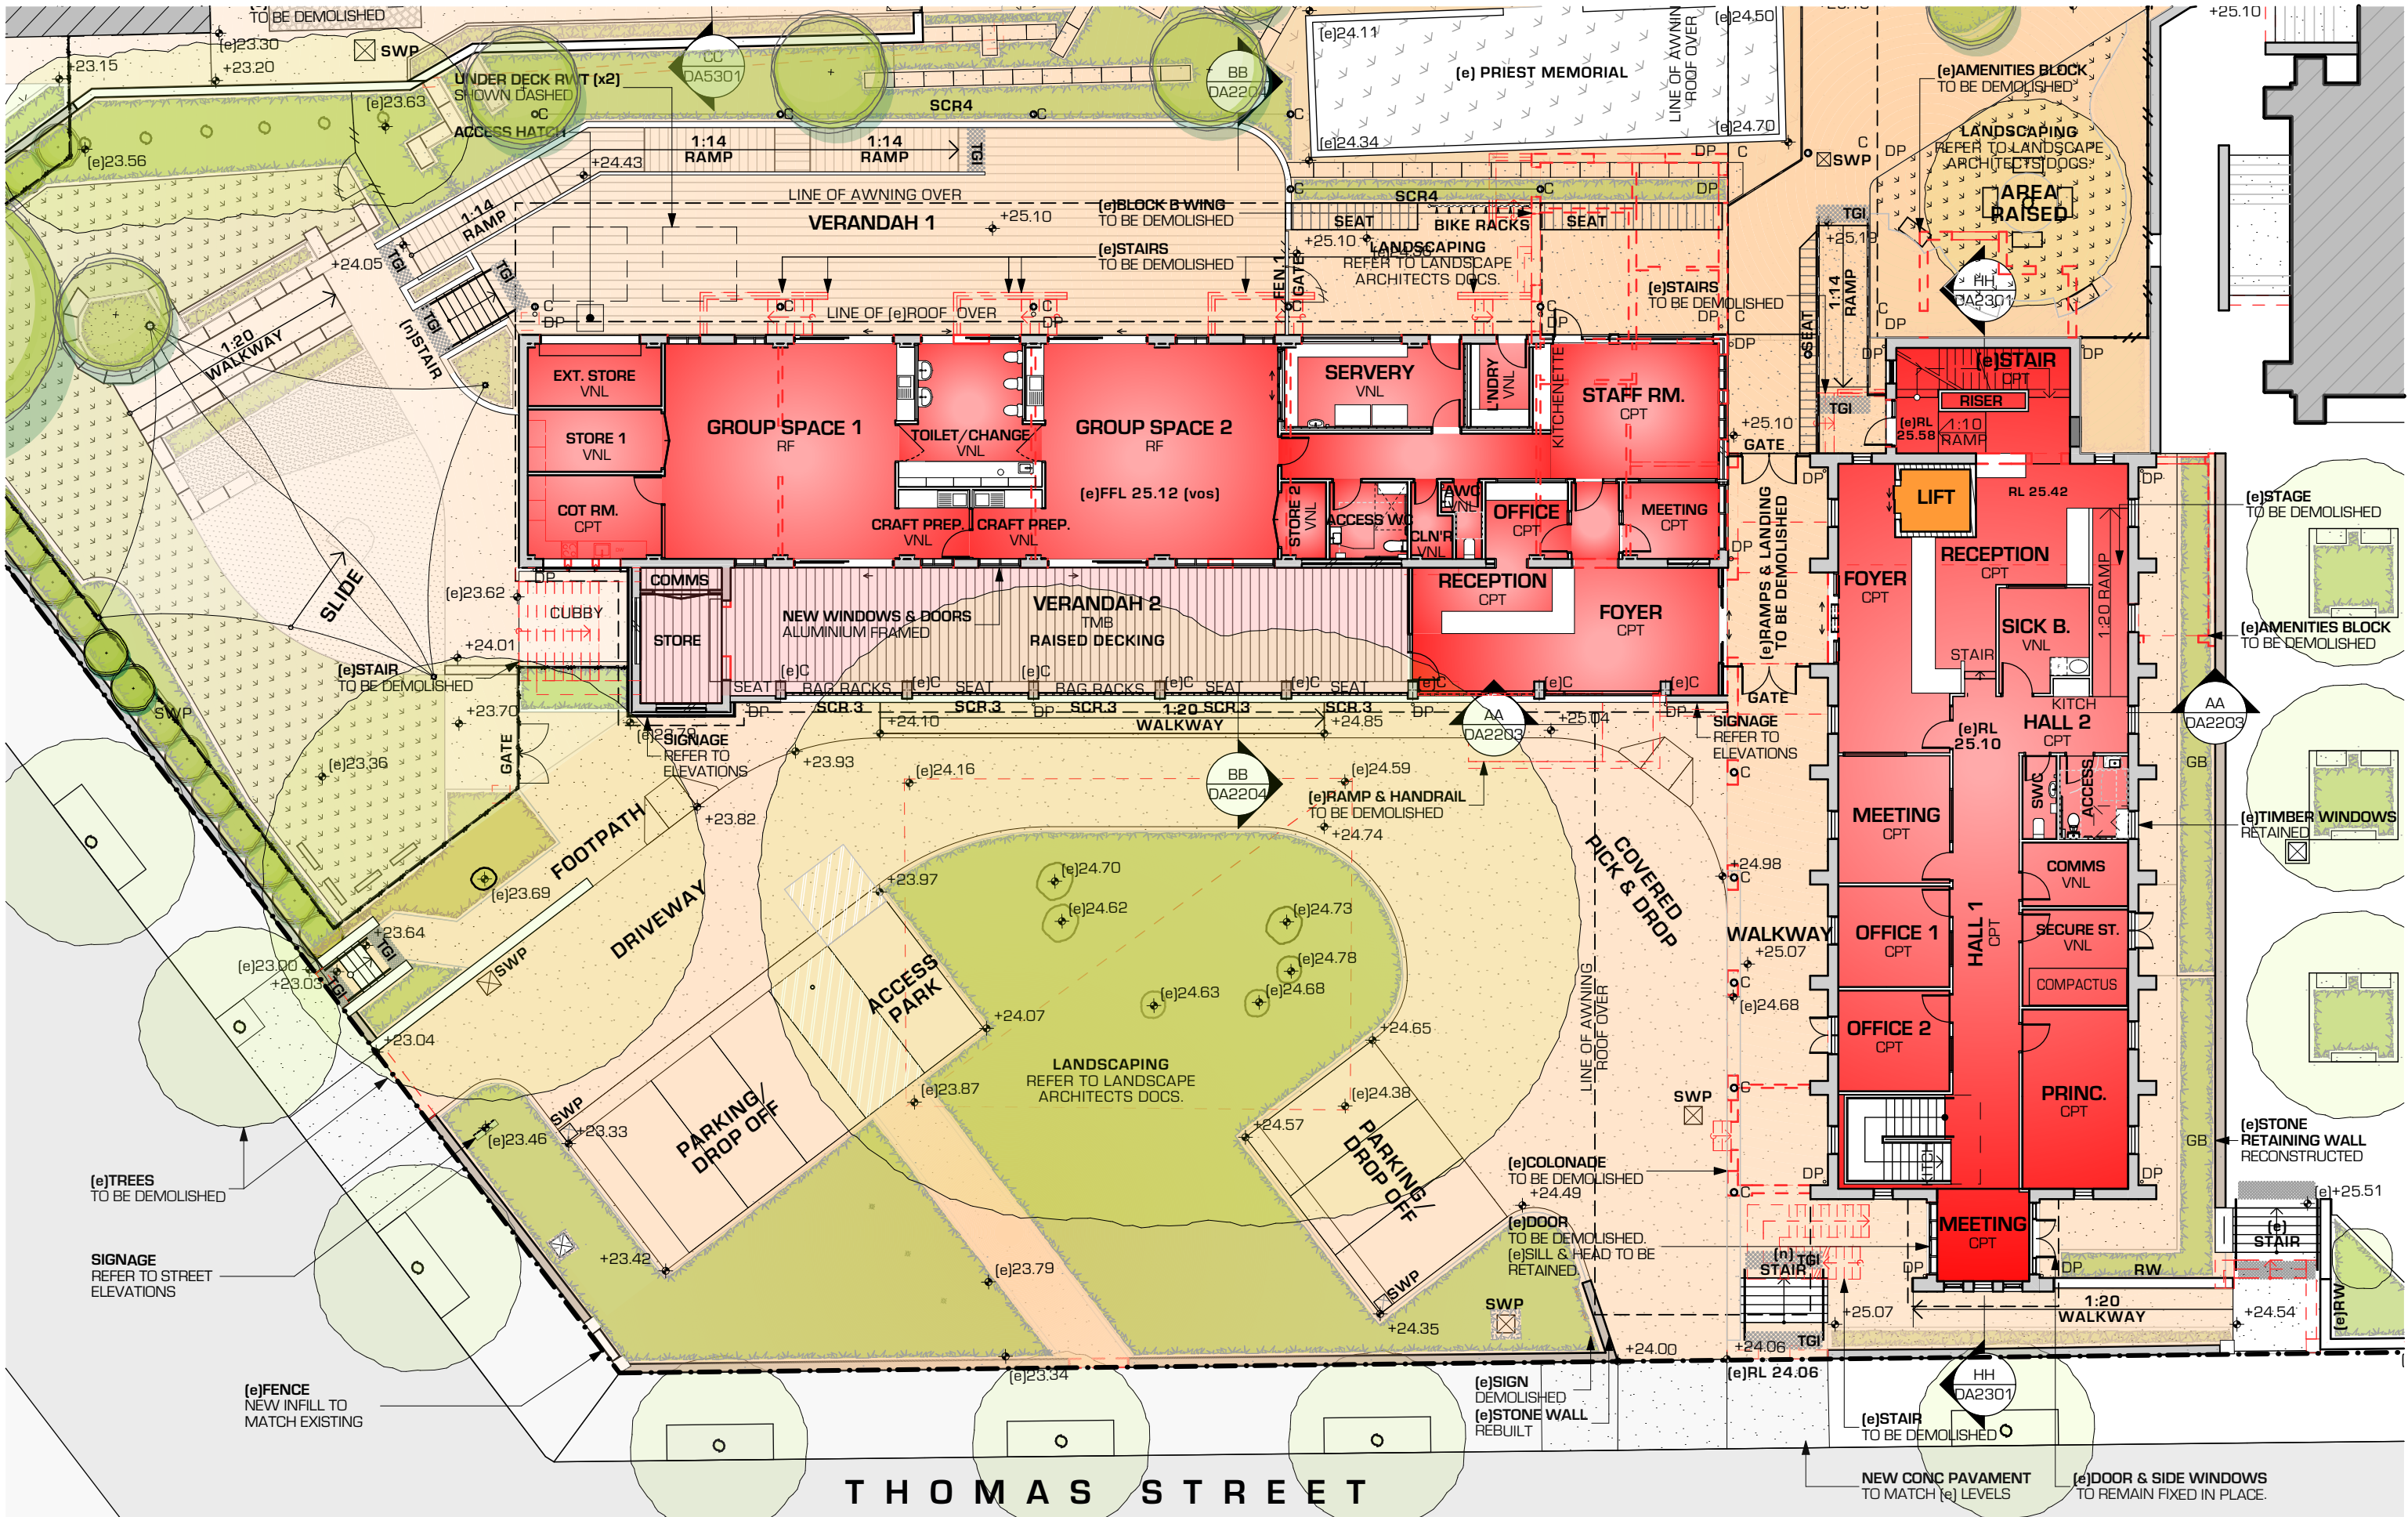

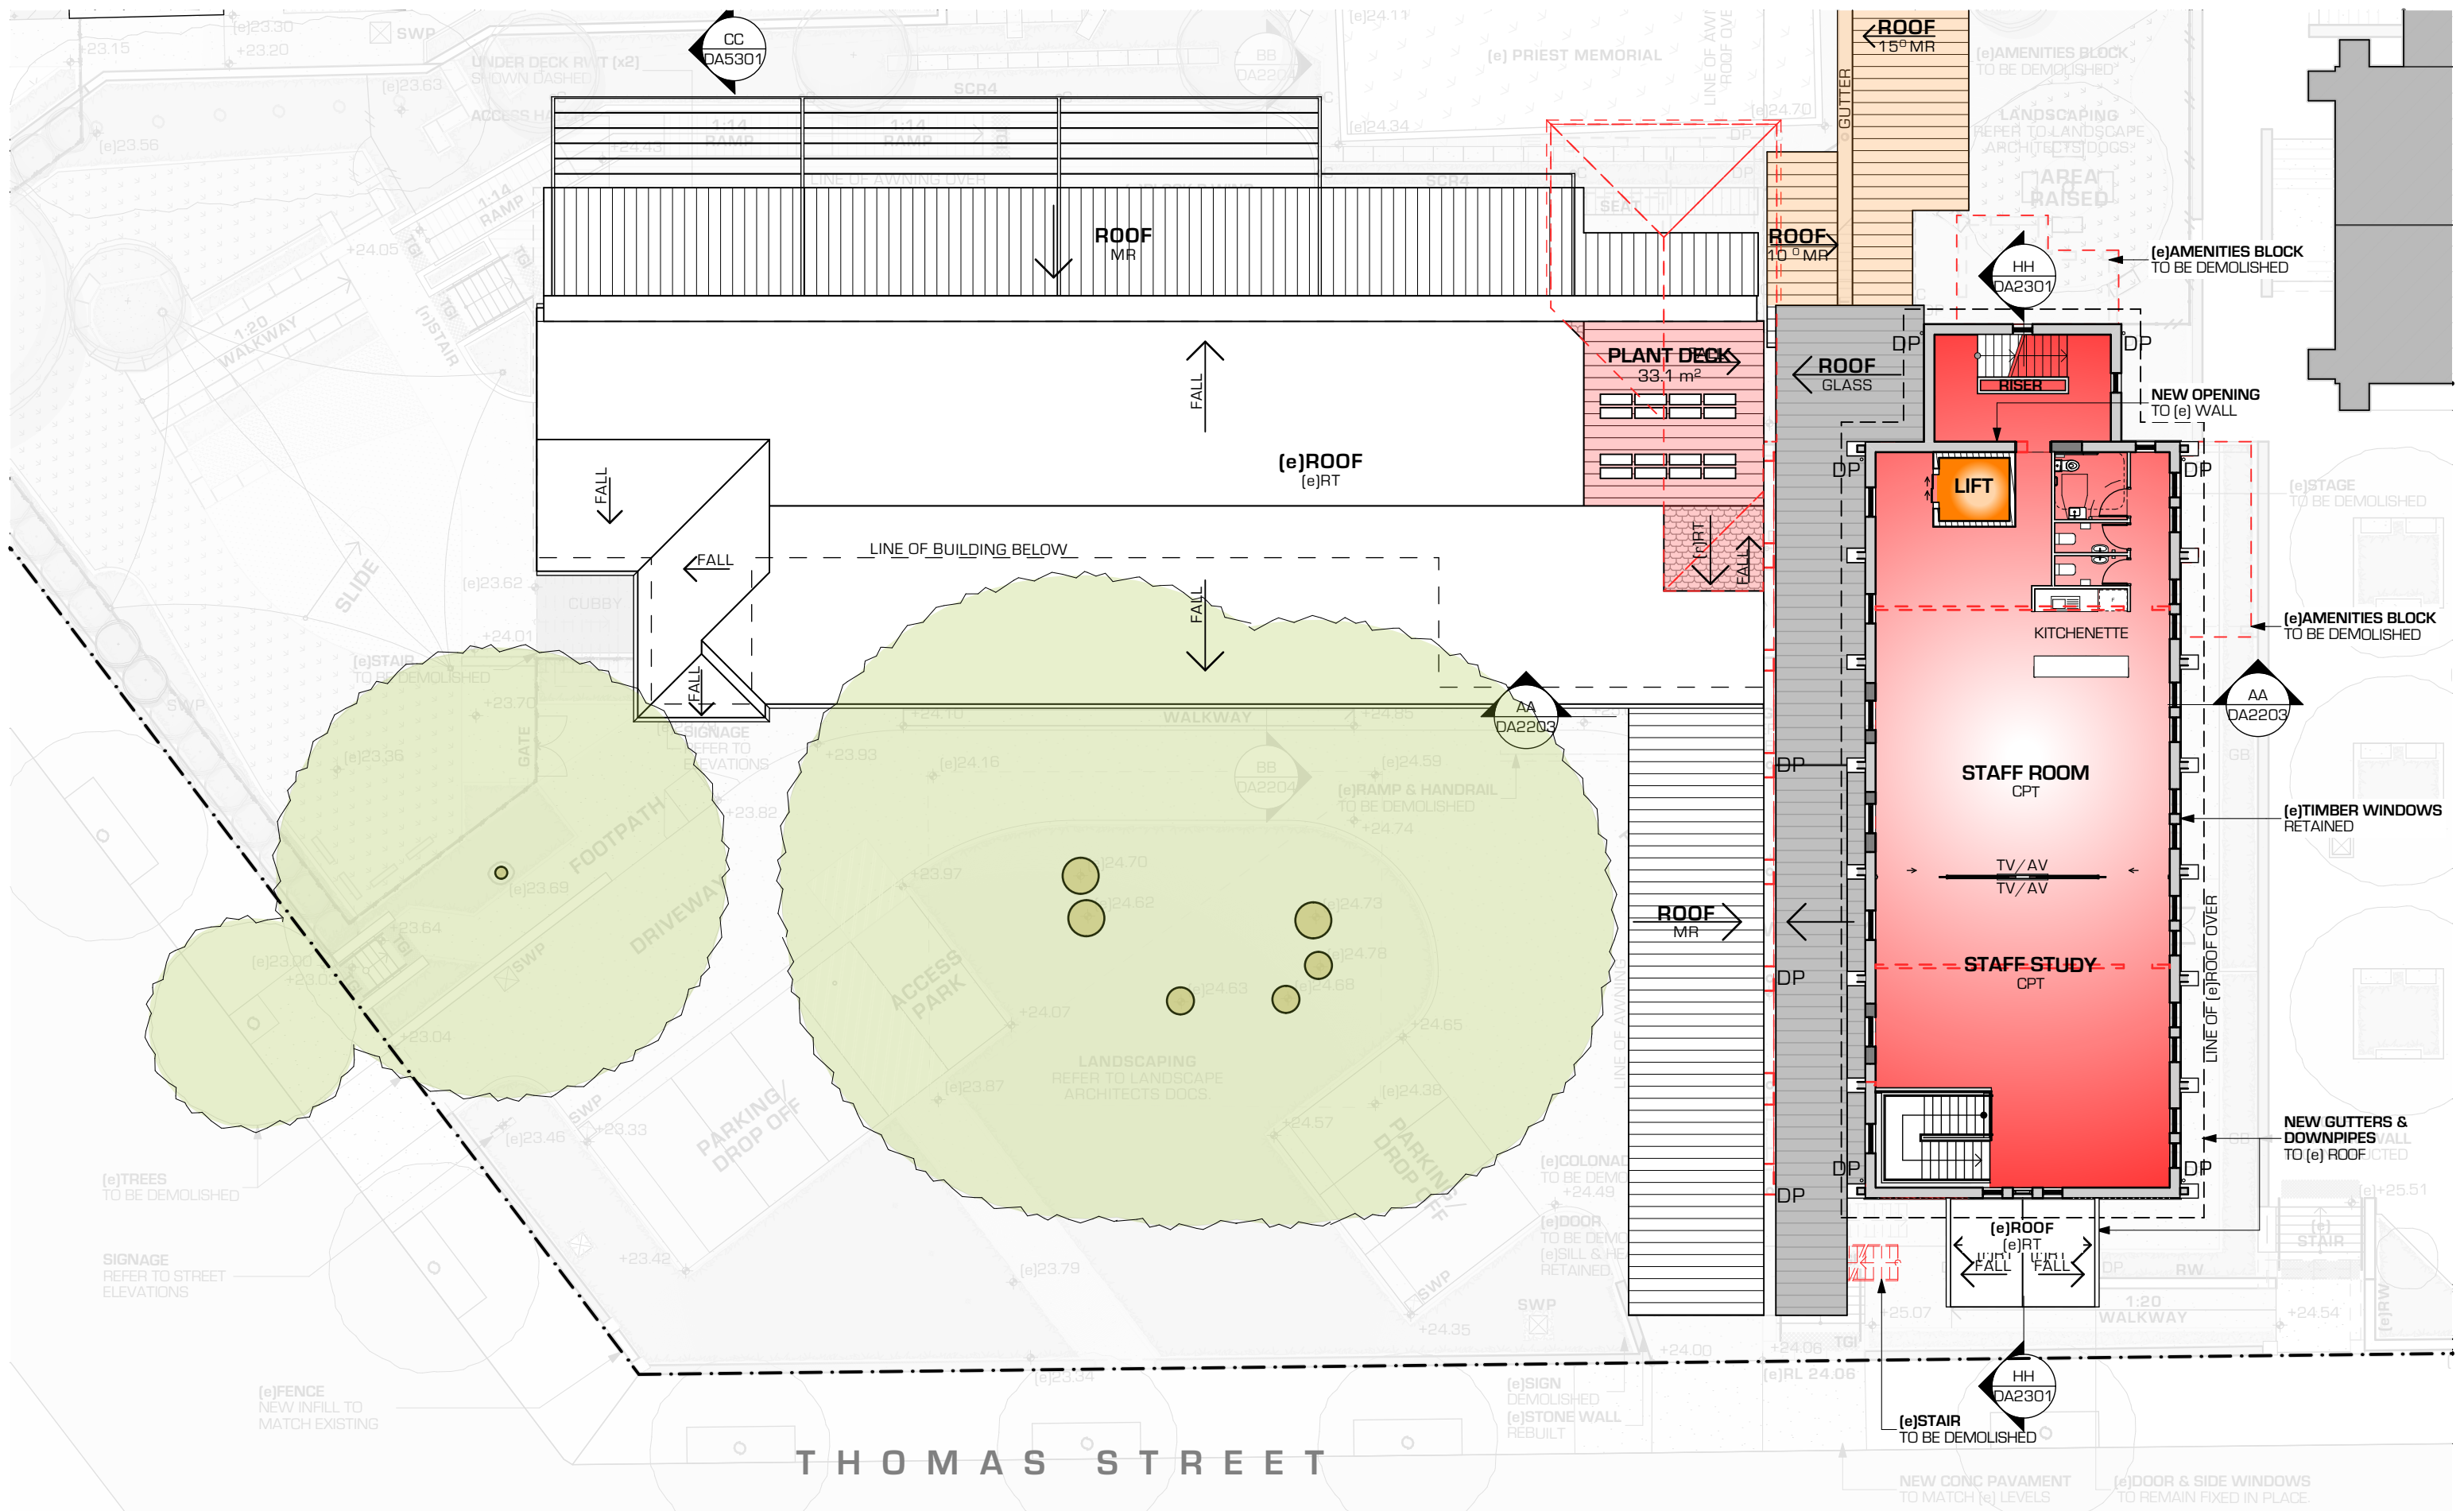

Sydney Catholic Schools
INSPIRING SPIRITS AND MINDS

EILEEN O'CONNOR
CATHOLIC COLLEGE
3 THOMAS STREET LEWISHAM NSW

FLOOR PLAN LEGEND:
(e) EXISTING
(n) NEW
ACW ACCESSIBLE TOILET
AT ARTIFICIAL TURF
BIT BITUMEN
BAL BALUSTRADE
C COLUMN
CONC CONCRETE
CPT CARPET
DP DOWNPIPE
EDB ELECTRICAL DISTRIBUTION BOARD
FEN FENCE

GB GARDEN BED
MR METAL ROOF
PAA PRACTICAL ACTIVITY AREA
RUB RUBBER FLOORING
RL RELATIVE LEVEL
RW RETAINING WALL
SCR SCREEN
SWP STORM WATER PIT
TMB TIMBER
TRF TRIF
VNL VINYL
VOS VERIFY ON SITE

NEW CONSTRUCTION
REFURBISHMENT

PRELIMINARY







EDWARD O'HANLON
GUINN O'HANLON ARCHITECTS - DIRECTOR
NSW ARCHITECTS REGISTRATION NO. 4306


BLOCK B & C - PLANS
BLOCK B & C - FIRST FLOOR PLAN

DRAWN BY:	AB,GA,JH	SCALE	1:200 @ A3
CHECKED BY:	TOH, MD		
JOB NUMBER	1340	DRAWING NUMBER	DA2222
ISSUE	2		


13.11.17 REVISED DA ISSUE 2
13.10.17 REVISED DA ISSUE 1
11.05.17 DA ISSUE 0
DATE REVISION ISSUE

NEW CONSTRUCTION
REFURBISHMENT

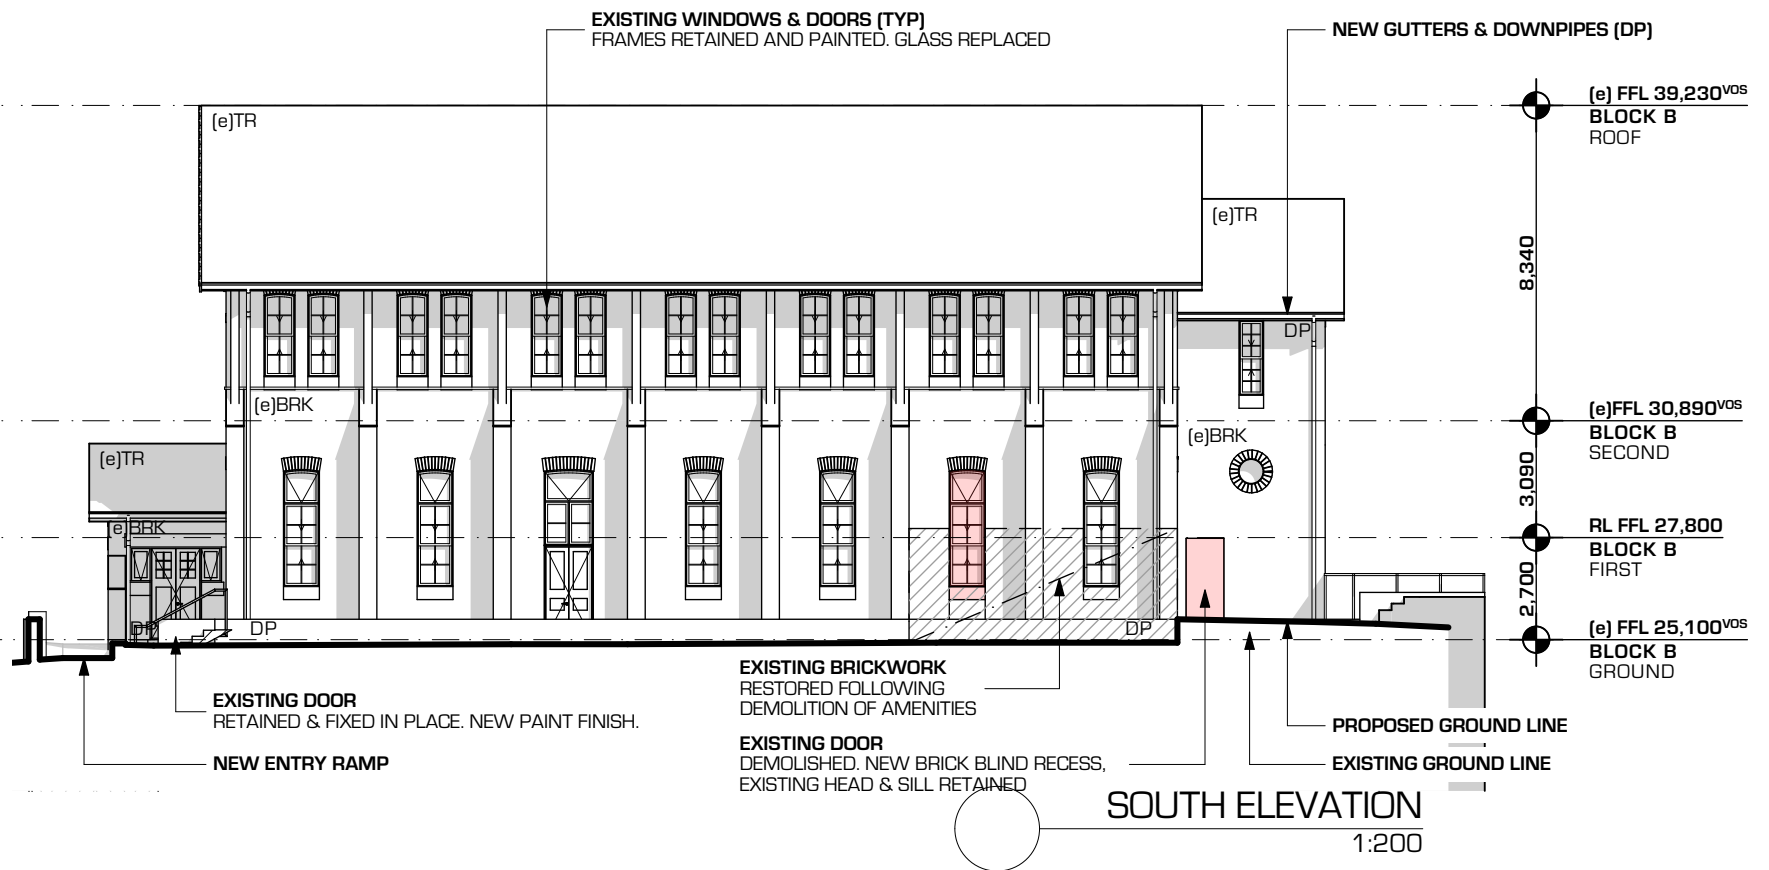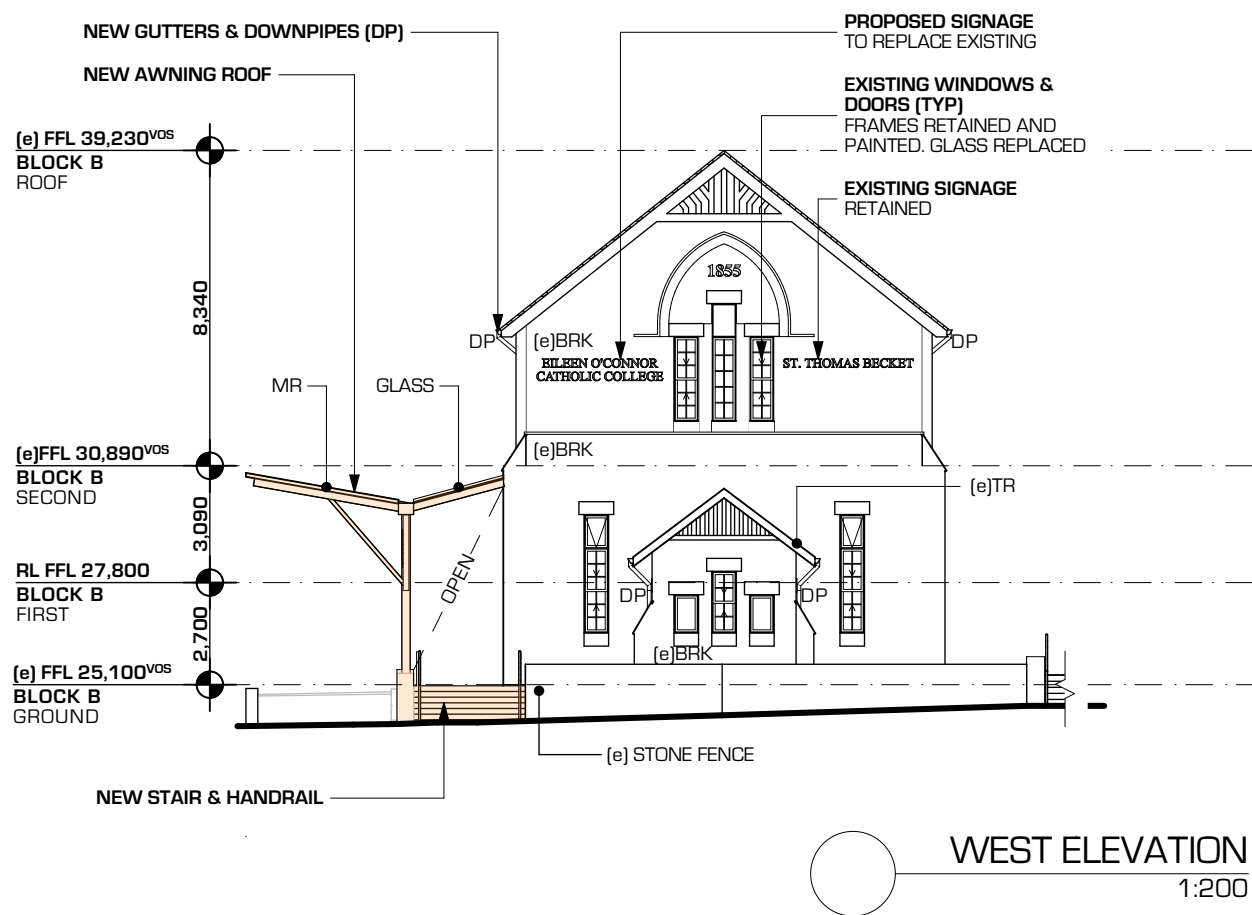
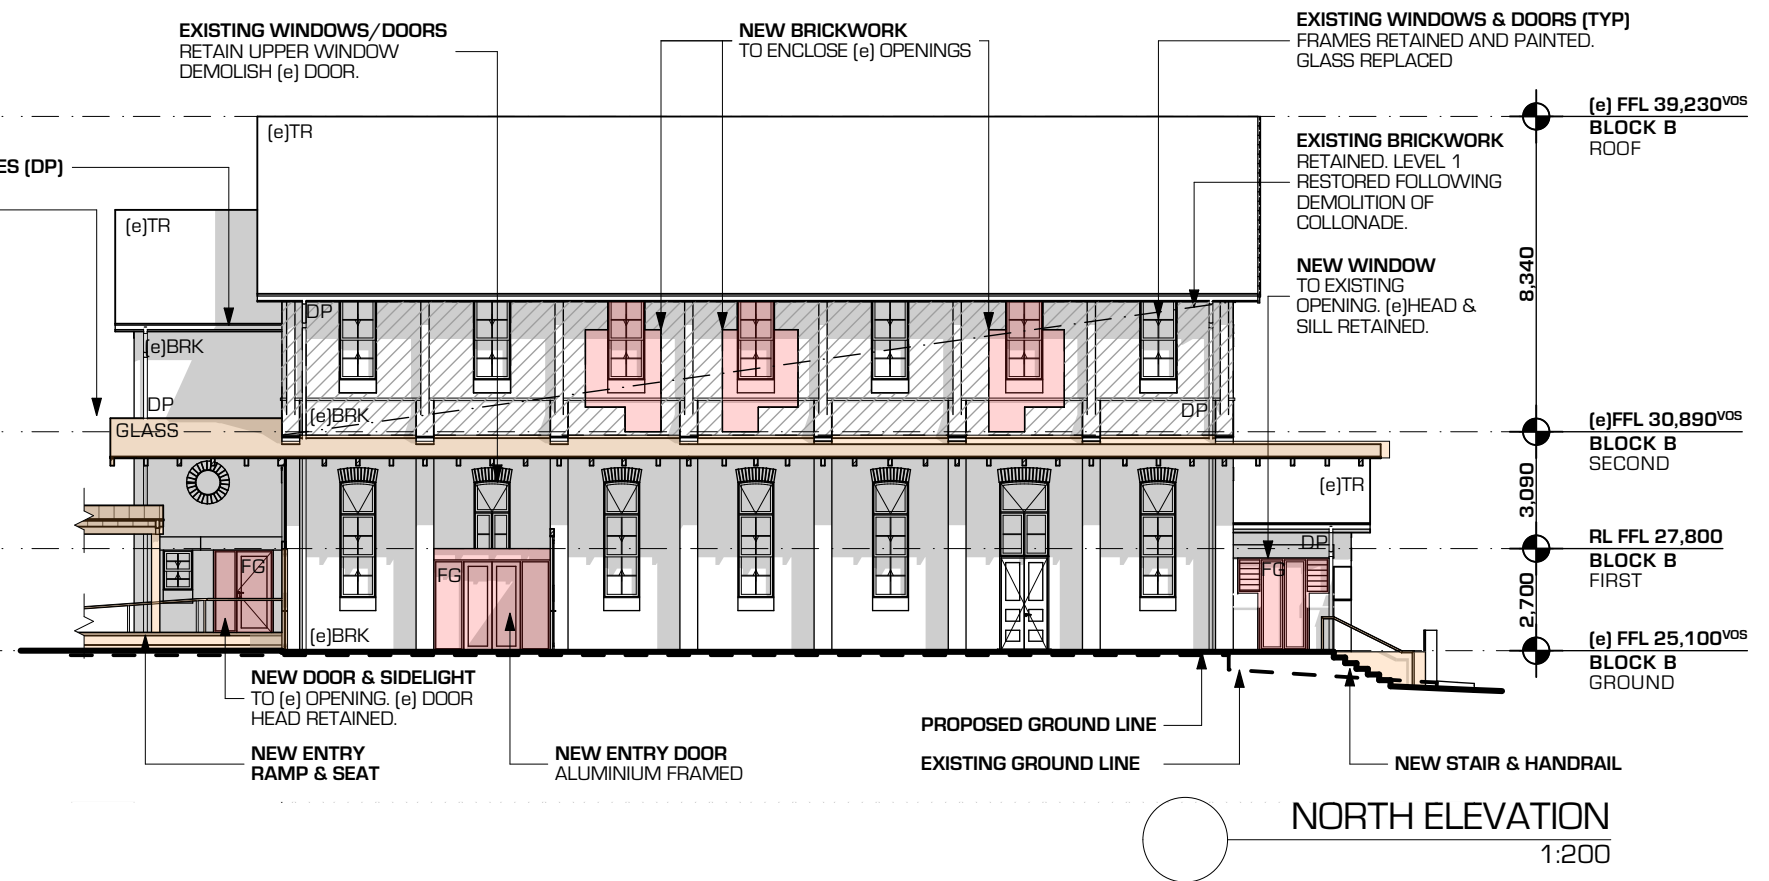
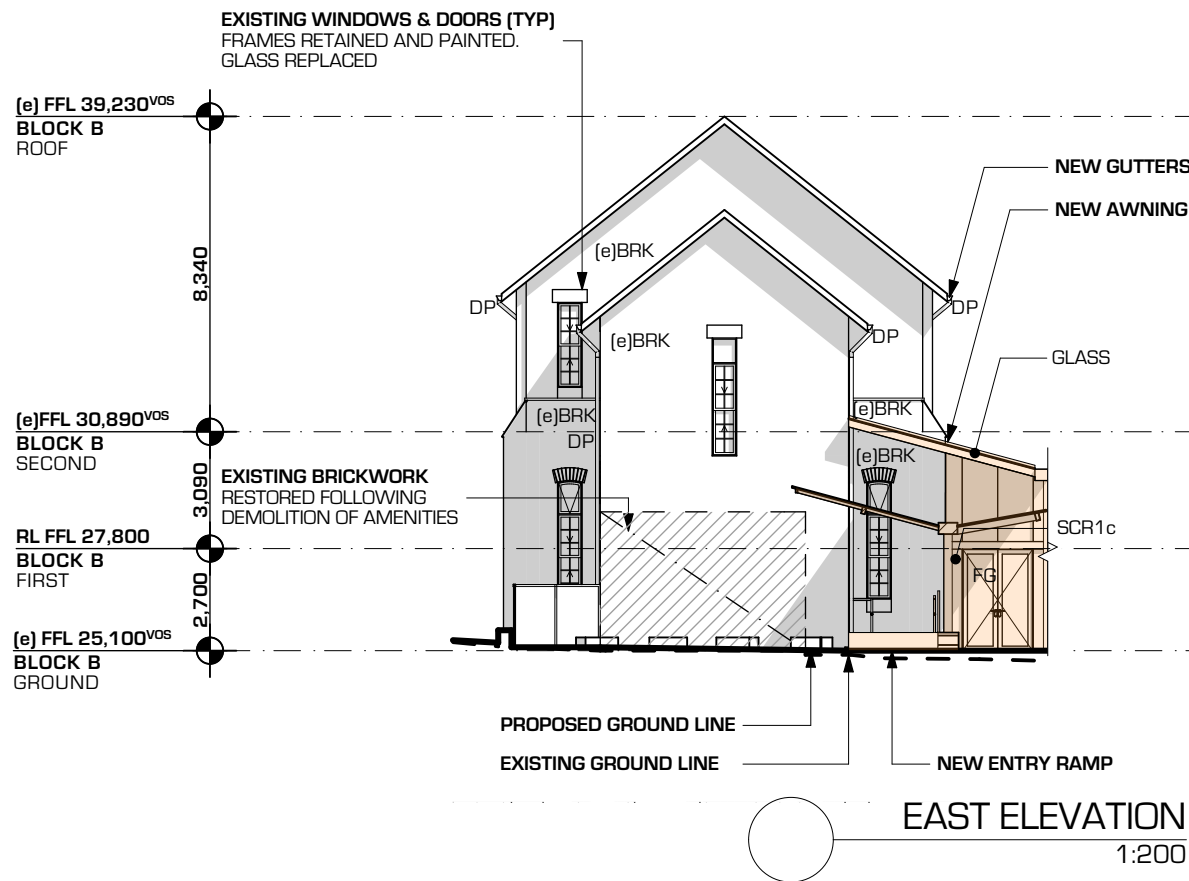


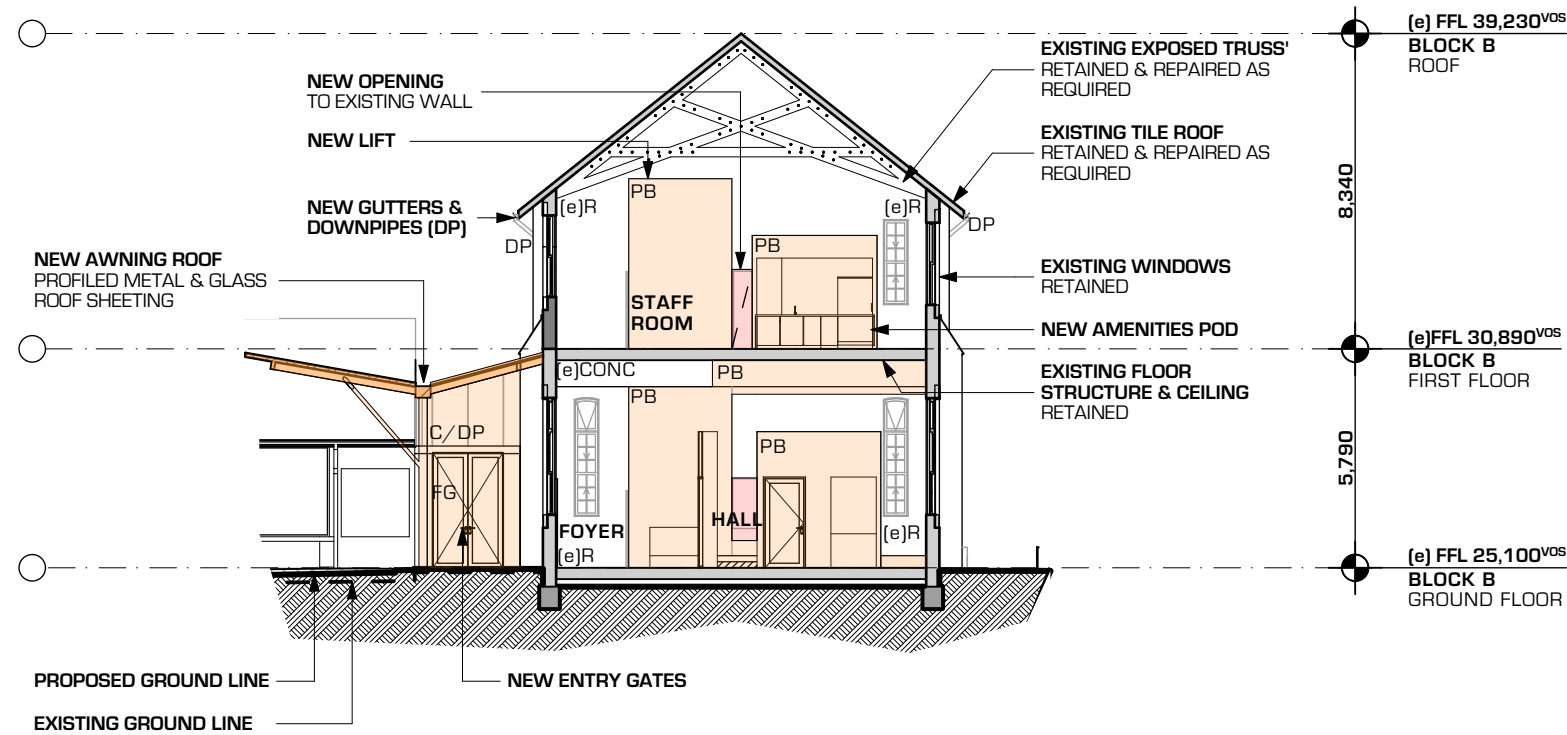


BLOCK B SECTION AA
1:200

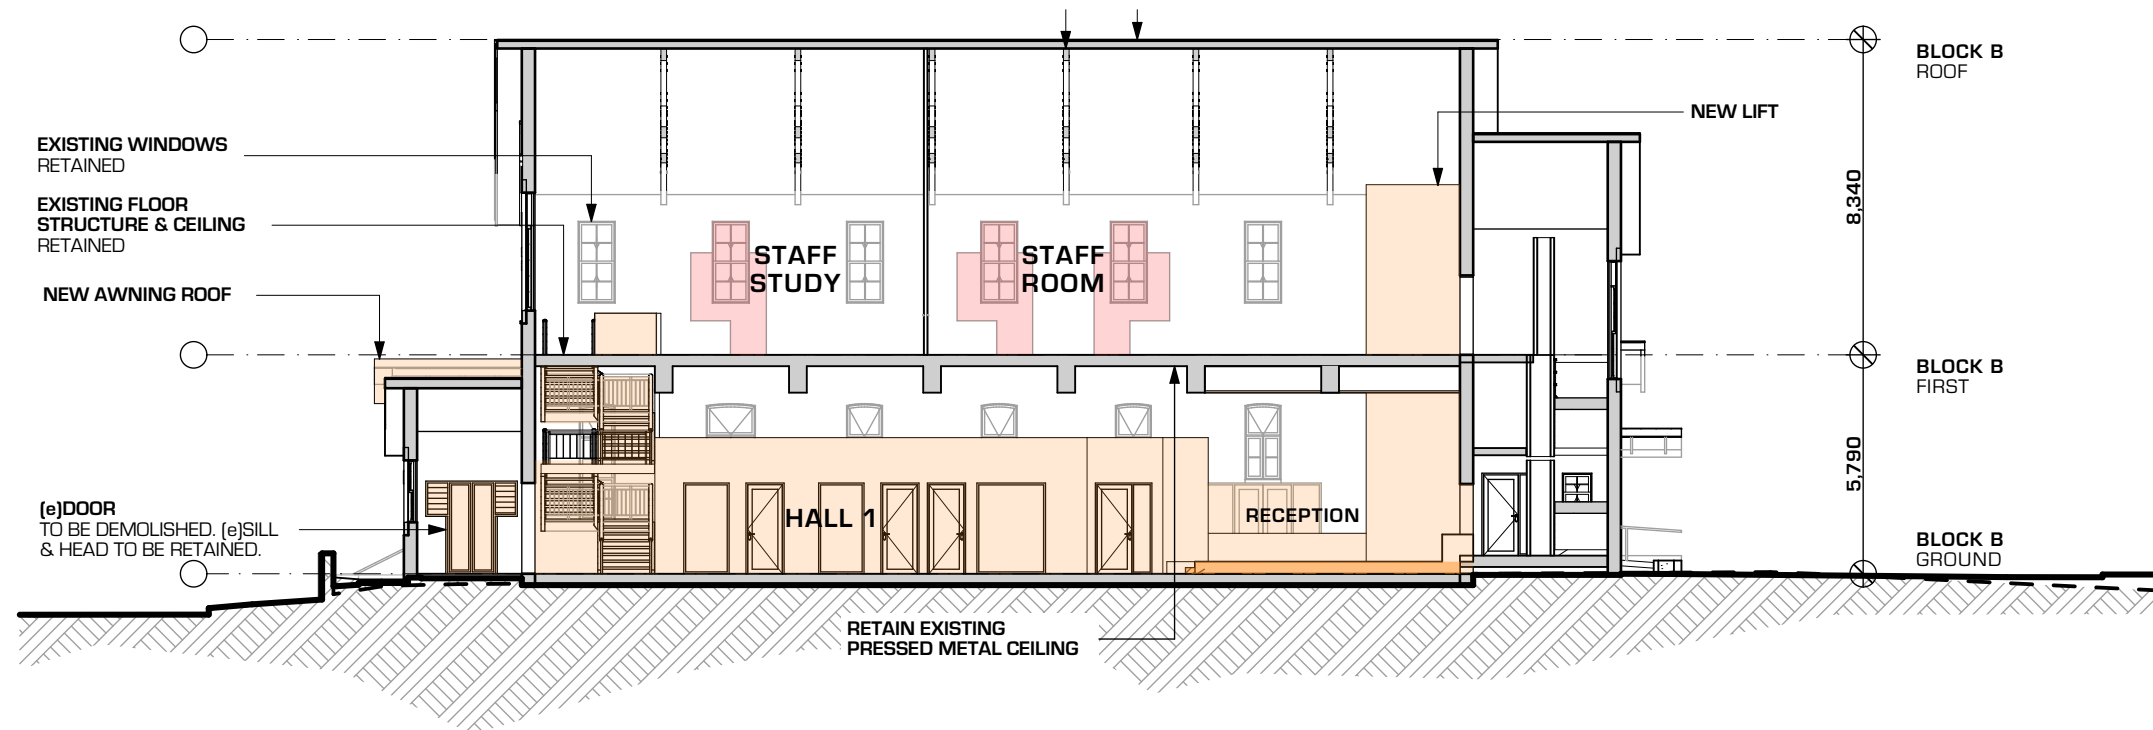


BLOCK B SECTION HH
1:200

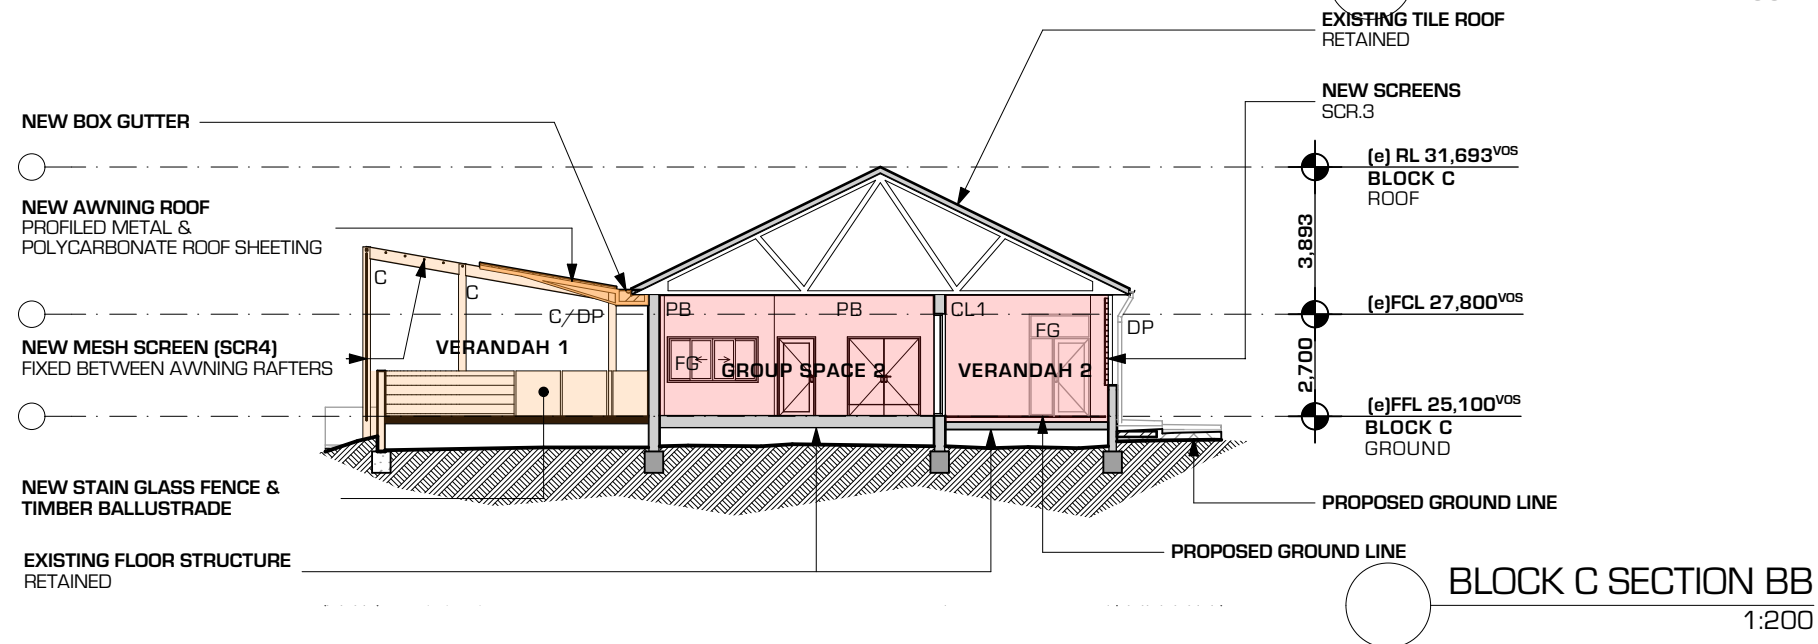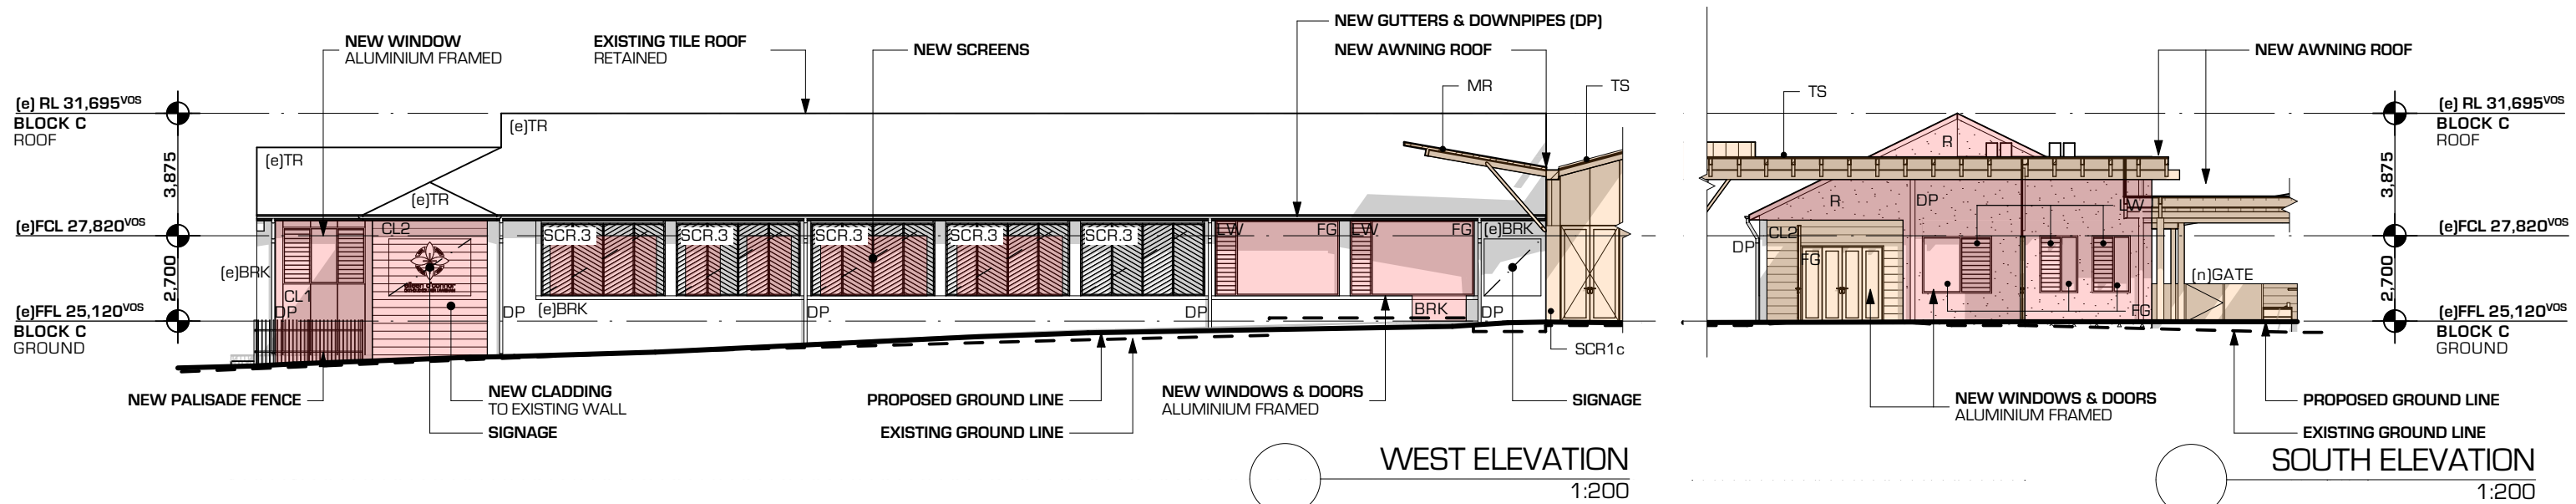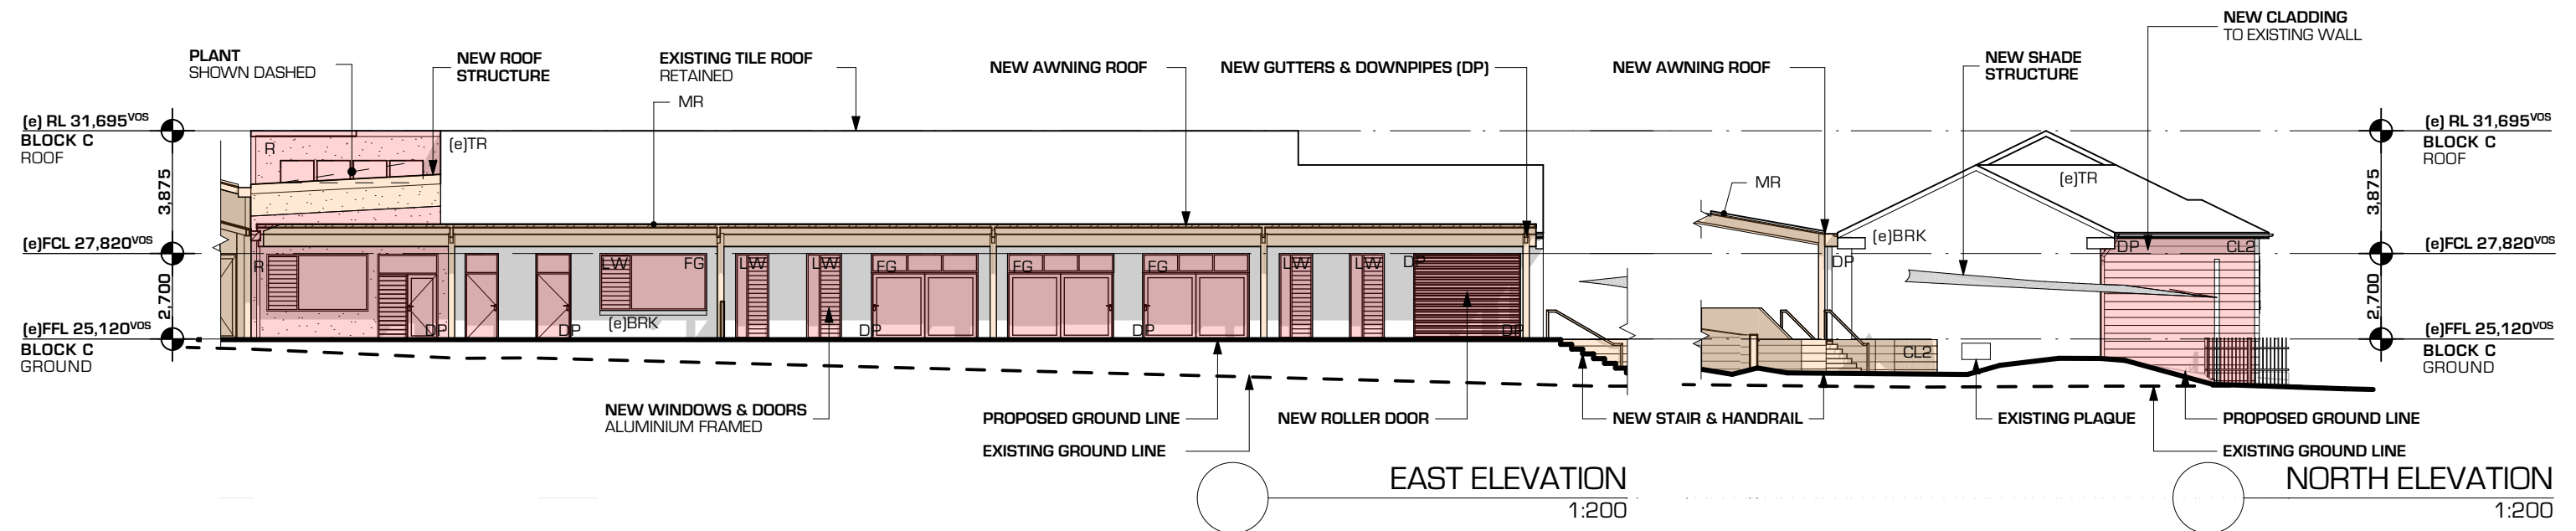


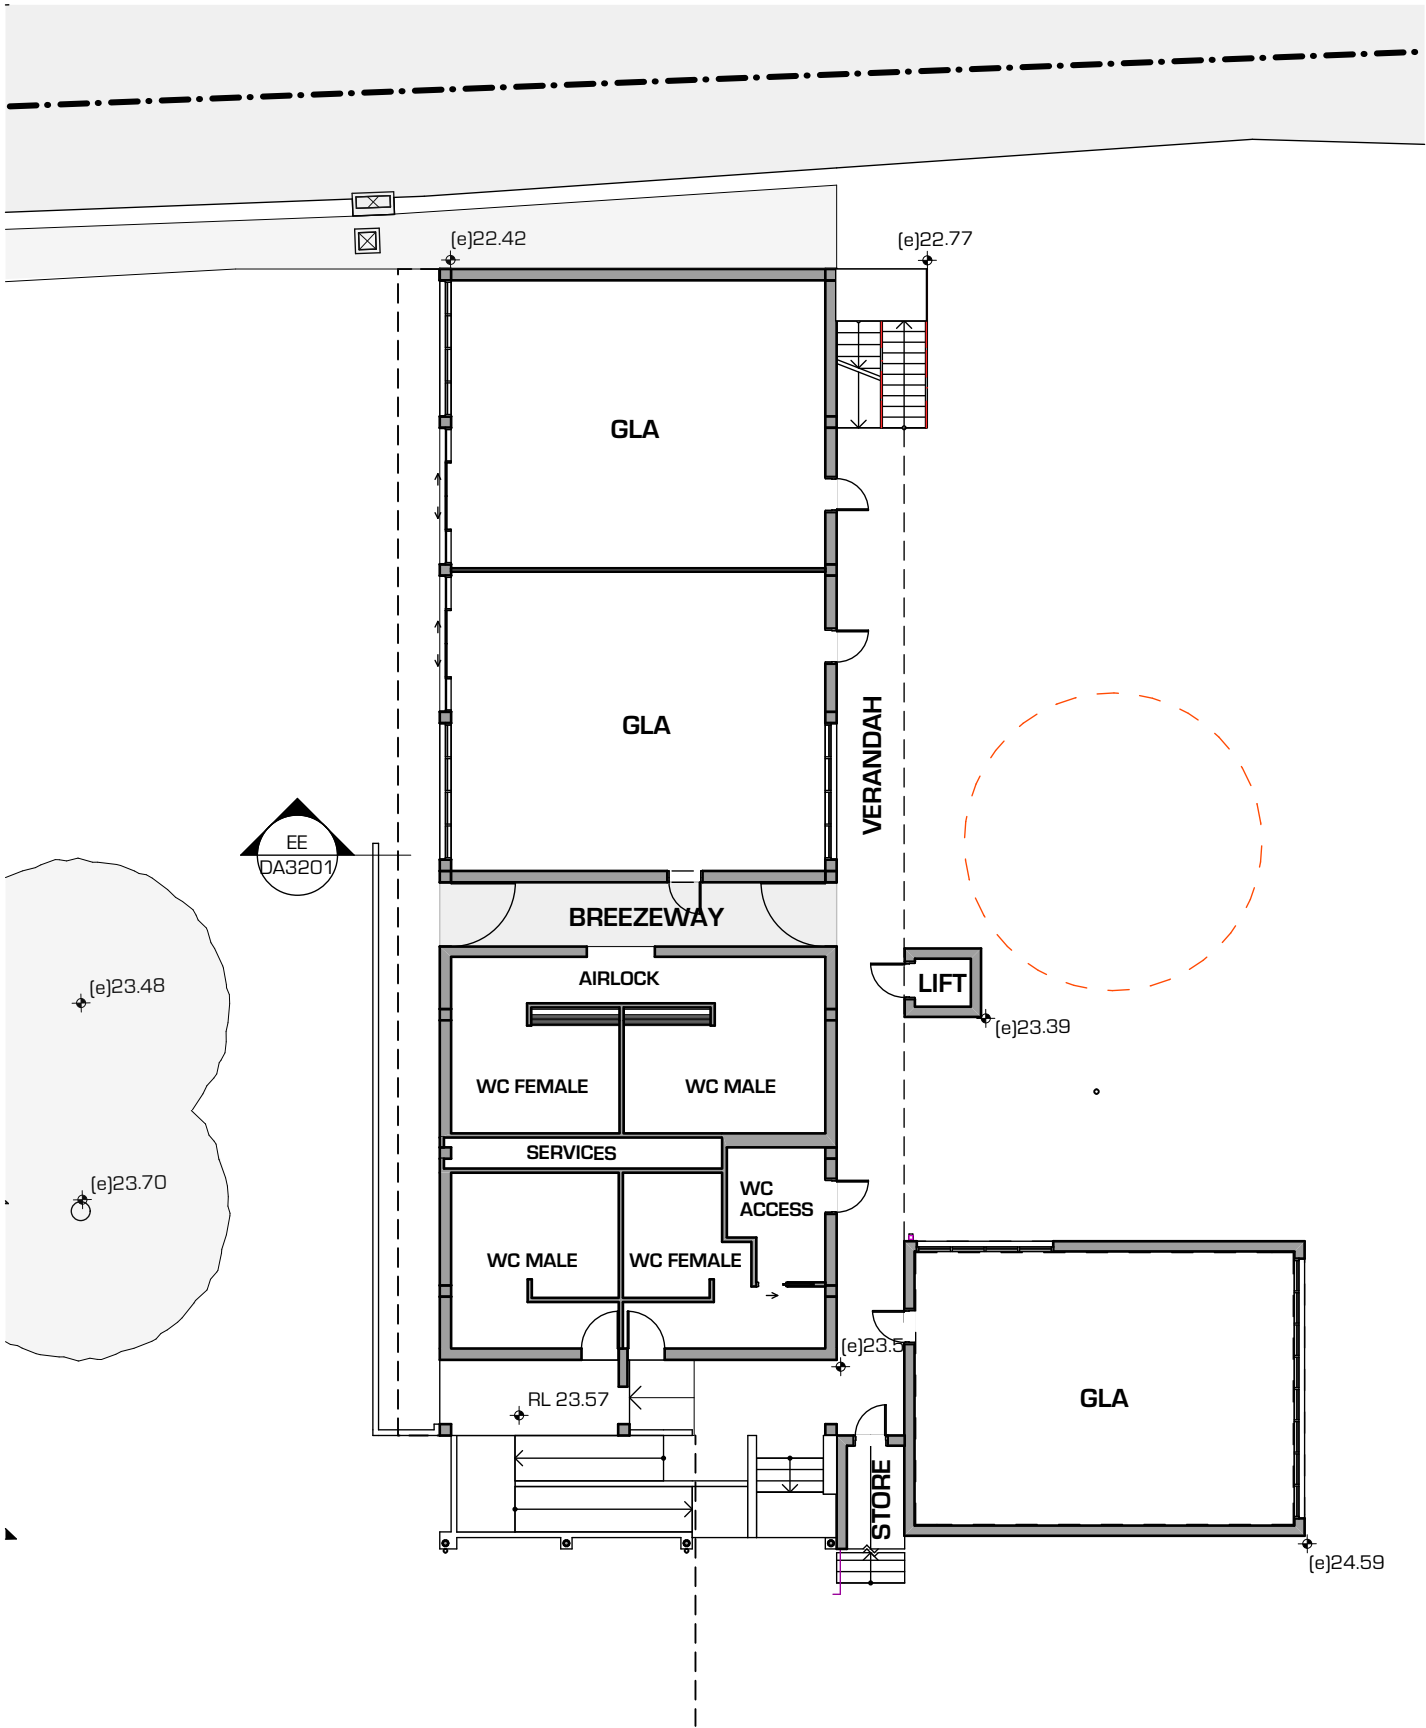


01 BLOCK E - EXISTING GROUND FLOOR PLAN
1:200

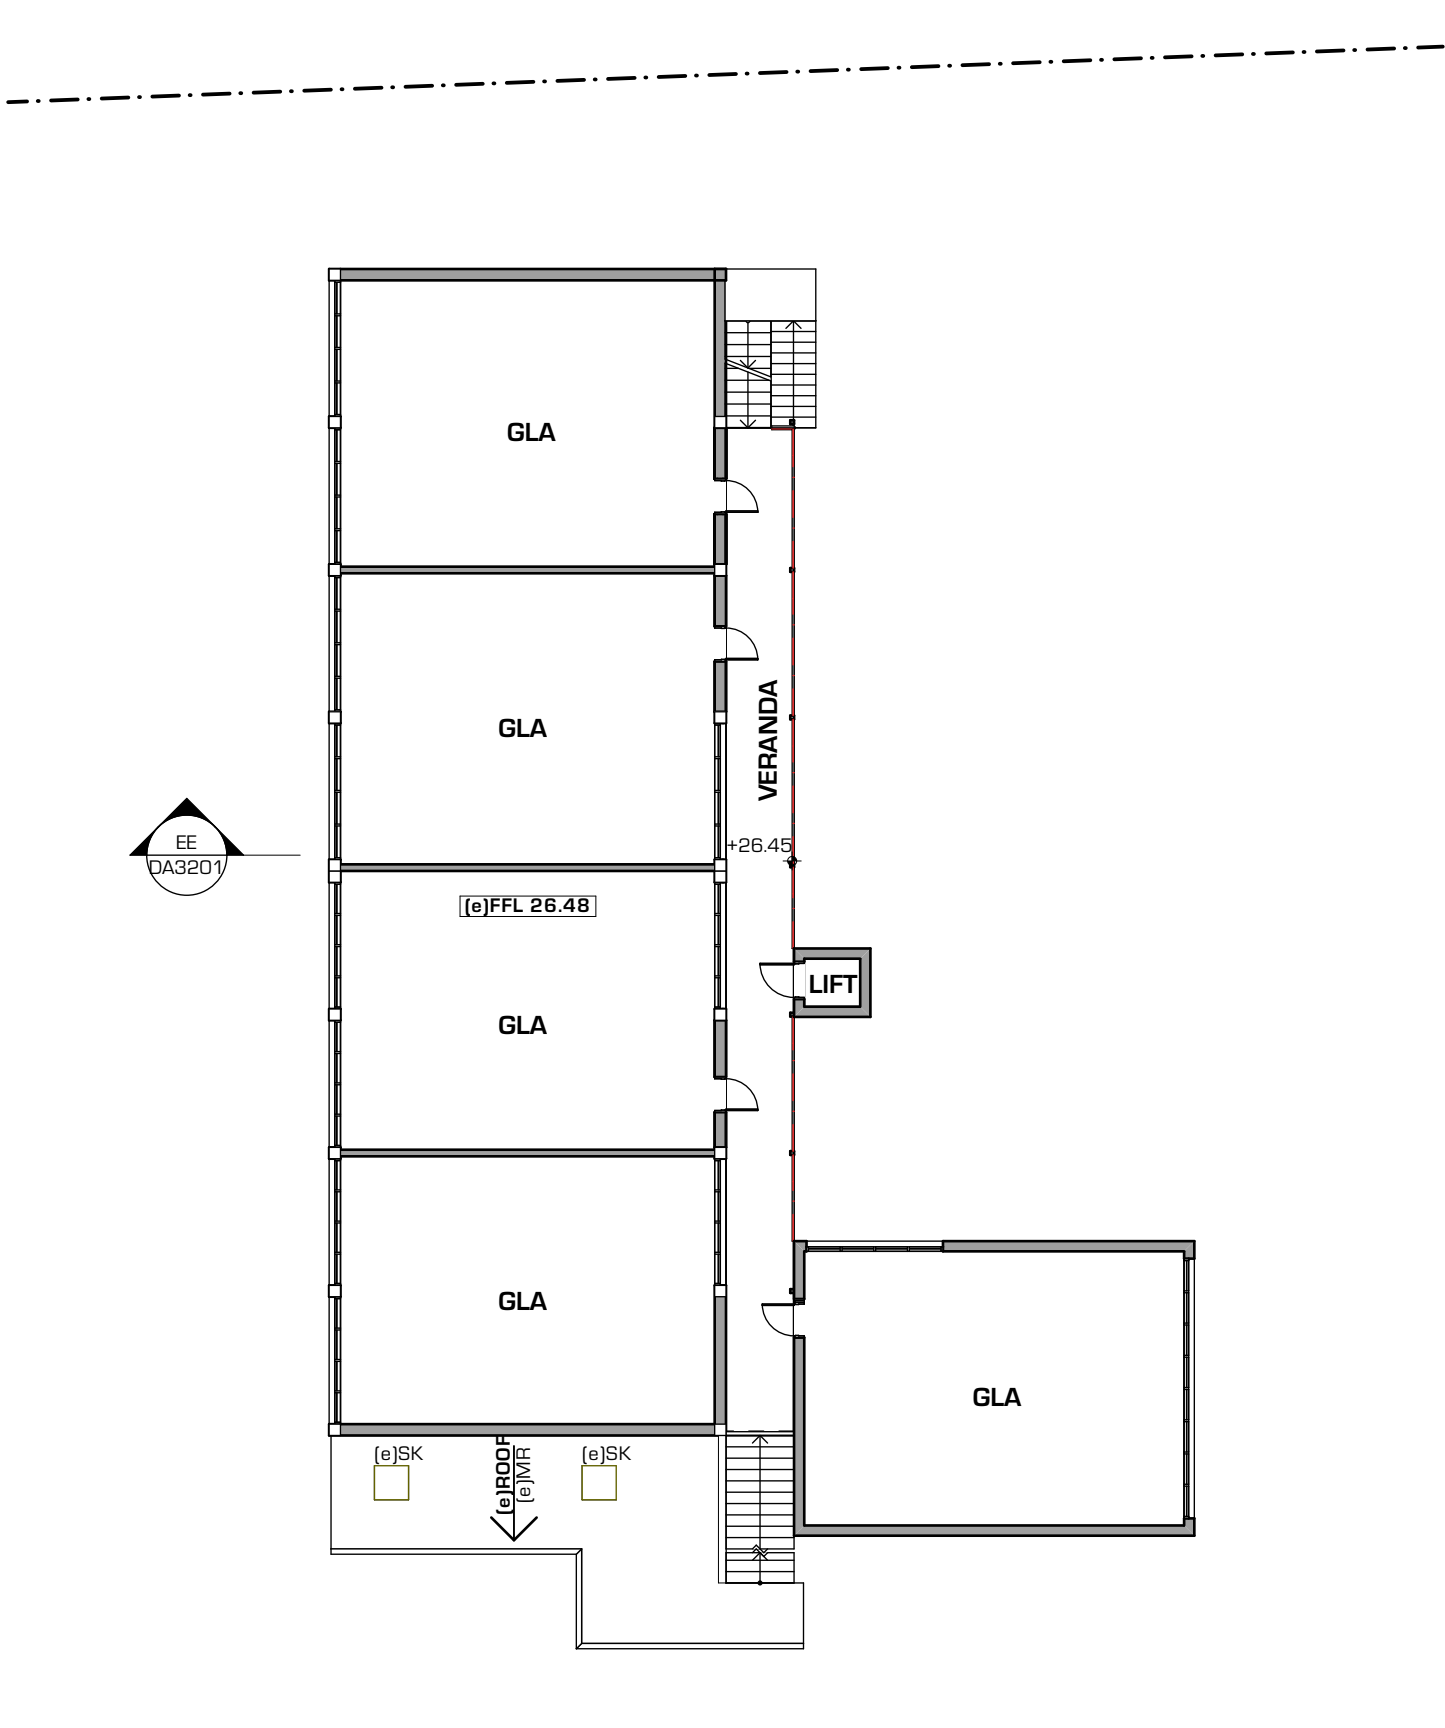


02 BLOCK E - EXISTING FIRST FLOOR PLAN
1:200

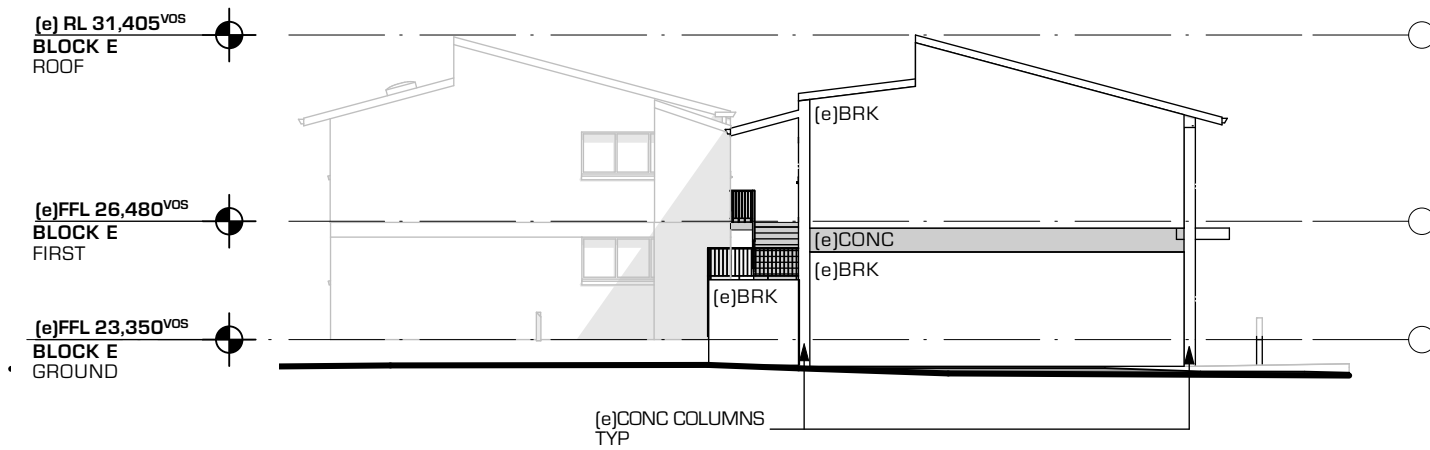


EXISTING EAST ELEVATION
1:200

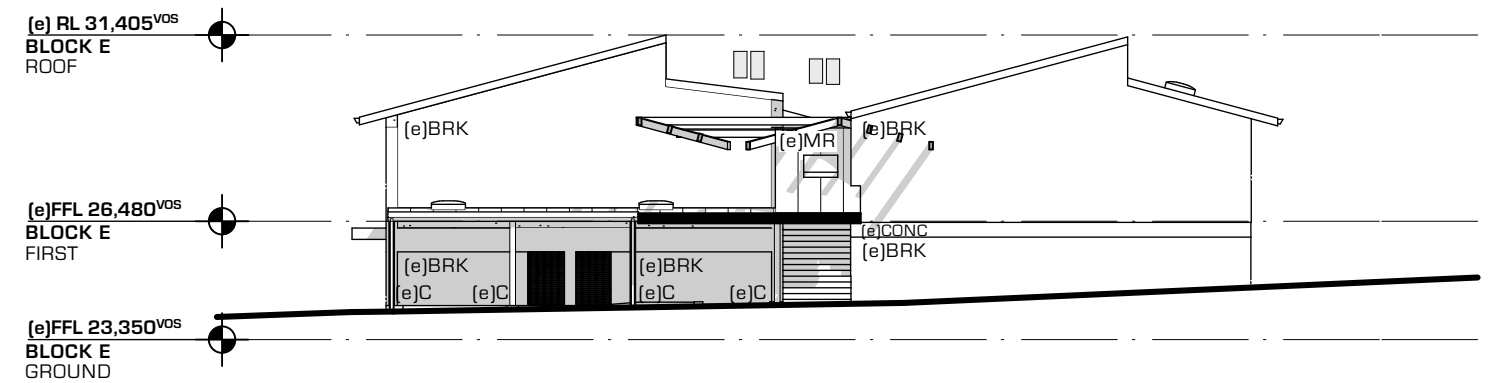


EXISTING WEST ELEVATION
1:200

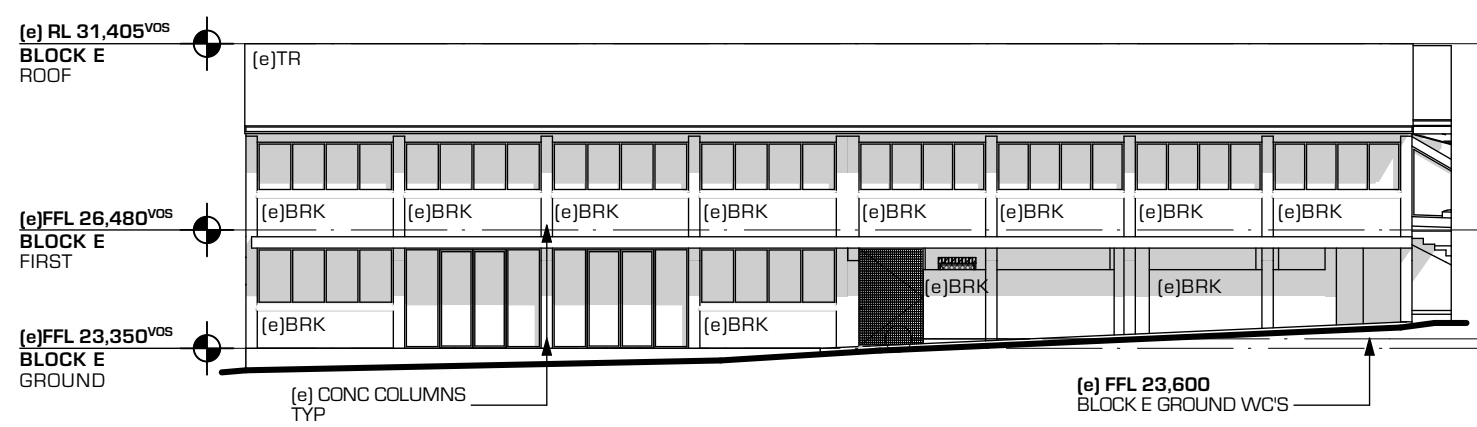


EXISTING NORTH ELEVATION
1:200

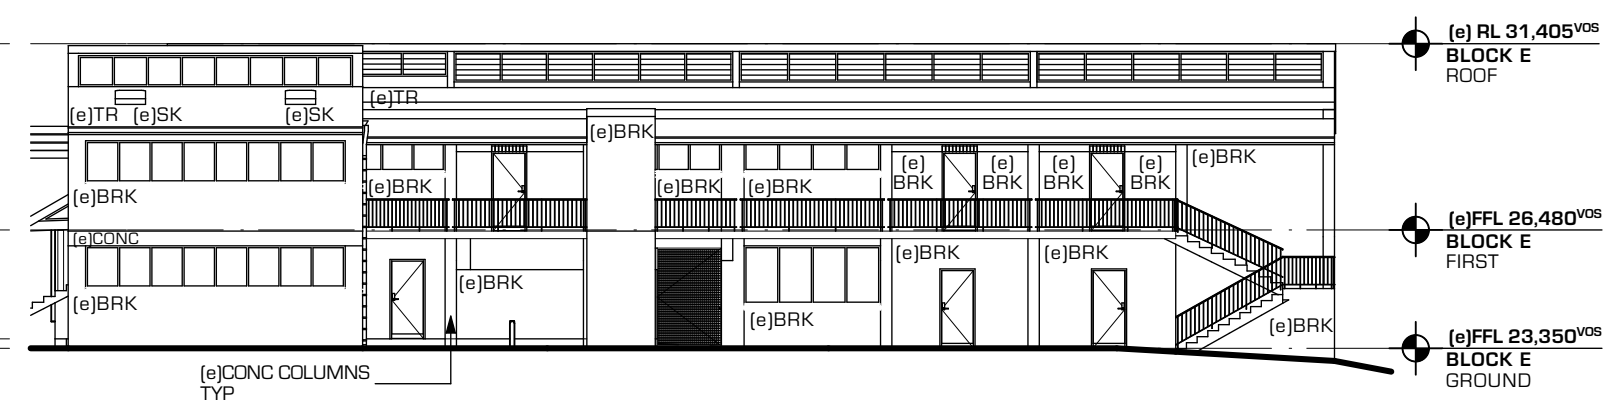


EXISTING SOUTH ELEVATION
1:200

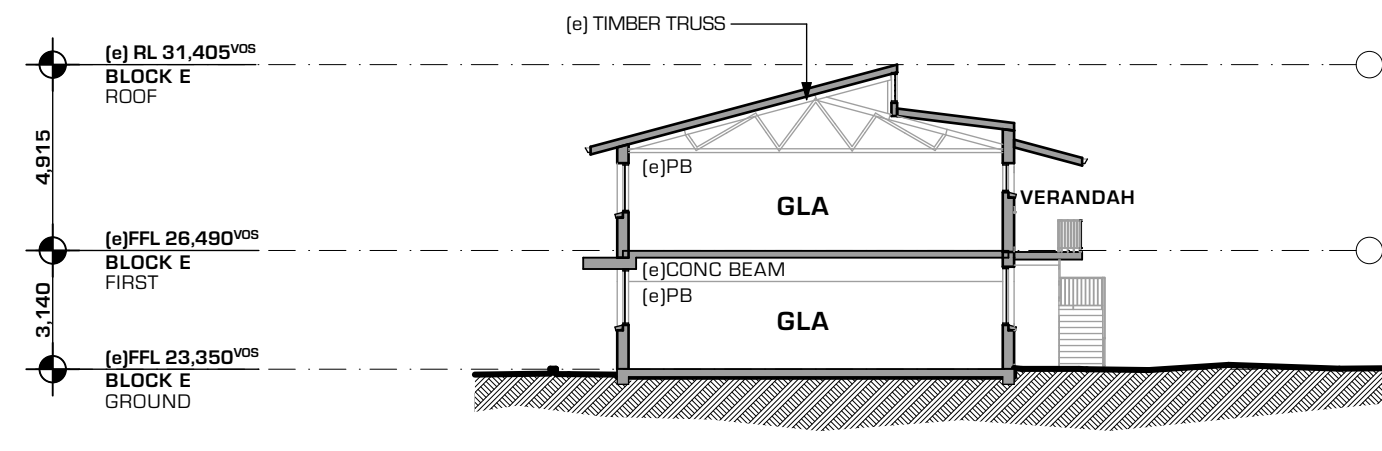


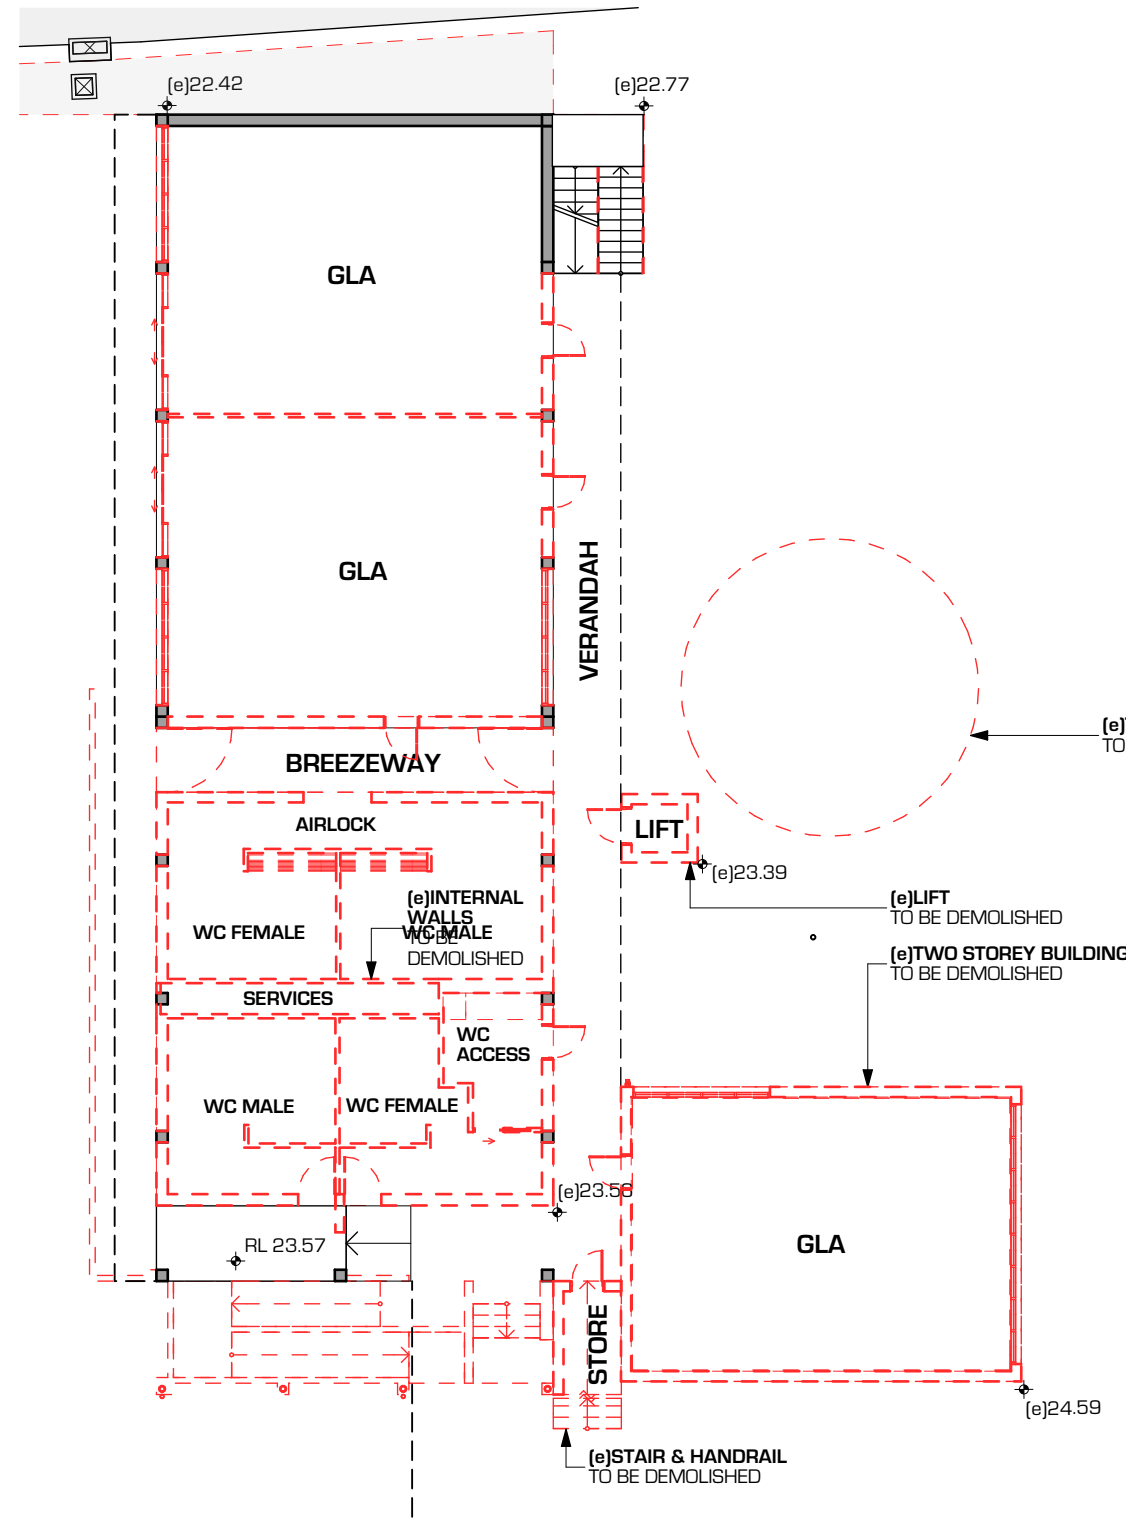

01 BLOCK E - DEMOLITION PLAN GROUND FLOOR
1:200

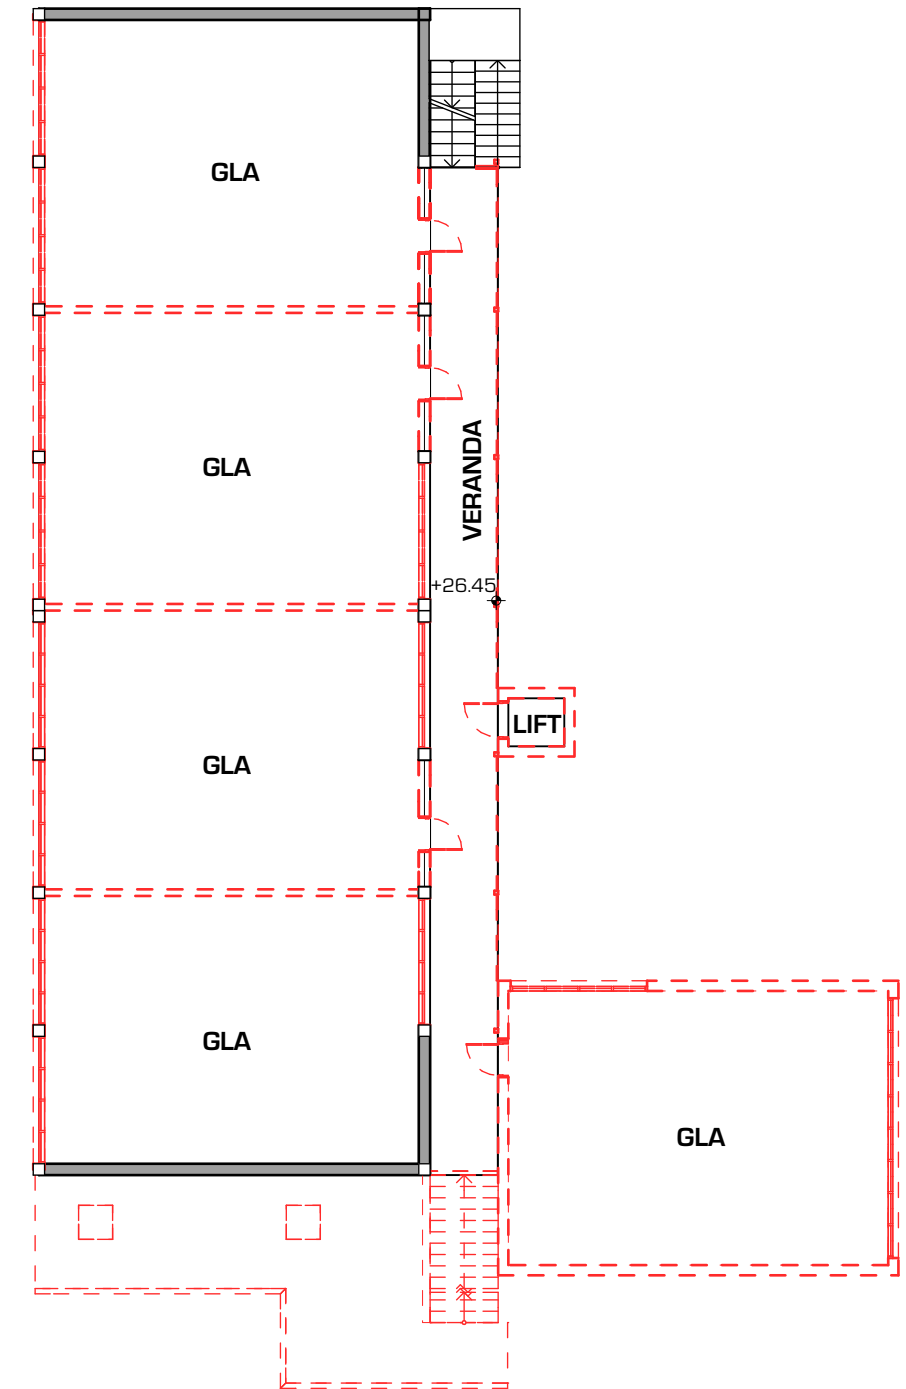


02 BLOCK E - DEMOLITION PLAN FIRST FLOOR
1:200

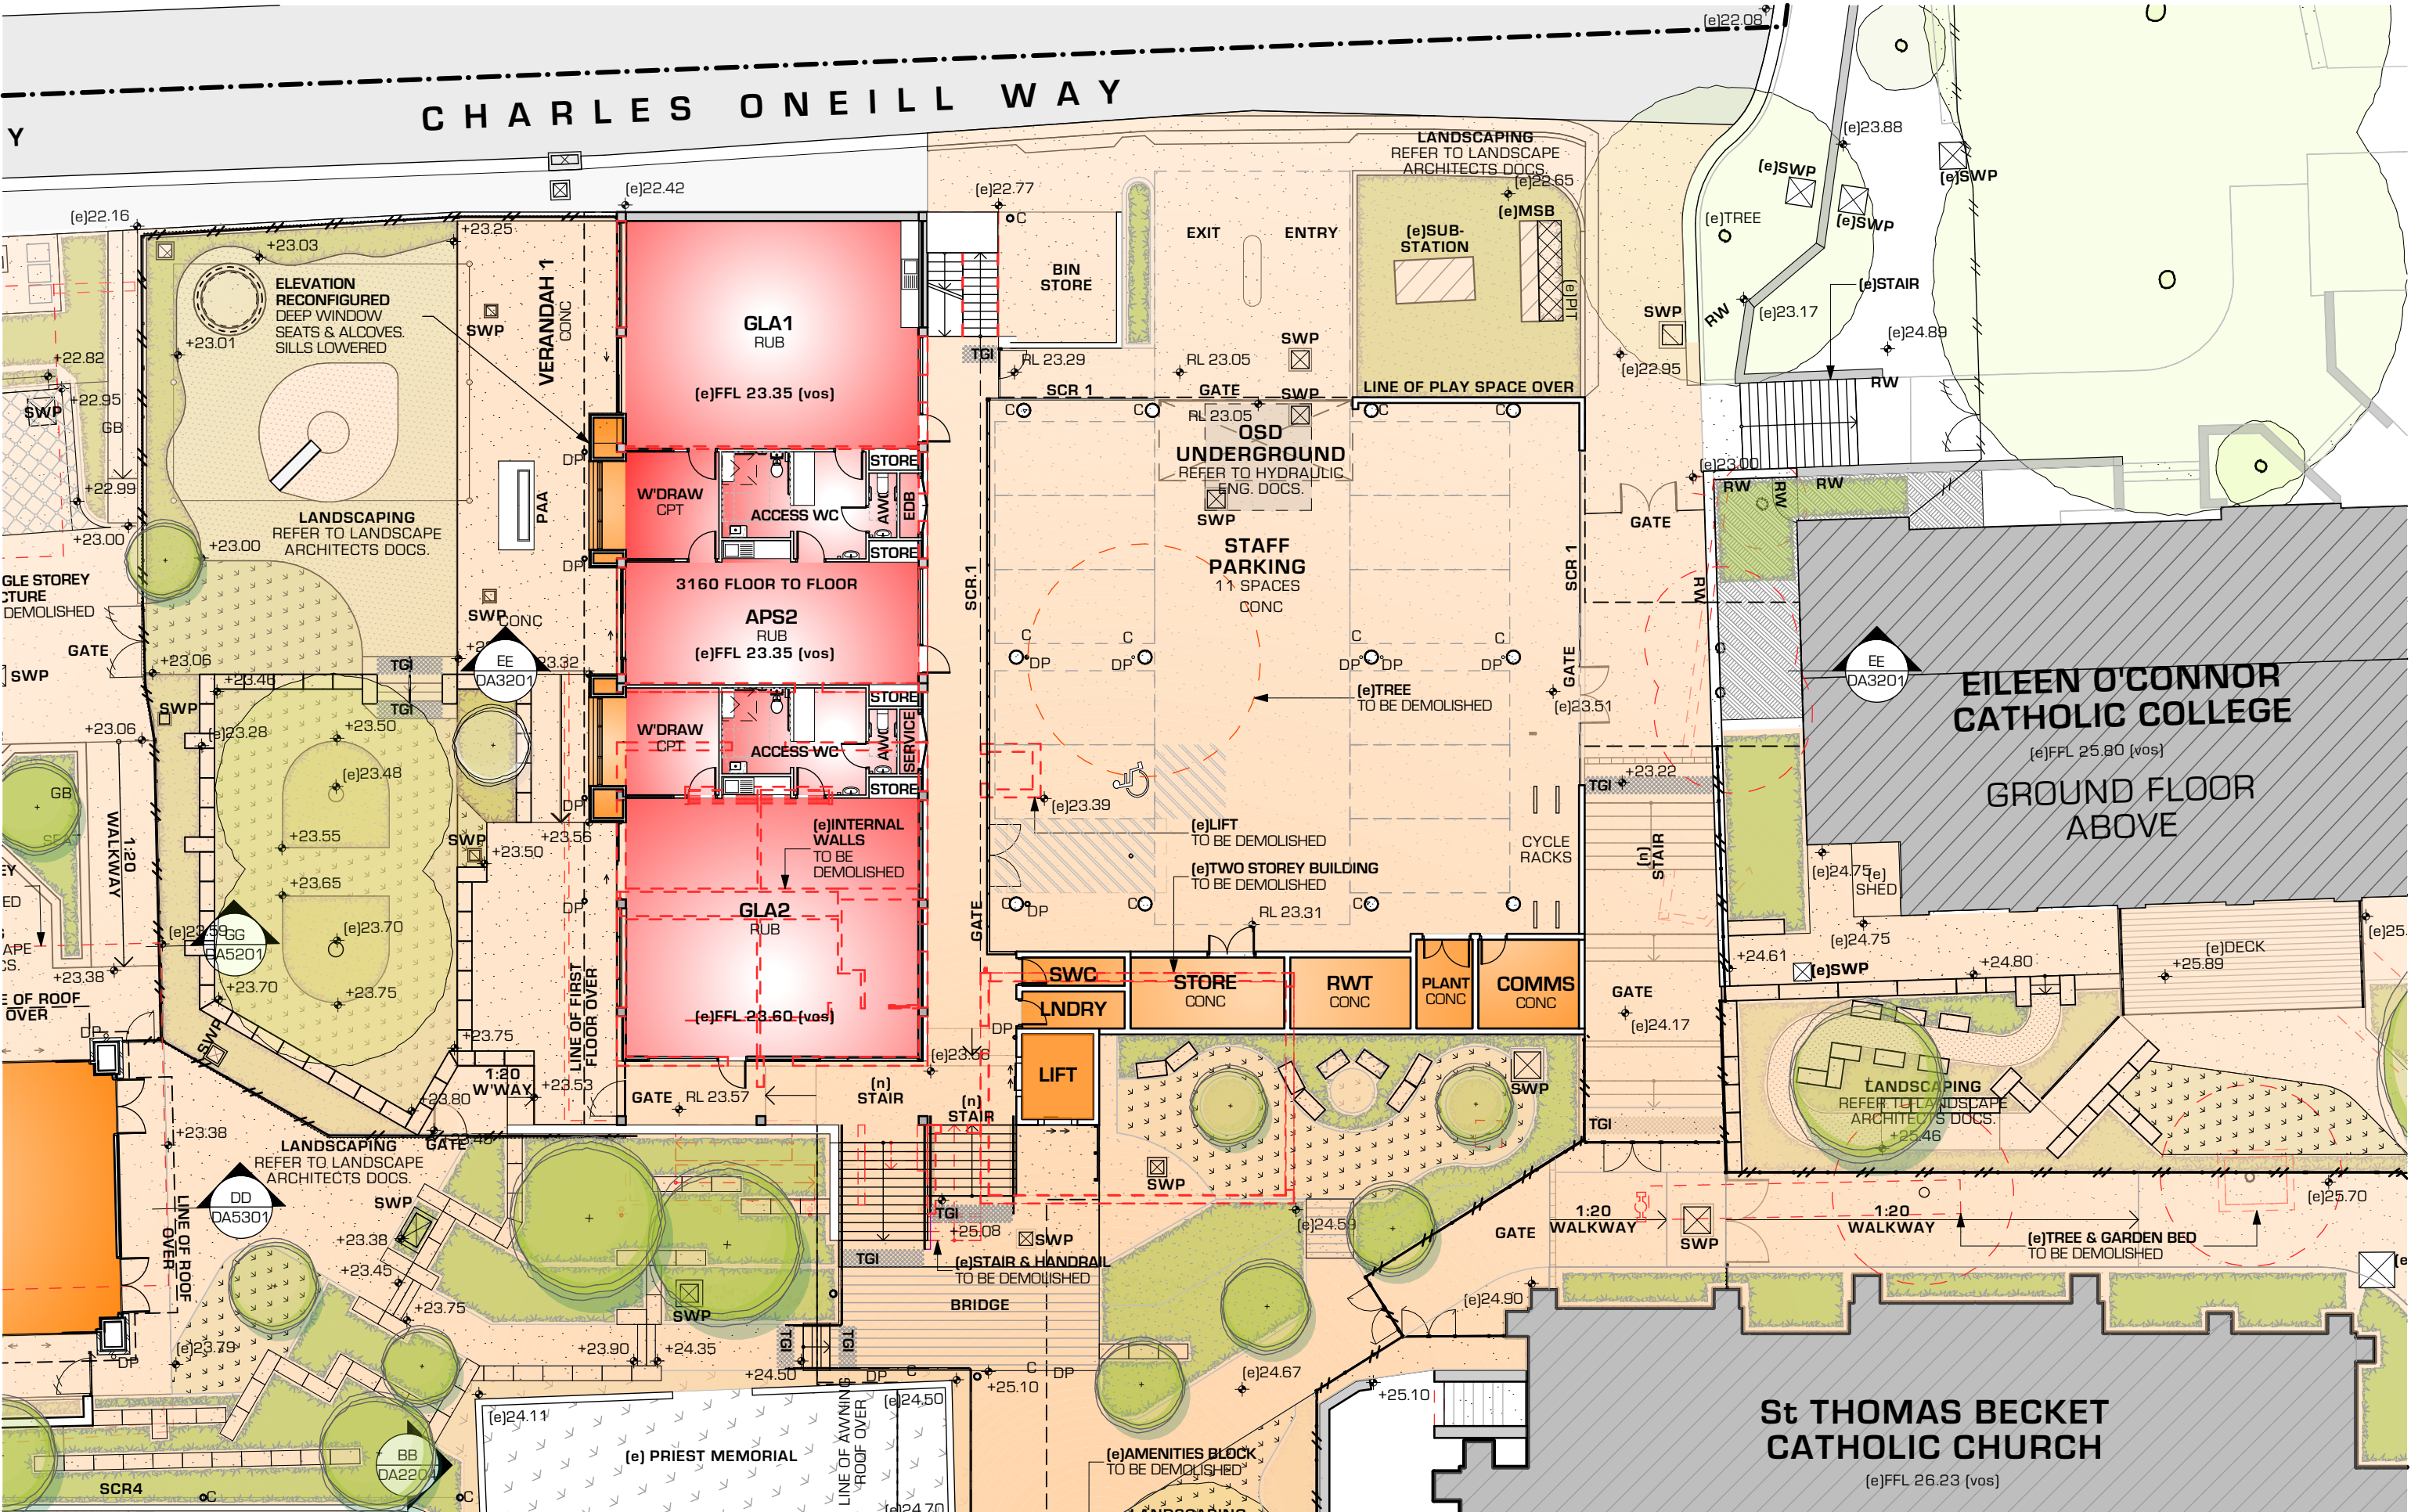

4

CHARLES ONEILL WAY

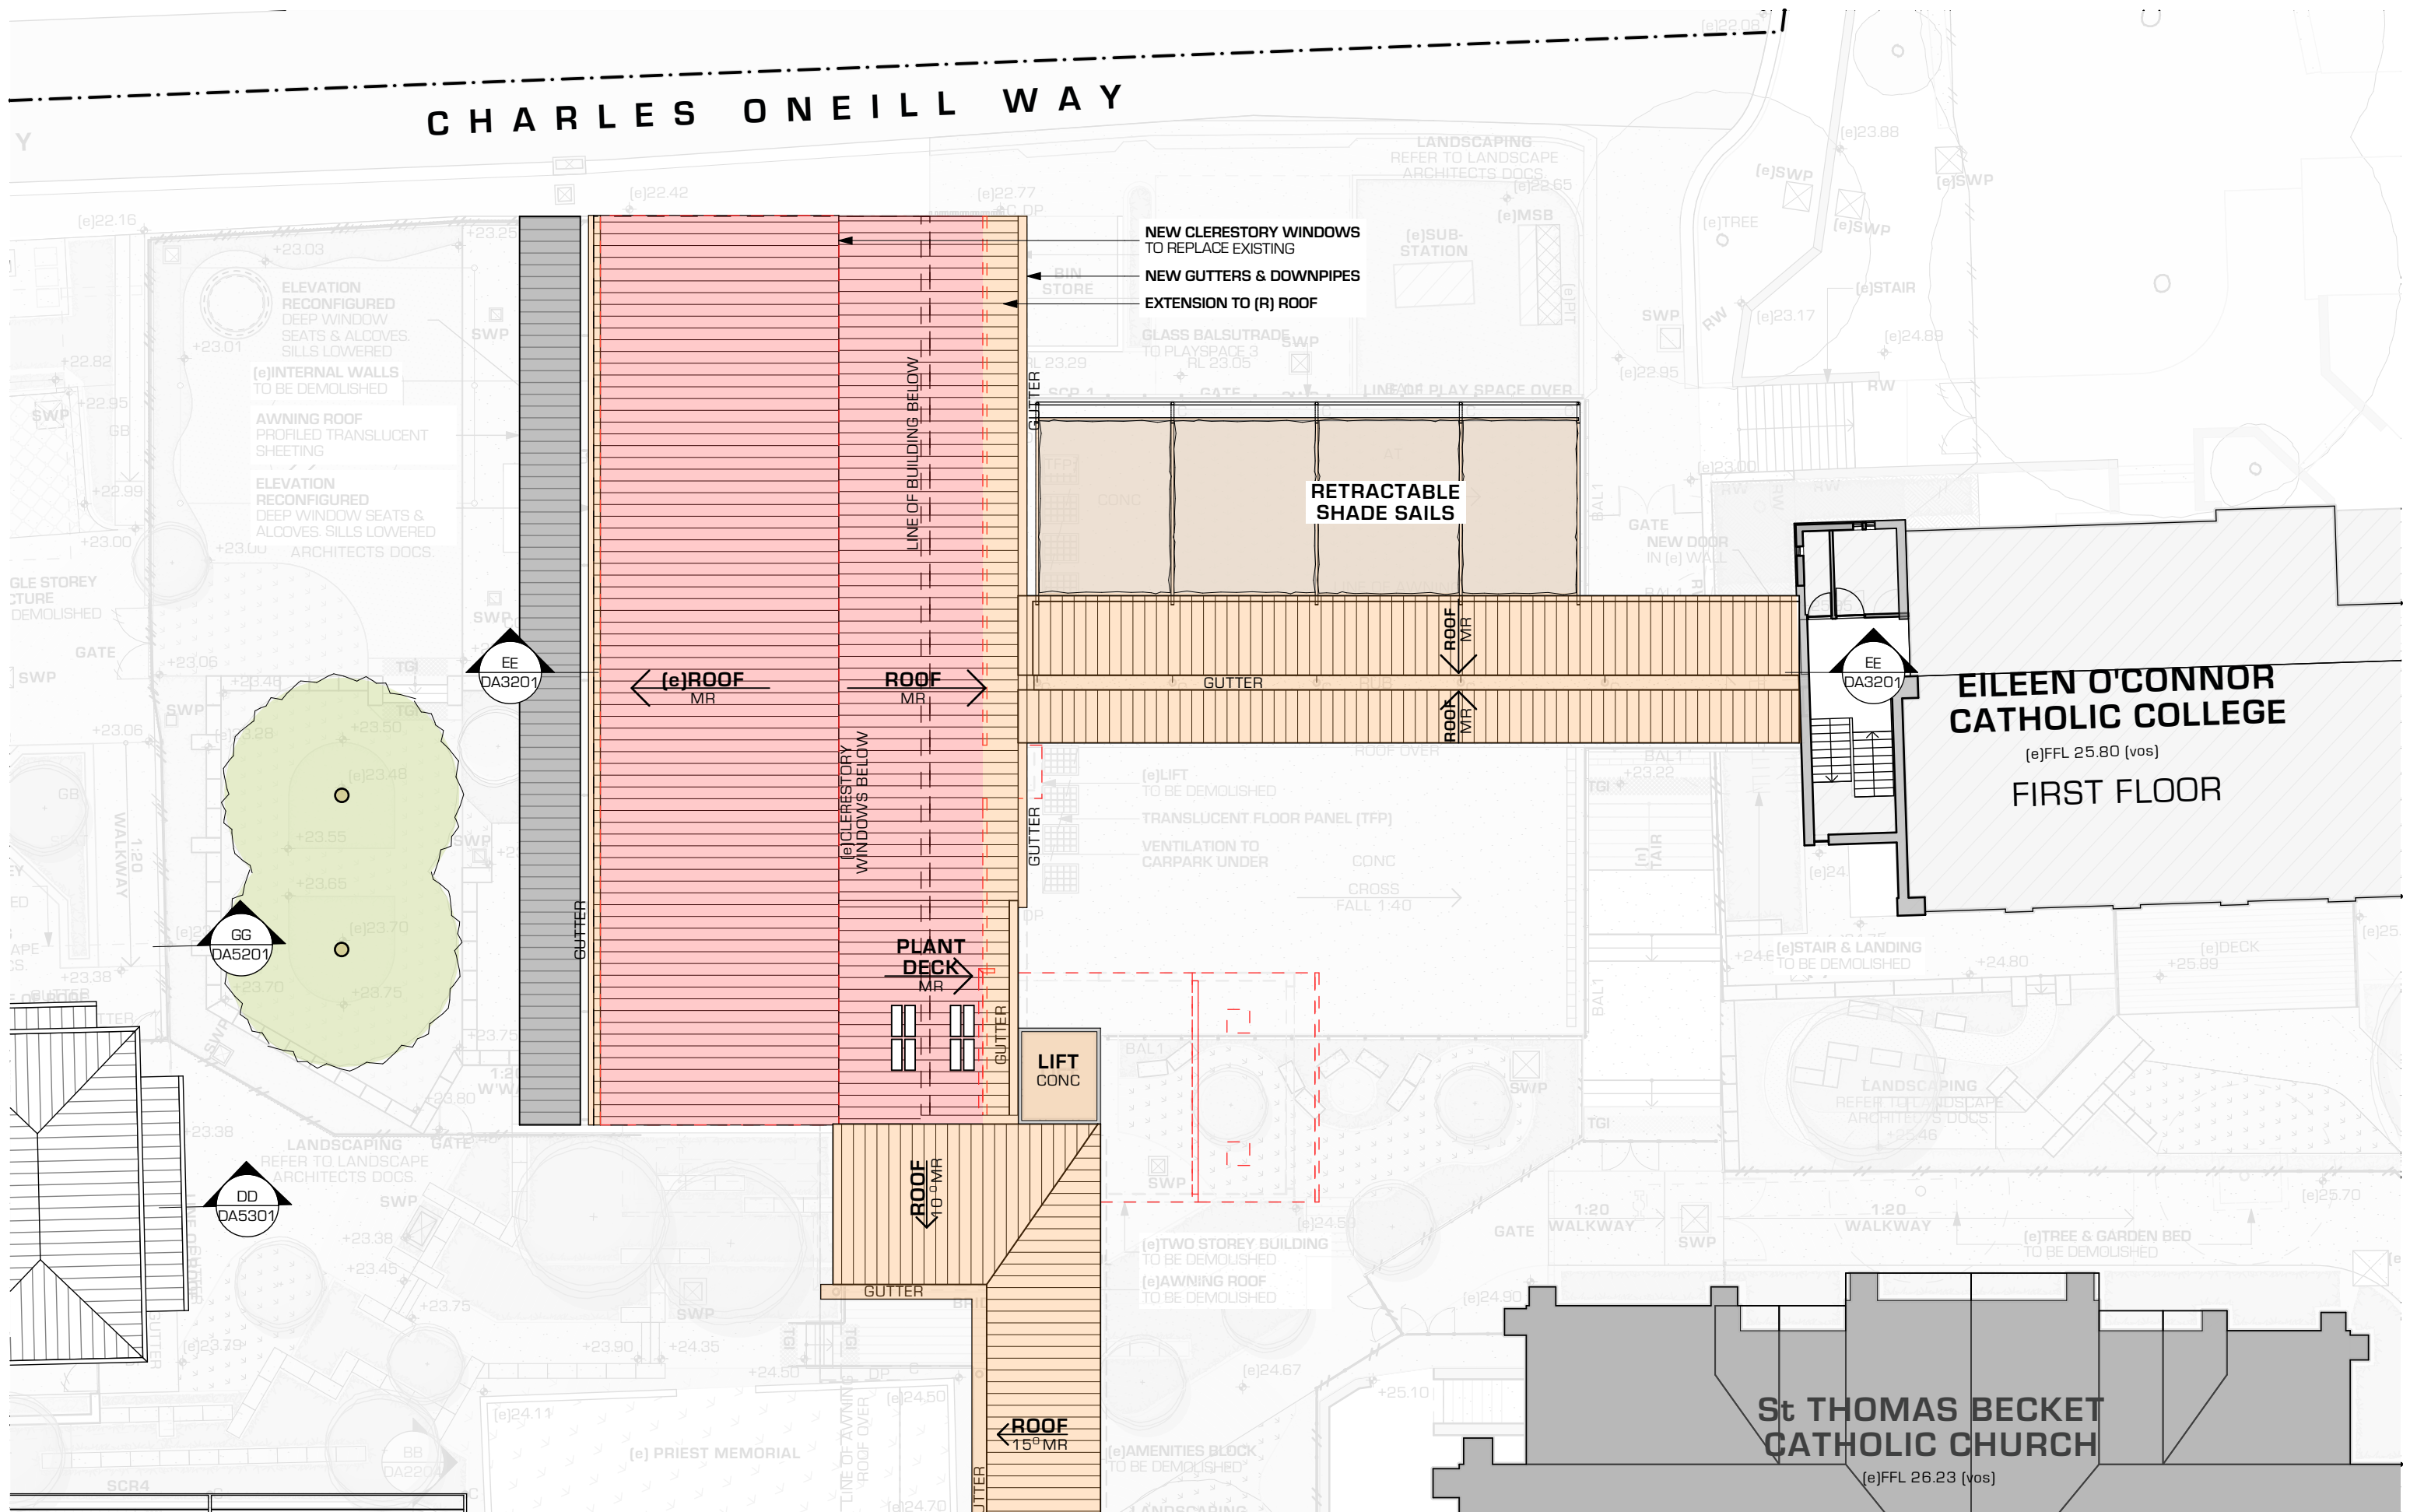

QOH ARCHITECTS
GUINN O'HANLON ARCHITECTS PTY LTD



Sydney Catholic Schools
INSPIRING SPIRITS AND MINDS

EILEEN O'CONNOR CATHOLIC COLLEGE
3 THOMAS STREET LEWISHAM NSW




ROOF LEGEND:
DP DOWNPIPE
FFL FINISHED FLOOR LEVEL
MR METAL ROOF
SL SKYLIGHT
SPR DOWNPIPE SPREADER
TS TRANSLUCENT SHEET
NEW CONSTRUCTION
REFURBISHMENT

PRELIMINARY



EDWARD O'HANLON
GUINN O'HANLON ARCHITECTS - DIRECTOR
NSW ARCHITECTS REGISTRATION NO. 4306
13.11.17 REVISED DA ISSUE 4
13.10.17 REVISED DA ISSUE 3
29.09.17 PRELIMINARY FOR DISCUSSION 2
23.08.17 REVISED DA ISSUE 1
11.05.17 DA ISSUE 0
DATE REVISION ISSUE

BLOCK E - PLANS
BLOCK E - ROOF PLAN
DRAWN BY: AB,GA,JH SCALE: 1:200 @ A3
CHECKED BY: TOH, MD
JOB NUMBER 1340
DRAWING NUMBER DA3222
ISSUE 4
DEVELOPMENT APPLICATION

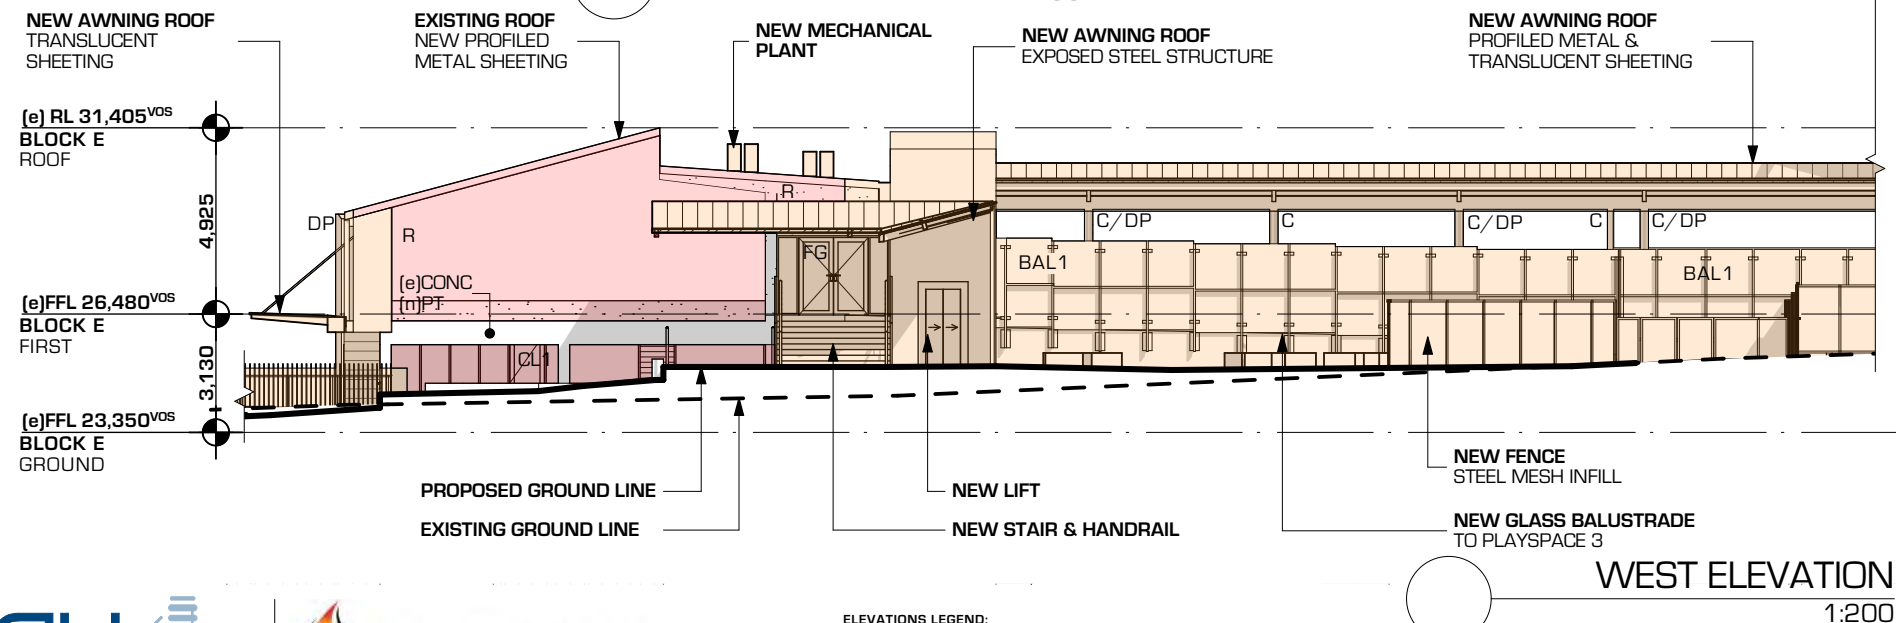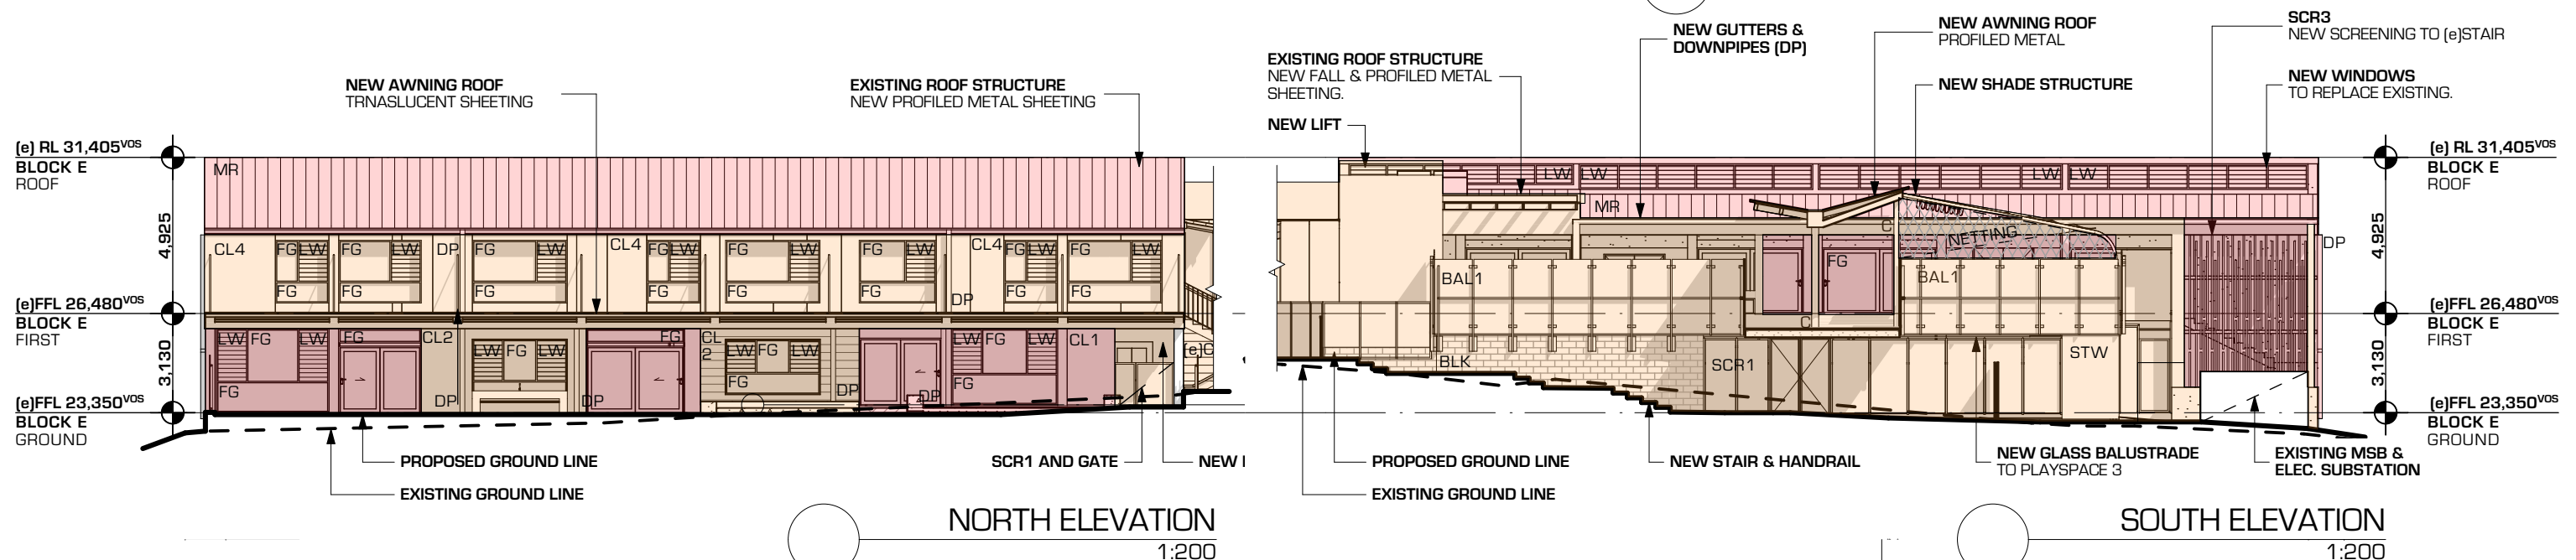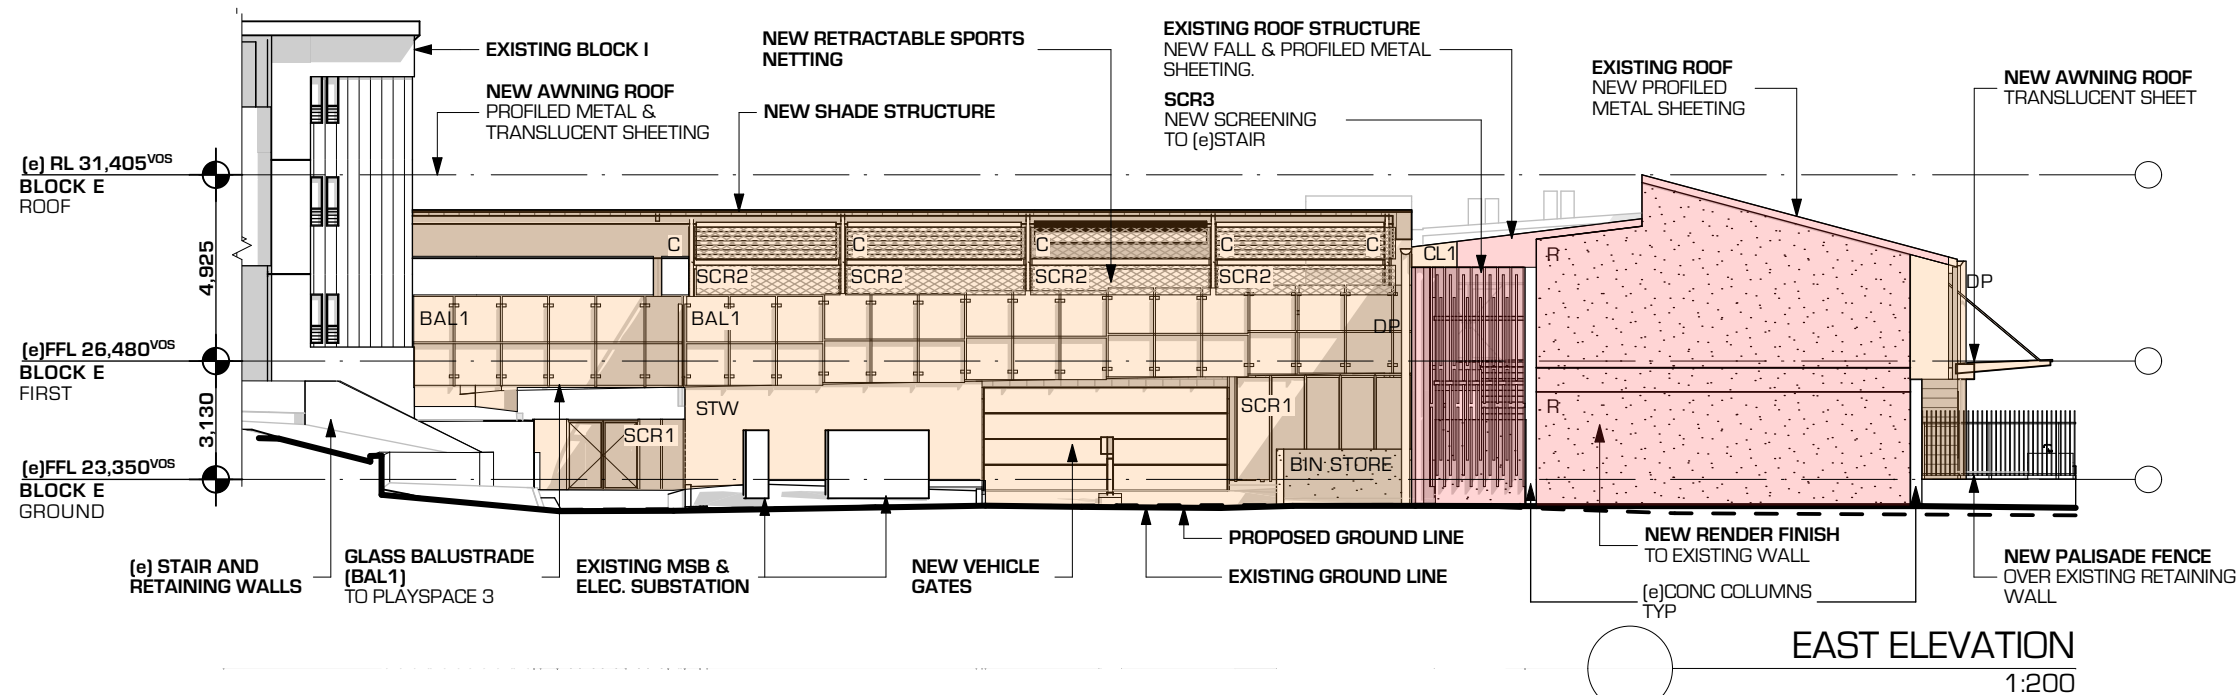


EILEEN O'CONNOR
CATHOLIC COLLEGE
3 THOMAS STREET LEWISHAM NSW


ELEVATIONS LEGEND:			
(e)	EXISTING	LW	LOUVER WINDOW
BRK	BRICK	MR	METAL ROOF
CL	CLADDING	RL	RELATIVE LEVEL
DP	DOWNPIPE	SR	SLATE ROOFING
FFL	FINISHED FLOOR LEVEL	TR	TILE ROOF
FG	FIXED GLASS	TS	TRANSLUCENT SHEET
	NEW CONSTRUCTION		
	REFURBISHMENT		

PRELIMINARY


EDWARD O'HANLON GUINN O'HANLON ARCHITECTS - DIRECTOR NSW ARCHITECTS REGISTRATION NO. 4306				DRAWN BY: AB,GA,JH	SCALE: 1:200 @ A3
13.11.17	REVISED DA ISSUE	4		CHECKED BY: TOH, MD	
13.10.17	REVISED DA ISSUE	3		JOB NUMBER	DRAWING NUMBER
29.09.17	PRELIMINARY FOR DISCUSSION	2		1340	DA3300
23.08.17	REVISED DA ISSUE	1			4
11.05.17	DA ISSUE	0			
DATE	REVISION	ISSUE		DEVELOPMENT APPLICATION	

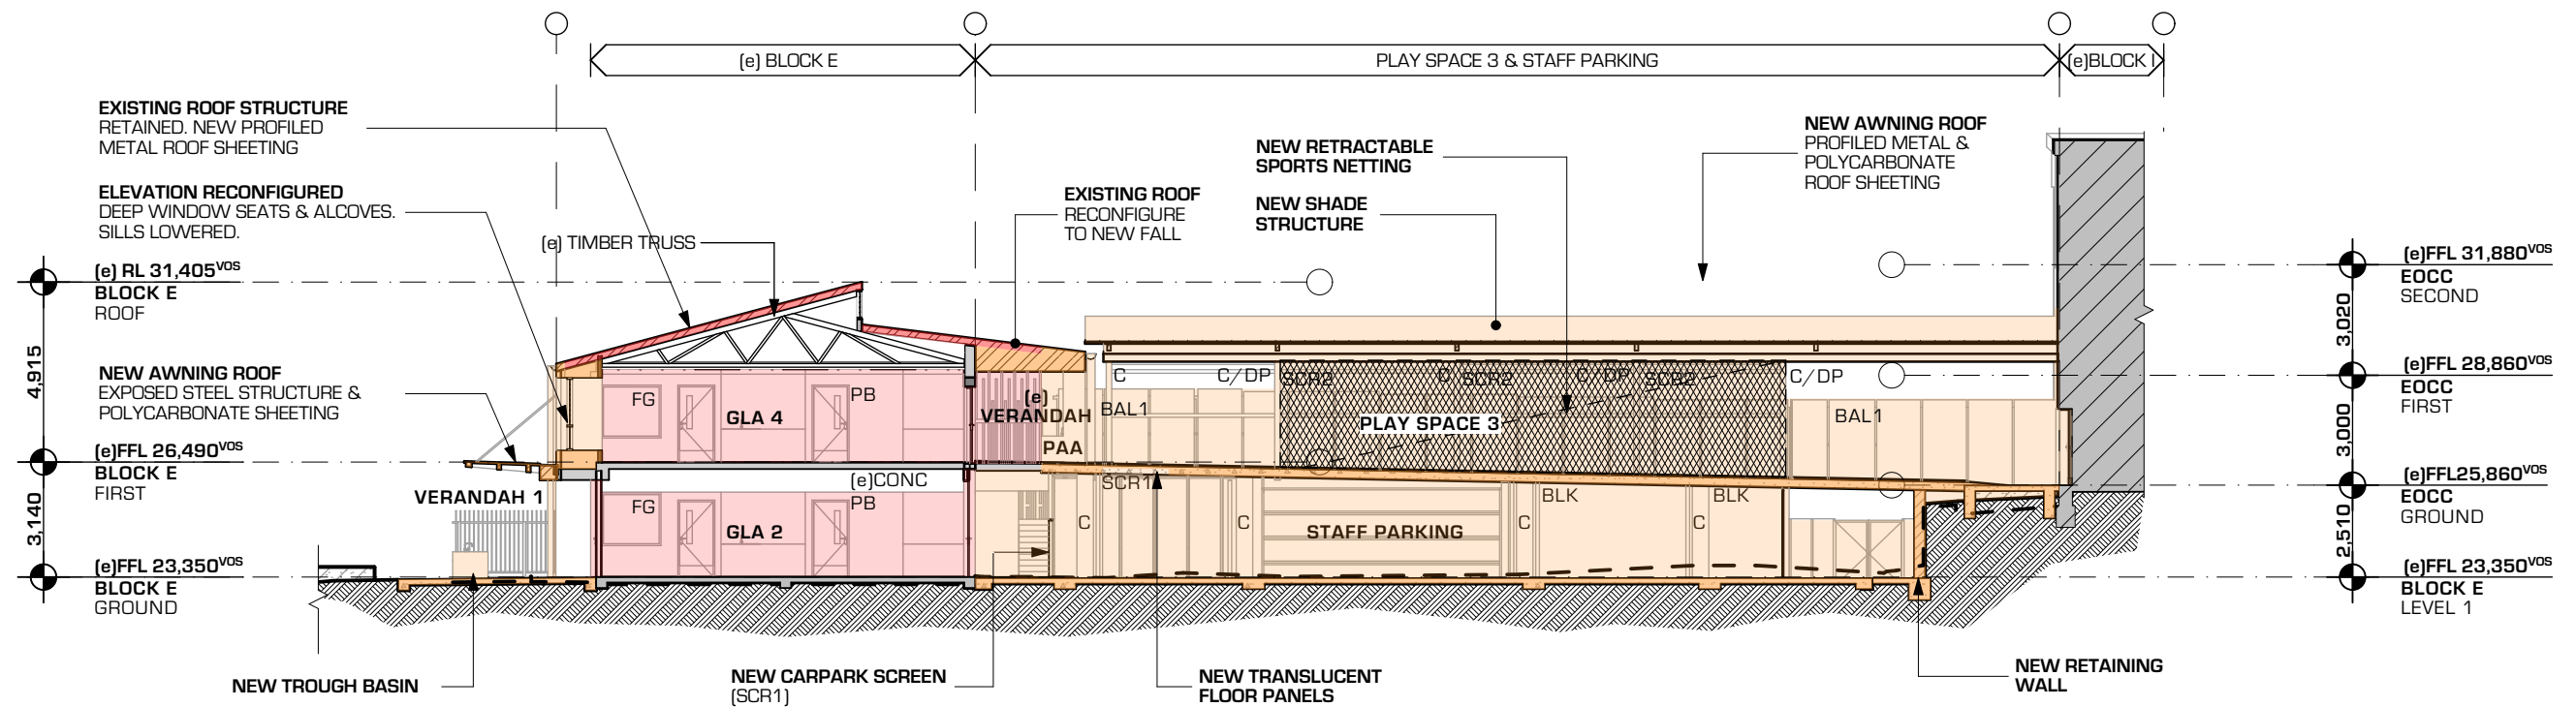


01 BLOCK E SECTION EE
1:200

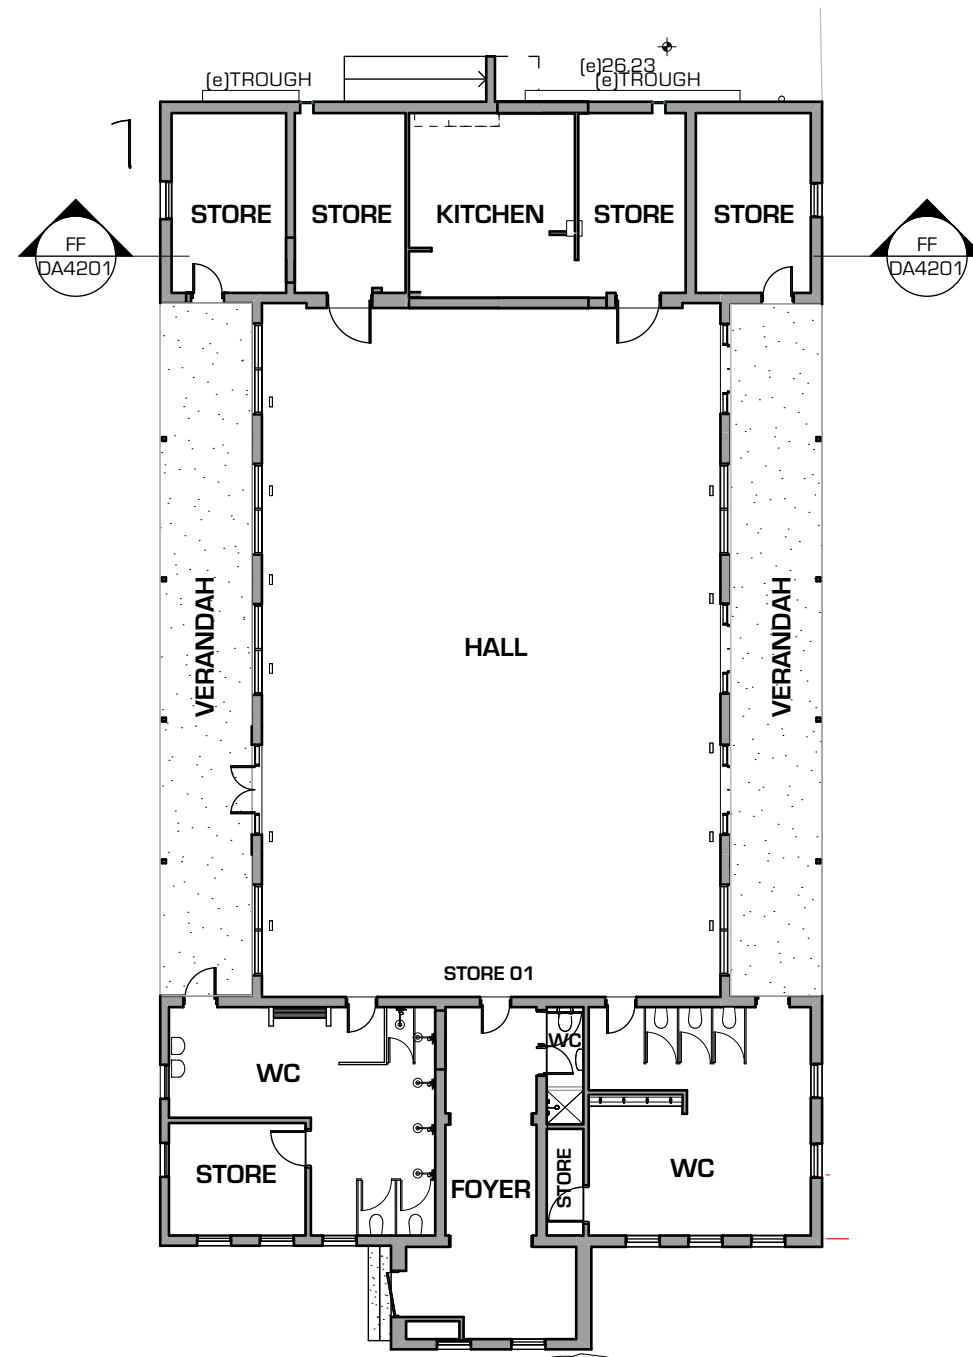


01 BLOCK J - (e) GROUND FLOOR PLAN 1:200

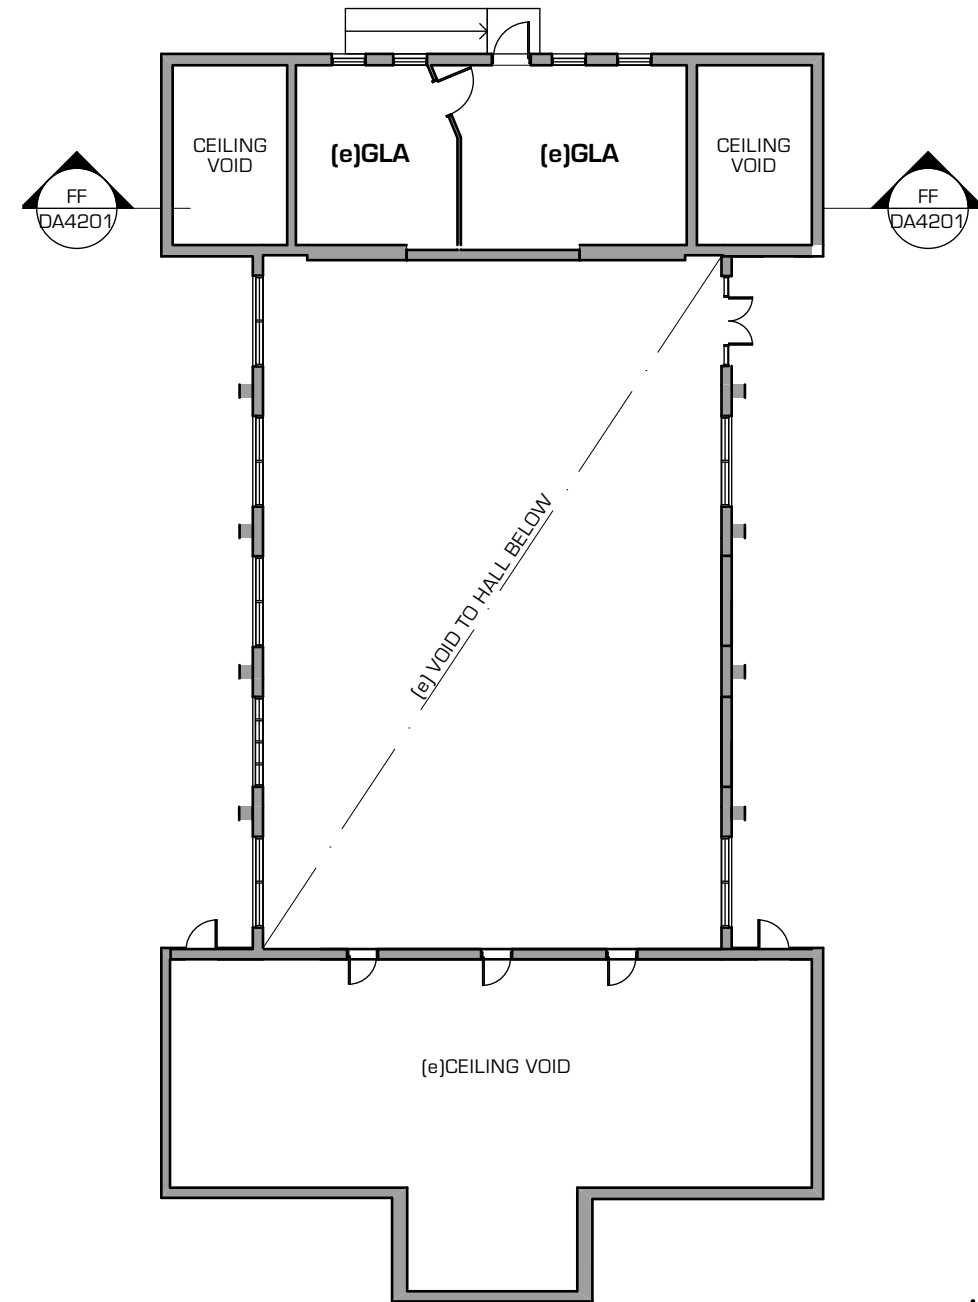


01 BLOCK J - (e) MEZZANINE FLOOR PLAN 1:200

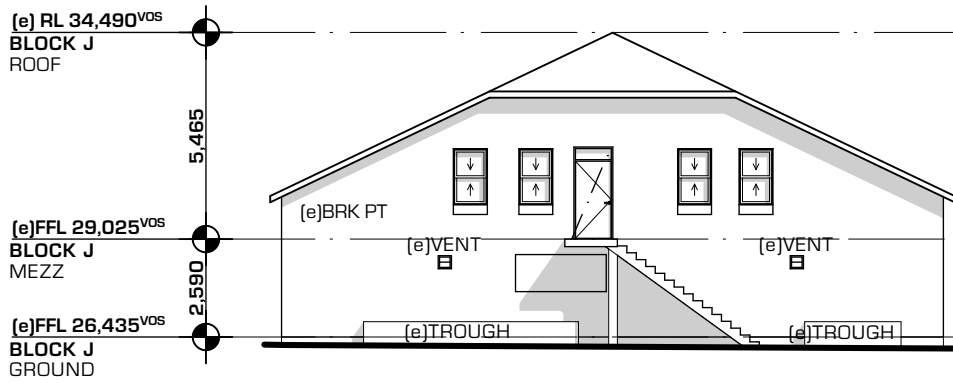


EXISTING EAST ELEVATION
1:200

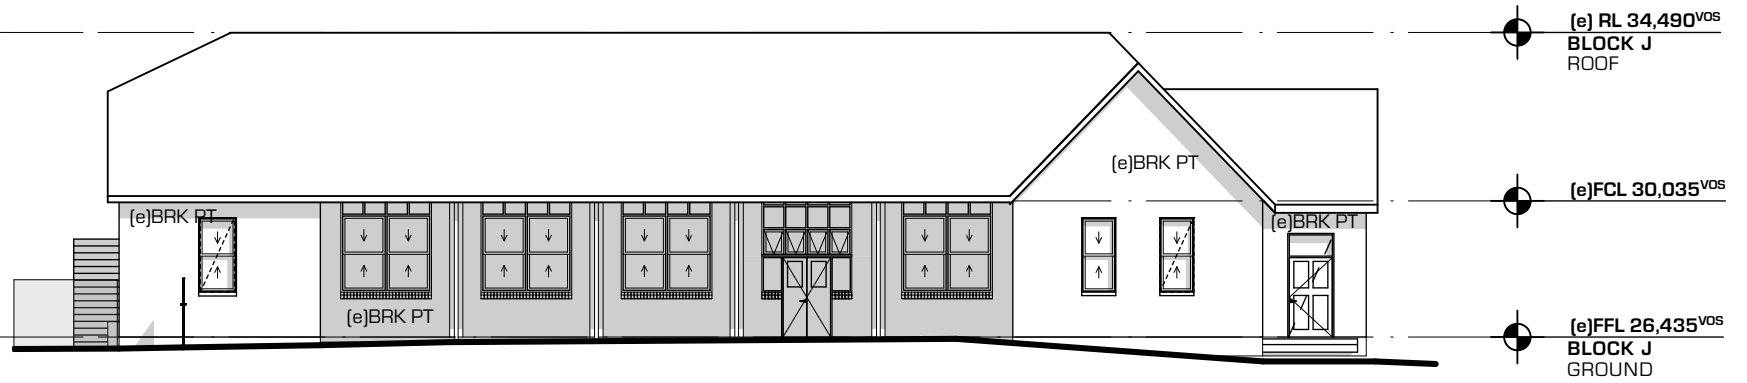


EXISTING NORTH ELEVATION
1:200

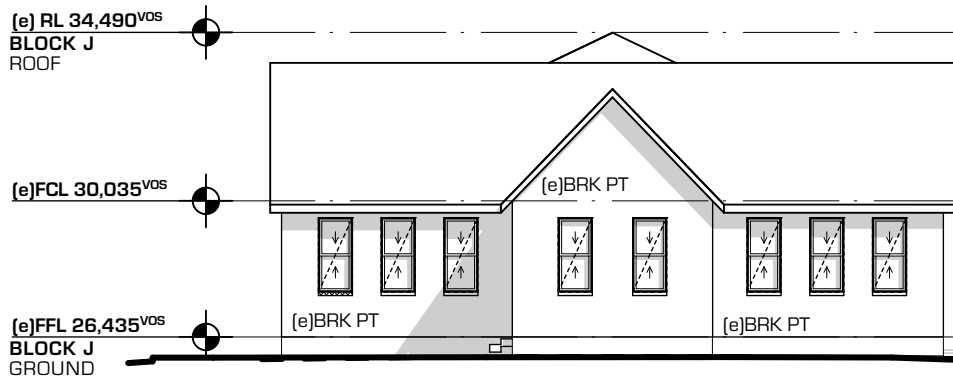

EXISTING WEST ELEVATION
1:200

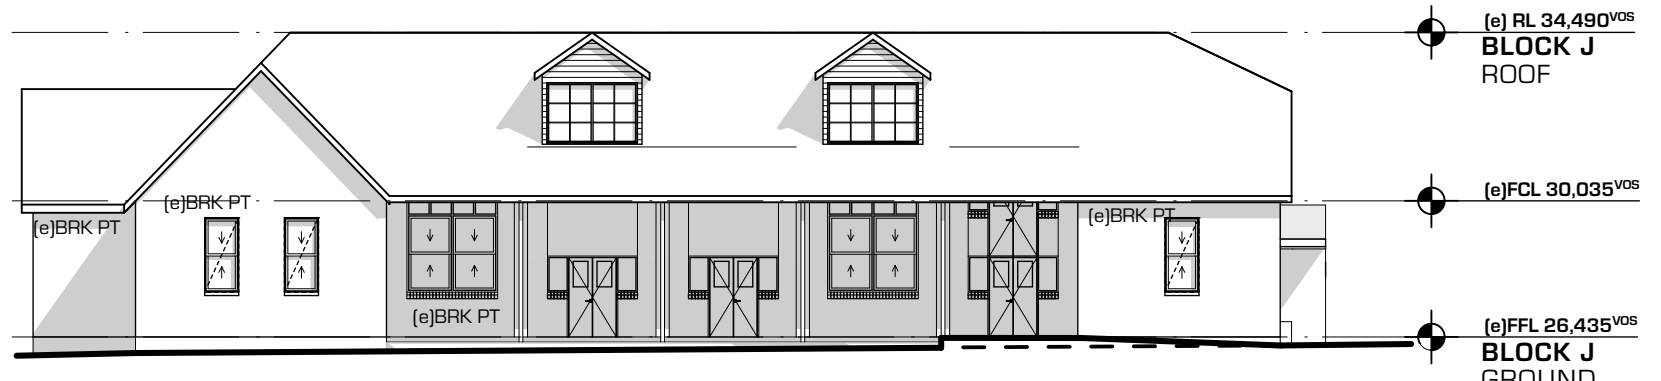

EXISTING SOUTH ELEVATION
1:200

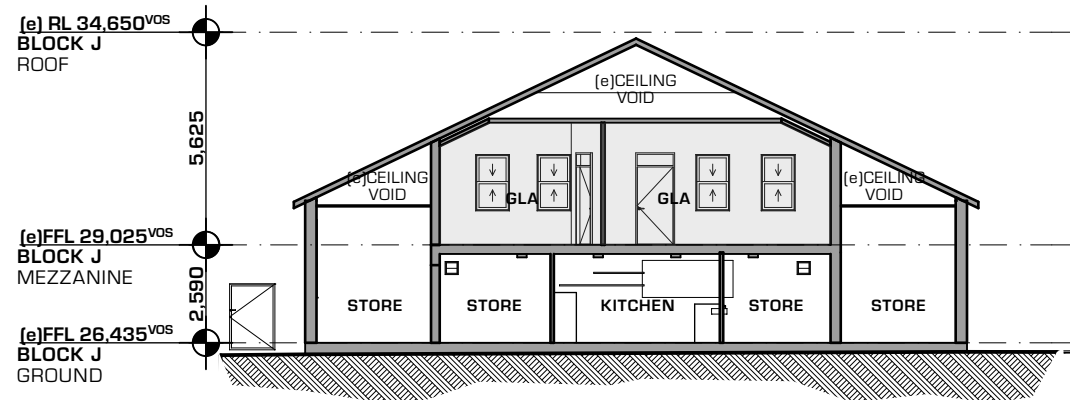

SECTION FF
1:200



EILEEN O'CONNOR
CATHOLIC COLLEGE
3 THOMAS STREET LEWISHAM NSW

ELEVATIONS LEGEND:
(e) EXISTING
BRK BRICK
CL CLADDING
DP DOWNPIPE
FFL FINISHED FLOOR LEVEL
FG FIXED GLASS

LW LOUVRE WINDOW
MR METAL ROOF
RL RELATIVE LEVEL
TR TILE ROOF
TS TRANSLUCENT SHEET

NEW CONSTRUCTION
REFURBISHMENT


SECTION LEGEND:
(e) EXISTING
C COLUMN
CON CONCRETE
DP DOWNPIPE
FCL FINISHED CEILING LEVEL
FFL FINISHED FLOOR LEVEL

FG FIXED GLASS
PB PLASTERBOARD
PAA PRACTICAL ACTIVITY AREA
R RENDER
RL RELATIVE LEVEL


PRELIMINARY

BLOCK J - EXISTING FLOOR PLAN
BLOCK J - EXISTING ELEVATIONS AND SECTIONS


EDWARD O'HANLON GUINN O'HANLON ARCHITECTS - DIRECTOR NSW ARCHITECTS REGISTRATION NO. 4306		DRAWN BY: AB,GA,JH	SCALE: 1:200 @ A3
CHECKED BY: TOH, MD		JOB NUMBER	DRAWING NUMBER
13.10.17		1340	DA4201
DATE		REVISION	ISSUE
		0	0
DEVELOPMENT APPLICATION			

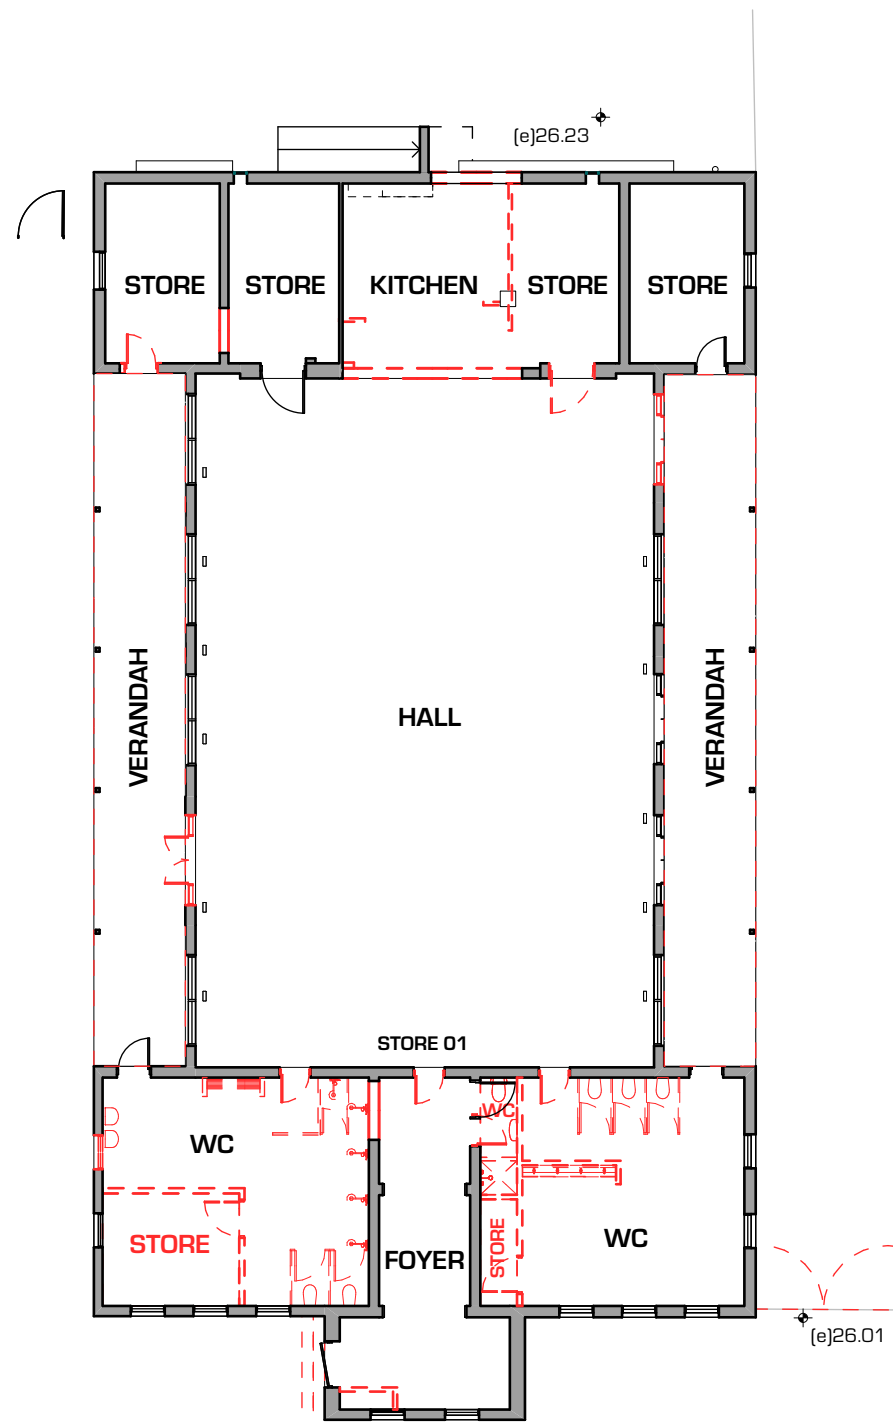


01 BLOCK J - DEMOLITION PLAN GROUND FLOOR 1:200

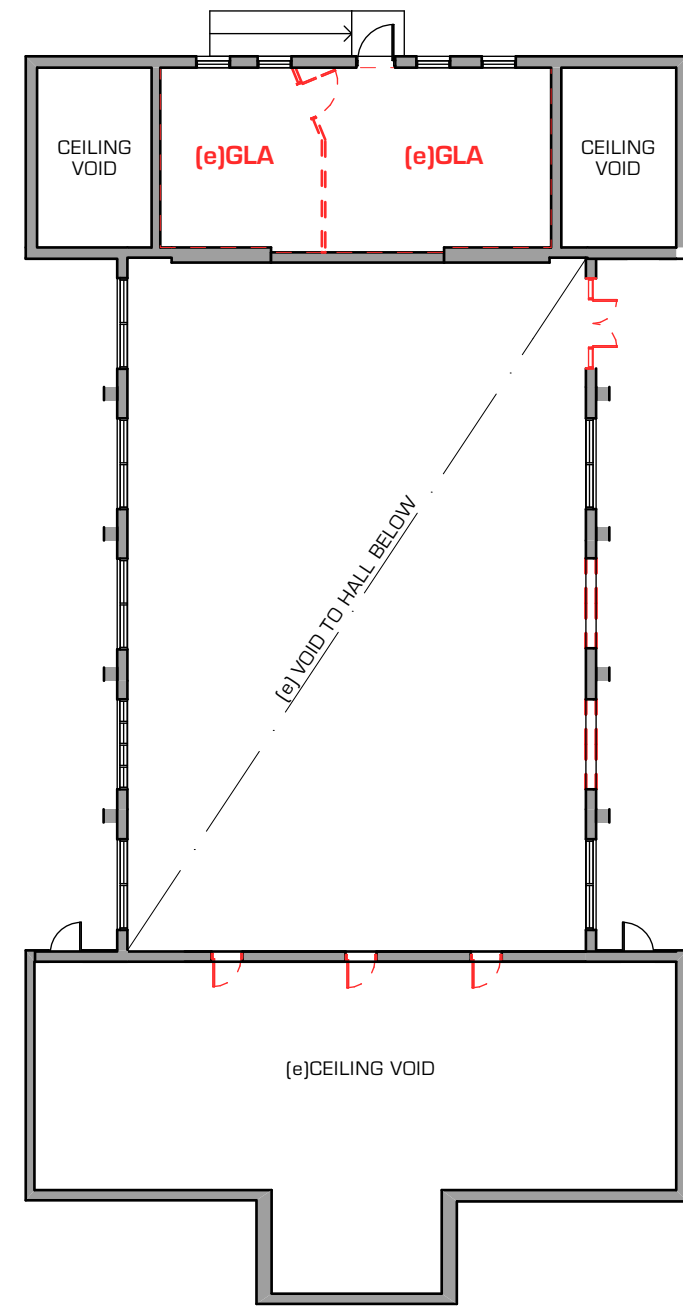


02 BLOCK J - DEMOLITION PLAN MEZZANINE FLOOR 1:200

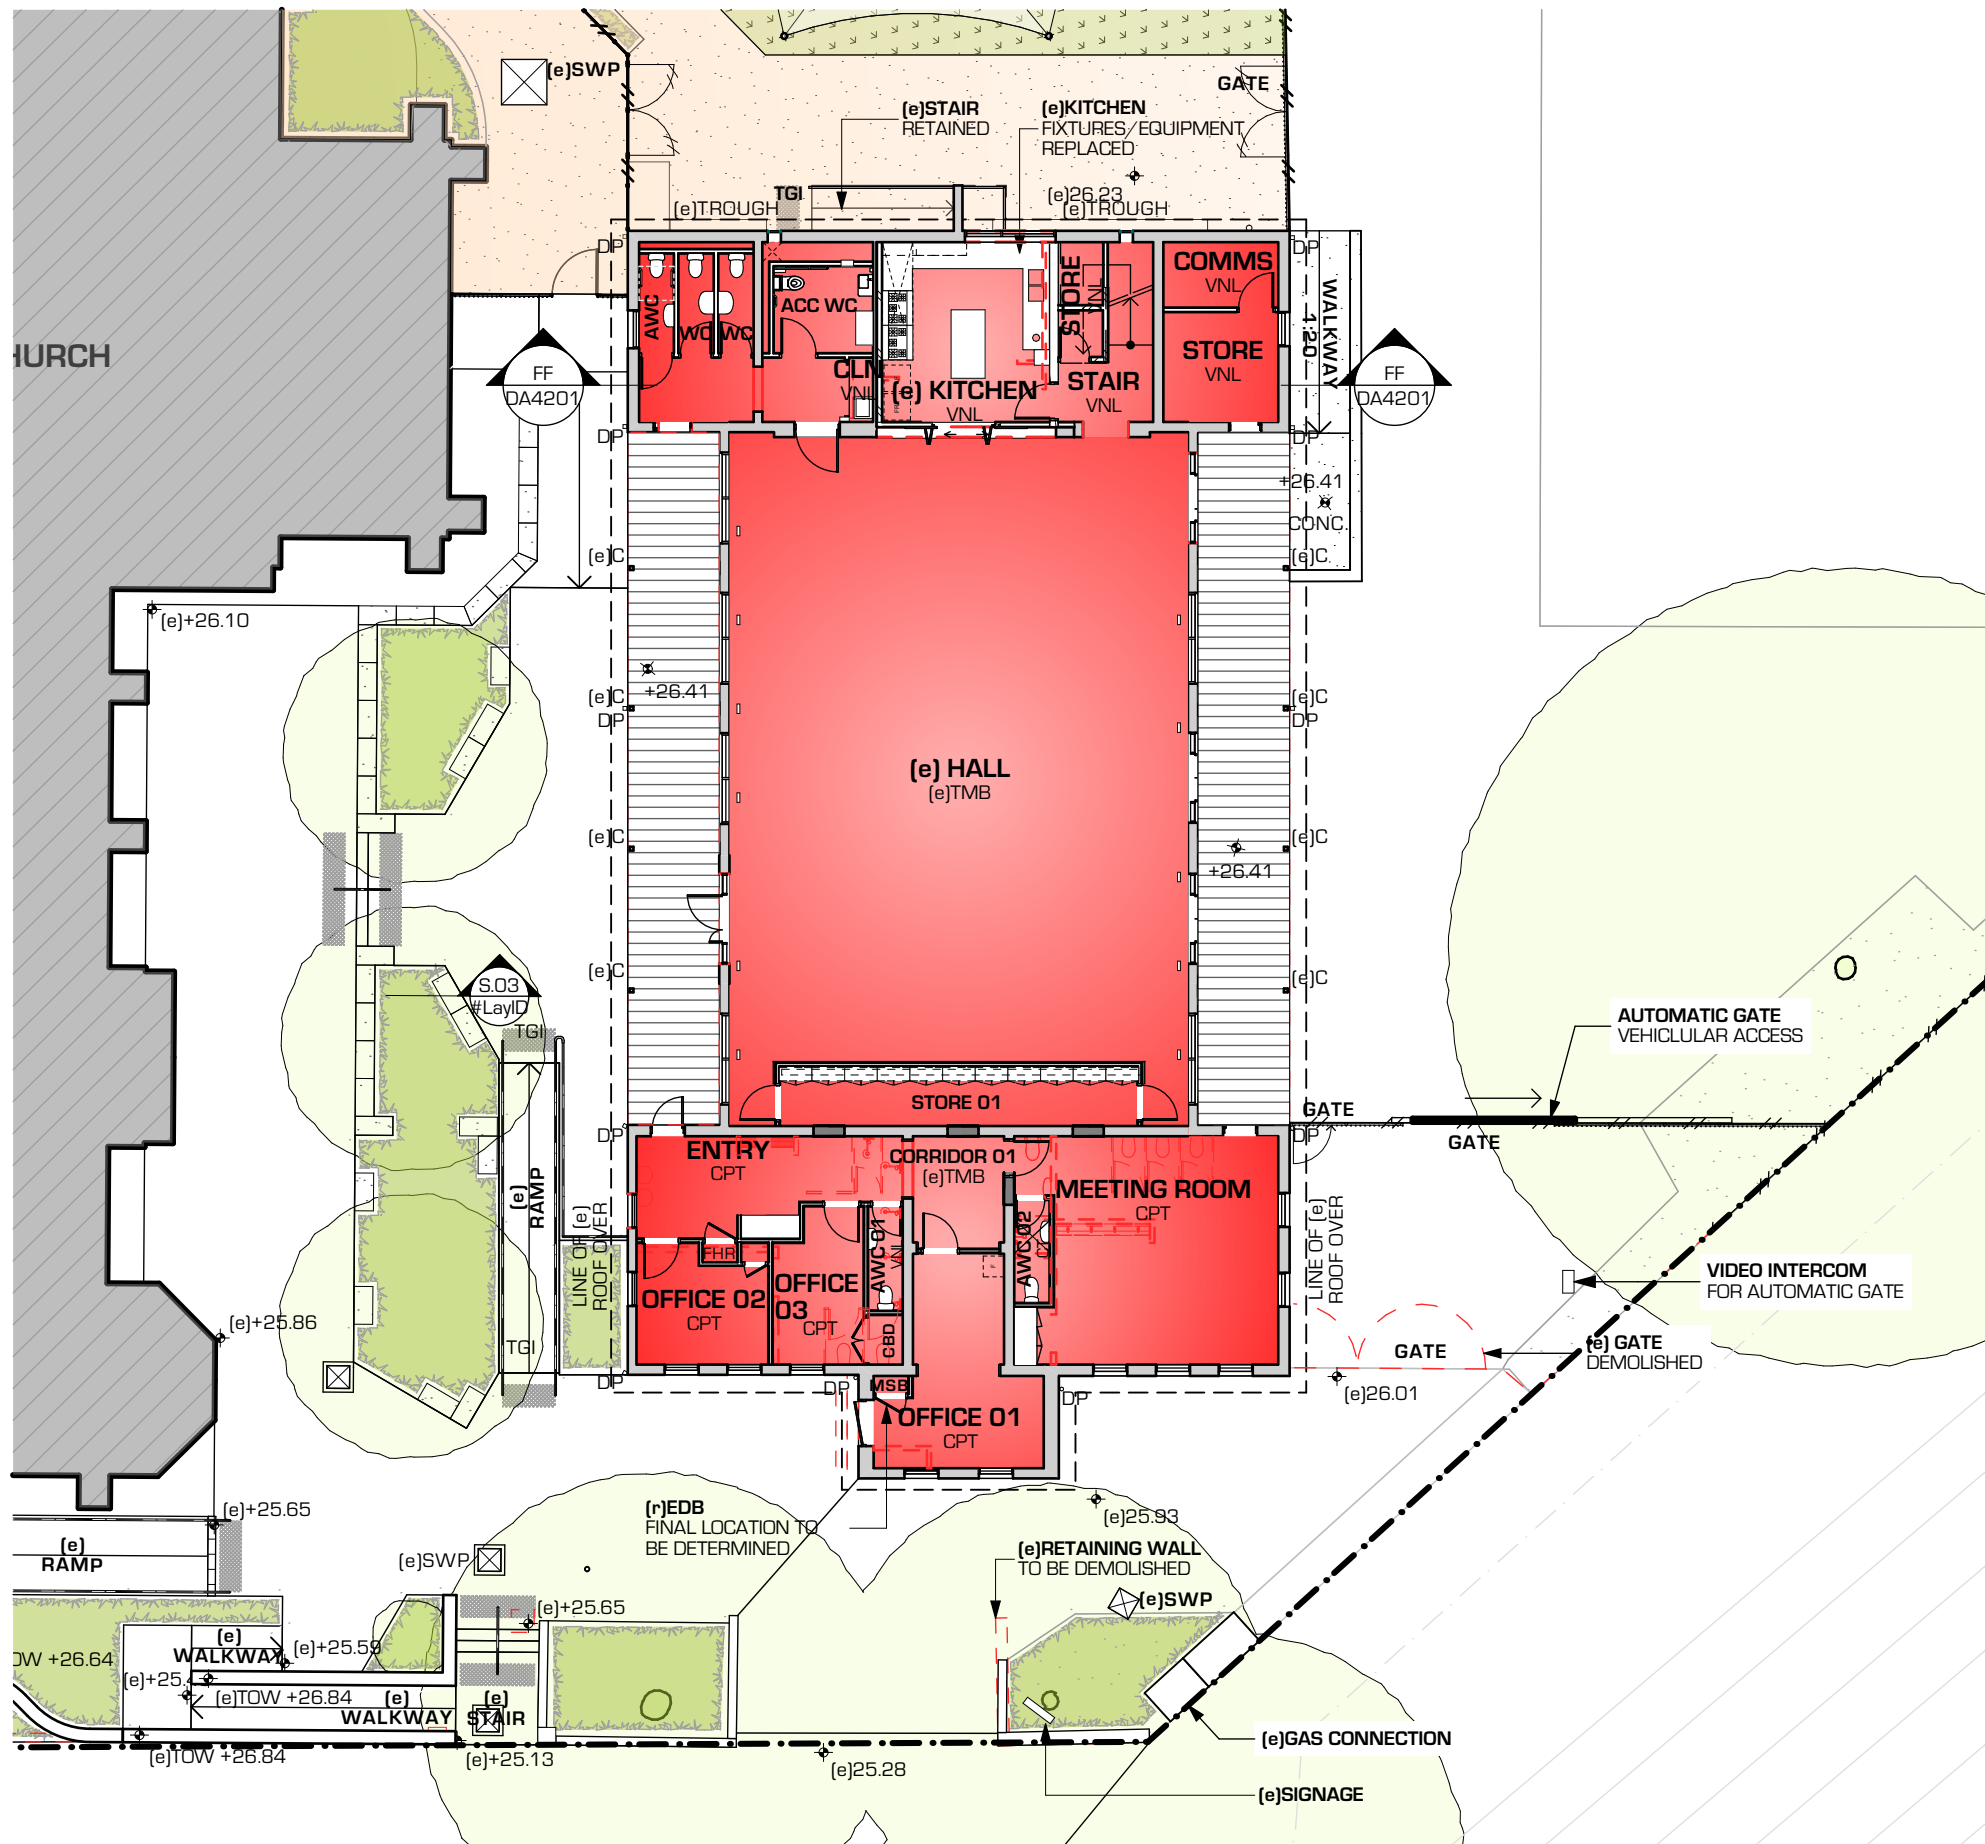


BLOCK J - PROPOSED GROUND FLOOR PLAN

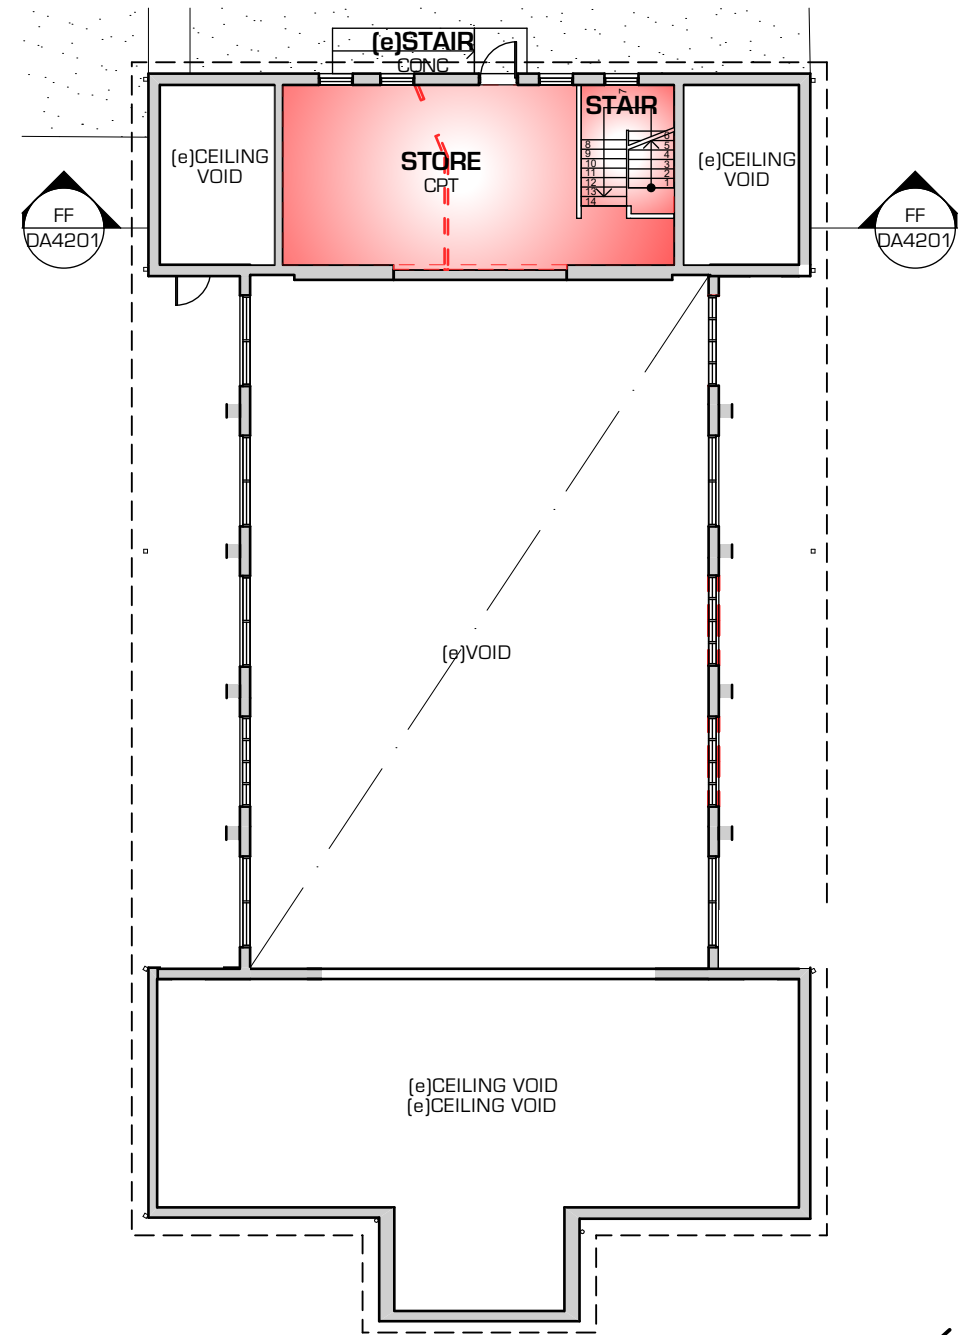


BLOCK J - PROPOSED MEZZANINE FLOOR PLAN

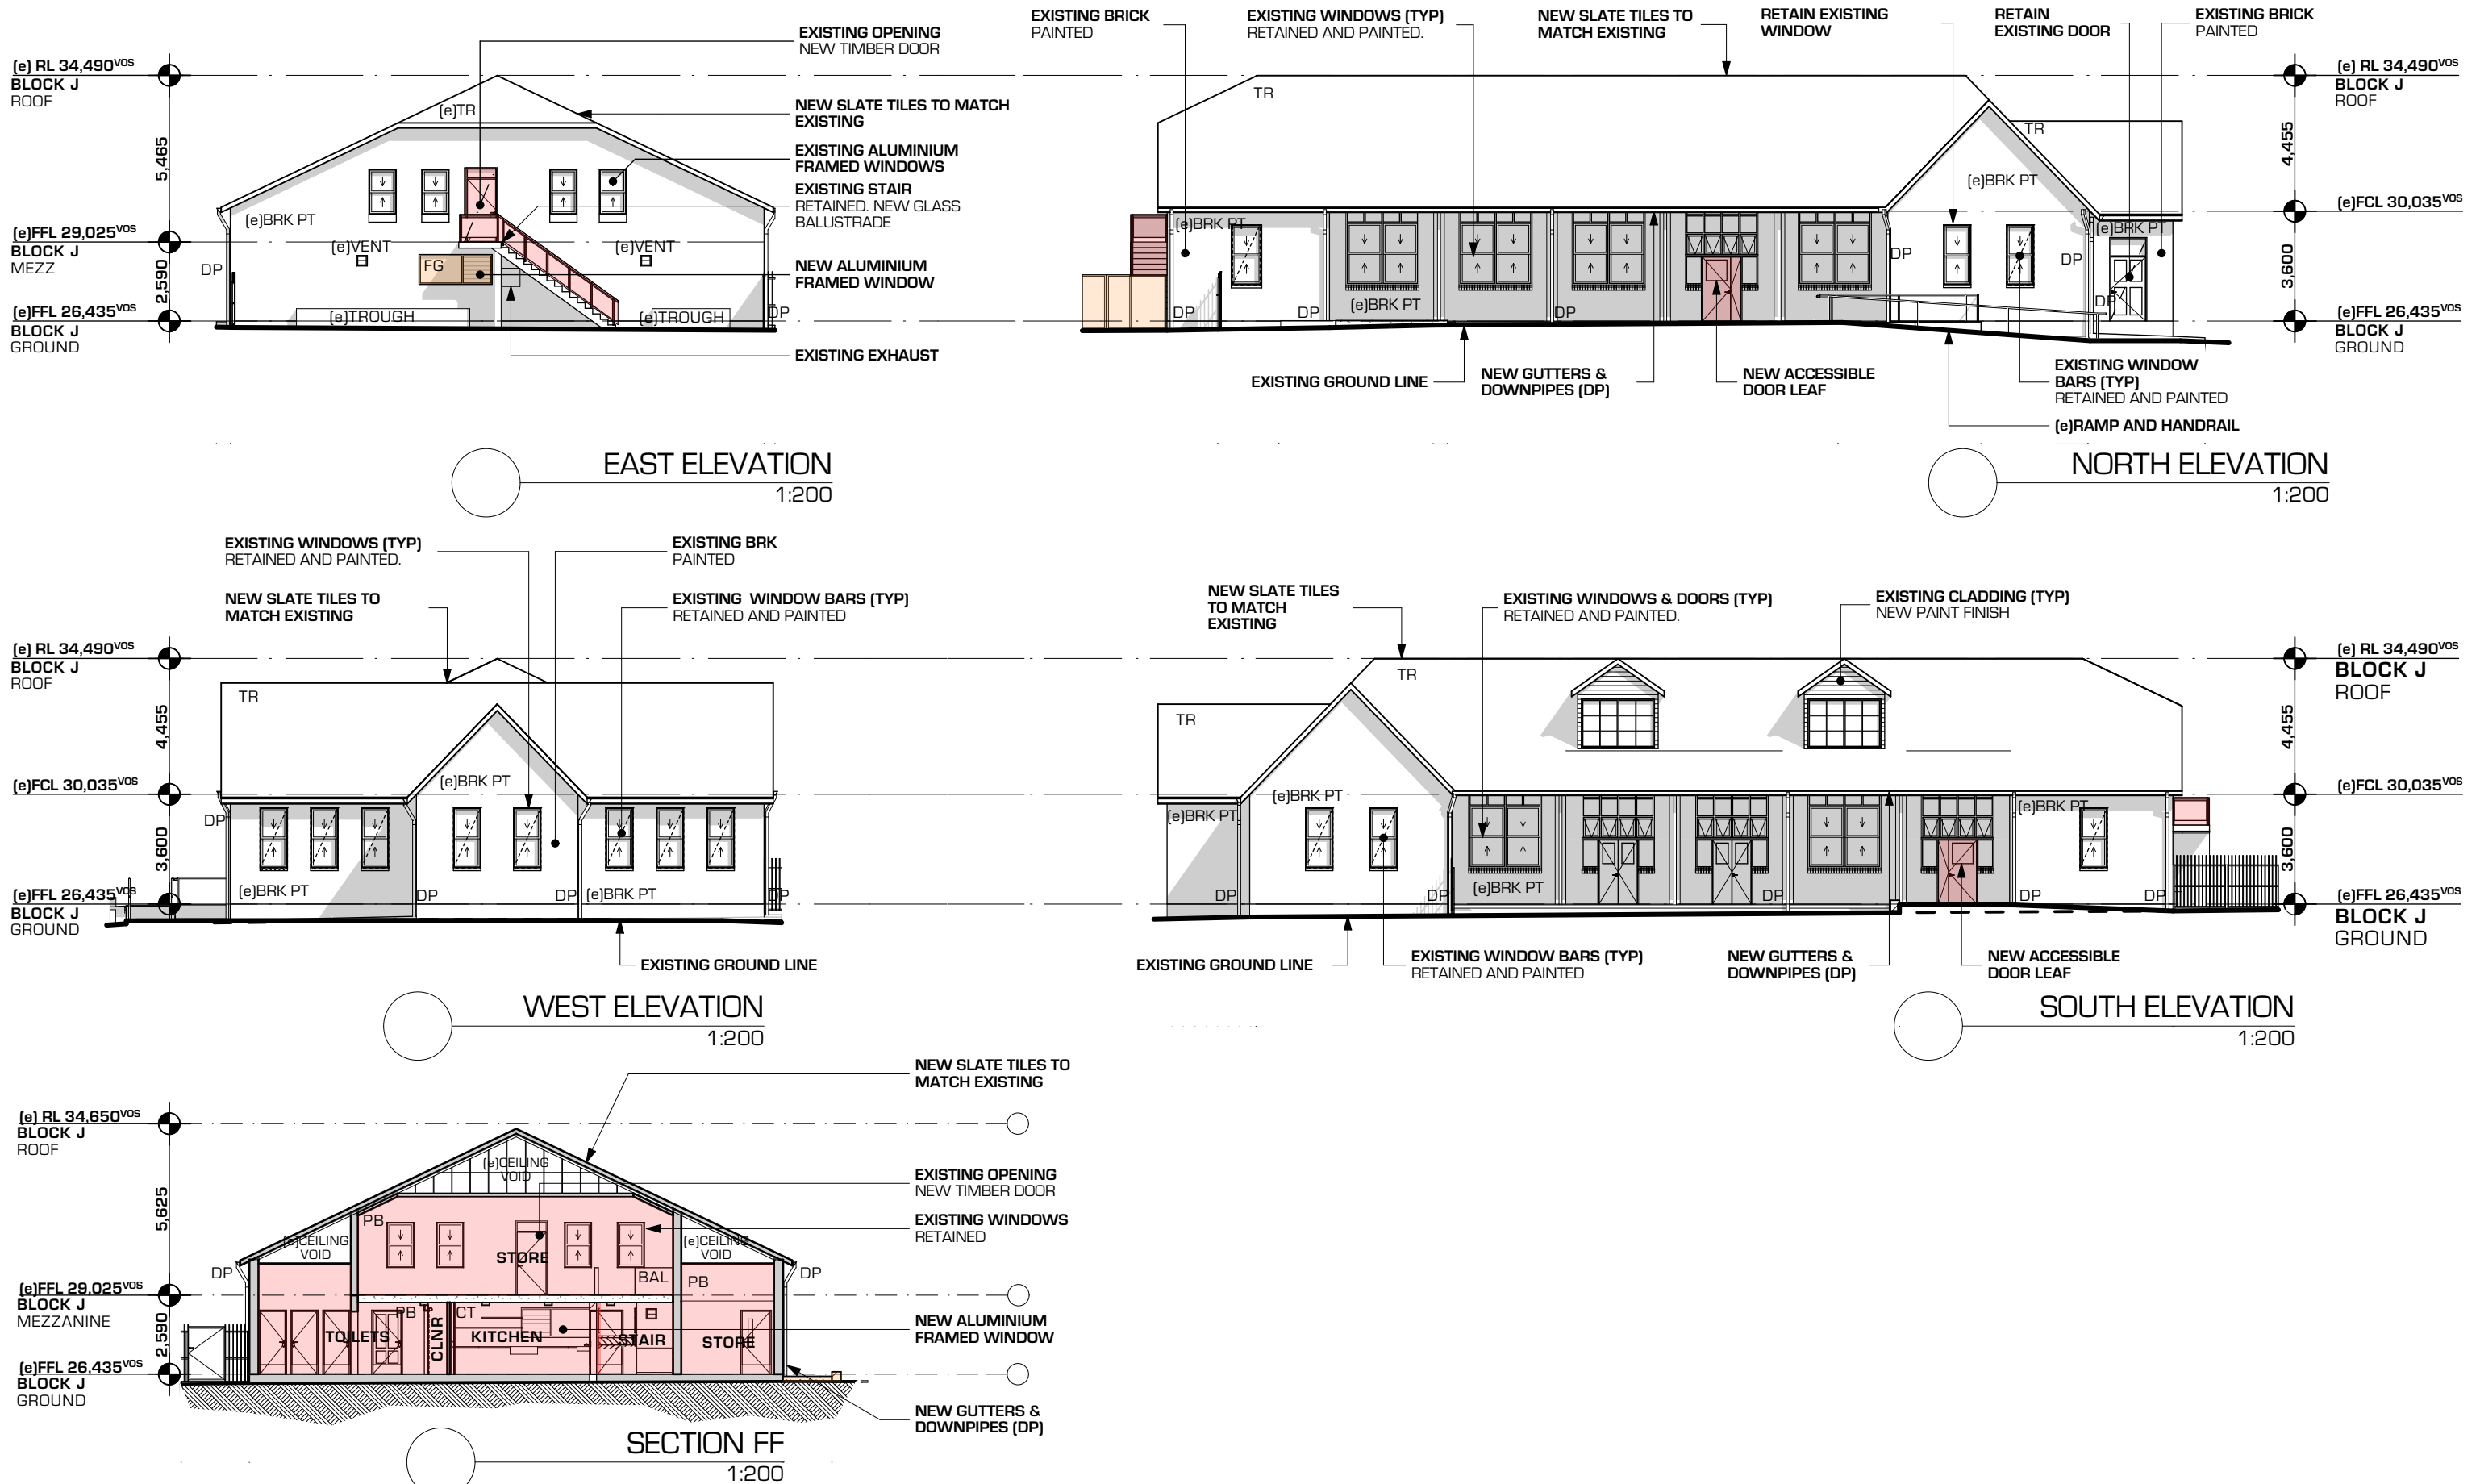

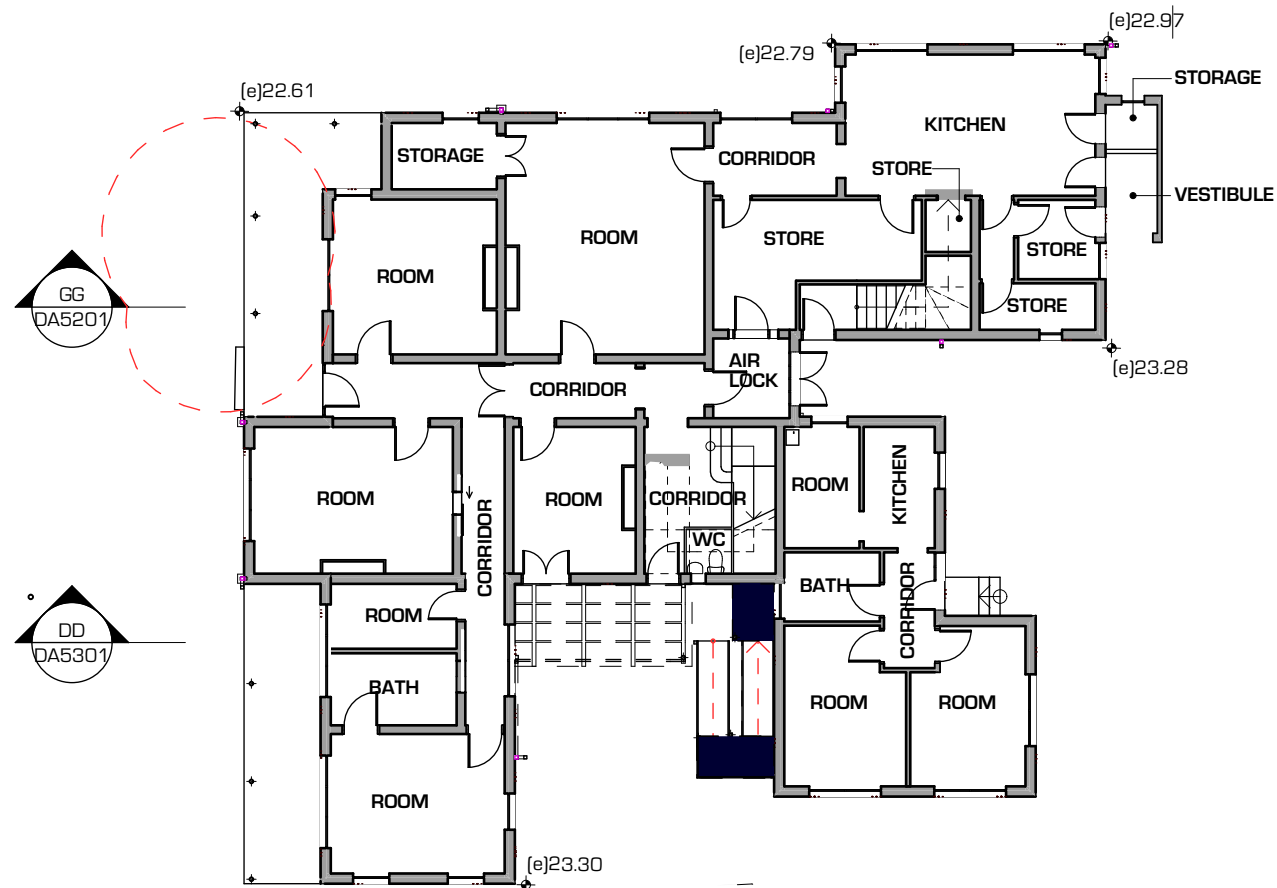

01 BLOCK D - EXISTING GROUND FLOOR PLAN
1:200

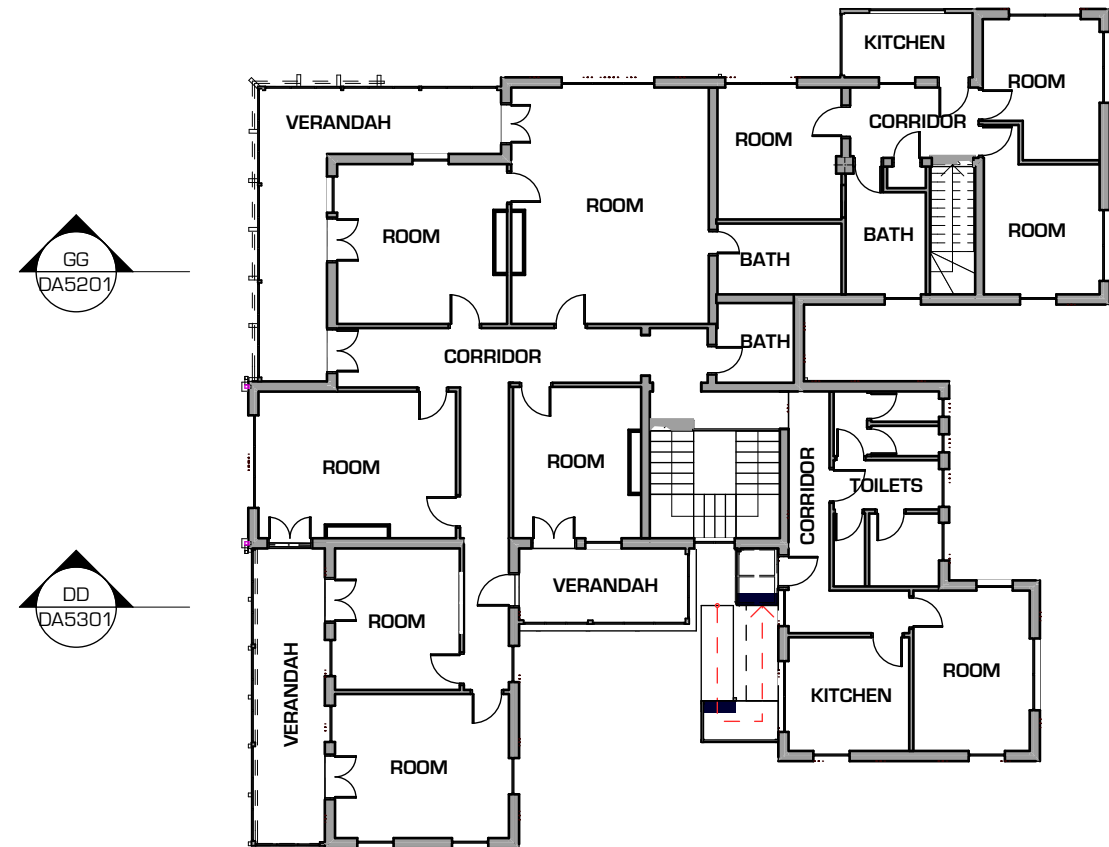


02 BLOCK D - EXISTING FIRST FLOOR PLAN
1:200

PRELIMINARY

BLOCK D - EXISTING FLOOR PLAN
BLOCK D - EXISTING FLOOR PLANS


EDWARD O'HANLON GUINN O'HANLON ARCHITECTS - DIRECTOR NSW ARCHITECTS REGISTRATION NO. 4306		DRAWN BY: AB,GA,JH	SCALE: 1:200 @ A3
CHECKED BY: TOH, MD			
JOB NUMBER	DRAWING NUMBER	ISSUE	
1340	DA5200	0	
13.10.17 DATE	REVISED DA ISSUE REVISION	0 ISSUE	DEVELOPMENT APPLICATION

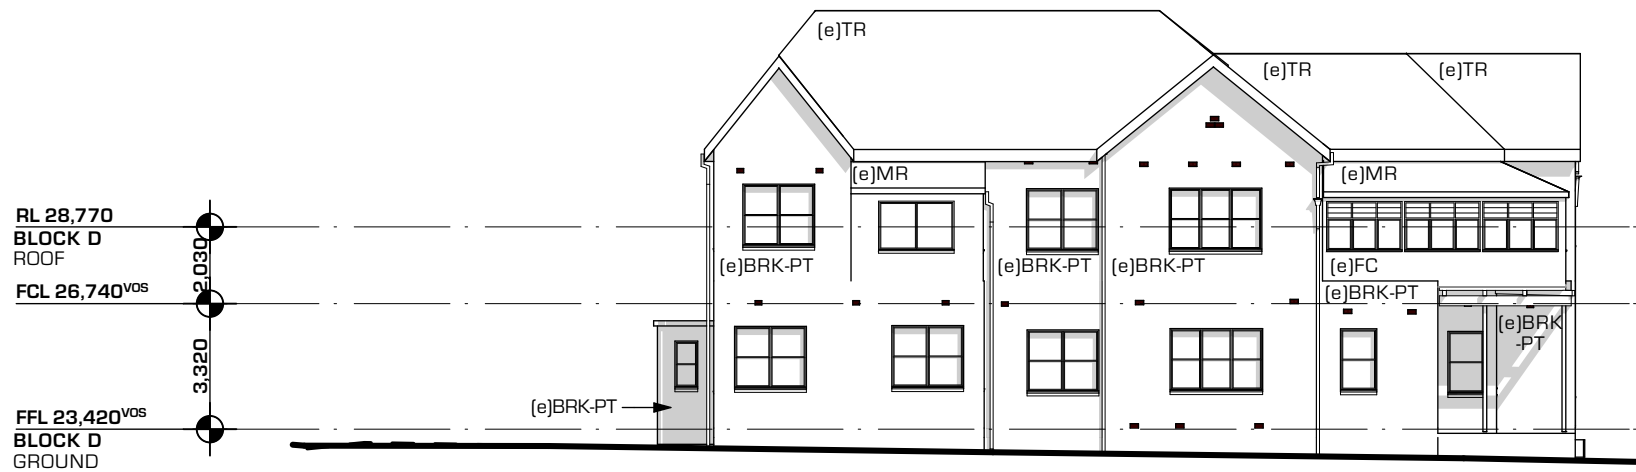

EXISTING EAST ELEVATION
1:200




EXISTING NORTH ELEVATION
1:200

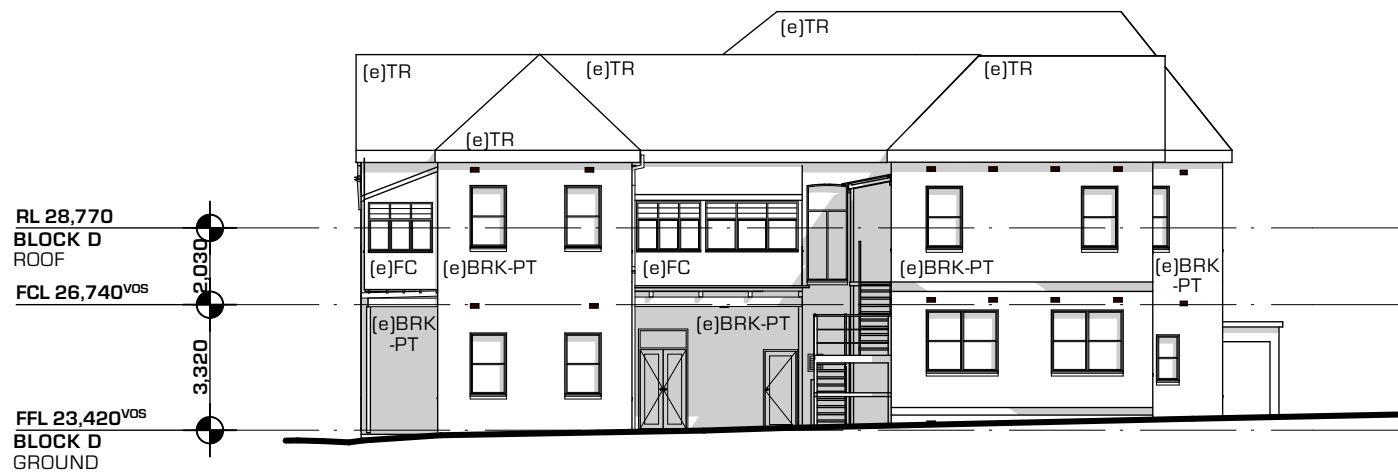


EXISTING WEST ELEVATION
1:200




EXISTING SOUTH ELEVATION
1:200

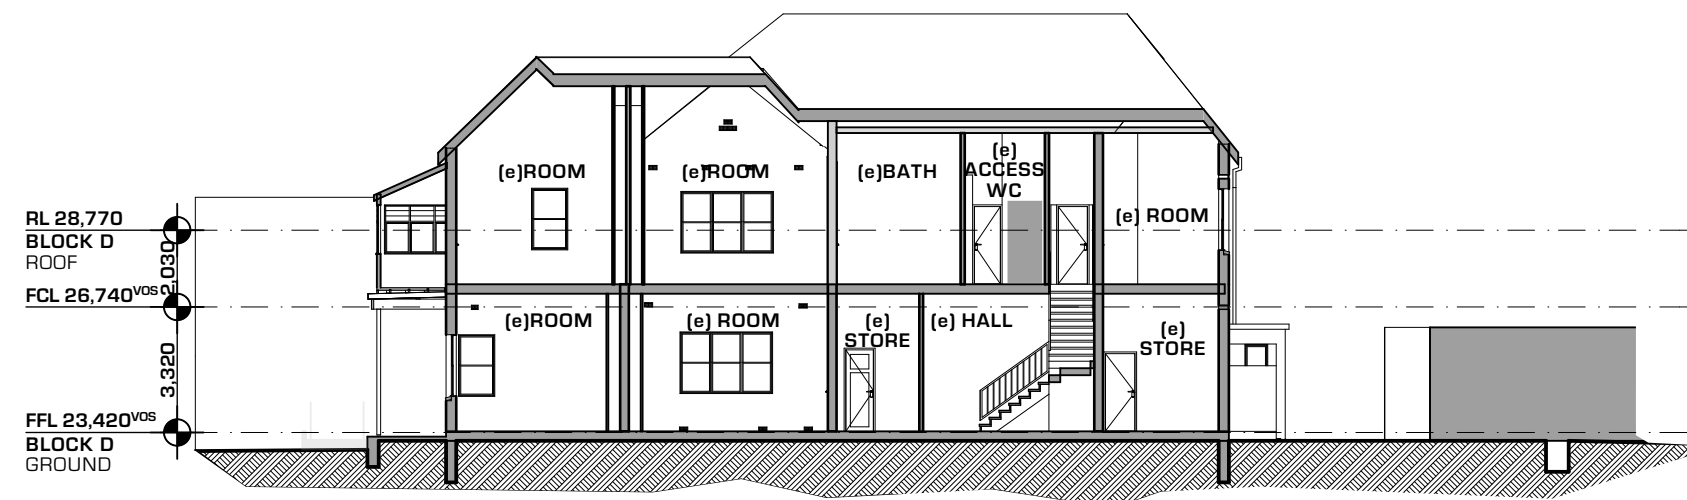

BLOCK D SECTION GG
1:200

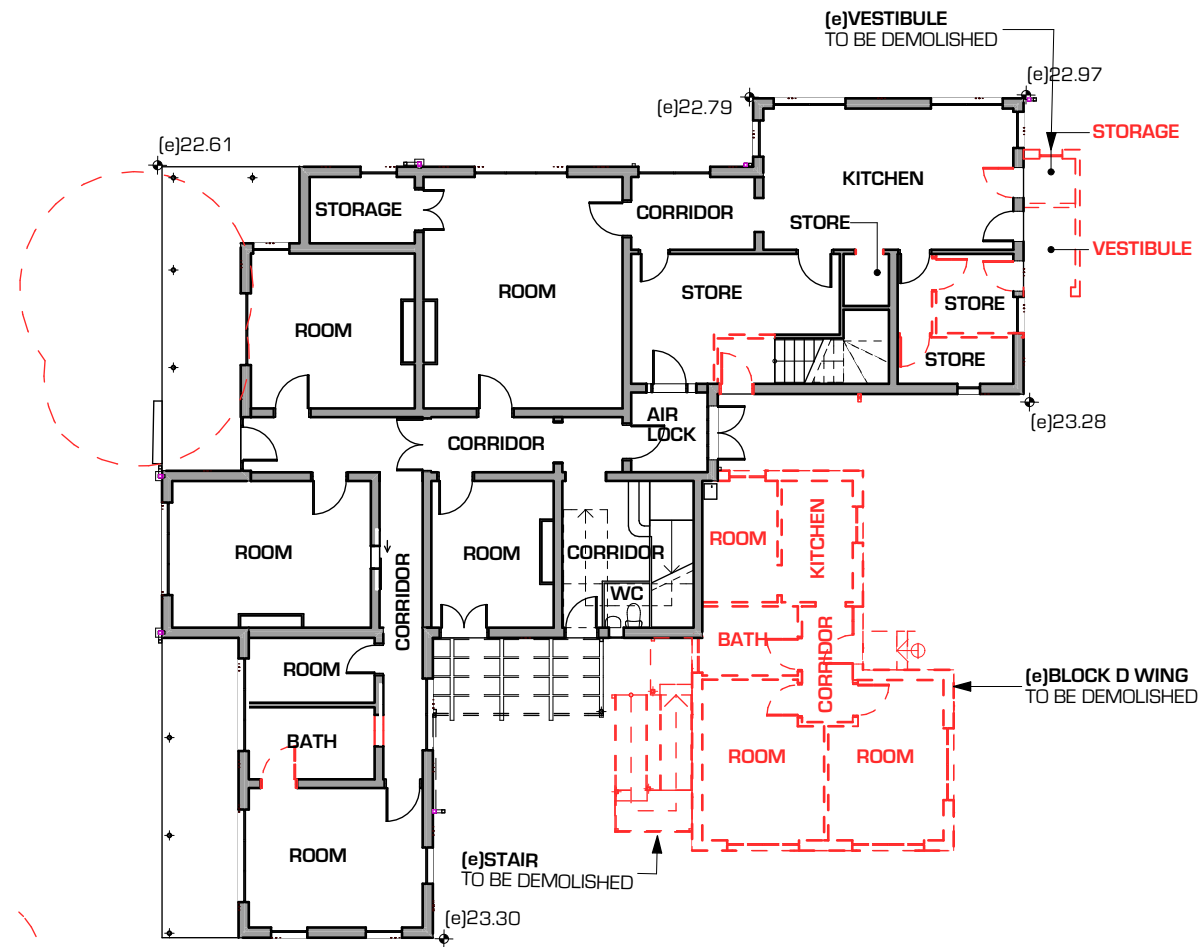

01 BLOCK D - DEMOLITION PLAN GROUND FLOOR
1:200

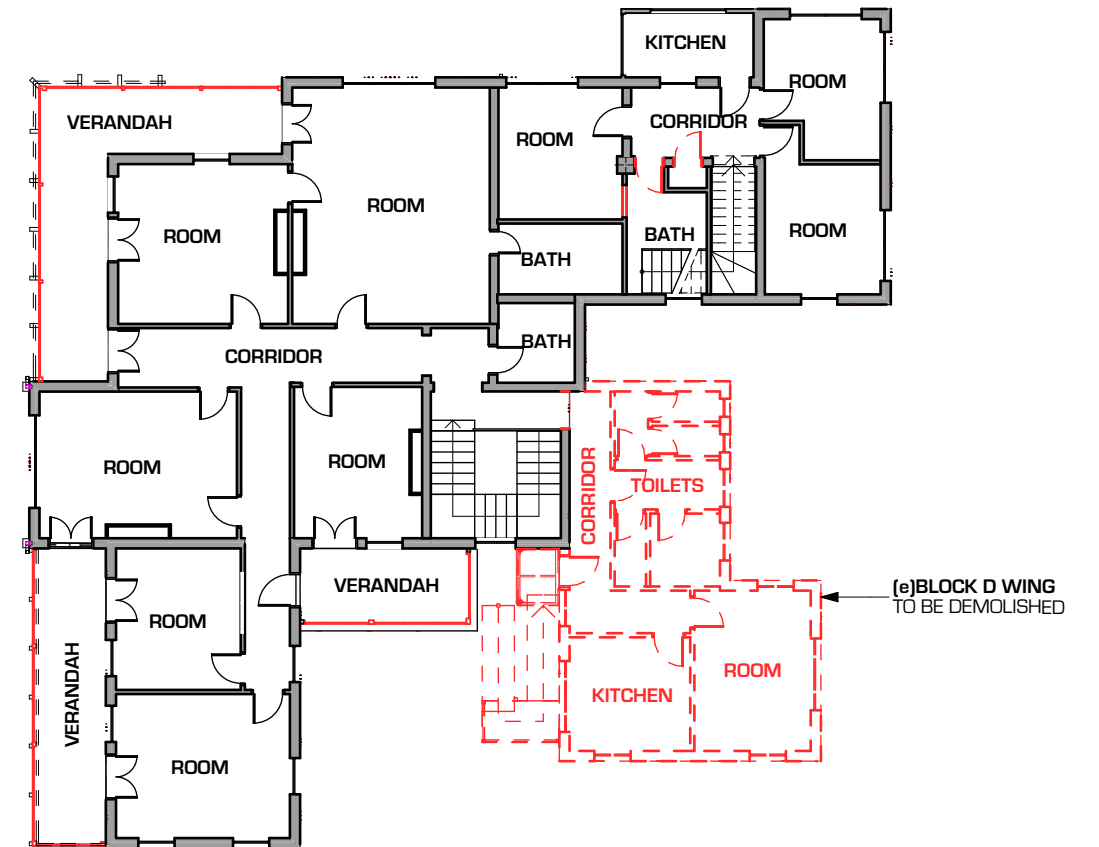



02 BLOCK D - DEMOLITION PLAN FIRST FLOOR
1:200



PRELIMINARY



DEMOLITION PLANS
BLOCK D - DEMOLITION PLANS


EDWARD O'HANLON GUINN O'HANLON ARCHITECTS - DIRECTOR NSW ARCHITECTS REGISTRATION NO. 4306		DRAWN BY: AB,GA,JH	SCALE: 1:200 @ A3
CHECKED BY: TOH, MD			
JOB NUMBER	DRAWING NUMBER	ISSUE	
1340	DA5210	0	
13.10.17 DATE	REVISI REVISION	0 ISSUE	DEVELOPMENT APPLICATION

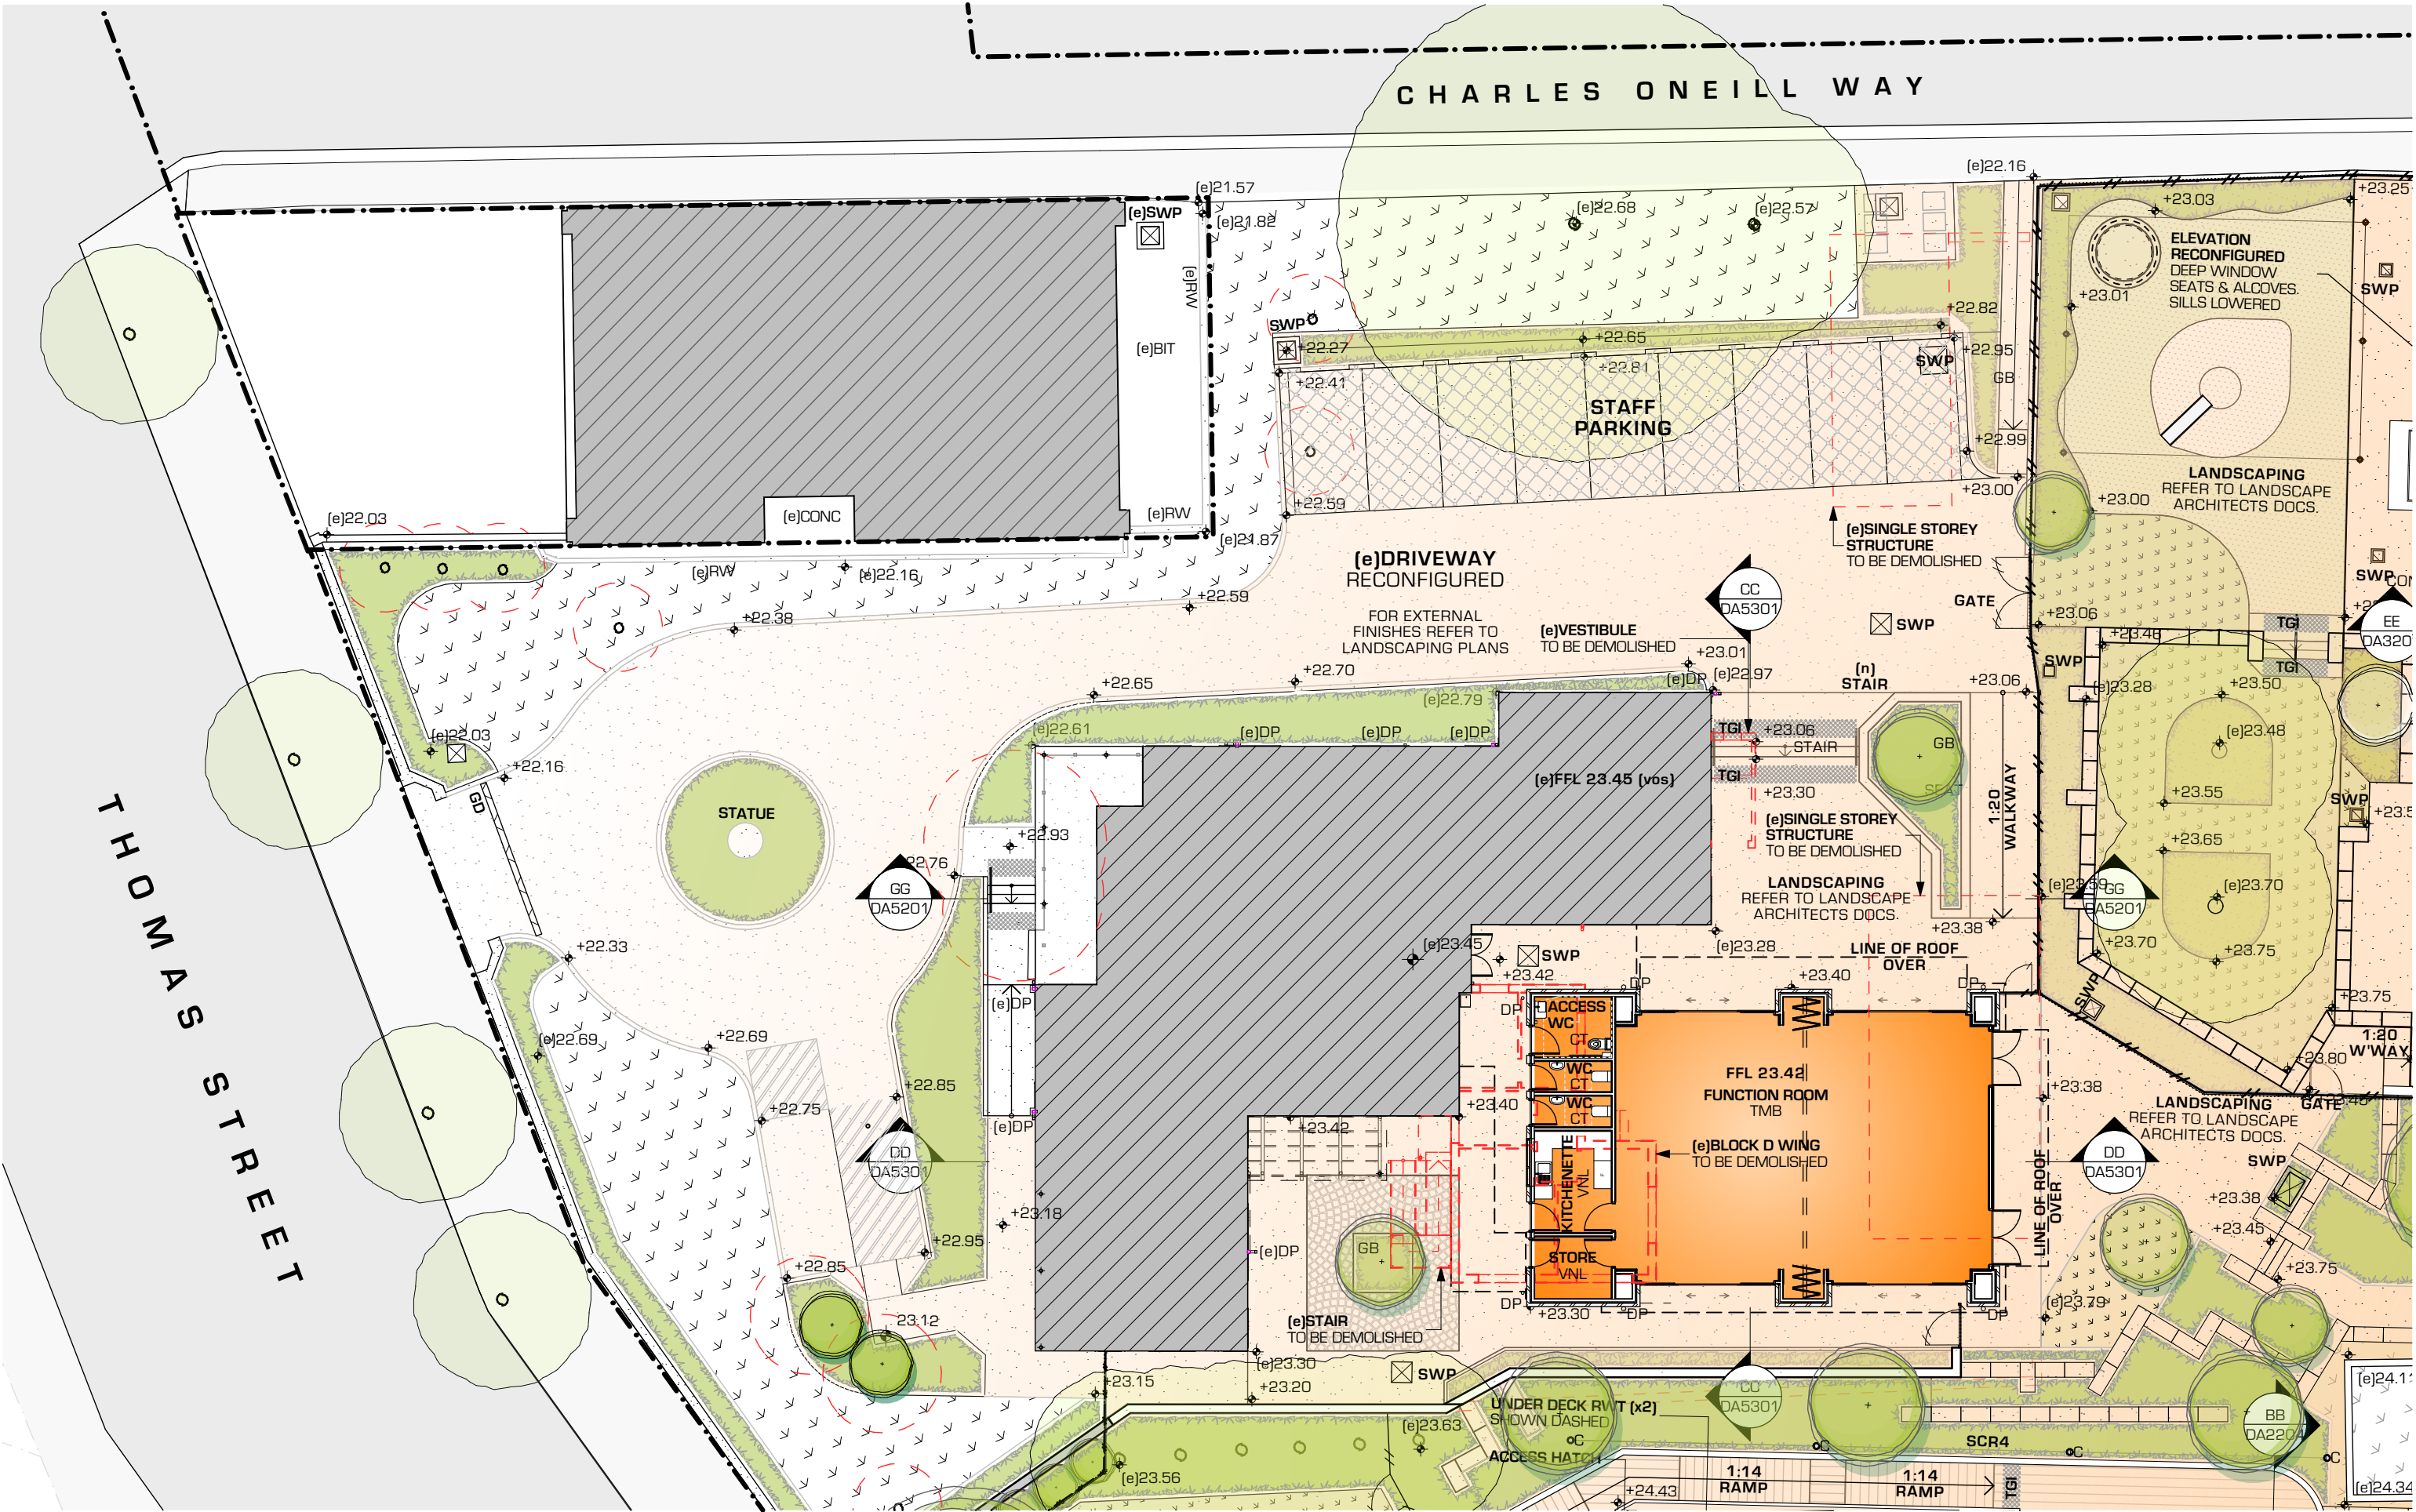

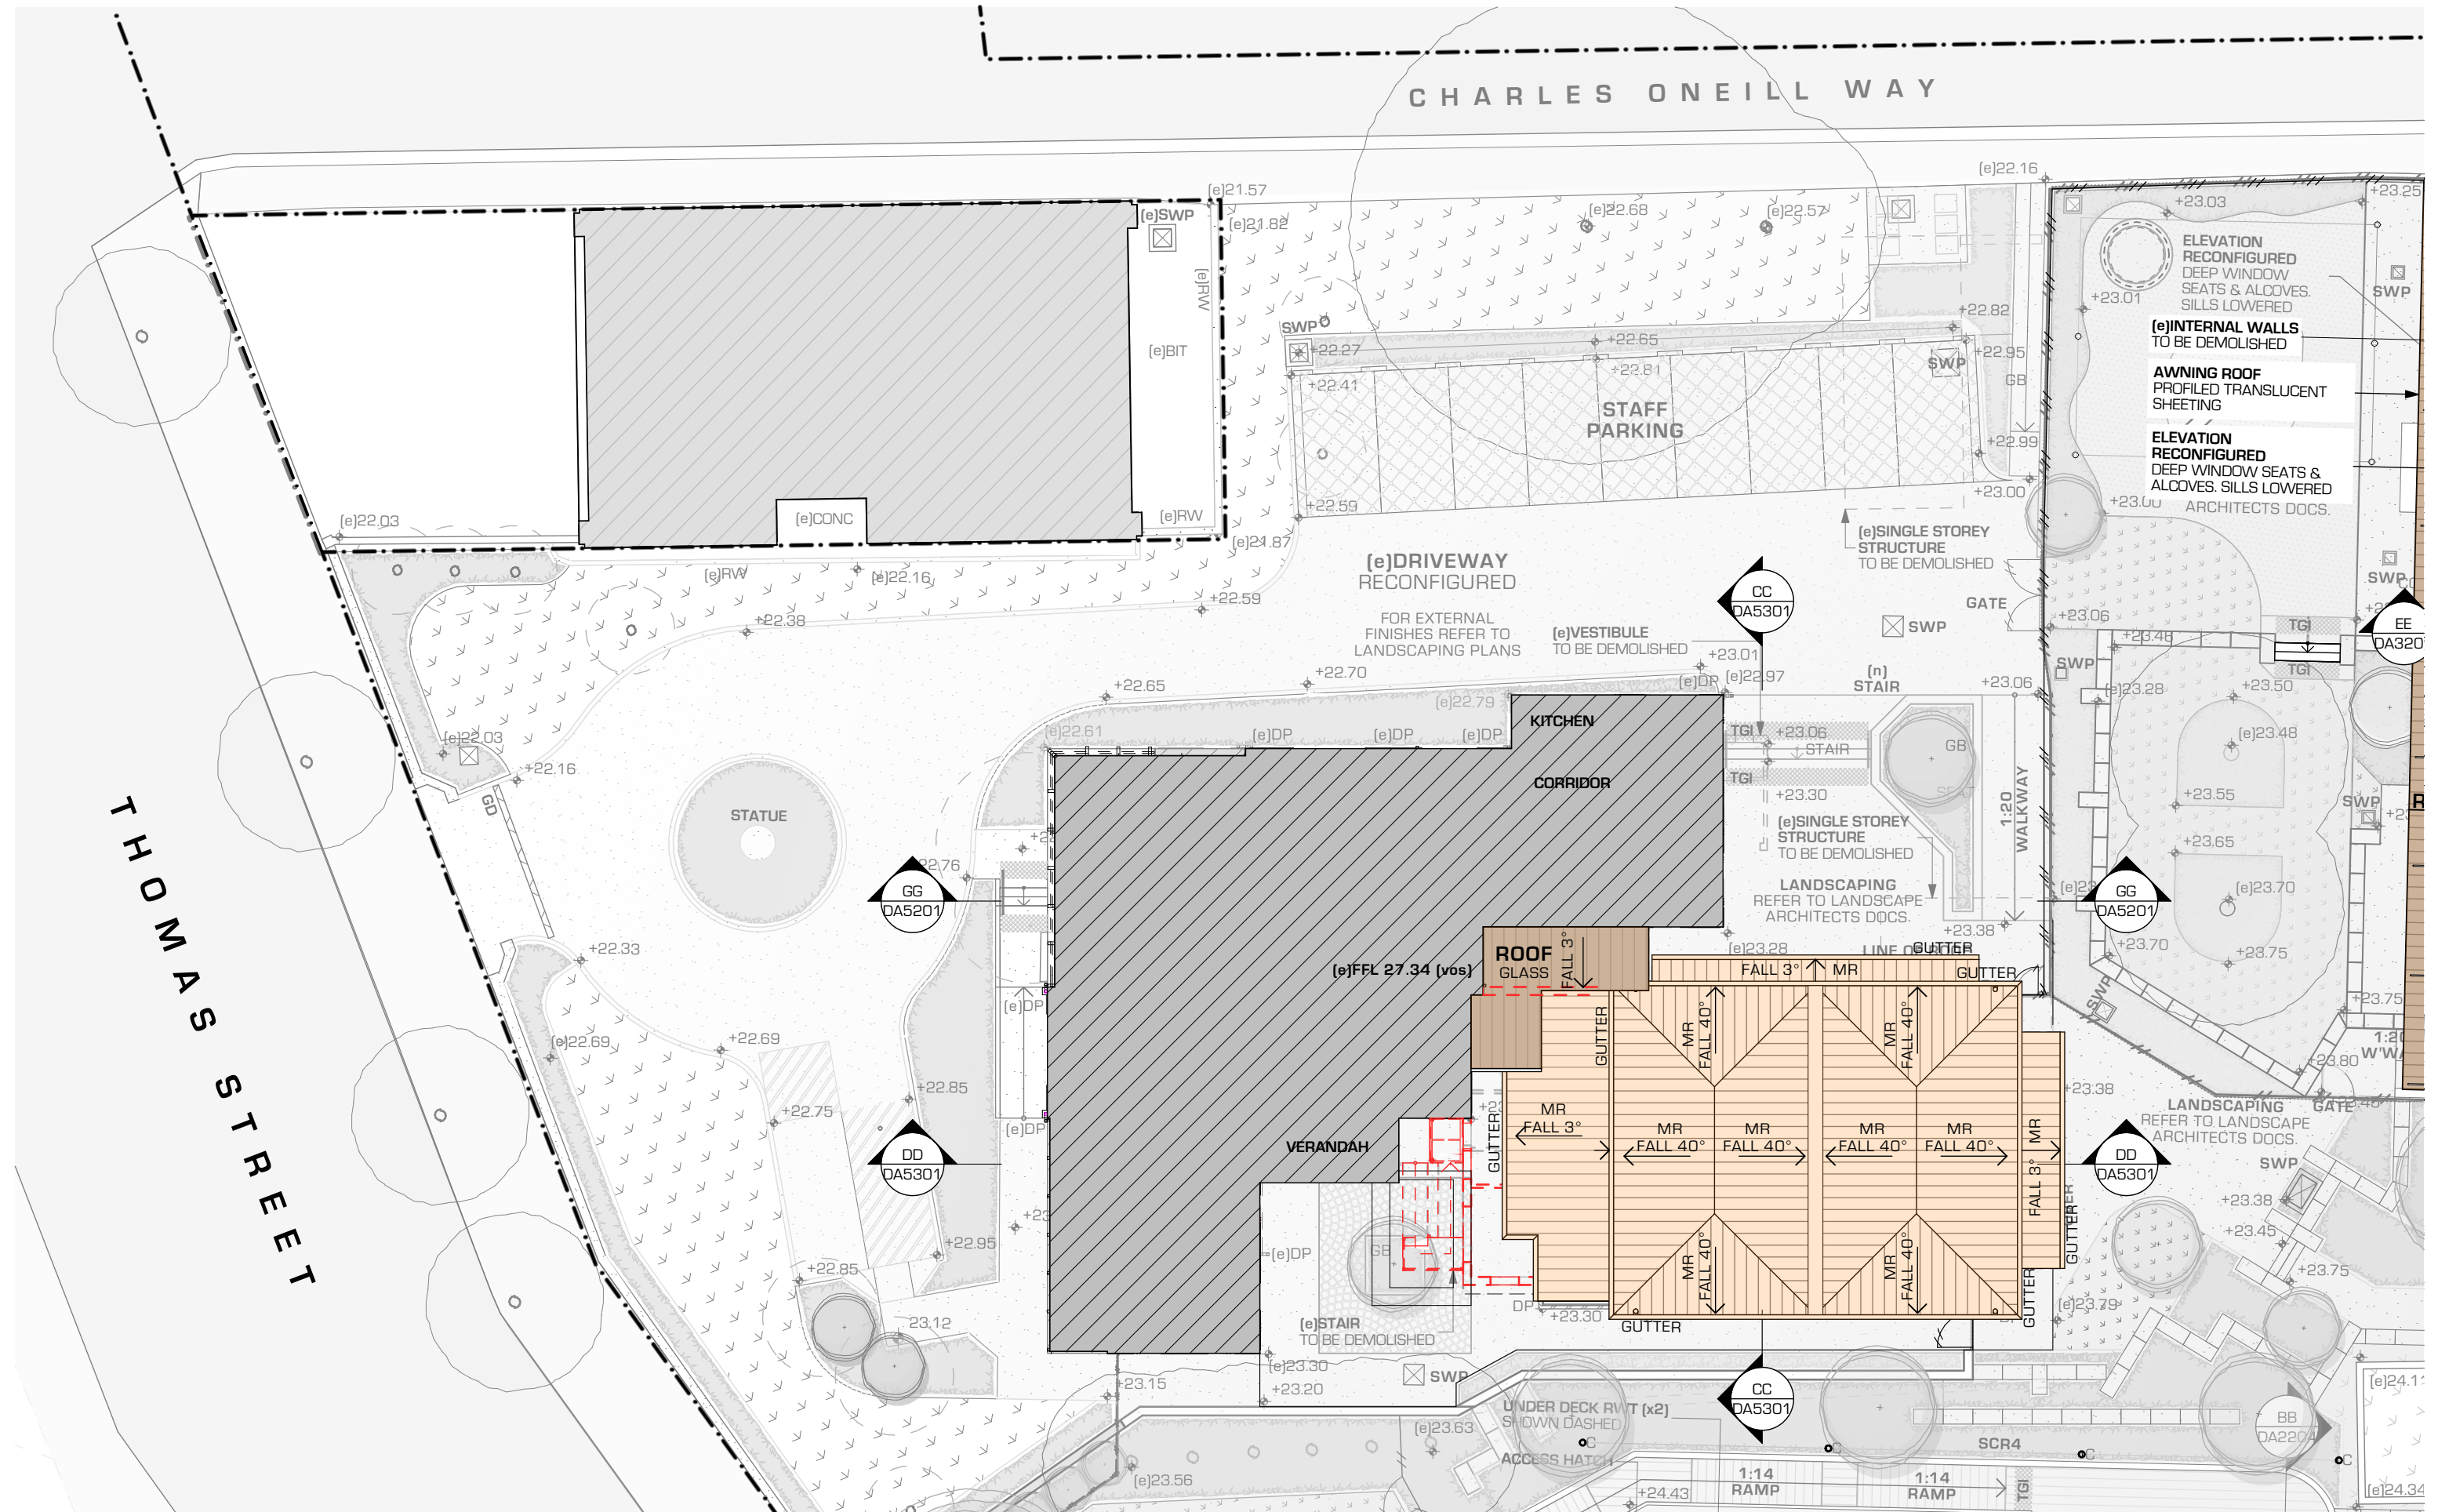


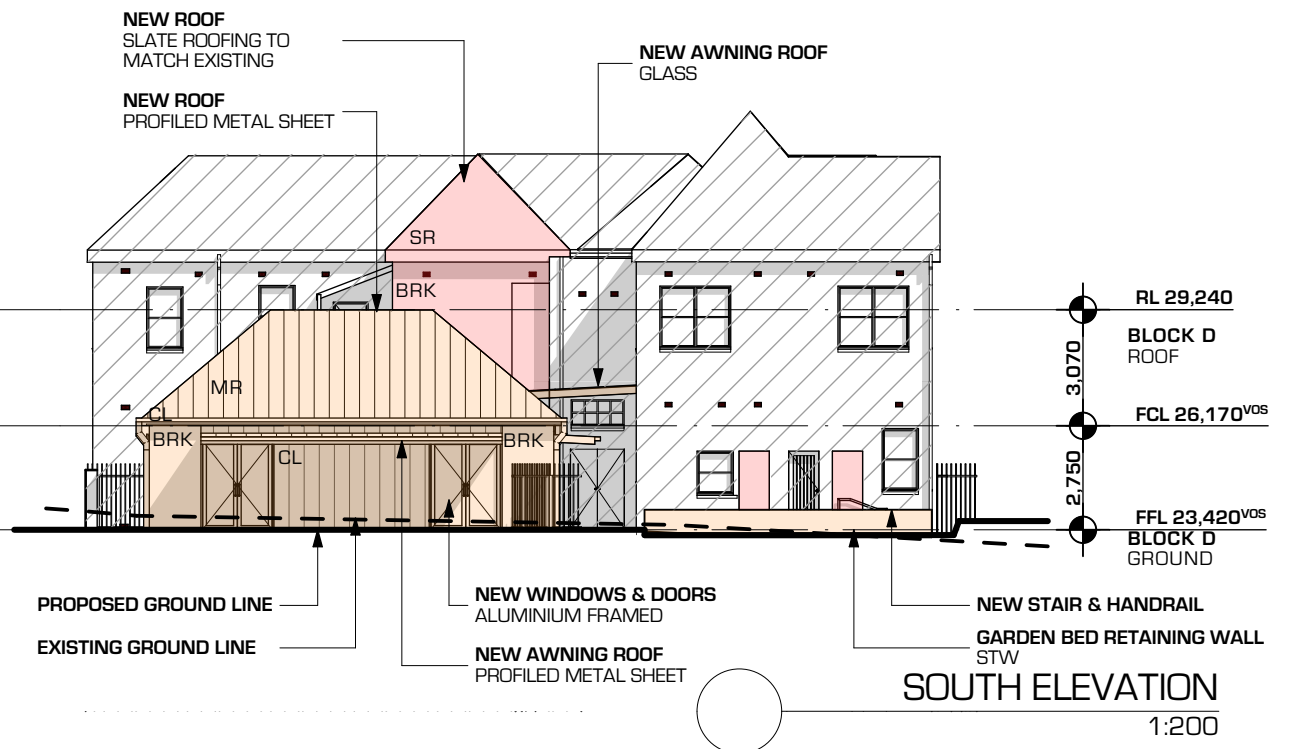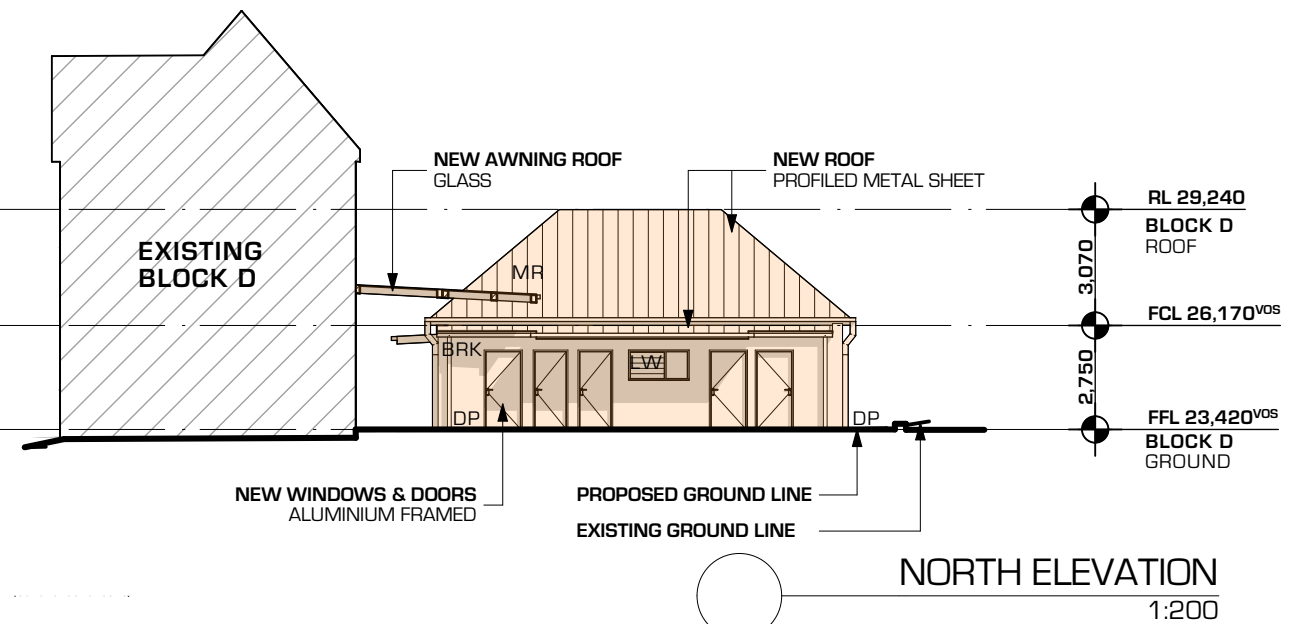

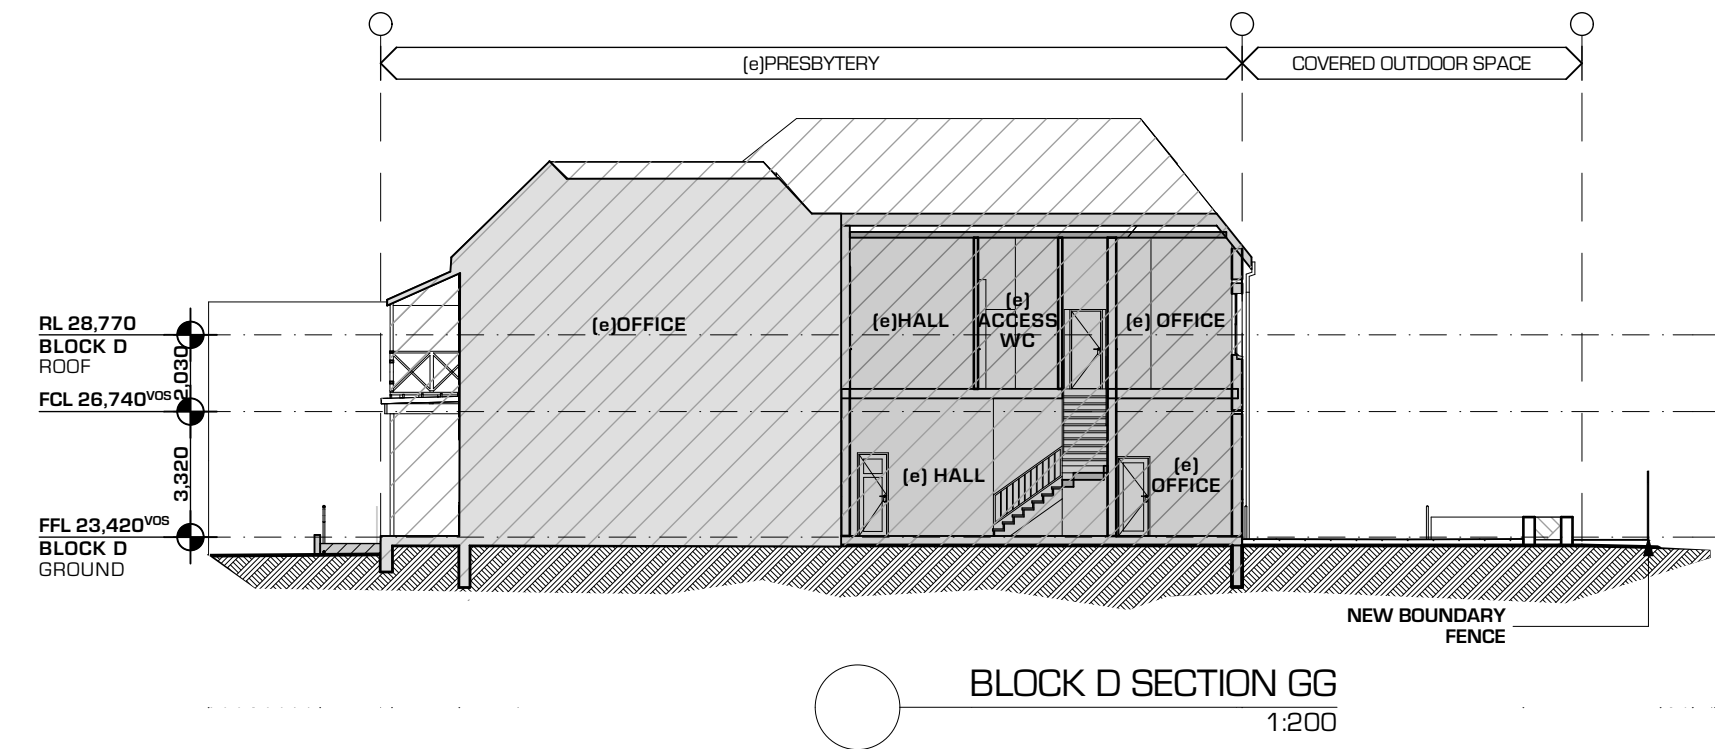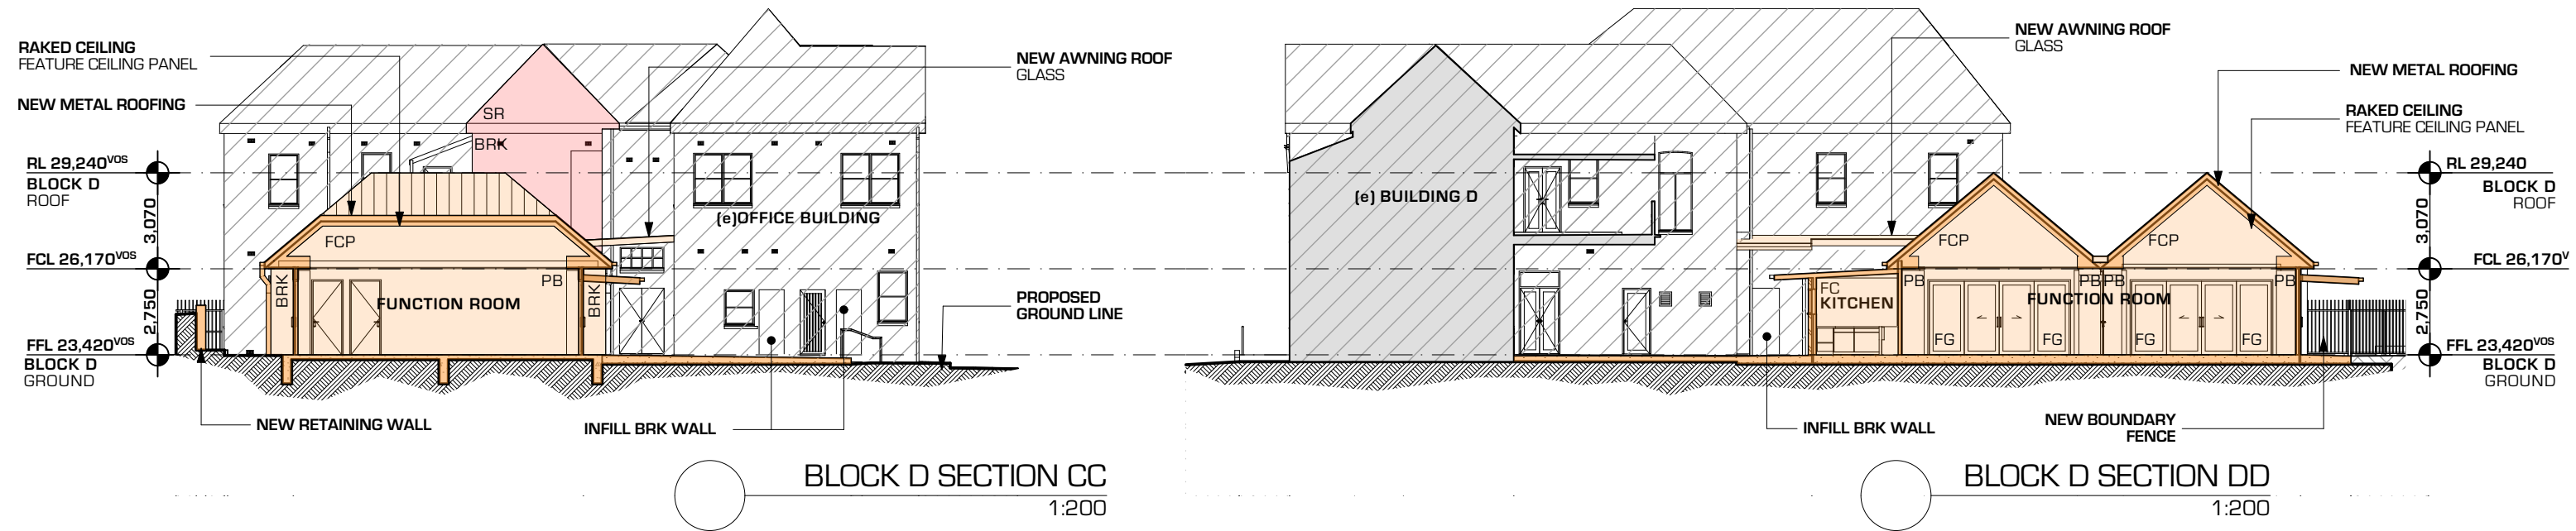


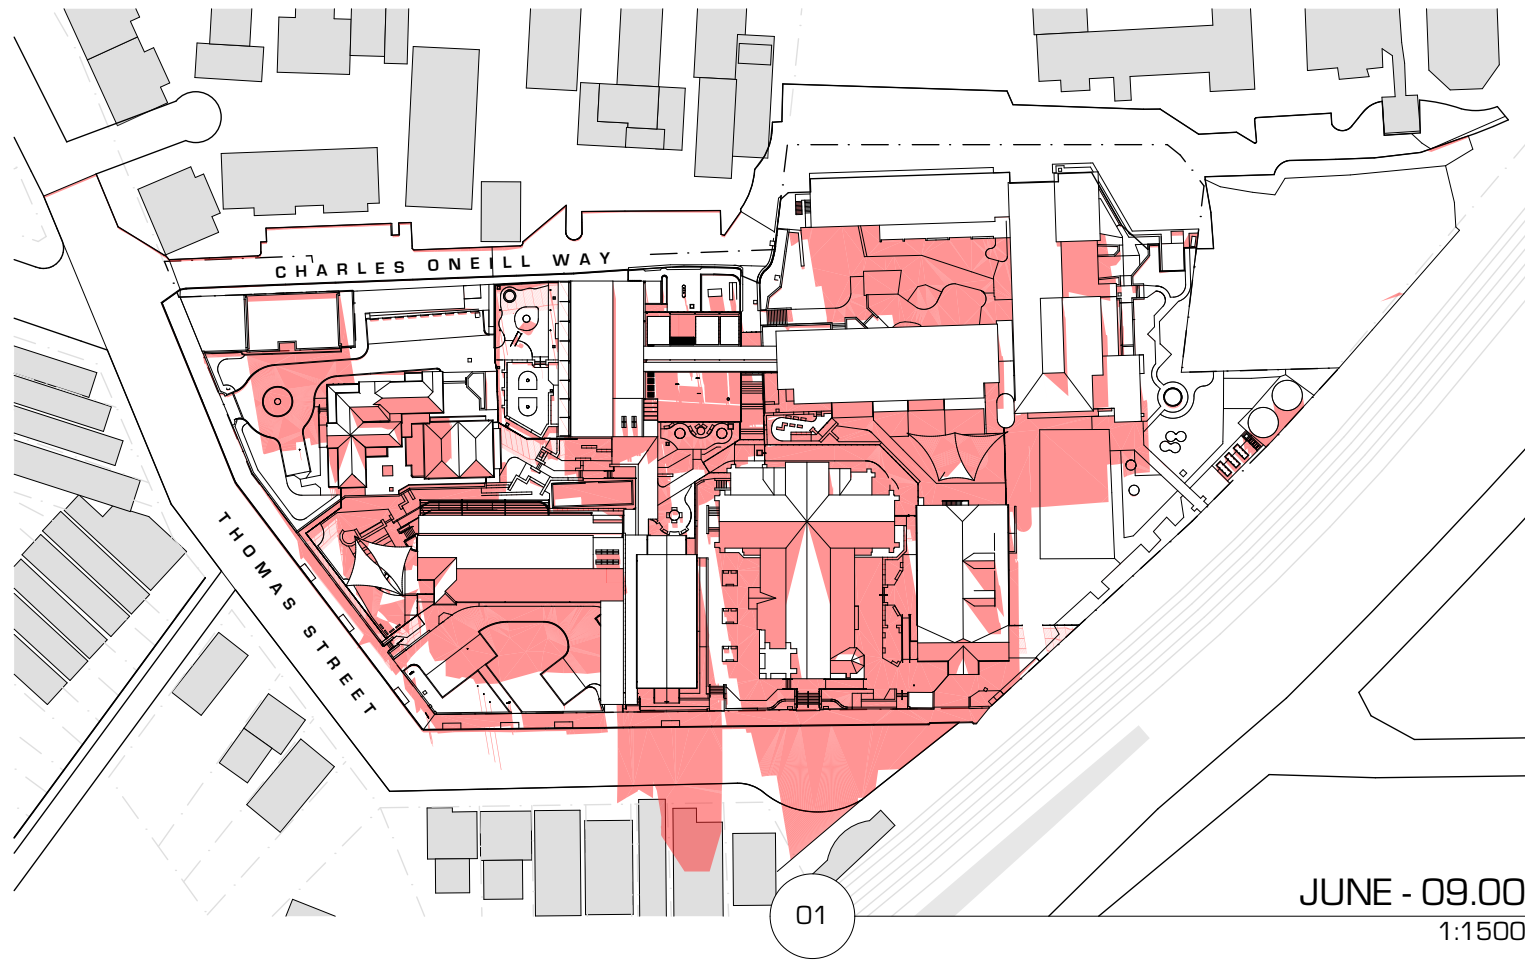

JUNE - 09.00
1:1500

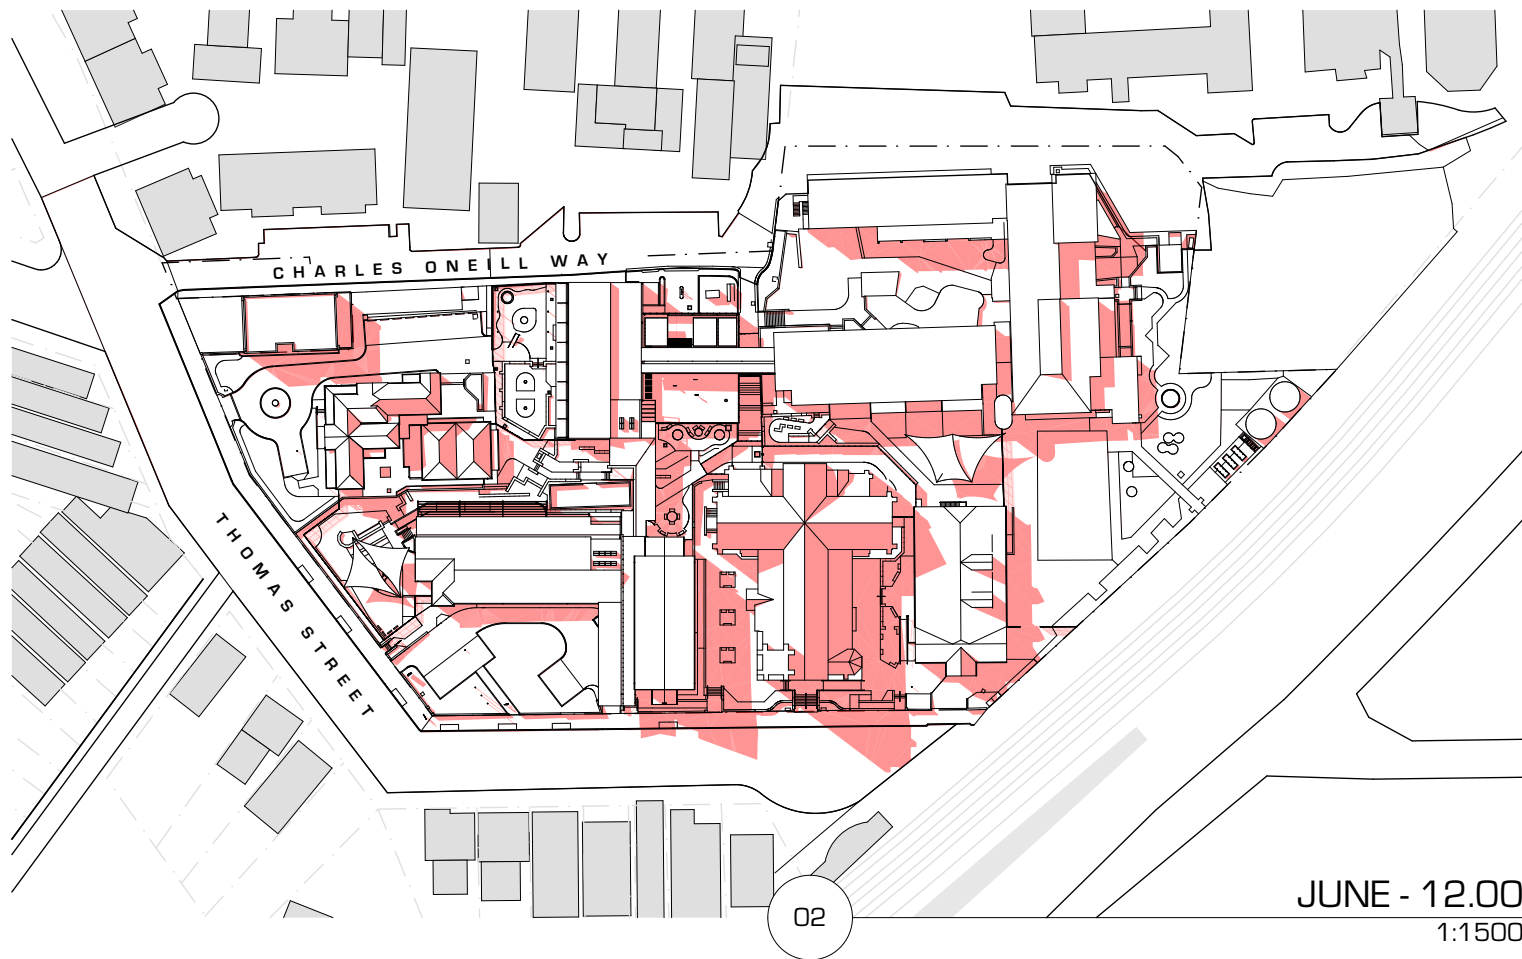


JUNE - 12.00
1:1500

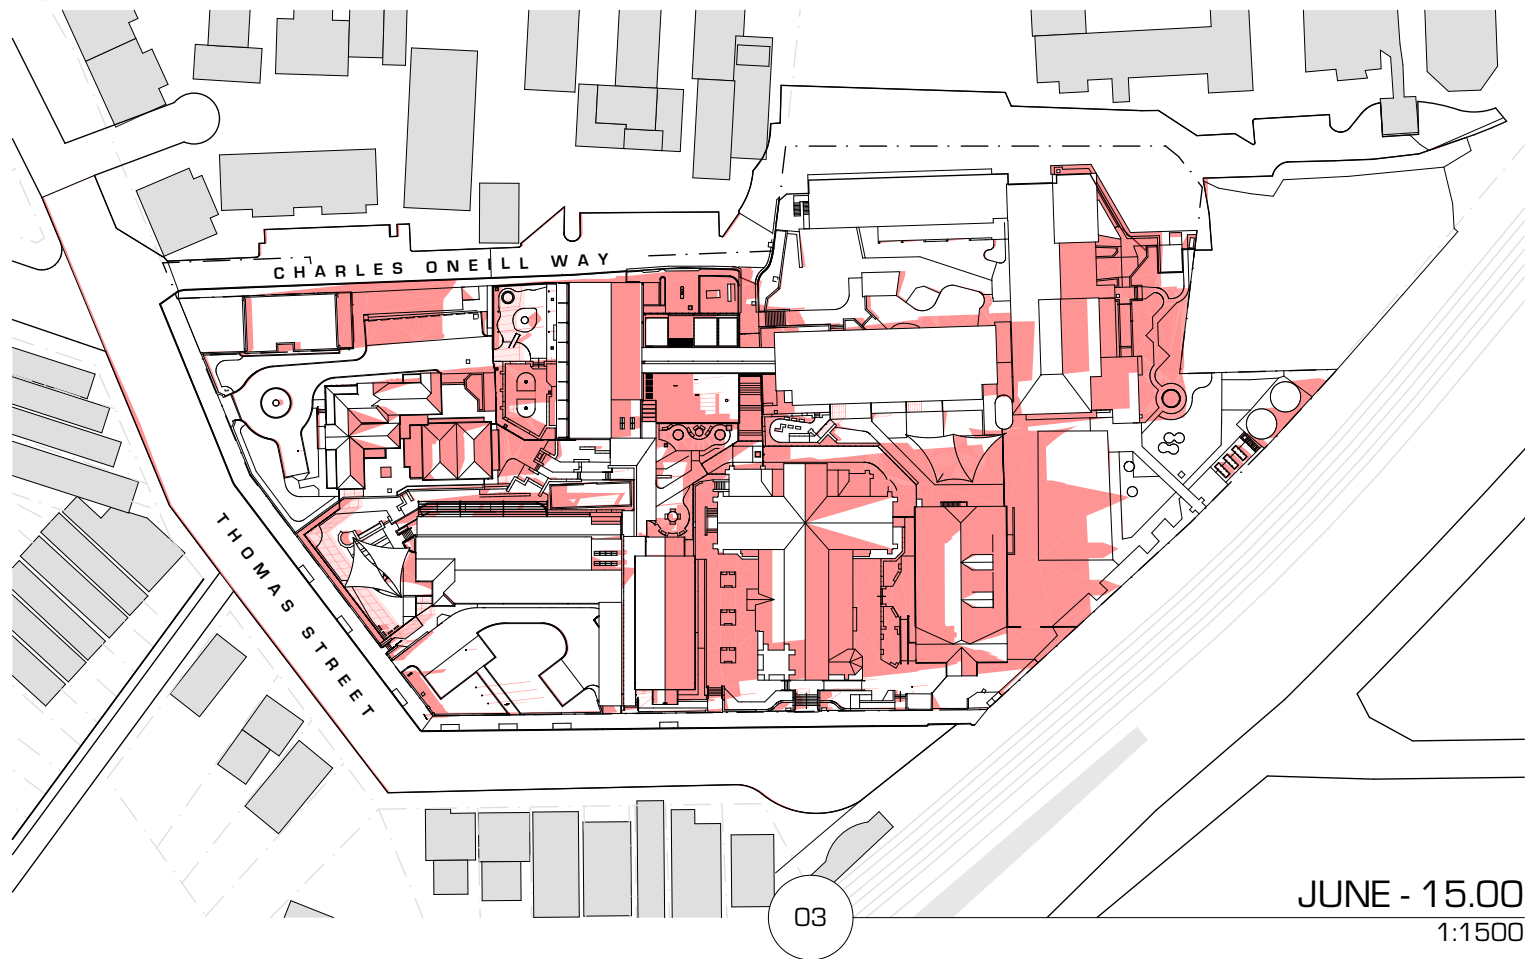


JUNE - 15.00
1:1500




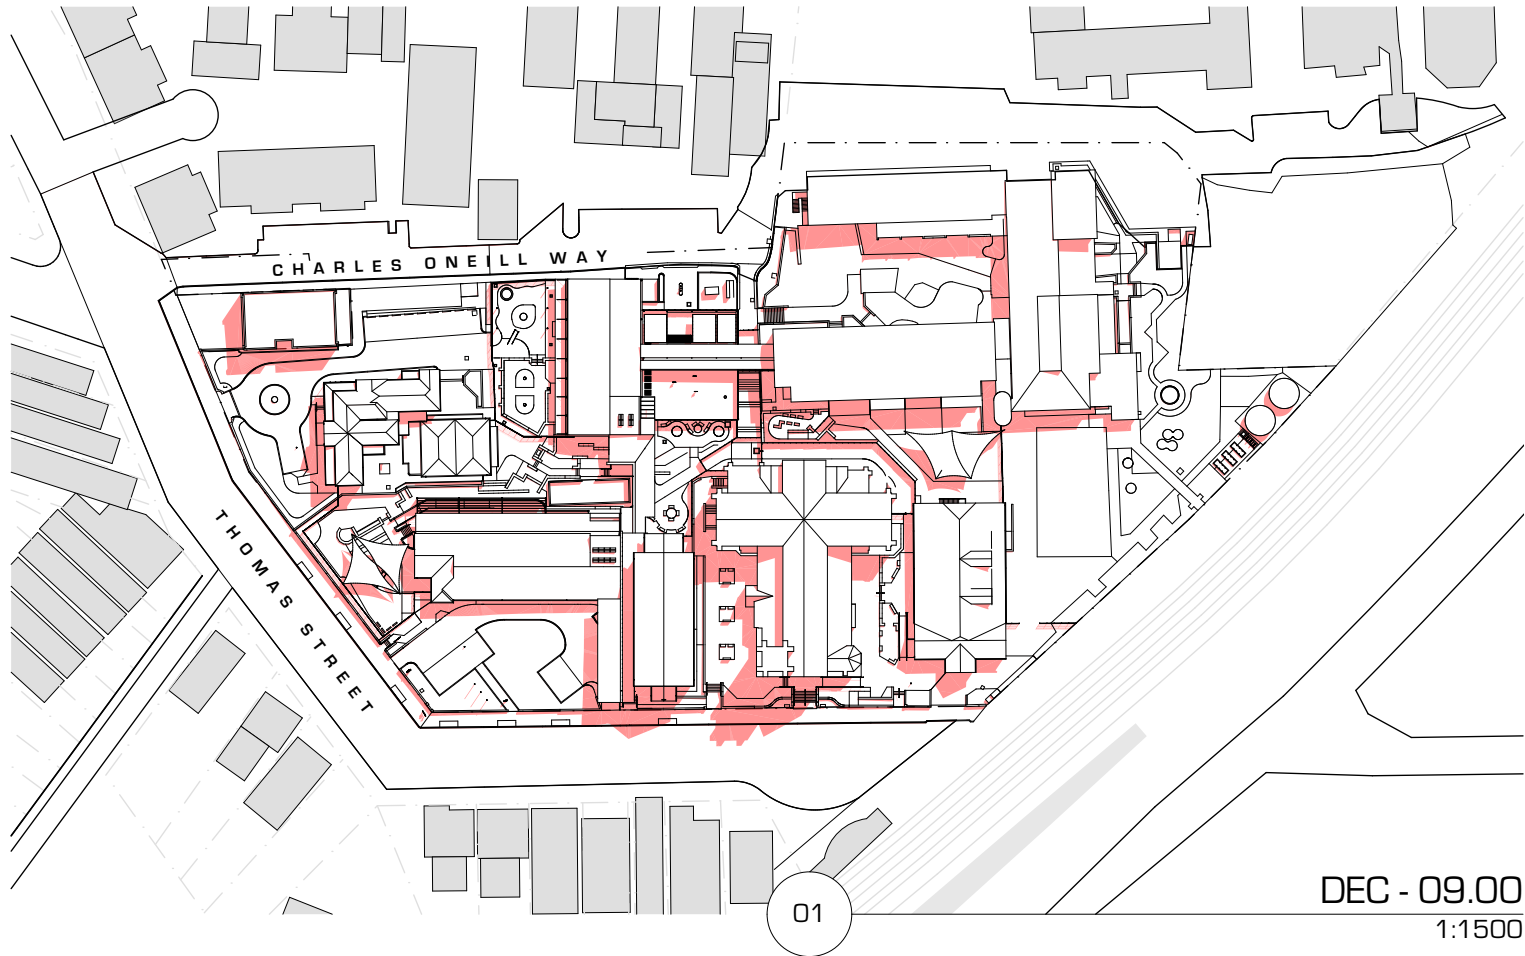




DEC - 09.00
1:1500

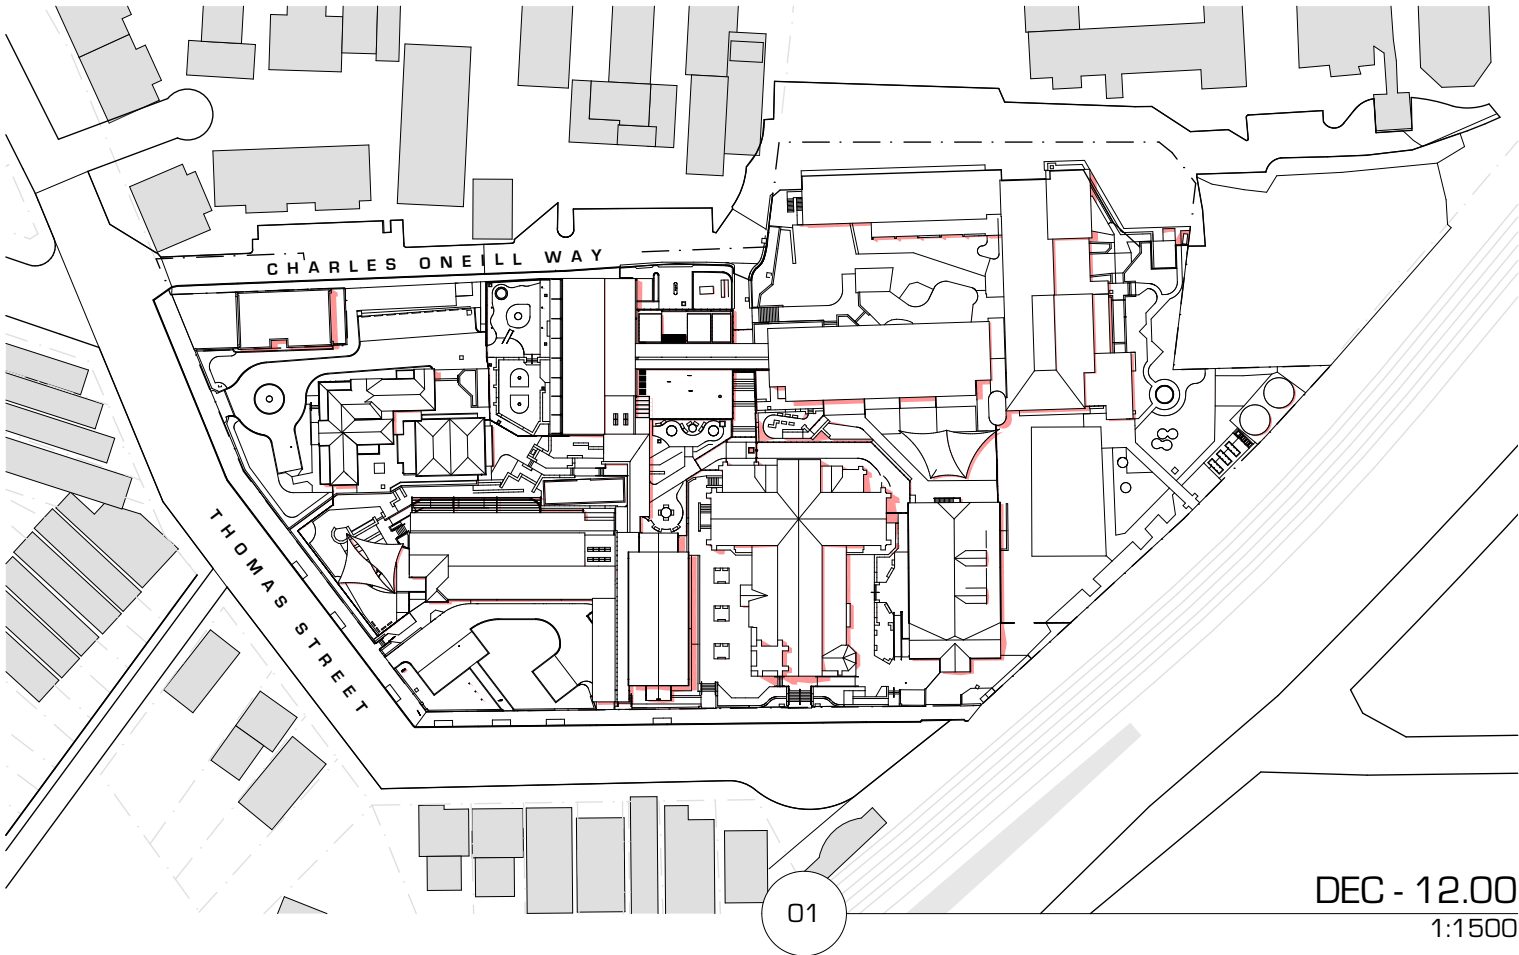

DEC - 12.00
1:1500

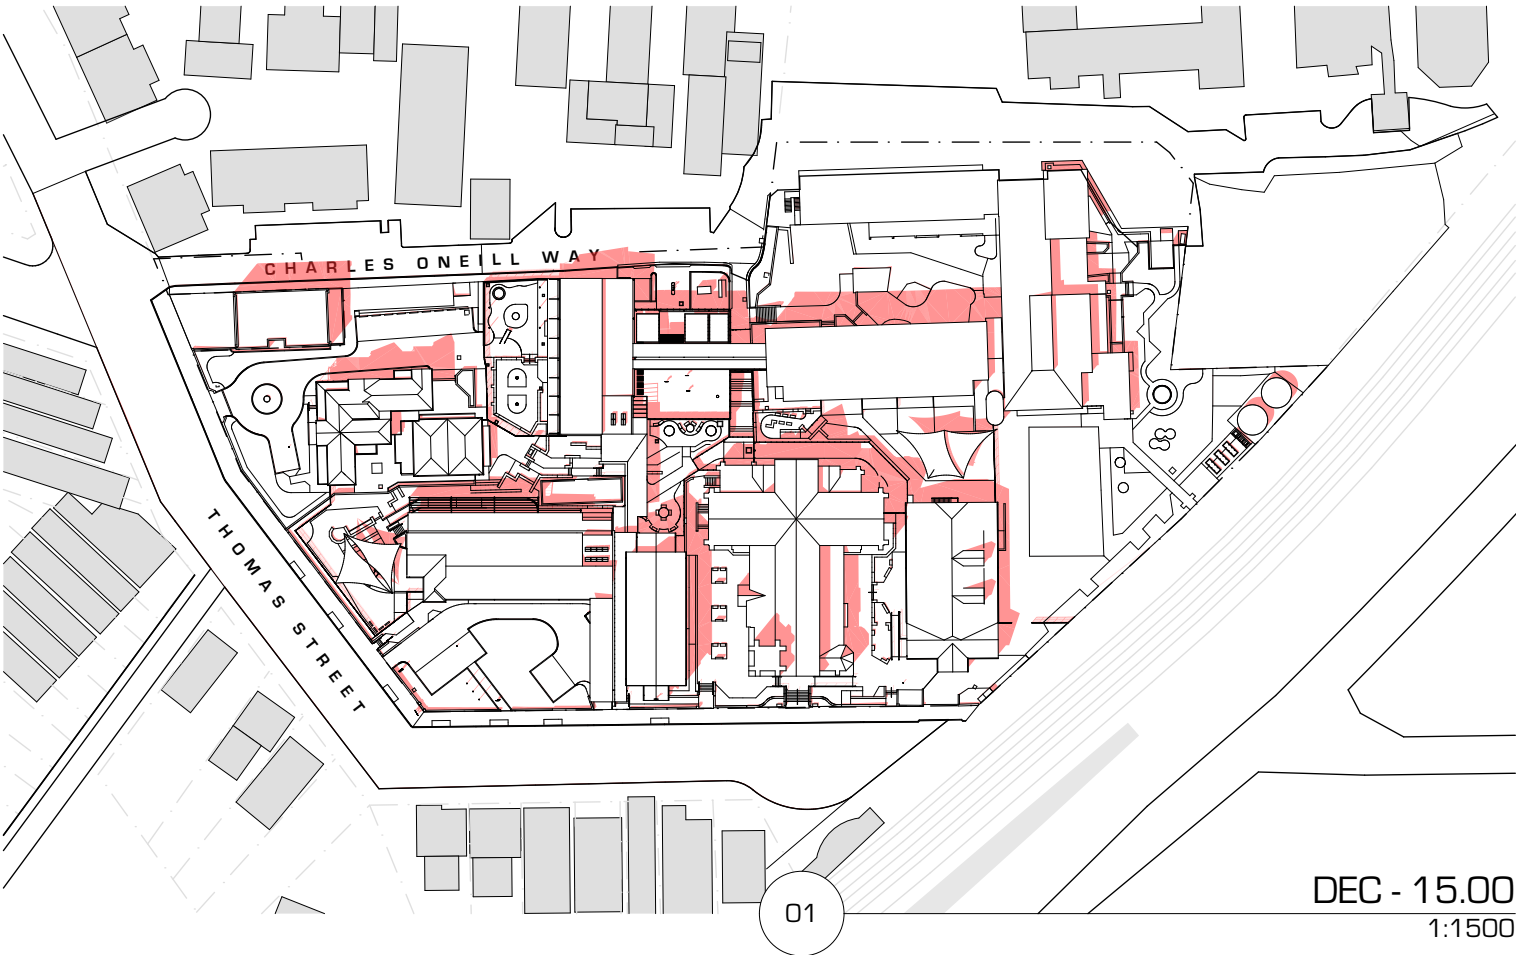

DEC - 15.00
1:1500

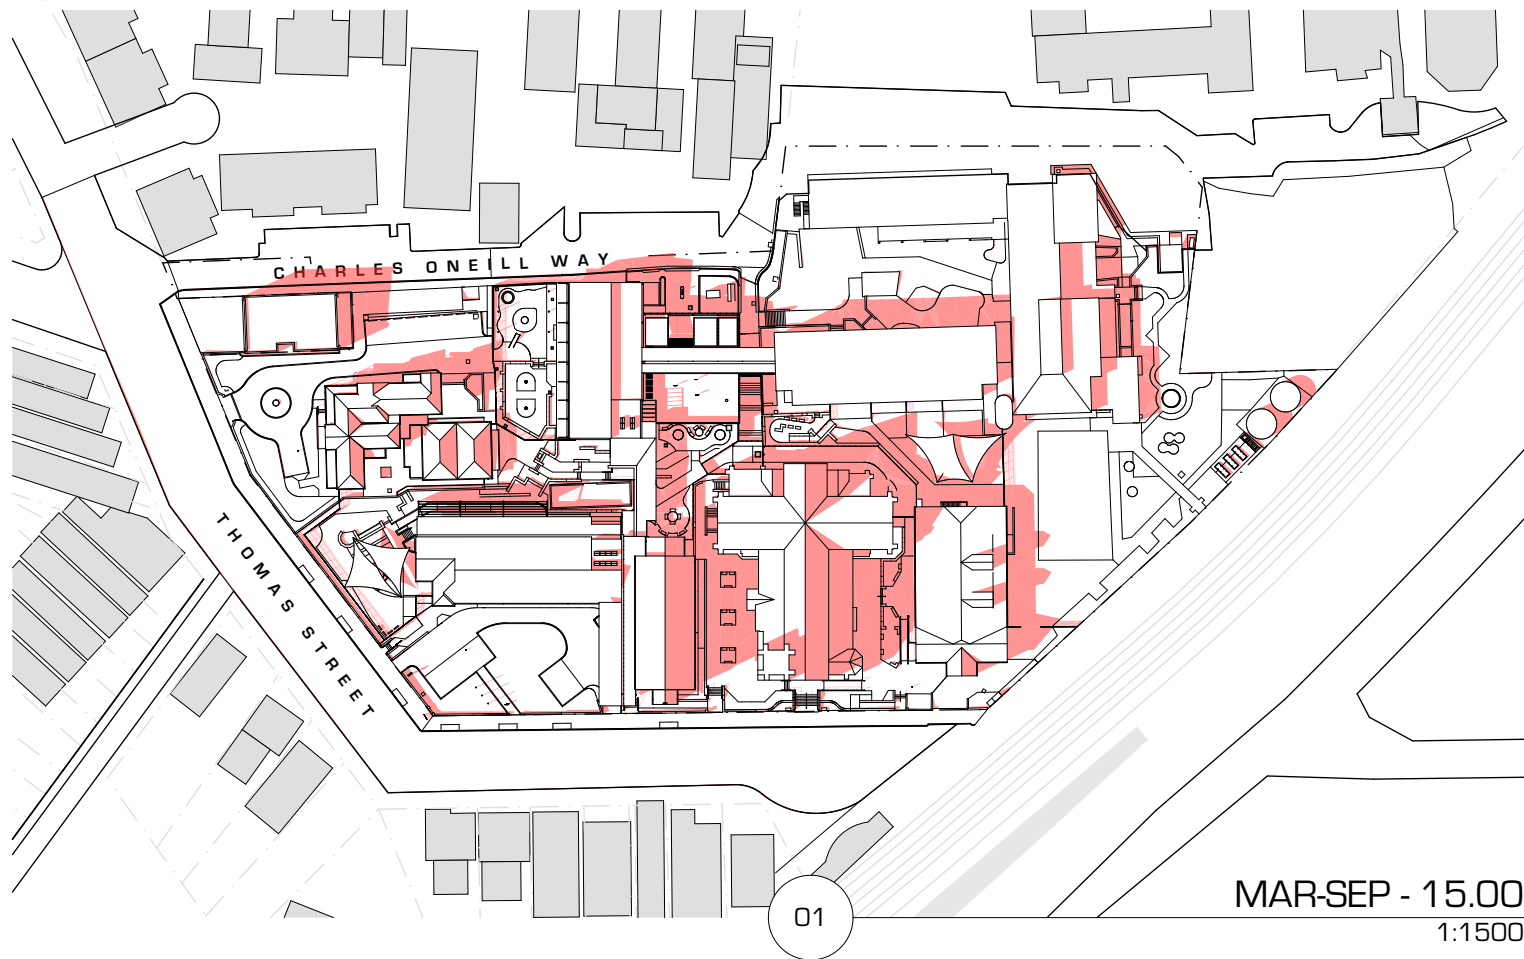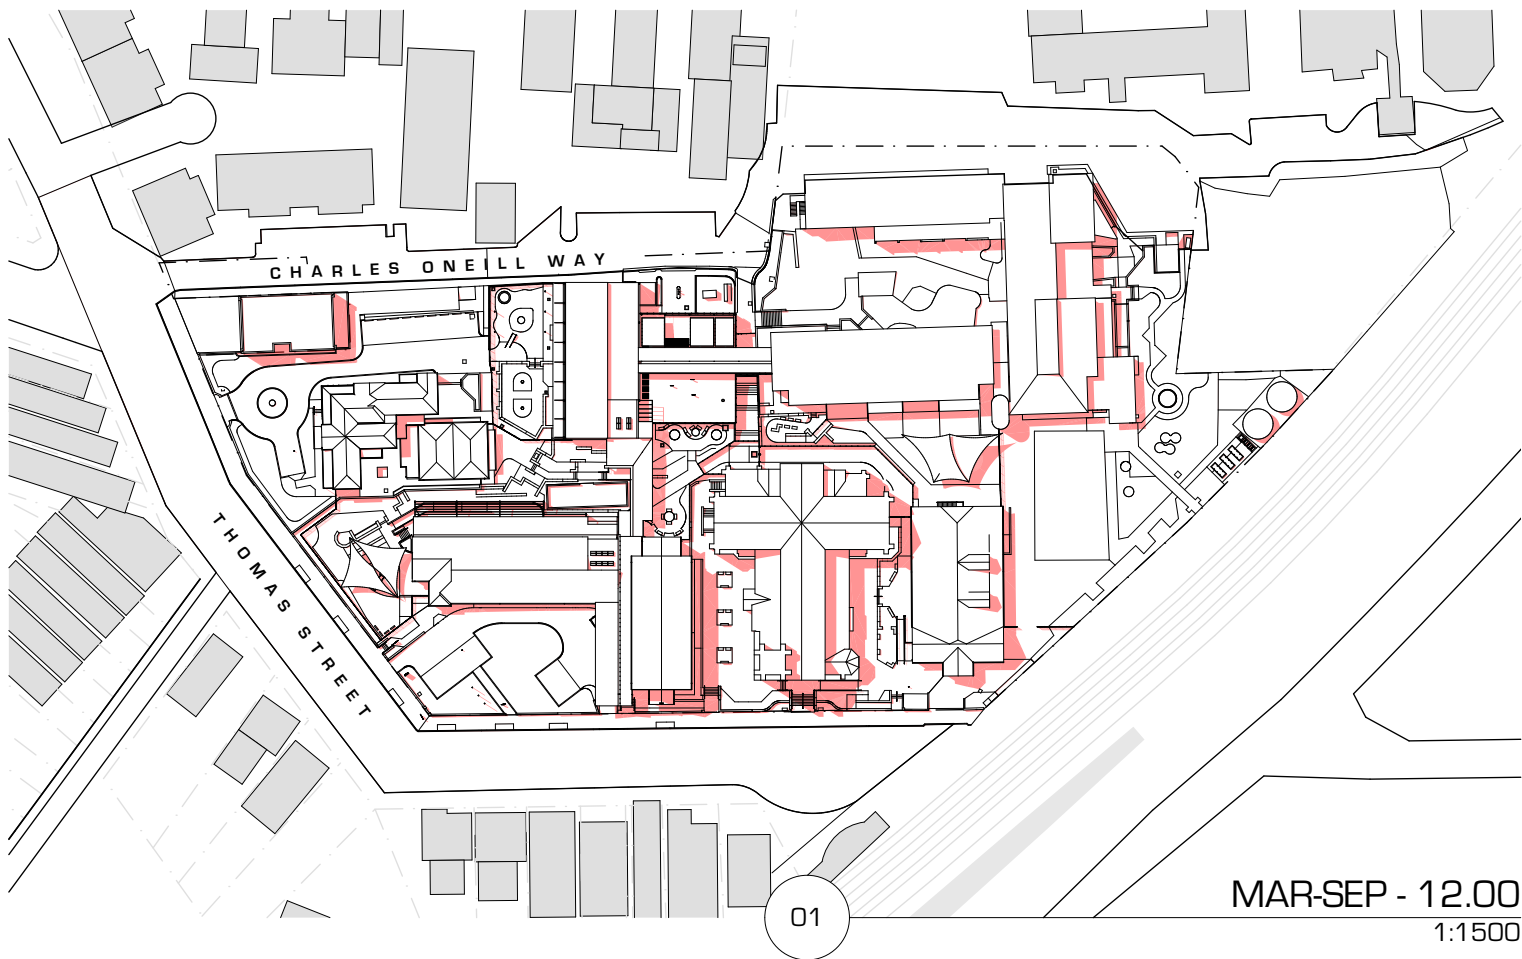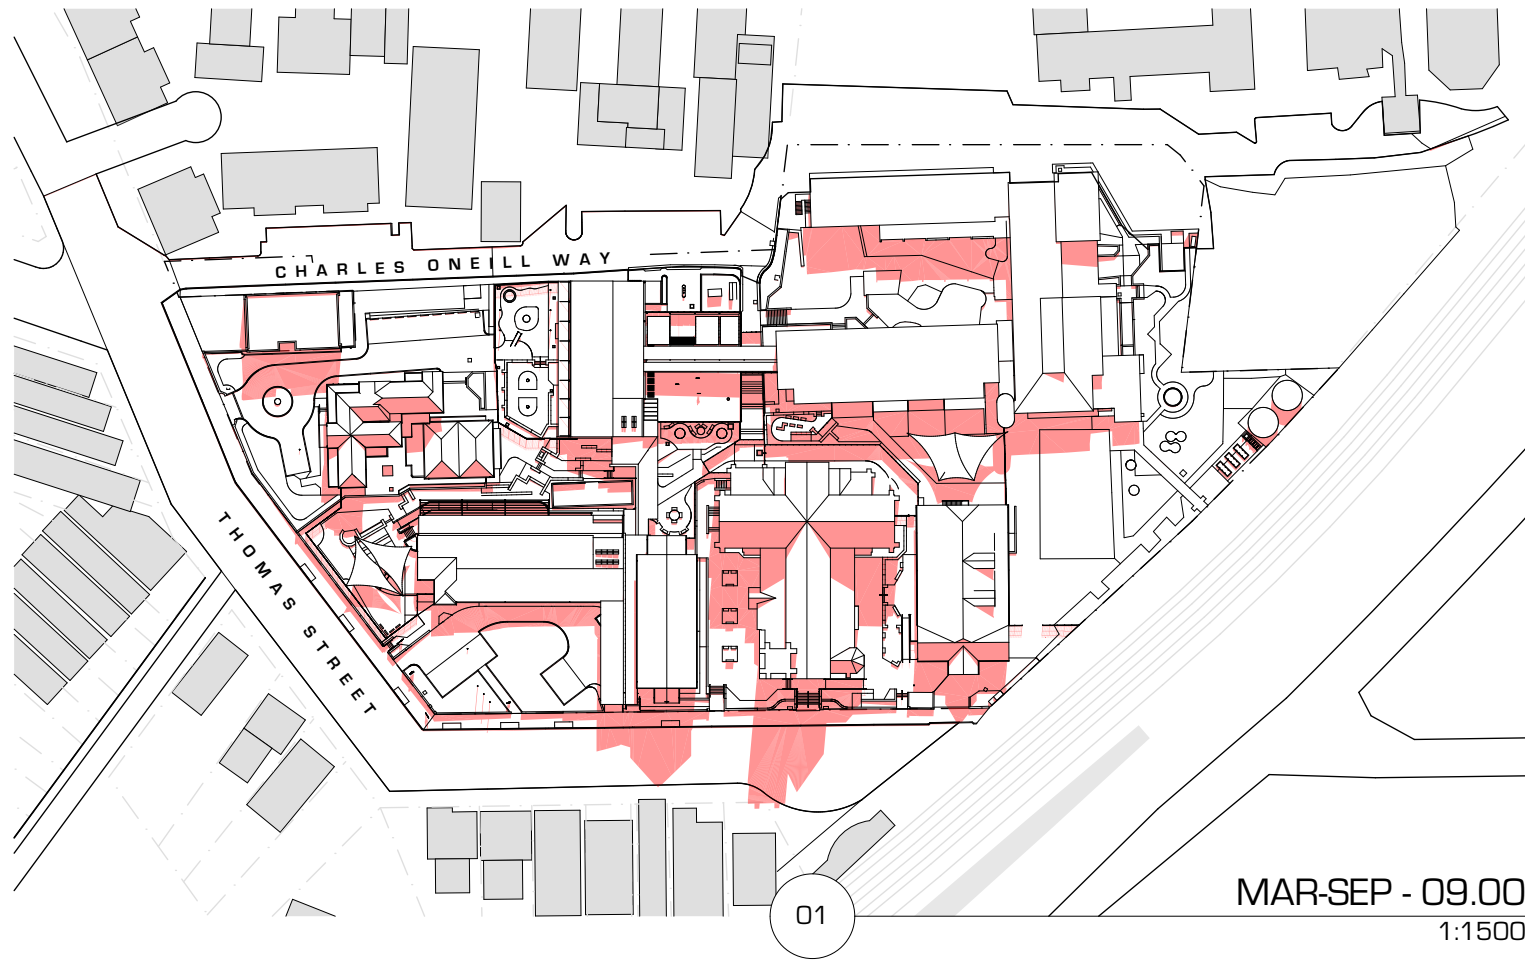



**IMAGE 01 - View from
Thomas Street - Pedestrian
Entry**

VIEW FROM:
THOMAS STREET
BLOCK B & BLOCK C



**IMAGE 02 - View from
Thomas Street -
Vehicle/Carpark Entry**

VIEW FROM:
THOMAS STREET
BLOCK B & BLOCK C



IMAGE 03 - View from Charles
Oniell Way - Block E/ Play
Space 3

VIEW FROM:
CHARLES O'NEILL WAY
BLOCK E & PLAY SPACE 3



IMAGE 02 - View from Charles
Oneill Way - Block D/Block E

VIEW FROM:
CHARLES O'NEILL WAY
BLOCK D & BLOCK E

PRELIMINARY

PERSPECTIVES
PERSPECTIVE 2

EDWARD O'HANLON GUINN O'HANLON ARCHITECTS - DIRECTOR NSW ARCHITECTS REGISTRATION NO. 4306		DRAWN BY: AB,GA,JH	SCALE	NTS @ A3
CHECKED BY: TOH, MD				
JOB NUMBER		DRAWING NUMBER		ISSUE
13.11.17	REVISED DA ISSUE	3	1340	DA9951
13.10.17	REVISED DA ISSUE	2		
23.08.17	REVISED DA ISSUE	1		
11.05.17	DA ISSUE	0		
DATE	REVISION	ISSUE		
			3	
DEVELOPMENT APPLICATION				