




DRAWING INDEX


Legend:	01.1	Current drawing submitted with DA.359/17
	13.0	Drawing DELETED
	01.2/1	Drawings with suffix /# are AMENDED
	06.1	Drawings with numeric suffix . # are NEW drawings.
01.1	MPCS_Existing Site Plan	
01.2/1	MPCS_Proposed Site Plan	
02.1	MPCS_Existing Site Analysis Plan	
02.2/1	MPCS_Proposed Site Analysis Plan	
03.0/1	MPCS_LGF2 GA REFERENCE PLAN	
04.0/1	MPCS_LGF2 GA PLAN 1	
04.1	MPCS_LGF2 GA PLAN 2	
05.0/1	MPCS_LGF1 GA REFERENCE PLAN	
06.0/1	MPCS_LGF1 GA PLAN 1	
06.1	MPCS_LGF1 GA PLAN 2	
07.0/1	MPCS_GF GA REFERENCE PLAN	
08.0/1	MPCS_GF GA PLAN 1	
09.0/1	MPCS_GF GA PLAN 2	
09.1	MPCS_GF GA PLAN 3	
10.0/1	MPCS_1F GA REFERENCE PLAN	
11.0/1	MPCS_1F GA PLAN 1	
11.1	MPCS_1F GA PLAN 2	
11.2	MPCS_1F GA PLAN 3	
12.0/1	MPCS_2F GA REFERENCE PLAN	
12.1	MPCS_2F GA PLAN 1	
12.2	MPCS_2F GA PLAN 2	
12.3	MPCS_2F GA PLAN 3	
13.0	MPCS_3F GA PLAN - DELETED	
14.0/1	MPCS_ROOF PLAN 1	
14.1	MPCS_ROOF PLAN 2	
15.0	MPCS_Section Reference Plan	
16.0	MPCS_Existing Section A	
17.0	MPCS_Existing Section B	
18.0	MPCS_Existing Section C	
19.0	MPCS_Existing Section D	
20.0	MPCS_Existing Section E	
21.0/1	MPCS_Proposed Section A	
22.0/1	MPCS_Proposed Section B	
23.0/1	MPCS_Proposed Section C	
24.0/1	MPCS_Proposed Section D	
25.0	MPCS_Proposed Section E - DELETED (Refer East Elevations)	
25.0/1	MPCE_CROSS-SECTION 1	
25.1	MPCE_CROSS SECTION 1	
26.0/1	MPCS_North Elevation - MPCS	
26.1	MPCS_North Elevation - Consult	
27.0/1	MPCS_South Elevation - MPCS	
27.1	MPCS_South Elevation - Consult	
28.0/1	MPCS_East Elevation - MPCS	
28.1	MPCS_East Elevation - Consult	
28.2	MPCS_East Elevation	
28.3	MPCS_West Elevation 1	
28.4	MPCS_West Elevation 2	
29.0/1	MPCS_External Finishes	
30.0/1	MPCS_Gilley Streetscape 1	
31.0/1	MPCS_Gilley Streetscape 2	
32.0	MPCS_View Impact 1 - DELETED	
33.0/1	MPCS_View Impact	
34.0	MPCS_Selbacks-eroding	
35.0/1	MPCS_Selbacks-proposed - DELETED	
36.0	MPCS_Budding Heights	
37.0	MPCS_Shadow Diagrams - DELETED	
38.0/1	MPCS_Solar Access Diagrams - Winter AM	
38.1	MPCS_Solar Access Diagrams - Winter PM	
39.0/1	Landscape Plan	
40.0/8	Stormwater Management 1	
41.0/8	Stormwater Management 2	
42.0/8	Stormwater Management 3	
43.0/8	Soil Erosion Control Plan	

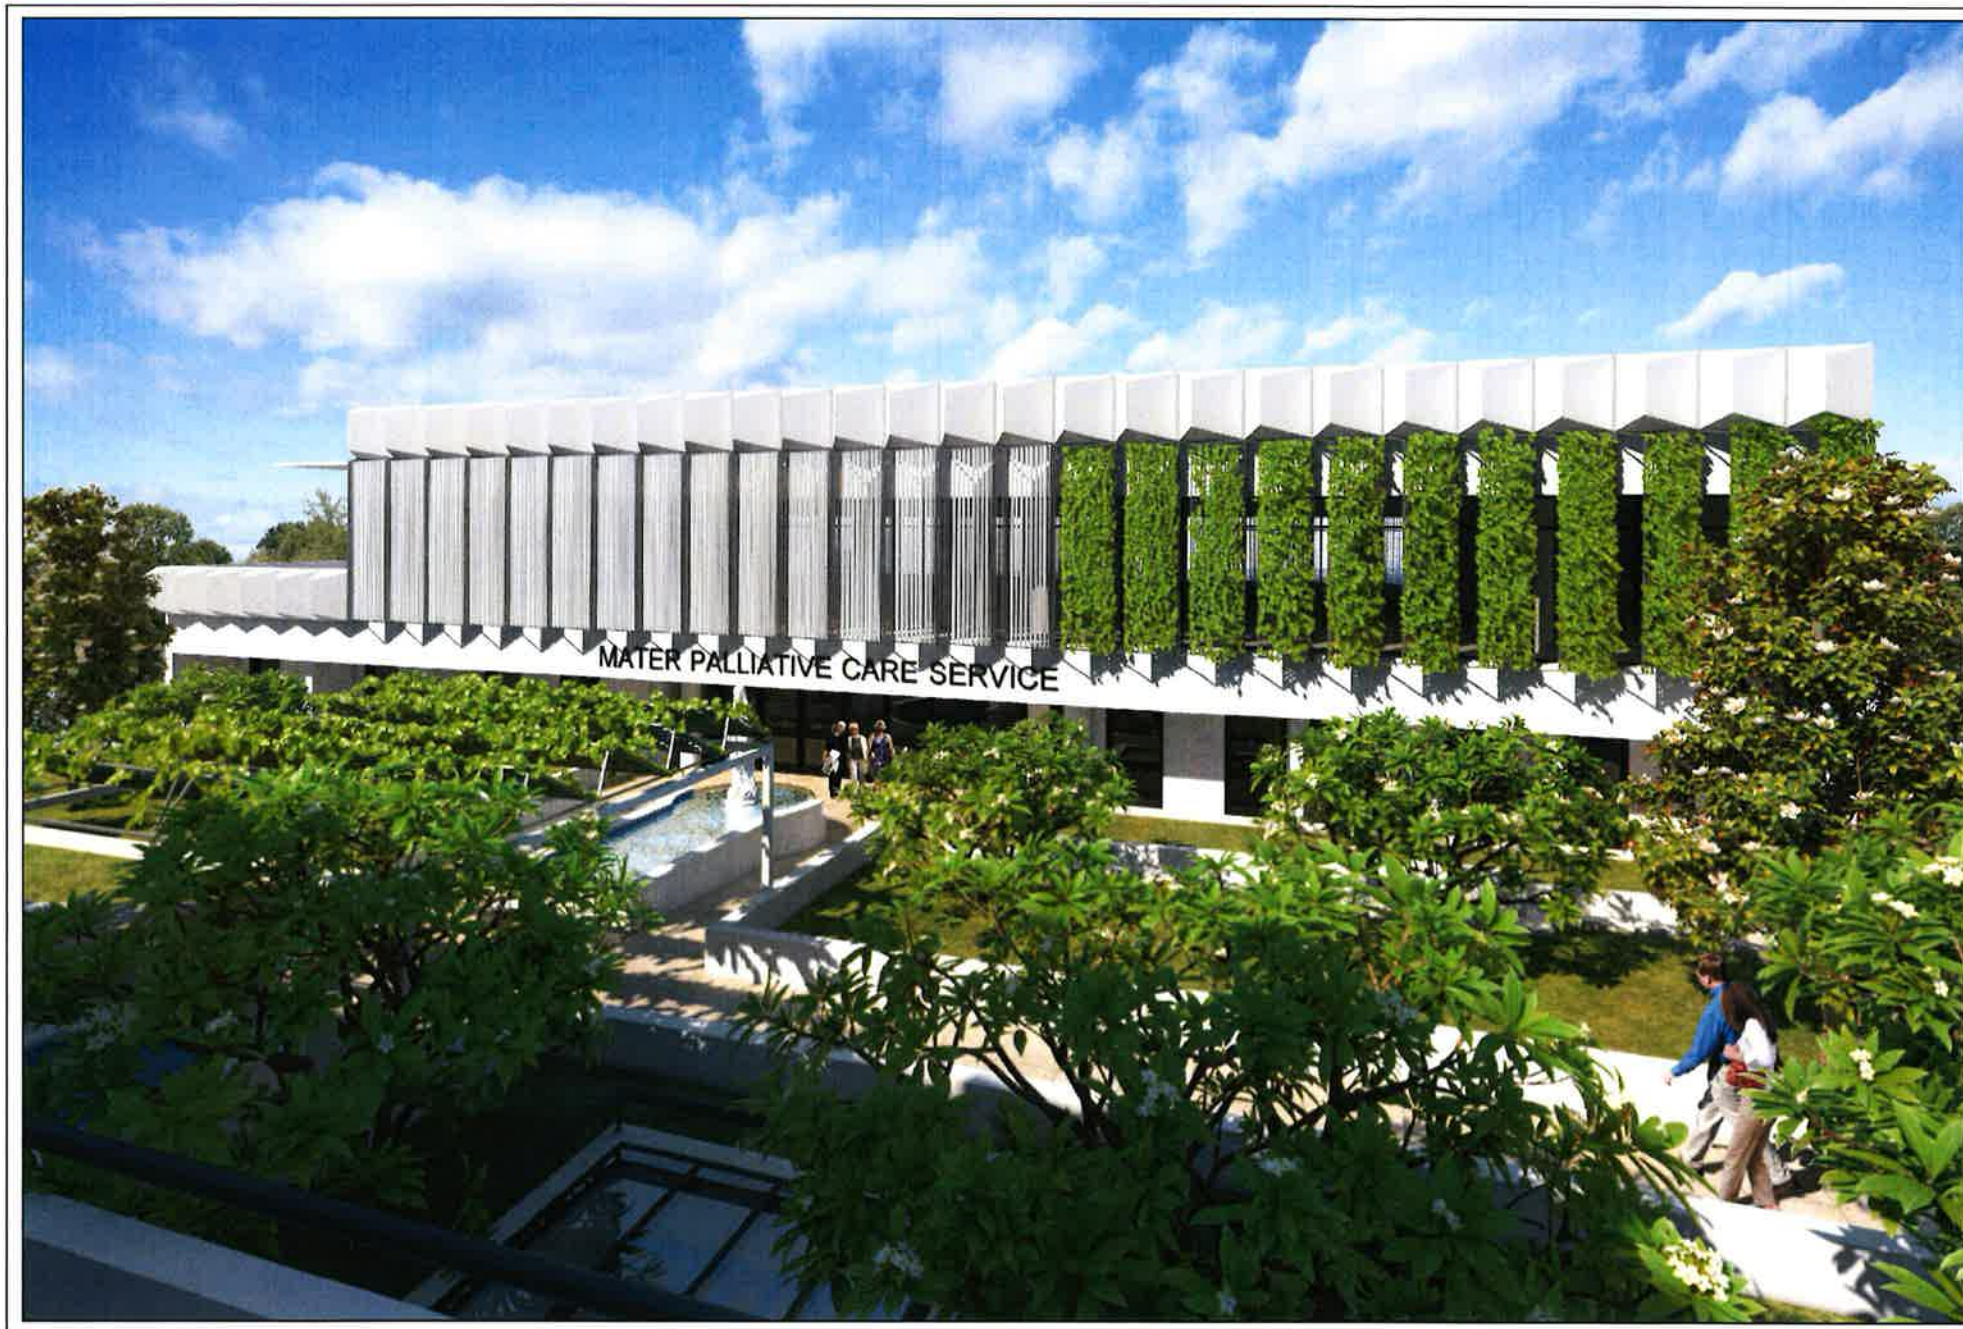

MATER HOSPITAL
A FACILITY OF
ST VINCENT'S
35 ROCKLANDS ROAD, WOOLSWORTH, NSW

Mater Palliative Care Service

Zone Architects

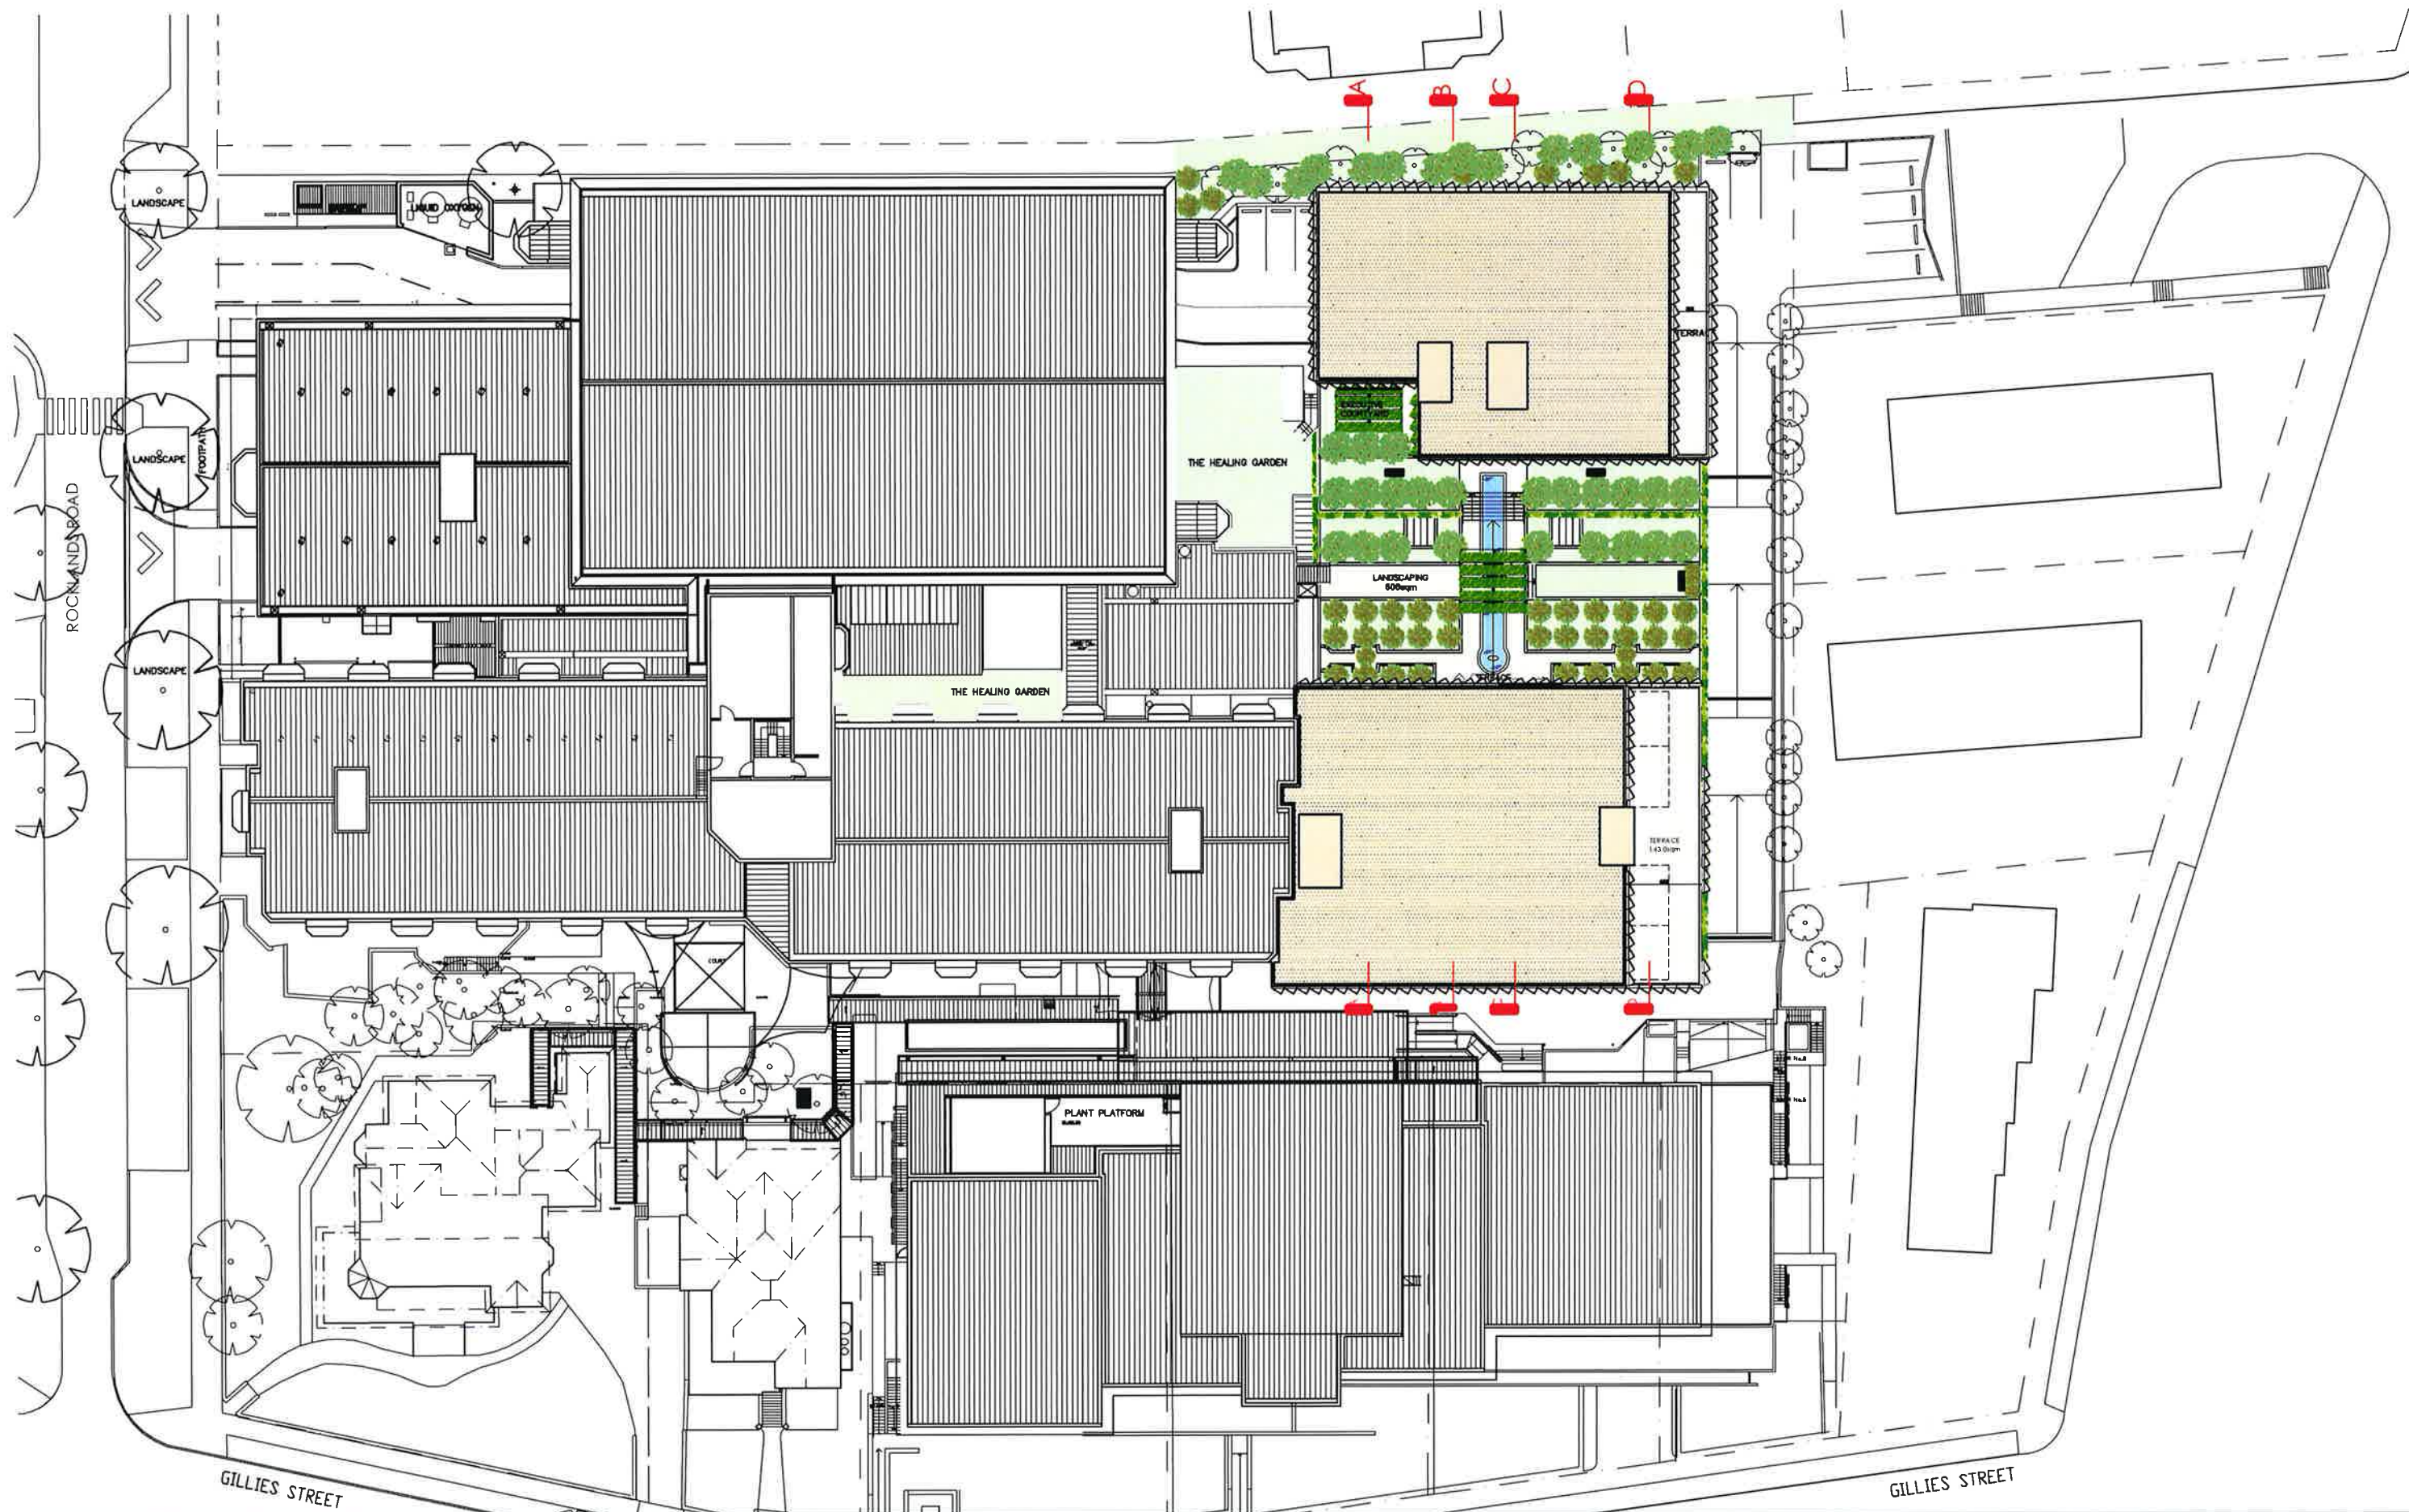

MATER HOSPITAL
A FACILITY OF
ST VINCENT'S
35 ROCKLANDS ROAD, WOLLSTONCRAFT NSW

Mater Palliative Care Service




Title:
SITE PLAN - PROPOSED

Zone Architects


129 YOUNG STREET, CREMORNE NSW AUSTRALIA 2090 PTY
TELEPHONE/FAX: 02 9908 4000 ABN: 13 181 079746 LTD



Scale: 1:500 @ A3 Date: 19.03.2018 Drawing Number:
DA-01.2/1
© Zone Architects Pty Ltd

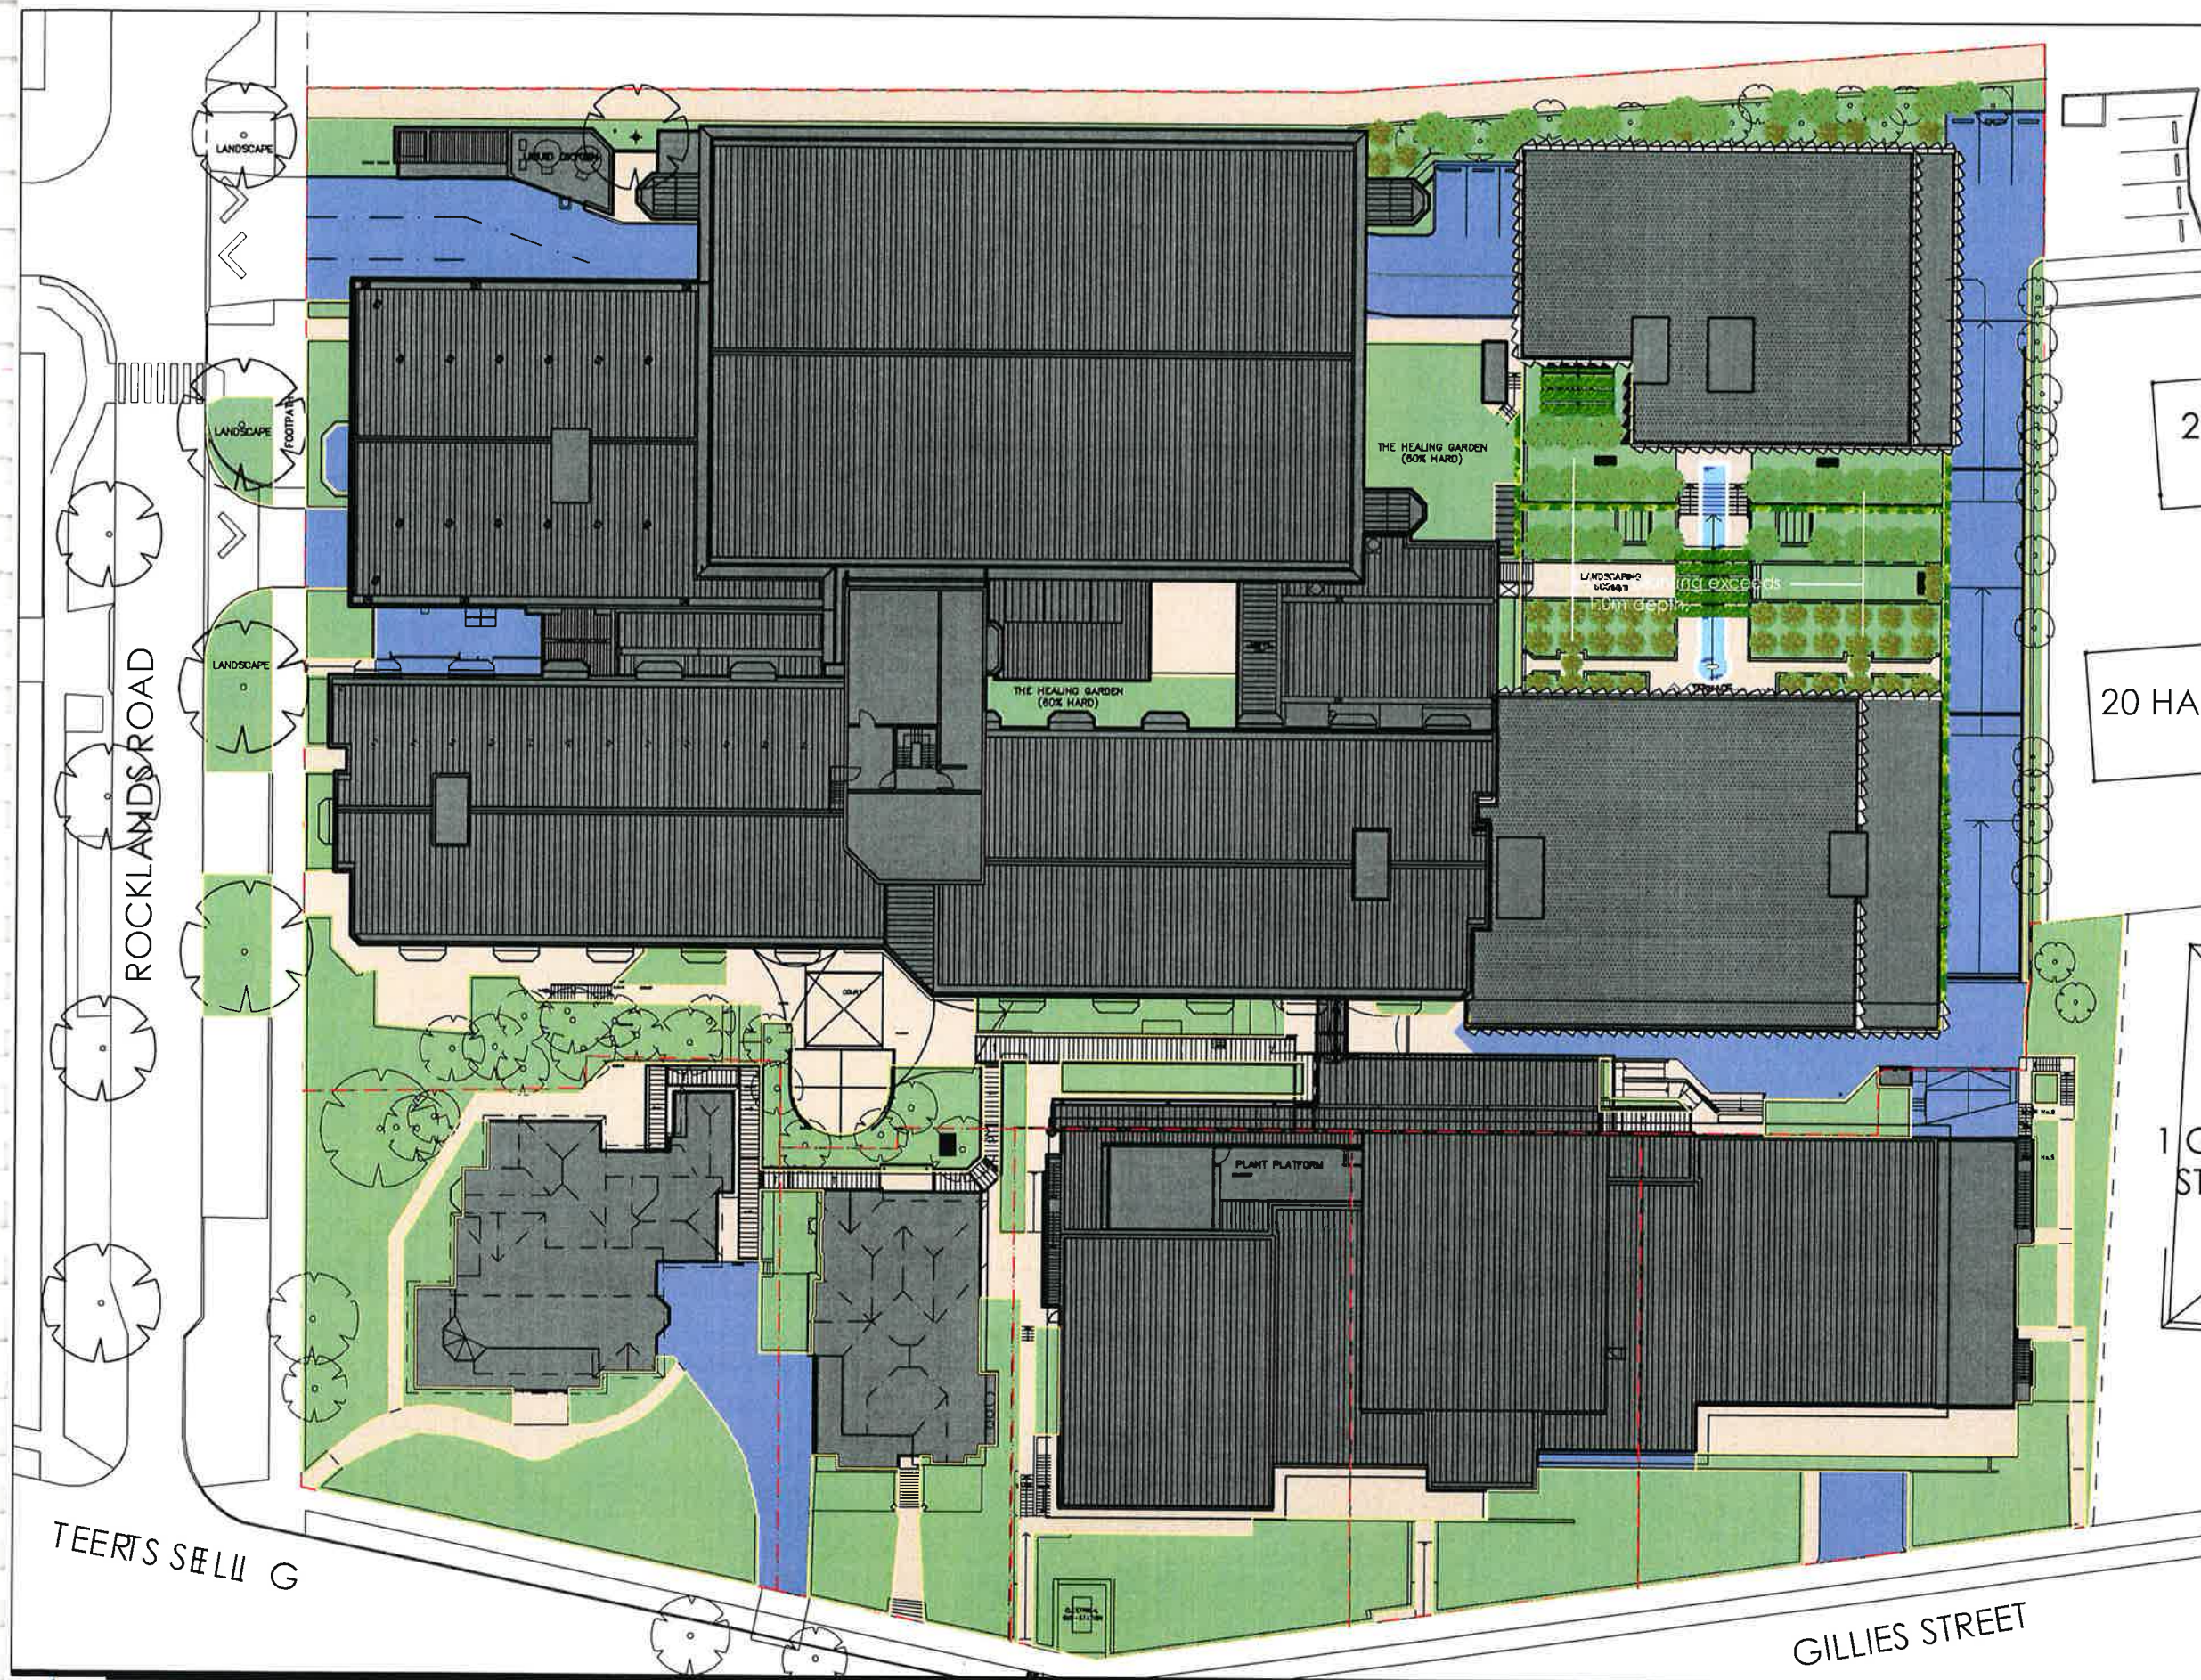




CALCULATIONS


	SITE AREA	15,483.5sqm
	BUILDING AREA	9,198.75sqm 59.4%
	DRIVEWAYS/ CARPARKING	1,344.45sqm 8.6%
	LANDSCAPE AREA	4,940.3sqm
	STREET LANDSCAPE	160.2sqm
	TOTAL LANDSCAPE	5,100.5sqm 32.0%
	SOFT LANDSCAPING	3,300.5sqm 65.0%
	HARD LANDSCAPING	1,800.0sqm 35.0%

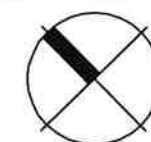

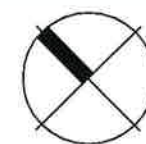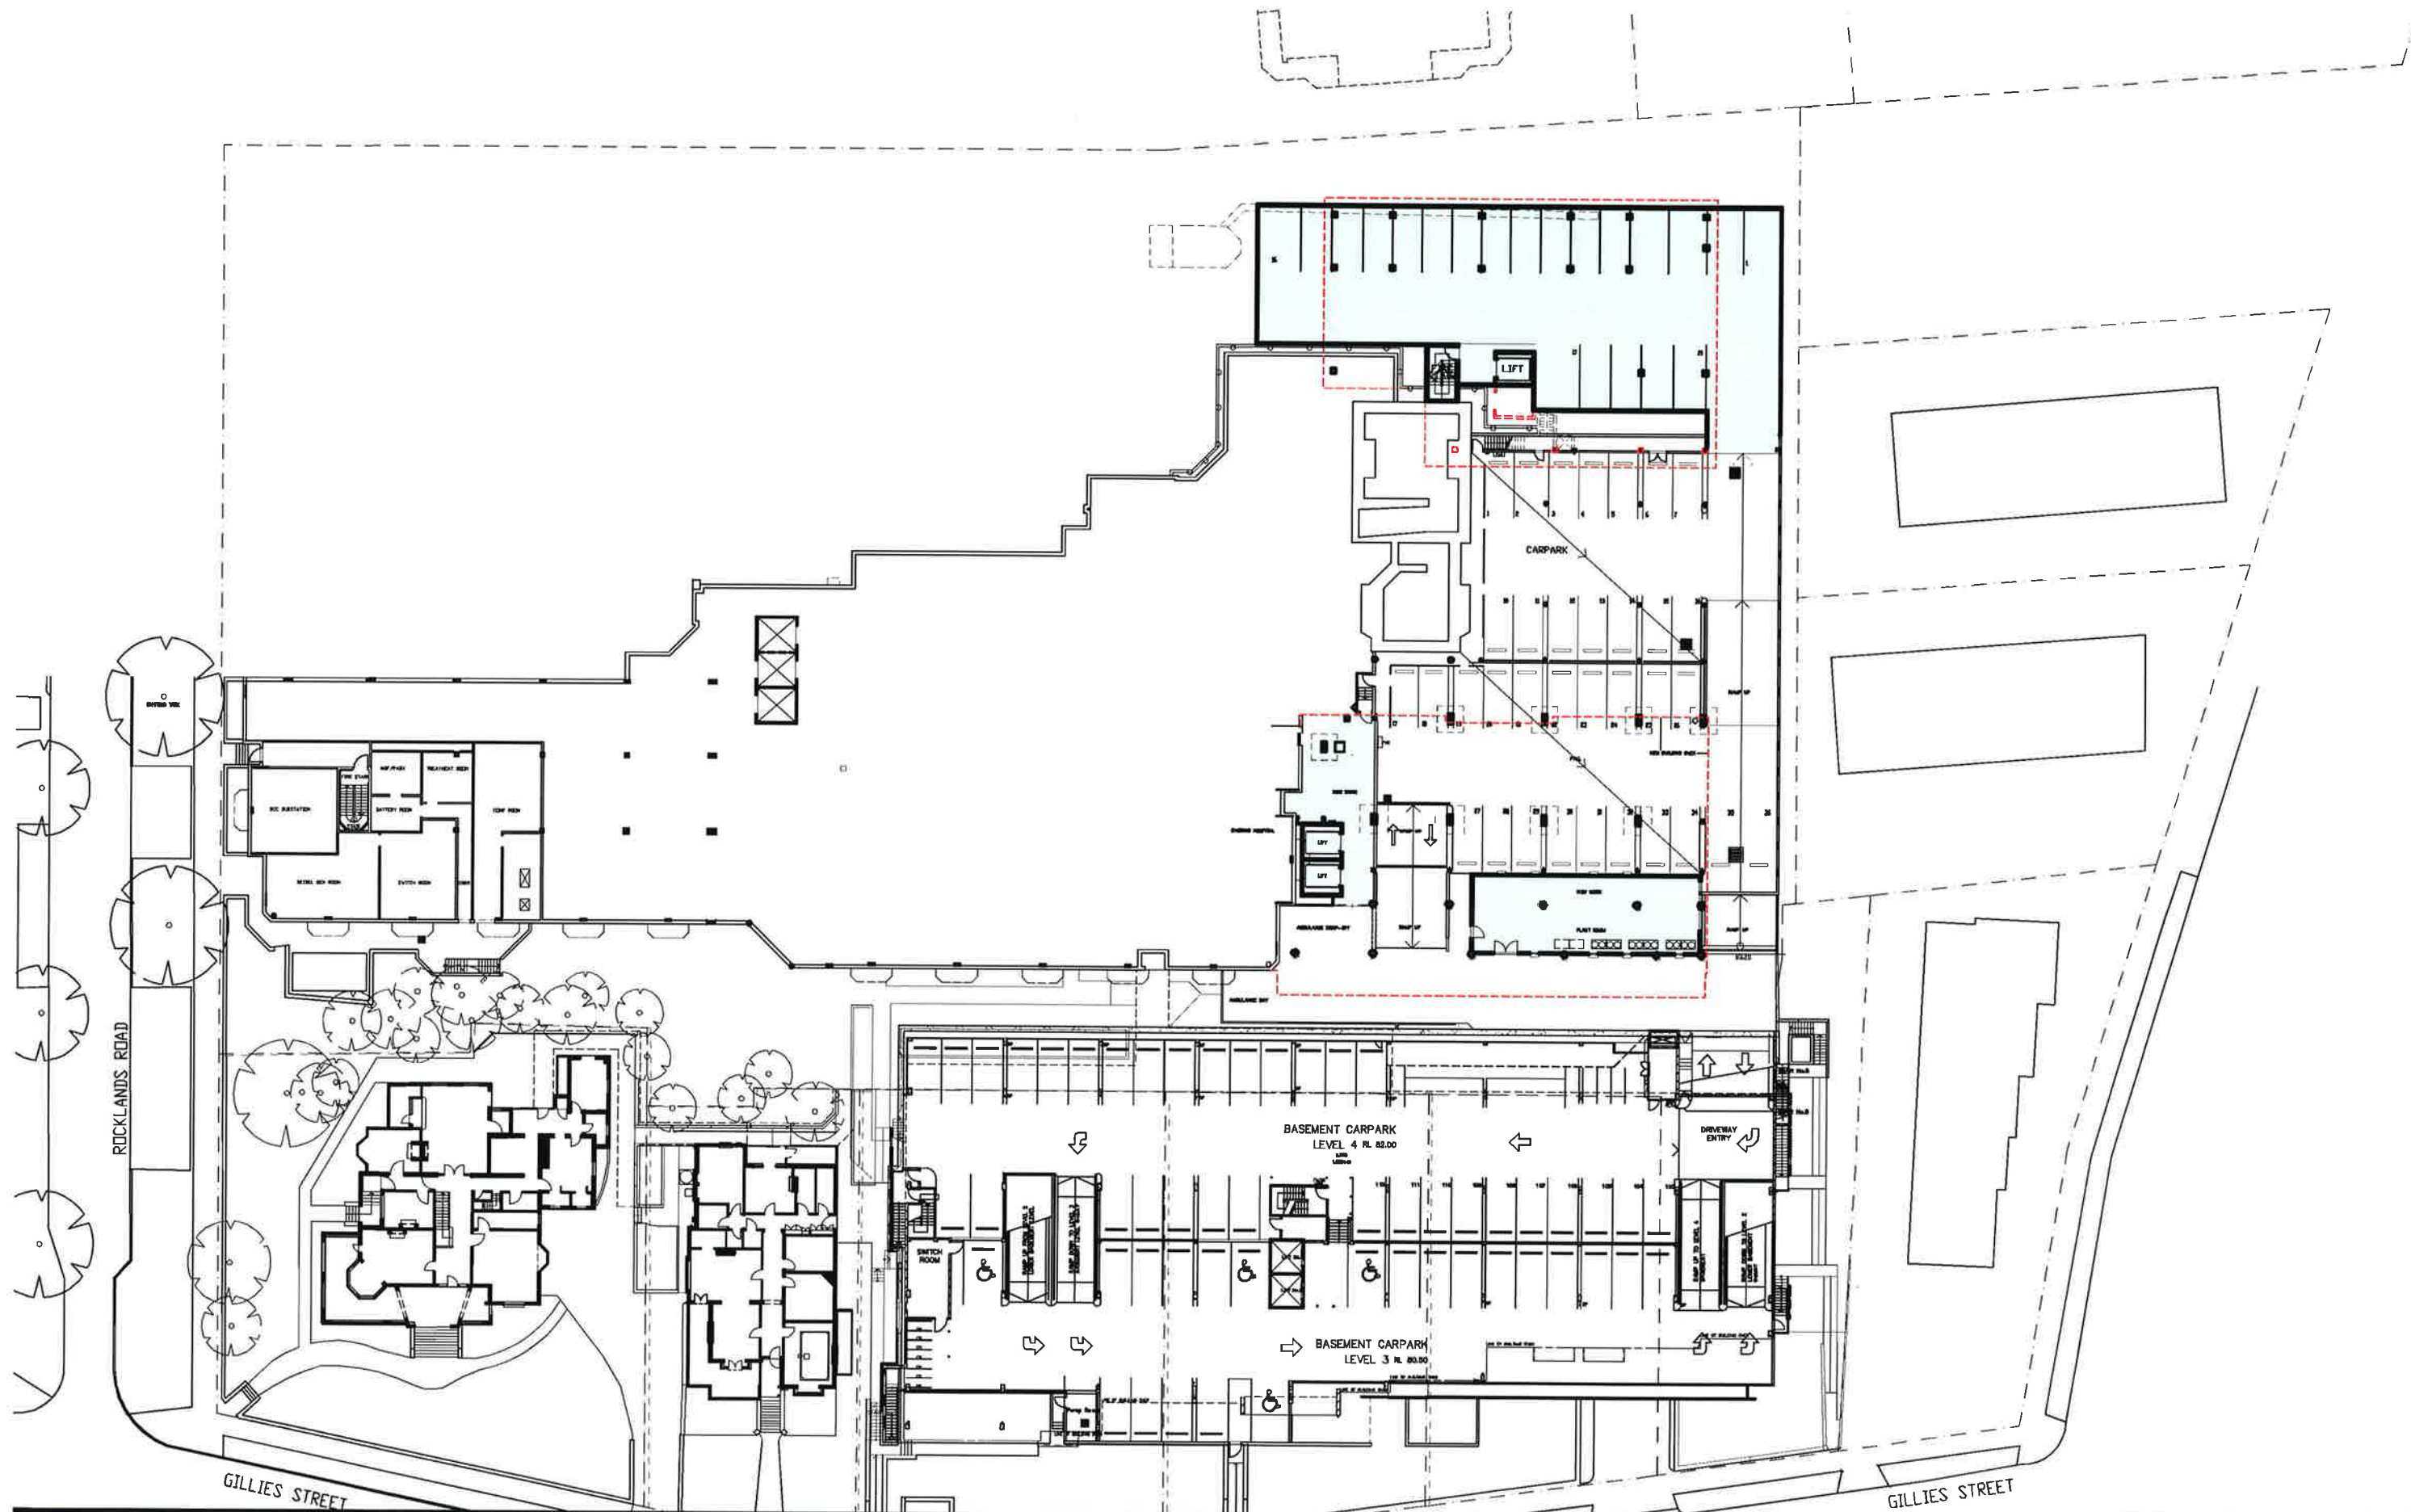


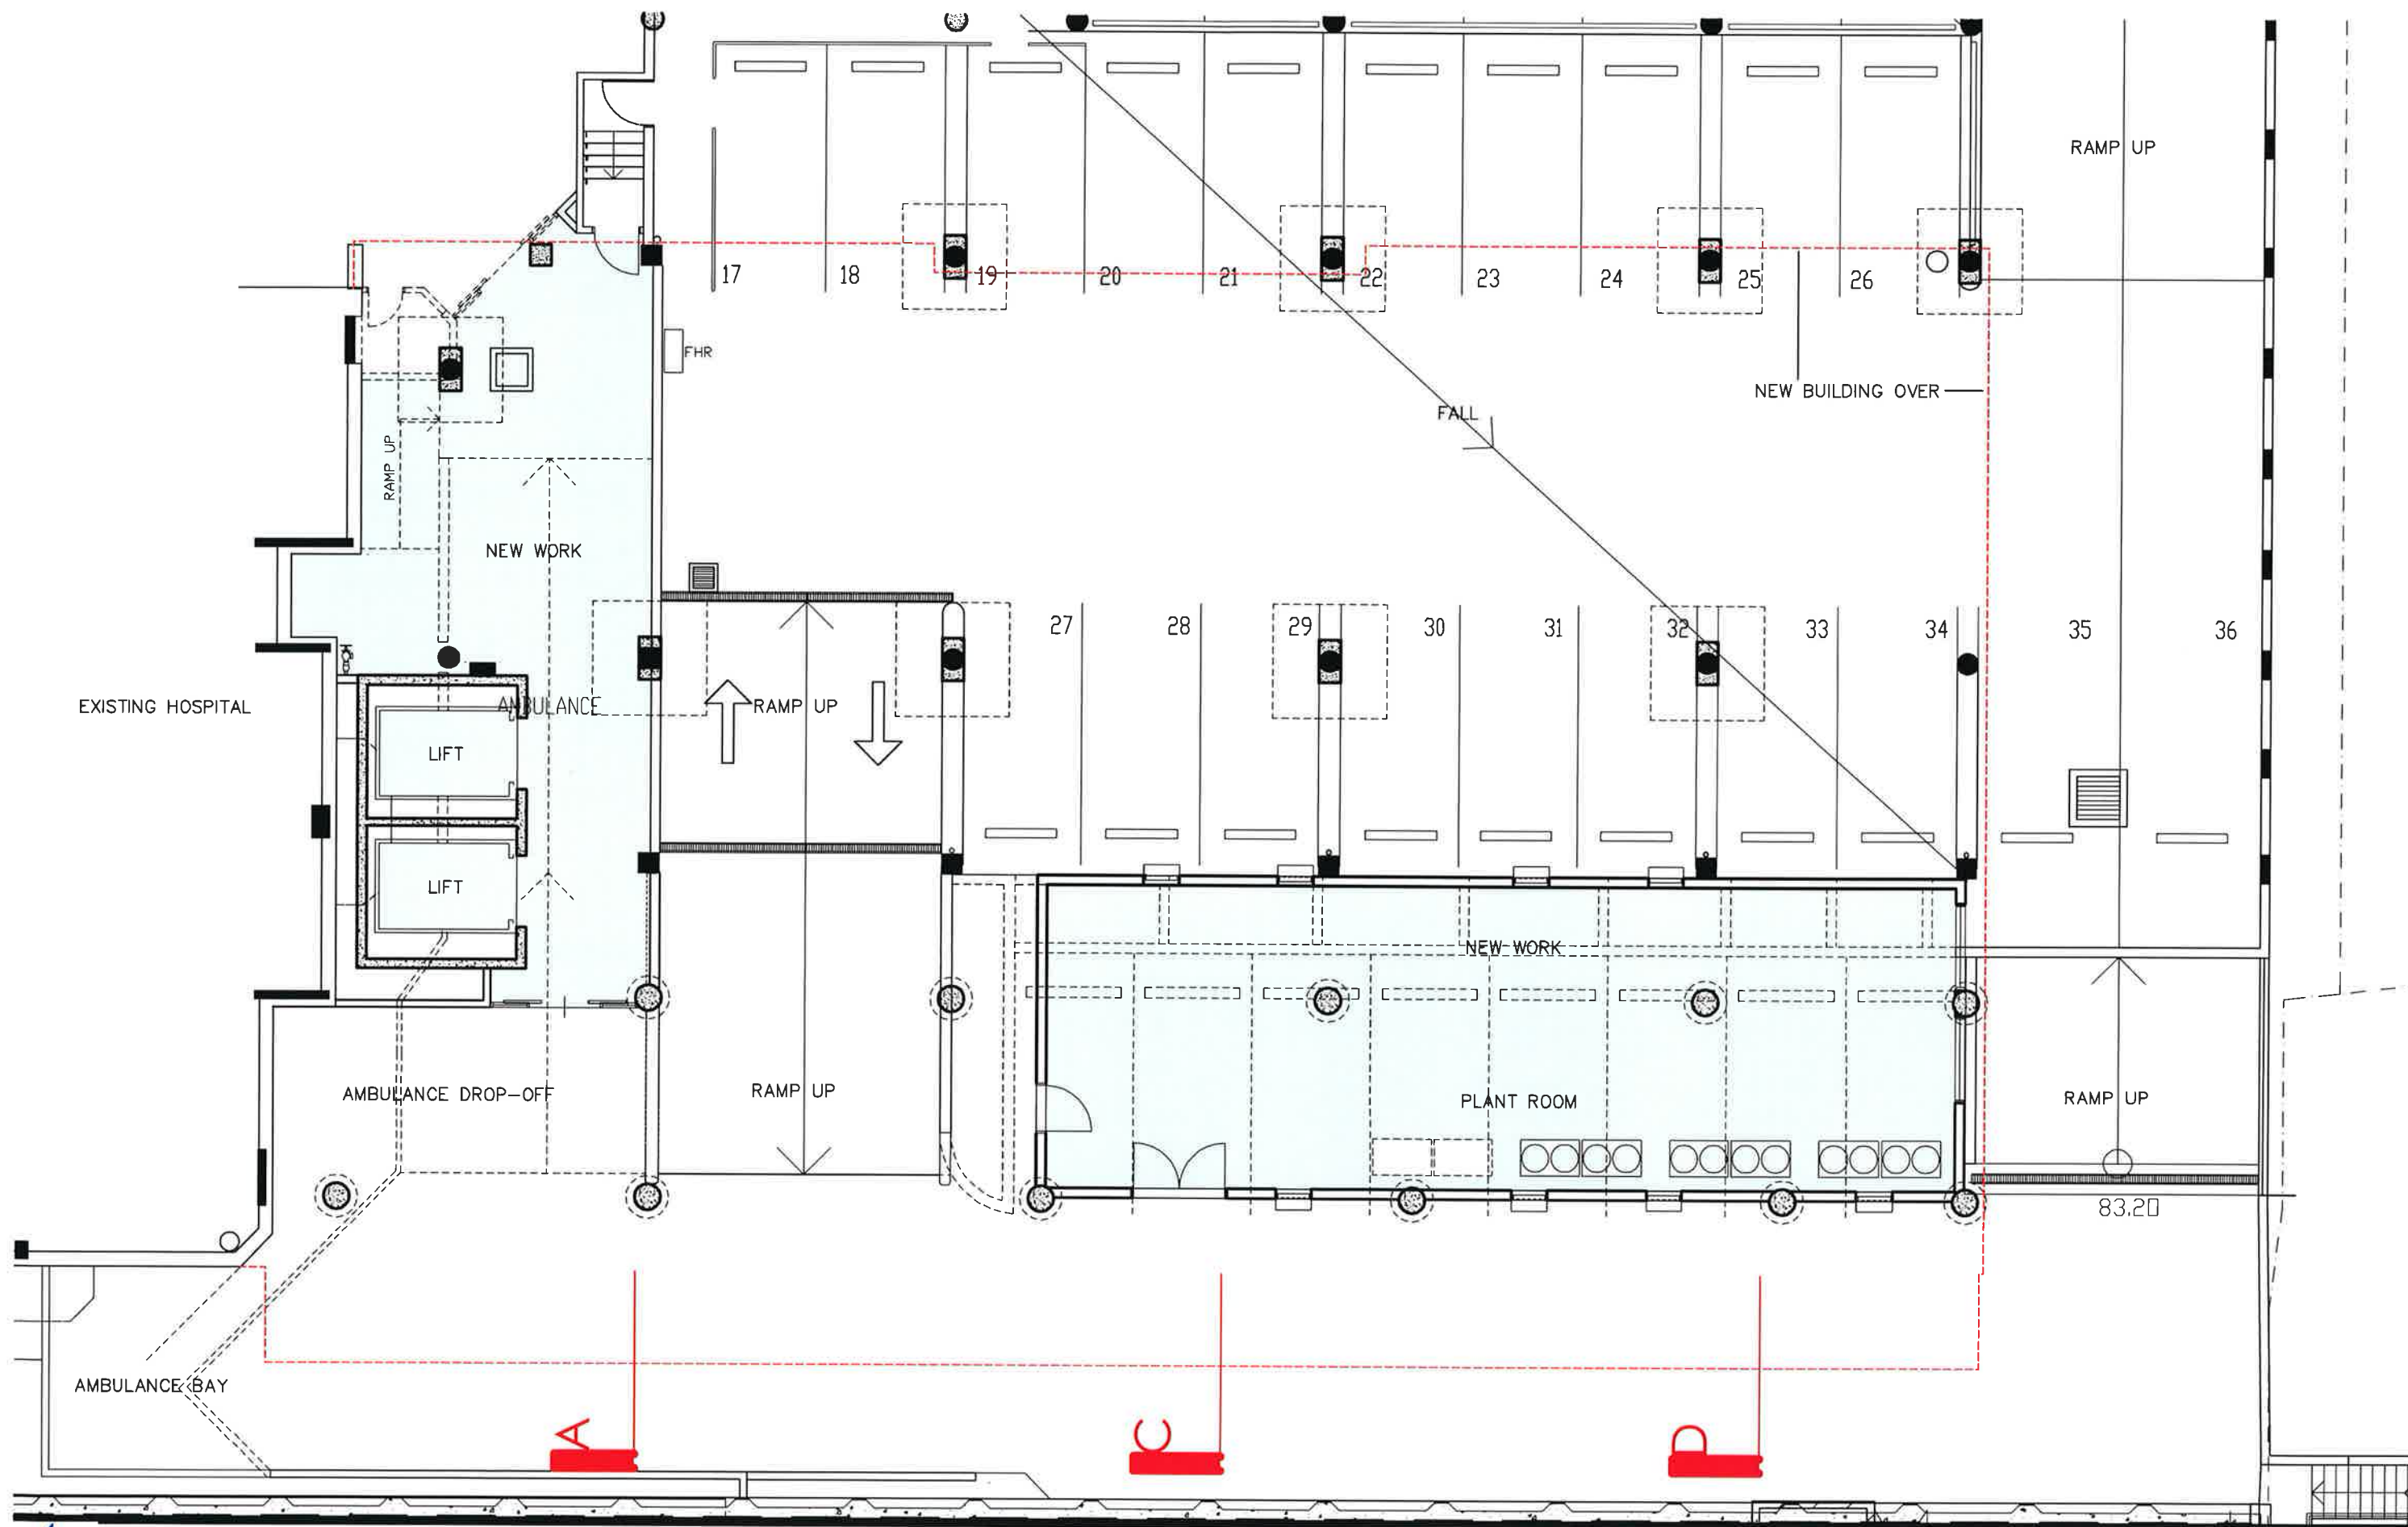


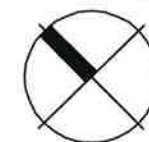
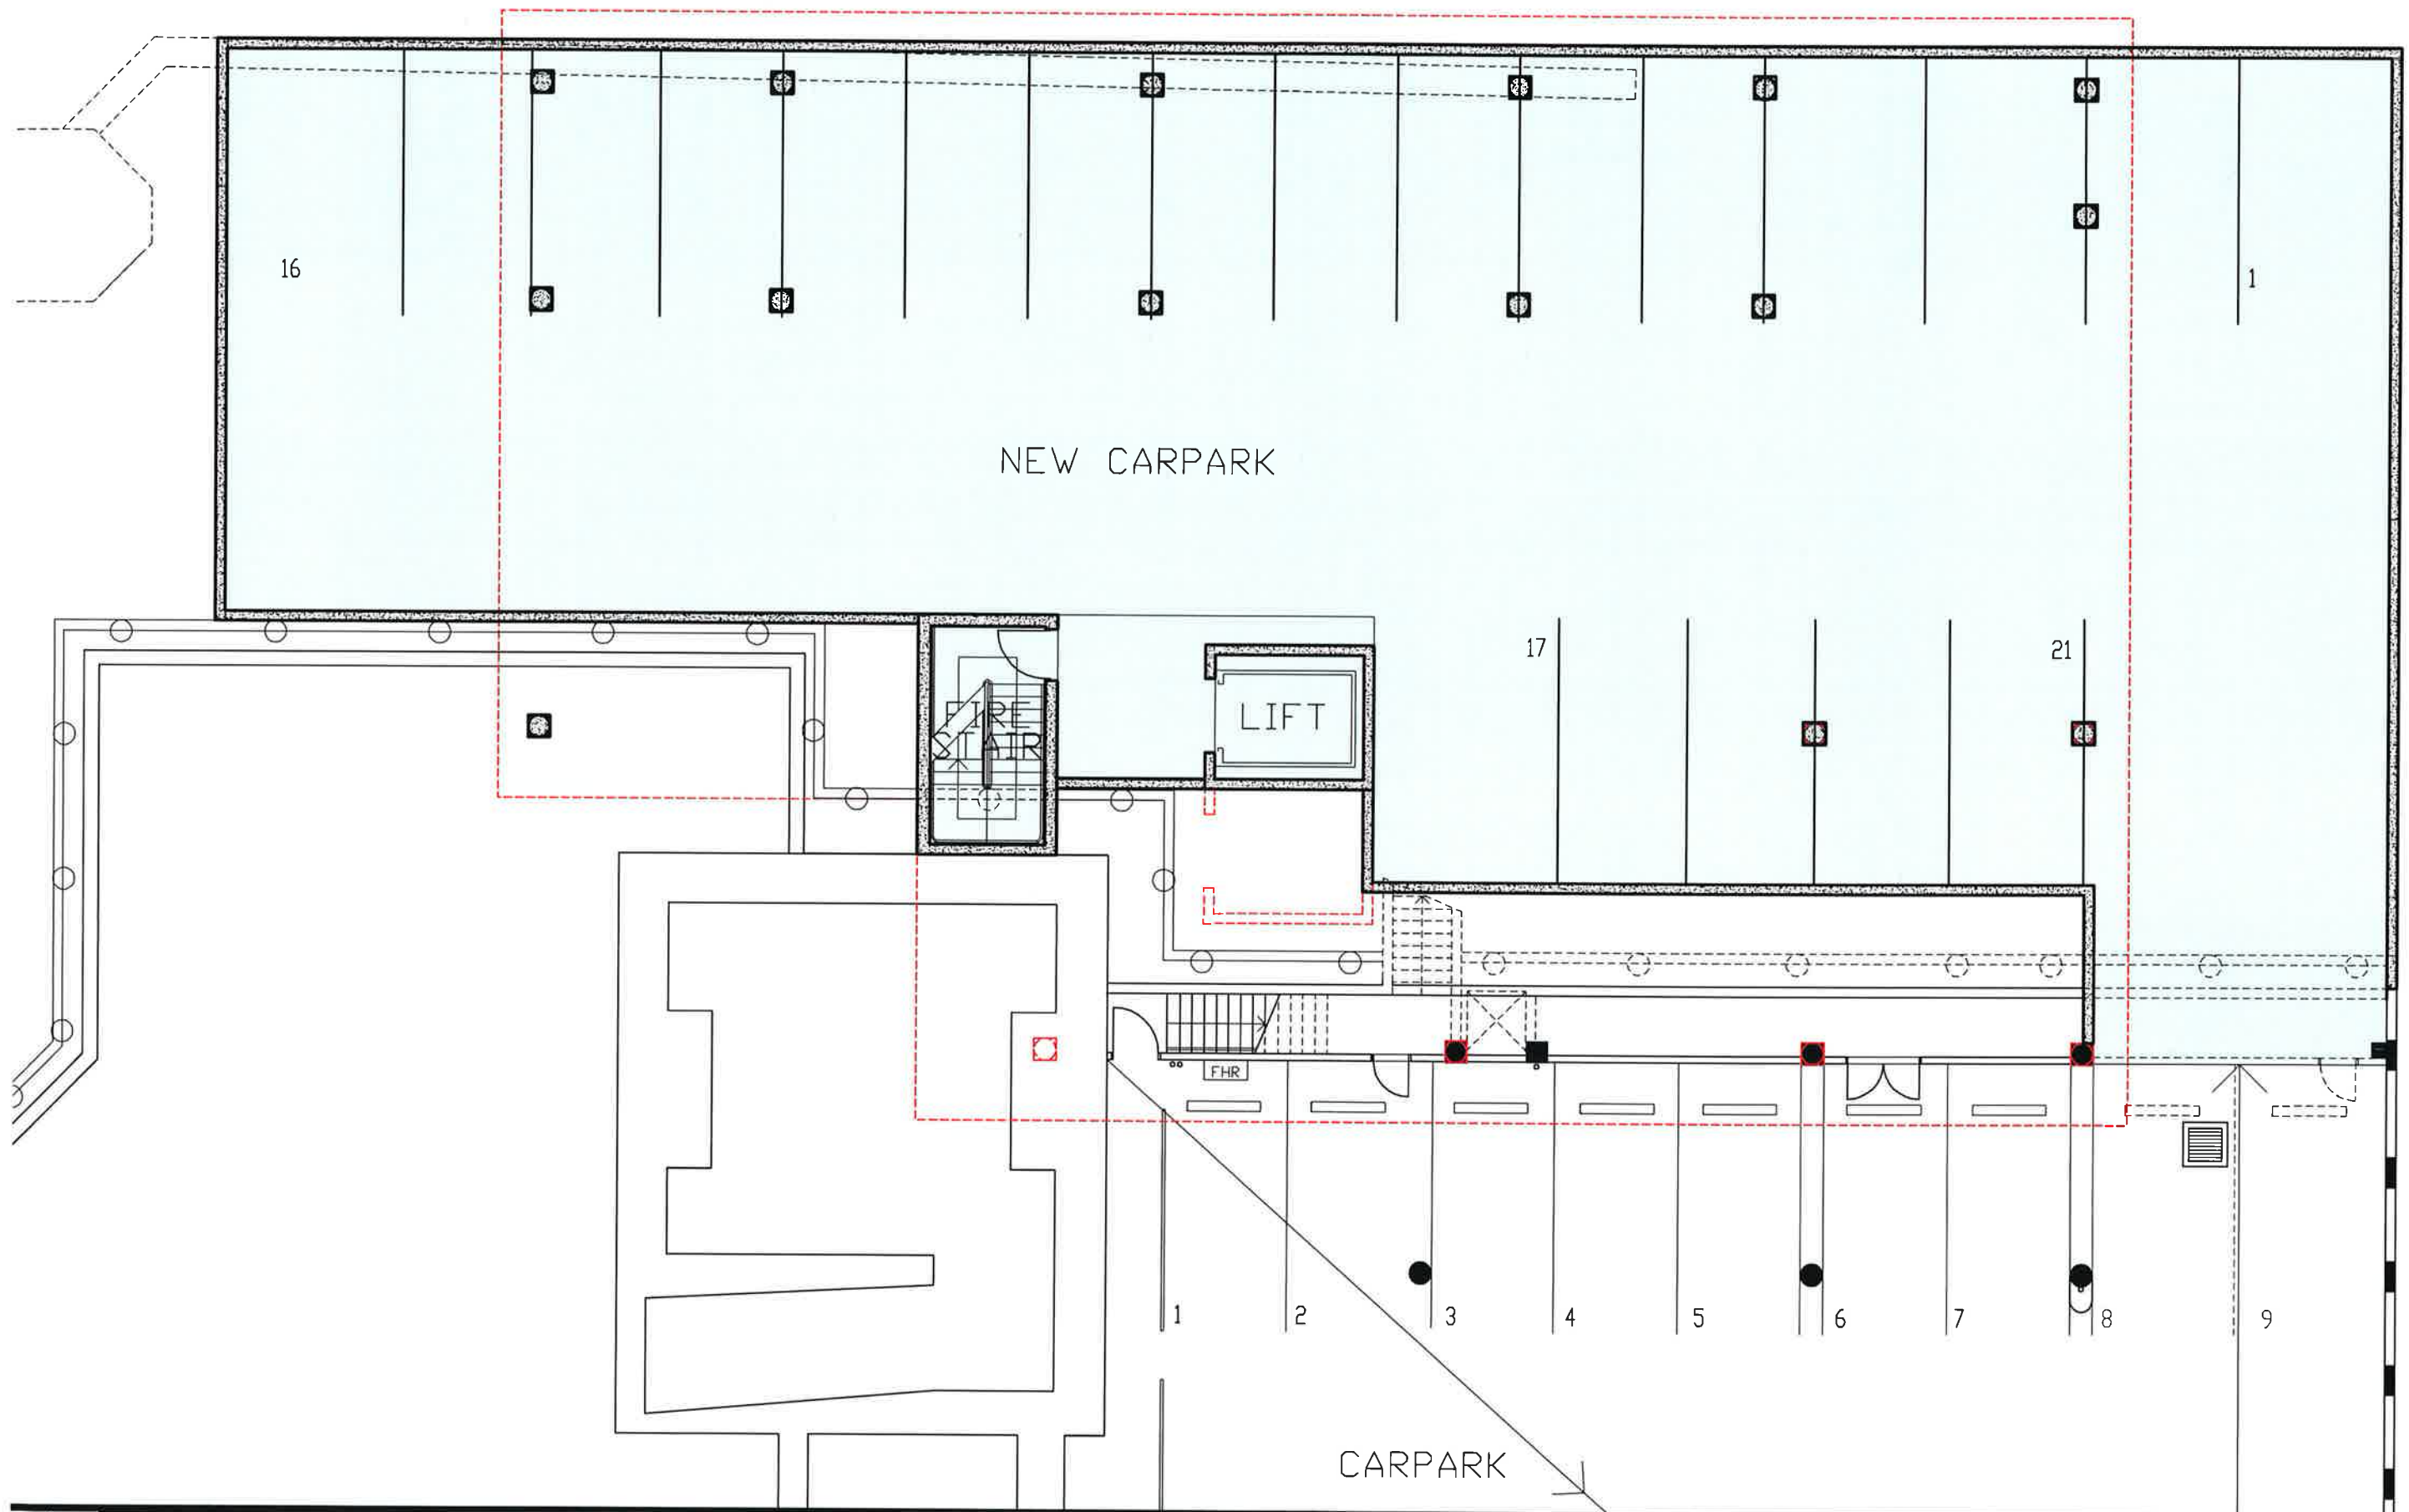


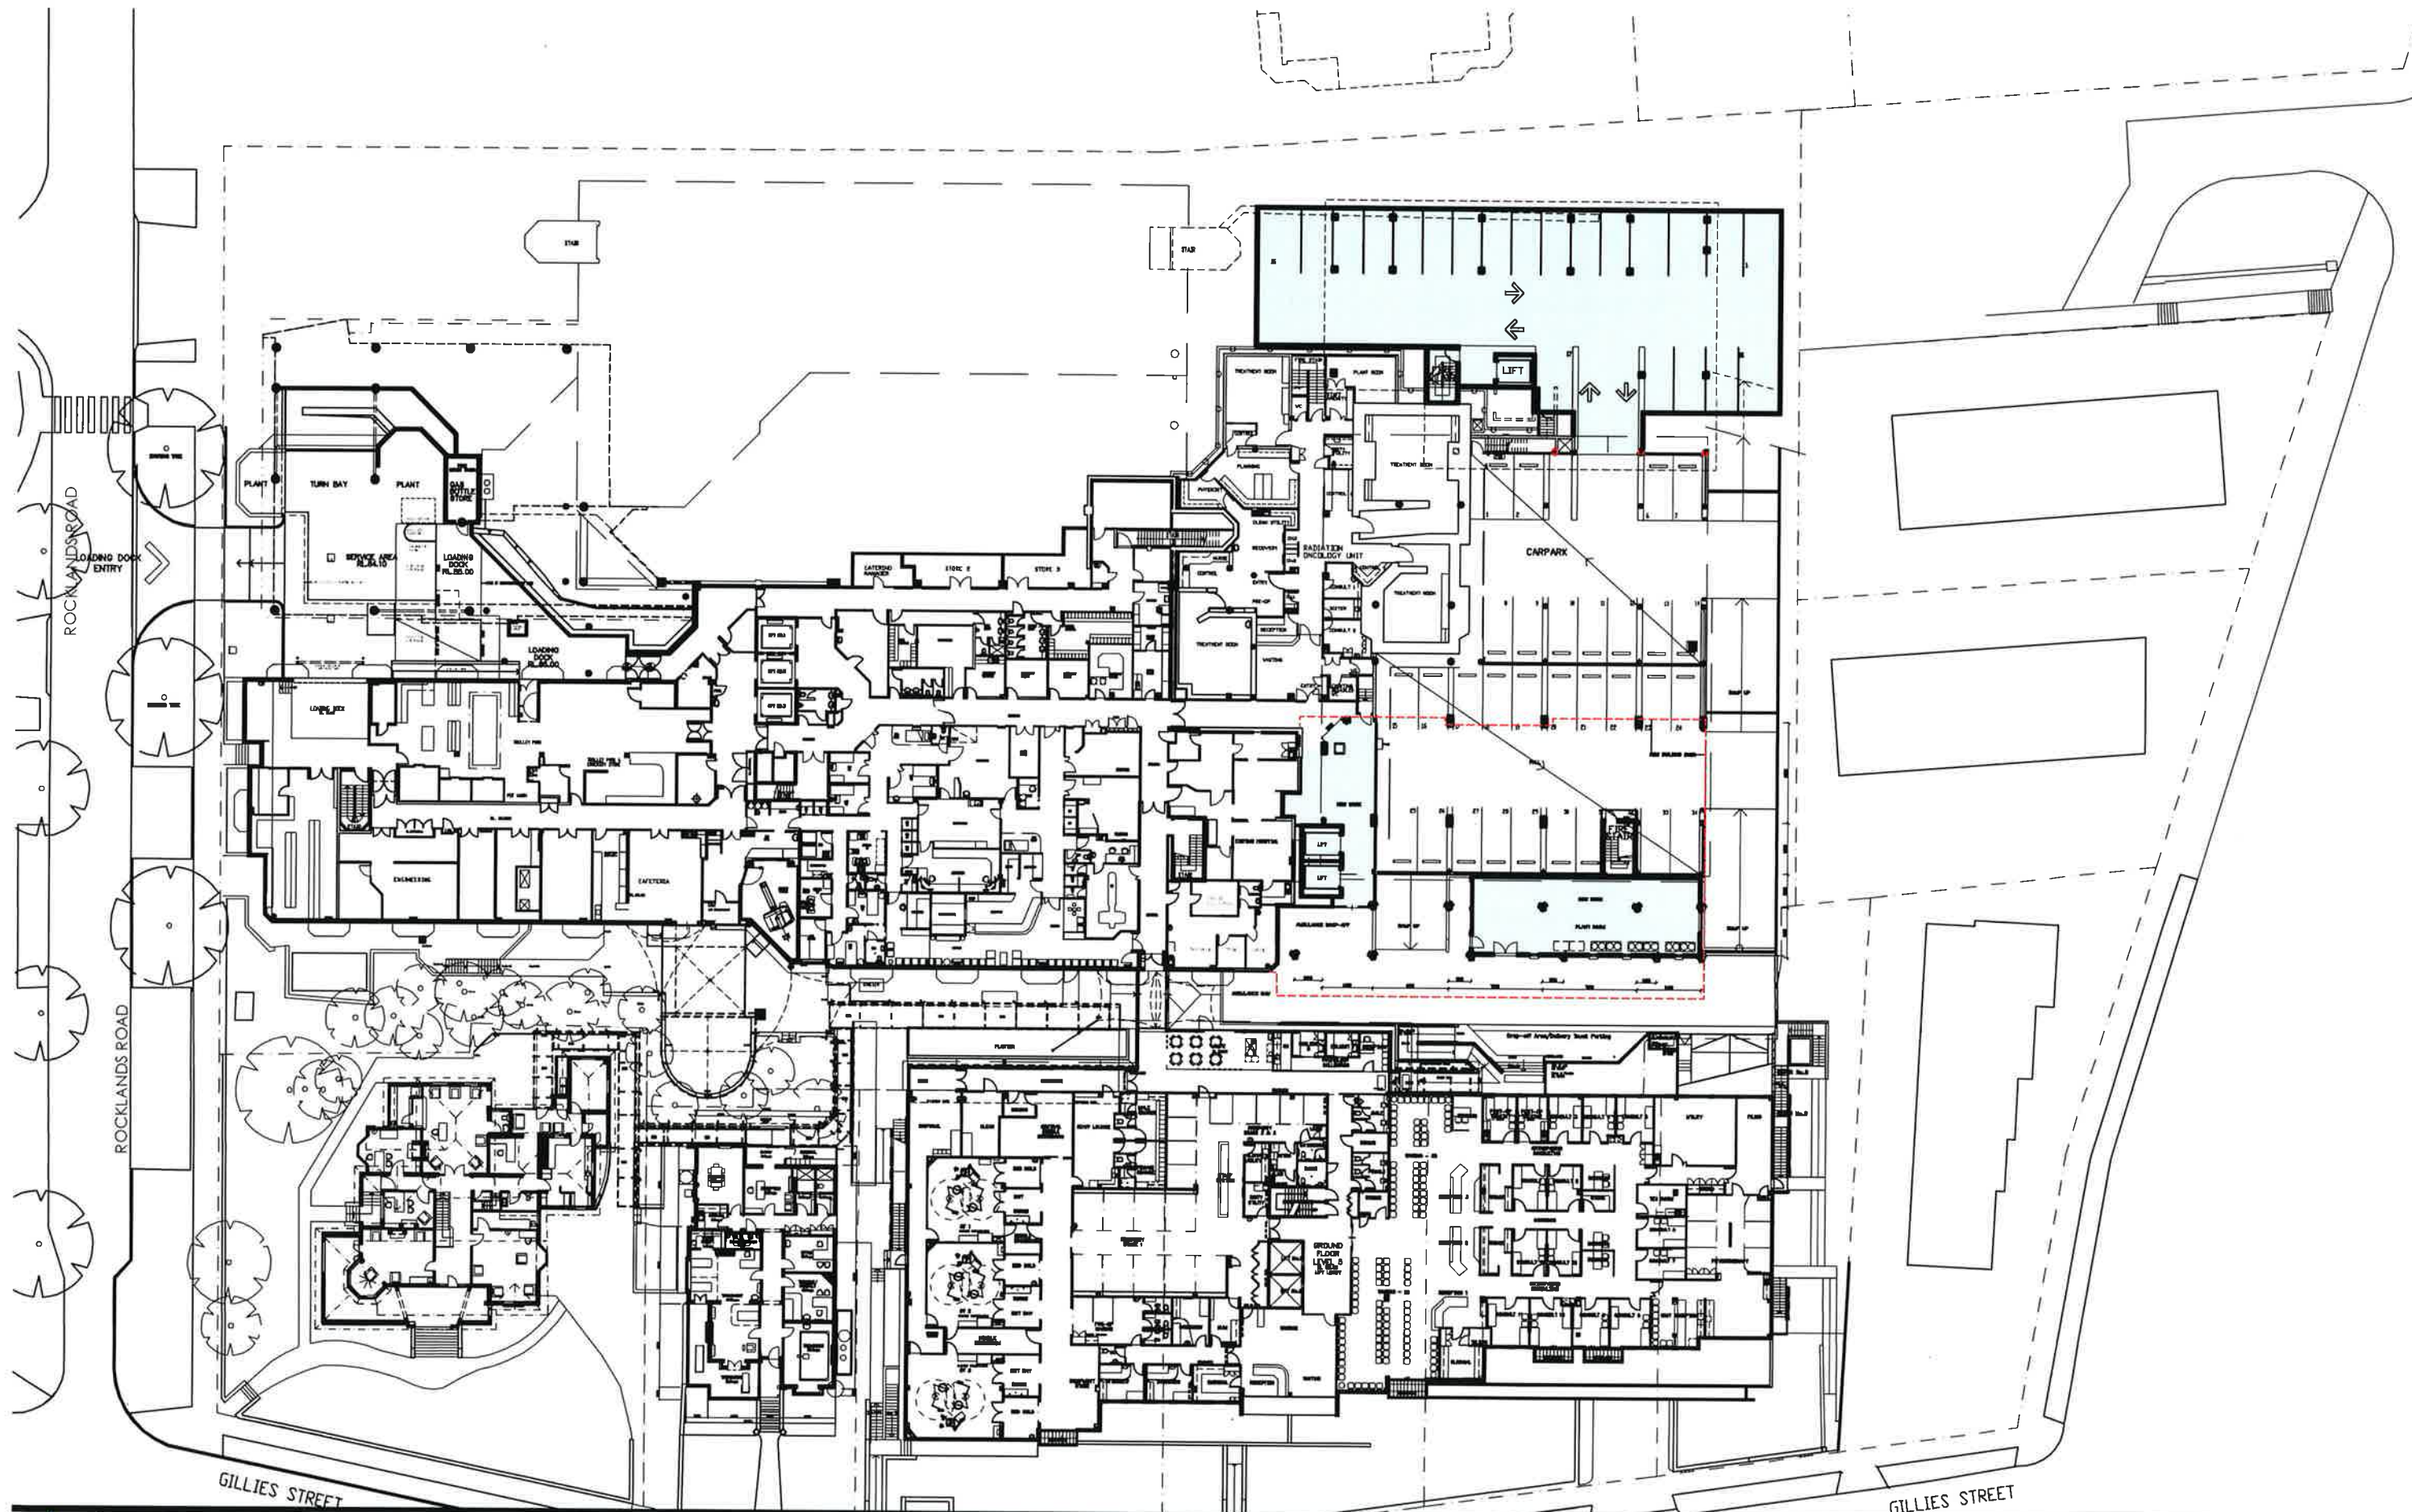


Mater Palliative Care Service

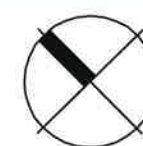

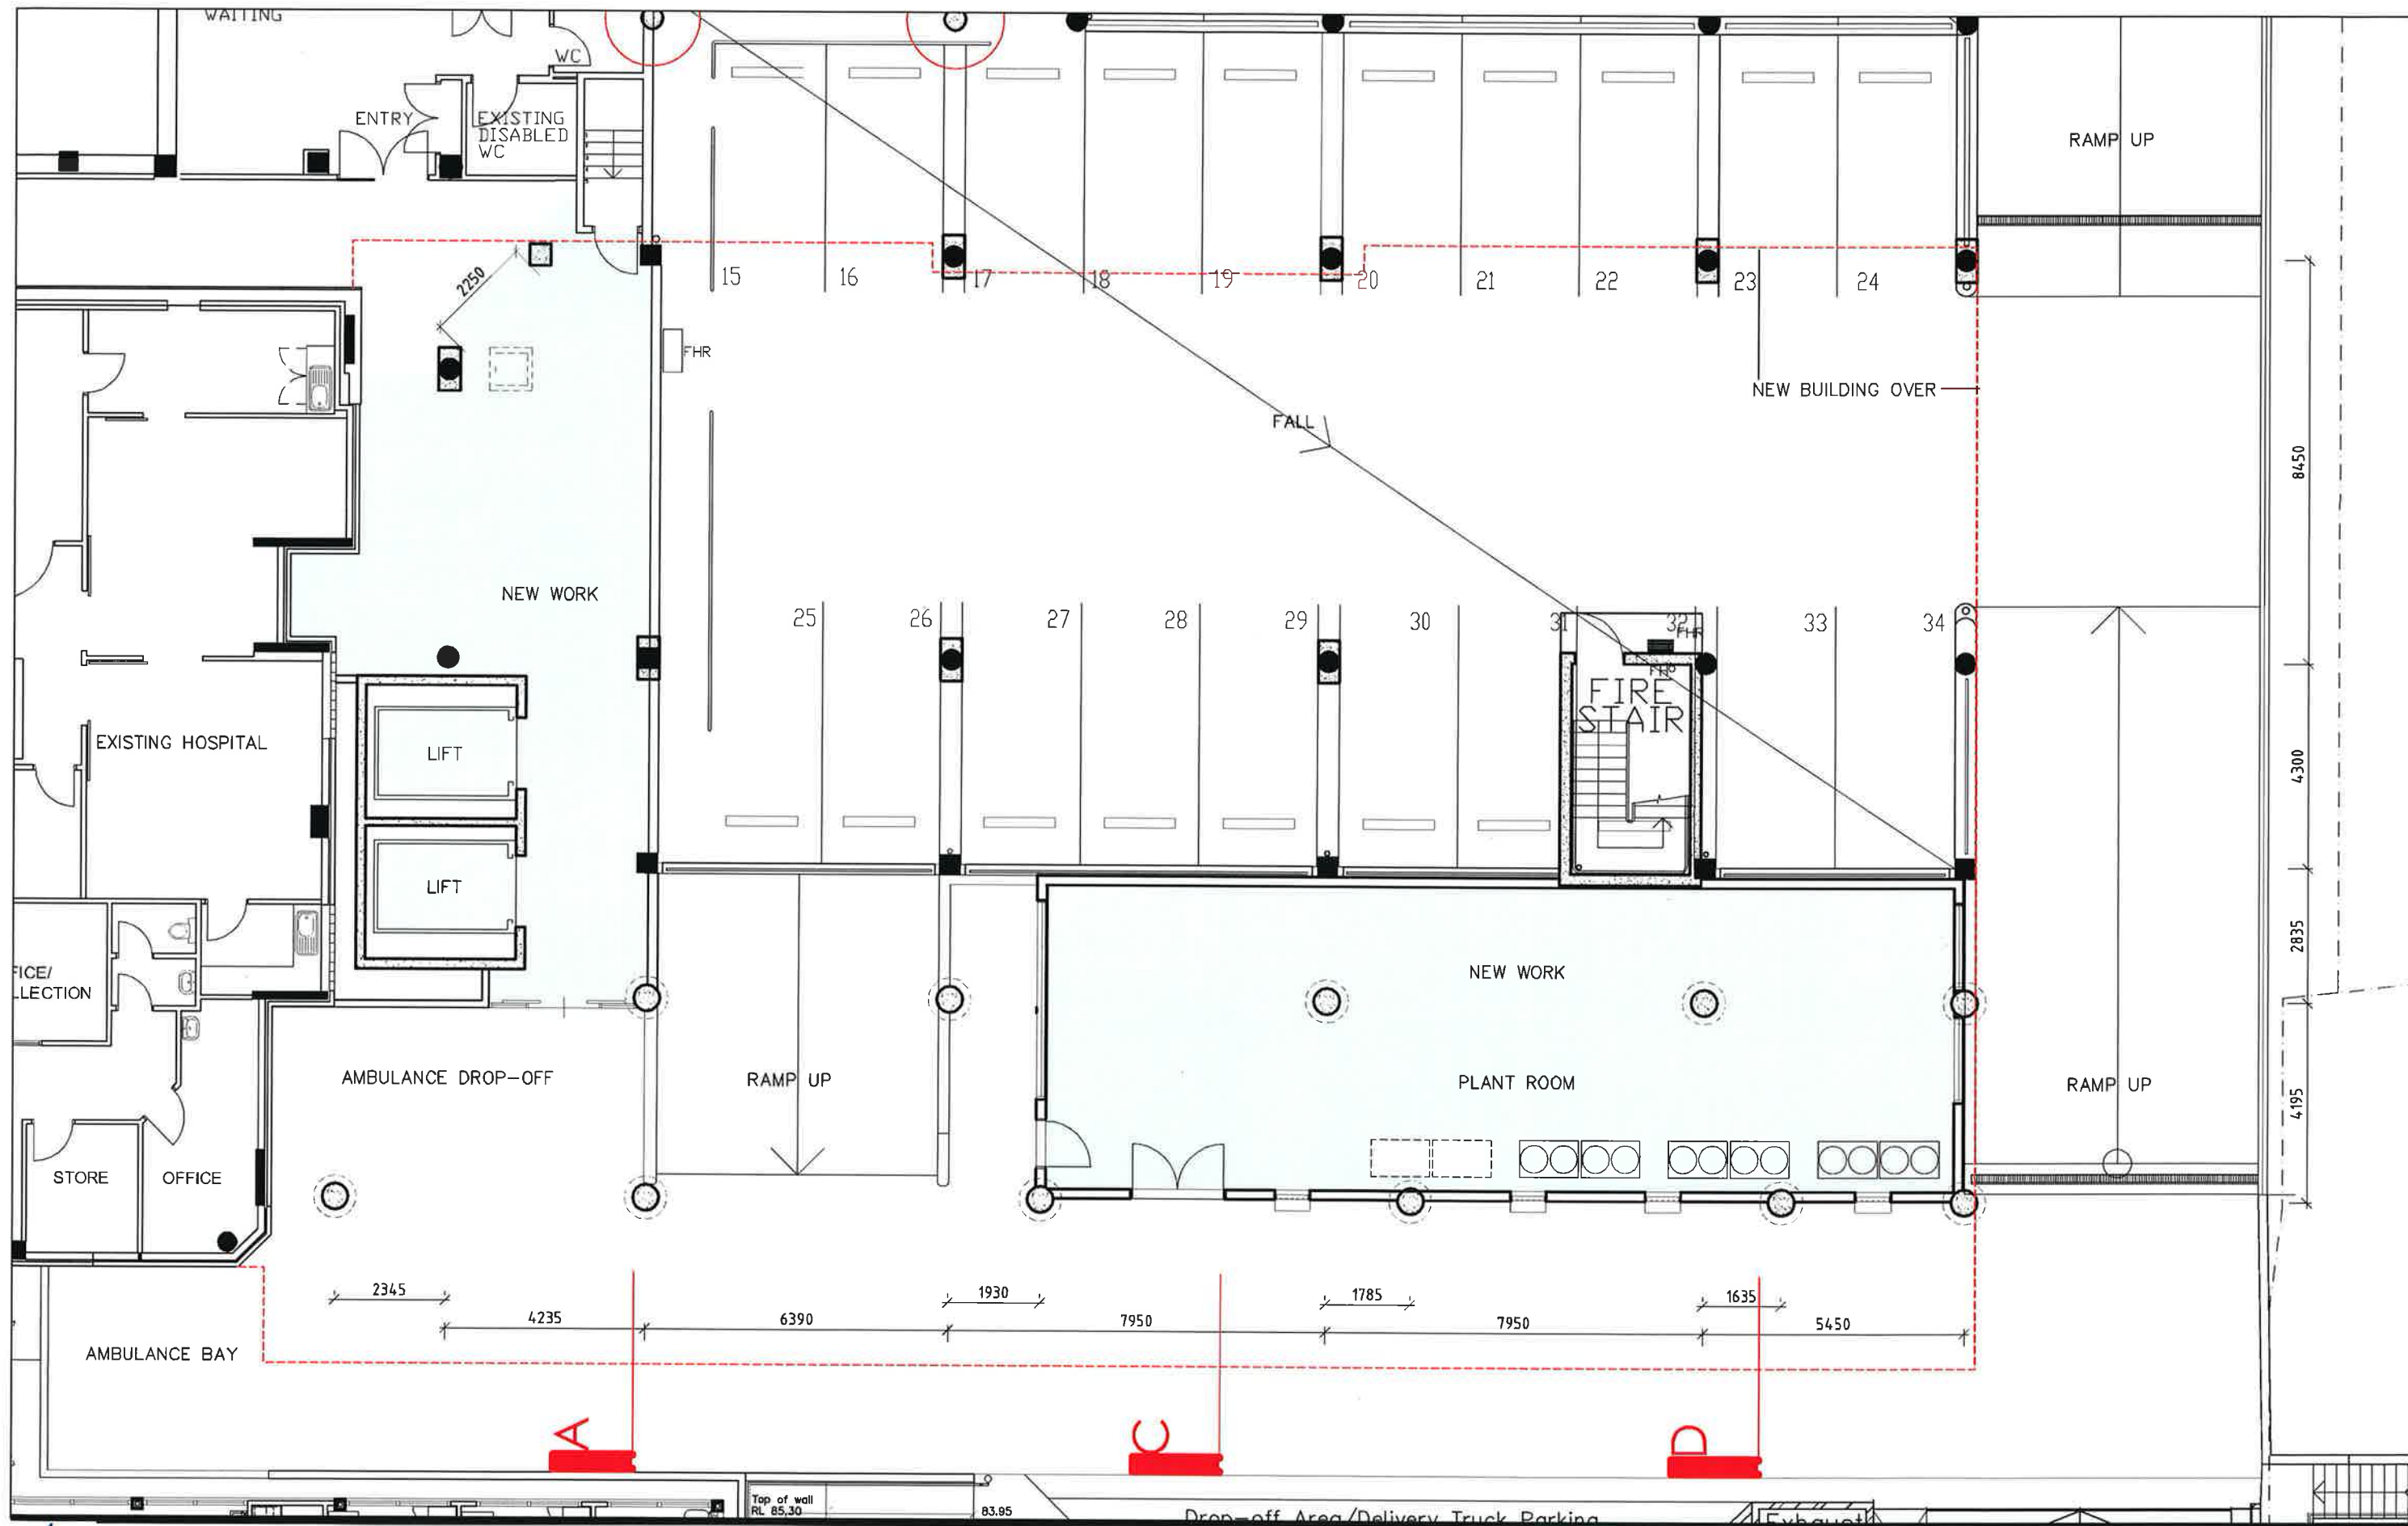


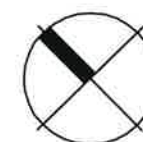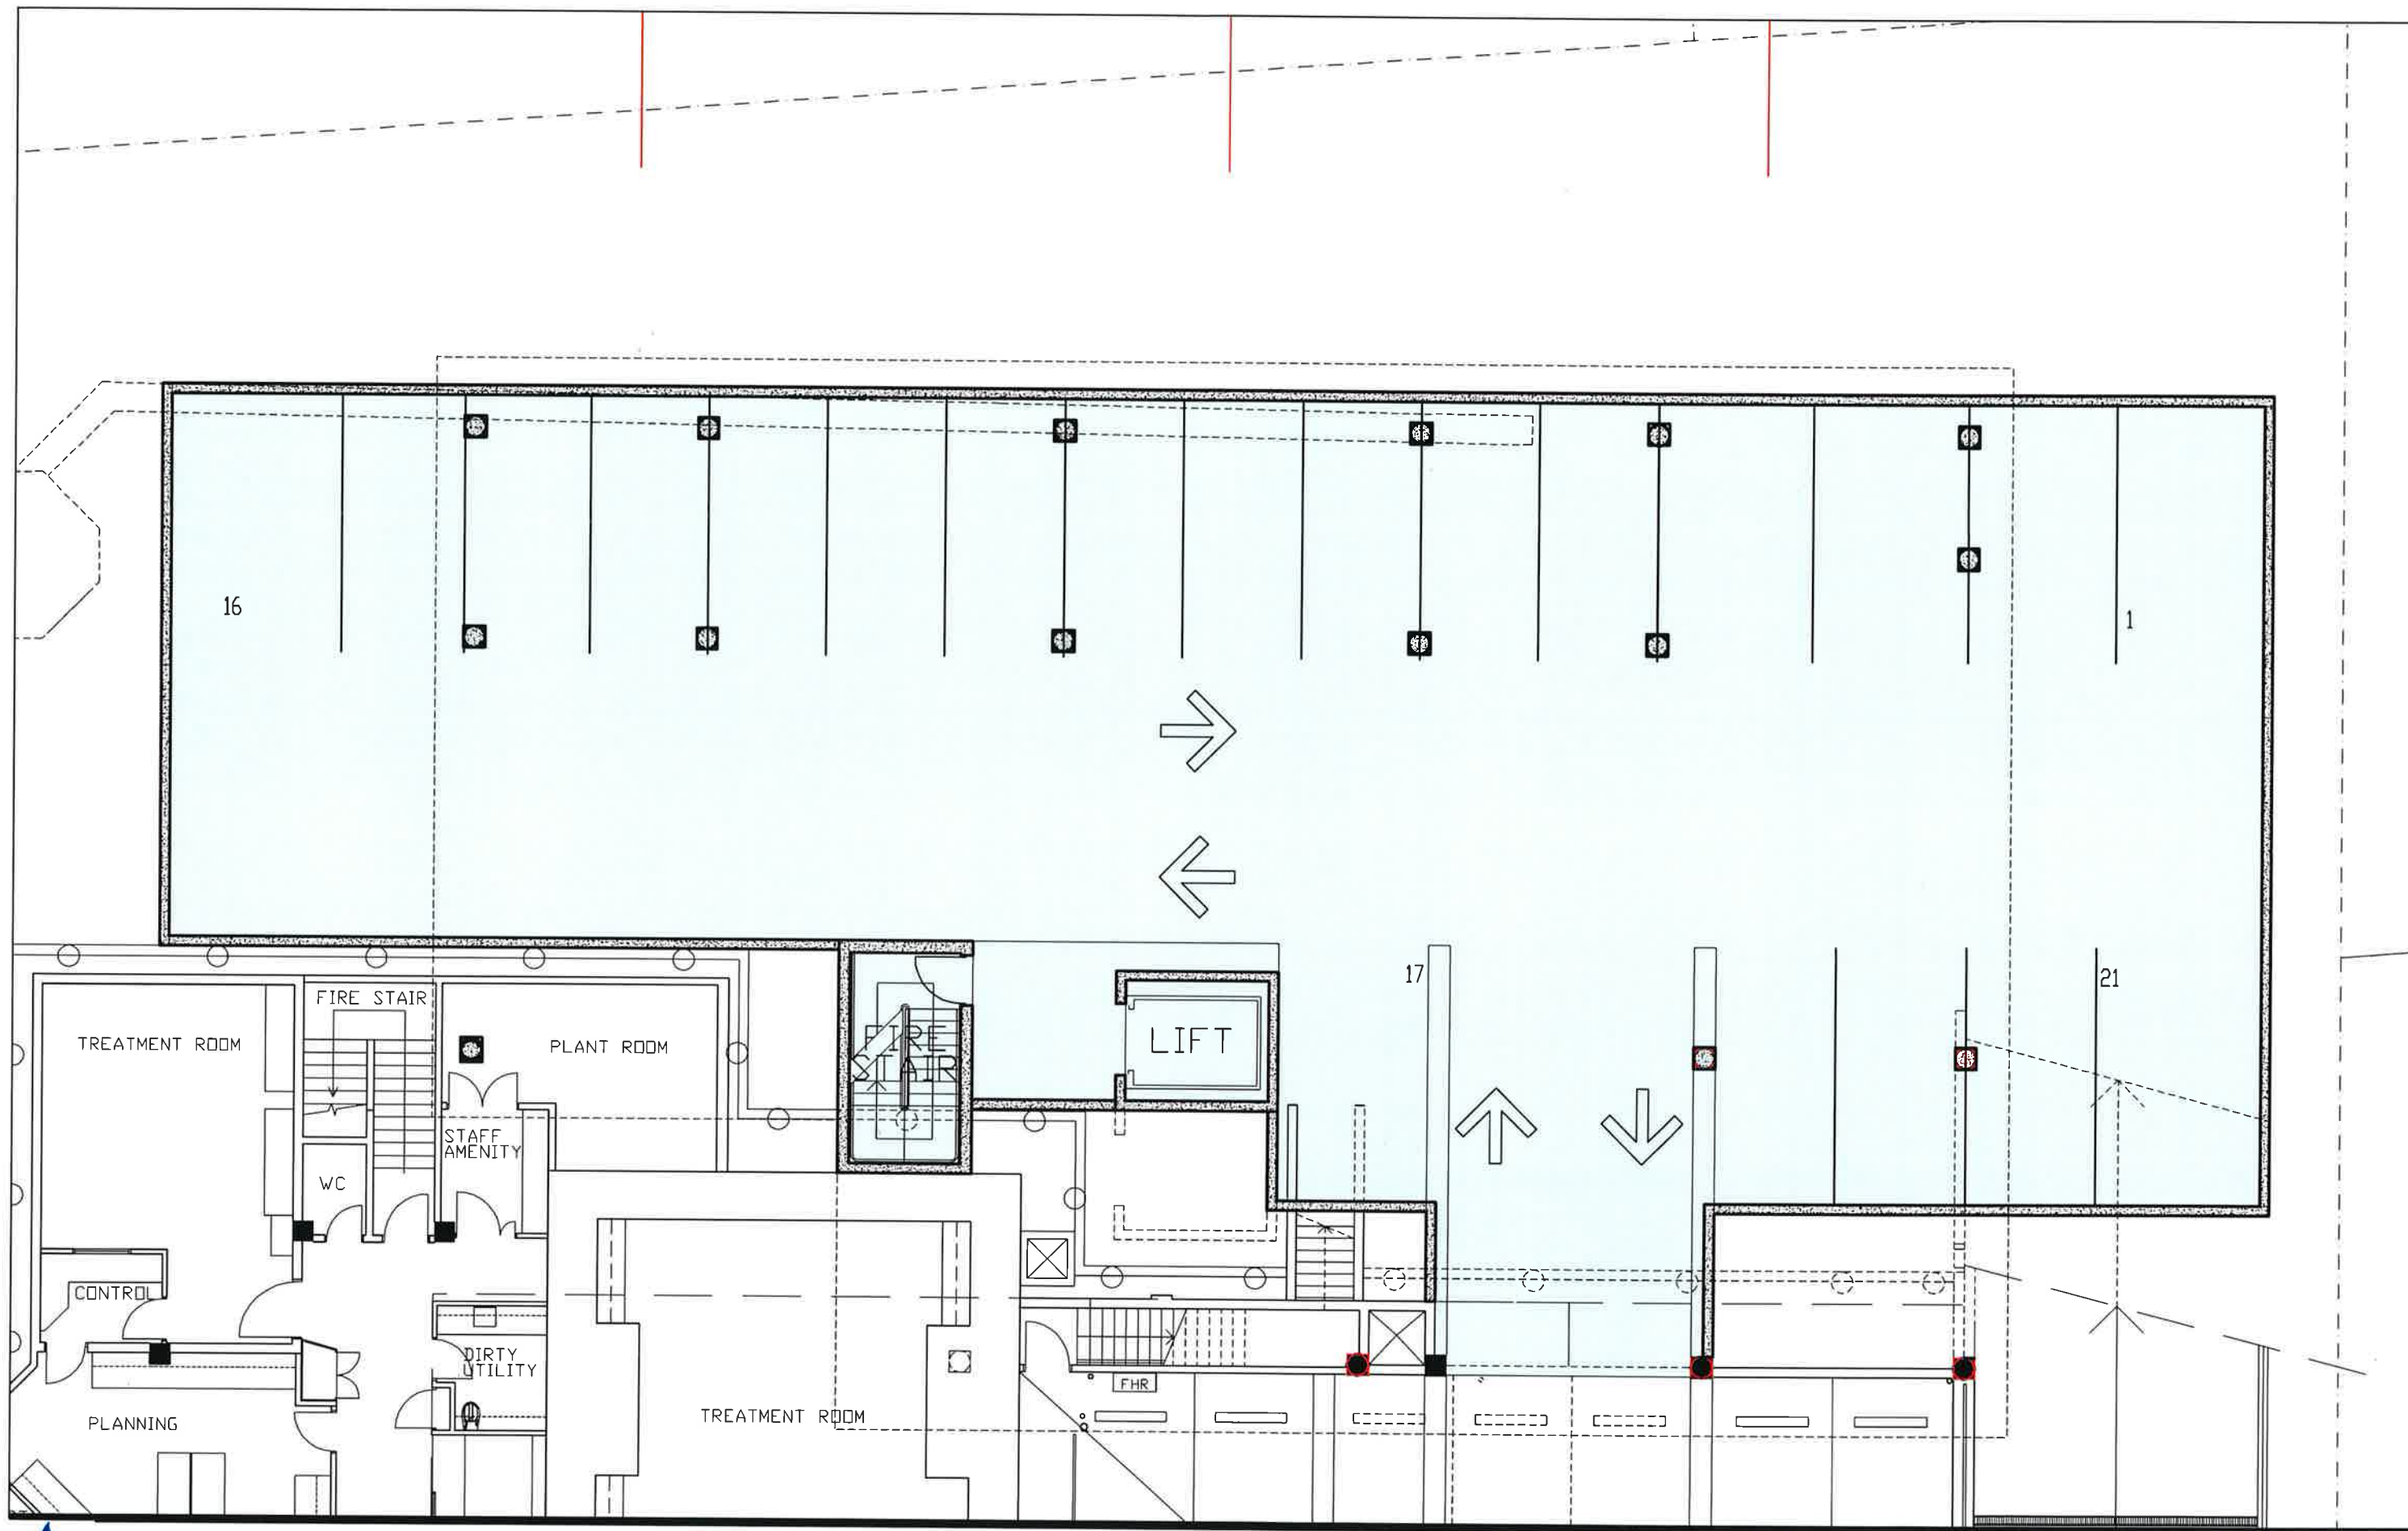

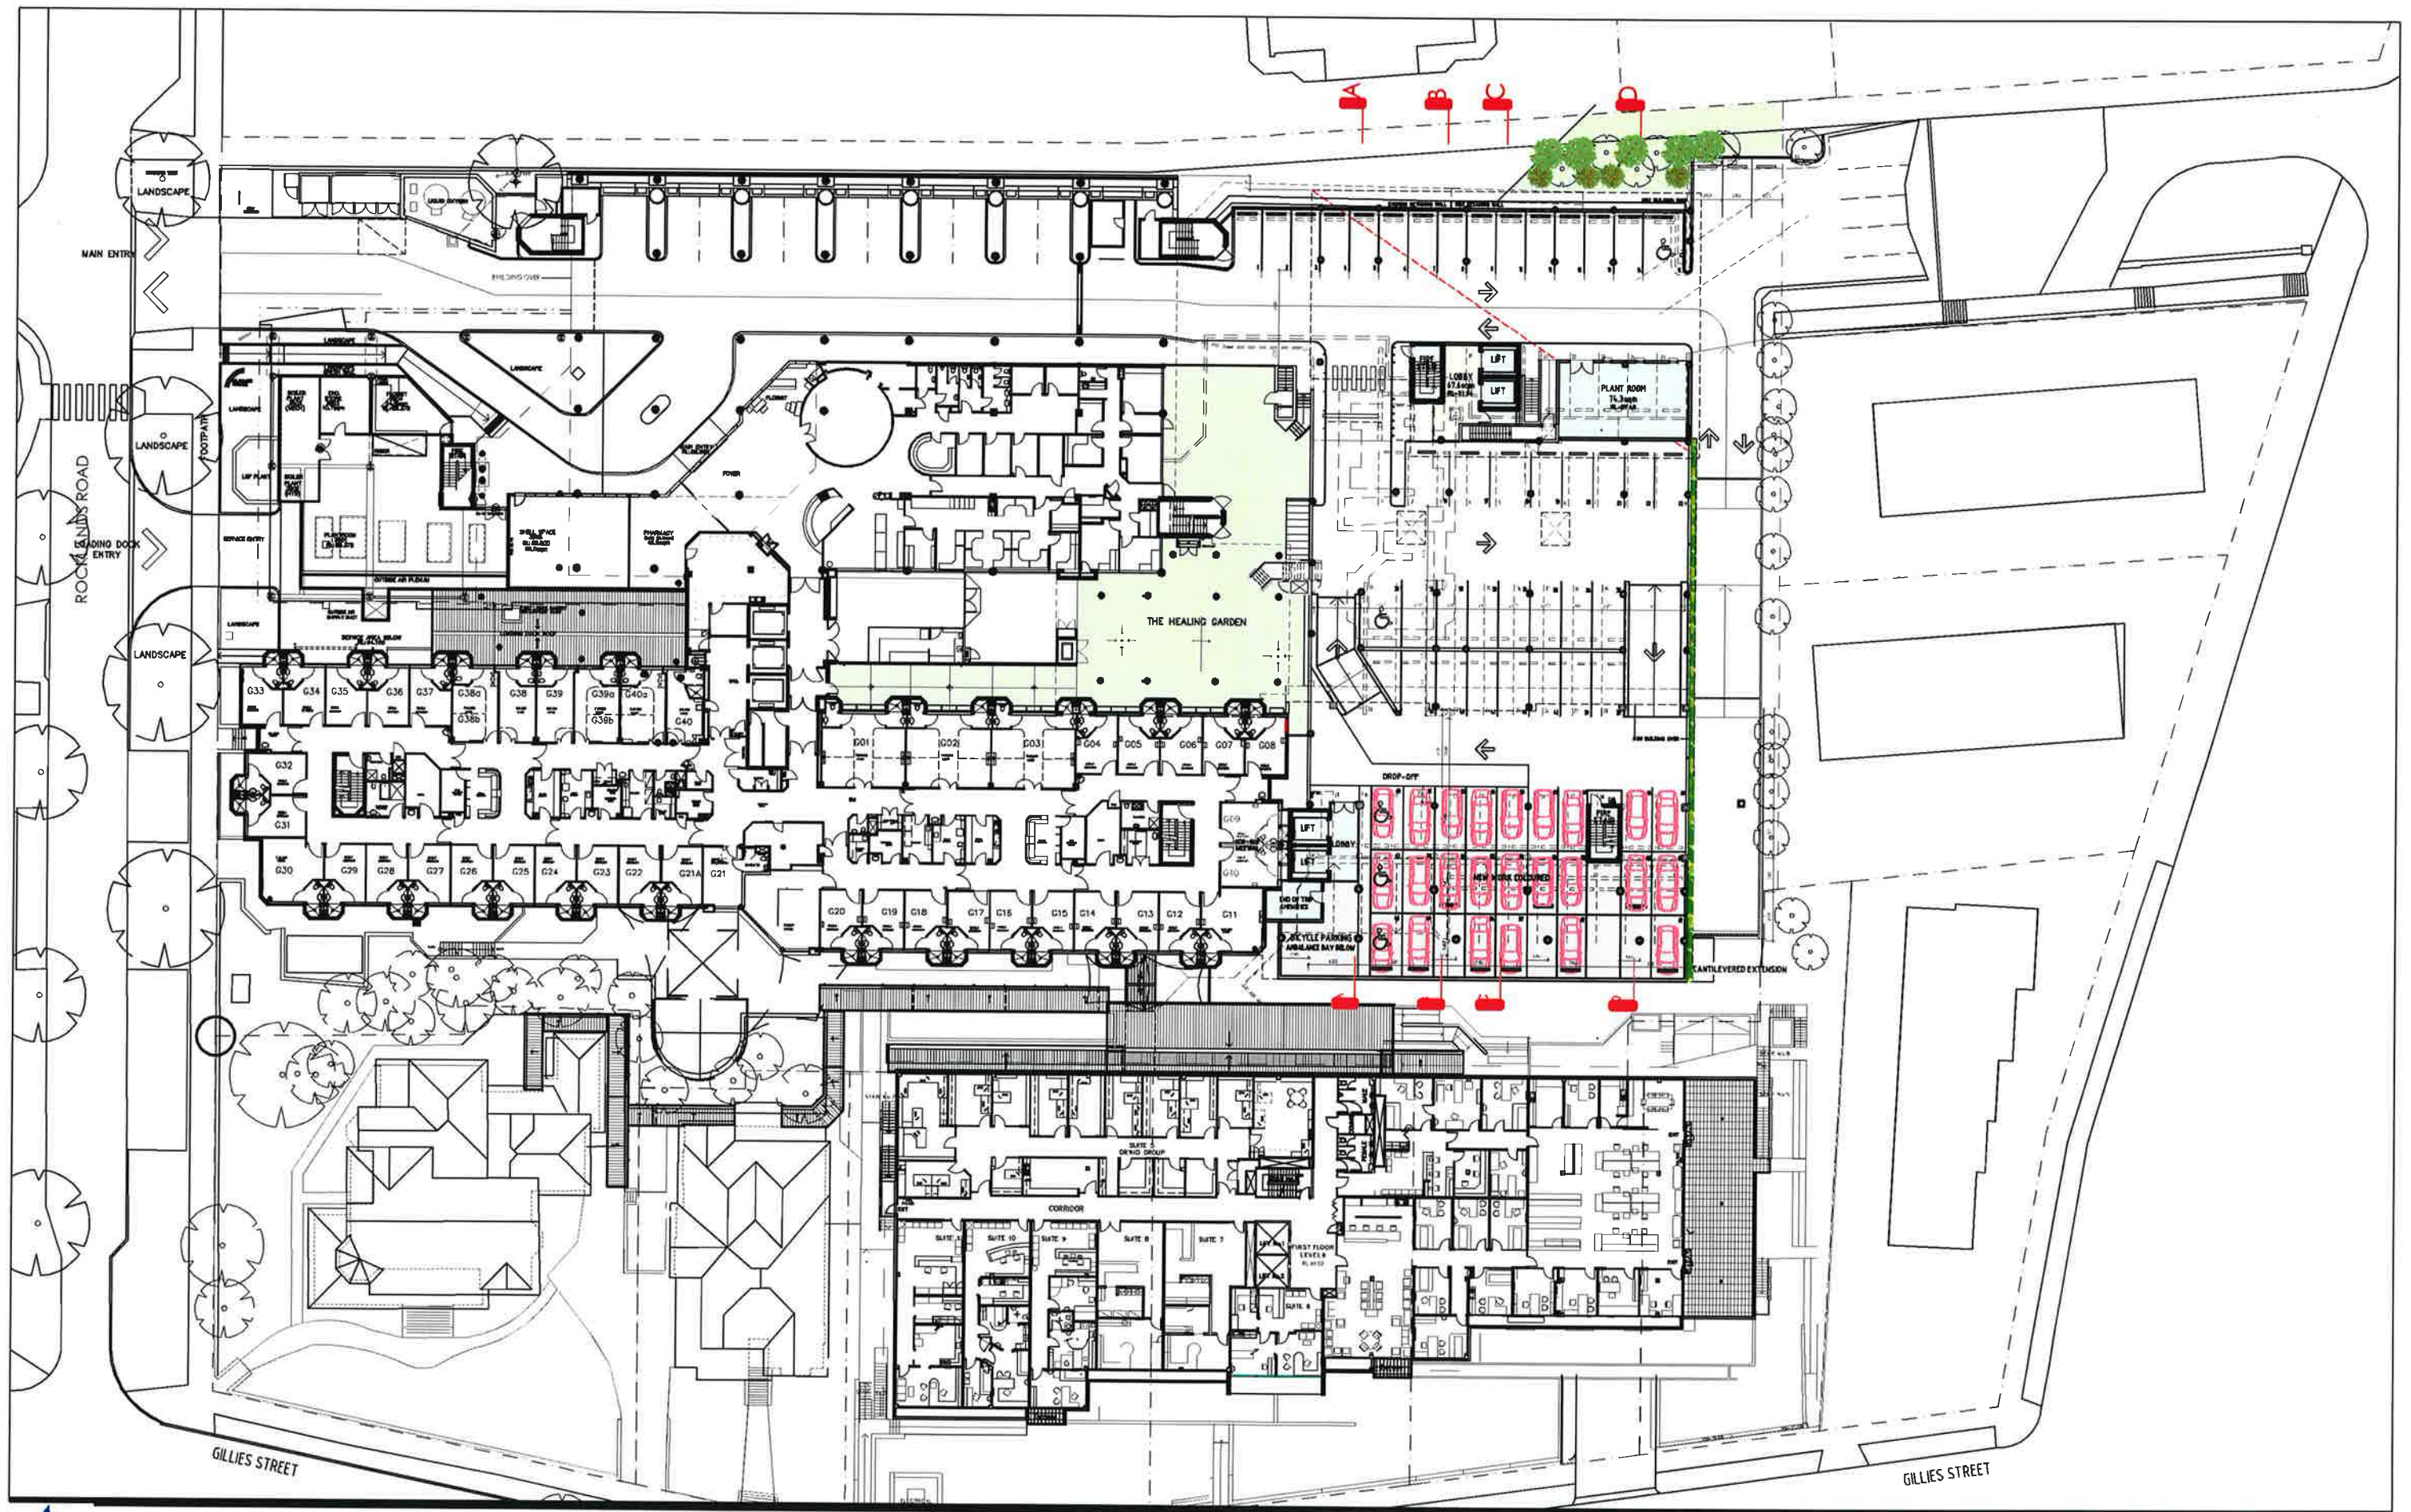



MATER HOSPITAL
A FACILITY OF
ST VINCENT'S
35 BUCKLANDS ROAD, WOHLSTONCRAFT NSW


Mater Palliative Care Service

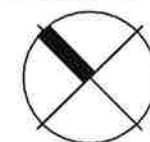


Zone Architects
Title:
**GROUND FLOOR
REFERENCE PLAN**

129 YOUNG STREET, CREMORNE NSW AUSTRALIA 2090 PTY
TELEPHONE/FAX: 02 9908 4000 ABN: 13 181 079746 LTD
Scale: 1:500 @ A3 Date: 19.03.2018 Drawing Number: DA-07/0/1
© Zone Architects Pty Ltd

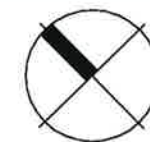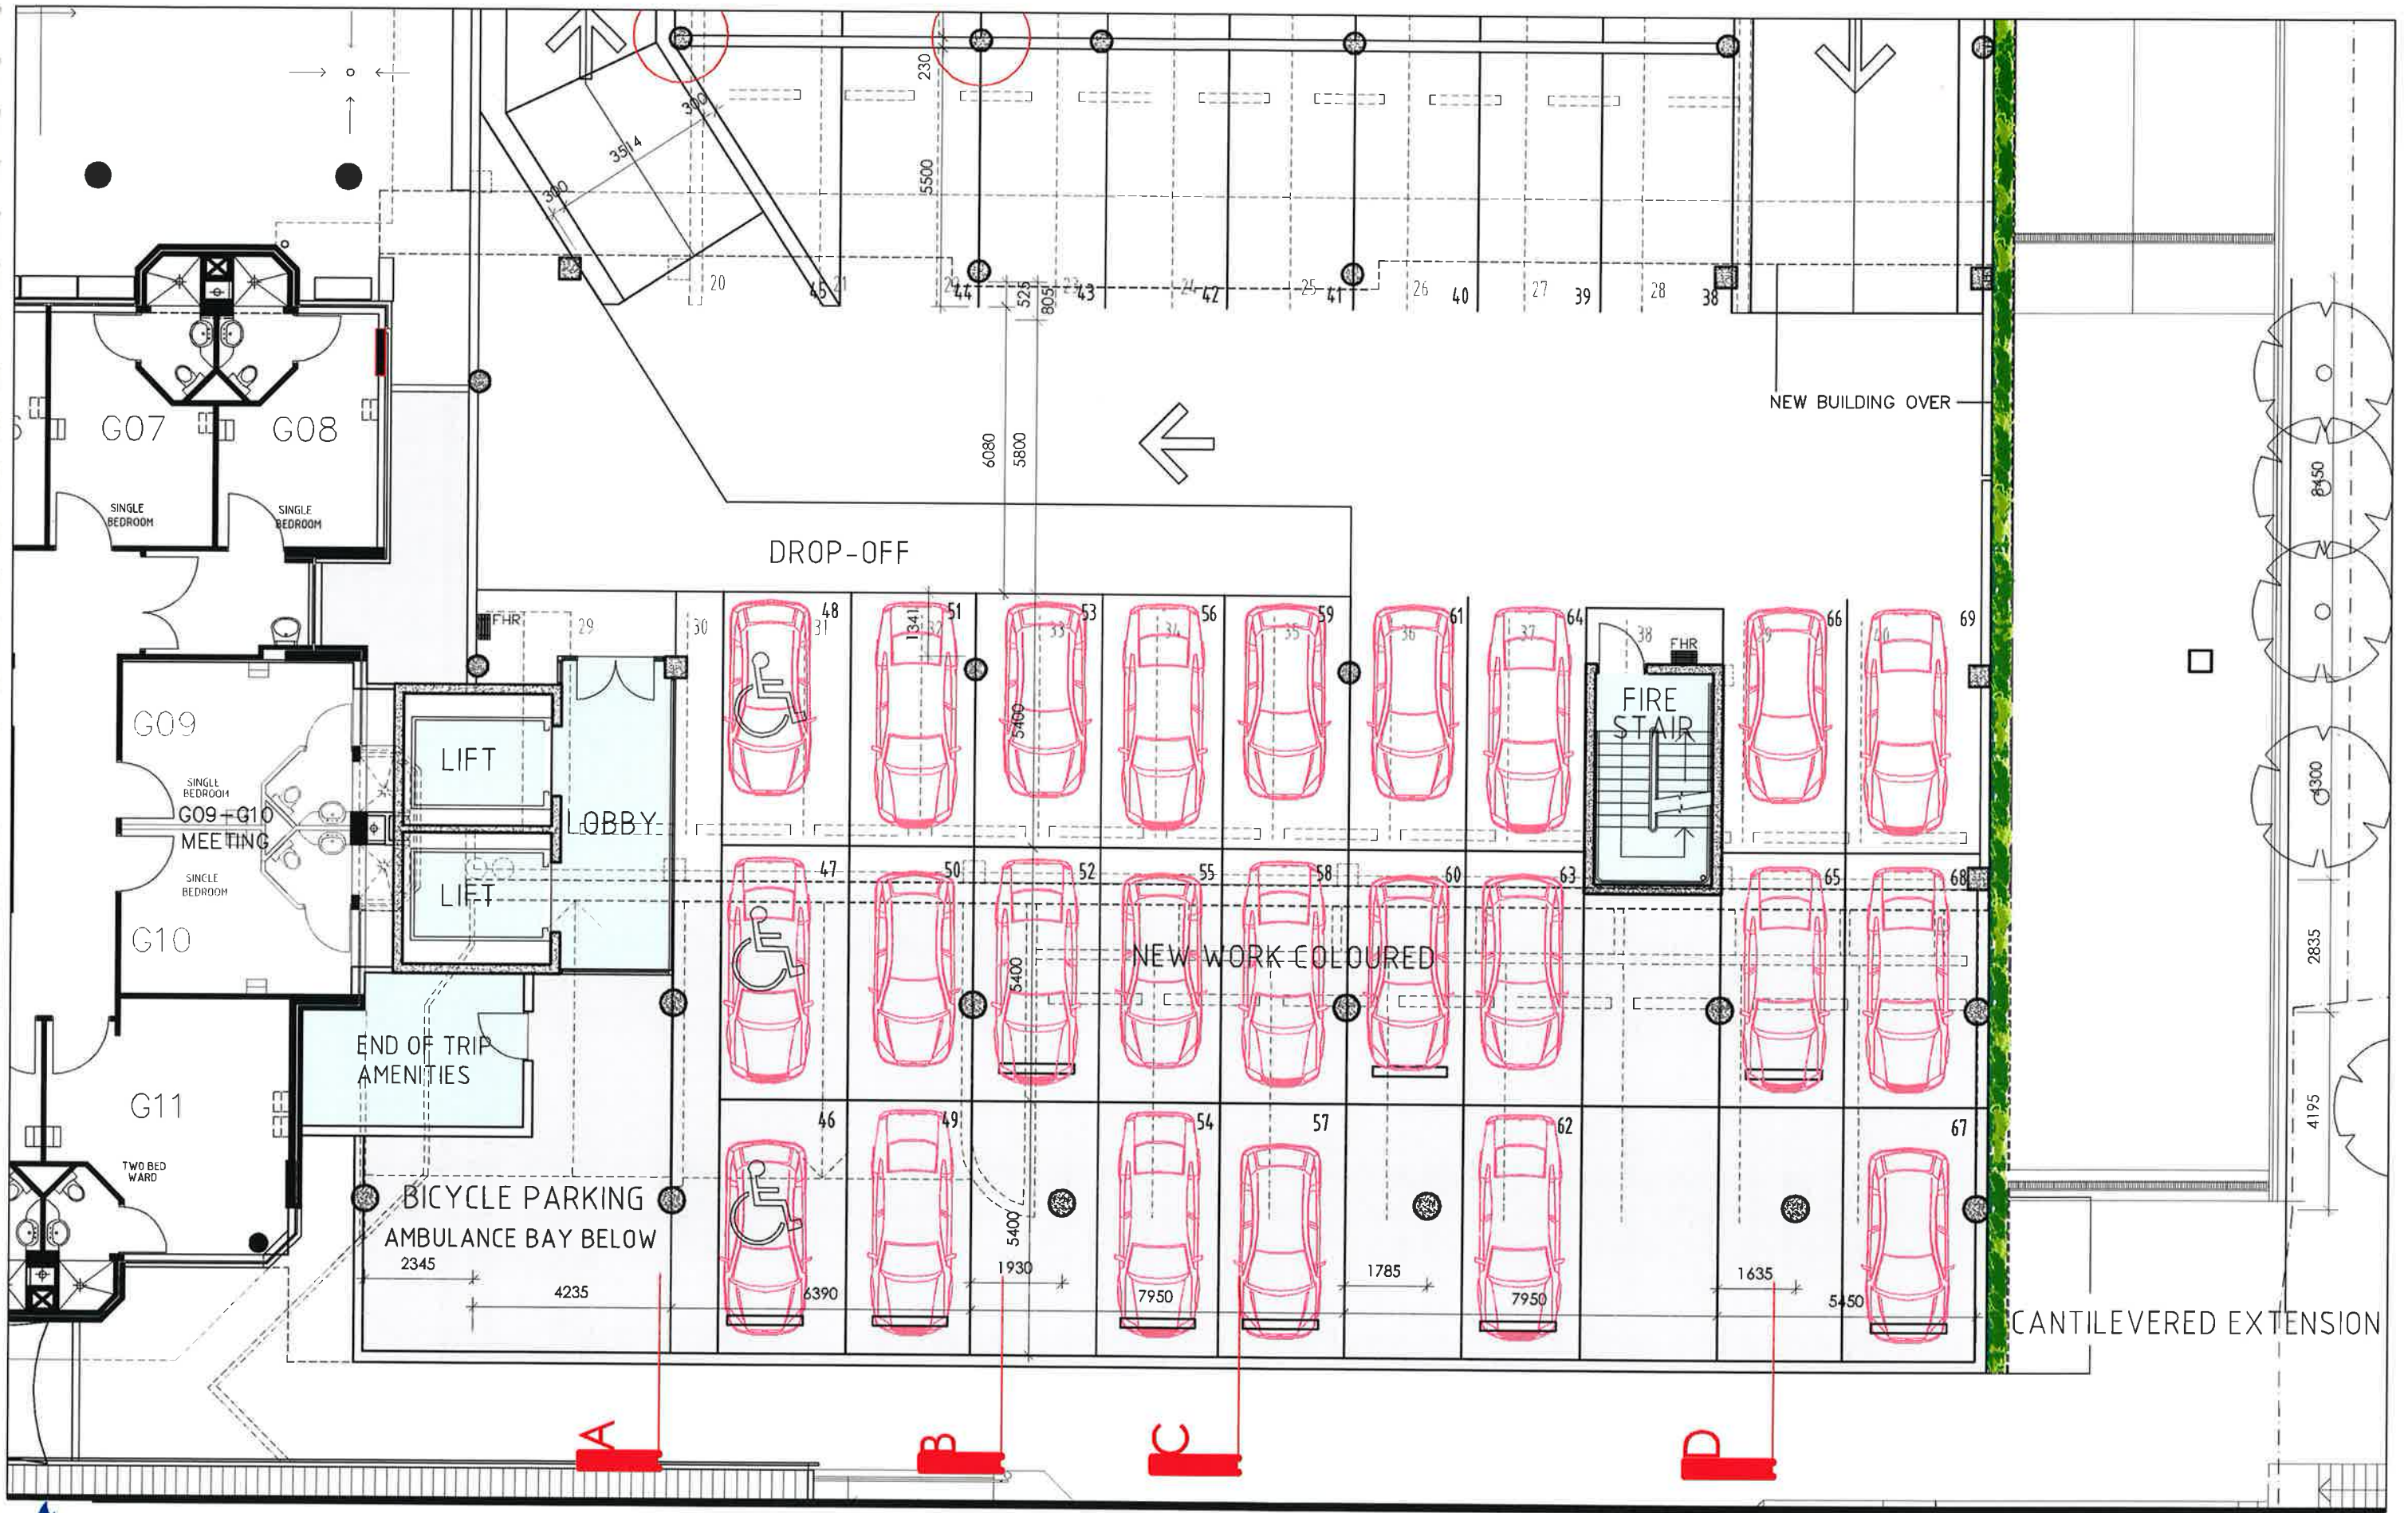


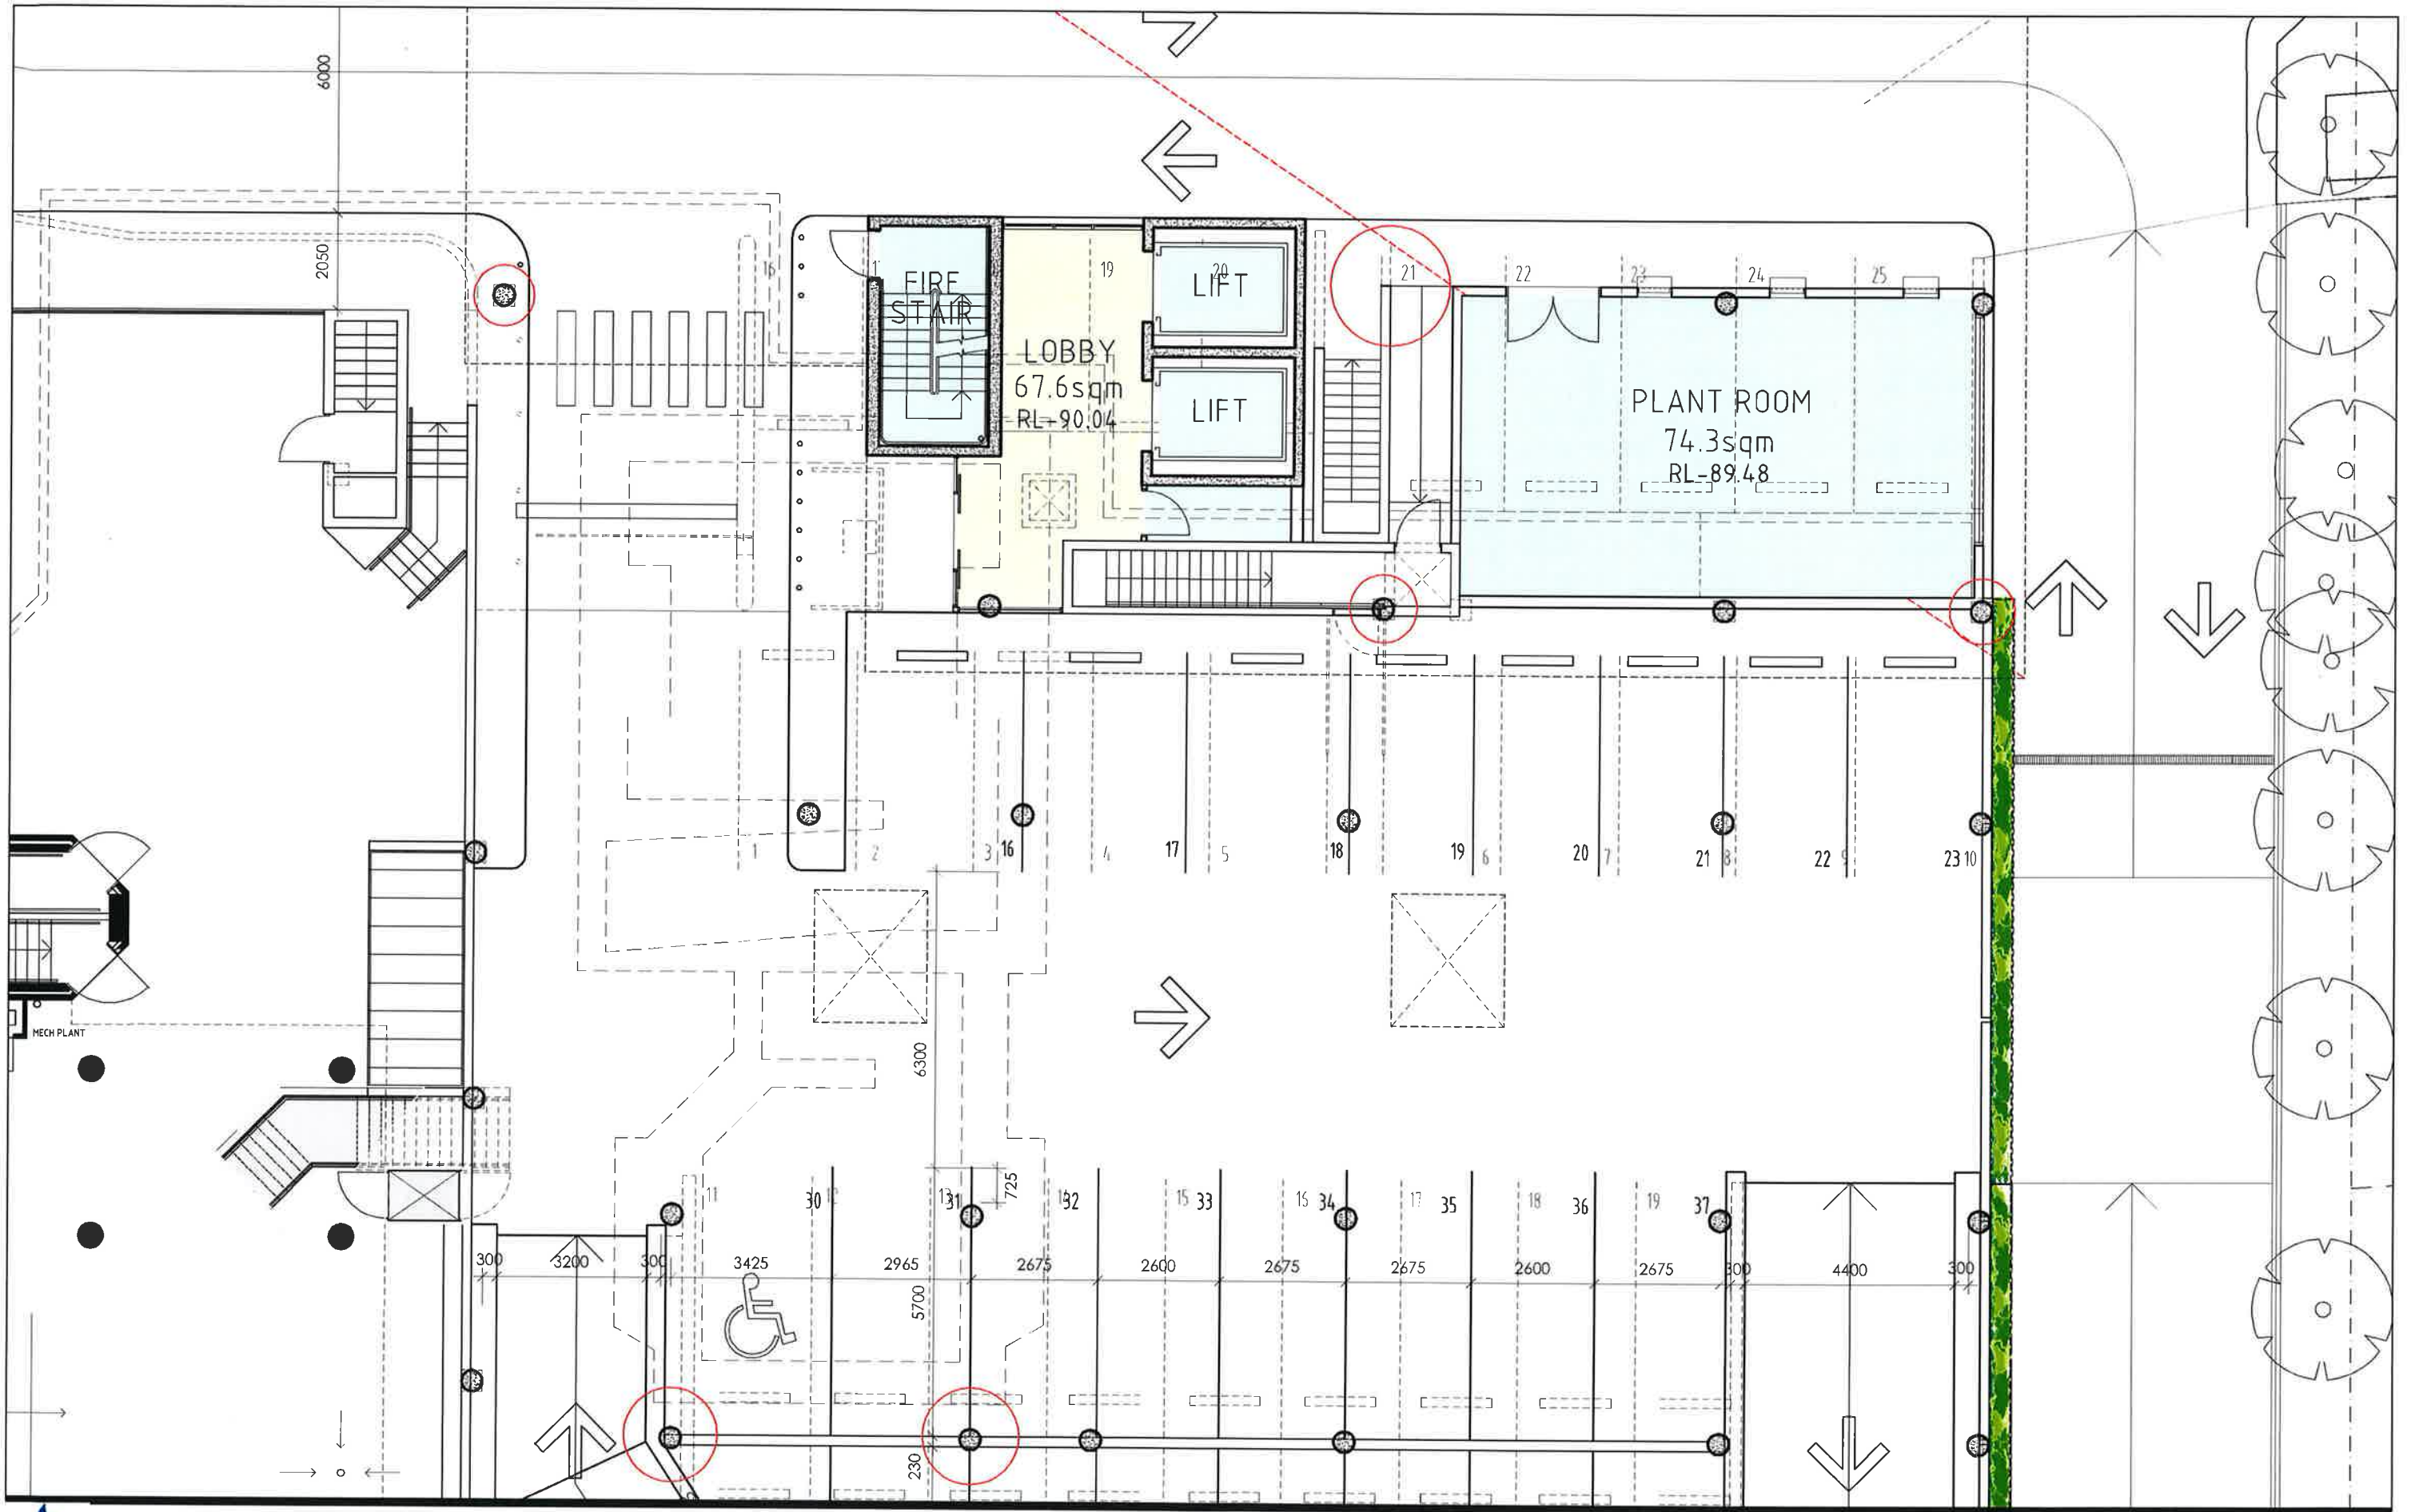


Mater Palliative Care Service

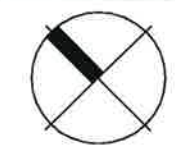

Zone Architects
 Title:
GROUND FLOOR
GA PLAN 2

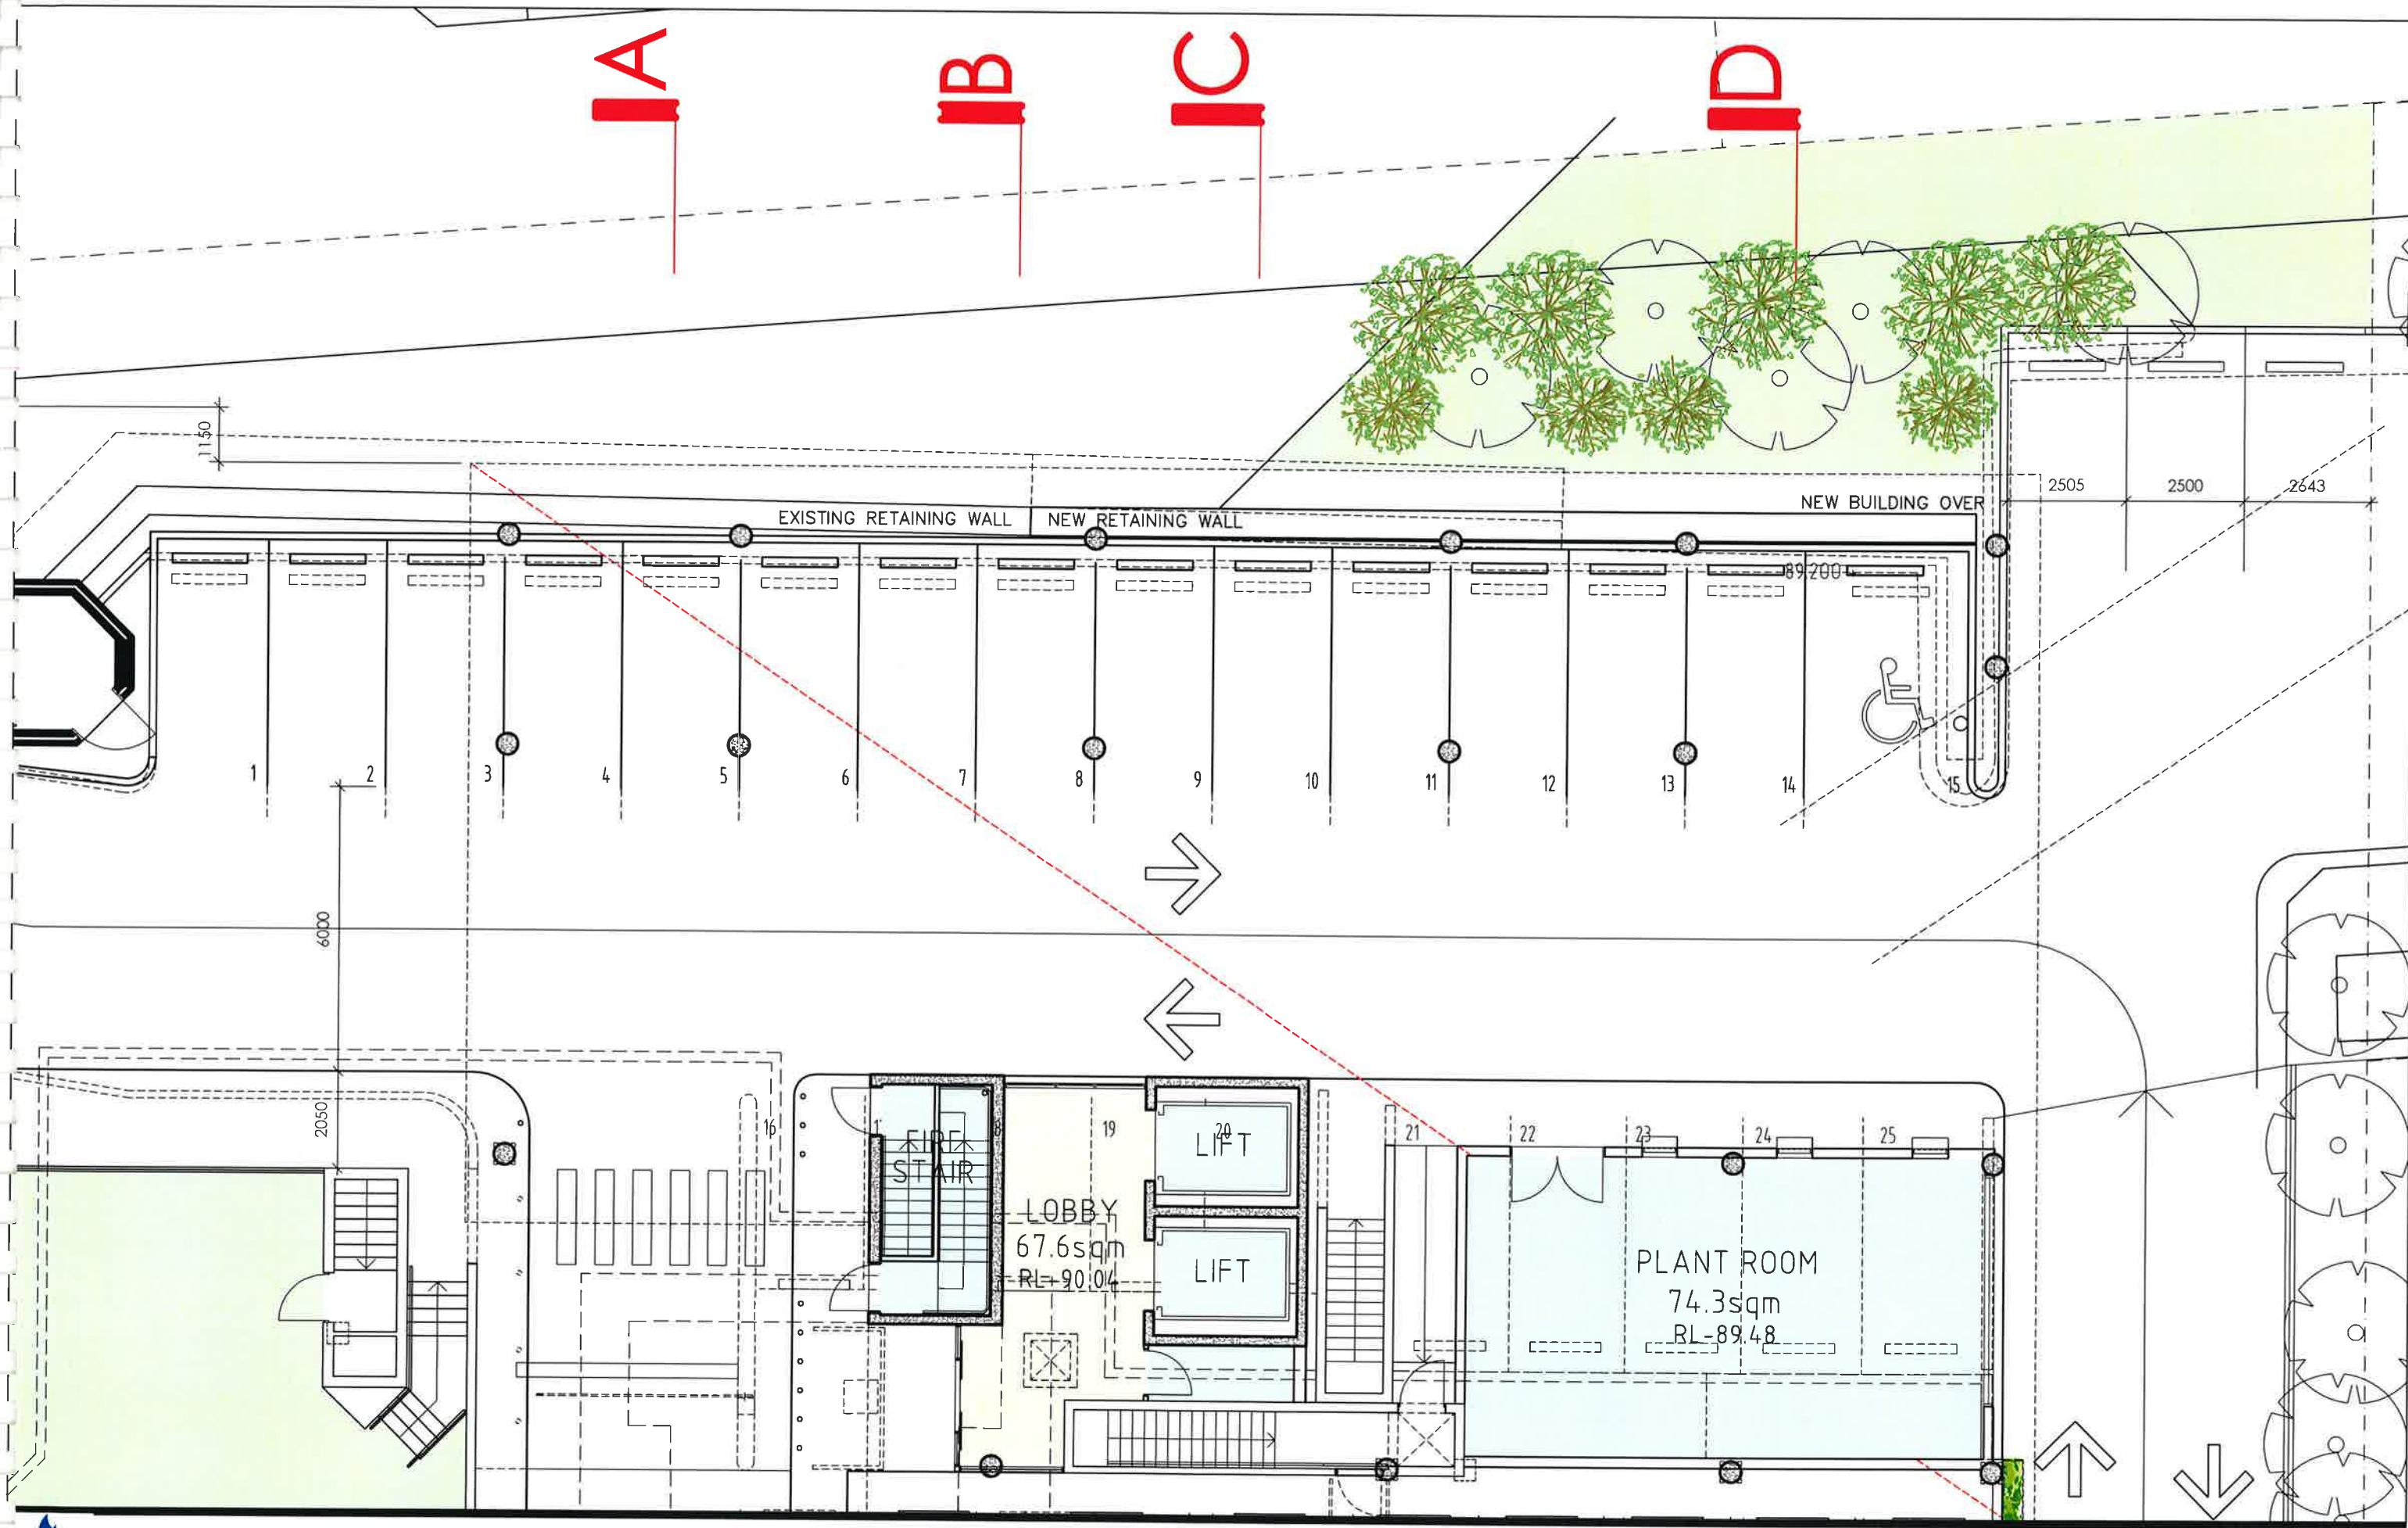


Mater Palliative Care Service

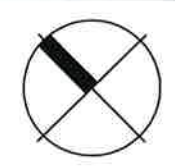


Zone Architects
 Title:
GROUND FLOOR
GA PLAN 3







Mater Palliative Care Service

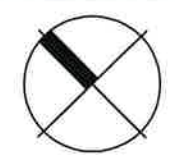

Zone Architects
 Title:
**FIRST FLOOR
 REFERENCE PLAN**

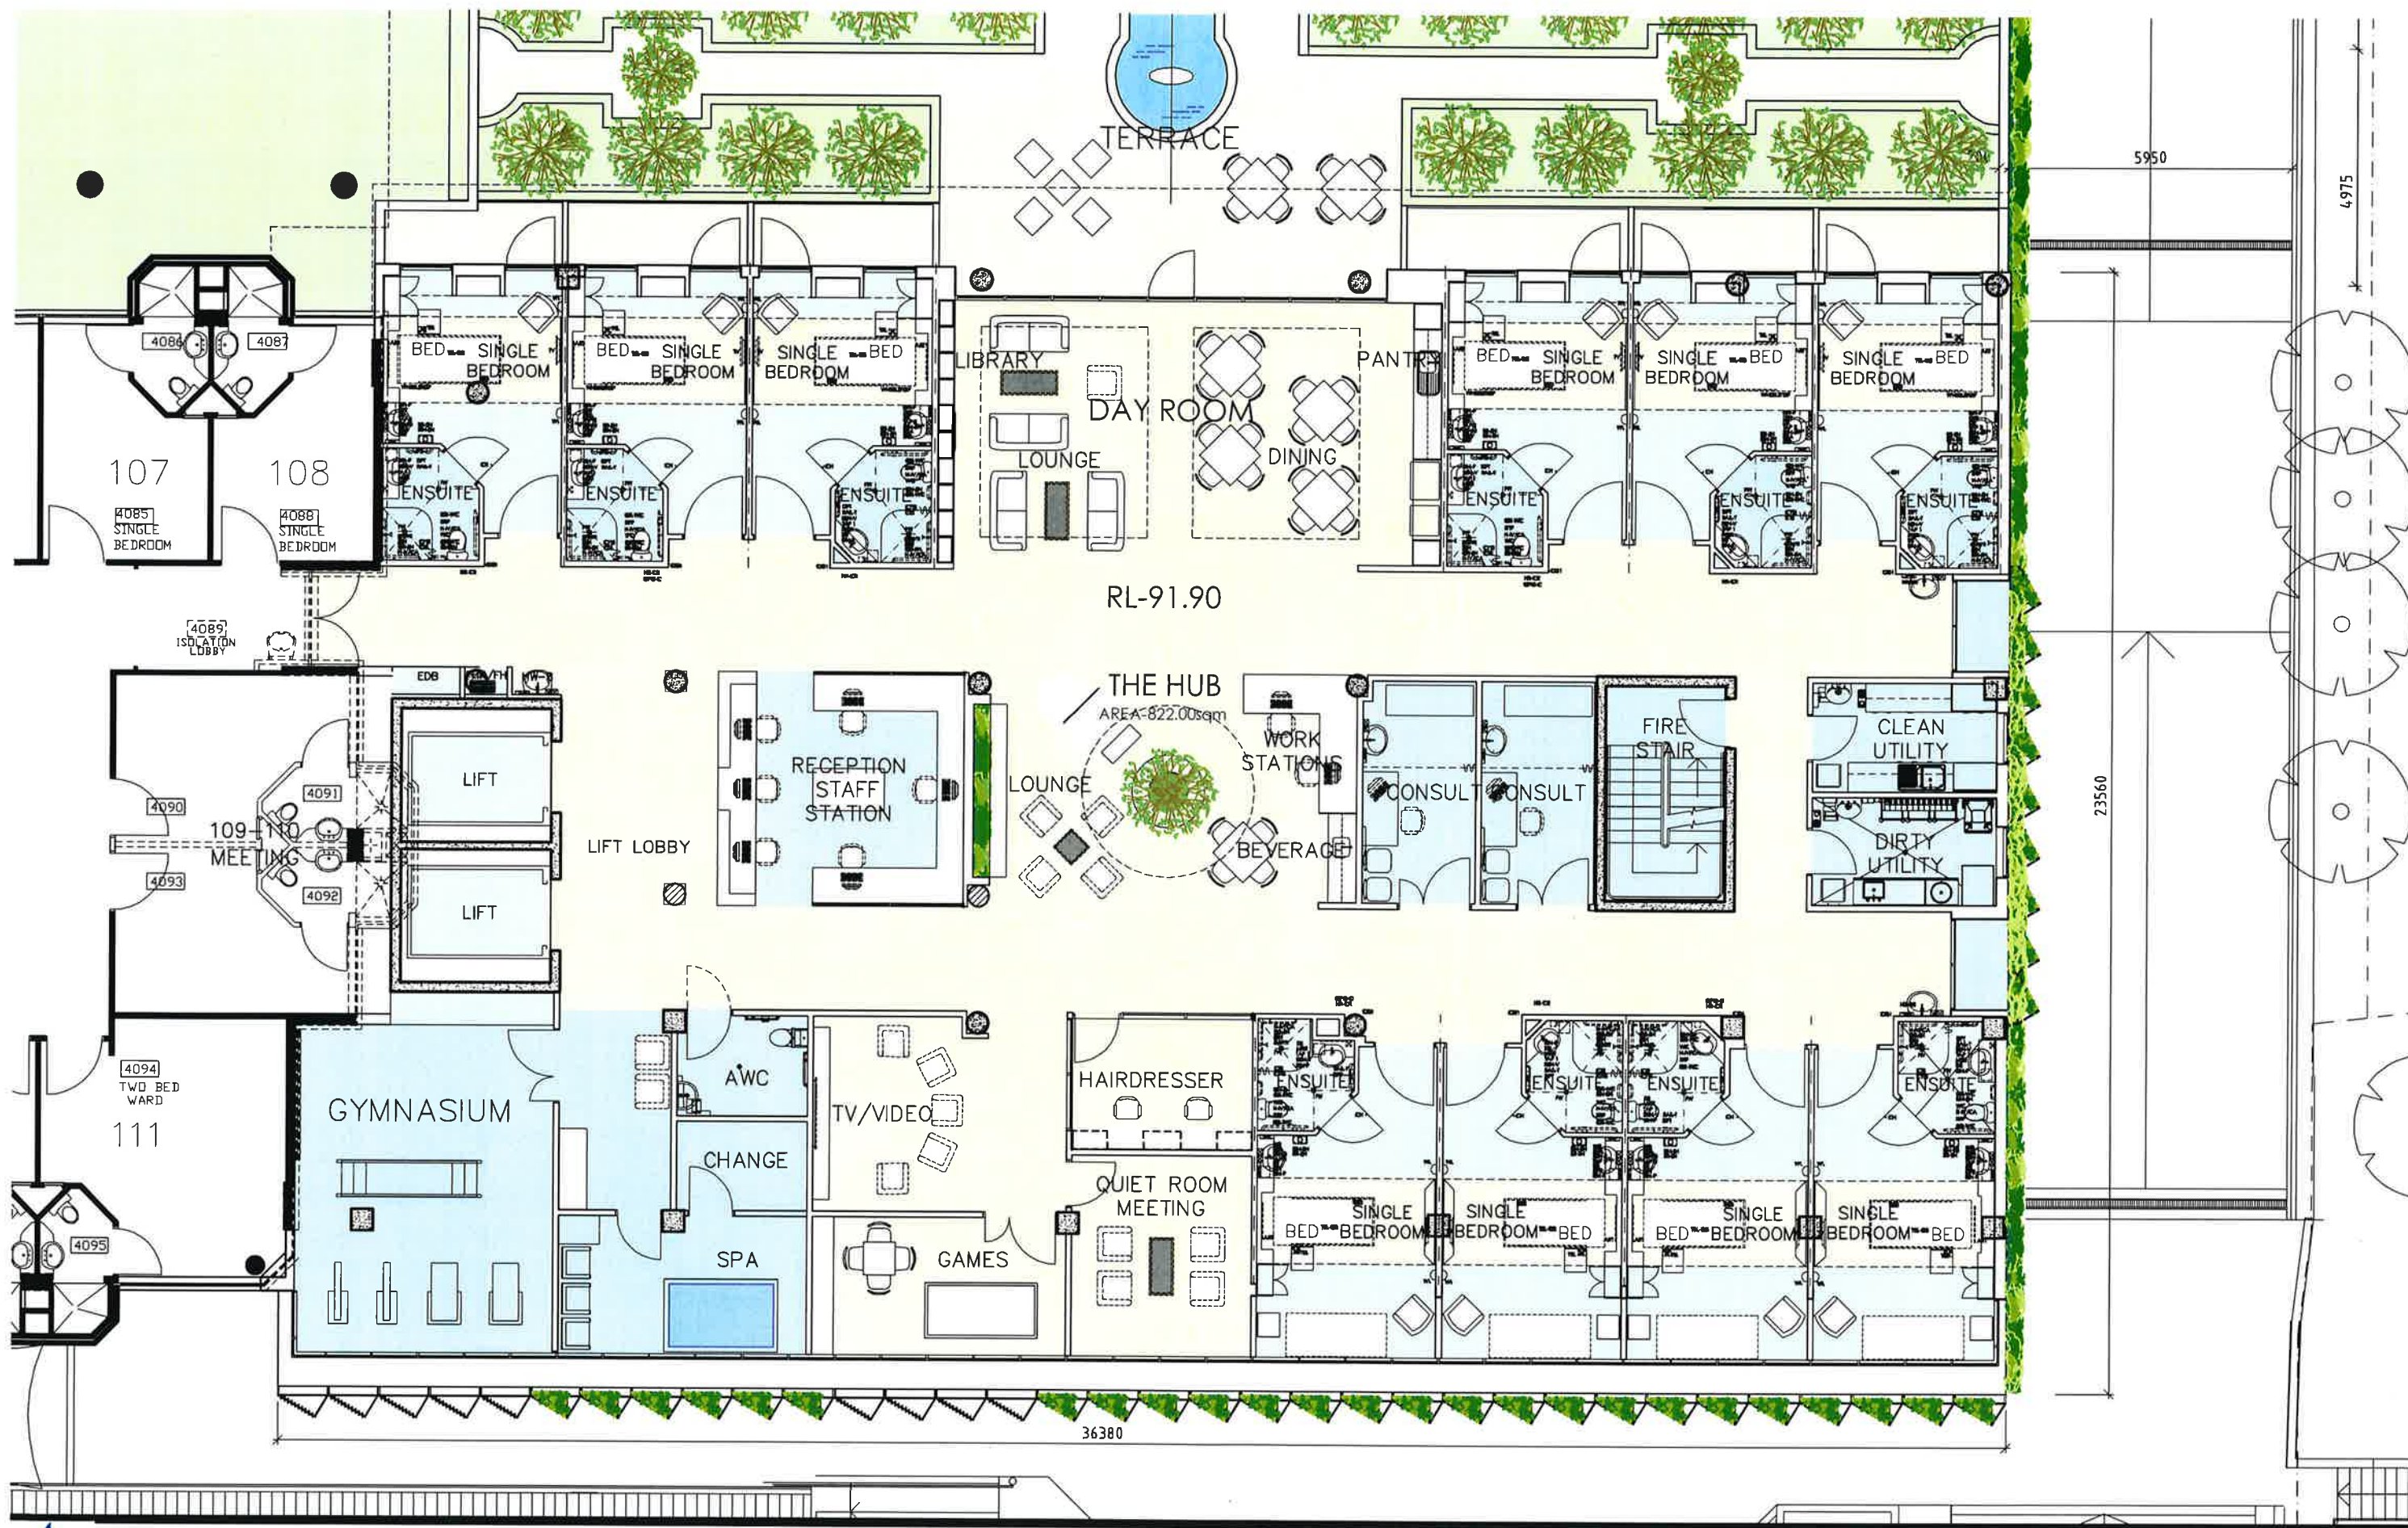

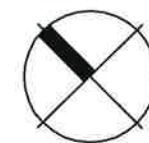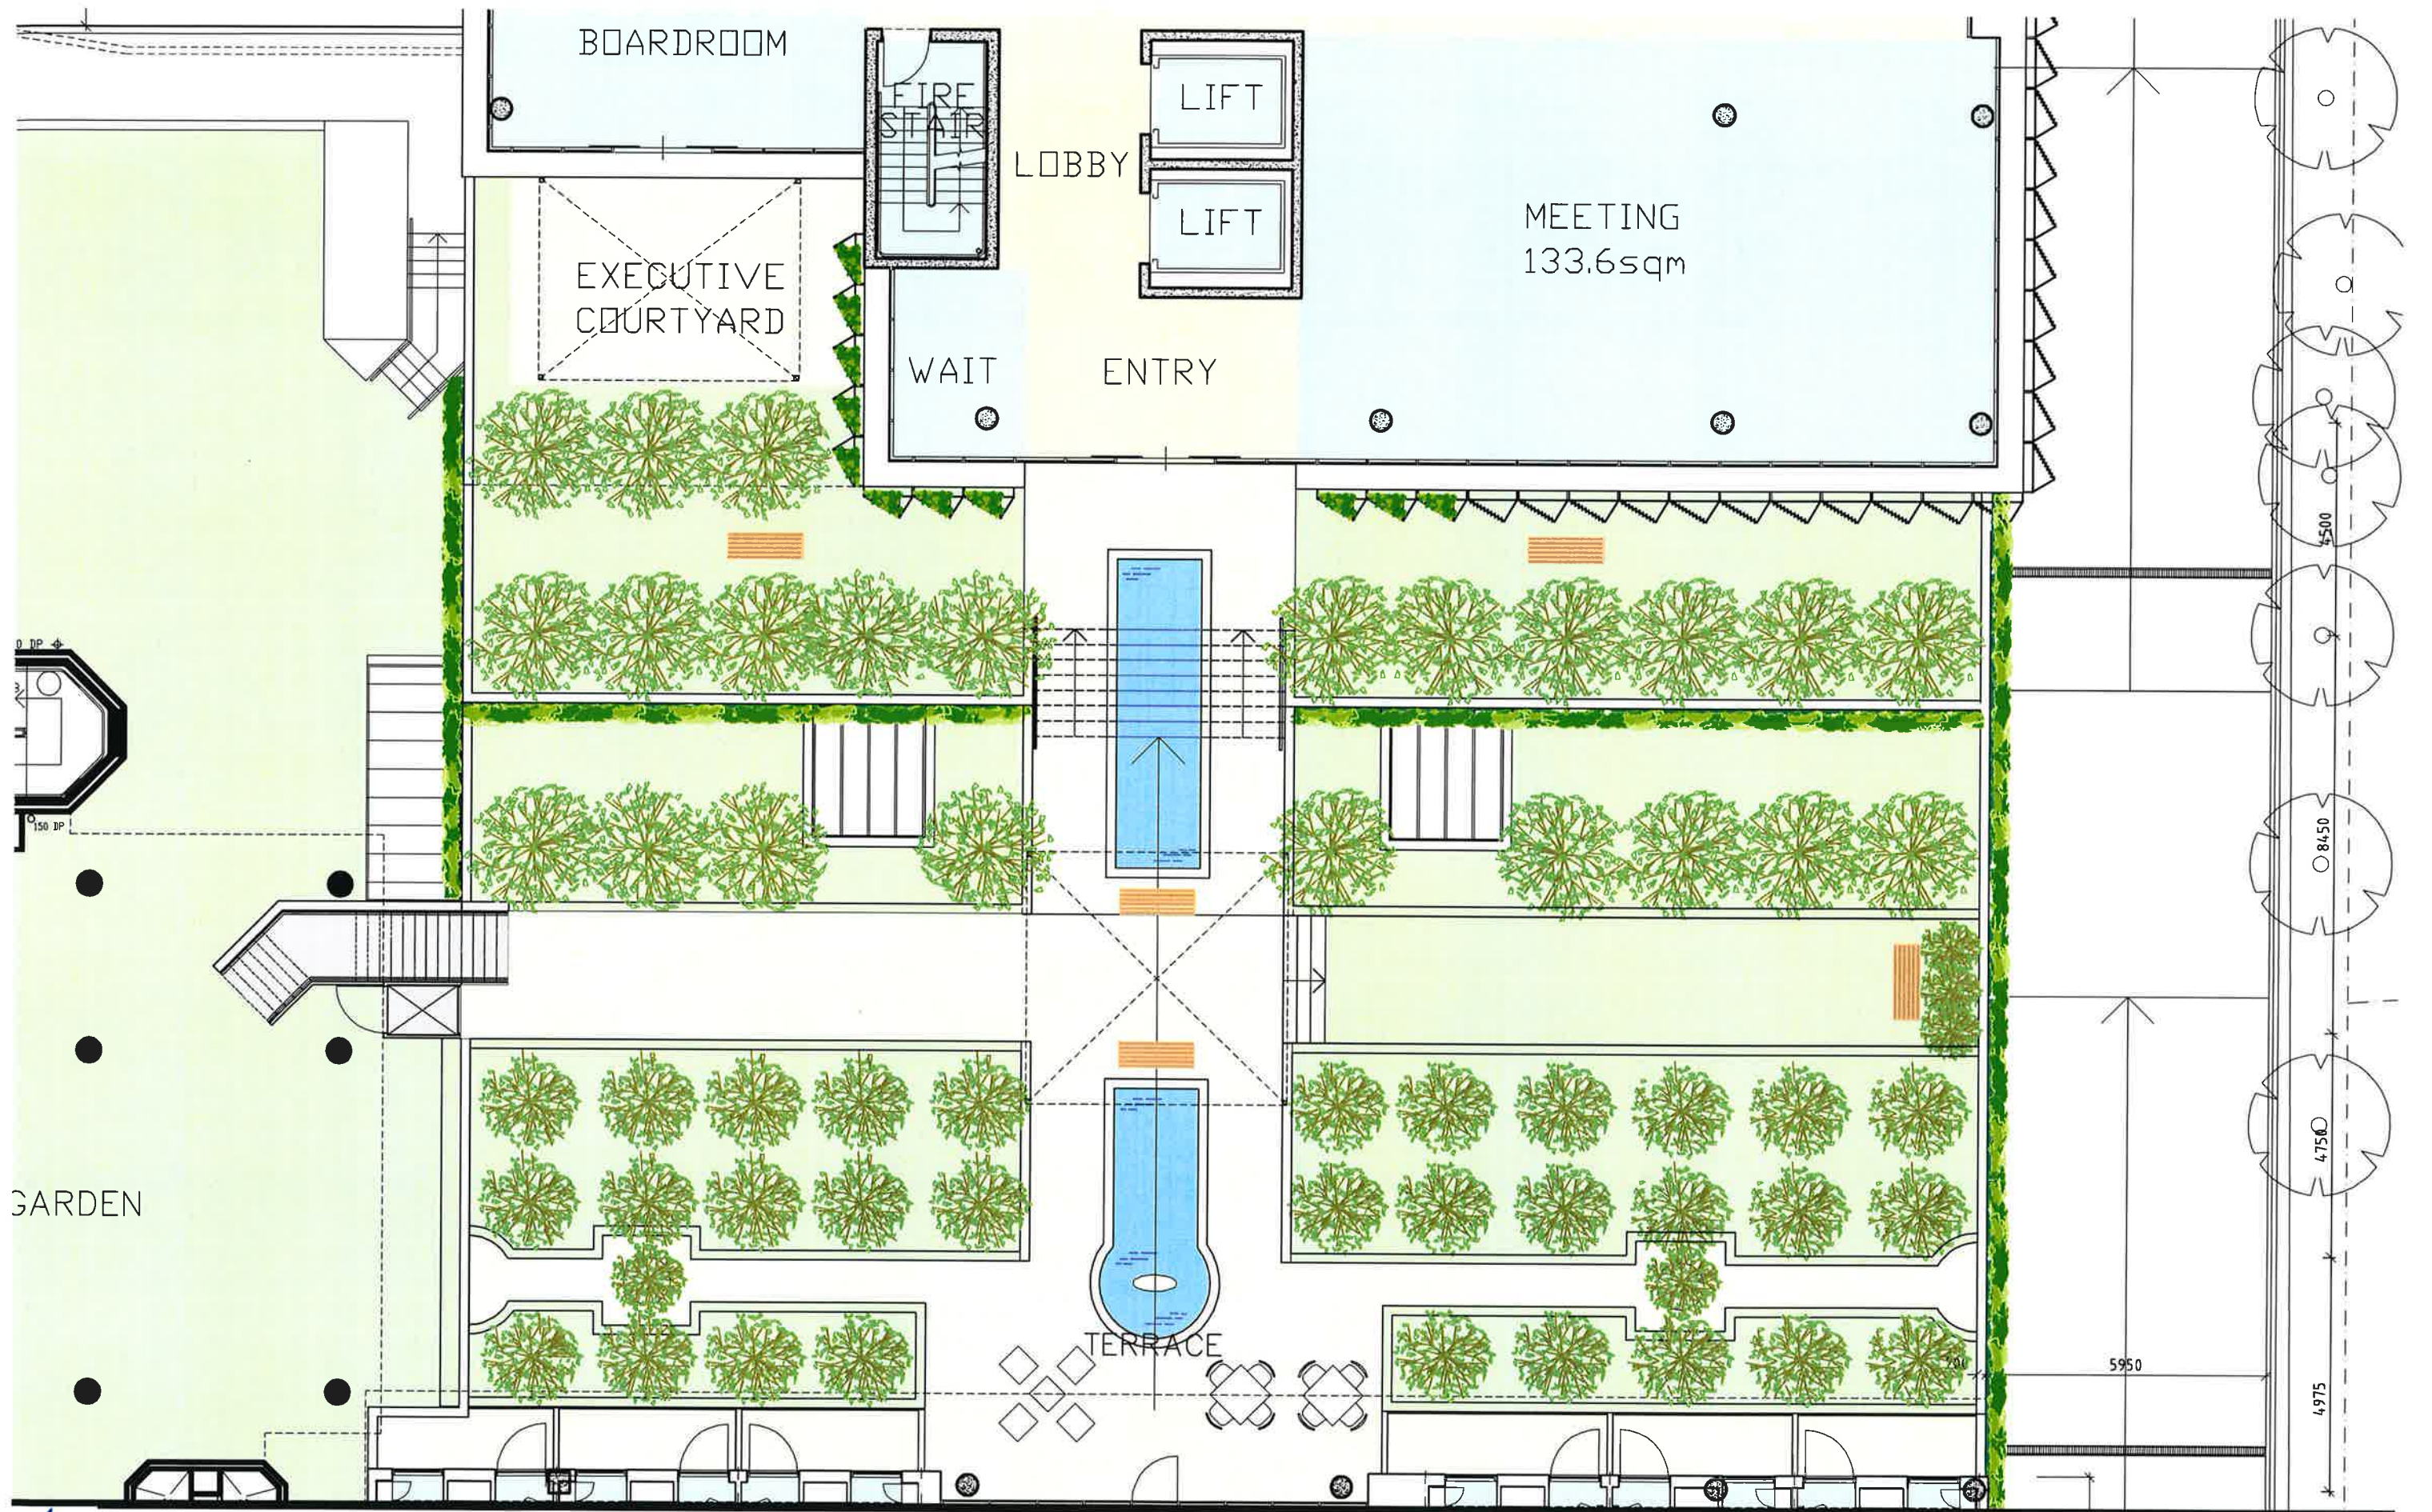


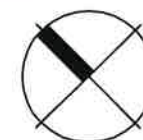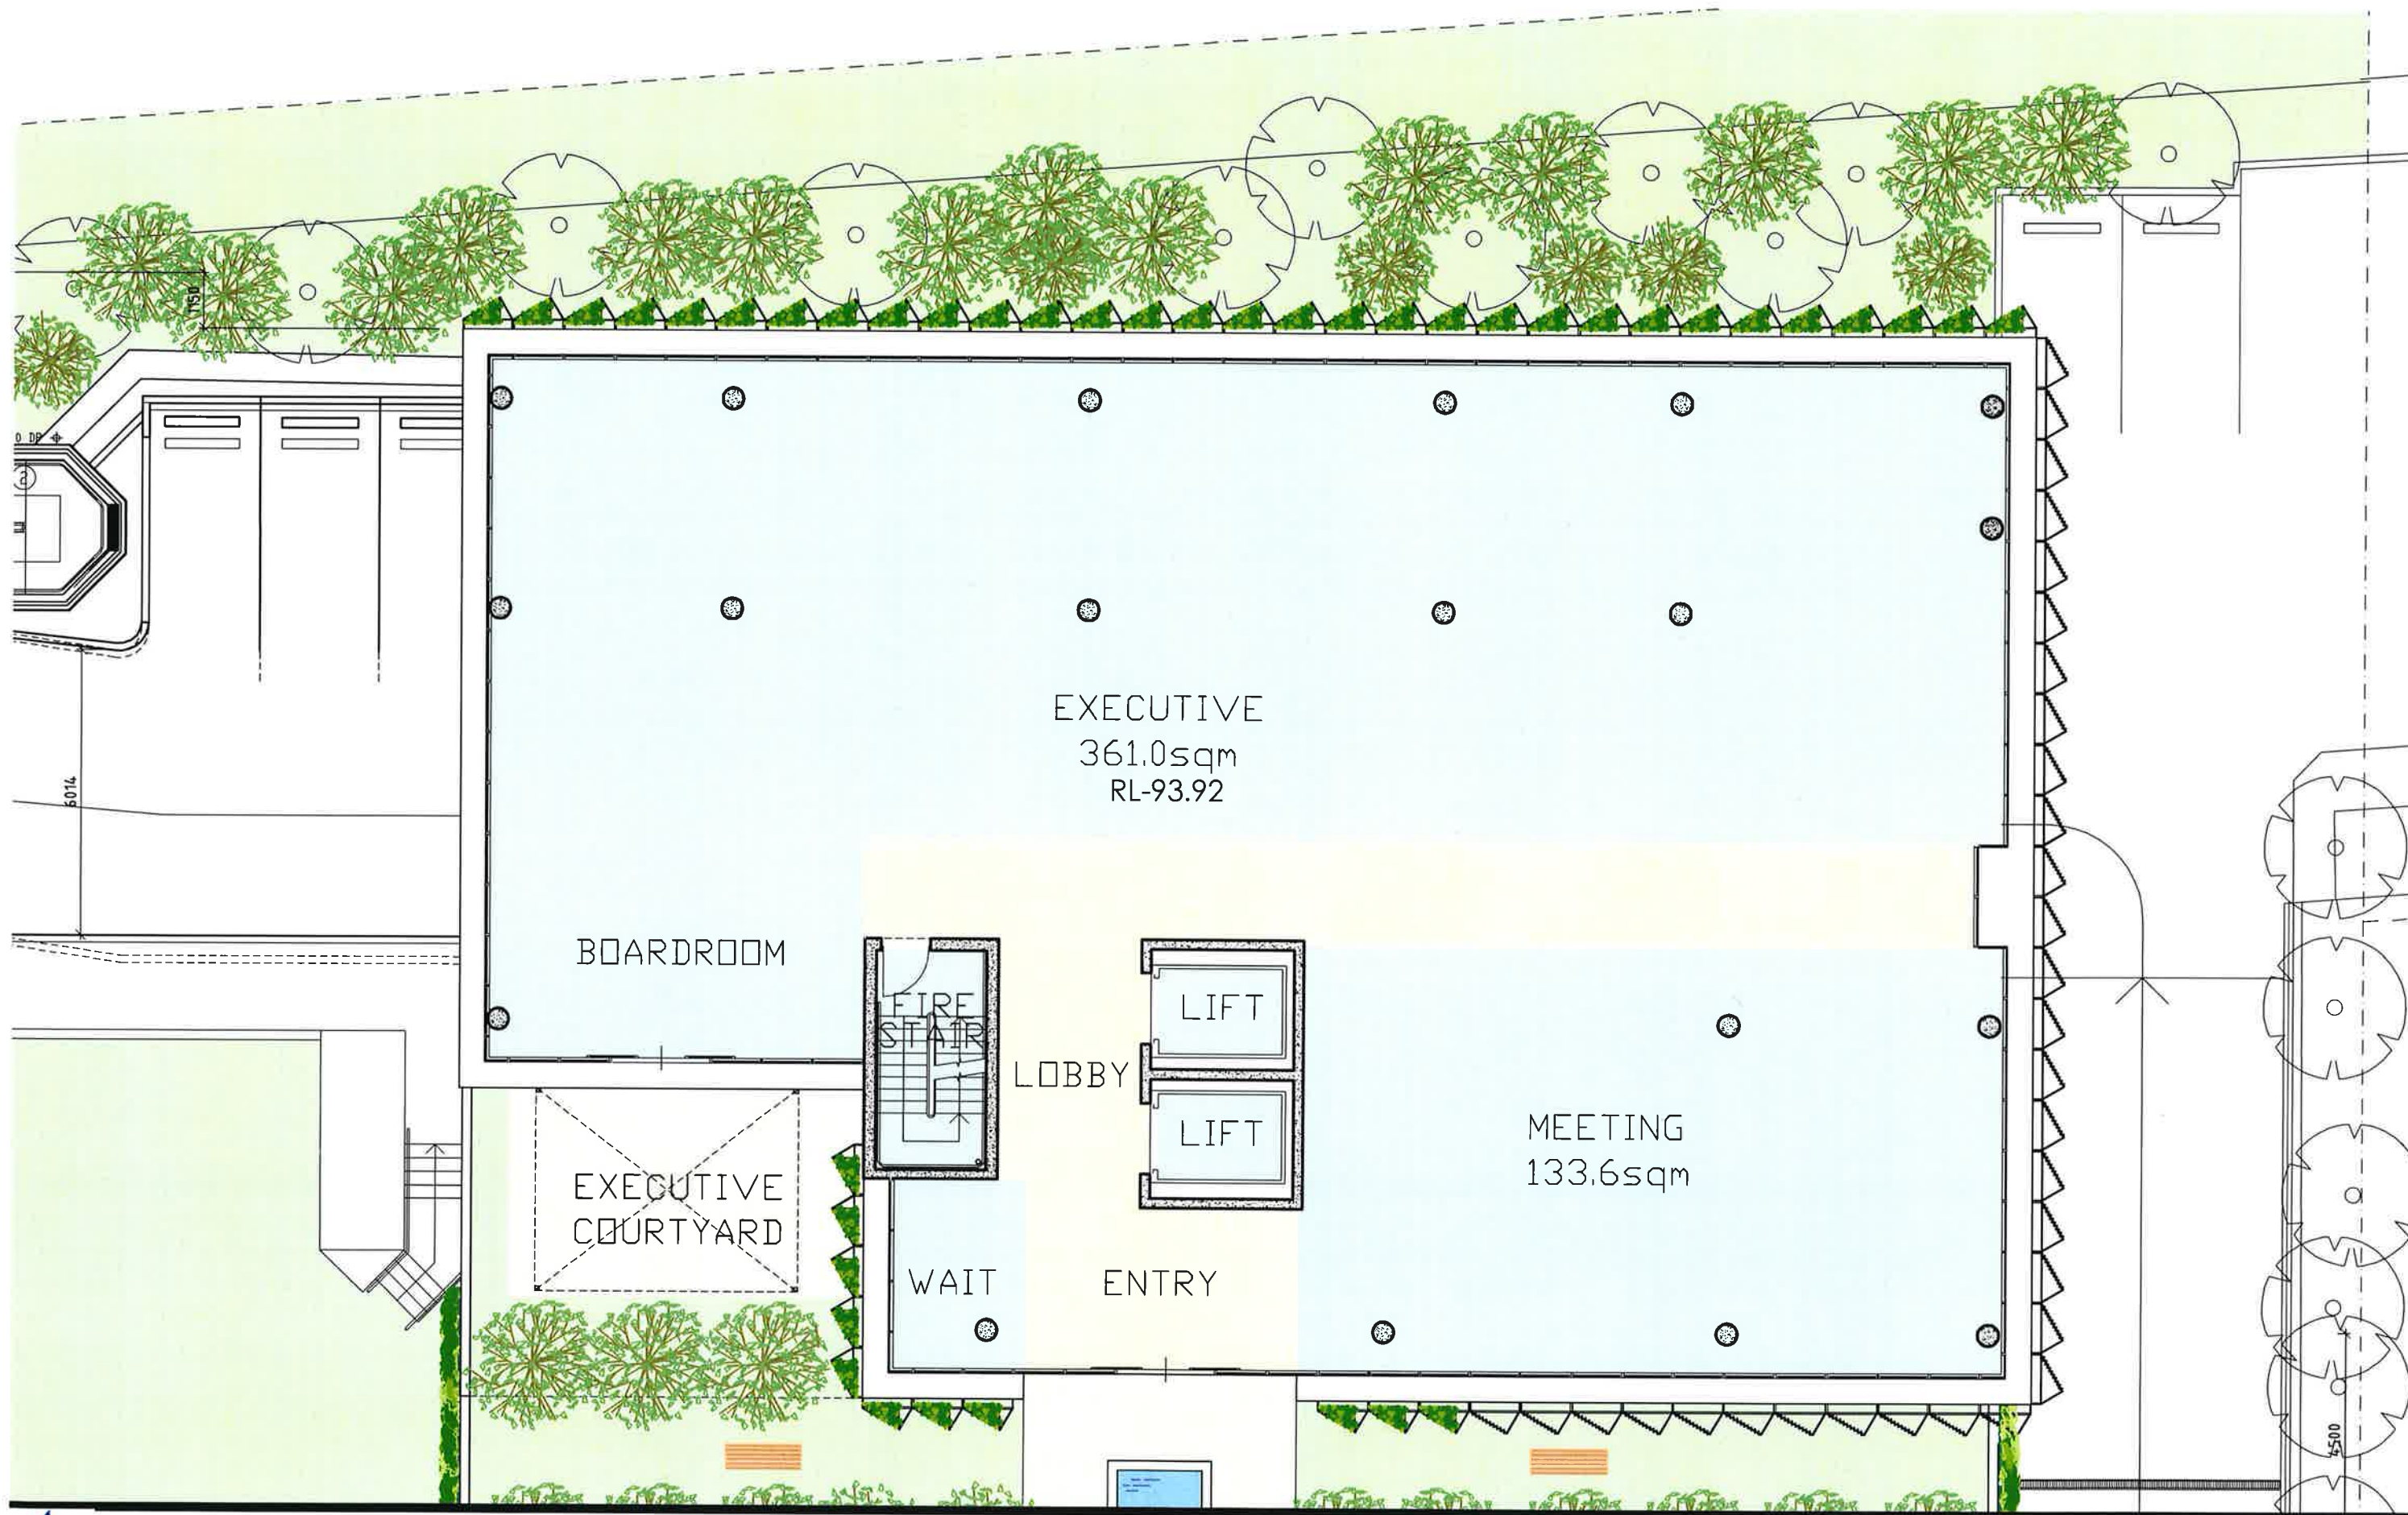






Mater Palliative Care Service




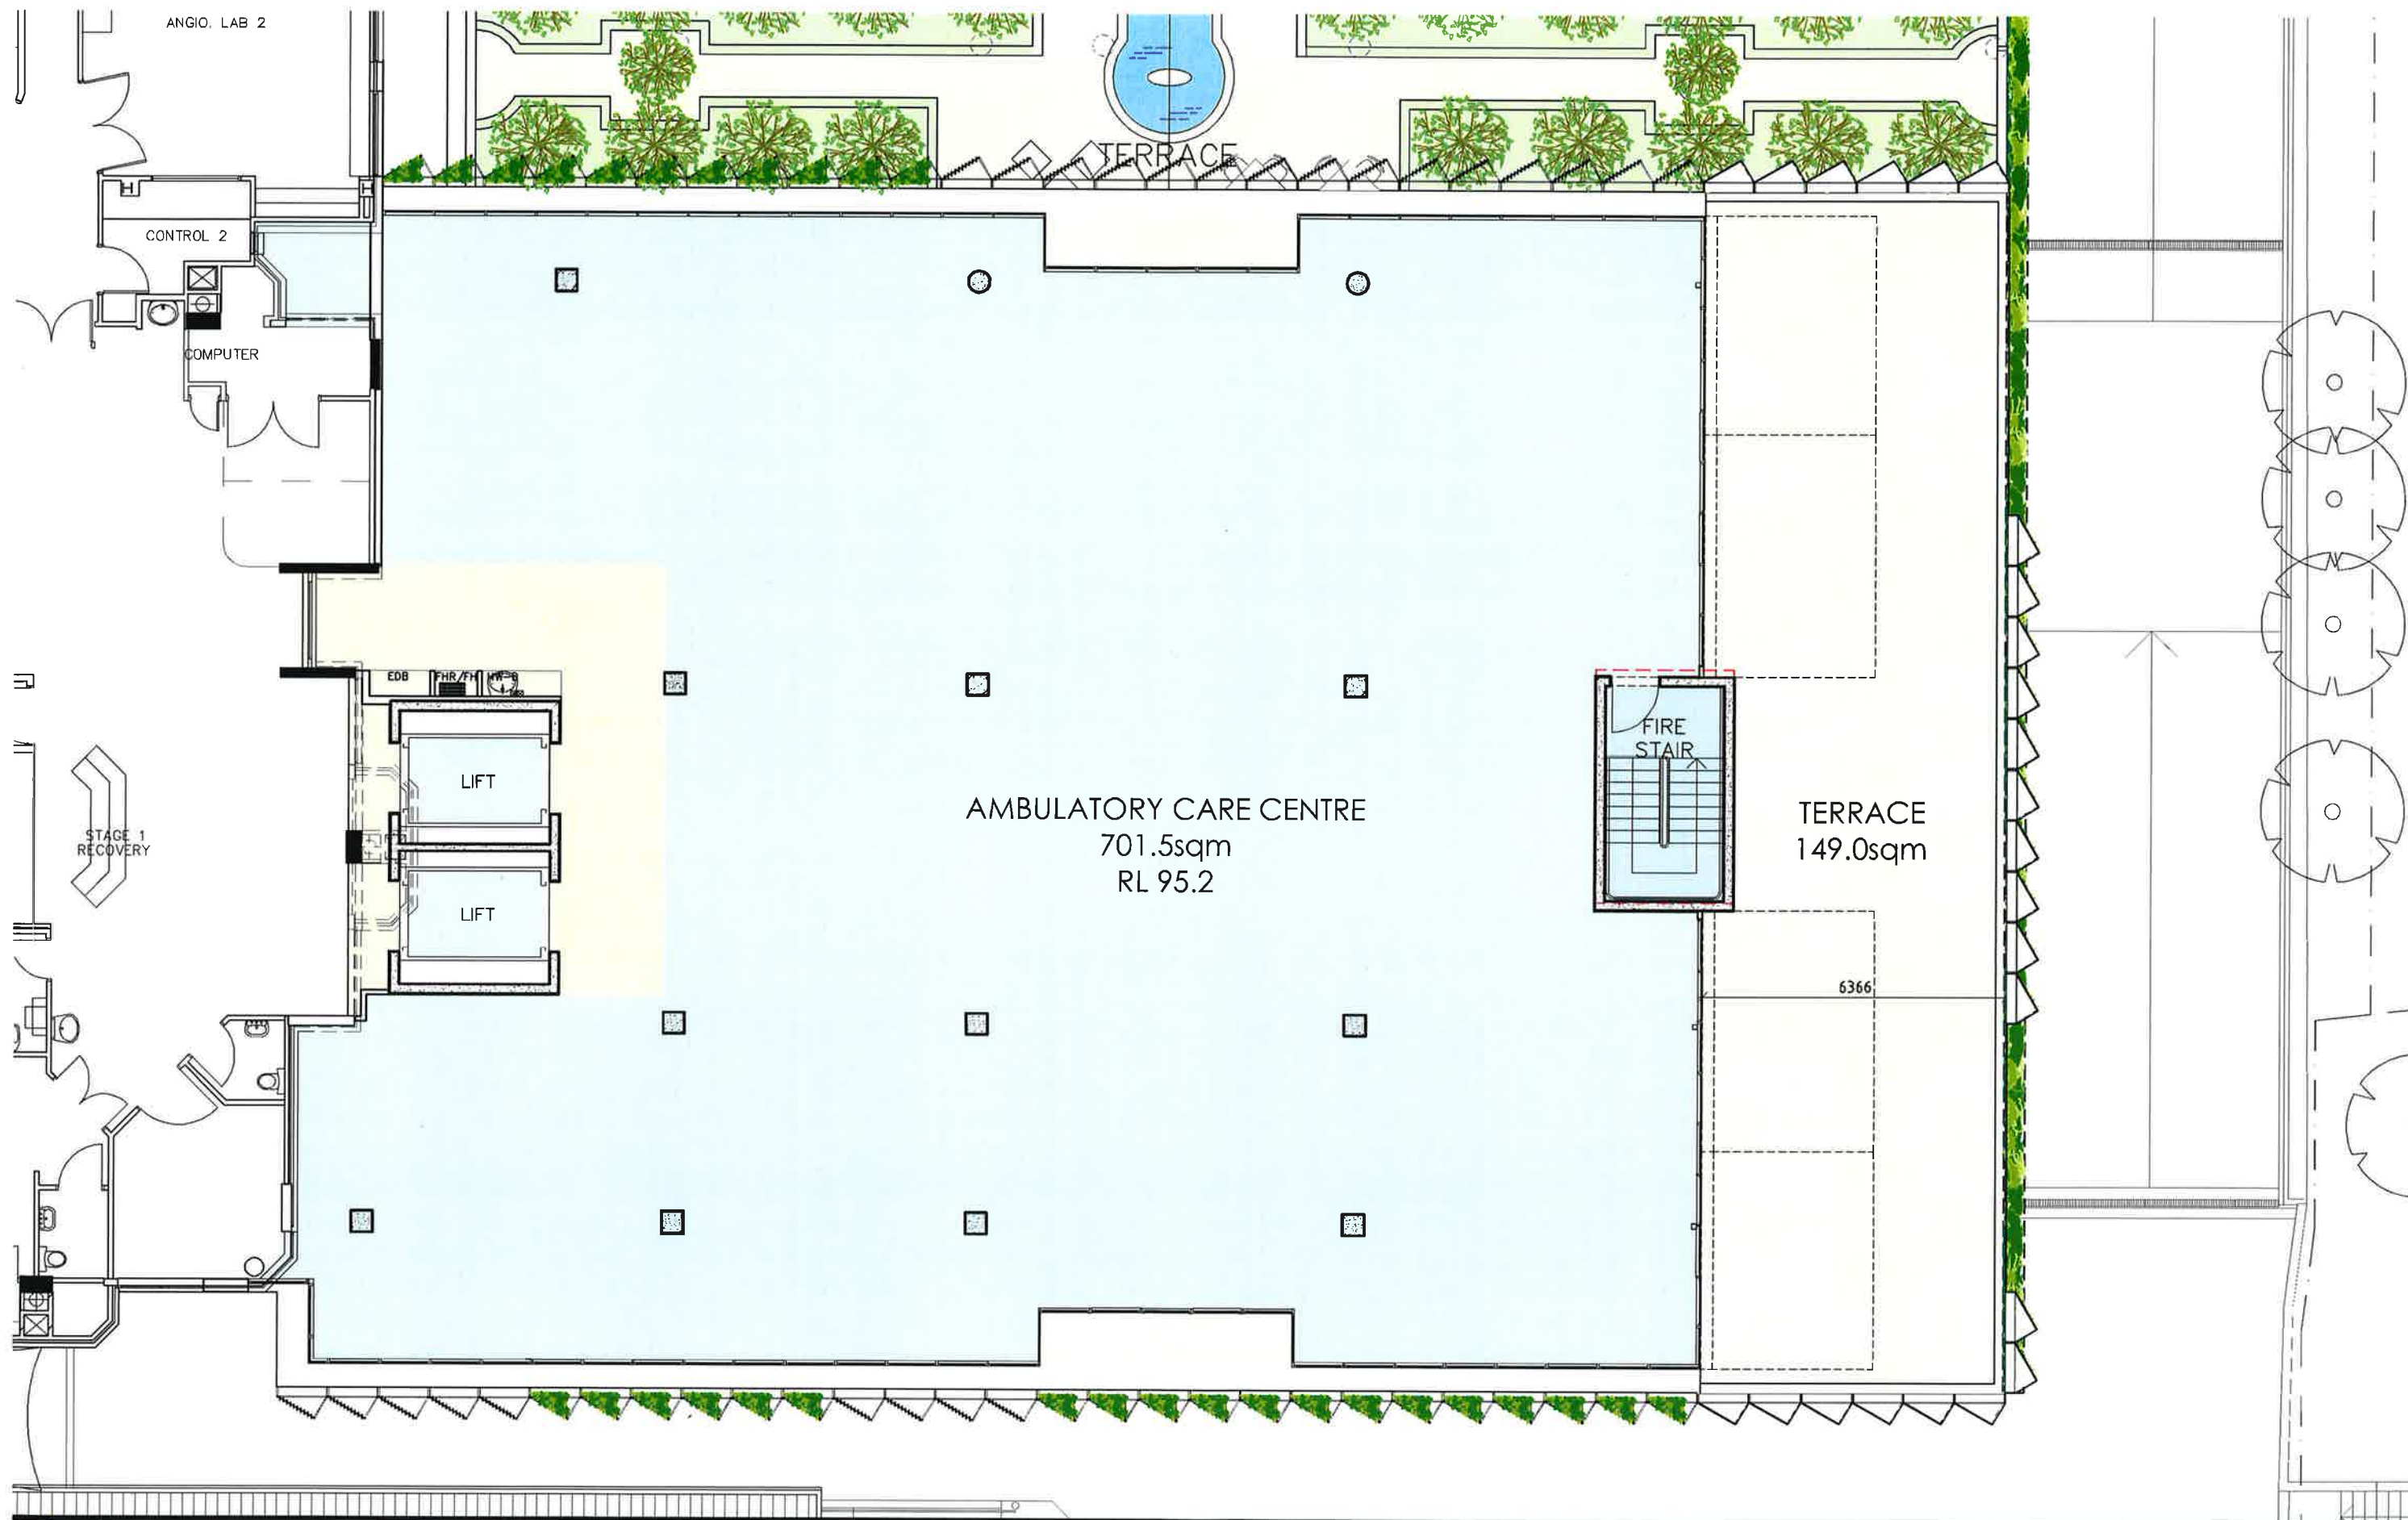

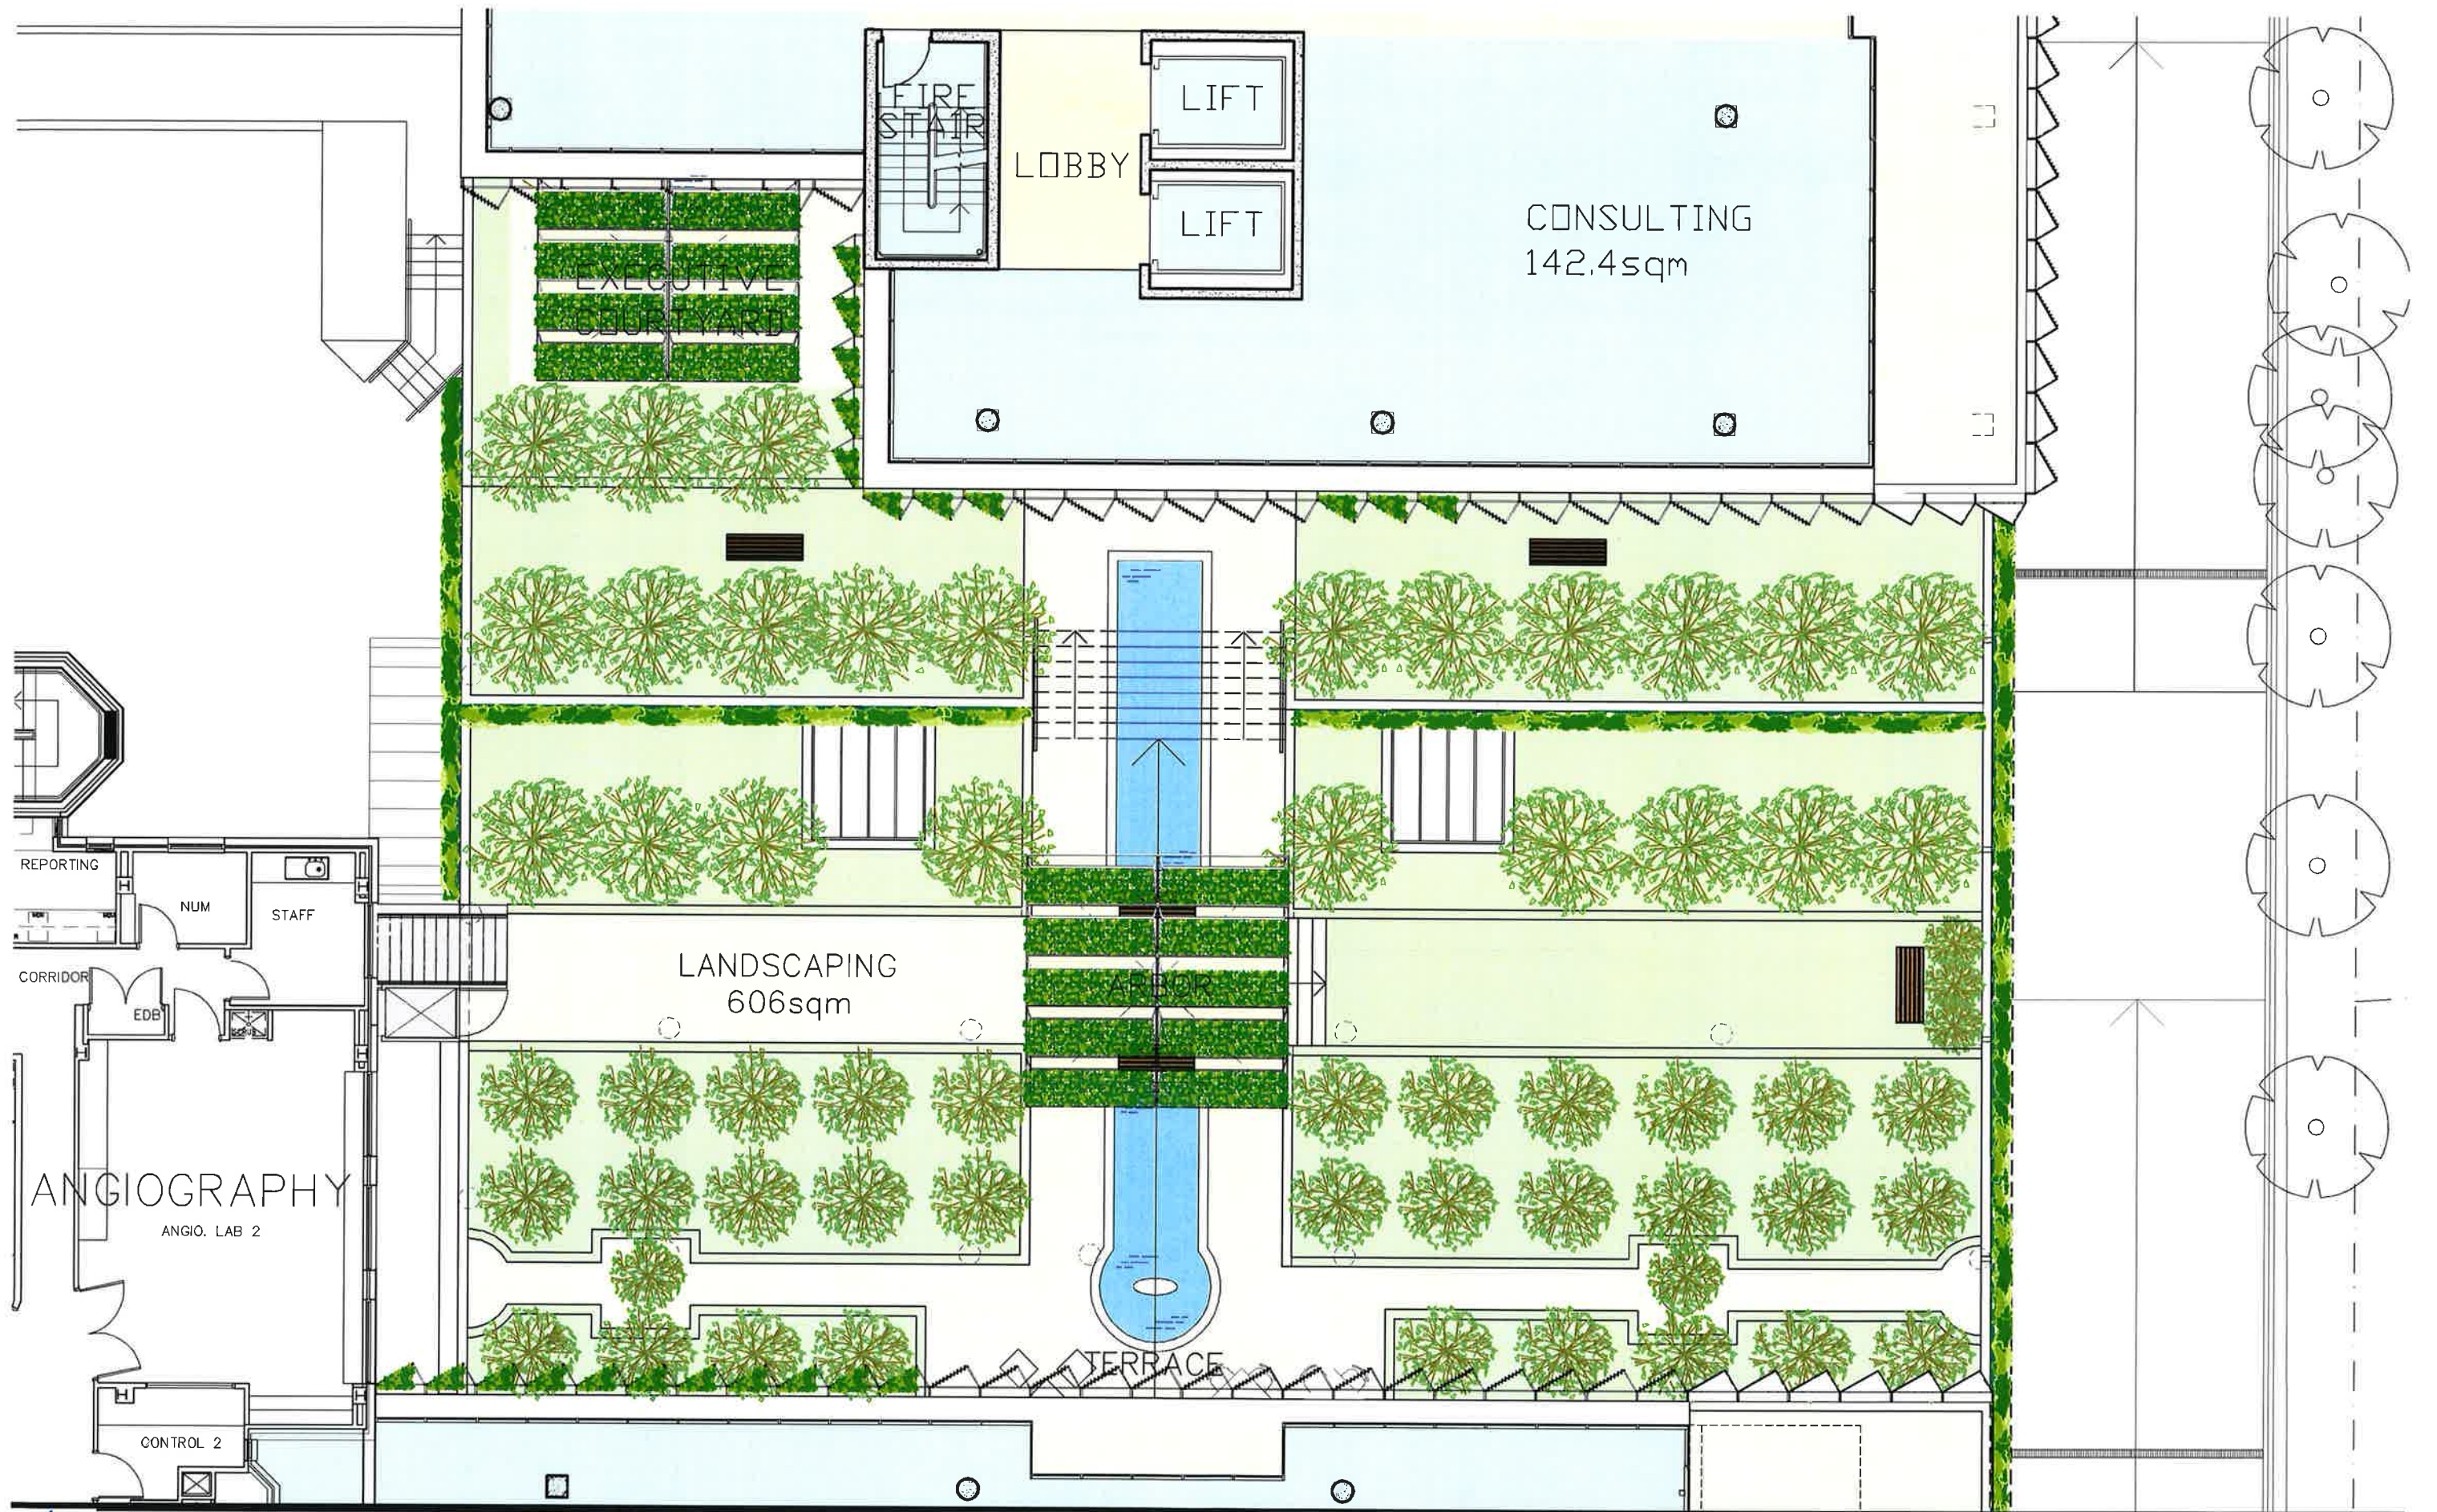

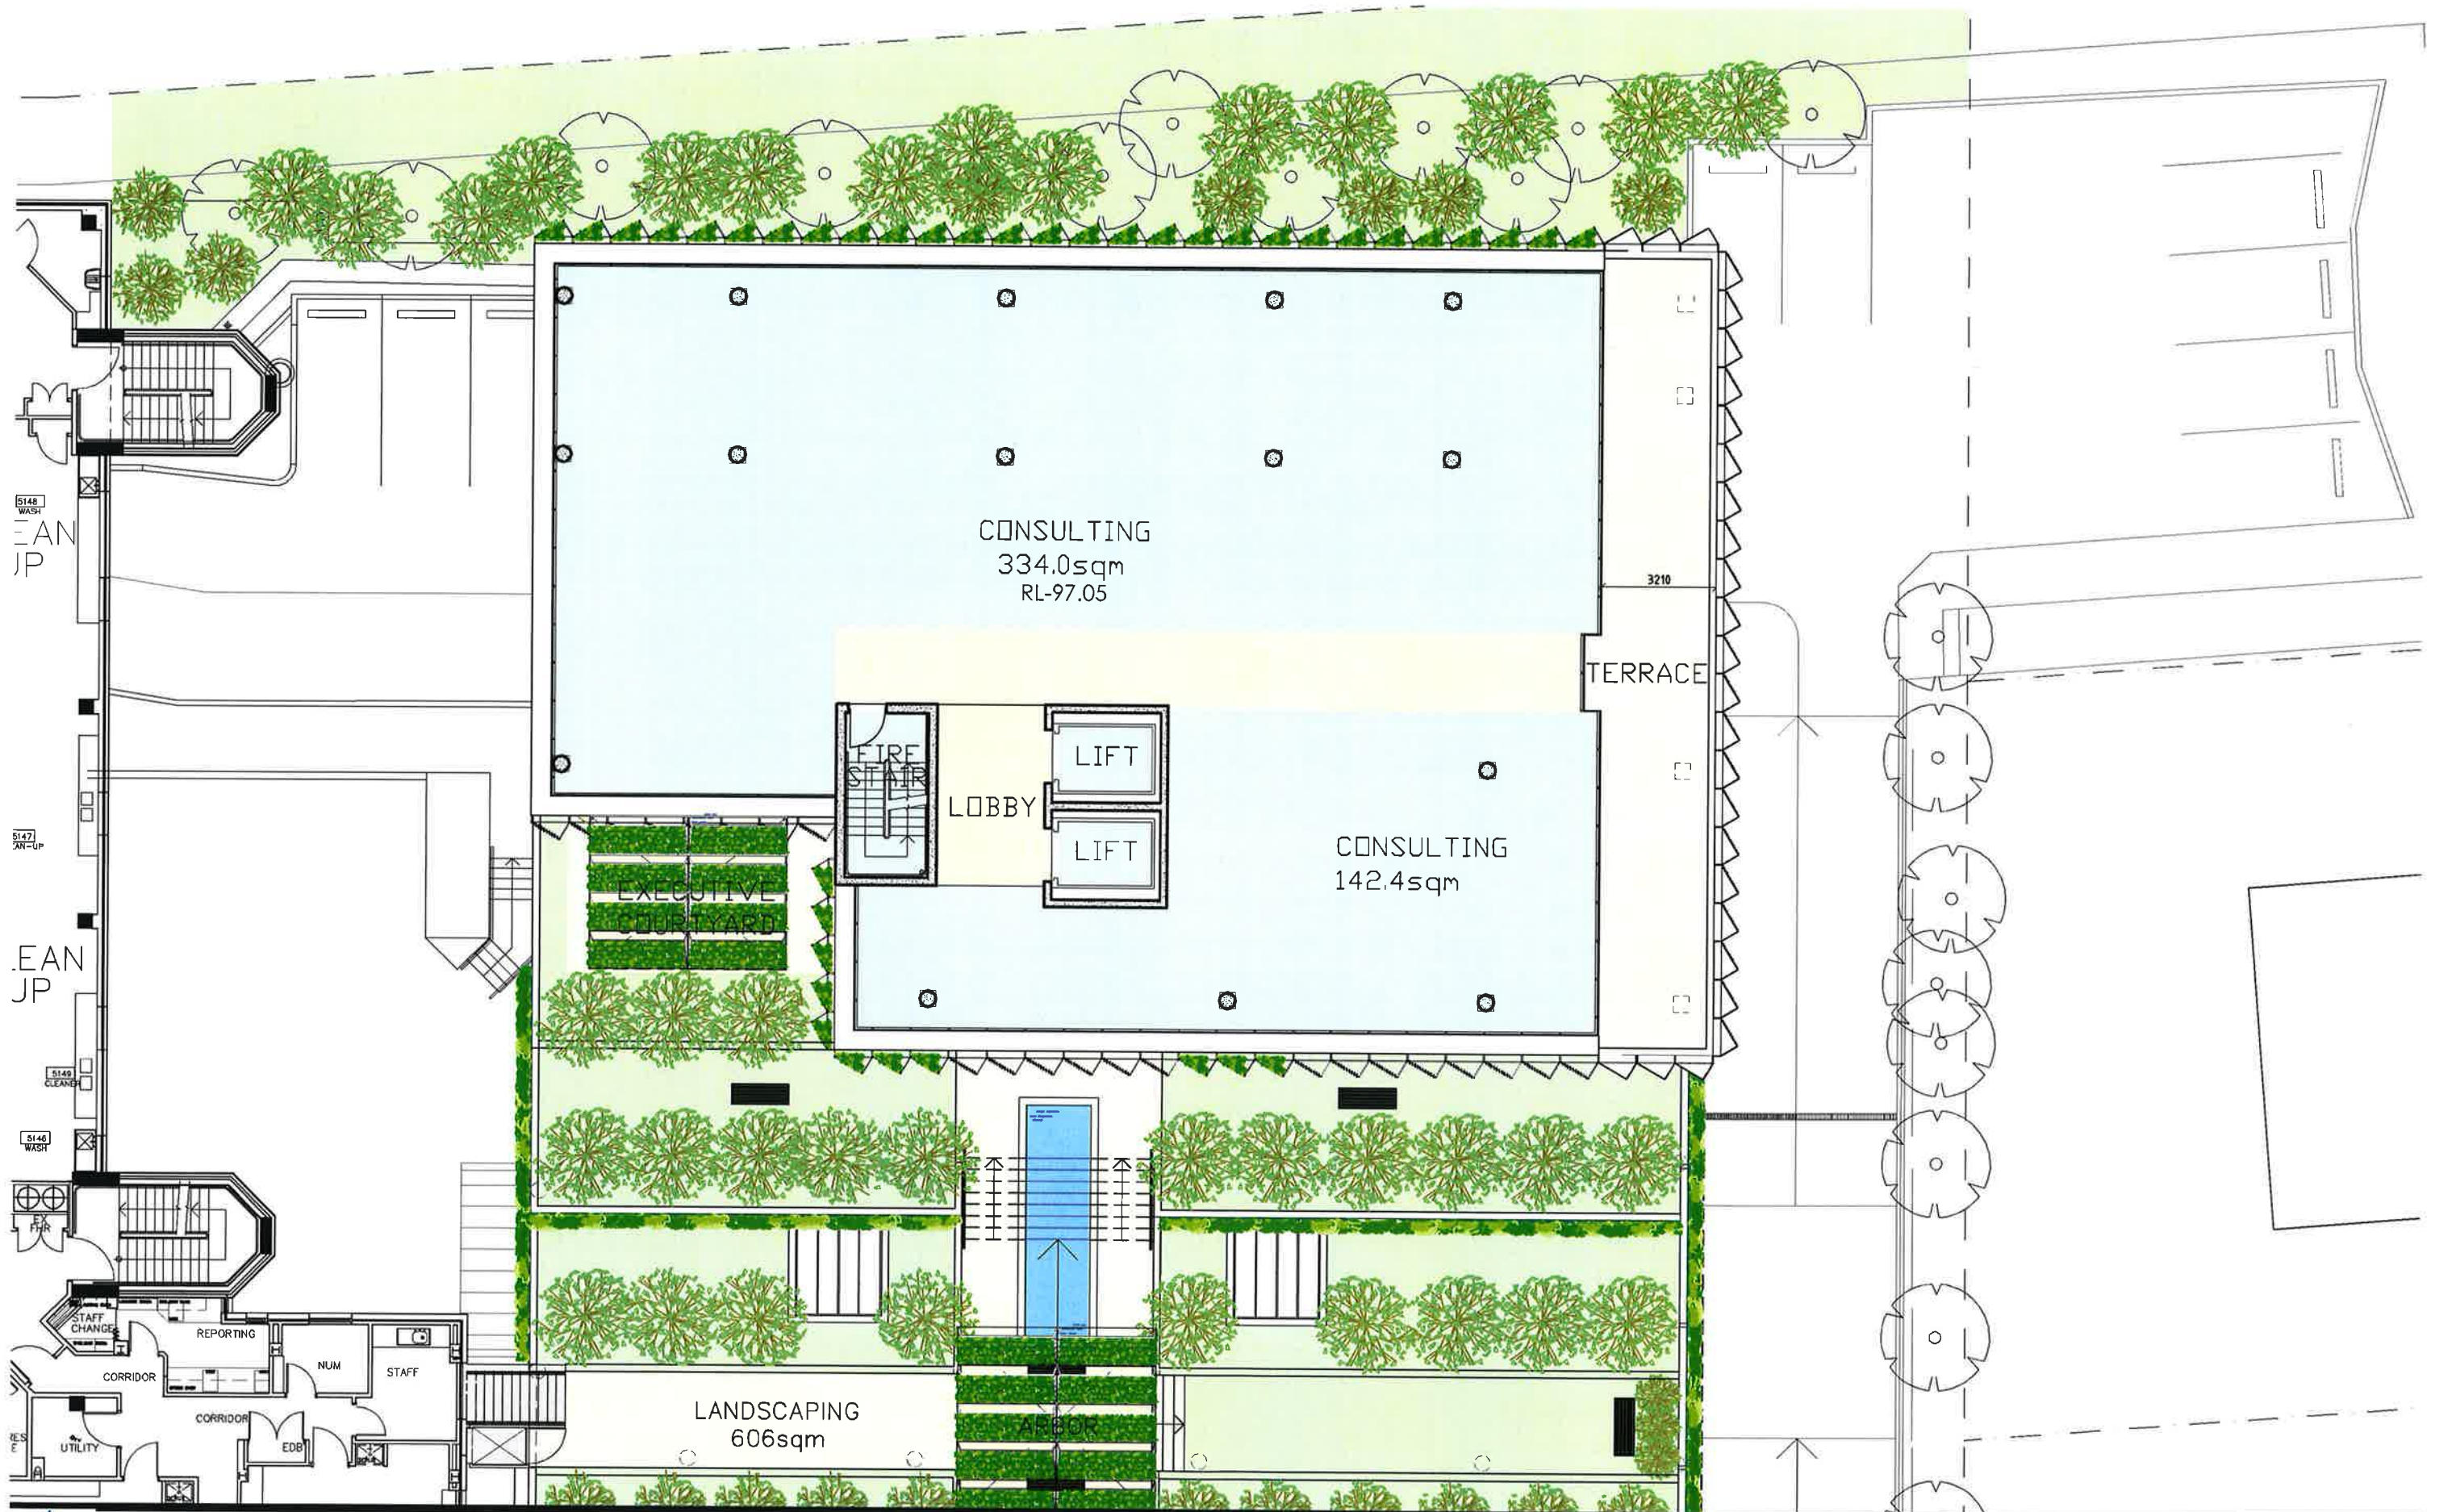

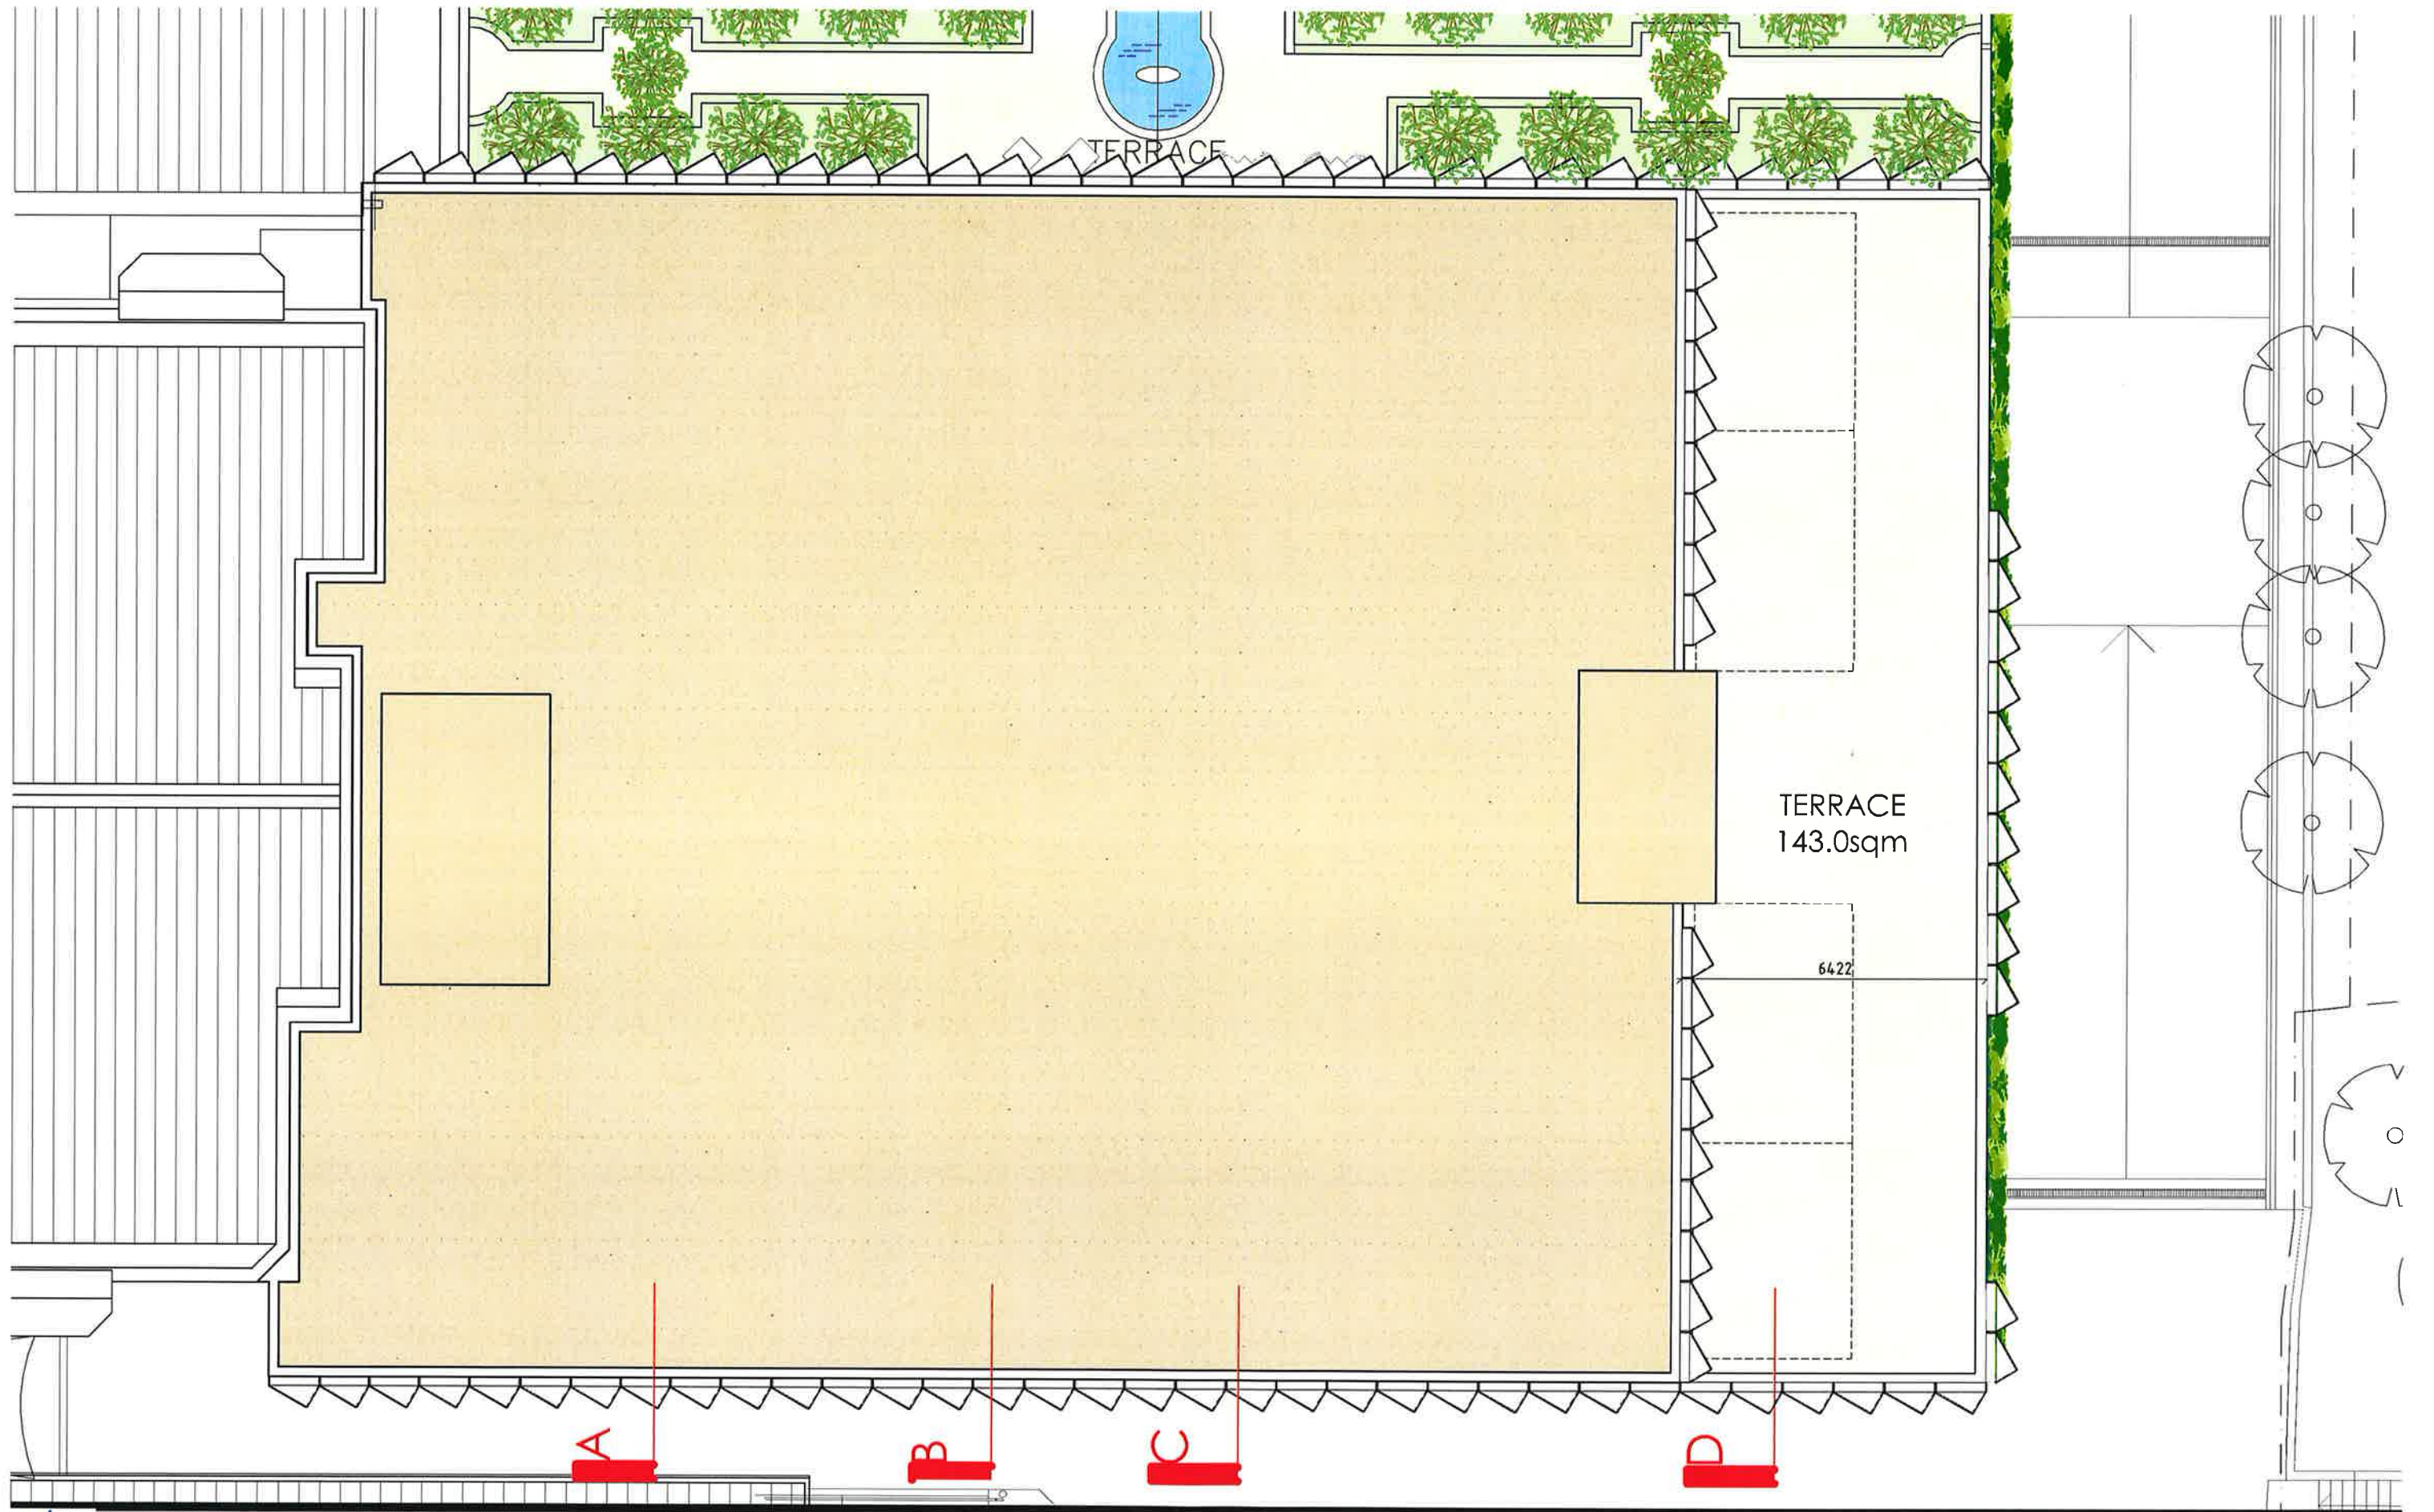

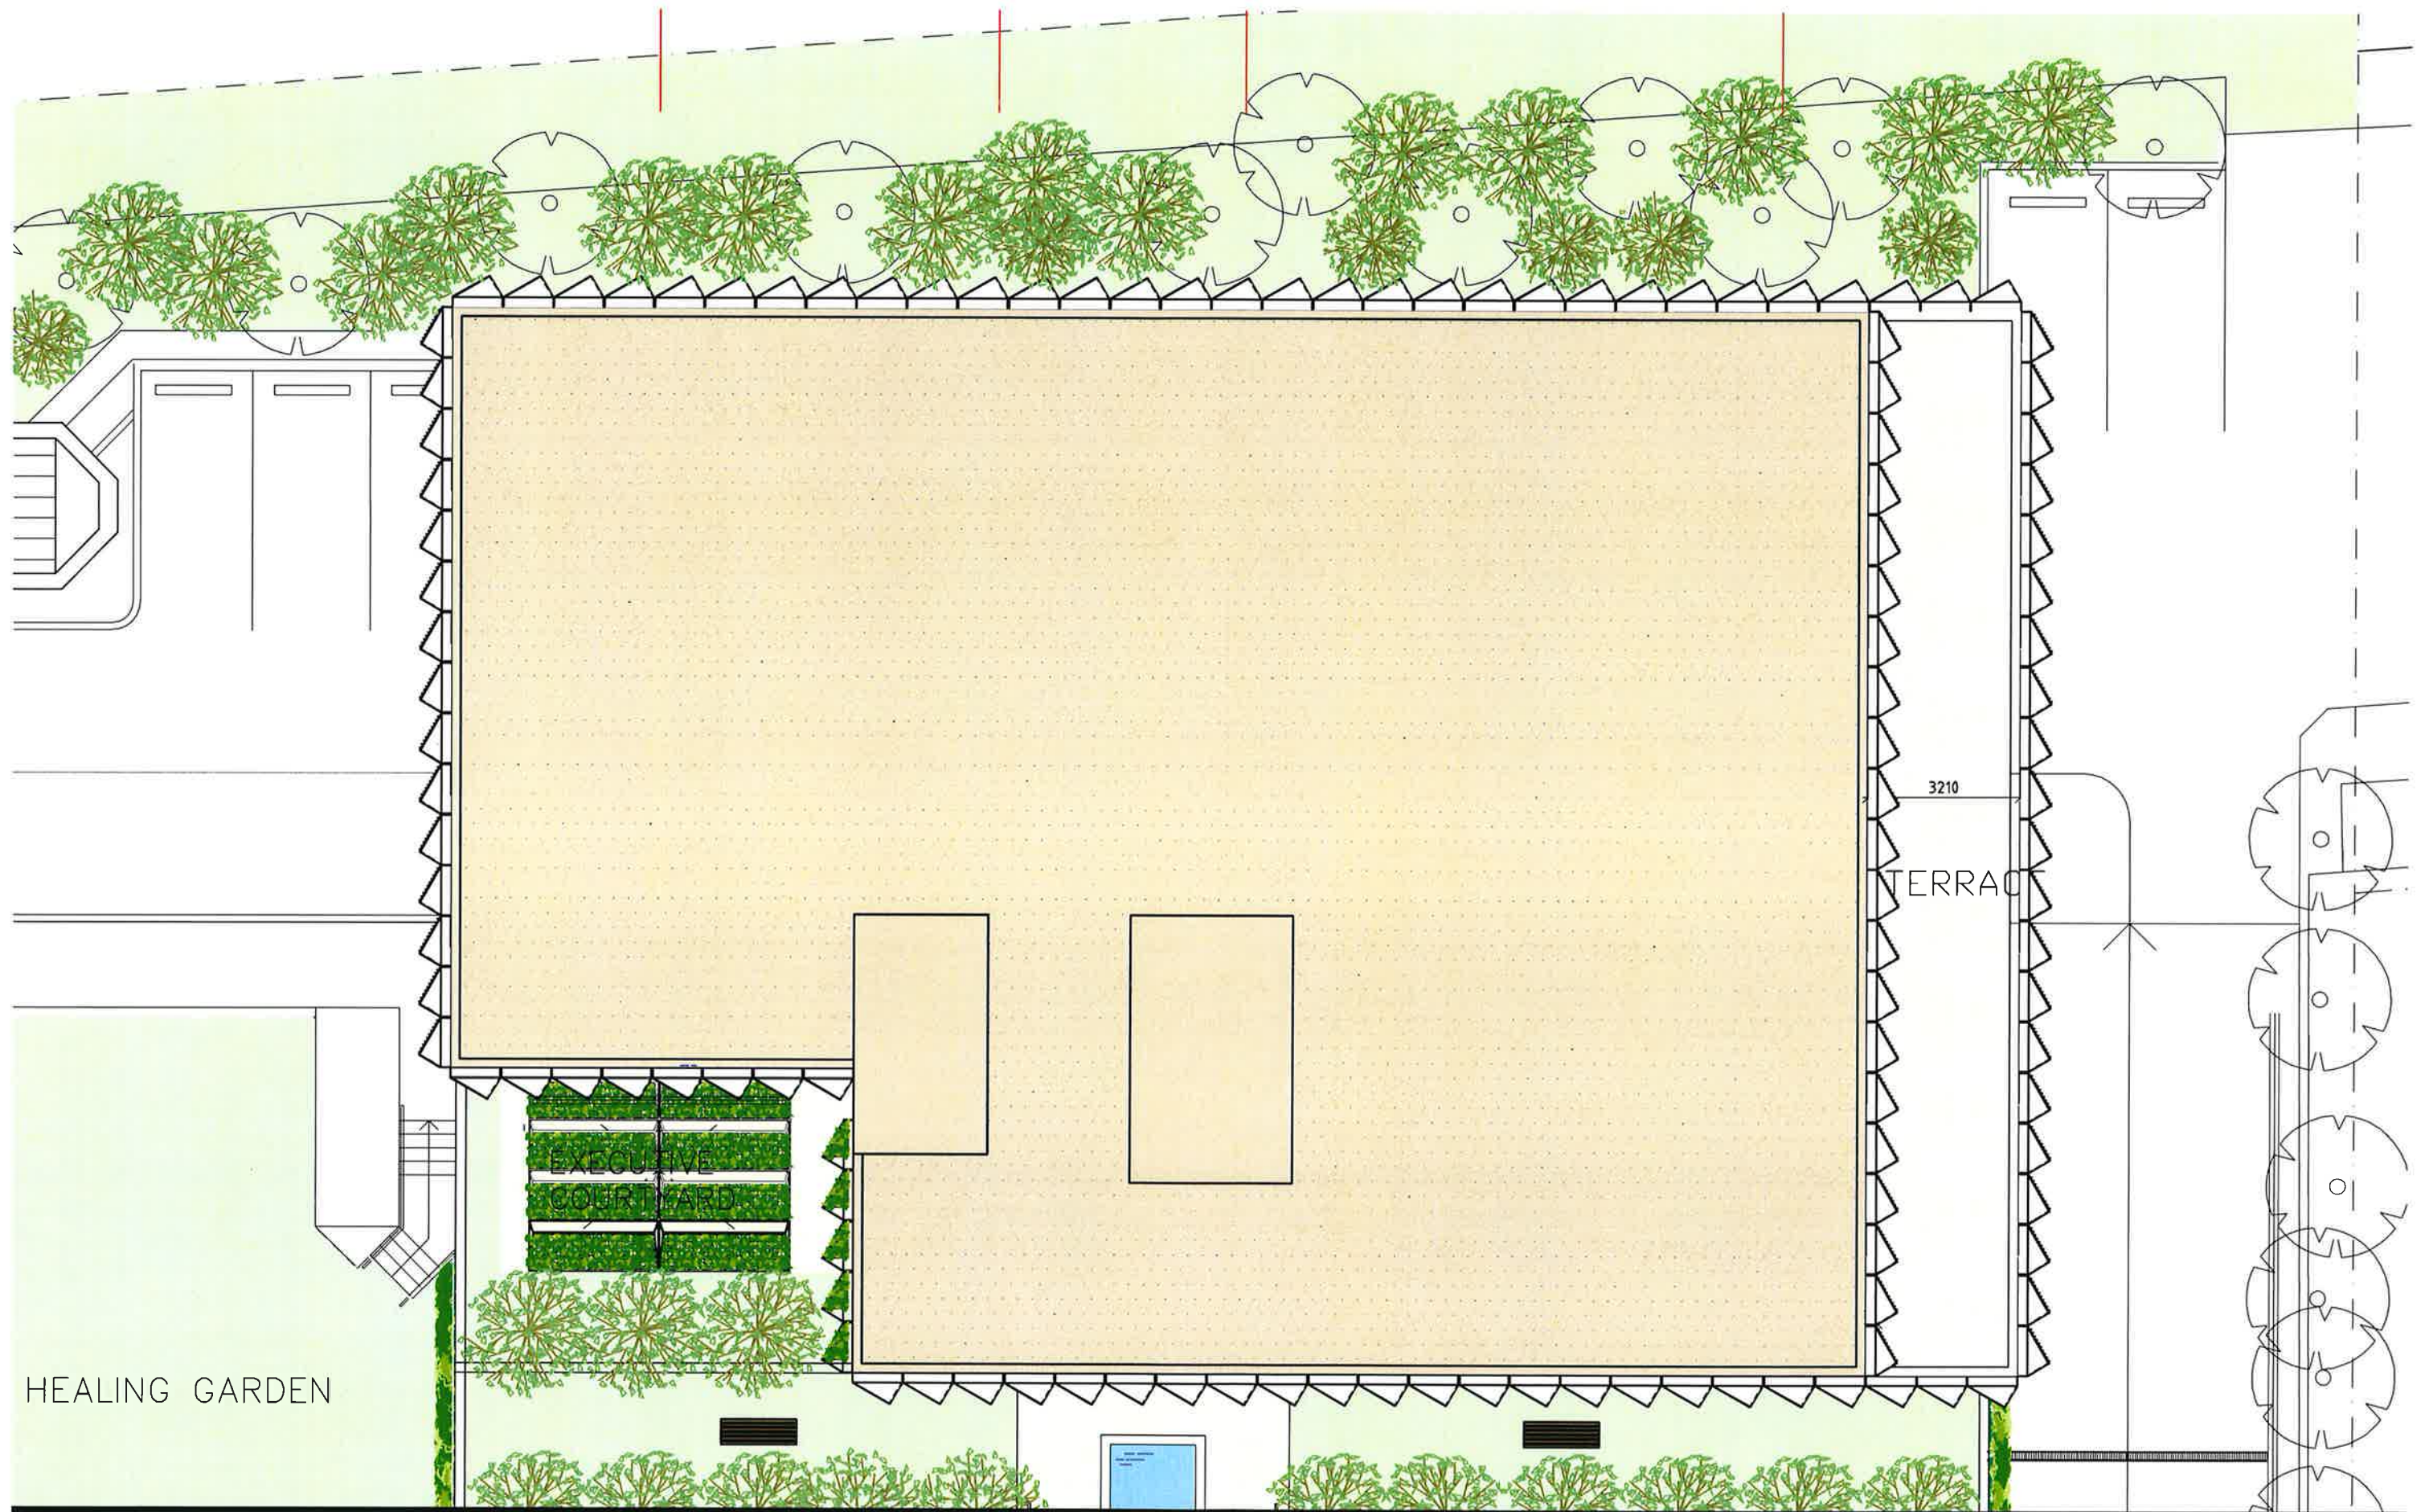

Mater Palliative Care Service




Title:
ROOF PLAN 2

Zone Architects

129 YOUNG STREET, CREMORNE NSW AUSTRALIA 2090 PTY
 TELEPHONE/FAX: 02 9908 4000 ABN: 13 181 079746 LTD

Scale: 1:125 @ A3 Date: 19.03.2018 Drawing Number: DA-14.1
 © Zone Architects Pty Ltd

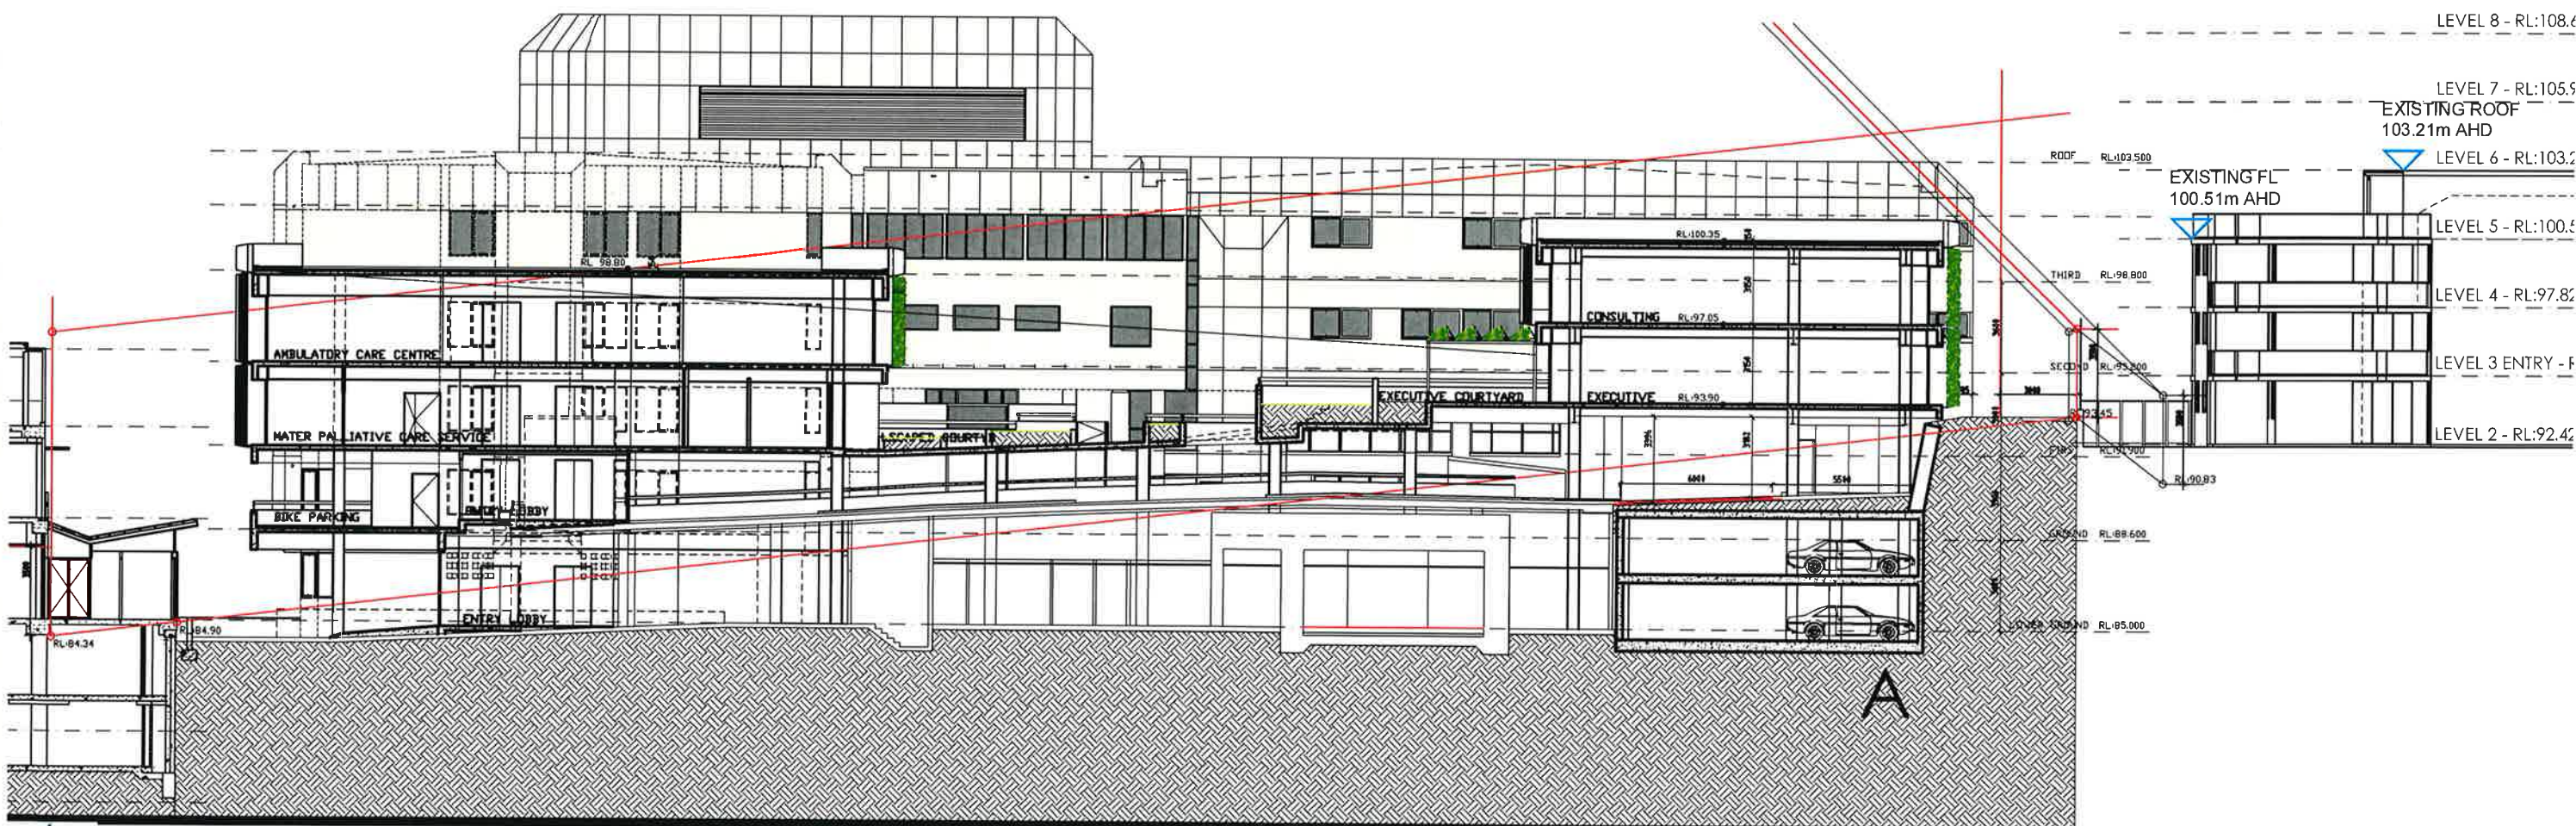

MATER HOSPITAL
A FACILITY OF
ST VINCENT'S
35 ROCKLANDS ROAD, WOLLSTONCRAFT NSW

Mater Palliative Care Service




Title:
SECTION A

Zone Architects

129 YOUNG STREET, CREMORNE NSW AUSTRALIA 2090 PTY
TELEPHONE/FAX: 02 9908 4000 ABN: 13 181 079746 LTD

Scale: 1:250 @ A3 Date: 26.02.2018 Drawing Number: **DA-21.0/1**
© Zone Architects Pty Ltd

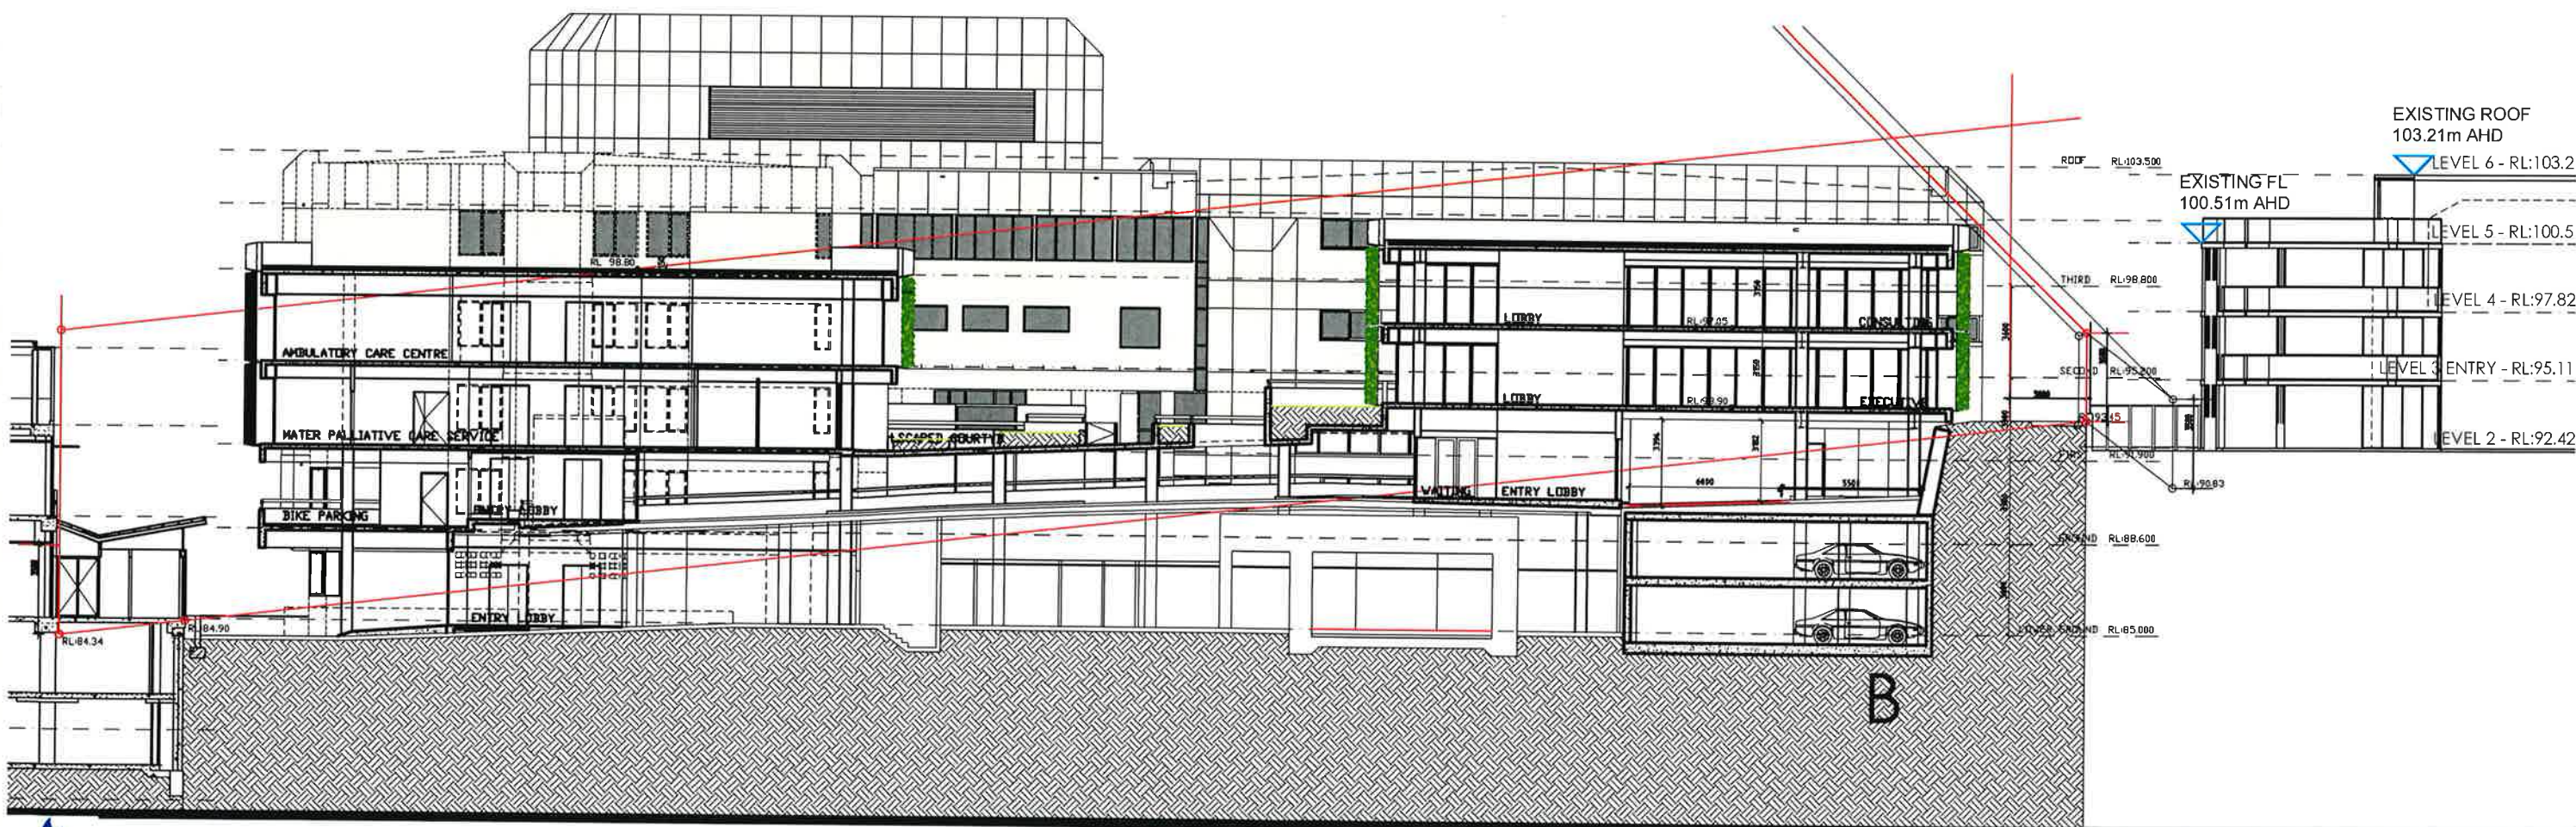

MATER HOSPITAL
A FACILITY OF
ST VINCENT'S
35 ROCKLANDS ROAD, WOOLSTONCRAFT NSW

Mater Palliative Care Service






Title:
SECTION B

Zone Architects

129 YOUNG STREET, CREMORNE NSW AUSTRALIA 2090 PTY
TELEPHONE/FAX: 02 9908 4000 ABN: 13 181 079746 LTD


Scale: 1:250 @ A3 Date: 26.02.2018 Drawing Number: **DA-22.0/1**
© Zone Architects Pty Ltd

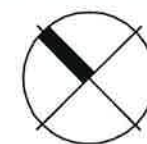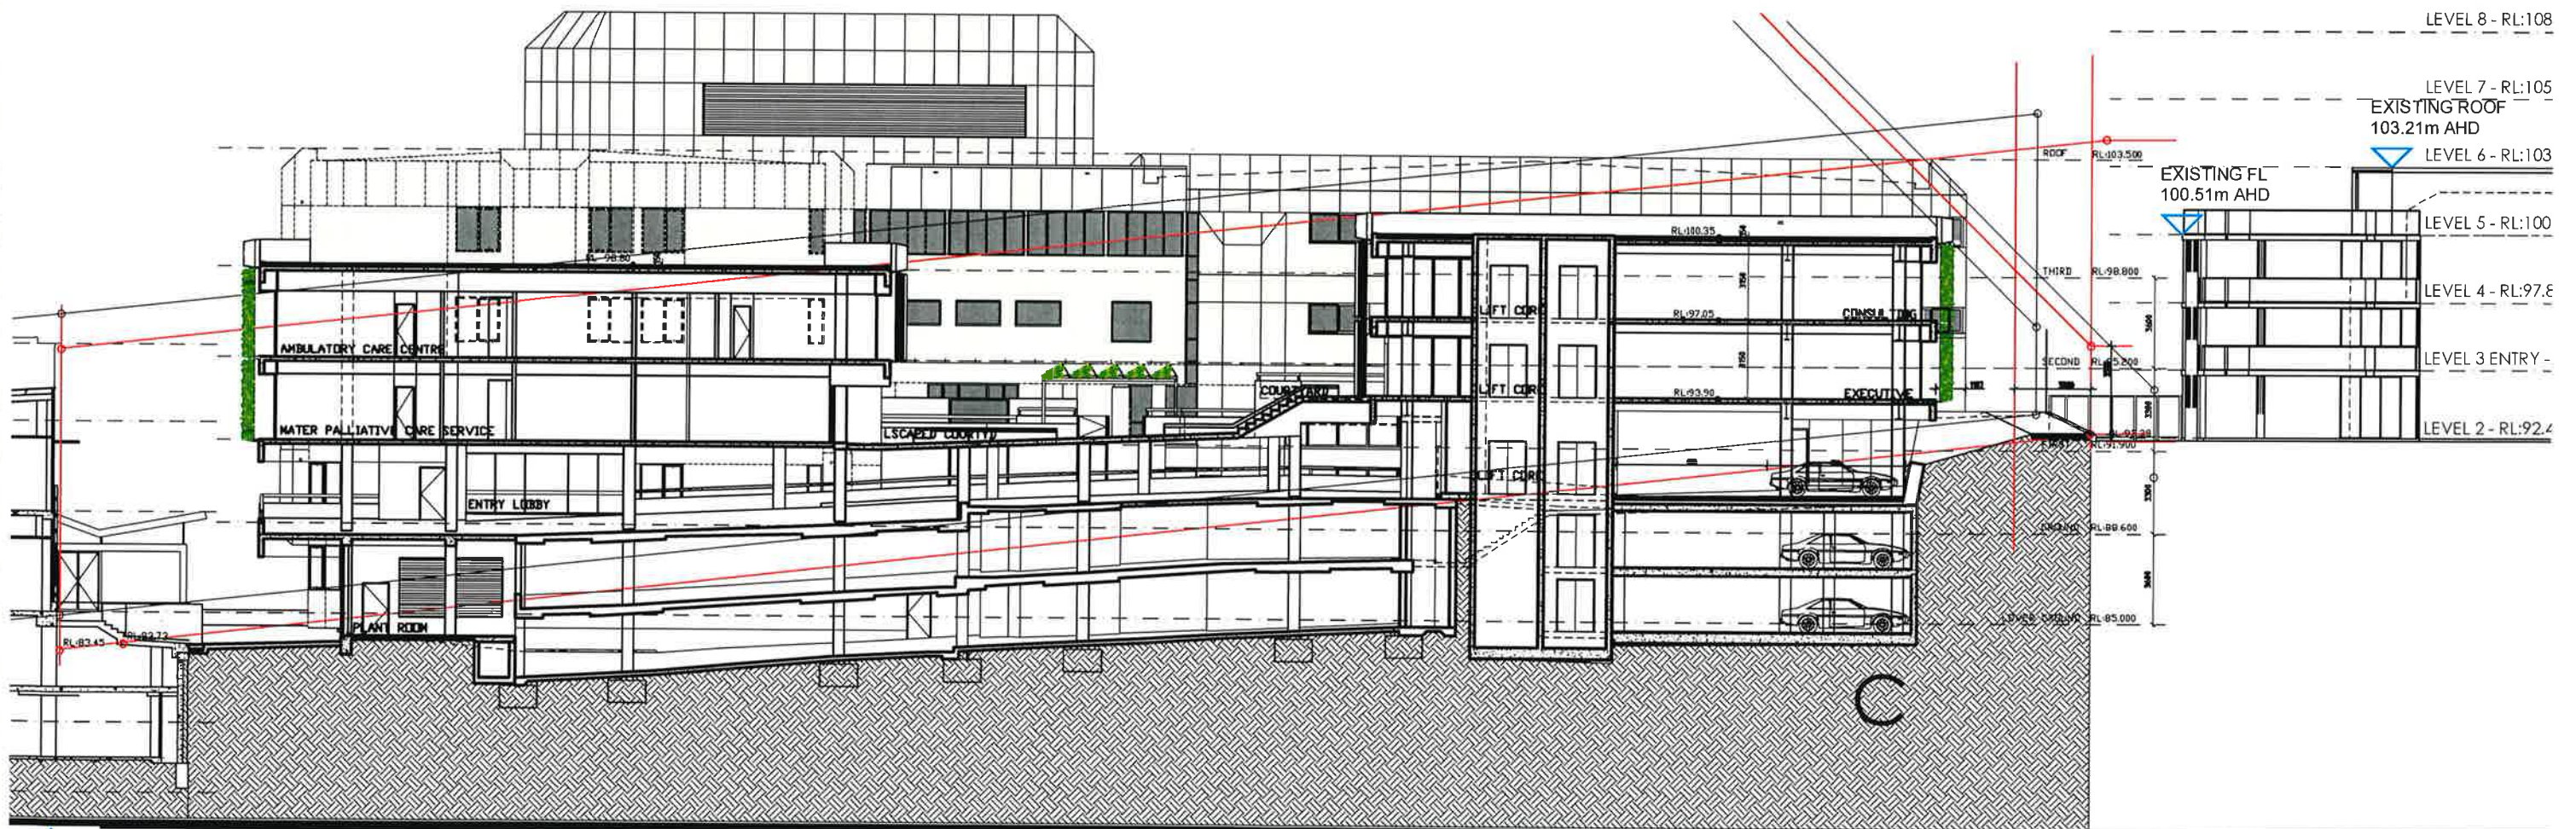

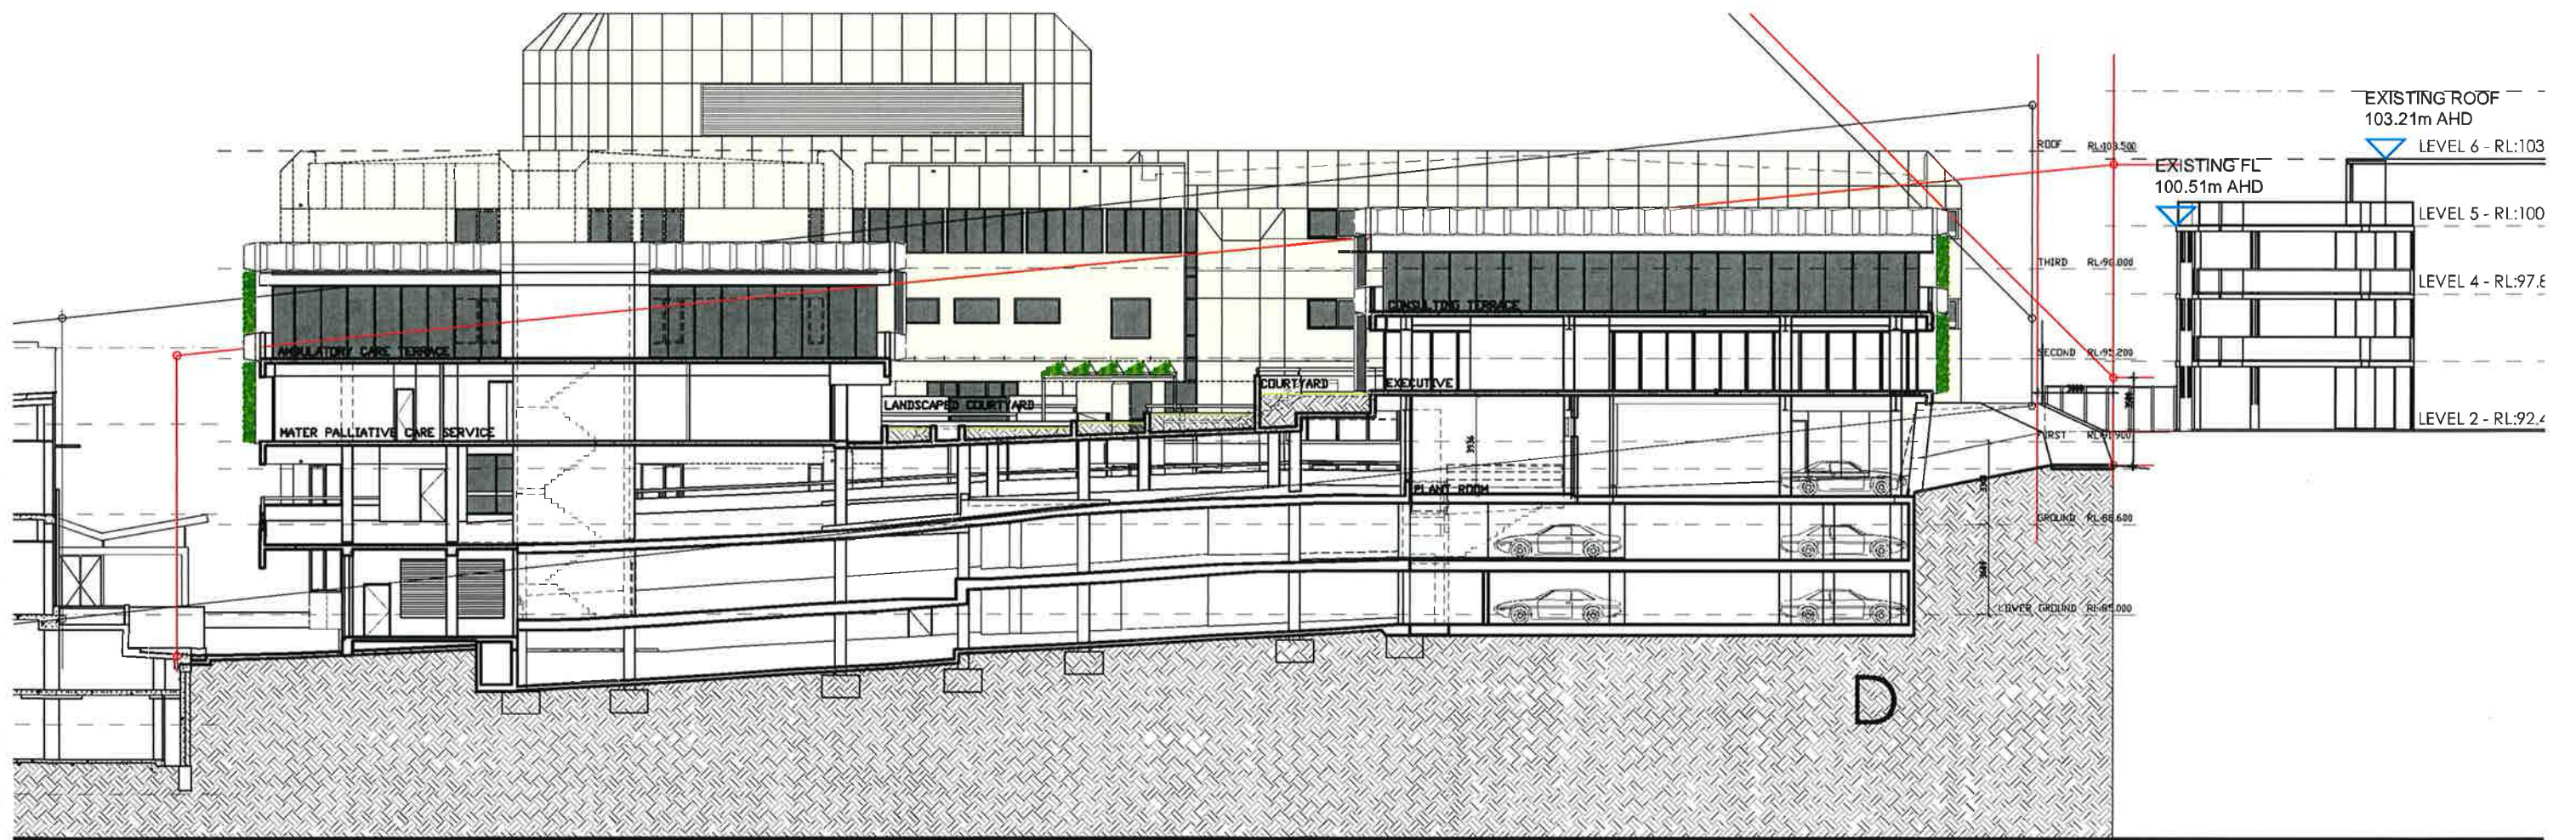

MATER HOSPITAL
A FACILITY OF
ST VINCENT'S
35 ROCKLINDS ROAD, WOLLSTONECRAFT NSW

Mater Palliative Care Service

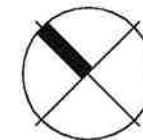




SECTION D

Zone Architects

129 YOUNG STREET, CREMORNE NSW AUSTRALIA 2090 PTY
TELEPHONE/FAX: 02 9908 4000 ABN: 13 181 079746 LTD

Scale: 1:250 @ A3 Date: 26.02.2018 Drawing Number: DA-24.0/1
© Zone Architects Pty Ltd

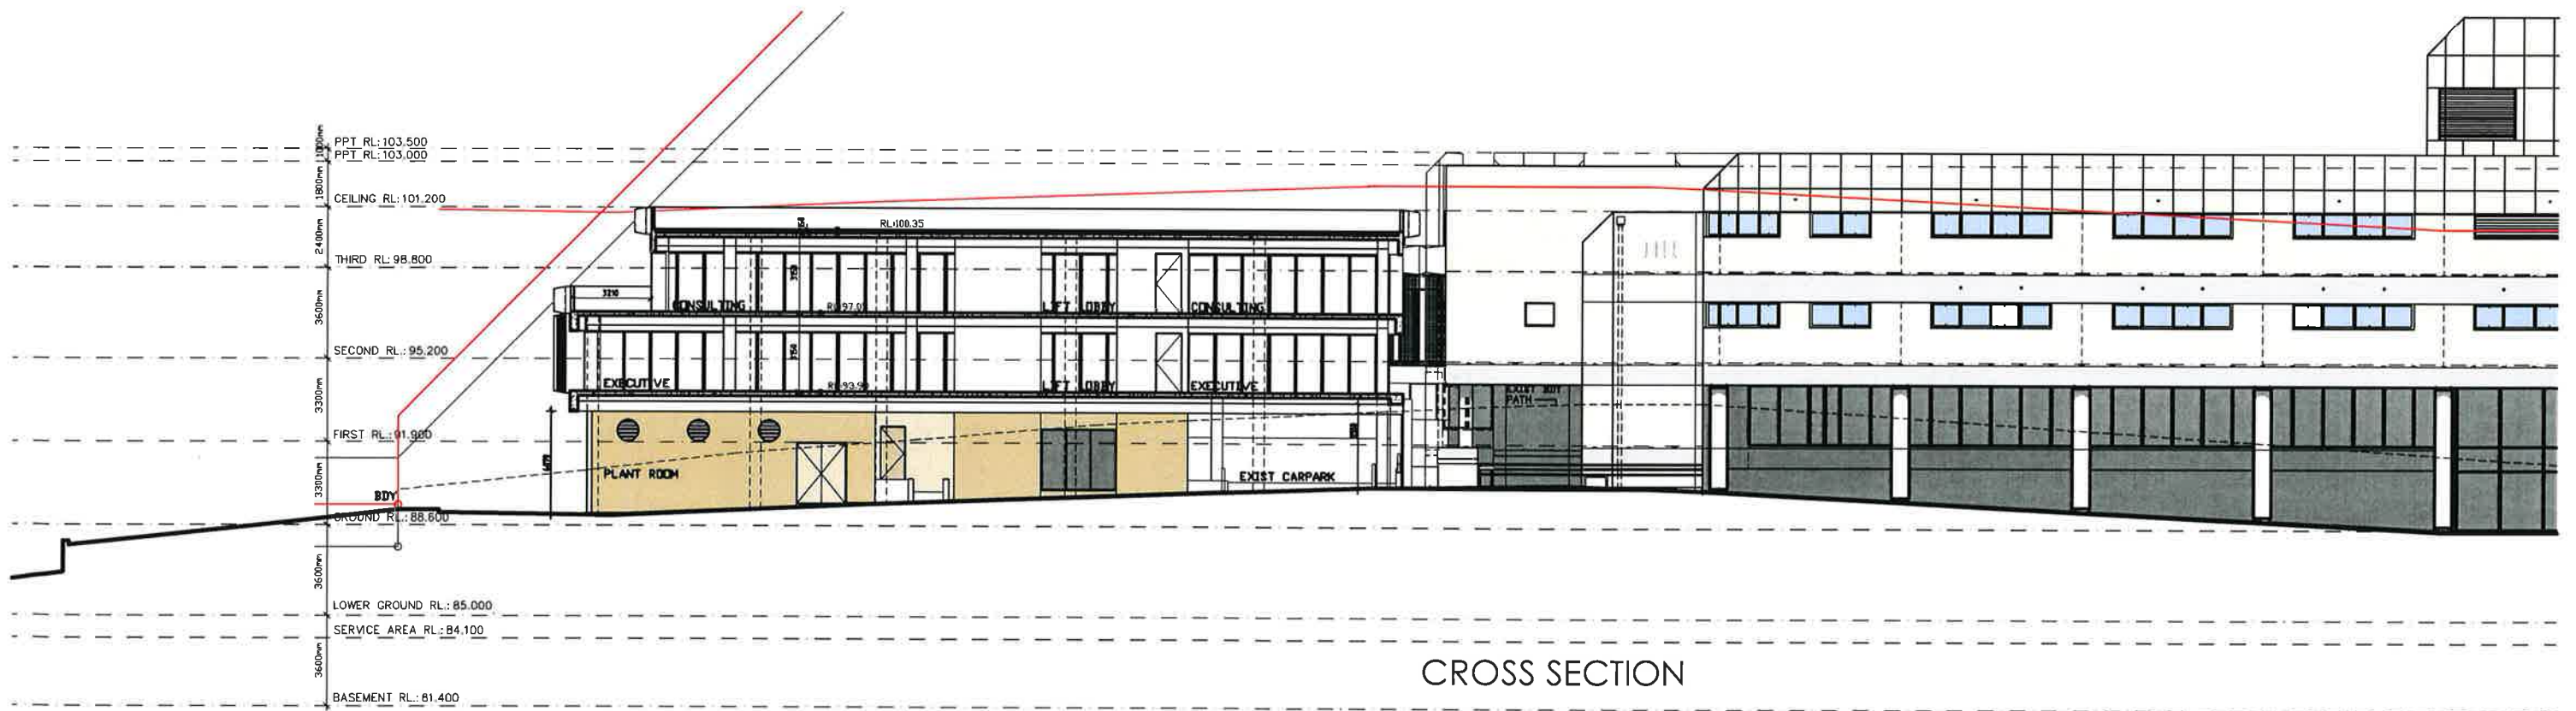

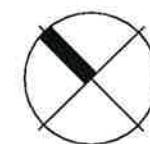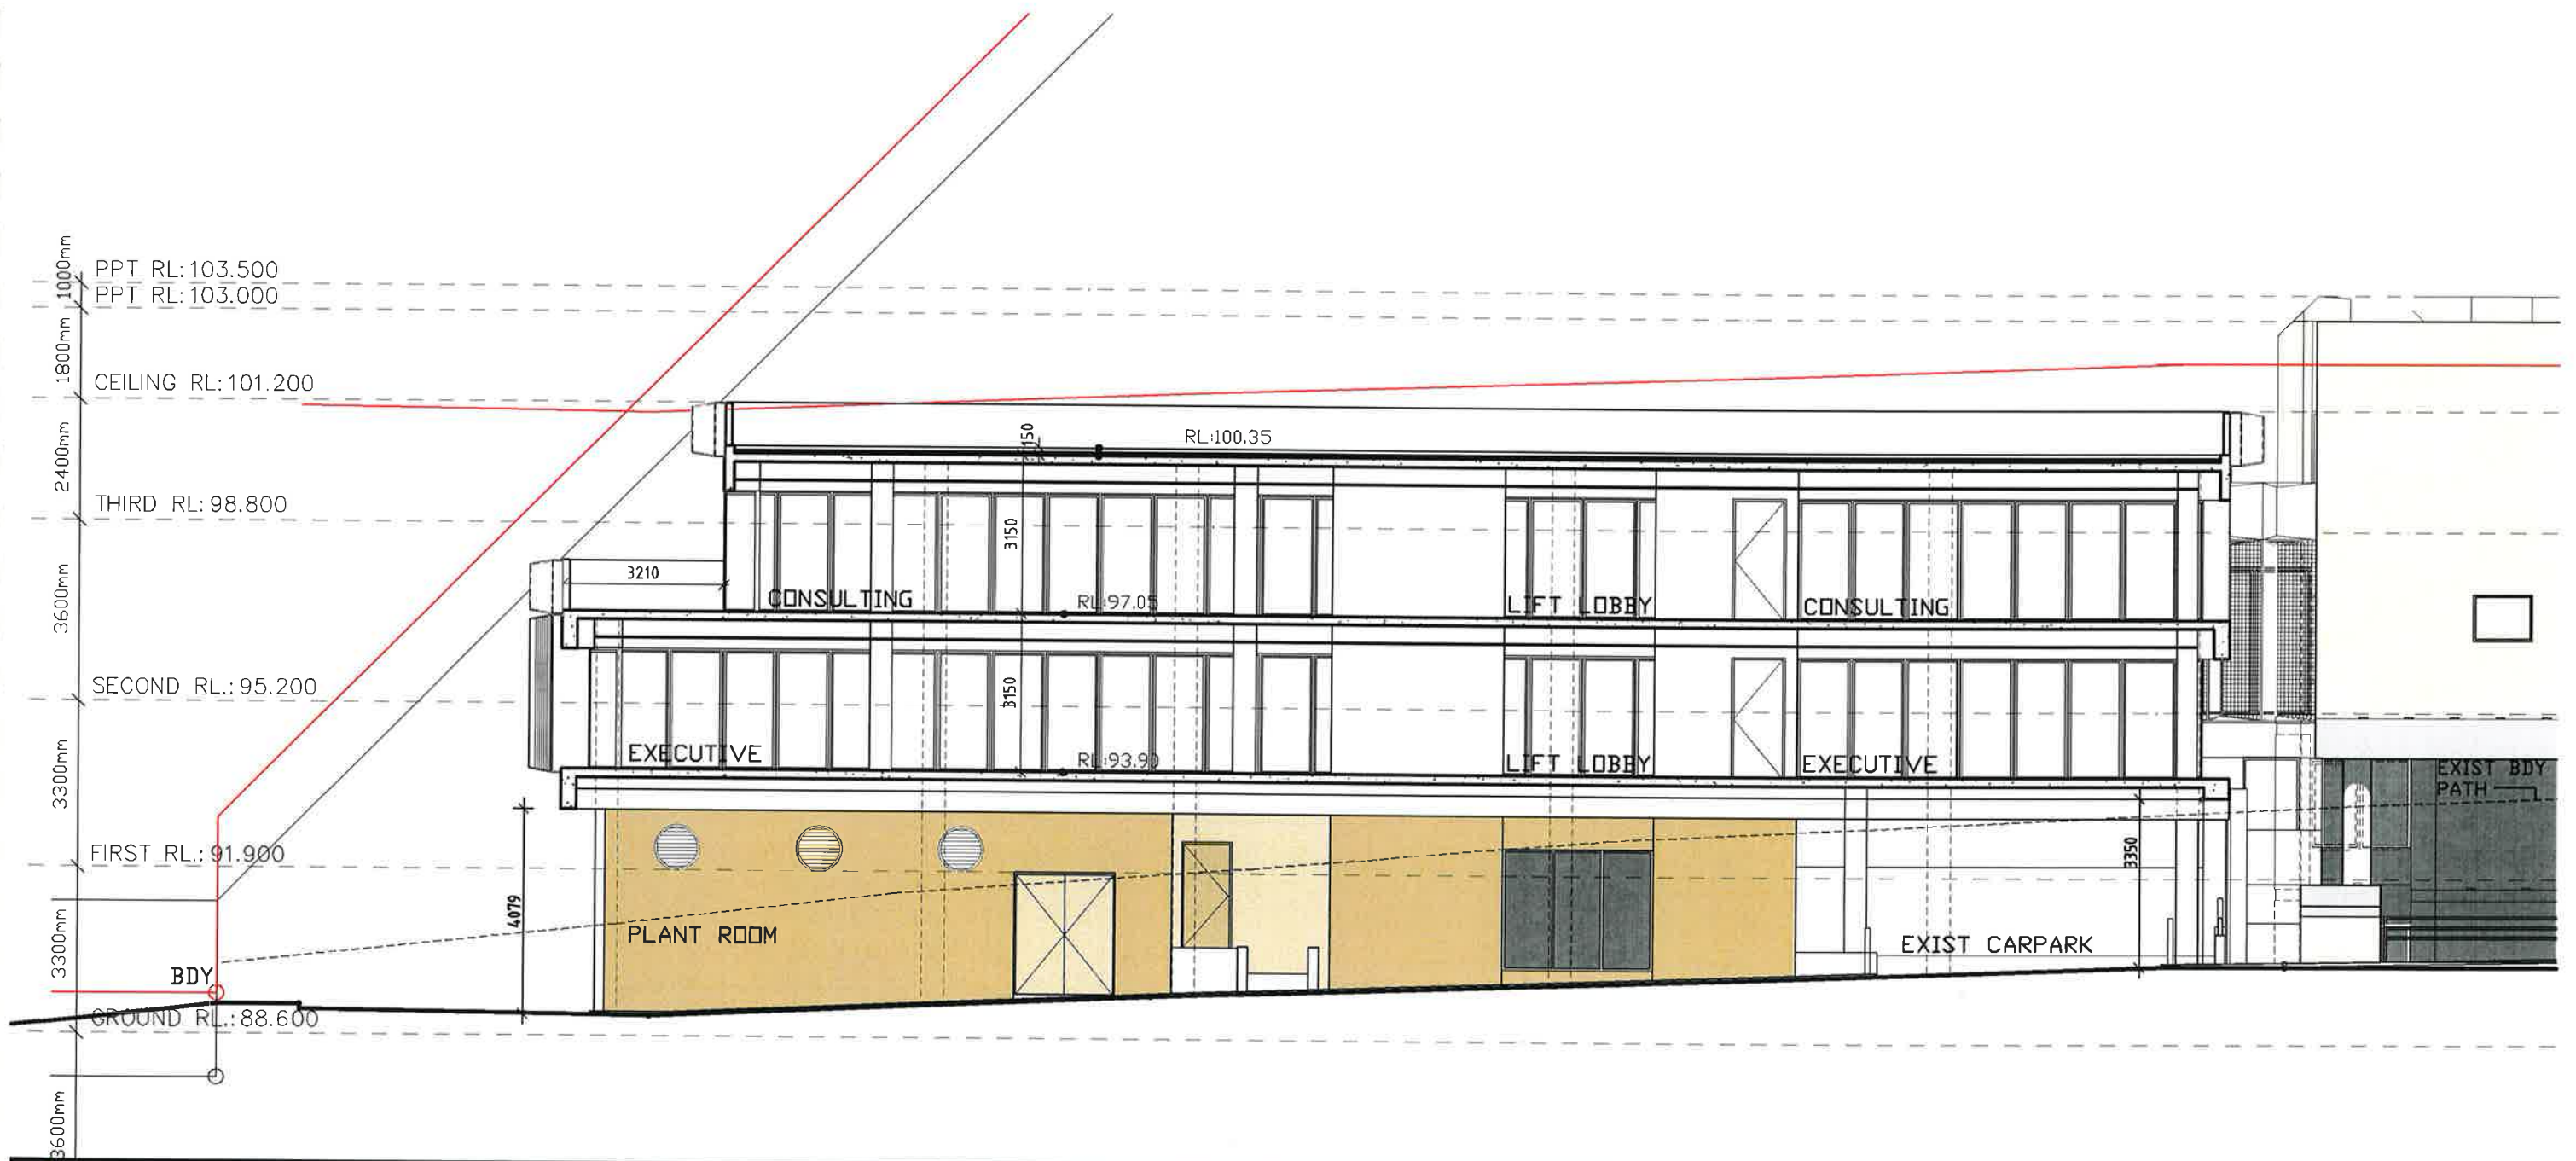

Title:


CROSS SECTION

Zone Architects

129 YOUNG STREET, CREMORNE NSW AUSTRALIA 2090 PTY
 TELEPHONE/FAX: 02 9908 4000 ABN: 13 181 079746 LTD


Scale: 1:125 @ A3 Date: 26.02.2018 Drawing Number: DA-25.1

© Zone Architects Pty Ltd

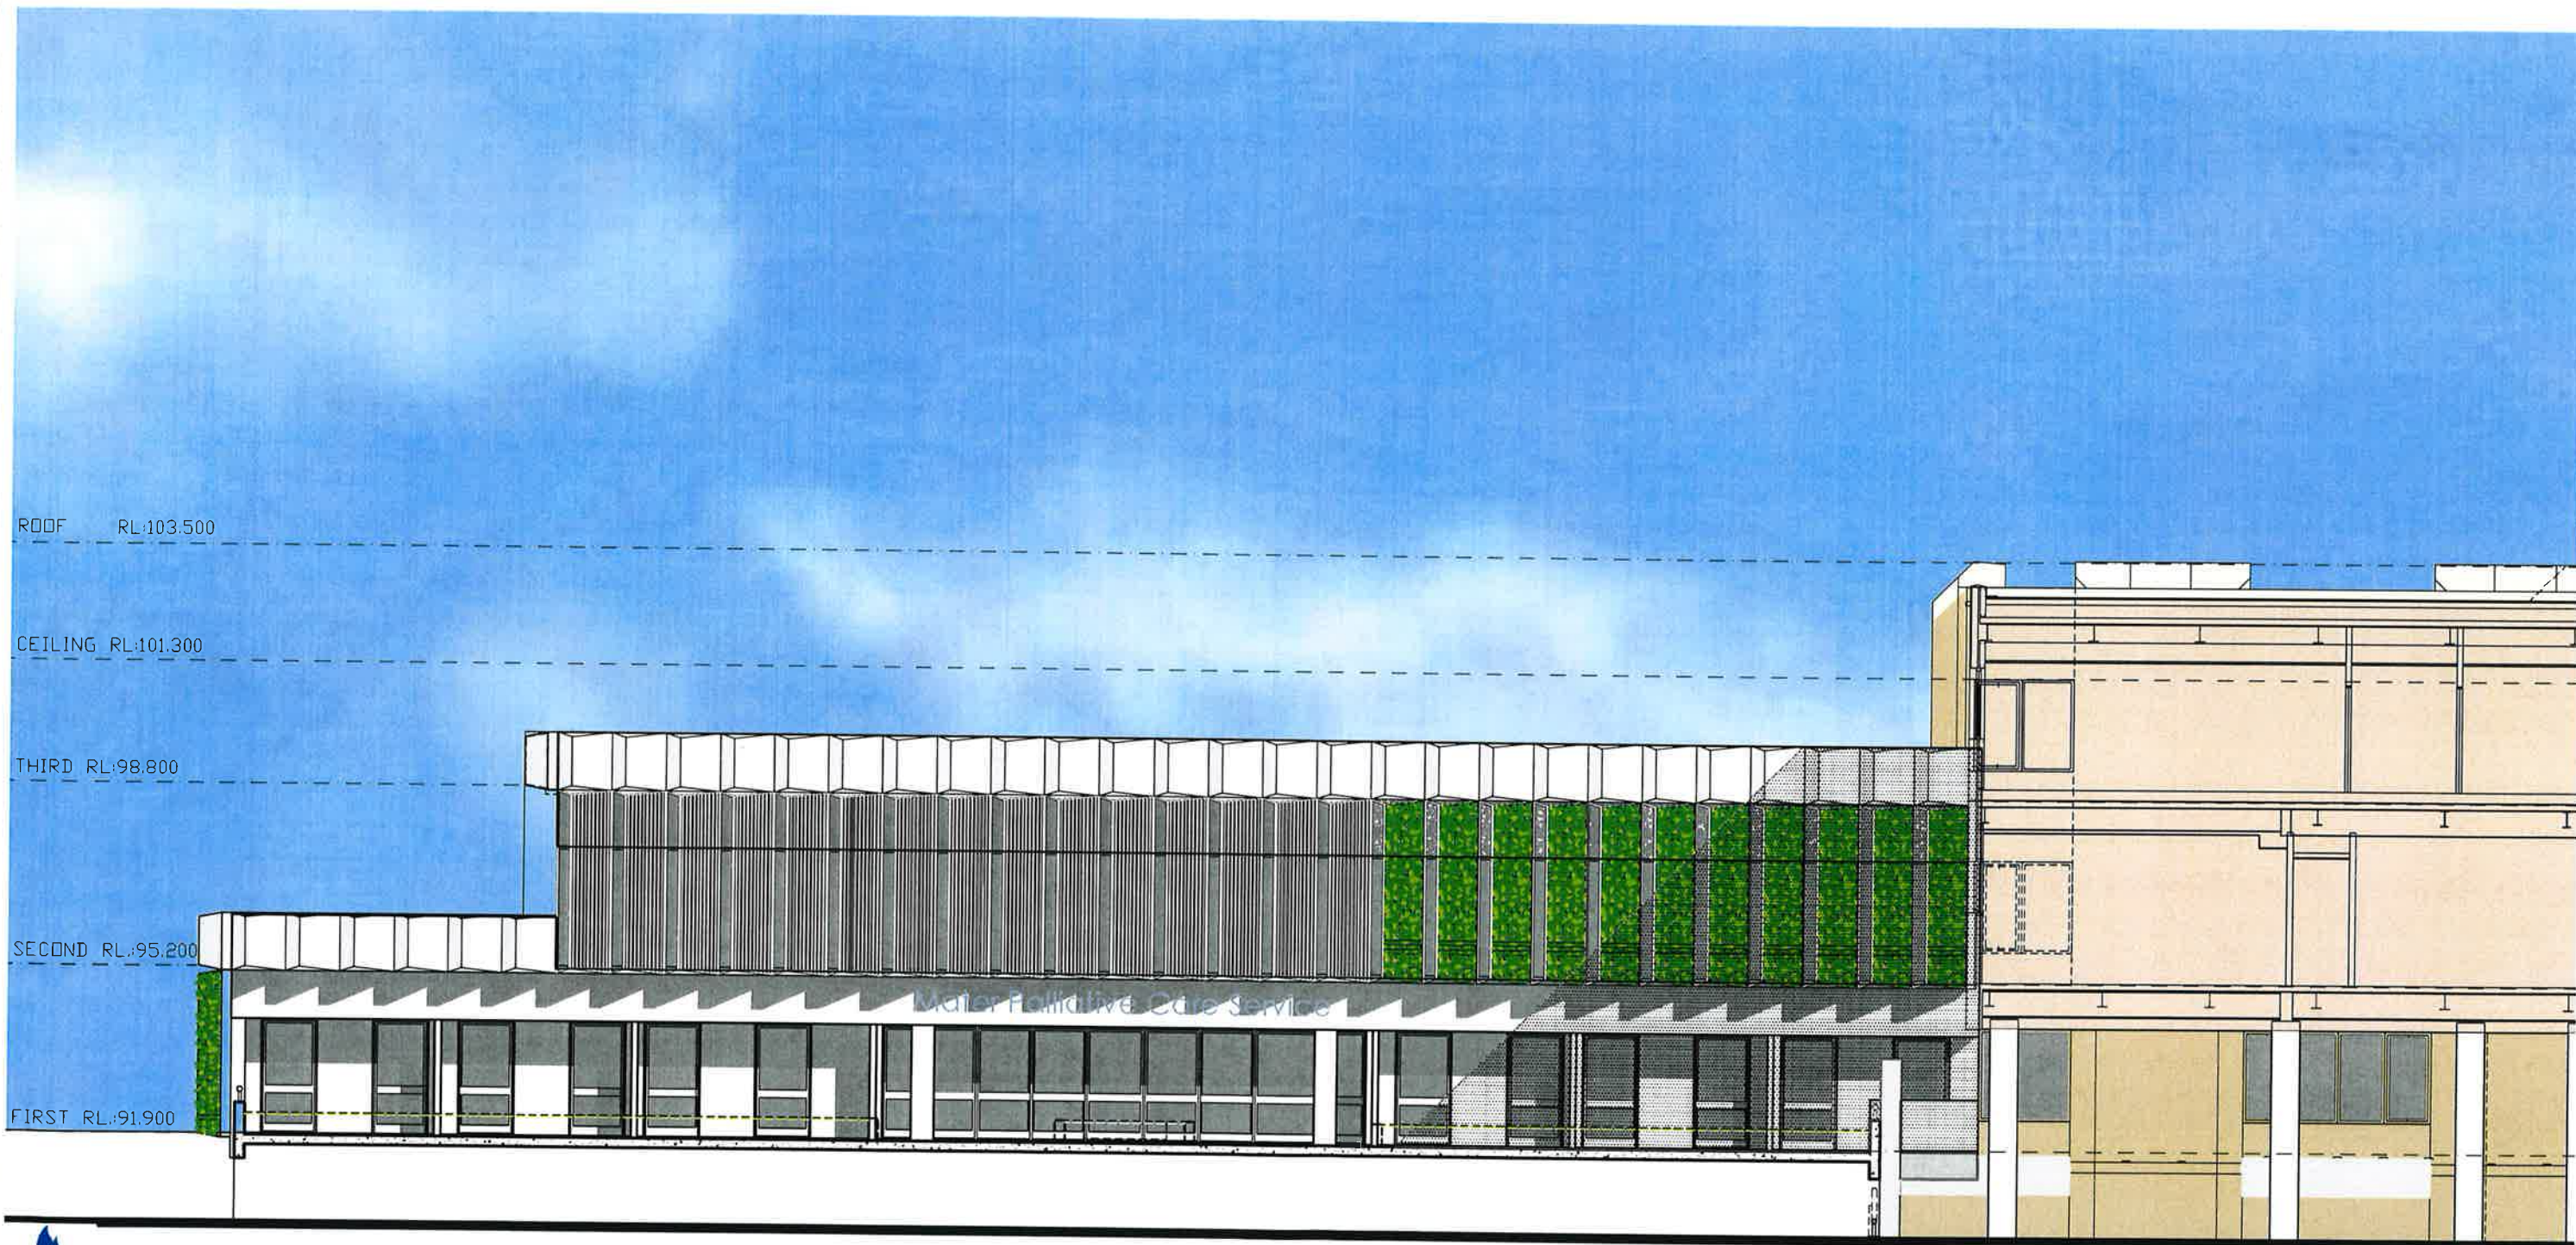

MATER HOSPITAL
A FACILITY OF
ST VINCENT'S
35 ROCKLANDS ROAD, WOLLASTONCRAFT, NSW

Mater Palliative Care Service

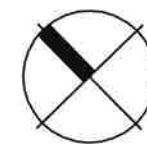

Title:


**NORTH ELEVATION
MPCS**

Zone Architects

129 YOUNG STREET, CREMORNE NSW AUSTRALIA 2090 PTY
TELEPHONE/FAX: 02 9908 4000 ABN: 13 181 079746 LTD


Scale: 1:125 @ A3 Date: 26.03.2018 Drawing Number: DA-26.0/1

© Zone Architects Pty Ltd

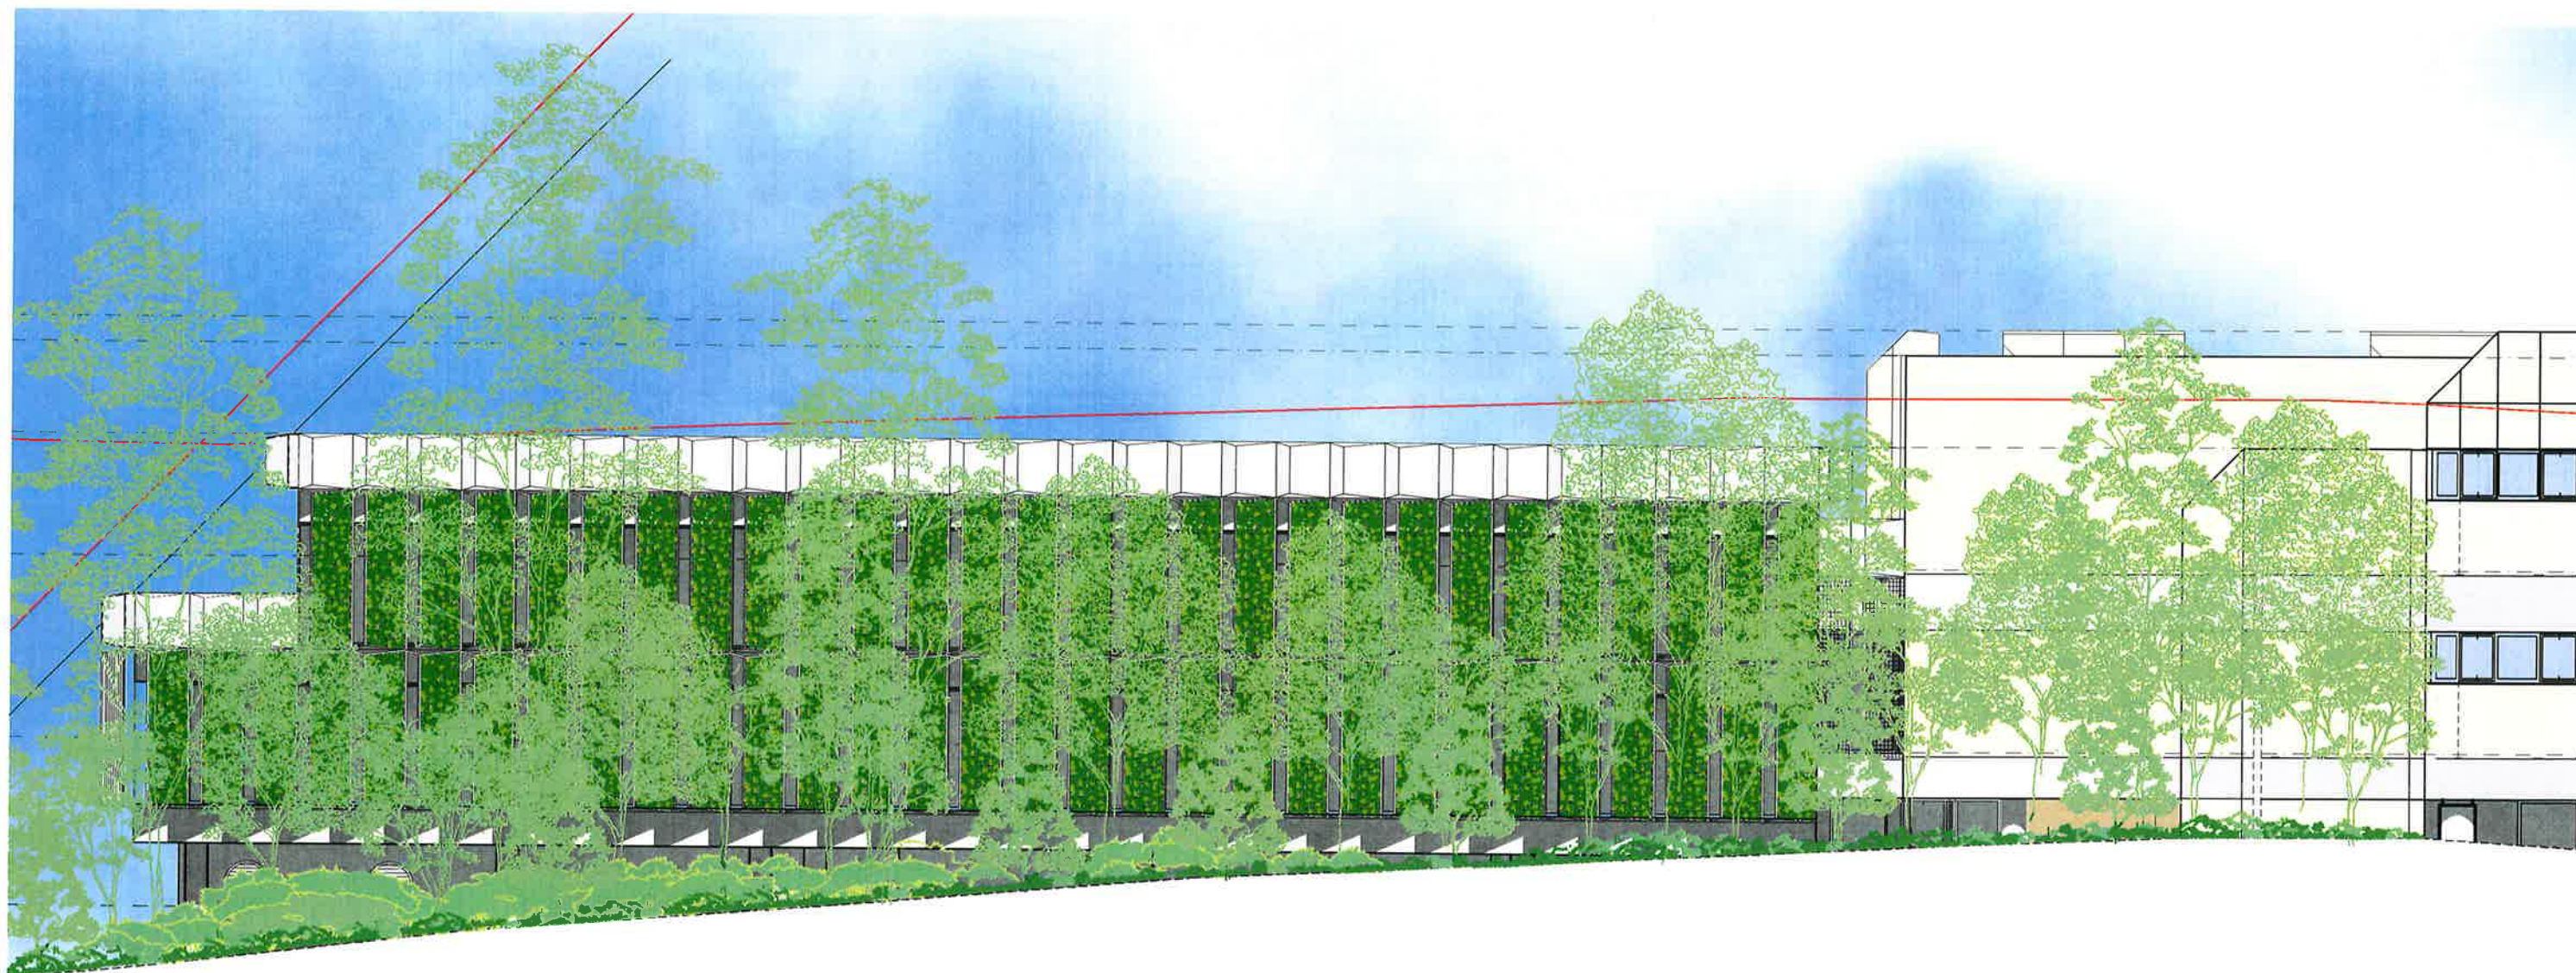

MATER HOSPITAL
A FACILITY OF
ST VINCENT'S
35 ROCKLANDS ROAD, WALLSTONECRAFT NSW

Mater Palliative Care Service

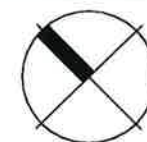


Zone Architects

Title:

**NORTH ELEVATION
CONSULTING**


129 YOUNG STREET, CREMORNE NSW AUSTRALIA 2090 PTY
TELEPHONE/FAX: 02 9908 4000 ABN: 13 181 079746 LTD

Scale: 1:125 @ A3 Date: 09.03.2018 Drawing Number: **DA-26.1**
© Zone Architects Pty Ltd

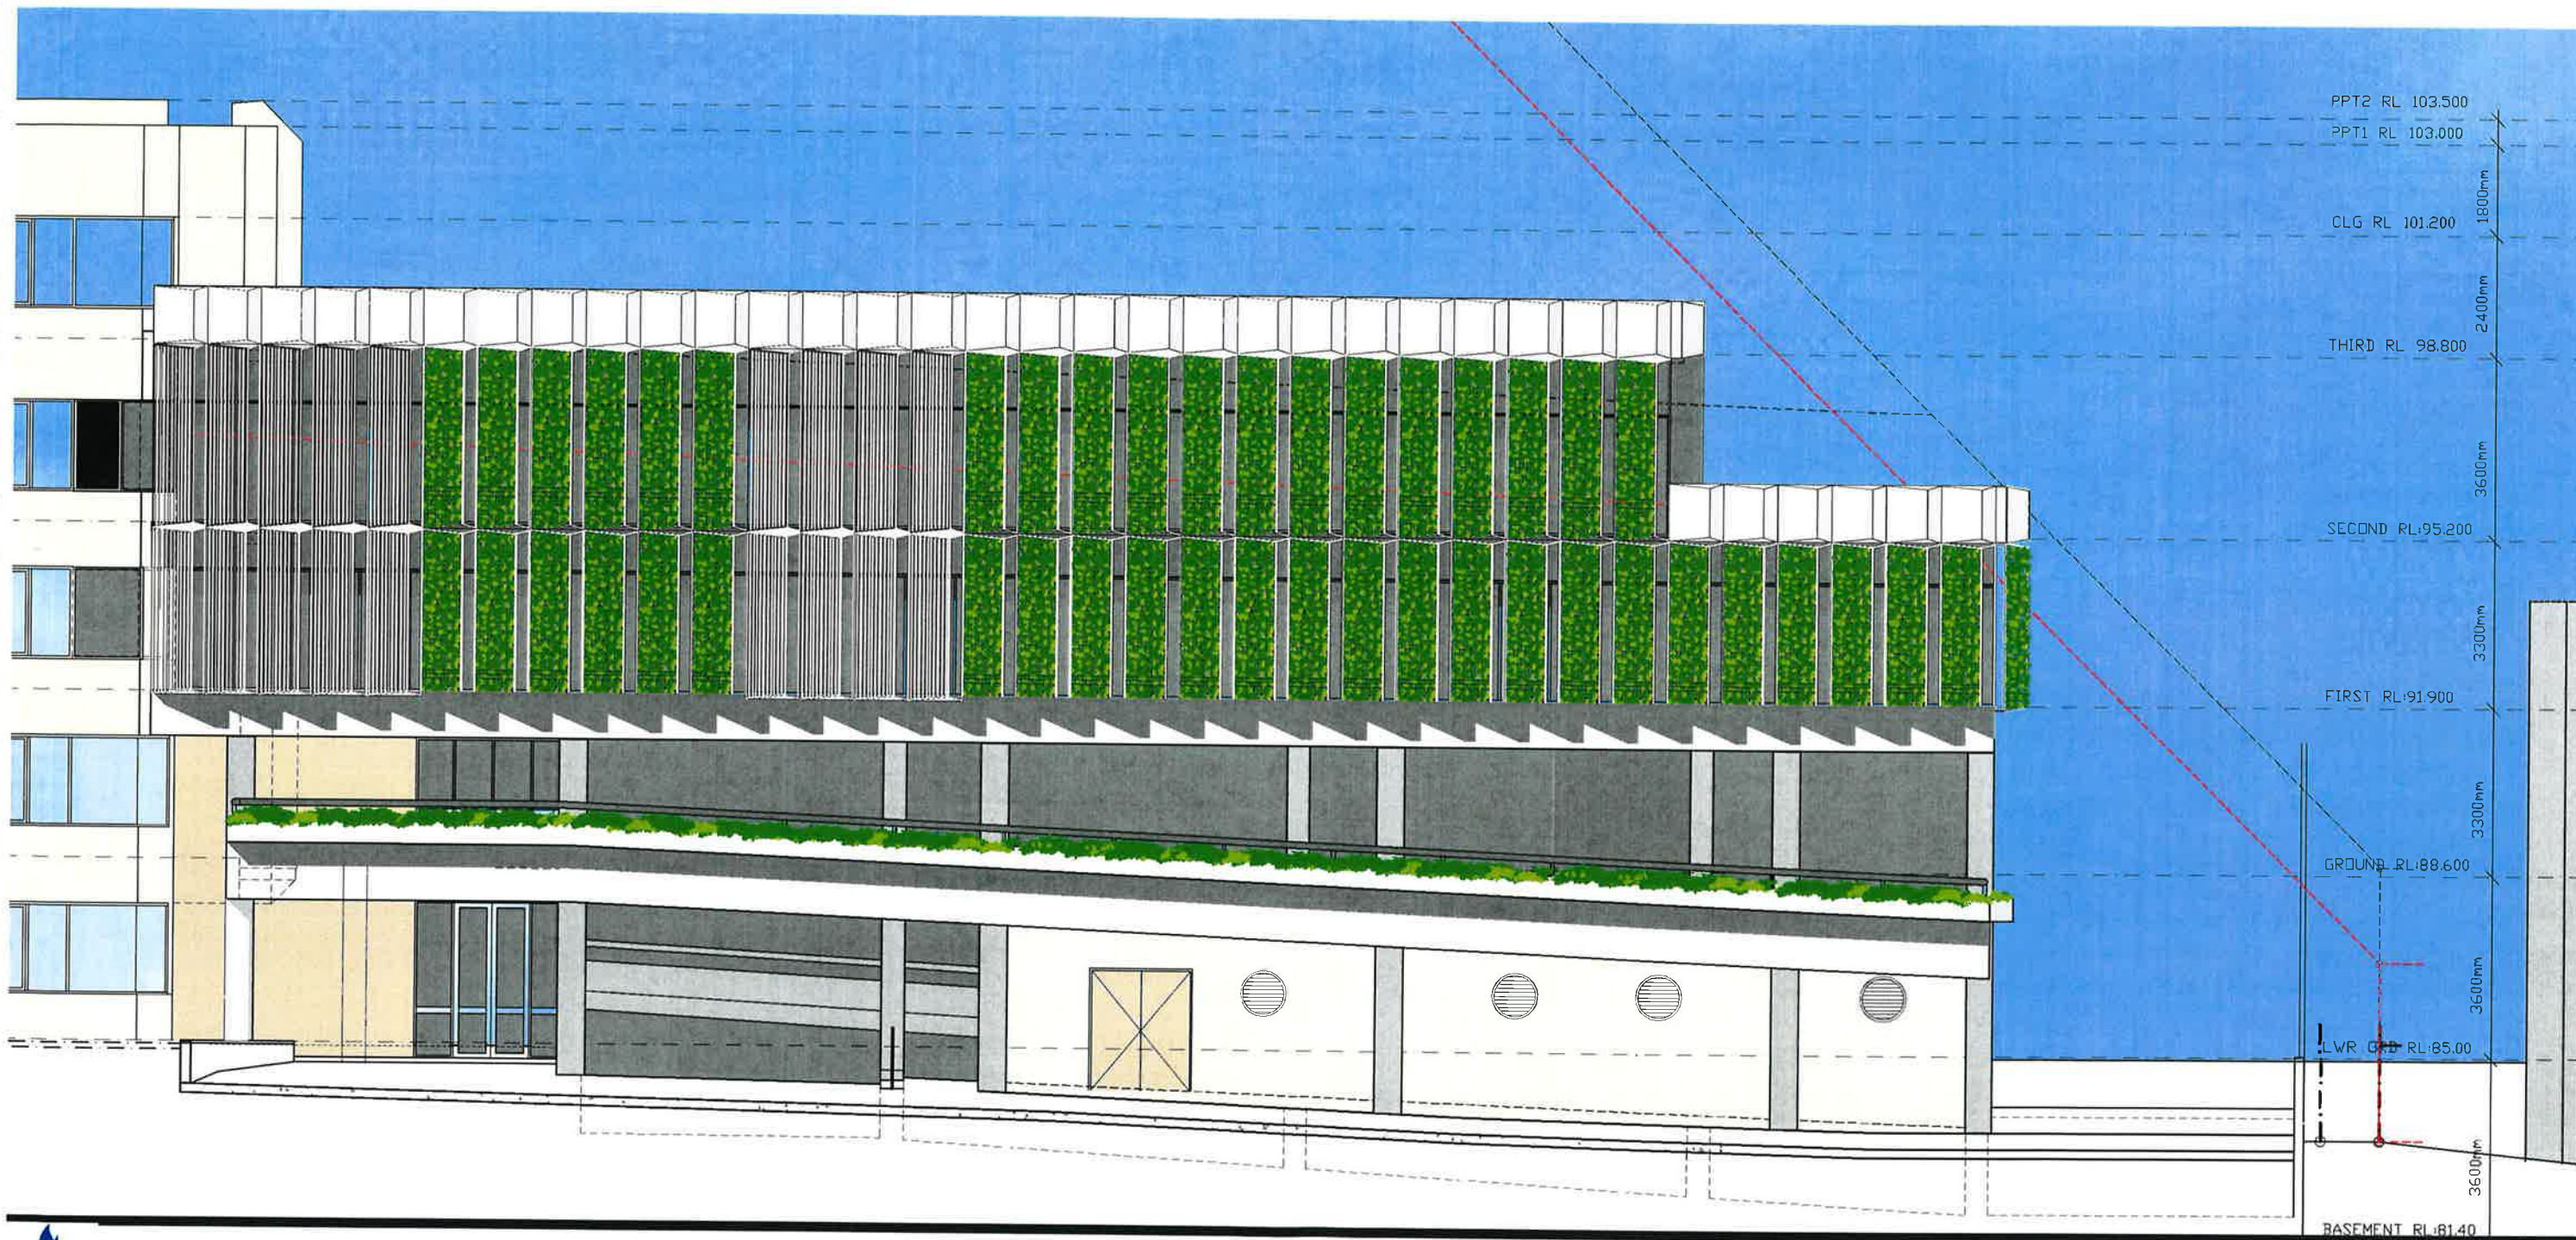

MATER HOSPITAL
A FACILITY OF
ST VINCENT'S
35 ROCKLANDS ROAD, WALLSTONECRAFT NSW


Mater Palliative Care Service

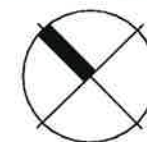

Title:
**SOUTH ELEVATION
MPCS**


Zone Architects

129 YOUNG STREET, CREMORNE NSW AUSTRALIA 2090 PIY
TELEPHONE/FAX: 02 9908 4000 ABN: 13 181 079746 LTD
Scale: 1:125 @ A3 Date: 09.03.2018 Drawing Number: **DA-27.0/1**
© Zone Architects Pty Ltd

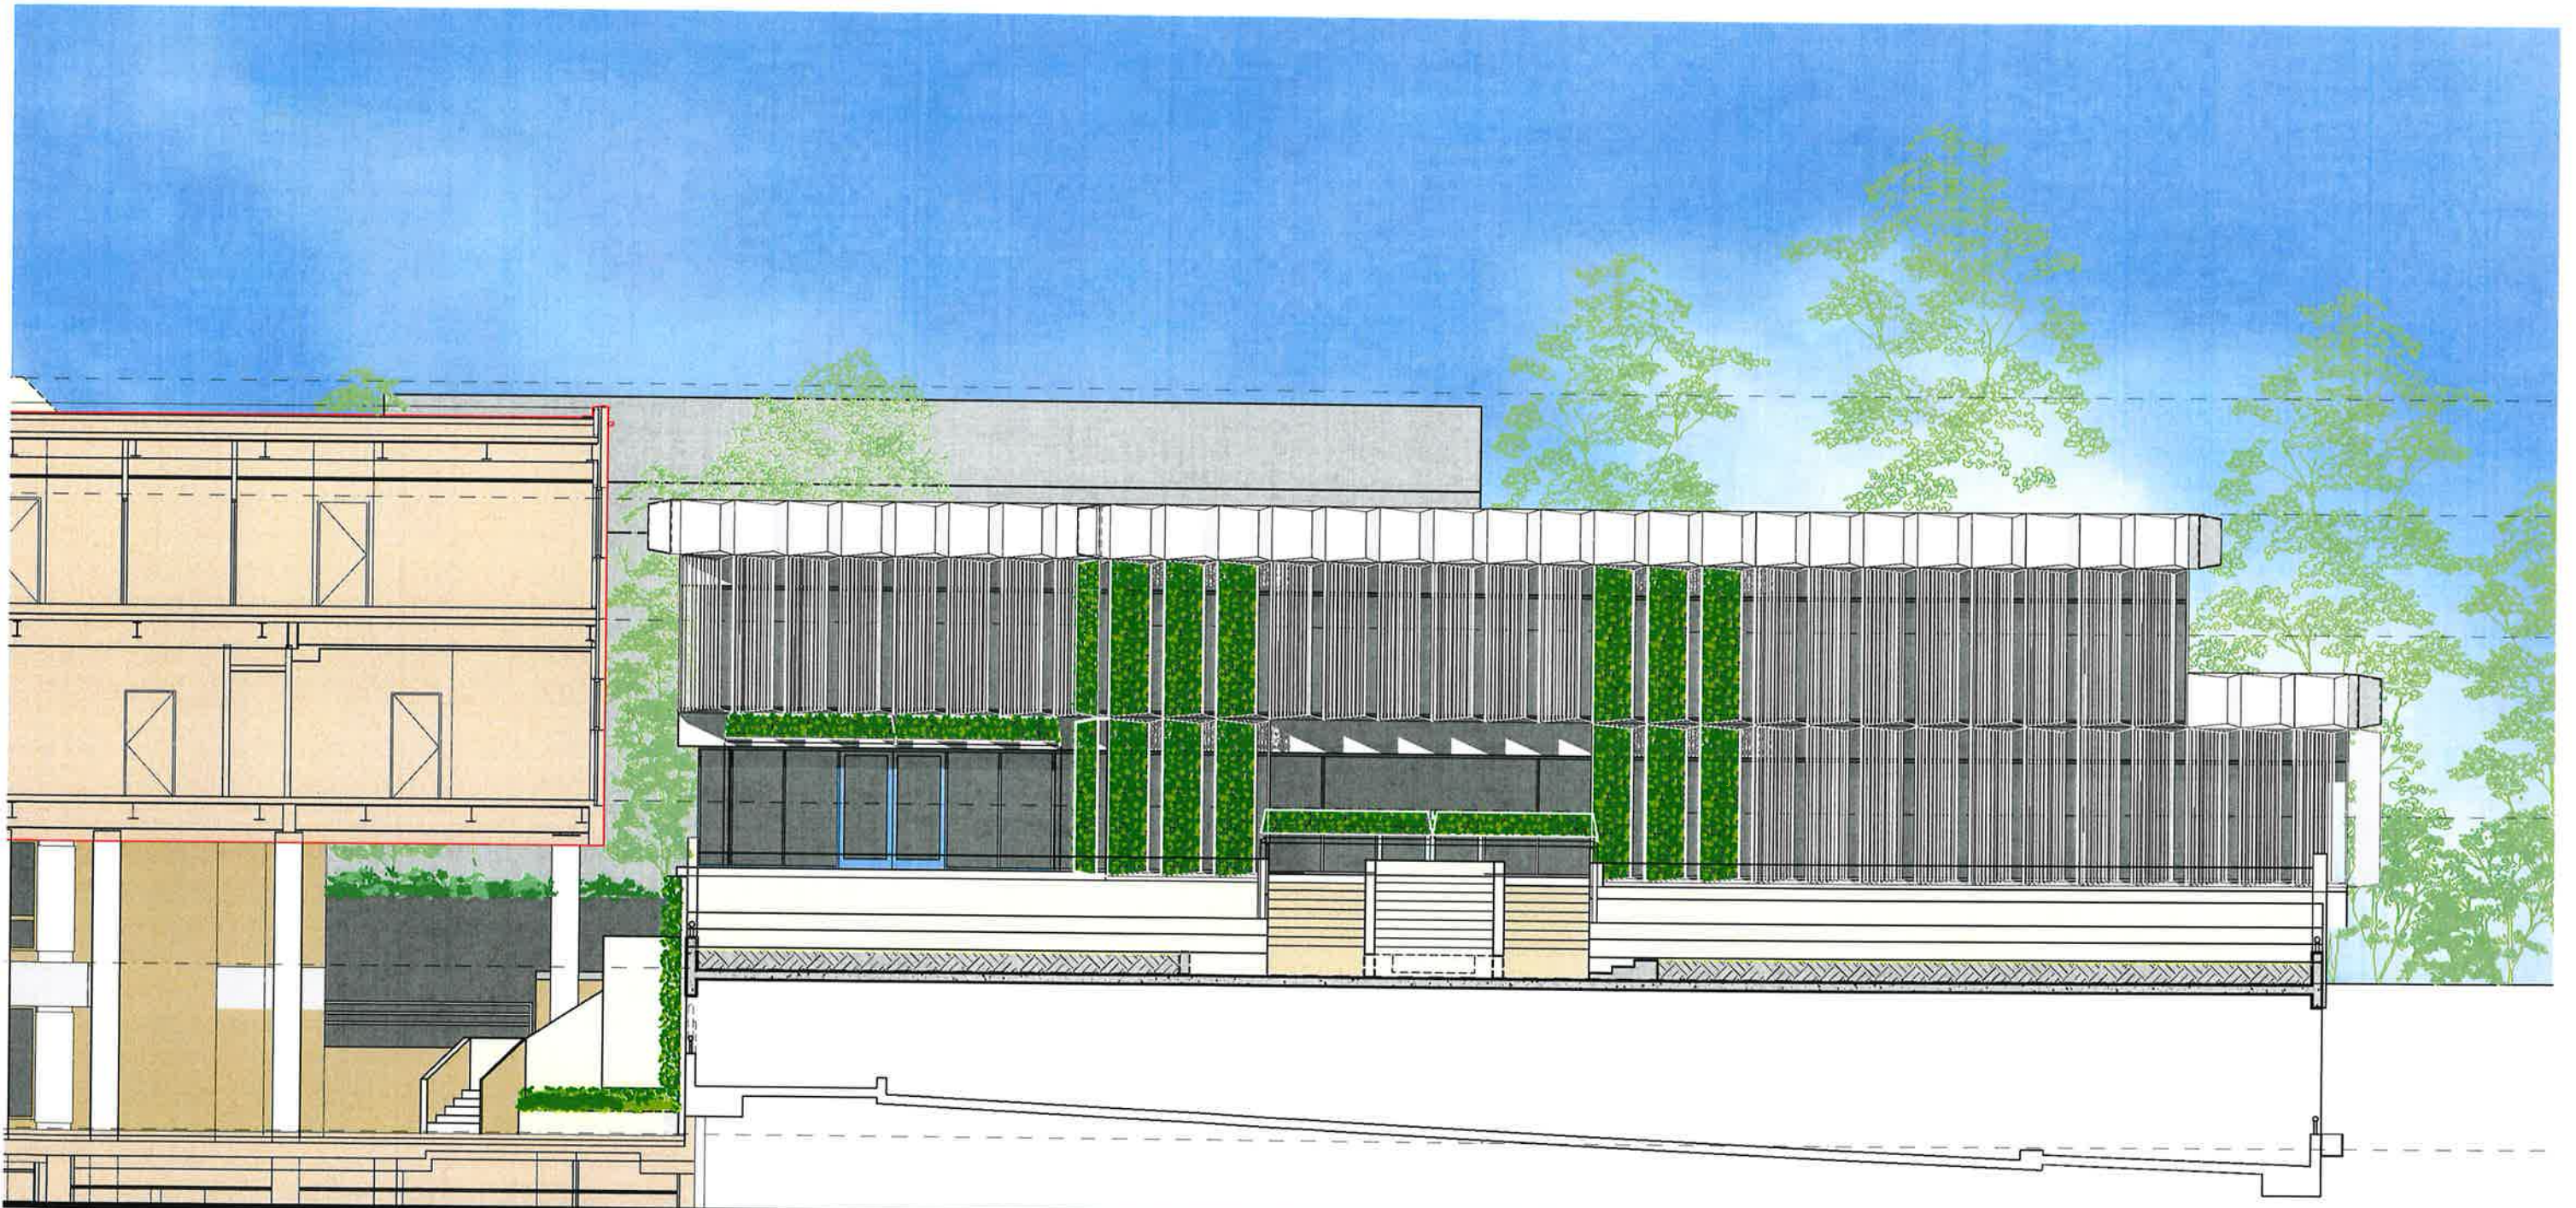

MATER HOSPITAL
A FACILITY OF
ST VINCENT'S
35 ROCKLANDS ROAD, WHILLSTON/CRAFT NSW

Mater Palliative Care Service

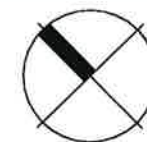


Title:

**SOUTH ELEVATION
CONSULTING**

Zone Architects


129 YOUNG STREET, CREMORNE NSW AUSTRALIA 2090 PTY
TELEPHONE/FAX: 02 9908 4000 ABN: 13 181 079746 LTD

Scale: 1:125 @ A3 Date: 26.03.2018 Drawing Number: **DA-27.1**
© Zone Architects Pty Ltd

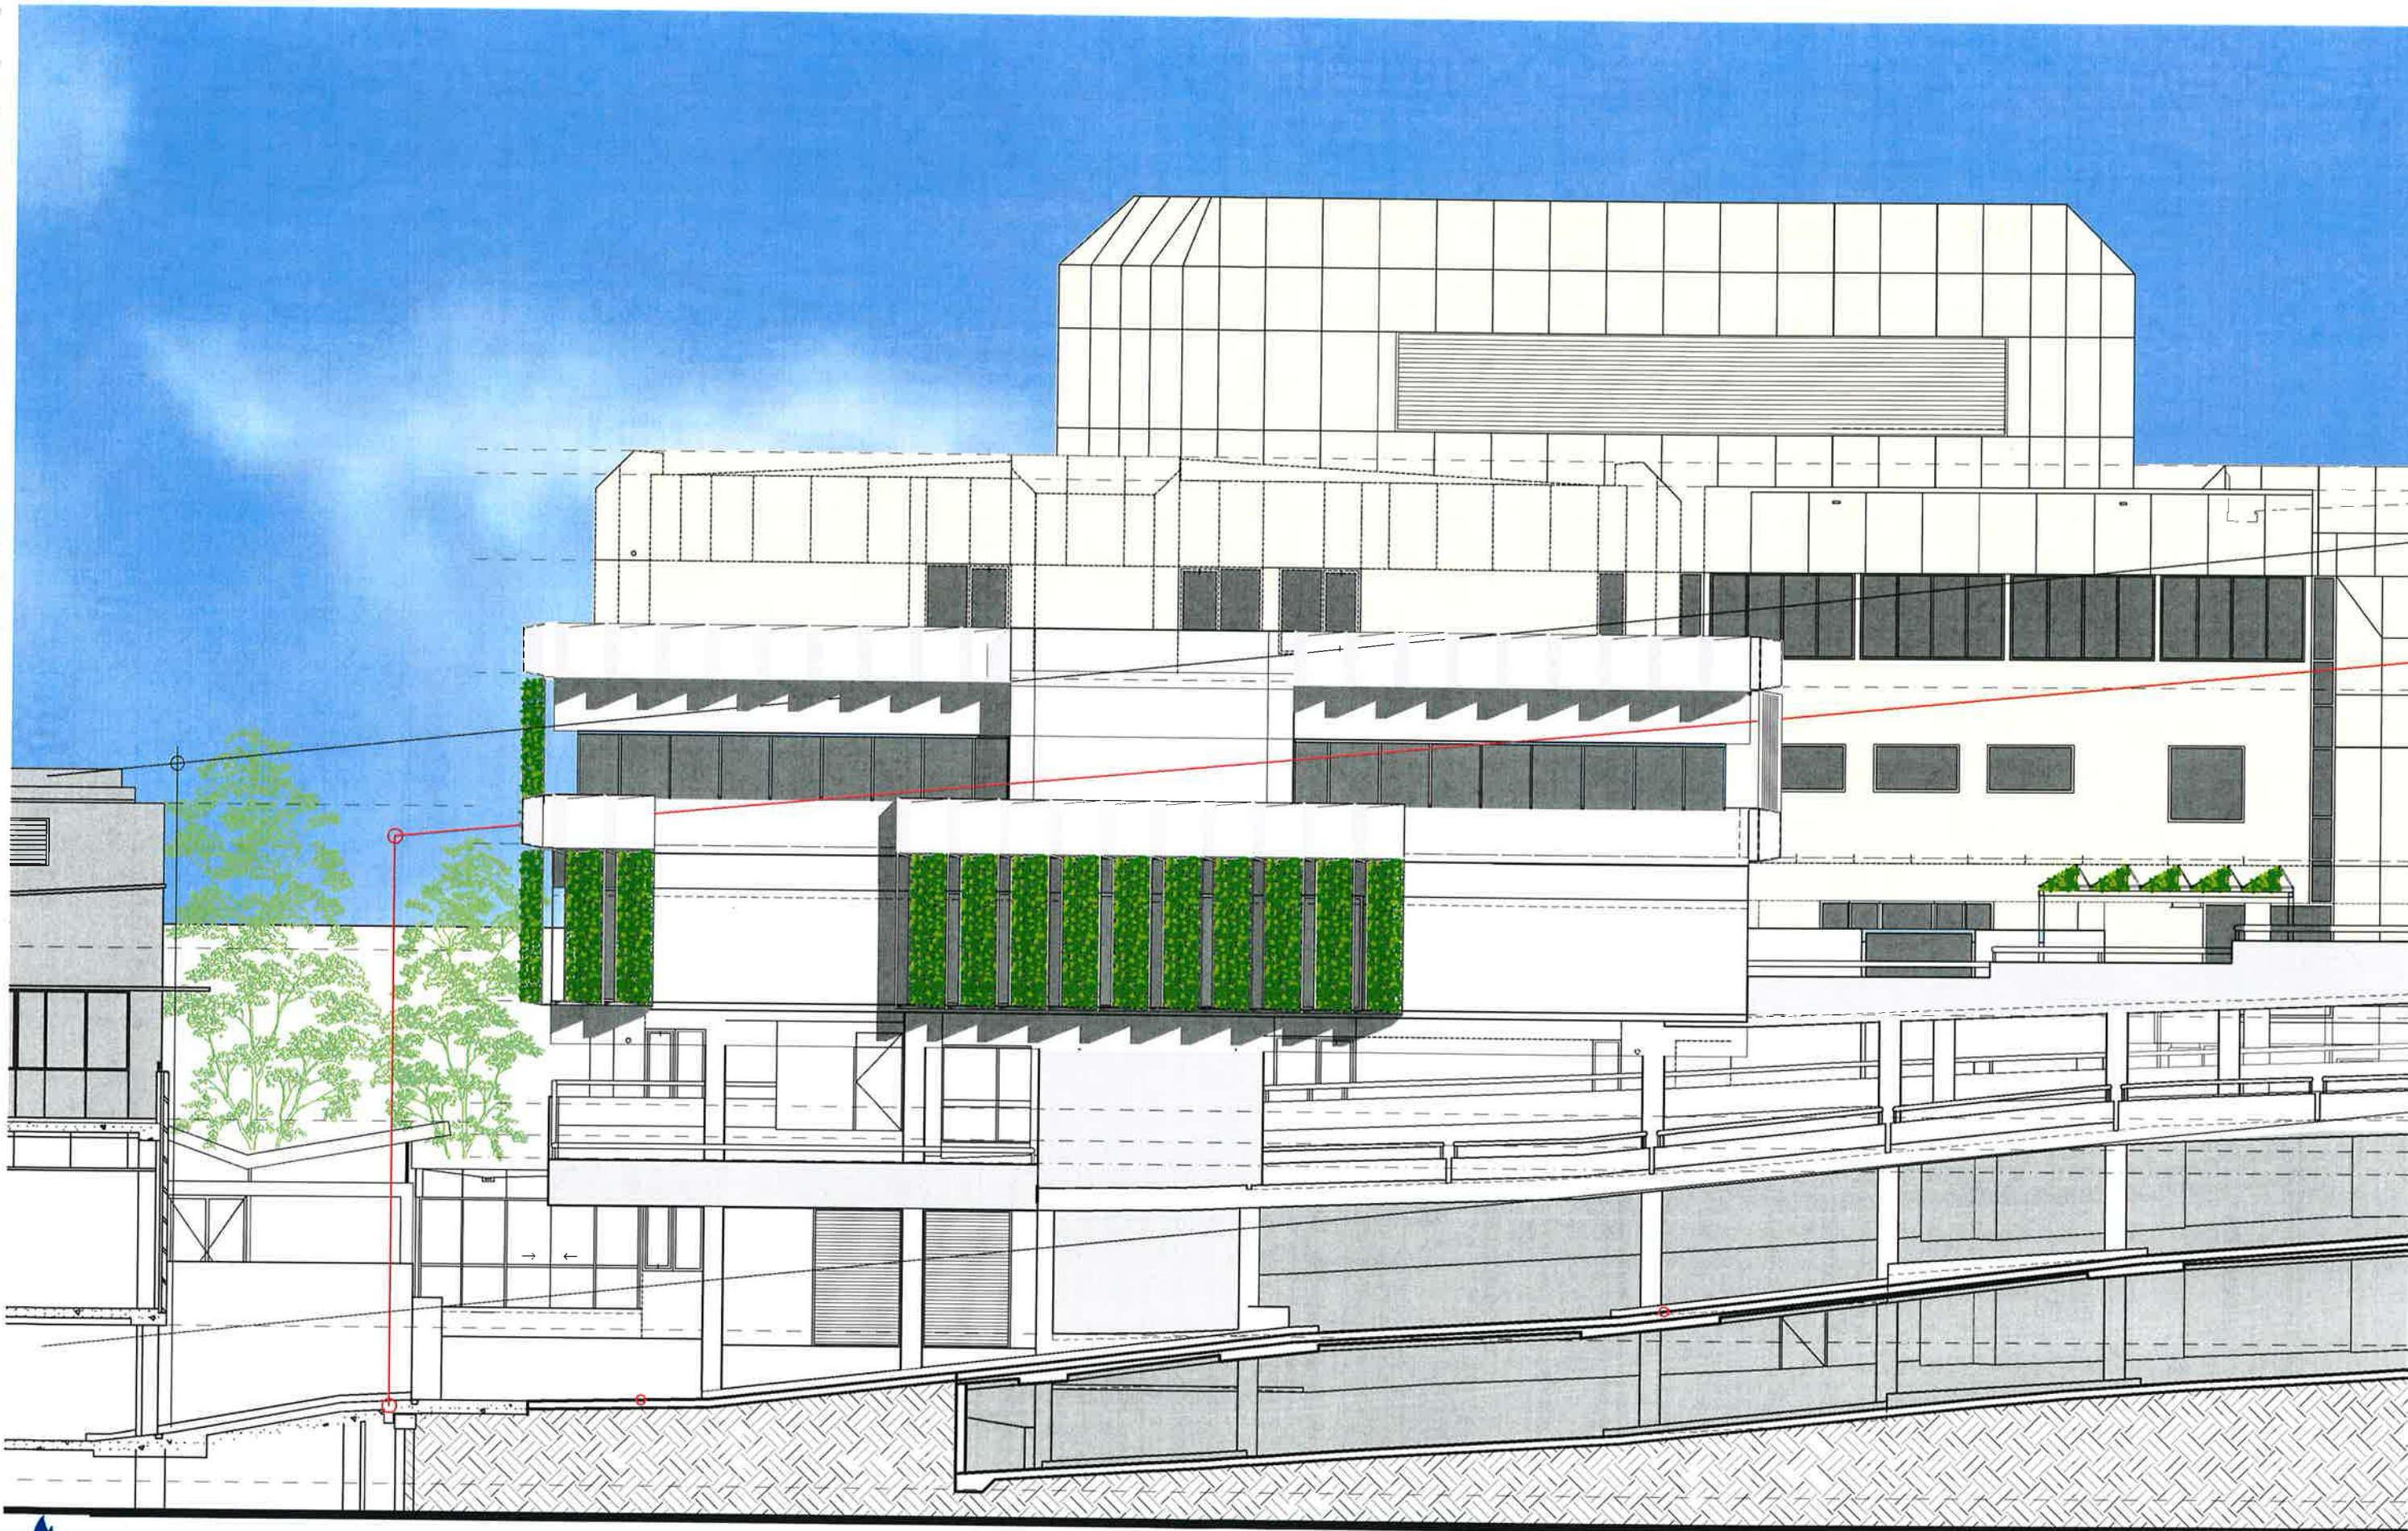

MATER HOSPITAL
A FACILITY OF
ST VINCENT'S
37 ROCKLANDS ROAD, WYLLSTONECRAFT NSW

Mater Palliative Care Service

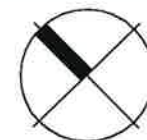


Title:
EAST ELEVATION
MPCS

Zone Architects

129 YOUNG STREET, CREMORNE NSW AUSTRALIA 2090 PTY
TELEPHONE/FAX: 02 9908 4000 ABN: 13 181 079746 LTD

Scale: 1:125 @ A3 Date: 09.03.2018 Drawing Number: **DA-28.0/1**
© Zone Architects Pty Ltd

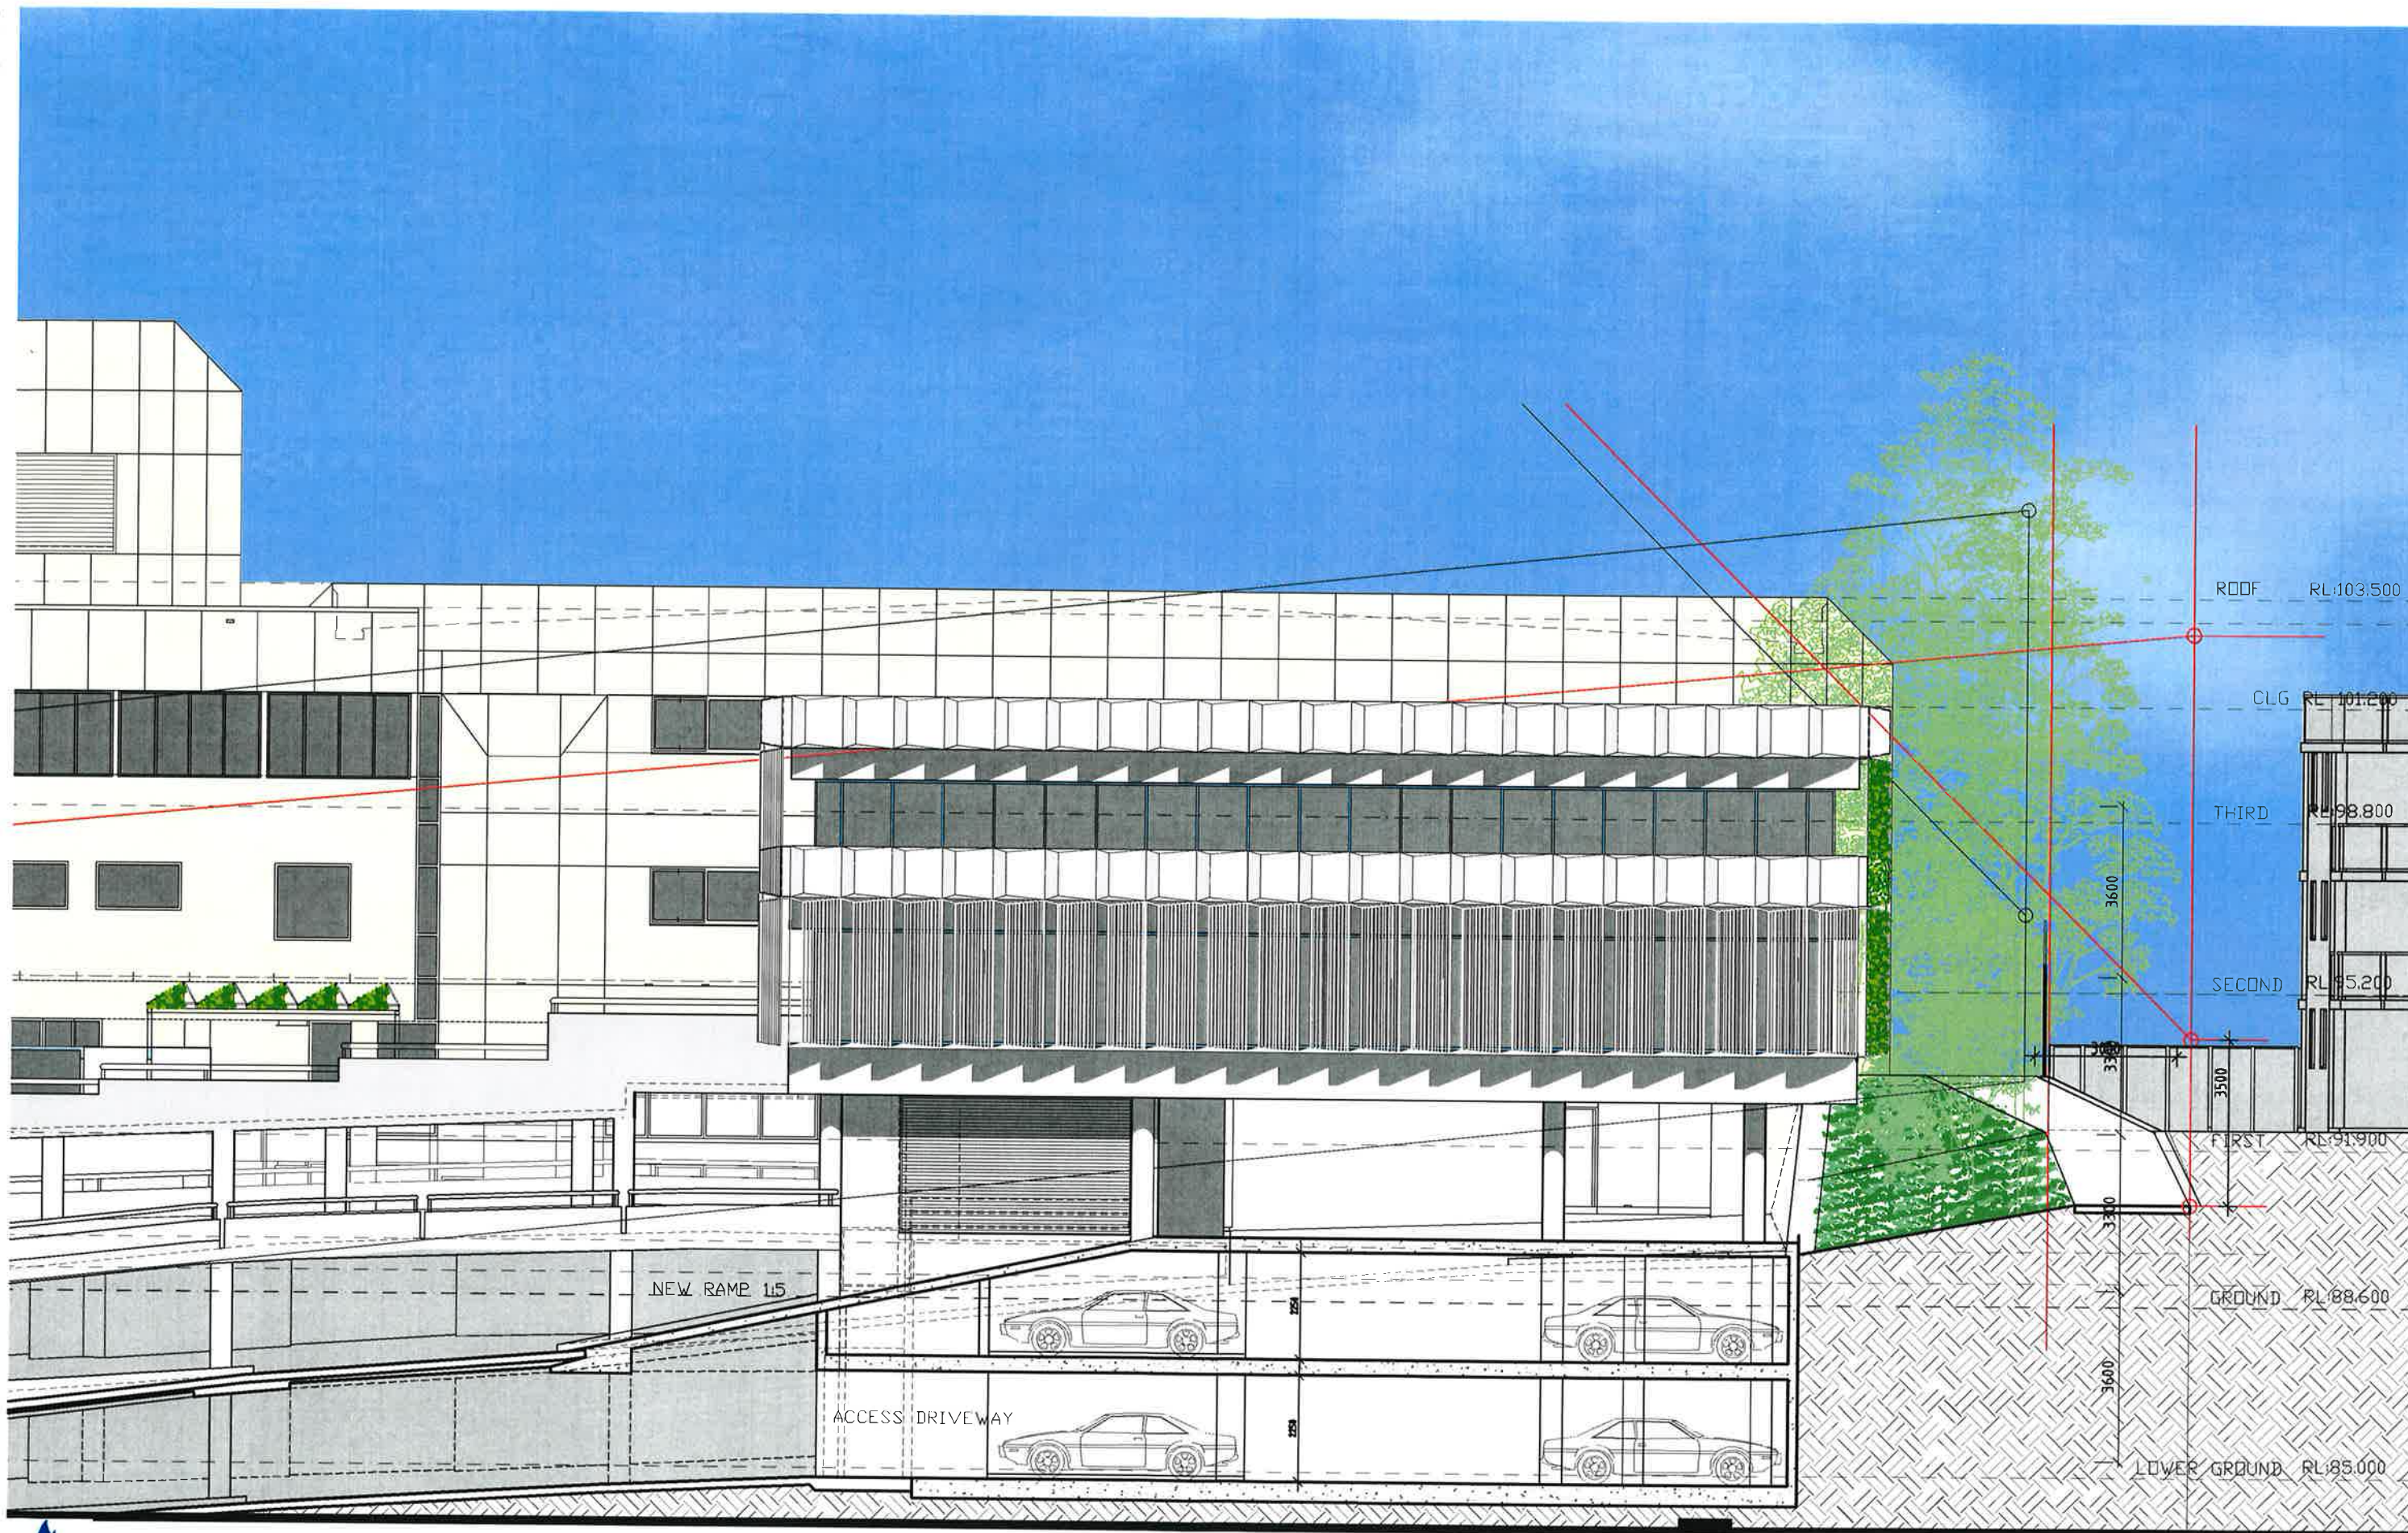

MATER HOSPITAL
A FACILITY OF
ST VINCENT'S
25 ROCKLANDS ROAD, WOLESTONCRAFT NSW

Mater Palliative Care Service




Title:
**EAST ELEVATION
CONSULTING**

Zone Architects

129 YOUNG STREET, CREMORNE NSW AUSTRALIA 2090 PTY
TELEPHONE/FAX: 02 9908 4000 ABN: 13 181 079746 LTD

Scale: 1:125 @ A3 Date: 30.04.2018 Drawing Number:
DA-28.1

© Zone Architects Pty Ltd

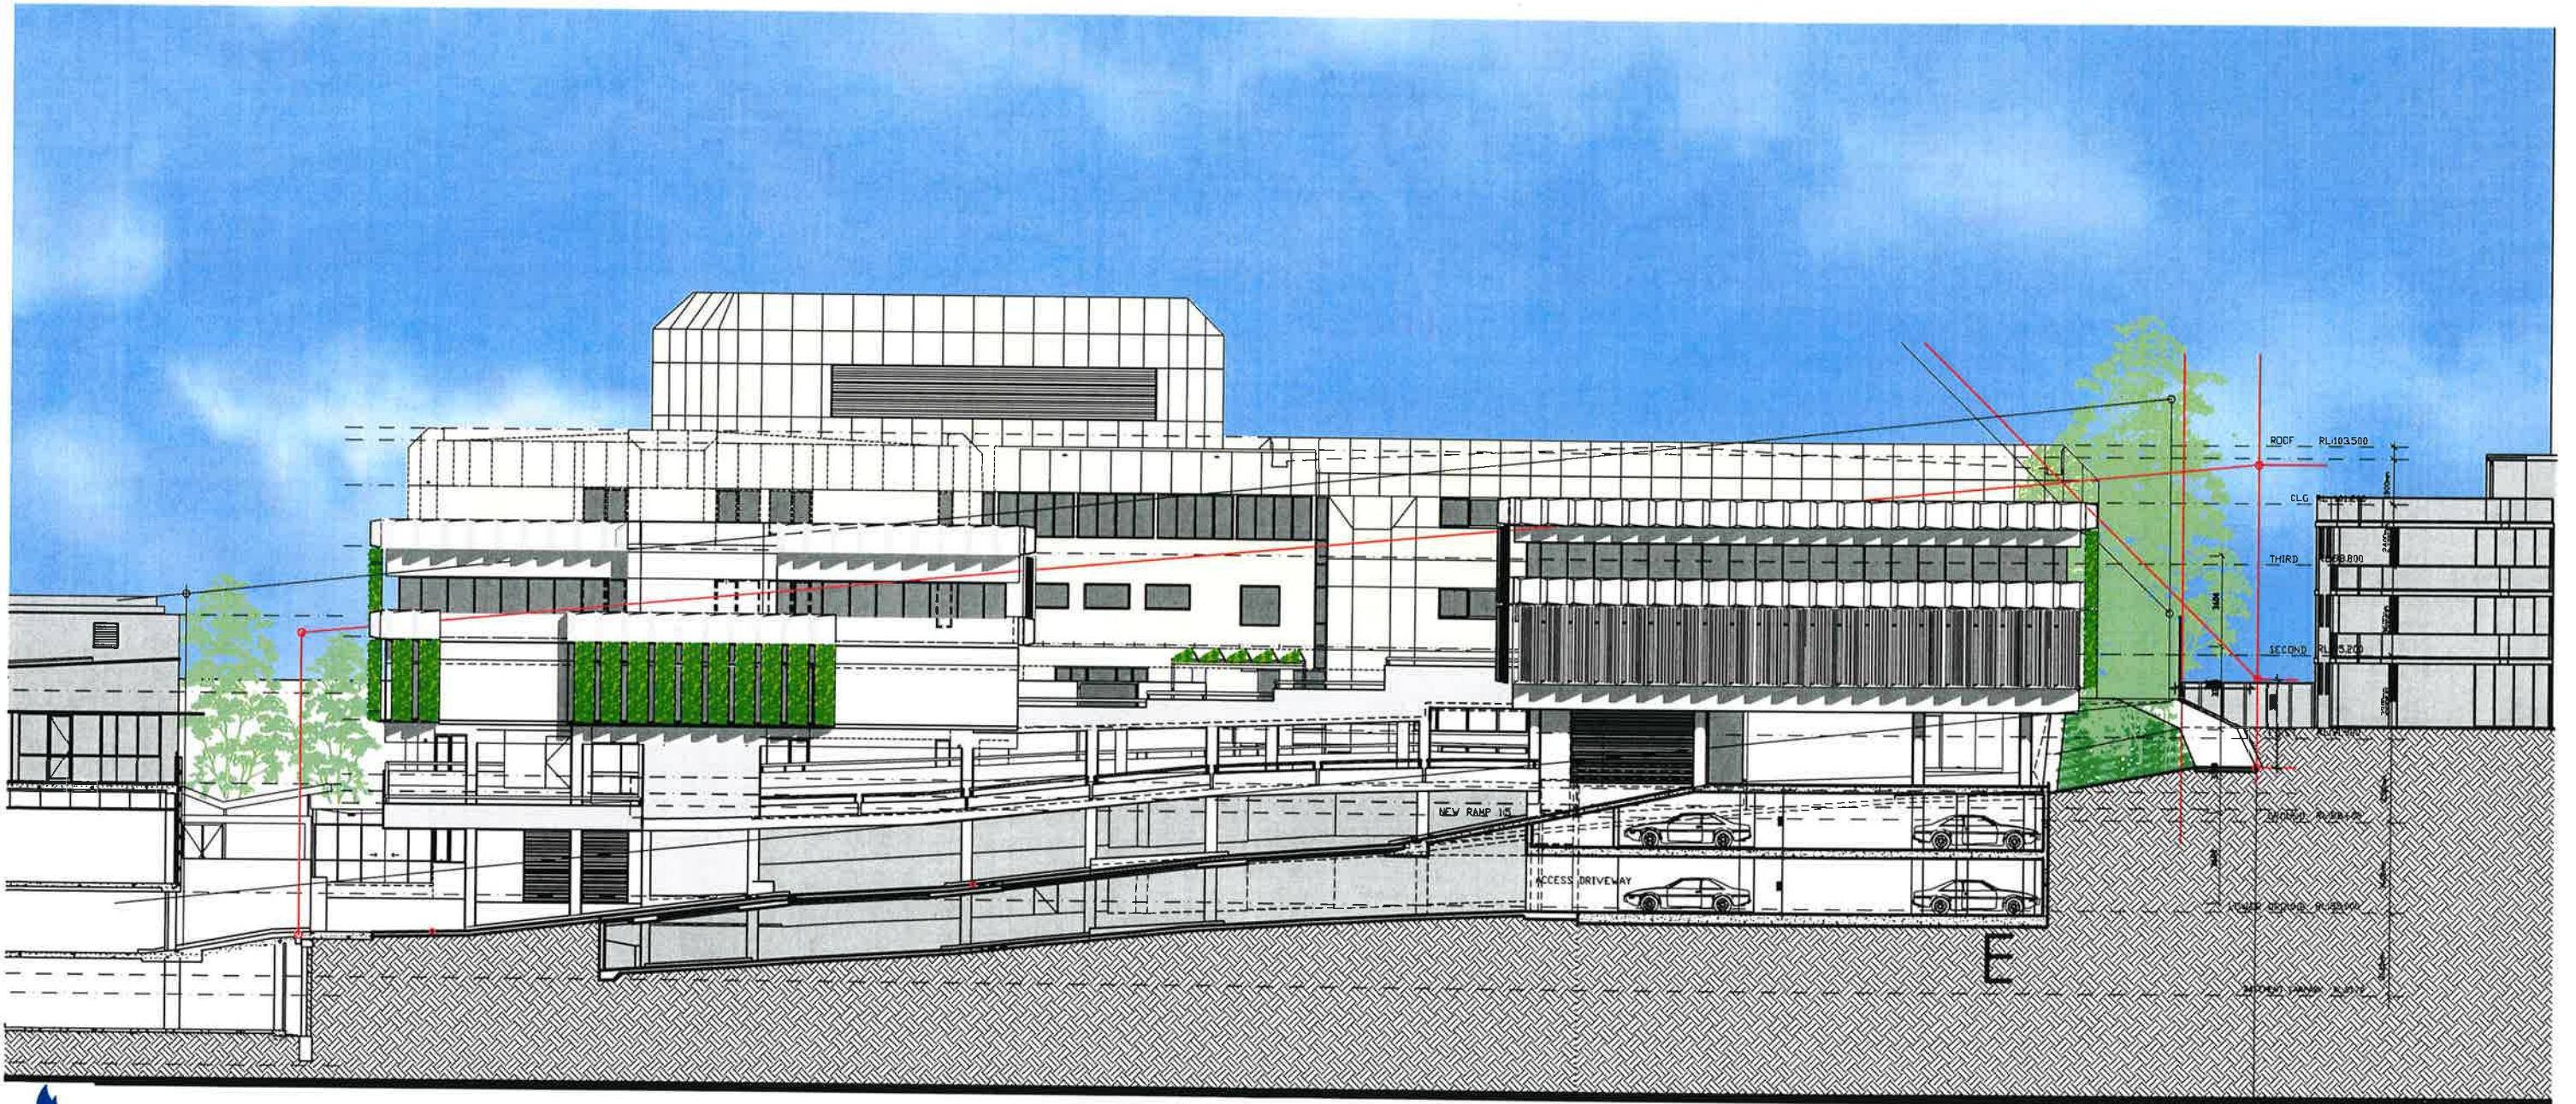

MATER HOSPITAL
A FACILITY OF
ST VINCENT'S
35 ROCKLANDS ROAD, WOOLSWORTH, NSW

Mater Palliative Care Service




Title:
EAST ELEVATION

Zone Architects

129 YOUNG STREET, CREMORNE NSW AUSTRALIA 2090 PTY
TELEPHONE/FAX: 02 9908 4000 A&N: 13 181 079746 LTD

Scale: 1:125 @ A3 Date: 09.03.2018 Drawing Number: **DA-28.2**
© Zone Architects Pty Ltd

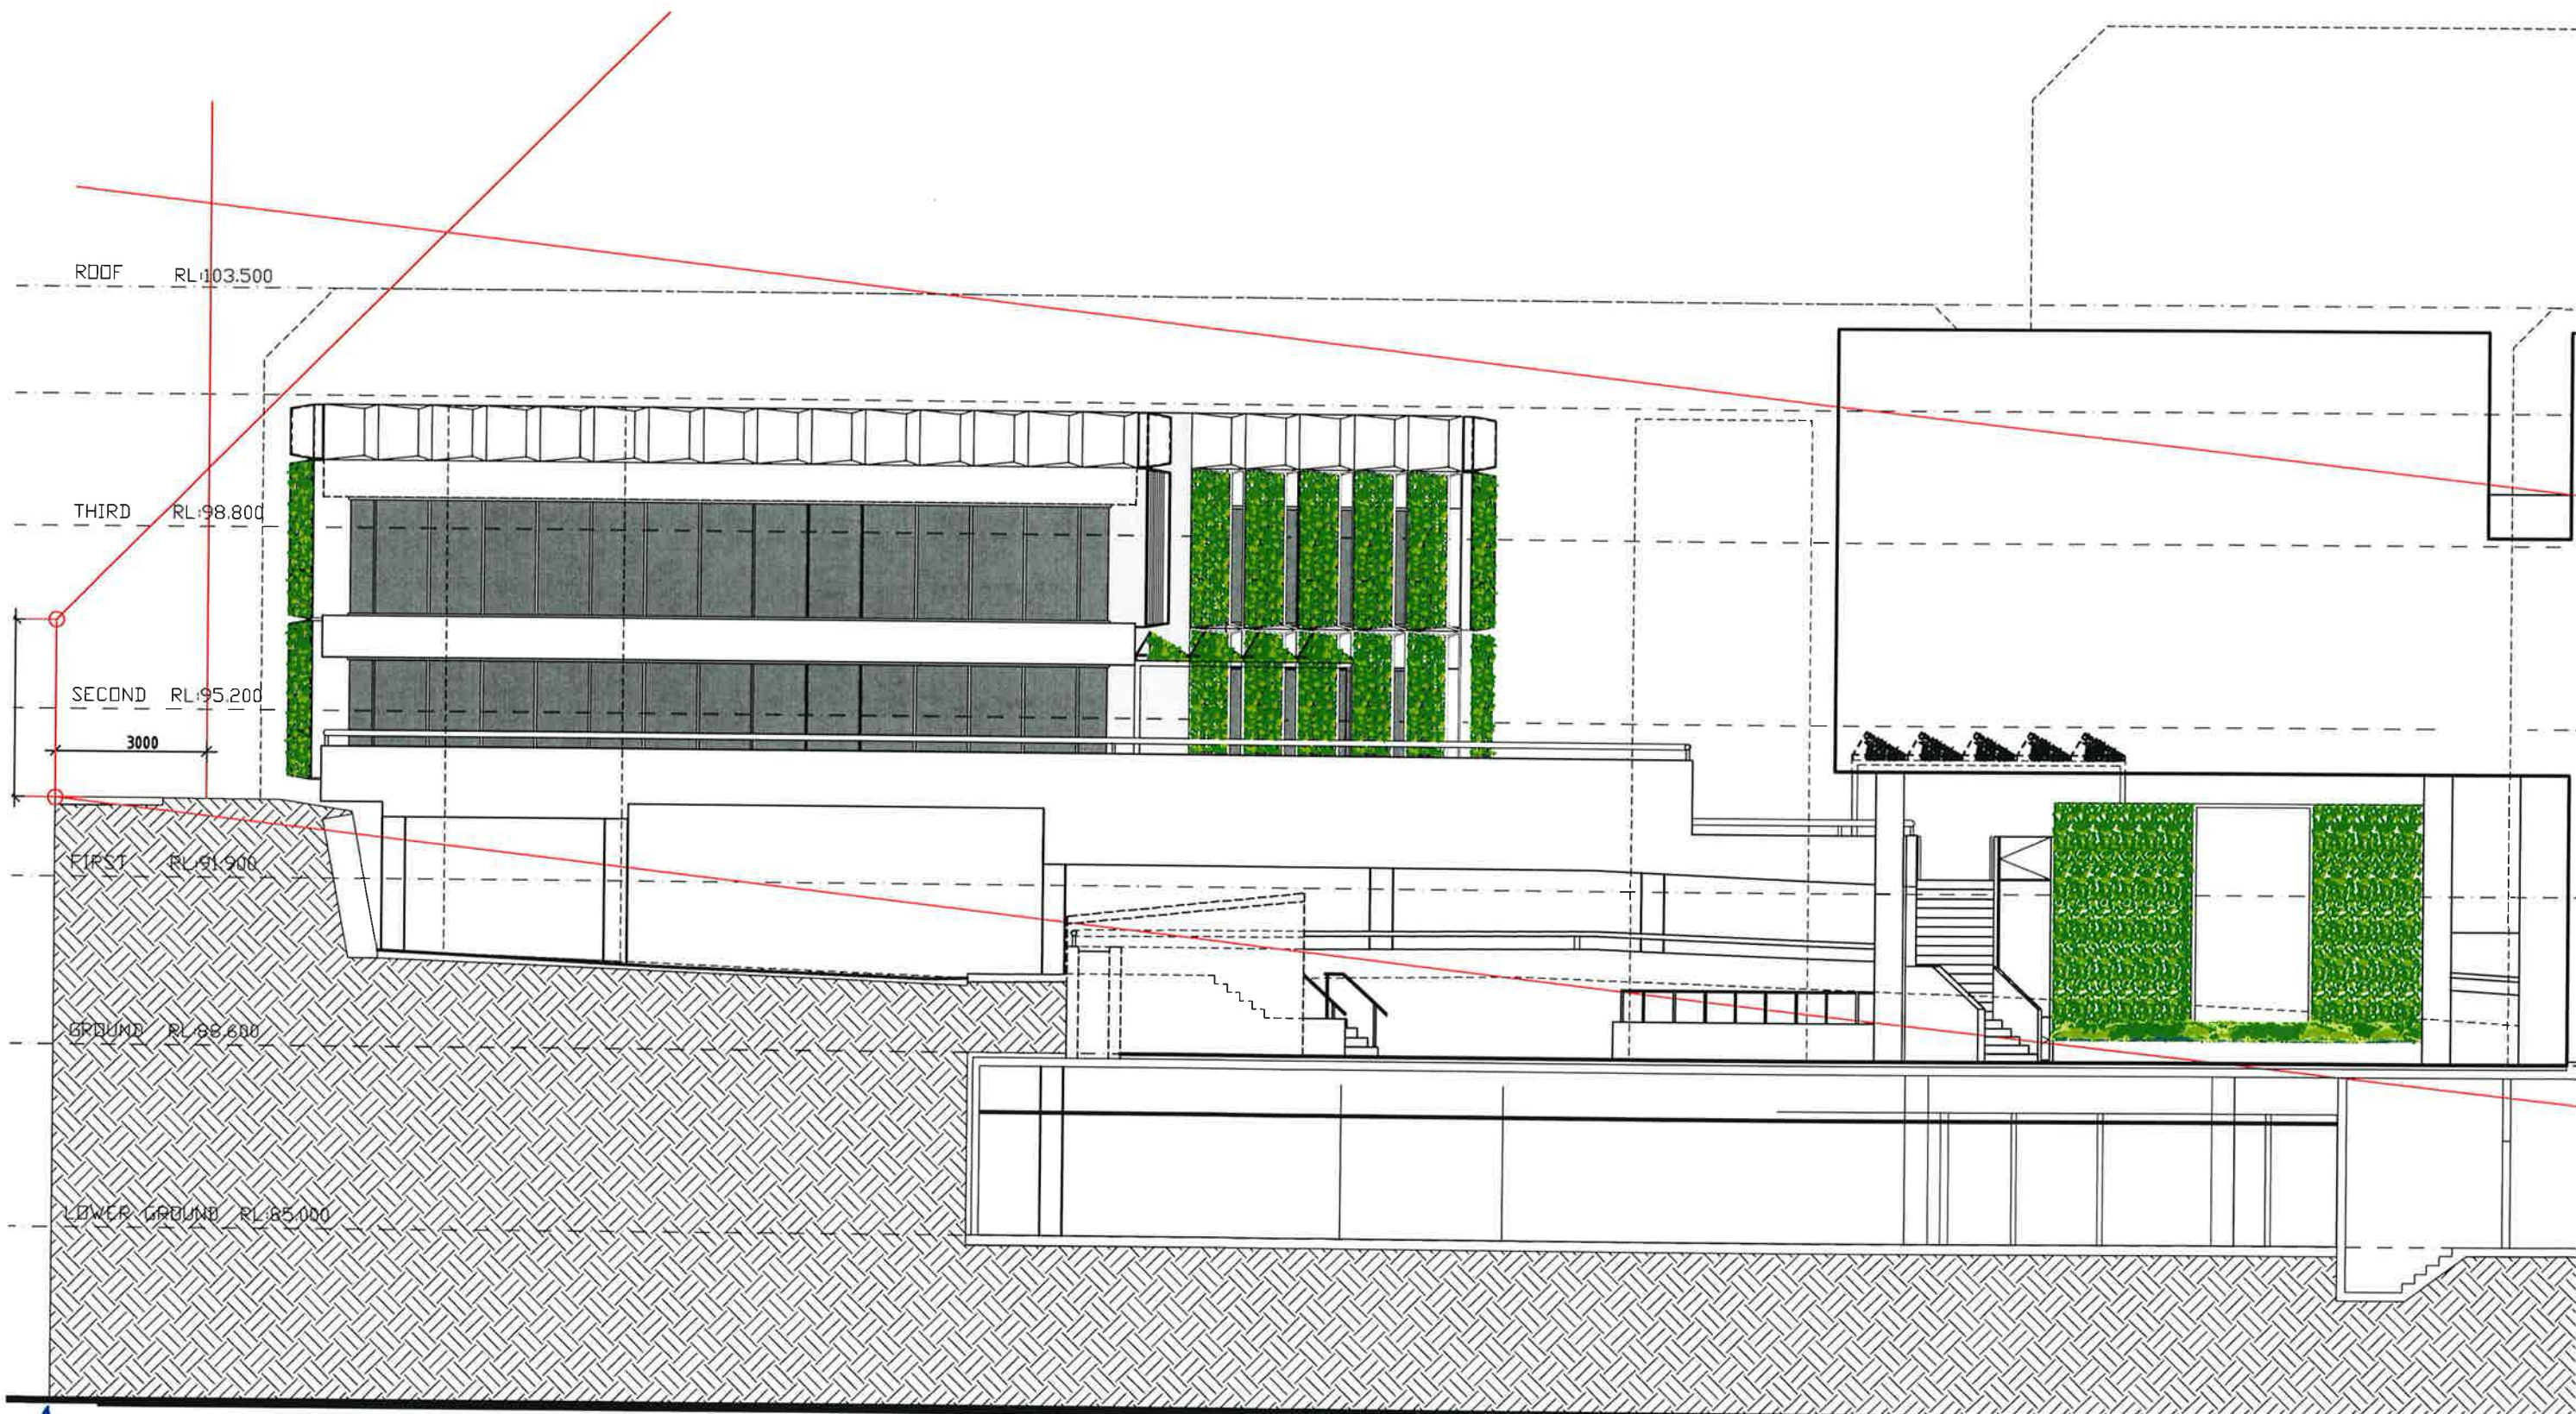

Mater Palliative Care Service

