

DEVELOPMENT APPLICATION
CAMPBELLTOWN DEVELOPMENT
263 Queen St, Campbelltown NSW 2560

DA DRAWING LIST

DWG NO.	TITLE	REV
DA00	PRELIMINARIES	
DA00	COVER SHEET	D
DA01	DATA SHEET	D
DA02	SITE ANALYSIS PLAN	B
DA03	SITE PLAN	D
DA04	STREETSCAPE ANALYSIS	B
DA05	DEMOLITION PLAN	A
DA100	FLOOR PLANS	
DA100	LEVEL GROUND FLOOR PLAN	K
DA101	LEVEL 1 FLOOR PLAN	H
DA102	LEVEL 2 FLOOR PLAN	G
DA103	LEVEL 3-5 FLOOR PLAN	G
DA104	LEVEL 6-18 FLOOR PLAN	G
DA105	LEVEL 19-20 FLOOR PLAN	G
DA106	ROOF PLAN	G
DA107	LEVEL BASEMENT 1 FLOOR PLAN	H
DA108	LEVEL BASEMENT 2 FLOOR PLAN	G
DA109	LEVEL BASEMENT 3 FLOOR PLAN	G
DA110	LEVEL BASEMENT 4 FLOOR PLAN	F
DA111	ADAPTABLE UNIT PLANS	D
DA200	ELEVATIONS	
DA201	SOUTH EAST & NORTH WEST ELEVATIONS	G
DA202	NORTH EAST ELEVATION	G
DA203	SOUTH WEST ELEVATION	G
DA300	SECTIONS	
DA301	SECTION AA	F
DA302	SECTION BB	F
DA400	SHADOW ANALYSIS	
DA410	SHADOW ANALYSIS DIAGRAMS	C
DA420	SOLAR ANALYSIS	
DA421	SOLAR ANALYSIS DIAGRAMS	B
DA430	CROSS VENTILATION	
DA431	CROSS VENTILATION DIAGRAMS	B
DA440	STORAGE	
DA440	STORAGE DIAGRAMS	A
DA500	MATERIAL BOARD	
DA501	FINISHES SCHEDULE	E
DA600	VIEWS & PHOTOMONTAGES	
DA601	PERSPECTIVE VIEWS - SHEET 1	
DA602	PERSPECTIVE VIEWS - SHEET 2	



PROPOSED GFA SCHEDULE			
LEVEL	NAME	AREA	
GROUND LEVEL	COMMERCIAL / RETAIL AREA	301 m ²	
GROUND LEVEL	EXISTING HERITAGE / RETAIL	137 m ²	
LEVEL 1	COMMERCIAL AREA	368 m ²	
LEVEL 1	EXISTING HERITAGE / COMMERCIAL	127 m ²	
LEVEL 2	RESIDENTIAL GFA	448 m ²	
LEVEL 3	RESIDENTIAL GFA	445 m ²	
LEVEL 4	RESIDENTIAL GFA	445 m ²	
LEVEL 5	RESIDENTIAL GFA	445 m ²	
LEVEL 6	RESIDENTIAL GFA	436 m ²	
LEVEL 7	RESIDENTIAL GFA	436 m ²	
LEVEL 8	RESIDENTIAL GFA	436 m ²	
LEVEL 9	RESIDENTIAL GFA	436 m ²	
LEVEL 10	RESIDENTIAL GFA	436 m ²	
LEVEL 11	RESIDENTIAL GFA	436 m ²	
LEVEL 12	RESIDENTIAL GFA	436 m ²	
LEVEL 13	RESIDENTIAL GFA	436 m ²	
LEVEL 14	RESIDENTIAL GFA	436 m ²	
LEVEL 15	RESIDENTIAL GFA	436 m ²	
LEVEL 16	RESIDENTIAL GFA	436 m ²	
LEVEL 17	RESIDENTIAL GFA	436 m ²	
LEVEL 18	RESIDENTIAL GFA	436 m ²	
LEVEL 19	RESIDENTIAL GFA	449 m ²	
LEVEL 20	RESIDENTIAL GFA	440 m ²	
LEVEL ROOF	RESIDENTIAL GFA	47 m ²	
Grand Total		9328 m ²	
SITE AREA		2130.00 m ²	
PROPOSED FSR		4.38	

CAR PARKING RATE (m ²)		
TYPE OF PARKING	TOTAL REQUIRED	%
1BED (INC STUDIO)	10.4	7%
2BED	46.9	34%
3BED	9.6	7%
VISITOR	14	10%
COMMERCIAL	14	10%
RETAIL	8	6%
WASH BAY	1	1%
TOTAL	104	
PROPOSED	139	
BICYCLE PARKING	21	

NOTE
PARKING FIGURES GENERATED FROM THE 'CLUE' TO TRAFFIC GENERATING DEVELOPMENTS

DA - AREA CALCULATIONS, COMMERCIAL		
TYPE	UNIT TYPE	Area
TOUR BUILDING		
GROUND LEVEL	COMMERCIAL	28 m ²
CT 02	COMMERCIAL	29 m ²
CT 03	COMMERCIAL	59 m ²
CT 04	COMMERCIAL	59 m ²
LEVEL 1	COMMERCIAL	69 m ²
CT 05	COMMERCIAL	69 m ²
CT 06	COMMERCIAL	51 m ²
CT 07	COMMERCIAL	51 m ²
CT 08	COMMERCIAL	51 m ²
CT 09	COMMERCIAL	59 m ²
HERITAGE BUILDING		
LEVEL 1	COMMERCIAL	137 m ²
CT 01	COMMERCIAL	137 m ²

IMPORTANT NOTES

Do not take any drawings as construction documents without the approval of the architect. The architect is not responsible for the accuracy of the information provided in this drawing. 

PRELIMINARY

NOT FOR CONSTRUCTION

marchesepartners

Marchese Partners International Pty Ltd
Level 11, 111 Market Street, Sydney NSW 2000, Australia
P: +61 2 9221 4325 F: +61 2 9221 4326 E: info@marchesepartners.com
www.marchesepartners.com

Sydney · Brisbane · Canberra · Melbourne · Adelaide · Perth
Auckland · Hong Kong · London · New York · San Francisco

CLIENT

Pivvy Developments Pty Ltd

PROJECT

CAMPBELLTOWN
263 Queen St, Campbelltown NSW 2560

DRAWING TITLE

COVER SHEET

SCALE

NIS

DATE

30/03/2017

DRAWING


DA00.00

CHECKED

AK

REVISION

D

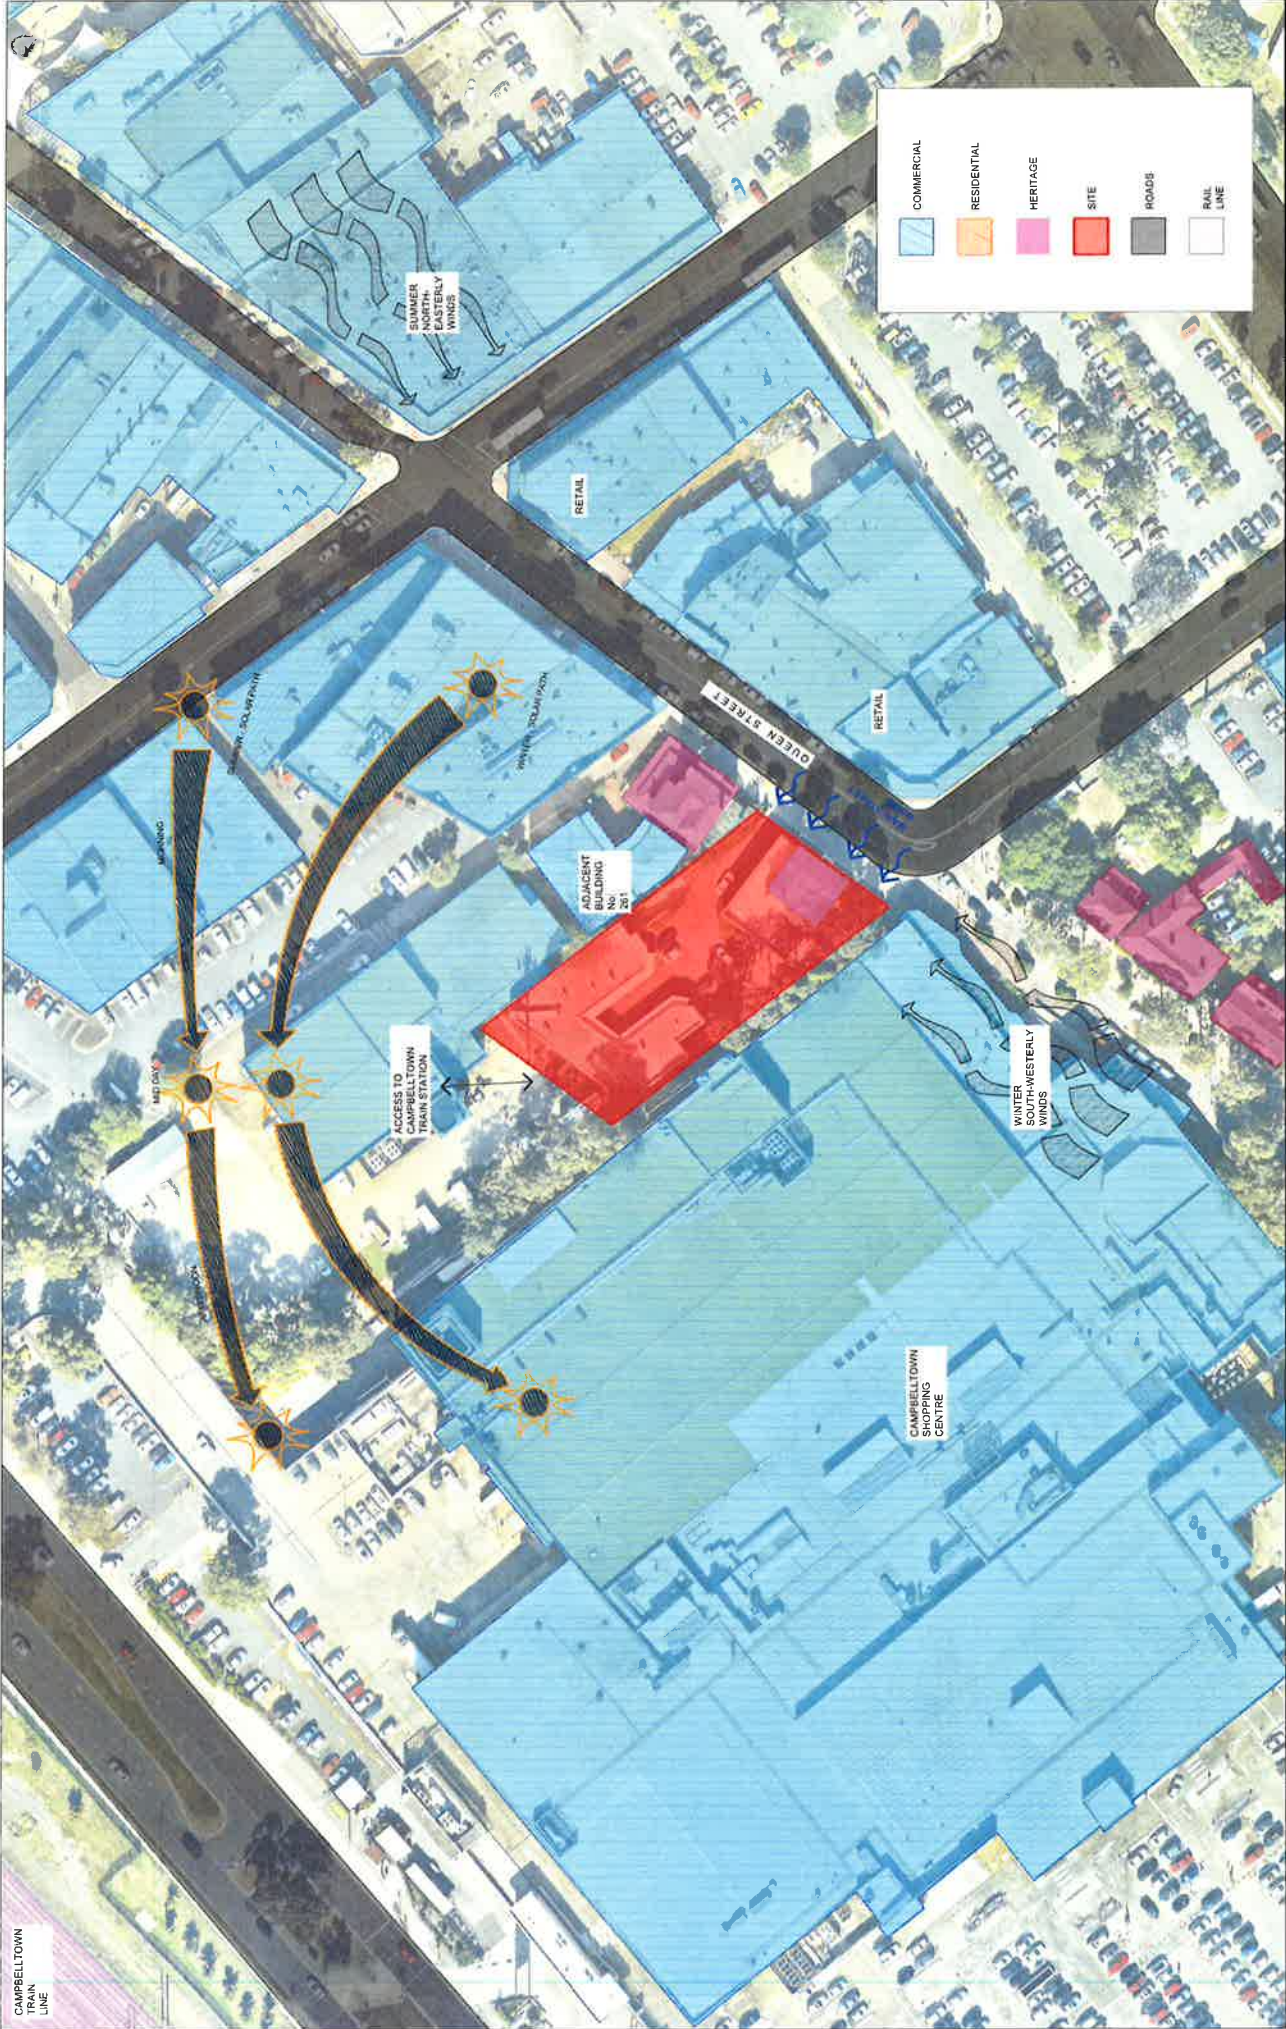


IMPORTANT NOTES Do not build over drainage. All new works, including drainage, must be designed to the satisfaction of the relevant authority. All works must be designed to the satisfaction of the relevant authority. All works must be designed to the satisfaction of the relevant authority.		REVISIONS NO. DATE DESCRIPTION 1 09/02/2017 100% DESIGN	PROJECT 263, Queen Street, Campbelltown NSW 2560	CLIENT Privity Developments Pty Ltd	DRAWING TITLE SITE ANALYSIS PLAN
PRELIMINARY NOT FOR CONSTRUCTION		SCALE 1:500 (A1)	DATE 09/02/2017	DRAWN EK	CHECKED AK
		JOB DA0.02	DRAWING DA0.02	REVISION B	

marchespartners

Marches Partners International Pty Ltd
 Level 10, 100 George Street, Sydney, NSW 2000, Australia
 P +61 2 9923 4275 F +61 2 9923 4788 E info@marchespartners.com.au
 www.marchespartners.com.au
 Sydney • Brisbane • Canberra • Melbourne • Adelaide • Perth
 Auckland • Hong Kong • London
 ABN 20 008 552 181



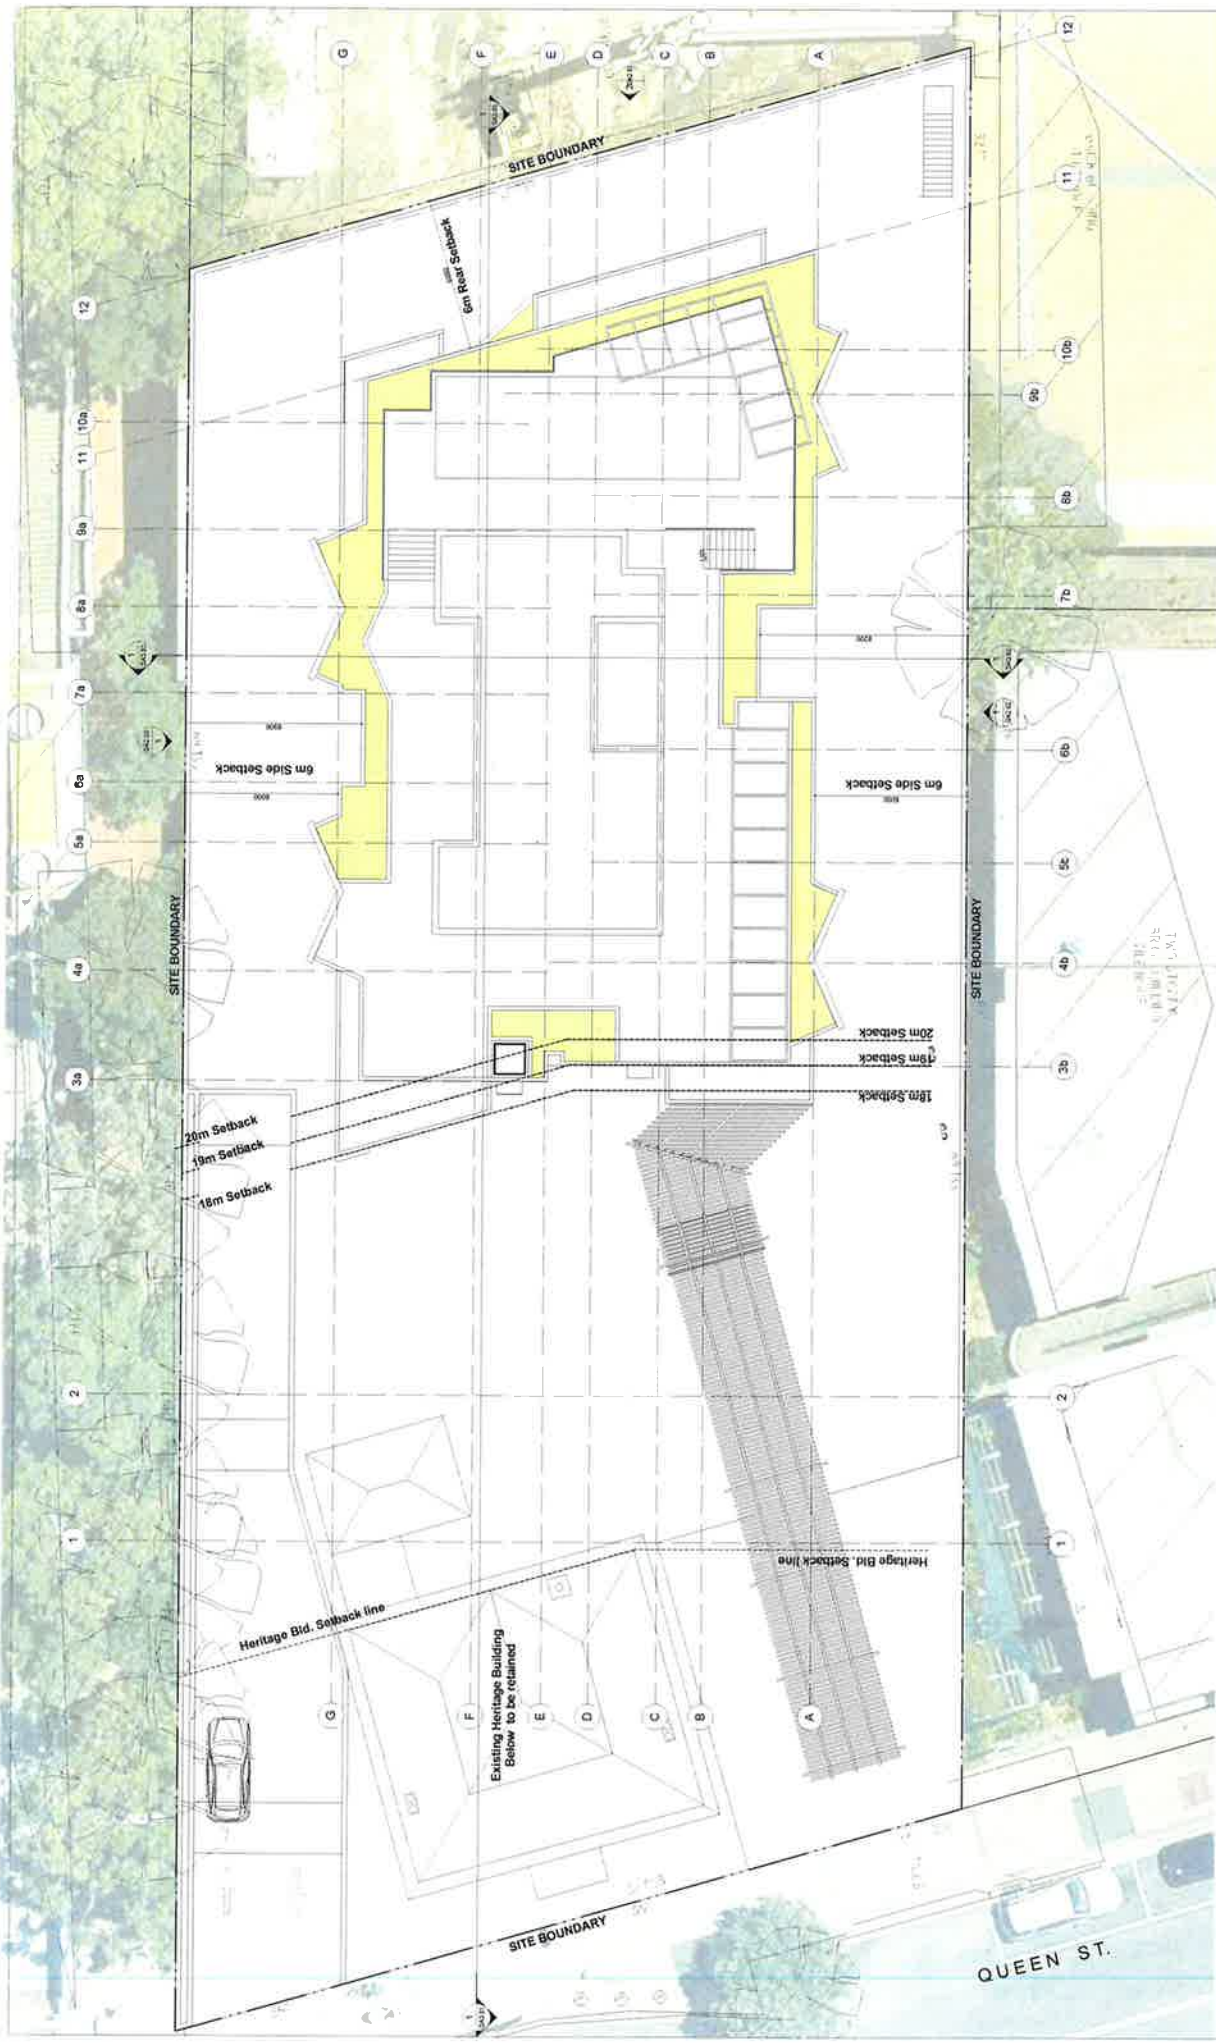

IMPORTANT NOTES

1. This drawing is a preliminary design and is not to be used for construction purposes without the written approval of Marchese Partners International Pty Ltd.

2. All dimensions are in meters unless otherwise stated.

3. The client is responsible for obtaining all necessary permits and approvals from the relevant authorities.

4. The client is responsible for ensuring that the design complies with all applicable laws and regulations.

5. The client is responsible for ensuring that the design is suitable for the intended use and purpose of the project.

6. The client is responsible for ensuring that the design is suitable for the site and its surroundings.

7. The client is responsible for ensuring that the design is suitable for the budget and timeline of the project.

8. The client is responsible for ensuring that the design is suitable for the needs and expectations of the client.

9. The client is responsible for ensuring that the design is suitable for the needs and expectations of the community.

10. The client is responsible for ensuring that the design is suitable for the needs and expectations of the environment.

CLIENT

Privy Developments Pty Ltd

PROJECT

CAMPBELLTOWN
263 Queen St, Campbelltown NSW 2560

DRAWING TITLE

SITEPLAN

SCALE

1:100 @ A1
1:200 @ A3

DATE

30/05/2017

DRAWN

NK

CHECKED

AK

REVISION

D

JOB

15100

DRAWING

DA0.03




marchesepartners

Marchese Partners International Pty Ltd
Level 1, 151 Macquarie Street, Sydney NSW 2000 Australia
P +61 2 8822 4275 F +61 2 8822 5766 E info@marchesepartners.com
www.marchesepartners.com

Sydney Brisbane Canberra Melbourne Adelaide Perth
London Melbourne Adelaide Perth
ABN 20 086 525 181

PRELIMINARY

NOT FOR CONSTRUCTION

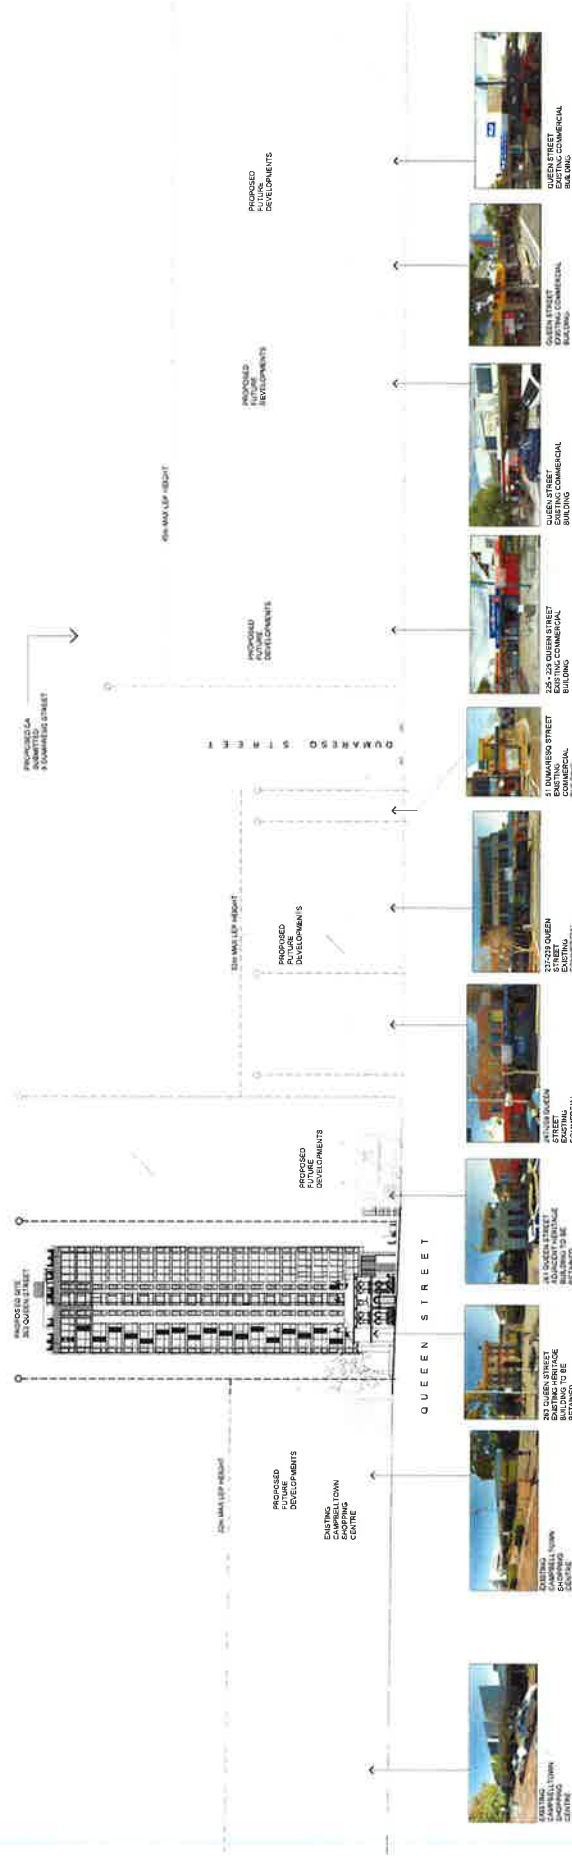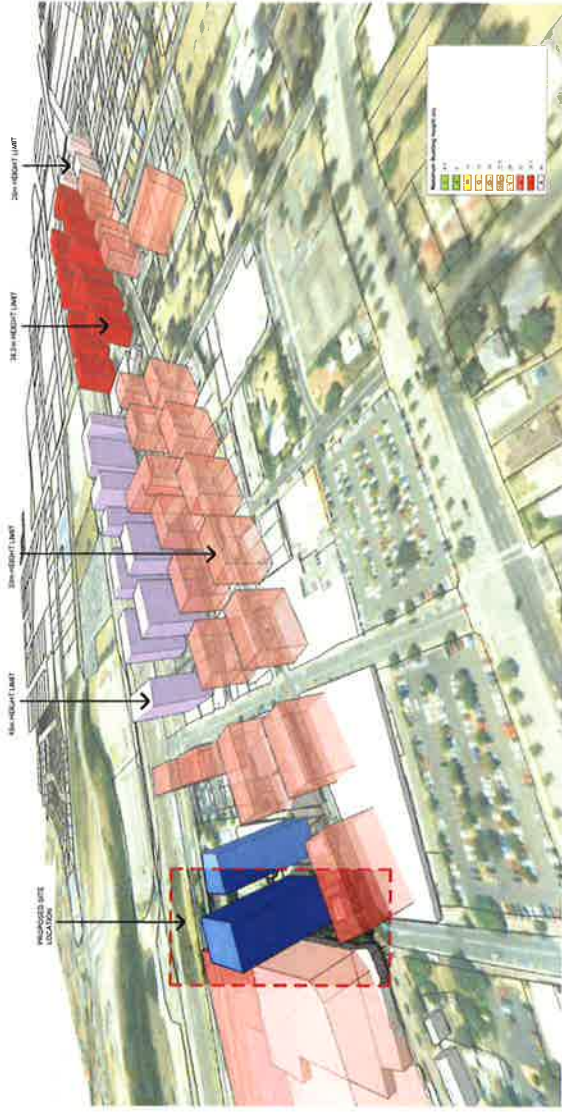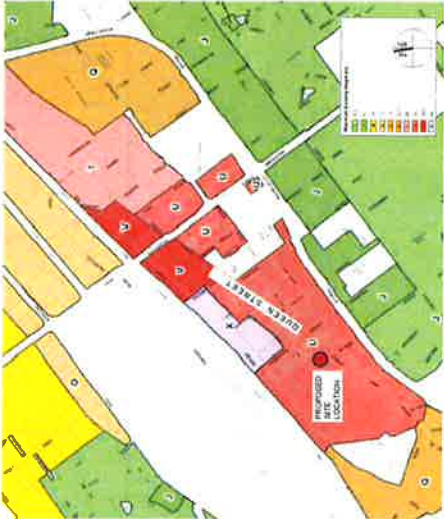


IMPORTANT NOTES
All drawings are for information only. No guarantee is made as to the accuracy of the information. The drawings are not to be used for any other purpose without the written consent of Marchese Partners International Pty Ltd.
PRELIMINARY
NOT FOR CONSTRUCTION

REVISION	DATE	DESCRIPTION
1	2017.04.10	ISSUED FOR PERMIT
2	2017.05.10	ISSUED FOR PERMIT

marchesepartners
Marchese Partners International Pty Ltd
Level 10, 100 Victoria Street, Sydney NSW 2000, Australia
P +61 2 9023 4375 F +61 2 9023 4780 E info@marchesepartners.com.au
Sydney - Brisbane - Canberra - Melbourne - Adelaide - Perth
London - New York - Los Angeles - San Francisco
ABN 20 098 552 151

CLIENT
Privy Developments Pty Ltd
263, Queen Street, Campbelltown NSW 2560

DRAWING TITLE			
STREETSCAPE ANALYSIS (QUEEN ST ELEVATION)			
PROJECT	SCALE	DATE	CHECKED
263, Queen Street, Campbelltown NSW 2560	1:500 (A1)	09/02/2017	AK
	1:100 (B1)		AK
	1:500 (B2)		AK
	1:100 (B3)		AK
	1:500 (B4)		AK
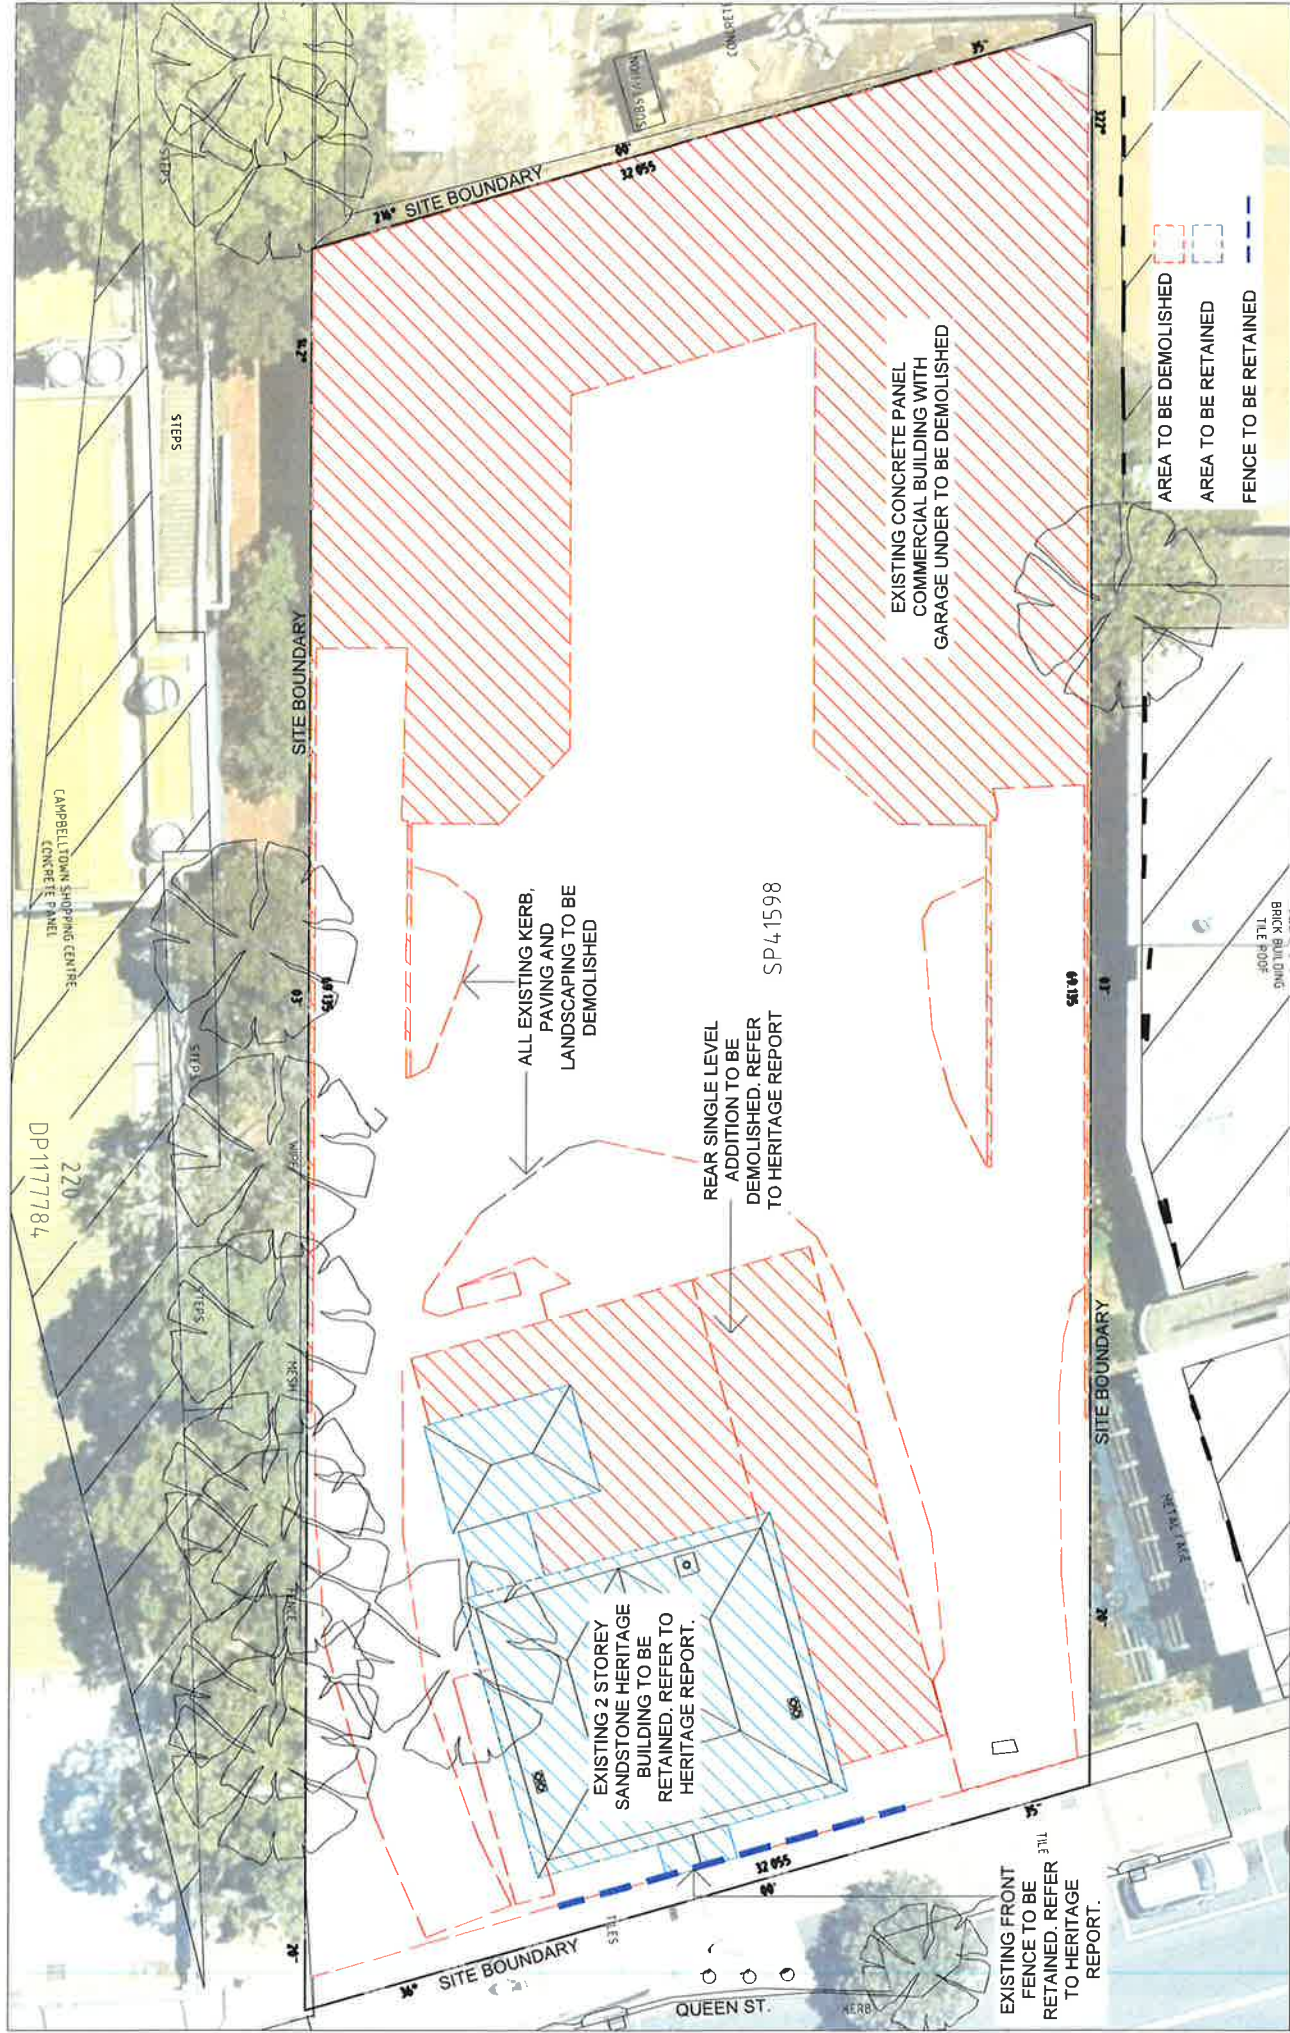


IMPORTANT NOTES On the basis of the information provided, the design is intended to be used for the purpose of the project. The design is not intended to be used for any other purpose. REVISIONS NO. DESCRIPTION DATE BY		DATE 15/10/2017		BY DA0.05	
PRELIMINARY NOT FOR CONSTRUCTION		CLIENT Privity Developments Pty Ltd		PROJECT 263, Queen Street, Campbelltown NSW 2560		DRAWING DA0.05	
DATE 09/02/2017		SCALE 1:1000		CHECKED AK		REVISION B	
DATE 09/02/2017		SCALE 1:1000		CHECKED AK		REVISION B	

marchespartners

Marches Partners International Pty Ltd
Level 11, 255 Market Street, North Sydney, NSW 2060, Australia
www.marchespartners.com.au
Sydney - Brisbane - Canberra - Melbourne - Adelaide - Perth
Aust - Singapore - London
Aust 20 008 522 151

DRAWING TITLE
DEMOLITION PLAN

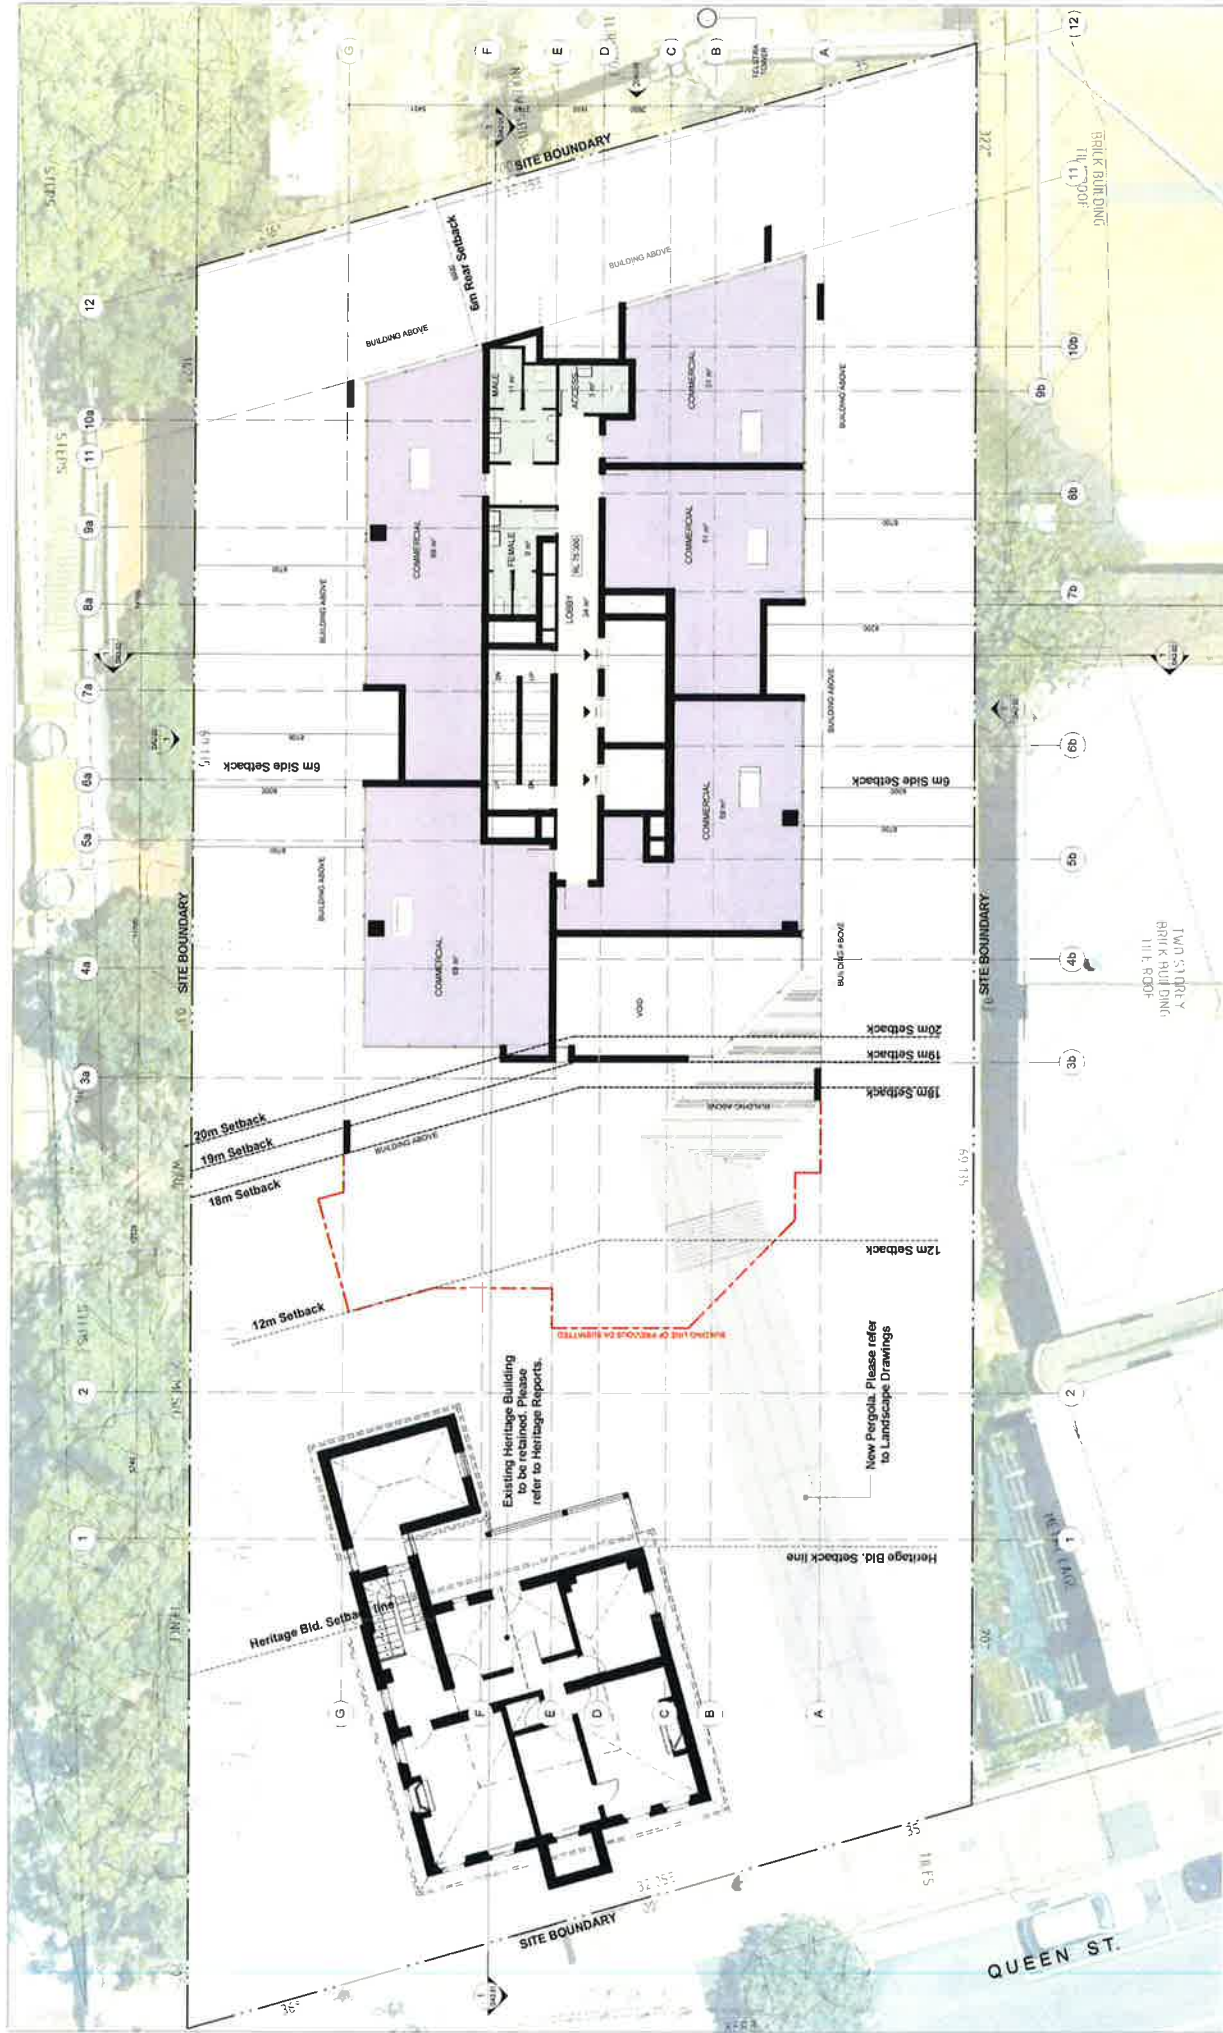

IMPORTANT NOTES	REVISIONS <table><tr><th>NO.</th><th>DATE</th><th>DESCRIPTION</th><th>BY</th><th>CHKD</th></tr><tr><td>1</td><td>2017/03/01</td><td>ISSUED FOR PERMIT</td><td>NK</td><td>NK</td></tr><tr><td>2</td><td>2017/03/01</td><td>FOR COORDINATION</td><td>NK</td><td>NK</td></tr><tr><td>3</td><td>2017/03/01</td><td>FOR COORDINATION</td><td>NK</td><td>NK</td></tr><tr><td>4</td><td>2017/03/01</td><td>FOR COORDINATION</td><td>NK</td><td>NK</td></tr><tr><td>5</td><td>2017/03/01</td><td>FOR COORDINATION</td><td>NK</td><td>NK</td></tr><tr><td>6</td><td>2017/03/01</td><td>FOR COORDINATION</td><td>NK</td><td>NK</td></tr><tr><td>7</td><td>2017/03/01</td><td>FOR COORDINATION</td><td>NK</td><td>NK</td></tr><tr><td>8</td><td>2017/03/01</td><td>FOR COORDINATION</td><td>NK</td><td>NK</td></tr><tr><td>9</td><td>2017/03/01</td><td>FOR COORDINATION</td><td>NK</td><td>NK</td></tr><tr><td>10</td><td>2017/03/01</td><td>FOR COORDINATION</td><td>NK</td><td>NK</td></tr></table>	NO.	DATE	DESCRIPTION	BY	CHKD	1	2017/03/01	ISSUED FOR PERMIT	NK	NK	2	2017/03/01	FOR COORDINATION	NK	NK	3	2017/03/01	FOR COORDINATION	NK	NK	4	2017/03/01	FOR COORDINATION	NK	NK	5	2017/03/01	FOR COORDINATION	NK	NK	6	2017/03/01	FOR COORDINATION	NK	NK	7	2017/03/01	FOR COORDINATION	NK	NK	8	2017/03/01	FOR COORDINATION	NK	NK	9	2017/03/01	FOR COORDINATION	NK	NK	10	2017/03/01	FOR COORDINATION	NK	NK	CLIENT Privy Developments Pty Ltd	PROJECT CAMPBELLTOWN 263 Queen St, Campbelltown NSW 2560	DRAWING TITLE	
		NO.	DATE	DESCRIPTION	BY	CHKD	
1	2017/03/01	ISSUED FOR PERMIT	NK	NK	
2	2017/03/01	FOR COORDINATION	NK	NK	
3	2017/03/01	FOR COORDINATION	NK	NK	
4	2017/03/01	FOR COORDINATION	NK	NK	
5	2017/03/01	FOR COORDINATION	NK	NK	
6	2017/03/01	FOR COORDINATION	NK	NK	
7	2017/03/01	FOR COORDINATION	NK	NK	
8	2017/03/01	FOR COORDINATION	NK	NK	
9	2017/03/01	FOR COORDINATION	NK	NK	
10	2017/03/01	FOR COORDINATION	NK	NK	
LEVEL 1 FLOOR PLAN	
PRELIMINARY NOT FOR CONSTRUCTION	SCALE As shown (1:100 @ A1)	DATE	30/03/2017	DOWN	NK	CHECKED	AK	
		JOB	15100	DRAWING	DA1.01	REVISION	H	

marchesepartners

Marchese Partners International Pty Ltd
Level 2, 100 Market Street, Sydney NSW 2000 Australia
P +61 2 9622 6275 F +61 2 9622 6796 E info@marchesepartners.com
www.marchesepartners.com
Sydney Brisbane Canberra Melbourne Adelaide Perth
Auckland Auckland Auckland Auckland Auckland Auckland
AUS 20 088 523 181

ADAPTABLE UNIT NO.S
6.03, 7.03, 8.03, 9.03, 10.03, 11.03, 12.03, 13.03, 14.03, 15.03

PRELIMINARY
NOT FOR CONSTRUCTION


marchesepartners


Marchese Partners International Pty Ltd
Level 1, 33 Walker Street, North Sydney, NSW 2060 Australia
P+61 2 9622 4375 F+61 2 9623 5786 E info@marchesepartners.com
www.marchesepartners.com

Sydney Brisbane Cairns Melbourne Adelaide Perth
London Kuala Lumpur Auckland
AUS 20 088 352 151



PROJECT
CAMPBELLTOWN
263 Queen St, Campbelltown NSW 2560

SCALE 1:50 DAT 1:100 QAS	DATE 30/03/2017
JOB 15100	DRAWING DA1.11

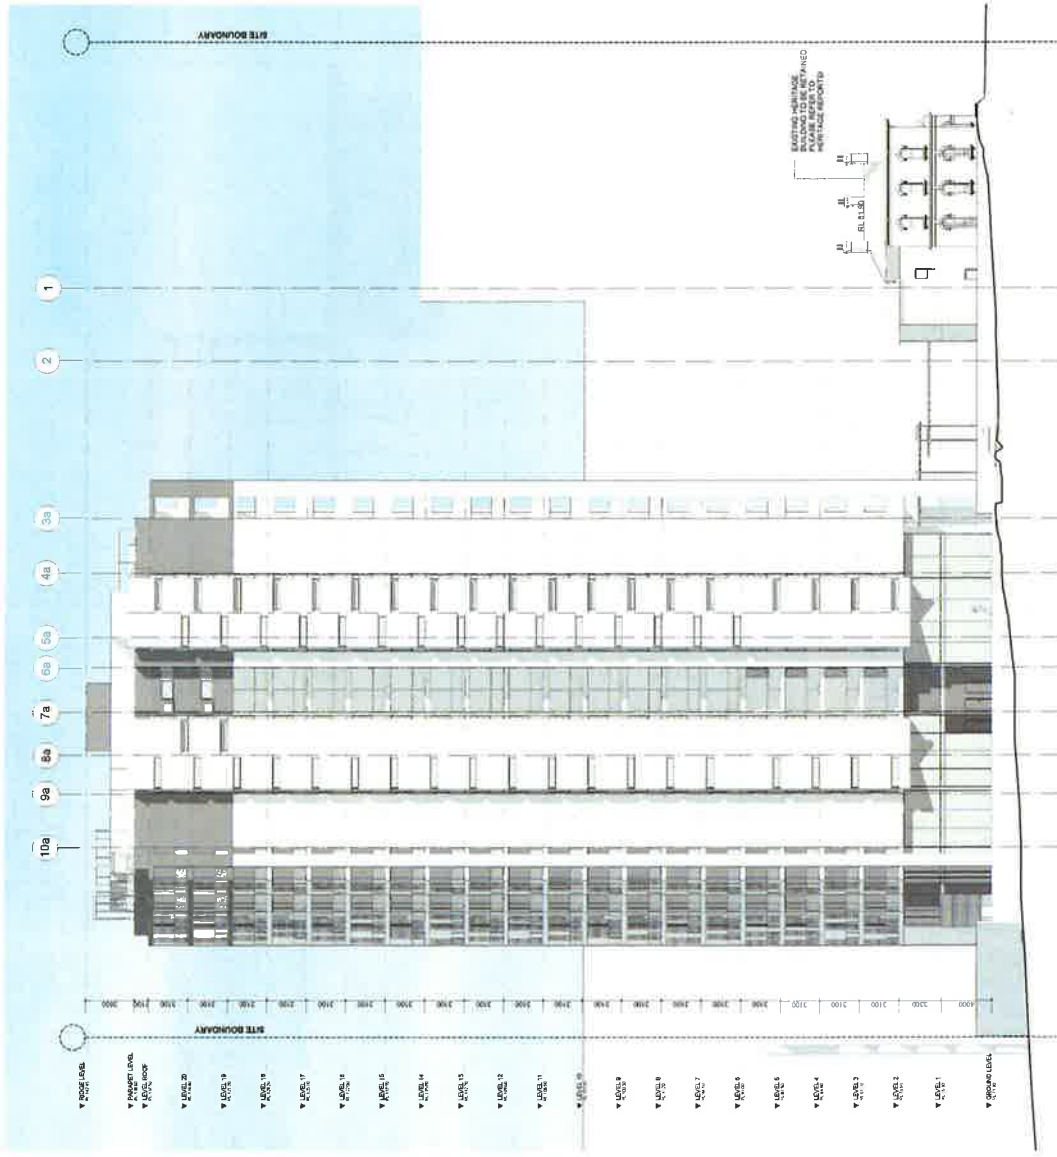

1 South West Elevation
1:200

NOTE:
PLEASE REFER TO THE LANDSCAPE DRAWINGS FOR MORE
INFORMATION IN RELATION TO THE LANDSCAPE ELEMENTS

IMPORTANT NOTES	REVISIONS	DATE	FOR	BY	CHECKED	REVISION	G
1. All dimensions are in millimetres unless otherwise stated. 2. All dimensions are to the face of the work unless otherwise stated. 3. All dimensions are to the centre of the work unless otherwise stated. 4. All dimensions are to the centre of the work unless otherwise stated. 5. All dimensions are to the centre of the work unless otherwise stated. 6. All dimensions are to the centre of the work unless otherwise stated. 7. All dimensions are to the centre of the work unless otherwise stated. 8. All dimensions are to the centre of the work unless otherwise stated. 9. All dimensions are to the centre of the work unless otherwise stated. 10. All dimensions are to the centre of the work unless otherwise stated.	1	2020/01/10	PRELIMINARY FOR REVIEW	30/03/2017	30/03/2017	30/03/2017	30/03/2017
2	2020/01/10	PRELIMINARY FOR REVIEW	30/03/2017	30/03/2017	30/03/2017	30/03/2017	30/03/2017
3	2020/01/10	PRELIMINARY FOR REVIEW	30/03/2017	30/03/2017	30/03/2017	30/03/2017	30/03/2017
4	2020/01/10	PRELIMINARY FOR REVIEW	30/03/2017	30/03/2017	30/03/2017	30/03/2017	30/03/2017
5	2020/01/10	PRELIMINARY FOR REVIEW	30/03/2017	30/03/2017	30/03/2017	30/03/2017	30/03/2017
6	2020/01/10	PRELIMINARY FOR REVIEW	30/03/2017	30/03/2017	30/03/2017	30/03/2017	30/03/2017
7	2020/01/10	PRELIMINARY FOR REVIEW	30/03/2017	30/03/2017	30/03/2017	30/03/2017	30/03/2017
8	2020/01/10	PRELIMINARY FOR REVIEW	30/03/2017	30/03/2017	30/03/2017	30/03/2017	30/03/2017
9	2020/01/10	PRELIMINARY FOR REVIEW	30/03/2017	30/03/2017	30/03/2017	30/03/2017	30/03/2017
10	2020/01/10	PRELIMINARY FOR REVIEW	30/03/2017	30/03/2017	30/03/2017	30/03/2017	30/03/2017

CLIENT	Privy Developments Pty Ltd	DRAWING TITLE	SOUTH WEST ELEVATION
PROJECT	CAMPBELLTOWN 263 Queen St, Campbelltown NSW 2560	SCALE	1:200 (A1) 1:200 (A2)
JOB	15100	DATE	30/03/2017
DESIGNED	DA2.03	DRAWN	NK
CHECKED	AK	REVISION	G

marchesepartners
Marchese Partners International Pty Ltd
NSW 2000 Australia
P+61 2 9923 4375 F+61 2 9923 5766 E info@marchesepartners.com
www.marchesepartners.com
Sydney Brisbane Canberra Melbourne Adelaide Perth
Auckland Wellington Auckland
ABN 20 080 552 151



marchese partners

Marchese Partners International Pty Ltd
Level 1, 53 Warfield Street, North Sydney, NSW 2060 Australia
Phone +61 2 9562 4375 F +61 2 9529 3766 E info@marcchesepartners.com
www.marcchesepartners.com
Sydney Brisbane Canberra Melbourne Adelaide Perth
London Kuala Lumpur Auckland
ABN 20 038 552 151

PRELIMINARY
NOT FOR CONSTRUCTION

[illegible]




NOTE:

PLEASE REFER TO THE LANDSCAPE DRAWINGS FOR MORE INFORMATION IN RELATION TO THE LANDSCAPE ELEMENTS


IMPORTANT NOTES 1. All dimensions to be shown on drawings are to be taken from the face of the work unless otherwise stated. 2. All dimensions to be shown on drawings are to be taken from the face of the work unless otherwise stated. 3. All dimensions to be shown on drawings are to be taken from the face of the work unless otherwise stated. 4. All dimensions to be shown on drawings are to be taken from the face of the work unless otherwise stated. 5. All dimensions to be shown on drawings are to be taken from the face of the work unless otherwise stated. 6. All dimensions to be shown on drawings are to be taken from the face of the work unless otherwise stated. 7. All dimensions to be shown on drawings are to be taken from the face of the work unless otherwise stated. 8. All dimensions to be shown on drawings are to be taken from the face of the work unless otherwise stated. 9. All dimensions to be shown on drawings are to be taken from the face of the work unless otherwise stated. 10. All dimensions to be shown on drawings are to be taken from the face of the work unless otherwise stated.		REVISIONS <table><tr><th>NO.</th><th>DATE</th><th>DESCRIPTION</th></tr><tr><td>1</td><td>12/12/17</td><td>ISSUED FOR TENDER</td></tr><tr><td>2</td><td>12/12/17</td><td>ISSUED FOR TENDER</td></tr><tr><td>3</td><td>12/12/17</td><td>ISSUED FOR TENDER</td></tr><tr><td>4</td><td>12/12/17</td><td>ISSUED FOR TENDER</td></tr><tr><td>5</td><td>12/12/17</td><td>ISSUED FOR TENDER</td></tr><tr><td>6</td><td>12/12/17</td><td>ISSUED FOR TENDER</td></tr><tr><td>7</td><td>12/12/17</td><td>ISSUED FOR TENDER</td></tr><tr><td>8</td><td>12/12/17</td><td>ISSUED FOR TENDER</td></tr><tr><td>9</td><td>12/12/17</td><td>ISSUED FOR TENDER</td></tr><tr><td>10</td><td>12/12/17</td><td>ISSUED FOR TENDER</td></tr></table>		NO.	DATE	DESCRIPTION	1	12/12/17	ISSUED FOR TENDER	2	12/12/17	ISSUED FOR TENDER	3	12/12/17	ISSUED FOR TENDER	4	12/12/17	ISSUED FOR TENDER	5	12/12/17	ISSUED FOR TENDER	6	12/12/17	ISSUED FOR TENDER	7	12/12/17	ISSUED FOR TENDER	8	12/12/17	ISSUED FOR TENDER	9	12/12/17	ISSUED FOR TENDER	10	12/12/17	ISSUED FOR TENDER	PRELIMINARY NOT FOR CONSTRUCTION	
NO.	DATE	DESCRIPTION																																				
1	12/12/17	ISSUED FOR TENDER																																				
2	12/12/17	ISSUED FOR TENDER																																				
CLIENT Privy Developments Pty Ltd		DRAWING TITLE SECTION BB		SCALE 1:200 @ A1																																		
PROJECT CAMPBELLTOWN 263 Queen St, Campbelltown NSW 2560		DATE 30/03/2017		DESIGNED Author																																		
SYNOPSIS Sydney Brisbane Canberra Melbourne Adelaide Perth Adelaide Perth APR 20 088 552 191		CHECKED Checker		REVISION 1																																		



2 SHADOW ANALYSIS - 21ST JUNE - 3:00 PM
1:1000

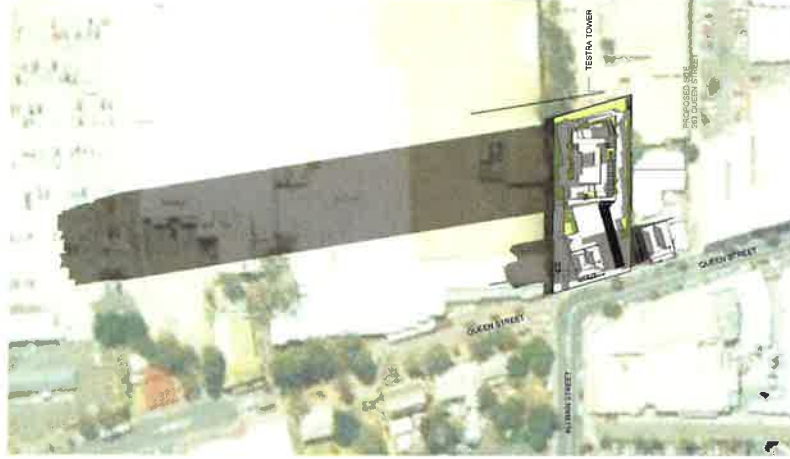

1 SHADOW ANALYSIS - 21ST JUNE - 9:00 AM
1:1000

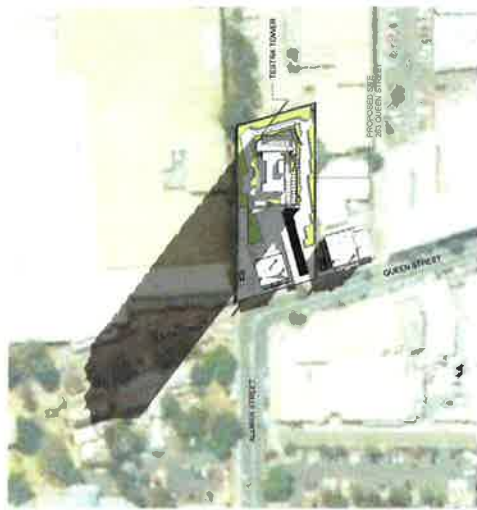

3 SHADOW ANALYSIS - 21ST JUNE - 12:00 PM
1:1000

IMPORTANT NOTES
This drawing is a preliminary design and is not to be used for construction purposes. It is intended for informational purposes only. The design is subject to change without notice. The client acknowledges that the design is preliminary and that the client is responsible for obtaining all necessary permits and approvals. The client also acknowledges that the design is preliminary and that the client is responsible for obtaining all necessary permits and approvals. The client also acknowledges that the design is preliminary and that the client is responsible for obtaining all necessary permits and approvals.



PRELIMINARY
NOT FOR CONSTRUCTION

REVISION DATE DESCRIPTION
1 10/06/2017 100% DESIGN
2 10/06/2017 100% DESIGN
3 10/06/2017 100% DESIGN

marchesepartners
Marchese Partners International Pty Ltd
Level 15, 150 Market Street, Sydney, NSW 2000 Australia
Phone: 61 2 9922 4075 Fax: 61 2 9922 4786 E: info@marchesepartners.com
www.marchesepartners.com
Sydney Brisbane Canberra Melbourne Adelaide Perth
London Manchester Paris New York
AUS: 21 084 352 181



CLIENT		DRAWING TITLE	
Privy Developments Pty Ltd		SHADOW ANALYSIS DIAGRAMS	
PROJECT		SCALE	DATE
CAMPBELLTOWN		1:1000 (A1)	30/03/2017
263 Queen St, Campbelltown NSW 2560		1:3000 (A3)	DRAWING
		JOB	DA4.11
		15'00	
		DRAWN	CHECKED
		Author	Checker
			REVISION
			C

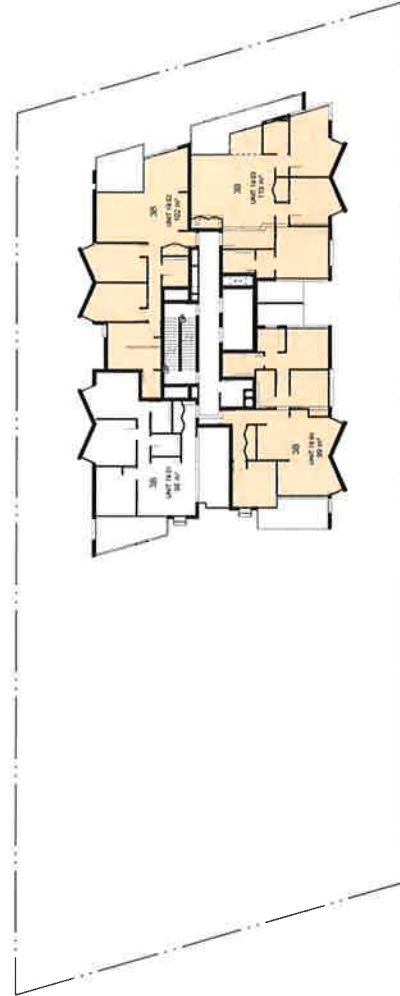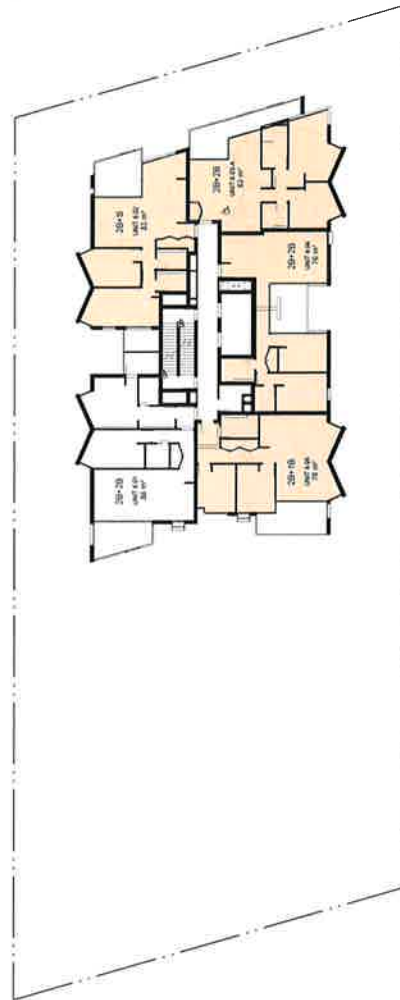

IMPORTANT NOTES

Do not scale from drawings. All dimensions to be checked on site before commencement of work. All discrepancies to be brought to the attention of the Architect. Larger scale drawings and written amendments take precedence. This drawing is copyright and the property of the author and must not be released, copied or used without the express authority of MARCHEISE, PARTNERS INTERNATIONAL PTY LTD.

PRELIMINARY
NOT FOR CONSTRUCTION

INVOICE	DATE	DESCRIPTION	IN
1	1/1/19	RECEIVED FOR COLLECTION	AM
2	1/1/19	RECEIVED FOR COLLECTION	AM

marchesepartners
Marchese Partners International Pty Ltd
Level 1, 53 Walker Street, North Sydney, NSW 2060 Australia
P +61 2 9622 4375 F +61 2 9629 5766 E info@marchesepartners.com
www.marchesepartners.com
Sydney Brisbane Canberra Melbourne Adelaide Perth
AUS +61 8 952 552 151

CLIENT
Privity Developments Pty Ltd

DRAWING TITLE

PROJECT
CAMPBELLTOWN
263 Queen St, Campbelltown NSW 2560

SCALE 1 200 1 400	DATE 30/03/2017	DRAWN Author	CHECKED Checker
JOB 15100	DRAWING DA4.21		REVISION B



IMPORTANT NOTES

Do not scale from drawings. All dimensions to be checked on site before commencement of work. All dimensions to be brought to the attention of the Architect. Larger scale drawings and section dimensions take preference. This drawing is copyright, and the property of the author and shall not be released, copied or used without the express authority of MARCHETTI. CONTACT: MARCHETTI GROUP, 2004, LTD.

PRELIMINARY
NOT FOR CONSTRUCTION

MISSION	DATE	LOCATION	BY
		INSTITUTION FOR COOPERATION	M

POSITION	DATE	EXPIRATION	OFF
1			
2			
CLIENT
Privity Developments Pty Ltd

PROJECT
CAMPBELLTOWN
263 Queen St, Campbelltown NSW 2560

DRAWING TITLE	SCALE	DATE	
STORAGE DIAGRAMS	1: 100 GAS 1: 400 GAS	24/02/2017	
	JOB	DRAWING	
	45400	DAM 40	

HECKED
hecker
DIVISION

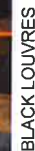[illegible]

PRELIMINARY
NOT FOR CONSTRUCTION

ACQUISITION	DATE	DESCRIPTION	BY
4-06-2017	14/03/2017	HSE COORDINATION	NH
08-06-2017	14/03/2017	HSE COORDINATION	NH
09-06-2017	14/03/2017	FOR COORDINATION	NH
10-06-2017	14/03/2017	FOR COORDINATION	NH
11-06-2017	14/03/2017	FOR COORDINATION	NH

marchese partners

Marchese Partners International Pty Ltd
Level 1, 53 Walker Street, North Sydney, NSW 2060 Australia
P +61 2 9922 4375 F +61 2 9929 5786 E info@marchesepartners.com
www.marchesepartners.com

Sydney Brisbane Canberra Melbourne Adelaide Perth
London Kuala Lumpur Auckland
ABN 20 086 552 151

DRAWING TITLE
FINISHES SCHEDULE

Privity Developments Pty Ltd

PROJECT
CAMPBELLTOWN
263 Queen St, Campbelltown NSW 2560

SCALE 1/320 (B&I) 1/600 (P&S)	DATE 30/03/2017	DRAWN Author	CHECKED Check
JOB 15100	DRAWING DA5.01		REVISION E