



Issue Description	Date
A 155-JED FOR DA-DRAFT	26.02.2017
B 155-JED FOR DA-DRAFT	07.23.2017
C 155-JED FOR DA	06.25.2017
D 155-JED FOR COORDINATION	14.28.2017
E 155-JED FOR DA - (DRAFT)	27.28.2017
F 155-JED FOR DA	25.29.2017

LEGEND

-
- Diagram illustrating the cross-section of a 1000mm wide floor slab, showing various layers and materials:
- BOUNDARY** (Red dashed line)
 - 50mm CONCRETE** (Blue layer)
 - 100mm (1020) EPS** (White layer)
 - CONCRETE IS LAID TO THE SLAB** (Text label)
 - 2** (Green box) **CONCRETE FOOT PATH**
 - 2** (Green box) **ALL OVER FOR CONCRETE WITH CONNECTION**
 - 2** (Green box) **ALL OVER PLACING PAVEMENT**
 - 0** (Green box) **UDPE**
 - 3** (Green box) **3-IN-5**
 - 3** (Green box) **ROPE BUNION PLASTING**
 - 3** (Green box) **WATERPROOF PLANTING**
 - 2** (Green box) **ROCK SLAB**
 - 0** (Green box) **SHOOTING WALL**
 - SEAT** (Text label)
 - POUND TALE** (Text label)
 - PROCESSED TREE** (Text label)

NOTE:
LANDSCAPE WORKS OUTSIDE THE
EXTENT OF WORKS ARE INDICATIVE
ONLY AND DO NOT FORM PART OF
THE STAGE 1 DA SUBMISSION

С. 411

PRASERS PROPERTY
Level 3, Building C, 1 Hamersley Bay Drive, Shadlands, NSW
T +612 9371 2000

C YIL AND STRUCTURAL Engineer

WORLEY PARSONS
Level 17, 141 Walker Street, North Sydney NSW 2000
T 02 8612 6666
E ey@worpars.com.au



FRASERS
PROPERTY

Shellharbour
CITY COUNCIL

GROUP 5A

Group GSA Pty Ltd ABN 76 602 113 770
Level 7, 30 Millers Street Sydney NSW
Australia 2011
www.groupgsa.com
+612 930 4444 F +612 9332 3458

Project Title
The Waterfront
Shell Cove

PRECINCT 8 WEST AND S

PRECINCT & WELL-DIVIDED
LANDSCAPE - DA
W6 - GENERAL ARRANGEMENT

O'Dwinn created (3610)	29.08.2017
RY	4


Plotted and checked by	Pt.
Validated	SM
Approved	SM

File	13294 - EW-1200 F	Print Date
D: Bwlr g Nu	Issue	


Author	Year
Thompson and Thompson	1992

with permission of Sharp & Associates.
All levels and dimensions are to be checked and used
on the price. It is the commitment of any work, making
of those drawings or illustrations of construction.
Do not allow a change. Use signed dimensions.




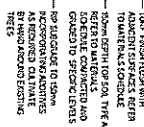


SCALE 1:10

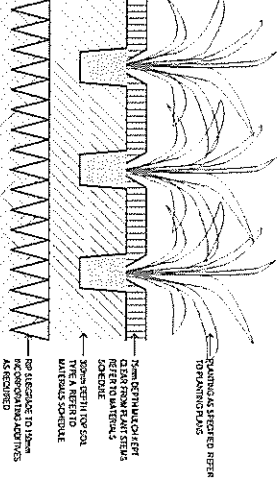


SCALE 1-10

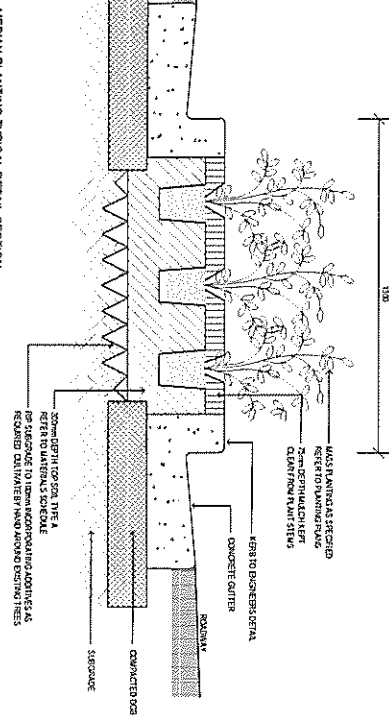


SCALE 1:10

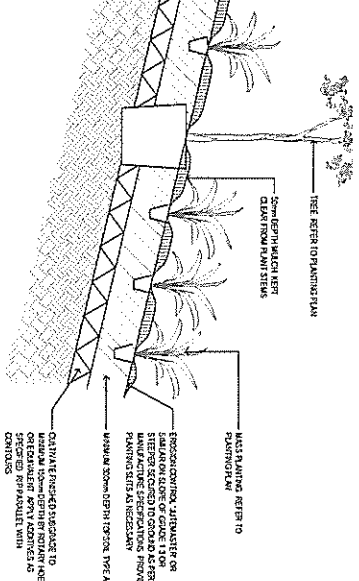


SCALE 1:10

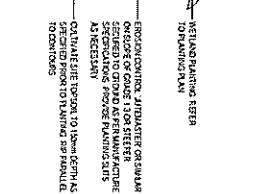


SCALE 1 10

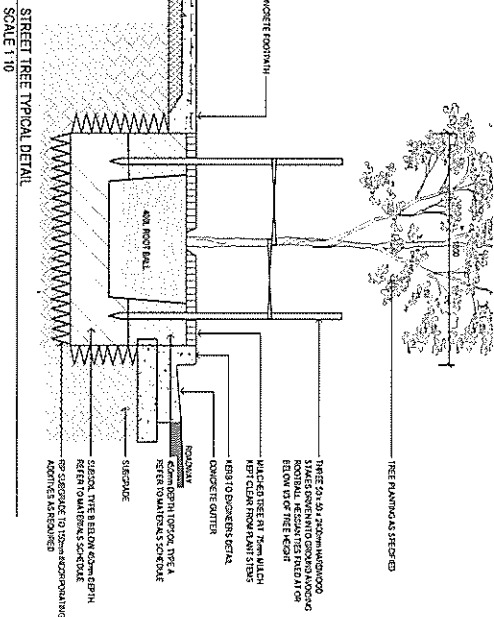


SCALE 1:10

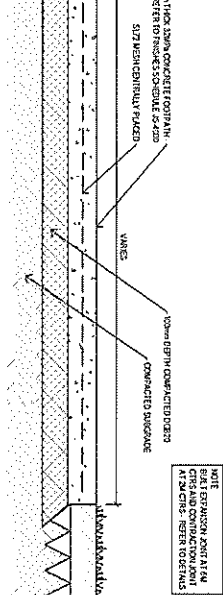

SCALE 1-10

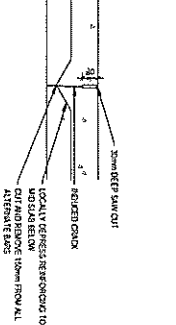

SCALE 1:5

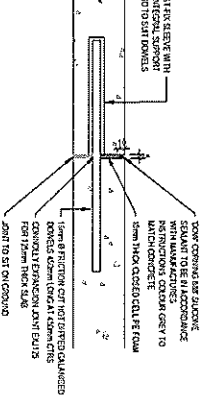

SCALE 1:5

CAFE WORKS OUTSIDE THE
T OF WORKS ARE INDICATIVE
AND DO NOT FORM PART OF
PAGE 1 DA SUBMISSION

PARSONS PROPERTY
 1005 C | HOME DASH BAY DRIVE, SUITE 300A 2010
 703
 a Structural Engineer
RY PARSONS
 111 Webster Street, Suite 500, NEW 7020
 504

FRASERS
PROPERTY

Shellharbour
CITY COUNCIL

VSCC 2002

Waterfront
Cove

NCTE & WETLAND 6
SCAPE - DA
ILS

NO	40 000 000 000
----	----------------

4 - EW-4003 A	No	Issue	Plot Date
---------------	----	-------	-----------


the system at 1000 mg/kg b.w. (Fig. 1).
The 1000 mg/kg b.w. dose of 2,4-DPPE
did not increase the level of 2,4-DPPE in
the liver measured at 2, 4, 8, 16, 32, 64, 128,
256, 512, 1024, 2048, 4096, 8192, 16384,
32768, 65536, 131072, 262144, 524288,
1048576, 2097152, 4194304, 8388608,
16777216, 33554432, 67108864, 134217728,
268435456, 536870912, 1073741824,
2147483648, 4294967296, 8589934592,
17179869184, 34359738368, 68719476736,
137438953472, 274877906944, 549755813888,
1099511627776, 2199023255552, 4398046511104,
8796093022208, 17592186044416, 35184372088832,
70368744177664, 140737488355328, 281474976710656,
562949953421312, 1125899906842624, 2251799813685248,
4503599627370496, 9007199254740992, 18014398509481984,
36028797018963968, 72057594037927936, 144115188075855872,
288230376151711744, 576460752303423488, 1152921504606846976,
2305843009213693952, 4611686018427387904, 9223372036854775808,
18446744073709551616, 36893488147419103232, 73786976294838206464,
147573952589676412928, 295147905179352825856, 590295810358705651712,
1180591620717411303424, 2361183241434822606848, 4722366482869645213696,
9444732965739290427392, 18889465931478580854784, 37778931862957161709568,
75557863725914323419136, 151115727451828646838272, 302231454903657293676544,
604462909807314587353088, 1208925819614629174706176, 2417851639229258349412352,
4835703278458516698824704, 9671406556917033397649408, 19342813113834066795298816,
38685626227668133590597632, 77371252455336267181195264, 154742504910672534362390528,
309485009821345068724781056, 618970019642690137449562112, 1237940039285380274899124224,
2475880078570760549798248448, 4951760157141521099596496896, 9903520314283042199192993792,
19807040628566084398385987584, 39614081257132168796771975168, 79228162514264337593543950336,
158456325028528675187087900672, 316912650057057350374175801344, 633825300114114700748351602688,
1267650600228229401496703205376, 2535301200456458802993406410752, 5070602400912917605986812821504,
10141204801825835211973625643008, 20282409603651670423947251286016, 40564819207303340847894502572032,
81129638414606681695789005144064, 162259276829213363391578010288128, 324518553658426726783156020576256,
649037107316853453566312041152512, 1298074214633706907132624082305024, 2596148429267413814265248164610048,
5192296858534827628530496329220096, 10384593717069655257060992658440192, 20769187434139310514121985316880384,
41538374868278621028243970633760768, 83076749736557242056487941267521536, 166153499473114484112975882535043072,
332306998946228968225951765070086144, 664613997892457936451903530140172288, 1329227995784915872903807060280344576,
2658455991569831745807614120560689152, 5316911983139663491615228241121378304, 10633823966279326983230456482242756608,
21267647932558653966460912964485513216, 42535295865117307932921825928971026432, 85070591730234615865843651857942052864,
170141183460469231731687303715884105728, 340282366920938463463374607431768211456, 680564733841876926926749214863536422912,
1361129467683753853853498429727072845824, 2722258935367507707706996859454145691648, 5444517870735015415413993718908291383296,
10889035741470030830827987437816582766592, 21778071482940061661655974875633165533184, 43556142965880123323311949751266331066368,
87112285931760246646623899502532662132736, 174224571863520493293247799005065324265472, 348449143727040986586495598010130648530944,
696898287454081973172991196020261297061888, 1393796574908163946345982392040522594123776, 2787593149816327892691964784081045188247552,
5575186299632655785383929568162090376495104, 11150372599265311570767859136324180752990208, 22300745198530623141535718272648361505980416,
44601490397061246283071436545296723011960832, 89202980794122492566142873090593446023921664, 178405961588244985132285746181186892047843328,
356811923176489970264571492362373784095686656, 713623846352979940529142984724747568191373312, 1427247692705959881058285969449495136382746624,
2854495385411919762116571938898990272765493248, 5708990770823839524233143877797980545530986496, 11417981541647679048466287755595961091061972992,
22835963083295358096932575511191922182123945984, 456

LEGEND

- PRECINCT E DA BOUNDARY
- PROPOSED SURFACE CONTOUR 10.5m NT
- LOT BOUNDARIES AT MEDIUM DENSITY PROPERTIES ARE INDICATIVE ONLY AND DO NOT FORM PART OF THIS DA

NOTES

- PRECINCT E LAYOUT "SHELL COVE-BHP PRECINCT E SL-1-3 STING PLAN-NEW SUPERLOTS" PROVIDED BY FRASERS ON THE 11.02.18
- CONTOURS FOR HARBOUR BOULEVARD BASED ON DESIGN PROVIDED BY CARPOND ON THE 18.11.15

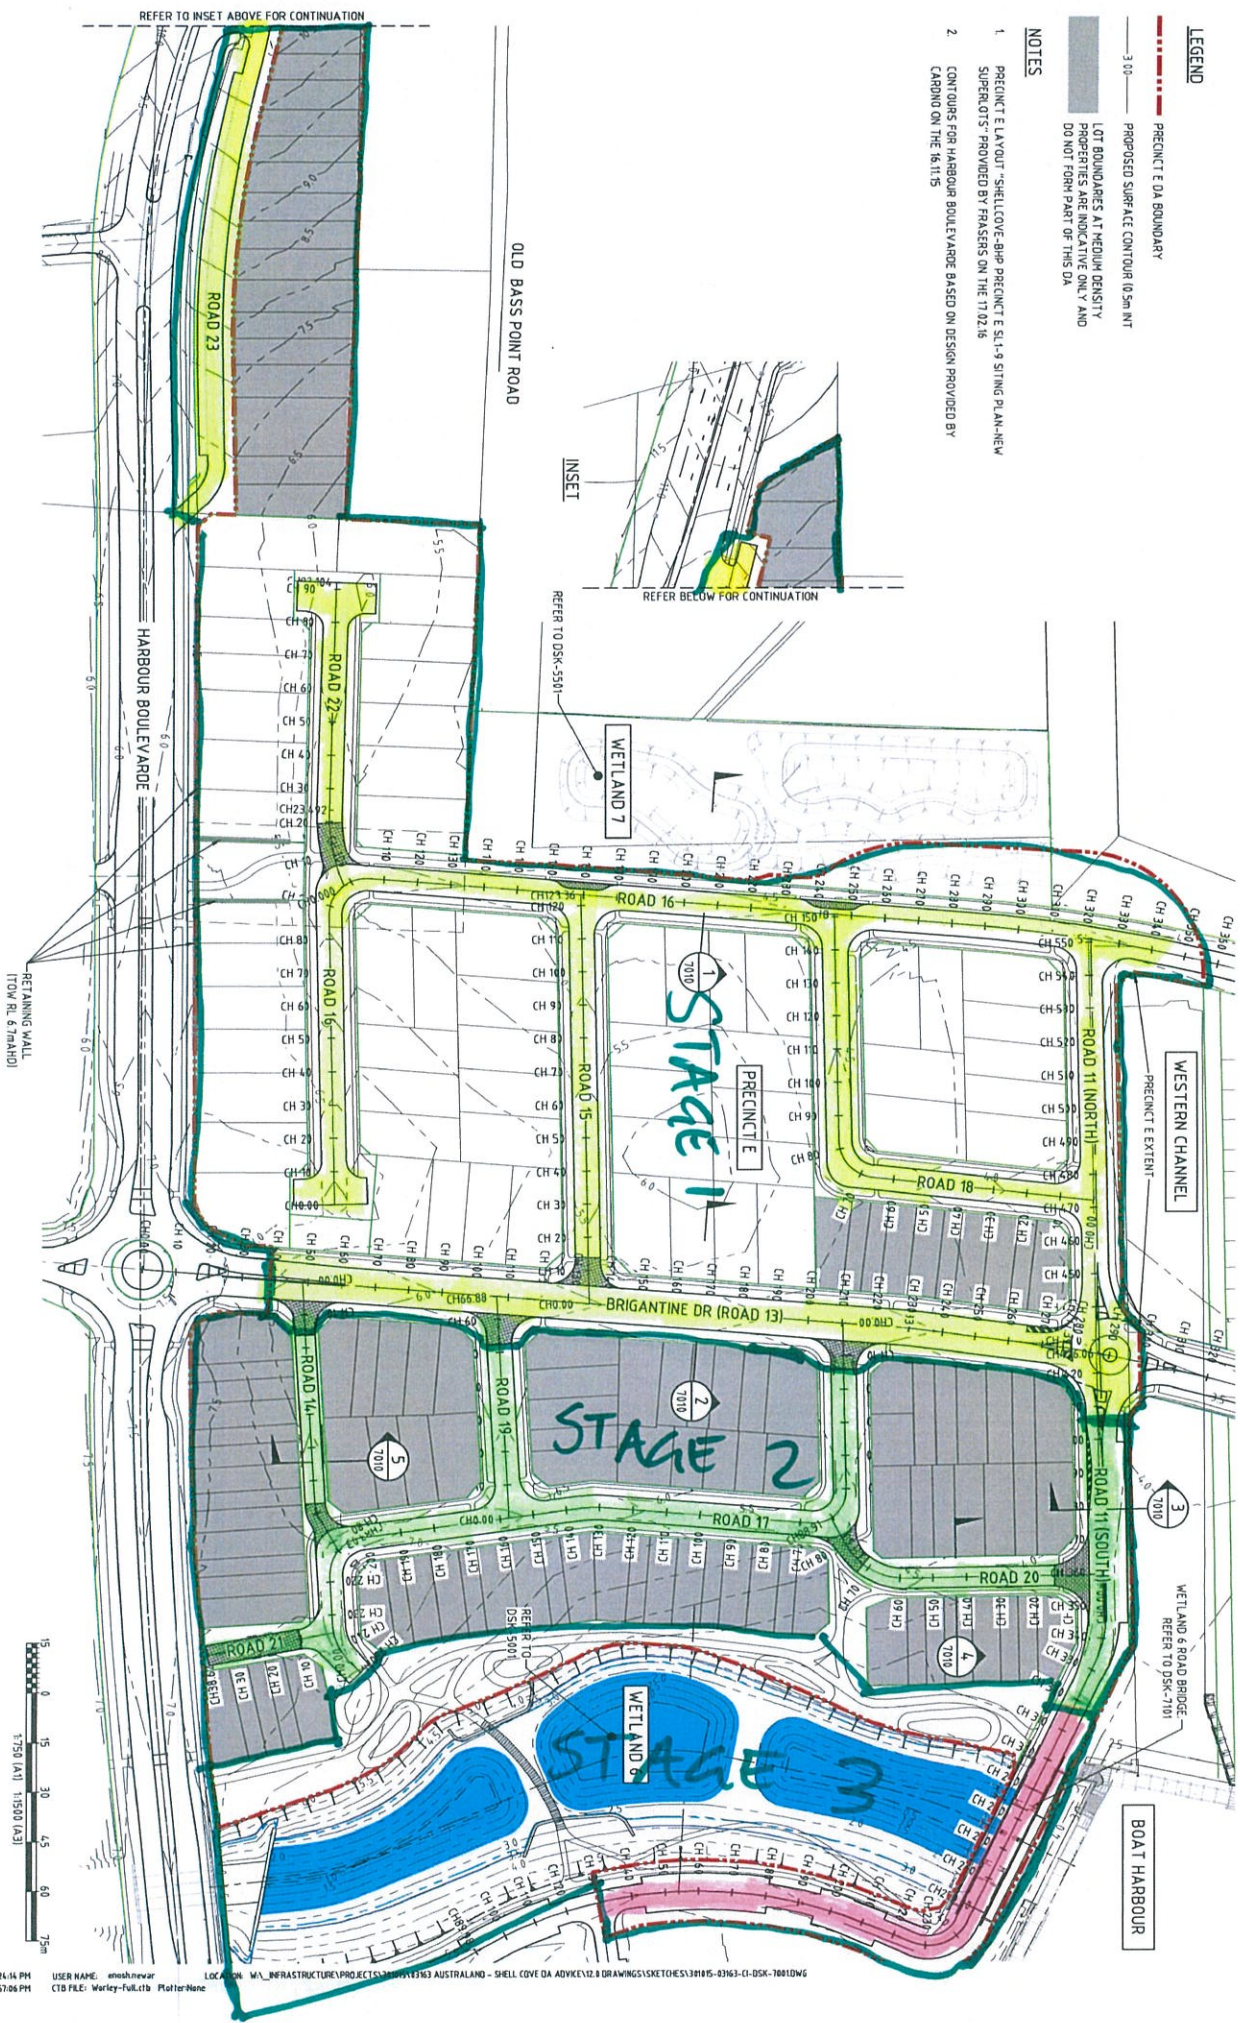

D	FINAL	ISSUED FOR APPROVAL	EN
C	REVIEW	ISSUED FOR APPROVAL	EN
B	REVIEW	ISSUED FOR APPROVAL	EN
A	REVIEW	ISSUED FOR CLIENT REVIEW	EN
ISSUE	DATE	ISSUE DESCRIPTION	DRAWN



10/01/2017 25 Jul 2017

DATE	DESCRIPTION
13.03.2017	ISSUED FOR DA
08.03.2017	ISSUED FOR DA
05.03.2017	ISSUED FOR DA
03.03.2017	ISSUED FOR DA

DATE	DESCRIPTION
13.03.2017	ISSUED FOR DA
08.03.2017	ISSUED FOR DA
05.03.2017	ISSUED FOR DA
03.03.2017	ISSUED FOR DA

NOTE: LANDSCAPE WORKS OUTSIDE THE EXTENT OF WORKS ARE INDICATIVE ONLY AND DO NOT FORM PART OF THE STAGE 1 DA SUBMISSION

FRASERS PROPERTY
CIVIL AND STRUCTURAL ENGINEER
WORLEY PARSONS
PROJECT MANAGER: David Smith
C:\projects\13294\13294.dwg

FRASERS PROPERTY
CIVIL AND STRUCTURAL ENGINEER
WORLEY PARSONS
PROJECT MANAGER: David Smith
C:\projects\13294\13294.dwg

GROUP 5
GROUP 5 Pty Ltd
150-152 ADELAIDE STREET
SYDNEY NSW 2000
P: +61 2 9250 4164
F: +61 2 9250 4165
www.group5.com.au

The Waterfront
Shell Cove

PRECINCT E & WETLAND 6
LANDSCAPE DA
E - GENERAL ARRANGEMENT

DATE: 13.03.2017
DRAWN: J. SMITH
CHECKED: J. SMITH
SCALE: 1:1000
PROJECT NO: 13294 - EW-1100 D

DATE: 13.03.2017
DRAWN: J. SMITH
CHECKED: J. SMITH
SCALE: 1:1000
PROJECT NO: 13294 - EW-1100 D



CODE	SYMBOL	PLANTING SCHEDULE	QUANTITY	REMARKS
1	1	1	1	1
2	2	2	2	2
3	3	3	3	3
100	100	100	100	100



REFER ABOVE FOR CONTINUATION





resources & energy

OneWay

ISSUE	DATE	ISSUE DESCRIPTION
J	22.08.17	DESIGN CONTOURS REVISED
I	05.09.17	DRAWING UPDATED
H	01.09.17	SECTION 6 ADDED
G	30.08.17	FOOTPATH REVISED BETWEEN ROAD 17 & WETLAND 6 CONNECTION
F	28.08.17	ROAD 21 AREA REVISED AND PRECINCT E BOUNDARY UPDATED
DRAWN		KM




INFORMATION ONLY
NOT TO BE USED
FOR CONSTRUCTION



Must be wholly contained
within private property.

SHELL COVE - BOAT HARBOUR PRECINCT
PRECINCT E
GRADING PLAN
301015-03163-CI-DSK-7001

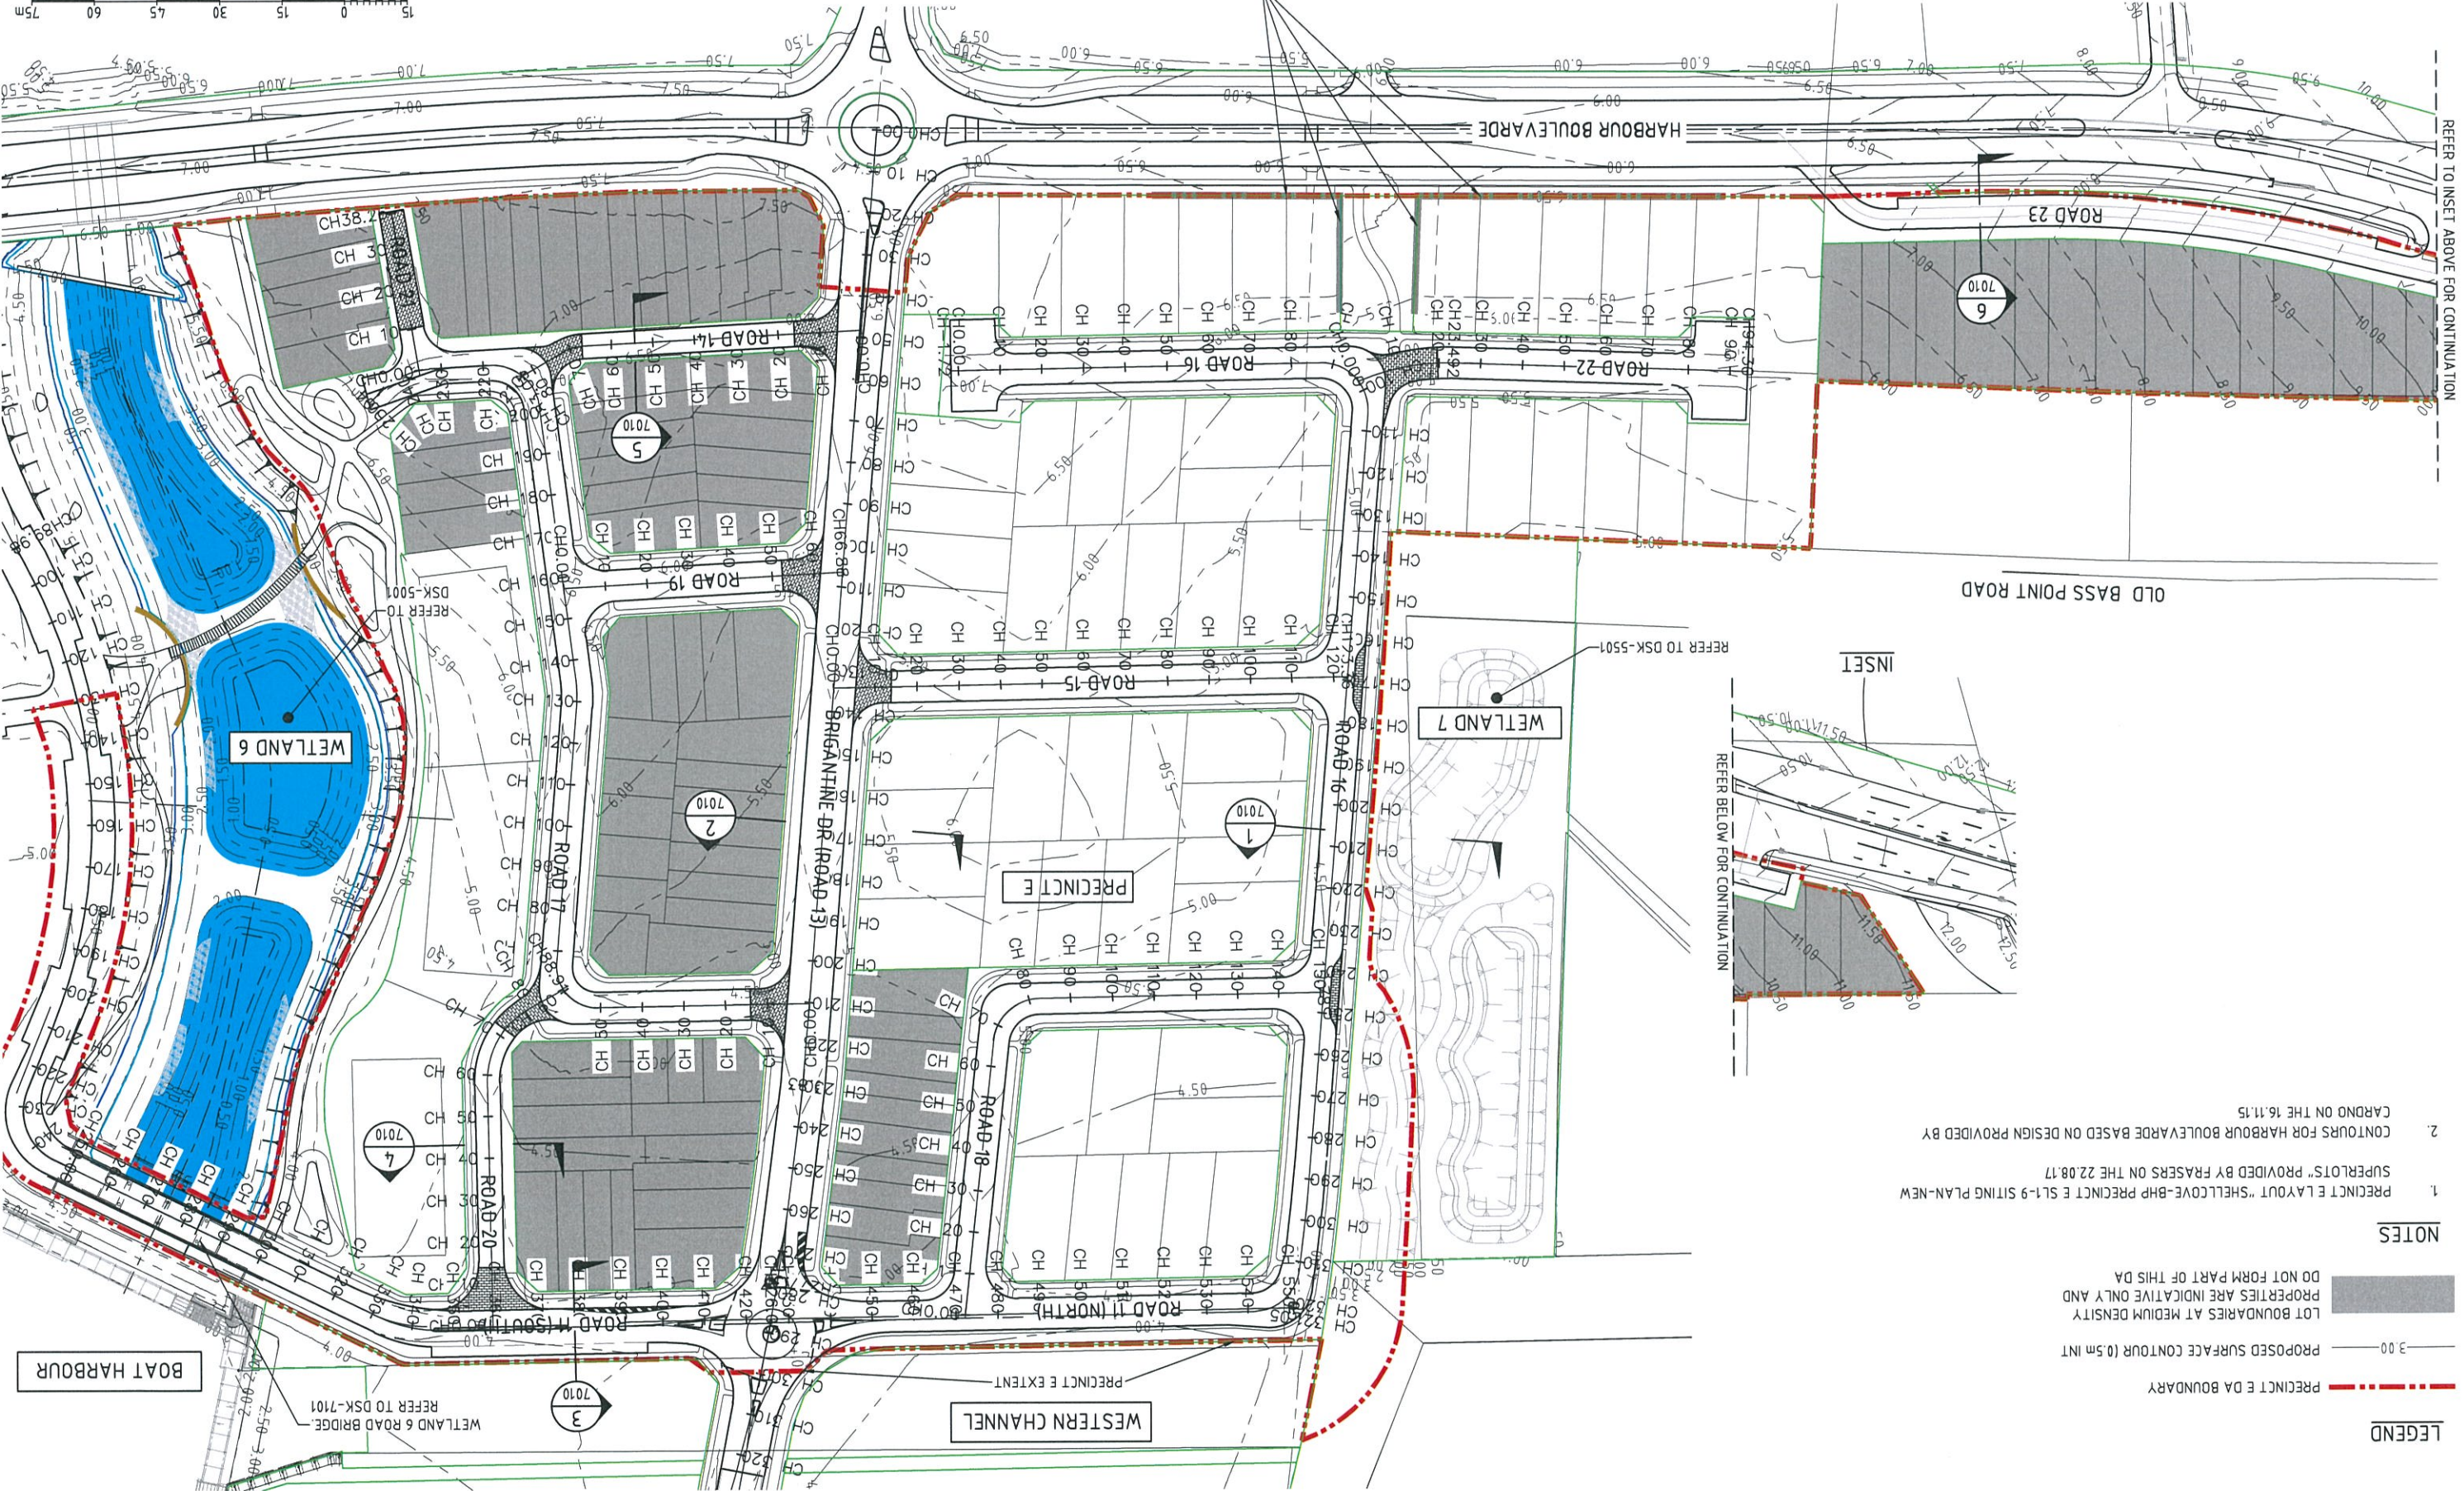

REFER TO INSET ABOVE FOR CONTINUATION



REFER BELOW FOR CONTINUATION

- LEGEND
- PRECINCT E DA BOUNDARY
 - PROPOSED SURFACE CONTOUR (0.5m INT)
 - LOT BOUNDARIES AT MEDIUM DENSITY
 - PROPERTIES ARE INDICATIVE ONLY AND DO NOT FORM PART OF THIS DA
- NOTES
- PRECINCT E LAYOUT "SHELL COVE-BHP PRECINCT E SLT-9 SITING PLAN-NEW SUPERLOTS" PROVIDED BY FRASERS ON THE 22.08.17
 - CONTOURS FOR HARBOUR BOULEVARDE BASED ON DESIGN PROVIDED BY CARDNO ON THE 16.11.15




ISSUE	DATE	ISSUE DESCRIPTION	DRAWN
E	11/01/17	CATCHMENT BOUNDARY UPDATED IN ROAD 11 & 16 BEND	KM
D	15/08/17	ISSUED FOR APPROVAL	EN
C	12/14	STORM WATER DESIGN CHANGED	KM
G	08/03/17	DRAWING UPDATED	KM
F	15/03/17		

INFORMATION ONLY
NOT TO BE USED
FOR CONSTRUCTION

FRASERS
PROPERTY



SHELL COVE - BOAT HARBOUR PRECINCT
PRECINCT E
STORMWATER MANAGEMENT CONCEPT PLAN

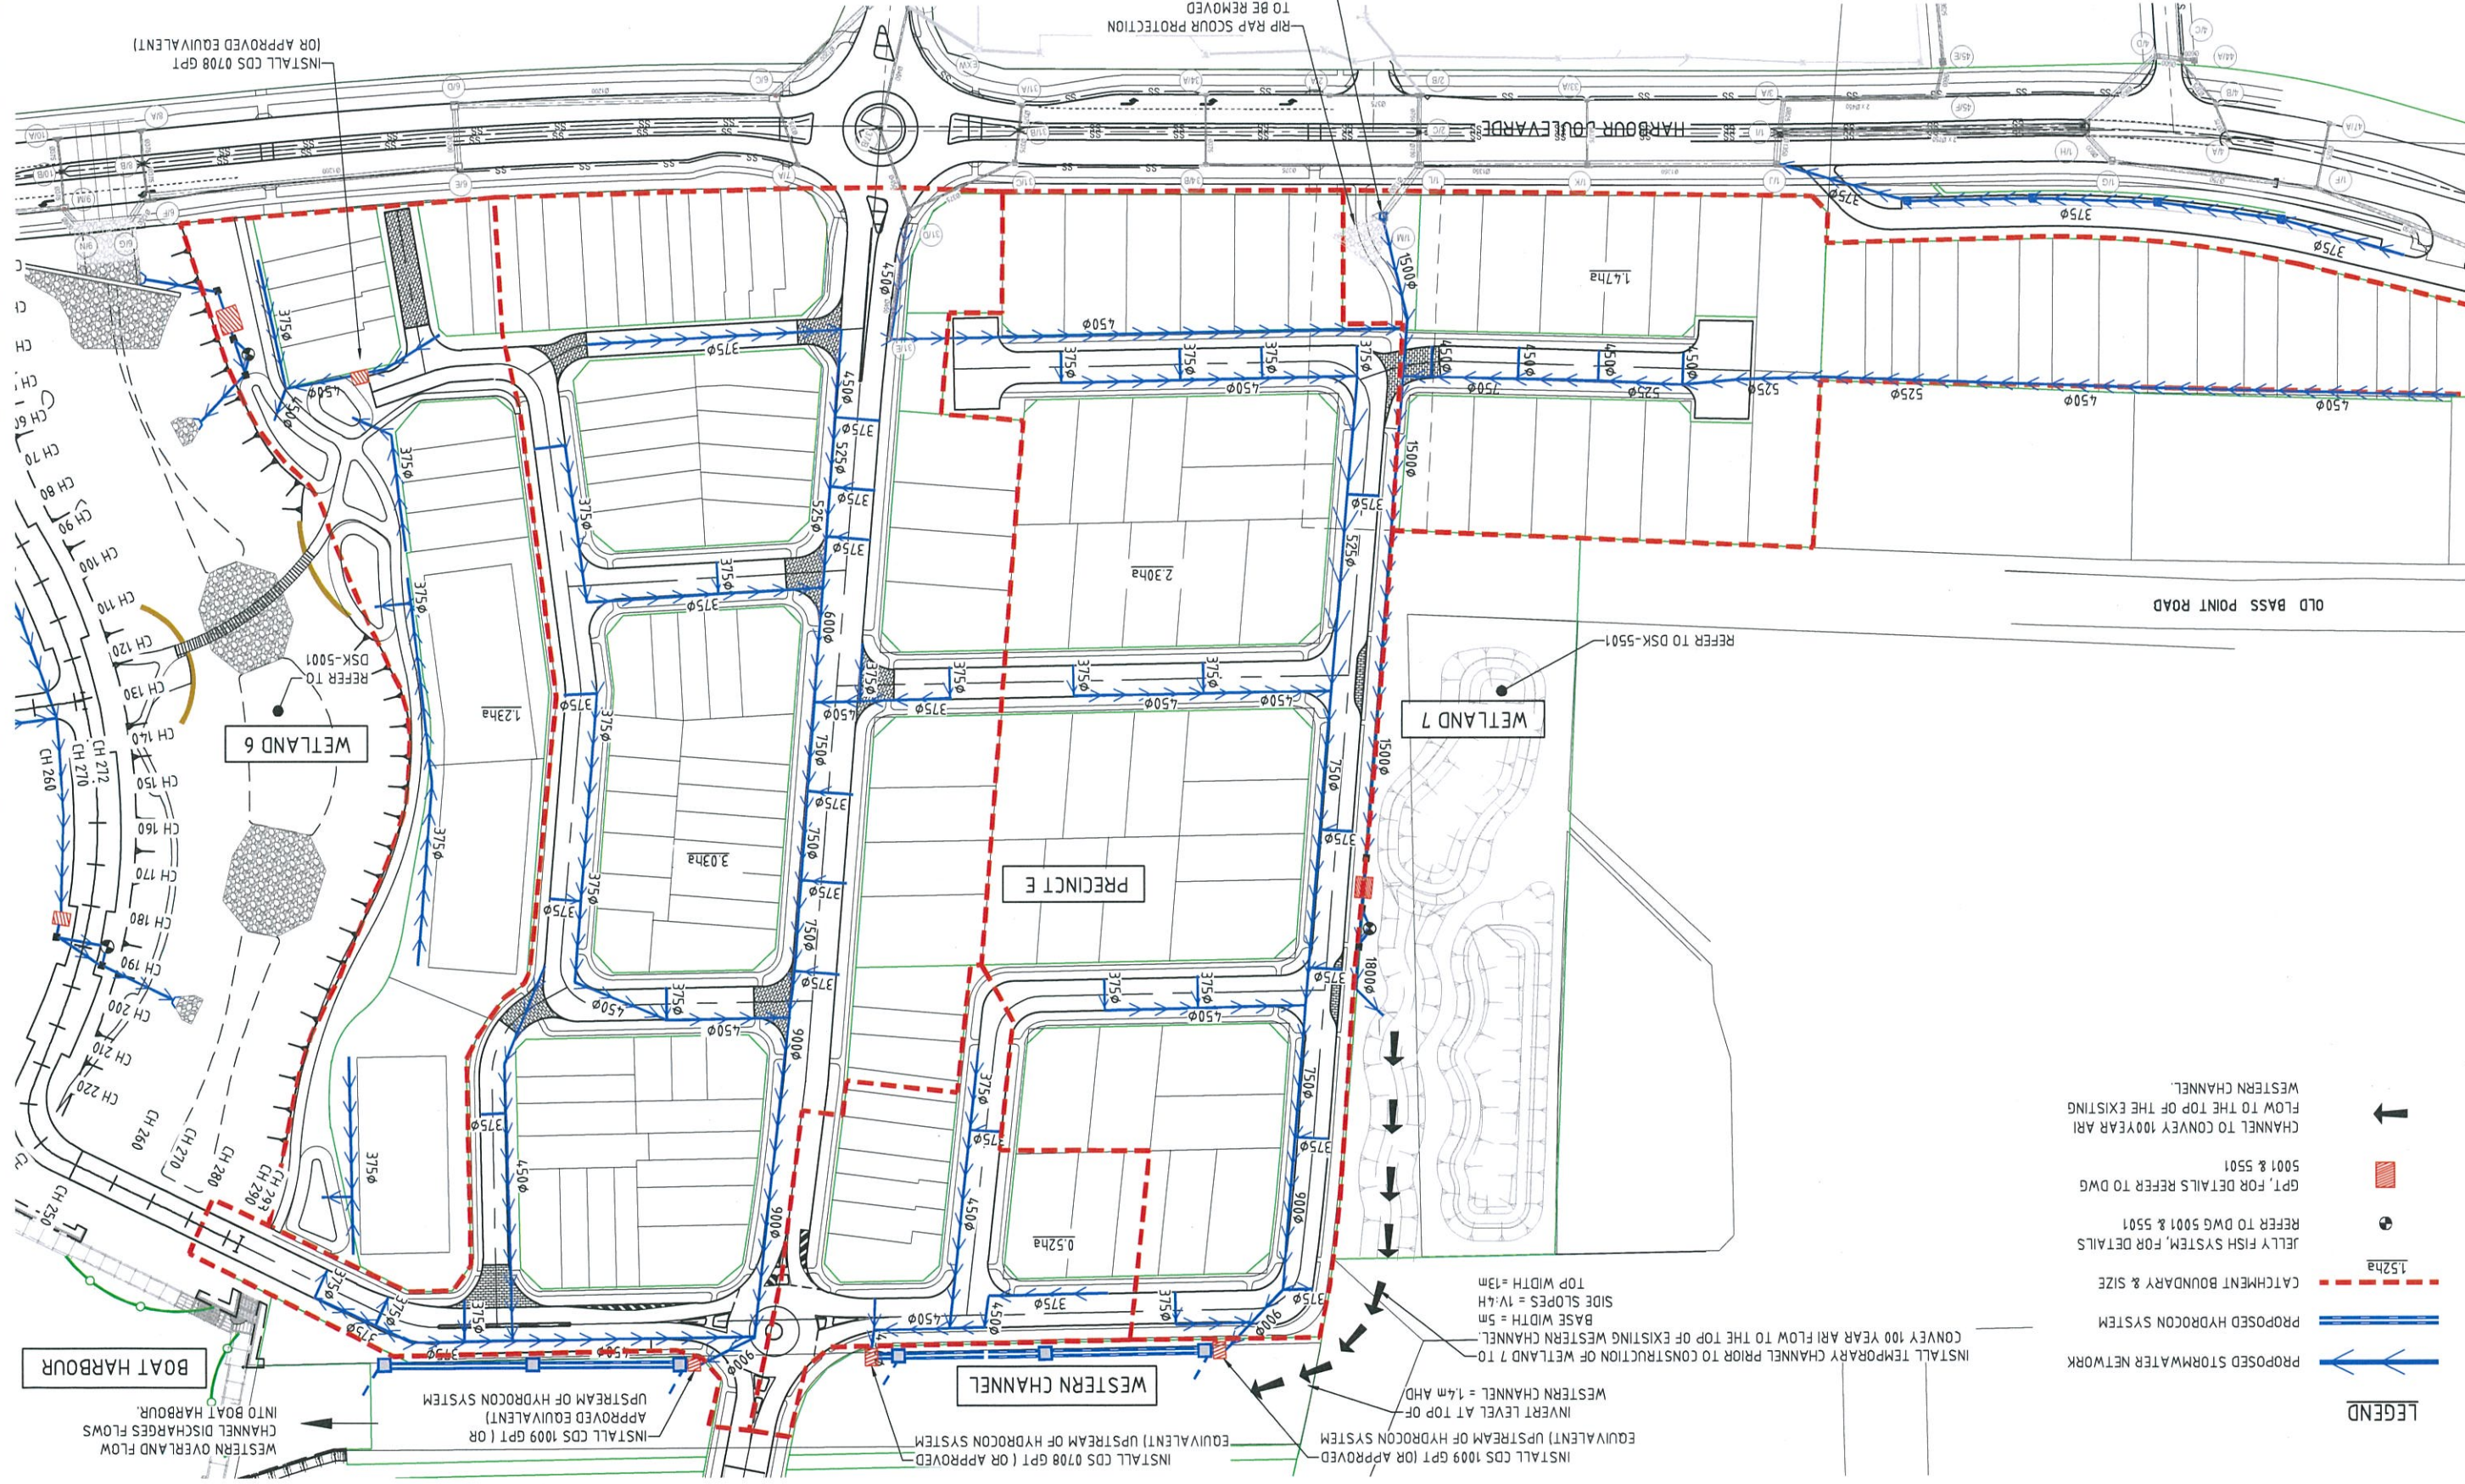

- LEGEND**
- PROPOSED STORMWATER NETWORK
 - PROPOSED HYDROCON SYSTEM
 - CATCHMENT BOUNDARY & SIZE
 - JELLY FISH SYSTEM, FOR DETAILS REFER TO DWG 5501 & 5501
 - GPT, FOR DETAILS REFER TO DWG 5501 & 5501
 - CHANNEL TO CONVEY 100 YEAR ARI FLOW TO THE TOP OF THE EXISTING WESTERN CHANNEL.



ISSUE	DATE	ISSUE DESCRIPTION	DRAWN
E	15.04.17	CUT & FILL BULK EARTHWORKS UPDATED	KH
D	01.09.17	WETLAND & EXTENTS AND LOT BOUNDARY REVISED	KH
C	05.04.17	ROAD 16, 21 & 22 REVISED & KERB LINES UPDATED	KH
B	03.12.16	ISSUED FOR APPROVAL	EN
F	16.09.17	QUANTITY UPDATED	KH



INFORMATION ONLY
NOT TO BE USED
FOR CONSTRUCTION



SHELL COVE - BOAT HARBOUR PRECINCT
PRECINCT E
CUT & FILL BULK EARTHWORKS PLAN
301015-03163-CI-DSK-7002




PILOT DATE & TIME: 7/9/2017 12:12 PM
SAVE DATE & TIME: 7/9/2017 12:05 PM
USER NAME: kannaanandian
CTB FILE: Worley-Full.ctb
LOCATION: WA, INFRASTRUCTURE PROJECTS\301015\163 AUSTRALIA - SHELL COVE QA ADVCT\12 DRAWINGS\SKETCHES\301015-03163-CI-DSK-7002.DWG



NOTES


1. EARTHWORKS VOLUMES CALCULATED TO EXISTING SURFACE, BASED ON SURVEY PROVIDED BY FRASERS IN EMAIL DATED: 28th JANUARY 2016.
2. NO STRIPPING OR BULKING FACTORS HAVE BEEN INCLUDED
3. INTERIM EARTHWORKS, IF COMPLETED, WOULD ALTER EARTHWORKS VOLUMES.

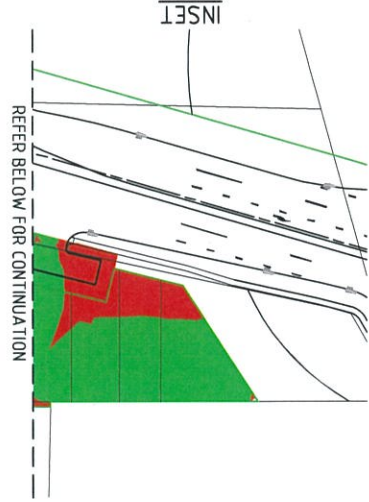


REFER BELOW FOR CONTINUATION

CUT FILL LEGEND			
DEPTH RANGE 1m INTERVAL	UPPER VALUE	LOWER VALUE	COLOR
-4 to -3	-3	-4	Yellow
-3 to -2	-2	-3	Orange
-2 to -1	-1	-2	Red
-1 to 0	0	-1	Dark Red
0 to 1	1	0	Light Green
1 to 2	2	1	Green
2 to 3	3	2	Dark Green
3 to 4	4	3	Blue


APPROXIMATE EARTHWORKS VOLUMES	
CUT (m³)	-614.8
FILL (m³)	104,280
BALANCE (m³)	98132

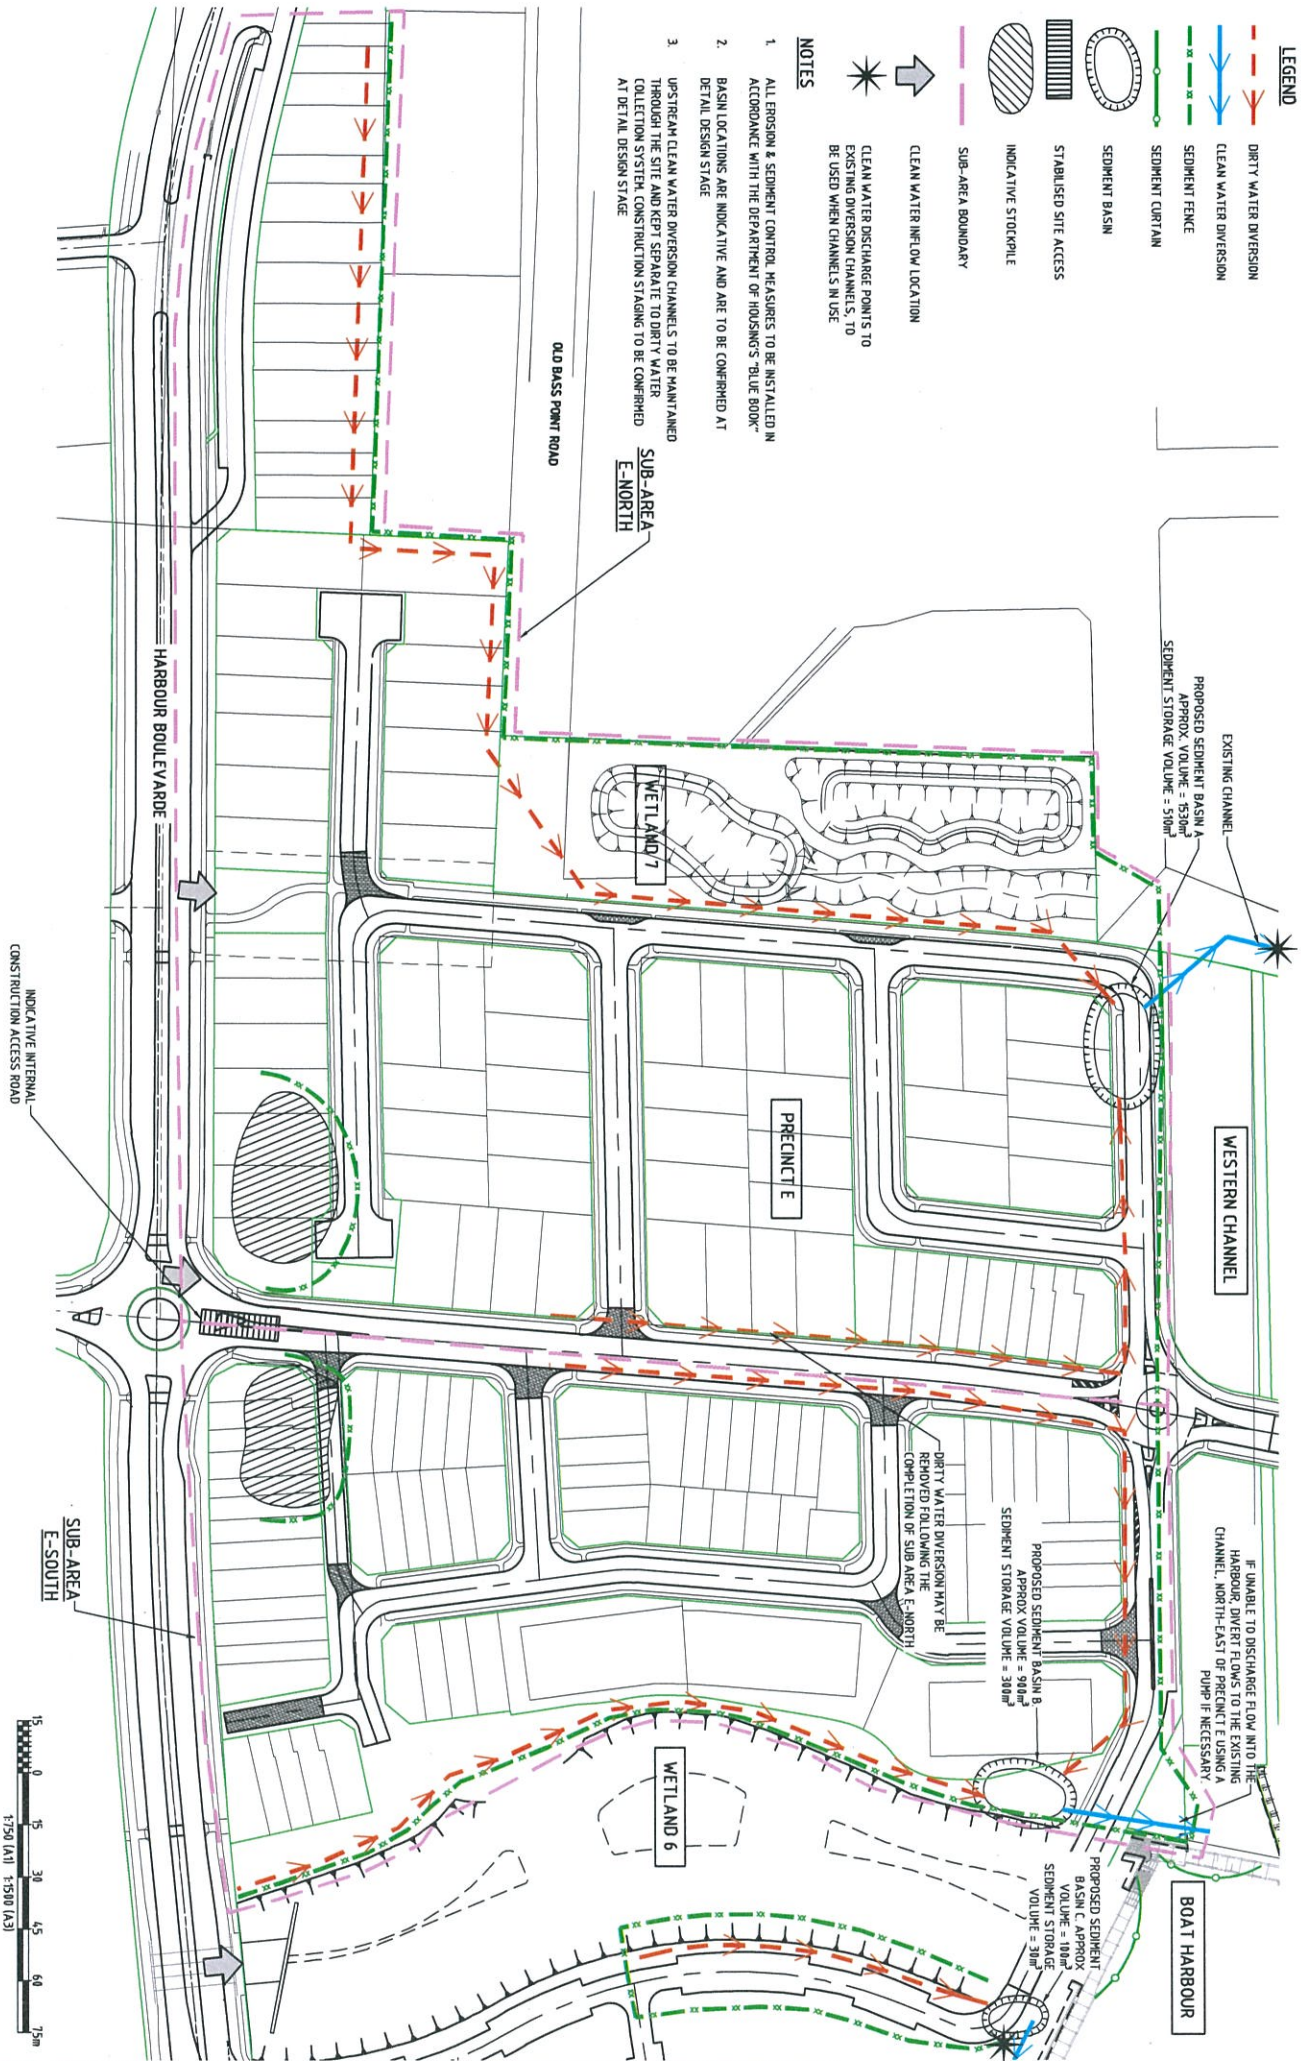


Amendments	
Date	Description
01.03.2017	A ISSUED FOR DA
07.03.2017	B ISSUED FOR DA
08.03.2017	C ISSUED FOR DA

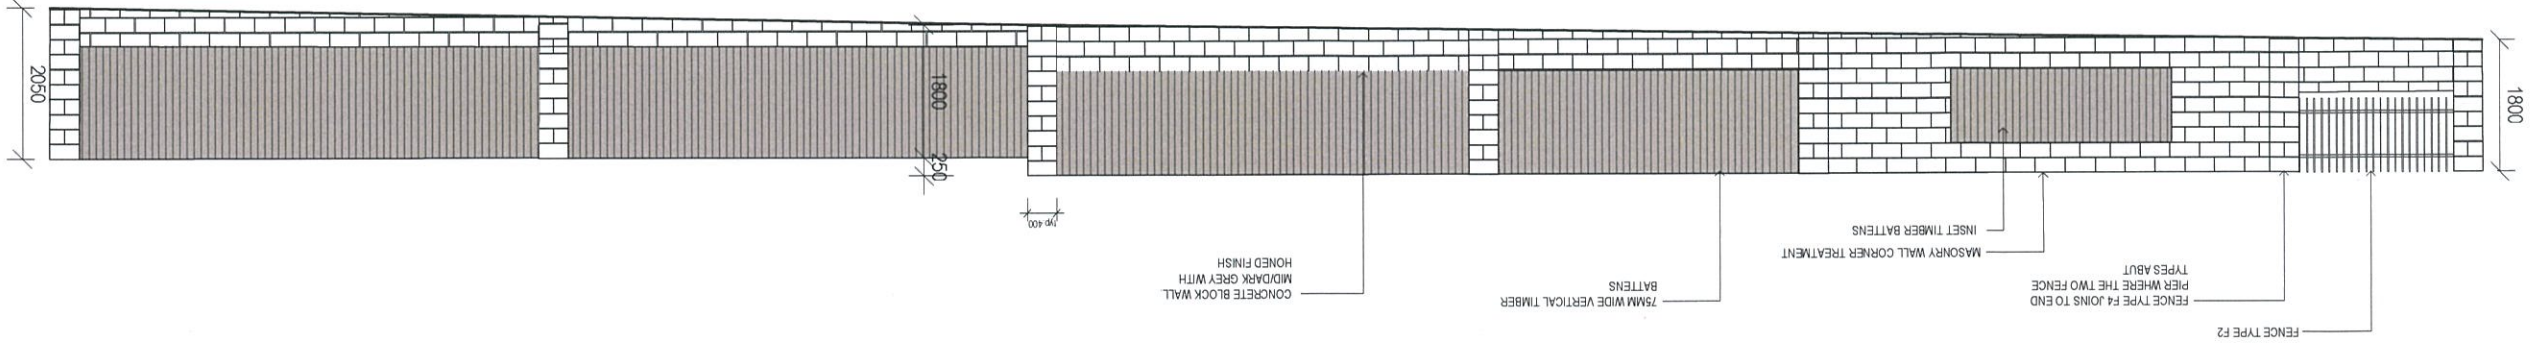

01 PRECINCT E WALL AND FENCE TYPE F4 LONG SECTION - OLD BASS POINT ROAD FRONTAGE SCALE 1:50
Refer condition # Part B of Development Coverd.

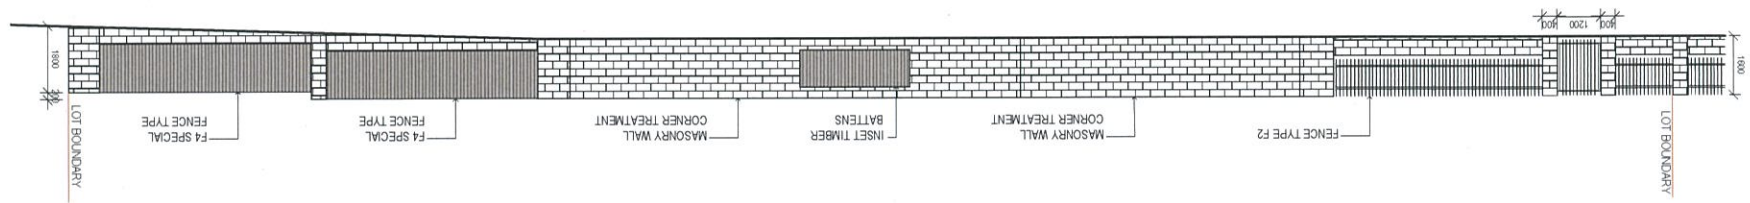

02 MASONRY WALL CORNER TREATMENT TO ENTRY - BRIGANTINE DRIVE SCALE 1:100

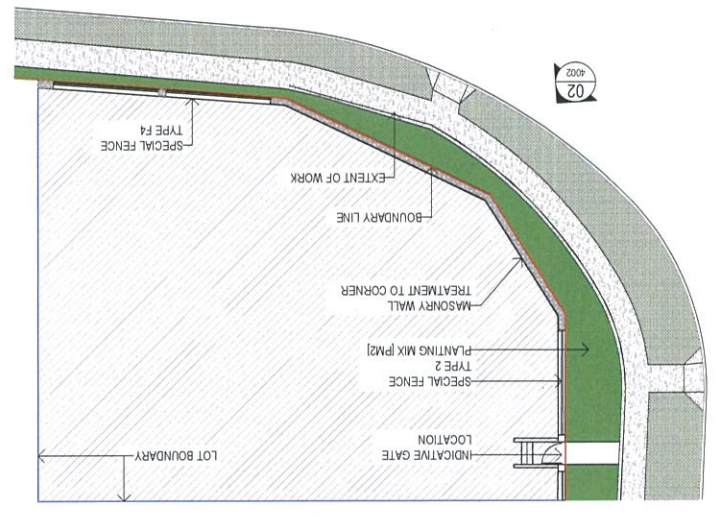

03 MASONRY WALL CORNER TREATMENT TO ENTRY DETAIL PLAN - BRIGANTINE DRIVE SCALE 1:200

NOTE:
LANDSCAPE WORKS OUTSIDE THE
EXTENT OF WORKS ARE INDICATIVE
ONLY AND DO NOT FORM PART OF
THE STAGE 1 DA SUBMISSION.

Client
FRASERS PROPERTY
Level 3, Building C, 1 Homebush Bay Drive, Rhodes, NSW 2138
T +612 9397 2000
Civil and Structural Engineer
WORLEY PARSONS
Level 17, 161 Walker Street, North Sydney NSW 2060
T 02 8823 6666
E ena@hcnr.com.au


FRASERS PROPERTY
Shellharbour
CITY COUNCIL

GROUP GSA


Project Title
The Waterfront
Shell Cove
Drawing Title
PRINCINCT E & WETLAND 6
LANDSCAPE - DA
BOUNDARY WALL DETAILS
Scale
1:50 @ A1
Drawing created (date)
28/02/2017
By
MG
Plotted and checked by
MG
SH
SH
Approved
SH
Drawing No
13294 - EW-4002 C
Plot Date
13/03/2017

This drawing is the copyright of Group GSA Pty Ltd and may not be altered, reproduced or transmitted in any form or by any means in part or in whole without the written permission of Group GSA Pty Ltd.
All levels and dimensions are to be checked and verified on site prior to the commencement of any work, making of shop drawings or fabrication of components.
Do not scale drawings. Use figured dimensions.


Amendments	Issue Description	Date
A	ISSUED FOR DA	01.03.2017
B	ISSUED FOR DA	07.03.2017
C	ISSUED FOR DA	08.03.2017

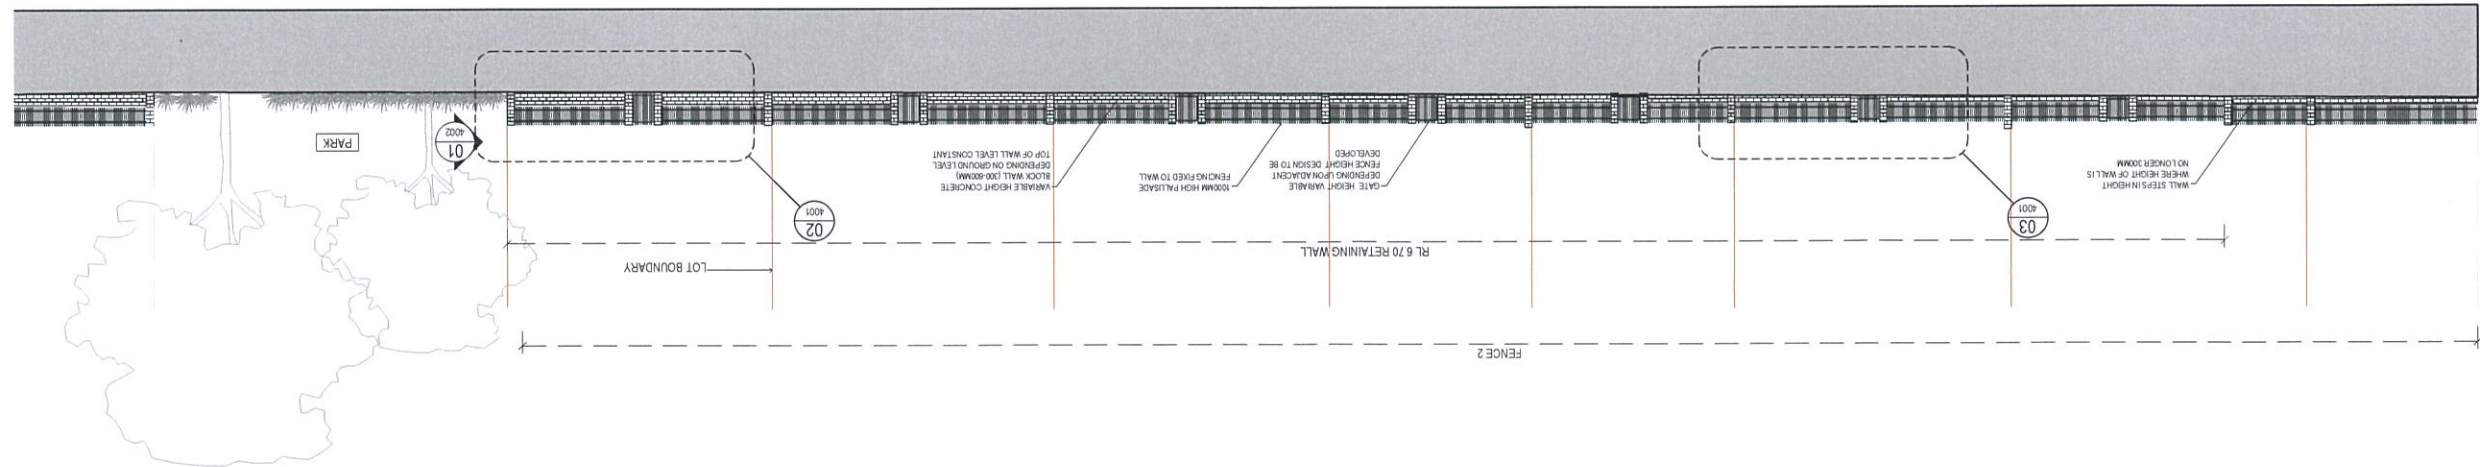


01 PRECINCT E WALL AND FENCE LONG SECTION - HARBOUR BLVD FRONTAGE
SCALE 1:200

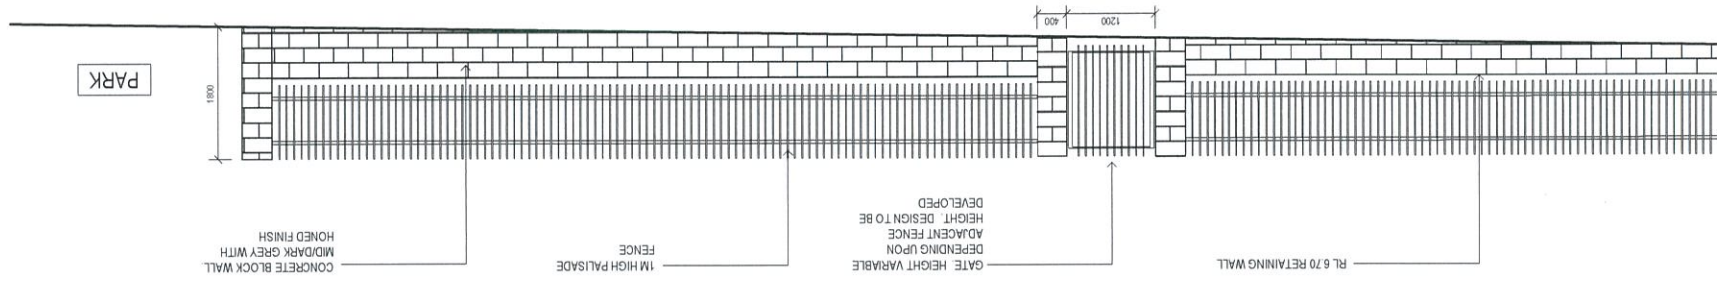

02 FENCE TYPE F2 WITH RETAINING WALL TYPICAL SECTION

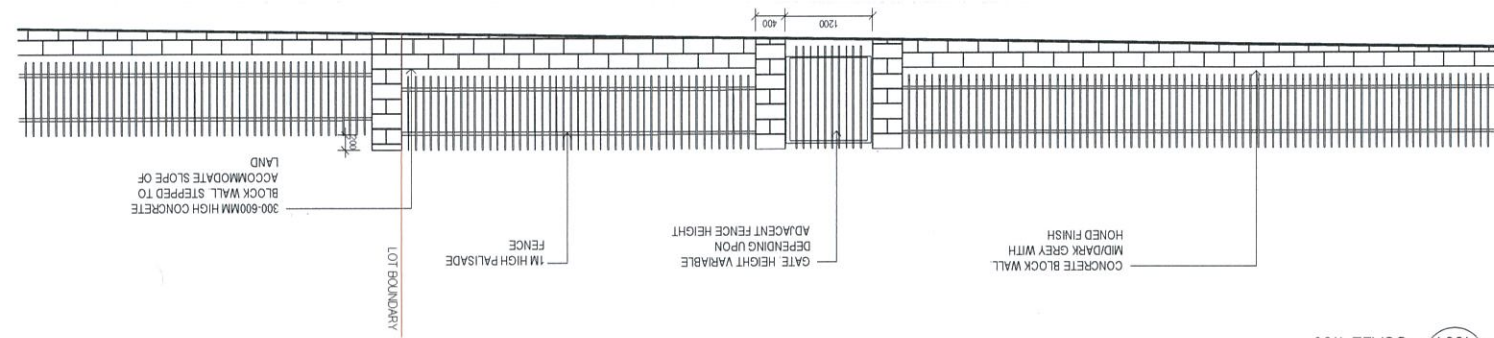

03 FENCE TYPE F2 WITH BLOCK WALL TYPICAL SECTION
4001 SCALE 1:50

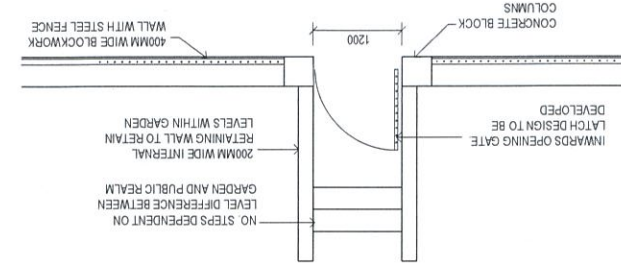

04 TYPICAL FENCE TYPE F2 GATE PLAN SCALE 1:50 4001

NOTE:
LANDSCAPE WORKS OUTSIDE THE
EXTENT OF WORKS ARE INDICATIVE
ONLY AND DO NOT FORM PART OF
THE STAGE 1 DA SUBMISSION

FRASERS PROPERTY
Level 3, Building C, Homebush Bay Drive, Rhodes, NSW 2138
T +61 2 9767 3000

WORLEY PARSONS
Level 17, 141 Walker Street, North Sydney NSW 2060
T 02 8822 0669
E enquiry@worleyparsons.com



VSOU

Group GSA Pty Ltd ABN 76 002 113 779
Level 7, 80 William St East Sydney NSW
Australia 2011
www.groupgsa.com
T +612 9361 4144 F +612 9332 3458
architectural interior design urban landscape
consulting architect M. Sheldon 3990

The Waterfront
Shell Cove

PRECINCT E & WETLAND 6
LANDSCAPE - DA
BOUNDARY WALL DETAILS
Scale
1:200 (04/1)

Drawing created (date)	28/02/2017
By	MG
Plotted and checked by	FZ

SH	Approved	Drawing No	Issue
SH			


File # P102 Date

- NOTE
- E1 EASEMENT FOR DRAINAGE OF WATER 1.5 WIDE
E2 EASEMENT FOR REPAIRS 0.9 WIDE
E3 EASEMENT FOR PADMOUNT SUBSTATION VAR. WIDTH
E4 RESTRICTION ON THE USE OF LAND VAR WIDTH
E5 RESTRICTION ON THE USE OF LAND VAR WIDTH
E6 RESTRICTION ON THE USE OF LAND VAR WIDTH

ALL AREAS ARE APPROXIMATE

DRAFT PLAN, ALL BOUNDARIES AND DIMENSIONS
ARE SUBJECT TO FINAL SURVEY

5073
57.105Ha

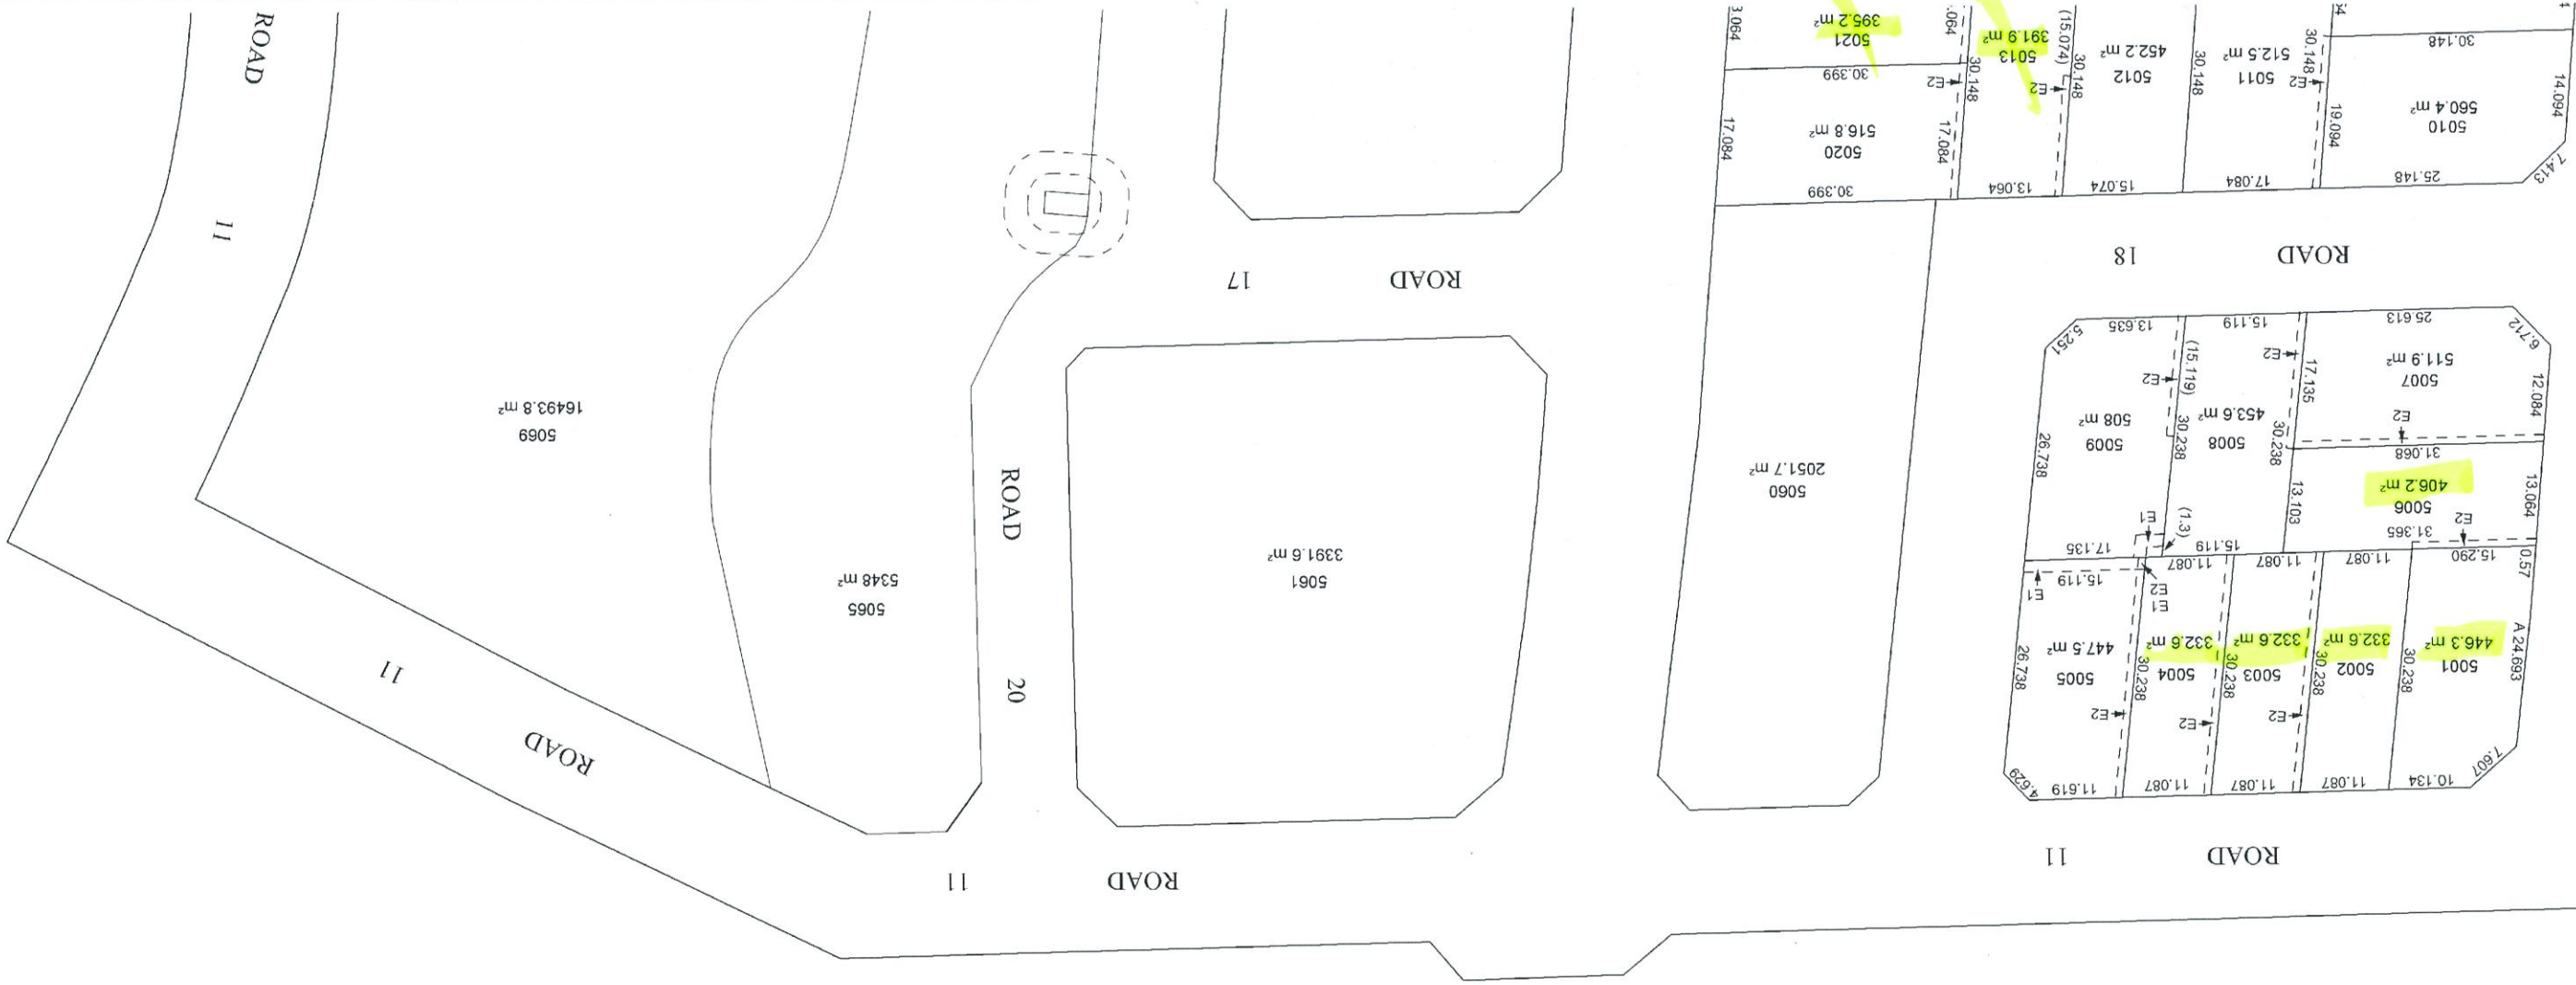

Surveyor:
Date of Survey:
Surveyor's Ref: D216137
PLAN OF SUBDIVISION OF LOTS 4008 & 4009 IN
DP 1219051 AND LOT 2056 IN DP 1203745
AND LOT 74 IN DP 229374

LGA: SHELLHARBOUR
Locality: SHELL COVE
Subdivision No:
Lengths are in metres. Reduction Ratio 1:600

Registered

DP

Received 12 Sept 2017



NOTE
ALL AREAS ARE APPROXIMATE
DRAFT PLAN, ALL BOUNDARIES AND DIMENSIONS
ARE SUBJECT TO FINAL SURVEY

E1 EASEMENT FOR DRAINAGE OF WATER 1.5 WIDE
E2 EASEMENT FOR REPAIRS 0.9 WIDE
E3 EASEMENT FOR PADMOUNT SUBSTATION VAR. WIDTH
E4 RESTRICTION ON THE USE OF LAND VAR. WIDTH
E5 RESTRICTION ON THE USE OF LAND VAR. WIDTH
E6 RESTRICTION ON THE USE OF LAND VAR. WIDTH

ROAD
LIMIT OF
WORKS

Surveyor:
Date of Survey:
Surveyor's Ref: D216137
PLAN OF SUBDIVISION OF LOTS 4008 & 4009 IN
DP 1219051 AND LOT 2056 IN DP 1203745
AND LOT 74 IN DP 229374

LGA: SHELLHARBOUR
Locality: SHELL COVE
Subdivision No:
Lengths are in metres. Reduction Ratio 1:600

Registered

DP

Received 12 Sept 2017

NOTE

ALL AREAS ARE APPROXIMATE
DRAFT PLAN, ALL BOUNDARIES AND DIMENSIONS
ARE SUBJECT TO FINAL SURVEY

- E1 EASEMENT FOR DRAINAGE OF WATER 1.5 WIDE
- E2 EASEMENT FOR REPAIRS 0.9 WIDE
- E3 EASEMENT FOR PADMOUNT SUBSTATION VAR WIDTH
- E4 RESTRICTION ON THE USE OF LAND VAR WIDTH
- E5 RESTRICTION ON THE USE OF LAND VAR WIDTH
- E6 RESTRICTION ON THE USE OF LAND VAR WIDTH



Surveyor :
Date of Survey :
Surveyor's Ref : D216137
PLAN OF SUBDIVISION OF LOTS 4008 & 4009 IN
DP 1219051 AND LOT 2056 IN DP 1203745
AND LOT 74 IN DP 229374


LGA: SHELLHARBOUR
Locality : SHELL COVE
Subdivision No:

Registered

DP


Received 12 Sept 2017

NOTE
ALL AREAS ARE APPROXIMATE
DRAFT PLAN, ALL BOUNDARIES AND DIMENSIONS
ARE SUBJECT TO FINAL SURVEY

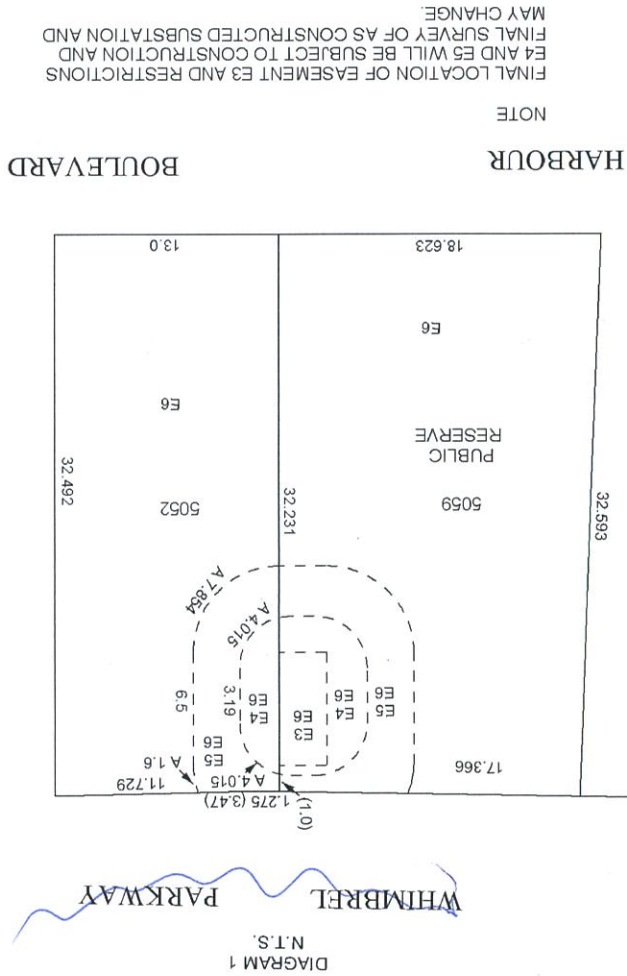


NOTE
FINAL LOCATION OF EASEMENT E3 AND RESTRICTIONS
E4 AND E5 WILL BE SUBJECT TO CONSTRUCTION AND
FINAL SURVEY OF AS CONSTRUCTED SUBSTATION AND
MAY CHANGE.

NOTE
FINAL LOCATION OF EASEMENT E3 AND RESTRICTIONS
E4 AND E5 WILL BE SUBJECT TO CONSTRUCTION AND
FINAL SURVEY OF AS CONSTRUCTED SUBSTATION AND
MAY CHANGE.

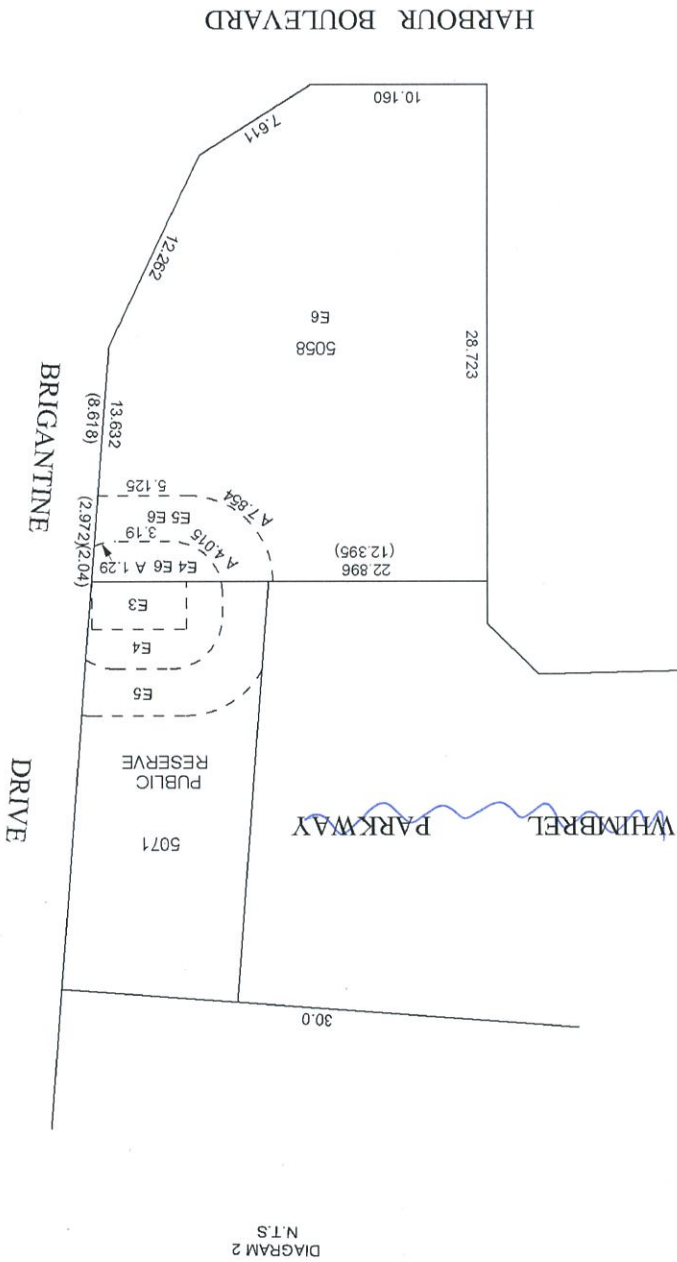

E1 EASEMENT FOR DRAINAGE OF WATER 1.5 WIDE
E2 EASEMENT FOR REPAIRS 0.9 WIDE
E3 EASEMENT FOR PADMOUT SUBSTATION VAR. WIDTH
E4 RESTRICTION ON THE USE OF LAND VAR. WIDTH
E5 RESTRICTION ON THE USE OF LAND VAR. WIDTH
E6 RESTRICTION ON THE USE OF LAND VAR. WIDTH

Surveyor : Date of Survey : Surveyor's Ref : D216137	PLAN OF SUBDIVISION OF LOTS 4008 & 4009 IN DP 1219051 AND LOT 2056 IN DP 1203745 AND LOT 74 IN DP 229374	LGA: SHELLHARBOUR Locality : SHELL COVE Subdivision No: Lengths are in metres. Reduction Ratio 1:600	Registered	DP Received 12 Sept. 2017
--	--	---	------------	------------------------------

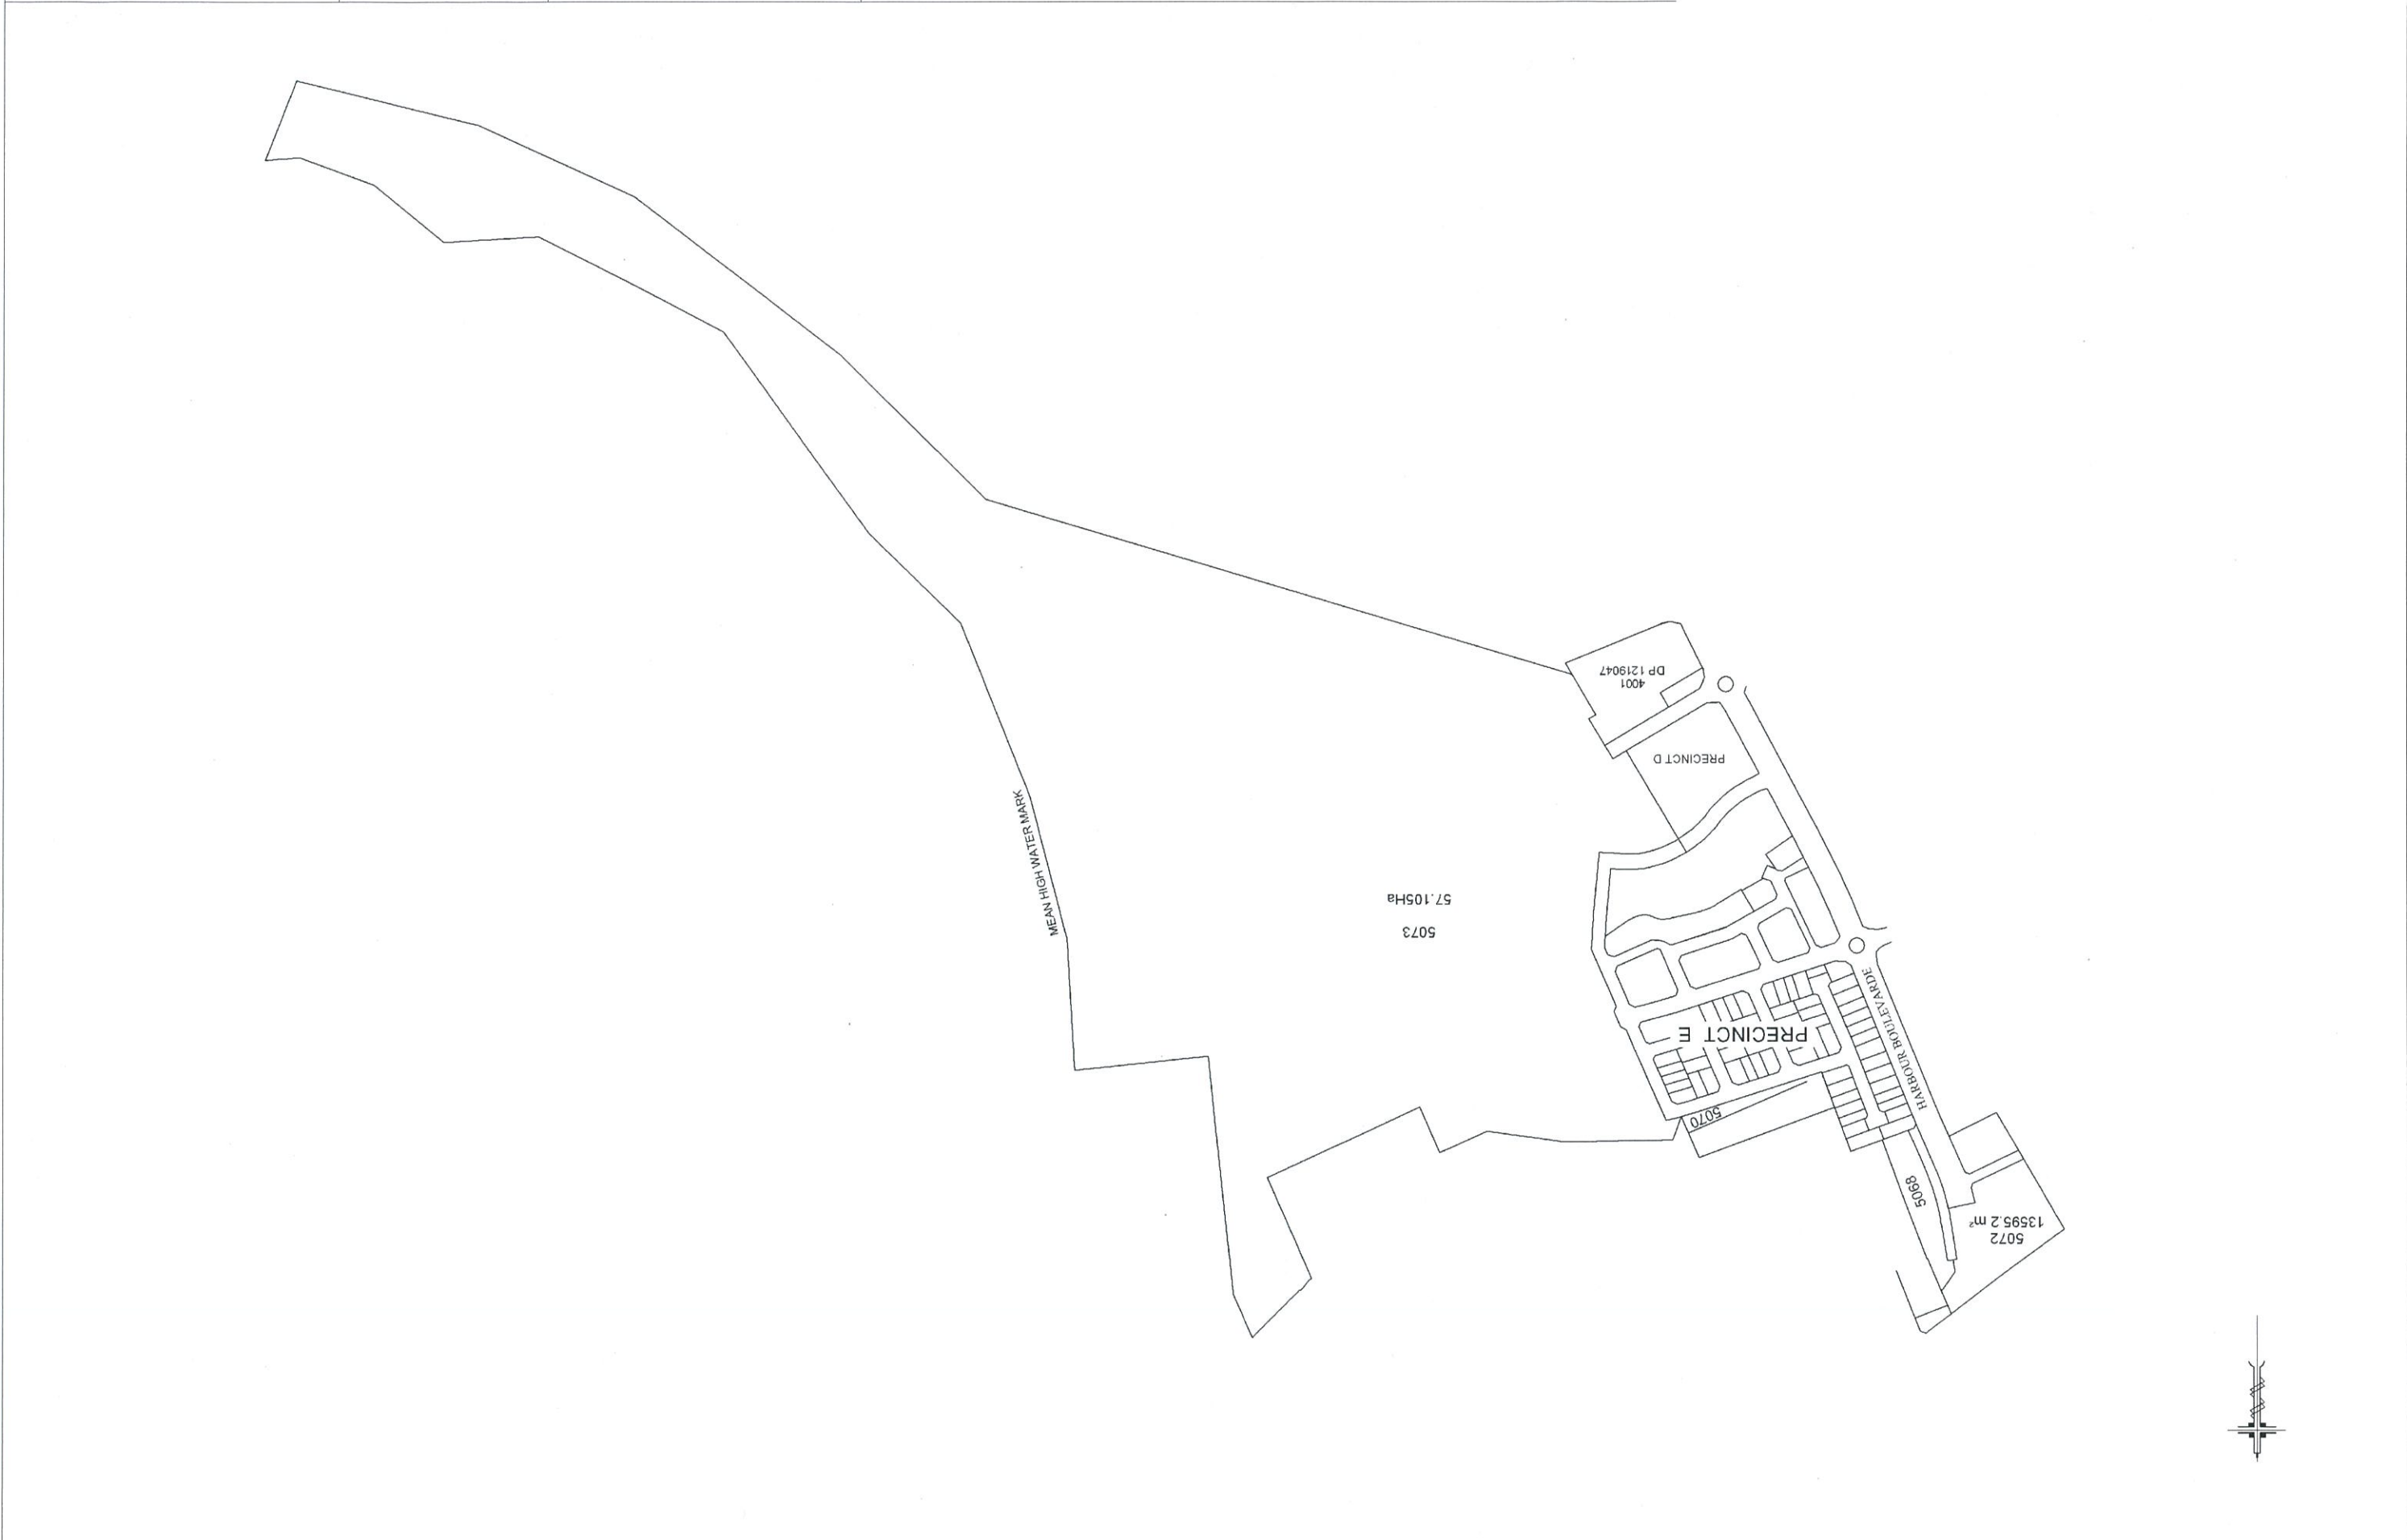

Surveyor :	PLAN OF SUBDIVISION OF LOTS 4008 & 4009 IN DP 1219051 AND LOT 2056 IN DP 1203745	LGA:	Registered	DP	Received 01.12.2017
Date of Survey :	AND LOT 74 IN DP 229374	Locality :			
Surveyor's Ref :	D 216137	Subdivision No:			
Lengths are in metres. Reduction Ratio 1:5000					

00	10	20	30	40	50	Table of mm				90	100	110	120	130	140
----	----	----	----	----	----	-------------	--	--	--	----	-----	-----	-----	-----	-----



resources & energy
WorleyParsons




ISSUE	DATE	ISSUED FOR CLIENT REVIEW	ISSUE DESCRIPTION	DRAWN
A	28/08/2017			KH




INFORMATION ONLY
NOT TO BE USED
FOR CONSTRUCTION



SHELL COVE - BOAT HARBOUR PRECINCT E
GARBAGE BIN COLLECTION LOCATIONS
ROAD 22 & 16
301015-03163-CI-DSK-7600

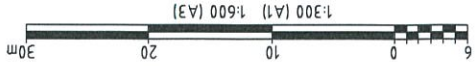

- LEGEND:
- DESIGNATED BIN COLLECTION LOCATION FOR ROAD 22 T-HEAD (LOTS 5038 AND 5045)
 - DESIGNATED BIN COLLECTION LOCATION FOR ROAD 22 T-HEAD (LOTS 5039)
 - DESIGNATED BIN COLLECTION LOCATION FOR ROAD 22 T-HEAD (LOTS 5046)
 - DESIGNATED BIN COLLECTION LOCATION FOR ROAD 16 T-HEAD PREFERENCE 1 (LOTS 5032 AND 5058)
 - DESIGNATED BIN COLLECTION LOCATION FOR ROAD 16 T-HEAD PREFERENCE 2 (LOTS 5032 AND 5058)
 - No parking signage & line marking

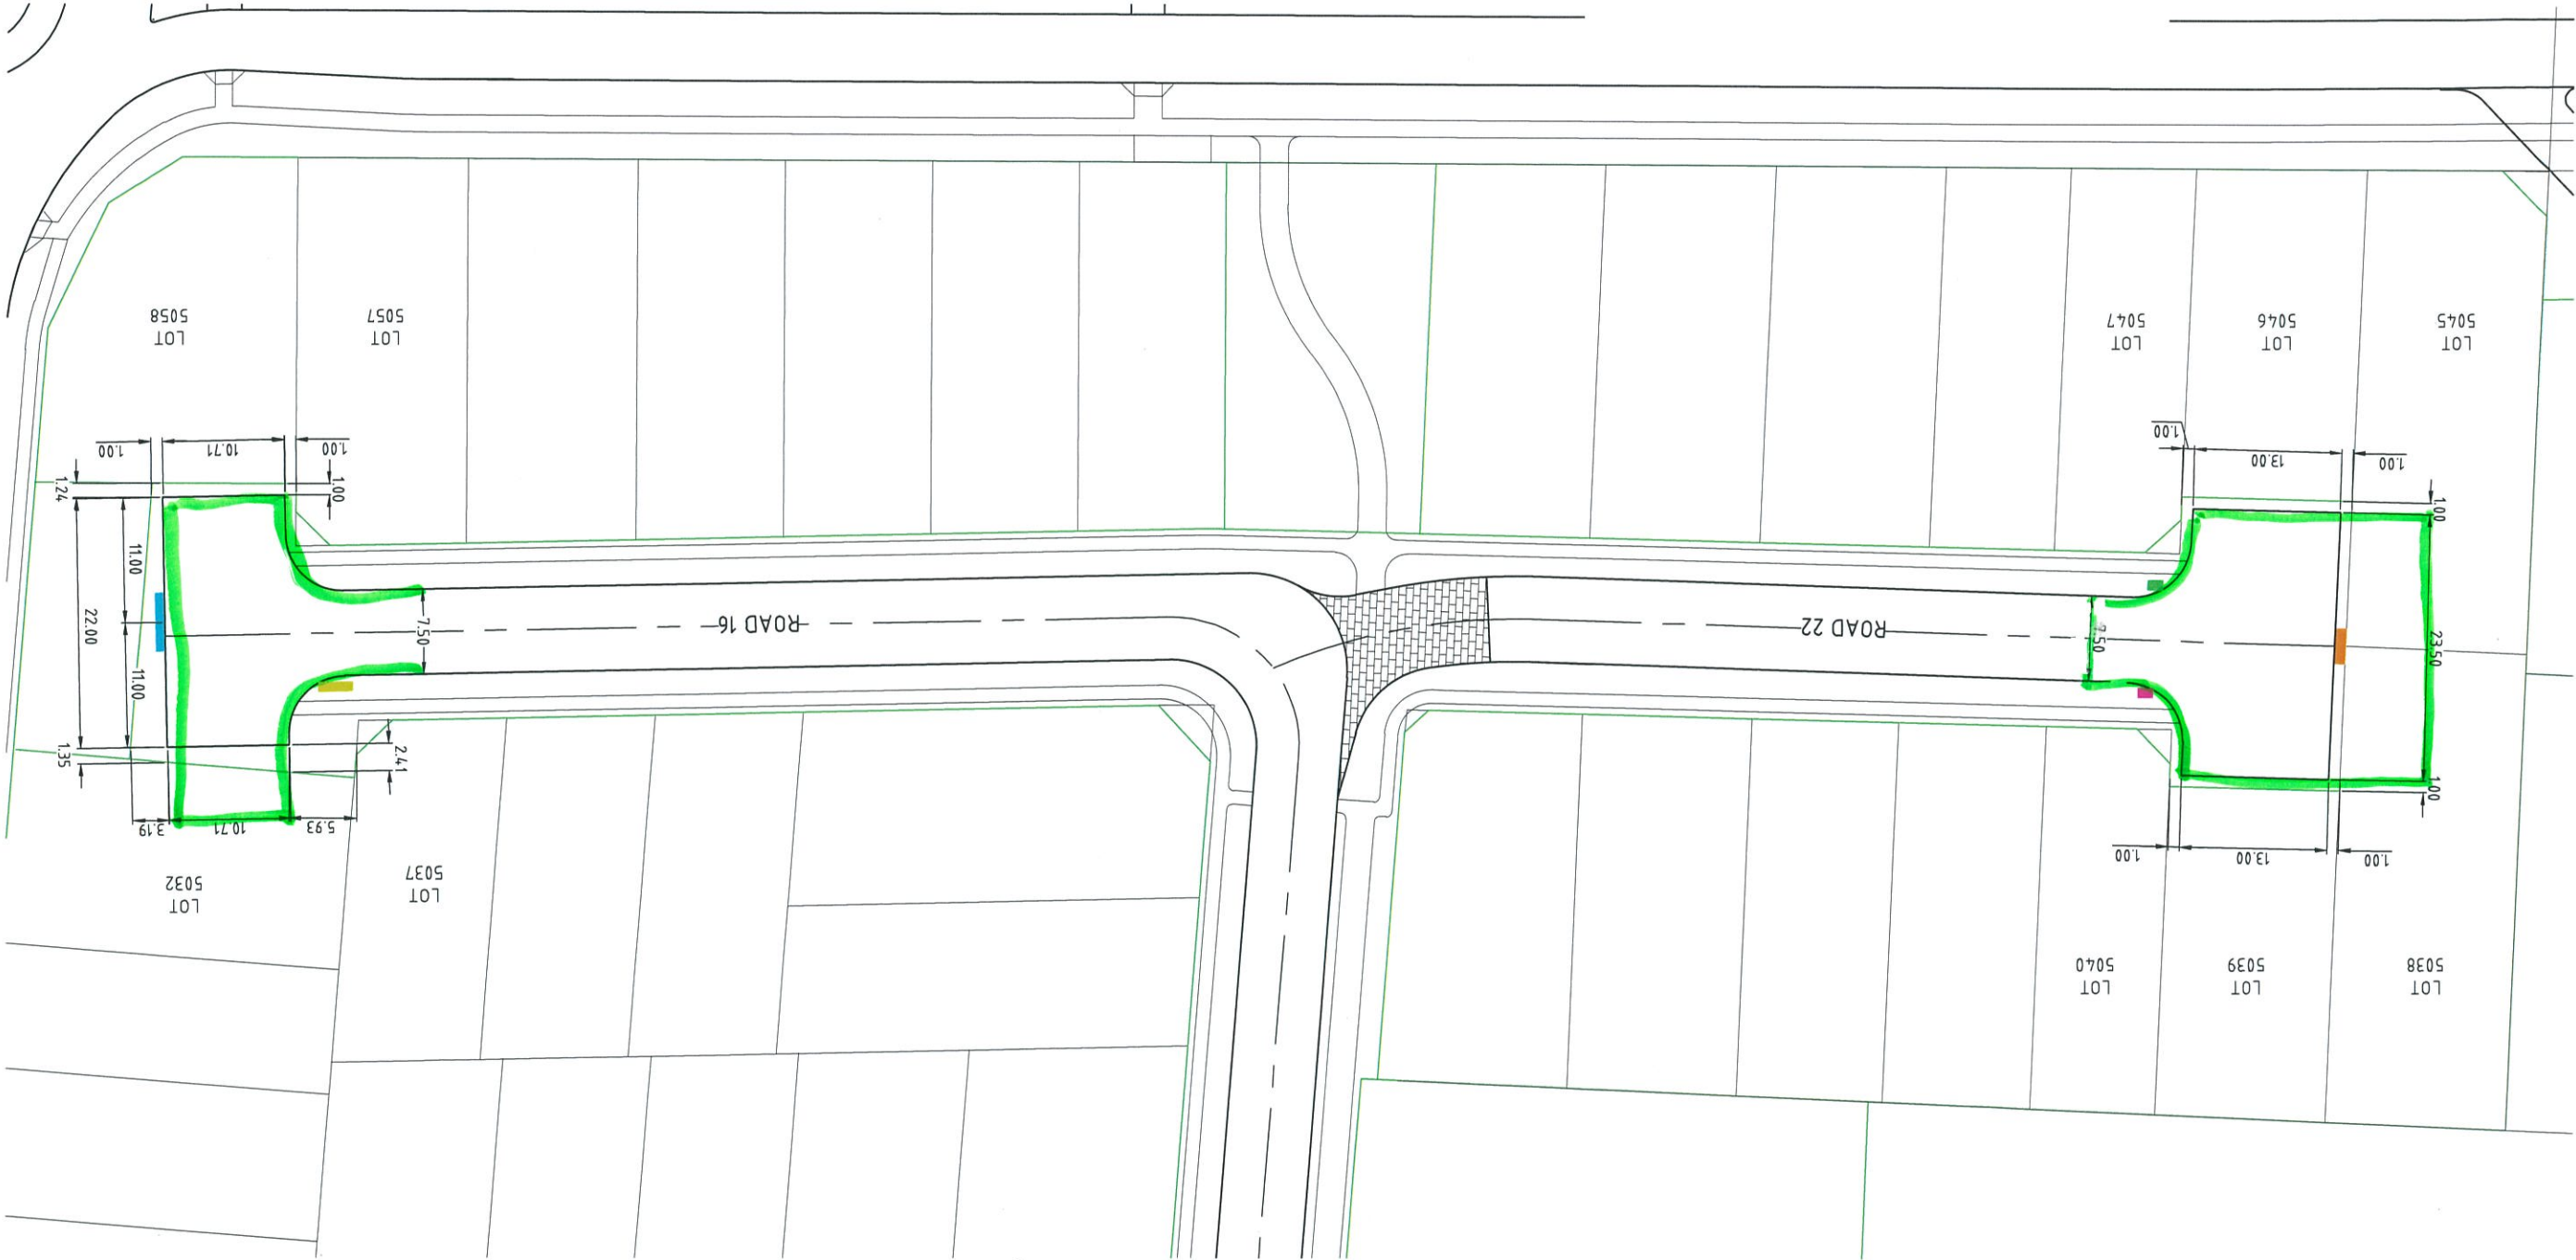



resources & energy
WorleyParsons




ISSUE	DATE	ISSUE DESCRIPTION	DRAWN
A	15.08.17	ISSUED FOR CLIENT REVIEW	KM
B	17.08.17	VEHICLE TEMPLATE ADDED	KM
C	21.08.17	VEHICLE BIN LIFTING ARM LOCATION ADDED	KM
D	29.08.17	LOT BOUNDARY, ROAD AND DIMENSIONS UPDATED	KM



INFORMATION ONLY
NOT TO BE USED
FOR CONSTRUCTION



SHELL COVE - BOAT HARBOUR PRECINCT E
GARBAGE BIN COLLECTION LOCATIONS
ROAD 21
30101015-03163-CI-DSK-7601

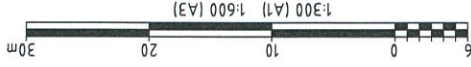

LEGEND:



DESIGNATED BIN COLLECTION LOCATIONS FOR ROAD 21

No parking signage &
live marking

