

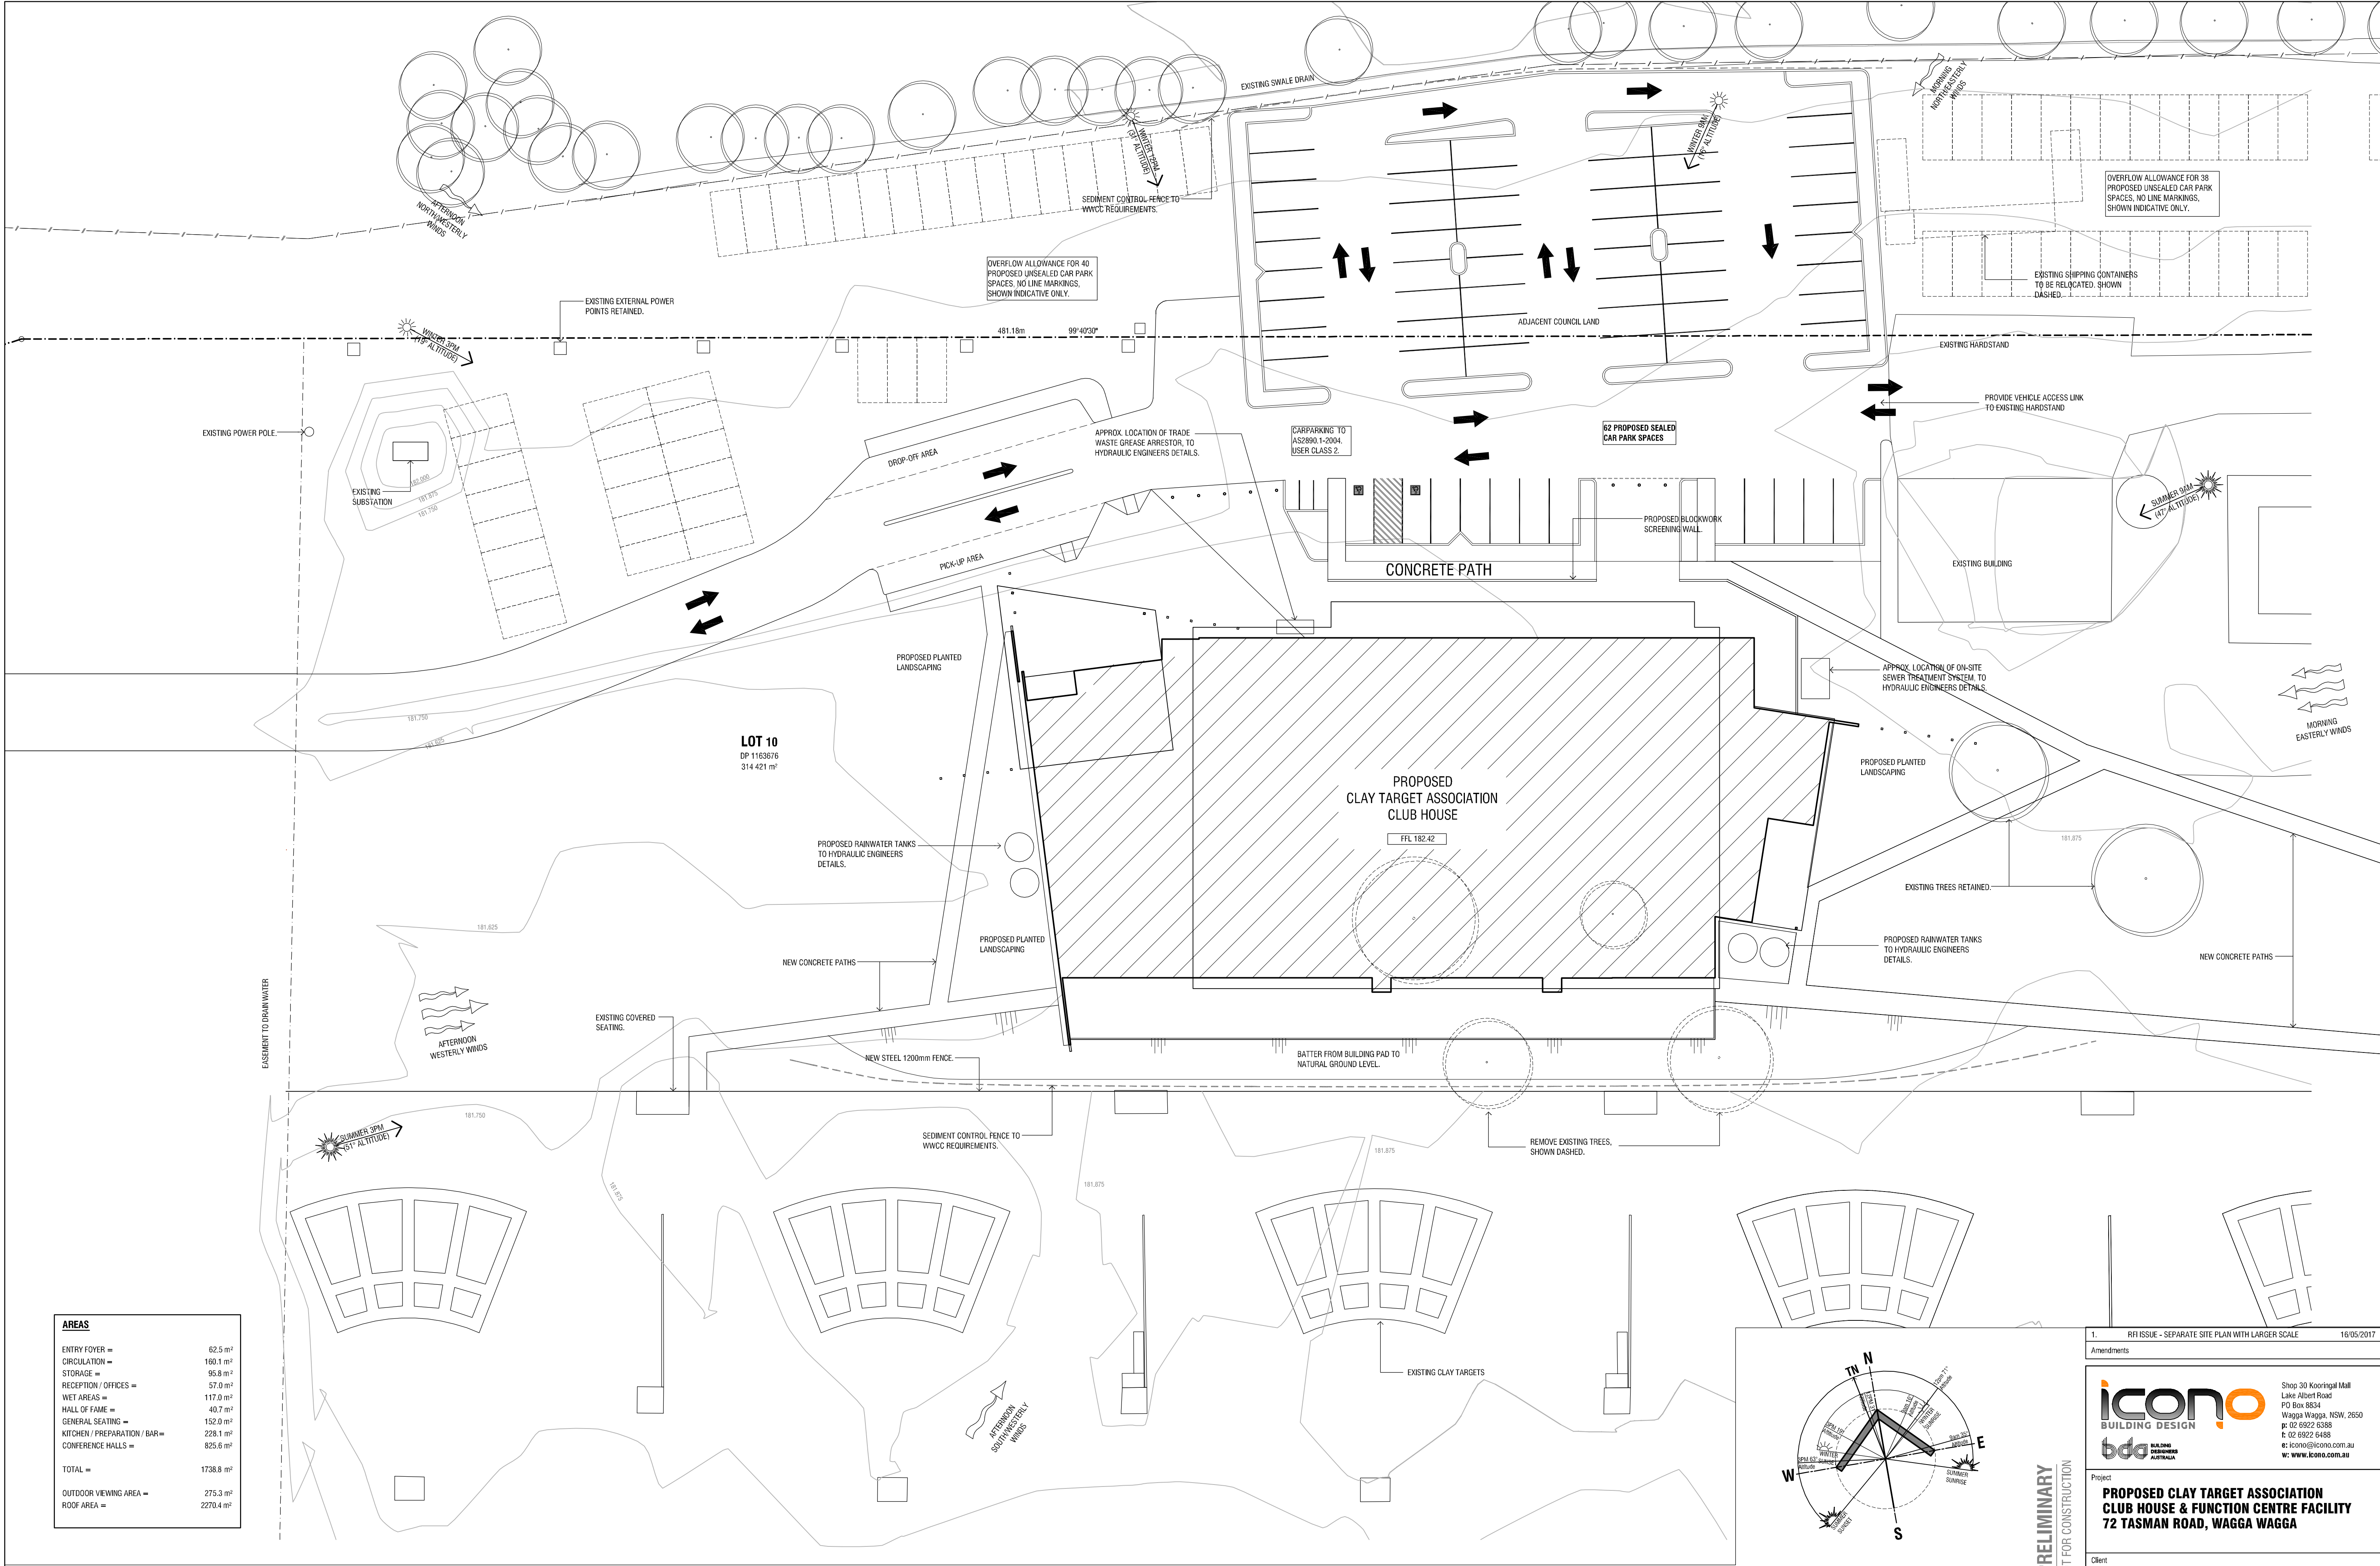


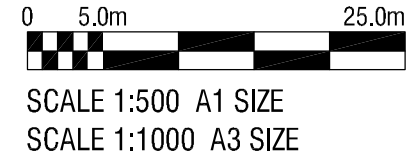

AREAS	
ENTRY FOYER =	62.5 m ²
CIRCULATION =	160.1 m ²
STORAGE =	95.8 m ²
RECEPTION / OFFICES =	57.0 m ²
WET AREAS =	117.0 m ²
HALL OF FAME =	40.7 m ²
GENERAL SEATING =	152.0 m ²
KITCHEN / PREPARATION / BAR =	228.1 m ²
CONFERENCE HALLS =	825.6 m ²
TOTAL =	1738.8 m ²
OUTDOOR VIEWING AREA =	275.3 m ²
ROOF AREA =	2270.4 m ²

SITE / SITE ANALYSIS PLAN
SCALE 1:250

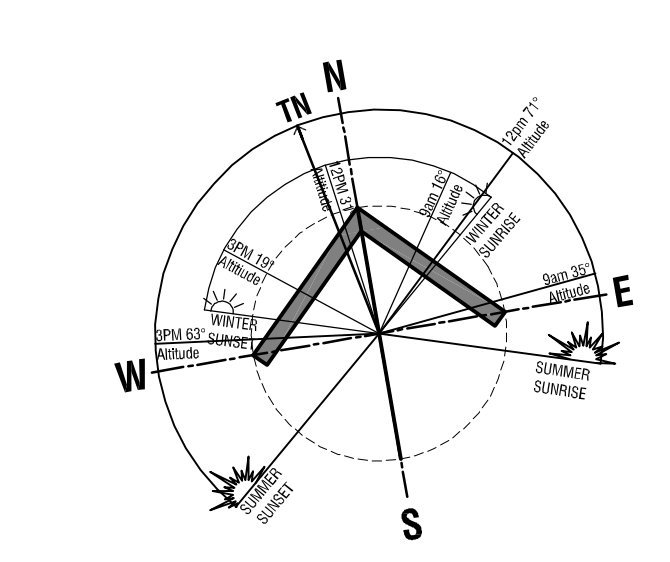

PRELIMINARY
NOT FOR CONSTRUCTION

1. RFI ISSUE - SEPARATE SITE PLAN WITH LARGER SCALE

16/05/2017

Amendments

BUILDING DESIGN

bda

Shop 30 Koorringall Mall
Lake Albert Road
PO Box 8834
Wagga Wagga, NSW, 2650
p: 02 6922 6388
f: 02 6922 6488
e: icono@icono.com.au
w: www.icono.com.au

Project

PROPOSED CLAY TARGET ASSOCIATION CLUB HOUSE & FUNCTION CENTRE FACILITY
72 TASMAN ROAD, WAGGA WAGGA

Client

AUSTRALIAN CLAY TARGET ASSOCIATION

Sheet Title

SITE / SITE ANALYSIS PLAN

Project No.

15-24

Designed

ICONO

Sheet No.

A00SP

Scale

AS SHOWN AT ?

Drawn

ICONO

Issue / Amendment No.

1

Icono Building Design
Icono Building Design is a registered company in the state of New South Wales, Australia.
Icono Building Design is a registered company in the state of New South Wales, Australia.
Icono Building Design is a registered company in the state of New South Wales, Australia.