

LEGEND:

- LP ○ DENOTES LIGHT POLE
 PP ○ DENOTES POWER POLE
 ◇ DENOTES TELSTRA PIT
 ■ DENOTES HYDRANT
 ■ DENOTES WATER
 ● DENOTES GAS
 ● DENOTES SEWER
 TSB DENOTES TRAFFIC SIGNAL BOX
 TSP DENOTES TRAFFIC SIGNAL POLE
 EL DENOTES ENTRY LEVEL
 RH DENOTES RIDGE HEIGHT
 GH DENOTES GUTTER HEIGHT

- [A] EASEMENT TO DRAIN WATER
1 WIDE (DP 267694)
 [B] RIGHT OF WAY (C288189)
 [C] RIGHT OF WAY VARIABLE WIDTH
(BK 1684 CONV 234)

NOTES: SERVICES SHOWN HEREON HAVE BEEN DETERMINED FROM VISUAL EVIDENCE ONLY. PRIOR TO ANY DEMOLITION, DESIGN, EXCAVATION OR CONSTRUCTION ON SITE THE RELEVANT AUTHORITY SHOULD BE CONTACTED TO ESTABLISH DETAILED LOCATION AND DEPTH.

RELATIONSHIP OF IMPROVEMENTS TO BOUNDARIES IS DIAGRAMMATIC ONLY. WHERE OFFSETS ARE CRITICAL THEY SHOULD BE CONFIRMED BY FURTHER SURVEY.

BEARINGS AND DISTANCES ARE BY TITLE AND/OR DEED ONLY. NO BOUNDARY INVESTIGATION HAS BEEN CARRIED OUT.




AN UNDERGROUND SERVICES SEARCH SHOULD BE UNDERTAKEN PRIOR TO ANY EXCAVATION TAKING PLACE UPON THE SITE

M M

KEIRA STREET

THOMAS STREET

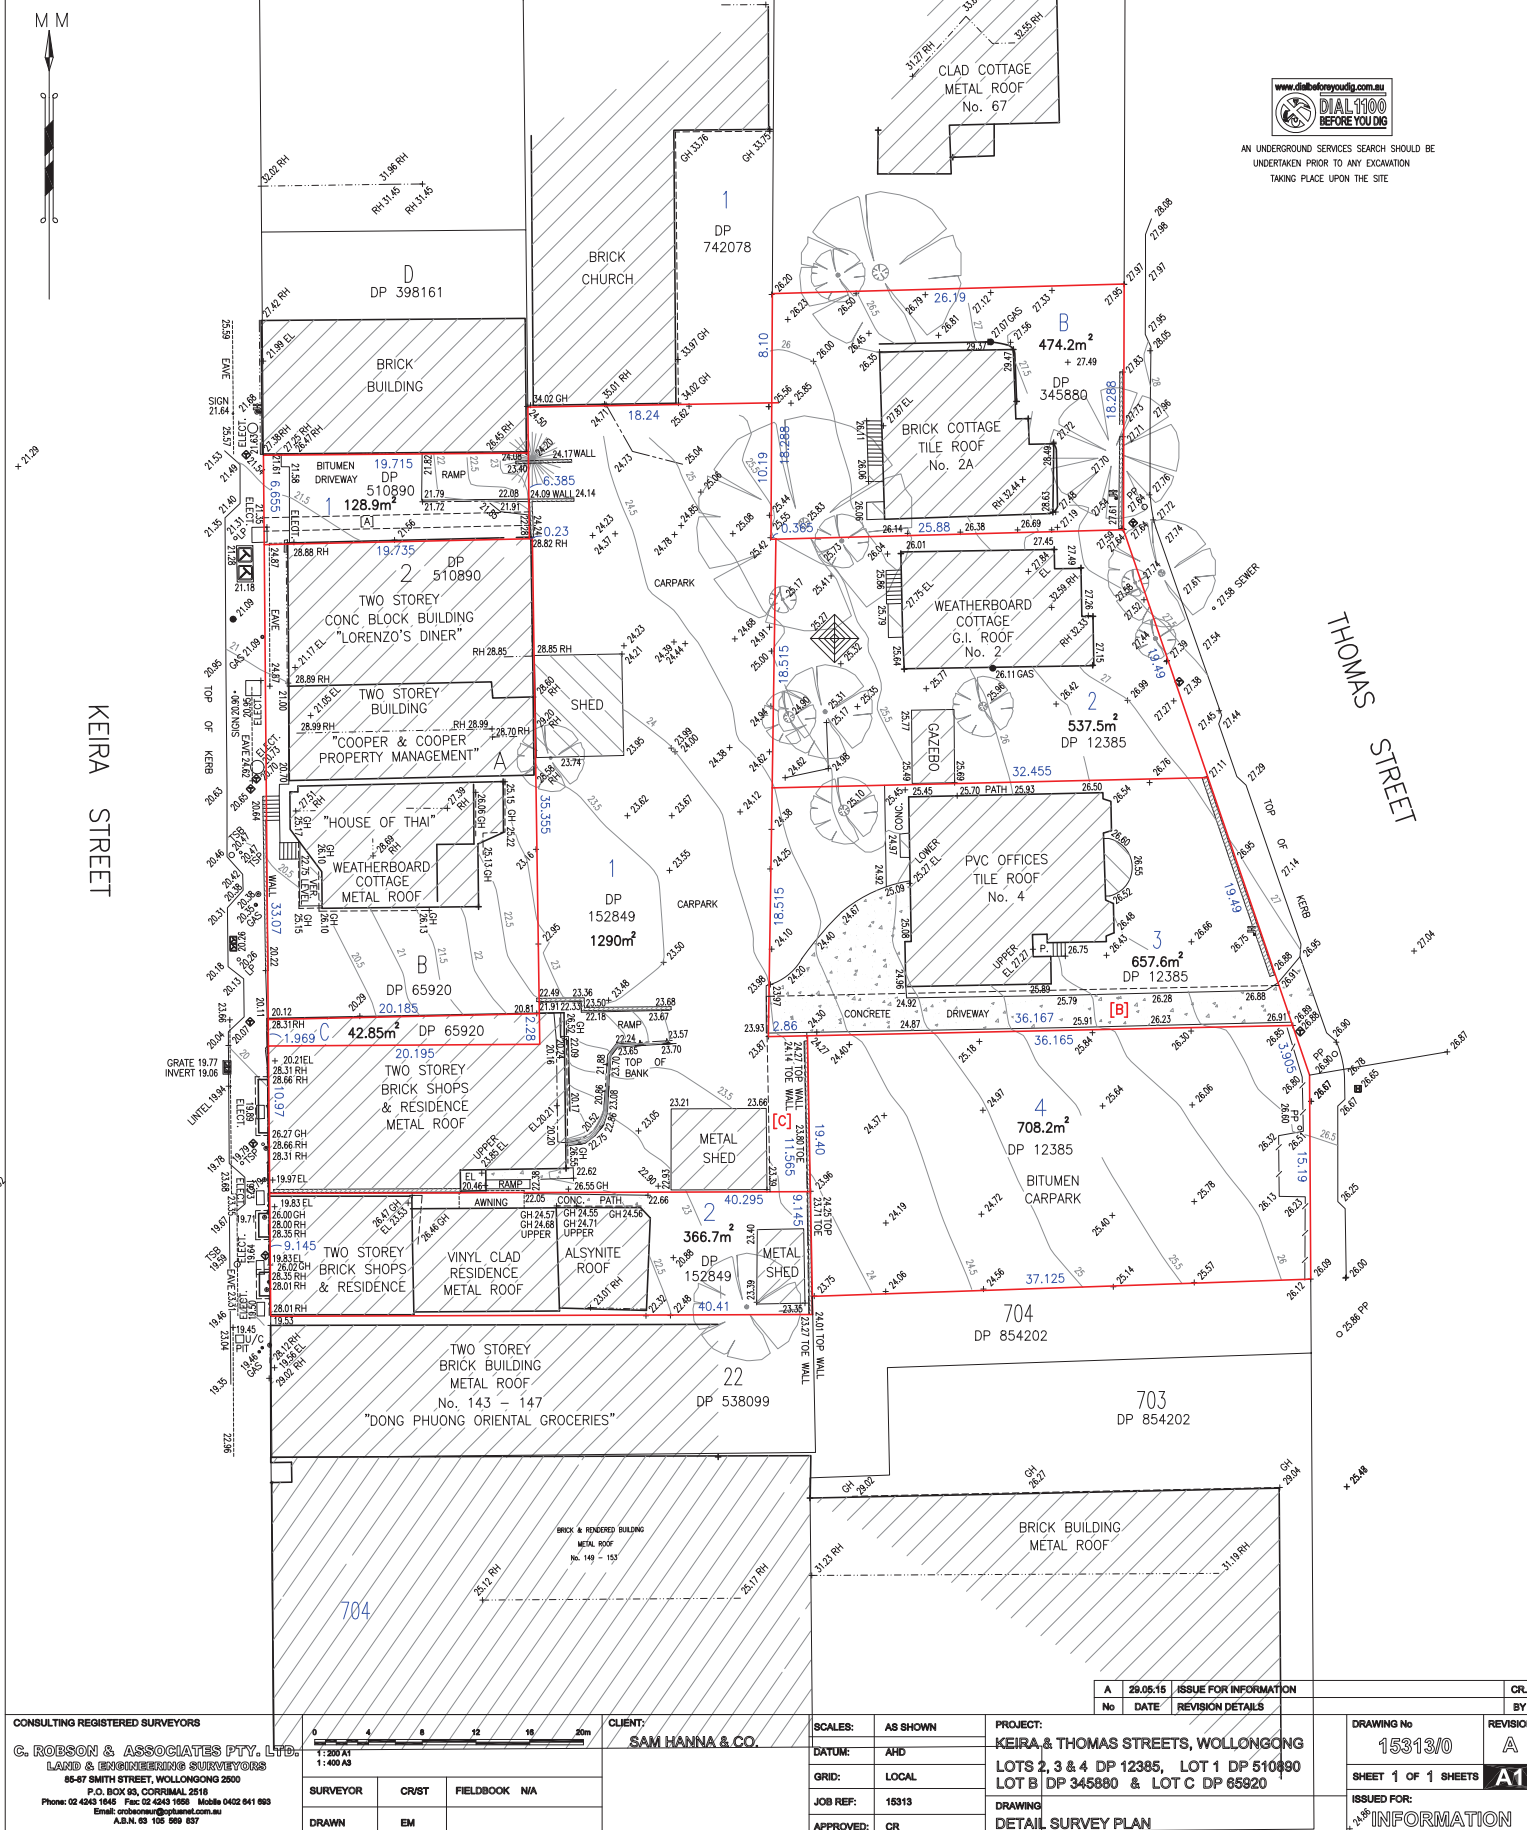

CONSULTING REGISTERED SURVEYORS

G. ROBSON & ASSOCIATES PTY. LTD.
 LAND & ENGINEERING SURVEYORS
 85-87 SMITH STREET, WOLLONGONG 2500
 P.O. BOX 93, CORRALM 2518
 Phone: 02 4243 1848 Fax: 02 4243 1958 Mobile 0422 641 883
 Email: info@robsonandassociates.com.au
 A.B.N. 63 105 599 837

CLIENT:
SAM HANNA & CO.

SCALES: AS SHOWN
 DATUM: AHD
 GRID: LOCAL
 JOB REF: 15313
 APPROVED: CR

PROJECT:
KEIRA & THOMAS STREETS, WOLLONGONG
 LOTS 2, 3 & 4 DP 12385, LOT 1 DP 510890
 LOT B DP 345880 & LOT C DP 65920
 DRAWING
DETAIL SURVEY PLAN

A	28.06.15	ISSUE FOR INFORMATION
NO	DATE	REVISION DETAILS

DRAWING No	REVISION
15313/0	A
SHEET 1 OF 1 SHEETS	A1
ISSUED FOR:	INFORMATION

CR

BY

MIXED USE DEVELOPMENT OVER BASEMENT PARKING

AT

KEIRA & THOMAS STREET, WOLLONGONG

NaThERS THERMAL PERFORMANCE SPECIFICATION

March 2017

Building Sustainability Assessments

enquiries@buildingsustainability.net.au

BSA Reference: 10566

Ph: (02) 4962 3439

www.buildingsustainability.net.au

Important Note for Development Applicants

The following specification was used to achieve the thermal performance values indicated on the Assessment Certificate. If they vary from drawings or other specifications this Specification shall take precedence. If only one specification option is detailed for a building element, that specification must apply to all instances of that element for the whole project. If alternative specifications are detailed the location and extent of the alternative specification must be detailed below and / or clearly indicated on referenced documentation.

Once the development is approved by the consent authority, these specifications will become a condition of consent and must be included in the built works. If you do not want to include these requirements, the proposed construction variant to those detailed or need further information, please contact Building Sustainability Assessments.

This assessment has assumed that the BCA provisions for building sealing will be complied with at construction. No loss of insulation arising from ceiling penetrations has been simulated.

Thermal Performance Specifications

External Wall Construction	Insulation	Colour (Solar Absorptance)	Detail
75mm AAC veneer	R2.3	Any	
Internal Wall Construction	Insulation	Detail	
Plasterboard on studs	none		
75mm AAC veneer to party walls	R2.3		
Ceiling Construction	Insulation	Detail	
Plasterboard	R2.3 to ceilings adjacent to roof and decks above		
Roof Construction	Insulation	Colour (Solar Absorptance)	Detail
Concrete	none	Any	
Floor Construction	Insulation	Covering	Detail
Concrete	none		
Windows	Glazed and frame type	U SHGC Area sq m	Detail
Generic: Single clear Aluminium		As drawn	
Skylights	Glazed and frame type	U SHGC Area sq m	Detail
U and SHGC values are according to NRC. Alternative products may be used if the U value is lower and the SHGC is less than 10% higher or lower than the above figures.			
External Window Cover	Detail		
Fixed shading - Eaves	Detail	Which includes guttering, offset in distance above windows	
Width in eaves	Offset	As drawn	
Fixed shading - Other	Variable(s)	Perimeter (Solar and description)	
Shaded areas and shade devices are drawn			

For construction in NSW the BCA Vols 1 or 2 must be complied with, in particular the following:

- Thermal construction in accordance with Vol 1 Section 3.12.1 or Vol 2 Part 3.12.1.1
- Thermal breaks in accordance with Section 3.12.1.1 (a) or Part 3.12.1.1 (b) or Part 3.12.1.1 (c) or Part 3.12.1.1 (d)
- Compensating for loss of ceiling insulation in accordance with Section 3.12.1.1 (e) or Part 3.12.1.1 (f) or Part 3.12.1.1 (g) or Part 3.12.1.1 (h) or Part 3.12.1.1 (i) or Part 3.12.1.1 (j)
- Floor insulation in accordance with Section 3.12.1.1 (f) or Part 3.12.1.1 (g) or Part 3.12.1.1 (h) or Part 3.12.1.1 (i) or Part 3.12.1.1 (j)

ARTIST IMPRESSION



THIS IMAGE MAY NOT BE REPRODUCED OR USED WITHOUT THE WRITTEN PERMISSION OF ADM ARCHITECTS

ARCHITECTURAL DRAWING SCHEDULE

No.	DESCRIPTION	SCALE @ A1	No.	DESCRIPTION	SCALE @ A1	SCALE @ A0
400	STUDY AREA	1:100	415	LEVEL 1 FLOOR PLAN	1:100	1:100
401	STUDY AREA	1:100	416	LEVEL 2 & 3 FLOOR PLAN	1:100	1:100
402	STUDY AREA	1:100	417	LEVEL 4 FLOOR PLAN	1:100	1:100
403	STUDY AREA	1:100	418	LEVEL 5 FLOOR PLAN	1:100	1:100
404	STUDY AREA	1:100	419	LEVEL 6 FLOOR PLAN	1:100	1:100
571	STUDY AREA	1:100	586	LEVEL 173 FLOOR PLAN	1:100	1:100
572	STUDY AREA	1:100	587	LEVEL 174 FLOOR		

Project : Keira & Thomas Street, WOLLONGONG

Project No: 2015-124
Date: September 2017

Site Area (m²) 4,324m² Comments: Proposed

Wollongong LEP 2009

Land use: B4 Mixed Use Physical Use Development

FSR: 84 Percent Use Rule: 2.64:1

Height (m): 24m Max Overall Height: 23.15m

Level	Commercial GFA	Residential GFA	1 bdrm	2 bdrm	3 bdrm	Unit Totals
Keira St Shop (New)	63					
Basement 2	68					
Basement 1	699	161				
Ground (Thomas St)	831	699	0	7	0	7
Level 1	1300	1300	1	9	1	11
Level 2	1349	1349	2	10	1	13
Level 3	1349	1349	2	10	1	13
Level 4	1349	1349	2	10	1	13
Level 5	1349	1349	2	10	1	13
Level 6	1170	1170	2	8	1	11
Heritage (existing)	166		0	0	0	0
Surplus Car-parking	251		11	64	8	83
Useable	9476		13%	77%	10%	100%
Total Units	83					
Total GFA	11070					
Maximum Permissible GFA	11103					

Car Parking Requirements (BMS)	Pls. req	Allowable	Provided
Commercial	160/m ²	26	26
1 bdrm	8/m ²	7	11
2 bdrm	8/m ²	8	8
3 bdrm	14/m ²	12	24
Visitor	15/m ²	17	17
Total		130	147

Accessible Parking Requirements	No. of Accessible Units	Allowable	Provided
Accessible Units 10% Residential	83	9	9
Accessible Business Premises		1	1
Total		10	10

Bicycle Requirements	Allowable	Provided
Commercial Visitors	3	3
Staff Bicycles	9	9
Retail Visitors	1	1
Retail Staff Bicycles	1	1
Residential	28	28
Visitor Bicycles	7	7
Total	49	49

Motorcycle Requirements	Allowable	Provided
Business Premises	2	2
Residential	6	6
Total	8	8

Waste Management	Garbage	Green	Recycling
Weekly Council Collection			
Residential	80 Litre/week	6720L	48 Litre/week
Total Bin Required	240L	28	28
Total Bin Provided	240L	28	28

Commercial General Waste:	
New Keira St Shop 131m ² : 700L (1000/day)	
Existing Heritage Buildings 609m ² : 2100L (1000/day)	
New Thomas St Commercial Industries 817m ² : 3150L (450/day)	
Total Commercial General Waste: 3950L/week (5 x 640L bins provided with pick up twice weekly)	

Commercial Recycling Waste:	
New Keira St Shop 131m ² : 350L (50/day)	
Existing Heritage Buildings 609m ² : 1050L (150/day)	
New Thomas St Commercial Industries 817m ² : 3150L (450/day)	
Total Commercial General Waste: 4550L/week (4 x 640L bins provided with pick up twice weekly)	

Figure A: Land Zoning Map




Figure B: Height of Building Map



Figure C: Heritage Map



Figure D: Maximum Floor Space Ratio (m:1)

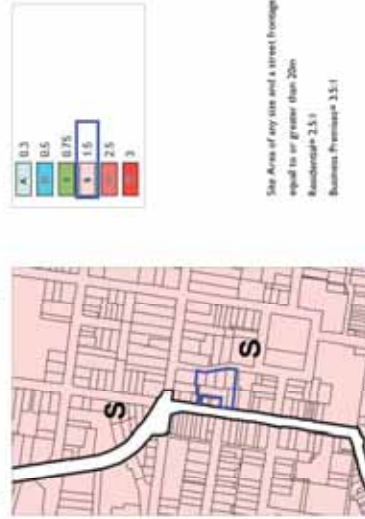

The maximum floor space ratio for a building on land within a business zone under this Plan, shall be to be used for a mixture of residential purposes and other purposes, is:

$$(MFSR \times 140/100) + (RFS \times 6/100)$$

where:

- MFSR** is the percentage of the floor space of the building used for purposes other than residential purposes.
- RFSR** is the maximum floor space ratio determined in accordance with this clause if the building was to be used only for purposes other than residential purposes.
- R** is the percentage of the floor space of the building used for residential purposes.
- MFSR** is the maximum floor space ratio determined in accordance with this clause if the building was to be used only for residential purposes.

© COPYRIGHT: These drawings represent the minimum standards of design and construction for the development of the site. The drawings are not to be used for any other purpose without the written consent of the architect. 

DATE	DESCRIPTION
10/03/2017	ISSUED FOR DA
01/10/2017	APPROVED FOR DA
07/09/2018	APPROVED FOR DA

NOT FOR CONSTRUCTION

adm ARCHITECTS

14 KERRIE ST, WOLLONGONG NSW 2506 PO Box 2011 Wollongong
ph 02 422 4400 fax 02 422 4411 www.admarchitects.com.au

Project

PROPOSED MIXED USE DEVELOPMENT
COMPRISING OF NEW RESIDENTIAL
APARTMENTS ABOVE COMMERCIAL
INDUSTRIES & BUSINESS PREMISES & NEW
SHOP TO 800A STREET & INTERSECTION OF
EXISTING HERITAGE BUILDINGS

At
LOTS 1 & 2 DP 120448, LOTS 2.3 & 4 DP 12885
LOT 1 DP 10890, LOT 8 DP 145880
1000 CROWN STREET
KEIRA AND THOMAS STREET,
WOLLONGONG

For
SAM HANNA & CO

Site
DEVELOPMENT APPLICATION
SITE/DEVELOPMENT SUMMARY

Title	Use
NTS	Discard
Drawn	Discard
EGD BY	ADP
Project No.	Drawing No.
2015-124	A/1
	Issue
	C

© COPYRIGHT: These drawings represent the exclusive copyright of adm architects and are not to be reproduced, stored in a retrieval system or used in any form without the written permission of adm architects. adm architects is not responsible for any errors or omissions in these drawings and shall not be liable for any consequences arising from their use. These drawings are not to be used for any other purpose without the written permission of adm architects. 

DATE	DESCRIPTION
18/03/2017	SUBMITTED FOR DA
07/09/2018	APPROVED FOR DA

NOT FOR CONSTRUCTION

LEGEND

- PROPOSED DEVELOPMENT
- DA APPROVALS
- DA UNDER CONSTRUCTION
- HERITAGE LISTED BUILDINGS
- WIND DIRECTION
- SOURCE OF NOISE
- LOCATION OF PHOTO
- RESIDENTIAL USES & HEIGHT
- PEDESTRIAN LINKS

adm
ARCHITECTS

100/101/102/2644/26


© COPYRIGHT: These drawings remain the exclusive copyright of ADM Architects Pty Ltd. No part of these drawings may be reproduced, stored in a retrieval system, or transmitted in any form or by any means, electronic, mechanical, photocopying, recording, or by any information storage and retrieval system, without prior written permission from ADM Architects Pty Ltd. The drawings are to be used for the purpose of the project only and are not to be used for any other purpose. The drawings are not to be used for any other purpose. The drawings are not to be used for any other purpose.

DATE	DESCRIPTION
16/03/2017	ISSUED FOR DA
01/08/2017	APPENDED FOR DA
07/09/2017	APPENDED FOR DA

NOT FOR CONSTRUCTION

LEGEND

- EXISTING BUILT FORM
- HERITAGE ITEMS
- DA APPROVED
- DA UNDER CONSTRUCTION
- PROPOSED BUILDING

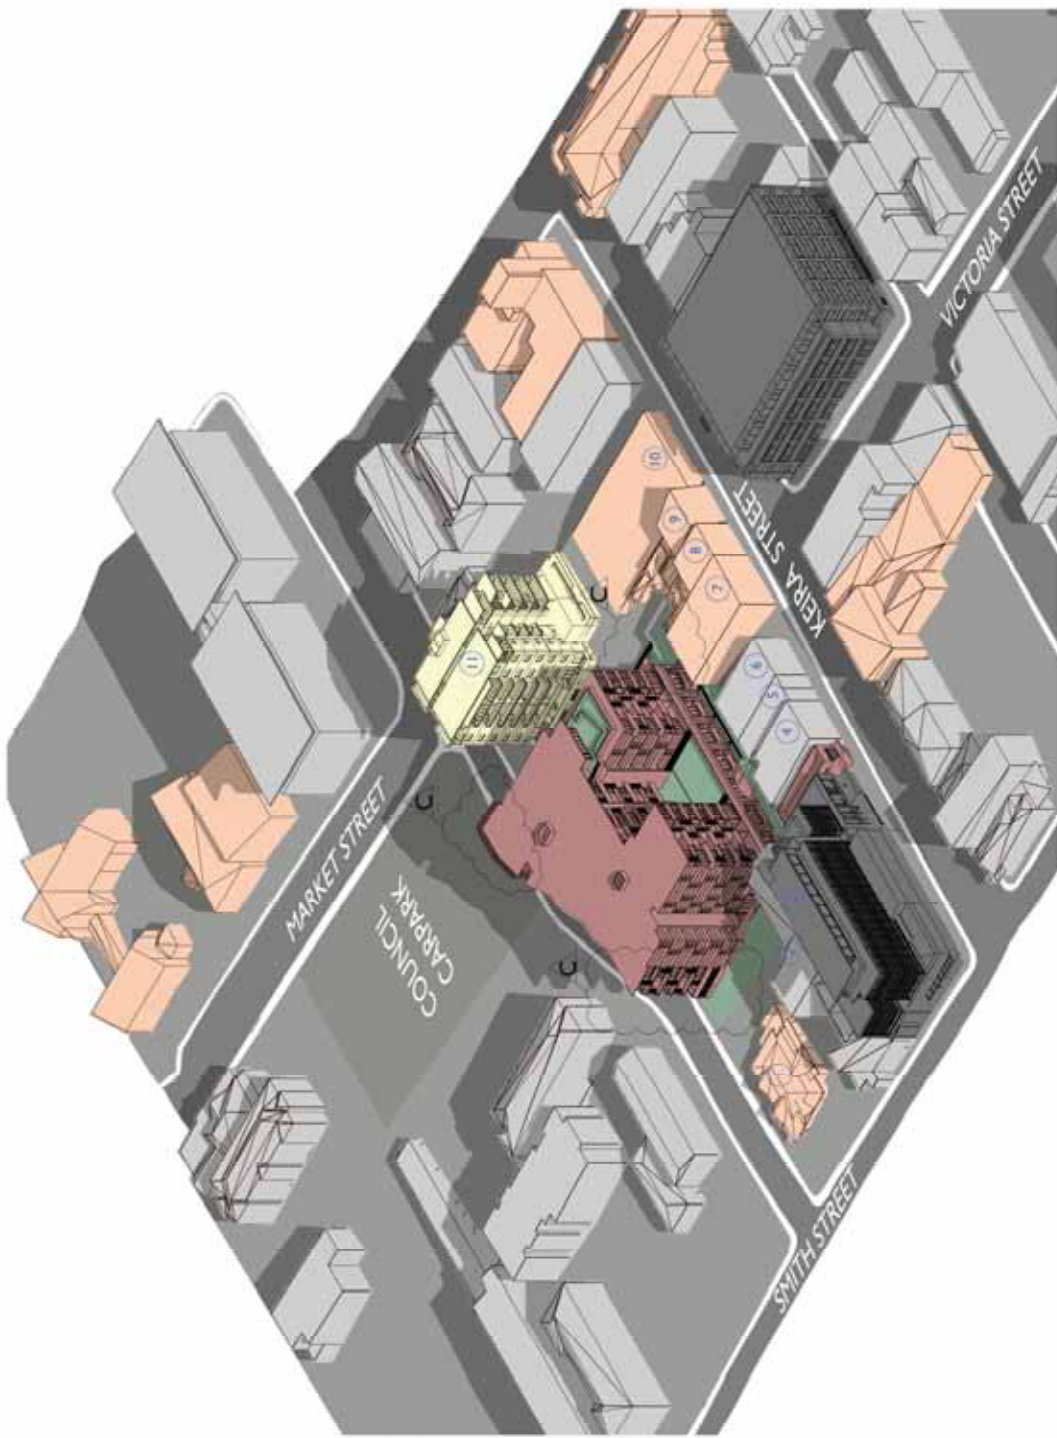

CONTEXTUAL ENVELOPE MODEL

Maximum Building RL Heights			
1 = RL 33.800	5 = RL 28.990	9 = RL 29.020	
2 = RL 35.010	6 = RL 28.690	10 = RL 31.120	
3 = RL 44.400	7 = RL 28.660	11 = RL 48.540	
4 = RL 28.890	8 = RL 28.350		

adm ARCHITECTS

14 Adelaide St, Wollongong NSW 2520 P.O. Box 2041 Wollongong NSW 2520
 ph 02 1238 4400 fax 02 4221 9415 www.admarchitects.com.au

Project
 PROPOSED MIXED USE DEVELOPMENT
 COMPRISING OF NEW RESIDENTIAL
 APARTMENTS ABOVE COMMERCIAL
 SHOP AND A BALCONY PARKS & NEW
 SHOP AND STREET A RETAIL OF
 EXISTING HERITAGE BUILDINGS

At
 LOTS 1 & 2 DP 123444 LOTS 23 & 4 DP 12345
 LOT 1 DP 118806 LOT 8 DP 140880
 LOTS 1 & 2 DP 123444 LOTS 23 & 4 DP 12345
 KERRA AND THOMAS STREET,
 WOLLONGONG

For
SAM HANNA & CO

DEVELOPMENT APPLICATION			
CONTEXTUAL ENVELOPE MODEL			
Scale	Date	Drawn	Checked
NTS	SEPTEMBER 2018		
LGID 33	ADPH		
Project No.	Drawing No.	Issue	
2015-12A	ADM	C	



Looking North towards Thomas Street from Market Street

[illegible]NOT FOR CONSTRUCTION PROPOSED BUILDING

94 Kerkira St., Wollongong NSW 2500 PO Box 3041 Wollongong
 nsw 92 0228 6600 fax 02 422 4411 www.adaptivearts.com

Project

PROPOSED RULES ON DEVELOPMENT
COMPARING OF VOTING METHODS

CONTINUITY OF NEW SUBSTITUTES AND CONSTRAINTS ABOUT COMMERCIAL

PROCESSES & ELEMENTARY PARTICLES

SHOP TO KERRA STREET & ASTERION

EXISTING HERITAGE BUILDINGS


10

LOTS 1 & 2 DP 152944, LOTS 2, 3 & 4 DP

LOT 1 DE 10000, LOT 2 OF 345000

LOT C DP 43925

KIRIA AND THOMAS STREET,

WOLONGONG

1

SAM LIAWINIA & CO

SAFETY MAINTENANCE CO.

1

NEW! COMMENTARY AIDS UP A TYPICAL...

DEVELOPMENT APPLICATION

CONTEXTUAL STREETSCAPE - VIEW

Date	Page

1

OF WINDMILLERS
C. 1400

Country	Contest
---------	---------

14

ADM	LCB
-----	-----

Product	Quantity	Unit Price	Total Price
Product A	100	10.00	1000.00
Product B	200	5.00	1000.00
Product C	300	3.33	1000.00
Product D	400	2.50	1000.00
Product E	500	2.00	1000.00
Product F	600	1.67	1000.00
Product G	700	1.43	1000.00
Product H	800	1.25	1000.00
Product I	900	1.11	1000.00
Product J	1000	1.00	1000.00

Year	Number of cases	Percentage of cases
1990	10	10.0
1991	15	15.0
1992	20	20.0
2099	555	555.0
2100		

2015-12A	AD5	C
----------	-----	---

1

[illegible]

[illegible]

SLIDE	DATE	DESCRIPTION
A	08.23.2017	ISSUED FOR QA
B	01.16.2017	APPROVED FOR QA
C	05.09.2016	APPROVED FOR QA

NOT FOR CONSTRUCTION

UNDER CONSTRUCTION



adm ARCHITECTS

100 Kentville St., Wallingford, ME 05691 PO Box 3041 Wallingford
ME 05691-0304 Tel: 603 425 4451 www.adm-architects.com

1

PROPOSED MIXED USE DEVELOPMENT
CONVERTING OF NEW RESIDENTIAL
APARTMENTS ABOVE COMMERCIAL
PREMISES & BASEMENT PARKING & NEW
SHOP TO KERRA STREET & RETENTION OF
EXISTING HERITAGE BUILDINGS

1000

LOTS 1 & 2 DP 152848, LOTS 2, 3 & 4 DP 12385
LOT 1 DP 510895, LOT 8 DP 345880
LOT C DP 65925
KERA AND THOMAS STREET,
WOLLONGONG

1

SAM HANNA & CO

1

DEVELOPMENT APPLICATION
CONTEXTUAL STREETSCAPE - VIEW 2

State	Date
NTS	SEPTEMBER 2018
Drawn	Checked
SGD SJ	ADM
Project No.	Drawing No.
2015-12A	ADM
	Issue
	C



CONTEXTUAL STREETSCAPE VIEW 3

Looking East towards subject site from Victoria Street

THIS IMAGE IS NOT TO BE REPRODUCED UNLESS AUTHORISED BY ADM ARCHITECTS

■ **COPYRIGHT:**—These drawings remain the exclusive copyright of ADM Architects. Reproductions in any form whether electronic, digital or otherwise shall not be allowed except by express permission granted in writing by ADM Architects. Holders users and operators of these drawings require proof evidenced in writing that ADM Architects has written permission to use these drawings or shall otherwise be in breach of the Copyright Act and become liable accordingly.

■ **FIGURED DIMENSIONS:**—These drawings are not to be scaled. Figured dimensions shall be used in all cases.

ISSUE	DATE	DESCRIPTION
A	30.03.2017	ISSUED FOR DA
B	21.07.2017	ADDITIONAL INFORMATION

NOT FOR CONSTRUCTION

LEGEND



DA APPROVED



UNDER CONSTRUCTION



Project

PROPOSED MIXED USE DEVELOPMENT
COMPRISING OF NEW RESIDENTIAL
APARTMENTS ABOVE COMMERCIAL
PREMISES & BASEMENT PARKING & NEW
SHOP TO KEIRA STREET & RETENTION OF
EXISTING HERITAGE BUILDINGS

As

LOTS 1 & 2 DP 152849, LOTS 2,3 & 4 DP 12385
LOT 1 DP 510890, LOT B DP 345880
LOT C DP 65920
KEIRA AND THOMAS STREET,
WOLLONGONG

For

SAM HANNA & CO

11

DEVELOPMENT APPLICATION
CONTEXTUAL STREETSCAPE - VIEW 3


Scale	Date
NTS	JULY 2017
Drawn	Checked
LGD SJ	ADM
Project No.	Drawing No.
2015-12A	A07
	Issue
	B

0
1
KEIRA STREET

Issue	Date	Description
A	18.03.2019	ISSUED FOR DA
B	21.07.2019	ADDITIONAL INFORMATION
C	05.10.2019	APPROVED FOR DA
D	07.09.2016	APPROVED FOR DA

NOT FOR CONSTRUCTION

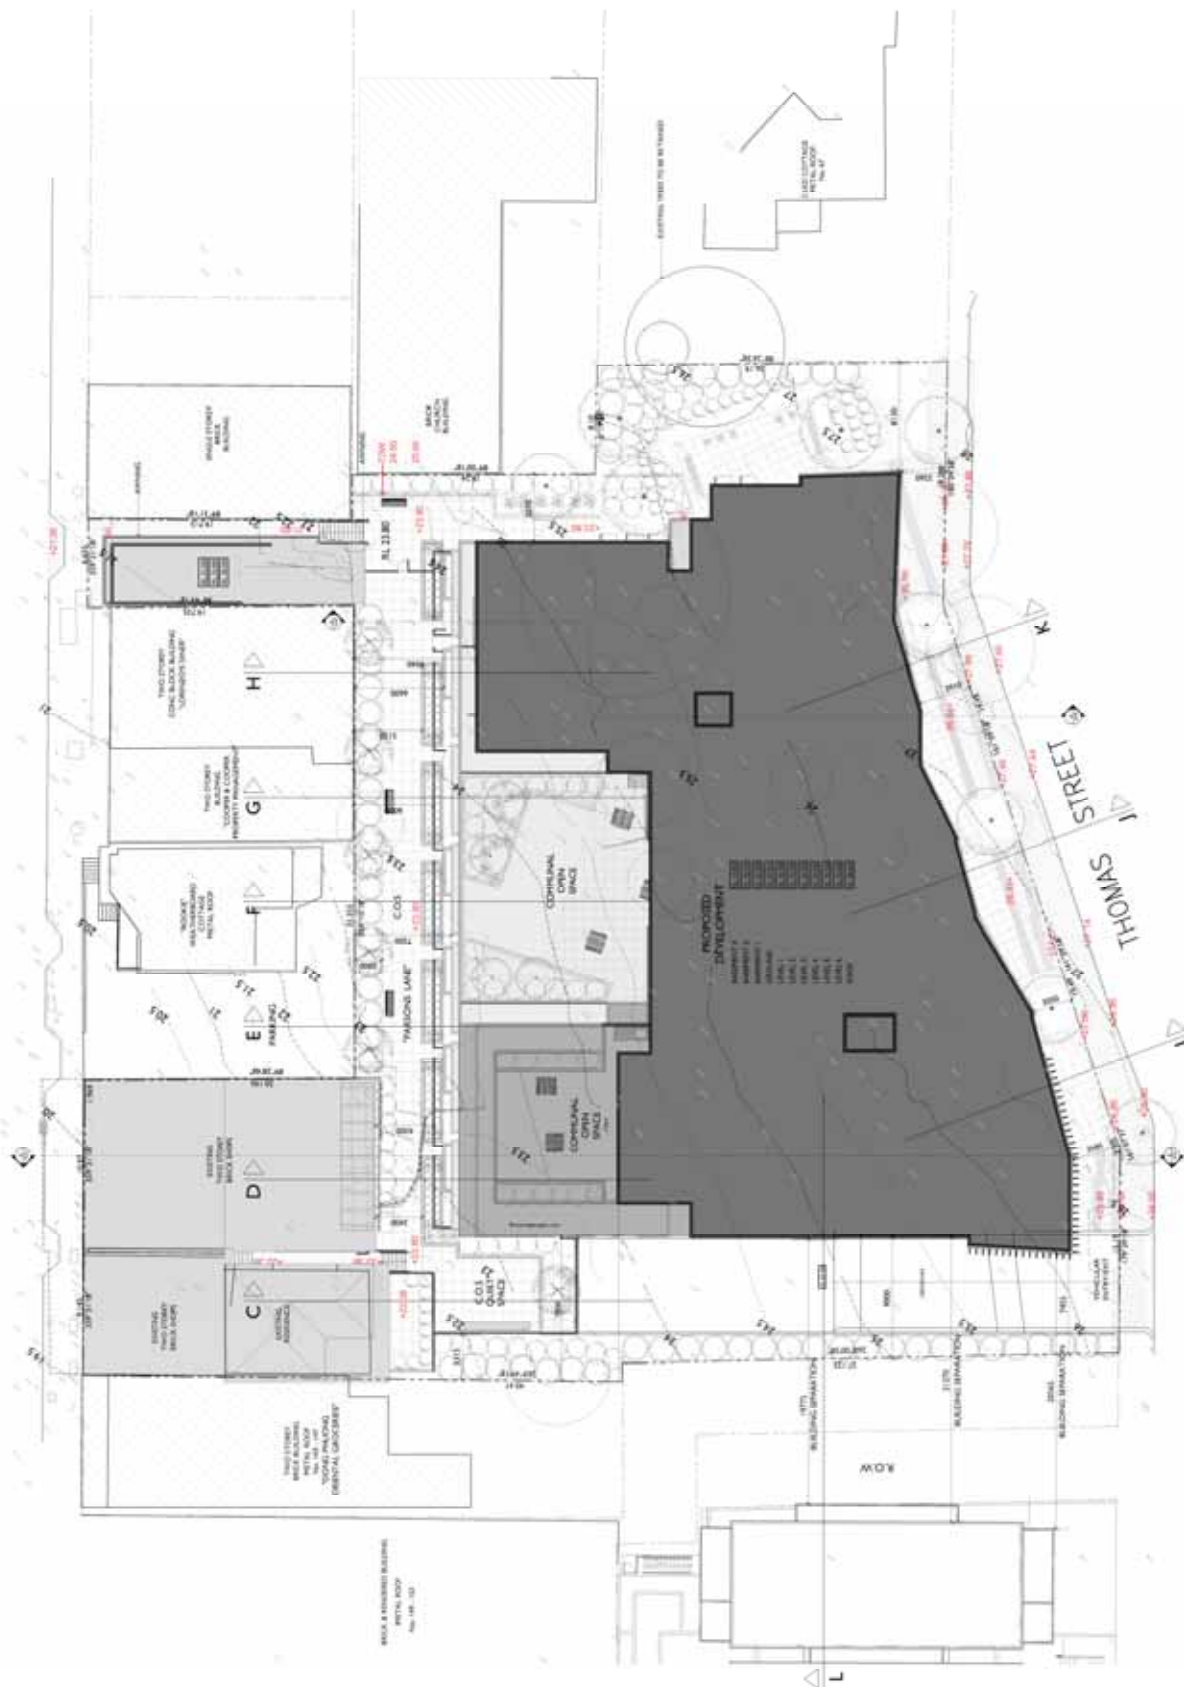

SITE/ROOF PLAN

NOTE:
ENTER TO OUR INDIANIST DOCUMENTATION FOR
ETHNOGRAPHIC COLLECTION & ALL ETHNOLOGICAL SUBJECT
LEVELS.



adm ARCHITECTS

Project
 PROMOTED MIXED USE DEVELOPMENT
 COMPRISING OF NEW RESIDENTIAL
 APARTMENTS ABOVE COMMERCIAL
 PREMISES & BASEMENT PARKING & NEW
 SHOP TO KERA STREET & ATTENTION OF
 EXISTING HERITAGE BUILDINGS

A4
 LOTS 1 & 2 DP 13248 LOTS 3, 4 & DP 13285
 LOT 1 DP 11080, LOT 2 DP 145800
 LOT C DP 65928
 KIRA AND THOMAS STREET,
 WOLLONGONG

SAM HANNA & CO

DÉVELOPPEMENT APPLICATION

SITEROOF PLAN		Date	SEPT-18-2018
Scale	1:200 (E) A1 1:400 (E) A3	Drawn	Checked
		LGCD 1/2	ADH
Project No.	2015-12A	Drawing No.	A09
		Issue	D

FILE	DATE	DESCRIPTION
A	08.01.2019	ISSUED FOR DA
B	21.07.2019	ADDITIONAL INFORMATION
C	01.10.2019	APPENDED FOR DA


Proposed mixed use development comprising of new residential apartments, above commercial premises & basement parking & new shop to Kera Street & retention of existing heritage buildings

SAM HANNA & CO

Form
DEVELOPMENT APPLICATION

Scale	Date
1"=50' @ A1	OCTOBER 2017
1"=300' @ A3	

Drawn	Checked
UCD 32	ADM
Project No.	Drawn No.
2015-12A	A11
	C

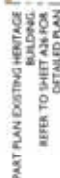

BASEMENT 2 FLOOR PLAN

© COPYRIGHT: These drawings represent the exclusive intellectual property of ADM ARCHITECTS. No part of these drawings may be reproduced, stored in a retrieval system, or transmitted in any form or by any means, electronic, mechanical, photocopying, recording, or by any information storage and retrieval system, without the prior written permission of ADM ARCHITECTS. ADM ARCHITECTS shall not be held responsible for any errors or omissions in these drawings, or for any consequences arising from the use of these drawings. These drawings are not to be used for any other purpose without the prior written permission of ADM ARCHITECTS. The drawings are for the use of the client only and are not to be used for any other purpose without the prior written permission of ADM ARCHITECTS.


DATE	DESCRIPTION
01.03.2019	SUBMITTED FOR DA
01.03.2019	APPROVED FOR DA
01.03.2019	APPROVED FOR DA

NOT FOR CONSTRUCTION



BASEMENT 1 FLOOR PLAN

LEGEND
RESIDENTIAL & COMMERCIAL
ACCESS TO CARPARKING
FROM HERITAGE BUILDINGS

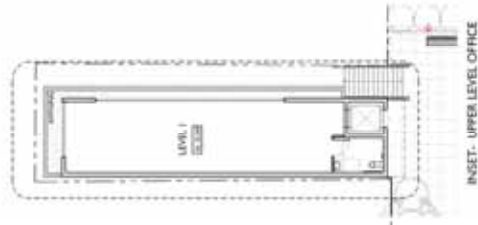

adm ARCHITECTS

100 KERR STREET, WOLLONGONG NSW 2500
 PH: 02 422 4400 FAX: 02 422 4401 WWW.ADMARCHITECTS.COM.AU

Project
 PROPOSED MIXED USE DEVELOPMENT
 COMPRISING OF NEW RESIDENTIAL
 APARTMENTS ABOVE COMMERCIAL
 BASEMENT 1, MUSEUM, GALLERY & NEW
 SHOP TO KERR STREET, A RETENTION OF
 EXISTING HERITAGE BUILDINGS

At
 LOTS 1 & 2 DP 12344, LOTS 2.3 & 4 DP 12345
 LOT 1 DP 10886, LOT 8 DP 14580
 LOT 10 DP 10886, LOT 11 DP 10886
 KERR AND THOMAS STREET,
 WOLLONGONG

For
SAM HANNA & CO

DEVELOPMENT APPLICATION	
BASEMENT 1 FLOOR PLAN	
Drawn	1:100 @ A3
Checkd	1:100 @ A3
Scale	1:100 @ A3
Project No.	ADM
Drawing No.	2015-12A
Sheet	A12
Year	C

© COPYRIGHT: These drawings represent the intellectual property of ADM ARCHITECTS. They are to be used for the specific project and site only. No part of these drawings may be reproduced, stored in a retrieval system, or transmitted in any form or by any means, electronic, mechanical, photocopying, recording, or by any information storage and retrieval system, without the prior written permission of ADM ARCHITECTS. These drawings are not to be used for any other project.

DATE	DESCRIPTION
18.03.2019	SUBMIT FOR DA
21.03.2019	ADDITIONAL INFORMATION
01.03.2019	APPROVED FOR DA
01.03.2018	APPROVED FOR DA

NOT FOR CONSTRUCTION



INSET- KERA ST SHOP

ADM ARCHITECTS

180 KERRA ST, WOLLONGONG NSW 2506
 ph: 02 824 4400 fax: 02 824 4403 www.admarchitects.com.au


Project
 PROPOSED MIXED USE DEVELOPMENT
 COMPOSING OF NEW RESIDENTIAL
 APARTMENTS ABOVE COMMERCIAL
 TENANCY, NEWSTAND KAFFE & BAKERY
 SHOP TO KERRA STREET, AND RETENTION OF
 EXISTING HERITAGE BUILDINGS

At
 LOTS 1 & 2 DP 12344, LOTS 3 & 4 DP 12345
 LOT 1 DP 10886, LOT 8 DP 14880
 CORNER OF KERRA STREET AND
 KERRA AND THOMAS STREET,
 WOLLONGONG

For
 SAM HANNA & CO

File
 DEVELOPMENT APPLICATION
 GROUND FLOOR PLAN

Drawn	Checkd	Date
1:100 @ A3	1:100 @ A3	SEPTEMBER 2018
1:100 @ A3	1:100 @ A3	
EGD 3	ADP	
Project No.	Drawing No.	Issue
2015-12A	A.1	D

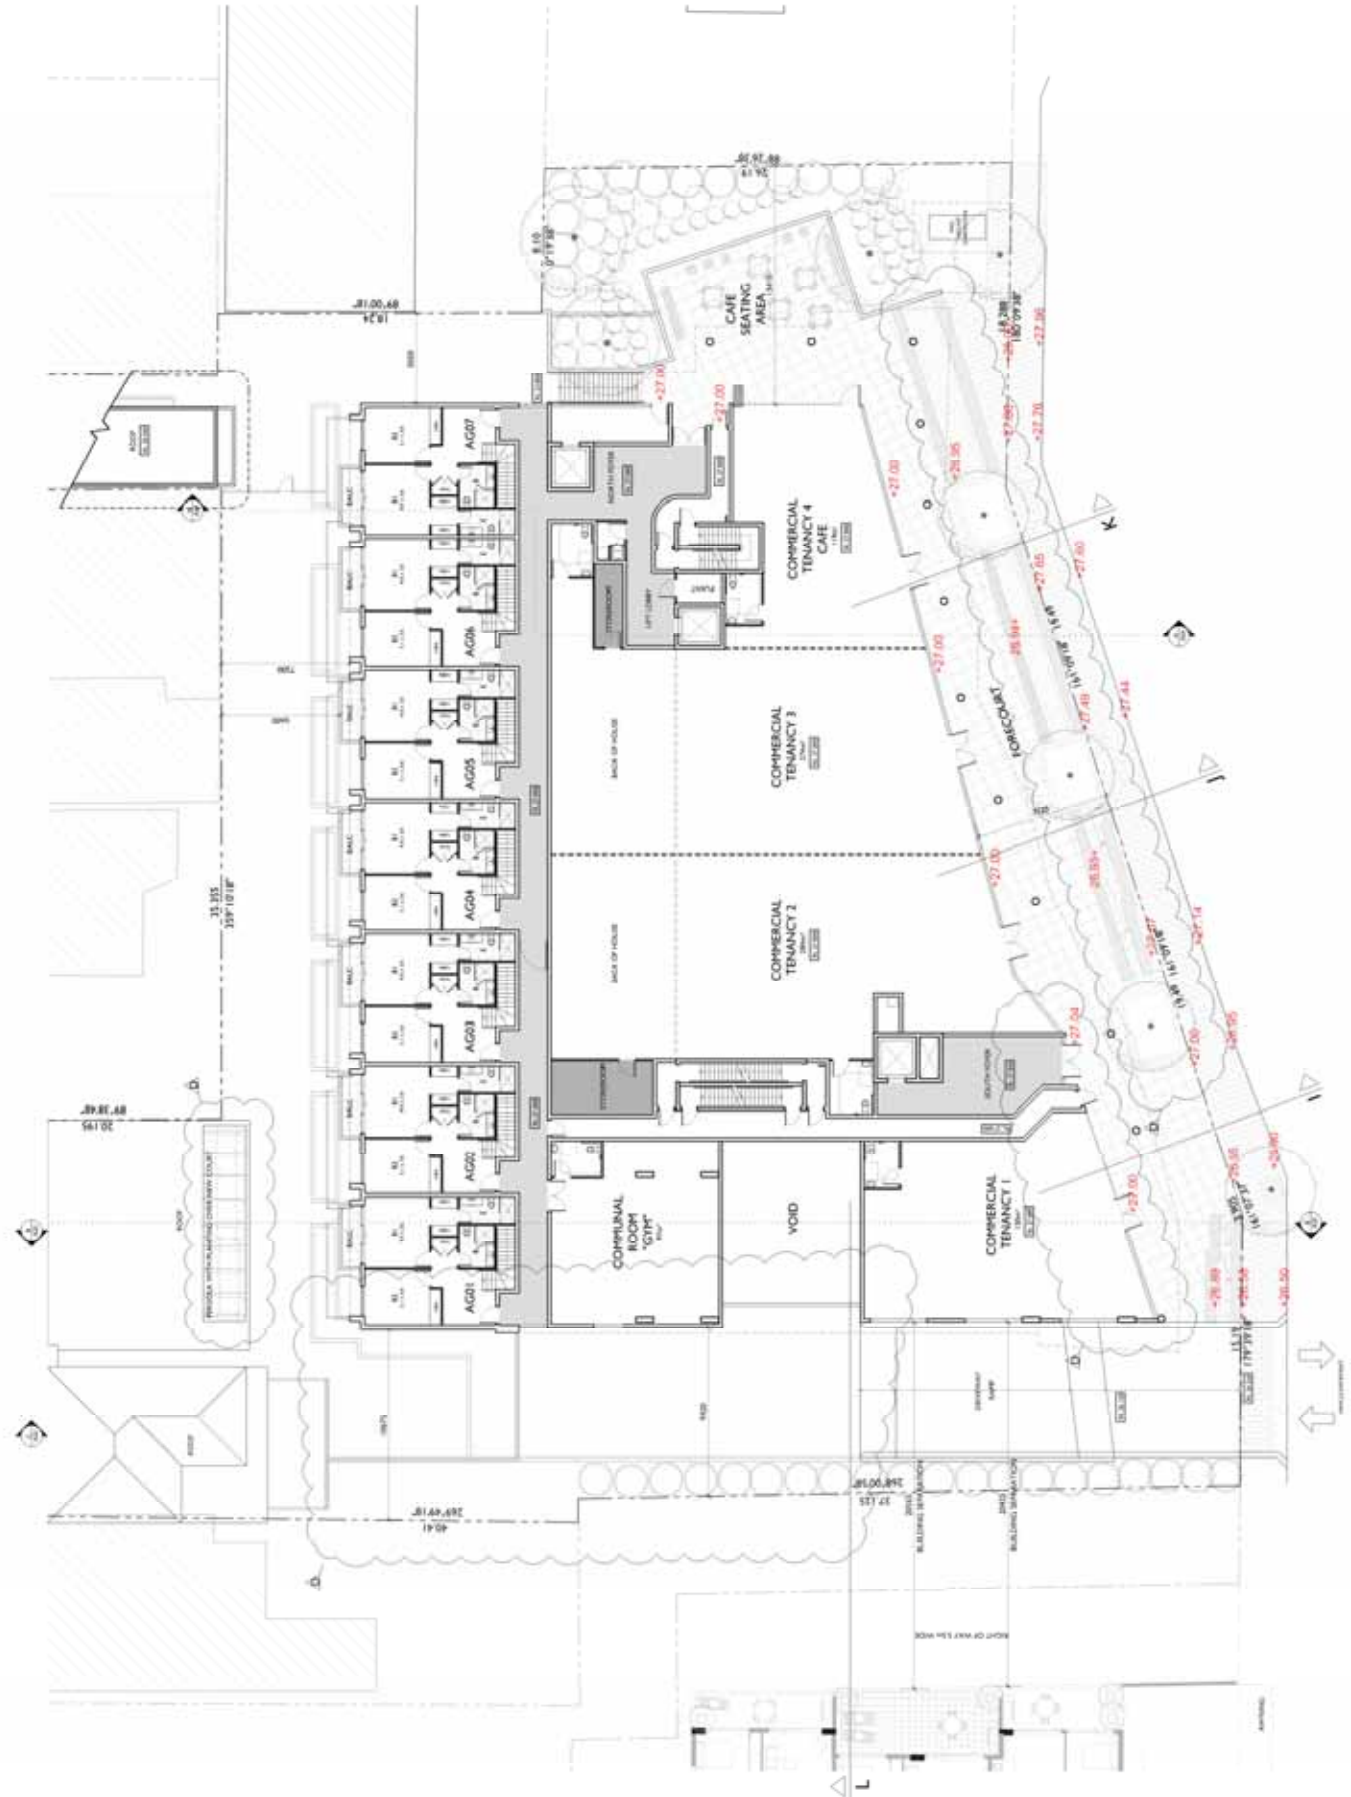

GROUND FLOOR PLAN
 GROUND FLOOR [RL 27.000]

© COPYRIGHT: These drawings represent the preliminary design of a proposed project. They are not to be used for construction or other purposes without the written consent of ADM Architects. All rights reserved. ADM Architects is not responsible for any errors or omissions in these drawings. The client is responsible for the accuracy and completeness of the information provided. These drawings are not to be used for construction or other purposes without the written consent of ADM Architects. All rights reserved. ADM Architects is not responsible for any errors or omissions in these drawings. The client is responsible for the accuracy and completeness of the information provided.

DATE	DESCRIPTION
10/01/2018	ISSUED FOR DA
11/01/2018	ADDITIONAL INFORMATION
01/01/2019	APPROVED FOR DA
01/01/2019	APPROVED FOR DA

NOT FOR CONSTRUCTION

adm ARCHITECTS

1000 10th Avenue, Suite 1000, New York, NY 10018
 Tel: 212 444 4444 Fax: 212 444 4444 www.admarchitects.com

PROJECT
 PROPOSED MIXED USE DEVELOPMENT
 COMPOSING OF NEW RESIDENTIAL
 APARTMENTS ABOVE COMMERCIAL
 SPACE, 1000 10TH AVENUE, NEW YORK
 CITY, NY 10018

CLIENT
 SAM HANNA & CO
 1000 10TH AVENUE, NEW YORK
 CITY, NY 10018

DESIGNER
 ADM ARCHITECTS

DATE
 10/01/2018

REVISIONS

NO.	DATE	DESCRIPTION
1	10/01/2018	ISSUED FOR DA
2	11/01/2018	ADDITIONAL INFORMATION
3	01/01/2019	APPROVED FOR DA
4	01/01/2019	APPROVED FOR DA

PROJECT NO.
 1000 10TH AVENUE

PROJECT NO.
 1000 10TH AVENUE

PROJECT NO.
 1000 10TH AVENUE

PRELIMINARY



LEVEL 1 FLOOR PLAN

LEVEL 1 (1000 10TH AVENUE)

adm ARCHITECTS

Proposed mixed use development comprising of new residential apartments, above commercial premises & basement parking & new shop to Kera Street & retention of existing heritage buildings

AL
LOTS 1 & 2 DP 152848, LOTS 2,3 & 4 DP 12385
LOT 1 DP 510830, LOT 8 DP 345800
LOT C DP 65925
KIRIA AND THOMAS STREET,
HONGKONG

SAM HANNA & CO

Form DÉVELOPPEMENT APPLICATION

LEVEL 2 FLOOR PLAN	Date	SEPTEMBER 2018
Scale	1:150 @ A1 1:300 @ A3	
Client	GLD 10	ADPH
Project Title	2015-12A	A15
Drawing No.		Issue
		C




© COPYRIGHT: These drawings represent the preliminary design of a proposed development. They are not to be used for construction or for any other purpose without the written consent of ADM Architects. All rights are reserved. ADM Architects is not responsible for any errors or omissions in these drawings. The client is responsible for the accuracy and completeness of the information provided. These drawings are not to be used for construction or for any other purpose without the written consent of ADM Architects. All rights are reserved. ADM Architects is not responsible for any errors or omissions in these drawings. The client is responsible for the accuracy and completeness of the information provided.

DATE	DESCRIPTION
01.03.2017	ISSUED FOR DA
01.03.2017	APPROVED FOR DA
01.03.2017	APPROVED FOR DA

NOT FOR CONSTRUCTION

PRELIMINARY

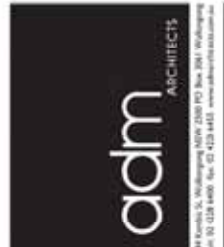

Project
PROPOSED MIXED USE DEVELOPMENT
COMPRISING OF NEW RESIDENTIAL
APARTMENTS ABOVE COMMERCIAL
APARTMENTS, BUS STOP, KIOSK & NEW
SHOP TO KERR STREET, A PORTION OF
EXISTING HERITAGE BUILDINGS

At
LOTS 1 & 2 DP 12344, LOTS 2.3 & 4 DP 12345
LOT 1 DP 10896, LOT 8 DP 14880
CORNER OF KERR STREET & THOMAS STREET,
WOLLONGONG

for
SAM HANNA & CO

Site
DEVELOPMENT APPLICATION
LEVEL 4 FLOOR PLAN

DATE	DESCRIPTION
01.03.2017	ISSUED FOR DA
01.03.2017	APPROVED FOR DA
01.03.2017	APPROVED FOR DA



LEVEL 4 FLOOR PLAN
LEVEL 4 (SL 79.500)




■ **NOMINATED ARCHITECT** - The nominated Architect for ADM Projects (Australia) Pty Ltd T/A S ADM Architects is Angelo Di Martino ARB No. 7608

ISSUE	DATE	DESCRIPTION
A	30.03.2017	ISSUED FOR DA
B	03.10.2017	AMENDED FOR DA
C	06.09.2018	AMENDED FOR DA

NOT FOR CONSTRUCTION

NORTH ELEVATION

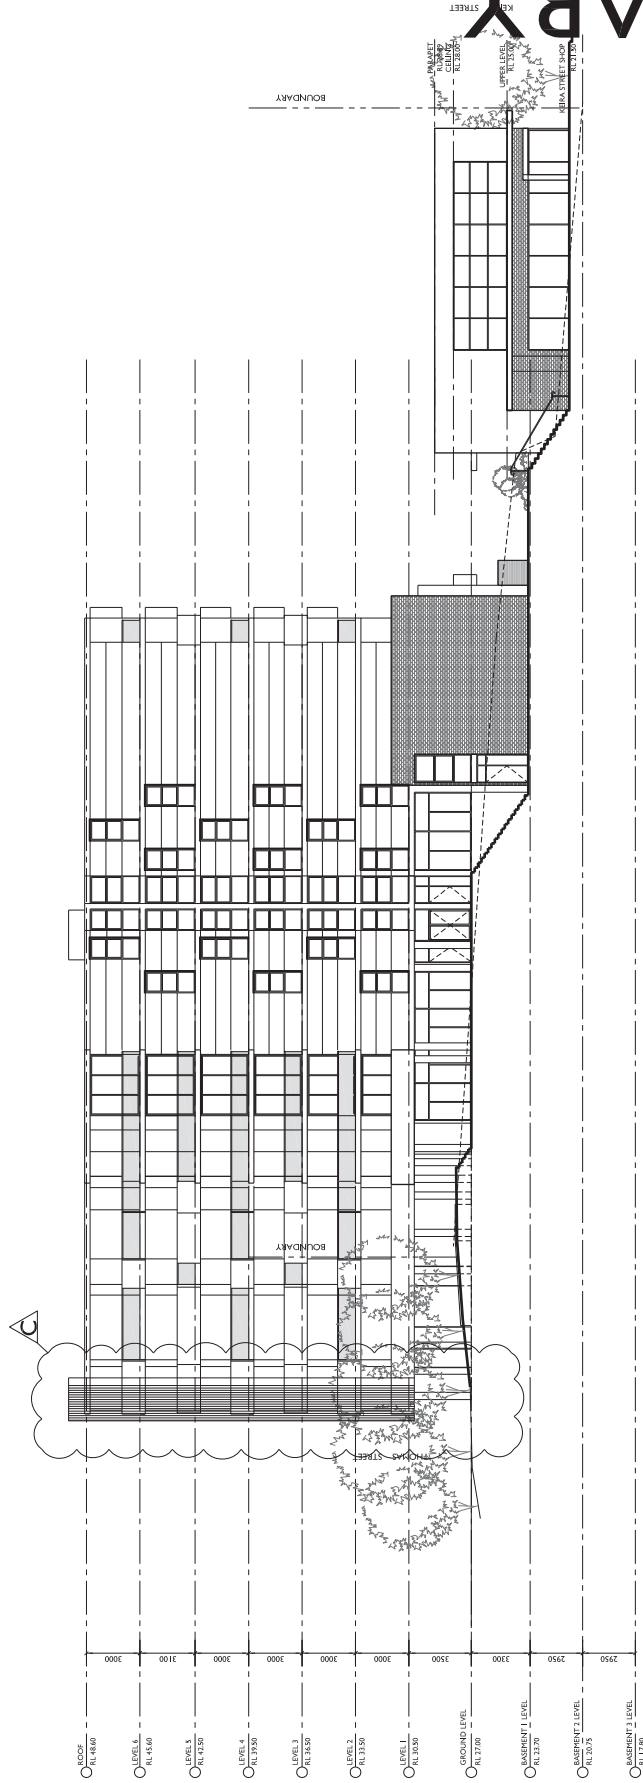

adm

94 Kembla St, Wollongong NSW 2500 PO Box 306 | Wollongong
ph: 02 4228 6400 fax: 02 4228 6455 www.admarchitects.com.au

Project

PROPOSED MIXED USE DEVELOPMENT
COMPRISING OF NEW RESIDENTIAL
APARTMENTS ABOVE COMMERCIAL
PREMISES & BASEMENT PARKING & NEW
SHOP TO KEIRA STREET & RETENTION OF
EXISTING HERITAGE BUILDINGS

Ar

LOTS 1 & 2 DP 152849, LOTS 2,3 & 4 DP 12385
LOT 1 DP 510890, LOT B DP 345880
LOT C DP 65920
KEIRA AND THOMAS STREET,
WOLLONGONG

For

SAM HANNA & CO

Title

DEVELOPMENT APPLICATION

Scale	Date
1/150 @ A1 1/300 @ A3	SEPTEMBER 2018
Drawn	Checked
LGD SJ	ADM
Project No.	Drawing No.
2015-12A	A19
	Issue
	C

copyright of administrators

Issue	Date	Description
A	10/11/2019	ISSUED FOR DA
B	01/11/2019	AMENDED FOR DA



APPROX. HEIGHT ABOVE NGL	
▽	75m
▽	70m
▽	61m
▽	61m

PROMOTED MIXED USE DEVELOPMENT
CONSIDERING OF NEW RESIDENTIAL
APARTMENTS ABOVE COMMERCIAL
PREMISES & BASEMENT PARKING & RETAIL
SHOP TO KERA STREET & RETENTION OF
EXISTING HERITAGE BUILDINGS

1

1

WATER

Scale	Date
1:50 (E) A1 1:50 (E) A3	OCTOBER 2017
Drawn	Checked
LGD 12	ADH
Project No.	Drawing No.
2015-12A	A22
	Year
	8

Issue	Date	Description
A	10.03.2019	ISSUED FOR O/A
B	01.05.2019	APPROVED FOR O/A
C	04.09.2018	APPROVED FOR O/A

adm ARCHITECTS

AS
LOTS 1 & 2 DP 132848, LOTS 2,3 & 4 DP 12185
LOT 1 DP 110830, LOT 8 DP 345880
LOT C DP 6525
KIRIA AND THOMAS STREET,
KIRIA, DISTRICT OF KIRIA


From
DÉVELOPPEMENT APPLICATION

SECTION A-A		Date	SEPTEMBER 2018
Scale	1:50 @ A1	Drawn	
	1:200 @ A3	Checked	
		ADH	
		Project No.	2015-12A
		Drawing No.	A24
		Issue	C


© COPYRIGHT: These drawings represent the exclusive copyright of ADM Architects Inc. and are the property of ADM Architects Inc. and are not to be reproduced, stored in a retrieval system, or transmitted in any form or by any means, electronic, mechanical, photocopying, recording, or by any information storage and retrieval system, without the prior written permission of ADM Architects Inc. These drawings are not to be used for any other project without the prior written permission of ADM Architects Inc. These drawings are not to be used for any other project without the prior written permission of ADM Architects Inc.

DATE	DESCRIPTION
17.09.2018	APPENDED FOR DA


NOT FOR CONSTRUCTION

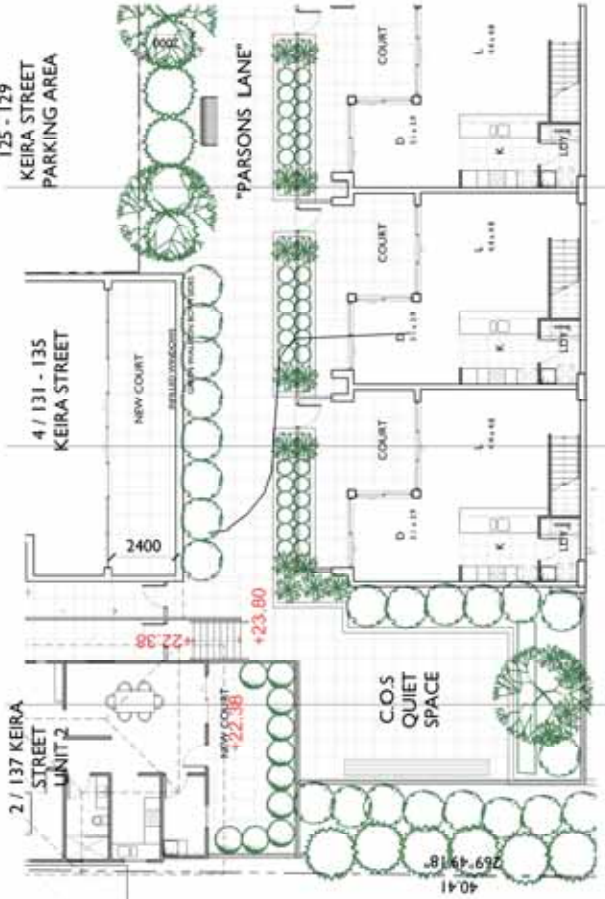

PARSONS LANE INTERFACE PLAN

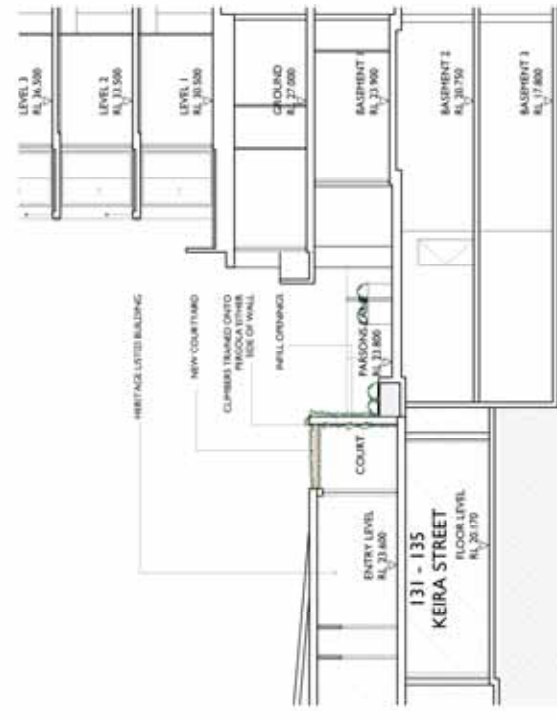

SECTION D - D

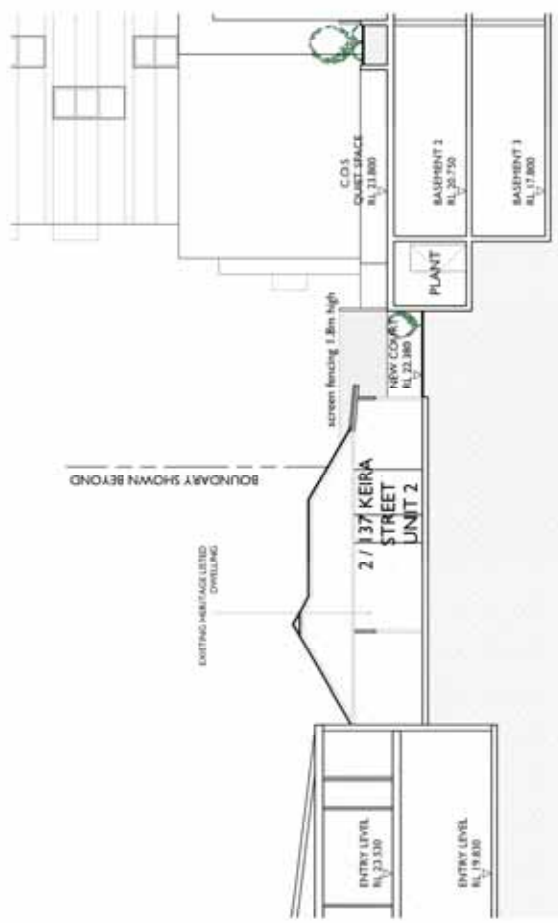

SECTION C - C



SECTION E - E

adm

ARCHITECTS

100 Adelaide St. W. Suite 2000, Toronto, ON M5H 1A1
 Tel: 416-593-1400 Fax: 416-593-1401 www.admarchitects.com

Project
 PROPOSED MIXED USE DEVELOPMENT
 COMPRISING OF NEW RESIDENTIAL
 APARTMENTS ABOVE COMMERCIAL
 BUILDING, NEW PARKING & NEW
 SHOP TO KEIRA STREET & INTERSECTION OF
 EXISTING HERITAGE BUILDINGS


At
 LOTS 1 & 2 DP 12344, LOTS 3 & 4 DP 12345
 LOT 5 DP 10886, LOT 6 DP 14880
 LOT 7 DP 10886, LOT 8 DP 14880
 KEIRA AND THOMAS STREET,
 WILLOWDALE

For		SAM HANNA & CO	
Title			
DEVELOPMENT APPLICATION			
PARSONS LANE INTERFACE SECTION 1 OF 2			
Drawn	1:200	By	ADH
Check	1:200	By	ADH
Scale	1:200	By	ADH
Project No.	2015-12A	Client No.	A13.1
Project Name	2015-12A	Client Name	A


© COPYRIGHT: These drawings represent the intellectual property of ADM ARCHITECTS. All rights are reserved. No part of these drawings may be reproduced, stored in a retrieval system, or transmitted in any form or by any means, electronic, mechanical, photocopying, recording, or by any information storage and retrieval system, without the prior written permission of ADM ARCHITECTS. These drawings are not to be used for any other project without the prior written permission of ADM ARCHITECTS. The drawings are not to be used for any other project without the prior written permission of ADM ARCHITECTS.

DATE	DESCRIPTION
17.09.2018	APPROVED FOR DA

NOT FOR CONSTRUCTION

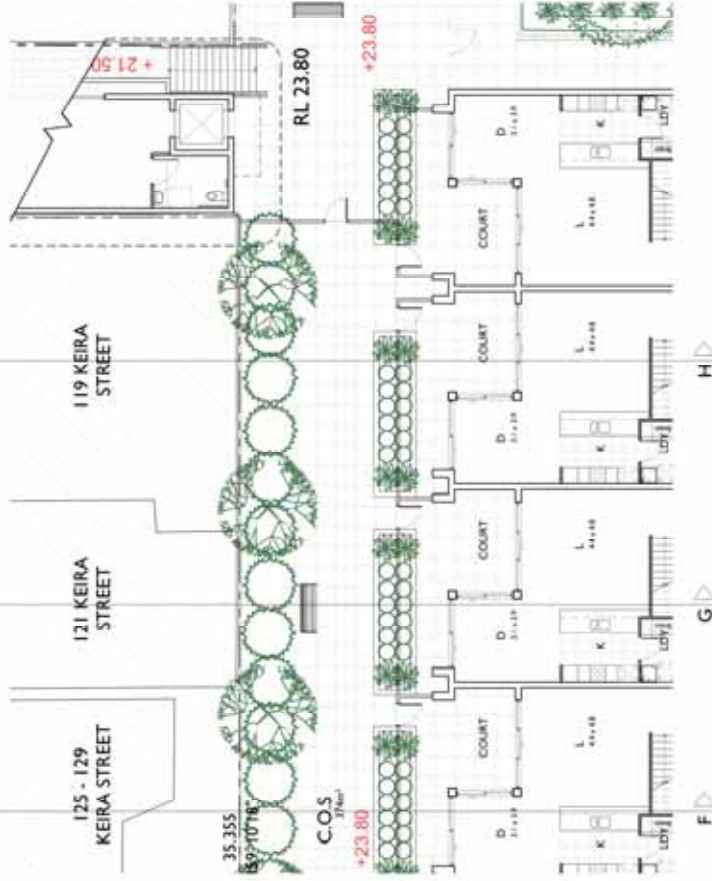


PARSONS LANE INTERFACE PLAN

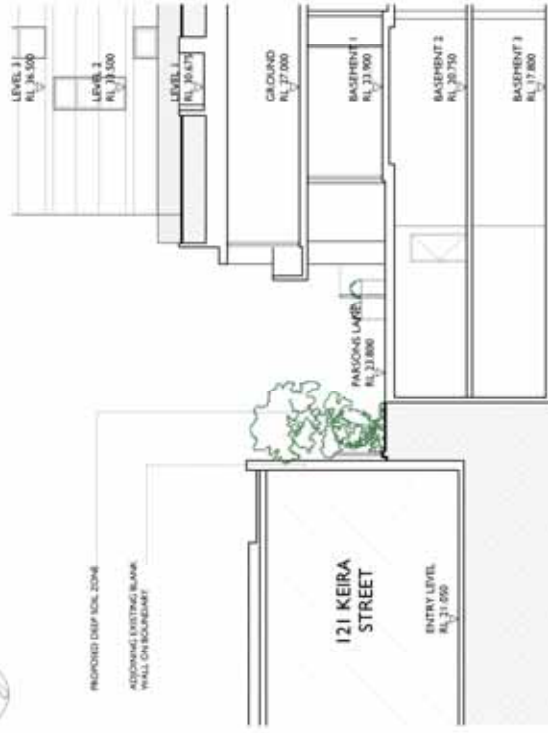

SECTION G - G



SECTION F - F

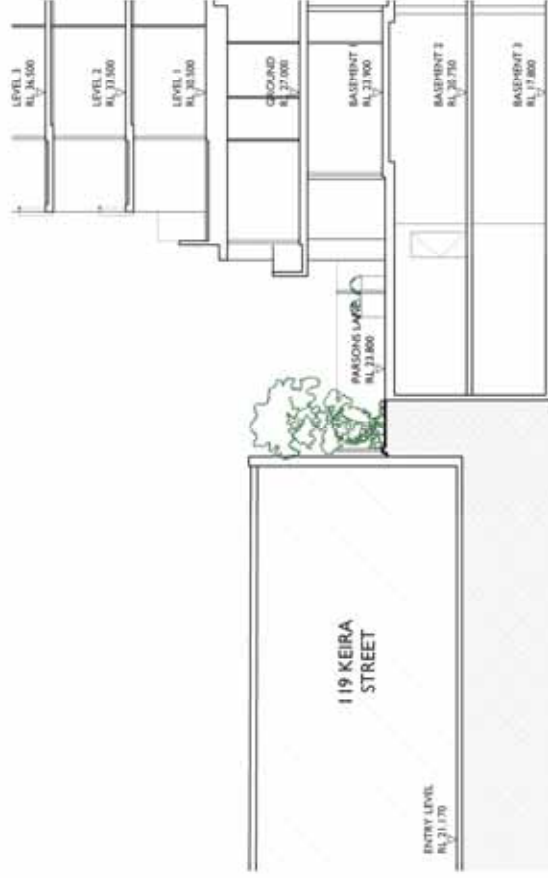

SECTION H - H

adm ARCHITECTS

100 Kaitake St, Wellington 6140 P.O. Box 2811, Wellington
 Tel: 021 123 4567 Fax: 021 432 1453 www.admarchitects.co.nz

Project
 PROPOSED MIXED USE DEVELOPMENT
 COMPRISING OF NEW RESIDENTIAL
 APARTMENTS ABOVE COMMERCIAL
 SPACE, NEW BUS STOP, SHOP &
 SHOP TO KEIRA STREET & EXTENSION OF
 EXISTING HERITAGE BUILDINGS

At
 LOTS 1 & 2 DP 123456 LOTS 3 & 4 DP 12345
 LOT 5 DP 123456 LOT 6 DP 123456
 LOT 7 DP 123456 LOT 8 DP 123456
 KEIRA AND THOMAS STREET,
 WELLINGTON

For
SAM HANNA & CO

Date
 DEVELOPMENT APPLICATION
 PARSONS LANE INTERFACE SECTIONS 1 OF 2

Drawn	Checkd	Date
1-200 @ A3	1-200 @ A3	SEPTEMBER 2018

Scale	Drawn	Checkd	Date
1:200 @ A3	1:200 @ A3	1:200 @ A3	SEPTEMBER 2018

Project No.	Drawing No.	Issue
2015-12A	A32.1	A

DATE	DATE	DESCRIPTION
10-01-2019		ISSUED FOR DA
11-01-2019		ADDITIONAL INFORMATION
01-01-2019		ADDITIONAL FOR DA
01-01-2019		ADDITIONAL FOR DA

NOT FOR CONSTRUCTION

GML SCHEDULE OF
CONSERVATION NOTES:

- ☒ (A) FRONT DOOR
☐ (B) REAR DOOR
☐ (C) RETURNED TO LIVINGENTRY
☐ (D) DEMOLISH IF NOT ORIGINAL
 FORMER PROPERTY BOUNDARY
 NON LOAD BEARING WALLS TO BE REMOVED
 W NEW WINDOW




Project:
 PHASED MIXED USE DEVELOPMENT
 COMPRISING OF NEW RESIDENTIAL
 APARTMENTS ABOVE COMMERCIAL
 PREMISES & BASEMENT PARKING & NEW
 SHOP ON KERA STREET & RETENTION OF
 EXISTING HERITAGE BUILDINGS

At
LOTS 1 & 2 DP 152948, LOTS 3, 4 & DP 12385
LOT 1 DP 110890, LOT 8 DP 345800
LOT C DP 65925
KIRIA AND THOMAS STREET,
WOLLONGONG

SAM HANNA & CO

Time	DEVELOPMENT APPLICATION			
	HERITAGE PLANS - GROUND & FIRST FLOOR			
Notes	Date	Checked	Issue	
1:100 @ A2	SEPTEMBER 2018	ADPH		
1:200 @ A3				
Drawn				
LCD 52				
Project No.	Drawing No.			
2015-12A	A26.1			D


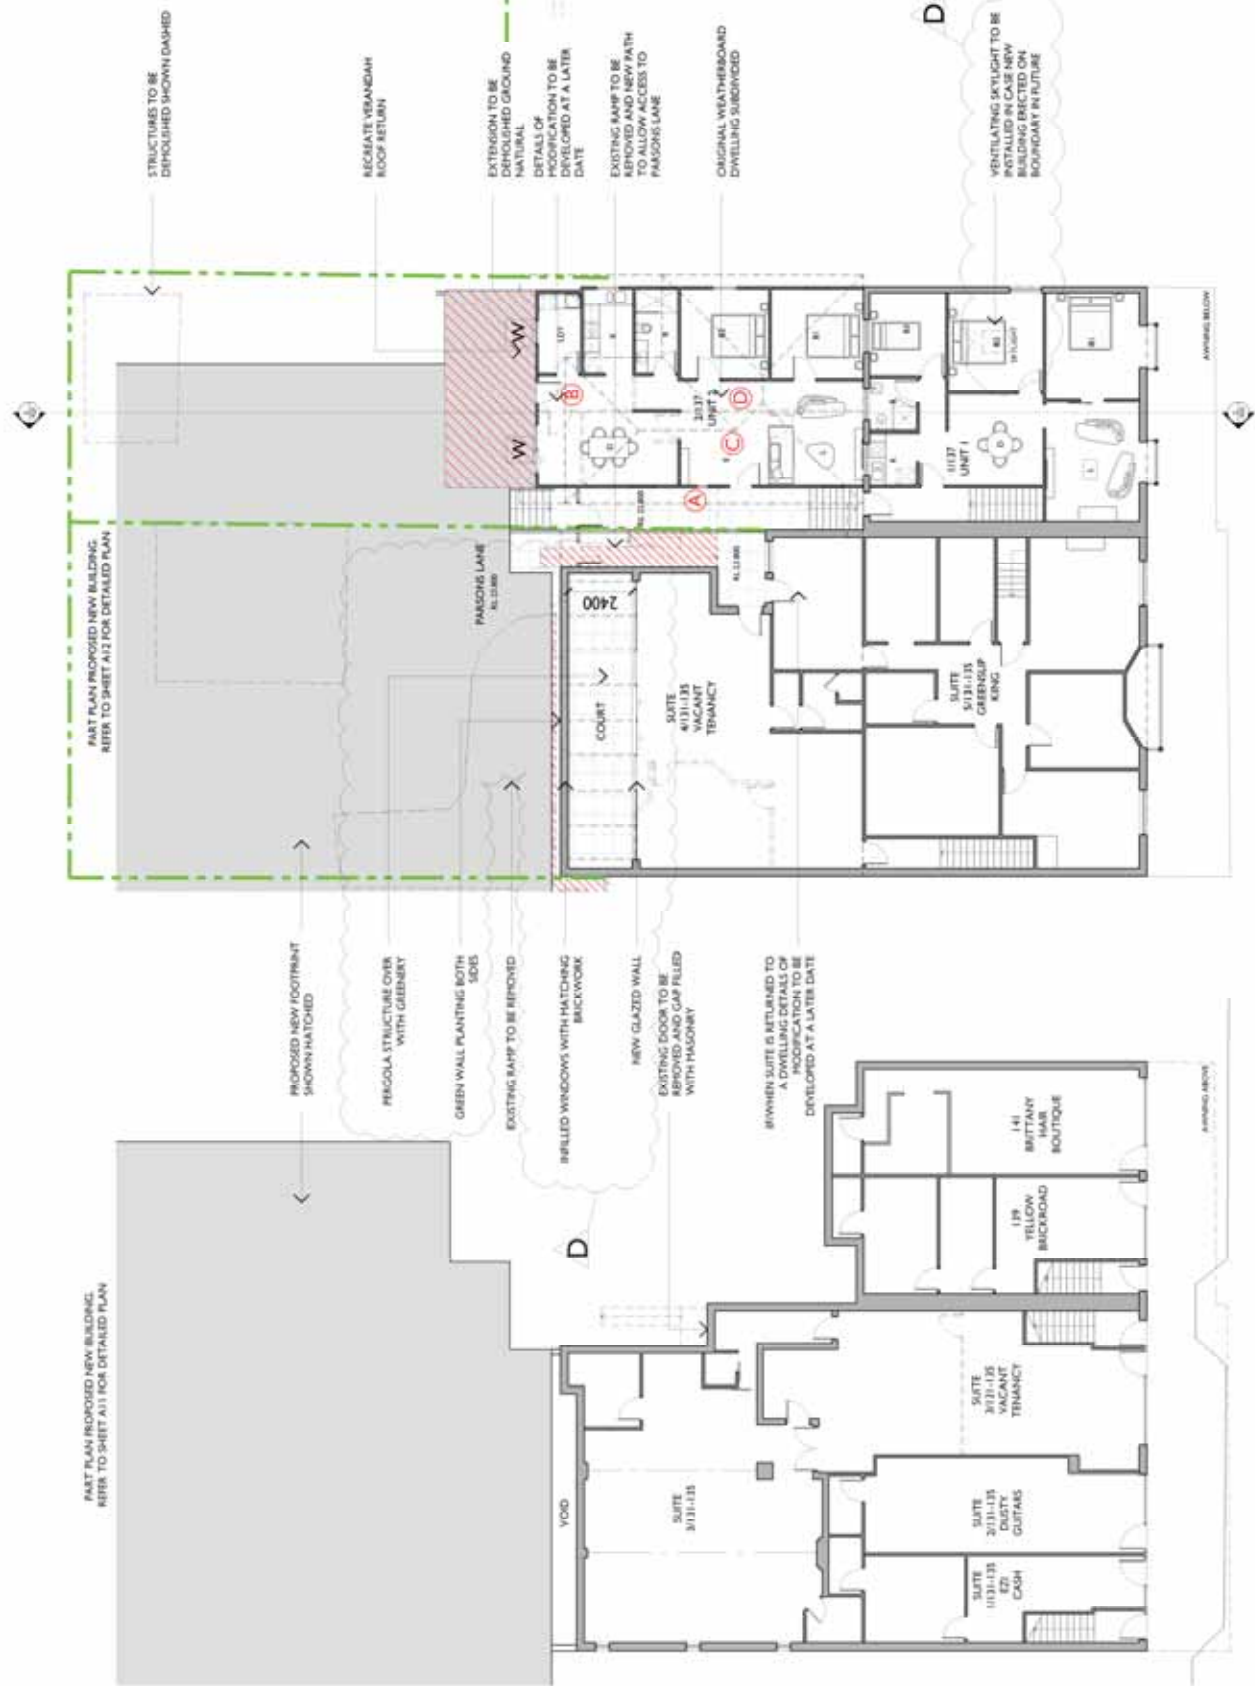


GROUND FLOOR PLAN SKETCH

FIRST FLOOR PLAN SKETCH

DATE	DATE	DISCUSSION
A	21.02.2019	ADDITIONAL INFORMATION
B	01.03.2019	APPROVED FOR QA
C	07.08.2018	APPROVED FOR QA

1000

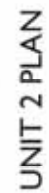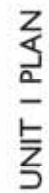




AL
LOTS 1 & 2 DP 132049, LOTS 2,3 & 4 DP 12385
LOT 1 DP 510870, LOT 8 DP 345880
LOT C DP 85925
KEIRA AND THOMAS STREET,
WOLLONGONG

Scale	Date
1:50 @ A1	SEPTEMBER 2018
1:100 @ A3	

Project No.	Drawing No.	Date
-------------	-------------	------

2006.174

A 26.7

C

© COPYRIGHT: These drawings remain the exclusive copyright of ADM Architects. No part of these drawings may be reproduced, stored in a retrieval system, or transmitted in any form or by any means, electronic, mechanical, photocopying, recording, or by any information storage and retrieval system, without the prior written permission of ADM Architects. ADM Architects warrants that the drawings were prepared by it or under its direct supervision and control, and that they comply with the requirements of the relevant building codes and standards. ADM Architects does not warrant that the drawings are free from errors or omissions, and it shall not be responsible for any consequences arising from the use of these drawings. These drawings are not to be used for any other purpose without the prior written permission of ADM Architects.

DATE	DESCRIPTION
18.03.2019	SUBMITTED FOR DA

NOT FOR CONSTRUCTION



PRE- ADAPTATION PLAN
UNITS A205, A206, B204, B204, B404
CLASS C ADAPTABLE UNIT TO AS 4299

POST- ADAPTATION PLAN
UNITS A205, A206, B204, B204, B404
REFER TO ACCESS CONSULTANTS REPORT

180 KERRIE ST, WOLLONGONG NSW 2506 PO Box 2051 Wollongong
ph 02 4228 4400 fax 02 4228 4455 www.admarchitects.com.au

Project
PROPOSED MIXED USE DEVELOPMENT
COMPRISING OF NEW RESIDENTIAL
APARTMENTS ABOVE COMMERCIAL
EXISTING BUILDING, KERRIE STREET & BAY
SHOP TO KERRIE STREET, ADAPTATION OF
EXISTING HERITAGE BUILDINGS

At
LOTS 1 & 2 DP 132448, LOTS 2,3 & 4 DP 132485
LOT 1 DP 140866, LOT 8 DP 140860
LOT 9 DP 140860
KERRIE AND THOMAS STREET,
WOLLONGONG

For
SAM HANNA & CO

Title			
DEVELOPMENT APPLICATION PRE AND POST ADAPTATION PLAN 2/2			
Name		Date	
1.150 (B) AJ		MARCH 2017	
Drawn		Checked	
LGD TJ		ADM	
Project No.		Drawing No.	Issue
2015-12A		A.1	A

21st JUNE - 2pm



SOLAR ACCESS STUDY

© COPYRIGHT: These drawings represent the exclusive copyright of ADM Architects. All rights are reserved. No part of these drawings may be reproduced, stored in a retrieval system, or transmitted in any form or by any means, electronic, mechanical, photocopying, recording, or by any information storage and retrieval system, without the prior written permission of ADM Architects. ADM Architects warrants and represents that it has prepared these drawings in accordance with the standards of the architectural profession and that it has exercised reasonable care and skill in the preparation of these drawings. ADM Architects does not warrant or represent that the drawings are free from errors or omissions. ADM Architects shall not be liable for any loss or damage, including consequential loss or damage, arising from the use of these drawings, whether or not such loss or damage is foreseeable. 

DATE	DESCRIPTION
01.03.2017	ISSUED FOR DA
01.03.2017	APPROVED FOR DA
01.03.2017	APPROVED FOR DA

NOT FOR CONSTRUCTION

adm ARCHITECTS

14 KENNEDY ST, WOLLONGONG NSW 2506 PO Box 2011 WOLLONGONG NSW 2506
 ph 02 422 4400 fax 02 422 4401 www.admarchitects.com.au

Project
 PROPOSED MIXED USE DEVELOPMENT
 COMPRISING OF NEW RESIDENTIAL
 APARTMENTS ABOVE COMMERCIAL
 BUILDINGS, NEW COMMERCIAL
 SHOP TO KERR STREET & EXTENSION OF
 EXISTING HERITAGE BUILDINGS

At
 LOTS 1 & 2 DP 12344, LOTS 3, 4 & DP 12345
 LOT 1 DP 12346, LOT 8 DP 14580
 CORNER OF KERR STREET & THOMAS STREET,
 WOLLONGONG

For
SAM HANNA & CO

Title
 DEVELOPMENT APPLICATION
 SOLAR ACCESS STUDY

DATE	DATE
NTS	SEPTEMBER 2018
Drawn	Checked
LGD TJ	ADM
Project No.	Drawing No.
2015-12A	A29A
	Issue
	C

© COPYRIGHT 2018. All rights reserved. This document is the property of ADM Architects. It is to be used for the specific project and site only. No part of this document may be reproduced, stored in a retrieval system, or transmitted in any form or by any means, electronic, mechanical, photocopying, recording, or by any information storage and retrieval system, without the prior written permission of ADM Architects. ADM Architects is not responsible for the accuracy or completeness of the information provided in this document. The user of this document is advised to consult with a qualified professional for advice on the use of this document. ADM Architects is not responsible for the accuracy or completeness of the information provided in this document. The user of this document is advised to consult with a qualified professional for advice on the use of this document.

TABLE	DATE	DESCRIPTION
A	10/10/2017	ISSUED FOR IGA
B	07/04/2018	APPROVED FOR IGA

NOT FOR CONSTRUCTION



ARTIST IMPRESSION
SOUTH EAST ASPECT
THIS IMAGE IS NOT TO BE CONSIDERED A BASIS FOR ANY DECISIONS

adm
ARCHITECTS


140 KINGS ST, WOLLONGONG NSW 2500
Ph: 02 422 4400 Fax: 02 422 4410 www.admarchitects.com.au

Project
PROPOSED MIXED USE DEVELOPMENT
COMPRISING OF NEW RESIDENTIAL
APARTMENTS ABOVE COMMERCIAL
STORES, A NEW CINEMA, A NEW
SHOP TO KESMA STREET AND EXTENSION OF
EXISTING HERITAGE BUILDING

Site
LOTS 1 & 2 DP 132441, LOTS 2, 3 & 4 DP 13385
LOT 1 & 2 DP 13385, LOT 3 DP 13385
LOT 4 DP 13385, LOT 5 DP 13385
KESMA AND THOMAS STREET,
WOLLONGONG

For
SAM HANNA & CO

Date	
DEVELOPMENT APPLICATION ARTIST IMPRESSION SE ASPECT	
Scale	Date
NTS	SEPTEMBER 2018
Drawn	Client
LOD 3	ADM
Project No.	Drawing No.
2015-2A	A33
	Sheet
	B

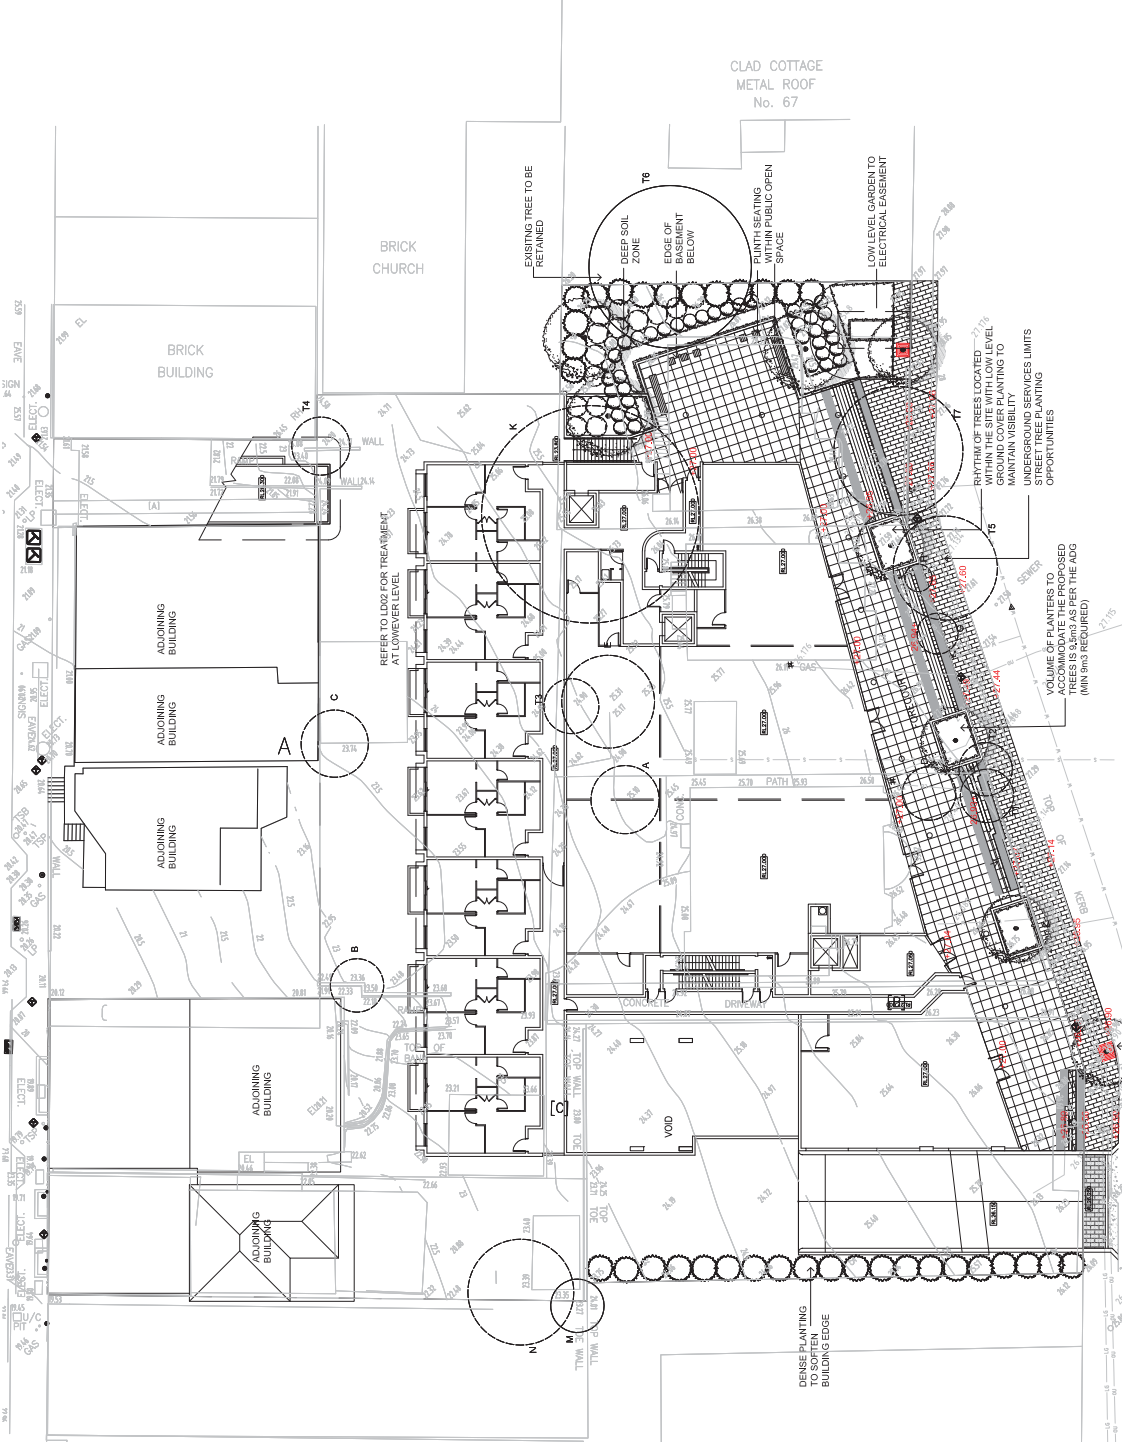

GROUND FLOOR

No	Botanical Name	Action
T1	Archontophoenix cunninghamiana	Remove
T2	Archontophoenix cunninghamiana	Remove
T3	Archontophoenix cunninghamiana	Remove
T4	Waxtonia sp.	Remove
T5	Melaleuca quinquenervia	Retain
T6	Callis occidentalis	Remove
T7	Plumeria acuminata	Remove
A	Callis occidentalis	Remove
B	Callis occidentalis	Remove
C	Callis occidentalis	Remove
D	Callis occidentalis	Remove
E	Callis occidentalis	Remove
F	Callis occidentalis	Remove
G	Callis occidentalis	Remove
H	Scaevola taccada	Remove
K	Callis occidentalis	Remove
M	Callis occidentalis	Remove
N	Callis occidentalis	Remove

NOTE: The above tree schedule has been extracted from the arborist report prepared by Allied Tree Consulting dated 26.10.17. Refer to the arborist's report for further details on the existing trees.
NOTE: Existing trees numbers T1, T2, B, D and M are indicative only and are subject to survey.

PROPOSED STREET TREES
TRISTANOPSIS LAURINA (as per
Council's tree schedule)
UPLIFTED AT TIME OF PLANTING.
INCREASES PEDESTRIAN
VISIBILITY ADJACENT TO
THE TREE

LEGEND

- Existing levels and contours
- Proposed spot levels
- Existing trees to be removed
- Existing trees to be retained
- Proposed tree planting
- Proposed select tile paving
- Proposed basalt paving as per PDTM 600x300x40mm, Exfoliated finish
- Proposed charcoal coloured paving
- Proposed tactile indicators
- Proposed tree grates as per WCC Public Domain Manual
- Proposed raised planters
- Proposed timber screen 1800mm high
- Proposed retaining walls to engineers detail
- Proposed plinth seats




ISSUE: Amended Development Application 05.09.18
ISSUE: Development Application 05.09.18
ISSUE: Development Consent 27.09.17
ISSUE: Development Consent 27.09.17
ISSUE: Development Application 08.03.17
ISSUE: For Co-ordination 20.02.17, 26.02.17
REV: A: Amended building and landscape 29.08.18, 04.09.18
REV: B: Amended building and landscape 04.09.18




PROJECT
Proposed Mixed Use Development
Lots 2, 3 & 4 DP 12385, Lot 1 DP 510890
Kairā and Thomas Street
WOLLONGONG

DRAWING TITLE
Ground Level
Landscape Concept Plan
client
Sam Hanna and Co
DRAWING NO.
1767-LD01B
SCALE: 1:200 @ A1, 1:400 @ A3
CHECKED: TW
DATE: 20.02.17

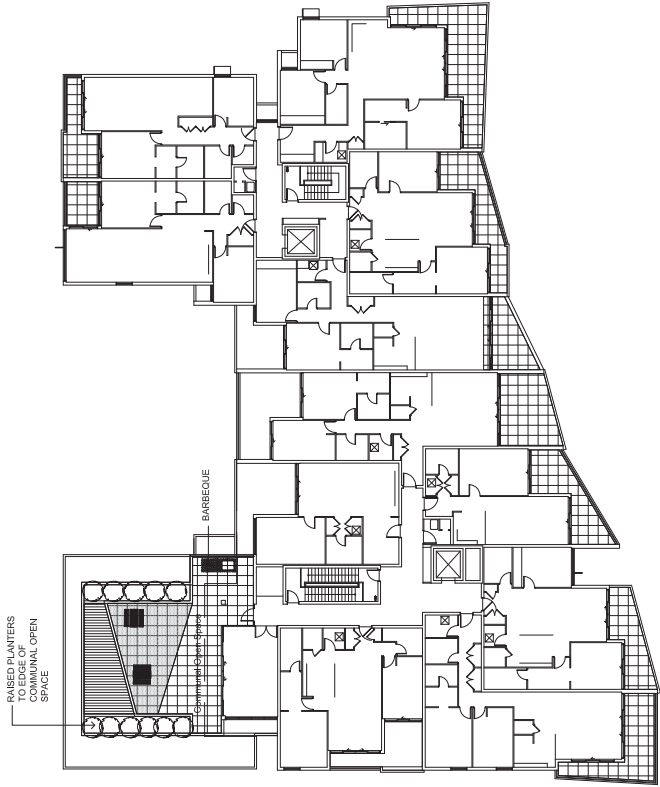


LEVEL 6

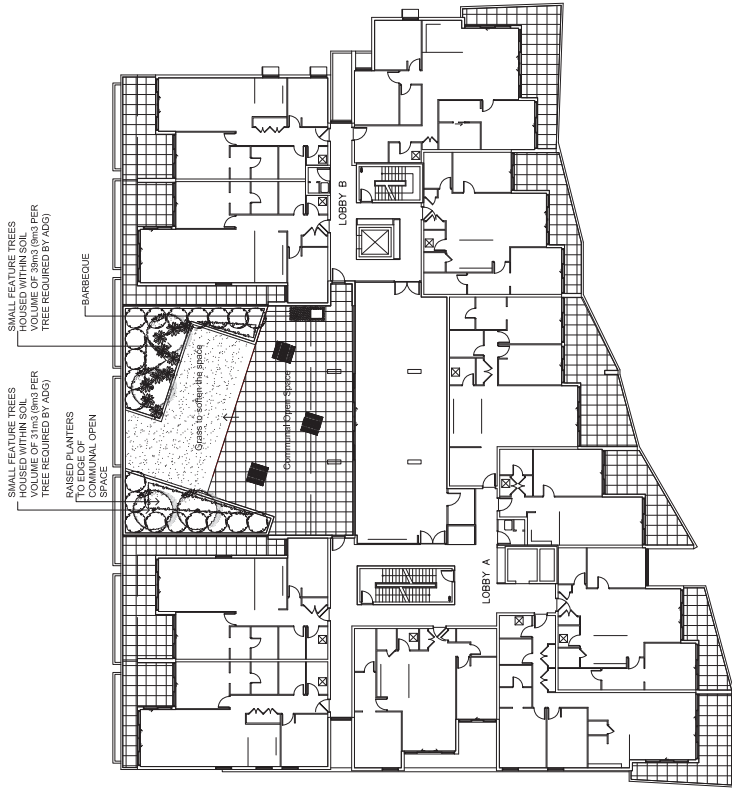

LEVEL 1

LEGEND

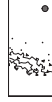


Proposed tree planting



Proposed mass shrub planting



Proposed turf

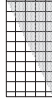

Proposed select tile paving



Proposed BBQ



Proposed Picnic tables



Proposed raised planters



Proposed timber deck



ISSUE: Amended Development Application 05.03.18
ISSUE: For Co-ordination 25.03.18, 04.03.18
ISSUE: For Co-ordination 25.03.18, 04.03.18
ISSUE: Development Application 09.03.17
ISSUE: For Co-ordination 20.02.17, 28.02.17
REV.B: Amend building and COS 20.08.18, 04.03.18
REV.A: Amend building and landscape 08.09.17



PO Box 365 Wollongong NSW 2520
Level 1, 125 Crown Street
Wollongong NSW 2500
Phone: 02 4227 6876
Email: design@ochre.net.au

PROJECT

Proposed Mixed Use Development
Lots 2, 3 & 4 DP 12385, Lot 1 DP 510890
Kefra and Thomas Street
WOLLONGONG

DRAWING TITLE

Level 1 and 6
Landscape Concept Plan

CLIENT

Sam Hanna and Co

DRAWING NO.

1767-LD03A

SCALE: 1:200 @ A1, 1:400 @ A3

CHECKED: TW

DATE: 20/02/17

