


NSW DEPARTMENT OF EDUCATION

EPPING PUBLIC SCHOOL REDEVELOPMENT

LOTS 4 - 16 SECTION 13 IN D.P.758390, 2 - 16 NORFOLK ROAD, EPPING.

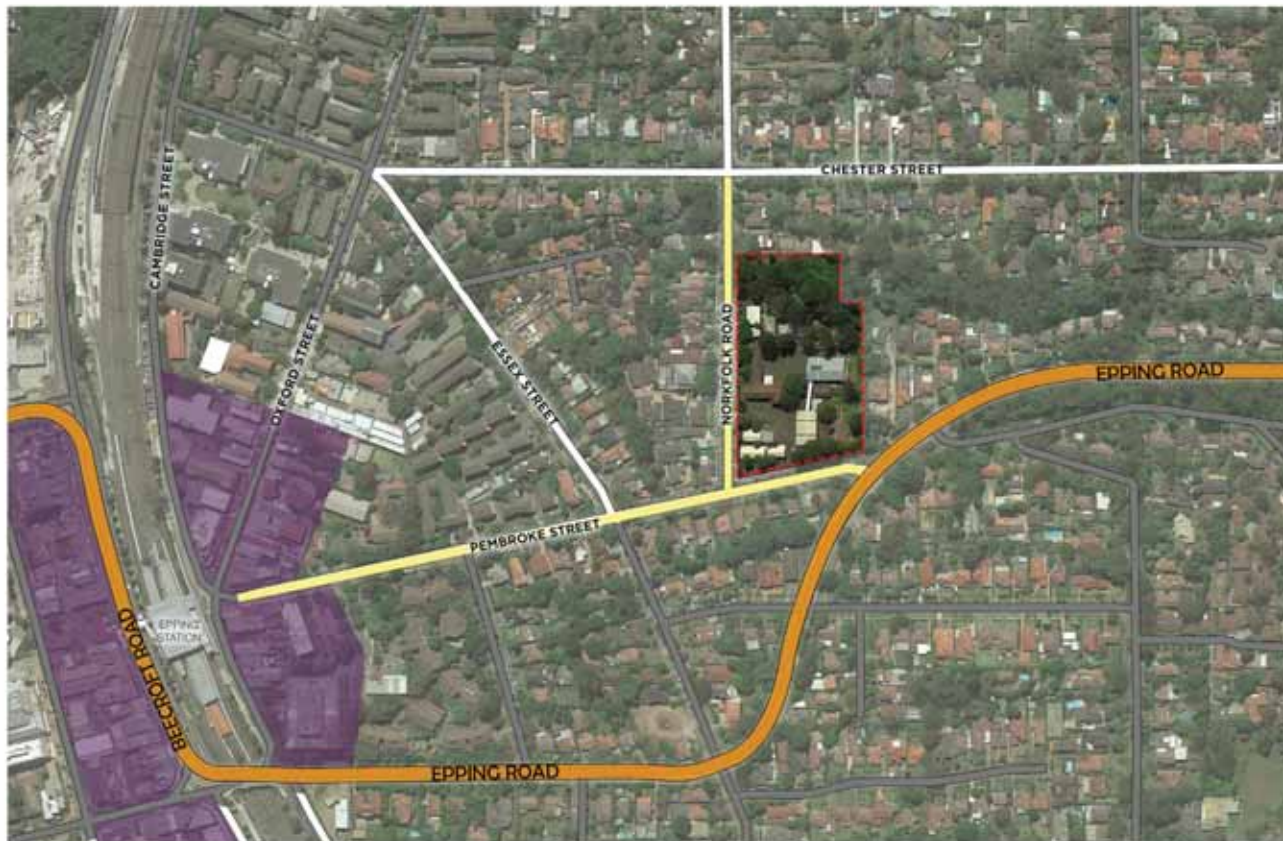

DRAWING LIST - DA			
PROJECT No.	LOC	SHEET	TITLE
1. ARCHITECTURAL DA			
21-20108-01	EP	DAAR-0000	COVER SHEET, LOCALITY PLAN & DRG LIST
21-20108-01	EP	DAAR-0011	CONTEXT ANALYSIS - SITE PLAN
21-20108-01	EP	DAAR-0000	NOTIFICATION DRAWING
21-20108-01	EP	DAAR-0000	SITE DEMOLITION PLAN
21-20108-01	EP	DAAR-0000	PHOTO MONTAGE
21-20108-01	EP	DAAR-0000	SC VIEWS
21-20108-01	EP	DAAR-0000	SITE PLAN / SETOUT PLAN
21-20108-01	EP	DAAR-0010	SITE ELEVATIONS STREETSCAPE
21-20108-01	EP	DAAR-0101	LEVEL 1 - GENERAL ARRANGEMENT
21-20108-01	EP	DAAR-0102	LEVEL 2 - GENERAL ARRANGEMENT
21-20108-01	EP	DAAR-0103	LEVEL 3 - GENERAL ARRANGEMENT
21-20108-01	EP	DAAR-0104	ROOF - GENERAL ARRANGEMENT
21-20108-01	EP	DAAR-0105	EXISTING ADMIN BLDG DEMOLITION PLAN
21-20108-01	EP	DAAR-0106	EXISTING ADMIN BLDG PROPOSED FLOOR PLAN
21-20108-01	EP	DAAR-0000	NORTH - SOUTH ELEVATIONS
21-20108-01	EP	DAAR-0000	EAST - WEST ELEVATIONS
21-20108-01	EP	DAAR-0100	BUILDING SECTIONS
21-20108-01	EP	DAAR-0000	BUILDING FABRIC FINISHES SCHEDULE
21-20108-01	EP	DAAR-0000	SHADOW ANALYSIS
2. LANDSCAPE			
21-20108-01	EP	DAAR-0001	GENERAL ARRANGEMENT PLAN
21-20108-01	EP	DAAR-0002	PLANTING SCHEDULE
21-20108-01	EP	DAAR-0003	SECTIONS
21-20108-01	EP	DAAR-0004	SECTIONS
3. CIVIL			
21-20108-01	EP	DAAR-0010	STORM WATER PLAN
21-20108-01	EP	DAAR-0011	STORMWATER DETAILS
21-20108-01	EP	DAAR-0012	EARTHWORKS PLAN
21-20108-01	EP	DAAR-0013	EROSION AND SEDIMENT CONTROL PLAN

ARTERIAL ROAD
ACCESS ROAD
RESIDENTIAL ROAD
COMMERCIAL
RESIDENTIAL
GREEN SPACE

--	--	

Plot Date: 20200818 10:57 PM

Grid File No: C:\Users\delaney\Documents\Red 2017 Local Plans\2120108-EP-AR-New Building_drawing.rvt



GHDWOODHEAD

Level 15, 133 Castlereagh St Sydney NSW 2000 Australia
T 61 2 9236 7100 F 61 2 9236 7199
E sydney@ghd.com W www.ghd.com

DO NOT SCALE

Conditions of Use:
This document may only be used by
GHD's client (and any other person who
GHD has agreed can use this
document) for the purposes for which it
was prepared and must not be used by
any other person or for any other
purpose.

Drawn: S. MANUEL
Checked: H. ANKURST
Approved: Project Director
Responsible Architect: ALLAN MILLER NSW 9888
Scale: This drawing must not be used for construction unless agreed as Approved

Client: NSW DEPARTMENT OF EDUCATION
Project: EPPING PUBLIC SCHOOL REDEVELOPMENT
Architecture: ARCHITECTURE
Title: COVER SHEET, LOCALITY PLAN & DRG LIST
Revision: A1
Drawing No: 2126108-EP-DA-AR-0000
Rev: D



CONTEXT ANALYSIS - SITE ANALYSIS

SCALE 1:500

DEVELOPMENT APPLICATION

--	--	

0 500 1000 1500 2000 2500mm
SCALE 1:500 AT ORIGINAL SIZE



Education
TSA

GHDWOODHEAD

Level 15, 133 Castlereagh St Sydney NSW 2000 Australia
T 61 2 9236 7100 F 61 2 9236 7199
E sydney@ghd.com W www.ghd.com

DO NOT SCALE

Conditions of Use
This document may only be used by
GHD's client (and any other person who
GHD has agreed can use this
document) for the purposes for which it
was prepared and must not be used by
any other person or for any other
purpose.

Drawn	S. MANUEL	Designer	S. BLISSAN
Checking	H. AKKURST	Design	A. MILLER
Approved	Project Director	Responsible Architect	ALLAN MILLER NSW 9888
Scale	1:500	This drawing must not be used for construction unless signed as approved	

Client	NSW DEPARTMENT OF EDUCATION
Project	EPPIING PUBLIC SCHOOL REDEVELOPMENT
Architecture	ARCHITECTURE
Title	CONTEXT ANALYSIS - SITE PLAN
Sheet No.	A1
Drawing No.	2126108-EP - DA-AR-0011
Rev.	D



SITE PLAN
NOT TO SCALE



WEST ELEVATION
SCALE 1/320



NORTH ELEVATION
SCALE: 1/8"=1'-0"



SOUTH ELEVATION
SCALE 1:200




EAST ELEVATION
SCALE: 1:200



WEST ELEVATION
SCALE 1/320

Worksheet: Project						
	Issue	Author	Reviewer	Reviewer	Reviewer	Reviewer
D	REVISED ISSUE FOR DEVELOPMENT APPLICATION	DC	MD	BM	02-02-18	
C	REVISED ISSUE FOR DEVELOPMENT APPLICATION	AA	MD	BM	30-01-18	
B	ISSUED FOR DEVELOPMENT APPLICATION	BM	PM	MA	16-08-17	
A	ISSUED FOR DEVELOPMENT APPLICATION	BM	PM	MA	04-08-17	
No.	Randomly Note *	Indicates signature on original issue of drawing to test revision of drawing	Drawn	Job Manager	Project Director	Date

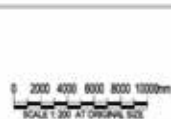**GHD**WOODHEAD

Level 15, 133 Castlereagh St Sydney NSW 2000 Australia
T 61 2 9238 7100 F 61 2 9238 7199
E sybilmail@ghd.com W www.ghd.com

DO NOT SCALE

Conditions of Use.
This document may only be used by QIC's client (and any other person who QIC has agreed can use this document) for the purposes for which it was prepared and must not be used by any other person or for any other purpose.

Chen et al. ■ MANUEL

Crafting in August

Check

Approved _____
(Project Director)

Responsible Architect

Scale: As indicated

Designer: S. BLISSAN

Design: A. M. L. B. B.

Source	A. MILLER
--------	-----------

ELAN MILLER NOW 2000

This Drawing must not
be used for Construction.

Clare N

Project E

1

1997, 1998, 1999,26

Time	N
0	100
1	100
A1

DEVELOPMENT APPLICATION

Client **NSW DEPARTMENT OF EDUCATION**
Project **EPPIING PUBLIC SCHOOL REDEVELOPMENT**
Title **ARCHITECTURE**
Title **NOTIFICATION DRAWING**

A1 Drawing No: **2126108-EP - DA-AR-0050** Rev: **D**



SITE DEMOLITION PLAN
SCALE 1:200

DEVELOPMENT APPLICATION

D REVISED ISSUE FOR DEVELOPMENT APPLICATION C REVISED ISSUE FOR DEVELOPMENT APPLICATION B ISSUED FOR DEVELOPMENT APPLICATION A ISSUED FOR DEVELOPMENT APPLICATION No. Revision Note: Indicates signatures on original issue of drawing or last revision of drawing. Drawn: [Signature] Project Manager: [Signature] Date: [Date]	DC MEP BM 02.02.18 AM MEP BM 16.06.17 BM PM MW 04.08.17	0 2000 4000 8000 16000m SCALE 1:200 AT ORIGINAL SIZE	N NSW Education TSA	GHDWOODHEAD Level 15, 133 Castlereagh St Sydney NSW 2000 Australia T 61 2 9236 7100 F 61 2 9236 7199 E sydney@ghd.com W www.ghd.com	DO NOT SCALE Conditions of Use: This document may only be used by GHD's client (and any other person who GHD has agreed can use this document) for the purposes for which it was prepared and must not be used by any other person or for any other purpose.	Drawn: S. MANUEL Design: H. AKKURST Approved: [Signature] Scale: 1:200	Designer: S. BLODAN Design: A. MILLER Responsible Architect: ALLAN MILLER NSW 9888	Client: NSW DEPARTMENT OF EDUCATION Project: EPPING PUBLIC SCHOOL REDEVELOPMENT Title: ARCHITECTURE Site DEMOLITION PLAN Sheet No: A1 Drawing No: 2126108-EP-DA-AR-0200 Rev: D
---	--	--	--	--	--	--	---	---



VIEW FROM NORFOLK ROAD



VIEW FROM NORFOLK ROAD AND PEMBROKE STREET

DEVELOPMENT APPLICATION

No.	Revision	Date	By	Check	Project Director	Date
D	REVISED ISSUE FOR DEVELOPMENT APPLICATION	02.02.18	DC	MDP	BM	02.02.18
C	REVISED ISSUE FOR DEVELOPMENT APPLICATION	30.01.18	AA	MDP	BM	30.01.18
B	ISSUED FOR DEVELOPMENT APPLICATION	18.06.17	BM	PM	MDP	18.06.17
A	ISSUED FOR DEVELOPMENT APPLICATION	04.08.17	BM	PM	MDP	04.08.17

Plot Date: 2022/01/18 1:05:27 PM
 Cad File No: C:\Users\delaney\Documents\Red 2017\Line Plan\2126108-EP-AR-New Building_drawing.pdf



GHDWOODHEAD
 Level 15, 133 Castlereagh St Sydney NSW 2000 Australia
 T 61 2 9236 7100 F 61 2 9236 7199
 E sydney@ghd.com W www.ghd.com

DO NOT SCALE

Conditions of Use:
 This document may only be used by
 GHD's client and any other person who
 GHD has agreed can use this
 document for the purposes for which it
 was prepared and must not be used by
 any other person or for any other
 purpose.

Drawn: S. MANUEL	Designer: S. BLISSAN
Grading Check: H. AKO-KURST	Design Check: A. MILLER
Approved: [Signature]	Responsible Architect: ALLAN MILLER NSW 8888
Scale:	This drawing must not be used for construction unless signed as Approved.

Client: NSW DEPARTMENT OF EDUCATION
 Project: EPPING PUBLIC SCHOOL REDEVELOPMENT
 Title: ARCHITECTURE PHOTO MONTAGE
 Sheet No: A1
 Drawing No: 2126108-EP - DA-AR-0500
 Rev: D



DEVELOPMENT APPLICATION


[illegible]

DO NOT SCALE

Conditions of Use:
This document may only be used by CH2's client (and any other person CH2 has agreed can use this document) for the purposes for which was prepared and must not be used by any other person or for any other purpose.

Drawn	E. MANUEL	Designer	S. ELIZIAN
Grading Check	H. AYOUB	Design Check	A. MILLER
Approved (Project Director) Notulated / Responsible Architect			
Scale	This drawing must not be used for Construction.		

Client	NSW DEPARTMENT OF EDUCATION		
Project	EPPING PUBLIC SCHOOL REDEVELOPMENT		
	ARCHITECTURE		
Title	3D VIEWS		
Drawn	A-1	Drawing No:	2126108 -EP - DA-AR-0501 Rev: C

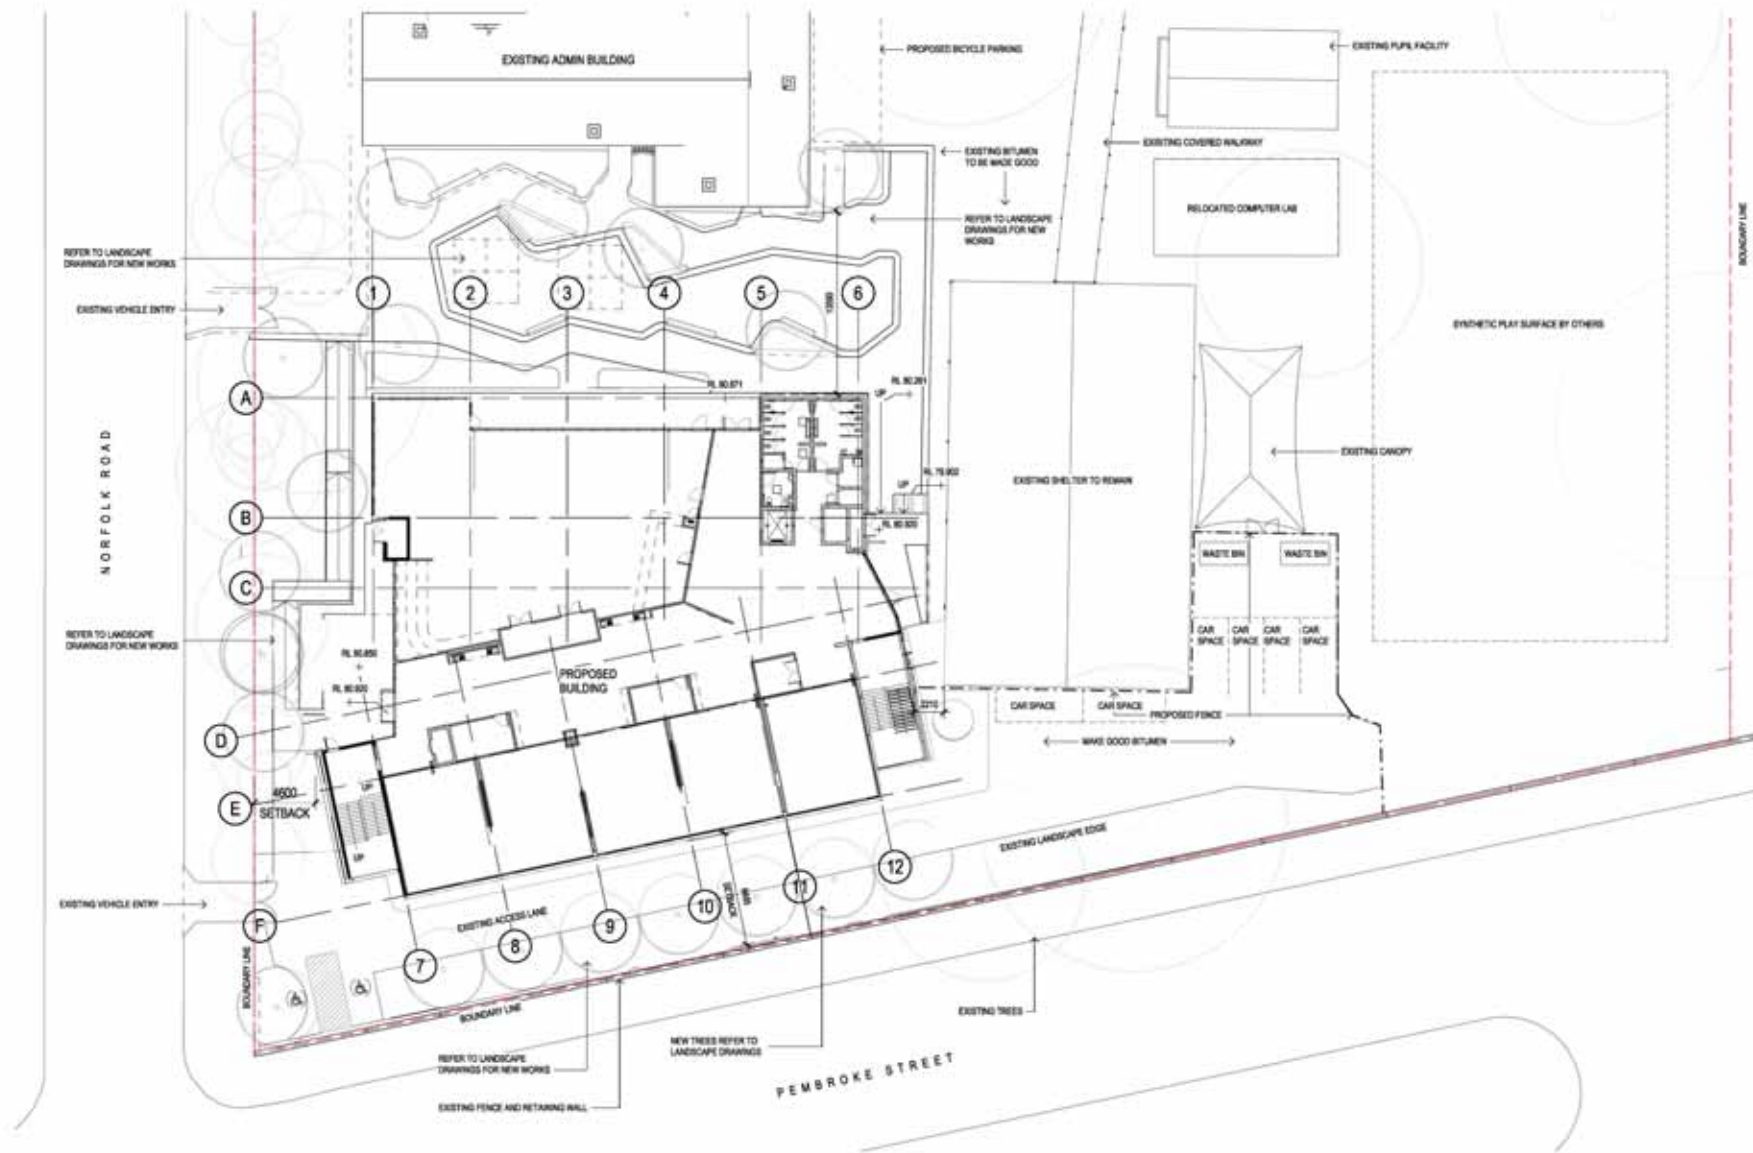

SITE PLAN / SETOUT PLAN
SCALE 1:200

DEVELOPMENT APPLICATION

D	REVISED ISSUE FOR DEVELOPMENT APPLICATION	DC	MEP	BM	02.02.18	
C	REVISED ISSUE FOR DEVELOPMENT APPLICATION	AM	MEP	BM	30.01.18	
B	ISSUED FOR DEVELOPMENT APPLICATION	BM	PM	MM	16.06.17	
A	ISSUED FOR DEVELOPMENT APPLICATION	BM	PM	MM	04.06.17	
No.	Revision	Note	* Indicates signature on original issue of drawing or last revision of drawing	Drawn	Project Manager	Date



Education
TSA

GHDWOODHEAD

Level 15, 133 Castlereagh St Sydney NSW 2000 Australia
T 61 2 9236 7100 F 61 2 9236 7199
E sydney@ghd.com W www.ghd.com

DO NOT SCALE


Conditions of Use:
This document may only be used by
GHD's client and any other person who
GHD has agreed can use this
document for the purposes for which it
was prepared and must not be used by
any other person or for any other
purpose.

Drawn	S. MANUEL	Designer	S. BLOZMAN
Checking	H. AKO-KURST	Design	A. MILLER
Approved		Project Director	
Authorised		Responsible Architect	
Scale	1:200		

Client	NSW DEPARTMENT OF EDUCATION
Project	EPPIING PUBLIC SCHOOL REDEVELOPMENT
Title	SITE PLAN / SETOUT PLAN
Sheet No.	A1
Drawing No.	2126108-EP-DA-AR-1000
Rev.	D



ELEVATION FROM NORFOLK ROAD
SCALE 1:250

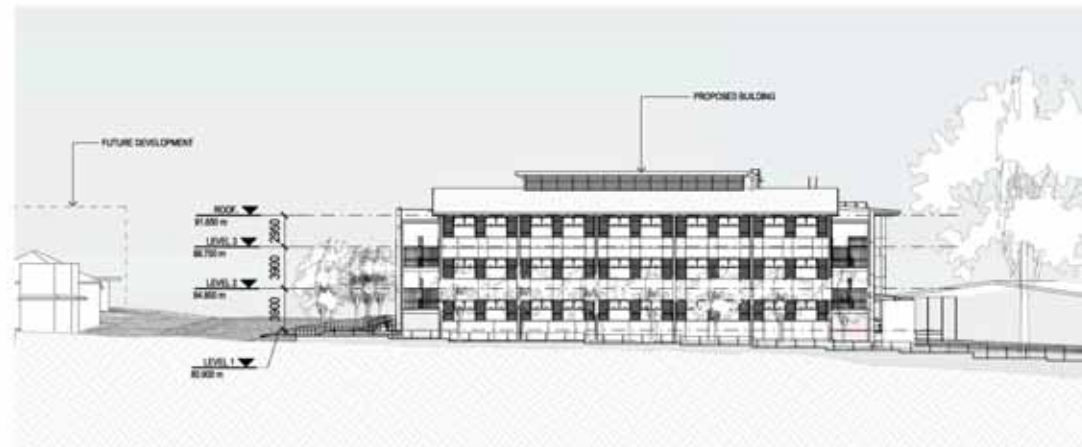

ELEVATION FROM PEMBROKE ST
SCALE 1:250

DEVELOPMENT APPLICATION

D	REVISED ISSUE FOR DEVELOPMENT APPLICATION	DC	MD*	BM*	02.02.18		
C	REVISED ISSUE FOR DEVELOPMENT APPLICATION	AM	MD*	BM*	30.01.18		
B	ISSUED FOR DEVELOPMENT APPLICATION	BM	PM	MM	16.06.17		
A	ISSUED FOR DEVELOPMENT APPLICATION	BM	PM	MM	04.08.17		
No.	Revision	Note	Indicates signature on original issue of drawing or last revision of drawing	Drawn	Job Manager	Project Director	Date

0 2500 5000 7500 10000 12500m
SCALE 1:250 AT ORIGINAL SIZE



GHDWOODHEAD


Level 15, 133 Castlereagh St Sydney NSW 2000 Australia
T 61 2 9236 7100 F 61 2 9236 7199
E sydney@ghd.com W www.ghd.com

DO NOT SCALE

Conditions of Use:
This document may only be used by
GHD's client (and any other person who
GHD has agreed can use this
document) for the purposes for which it
was prepared and must not be used by
any other person or for any other
purpose.

Drawn	S. MANUEL	Designer	S. BLISSAN
Grading Check	H. AKO-KURST	Design Check	A. MILLER
Approved	Project Director	Responsible Architect	ALLAN MILLER NSW 3688
Scale	1:250	This drawing must not be used for construction unless signed as Approved	

Client	NSW DEPARTMENT OF EDUCATION
Project	EPPIING PUBLIC SCHOOL REDEVELOPMENT
Architecture	ARCHITECTURE
Title	SITE ELEVATIONS STREETSCAPE
Sheet No.	A1
Drawing No.	2126108-EP - DA-AR-1010
Rev.	D

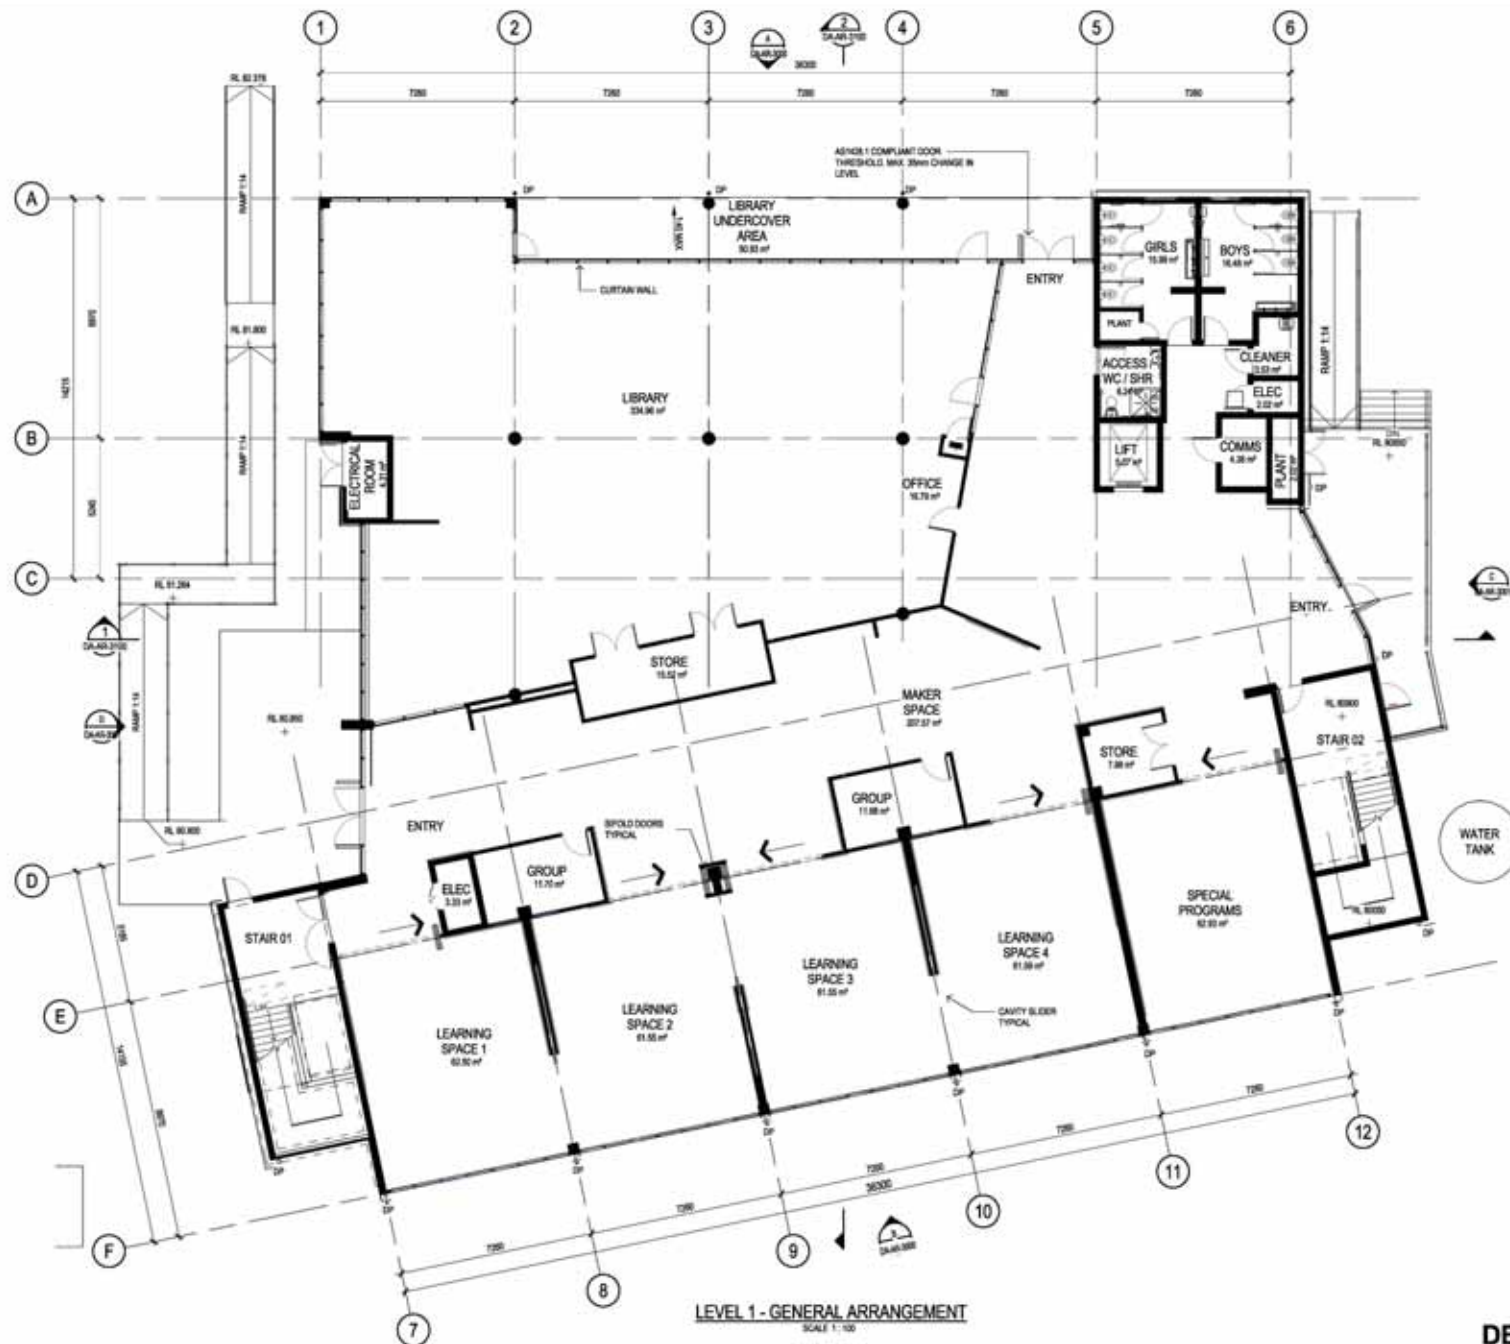

LEVEL 1 - GENERAL ARRANGEMENT
SCALE 1:100

DEVELOPMENT APPLICATION

D	REVISED ISSUE FOR DEVELOPMENT APPLICATION	DC	MD*	BM*	02.02.18	
C	REVISED ISSUE FOR DEVELOPMENT APPLICATION	AA	MD*	BM*	30.01.18	
B	ISSUED FOR DEVELOPMENT APPLICATION	BM	PM	MM	16.06.17	
A	ISSUED FOR DEVELOPMENT APPLICATION	BM	PM*	MM*	04.08.17	
No.	Revision	Note	* Indicates signature on original issue of drawing or last revision of drawing	Drawn	Project Manager	Date

0 1000 2000 3000 4000 5000 mm
SCALE 1:100 AT ORIGINAL SIZE



Education
TSA

GHDWOODHEAD

Level 15, 133 Castlereagh St Sydney NSW 2000 Australia
T 61 2 9239 7100 F 61 2 9239 7199
E sydney@ghd.com W www.ghd.com

DO NOT SCALE

Conditions of Use
This document may only be used by GHD's client and any other person who GHD has agreed can use this document for the purposes for which it was prepared and must not be used by any other person or for any other purpose.

Drawn	S. MANUEL	Designer	S. BLISSON
Checking	H. AKO-KURST	Design Check	A. MILLER
Approved	Project Director	Responsible Architect	ALLAN MILLER NSW 3888
Scale	1:100	This drawing must not be used for construction unless agreed as Appointed	

Client	NSW DEPARTMENT OF EDUCATION
Project	EPPIING PUBLIC SCHOOL REDEVELOPMENT
Title	ARCHITECTURE LEVEL 1 - GENERAL ARRANGEMENT
Sheet No.	A1
Drawing No.	2126108-EP - DA-AR-2101
Rev.	D



LEVEL 2 - GENERAL ARRANGEMENT

SCALE 1:100

DEVELOPMENT APPLICATION

	</
--	--	----



Education

GHDWOODHEAD

Level 15, 133 Castlereagh St Sydney NSW 2000 Australia
T 61 2 9239 7100 F 61 2 9239 7199
E sydney@ghd.com W www.ghd.com

DO NOT SCALE

Conditions of Use
This document may only be used by
GHD's client and any other person who
GHD has agreed can use this
document for the purposes for which it
was prepared and must not be used by
any other person or for any other
purpose.

Drawn: S. MANUEL
Checked: H. AKO-KURST
Approved: [Signature]
Responsible Architect: ALLAN MILLER NSW 3888
Scale: 1:100

Designer: S. BLISSMAN
Design Check: A. MILLER
This drawing must not be
used for construction unless
signed as Approved

Client: NSW DEPARTMENT OF EDUCATION
Project: EPPING PUBLIC SCHOOL REDEVELOPMENT
Architecture: LEVEL 2 - GENERAL ARRANGEMENT
Drawing No: 2126108-EP-DA-AR-2102
Rev: D



DEVELOPMENT APPLICATION

D	REVISED ISSUE FOR DEVELOPMENT APPLICATION	DC	MDP	BM*	02.02.18	
C	REVISED ISSUE FOR DEVELOPMENT APPLICATION	AM	MDP	BM*	30.01.18	
B	ISSUED FOR DEVELOPMENT APPLICATION	BM	PM	MM	18.06.17	
A	ISSUED FOR DEVELOPMENT APPLICATION	BM	PM	MM*	04.08.17	
No.	Revision	Note	Indicates signature on original issue of drawing or last revision of drawing	Drawn	Project Manager	Date

0 1000 2000 3000 4000 5000 mm
SCALE 1:100 AT ORIGINAL SIZE



GHDWOODHEAD


Level 15, 133 Castlereagh St Sydney NSW 2000 Australia
T 61 2 9236 7100 F 61 2 9236 7199
E sydney@ghd.com W www.ghd.com

DO NOT SCALE

Conditions of Use:
This document may only be used by
GHD's client (and any other person who
GHD has agreed can use this
document) for the purposes for which it
was prepared and must not be used by
any other person or for any other
purpose.

Drawn	S. MANUEL	Designer	S. BLISSAN
Checking	H. AKO-KURST	Design	A. MILLER
Approved	J. HODGSON	Responsible	ALLAN MILLER NSW 3888
Scale	1:100	This drawing must not be used for construction unless signed as Approved	

Client	NSW DEPARTMENT OF EDUCATION
Project	EPPIING PUBLIC SCHOOL REDEVELOPMENT
Architecture	LEVEL 3 - GENERAL ARRANGEMENT
Sheet No.	A1
Drawing No.	2126108-EP-DA-AR-2103
Rev.	D

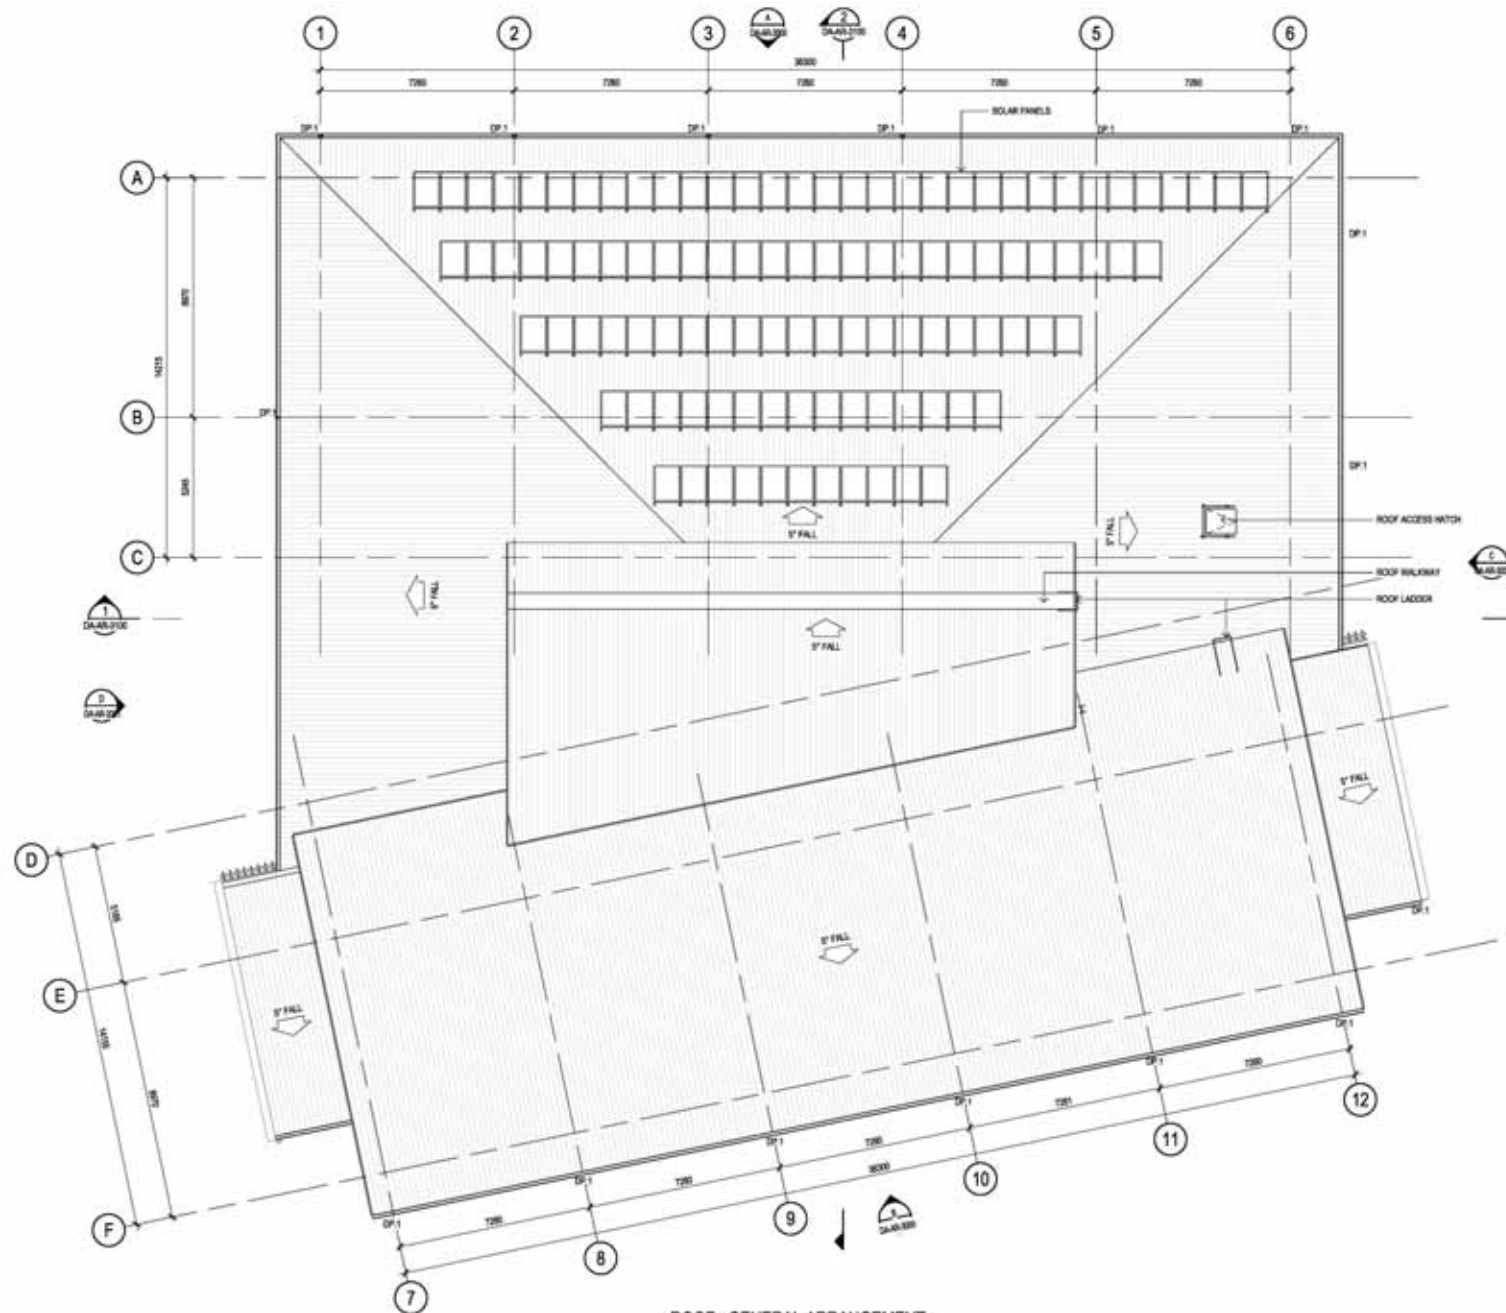

ROOF - GENERAL ARRANGEMENT
SCALE 1:100

DEVELOPMENT APPLICATION

D	REVISED ISSUE FOR DEVELOPMENT APPLICATION	DC	MDP	BM*	02.02.18
C	REVISED ISSUE FOR DEVELOPMENT APPLICATION	AM	MDP	BM*	30.01.18
B	ISSUED FOR DEVELOPMENT APPLICATION	BM	PM*	MM*	18.06.17
A	ISSUED FOR DEVELOPMENT APPLICATION	BM	PM*	MM*	04.08.17
No.	Revision	Note	Indicates signature on original issue of drawing or last revision of drawing	Drawn	Project Director



GHDWOODHEAD

Level 15, 133 Castlereagh St Sydney NSW 2000 Australia
T 61 2 9238 7100 F 61 2 9238 7199
E sydney@ghd.com W www.ghd.com

DO NOT SCALE


Conditions of Use:
This document may only be used by
GHD's client and any other person who
GHD has agreed can use this
document for the purposes for which it
was prepared and must not be used by
any other person or for any other
purpose.

Drawn: S. MANUEL
Grading Check: H. AKKURST
Approved: [Signature]
Scale: 1:100

Designer: S. BLISSAN
Design Check: A. MILLER
Responsible Architect: ALLAN MILLER NSW 3888

Client: NSW DEPARTMENT OF EDUCATION
Project: EPPING PUBLIC SCHOOL REDEVELOPMENT
Title: ROOF - GENERAL ARRANGEMENT
Sheet No: A1

Drawing No: 2126108-EP-DA-AR-2104 Rev: D

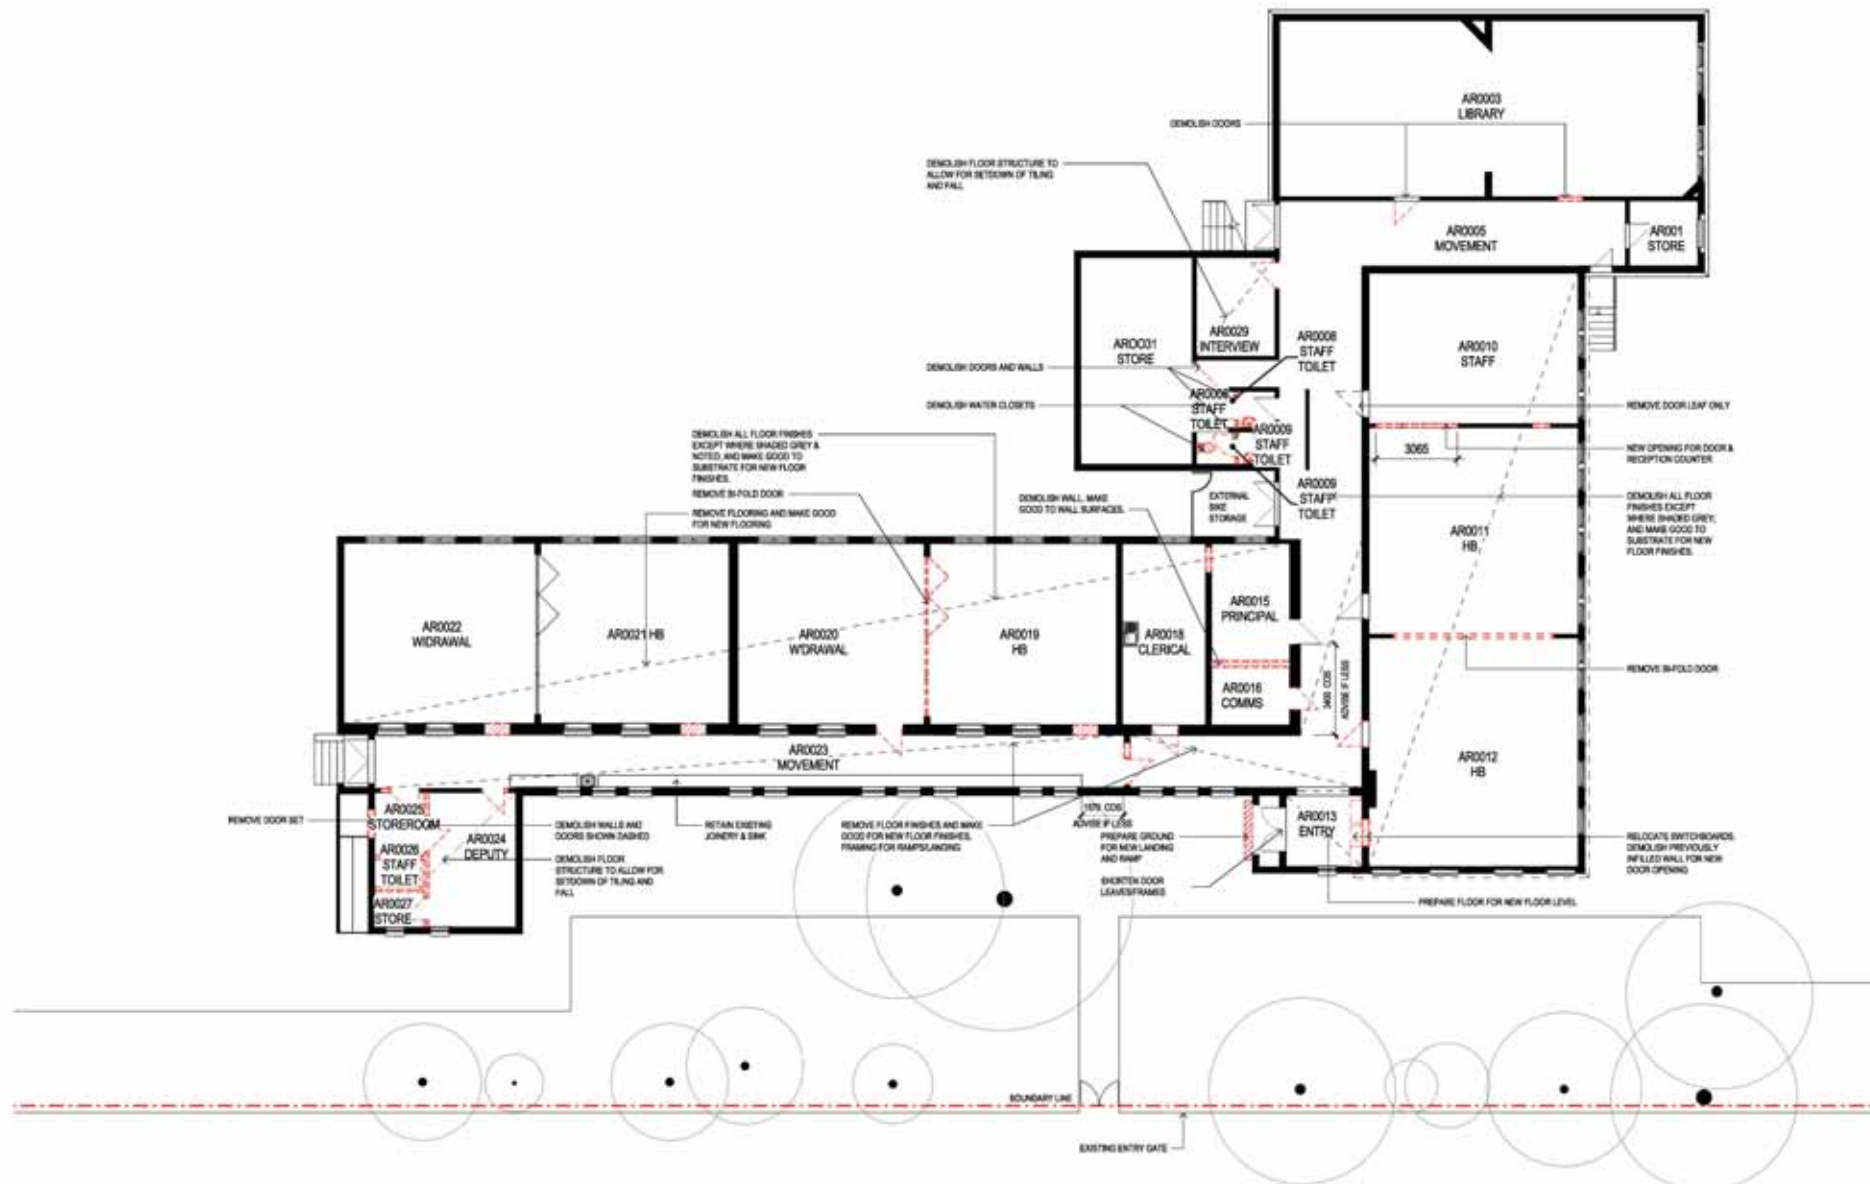

EXISTING ADMIN BLDG DEMOLITION PLAN
SCALE 1:150

DEVELOPMENT APPLICATION

--	--	




GHDWOODHEAD

DO NOT SCALE

Conditions of Use:
This document may only be used by GHD's client and any other person who GHD has agreed can use this document for the purposes for which it was prepared and must not be used by any other person or for any other purpose.

Drawn	S. MANUEL	Designer	S. BLISSMAN
Grading Check	H. AKO-EURST	Design Check	A. MILLER
Approved	Project Director	Responsible Architect	ALLAN MILLER NSW 3888
Scale	1:150	This drawing must not be used for construction unless signed as Approved	

Client	NSW DEPARTMENT OF EDUCATION
Project	EPPIING PUBLIC SCHOOL REDEVELOPMENT
Architecture	ARCHITECTURE
Title	EXISTING ADMIN BLDG DEMOLITION PLAN
Sheet No.	A1
Drawing No.	2126108-EP-DA-AR-2105
Rev.	D

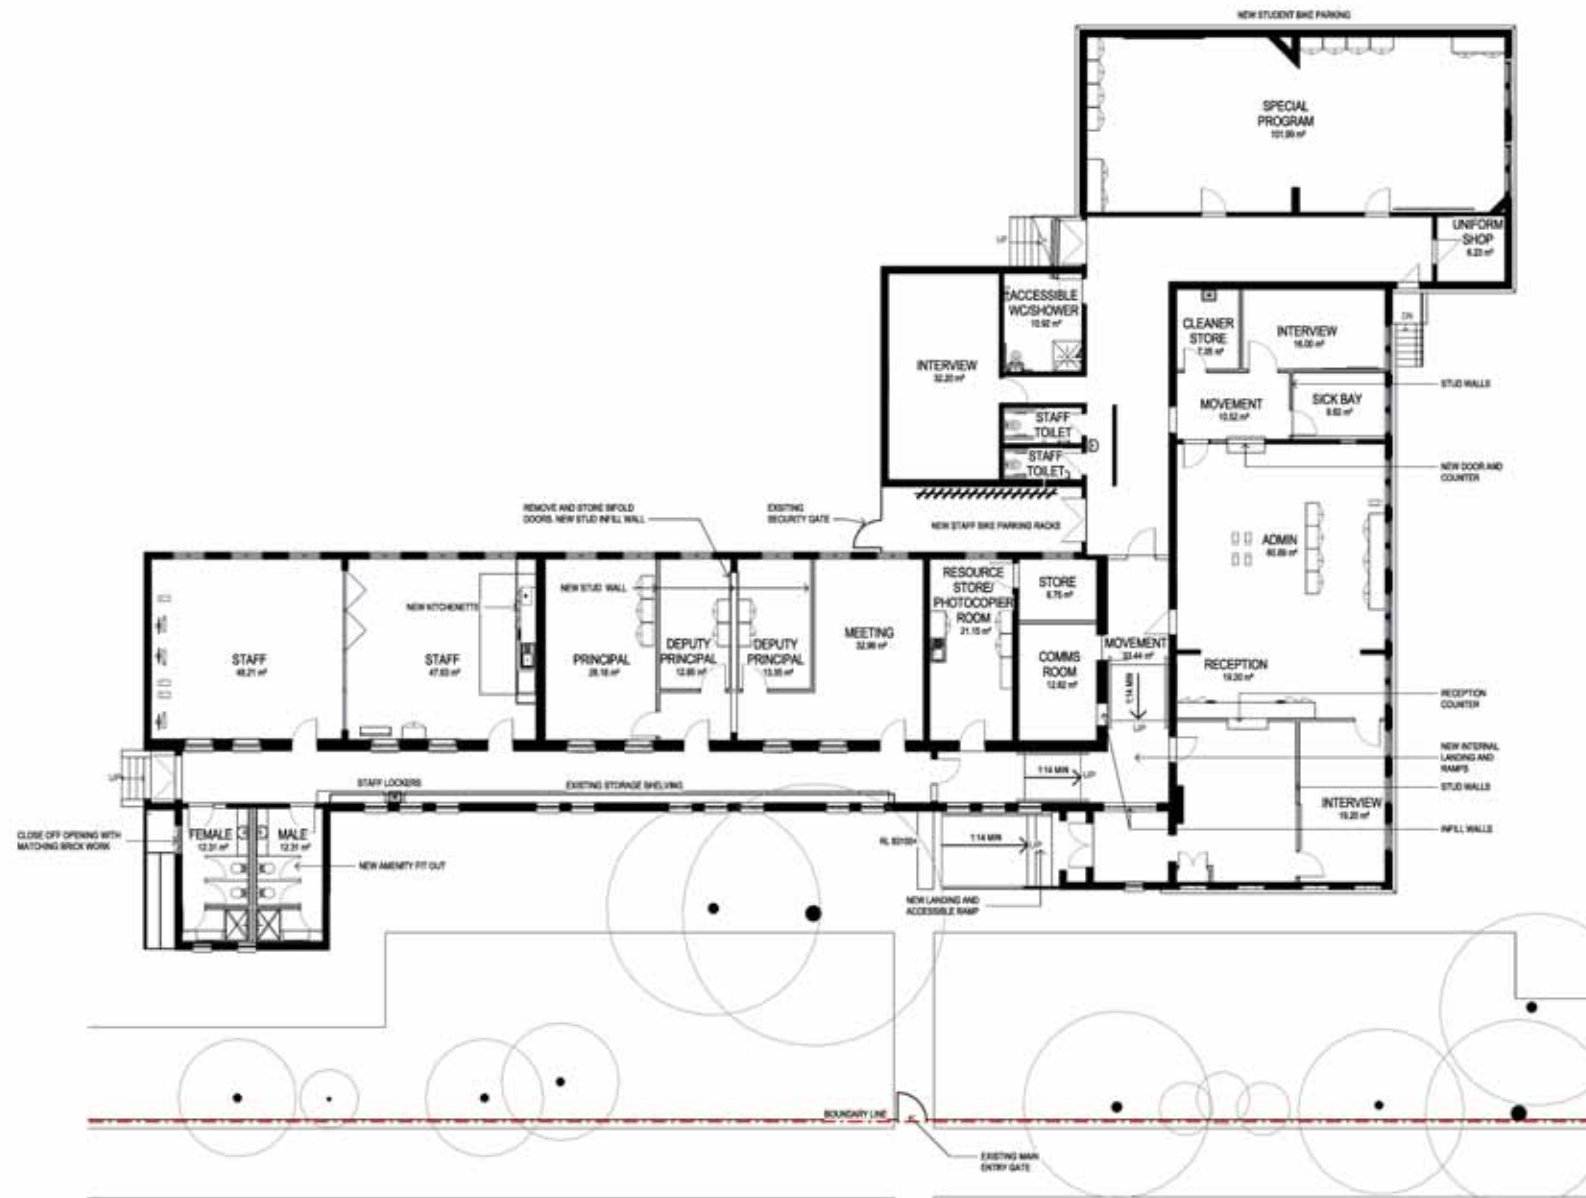

ADMINISTRATION BUILDING - PROPOSED FLOOR PLAN

SCALE 1:100

DEVELOPMENT APPLICATION

D	REVISED ISSUE FOR DEVELOPMENT APPLICATION	DC	MDP	BM*	02.02.18	
C	REVISED ISSUE FOR DEVELOPMENT APPLICATION	AA	MDP	BM*	30.01.18	
B	ISSUED FOR DEVELOPMENT APPLICATION	BA	PM	MM*	16.06.17	
A	ISSUED FOR DEVELOPMENT APPLICATION	AT	PM	MM*	04.06.17	
No.	Revision	Note	Indicates signature on original issue of drawing or last revision of drawing			
			Drawn	Job Manager	Project Director	Date



GHDWOODHEAD

Level 15, 133 Castlereagh St Sydney NSW 2000 Australia
T 61 2 9236 7100 F 61 2 9236 7199
E sydney@ghd.com W www.ghd.com

DO NOT SCALE

Conditions of Use:
This document may only be used by
GHD's client and any other person who
GHD has agreed can use this
document for the purposes for which it
was prepared and must not be used by
any other person or for any other
purpose.

Drawn	A.TSANG	Designer	S. BLUDMAN
Grading Check	H. AKO-GURST	Design Check	A. MILLER
Approved	Project Director	Responsible Architect	ALLAN MILLER NSW 3688
Scale	1:100	This drawing must not be used for construction unless signed as Approved	

Client	NSW DEPARTMENT OF EDUCATION
Project	EPPIING PUBLIC SCHOOL REDEVELOPMENT
Architecture	EXISTING ADMIN BLDG PROPOSED FLOOR PLAN
Sheet No.	A1
Drawing No.	2126108-EP-DA-AR-2106
Rev.	D



A NORTH ELEVATION
DA-AR-2101 SCALE 1:100



B SOUTH ELEVATION
DA-AR-2101 SCALE 1:100

DEVELOPMENT APPLICATION

D	REVISED ISSUE FOR DEVELOPMENT APPLICATION	DC	MEP	BM	02.02.18
C	REVISED ISSUE FOR DEVELOPMENT APPLICATION	AA	MEP	BM	30.01.18
B	ISSUED FOR DEVELOPMENT APPLICATION	BA	PM	MM	16.06.17
A	ISSUED FOR DEVELOPMENT APPLICATION	BA	PM	MM	04.06.17
No.	Revision	Note	Indicates signature on original issue of drawing or last revision of drawing	Drawn	Project Director



GHDWOODHEAD



Level 15, 133 Castlereagh St Sydney NSW 2000 Australia
T 61 2 9236 7100 F 61 2 9236 7199
E sydney@ghd.com W www.ghd.com

DO NOT SCALE

Conditions of Use:
This document may only be used by GHD's client and any other person who GHD has agreed can use this document for the purposes for which it was prepared and must not be used by any other person or for any other purpose.

Drawn	S. MANUEL	Designer	S. BLISSAN
Checking	H. AKO-KURST	Design	A. MILLER
Approved	Project Director	Responsible Architect	ALLAN MILLER NSW 3888
Scale	1:100	This drawing must not be used for construction unless agreed as approved	

Client	NSW DEPARTMENT OF EDUCATION
Project	EPPING PUBLIC SCHOOL REDEVELOPMENT
Title	ARCHITECTURE NORTH - SOUTH ELEVATIONS
Sheet No.	A1
Drawing No.	2126108-EP - DA-AR-3000
Rev.	D

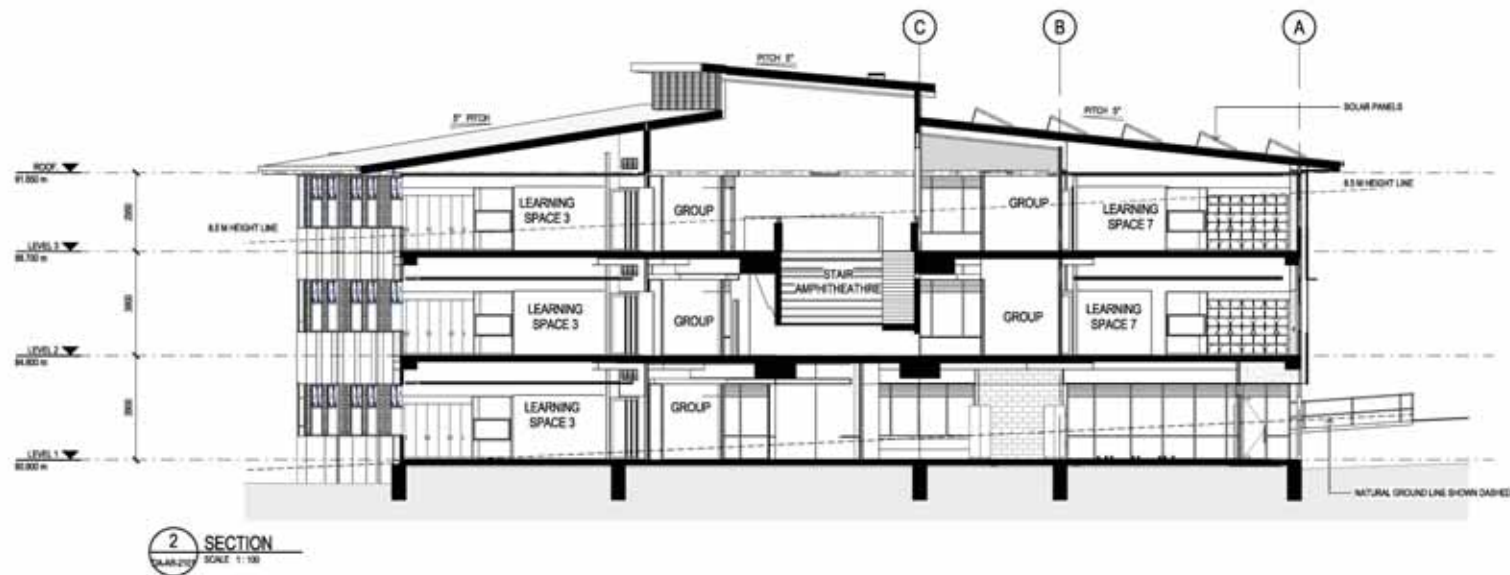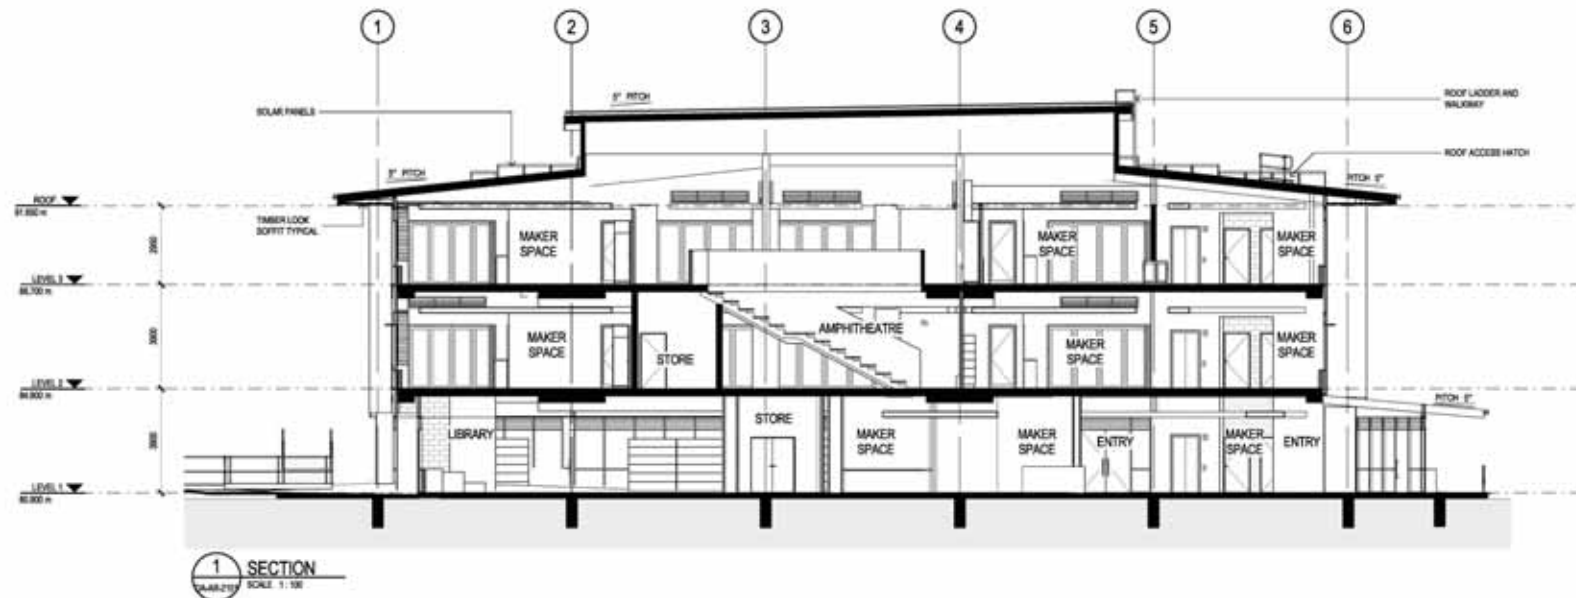

DEVELOPMENT APPLICATION

D	REVISED ISSUE FOR DEVELOPMENT APPLICATION	DC	MDP	BM*	02.02.18	
C	REVISED ISSUE FOR DEVELOPMENT APPLICATION	AM	MDP	BM*	30.01.18	
B	ISSUED FOR DEVELOPMENT APPLICATION	BM	PM	MM	18.06.17	
A	ISSUED FOR DEVELOPMENT APPLICATION	BM	PM	MM	04.06.17	
No.	Revision	Note	Indicates signature on original issue of drawing or last revision of drawing	Drawn	Project Manager	Date



GHDWOODHEAD

Level 15, 133 Castlereagh St Sydney NSW 2000 Australia
T 61 2 9236 7100 F 61 2 9236 7199
E sydney@ghd.com W www.ghd.com



DO NOT SCALE

Conditions of Use
This document may only be used by GHD's client and any other person who GHD has agreed can use this document for the purposes for which it was prepared and must not be used by any other person or for any other purpose.

Drawn	S. MANUEL	Designer	S. BLODAN
Grading Check	H. AKO-KURST	Design Check	A. MILLER
Approved	Project Director	Responsible Architect	ALLAN MILLER
Scale	1:100	This drawing must not be used for construction unless signed as Approved	

Client	NSW DEPARTMENT OF EDUCATION
Project	EPPIING PUBLIC SCHOOL REDEVELOPMENT
Architecture	BUILDING SECTIONS

Sheet No. **A1** Drawing No. **2126108-EP-DA-AR-3100** Rev: **D**

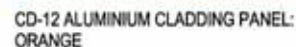 


DEVELOPMENT APPLICATION


										    										DO NOT SCALE Conditions of Use: This document may only be used for GHD client and can only be used by GHD or agreed to any other person who has agreed to the provisions which it was prepared and must not be used by any other person or for any other purpose.										Drawn: S. MANUEL Checked: H. KAPURST Approved: _____ Project Director: Notified / Responsible Architect: ALLAN MILLER NSW 5588										Designer: S. BLISSAN Design Check: A. MILLER										Client: NSW DEPARTMENT OF EDUCATION Project: EPPING PUBLIC SCHOOL REDEVELOPMENT Architecture: ARCHITECTURE Title: BUILDING FABRIC FINISHES SCHEDULE										Engine No: A1 Drawing No: 2126108 -EP - DA-AR-5000 Rev: D	
D REVISED ISSUE FOR DEVELOPMENT APPLICATION C REVISED ISSUE FOR DEVELOPMENT APPLICATION B ISSUED FOR DEVELOPMENT APPLICATION A ISSUED FOR DEVELOPMENT APPLICATION										<table><tr><td>DC</td><td>ME*</td><td>BM*</td><td>02.03.18</td></tr><tr><td>MA</td><td>MA</td><td>BM*</td><td>30.03.18</td></tr><tr><td>BM</td><td>PM</td><td>MA*</td><td>15.06.17</td></tr><tr><td>BM</td><td>PM*</td><td>MA**</td><td>04.08.17</td></tr></table>										DC	ME*	BM*	02.03.18	MA	MA	BM*	30.03.18	BM	PM	MA*	15.06.17	BM	PM*	MA**	04.08.17	Drawn: JMB JMB JMB Project Director: _____ Date: _____										Level 15, 135 Castlereagh St Sydney NSW 2000 Australia T +61 2 8238 7100 F +61 2 8238 7188 E. sydney@ghd.com W www.ghd.com	
DC	ME*	BM*	02.03.18	
MA	MA	BM*	30.03.18	
BM	PM	MA*	15.06.17	
BM	PM*	MA**	04.08.17	
Notes: * Indicates signatures on original issue of drawing in last revision of drawing.	



22nd June Existing 9am

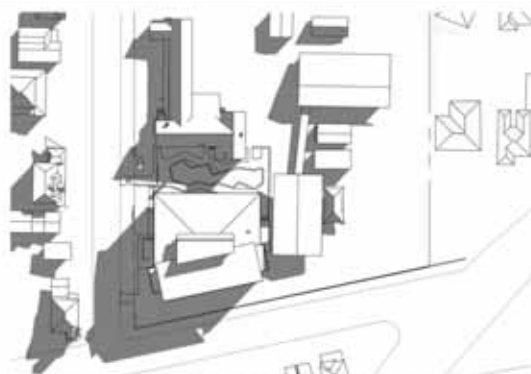

22nd June Proposed 9am
SCALE 1:1000

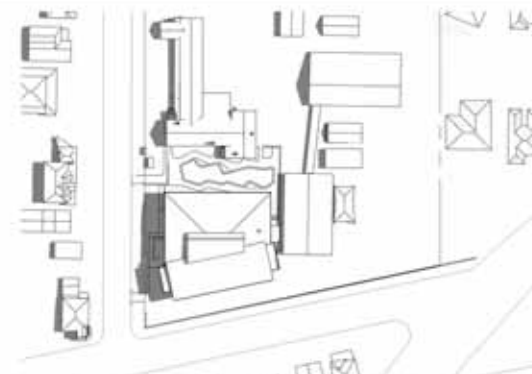


22nd December Proposed 9am
SCALE 1:1000



22nd June Existing 12pm
SCALE 1:1000



22nd June Proposed 12pm
SCALE 1:1000

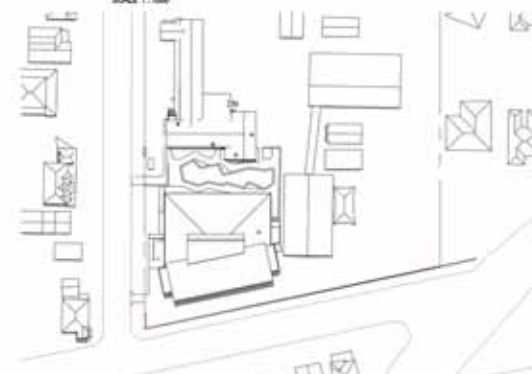


22nd December Proposed 12pm
SCALE 1:1000



22nd June Existing 3pm
SCALE 1:1000



22nd June Proposed 3pm
SCALE 1:1000

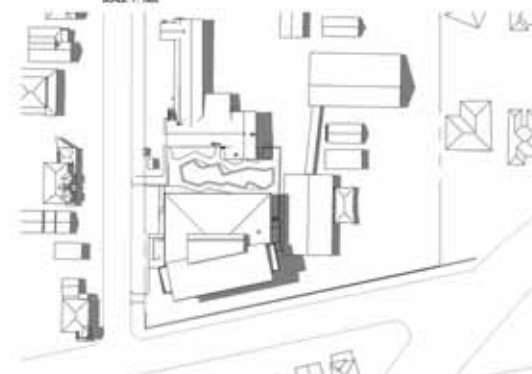

22nd December Proposed 3pm
SCALE 1:1000

DEVELOPMENT APPLICATION

D	REVISED ISSUE FOR DEVELOPMENT APPLICATION	DC	MDP	BM	02.02.18
C	REVISED ISSUE FOR DEVELOPMENT APPLICATION	AM	MDP	BM	30.01.18
B	ISSUED FOR DEVELOPMENT APPLICATION	BM	PN	MM	18.06.17
A	ISSUED FOR DEVELOPMENT APPLICATION	BM	PN	MM	04.08.17
No.	Revision	Note	Indicates signature on original issue of drawing or last revision of drawing		
			Drawn	Project Manager	Date

0 10 20 30 40 50 m
SCALE 1:1000 (ORIGINAL SIZE)



Education
TSA

GHDWOODHEAD

Level 15, 133 Castlereagh St Sydney NSW 2000 Australia
T 61 2 9236 7100 F 61 2 9236 7189
E sydney@ghd.com W www.ghd.com

DO NOT SCALE

Conditions of Use:
This document may only be used by
GHD's client (and any other person who
GHD has agreed can use this
document) for the purposes for which it
was prepared and must not be used by
any other person or for any other
purpose.

Drawn	S. MANUEL	Designed	S. BLISSAN
Checked	H. AKO-KURST	Design	A. MILLER
Approved		Project Director	
Responsible Architect	ALLAN MILLER NSW 9888		
Scale	1:1000		

Client	NSW DEPARTMENT OF EDUCATION
Project	EPPIING PUBLIC SCHOOL REDEVELOPMENT
Title	ARCHITECTURE SHADOW ANALYSIS
Sheet No.	A1
Drawing No.	2126108-EP-DA-AR-9000
Rev.	D