

NSW DEPARTMENT OF EDUCATION

CARLINGFORD PUBLIC SCHOOL REDEVELOPMENT

12 LOT IN D.P.864495 - 5 Rickard Street, Carlingford



DRAWING LIST - DA			
DRAWING NO.	PROJECT NO.	LOCATION CODE	TITLE
1. ARCHITECTURAL - DA			
21-26108-01	CF	DA-AR-0000	COVER SHEET, LOCALITY PLAN & DRG LIST
21-26108-02	CF	DA-AR-0011	CONTEXT ANALYSIS-SITE PLAN
21-26108-03	CF	DA-AR-0001	NOTIFICATION DRAWING
21-26108-04	CF	DA-AR-0002	SITE CONSULTATION PLAN
21-26108-05	CF	DA-AR-0003	PHOTO MONTAGE
21-26108-06	CF	DA-AR-0004	3D VIEWS
21-26108-07	CF	DA-AR-1000	SITE PLAN / SETOUT PLAN
21-26108-08	CF	DA-AR-1010	SITE ELEVATION
21-26108-09	CF	DA-AR-2101	LEVEL 1 - GENERAL ARRANGEMENT
21-26108-10	CF	DA-AR-2102	LEVEL 2 - GENERAL ARRANGEMENT
21-26108-11	CF	DA-AR-2103	LEVEL 3 - GENERAL ARRANGEMENT
21-26108-12	CF	DA-AR-2104	ROOF - GENERAL ARRANGEMENT
21-26108-13	CF	DA-AR-2105	ALTERATIONS TO EXISTING ADMIN BUILDING
21-26108-14	CF	DA-AR-3000	NORTH - SOUTH ELEVATIONS
21-26108-15	CF	DA-AR-3001	EAST - WEST ELEVATIONS
21-26108-16	CF	DA-AR-3002	CONCRETE OUTDOOR ELEVATIONS
21-26108-17	CF	DA-AR-5000	SECTIONS - SHEET 1
21-26108-18	CF	DA-AR-5001	BUILDING FABRIC FINISHES SCHEDULE
21-26108-19	CF	DA-AR-6000	SHADOW ANALYSIS
2. LANDSCAPE - DA			
21-26108-20	CF	DA-LA-0001	GENERAL ARRANGEMENT PLAN 1 OF 1
21-26108-21	CF	DA-LA-0002	PLANTING SCHEDULES
21-26108-22	CF	DA-LA-0003	SECTION
21-26108-23	CF	DA-LA-0004	SECTION
3. CIVIL - DA			
21-26108-24	CF	DA-CI-1010	STORMWATER PLAN
21-26108-25	CF	DA-CI-1011	STORMWATER DETAILS
21-26108-26	CF	DA-CI-1012	PAVINGWORKS PLAN
21-26108-27	CF	DA-CI-1013	EROSION AND SEDIMENT CONTROL PLAN
21-26108-28	CF	DA-CI-1014	EROSION AND SEDIMENT CONTROL DETAIL

DEVELOPMENT APPLICATION

D	REVISED ISSUE FOR DEVELOPMENT APPLICATION	DC	MDP	BM*	02.02.18
C	REVISED ISSUE FOR DEVELOPMENT APPLICATION	AA	MDP	BM*	30.01.18
B	ISSUED FOR DEVELOPMENT APPLICATION	CP	MDP	MDP*	21.06.17
A	ISSUED FOR DEVELOPMENT APPLICATION	CP	MDP	MDP*	04.08.17
No.	Revisions	Notes	Indicates signatures on original issue of drawing or last revision of drawing		
			Drawn	Project Manager	Date



GHDWOODHEAD

Level 15, 133 Castlereagh St Sydney NSW 2000 Australia
T 61 2 9239 7100 F 61 2 9239 7199
E ghd@ghd.com W www.ghd.com

DO NOT SCALE

Conditions of Use
This document may only be used by GHD's client (and any other person who GHD has agreed can use this document) for the purposes for which it was prepared and must not be used by any other person or for any other purpose.

Drawn	C. PASQUIL	Designer	G. LYNDON (2018)
Check	S. BEATON*	Design	A. MILLER*
Approved	Project Director	Notified	ALLAN MILLER NSW 3008
Responsible Architect			
Scale			

Client	NSW DEPARTMENT OF EDUCATION
Project	CARLINGFORD PUBLIC SCHOOL REDEVELOPMENT
Task	ARCHITECTURE
	COVER SHEET, LOCALITY PLAN & DRG LIST
Version	A1
Drawing No.	21-26108-CF-DA-AR-0000
Rev.	D

NEARLY DEVELOPED RESIDENTIAL AREA

HOT NORTH WESTERLY WINDS IN SUMMER

EXISTING RETAIL CENTRE


COLD WESTERLY WINDS IN WINTER

LOCAL CLIMATE AVERAGE

JANUARY	35 Max Temp
MARCH	25 Max Temp
JUNE	15 Max Temp
SEPTEMBER	20 Max Temp

CONTEXT ANALYSIS - SITE ANALYSIS

SCALE 1:750

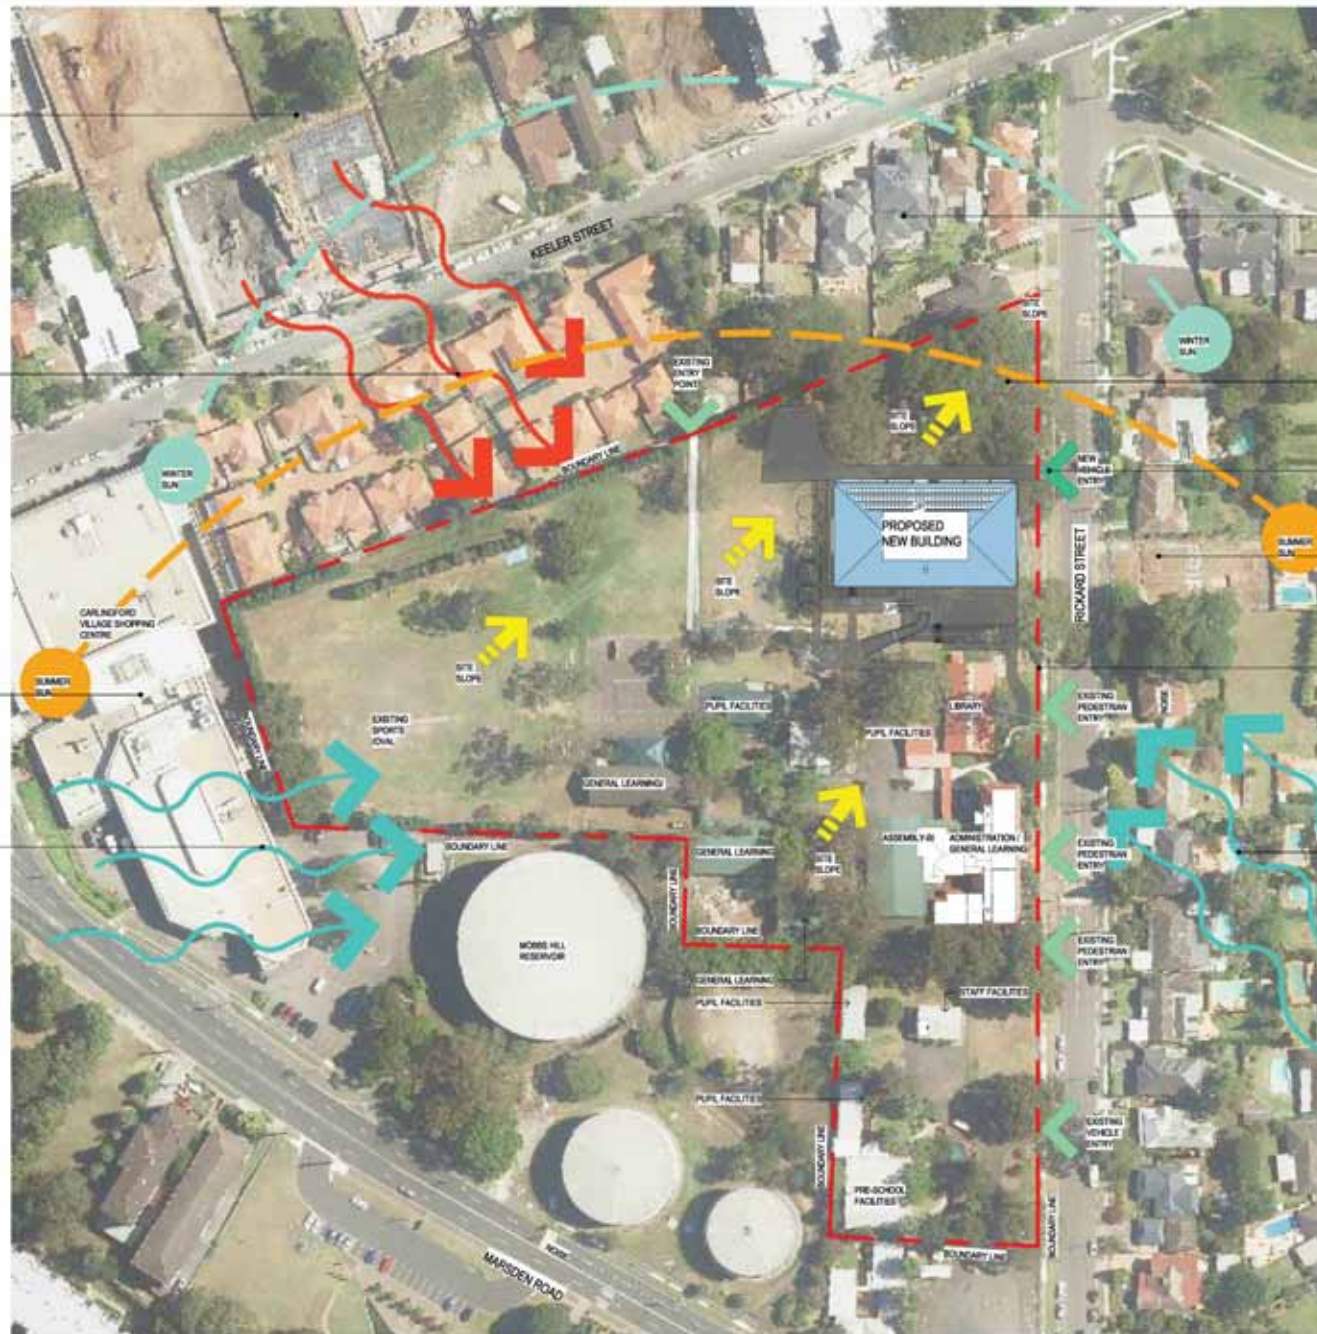

EXISTING RESIDENTIAL DEVELOPMENT

OPPORTUNITY TO RETAIN EXISTING TREES ON SITE

NEW VEHICULAR SITE ENTRY


EXISTING RESIDENTIAL DEVELOPMENT

BOUNDARY LINE EXTENT

COOL SOUTHERLY WINDS IN SUMMER

DEVELOPMENT APPLICATION

D	REVISED ISSUE FOR DEVELOPMENT APPLICATION	DC	MDP	BM*	02.02.18
C	REVISED ISSUE FOR DEVELOPMENT APPLICATION	AA	MDP	BM*	30.04.18
B	ISSUED FOR DEVELOPMENT APPLICATION	CP	MDP	BM*	21.06.17
A	ISSUED FOR DEVELOPMENT APPLICATION	CP	MDP	BM*	04.08.17
No.	Revision	Notes	Indicates signatures on original issue of drawing or last revision of drawing	Drawn	Project Manager
					Date

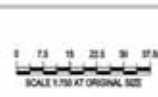


GHDWOODHEAD
Level 15, 133 Castlereagh St Sydney NSW 2000 Australia
T 61 2 9239 7100 F 61 2 9239 7199
E ghd@ghd.com W www.ghd.com

DO NOT SCALE
Conditions of Use:
This document may only be used by GHD's client (and any other person who GHD has agreed can use this document) for the purposes for which it was prepared and must not be used by any other person or for any other purpose.

Drawn	C. PASQUIL	Designer	G. LYKOURIDIS
Check	S. BEATON	Design Check	A. MILLER
Approved	Project Director	Non-scaled	Responsible Architect
Scale	1:750	This drawing must not be used for construction unless agreed as approved	

Client	NSW DEPARTMENT OF EDUCATION
Project	CARLINGFORD PUBLIC SCHOOL REDEVELOPMENT
Task	ARCHITECTURE
Version	CONTEXT ANALYSIS-SITE PLAN
Drawing No.	21-26108-CF-DA-AR-0011
Rev.	D

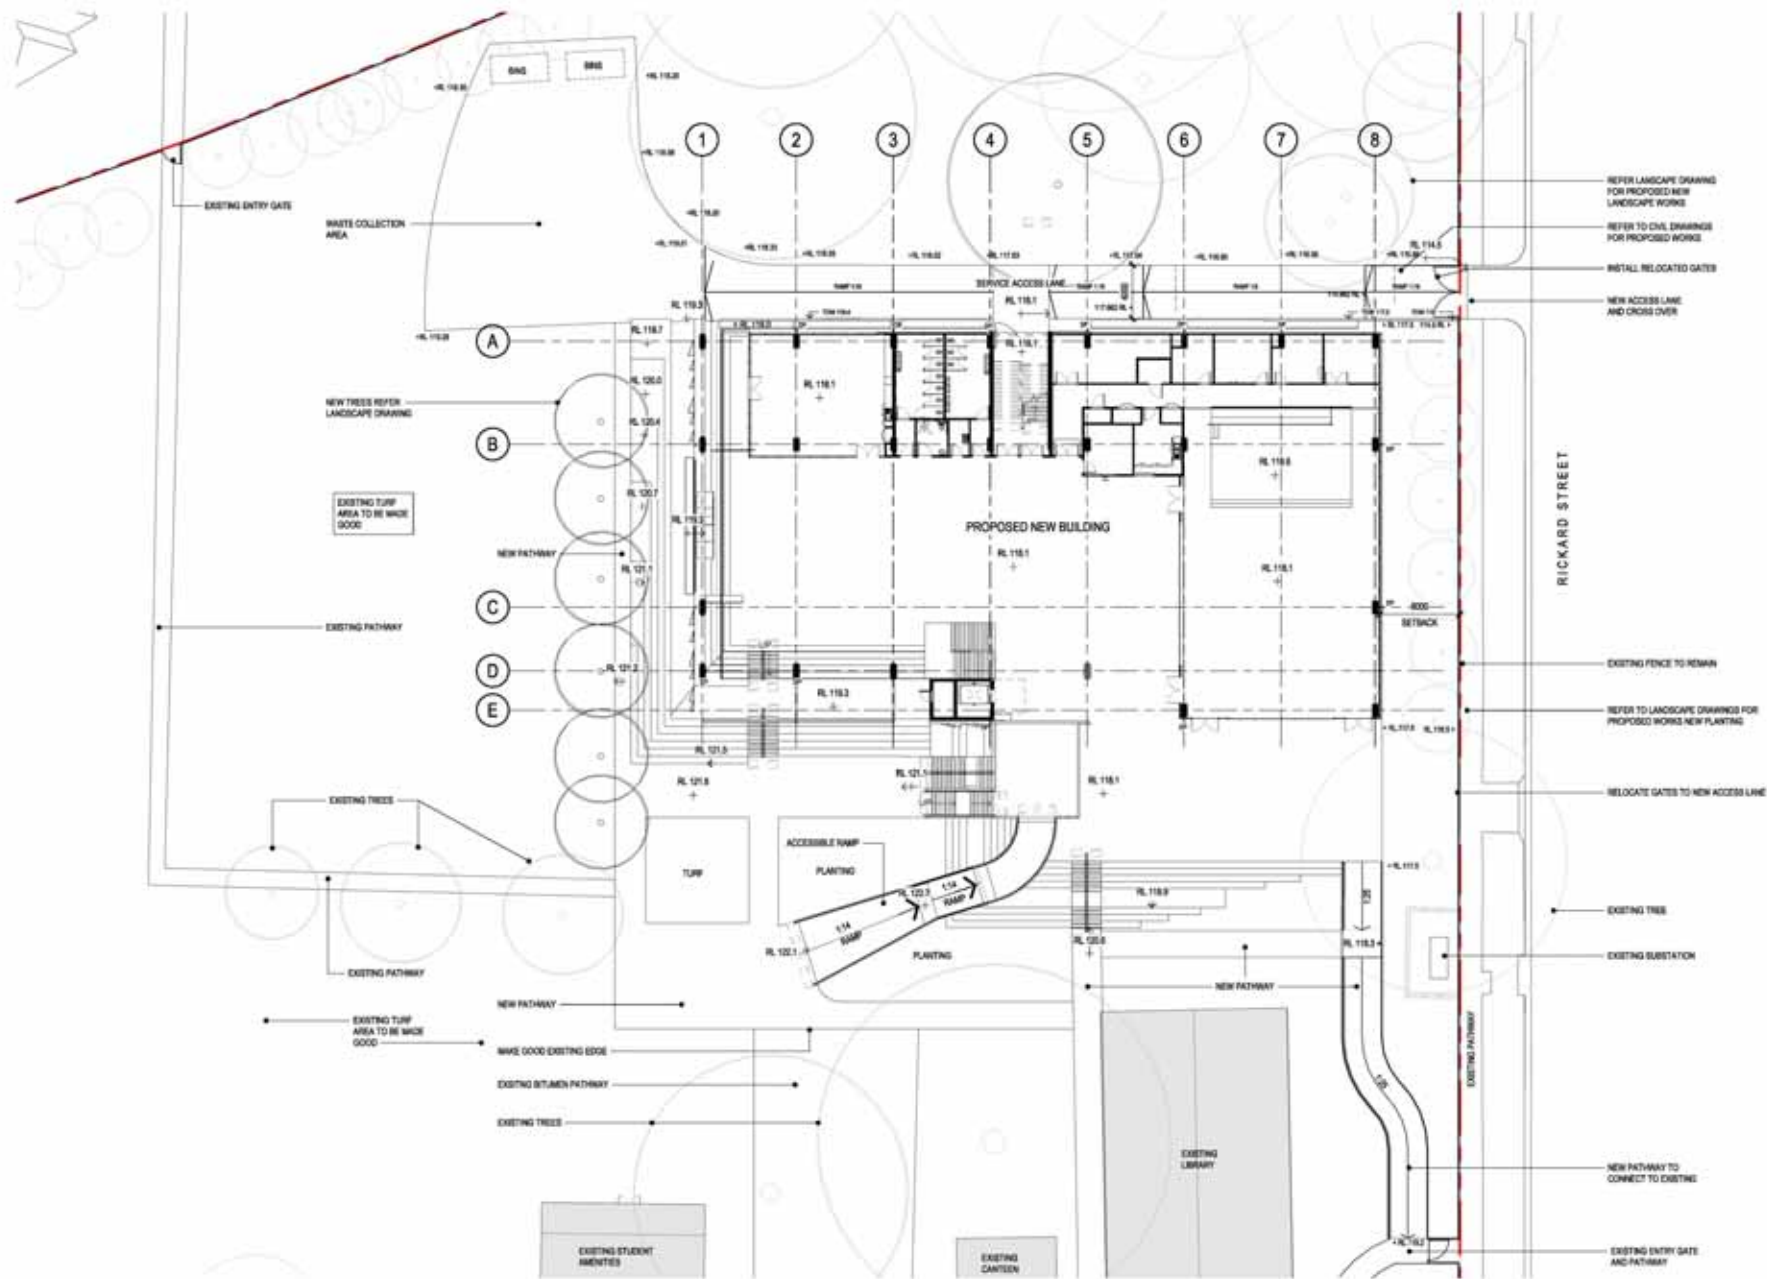

SITE PLAN
SCALE 1:200

DEVELOPMENT APPLICATION

D	REVISED ISSUE FOR DEVELOPMENT APPLICATION	DC	MDP	BM*	02.02.18
C	REVISED ISSUE FOR DEVELOPMENT APPLICATION	AA	MDP	BM*	30.01.18
B	ISSUED FOR DEVELOPMENT APPLICATION	CP	MDP	MDP*	21.06.17
A	ISSUED FOR DEVELOPMENT APPLICATION	CP	MDP	MDP*	04.06.17
No. Revision. Note: * indicates signatures on original issue of drawing or last revision of drawing. Drawn: Job: Project: Date:					



GHDWOODHEAD

Level 15, 133 Castlereagh St Sydney NSW 2000 Australia
T 61 2 9239 7100 F 61 2 9239 7199
E sydney@ghd.com W www.ghd.com

DO NOT SCALE

Conditions of Use
This document may only be used by GHD's client (and any other person who GHD has agreed can use this document) for the purposes for which it was prepared and must not be used by any other person or for any other purpose.

Drawn: C. PASQUIL	Designer: G. LYKOURIS
Checking: S. SEATON*	Design Check: A. MILLER*
Approved: Project Director	Notified: ALLAN MILLER NSW 3698
Responsible Architect	Scale: 1:200

Client: NSW DEPARTMENT OF EDUCATION	Project: CARLINGFORD PUBLIC SCHOOL REDEVELOPMENT
Architect: GHDWOODHEAD	Task: SITE PLAN / SETOUT PLAN
Version: A1	Drawing No: 21-26108-CF-DA-AR-1000 Rev: D



DEVELOPMENT APPLICATION

	</
--	--	----

0 2500 5000 7500 10000 12500mm

SCALE 1:250 AT ORIGINAL SIZE



GHDWOODHEAD


Level 15, 133 Castlereagh St Sydney NSW 2000 Australia
T 61 2 9239 7100 F 61 2 9239 7199
E sydney@ghd.com W www.ghd.com


DO NOT SCALE

Conditions of Use
This document may only be used by
GHD's client and any other person who
GHD has agreed can use this
document, for the purposes for which it
was prepared and must not be used by
any other person or for any other
purpose.

Drawn	C. PASQUIL	Designer	G. LYKOURIDIS
Checking	S. BEATON*	Design	A. MILLER*
Approved		Project Director	
Notified		Responsible Architect	ALLAN MILLER NSW 3688
Scale	1:250	This drawing must not be used for construction unless signed as Approved	


Client	NSW DEPARTMENT OF EDUCATION
Project	CARLINGFORD PUBLIC SCHOOL REDEVELOPMENT
Task	ARCHITECTURE SITE ELEVATION
Version	A1
Drawing No.	21-26108-CF-DA-AR-1010
Rev.	D

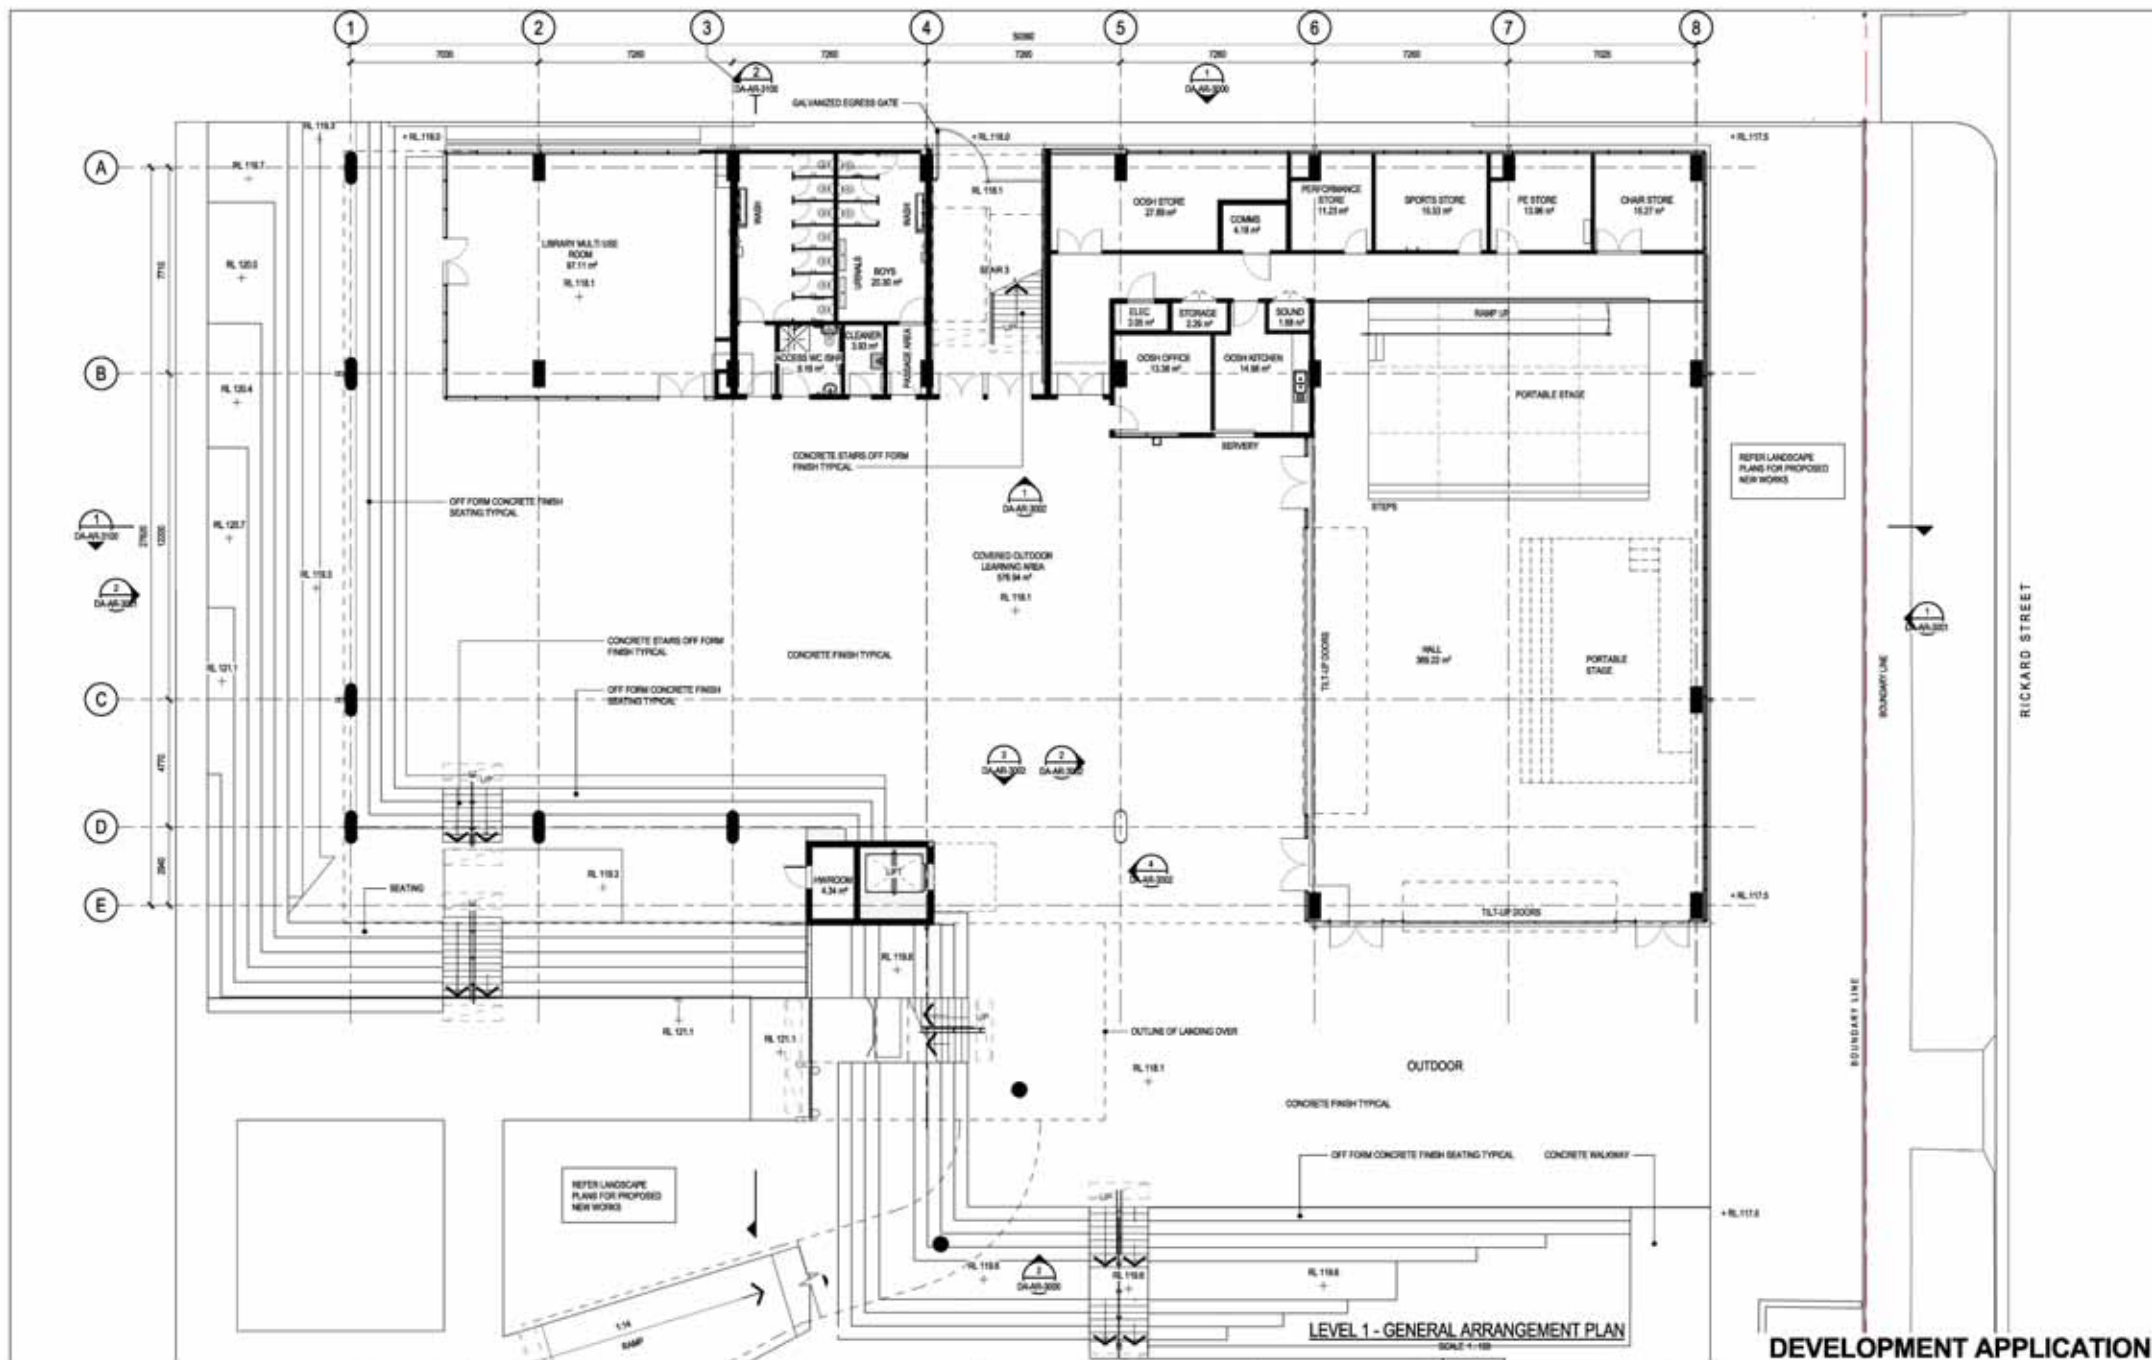

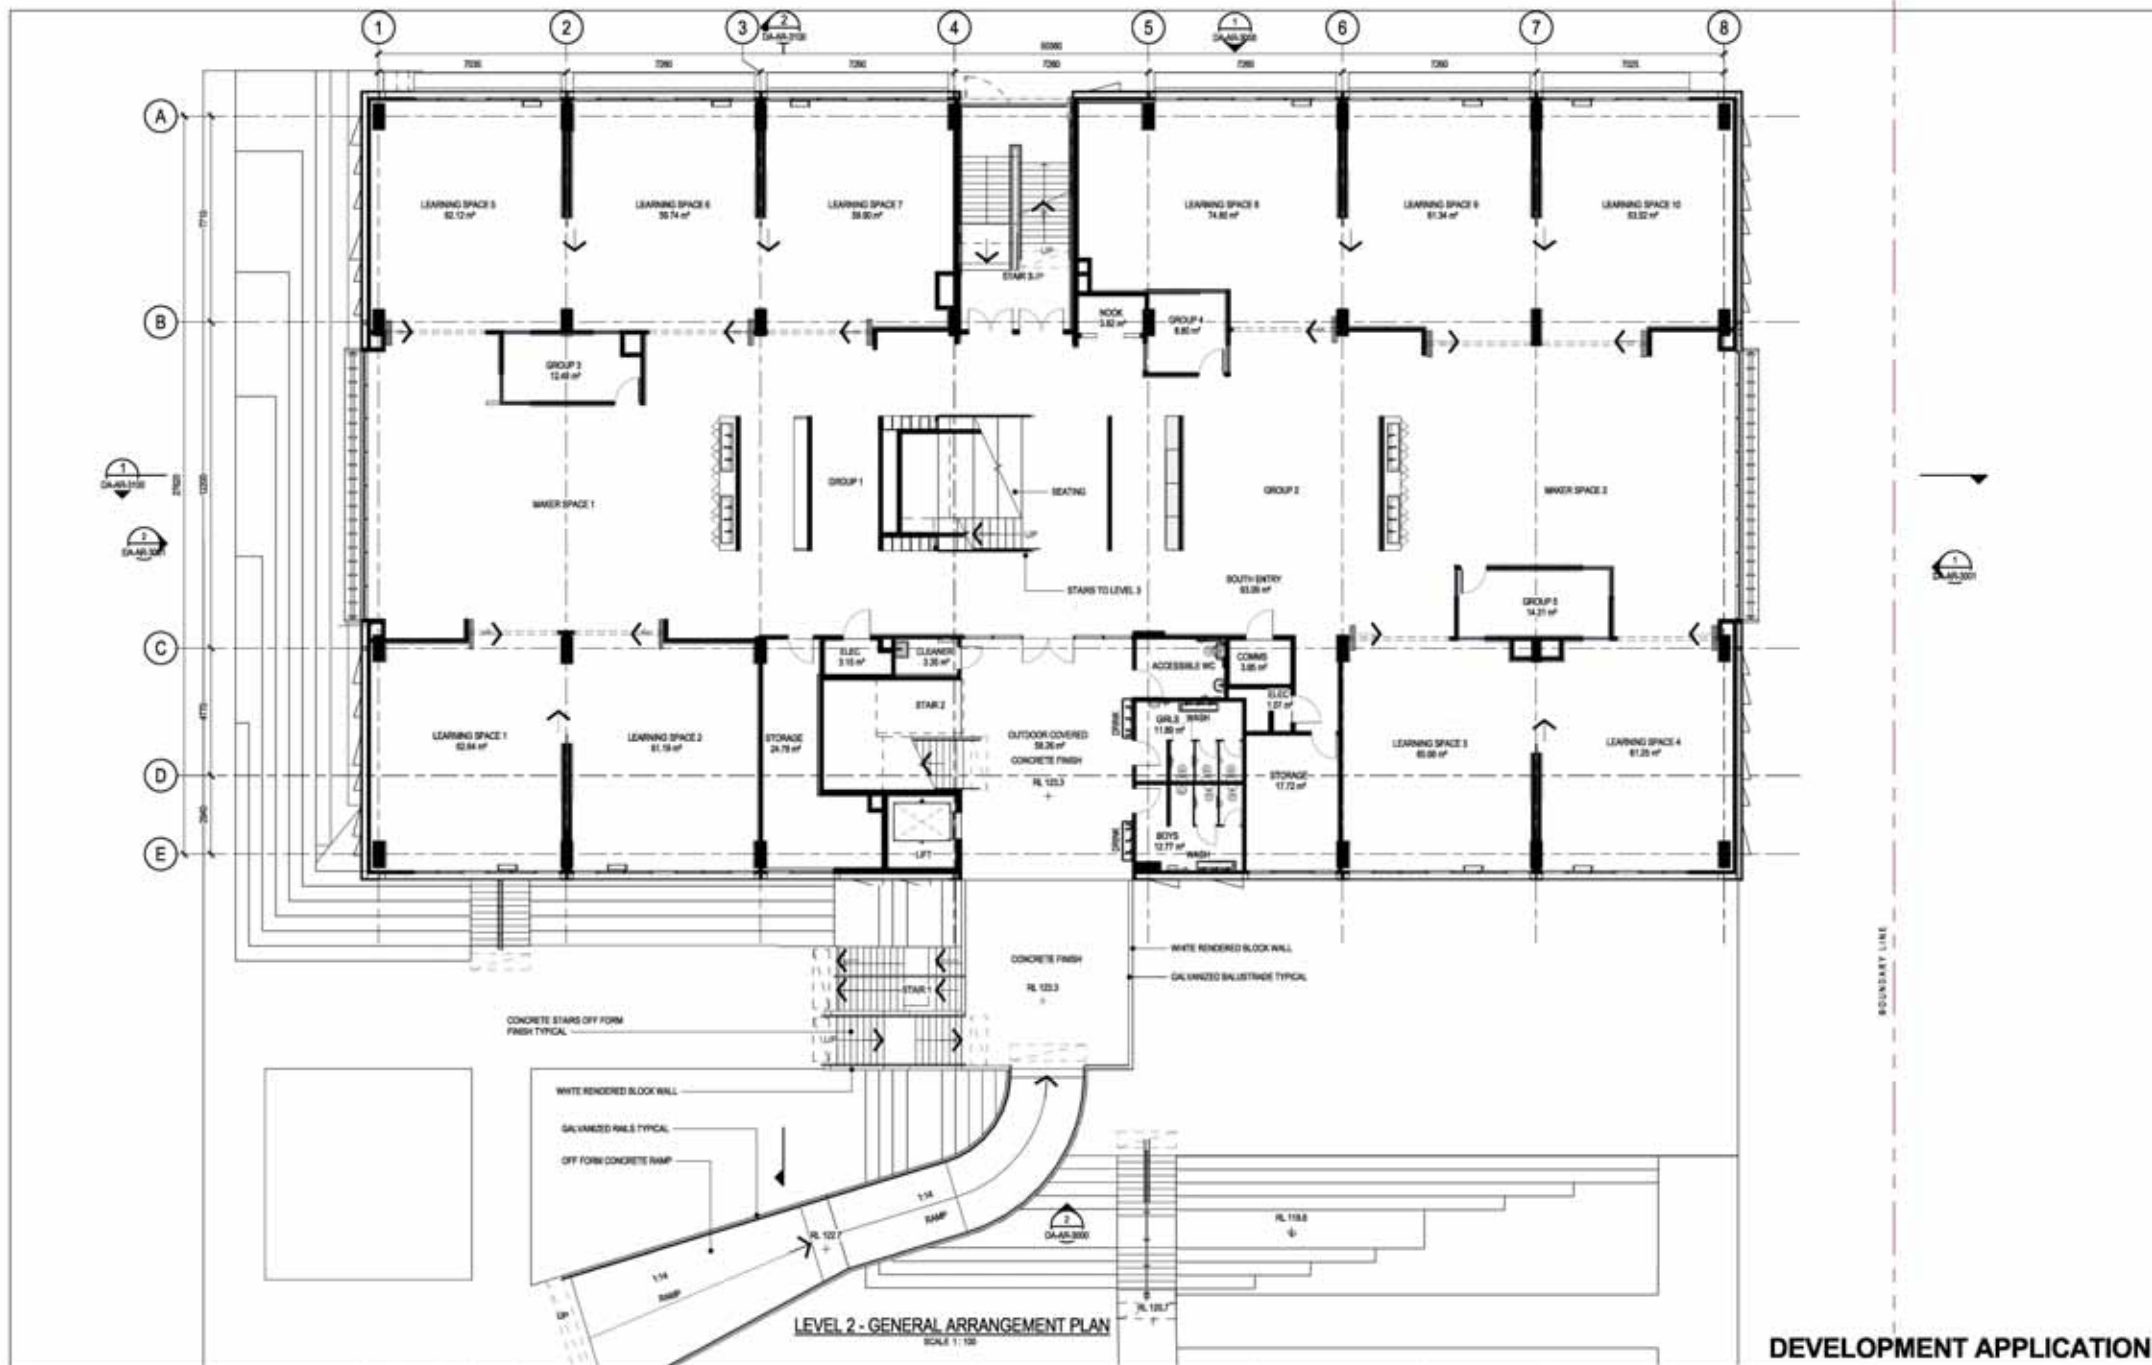

DEVELOPMENT APPLICATION

D. REVISED ISSUE FOR DEVELOPMENT APPLICATION C. REVISED ISSUE FOR DEVELOPMENT APPLICATION B. ISSUED FOR DEVELOPMENT APPLICATION A. ISSUED FOR DEVELOPMENT APPLICATION No. Revision Note: Indicates signatures on original issue of drawing or last revision of drawing.	DC MDP BMF 02.02.18 AA MDP BMF 20.01.18 CP MDP BMF 21.06.17 CP MDP BMF 04.08.17 Drawn: [Signature] Job: Project Manager Date: [Date]	0 1000 2000 3000 4000 5000mm SCALE 1:100 AT ORIGINAL SIZE N NSW Education TSA	GHDWOODHEAD Level 15, 133 Castlereagh St Sydney NSW 2000 Australia T 61 2 9239 7100 F 61 2 9239 7189 E ghyld@ghd.com W www.ghd.com	DO NOT SCALE Conditions of Use: This document may only be used by GHD's client (and any other person who GHD has agreed can use this document) for the purposes for which it was prepared and must not be used by any other person or for any other purpose.	Drawn: C. PASQUIL Designer: G. LYKOURIS Drafting Check: S. SEATON Design Check: A. MILLER Approved: [Signature] Project Director: [Signature] Notified: [Signature] Responsible Architect: ALLAN MILLER NSW 3688 Scale: 1:100 This drawing must not be used for construction unless agreed as approved.	Client: NSW DEPARTMENT OF EDUCATION Project: CARLINGFORD PUBLIC SCHOOL REDEVELOPMENT Title: ARCHITECTURE Level 2 - GENERAL ARRANGEMENT Version: A1 Drawing No: 21-26108-CF-DA-AR-2102 Rev: D
--	---	--	---	--	---	--

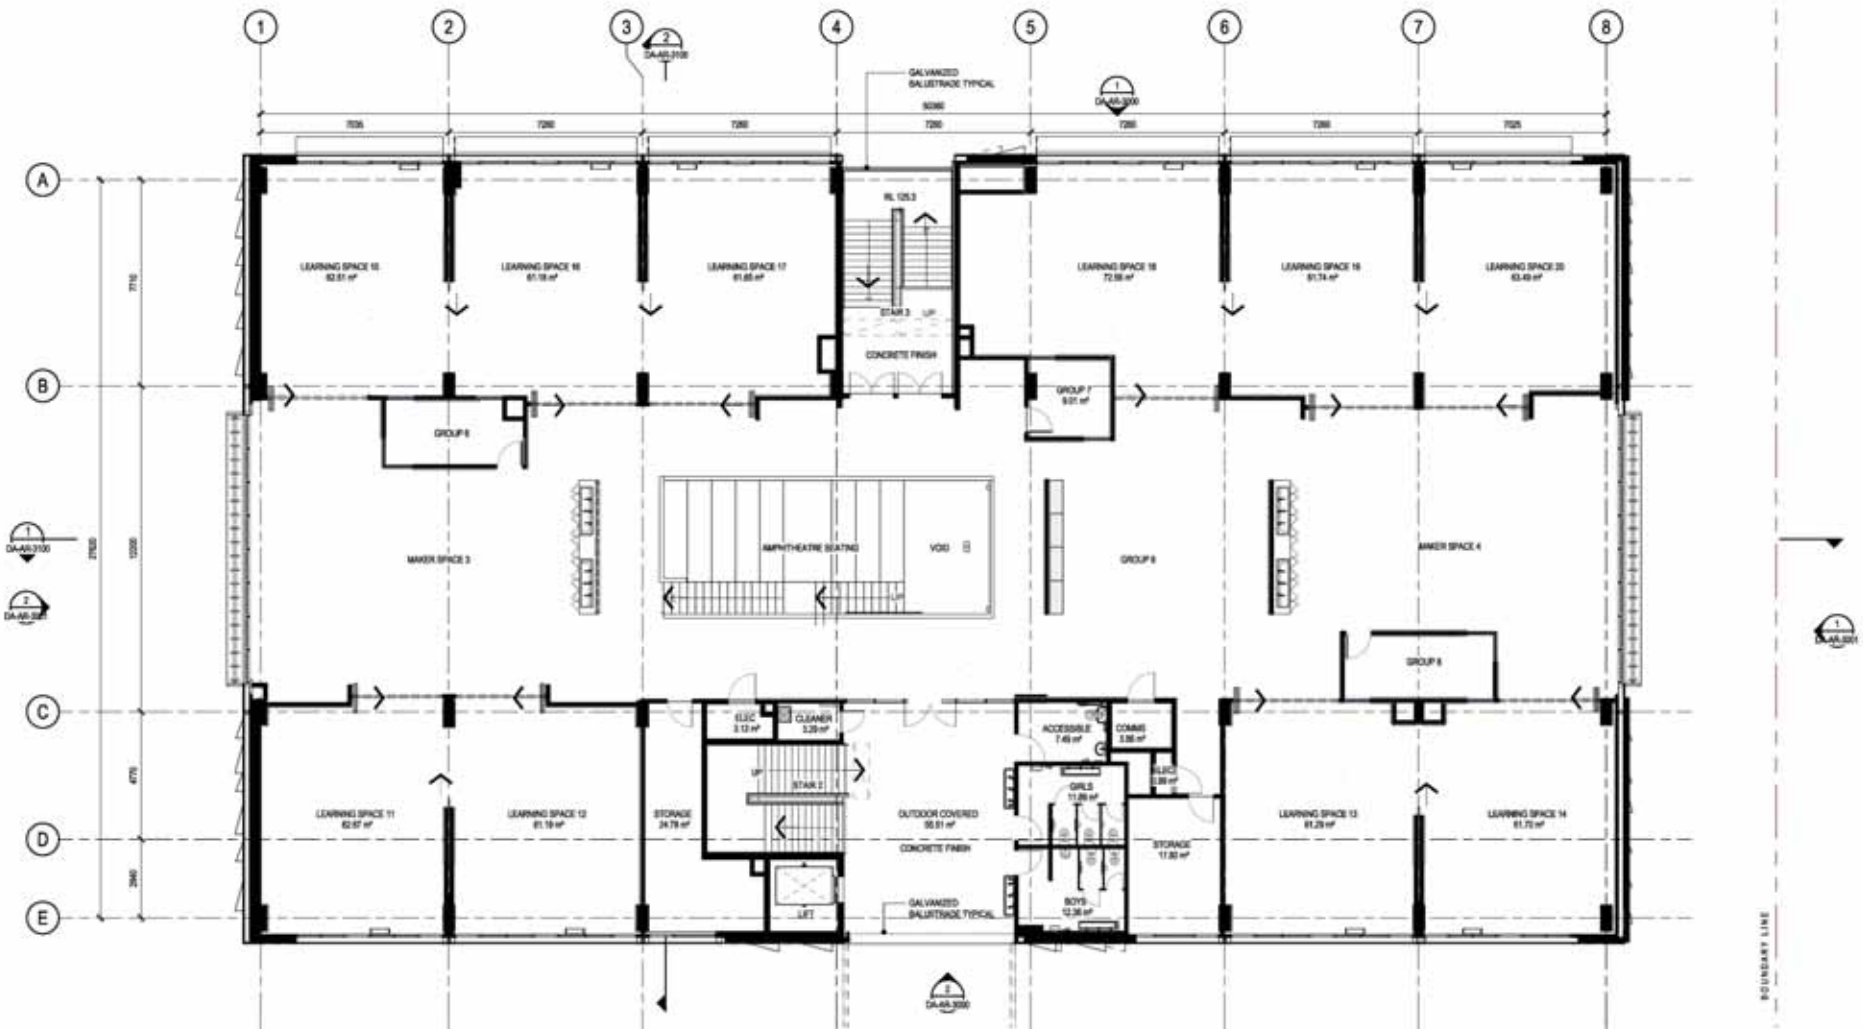

LEVEL 3 - GENERAL ARRANGEMENT PLAN
SCALE 1:100

D	REVISED ISSUE FOR DEVELOPMENT APPLICATION	DC	MDP	BM	02.02.18
C	REVISED ISSUE FOR DEVELOPMENT APPLICATION	AA	MDP	BM	30.01.18
B	ISSUED FOR DEVELOPMENT APPLICATION	CP	MDP	MDP	21.06.17
A	ISSUED FOR DEVELOPMENT APPLICATION	CP	MDP	MDP	04.08.17
No.	Revisions	Notes	Indicates signatures on original issue of drawing or last revision of drawing		Date



GHDWOODHEAD


Level 15, 133 Castlereagh St Sydney NSW 2000 Australia
T 61 2 9239 7100 F 61 2 9239 7199
E ghd@ghd.com W www.ghd.com

DO NOT SCALE

Conditions of Use
This document may only be used by GHD's client (and any other person who GHD has agreed can use this document) for the purposes for which it was prepared and must not be used by any other person or for any other purpose.

Drawn	C. PASQUIL	Designer	G. LYKOURIDIS
Checking	S. BEATON	Design Check	A. MILLER
Approved		Project Director	
Notified		Responsible Architect	ALLAN MILLER NSW 3688
Scale	1:100	This drawing must not be used for construction unless agreed as Appointed	

Client	NSW DEPARTMENT OF EDUCATION
Project	CARLINGFORD PUBLIC SCHOOL REDEVELOPMENT
Task	ARCHITECTURE
Version	LEVEL 3 - GENERAL ARRANGEMENT
Drawing No.	21-26108-CF-DA-AR-2103
Rev.	D

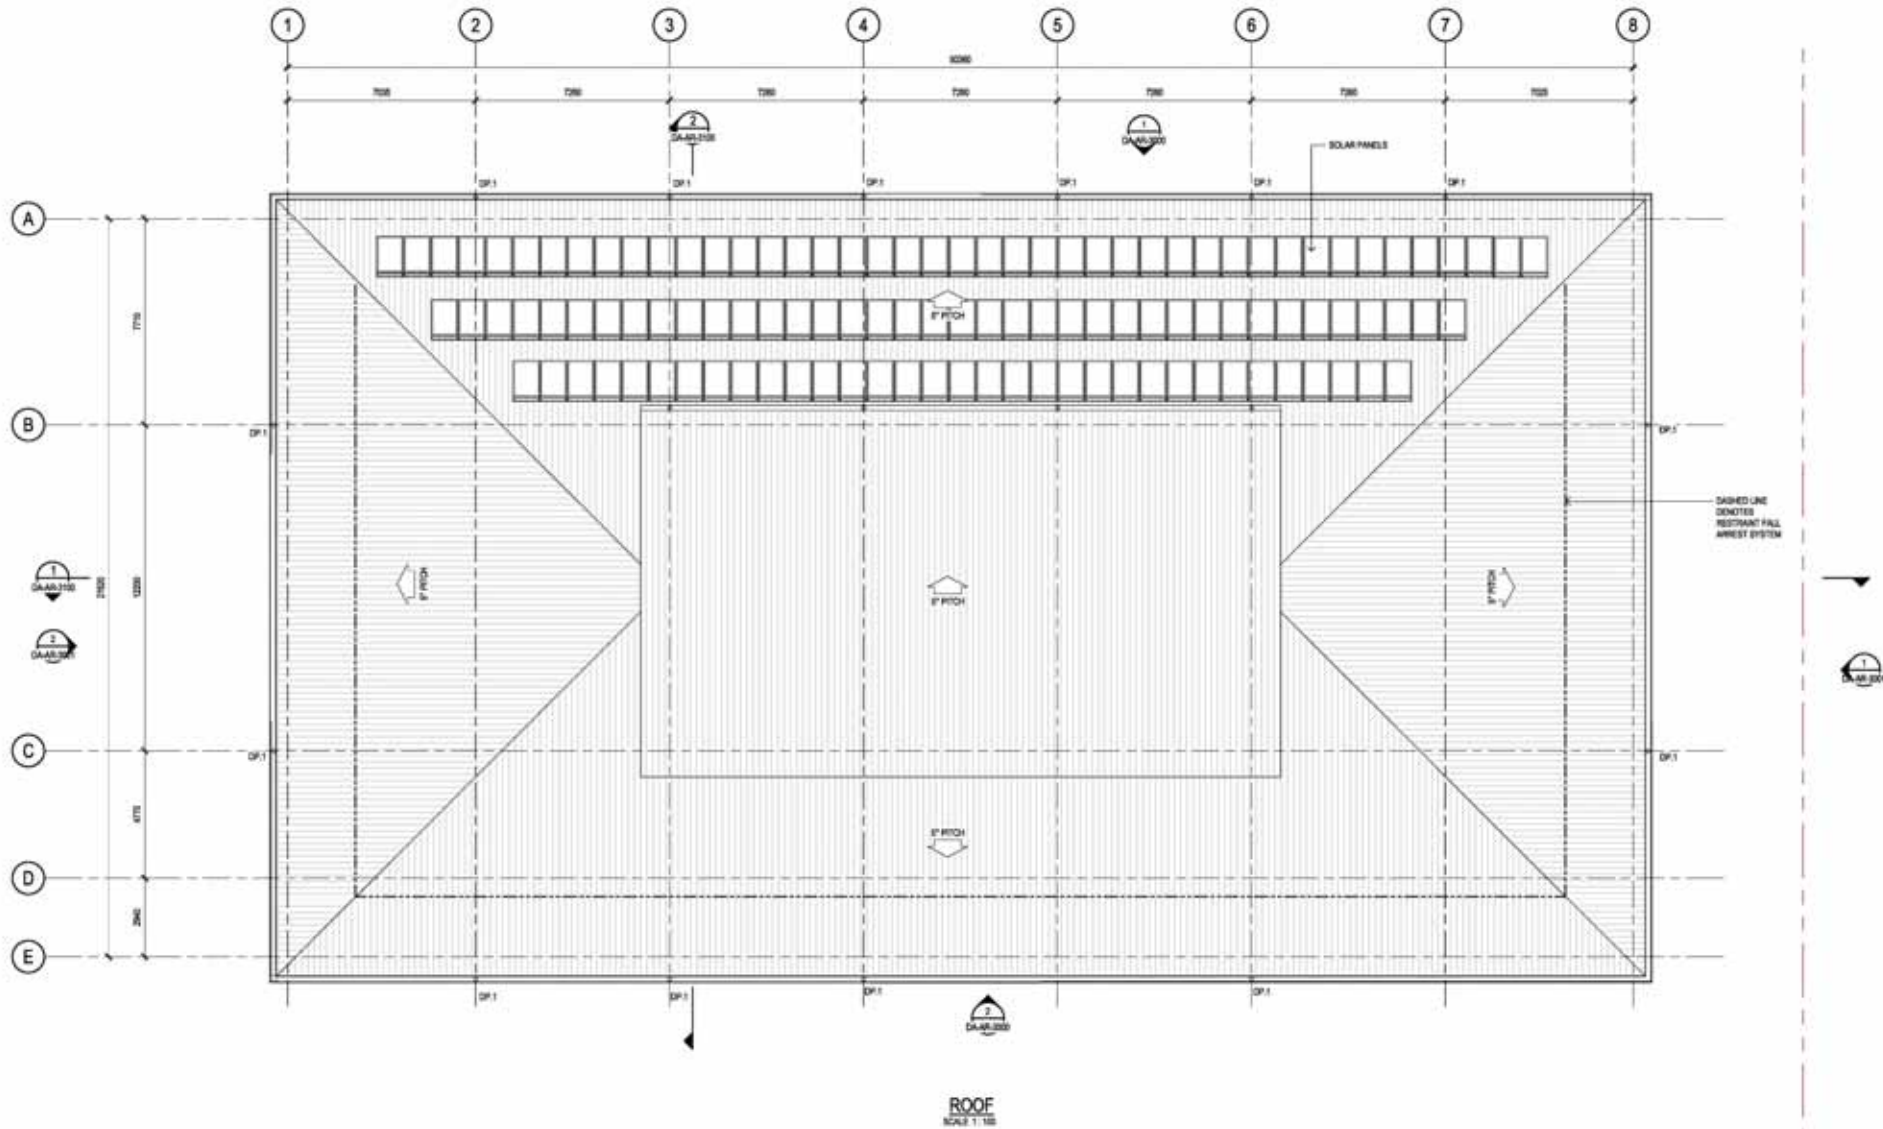

DEVELOPMENT APPLICATION

	</
--	--	----




GHDWOODHEAD
Level 15, 133 Castlereagh St Sydney NSW 2000 Australia
T 61 2 9239 7100 F 61 2 9239 7199
E sydney@ghd.com W www.ghd.com

DO NOT SCALE

Conditions of Use
This document may only be used by GHD's client (and any other person who GHD has agreed can use this document) for the purposes for which it was prepared and must not be used by any other person or for any other purpose.

Drawn	C. PASQUIL	Designer	G. LYKOURIDIS
Drafting Check	S. BEATON*	Design Check	A. MILLER*
Approved	Project Director	Notified	ALLAN MILLER NSW 3698
Responsible Architect			
Scale	1:100	This drawing must not be used for construction unless signed as Approved	

Client	NSW DEPARTMENT OF EDUCATION
Project	CARLINGFORD PUBLIC SCHOOL REDEVELOPMENT
Task	ARCHITECTURE
	ROOF - GENERAL ARRANGEMENT
Version	A1
Drawing No.	21-26108-CF - DA-AR-2104
Rev.	D

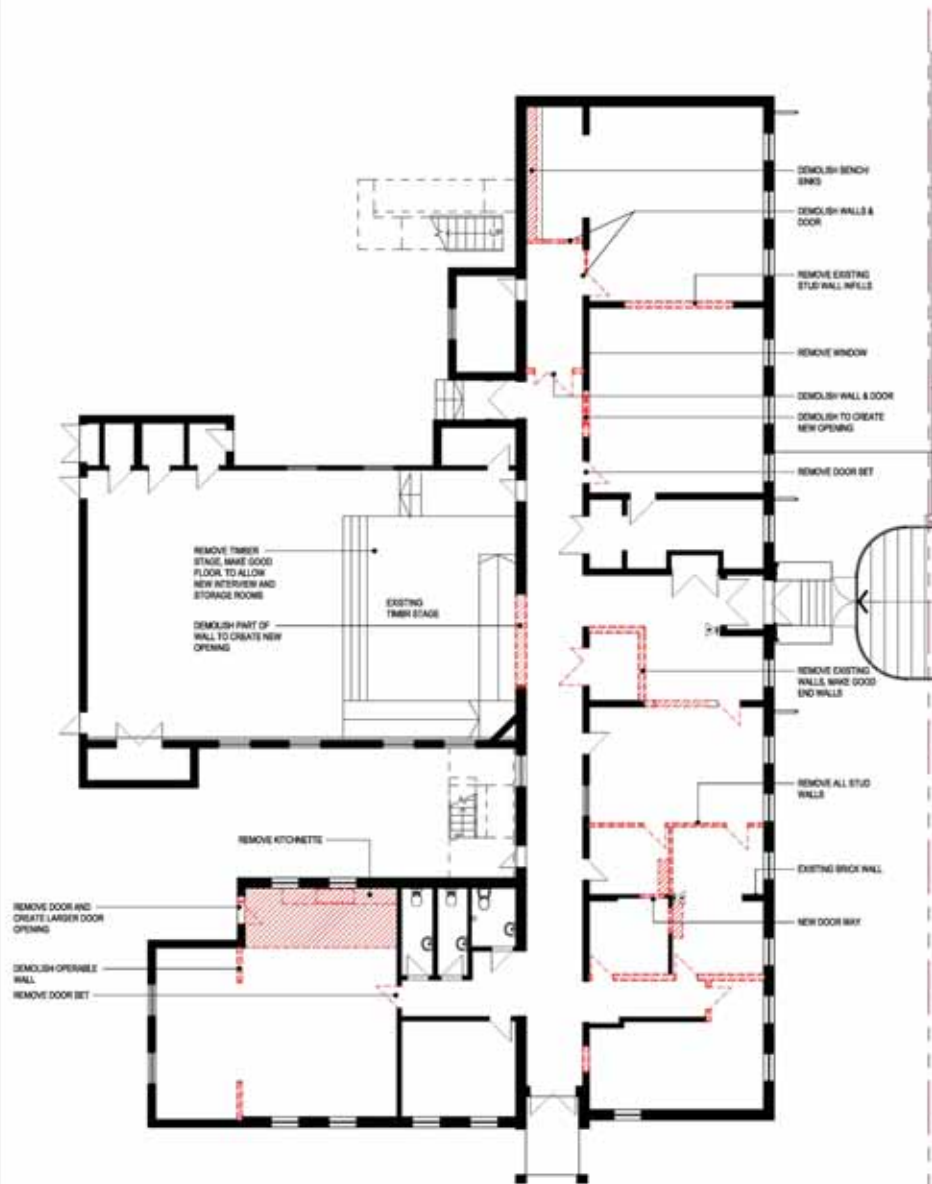

LEVEL 1 - GENERAL ARRANGEMENT PLAN & DEMOLITION WORK
SCALE 1:100



LEVEL 1 - GENERAL ARRANGEMENT PLAN
SCALE 1:100

LEGEND

--- ELEMENTS TO BE DEMOLISHED

--- EXISTING WALL

D	REVISED ISSUE FOR DEVELOPMENT APPLICATION	DC	MDP	BM*	02.02.18
C	REVISED ISSUE FOR DEVELOPMENT APPLICATION	AA	MDP	BM*	30.01.18
B	ISSUED FOR DEVELOPMENT APPLICATION	CP	MDP	BM*	21.06.17
A	ISSUED FOR DEVELOPMENT APPLICATION	AT	MDP	BM*	04.08.17
No.	Revision	Notes	Indicates signature on original issue of drawing or last revision of drawing	Drawn	Project Director
				Job Manager	
				Date	



GHDWOODHEAD


Level 15, 133 Castlereagh St Sydney NSW 2000 Australia
T 61 2 9239 7100 F 61 2 9239 7199
E ghd@ghd.com W www.ghd.com

DO NOT SCALE

Conditions of Use
This document may only be used by GHD's client (and any other person who GHD has agreed can use this document) for the purposes for which it was prepared and must not be used by any other person or for any other purpose.

Drawn: A. TSANG
Checked: S. BEATON
Project Director: [Signature]
Responsible Architect: [Signature]
Scale: 1:100

Designer: G. LYONS
Checked: A. MILLER
Client: NSW DEPARTMENT OF EDUCATION
Project: CARLINGFORD PUBLIC SCHOOL REDEVELOPMENT
Task: BUILDING A ALTERATIONS TO EXISTING ADMIN. BUILDING
Drawing No: 21-26108-CF-DA-AR-2105 Rev: D

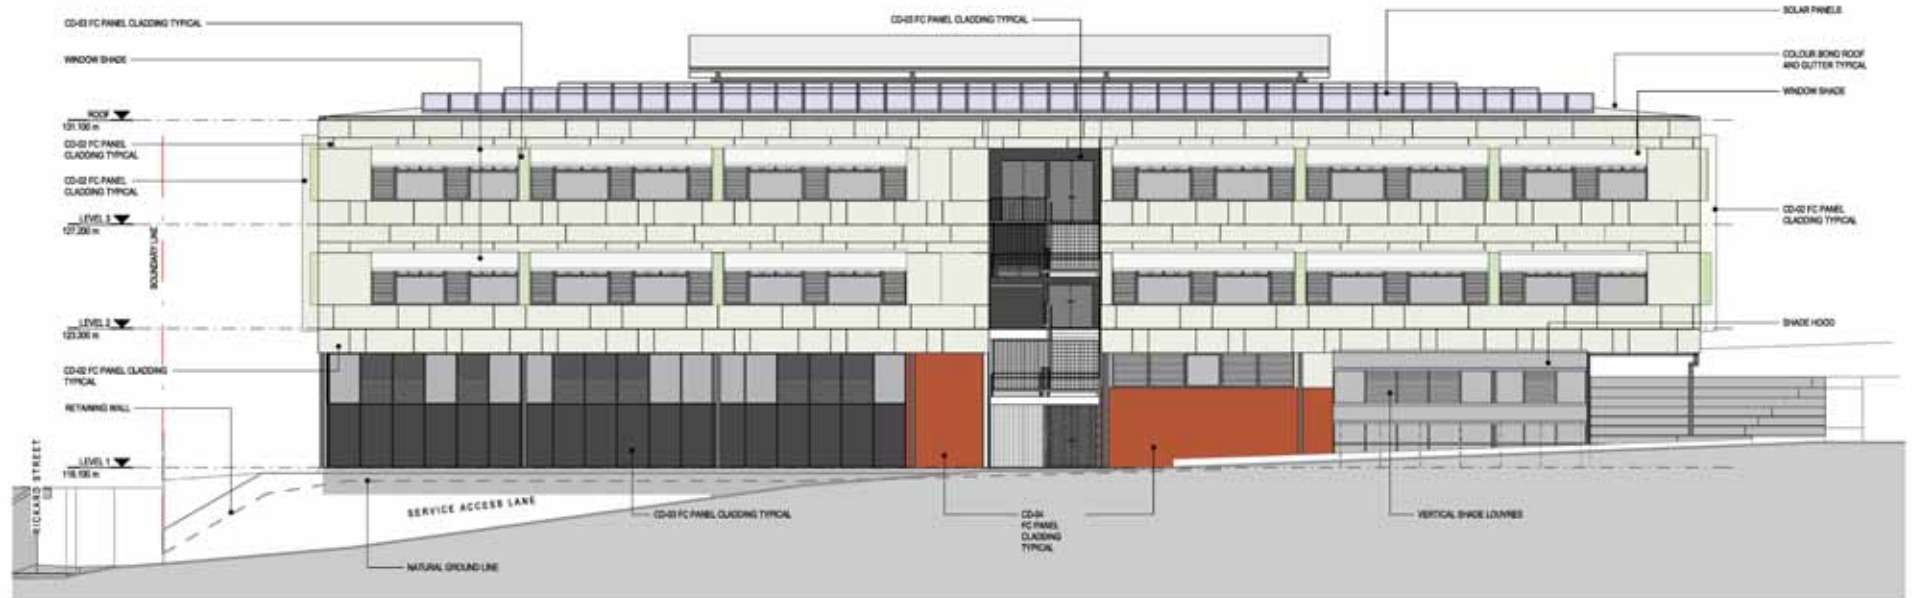

NORTH ELEVATION
SCALE 1:100



SOUTH ELEVATION
SCALE 1:100

DEVELOPMENT APPLICATION

C	REVISED ISSUE FOR DEVELOPMENT APPLICATION	AA	MDP	BAP	30.01.18
B	ISSUED FOR DEVELOPMENT APPLICATION	CP	PM*	MM*	21.06.17
A	ISSUED FOR DEVELOPMENT APPLICATION	CP	PM*	MM*	04.08.17
No.	Revisions	Notes	Indicates signatures on original issue of drawing or last revision of drawing	Drawn	Project Manager
				Job	Project Director
				Date	

0 1000 2000 3000 4000 5000mm
SCALE 1:100 AT ORIGINAL SIZE



GHDWOODHEAD

Level 15, 133 Castlereagh St Sydney NSW 2000 Australia
T 61 2 9239 7100 F 61 2 9239 7199
E sydney@ghd.com W www.ghd.com

DO NOT SCALE

Conditions of Use
This document may only be used by
GHD's client (and any other person who
GHD has agreed can use this
document) for the purposes for which it
was prepared and must not be used by
any other person or for any other
purpose.

Drawn	C. PASQUIL	Designer	G. LYKOURIDIS
Checking	S. BEATON*	Design	A. MILLER*
Approved		Project Director	
Notified		Responsible Architect	
Scale	1:100		

Client	NSW DEPARTMENT OF EDUCATION
Project	CARLINGFORD PUBLIC SCHOOL REDEVELOPMENT
Task	ARCHITECTURE
	NORTH - SOUTH ELEVATIONS
Originator	A1
Drawing No.	21-26108-CF-DA-AR-3000
Rev.	C



EAST ELEVATION
SCALE 1:100



WEST ELEVATION
SCALE 1:100

DEVELOPMENT APPLICATION

D	REVISED ISSUE FOR DEVELOPMENT APPLICATION	DC	MDP	BM*	02.02.18	
C	REVISED ISSUE FOR DEVELOPMENT APPLICATION	AA	MDP	BM*	30.01.18	
B	ISSUED FOR DEVELOPMENT APPLICATION	CP	MDP	MDP*	21.06.17	
A	ISSUED FOR DEVELOPMENT APPLICATION	CP	MDP	MDP*	04.08.17	
No.	Revision	Notes	* Indicates signatures on original issue of drawing or last revision of drawing	Drawn	Project Manager	Date

0 1000 2000 3000 4000 5000mm
SCALE 1:100 AT ORIGINAL SIZE



GHDWOODHEAD


Level 15, 133 Castlereagh St Sydney NSW 2000 Australia
T 61 2 9239 7100 F 61 2 9239 7199
E ghd@ghd.com W www.ghd.com

DO NOT SCALE

Conditions of Use
This document may only be used by
GHD's client (and any other person who
GHD has agreed can use this
document) for the purposes for which it
was prepared and must not be used by
any other person or for any other
purpose.

Drawn	C. PASQUIL	Designer	G. LYKOUREZOS
Checking	S. BEATON*	Design Check	A. MILLER*
Approved	Project Director	Notified	Responsible Architect
Scale	1:100	This drawing must not be used for construction unless signed as Approved	

Client	NSW DEPARTMENT OF EDUCATION
Project	CARLINGFORD PUBLIC SCHOOL REDEVELOPMENT
Task	ARCHITECTURE
Version	EAST - WEST ELEVATIONS
Drawing No.	21-26108-CF-DA-AR-3001
Rev.	D

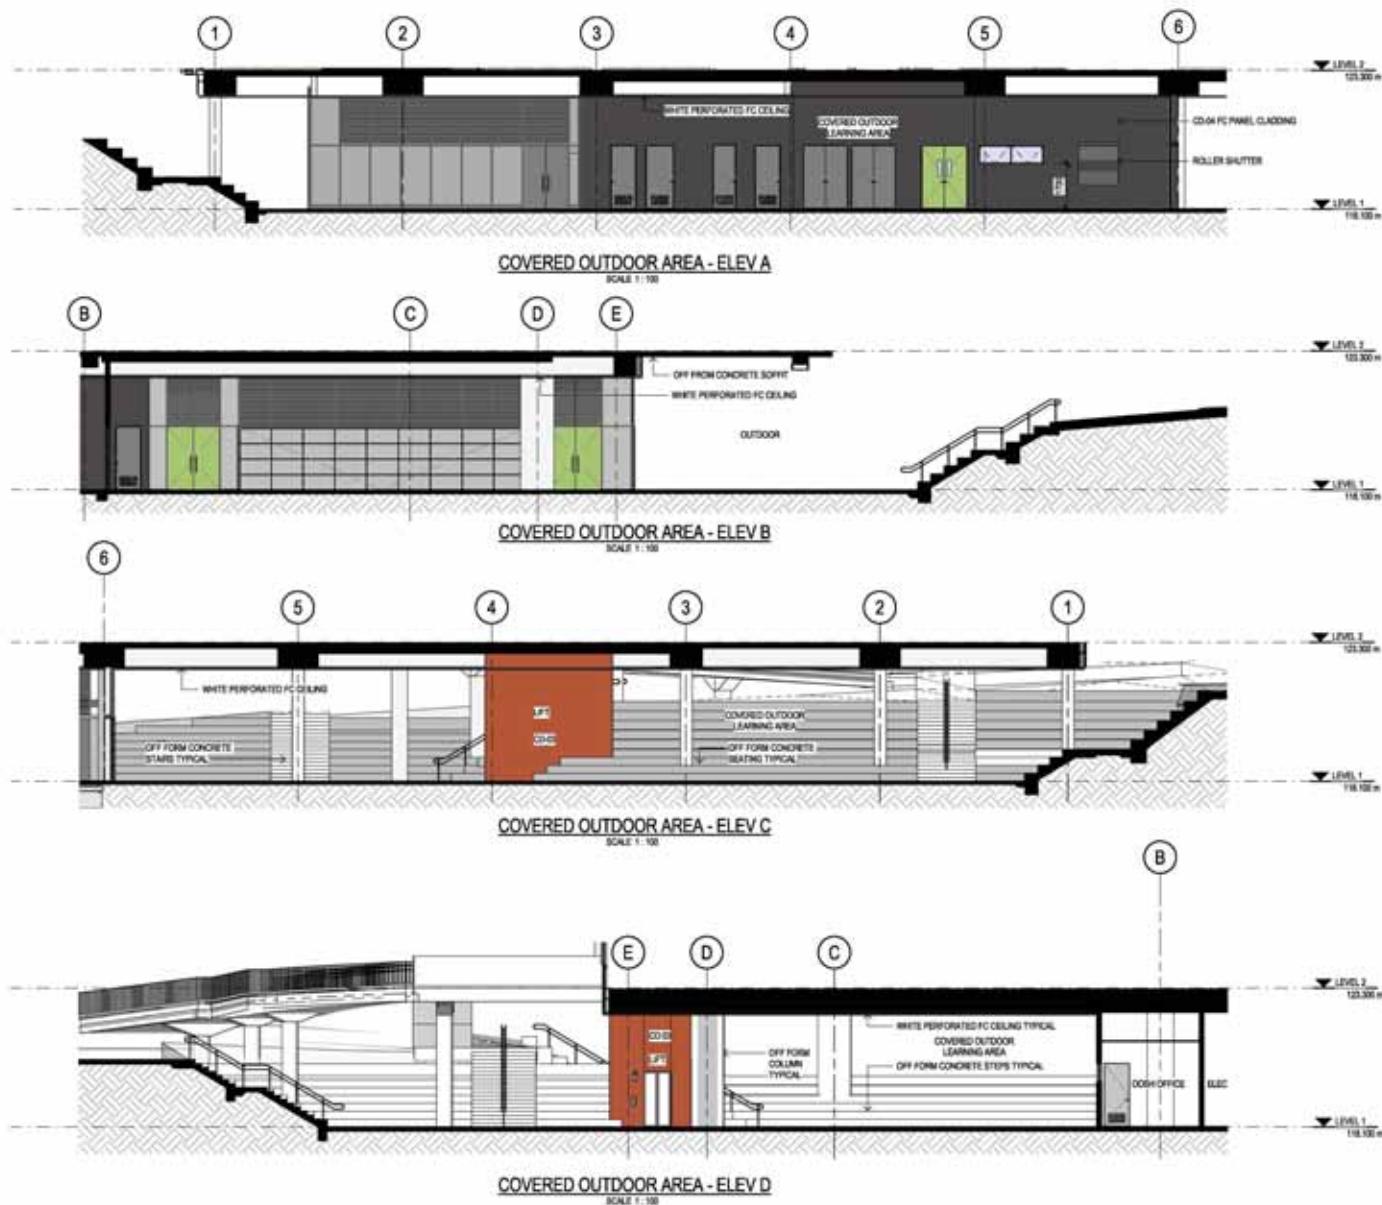

DEVELOPMENT APPLICATION

	</
--	--	----

0 1000 2000 3000 4000 5000mm
SCALE 1:100 AT ORIGINAL SIZE



GHDWOODHEAD



Level 15, 133 Castlereagh St Sydney NSW 2000 Australia
T 61 2 9239 7100 F 61 2 9239 7199
E ghd@ghd.com W www.ghd.com

DO NOT SCALE

Conditions of Use
This document may only be used by
GHD's client (and any other person who
GHD has agreed can use this
document) for the purposes for which it
was prepared and must not be used by
any other person or for any other
purpose.

Drawn: C. PASQUIL	Designer: G. LYKOURIDIS
Checking: S. BEATON*	Design Check: A. MILLER*
Approved: Project Director	Nominated Responsible Architect: ALLAN MILLER NSW 3688
Scale: 1:100	This drawing must not be used for construction unless agreed as Approved

Client: NSW DEPARTMENT OF EDUCATION	Project: CARLINGFORD PUBLIC SCHOOL REDEVELOPMENT
Task: ARCHITECTURE	Task: COVERED OUTDOOR ELEVATIONS
Version: A1	Drawing No: 21-26108-CF-DA-AR-3002
Rev: B	

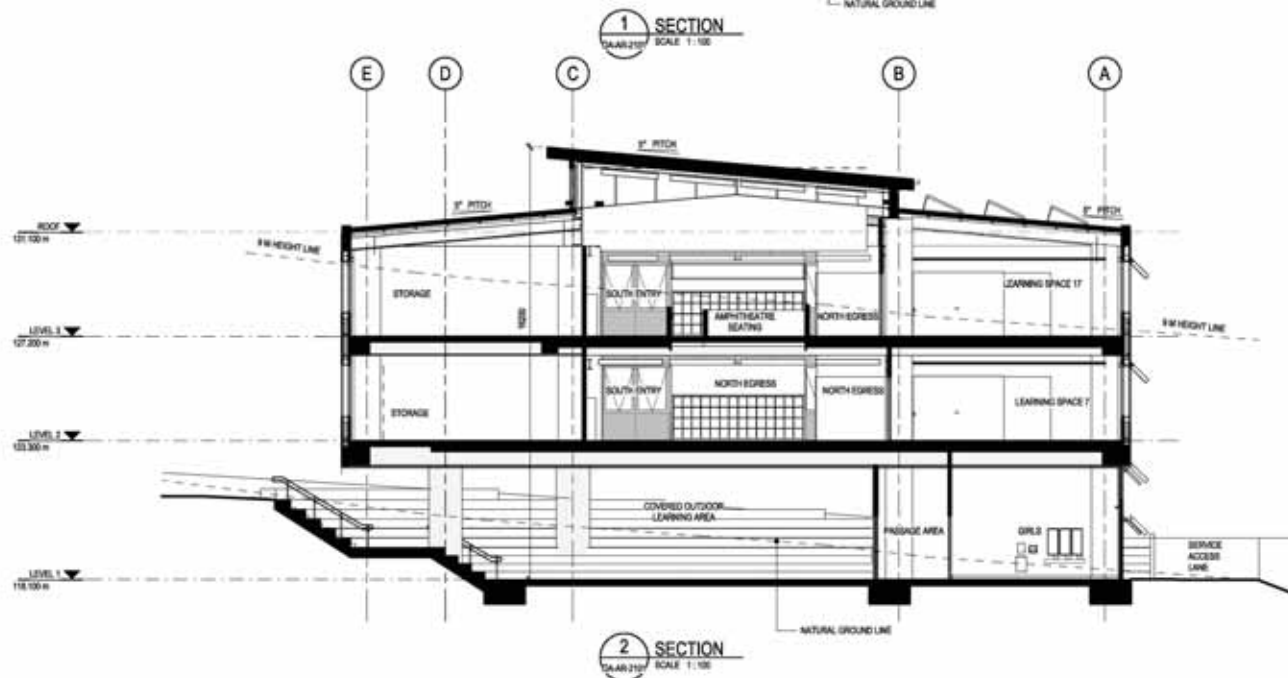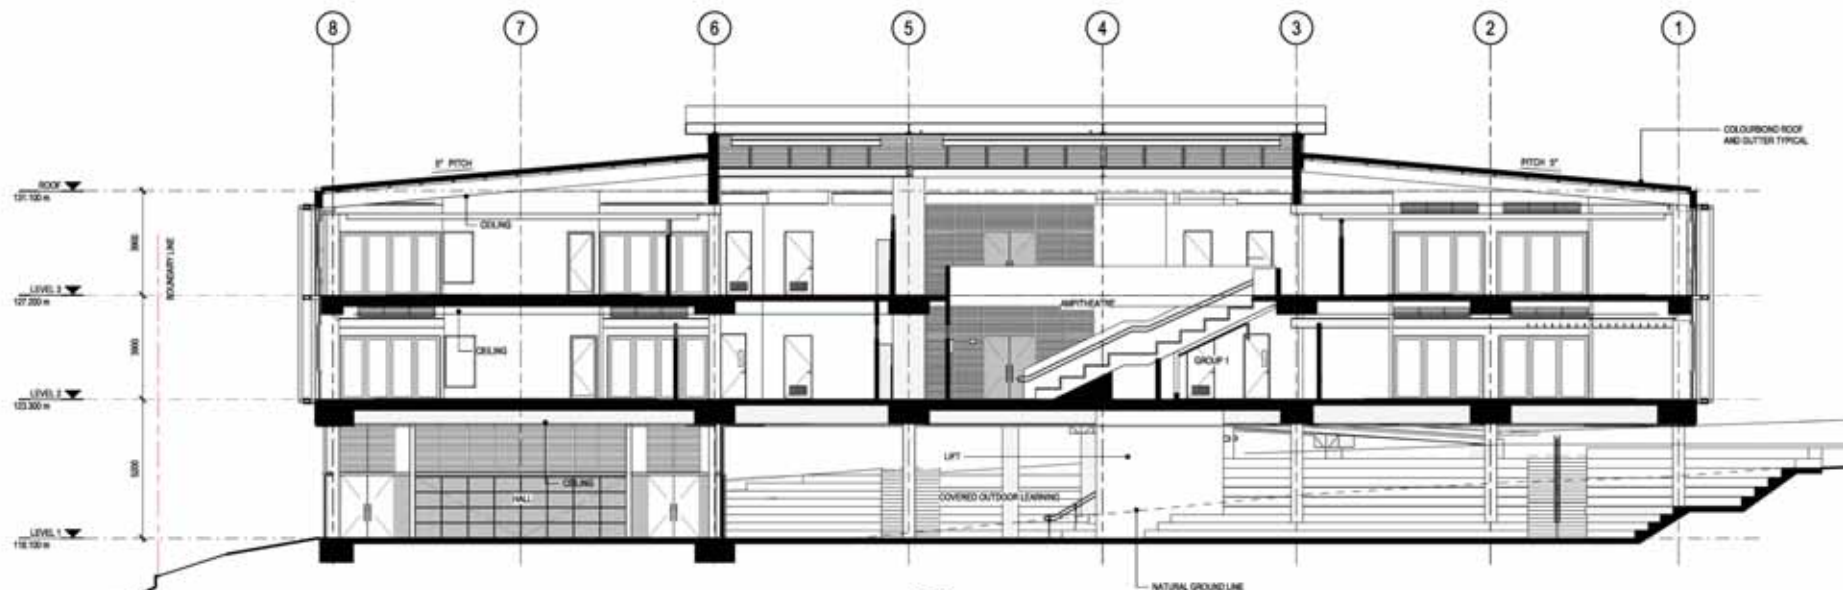

DEVELOPMENT APPLICATION

D	REVISED ISSUE FOR DEVELOPMENT APPLICATION	DC	MDP	BM*	02.02.18
C	REVISED ISSUE FOR DEVELOPMENT APPLICATION	AA	MDP	BM*	30.01.18
B	ISSUED FOR DEVELOPMENT APPLICATION	CP	MDP	MDP	21.06.17
A	ISSUED FOR DEVELOPMENT APPLICATION	CP	MDP	MDP	04.08.17
No.	Revision	Notes	Indicates signatures on original issue of drawing or last revision of drawing	Drawn	Project Manager

0 1000 2000 3000 4000 5000mm
SCALE 1:100 AT ORIGINAL SIZE



GHDWOODHEAD

Level 15, 133 Castlereagh St Sydney NSW 2000 Australia
T 61 2 9239 7100 F 61 2 9239 7199
E ghd@ghd.com W www.ghd.com

DO NOT SCALE

Conditions of Use
This document may only be used by
GHD's client (and any other person who
GHD has agreed can use this
document) for the purposes for which it
was prepared and must not be used by
any other person or for any other
purpose.

Drawn	C. PASQUIL	Designer	G. LYKOURIS
Check	S. BEATON	Design	A. MILLER
Approved		Project Director	
Notified		Responsible Architect	
Scale	1:100	This drawing must not be used for construction unless agreed as approved	

Client	NSW DEPARTMENT OF EDUCATION
Project	CARLINGFORD PUBLIC SCHOOL REDEVELOPMENT
Task	ARCHITECTURE SECTIONS - SHEET 1
Version	A1
Drawing No.	21-26108-CF-DA-AR-3100
Rev.	D




CD-02 THROUGH COLOURED FIBRE CEMENT (FC) PANEL CLADDING:
NATURA OFF-WHITE



SUN HOODS



CD-03
THROUGH COLOURED
FIBRE CEMENT (FC)
PANEL CLADDING:
NATURA BLACK

 

COLOURBOND
ROOFING: RF-01
SURFMIST



ALUMINIUM VERTICAL SHADE BLADES COLOURS TO MATCH EQUITONE
COLOURS BELOW



CD-04 THROUGH COLOURED
FIBRE CEMENT (FC) PANEL
CLADDING PANEL: NATURA
RED N359



ANODISED
WINDOW AND
DOOR FRAMES



CD-50



CD-51



CD-52



CD-53

COLOURS FOR THROUGH COLOURED FIBRE CEMENT (FC) PANEL CLADDING PANEL

DEVELOPMENT APPLICATION

D	REVISED ISSUE FOR DEVELOPMENT APPLICATION	DC	MDP	BM*	02.02.18		
C	REVISED ISSUE FOR DEVELOPMENT APPLICATION	AA	MDP	BM*	30.11.18		
B	ISSUED FOR DEVELOPMENT APPLICATION	CP	PM	MM*	21.06.17		
A	ISSUED FOR DEVELOPMENT APPLICATION	CP	PM	MM*	04.08.17		
No.	Revisions	Notes	* Indicates signatures on original issue of drawing or last revision of drawing	Drawn	Job Manager	Project Director	Date

Plot Date: 2020/01/14 11:48 PM

Card File No: C:\Users\delving\Documents\Revit 2017 Local Files\21-26108-CF-AR-New Building_drawing.rvt



Education



GHDWOODHEAD

Level 15, 133 Castlereagh St Sydney NSW 2000 Australia
T 61 2 9239 7100 F 61 2 9239 7199
E sydney@ghd.com W www.ghd.com

DO NOT SCALE

Conditions of Use
This document may only be used by
GHD's client (and any other person who
GHD has agreed can use this
document) for the purposes for which it
was prepared and must not be used by
any other person or for any other
purpose.

Drawn	C. PASQUIL	Designer	G. LYKOURIDIS
Drafting Check	S. BEATON*	Design Check	A. MILLER*
Approved	Project Director	Responsible Architect	ALLAN MILLER NSW 3688
Scale		This drawing must not be used for construction unless agreed as approved	

Client	NSW DEPARTMENT OF EDUCATION
Project	CARLINGFORD PUBLIC SCHOOL REDEVELOPMENT
Task	ARCHITECTURE BUILDING FABRIC FINISHES SCHEDULE
Version	A1
Drawing No:	21-26108 -CF - DA-AR-5000
Rev:	D