




NORWEST ASSOCIATION LIMITED
APPROVED DEVELOPMENT PLAN
 SUBJECT TO THE CONDITIONS OF
 APPROVAL No. DA1802
 DATED: 31 AUGUST 2017
 SIGNED: [Signature]
 Director

This Approval is not a Development Consent under the Environmental Planning & Assessment Act 1979. The approved development will still require such Development Consent from The Hills Shire Council.

PARKING BAYS SCHEDULE					
Storey	Car Parking	Motorcycle Parking	Bicycle Parking	Storage Cages	Carwash Bay
Basement	176	2	22		
Ground Floor	83		14	10	
Level 1	113	1		94	1
Level 2	155	6		58	
Level 3	119	2		53	
TOTAL	646	14	14	237	1

* Inclusive of 19 accessible parking bays
 * Carwash bay is not included in total number of parking bays.
 * There are 24 Tandem space

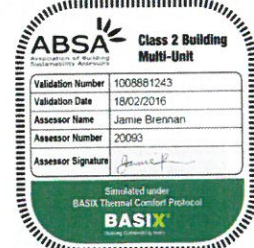

NOTES
 THIS DRAWING IS THE COPYRIGHT & OF TURNER. NO REPRODUCTION WITHOUT PERMISSION. UNLESS NOTED OTHERWISE THIS DRAWING IS FOR CONSTRUCTION ONLY. DIMENSIONS AND LEVELS ARE TO BE CHECKED ON SITE PRIOR TO THE COMMENCEMENT OF WORK. ANY DISCREPANCIES OR AMBIGUITIES ARE TO BE CLARIFIED BY THE CLIENT PRIOR TO THE COMMENCEMENT OF WORK. DRAWINGS ARE NOT TO BE SCALED. USE ONLY DIMENSIONS AND LEVELS NOTED ON DRAWING. DOCUMENTATION FOR CONSTRUCTION INFORMATION ONLY. THIS DRAWING IS NOT TO BE USED FOR ANY OTHER PURPOSES WITHOUT THE WRITTEN PERMISSION OF TURNER.

CLIENT
 Capital Corporation Pty. Ltd.
 Suite 705/12 Century Circuit,
 Baulkham Hills, NSW 2153

GA Legend
 LEGEND (Refer to DA-100 series for full description of Materials & Finishes)

GA Legend
 (A) Asphalt
 (B) Bitumen
 (C) Concrete
 (D) Earth
 (E) Filler
 (F) Gravel
 (G) Gravel
 (H) Gravel
 (MN) Gravel
 (MO) Gravel
 (MP) Gravel
POST DA AMENDMENTS
 SHOWN CLOUDED

Project Title
 Esplanade
 Solent Circuit Norwest Business Park

GA Plans
 Basement Level


Rev. **Date** **Approved by** **Revision Notes**

15/08/2017
 Scale: 1:250, 1:101 @A1, 50% @A3
 Project No: 11013
 Drawn by: ATGDMK/PM
 Status: DA-110-009
 For Information: N

turner

Level 1, 415 Cross Street
 Surry Hills NSW 2015
 Australia

T +61 2 8446 9000
 F +61 2 8446 0000
 turnerstudio.com.au

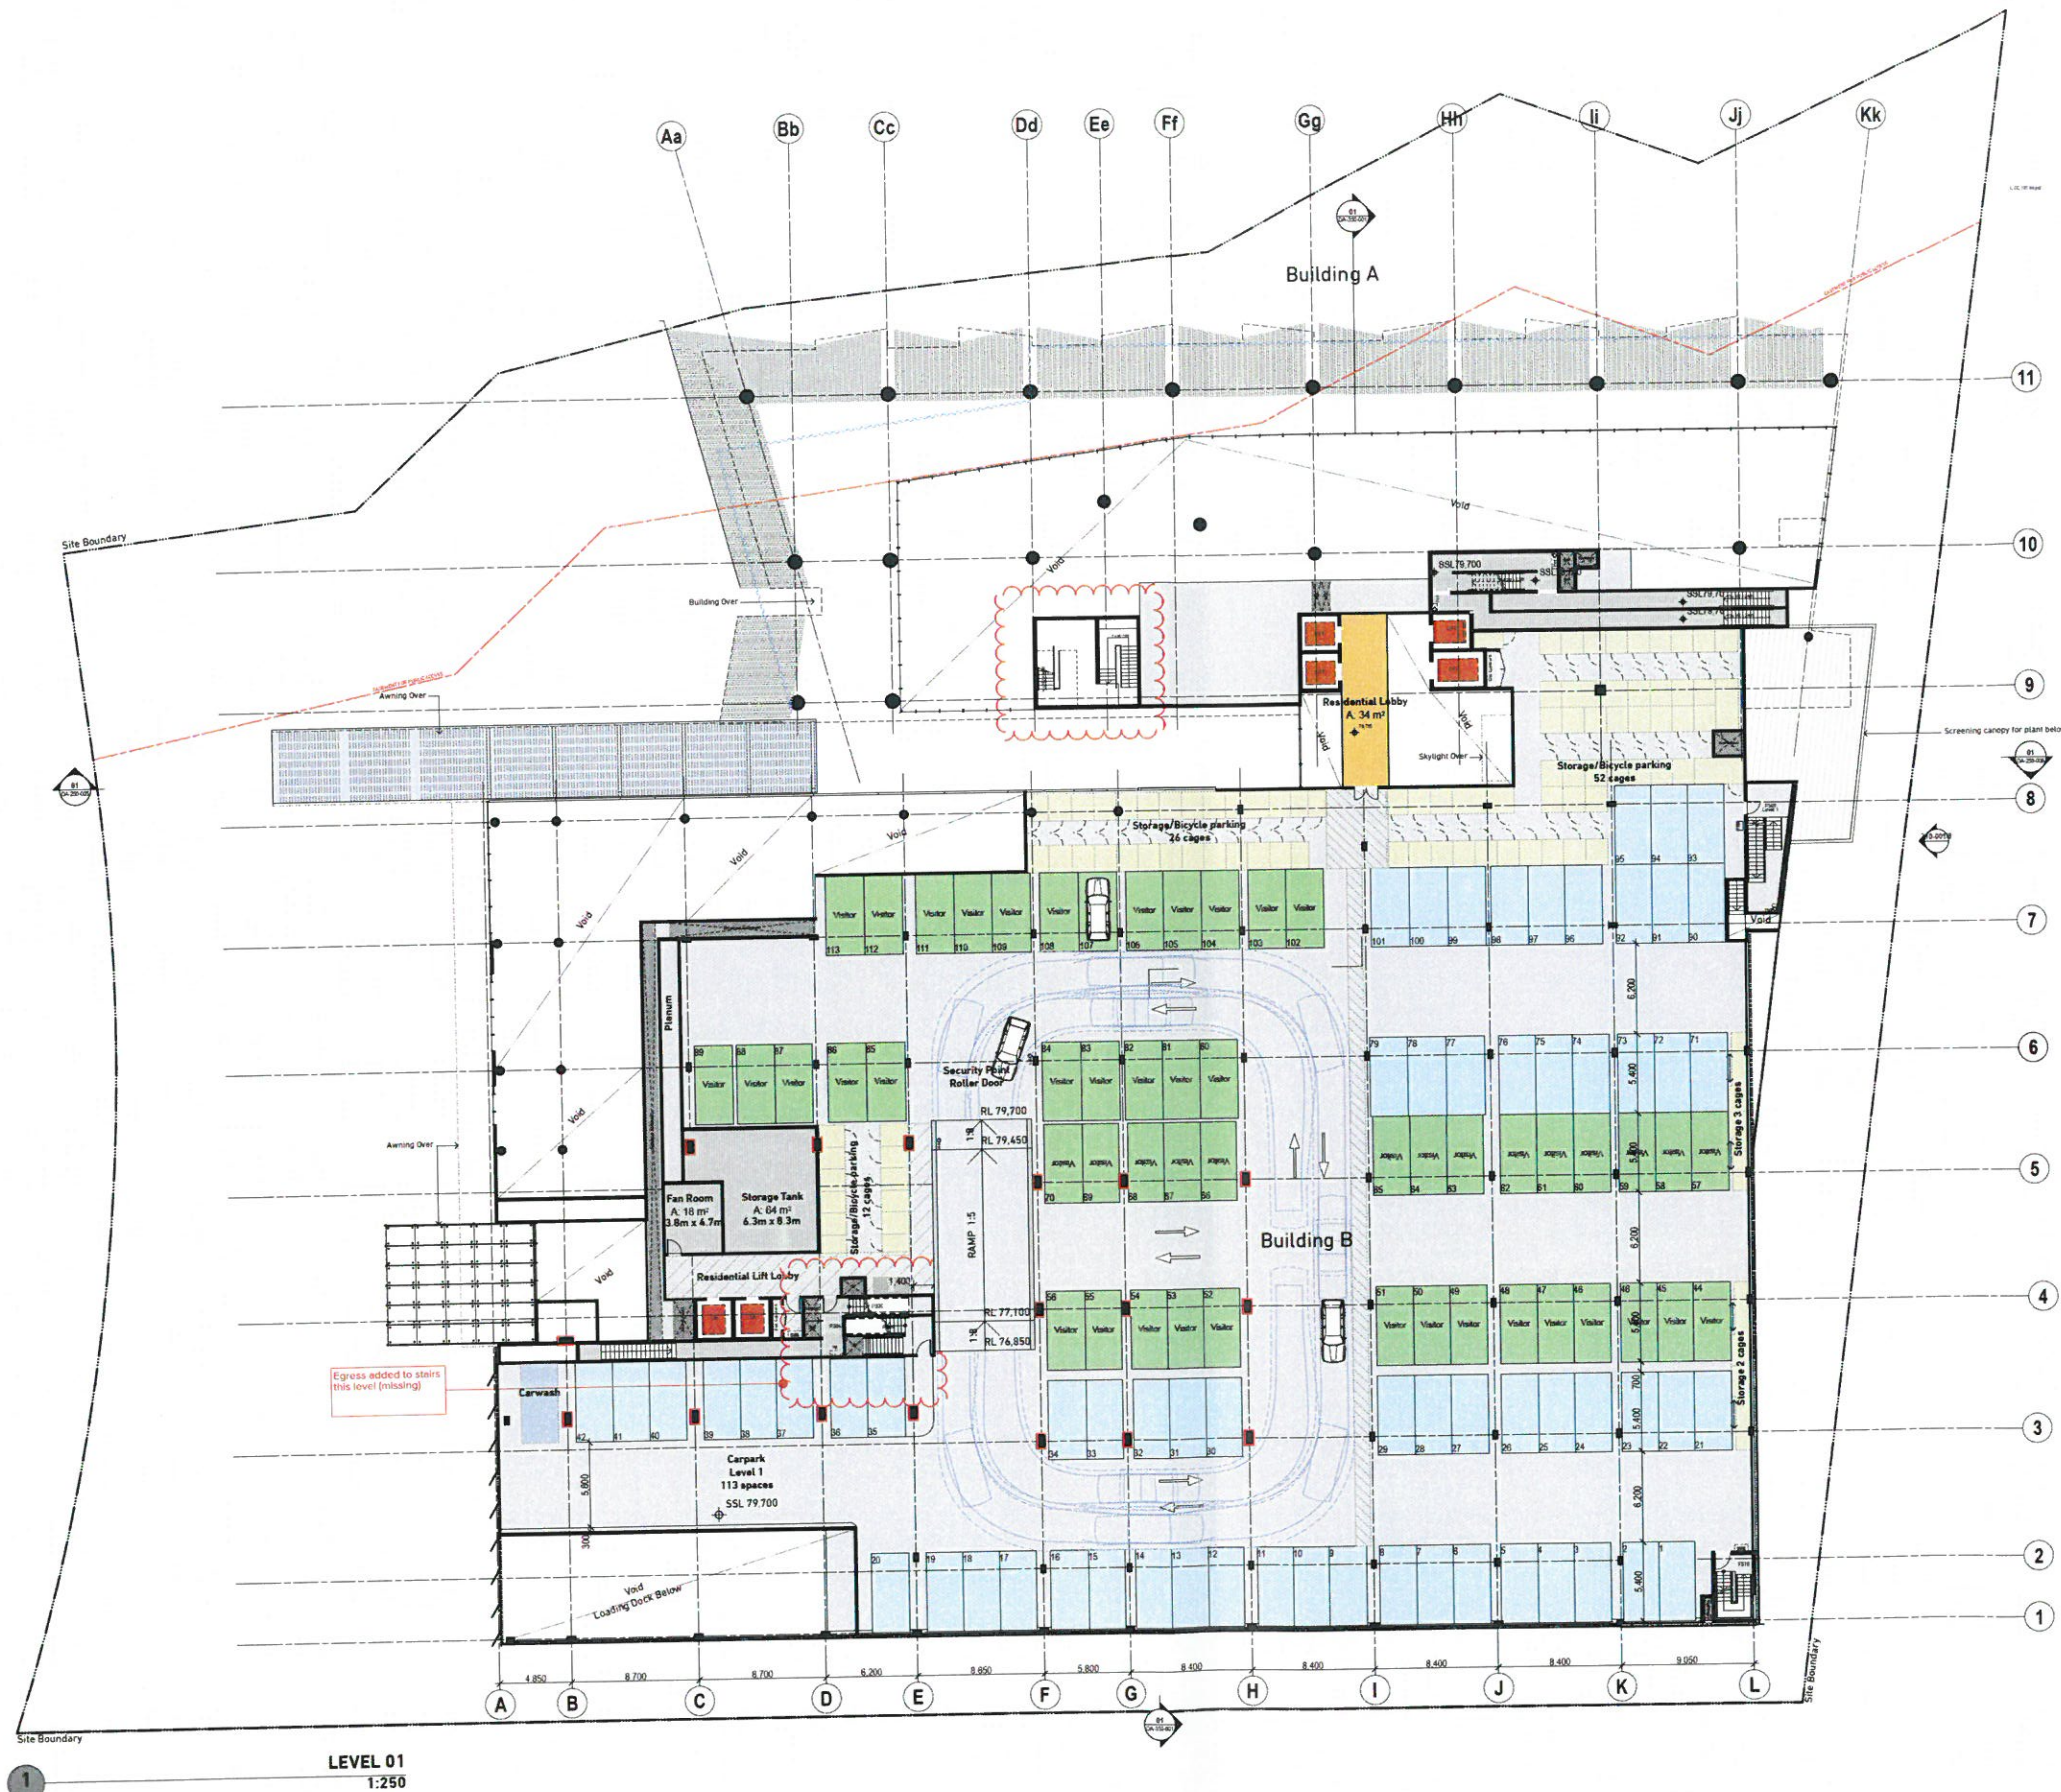


NORWEST ASSOCIATION LIMITED
APPROVED DEVELOPMENT PLAN
 SUBJECT TO THE CONDITIONS OF
 APPROVAL No. **DA 802**
 DATED: **31 August 2017**
 SIGNED: **[Signature]**
 Director

This Approval is not a Development Consent under the Environmental Planning & Assessment Act 1979. The approved development will still require such Development Consent from The Hills Shire Council.

PARKING BAYS SCHEDULE					
Storey	Car Parking	Motorcycle Parking	Bicycle Parking	Storage Cages	Carwash Bay
Basement	176	2	22	10	
Ground Floor	83	3	14	94	1
Level 1	113	6	58	53	
Level 2	155	2			
Level 3	119				
TOTAL	646	14	14	237	1

* Inclusive of 19 accessible parking bays
 * Carwash bay is not included in total number of parking bays.
 * There are 24 Tandem space

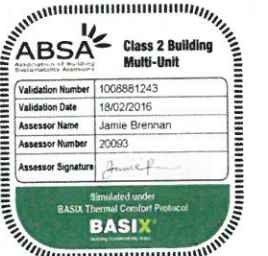

NOTES
 THIS DRAWING IS THE PROPERTY OF TURNER. NO REPRODUCTION WITHOUT PERMISSION. UNLESS NOTED OTHERWISE THIS DRAWING IS NOT FOR CONSTRUCTION. DIMENSIONS AND LEVELS ARE TO BE CHECKED ON SITE PRIOR TO THE COMMENCEMENT OF WORK. THE DRAWING IS NOT TO BE USED FOR ANY OTHER PURPOSE WITHOUT THE WRITTEN PERMISSION OF TURNER. DIMENSIONS ARE NOT TO BE SCALED. USE ONLY FIGURED DIMENSIONS. REFER TO CONSULTANT DOCUMENTATION FOR FURTHER INFORMATION. DWG, P&ID AND SHM FILES ARE UNCONTROLLED DOCUMENTS AND ARE ISSUED FOR INFORMATION ONLY.

CLIENT
 Capital Corporation Pty. Ltd.
 Suite 705/12 Century Circuit,
 Baulkham Hills, NSW 2153

GA Legend
 LEGEND (Refer to DA-300 series for detail description of Materials & Finishes)

GA Legend
 LEGEND (Refer to DA-300 series for detail description of Materials & Finishes)

POST DA AMENDMENTS SHOWN CLOUDED


Project Title
 Esplanade
 Solent Circuit Norwest Business Park

Project No. 11013
Scale 1:250, 1:101 @A1, 50% @A3
Drawn by AT.GDMK.PM
Rev N
For Information DA-110-011

Drawing Title
 GA Plans
 Level 01

turner

Level 1, 415 Creek Street
 Surry Hills NSW 2010
 Australia
 T +61 2 8648 0000
 F +61 2 8648 0088
 turnerstudio.com.au

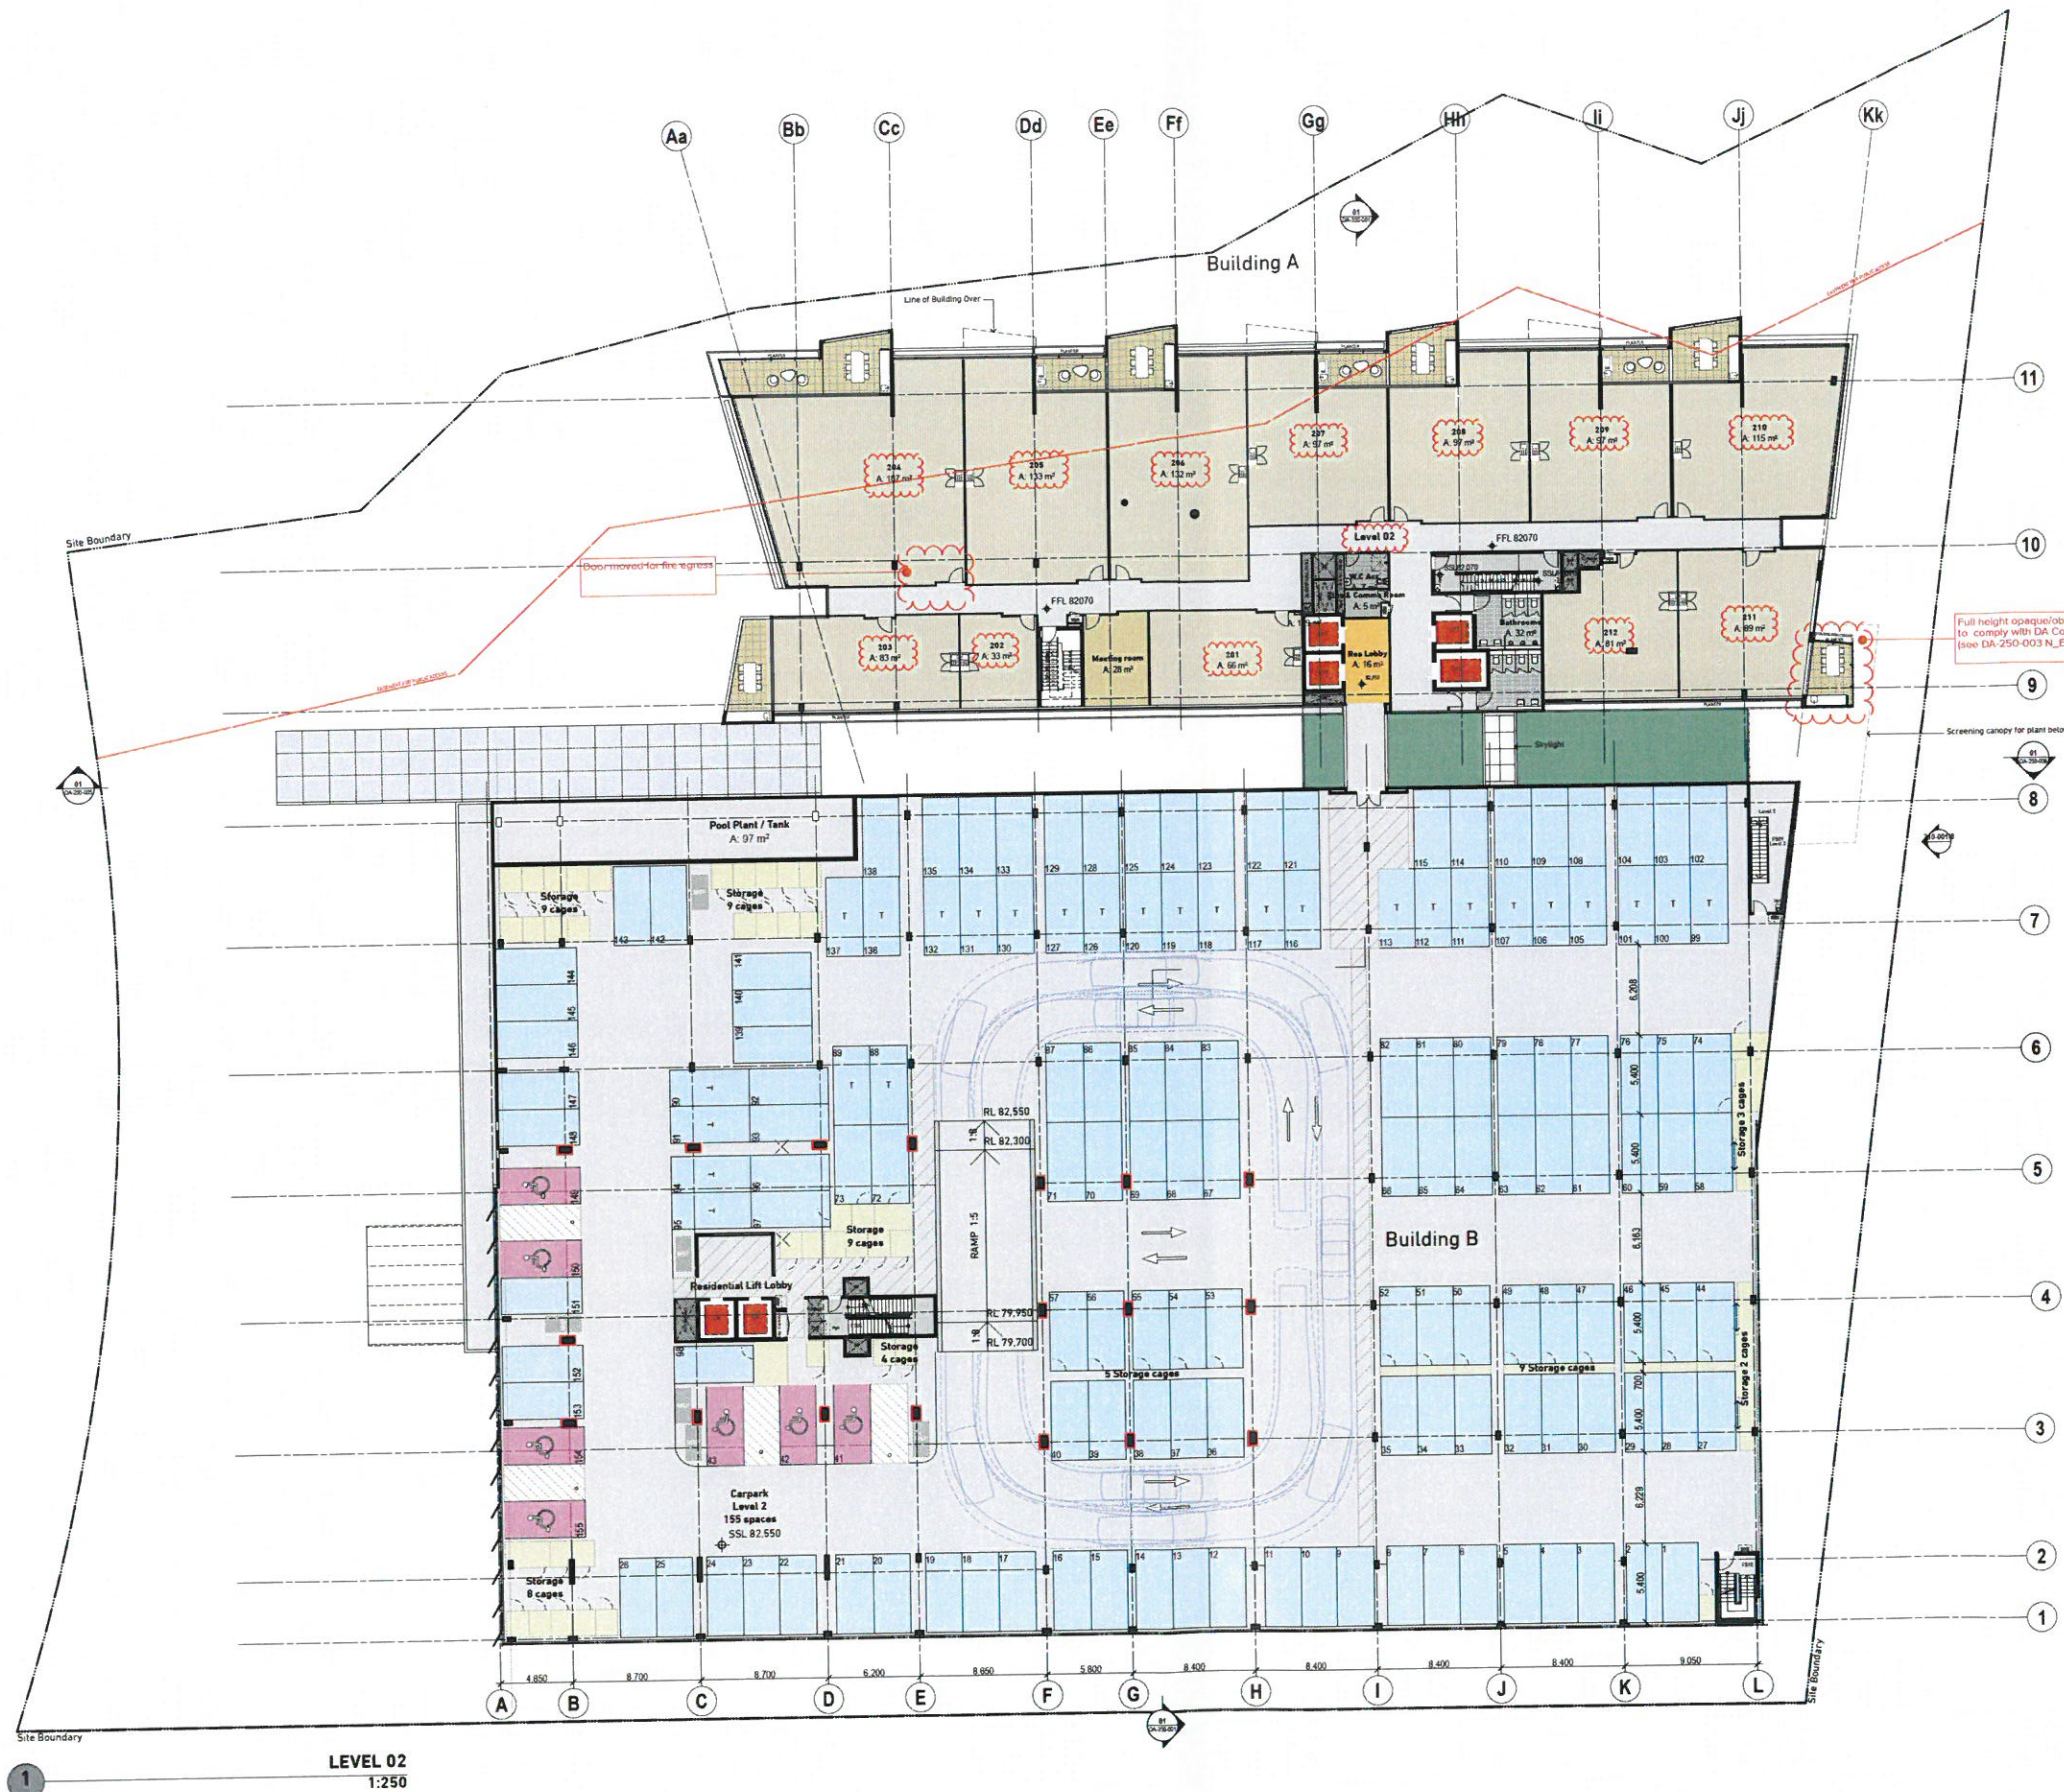


NORWEST ASSOCIATION LIMITED
APPROVED DEVELOPMENT PLAN
 SUBJECT TO THE CONDITIONS OF
 APPROVAL No. PA 802
 DATED: 31 August 2017
 SIGNED: [Signature]
 Director

This Approval is not a Development Consent under the Environmental Planning & Assessment Act 1979. The approved development will still require such Development Consent from The Hills Shire Council.

PARKING BAYS SCHEDULE					
Storey	Car Parking	Motorcycle Parking	Bicycle Parking	Storage Cages	Carwash Bay
Basement	176	2		22	
Ground Floor	83		3	14	10
Level 1	113		1		94
Level 2	155		6		58
Level 3	119		2		53
TOTAL	646	14	14	237	1

* Inclusive of 19 accessible parking bays
 * Carwash bay is not included in total number of parking bays.
 * There are 24 Tandem space

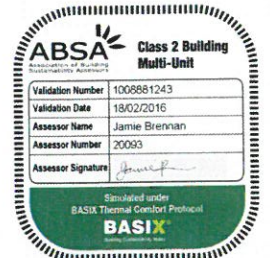

NOTES
 THIS DRAWING IS THE PROPERTY OF TURNER. NO REPRODUCTION WITHOUT PERMISSION. UNLESS NOTED OTHERWISE THIS DRAWING IS FOR CONSTRUCTIONAL PURPOSES ONLY. DIMENSIONS AND LEVELS ARE TO BE CHECKED ON SITE PRIOR TO THE COMMENCEMENT OF WORK. ANY DISCREPANCIES BETWEEN THIS DRAWING AND ANY PREVIOUS DRAWINGS OR DOCUMENTS ARE TO BE RESOLVED BY THE CLIENT. DIMENSIONS AND LEVELS ARE TO BE CHECKED ON SITE PRIOR TO THE COMMENCEMENT OF WORK. ANY DISCREPANCIES BETWEEN THIS DRAWING AND ANY PREVIOUS DRAWINGS OR DOCUMENTS ARE TO BE RESOLVED BY THE CLIENT.

CLIENT
 Capital Corporation Pty. Ltd.
 Suite 705/12 Century Circuit,
 Baulkham Hills, NSW 2153

GA Legend
 LEGEND (Refer to GA-300 series for full description of Materials & Finishes)

(A) Adaptation	BY	Battery	FS-1.2	Fire Stair No. 1, 2 etc	LY	Laundry	S	Shower
(B) Bathroom	CWS	Car Wash Bay	GBR/RS	Garage Room Residential	(C) Car	Motor Room	SBT	Shower
(C) Basement	CWS	Car Wash Bay	GBR/RS	Garage Room Residential	(C) Car	Motor Room	SBT	Shower
(D) Basement	CWS	Car Wash Bay	GBR/RS	Garage Room Residential	(C) Car	Motor Room	SBT	Shower
(E) Basement	CWS	Car Wash Bay	GBR/RS	Garage Room Residential	(C) Car	Motor Room	SBT	Shower
(F) Basement	CWS	Car Wash Bay	GBR/RS	Garage Room Residential	(C) Car	Motor Room	SBT	Shower
(G) Basement	CWS	Car Wash Bay	GBR/RS	Garage Room Residential	(C) Car	Motor Room	SBT	Shower
(H) Basement	CWS	Car Wash Bay	GBR/RS	Garage Room Residential	(C) Car	Motor Room	SBT	Shower
(I) Basement	CWS	Car Wash Bay	GBR/RS	Garage Room Residential	(C) Car	Motor Room	SBT	Shower
(J) Basement	CWS	Car Wash Bay	GBR/RS	Garage Room Residential	(C) Car	Motor Room	SBT	Shower
(K) Basement	CWS	Car Wash Bay	GBR/RS	Garage Room Residential	(C) Car	Motor Room	SBT	Shower
(L) Basement	CWS	Car Wash Bay	GBR/RS	Garage Room Residential	(C) Car	Motor Room	SBT	Shower

POST DA AMENDMENTS SHOWN CLOUDED

Project Title
 Esplanade
 Solent Circuit Norwest Business Park

Drawing Title
 GA Plans
 Level 02

Rev. **Date** **Approved by** **Revision Notes**


1	15/08/2017	ATG/MK/PM	11013
2		ATG/MK/PM	11013
3		ATG/MK/PM	11013

Scale
 1:250, 1:101 @A1, 50% @A3

Status
 For Information

DA-110-012


turner

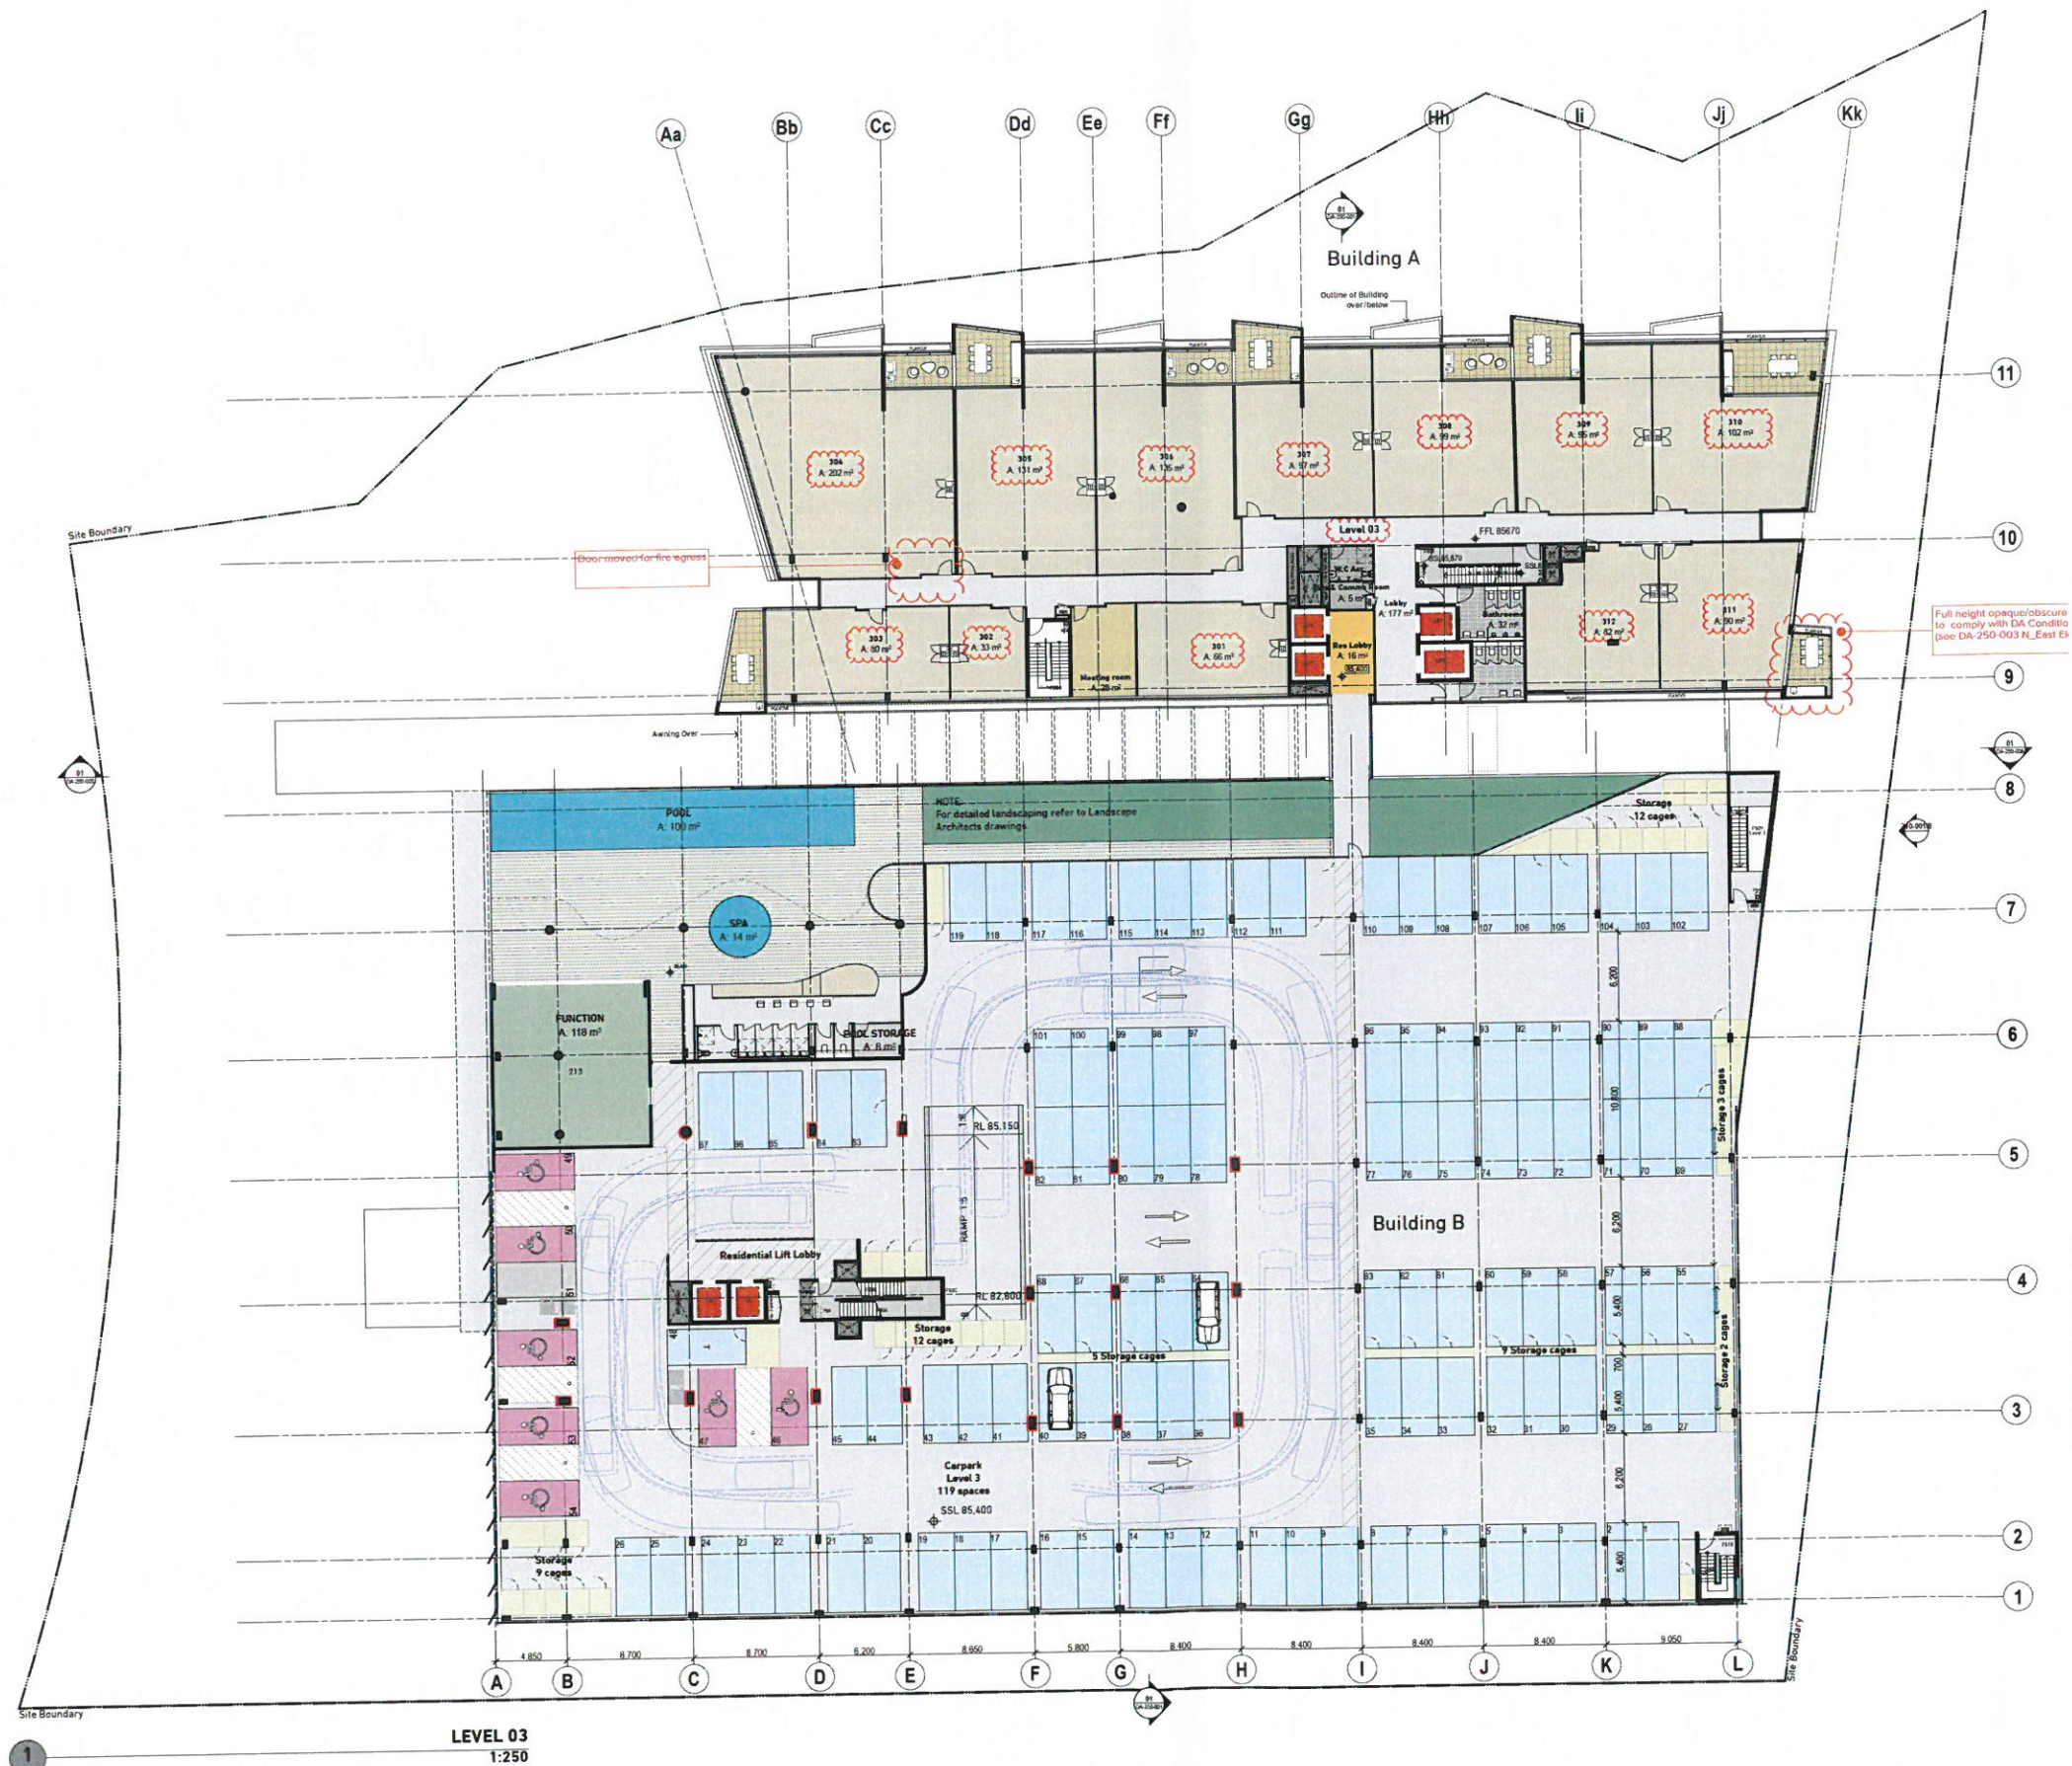

NORWEST ASSOCIATION LIMITED
APPROVED DEVELOPMENT PLAN
 SUBJECT TO THE CONDITIONS OF
 APPROVAL No. **DA 802**
 DATED: **31 August 2017**
 SIGNED: *[Signature]*
 Director
 This Approval is not a Development Consent under the Environmental Planning & Assessment Act 1979. The approved development will still require such Development Consent from The Hills Shire Council.

PARKING BAYS SCHEDULE					
Storey	Car Parking	Motorcycle Parking	Bicycle Parking	Storage Cages	Carwash Bay
Basement	176	2	22		
Ground Floor	83	3	14	10	
Level 1	113	1		94	1
Level 2	155	6		58	
Level 3	119	2		53	
TOTAL	646	14	14	237	1

* Inclusive of 19 accessible parking bays
 * Carwash bay is not included in total number of parking bays.
 * There are 24 Tandem space

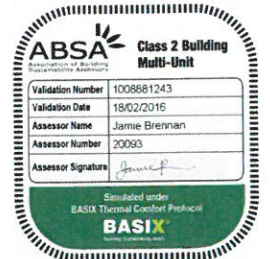

NOTES
 THIS DRAWING IS THE COPYRIGHT OF TURNER AND IS NOT TO BE REPRODUCED OR TRANSMITTED IN ANY FORM OR BY ANY MEANS, WITHOUT THE WRITTEN PERMISSION OF TURNER. ANY UNAUTHORIZED REPRODUCTION OR TRANSMISSION OF THIS DRAWING IS A BREACH OF THE COPYRIGHT AND WILL BE PROSECUTED TO THE FULL EXTENT OF THE LAW. TURNER ACCEPTS NO LIABILITY FOR ANY LOSS OR DAMAGE, INCLUDING BUT NOT LIMITED TO, LOSS OF PROFITS, BUSINESS, OR REPUTATION, ARISING FROM THE USE OF THIS DRAWING. FOR FURTHER INFORMATION, DMS, ETC AND BMR FILES ARE UNCONTROLLED DOCUMENTS AND ARE ISSUED FOR INFORMATION ONLY.

CLIENT
 Capital Corporation Pty. Ltd.
 Suite 705/12 Century Circuit,
 Baulkham Hills, NSW 2153

GA Legend
 LEGEND (Refer to DA-300 series for detail description of Materials & Finishes)

GA01 Adaptation
 GA02 Bathroom
 GA03 Bedroom 1, 2, 3
 GA04 Dining
 GA05 Entry
 GA06 Kitchen
 GA07 Living Room
 GA08 Master Bedroom
 GA09 Office
 GA10 Storage
 GA11 Terrace
 GA12 Veranda
 GA13 Walk-in Wardrobe
 GA14 Window
 GA15 Wall
 GA16 Floor
 GA17 Ceiling
 GA18 Staircase
 GA19 Lift
 GA20 Railing
 GA21 Fencing
 GA22 Gate
 GA23 Driveway
 GA24 Carport
 GA25 Parking
 GA26 Storage
 GA27 Landscaping
 GA28 Pool
 GA29 Spa
 GA30 Function Room
 GA31 Storage
 GA32 Car Wash Bay
 GA33 Accessible Parking
 GA34 Tandem Parking
 GA35 Bicycle Parking
 GA36 Motorcycle Parking
 GA37 Storage Cages
 GA38 Car Wash Bay
 GA39 Accessible Parking
 GA40 Tandem Parking
 GA41 Bicycle Parking
 GA42 Motorcycle Parking
 GA43 Storage Cages
 GA44 Car Wash Bay

POST DA AMENDMENTS SHOWN CLOUDED

Project Title
 Esplanade
 Solent Circuit Northwest Business Park
GA Plans
 Level 03

Rev. **Date** **Approved by** **Revision Notes**
 15/08/2017
 Project No. **11013**
 Scale **1:250, 1:101 @A1, 50% @A3**
 Status **For Information**
 Drawing No. **DA-110-013**
 Drawn by **ATG/MK/PM**
 Rev. **N**
turner
 Level 1, 410 Crown Street
 Sydney NSW 2010
 Australia
 T +61 2 8666 0000
 F +61 2 8666 0088
 turnerstudio.com.au

NORWEST ASSOCIATION LIMITED


APPROVED DEVELOPMENT PLAN

SUBJECT TO THE CONDITIONS OF
APPROVAL No. DA 802

DATED: 31 August 2017

SIGNED: *[Signature]*
Director

This Approval is not a Development Consent under the Environmental Planning & Assessment Act 1979. The approved development will still require such Development Consent from The Hills Shire Council.

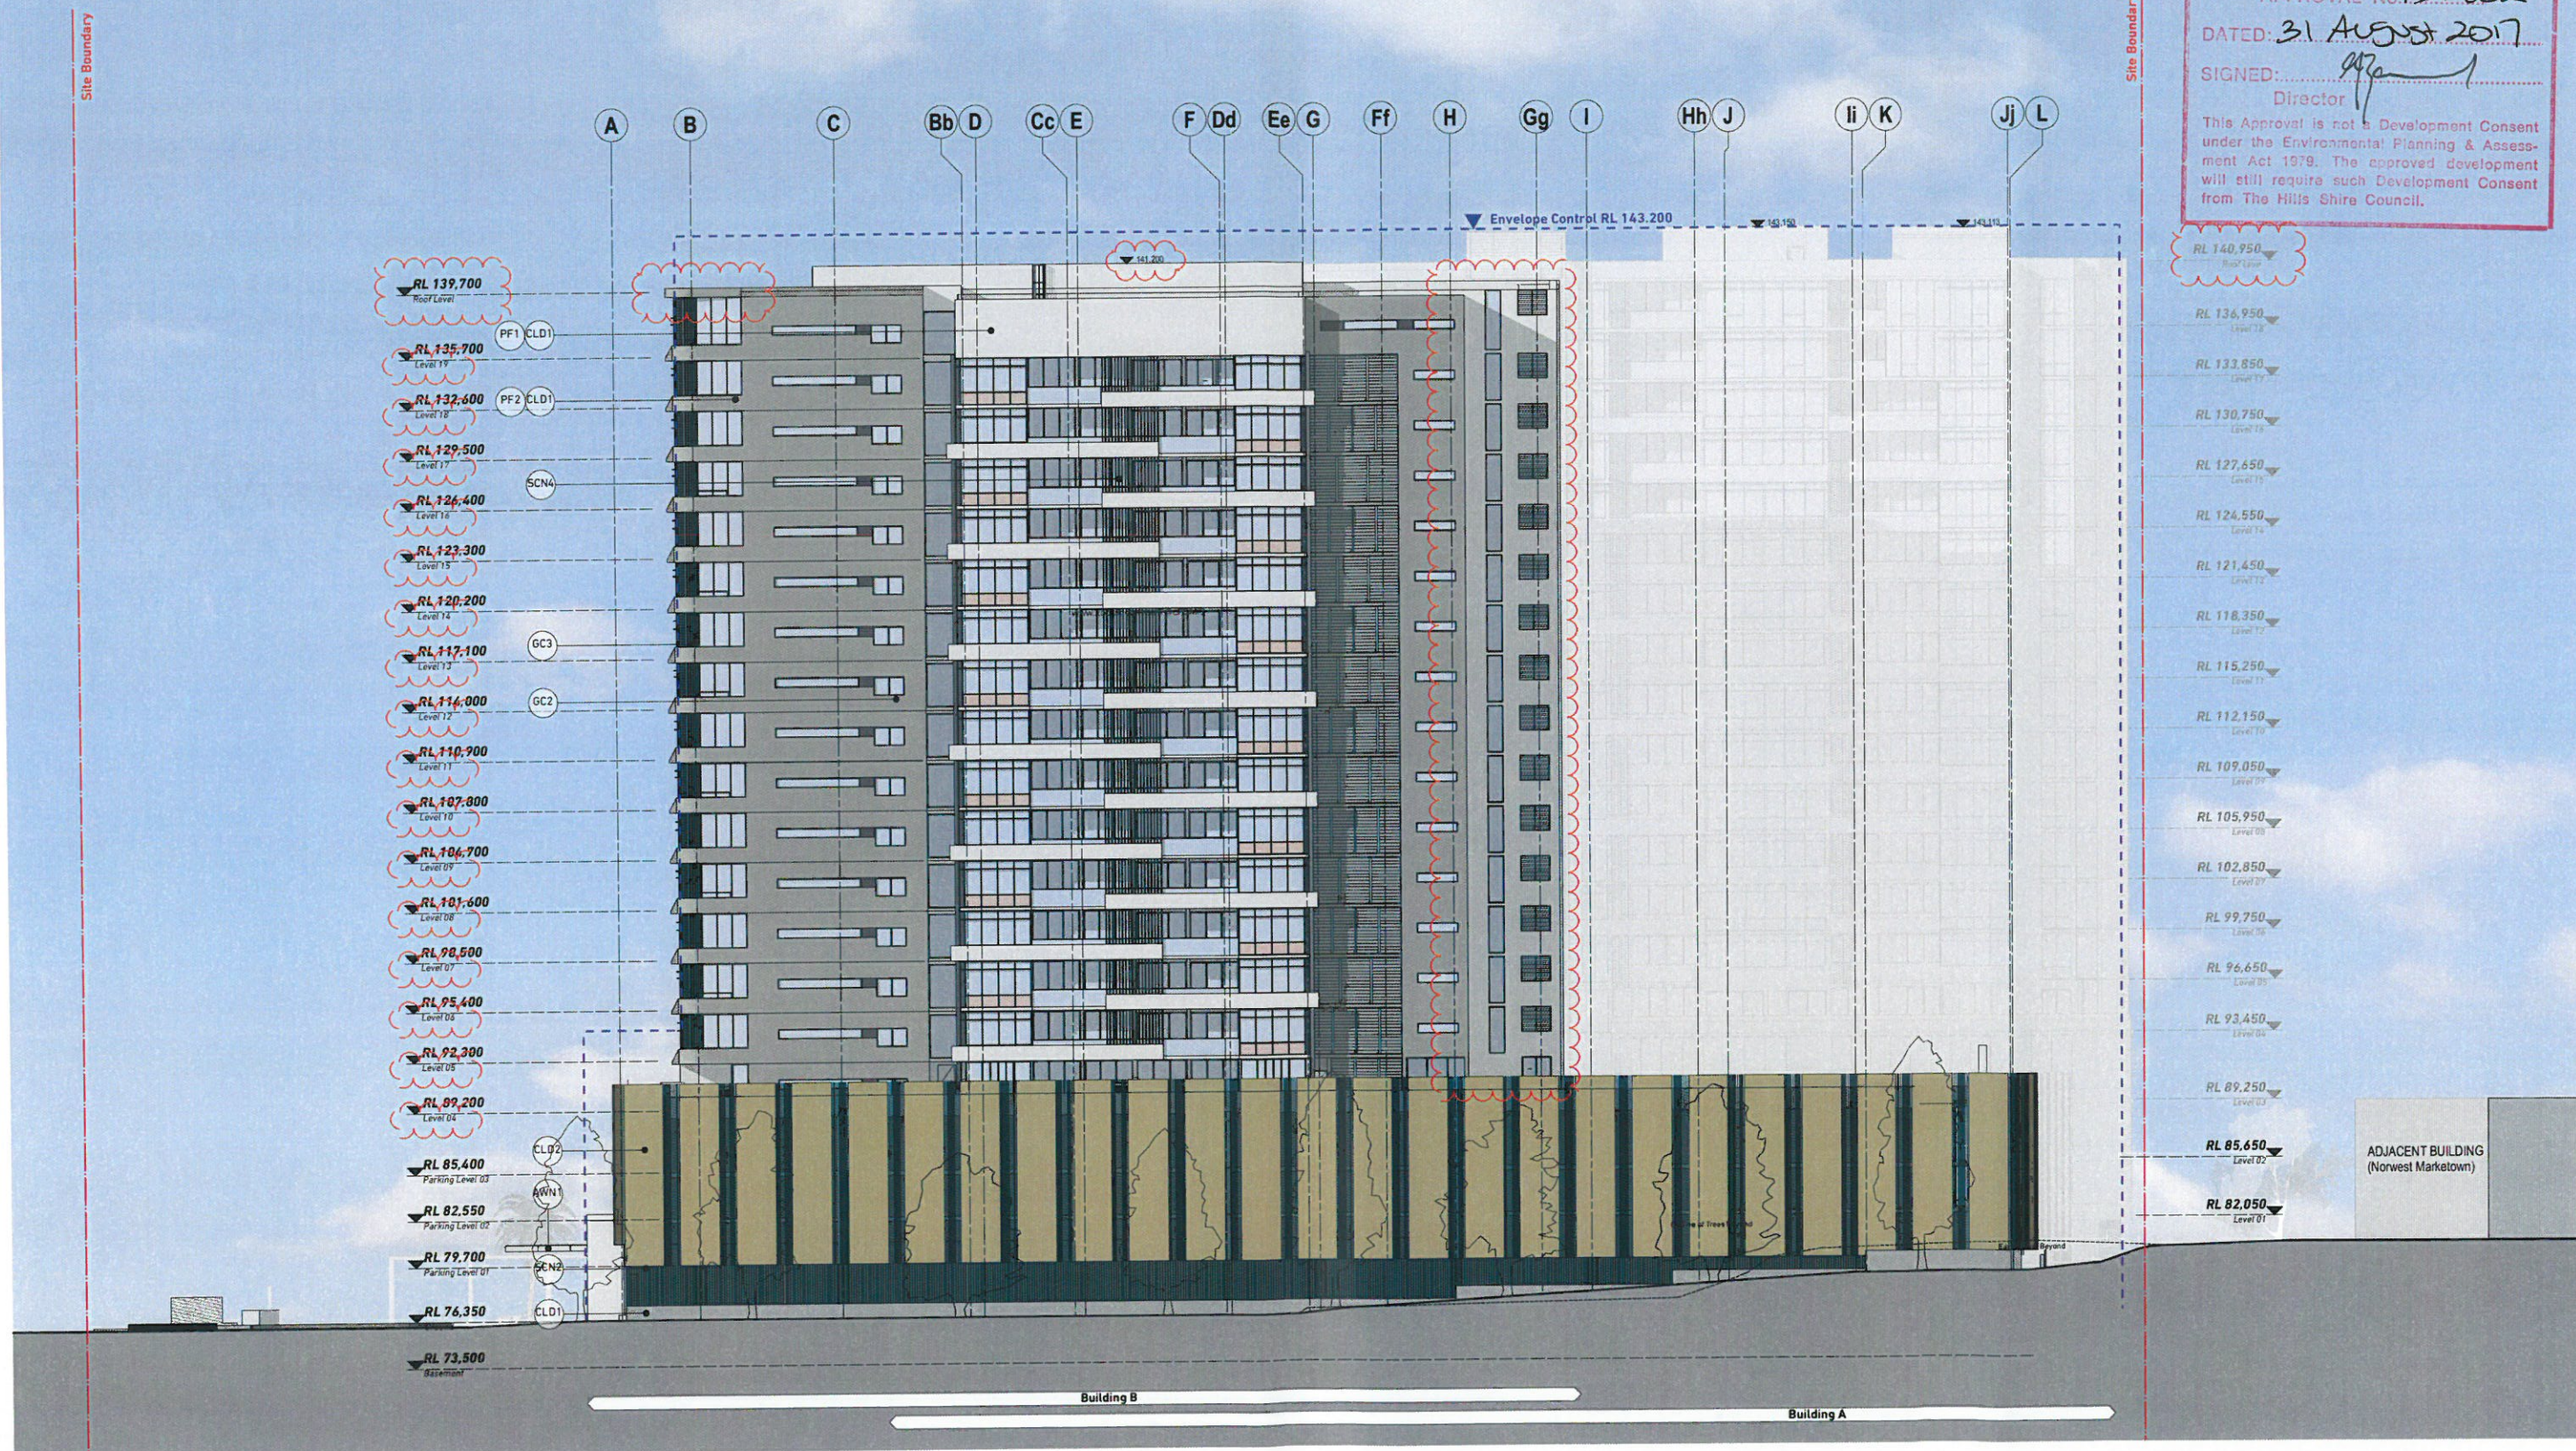

NOTES:
THIS DRAWING IS THE PROPERTY OF TURNER AND NOT BE LOANED, REPRODUCED OR COPIED IN ANY MANNER WITHOUT THE WRITTEN PERMISSION OF TURNER. ANY UNAUTHORIZED USE OF THIS DRAWING IS PROHIBITED. THE CLIENT ACCEPTS RESPONSIBILITY FOR THE ACCURACY OF THE INFORMATION PROVIDED TO TURNER. TURNER ACCEPTS RESPONSIBILITY FOR THE ACCURACY OF THE INFORMATION PROVIDED TO THE CLIENT. THE CLIENT ACCEPTS RESPONSIBILITY FOR THE ACCURACY OF THE INFORMATION PROVIDED TO THE CLIENT. THE CLIENT ACCEPTS RESPONSIBILITY FOR THE ACCURACY OF THE INFORMATION PROVIDED TO THE CLIENT.

CLIENT
Capital Corporation Pty. Ltd.
Suite 705/12 Century Circuit,
Baulkham Hills, NSW 2153

LEGEND (Refer to DA-300 series for detail description of Materials & Finishes)

AWN1	Steel framed glass awning	GC3	Glass Clear	SCN5	Vertical blade screen
AWN2	Steel framed glass awning	GC4	Paint Finish Type 1	SCN6	Air condition fence
CLD1	Masonry cladding, paint finish	PF1	Paint Finish Type 1	SCN7	Balustrade Type 1 - Glass Balustrade
CLD2	Masonry cladding, paint finish	PF2	Paint Finish Type 2	SCN8	Balustrade Type 2 - Masonry spandrel, glass upper portion
CLD3	Stone cladding	PF3	Paint Finish Type 3	SCN9	Balustrade Type 3 - Masonry/Balustrade
CLD4	Timber cladding	MC1	Metal Cladding	LV1	Glass screen
CLD5	Timber cladding	SCN1	Perforated metal screen		
CLD6	Glass Translucent Type 1	SCN2	Vertical bar screen		
CLD7	Glass Clear Green Tinted	SCN3	Horizontal blade screen		
CLD8	Glass Clear Brown Tinted	SCN4	Balcony screen, vertical blades		

SECTION 96 AMENDMENTS
SHOWN CLOUDED

Project Title
Esplanade
Solent Circuit Norwest Business Park

Scale
1:200 @A1, 50% @A3


Section
Section 96

Rev. Date Approved by Revision Notes
11013
DA-250-002
N

28/07/2017
North

Level 1, 410 Crown Street
Sydney NSW 2000
Australia

Turner

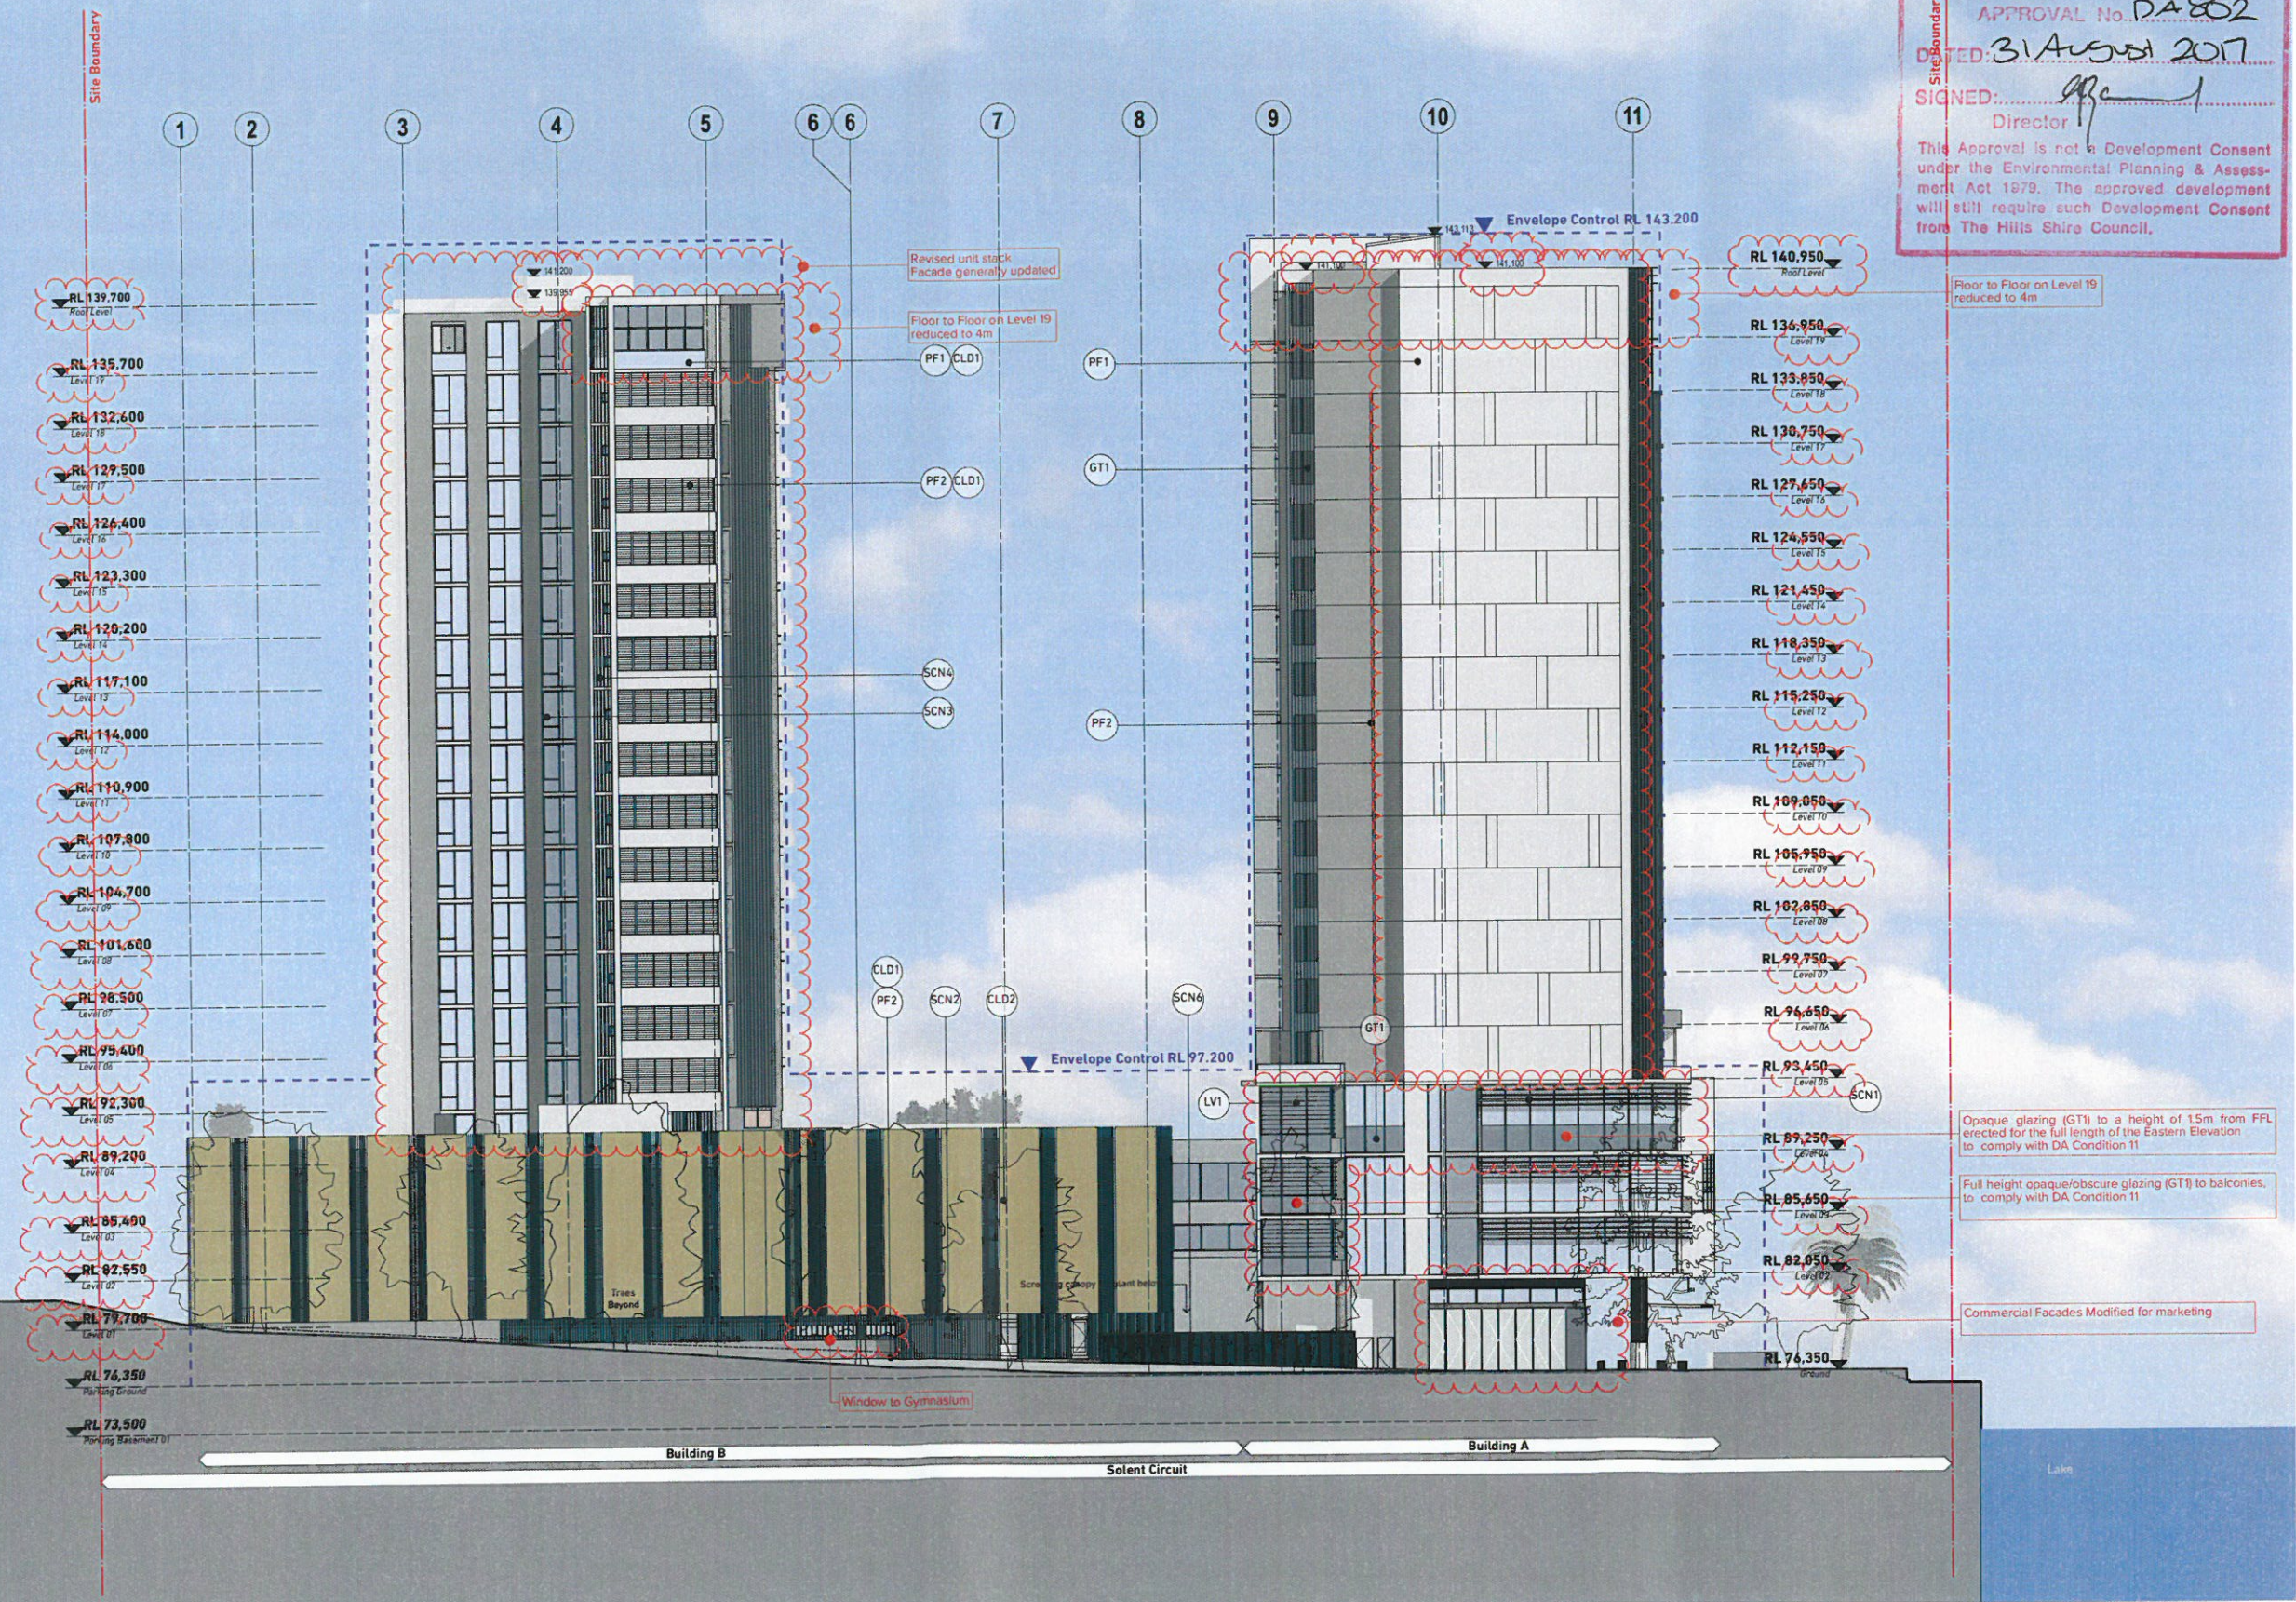

NOTES
THIS DRAWING IS THE PROPERTY OF TURNER. NO REPRODUCTION WITHOUT PERMISSION. UNLESS NOTED OTHERWISE THIS DRAWING IS FOR CONSTRUCTION ONLY. DIMENSIONS AND LEVELS ARE TO BE CHECKED ON SITE PRIOR TO THE COMMENCEMENT OF WORK. ANY CHANGES TO THE DRAWING MUST BE APPROVED BY TURNER. 

CLIENT
Capital Corporation Pty. Ltd.
Suite 705/12 Century Circuit,
Baulkham Hills, NSW 2153

LEGEND (Refer to DA-300 series for detail description of Materials & Finishes)

AWN1	Steel framed glass awning	GC3	Glass Clear	SCN5	Vertical Blade Screen
AWN2	Steel framed glass awning	PF1	Paint Finish Type 1	SCN6	Air Conditioner
CLD1	Masonry cladding, plain finish	PF2	Paint Finish Type 2	BAL1	Balustrade Type 1 - Glass Balustrade
CLD2	Masonry cladding, perforated	PF3	Paint Finish Type 3	BAL2	Balustrade Type 2 - Masonry balustrade, glass upper portion
CLD3	Stone cladding	MC1	Metal Cladding	BAL3	Balustrade Type 3 - Masonry Balustrade
CLD4	Timber cladding	SCN1	Perforated metal screen	LV1	Glass Louver
GT1	Glass Translucent Type 1	SCN2	Vertical bar screen		
GC1	Glass Clear Green Tinted	SCN3	Horizontal louvre screen		
GC2	Glass Clear Bronze Tinted	SCN4	Balcony Screen, vertical blades		

Project Title
Esplanade
Solent Circuit Northwest Business Park
Drawing Title
GA Elevation
East Elevation

Rev. Date Approved by Revision Notes
Scale 1:200 @ A1, 50% @ A3
Status Section 96
Project No. 11013
Dwg No. DA-250-003
Drawn by North
Rev. N

turner

Level 1, 110 Crown Street
Sydney NSW 2000
Australia
T +61 2 9439 0000
F +61 2 9439 0048
turner@turner.com.au

NORWEST ASSOCIATION LIMITED

APPROVED DEVELOPMENT PLAN

SUBJECT TO THE CONDITIONS OF

APPROVAL No. DA 802

DATED: 21 August 2017

SIGNED: [Signature]

Director

This Approval is not a Development Consent under the Environmental Planning & Assessment Act 1979. The approved development will still require such Development Consent from The Hills Shire Council.



NOTES
THIS DRAWING IS THE PROPERTY OF TURNER. NO REPRODUCTION OR DISTRIBUTION OF THIS DRAWING IS PERMITTED WITHOUT THE WRITTEN PERMISSION OF TURNER. ANY REPRODUCTION OR DISTRIBUTION OF THIS DRAWING WITHOUT THE WRITTEN PERMISSION OF TURNER IS A BREACH OF THE COPYRIGHT ACT 1968 AND MAY BE PROSECUTED. ANY REPRODUCTION OR DISTRIBUTION OF THIS DRAWING WITHOUT THE WRITTEN PERMISSION OF TURNER IS A BREACH OF THE COPYRIGHT ACT 1968 AND MAY BE PROSECUTED.

CLIENT
Capital Corporation Pty. Ltd.
Suite 705/12 Century Circuit,
Baulkham Hills, NSW 2153

LEGEND (Refer to DA-300 series for detail description of Materials & Finishes)

AWN1	Steel framed glass awning	GC1	Glass Clear
AWN2	Steel framed awning, timber battens shading	GC2	Glass Clear
CLD1	Masonry cladding, stone finish	GC3	Glass Clear
CLD2	Masonry cladding, perforated, powder-coal finish	GC4	Glass Clear
CLD3	Stone cladding	GC5	Glass Clear
CLD4	Timber cladding	GC6	Glass Clear
GT1	Glass Translucent Type 1	GC7	Glass Clear
GT2	Glass Clear Green Tinted	GC8	Glass Clear
GT3	Glass Clear Bronze Tinted	GC9	Glass Clear
GT4	Glass Clear	GC10	Glass Clear
GT5	Glass Clear	GC11	Glass Clear
GT6	Glass Clear	GC12	Glass Clear
GT94	Glass Clear	GC100	Glass Clear


SECTION 96 AMENDMENTS
SHOWN CLOUDED

Project Title
Esplanade
Solent Circuit Norwest Business Park
GA Elevation
West Elevation

Rev. Date Approved by Revision Notes
Scale 1:200 @ A1, 50% @ A3
Status Section 96
Project No. 11013
Drawing No. DA-250-004
Rev. N
28/07/2017
North
Turner
Level 1, 410 Crown Street
Surry Hills NSW 2010
Australia
T +61 2 8466 0000
F +61 2 8466 0001
turner@turner.com.au

Site Boundary

Site Boundary

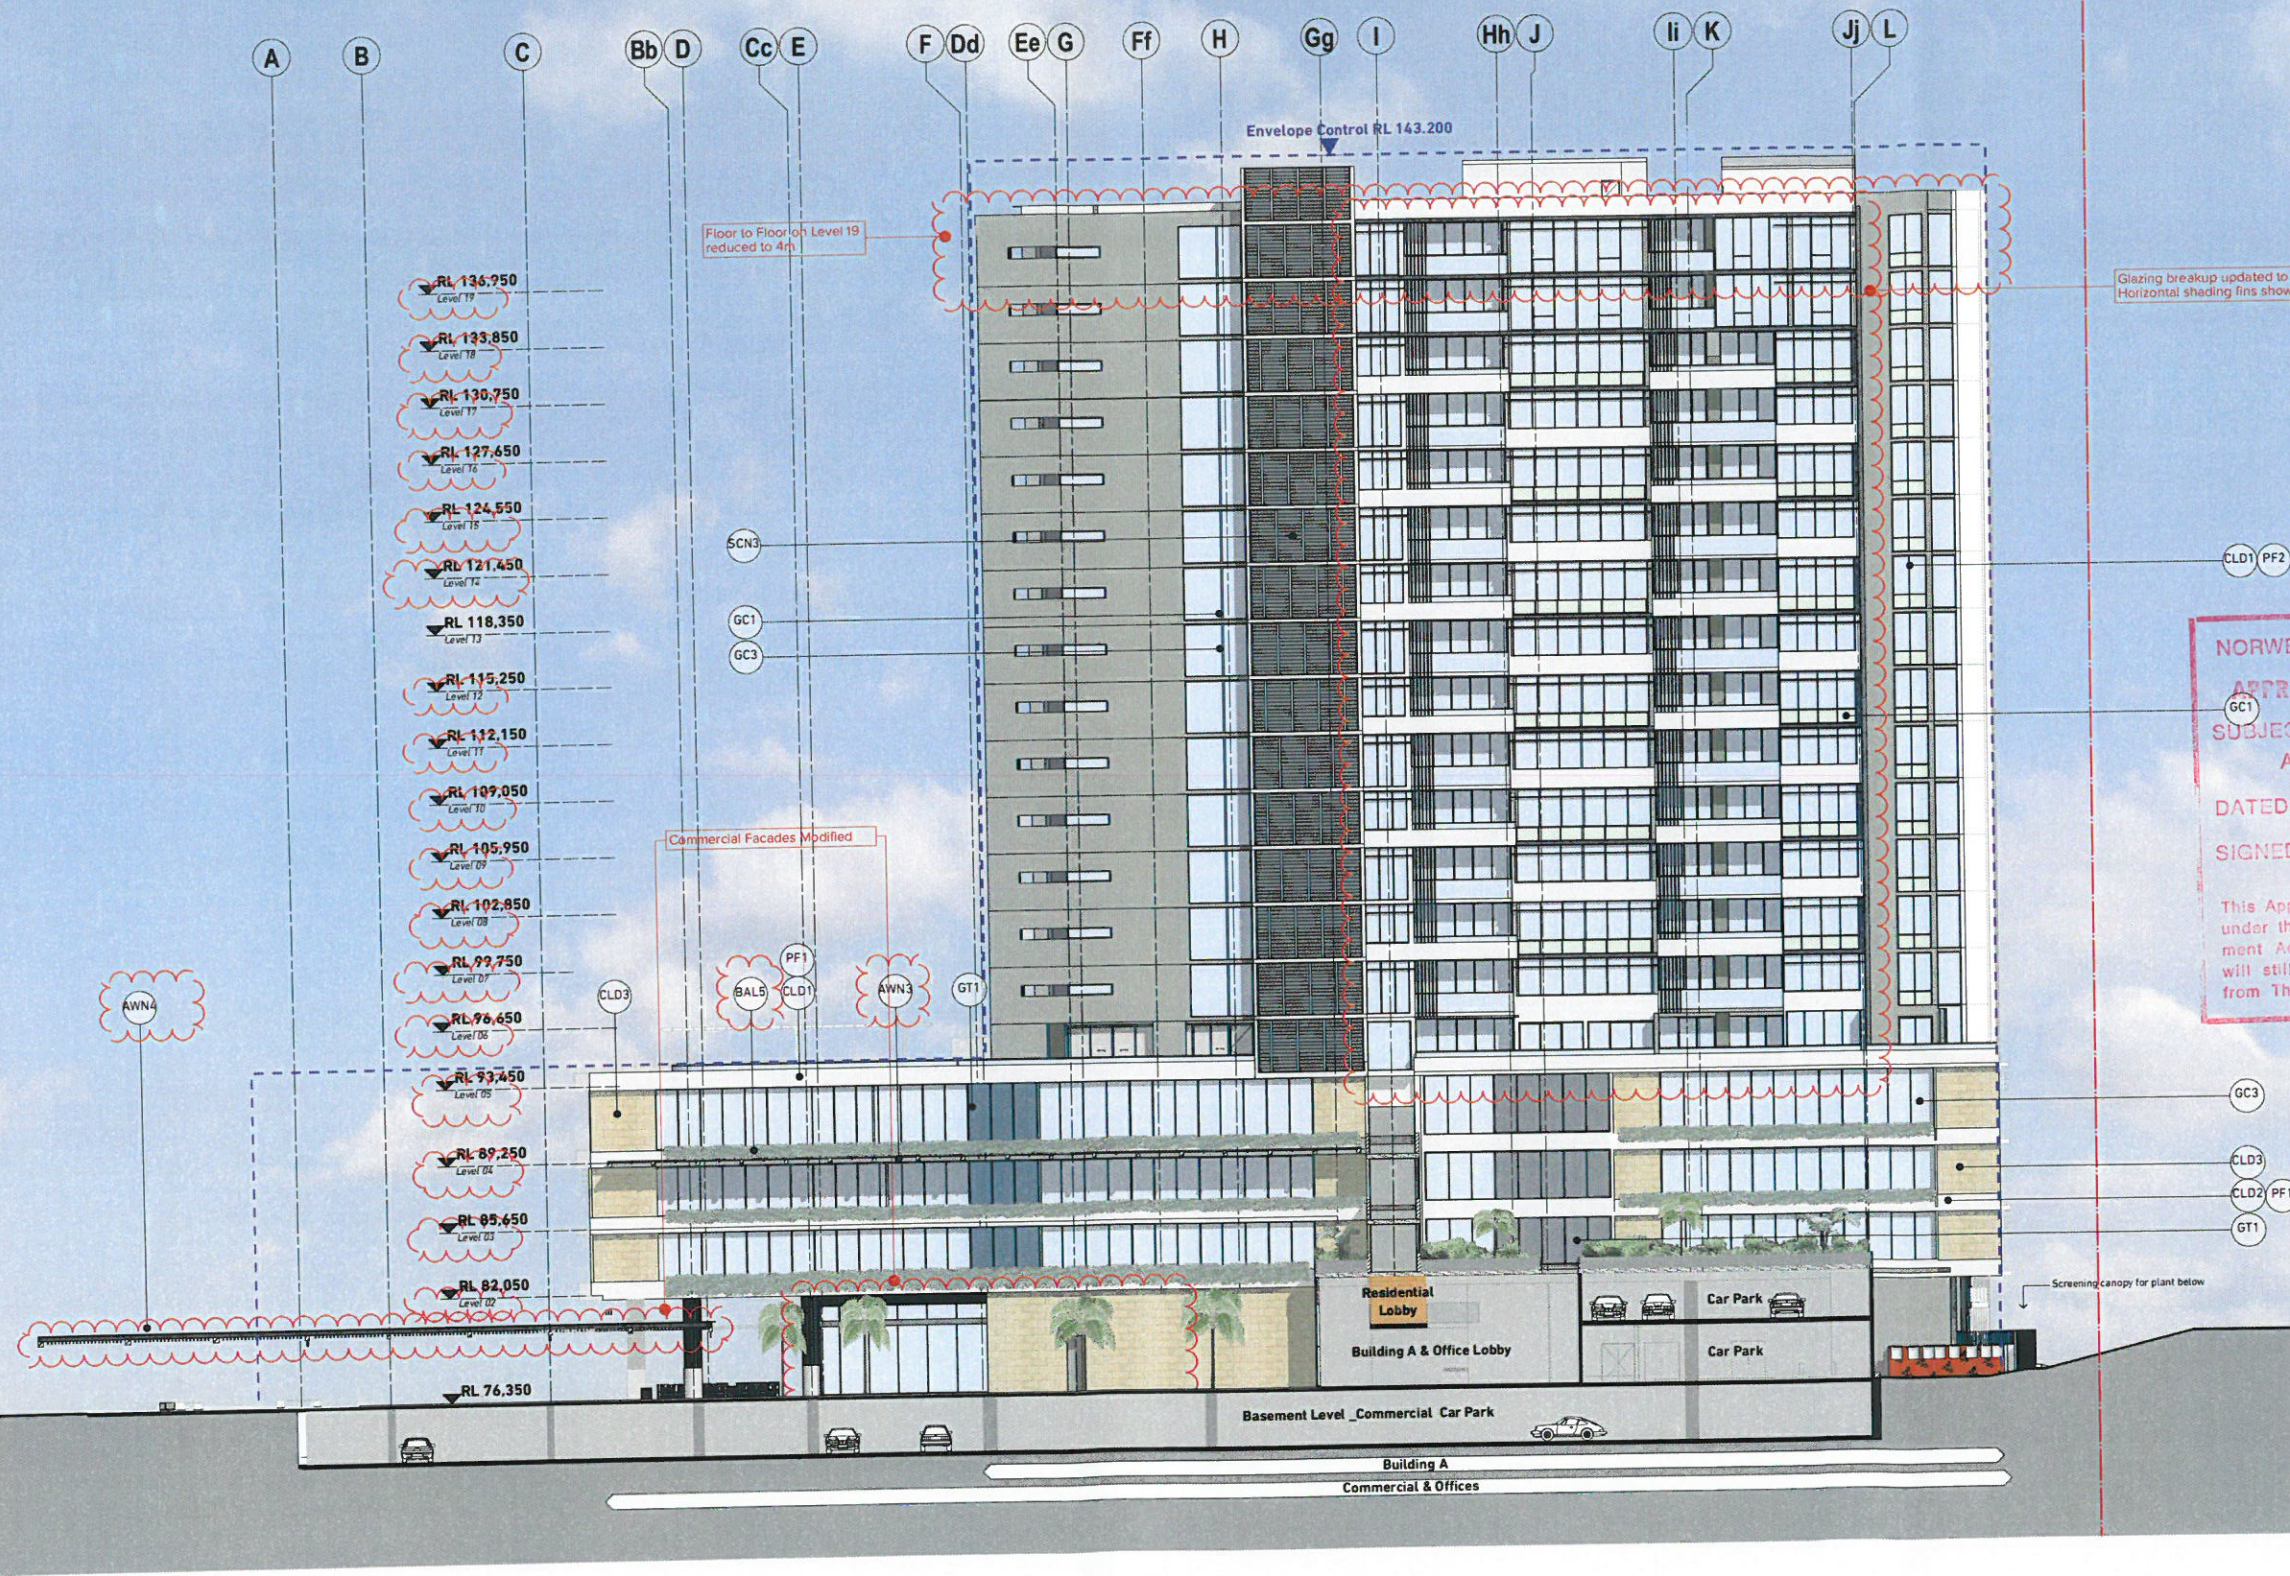

NORWEST ASSOCIATION LIMITED
APPROVED DEVELOPMENT PLAN
 SUBJECT TO THE CONDITIONS OF
 APPROVAL No. DA 802
 DATED: 31 August 2017
 SIGNED: [Signature]
 Director

This Approval is not a Development Consent under the Environmental Planning & Assessment Act 1979. The approved development will still require such Development Consent from The Hills Shire Council.

NOTES
 THIS DOCUMENT IS THE PROPERTY OF TURNER. NO REPRODUCTION WITHOUT PERMISSION. UNLESS NOTED OTHERWISE THIS DOCUMENT IS FOR CONSTRUCTION AND INFORMATION ONLY. IT IS NOT TO BE USED FOR ANY OTHER PURPOSE. ANY REPRODUCTION OR USE OF THIS DOCUMENT FOR ANY OTHER PURPOSE IS AT THE USER'S RISK. TURNER ACCEPTS NO LIABILITY FOR ANY LOSS OR DAMAGE, INCLUDING BUT NOT LIMITED TO, LOSS OF PROFITS, REVENUE, OR ANY OTHER LOSS, ARISING FROM THE USE OF THIS DOCUMENT. ANY REPRODUCTION OR USE OF THIS DOCUMENT FOR ANY OTHER PURPOSE IS AT THE USER'S RISK. TURNER ACCEPTS NO LIABILITY FOR ANY LOSS OR DAMAGE, INCLUDING BUT NOT LIMITED TO, LOSS OF PROFITS, REVENUE, OR ANY OTHER LOSS, ARISING FROM THE USE OF THIS DOCUMENT.

CLIENT
 Capital Corporation Pty. Ltd.
 Suite 705/12 Century Circuit,
 Baulkham Hills, NSW 2153

LEGEND (Refer to DA-300 series for detail description of Materials & Finishes)


AWN1	Steel framed glass awning	GC1	Glass Clear
AWN2	Steel framed awning, timber slat shading	PF1	Paint Finish Type 1
CLD1	Masonry cladding, paint finish	PF2	Paint Finish Type 2
CLD2	Masonry cladding, perforated, powder-coat finish	PF3	Paint Finish Type 3
CLD3	Stone cladding	MC1	Metal Cladding
CLD4	Timber cladding	SCN1	Particulate metal screen
GT1	Glass Translucent Type 1	SCN2	Vertical bar screen
GC1	Glass Clear Green Tinted	SCN3	Horizontal louvre screen
GC2	Glass Clear Bronze Tinted	SCN4	Balustrade Screens, vertical blades
		SCN5	Vertical blade screen
		SCN6	Air conditioned fence
		BAL1	Balustrade Type 1 - Glass Balustrade
		BAL2	Balustrade Type 2 - Masonry balustrade, glass upper portion
		BAL3	Balustrade Type 3 - Masonry balustrade
		LY1	Glass Louver

SECTION 96 AMENDMENTS
 SHOWN CLOUDED

Project Title
 Esplanade
 Solent Circuit Norwest Business Park
 Drawing Title
 GA Elevation
 Building A South

Rev. Date Approved by Revision Notes
 Scale 1:200 @A1.50%@A3
 Project No. 11013
 Drawing No. DA-250-005
 Status Section 96
 Drawn by North
 Rev. N
 28/07/2017
 Level 1: 410 Crown Street
 Sydney NSW 2010
 Australia
 T +61 2 8446 0000
 F +61 2 8446 0001
 turner@turner.com.au

turner

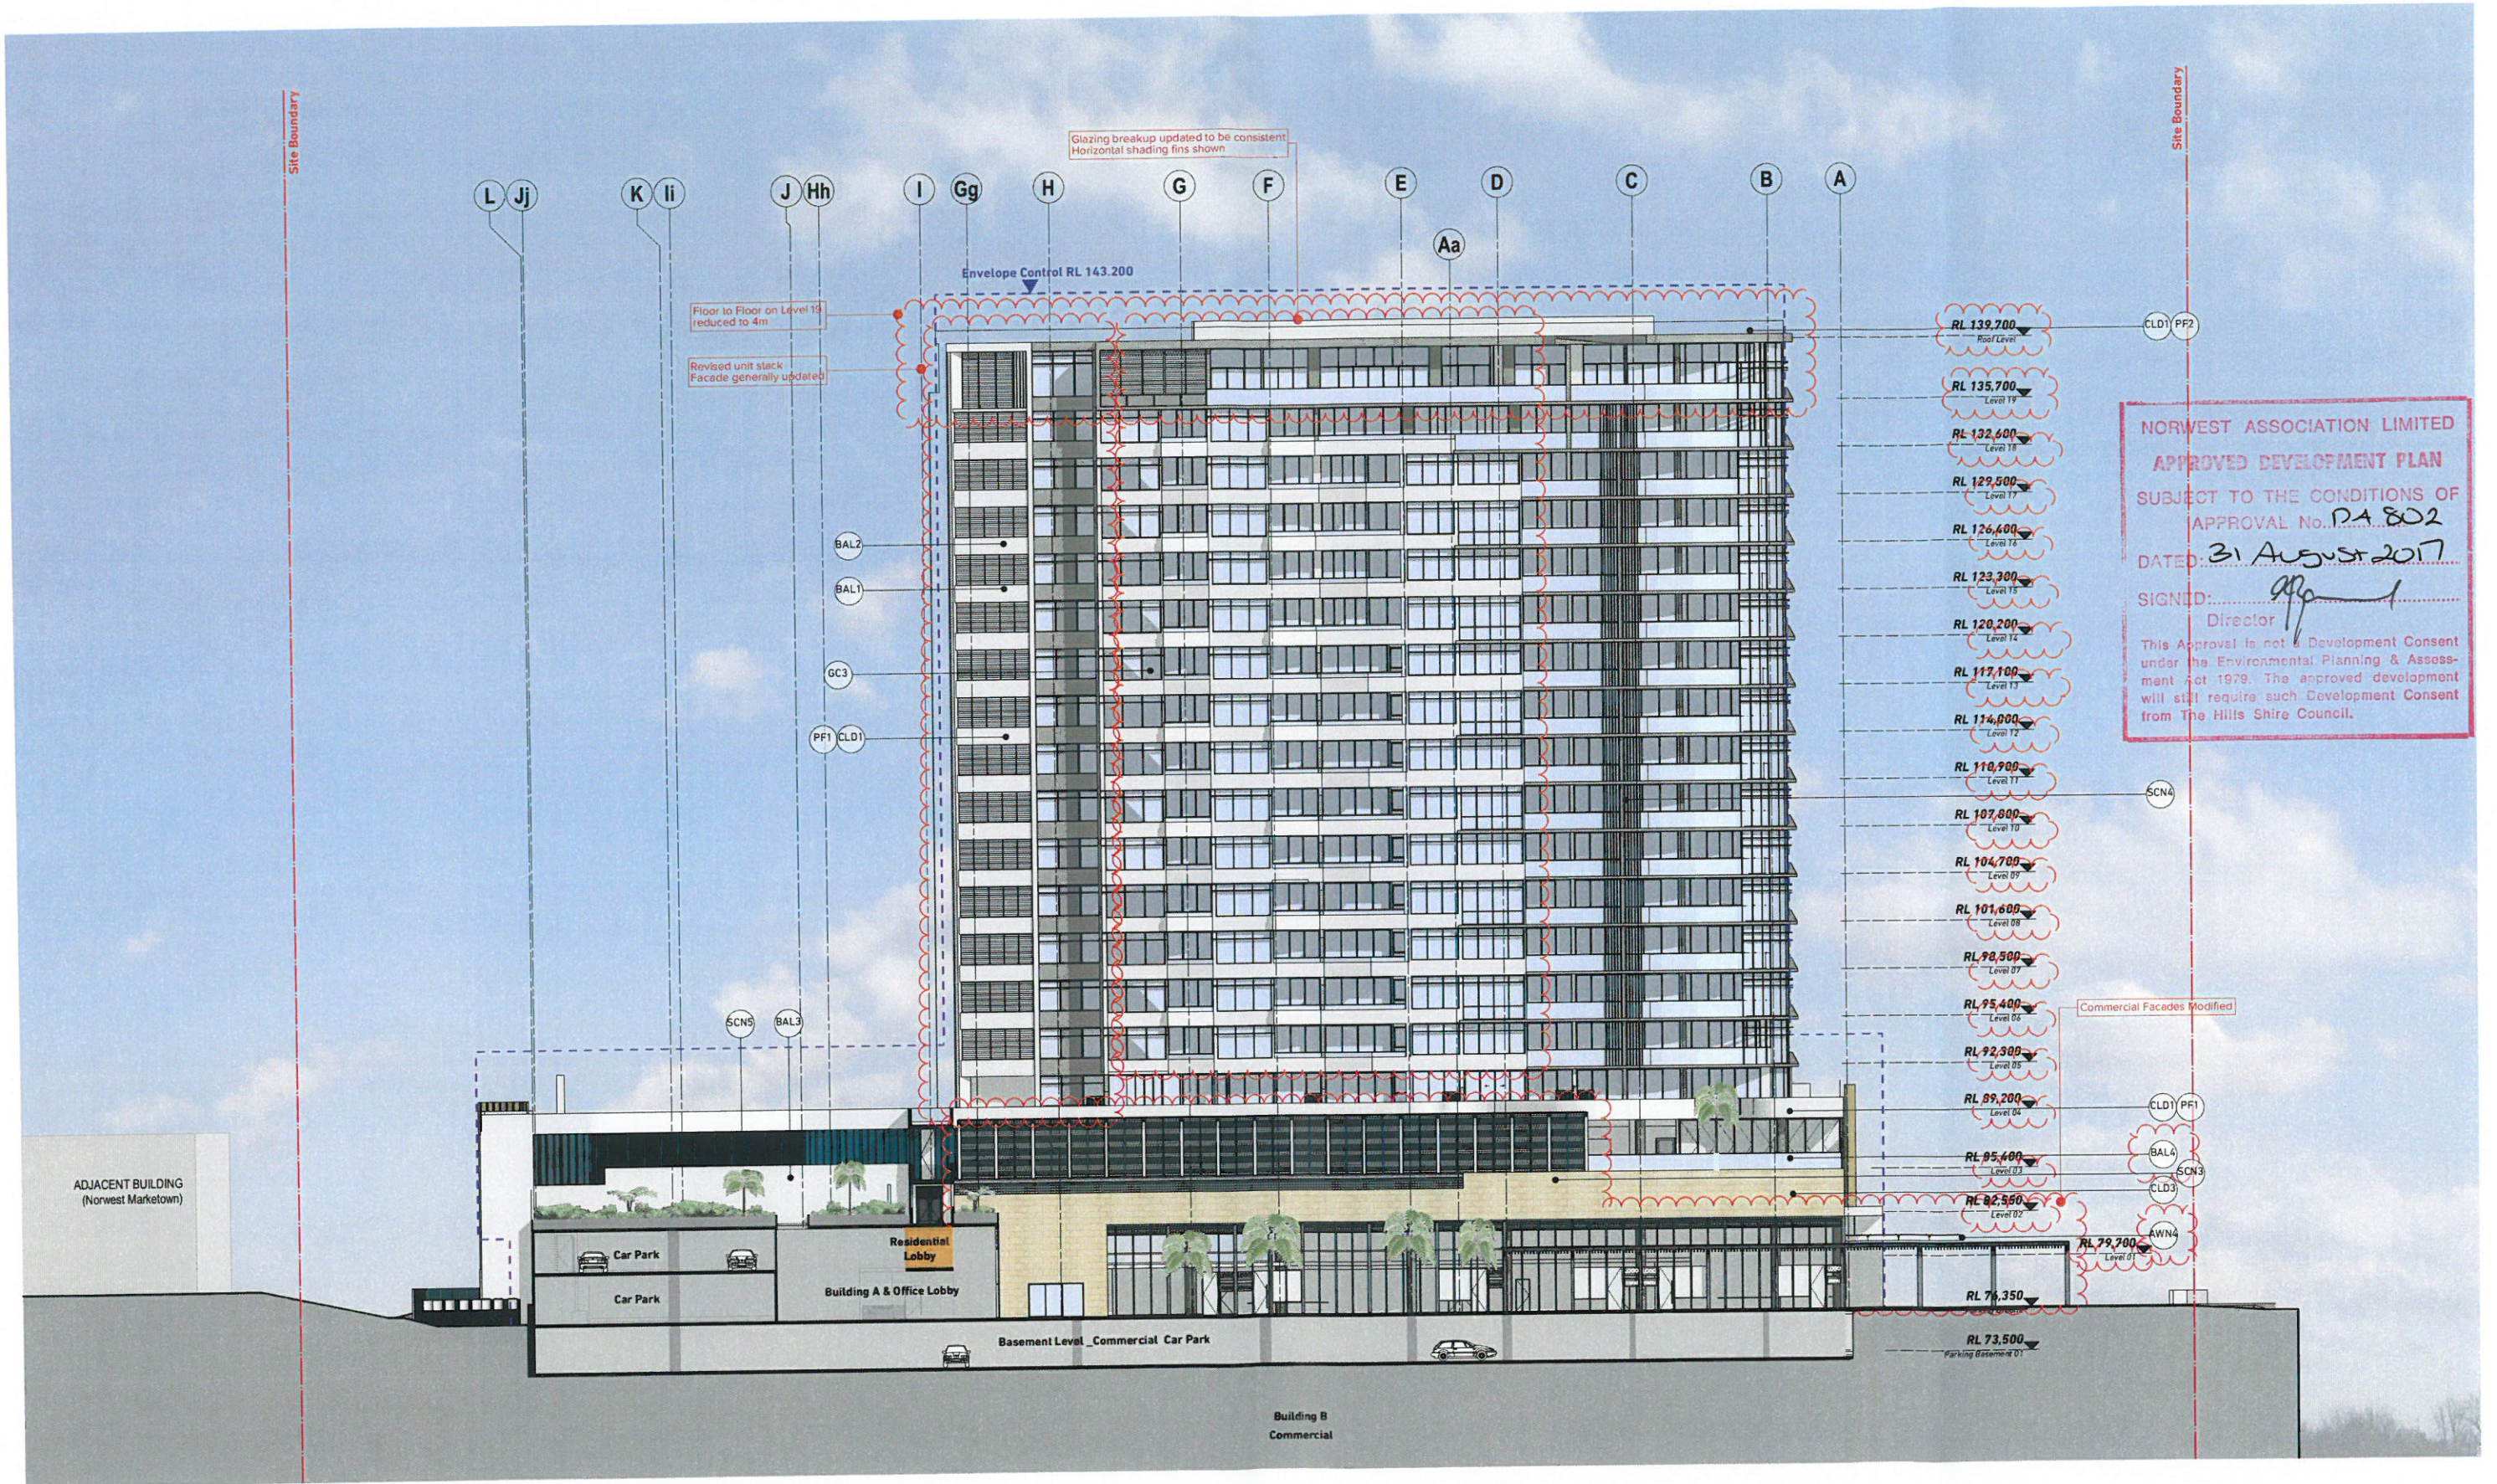

NORWEST ASSOCIATION LIMITED
APPROVED DEVELOPMENT PLAN
SUBJECT TO THE CONDITIONS OF
APPROVAL No. DA 802
DATED: 31 August 2017
SIGNED: [Signature]
Director
This Approval is not a Development Consent
under the Environmental Planning & Assess-
ment Act 1979. The approved development
will still require such Development Consent
from The Hills Shire Council.

NOTES
THIS DRAWING IS THE PROPERTY OF TURNER. NO REPRODUCTION OR REUSE OF THIS DRAWING IS PERMITTED WITHOUT THE WRITTEN PERMISSION OF TURNER. ANY REUSE OF THIS DRAWING WITHOUT THE WRITTEN PERMISSION OF TURNER IS A BREACH OF THE COPYRIGHT ACT 1968 AND MAY BE A CRIMINAL OFFENCE.
CLIENT
Capital Corporation Pty. Ltd.
Suite 705/12 Century Circuit,
Baulkham Hills, NSW 2153

LEGEND (Refer to DA-300 series for detail description of Materials & Finishes)

AWN1	Steel framed glass awning	GC3	Glass Clear	SCN5	Vertical Blade Screen
AWN2	Steel framed awning, Timber bottom shading	PF1	Paint Finish Type 1	SCN6	Air-conditioner
CLD1	Masonry cladding, plant finish	PF2	Paint Finish Type 2	BAL1	Balustrade Type 1 - Glass Balustrade
CLD2	Metal cladding, Perforated, Powder-coat Finish	PF3	Paint Finish Type 3	BAL2	Balustrade Type 2 - Masonry cladding, glass upper portion
CLD3	Stone cladding	MT1	Metal Cladding	BAL3	Balustrade Type 3 - Masonry Balustrade
CLD4	Timber cladding	SCN1	Perforated metal screen	LV1	Glass Louver
GT1	Glass Translucent Type 1	SCN2	Vertical bar screen		
GT2	Glass Clear Green Tinted	SCN3	Horizontal louvre screen		
GT3	Glass Clear Bronze Tinted	SCN4	Balcony Screen, vertical blades		

SECTION 96 AMENDMENTS
SHOWN CLOUDED

Project Title
Esplanade
Solent Circuit Norwest Business Park

Scale
1:200 @A1, 50% @A3

Drawing Title
GA Elevation
Building B North


Rev. Date Approved by Revision Notes
11013
DA-250-006
N

28/07/2017
North

turner

Level 1, 410 Crown Street
Sydney NSW 2010
Australia

Tel: +61 2 9448 0000
Fax: +61 2 9448 0008
turner@turner.com.au

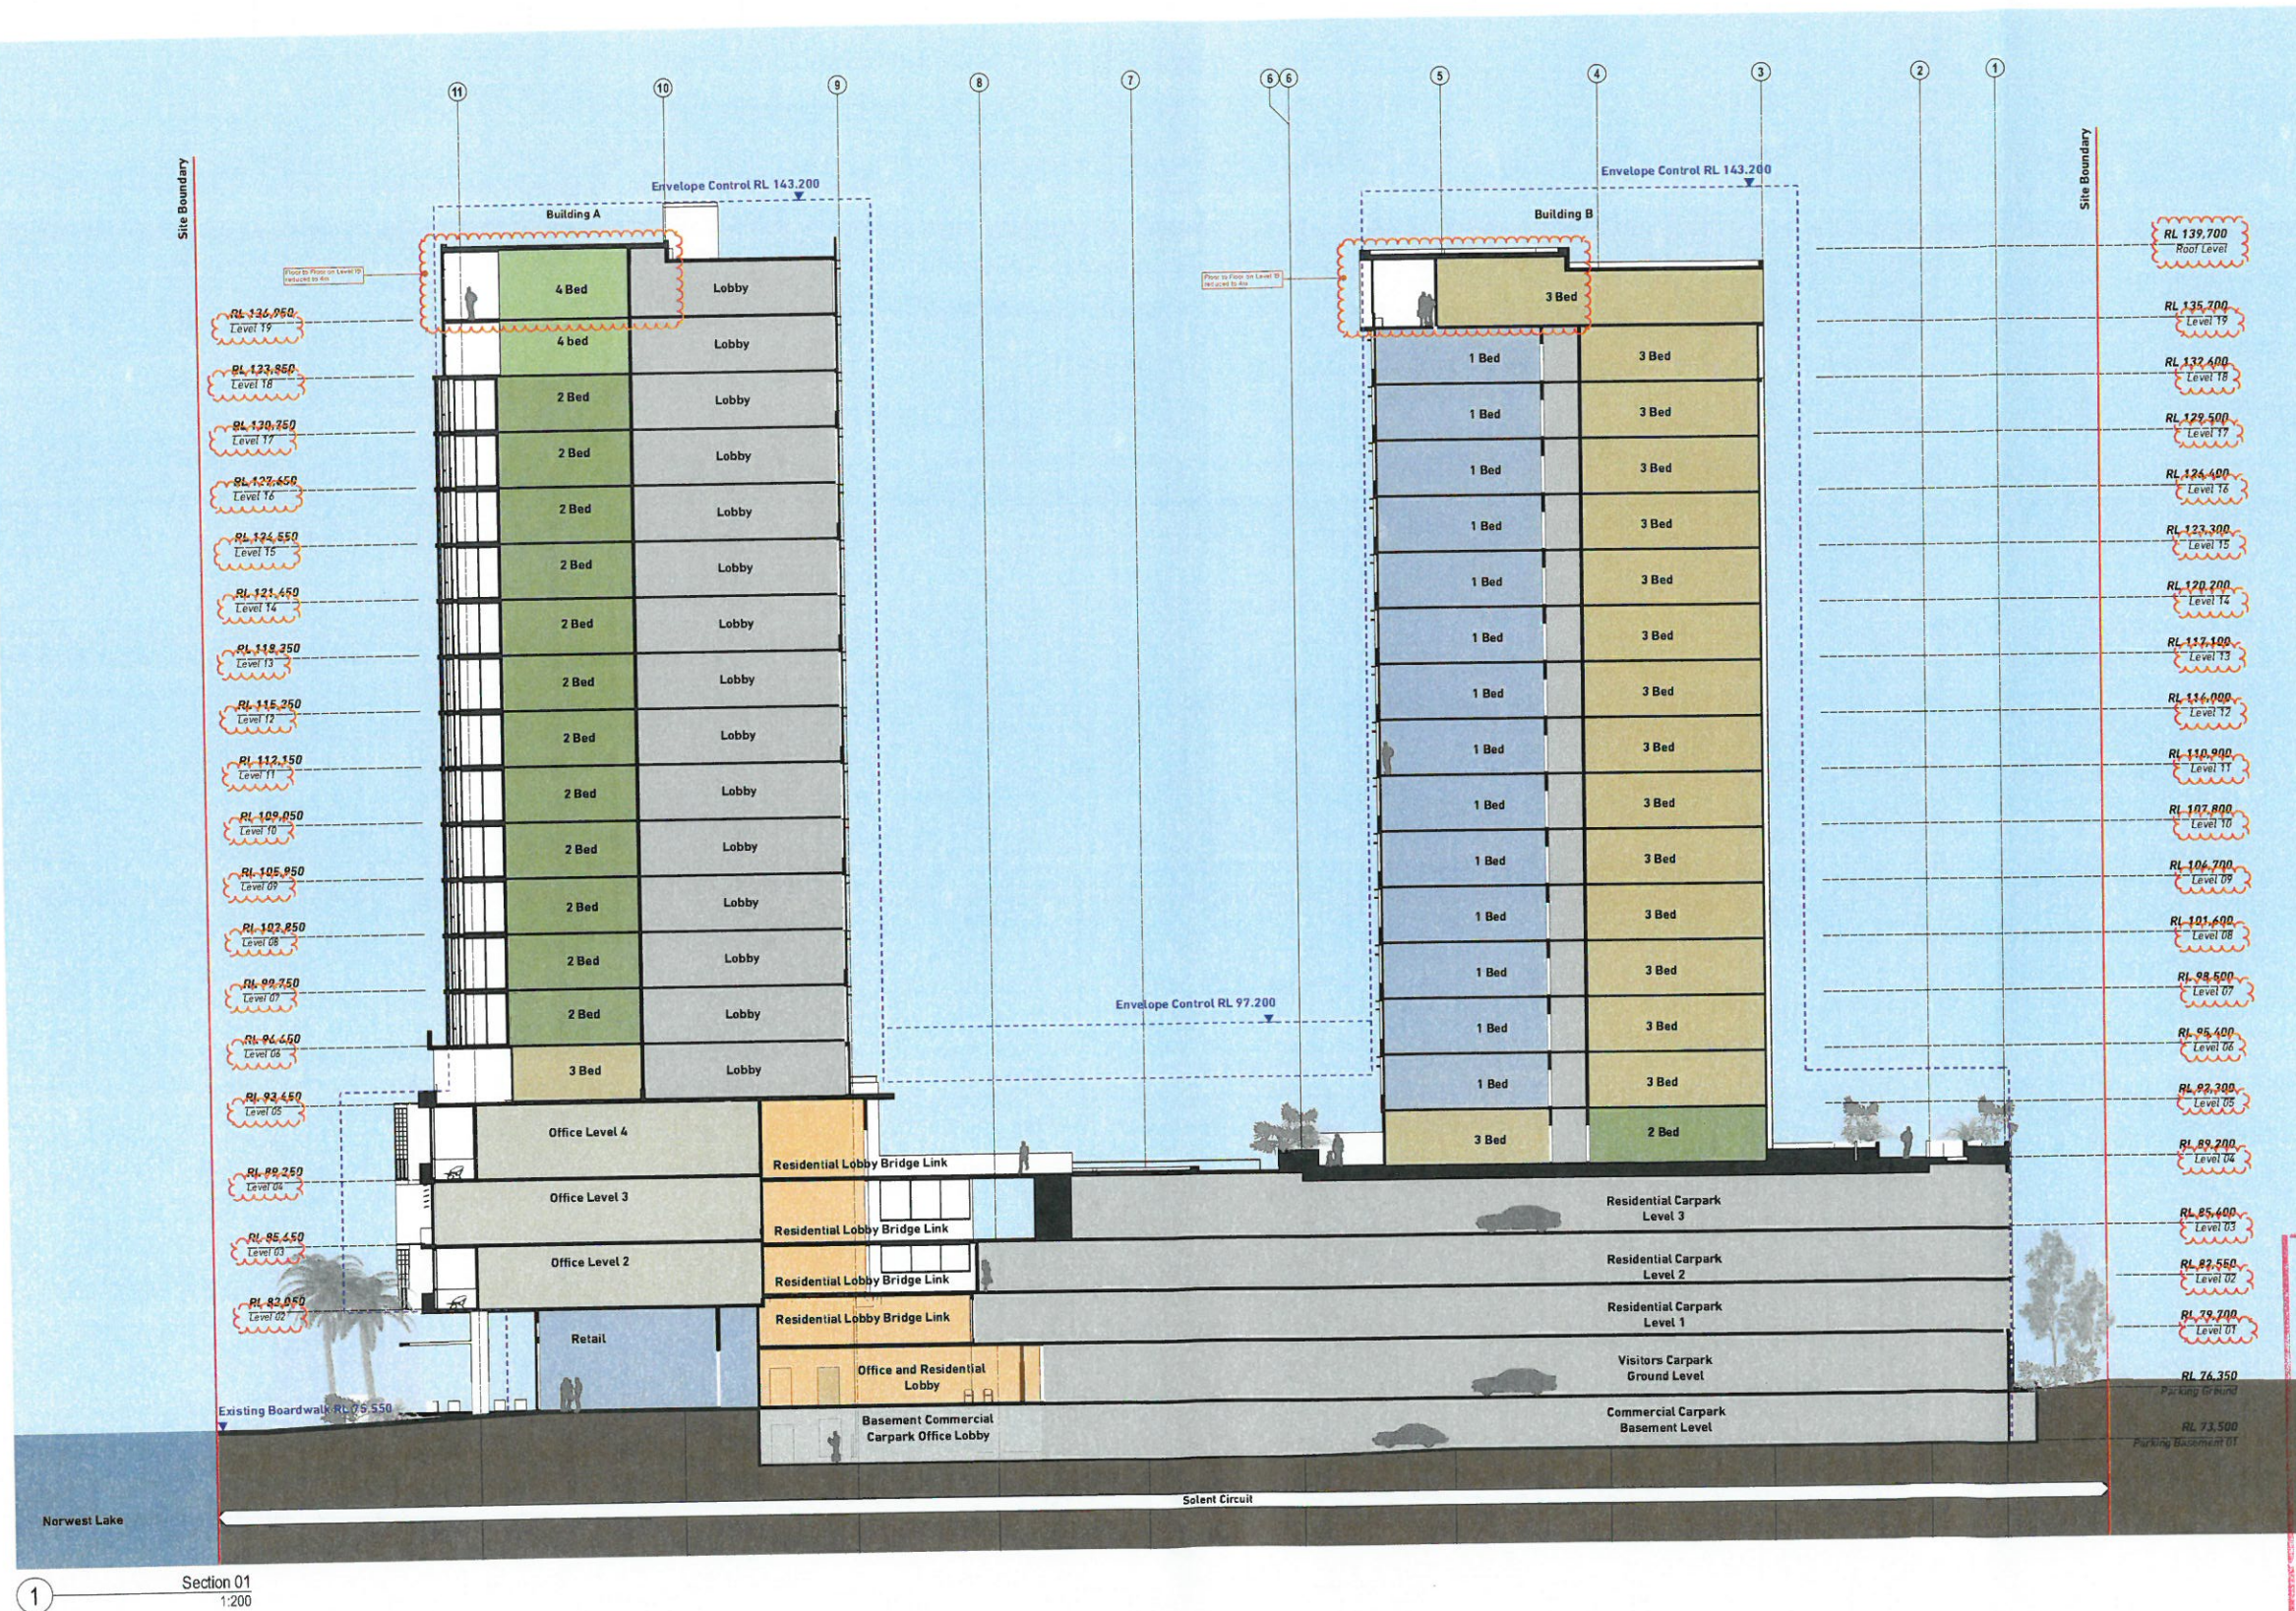

NORWEST ASSOCIATION LIMITED
APPROVED DEVELOPMENT PLAN
 SUBJECT TO THE CONDITIONS OF
 APPROVAL NO. **DA 802**
 DATED **31 August 2017**
 SIGNED: *[Signature]*
 Director

This Approval is not a Development Consent under the Environmental Planning & Assessment Act 1979. The approved development will still require such Development Consent from The Hills Shire Council.

NOTES
 THIS DRAWING IS THE COPYRIGHT © OF TURNER. NO REPRODUCTION WITHOUT PERMISSION. UNLESS NOTED OTHERWISE THIS DRAWING IS FOR CONSTRUCTION PURPOSES ONLY. ANY CHANGES TO THIS DRAWING MUST BE APPROVED BY TURNER. 

CLIENT
 Capital Corporation Pty. Ltd.
 Suite 705/12 Century Circuit,
 Bankham Hills, NSW 2153

SECTION 96 AMENDMENTS
 SHOWN CLOUDED

Project Title
 Esplanade
 Solent Circuit Norwest Business Park

GA Sections
 Section 01

turner

Level 1, 410 Green Street
 Sydney NSW 2010
 Australia

Tel: 2 8648 0000
 F: +61 2 8648 0066
 turner@turner.com.au