


333 & 339 Church Street

DA-A-901	SHADOW STUDY ON MARCH 21ST 830-10AM	C	NTS
DA-A-902	SHADOW STUDY ON MARCH 21ST 11-2PM	C	NTS
DA-A-903	SHADOW STUDY ON MARCH 21ST 3PM	C	NTS
DA-A-904	SHADOW STUDY ON JUNE 21ST 830-10AM	C	NTS
DA-A-905	SHADOW STUDY ON JUNE 21ST 11-2PM	C	NTS
DA-A-906	SHADOW STUDY ON JUNE 21ST 3PM	C	NTS

[illegible]

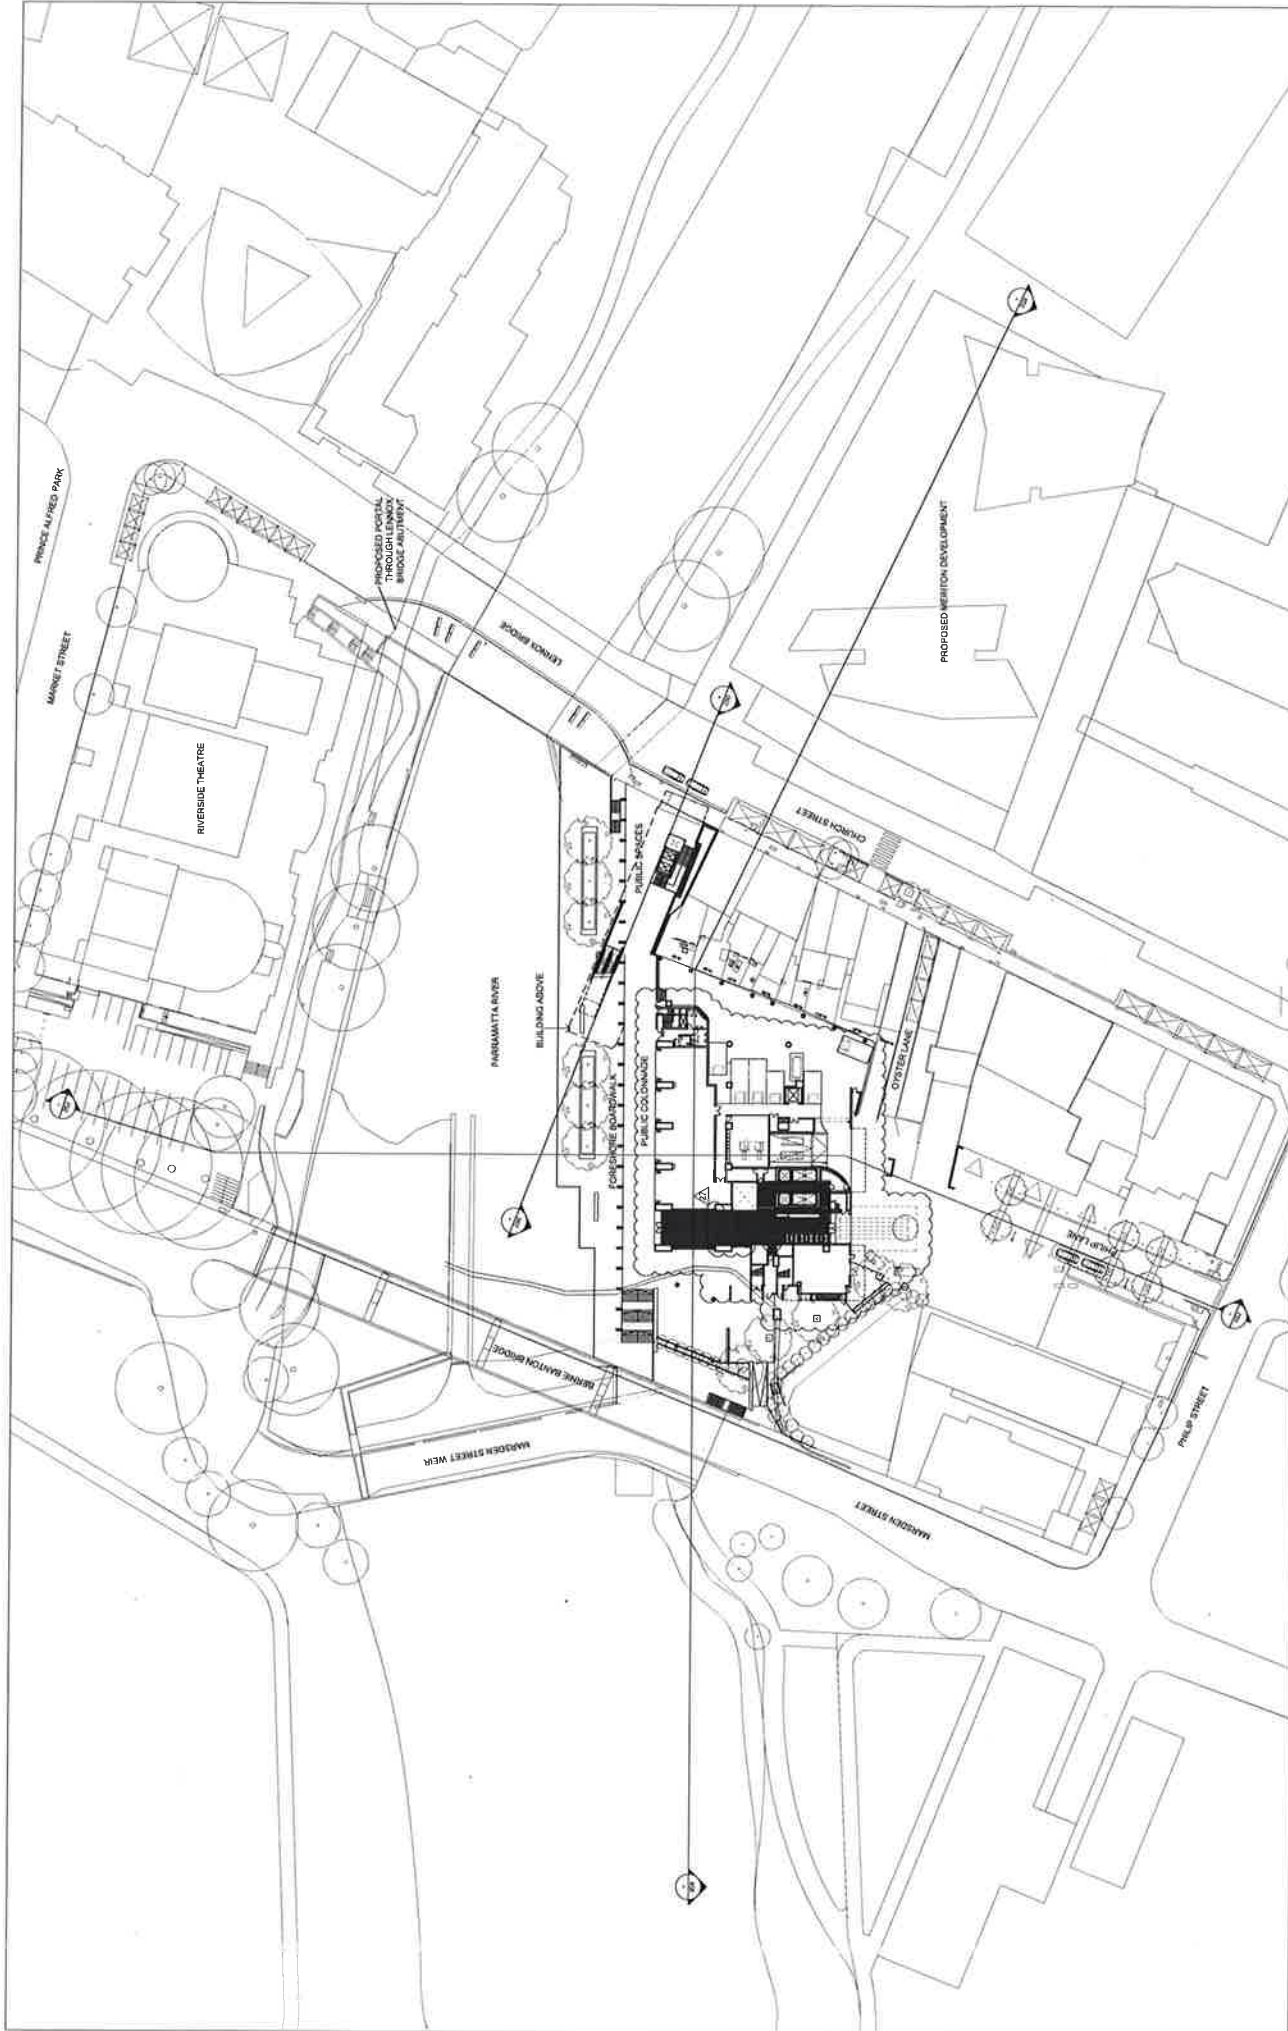

IMPORTANT NOTES:

1. This plan is a preliminary design and is subject to change without notice. All dimensions are subject to the final approved design.

2. The plan is intended to provide a general indication of the proposed development and is not to be used for any other purpose.

3. The plan is not to be used for any other purpose.

4. The plan is not to be used for any other purpose.

REVISION	DATE	DESCRIPTION	BY
1	2016.10.27	ISSUED FOR PERMIT	AK
2	2016.10.27	ISSUED FOR PERMIT	PS

SECTION 96

NOT FOR CONSTRUCTION

CLIENT

PCC Devco Pty Ltd

EQ CONSTRUCTIONS

PROJECT

RIVERSIDE PARRAMATTA

DRAWING TITLE

SITE PLAN PROPOSED SITE

SCALE	DATE	DRAWN	CHECKED
1:1000	2016.10.27	AK	PS
JOB	16025	DRAWING	DA-A-051
REVISION	07		

marchespartners

Marches Partners International Pty Ltd
Level 1, 53 Walker Street North Sydney NSW 2060 Australia
P +61 2 9922 4375 F +61 2 9922 5786 E info@marchespartners.com
Sydney • Brisbane • Canberra • Melbourne • Adelaide • Perth
Auckland • Kuala Lumpur • Hong Kong • Singapore

333 CROWN STREET
Sydney NSW 2000
AUSTRALIA
T +61 2 9922 4375
F +61 2 9922 5786
E info@marchespartners.com


0000000000
Tracy Cook
VOCB0000000000
20 Aug 2016

333 CROWN STREET
Sydney NSW 2000
AUSTRALIA
T +61 2 9922 4375
F +61 2 9922 5786
E info@marchespartners.com







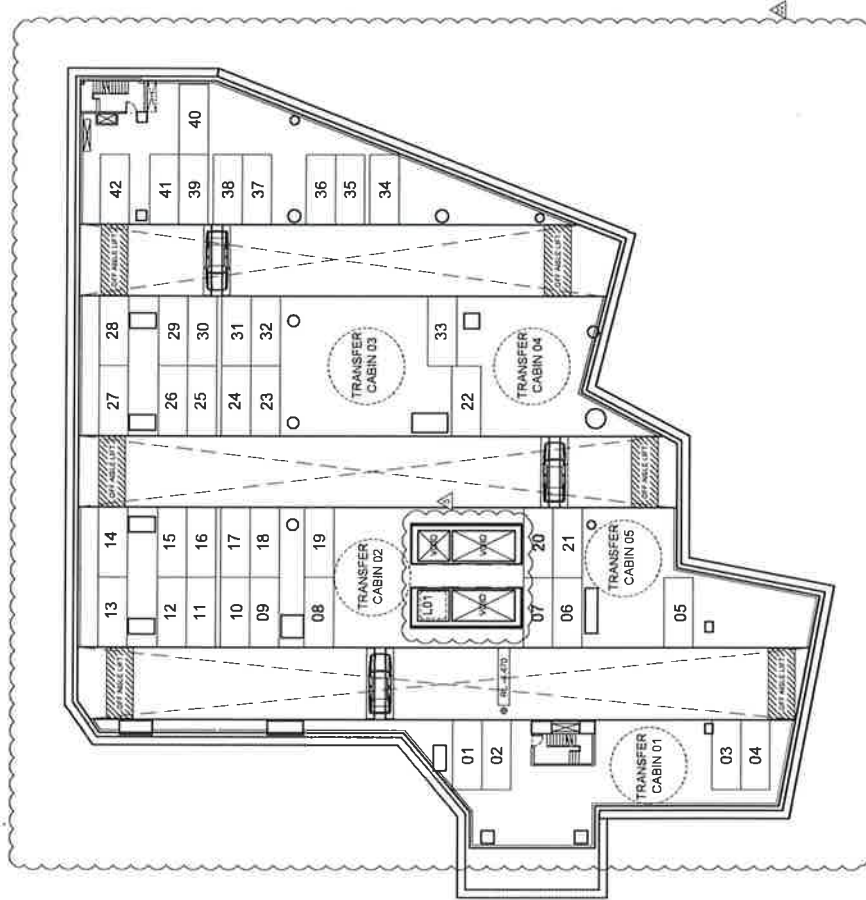


IMPORTANT NOTES 1. The drawings are for the proposed construction of the basement for the proposed development. All dimensions are given in meters. The drawings are to be used in conjunction with the approved plans and specifications. 
---	--

marchesepartners
 Marchese Partners International Pty Ltd
 Level 1, 53 Water Street North Sydney NSW 2060 Australia
 Tel: 61 2 942 4275 Fax: 61 2 942 5786 Email: info@marchesepartners.com
 www.marchesepartners.com
 Sydney Brisbane Canberra Melbourne Adelaide Perth
 London Kuala Lumpur Auckland
 ABN 20 086 552 131



000232720
 UIC54007473
 20 JULY 2018
 Certificate of
 Compliance
 133 Crown
 Parramatta NSW
 2150

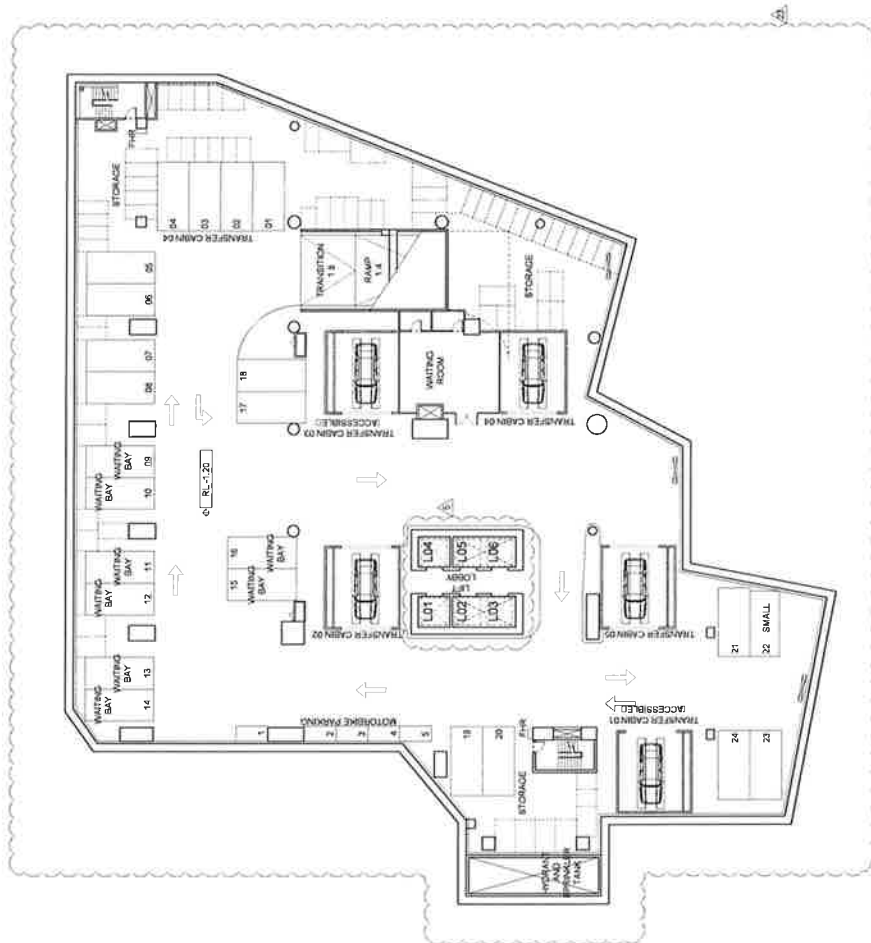

IMPORTANT NOTES 1. This drawing is prepared for the purpose of construction and shall be used in accordance with the specifications and conditions of contract. 2. The client is responsible for ensuring that the drawing is used in accordance with the specifications and conditions of contract. 3. The client is responsible for ensuring that the drawing is used in accordance with the specifications and conditions of contract. 4. The client is responsible for ensuring that the drawing is used in accordance with the specifications and conditions of contract. 5. The client is responsible for ensuring that the drawing is used in accordance with the specifications and conditions of contract. 6. The client is responsible for ensuring that the drawing is used in accordance with the specifications and conditions of contract. 7. The client is responsible for ensuring that the drawing is used in accordance with the specifications and conditions of contract. 8. The client is responsible for ensuring that the drawing is used in accordance with the specifications and conditions of contract. 9. The client is responsible for ensuring that the drawing is used in accordance with the specifications and conditions of contract. 10. The client is responsible for ensuring that the drawing is used in accordance with the specifications and conditions of contract.	SECTION 96 NOT FOR CONSTRUCTION	CLIENT PCC Devco1 Pty Ltd EQ CONSTRUCTIONS PROJECT RIVERSIDE PARRAMATTA	DRAWING TITLE BASEMENT B3 PLAN SCALE 1:200 DATE 2015.07.13 CHECKED PS REVISION 18
---	--	---	--

marchespartners

Marches Partners International Pty Ltd
Level 1, 25 Market Street, Sydney, NSW 2000, Australia
www.marchespartners.com
Sydney • Brisbane • Canberra • Melbourne • Adelaide • Perth
Aust 61 8 938 552 121

43 HOUSE

333 Church Street
Parramatta, NSW
2150

REGISTERED

REGISTERED NO. VCE564173-173
20 July 2015

[illegible]

MEMBER	GATE	DESCRIPTION	BY
01	2278 11 28	2278 11 28	PG

4.9

Certificate no.
Assessor name
Assessment no.
Certificate title
Certificate date
Candidate name

3802064790
Tasneem Coudie
VIC0204171472
20 July 2018

marchese
Marchese Partners International Pty Ltd
Level 53 Walker Street North Sydney, NSW 1585
Australia
Tel: +61 (0)2 9439 6000
Fax: +61 (0)2 9439 6001
Email: info@mmi.com.au
Website: www.mmi.com.au

partners
NSW 2060. Australia

CLIENT

EQ
CONSTRUCTIONS

PCC Devco1 Pty Ltd

DRAWING TITLE
BASEMENT B1 PLAN

SECTION 96
NOT FOR CONSTRUCTION

333 Chestnut Street
Philadelphia, PA 19106
215-261-2020
www.harcourt.com

p +61 2 9922 4375 f +61 2 9929 5786
 www.marchesepartners.com
 Sydney • Brisbane • Canberra • Melbourne
 London • Kuala Lumpur • Auckland
 ABN 20 096 552 151


E: info@marchosepartners.com
 I: Adelaide • Perth

0 1 2 3 4 5 6

PROJECT
RIVERSIDE PARR

AMATTA

SCALE 1/2"=1'-0" 1/4"=1'-0"	DATE 2016.07.13
JOB 1400	DRAWING 1400

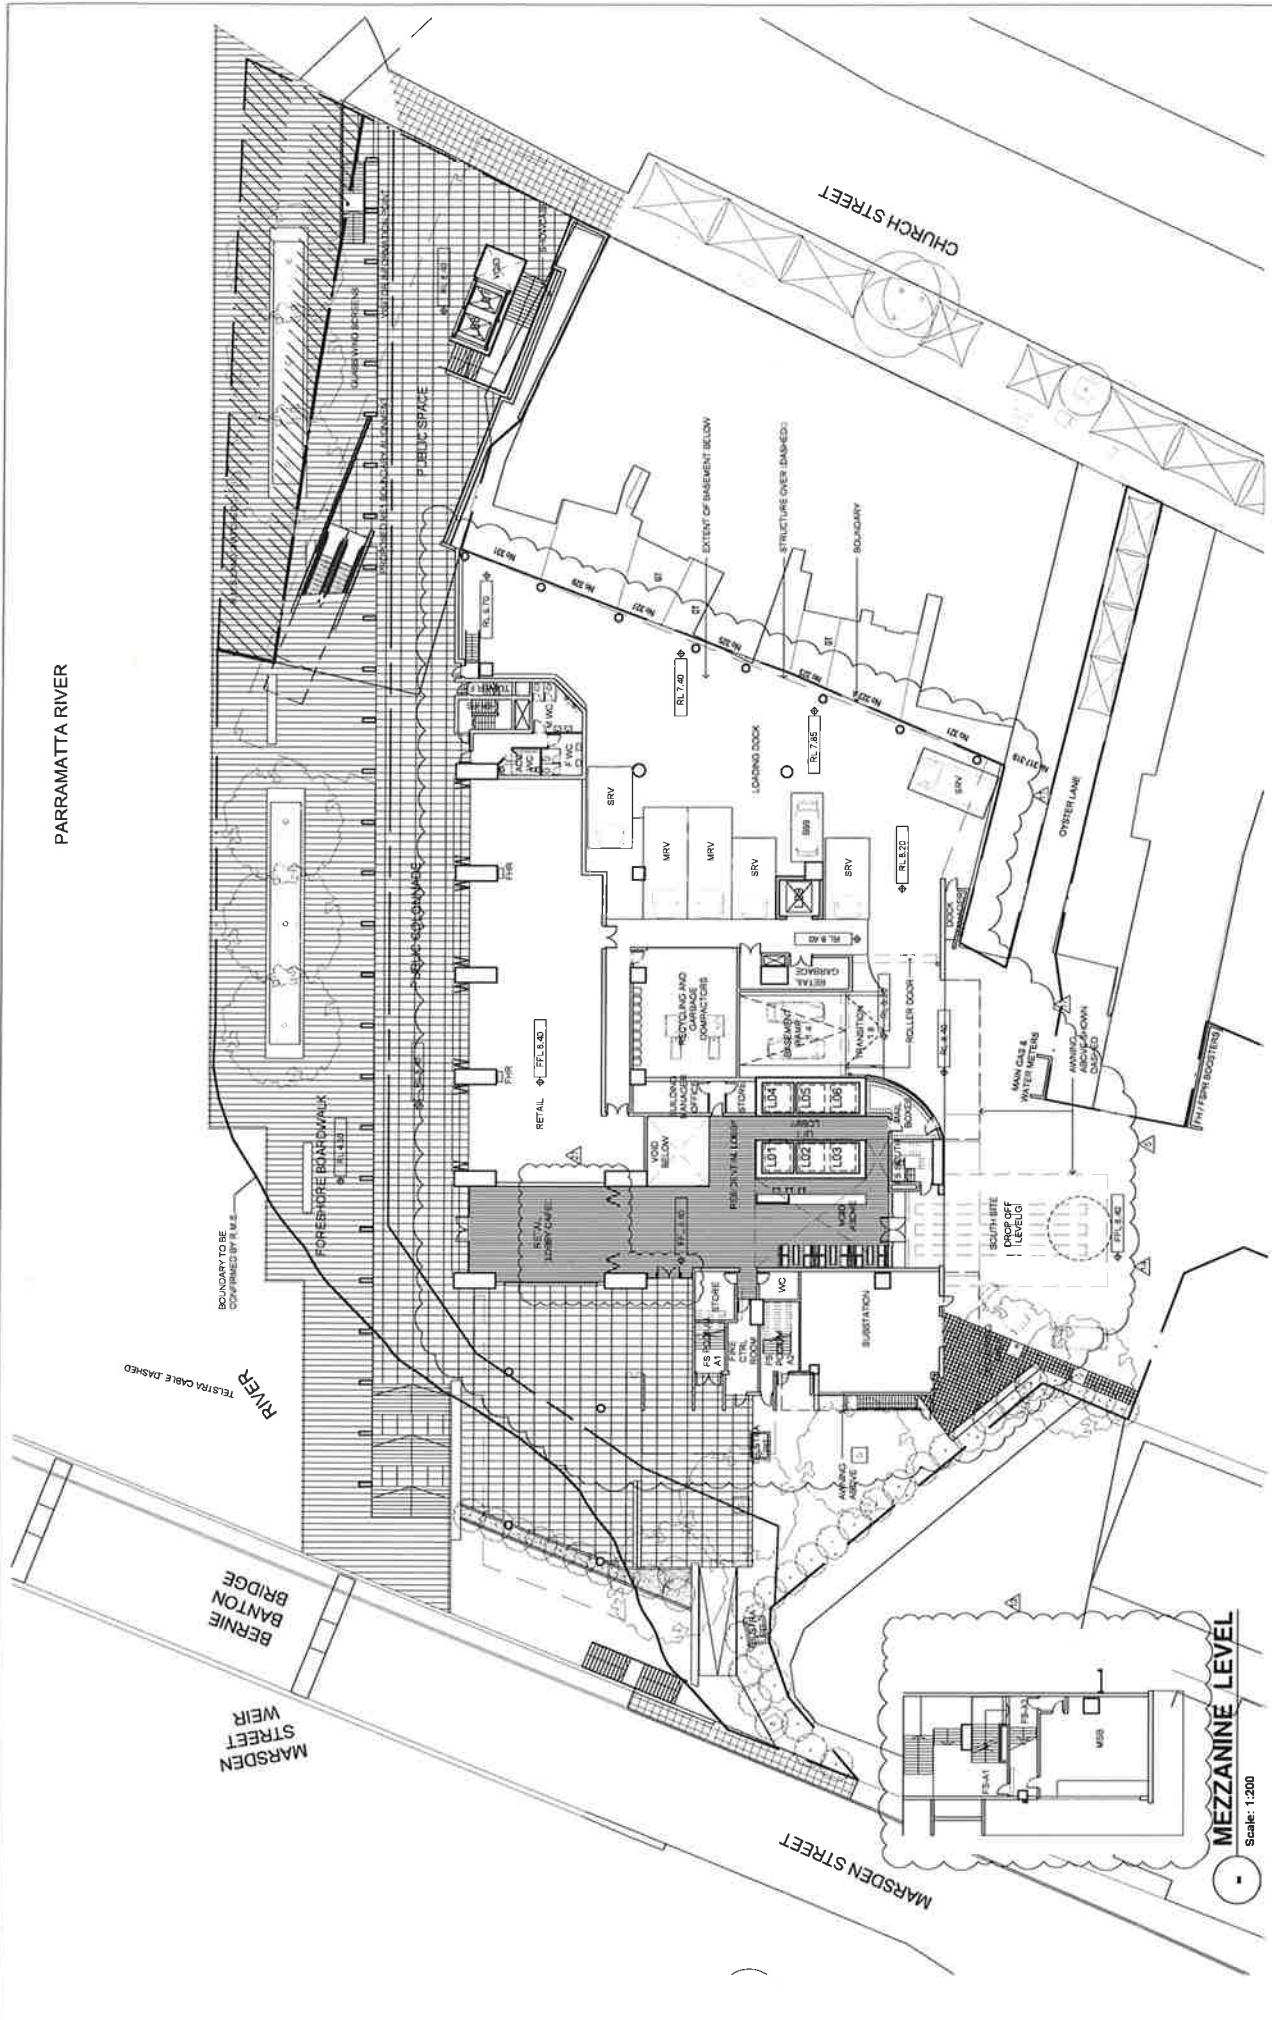

SECTION 96
NOT FOR CONSTRUCTION

IMPORTANT NOTES
1. This drawing is a preliminary design and is not to be used for construction without the approval of the architect.
2. The architect is not responsible for the accuracy of the information provided by third parties.
REVISION DATE DESCRIPTION
1 10/10/13 SECTION 96
2 10/10/13 SECTION 96

DATE 10/10/13
SECTION 96

CLIENT
PCC Devco1 Pty Ltd
ED CONSTRUCTIONS
PROJECT
RIVERSIDE PARRAMATTA

marchespartners
Marches Partners International Pty Ltd
Level 1, 53 Walker Street, North Sydney, NSW 2060, Australia
Phone: +61 (0)2 9550 5786 E: info@marchespartners.com
Sydney • Brisbane • Canberra • Melbourne • Adelaide • Perth
Aust 20 08 552 131

COMPASSION
HOUSE
FOR THE
ELDERLY

333 Church Street
Parramatta, NSW
2150
www.compassionhouse.org.au

DATE 2016.07.13
SCALE 1:200
JOB 16025

DATE 2016.07.13
DRAWN DS
CHECKED PS


DATE 2016.07.13
DRAWING DA-A-104
REVISION 28



IMPORTANT NOTES 1. This drawing is the property of Marchese Partners International Pty Ltd. It is to be used for the construction of the project only. All dimensions are to be taken from the center of the building. Larger than life drawings are to be taken from the center of the building. All dimensions are to be taken from the center of the building. All dimensions are to be taken from the center of the building. SECTION 96 NOT FOR CONSTRUCTION	CLIENT PCC Devco1 Pty Ltd CONSTRUCTIONS RIVERSIDE PARRAMATTA	DRAWING TITLE PLAN - LEVEL 1 - DISCOVERY CENTRE SCALE 1:200 (A1) 1:400 (A3) DATE 2016 07 01 DRAWING DA-A-105 DATE 2016 07 01 DRAWING DA-A-105 DATE 2016 07 01 DRAWING DA-A-105	CLIENT PCC Devco1 Pty Ltd CONSTRUCTIONS RIVERSIDE PARRAMATTA	
--	--	--	--	--	--	--	--	--



IMPORTANT NOTES

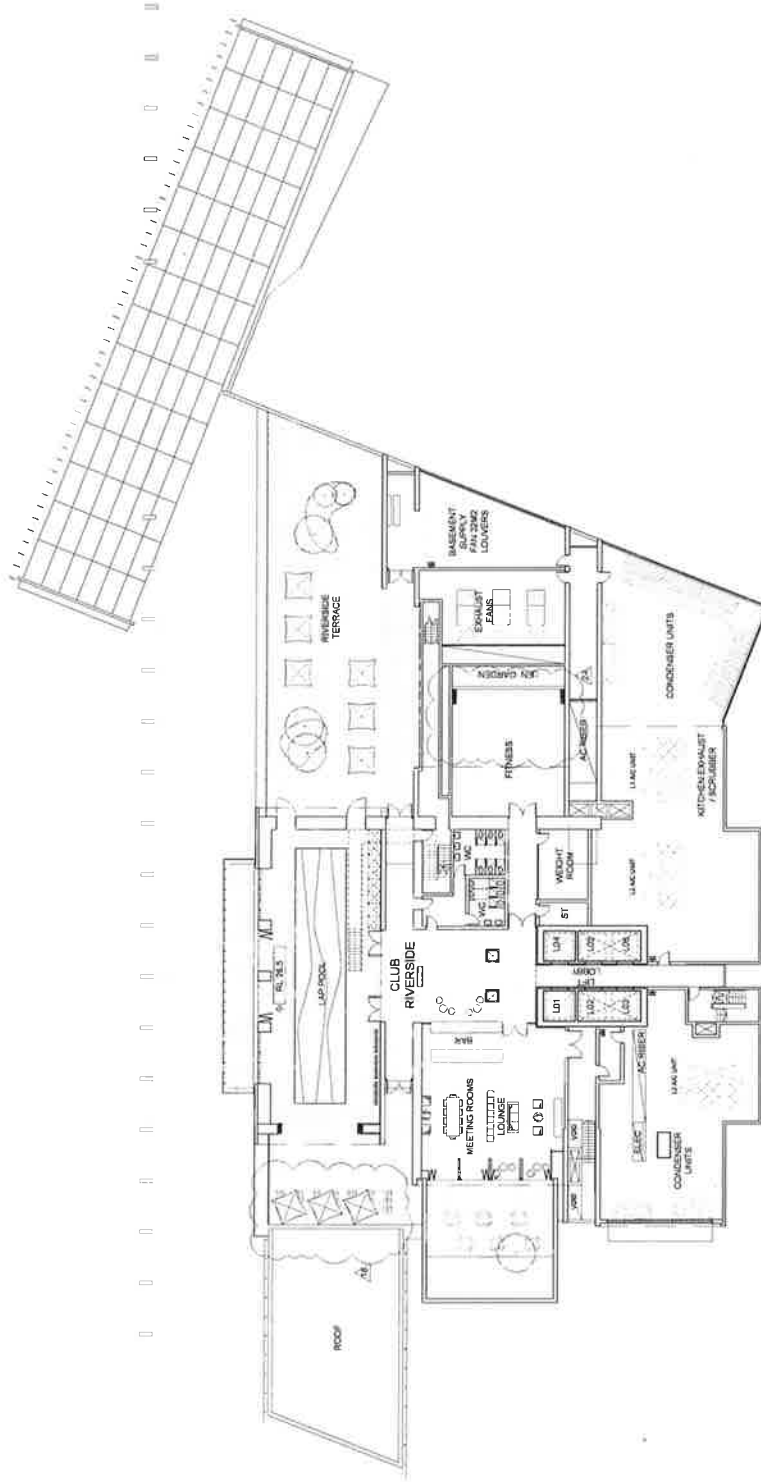

SECTION 96
NOT FOR CONSTRUCTION

REVISION	DATE	DESCRIPTION
1	2016.07.01	SECTION 96

4.5
HOUSE
BUILDING

4.5
HOUSE
BUILDING

4.5
HOUSE
BUILDING

IMPORTANT NOTES

1. This drawing is for the construction of the building and is not to be used for any other purpose.

2. The building is to be constructed in accordance with the Australian Standard AS/NZS 1170.1.

3. The building is to be constructed in accordance with the Australian Standard AS/NZS 1170.2.

4. The building is to be constructed in accordance with the Australian Standard AS/NZS 1170.3.

5. The building is to be constructed in accordance with the Australian Standard AS/NZS 1170.4.

6. The building is to be constructed in accordance with the Australian Standard AS/NZS 1170.5.

7. The building is to be constructed in accordance with the Australian Standard AS/NZS 1170.6.

8. The building is to be constructed in accordance with the Australian Standard AS/NZS 1170.7.

9. The building is to be constructed in accordance with the Australian Standard AS/NZS 1170.8.

10. The building is to be constructed in accordance with the Australian Standard AS/NZS 1170.9.

11. The building is to be constructed in accordance with the Australian Standard AS/NZS 1170.10.

12. The building is to be constructed in accordance with the Australian Standard AS/NZS 1170.11.

13. The building is to be constructed in accordance with the Australian Standard AS/NZS 1170.12.

14. The building is to be constructed in accordance with the Australian Standard AS/NZS 1170.13.

15. The building is to be constructed in accordance with the Australian Standard AS/NZS 1170.14.

16. The building is to be constructed in accordance with the Australian Standard AS/NZS 1170.15.

17. The building is to be constructed in accordance with the Australian Standard AS/NZS 1170.16.

18. The building is to be constructed in accordance with the Australian Standard AS/NZS 1170.17.


19. The building is to be constructed in accordance with the Australian Standard AS/NZS 1170.18.

20. The building is to be constructed in accordance with the Australian Standard AS/NZS 1170.19.

21. The building is to be constructed in accordance with the Australian Standard AS/NZS 1170.20.

marchesepartners

Marchese Partners International Pty Ltd
Level 1, 33 Market Street, North Sydney, NSW 2060, Australia
Tel: +61 2 9550 5706 E: info@marchesepartners.com
www.marchesepartners.com.au
Sydney • Brisbane • Canberra • Melbourne • Adelaide • Perth
London • Kuala Lumpur • Auckland
A/NZ 20 088 552 151

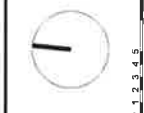

CLIENT


EQ CONSTRUCTIONS

PCC Devco1 Pty Ltd


PROJECT

RIVERSIDE PARRAMATTA


DRAWING TITLE	SCALE	DATE	DRAWN	CHECKED
PLAN - LEVEL 3 - RESIDENTIAL AMENITIES	1:200	2016.07.01	DS	PS
	JCB	DRAWING	DA-A-107	REVISION
	16025			21

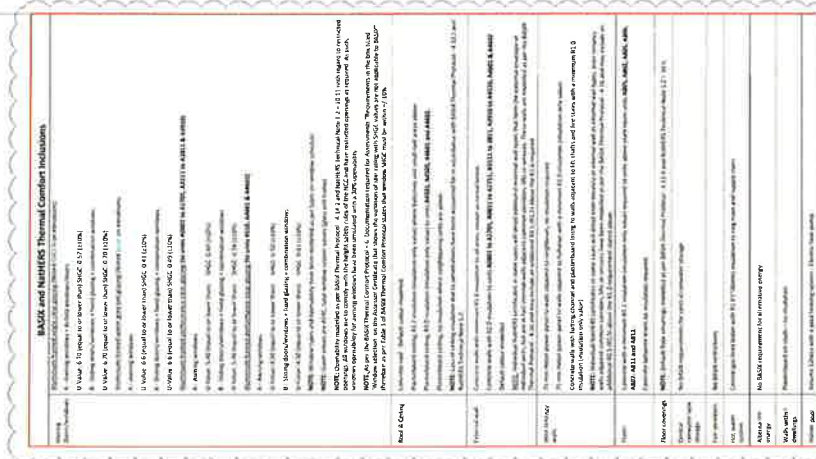[illegible]



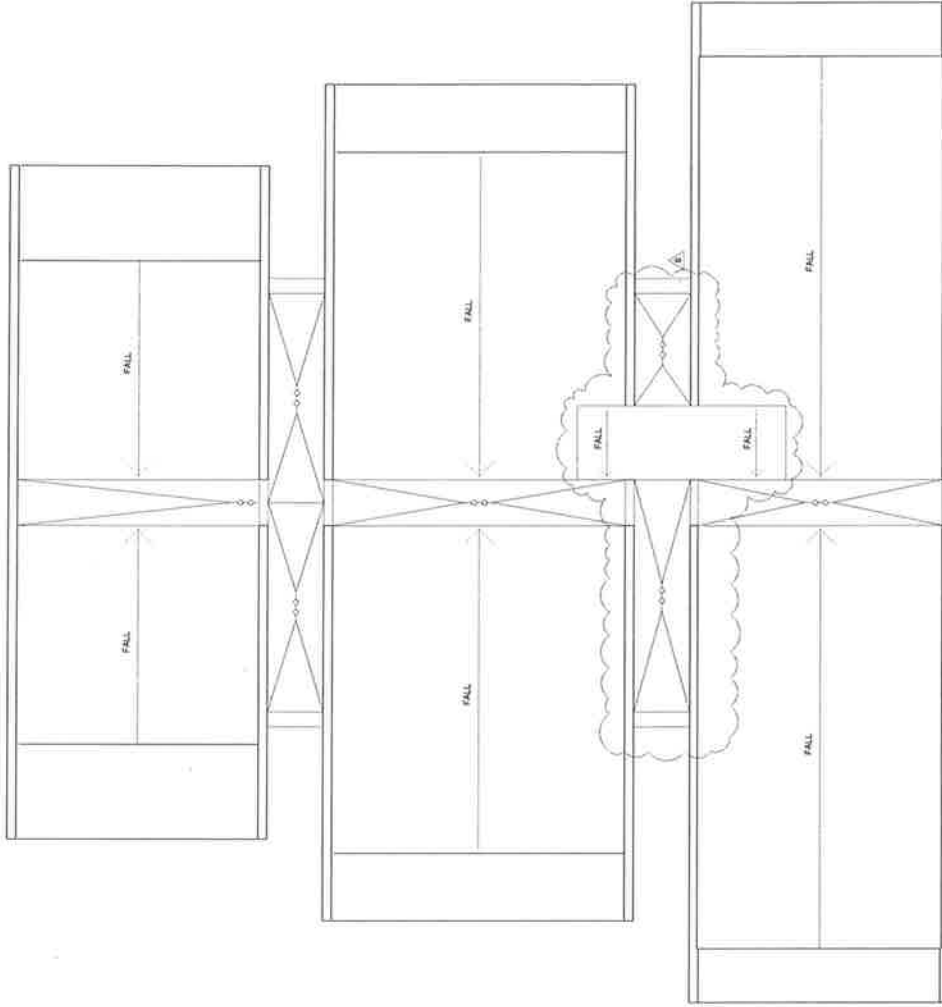

IMPORTANT NOTES All dimensions shall be taken to the face of the work unless otherwise stated. All dimensions shall be in millimetres unless otherwise stated. All dimensions shall be in metres unless otherwise stated. All dimensions shall

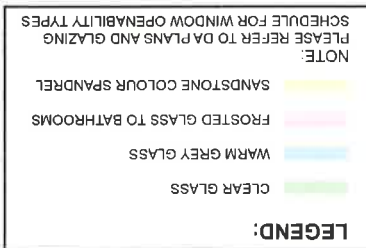


REVISION DATE	DESCRIPTION	BY
2019.11.29	SECTION 96	10
2019.11.29	SECTION 96	10
2019.11.29	SECTION 96	10

IMPORTANT NOTICE

This document contains confidential information and is intended for the sole use of the client. It is not to be distributed or used for any other purpose without the written consent of the architect. The architect accepts no liability for errors or omissions in this document. This document is the property of the architect and shall remain their property. It is to be returned to the architect upon completion of the project. Any unauthorized use or reproduction of this document is strictly prohibited.

SECTION 96

NOT FOR CONSTRUCTION

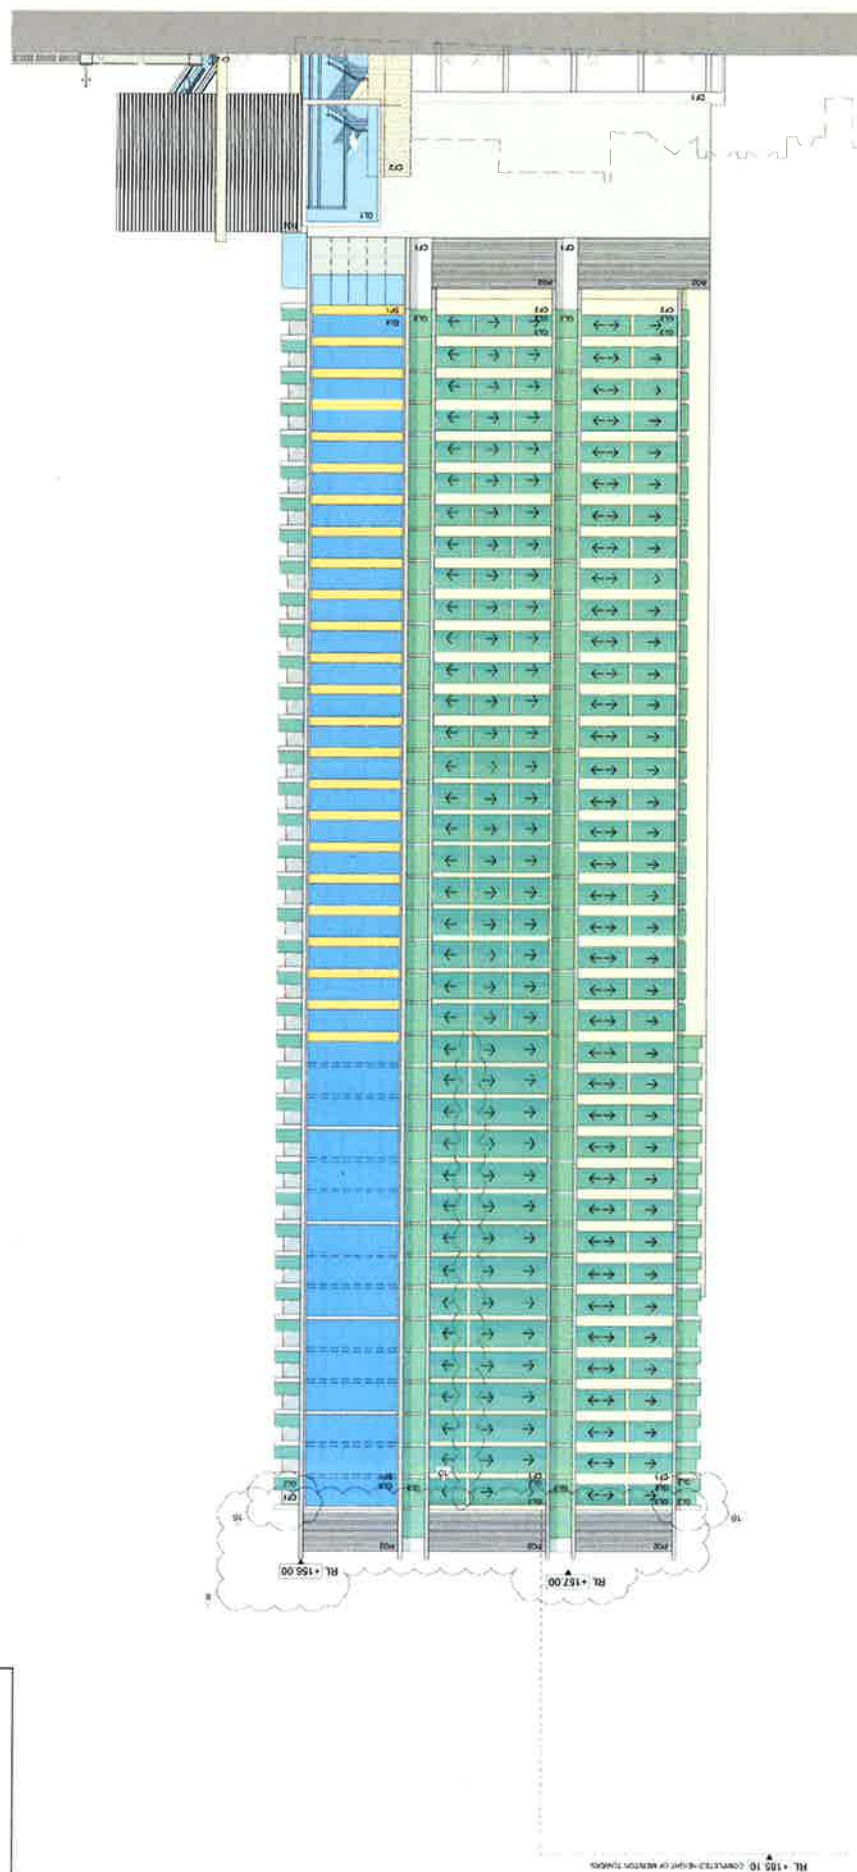

LEGEND:

CLEAR GLASS	
WARM GREY GLASS	
FROSTED GLASS TO BATHROOMS	
SANDSTONE COLOUR SPANDREL	

NOTE:
PLEASE REFER TO DA PLANS AND GLAZING
SCHEDULE FOR WINDOW OPENABILITY TYPES


[illegible]

NOTE:
SCHEDULE FOR WINDOW OPENABILITY TYPES
PLEASE REFER TO DA PLANS AND GLAZING

- SANDSTONE COLOUR SPANDREL
- FROSTED GLASS TO BATHROOMS
- WARM GREY GLASS
- CLEAR GLASS

LEGEND:

- PARAPET RL +155.30
- PENTHOUSE
- L 40 - (RES 39)
- L 45 - (RES 38)
- L 44 - (RES 37)
- L 43 - (RES 36)
- L 42 - (RES 35)
- L 41 - (RES 34)
- HIGH RISE
- L 36 - (RES 28)
- L 35 - (RES 29)
- L 34 - (RES 27)
- L 33 - (RES 26)
- L 32 - (RES 25)
- L 31 - (RES 24)
- L 30 - (RES 23)
- L 29 - (RES 22)
- L 28 - (RES 21)
- L 27 - (RES 20)
- L 26 - (RES 19)
- L 25 - (RES 18)
- L 24 - (RES 17)
- L 23 - (RES 16)
- L 22 - (RES 15)
- L 21 - (RES 14)
- L 20 - (RES 13)
- L 19 - (RES 12)
- L 18 - (RES 11)
- L 17 - (RES 10)
- L 16 - (RES 9)
- L 15 - (RES 8)
- L 14 - (RES 7)
- L 13 - (RES 6)
- L 12 - (RES 5)
- L 11 - (RES 4)
- L 10 - (RES 3)
- L 9 - (RES 2)
- L 8 - (RES 1)
- LOW RISE
- RL +153.5

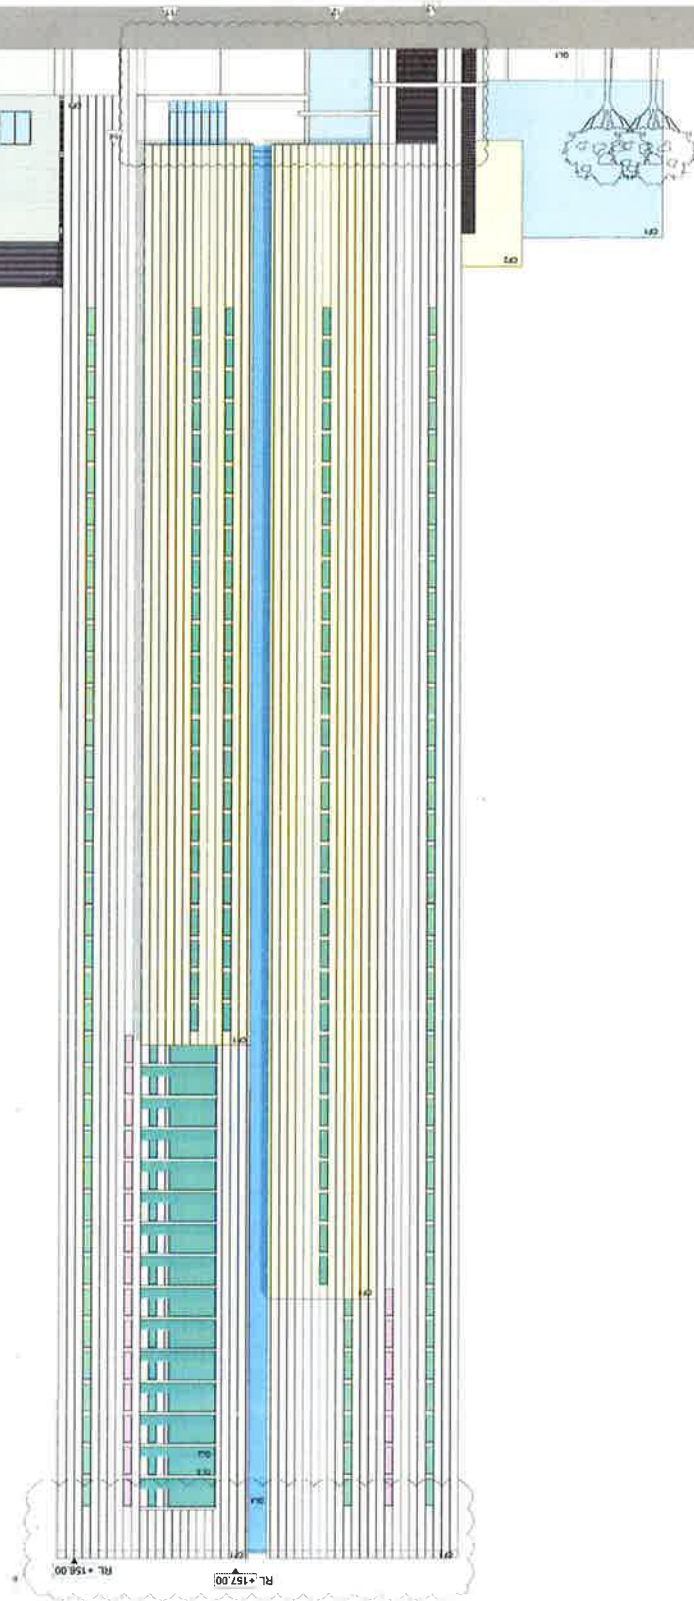

marchespartners
Marches Partners International Pty Ltd
Level 1, 53 Walker Street, North Sydney, NSW 2060 Australia
Tel: +61 (0)2 9550 9766 E: info@marchespartners.com
www.marchespartners.com
Sydney · Brisbane · Canberra · Melbourne · Adelaide · Perth
AEN 20 000 522 121



REVISION	DATE	DESCRIPTION	BY	CHK
1	2016.07.13	REVISED SECTION	AL	AL
2	2016.07.13	REVISED SECTION	AL	AL

SECTION 96
NOT FOR CONSTRUCTION

CLIENT	PCC Devco 1 Pty Ltd	DRAWING TITLE	ELEVATION SOUTH
PROJECT	RIVERSIDE PARRAMATTA	DATE	2016.07.13
SCALE	1:2000	DRAWN	DS
JOB	18025	REVISION	08

CHECKED	PS
DATE	2016.07.13
DRAWING	DA-A-302



8.00AM



8.30AM



9.00AM



9.30AM

[illegible]

	CLIENT PCC Devco1 Pty. Ltd. DEVELOPMENT MANAGER		CONTRACTOR EQ CONSTRUCTIONS EQ		DRAWING TITLE SHADOW STUDY ON MARCH, 21ST 8.00AM-9.30AM	
	PROJECT THE LENNOX 12 PHILLIP STREET,		PROJECTS EQ PROJECTS EQ		SCALE NTS JOB	
			DATE 01/08/2016		DRAWN KR	
			CHECKED VR		REVIEWER REV:SON	



10.00AM

- LEP Height Limit



11.00AM

- LEP Height Limit



12.00PM

- LEP Height Limit



1.00PM

- LEP Height Limit

SECTION 96
NOT FOR CONSTRUCTION

REVISIONS

NO.	DATE	DESCRIPTION
1	20/05/18	ISSUED FOR SALE
2	20/05/18	ISSUED FOR SALE
3	20/05/18	ISSUED FOR SALE

HOUSE
100% SOLAR RADIATION
100% SOLAR RADIATION
100% SOLAR RADIATION

marchesepartners
Marchese Partners International Pty Ltd
100% SOLAR RADIATION
100% SOLAR RADIATION
100% SOLAR RADIATION

PROJECT
THE LENNOX
12 PHILLIP STREET,
PARRAMATTA, NSW

CLIENT
PCC Devco1 Pty. Ltd.
PROJECT MANAGER
CONTRACTOR
G CONSTRUCTIONS

DRAWING TITLE
SHADOW STUDY ON MARCH, 21ST
10.00AM-1.00PM


SCALE	DATE	DRAWN	CHECKED
NTS	01/09/2016	KR	VR
JOB	DRAWING	REVISION	
16025	DA-A-902	C	



8.30AM




9.00AM

 

9.30AM



10.00AM

 

MEMO DATE	DESCRIPTION	BY
20080708	20080708	SS






SECTION 96
NOT FOR CONSTRUCTION

SECTION 96
NOT FOR CONSTRUCTION



11.00AM



12.00PM



1.00PM



2.00PM

[illegible]



3.00PM

— - LEP Height Limit

[illegible]