

ID	BOTANICAL NAME	COMMON NAME	HEIGHT (m)	RETAINED/ REMOVED
1	Fraxinus ornus	Manna Ash	3	REMOVED
2 3	Fraxinus ornus	Manna Ash Bottle Brush	4	REMOVED REMOVED
4	Callistemon viminalis Callistemon viminalis	Bottle Brush	6 4	REMOVED
5	Callistemon viminalis	Bottle Brush	8	REMOVED
6	Callistemon viminalis	Bottle Brush	7	REMOVED
7	Melaleuca bracteata	Black Tea Tree	8	REMOVED
8	Melaleuca bracteata	Black Tea Tree	8	REMOVED
9	Melaleuca bracteata	Black Tea Tree	8	REMOVED
10	Melaleuca bracteata	Black Tea Tree	7	REMOVED
11	Zelkova serrata	Japanese Elm Ornamental Pear	8	REMOVED
12 13	Pyrus calleryana Zelkova serrata	Japanese Elm	5 5	REMOVED REMOVED
14	Pyrus calleryana	Ornamental Pear	10	REMOVED
15	Callistemon viminalis	Bottle Brush	7	REMOVED
16	Fraxinus ornus	Manna Ash	6	REMOVED
17	Lophostemon confertus	Brush Box	13	RETAINED
18	Tristaniopsis laurina	Water Gum	6	RETAINED
19	Callistemon viminalis	Bottle Brush	7	REMOVED
20	Callistemon viminalis	Bottle Brush	6	REMOVED
21	Eucalyptus microcorys	Tallowood Tallowood	18	REMOVED REMOVED
22 23	Eucalyptus microcorys Syagrus romanzoffiana	Cocos Palm	18 17	RETAINED
24	Corymbia maculata	Spotted Gum	19	REMOVED
27	Eucalyptus botryoides	Southern Mahogany	14	REMOVED
28	Corymbia citriodora	Lemon Scented Gum	15	REMOVED
29	Pittosporum undulatum	Sweet Pittosporum	8	REMOVED
30	Corymbia citriodora	Lemon Scented Gum	17	RETAINED
40	Eucalyptus microcorys	Tallowood	19	REMOVED
41	Eucalyptus cinerea	Argyle Apple	15	REMOVED
42 43	Eucalyptus microcorys	Tallowood Tallowood	14 15	REMOVED REMOVED
44	Eucalyptus microcorys Eucalyptus scoparia	Wallangarra White Gum	13	REMOVED
45	Wallangarra White Gum	She Oak	16	REMOVED
46	Wallangarra White Gum	She Oak	17	RETAINED
47	Liquidambar styraciflua	Liquidambar	14	RETAINED
48	Lophostemon confertus	Brush Box	17	REMOVED
49	Brachychiton acerifolious	Flame Tree	8	REMOVED
50	Eucalyptus tereticornis	Red Gum	18	REMOVED
51 52	Jacaranda mimosaefolia	Jacaranda Tallowood	10 12	REMOVED REMOVED
53	Eucalyptus microcorys Plumeria actinophylla	Frangipani	5	REMOVED
54	Wallangarra White Gum	She Oak	10	REMOVED
55	Callistemon viminalis	Bottle Brush	3	REMOVED
56	Wallangarra White Gum	She Oak	9	REMOVED
57	Wallangarra White Gum	She Oak		REMOVED
58	Wallangarra White Gum	She Oak	7	REMOVED
59	Wallangarra White Gum	She Oak	14	REMOVED
60 61	Pittosporum undulatum	Sweet Pittosporum Tallowood	8 18	REMOVED REMOVED
62	Eucalyptus microcorys Cinnamomum camphora	Camphor Laurel	4	REMOVED
63	Eucalyptus scoparia	Wallangarra White Gum	17	REMOVED
64	Eucalyptus scoparia	Wallangarra White Gum	16	REMOVED
65	Elaeocarpus reticulatus	Blueberry Ash	5	RETAINED
66	Elaeocarpus reticulatus	Blueberry Ash	6	RETAINED
68	Eucalyptus scoparia	Wallangarra White Gum	17	RETAINED
70	Draceana sp		8	RETAINED
71 70	Plumeria actinophylla	Frangipani	5	RETAINED
72 73	Eucalyptus microcorys	Tallowood Cocos Palm	12 10	REMOVED REMOVED
73 74	Syagrus romanzoffiana Melaleuca quinquenervia	Paperbark	10 11	REMOVED
75	Wallangarra White Gum	She Oak	14	REMOVED
76	Syagrus romanzoffiana	Cocos Palm	12	REMOVED
77	Eucalyptus microcorys	Tallowood	15	REMOVED
78	Melaleuca quinquenervia	Paperbark	7	REMOVED
79	Syagrus romanzoffiana	Cocos Palm	10	REMOVED
80	Syagrus romanzoffiana	Cocos Palm	10	REMOVED
81	Syagrus romanzoffiana	Cocos Palm	8	REMOVED
82	Eucalyptus microcorys	Tallowood	18	REMOVED

ID	BOTANICAL NAME	COMMON NAME	HEIGHT (m)	RETAINED/ REMOVED
25	Corymbia citriodora	Lemon Scented Gum	19	RETAINED
26	Corymbia citriodora	Lemon Scented Gum	18	RETAINED
31	Melaleuca quinquenervia	Paperbark	16	RETAINED
32	Melaleuca quinquenervia	Paperbark	16	RETAINED
33	Melaleuca quinquenervia	Paperbark	14	RETAINED
34	Melaleuca quinquenervia	Paperbark	10	RETAINED
35	Melaleuca quinquenervia	Paperbark	12	RETAINED
36	Callistemon viminalis	Bottle Brush	4	RETAINED
37	Callistemon viminalis	Bottle Brush	4	RETAINED
38	Callistemon viminalis	Bottle Brush	4	RETAINED
39	Callistemon viminalis	Bottle Brush	3	RETAINED
67	Elaeocarpus reticulatus	Blueberry Ash	<b>→ → 5 →</b>	RETAINED
69	Alloçasuarina littoralis	Black She Oak	, 13	RETAINED

TAYLOR BRAMMER LANDSCAPE ARCHITECTS PTY LTD SYDNEY STUDIO T 61 2 9387 8855 F 61 2 9387 8155 E sydney@taylorbrammer.com.au PETERSHAM RSL REDEVELOPMENT DRAWING TITLE: TREE RETENTION & REMOVAL PLAN DEICORP PTY LTD LT003[D] DATE: **12/11/2018** JOB NO: 16-083S

Copyright of Taylor Brammer Landscape Architects Pty Ltd. ABN 61 098 724 988

NOTES:

Figured dimensions shall be taken in preference to scaling.
 The contractor shall check all dimensions on site before


SITE BOUNDARY


EXISTING TREE RETAINED

EXISTING TREE REMOVED

commencing work.




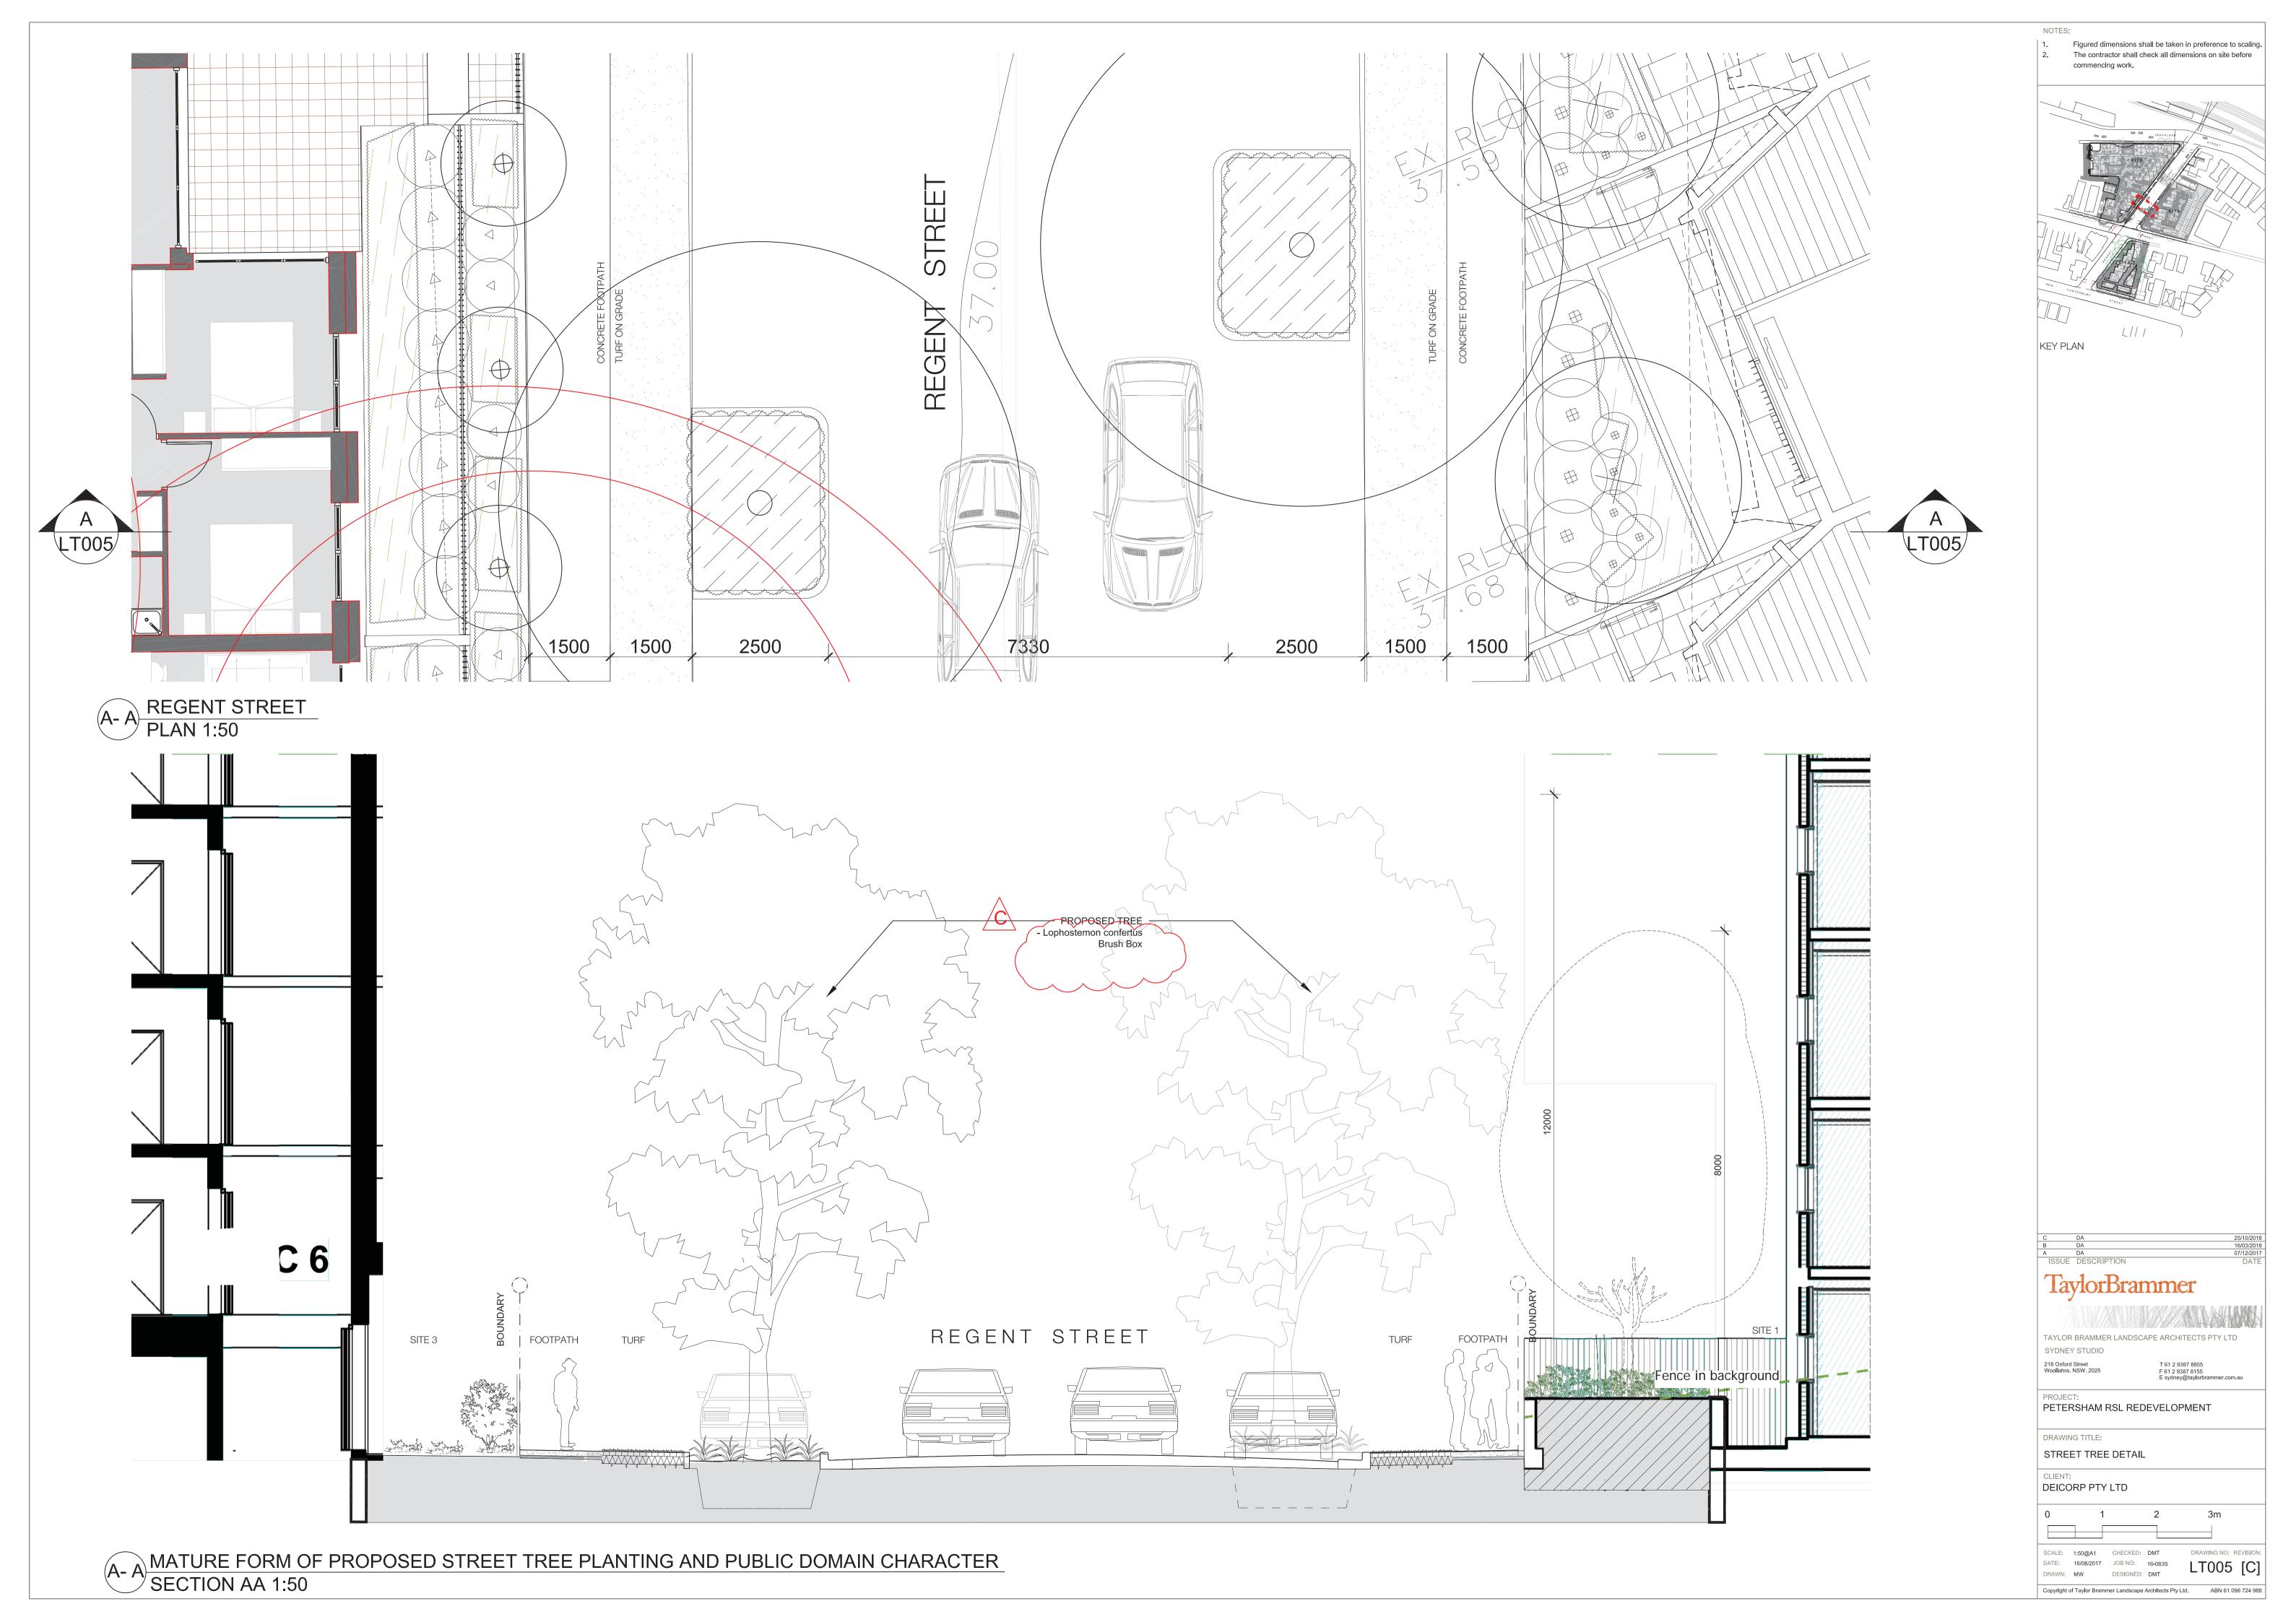

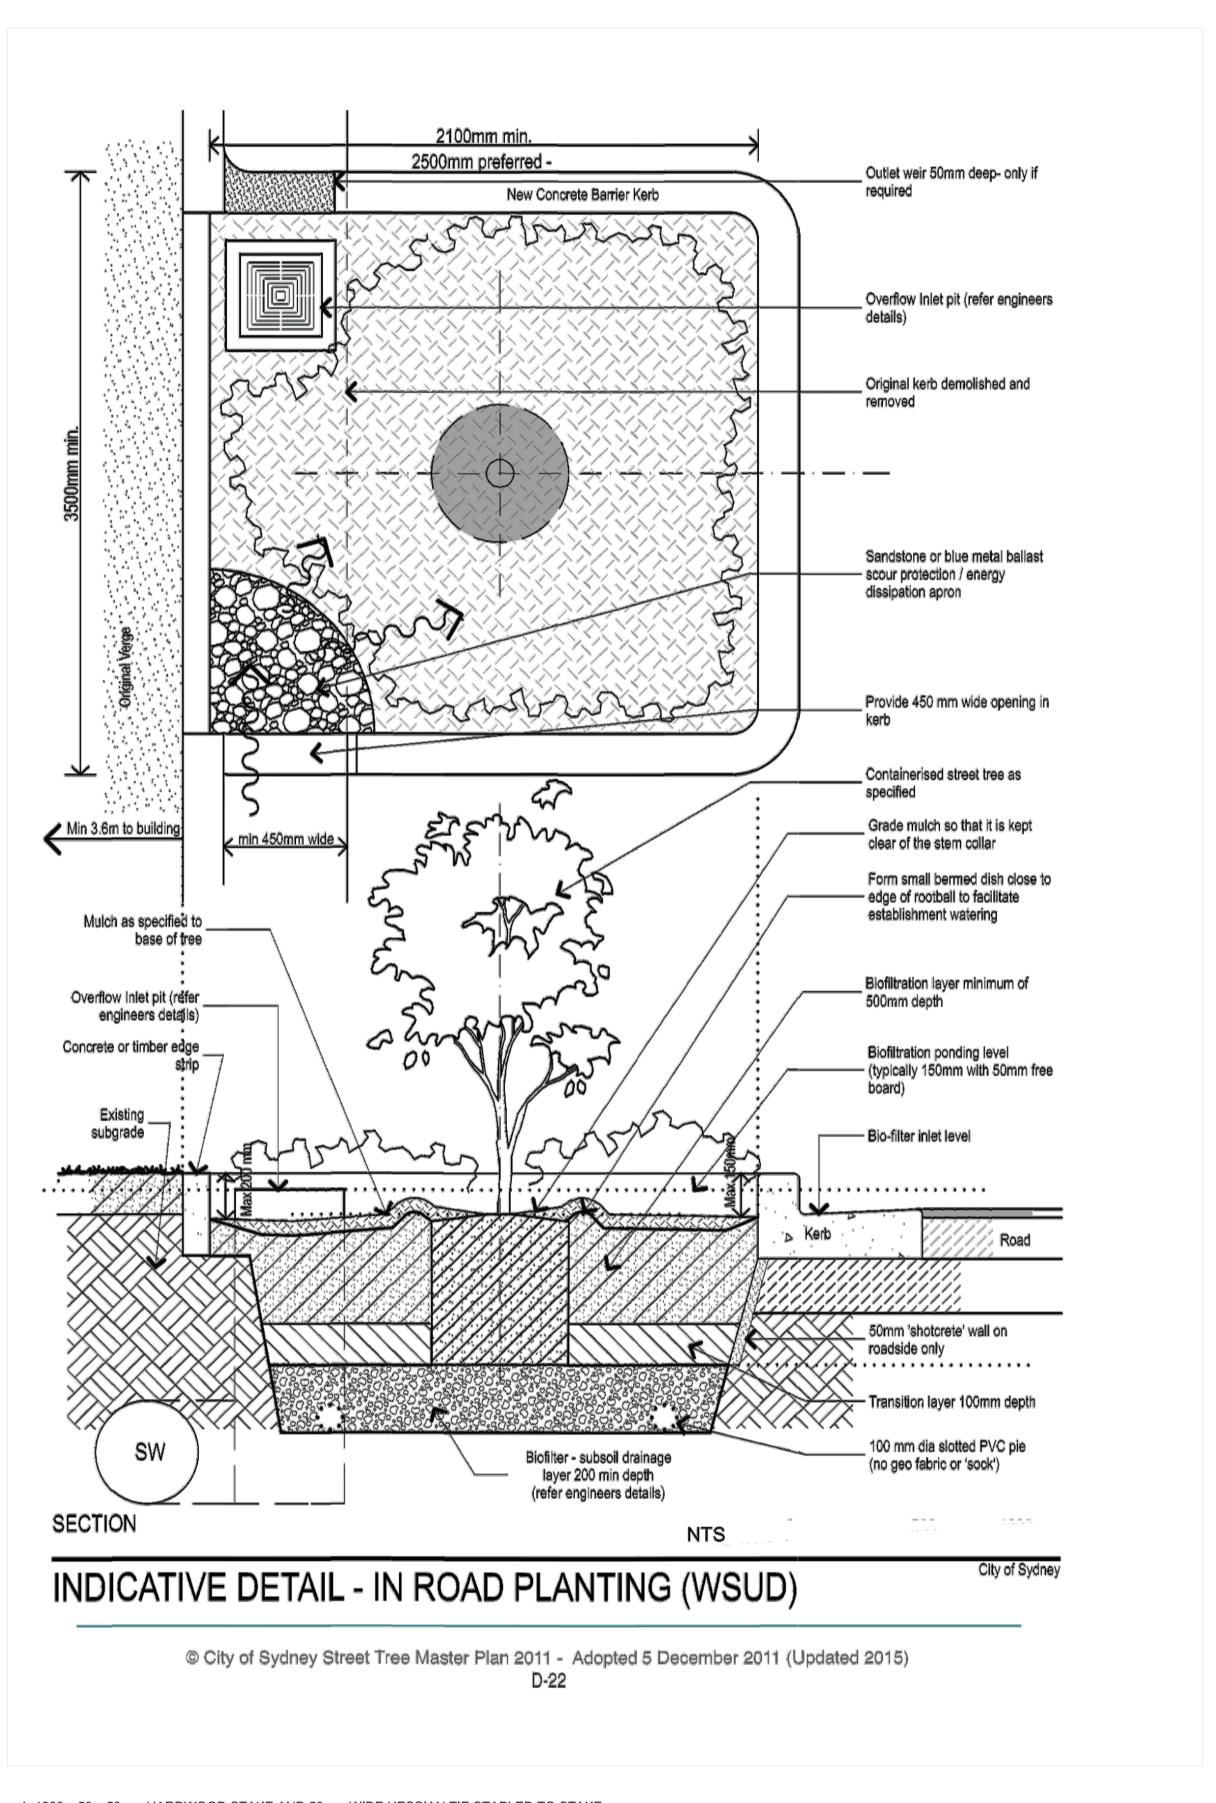


1.  $1800 \times 50 \times 50 \text{mm}$  HARDWOOD STAKE AND 50 mm WIDE HESSIAN TIE STAPLED TO STAKE TWO BOTH SIDE OF TREE PARALLEL WITH KERB

2. NOTE: TREES TO BE 400L MIN. 6M HEIGHT AT INSTALLATION

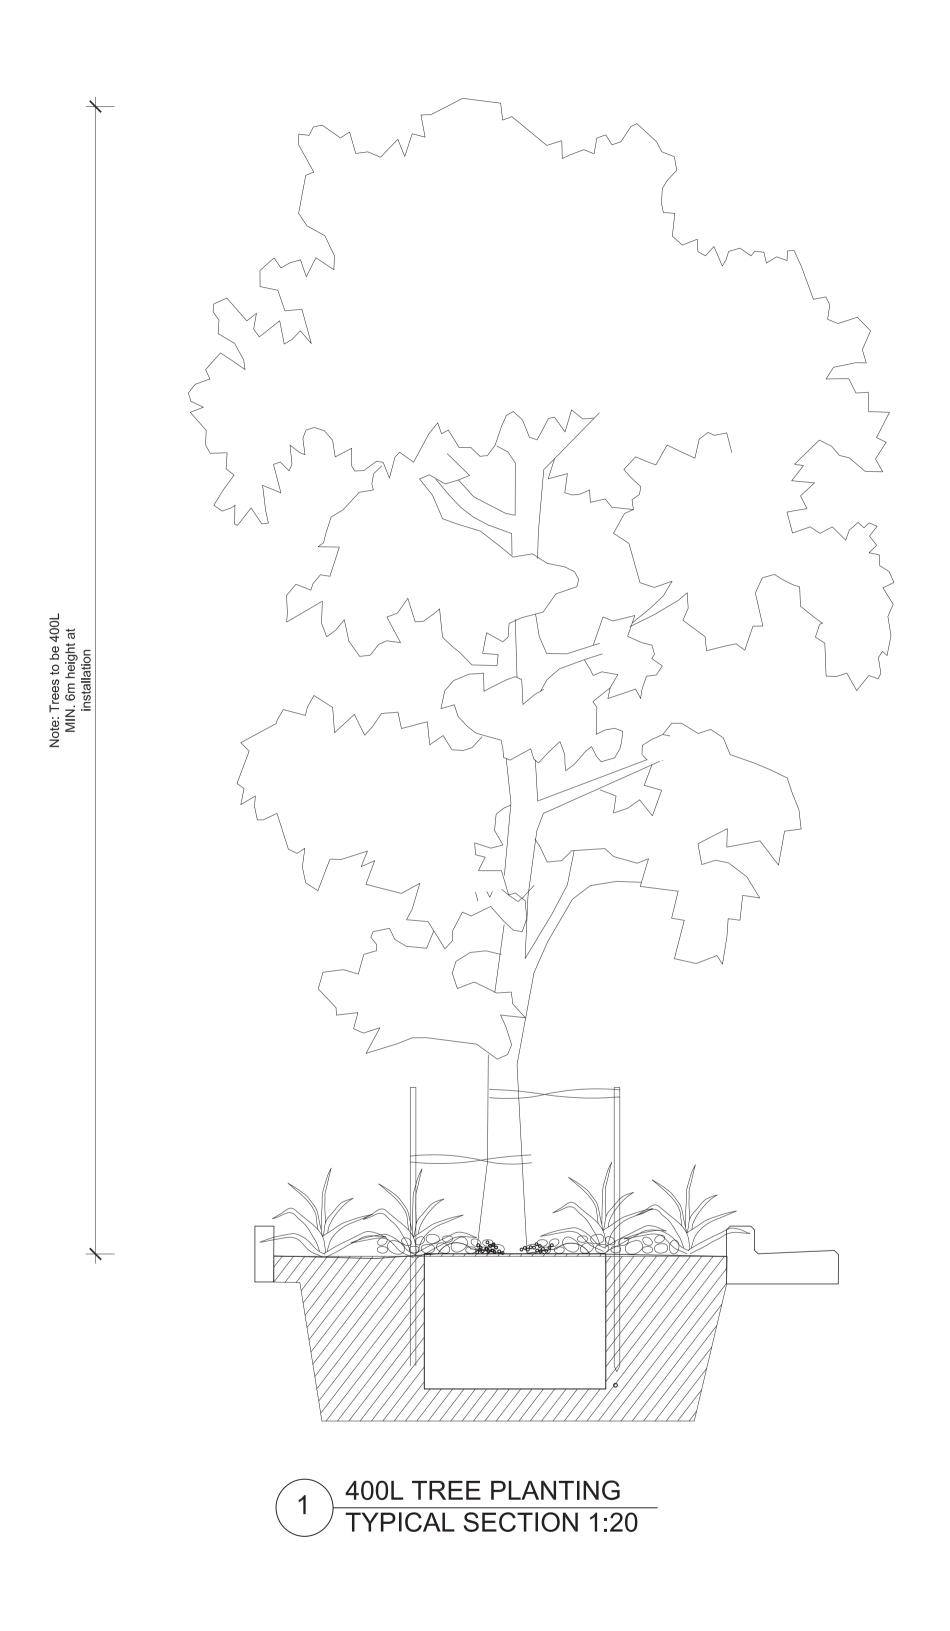

## **Street Tree Details**

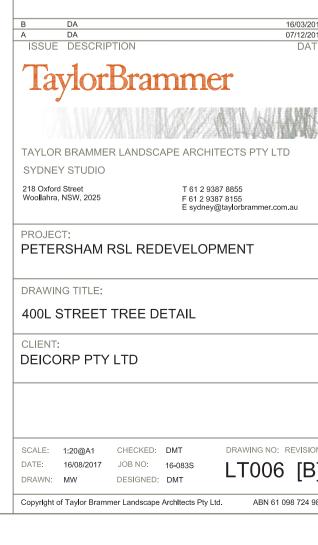


NOTES:

commencing work.

Figured dimensions shall be taken in preference to scaling.

The contractor shall check all dimensions on site before

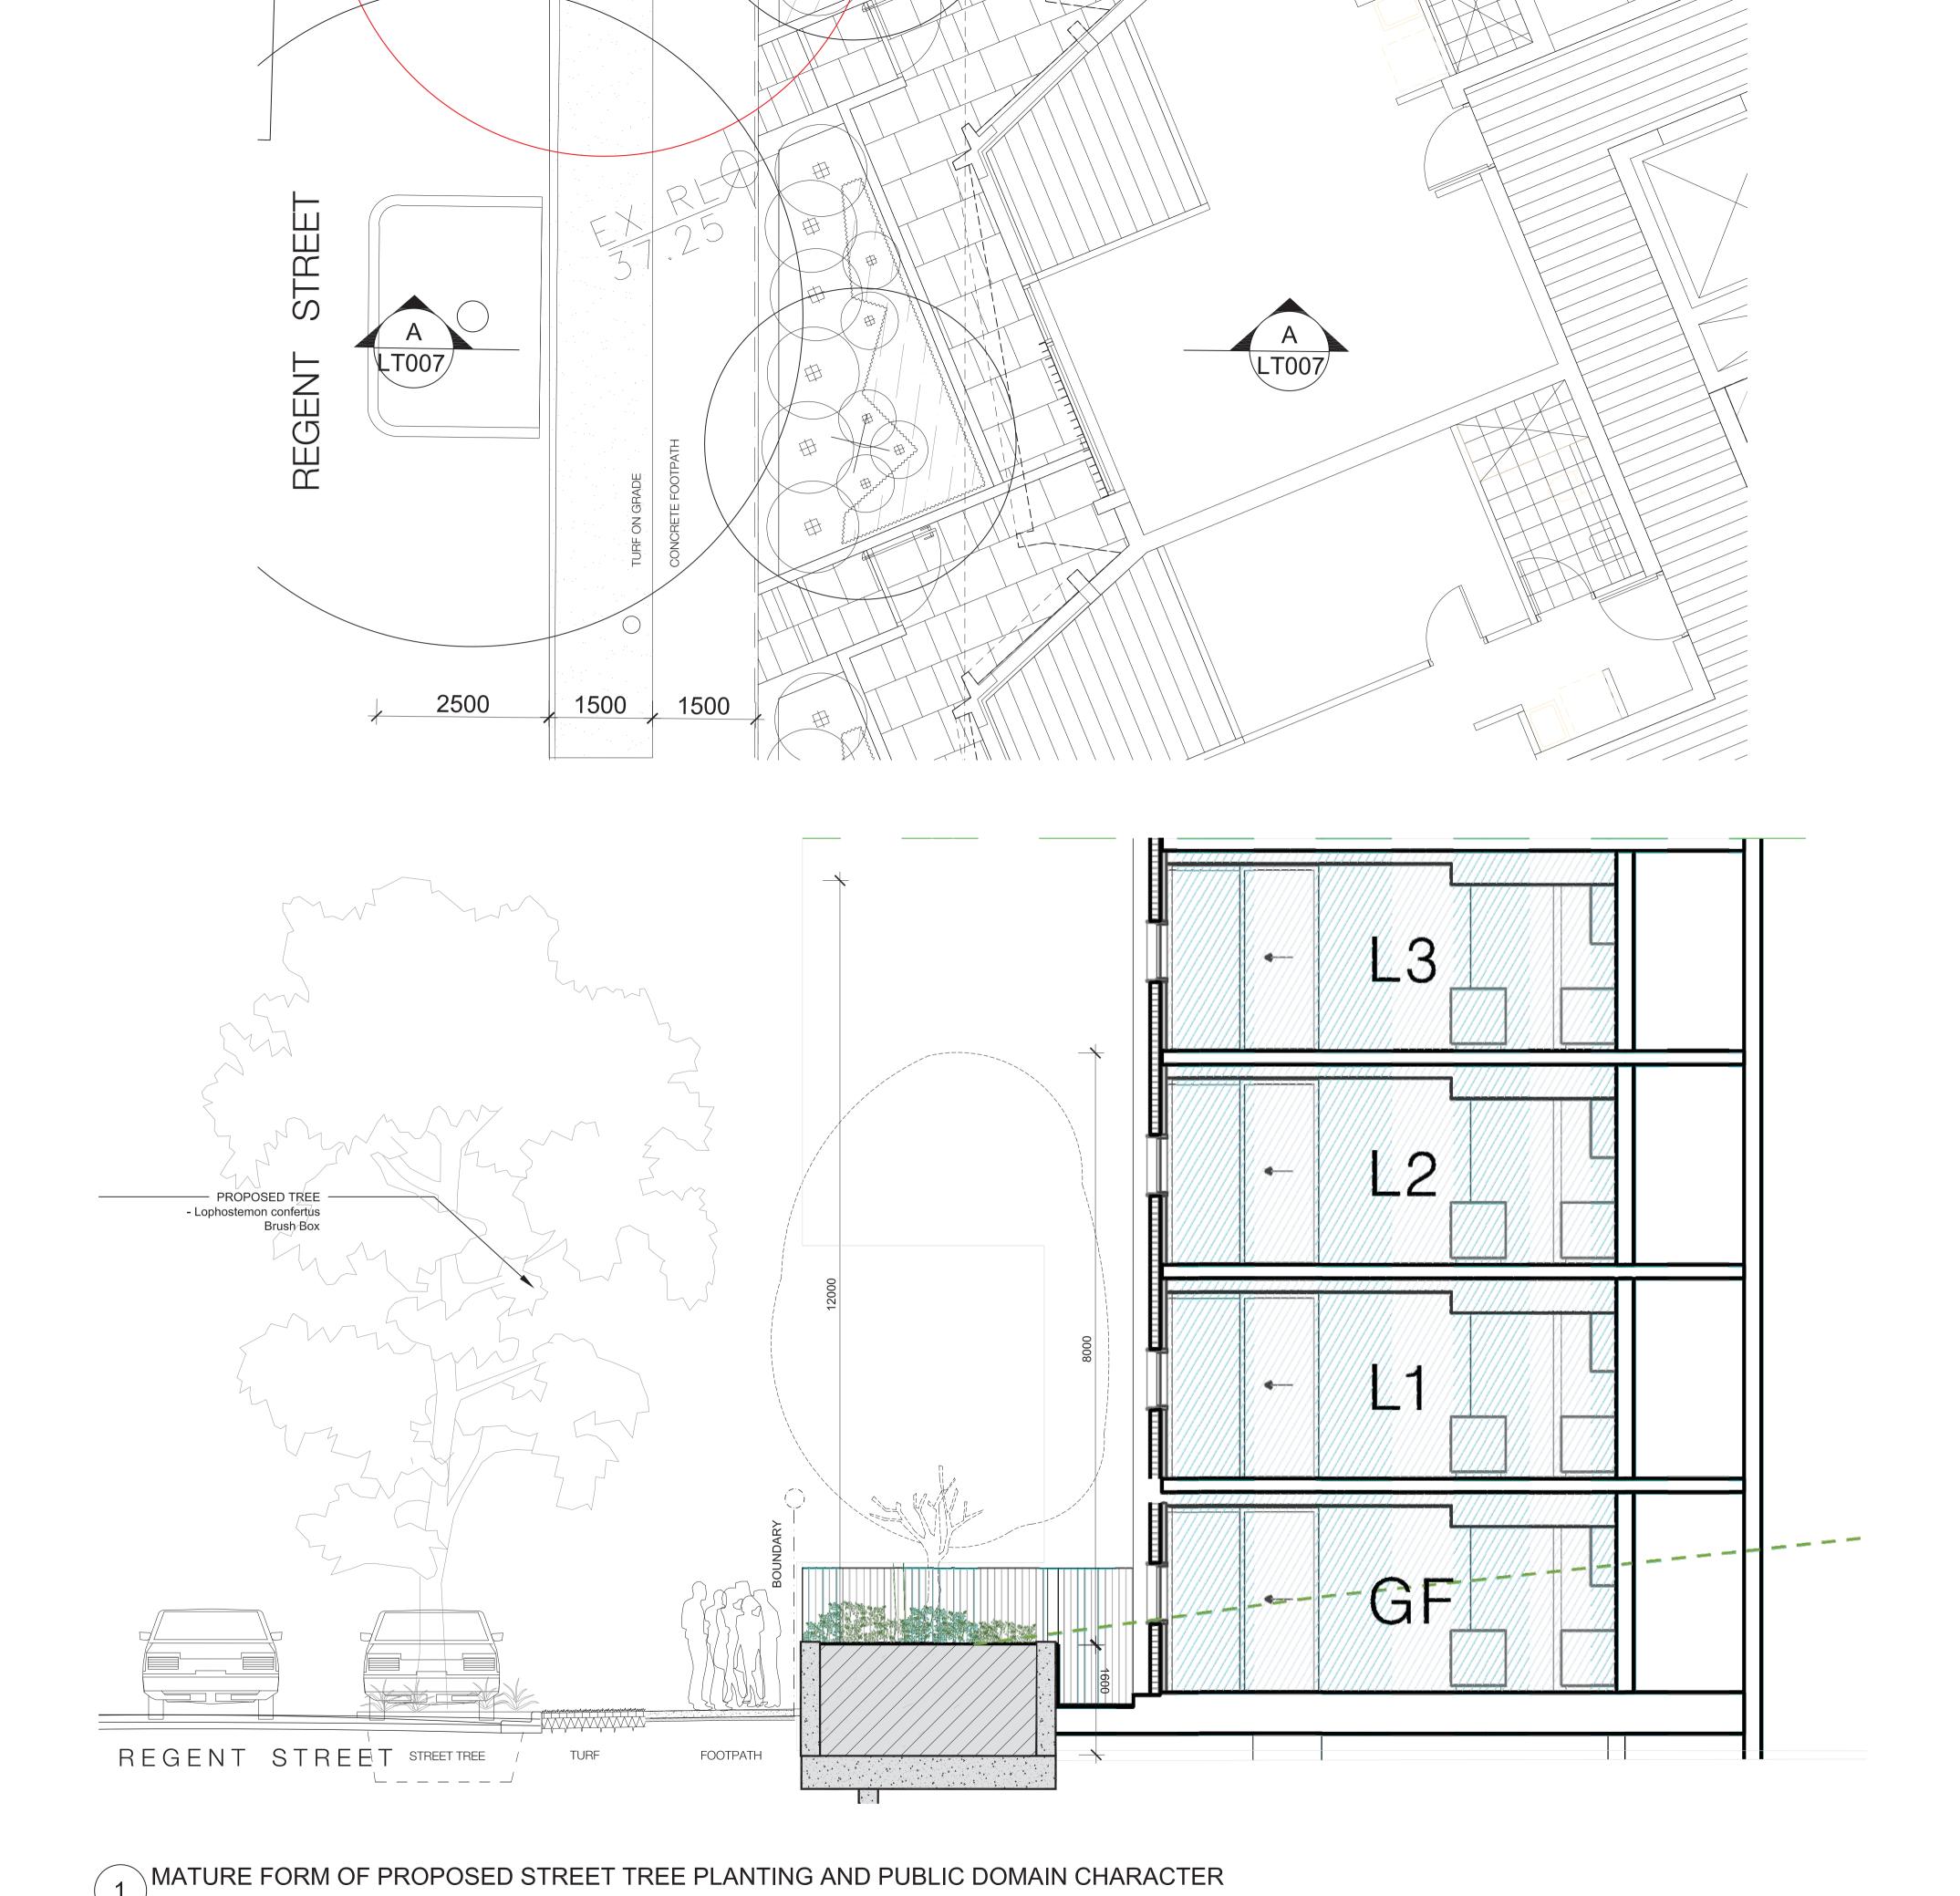

MATURE FORM OF PROPOSED STREET TREE PLANTING AND PUBLIC DOMAIN CHARACTER SECTION AA 1:50

NOTES: Figured dimensions shall be taken in preference to scaling.
 The contractor shall check all dimensions on site before commencing work. KEY PLAN SYDNEY STUDIO PROJECT:
PETERSHAM RSL REDEVELOPMENT DRAWING TITLE: STREET TREE DETAIL CLIENT:
DEICORP PTY LTD

# FEATURE TREES ON TOP OF BASEMENT TREES ALONG NORTHERN EDGE PROVIDING PRIVACY ENTRANCE DRAWS VIEWS FROM STREET NATIVE SHRUBS & TREES ALONG EASTERN EDGE OF SITE PROVIDING PRIVACY PRIVATE COURTYARD TO EACH FIRST FLOOR UNIT

## SHER

# Site 1 - Landscape Plan


- Trees along northern edge providing privacy & screening
- Feature screen along wall
- Lookout space to provide green amenity
- Trees to provide shade in western facing courtyard
- Feature trees on top of basement entrance draws views from street, spillover planting to carpark
- Native shrubs & trees along eastern edge of site providing privacy
- Private courtyard to each first floor unit
- Vegetation buffer along site boundary
- Integrated herb garden to timber seat
- Screen planting to fence along street
- Timber platform seating



Typical planting to courtyard




Boundary fence

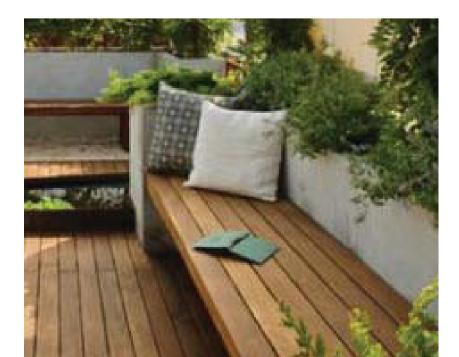

Timber seating on raised deck




Resident herb planters

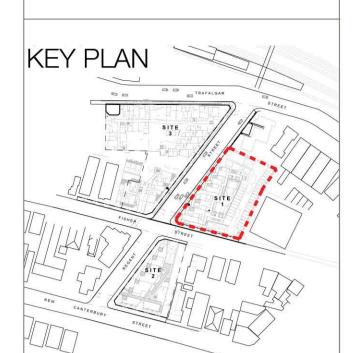


Figured dimensions shall be taken in preference to scaling. The contractor shall check all dimensions on site before

#### FINISHES & LEVELS

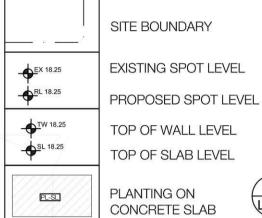




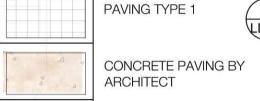



### PLANTING

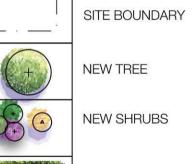









SITE 1 GROUND FLOOR LANDSCAPE PLAN

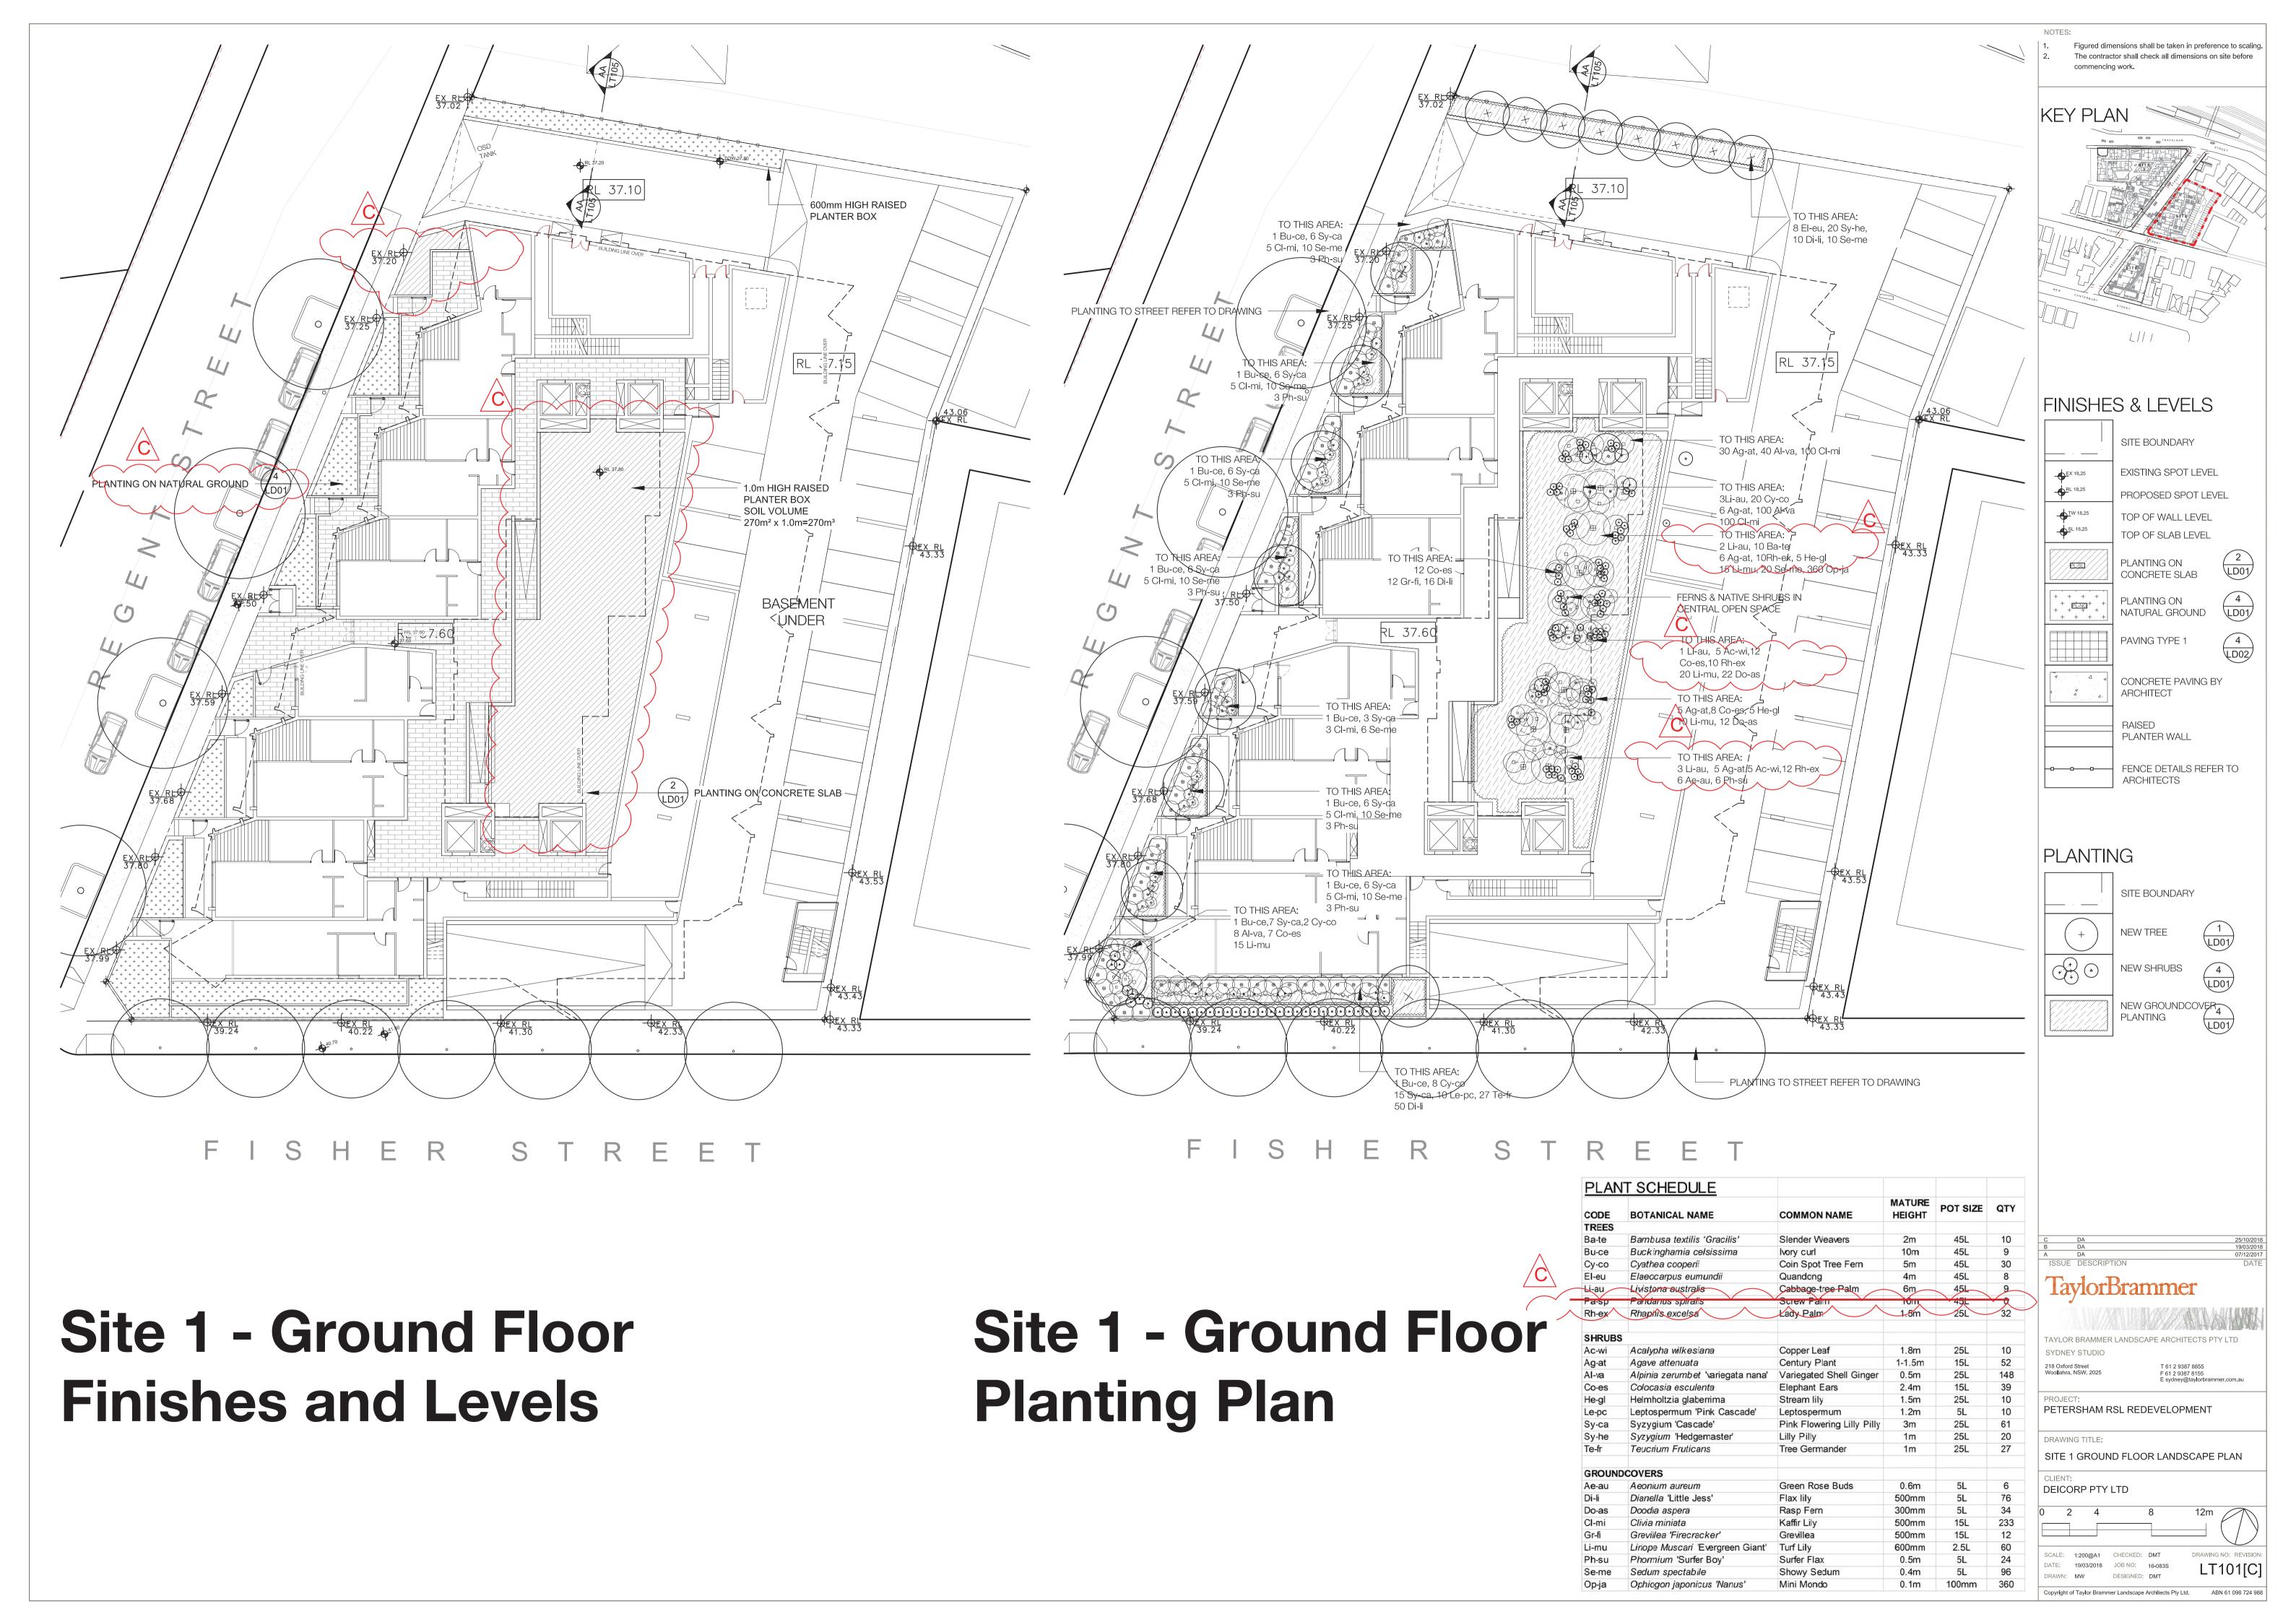

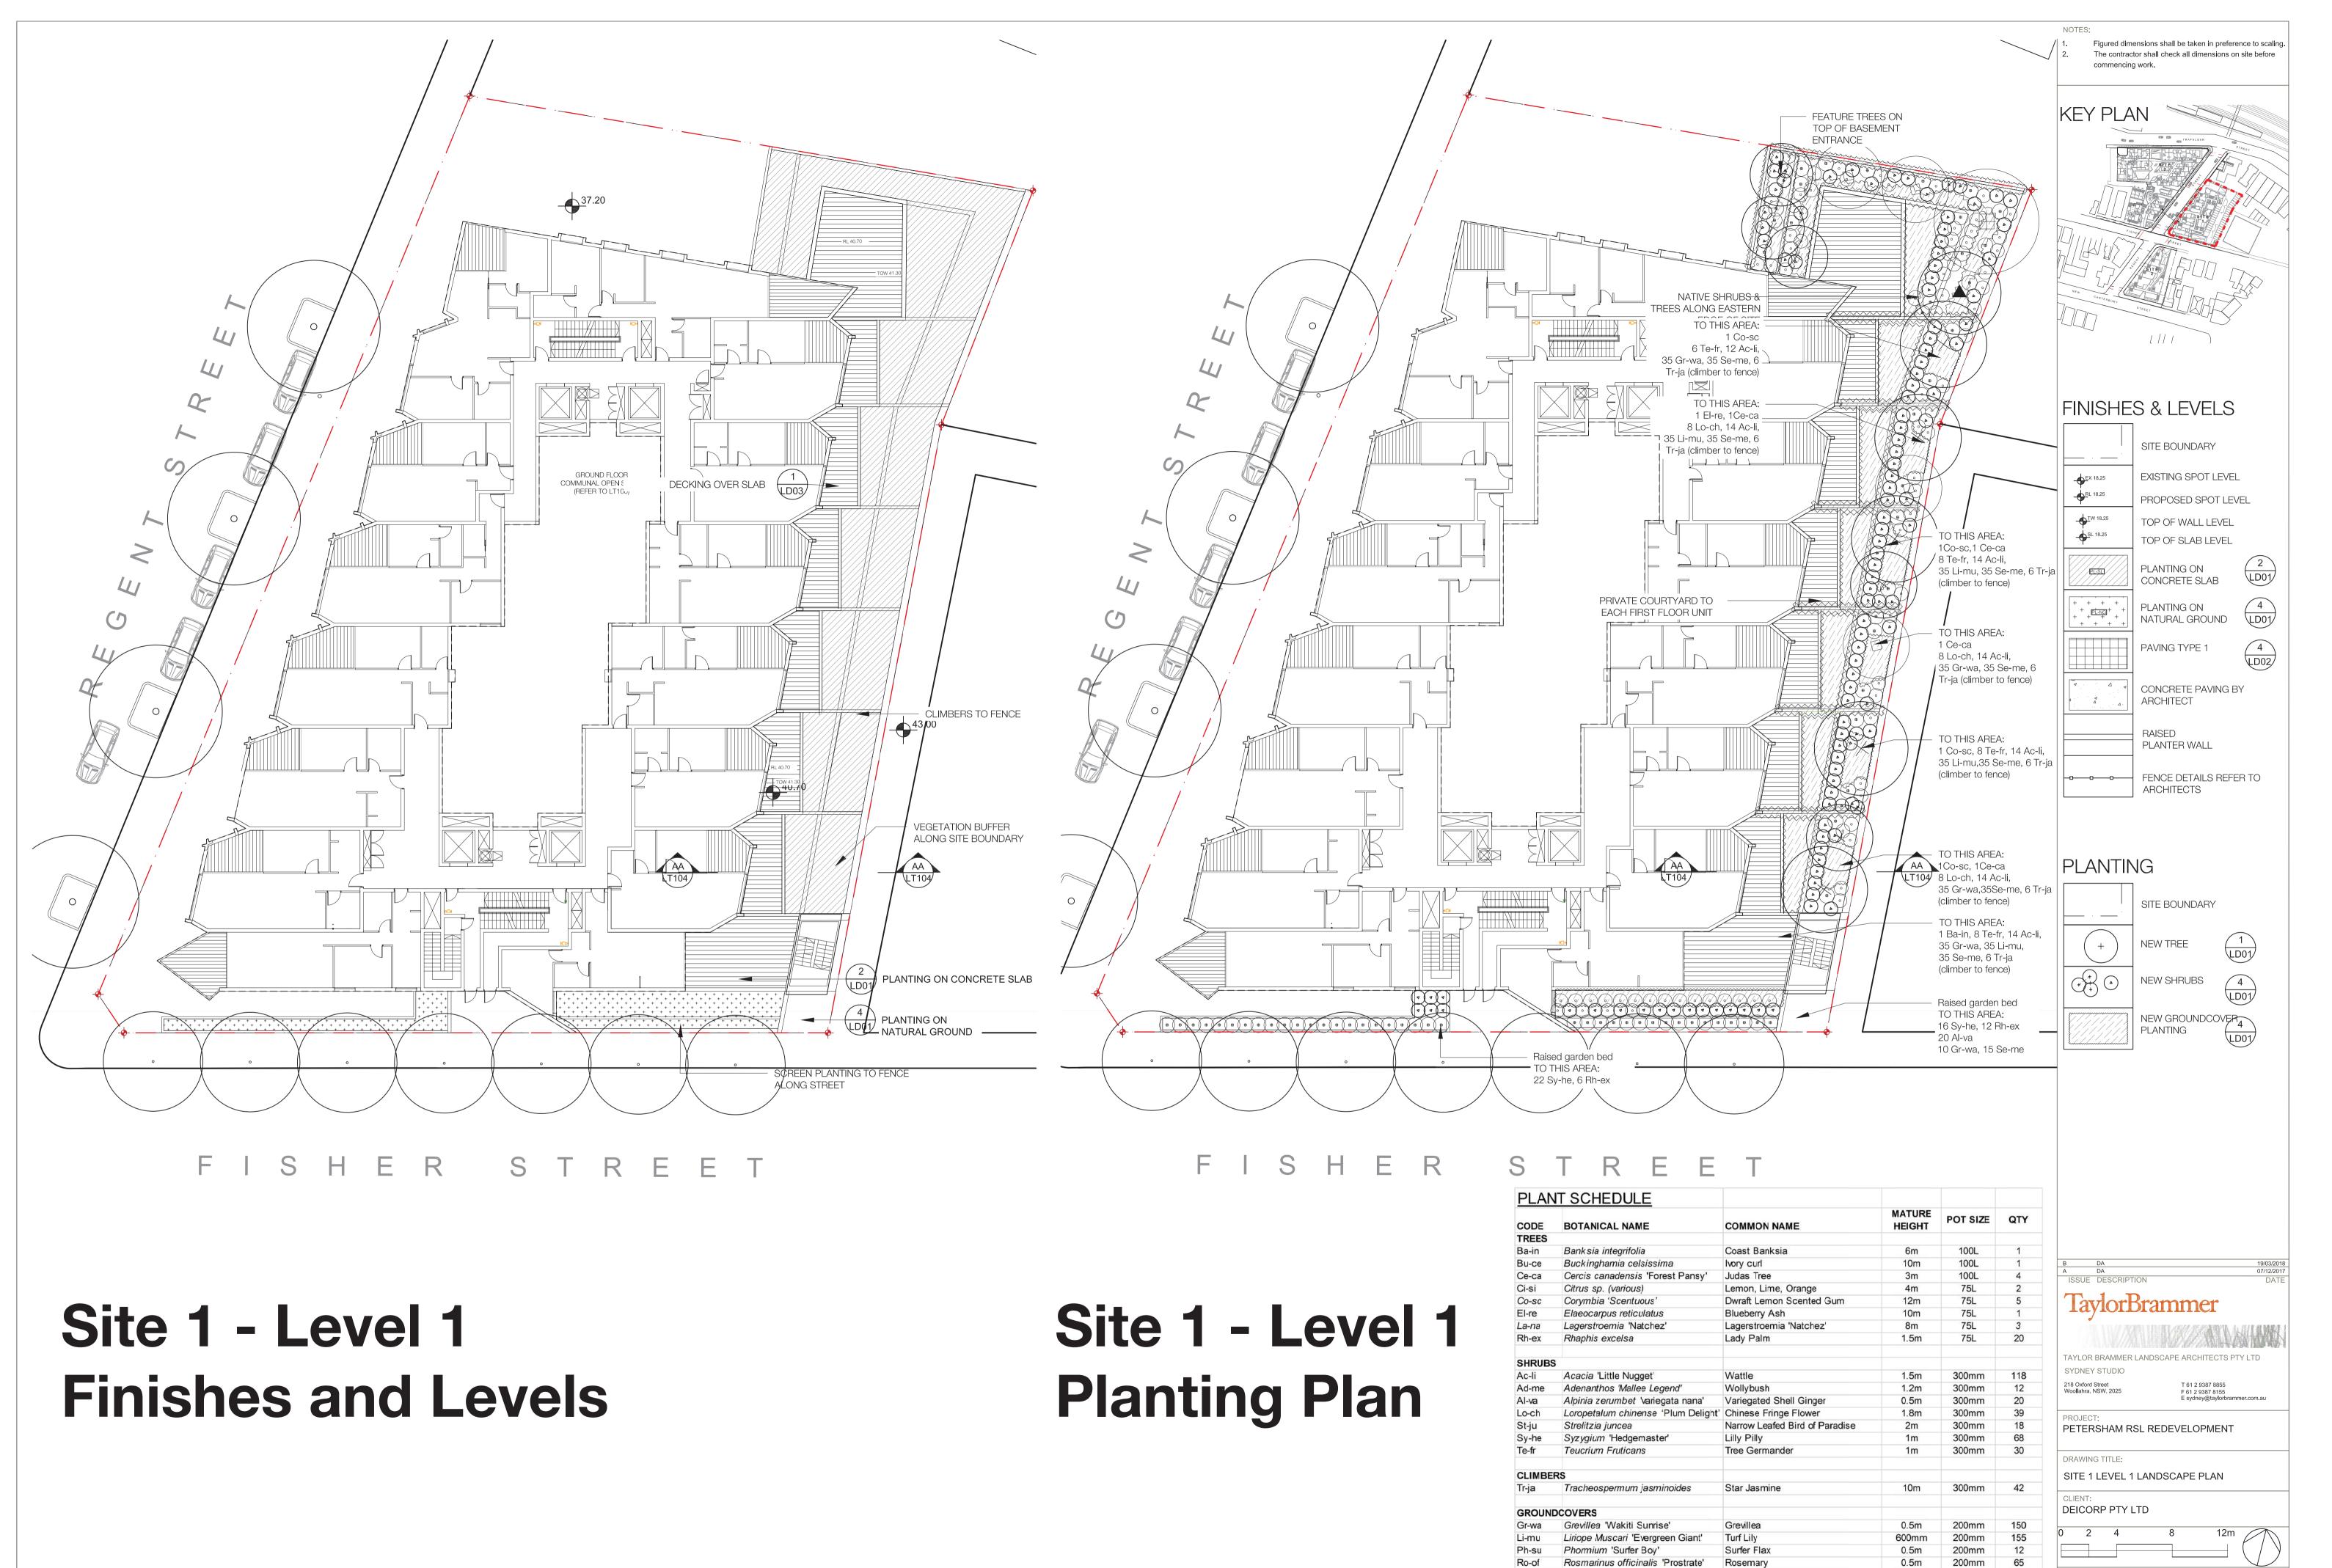

200mm

LT102[B]


ABN 61 098 724 988

Copyright of Taylor Brammer Landscape Architects Pty Ltd.

0.4m

Sedum spectabile


Showy Sedum

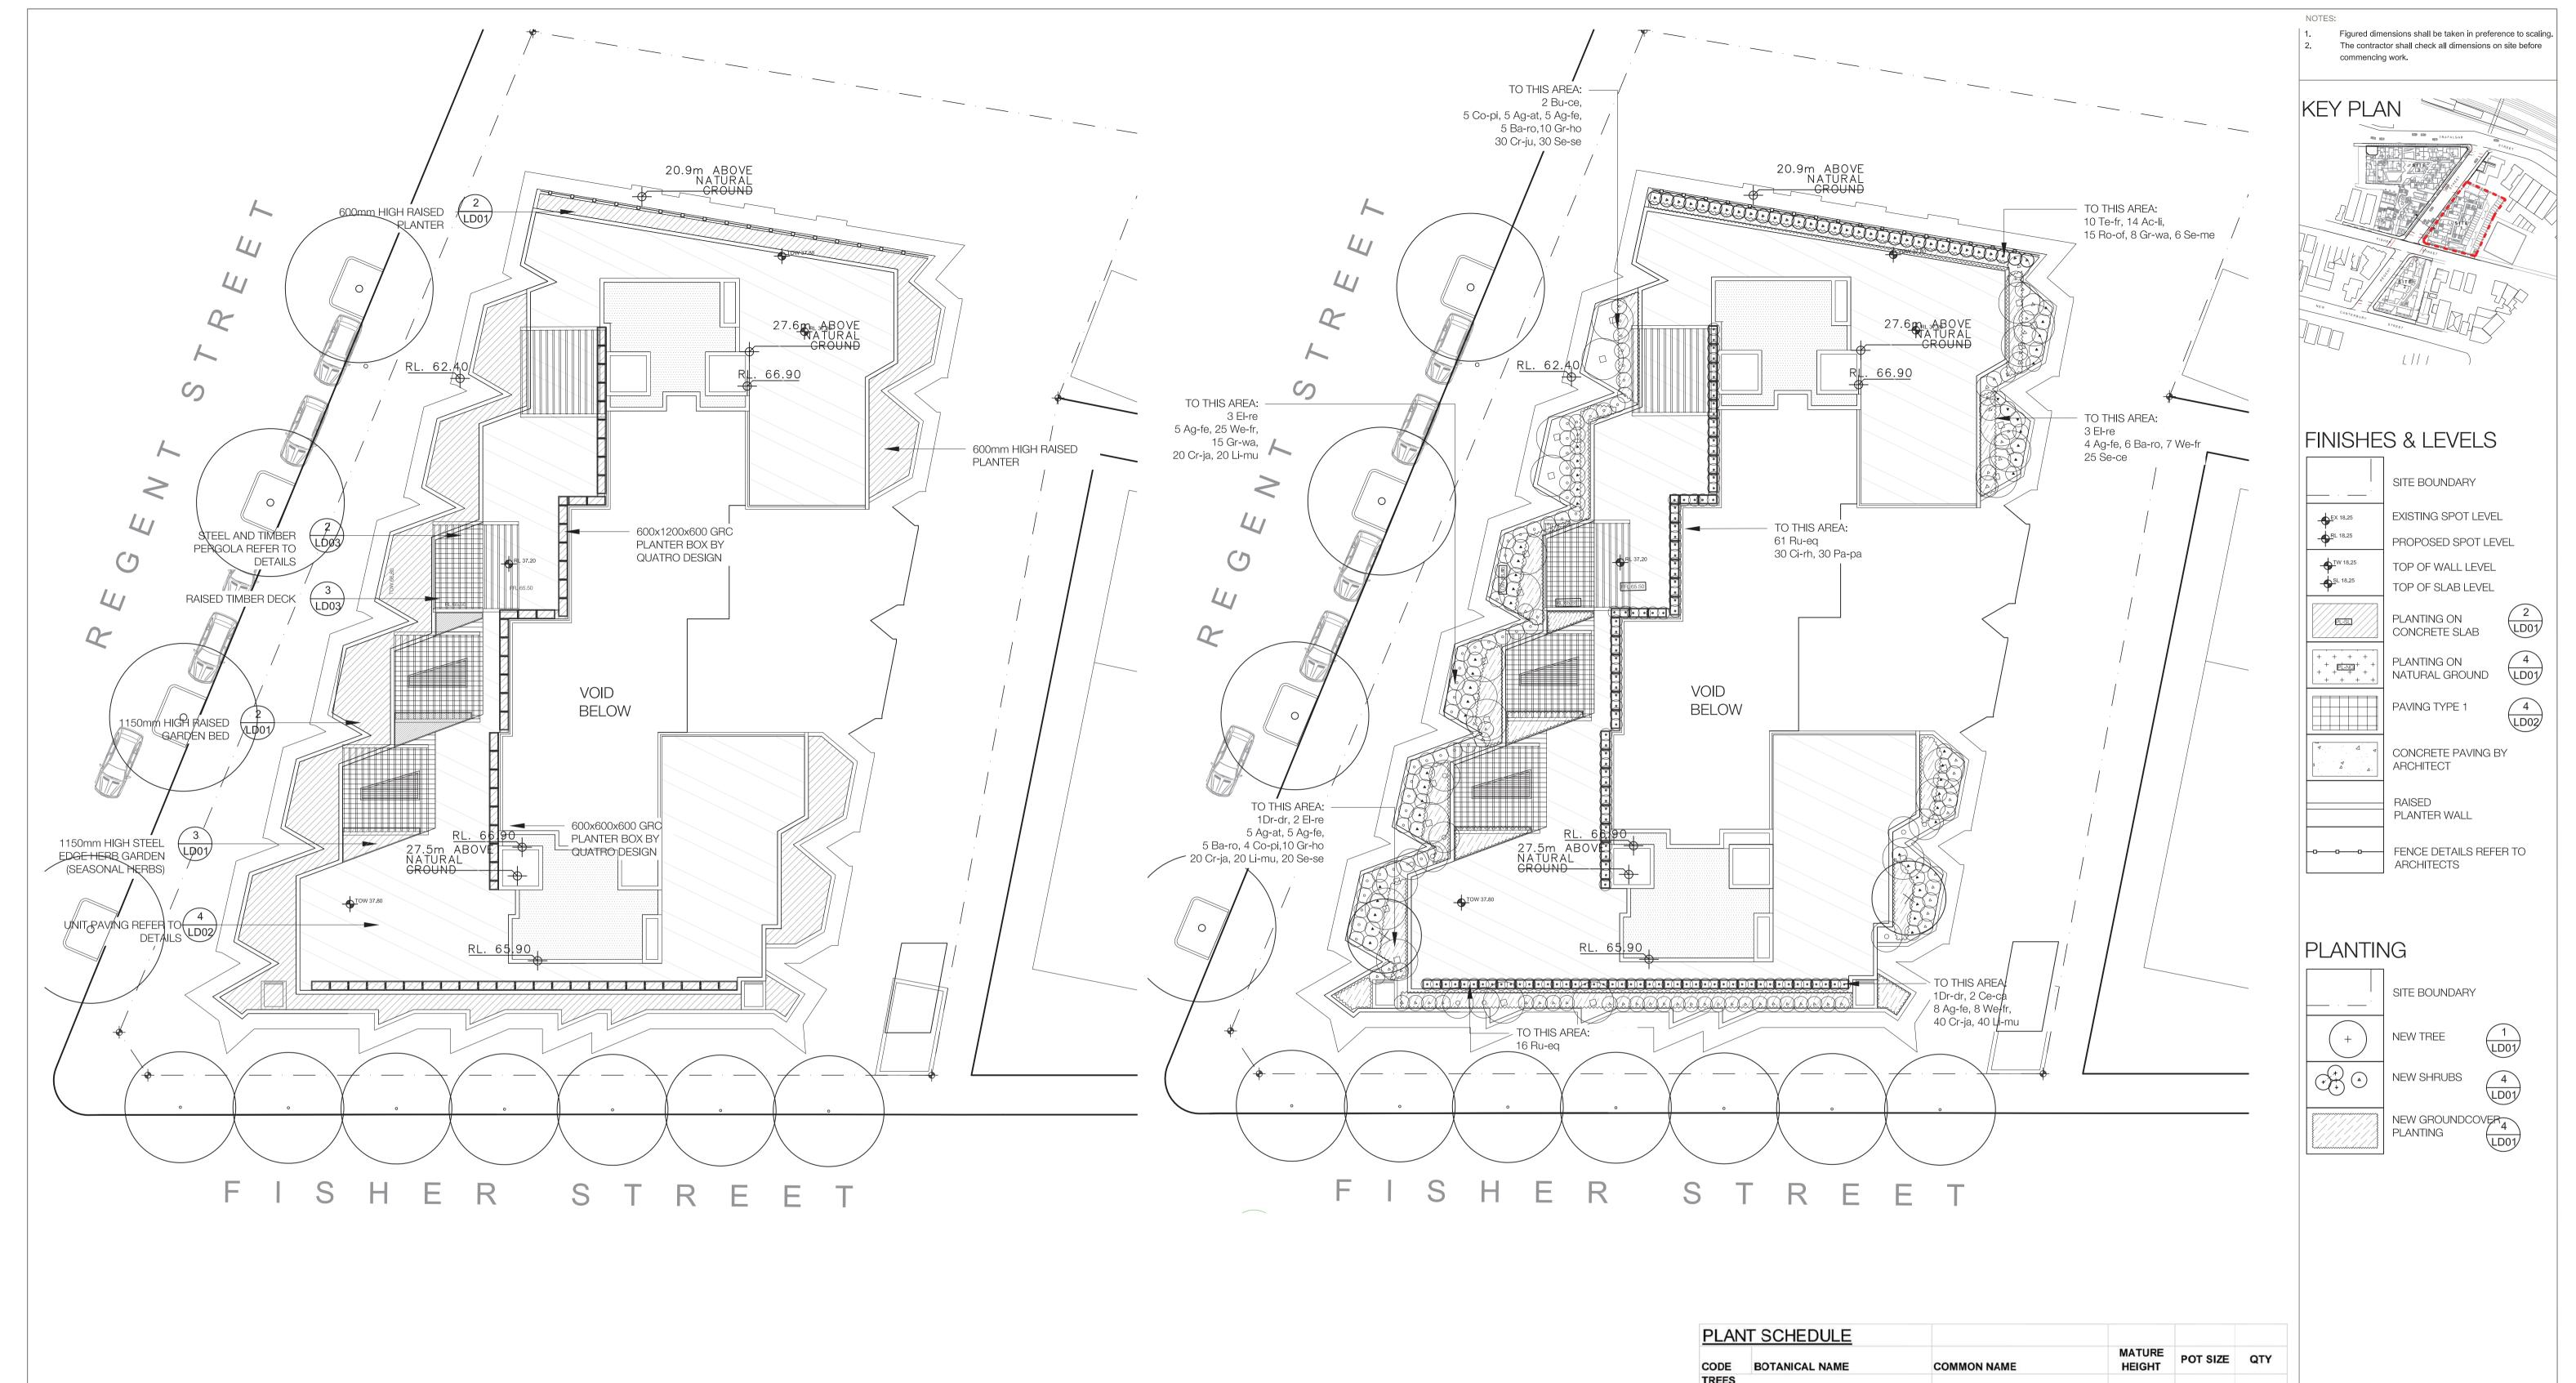


Site 1 - Level 8
Finishes and Levels


Site 1 - Level 8
Planting Plan


CODE	BOTANICAL NAME	COMMON NAME	MATURE HEIGHT	POT SIZE	QTY
TREES					
Bu-ce	Buckinghamia celsissima	Ivory curl	10m	45L	2
Ce-ca	Cercis canadensis 'Forest Pansy'	Judas Tree	3m	100L	2
Dr-dr	Dracaena draco	Dragon Tree	8m	45L	2
El-re	Elaeocarpus reticulatus	Blueberry Ash	5m	45L	8
SHRUBS	3				
Ag-at	Agave attenuata	Century Plant	1m	25L	10
Ag-fe	Agave ferox	Century Plant	1.5m	25L	27
Ac-li	Acacia 'Little Nugget'	Wattle	1.5m	15L	14
Ba-ro	Banksia robur	Swamp Banksia	1.5m	25L	16
Co-pi	Cordyline 'Pink Dazzler'	Cordyline	4m	25L	9
Gr-ho	Grevillea 'Honey Gem'	Grevillea	2m	25L	20
Ru-eq	Russelia equisetiformis	Firecracker plant	1m	25L	77
Te-fr	Teucrium Fruticans	Tree Germander	1m	25L	10
We-fr	Westringia fruticosa	Coast Rosemary	1.5m	25L	40
CLIMBEI	RS				
Ci-rh	Cissus rhombifolia	Oak Leaf ly	10m	5L	30
Ра-ра	Pandorea pandorana	Wonga wonga vine	10m	5L	30
GROUNI	DCOVERS				
Cr-ja	Crassula ovata	Jade Plant	1.5m	5L	80
Gr-wa	Grevillea 'Wakiti Sunrise'	Grevillea	0.5m	15L	23
Li-mu	Liriope Muscari 'Evergreen Giant'	Turf Lily	600mm	2.5L	80
Ro-of	Rosmarinus officinalis 'Prostrate'	Rosemary	0.5m	5L	15
Se-me	Sedum spectabile	Showy Sedum	0.4m	5L	6
Se-se	Senecio serpens	Blue Chalksticks	0.4m	5L	50

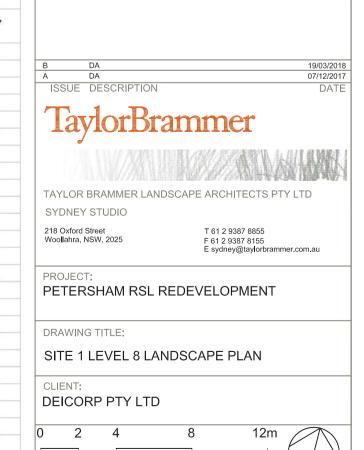

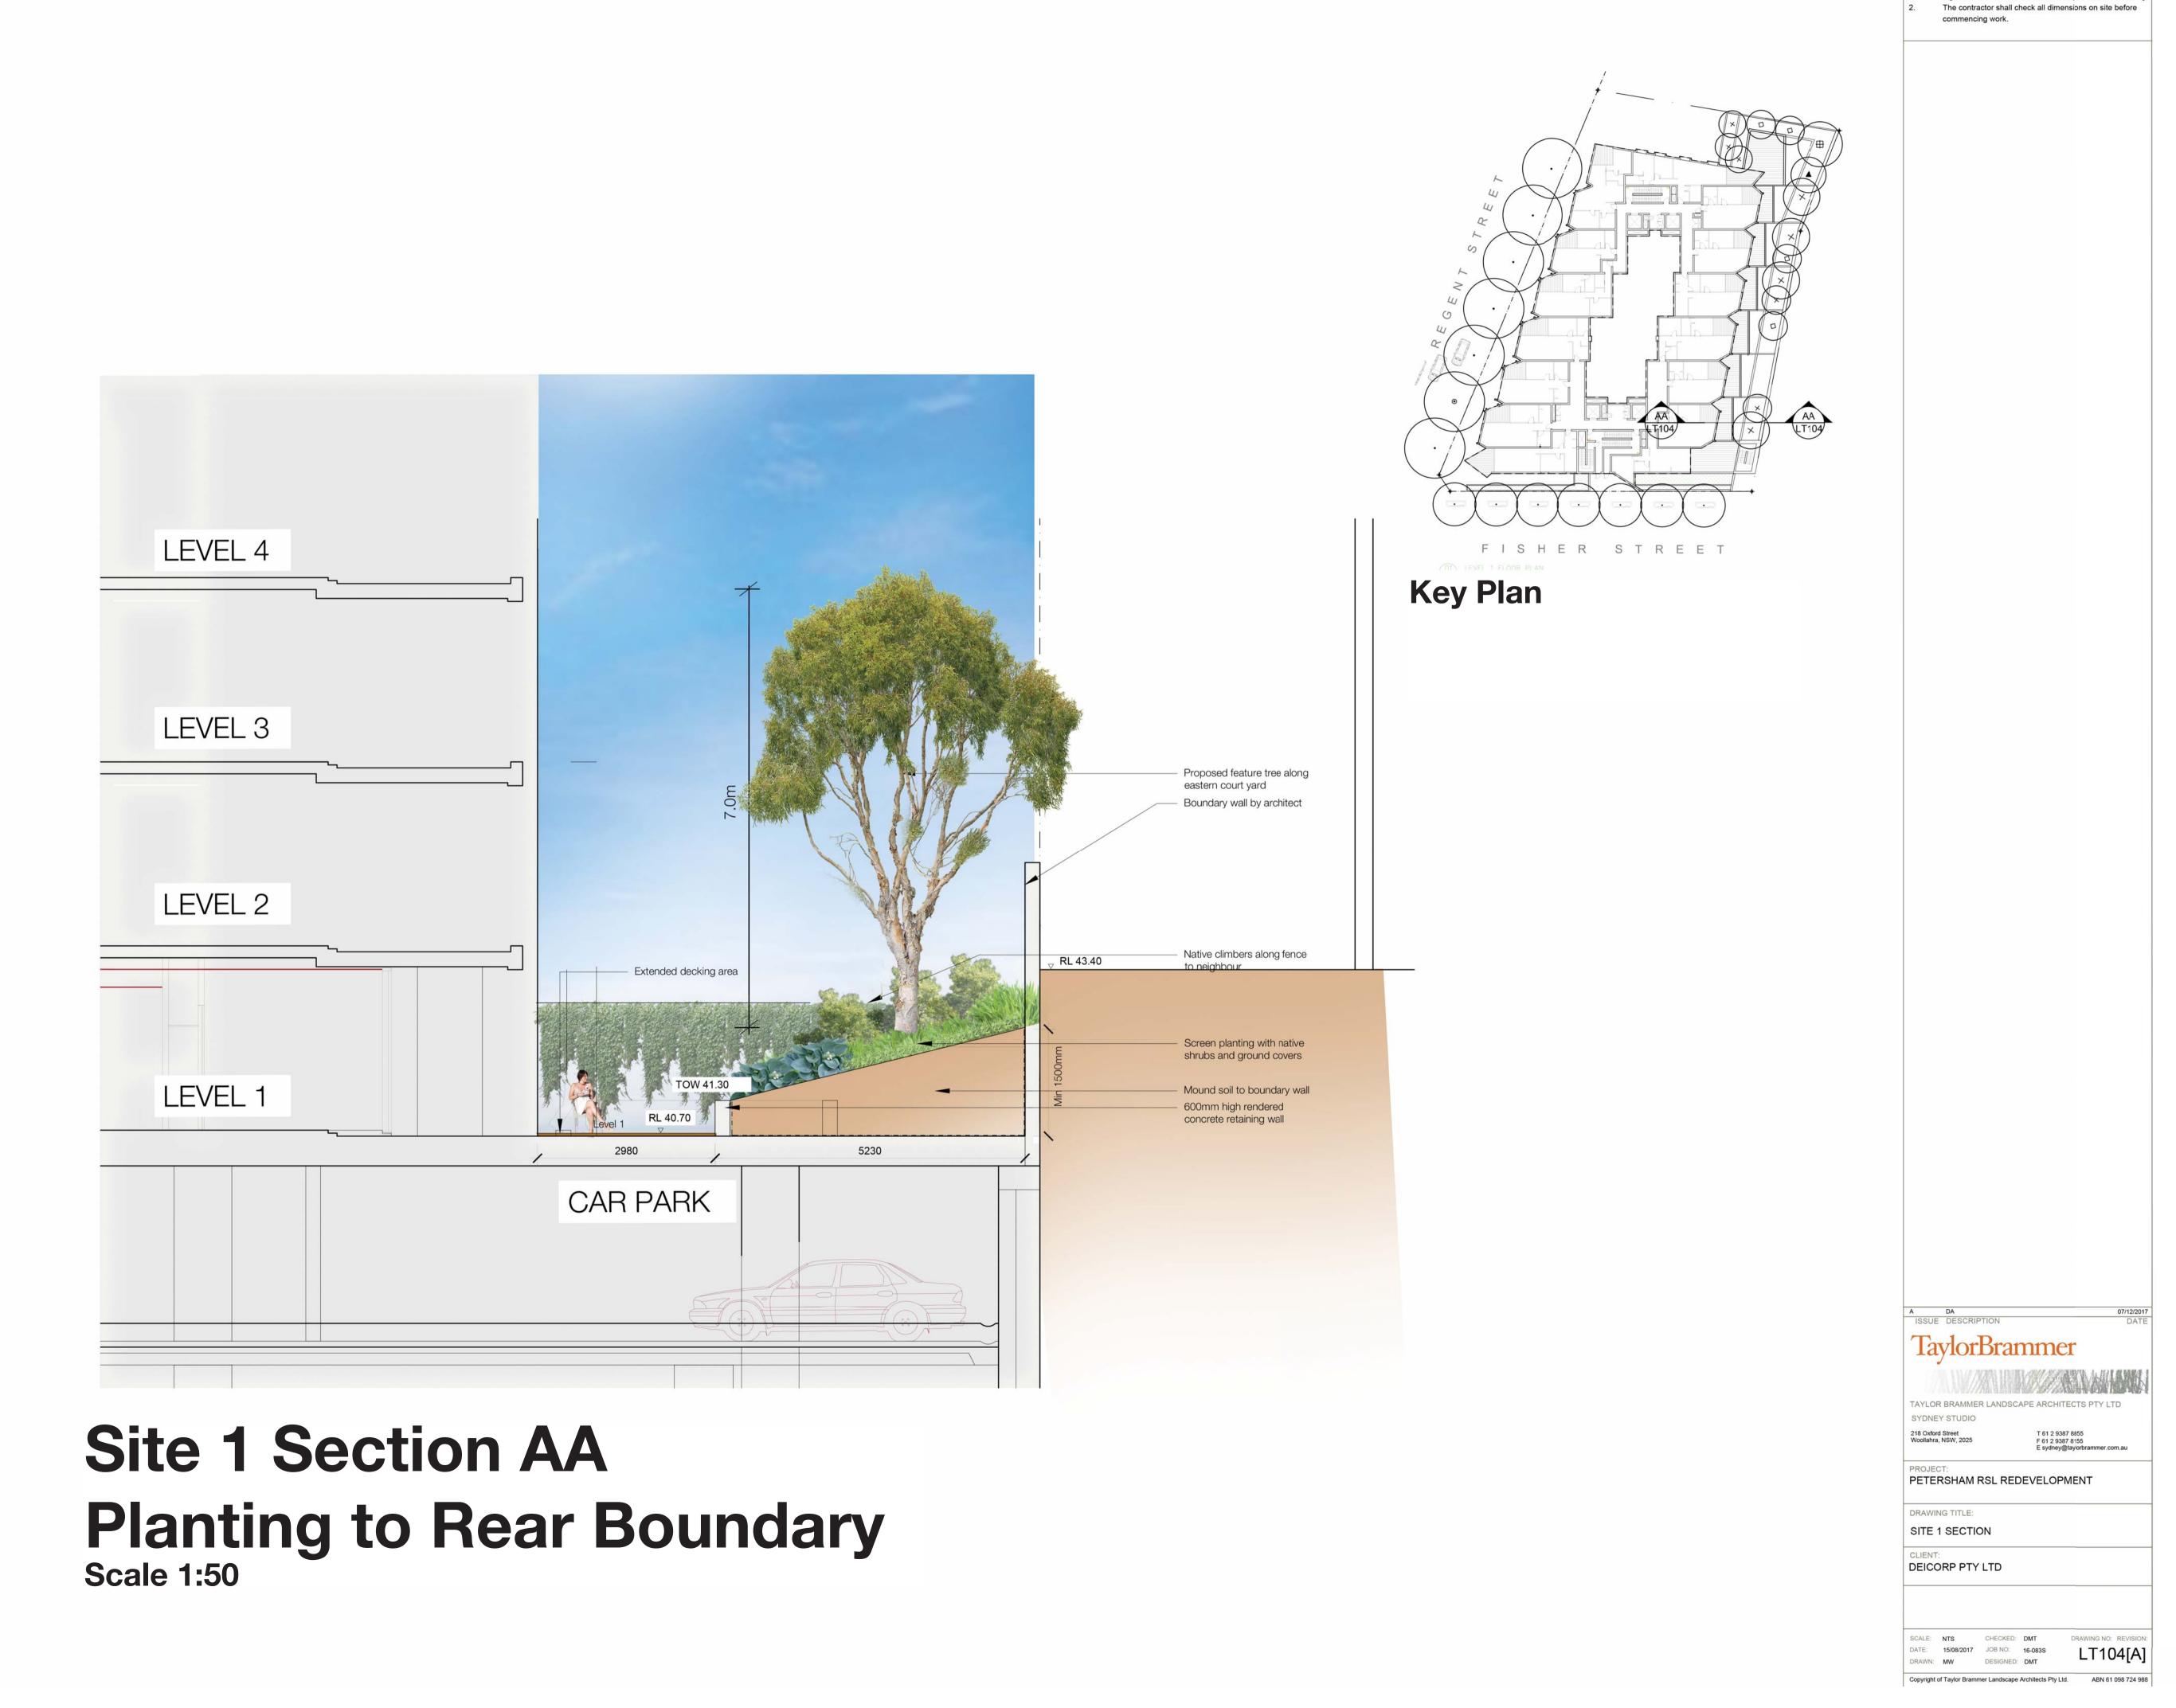

Figured dimensions shall be taken in preference to scaling.

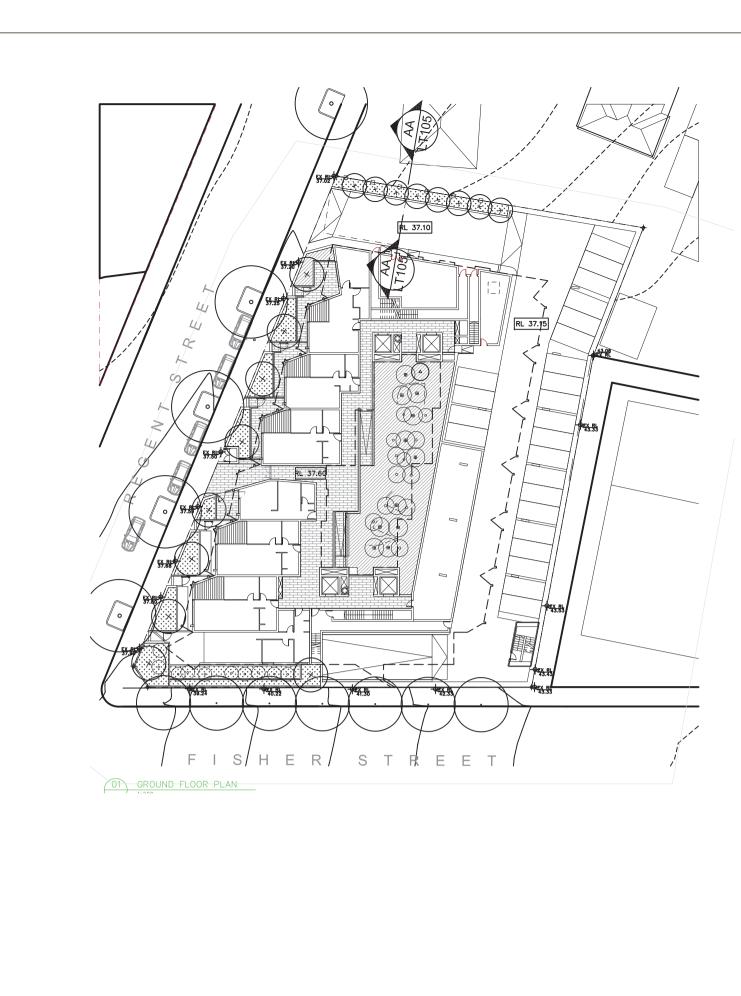

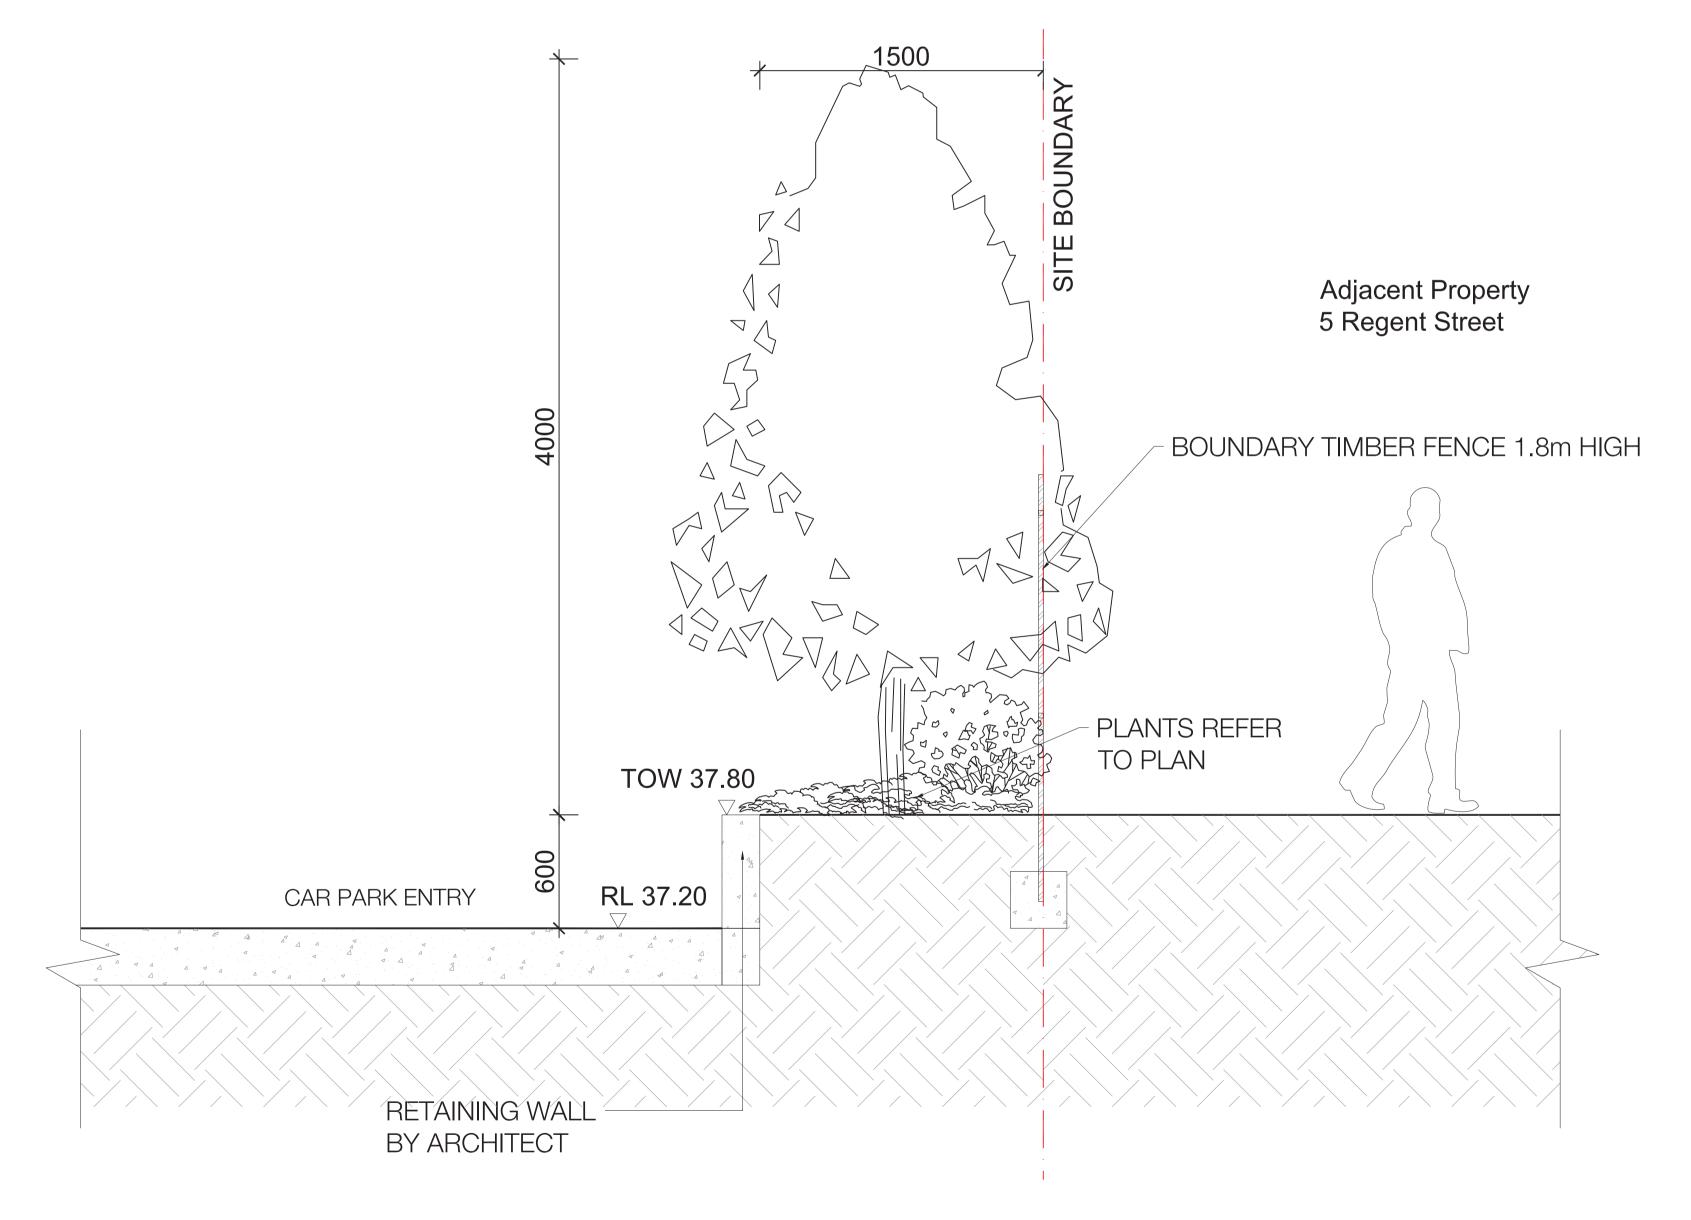

Site 1 - Site Boundary Section Scale 1:20

A DA
ISSUE DESCRIPTION

TaylorBrammer

TAYLOR BRAMMER LANDSCAPE ARCHITECTS P
SYDNEY STUDIO

218 Oxford Street
Woollahra, NSW, 2025

T 61 2 9387 8855
E sydney@taylorbram

Figured dimensions shall be taken in preference to scaling.
The contractor shall check all dimensions on site before

PROJECT:
PETERSHAM RSL REDEVELOPMENT

DRAWING TITLE:

LANDSCAPE SECTION

DEICORP PTY LTD

 SCALE:
 NTS
 CHECKED:
 DMT

 DATE:
 19/03/2018
 JOB NO:
 16-083S

 DRAWN:
 MW
 DESIGNED:
 DMT

DRAWN: MW DESIGNED: DMT

Convidable of Taylor Brammer Landscape Architects Ptv Ltd. ARN.



# Site 2 - Landscape Plan

- Small deciduous trees to the main entrance of the building
- Feature tree to southern side of the building with associated shrub planting to complement the streetscape
- Detail planting & native shrubs on southern side under roof line
- Vegetation buffer with native species to the site boundary
- Detailed planting in raised planter to private court yard
- Herb garden in planter
- BBQ area
- Light weight pergola to provide amenity
- Existing large Paperbark street trees retained



Timber deck under pergola




Spillover planting



Rooftop planting character



Lightweight pergola

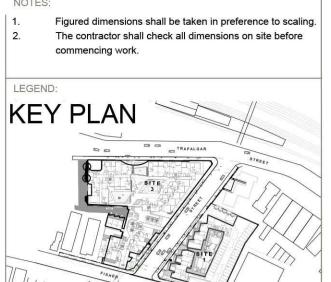

### FINISHES & LEVELS

SITE BOUNDARY


PROPOSED SPOT LEVEL

PLANTING ON CONCRETE SLAB PLANTING ON ATURAL GROUND 4 LD01

**PAVING TYPE 1** 


RAISED PLANTER WALL

## **PLANTING**

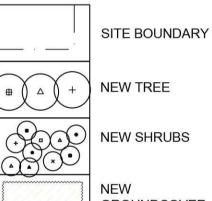

NEW GROUNDCOVER 4 LD01

EXISTING TREES TO BE RETAINED

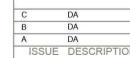


## **TaylorBrammer**


SYDNEY STUDIO

PETERSHAM RSL REDEVELOPMENT

SITE 2 GROUND FLOOR LANDSCAPE

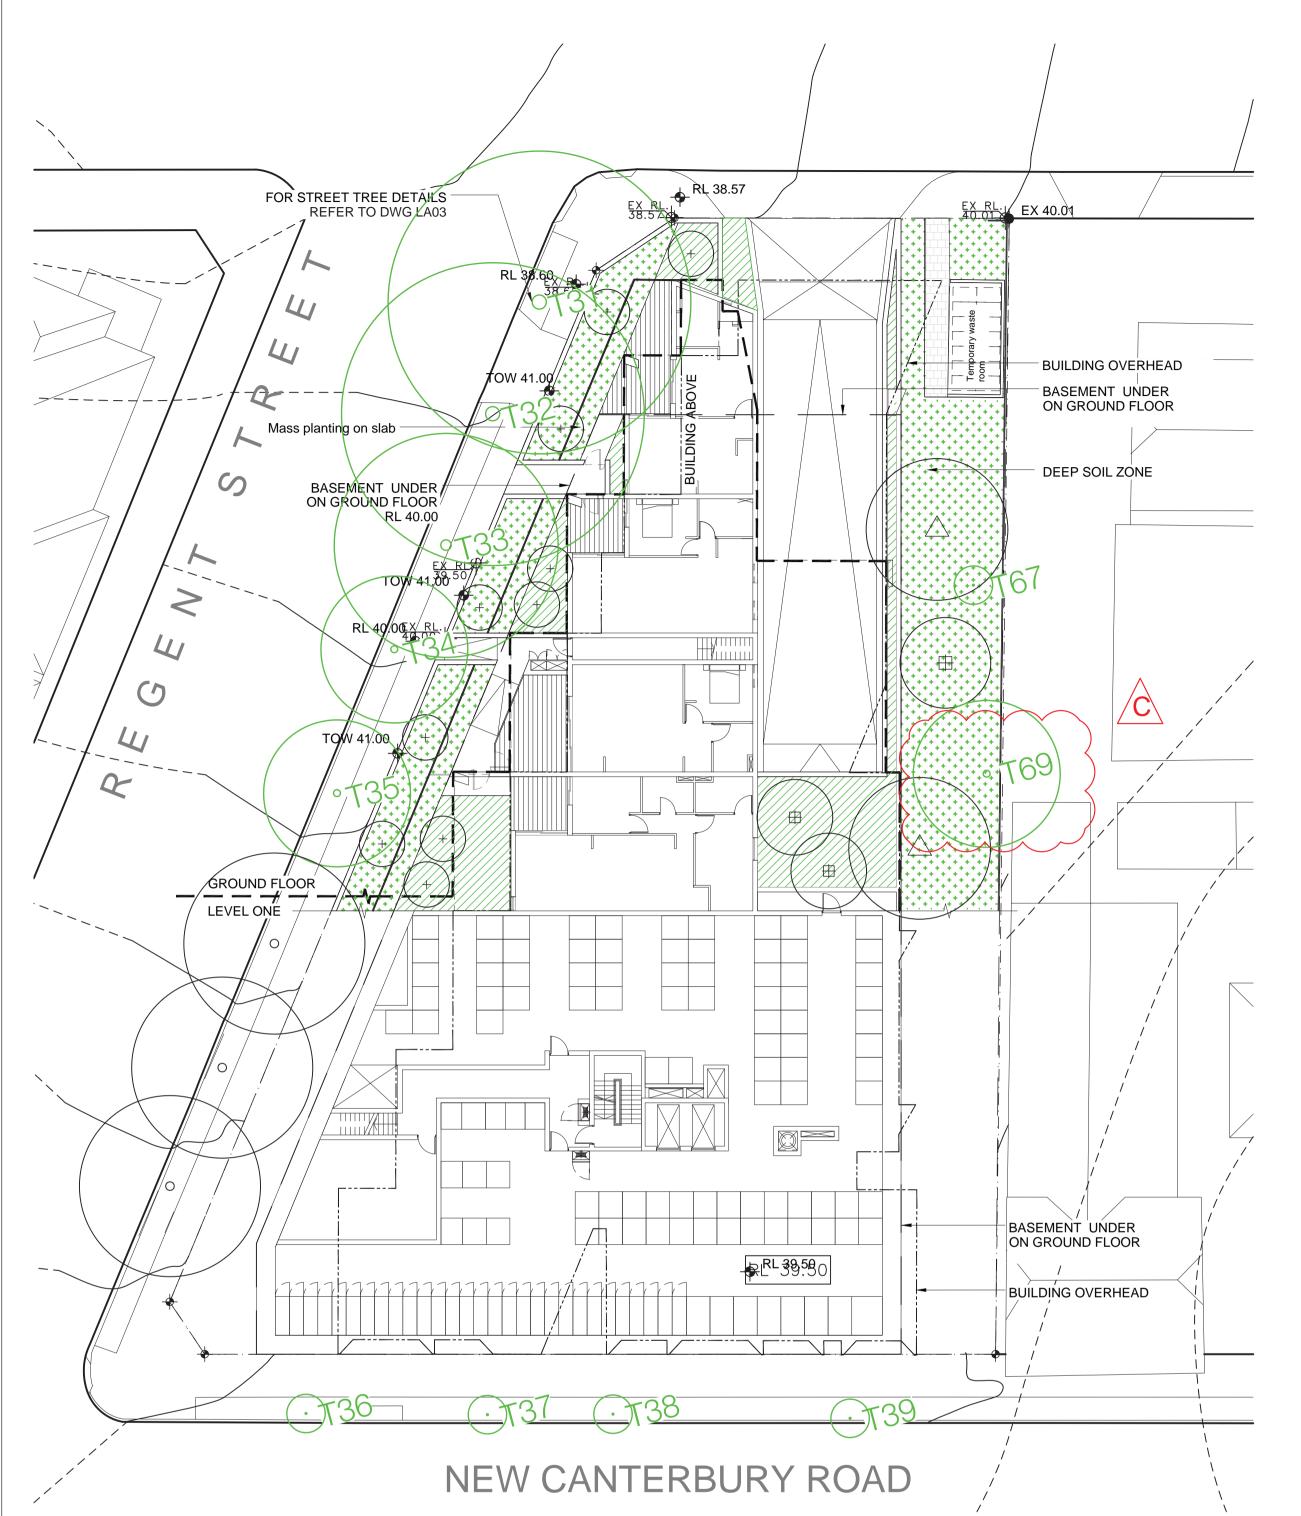



Site 2 - Ground Floor Levels and Finishes Plan

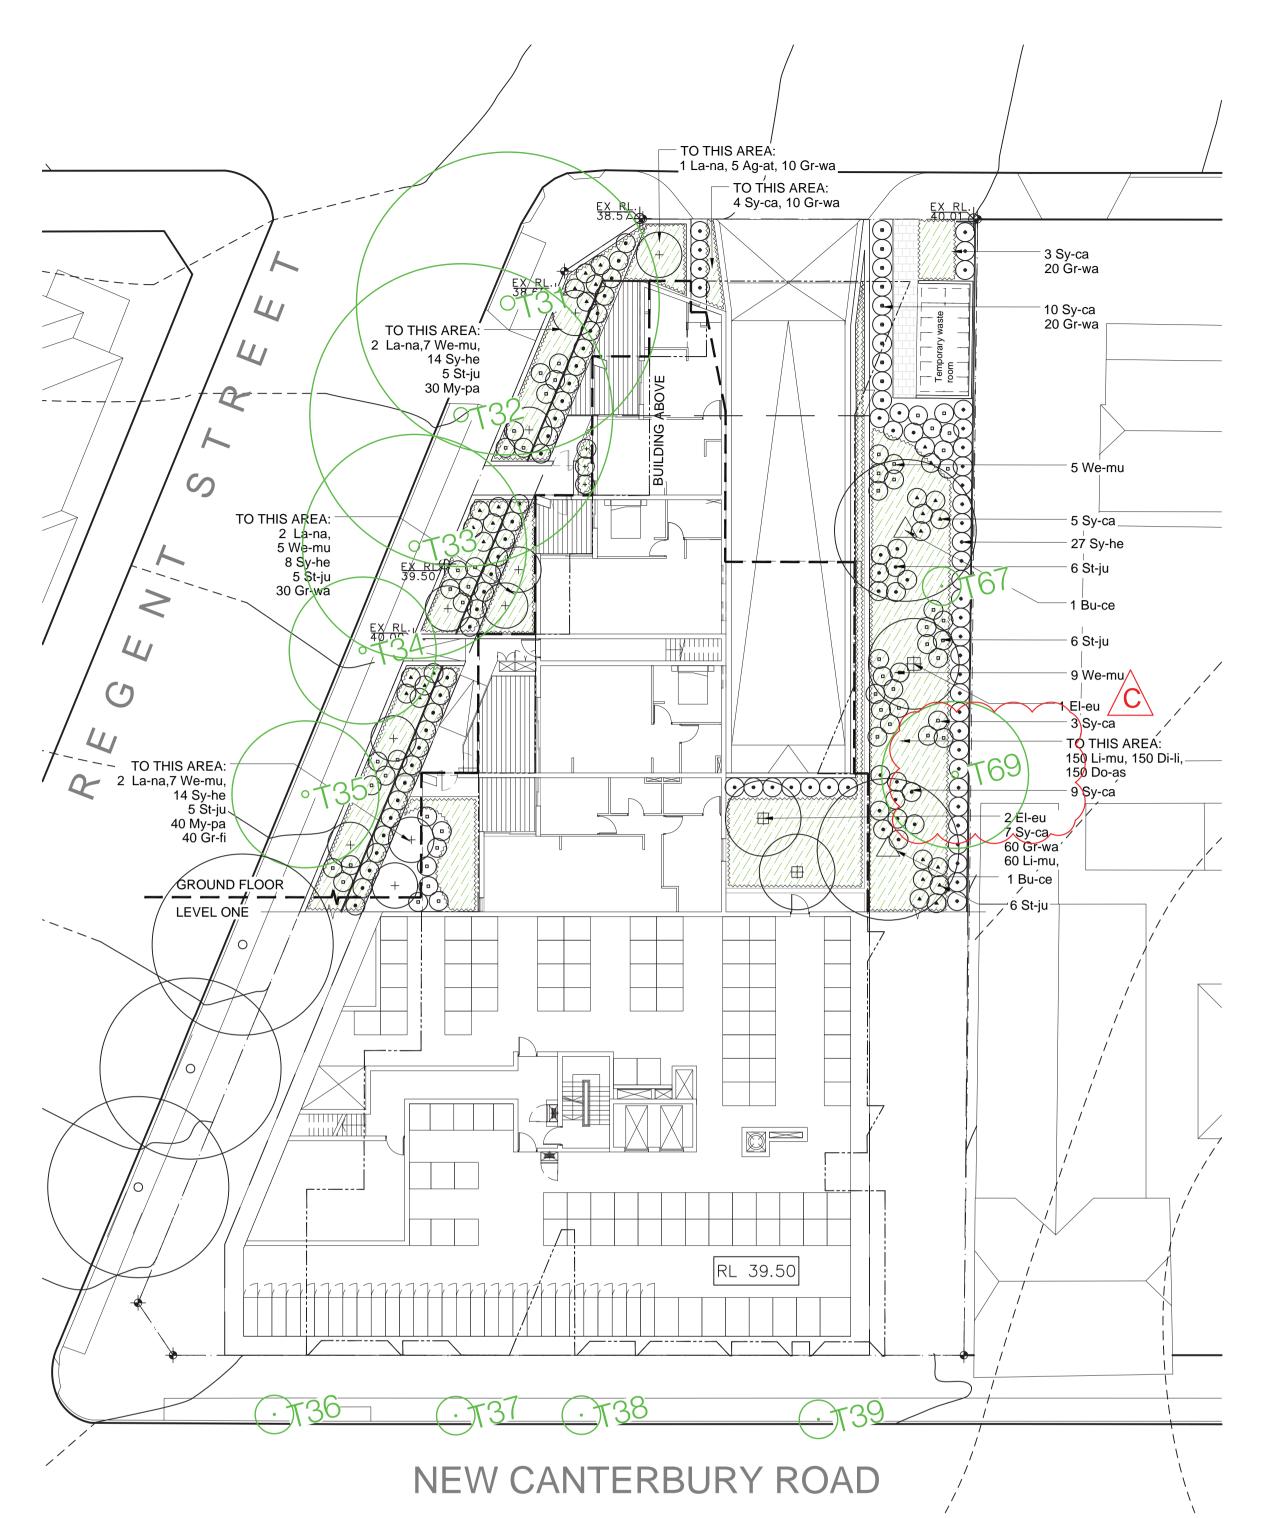


# Site 2 - Ground Floor Planting Plan

			MATURE	POT SIZE	QTY
CODE	BOTANICAL NAME	COMMON NAME	HEIGHT		
TREES					
Bu-ce	Buckinghamia celsissima	lvory curl	10m	45L	2
El-eu	Elaeocarpus eumundii	Quandong	4m	45L	3
La-na	Lagerstroemia indica 'Natchez'	Crepe Myrtle	5m	75L	7
SHRUBS					
St-ju	Strelitzia juncea	Narrow Leafed Bird of Paradise	2m	300mm	33
Sy-ca	Syzygium 'Cascade'	Pink Flowering Lilly Pilly	3m	300mm	41
Sy-he	Syzygium 'Hedgemaster'	Lilly Pilly	1m	300mm	63
We-mu	Westringia fruticosa 'Mundi'	Coastal Rosemary	1.5m	300mm	33
GROUNE	OCOVERS				6
Di-li	Dianella 'Little Jess'	Flax lily	500mm	200mm	150
Do-as	Doodia aspera	Rasp Fern	300mm	200mm	150
Gr-fi	Grevillea 'Firecracker'	Grevillea	500mm	200mm	40
Gr-wa	Grevillea 'Wakiti Sunrise'	Grevillea	0.5m	200mm	190
Li-mu	Liriope Muscari 'Evergreen Giant'	Turf Lily	600mm	200mm	210
Му-ра	Myoporum parvifolium	Creeping Boobialla	0.4m	200mm	70

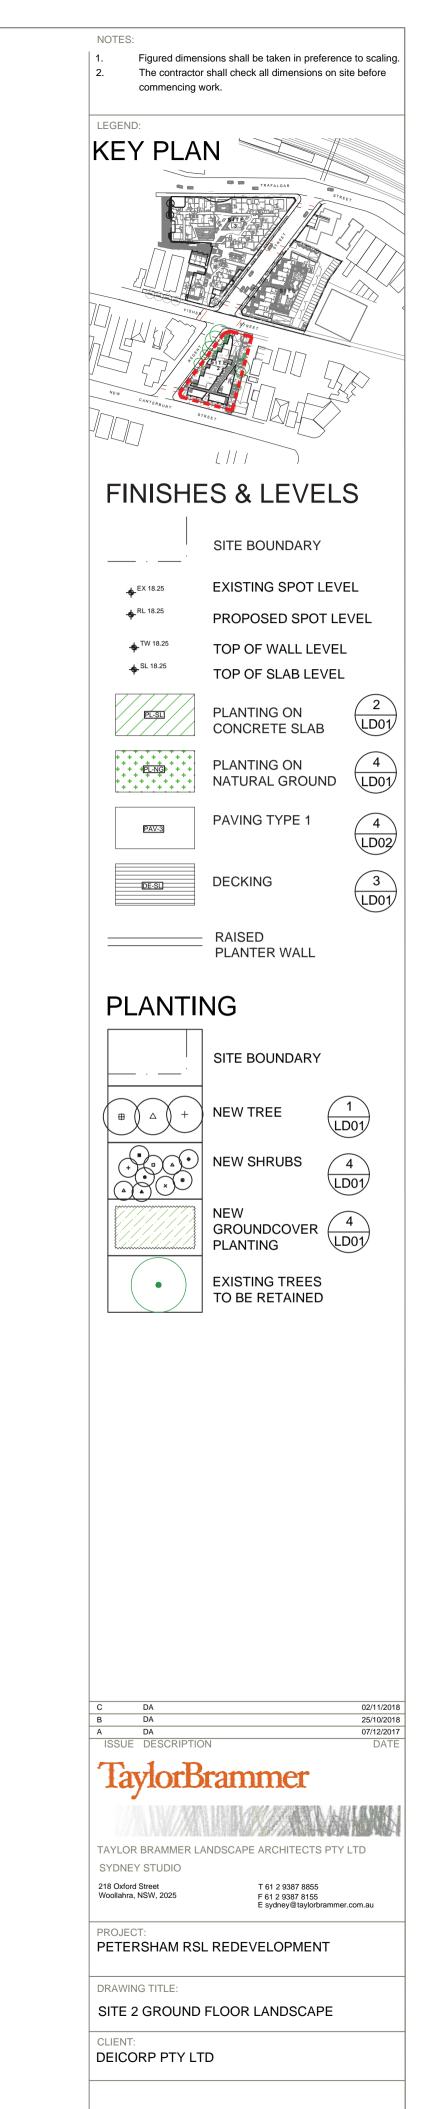

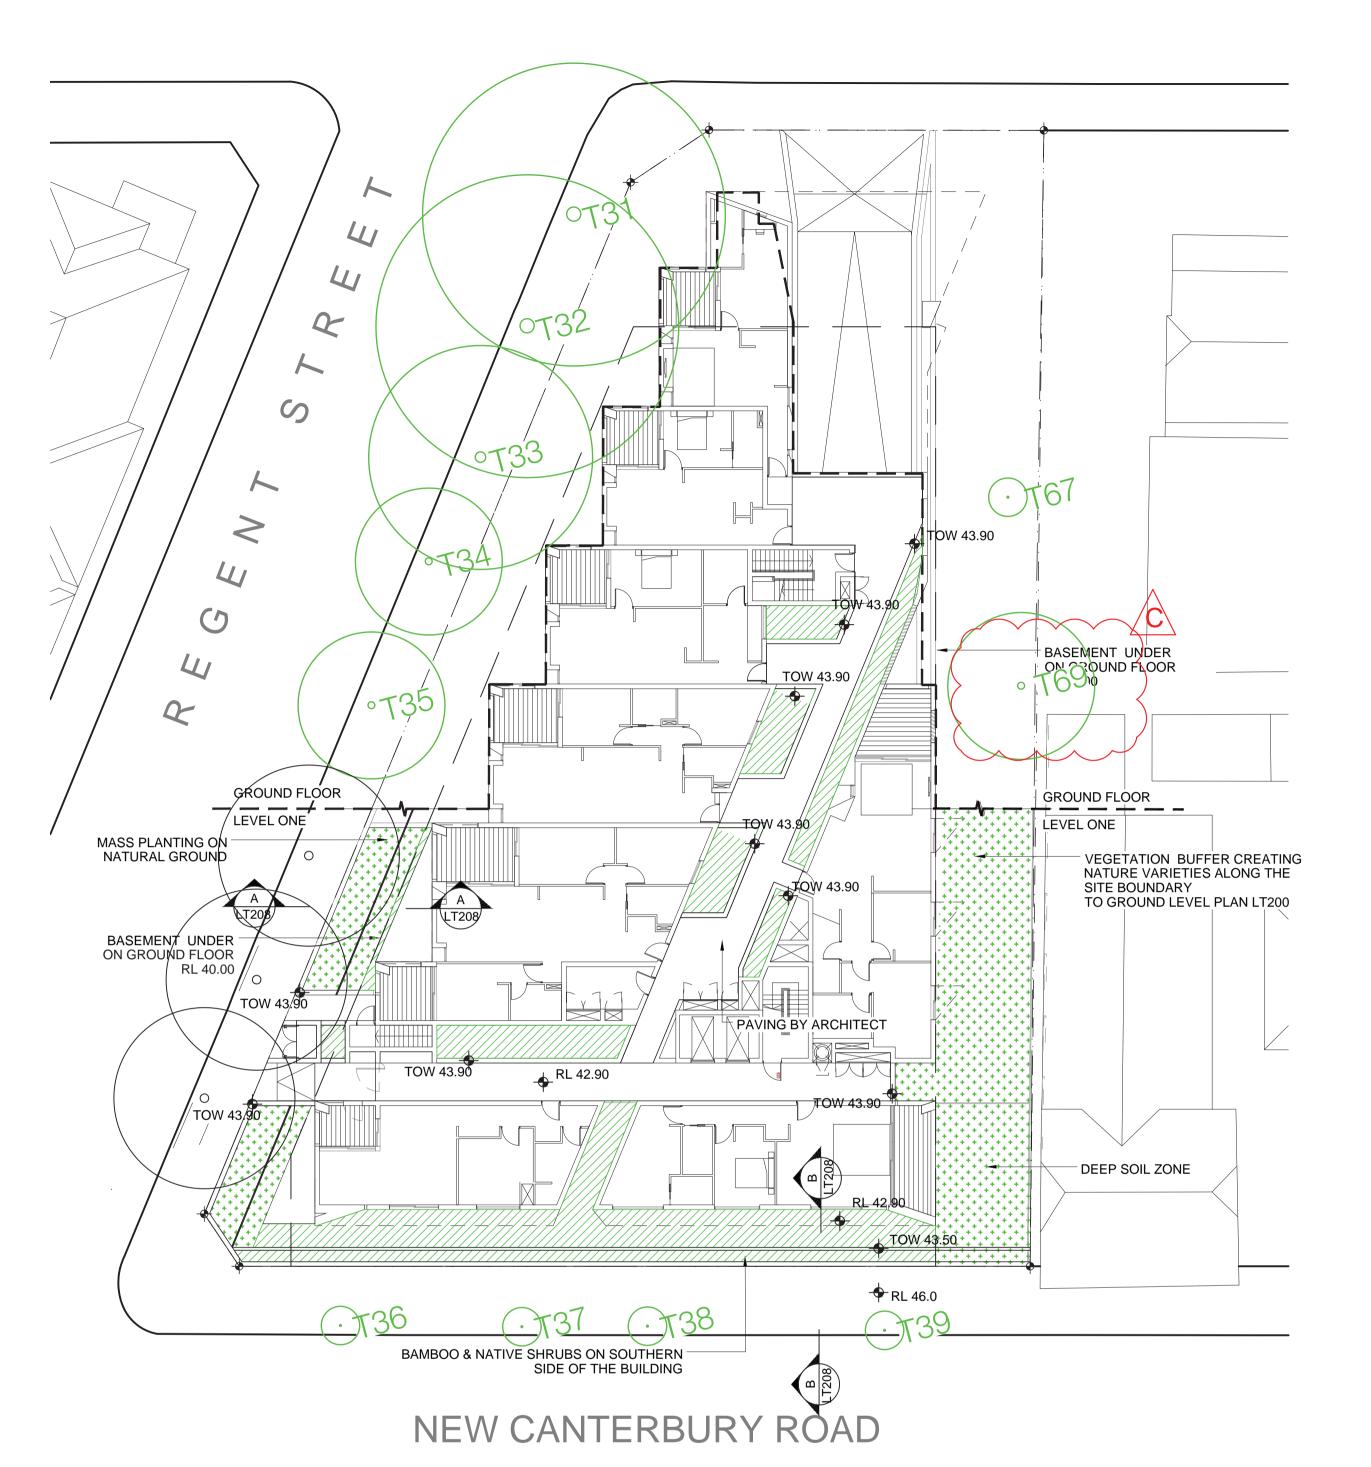


Site 2 - Level 1 Levels and Finishes Plan

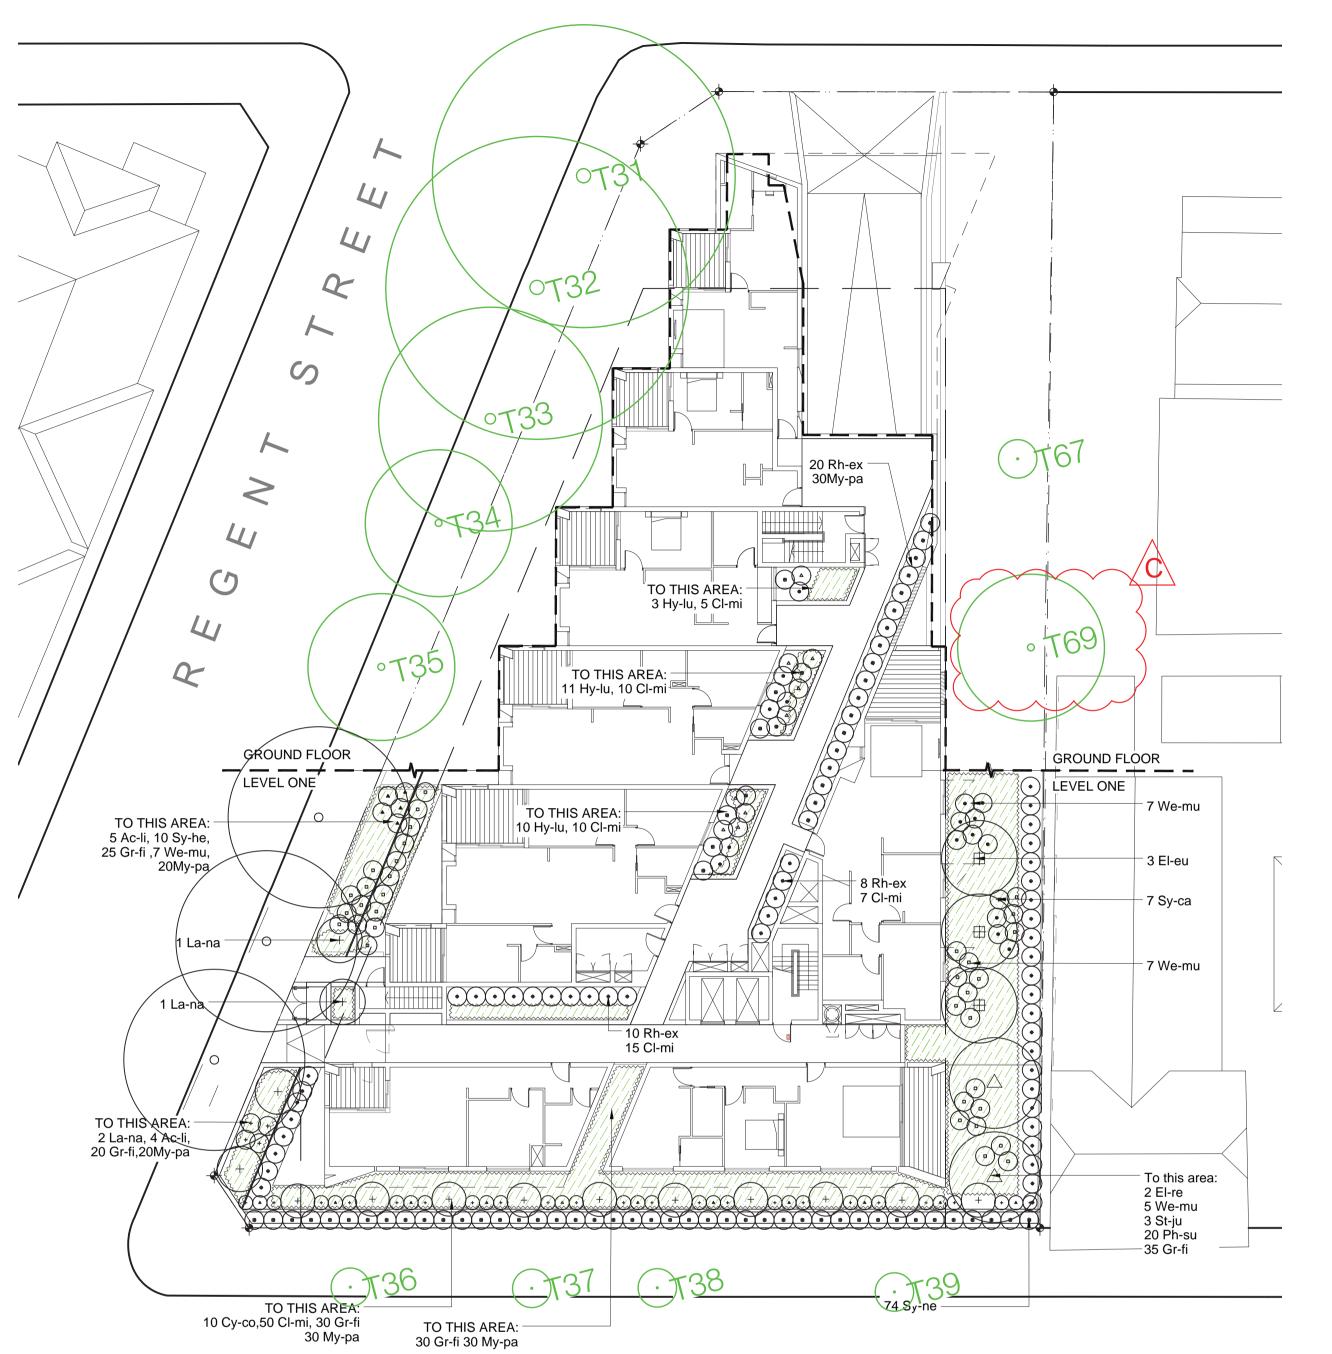


NEW CANTERBURY ROAD

# Site 2 - Level 1 Planting Plan


CODE	BOTANICAL NAME	COMMON NAME	MATURE HEIGHT	POT SIZE	QTY
TREES					
La-na	Lagerstroemia indica 'Natchez'	Crepe Myrtle	5m	75L	4
Cy-co	Cyathea cooperii	Coin Spot Tree Fern	5m	45L	10
El-re	Elaeocarpus reticulatus	Blueberry Ash	10m	45L	2
SHRUBS					
Ac-li	Acacia 'Little Nugget'	Wattle	1.5m	300mm	9
Hy-lu	Hymenosporum 'Luscious'	Gold Nugget	1m	300mm	24
Rh-ex	Rhapis Excelsa	Lady Palm	1.5m	300mm	38
St-ju	Strelitzia juncea	Narrow Leafed Bird of Paradise	2m	300mm	3
Sy-ca	Syzygium 'Cascade'	Pink Flowering Lilly Pilly	3m	300mm	7
Sy-he	Syzygium 'Hedgemaster'	Lilly Pilly	1m	300mm	84
We-mu	Westringia fruticosa 'Mundi'	Coastal Rosemary	1.5m	300mm	26
GROUNE	OCOVERS				
Ae-au	Aeonium aureum	Green Rose Buds	0.6m	200mm	10
Cl-mi	Clivia miniata	Kaffir Lily	500mm	200mm	97
Gr-fi	Grevillea 'Firecracker'	Grevillea	500mm	200mm	70
Му-ра	Myoporum parvifolium	Creeping Boobialla	0.4m	200mm	130

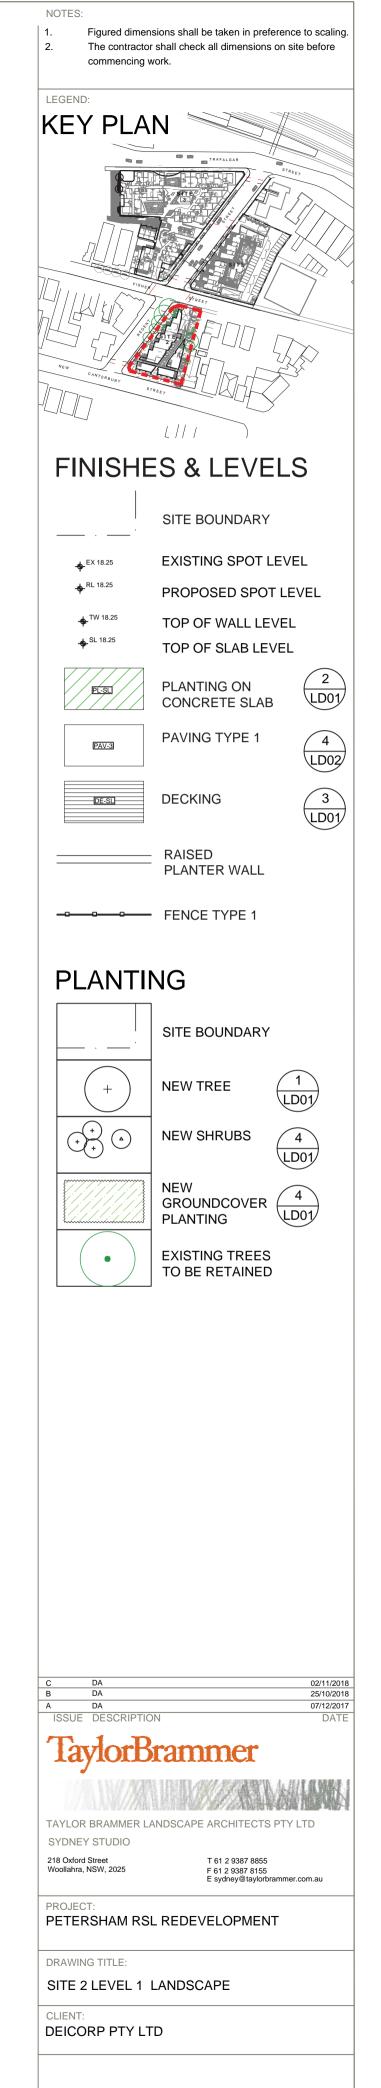

LT202[C]

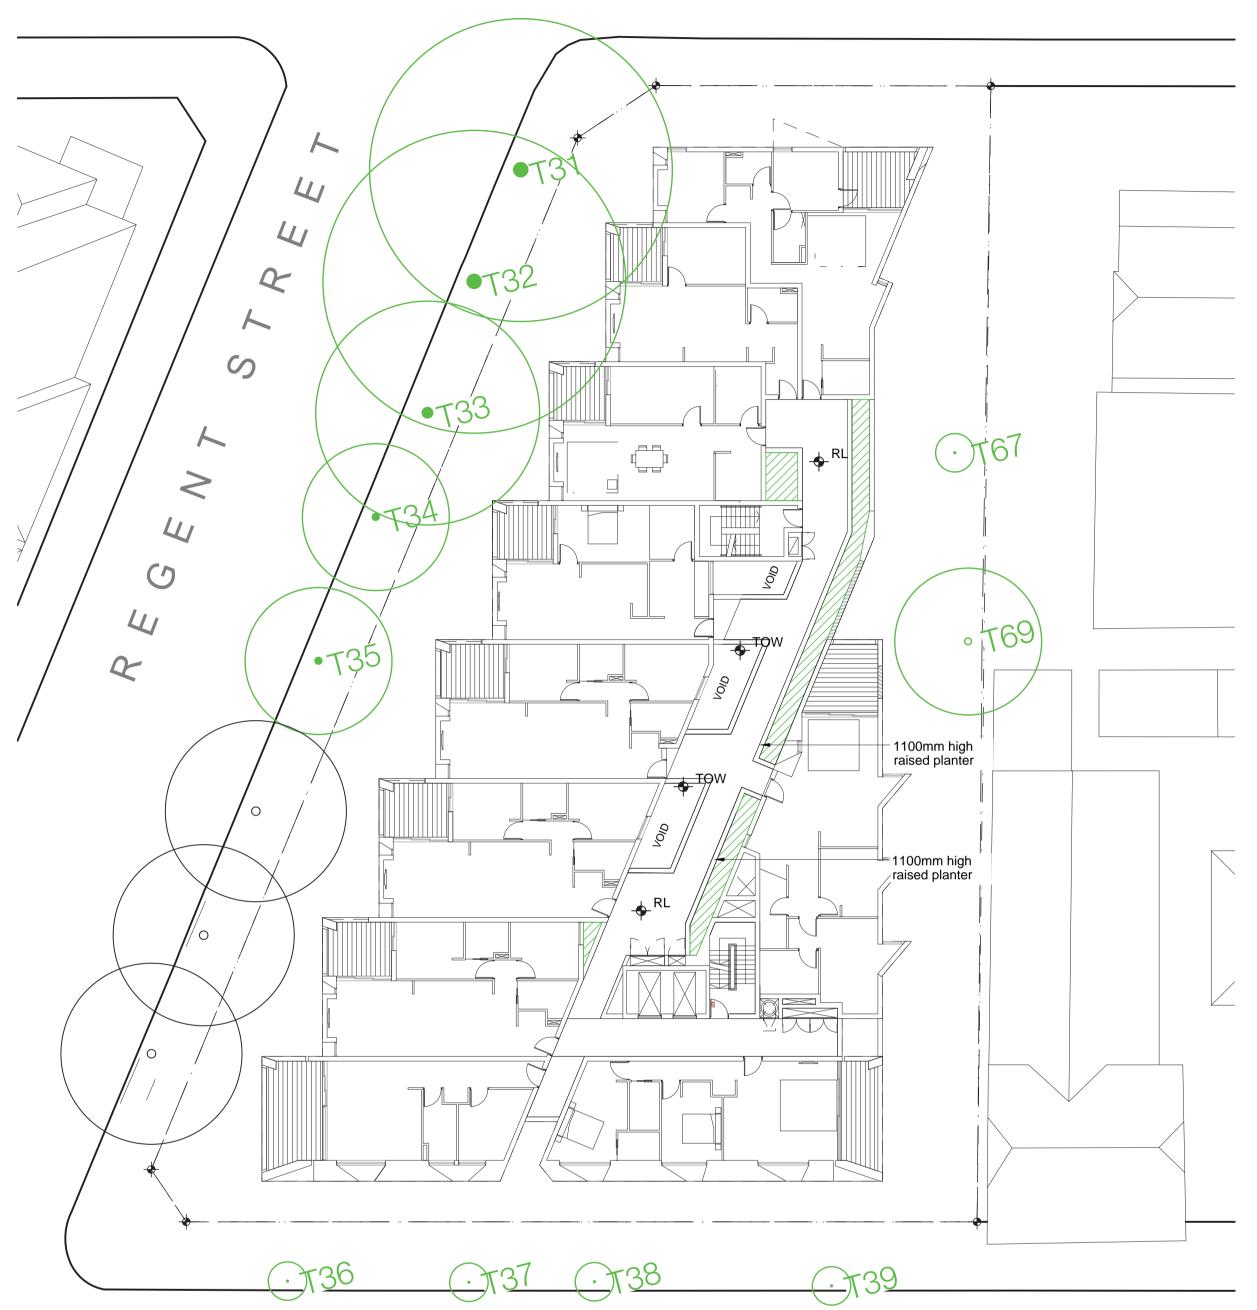


Site 2 - Level 2 Levels and Finishes Plan

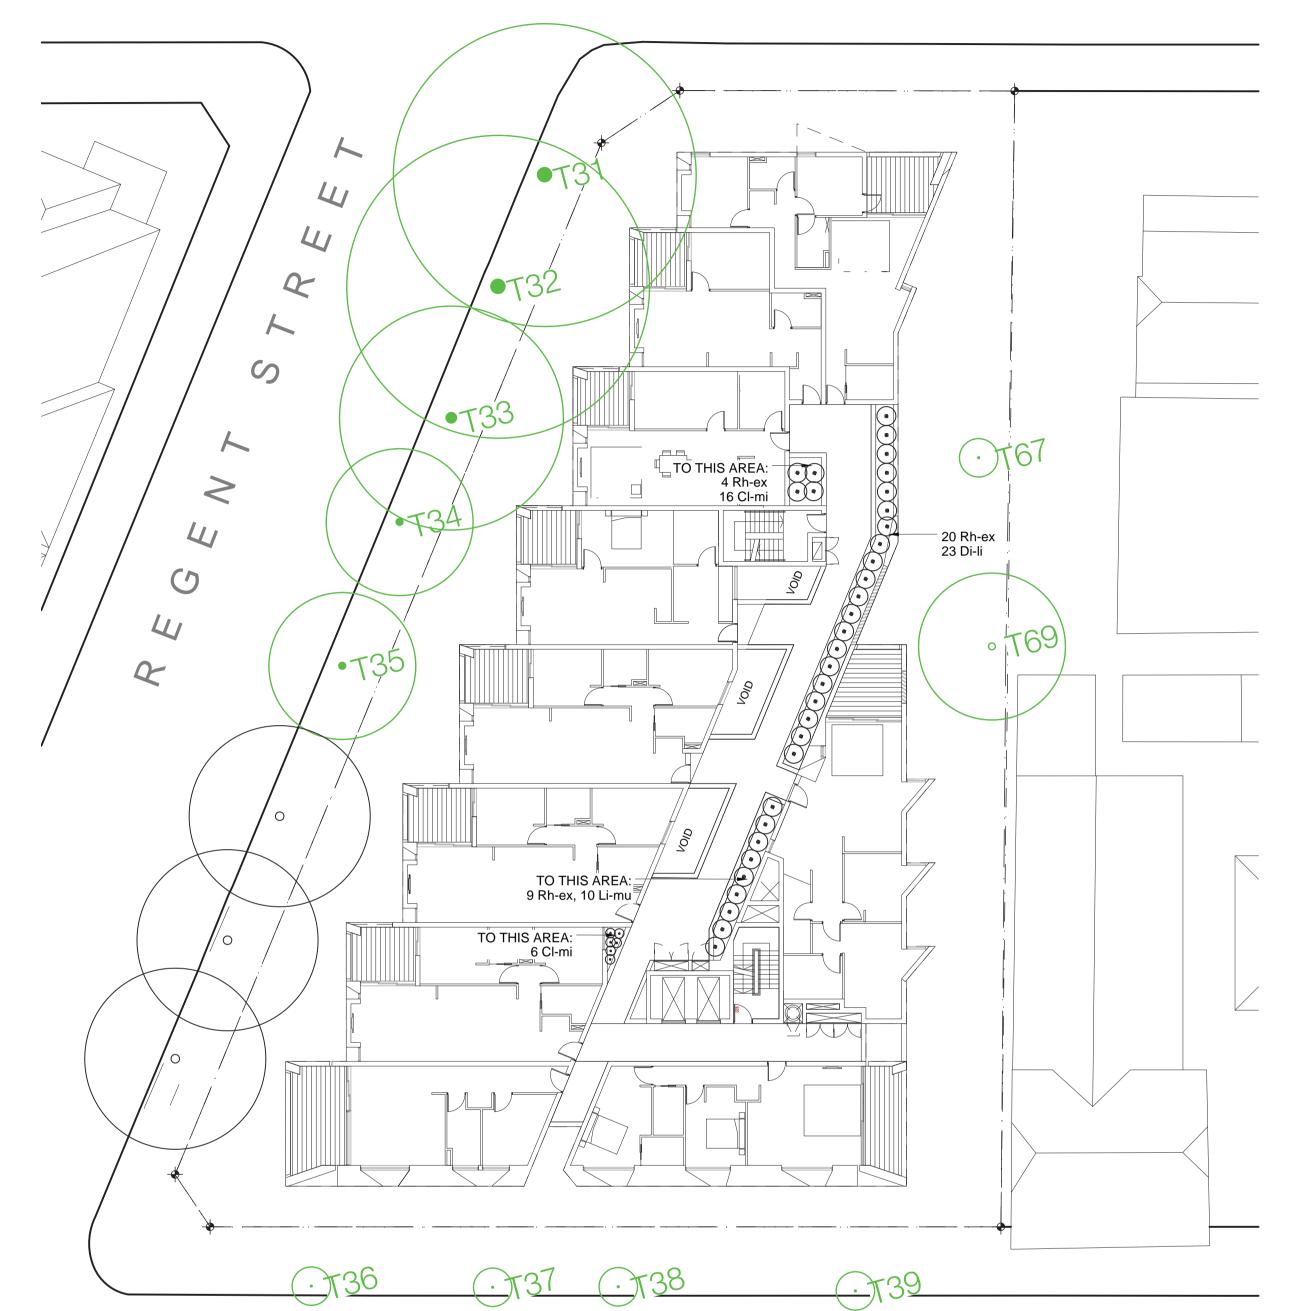


Site 2 - Level 2 Planting Plan

CODE	BOTANICAL NAME	COMMON NAME	MATURE HEIGHT	POT SIZE	QTY
SHRUBS					
Rh-ex	Rhapis Excelsa	Lady Palm	1.5m	300mm	33
GROUND	COVERS				
Cl-mi	Clivia miniata	Kaffir Lily	500mm	200mm	22
Di-li	Dianella 'Little Jess'	Flax lily	500mm	200mm	23
Li-mu	Liriope Muscari 'Evergreen Giant'	Turf Lily	600mm	200mm	10

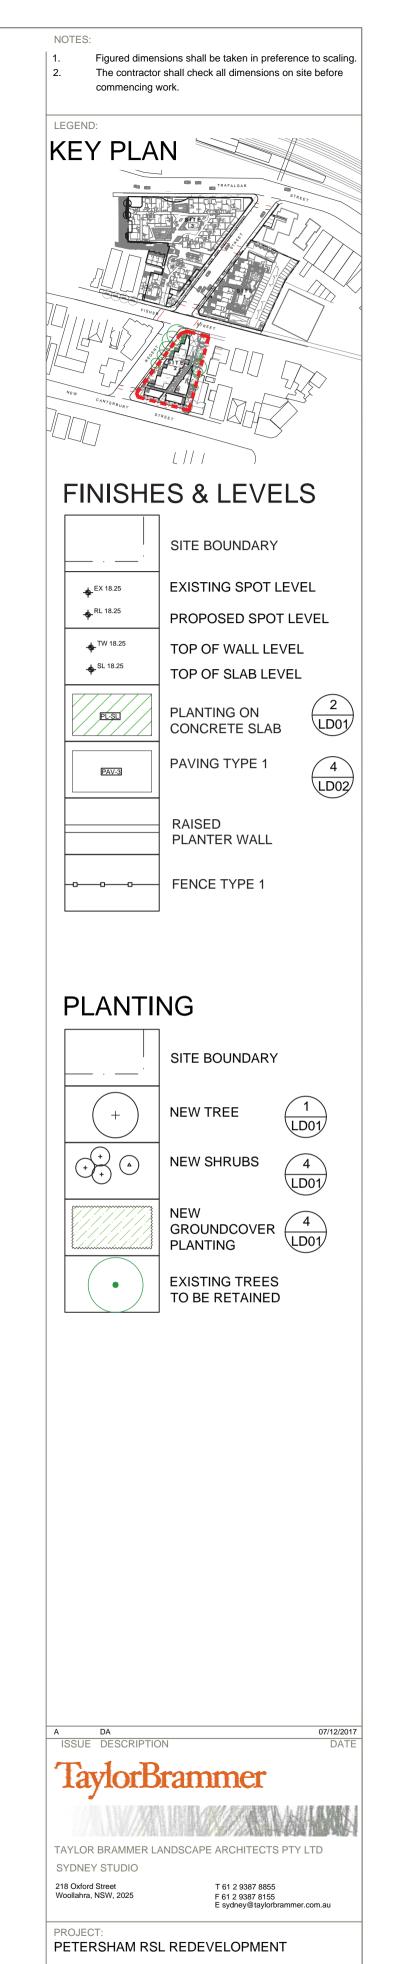

SITE 2 LEVEL 2 LANDSCAPE

LT203[A]

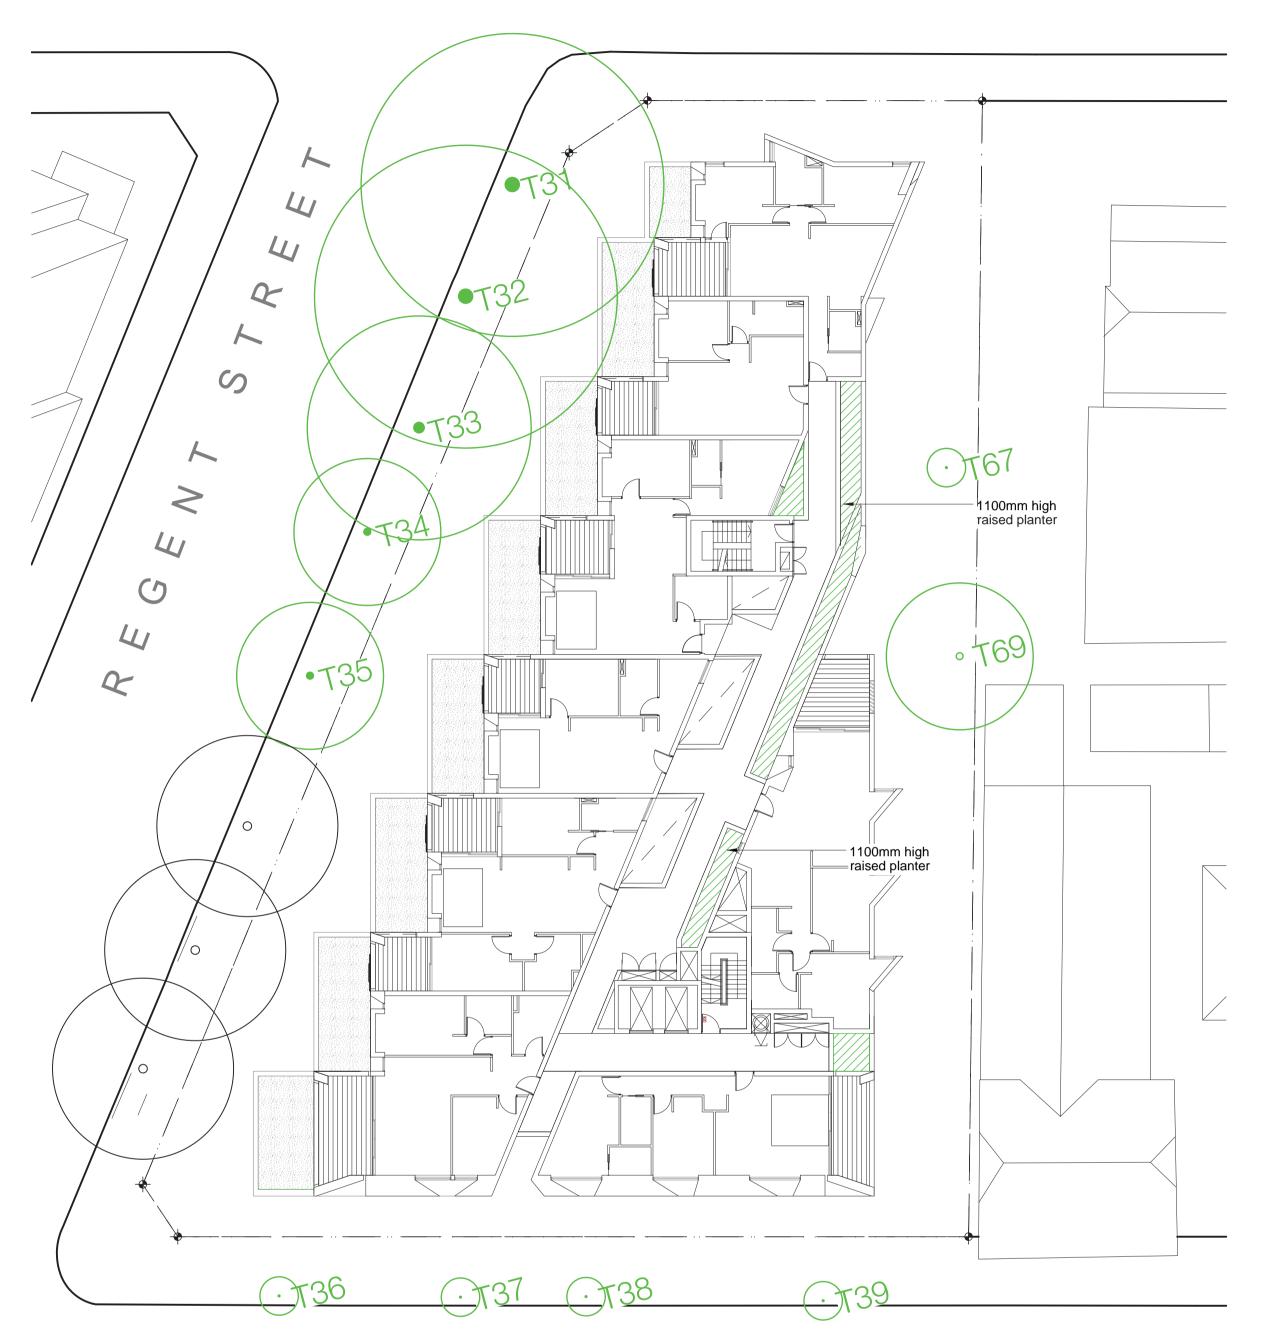



Site 2 - Level 3 Levels and Finishes Plan



Site 2 - Level 3 **Planting Plan** 


CODE	BOTANICAL NAME	COMMON NAME	MATURE HEIGHT	POT SIZE	QTY
SHRUBS					
Rh-ex	Rhapis Excelsa	Lady Palm	1.5m	300mm	28
GROUND	COVERS				
Di-li	Dianella 'Little Jess'	Flax lily	500mm	200mm	25
Li-mu	Liriope Muscari 'Evergreen Giant'	Turf Lily	600mm	200mm	10
Se-me	Sedum spectabile	Showy Sedum	0.4m	200mm	10

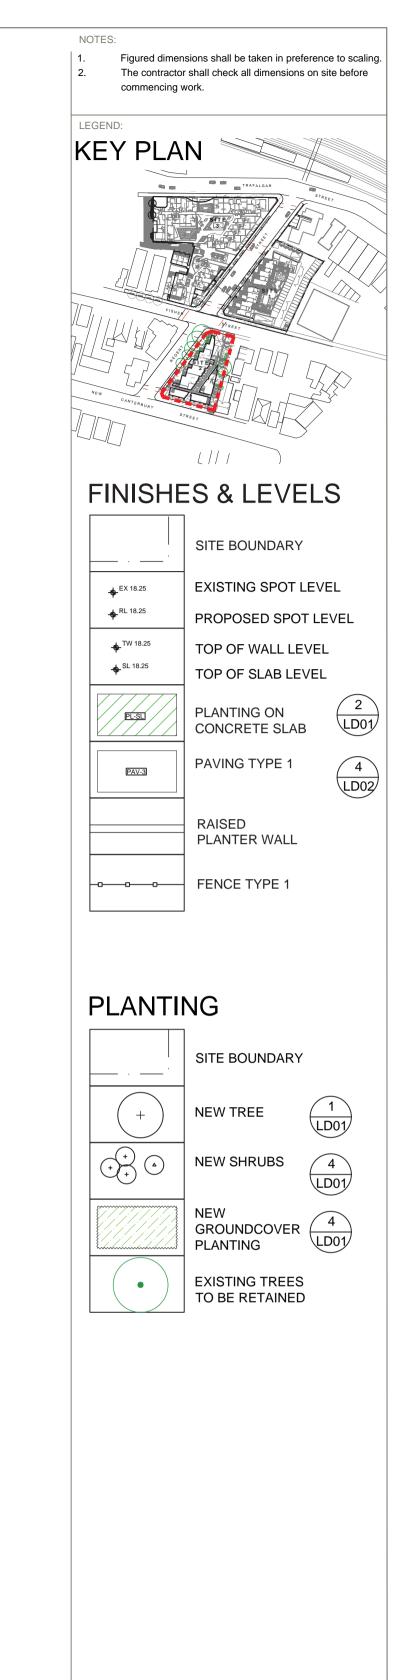

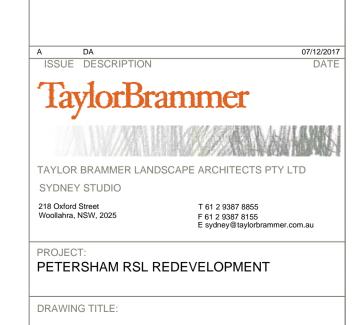


SITE 2 LEVEL 3 LANDSCAPE DEICORP PTY LTD

LT204[A]

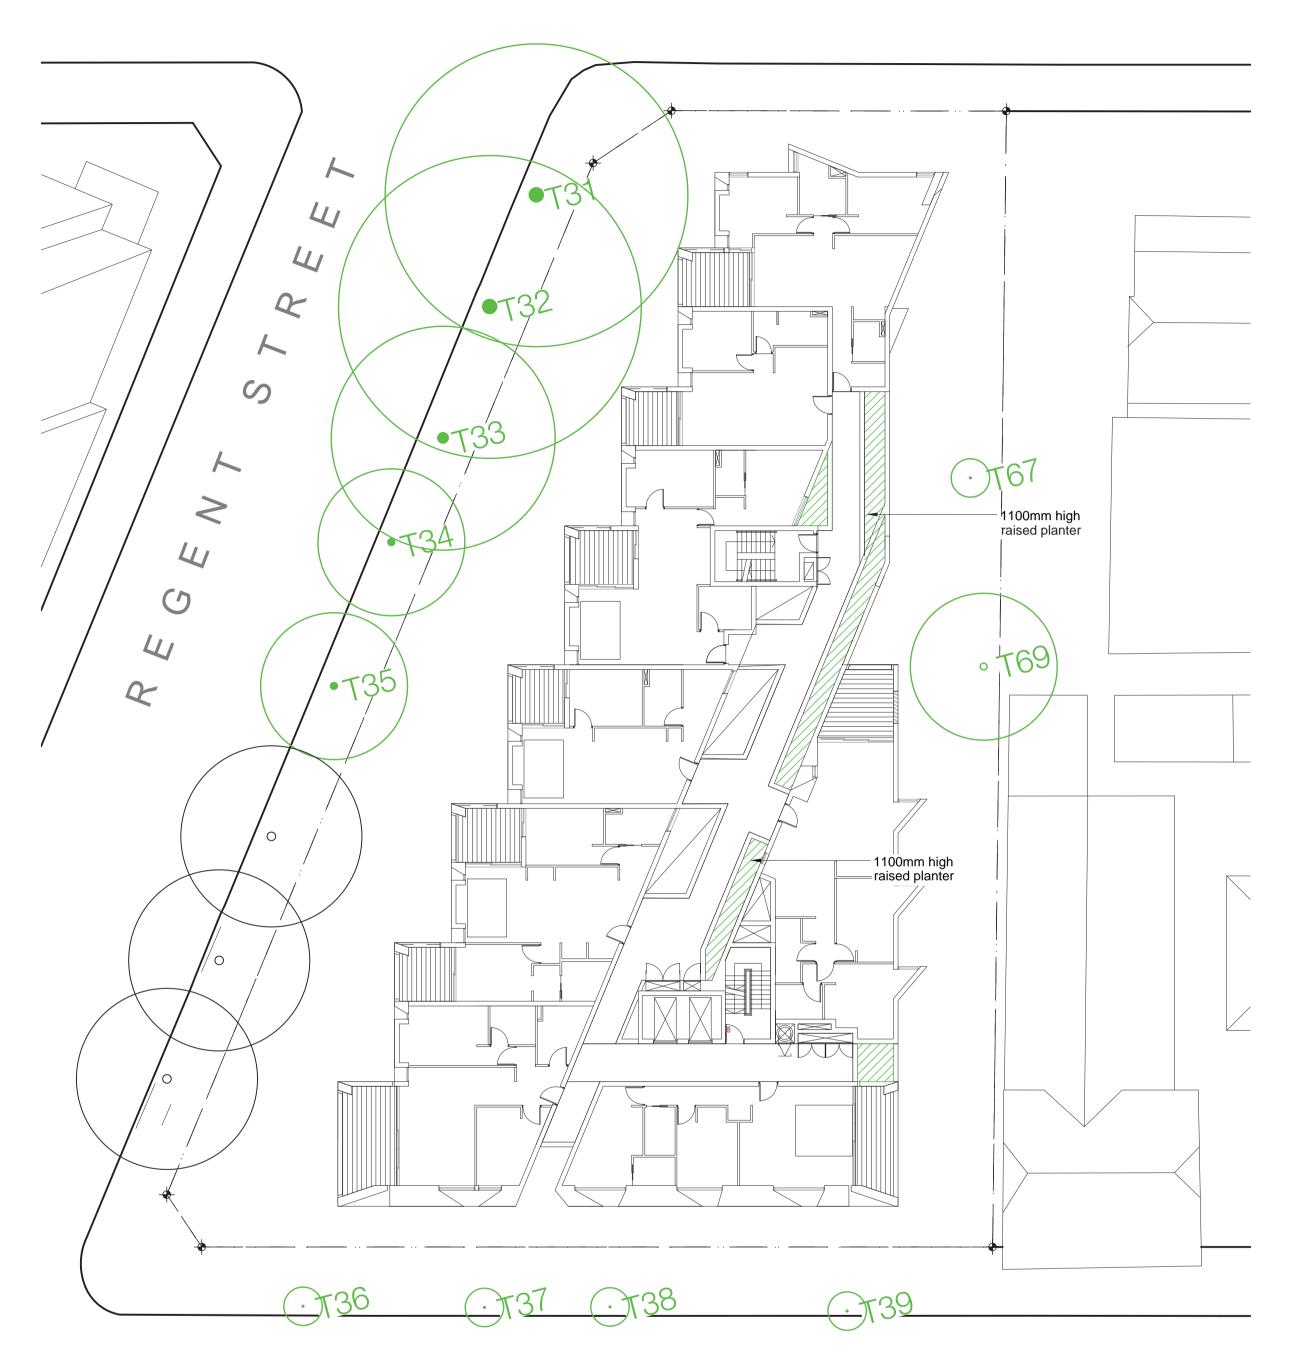



Site 2 - Level 4 Levels and Finishes Plan

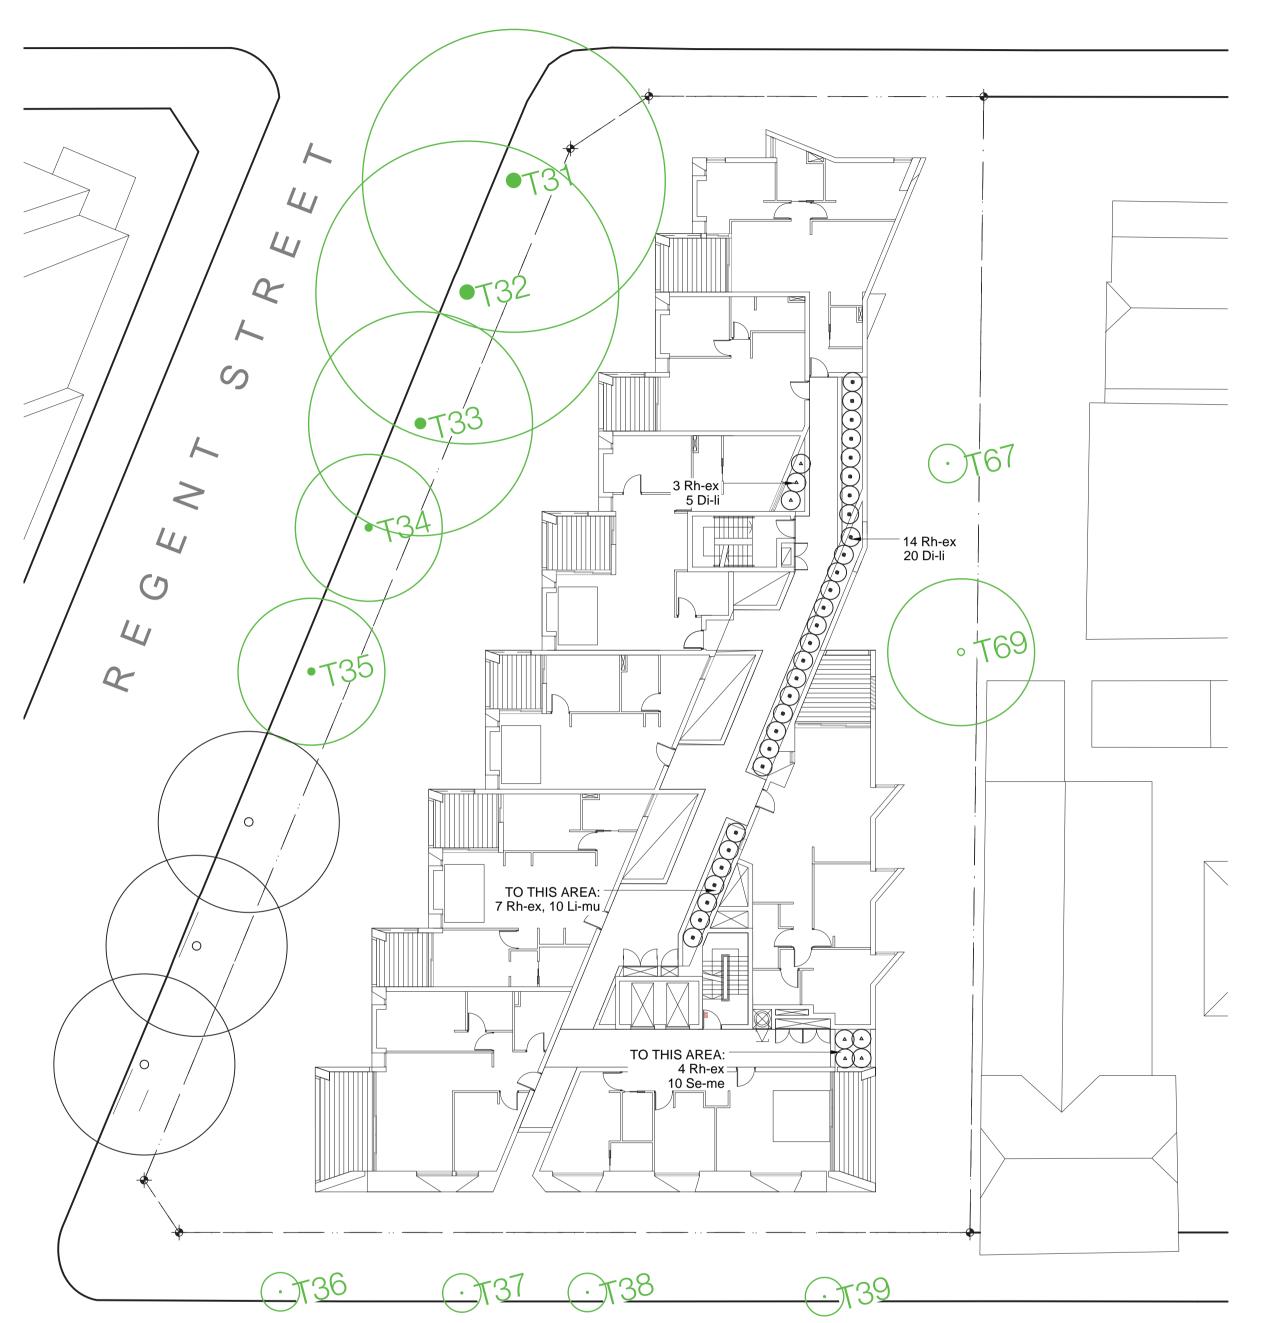

Site 2 - Level 4 **Planting Plan** 

	T SCHEDULE - SITE 2	<u>Lovor r</u>			
CODE	BOTANICAL NAME	COMMON NAME	MATURE HEIGHT	POT SIZE	QTY
SHRUBS					
Rh-ex	Rhapis Excelsa	Lady Palm	1.5m	300mm	28
GROUNE	OCOVERS				
Di-li	Dianella 'Little Jess'	Flax lily	500mm	200mm	25
Li-mu	Liriope Muscari 'Evergreen Giant'	Turf Lily	600mm	200mm	10
Se-me	Sedum spectabile	Showy Sedum	0.4m	200mm	10

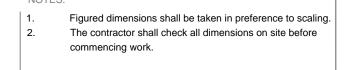

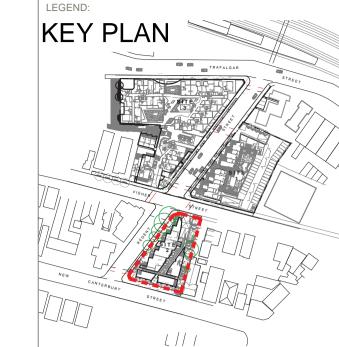


#### FINISHES & LEVELS

	SITE BOUNDARY	
◆ EX 18.25	EXISTING SPOT LEVE	EL
♣ RL 18.25	PROPOSED SPOT LE	VEL
TW 18.25	TOP OF SLAB LEVEL	
	TOP OF SLAB LEVEL	
PL-SL	PLANTING ON CONCRETE SLAB	(LI
PAV-3	PAVING TYPE 1	

PLANTER WALL

FENCE TYPE 1


#### PLANTING

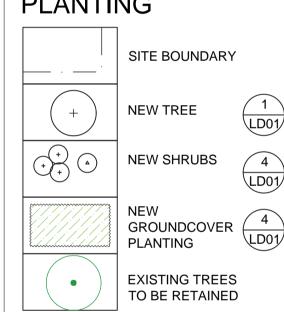


PETERSHAM RSL REDEVELOPMENT

SITE 2 LEVEL 4 LANDSCAPE

CLIENT:
DEICORP PTY LTD

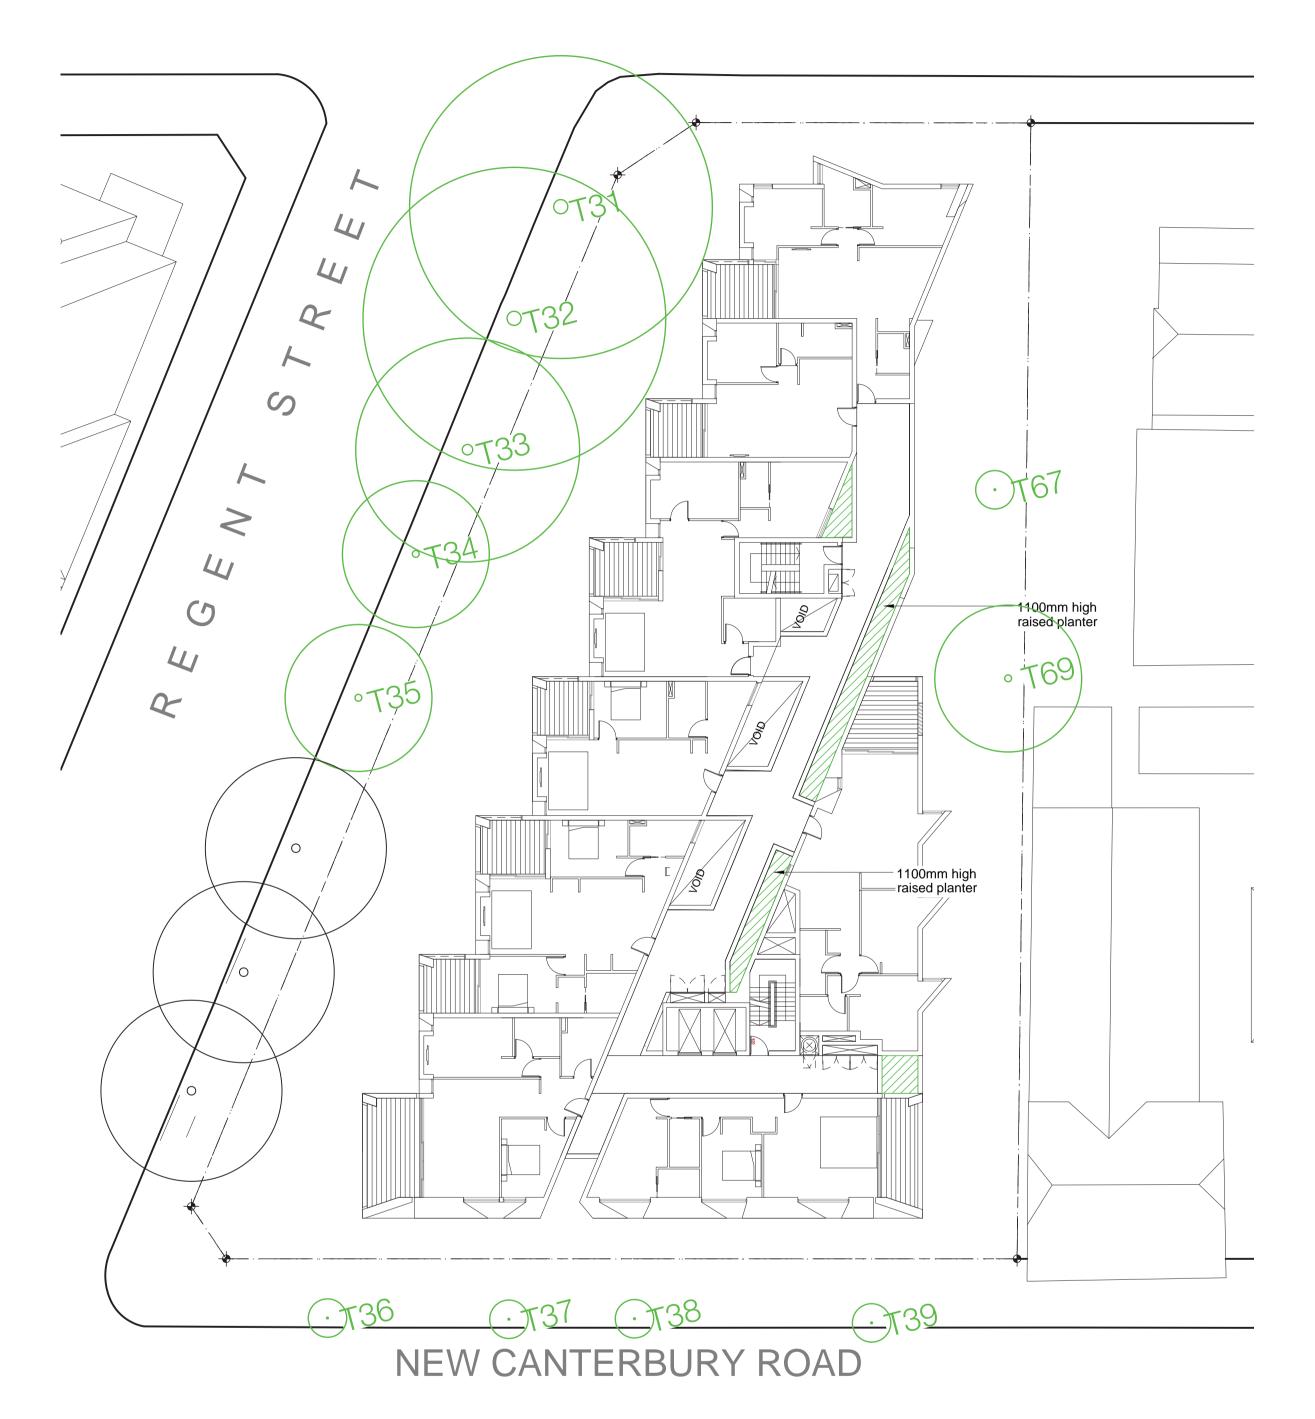


Site 2 - Level 5 **Levels and Finishes Plan** 

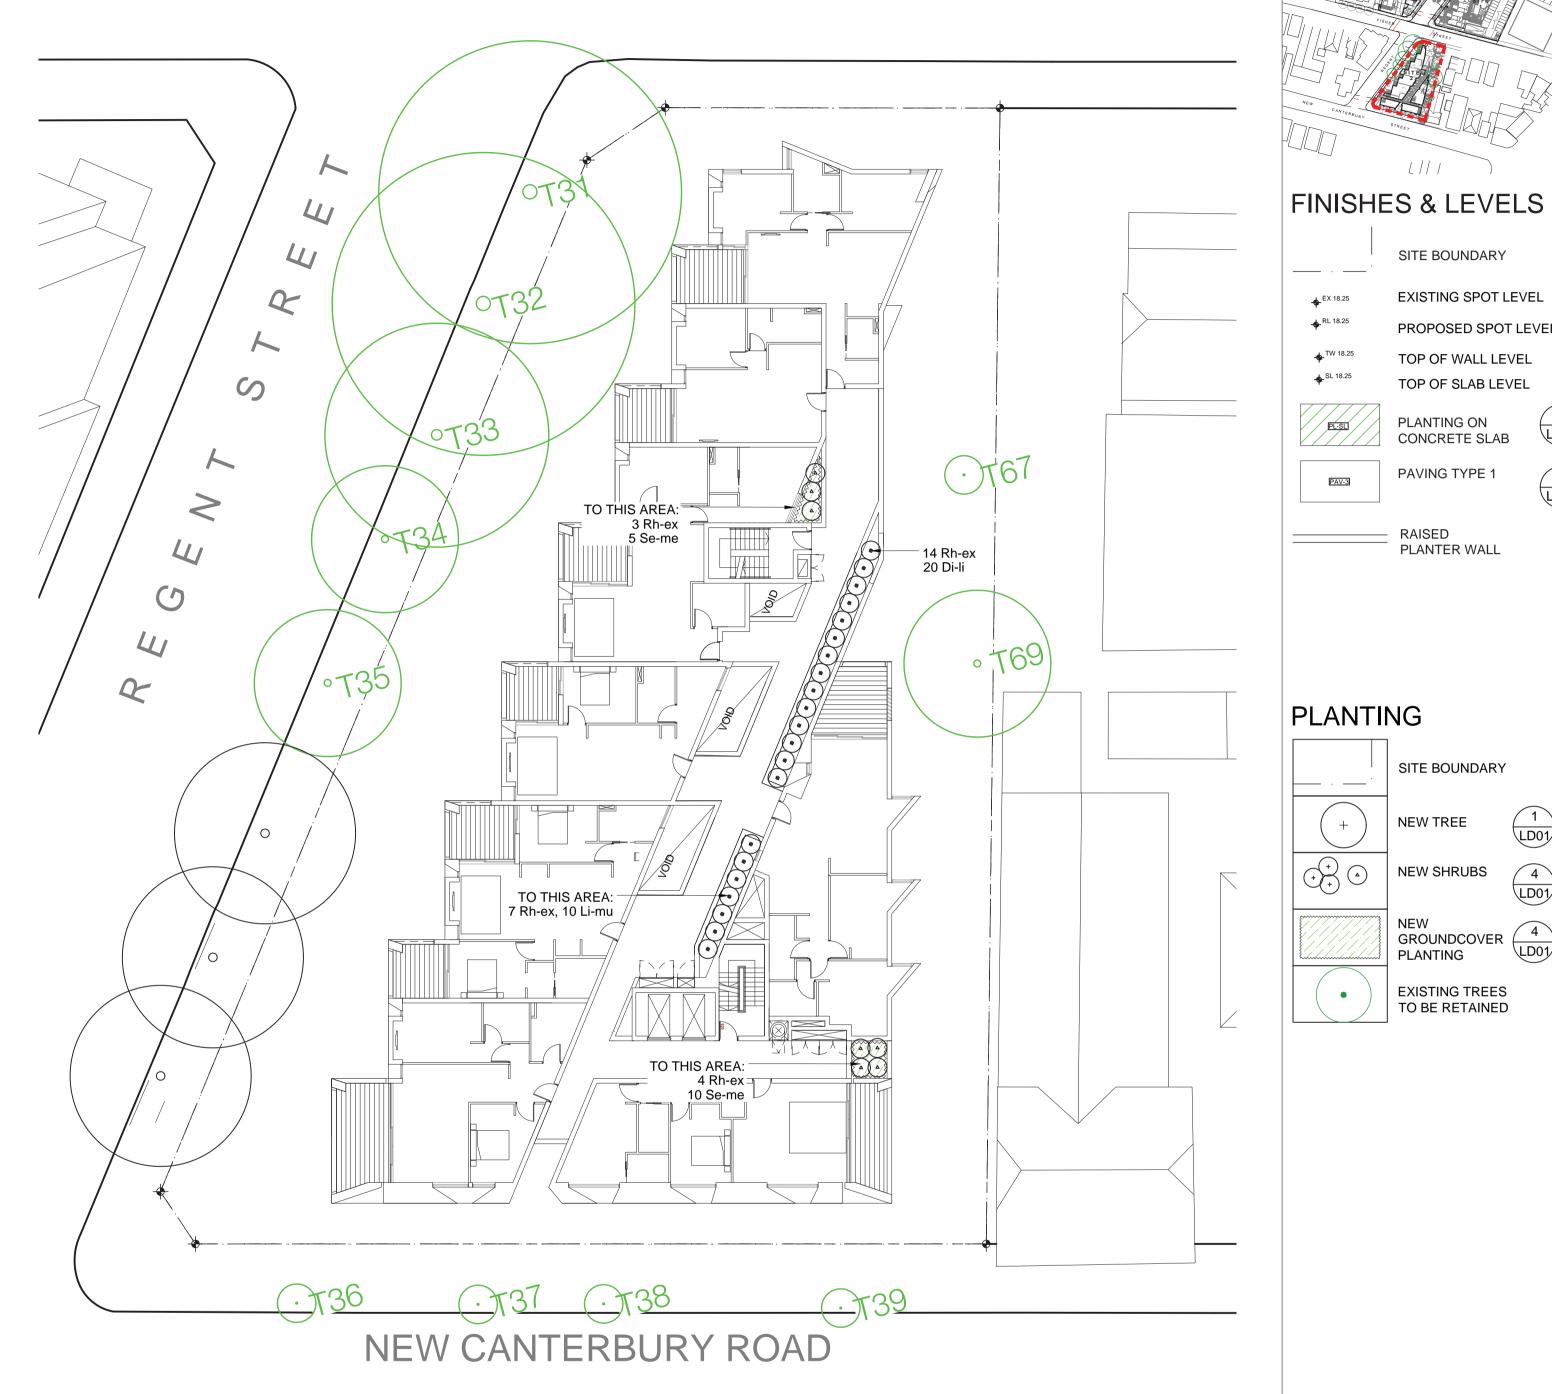

## Site 2 - Level 5 **Planting Plan**

PLANT SCHEDULE - SITE 2 Level 5					
CODE	BOTANICAL NAME	COMMON NAME	MATURE HEIGHT	POT SIZE	QTY
SHRUBS					
Rh-ex	Rhapis Excelsa	Lady Palm	1.5m	300mm	28
GROUND	COVERS				
Di-li	Dianella 'Little Jess'	Flax lily	500mm	200mm	20
Li-mu	Liriope Muscari 'Evergreen Giant'	Turf Lily	600mm	200mm	10
Se-me	Sedum spectabile	Showy Sedum	0.4m	200mm	15

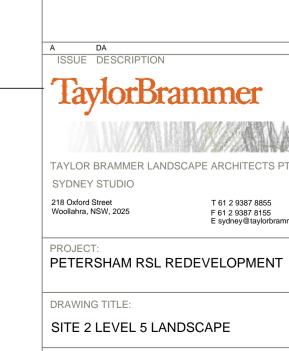

Figured dimensions shall be taken in preference to scaling. The contractor shall check all dimensions on site before

SITE BOUNDARY

EXISTING SPOT LEVEL

PROPOSED SPOT LEVEL

TOP OF WALL LEVEL TOP OF SLAB LEVEL

PLANTING ON **CONCRETE SLAB** 

PAVING TYPE 1

PLANTER WALL

SITE BOUNDARY

NEW SHRUBS


NEW GROUNDCOVER 4 LD01

commencing work.




NEW CANTERBURY ROAD

Site 2 - Level 6 Levels and Finishes Plan

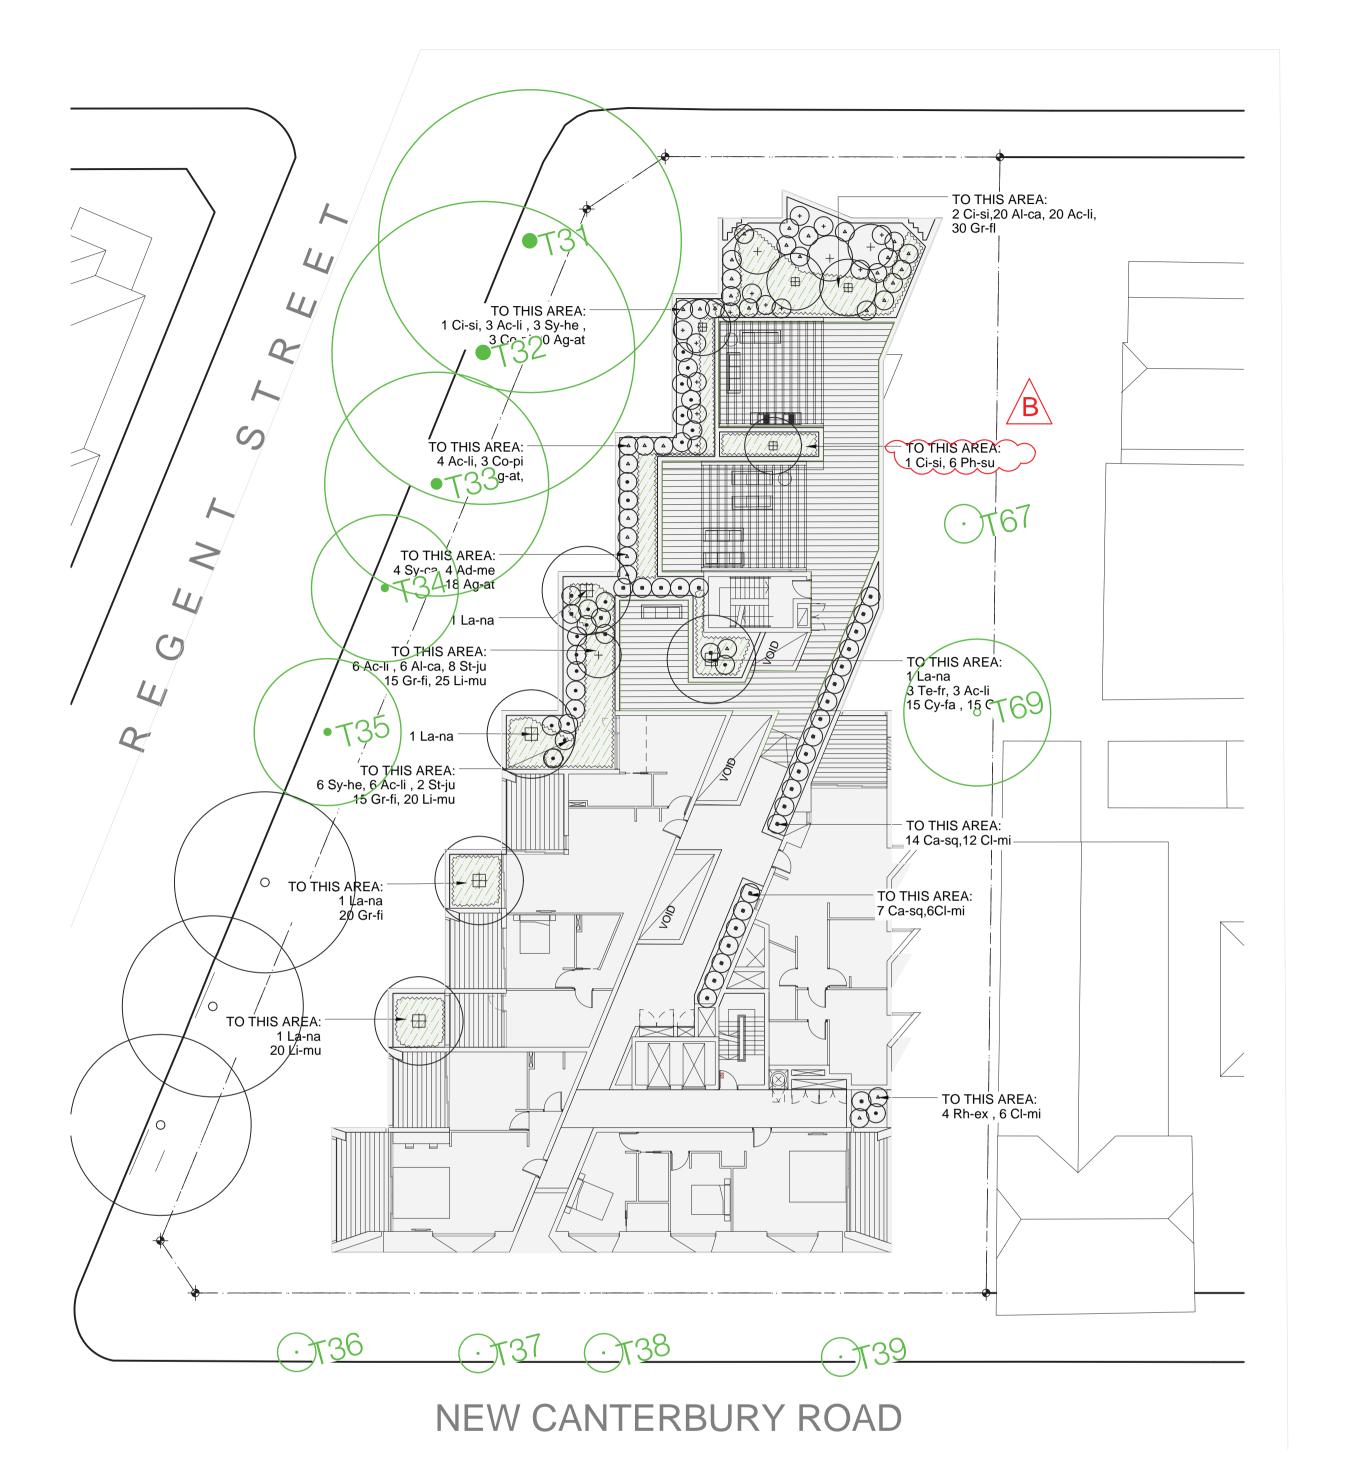

Site 2 - Level 6 Planting Plan


CODE	BOTANICAL NAME	COMMON NAME	HEIGHT	POT SIZE	QTY
<b>TREES</b>					
Ci-si	Citrus sp. (various)	Lemon, Lime, Orange	4m	75L	4
La-na	Lagerstroemia indica 'Natchez'	Crepe Myrtle	5m	751	<u>√</u> 5 ∧
SHRUBS					
Ac-li	Acacia 'Little Nugget'	Wattle	1.5m	300mm	42
Ad-me	Adenanthos 'Mallee Legend'	Wollybush	1.2m	300mm	4
Ca-sq	Camellia sasanqua	Camelia	1.2m	300mm	21
Co-pi	Cordyline 'Pink Dazzler'	Cordyline	1.8m	300mm	6
Sy-he	Syzygium 'Hedgemaster'	Lilly Pilly	1m	300mm	9
Te-fr	Teucrium Fruticans	Tree Germander	1m	300mm	3
Ag-at	Agave attenuata	Century Plant	1-1.5m	300mm	53
Al-ca	Alpinia caerulea 'Red Back'	Native Ginger	2m	300mm	26
St-ju	Strelitzia juncea	Narrow Leafed Bird of Paradise	2m	300mm	10
Rh-ex	Rhapis Excelsa	Lady Palm	1.5m	300mm	4
GROUNE	COVERS				
Ph-su	Phormium 'Surfer Boy'	Surfer Flax	0.5m	200mm	6
CI-mi	Clivia miniata	Kaffir Lily	500mm	200mm	<b>~24 ^</b>
Gr-fi	Grevillea 'Firecracker'	Grevillea	500mm	200mm	50
Gr-wa	Grevillea 'Wakiti Sunrise'	Grevillea	0.5m	200mm	15
Li-mu	Liriope Muscari 'Evergreen Giant'	Turf Lily	600mm	200mm	65

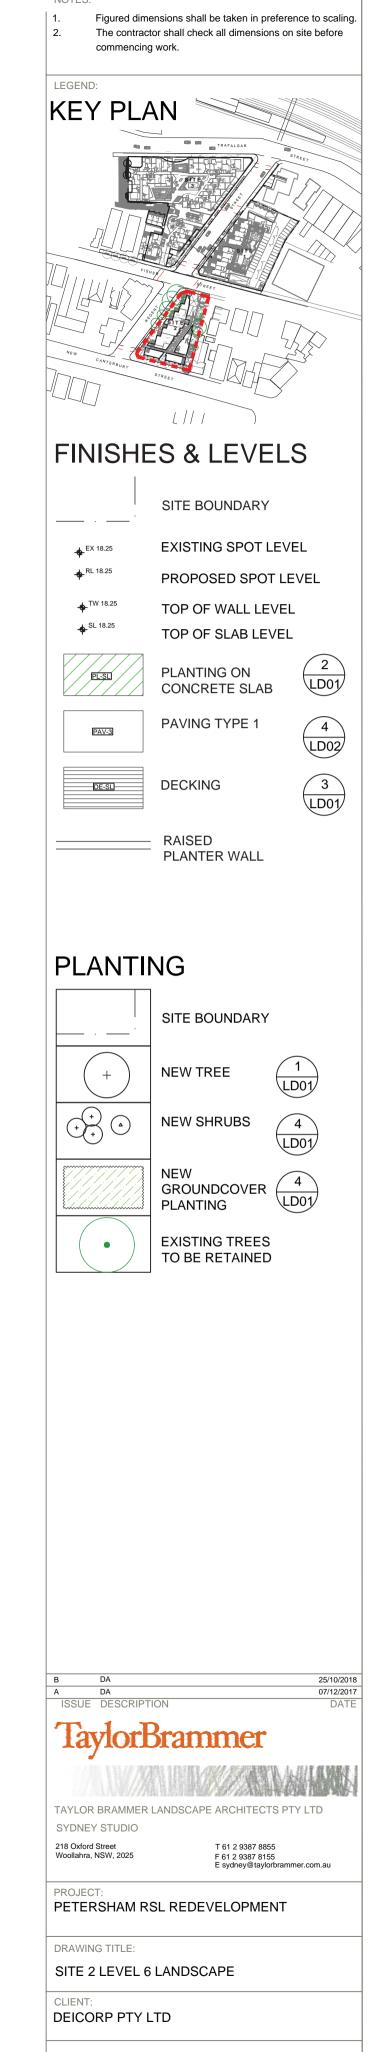


LT207[B]

# Site 2 Section AA

**Scale 1:50** 

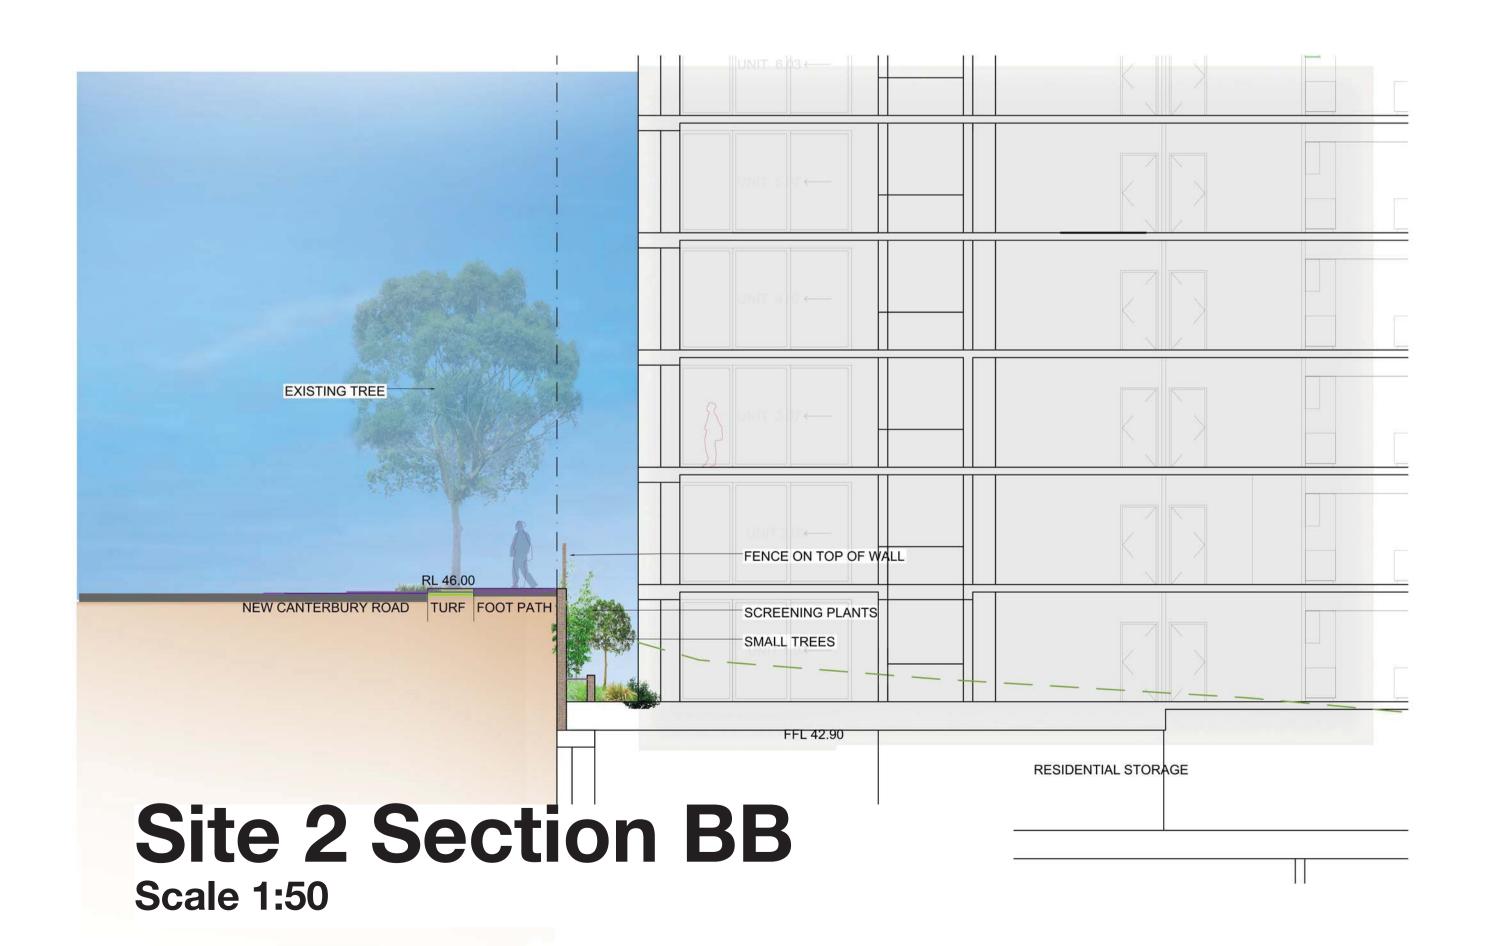

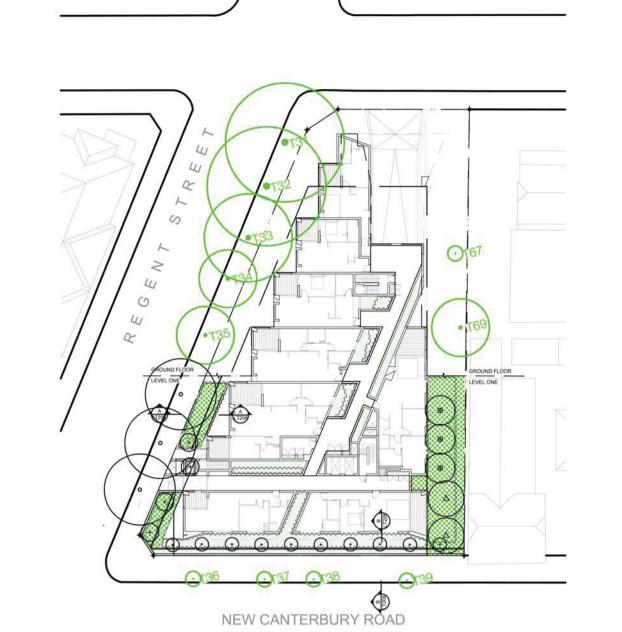


**Key Plan** 


**TaylorBrammer** SYDNEY STUDIO PETERSHAM RSL REDEVELOPMENT DRAWING TITLE:

Figured dimensions shall be taken in preference to scaling. The contractor shall check all dimensions on site before

SITE 2 SECTION A



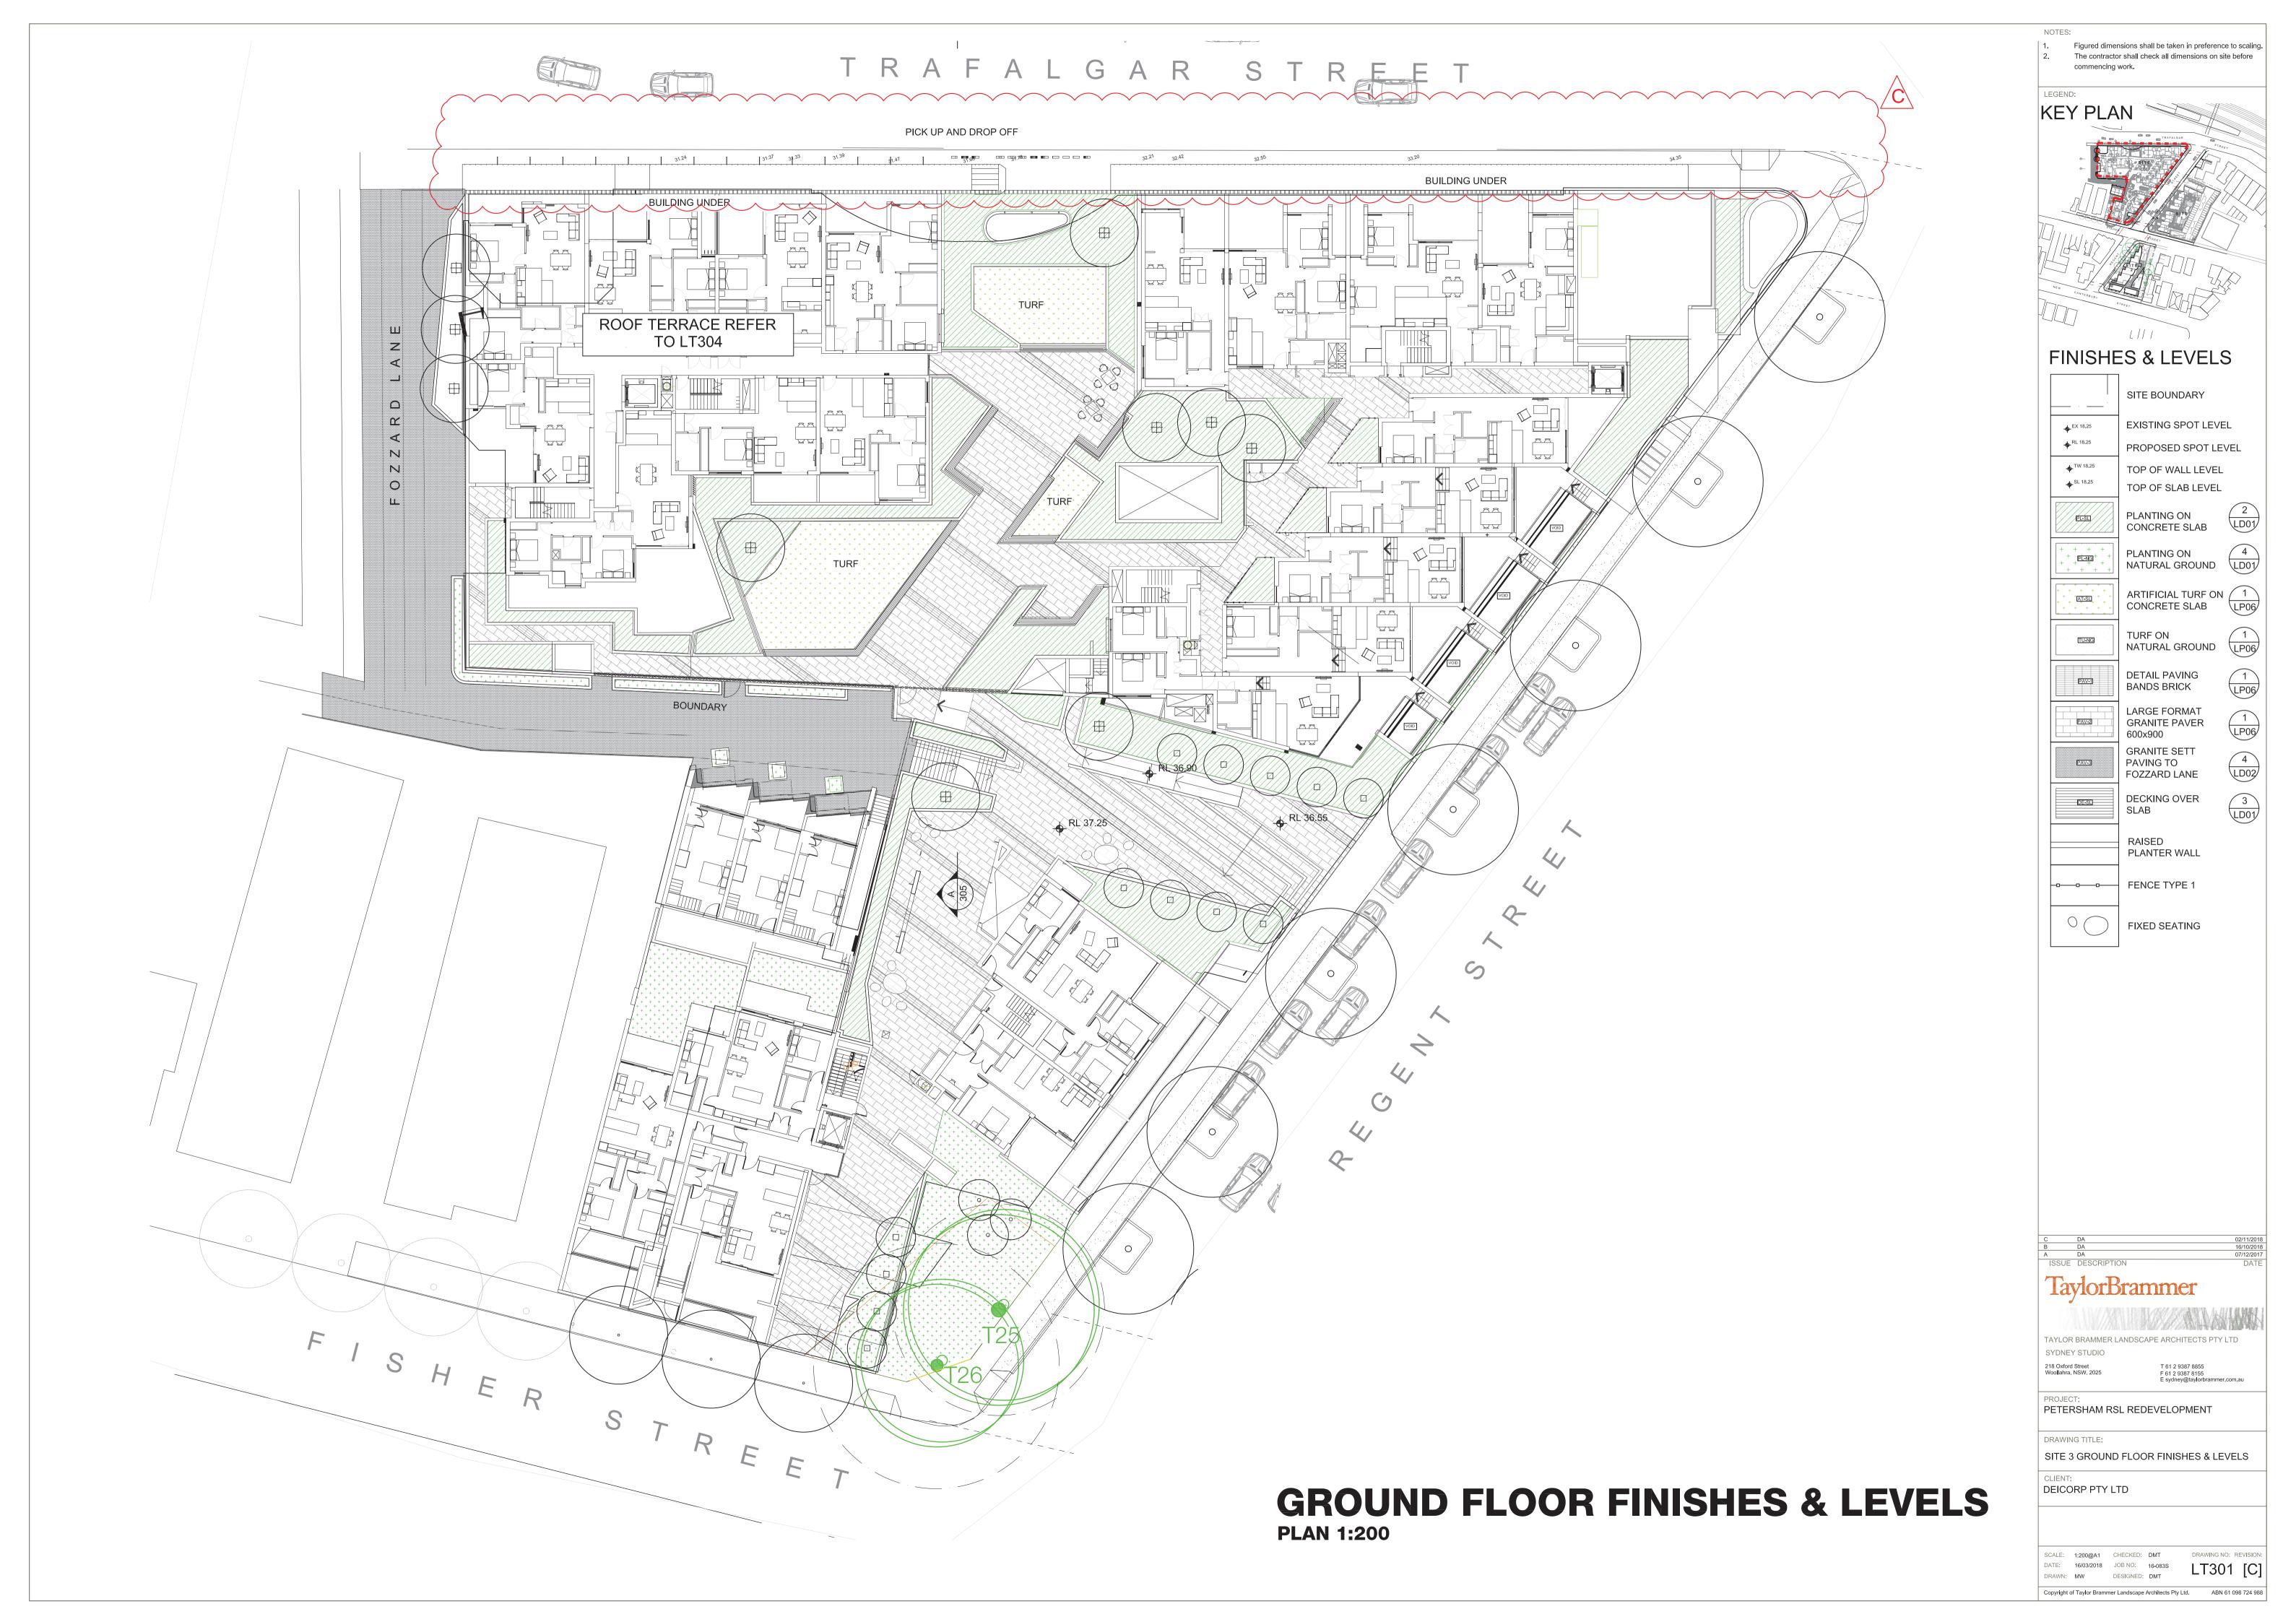

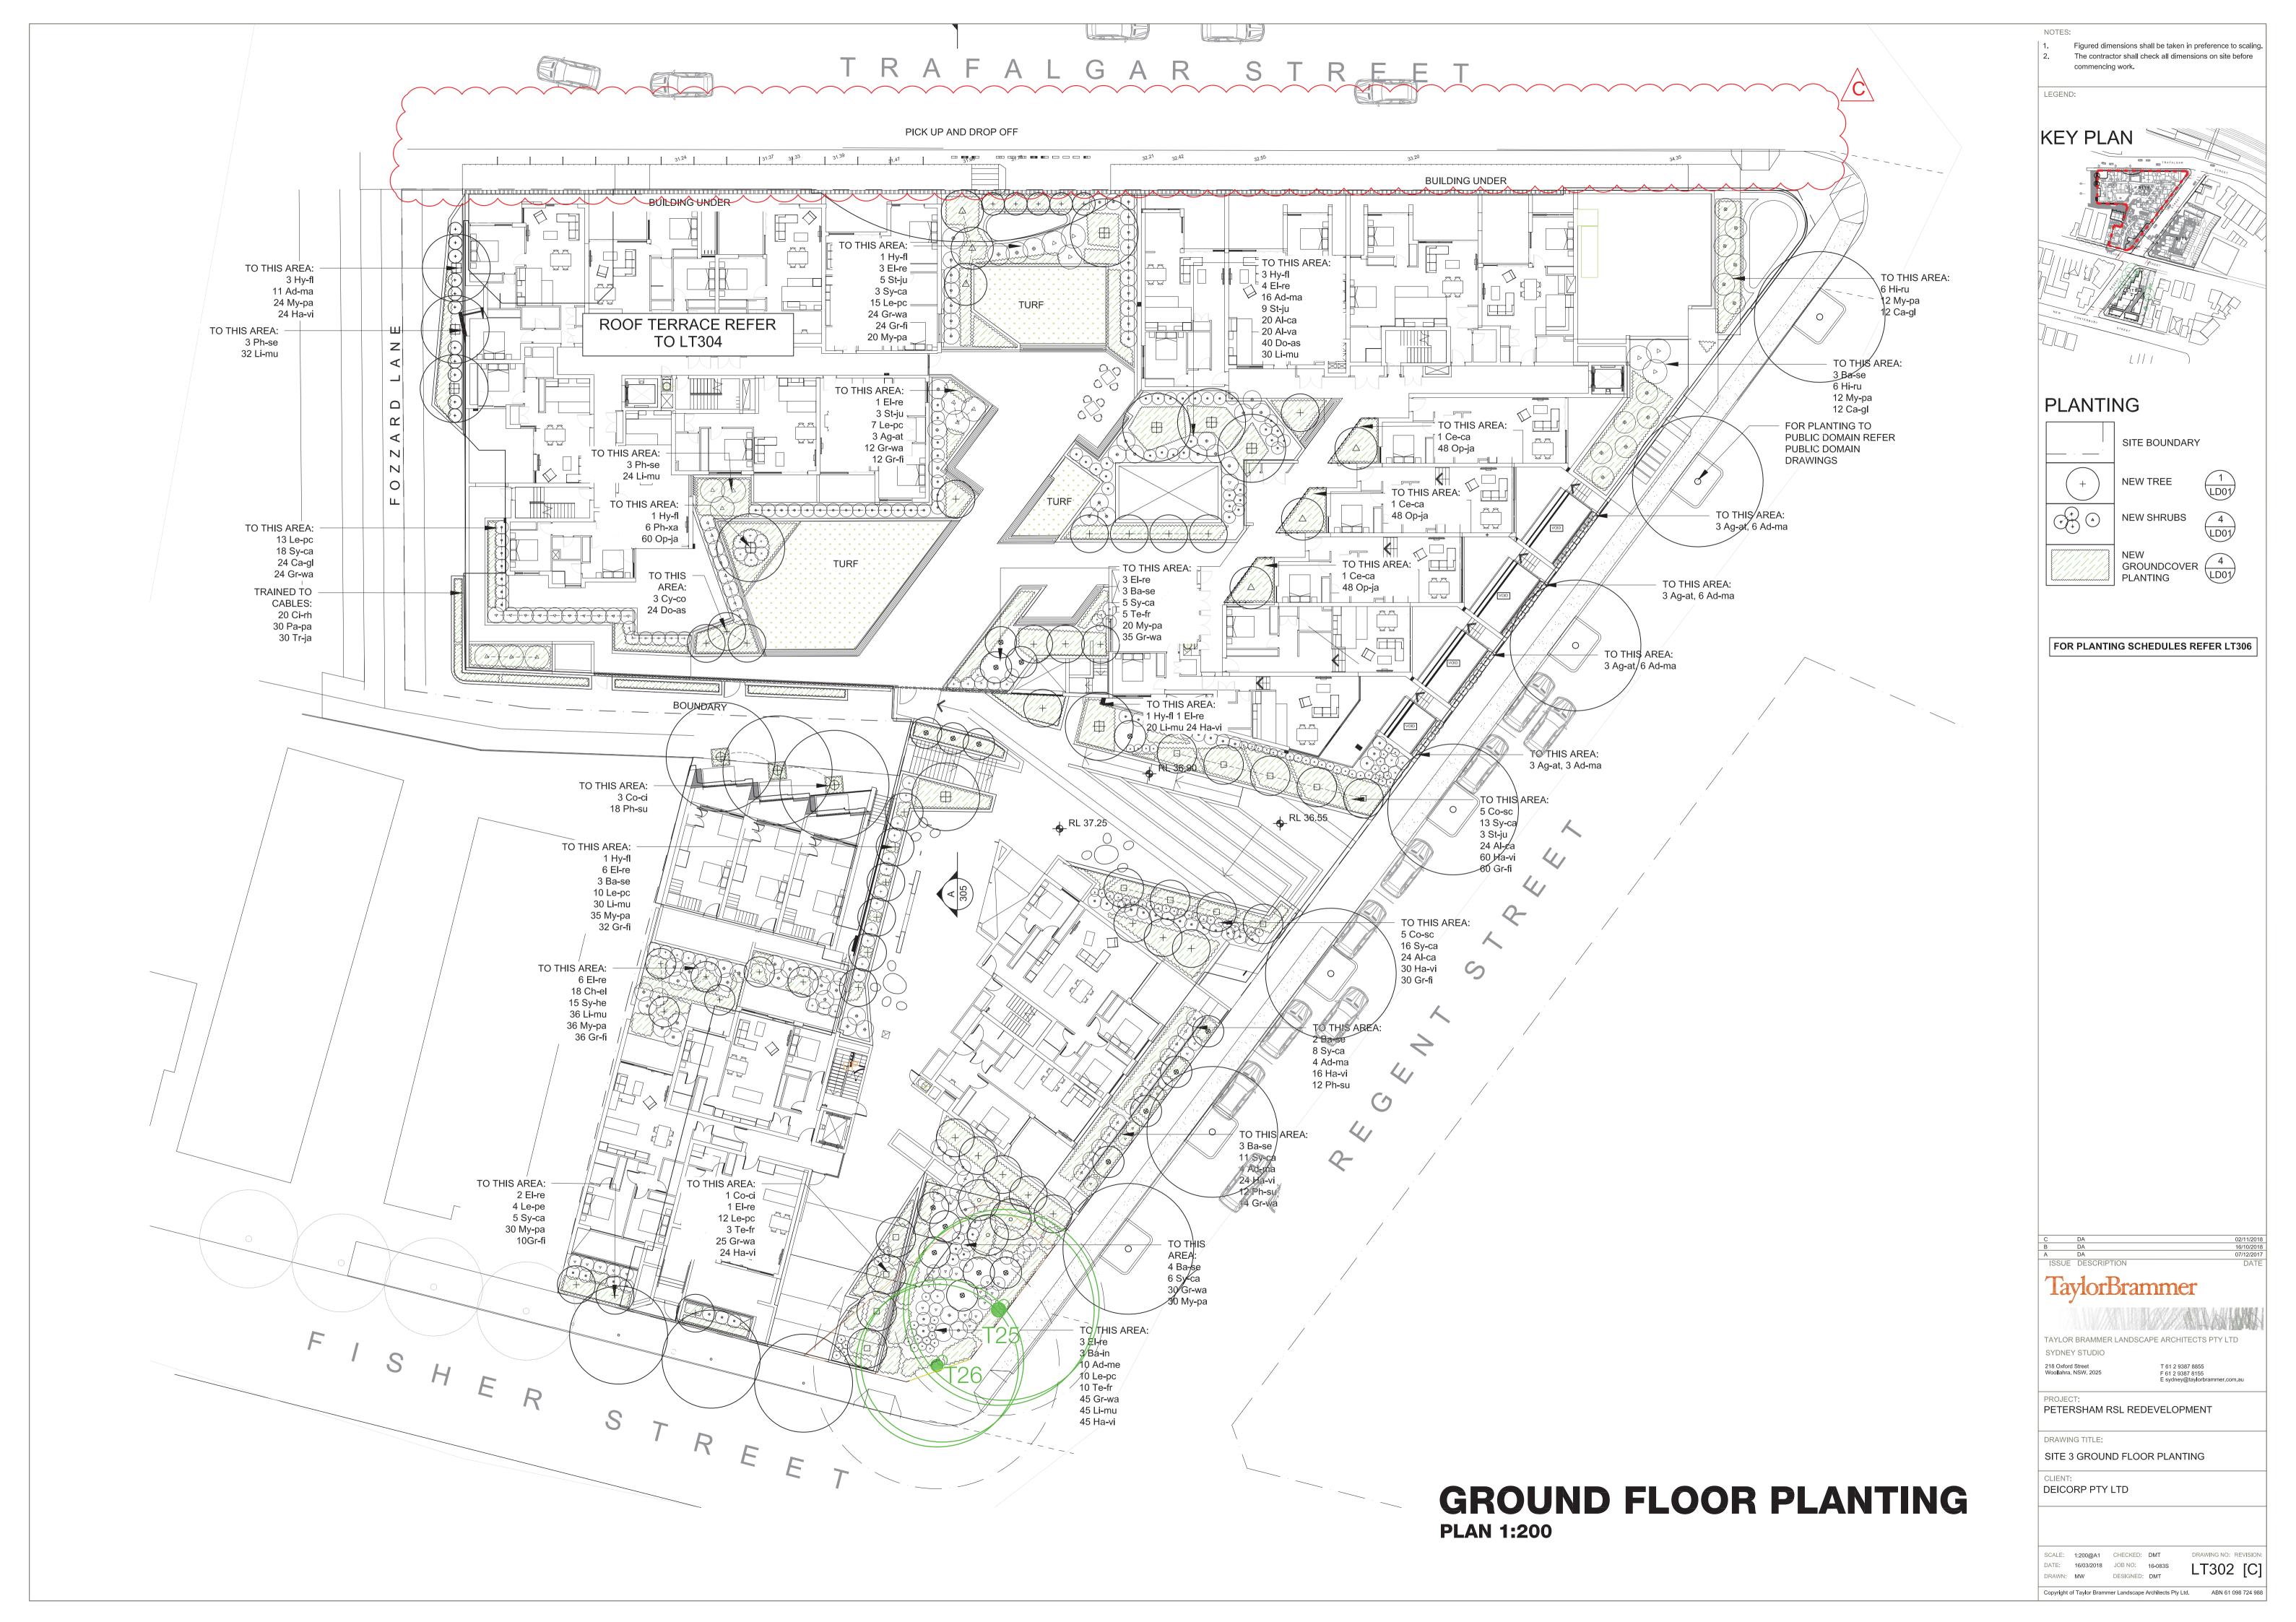



## **Fozzard Lane**


- New cobble paving to Fozzard Lane
- 2 Corymbia citriodora in paving to front of SOHOS
- 3 SOHOS with lane way access
- 4 Access to Regent Street
- **5** Vehicle Entry
- 6 Entry to RSL from Trafalgar Street
- 7 Podium pocket park / through site link
- (8) Climbers on trellis to facade
- 9 Planting to soften building facade



Porphyry cobble paving to laneway




Climbers on trellis to facade

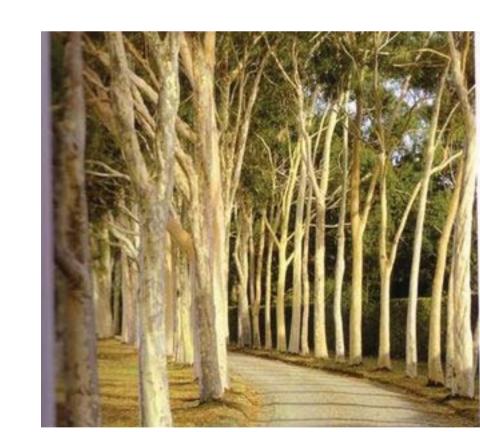

Corymbia citriodora to SOHOs




Planting to soften building facade

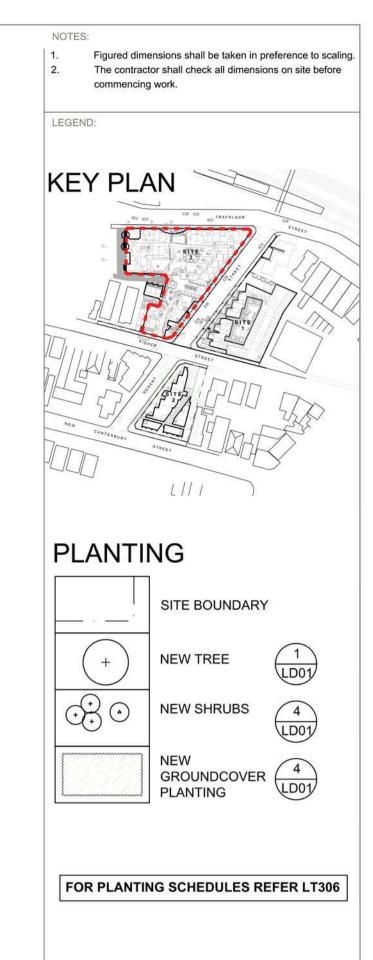







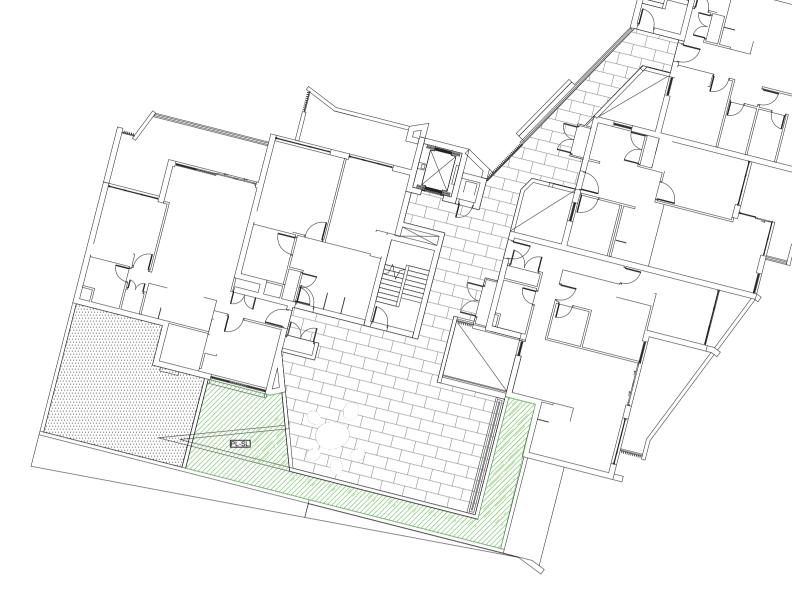


LEVEL 8 FINISHES & LEVELS **BUILDING C PLAN 1:100** 

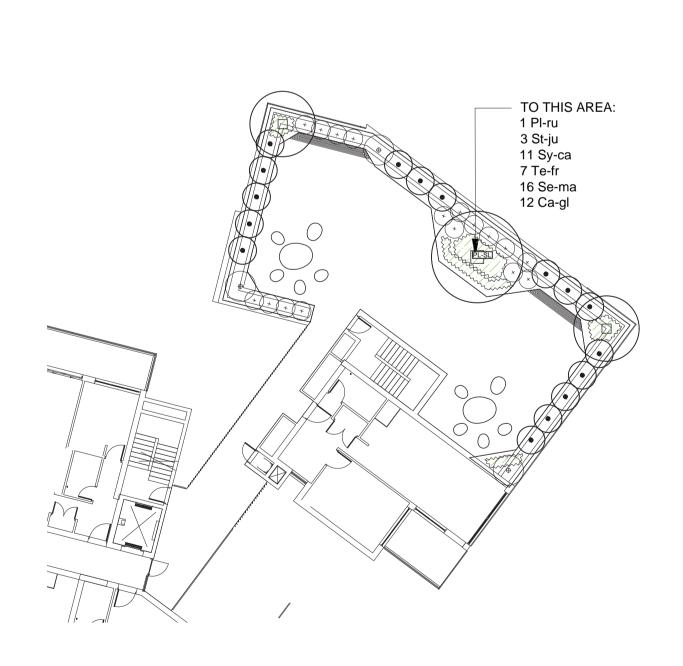


**BUILDING C PLAN 1:100** 

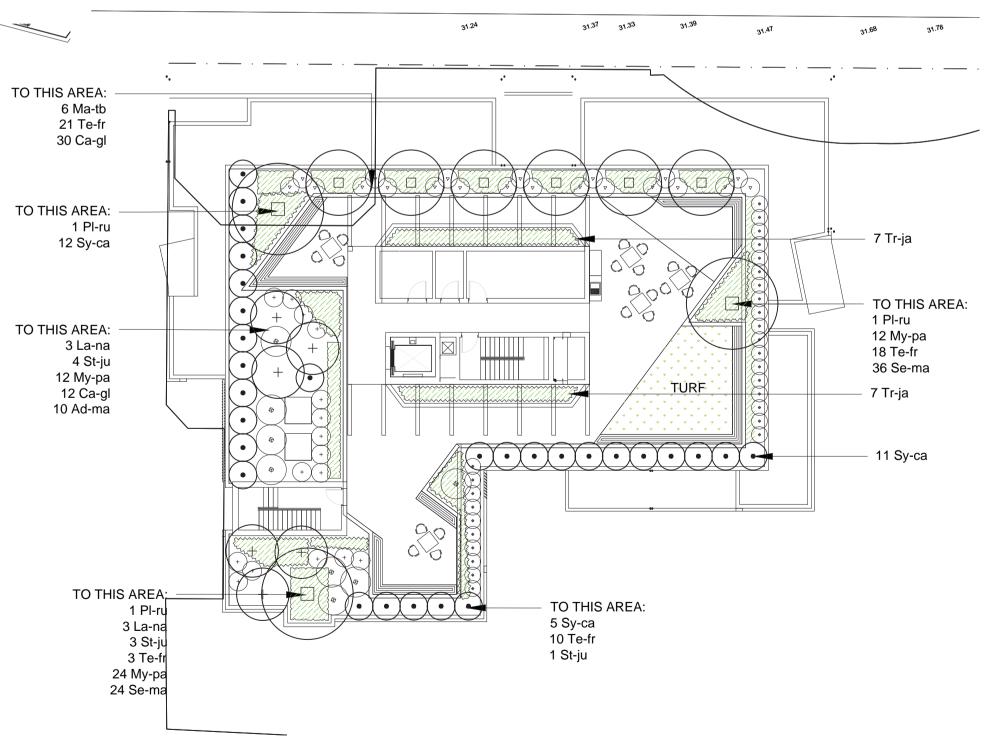

**LEVEL 8 PLANTING BUILDING C PLAN 1:100** 

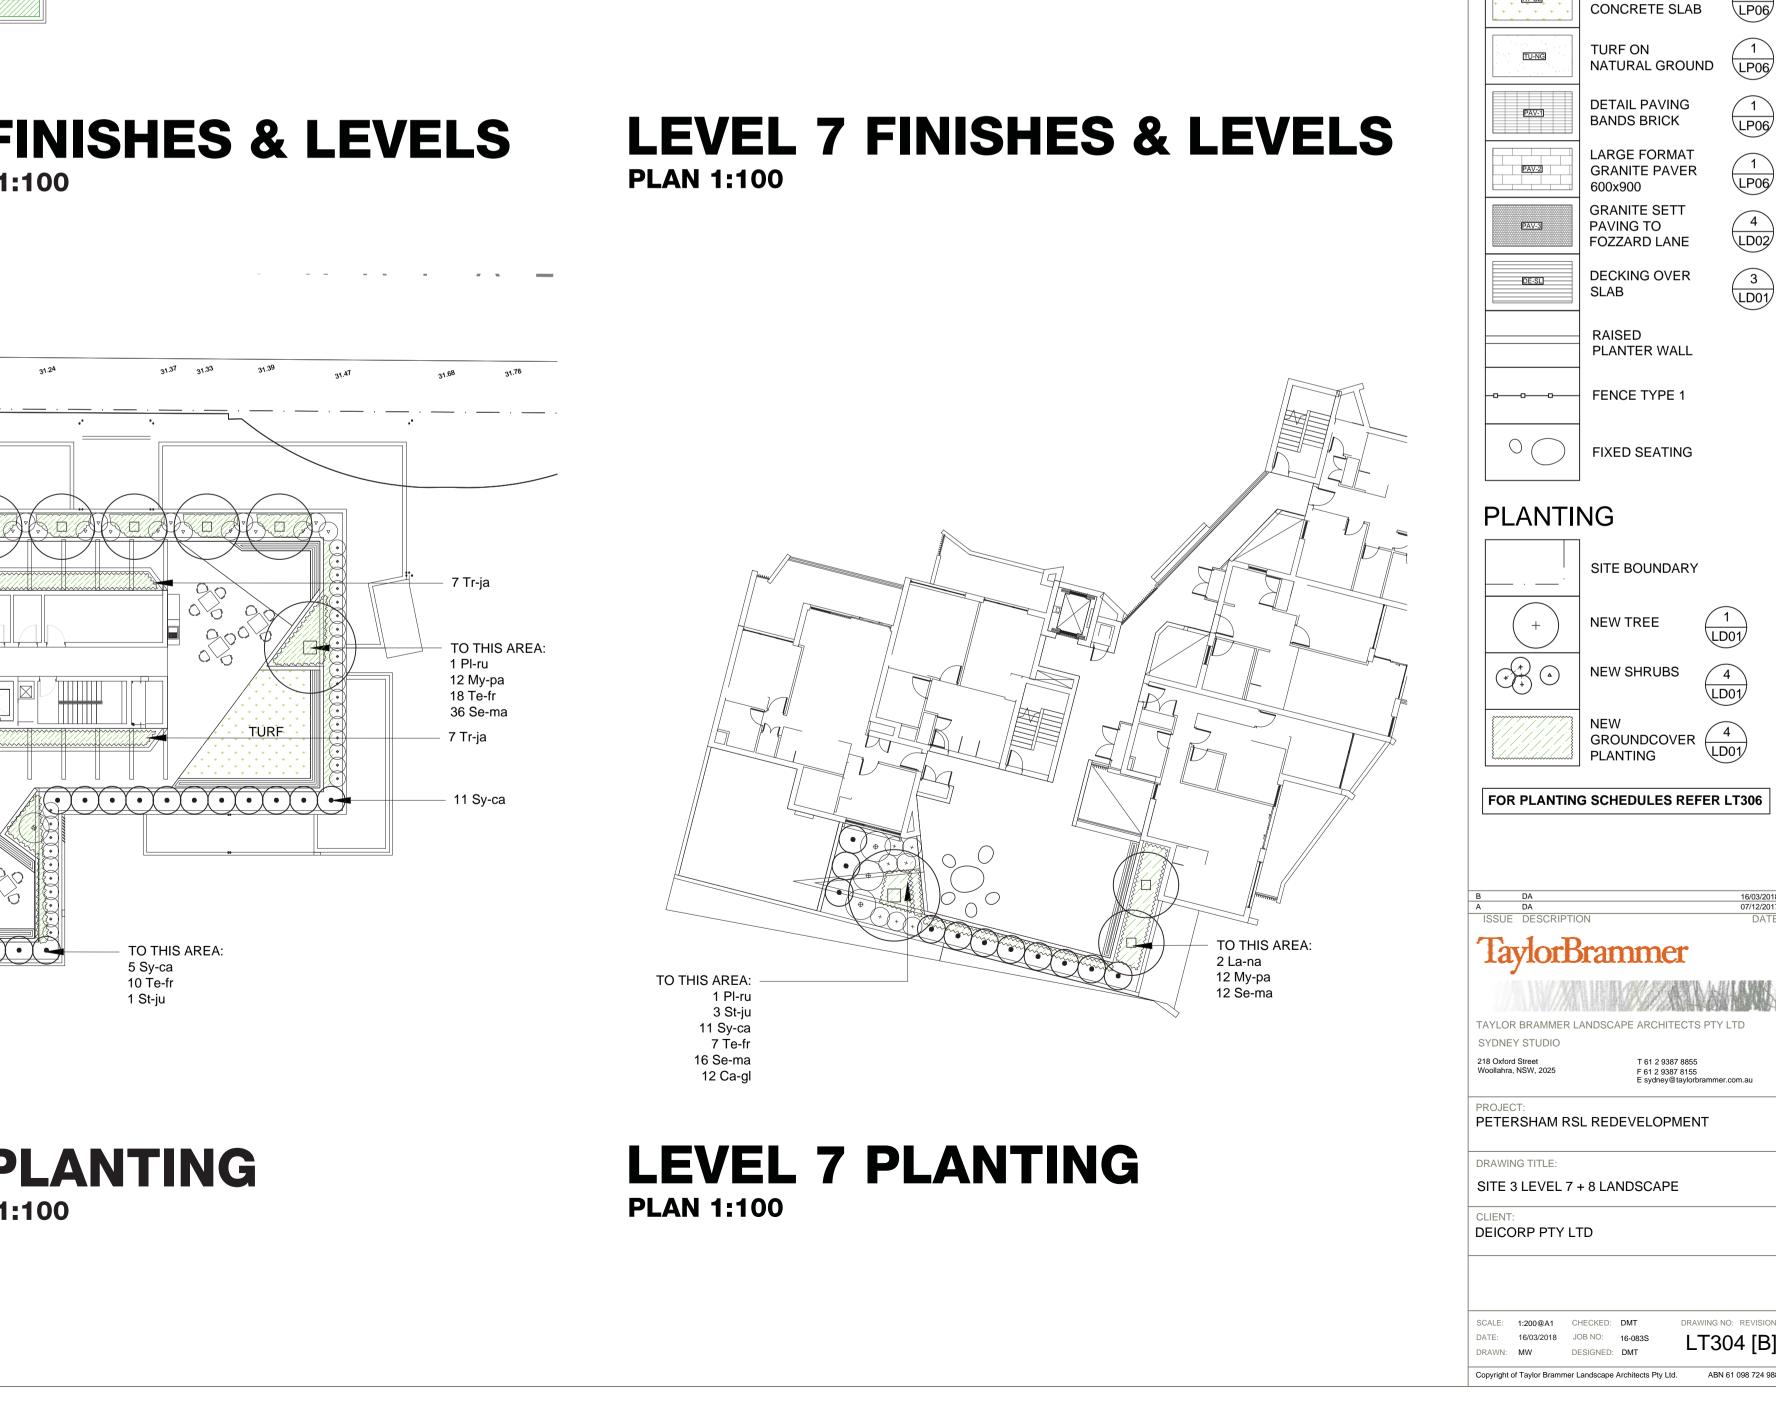

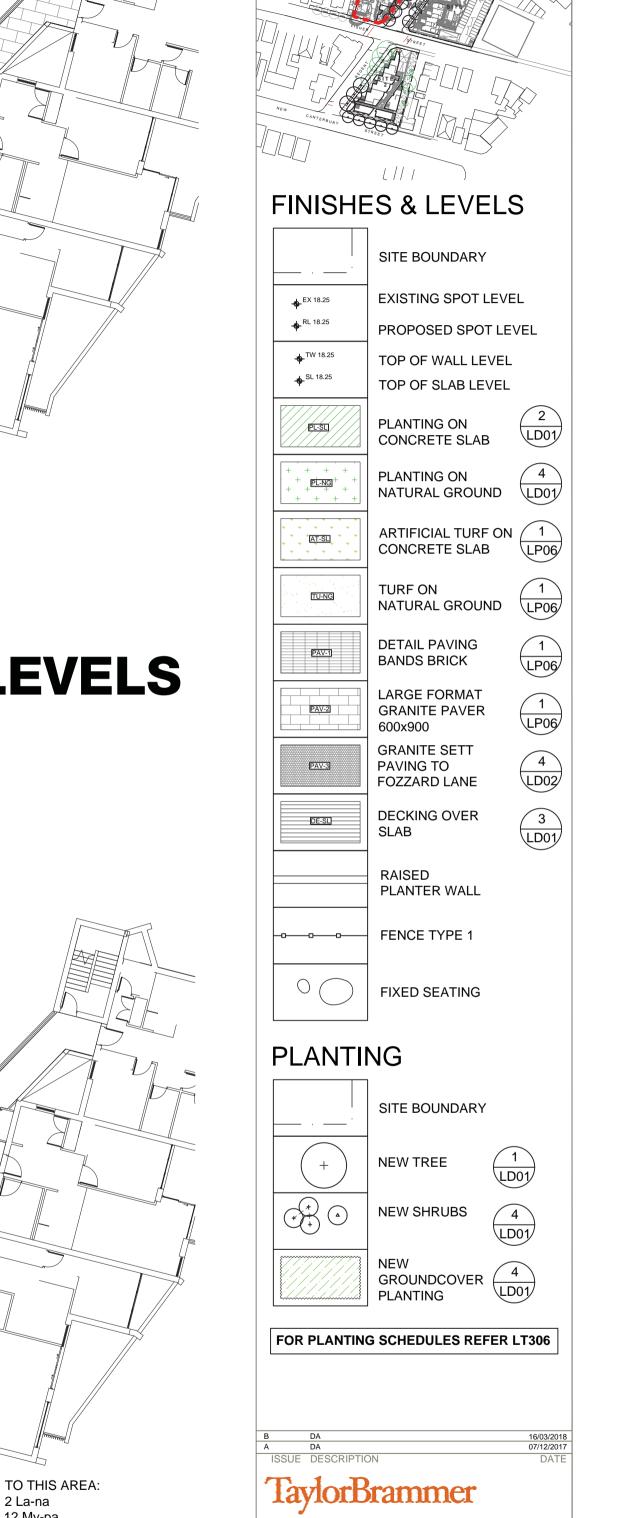


Figured dimensions shall be taken in preference to scaling. The contractor shall check all dimensions on site before

**LEVEL 8 PLANTING BUILDING A PLAN 1:100** 



# Site 3 SECTION AA PODIUM LANDSCAPE

**Scale 1:100** 

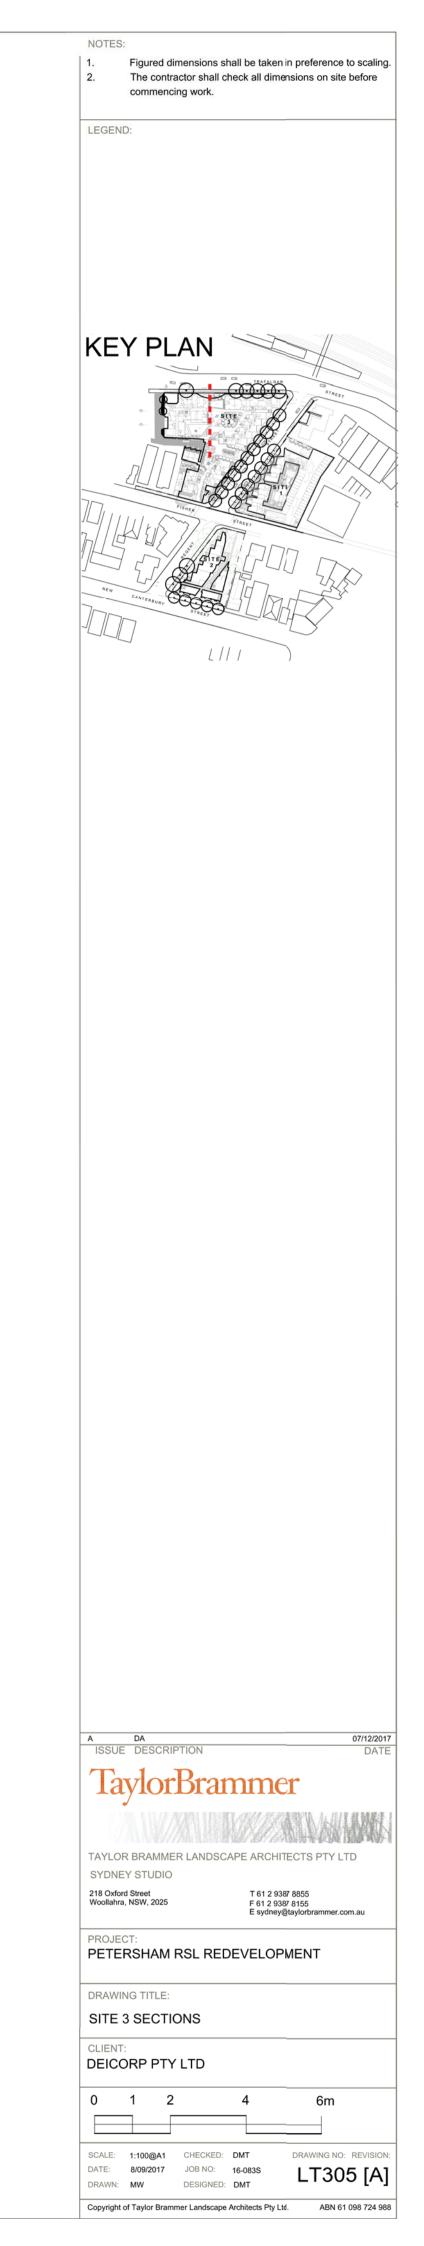




PLAN	IT SCHEDULE - SITE 3	B Level 7 & Level 8 Roof	Terrace		
CODE	BOTANICAL NAME	COMMON NAME	MATURE HEIGHT	POT SIZE	QTY
TREES					
Ma-tb	Magnolia 'Teddy Bear'	Bronze Magnolia	3m	45L	6
PI-ru	Plumeria rubra	Pink Frangipani	3m	75L	5
La-na	Lagerstroemia 'Natchez'	Lagerstroemia 'Natchez'	8m	75L	8
SHRUBS	3				
Ad-ma	Adenanthos 'Mallee Legend'	Woollybush	1.2m	300mm	10
St-ju	Strelitzia juncea	Narrow Leafed Bird of Paradise	2m	300mm	14
Sy-ca	Syzygium 'Cascade'	Pink Flowering Lilly Pilly	3m	25L	50
Te-fr	Teucrium Fruticans	Tree Germander	1m	25L	66
CLIMBE	RS				
Tr-ja	Tracheospermum jasminoides	Star Jasmine	-	300mm	14
GROUNI	DCOVERS				
Ca-gl	Carpobrotus glaucescens	Pig face	0.1m	5L	66
Se-ma	Sedum spectabile	Showy Sedum	0.4m	5L	110

CODE	BOTANICAL NAME	COMMON NAME	MATURE HEIGHT	POT SIZE	QTY
TREES					
Ba-in	Bank sia integrifolia	Coast Banksia	5m	45L	3
Hy-fl	Hymenosporum flavum	Native Frangipani	6m	75L	10
Ba-se	Banksia integrifolia'Sentinel'	Upright Banksia	3m	45L	18
Co-ci	Corymbia citriodora	Lemon Scented Gum	15m	200L	4
Ce-ca	Cercis canadensis 'Forest Pansy'	Judas Tree	3m	100L	3
Cy-co	Cyathea cooperii	Coin Spot Tree Fern	5m	45L	3
EÍ-re	Elaeocarpus reticulatus	Blueberry Ash	10m	45L	30
SHRUBS	<u> </u> 				
Ag-at	Aave attenuata	Century Plant	1.5m	15L	15
Ad-ma	Adenanthos 'Mallee Legend'	Wollybush	1.2m	5L	56
Al-ca	Alpinia caerulea 'Red Back'	Native Ginger	2m	25L	68
Le-pc	Leptospermum 'Pink Cascade'	Leptospermum	1.2m	5L	67
Ph-se	Philodendron Selloum	Tree philodendron	1.2m	300mm	6
Ph-xa	Philodendron xanadu	Xanadu	0.8m	150mm	6
St-ju	Strelitzia juncea	Narrow Leafed Bird of Paradise	2m	45L	20
Sy-ca	Syzygium 'Cascade'	Pink Flowering Lilly Pilly	3m	25L	85
Sy-he	Syzygium 'Hedgemaster'	Lilly Pilly	1m	25L	15
Te-fr	Teucrium Fruticans	Tree Germander	1m	25L	18
Hi-ru	Hibiscus tiliaceus rubra	Bronze Hibiscus	2m	300mm	12
CLIMBE	RS				
Ci-rh	Cissus rhombifolia	Oak Leaf lvy	10m	100mm	20
Tr-ja	Tracheospermum jasminoides	Star Jasmine	10m	100mm	30
Ра-ра	Pandorea pandorana	Wonga wonga vine	10m	100mm	30
GROUNI	DCOVERS				
Му-ра	Myoporum parvifolium	Creeping Boobialla	0.3m	150mm	219
На-и	Hardenbergia violacea'Meema'	False Sarsparilla	0.5m	150mm	247
Li-mu	Liriope Muscari 'Evergreen Giant'	Turf Lily	600mm	2.5L	217
Ca-gl	Carpobrotus glaucescens	Pig face	0.1m	150mm	48
Do-as	Doodia aspera	Rasp Fem	300mm	150mm	64
Gr-fi	Grevillea 'Firecracker'	Grevillea	500mm	150mm	204
Gr-wa	Grevillea 'Wakiti Sunrise'	Grevillea	0.5m	150mm	209
Ph-su	Phormium 'Surfer Boy'	Surfer Flax	0.5m	150mm	42
Op-ja	Ophiogon japonicus 'Nanus'	Mini Mondo	0.1m	150mm	252

1. Figured dimensions shall be taken in preference to scaling.

2. The contractor shall check all dimensions on site before commencing work.

LEGEND:

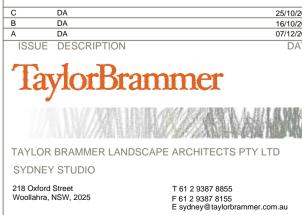

PETERSHAM RSL REDEVELOPMENT

DRAWING TITLE: SITE 3 PLANTING SCHEDULES


CLIENT:
DEICORP PTY LTD


DATE: 16/03/2018 JOB NO: 16-083S

DRAWN: MW DESIGNED: DMT LT306 [C]


DRAWING NO: REVISION:


Copyright of Taylor Brammer Landscape Architects Pty Ltd. ABN 61 098 724 988

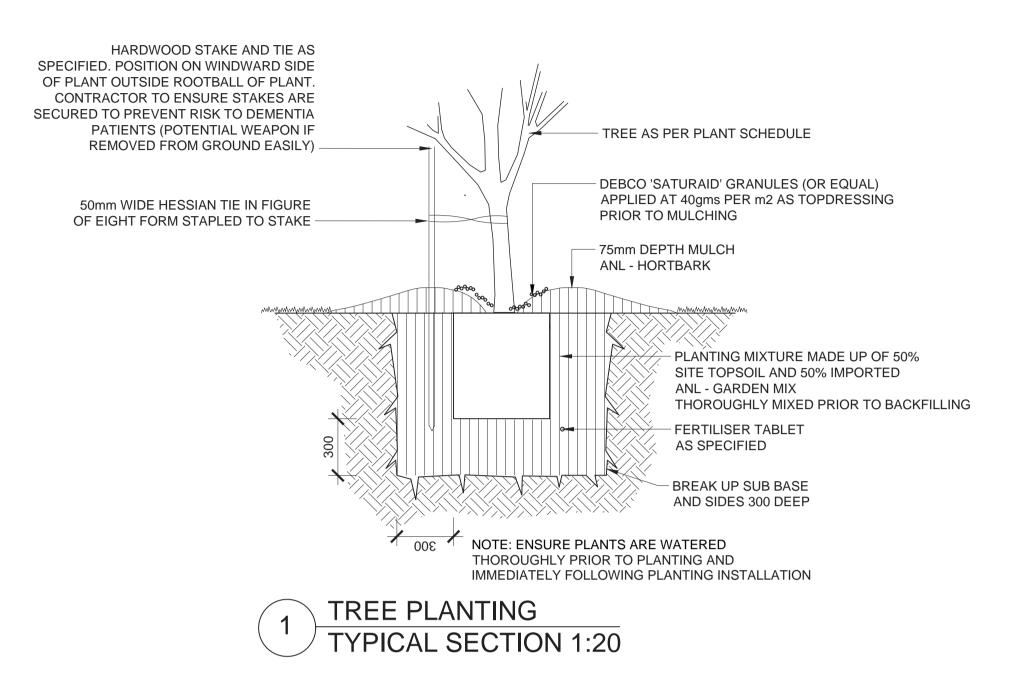

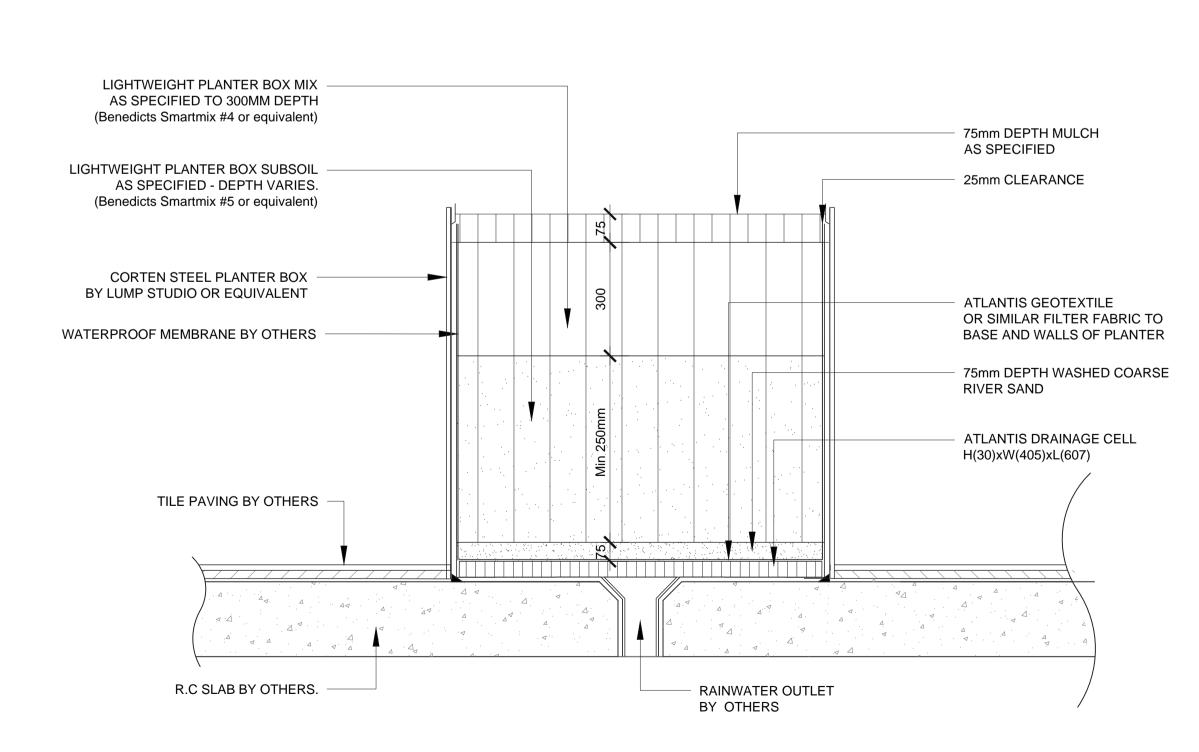



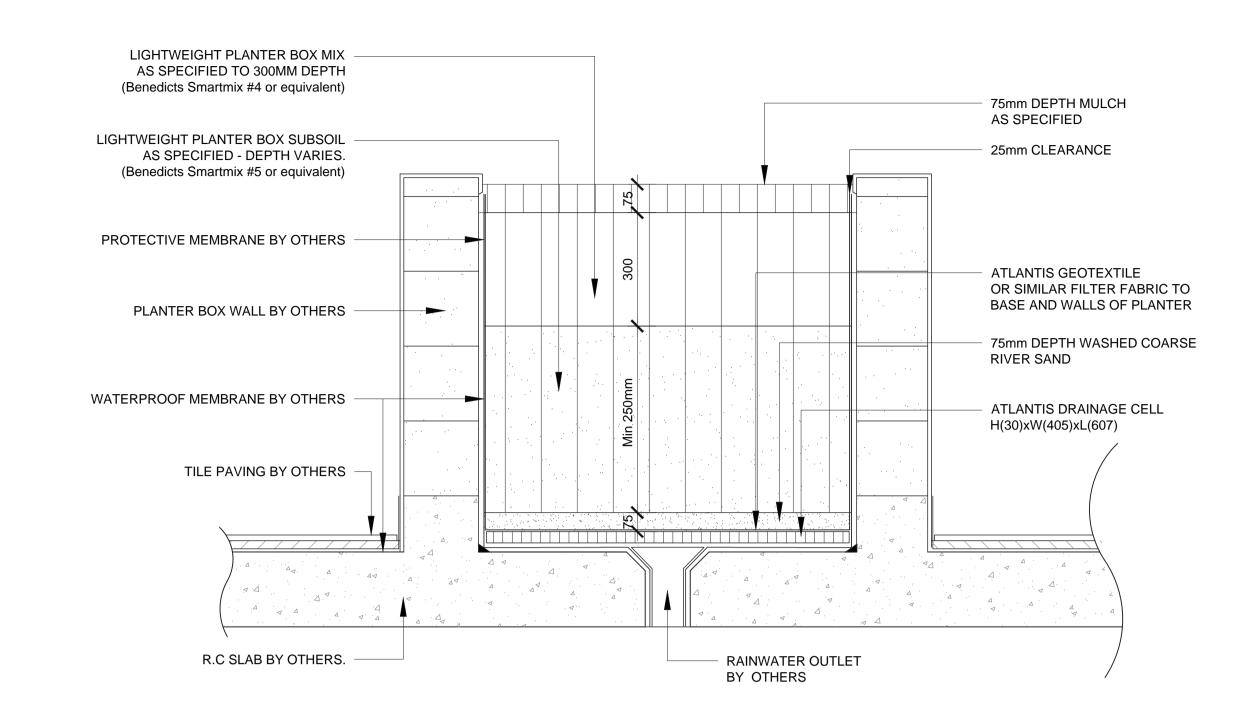

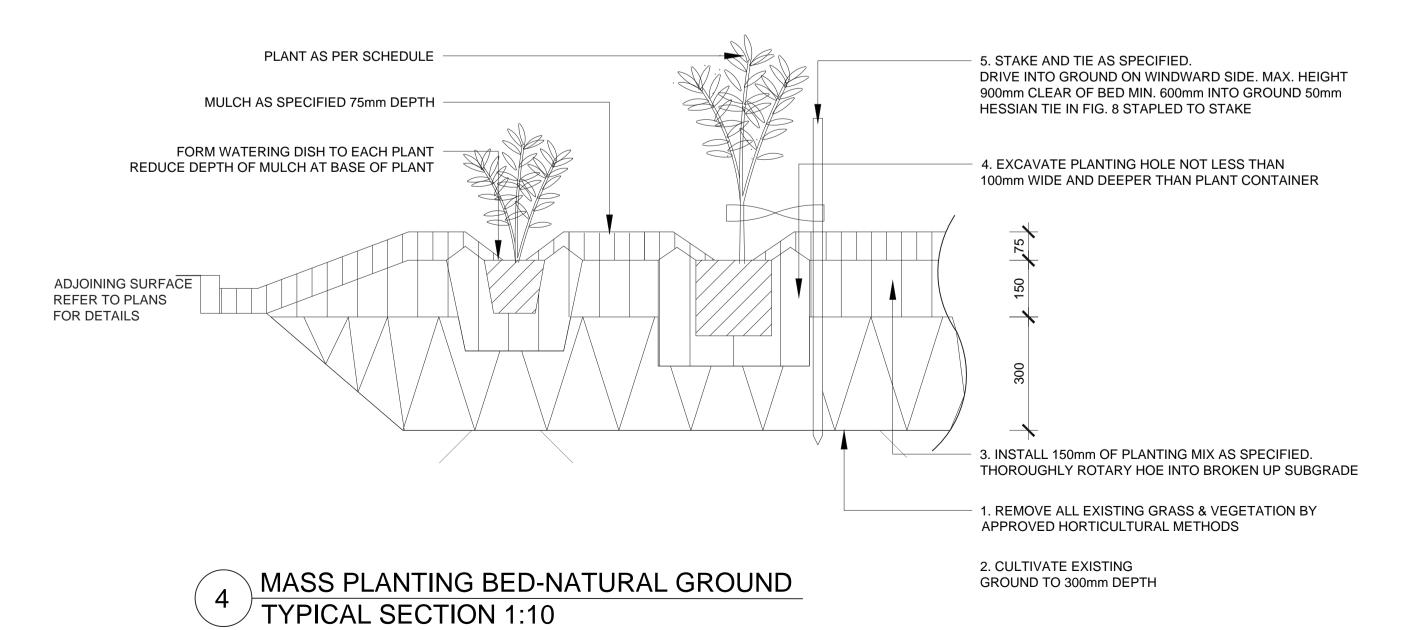

A DA
ISSUE DESCRIPTION TAYLOR BRAMMER LANDSCAPE ARCHITECTS PTY LTD SYDNEY STUDIO 218 Oxford Street Woollahra, NSW, 2025 T 61 2 9387 8855 F 61 2 9387 8155 E sydney@taylorbrammer.com.au PETERSHAM RSL REDEVELOPMENT DRAWING TITLE: LANDSCAPE DETAILS

Figured dimensions shall be taken in preference to scaling. The contractor shall check all dimensions on site before


commencing work.

LEGEND:


DRAWING NO: REVISION DATE: 13/09/2017 JOB NO: 16-083S


DEICORP PTY LTD


LD01[A] Copyright of Taylor Brammer Landscape Architects Pty Ltd.

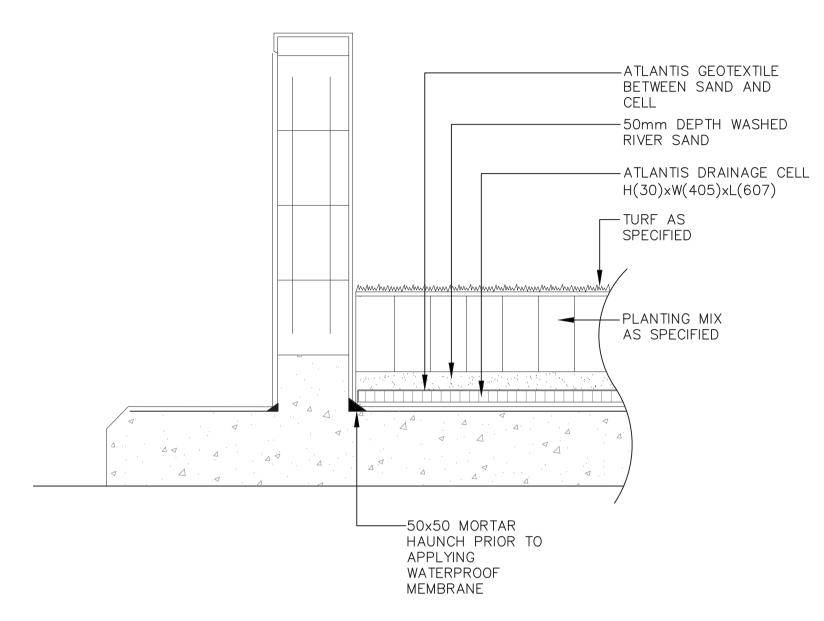

1 TURF OVER CONCRETE SLAB
TYPICAL SECTION 1:10

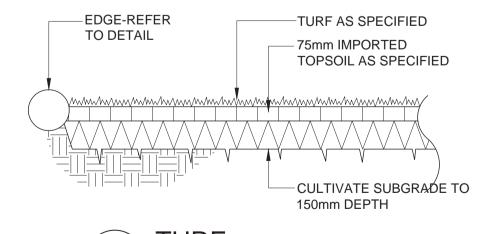

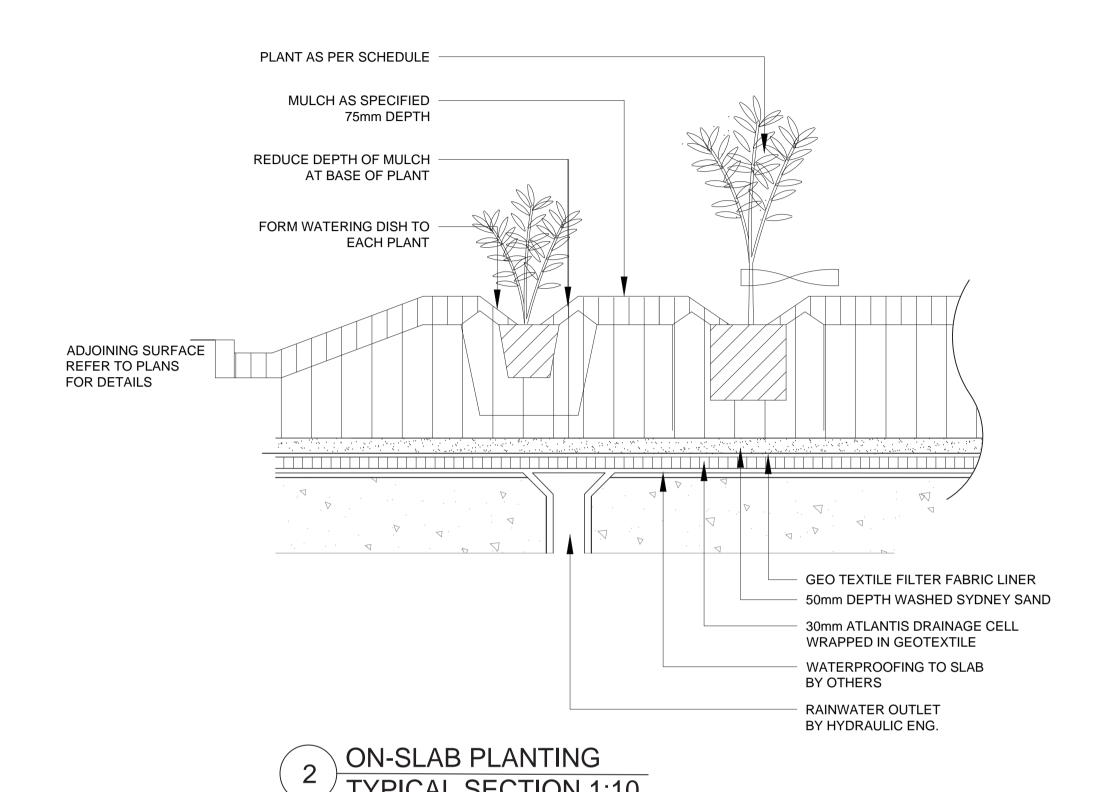

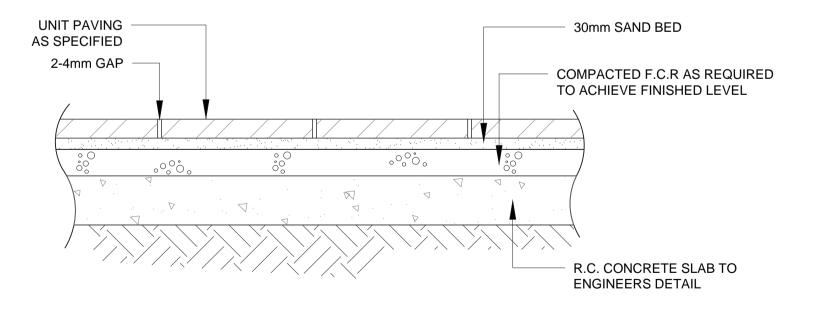

4 UNIT PAVING OVER CONCRETE SLAB
TYPICAL SECTION 1:10

A DA 07/12/2017
ISSUE DESCRIPTION DATE

TaylorBrammer

TAYLOR BRAMMER LANDSCAPE ARCHITECTS PTY LTD

SYDNEY STUDIO

218 Oxford Street
Woollahra, NSW, 2025

T 61 2 9387 8155
E sydney@taylorbrammer.com.au

Figured dimensions shall be taken in preference to scaling.
The contractor shall check all dimensions on site before

commencing work.

LEGEND:

PETERSHAM RSL REDEVELOPMENT

DRAWING TITLE:

LANDSCAPE DETAILS

DEICORP PTY LTD

 SCALE:
 AS SHOWN
 CHECKED:
 DMT
 DRAWING NO:
 REVISION

 DATE:
 13/09/2017
 JOB NO:
 16-083S
 I D02[A]


 DATE:
 13/09/2017
 JOB NO:
 16-083S
 LD02[A]

 DRAWN:
 MW
 DESIGNED:
 DMT
 LD02[A]

 Copyright of Taylor Brammer Landscape Architects Pty Ltd.
 ABN 61 098 724 988

PERMEABLE PAVING SURFACE PRODUCT: FLOWSTONE COLOUR: SUMMER FIBREGRID BASE 10mm SCREENING COMPACTED ROADBASE TO MANUFACTURERS SPECS MANUFACTURER: MPS PAVING SYSTEMS AUSTRALIA 03 9707 0077 PO BOX 650 COMPACTED SUBGRADE BERWICK, VICTORIA 3806 TO MANUFACTURERS SPECIFICATION www.mpspaving.com.au

FLOWSTONE PERMEABLE PAVING SECTION 1:20

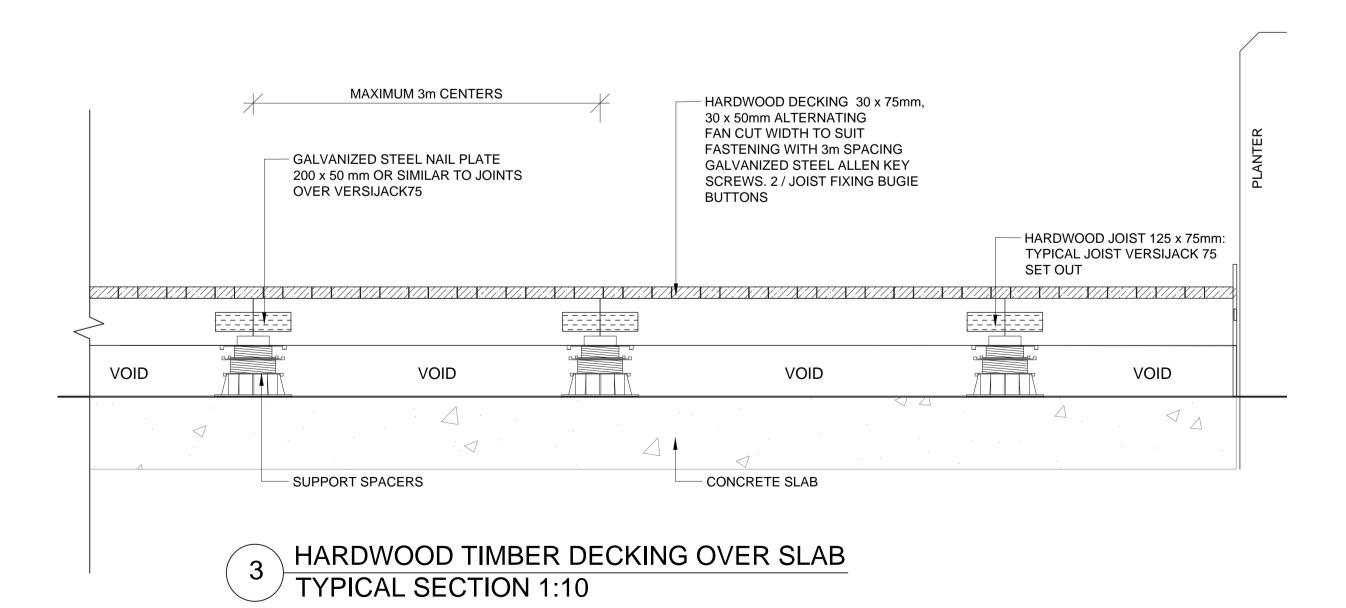

'SPOTTED GUM' HARDWOOD TIMBER BATTEN STEEL PORTAL FRAME 75X45mm +/- 10 mm FIXED TO RAILS FROM RHS 125x75x4mm ABOVE WITH GALV FIXERS MITRE JOINT FINISH: PORTER'S PAINTS COLOR: HERCULANEUM FEATURE PLANTER POTS AS SPECIFIED R.C. SLAB BY OTHERS TIMBER DECK ON VERSIJACK 

4375

'SPOTTED GUM' HARDWOOD TIMBER BATTEN 75X45mm +/- 10 mm FIXED TO RAILS FROM ABOVE

PERGOLA 1
ELEVATION 1:20

STEEL PORTAL FRAME -

FINISH :PORTER'S PAINTS COLOUR: HERCULANEUM

RHS 125x75x4mm MITRE JOINT

WITH GALV FIXERS

PERGOLA 1 PLAN 1:20

07/12/2017 DATE A DA
ISSUE DESCRIPTION TAYLOR BRAMMER LANDSCAPE ARCHITECTS PTY LTD

Figured dimensions shall be taken in preference to scaling. The contractor shall check all dimensions on site before

commencing work.

LEGEND:

SYDNEY STUDIO 218 Oxford Street Woollahra, NSW, 2025 T 61 2 9387 8855 F 61 2 9387 8155 E sydney@taylorbrammer.com.au

PETERSHAM RSL REDEVELOPMENT

DRAWING TITLE:

LANDSCAPE DETAILS

DEICORP PTY LTD

DRAWING NO: REVISION DATE: 13/09/2017 JOB NO: 16-083S

LD03[A] DRAWN: MW DESIGNED: DMT

Copyright of Taylor Brammer Landscape Architects Pty Ltd. ABN 61 098 724 988