

Attachment 5
Sydney Central City Planning Panel Report: SPP-17-00049

Bjeldryd
Ground Floor, 11-17 Buckingham St S, Sydney NSW 2010
T +61 2 9660 9329

Bölsche
Level 12, 324 Queen Street, Brisbane Qld 4000
T +61 7 3211 9821

NBW Nominated Architects:
Tom Jordan 7921, Richard Leonard 7522, David Tordoff 8028
ABN 84 008 344 261



71 McCulloch St, Riverstone N.S.W. 2765

DRAWING TITLE

COVER SHEET

DRAWN BY

RL

CHECKED

OM

PROJECT NUMBER


2141.03

DRAWING NUMBER

03DA00.00

REVISED

A

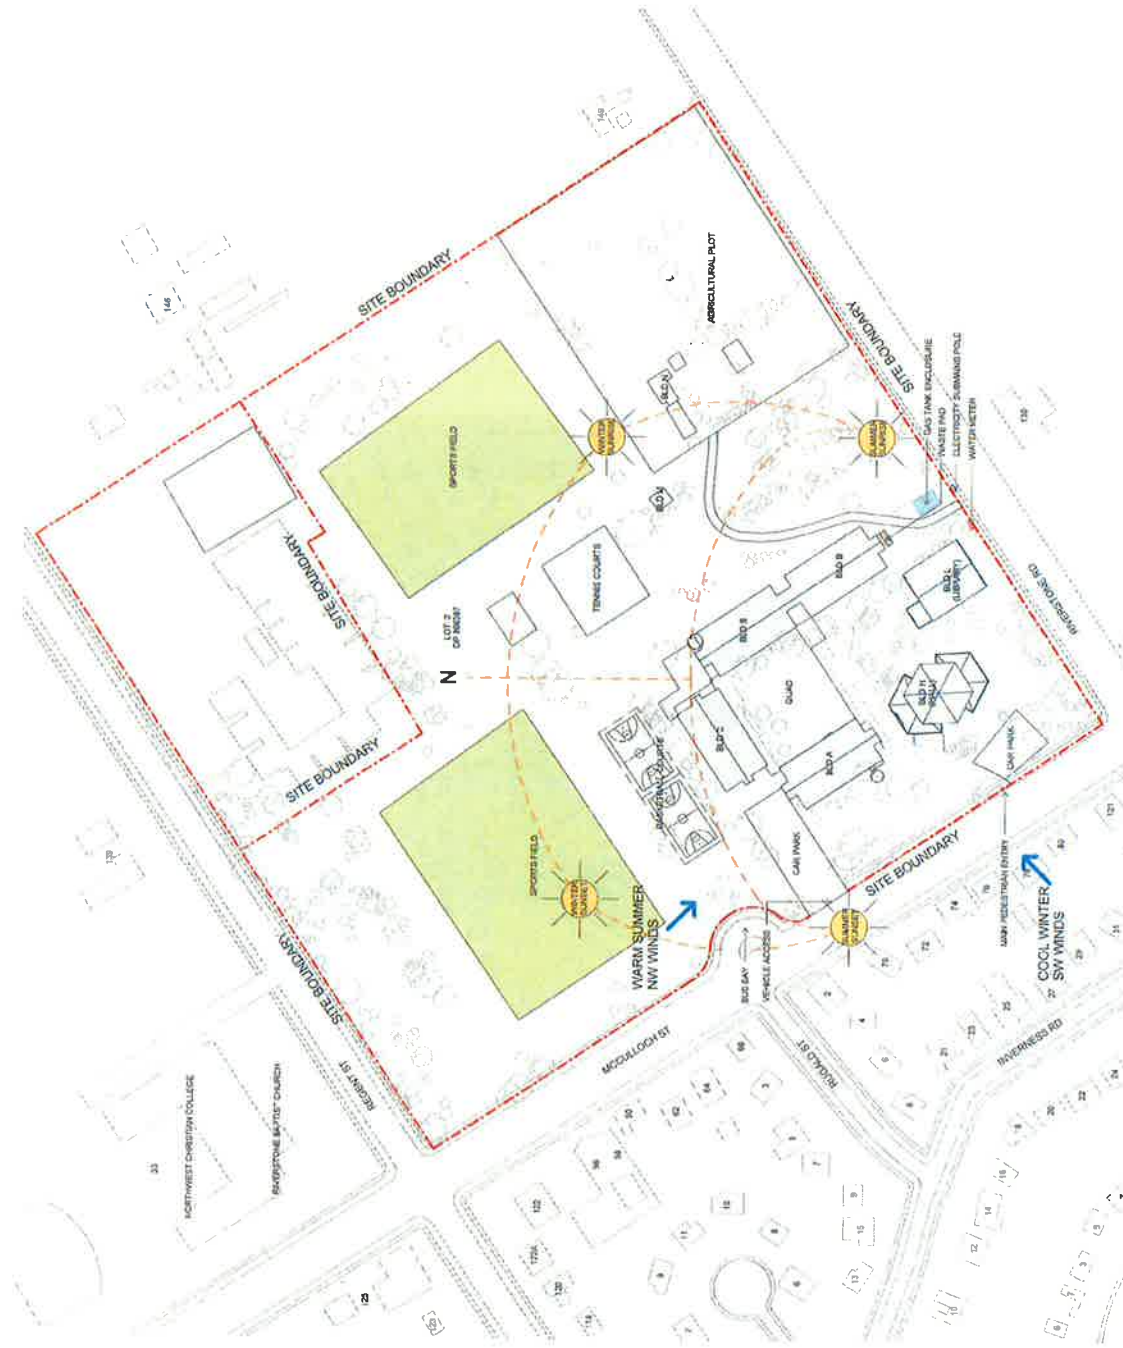

- HYDRAULIC SERVICES
- GAS TANK ENCLOSURE
- WASTE PAD

Rev	Description	Date
1	PRELIMINARY	06/12/2017
2	PRELIMINARY	06/12/2017
3	DEVELOPMENT APPLICATION	12/11/2017

DEVELOPMENT APPLICATION
NOT FOR CONSTRUCTION



HydroPal
7133 East Street, Rockley, Victoria 3186
T 03 9471 2000
www.hypal.com.au

NSW Education
NSW GOVERNMENT
111 Macquarie Street, Sydney NSW 2000
T 02 911 1000

PROJECT NAME
RIVERSTONE HIGH SCHOOL

PROJECT NO.
71 MacCallum St, Riverstone N.S.W. 2765


PROJECT TITLE
SITE ANALYSIS

DESIGNED BY
HY

CHECKED BY
CH

PROJECT NUMBER
2141.03

REVISION
03DA00.01 A

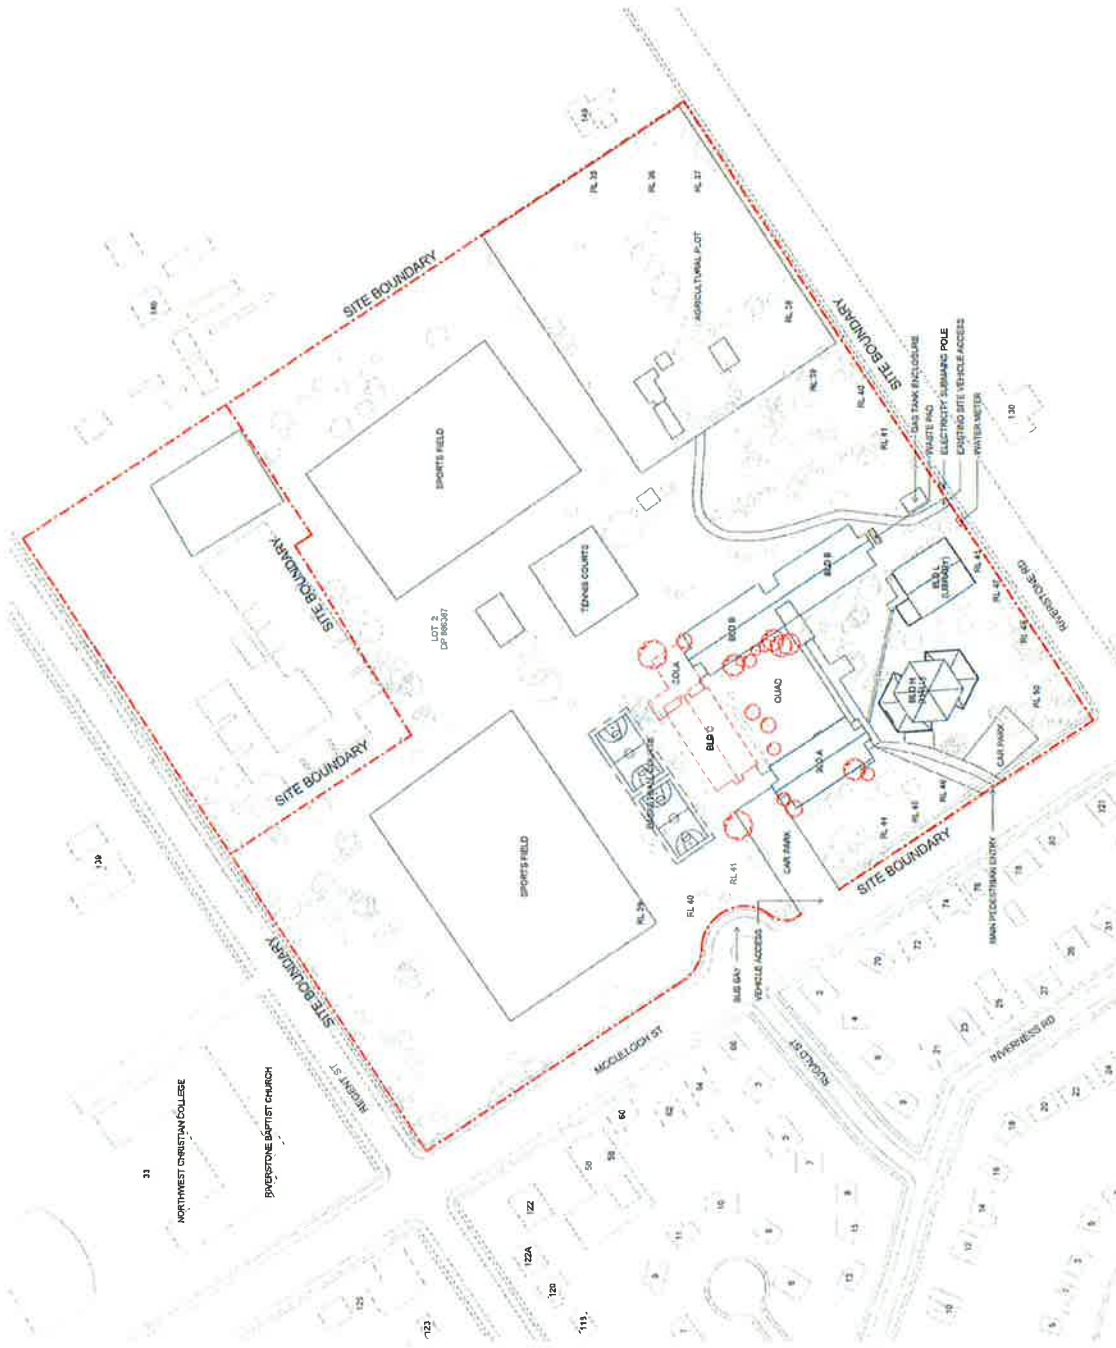

1 SITE PLAN - EXISTING

LEGEND

BOUNDARY

TO BE DEMOLISHED FOR STAGE 1

EXISTING TREE TO BE REMOVED

REFER TO LANDSCAPE PLAN FOR

DEMOLITION OF EXISTING PATHS ETC

DEVELOPMENT APPLICATION

Item	Description	Date
1	PROPOSAL	20/05/2017
2	PROPOSAL	20/05/2017
3	PROPOSAL	20/05/2017
4	DEVELOPMENT APPLICATION	20/05/2017

SCALE

As indicated



Address
4113 Spill Street, Southport, Victoria Australia 3206
Phone: 03 9499 1000
www.hayball.com.au

Site
Ground Floor: 11/17 Buntingham St, Surry Hills NSW 2010
Phone: 02 9212 8800

Reference
324 Queen Street, Melbourne VIC 3000
Phone: 03 9212 8800

Author
Nigel Northwood Architects
Phone: 03 9212 8800




PROJECT NAME
RIVERSTONE HIGH SCHOOL

71 McCulloch St, Riverstone N.S.W. 2765
OWNER TITLE
SITE PLAN - EXISTING


DESIGNED BY
CHK

CHECKED
CHK

2141.03 03DA01.01 A

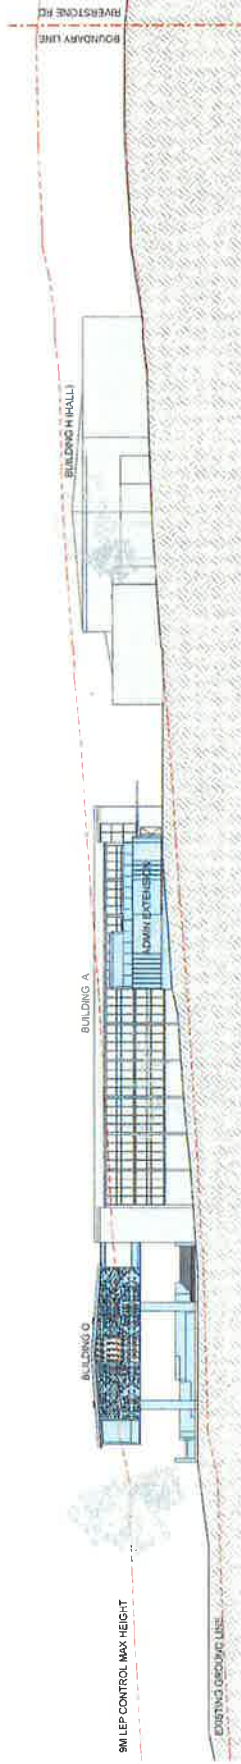

1 SITE SECTION 1

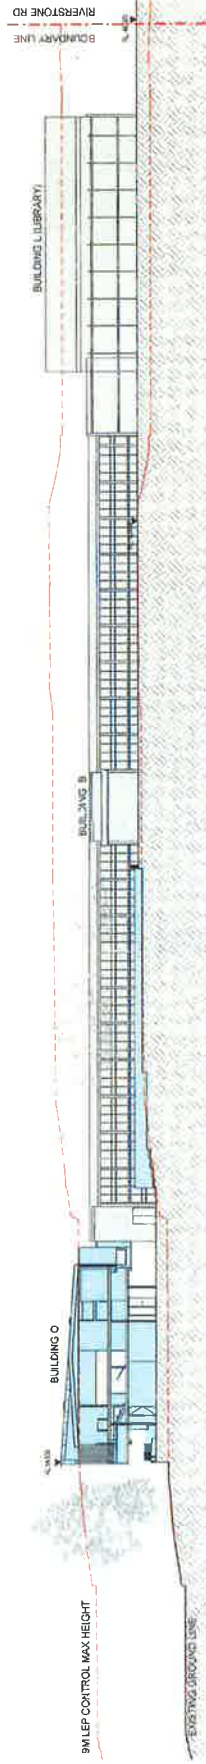

2 SITE SECTION 2



3 SITE SECTION 3

Rev	Description	Date
1	EPDS REVIEW	09/10/2017
2	PRELIMINARY ISSUE	09/11/2017
3	DEVELOPMENT APPLICATION	20/11/2017

DEVELOPMENT APPLICATION
NOT FOR CONSTRUCTION

SCALE
1:200@A1

Architects
41/35 Sturt Street, Southport, Victoria Australia 3006
T +61 3 9559 3044
F +61 3 9559 3044
www.halpern.com.au

Engineer
Ground Floor, 11-17 Buckingham St, Surry Hills NSW 2010
T +61 2 9605 9329
F +61 2 9605 9329

Structural Engineer
Ground Floor, 11-17 Buckingham St, Surry Hills NSW 2010
T +61 2 9605 9329
F +61 2 9605 9329

NSW Registered Architects
Tom Jordan 7521, Richard Leonard 7522, David Tordella 8028
ABN 64 005 344 251



PROJECT NAME
RIVERSTONE HIGH SCHOOL

71 McCulloch St, Riverstone N.S.W. 2765

SITE SECTION

PROJECT NUMBER
2141.03

03DA04.00


REVISION
A

PLEASE REFER TO BUILDING ELEVATIONS FOR RETAINING WALL ELEVATIONS AND HEIGHTS

RL 40

RL 41

RL 43

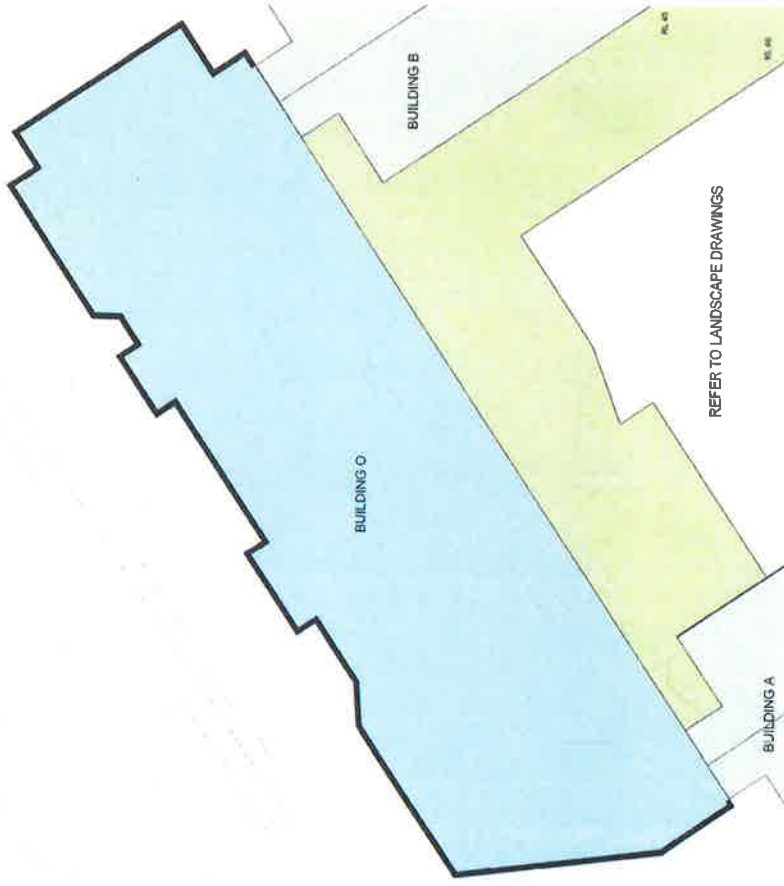


REFER TO LANDSCAPE DRAWINGS

RL 43

2 LEARNING BUILDINGS PLAN

PLEASE REFER TO BUILDING ELEVATIONS FOR RETAINING WALL ELEVATIONS AND HEIGHTS

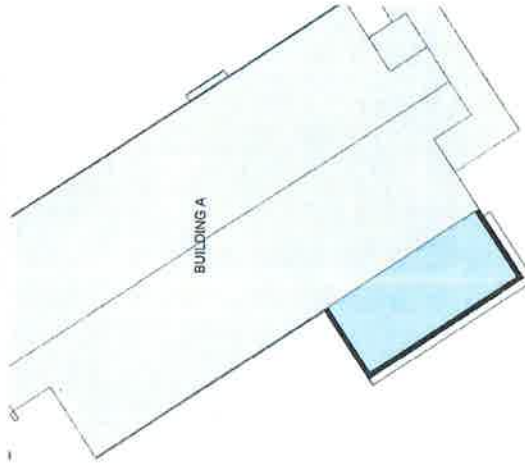

RL 45

RL 46

1 ADMIN PLAN

- EXISTING
- FILL
- CUT
- RETAINING WALL

REFER TO BUILDING ELEVATIONS FOR
RETAINING WALL ELEVATIONS AND
HEIGHTS

REV	DESCRIPTION	DATE
1	ISSUED FOR PERMIT	08/11/2017
2	PERMIT/AMENDMENT	08/11/2017
3	PERMIT/AMENDMENT	08/11/2017

DEVELOPMENT APPLICATION
NOT FOR CONSTRUCTION

SCALE
As Indicated



Head Office
100 Macquarie Street, Sydney, NSW 2000
T +61 2 9250 6000
www.hayball.com.au

Sydney
Level 11, 117 Durrington St, Sydney, NSW 2000
T +61 2 9250 6000

Melbourne
Level 12, 354 Queen Street, Melbourne, VIC 3000
T +61 3 2211 8821

Perth
Level 10, 100 St James Street, Perth, WA 6000
T +61 8 9408 3361



PROJECT NAME
RIVERSTONE HIGH SCHOOL

ADDRESS
71 McCulloch St, Riverstone N.S.W. 2765

DRAWN BY
CUT AND FILL PLAN

CHECKED
ON

PROJECT NO.
2141.03 03DA05.01 A



REFER TO LANDSCAPE ARCHITECT'S DRAWINGS

EXISTING
HALL
BUILDING

TREES TO BE REMOVED

REV	DESCRIPTION	DATE
1	PRELIMINARY BLUE PLANS PREPARED BY NATIONAL FIRE PROTECTION ASSOCIATION	06/12/21 NATIONAL

—

DEVELOPMENT APPLICATION

NOT FOR CONSTRUCTION

SCALE
1 : 1000000

1735 Stuart Street Southbank Victoria Australia 3006
T +61 3 9599 3044

Sydney
Ground Floor, 11-17 Buckingham St, Sunny Hill NSW 2010
T +61 2 9080 9229

Brisbane
Level 12, 324 Queen Street, Brisbane Qld 4000

T +61 7 3211 6821
 NSW Nominated Architects:
 Tim Jordan 7521, Richard Loe and 7522, David Jordan 8029
 NSW 84 006 304 251



NSW GOVERNMENT

Education

For more information, please contact your local distributor or call 1-800-451-7839. **© 1999, The McGraw-Hill Companies, Inc.**

PROJECT NAME
RIVERSTONE HIGH SCHOOL
ADMIN BUILDING A-03

71 McCulloch Street, Riverstone, NSW 2765

GROUND FLOOR - EXISTING

[illegible]

DESCRIPTION	PERCENT
DRUG IN B1	99.99
CHECKED	QNT

2141.03 A03DA03.01 A



EXISTING
HALL
BUILDING

20070011M SKYLIGHT OVER NEW ROOF

BUILDING A

PROCEEDINGS

9/10

LEGEND

-  TO BE DEMOLISHED
-  EXISTING BUILDING
-  REPAIR/REPLACEMENT
-  NEW BUILD

Rev	Description	Date
1	PRELIMINARY BOM BOM: CONVENT APPLICATION	08/12/01 04/15/04

STATUS
DEVELOPMENT APPLICATION
NOT FOR CONSTRUCTION

1:1008A1

HeadOffice
4125 Strat Street Southbank Victoria Australia 3006
T +61 3 9609 3844
www.beyond.com.au

Sydney
Ground Floor, 11-17 Burlington St, Surry Hills NSW 2010
T +61 2 9690 5329



Level 12, 324 Queen Street, Brisbane Qld 4000
Brisbane
Tel 01 2 3650 3025

NSM Minimalist Architects:
Tom Jordan 7821, Richard Leonard 7522, David Tordoff 8628
ASN 84 006 264 261
T +61 7 3211 8621



Education

RIVERSTONE HIGH SCHOOL
 ADMIN BUILDING A03
 71 McCulloch Street, Riverstone, NSW 2765
Roof Plan
 DRAWN BY: KLUM
 CHECKED: OM
 PROJECT NUMBER: 2141.03 A03DA03.10
 REVISION: A

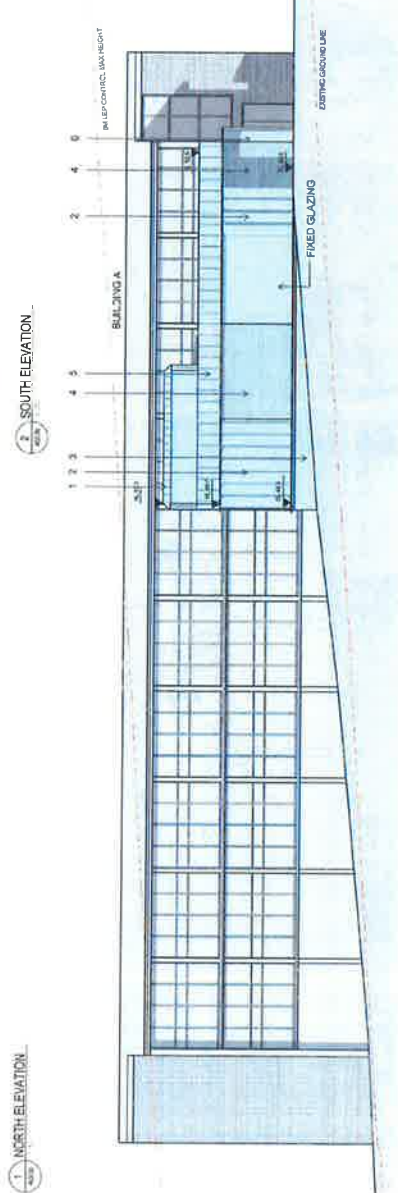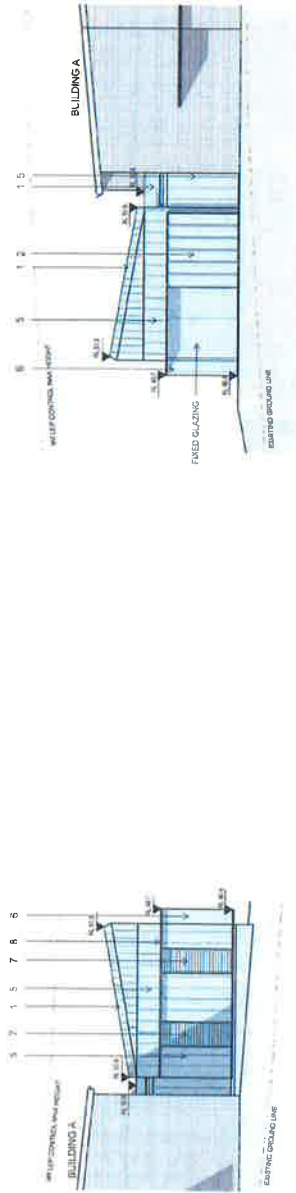

1. BLUESCOPE
ZINCALUME ROOFING -
SPANDEK PROFILE




2. LOUVRECLAD
ELLIPSOID LOUVRE BLADE



3. CONCRETE IN-SITU



4. PGH MOWBRAY BLUE
SPLITS BRICK

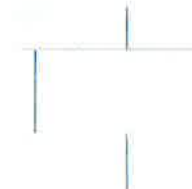

5. CSR CEMINTEL -
BARESTONE FINISH



6. POWDERCOATED
FOLDED ALUMINIUM



7. ALTAIR GLASS LOUVRE
SYSTEM



8. GALVANISED STEEL
SHELF ANGLE

LEGEND

TO BE DEMOLISHED	
EXISTING BUILDING	
REFURBISHMENT	
NEW BUILD	

Rev	Description	Date
1	PRELIMINARY SCALE OF DEVELOPMENT APPLICATION	09/11/2017
2		24/12/2017

NOT FOR CONSTRUCTION

SCALE
1:100@A1


DEVELOPMENT APPLICATION

Architect
McGill Street, Sydney NSW 2000
T +61 2 9699 3044
www.mcgill.com.au

Structural Engineer
Sydney Floor 1-17 Burroughes St, Sydney NSW 2010
T +61 2 9699 3025

Builder
Sydney Floor 1-17 Burroughes St, Sydney NSW 2010
T +61 2 9699 3025

NSW Government
T +61 2 9699 3025
ABN 54 000 394 261

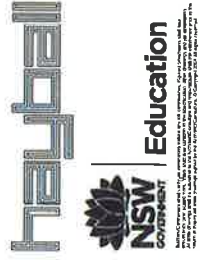

PROJECT NAME
RIVERSTONE HIGH SCHOOL
ADMIN BUILDING A03



LOCATION
71 McCulloch Street, Riverstone, NSW 2765

FINISHES
ELEVATIONS + MATERIALS &
FINISHES

CHECKED OM
DATE 24/12/2017

PROJECT NUMBER 2141.03 A03DA06.01

SCALE A

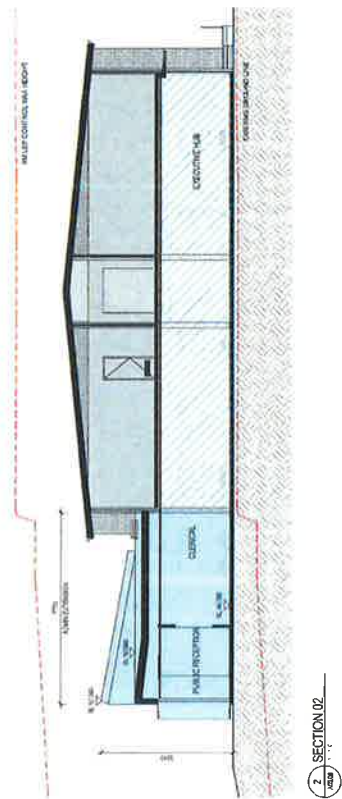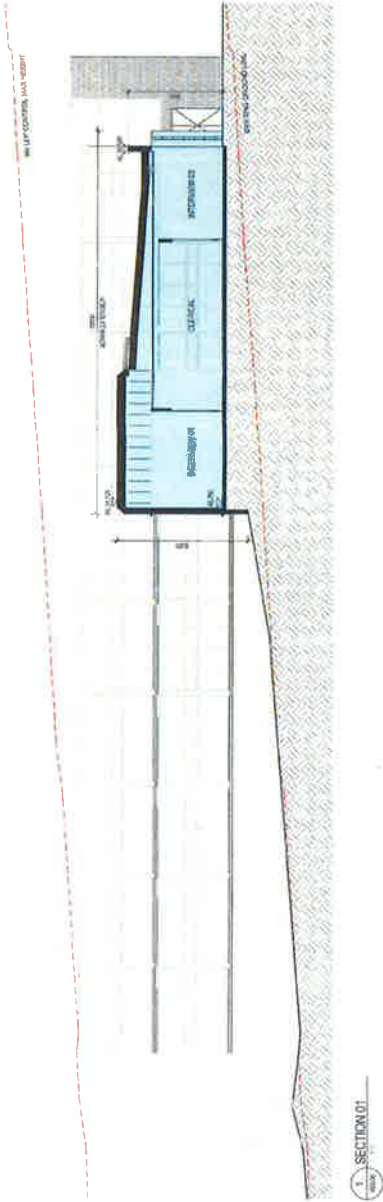

- LEGEND
- TO BE DEMOLISHED
 - EXISTING BUILDING
 - REFURBISHMENT
 - NEW BUILD

Rev	Description	Date
1	PRELIMINARY ISSUE	08/12/17
2	DEVELOPMENT APPLICATION	20/11/17

NOT FOR CONSTRUCTION

SCALE 1:100@A1

Halpall
4/155 South Street, Southport, Queensland 4215
T +61 7 5599 3044
www.halpall.com.au

NSW Education
11-17 Macquarie St, Sydney NSW 2010
T +61 2 9996 9229

NSW Education
11-17 Macquarie St, Sydney NSW 2010
T +61 2 9996 9229

RIVERSTONE HIGH SCHOOL
ADMIN BUILDING A03
71 McCulloch Street, Riverstone, NSW 2755

SECTIONS

DRAWN BY: ALUM
CHECKED: GLE
PROJECT NUMBER: 2141.03
DRAWING NUMBER: A03 DA06.10
REVISION: A



1 ADMIN 01



2 ADMIN 02



3 ADMIN 03

Rev	Description	Date
1	FINAL LAYOUT RESULT	20/11/2017
A	DEVELOPMENT APPLICATION	24/11/2017

NOT FOR CONSTRUCTION

DEVELOPMENT APPLICATION

Hayball
Education
NSW GOVERNMENT

McKinnon
41-55 Sun Street, Southbank, Victoria 3006
T +61 3 9600 9425
www.hayball.com.au

Sydney
Ground Floor, 11-17 Broughton St, Surry Hills NSW 2010
T +61 2 9600 9425
www.hayball.com.au

Brisbane
Level 12, 204 Queen Street, Brisbane Q4 4000
T +61 7 3211 9021

NSW Government Architects
Level 12, 204 Queen Street, Brisbane Q4 4000
T +61 7 3211 9021

NSW Government Architects
Level 12, 204 Queen Street, Brisbane Q4 4000
T +61 7 3211 9021

PROJECT NAME
RIVERSTONE HIGH SCHOOL
ADMIN BUILDING A


PROJECT
71 McCulloch Street, Riverstone, NSW 2765

DESIGNED BY
HAYBALL

CHECKED BY
KJLB

DRAWN BY
KJLB

PROJECT NUMBER
2141.03 A03 DA10.01 A

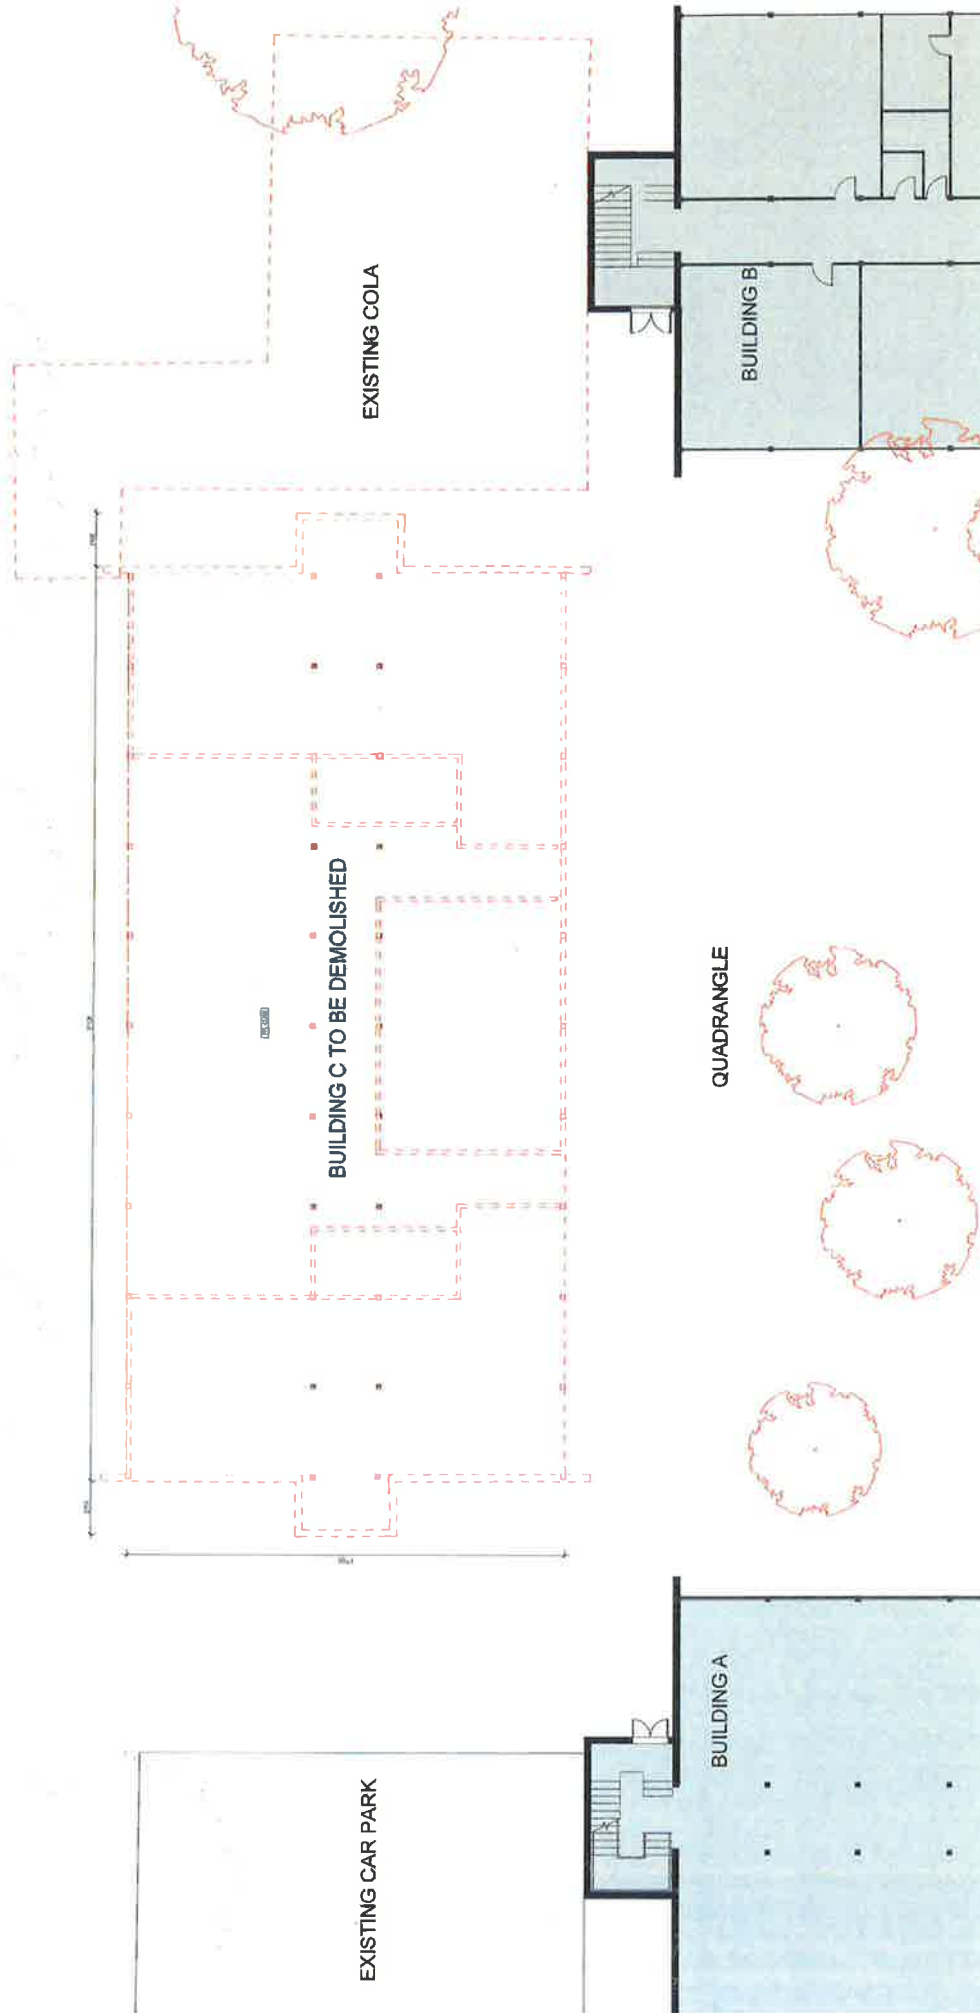

PROJECT NAME
RIVERSTONE HIGH SCHOOL
LEARNING BUILDING B03

71 McCulloch Street, Riverstone, NSW 2765

DRAWING TITLE
GROUND FLOOR - EXISTING + DEMOLITION PLAN

CHECKED BY
2141.03 B03 DA03.01

PROJECT NUMBER
2141.03 B03 DA03.01

REVISION
A



Information
4708 Burt Street Southbank Victoria Australia 3006
T +61 3 9589 3044
F +61 3 9589 3044
www.halpall.com.au

Project
Grand Plans, 11-17 Buntingham St, Burry Hill NSW 2159
T +61 2 9459 8029

Architect
11-17 Buntingham St, Burry Hill NSW 2159
T +61 2 9459 8029

NSW Government
11-17 Buntingham St, Burry Hill NSW 2159
T +61 2 9459 8029

DEVELOPMENT APPLICATION
NOT FOR CONSTRUCTION

SCALE
1:100@A1

REV	DESCRIPTION	DATE
1	PROVISIONAL GROUND FLOOR EXISTING + DEMOLITION	10/11/2017
2	REVISIONS	20/11/2017

LEGEND

1. GROUND FLOOR EXISTING

2. TO BE DEMOLISHED

3. TO BE EXISTING

REFER TO LANDSCAPE ARCHITECT'S DRAWING



1. GROUND FLOOR

Rev	Description	Date
1	PRELIMINARY SCALE	08/11/2017
2	DEVELOPMENT APPLICATION	08/11/2017

DEVELOPMENT APPLICATION
NOT FOR CONSTRUCTION

SCALE
1:1000



McLennan
21/25 Cliff Street, Southport, Victoria Australia 3006
T +61 3 9609 2044


Colliers
Ground Floor 11-17 Burroughes St, St. Marys NSW 2015
T +61 2 9660 9229

Brisbane
Level 11/12/13 Queen Street, Brisbane QLD 4000
T +61 7 3271 8271

NSW Licensed Architects
Tom Jordan 25/1 Northcross Road, Sydney NSW 1585
ABN 64 006 394 261



PROJECT NAME
RIVERSTONE HIGH SCHOOL
LEARNING BUILDING C
71 McCulloch Street, Riverstone, NSW 2765
DRAWN BY
CHECKED
PROJECT NUMBER
2141.03 B03DA03.05
A

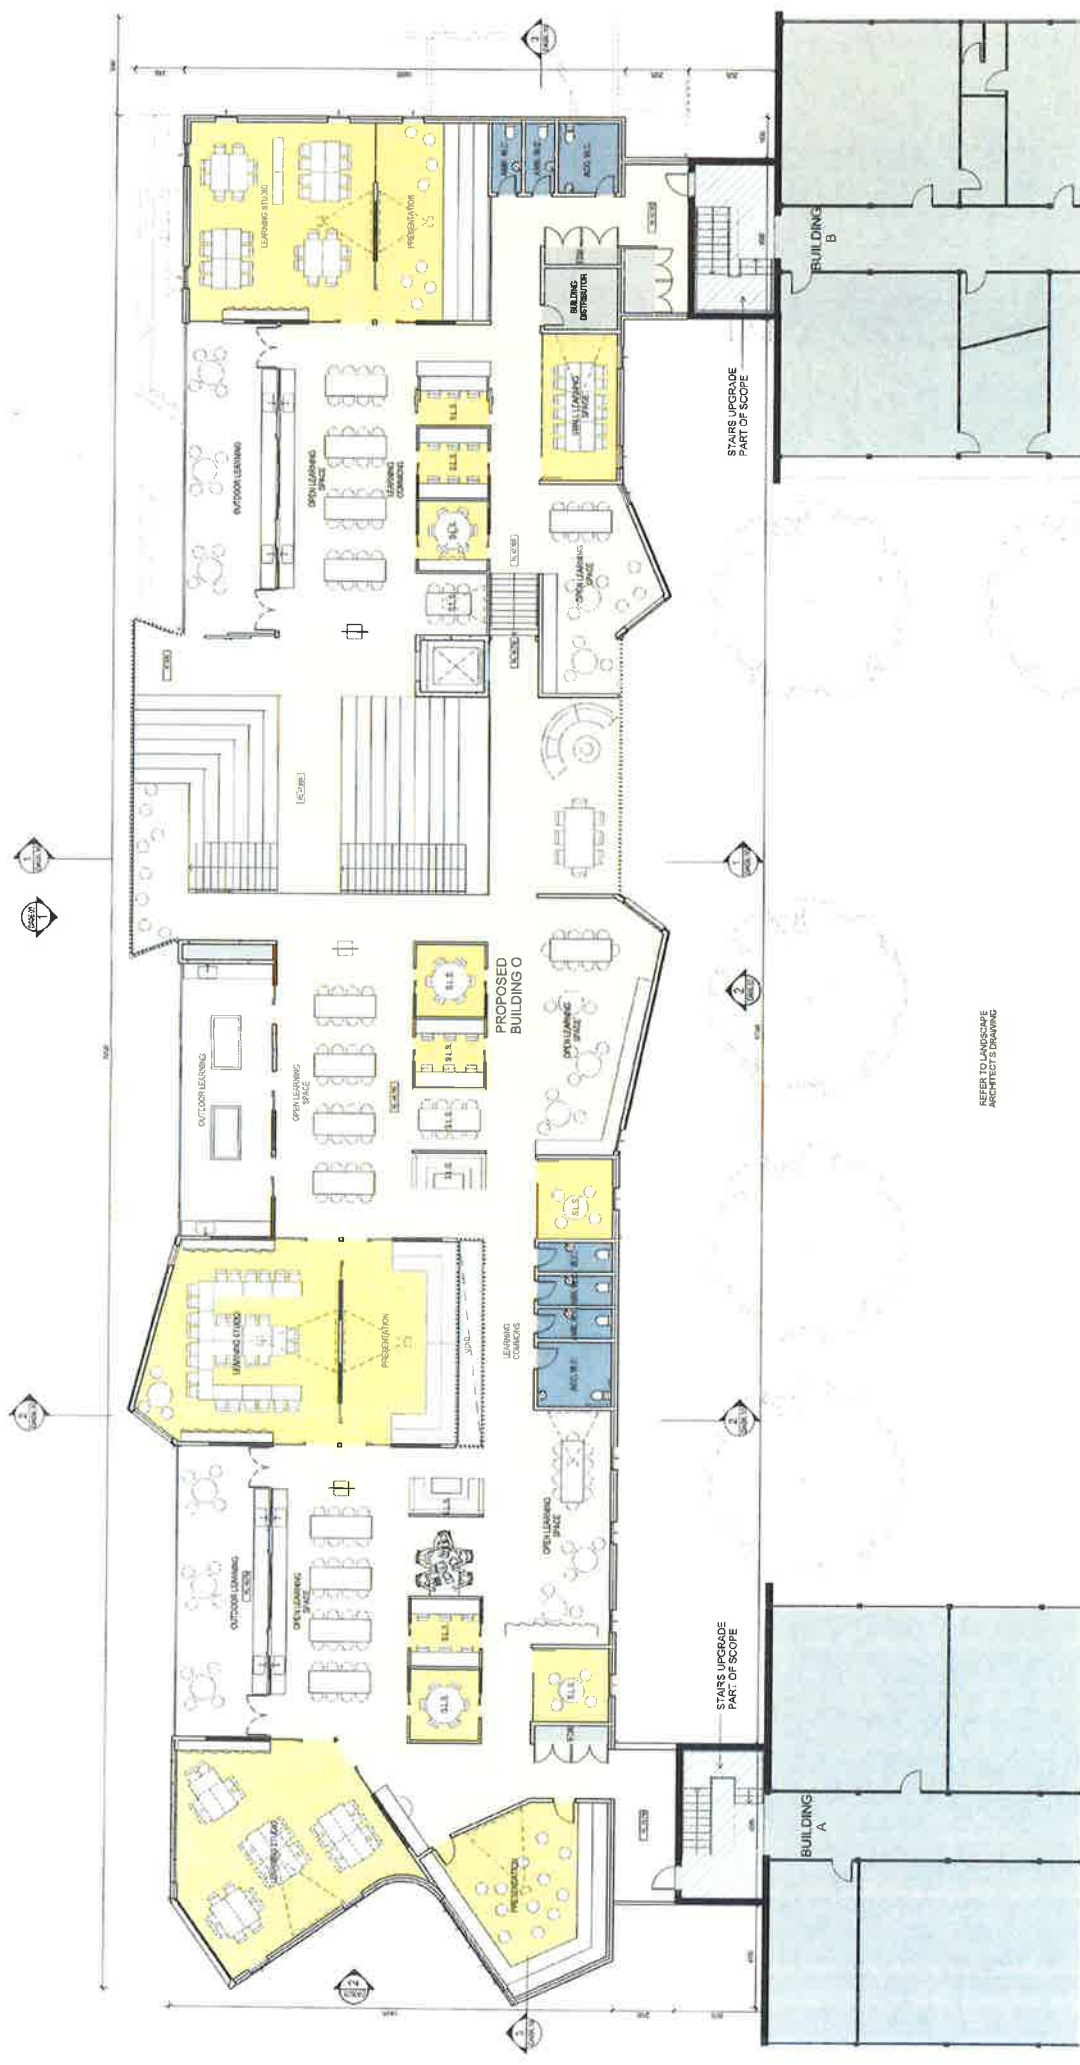

REFER TO LANDSCAPE ARCHITECT'S DRAWING

1 FIRST FLOOR

Rev	Description	Date
1	PRELIMINARY ISSUE	20/11/2017
2	DEVELOPMENT APPLICATION	20/11/2017

DEVELOPMENT APPLICATION
NOT FOR CONSTRUCTION

McBarnes
Level 12, 275 Queen Street, Sydney NSW 2000
T +61 2 8609 3664
www.mcbarnes.com.au

Spring Road 11/17 Bourke Street, Sydney NSW 2010
T +61 2 9669 9253

Bellmore
Level 12, 275 Queen Street, Sydney NSW 2000
T +61 2 9669 9253


NSW Government
Education
T +61 2 9669 9253

RIVERSTONE HIGH SCHOOL
LEARNING BUILDING B03
71 McCulloch Street, Riverstone, NSW 2765

FIRST FLOOR

DESIGNED BY OAKW
CHECKED BY OAKW
PROJECT NUMBER 2141.03 B03DA03.06
REVISION A



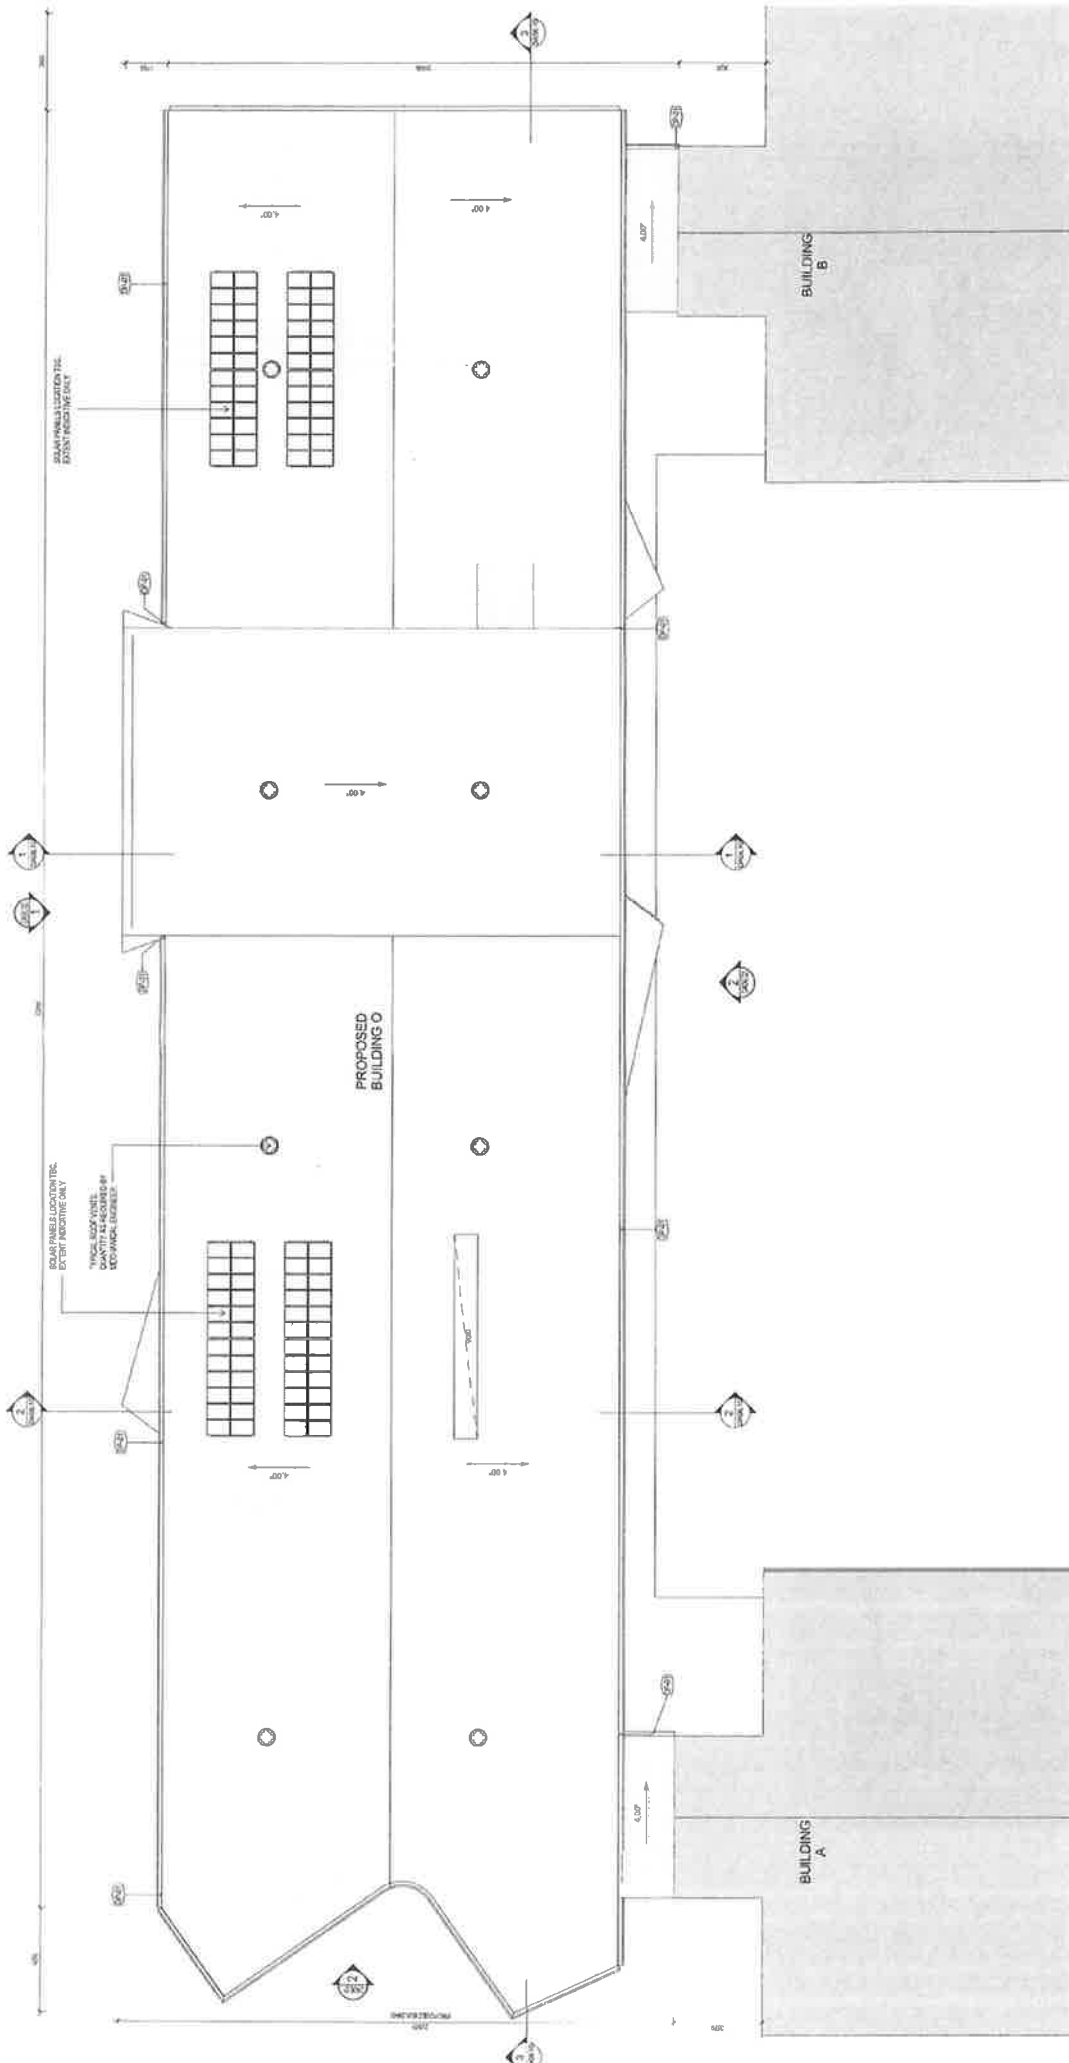

1 ROOF PLAN

Rev	Description	Date
1	ISSUED FOR PERMIT	10/11/2017
2	DEVELOPMENT APPLICATION	10/11/2017

DEVELOPMENT APPLICATION
NOT FOR CONSTRUCTION

SCALE
1:100@A1

Address
4710 Pitt Street, Sydney, New South Wales 2000
www.hayball.com.au

Project
Grant Road, 11-17 Baulkham Hills NSW 2110
T +61 2 9558 8229


Building
2018 Grant Road, Sydney NSW 2000
T +61 2 9211 1821

NSW Government
7000 Victoria Street, Sydney NSW 2000
T +61 2 9211 1821


Hayball

NSW GOVERNMENT
Education

PROJECT NAME
RIVERSTONE HIGH SCHOOL
LEARNING BUILDING B03
71 McCulloch Street, Riverstone, NSW 2765
PROJECT TITLE
ROOF PLAN
DRAWN BY
CHKD BY
PROJECT NUMBER
2141.03 B03DA03.10 A
REVISION

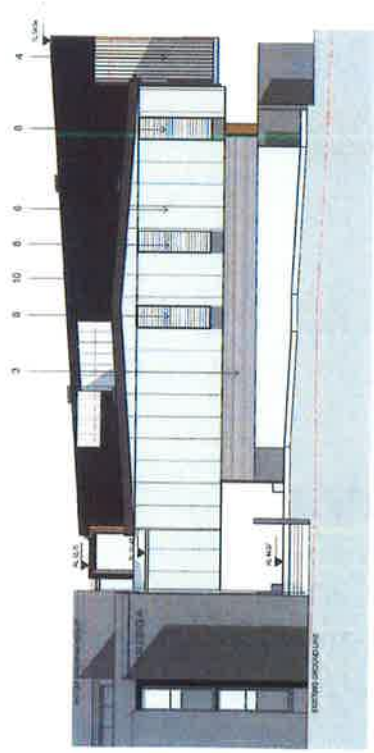

1 EAST ELEVATION

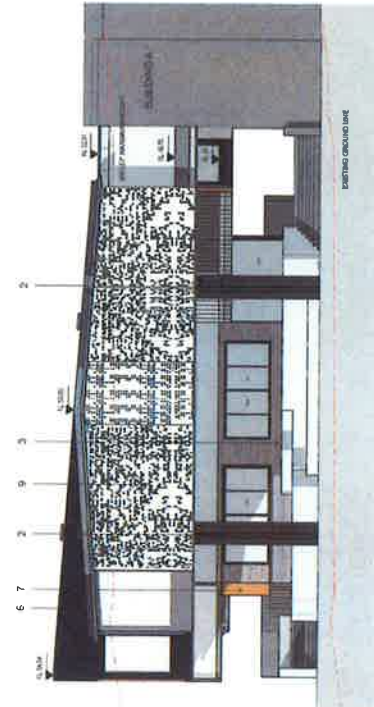

2 WEST ELEVATION



1. BLUESCOPE ZINCALUME ROOFING - SPANDEK PROFILE



2. CONCRETE IN-SITU



3. PGH MOWBRAY BLUE SPLITS BRICK



4. ALUMINIUM LOUVRES - ELLIPSOID BLADES



5. PROXIMA - PROXIMA PALE



6. CSR CEMINTEL - BARESTONE FINISH



7. POWDERCOATED FOLDED ALUMINIUM



8. ALTAR GLASS LOUVRE SYSTEM



9. LOCKER REPLICATED ALUMINIUM CLADDING



10. ARCHCLAD METAL CASSETTE PANEL SYSTEM

Rev	Description	Date
1	PRELIMINARY	20/01/2017
2	REVISED	20/01/2017
3	REVISED	20/01/2017

DEVELOPMENT APPLICATION
NOT FOR CONSTRUCTION

Metropolitan
Level 12, 201 Queen Street, Sydney NSW 2010
Tel: 02 9250 3044
www.metal.co.au

Sydney
Level 12, 201 Queen Street, Sydney NSW 2010
Tel: 02 9250 3044
www.metal.co.au

Brisbane
Level 12, 201 Queen Street, Brisbane QLD 4000
Tel: 07 3211 3411
www.metal.co.au


Melbourne
Level 12, 201 Queen Street, Melbourne VIC 3000
Tel: 03 9250 3044
www.metal.co.au

NSW Education
NSW GOVERNMENT
2141.03 B03 DA06.01 A

RIVERSTONE HIGH SCHOOL
LEARNING BUILDING B03
71 McCulloch Street, Riverstone, NSW 2765
FINISHES + MATERIALS & ELEVATIONS
2141.03 B03 DA06.01 A



1 NORTH ELEVATION

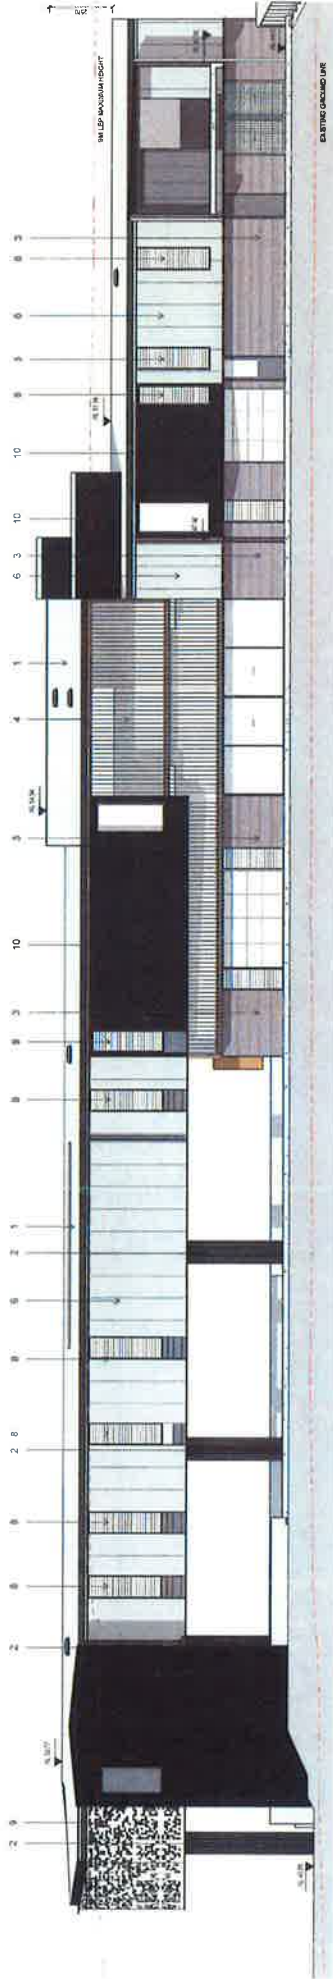

2 SOUTH ELEVATION



1. BLUESCOPE ZINCALUME ROOFING - SPANDEK PROFILE



2. CONCRETE IN-SITU




3. PGH MOWBRAY BLUE SPLITS BRICK



4. ALUMINIUM LOUVRES - ELLIPSOID BLADES



5. PROXIMA - PROXIMA PALE

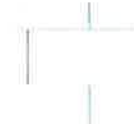

6. CSR CEMINTEL - BARESTONE FINISH



7. POWDERCOATED FOLDED ALUMINIUM



8. ALTAIR GLASS LOUVRE SYSTEM



9. LOCKER PERFORATED ALUMINIUM CLADDING



10. ARCHCLAD METAL CASSETTE PANEL SYSTEM

Rev	Description	Date
1	PRELIMINARY DRAFT	26/11/2017
2	REVISIONS	26/11/2017
3	REVISIONS	26/11/2017
4	REVISIONS	26/11/2017

DEVELOPMENT APPLICATION
NOT FOR CONSTRUCTION

SCALE
1:1000

NSW
47/50 Spurr Street, Southport, Victoria Australia 3005
www.hayball.com.au

Sydney
Grand Floor, 11/17 Buckingham St, Surry Hills NSW 2010
T +61 2 9860 9329

Brisbane
2/100 Queen Street, Brisbane QLD 4002
T +61 7 3211 9621

NSW Notional Architects
2/100 Queen Street, Brisbane QLD 4002
T +61 7 3211 9621

NSW
GOVERNMENT

Education

Hayball

PROJECT NAME
RIVERSTONE HIGH SCHOOL
LEARNING BUILDING O

71 McCulloch Street, Riverstone, NSW 2765

DRAWING TITLE
ELEVATIONS + MATERIALS & FINISHES

DRAWN BY
CHKD
CHECKED
DATE
21/11/17

PROJECT NUMBER
B03 DA06.02

REVISION
A



DEVELOPMENT APPLICATION

NOT FOR CONSTRUCTION

NSW Nominated Architects:
Tom Jordan 7521, Richard Leonard 7522, David Tordoff 8628



PRODUCT NUMBER: 2141 03 (Supply to customer)
B03DA06 10 A



1 PERSPECTIVE 01



2 PERSPECTIVE 02

Rev	Description	Date
1	PRELIMINARY ISSUE	30/11/2017
2	PRELIMINARY APPLICATION	30/11/2017

STATUS
DEVELOPMENT APPLICATION
NOT FOR CONSTRUCTION

SCALE
@A1

hayball

NSW GOVERNMENT
Education

McBryne
4125 Sand Street, Southmead, Victoria Australia 3006
T +61 3 9595 9228
www.hayball.com.au

Sydney
Grand Place 11-17 Buckingham St. Surry Hills NSW 2019
T +61 2 8555 9228

Bulwer
Grand Place 11-17 Buckingham St. Surry Hills NSW 2019
T +61 2 8555 9228

NSW Government Architects
10th Floor 352 Pitt Street Sydney NSW 2000
T +61 2 922 9228

PROJECT NAME
RIVERSTONE HIGH SCHOOL
LEARNING BUILDING O
DRAWING TITLE
BUILDING O PERSPECTIVES

PROJECT NUMBER
71 McCulloch Street, Riverstone, NSW 2765
DRAWN BY
KUSI
CHECKED
OM
PROJECT NUMBER
2141.03 B03DA10.01
REVISION
A



3 PERSPECTIVE 03



4 PERSPECTIVE 04

Interim overflow parking areas



LEGEND

- BOUNDARY
- PROPOSED WORKS
- EXISTING STRUCTURES

WOODWORK EQUIPMENT SHED

NOTE: CONTRACTOR TO SUPPLY & INSTALL APPROX. 7.5m X 7.5m STEEL 'STRATCO' SHED WITH 2x ROLLER DOORS ON SAME SIDE (OR APPROVED EQUIVALENT) ON CONCRETE SLAB TO MANUFACTURER'S SPECIFICATIONS

CONTRACTOR TO SUPPLY & INSTALL FOOTPATH FROM WOODWORK EQUIPMENT SHED TO ADJACENT WOODWORK DEMOUNTABLE

Rev	Description	Date
1	ISSUED FOR TENDERS	06/10/2017
2	PRELIMINARY ISSUE	06/10/2017
3	FOR INFORMATION ONLY	06/10/2017
4	FOR DEVELOPMENT APPLICATION	06/10/2017

DEMOUNTABLES

DEMOUNTABLES

NOTE: INSTALLATION OF DEMOUNTABLES INCLUDING ASSOCIATED SERVICES, FOOTPATHS AND WALKWAYS BY OTHERS

DEVELOPMENT APPLICATION
NOT FOR CONSTRUCTION

As indicated on plan



Melbourne
4178 Sturt Street Southbank, Victoria Australia 3008
Tel: +61 3 9594 3046
www.haydon.com.au

Berkeley
Ground Floor, 11-17 Buntingham St, Sunny Hill, NSW 2016
Tel: +61 2 9960 9229

Berkeley
L1-4th Floor, Crown Street, Brisbane QLD 4000
Tel: +61 7 3271 0000

NSW Nationalised Architects
Tel: Jordan 7821, Richard Leonard 7322, David Treloar 8628
ABN 64 000 394 261



RIVERSTONE HIGH SCHOOL


71 McCulloch St, Riverstone N.S.W. 2765

SITE PLAN

DRAWN BY: OMNL

CHECKED: OM

2141.03 03DA01.02 3

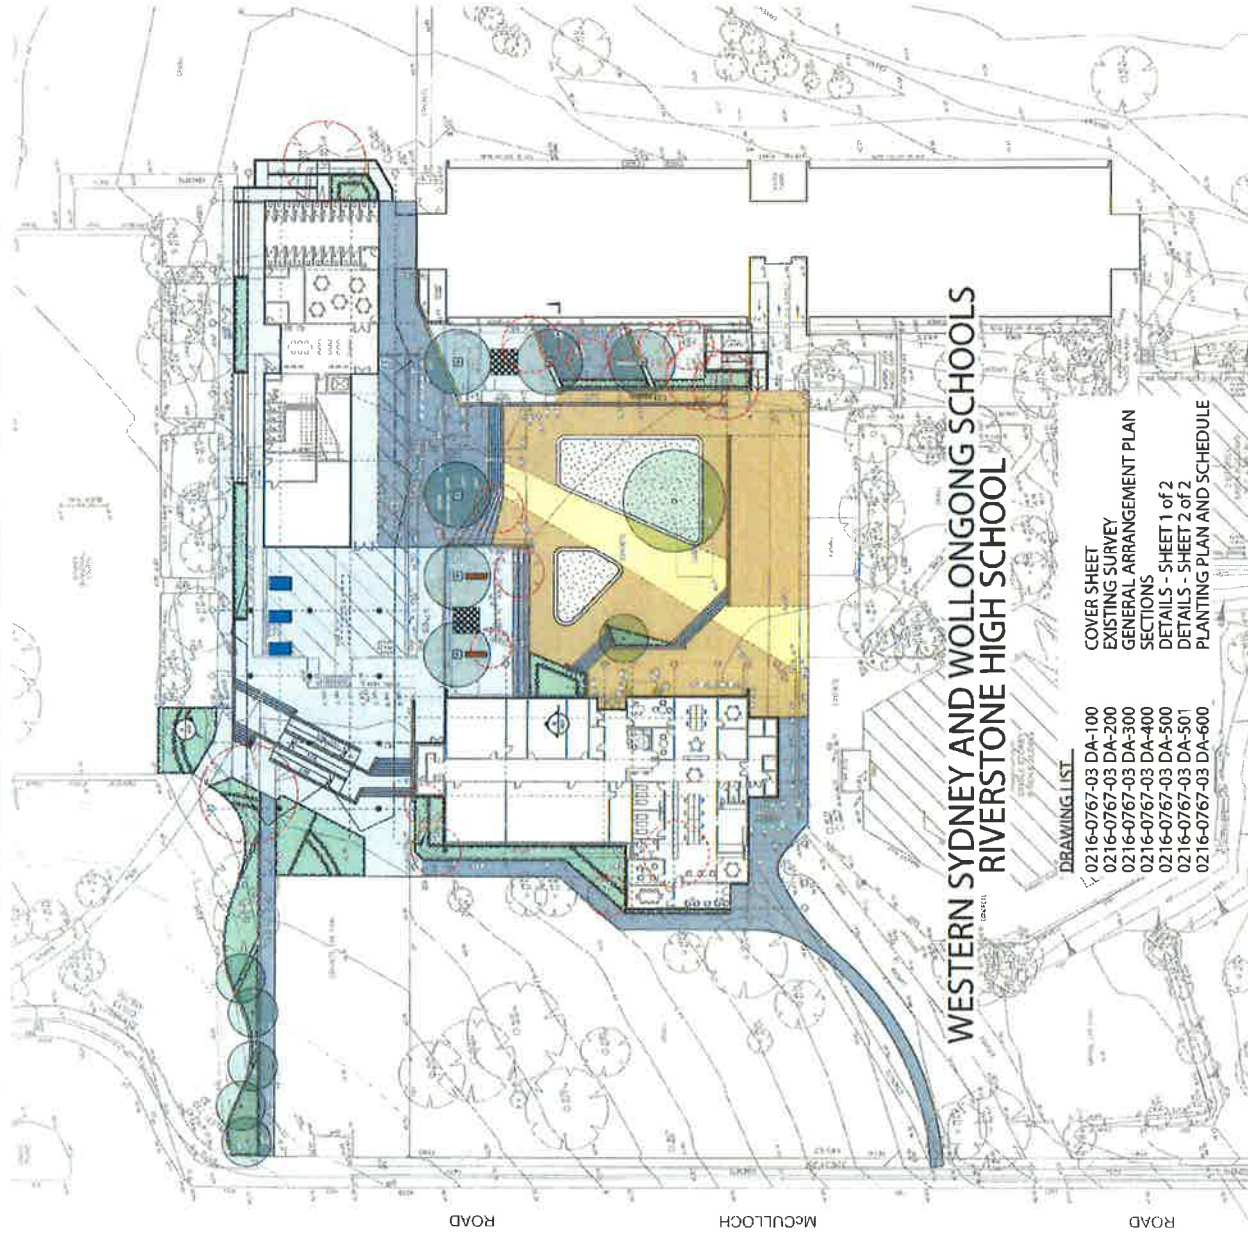

WESTERN SYDNEY AND WOLLONGONG SCHOOLS RIVERSTONE HIGH SCHOOL

COVER SHEET
EXISTING SURVEY
GENERAL ARRANGEMENT PLAN
SECTIONS - SHEET 1 of 2
DETAILS - SHEET 2 of 2
PLANTING PLAN AND SCHEDULE

- DRAWING LIST**
- 0216-0767-03 DA-100
 - 0216-0767-03 DA-200
 - 0216-0767-03 DA-300
 - 0216-0767-03 DA-400
 - 0216-0767-03 DA-500
 - 0216-0767-03 DA-501
 - 0216-0767-03 DA-600

GENERAL NOTES

1. SEE ALSO SCALE DRAWINGS, PLANNING DRAWINGS, AND PRELIMINARY CIVIL ENGINEERING DRAWINGS.
2. ANY DISCREPANCIES BETWEEN THESE DRAWINGS AND THE PRELIMINARY CIVIL ENGINEERING DRAWINGS SHALL BE RESOLVED BY THE CIVIL ENGINEER.
3. THESE DRAWINGS ARE TO BE USED IN CONJUNCTION WITH THE CIVIL ENGINEERING DRAWINGS.
4. LOCATE AND PROTECT ALL EXISTING UTILITIES PRIOR TO ANY CONSTRUCTION. MAINTAIN ALL EXISTING UTILITIES AND PROTECT THEM FROM DAMAGE DURING CONSTRUCTION.
5. THESE DRAWINGS ARE TO BE USED IN CONJUNCTION WITH THE CIVIL ENGINEERING DRAWINGS.

NO.	DESCRIPTION	DATE	BY	CHKD
1	ISSUED FOR TENDERS	17/11/2017	AM	AM
2	ISSUED FOR TENDERS	17/11/2017	AM	AM
3	ISSUED FOR TENDERS	17/11/2017	AM	AM
4	ISSUED FOR TENDERS	17/11/2017	AM	AM
5	ISSUED FOR TENDERS	17/11/2017	AM	AM

PROJECT
WESTERN SYDNEY AND WOLLONGONG SCHOOLS - RIVERSTONE HIGH SCHOOL

CLIENT
NSW DEPT OF EDUCATION

DATE
17/11/2017

COVER SHEET
SHEET 1 OF 1

DRAWING NO.
0216-0767-03 DA-100

SCALE
1:1000

DATE
17/11/2017



GENERAL NOTES

1. DO NOT SCALE DRAWING.
2. SEE EXPLANATIONS.
3. THESE DRAWINGS ARE AN ENGINEERING DOCUMENT.
4. LOCATE AND PROTECT ALL DAMAGE TO EXISTING UTILITIES.
5. SEE THE EXISTING UTILITIES DRAWING FOR THE LOCATION OF UTILITIES.
6. SEE THE EXISTING UTILITIES DRAWING FOR THE LOCATION OF UTILITIES.

- ADDITIONAL NOTES**
1. ALL PROVIDED LANDS ARE IN THE STATE OF TEXAS. THE LANDS ARE NOT BEING OFFERED FOR SALE OR CONVEYANCE.
2. PROVIDED AND UNDEVELOPED LANDS ARE NOT BEING OFFERED FOR SALE OR CONVEYANCE WITH THE LANDS.

PROJECT
WESTERN SYDNEY AND WOLLONGONG
SCHOOL 5 - RIVERSTONE HIGH SCHOOL

CLIENT
NSW/ DEPT OF EDUCATION

DA ISSUE
NOT FOR CONSTRUCTION


SECTIONS
SHEET 1 OF 1

DRAWING No.	REV	DRN	CHSD	APPD
0216-0767-03 DA-400	1	UWPC	LH	LH

SCALE	DATE
AS SHOWN ABOVE	12/11/2017


Tract
Landscape Architects
Urban Designers
Town Planners

Level 4/85 Macross Street North Sydney NSW 2060
P 02 9594 3233
www.tract.net.au

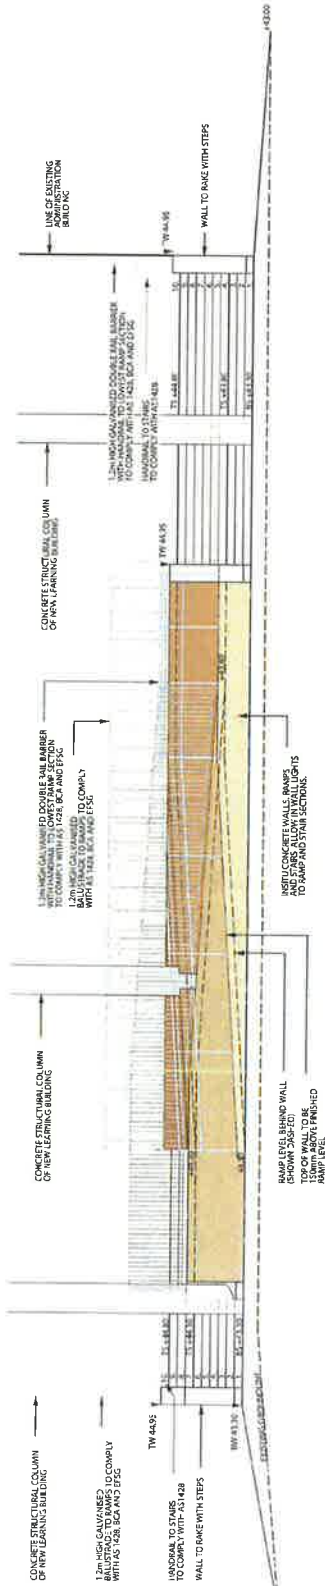


1 ENTRY STAIR AND RAMP DETAIL
RIVERSTONE HIGH SCHOOL

1:50 @ A1

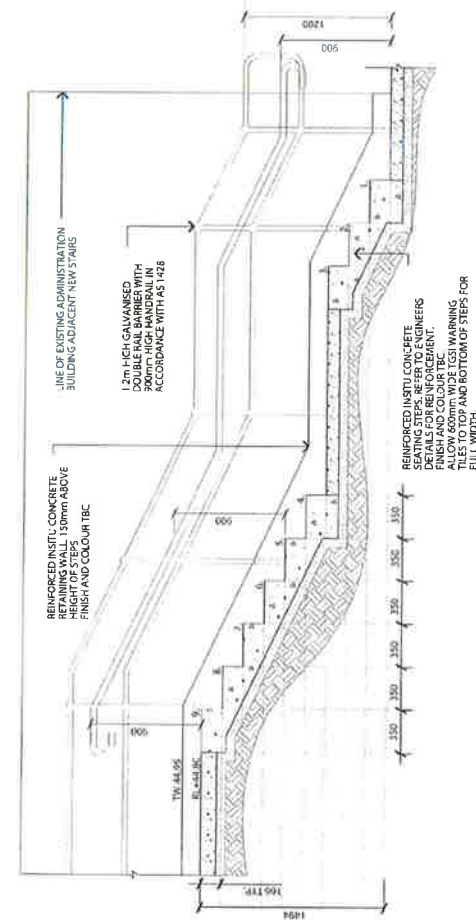

2 ENTRY STAIR DETAIL
RIVERSTONE HIGH SCHOOL

1:20 @ A1

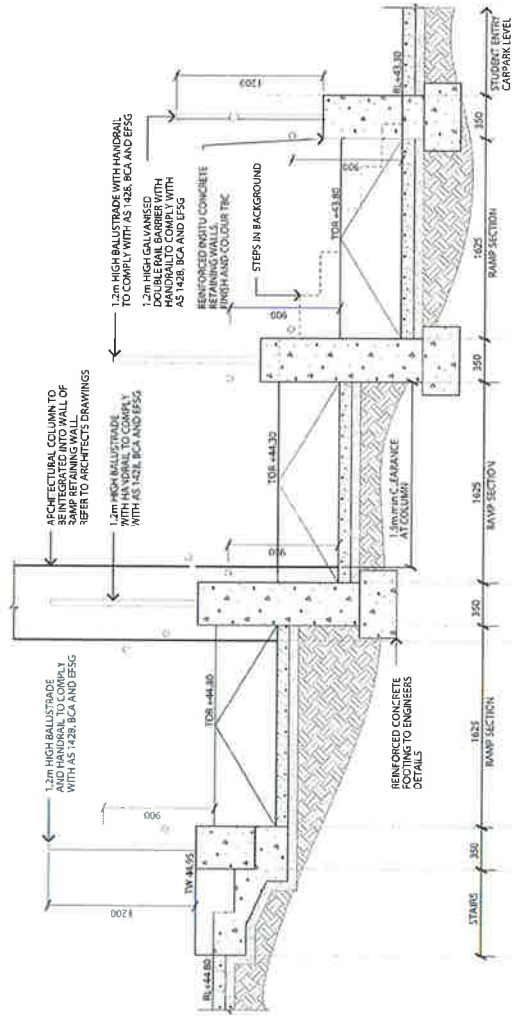

3 RAMP PROFILE DETAIL
RIVERSTONE HIGH SCHOOL

1:20 @ A1

REVISIONS

NO.	DATE	BY	CHKD	REVISION
1	17.11.2017	LD	LD	ISSUED FOR TENDER
2	17.11.2017	LD	LD	ISSUED FOR TENDER
3	17.11.2017	LD	LD	ISSUED FOR TENDER
4	17.11.2017	LD	LD	ISSUED FOR TENDER
5	17.11.2017	LD	LD	ISSUED FOR TENDER

GENERAL NOTES

1. ALL DIMENSIONS ARE IN METRES UNLESS OTHERWISE SPECIFIED.
2. ANY DIMENSIONS NOT SHOWN SHALL BE TO THE DIMENSIONS OF THE STANDARD SPECIFICATIONS.
3. THE DRAWING IS TO BE USED IN CONJUNCTION WITH THE DETAILS SPECIFICATIONS AND THE STANDARD SPECIFICATIONS.
4. LOCAL AND SPECIAL ALLIANCE CONDITIONS SHALL BE LIANT BEHAVIOUR AND LOCAL ALLIANCE CONDITIONS SHALL BE LIANT BEHAVIOUR AND LOCAL ALLIANCE CONDITIONS SHALL BE LIANT BEHAVIOUR.
5. THE DRAWING IS TO BE USED IN CONJUNCTION WITH THE DETAILS SPECIFICATIONS AND THE STANDARD SPECIFICATIONS.

ADDITIONAL NOTES

1. ALL DIMENSIONS ARE IN METRES UNLESS OTHERWISE SPECIFIED.
2. ANY DIMENSIONS NOT SHOWN SHALL BE TO THE DIMENSIONS OF THE STANDARD SPECIFICATIONS.
3. THE DRAWING IS TO BE USED IN CONJUNCTION WITH THE DETAILS SPECIFICATIONS AND THE STANDARD SPECIFICATIONS.
4. LOCAL AND SPECIAL ALLIANCE CONDITIONS SHALL BE LIANT BEHAVIOUR AND LOCAL ALLIANCE CONDITIONS SHALL BE LIANT BEHAVIOUR AND LOCAL ALLIANCE CONDITIONS SHALL BE LIANT BEHAVIOUR.
5. THE DRAWING IS TO BE USED IN CONJUNCTION WITH THE DETAILS SPECIFICATIONS AND THE STANDARD SPECIFICATIONS.

DETAILS SHEET 1 OF 2

PROJECT
WESTERN SYDNEY AND WOLLONGONG
SCHOOLS - RIVERSTONE HIGH SCHOOL

CLIENT
NSW DEPT OF EDUCATION

DRAWING NO.
0216-0767-03 DA-500

SCALE
AS SHOWN ABOVE

DATE
17.11.2017


DA ISSUE
ARTIST CONSTRUCTION

REV DIM CHG APPD

1 LH LH LH

1 LH LH LH

DATE
17.11.2017

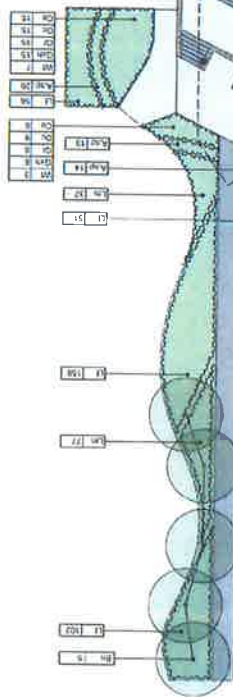

12

PLANTING SCHEDULE						
CODE	TREES	BOTANIC NAME	COMMON NAME	QUALITY	SIZE	QTY
En	Small tree		Black Birch		20"	2
La	Large tree		Black Elm		20"	2
Pr	Prunella		Red Apple		40"	2
					Total	11
SHRUBS, GRASSES, FLOWERS, OVERS						
Al	Algerian Rose		Karagay Rose		4m	11
Bo	Berberis		Fern-leaved Box-wood		15cm	3000
Bu	Berberis		Margaret Bark		15cm	3000
Ca	Campanula		Poplar		15cm	3000
Co	Coronilla		White-flowered		4m	20
Cr	Crataegus		White-flowered		4m	20
Di	Dianthus		White-flowered		4m	20
Dr	Drumstick		White-flowered		4m	20
Eu	Eucalyptus		White-flowered		4m	20
Fl	Flowering		White-flowered		4m	20
Gr	Grass		White-flowered		4m	20
La	Large tree		White-flowered		4m	20
Pr	Prunella		White-flowered		4m	20
Ro	Rose		White-flowered		4m	20
Sh	Shrub		White-flowered		4m	20
Sp	Spice		White-flowered		4m	20
St	Stem		White-flowered		4m	20
Tr	Tree		White-flowered		4m	20
Vi	Vine		White-flowered		4m	20
Wo	Wood		White-flowered		4m	20
Yr	Yucca		White-flowered		4m	20
					Total	10000

[illegible][illegible]

ADDITIONAL NOTES

ALL PROPOSED LAND-CAPES, WOODS SWA, COMPLY WITH AN 1800' BUFFER ZONE FROM DOWNSIDE OF THE HIGHWAY. NOW DOE EDUCATIONAL FACILITY STANDARDS AND GUIDELINES.

PROPOSED LANDING IS DESIGNED AS TO BE COMBINED WITH CIVIL WORKS AND LANDSCAPE DOCUMENTATION. DOWNSIDE OF THE HIGHWAY. CONSTRUCTION OF THE FACILITY, THE LANDING DOCUMENTATION.

DA ISSUE

SCALE 1:100 @ A1

