

original	scale	drawn	project no.
a1	1:100	JB	4438-01
drawing no.			rev no.

arsk0501 A01



planning, urban design, architecture,
landscape architecture, interior design

level 8 15 help street chatswood nsw 2067
p: po box 5036 west chatswood nsw 1515
t: (02) 8966 6000 f: (02) 8966 6111
e: sydney@dem.com.au

multi-unit residential


Eq Constructions Pty Ltd
Level 8, 43 Bridge Street
Hurstville NSW, 220

drawing title


landscape plan

original	scale	drawn	project no.
a1	1:100	JB	4438-01
drawing no.			rev no.



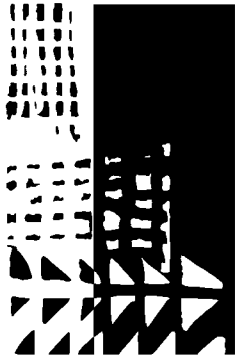

dem

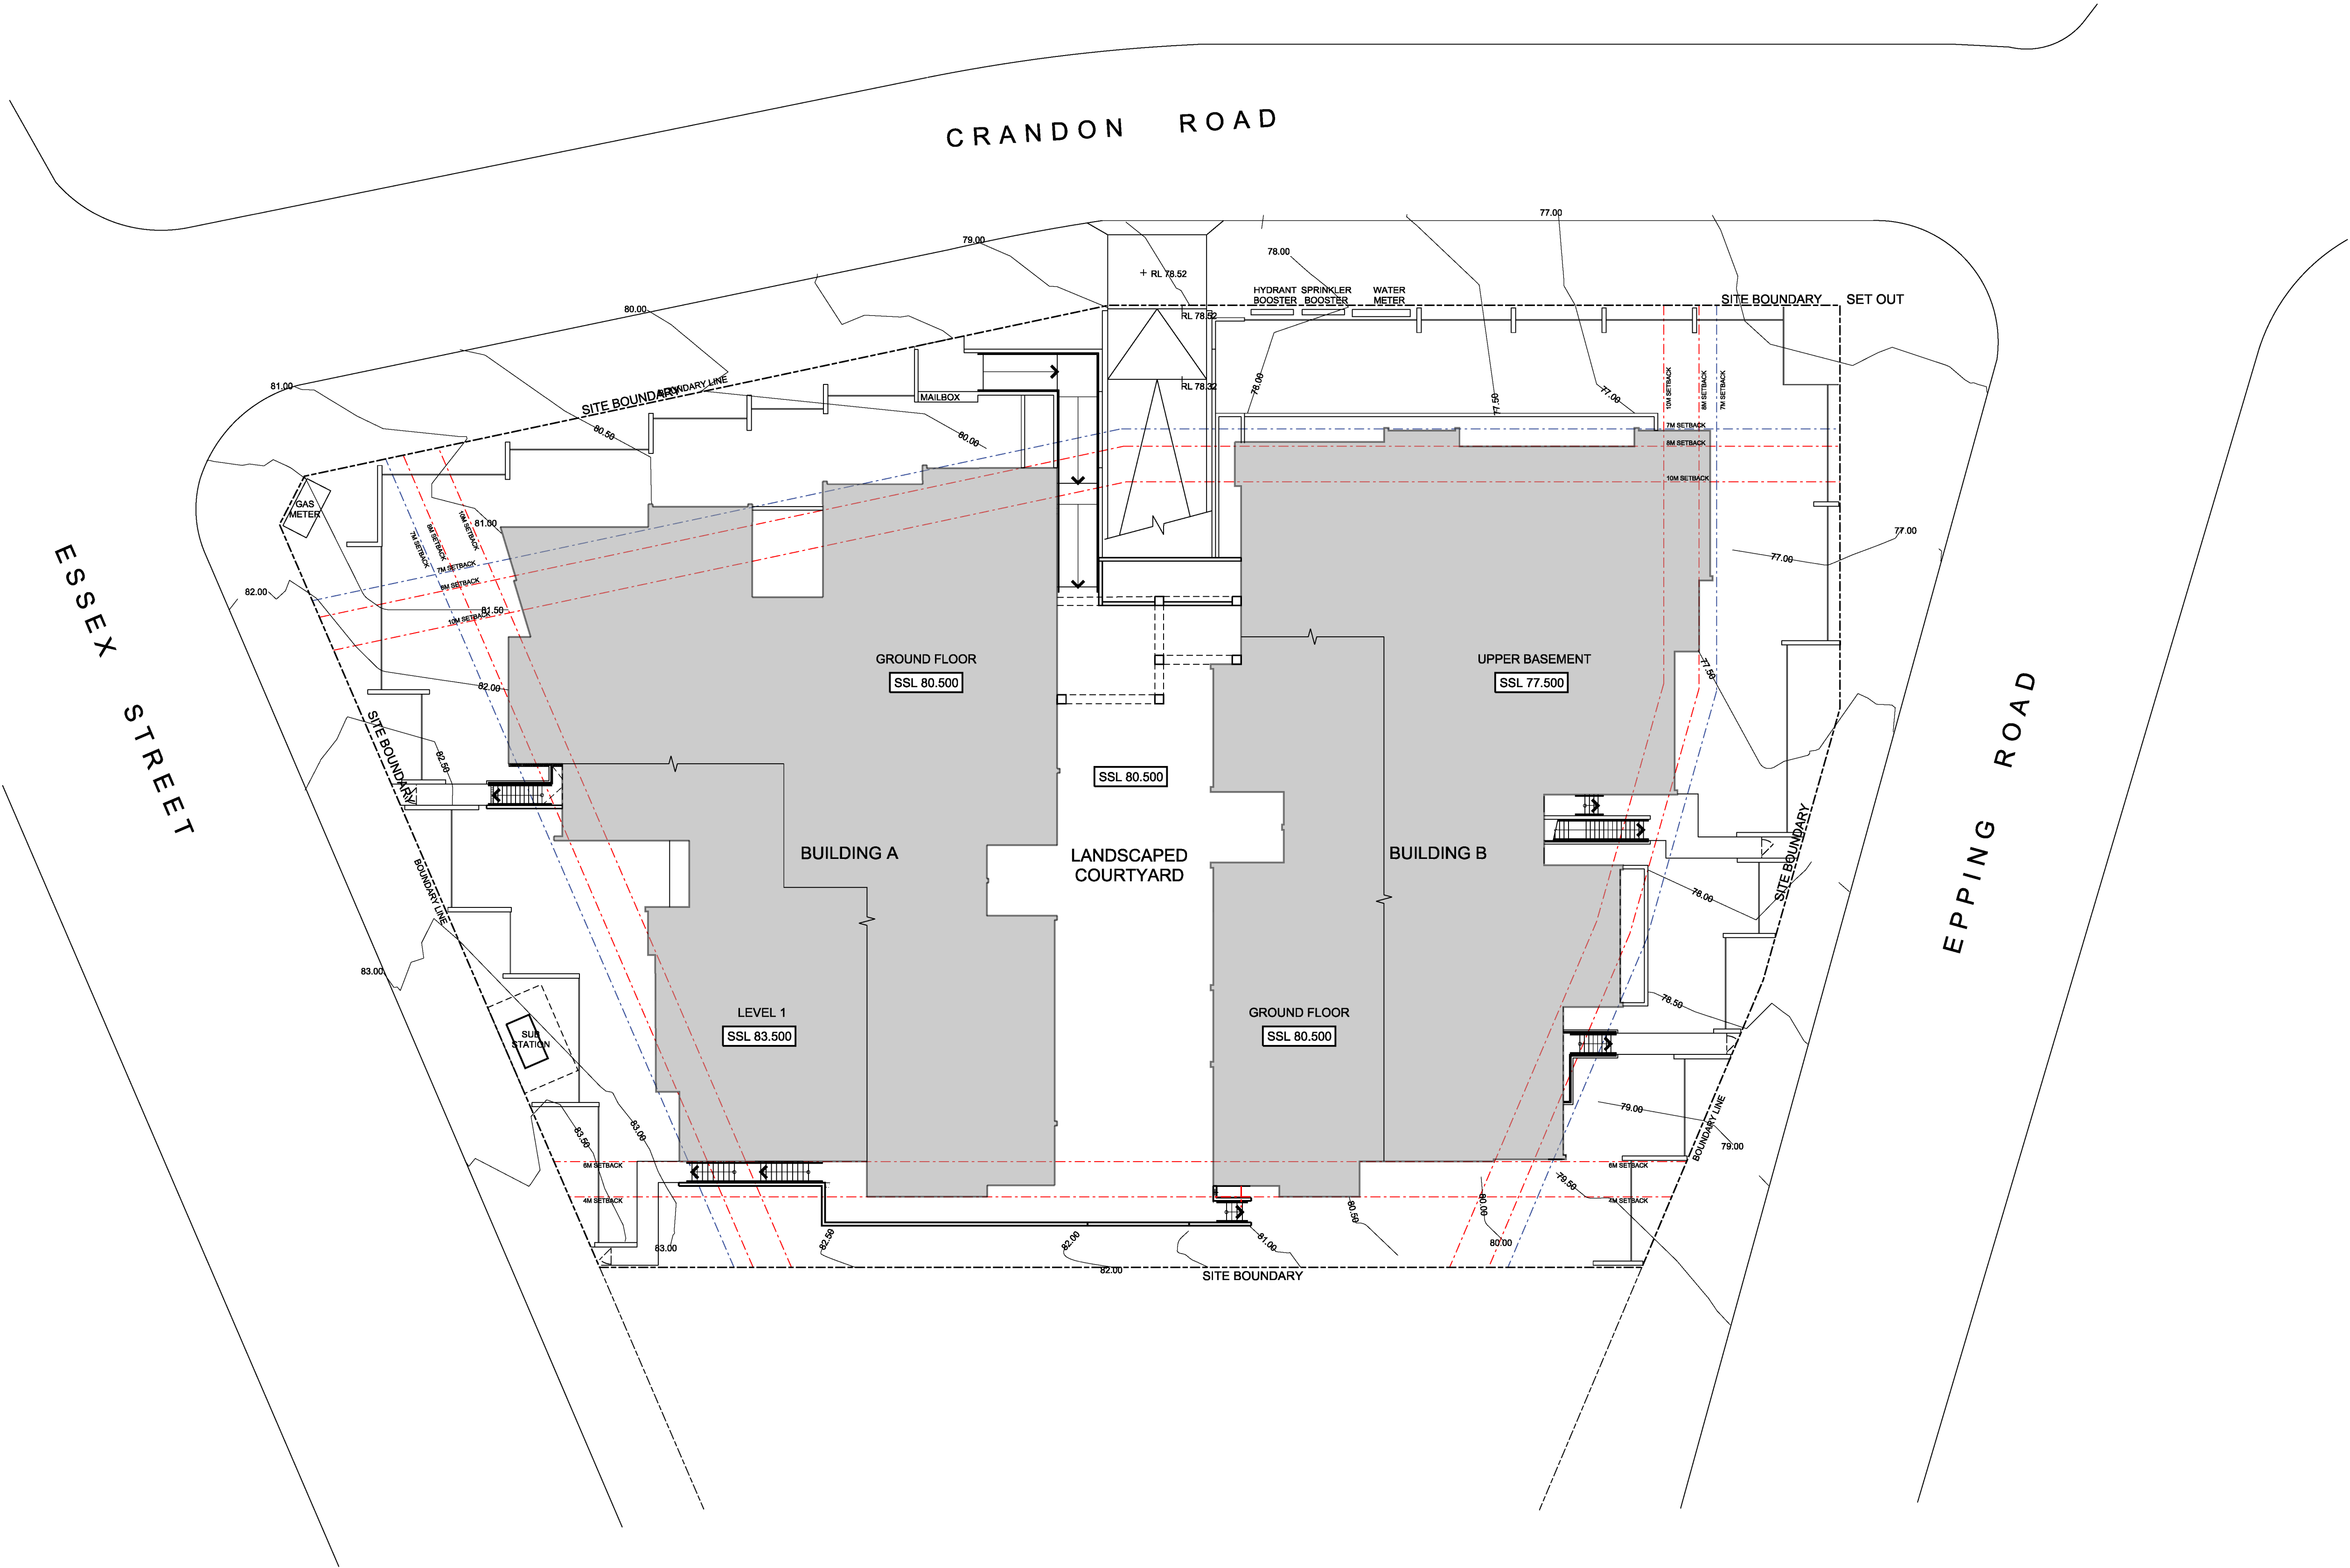

multi-unit residential development - epping

section 96

any reports, drawings, advice or information included or referenced that is prepared and/or provided by any other party, including the client/principal, is the sole representation of the party who prepared the report/drawings, advice or information and does not constitute a representation by dem (aust) pty limited. dem (aust) pty limited expressly takes no responsibility for any documents, advice or other material prepared by any other party.

© copyright of dem (aust) pty limited abn 92 085 486 844. plotted: 11/07/17 plotted by: MNg

site plan

site address: 2-4 crandon road and 35-39 essex street, epping nsw 2121

date
11/07/17


scale
1:200


drawg no.
arsk0200


proj no.
4438-00

rev no.
a02


planning, urban design, architecture,
landscape architecture, interior design
level 8 15 help street chatswood nsw 2067
t: (02) 8966 6000 f: (02) 8966 6111
e: sydney@dem.com.au

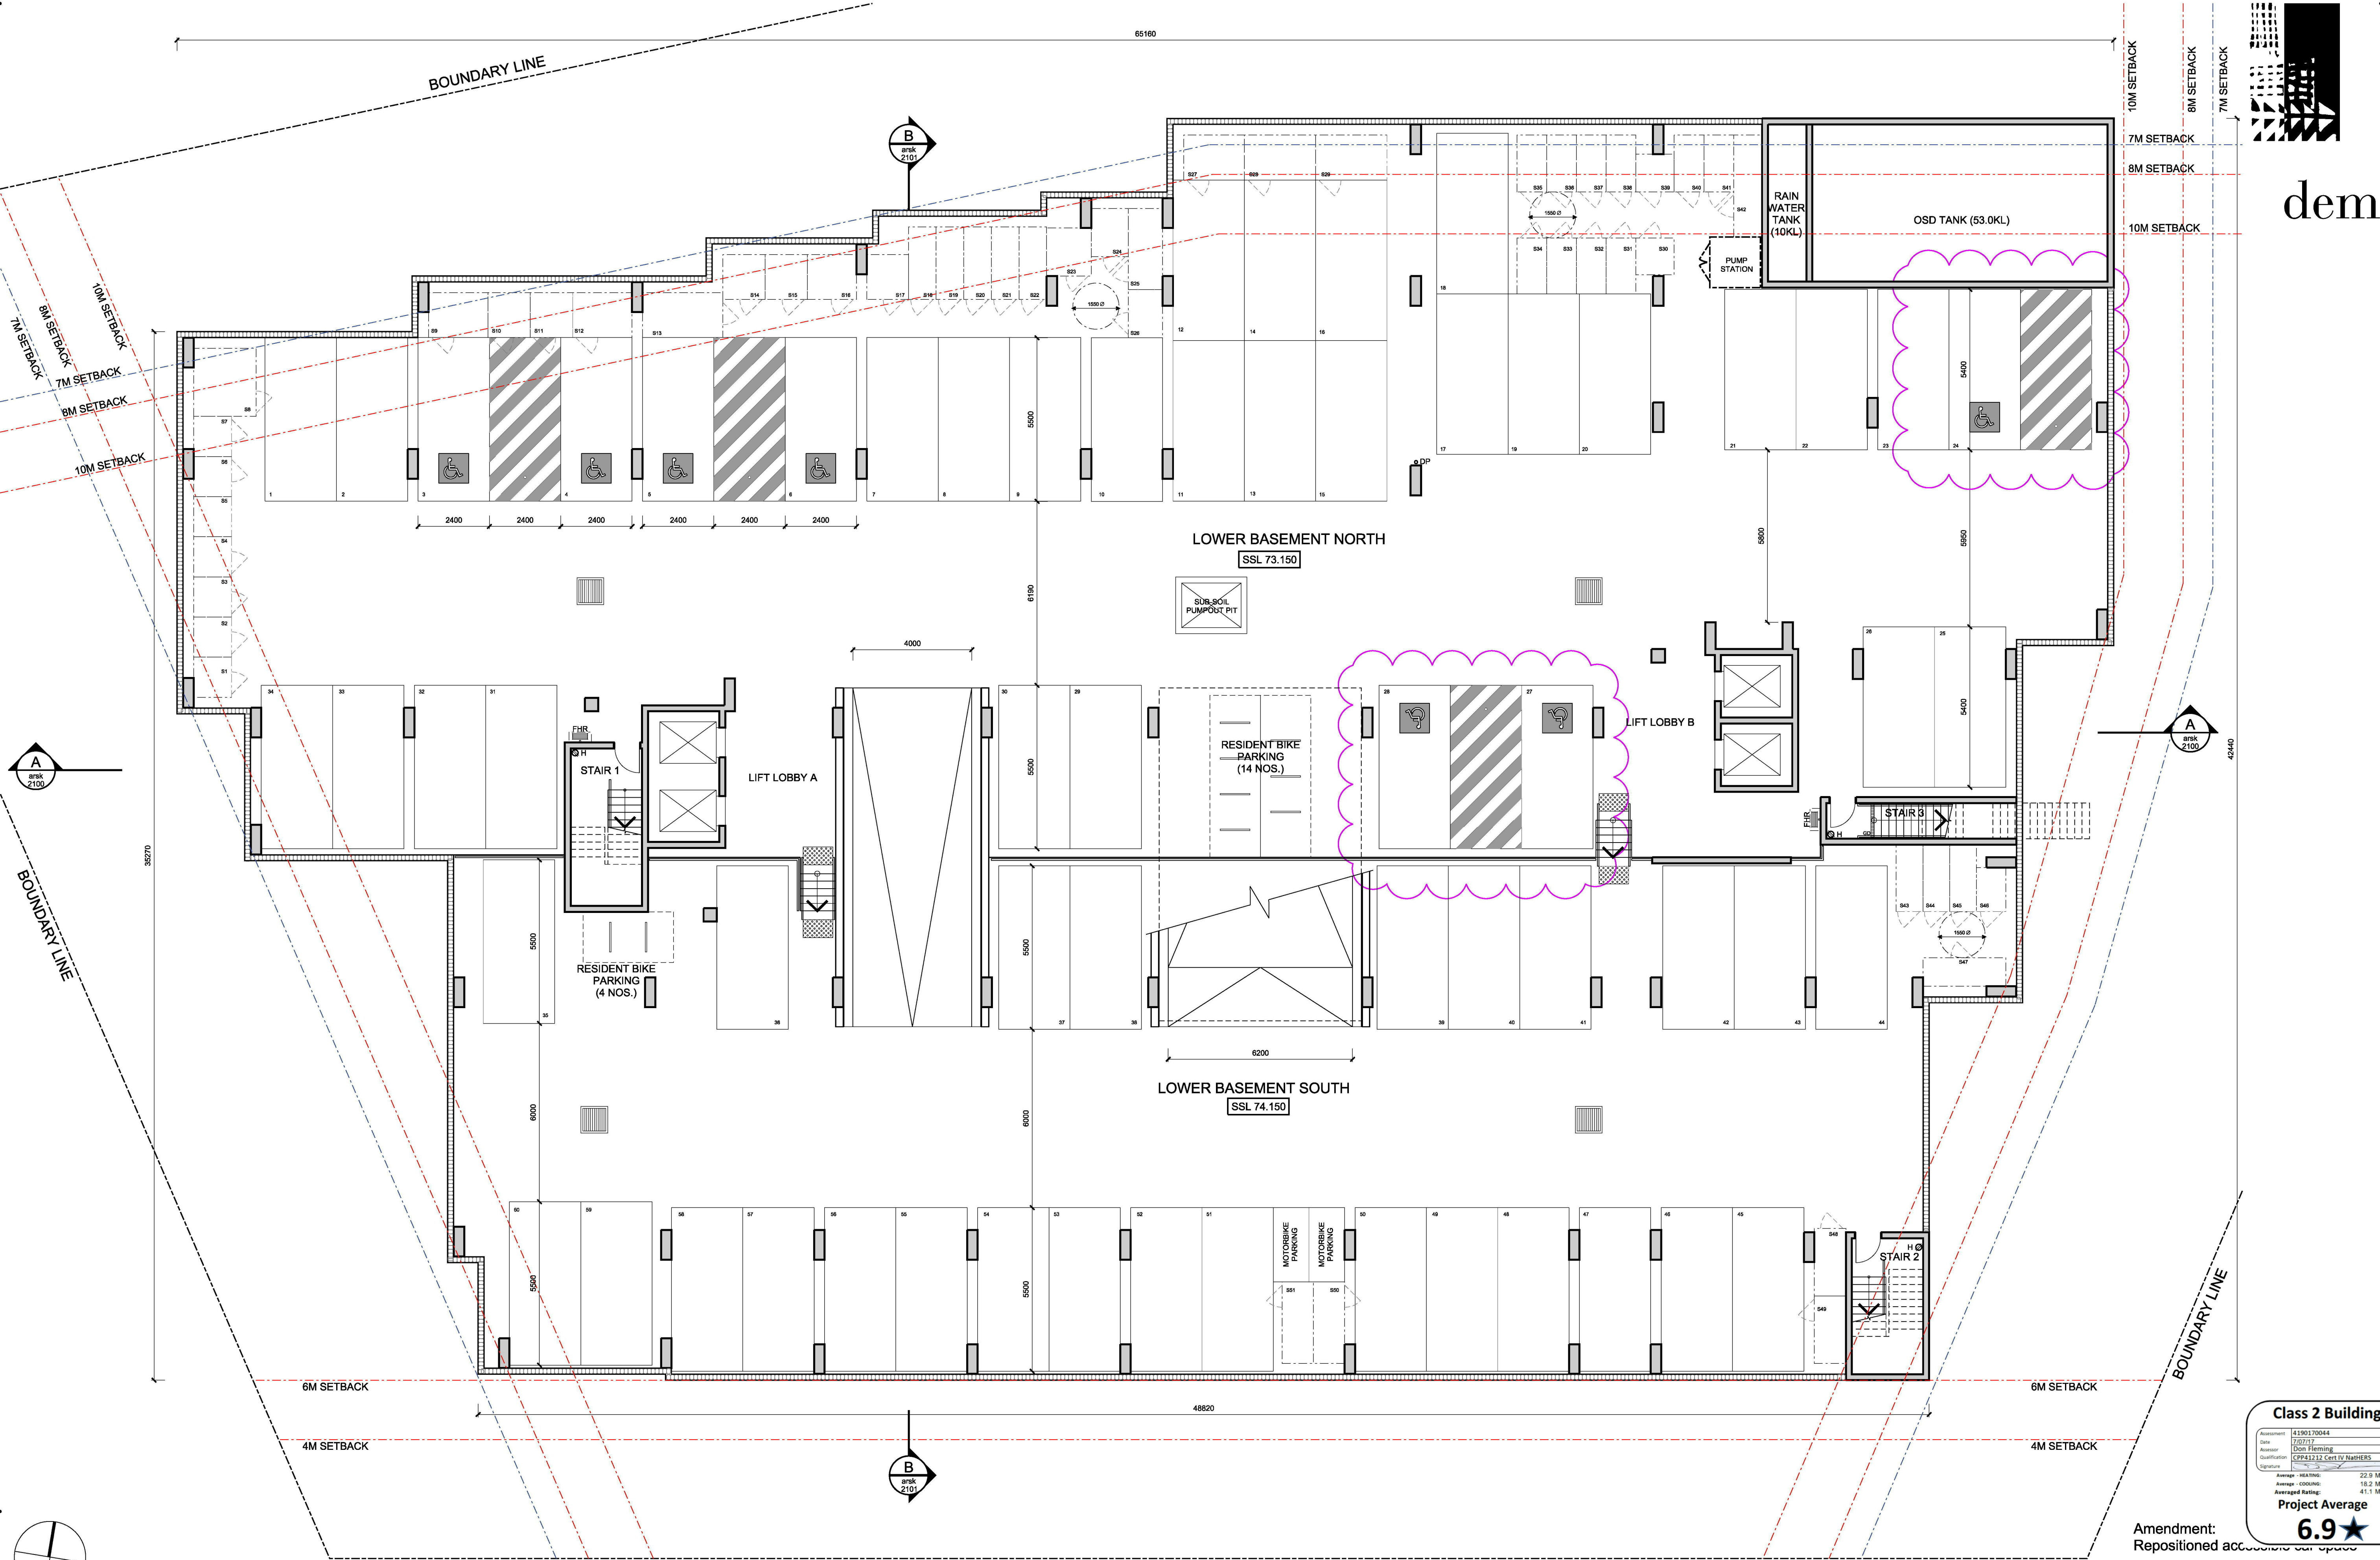

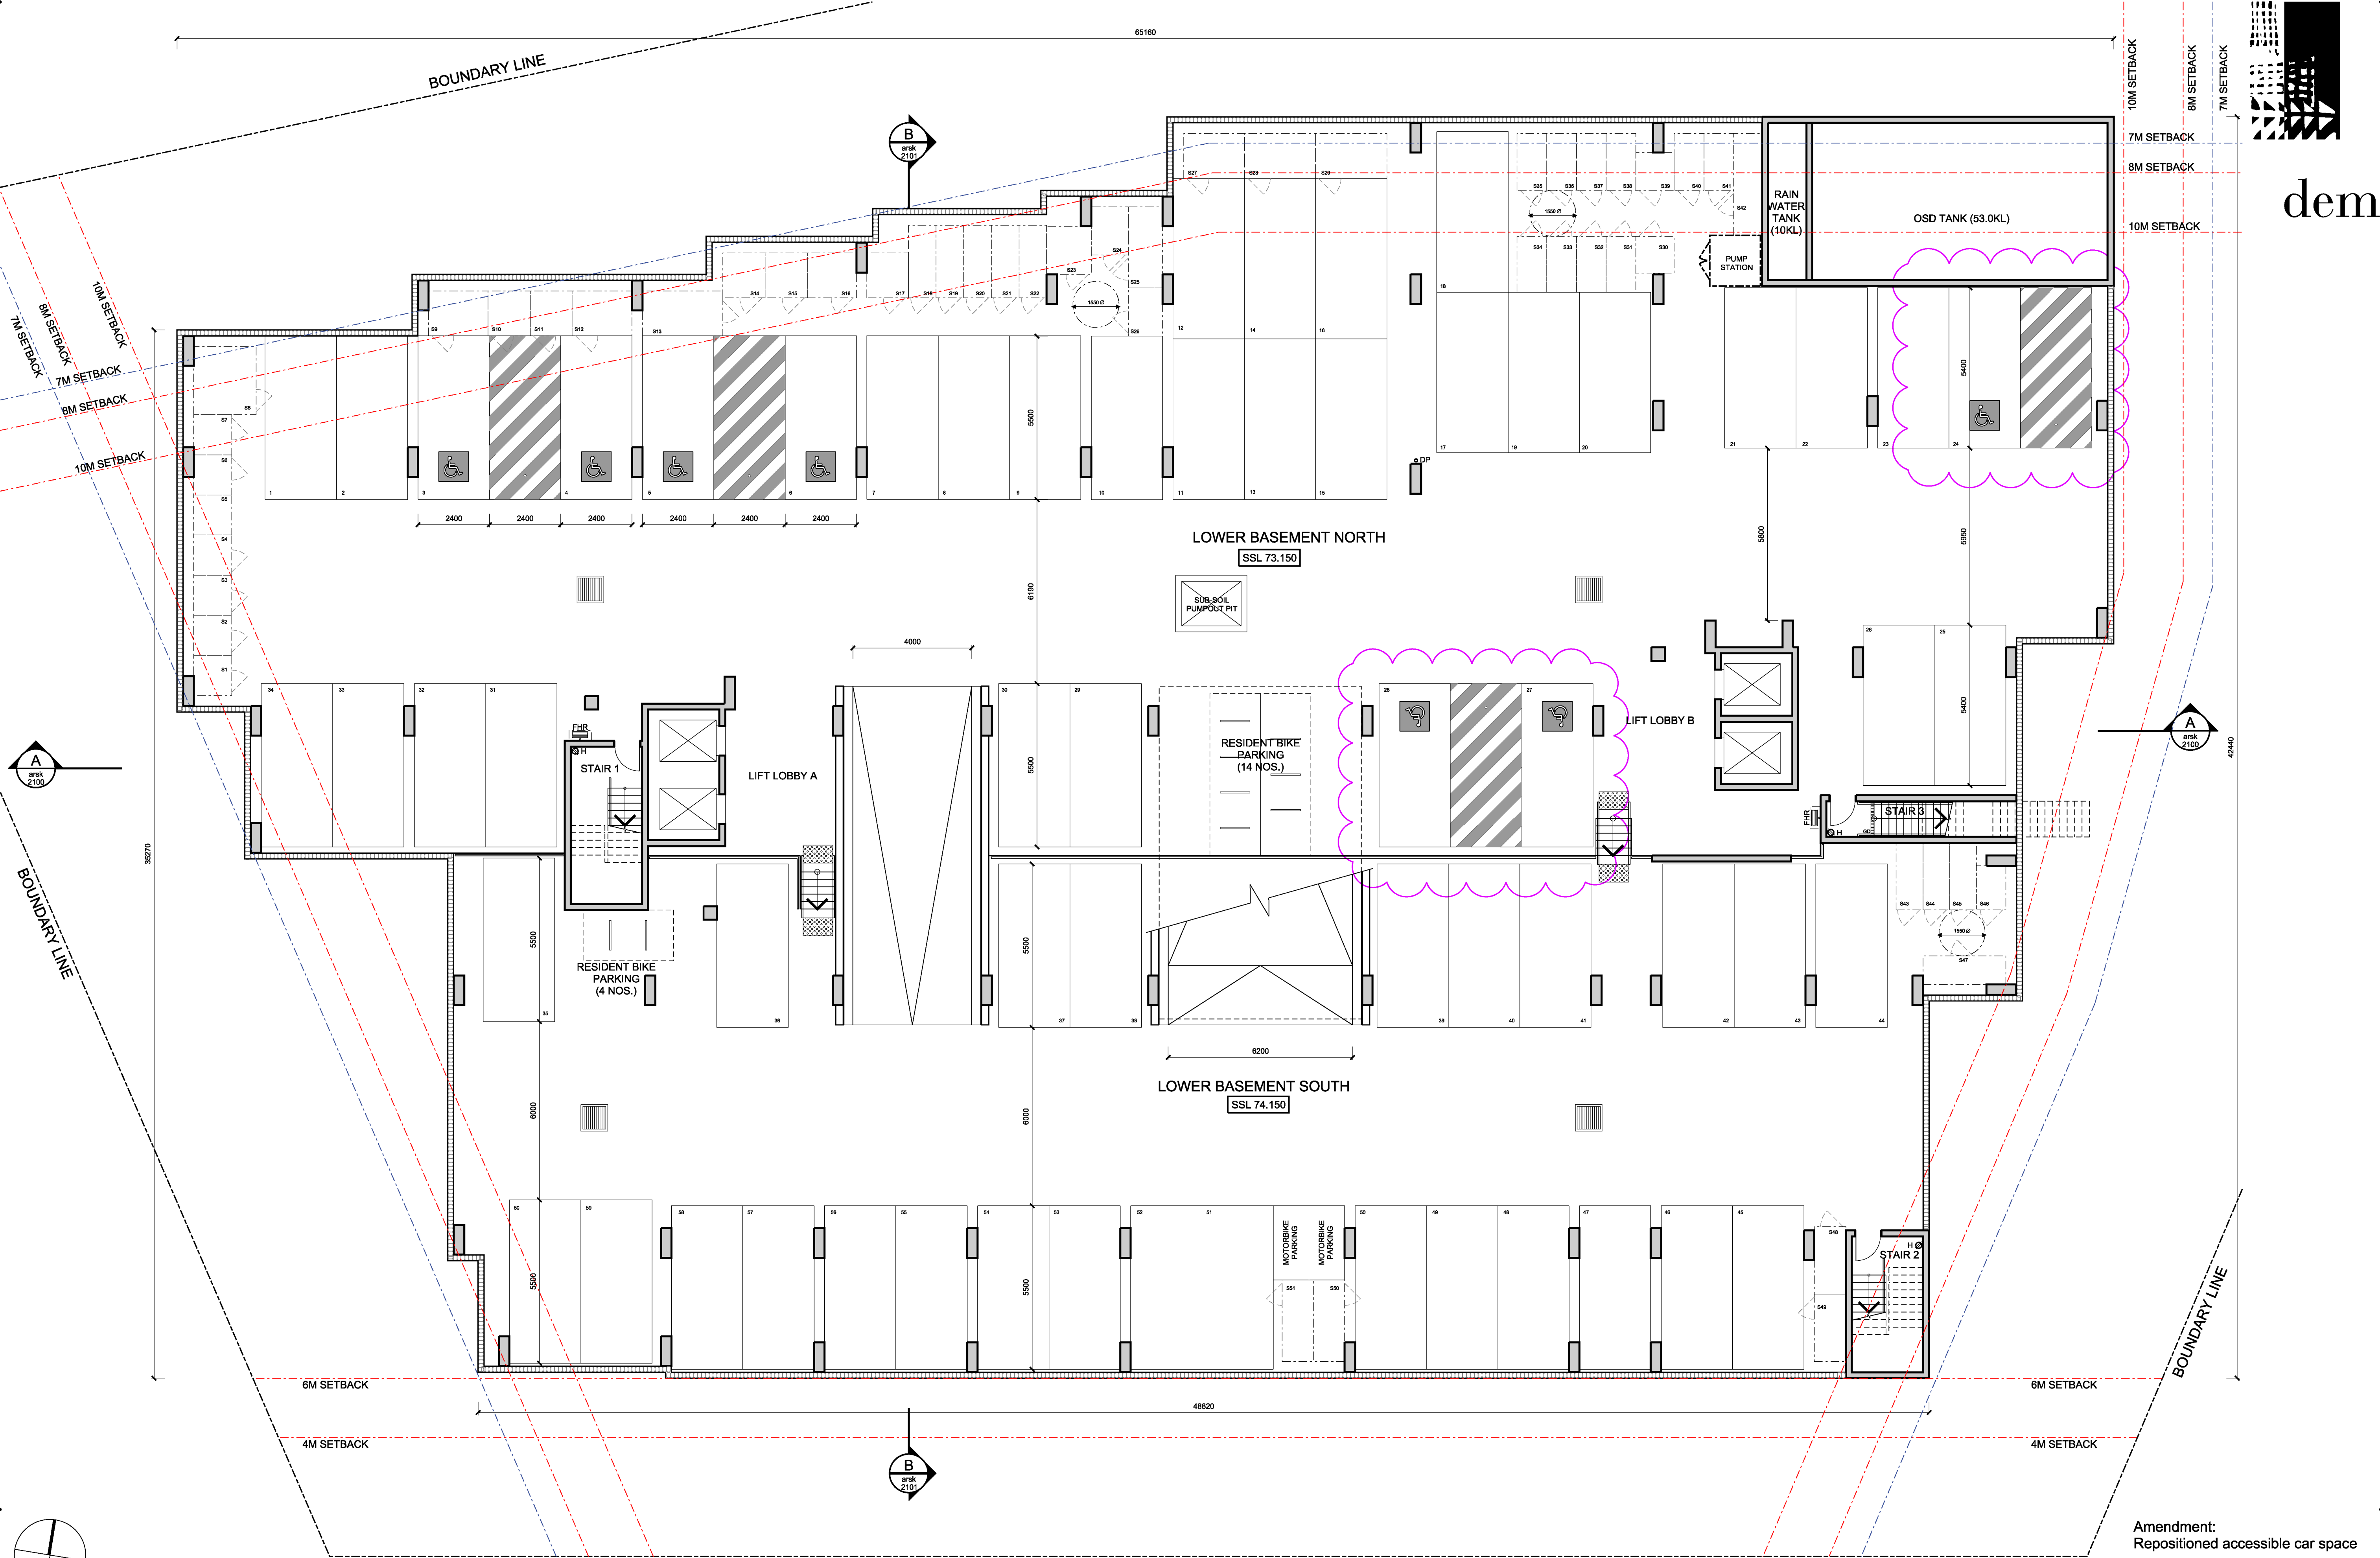

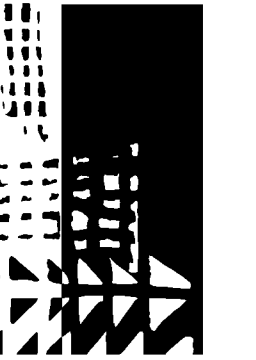

dem

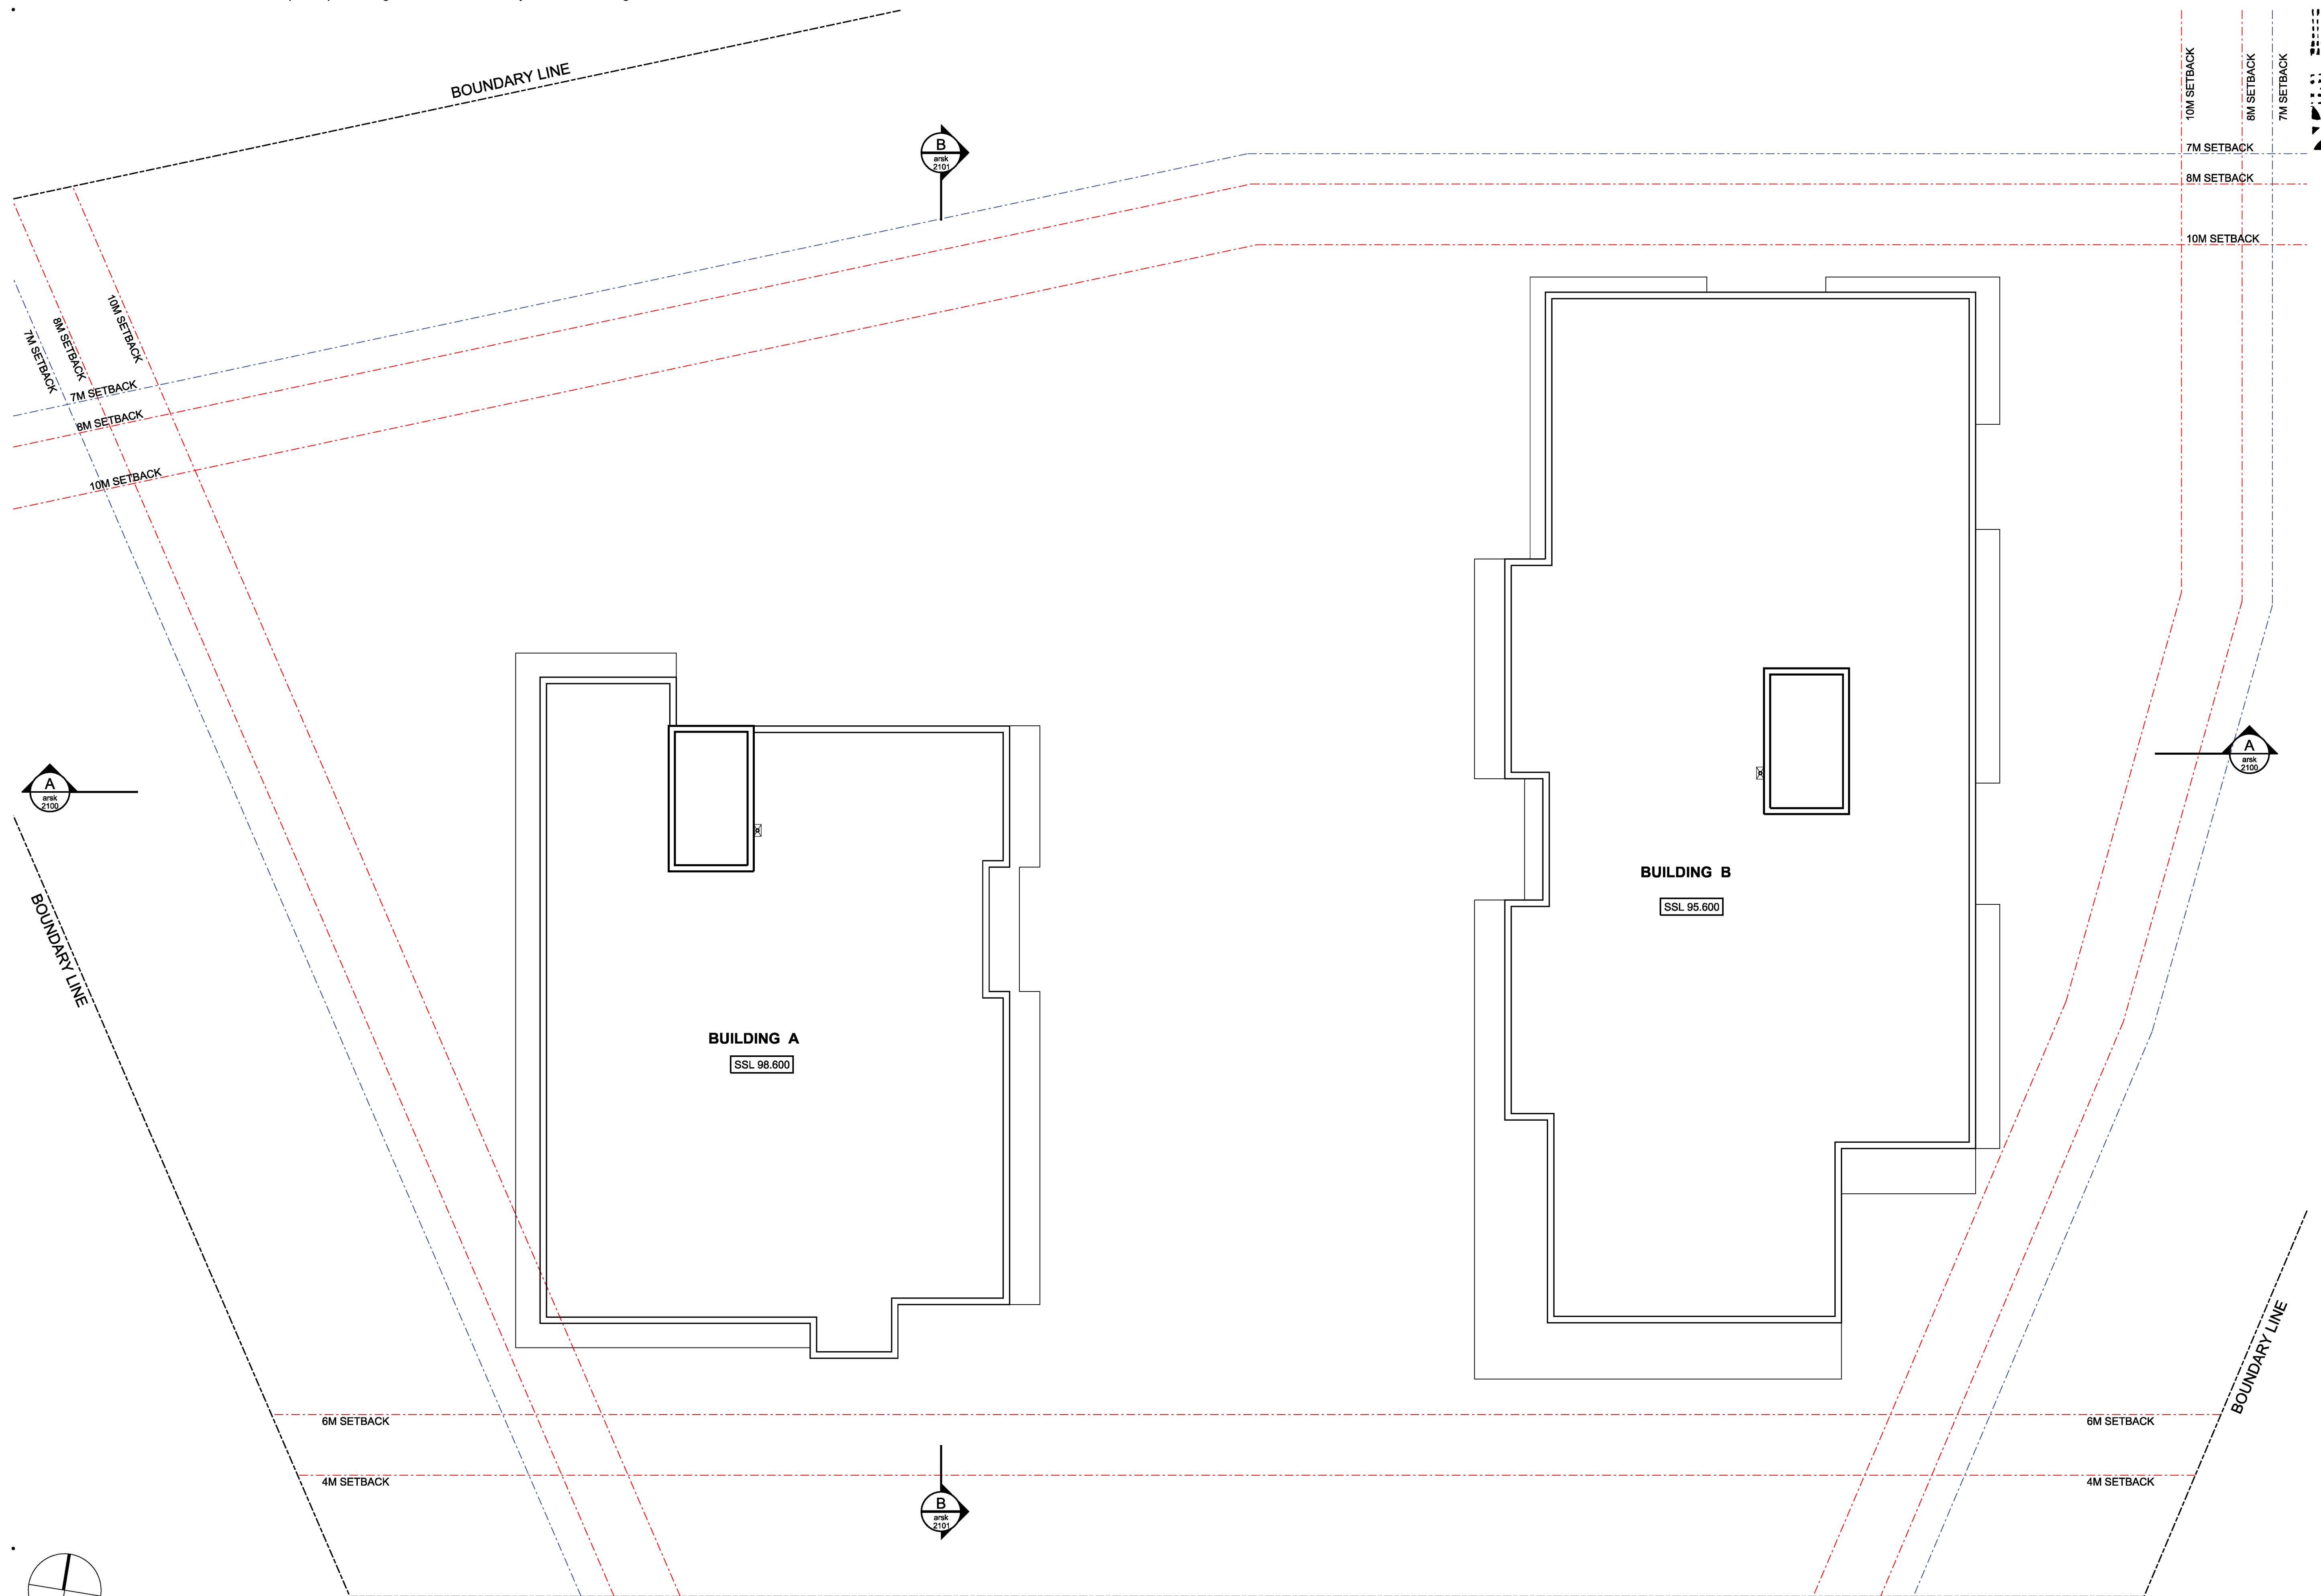

section 96

date
11/07/17

scale
1:100

proj no.
4438-00

rev no.

a02

**planning, urban design, architecture,
landscape architecture, interior design**
level 8 15 help street chatswood nsw 2067
t: (02) 8966 6000 f: (02) 8966 6111
e: sydney@dem.com.au



site address: 2-4 crandon road and 35-39 essex street, epping nsw 2121

any reports, drawings, advice or information included or referenced that is prepared and/or provided by any other party, including the client/principal, is the sole representation of the party who prepared the report drawings, advice or information and does not constitute a representation by dem (aust) pty limited. dem (aust) pty limited expressly takes no responsibility for any documents, advice or other material prepared by any other party.

plotted: 11/07/17


plotted by: MNg

© copyright of dem (aust) pty limited abn 92 085 486 844.

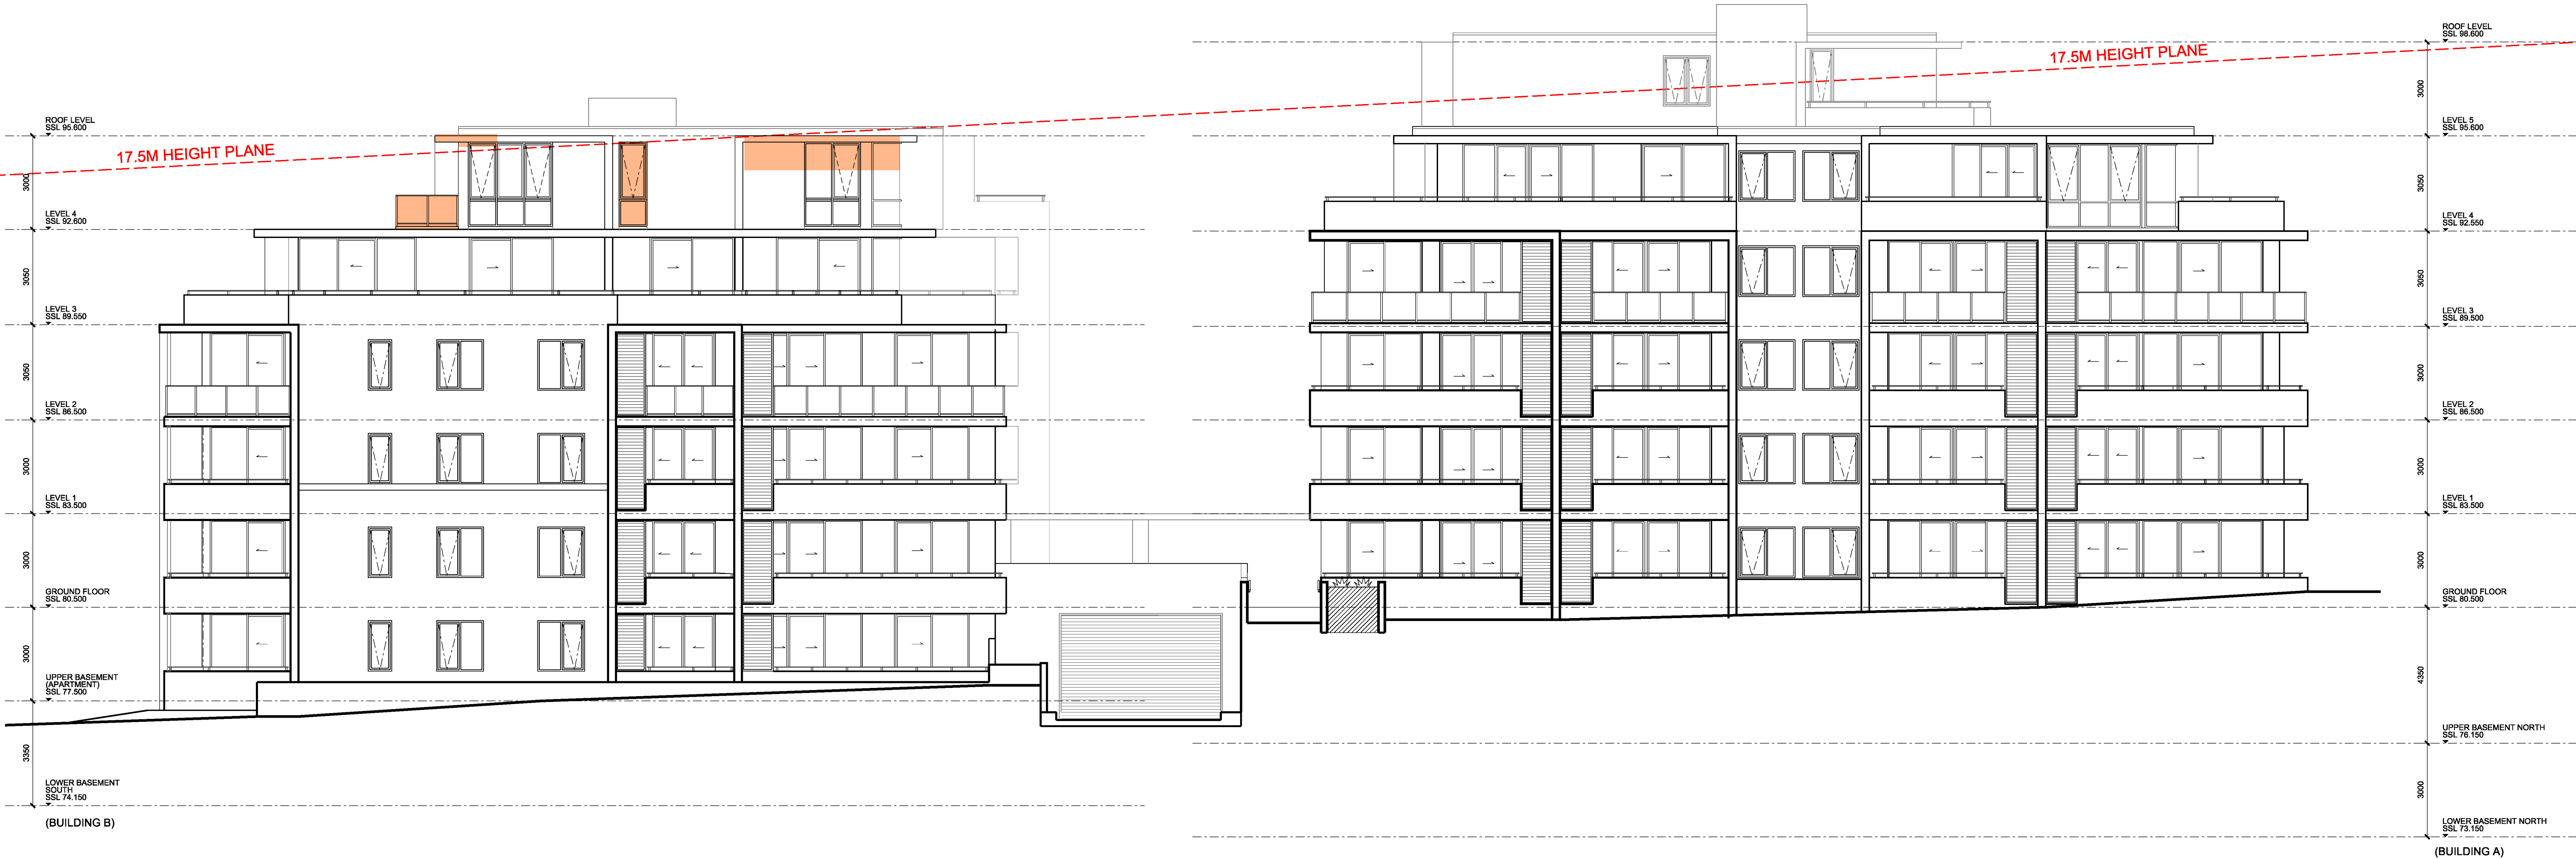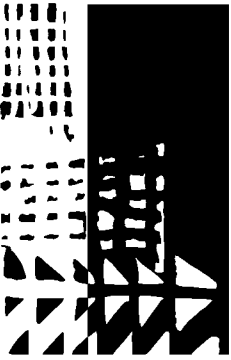


multi-unit residential development - epping

section 96

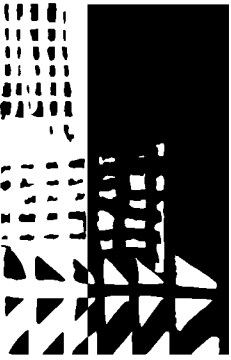


multi-unit residential development - epping

section 96

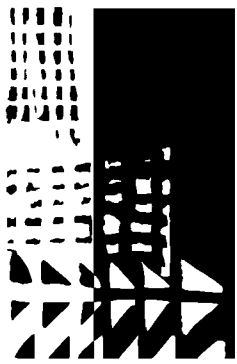


multi-unit residential development - epping

preliminary

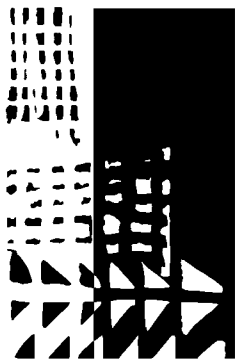

multi-unit residential development - epping

section 96

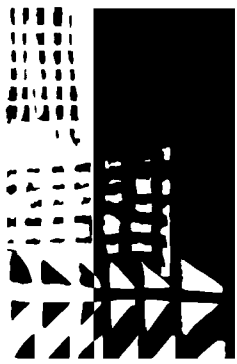

multi-unit residential development - epping

section 96

any reports, drawings, advice or information included or referenced that is prepared and/or provided by any other party, including the client/principal, is the sole representation of the party who prepared the report/drawings, advice or information and does not constitute a representation by dem (aust) ply limited. dem (aust) ply limited expressly takes no responsibility for any documents, advice or other material prepared by any other party.

© copyright of dem (aust) ply limited abn 92 085 486 844.

plotted: 11/07/17

plotted by: MNq

internal - western elevation
(building B)
site address: 2-4 crandon road and 35-39 essex street, epping nsw 2121



date
11/07/17

scale
1:100

drwg no.
arsk2604

proj no.
4438-00
rev no.
a02

planning, urban design, architecture,
landscape architecture, interior design
level 8 15 help street chatswood nsw 2067
t: (02) 8966 6000 f: (02) 8966 6111
e: sydney@dem.com.au

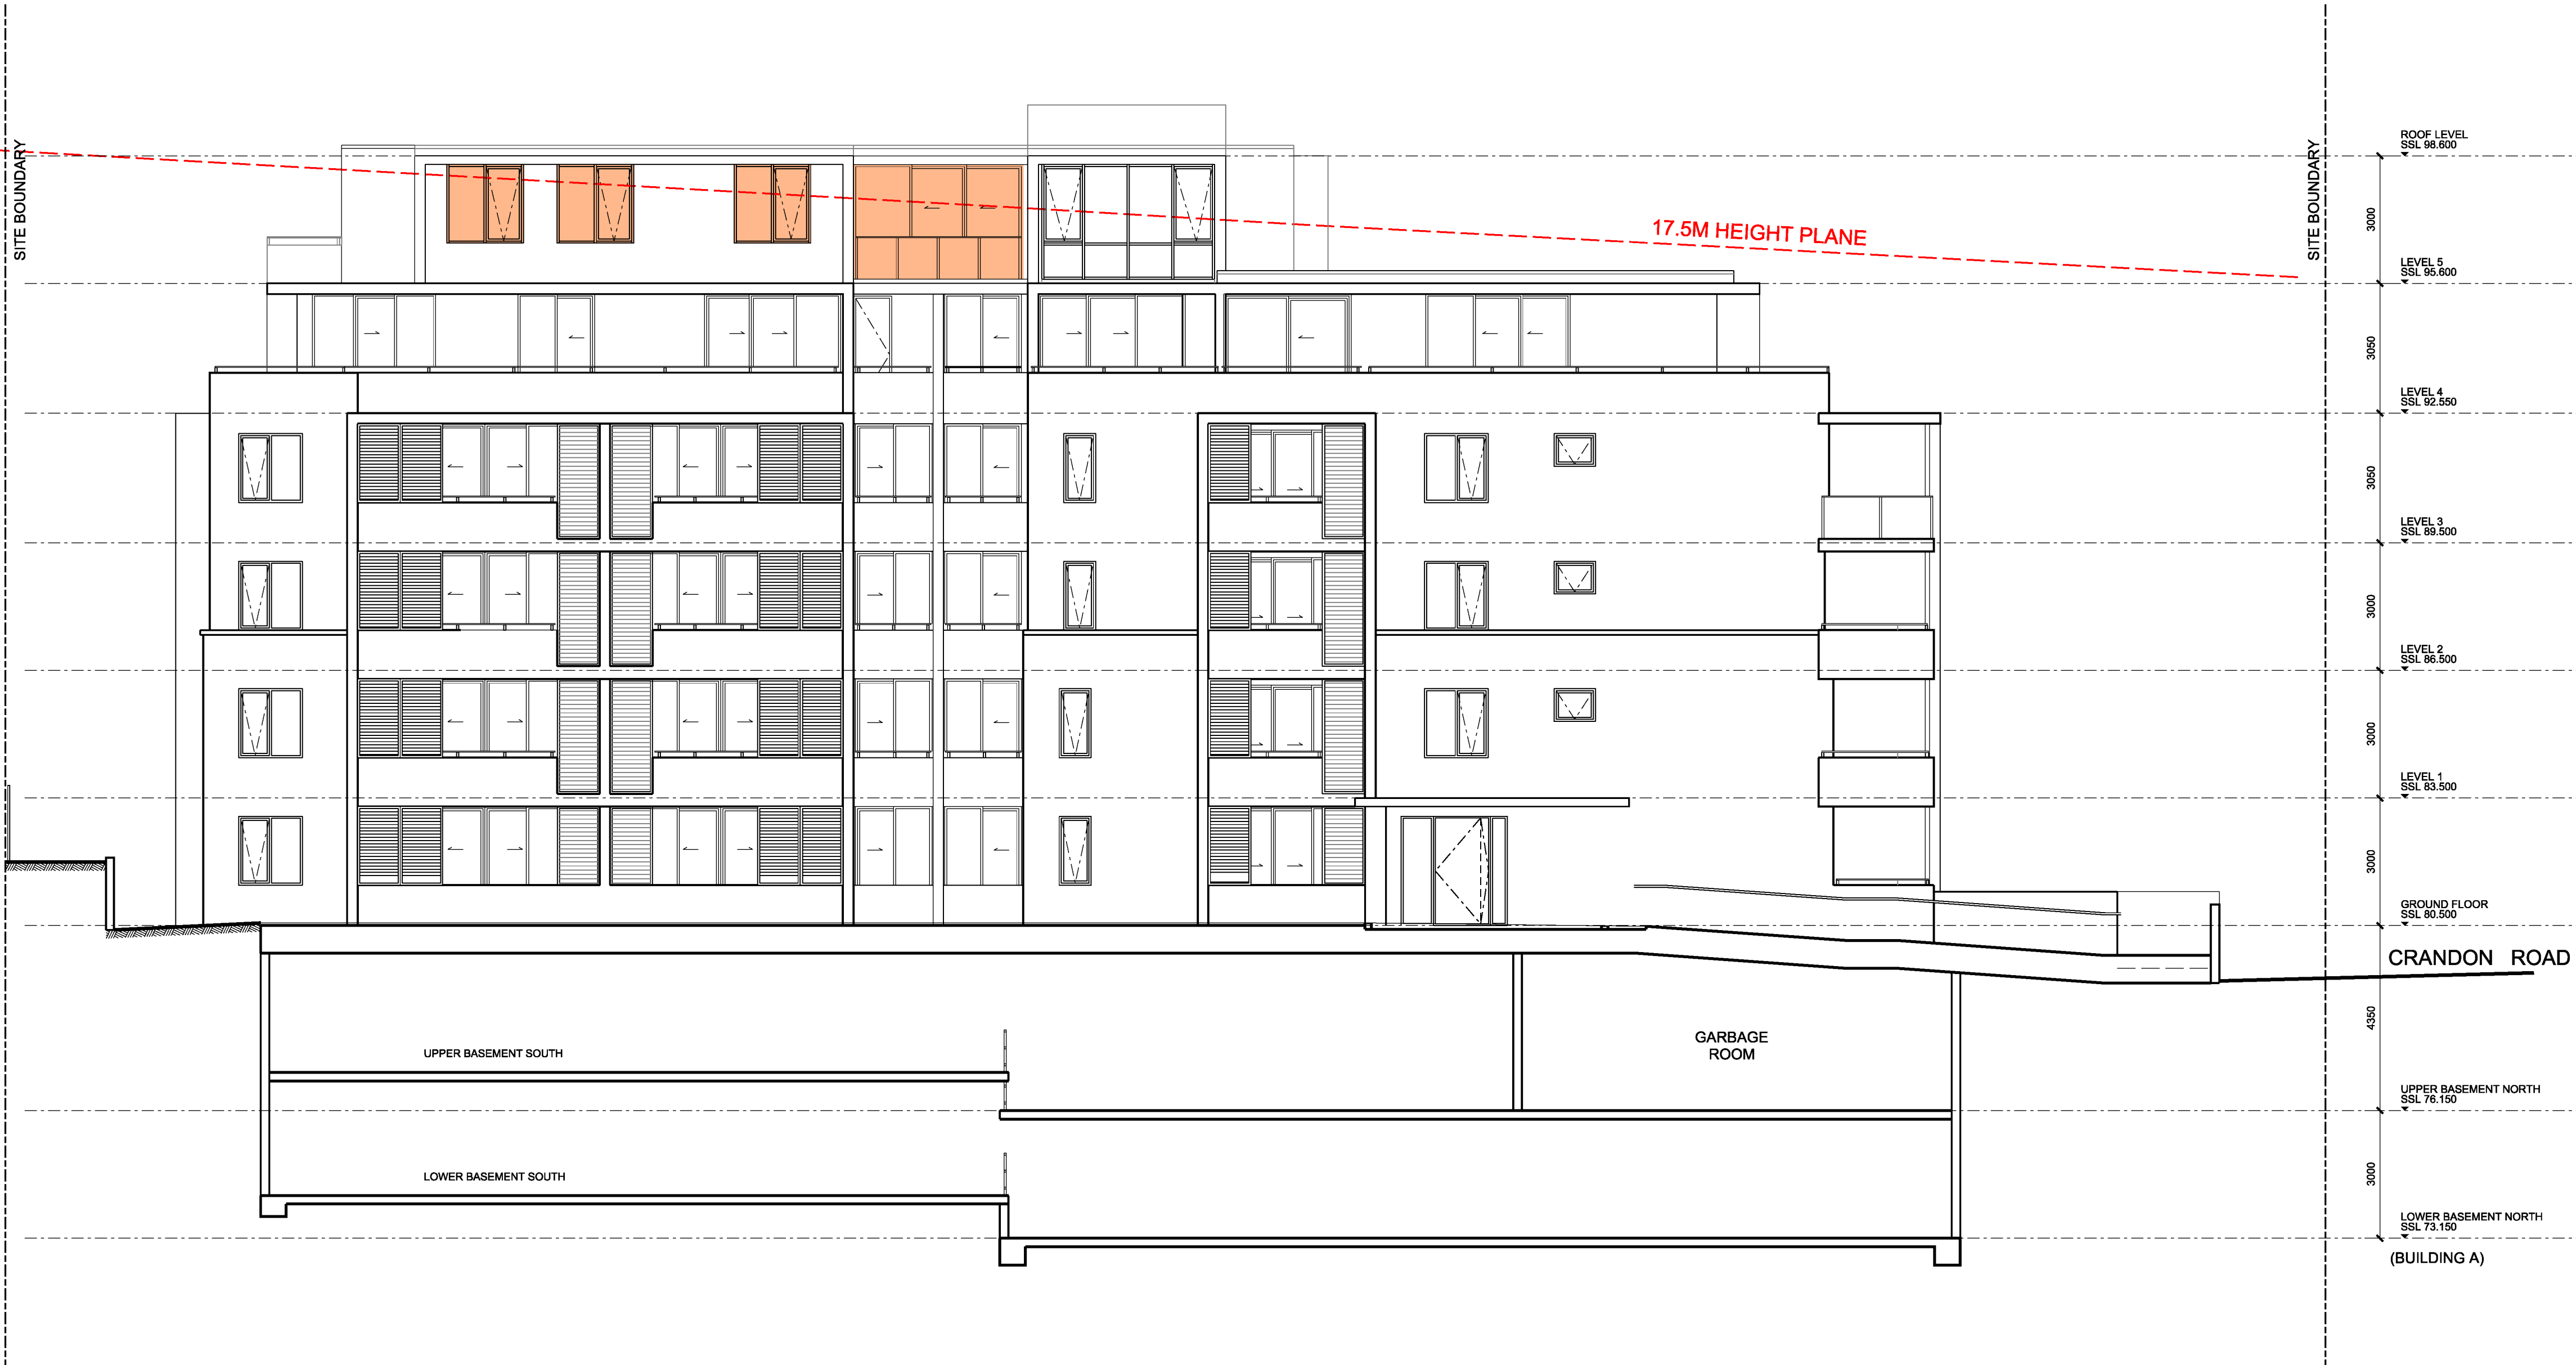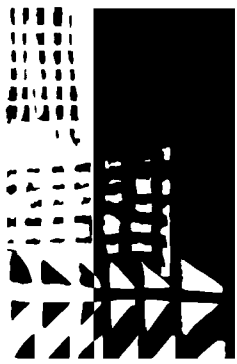

multi-unit residential development - epping

section 96

any reports, drawings, advice or information included or referenced that is prepared and/or provided by any other party, including the client/principal, is the sole representation of the party who prepared the report/drawings, advice or information and does not constitute a representation by dem (aust) pty limited. dem (aust) pty limited expressly takes no responsibility for any documents, advice or other material prepared by any other party.

© copyright of dem (aust) pty limited abn 92 085 486 844. plotted: 11/07/17 plotted by: MNg

internal - eastern elevation
(building A)
site address: 2-4 crandon road and 35-39 essex street, epping nsw 2121

date 11/07/17
scale 1:100
drawg no. arsk2605

proj no. 4438-00
rev no. a02

planning, urban design, architecture,
landscape architecture, interior design
level 8 15 help street chatswood nsw 2067
t: (02) 8966 6000 f: (02) 8966 6111
e: sydney@dem.com.au