


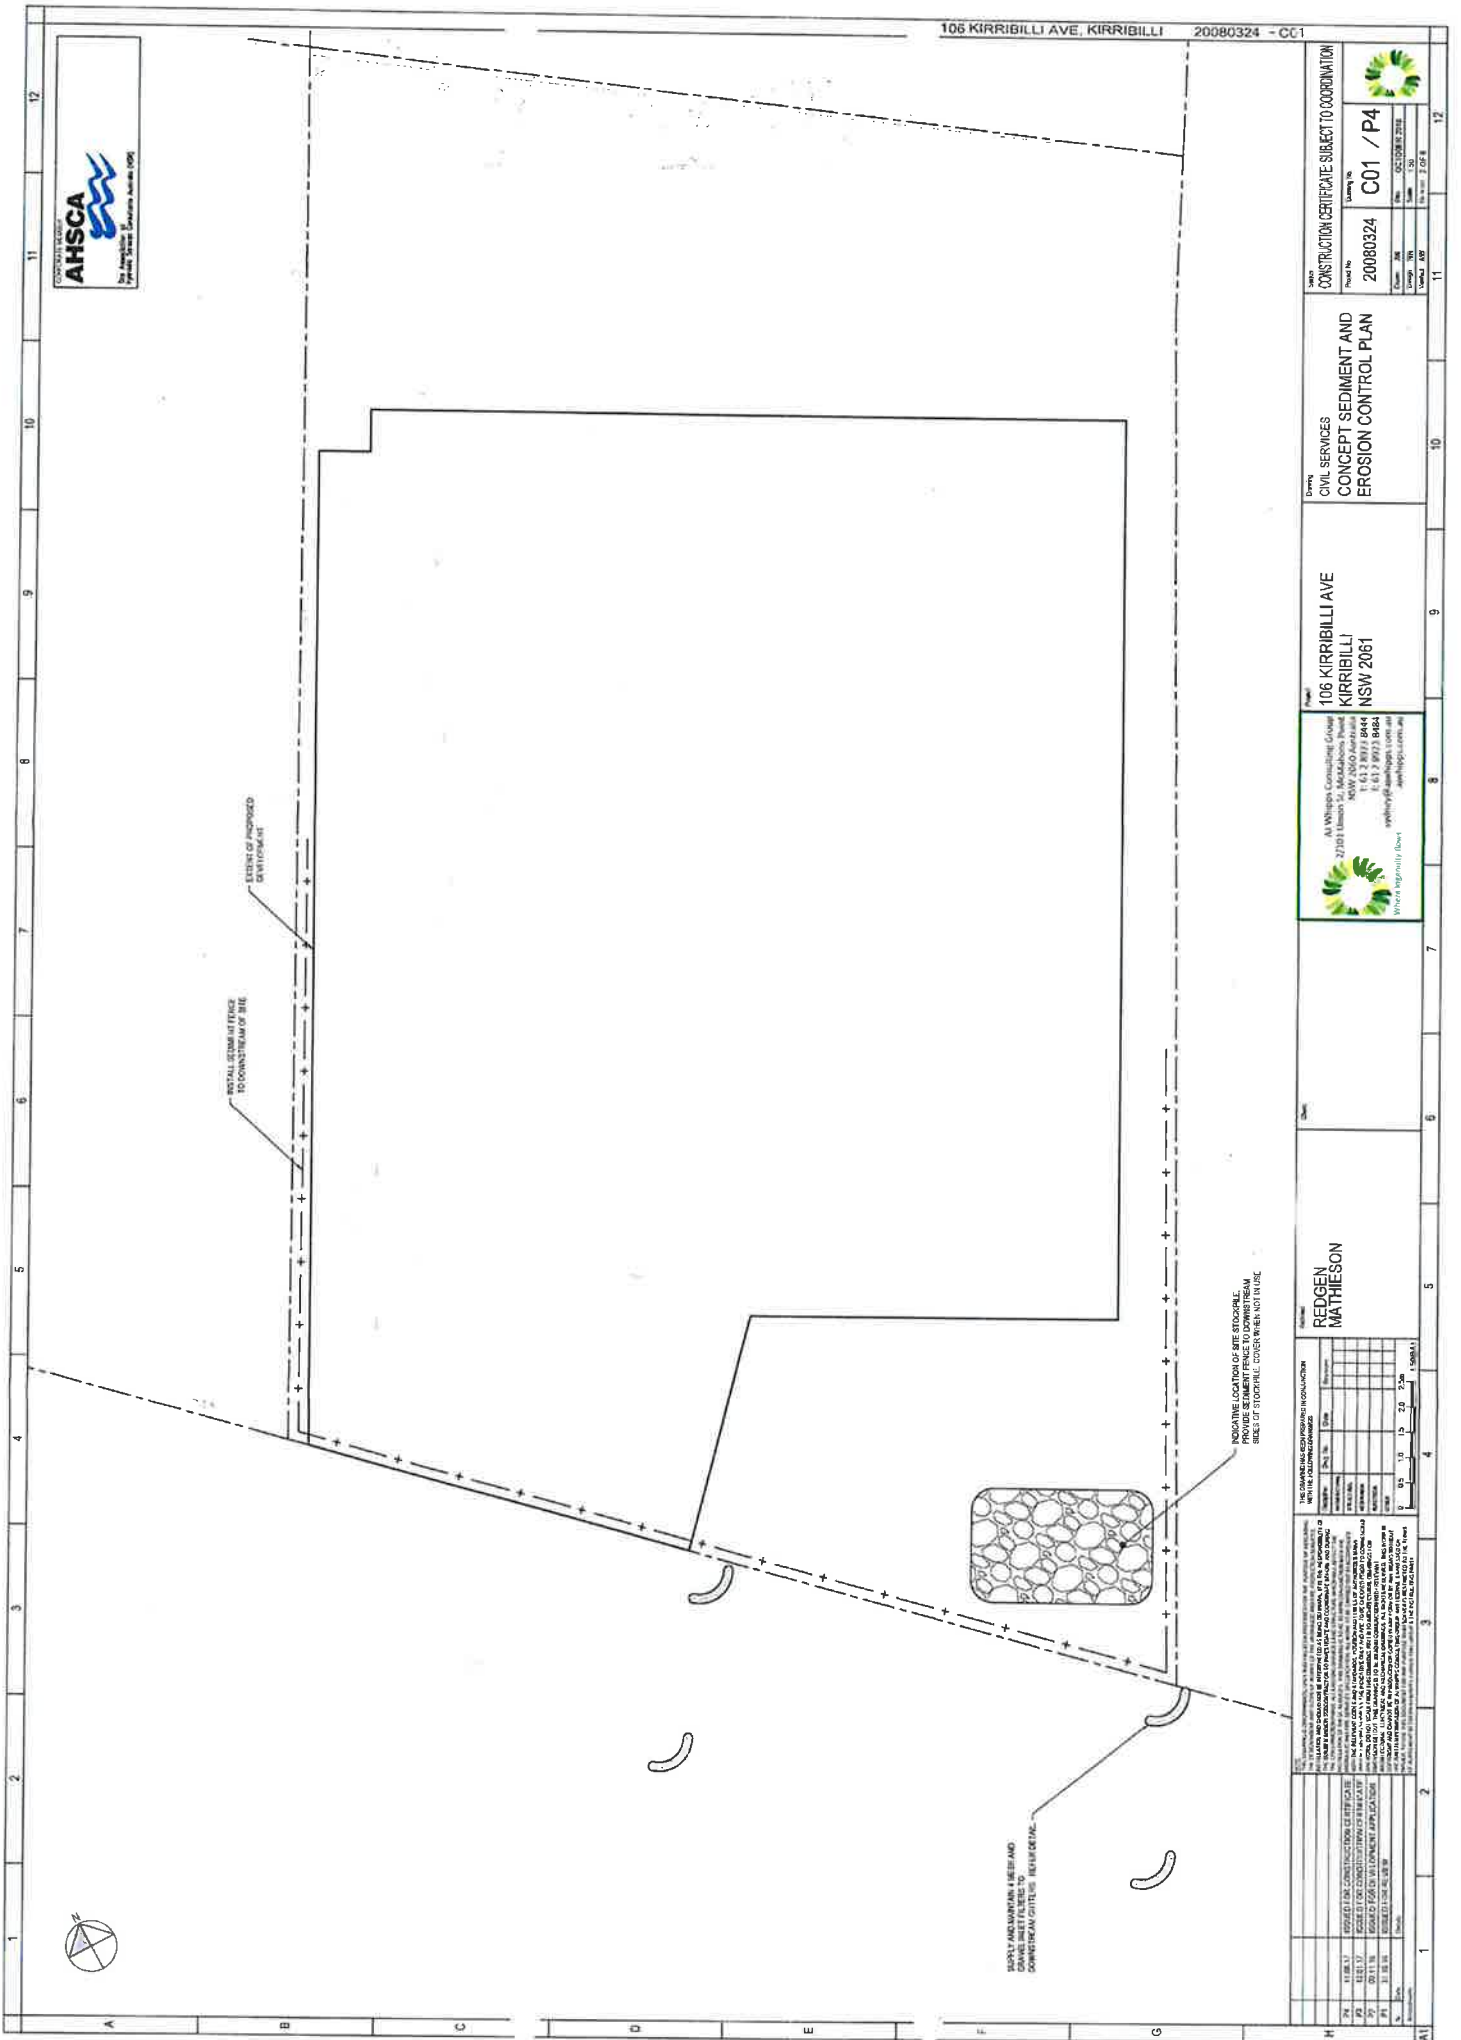

106 KIRRIBILLI AVE, KIRRIBILLI 20080324 - CC1

CONSTRUCTION CERTIFICATE SUBJECT TO COORDINATION

Project No: 20080324

Drawing No: C01 / P4

Client: 2061

Scale: 1:500

Issue: 1

Issued: 2008

Valid to: 2012

CIVIL SERVICES
CONCEPT SEDIMENT AND
EROSION CONTROL PLAN

106 KIRRIBILLI AVE
KIRRIBILLI
NSW 2061

At Whistler Consulting Group
2201 Limbory Road
NSW 2060 Australia
T: 61 2 8937 8444
F: 61 2 8937 8464
info@whistlerconsulting.com.au
www.whistlerconsulting.com.au

REDGEN MATHIESON

Station	Chk. No.	Size	Remarks
1	1.0	1.0	1.0m x 1.0m
2	2.0	2.0	2.0m x 2.0m
3	3.0	3.0	3.0m x 3.0m
4	4.0	4.0	4.0m x 4.0m
5	5.0	5.0	5.0m x 5.0m
6	6.0	6.0	6.0m x 6.0m
7	7.0	7.0	7.0m x 7.0m
8	8.0	8.0	8.0m x 8.0m
9	9.0	9.0	9.0m x 9.0m
10	10.0	10.0	10.0m x 10.0m
11	11.0	11.0	11.0m x 11.0m
12	12.0	12.0	12.0m x 12.0m

Station	Chk. No.	Size	Remarks
1	1.0	1.0	1.0m x 1.0m
2	2.0	2.0	2.0m x 2.0m
3	3.0	3.0	3.0m x 3.0m
4	4.0	4.0	4.0m x 4.0m
5	5.0	5.0	5.0m x 5.0m
6	6.0	6.0	6.0m x 6.0m
7	7.0	7.0	7.0m x 7.0m
8	8.0	8.0	8.0m x 8.0m
9	9.0	9.0	9.0m x 9.0m
10	10.0	10.0	10.0m x 10.0m
11	11.0	11.0	11.0m x 11.0m
12	12.0	12.0	12.0m x 12.0m

GENERAL REQUIREMENTS

SITE ESTABLISHMENT

IN ORDER TO THE COMPLETION OF FACTWORKS ON THE SITE, THE FOLLOWING SHALL BE INTERFERED AS A MINIMUM:

- 1. ERECT SAFETY FENCING WITH SIGNAGE CLEARLY INDICATING THAT THE SITE IS A CONSTRUCTION ZONE AND ACCESS IS RESTRICTED AS DELAYED NECESSARY.
- 2. ERECT A VEHICLE BARRIER TO PREVENT UNAUTHORIZED ACCESS TO THE SITE. THE BARRIER SHOULD NOT SHOW THAT THE VEHICLE INFORMATION TO ENSURE PROTECTS EXISTING VEHICLES.
- 3. INSTALL STABILIZED SITE ACCESS IN ACCORDANCE WITH DRAINAGE DESIGN AT EACH SITE ACCESS POINT TO PREVENT CONSTRUCTION EQUIPMENT FROM CAUSING EROSION.
- 4. RELOCATE OF THE SITE ONTO AN ADJACENT ROAD.
- 5. RELOCATE THE SITE ONTO AN ADJACENT ROAD.
- 6. RELOCATE THE SITE ONTO AN ADJACENT ROAD.
CONSTRUCTION

1. **GENERAL** - ALL WORK SHALL BE PERFORMED IN ACCORDANCE WITH THE SPECIFICATIONS AND STANDARDS OF THE AMERICAN SOCIETY OF CIVIL ENGINEERS (ASCE) AND THE AMERICAN INSTITUTE OF STEEL CONSTRUCTION (AISC).

2. **FOUNDATIONS** - ALL FOUNDATIONS SHALL BE DESIGNED AND CONSTRUCTED TO SUPPORT THE STRUCTURE UNDER ALL LOADS, INCLUDING SEISMIC LOADS. THE FOUNDATIONS SHALL BE PROTECTED AGAINST CORROSION AND DAMAGE FROM FLOODING.

3. **STEEL ERECTION** - ALL STEEL ERECTION SHALL BE DONE IN ACCORDANCE WITH THE AISC STEEL ERECTION MANUAL. THE STEEL SHALL BE WELDED TOGETHER TO FORM A RIGID FRAME.

4. **CONCRETE** - ALL CONCRETE SHALL BE PLACED AND FINISHED TO THE SPECIFICATIONS OF THE AMERICAN CONCRETE INSTITUTE (ACI). THE CONCRETE SHALL BE CURED PROPERLY TO ACHIEVE THE DESIRED STRENGTH.

5. **PAINTING** - ALL STEEL SHALL BE PAINTED WITH AN ANTI-RUST PAINT. THE PAINT SHALL BE APPLIED TO ALL EXPOSED SURFACES OF THE STEEL.

6. **FINISHES** - ALL INTERIORS SHALL BE FINISHED TO THE SATISFACTION OF THE ARCHITECT. THE FINISHES SHALL BE DURABLE AND EASY TO MAINTAIN.

7. **MECHANICAL, ELECTRICAL, AND PLUMBING (MEP)** - ALL MEP WORK SHALL BE INSTALLED IN ACCORDANCE WITH THE NATIONAL MECHANICAL, ELECTRICAL, AND PLUMBING INSTITUTE (NEMEP) STANDARDS.

8. **SEISMIC RETRADING** - ALL SEISMIC RETRADING SHALL BE DONE IN ACCORDANCE WITH THE LATEST EDITION OF THE SEISMIC RETRADING MANUAL. THE RETRADING SHALL BE DONE BY A QUALIFIED ENGINEER.

9. **QUALITY CONTROL** - ALL WORK SHALL BE SUBJECT TO INSPECTION AND TESTING BY A QUALIFIED ENGINEER. THE ENGINEER SHALL BE RESPONSIBLE FOR OBTAINING ALL NECESSARY PERMITS AND APPROVALS.

10. **SAFETY** - ALL WORK SHALL BE DONE IN ACCORDANCE WITH THE OSHA SAFETY STANDARDS. THE CONTRACTOR SHALL BE RESPONSIBLE FOR PROVIDING ALL NECESSARY SAFETY EQUIPMENT AND TRAINING.

11. **ENVIRONMENTAL PROTECTION** - ALL WORK SHALL BE DONE IN ACCORDANCE WITH THE ENVIRONMENTAL PROTECTION AGENCY (EPA) STANDARDS. THE CONTRACTOR SHALL BE RESPONSIBLE FOR OBTAINING ALL NECESSARY PERMITS AND APPROVALS.

12. **COMMUNITY RELATIONS** - ALL WORK SHALL BE DONE IN ACCORDANCE WITH THE COMMUNITY RELATIONS STANDARDS. THE CONTRACTOR SHALL BE RESPONSIBLE FOR OBTAINING ALL NECESSARY PERMITS AND APPROVALS.

13. **DOCUMENTATION** - ALL WORK SHALL BE DOCUMENTED IN ACCORDANCE WITH THE PROJECT MANUAL. THE CONTRACTOR SHALL BE RESPONSIBLE FOR PROVIDING ALL NECESSARY DOCUMENTATION.

14. **COMPLETION** - ALL WORK SHALL BE COMPLETED WITHIN THE SPECIFIED TIME FRAME. THE CONTRACTOR SHALL BE RESPONSIBLE FOR OBTAINING ALL NECESSARY PERMITS AND APPROVALS.

15. **WARRANTY** - ALL WORK SHALL BE WARRANTED FOR A PERIOD OF ONE YEAR. THE CONTRACTOR SHALL BE RESPONSIBLE FOR PROVIDING ALL NECESSARY WARRANTY DOCUMENTATION.

16. **DISPUTE RESOLUTION** - ALL DISPUTES SHALL BE RESOLVED IN ACCORDANCE WITH THE DISPUTE RESOLUTION STANDARDS. THE CONTRACTOR SHALL BE RESPONSIBLE FOR OBTAINING ALL NECESSARY PERMITS AND APPROVALS.

17. **FORCE MAJEURE** - ALL WORK SHALL BE DONE IN ACCORDANCE WITH THE FORCE MAJEURE STANDARDS. THE CONTRACTOR SHALL BE RESPONSIBLE FOR OBTAINING ALL NECESSARY PERMITS AND APPROVALS.

18. **ASSIGNMENT** - ALL WORK SHALL BE DONE IN ACCORDANCE WITH THE ASSIGNMENT STANDARDS. THE CONTRACTOR SHALL BE RESPONSIBLE FOR OBTAINING ALL NECESSARY PERMITS AND APPROVALS.

19. **TERMINATION** - ALL WORK SHALL BE DONE IN ACCORDANCE WITH THE TERMINATION STANDARDS. THE CONTRACTOR SHALL BE RESPONSIBLE FOR OBTAINING ALL NECESSARY PERMITS AND APPROVALS.

20. **GENERAL NOTES** - ALL WORK SHALL BE DONE IN ACCORDANCE WITH THE GENERAL NOTES. THE CONTRACTOR SHALL BE RESPONSIBLE FOR OBTAINING ALL NECESSARY PERMITS AND APPROVALS.

STOCKPILES

10 SPOT AND TOPSOIL STOCKPILES SHALL BE LOCATED NO CLOSER THAN 2m (APPROXIMATELY 5m) FROM EXISTING VEGETATION. CONCENTRATED WATER FLOW ROADS AND DRAINAGE CANALS SHALL BE INSTALLED TO PREVENT EROSION OF STOCKPILES.

11 STOCKPILES ARE TO BE IN PLACE FOR LONGER THAN 10 DAYS THEN THEY SHALL BE STABILIZED TO PREVENT EROSION WITH TEMPORARY VEGETATION OR OTHER MEASURES. STOCKPILES SHALL BE STABILIZED WITHIN 10 DAYS OF COMPLETION OF THE PROJECT.

THE IMPLOYER SHALL BE RESPONSIBLE FOR THE MAINTENANCE OF THE DOWNSIDE BOX ON ANY STOCKPILE.

MAINTENANCE

ALL STOCKPILES SHALL BE MAINTAINED IN A MANNER THAT THE STOCKPILES ARE A MAXIMUM OF 20% FULL OF SOLID MATERIALS (INCLUDING LUSING: THE

[illegible]

16. **FIELD ACTION PREPARATION** SHALL BE ESTABLISHED BASED ON A CHECK SHEET. A SITE INSPECTION USING THE CHECK SHEET WILL BE MADE BY THE LIAISON OFFICER.

- **FIELD ACTION PREPARATION** SHALL BE ESTABLISHED BASED ON A CHECK SHEET.
- **IMMEDIATELY BEFORE DROUGHT RAIN AND AFTER RAINFALL**
- **ENTRIES WILL INCLUDE (BUT ARE NOT LIMITED TO)**
 - **IF THE DATE AND EXTENT OF ANY RAINFALL EVENTS**
 - **IF THE DATE AND EXTENT OF ANY DROUGHT EVENTS**
 - **IF THE CONDITION OF THE SOIL AND ANY WEEDS THAT MAY BE PRESENT**
 - **IF THE ACTS FOR SOIL PREVENTION (IF ANY)**

VIANT REPAIR WORKS TO BE UNDERTAKEN

REPAIR WORKS TO BE UNDERTAKEN SHALL BE ESTABLISHED BASED ON THE SOIL AND WEEDS PRESENT. REPAIR WORKS TO BE UNDERTAKEN SHALL BE ESTABLISHED BASED ON THE SOIL AND WEEDS PRESENT.


[illegible]

AS RECOMMENDED BY THE MANUFACTURER, ONLY USE GEOTEXTILES SPECIFICALLY PRODUCED FOR SEDIMENT FENCING. THE USE OF SINKAGE CLOTH MAY INCREASE THE RISK OF FAILURE. ALWAYS FOLLOW THE FOLLOWING INSTRUCTIONS:


1. PREPARE THE SUBSTRATE SURFACE TO BE PROTECTED BY THE GEOTEXTILE.
2. PREPARE THE SUBSTRATE SURFACE TO BE PROTECTED BY THE GEOTEXTILE.

	1	2	52
--	---	---	---	---	---	---	---	---	---	----	----	-----	-----	----

Year	Number of cases	Rate per 100,000	Relative consumption	
			Domestic	Import
1988-1990	11,881	1.1	100	100
1989-1991	13,117	1.2	100	100
1990-1992	15,117	1.3	100	100
1991-1993	17,117	1.5	100	100
1992-1994	19,117	1.7	100	100
2052-2054	139,117	13.7	100	100

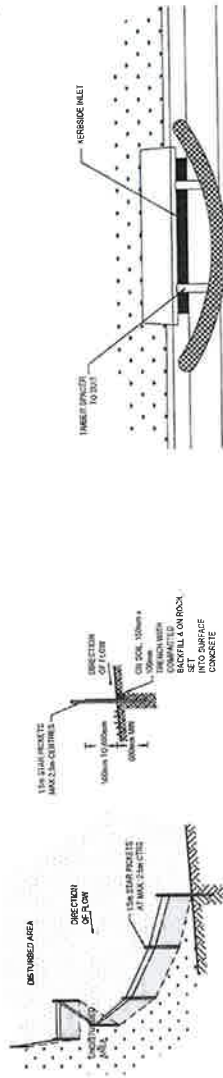

FILTER ROLL DETAIL

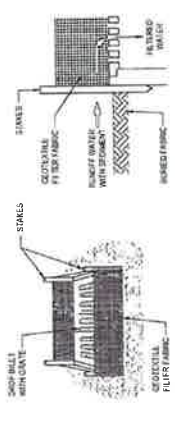

STOCKPILE
NTS

GEOTEXTILE INLET FILTER

NOTE: PLANT STOCKS MORE THAN 2 (PREFERABLY 3) METERS FROM EXISTING VEGETATION CORRELATE WITH WATER FLOW, ROADS, AND HAZARDOUS AREAS.

2 WHEN THERE IS SUFFICIENT AREA, TROPICAL STOCKPILES SHOULD BE PLACED WITHIN 2 METERS OF EXISTING VEGETATION. WHEN THERE ARE NOT ENOUGH STOCKPILES TO FILL THE ENTIRE AREA, PLANT STOCKS SHOULD BE PLACED AT THE CORNERS OF THE STOCKPILE AREA.

3 THE APPROPRIATE LOCATION OF STOCKPILES SHOULD BE DETERMINED BY THE TYPE OF STOCKPILING OPERATION. STOCKPILING OPERATIONS SHOULD BE CONDUCTED IN SUCH A MANNER AS TO MINIMIZE THE RISK OF FIRE.

4 STOCKPILING OPERATIONS SHOULD BE CONDUCTED IN SUCH A MANNER AS TO MINIMIZE THE RISK OF FIRE.

[illegible]



NOTES

- 1. THESE PLANS HAVE BEEN DESIGNED IN ACCORDANCE WITH THE RELEVANT LOCAL AUTHORITY REQUIREMENTS FOR DEVELOPMENT APPLICATION PURPOSES TO DEMONSTRATE FEASIBILITY AND CONSTRUCTION CERTIFICATE STAGE.
- 2. DO NOT EXCAVATE OR CONSTRUCT ANY OF THE EXISTING OR PROPOSED WORKS UNLESS ALL DIMENSIONS ARE IN METERS AND ALL LEVELS ARE TO AUSTRALIAN HEIGHT ON CAN PILING.

HOLD POINT: ENGINEER TO INSPECT AND CONFIRM LOCATION OF BASE OF WALL TO PROPERTY BOUNDARY AFTER EXCAVATION IS COMPLETE. PROPOSED LAYBACK GUTTER CROSSING IS NOT TO BE CONSTRUCTED UNTIL LOCATION IS CONFIRMED TO ENGINEER'S APPROVAL.

AVENUE

KIRRIBILLI

CONSTRUCT 400mm LAYBACK GUTTER CROSSING IN ACCORDANCE WITH LAYBACK GUTTER REQUIREMENTS

FFL 19.20

6.5m LONG FORMS WITH GRATED INVERT DRIVE ORDNANCE TO NEW SURFACE INSET FIT

WALL ON SURFACE INSET FIT

106 KIRRIBILLI AVE, KIRRIBILLI 20080324 - C03

CONSTRUCTION CERTIFICATE SUBJECT TO COORDINATION

Project No: 20080324

Drawn By: C03 / P4

Scale: 1:50

Sheet: 1 OF 1

CIVIL SERVICES
DRIVEWAY GRADING
AND EXTERNAL
ROADWORKS PLAN

106 KIRRIBILLI AVE
KIRRIBILLI
NSW 2061

AI Whilops Consulting Group
7/041 Victoria Road
Parramatta NSW 2150
E: 012 8933 8444
F: 012 8933 8444
www.aiwhilops.com.au

REDGEN MATHIESON

REVISIONS

No.	Description	Date
1	Issue for Construction Certificate	10/01/2024


PROPOSED CONSTRUCTION SCHEDULE

Activity	Start Date	End Date
Site Preparation	10/01/2024	15/01/2024
Driveway Grading	15/01/2024	20/01/2024
External Roadworks	20/01/2024	25/01/2024

THESE PLANS HAVE BEEN DESIGNED IN ACCORDANCE WITH THE RELEVANT LOCAL AUTHORITY REQUIREMENTS FOR DEVELOPMENT APPLICATION PURPOSES TO DEMONSTRATE FEASIBILITY AND CONSTRUCTION CERTIFICATE STAGE.

REVISIONS

No.	Description	Date
1	Issue for Construction Certificate	10/01/2024

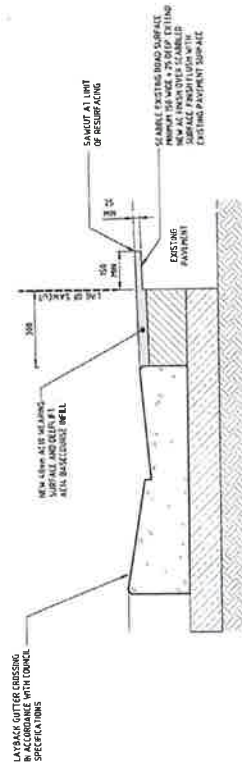

PAVEMENT REINSTATEMENT DETAIL

106 KIRRIBILLI AVE KIRRIBILLI NSW 2061 CIVIL SERVICES DETAILS SHEET	CONSTRUCTION CERTIFICATE SUBJECT TO COORDINATION	REDGEN MATHESON	Client	Contract No	Project No	Drawn	Checked	Scale	Sheet No	Project No	Drawn	Checked	Scale	
--	--	-------------------------------	----------------------	---------------------------	--------------------------	---------------------	-----------------------	---------------------	------------------------	--------------------------	---------------------	-----------------------	---------------------	------------------------	--------------------------	---------------------	-----------------------	---------------------	--

