



PROPOSED BATTERY ENERGY STORAGE SYSTEM
LOT 51 DP 776564 981 NEW ENGLAND HIGHWAY ABERDEEN 2336
TETRA SITE

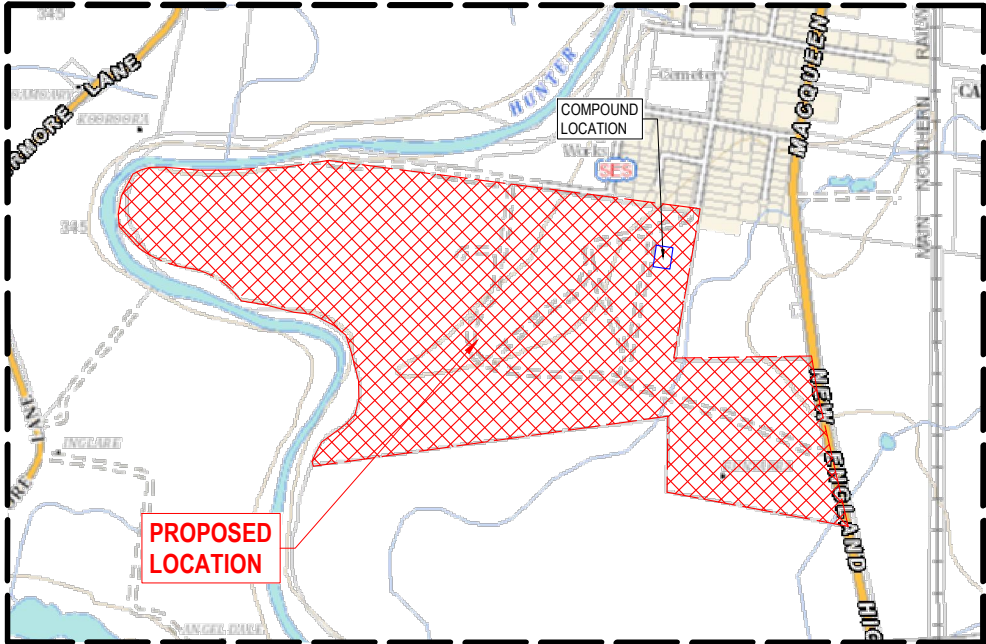

LOCALITY PLAN

DRAWING SCHEDULE		
NUMBER	TITLE	SCALE
1	COVER SHEET	N.T.S
2	SITE PLAN	1:3000
3	COMPOUND PAD WITH EXISTING FEATURES	1:100
4	COMPOUND PAD WITH PROPOSED STRUCTURES	1:500
5	ACCESS DETAIL	1:500
6	DRIVEWAY 1 LONGITUDINAL SECTION 1 OF 3	1:200
7	DRIVEWAY 1 LONGITUDINAL SECTION 2 OF 3	1:200
8	DRIVEWAY 1 LONGITUDINAL SECTION 3 OF 3	1:200
9	DRIVEWAY 1 CROSS SECTION 1 OF 2	1:200
10	DRIVEWAY 1 CROSS SECTION 2 OF 2	1:200
11	DRIVEWAY 2 LONGITUDINAL SECTION 1 OF 2	1:200
12	DRIVEWAY 2 LONGITUDINAL SECTION 2 OF 2	1:200
13	DRIVEWAY 2 CROSS SECTION 1 OF 2	1:200
14	DRIVEWAY 2 CROSS SECTION 2 OF 2	1:200
15	DETAILS	AS NOTED

--	--	

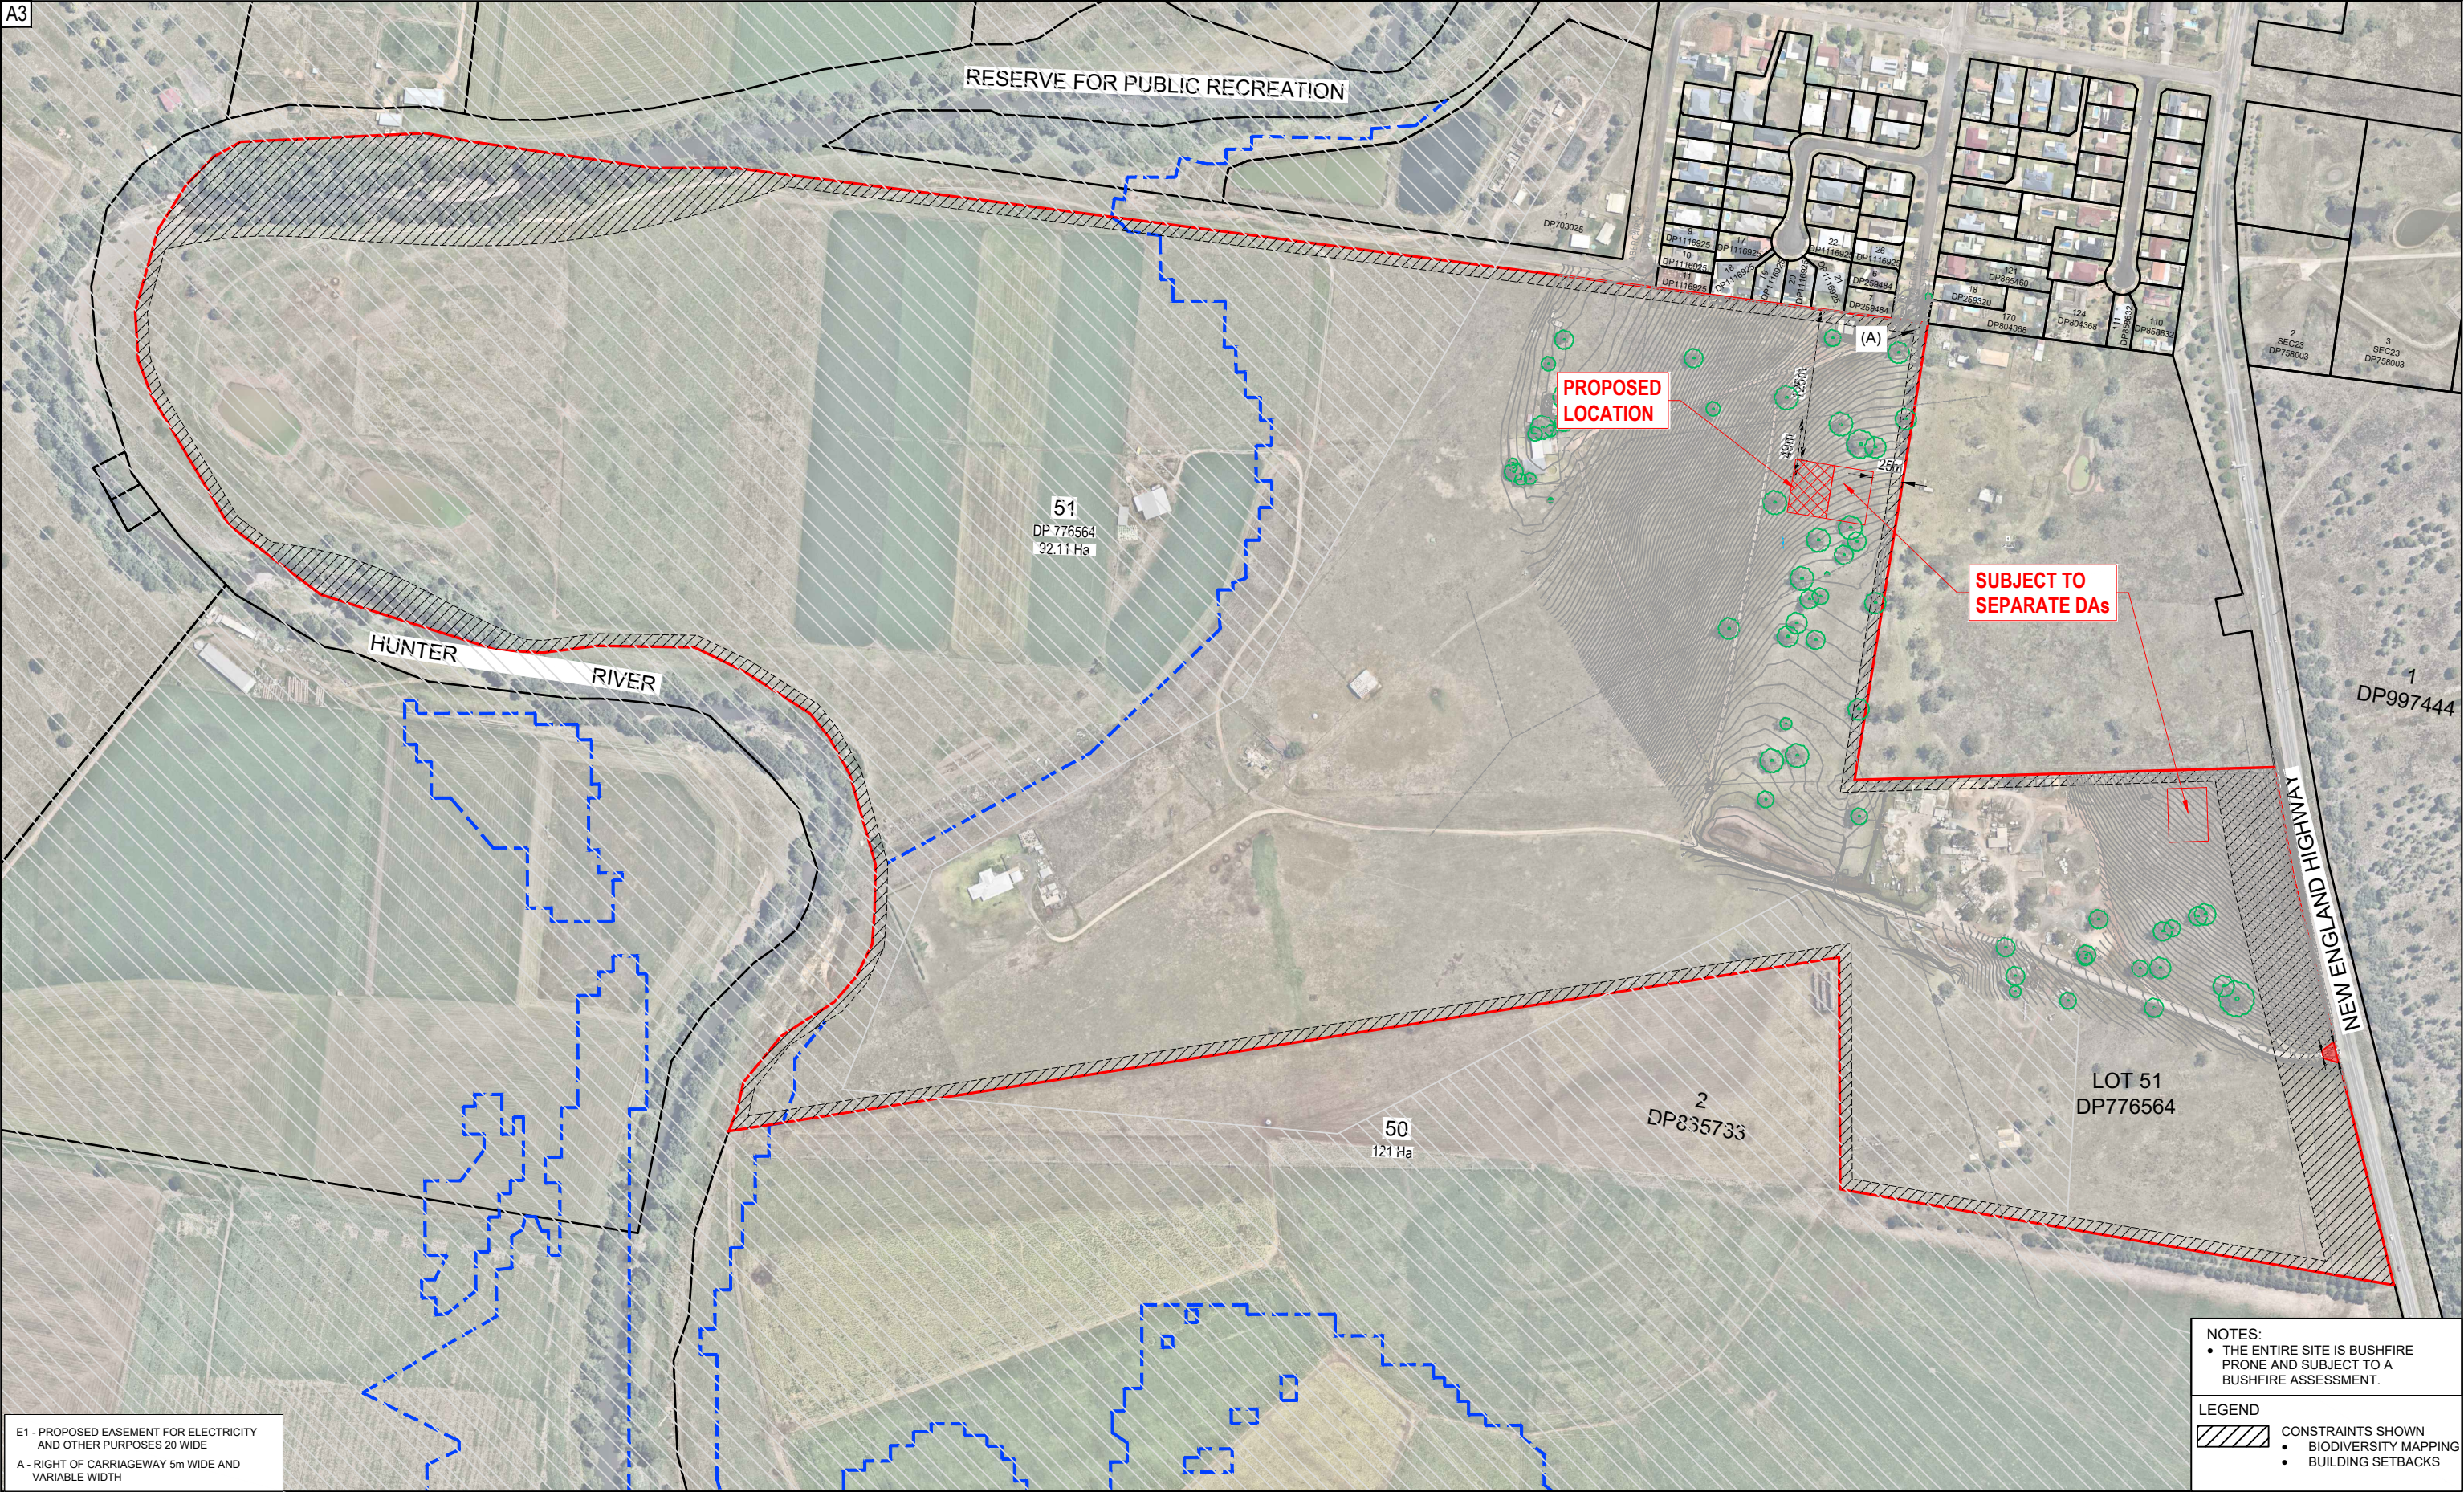

E1 - PROPOSED EASEMENT FOR ELECTRICITY AND OTHER PURPOSES 20m WIDE
A - RIGHT OF CARRIAGEWAY 5m WIDE AND VARIABLE WIDTH

NOTES:
• THE ENTIRE SITE IS BUSHFIRE PRONE AND SUBJECT TO A BUSHFIRE ASSESSMENT.

LEGEND
■ CONSTRAINTS SHOWN
• BIODIVERSITY MAPPING
• BUILDING SETBACKS

REV	DATE	DESCRIPTION	INITIAL	APPR
C	20/12/23	SITE NAMES	R.F.	R.F.
B	29/11/23	DA ISSUE	P.C.	R.F.
A	16/11/23	PRELIMINARY ISSUE	S.J.	R.F.



hdb
TownPlanning & Design


1st Floor, 44 Church Street, PO Box 40, MAITLAND NSW 2320
P: (02) 4933 6682 F: (02) 4933 6683
E: admin@hdb.com.au W: www.hdb.com.au
ABN 35 078 017 508

© COPYRIGHT 2023 - HUNTER DEVELOPMENT BROKERAGE PTY LTD
All rights reserved. Hunter Development Brokerage Pty Ltd advises that this document and all information contained therein is protected by copyright under the Australian Copyright Act 1968. Reproduction of this document in part or whole and/or use without the written permission from Hunter Development Brokerage Pty Ltd constitutes a breach of copyright. The document may only be used for the purposes for which it was commissioned and in accordance with the Terms of Engagement for the commission. Any reference to the document must include the document in its entirety and also include reference to Hunter Development Brokerage Pty Ltd.

SURVEY BY:	
DATUM:	
REDUCED LEVEL:	
ORIGIN OF LEVELS:	
CONTOUR INTERVAL:	
DESIGNED: R.F.	DRAWN: P.C.
CHECKED: R.F.	APPROVED: R.F.

CLIENT
CLEAN ENERGY TRANSFER FUND PTY LTD

PLAN:
1:5000 @ A3

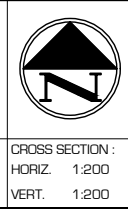

PROJECT
**PROPOSED BATTERY ENERGY STORAGE SYSTEM
TETRA SITE - LOT 51 DP 776564
981 NEW ENGLAND HIGHWAY ABERDEEN 2336**

DRAWING TITLE
SITE PLAN

SHEET 2 OF 10 SHEETS

HDB Job No
23085

DWG No
23085[CD]-2

REVISION
C

DA ISSUE

50 0 50 100 150
1:5000 @ A3



REV	DATE	DESCRIPTION	INITIAL	APPR
C	20/12/23	SITE NAMES	R.F.	R.F.
B	29/11/23	DA ISSUE	P.C.	R.F.
A	16/11/23	PRELIMINARY ISSUE	S.J.	R.F.



hdb
TownPlanning & Design

1st Floor, 44 Church Street, PO Box 40, MAITLAND NSW 2320
P: (02) 4933 6682 F: (02) 4933 6683
E: admin@hdb.com.au W: www.hdb.com.au
ABN 35 078 017 508

© COPYRIGHT 2023 - HUNTER DEVELOPMENT BROKERAGE PTY LTD
All rights reserved. Hunter Development Brokerage Pty Ltd advises that this document and all information contained therein is protected by copyright under the Australian Copyright Act 1968. Reproduction of this document in part or whole and/or use without the written permission from Hunter Development Brokerage Pty Ltd constitutes a breach of copyright. The document may only be used for the purposes for which it was commissioned and in accordance with the Terms of Engagement for the commission. Any reference to the document must include the document in its entirety and also include reference to Hunter Development Brokerage Pty Ltd.


SURVEY BY:	
DATUM:	
REDUCED LEVEL:	
ORIGIN OF LEVELS:	
CONTOUR INTERVAL:	
DESIGNED: R.F.	DRAWN: P.C.
CHECKED: R.F.	APPROVED: R.F.

CLIENT	
CLEAN ENERGY TRANSFER FUND PTY LTD	
PLAN:	LONGITUDINAL SECTION:
1:1000 @ A3	HORIZ. 1:200
	VERT. 1:200



PROJECT	
PROPOSED BATTERY ENERGY STORAGE SYSTEM	
TETRA SITE - LOT 51 DP 776564	
981 NEW ENGLAND HIGHWAY ABERDEEN 2336	
DRAWING TITLE	
COMPOUND PAD WITH EXISTING FEATURES	
SHEET 3 OF 9 SHEETS	

HDB Job No	23085	REVISION	C
DWG No	23085[CD]-3	DA ISSUE	
10 0 10 20 30		1:1000 @ A3	

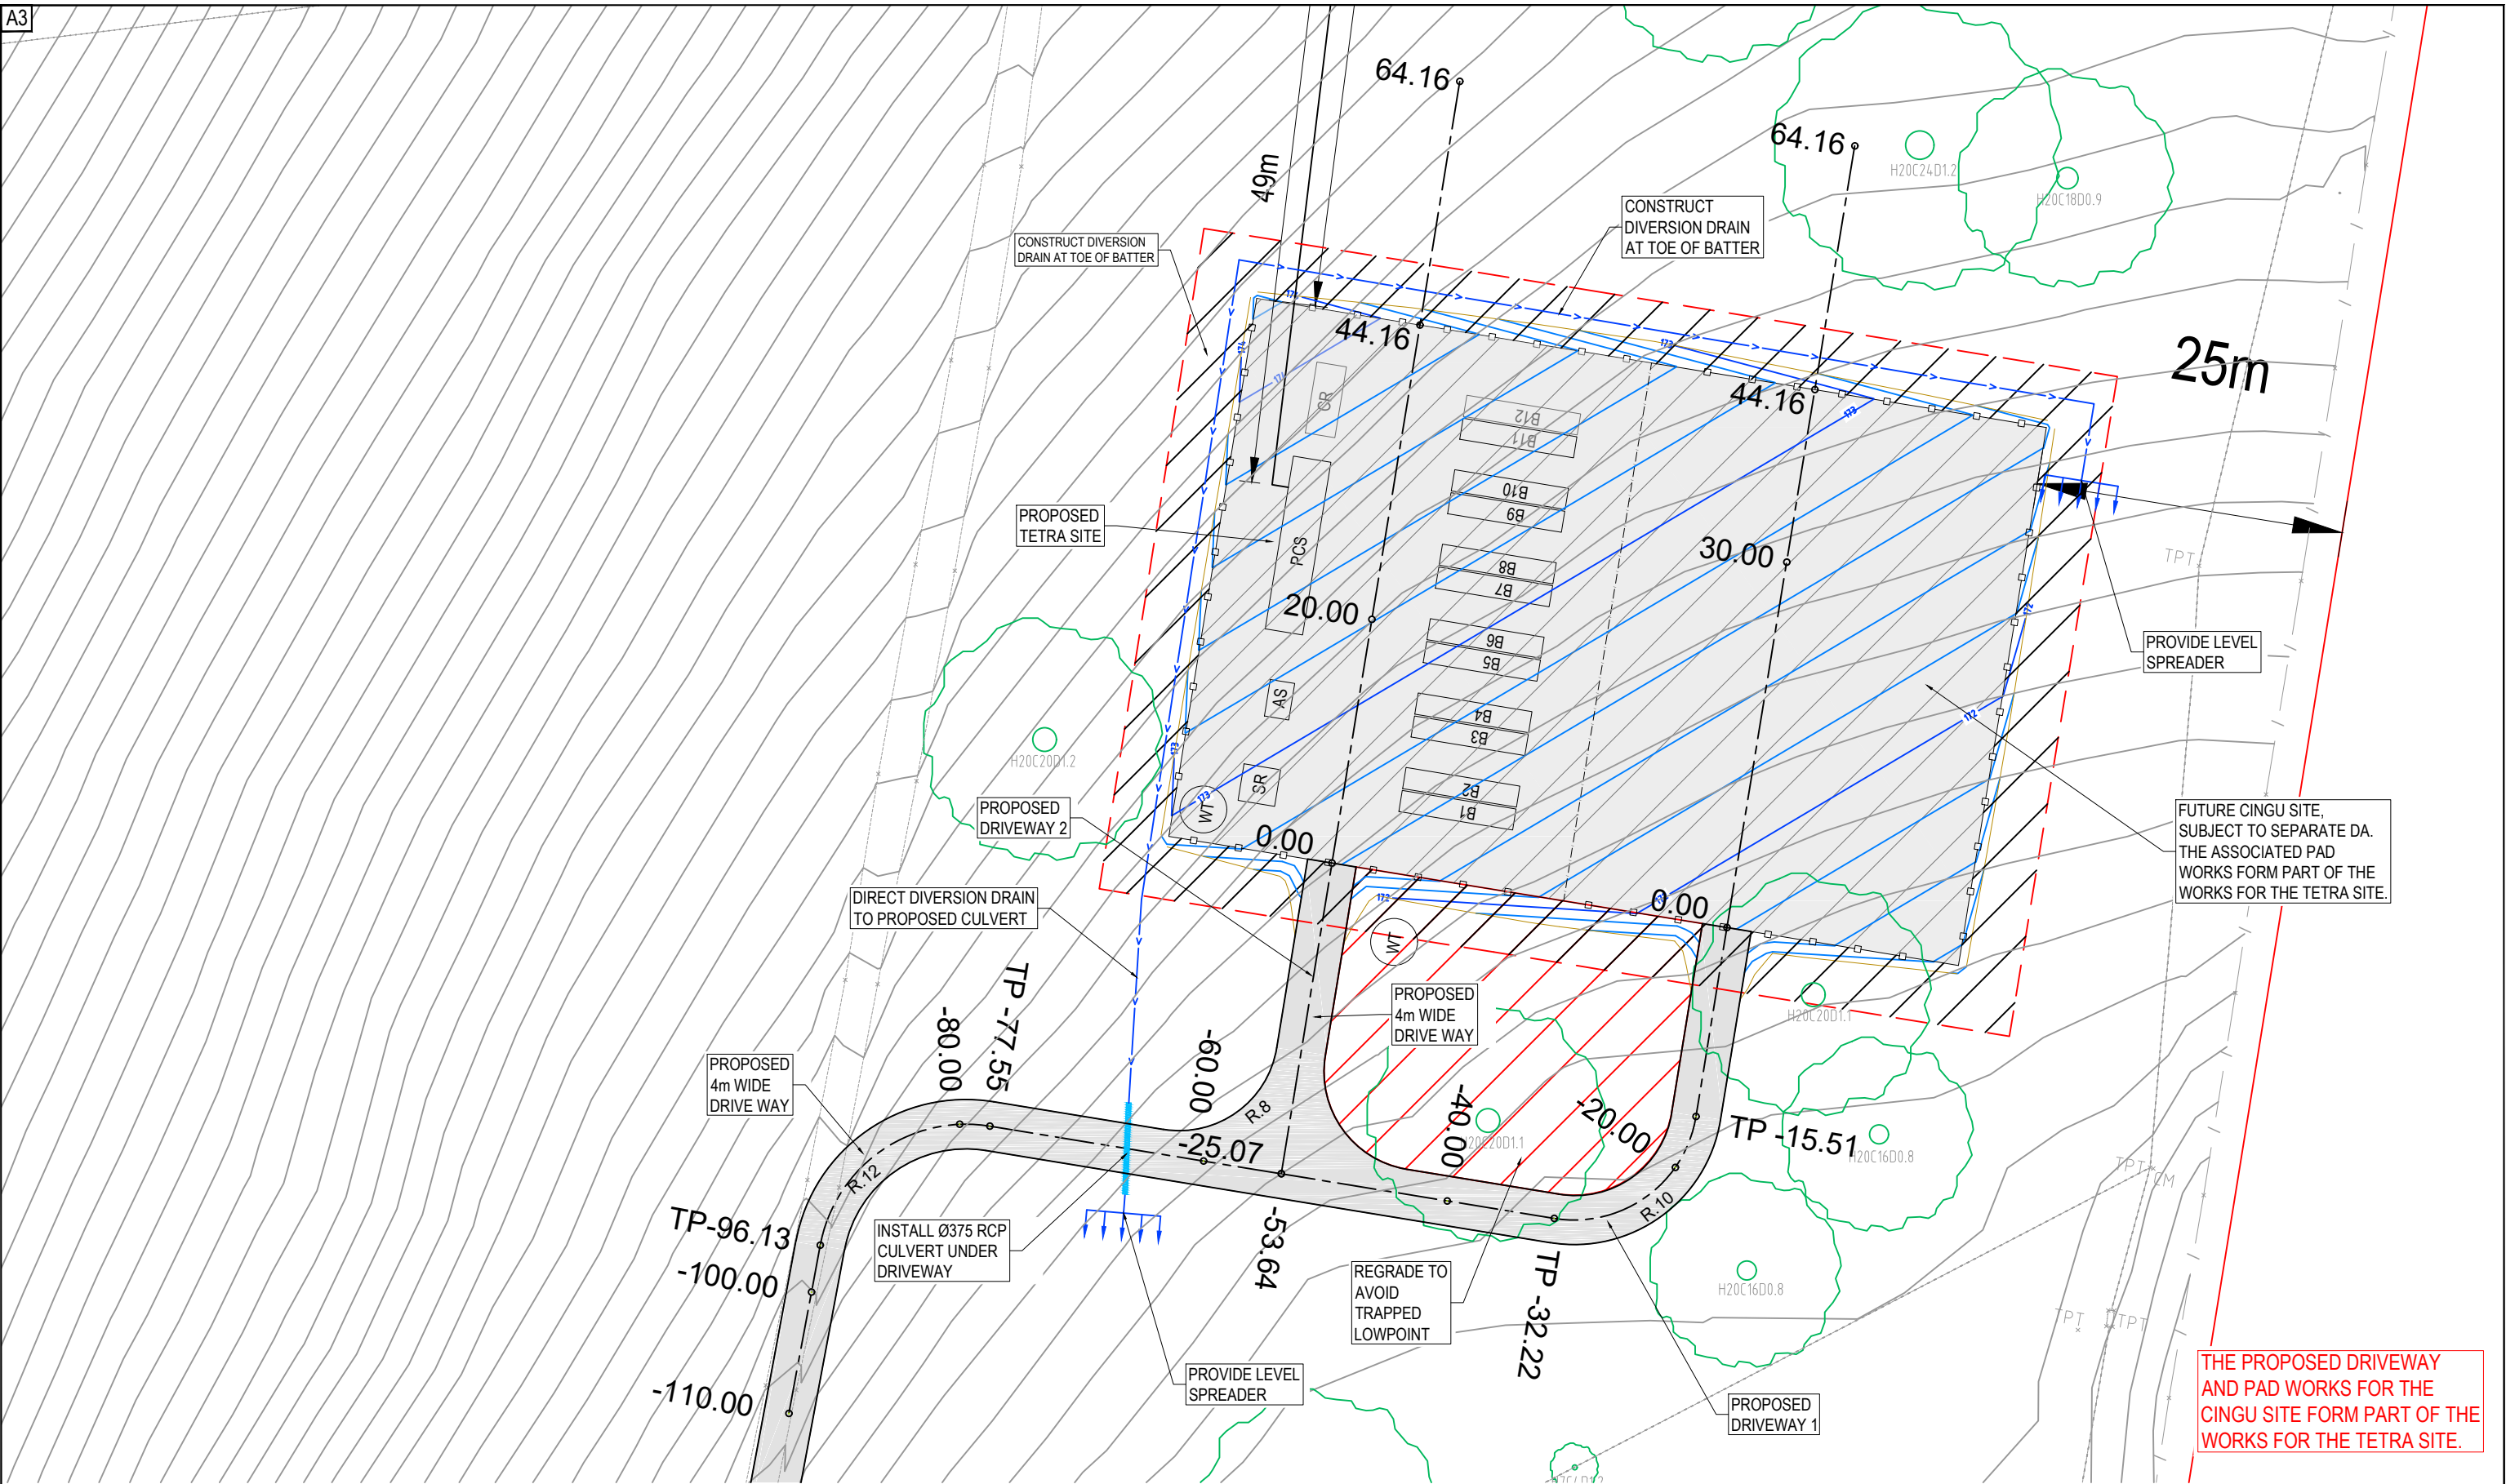

REV	DATE	DESCRIPTION	INITIAL	APPR
C	20/12/23	SITE NAMES	R.F.	R.F.
B	29/11/23	DA ISSUE	P.C.	R.F.
A	05/05/23	PRELIMINARY ISSUE	S.B.	R.F.






hdb
TownPlanning & Design

1st Floor, 44 Church Street, PO Box 40, MAITLAND NSW 2320
P: (02) 4933 6682 F: (02) 4933 6683
E: admin@hdb.com.au W: www.hdb.com.au
ABN 35 078 017 508


© COPYRIGHT 2023 - HUNTER DEVELOPMENT BROKERAGE PTY LTD
All rights reserved. Hunter Development Brokerage Pty Ltd advises that this document and all information contained therein is protected by copyright under the Australian Copyright Act 1968. Reproduction of this document in part or whole and/or use without the written permission from Hunter Development Brokerage Pty Ltd constitutes a breach of copyright. The document may only be used for the purposes for which it was commissioned and in accordance with the Terms of Engagement for the commission. Any reference to the document must include the document in its entirety and also include reference to Hunter Development Brokerage Pty Ltd.


SURVEY BY:	CLIENT
DATUM:	CLEAN ENERGY TRANSFER FUND PTY LTD
REDUCED LEVEL:	
ORIGIN OF LEVELS:	
CONTOUR INTERVAL:	
DESIGNED: R.F.	DRAWN: S.B.
CHECKED: R.F.	APPROVED: R.F.

PLAN:	LONGITUDINAL SECTION:	CROSS SECTION:
1:500 @ A3	HORIZ. 1:200	HORIZ. 1:200
	VERT. 1:200	VERT. 1:200

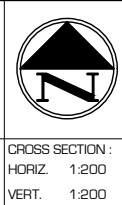


PROJECT	HDB Job No	REVISION
PROPOSED BATTERY ENERGY STORAGE SYSTEM	23085	C
TETRA SITE - LOT 51 DP 776564	DWG No	
981 NEW ENGLAND HIGHWAY ABERDEEN 2336	23085[CD]-4	
DRAWING TITLE	DA ISSUE	
COMPOUND PAD WITH PRO STRUCTURES		
SHEET 4 OF 10 SHEETS		

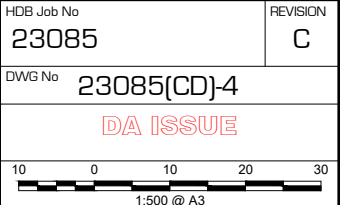

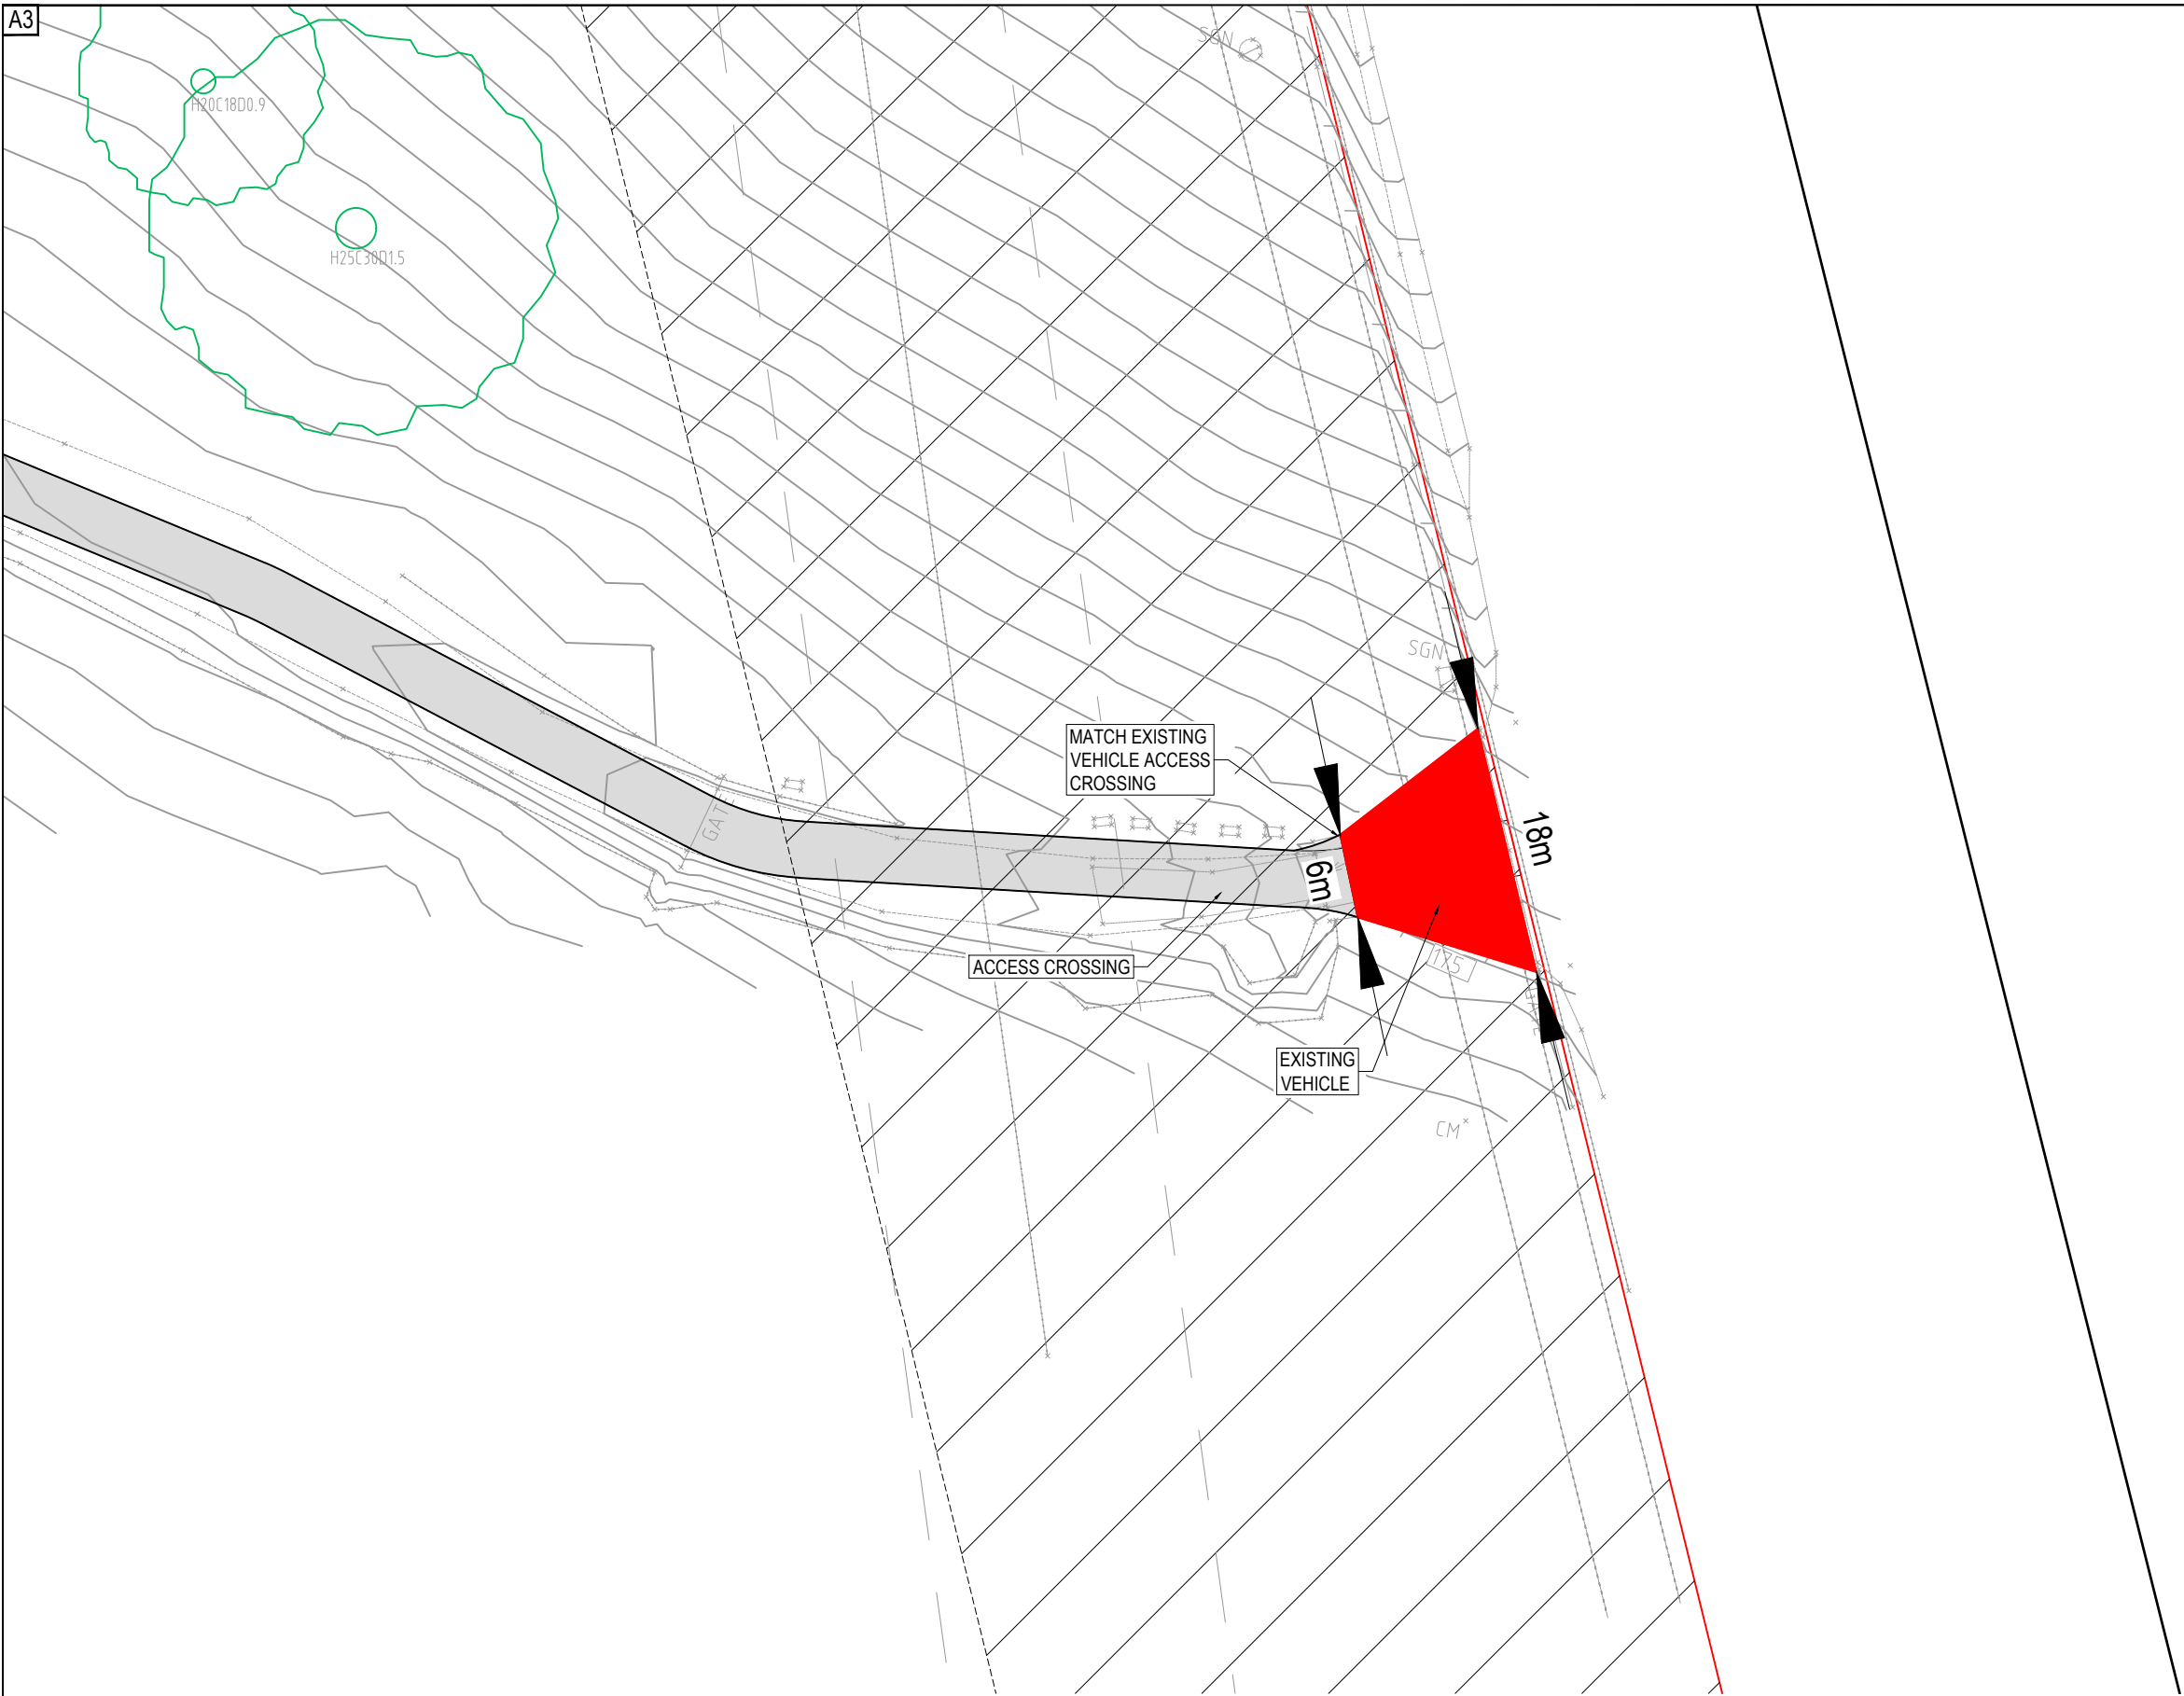


					 DIAL 1100 BEFORE YOU DIG	 TownPlanning & Design 1st Floor, 44 Church Street, PO Box 40, MAITLAND NSW 2320 P: (02) 4933 6682 F: (02) 4933 6683 E: admin@hdb.com.au W: www.hdb.com.au ABN 35 078 017 508	© COPYRIGHT 2023 - HUNTER DEVELOPMENT BROKERAGE PTY LTD All rights reserved. Hunter Development Brokerage Pty Ltd advises that this document and all information contained therein is protected by copyright under the Australian Copyright Act 1968. Reproduction of this document in part or whole and/or use without the written permission from Hunter Development Brokerage Pty Ltd constitutes a breach of copyright. The document may only be used for the purposes for which it was commissioned and in accordance with the Terms of Engagement for the commission. Any reference to the document must include the document in its entirety and also include reference to Hunter Development Brokerage Pty Ltd.	SURVEY BY:		CLIENT CLEAN ENERGY TRANSFER FUND PTY LTD		PROJECT PROPOSED BATTERY ENERGY STORAGE SYSTEM TETRA SITE - LOT 51 DP 776564 981 NEW ENGLAND HIGHWAY ABERDEEN 2336		HDB Job No 23085		REVISION C				
			DATUM :					DWG No 23085(CD)-5				DA ISSUE								
			REDUCED LEVEL :																	
			ORIGIN OF LEVELS :																	
			CONTOUR INTERVAL:		PLAN: 1:500 @ A3				LONGITUDINAL SECTION :		CROSS SECTION :									
			DESIGNED: R.F.						HORIZ. 1:200		HORIZ. 1:200									
			DRAWN: P.C.						VERT. 1:200		VERT. 1:200									
			CHECKED: R.F.						APPROVED: R.F.											

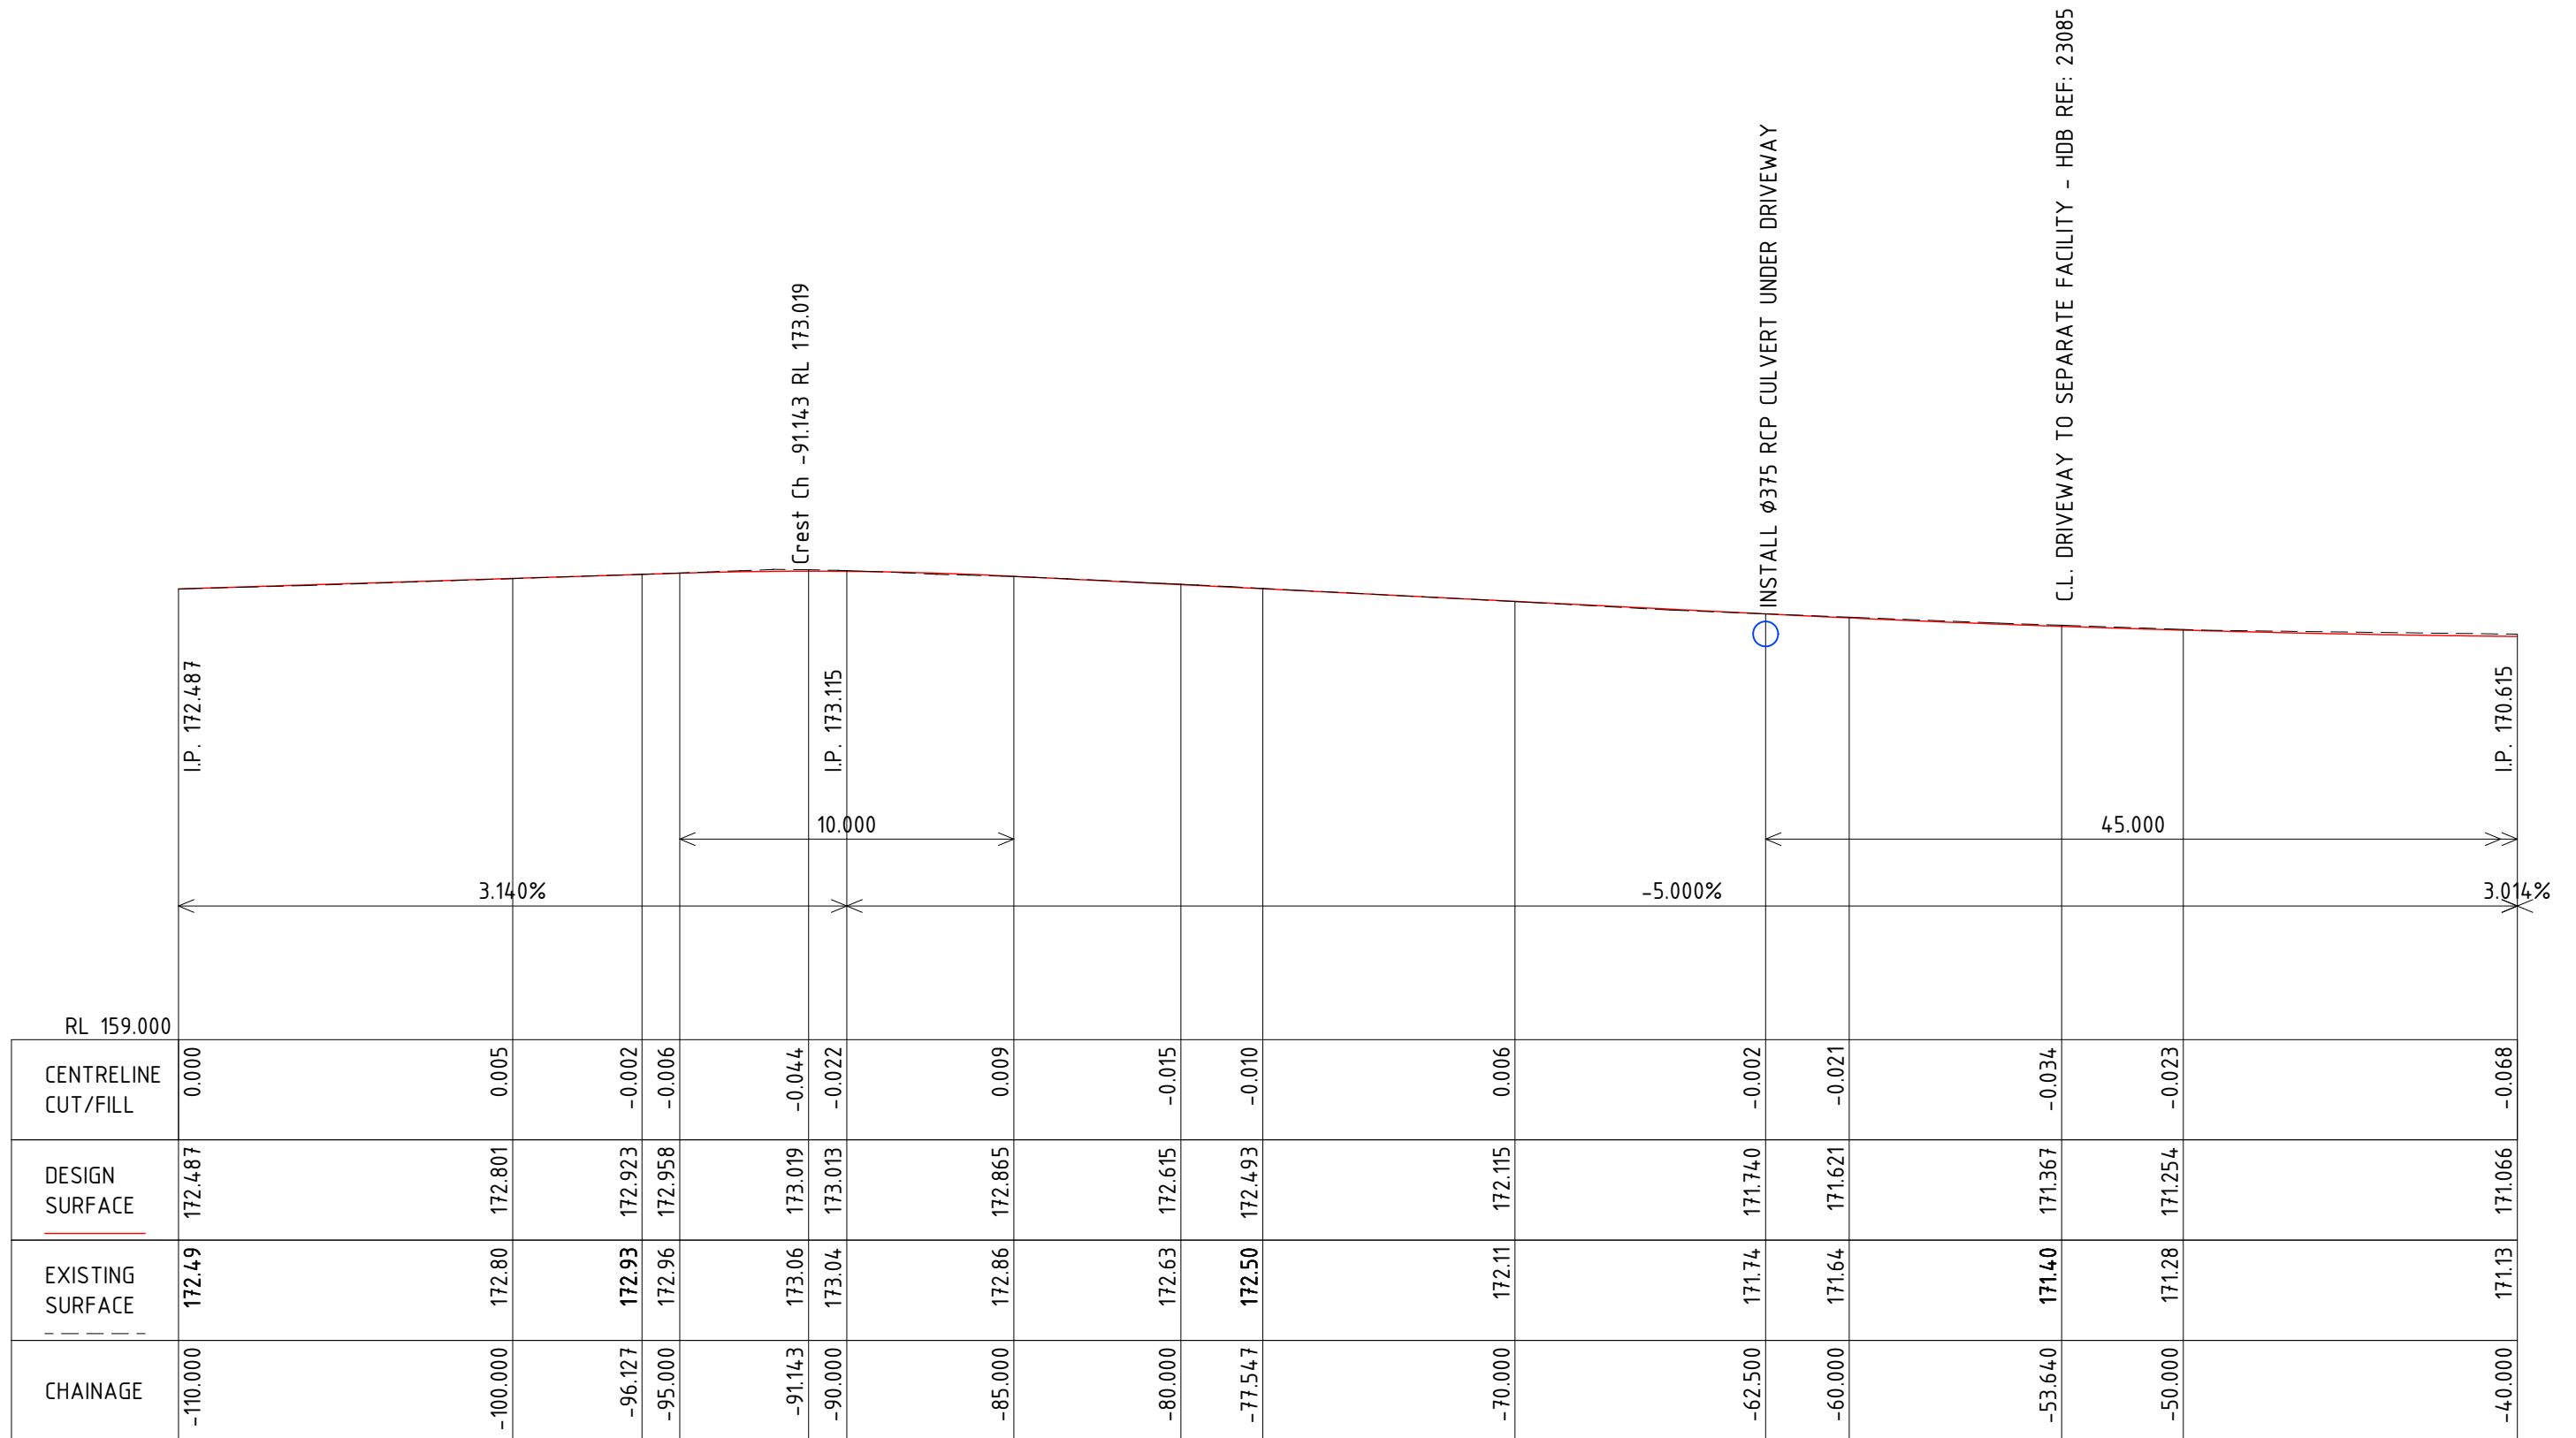

LONGITUDINAL SECTION
DRIVEWAY 1 CL Ch -1110.000 to Ch -40.000

SCALES: HORIZONTAL 1:200 VERTICAL 1:200


[illegible]

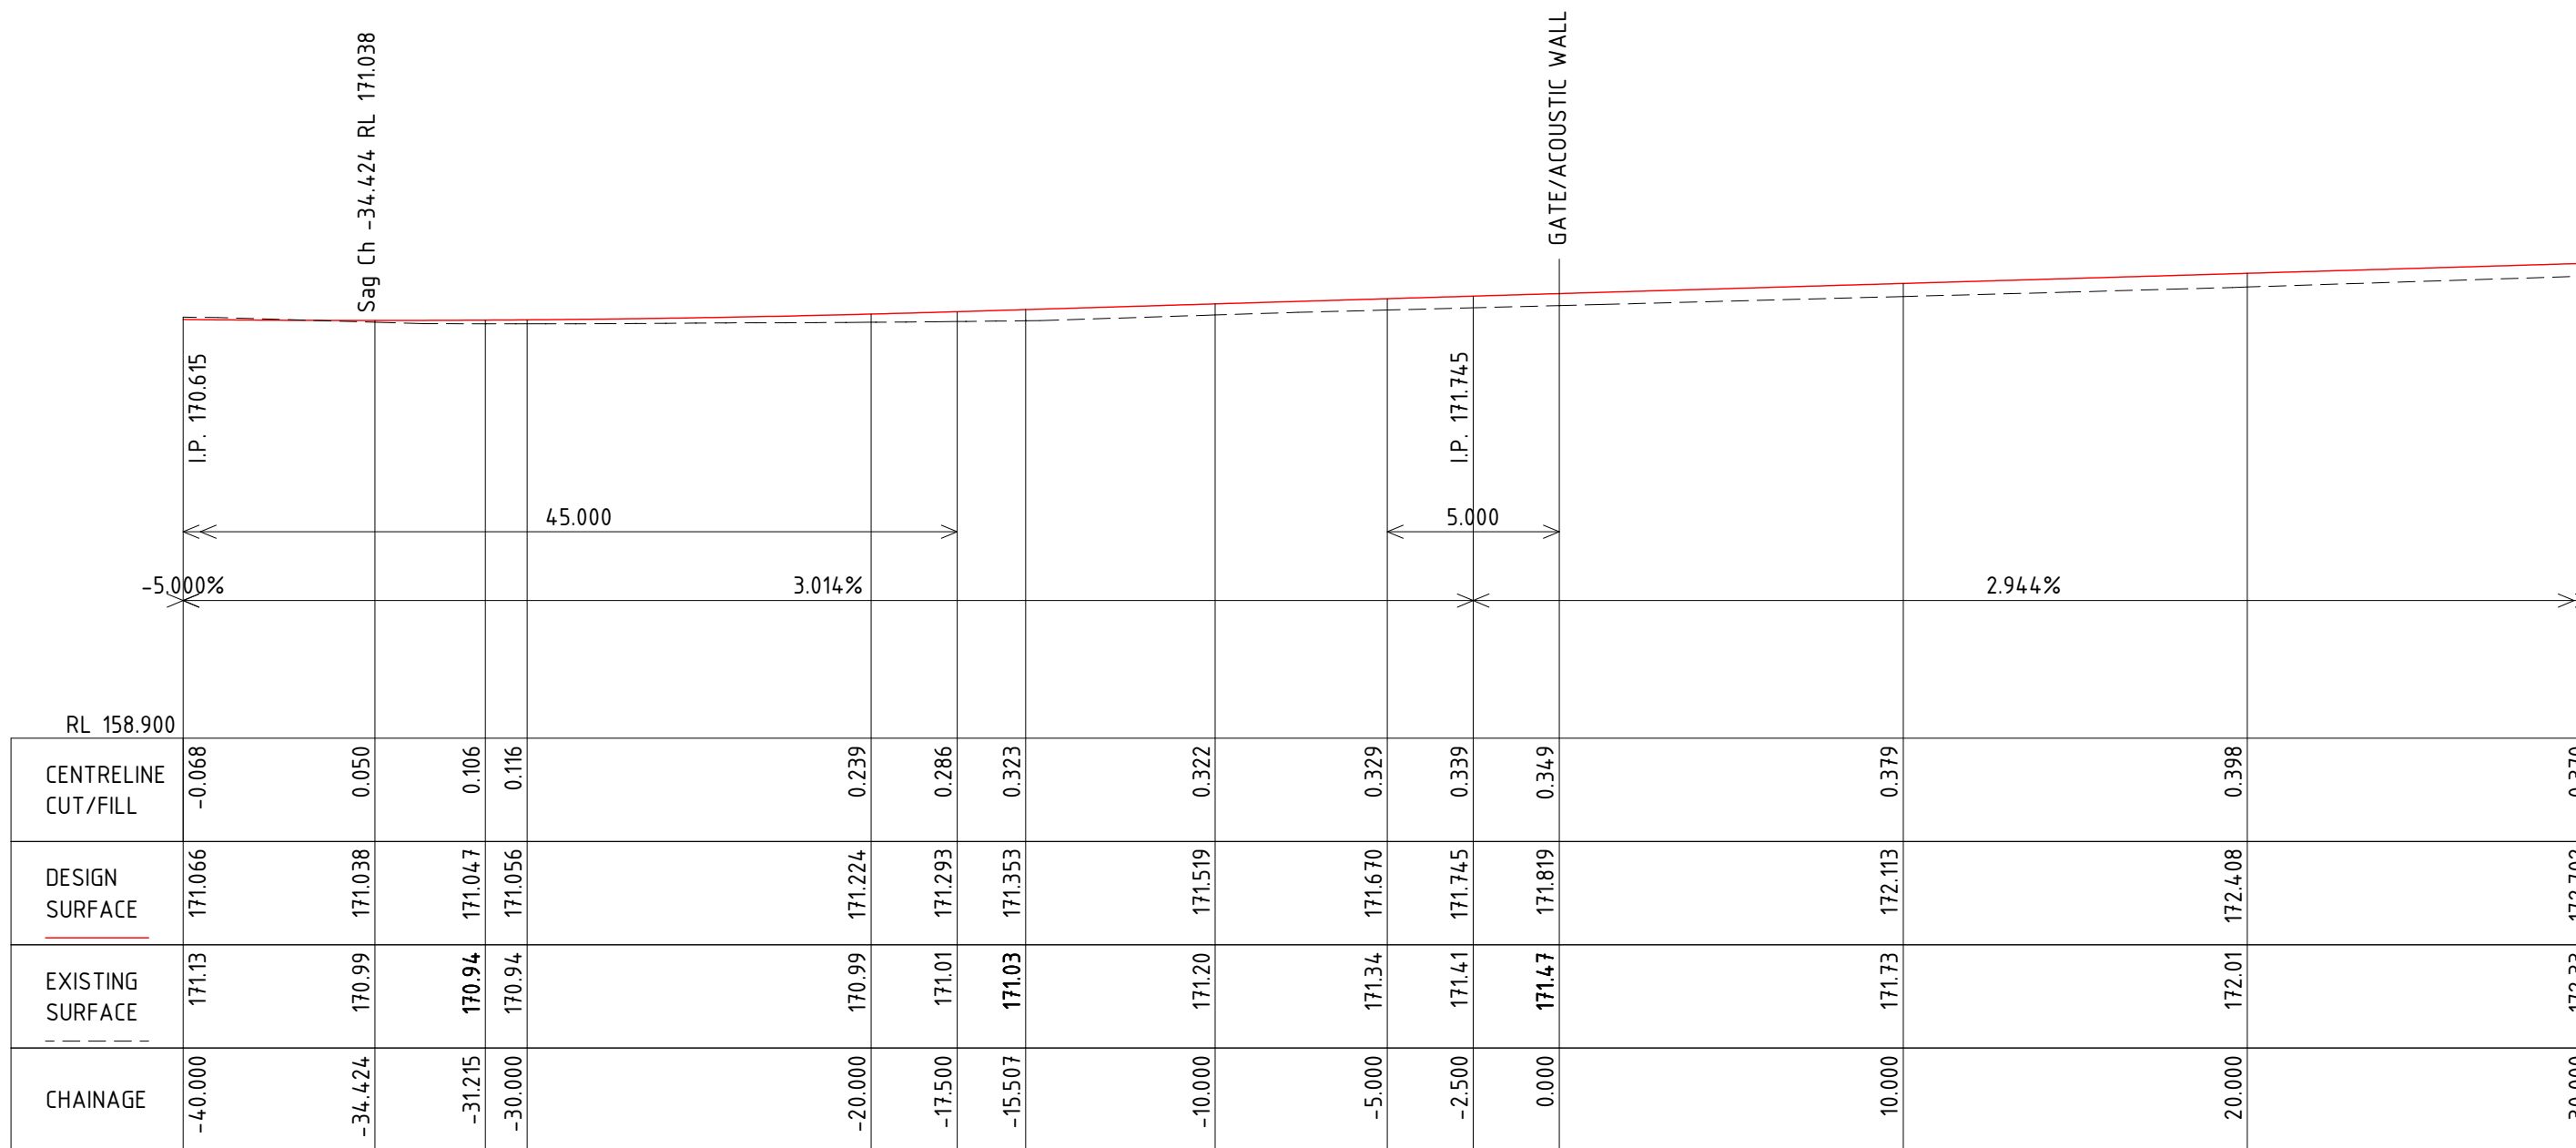

LONGITUDINAL SECTION
DRIVEWAY 1 CL Ch -40.000 to Ch 30.000

SCALES: HORIZONTAL 1:200 VERTICAL 1:200

[illegible]

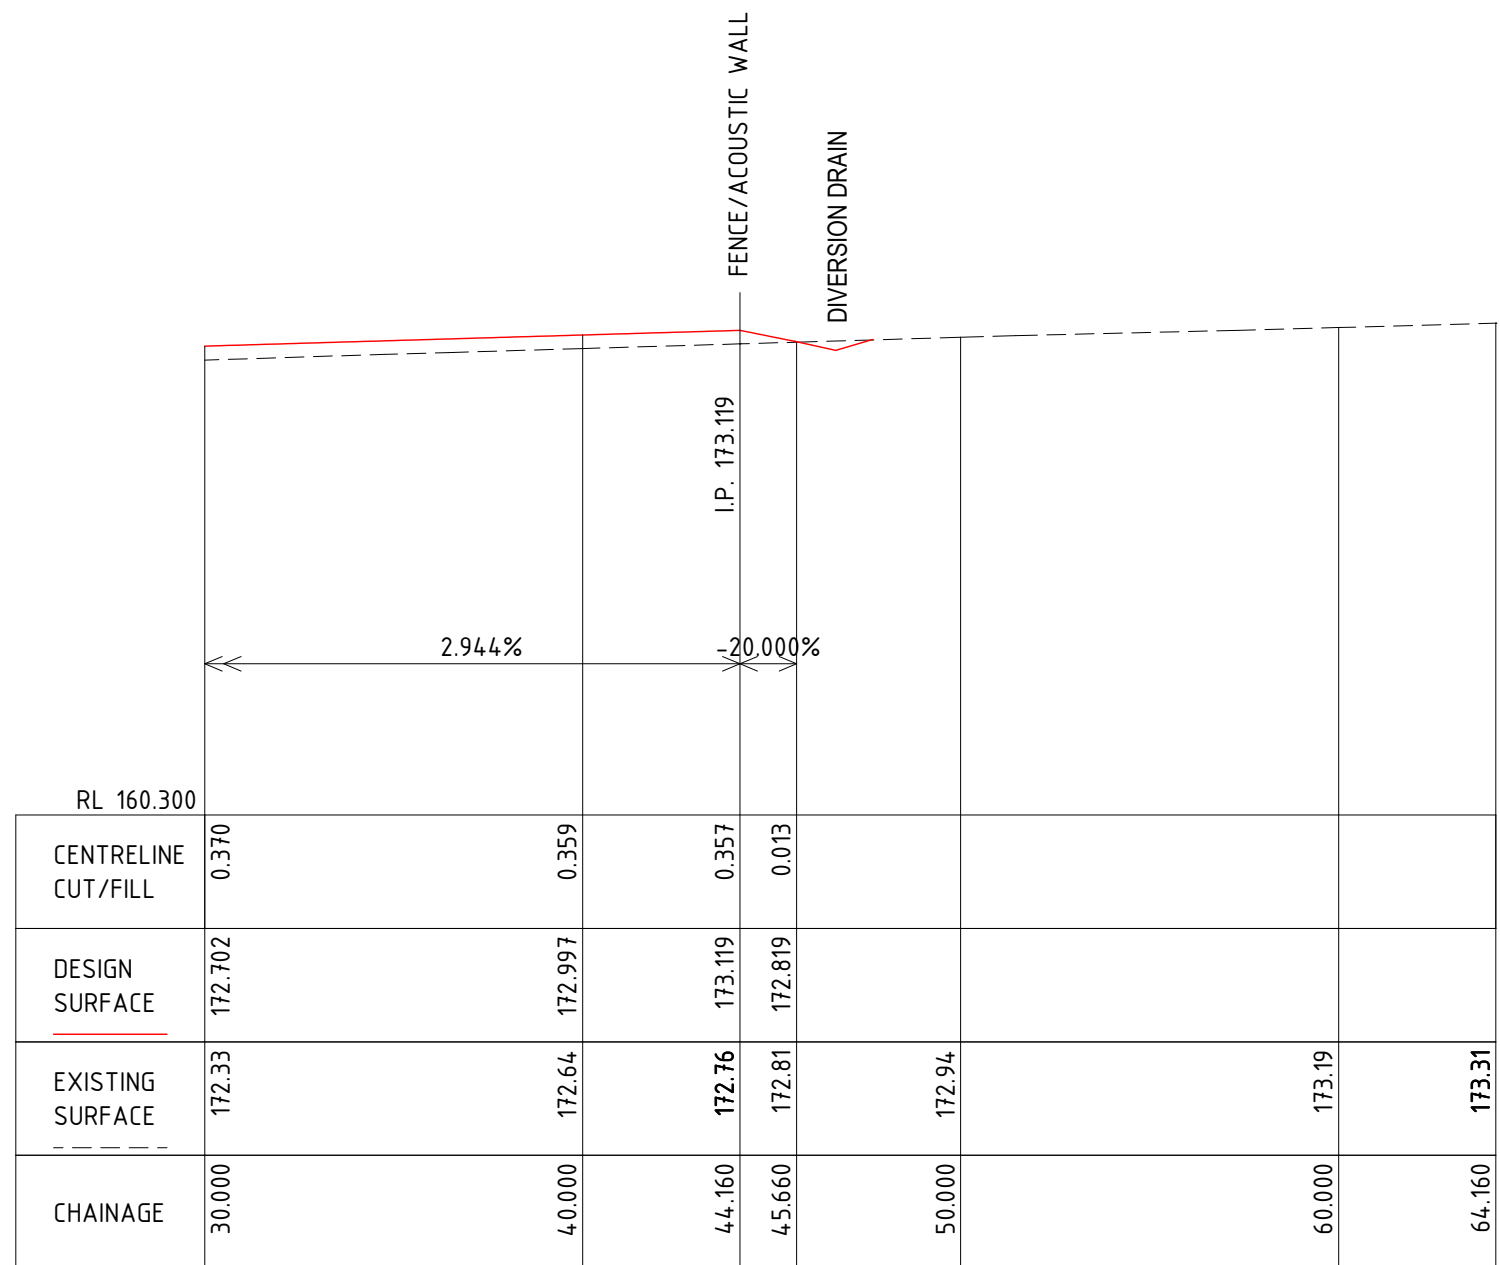


LONGITUDINAL SECTION
DRIVEWAY 1 CL Ch 30.000 to Ch 64.160

SCALES: HORIZONTAL 1:200 VERTICAL 1:200

[illegible]


A3

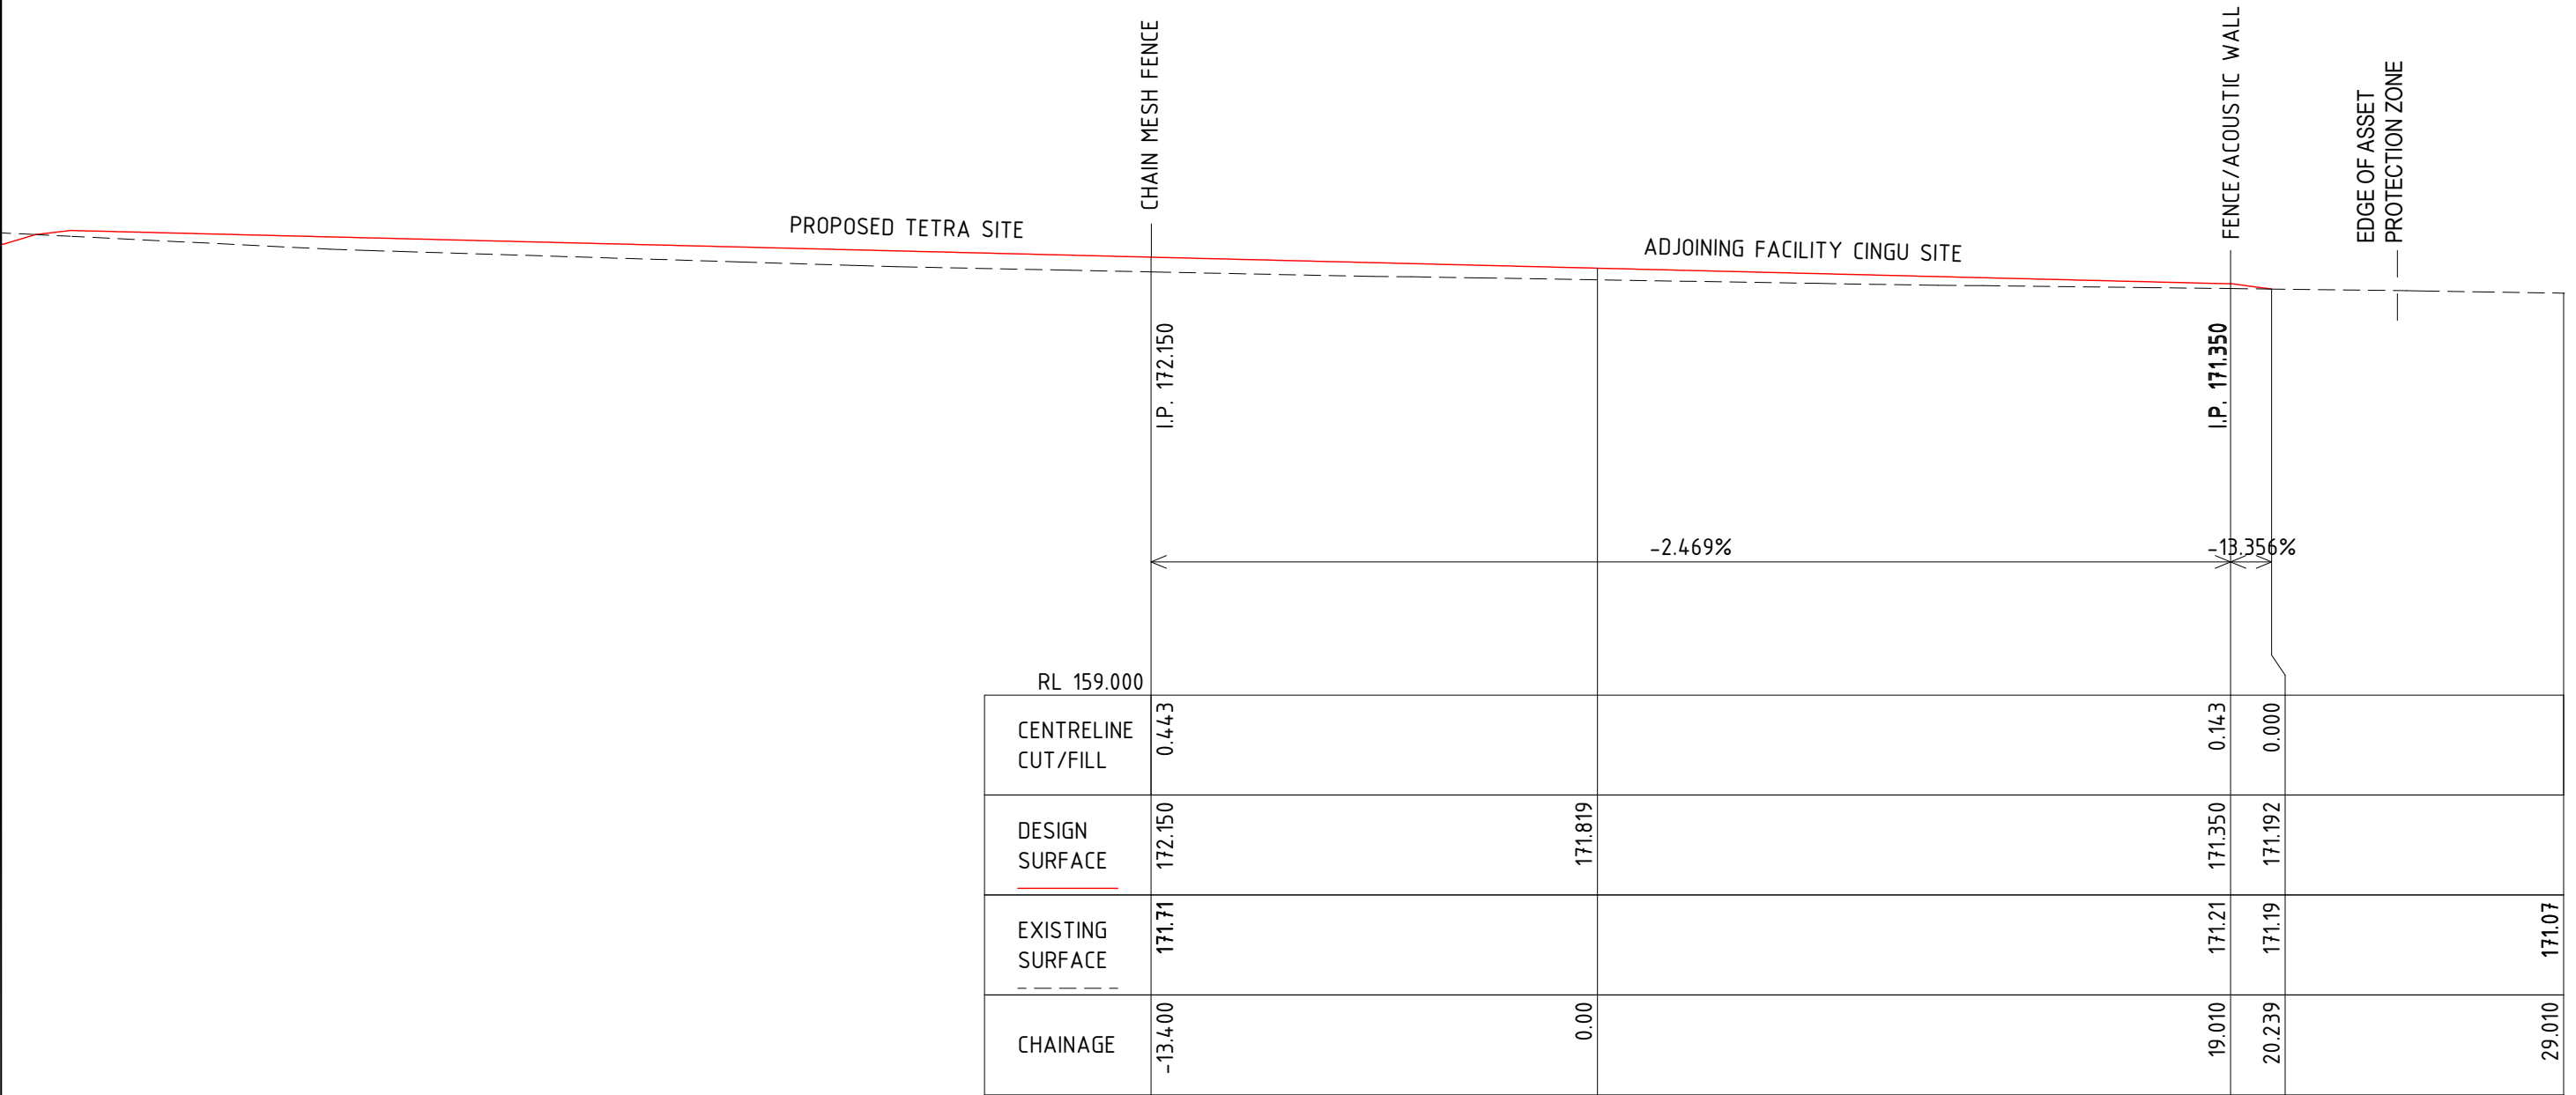

**DRIVEWAY 1
CROSS SECTION
CH 0.00**

SCALE H 1:200, V 1:200 @ A3

[illegible]

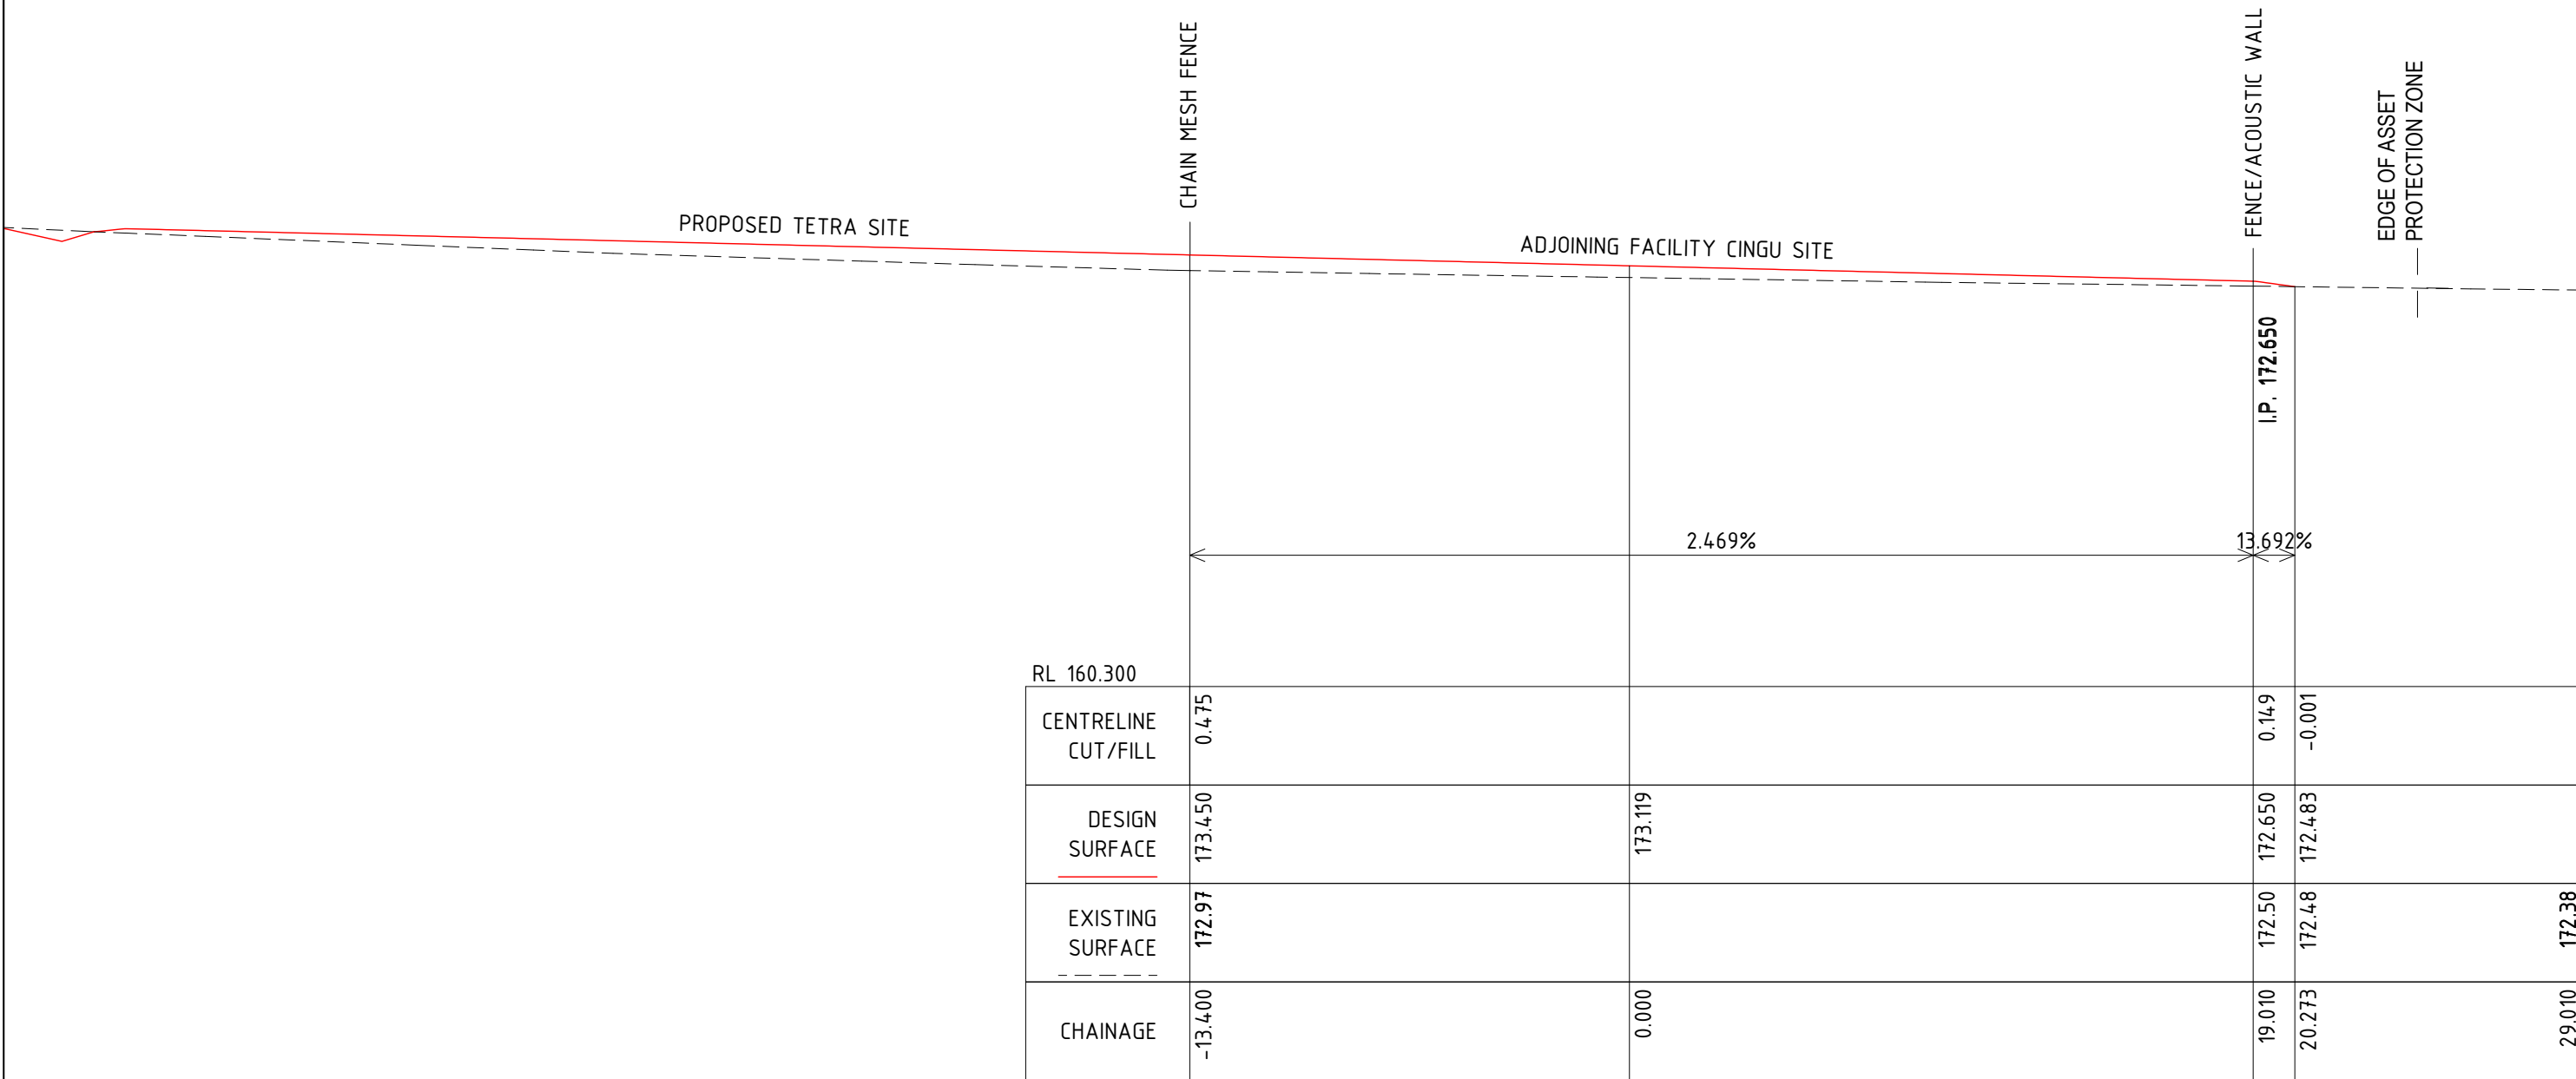


**DRIVEWAY 1
CROSS SECTION
CH 44.16**

SCALE H 1:200, V 1:200 @ A3

[illegible]


C.C.L. DRIVEWAY TO SEPARATE FACILITY - HDB REF: 23086

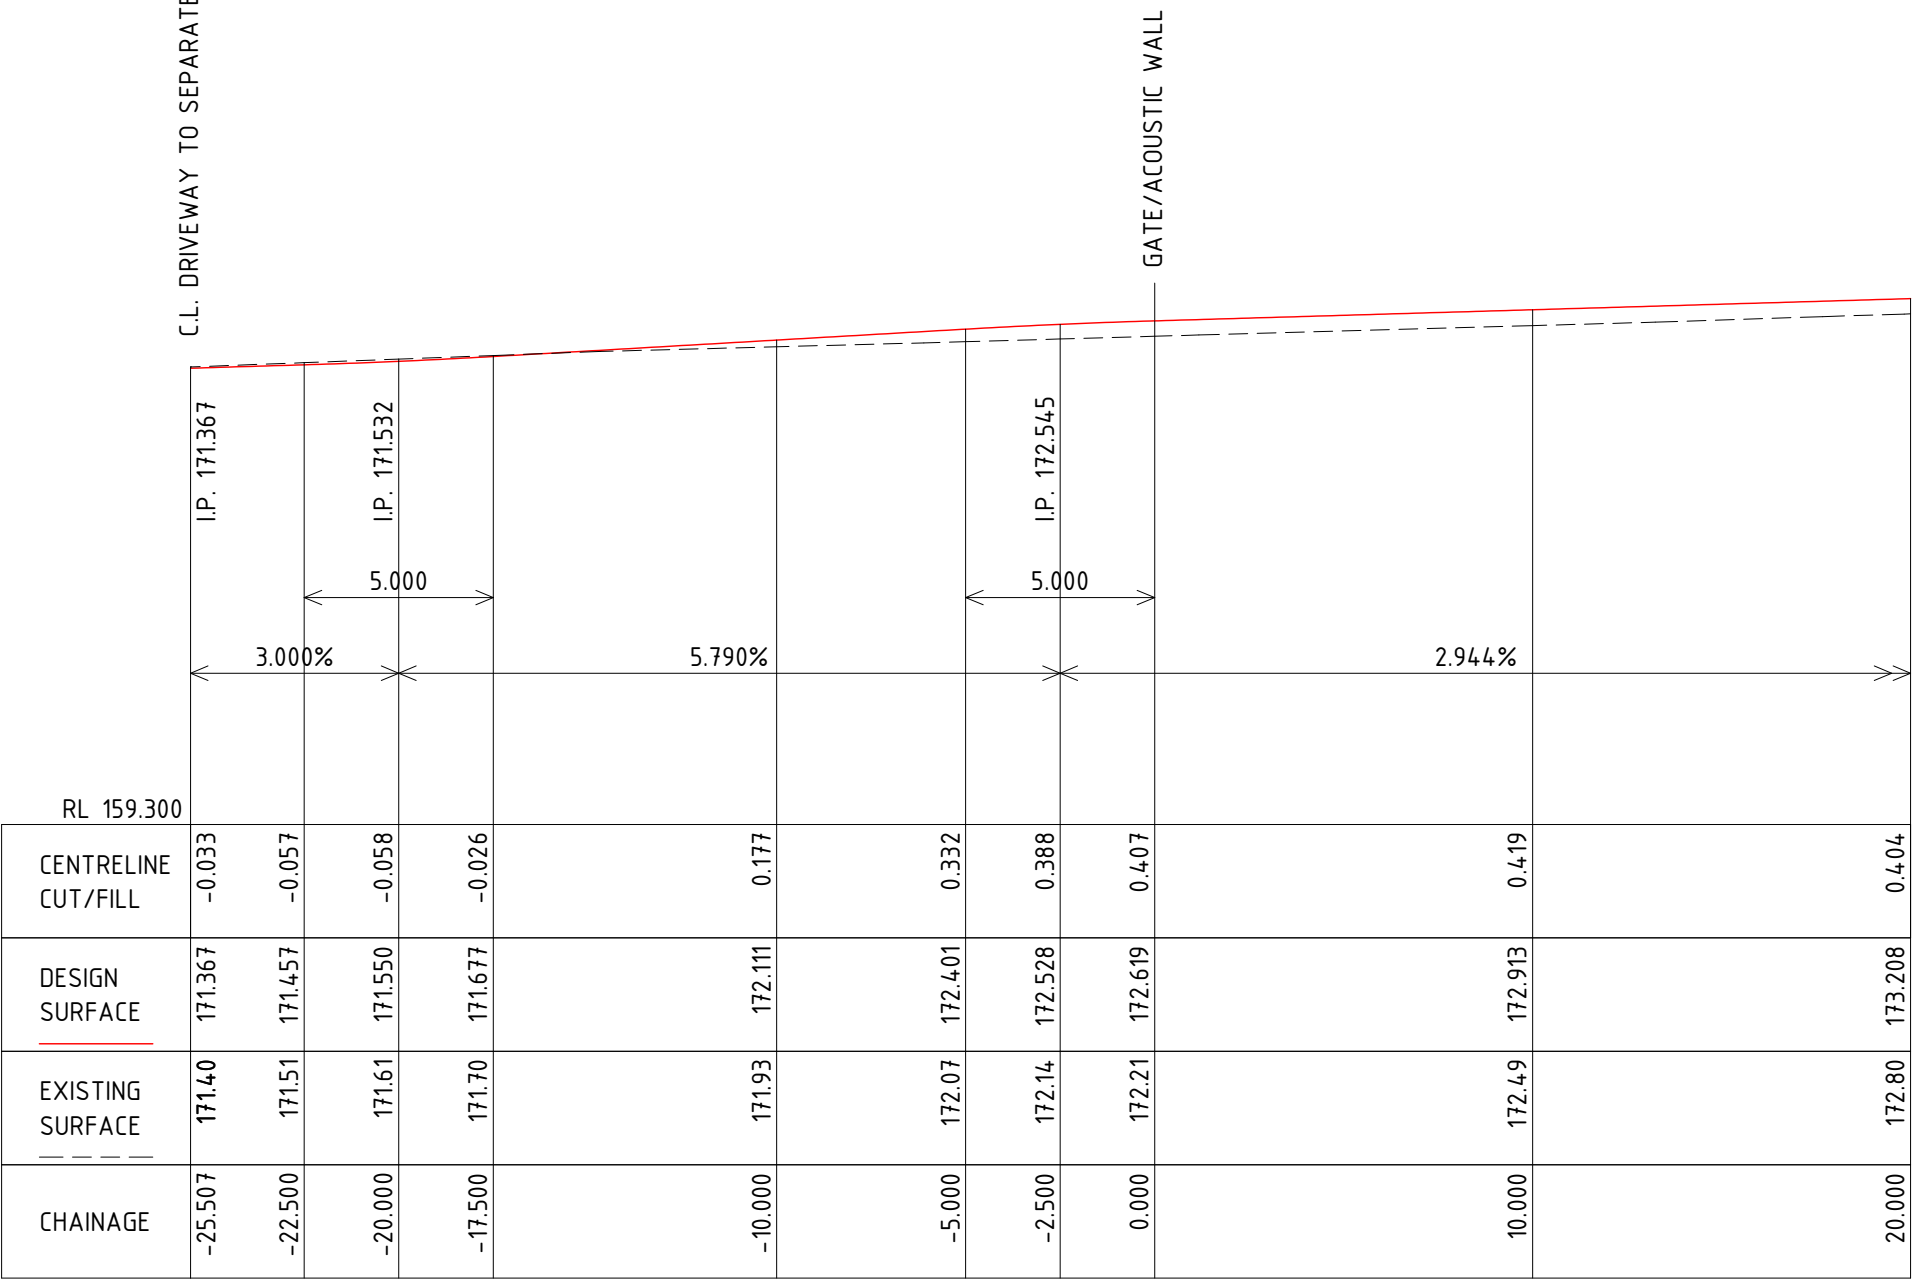

LONGITUDINAL SECTION
DRIVEWAY 2 CL Ch -25.507 to Ch 20.000

SCALES: HORIZONTAL 1:200 VERTICAL 1:200


[illegible]

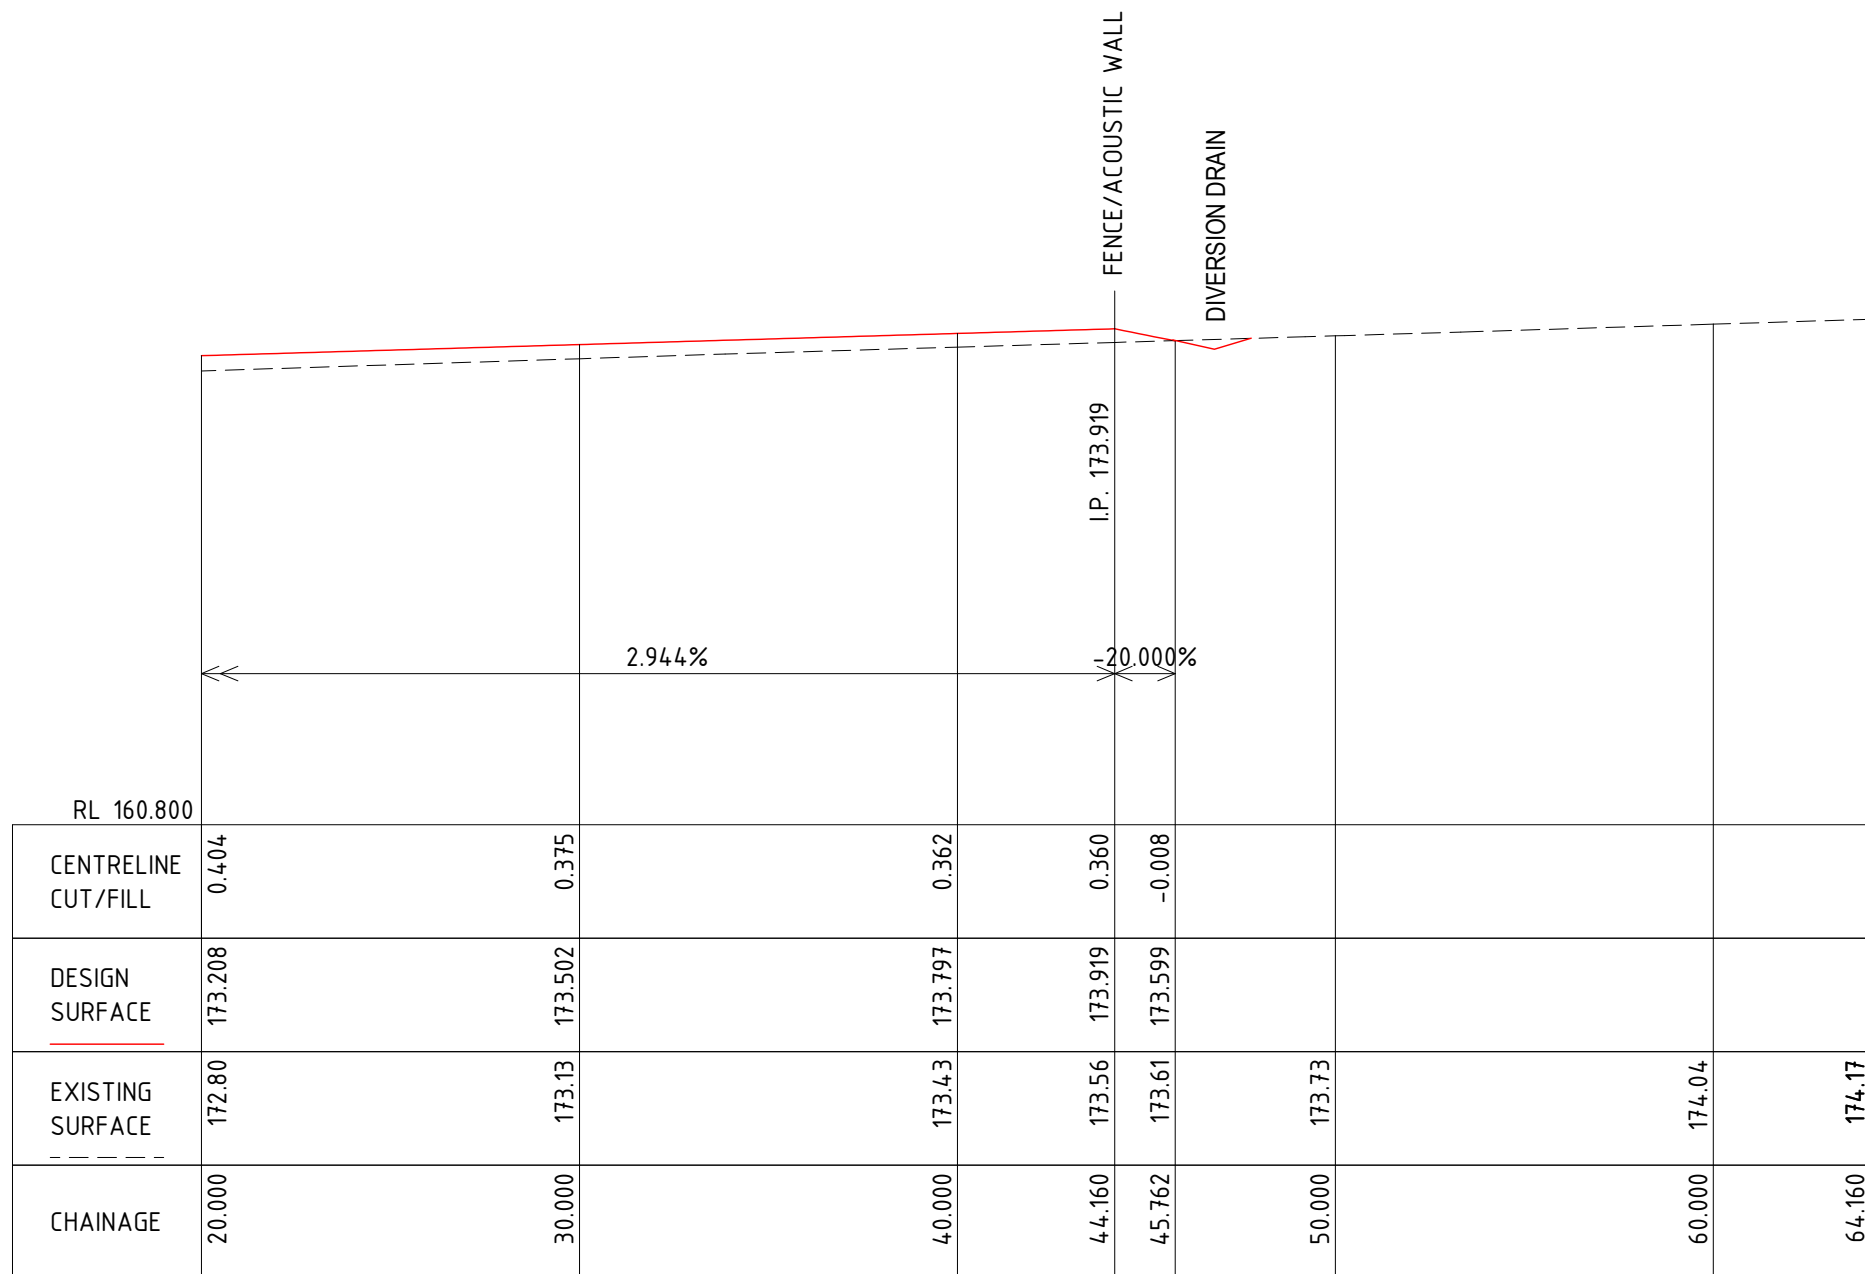

LONGITUDINAL SECTION
DRIVEWAY2 CL Ch 20.000 to Ch 64.160

SCALES: HORIZONTAL 1:200 VERTICAL 1:200


[illegible]

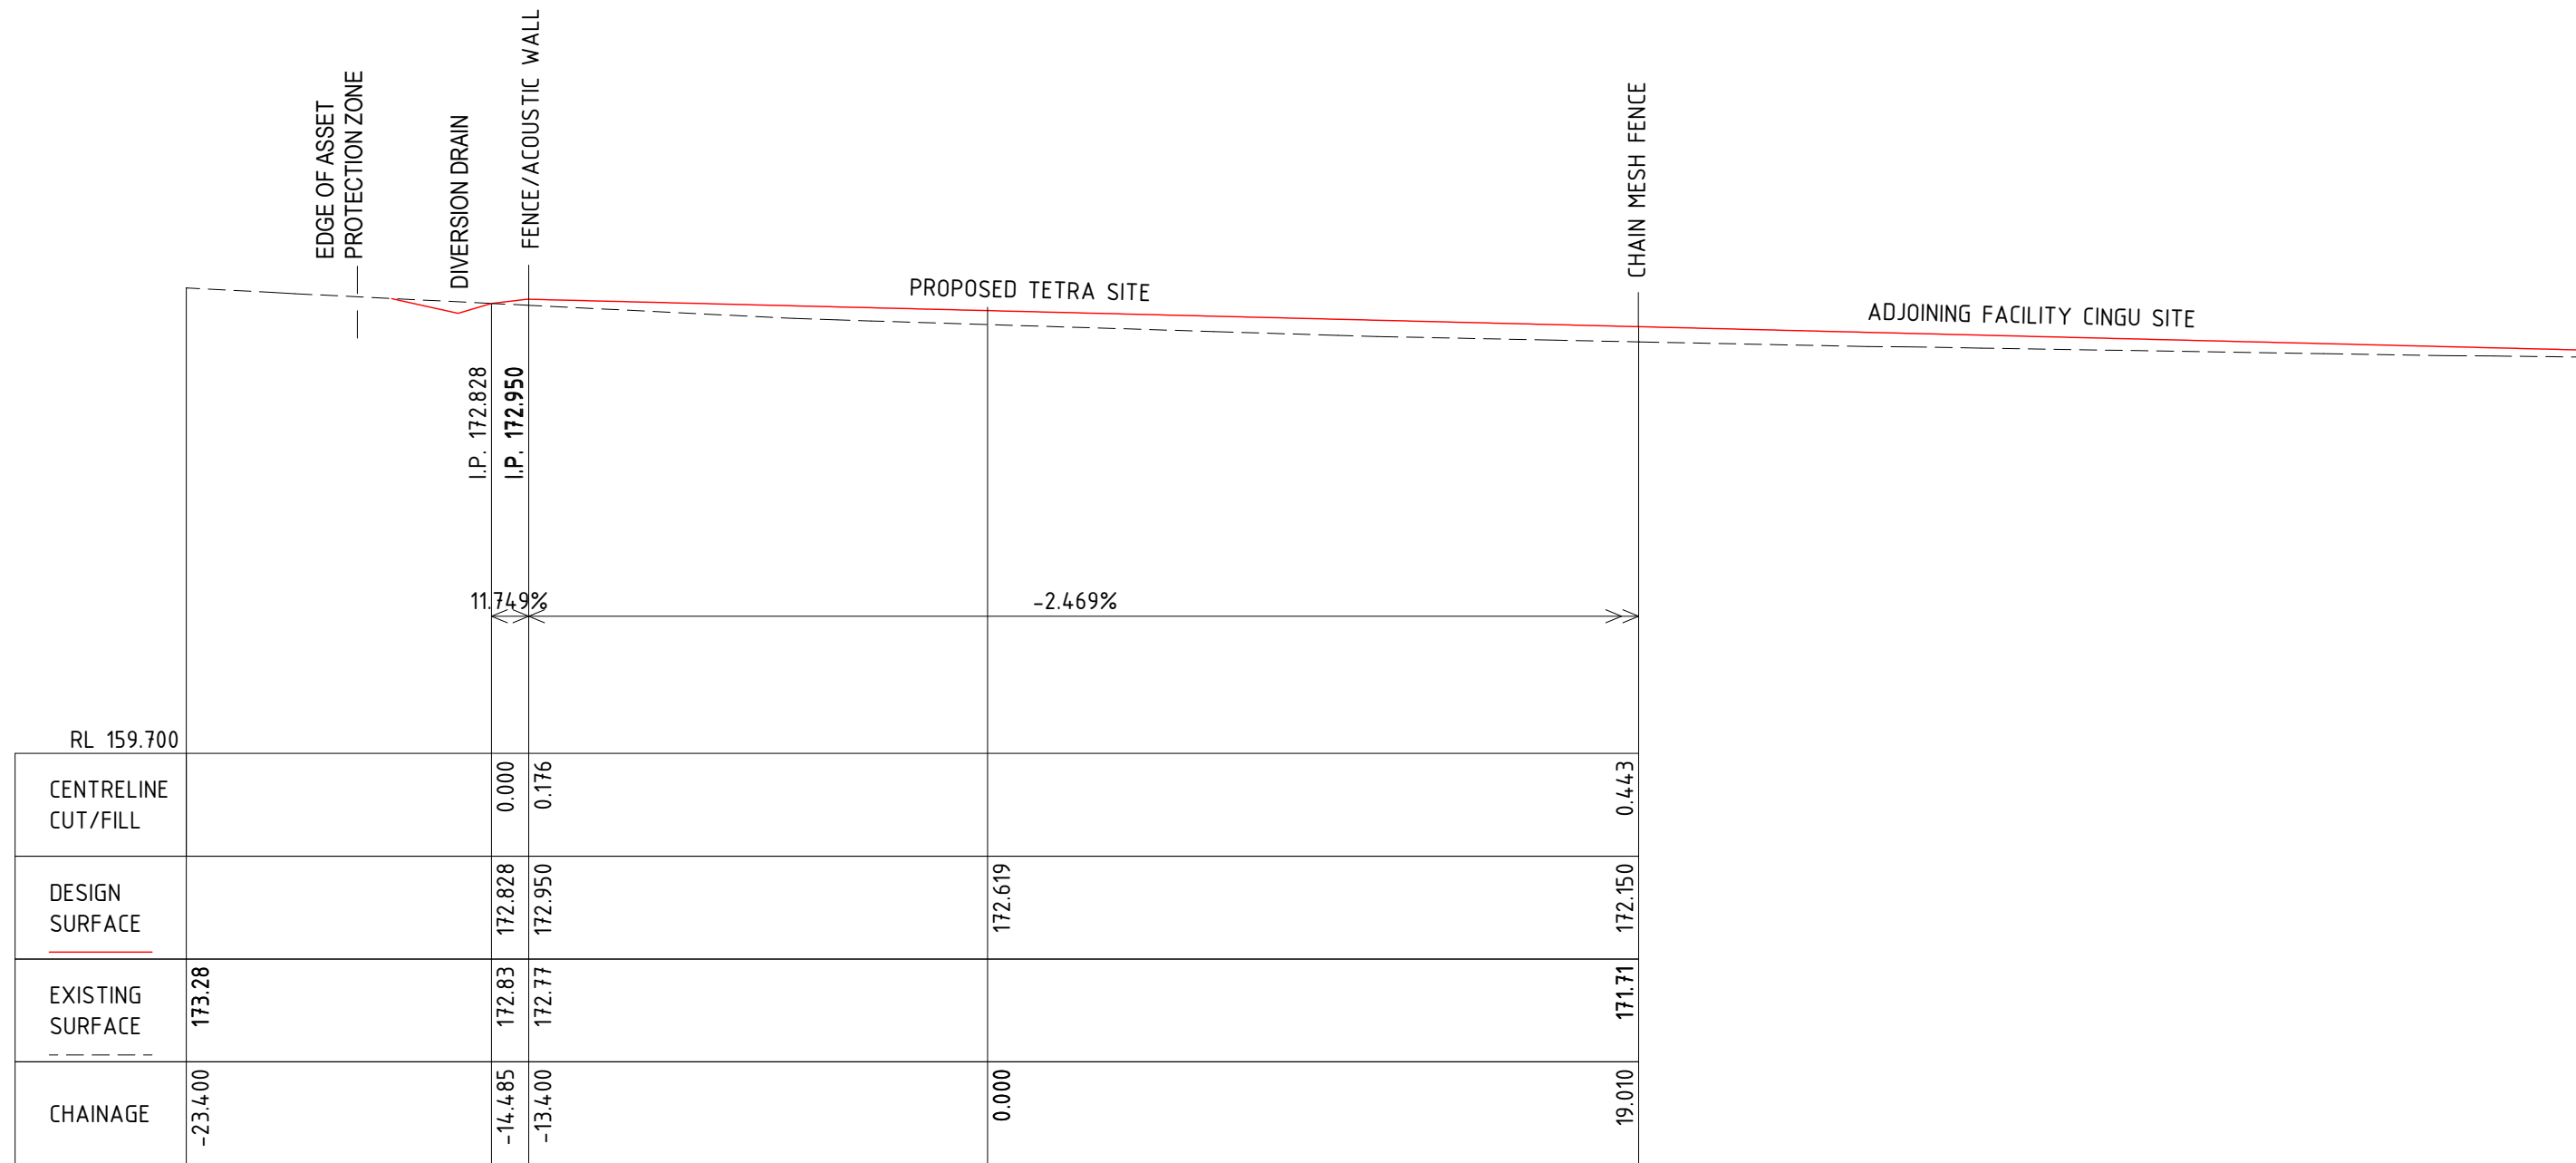

**DRIVEWAY 2
CROSS SECTION
CH 0.00**

SCALE H 1:200, V 1:200 @ A3

[illegible]

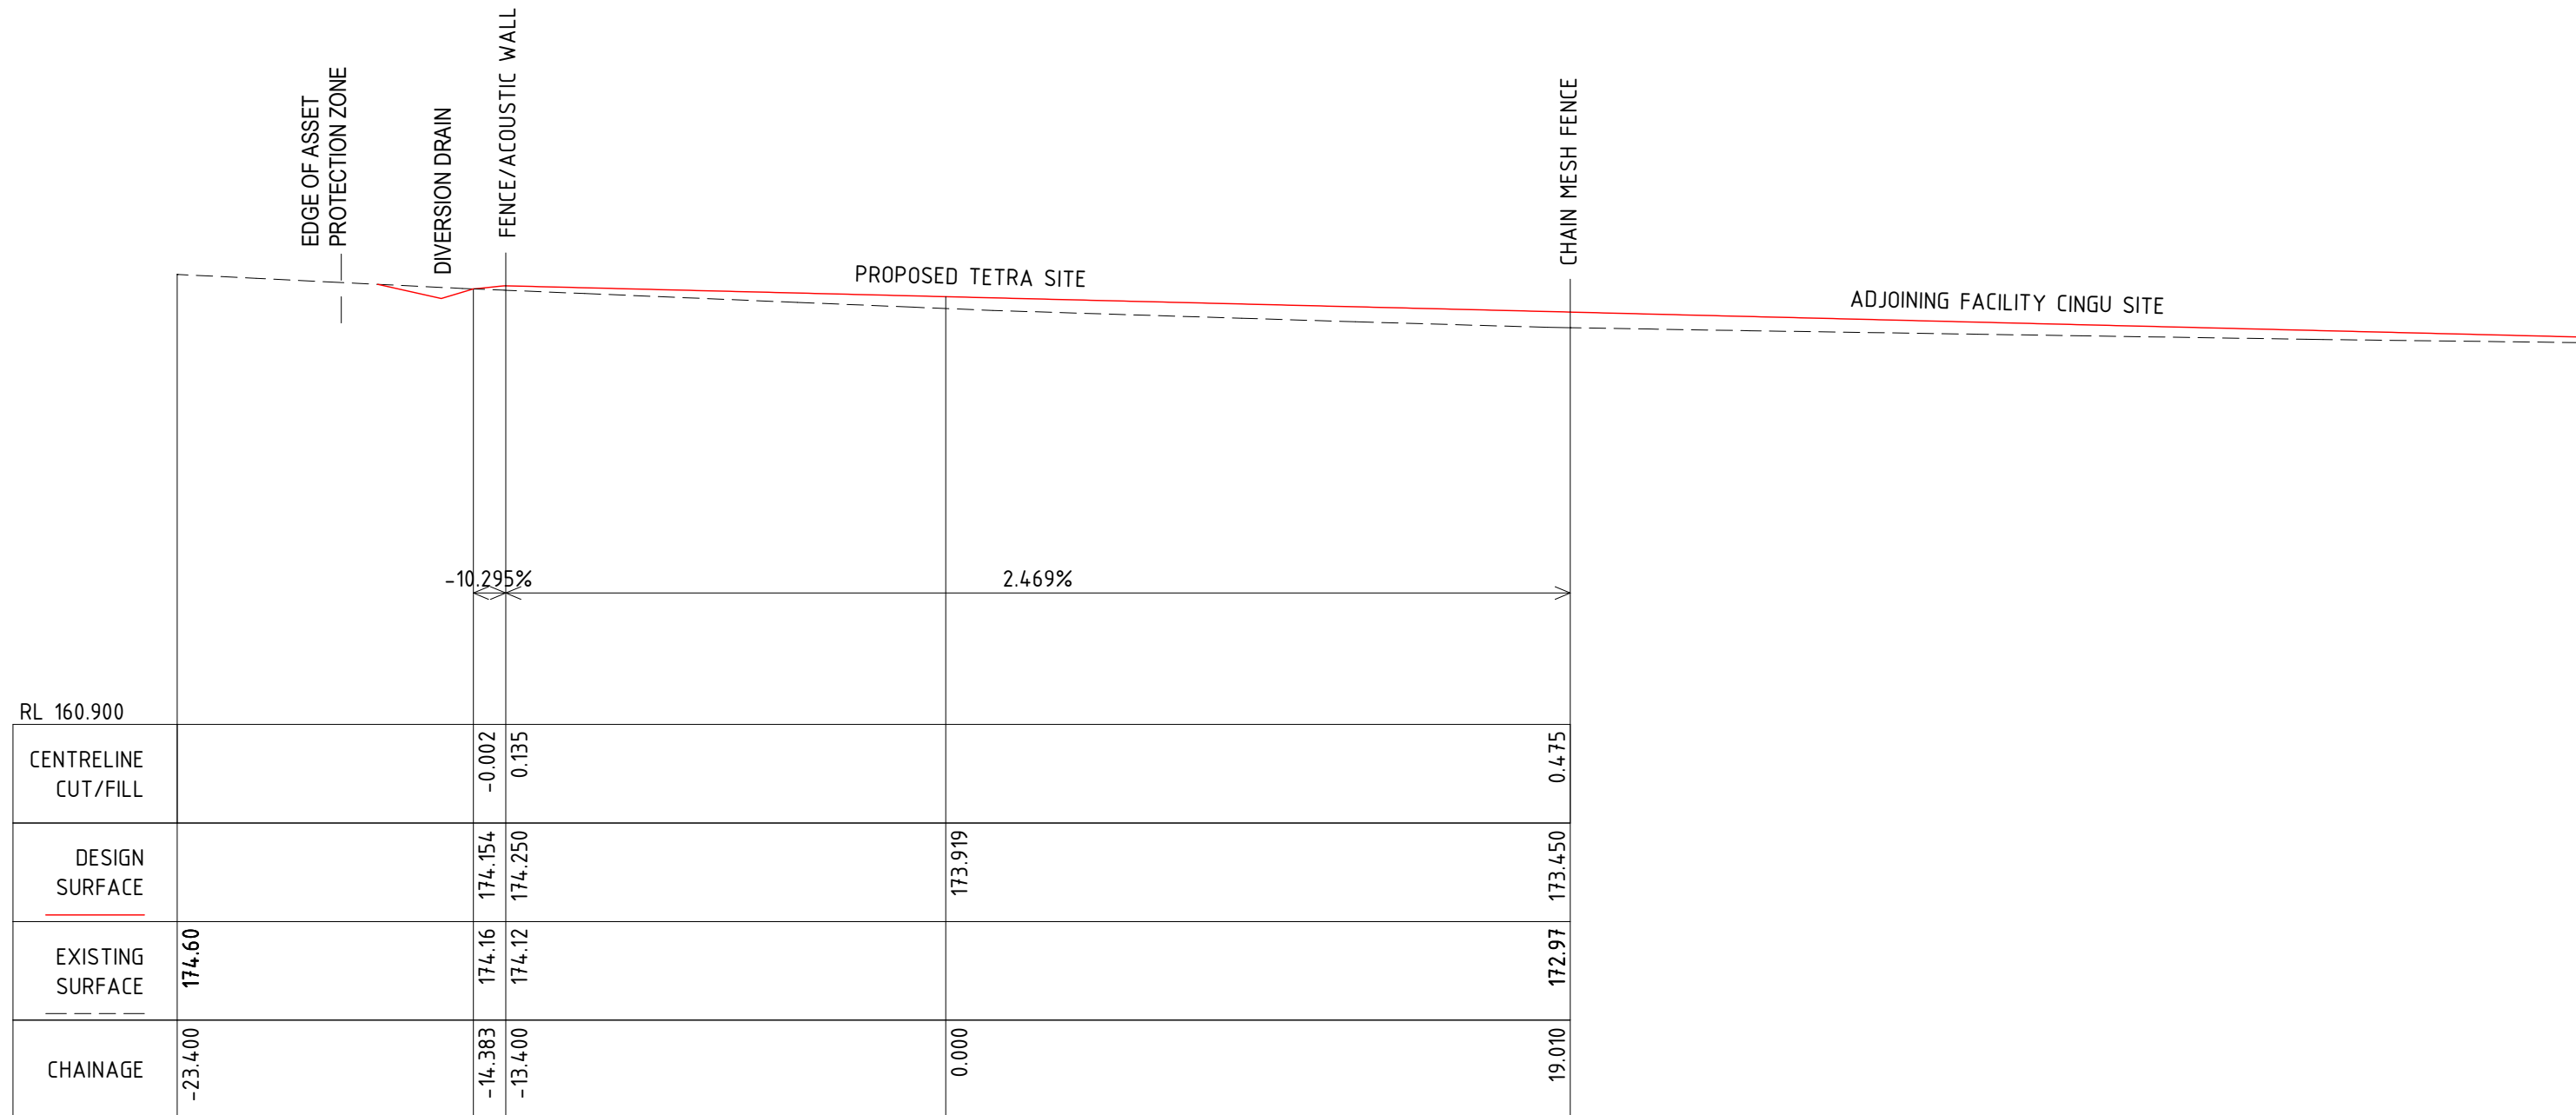

**DRIVEWAY 2
CROSS SECTION
CH 44.16**

SCALE H 1:200, V 1:200 @ A3

[illegible]

