


COMMENTS

A3

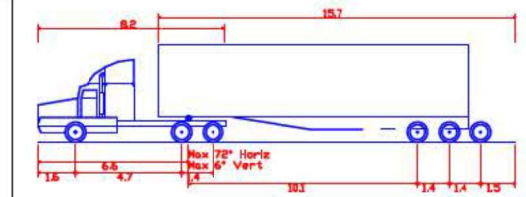

21 m AV
Overall Length 21.000m
Overall Width 2.500m
Overall Body Height 4.301m
Min Body Ground Clearance 0.418m
Track Width 2.500m
Lock-to-lock time 6.00s
Curb to Curb Turning Radius 12.500m


CLIENT: Central Waste Station

DRG. #: EMM-001


PROJECT #: H200519

SCALE: 1:500

REV: 3

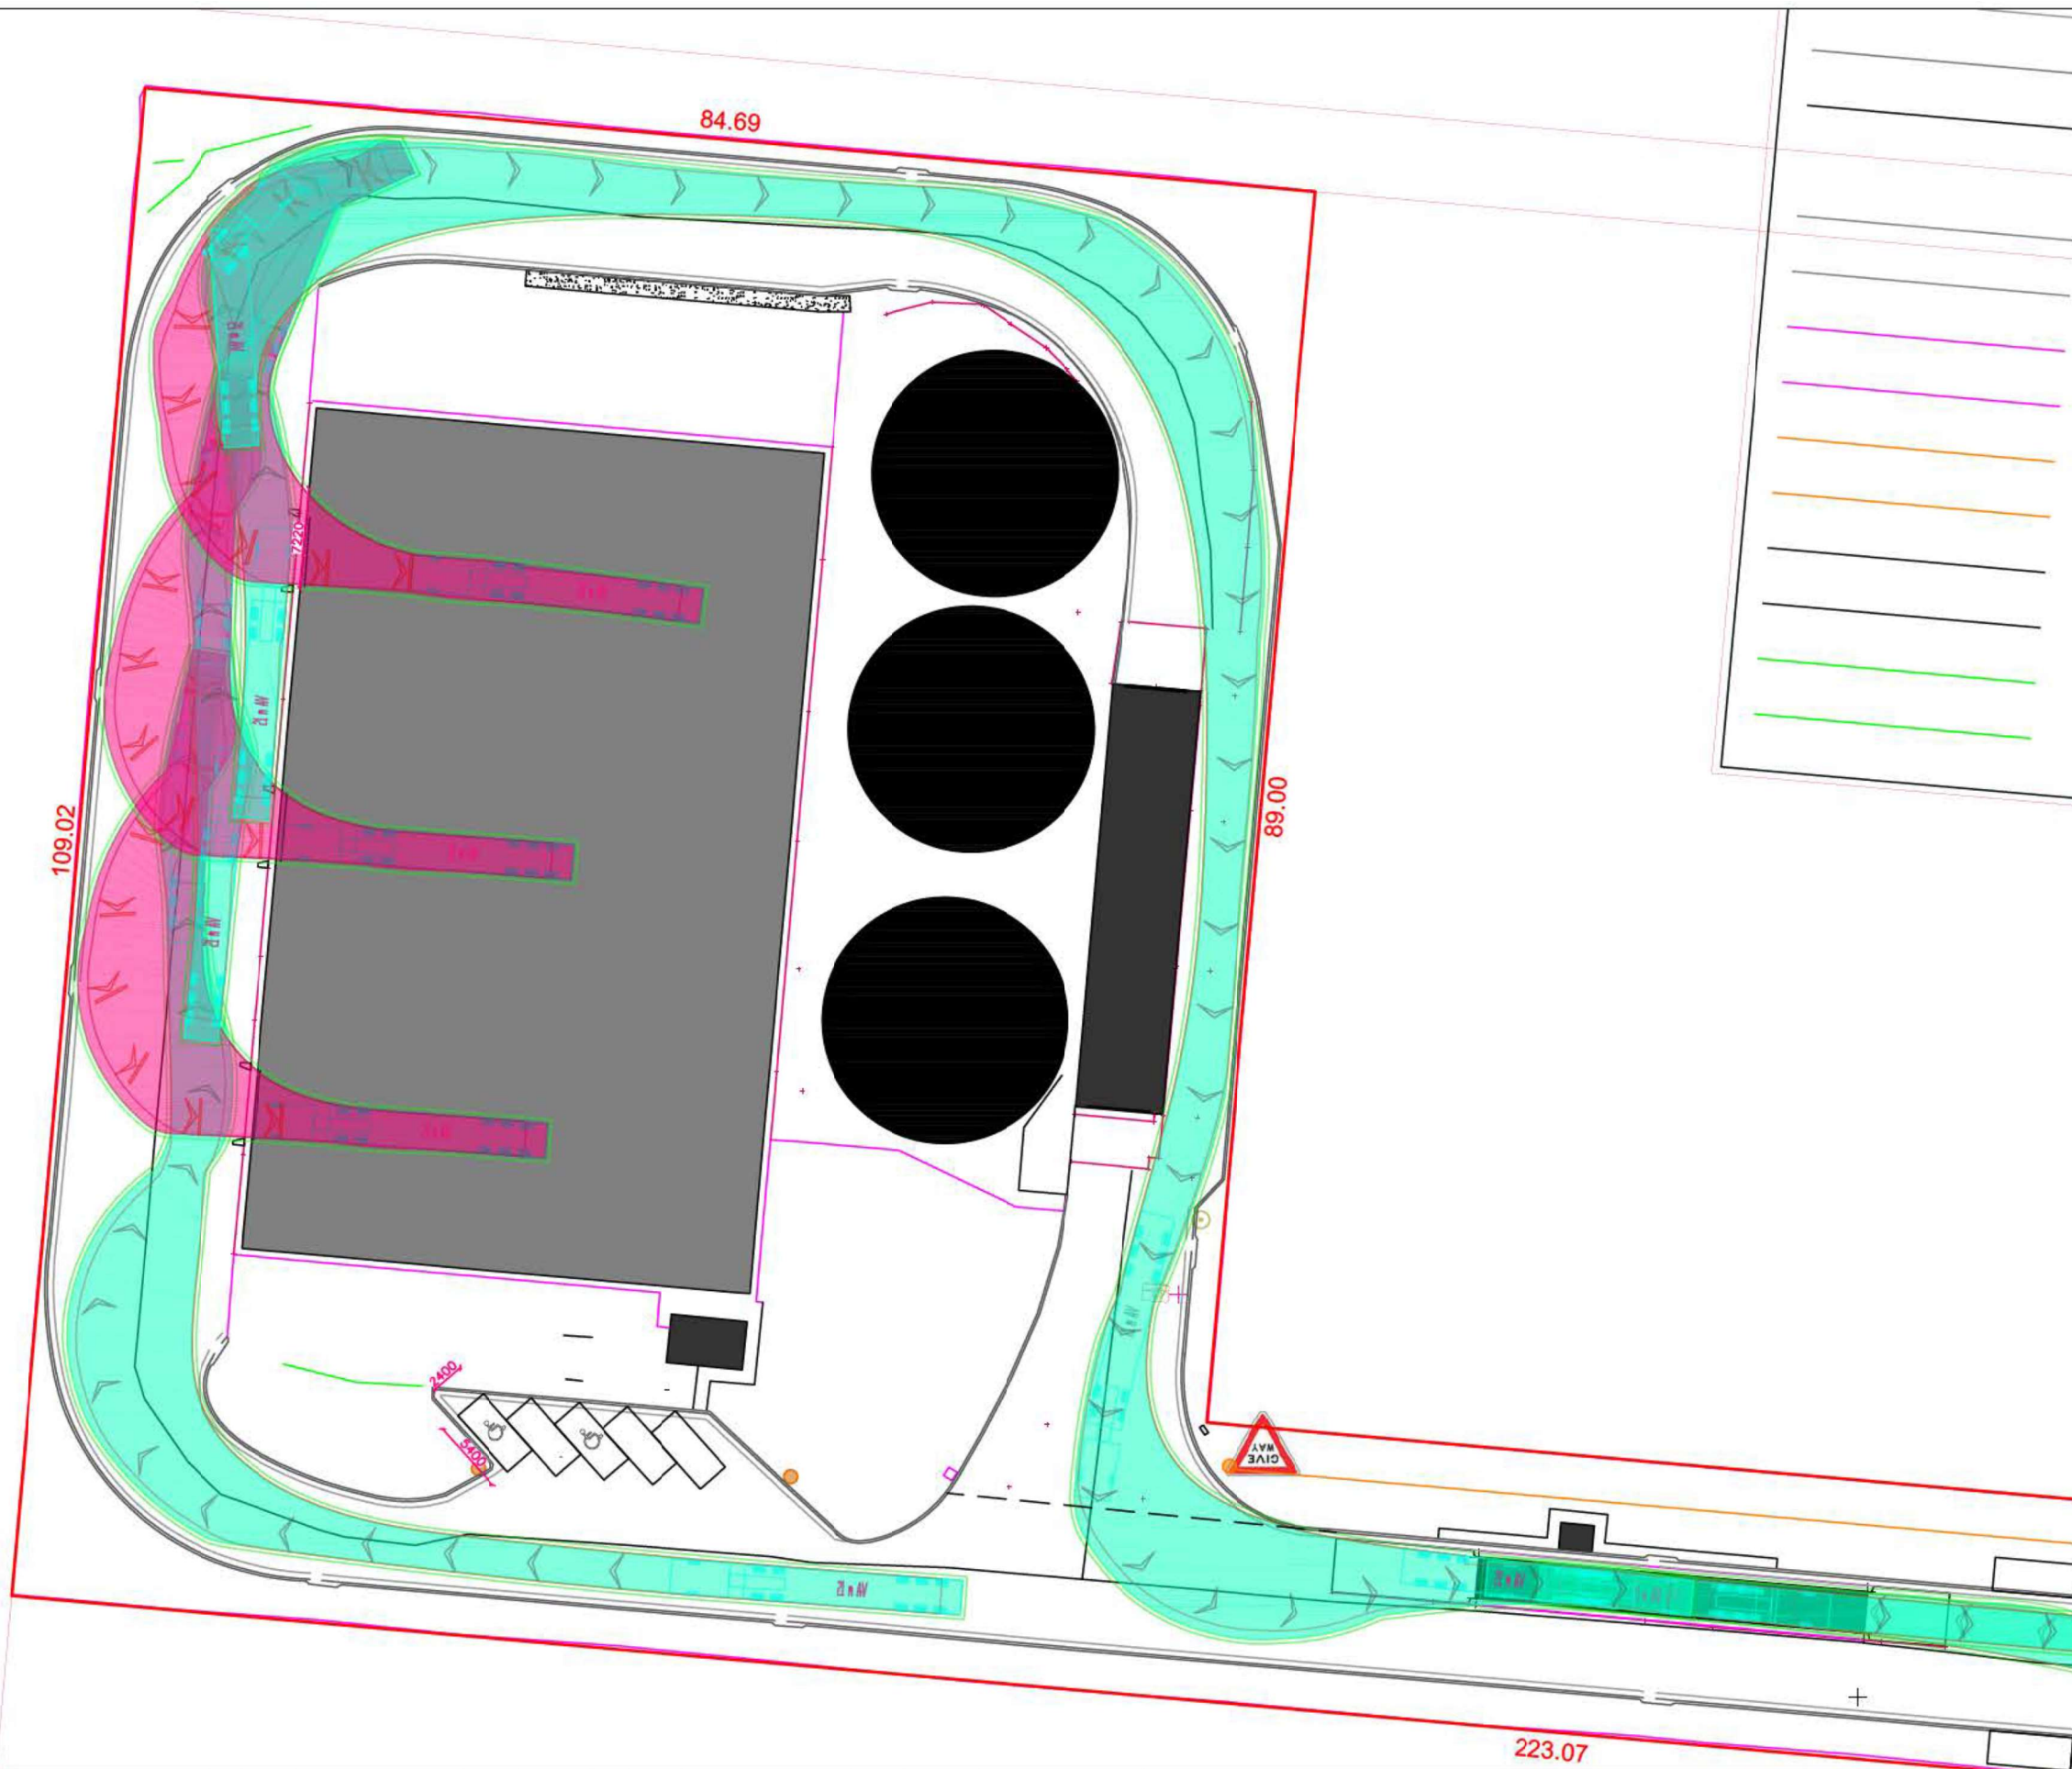


REV	DATE	COMMENT	DRAWN	REVIEWED	REV	DATE	COMMENT	DRAWN	REVIEWED
3	01/03/21	FOR INFORMATION	EL	AU					
2	20/11/20	FOR INFORMATION	EL	AU					
1	17/11/20	FOR INFORMATION	EL	AU					

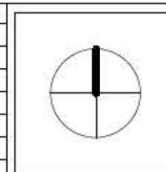

PROJECT:
Cardiff Waste Transfer Station

DRAWING TITLE:
21 m AV
On Site Manoeuvrability

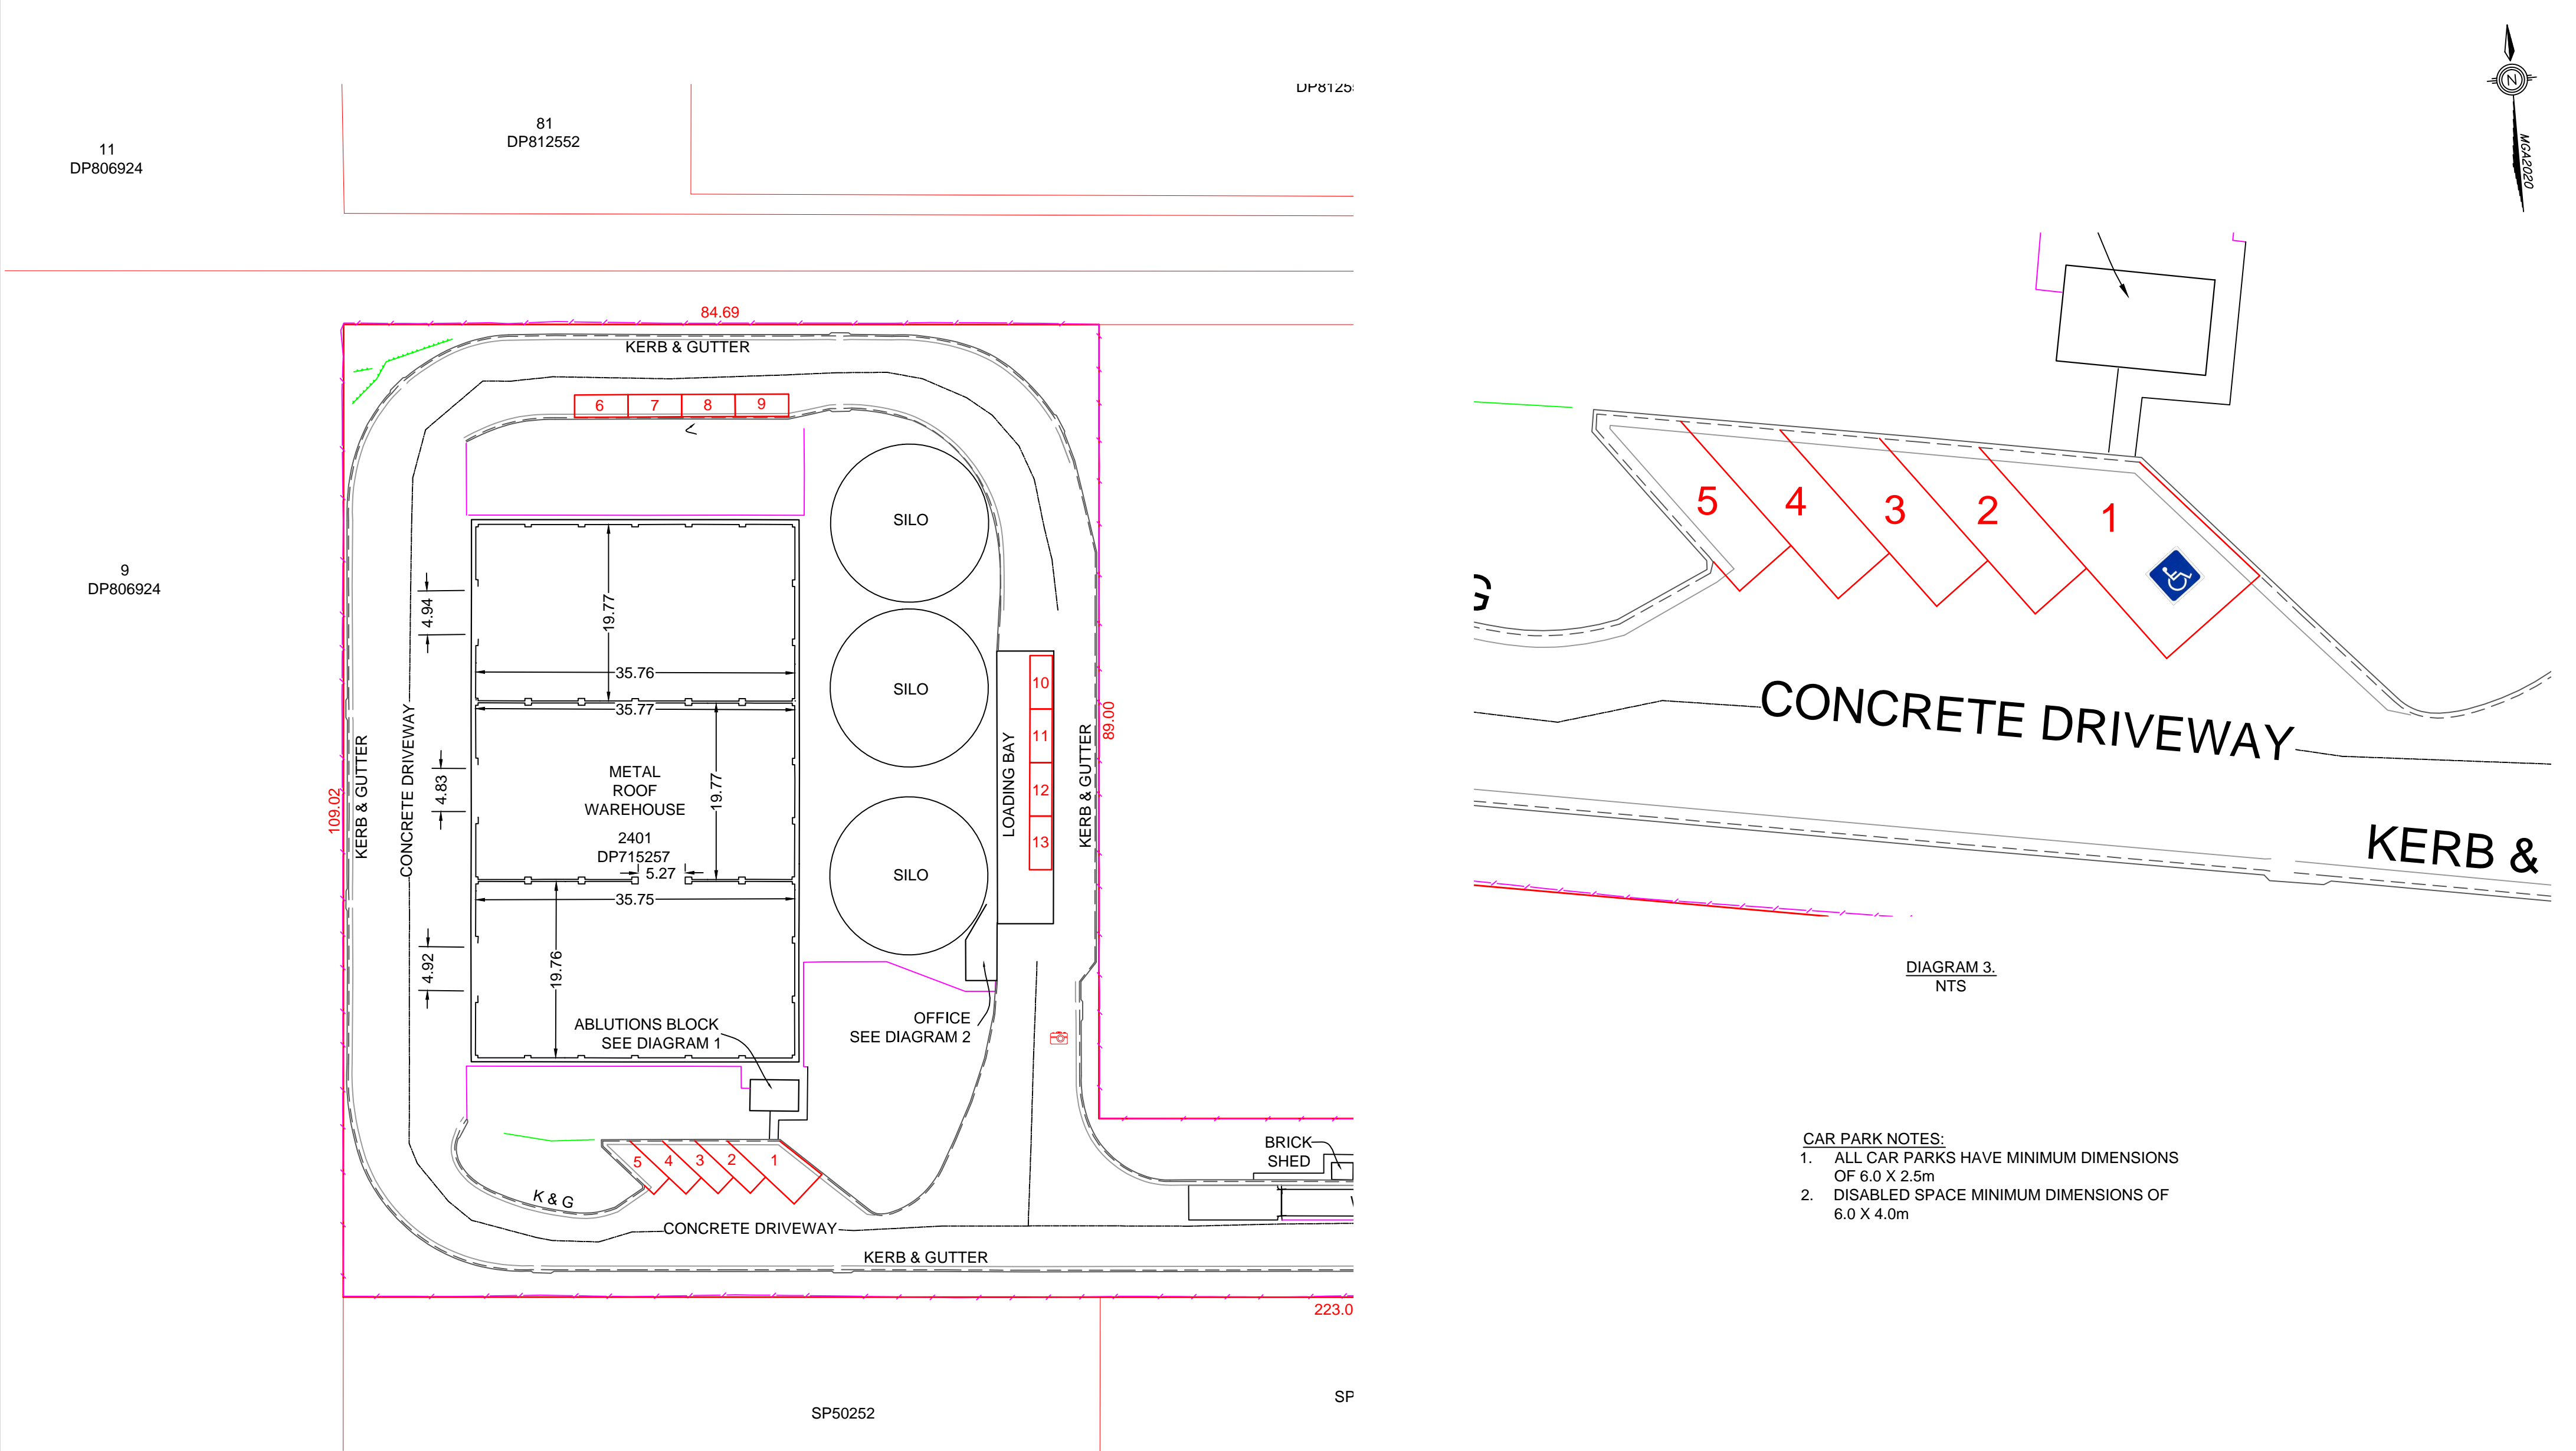

- IMPORTANT NOTES**
- ONLY VISIBLE SERVICES WERE LOCATED.
 - INDEPENDENT ENQUIRIES (DBYD SEARCHES) FOR UP TO DATE SERVICE LOCATIONS THROUGH THE RELEVANT AUTHORITIES MUST BE UNDERTAKEN PRIOR TO COMMENCEMENT OF ANY WORKS/EXCAVATION.
 - THE SCOPE SURVEYING TIN SURFACE FILE IS ONLY ACCURATE TO THE QUOTED ACCURACIES AT THE POINTS SURVEYED, CONTOURS SHOWN DEPICT THE TOPOGRAPHY. CONTOURS DO NOT REPRESENT THE EXACT LEVEL AT ANY PARTICULAR POINT.
 - THIS PLAN MUST REMAIN UNALTERED AS ISSUED BY SCOPE SURVEYING. ALTERING ANY PART OF THIS PLAN DESTROYS THE INTEGRITY OF THE PLAN, ANY REVISIONS REQUESTED MUST BE ISSUED BY SCOPE SURVEYING.
 - THESE NOTES ARE AN INTEGRAL PART OF THIS PLAN. REPRODUCTION OF THIS PLAN OR OF ANY PART OF THIS PLAN WITHOUT THESE NOTES BEING INCLUDED IN FULL WILL RENDER THE INFORMATION SHOWN ON SUCH REPRODUCTION INVALID AND NOT SUITABLE FOR USE.
 - BOUNDARIES ARE APPROXIMATE ONLY AND SUBJECT TO FORMAL SURVEY.

- SURVEY INFORMATION**
- THE SURVEY IS ON MAP GRID AUSTRALIA (MGA2020) BASED ON SSM66277 (SCIMS search date 18-06-20)
 - ORIGIN OF LEVELS SSM66277 RL.17.895 (A.H.D)
 - CONTOUR INTERVAL IS 0.25m.

REV.	DATE	BY	DESCRIPTION
3	8-07-21	SE	CAR PAR SPACES DEFINED
2	19-05-21	CT	FLOOR PLANS ADDED

scope

SCOPE SURVEYING P/L

PO BOX 312
Maitland NSW 2320

admin@scopesurveying.com.au
T 02 4934 2868

PLAN PREPARED FOR:

PROPOSED CAR PARK LAYOUT					
LOT 2401 DP715257 - CENTRAL WASTE CARDIFF -					
DATE 3-09-20	SCALE 1:500	DRAWN CT	CHECKED SRE	PLAN SIZE A2	DWG. No. 1476-024

- CAR PARK NOTES:**
- ALL CAR PARKS HAVE MINIMUM DIMENSIONS OF 6.0 X 2.5m
 - DISABLED SPACE MINIMUM DIMENSIONS OF 6.0 X 4.0m

81
DP812552

82
DP812552


9
DP806924

13
DP575508

LEGEND

	DRIVEWAY
	BACK OF KERB
	KERB INVERT
	LIP OF KERB
	TOP OF KERB
	ROAD CENTRELINE
	DRAINAGE INVERT
	TOP OF RETAINING WALL
	BOTTOM OF RETAINING WALL
	GATE
	FENCE
	OVERHEAD ELECTRICITY
	OVERHEAD ELECTRICITY
	RAMP
	DOORWAY OPENING
	BOTTOM OF BANK
	TOP OF BANK

DO.TP.	TOP OF DOORWAY OPENING
DO.BSE.	BASE OF DOORWAY OPENING
BOL	BOLLARD
GTE	GATE
C1P	COMMS SINGLE CONC PIT
C2P	COMMS TWIN CONC PIT
CPI	TELSTRA PILLAR
DP	DRAINAGE PIT
KI	KERB INLET
GRP	DRAINAGE PIT - GRATED SURFACE
PLGN	GARDEN LIGHT
PPPL	POWER POLE
PPLP	POLE - POWER AND LIGHT
FHSE	FIRE HOSE BOX REEL
FHY	FIRE HYDRANT
UIDS	SERVICE UN ID SERVICE
SMH	SEWER MANHOLE COVER
SGN	TRAFFIC SIGN
WHY	WATER HYDRANT
WMR	WATER METER
WTP	WATER TAP
	PHOTO LOCATION
.	SPOT HEIGHT
.	CONCRETE SPOT HEIGHT

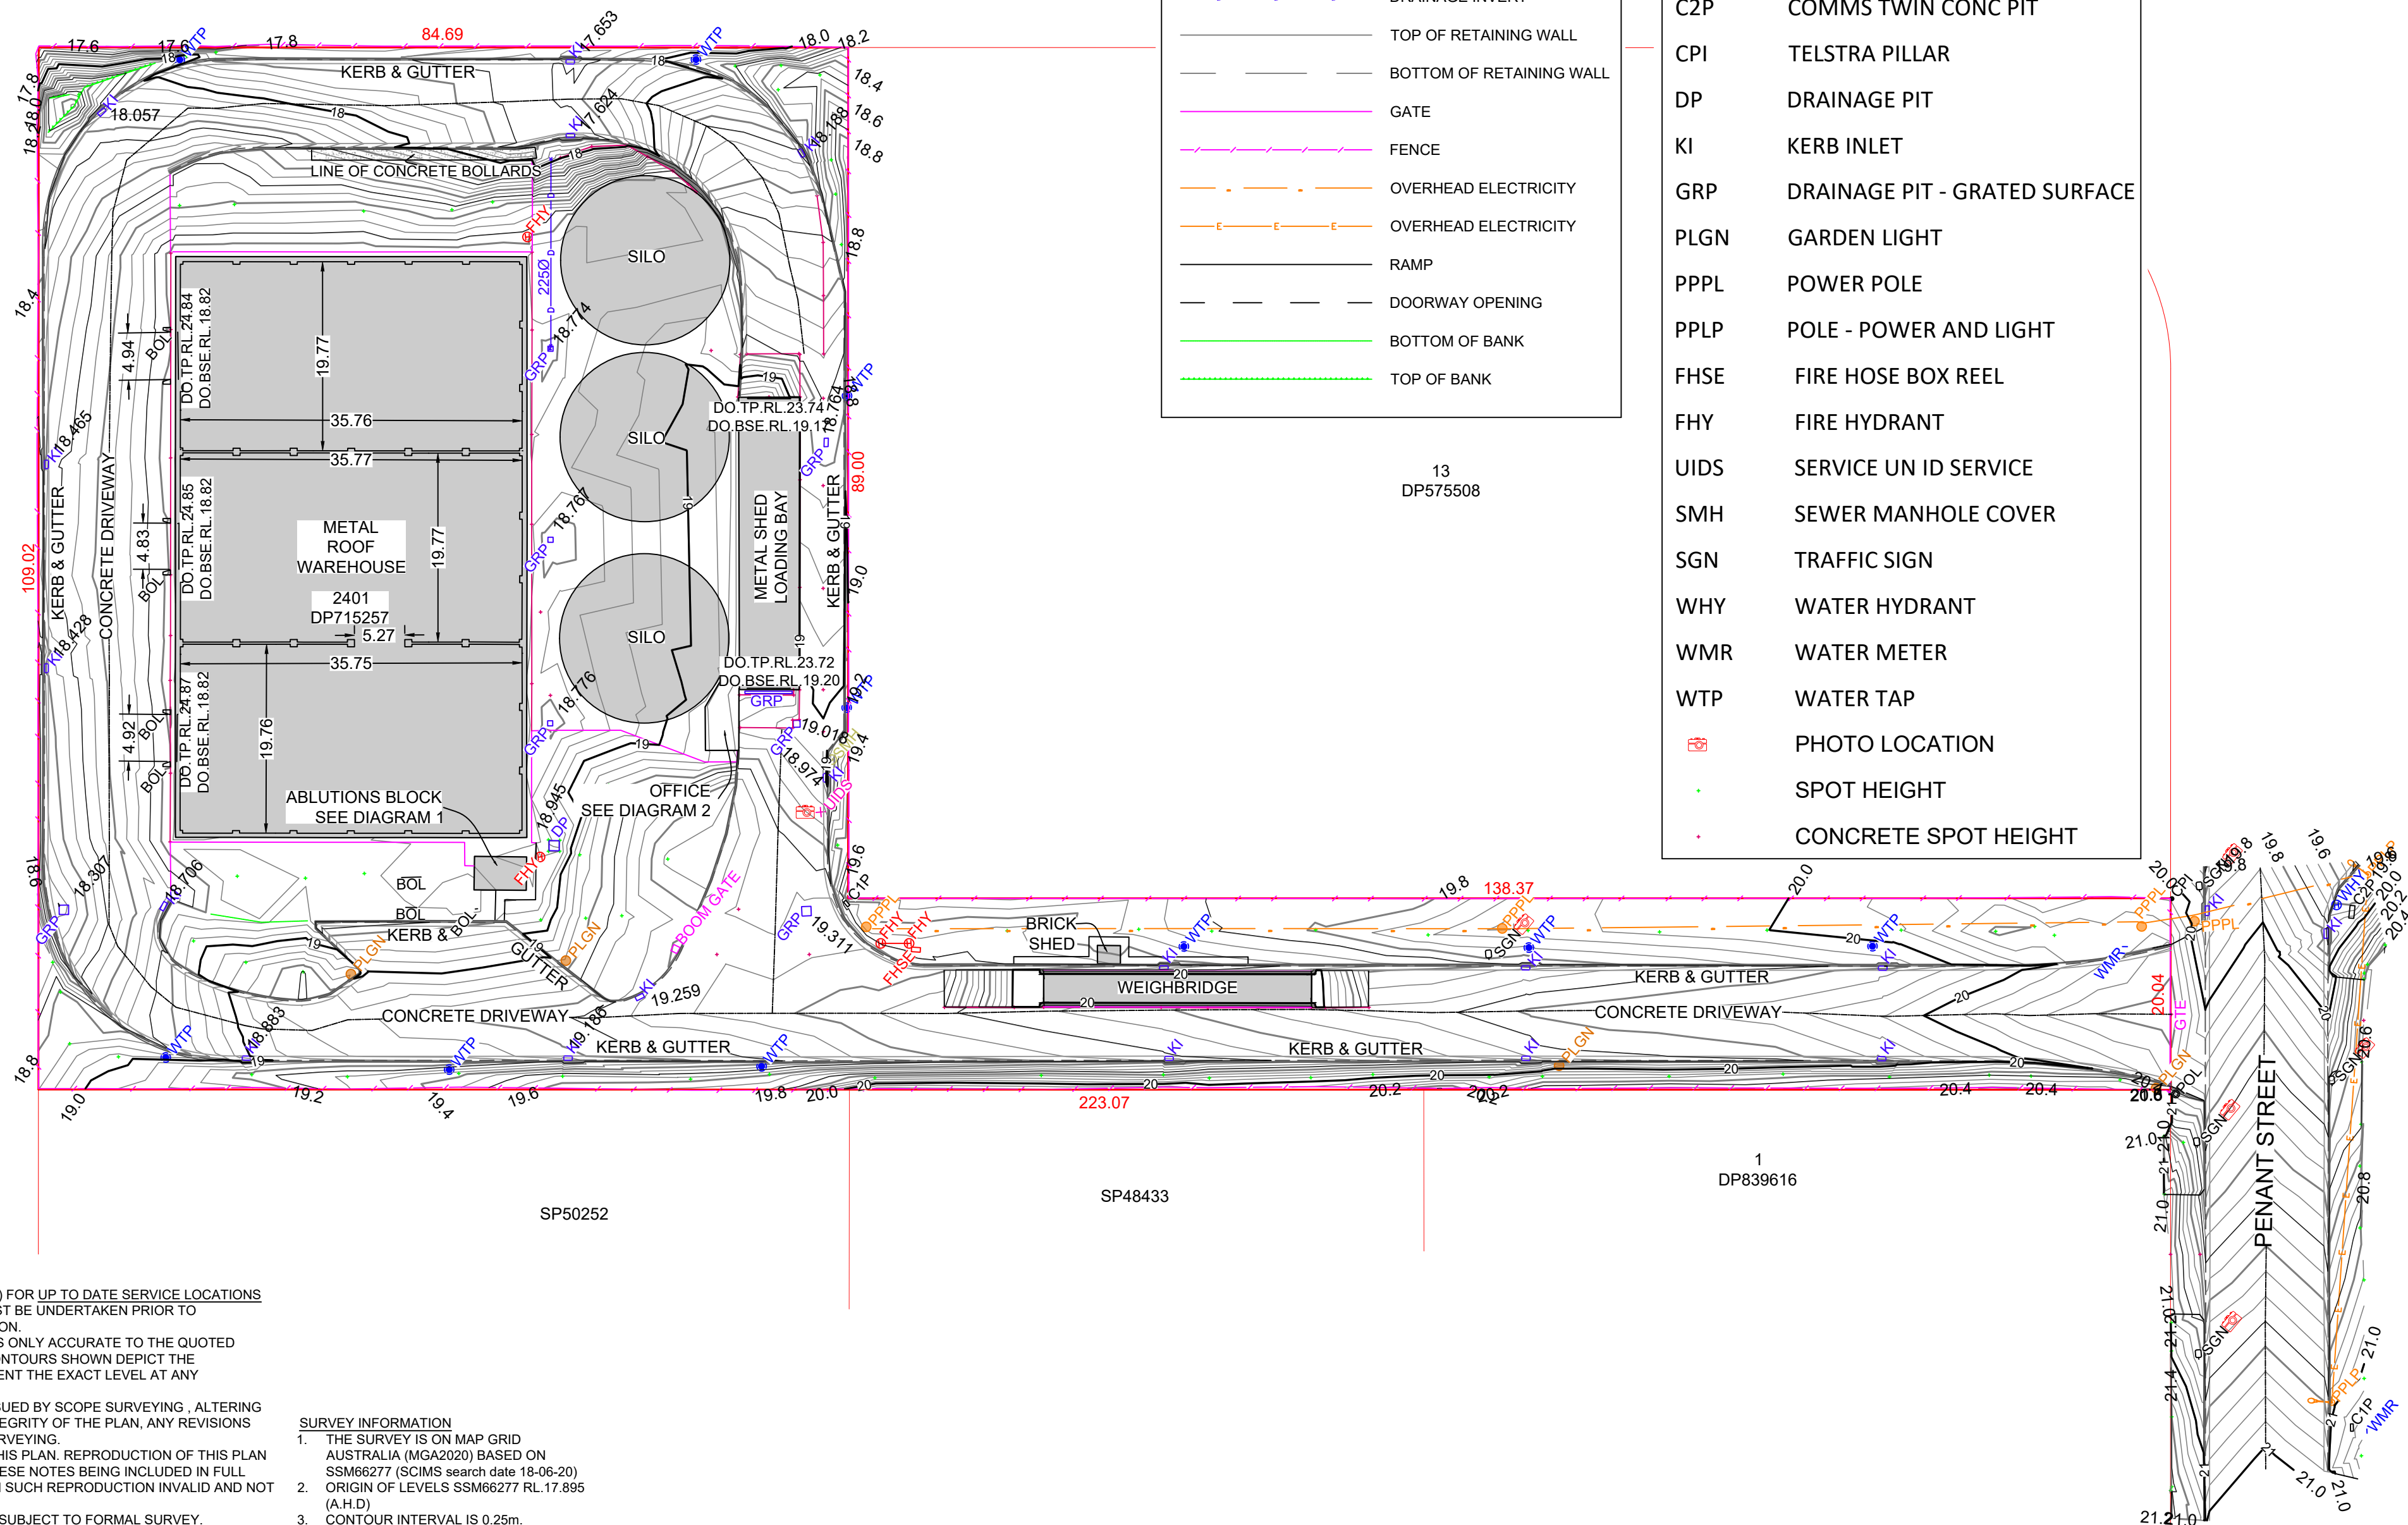

IMPORTANT NOTES

1. ONLY VISIBLE SERVICES WERE LOCATED.
2. INDEPENDENT ENQUIRIES (DBYD SEARCHES) FOR UP TO DATE SERVICE LOCATIONS THROUGH THE RELEVANT AUTHORITIES MUST BE UNDERTAKEN PRIOR TO COMMENCEMENT OF ANY WORKS/EXCAVATION.
3. THE SCOPE SURVEYING TIN SURFACE FILE IS ONLY ACCURATE TO THE QUOTED ACCURACIES AT THE POINTS SURVEYED, CONTOURS SHOWN DEPICT THE TOPOGRAPHY, CONTOURS DO NOT REPRESENT THE EXACT LEVEL AT ANY PARTICULAR POINT.
4. THIS PLAN MUST REMAIN UNALTERED AS ISSUED BY SCOPE SURVEYING , ALTERING ANY PART OF THIS PLAN DESTROYS THE INTEGRITY OF THE PLAN, ANY REVISIONS REQUESTED MUST BE ISSUED BY SCOPE SURVEYING.
5. THESE NOTES ARE AN INTEGRAL PART OF THIS PLAN. REPRODUCTION OF THIS PLAN OR OF ANY PART OF THIS PLAN WITHOUT THESE NOTES BEING INCLUDED IN FULL WILL RENDER THE INFORMATION SHOWN ON SUCH REPRODUCTION INVALID AND NOT SUITABLE FOR USE.
6. BOUNDARIES ARE APPROXIMATE ONLY AND SUBJECT TO FORMAL SURVEY.

SURVEY INFORMATION

1. THE SURVEY IS ON MAP GRID AUSTRALIA (MGA2020) BASED ON SSM66277 (SCIMS search date 18-06-20)
2. ORIGIN OF LEVELS SSM66277 RL.17.895 (A.H.D)
3. CONTOUR INTERVAL IS 0.25m.



SCOPE SURVEYING P/L
PO BOX 312 admin@scopesurveying.com.au
MAITLAND NSW 2320 T 02 4934 2868

PLAN PREPARED FOR:



DETAIL
SURVEY PLAN
LOT 2401 DP715257
- CENTRAL WASTE CARDIFF -

1 OF 2
REV.
2

DATE 3-09-20	SCALE 1:500	DRAWN CT	CHECKED SRE	PLAN SIZE A2	DWG. No. 1476-024
-----------------	----------------	-------------	----------------	-----------------	-------------------

REVISIONS				
	2	19-05-21	CT	FLOOR PLANS ADDED
	REV.	DATE	BY	DESCRIPTION

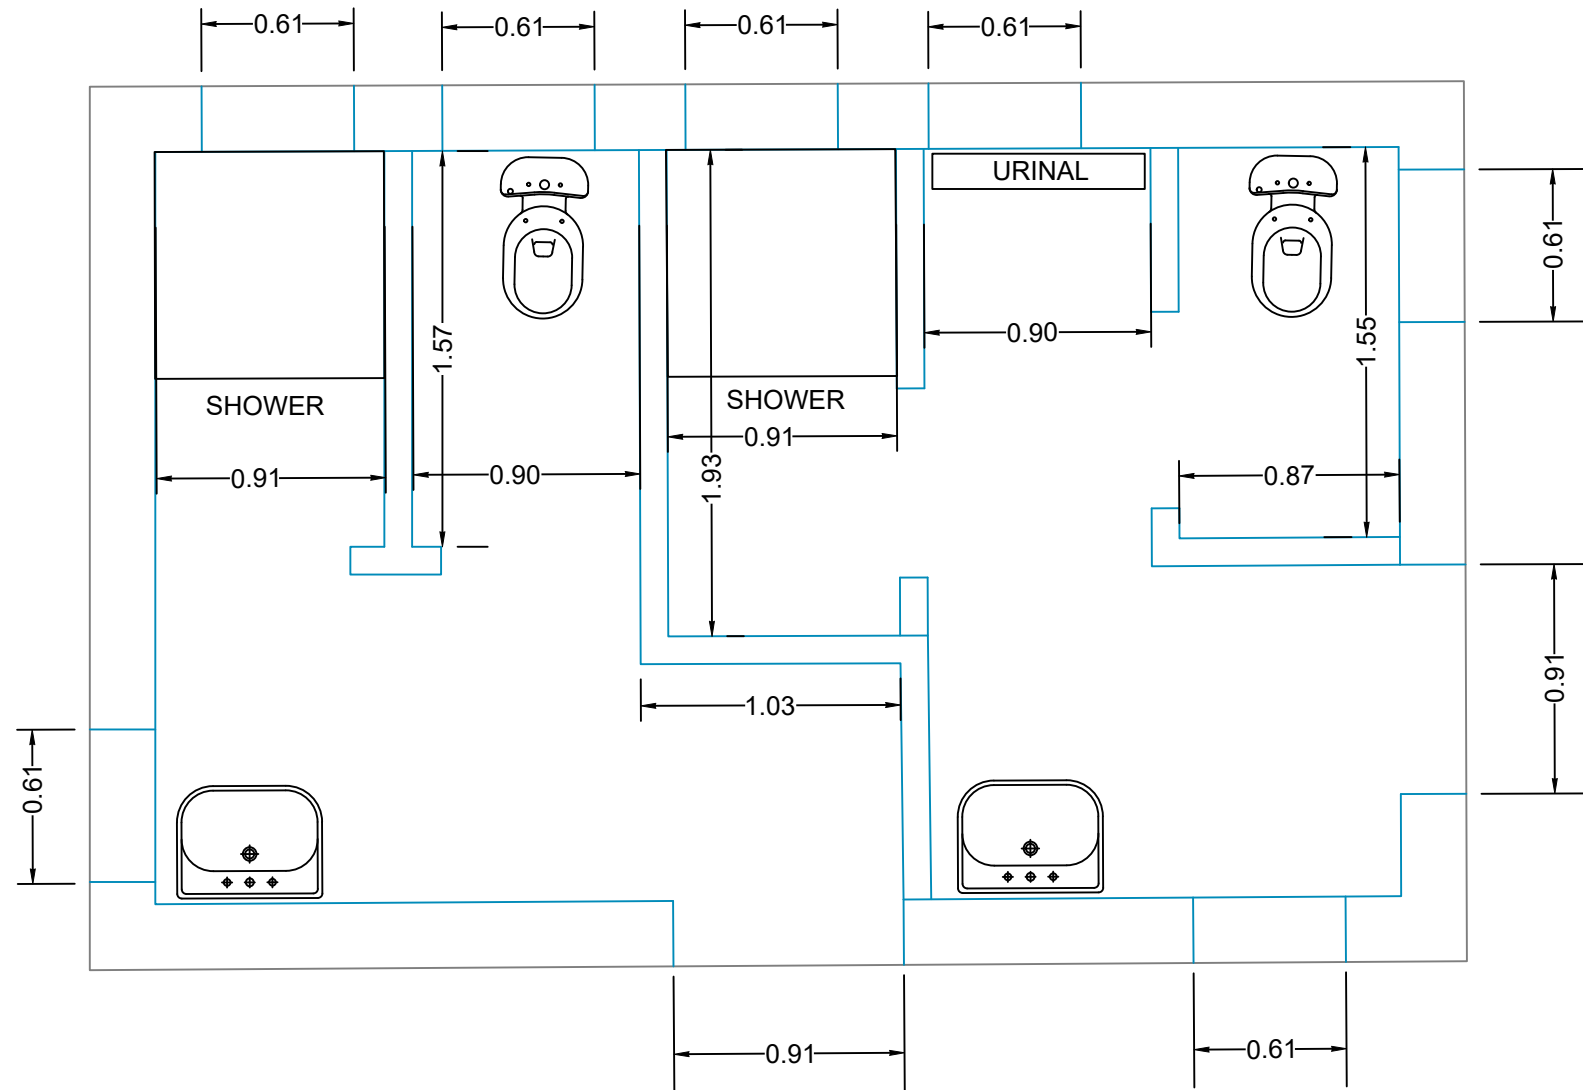
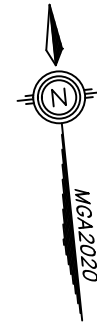


DIAGRAM 1.
SCALE- 1:30

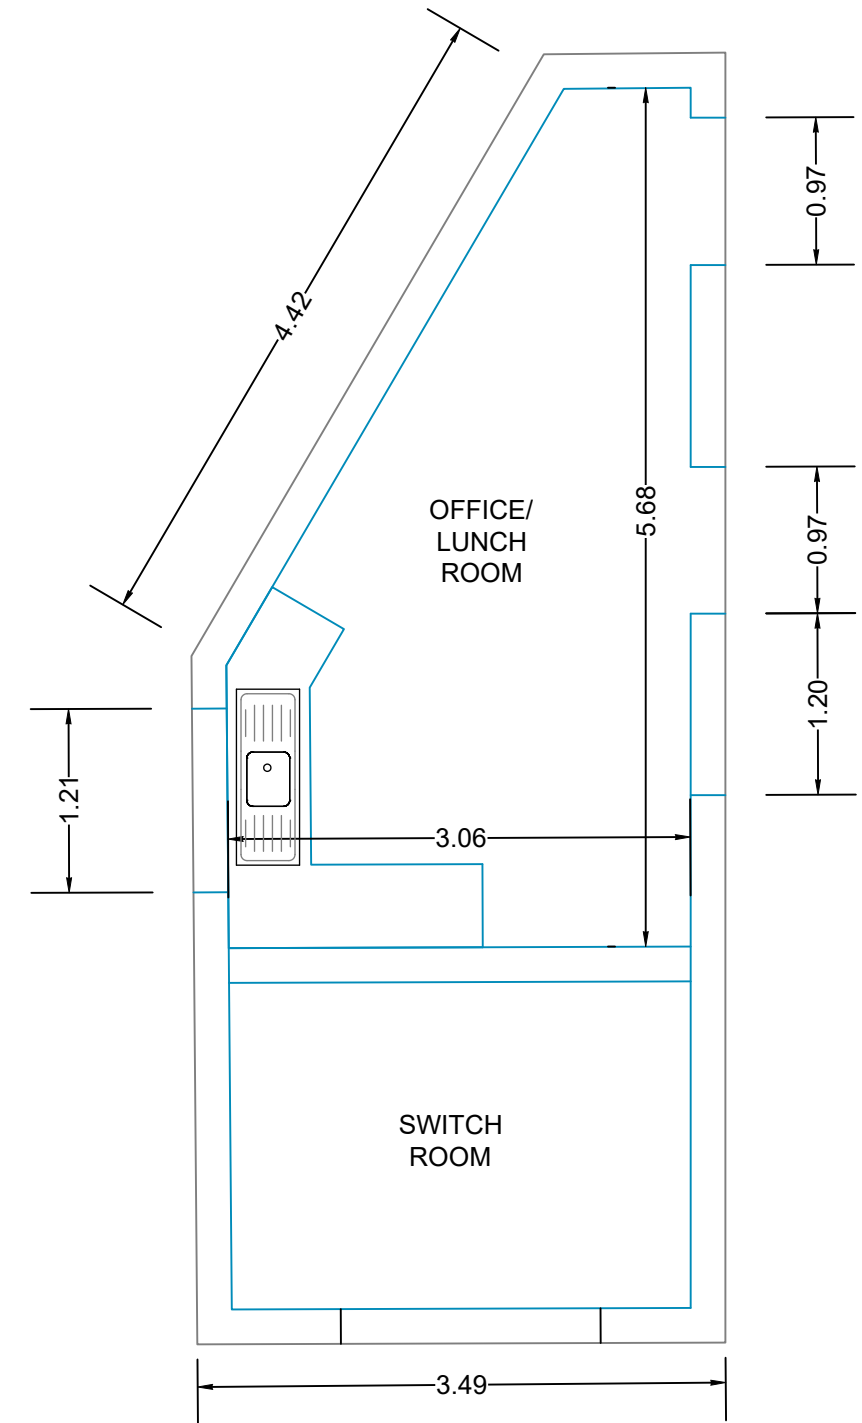
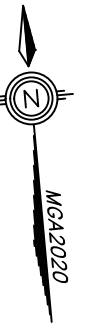


DIAGRAM 2.
SCALE- 1:50

REV.	DATE	BY	DESCRIPTION
2	19-05-21	CT	FLOOR PLANS ADDED

scope
surveying

SCOPE SURVEYING P/L
PO BOX 312
MAITLAND NSW 2320
admin@scopesurveying.com.au
T 02 4934 2868

PLAN PREPARED FOR:



DETAIL SURVEY PLAN LOT 2401 DP715257 - CENTRAL WASTE CARDIFF -					2 OF 2
DATE 19-05-21	SCALE AS SHOWN	DRAWN CT	CHECKED SRE	DWG. No. 1476-024	REV. 2