## LANDSCAPE DEVELOPMENT APPLICATION

## HOMETOWN AUSTRALIA, PARKSIDE YAMBA 8 PARK AVENYUE YAMBA, NSW

DRAWING SCHEDULE					
HEET	TITLE	REVISION			
.DA000	COVER PAGE	3			
.DA100	SITE PLAN	2			
.DA101	LANDSCAPE PLAN 1	2			
.DA102	LANDSCAPE PLAN 1	2			
.DA103	DETAILED LANDSCAPE PLAN 1				
.DA104	DETAILED LANDSCAPE PLAN 2	2			
.DA105	DETAILED LANDSCAPE PLAN 3				
.DA106	DETAILED LANDSCAPE PLAN 4				
.DA107	DETAILED LANDSCAPE PLAN 5	2			
.DA108	DETAILED LANDSCAPE PLAN 6	2			
.DA109	DETAILED LANDSCAPE PLAN 7	2			
.DA110	TYPICAL SITE PLANS	2			
.DA200	LANDSCAPE SECTIONS 01				
.DA201	LANDSCAPE SECTIONS 02	2			
.DA202	LANDSCAPE SECTIONS 03				
.DA300	LANDSCAPE PLANTING PALETTE	3			
.DA400	LANDSCAPE RENDERS 1				
.DA401	LANDSCAPE RENDERS 2	2			
.DA402	LANDSCAPE RENDERS 3				









Yamba NSW

For Submission





--- BOUNDARY

1.8m VERTICAL BLADE FENCE

1.8m COLORBOND FENCE

1.2m TUBULAR POOL FENCE

1.5m COLORBOND FENCE

EXISTING FENCING RETAINED

EXTERNAL PAVEMENT

ASPHALT (ROAD)

EXTERNAL TILING

CONCRETE

SYNTHETIC TURF (BOWLING

NATURAL TURF (NARA NATIVE

DECKING

FIXED BENCH SEATING

EXISTING TREE RETAINED

MASS PLANTING GRASSES/ GROUNDCOVERS REFER SCHEDULE

MASS PLANTING SEDGES AND GRASSES (BIORETENTION)

BOUNDARY SCREENING TREES REFER SCHEDULE



MEDIUM TREE REFER SCHEDULE







SMALL SHRUB REFER SCHEDULE






Yamba NSW

For Submission



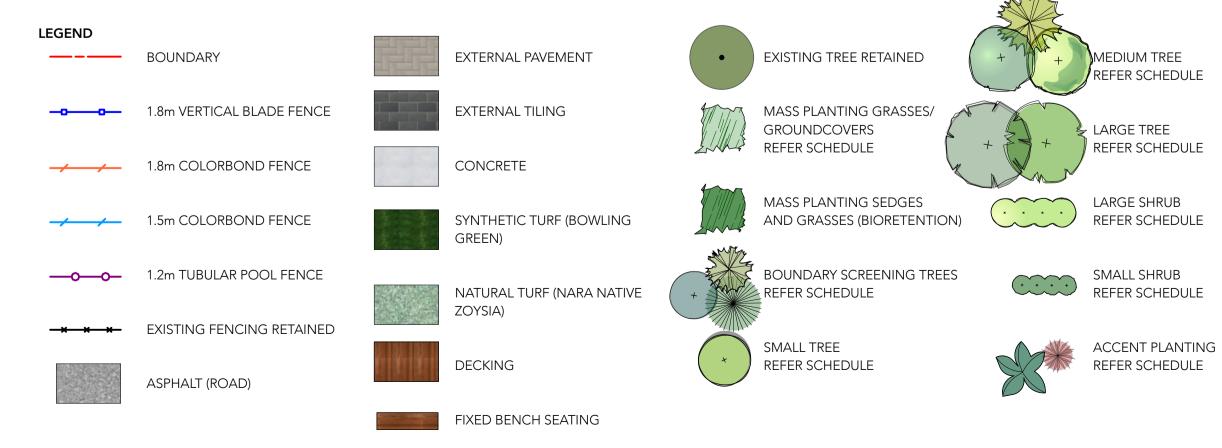




**Draft Review** For Submission

For Submission

01/06/2022 08/06/2022 10/06/2022

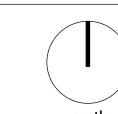

dwg no: LDA101 Project no: 2212 **rev:** 2 date: 10/06/2022 scale: 1:500 @A1










ASPHALT (ROAD)


FIXED BENCH SEATING

DECKING

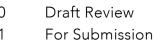

For Submission


01/06/2022 08/06/2022 10/06/2022

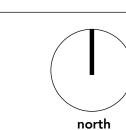


SMALL TREE REFER SCHEDULE

> dwg no: LDA102 Project no: 2212 **rev:** 2 date: 10/06/2022 **scale:** 1:500 @A1

ACCENT PLANTING REFER SCHEDULE

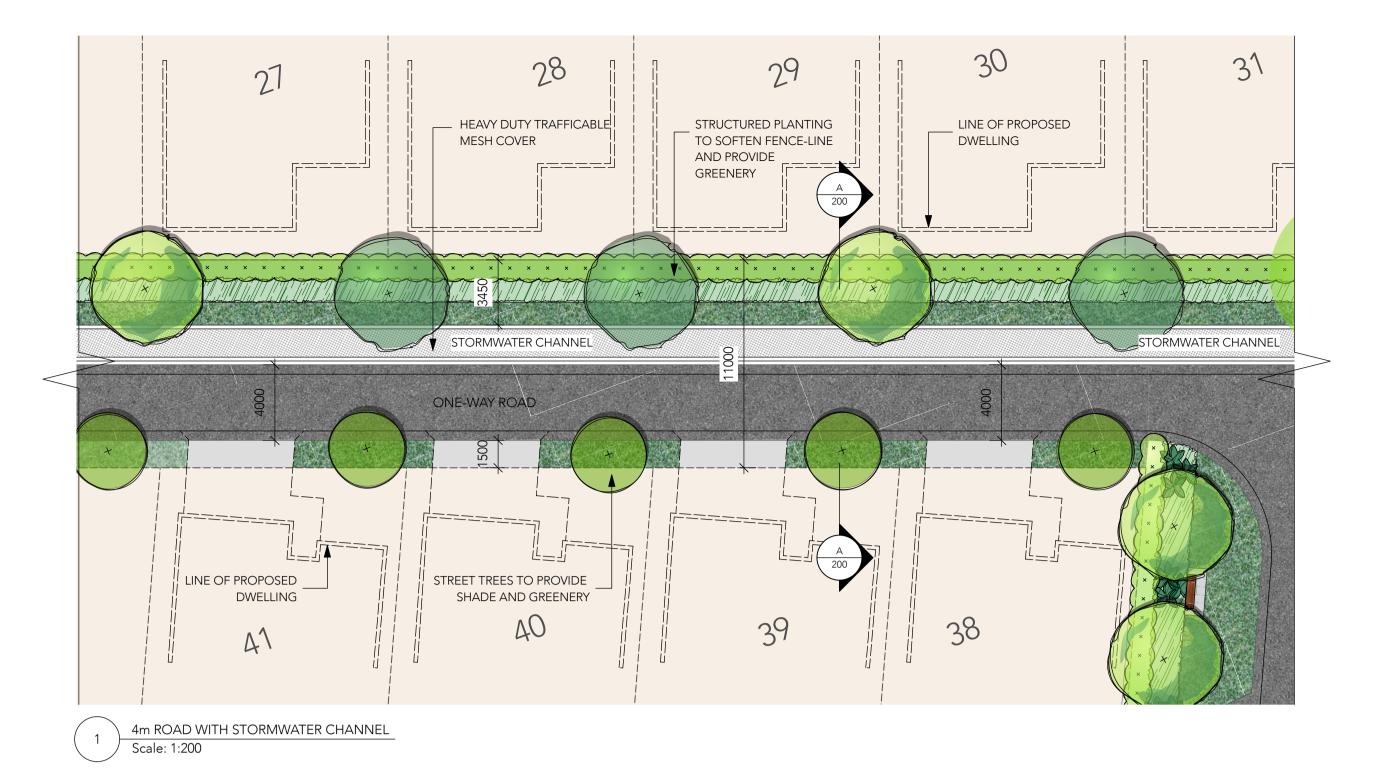

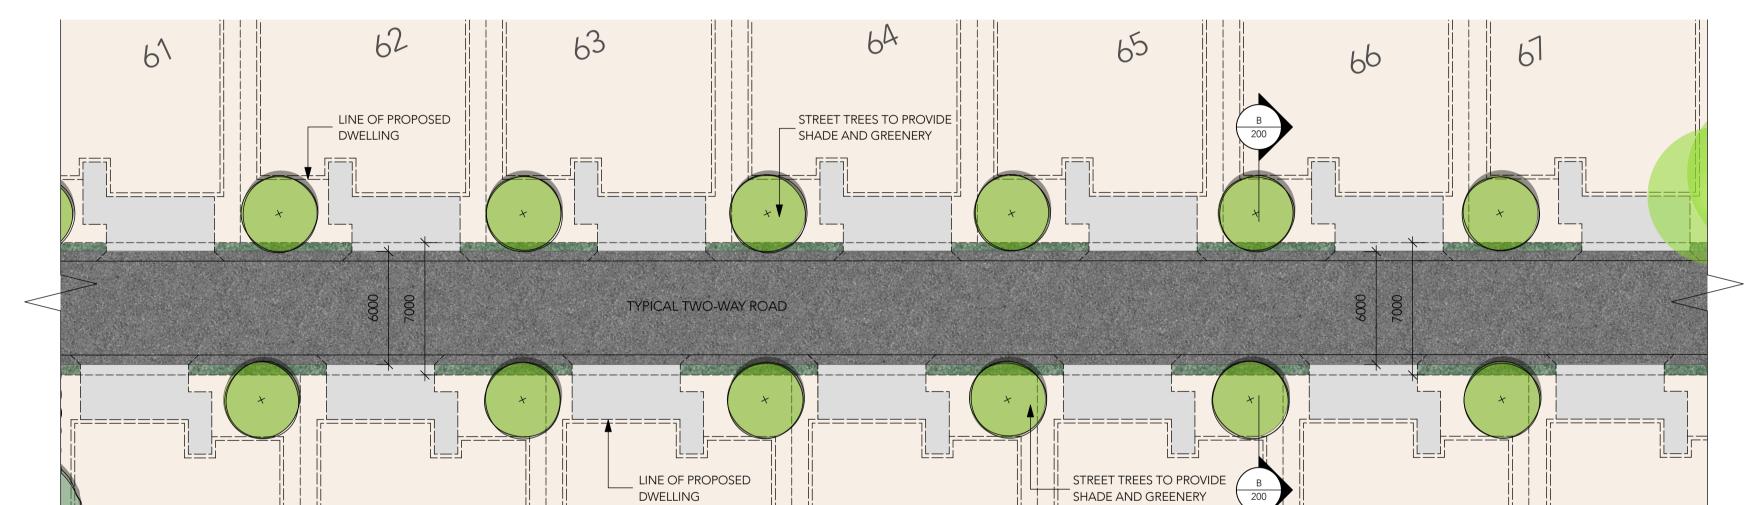


84

83

82

TYPICAL 6m ROAD - TWO-WAY Scale: 1:200

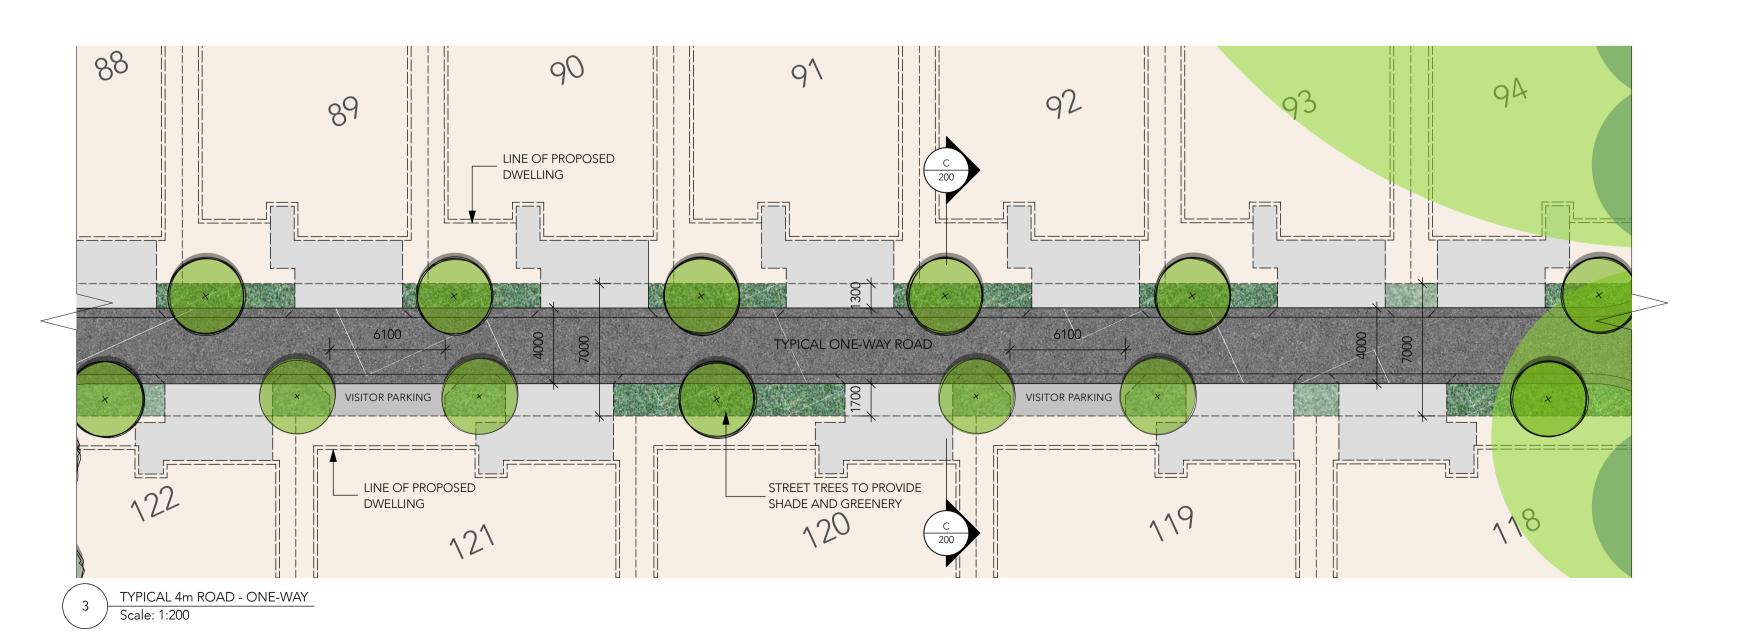



0 KEY PLAIN
Scale: 1:2500



studio 151

landscape architecture I urban design



sheet title: Landscape Detailed Plan 01

project: Hometown Australia Parkside Yamba site address: 8 Park Avenue,

Yamba NSW

revisions: Draft Review 1 For Submission

01/06/2022 08/06/2022

dwg no: LDA103 Project no: 2212 **rev:** 1 date: 08/06/2022 scale: 1:200 @A1





**LEGEND** 

--- BOUNDARY

1.8m VERTICAL BLADE FENCE

1.8m COLORBOND FENCE

✓ 1.5m COLORBOND FENCE

**1.2m TUBULAR POOL FENCE** 

ASPHALT (ROAD)

**XXX** EXISTING FENCING RETAINED

EXTERNAL PAVEMENT

EXTERNAL TILING

CONCRETE

SYNTHETIC TURF (BOWLING

NATURAL TURF (NARA NATIVE ZOYSIA)

DECKING

FIXED BENCH SEATING

EXISTING TREE RETAINED

MASS PLANTING GRASSES/ GROUNDCOVERS

REFER SCHEDULE

MASS PLANTING SEDGES AND GRASSES (BIORETENTION)


BOUNDARY SCREENING TREES
REFER SCHEDULE



REFER SCHEDULE





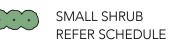











0 KEY PLAN
Scale: 1:2500

**LEGEND** 

--- BOUNDARY

1.8m VERTICAL BLADE FENCE

1.8m COLORBOND FENCE

1.5m COLORBOND FENCE

1.2m TUBULAR POOL FENCE

**XXX** EXISTING FENCING RETAINED

ASPHALT (ROAD)

EXTERNAL PAVEMENT

EXTERNAL TILING

CONCRETE

SYNTHETIC TURF (BOWLING

NATURAL TURF (NARA NATIVE ZOYSIA)

DECKING

FIXED BENCH SEATING

EXISTING TREE RETAINED

MASS PLANTING GRASSES/ GROUNDCOVERS REFER SCHEDULE

MASS PLANTING SEDGES AND GRASSES (BIORETENTION)

BOUNDARY SCREENING TREES REFER SCHEDULE

REFER SCHEDULE

MEDIUM TREE REFER SCHEDULE

LARGE TREE REFER SCHEDULE

LARGE SHRUB REFER SCHEDULE

SMALL SHRUB REFER SCHEDULE







sheet title: Landscape Detailed Plan 03

project: Hometown Australia Parkside Yamba site address: 8 Park Avenue, Yamba NSW

revisions: **Draft Review** 1 For Submission

01/06/2022 08/06/2022



dwg no: LDA105 Project no: 2212 **rev:** 1 date: 08/06/2022 scale: 1:200 @A1





01/06/2022 08/06/2022



dwg no: LDA106 Project no: 2212 **rev:** 1 date: 08/06/2022 scale: 1:200 @A1



landscape architecture I urban design




Plan 05

Parkside Yamba site address: 8 Park Avenue, Yamba NSW

For Submission For Submission

08/06/2022 10/06/2022


**rev:** 2 **date:** 10/06/2022 scale: 1:200 @A1

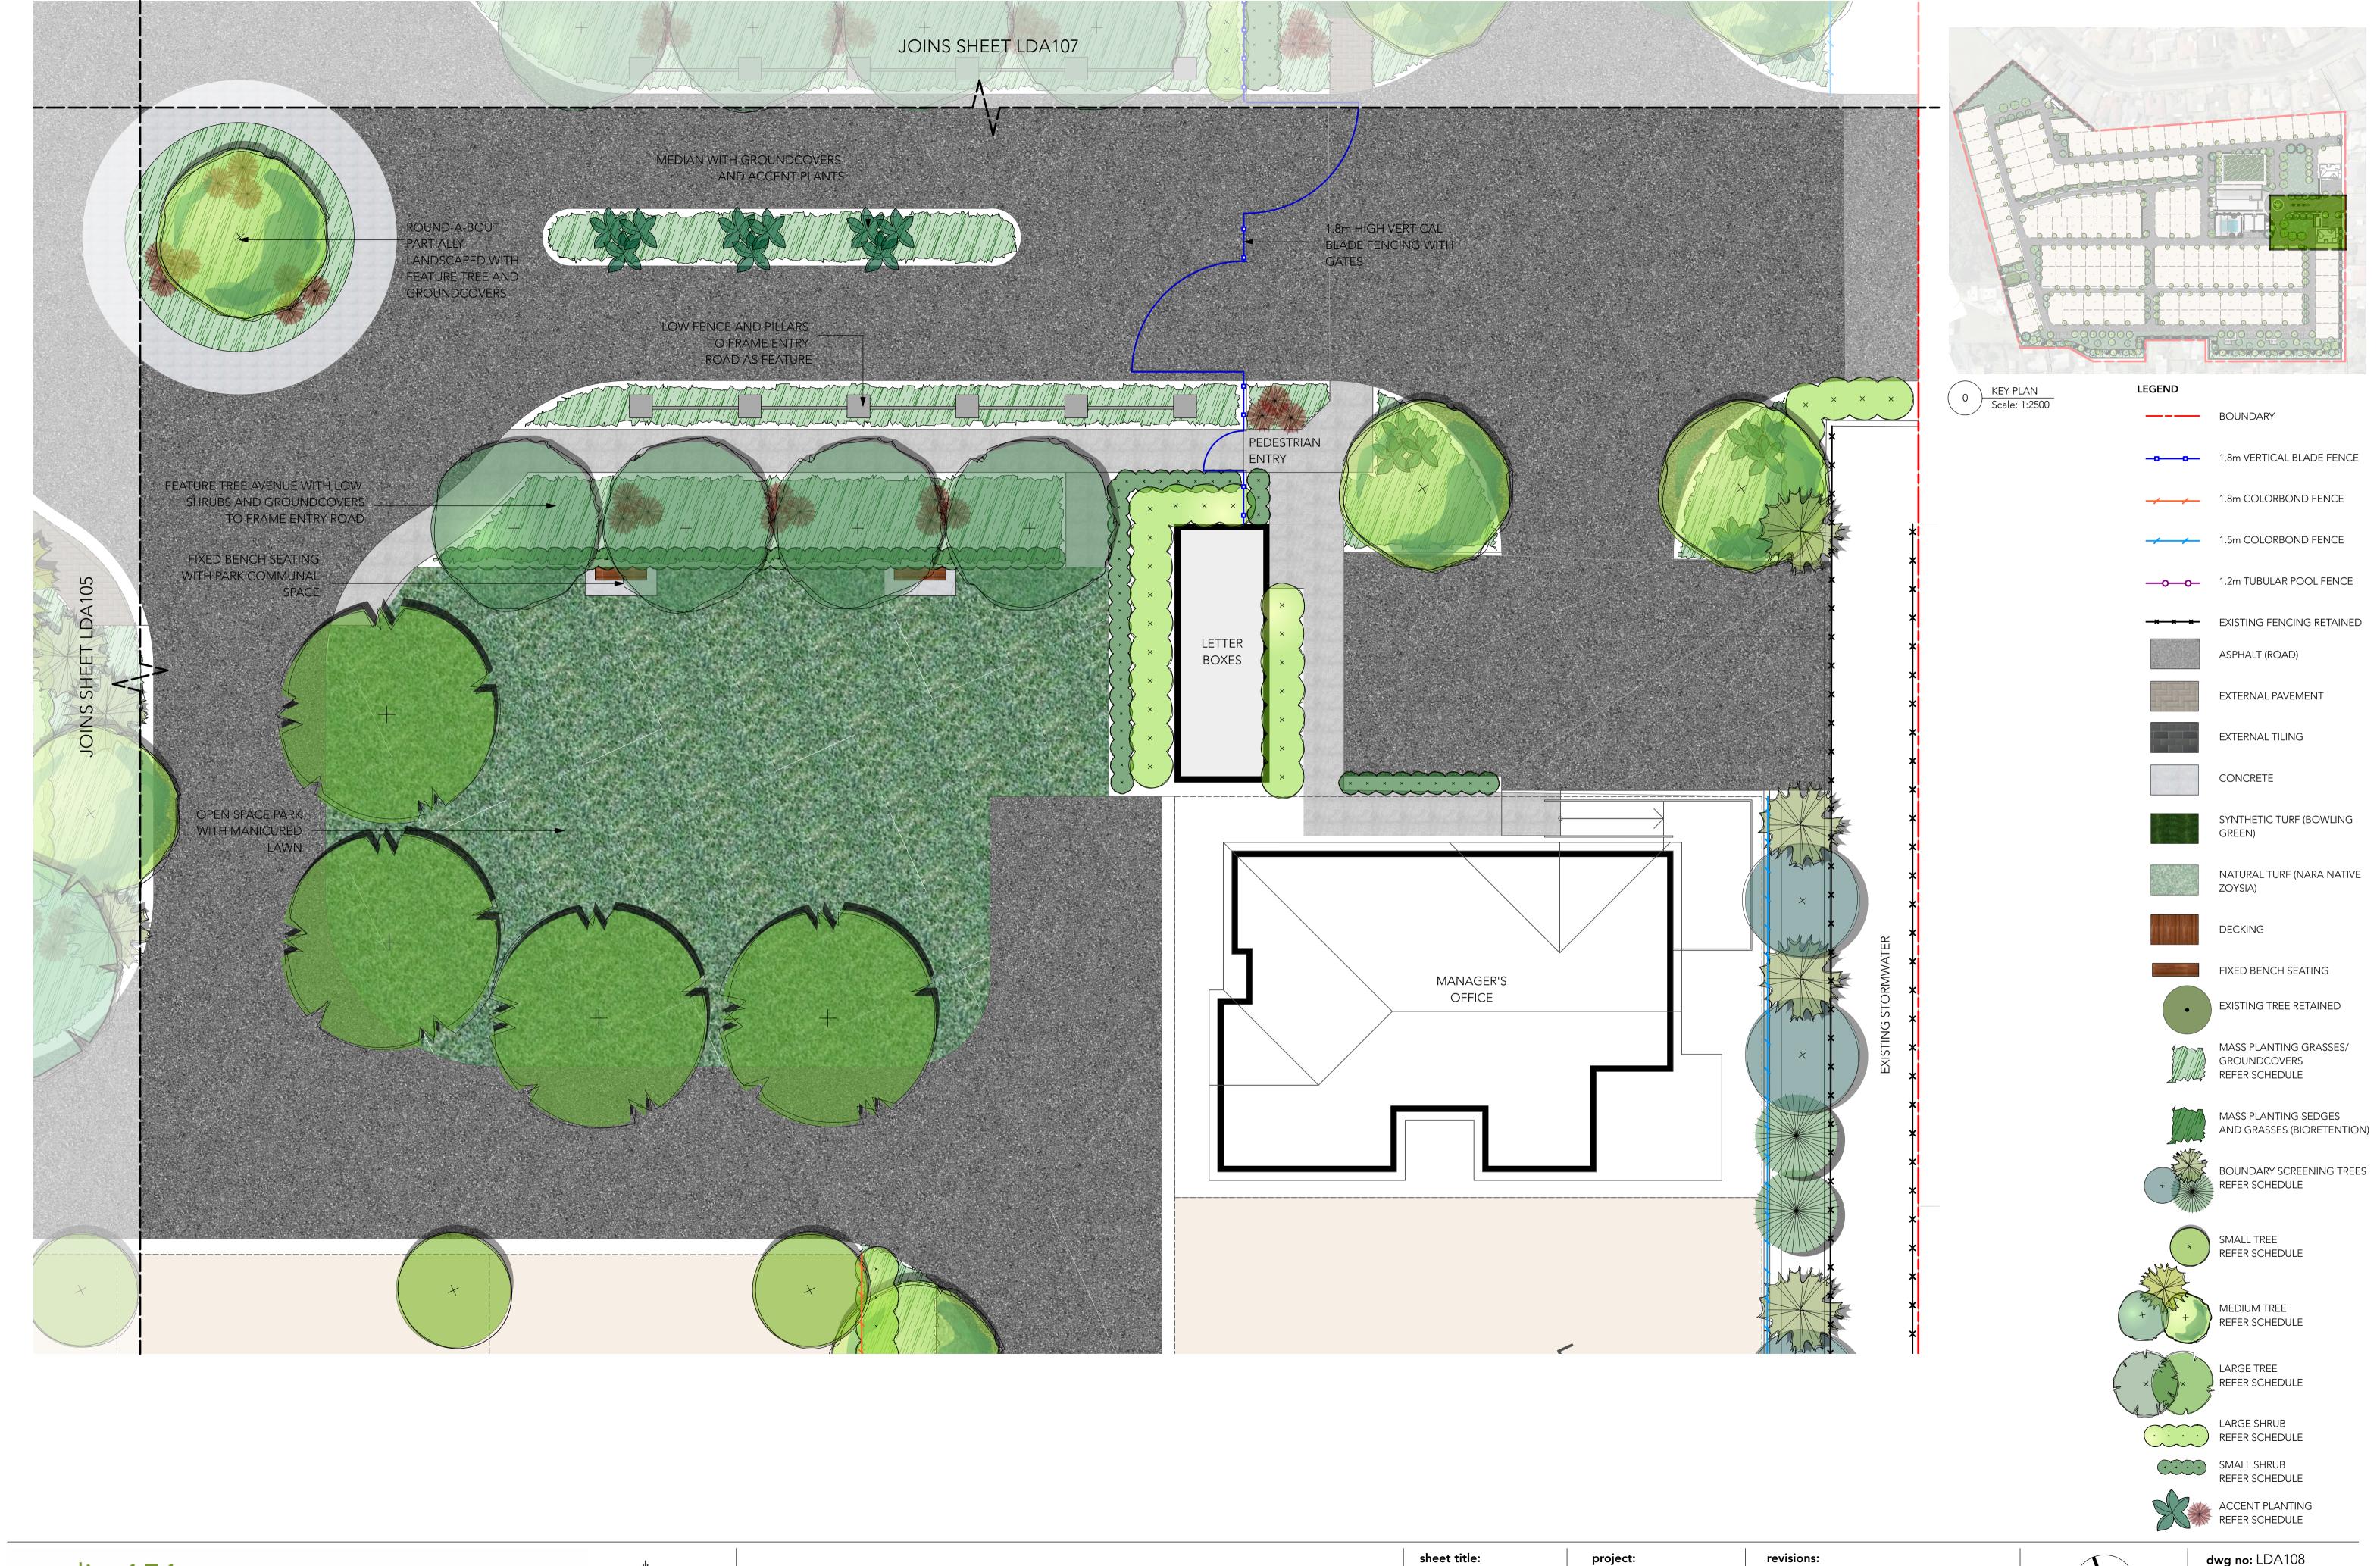




Yamba NSW

/2022 /2022 /2022

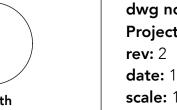

dwg no: LDA108
Project no: 2212
rev: 2
date: 10/06/2022
scale: 1:200 @A1

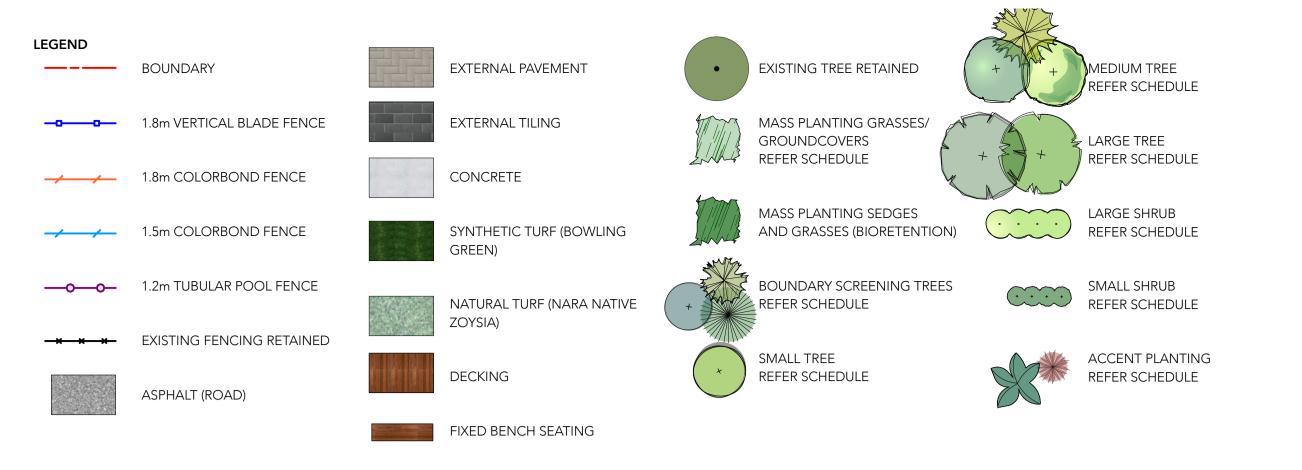



0 KEY PLAN
Scale: 1:2500



studio 151

landscape architecture I urban design



sheet title: Landscape Detailed Plan 07

project: Hometown Australia Parkside Yamba site address: 8 Park Avenue,

Yamba NSW

revisions: For Submission

For Submission

**Draft Review** 

01/06/2022 08/06/2022 10/06/2022



dwg no: LDA109 Project no: 2212 **rev:** 2 date: 10/06/2022 scale: 1:200 @A1



landscape architecture I urban design

Documents வெள்ள 129 நி. 29 நி. 29 நி. 29 நி. 20 நி

Australian Institute of Landscape Architects

Landscape Plan


Parkside Yamba site address: 8 Park Avenue,

Yamba NSW


For Submission For Submission

10/06/2022 14/06/2022


**rev:** 2 date: 14/06/2022 scale: 1:50 @A1

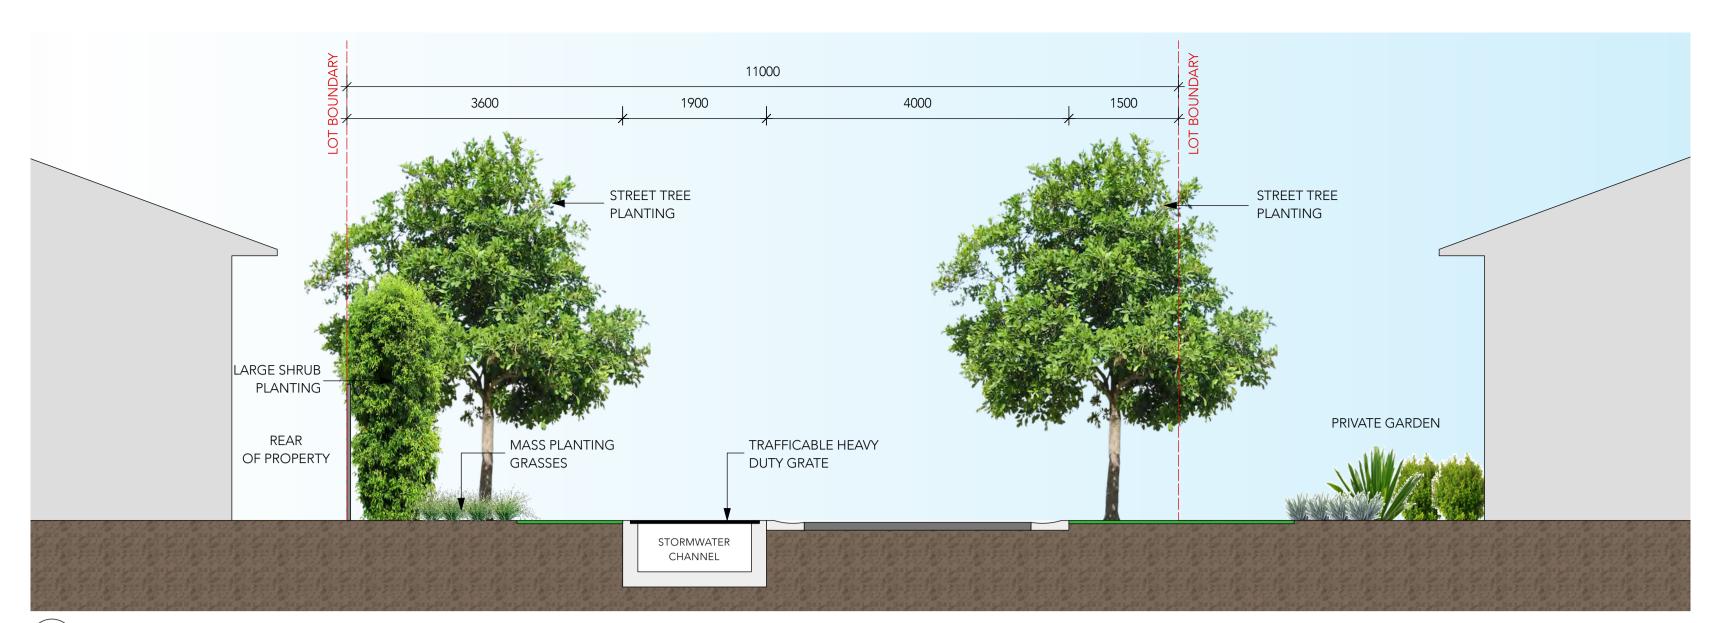


SECTION A - ONE WAY ROAD WITH STORMWATER CHANNEL
Scale: 1:50

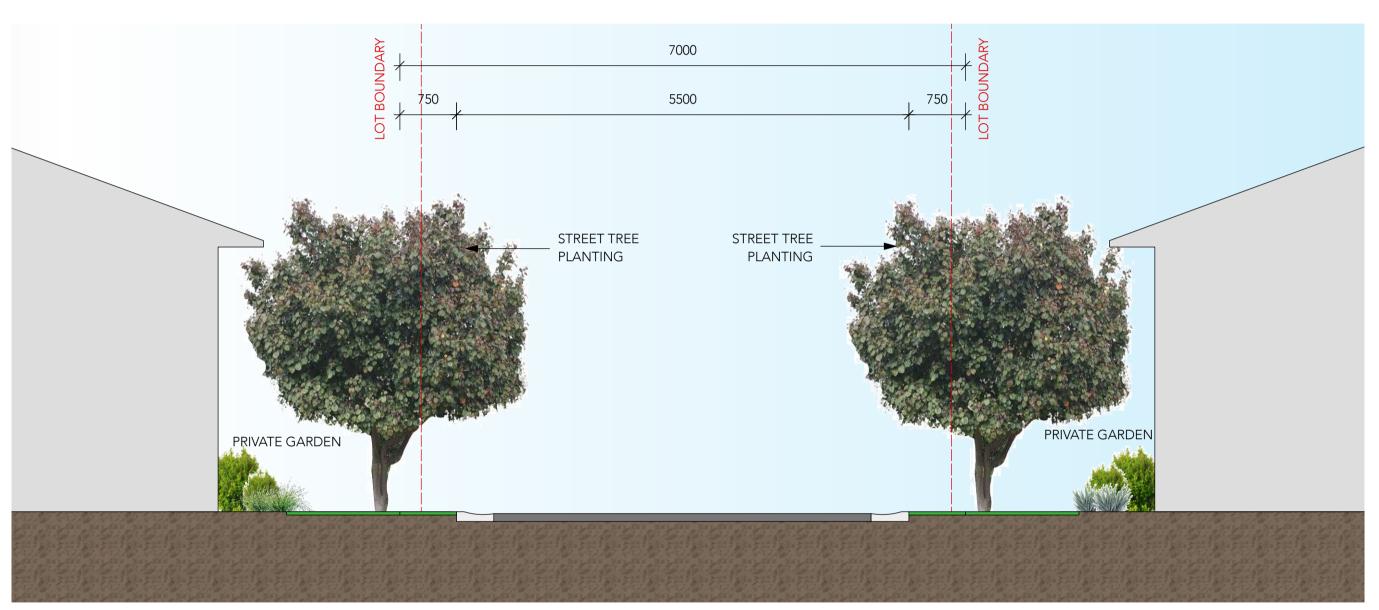

SECTION B - TYPICAL TWO WAY ROAD
Scale: 1:50

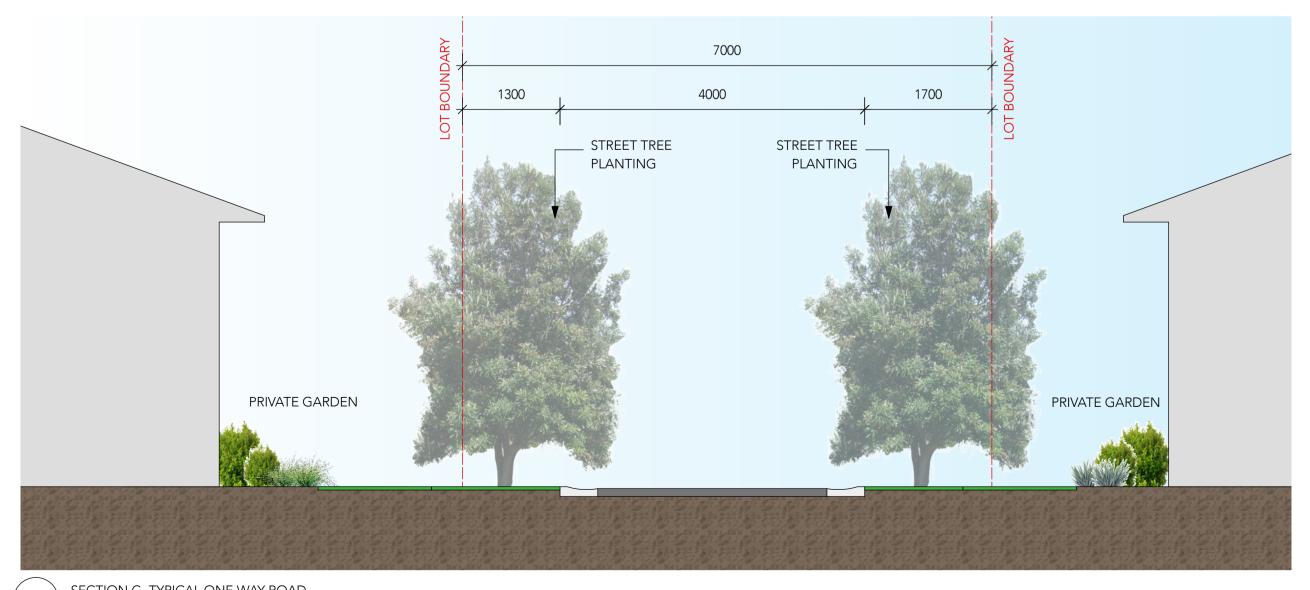

C SECTION C -TYPICAL ONE WAY ROAD
Scale: 1:50 SECTION E - TWO WAY ROAD ADJACENT PARK Scale: 1:50 studio 151

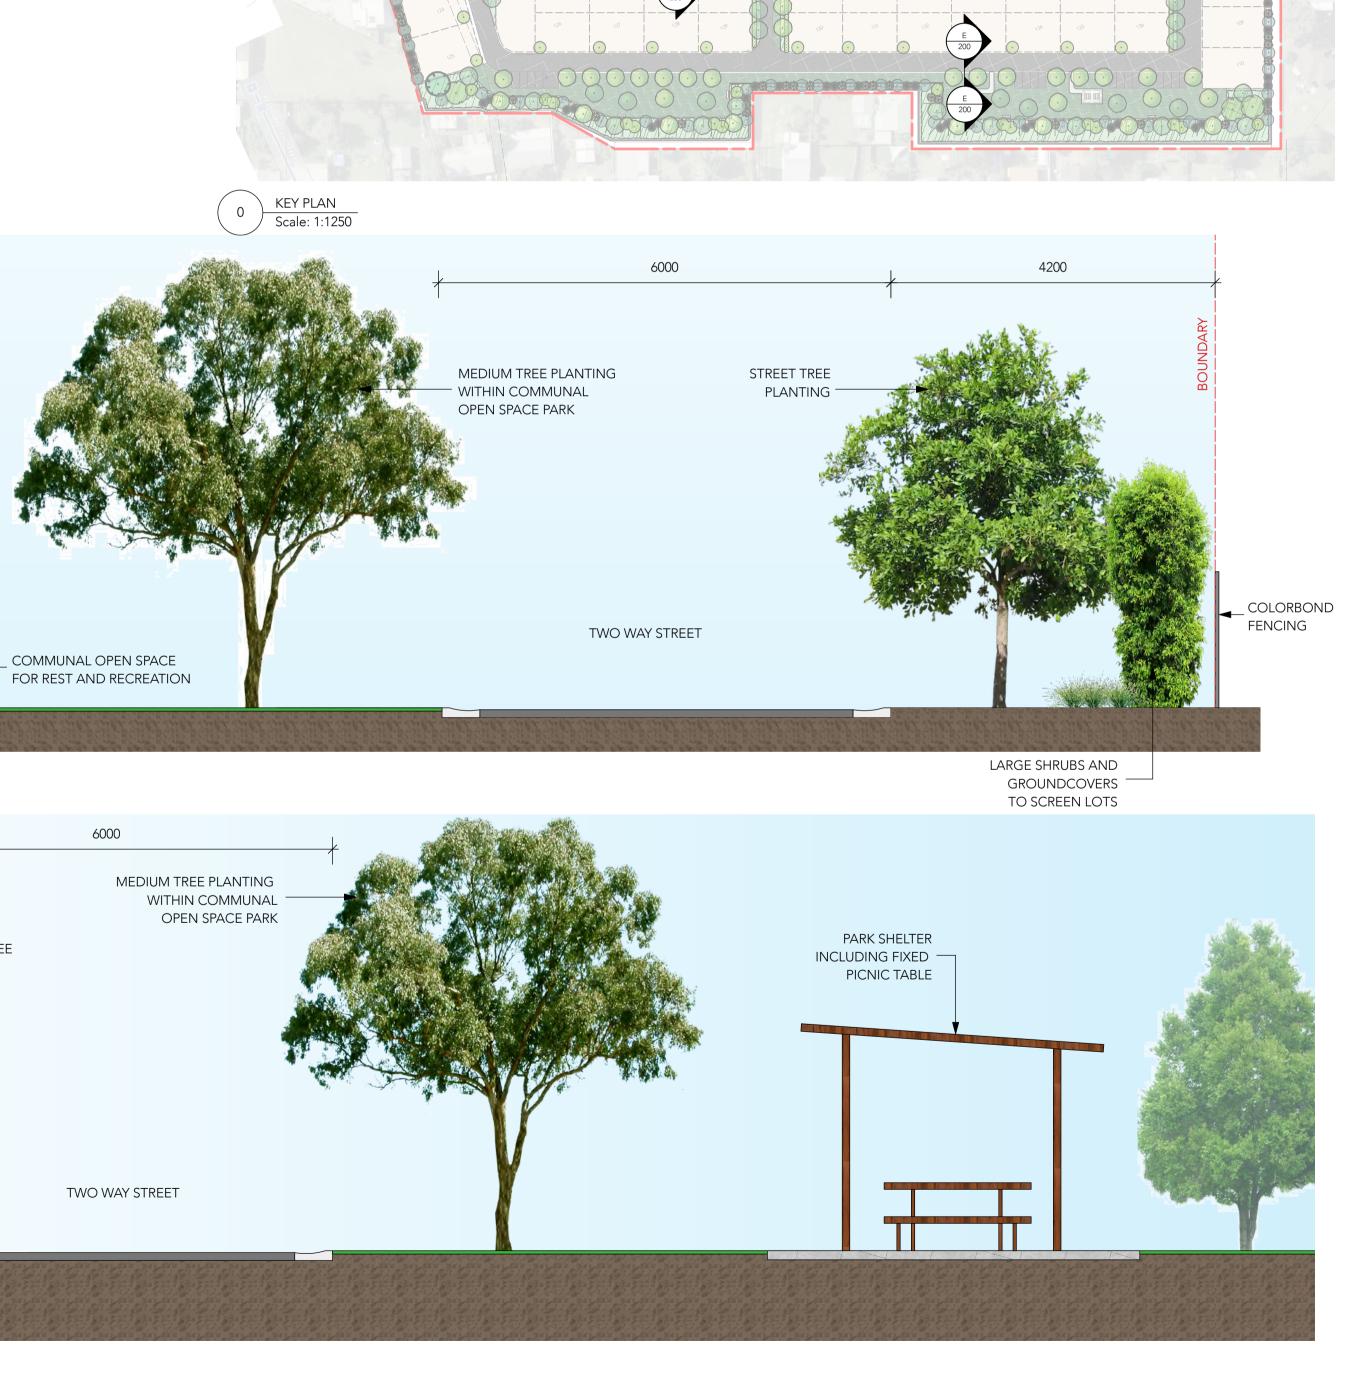

Australian Institute of Landscape Architects

sheet title: Landscape Sections 01

SECTION D - COMMUNAL OPEN SPACE
Scale: 1:50

STREET TREE PLANTING


project: Hometown Australia Parkside Yamba site address: 8 Park Avenue,

Yamba NSW

revisions: **Draft Review** 1 For Submission

01/06/2022 08/06/2022

dwg no: LDA200 Project no: 2212 date: 08/06/2022 scale: 1:50 @A1

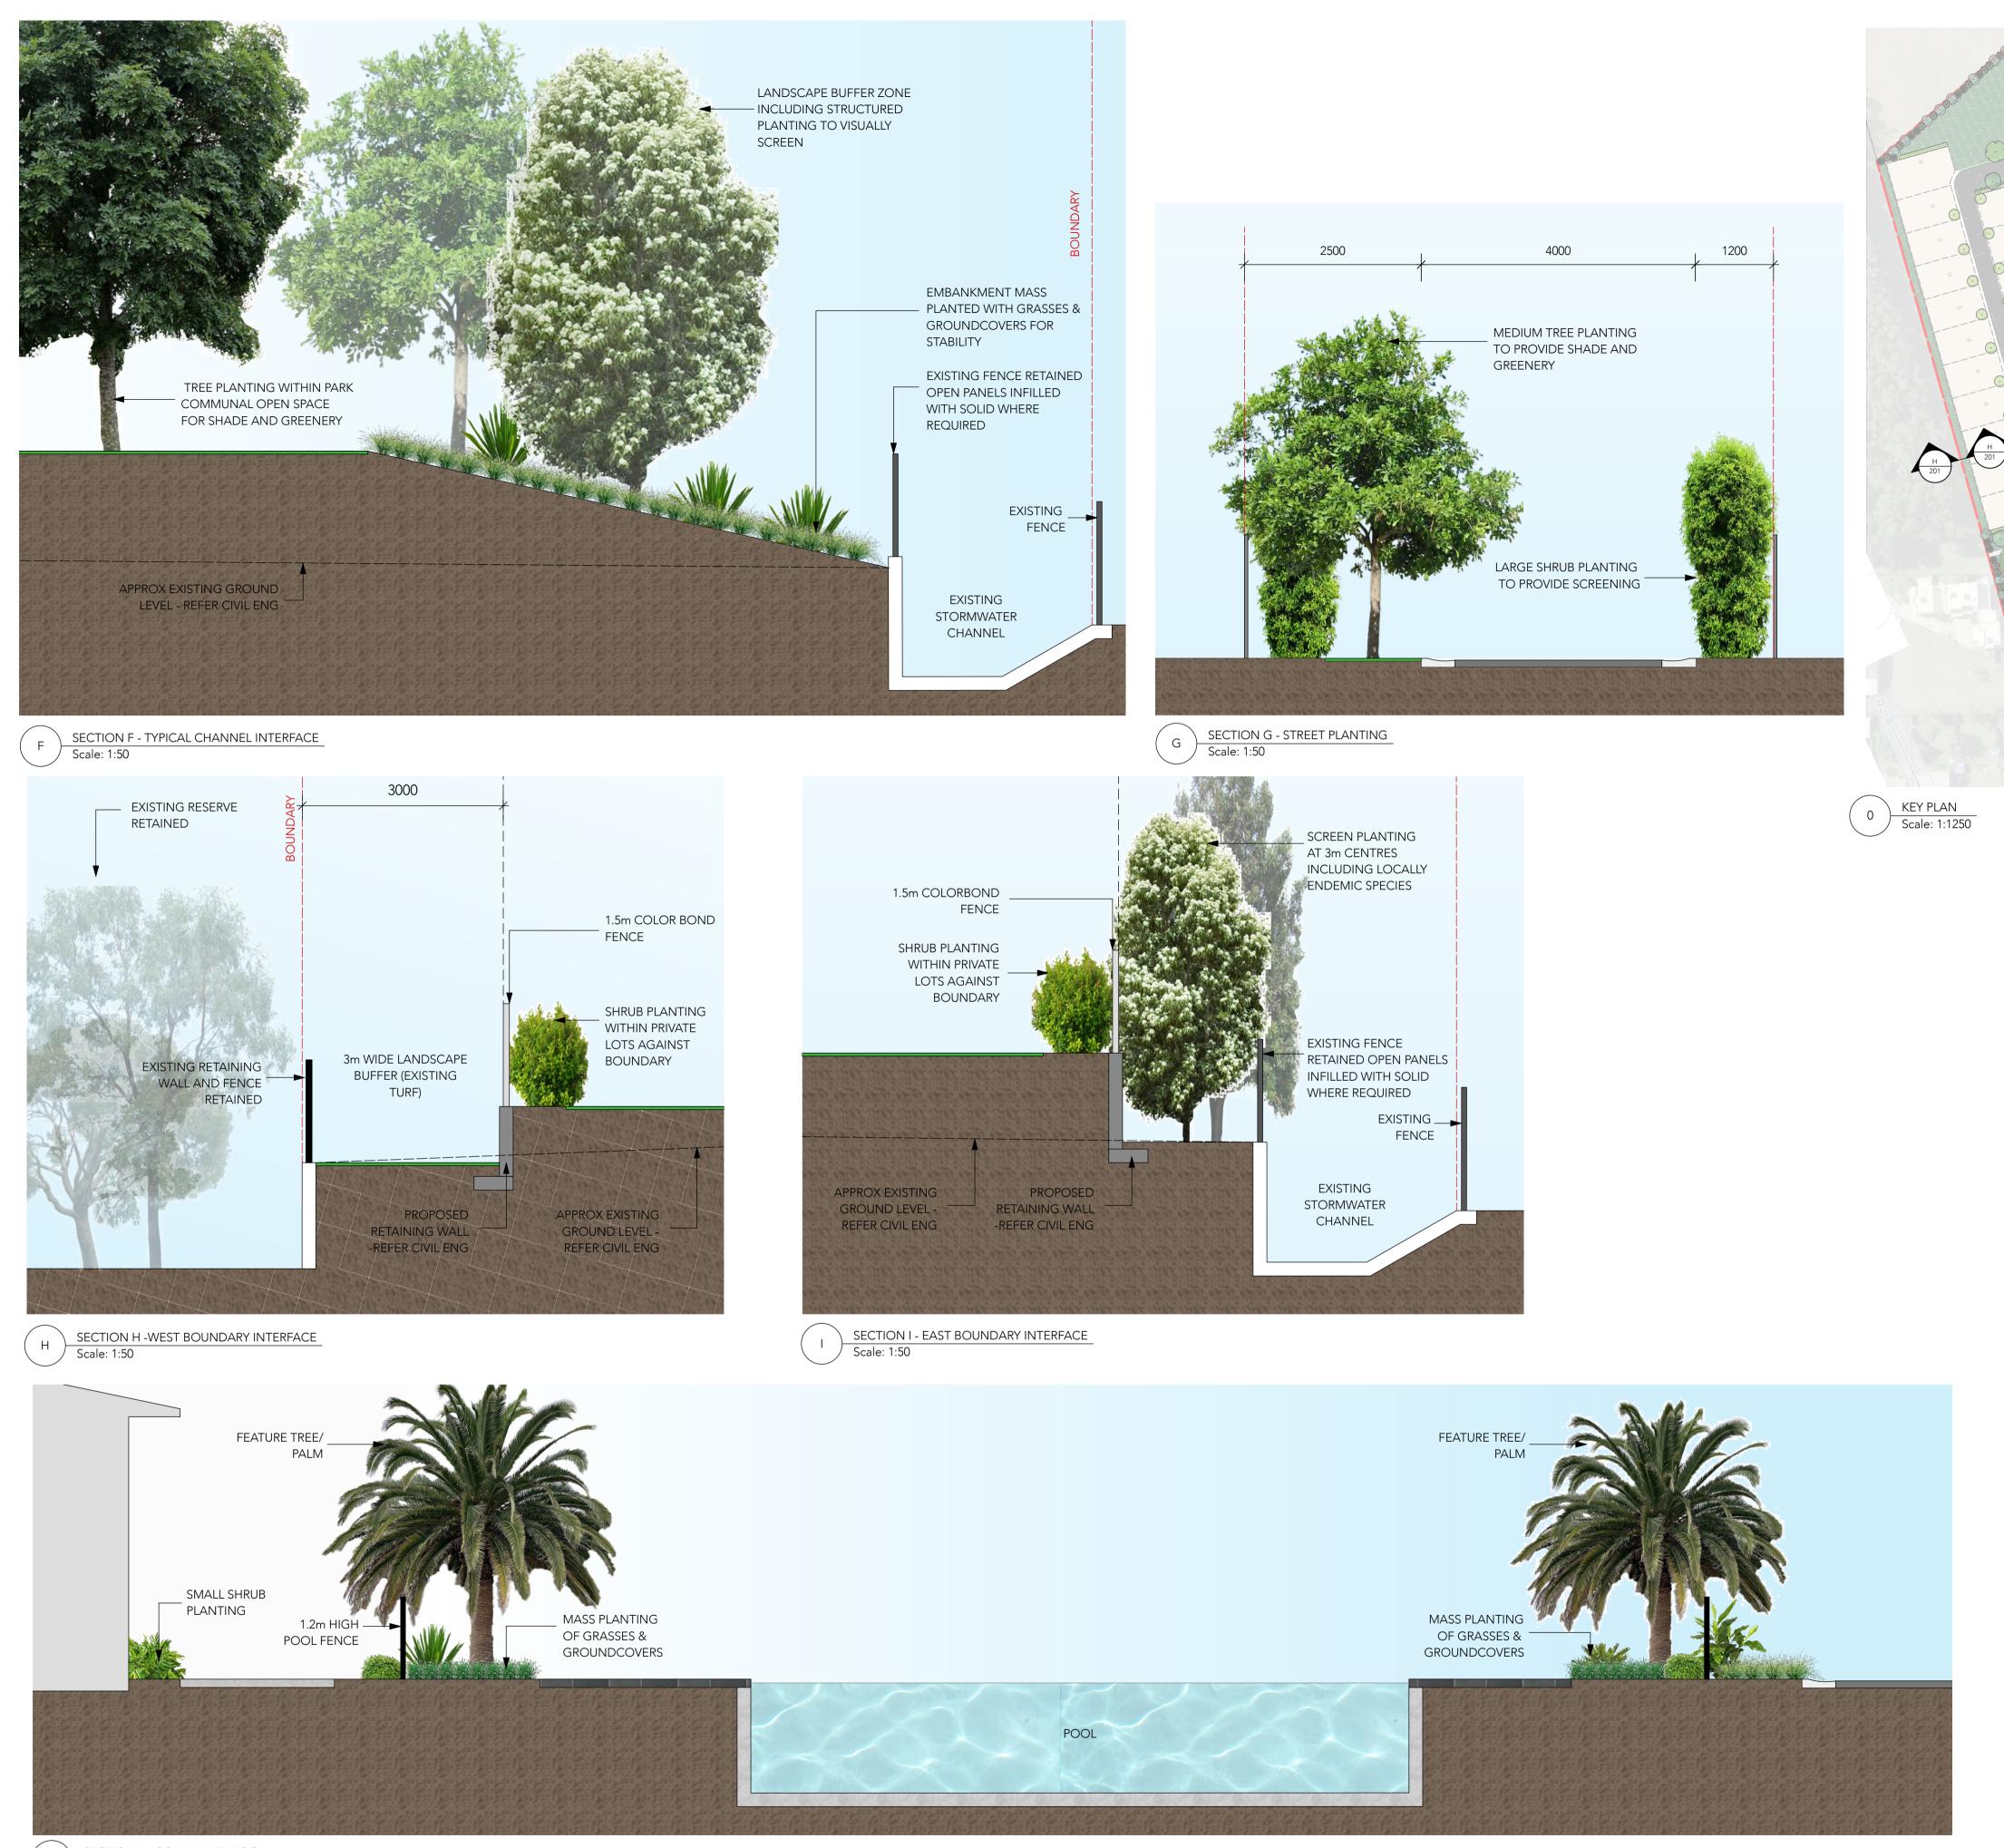


SECTION J - COMMUNITY POOL Scale: 1:50

studio 151

Yamba NSW


For Submission


dwg no: LDA201 Project no: 2212 **date:** 10/06/2022 scale: 1:50 @A1

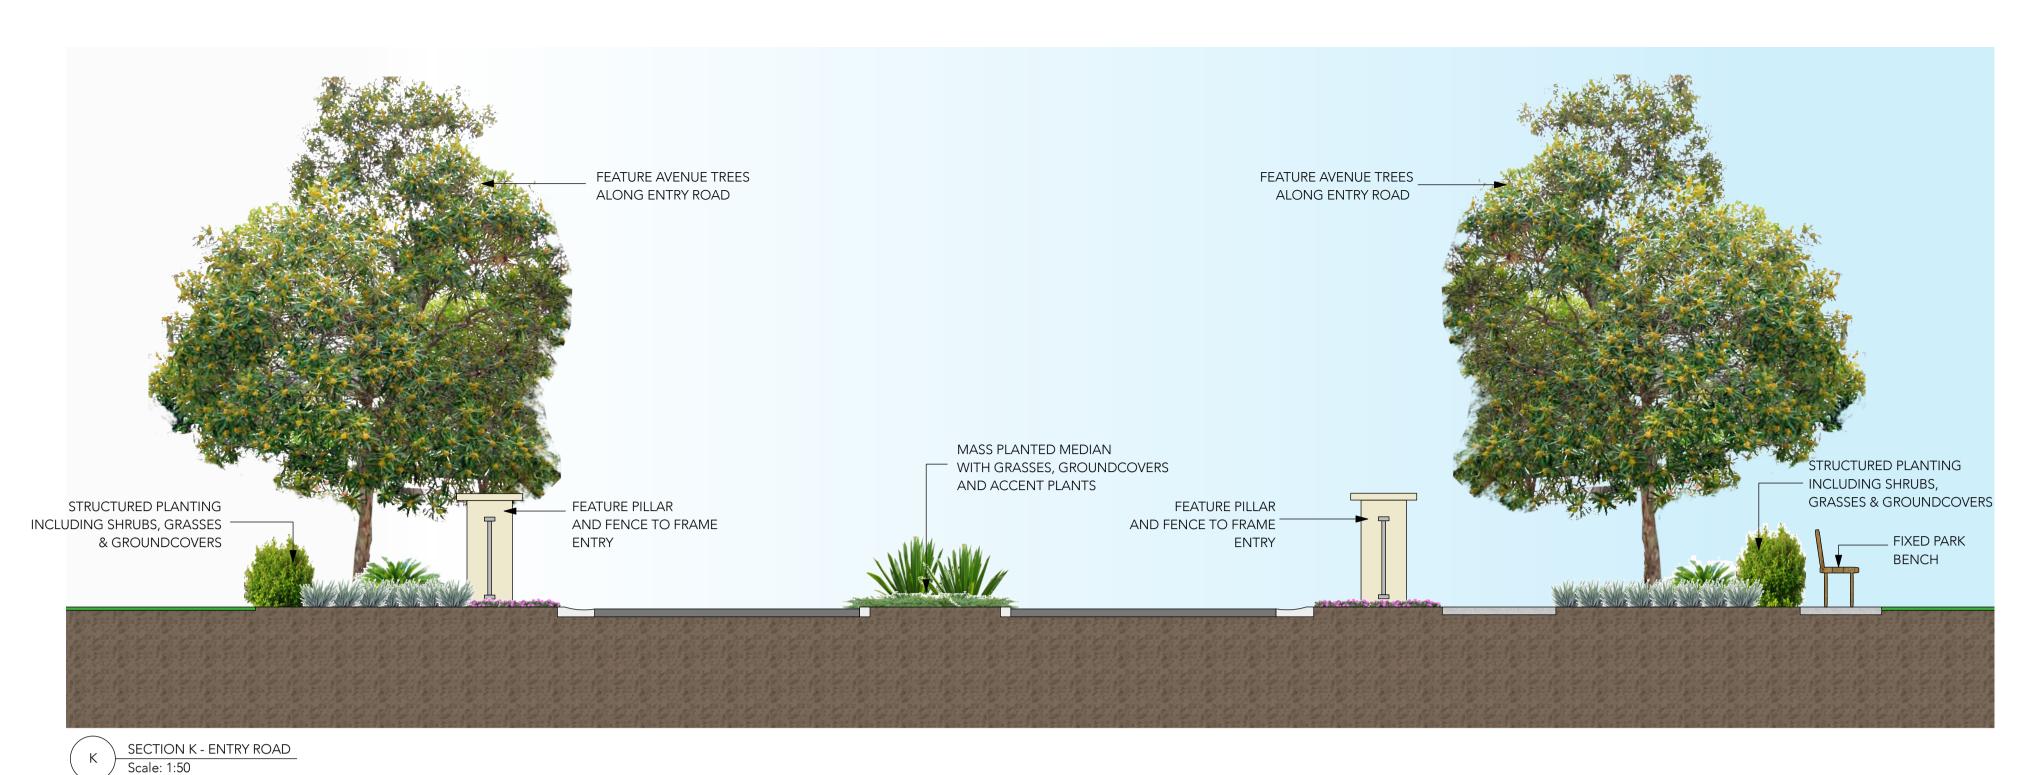



Scale: 1:1250

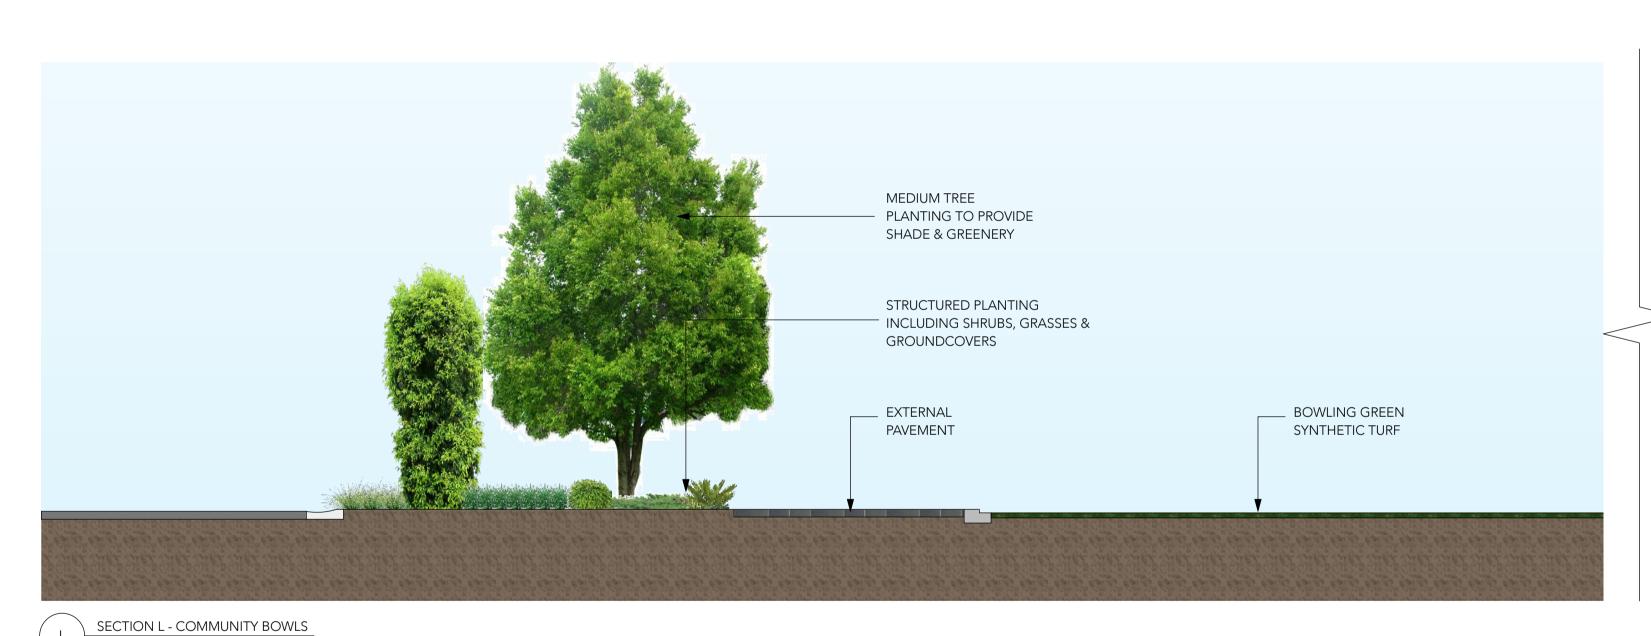

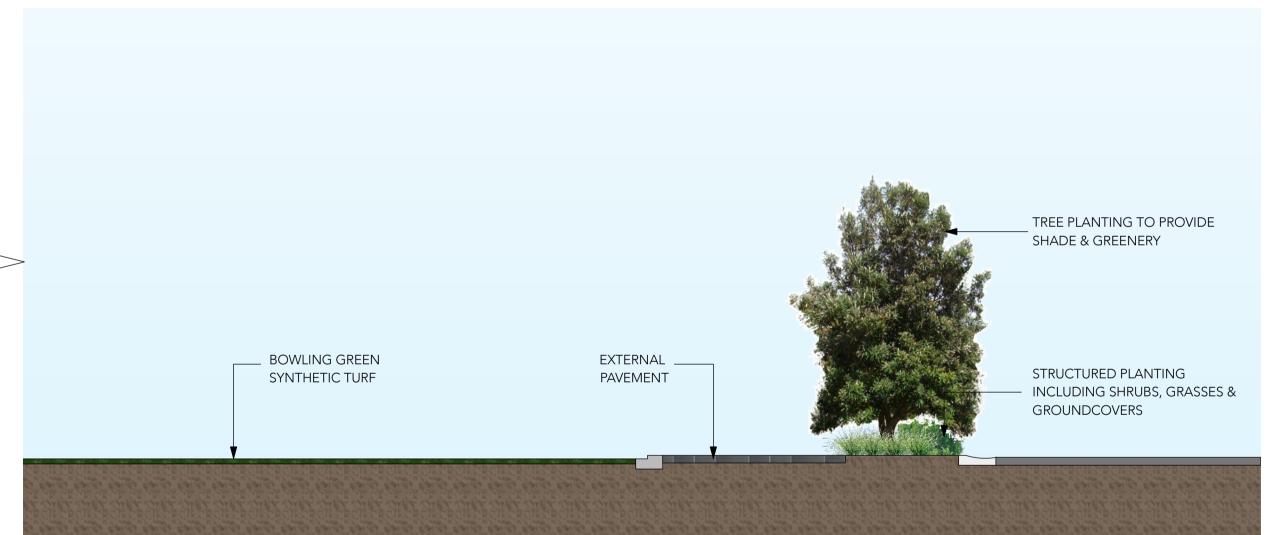

Scale: 1:50



	PLANT SCHEDULE Botanical Name	Common Name	Pot Size	Spacing	Height x Spread
	Boundary Screening Trees:				
3/4	Acmena smithii*	Lilly Pilly	200mm	As Shown	6x4m
3000	Banksia integrifolia*	Coastal Banksia	200mm	As Shown	15x5m
	Elaeocarpus reticulatus*	Blueberry Ash	200mm	As Shown	8x4m
	Melaleuca linarifolia*	Snow in Summer	200mm	As Shown	8x5m
	Small Trees:				
*	Corymbia ficifolia	Dwarf Flowering Gum	45lt	As Shown	4x4m
	Cupaniopsis anacardioides*	Tuckeroo	45lt	As Shown	5x4m
	Backhousia citriodora	Lemon Scented Myrtle	45lt	As Shown	7x4m
	Callistemon vinimalis*	Bottle Brush	45lt	As Shown	5x4m
M	Medium Trees:				
+	Banksia integrifolia*	Coastal Banksia	45lt	As Shown	15x5m
	Brachychiton populneus	Kurrajong Tree	45lt	As Shown	10x7m
	Elaeocarpus eumundii	Quandong	45lt	As Shown	10x3m
	Glochidion ferdinandi*	Cheese Tree	45lt	As Shown	10x6m
	Hibiscus tiliaceus 'Rubra'*	Cottonwood	45lt	As Shown	8x5m
	Howea forsteriana	Kentia Palm	45lt	As Shown	10x4m
	Melaleuca stypheliliodes*	Prickly Paperbark	45lt	As Shown	10x5m
	Tristaniopsis laurina	Water Gum	45lt	As Shown	8x6m
A STATE OF THE STA	Large Trees: Casuarina glauca*	Swamp Oak	45lt	As Shown	12x5m
X	Livistona australis	Cabbage Tree Palm	75lt	As Shown	15x4m
Jan J	Melaleuca quinquenervia*	_	45lt	As Shown	12x6m
		Paperbark		As Shown	
	Waterhousia floribunda	Weeping Lilly Pilly	75lt	As Snown	12x8m
	Large Shrubs:				
	Acmena smithii*	Lilly Pilly	200mm	1m Cts	3x2m
	Callistemon viminalis*	Bottlebrush	200mm	1m Cts	3x2m
	Syzyguium australe 'Cascade'	Weeping Lilly Pilly	200mm	1m Cts	3x2m
	Westringia fruticosa	Coastal Rosemary	200mm	0.8m Cts	1.5x1.5m
~~~	Small Shrubs:				
البنتان	Acmena smithii 'Allyn Magic'	Dwarf Lily Pilly	200mm	0.5m Cts	0.8x0.6m
	Callistemon vinimalis 'Green John'	Dwarf Bottle Brush	200mm	0.5m Cts	0.6x0.6m
	Hardenbergia violacea 'Mini Ha-Ha'	Dwarf False Sarsaparilla	200mm	0.8m Cts	0.6x0.6m
	Hymenosporum flavum 'Gold Nugget'	Dwarf Native Frangipani	200mm	0.8m Cts	1x1m
	Melaleuca linarifolia 'Claret Tops'	Dwarf Melaleuca	200mm	0.5m Cts	0.6x0.6m
	Westringia fruticosa 'Grey Box'	Dwarf Coastal Rosemary	200mm	0.5m Cts	0.6x0.6m
	Grasses & Groundcovers				
	Dianella caerulea*	Flax Lily	140mm	4/1m2	0.4x0.4m
4777	Dianella revoluta *	Flax Lily	140mm	4/1m2	0.4x0.4m
YL-UNIZ	Dianella caerulea 'Tasmanica'	Flax Lily	140mm	4/1m2	0.4x0.4m
	Grevillea 'Poorinda Royal Mantle'	Creeping Grevillea	140mm	2/1m2	1x0.3m
	Lomandra longifolia*	Mat Rush	140mm	4/1m2	0.7x0.7m
	Lomandra longifolia 'Tanika'	Mat Rush Cv	140mm	4/1m2	0.6x0.6m
	Myoporum parvifolium	Creeping Boobialla	140mm	2/1m2	0.3x0.8m
	Poa poiformis	Tussock Grass	140mm	4/1m2	0.6x0.6m
	Violea hederacea	Native Violet	140mm	2/1m2	0.3x0.8m
	Grasses & Sedges				
	•	Tall Codes	1.40,	4/12	0.4.1
10	Carex appressa	Tall Sedge	140mm	4/1m2	0.6x1m
	Juncas usitatus	Common Rush	140mm	4/1m2	0.5x0.8m
	Lomandra longifolia*	Mat Rush	140mm	4/1m2	0.7x0.7m
	Accent Planting				
	Crinum pedunculatum*	Swamp Lily	200mm	As Shown	0.8x1m
	Doryanthes excelsa	Gymea Lily	200mm	As Shown	2x2m
	Turf				
	Zoysia 'Nara'	Nara Native Zoysia			

Zoysia 'Nara' Nara Native Zoysia

\* Clarence River Floodplain & Estuary Native Plant Species

studio 151

landscape architecture I urban design



Yamba NSW

For Submission

06/06/2022

08/06/2022

10/06/2022

14/06/2022




















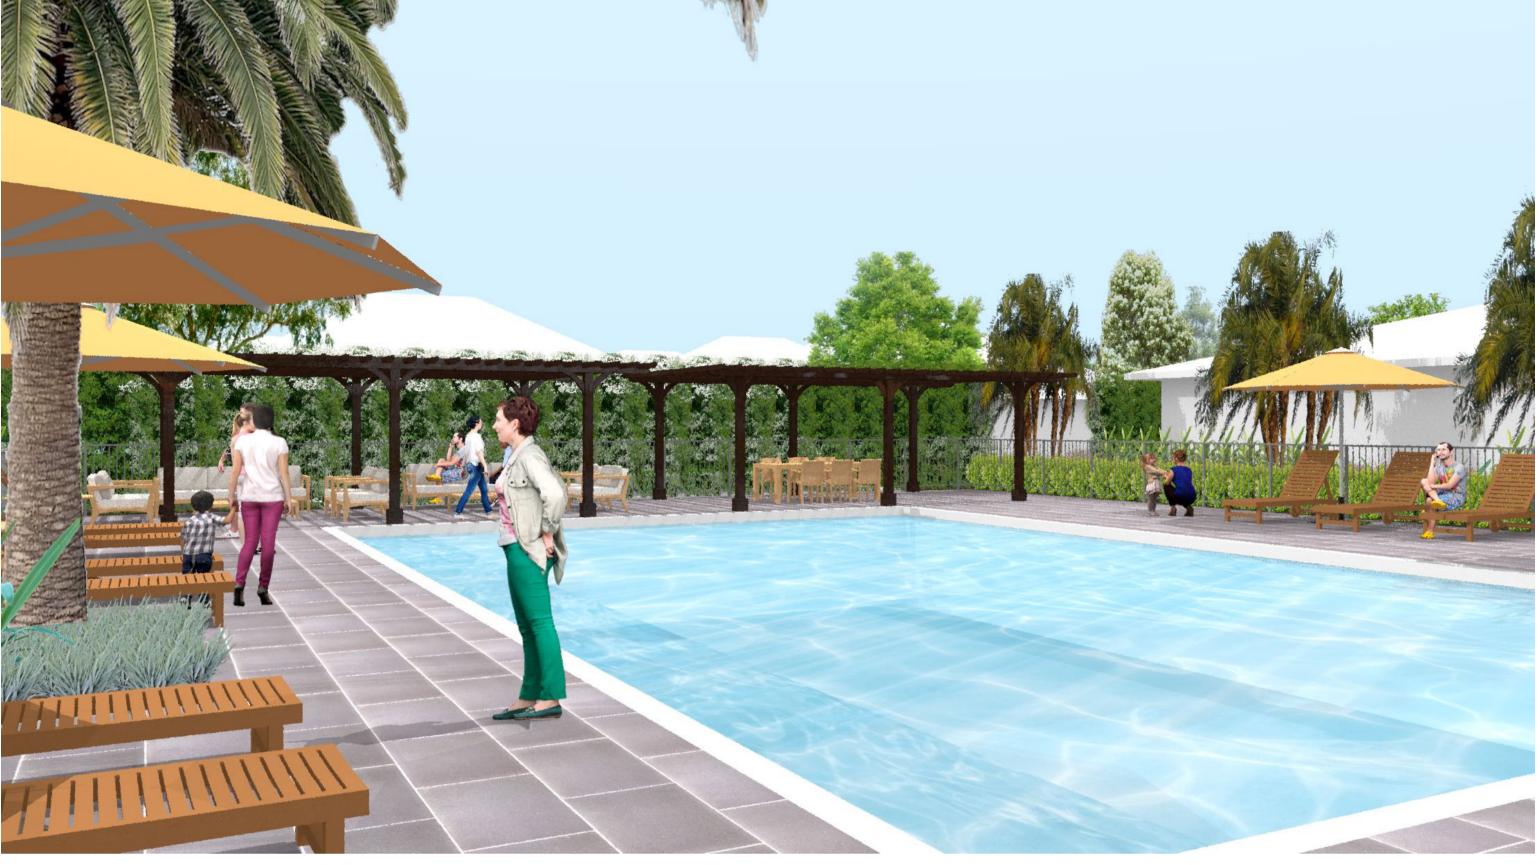





Australian Institute of Landscape Architects

**project:** Hometown Australia

Parkside Yamba

site address: 8 Park Avenue,