



BROADWATER PUBLIC SCHOOL

9 BYRNES STREET, BROADWATER NSW 2472

CIVIL ENGINEERING WORKS

GENERAL NOTES:

- ALL WORK TO BE CARRIED OUT IN ACCORDANCE WITH RICHMOND VALLEY COUNCIL'S SPECIFICATION. CONTRACTOR TO OBTAIN AND RETAIN A COPY ON SITE DURING THE COURSE OF THE WORKS.
- ALL NEW WORKS ARE TO MAKE A SMOOTH JUNCTION WITH EXISTING CONDITIONS AND MARRY IN A 'WORKMANLIKE' MANNER.
- THE CONTRACTOR IS TO VERIFY THE LOCATION OF ALL SERVICES WITH EACH RELEVANT AUTHORITY. ANY DAMAGE TO SERVICES SHALL BE RECTIFIED BY THE CONTRACTOR OR THE RELEVANT AUTHORITY AT THE CONTRACTOR'S EXPENSE. SERVICES SHOWN ON THESE PLANS ARE ONLY THOSE EVIDENT AT THE TIME OF SURVEY OR AS DETERMINED FROM SERVICE DIAGRAMS. H & H CONSULTING ENGINEERS PTY. LTD CANNOT GUARANTEE THE INFORMATION SHOWN NOR ACCEPT ANY RESPONSIBILITY FOR INACCURACIES OR INCOMPLETE DATA.
- SERVICES & ACCESSSES TO THE EXISTING PROPERTIES ARE TO BE MAINTAINED IN WORKING ORDER AT ALL TIMES DURING CONSTRUCTION.
- ADJUST EXISTING SERVICE COVERS TO SUIT NEW FINISHED LEVELS TO RELEVANT AUTHORITY REQUIREMENTS WHERE NECESSARY.
- REINSTATE AND STABILISE ALL DISTURBED LANDSCAPED AREAS.
- MINIMUM GRADE OF SUBSOIL SHALL BE 0.5% (1:200) FALL TO OUTLETS.
- ALL TEMPORARY SEDIMENT AND EROSION CONTROL DEVICES ARE TO BE CONSTRUCTED, PLACED AND MAINTAINED IN ACCORDANCE WITH THE TECHNICAL SPECIFICATIONS, EROSION AND SEDIMENTATION CONTROL PLAN AND RICHMOND VALLEY COUNCIL'S REQUIREMENTS WHERE APPLICABLE.
- CONTRACTOR TO CHECK AND CONFIRM SITE DRAINAGE CONNECTIONS ACROSS THE VERGE PRIOR TO COMMENCEMENT OF SITE DRAINAGE WORKS.
- PROPERTIES AFFECTED BY THE WORKS ARE TO BE NOTIFIED IN ADVANCE WHERE DISRUPTION TO EXISTING ACCESS IS LIKELY.

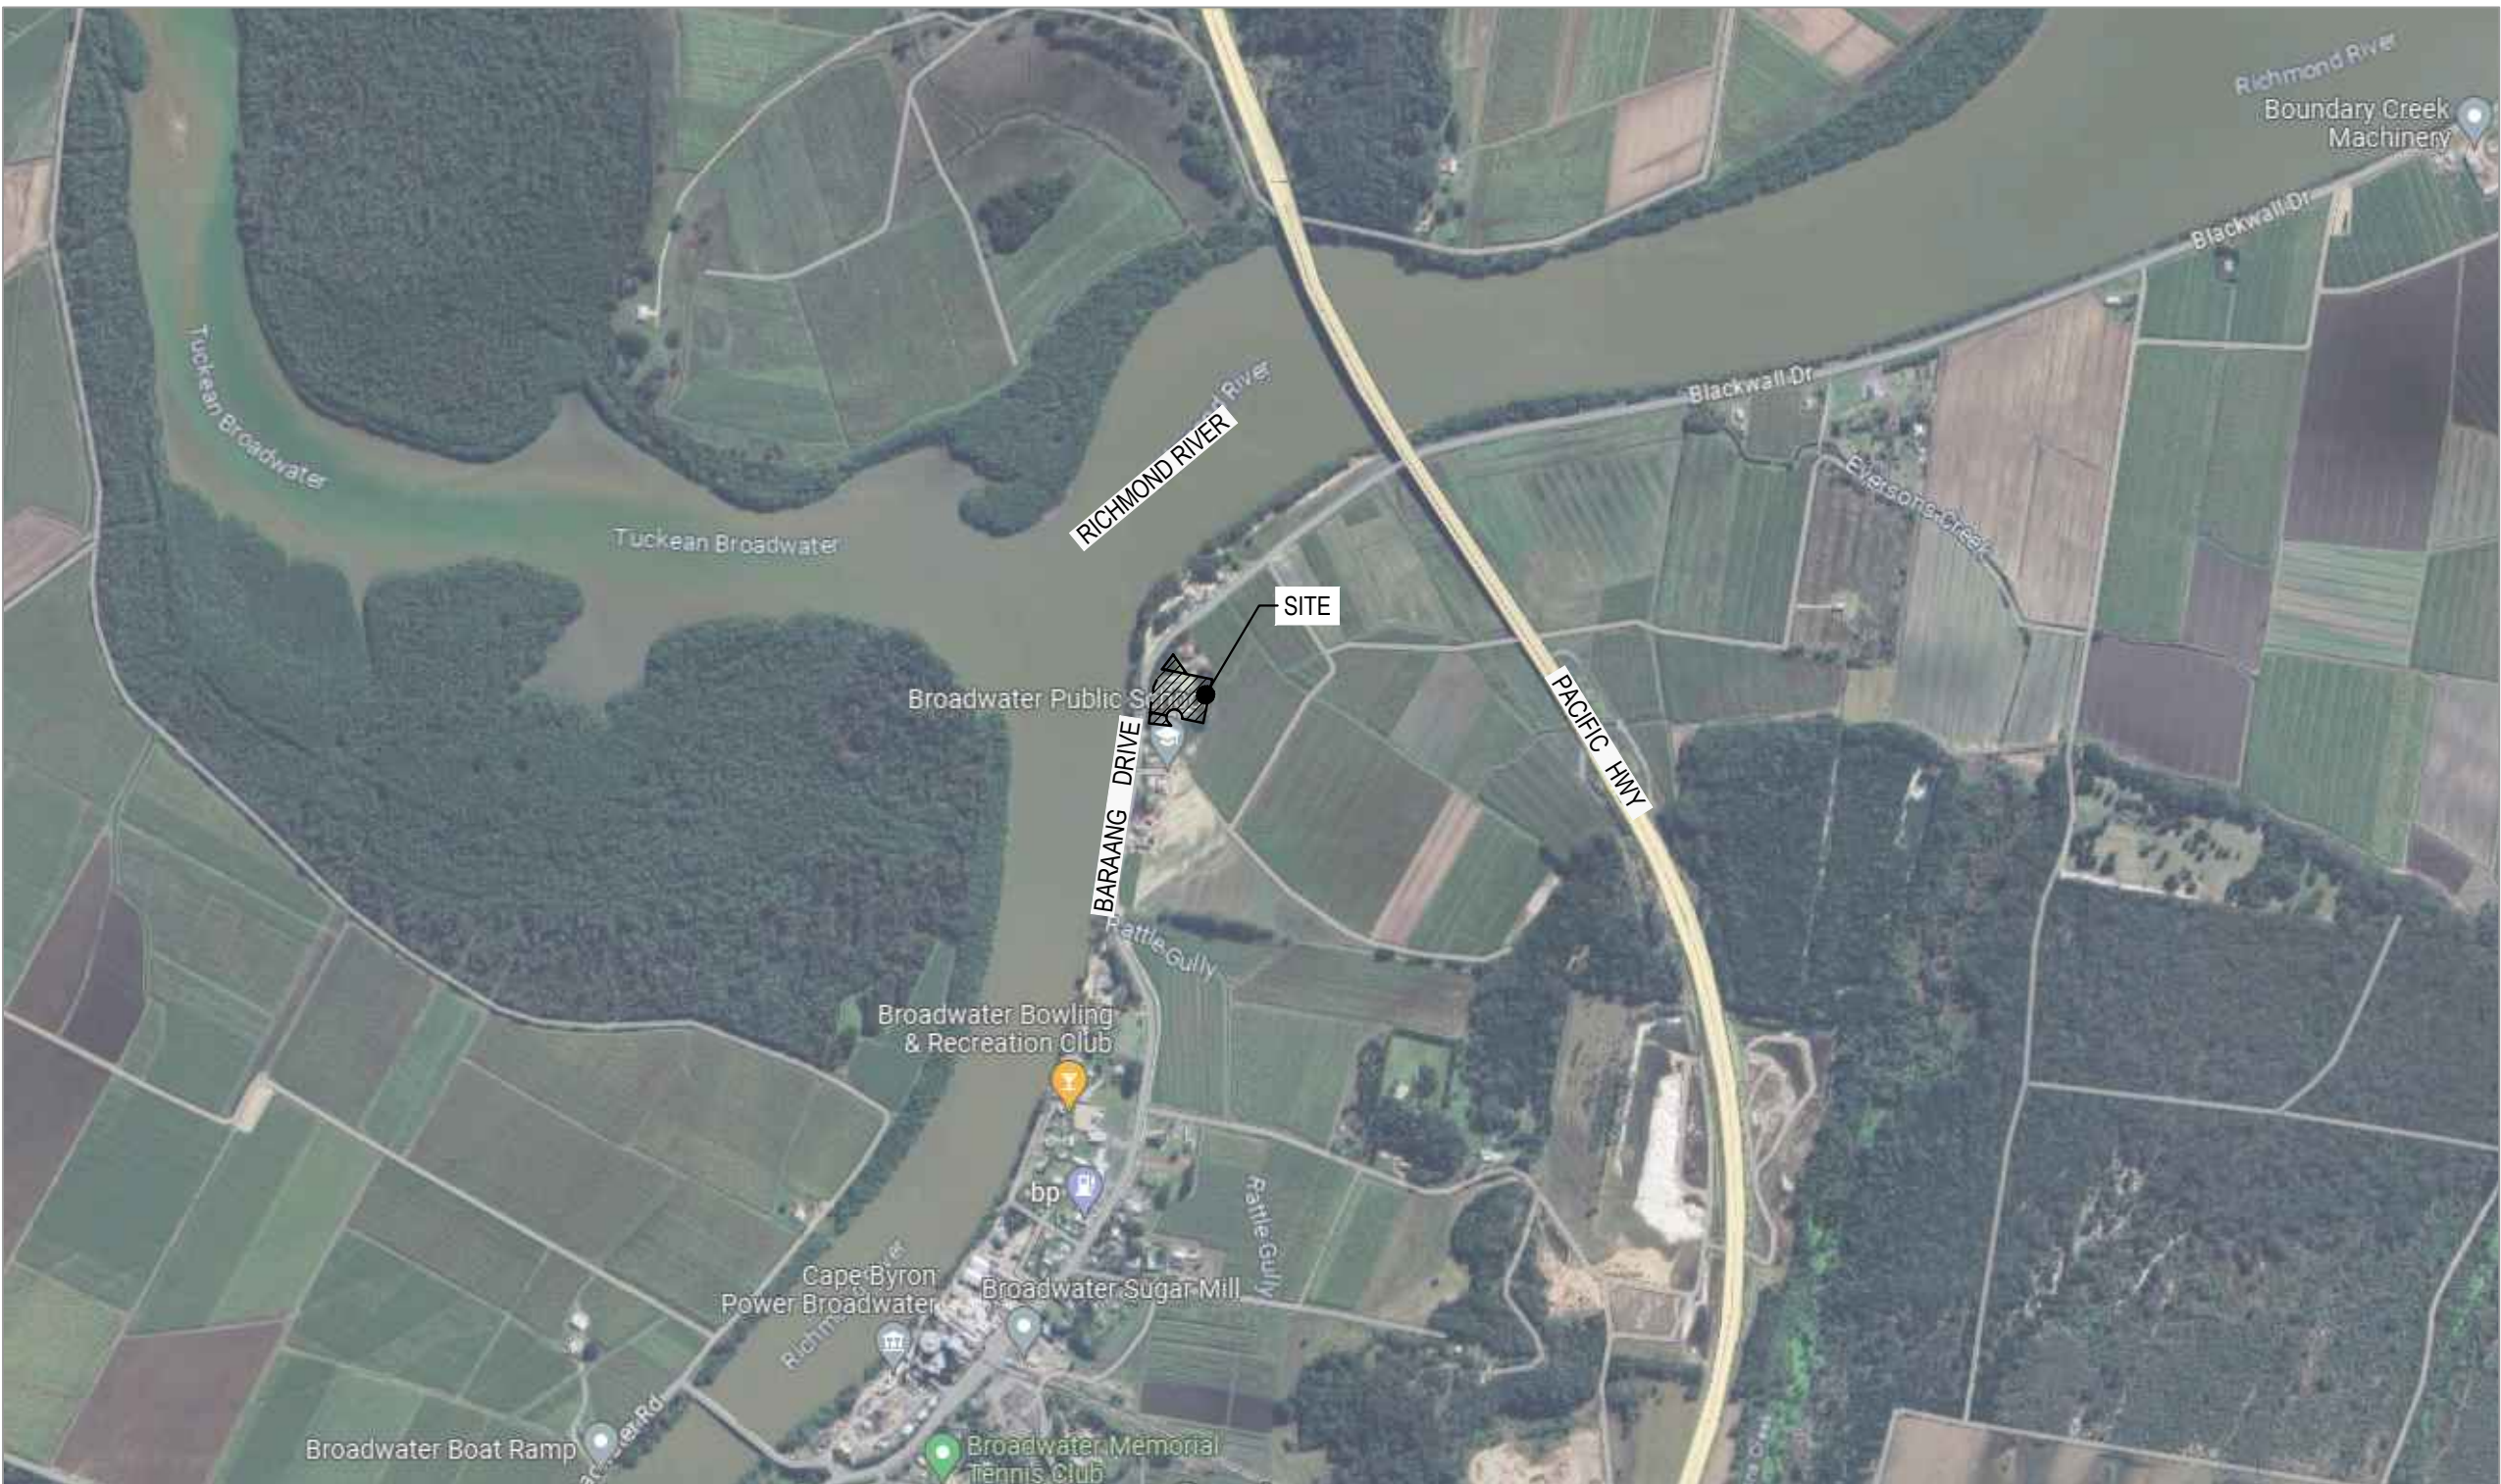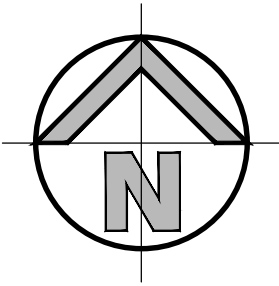

LOCALITY SKETCH

SCALE: N.T.S.

EXISTING SERVICES & FEATURES

- THE CONTRACTOR SHALL ALLOW FOR THE CAPPING OFF, EXCAVATION AND REMOVAL (IF REQUIRED) OF ALL EXISTING SERVICES IN AREAS AFFECTED BY WORKS WITHIN THE CONTRACT AREA OR AS SHOWN ON THE DRAWINGS UNLESS DIRECTED OTHERWISE BY THE SUPERINTENDENT.
- THE CONTRACTOR SHALL ENSURE THAT AT ALL TIMES SERVICES TO ALL BUILDINGS NOT AFFECTED BY THE WORKS ARE NOT DISRUPTED.
- PRIOR TO COMMENCEMENT OF ANY WORKS THE CONTRACTOR SHALL GAIN APPROVAL OF HIS PROGRAM FOR THE RELOCATION/ CONSTRUCTION OF TEMPORARY SERVICES.
- CONTRACTOR SHALL CONSTRUCT TEMPORARY SERVICES TO MAINTAIN SUPPLY TO EXISTING BUILDING REMAINING IN OPERATION DURING WORKS TO THE SATISFACTION AND APPROVAL OF THE SUPERINTENDENT. ONCE DIVERSION IS COMPLETE AND COMMISSIONED, THE CONTRACTOR SHALL REMOVE ALL SUCH TEMPORARY SERVICES AND MAKE GOOD TO THE SATISFACTION OF THE SUPERINTENDENT.
- INTERRUPTION TO SUPPLY OF EXISTING SERVICES SHALL BE DONE SO AS NOT TO CAUSE ANY INCONVENIENCE TO THE PRINCIPAL. CONTRACTOR TO GAIN APPROVAL FROM THE SUPERINTENDENT FOR TIME OF INTERRUPTION.
- EXISTING SERVICES, BUILDINGS, EXTERNAL STRUCTURES AND TREES SHOWN ON THESE DRAWINGS ARE EXISTING FEATURES PRIOR TO ANY DEMOLITION WORKS.
- EXISTING SERVICES UNLESS SHOWN ON SURVEY PLAN HAVE BEEN PLOTTED FROM SERVICES SEARCH PLANS AND AS SUCH THEIR ACCURACY CANNOT BE GUARANTEED. IT IS THE RESPONSIBILITY OF THE CONTRACTOR TO COMPLETE A 'DIAL BEFORE YOU DIG' SEARCH AND TO ESTABLISH THE LOCATION AND LEVEL OF ALL EXISTING SERVICES PRIOR TO THE COMMENCEMENT OF ANY WORK. ANY DISCREPANCIES SHALL BE REPORTED TO THE SUPERINTENDENT. CLEARANCES SHALL BE OBTAINED FROM THE RELEVANT SERVICE AUTHORITY.
- ALL BRANCH GAS AND WATER SERVICES UNDER DRIVEWAYS AND BRICK PAVING SHALL BE LOCATED IN Ø80 uPVC SEWER GRADE CONDUITS EXTENDING A MINIMUM OF 500mm BEYOND EDGE OF PAVING.

SITeworks NOTES

- DATUM : A.H.D.
- ORIGIN OF LEVELS : REFER TO BENCH OR STATE SURVEY MARKS WHERE SHOWN ON PLAN.
- CONTRACTOR MUST VERIFY ALL DIMENSIONS AND EXISTING LEVELS ON SITE PRIOR TO THE COMMENCEMENT OF WORK.
- ALL WORKS TO BE UNDERTAKEN IN ACCORDANCE WITH THE DETAILS SHOWN ON THE DRAWINGS & THE DIRECTIONS OF THE SUPERINTENDENT.
- EXISTING SERVICES UNLESS SHOWN ON THE SURVEY PLAN HAVE BEEN PLOTTED FROM SERVICES SEARCH PLANS AND AS SUCH THEIR ACCURACY CANNOT BE GUARANTEED. IT IS THE RESPONSIBILITY OF THE CONTRACTOR TO ESTABLISH THE LOCATION AND LEVEL OF ALL EXISTING SERVICES PRIOR TO THE COMMENCEMENT OF ANY WORK. ANY DISCREPANCIES SHALL BE REPORTED TO THE SUPERINTENDENT. CLEARANCES SHALL BE OBTAINED FROM THE RELEVANT SERVICE AUTHORITY.
- WHERE NEW WORKS ABUT EXISTING THE CONTRACTOR SHALL ENSURE THAT A SMOOTH EVEN PROFILE, FREE FROM ABRUPT CHANGES IS ACHIEVED.
- THE CONTRACTOR SHALL ARRANGE ALL SURVEY SETOUT TO BE CARRIED OUT BY A REGISTERED SURVEYOR.
- CARE IS TO BE TAKEN WHEN EXCAVATING NEAR EXISTING SERVICES. NO MECHANICAL EXCAVATION IS TO BE UNDERTAKEN OVER TELSTRA OR ELECTRICAL SERVICES. HAND EXCAVATE IN THESE AREAS.
- CONTRACTOR TO OBTAIN AUTHORITY APPROVALS WHERE APPLICABLE.
- MAKE SMOOTH TRANSITION TO EXISTING SURFACES AND MAKE GOOD.
- THESE PLANS SHALL BE READ IN CONJUNCTION WITH APPROVED LANDSCAPE, ARCHITECTURAL, STRUCTURAL, HYDRAULIC AND MECHANICAL DRAWINGS AND SPECIFICATIONS OR WRITTEN INSTRUCTIONS THAT MAY BE ISSUED RELATING TO DEVELOPMENT AT THE SITE.
- TRENCHES THROUGH EXISTING ROAD AND CONCRETE PAVEMENTS SHALL BE SAWCUT TO FULL DEPTH OF CONCRETE AND A MINIMUM OF 50mm IN BITUMINOUS PAVING.
- ALL BRANCH GAS AND WATER SERVICES UNDER DRIVEWAYS AND BRICK PAVING SHALL BE LOCATED IN Ø80 uPVC SEWER GRADE CONDUITS EXTENDING A MINIMUM OF 500mm BEYOND EDGE OF PAVING.
- GRADES TO PAVEMENTS TO BE AS IMPLIED BY RL'S ON PLAN. GRADE EVENLY BETWEEN NOMINATED RL'S. AREAS EXHIBITING PONDING GREATER THAN 5mm DEPTH WILL NOT BE ACCEPTED UNLESS IN A DESIGNATED SAG POINT.
- ALL COVERS AND GRATES ETC TO EXISTING SERVICE UTILITIES ARE TO BE ADJUSTED TO SUIT NEW FINISHED SURFACE LEVELS WHERE APPLICABLE.

SURVEY NOTES


THE EXISTING SITE CONDITIONS SHOWN ON THE FOLLOWING DRAWINGS HAVE BEEN INVESTIGATED BY THE SURVEYOR SPECIFIED IN THE TITLE BLOCK.
THE INFORMATION IS SHOWN TO PROVIDE A BASIS FOR DESIGN. HENRY AND HYMAS PTY. LTD. DOES NOT GUARANTEE THE ACCURACY OR COMPLETENESS OF THE SURVEY BASE OR ITS SUITABILITY AS A BASIS FOR CONSTRUCTION DRAWINGS.
SHOULD DISCREPANCIES BE ENCOUNTERED DURING CONSTRUCTION BETWEEN THE SURVEY DATA AND ACTUAL FIELD DATA, CONTACT HENRY AND HYMAS PTY. LTD. THE FOLLOWING NOTES HAVE BEEN TAKEN DIRECTLY FROM ORIGINAL SURVEY DOCUMENTS.
ORIGIN OF LEVELS PM43027 RL2.099
DATUM A.H.D.
CONTOUR INTERVAL 0.2m

DRAWING SCHEDULE

BRO-CIV-PP-DWG-0000	COVER SHEET, DRAWING SCHEDULE, NOTES & LOCALITY SKETCH
BRO-CIV-PP-DWG-0050	GENERAL ARRANGEMENT PLAN
BRO-CIV-PP-DWG-0100	DETAIL PLAN - SHEET 1 OF 2
BRO-CIV-PP-DWG-0101	DETAIL PLAN - SHEET 2 OF 2
BRO-CIV-PP-DWG-0200	STORMWATER MISCELLANEOUS DETAILS & PIT LID SCHEDULE
BRO-CIV-PP-DWG-0201	RAINWATER/ DETENTION TANK PLAN AND SECTION
BRO-CIV-PP-DWG-0250	PRE-DEVELOPMENT CATCHMENT PLAN
BRO-CIV-PP-DWG-0251	POST-DEVELOPMENT CATCHMENT PLAN
BRO-CIV-PP-DWG-0901	SEDIMENT & EROSION CONTROL PLAN
BRO-CIV-PP-DWG-0910	SEDIMENT & EROSION CONTROL TYPICAL SECTIONS & DETAILS

FOR DA ONLY


SURVEY INFORMATION SURVEYED BY BEVERIDGE WILLIAMS DATUM: A.H.D. ORIGIN OF LEVELS: PM 43027 RL 2.099	
--	--	

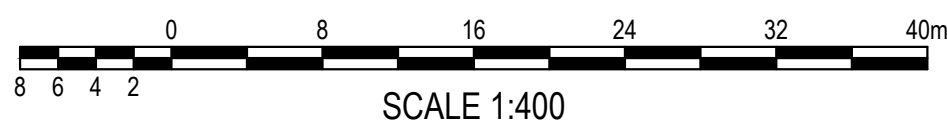


SURVEY
INFORMATION
SURVEYED BY
BEVERIDGE WILLIAMS
DATUM: A.H.D.
ORIGIN OF LEVELS: PM 43027 RL 2.0

Client	
-	
Architect	
PEDAVOLI ARCHITECTS PTY LTD	
This drawing and design remains the property of Henry & Hymas and may not be copied in whole or in part without the prior written approval of Henry & Hymas.	

Telephone
+61 2 9417 8400
Facsimile
+61 2 9417 8337
Email
email@hhconsult.com.au
Web
www.henryandhymas.com.au

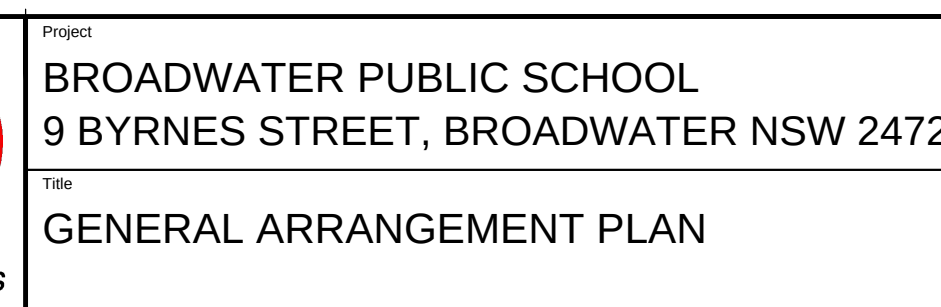

Drawn A.Fernandes	Designed N.Heazlewood	Original issue date FEB 2024
Checked N.Heazlewood	Approved A.Francis	Scale @A1 1:400
Drawing number BRO-CIV-PP-DWG-0050		Revision 01

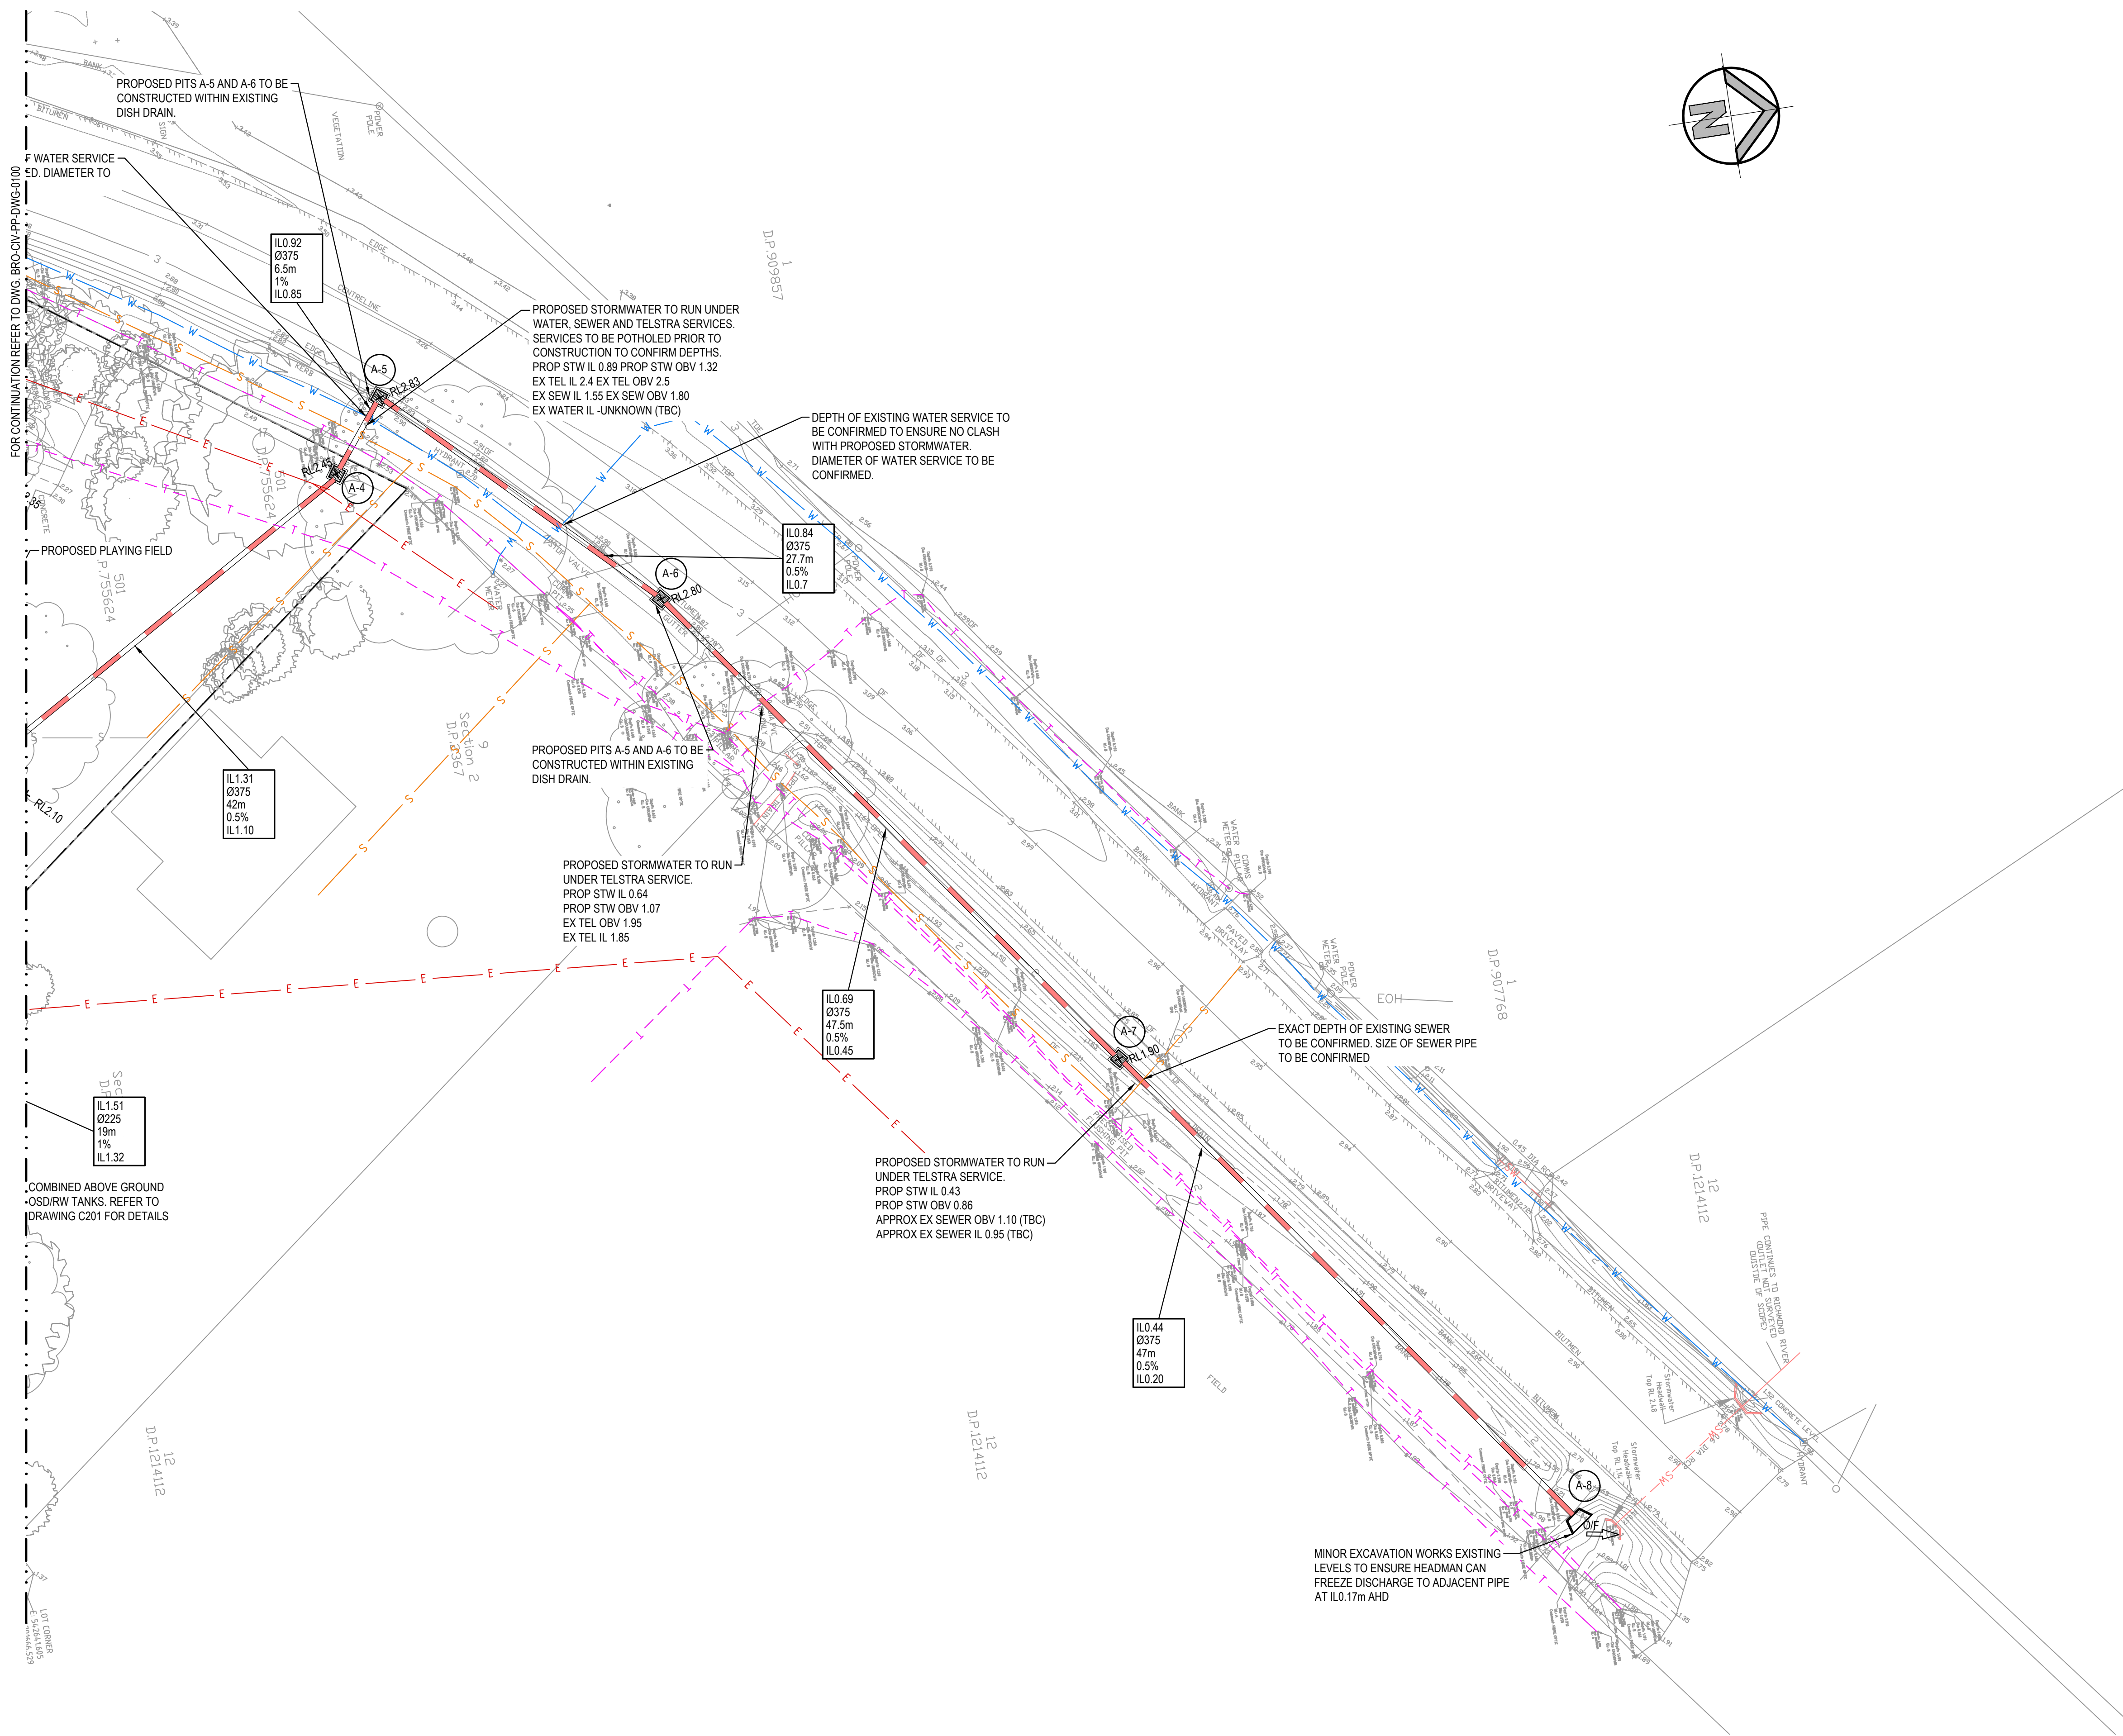

LEGEND

- PROPERTY LEASE LINE
- PROPOSED RIDGE LINE
- PROPOSED SUBSOIL LINE
- PROPOSED STORMWATER PIPE
- PROPOSED SURFACE INLET PITS
- PROPOSED PIT TAG
- STORMWATER UPSTREAM INVERT RL
- STORMWATER PIPE DIAMETER & CLASS
- STORMWATER PIPE LENGTH
- STORMWATER PIPE GRADE
- STORMWATER DOWNSTREAM INVERT RL
- PROPOSED SPOT LEVEL
- EXISTING SPOT LEVEL
- PROPOSED HEADWALL
- EXISTING PIT
- EXISTING STORMWATER LINE
- EXISTING WATER LINE
- EXISTING SEWER LINE
- EXISTING TELECOM LINE
- EXISTING ELECTRICITY LINE
- PROPOSED FLUSHING POINT
- PROPOSED INTERMEDIATE RISER
- PROPOSED OVERFLOW DIRECTION




DETAIL PLAN
SCALE: 1:250

FOR DA ONLY

SURVEY INFORMATION SURVEYED BY BEVERIDGE WILLIAMS DATUM: A.H.D. ORIGIN OF LEVELS: PM 43027 RL 2.099																				Client - Architect PEDAVOLI ARCHITECTS PTY LTD This drawing and design remains the property of Henry & Hymas and may not be copied in whole or in part without the prior written approval of Henry & Hymas.										Suite 2.01 828 Pacific Highway Gordon NSW 2072  Telephone +61 2 9417 8400 Facsimile +61 2 9417 8337 Email email@hhconsult.com.au Web www.henryandhymas.com.au H&H Job No: 230889 DRAWING TO BE PRINTED IN COLOUR										 Project BROADWATER PUBLIC SCHOOL 9 BYRNES STREET, BROADWATER NSW 2472 Title DETAIL PLAN SHEET 2 OF 2										Drawn A.Fernandes Checked N.Heazlewood Drawing number BRO-CIV-PP-DWG-0101										Designed N.Heazlewood Approved A.Fernandes Revision 01										Original issue date JUNE Scale (B1) 1:250	
01 ISSUED FOR DA ONLY										AFe NH 08.02.2024	






IT IS THE CONTRACTORS RESPONSIBILITY TO SELECT PIT CHAMBER SIZE WITH REGARDS TO PIPE SIZE, DEPTH TO INVERT AND SKEW ANGLE. REFER SKETCHES BELOW.

- FOR B = 600mm - MAX. SIDE ENTRY PIPE AT 45° SKEW = 225mm
 FOR B = 900mm - MAX. SIDE ENTRY PIPE AT 45° SKEW = 375mm
 FOR B = 1200mm - MAX. SIDE ENTRY PIPE AT 45° SKEW = 600mm
 FOR B = 1500mm - MAX. SIDE ENTRY PIPE AT 45° SKEW = 825mm
 FOR B = 1900mm - MAX. SIDE ENTRY PIPE AT 45° SKEW = 1050mm

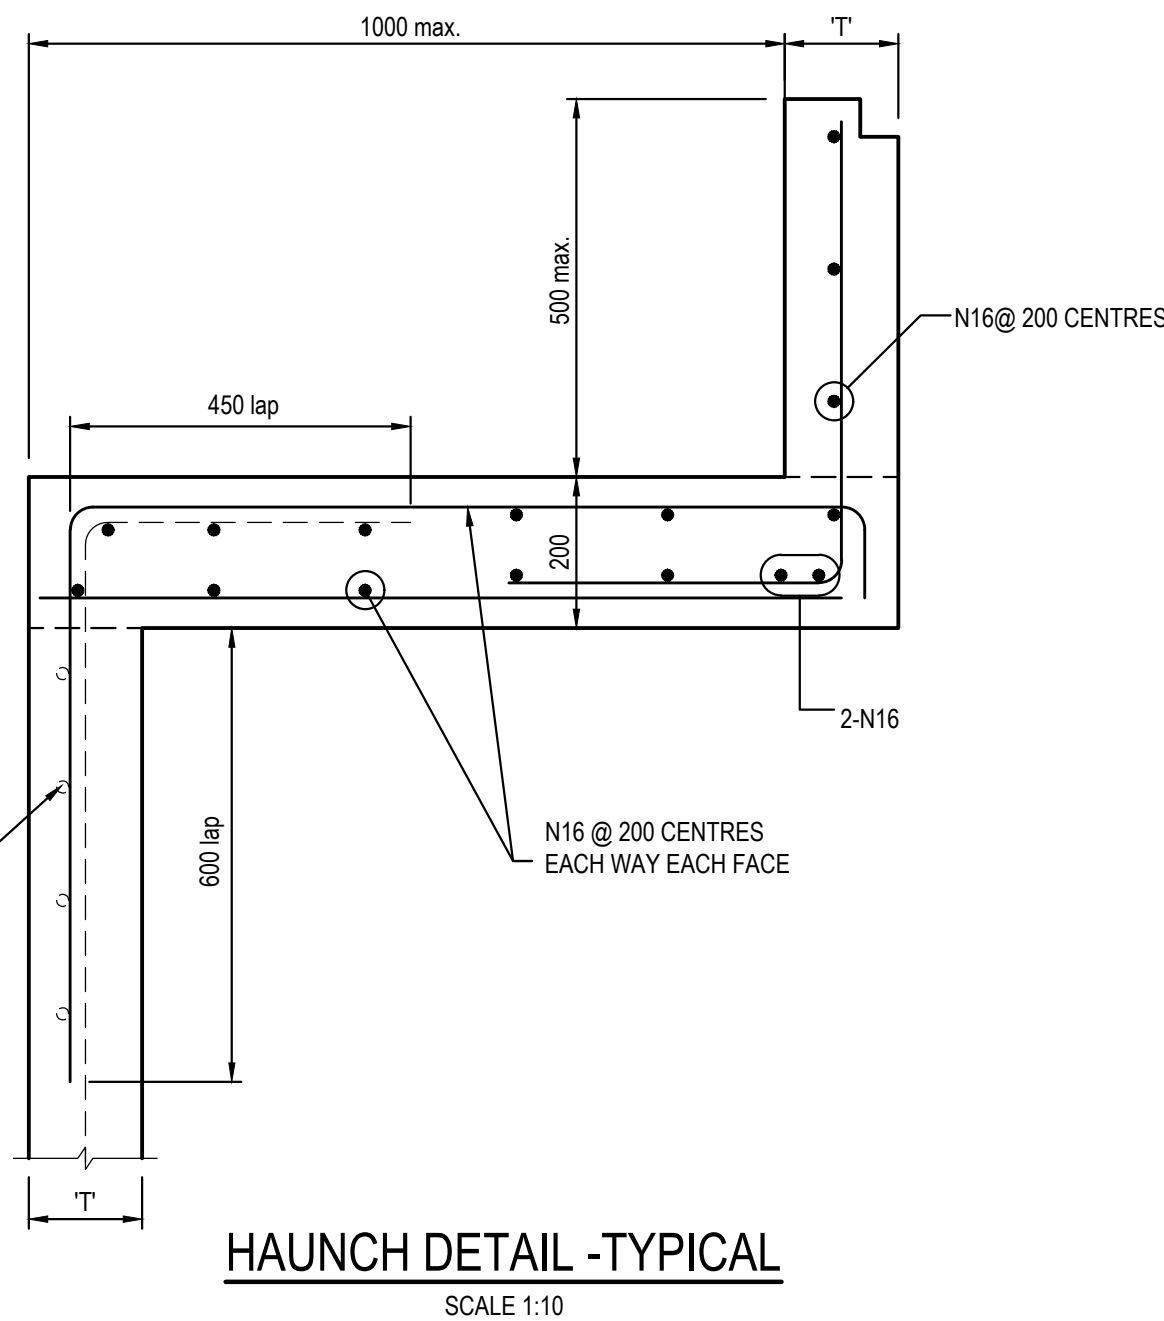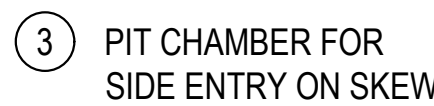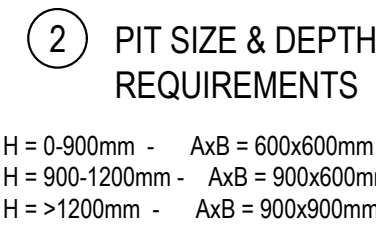


PIT/STRUCTURE NUMBER		DESCRIPTION
A-1		PROPOSED INLET PIT WITH 600x600 HINGED MEDIUM DUTY GRATED LID CLASS "C" IN ACCORDANCE WITH RICHMOND VALLEY COUNCIL'S REQUIREMENTS.
A-2	A-3 A-4 A-7	PROPOSED INLET PIT WITH 900x900 HINGED MEDIUM DUTY GRATED LID CLASS "C" IN ACCORDANCE WITH RICHMOND VALLEY COUNCIL'S REQUIREMENTS.
A-5	A-6	PROPOSED INLET PIT WITH 900x900 HINGED HEAVY DUTY V-GRATE LID CLASS "D" IN ACCORDANCE WITH RICHMOND VALLEY COUNCIL'S REQUIREMENTS.
A-8		PRE CAST HEADWALL

1. ALL STORMWATER WORK TO COMPLY WITH AS 3500 PART 3.
2. CONTRACTOR SHALL BE RESPONSIBLE FOR MAINTAINING THE MINIMUM COVER OF 600mm ON ALL PIPES.
3. PROTECTION OF PIPES DUE TO LOADS EXCEEDING W7 WHEEL LOAD SHALL BE THE CONTRACTOR'S RESPONSIBILITY.
4. BEDDING TYPE SHALL BE TYPE H2 FOR RCP. WHERE NECESSARY THE OVERLAY ZONE SHALL BE REDUCED TO ACCOMMODATE PAVEMENT REQUIREMENTS. REFER TO THIS DRAWING FOR DETAILS.
5. MINIMUM COVER OVER EXISTING PIPES FOR PROTECTION DURING CONSTRUCTION SHALL BE 800mm.
6. NO CONSTRUCTION LOADS SHALL BE APPLIED TO PLASTIC PIPES.
7. FINISHED SURFACE LEVELS SHOWN ON LAYOUT PLAN DRGS TAKE PRECEDENCE OVER DESIGN DRAINAGE SURFACE LEVELS.
8. ALL PIPES UP TO AND INCLUDING 300 DIA. SHALL BE SOLVENT OR RUBBER RING JOINTED PVC CLASS SH PIPE TO AS1260. ALL OTHER PIPES TO BE RCP USING CLASS 2 RUBBER RING JOINTED PIPE. HARDIES FRC PIPE MAY BE USED IN LIEU OF RCP IF DESIRED IN GROUND. ALL AERIAL PIPES TO BE PVC CLASS SH.

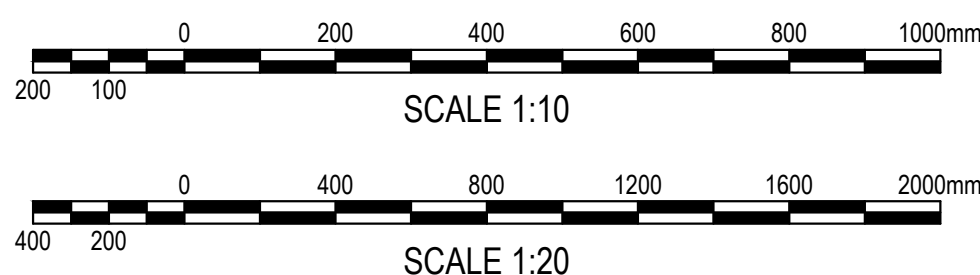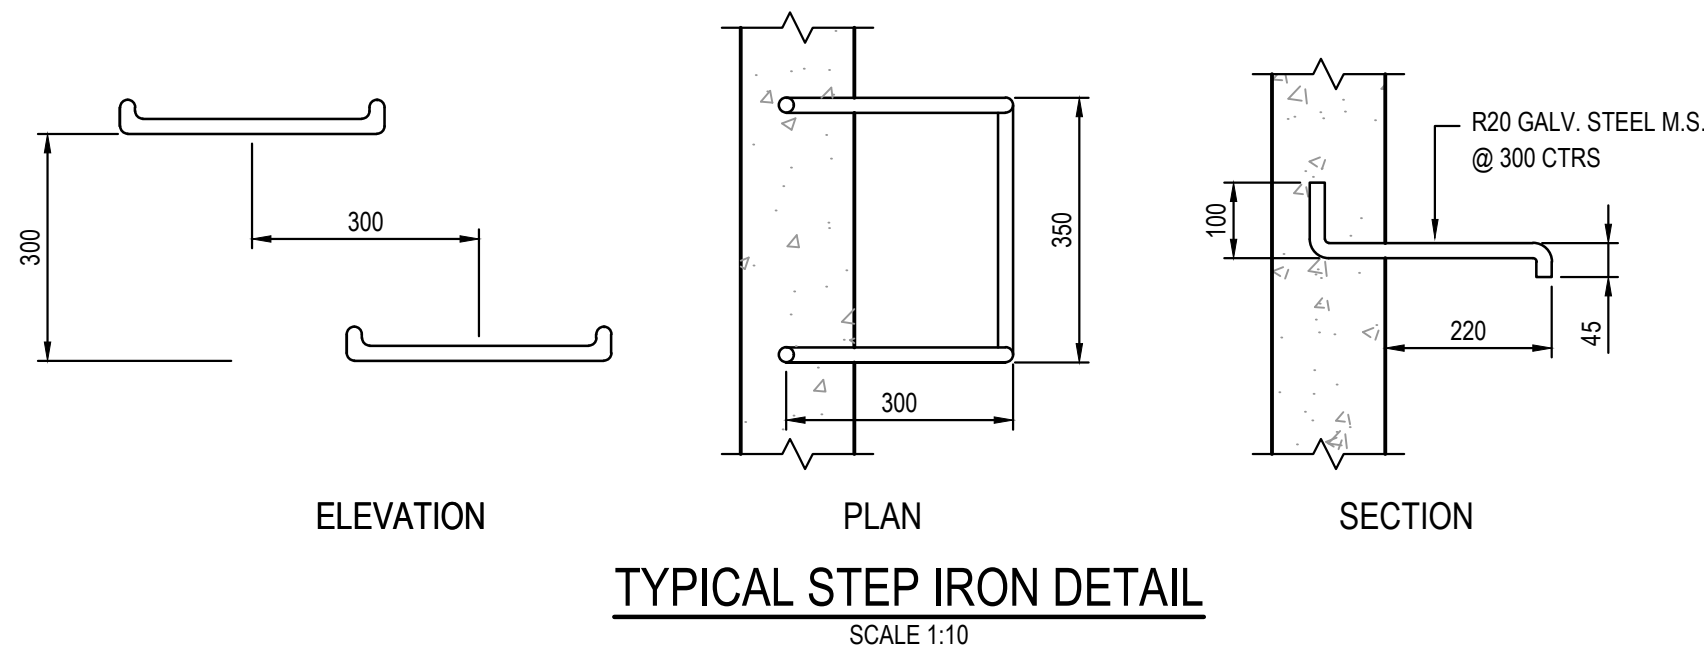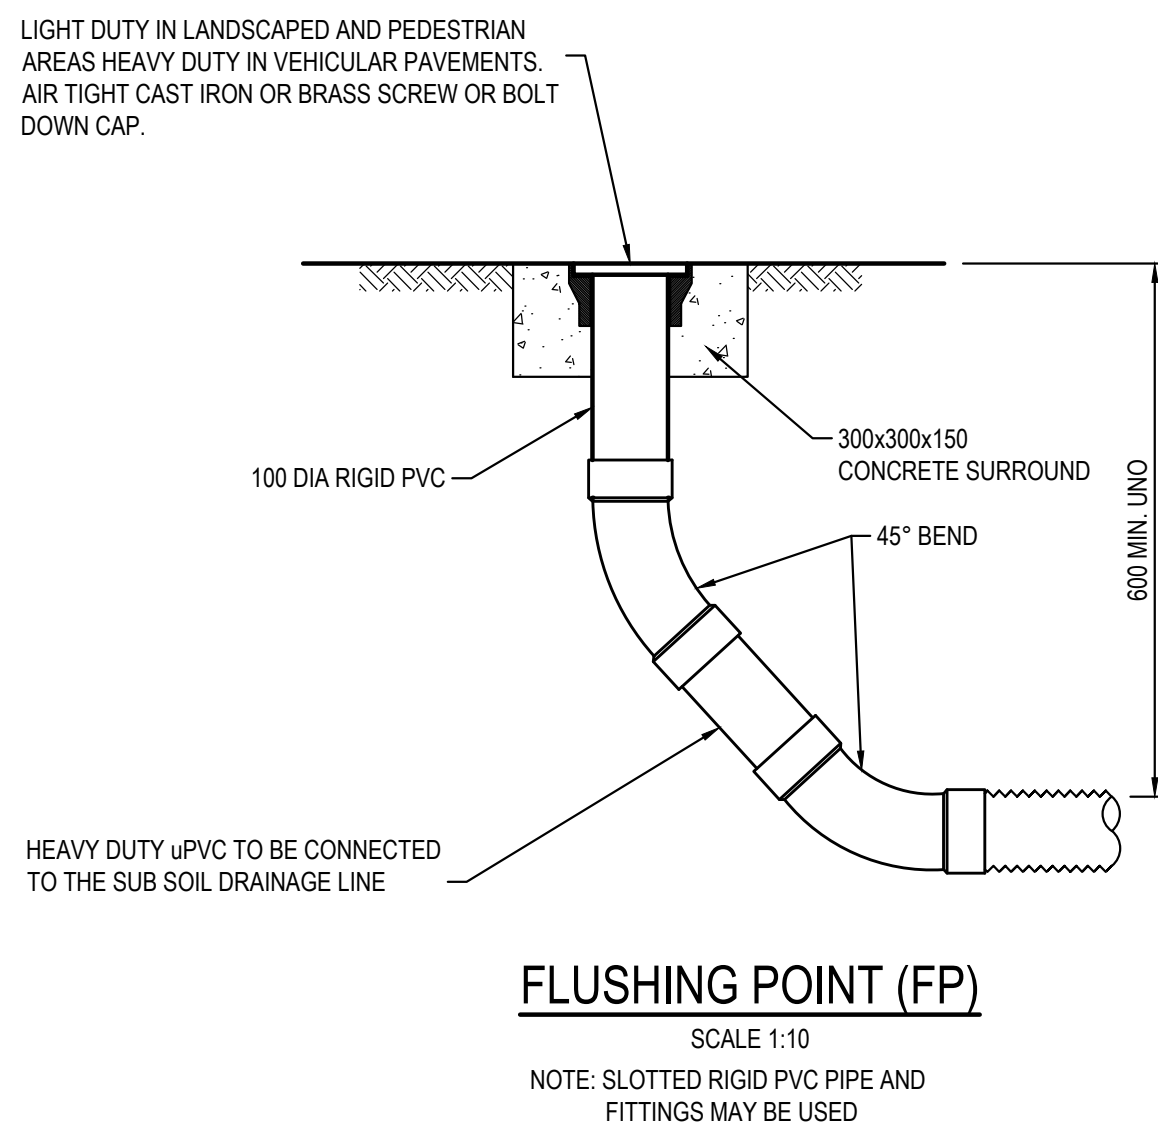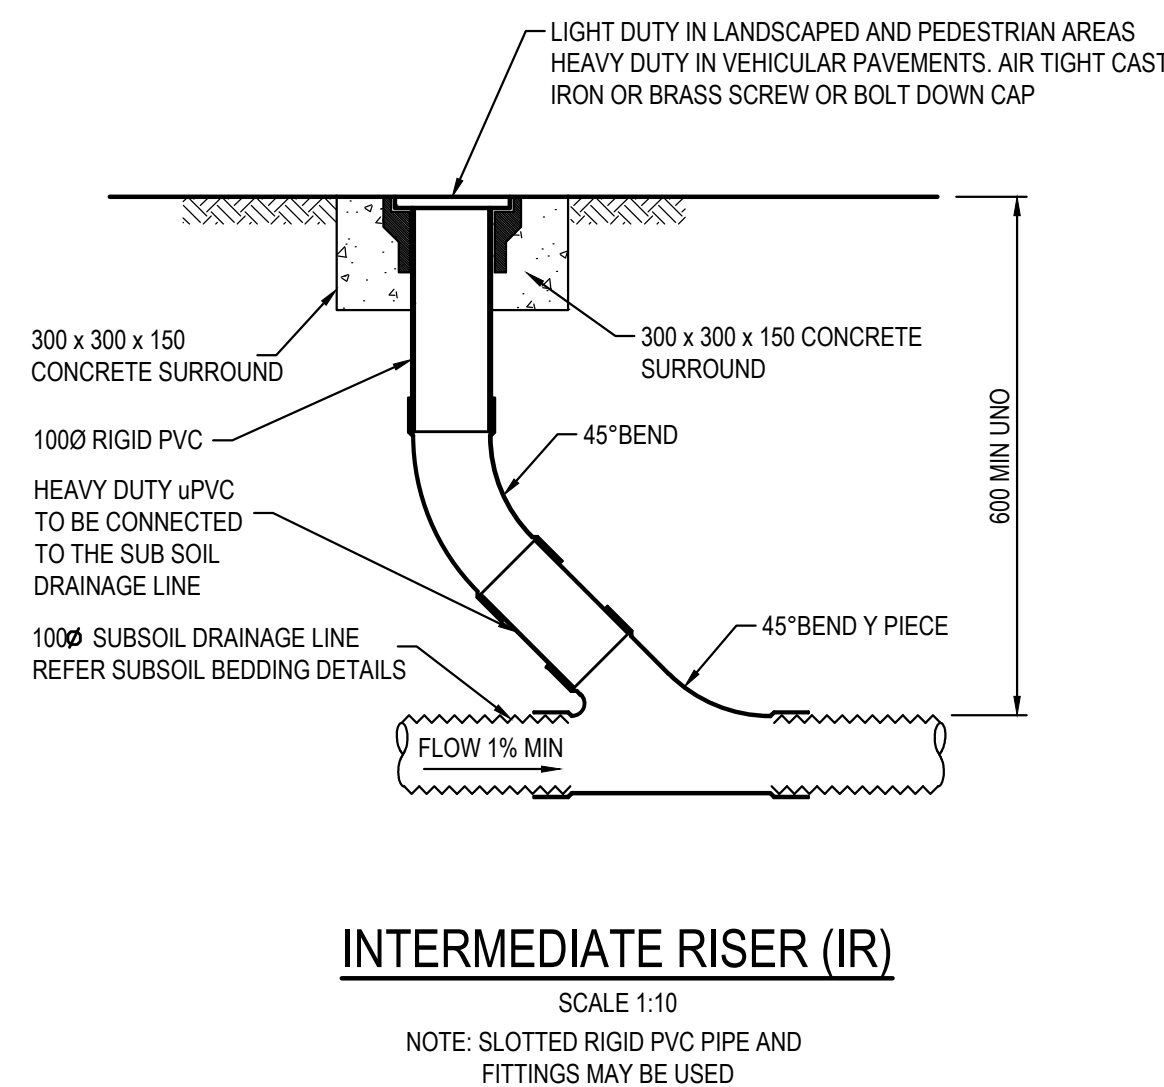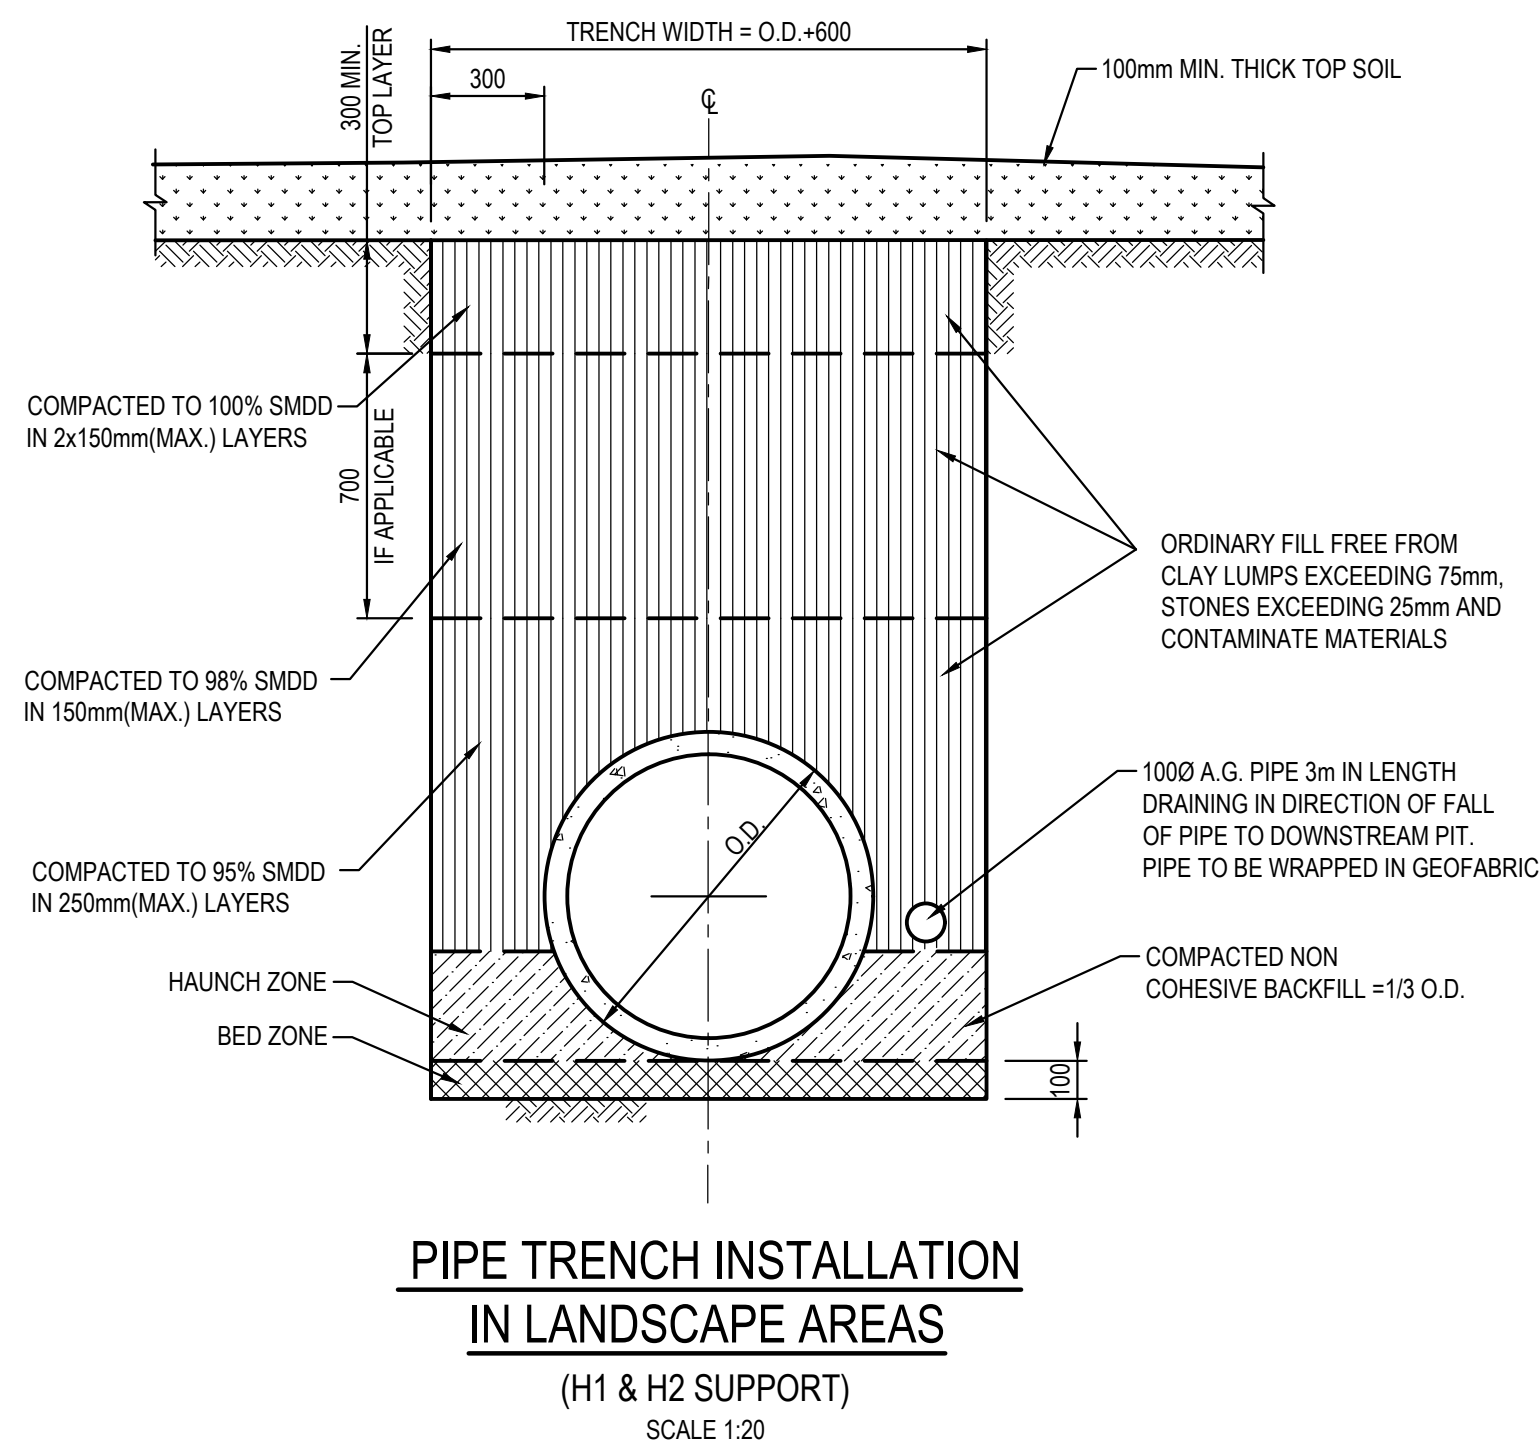


FOR DA ONLY


SURVEY INFORMATION SURVEYED BY BEVERIDGE WILLIAMS DATUM: A.H.D. ORIGIN OF LEVELS: PM 43027 RL 2 099																				Client - Architect PEDAVOLI ARCHITECTS PTY LTD This drawing and design remains the property of Henry & Hymas and may not be copied in whole or in part without the prior written approval of Henry & Hymas.										Suite 2/01 828 Pacific Highway Gordon NSW 2072 Telephone +61 2 9417 8400 Facsimile +61 2 9417 8337 Email email@thiconsult.com.au Web www.henryandhymas.com.au H&H Job No: 230889 DRAWING TO BE PRINTED IN COLOUR										 Project BROADWATER PUBLIC SCHOOL 9 BYRNES STREET, BROADWATER NSW 2472 Title STORMWATER MISCELLANEOUS DETAILS AND PIT LID SCHEDULE										Drawn M.Perreira Checked N.Heazlewood Designed N.Heazlewood Approved A.Francis Original issue date JUNE Scale @A1 AS NOTED										Drawing number BRO-CIV-PP-DWG-0200 Revision 04	
04 ISSUED FOR DA ONLY MB NH 13.02.2024	

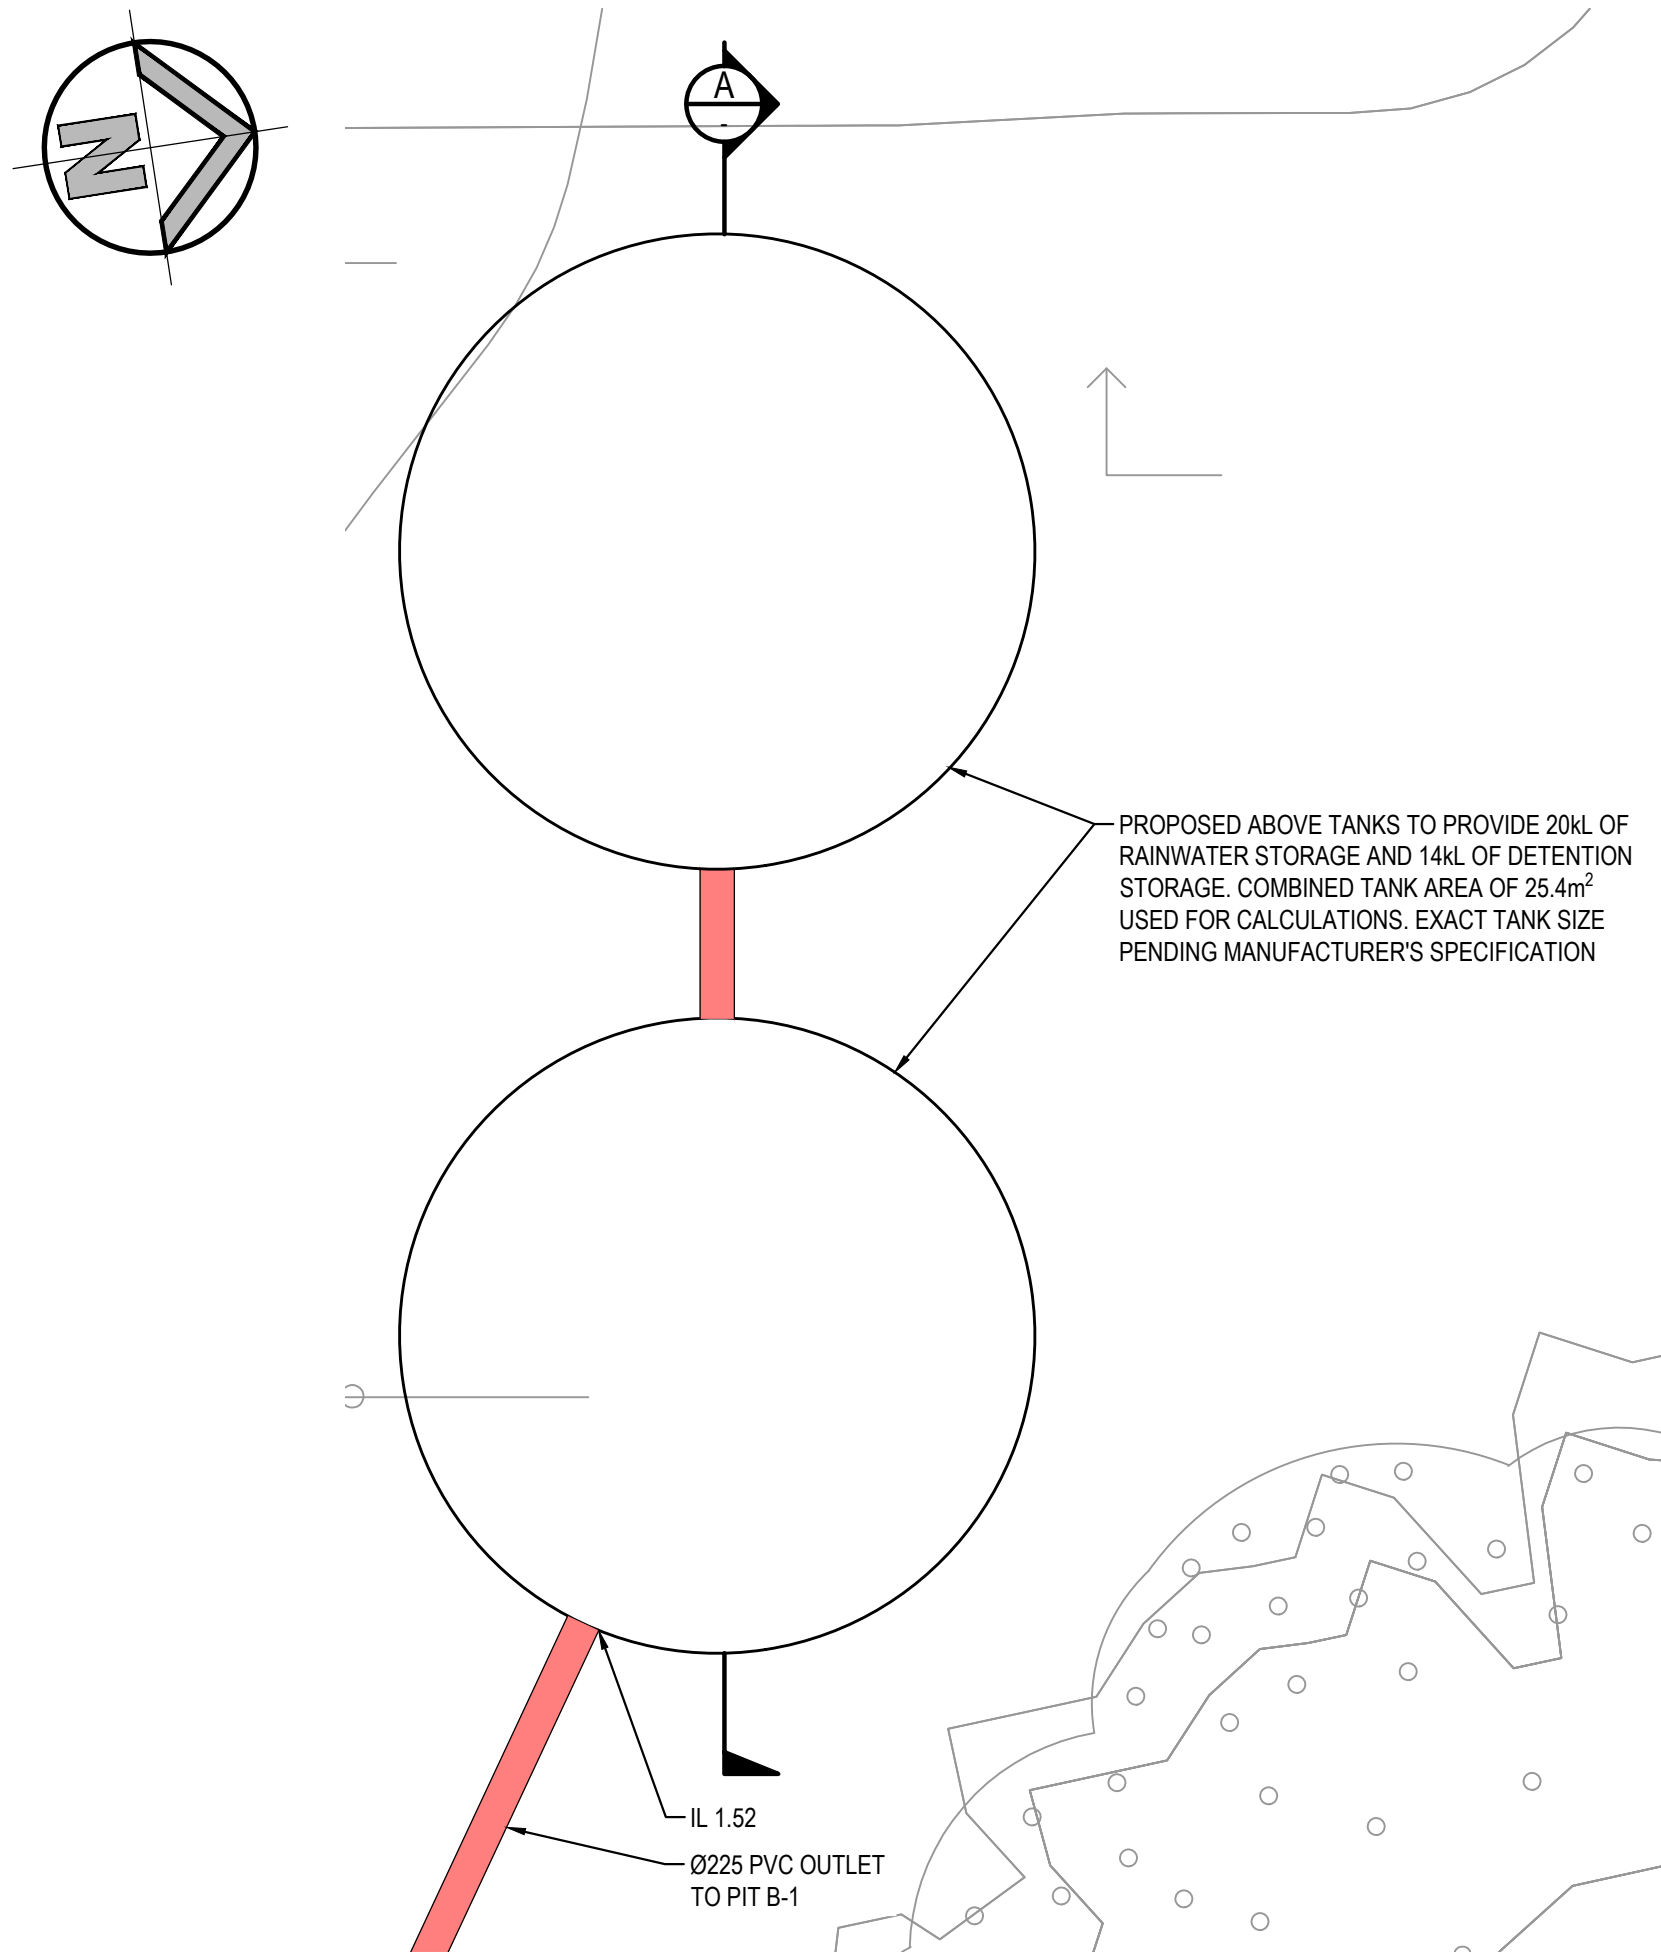



RAINWATER/DETENTION TANK PLAN
SCALE: 1:50

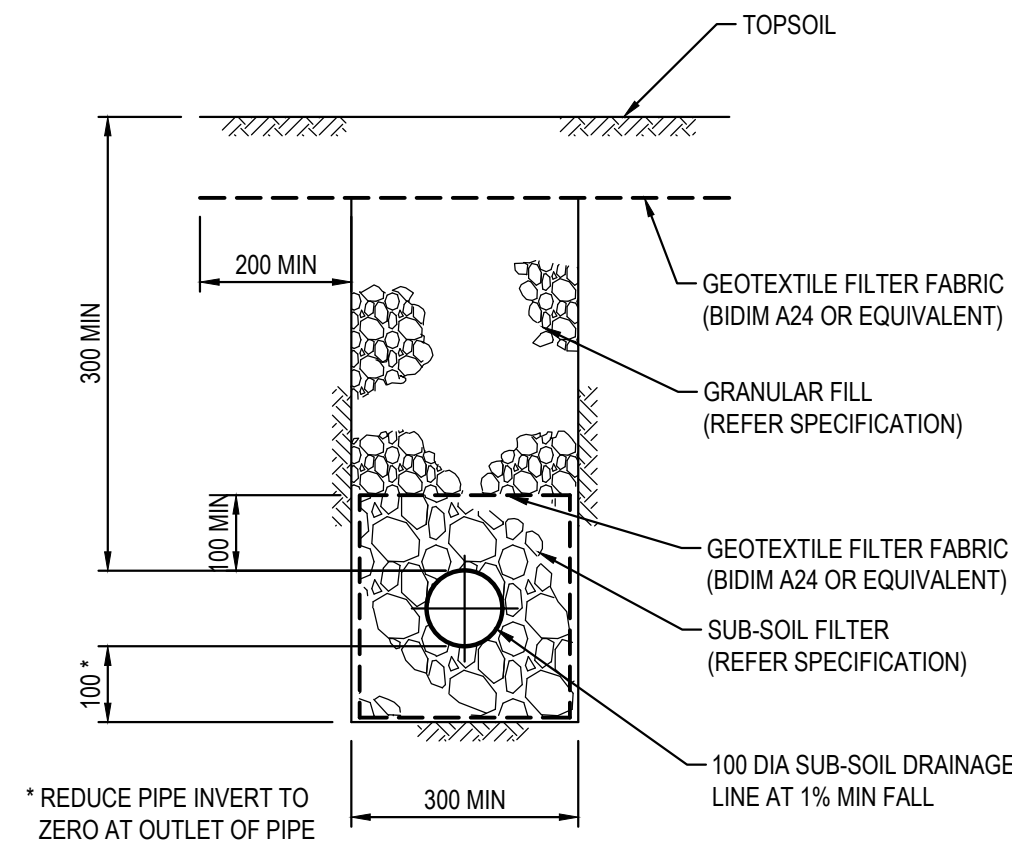

SUB-SOIL IN LANDSCAPED AREAS
SCALE 1:10

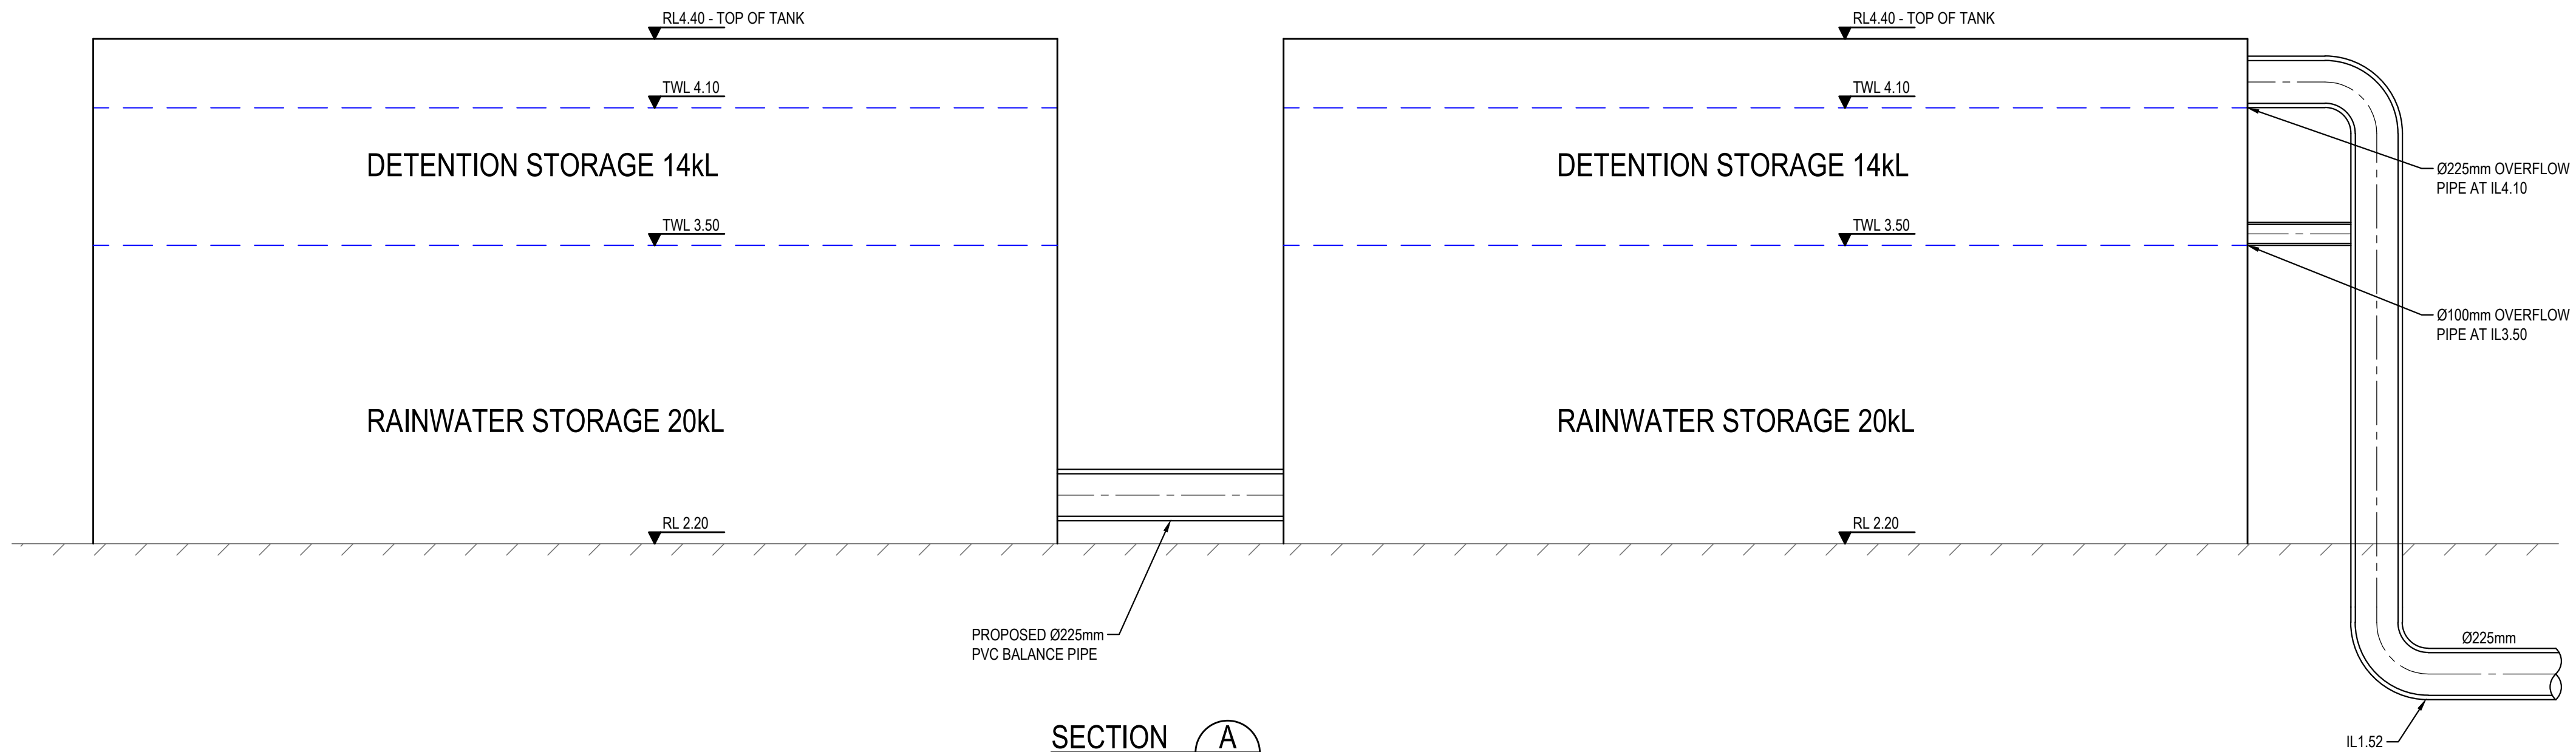

SECTION A-A
SCALE: 1:20

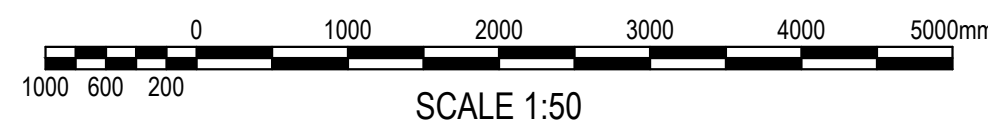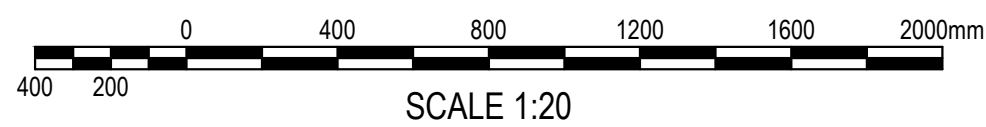

FOR DA ONLY

SURVEY INFORMATION SURVEYED BY BEVERIDGE WILLIAMS DATUM: A.H.D. ORIGIN OF LEVELS: PM 43027 RL 2.099	</
--	--	----




EXISTING PERVIOUS AREA
AREA = 7397m²



TRAVELERS ARM LANE

PRE-DEVELOPMENT CATCHMENT PLAN


SCALE: 1:250

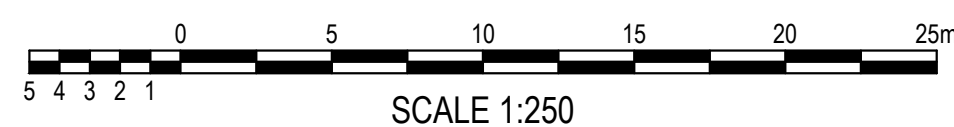






SCALE 1:250

FOR DA ONLY

Document Set ID: 1908303
Version: 1, Version Date: 26/02/2024

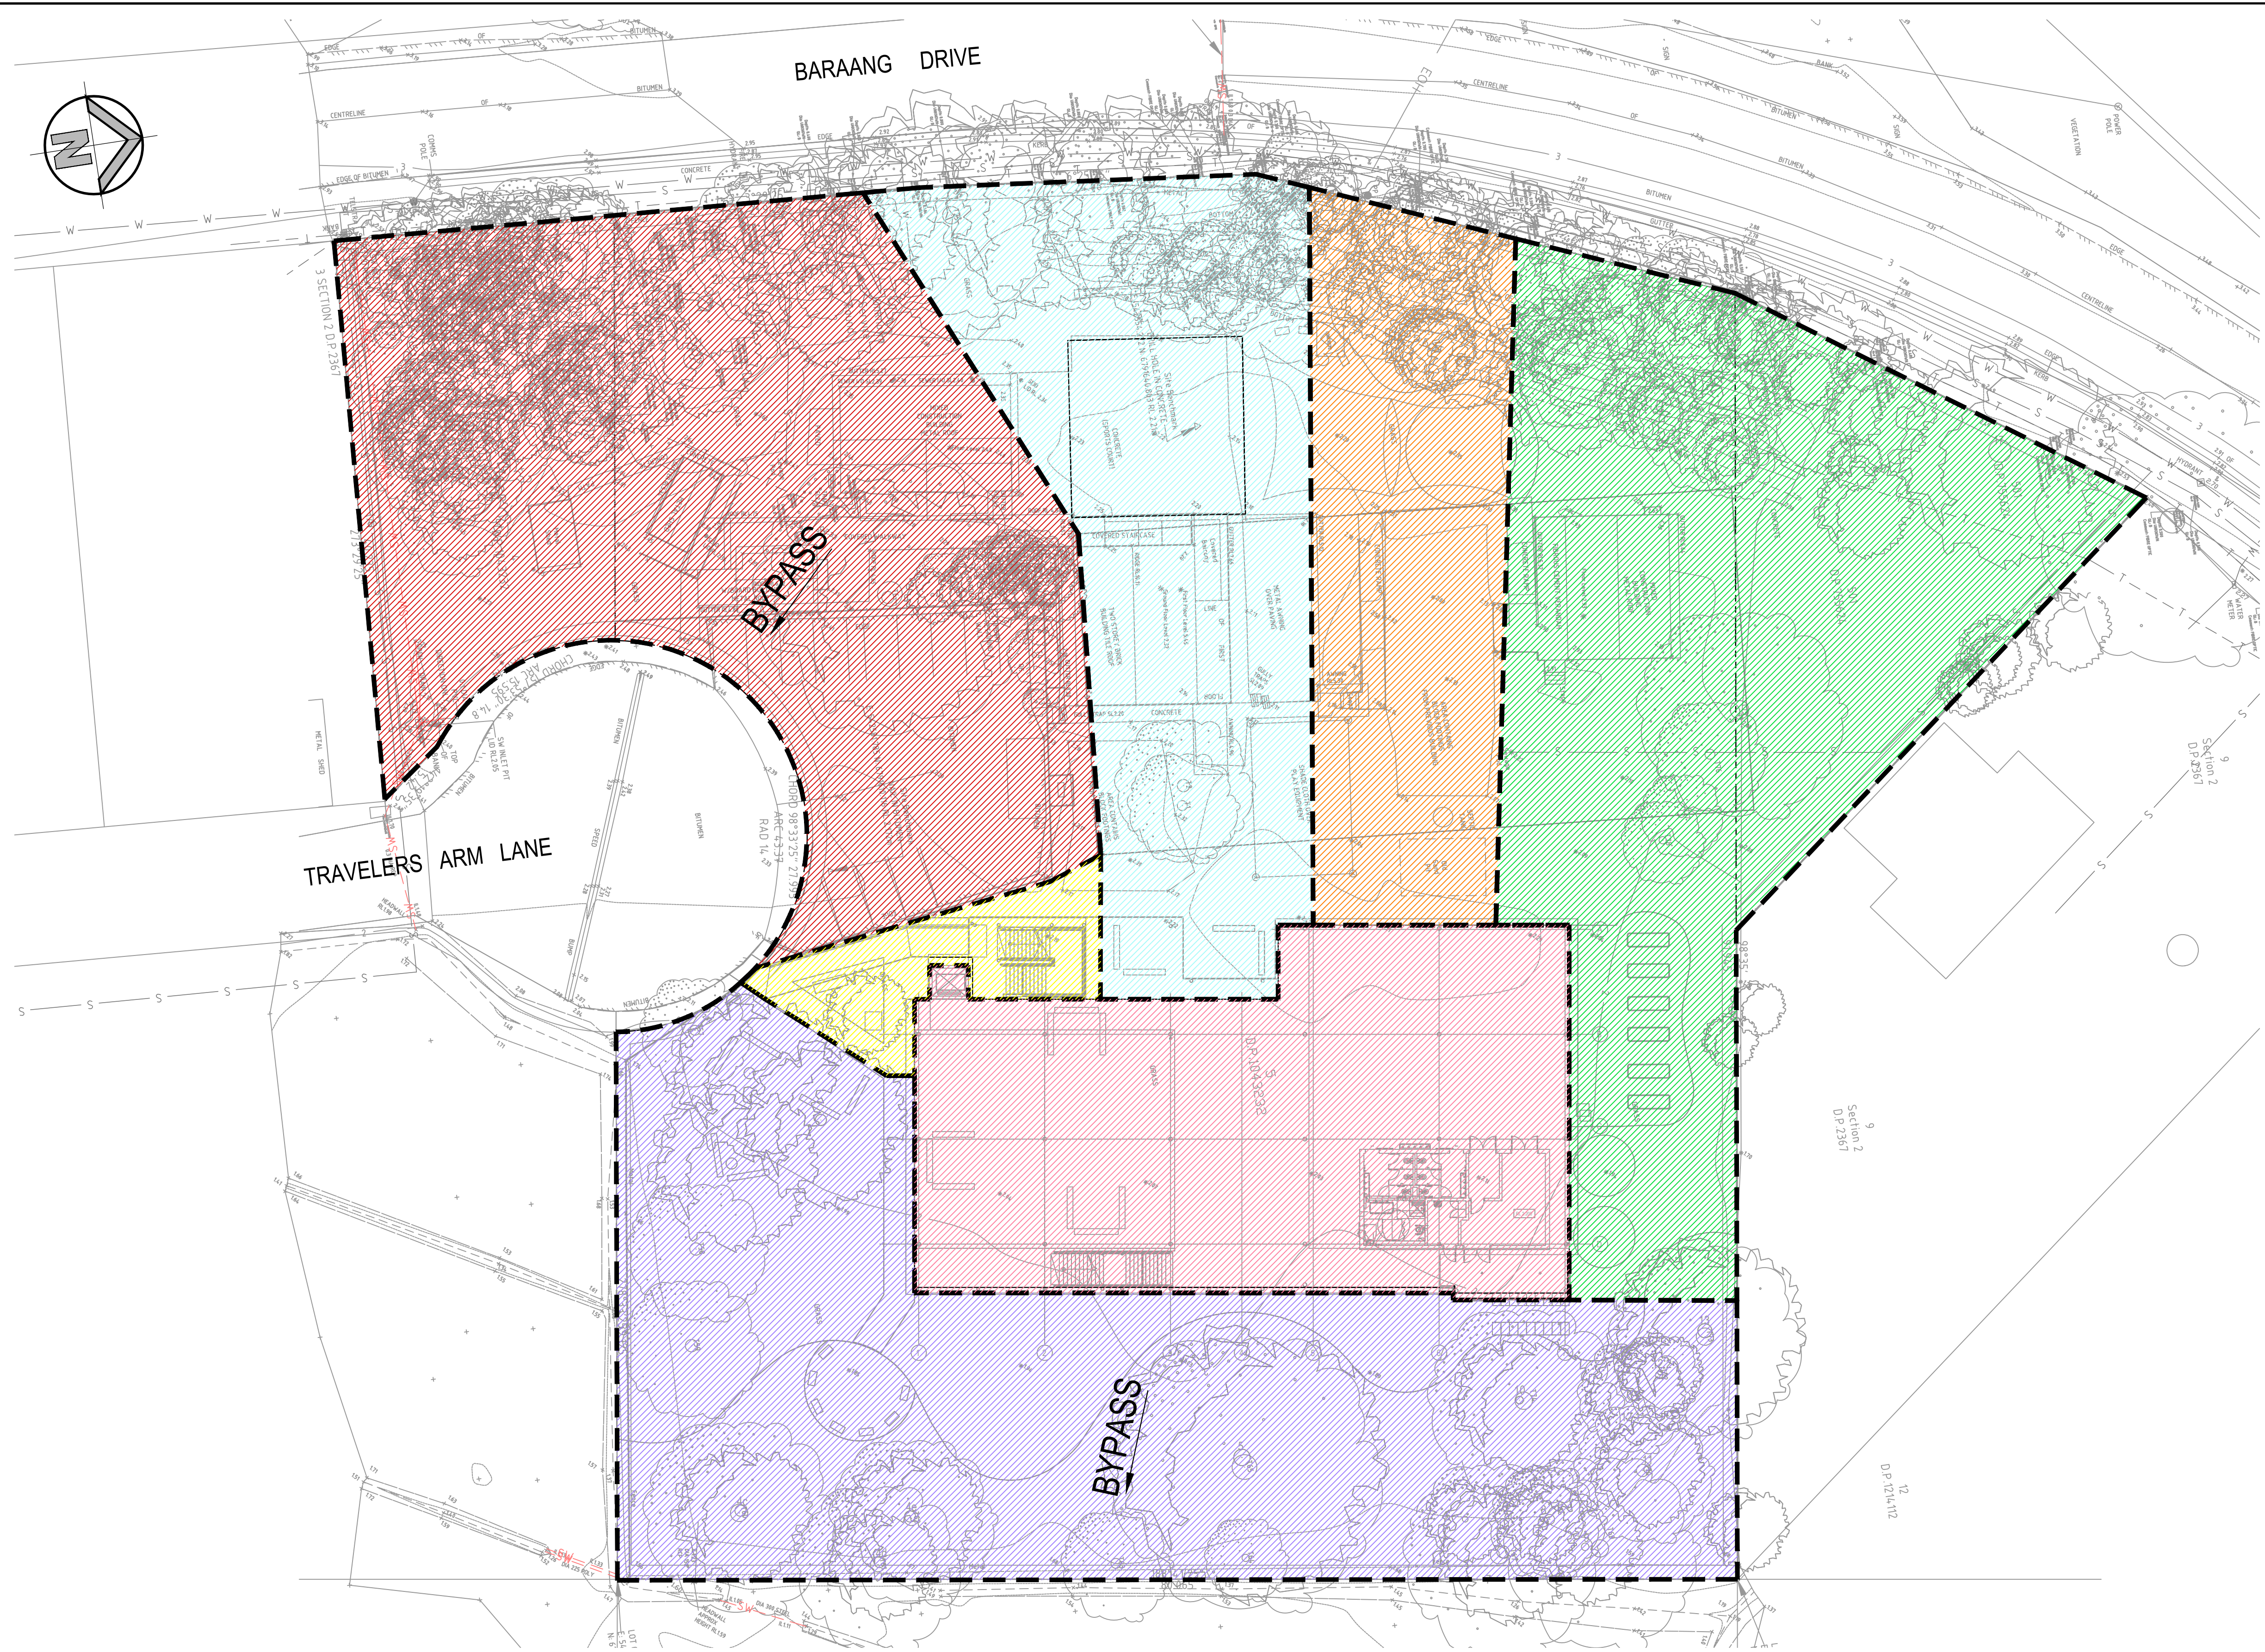


POST-DEVELOPMENT - TOTAL SITE = 8838m²

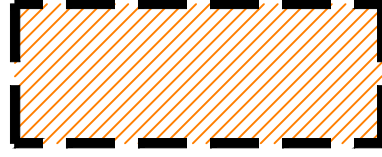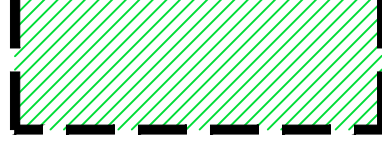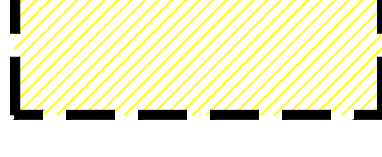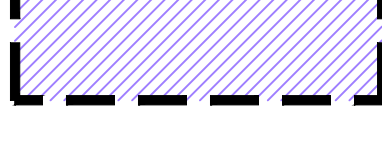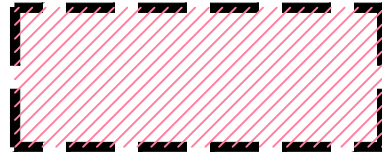
-  EXISTING HARDSTAND AND LANDSCAPING BYPASSING TO TRAVELLERS ARM LANE
AREA = 1929m²
-  PROPOSED LANDSCAPING DRAINING TO PIT A-1
AREA = 1125m²
-  PROPOSED LANDSCAPING DRAINING TO PIT A-2
AREA = 709m²
-  PROPOSED LANDSCAPING DRAINING TO PIT A-3
AREA = 1765m²
-  PROPOSED HARDSTAND DRAINING TO RWO
AREA = 174m²
-  EXISTING LANDSCAPE DRAINING BYPASSING TO EXISTING SWALE
AREA = 2034m²
-  PROPOSED ROOF AREA DRAINING TO RWT/OSD
AREA = 1104m²

POST-DEVELOPMENT CATCHMENT PLAN
SCALE: 1:250



FOR DA ONLY

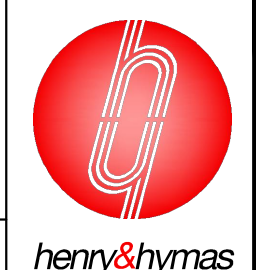SURVEY INFORMATION SURVEYED BY BEVERIDGE WILLIAMS DATUM: A.H.D. ORIGIN OF LEVELS: PM 43027 RL 2.099										<table><tr><th>REVISION</th><th>AMENDMENT</th><th>DRAWN</th><th>DESIGNED</th><th>DATE</th><th>REVISION</th><th>AMENDMENT</th><th>DRAWN</th><th>DESIGNED</th><th>DATE</th></tr><tr><td>05</td><td>ISSUED FOR DA ONLY</td><td>MB</td><td>NH</td><td>13.02.2024</td><td></td><td></td><td></td><td></td><td></td></tr><tr><td>04</td><td>ISSUED FOR DA ONLY</td><td>AFa</td><td>NH</td><td>20.10.2023</td><td></td><td></td><td></td><td></td><td></td></tr><tr><td>03</td><td>ISSUED FOR REF</td><td>MB</td><td>NH</td><td>18.08.2023</td><td></td><td></td><td></td><td></td><td></td></tr><tr><td>02</td><td>ISSUED FOR REF</td><td>MP</td><td>NH</td><td>18.07.2023</td><td></td><td></td><td></td><td></td><td></td></tr><tr><td>01</td><td>ISSUED FOR CO-ORDINATION</td><td>MP</td><td>NH</td><td>26.06.2023</td><td></td><td></td><td></td><td></td><td></td></tr></table>										REVISION	AMENDMENT	DRAWN	DESIGNED	DATE	REVISION	AMENDMENT	DRAWN	DESIGNED	DATE	05	ISSUED FOR DA ONLY	MB	NH	13.02.2024						04	ISSUED FOR DA ONLY	AFa	NH	20.10.2023						03	ISSUED FOR REF	MB	NH	18.08.2023						02	ISSUED FOR REF	MP	NH	18.07.2023						01	ISSUED FOR CO-ORDINATION	MP	NH	26.06.2023						Client - Architect PEDAVOLI ARCHITECTS PTY LTD This drawing and design remains the property of Henry & Hymas and may not be copied in whole or in part without the prior written approval of Henry & Hymas.										Suite 2.01 628 Pacific Highway Gordon NSW 2072  H&H Job No: 230889 Telephone +61 2 9417 8400 Facsimile +61 2 9417 8337 Email email@hhconsult.com.au Web www.henryandhymas.com.au DRAWING TO BE PRINTED IN COLOUR 										Project BROADWATER PUBLIC SCHOOL 9 BYRNES STREET, BROADWATER NSW 2472 Title POST-DEVELOPMENT CATCHMENT PLAN Drawn M.Pereira Checked N.Heazlewood Drawing number BRO-CIV-PP-DWG-0251 Designed N.Heazlewood Approved A.Francis Revision 05 Original issue date JUNE Scale (B:A1) 1:250									
REVISION	AMENDMENT	DRAWN	DESIGNED	DATE	REVISION	AMENDMENT	DRAWN	DESIGNED	DATE	
05	ISSUED FOR DA ONLY	MB	NH	13.02.2024	
04	ISSUED FOR DA ONLY	AFa	NH	20.10.2023	
03	ISSUED FOR REF	MB	NH	18.08.2023	
02	ISSUED FOR REF	MP	NH	18.07.2023	
01	ISSUED FOR CO-ORDINATION	MP	NH	26.06.2023	

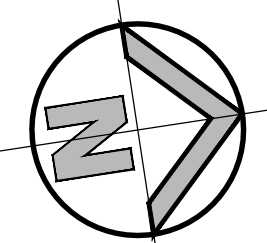

BARAANG DRIVE

LEGEND

- TM → PROPOSED TRAFFIC MANOEUVRING
- CD → PROPOSED CATCH DIVERSION DRAIN
- PROPOSED SEDIMENTATION FENCE
- PROPOSED VEHICLE SHAKER GRID
- PROPOSED STOCKPILE LOCATION
- PROPOSED GEOTEXTILE INLET FILTER
- PROPOSED MESH & GRAVEL INLET FILTER
- PROPOSED HAYBALE FILTER

SEDIMENT & EROSION CONTROL NOTES

- ALL SEDIMENT CONTROL DEVICES ARE TO BE CONSTRUCTED, PLACED AND MAINTAINED IN ACCORDANCE WITH RICHMOND VALLEY COUNCIL'S SPECIFICATIONS AND LANDCOM'S "SOIL AND CONSTRUCTION" MANUAL.
- ALL PERIMETER & SILTATION CONTROL MEASURES ARE TO BE PLACED PRIOR TO, OR AS THE FIRST STEP IN EARTH WORKS AND/OR CLEARING.
- THE SEDIMENT & EROSION CONTROL PLAN MAY REQUIRE FUTURE ADJUSTMENT TO REFLECT CONSTRUCTION STAGING. IT IS ALSO THE CONTRACTORS RESPONSIBILITY TO PREPARE THEIR OWN SEDIMENT AND EROSION CONTROL PLAN WHICH SUITS THE DESIGNED CONSTRUCTION STAGING.
- FILTRATION BUFFER ZONES ARE TO BE FENCED OFF AND ACCESS PROHIBITED TO ALL PLANT AND MACHINERY.
- ALL TEMPORARY EARTH BERMS, DIVERSIONS & SILT DAM EMBANKMENTS ARE TO BE MACHINE COMPACTED, SEEDED & MULCHED FOR TEMPORARY VEGETATION COVER AS SOON AS THEY HAVE BEEN FORMED.
- ALL SEDIMENT TRAPPING STRUCTURES AND DEVICES ARE TO BE INSPECTED AFTER STORMS FOR STRUCTURAL DAMAGE OR CLOGGING. TRAPPED MATERIAL IS TO BE REMOVED TO A SAFE LOCATION.
- ALL TOPSOIL IS TO BE STOCKPILED ON SITE FOR REUSE (AWAY FROM TREES AND DRAINAGE LINES). MEASURES SHALL BE APPLIED TO PREVENT EROSION OF THE STOCKPILES.
- ALL EARTHWORK AREAS SHALL BE ROLLED EACH EVENING TO SEAL THE EARTHWORKS.
- ALL FILLS ARE TO BE LEFT WITH A LIP AT THE TOP OF THE SLOPE AT THE END. ALL CUT AND FILL SLOPES ARE TO BE SEEDED AND STRAW MULCHED WITHIN 14 DAYS OF COMPLETION OF FORMATION U.N.O. BY LANDSCAPE ARCHITECTS.
- UPON COMPLETION OF ALL EARTHWORKS OR AS DIRECTED BY COUNCIL SOIL CONSERVATION TREATMENTS SHALL BE APPLIED SO AS TO RENDER AREAS THAT HAVE BEEN DISTURBED, EROSION PROOF WITHIN 14 DAYS.
- EROSION AND SILT PROTECTION MEASURES ARE TO BE MAINTAINED AT ALL TIMES.

SEDIMENT AND EROSION CONTROL PLAN

SCALE: 1:250



SCALE 1:250

FOR DA ONLY


SURVEY INFORMATION
SURVEYED BY
BEVERIDGE WILLIAMS
DATUM: A.H.D.
ORIGIN OF LEVELS: PM 43027 RL 2.099

REVISION	AMENDMENT	DRAWN	DESIGNED	DATE	REVISION	AMENDMENT	DRAWN	DESIGNED	DATE
04	ISSUED FOR DA ONLY	MB	NH	13.02.2024					
03	ISSUED FOR DA ONLY	AFe	NH	19.10.2023					
02	ISSUED FOR REF	MP	NH	18.07.2023					
01	ISSUED FOR CO-ORDINATION	MP	NH	26.06.2023					

Client
Architect
PEDAVOLI ARCHITECTS PTY LTD

This drawing and design remains the property of Henry & Hymas and may not be copied in whole or in part without the prior written approval of Henry & Hymas.

Suite 2.01
628 Pacific Highway
Gordon NSW 2072

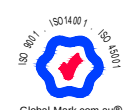

H&H Job No: 230889

Telephone
+61 2 9417 8400
Facsimile
+61 2 9417 8337
Email
email@hhconsult.com.au
Web
www.henryandhymas.com.au
DRAWING TO BE PRINTED IN COLOUR




Project
BROADWATER PUBLIC SCHOOL
9 BYRNES STREET, BROADWATER NSW 2472
Title
SEDIMENT & EROSION CONTROL PLAN

Drawn M.Pereira	Designed N.Heazlewood	Original issue date JUNE
Checked N.Heazlewood	Approved A.Francis	Scale (B/A) 1:250
Drawing number BRO-CIV--PP-DWG-0901		Revision 04




1. CONSTRUCT SEDIMENT FENCES AS CLOSE AS POSSIBLE TO BEING PARALLEL TO THE CONTOURS OF THE SITE, BUT WITH SMALL RETURNS AS SHOWN IN THE DRAWING TO LIMIT THE CATCHMENT AREA OF ANY ONE SECTION. THE CATCHMENT AREA SHOULD BE SMALL ENOUGH TO LIMIT WATER FLOW IF CONCENTRATED AT ONE POINT TO 50 LITRES PER SECOND IN THE DESIGN STORM EVENT, USUALLY THE 10-YEAR EVENT.
2. CUT A 150mm DEEP TRENCH ALONG THE UPSLOPE LINE OF THE FENCE FOR THE BOTTOM OF THE FABRIC TO BE ENTRENCHED.
3. DRIVE 1.5m LONG STAR PICKETS INTO GROUND @ 2.5m INTERVALS (MAX.) AT THE DOWNSLOPE EDGE OF THE TRENCH. ENSURE ANY STAR PICKETS ARE FITTED WITH SAFETY CAPS.
4. FIX SELF-SUPPORTING GEOTEXTILE TO THE UPSLOPE SIDE OF THE POSTS ENSURING IT GOES TO THE BASE OF THE TRENCH. FIX THE GEOTEXTILE WITH WIRE TIES OR AS RECOMMENDED BY THE MANUFACTURER. ONLY USE GEOTEXTILE SPECIFICALLY PRODUCED FOR SEDIMENT FENCING. THE USE OF SHADE CLOTH FOR THIS PURPOSE IS NOT SATISFACTORY.
5. JOIN SECTIONS OF FABRIC AT A SUPPORT POST WITH A 150mm OVERLAP.
6. BACKFILL THE TRENCH OVER THE BASE OF THE FABRIC AND COMPACT IT THOROUGHLY OVER THE GEOTEXTILE.

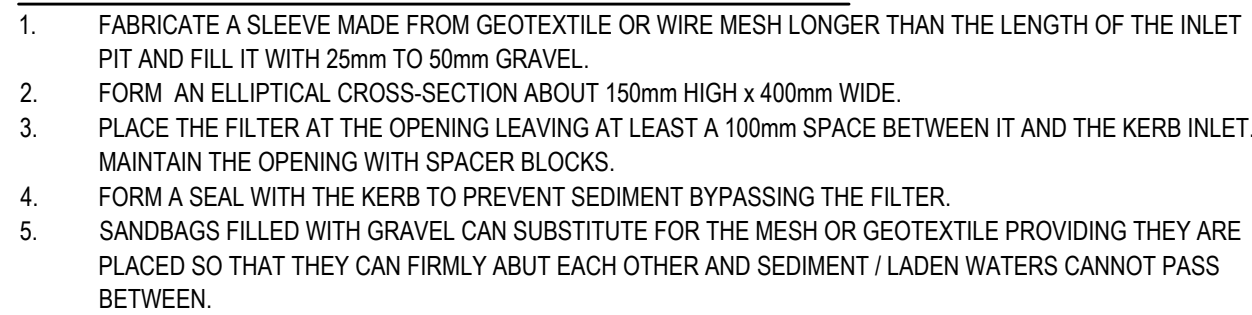

1. PLACE STOCKPILES MORE THAN 2 (PREFERABLY 5) METRES FROM EXISTING VEGETATION, CONCENTRATED WATER FLOW, ROADS AND HAZARD AREAS.
2. CONSTRUCT ON THE CONTOUR AS LOW, FLAT, ELONGATED MOUNDS.
3. WHERE THERE IS SUFFICIENT AREA, TOPSOIL STOCKPILES SHALL BE LESS THAN 2 METRES IN HEIGHT.
4. WHERE THEY ARE TO BE PLACED FOR MORE THAN 10 DAYS, STABILISE FOLLOWING THE APPROVED E.S.C.P. OR S.W.M.P. TO REDUCE THE C-FACTOR TO LESS THAN 0.10.
5. CONSTRUCT EARTH BANKS ON THE UPSLOPE SIDE TO DIVERT WATER AROUND STOCKPILES AND SEDIMENT FENCES 1 TO 2 METRES DOWNSLOPE.

N.T.S.

1. INSTALL SEDIMENT FENCING AND CUT DRAINS TO MEET THE REQUIREMENTS OF THE SEDIMENT AND EROSION CONTROL PLAN. WASTE COLLECTION BINS SHALL BE INSTALLED ADJACENT TO SITE OFFICE.
2. CONSTRUCT STABILISED SITE ACCESS IN ACCORDANCE WITH LOCAL COUNCIL'S REQUIREMENTS.
3. REDIRECT CLEAN WATER AROUND THE CONSTRUCTION SITE.
4. INSTALL SEDIMENT CONTROL PROTECTION MEASURES AT ALL NATURAL AND MAN-MADE DRAINAGE STRUCTURES. MAINTAIN UNTIL ALL THE DISTURBED AREAS ARE STABILISED.
5. CUT AND CURE WORK AREAS. MINIMISE THE DAMAGE TO THE GRASS AND LOW GROUND COVER OF NON-DISTURBED AREAS.
6. ANY DISTURBED AREAS, OTHER THAN BUILDING PAD AREAS, SHALL IMMEDIATELY BE COVERED WITH SITE TOPSOIL WITHIN 7 DAYS OF CLEARING. BUILDING PAD AREAS SHALL BE COVERED WITH BITUMEN EMULSION AS SPECIFIED.
7. APPLY PERMANENT STABILISATION TO SITE (LANDSCAPING).

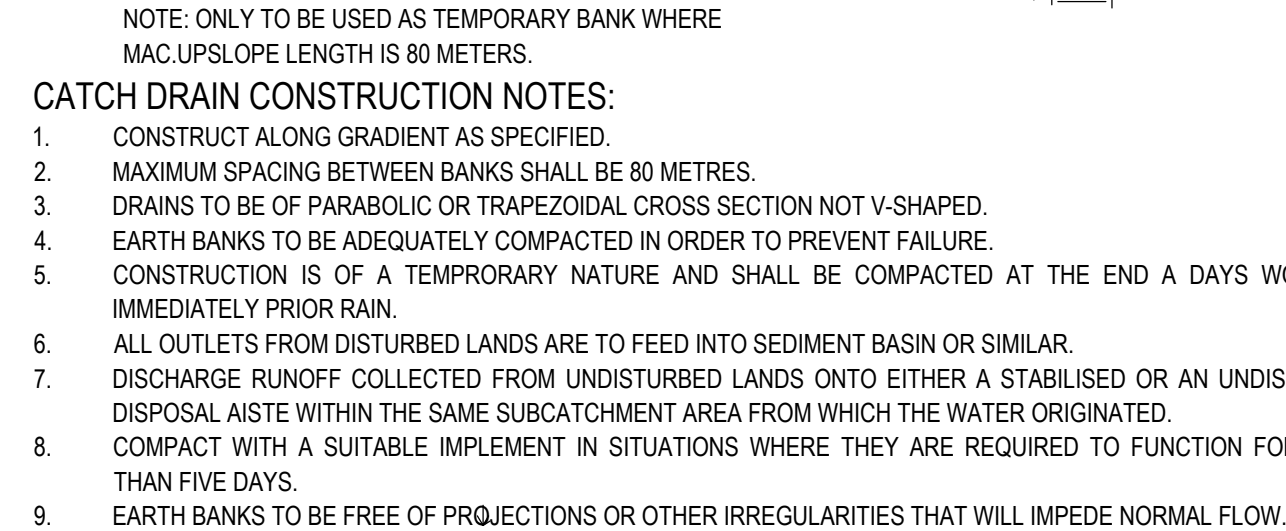

TYPICAL SECTION

N.T.S.



DGB 20 ROAD BASE OR 30mm AGGREGATE. 150mm THICK MIN TO BE PLACED OVER GEOTEXTILE FABRIC

200mm MIN

MIN WIDTH 3 METERS

MIN LENGTH 15 METERS

300mm MIN

PROPERTY BOUNDARY

EXISTING ROADWAY



RUNOFF DIRECTED TO SEDIMENT TRAP FENCE

GEOTEXTILE FABRIC DESIGNED TO PREVENT INTERMIXING OF SUB GRADE AND BASE MATERIALS AND TO MAINTAIN GOOD PROPERTIES OF THE SUB-BASE LAYERS.

GEOTEXTILE MAY BE A WOVEN OR NEEDLE PUNCHED PRODUCT WITH A MINIMUM CBR BURST STRENGTH (AS3706 4-90) OF 2500 N

N.T.S.

- NOTES:
- N.T.S.
1. THIS DEVICE IS TO BE LOCATED AT ALL EXITS FROM CONSTRUCTION SITE.
 2. THIS DEVICE IS TO BE REGULARLY CLEANED OF DEPOSITED MATERIAL SO AS TO MAINTAIN A 50mm DEEP SPACE BETWEEN PLANKS.
 3. ANY UNSEALED ROAD BETWEEN THIS DEVICE AND NEAREST ROADWAY IS TO BE TOPPED WITH 100mm THICK 40-70mm SIZE AGGREGATE.
 4. ALTERNATIVELY, THREE(3) PRECAST CONCRETE CATTLE GRIDS (AS MANUFACTURED BY 'HUMES CONCRETE' MAY BE USED. 1, 2 & 3 ABOVE ALSO APPLY.

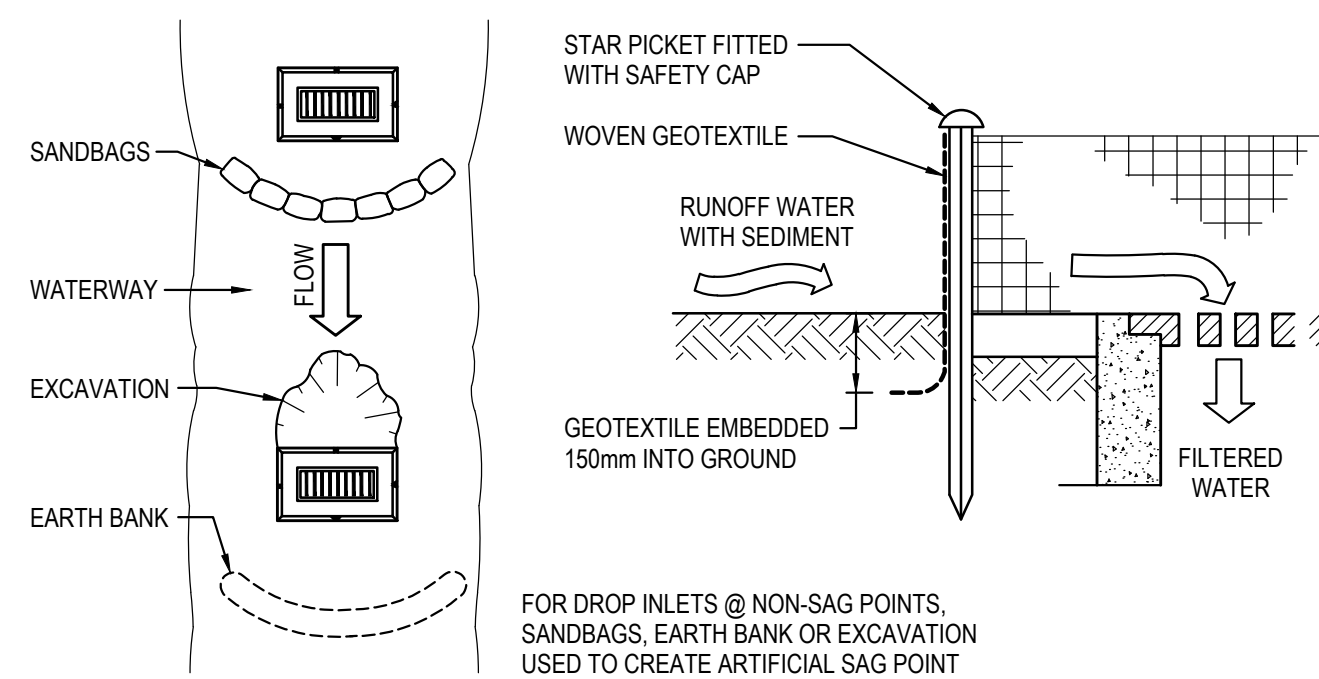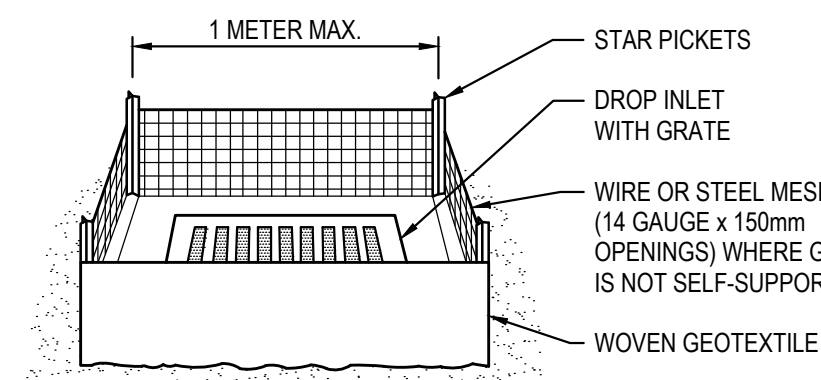

1. FABRICATE A SEDIMENT BARRIER MADE FROM GEOTEXTILE.
2. PICKET SPACING TO BE MAXIMUM 1.0m.
3. IN WATERWAYS, ARTIFICIAL SAG POINTS CAN BE CREATED WITH SANDBAGS OR EARTH BANKS AS SHOWN IN THE DRAWING.
4. DO NOT COVER THE INLET WITH GEOTEXTILES UNLESS THE DESIGN IS ADEQUATE TO ALLOW FOR ALL WATERS TO BYPASS IT.

N.T.S.



1. THE SEDIMENT BASIN SHALL BE CONSTRUCTED ON A RATE PER HECTARE BASIS AND HAS BEEN IN ACCORDANCE WITH THE REQUIREMENTS OF THE LANDCOM MANUAL "MANAGING URBAN STORMWATER - SOILS AND CONSTRUCTION", FOR SEDIMENTATION **TYPE D** SOILS. THE DISTURBED AREA WITHIN THIS CATCHMENT AT ANY ONE TIME SHOULD BE LIMITED TO AN AREA FOR WHICH EACH SEDIMENT BASIN CAN HANDLE. EACH BASIN SHALL BE SIZED IN ACCORDANCE WITH THE TABLE BELOW.

SEDIMENT BASIN SIZING TYPE D SOILS	
VOLUMETRIC RUNOFF COEFFICIENT, CV	0.56 (APPENDIX F - TABLE F2)
75TH PERCENTILE 5 DAY TOTAL RAINFALL DEPTH, R	28.6 mm
CATCHMENT AREA, A	0.32
SETTLING ZONE VOLUME (PER HECTARE) 10 CV A R	51.25 m³
DISTURBED CATCHMENT AREA	0.32
R K L S P C	68.20 m³
SEDIMENT ZONE VOLUME (0.17 A (R K L S P C)/1.3	50% SETTLING VOL.ADOPT 25.6 m³ PER HECTARE
TOTAL SEDIMENT BASIN VOLUME REQUIRED :	76.88 m³

2. THE FOLLOWING DESIGN PARAMETERS HAVE BEEN ASSESSED FOR THE SITE:

CONSTRAINT	VALUE	(SOURCE)*
RAINFALL EROSIVITY (R-FACTOR)	4300	APPENDIX B
LENGTH/SLOPE GRADIENT FACTOR, LS	0.2	APPENDIX A - TABLE A1
SOIL ERODIBILITY (K-FACTOR)	0.061	(ASSUMED BASED ON SOIL TYPE)
EROSION CONTROL PRACTICE FACTOR (P-FACTOR)	1.3 (COMPACTED)	APPENDIX A - TABLE A2
COVER FACTOR (C-FACTOR)	1.0 (DURING EARTHWORKS)	APPENDIX A - FIGURE A5
CALCULATED SOIL LOSS, A (RUSLE EQUATION)	68.20	A = R K L S P C
SOIL HYDROLOGIC GROUP	-	(ASSUMED BASED ON SOIL TYPE)
SEDIMENT TYPE	28.6	(ASSUMED BASED ON SOIL TYPE)
75TH PERCENTILE 5-DAY RAINFALL EVENT	29.5 mm (LISSMORE)	TABLE 6.3A

- * (LANDCOM MANAGING URBAN STORMWATER MANUAL REFERENCE)

1. THE CAPTURED STORMWATER IN THE SETTLING ZONE SHOULD BE DRAINED TO MEET THE MINIMUM STORAGE CAPACITY REQUIRED WITHIN A FIVE (5) DAY PERIOD FOLLOWING RAINFALL. PROVIDED THE ACCEPTABLE WATER QUALITY (NFR) AND TURBIDITY HAVE BEEN ACHIEVED.
2. CHEMICAL FLOCCULANT SUCH AS GYPSUM MAY BE DOSED TO AID SETTLING WITHIN 24 HOURS OF CONCLUSION OF EACH STORM. THE APPLIED DOSING RATES SHOULD ACHIEVE THE TARGET QUALITY WITHIN 36 TO 72 HOURS OF THE STORM EVENT.
3. INSPECT THE SEDIMENT BASINS AFTER EACH RAINFALL EVENT AND/OR WEEKLY. ENSURE THAT ALL SEDIMENT IS REMOVED ONCE THE SEDIMENT STORAGE ZONE IS FULL. PREFER TO PEGMOUNTED IN BASINS IN CONJUNCTION WITH THE SWAMP. ENSURE THAT OUTLET AND EMERGENCY SPILLWAY WORKS ARE MAINTAINED IN A FULLY OPERATIONAL CONDITION AT ALL TIMES.

SOWING SEASON	SEED MIX
AUTUMN/WINTER	OATS@40kg/Ha + JAPANESE MILLET@10kg/Ha
SPRING/SUMMER	OATS@20kg/Ha + JAPANESE MILLET@20kg/Ha

NOTE : THESE PLANT SPECIES ARE FOR TEMPORARY REVEGETATION ONLY. THEY WILL ONLY PROVIDE PROTECTION FROM EROSION FOR SIX MONTHS. WHERE THE LOTS ARE TO BE LEFT UNDEVELOPED FOR A LONGER PERIOD, THE CONTRACTOR SHALL SEEK ADVICE FROM THE SITE SUPERINTENDENT AS TO MORE APPROPRIATE REVEGETATION METHODS.

REVEGETATION IN ACCORDANCE WITH THE ABOVE TABLE WILL BE ENHANCED BY ADDING LIME AT A RATE OF 4kg/TONNE OF TOPSOIL AND 7.5kg/TONNE OF SUBSOIL.

4. THE LONG TERM GROUND COVER FACTORS FOR THE CONSTRUCTION WORKS IS NOT TO EXCEED THE FOLLOWING LIMITS

LAND	MAXIMUM C-FACTOR	REMARKS
WATERWAYS AND OTHER AREAS OF CONCENTRATED FLOWS, POST CONSTRUCTION	0.05	APPLIES AFTER TEN WORKING DAYS OF COMPLETION OF FORMATION AND BEFORE CONCENTRATED FLOWS ARE APPLIED. FOOT AND VEHICULAR TRAFFIC IS PROHIBITED IN THIS AREA AND 70% GROUND COVER IS REQUIRED.
STOCKPILES, POST CONSTRUCTION	0.10	APPLIES AFTER TEN WORKING DAYS FROM COMPLETION OF FORMATION. 60% GROUND COVER IS REQUIRED.
ALL LANDS, INCLUDING WATERWAYS AND STOCKPILES, DURING CONSTRUCTION.	0.15	APPLIES AFTER 20 DAYS OF INACTIVITY, EVEN THOUGH WORKS MAY BE INCOMPLETE. 50% GROUND COVER IS REQUIRED.

FOR DA ONLY

[illegible]