

1	A 300 A 051	Proportion	1 : 200
---	-------------	------------	---------

additions to Longueville Private Hospital

Macquarie Health Corporation


47 Kenneth St, Longueville
NSW 2066

SITE PLAN PROPOSED

Project number	MacHealth-10	A 051	Scale @ A1	Plot stamp: 22/05/2023 11:41:38 AM	Version: 11
Date	06/03/2023				
Drawn by	Author				
Checked by	Checker				


K:\MacHealth\MacHealth-10\DP\revit\AR230329 - MacHealth-10 - R23.m

Amendment Issue:	No.	Description	Date
	3	Client Review	17/11/2022
	4	Amended setbacks	08/12/2022
	8	Client Review	22/02/2023
	9	Client Approval	15/03/2023
	10	Client Approval	21/03/2023
	11	Development Application	12/04/2023

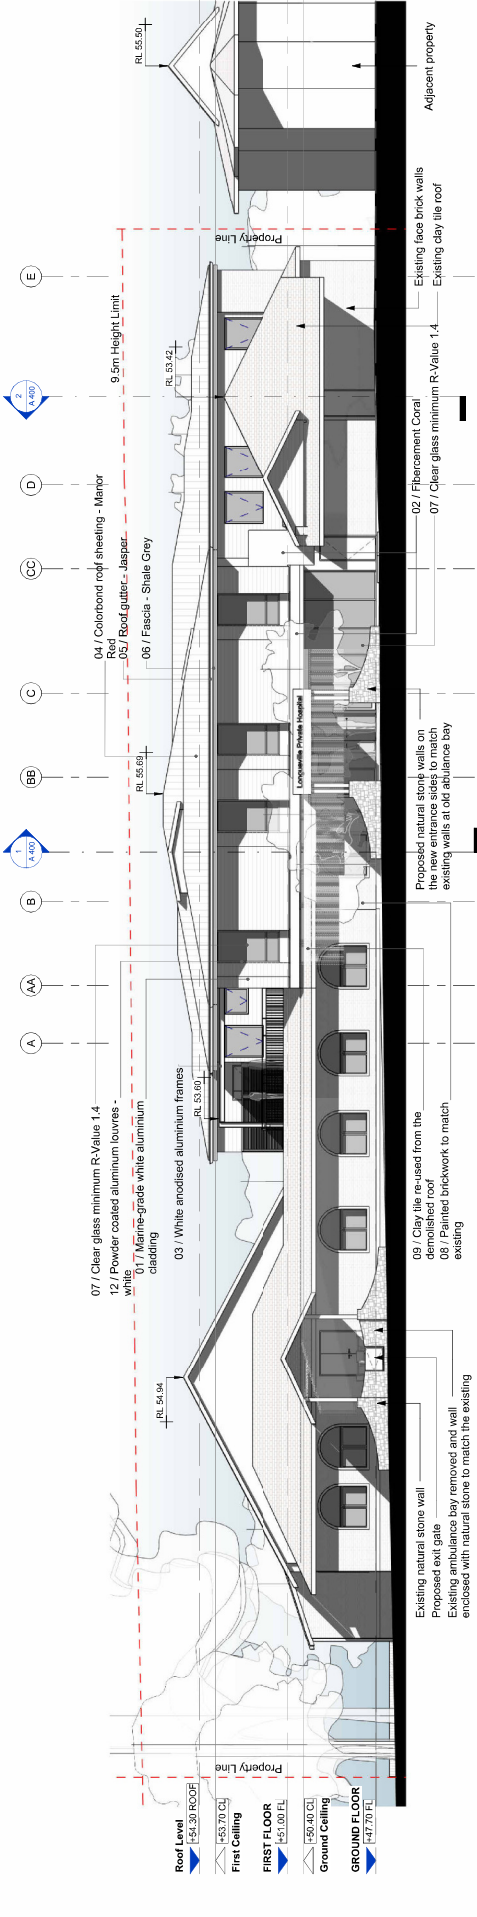

East Elevation 1-100

1 : 100

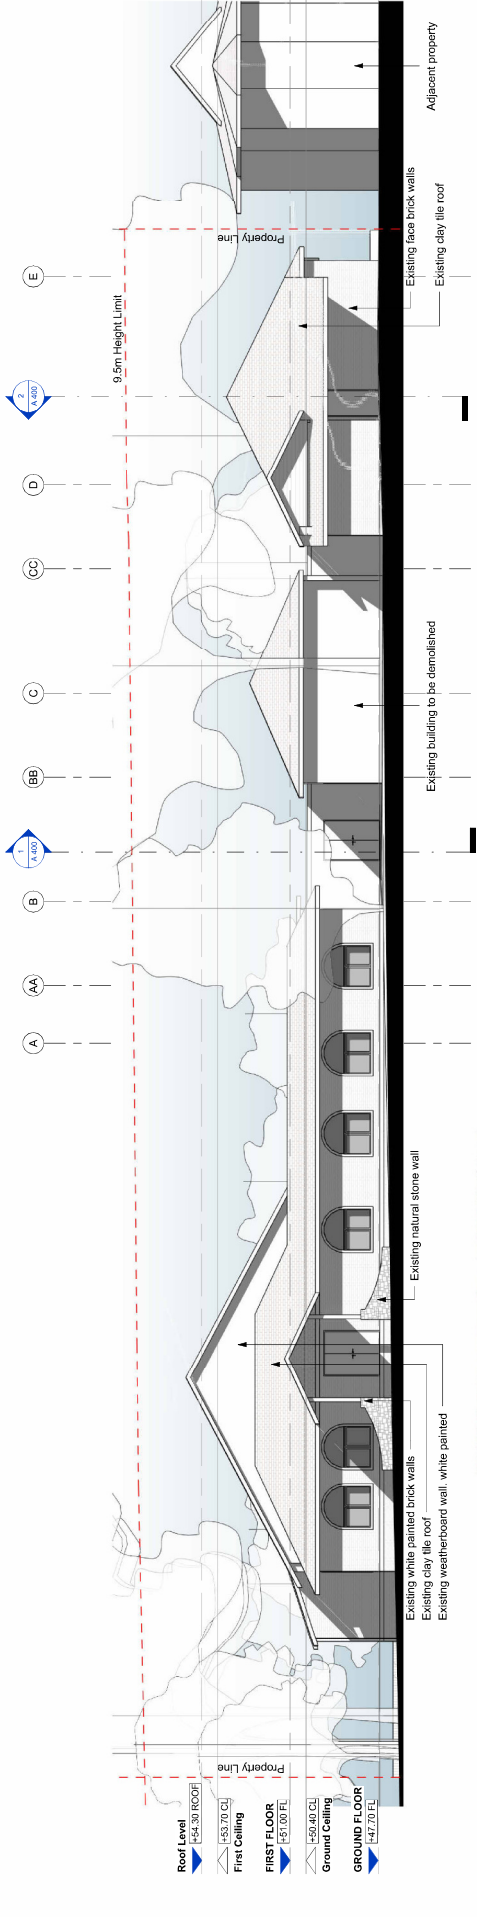

East Elevation 1-100 Existing

1 : 100



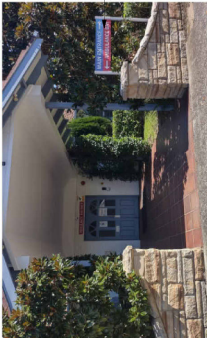


IMAGE OF EXISTING AMBULANCE BAY


Development Application


Consultant Team:	Amendment Issue:		  imagescape design studios (ABN 24 337 642 377) is an architect corporation registered under the Architect Act 2006. It is a company limited by guarantee and is not a public company. It is
------------------	------------------	--	---

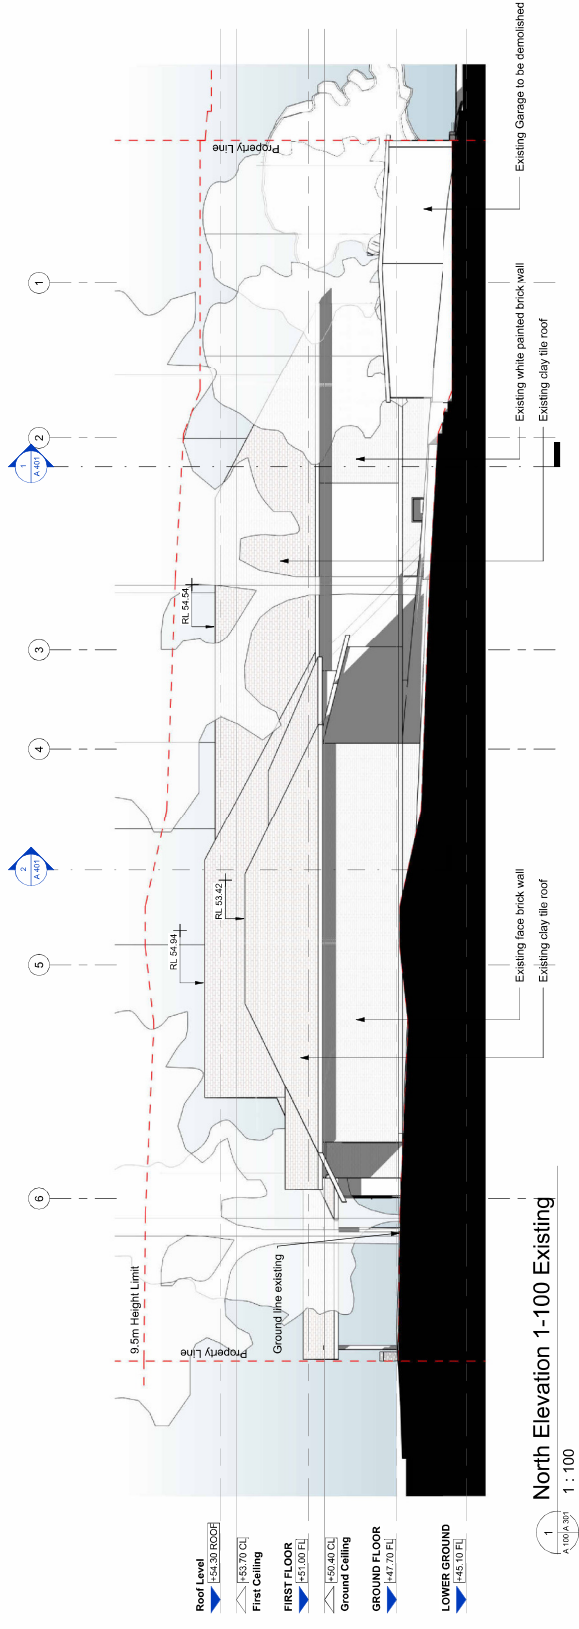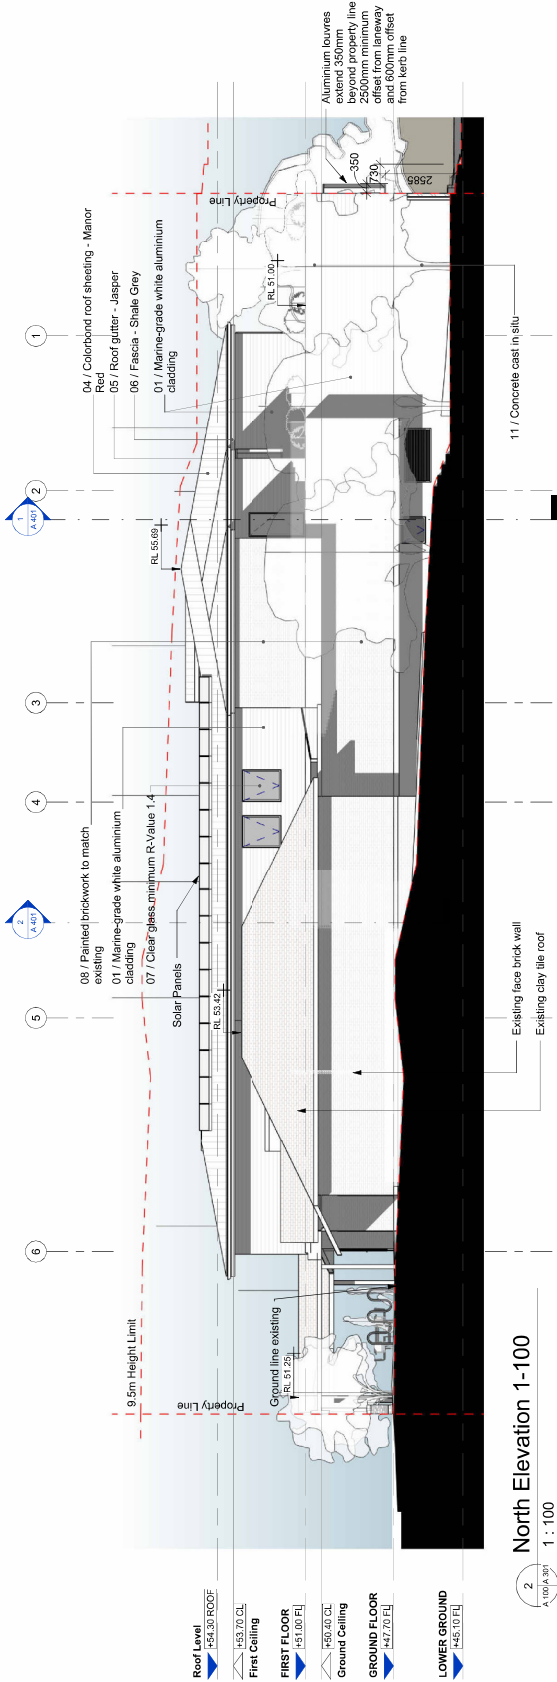


Development Application

Consultant Team:	Amendment Issue:		 imagescape design studios 10/150 Pitt Street, Sydney NSW 2000 Tel: 02 9250 9999 www.imagescapedesignstudios.com.au			ELEVATIONS – NORTH		
	No.					Project number	Macquarie Health-10	A 301
	7	Client Review				Date	06/03/2023	Scale @ A1
	8	Client Review						22/05/2023 1:42:13
	9	Client Approval						AM
	10	Client Approval		Checked by	Checker	1 : 100	Version: 11	
	11	Development Application		Date	06/03/2023			

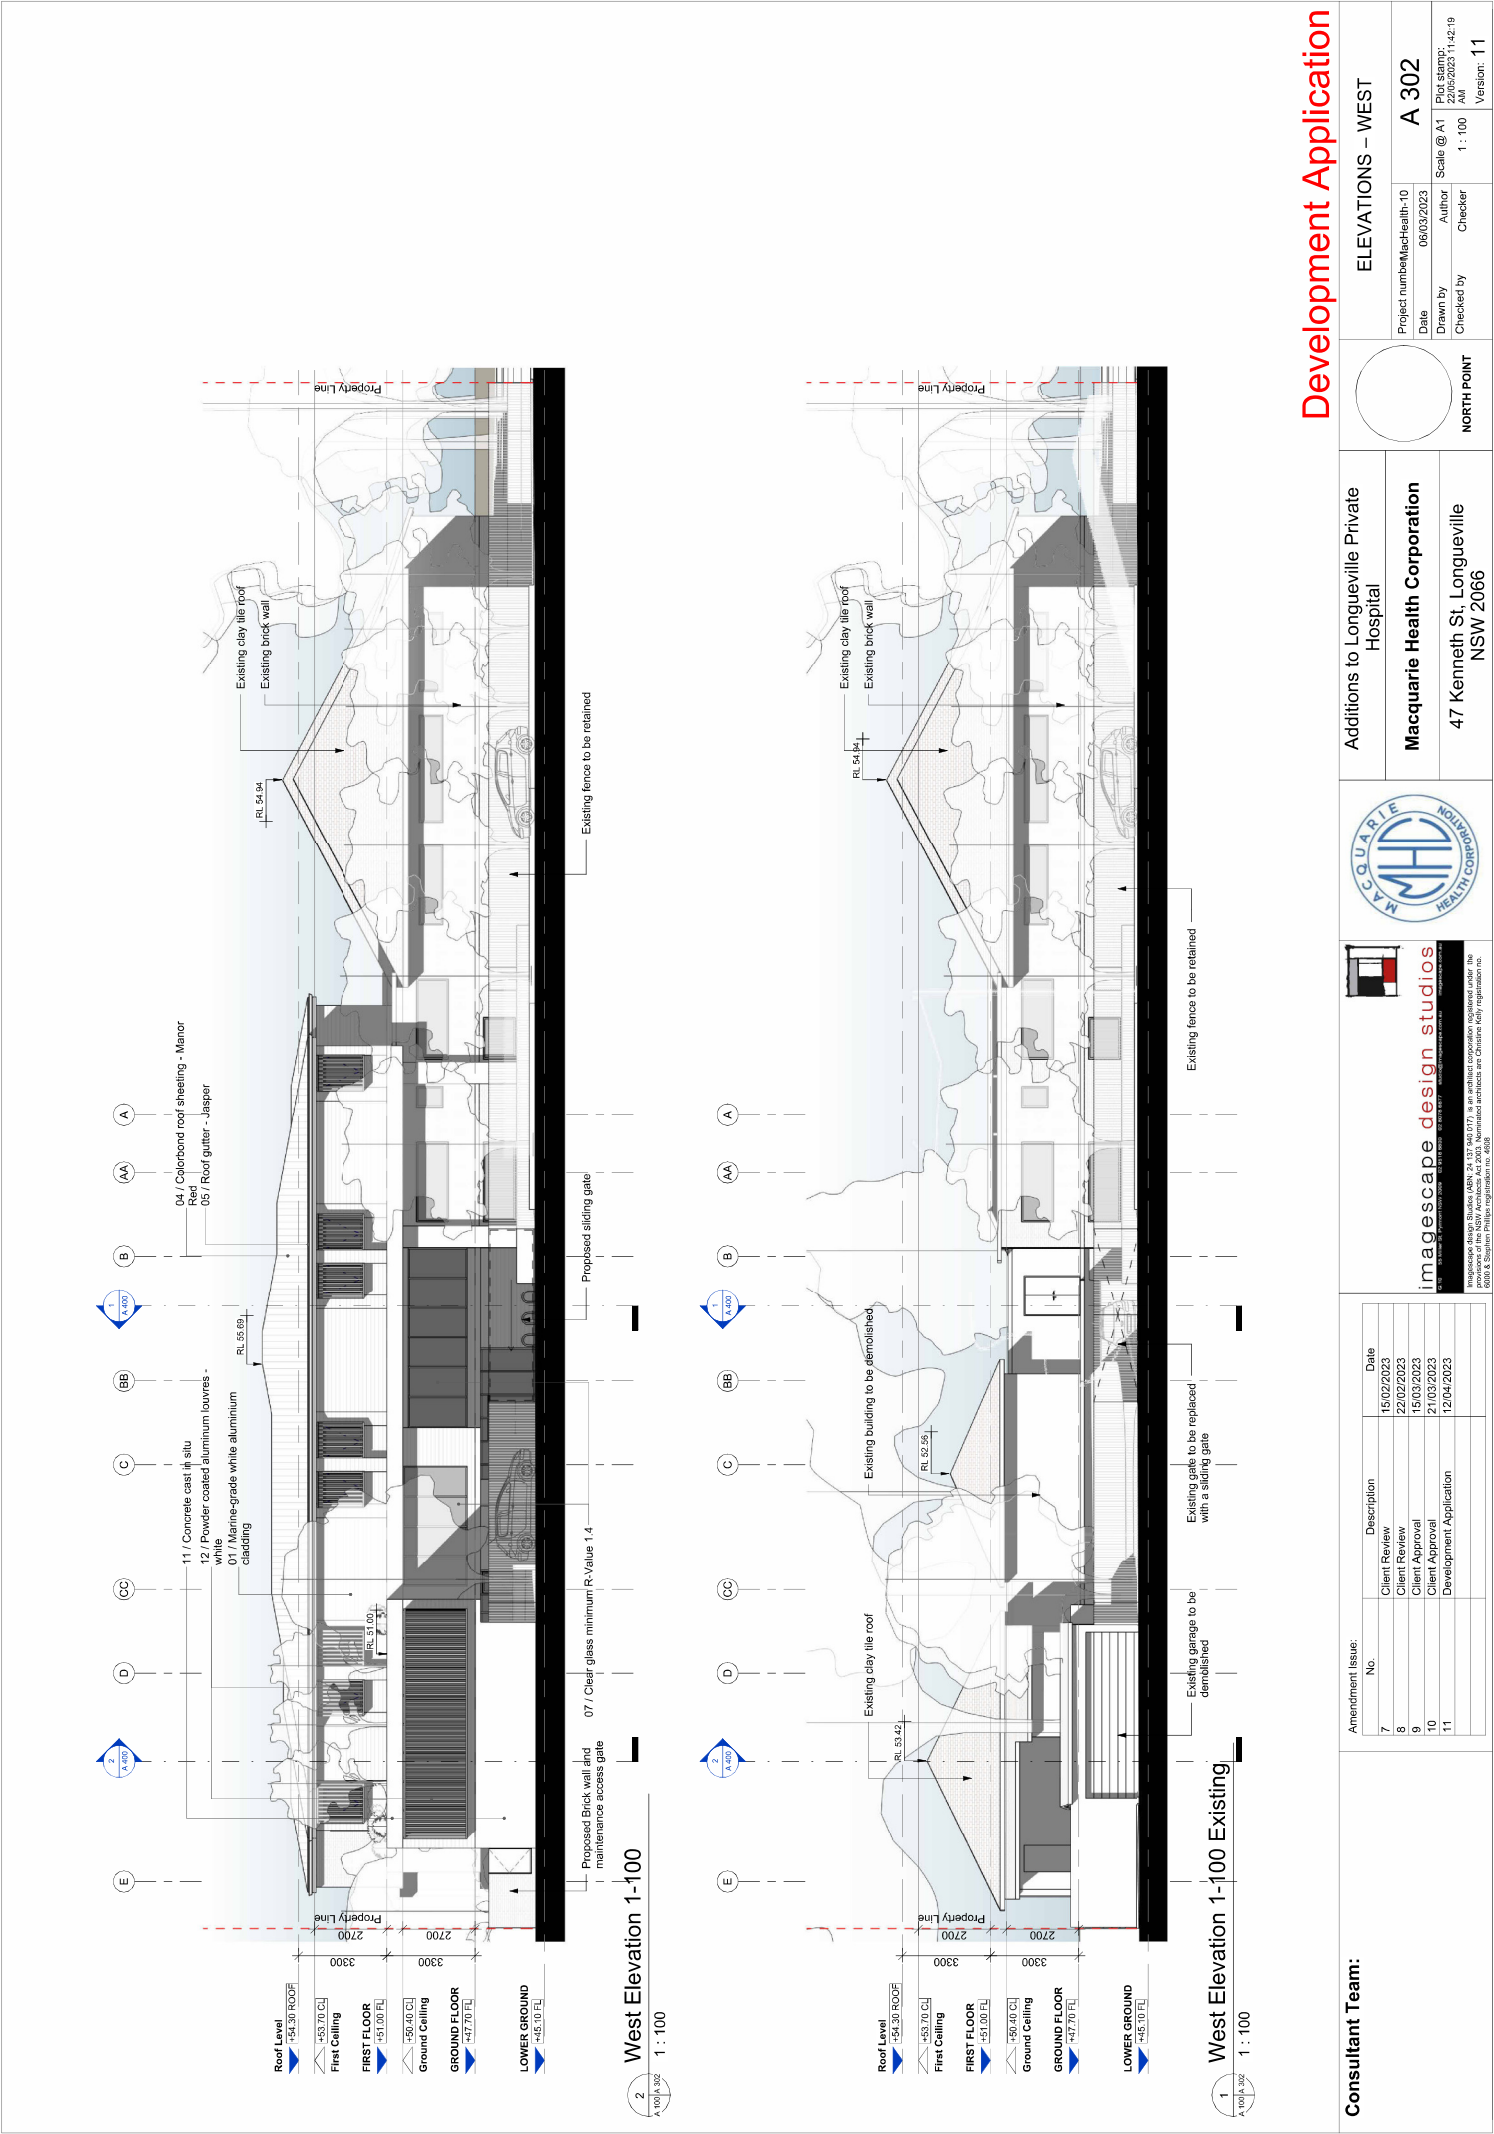

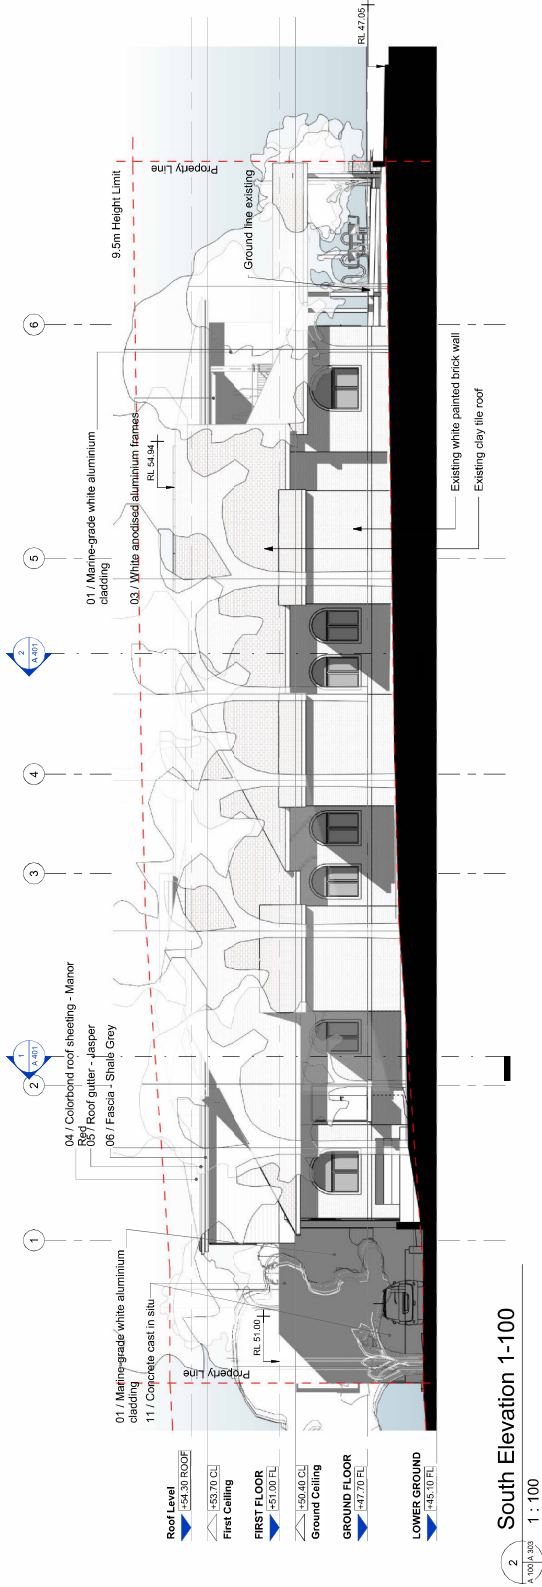

2 South Elevation 1-100
A 100/A 303
1:100

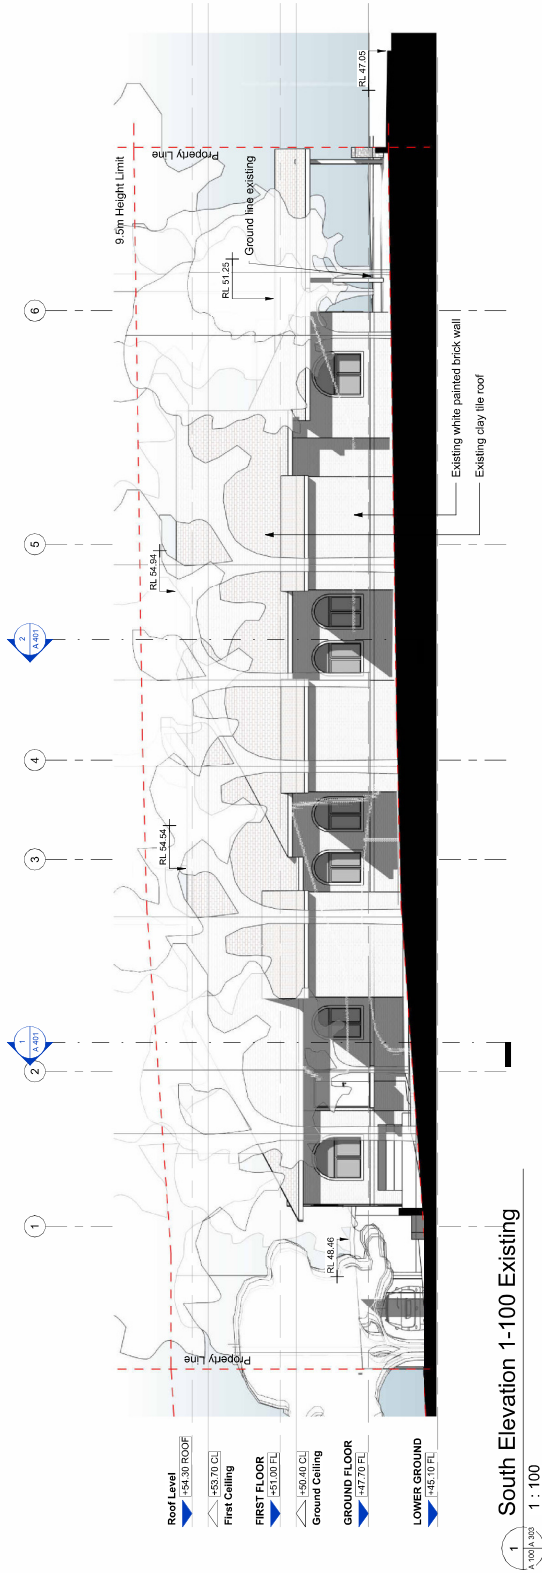

1 South Elevation 1-100 Existing
A 100/A 303
1:100

Development Application

Consultant Team:		Amendment Issue:		Additions to Longueville Private Hospital		ELEVATIONS – SOUTH	
No.	Description	Date	Project number	Macquarie Health-10	A 303	NORTH POINT	Project number
	Client Review						
	Client Review						
	Client Approval						
	Client Approval						
Development Application		12/04/2023	Scale @ A1	Author	Checked by	Version: 11	Macquarie Health-10
			20/03/2023	11/02/24	1:100		Macquarie Health-10
							Macquarie Health-10
							Macquarie Health-10
							Macquarie Health-10



Consultant Team:		Amendment Issue:		Additions to Longueville Private Hospital		ELEVATIONS – SOUTH	
No.	Description	Date	Project number	Macquarie Health-10	A 303	NORTH POINT	Project number
	Client Review						
	Client Review						
	Client Approval						
	Client Approval						
Development Application		12/04/2023	Scale @ A1	Author	Checked by	Version: 11	Macquarie Health-10
			20/03/2023	11/02/24	1:100		Macquarie Health-10
							Macquarie Health-10
							Macquarie Health-10
							Macquarie Health-10