



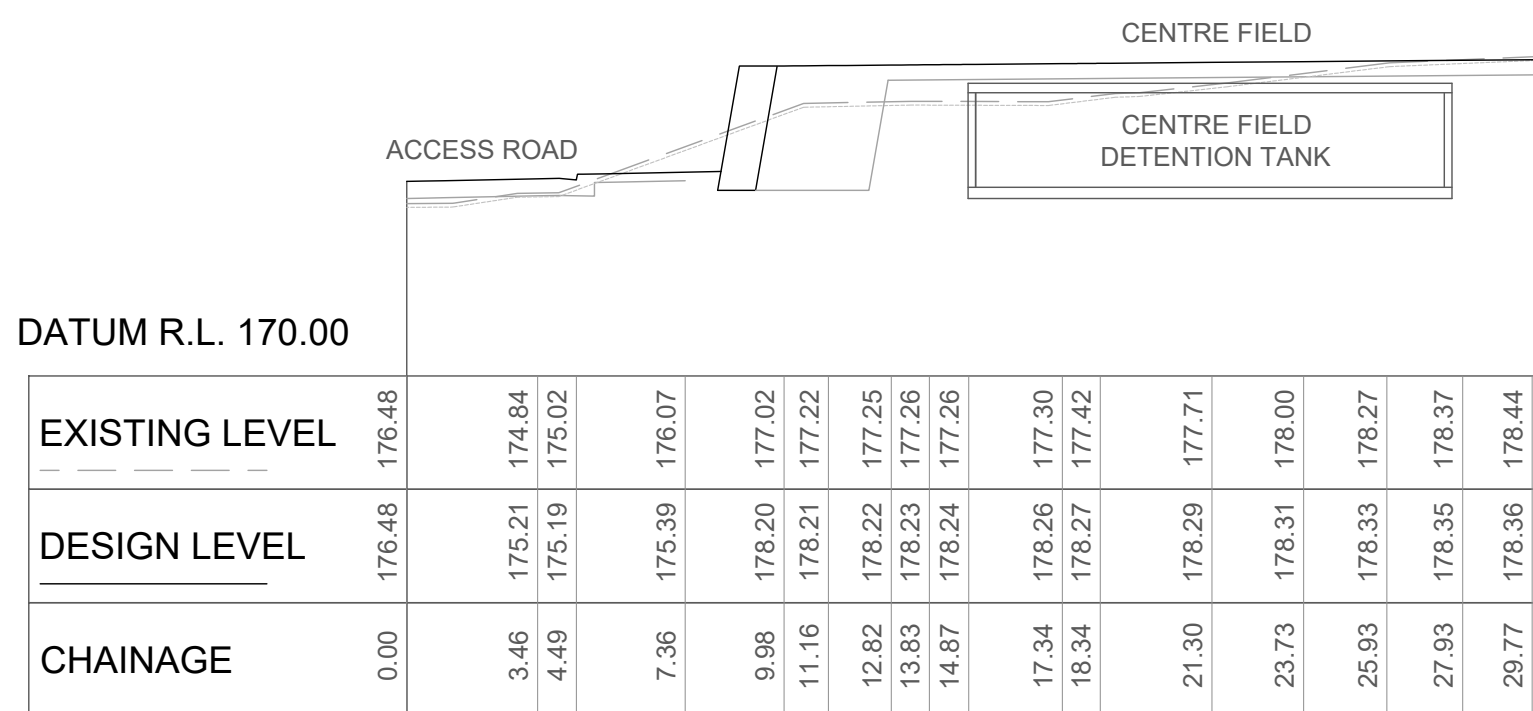


WALL SECTION W03-04

SCALES: HORIZONTAL 1:200 VERTICAL 1:200

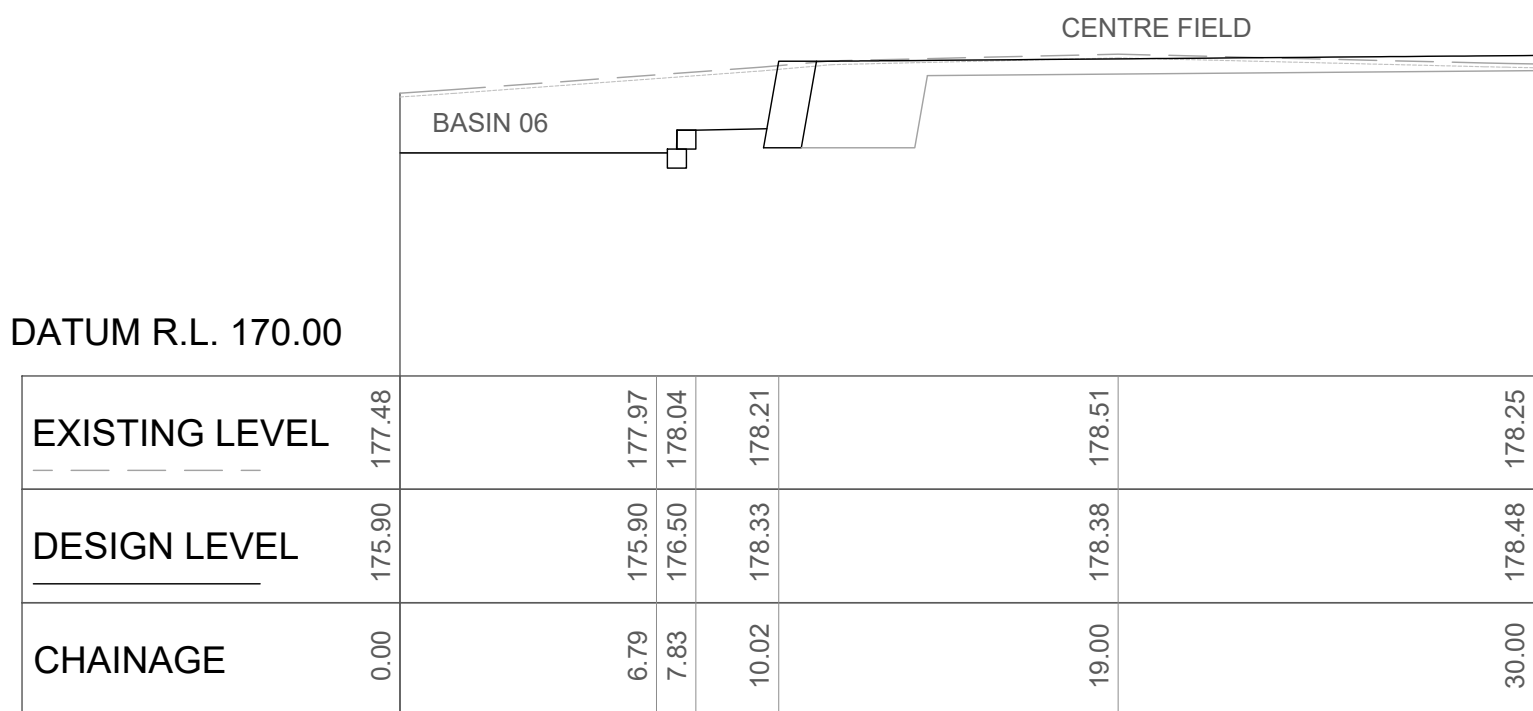


WALL SECTION W03-05

SCALES: HORIZONTAL 1:200 VERTICAL 1:200

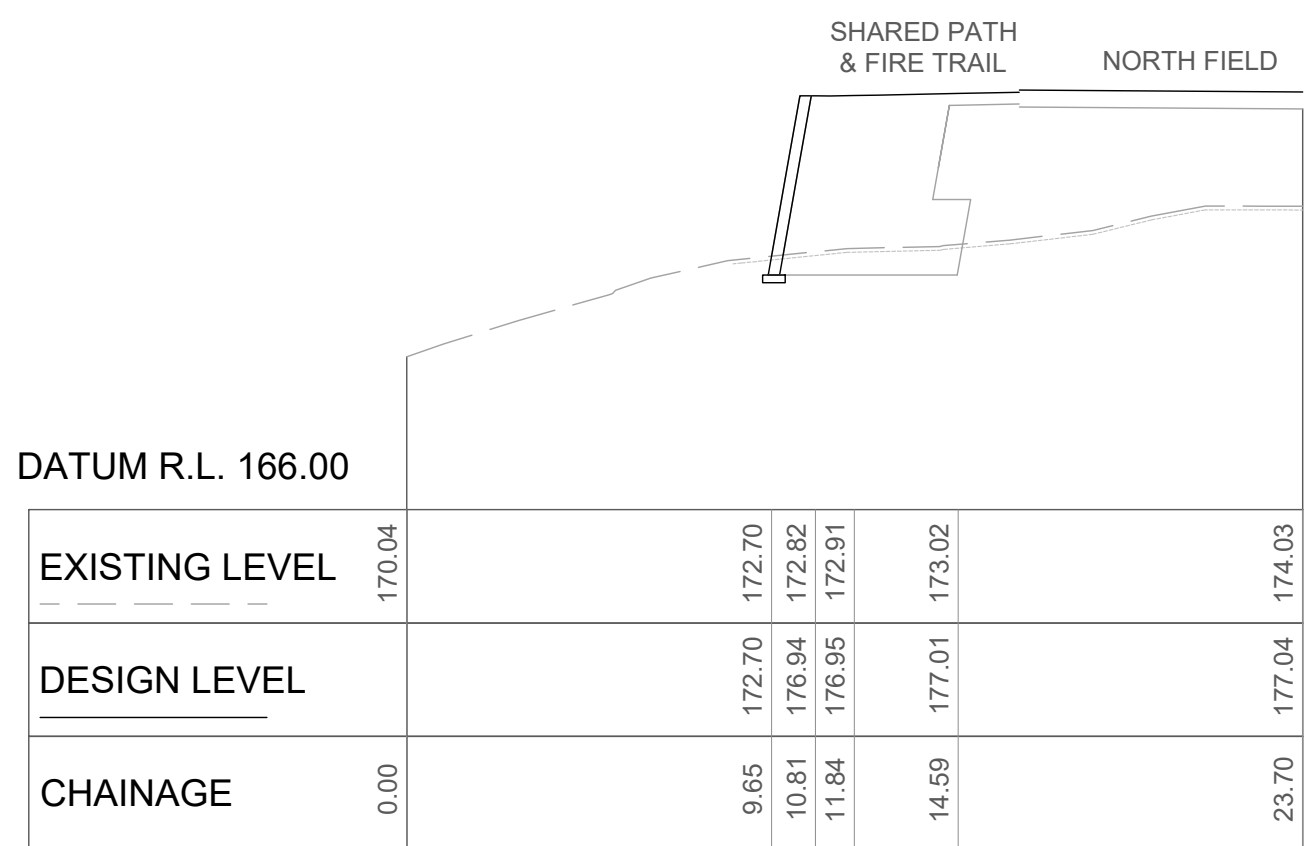


WALL SECTION W04-01

SCALES: HORIZONTAL 1:200 VERTICAL 1:200

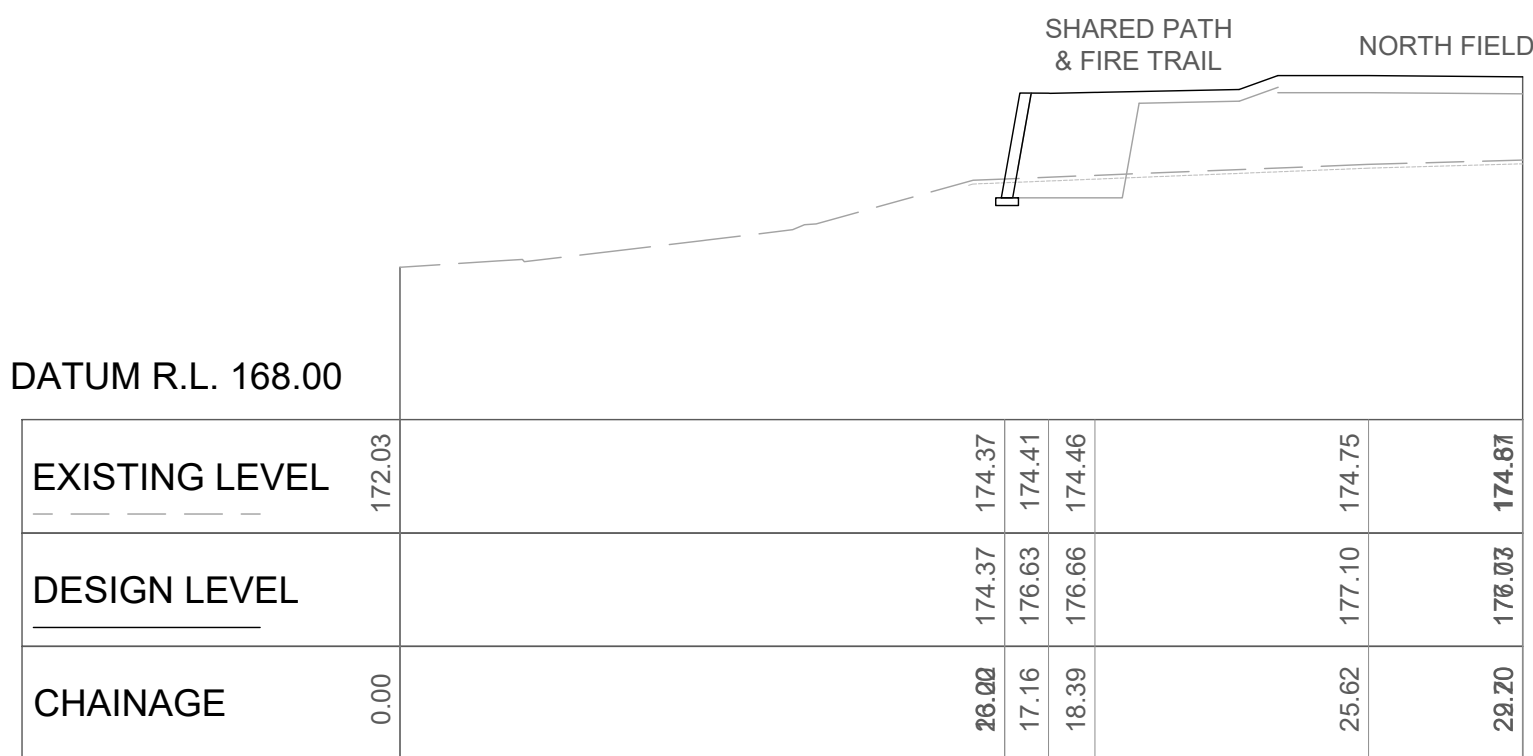


WALL SECTION W04-02

SCALES: HORIZONTAL 1:200 VERTICAL 1:200

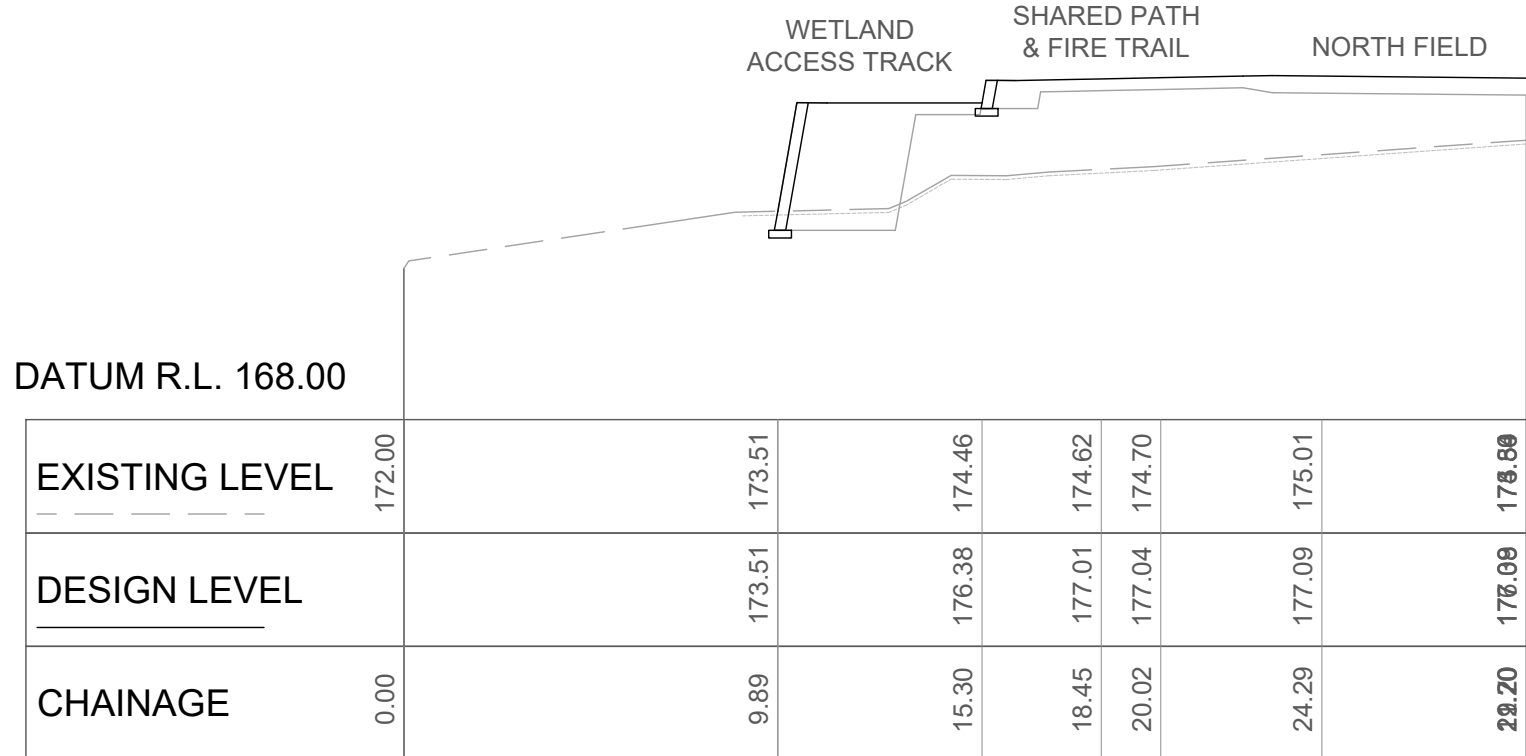


WALL SECTION W04-03

SCALES: HORIZONTAL 1:200 VERTICAL 1:200

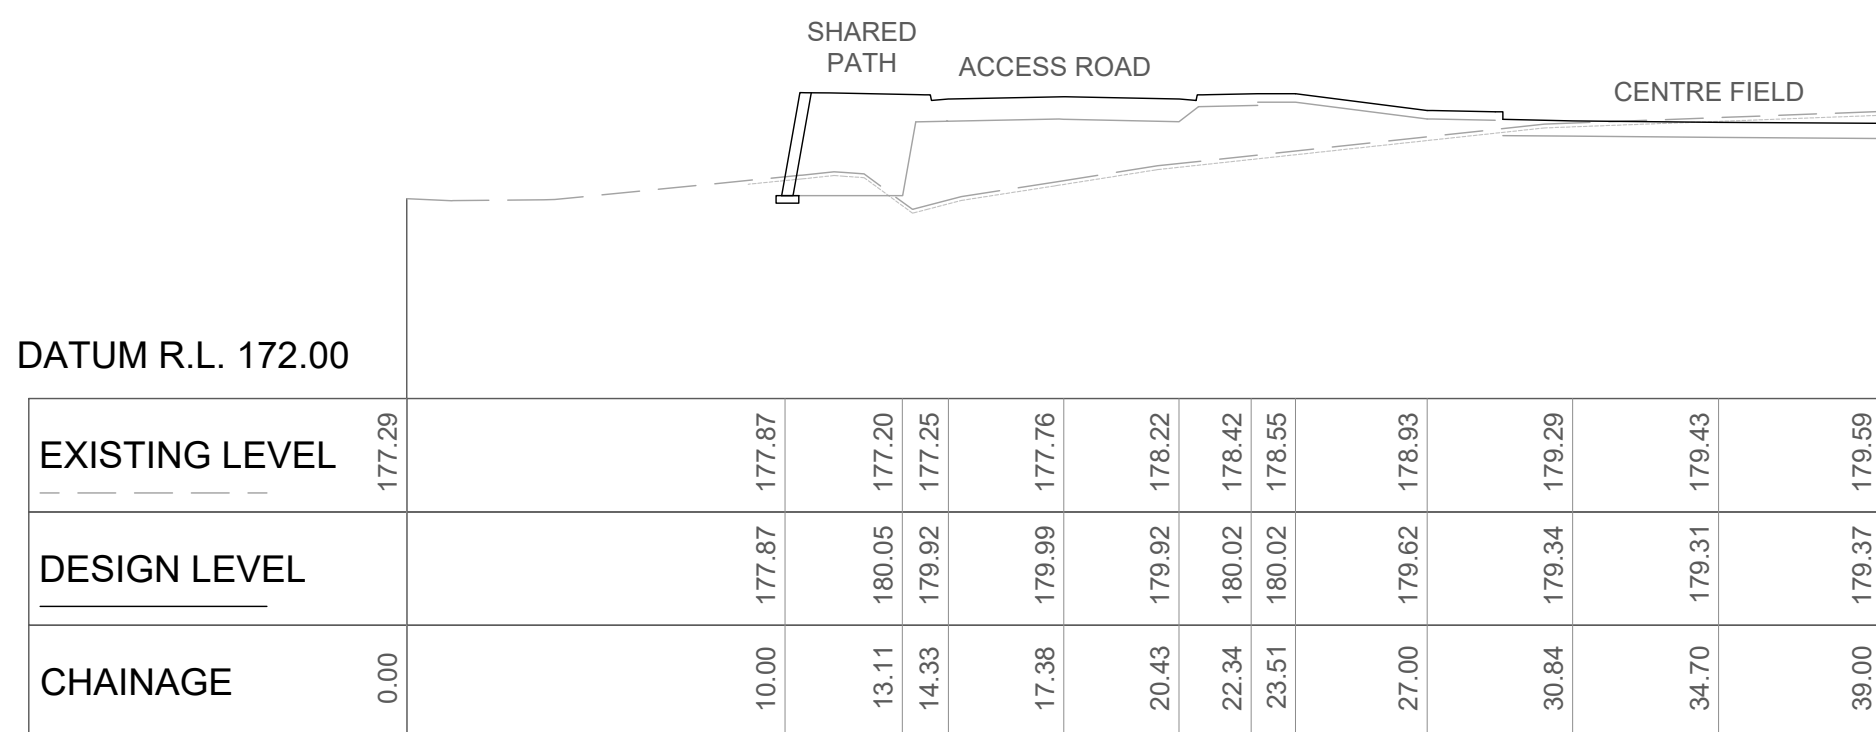

WALL SECTION W04-04

SCALES: HORIZONTAL 1:200 VERTICAL 1:200

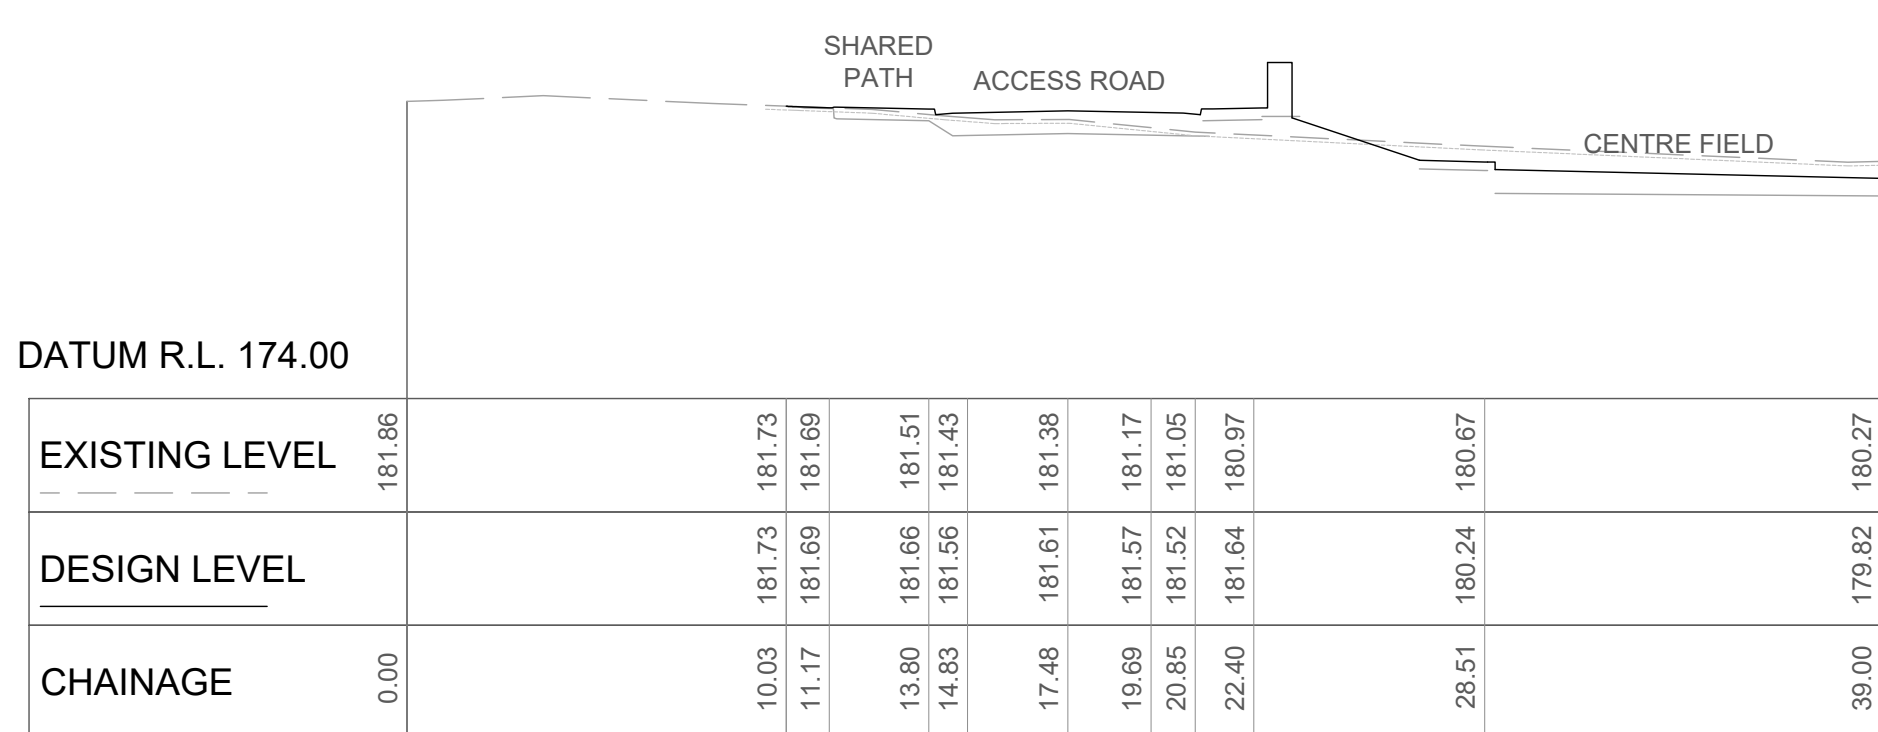


WALL SECTION W04-05

SCALES: HORIZONTAL 1:200 VERTICAL 1:200




								Architect ENVIRONMENTAL PARTNERSHIP (NSW) Pty Ltd 22-36 MOUNTAIN STREET ULTIMO NSW 2007 Phone: (02) 9281 7007 Fax: (02) 9281 7666 www.epnsw.com.au				Civil Engineer  Project WESTLEIGH PARK, QUARTER SESSIONS ROAD, HORNSBY				Sheet Subject SITE SECTIONS SHEET 4				Scale : A1 1:200		Drawn DM		Authorised TM	
P1 FOR APPROVAL				DM		DM		18.06.24																	
Rev Description				Eng		Draft		Date		Rev Description				Eng		Draft		Date							

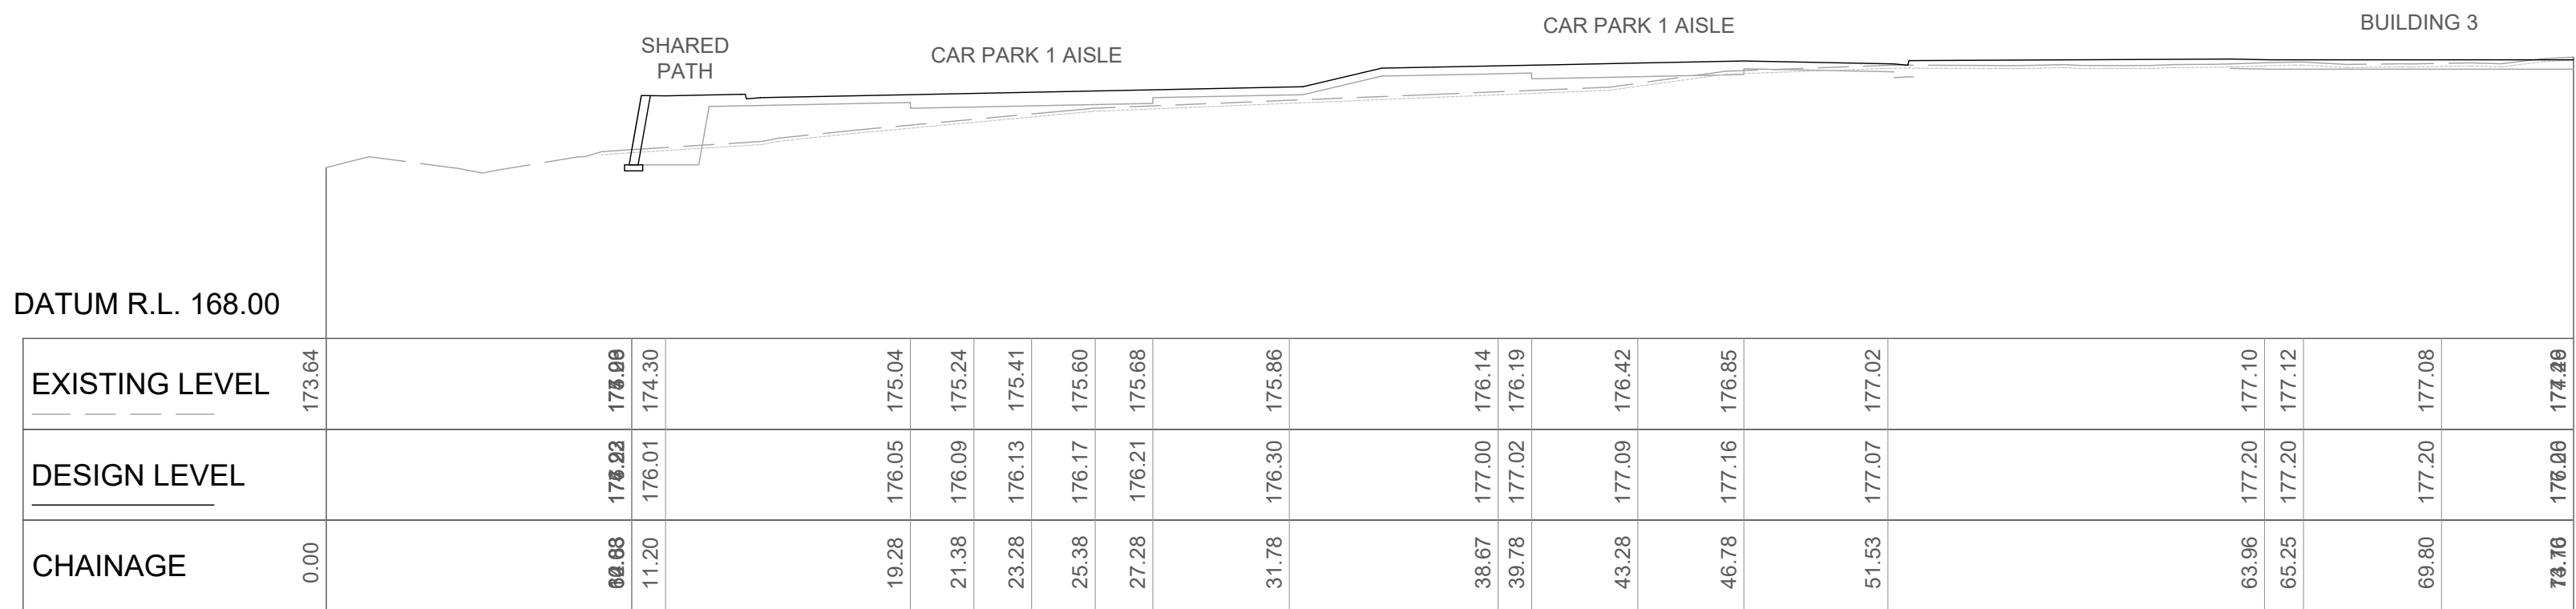


CAR PARK 1 SECTION CP1-01

SCALES: HORIZONTAL 1:200 VERTICAL 1:200

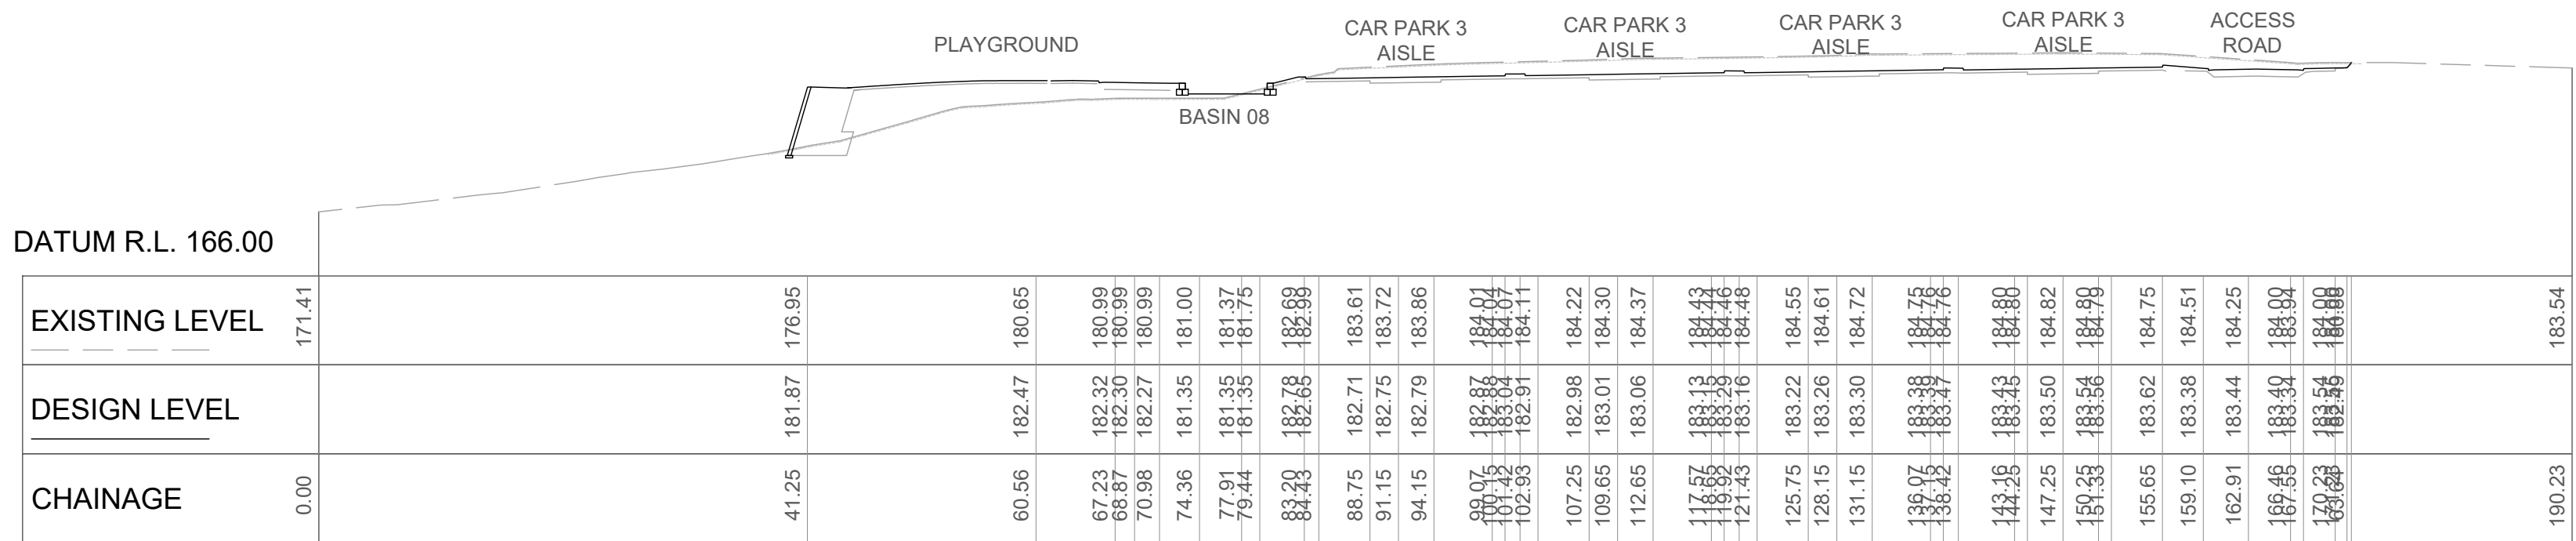


CAR PARK 3 SECTION CP3-01

SCALES: HORIZONTAL 1:500 VERTICAL 1:500

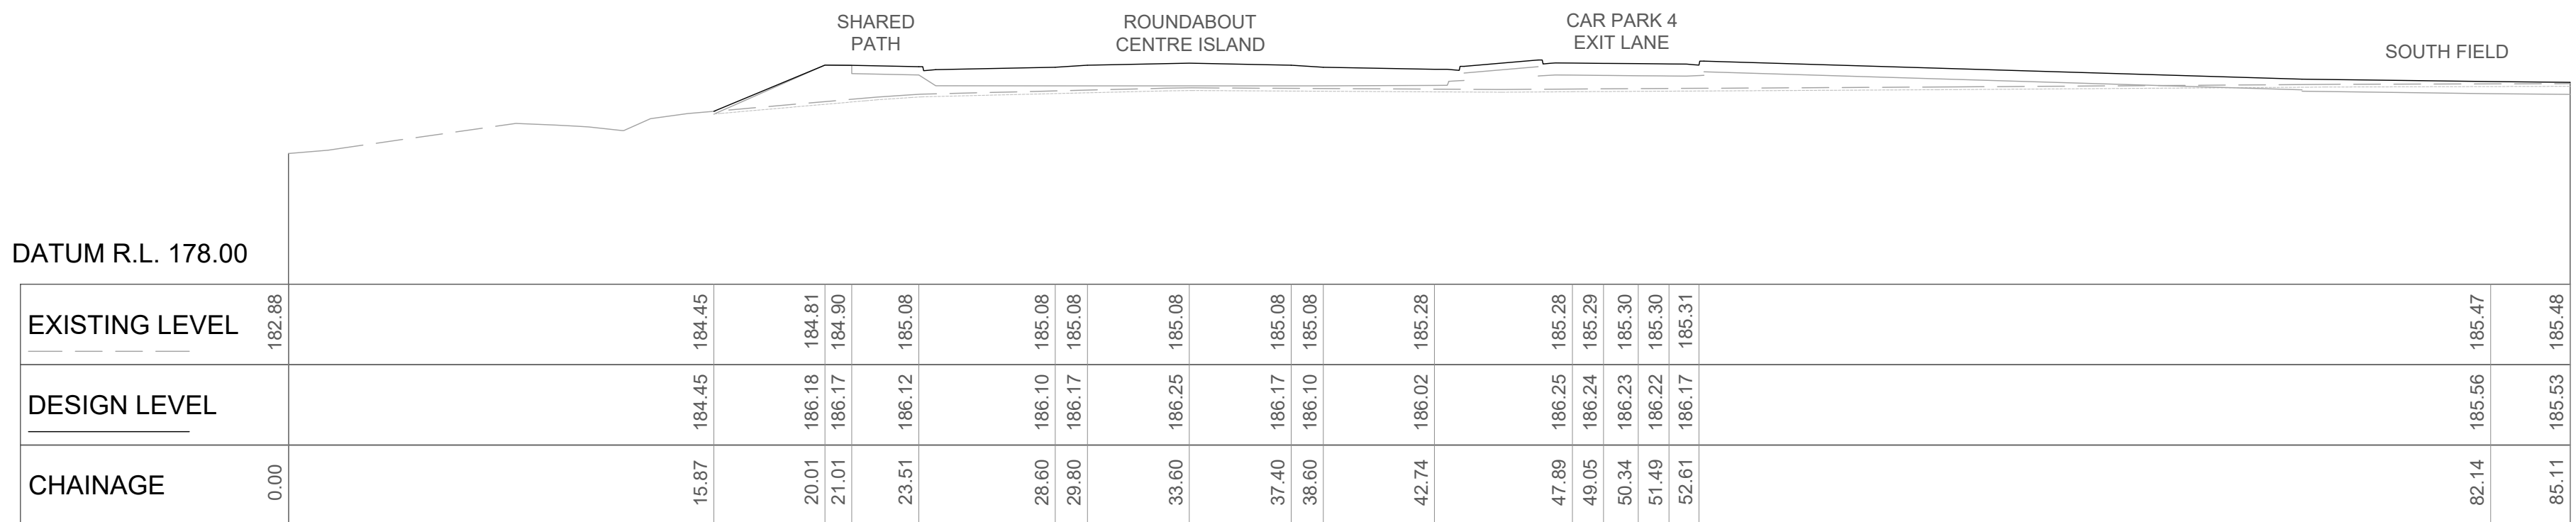

CAR PARK 4 SECTION CP4-01

SCALES: HORIZONTAL 1:200 VERTICAL 1:200

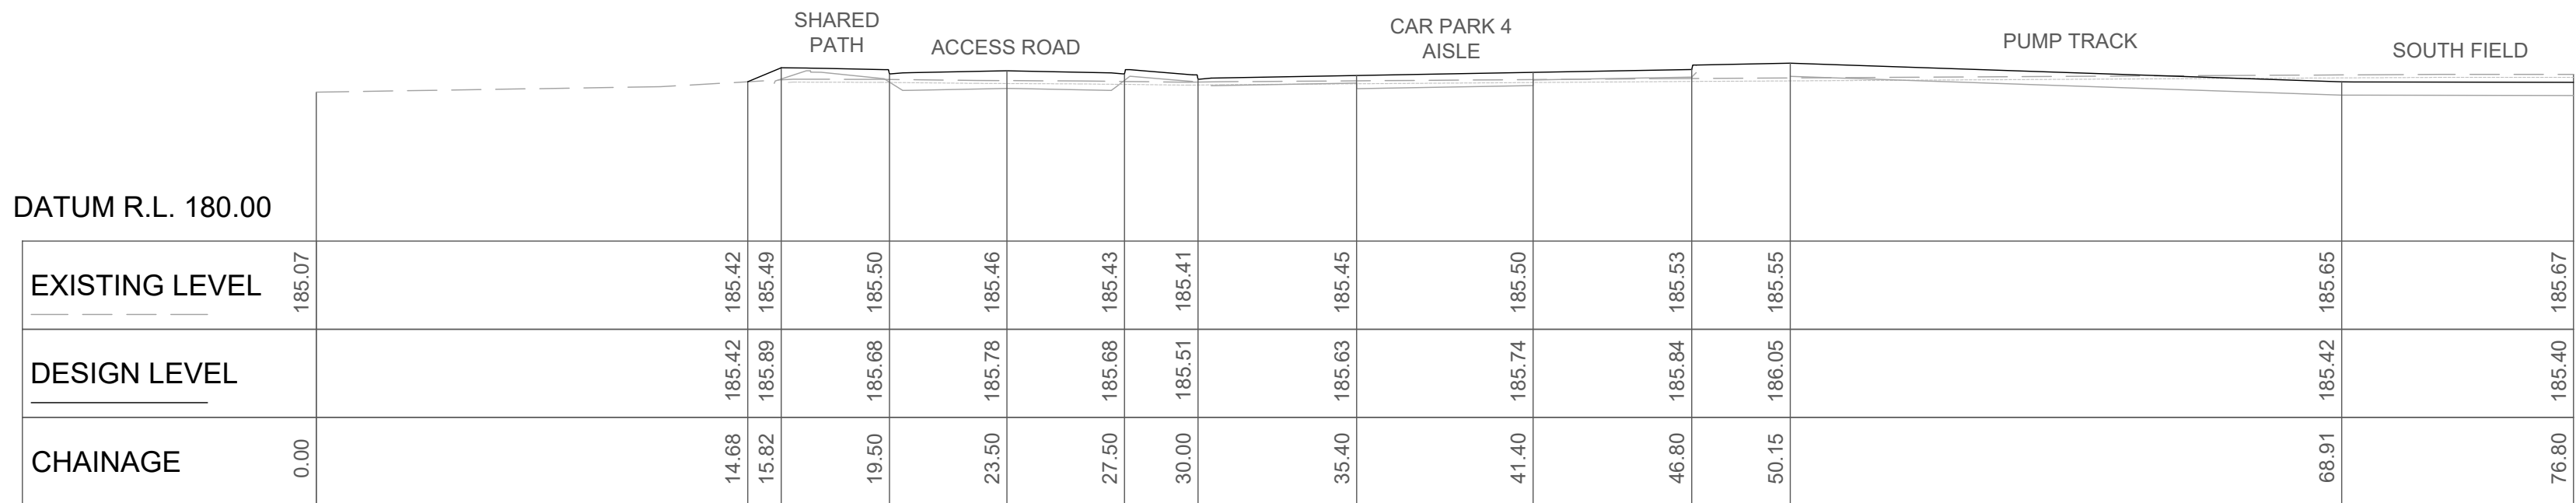


CAR PARK 4 SECTION CP4-02

SCALES: HORIZONTAL 1:200 VERTICAL 1:200




								Architect ENVIRONMENTAL PARTNERSHIP (NSW) Pty Ltd 22-36 MOUNTAIN STREET ULTIMO NSW 2007 Phone: (02) 9281 7007 Fax: (02) 9281 7666 www.epnsw.com.au				Civil Engineer  612 9439 7288 48 Chandos Street St Leonards NSW 2055				Project WESTLEIGH PARK, QUARTER SESSIONS ROAD, HORNSBY				Sheet Subject SITE SECTIONS SHEET 5				Scale : A1 1:200		Drawn DM		Authorised TM	
P1 FOR APPROVAL				DM		DM		18.06.24														Job No 201537		Drawing No C055		Revision P1			
Rev		Description		Eng		Draft		Date		Rev		Description		Eng		Draft		Date		Rev		Description		Eng		Draft		Date	

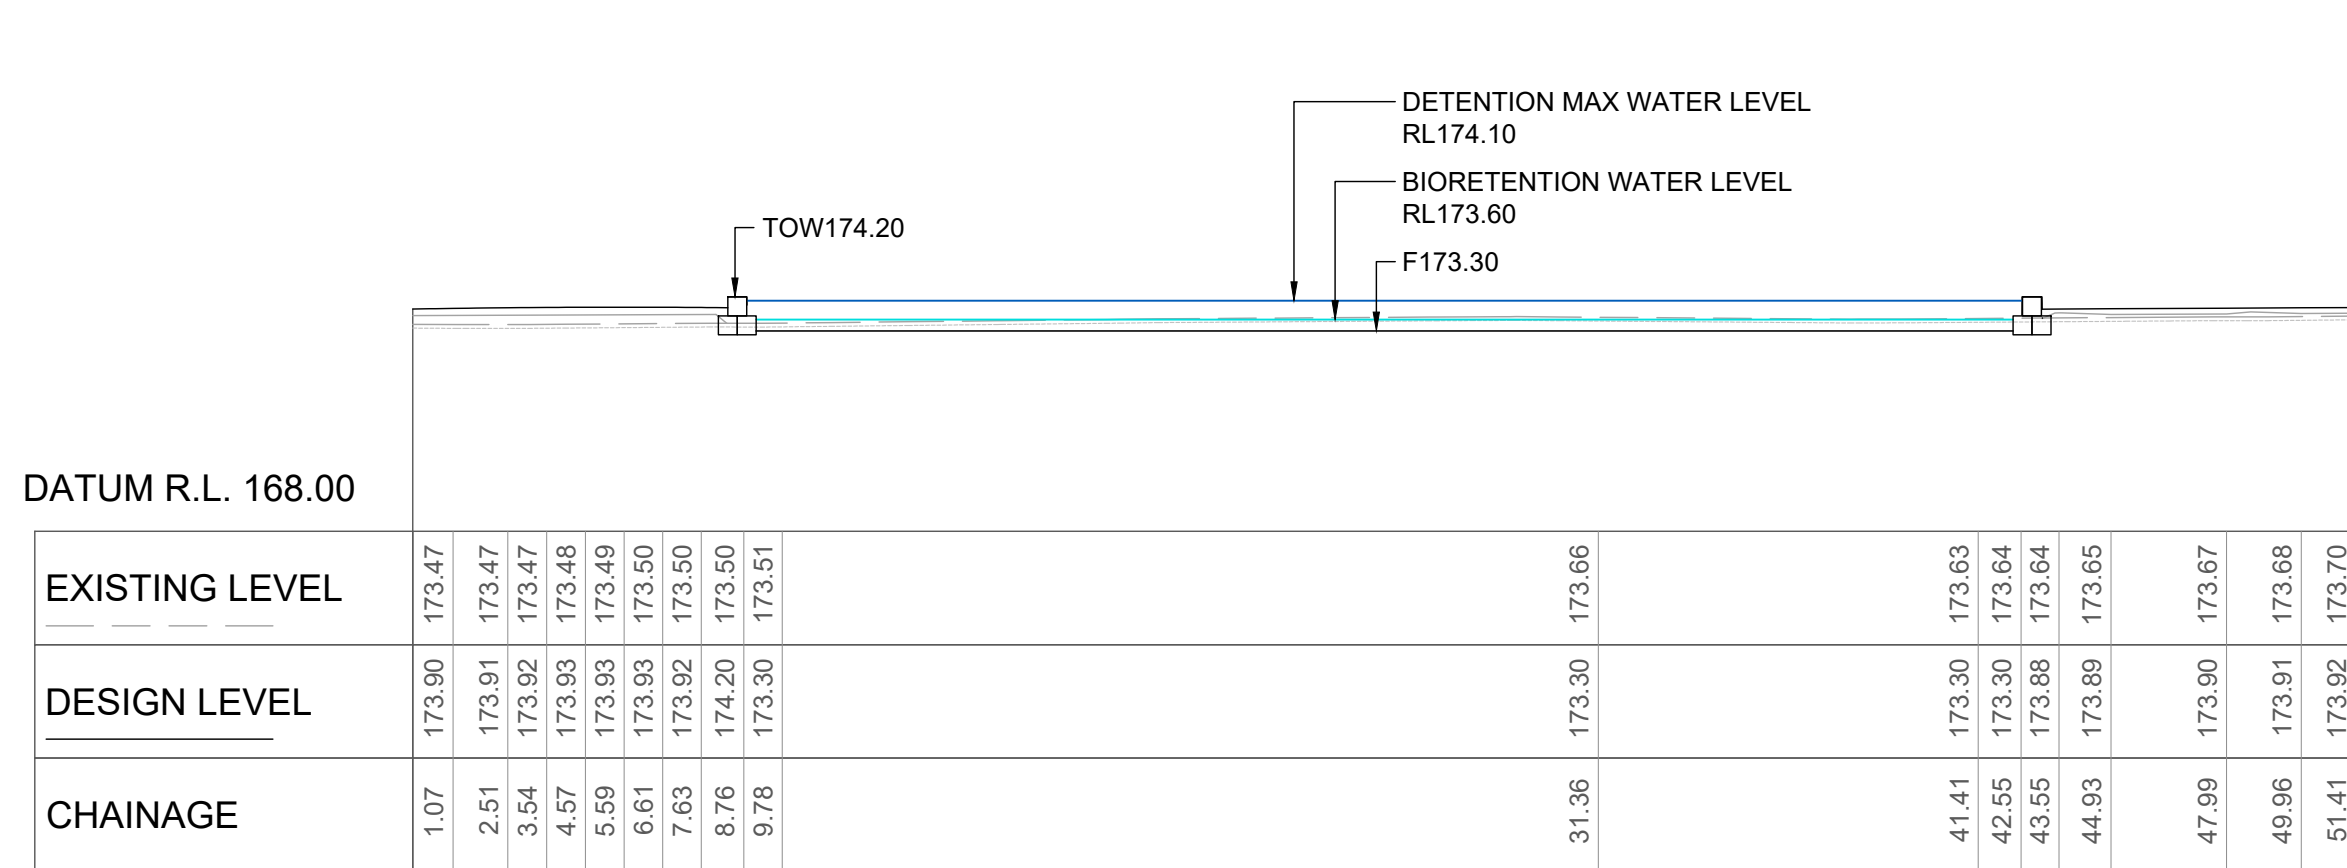


BASIN SECTION B5A-01

SCALES: HORIZONTAL 1:200 VERTICAL 1:200

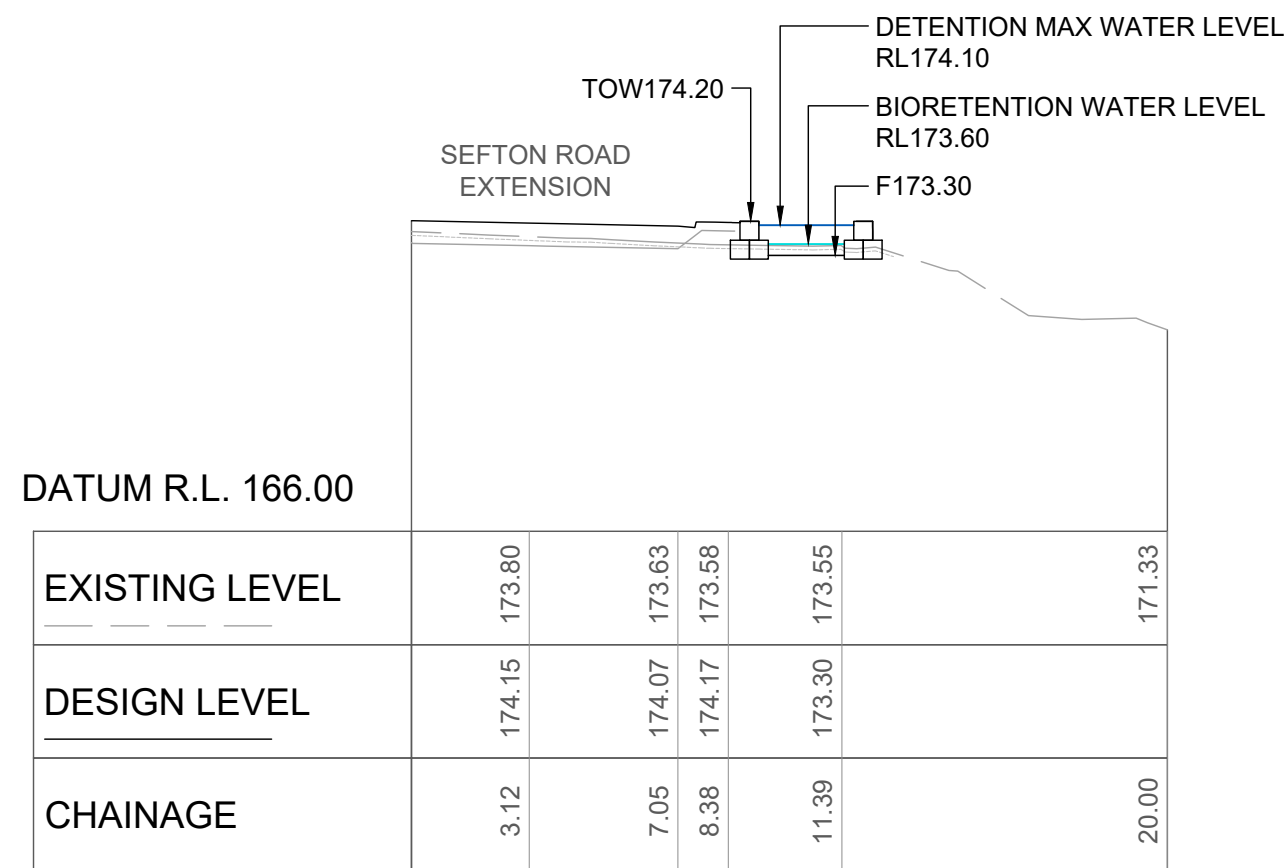


BASIN SECTION B5A-02

SCALES: HORIZONTAL 1:200 VERTICAL 1:200

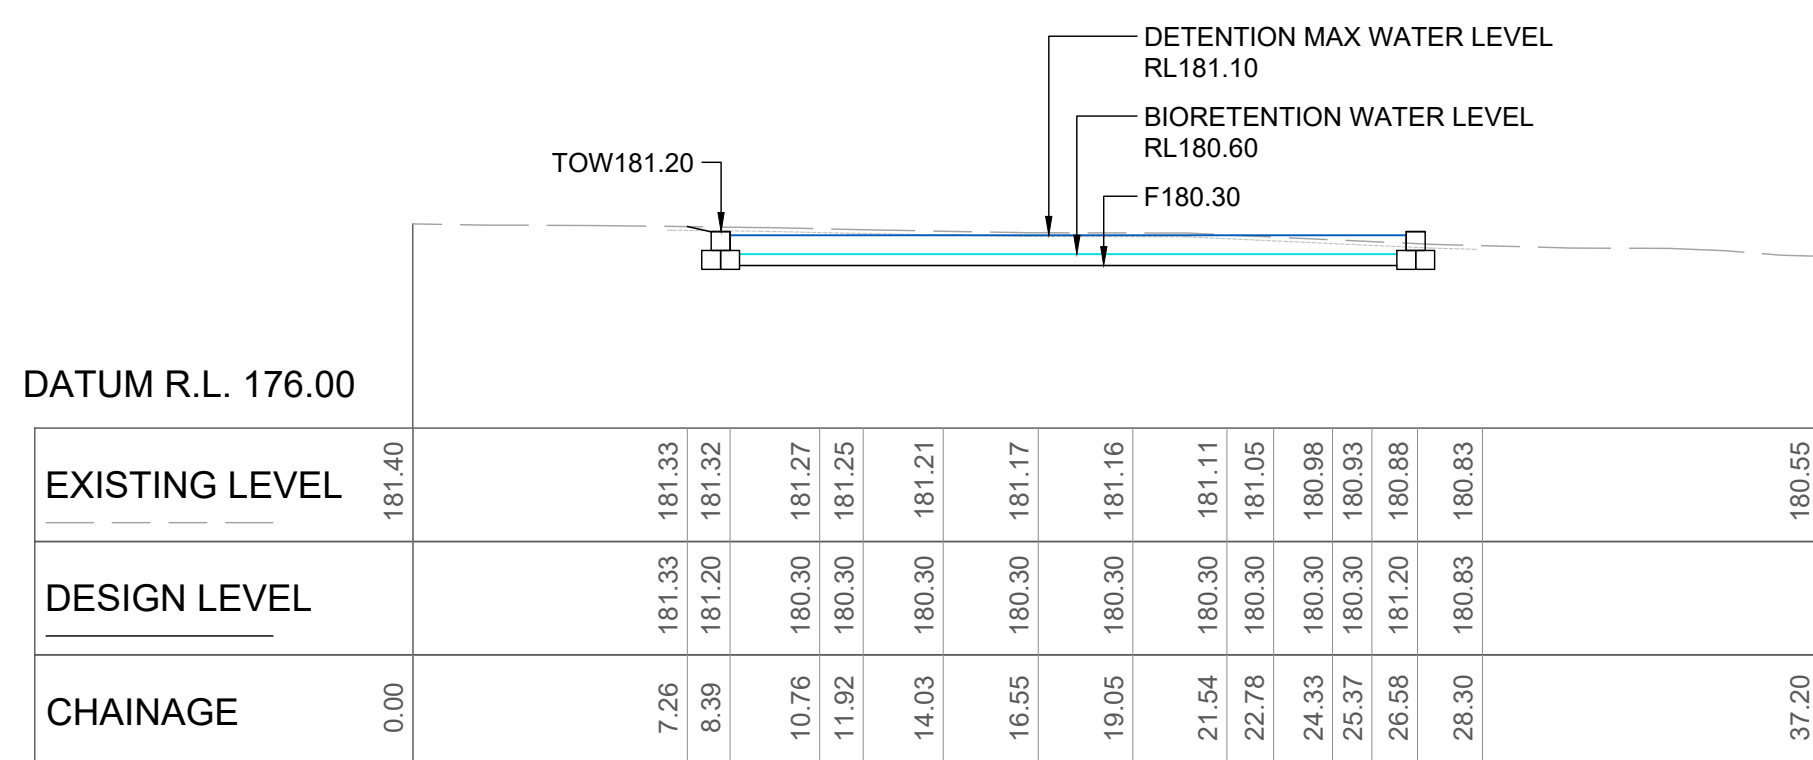


BASIN SECTION B5B-01

SCALES: HORIZONTAL 1:200 VERTICAL 1:200

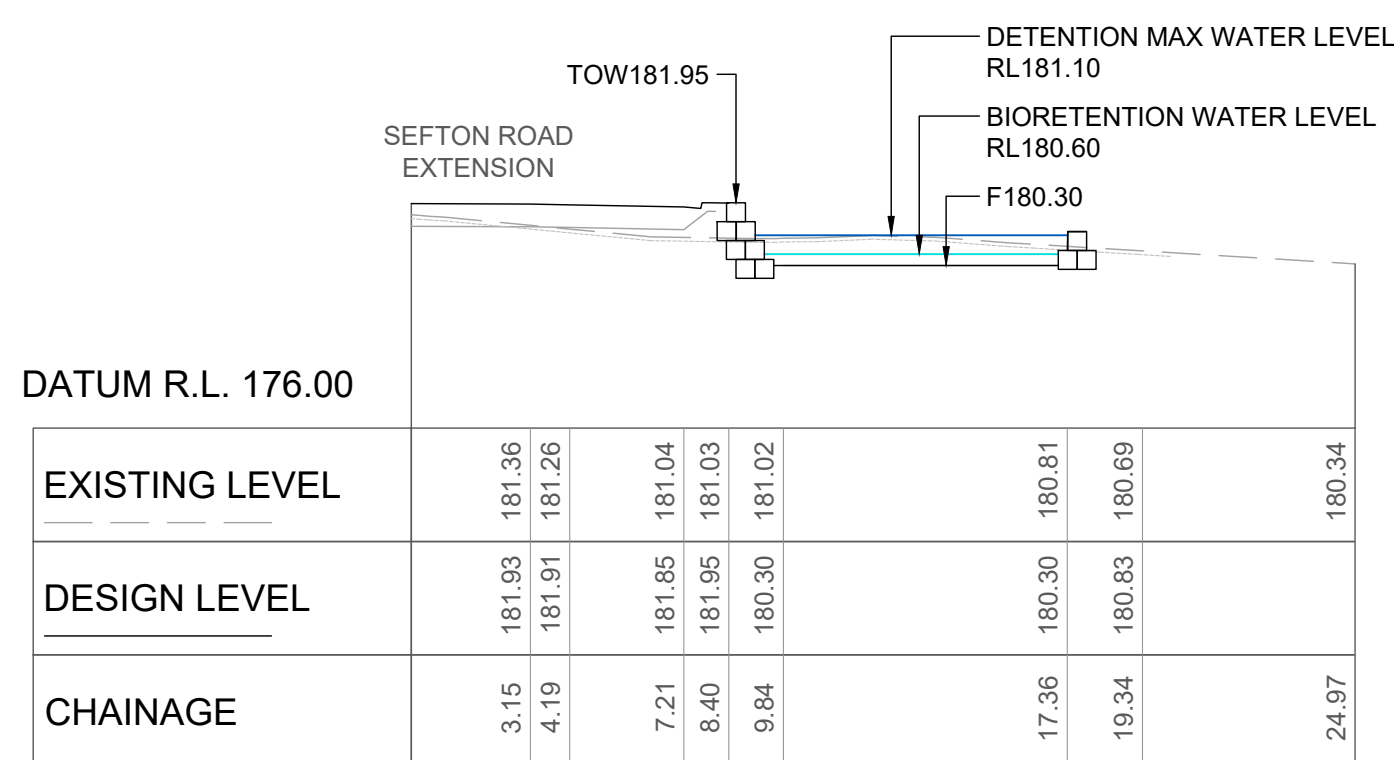


BASIN SECTION B5B-02

SCALES: HORIZONTAL 1:200 VERTICAL 1:200

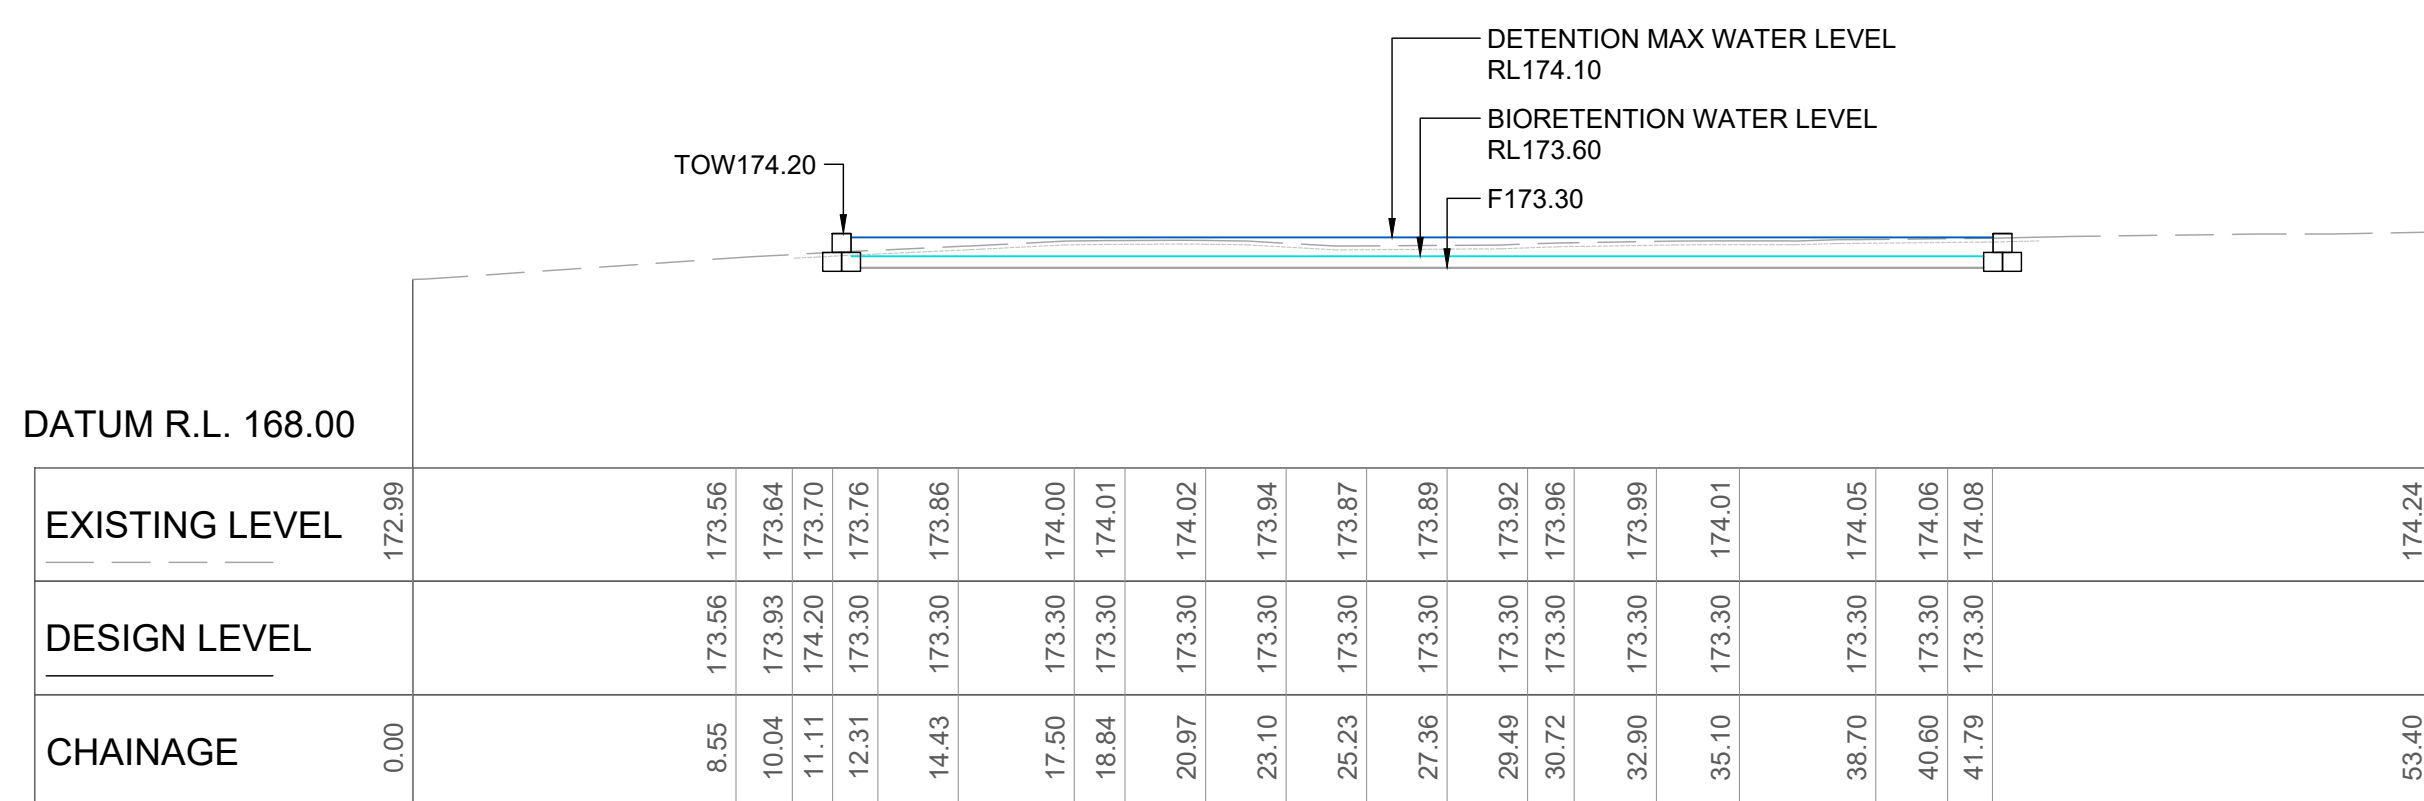


BASIN SECTION B5C-01

SCALES: HORIZONTAL 1:200 VERTICAL 1:200

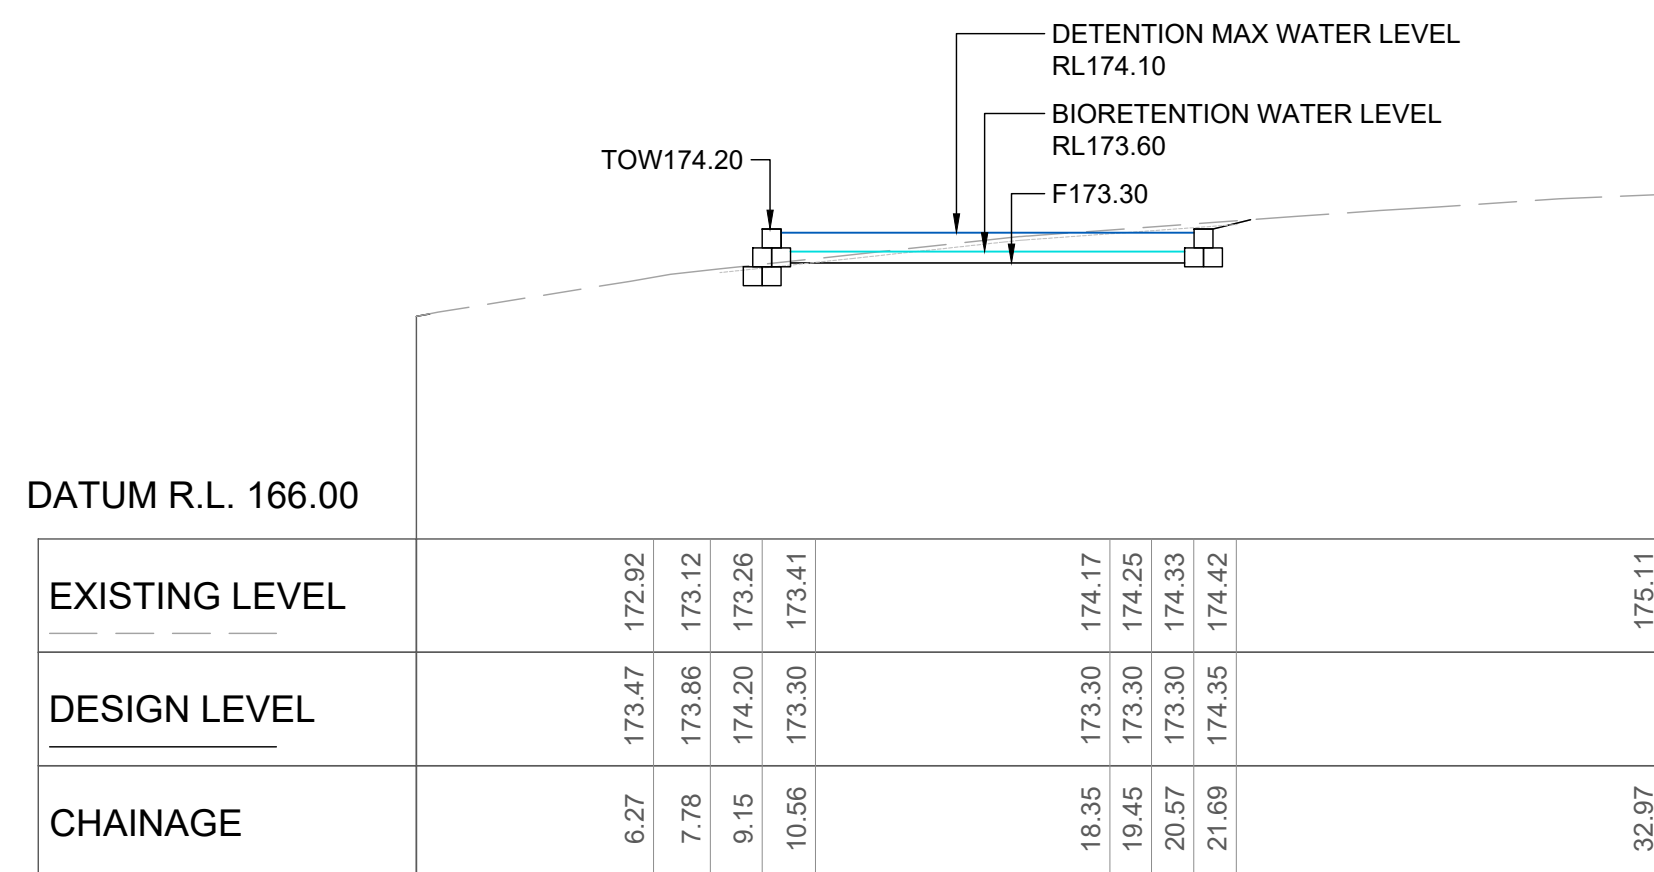


BASIN SECTION B5C-02

SCALES: HORIZONTAL 1:200 VERTICAL 1:200

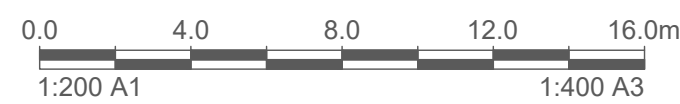


										Architect ENVIRONMENTAL PARTNERSHIP (NSW) Pty Ltd 22-36 MOUNTAIN STREET ULTIMO NSW 2007 Phone: (02) 9281 7007 Fax: (02) 9281 7666 www.epnsw.com.au										Civil Engineer  612 9439 7288 48 Chandos Street St Leonards NSW 2065										Project WESTLEIGH PARK, QUARTER SESSIONS ROAD, HORNSBY										Sheet Subject SITE SECTIONS SHEET 6										Scale: A1 1:200										Drawn DM										Authorised TM	
P1 FOR APPROVAL										18.06.24	
Rev Description										Eng Draft Date										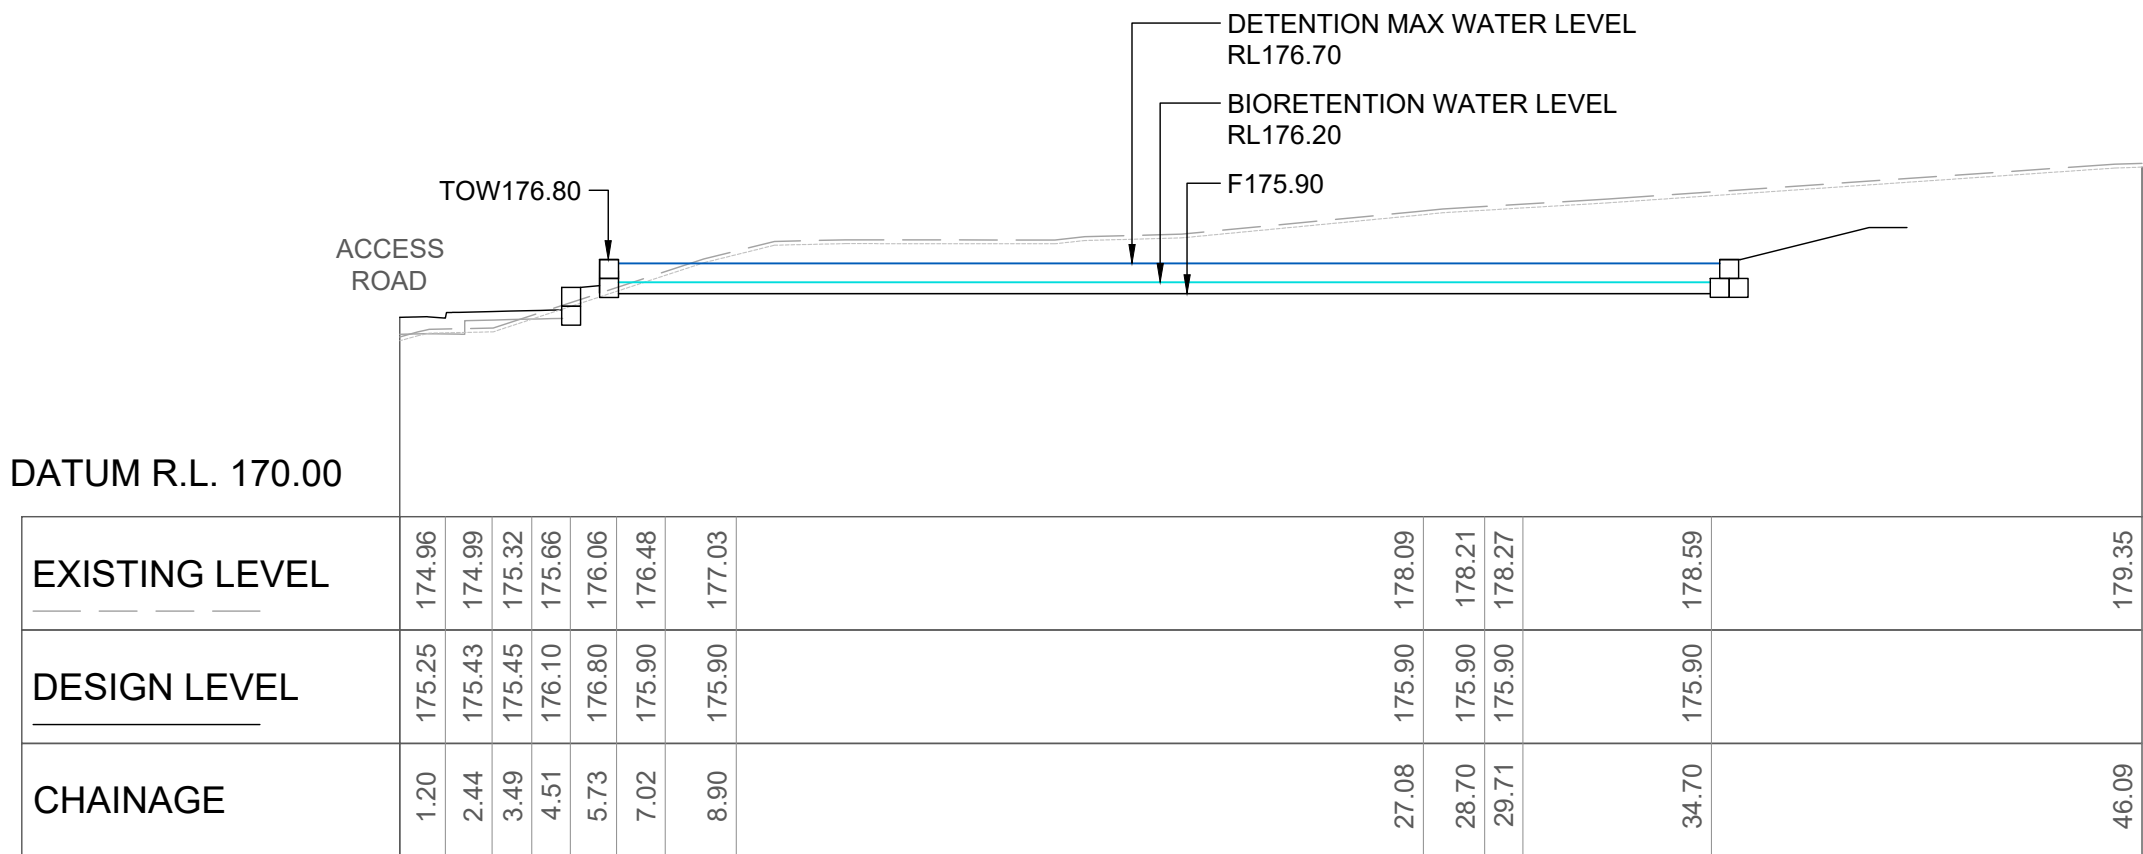


BASIN SECTION B06-01

SCALES: HORIZONTAL 1:200 VERTICAL 1:200

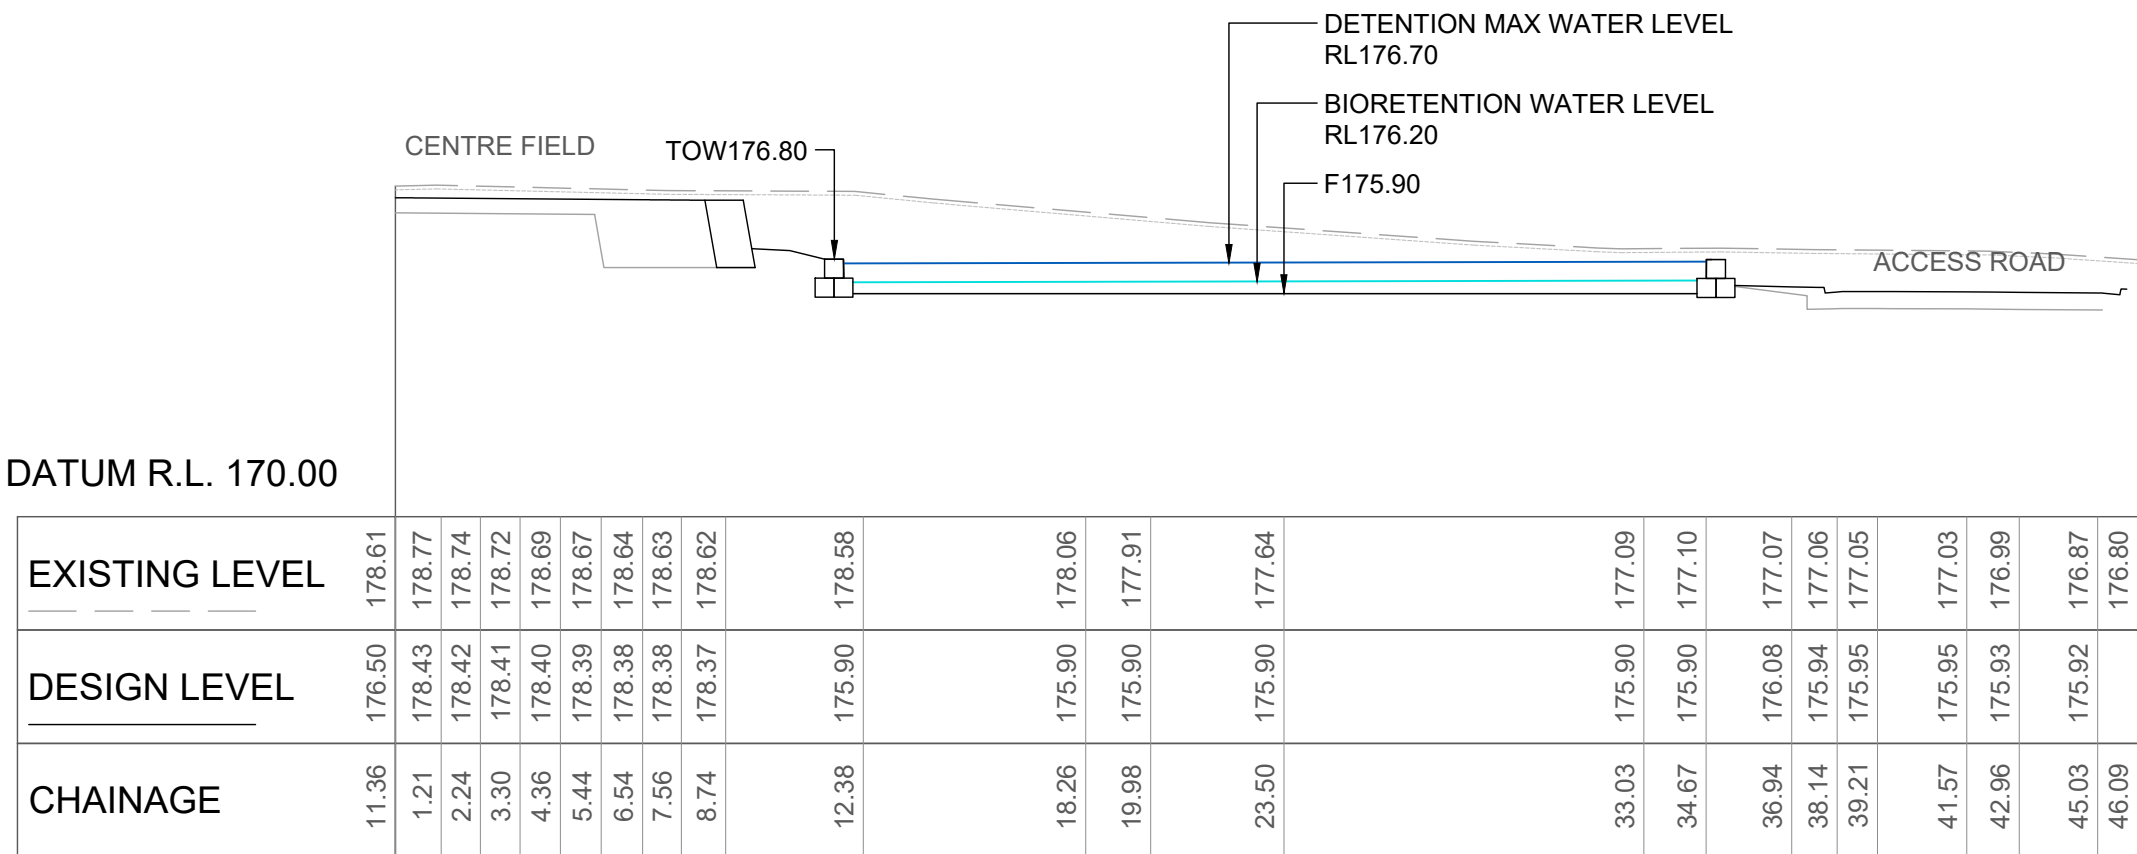


BASIN SECTION B06-02

SCALES: HORIZONTAL 1:200 VERTICAL 1:200

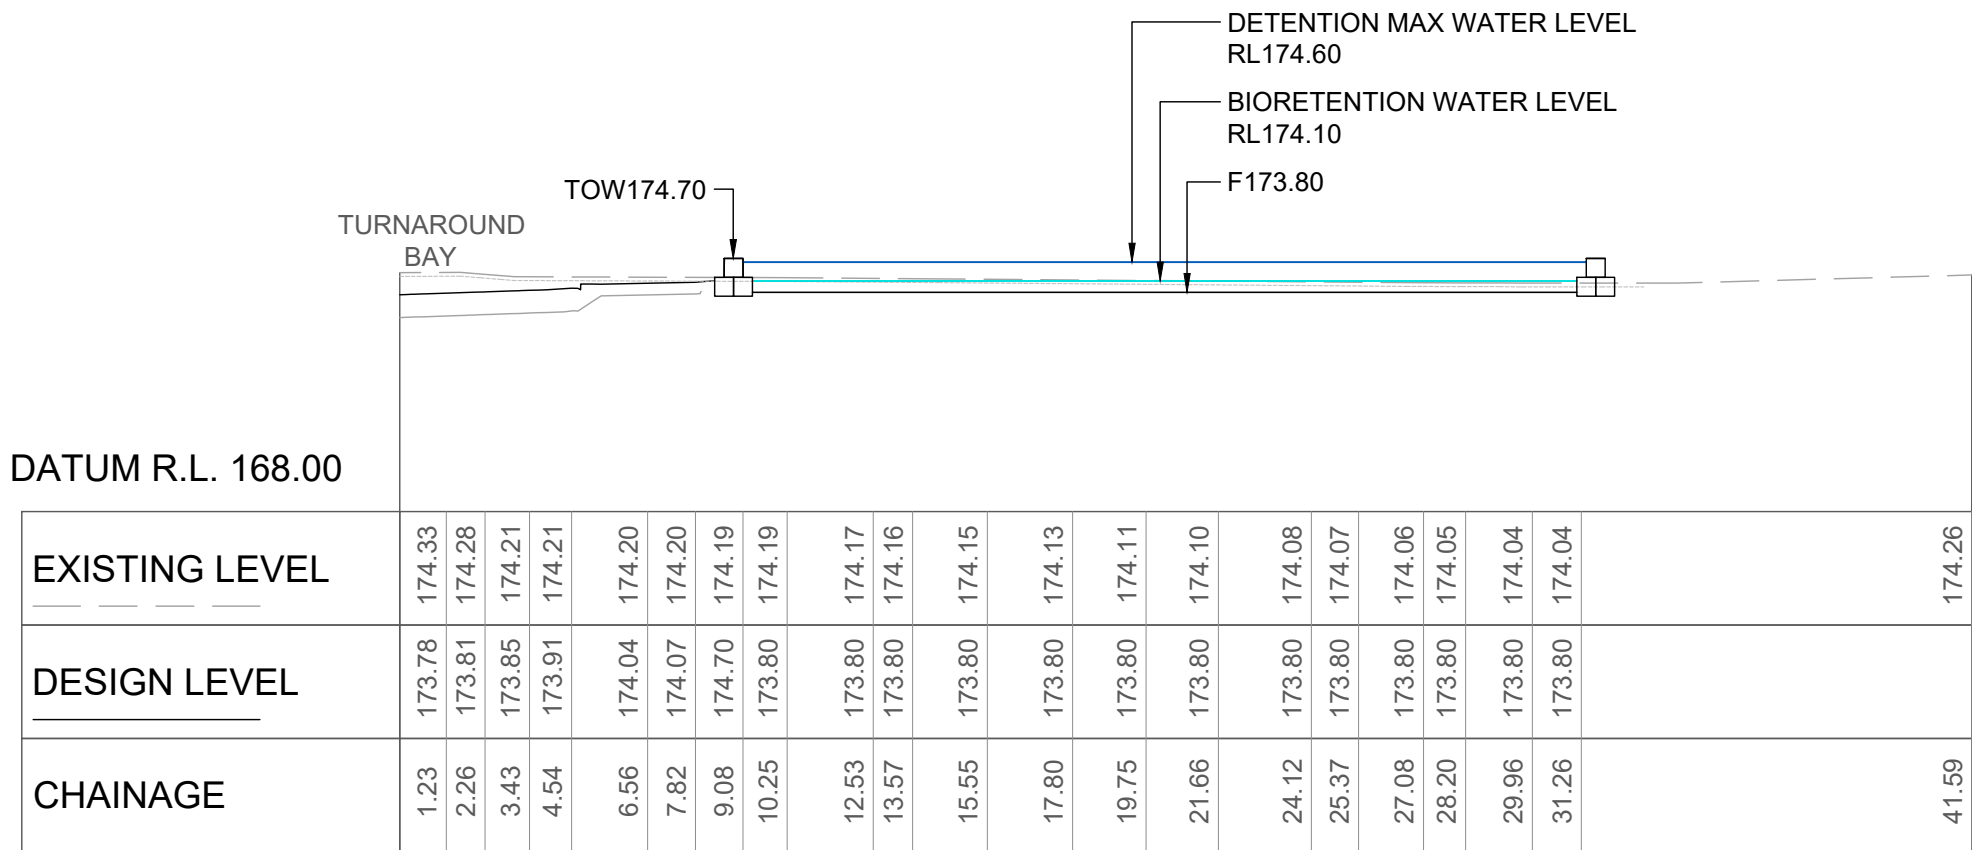


BASIN SECTION B7A-01

SCALES: HORIZONTAL 1:200 VERTICAL 1:200

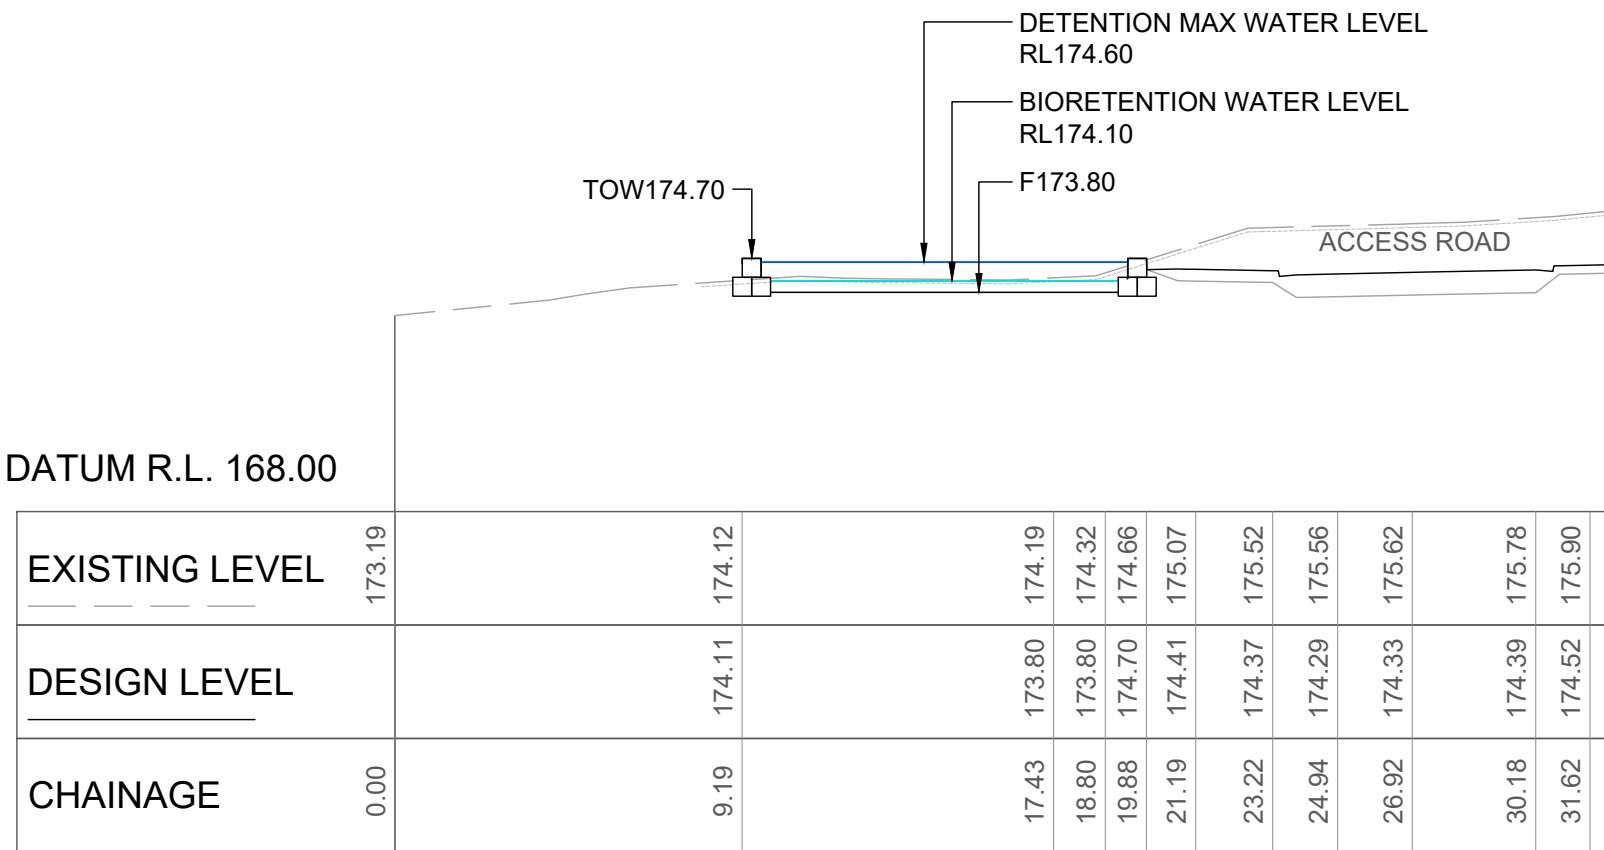


BASIN SECTION B7A-02

SCALES: HORIZONTAL 1:200 VERTICAL 1:200

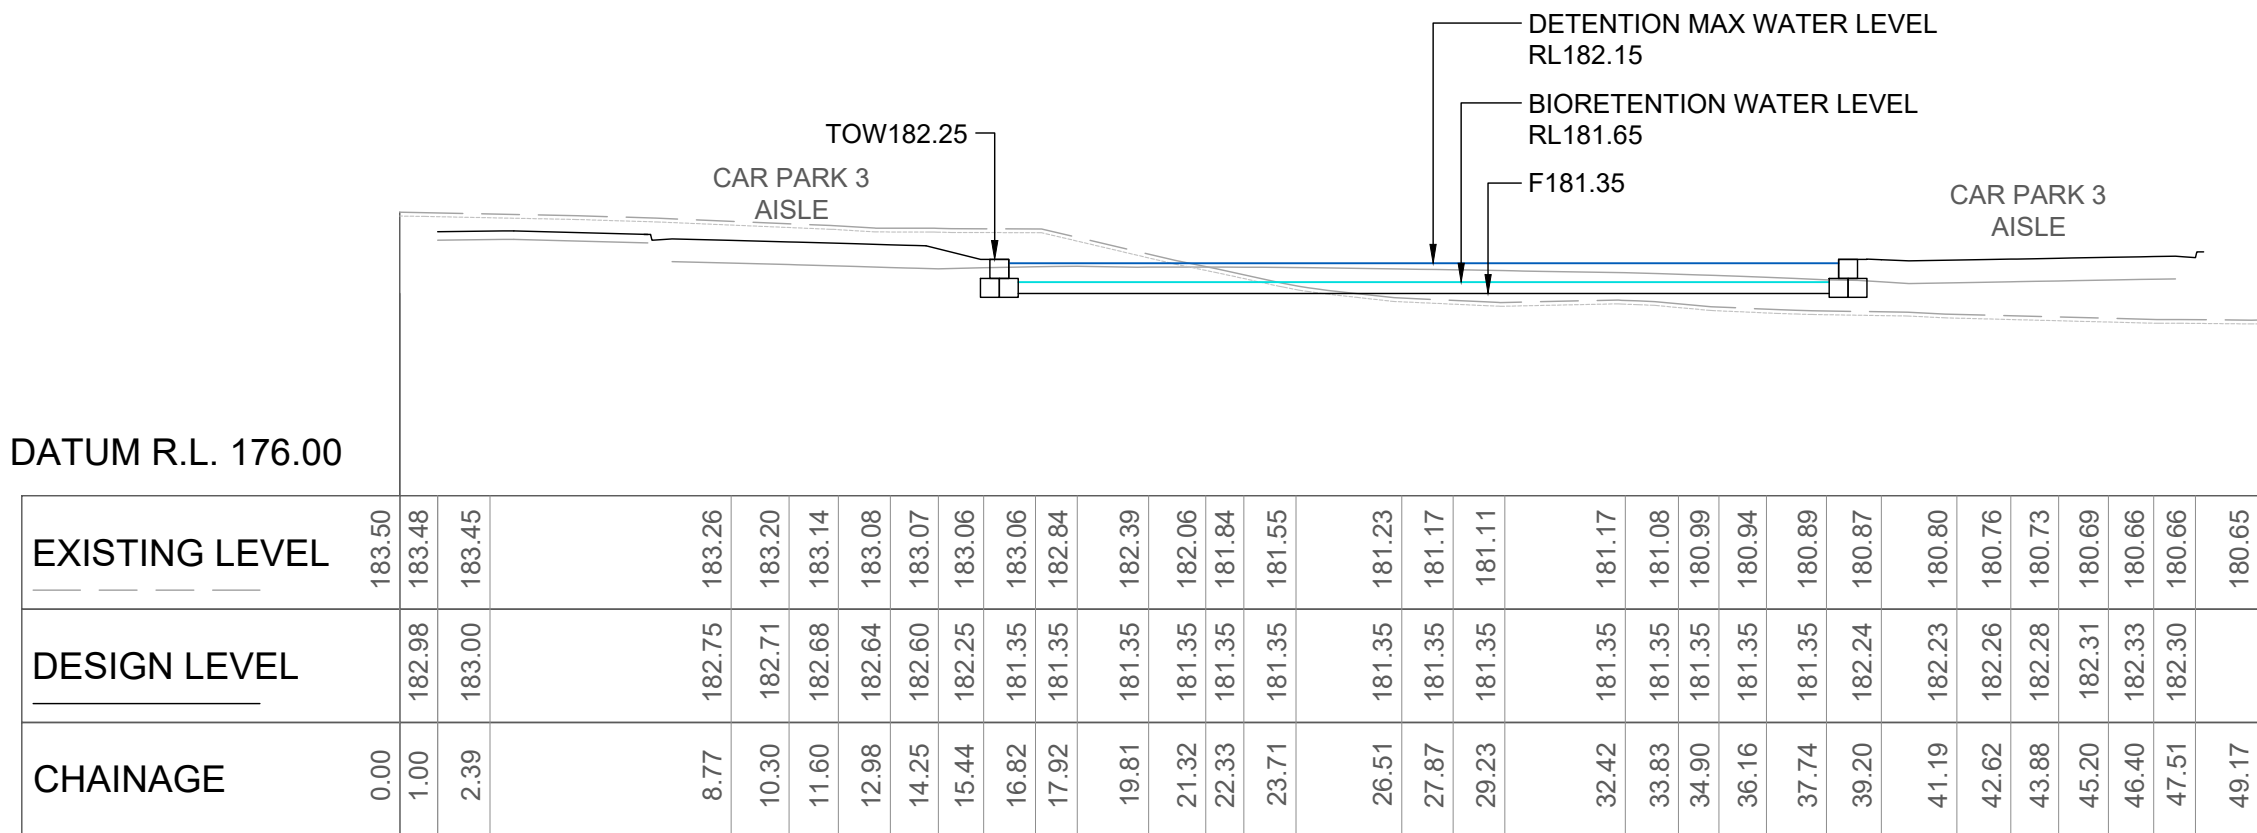

BASIN SECTION B08-01

SCALES: HORIZONTAL 1:200 VERTICAL 1:200

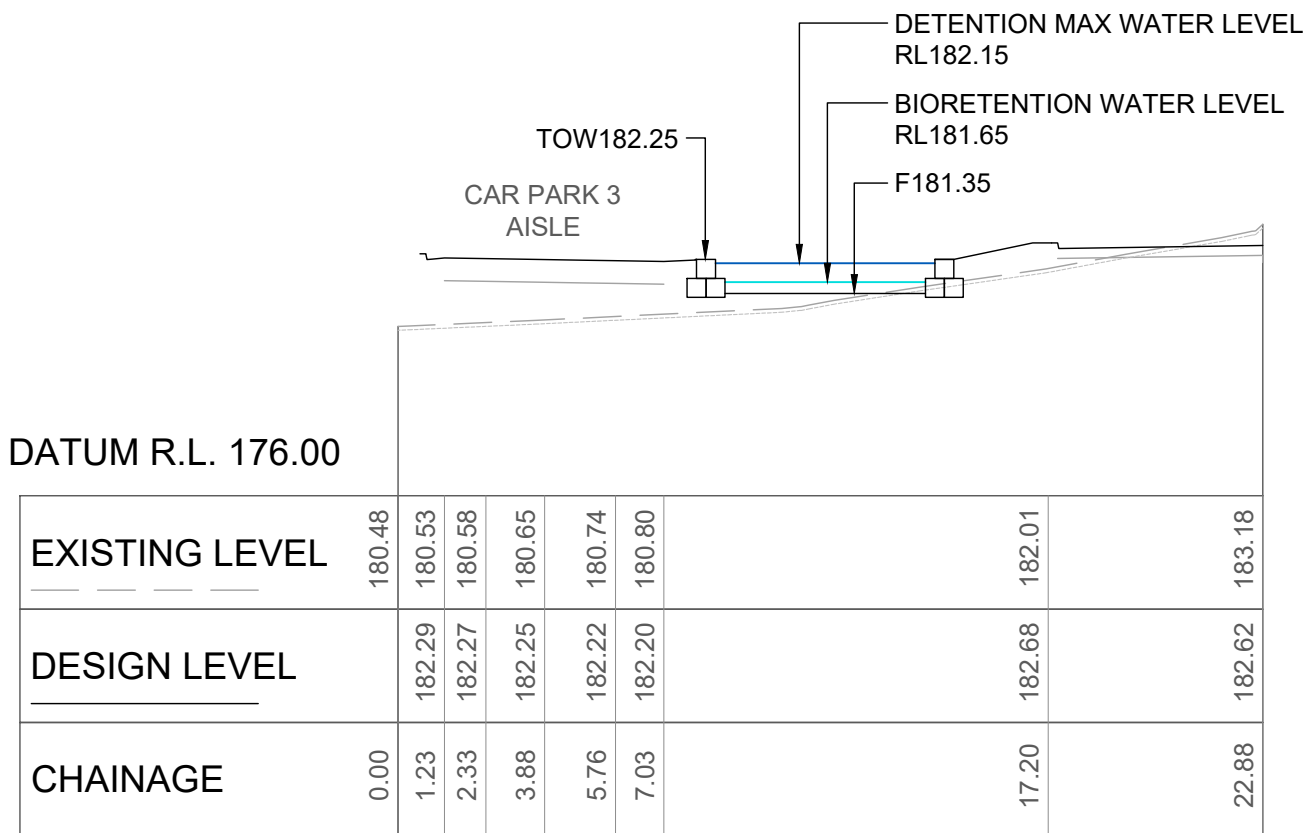


BASIN SECTION B08-02

SCALES: HORIZONTAL 1:200 VERTICAL 1:200




FOR APPROVAL
NOT TO BE USED FOR CONSTRUCTION

			Architect			Civil Engineer			Project			Sheet Subject		
			ENVIRONMENTAL PARTNERSHIP (NSW) Pty Ltd			 Structural Civil Traffic Façade			WESTLEIGH PARK, QUARTER SESSIONS ROAD, HORNSBY			SITE SECTIONS SHEET 7		
			22-36 MOUNTAIN STREET ULTIMO NSW 2007			612 9439 7288 48 Chandos Street St Leonards NSW 2065						Scale : A1 1:200		
			Phone: (02) 9281 7007									Drawn DM		
			Fax: (02) 9281 7666									Authorised TM		
			www.epnsw.com.au									Job No 201537		
												Drawing No C057		
												Revision P1		
P1	FOR APPROVAL	DM	DM	18.06.24										
Rev	Description	Eng	Draft	Date	Rev	Description	Eng	Draft	Date	Rev	Description	Eng	Draft	Date

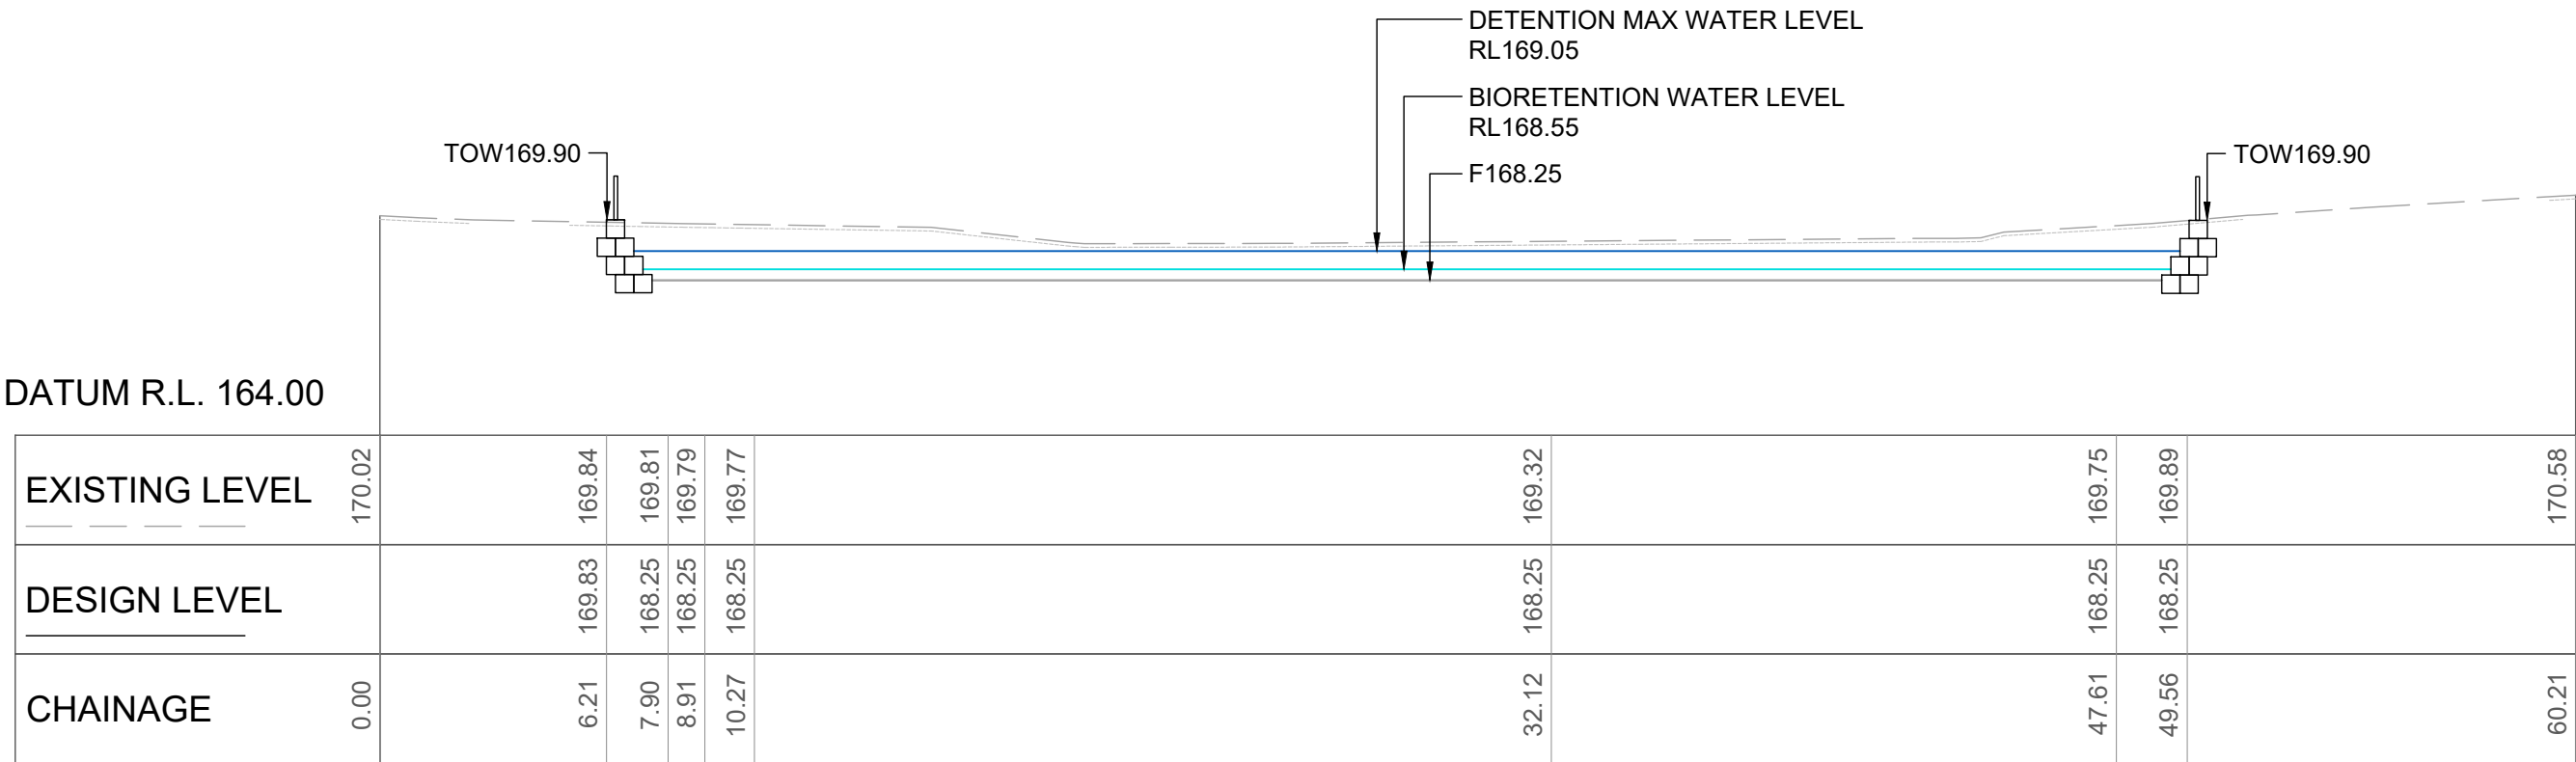


BASIN SECTION B10-01

SCALES: HORIZONTAL 1:200 VERTICAL 1:200

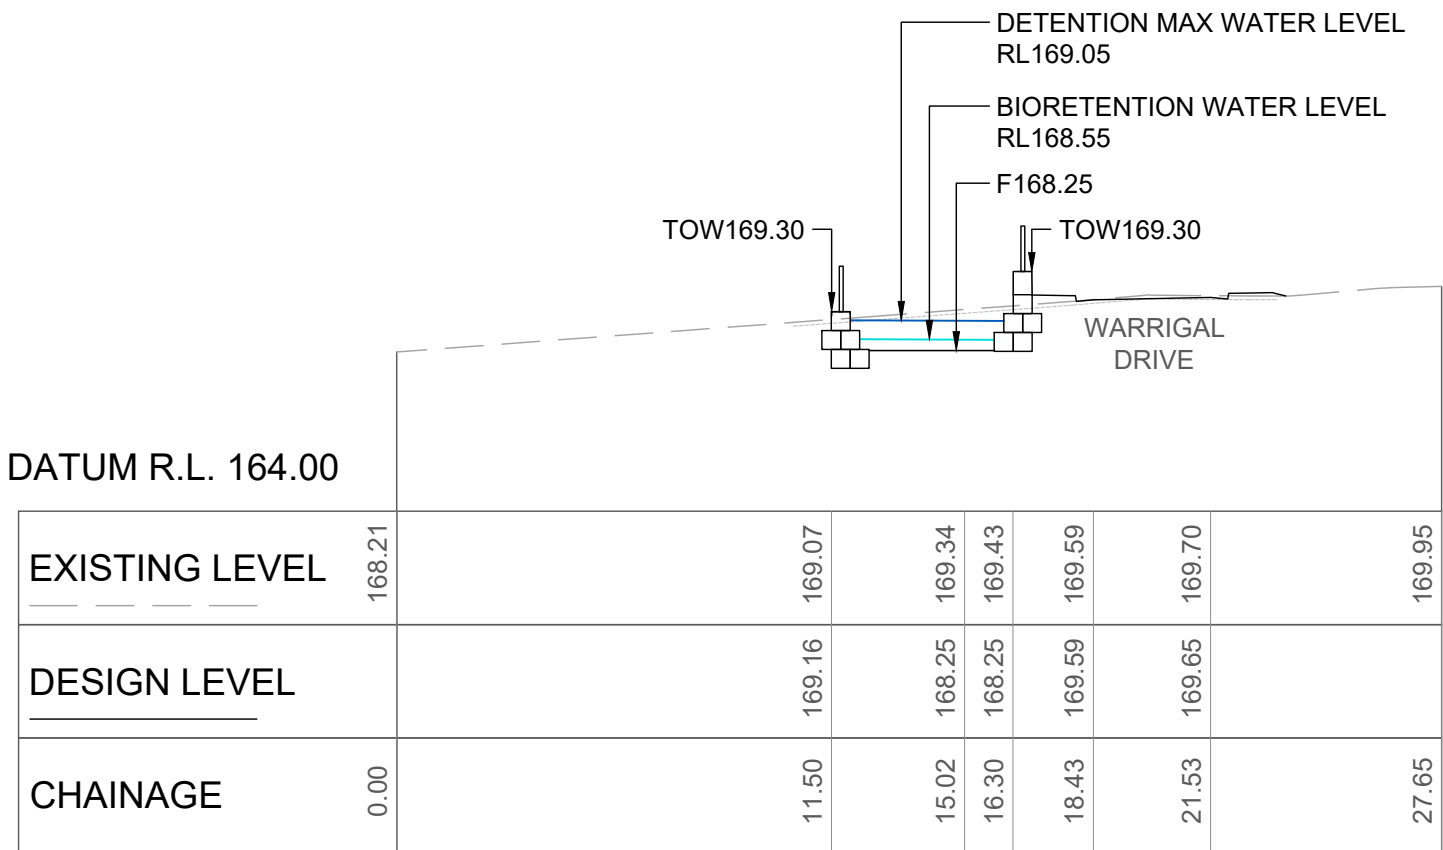


BASIN SECTION B10-02

SCALES: HORIZONTAL 1:200 VERTICAL 1:200

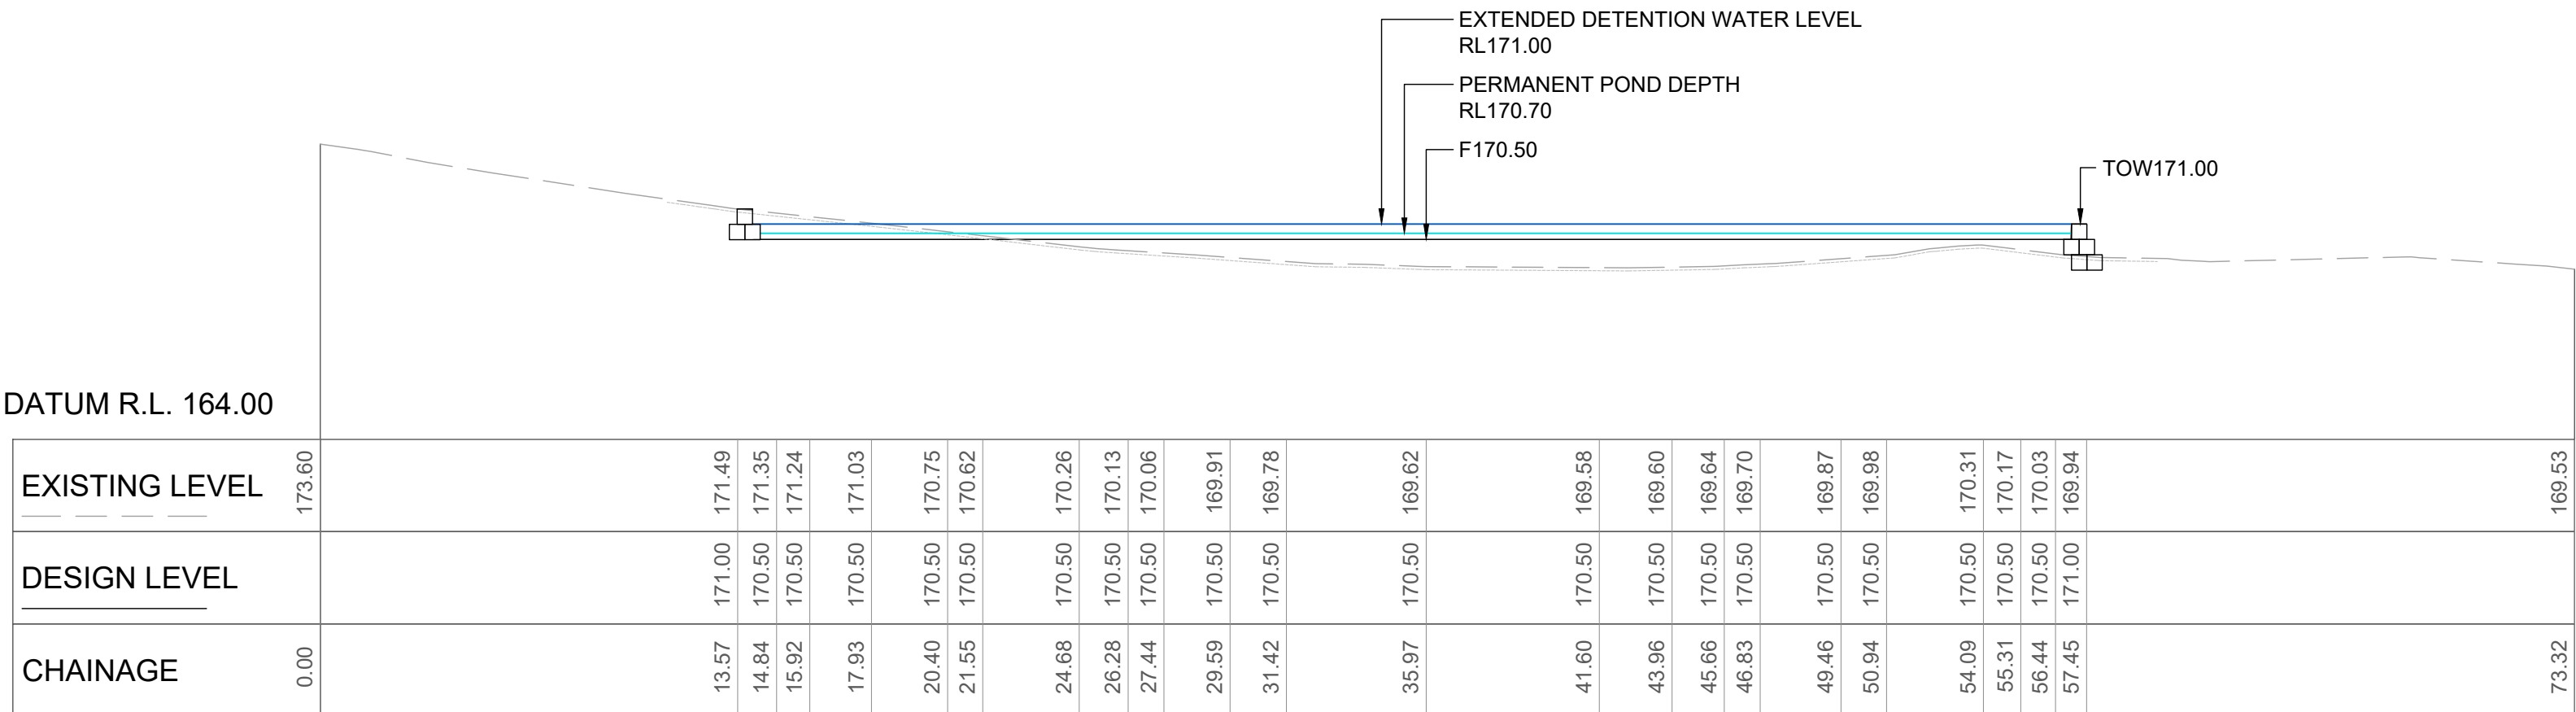


WETLAND SECTION WE-01

SCALES: HORIZONTAL 1:200 VERTICAL 1:200

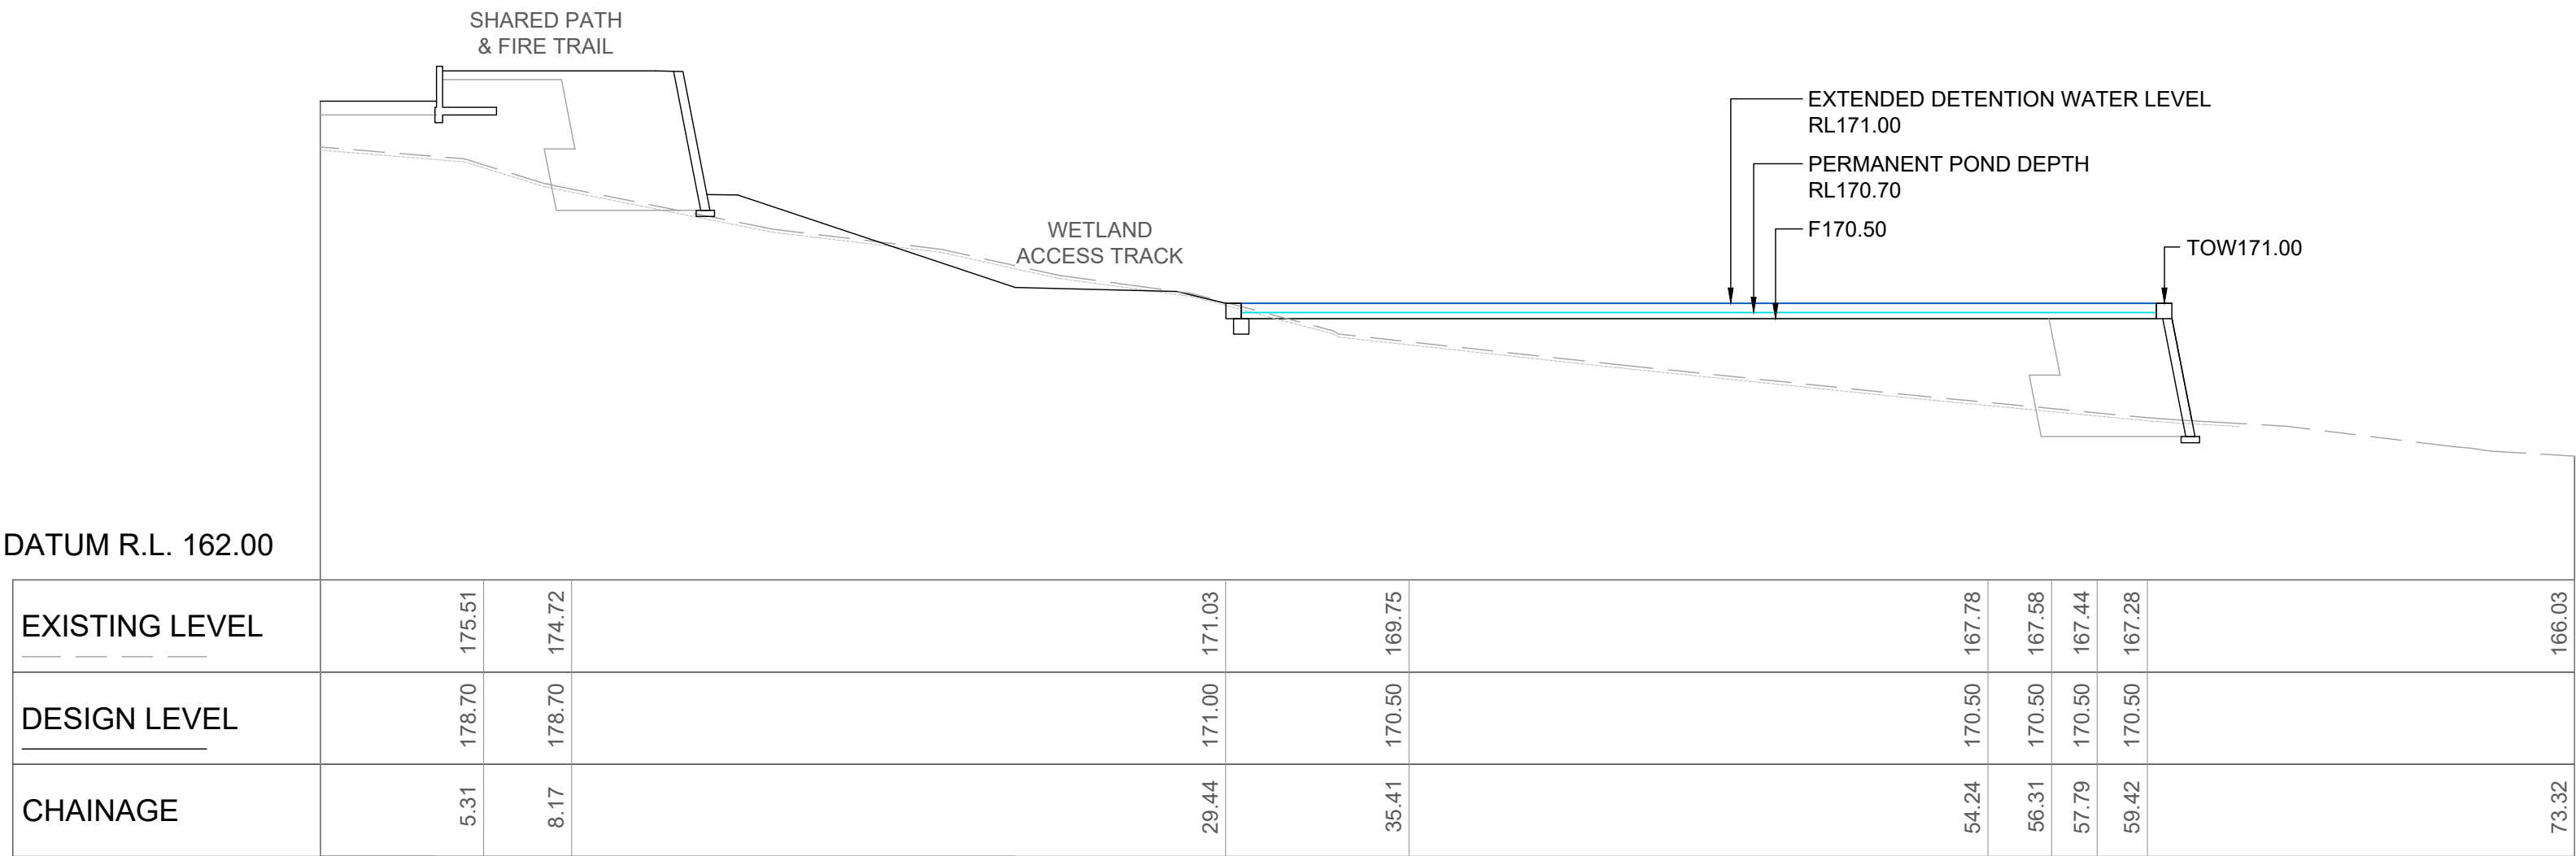

WETLAND SECTION WE-02


SCALES: HORIZONTAL 1:200 VERTICAL 1:200

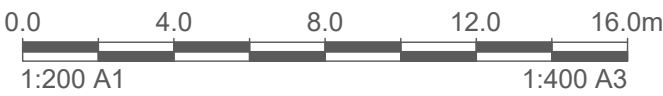

FOR APPROVAL
NOT TO BE USED FOR CONSTRUCTION

			Architect			Civil Engineer			Project			Sheet Subject		
			ENVIRONMENTAL PARTNERSHIP			TTW			WESTLEIGH PARK,			SITE SECTIONS SHEET 8		
			(NSW) Pty Ltd			Structural			QUARTER SESSIONS ROAD,			Scale : A1		
			22-36 MOUNTAIN STREET ULTIMO NSW 2007			Civil			HORNSBY			1:200		
			Phone: (02) 9281 7007			Traffic						Drawn		
			Fax: (02) 9281 7666			Façade						DM		
			www.epnsw.com.au			612 9439 7288 48 Chandos Street St Leonards NSW 2065						Authorised		
												TM		
P1 FOR APPROVAL												Job No		
DM DM 18.06.24												201537		
Rev Description			Eng Draft Date			Rev Description			Eng Draft Date			Drawing No		
												C058		
												Revision		
												P1		

SCALES: HORIZONTAL 1:200 VERTICAL 1:200

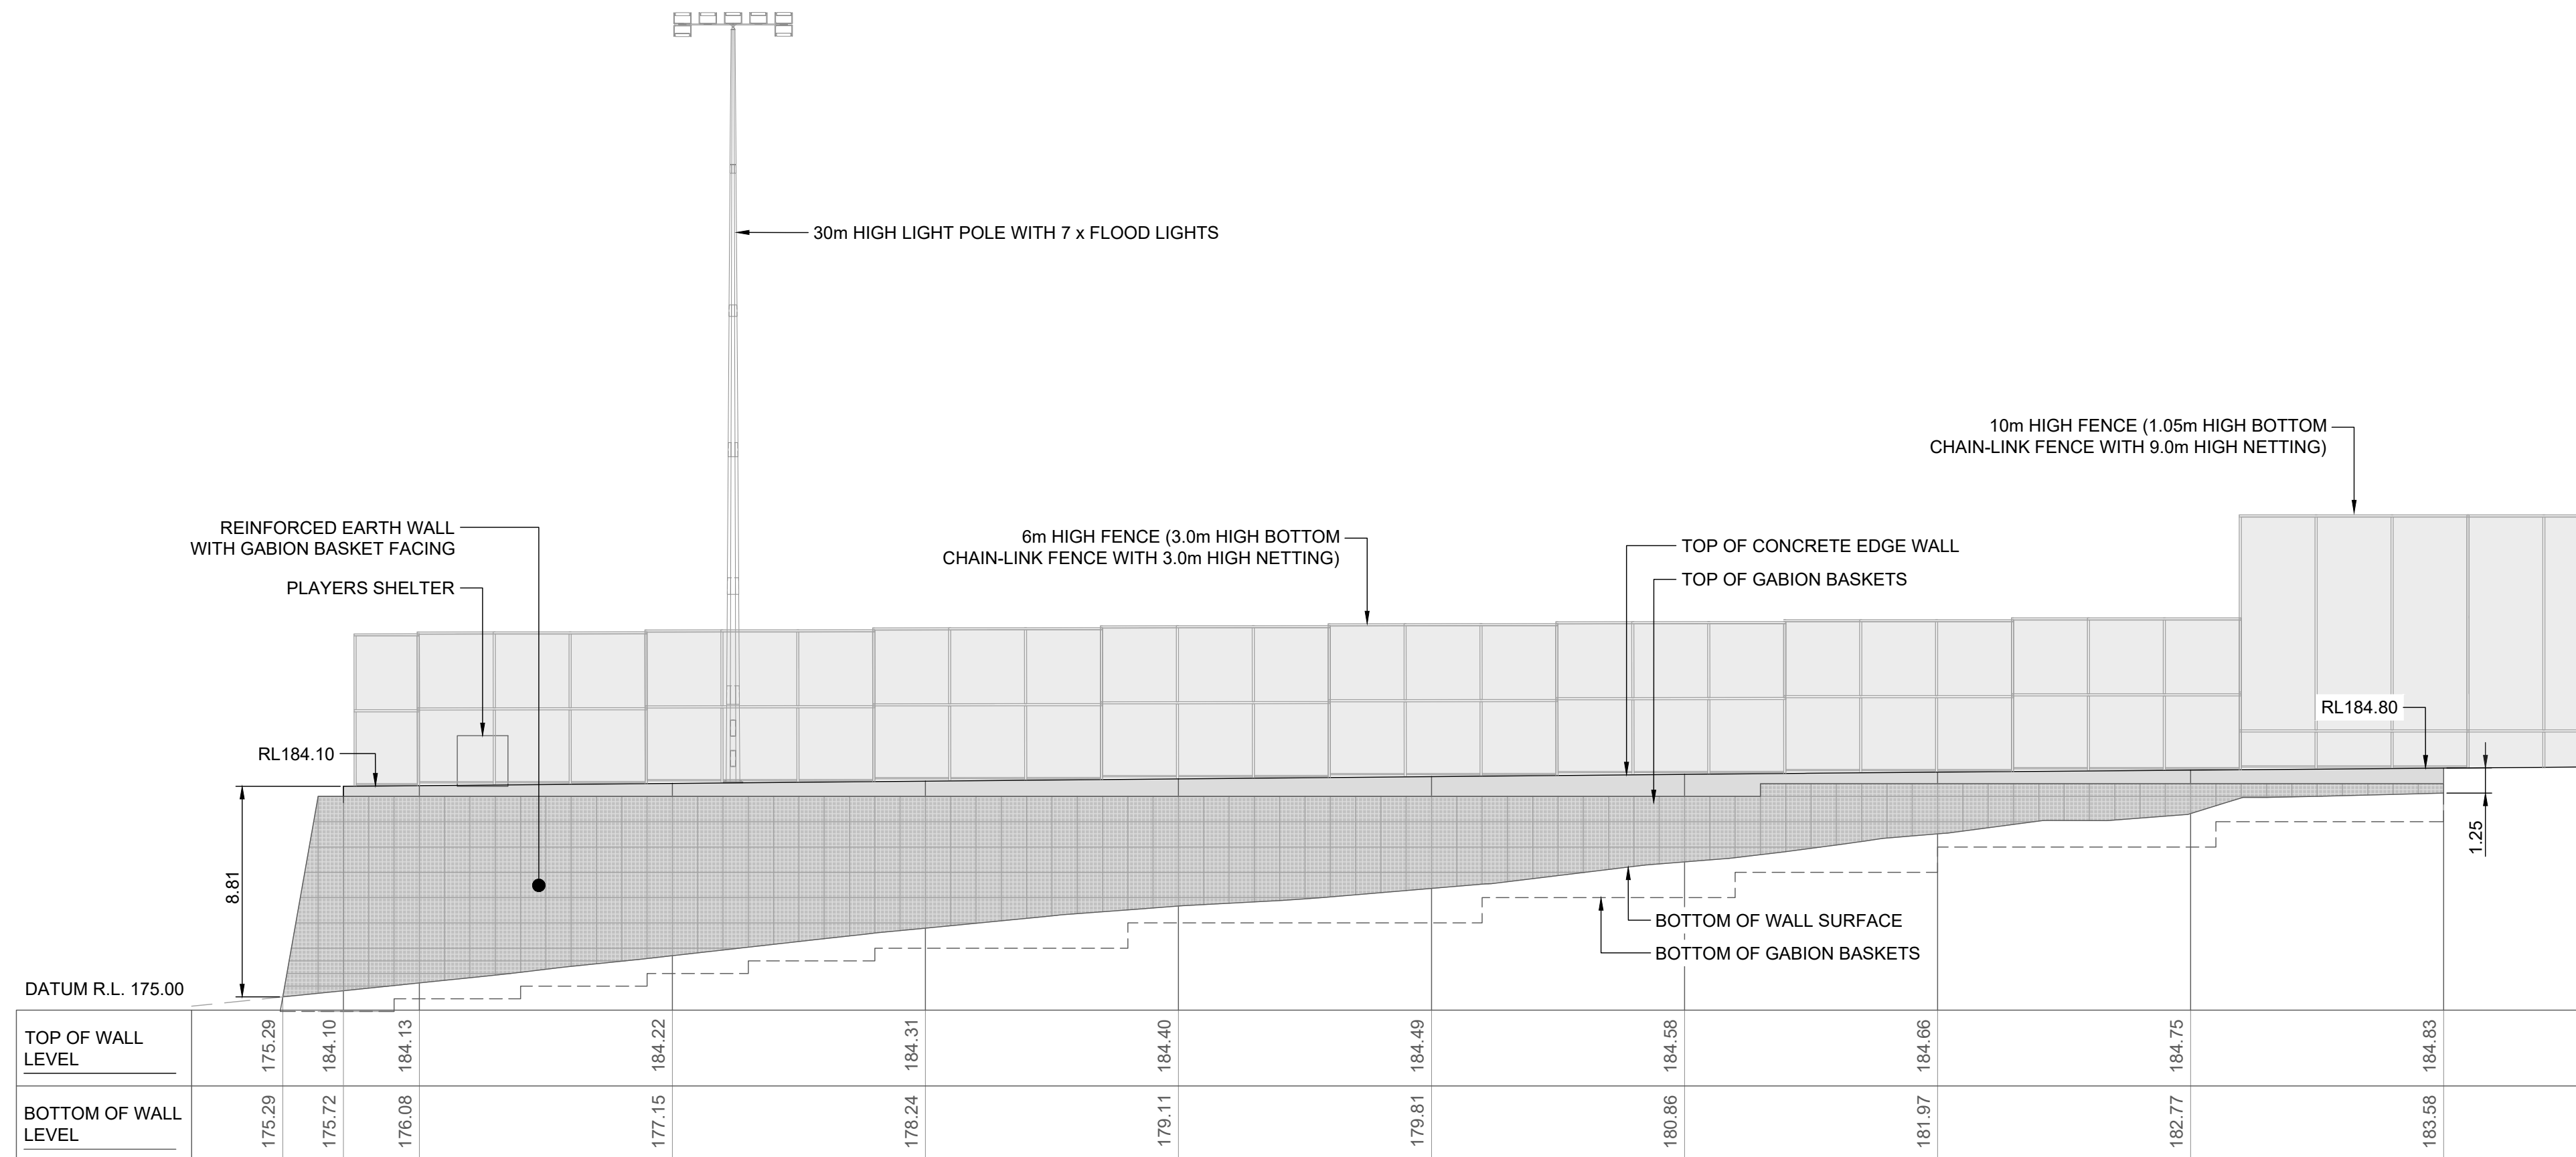

SCALES: HORIZONTAL 1:200 VERTICAL 1:200




FOR APPROVAL
NOT TO BE USED FOR CONSTRUCTION

[illegible]




										Architect	Civil Engineer	Project	Sheet Subject	Scale : A1	Drawn	Authorised	
										ENVIRONMENTAL PARTNERSHIP (NSW) Pty Ltd		WESTLEIGH PARK, QUARTER SESSIONS ROAD, HORNSBY	ROAD CONTROL ALIGNMENT PLAN	1:1500	WW	TM	
										22-36 MOUNTAIN STREET ULTIMO NSW 2007							
										Phone: (02) 9281 7007							
										Fax: (02) 9281 7666							
										www.epnsw.com.au	612 9439 7288 Level 6, 73 Miller Street, North Sydney, NSW 2060						
P1 FOR APPROVAL										OM	WW	27.06.24					
Rev	Description	Eng	Draft	Date	Rev	Description	Eng	Draft	Date	Rev	Description	Eng	Draft	Date	Job No	Drawing No	Revision
															201537	C060	P1

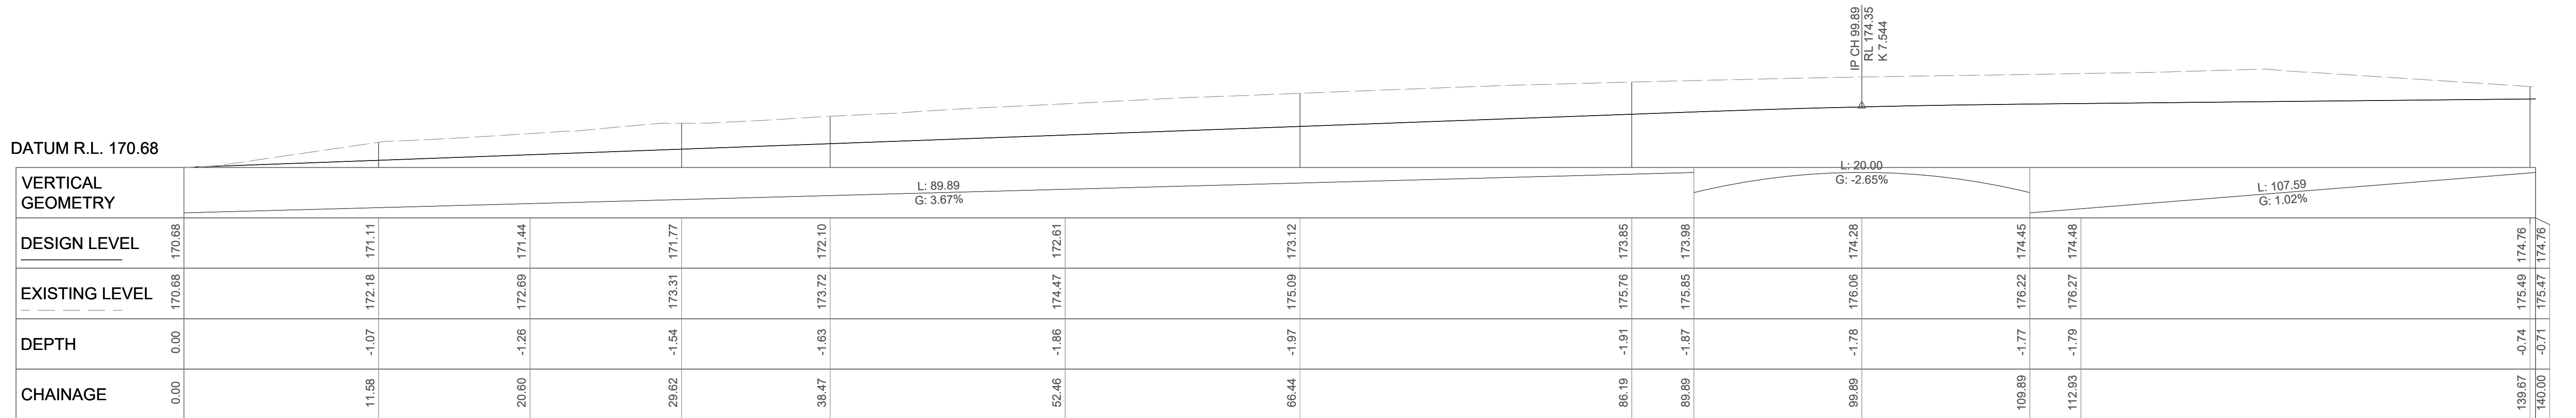


LONGITUDINAL SECTION 10-AL-05 (WESTLEIGH PARK ROAD)

SCALES: HORIZONTAL 1:200 VERTICAL 1:200

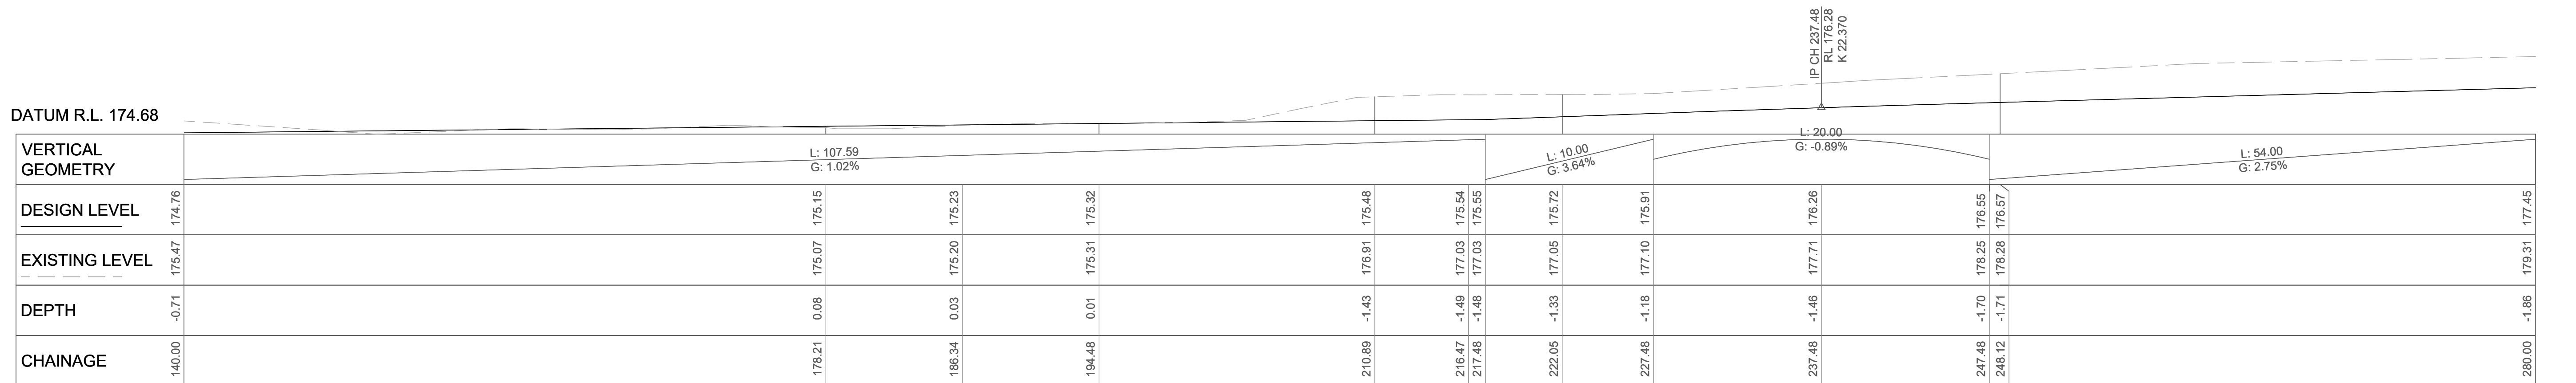


LONGITUDINAL SECTION 10-AL-05 (WESTLEIGH PARK ROAD)

SCALES: HORIZONTAL 1:200 VERTICAL 1:200

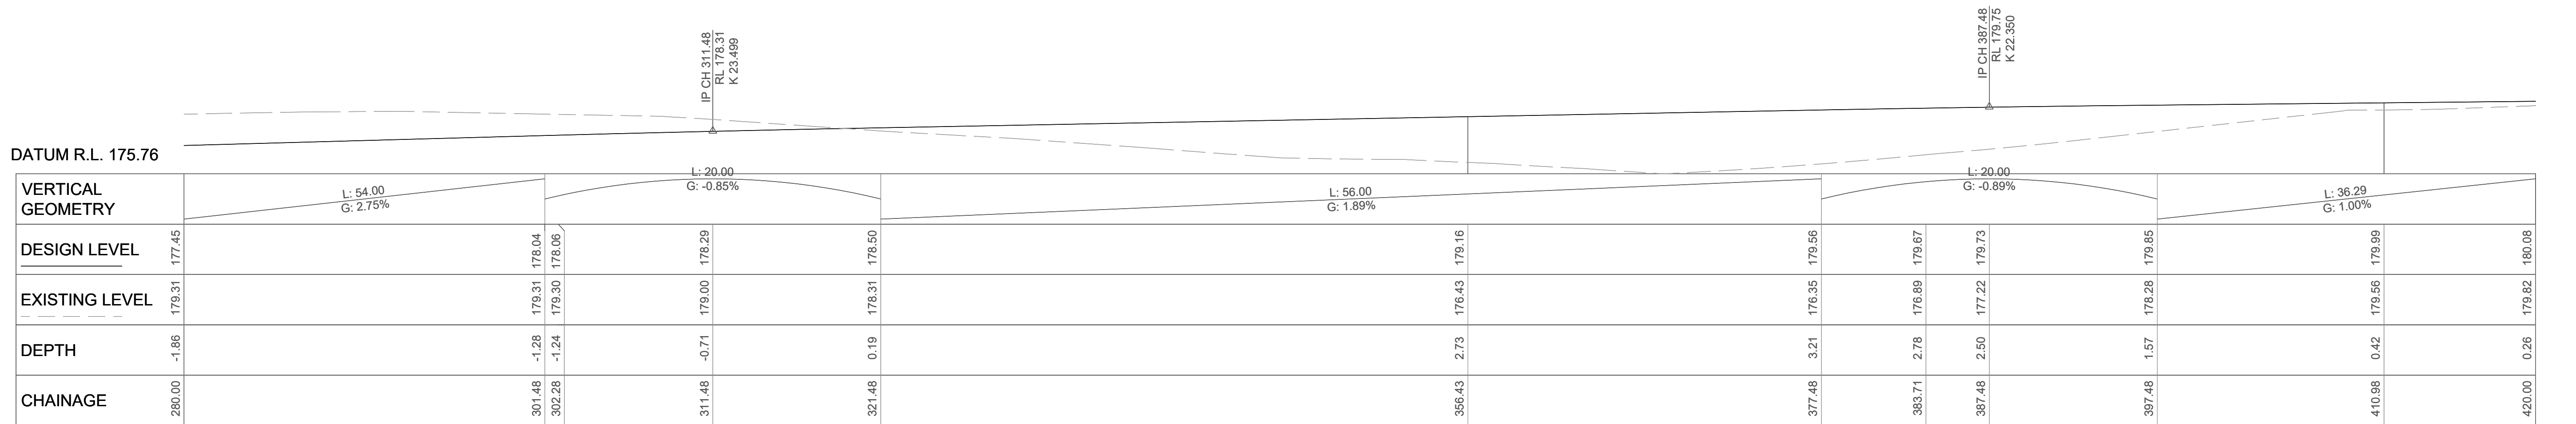

LONGITUDINAL SECTION 10-AL-05 (WESTLEIGH PARK ROAD)


SCALES: HORIZONTAL 1:200 VERTICAL 1:200

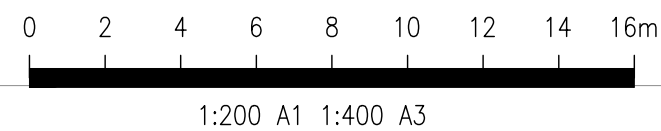

FOR APPROVAL
NOT TO BE USED FOR CONSTRUCTION


P5 FOR APPROVAL				DM	ARW	25.06.24					Architect	Civil Engineer	Project	Sheet Subject	Scale : A1	Drawn	Authorised
P4 FOR COORDINATION				DM	KZ	24.05.23					ENVIRONMENTAL PARTNERSHIP (NSW) Pty Ltd		WESTLEIGH PARK, QUARTER SESSIONS ROAD, HORNSBY	WESTLEIGH PARK ROAD LONGITUDINAL SECTIONS SHEET 1	H 1:200 V 1:200	JH	TM
P3 FOR COORDINATION				DM	EH	13.01.23					22-36 MOUNTAIN STREET ULTIMO NSW 2007						
P2 FOR APPROVAL				DM	EH	08.07.22					Phone: (02) 9281 7007						
P1 75% CONCEPT ISSUE				DM	EH	25.06.21					Fax: (02) 9281 7666						
Rev Description				Eng	Draft	Date	Rev Description				Eng	Draft	Date				
											www.epnsw.com.au	612 9439 7288 Level 6, 73 Miller Street, North Sydney, NSW 2060					

Job No	Drawing No	Revision
201537	C061	P5

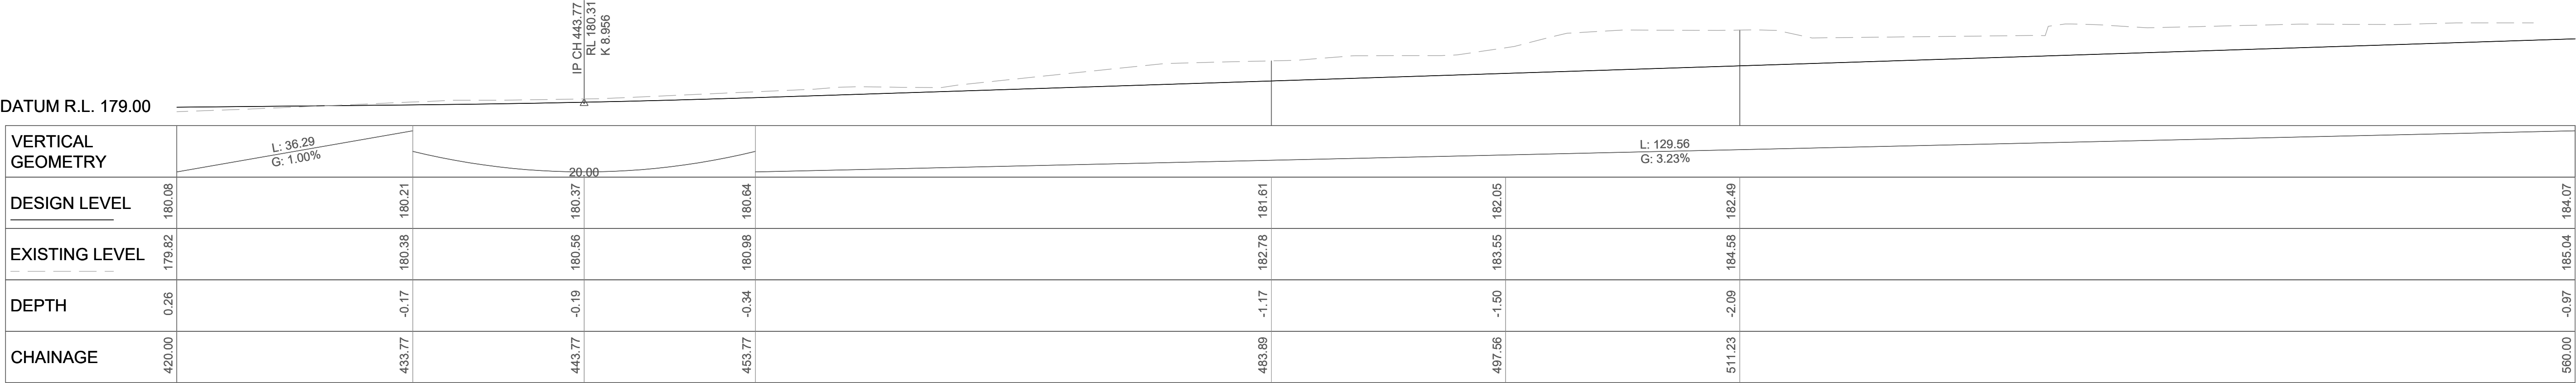


LONGITUDINAL SECTION 10-AL-05 (WESTLEIGH PARK ROAD)

SCALES: HORIZONTAL 1:200 VERTICAL 1:200

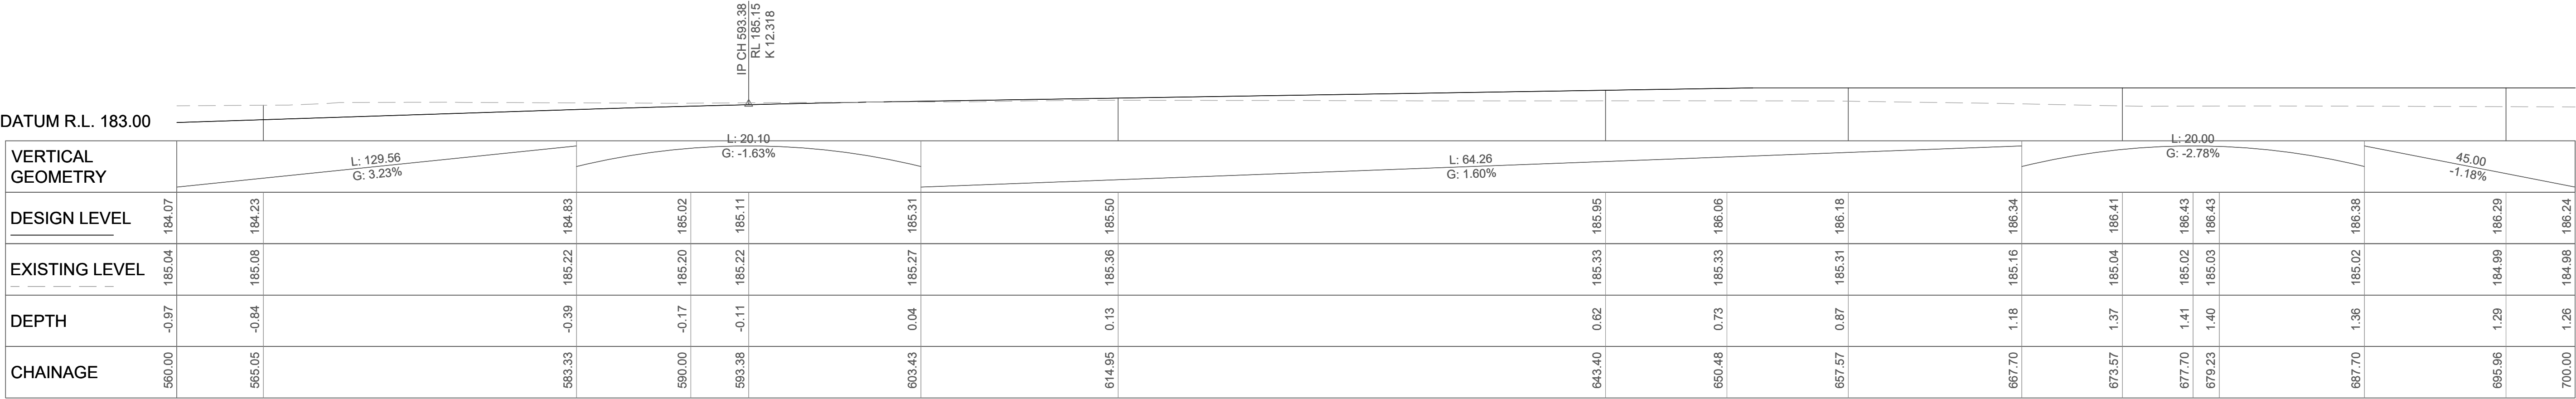


LONGITUDINAL SECTION 10-AL-05 (WESTLEIGH PARK ROAD)

SCALES: HORIZONTAL 1:200 VERTICAL 1:200

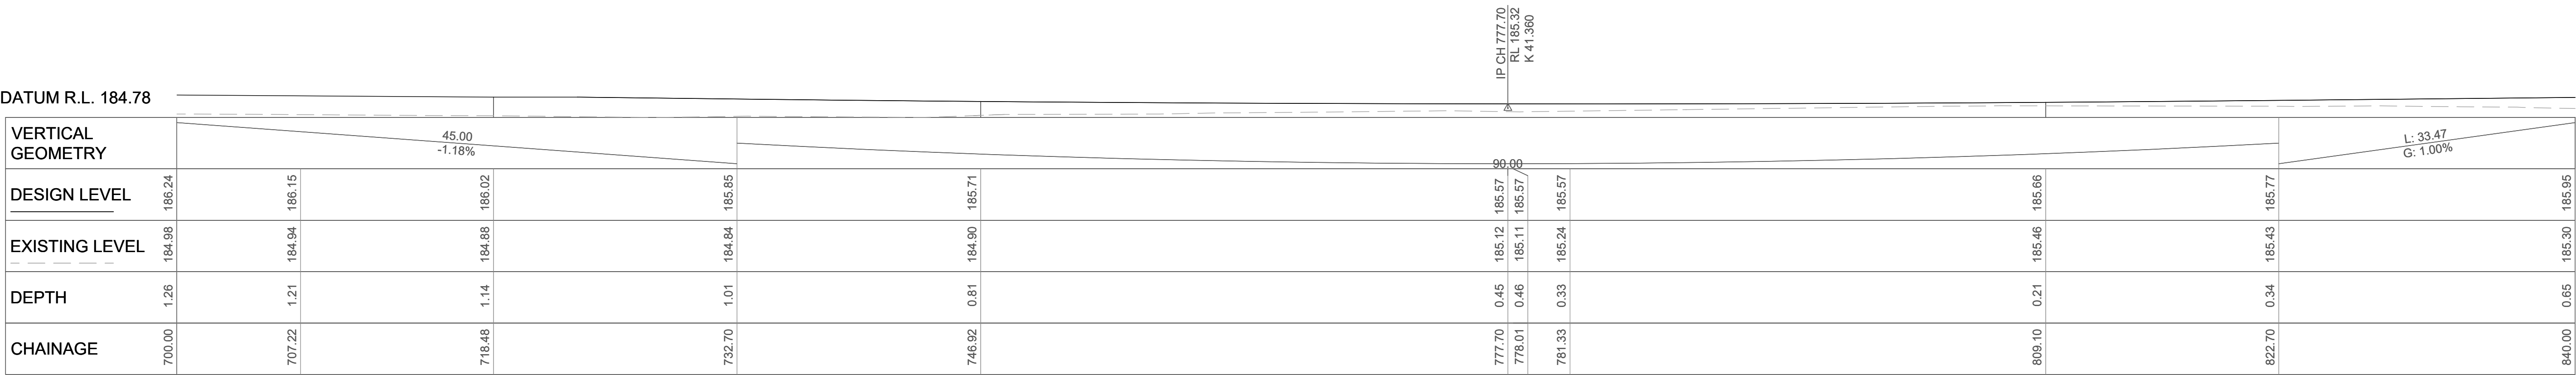

LONGITUDINAL SECTION 10-AL-05 (WESTLEIGH PARK ROAD)


SCALES: HORIZONTAL 1:200 VERTICAL 1:200

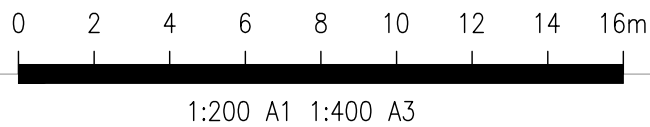

FOR APPROVAL
NOT TO BE USED FOR CONSTRUCTION


										Architect ENVIRONMENTAL PARTNERSHIP (NSW) Pty Ltd 22-36 MOUNTAIN STREET ULTIMO NSW 2007 Phone: (02) 9281 7007 Fax: (02) 9281 7666 www.epnsw.com.au					Civil Engineer T T W Structural Civil Traffic Façade 612 9439 7288 Level 6, 73 Miller Street, North Sydney, NSW 2060					Project WESTLEIGH PARK, QUARTER SESSIONS ROAD, HORNSBY					Sheet Subject WESTLEIGH PARK ROAD LONGITUDINAL SECTIONS SHEET 2					Scale : A1 H 1:200 V 1:200		Drawn JH		Authorised TM					
P3 FOR APPROVAL					DM	ARW	25.06.24																		Job No 201537					Drawing No C062					Revision P3				
P2 FOR APPROVAL					DM	EH	08.07.22																																
P1 75% CONCEPT ISSUE					DM	EH	25.06.21																																
Rev Description					Eng	Draft	Date			Rev Description					Eng	Draft	Date																						

DATUM R.L. 185.01

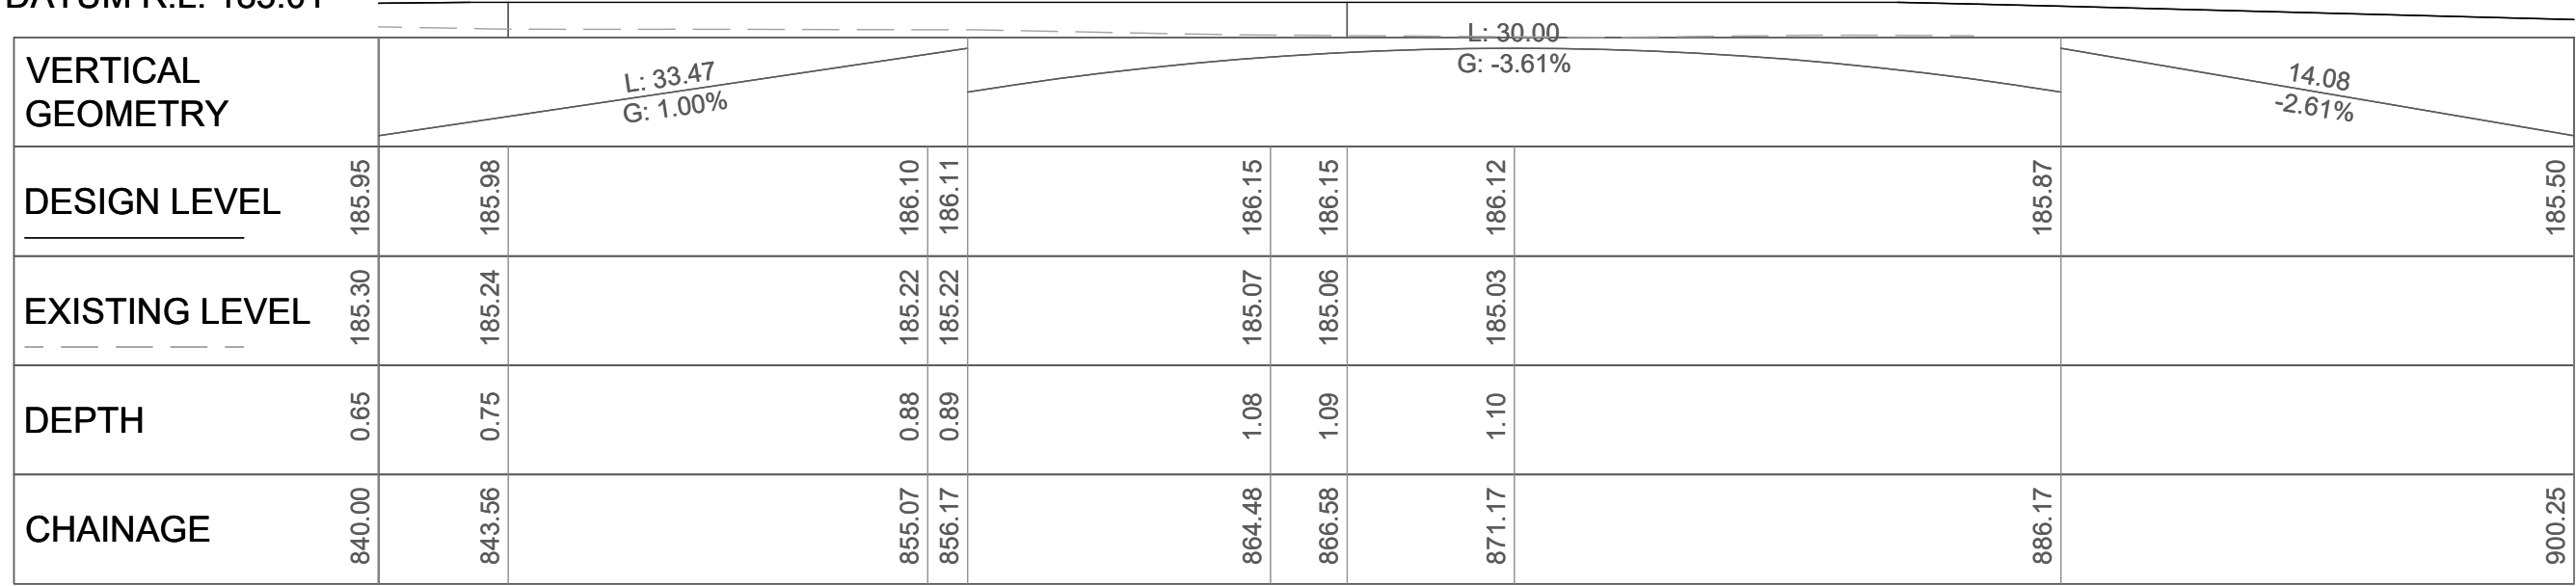


LONGITUDINAL SECTION 10-AL-05 (WESTLEIGH PARK ROAD)

SCALES: HORIZONTAL 1:200 VERTICAL 1:200

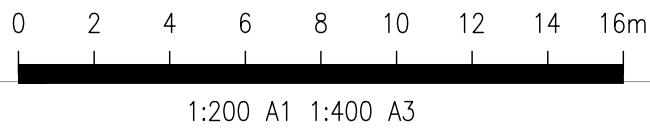


FOR APPROVAL
NOT TO BE USED FOR CONSTRUCTION

										Architect ENVIRONMENTAL PARTNERSHIP (NSW) Pty Ltd 22-36 MOUNTAIN STREET ULTIMO NSW 2007 Phone: (02) 9281 7007 Fax: (02) 9281 7666 www.epnsw.com.au					Civil Engineer Structural Civil Traffic Façade 612 9439 7288 Level 6, 73 Miller Street, North Sydney, NSW 2060					Project WESTLEIGH PARK, QUARTER SESSIONS ROAD, HORNSBY					Sheet Subject WESTLEIGH PARK ROAD LONGITUDINAL SECTIONS SHEET 3					Scale : A1 H 1:200 V 1:200		Drawn JH		Authorised TM	
P3 FOR APPROVAL DM ARW 25.06.24																				Job No 201537		Drawing No C063		Revision P3											
P2 FOR APPROVAL DM EH 25.06.21																																			
P1 75% CONCEPT ISSUE DM EH 25.06.21																																			
Rev Description Eng Draft Date					Rev Description Eng Draft Date																														

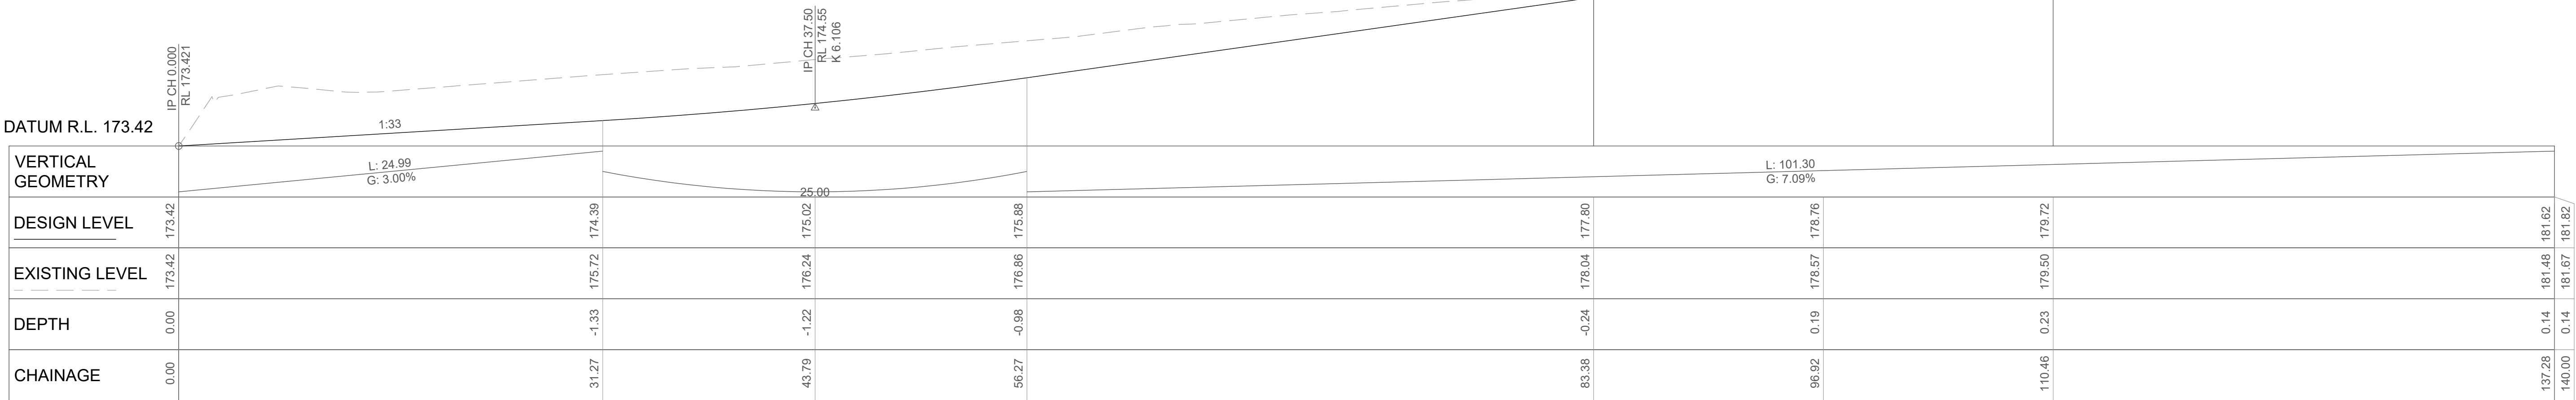


LONGITUDINAL SECTION 10-AL-08 (SEFTON ROAD EXTENSION)

SCALES: HORIZONTAL 1:200 VERTICAL 1:100

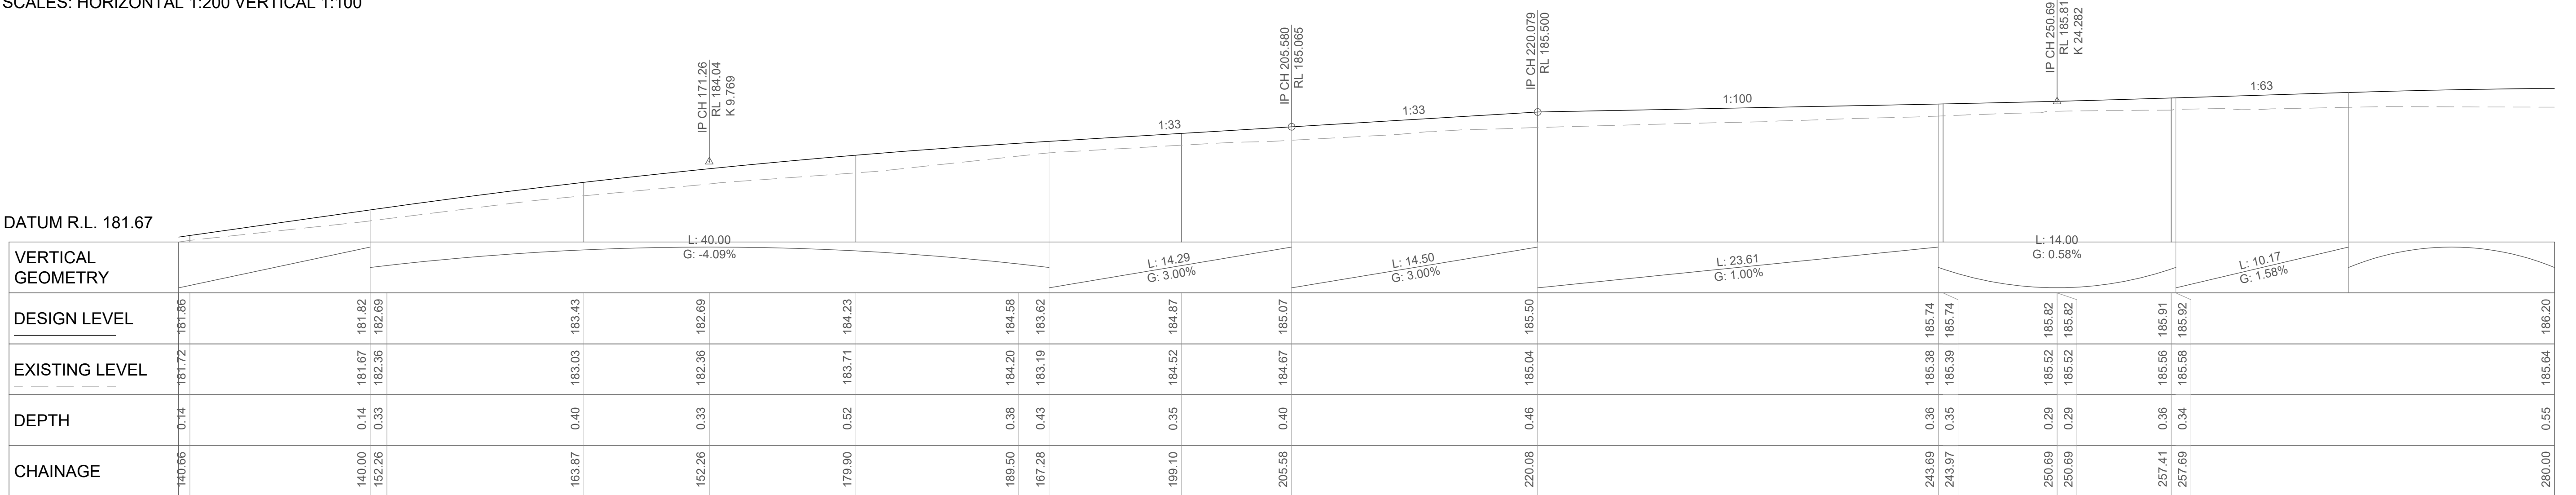

LONGITUDINAL SECTION 10-AL-08 (SEFTON ROAD EXTENSION)

SCALES: HORIZONTAL 1:200 VERTICAL 1:100

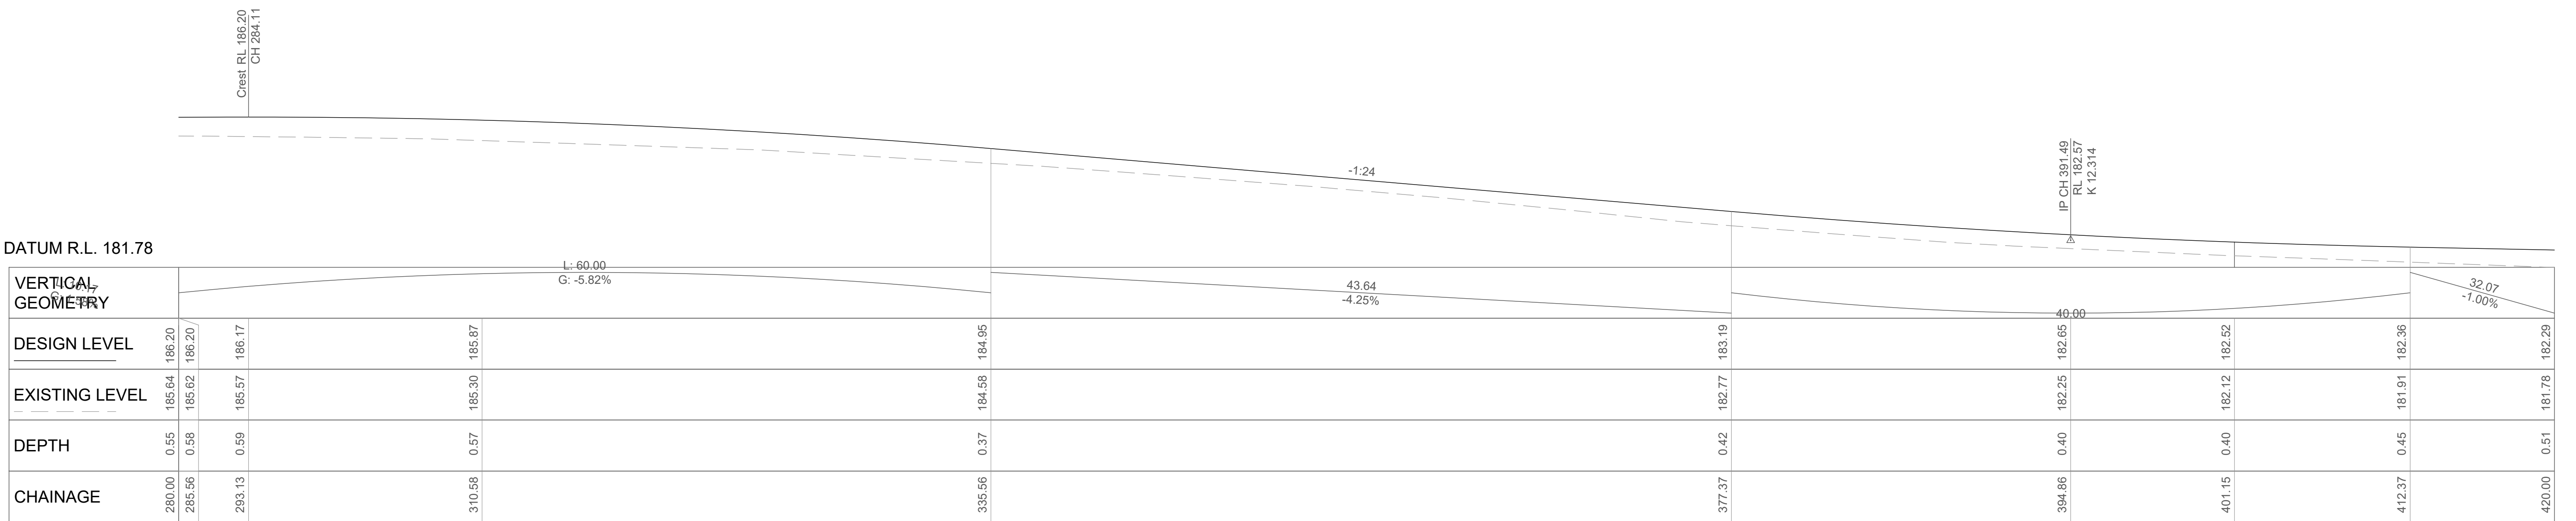


LONGITUDINAL SECTION 10-AL-08 (SEFTON ROAD EXTENSION)

SCALES: HORIZONTAL 1:200 VERTICAL 1:100



FOR APPROVAL
NOT TO BE USED FOR CONSTRUCTION

 				Architect ENVIRONMENTAL PARTNERSHIP (NSW) Pty Ltd 22-36 MOUNTAIN STREET ULTIMO NSW 2007 Phone: (02) 9281 7007 Fax: (02) 9281 7666 www.epnsw.com.au				Civil Engineer  Structural Civil Traffic Façade 612 9439 7288 Level 6, 73 Miller Street, North Sydney, NSW 2060				Project WESTLEIGH PARK, QUARTER SESSIONS ROAD, HORNSBY				Sheet Subject SEFTON ROAD LONGITUDINAL SECTIONS SHEET 1				Scale : A1 H 1:200 V 1:100		Drawn JH		Authorised TM	
PI FOR APPROVAL				DM ARW 25.06.24								Job No 201537				Drawing No C064				Revision P1					
Rev Description				Eng Draft Date				Rev Description				Eng Draft Date													