

BAUMGART
CLARK
ARCHITECTS

Melbourne

Head Office
Level 3
414 Lonsdale Street
Melbourne VIC 3000

Sydney

Suite 14, Level 6
111 Elizabeth Street
Sydney NSW 2000

Canberra

Level 2
101 Northbourne Avenue
Turner ACT 2612

COPYRIGHT

ALL RIGHTS RESERVED. THIS WORK IS COPYRIGHT AND CAN NOT BE REPRODUCED OR COPIED IN ANY FORM OR BY ANY MEANS (GRAPHIC, ELECTRONIC OR MECHANICAL, INCLUDING PHOTOCOPYING) WITHOUT THE WRITTEN PERMISSION OF THE PRINCIPAL UNDER THE TERMS OF THE CONTRACT. ANY LICENCE, EXPRESS OR IMPLIED, TO USE THE DOCUMENT FOR ANY PURPOSE WHATSOEVER IS RESTRICTED TO THE TERMS OF THE AGREEMENT OR IMPLIED AGREEMENT WITH THE PRINCIPAL UNDER THE TERMS OF THE CONTRACT

DIMENSIONS

USE FIGURED DIMENSIONS. DO NOT SCALE DRAWINGS. CONTRACTOR MUST VERIFY ALL DIMENSIONS ON THE SITE BEFORE COMMENCING ANY WORKS OR MAKING ANY SHOP DRAWINGS WHICH MUST BE SUBMITTED AND REVIEWED BEFORE

REVISIONS

A	12/05/2023	ISSUE TO CONSULTANTS
B	17/07/2023	FINAL DA SET

TOWN PLANNING

PROJECT

CLIENT

THE SALVATION ARMY

PROJECT NO

2301

TITLE

DEMOLITION PLAN

SCALE

1 : 100@A1

DATE

10/10/2022

DRAWN BY

BCA

0

5m

10m


SCALE 1:100

SHEET NO

REVISION

NORTH

/

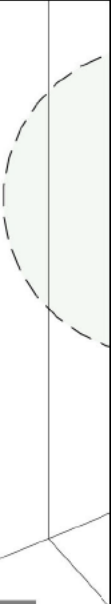

BAUMGART CLARK ARCHITECTS

Melbourne

Head Office
Level 3
414 Lonsdale Street
Melbourne VIC 3000

Sydney

Suite 14, Level 6
111 Elizabeth Street
Sydney NSW 2000

Canberra

Level 2
101 Northbourne Avenue
Turner ACT 2612

COPYRIGHT

ALL RIGHTS RESERVED. THIS WORK IS COPYRIGHT AND CAN NOT BE REPRODUCED OR COPIED IN ANY FORM OR BY ANY MEANS (GRAPHIC, ELECTRONIC OR MECHANICAL, INCLUDING PHOTOCOPYING) WITHOUT THE WRITTEN PERMISSION OF THE PRINCIPAL UNDER THE TERMS OF THE CONTRACT. ANY LICENCE, EXPRESS OR IMPLIED, TO USE THE DOCUMENT FOR ANY PURPOSE WHATSOEVER IS RESTRICTED TO THE TERMS OF THE AGREEMENT OR IMPLIED AGREEMENT WITH THE PRINCIPAL UNDER THE TERMS OF THE CONTRACT

DIMENSIONS

USE FIGURED DIMENSIONS. DO NOT SCALE DRAWINGS. CONTRACTOR MUST VERIFY ALL DIMENSIONS ON THE SITE BEFORE COMMENCING ANY WORKS OR MAKING ANY SHOP DRAWINGS WHICH MUST BE SUBMITTED AND REVIEWED BEFORE

REVISIONS

A	12/04/2021	ISSUED FOR COSTING
B	28/02/2023	REVISED DESIGN
C	02/03/2023	ISSUE FOR PRE DA
D	12/05/2023	ISSUE TO CONSULTANTS
E	19/05/2023	ISSUE TO CLIENT
F	17/07/2023	FINAL DA SET

TOWN PLANNING

PROJECT

CLIENT

THE SALVATION ARMY

PROJECT NO

2301

TITLE

PROPOSED SITE PLAN

SCALE

As
indicated@A1

DATE

10/10/2022

DRAWN BY

AT

0

5m

10m

SCALE 1:100

SHEET NO

REVISION

NORTH

/

BAUMGART CLARK ARCHITECTS

Melbourne

Head Office
Level 3
414 Lonsdale Street
Melbourne VIC 3000

Sydney

Suite 14, Level 6
111 Elizabeth Street
Sydney NSW 2000

Canberra

Level 2
101 Northbourne Avenue
Turner ACT 2612

COPYRIGHT

ALL RIGHTS RESERVED. THIS WORK IS COPYRIGHT AND CAN NOT BE REPRODUCED OR COPIED IN ANY FORM OR BY ANY MEANS (GRAPHIC, ELECTRONIC OR MECHANICAL, INCLUDING PHOTOCOPYING) WITHOUT THE WRITTEN PERMISSION OF THE PRINCIPAL UNDER THE TERMS OF THE CONTRACT. ANY LICENCE, EXPRESS OR IMPLIED, TO USE THE DOCUMENT FOR ANY PURPOSE WHATSOEVER IS RESTRICTED TO THE TERMS OF THE AGREEMENT OR IMPLIED AGREEMENT WITH THE PRINCIPAL UNDER THE TERMS OF THE CONTRACT

DIMENSIONS

USE FIGURED DIMENSIONS. DO NOT SCALE DRAWINGS. CONTRACTOR MUST VERIFY ALL DIMENSIONS ON THE SITE BEFORE COMMENCING ANY WORKS OR MAKING ANY SHOP DRAWINGS WHICH MUST BE SUBMITTED AND REVIEWED BEFORE

REVISIONS

A	19/08/2022	ISSUE TO CLIENT
B	10/10/2022	REVISED PLANS
C	14/10/2022	REVISED DESIGN
D	28/02/2023	REVISED DESIGN
E	02/03/2023	ISSUE FOR PRE DA
F	13/04/2023	POST PRE DA AMENDMENTS
G	04/05/2023	ISSUE TO CONSULTANTS
H	19/05/2023	ISSUE TO CLIENT
I	28/06/2023	AMENDED SITE LEVELS
J	17/07/2023	FINAL DA SET

TOWN PLANNING

PROJECT

CLIENT

THE SALVATION ARMY

PROJECT NO

2301

TITLE

GROUND LEVEL FLOORPLAN

SCALE

1 : 100@A1

DATE

10/10/2022

DRAWN BY

BCA

0

5m

10m

SCALE 1:100

SHEET NO

REVISION

NORTH

/

BAUMGART
CLARK
ARCHITECTS

Melbourne

Head Office
Level 3
414 Lonsdale Street
Melbourne VIC 3000

Sydney

Suite 14, Level 6
111 Elizabeth Street
Sydney NSW 2000

Canberra

Level 2
101 Northbourne Avenue
Turner ACT 2612

COPYRIGHT

ALL RIGHTS RESERVED. THIS WORK IS COPYRIGHT AND CAN NOT BE REPRODUCED OR COPIED IN ANY FORM OR BY ANY MEANS (GRAPHIC, ELECTRONIC OR MECHANICAL, INCLUDING PHOTOCOPYING) WITHOUT THE WRITTEN PERMISSION OF THE PRINCIPAL UNDER THE TERMS OF THE CONTRACT. ANY LICENCE, EXPRESS OR IMPLIED, TO USE THE DOCUMENT FOR ANY PURPOSE WHATSOEVER IS RESTRICTED TO THE TERMS OF THE AGREEMENT OR IMPLIED AGREEMENT WITH THE PRINCIPAL UNDER THE TERMS OF THE CONTRACT

DIMENSIONS

USE FIGURED DIMENSIONS. DO NOT SCALE DRAWINGS. CONTRACTOR MUST VERIFY ALL DIMENSIONS ON THE SITE BEFORE COMMENCING ANY WORKS OR MAKING ANY SHOP DRAWINGS WHICH MUST BE SUBMITTED AND REVIEWED BEFORE

REVISIONS

A	19/08/2022	ISSUE TO CLIENT
B	10/10/2022	REVISED PLANS
C	14/10/2022	REVISED DESIGN
D	28/02/2023	REVISED DESIGN
E	02/03/2023	ISSUE FOR PRE DA
F	13/04/2023	POST PRE DA AMENDMENTS
G	04/05/2023	ISSUE TO CONSULTANTS
H	19/05/2023	ISSUE TO CLIENT
I	17/07/2023	FINAL DA SET

TOWN PLANNING

PROJECT

CLIENT

THE SALVATION ARMY

PROJECT NO

2301

TITLE

LEVEL 1 FLOORPLAN

SCALE

1 : 100@A1

DATE

10/10/2022

DRAWN BY

BCA

0

5m

10m

SCALE 1:100

SHEET NO

REVISION

NORTH

/

BAUMGART
CLARK
ARCHITECTS

Melbourne

Head Office
Level 3
414 Lonsdale Street
Melbourne VIC 3000

Sydney

Suite 14, Level 6
111 Elizabeth Street
Sydney NSW 2000

Canberra

Level 2
101 Northbourne Avenue
Turner ACT 2612

COPYRIGHT

ALL RIGHTS RESERVED. THIS WORK IS COPYRIGHT AND CAN NOT BE REPRODUCED OR COPIED IN ANY FORM OR BY ANY MEANS (GRAPHIC, ELECTRONIC OR MECHANICAL, INCLUDING PHOTOCOPYING) WITHOUT THE WRITTEN PERMISSION OF THE PRINCIPAL UNDER THE TERMS OF THE CONTRACT. ANY LICENCE, EXPRESS OR IMPLIED, TO USE THE DOCUMENT FOR ANY PURPOSE WHATSOEVER IS RESTRICTED TO THE TERMS OF THE AGREEMENT OR IMPLIED AGREEMENT WITH THE PRINCIPAL UNDER THE TERMS OF THE CONTRACT

DIMENSIONS

USE FIGURED DIMENSIONS. DO NOT SCALE DRAWINGS. CONTRACTOR MUST VERIFY ALL DIMENSIONS ON THE SITE BEFORE COMMENCING ANY WORKS OR MAKING ANY SHOP DRAWINGS WHICH MUST BE SUBMITTED AND REVIEWED BEFORE

REVISIONS

A	19/08/2022	ISSUE TO CLIENT
B	14/10/2022	REVISED DESIGN
C	02/03/2023	ISSUE FOR PRE DA
D	13/04/2023	POST PRE DA AMENDMENTS
E	04/05/2023	ISSUE TO CONSULTANTS
F	28/06/2023	AMENDED SITE LEVELS
G	17/07/2023	FINAL DA SET

TOWN PLANNING

PROJECT

CLIENT

THE SALVATION ARMY

PROJECT NO

2301

TITLE

PROPOSED SITE ELEVATIONS

SCALEDATEDRAWN BY

As Indicated@A110/10/2022BCA

05m10m

SCALE 1:100

SHEET NOREVISION

BAUMGART
CLARK
ARCHITECTS

Melbourne

Head Office
Level 3
414 Lonsdale Street
Melbourne VIC 3000

Sydney

Suite 14, Level 6
111 Elizabeth Street
Sydney NSW 2000

Canberra

Level 2
101 Northbourne Avenue
Turner ACT 2612

COPYRIGHT

ALL RIGHTS RESERVED. THIS WORK IS COPYRIGHT AND CAN NOT BE REPRODUCED OR COPIED IN ANY FORM OR BY ANY MEANS (GRAPHIC, ELECTRONIC OR MECHANICAL, INCLUDING PHOTOCOPYING) WITHOUT THE WRITTEN PERMISSION OF THE PRINCIPAL UNDER THE TERMS OF THE CONTRACT. ANY LICENCE, EXPRESS OR IMPLIED, TO USE THE DOCUMENT FOR ANY PURPOSE WHATSOEVER IS RESTRICTED TO THE TERMS OF THE AGREEMENT OR IMPLIED AGREEMENT WITH THE PRINCIPAL UNDER THE TERMS OF THE CONTRACT

DIMENSIONS

USE FIGURED DIMENSIONS. DO NOT SCALE DRAWINGS. CONTRACTOR MUST VERIFY ALL DIMENSIONS ON THE SITE BEFORE COMMENCING ANY WORKS OR MAKING ANY SHOP DRAWINGS WHICH MUST BE SUBMITTED AND REVIEWED BEFORE

REVISIONS

A	04/05/2023	ISSUE TO CONSULTANTS
B	28/06/2023	AMENDED SITE LEVELS
C	17/07/2023	FINAL DA SET

TOWN PLANNING

PROJECT

CLIENT

THE SALVATION ARMY

PROJECT NO

2301

TITLE

PROPOSED SITE ELEVATIONS

SCALE

1 : 100@A1

DATE

10/10/2022

DRAWN BY

BCA

0

5m

10m

SCALE 1:100

SHEET NO

REVISION

BAUMGART CLARK ARCHITECTS

Melbourne

Head Office
Level 3
414 Lonsdale Street
Melbourne VIC 3000

Sydney

Suite 14, Level 6
111 Elizabeth Street
Sydney NSW 2000

Canberra

Level 2
101 Northbourne Avenue
Turner ACT 2612

COPYRIGHT

ALL RIGHTS RESERVED. THIS WORK IS COPYRIGHT AND CAN NOT BE REPRODUCED OR COPIED IN ANY FORM OR BY ANY MEANS (GRAPHIC, ELECTRONIC OR MECHANICAL, INCLUDING PHOTOCOPYING) WITHOUT THE WRITTEN PERMISSION OF THE PRINCIPAL UNDER THE TERMS OF THE CONTRACT. ANY LICENCE, EXPRESS OR IMPLIED, TO USE THE DOCUMENT FOR ANY PURPOSE WHATSOEVER IS RESTRICTED TO THE TERMS OF THE AGREEMENT OR IMPLIED AGREEMENT WITH THE PRINCIPAL UNDER THE TERMS OF THE CONTRACT

DIMENSIONS

USE FIGURED DIMENSIONS. DO NOT SCALE DRAWINGS. CONTRACTOR MUST VERIFY ALL DIMENSIONS ON THE SITE BEFORE COMMENCING ANY WORKS OR MAKING ANY SHOP DRAWINGS WHICH MUST BE SUBMITTED AND REVIEWED BEFORE

REVISIONS

A	19/08/2022	ISSUE TO CLIENT
B	14/10/2022	REVISED DESIGN
C	02/03/2023	ISSUE FOR PRE DA
D	13/04/2023	POST PRE DA AMENDMENTS
E	04/05/2023	ISSUE TO CONSULTANTS
F	28/06/2023	AMENDED SITE LEVELS
G	17/07/2023	FINAL DA SET

TOWN PLANNING

PROJECT

CLIENT

THE SALVATION ARMY

PROJECT NO

2301

TITLE

PROPOSED BUILDING
ELEVATIONS

SCALE

1 : 100@A1

DATE

10/10/2022

DRAWN BY

BCA

0
SCALE 1:100

5m

10m

SHEET NO

REVISION

DIMENSIONS :
All dimensions are in millimetres unless otherwise noted. Do not scale from this drawing.

Verify all dimensions on site prior to construction.

CIVIL, STRUCTURAL, HYDRAULIC, ELECTRICAL AND SPECIALIST WATER FEATURE WORKS :
Refer to specialist and consultant's drawings for all information contained within these documents relating to and nominated as specialist and consultant work. Specialist and consultant drawing information contained in the landscape documents are indicative only and not for construction or certification purposes.

Issue	Code	Issue Description	By	Chk	Date
A	CA	FOR APPROVAL	NZ	GT	18.07.23
P1	PRE	FOR REVIEW	NZ	GT	12.07.23

PRE - Preliminary CA - Council Approval T - Tender CON - Construction

PROJECT



DRAWING TITLE

LANDSCAPE
CONCEPT PLAN -
GROUND FLOOR

CLIENT



Drawn : NZ
Designed : NZ
Project No. : F551
Bar Scale



1:100 @ A1

SHEET NUMBER	REVISION
F551_LP_01	A

DIMENSIONS :
All dimensions are in millimetres unless otherwise noted. Do not scale from this drawing.

Verify all dimensions on site prior to construction.

CIVIL, STRUCTURAL, HYDRAULIC, ELECTRICAL AND SPECIALIST WATER FEATURE WORKS :
Refer to specialist and consultant's drawings for all information contained within these documents relating to and nominated as specialist and consultant work. Specialist and consultant drawing information contained in the landscape documents are indicative only and not for construction or certification purposes.

Issue	Code	Issue Description	By	Chk	Date
A	CA	FOR APPROVAL	NZ	GT	18.07.23
P1	PRE	FOR REVIEW	NZ	GT	12.07.23

PRE - Preliminary CA - Council Approval T - Tender CON - Construction

PROJECT

PROPOSED
DEVELOPMENT

DRAWING TITLE

LANDSCAPE
CONCEPT PLAN -
FIRST FLOOR

CLIENT



Drawn : NZ
Designed : NZ
Project No. : F551
Bar Scale



1:100 @ A1



SHEET NUMBER	REVISION
F551_LP_02	A

