REDEVELOPMENT OF HIGHWAY SERVICE CENTRES AT PHEASANTS NEST (M31) SOUTHBOUND - DA APPLICATION - RFI RESPONSE

FOR DA
NOT TO BE USED DURING CONSTRUCTION

M31 HUME HIGHWAY, PHEASANTS NEST, NSW, 2574

AUGUST 2021

	DRAWINGS REGISTER	
DA000	COVER PAGE	RFI1
DA001	SITE PERSPECTIVES	RFI1
DA005	DEMOLITION PLAN	RFI1
DA006	SITE ANALYSIS PLAN	RFI1
DA007	SET OUT PLAN	RFI1
DA008	OVERALL SITE PLAN	RFI2
DA009	ZONING KEY PLAN	RFI1
DA010	DETAILED SITE PLAN	RFI2
DA011	SITE PLAN - ZONE A	RFI1
DA012	SITE PLAN - ZONE B	RFI1
DA013	SITE PLAN - ZONE C	RFI1
DA014	SITE PLAN - ZONE D	RFI1
DA015	SITE PLAN - ZONE E	RFI1
DA016	SITE PLAN - ZONE F	RFI1
DA017	SITE PLAN - ZONE G	RFI1
DA018	SITE PLAN - ZONE H	RFI1
DA019	SITE PLAN - ZONE J	RFI1
DA081S	CAR CANOPY- GENERAL ARRANGEMENT	RFI1
DA082S	CAR CANOPY - ROOF PLAN	RFI1
DA086S	CAR CANOPY- ELEVATIONS	RFI1
DA087S	CAR CANOPY- SECTIONS	RFI1
DA091S	HEAVY VEHICLE CANOPY- GENERAL ARRANGEMENT	RFI1
DA092S	HEAVY VEHICLE CANOPY- ROOF PLAN	RFI1
DA096S	HEAVY VEHICLE CANOPY ELEVATIONS	RFI1
DA097S	HEAVY VEHICLE CANOPY- SECTIONS	RFI1
DA100S	GROUND FLOOR PLAN	RFI1
DA190S	MAIN BUILDING - ROOF PLAN	RFI1
DA200S	MAIN BUILDING- ELEVATIONS	RFI1
DA201S	EXTERNAL MATERIALS SCHEDULE	RFI1
DA202S	MAIN BUILDING PERSPECTIVES	RFI1
DA300S	MAIN BUILIDNG- GENERAL SECTIONS	RFI1
DA400S	AMENITIES DETAILS	RFI1
DA800	SITE SIGNAGE PLAN	RFI1
DA801	SITE SIGNAGE PLAN	RFI1
DA802	SIGNAGE DETAILS	RFI1
DA803S	SIGNAGE PLAN	RFI1
DA 202190-RE	EV B SURVEY	D2



Revisions					General Notes	Drawing Notes
RFI1	FOR DA ISSUE	05.08.2021	MW	BA	Do not scale this drawing. The drawing shows design intent only. All dimensions to be checked on site prior to construction or production. Construction details to be	
					confirmed by contractor/manufacturer. This is a	
D2	DA ISSUE	14.04.2021	MW	FM	,	
D1	DA ISSUE	08.04.2021	MW	MW	computer generated drawing. Do not amend by hand.	
					Figure dimensions are to be used. Contact architect for	
CP3	FOR COST PLAN 3	12.07.2021	MW	MW	clarification if dimensions are not clear. All dimensions	
C3	FOR COORDINATION	02.06.2021	MW	KG	are in millimeters. All discrepancies and omissions on	

Description

site must be reported to the architect for their

comments or approval prior to commencing work.

Richmond+Ross
CONSULTING ENGINEERS AND PROJECT LEADERS

38 Willoughby Road Crows Nest NSW 2065
TEL: (02) 9490 9600 FAX: (02) 94381224

Project REDEVELOPMENT OF HIGH SERVICE CENTRE PHEASA (M31)
Location
M31 HUME HIGHWAY PHEASANTS NEST, NSW,

2574 - SOUTHBOUND

DA000 RFI1



SITE PERSPECTIVE 01



SITE PERSPECTIVE 03

Description



SITE PERSPECTIVE 02



General Notes FOR DA ISSUE 05.08.2021 14.04.2021 08.04.2021 DA ISSUE DA ISSUE FOR COST PLAN 3 12.07.2021 FOR COORDINATION 02.06.2021

Do not scale this drawing. The drawing shows design intent only. All dimensions to be checked on site prior to construction or production. Construction details to be confirmed by contractor/manufacturer. This is a computer generated drawing. Do not amend by hand. Figure dimensions are to be used. Contact architect for clarification if dimensions are not clear. All dimensions are in millimeters. All discrepancies and omissions on site must be reported to the architect for their comments or approval prior to commencing work.

Drawing Notes

FOR DA
NOT TO BE USED DURING CONSTRUCTION

ABN 34 001 485 436 Client Richmond+Ross consulting engineers and project leaders 38 Willoughby Road Crows Nest NSW 2065 TEL: (02) 9490 9600 FAX: (02) 94381224

Jilent		
	AMPOL	i

REDEVELOPMENT OF HIGHWAY SERVICE CENTRE PHEASANTS NEST

PHEASANTS NEST, NSW,

2574 - SOUTHBOUND

M31 HUME HIGHWAY

Project Number @ A1 200452 Drawing

SITE PERSPECTIVES

Project Code Discipline code Drawing Number Issue DA001 RFI1



38 Willoughby Road Crows Nest NSW 2065 TEL: (02) 9490 9600 FAX: (02) 94381224

DEMOLITION PLAN

PNS

Project Code Discipline code Drawing Number Issue

DA005 RFI1

M31 HUME HIGHWAY

2574 - SOUTHBOUND

PHEASANTS NEST, NSW,

FOR DA ISSUE

FOR COORDINATION

DA ISSUE

DA ISSUE FOR COST PLAN 3

Description

05.08.2021 MW BA

14.04.2021 08.04.2021

12.07.2021

02.06.2021


confirmed by contractor/manufacturer. This is a computer generated drawing. Do not amend by hand. Figure dimensions are to be used. Contact architect for

clarification if dimensions are not clear. All dimensions

are in millimeters. All discrepancies and omissions on

site must be reported to the architect for their

comments or approval prior to commencing work.

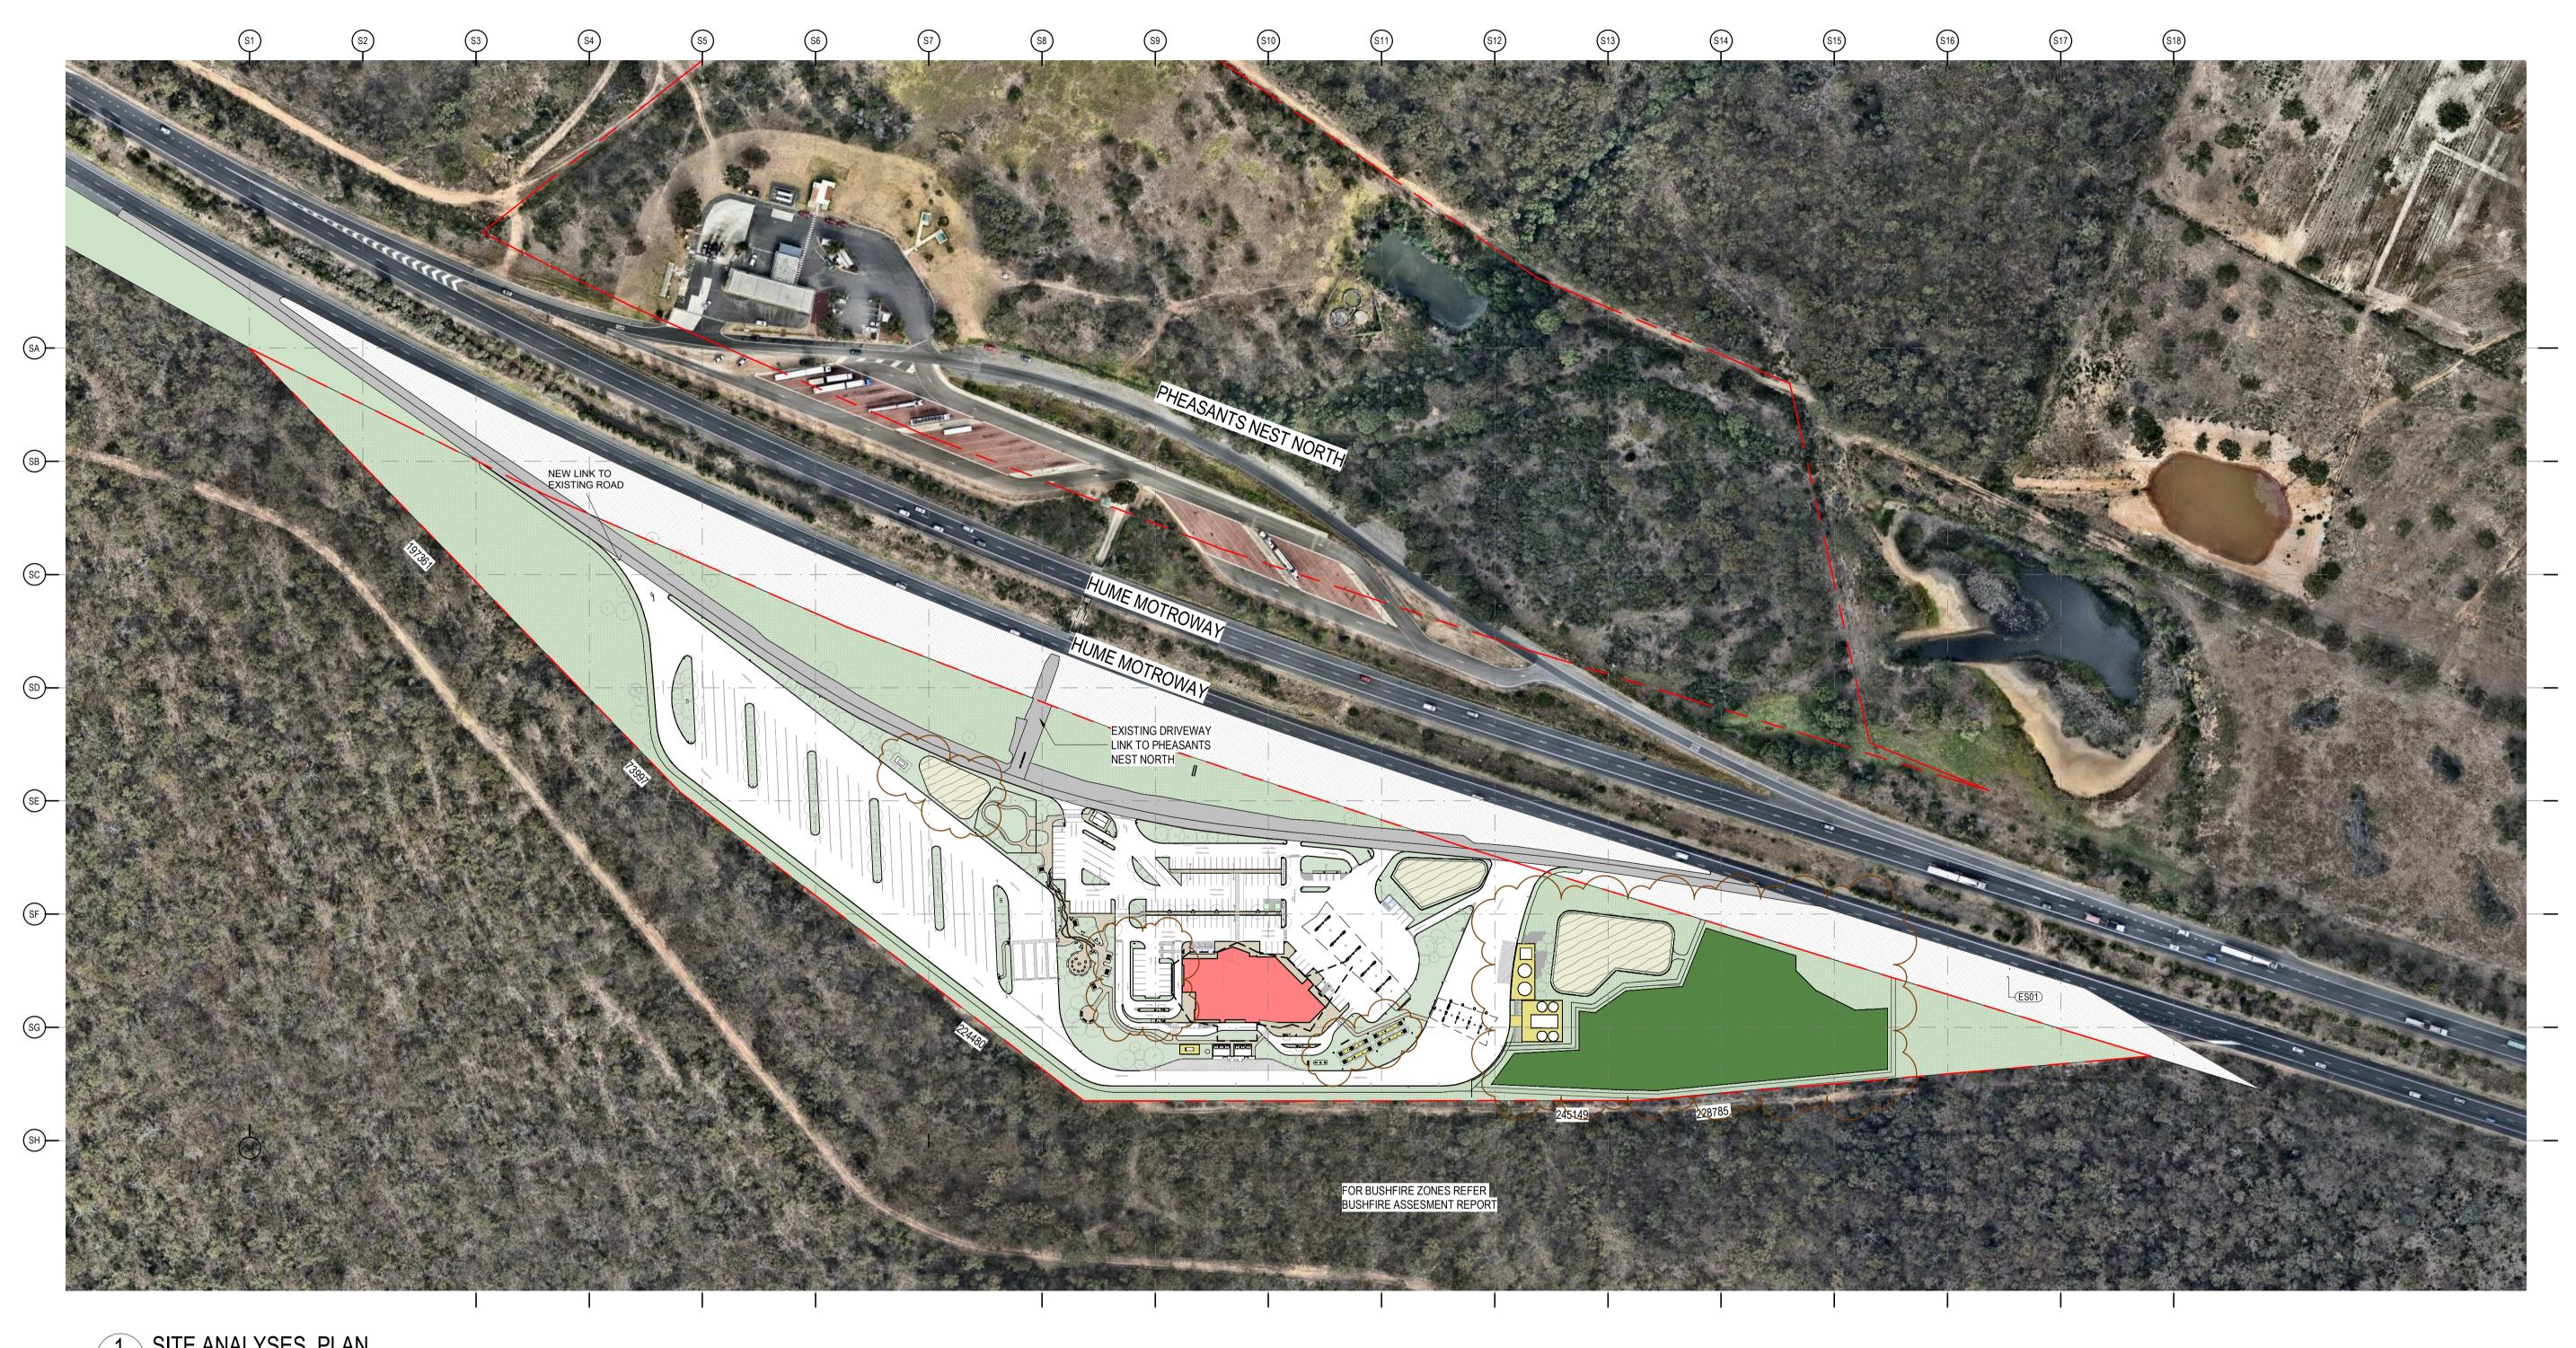

SITE ANALYSES PLAN
1:1500 @ A1

General Notes Do not scale this drawing. The drawing shows design intent only. All dimensions to be checked on site prior to construction or production. Construction details to be confirmed by contractor/manufacturer. This is a computer generated drawing. Do not amend by hand. Figure dimensions are to be used. Contact architect for clarification if dimensions are not clear. All dimensions are in millimeters. All discrepancies and omissions on FOR DA ISSUE 05.08.2021 DA ISSUE DA ISSUE 14.04.2021 08.04.2021 FOR COST PLAN 3 12.07.2021 FOR COORDINATION 02.06.2021 are in millimeters. All discrepancies and omissions on site must be reported to the architect for their comments or approval prior to commencing work.

Description

Drawing Notes

FOR DA
NOT TO BE USED DURING CONSTRUCTION





Project
REDEVELOPMENT OF HIGHWAY
SERVICE CENTRE PHEASANTS NEST
(M31)

M31 HUME HIGHWAY


PHEASANTS NEST, NSW, 2574 - SOUTHBOUND

Drawing SITE ANALYSIS PLAN

1 : 1500 @ A1

Project Code Discipline code Drawing Number Issue DA006 RFI1 PNS

Project Number

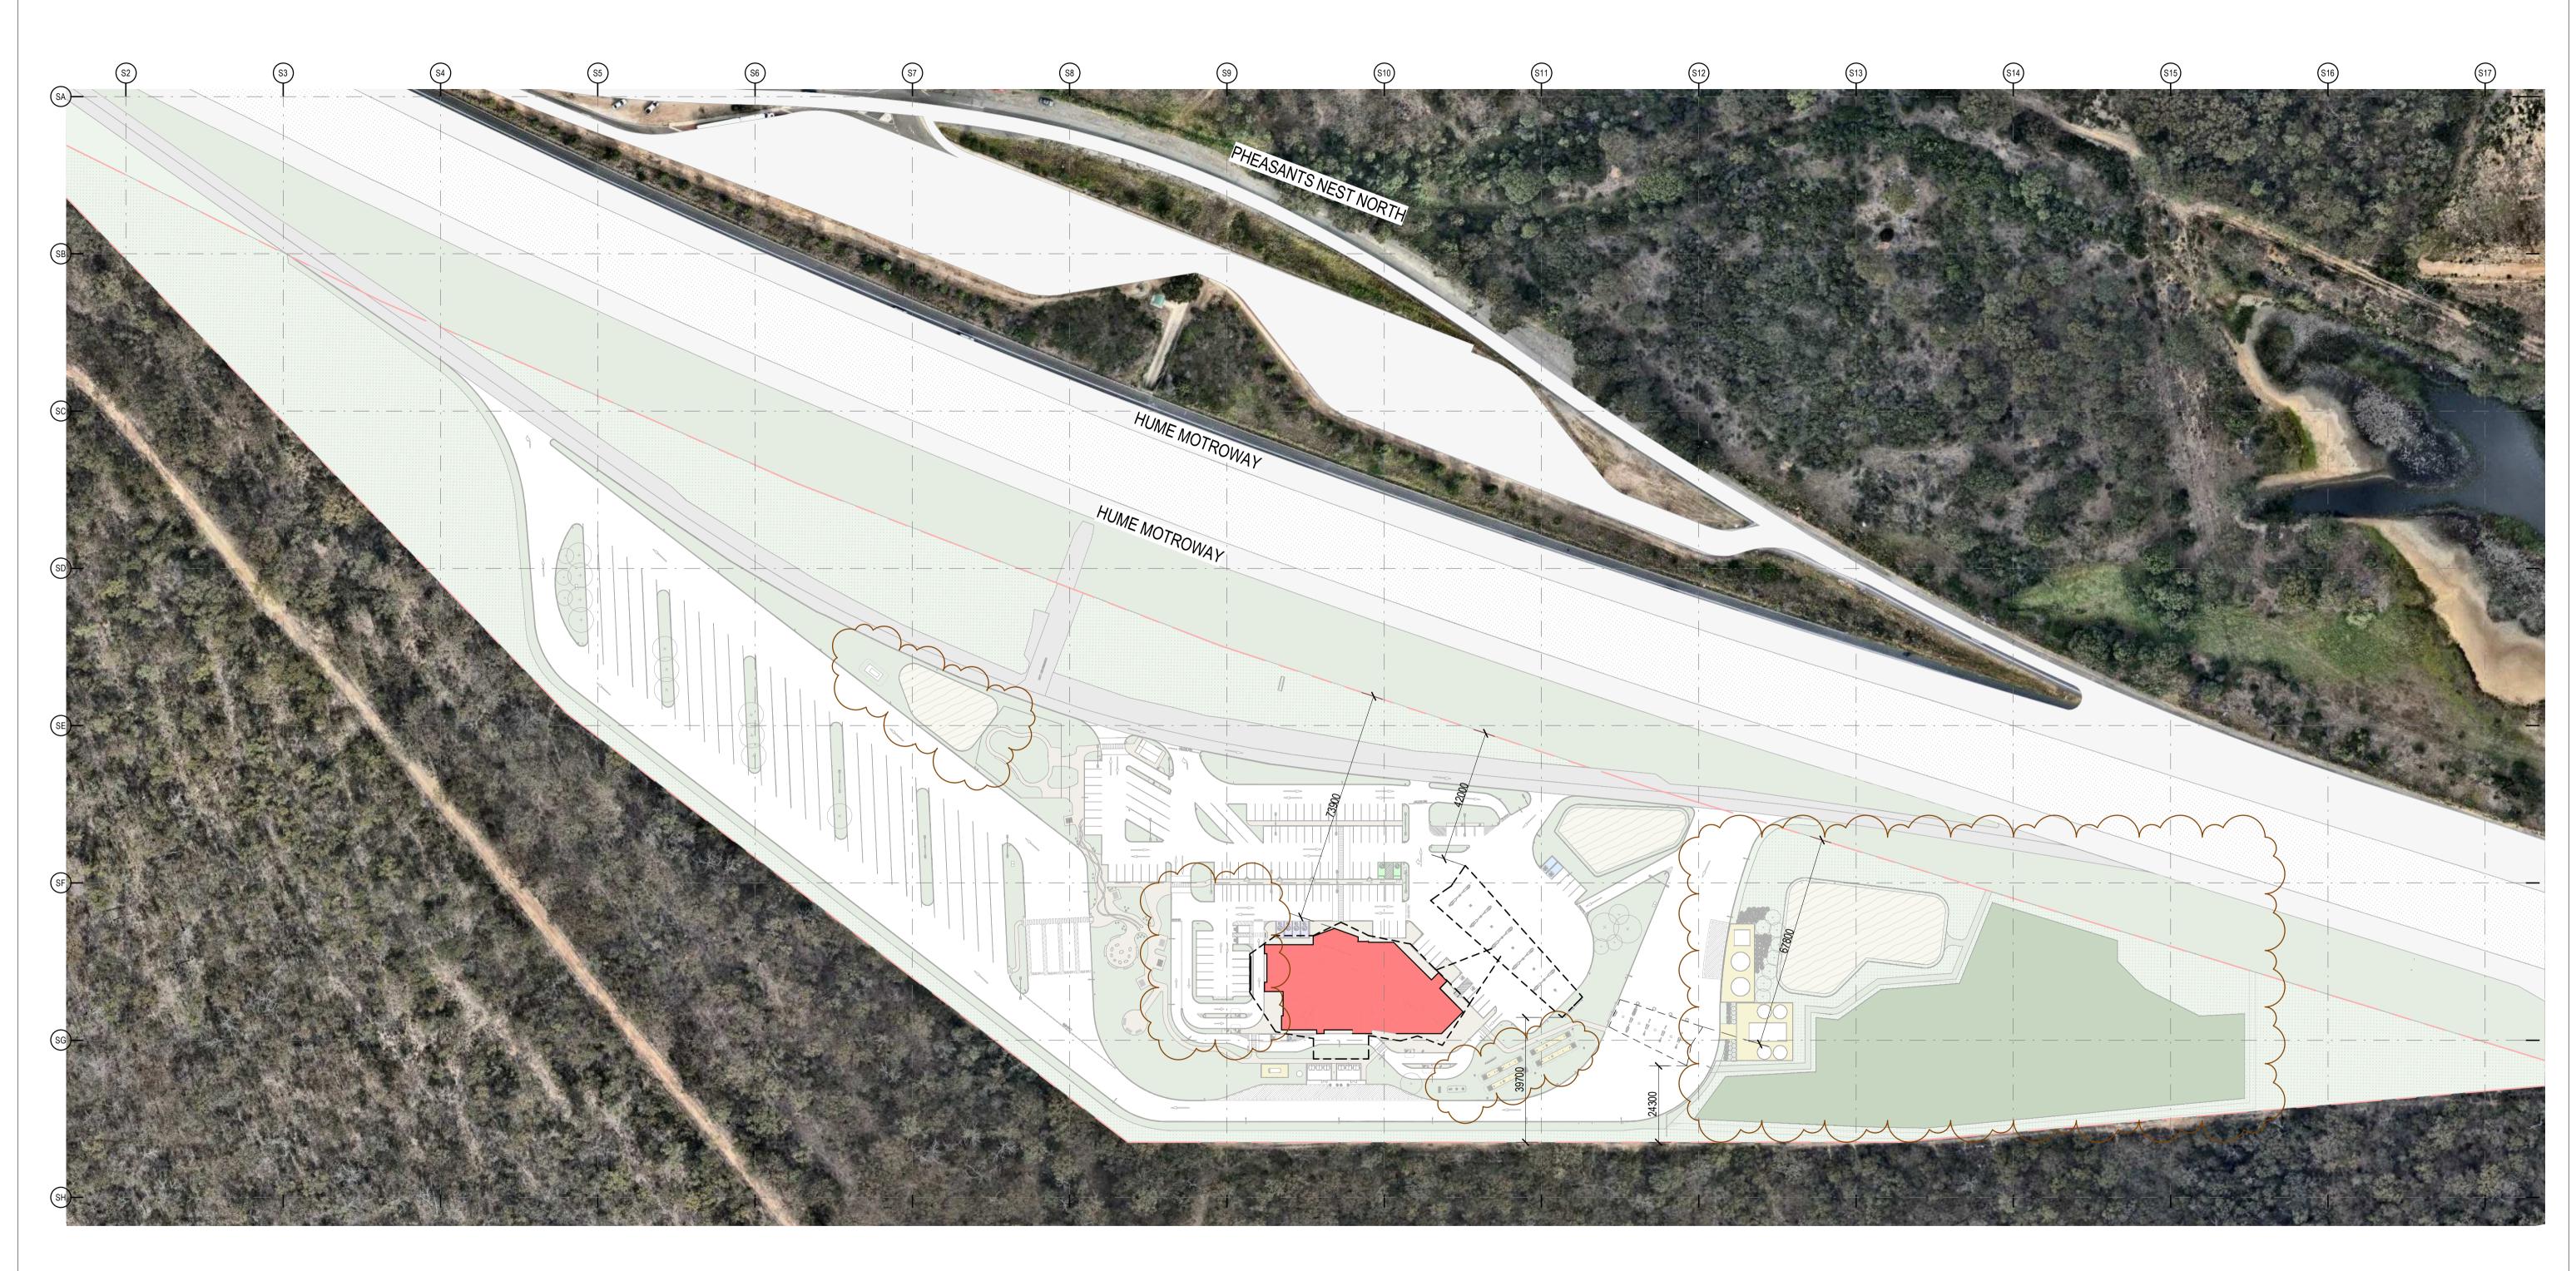

1 SET OUT PLAN 1 : 1000 @ A1

					Do not s
RFI1	FOR DA ISSUE	05.08.2021	MW	BA	to const
D2	DA ISSUE	14.04.2021	MW	FM	confirme
D1	DA ISSUE	08.04.2021	MW	MW	compute Figure of
CP3	FOR COST PLAN 3	12.07.2021	MW	MW	clarifica
C3	FOR COORDINATION	02.06.2021	MW	KG	are in m
					site mus

General Notes Do not scale this drawing. The drawing shows design intent only. All dimensions to be checked on site prior to construction or production. Construction details to be confirmed by contractor/manufacturer. This is a computer generated drawing. Do not amend by hand. Figure dimensions are to be used. Contact architect for clarification if dimensions are not clear. All discrepancies and omissions on are in millimeters. All discrepancies and omissions on site must be reported to the architect for their comments or approval prior to commencing work.

Drawing Notes

FOR DA
NOT TO BE USED DURING CONSTRUCTION



, IIGIII	
	AMPOL


Project
REDEVELOPMENT OF HIGHWAY
SERVICE CENTRE PHEASANTS NEST
(M31)
1


(M31) Location	Drawing SET OUT PLAN						
M31 HUME HIGHWAY PHEASANTS NEST, NSW, 2574 - SOUTHBOUND	Project Code PNS	Discipline code	Drawing Number DA007	Issue RFI1			

1 : 1000 @ A1

Project Number

200452

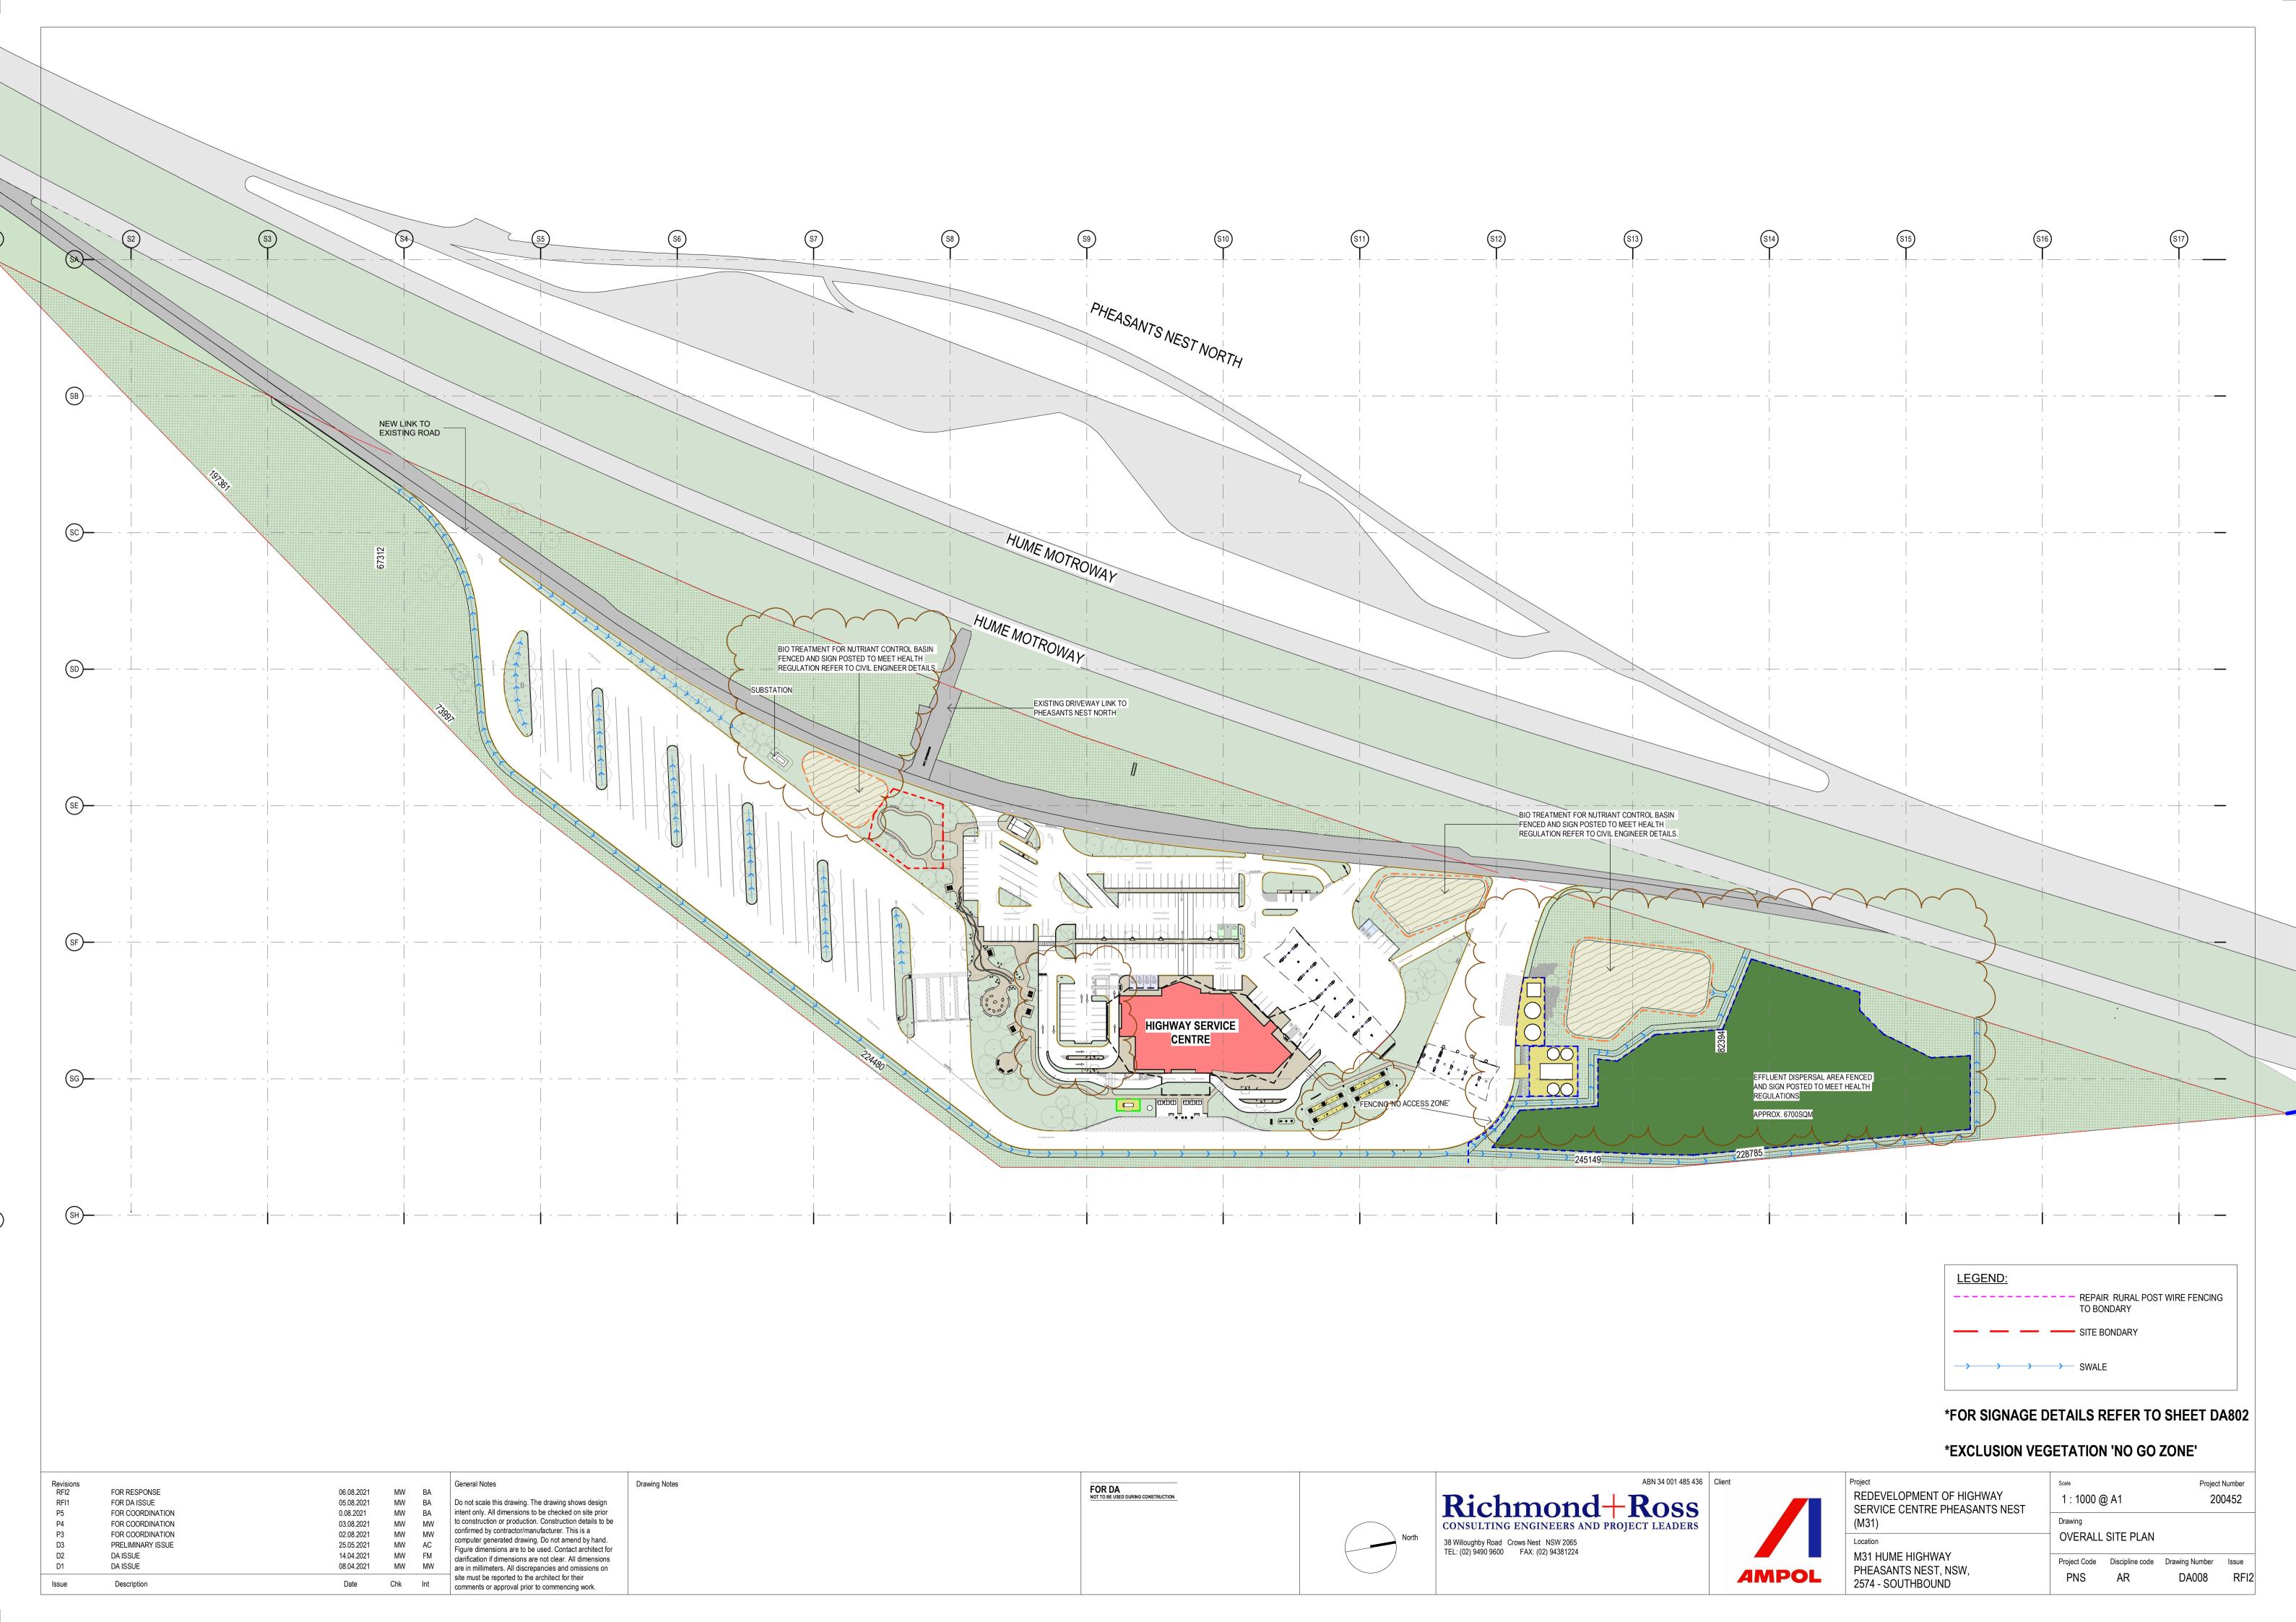

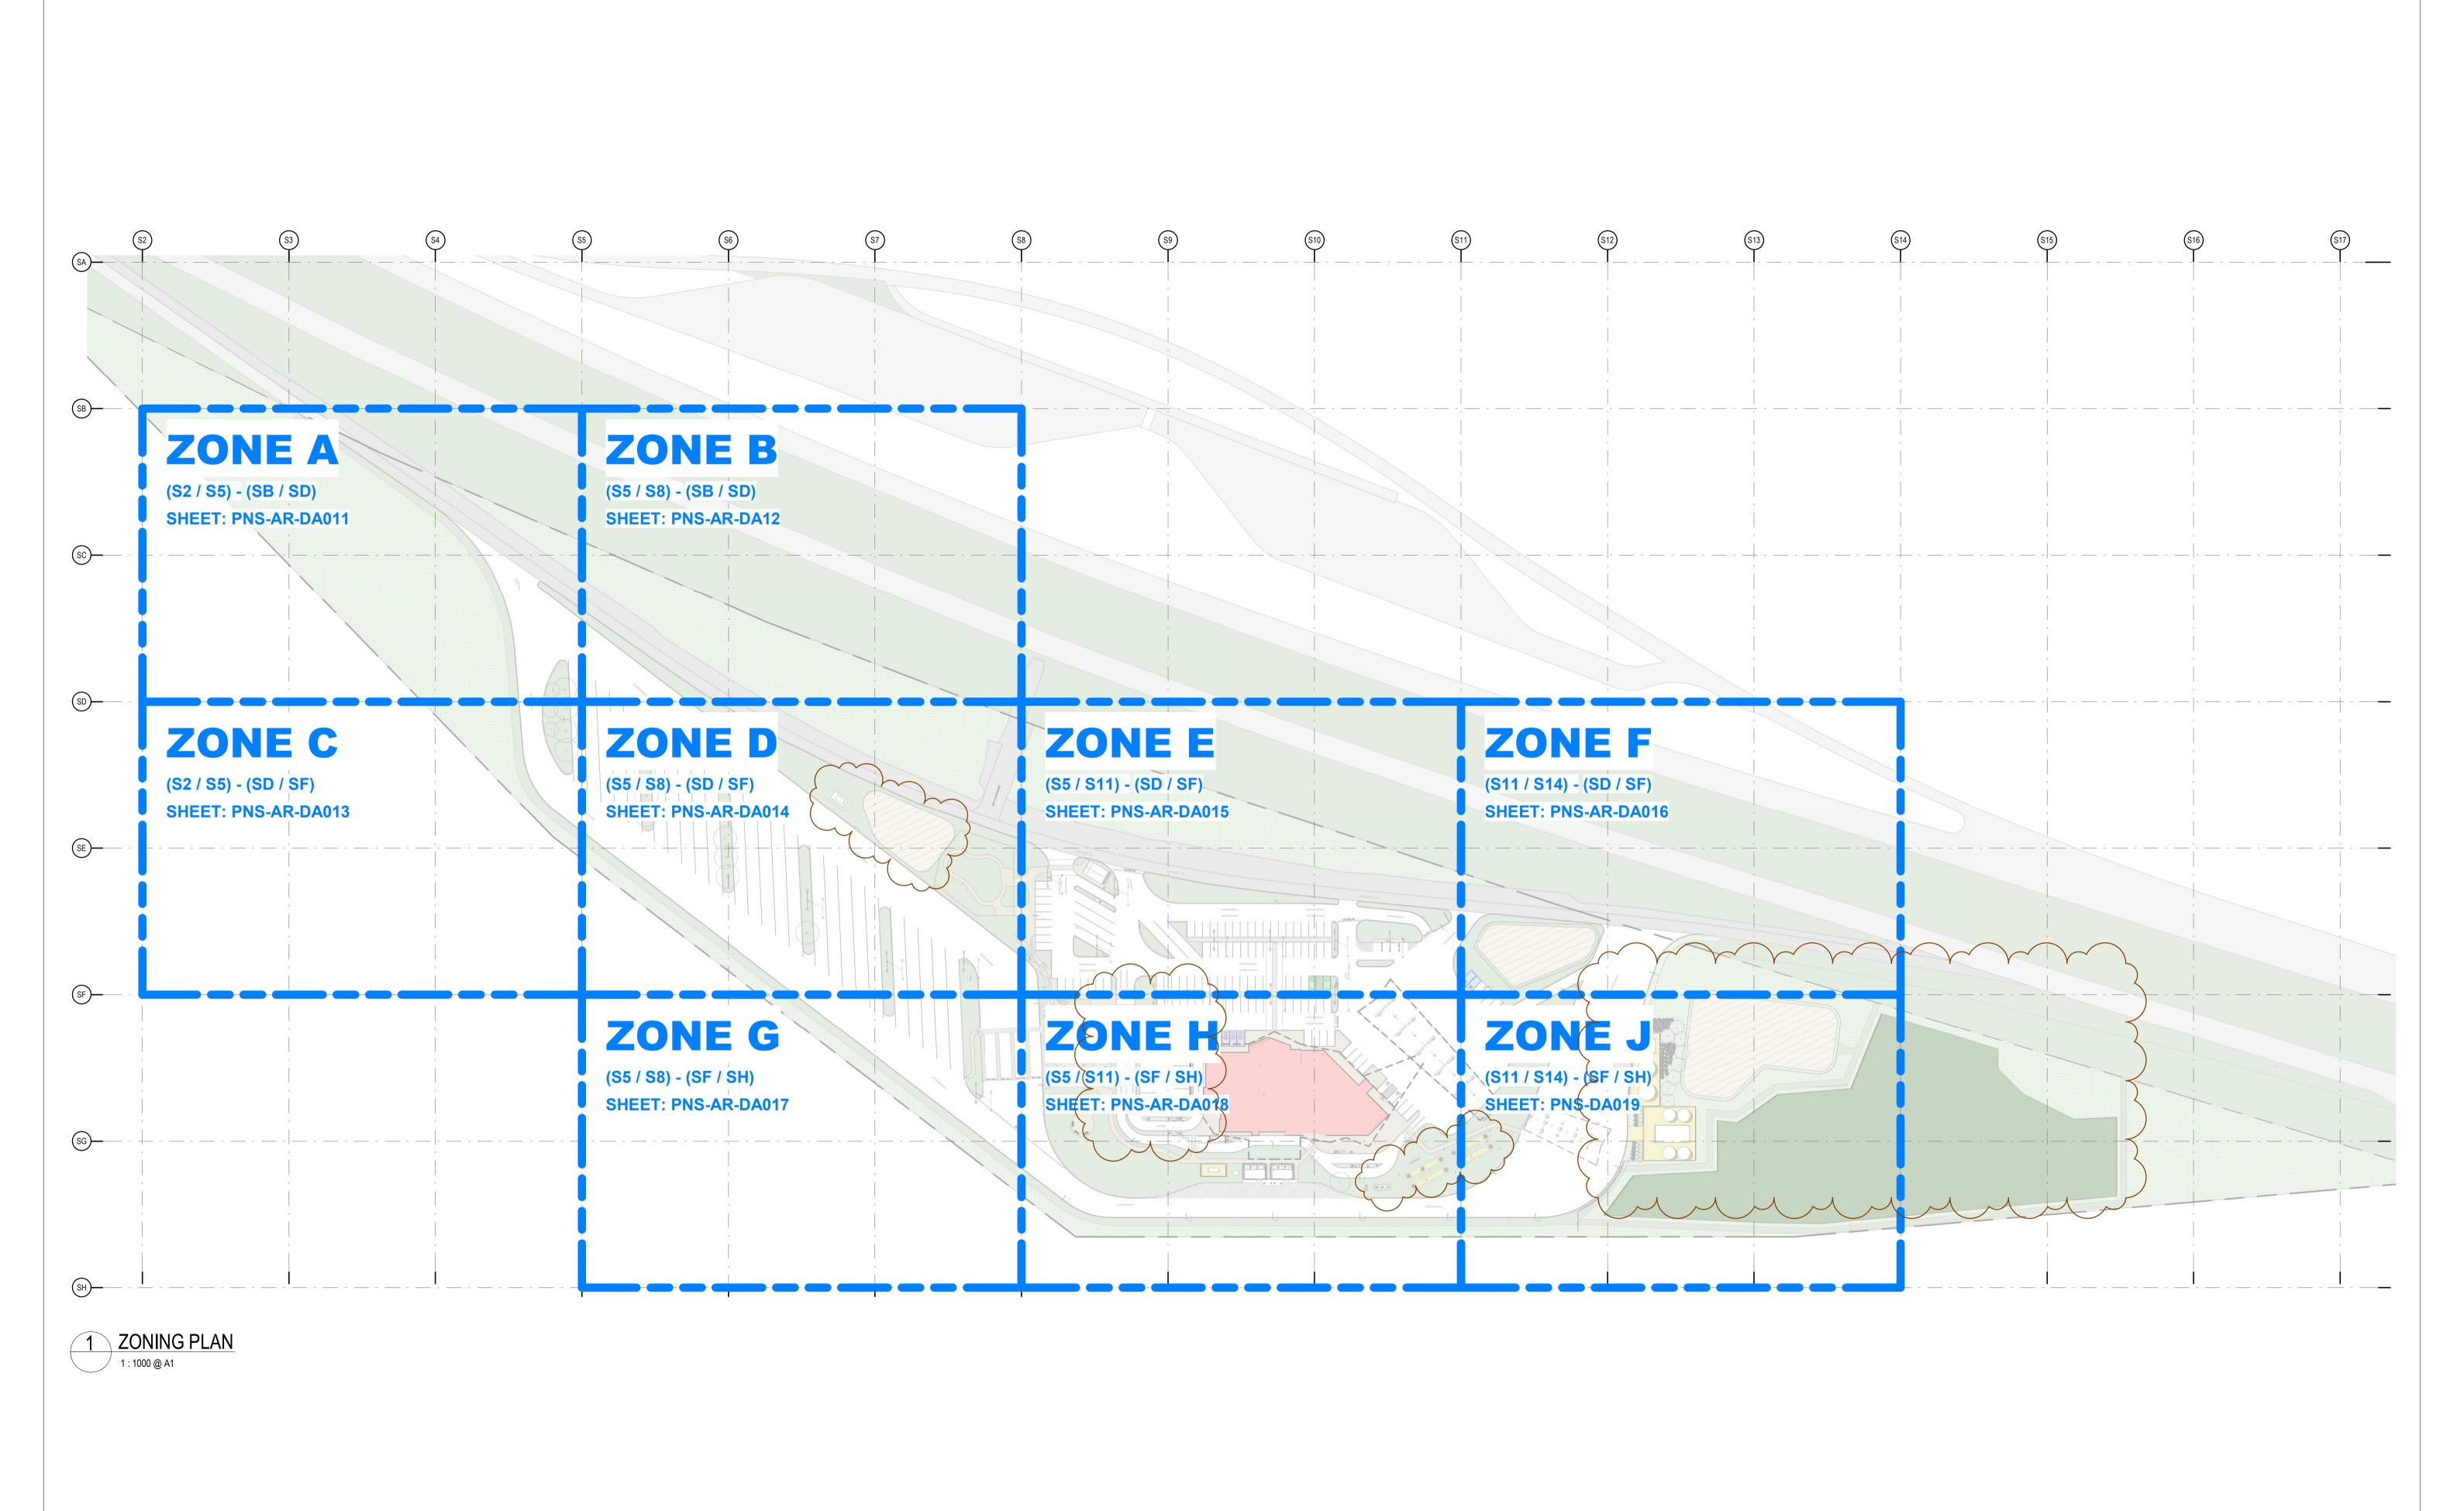

General Notes Do not scale this drawing. The drawing shows design intent only. All dimensions to be checked on site prior to construction or production. Construction details to be FOR DA ISSUE 05.08.2021 confirmed by contractor/manufacturer. This is a DA ISSUE 14.04.2021 computer generated drawing. Do not amend by hand. DA ISSUE 08.04.2021 Figure dimensions are to be used. Contact architect for FOR COST PLAN 3 12.07.2021

02.06.2021

FOR COORDINATION

Description

Drawing Notes

clarification if dimensions are not clear. All dimensions

are in millimeters. All discrepancies and omissions on

site must be reported to the architect for their

comments or approval prior to commencing work.

FOR DA
NOT TO BE USED DURING CONSTRUCTION



4MPOL	

REDEVELOPMENT OF HIGHWAY SERVICE CENTRE PHEASANTS NEST

M31 HUME HIGHWAY


2574 - SOUTHBOUND


PHEASANTS NEST, NSW.


1:1000@A1 Drawing **ZONING KEY PLAN**


Project Code Discipline code Drawing Number Issue DA009 RFI1


Project Number

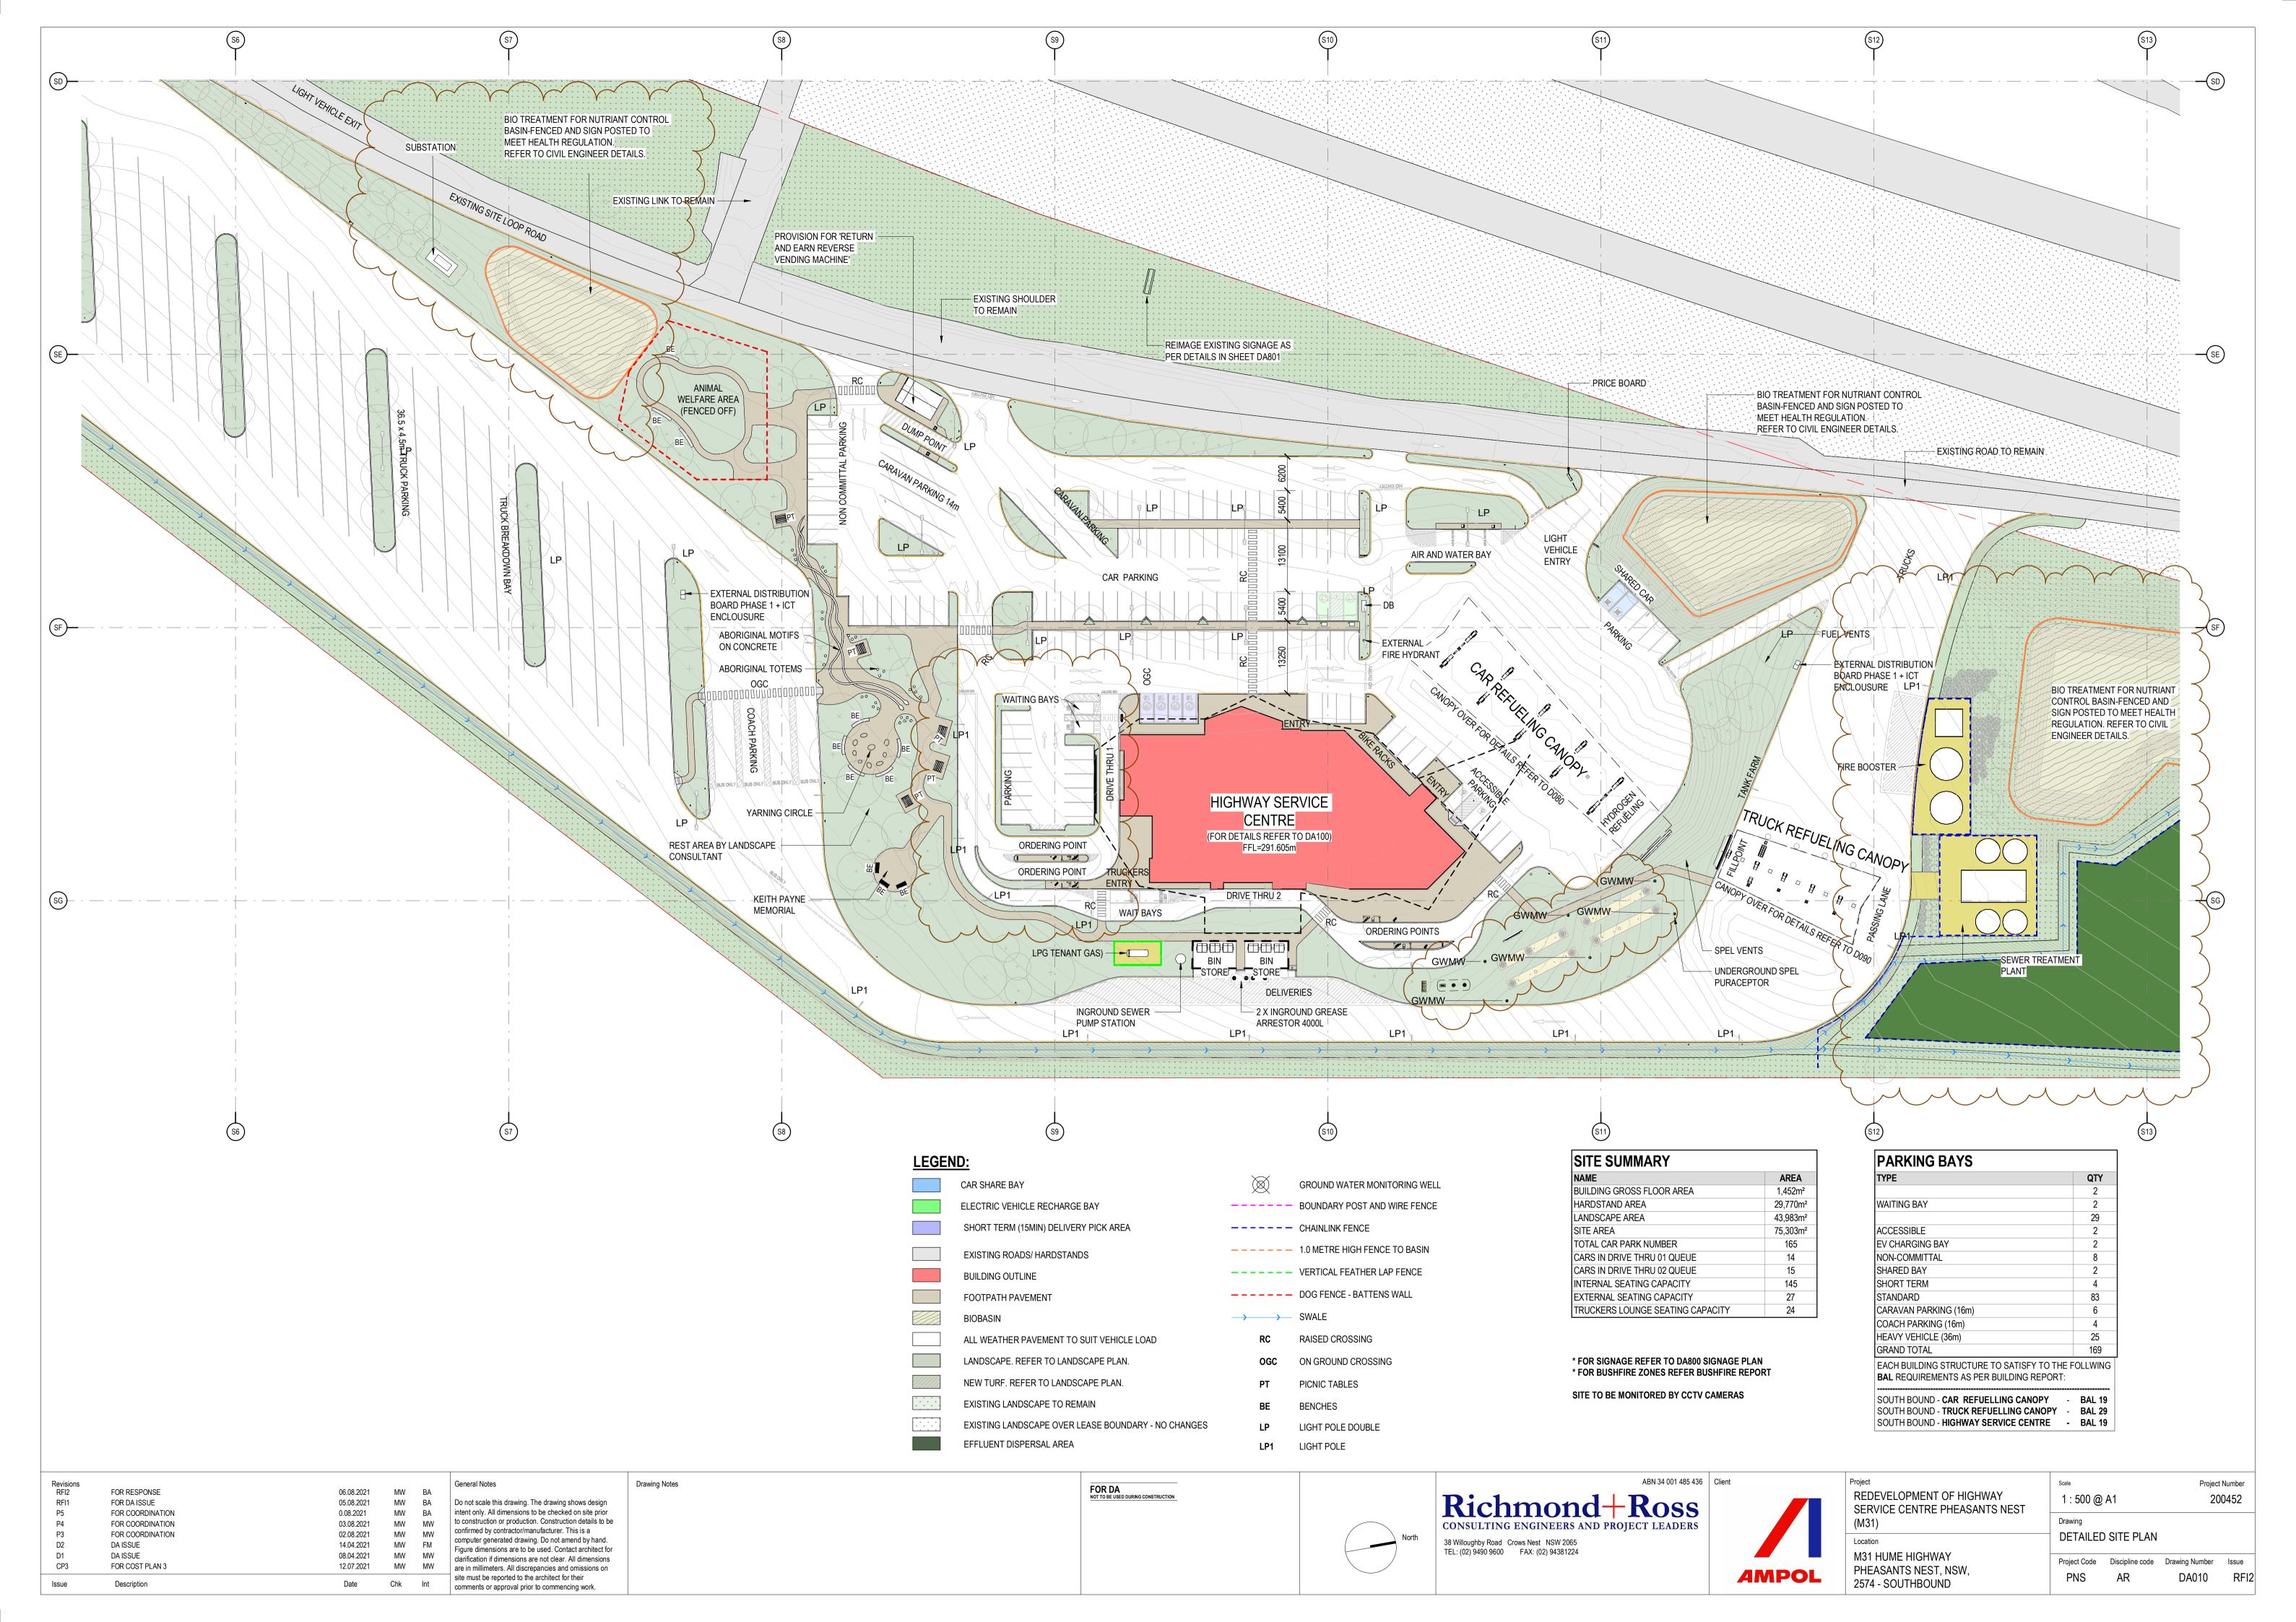

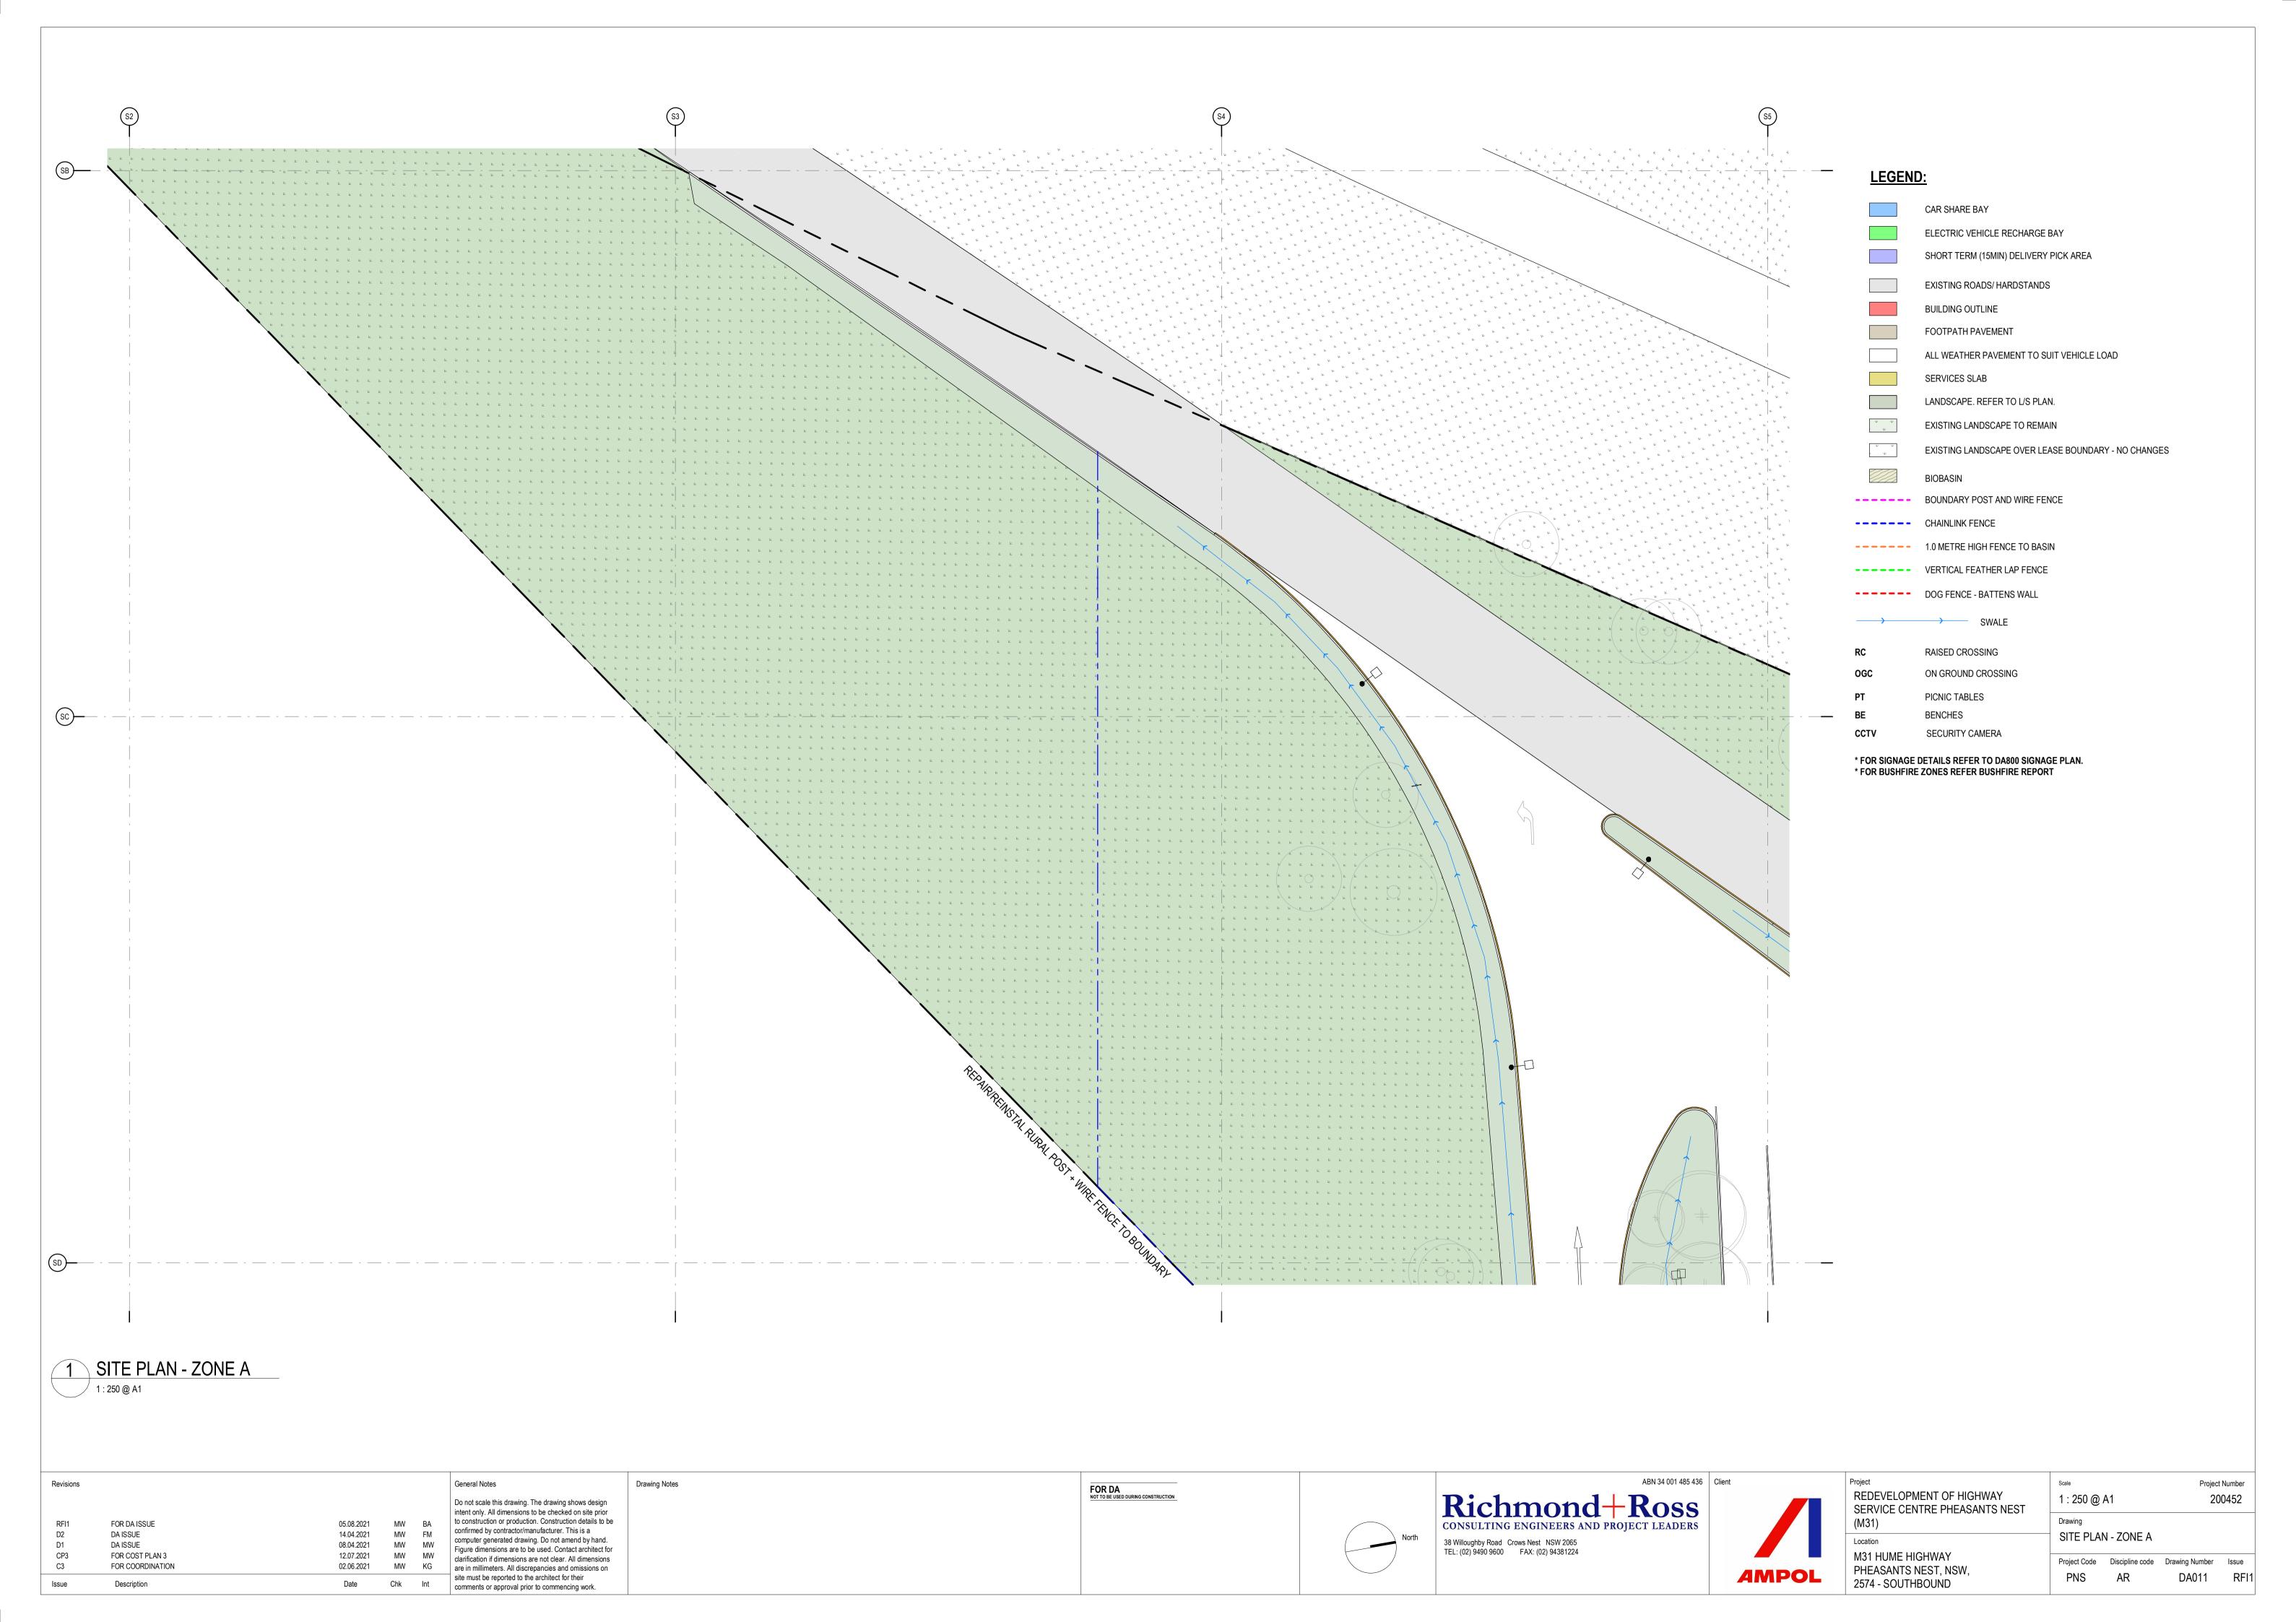


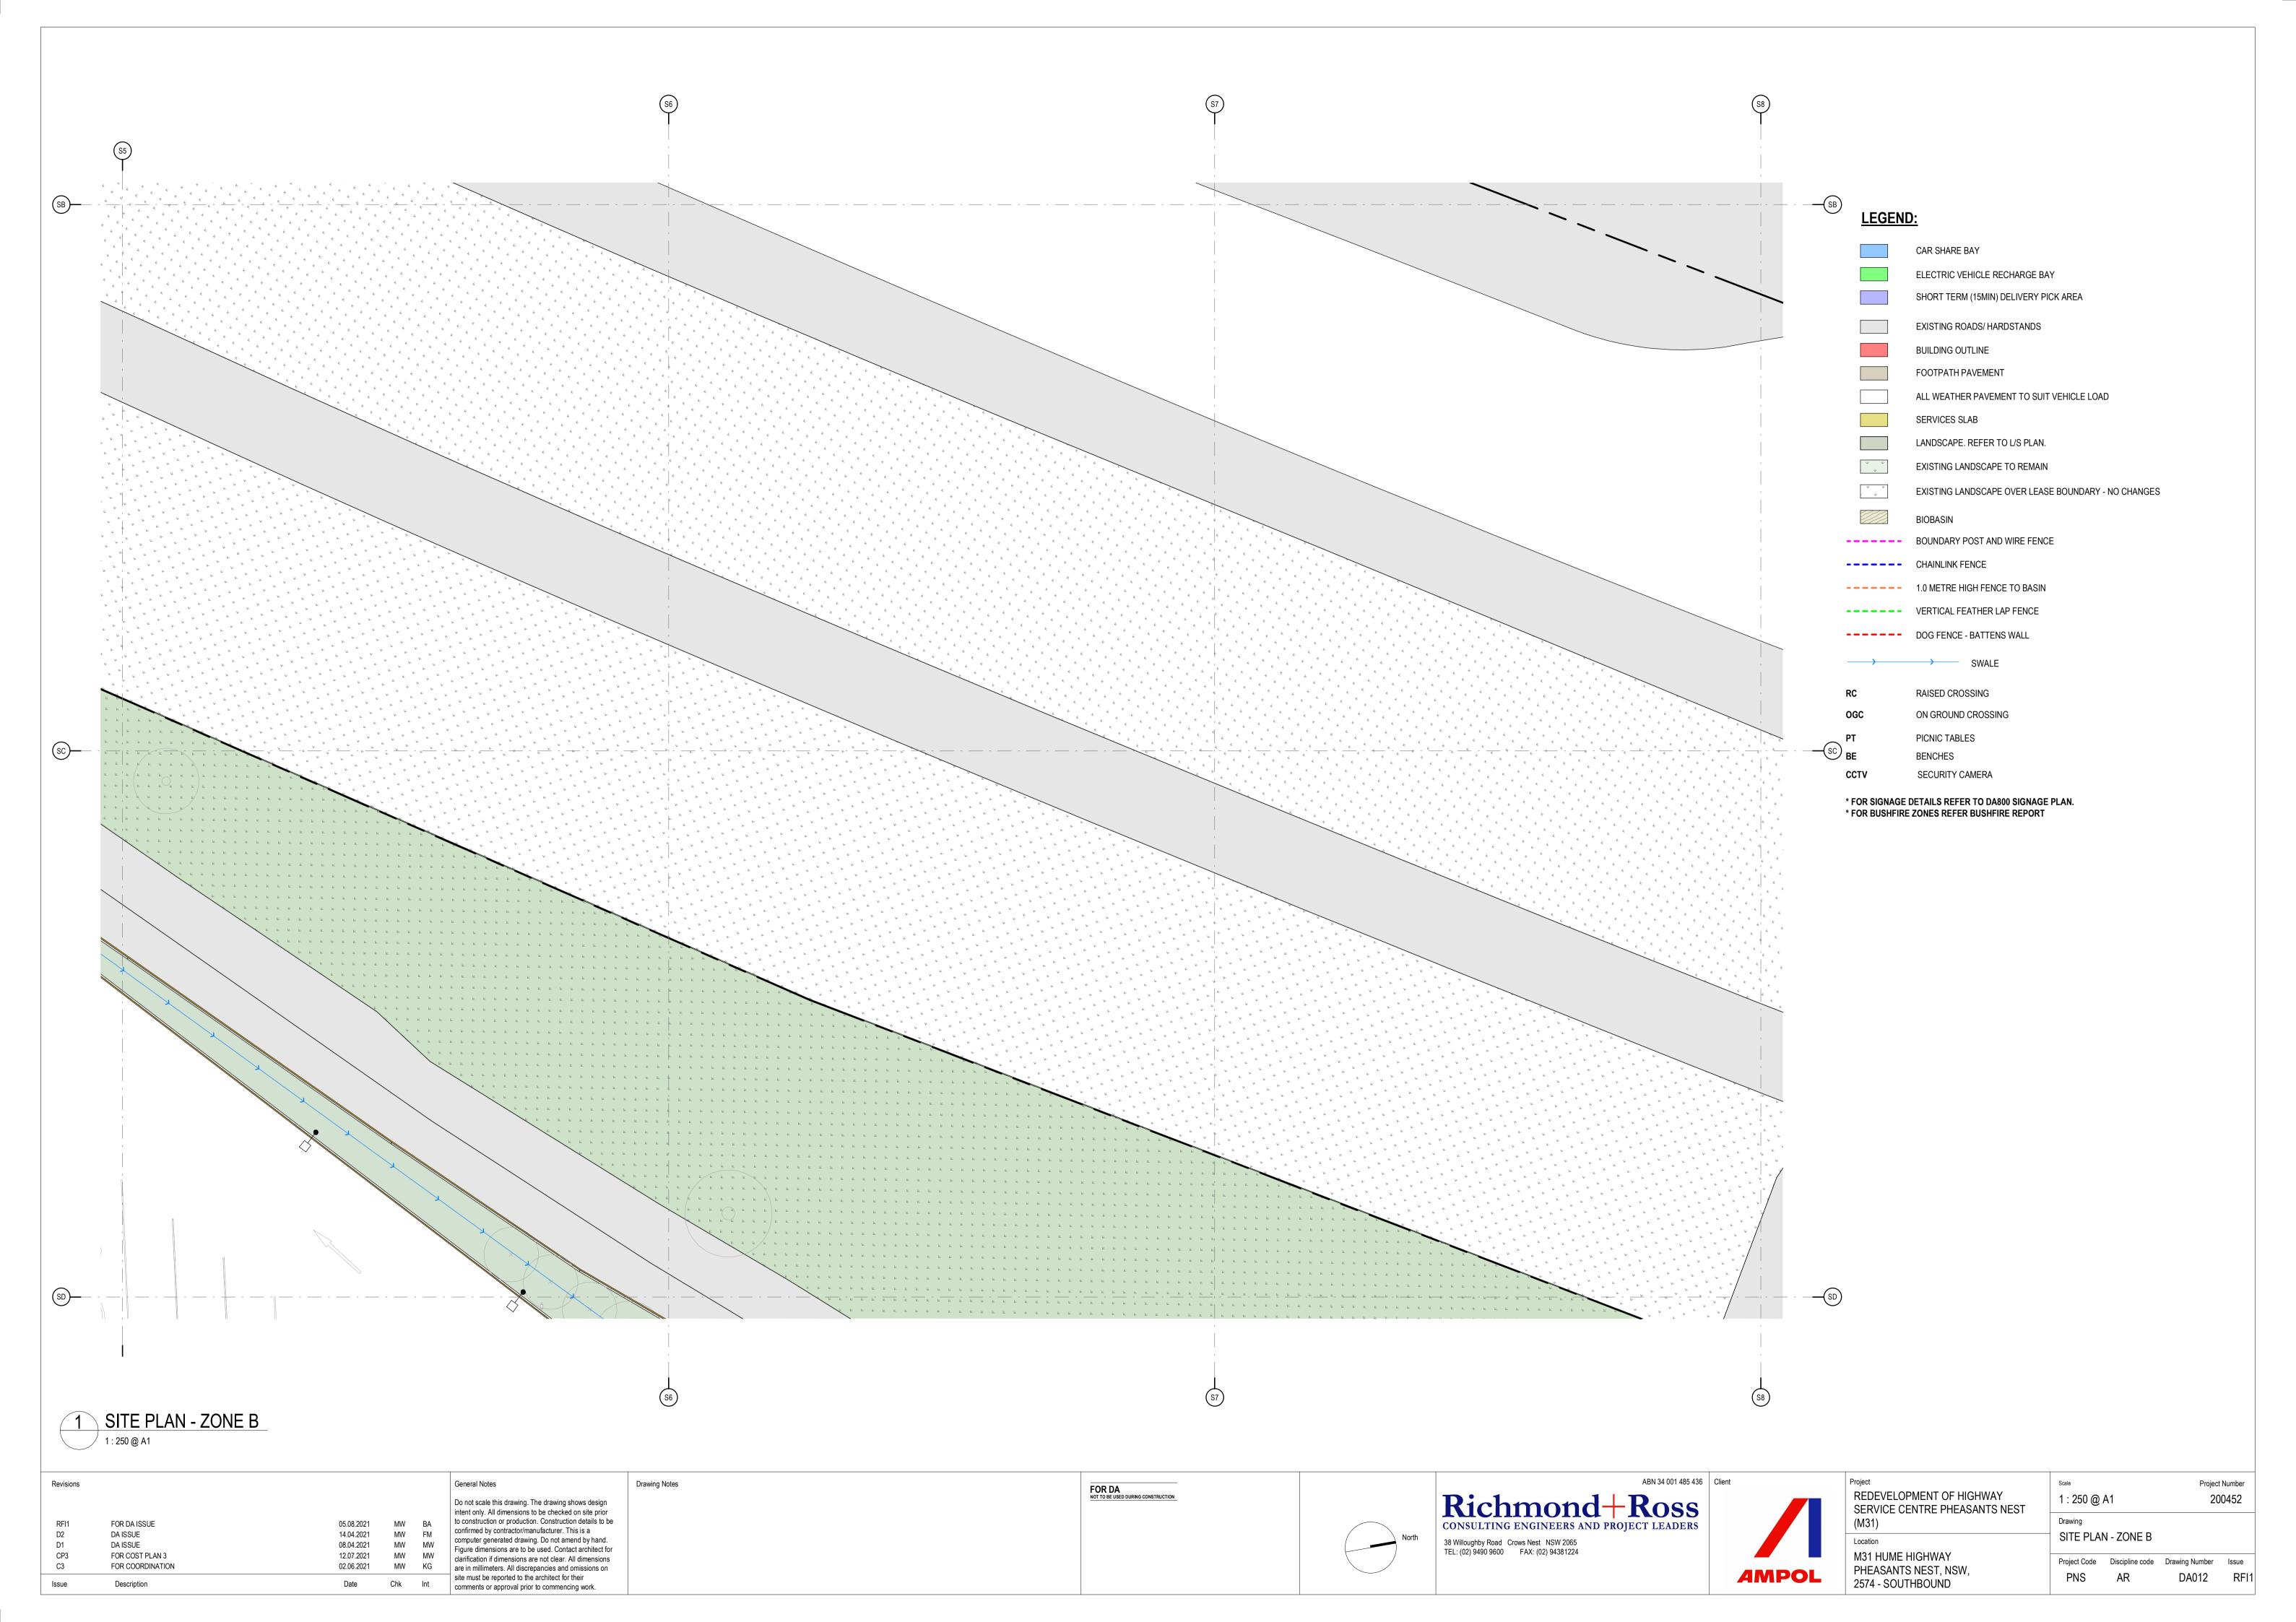


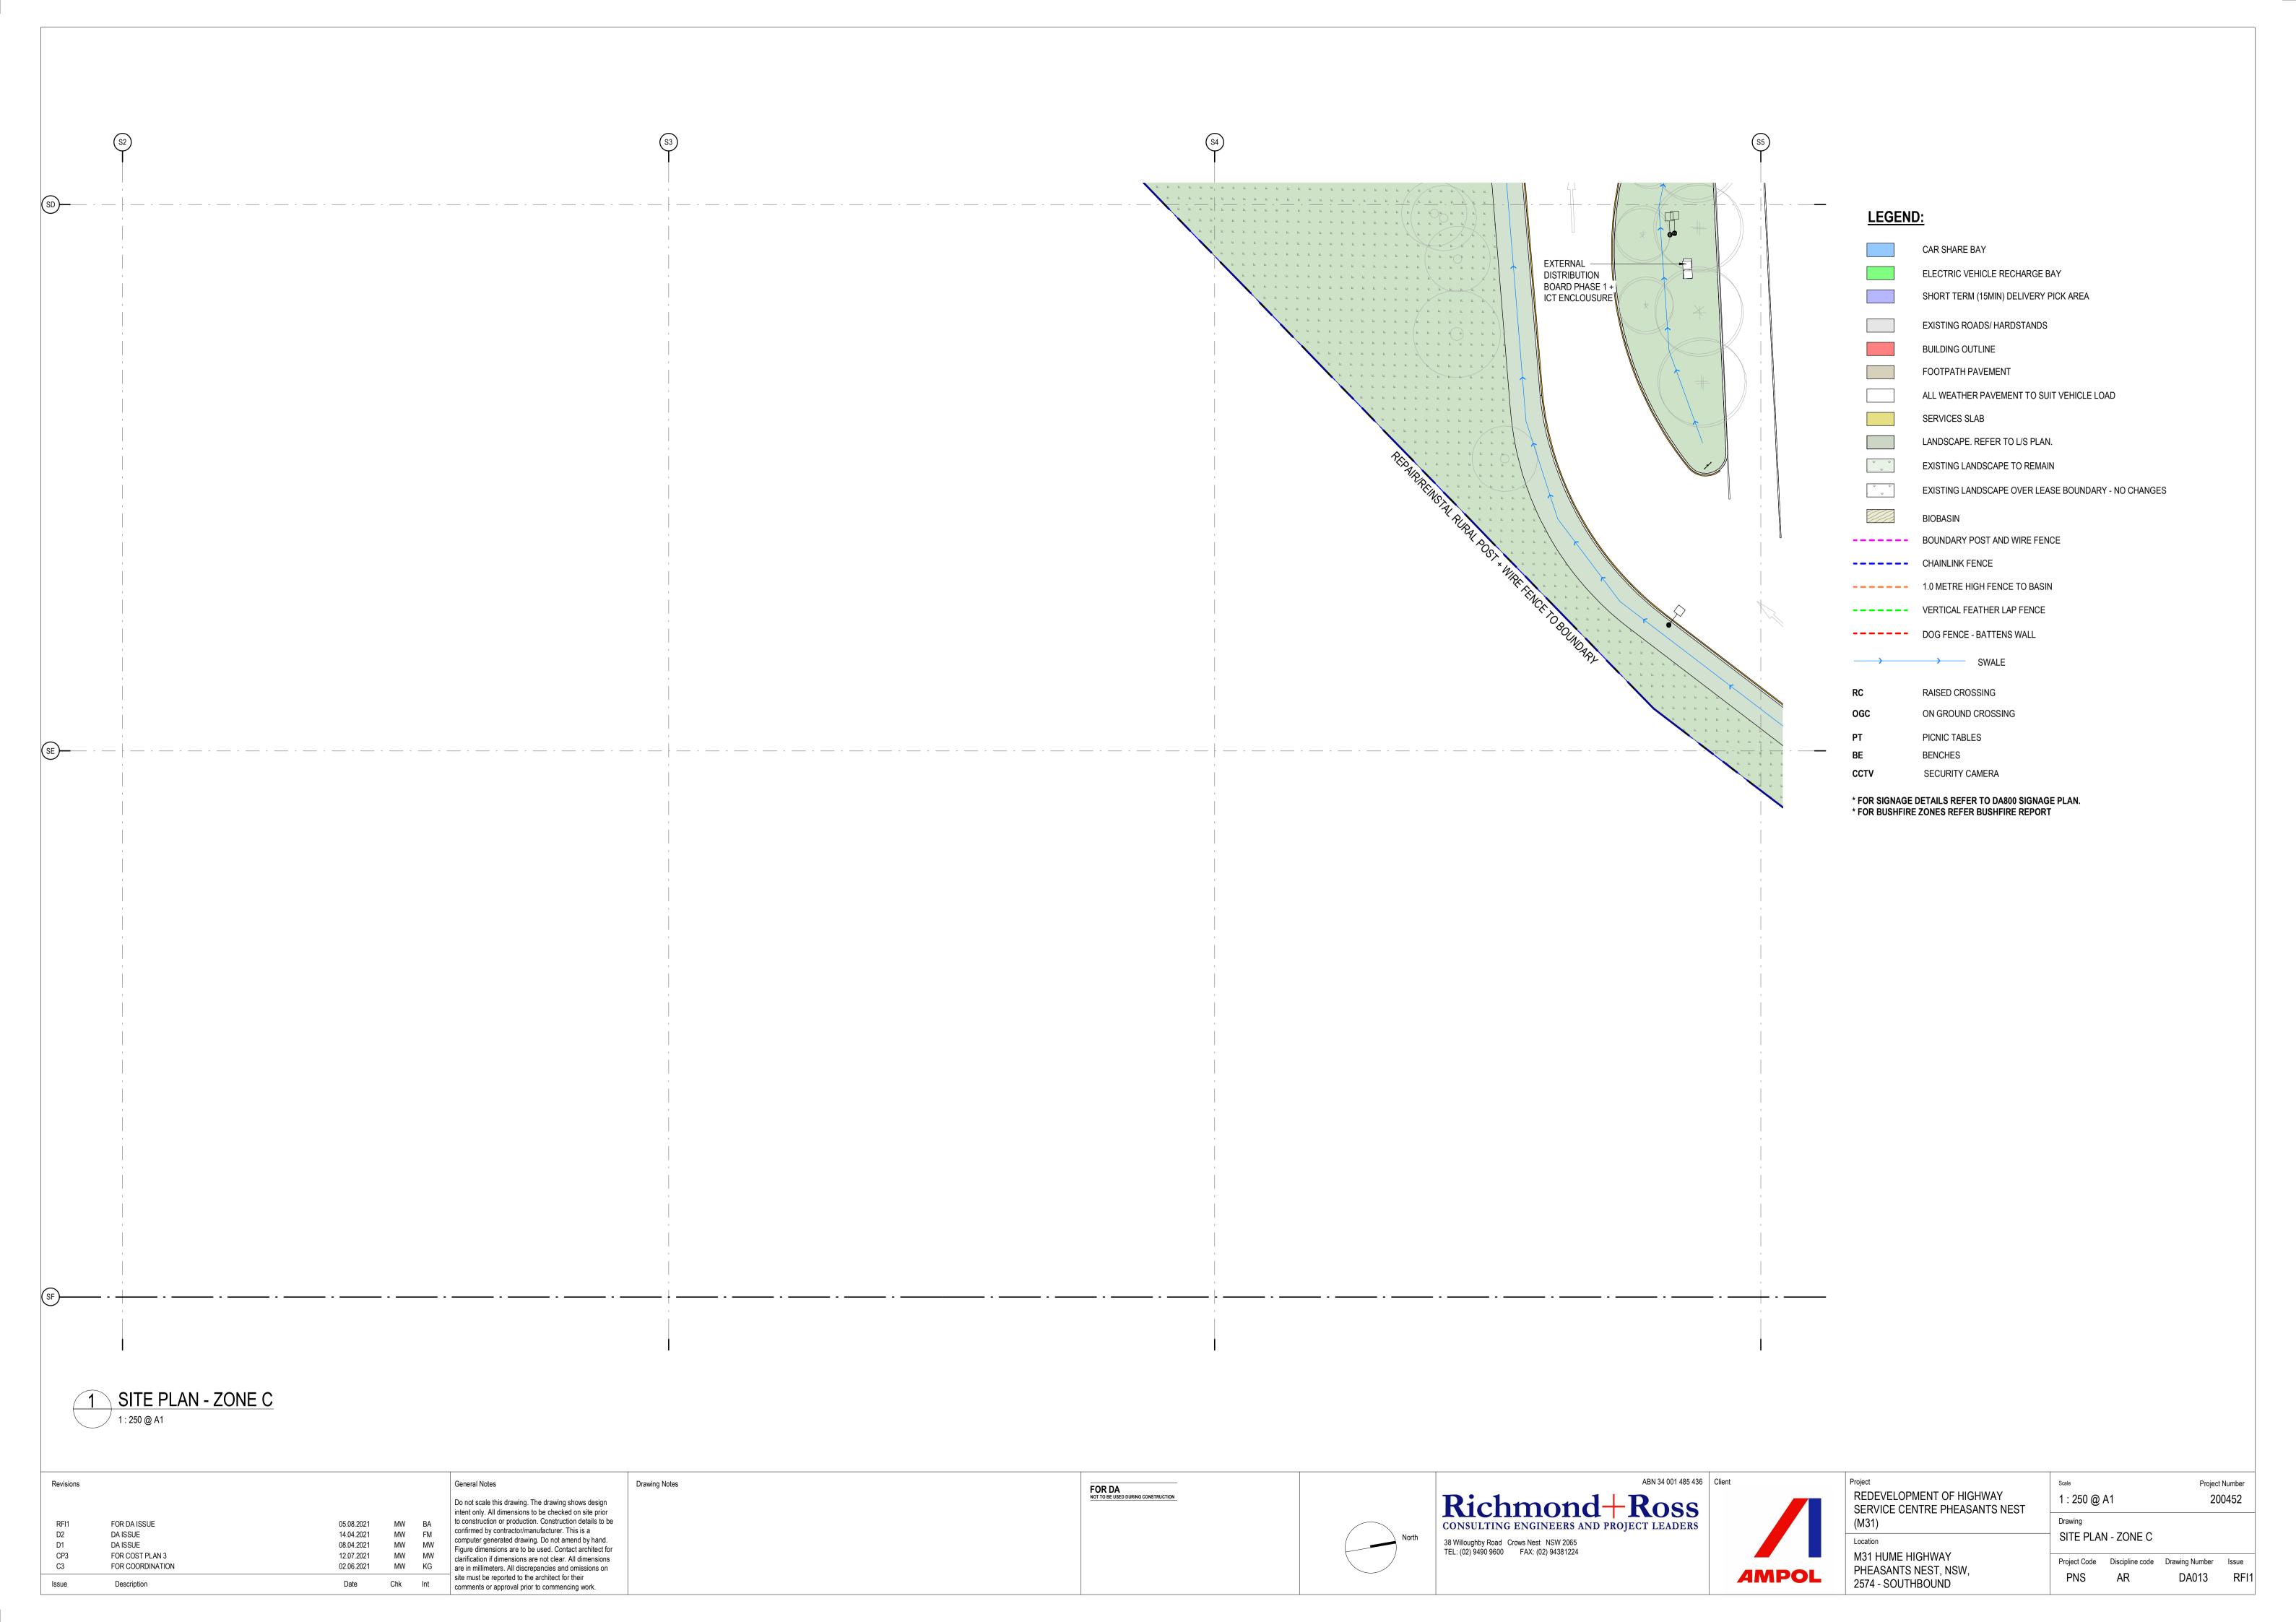


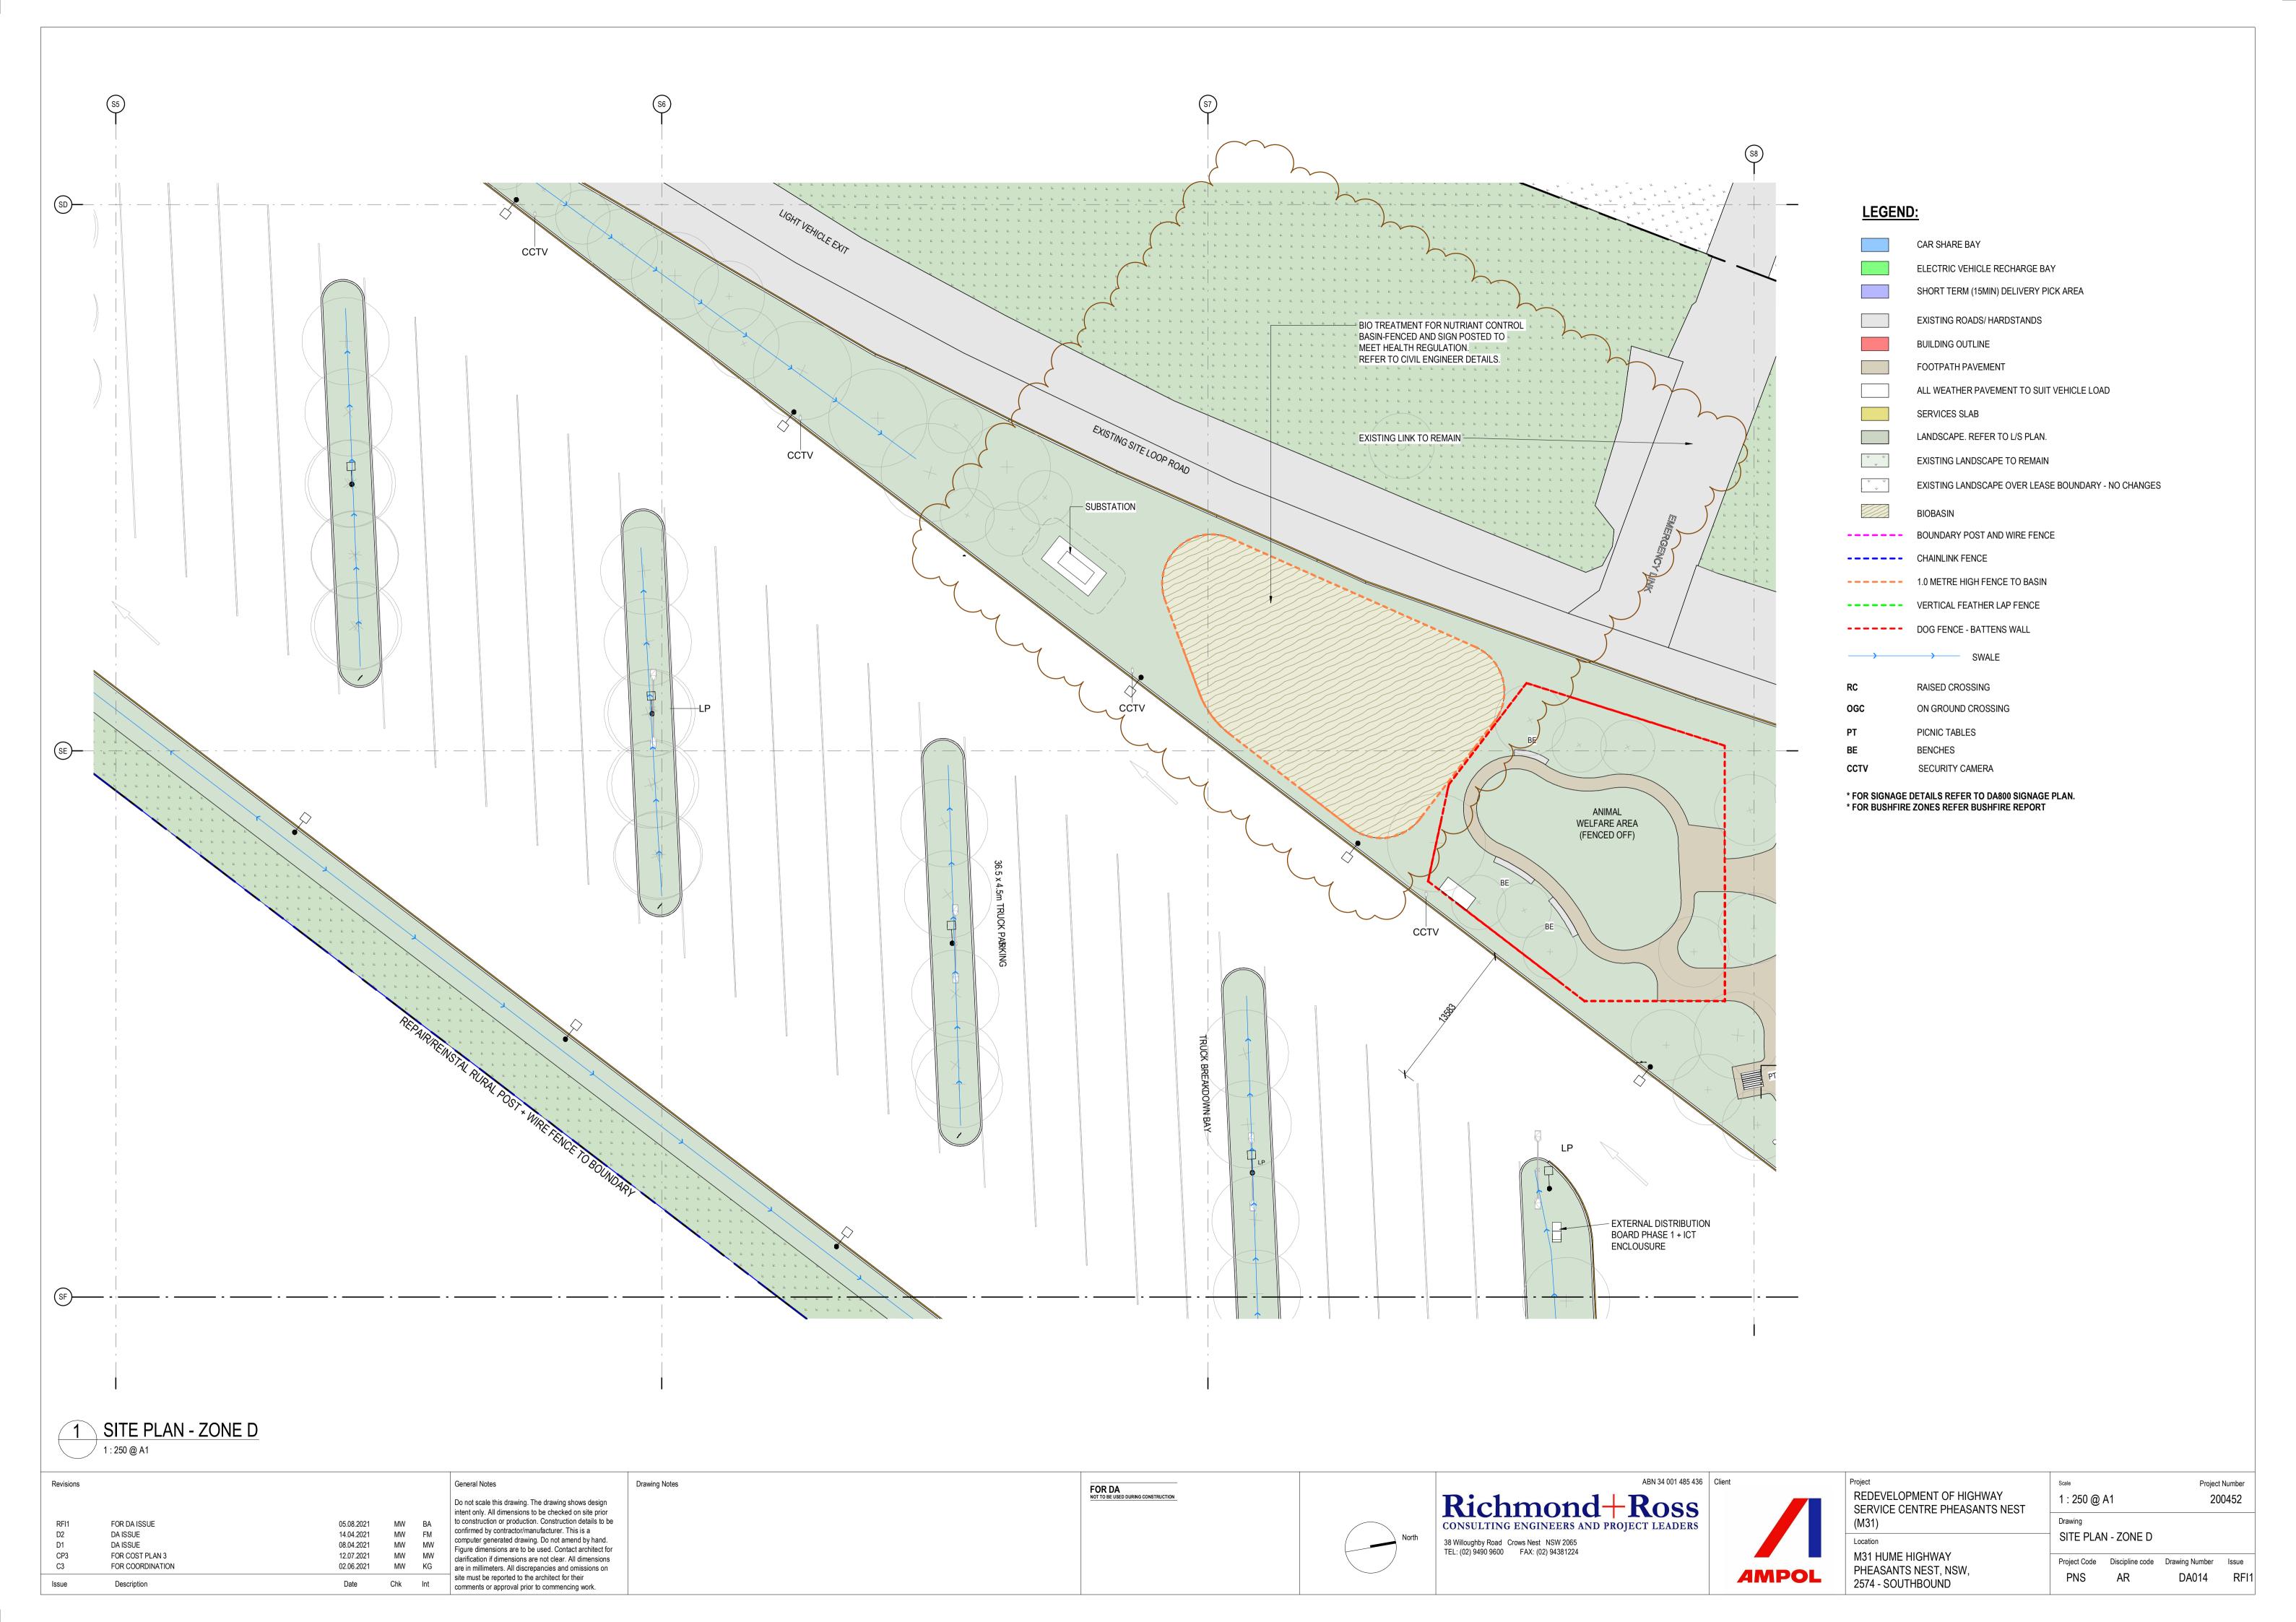





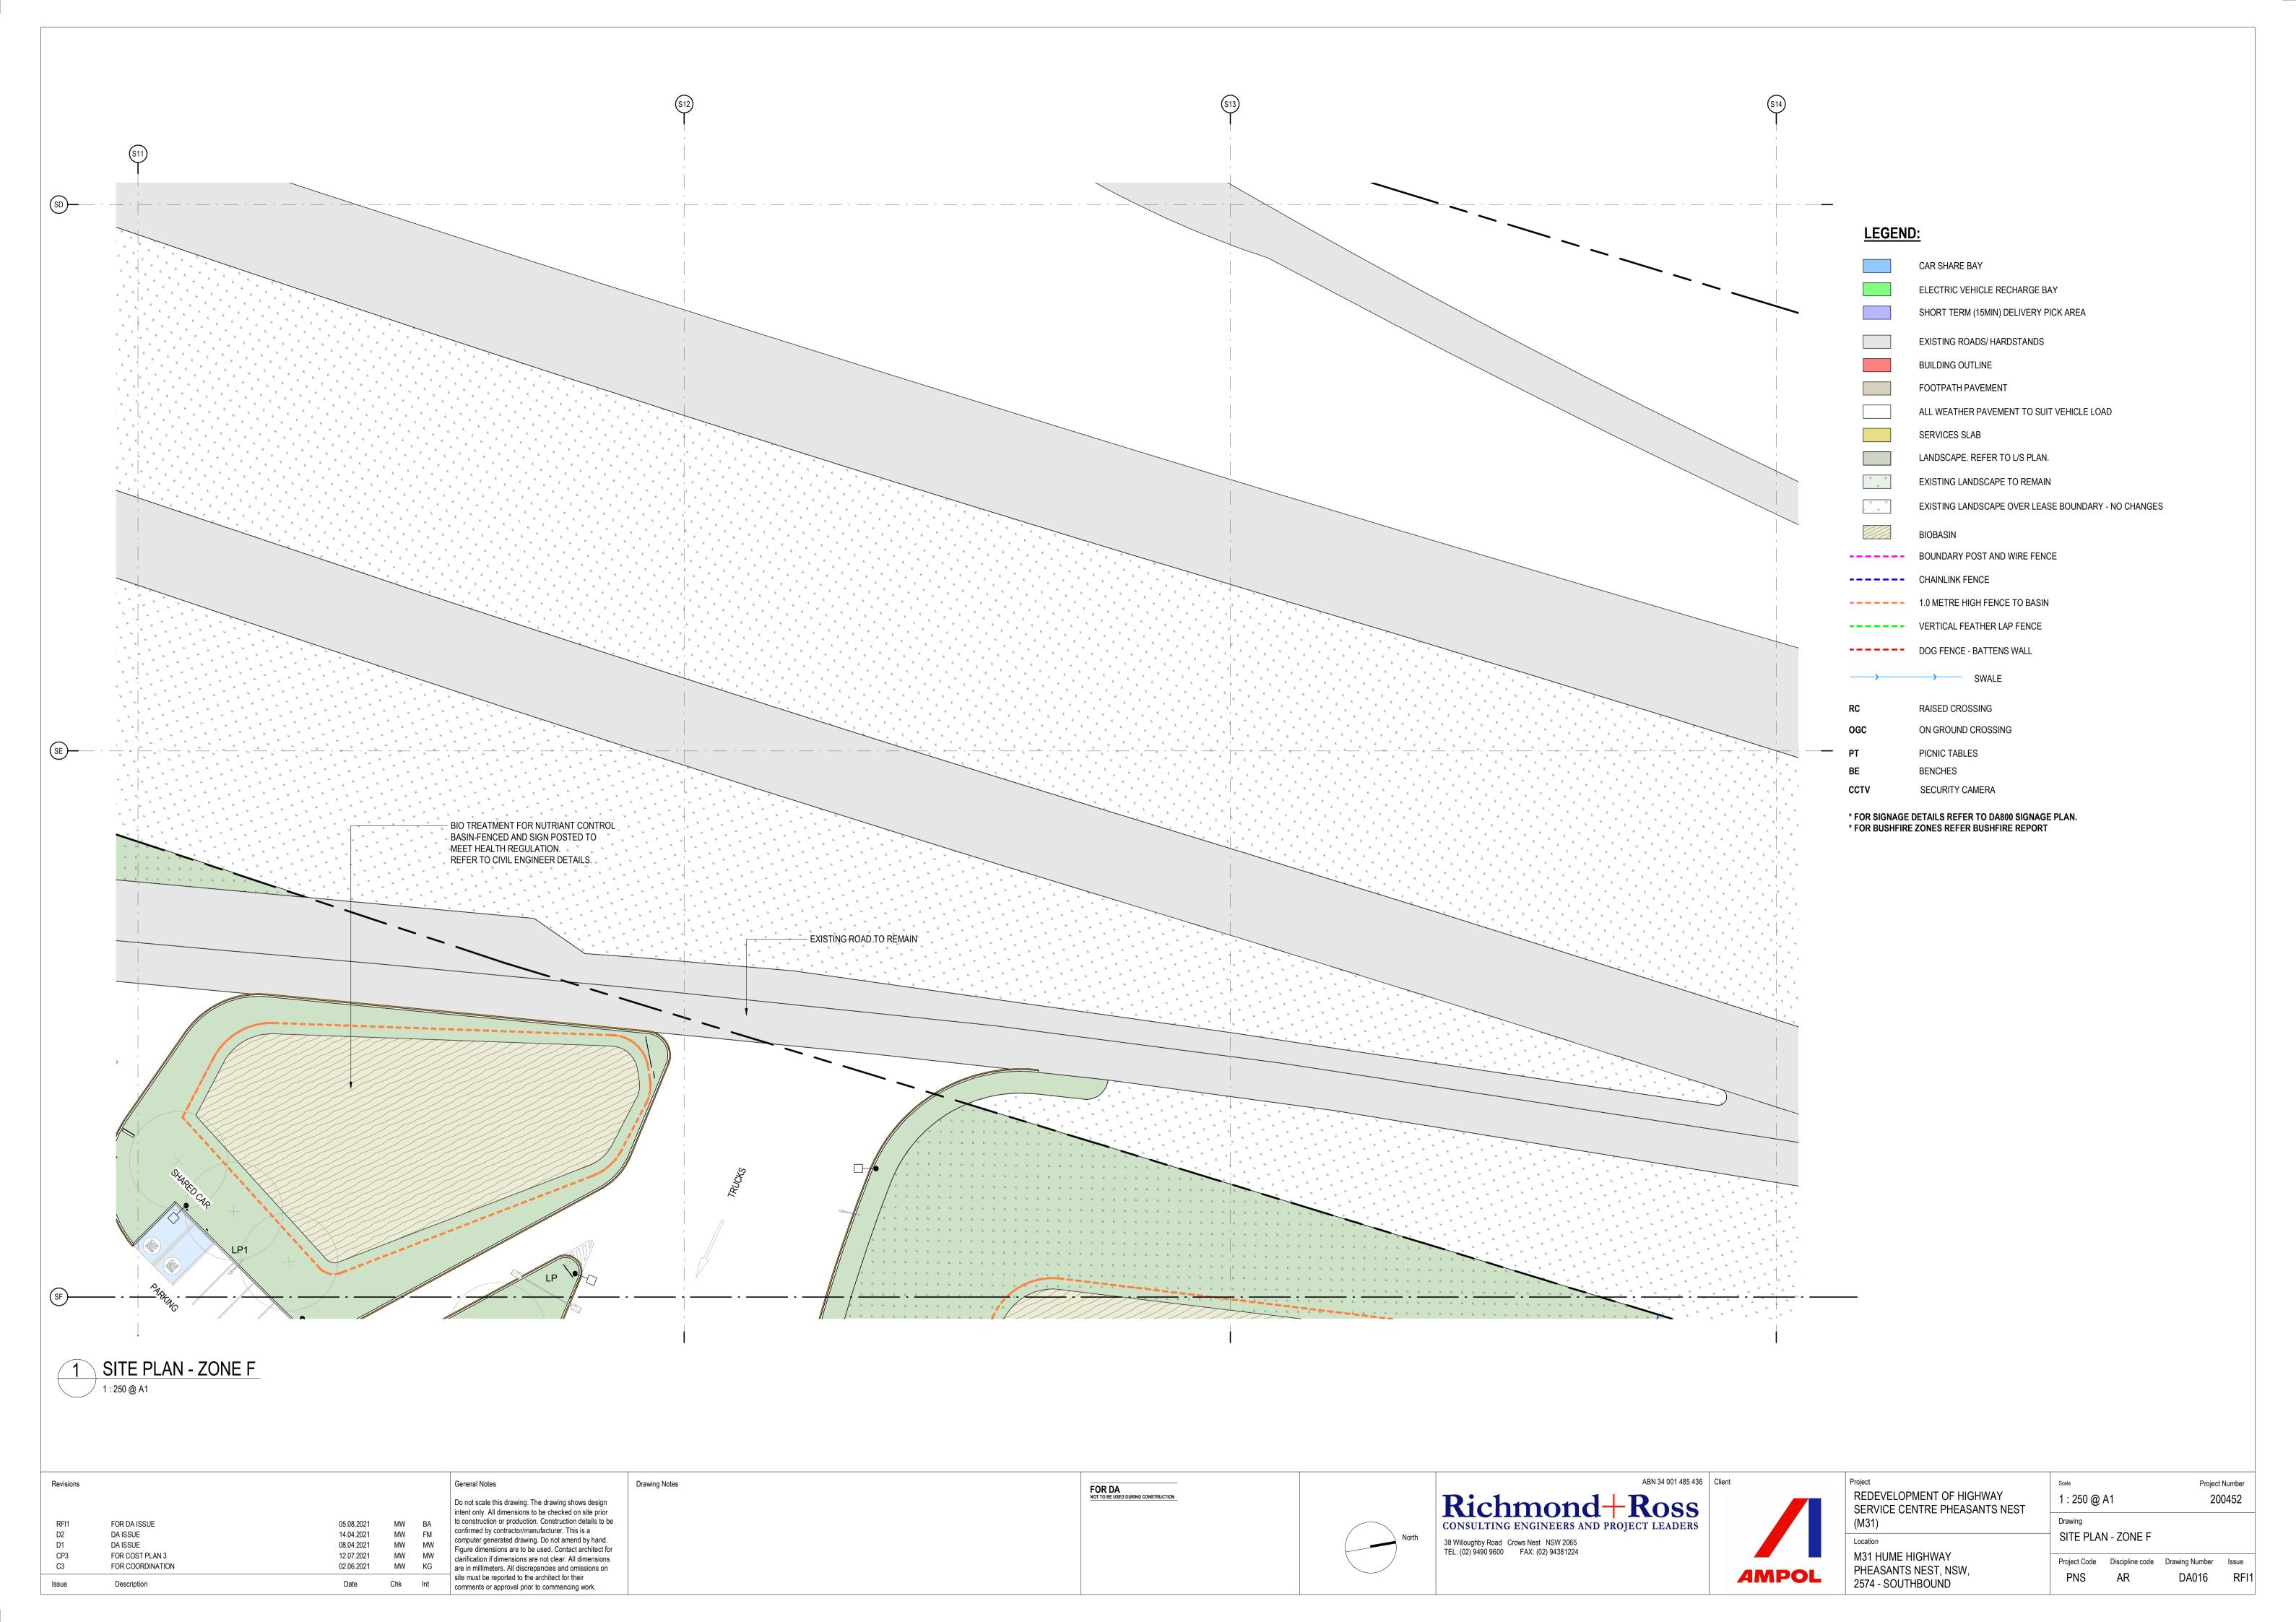


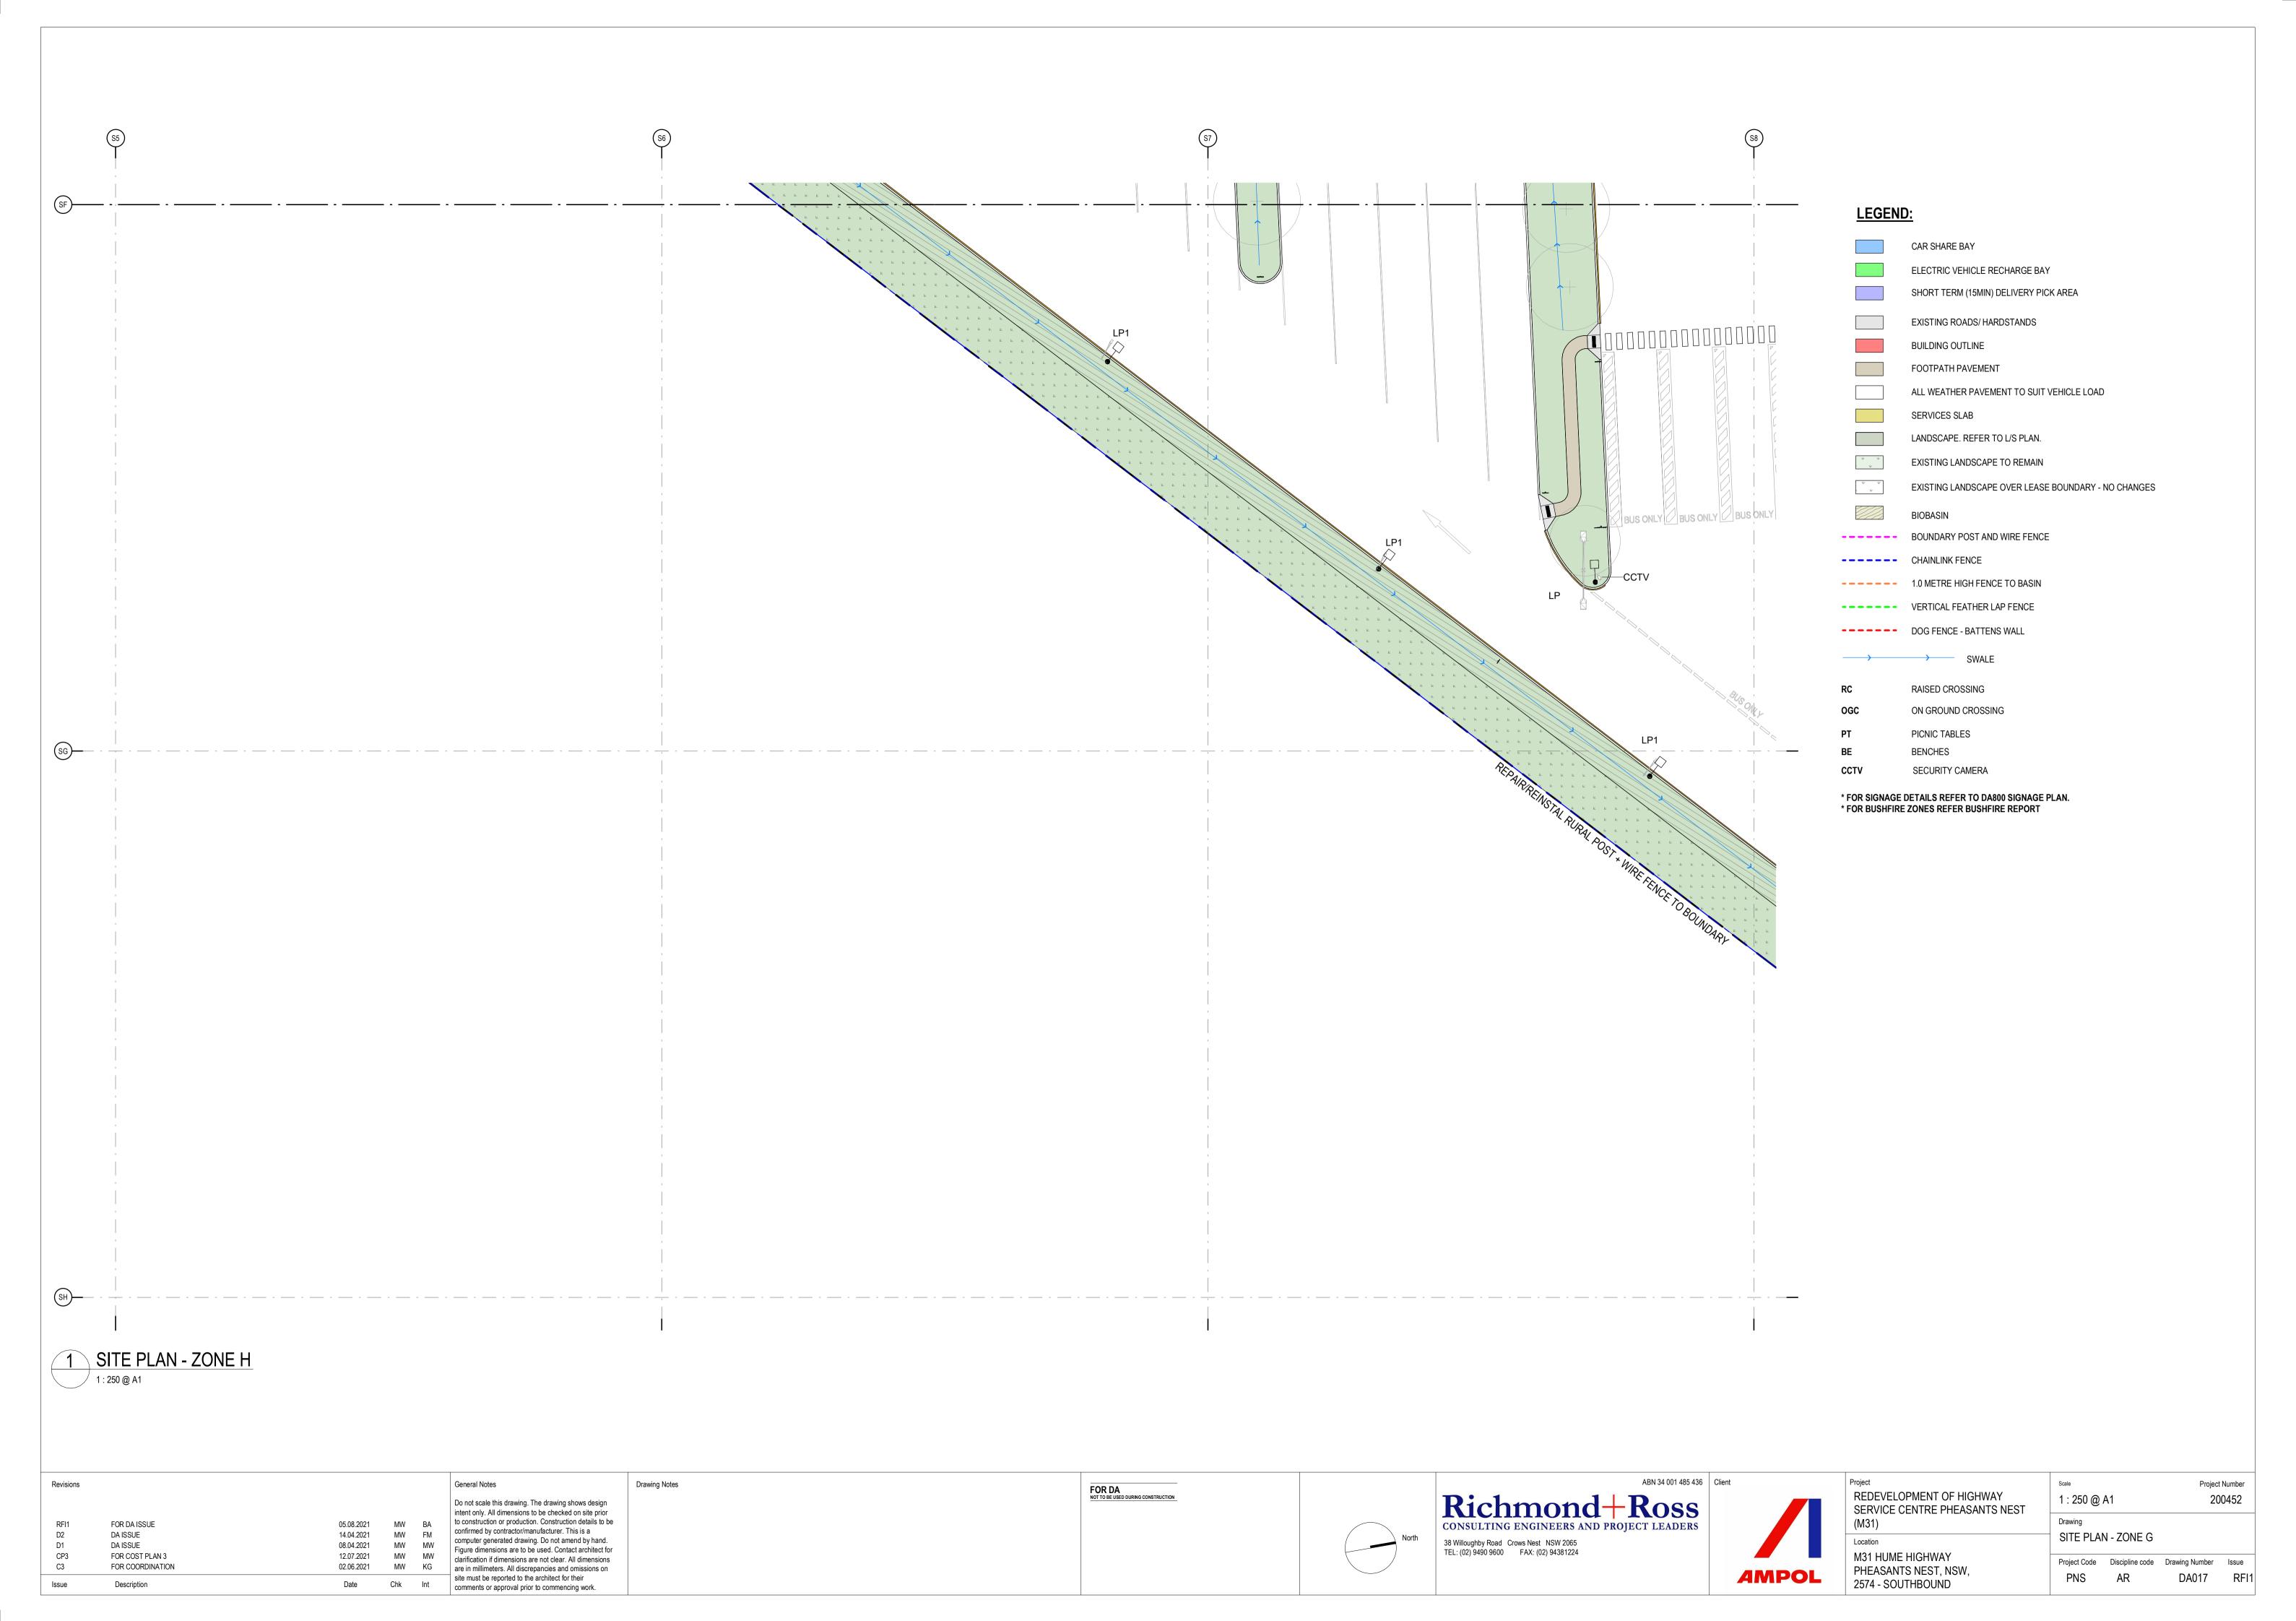

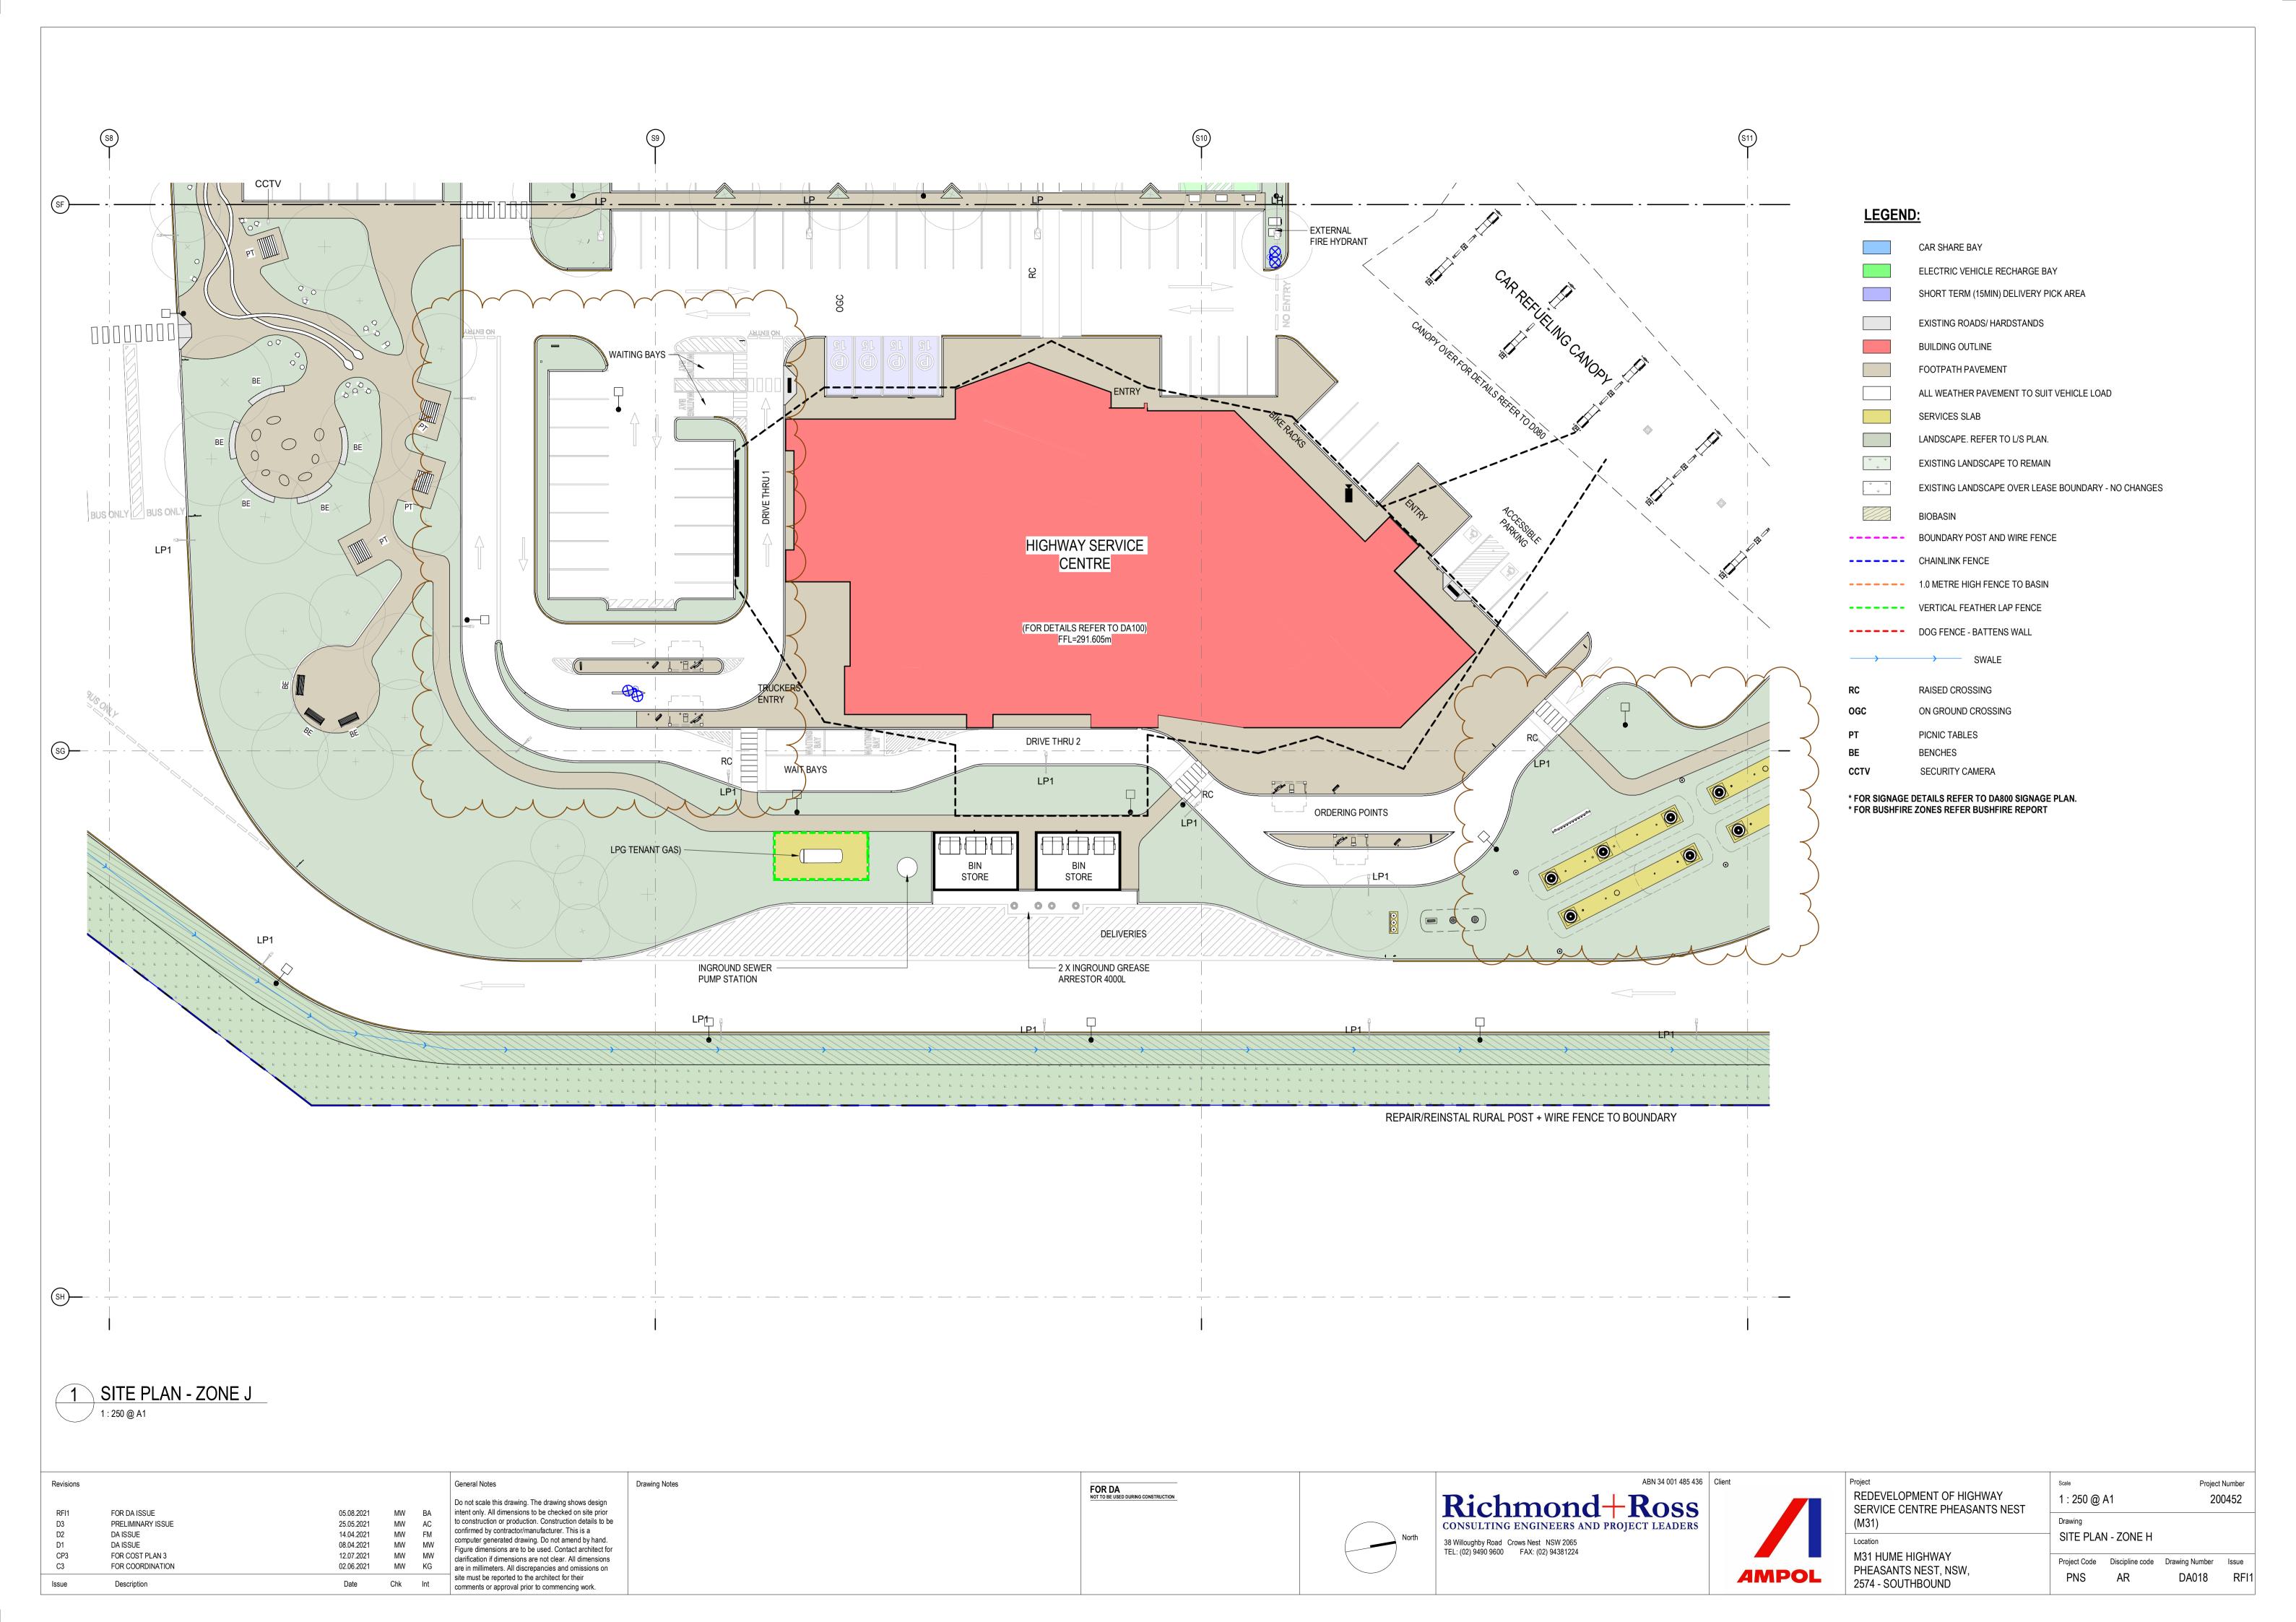

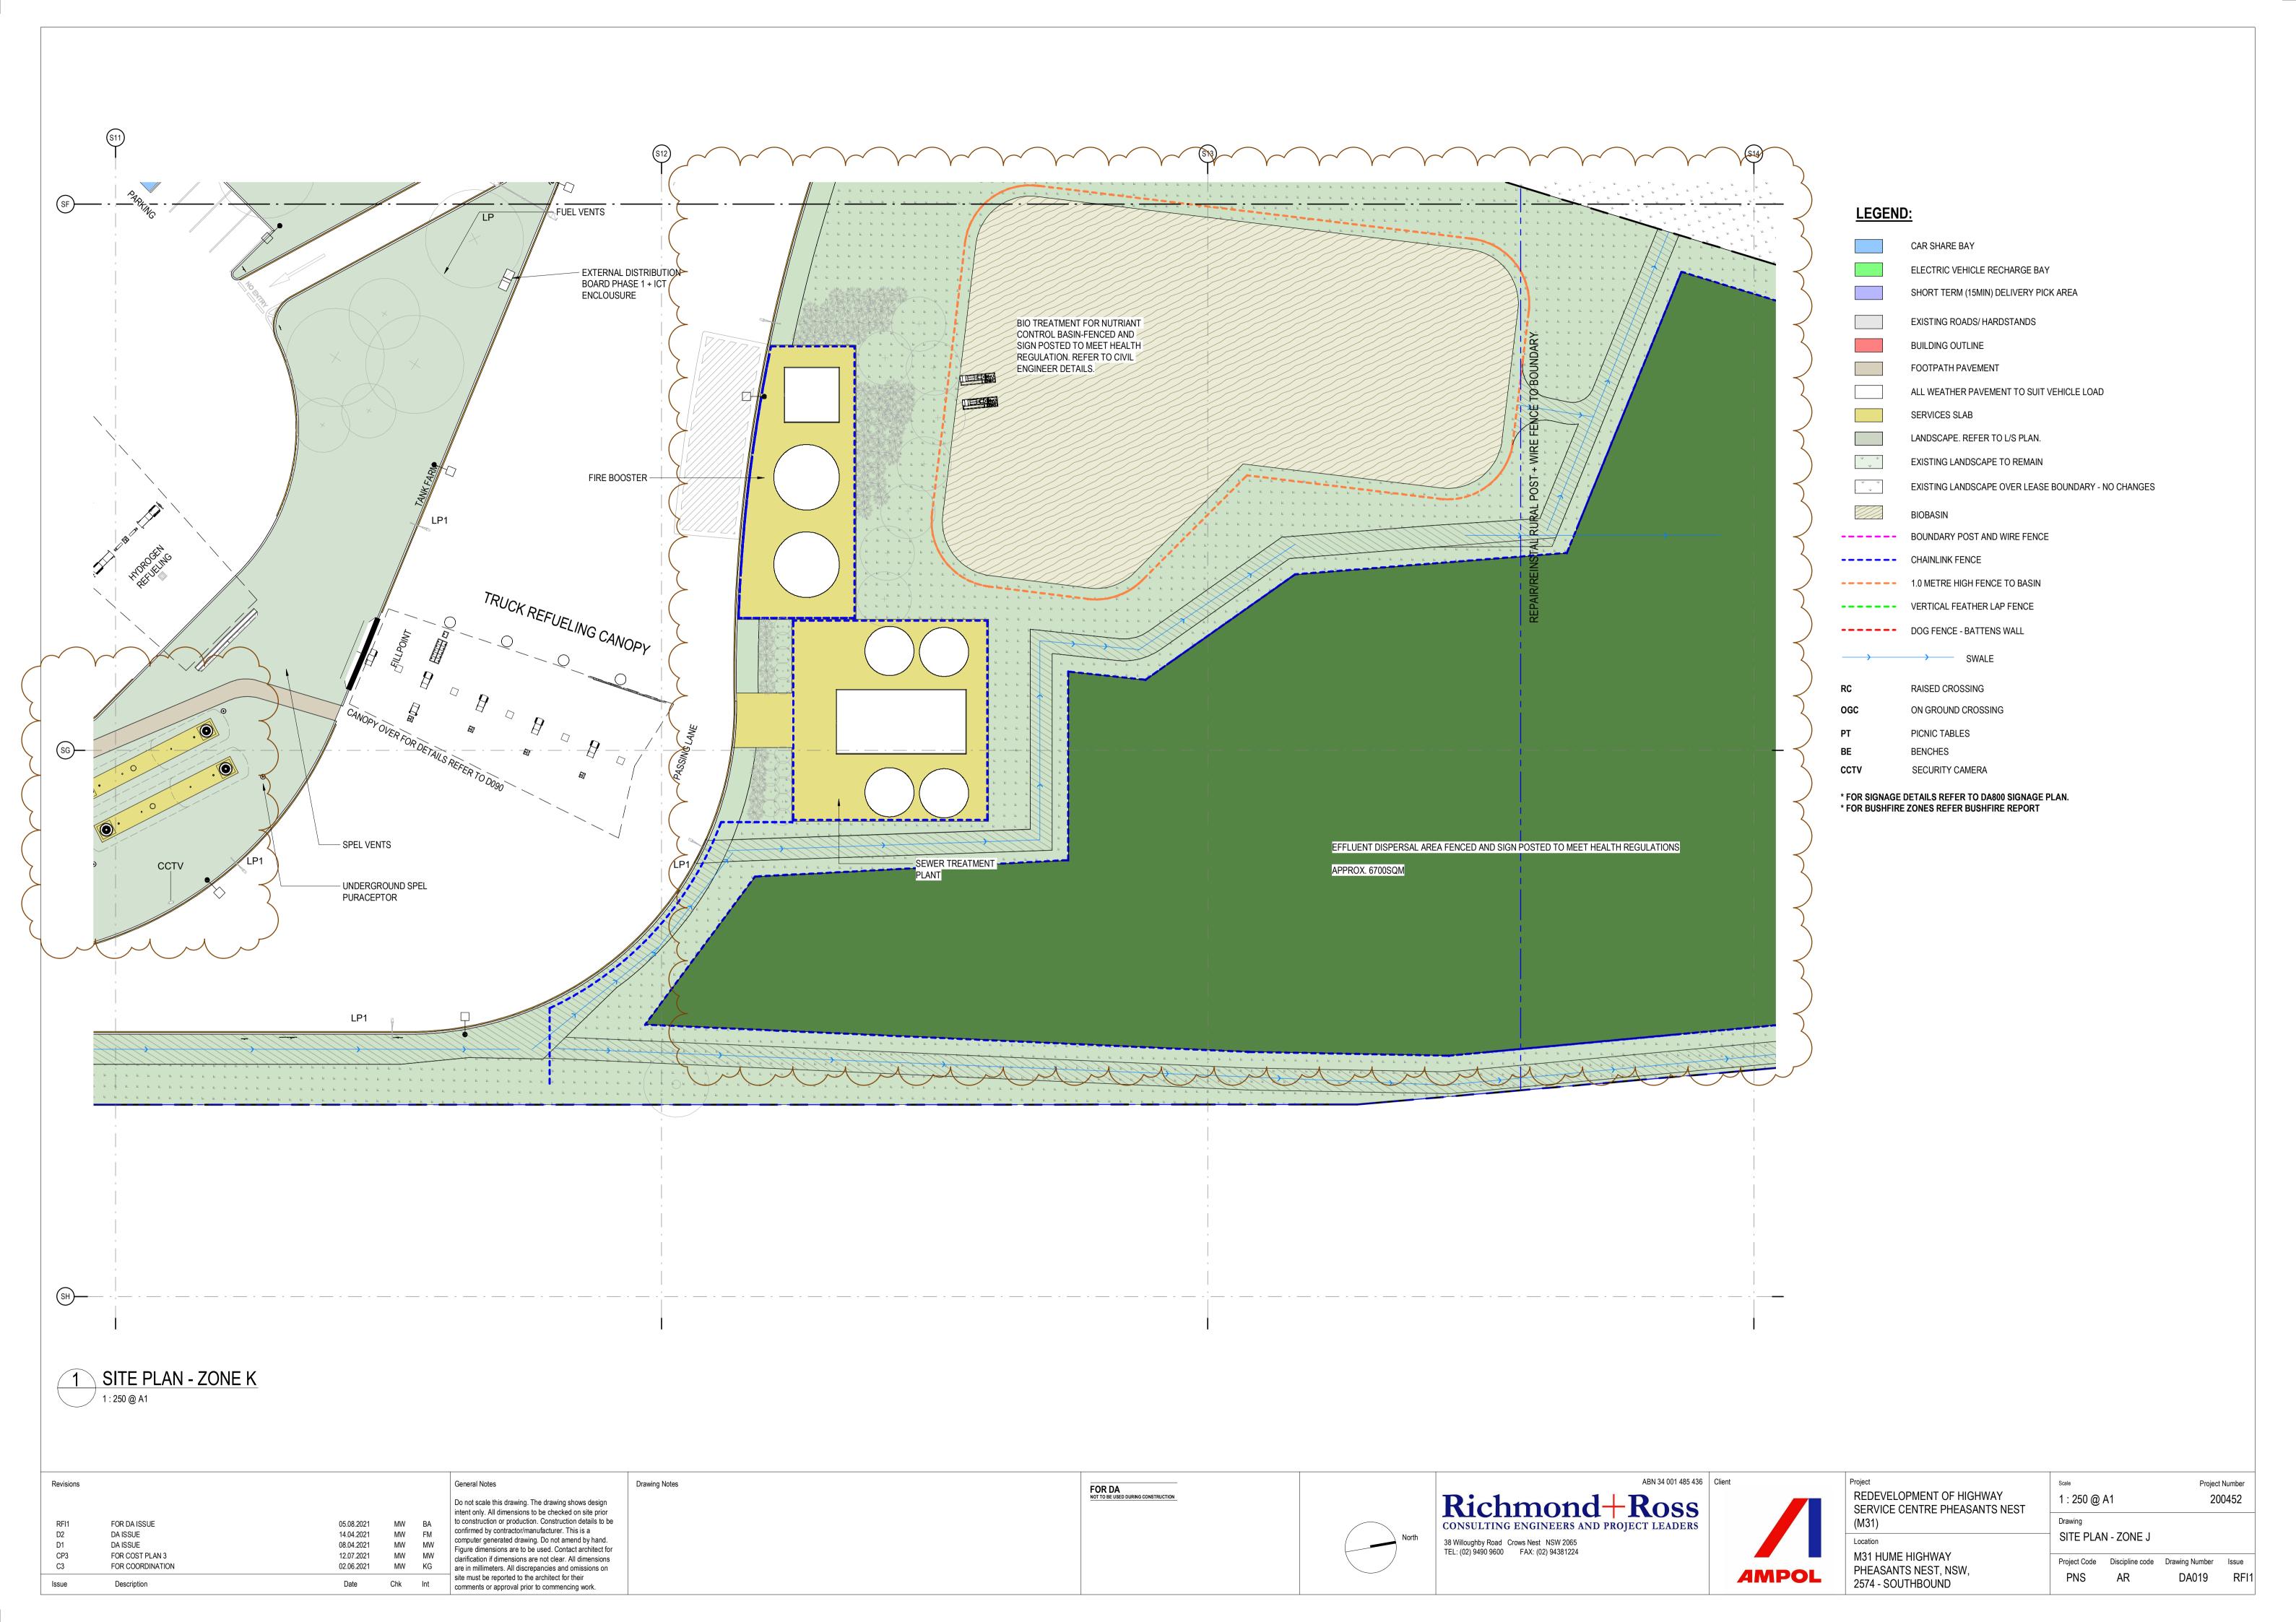

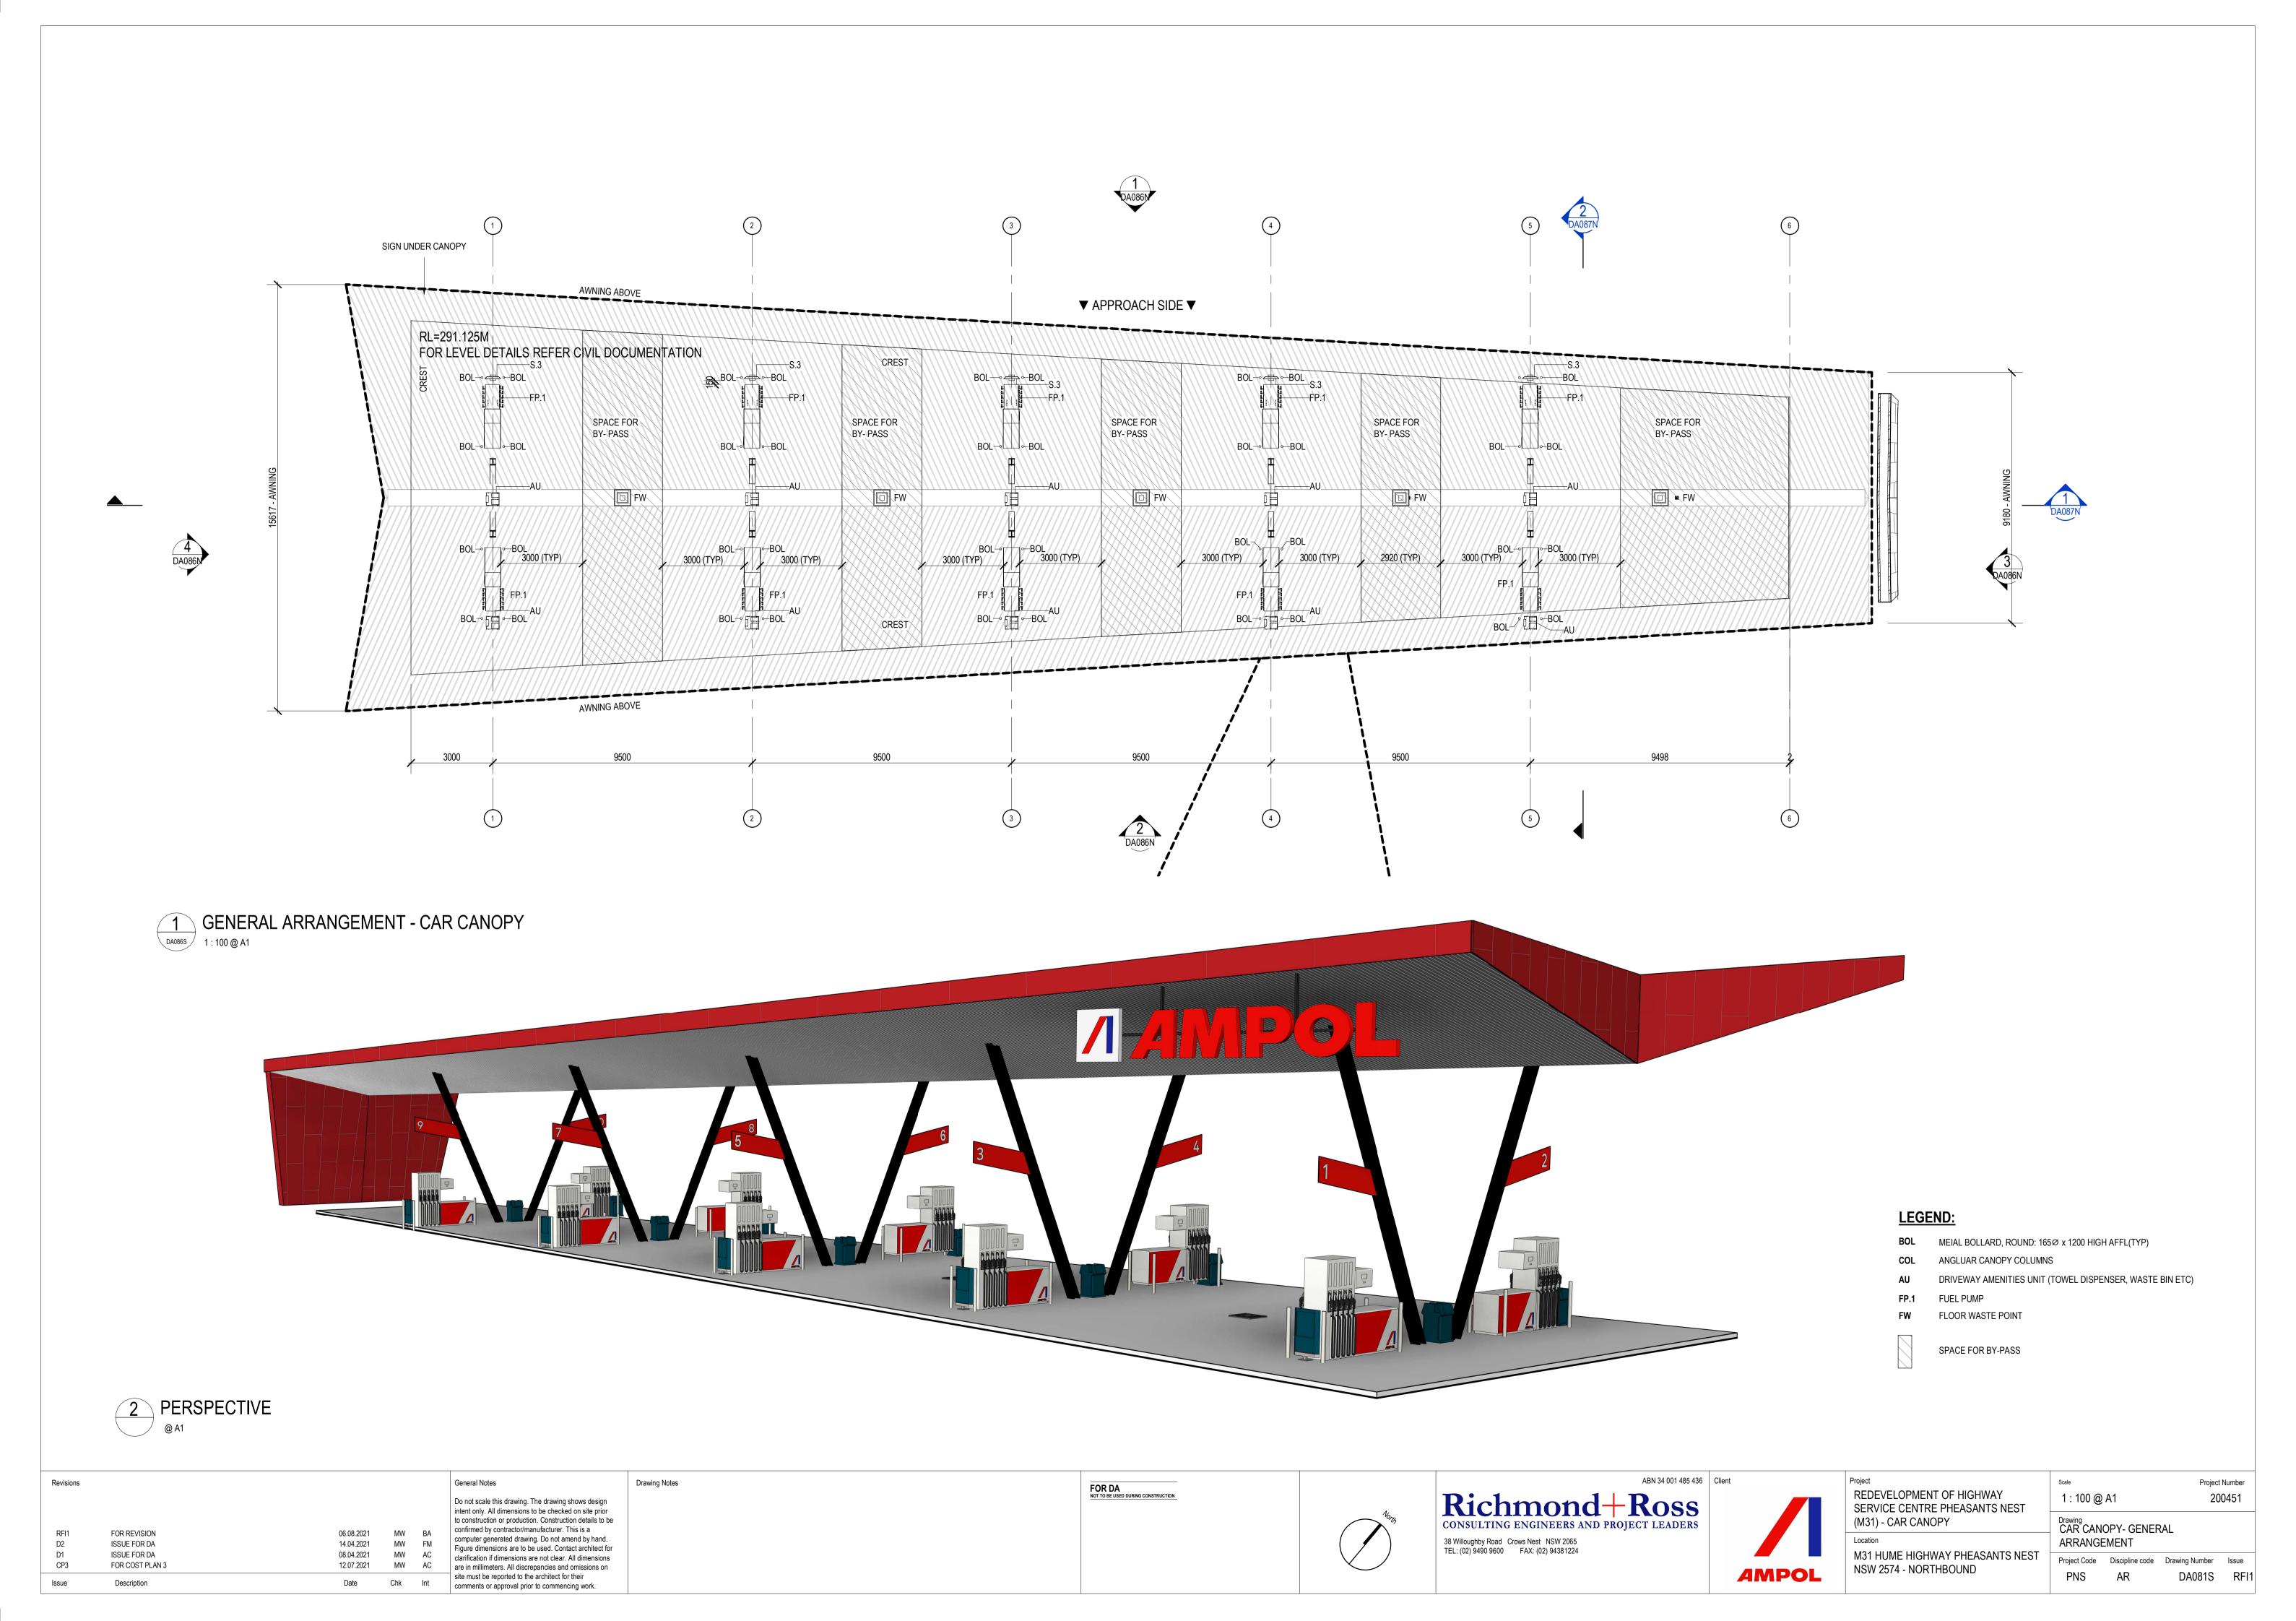

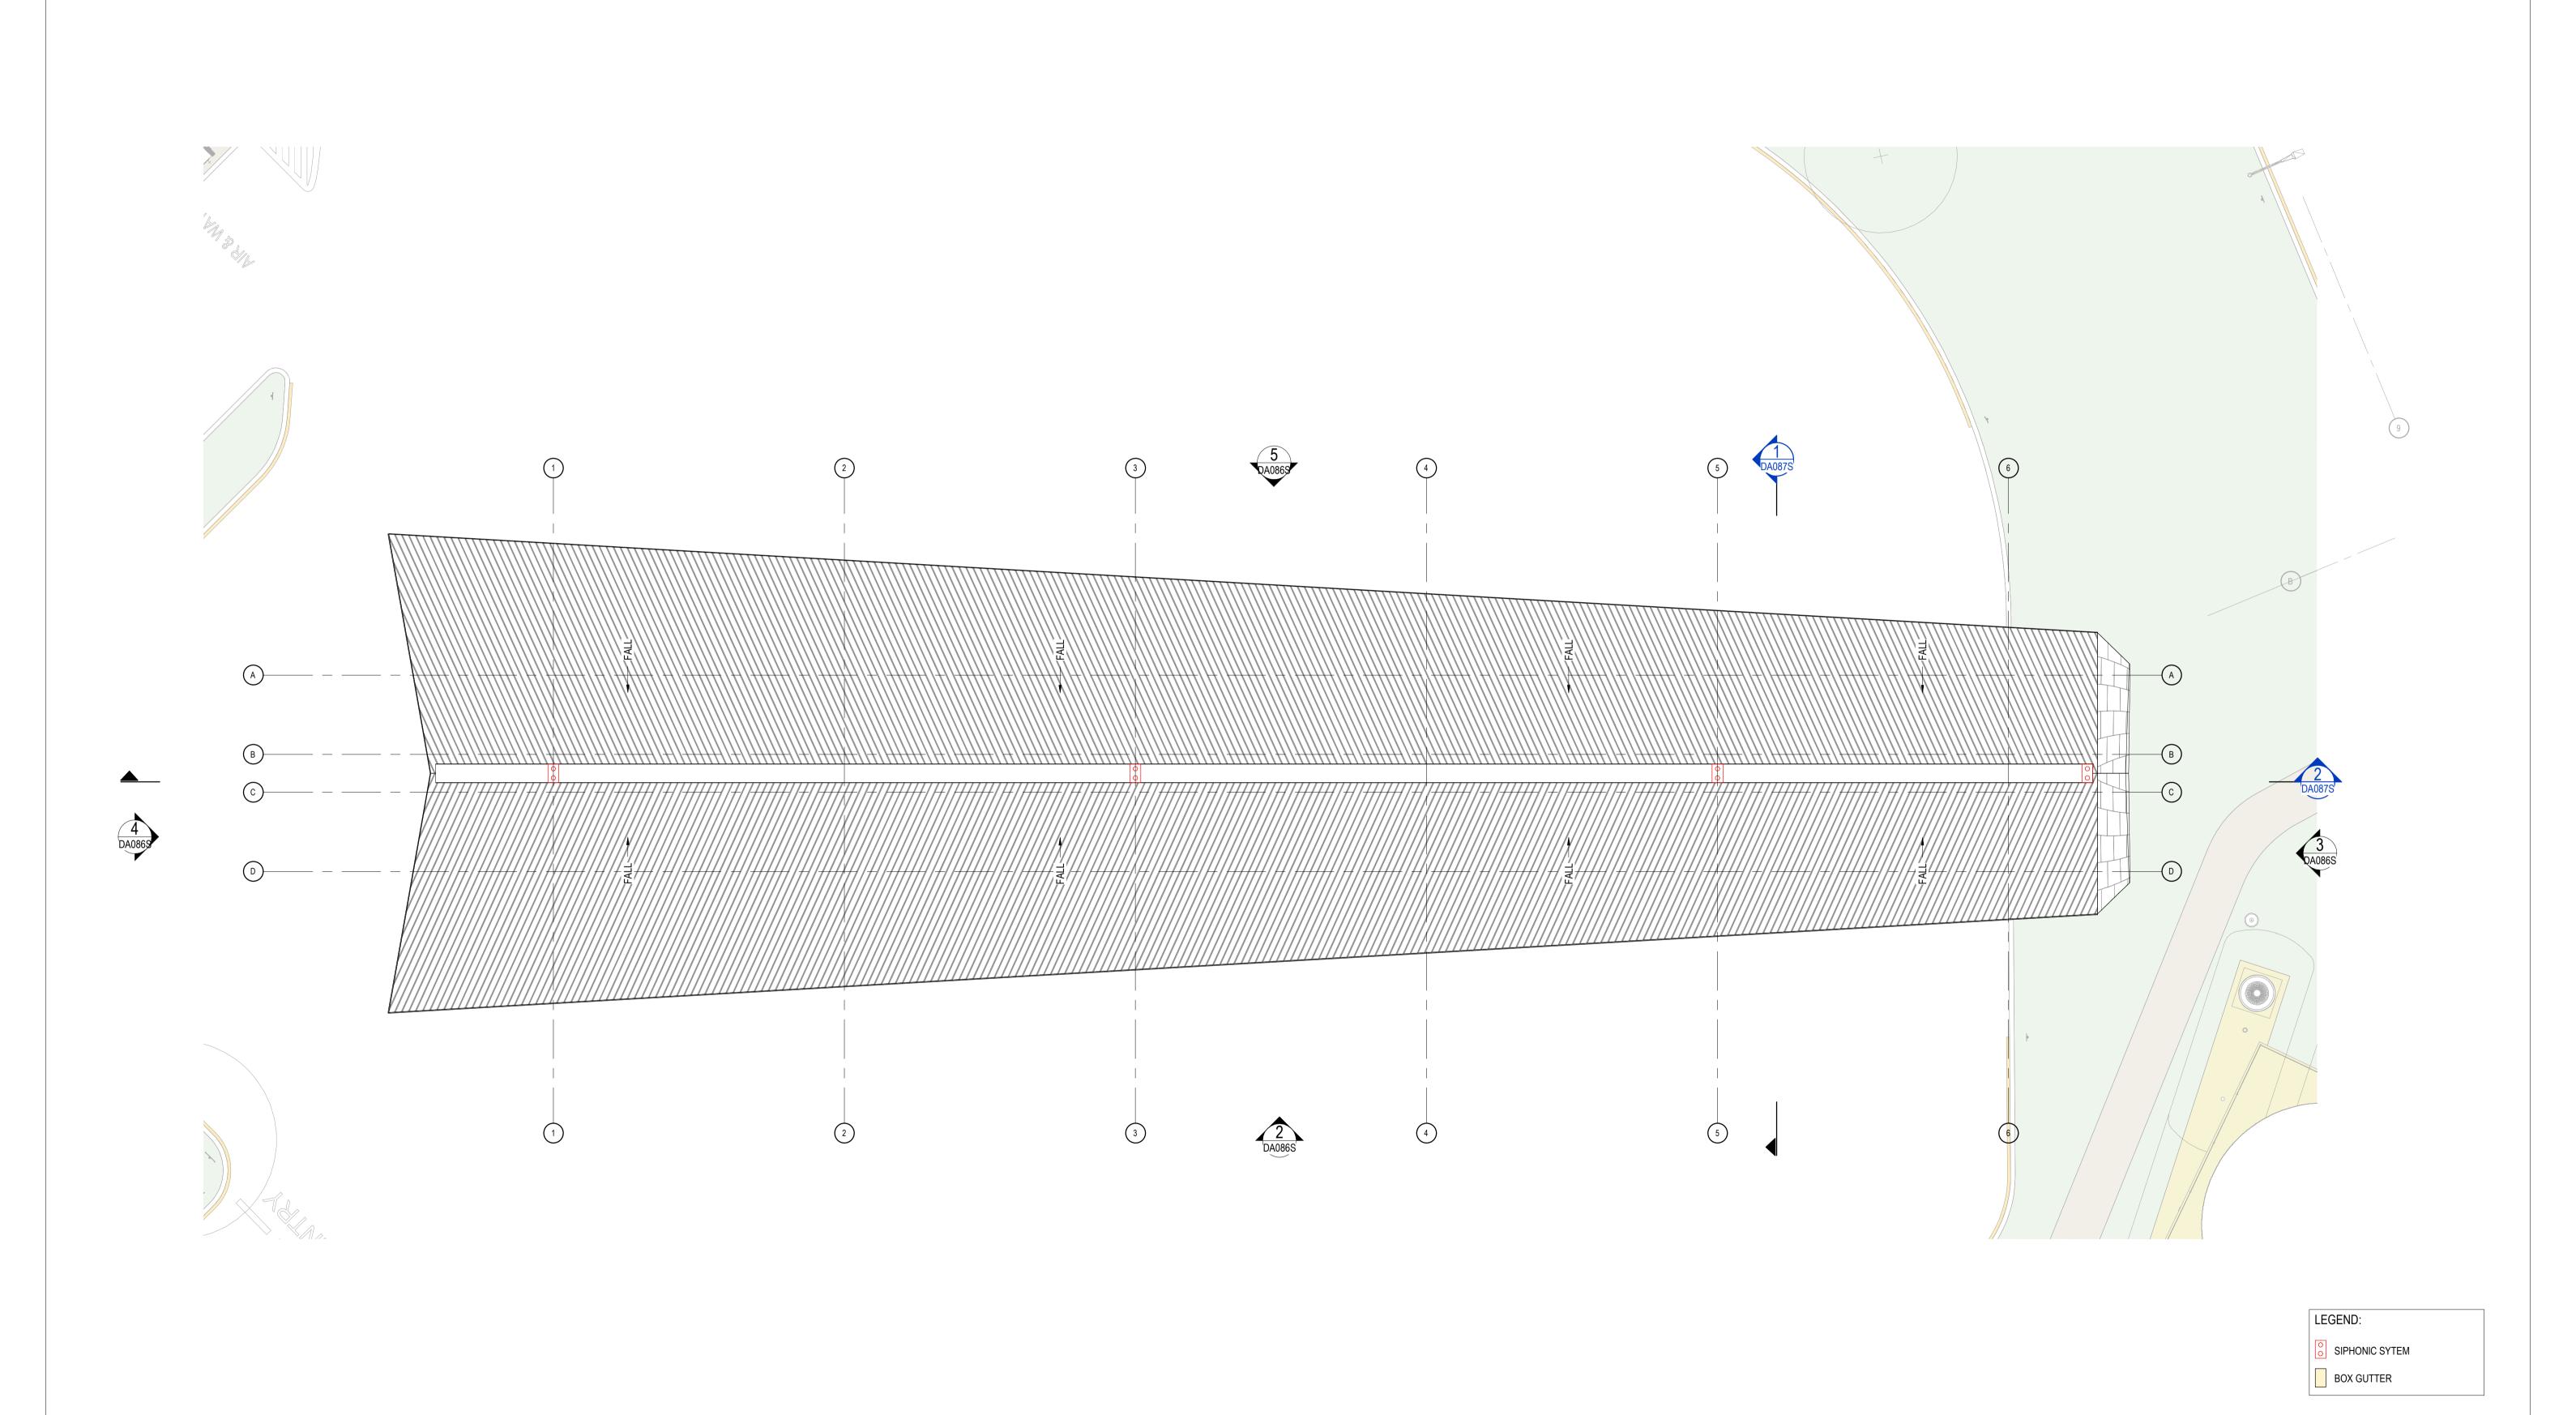

FOR DA
NOT TO BE USED DURING CONSTRUCTION

General Notes

14.04.2021

08.04.2021

12.07.2021

FOR REVISION

ISSUE FOR DA

ISSUE FOR DA

Description

FOR COST PLAN 3

Do not scale this drawing. The drawing shows design

intent only. All dimensions to be checked on site prior

to construction or production. Construction details to be confirmed by contractor/manufacturer. This is a

computer generated drawing. Do not amend by hand.

Figure dimensions are to be used. Contact architect for

clarification if dimensions are not clear. All dimensions

are in millimeters. All discrepancies and omissions on

site must be reported to the architect for their

comments or approval prior to commencing work.

Drawing Notes

ABN 34 001 485 436 Client

REDEVELOPMENT OF HIGHWAY

(M31) - CAR CANOPY

NSW 2574 - NORTHBOUND

SERVICE CENTRE PHEASANTS NEST

M31 HUME HIGHWAY PHEASANTS NEST

Richmond+Ross consulting engineers and project leaders

38 Willoughby Road Crows Nest NSW 2065 TEL: (02) 9490 9600 FAX: (02) 94381224 Project Number

200451

DA082S RFI1


1 : 100 @ A1

CAR CANOPY - ROOF PLAN

Project Code Discipline code Drawing Number Issue


Drawing

PNS

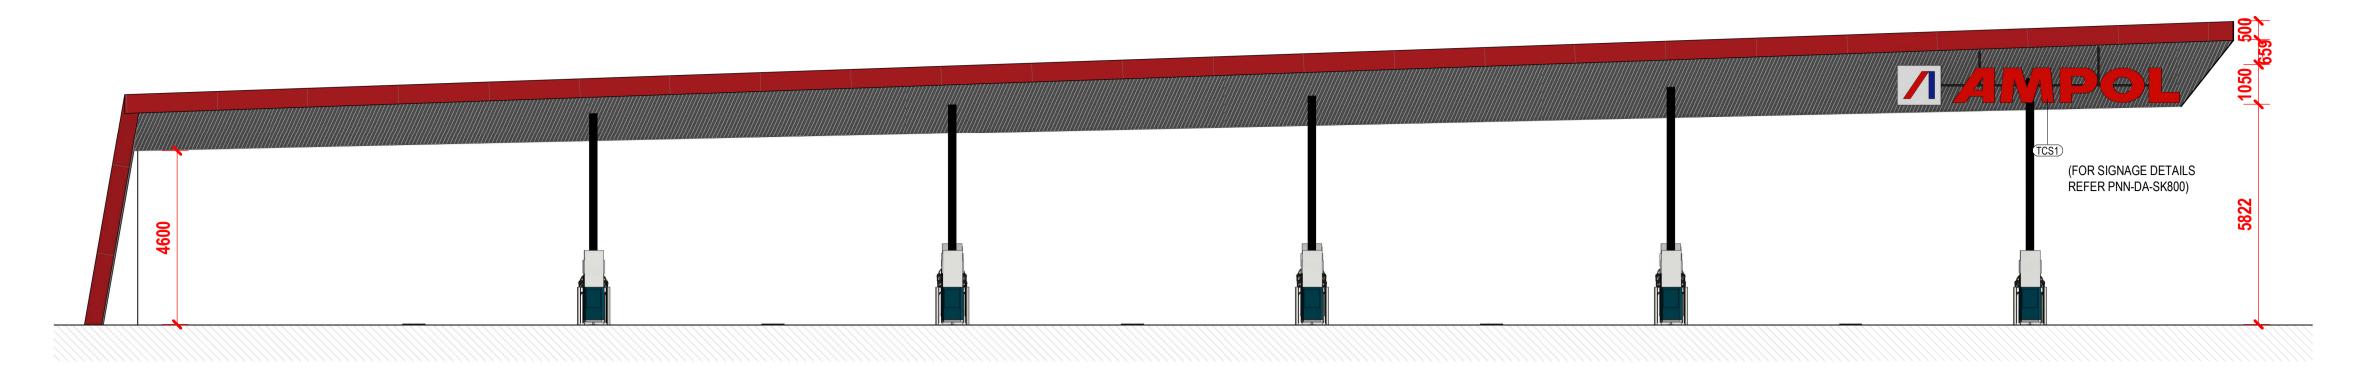



5 NORTH WEAST

1:100 @ A1

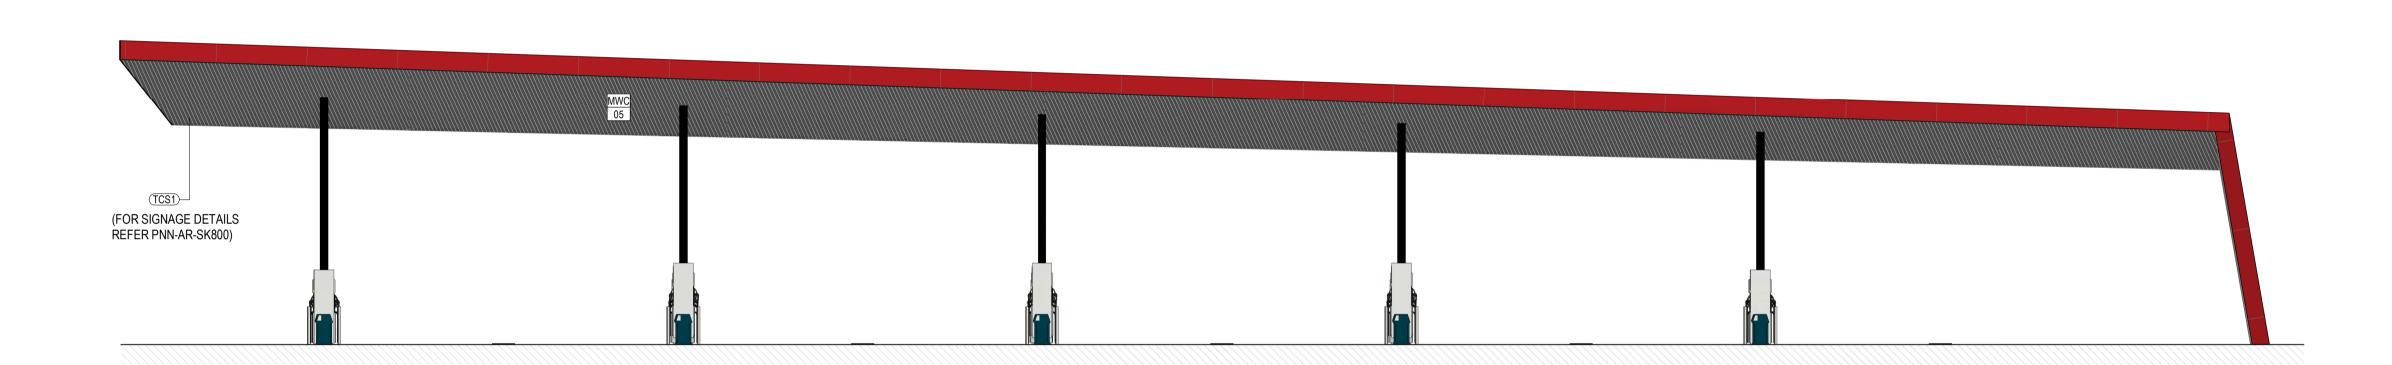

2 SOUTH EAST ELEVATION
DA082S 1:100 @ A1

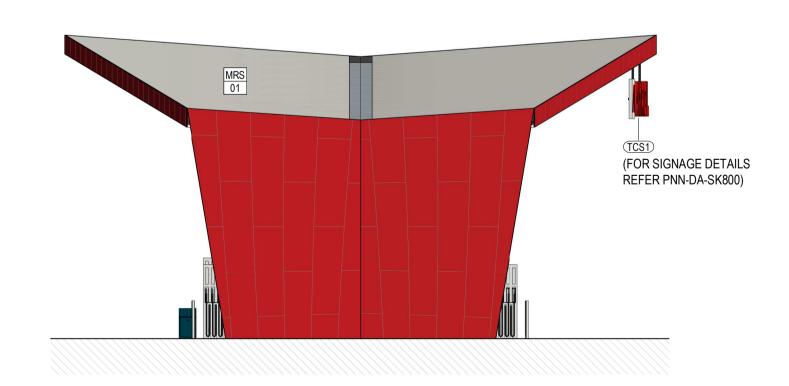

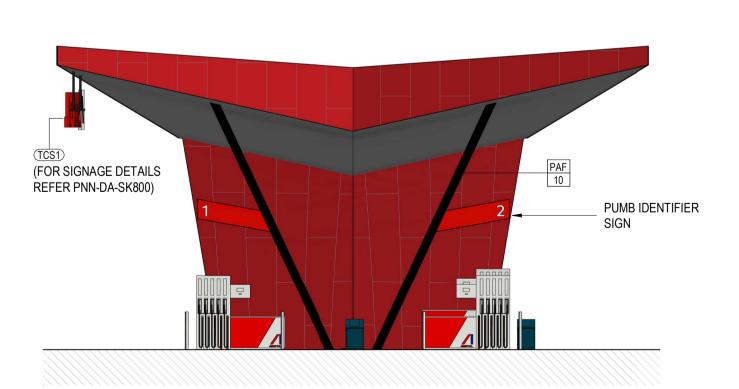


EXTERNAL FINISHES SCHEDULE

CODE	No.	AREA	DESCRIPTION	MANUFACTURER	COLOUR	IMAGE
MRS	01	BUILDING AND CANOPY ROOF	KLIP-LOK 700 HI-STRENGTH SURFMIST	LYSAGHT OR EQUAL	COLORBOND SURFMIST	
MWC	05	CANOPY - SOFFIT	STRAMIT MONOPANEL	STRAMIT OR EQUAL	WHITE	
PAF	10	CANOPY COLUMNS	PAINT FINISH - DULUX 'BLACK'	DULUX OR EQUAL	BLACK	


3 NORTH EAST ELEVATION
DA082S 1:100 @ A1

4 SOUTH WEST ELEVATION
DA082S 1:100 @ A1

			Ī			ABN 34 001 485 436 Clien		Droject			
Revisions			General Notes	Drawing Notes	FOR DA NOT TO BE USED DURING CONSTRUCTION			DEDEVELOPMENT OF LUCUMAN	Scale		Project Number
			Do not scale this drawing. The drawing shows design		NOT TO BE USED DURING CONSTRUCTION	Richmond+Ross		REDEVELOPMENT OF HIGHWAY	1 : 100 @ A1		200451
			intent only. All dimensions to be checked on site prior			Kichmond+Ross		SERVICE CENTRE PHEASANTS NEST			
			to construction or production. Construction details to be confirmed by contractor/manufacturer. This is a			CONSULTING ENGINEERS AND PROJECT LEADERS		(M31) - CAR CANOPY	Drawing		
RFI1	FOR REVISION	06.08.2021 MW BA	computer generated drawing. Do not amend by hand			20 Milloughby Dood Cooper Neet NCW 2005		Location	CAR CANOPY	'- ELEVATIONS	
D2	ISSUE FOR DA	14.04.2021 MW FM	Figure dimensions are to be used. Contact architect for			38 Willoughby Road Crows Nest NSW 2065 TEL: (02) 9490 9600 FAX: (02) 94381224		Location			
D1	ISSUE FOR DA	08.04.2021 MW AC	clarification if dimensions are not clear. All dimensions			1 LL. (02) 3430 3000 1 AA. (02) 3430 1224		M31 HUME HIGHWAY PHEASANTS NEST	Project Code Disc	cipline code Drawing N	Number Issue
CP3	FOR COST PLAN 3	12.07.2021 MW AC	are in millimeters. All discrepancies and omissions on					NSW 2574 - NORTHBOUND	1.10,000.0000 1000		10000
Issue	Description	Date Chk Int	site must be reported to the architect for their comments or approval prior to commencing work.				AMPOL		PNS A	AR DA	A086S RFI1

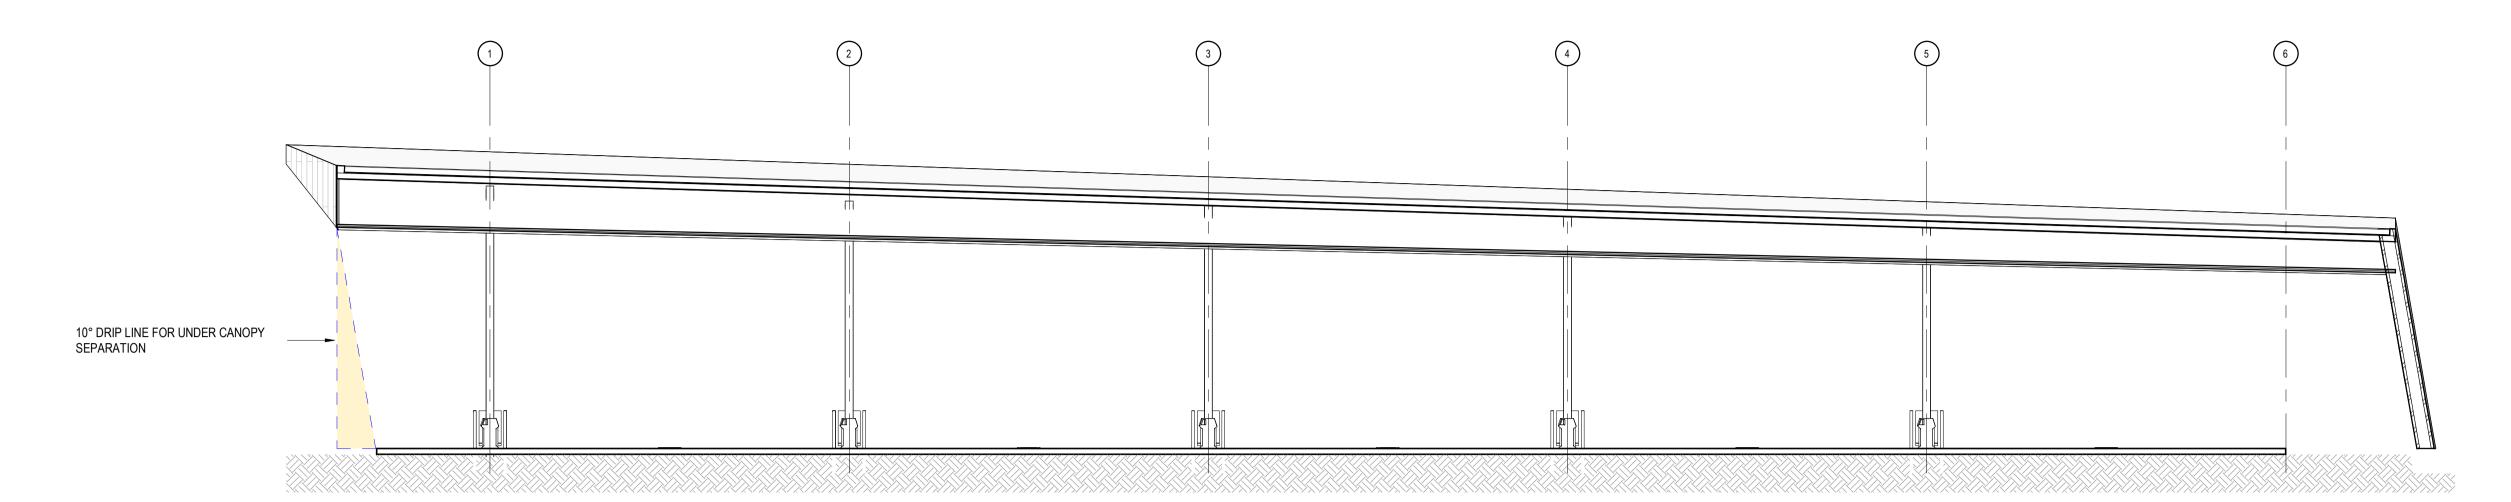


2 CAR CANOPY SECTION 01 1:100@A1

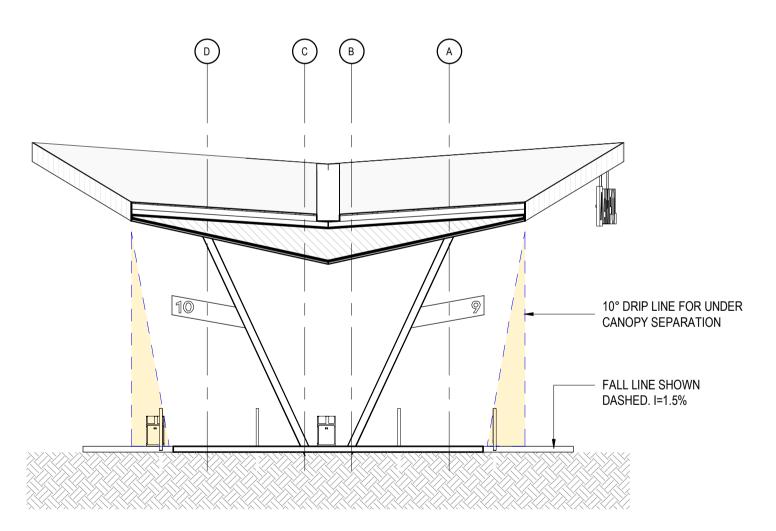

1 CAR CANOPY SECTION 02 1:100@A1

Revision	sions	General Notes Drawing Notes	EOP DA	ABN 34 001 485 436 Client	Project	Scale	Project Number
		Do not scale this drawing. The drawing shows design	FOR DA NOT TO BE USED DURING CONSTRUCTION	Richmond+Ross /	REDEVELOPMENT OF HIGHWAY SERVICE CENTRE PHEASANTS NEST	1 : 100 @ A1	200451
DEM	to provide the second s	to construction or production. Construction details to be confirmed by contractor/manufacturer. This is a		CONSULTING ENGINEERS AND PROJECT LEADERS	(M31) - CAR CANOPY	Drawing	
RFI1 D2	ISSUE FOR DA 14.04.2021 MW FM	computer generated drawing. Do not amend by hand. Figure dimensions are to be used. Contact architect for		38 Willoughby Road Crows Nest NSW 2065 TEL: (02) 9490 9600 FAX: (02) 94381224	Location	CAR CANOPY- SECTIONS	
CP3		clarification if dimensions are not clear. All dimensions are in millimeters. All discrepancies and omissions on			M31 HUME HIGHWAY PHEASANTS NEST NSW 2574 - NORTHBOUND	Project Code Discipline code Drawing	g Number Issue
Issue		site must be reported to the architect for their comments or approval prior to commencing work.		AMPOL		PNS AR DA	A087S RFI1

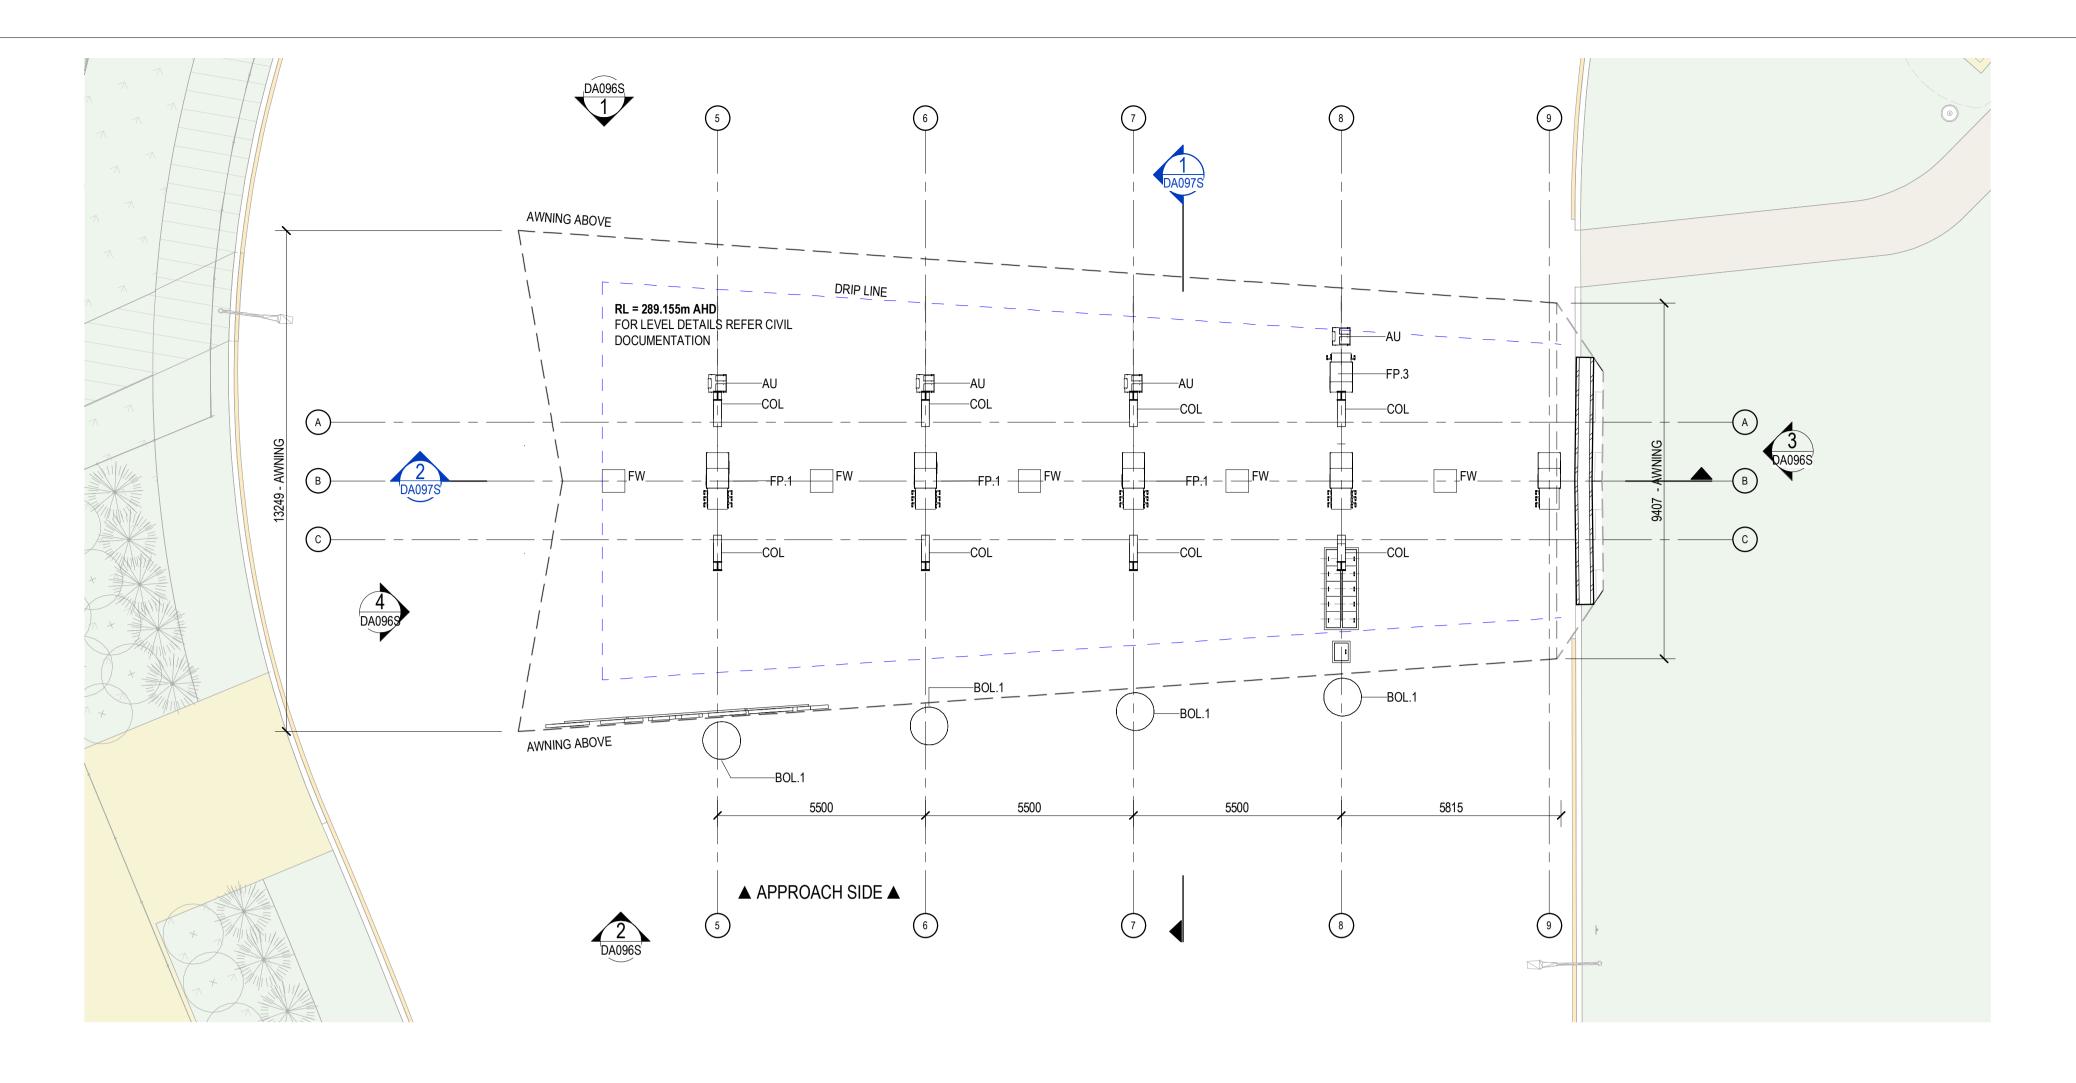



LEGEND:

BOL.1 CONCRETE BOLLARD, ROUND: 600∅ x 1400 HIGH AFFL

COL ANGLUAR CANOPY COLUMNS

DRIVEWAY AMENITIES UNIT (TOWEL DISPENSER, WASTE BIN ETC)

FP.1 FUEL PUMP TYPE A (REFER OTHERS)

FP.2 FUEL PUMP TYPE B (REFER OTHERS)

FP.3 FUEL PUMP TYPE C (REFER OTHERS)

FW FLOOR WASTE POINT

RFI1	FOR REVISION	
D2	ISSUE FOR DA	
D1	ISSUE FOR DA	
CP3	FOR COST PLAN 3	

Description

Revisions

General Notes Do not scale this drawing. The drawing shows design intent only. All dimensions to be checked on site prior to construction or production. Construction details to be confirmed by contractor/manufacturer. This is a computer generated drawing. Do not amend by hand. Figure dimensions are to be used. Contact architect for clarification if dimensions are not clear. All dimensions are in millimeters. All discrepancies and omissions on site must be reported to the architect for their

comments or approval prior to commencing work.

06.08.2021

14.04.2021

08.04.2021

12.07.2021

Date

Drawing Notes





Client	
	AMPOL

Project
REDEVELOPMENT OF HIGHWAY
SERVICE CENTRE PHEASANTS NEST
(M31) - TRUCK CANOPY
Location


NSW 2574 - NORTHBOUND

(M31) - TRUCK CANOPY	Drawing HEAVY VEHICLE CANOPY- GENERAL
Location	ARRANGEMENT
M31 HUME HIGHWAY PHEASANTS NEST	Project Code Discipline code Drawing Number I

1 : 100 @ A1

Project Code	Discipline code	Drawing Number	Issue
PNS	AR	DA091S	RFI

Project Number

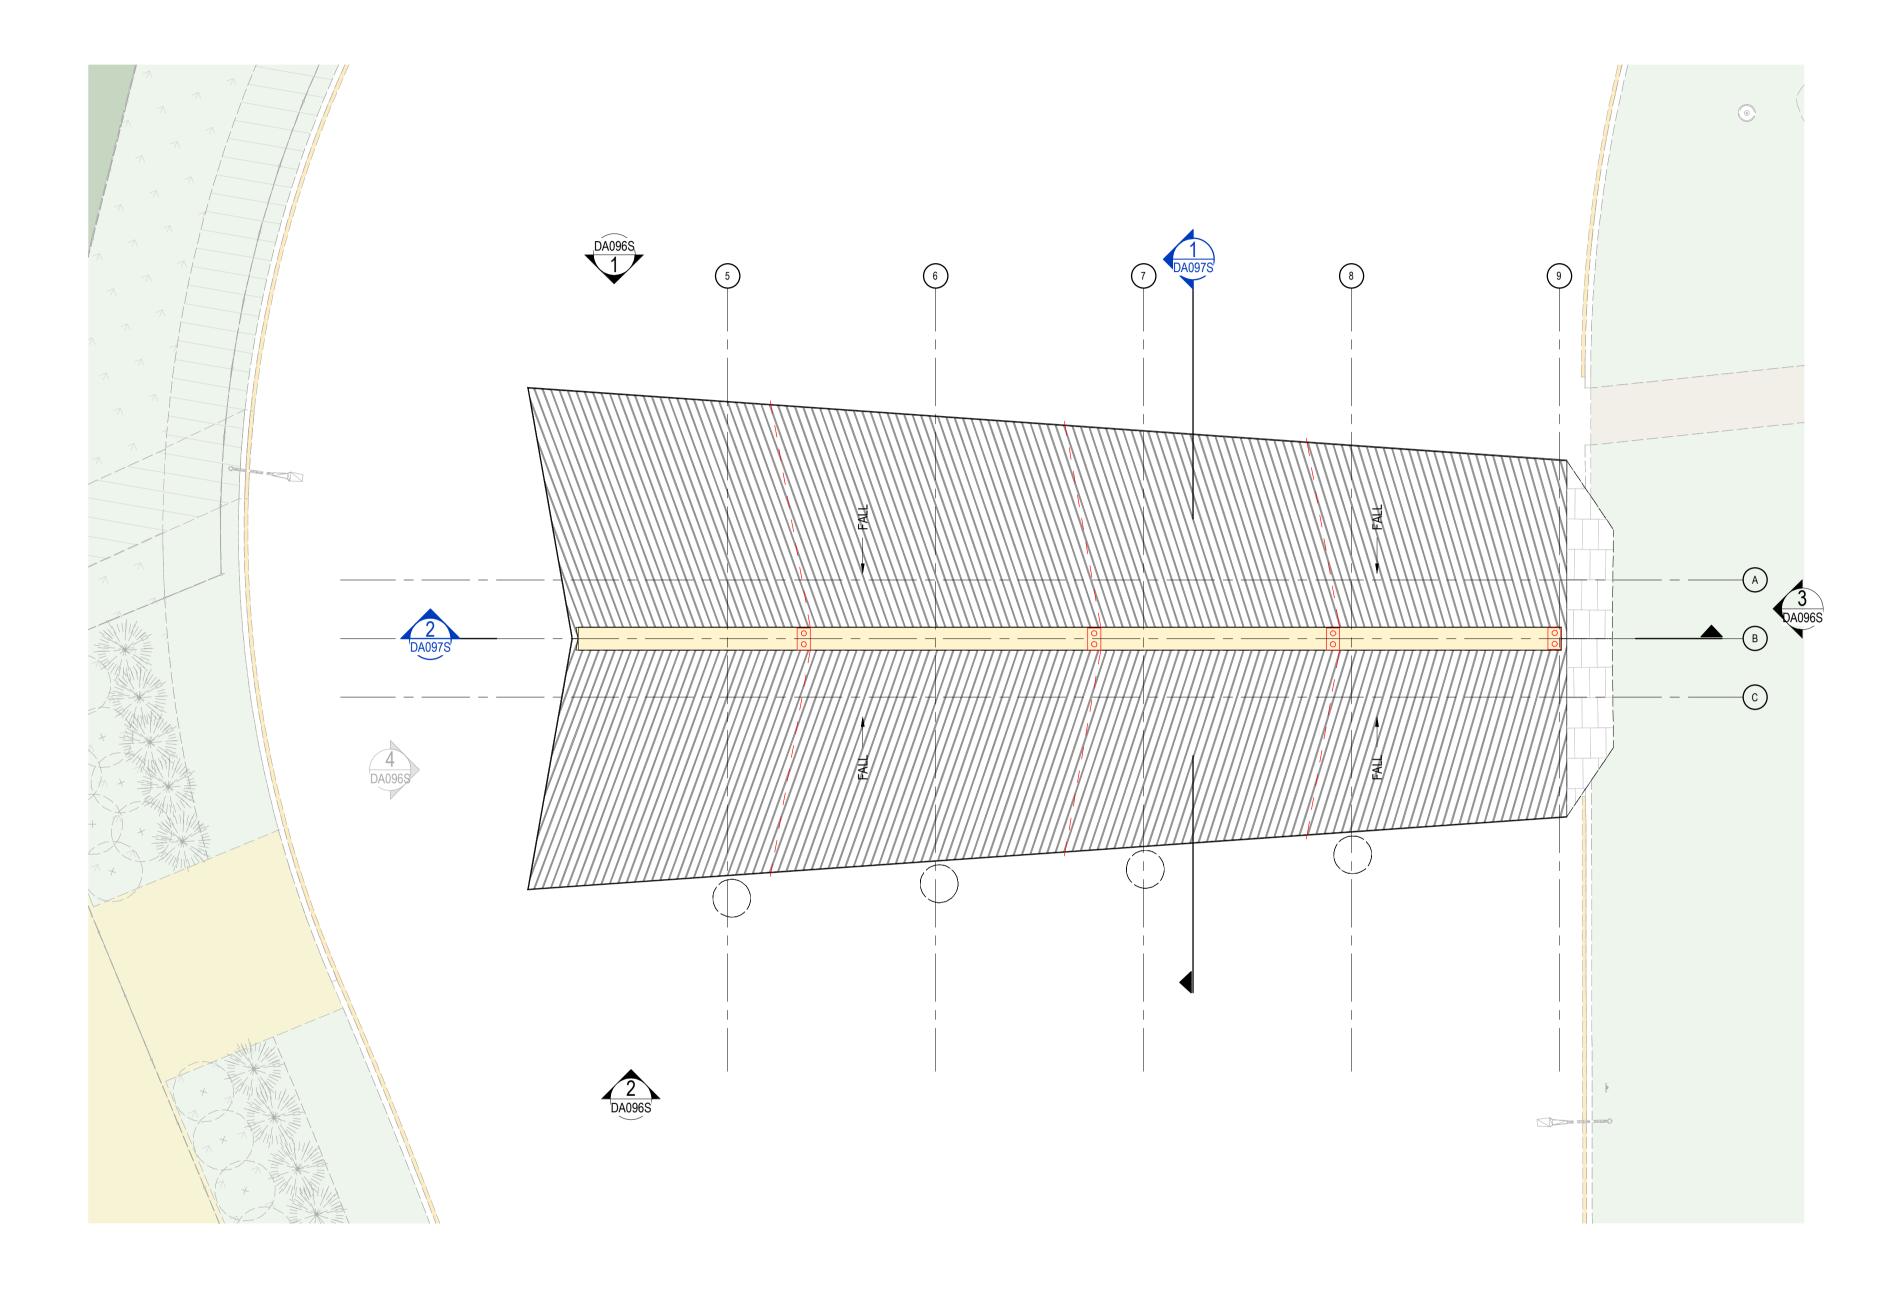


1 ROOF PLAN
1:100@A1

LEGEND:


SIPHONIC HEAD AND PIPEWORK

BOX GUTTER

Project Number Revisions **Drawing Notes** General Notes FOR DA
NOT TO BE USED DURING CONSTRUCTION REDEVELOPMENT OF HIGHWAY Richmond+Ross consulting engineers and project leaders 1 : 100 @ A1 200451 Do not scale this drawing. The drawing shows design intent only. All dimensions to be checked on site prior to construction or production. Construction details to be SERVICE CENTRE PHEASANTS NEST (M31) - TRUCK CANOPY Drawing confirmed by contractor/manufacturer. This is a FOR REVISION HEAVY VEHICLE CANOPY- ROOF PLAN 06.08.2021 MW BA computer generated drawing. Do not amend by hand. 38 Willoughby Road Crows Nest NSW 2065 TEL: (02) 9490 9600 FAX: (02) 94381224 14.04.2021 MW BA ISSUE FOR DA Figure dimensions are to be used. Contact architect for M31 HUME HIGHWAY PHEASANTS NEST ISSUE FOR DA 08.04.2021 MW AC clarification if dimensions are not clear. All dimensions Project Code Discipline code Drawing Number Issue 12.07.2021 CP3 FOR COST PLAN 3 NSW 2574 - NORTHBOUND are in millimeters. All discrepancies and omissions on **AMPOL** DA092S RFI1 PNS site must be reported to the architect for their Description Date Chk Int comments or approval prior to commencing work.

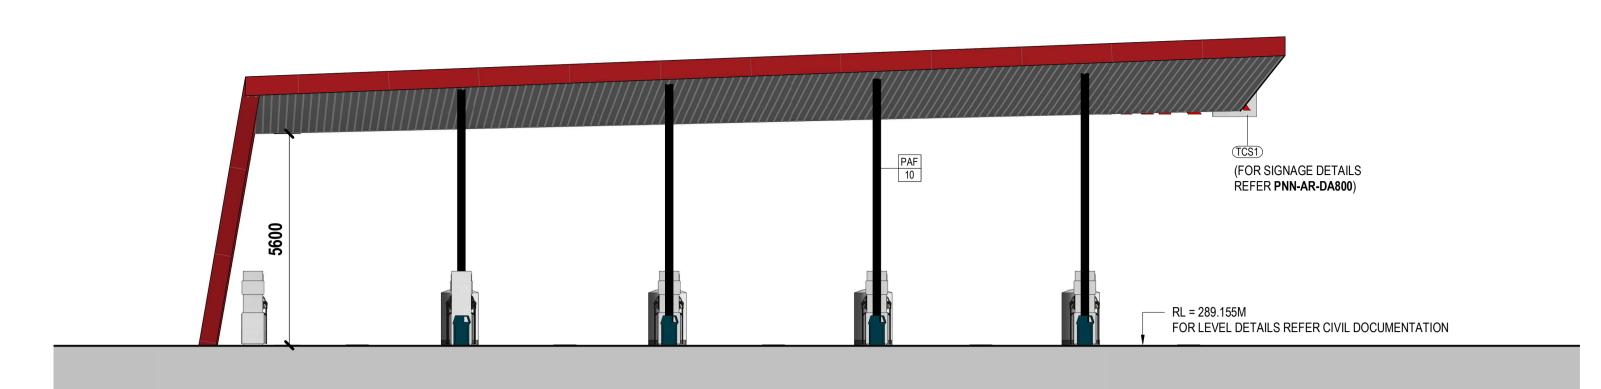


SOUTH EAST ELEVATION
1:100@A1

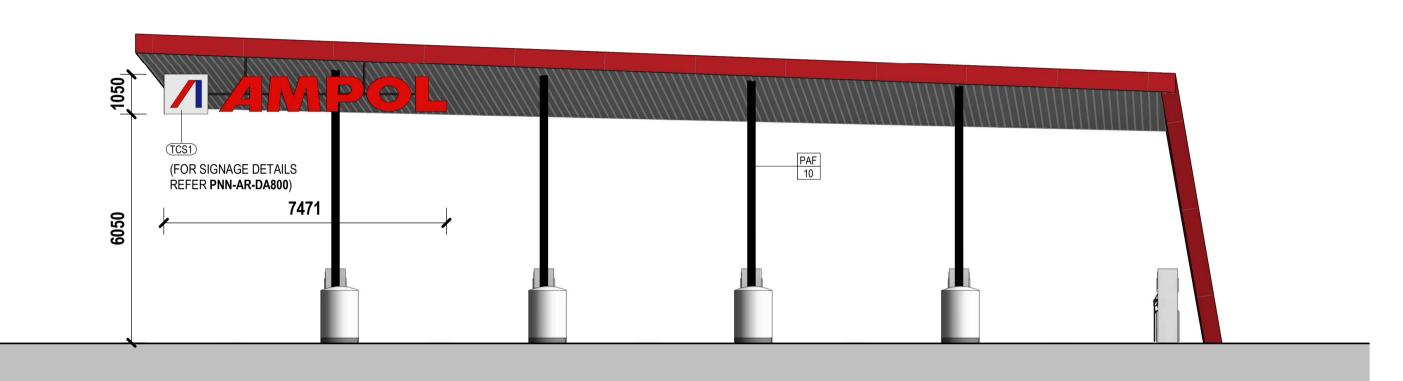

NORTH WEST ELEVATION 1:100 @ A1





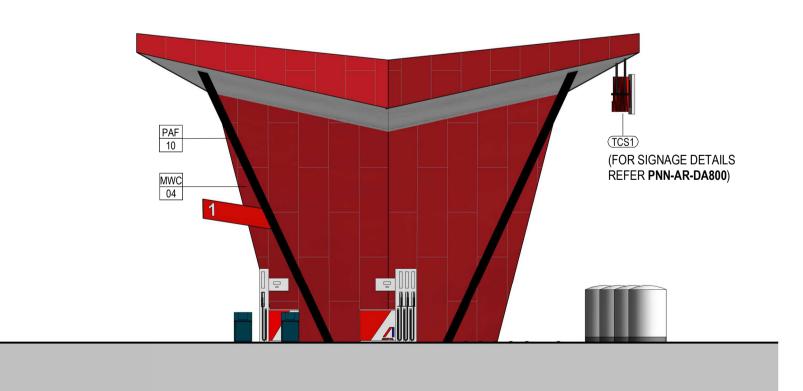


4 NORTH WEST ELEVATION
1:100 @ A1


EXTERNAL FINISHES SCHEDULE

CODE	No.	AREA	DESCRIPTION	MANUFACTURER	COLOUR	IMAGE
MRS	01	BUILDING AND CANOPY ROOF	KLIP-LOK 700 HI-STRENGTH SURFMIST	LYSAGHT OR EQUAL	COLORBOND SURFMIST	
MWC	04	CANOPY - FASCIA & REAR WAL	AODELI 'ORIENT RED' METALLIC	AODELI OR EQUAL	ORIENT RED	
MWC	05	CANOPY - SOFFIT	STRAMIT MONOPANEL	STRAMIT OR EQUAL	WHITE	
PAF	10	CANOPY COLUMNS	PAINT FINISH - DULUX 'BLACK'	DULUX OR EQUAL	BLACK	

Revisions				General Notes	Drawing Notes	FOR DA	ABN 34 001 485 436 C	ent	Project	Scale	Project Number
				Do not scale this drawing. The drawing shows design		FOR DA NOT TO BE USED DURING CONSTRUCTION	Richmond+Ross		REDEVELOPMENT OF HIGHWAY SERVICE CENTRE PHEASANTS NEST	1 : 100 @ A1	200451
				to construction or production. Construction details to be			CONSULTING ENGINEERS AND PROJECT LEADERS		(M31) - TRUCK CANOPY	Drawing	
RFI1	FOR REVISION	06.08.2021	MW BA	computer generated drawing. Do not amend by hand.			38 Willoughby Road Crows Nest NSW 2065		Location	HEAVY VEHICLE CA	ANOPY ELEVATIONS
D2	ISSUE FOR DA ISSUE FOR DA	14.04.2021 08.04.2021	MW BA MW AC	Figure dimensions are to be used. Contact architect for			TEL: (02) 9490 9600 FAX: (02) 94381224		M24 LILIME LIICLIMAN DUEACANTO NECT		
CP3	FOR COST PLAN 3	12.07.2021	MW AC	clarification if dimensions are not clear. All dimensions					M31 HUME HIGHWAY PHEASANTS NEST	Project Code Discipline cor	de Drawing Number Issue
Issue	Description		Chk Int	site must be reported to the architect for their comments or approval prior to commencing work.				AMPOL	NSW 2574 - NORTHBOUND	PNS AR	DA096S RFI1

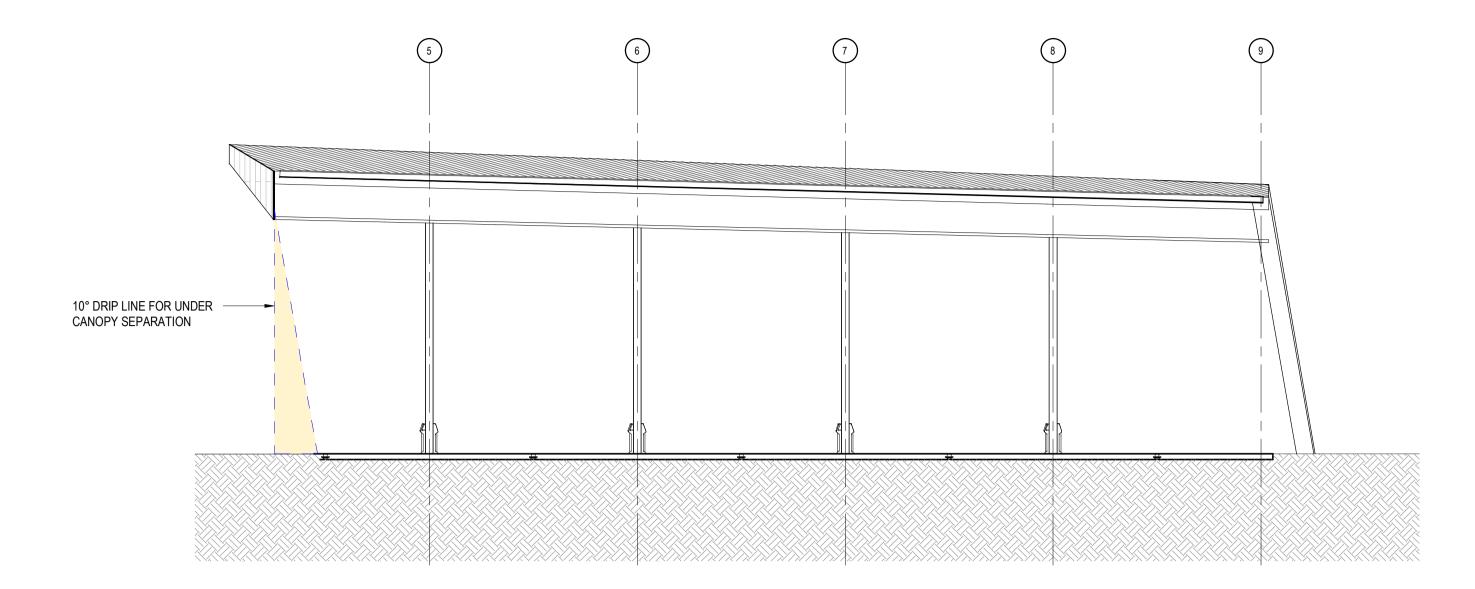

2 TRUCK CANOPY SECTION 1:100@A1

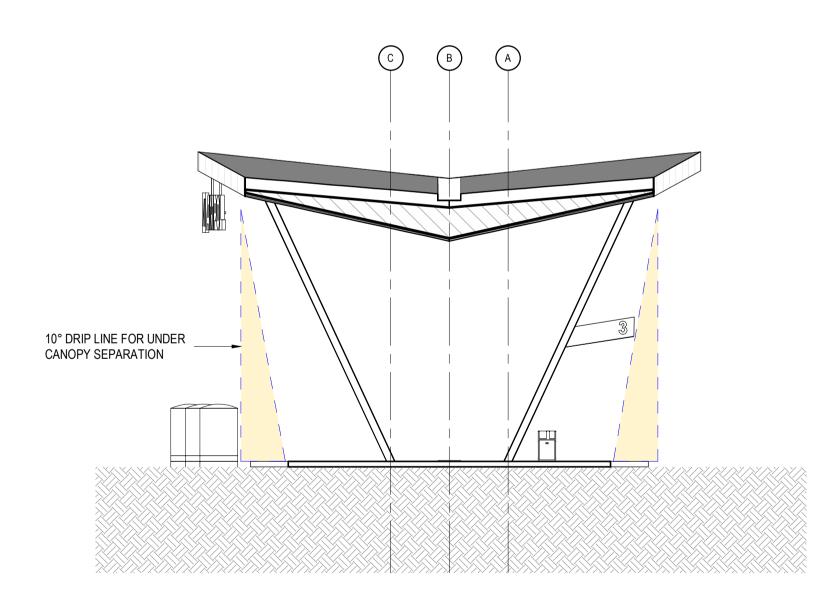

TRUCK CANOPY SECTION
1:100 @ A1

Revisions

FOR REVISION 06.08.2021 MW BA 14.04.2021 MW BA ISSUE FOR DA ISSUE FOR DA 08.04.2021 MW AC CP3 FOR COST PLAN 3 12.07.2021 Date Description Chk Int

Do not scale this drawing. The drawing shows design intent only. All dimensions to be checked on site prior to construction or production. Construction details to be confirmed by contractor/manufacturer. This is a computer generated drawing. Do not amend by hand. Figure dimensions are to be used. Contact architect for clarification if dimensions are not clear. All dimensions are in millimeters. All discrepancies and omissions on site must be reported to the architect for their comments or approval prior to commencing work.

Drawing Notes

General Notes

FOR DA
NOT TO BE USED DURING CONSTRUCTION Richmond+Ross consulting engineers and project leaders 38 Willoughby Road Crows Nest NSW 2065 TEL: (02) 9490 9600 FAX: (02) 94381224

	AMPOL
Ross ect leaders	
ABN 34 001 485 436	Client


Project
REDEVELOPMENT OF HIGHWAY
SERVICE CENTRE PHEASANTS NEST
(M31) - TRUCK CANOPY
Location


M31 HUME HIGHWAY PHEASANTS NEST Project Code Discipline code Drawing Number Issue NSW 2574 - NORTHBOUND


Scale	Project Number
1 : 100 @ A1	200451
Drawing	
HEAVY VEHICLE CANOR	PY- SECTIONS

DA097S RFI1

PNS AR

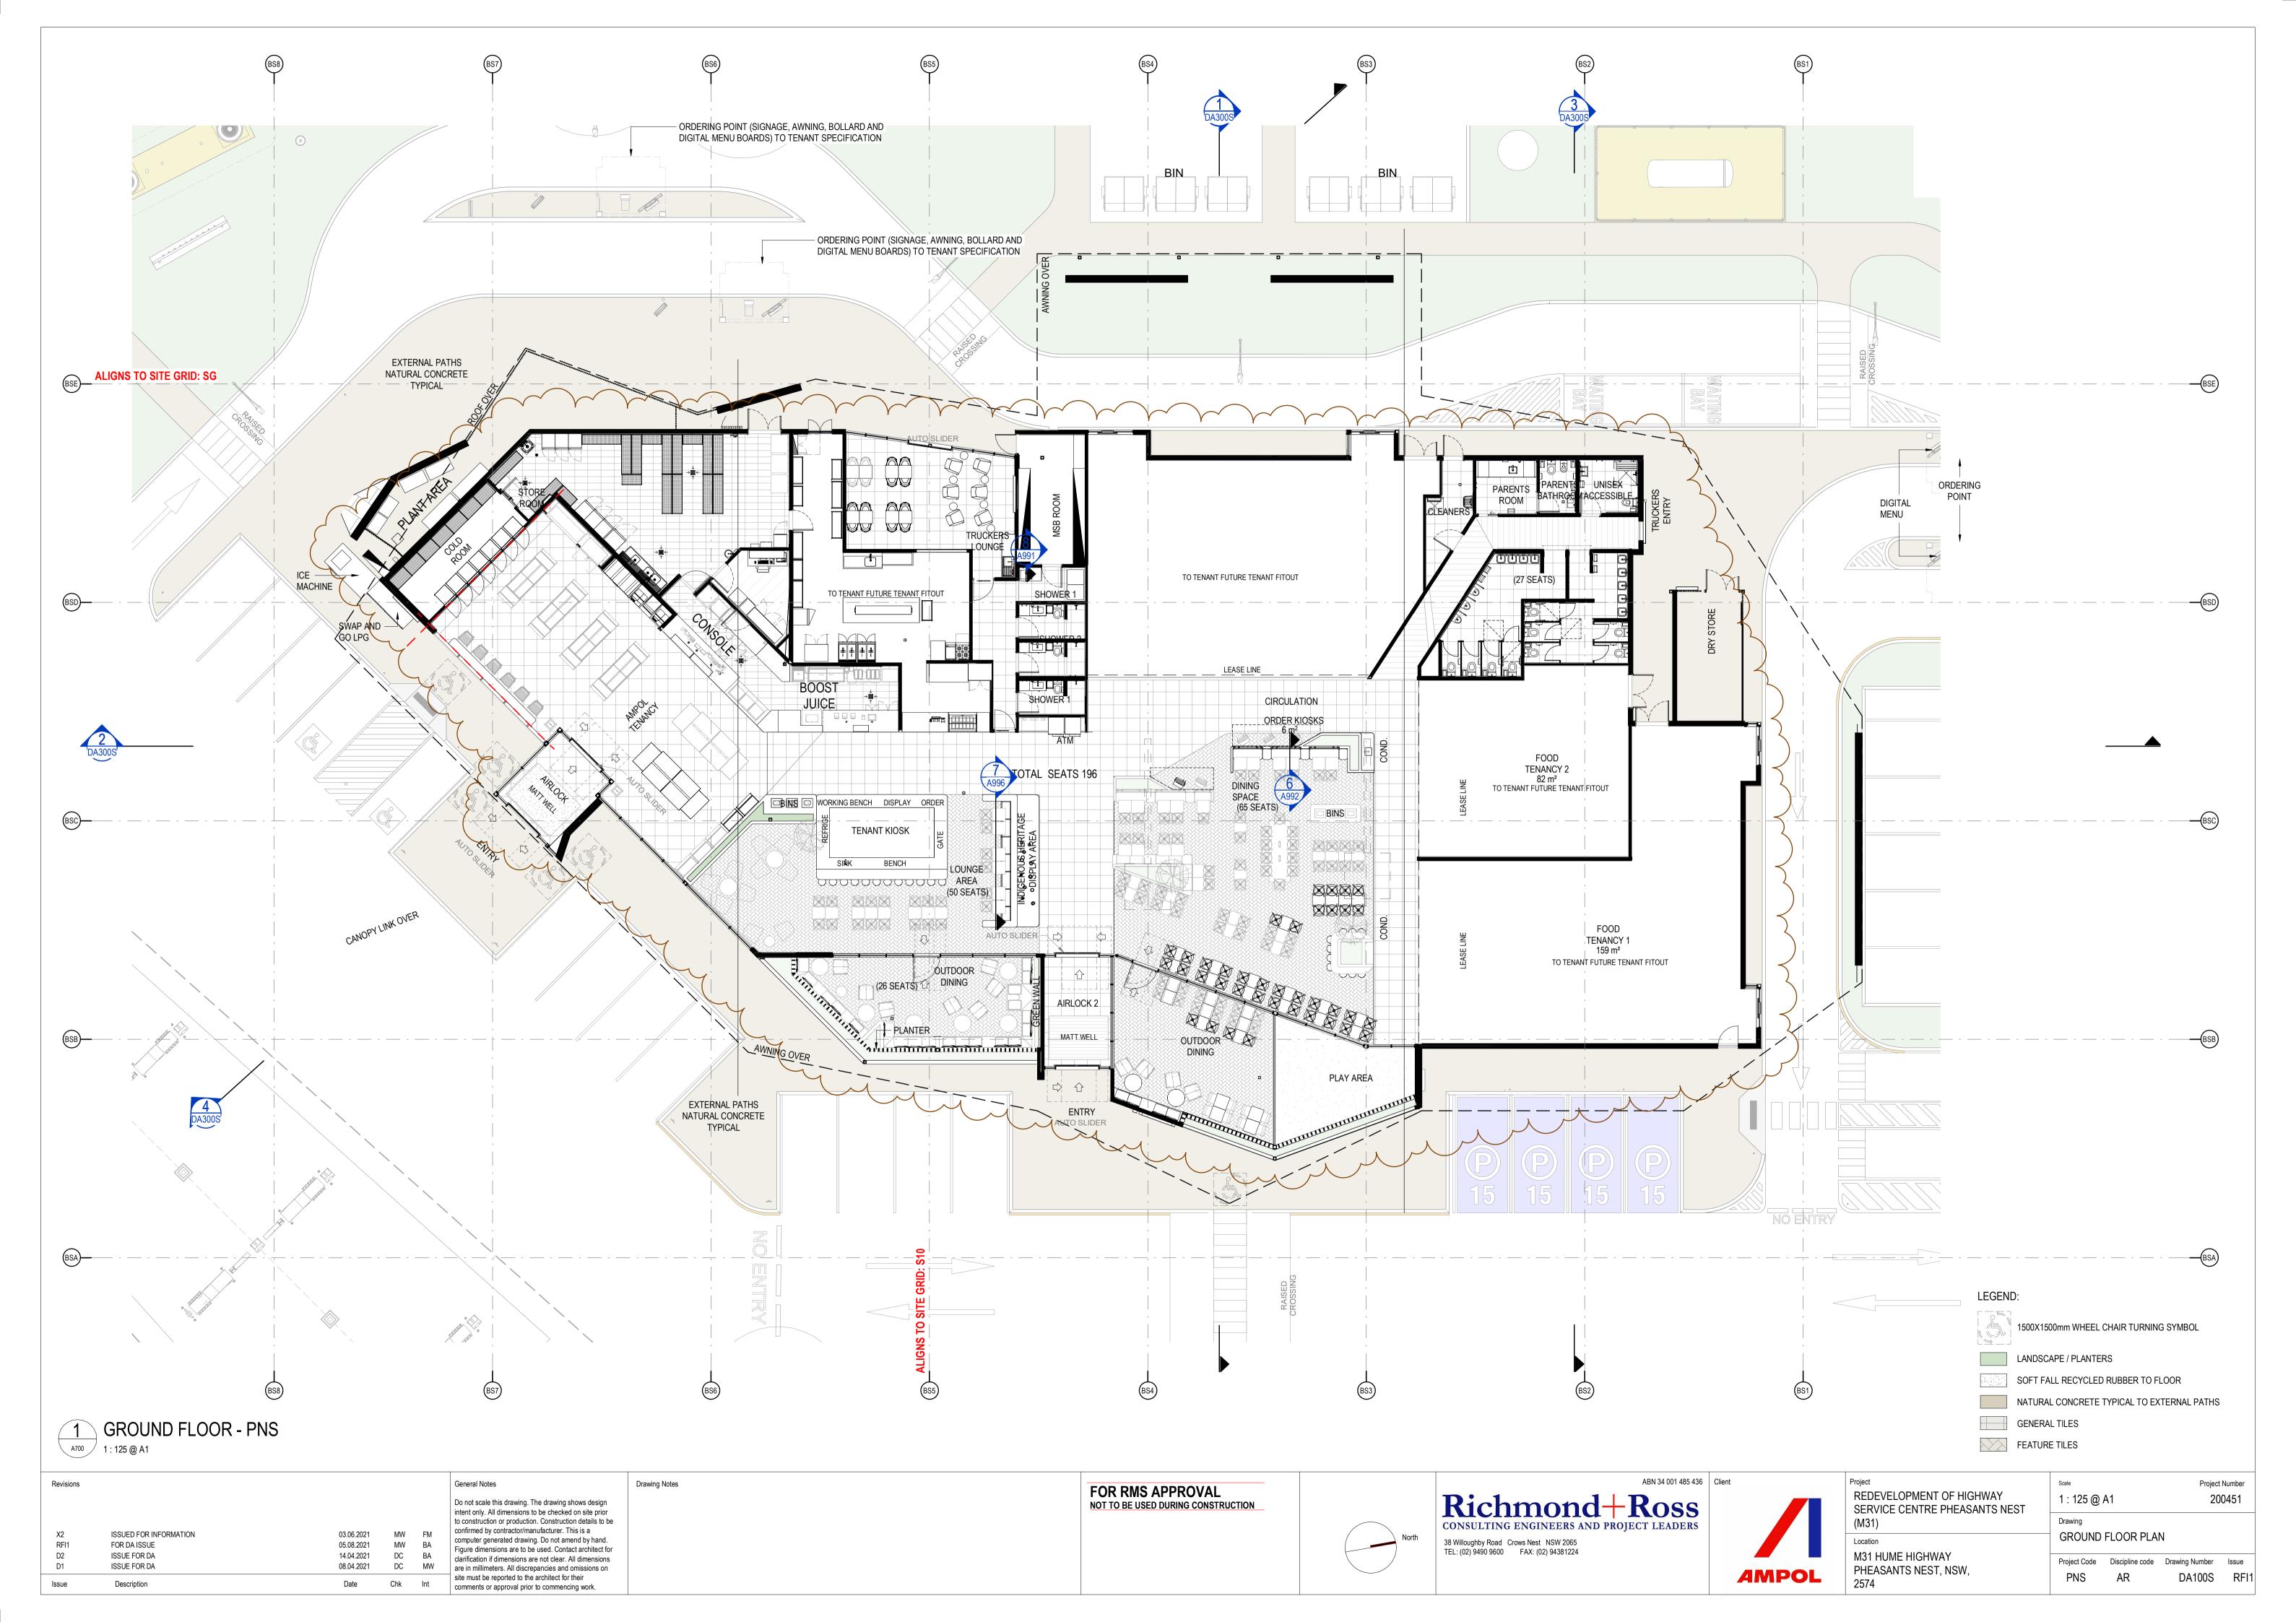

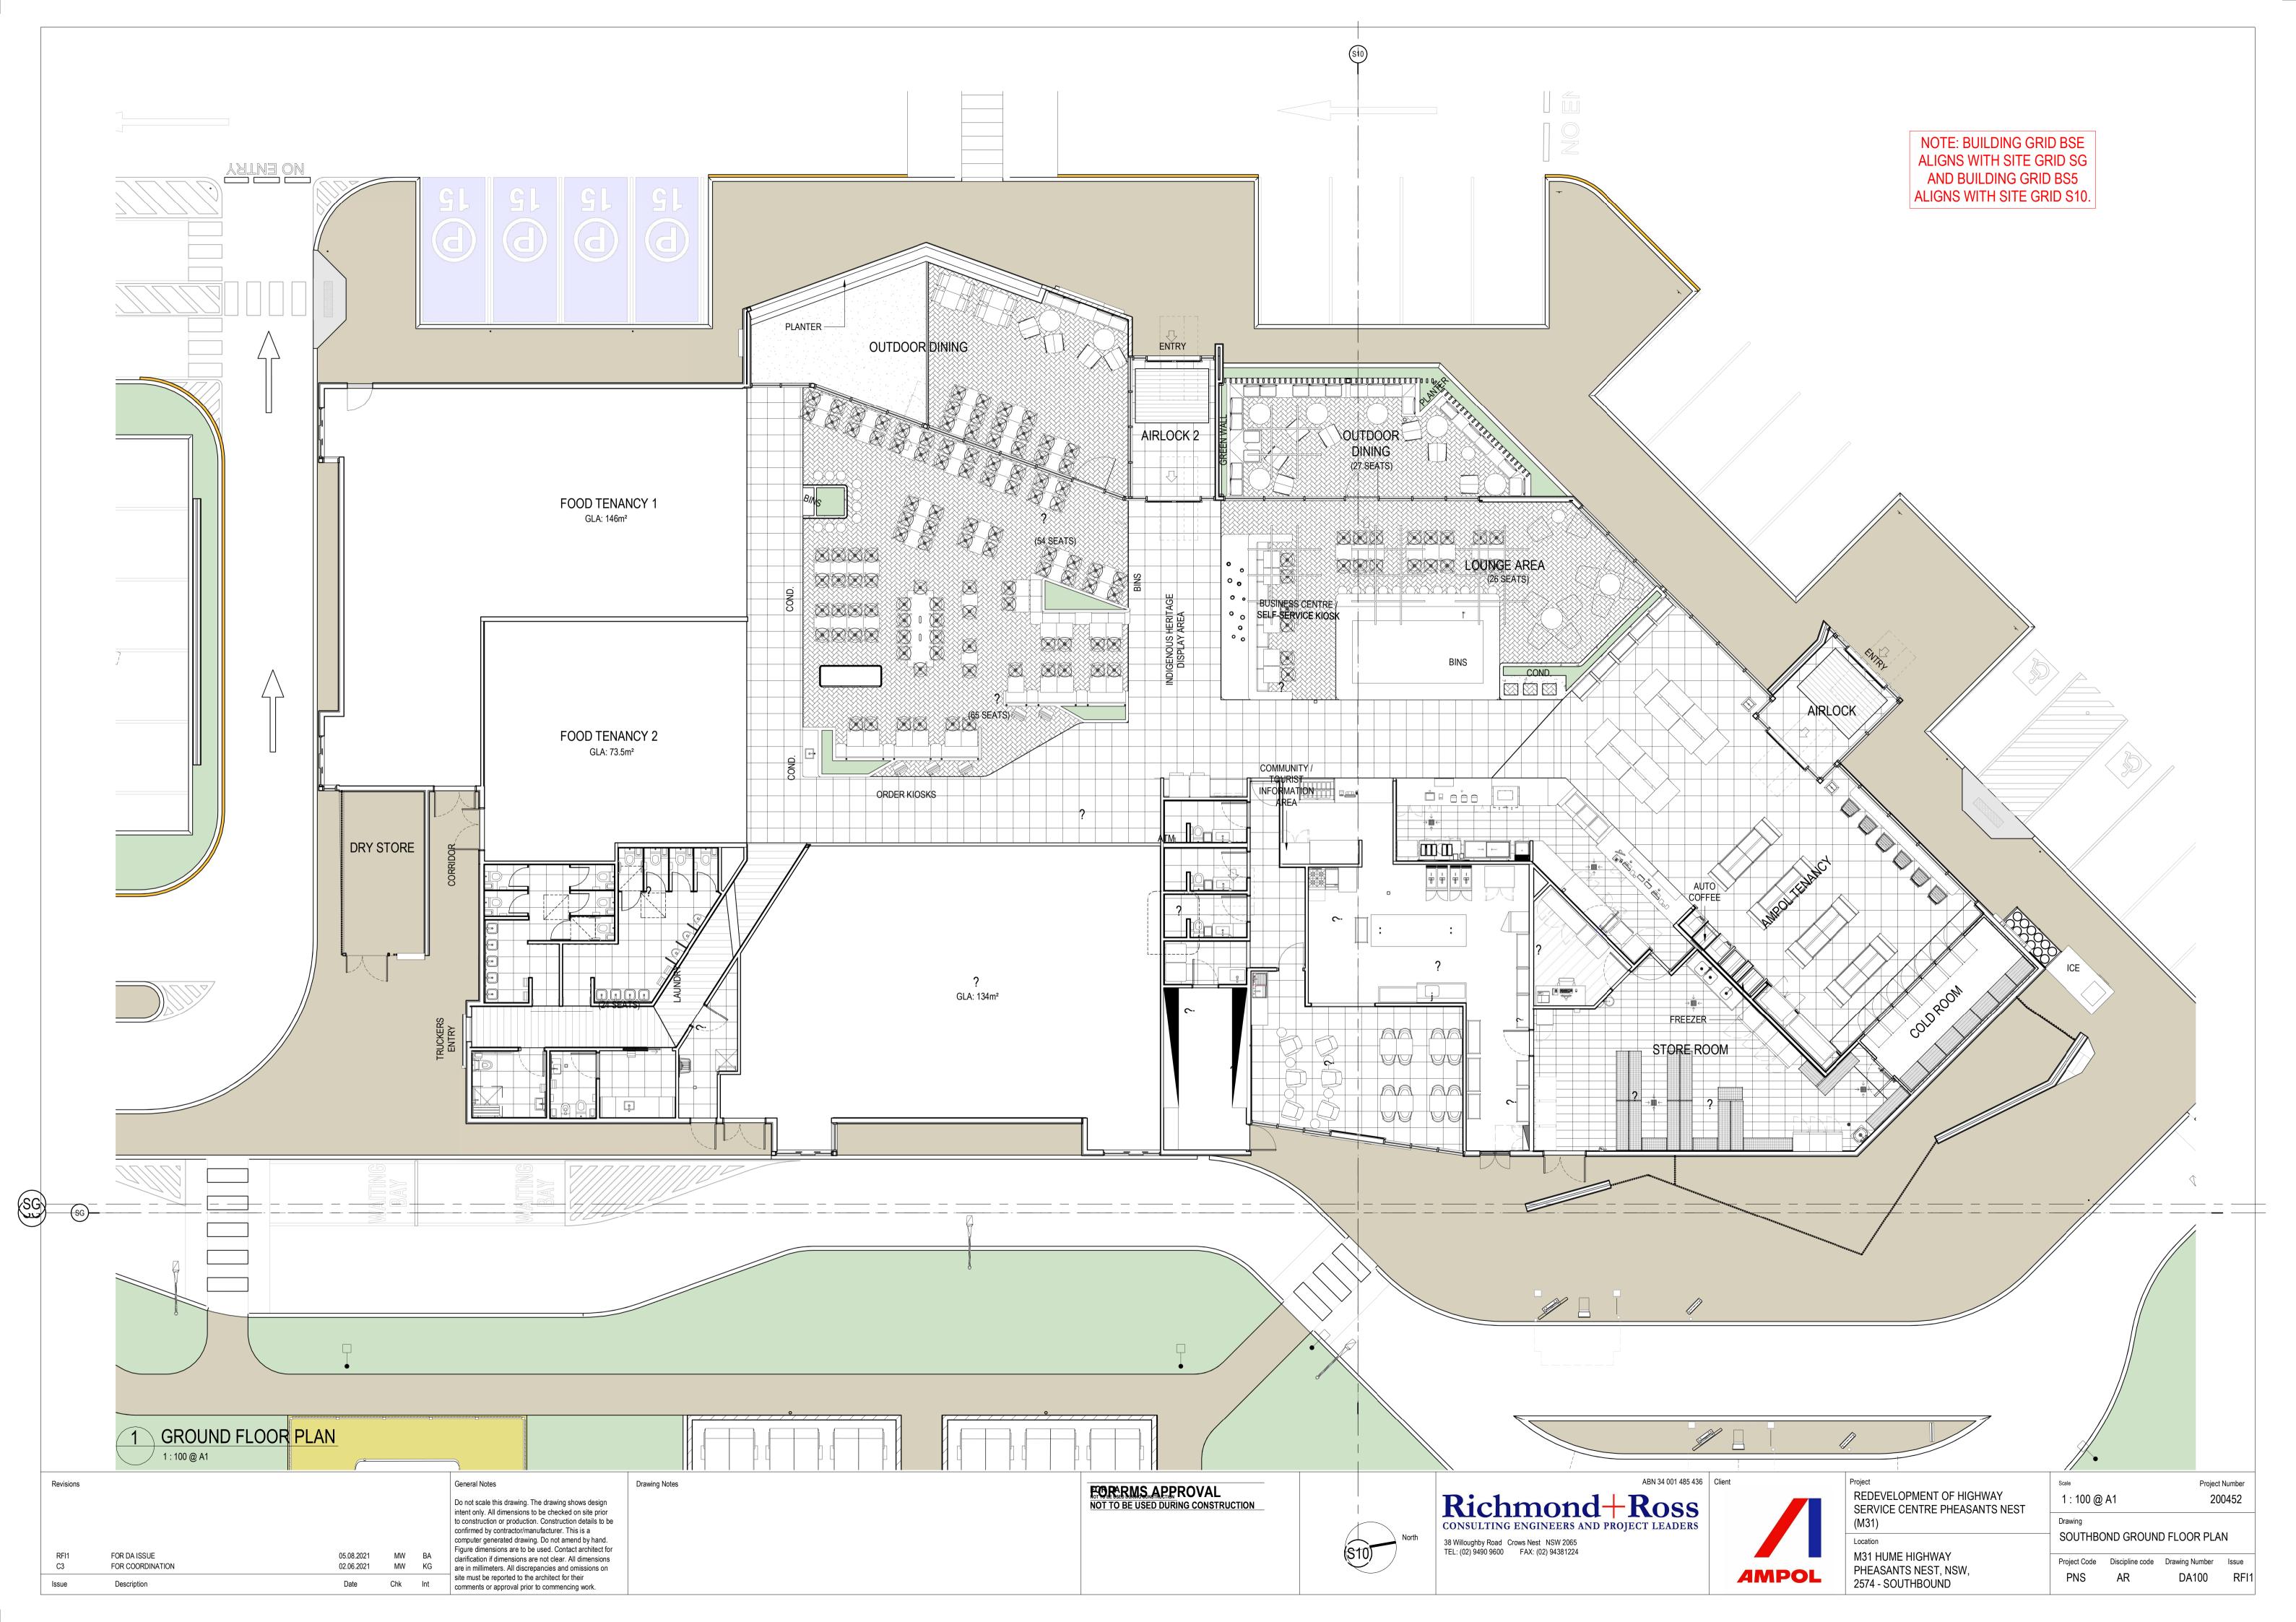

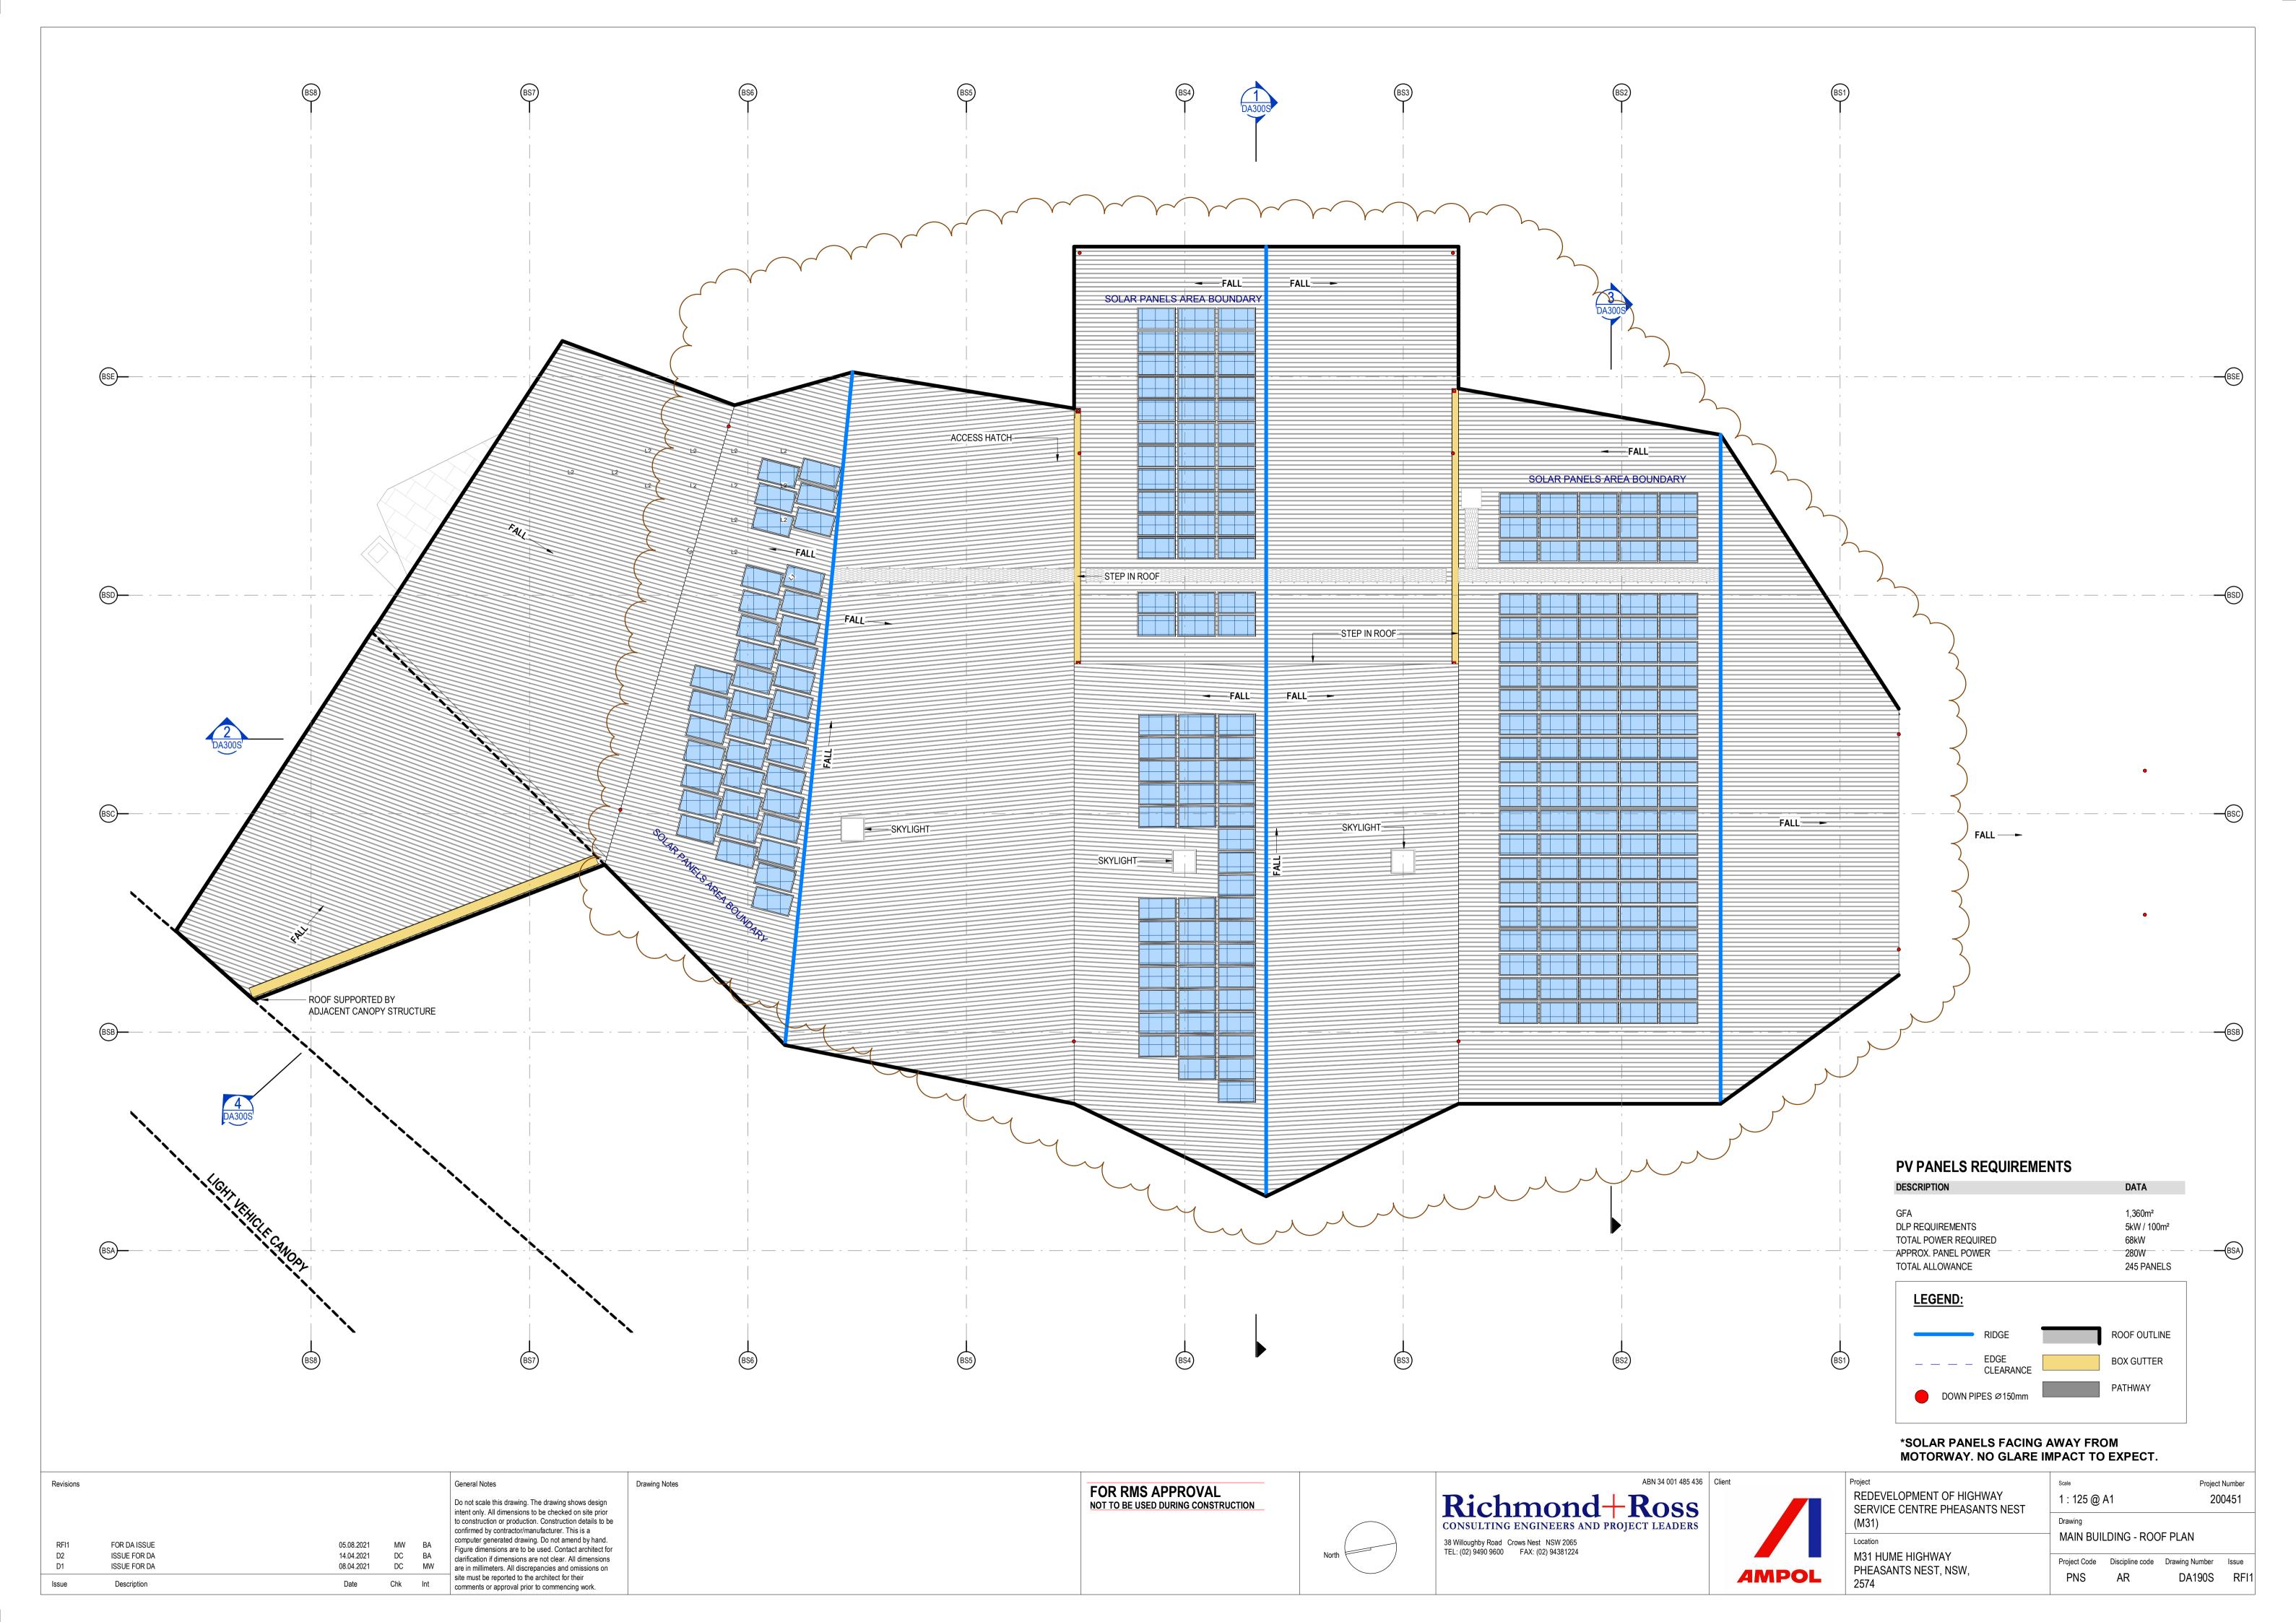



CODE	TYPE	MANUFACTURER	COLOUR	IMAGE	Material: Material Area of Spec
AWC	01	AODELI OR EQUAL	NATURAL ZINC	13 18 1 1 1 1 1 1 1 1 1 1 1 1 1 1 1 1 1	EXTERNAL
BAT	01	SCULPFORM OR EQUAL	SPOTTED GUM		EXTERNAL
√				MHHAIIIIMHY	
BAT	02	SCULPFÖRM OR EQUAL	SPOTTED GUM		EXTERNAL
BAT	04	SCULPFORM OR EQUAL	SPOTTED GUM		EXTERNAL
FC ^	02	EXOTEC OR EQUAL	CONCRETE LOOK EXOTEC		EXTERNAL
GLA	01	TBC	CLEAR/TRANSPARENT		EXTERNAL
MRS	01	LYSAGHT OR EQUAL	COLORBOND SURFMIST		EXTERNAL
MTL	01	TBC	MATT BLACK POWDERCOATED FINISH		EXTERNAL
MTL	03	TBC	DARK GREY		EXTERNAL
MWC	02	AODELI OR EQUAL	NATURAL ZINC		EXTERNAL
PAF	01	DULUX OR EQUAL	PAINT FINISH - WAYWAR		EXTERNAL
PAF	02	DULUX OR EQUAL	DARK WARM GREY		EXTERNAL
TL	P 6	AUSTRAL OR EQUAL	GREY CASHMERE		EXTERNAL

08.04.2021 DC MW

Chk Int

Date

are in millimeters. All discrepancies and omissions on site must be reported to the architect for their comments or approval prior to commencing work.

ISSUE FOR DA

Description

Drawing Notes Revisions General Notes FOR RMS APPROVAL NOT TO BE USED DURING CONSTRUCTION Richmond+Ross consulting engineers and project leaders Do not scale this drawing. The drawing shows design intent only. All dimensions to be checked on site prior to construction or production. Construction details to be confirmed by contractor/manufacturer. This is a computer generated drawing. Do not amend by hand. Figure dimensions are to be used. Contact architect for clarification if dimensions are not clear. All dimensions 38 Willoughby Road Crows Nest NSW 2065 TEL: (02) 9490 9600 FAX: (02) 94381224 FOR DA ISSUE 05.08.2021 MW BA ISSUE FOR DA 14.04.2021 DC BA clarification if dimensions are not clear. All dimensions



Project REDEVELOPMENT OF HIGHWAY SERVICE CENTRE PHEASANTS (M31)
Location


PHEASANTS NEST, NSW, 2574

Project	Scale
REDEVELOPMENT OF HIGHWAY SERVICE CENTRE PHEASANTS NEST	@ A
(M31)	Drawing
Location	EXTE
M31 HUME HIGHWAY	Project C

NTO NEOT	Drawing EXTERNA	L MATERIAL	S SCHEDULE	
	Project Code	Discipline code	Drawing Number	Issue
	PNS	AR	DA201S	RFI1

Project Number



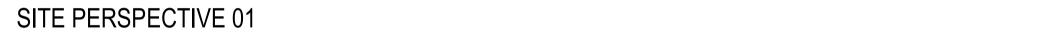



SITE PERSPECTIVE 02



SITE PERSPECTIVE 03



SITE PERSPECTIVE 04

05.08.2021 14.04.2021 FOR DA ISSUE DA ISSUE DA ISSUE 08.04.2021 FOR COORDINATION 02.06.2021 Description

Do not scale this drawing. The drawing shows design intent only. All dimensions to be checked on site prior to construction or production. Construction details to be confirmed by contractor/manufacturer. This is a computer generated drawing. Do not amend by hand. Figure dimensions are to be used. Contact architect for clarification if dimensions are not clear. All dimensions are in millimeters. All discrepancies and omissions on are in millimeters. All discrepancies and omissions on site must be reported to the architect for their

comments or approval prior to commencing work.

General Notes

Drawing Notes

FOR DA
NOT TO BE USED DURING CONSTRUCTION

ABN 34 001 485 436 Clien Richmond+Ross consulting engineers and project leaders 38 Willoughby Road Crows Nest NSW 2065 TEL: (02) 9490 9600 FAX: (02) 94381224

REDEVELOPMENT OF HIGHWAY SERVICE CENTRE PHEASANTS NEST


Drawing MAIN BUILDING PERSPECTIVES


1:1@A1

M31 HUME HIGHWAY PHEASANTS NEST, NSW, 2574 - SOUTHBOUND

Project Code Discipline code Drawing Number Issue DA202S RFI1

Project Number

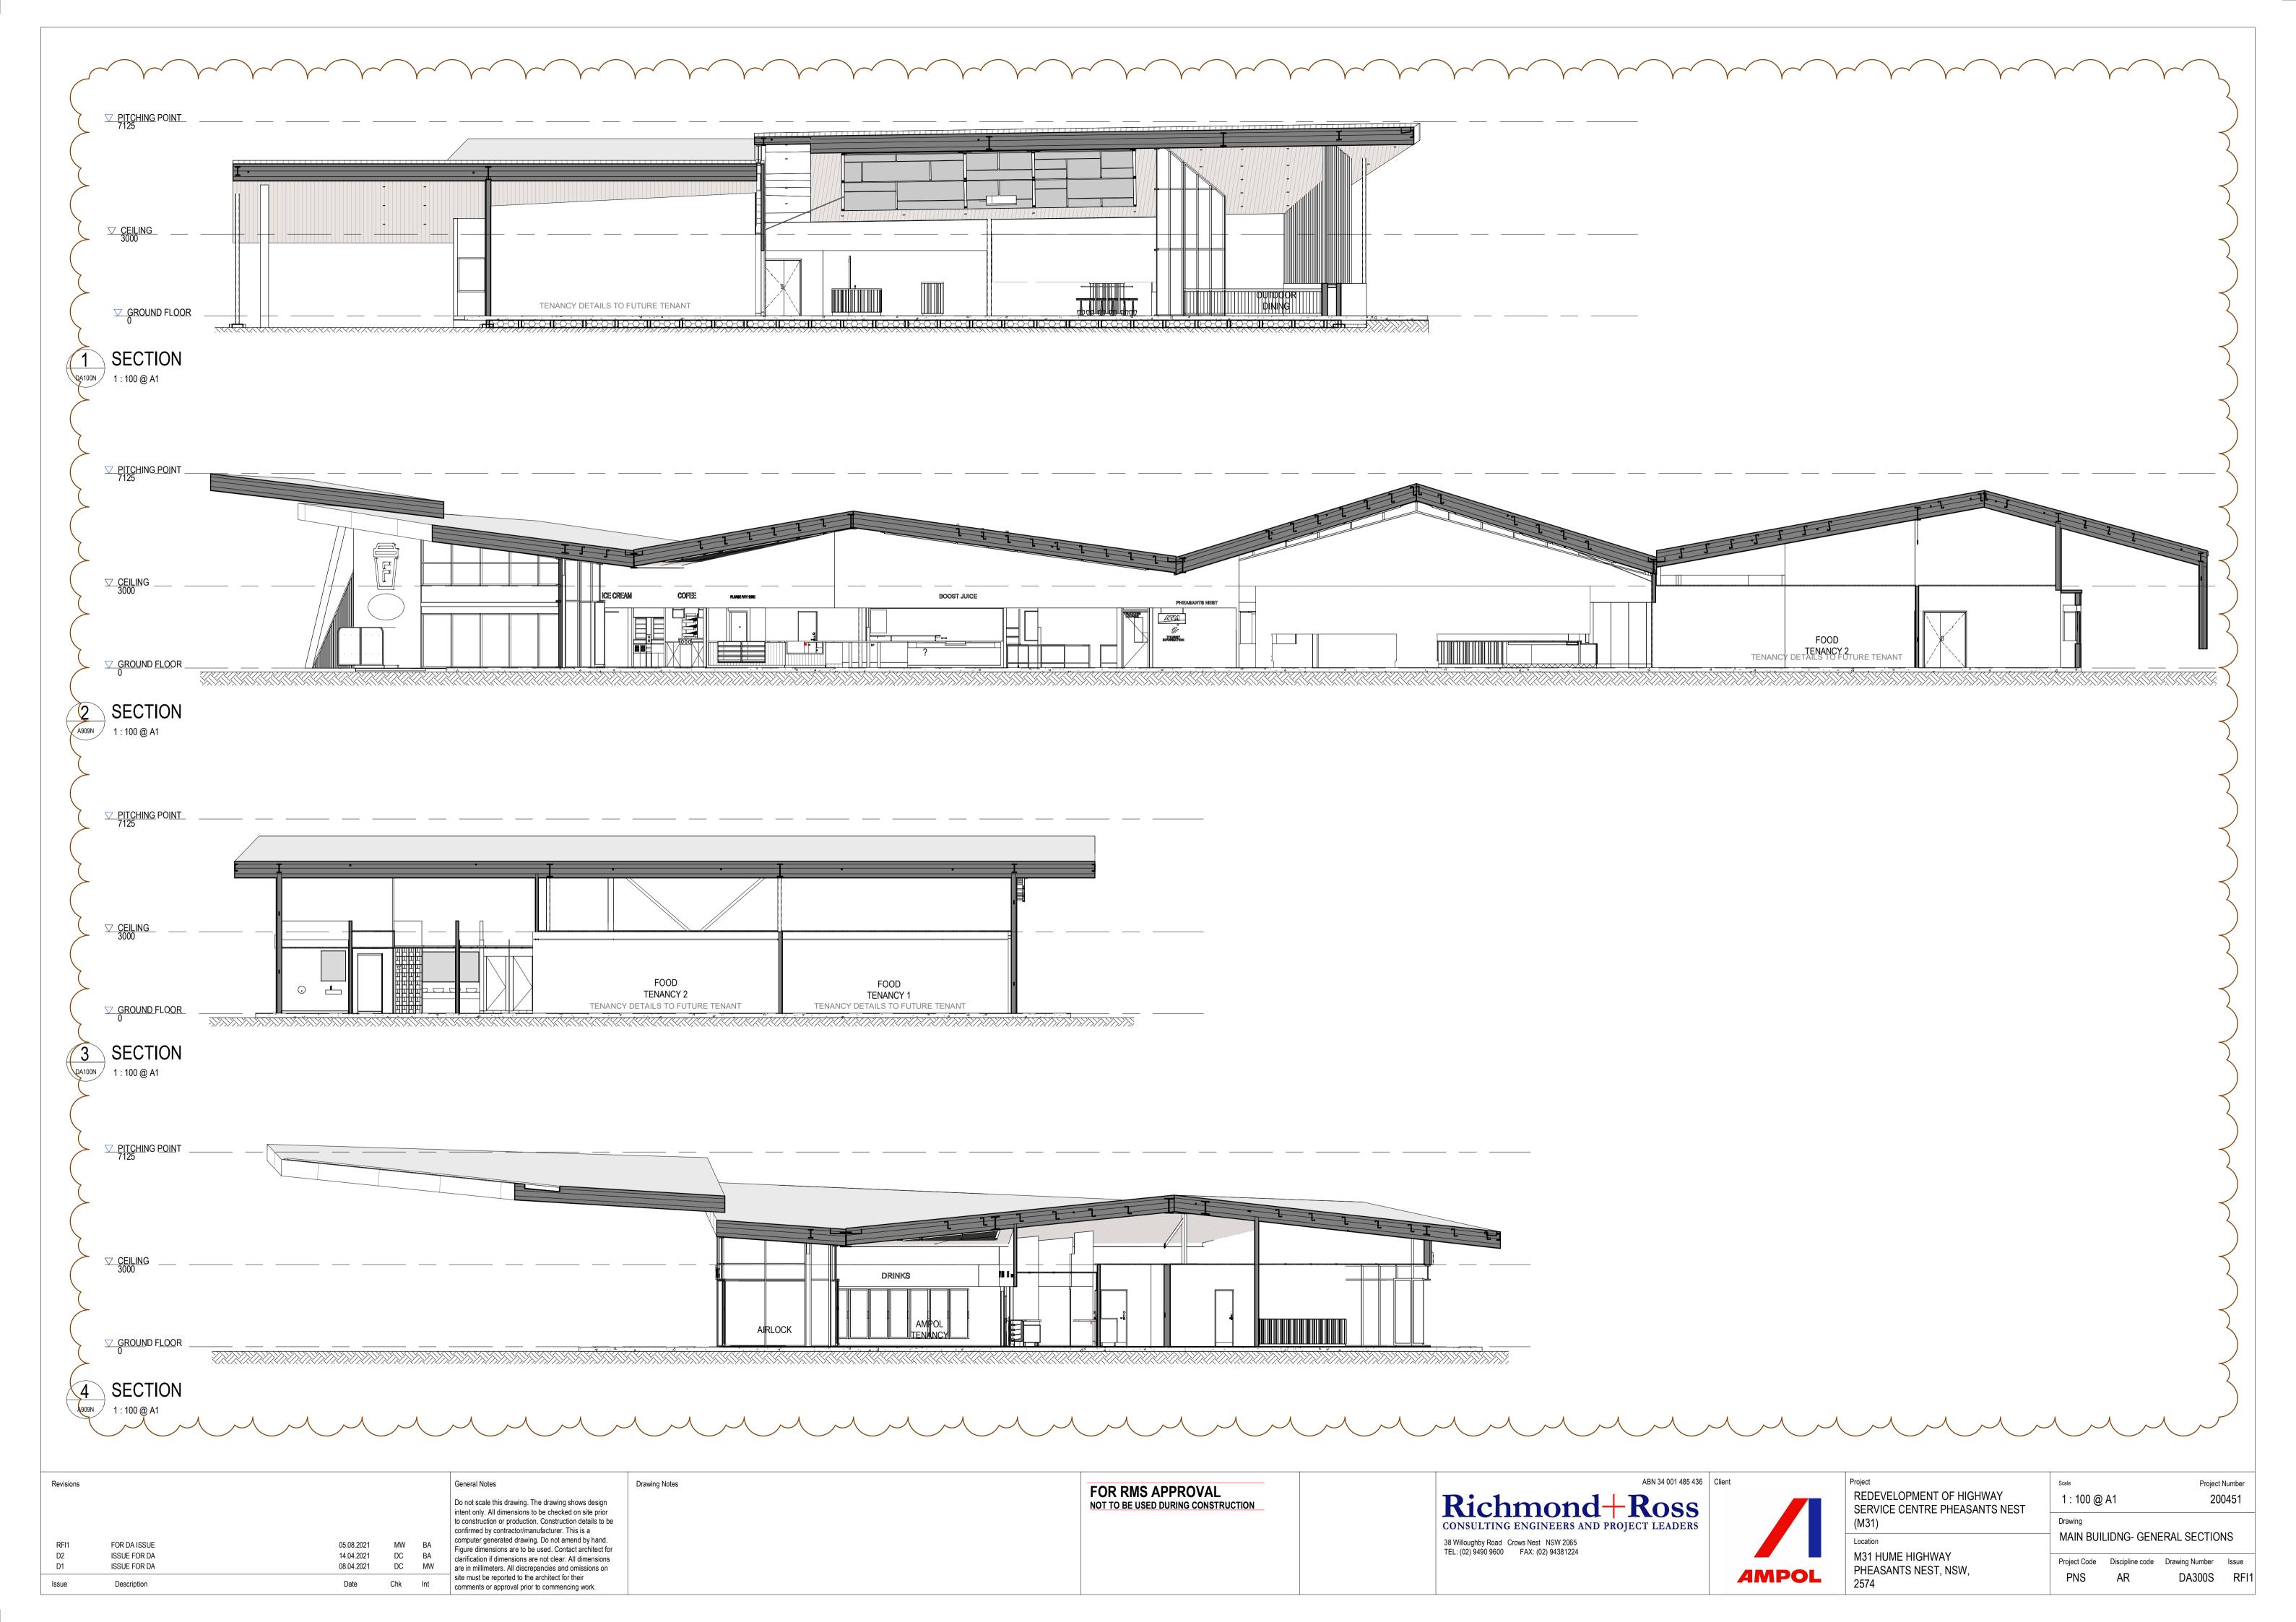

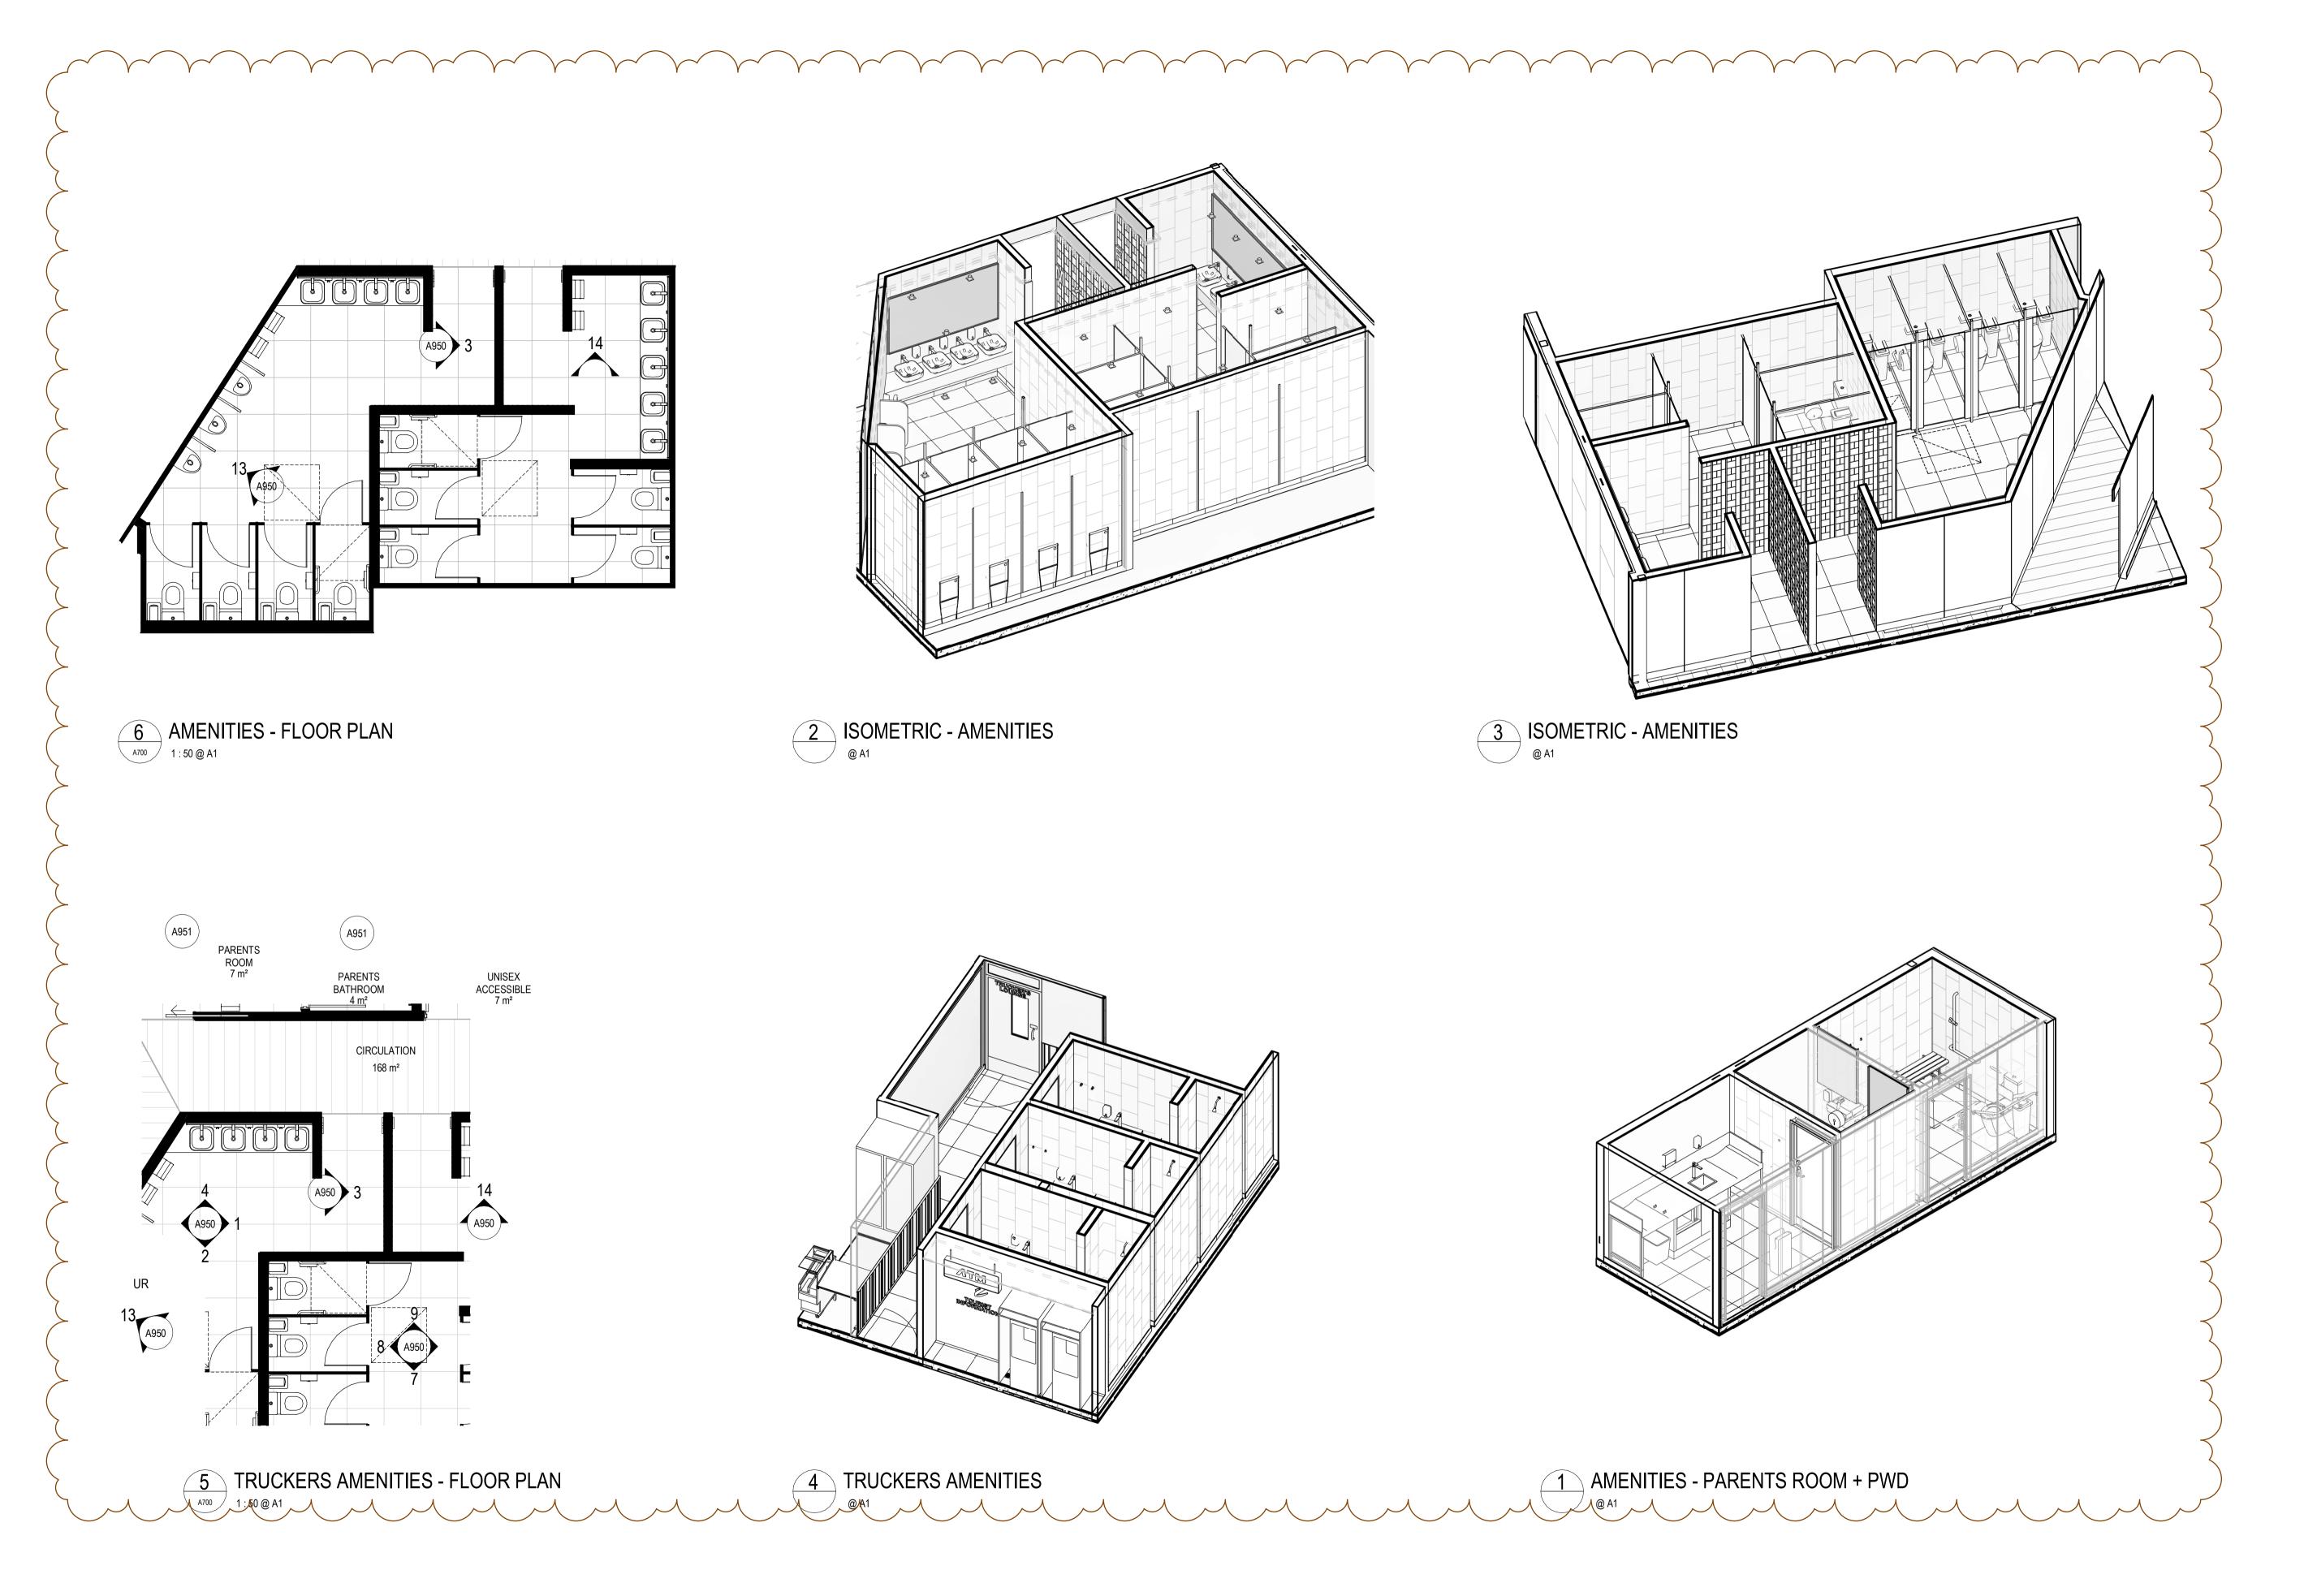

Revisions				General Notes Do not scale this drawing. The drawing shows design intent only. All dimensions to be checked on site prior	Drawing Notes	FOR RMS APPROVAL NOT TO BE USED DURING CONSTRUCTION	Richmond+Ross	ient	Project REDEVELOPMENT OF HIGHWAY SERVICE CENTRE PHEASANTS NEST	Scale 1:50 @ A1	Project Number 200451
RFI1	FOR DA ISSUE	05.08.2021	MW BA	to construction or production. Construction details to be confirmed by contractor/manufacturer. This is a computer generated drawing. Do not amend by hand. Figure dimensions are to be used. Contact architect for			CONSULTING ENGINEERS AND PROJECT LEADERS 38 Willoughby Road Crows Nest NSW 2065 TEL: (02) 9490 9600 FAX: (02) 94381224		(M31) Location M31 HUME HIGHWAY PHEASANTS NEST, NSW, 2574	Drawing AMENITIES DET	AILS
D2 D1 Issue	ISSUE FOR DA ISSUE FOR DA Description	08.04.2021	DC BA DC MW Chk Int	clarification if dimensions are not clear. All dimensions are in millimeters. All discrepancies and omissions on site must be reported to the architect for their comments or approval prior to commencing work.			TEL. (02) 9430 9000 TAX. (02) 94301224	AMPOL		Project Code Disciplin PNS AR	ne code Drawing Number Issue DA400S RFI1

