


PROPOSED RETAIL DEVELOPMENT
260 EIGHTH AVENUE, AUSTRAL NSW
CIVIL ENGINEERING WORKS

GENERAL NOTES:

1. ALL WORK TO BE CARRIED OUT IN ACCORDANCE WITH LIVERPOOL COUNCIL SPECIFICATION. CONTRACTOR TO OBTAIN AND RETAIN A COPY ON SITE DURING THE COURSE OF THE WORKS.
2. ALL NEW WORKS ARE TO MAKE A SMOOTH JUNCTION WITH EXISTING CONDITIONS AND MARRY IN A 'WORKMANLIKE' MANNER.
3. THE CONTRACTOR IS TO VERIFY THE LOCATION OF ALL SERVICES WITH EACH RELEVANT AUTHORITY. ANY DAMAGE TO SERVICES SHALL BE RECTIFIED BY THE CONTRACTOR OR THE RELEVANT AUTHORITY AT THE CONTRACTOR'S EXPENSE. SERVICES SHOWN ON THESE PLANS ARE ONLY THOSE EVIDENT AT THE TIME OF SURVEY OR AS DETERMINED FROM SERVICE DIAGRAMS. H & H CONSULTING ENGINEERS PTY. LTD CANNOT GUARANTEE THE INFORMATION SHOWN NOR ACCEPT ANY RESPONSIBILITY FOR INACCURACIES OR INCOMPLETE DATA.
4. SERVICES & ACCESSSES TO THE EXISTING PROPERTIES ARE TO BE MAINTAINED IN WORKING ORDER AT ALL TIMES DURING CONSTRUCTION.
5. ADJUST EXISTING SERVICE COVERS TO SUIT NEW FINISHED LEVELS TO RELEVANT AUTHORITY REQUIREMENTS WHERE NECESSARY.
6. REINSTATE AND STABILISE ALL DISTURBED LANDSCAPED AREAS.
7. MINIMUM GRADE OF SUBSOIL SHALL BE 0.5% (1:200) FALL TO OUTLETS.
8. ALL TEMPORARY SEDIMENT AND EROSION CONTROL DEVICES ARE TO BE CONSTRUCTED, PLACED AND MAINTAINED IN ACCORDANCE WITH THE TECHNICAL SPECIFICATIONS. EROSION AND SEDIMENTATION CONTROL PLAN AND LIVERPOOL COUNCIL REQUIREMENTS WHERE APPLICABLE.
9. CONTRACTOR TO CHECK AND CONFIRM SITE DRAINAGE CONNECTIONS ACROSS THE VERGE PRIOR TO COMMENCEMENT OF SITE DRAINAGE WORKS.
10. PROPERTIES AFFECTED BY THE WORKS ARE TO BE NOTIFIED IN ADVANCE WHERE DISRUPTION TO EXISTING ACCESS IS LIKELY.

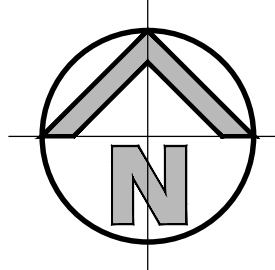

LOCALITY SKETCH

SCALE: N.T.S.

SURVEY NOTES

THE EXISTING SITE CONDITIONS SHOWN ON THE FOLLOWING DRAWINGS HAVE BEEN
 INVESTIGATED BY THE SURVEYOR SPECIFIED IN THE TITLE BLOCK.
 THE INFORMATION IS SHOWN TO PROVIDE A BASIS FOR DESIGN. HENRY AND HYMAS PTY. LTD.
 DOES NOT GUARANTEE THE ACCURACY OR COMPLETENESS OF THE SURVEY BASE OR ITS
 SUITABILITY AS A BASIS FOR CONSTRUCTION DRAWINGS.
 SHOULD DISCREPANCIES BE ENCOUNTERED DURING CONSTRUCTION BETWEEN THE SURVEY
 DATA AND ACTUAL FIELD DATA, CONTACT HENRY AND HYMAS PTY. LTD. THE FOLLOWING
 NOTES HAVE BEEN TAKEN DIRECTLY FROM ORIGINAL SURVEY DOCUMENTS.

DRAWING SCHEDULE

DRAWING SCHEDULE	
22U24_DA_C000	COVER SHEET, DRAWING SCHEDULE, NOTES AND LOCALITY SKETCH
22U24_DA_C100	GENERAL ARRANGEMENT PLAN
22U24_DA_C101	CIVIL DETAIL PLAN, SHEET 1 OF 2
22U24_DA_C102	CIVIL DETAIL PLAN, SHEET 2 OF 2
22U24_DA_C105	LOWER GROUND DETAIL PLAN
22U24_DA_C110	SITE SECTIONS - SHEET 1 OF 2
22U24_DA_C111	SITE SECTIONS - SHEET 2 OF 2
22U24_DA_C120	EIGHT AVE. LONGITUDINAL SECTION AND CHAINAGES PLAN
22U24_DA_C121	WARRAWAL AVE. LONGITUDINAL SECTION AND CHAINAGES PLAN
22U24_DA_C122	AUGER STREET LONGITUDINAL SECTION AND CHAINAGES PLAN - SHEET 1 OF 2
22U24_DA_C200	STORMWATER MISCELLANEOUS DETAILS AND PIT LID SCHEDULE
22U24_DA_C201	OSD PLAN, SECTION AND DETAILS
22U24_DA_C250	PRE-DEVELOPMENT STORMWATER CATCHMENT PLAN
22U24_DA_C251	POST-DEVELOPMENT STORMWATER CATCHMENT PLAN
22U24_DA_C252	STORMWATER CATCHMENT PLAN
22U24_DA_C600	LINEMARKING AND SIGNPOSTING PLAN
22U24_DA_C650	TURNING PATH - EIGHTH AVE
22U24_DA_BE01	BULK EARTHWORKS CUT AND FILL PLAN
22U24_DA_BE02	BULK EARTHWORKS SECTIONS
22U24_DA_SE01	SEDIMENT AND EROSION CONTROL PLAN
22U24_DA_SE02	SEDIMENT AND EROSION CONTROL DETAILS

SITWORKS NOTES





- DATUM : A.H.D.
- ORIGIN OF LEVELS : REFER TO BENCH OR STATE SURVEY MARKS WHERE SHOWN ON PLAN.
- CONTRACTOR MUST VERIFY ALL DIMENSIONS AND EXISTING LEVELS ON SITE PRIOR TO THE COMMENCEMENT OF WORK.
- ALL WORKS TO BE UNDERTAKEN IN ACCORDANCE WITH THE DETAILS SHOWN ON THE DRAWINGS & THE DIRECTIONS OF THE SUPERINTENDENT.
- EXISTING SERVICES UNLESS SHOWN ON THE SURVEY PLAN HAVE BEEN PLOTTED FROM SERVICES SEARCH PLANS AND AS SUCH THEIR ACCURACY CANNOT BE GUARANTEED. IT IS THE RESPONSIBILITY OF THE CONTRACTOR TO ESTABLISH THE LOCATION AND LEVEL OF ALL EXISTING SERVICES PRIOR TO THE COMMENCEMENT OF ANY WORK. ANY DISCREPANCIES SHALL BE REPORTED TO THE SUPERINTENDENT. CLEARANCES SHALL BE OBTAINED FROM THE RELEVANT SERVICE AUTHORITY.
- WHERE NEW WORKS ABUT EXISTING THE CONTRACTOR SHALL ENSURE THAT A SMOOTH EVEN PROFILE, FREE FROM ABRUPT CHANGES IS ACHIEVED.
- THE CONTRACTOR SHALL ARRANGE ALL SURVEY SETOUT TO BE CARRIED OUT BY A REGISTERED SURVEYOR.
- CARE IS TO BE TAKEN WHEN EXCAVATING NEAR EXISTING SERVICES. NO MECHANICAL EXCAVATION IS TO BE UNDERTAKEN OVER TELSTRA OR ELECTRICAL SERVICES. HAND EXCAVATE IN THESE AREAS.
- CONTRACTOR TO OBTAIN AUTHORITY APPROVALS WHERE APPLICABLE.
- MAKE SMOOTH TRANSITION TO EXISTING SURFACES AND MAKE GOOD.
- THESE PLANS SHALL BE READ IN CONJUNCTION WITH APPROVED LANDSCAPE, ARCHITECTURAL, STRUCTURAL, HYDRAULIC AND MECHANICAL DRAWINGS AND SPECIFICATIONS OR WRITTEN INSTRUCTIONS THAT MAY BE ISSUED RELATING TO DEVELOPMENT AT THE SITE.
- TRENCHES THROUGH EXISTING ROAD AND CONCRETE PAVEMENTS SHALL BE SAWCUT TO FULL DEPTH OF CONCRETE AND A MINIMUM OF 50mm IN BITUMINOUS PAVING.
- ALL BRANCH GAS AND WATER SERVICES UNDER DRIVEWAYS AND BRICK PAVING SHALL BE LOCATED IN 880 uPVC SEWER GRADE CONDUITS EXTENDING A MINIMUM OF 500mm BEYOND EDGE OF PAVING.
- GRADES TO PAVEMENTS TO BE AS IMPLIED BY RL'S ON PLAN. GRADE EVENLY BETWEEN NOMINATED RL'S. AREAS EXHIBITING PONDING GREATER THAN 5mm DEPTH WILL NOT BE ACCEPTED UNLESS IN A DESIGNATED SAG POINT.
- ALL COVERS AND GRATES ETC TO EXISTING SERVICE UTILITIES ARE TO BE ADJUSTED TO SUIT NEW FINISHED SURFACE LEVELS WHERE APPLICABLE.

EXISTING SERVICES & FEATURES

- THE CONTRACTOR SHALL ALLOW FOR THE CAPPING OR, EXCAVATION AND REMOVAL (IF REQUIRED) OF ALL EXISTING SERVICES IN AREAS AFFECTED BY WORKS WITHIN THE CONTRACT AREA OR AS SHOWN ON THE DRAWINGS UNLESS DIRECTED OTHERWISE BY THE SUPERINTENDENT.
- THE CONTRACTOR SHALL ENSURE THAT AT ALL TIMES SERVICES TO ALL BUILDINGS NOT AFFECTED BY THE WORKS ARE NOT DISRUPTED.
- PRIOR TO COMMENCEMENT OF ANY WORKS THE CONTRACTOR SHALL GAIN APPROVAL OF HIS PROGRAM FOR THE RELOCATION/ CONSTRUCTION OF TEMPORARY SERVICES.
- CONTRACTOR SHALL CONSTRUCT TEMPORARY SERVICES TO MAINTAIN SUPPLY TO EXISTING BUILDING REMAINING IN OPERATION DURING WORKS TO THE SATISFACTION AND APPROVAL OF THE SUPERINTENDENT. ONCE DIVISION IS COMPLETE AND COMMISSIONED, THE CONTRACTOR SHALL REMOVE ALL SUCH TEMPORARY SERVICES AND MAKE GOOD TO THE SATISFACTION OF THE SUPERINTENDENT.
- INTERRUPTION TO SUPPLY OF EXISTING SERVICES SHALL BE DONE SO AS NOT TO CAUSE ANY INCONVENIENCE TO THE PRINCIPAL. CONTRACTOR TO GAIN APPROVAL FROM THE SUPERINTENDENT FOR TIME OF INTERRUPTION.
- EXISTING SERVICES, BUILDINGS, EXTERNAL STRUCTURES AND TREES SHOWN ON THESE DRAWINGS ARE EXISTING FEATURES PRIOR TO ANY DEMOLITION WORKS.
- EXISTING SERVICES UNLESS SHOWN ON SURVEY PLAN HAVE BEEN PLOTTED FROM SERVICES SEARCH PLANS AND AS SUCH THEIR ACCURACY CANNOT BE GUARANTEED. IT IS THE RESPONSIBILITY OF THE CONTRACTOR TO COMPLETE A DIAL BEFORE YOU DIG SEARCH AND TO ESTABLISH THE LOCATION AND LEVEL OF ALL EXISTING SERVICES PRIOR TO THE COMMENCEMENT OF ANY WORK. ANY DISCREPANCIES SHALL BE REPORTED TO THE SUPERINTENDENT. CLEARANCES SHALL BE OBTAINED FROM THE RELEVANT SERVICE AUTHORITY.
- ALL BRANCH GAS AND WATER SERVICES UNDER DRIVEWAYS AND BRICK PAVING SHALL BE LOCATED IN Ø80 uPVC SEWER GRADE CONDUITS EXTENDING A MINIMUM OF 500mm BEYOND EDGE OF PAVING.

FOR DA ONLY


SURVEY INFORMATION SURVEYED BY LTS DATUM: A.H.D. ORIGIN OF LEVELS: SSM 199387 RL 79.060										<table><tr><td>05</td><td>ISSUED FOR DA ONLY</td><td>PS</td><td>TR</td><td>20.05.2024</td><td></td><td></td><td></td><td></td><td></td><td></td></tr><tr><td>04</td><td>ISSUED FOR DA ONLY</td><td>MP</td><td>MM</td><td>16.05.2024</td><td></td><td></td><td></td><td></td><td></td><td></td></tr><tr><td>03</td><td>ISSUED FOR DA ONLY</td><td>SC</td><td>MM</td><td>14.06.2023</td><td></td><td></td><td></td><td></td><td></td><td></td></tr><tr><td>02</td><td>ISSUED FOR PRELIMINARY</td><td>SC</td><td>MM</td><td>17.05.2023</td><td></td><td></td><td></td><td></td><td></td><td></td></tr><tr><td>01</td><td>ISSUED FOR PRELIMINARY</td><td>SC</td><td>MM</td><td>12.05.2023</td><td></td><td></td><td></td><td></td><td></td><td></td></tr></table>										05	ISSUED FOR DA ONLY	PS	TR	20.05.2024							04	ISSUED FOR DA ONLY	MP	MM	16.05.2024							03	ISSUED FOR DA ONLY	SC	MM	14.06.2023							02	ISSUED FOR PRELIMINARY	SC	MM	17.05.2023							01	ISSUED FOR PRELIMINARY	SC	MM	12.05.2023							<table><tr><td>REVISION</td><td>AMENDMENT</td><td>DRAWN</td><td>DESIGNED</td><td>DATE</td><td>REVISION</td><td>AMENDMENT</td><td>DRAWN</td><td>DESIGNED</td><td>DATE</td></tr></table>										REVISION	AMENDMENT	DRAWN	DESIGNED	DATE	REVISION	AMENDMENT	DRAWN	DESIGNED	DATE	Client FABCOT Architect CLARKE HOPKINS CLARKE Suite 2.01 608 Pacific Highway Gordon NSW 2072 Telephone +61 2 9417 8400 Facsimile +61 2 9417 8337 Email email@hkhconsult.com.au Web www.henryandhymas.com.au CLARKE HOPKINS CLARKE henry&hymas This drawing and design remains the property of Henry & Hymas and may not be copied in whole or in part without the prior written approval of Henry & Hymas. DRAWING TO BE PRINTED IN COLOUR										Project PROPOSED RETAIL DEVELOPMENT 260 EIGHTH AVENUE, AUSTRAL NSW Title COVER SHEET, DRAWING SCHEDULE, NOTES AND LOCALITY SKETCH Drawing number 22U24_DA_C000 Revision 05 Drawn M.Barrozo Designed M.Mishevski Original issue date APRIL 2023 Checked T.Rozehnal Approved A.Francis Scale @A1 N.T.S.									
05	ISSUED FOR DA ONLY	PS	TR	20.05.2024	
04	ISSUED FOR DA ONLY	MP	MM	16.05.2024	
03	ISSUED FOR DA ONLY	SC	MM	14.06.2023	
02	ISSUED FOR PRELIMINARY	SC	MM	17.05.2023	
01	ISSUED FOR PRELIMINARY	SC	MM	12.05.2023	
REVISION	AMENDMENT	DRAWN	DESIGNED	DATE	REVISION	AMENDMENT	DRAWN	DESIGNED	DATE	

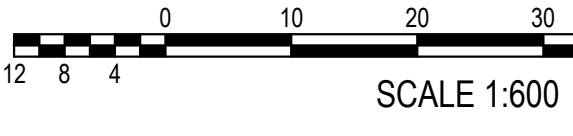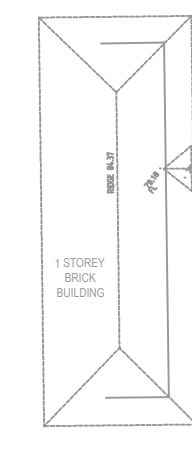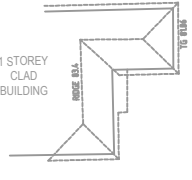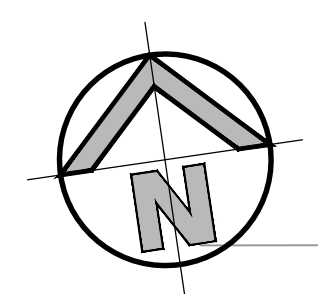

GENERAL ARRANGEMENT PLAN
SCALE: 1:600

- LEGEND**
- EXISTING SURVEY BOUNDARY
 - ROAD BOUNDARY
 - PROPOSED RIDGE LINE
 - PROPOSED VALLEY LINE
 - PROPOSED JUNCTION PITS
 - PROPOSED SURFACE INLET PITS
 - PROPOSED LINTEL ONGRADE & SAG PITS
 - PROPOSED PIT TAG
 - STORMWATER UPSTREAM INVERT RL
 - STORMWATER PIPE DIAMETER & CLASS
 - STORMWATER PIPE LENGTH
 - STORMWATER PIPE GRADE
 - STORMWATER DOWNSTREAM INVERT RL
 - PROPOSED GRATED DRAIN
 - EXISTING STORMWATER PIPE
 - PROPOSED STORMWATER PIPE
 - IN-GROUND DOWNPIPE COLLECTION LINE
 - EXISTING CONTOURS
 - PROPOSED CONTOURS
 - PROPOSED SPOT LEVEL
 - EXISTING SPOT LEVEL
 - PROPOSED KERB ONLY
 - PROPOSED EDGE STRIP
 - PROPOSED RETAINING WALL
 - PROPOSED RECYCLED WATER
 - EXISTING STORMWATER
 - EXISTING TELSTRA LINE
 - EXISTING ELECTRICAL OVERHEAD LINE
 - EXISTING GAS LINE
 - EXISTING SEWER LINE
 - EXISTING ROAD EDGE
 - FUTURE ROAD BY OTHERS
 - STREETSCAPE RAINGARDEN WITH KERB OPENING AND SCOUR PROTECTION
 - EXISTING ELECTRICAL EASEMENT

SURVEY INFORMATION SURVEYED BY LTS DATUM: A.H.D. ORIGIN OF LEVELS: SSM 199387 RL 79.060										<table><tr><td>06</td><td>ISSUED FOR DA ONLY</td><td>PS</td><td>TR</td><td>04.06.2024</td><td></td><td></td><td></td><td></td><td></td><td></td><td></td></tr><tr><td>05</td><td>ISSUED FOR DA ONLY</td><td>MP</td><td>MM</td><td>16.05.2024</td><td></td><td></td><td></td><td></td><td></td><td></td><td></td></tr><tr><td>04</td><td>ISSUED FOR DA ONLY</td><td>MP</td><td>MM</td><td>11.03.2024</td><td></td><td></td><td></td><td></td><td></td><td></td><td></td></tr><tr><td>03</td><td>ISSUED FOR DA ONLY</td><td>SC</td><td>MM</td><td>14.06.2023</td><td></td><td></td><td></td><td></td><td></td><td></td><td></td></tr><tr><td>02</td><td>ISSUED FOR PRELIMINARY</td><td>SC</td><td>MM</td><td>17.05.2023</td><td></td><td></td><td></td><td></td><td></td><td></td><td></td></tr><tr><td>01</td><td>ISSUED FOR PRELIMINARY</td><td>SC</td><td>MM</td><td>12.05.2023</td><td></td><td></td><td></td><td></td><td></td><td></td><td></td></tr><tr><td>REVISION</td><td colspan="3">AMENDMENT</td><td>DRAWN</td><td>DESIGNED</td><td>DATE</td><td>REVISION</td><td colspan="3">AMENDMENT</td><td>DRAWN</td><td>DESIGNED</td><td>DATE</td></tr></table>										06	ISSUED FOR DA ONLY	PS	TR	04.06.2024								05	ISSUED FOR DA ONLY	MP	MM	16.05.2024								04	ISSUED FOR DA ONLY	MP	MM	11.03.2024								03	ISSUED FOR DA ONLY	SC	MM	14.06.2023								02	ISSUED FOR PRELIMINARY	SC	MM	17.05.2023								01	ISSUED FOR PRELIMINARY	SC	MM	12.05.2023								REVISION	AMENDMENT			DRAWN	DESIGNED	DATE	REVISION	AMENDMENT			DRAWN	DESIGNED	DATE	Client FABCOT Architect CLARKE HOPKINS CLARKE This drawing and design remains the property of Henry & Hymas and may not be copied in whole or in part without the prior written approval of Henry & Hymas.										Suite 2.01 628 Pacific Highway Gordon NSW 2072  henry&hymas Telephone +61 2 9417 8400 Facsimile +61 2 9417 8337 Email email@hhconsult.com.au Web www.henryandhymas.com.au										Project PROPOSED RETAIL DEVELOPMENT 260 EIGHTH AVENUE, AUSTRAL NSW Title GENERAL ARRANGEMENT PLAN										Drawn M.Barrozo Checked T.Rozehnal Designed M.Mishevski Approved A.Francis Original issue date APRIL 2023 Scale (B1) 1:600 Drawing number 22U24_DA_C100 Revision 06									
06	ISSUED FOR DA ONLY	PS	TR	04.06.2024	
05	ISSUED FOR DA ONLY	MP	MM	16.05.2024	
04	ISSUED FOR DA ONLY	MP	MM	11.03.2024	
03	ISSUED FOR DA ONLY	SC	MM	14.06.2023	
02	ISSUED FOR PRELIMINARY	SC	MM	17.05.2023	
01	ISSUED FOR PRELIMINARY	SC	MM	12.05.2023	
REVISION	AMENDMENT			DRAWN	DESIGNED	DATE	REVISION	AMENDMENT			DRAWN	DESIGNED	DATE	

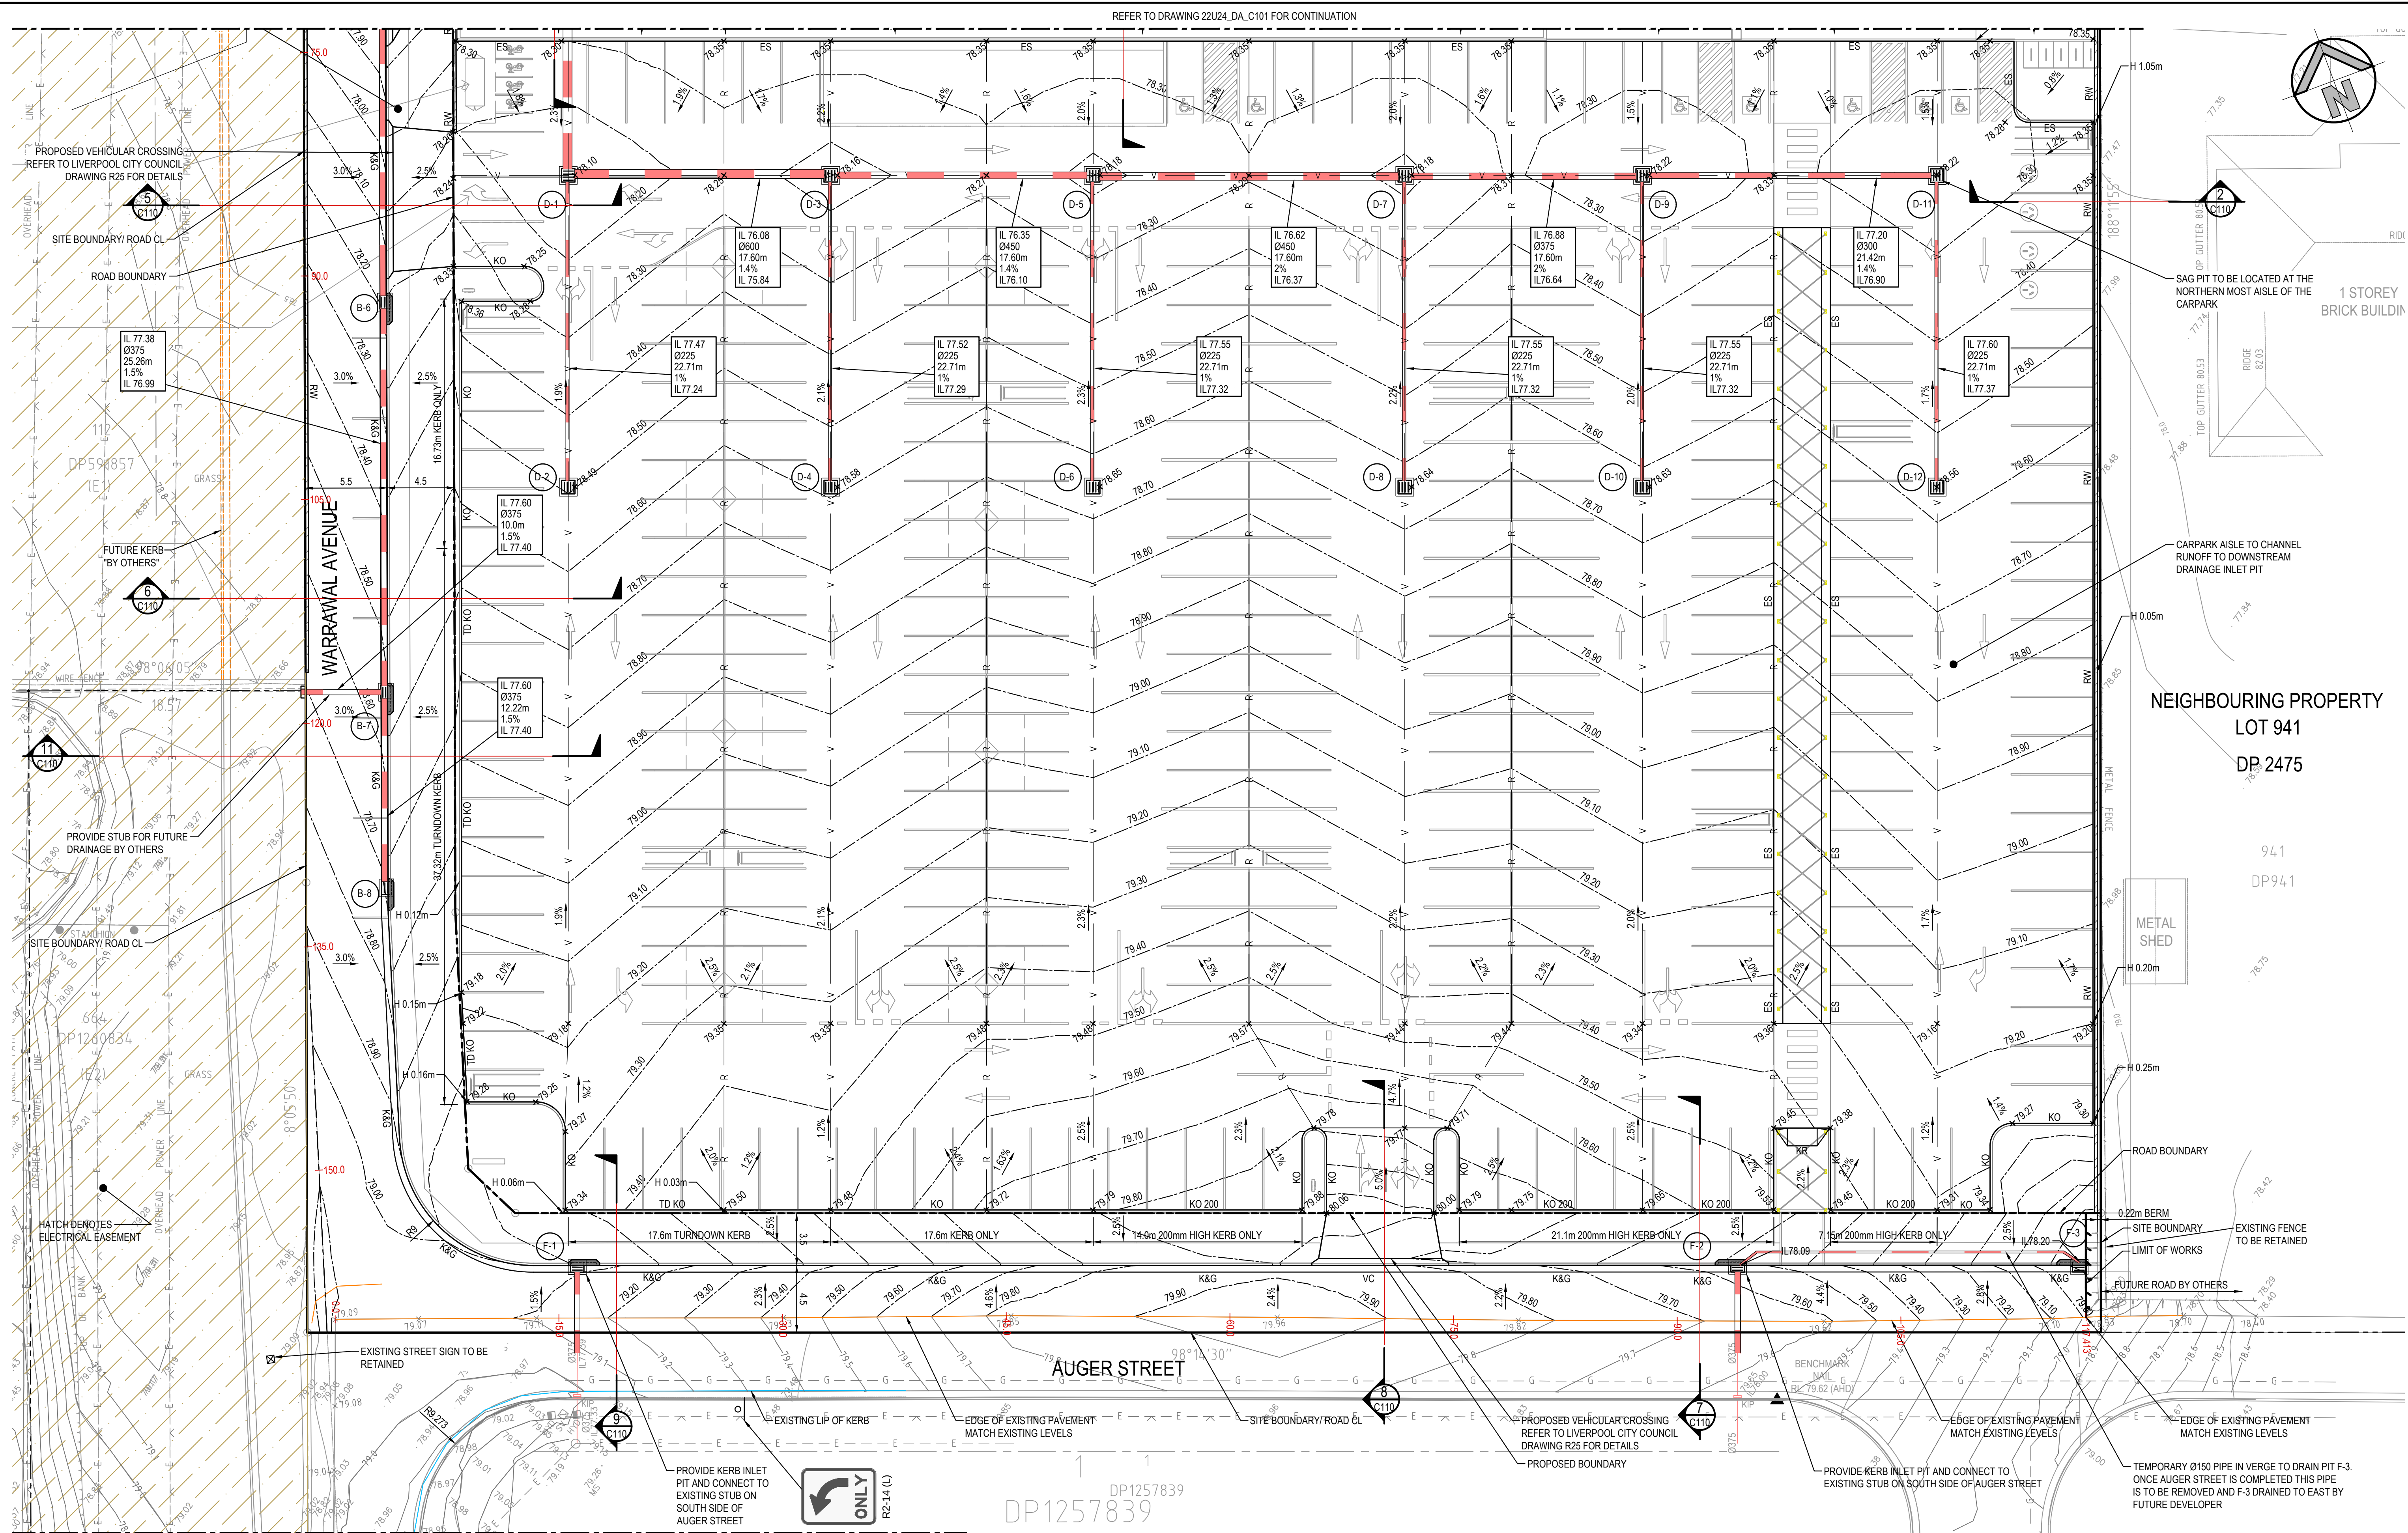

0 4 8 12 16 20m

SCALE 1:200

REFER TO DRAWING 22U24_DA_C103 FOR CONTINUATION



REFER TO DRAWING 22U24_DA_C101 FOR CONTINUATION

CIVIL DETAIL PLAN

SCALE 1:200

FOR DA ONLY

SURVEY INFORMATION SURVEYED BY LTS DATUM: A.H.D. ORIGIN OF LEVELS: SSM 199387 RL 79.060	06	ISSUED FOR DA ONLY	PS	TR	04.06.2024	
---	----	--------------------	----	----	------------	--	--	

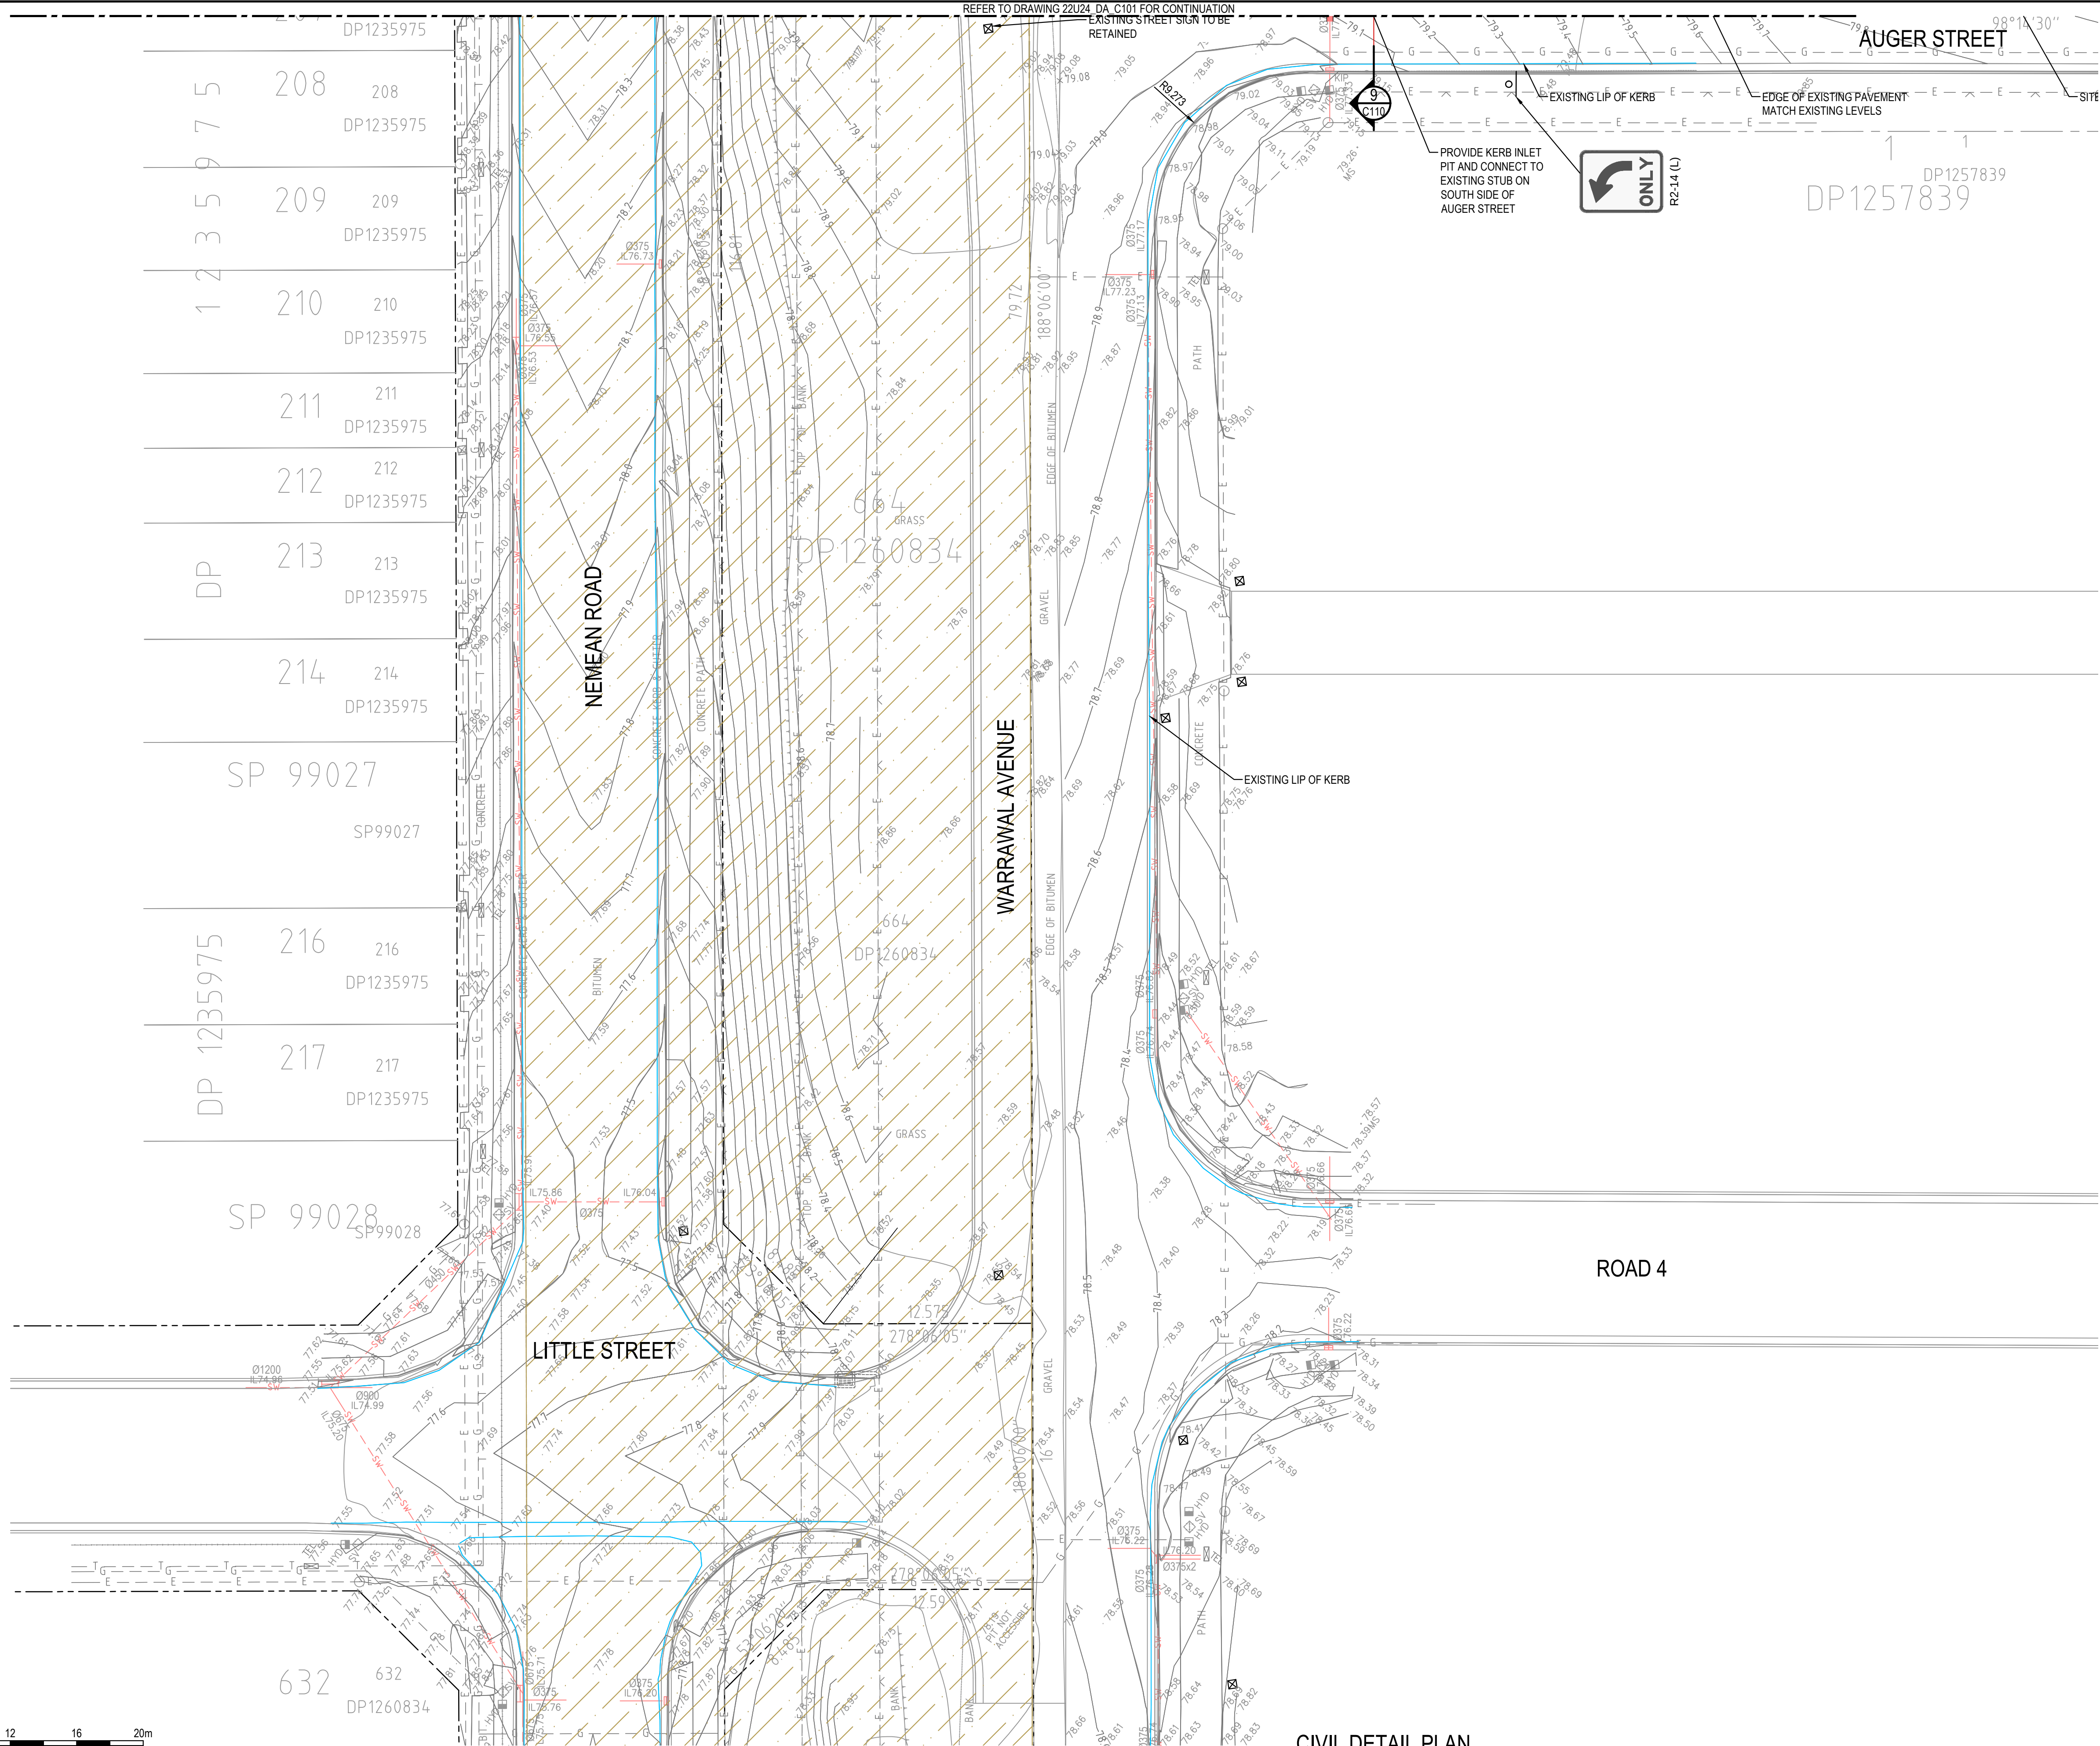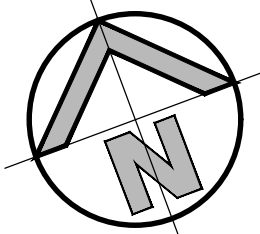

CIVIL DETAIL PLAN
SCALE 1:200

FOR DA ONLY

**SURVEY
INFORMATION**
SURVEYED BY LTS
DATUM: AHD
ORIGIN OF LEVELS: SSM 199387 RL 79.060

REVISION	AMENDMENT	DRAWN	DESIGNED	DATE	REVISION	AMENDMENT	DRAWN	DESIGNED	DATE
05	ISSUED FOR DA ONLY	MP	MM	16.05.2024					
04	ISSUED FOR DA ONLY	MP	MM	11.03.2024					
03	ISSUED FOR DA ONLY	SC	MM	14.06.2023					
02	ISSUED FOR PRELIMINARY	SC	MM	17.05.2023					
01	ISSUED FOR INFORMATION	LC	LC	12.05.2023					

Client
FABCOT

Designer
CLARKE HOPKINS CLARKE

This drawing and design remains the property of Henry & Hymas and may not be copied in whole or in part without the prior written approval of Henry & Hymas.

Suite 2.01
828 Pacific Highway
Gordon NSW 2072

Telephone
+61 2 9417 8400
Facsimile
+61 2 9417 8337
Email
email@hhconsult.com.au
Web
www.henryandhymas.com.au


DRAWING TO BE PRINTED IN COLOUR



Project
**PROPOSED RETAIL DEVELOPMENT
260 EIGHTH AVENUE, AUSTRAL NSW**


Title
**CIVIL DETAIL PLAN
SHEET 3 OF 3**

Drawn M.Barrozo	Designed M.Mishevski	Original issue date APRIL 2023
Checked T.Rozehnal	Approved A.Francis	Scale (B1) 1:200
Drawing number 22U24_DA_C103		Revision 05

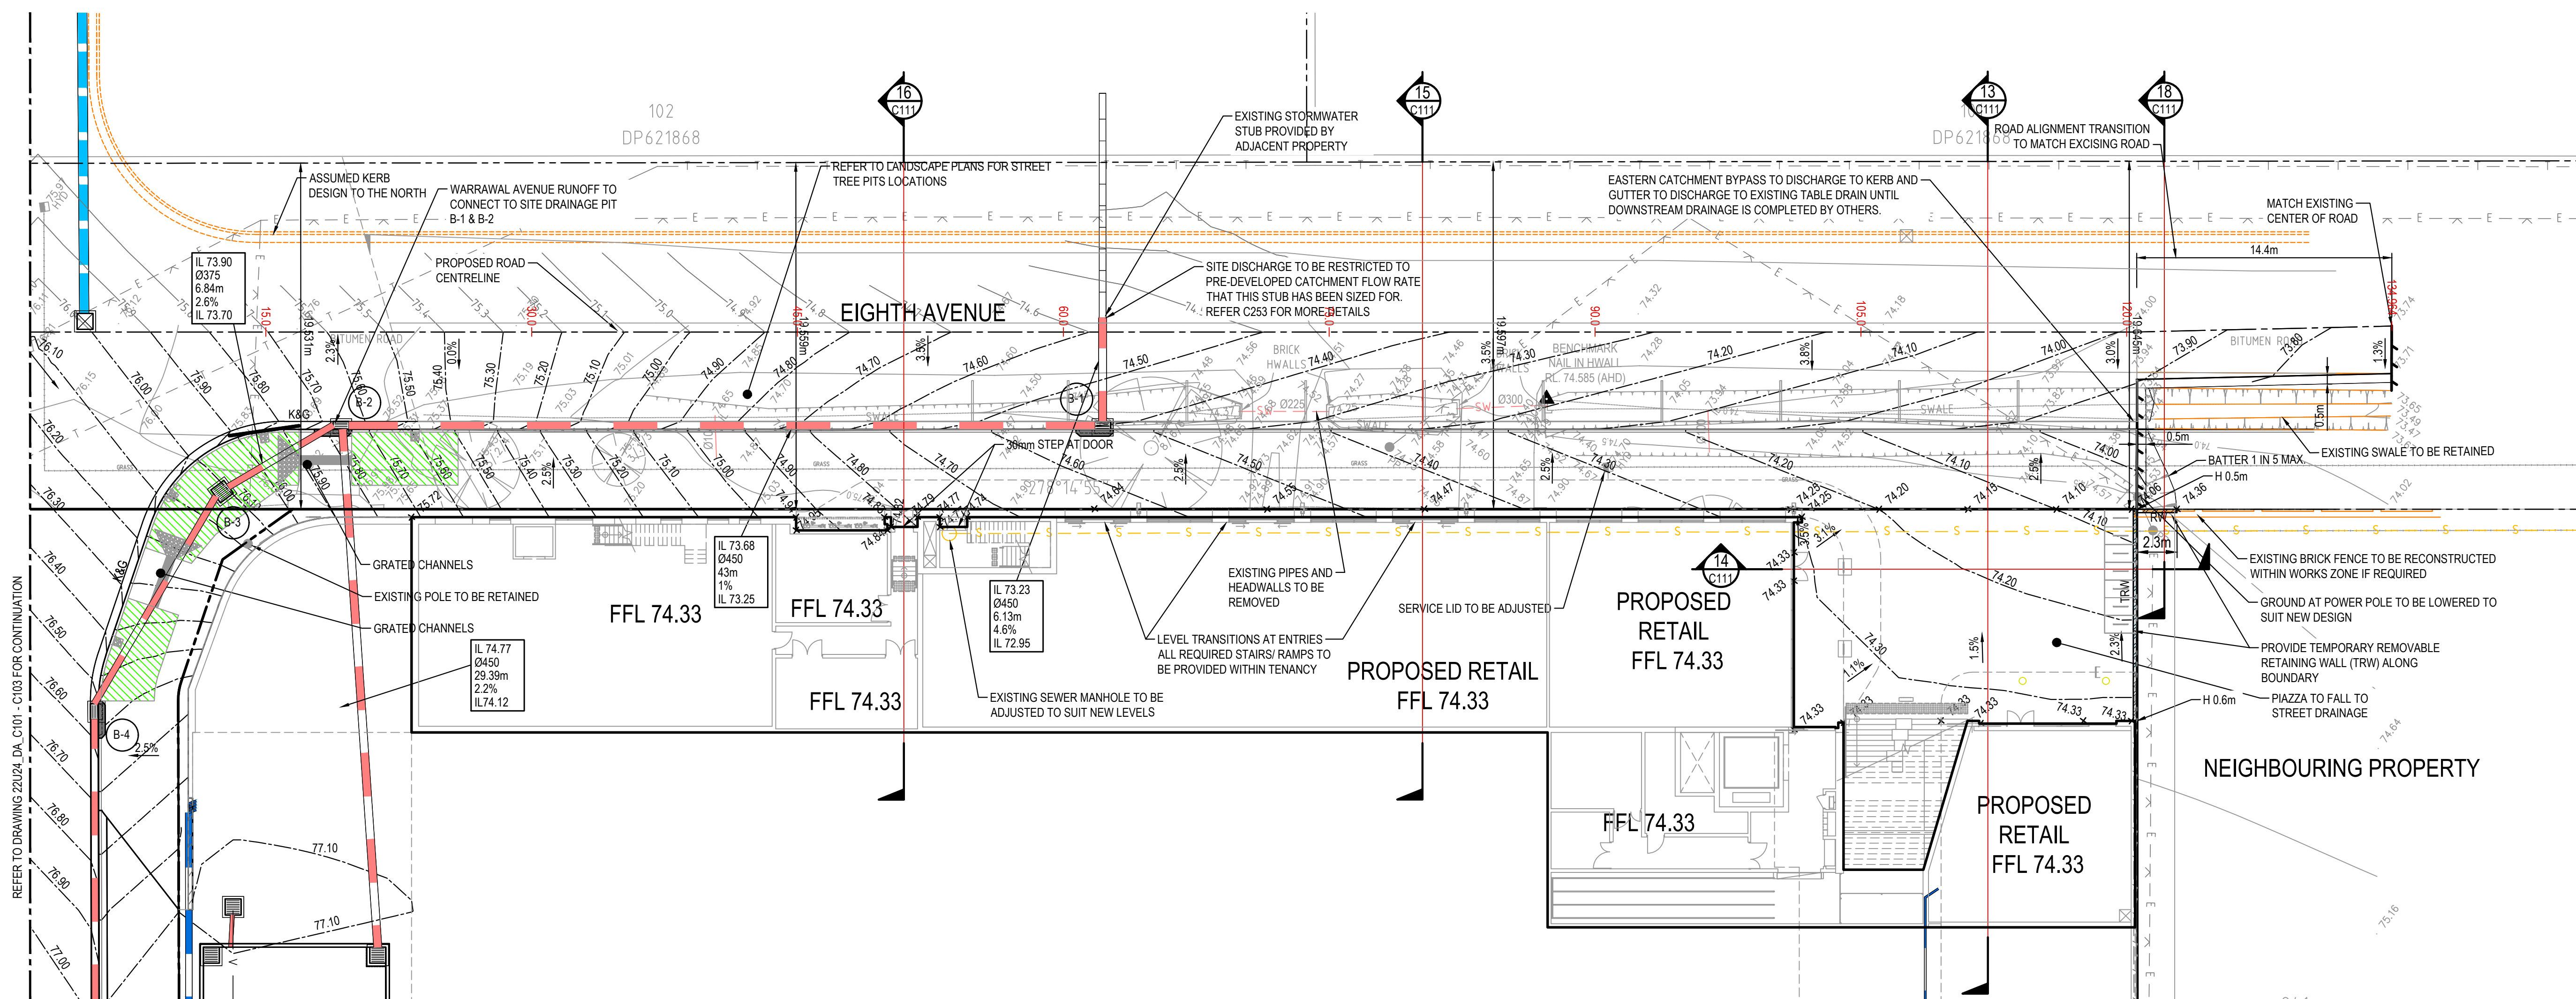


FOR DA ONLY


SURVEY INFORMATION SURVEYED BY LTS DATUM: A.H.D. ORIGIN OF LEVELS: SSM 199387 RL 79.060										Client FABCOT Clarke Hopkins Clarke This drawing and design remains the property of Henry & Hymas and may not be copied in whole or in part without the prior written approval of Henry & Hymas.										Suite 2.01 828 Pacific Highway Gordon NSW 2072 010101 010101 010101 010101 010101 010101 010101 010101 010101 010101 010101 010101 010101 010101 010101 010101 010101									
---	--	--	--	--	--	--	--	--	--	--	--	--	--	--	--	--	--	--	--	--	--	--	--	--	--	--	--	--	--

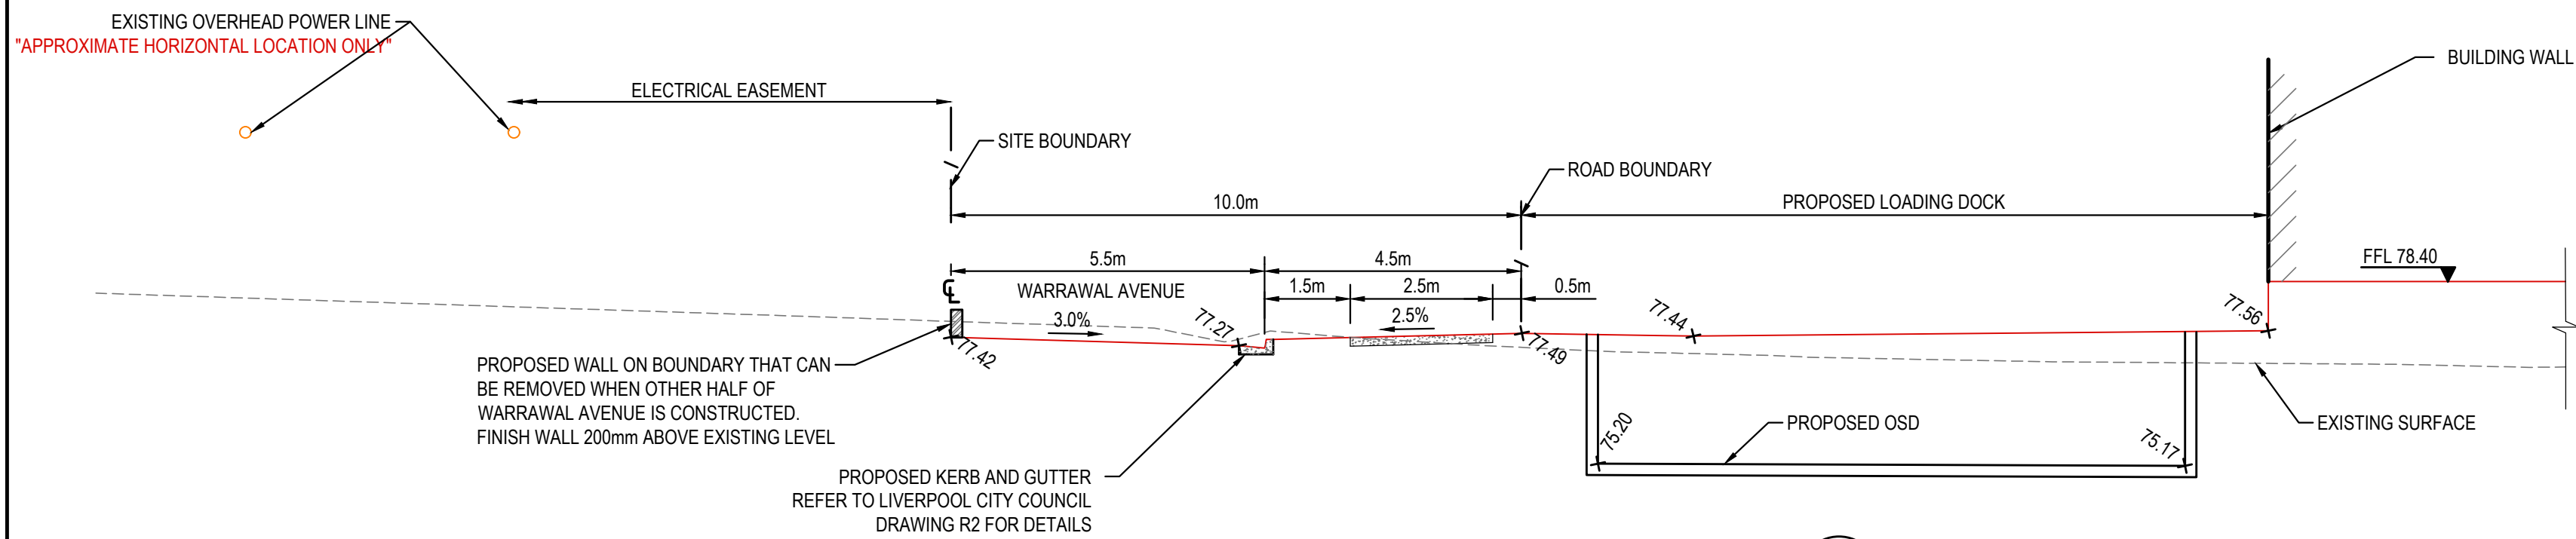


SECTION 1
SCALE: 1:100 @ A1
C101

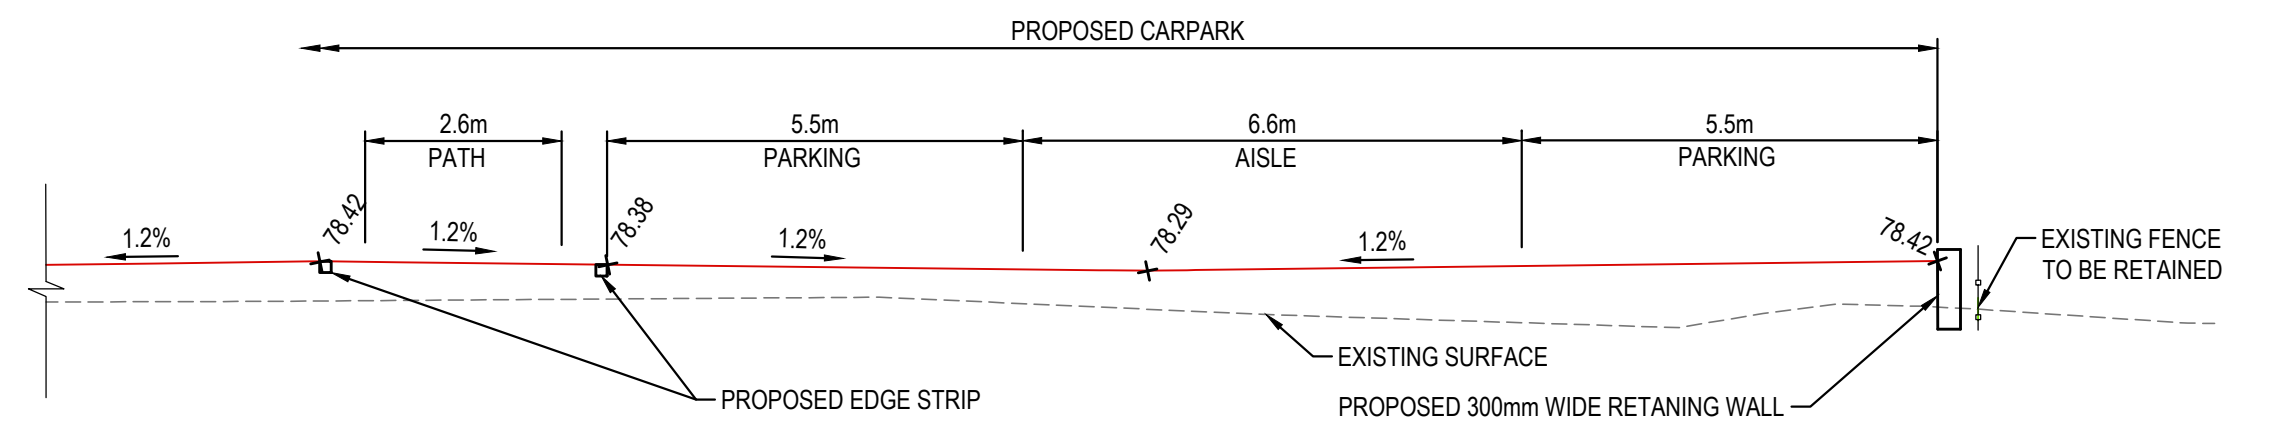


SECTION 2
SCALE: 1:100 @ A1
C102

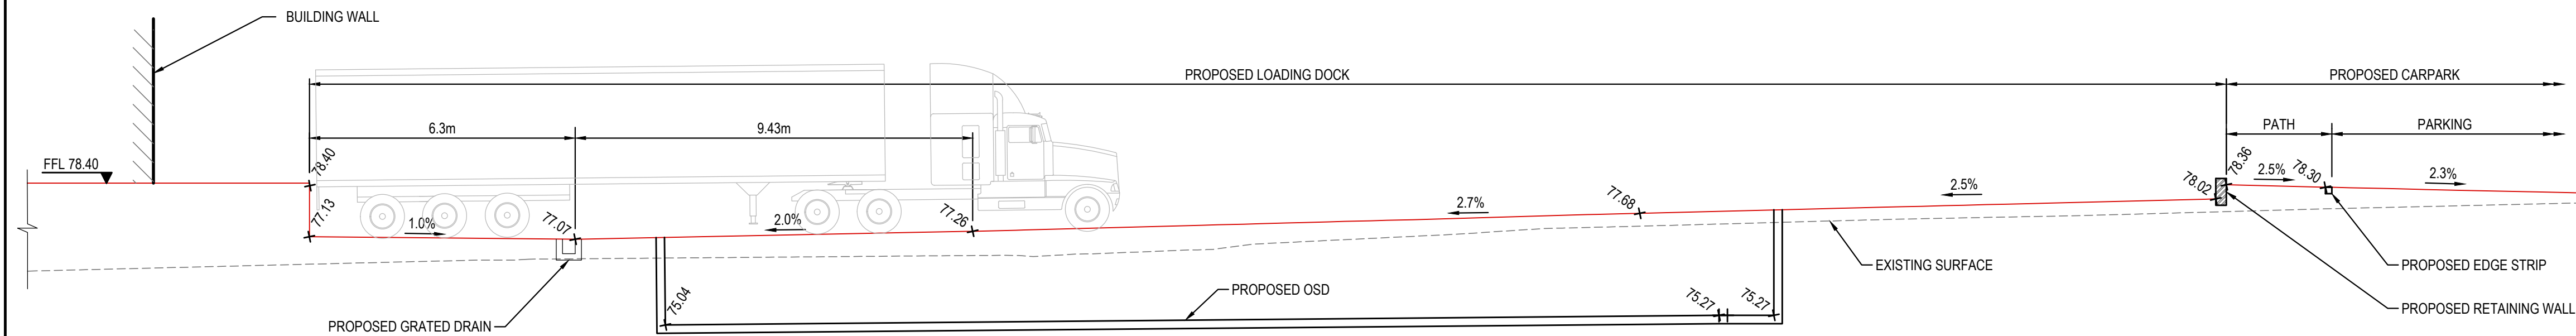


SECTION 3
SCALE: 1:100 @ A1
C101

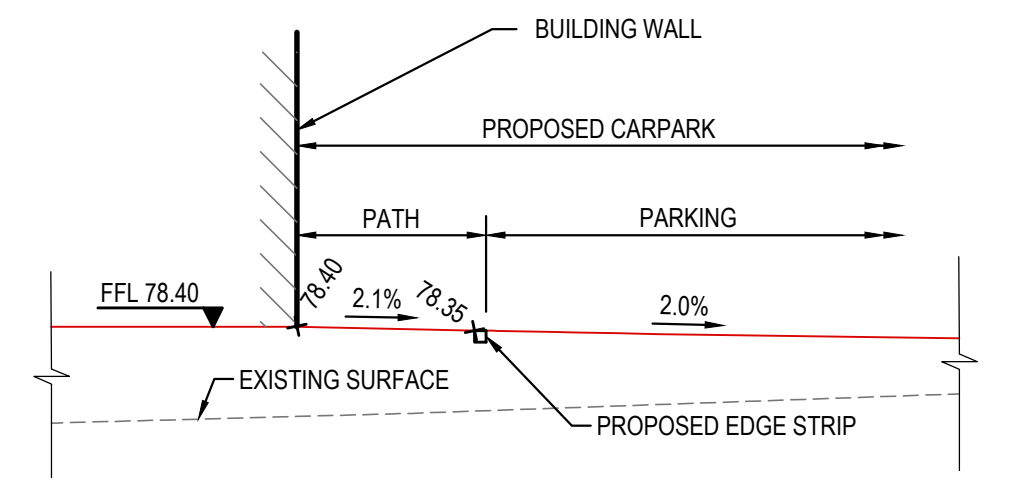


SECTION 4
SCALE: 1:100 @ A1
C101

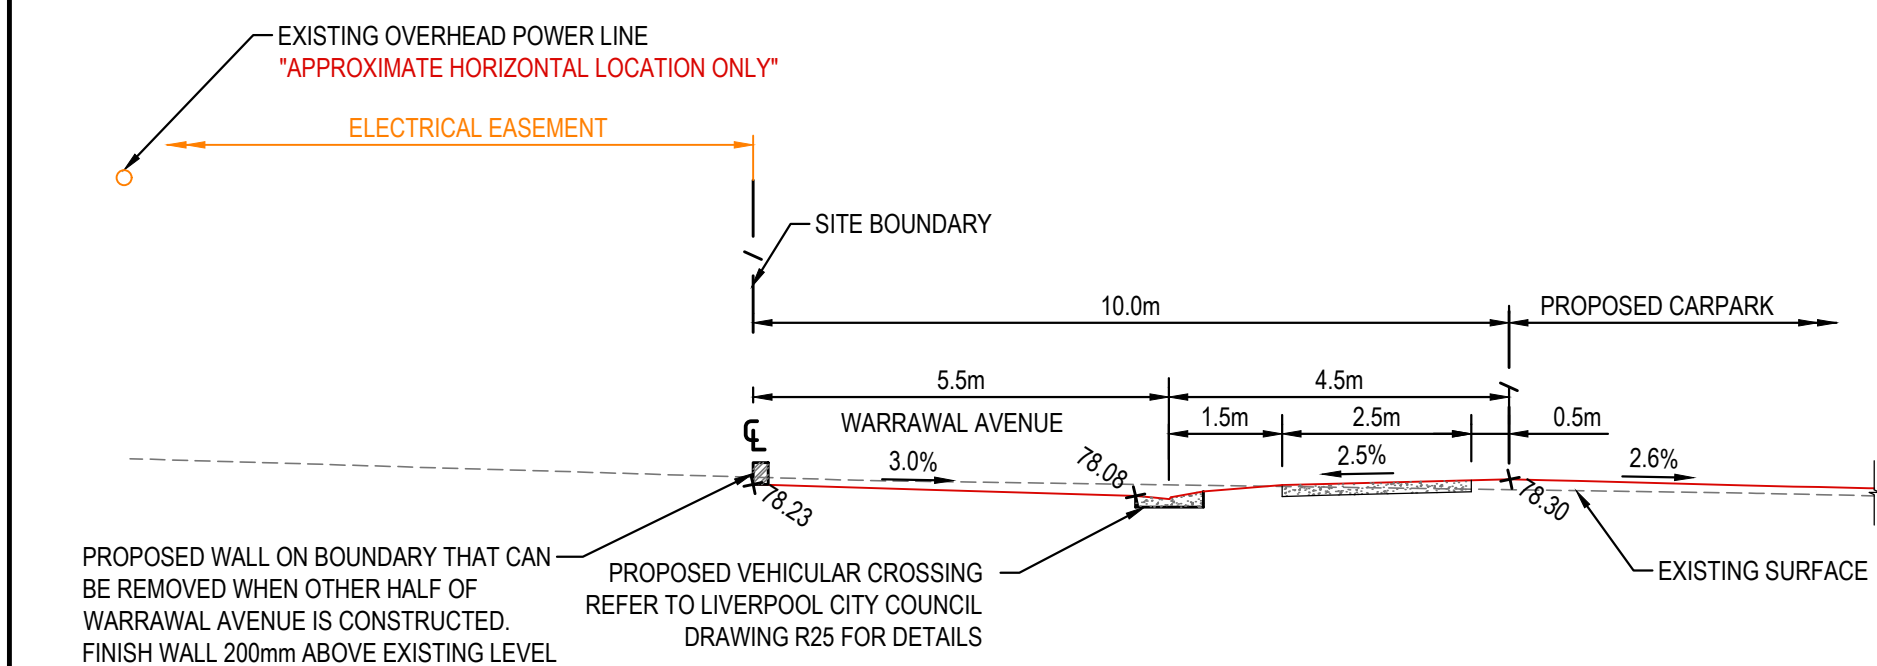


SECTION 5
SCALE: 1:100 @ A1
C102

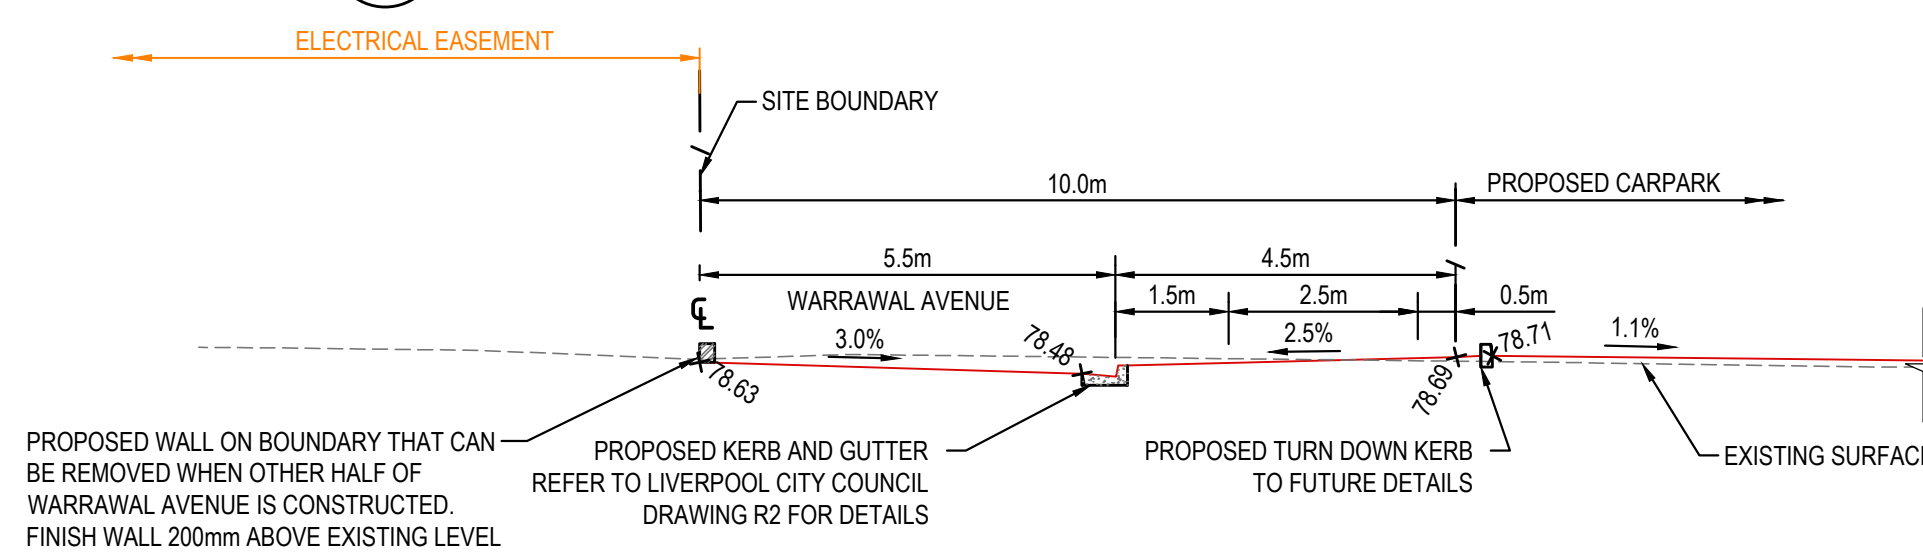


SECTION 6
SCALE: 1:100 @ A1
C102

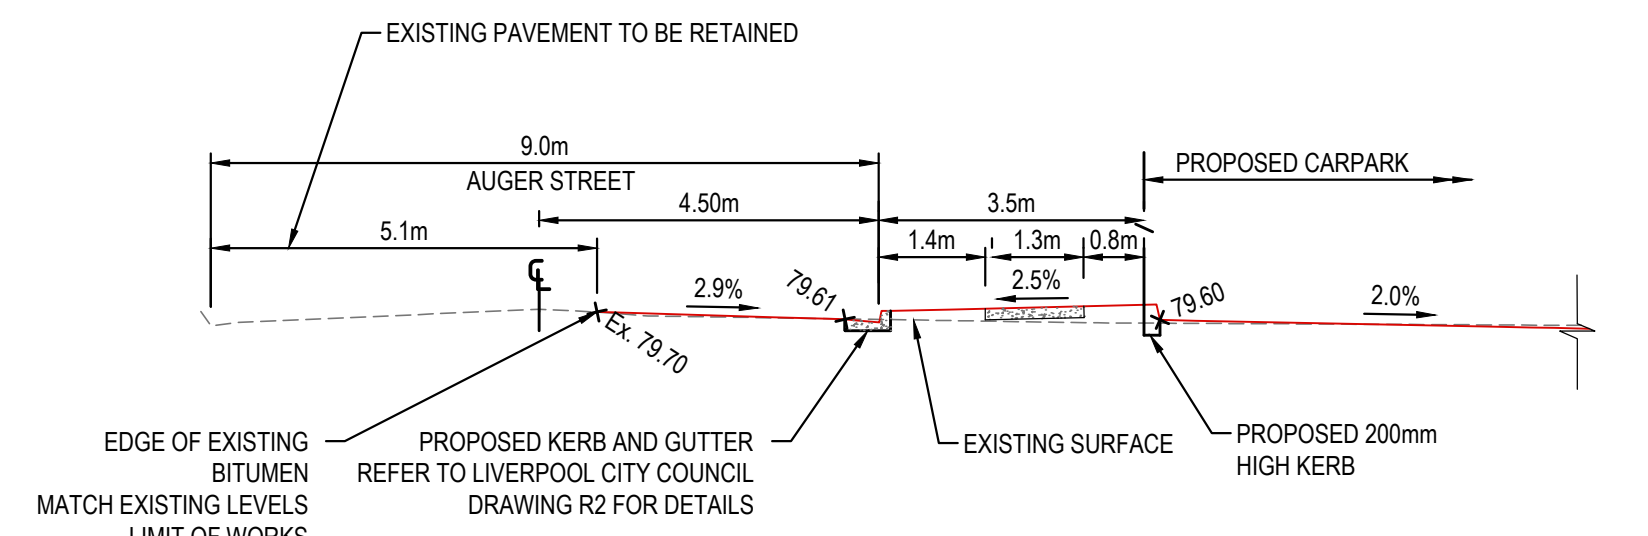


SECTION 7
SCALE: 1:100 @ A1
C102

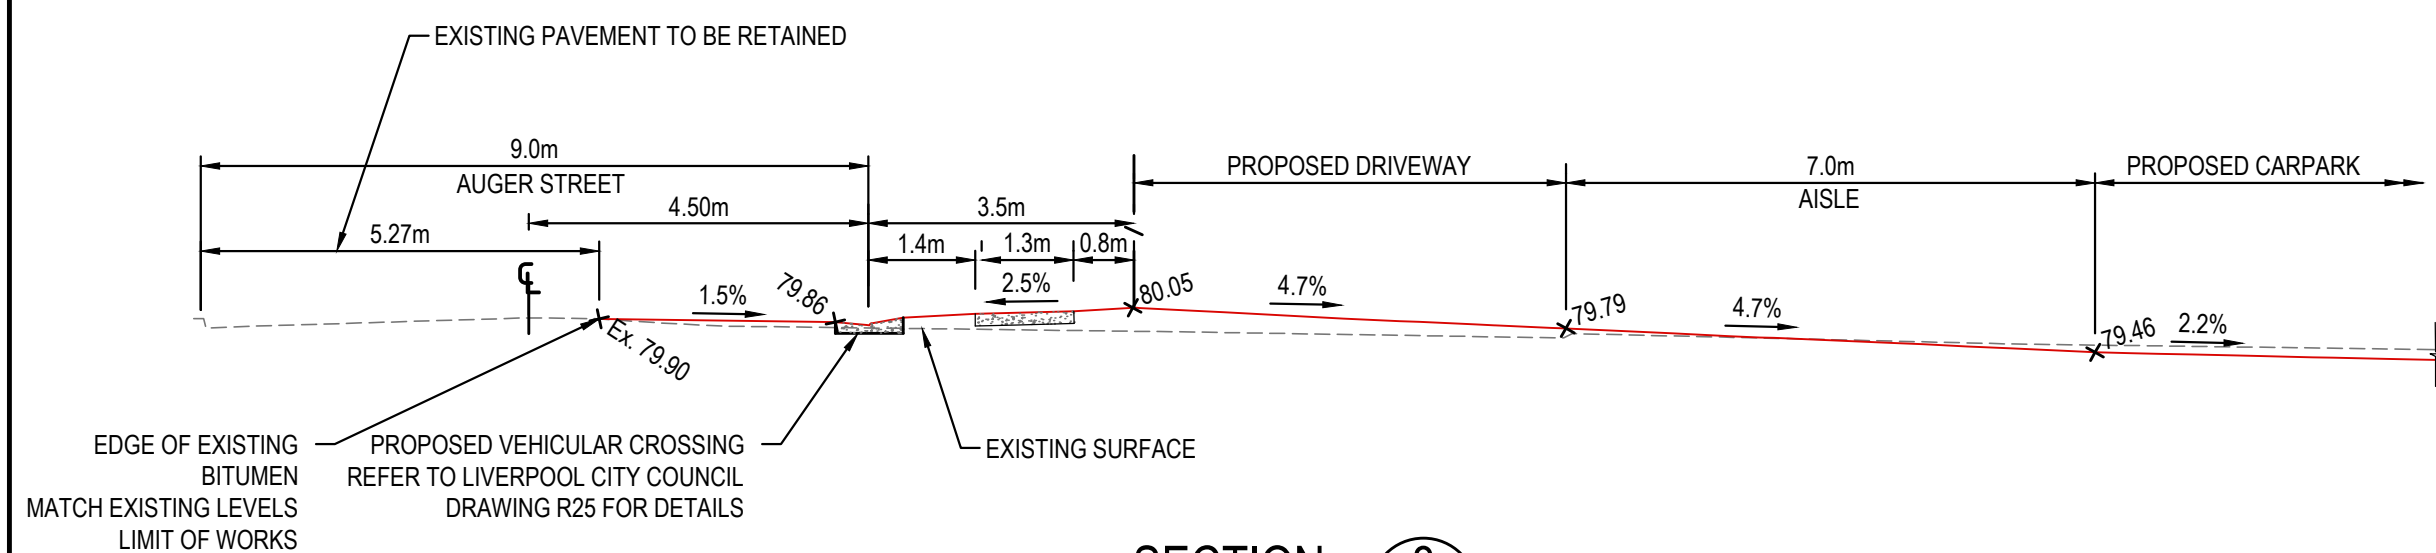


SECTION 8
SCALE: 1:100 @ A1
C102

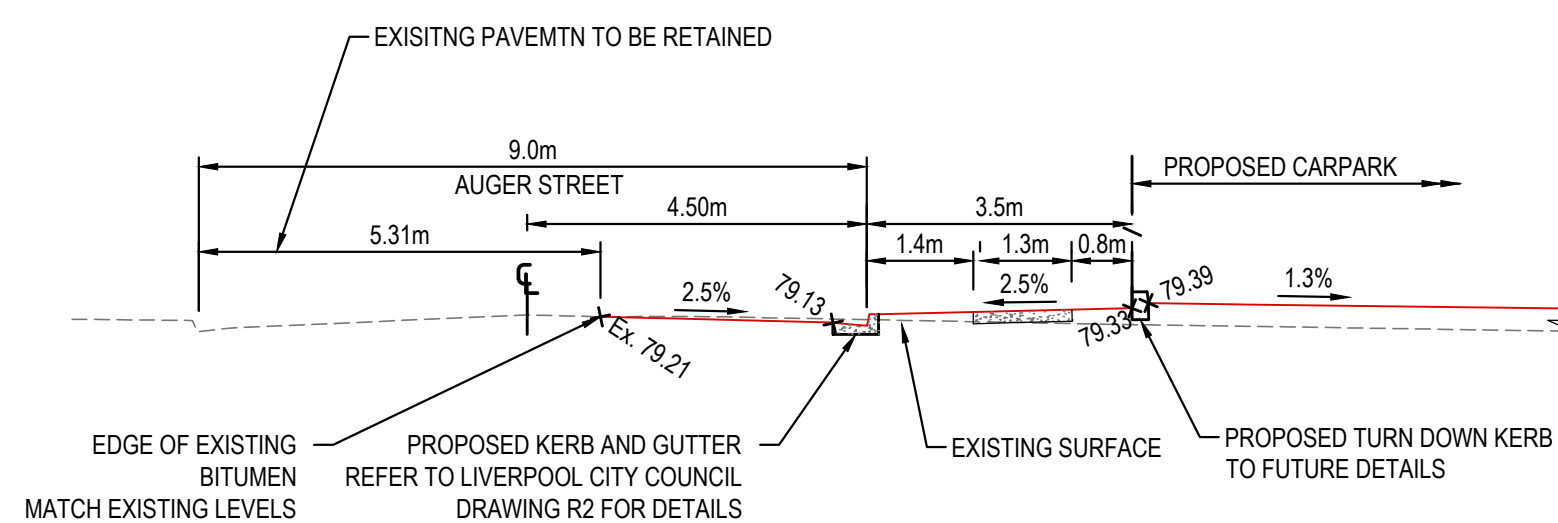

SECTION 9
SCALE: 1:100 @ A1
C102


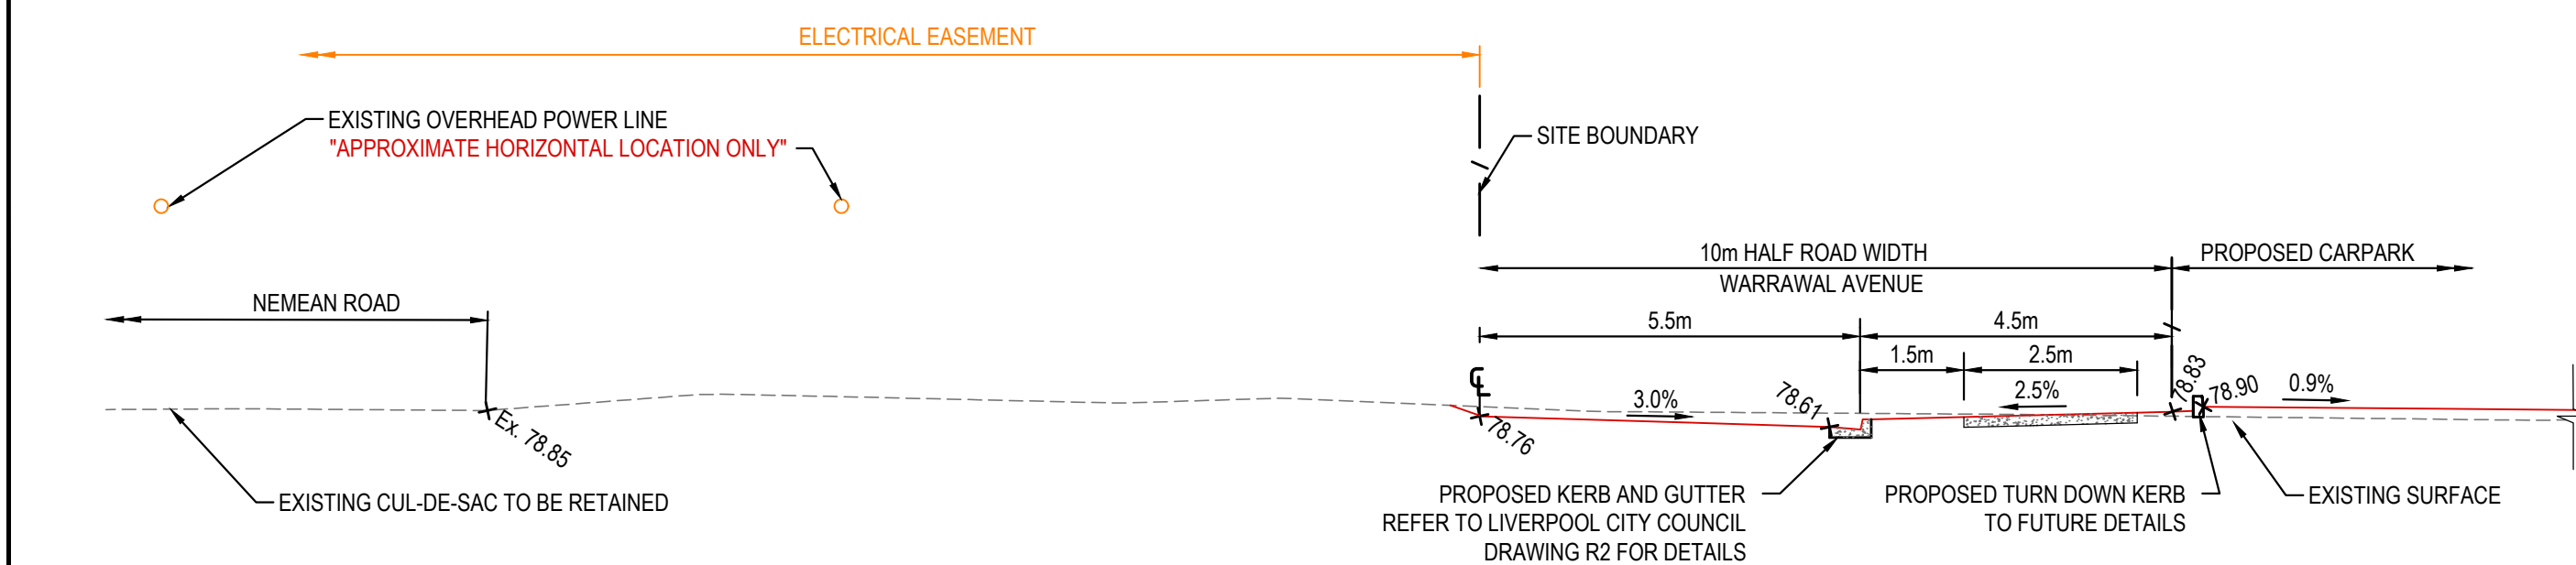


SECTION 11
SCALE: 1:100 @ A1
C102

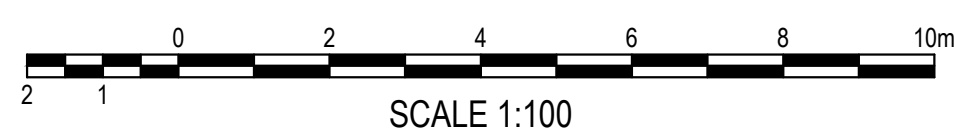


FOR DA ONLY

SURVEY INFORMATION SURVEYED BY LTS DATUM: A.H.D. ORIGIN OF LEVELS: SSM 199387 RL 79.060	
--	--	

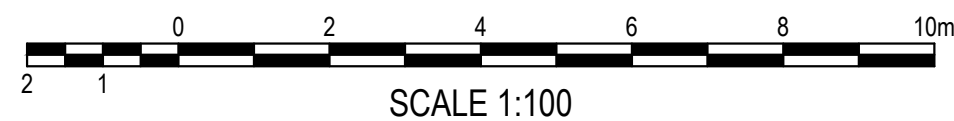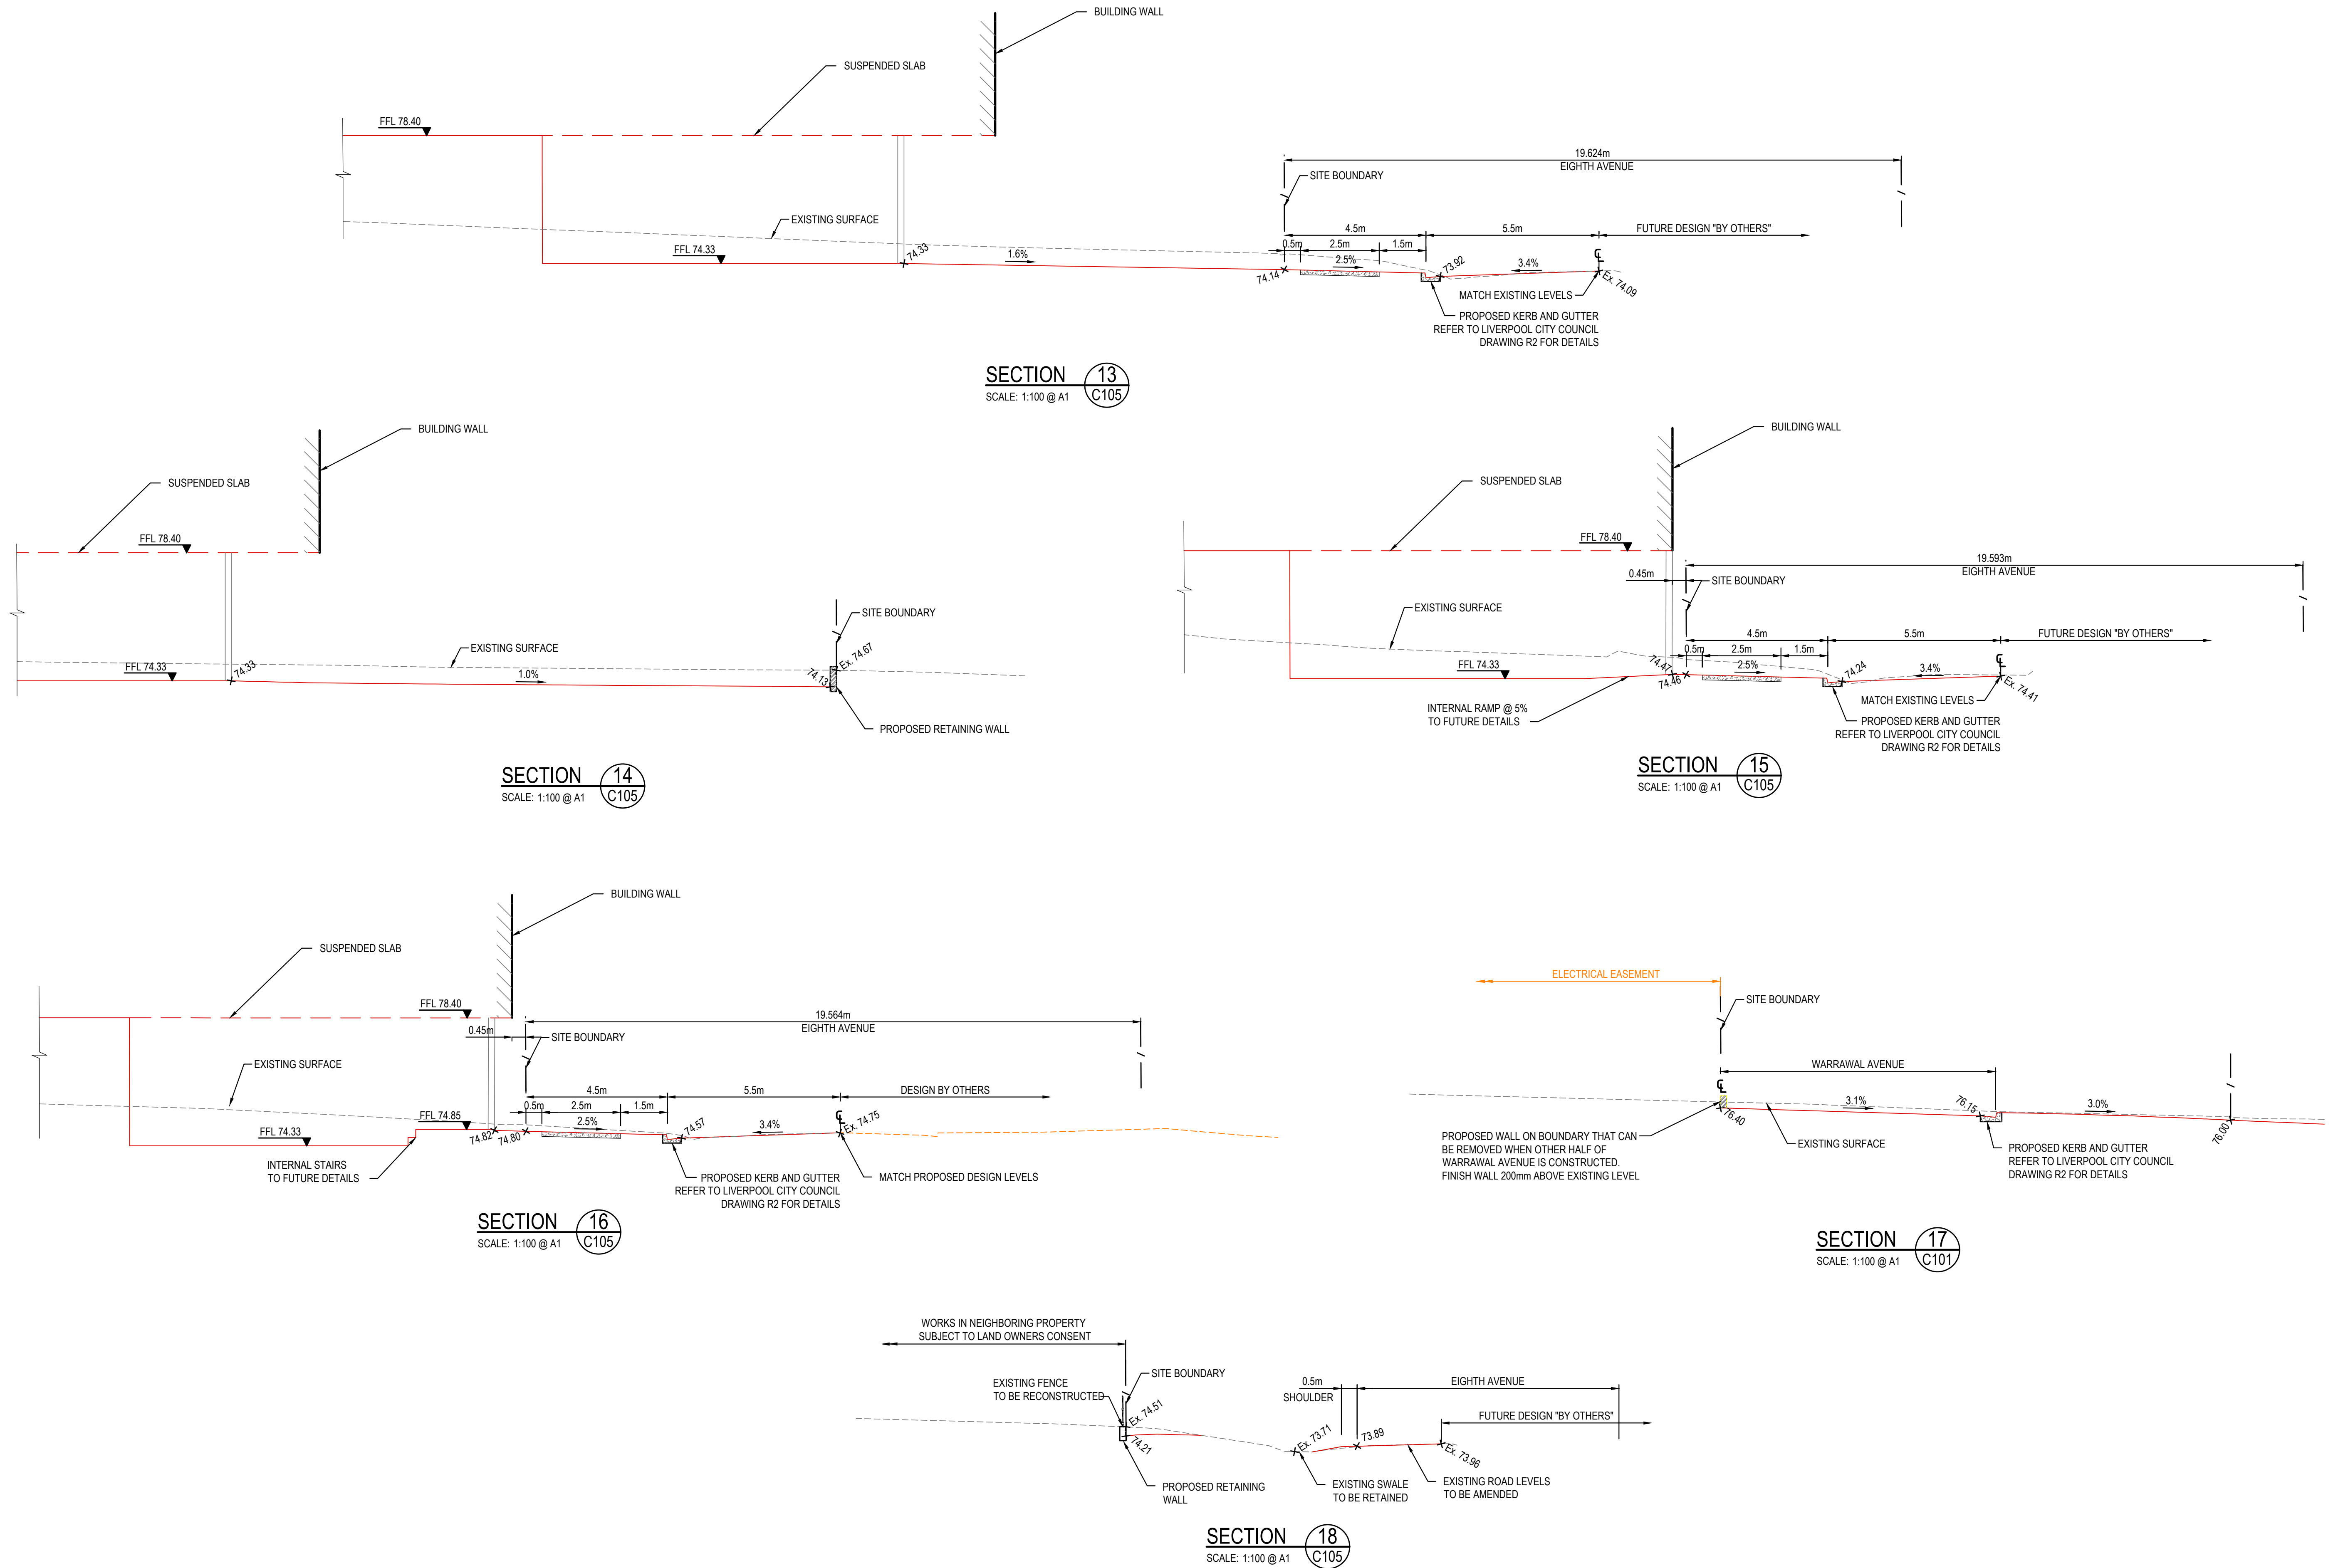


FOR DA ONLY


SURVEY INFORMATION SURVEYED BY LTS DATUM: A.H.D. ORIGIN OF LEVELS: SSM 199387 RL 79.060											Client										Suite 2.01 828 Pacific Highway Gordon NSW 2072										Telephone +61 2 9417 8400 Facsimile +61 2 9417 8337 Email email@hhconsult.com.au Web www.henryandhymas.com.au										 henry&hymas	Project										Drawn M.Barrozo										Designed M.Mishevski										Original issue date APRIL 2023	
											Architect										Checked T.Rozehnal										Approved A.Francis											Scale @A1 1:100	
	02 ISSUED FOR DA ONLY										PS										TR										04.06.2024																					Drawing number										22U24_DA_C111										Revision	
	01 ISSUED FOR DA ONLY										LC										MM										14.06.2023																					SHEET 2 OF 2	
	REVISION										AMENDMENT										DRAWN										DESIGNED											DATE										REVISION										AMENDMENT										DRAWN										DESIGNED										DATE	

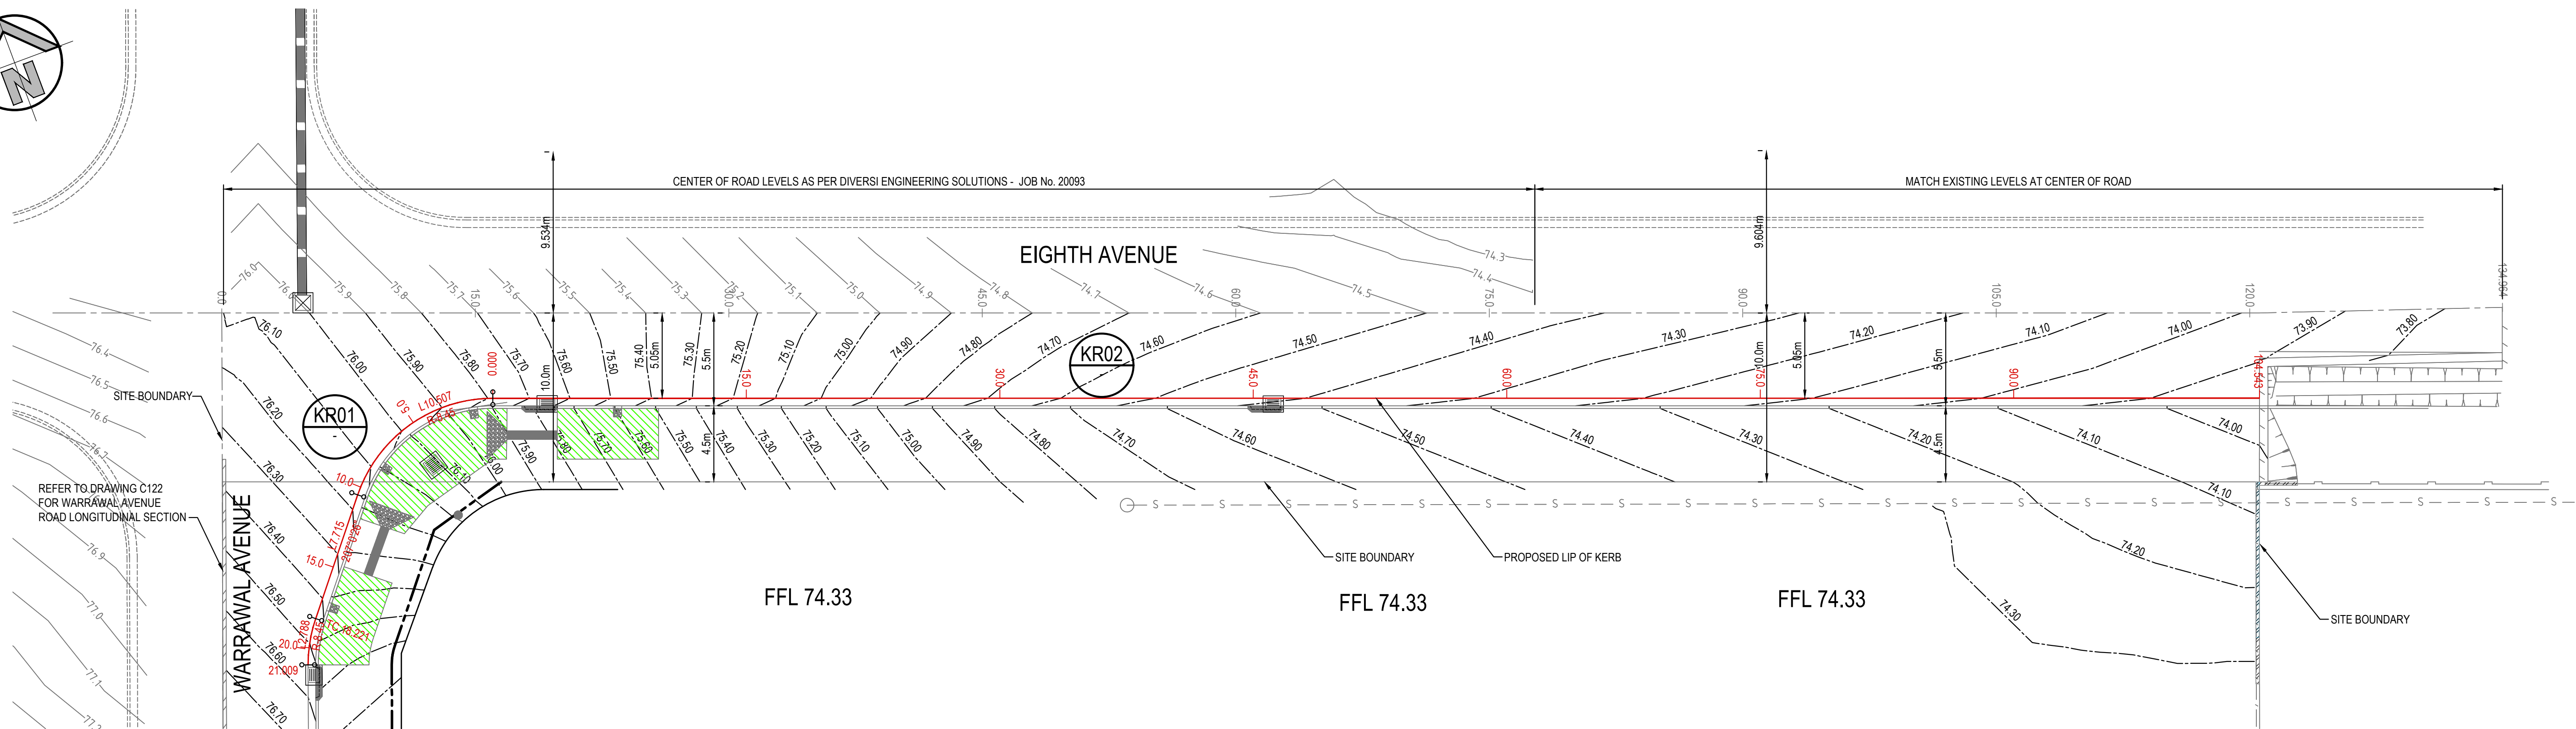


EIGHT AVENUE CHAINAGES PLAN

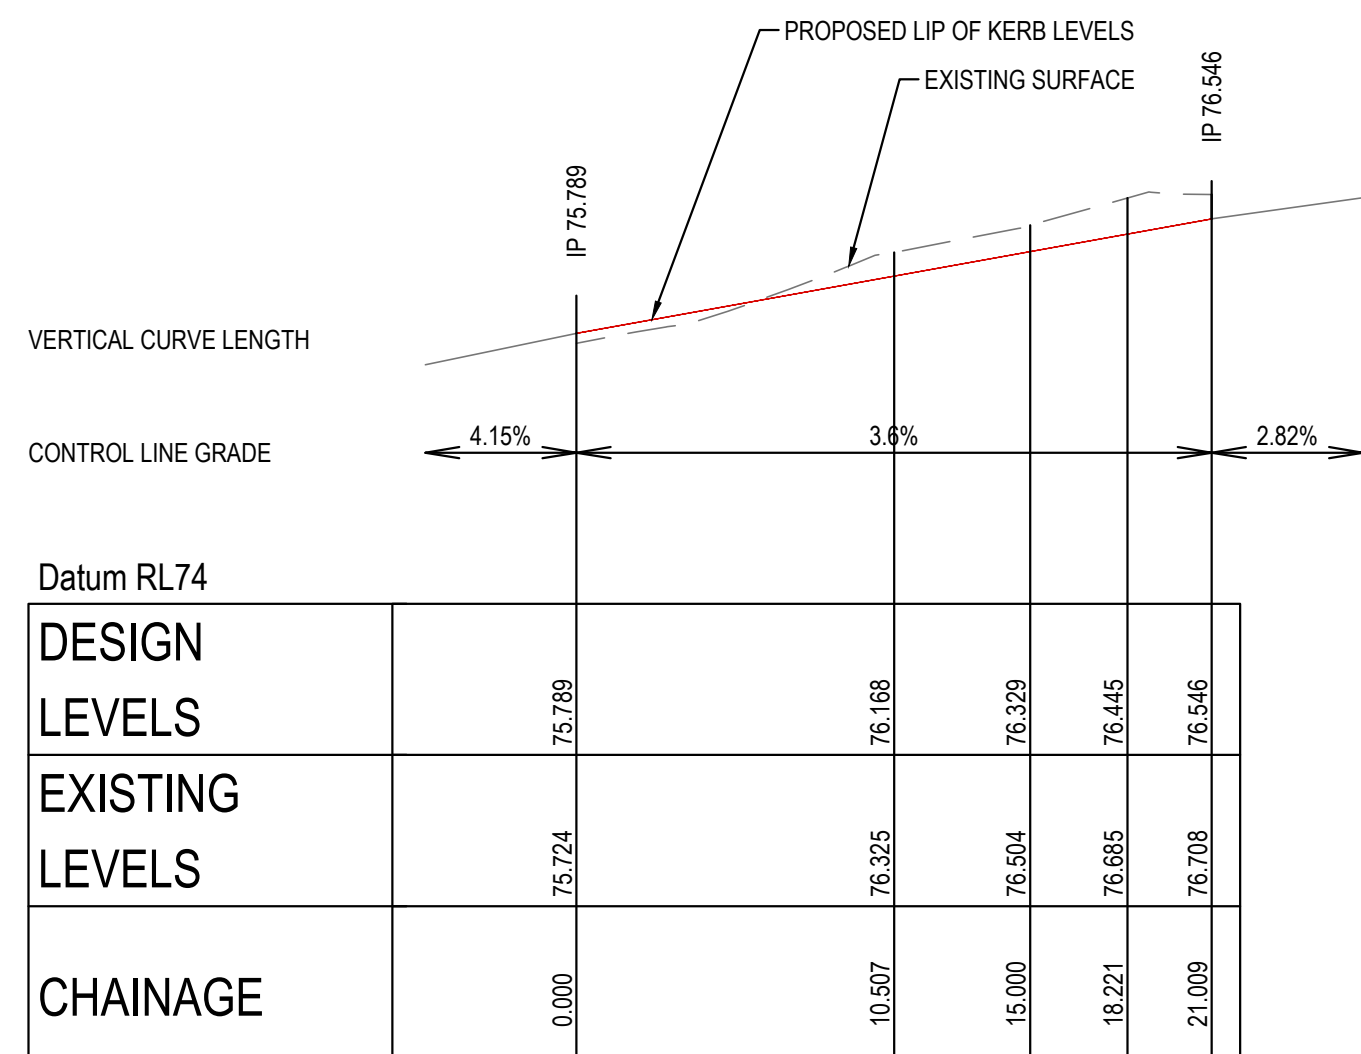

LONGITUDINAL SECTION KERB RETURN No. 01 - LIP OF KERB

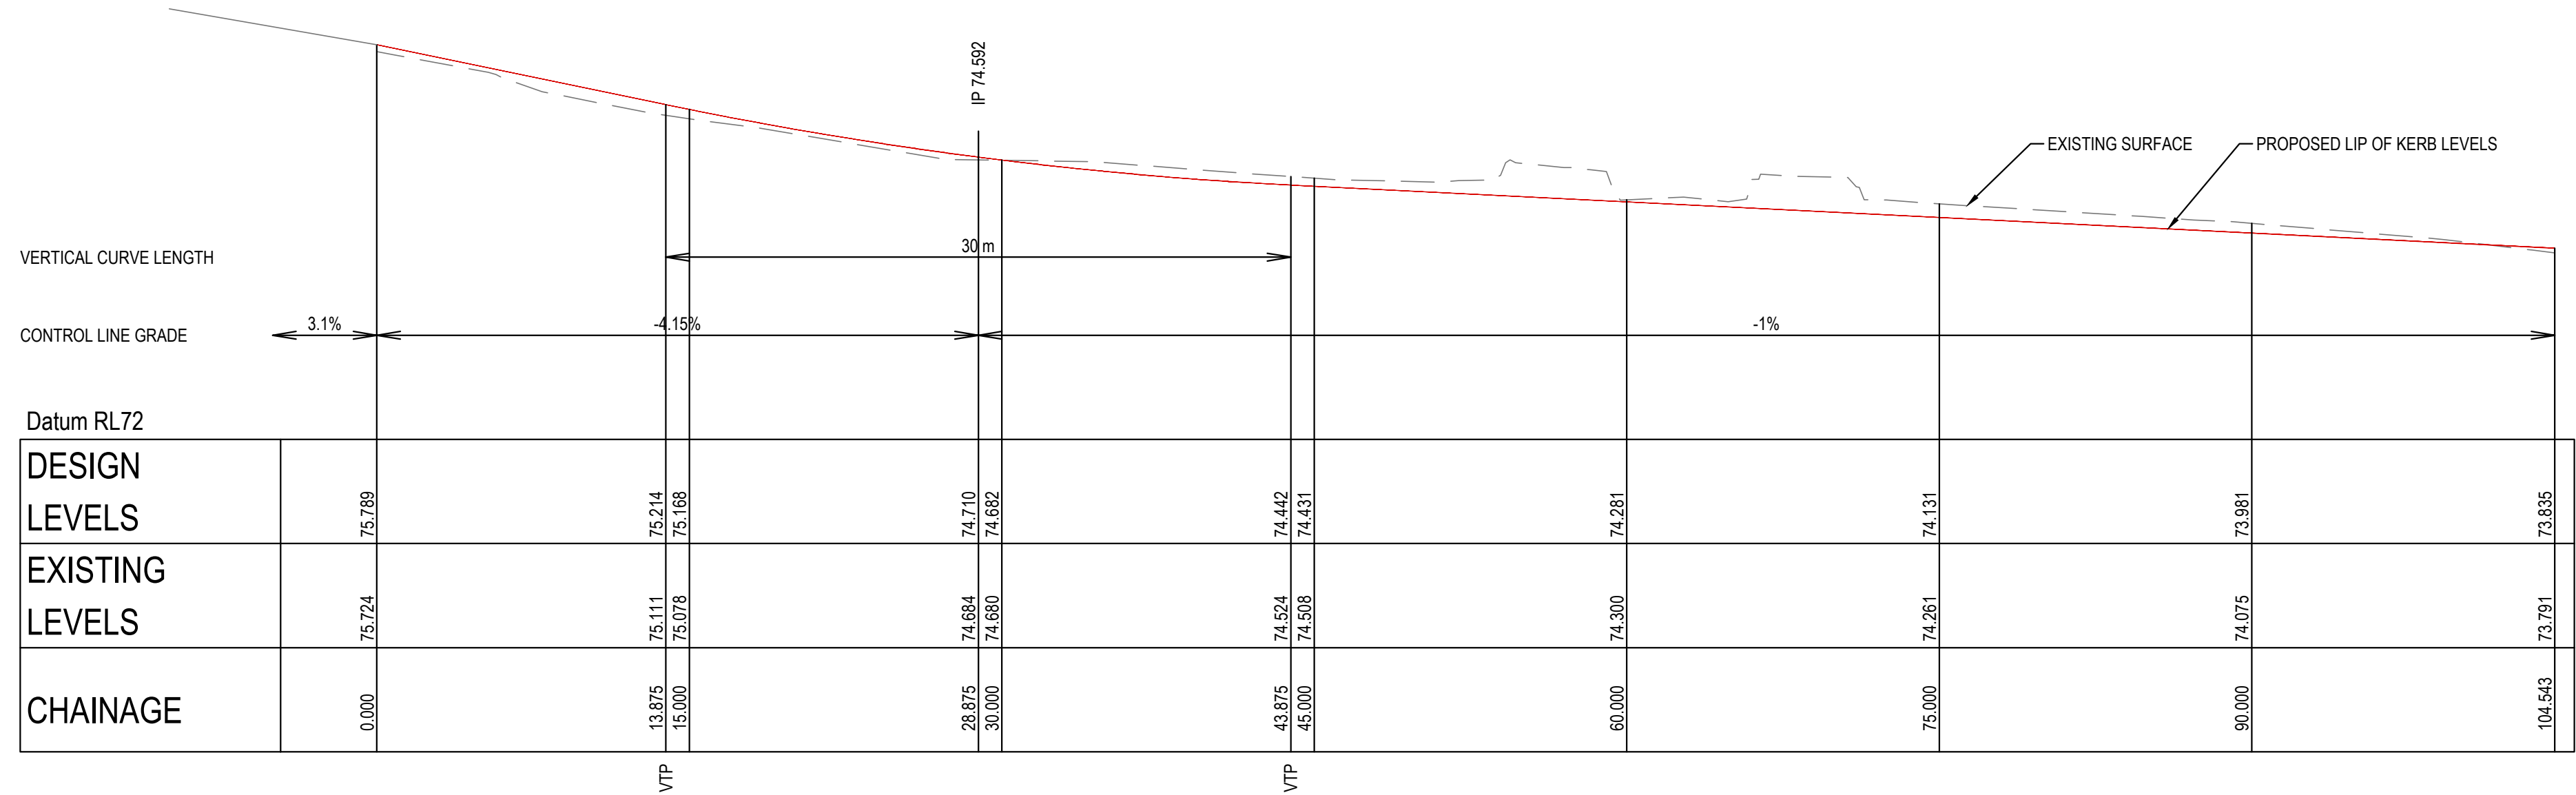

LONGITUDINAL SECTION KERB RETURN No. 02 - LIP OF KERB

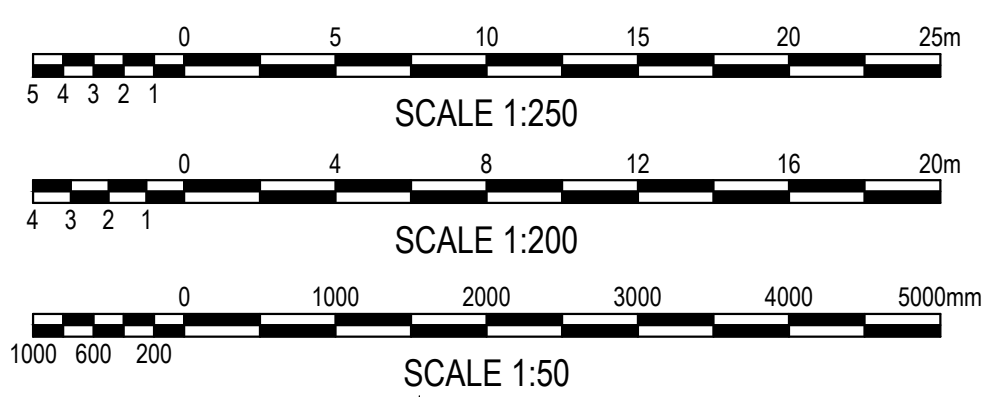


FOR DA ONLY

SURVEY INFORMATION SURVEYED BY LTS DATUM: A.H.D. ORIGIN OF LEVELS: SSM 199387 RL 79.060										Client FABCOT Address CLARKE HOPKINS CLARKE This drawing and design remains the property of Henry & Hymas and may not be copied in whole or in part without the prior written approval of Henry & Hymas.										Suite 2/01 828 Pacific Highway Gordon NSW 2072 Telephone +61 2 9417 8400 Facsimile +61 2 9417 8337 Email email@thhconsult.com.au Web www.henryandhymas.com.au  Creative Commons License										Project PROPOSED RETAIL DEVELOPMENT 260 EIGHTH AVENUE, AUSTRAL NSW Original issue date APRIL 2023 Scale @A1 AS SHOWN										Drawn M.Barrozo Designed M.Mishevski Checked T.Rozethnal Approved A.Francis										Revision 02									
02 ISSUED FOR DA ONLY PS TR 04.06.2024										01 ISSUED FOR DA ONLY SC MM 14.06.2023										REVISION AMENDMENT DRAWN DESIGNED DATE REVISION AMENDMENT DATE DRAWN DESIGNED DATE										

TYPICAL PIT CHAMBER SIZES

IT IS THE CONTRACTORS RESPONSIBILITY TO SELECT PIT CHAMBER SIZE WITH REGARDS TO PIPE SIZE, DEPTH TO INVERT AND SKEW ANGLE. REFER SKETCHES BELOW.


1. SELECT PIT CHAMBER USING THE STEPS BELOW.
2. SELECT PIT CHAMBER SIZE DEPENDING ON THE PIPE DIAMETERS.
3. CHECK PIT CHAMBER SIZE TO SATISFY DEPTH TO INVERT REQUIREMENTS.
4. CHECK PIT CHAMBER DIMENSIONS TO SATISFY THE SKEW ANGLE IN THE TABLE.

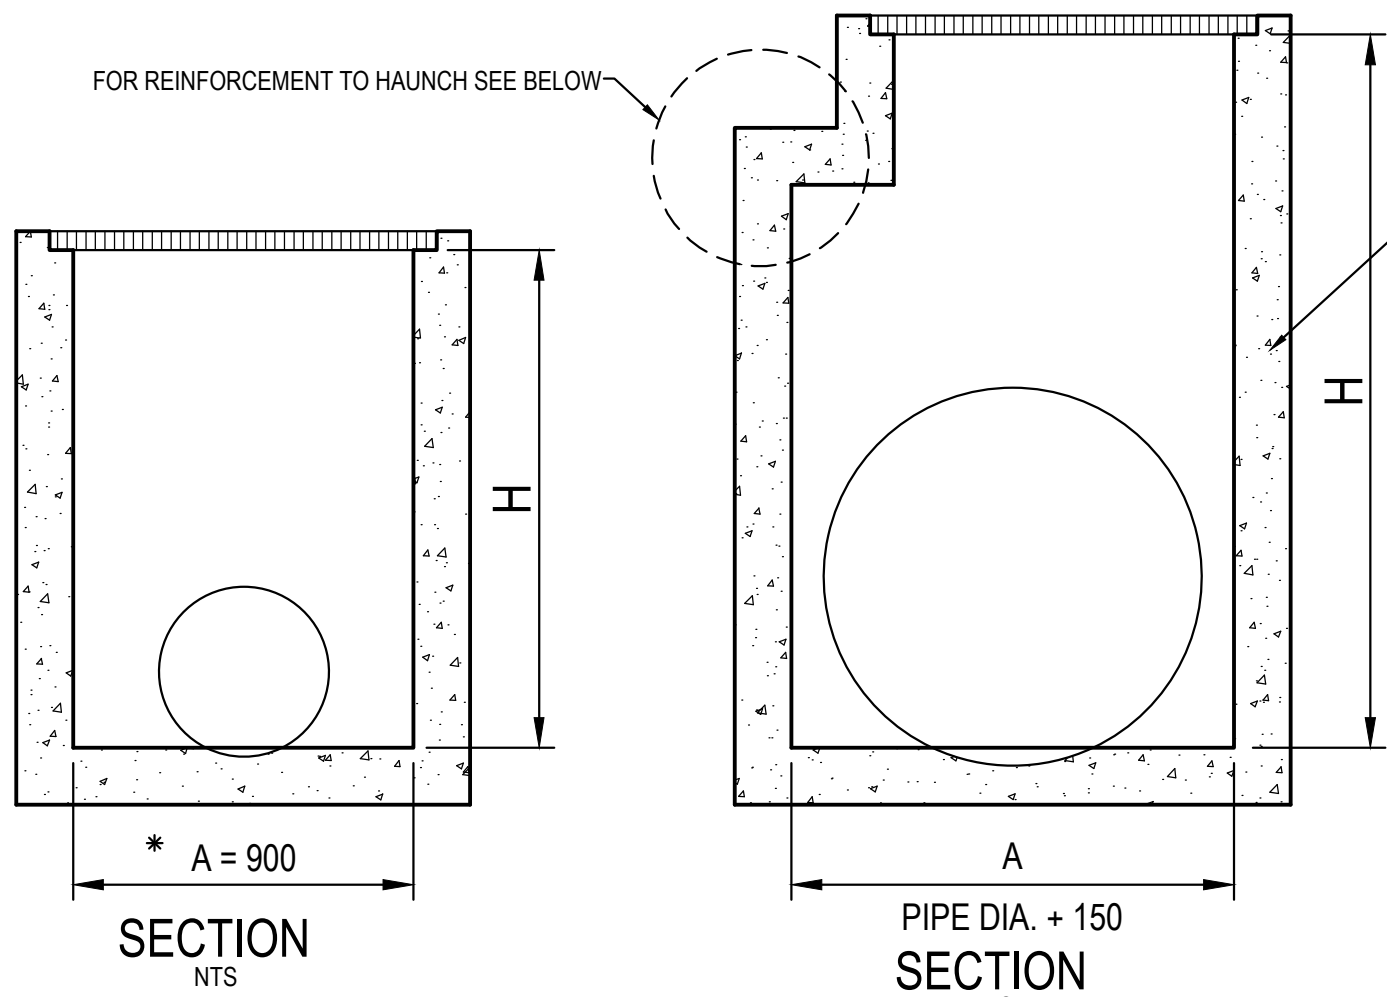


*A = 600 FOR PIPES UP TO 375 DIA.
1. PIT CHAMBER DIMENSIONS FOR PIPES UP TO 600 DIA.

2. PIT SIZE & DEPTH REQUIREMENTS

H = 0-900mm - Ax B = 600x600mm
H = 900-1200mm - Ax B = 900x600mm
H = >1200mm - Ax B = 900x900mm

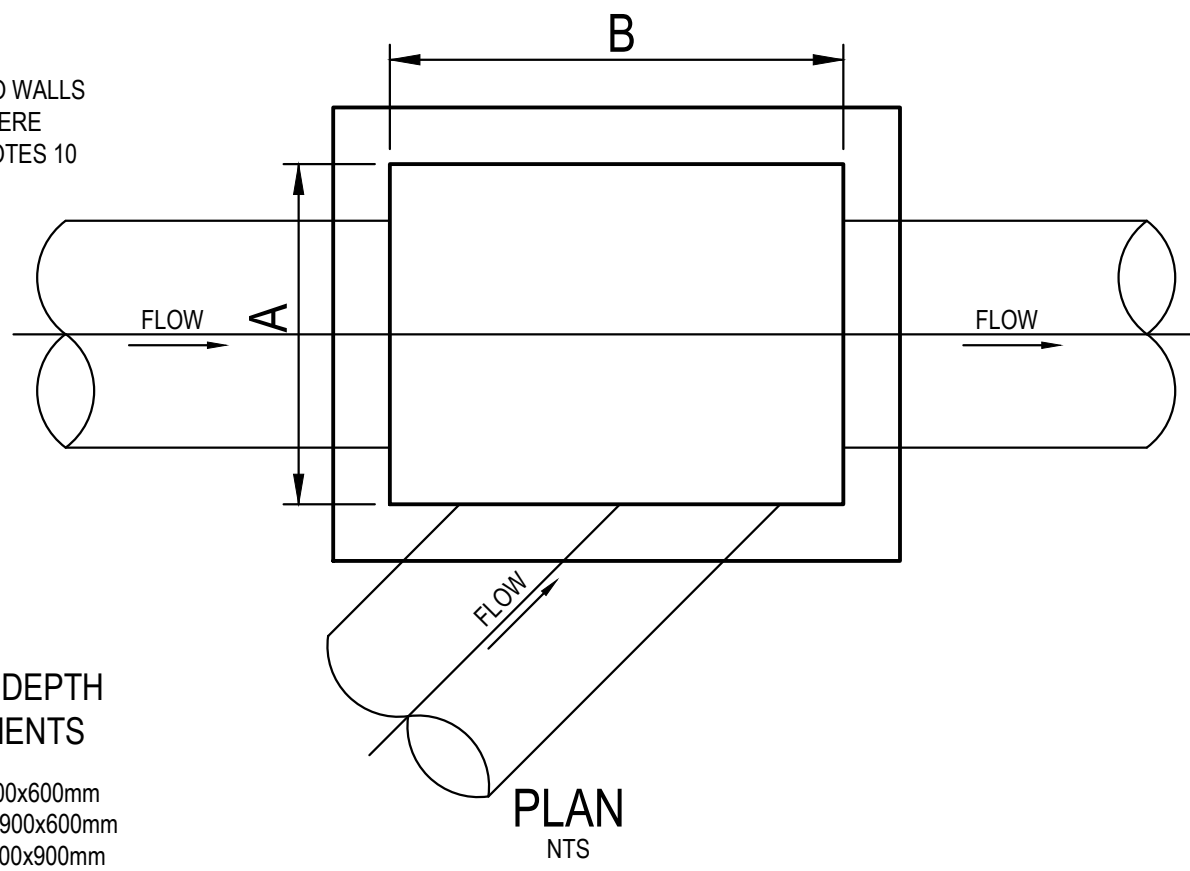


3. PIT CHAMBER FOR SIDE ENTRY ON SKEW

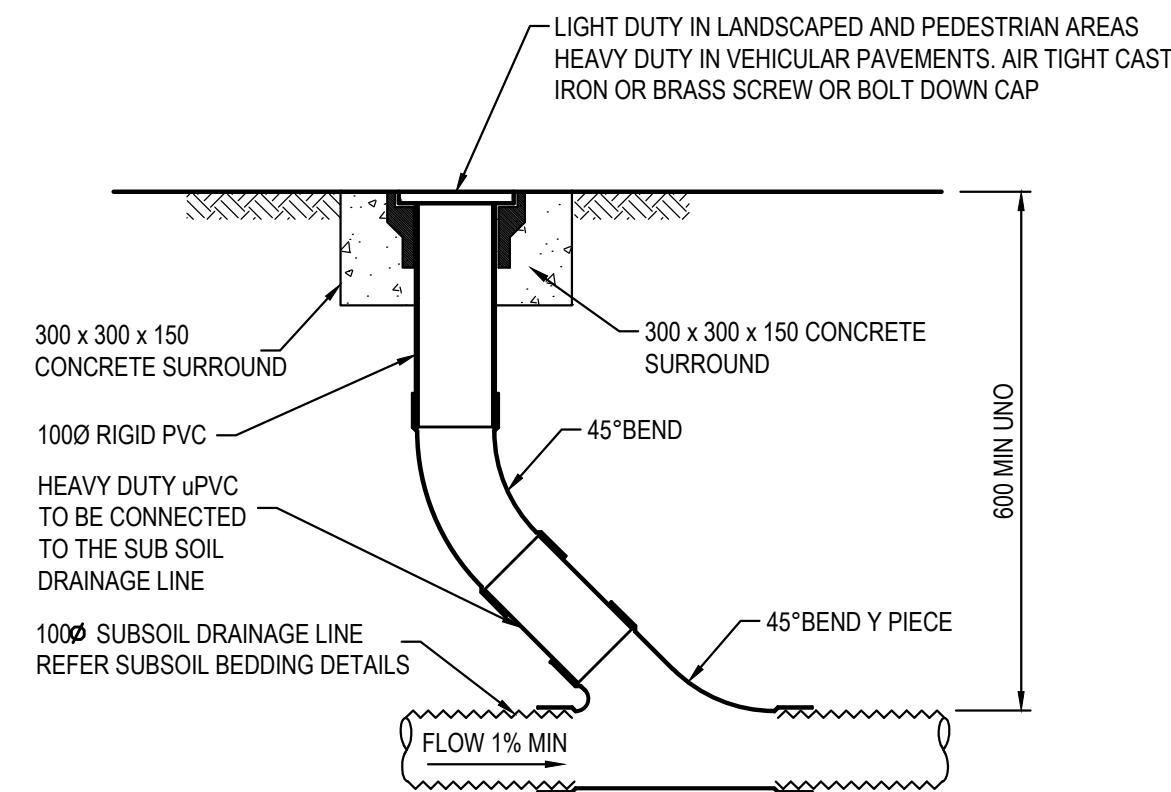


INTERMEDIATE RISER (IR)

SCALE 1:10
NOTE: SLOTTED RIGID PVC PIPE AND FITTINGS MAY BE USED

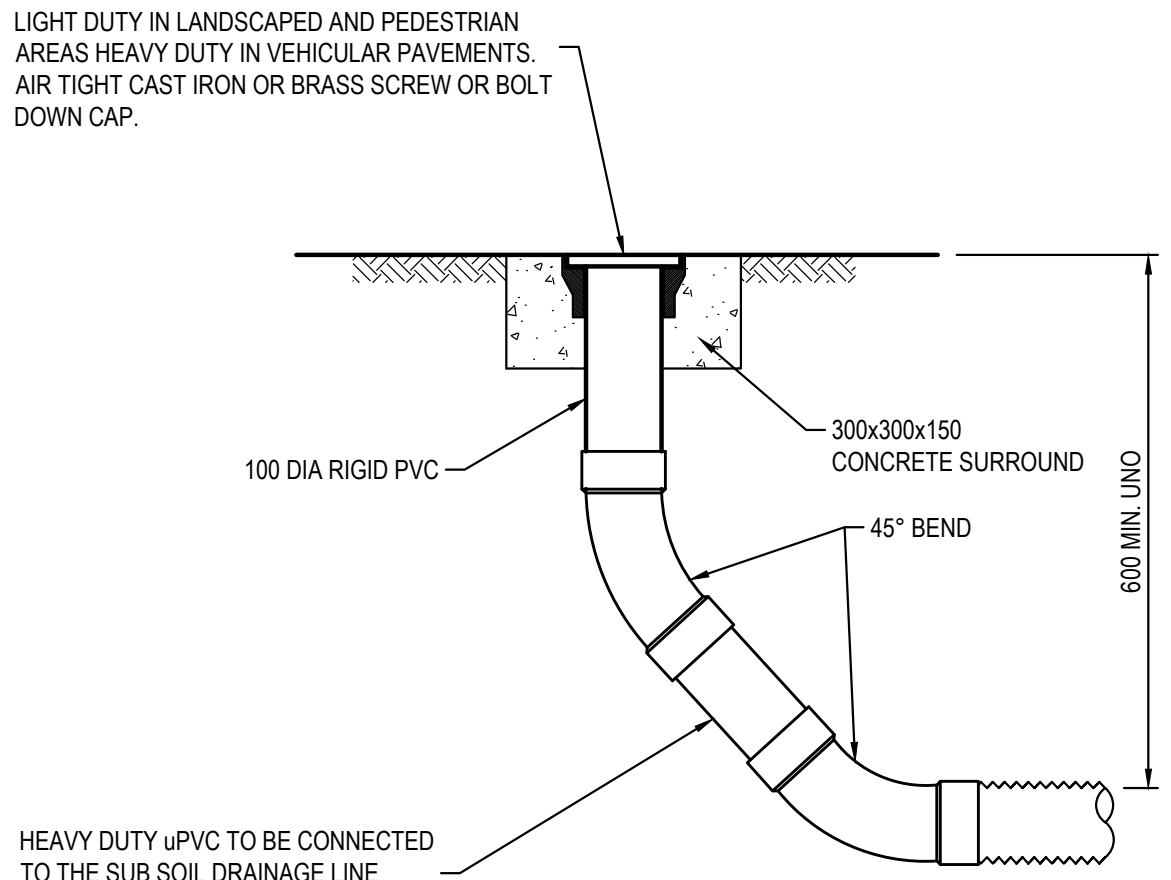


FLUSHING POINT (FP)

SCALE 1:10
NOTE: SLOTTED RIGID PVC PIPE AND FITTINGS MAY BE USED

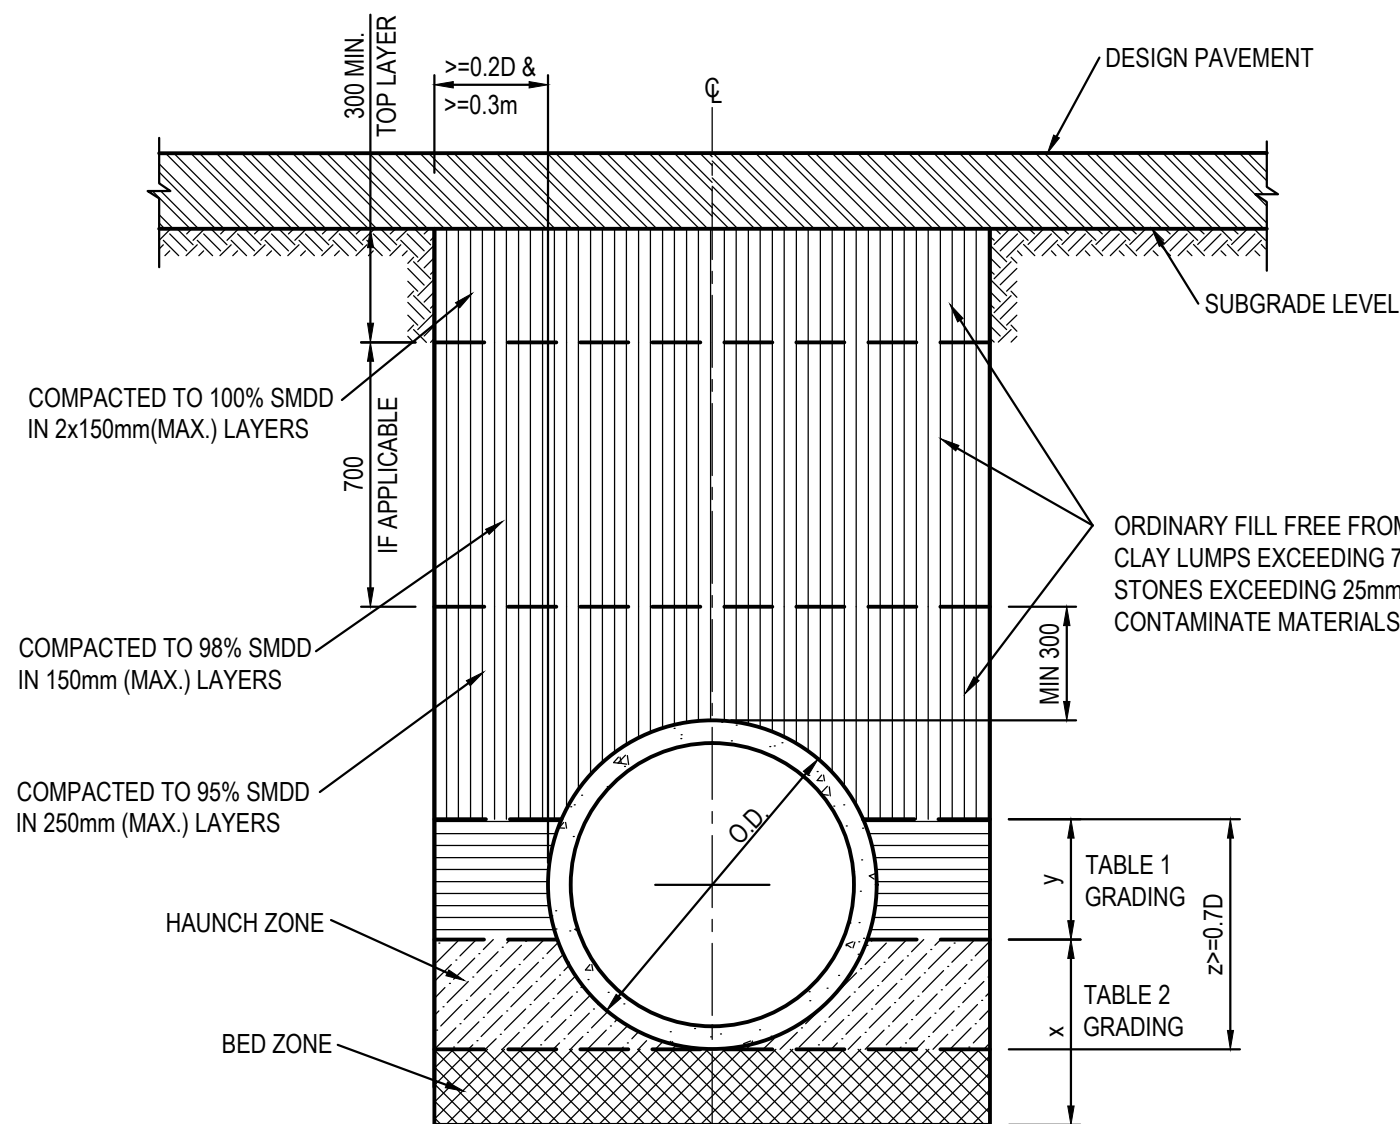

PIPE TRENCH INSTALLATION BENEATH PAVEMENT

(HS SUPPORT TO BE USED UNDER ROADWAY)
SCALE 1:20

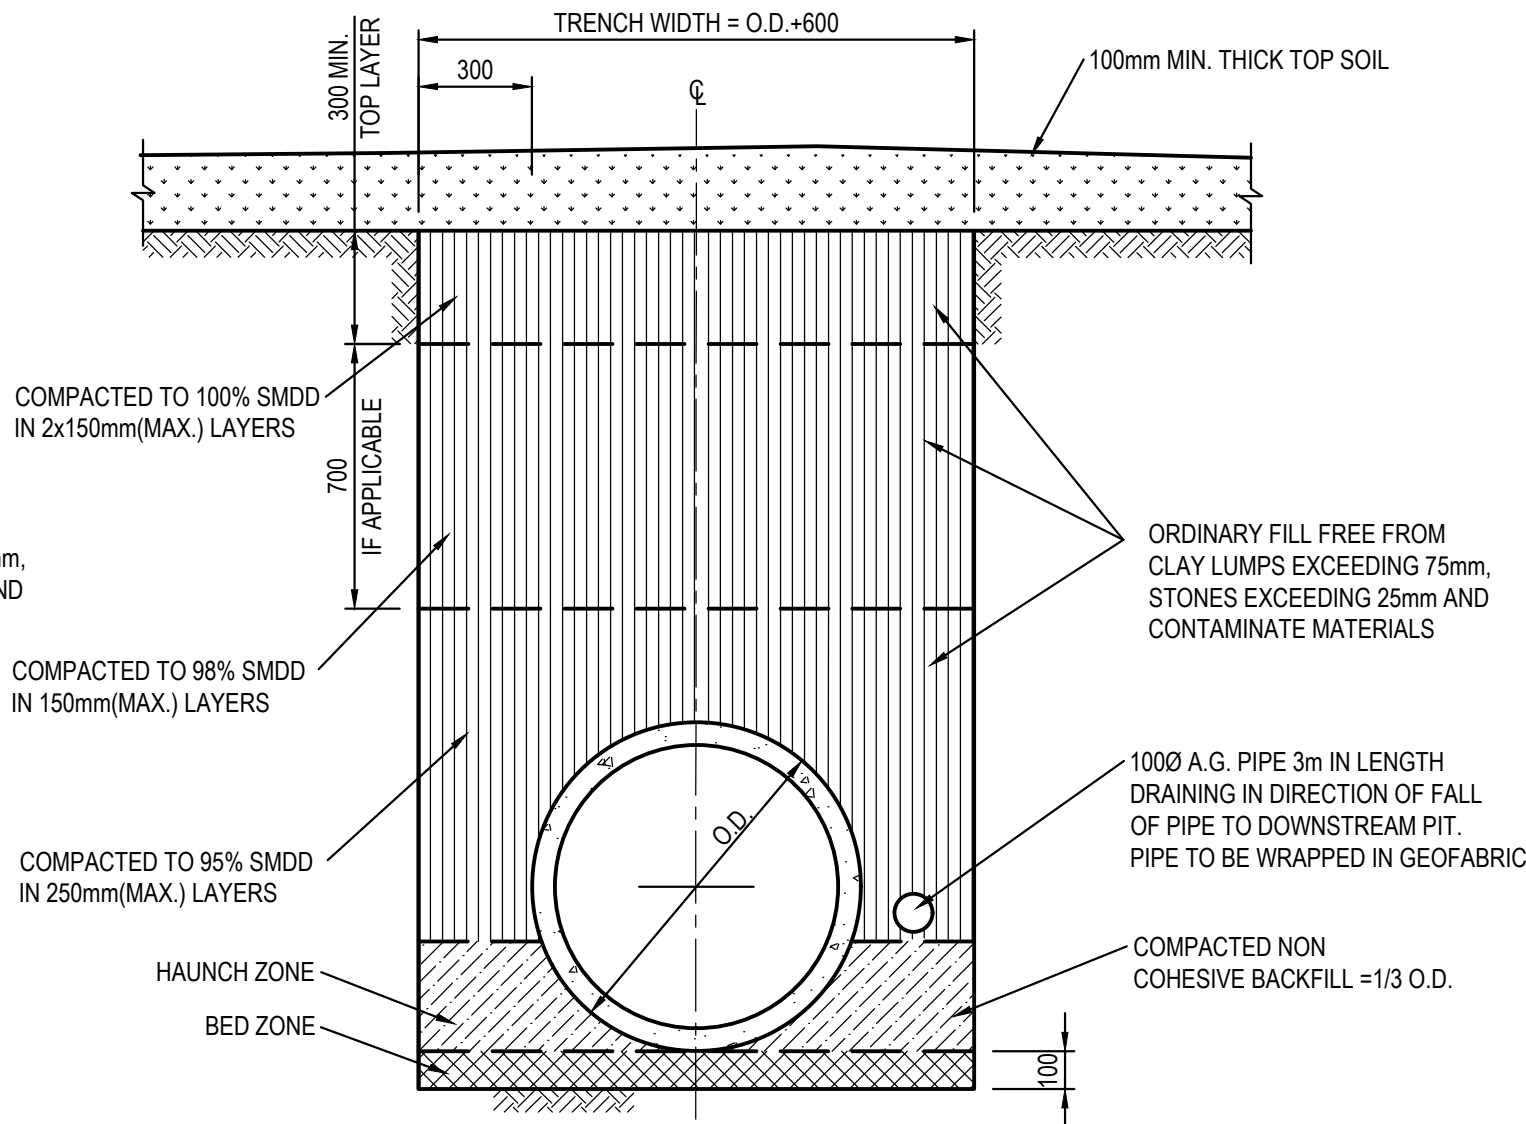


PIPE TRENCH INSTALLATION IN LANDSCAPE AREAS

(H1 & H2 SUPPORT)
SCALE 1:20

TABLE 1	
SIEVE SIZE (MM)	WEIGHT PASISNG (%)
75.0	100
9.5	100 TO 50
2.36	100 TO 30
0.60	50 TO 15
0.075	25 TO 0

TABLE 2	
SIEVE SIZE (MM)	WEIGHT PASISNG (%)
19.0	100
2.36	100 TO 50
0.60	90 TO 20
0.30	60 TO 10
0.15	25 TO 0
0.075	10 TO 0

TABLE 3				
SUPPORT TYPE	BED ZONE X	HAUNCH ZONE Y	BED AND HAUNCH ZONES COMPACTION	MAX BEDDING FACTOR
HS1		0.1D	50	2.0
HS2	100 IF D<=1500, OR 150 IF D>=1500	0.3D	60	2.5
HS3		0.3D	70	4.0

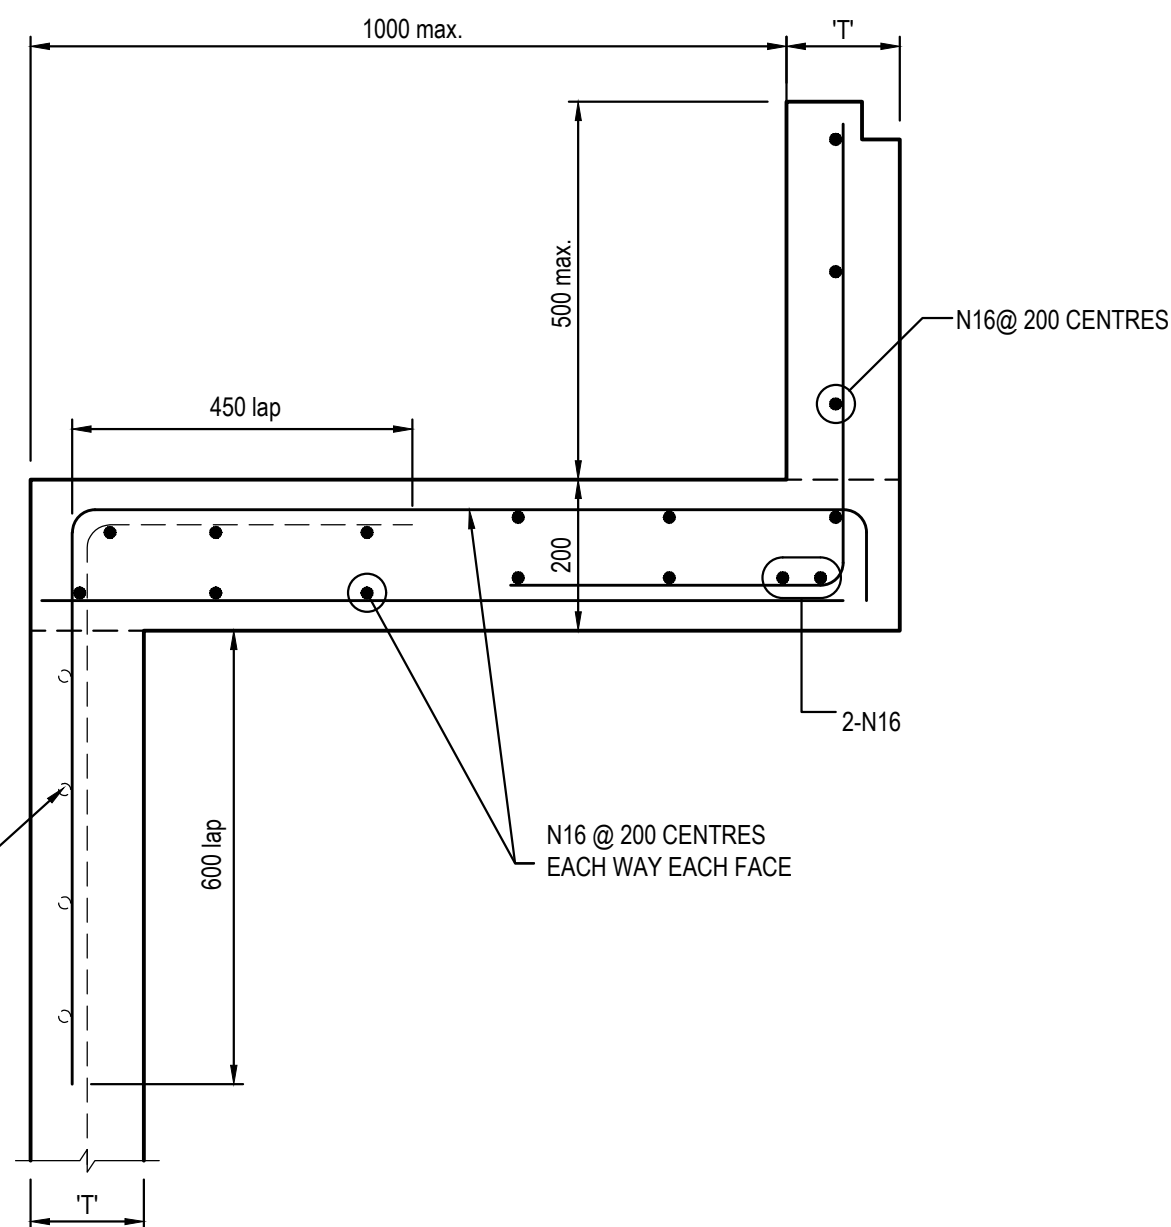

HAUNCH DETAIL - TYPICAL

SCALE 1:10

PIT LID SCHEDULE


PIT/STRUCTURE NUMBER										DESCRIPTION
B-1	B-2	C-1	C-2	C-3	C-4	F-1	F-2	F-3		PROPOSED 1.8m KERB INLET PIT WITH HINGED 600x600 WITH HEAVY DUTY GRATED LID CLASS 'D' IN ACCORDANCE WITH LIVERPOOL CITY COUNCIL REQUIREMENTS.
G-1	G-2	G-3	G-4	G-4	B-5	B-6	B-7	B-8		
D-1	D-2	D-3	D-4	D-5	D-6	D-7	D-8	D-9	D-10	PROPOSED SURFACE INLET PIT WITH HINGED 900x900 MEDIUM DUTY GRATED LID CLASS 'C' IN ACCORDANCE WITH LIVERPOOL CITY COUNCIL REQUIREMENTS.
D-11	D-12	D-13	E-2							
6D-1	6D-2									PROPOSED 200mm WIDE GRATED DRAIN HEAVY DUTY CLASS 'D' COUNCIL REQUIREMENTS.
H-1	H-2	H-3	H-4	H-5	H-6	H-7	H-8	H-9	H-10	OSD ACCESS LID 900x900 HEAVY DUTY LOCKABLE GRATED LID CLASS 'D' IN ACCORDANCE WITH LIVERPOOL CITY COUNCIL REQUIREMENTS.
H-11										
B-3										PROPOSED RAISED LETTER BOX PIT AS PER LIVERPOOL CITY COUNCIL DRAWING 30013411 - 020 CONCRETE LEVEL SET 150mm ABOVE RAIN GARDEN
E-1										PROPOSED BURIED JUNCTION PIT

PITS TO BE FITTED WITH ENVIROPOD

D-1	D-2	D-3	D-4	D-5	D-6	D-7	D-8	D-9	D-10	D-11	D-12	D-13
-----	-----	-----	-----	-----	-----	-----	-----	-----	------	------	------	------


DRAINAGE NOTES:

1. ALL STORMWATER WORK TO COMPLY WITH AS 3500 PART 3.
2. CONTRACTOR SHALL BE RESPONSIBLE FOR MAINTAINING THE MINIMUM COVER OF 600mm ON ALL PIPES.
3. PROTECTION OF PIPES DUE TO LOADS EXCEEDING W7 WHEEL LOAD SHALL BE THE CONTRACTOR'S RESPONSIBILITY.
4. BEDDING TYPE SHALL BE TYPE H2 FOR RCP. WHERE NECESSARY THE OVERLAY ZONE SHALL BE REDUCED TO ACCOMMODATE PAVEMENT REQUIREMENTS. REFER TO THIS DRAWING FOR DETAILS.
5. MINIMUM COVER OVER EXISTING PIPES FOR PROTECTION DURING CONSTRUCTION SHALL BE 800mm.
6. NO CONSTRUCTION LOADS SHALL BE APPLIED TO PLASTIC PIPES.
7. FINISHED SURFACE LEVELS SHOWN ON LAYOUT PLAN DRGS TAKE PRECEDENCE OVER DESIGN DRAINAGE SURFACE LEVELS.
8. ALL PIPES UP TO AND INCLUDING 300 DIA. SHALL BE SOLVENT OR RUBBER RING JOINTED PVC CLASS SH PIPE TO AS1260. ALL OTHER PIPES TO BE RCP USING CLASS 2 RUBBER RING JOINTED PIPE. HARDIES FRC PIPE MAY BE USED IN LIEU OF RCP IF DESIRED IN GROUND. ALL AERIAL PIPES TO BE PVC CLASS SH.
9. ALL PITS IN NON TRAFFICABLE AREAS TO BE PREFABRICATED POLYESTER CONCRETE "POLYCRETE" WITH "LIGHT DUTY" CLASS B GALV. MILD STEEL GRATING AND FRAME. ALL PITS IN TRAFFICABLE AREAS (CLASS "D" LOADING MAX) TO HAVE 150mm THICK CONCRETE WALLS AND BASE CAST IN-SITU f_{cc}=32 MPa, REINFORCED WITH N12-200 BOTH LOADING WAYS CENTRALLY PLACE. U.N.O. ON SEPARATE DESIGN DRAWINGS IN THIS SET. GALV.MILD STEEL GRATING AND FRAME TO SUIT DESIGN LOADING. PRECAST PITS, RECTANGULAR OR CIRCULAR IN SHAPE, MAY BE USED IN LIEU AND SHALL COMPLY WITH RELEVANT AUSTRALIAN STANDARDS.
10. ALL PITS, GRATINGS AND FRAMES SHALL BE INSTALLED IN ACCORDANCE WITH THE MANUFACTURERS SPECIFICATION AND TO BE IN ACCORDANCE WITH AS3500.3 AND AS3996.
11. PIT CHAMBER DIMENSIONS ARE TO BE SELECTED TO SATISFY THE FOLLOWING:
 - PIPE SIZE
 - DEPTH TO INVERT
 - SKEW ANGLEREFER TYPICAL PIT CHAMBER DETAILS BELOW
IF PIT LID SIZE IS SMALLER THAN THE PIT CHAMBER SIZE THEN THE PIT LID IS TO BE CONSTRUCTED ON THE CORNER OF THE PIT CHAMBER WITH THE STEP IRONS DIRECTLY BELOW. ALTERNATIVELY THE PIT LID TO BE USED, IS TO BE THE SAME SIZE AS THE PIT CHAMBER.
12. FOR PIPE SIZES GREATER THAN Ø300mm, PIT FLOOR IS TO BE BENCH TO FACILITATE FLOW.
13. GALVANISED STEP IRONS SHALL BE PROVIDED AT 300 CTS FOR PITS HAVING A DEPTH EXCEEDING 1200mm. SUBSOIL DRAINAGE PIPE SHALL BE PROVIDED IN PIPE TRENCHES ADJACENT TO INLET PIPES. (MINIMUM LENGTH 3m).
14. ALL SUBSOIL PIPES SHALL BE 100mm SLOTTED PVC IN A FILTER SOCK, UNO, WITH 3m INSTALLED UPSTREAM OF ALL PITS.
15. ALL PIPEWORK SHALL HAVE MINIMUM DIAMETER 100.
16. MINIMUM GRADE FOR ROOFWATER DRAINAGE LINES SHALL BE 1%.
17. ALL PIPE JUNCTIONS AND TAPER UP TO AND INCLUDING 300 DIA. SHALL BE VIA PURPOSE MADE FITTINGS.
18. ALL ROOF DRAINAGE TO BE INSTALLED IN ACCORDANCE WITH AS3500, PART 3. TESTING TO BE UNDERTAKEN AND REPORTS PROVIDED TO THE SUPERINTENDENT.
19. LOCATION OF THE DIRECT DOWN PIPE CONNECTIONS MAY VARY ON SITE TO SUIT SITE CONDITIONS, WHERE CONNECTION SHOWN ON LONG SECTIONS CHAINAGES ARE INDICATIVE ONLY.
20. PITS IN EXCESS OF 1.5 m DEEP TO HAVE WALL AND FLOOR THICKNESS INCREASED TO 200mm. REINFORCED WITH N12@200 CTS CENTRALLY PLACED BOTH WAYS THROUGHOUT U.N.O.ON SEPARATE DESIGN DRAWINGS IN THIS SET. IF DEPTH EXCEEDS 5m CONTACT ENGINEER.
21. SUBSOIL DRAINAGE LINES FOR LANDSCAPE AREA NOT SHOWN ON THESE DRAWINGS. REFER TO LANDSCAPING PLANS FOR DETAILS.
22. ALL STORMWATER PITS TO HAVE Ø100 uPVC SLOTTED SUBSOIL PIPES CONNECTED TO THEM. THESE SUBSOILS TO EXTEND 3m UPSTREAM OF THE PIT AT A MINIMUM GRADE.

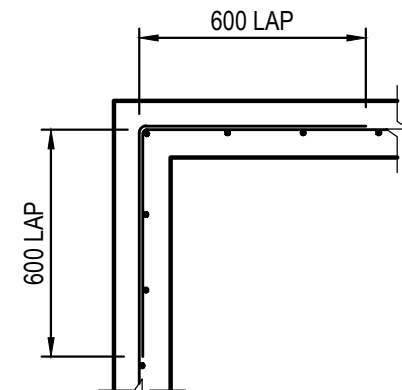

150 WALL - CORNER DETAIL

SCALE 1:20

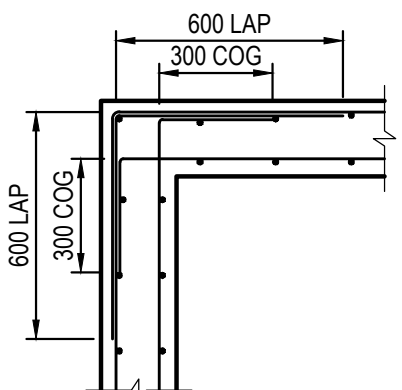


200 WALL - CORNER DETAIL

SCALE 1:20

FOR DA ONLY


SURVEY INFORMATION SURVEYED BY LTS DATUM: A.H.D. ORIGIN OF LEVELS: SSM 199387 RL 79.060										Client FABCOT Revision CLARKE HOPKINS CLARKE This drawing and design remains the property of Henry & Hymas and may not be copied in whole or in part without the prior written approval of Henry & Hymas.				Suite 2.01 828 Pacific Highway Gordon NSW 2072 Telephone +61 2 9417 8400 Facsimile +61 2 9417 8337 Email email@hthconsult.com.au Web www.henryandhymas.com.au		 henry&hymas		Project PROPOSED RETAIL DEVELOPMENT 260 EIGHTH AVENUE, AUSTRAL NSW Title STORMWATER MISCELLANEOUS DETAILS AND PIT LID SCHEDULE			Drawn M.Barrozo Checked T.Rozeihal		Designed M.Mishevski Approved A.Francis		Original issue date APRIL 2023 Scale @A1 AS NOTED		Drawing number 22U24_DA_C200 Revision 02	
03	ISSUED FOR DA ONLY				SC	MM	14.06.2023																					
01	ISSUED FOR PRELIMINARY				SC	MM	12.05.2023																					
REVISION	AMENDMENT	DRAWN	DESIGNED	DATE	REVISION	AMENDMENT	DRAWN	DESIGNED	DATE																			

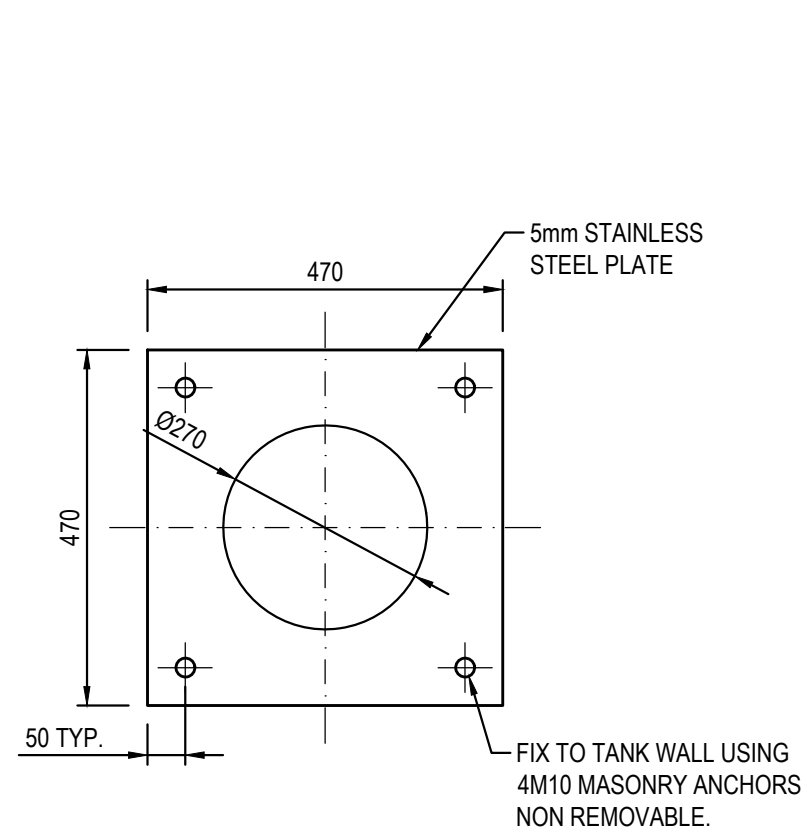


100 x 16 MOUNTING BAR WITH BRACKETS, SCREEN TO BE ATTACHED (GENERALLY ON A SLIDING MECHANISM) TO THE WALL, BUT SHOULD BE REMOVABLE (WITHOUT THE USE OF TOOLS) TO PERMIT CLEANSING AND EASY INSPECTION OF THE OUTLET CONTROL. ALL STEEL TO BE HOT DIPPED GALVANISED.

SCREEN TYPE WELDLOK A40/203 IS
RECOMENDED FOR ORIFICES LARGER
THAN 150mm AND SCREEN AREA 20 x
THE ORIFICE AREA FOR THAT TYPE OF
SCREEN - REFER UPRCT SECTION 4-13



MAXIMESH RH3030 IS RECOMMENDED FOR ORIFICES LESS THAN 150mm IN DIAMETER AND SCREEN AREA 50xTHE ORIFICE AREA REFER BURWOOD COUNCIL AND UPPER PARRAMATTA RIVER CATCHMENT TRUST HANDBOOK.

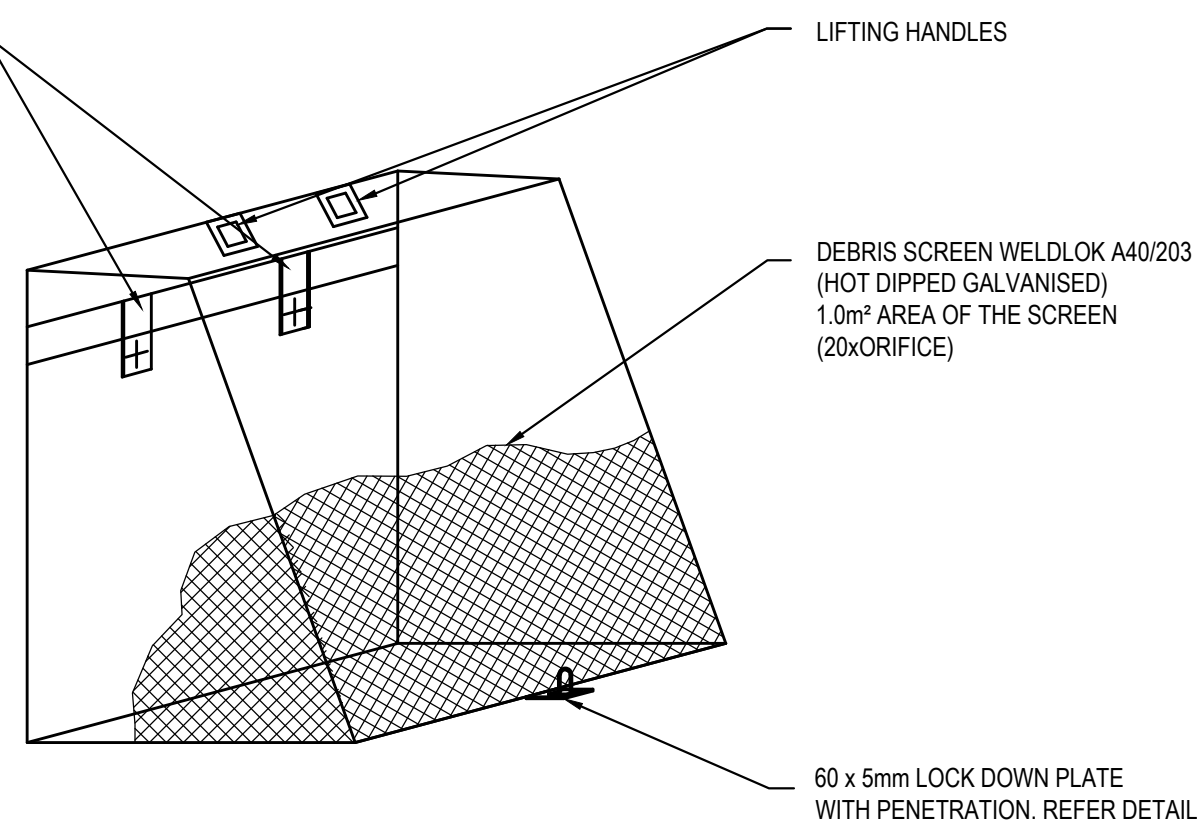


DEBRIS SCREEN DETAIL
NOT TO SCALE
ALL STEEL TO BE HOT DIPPED GALVANISED

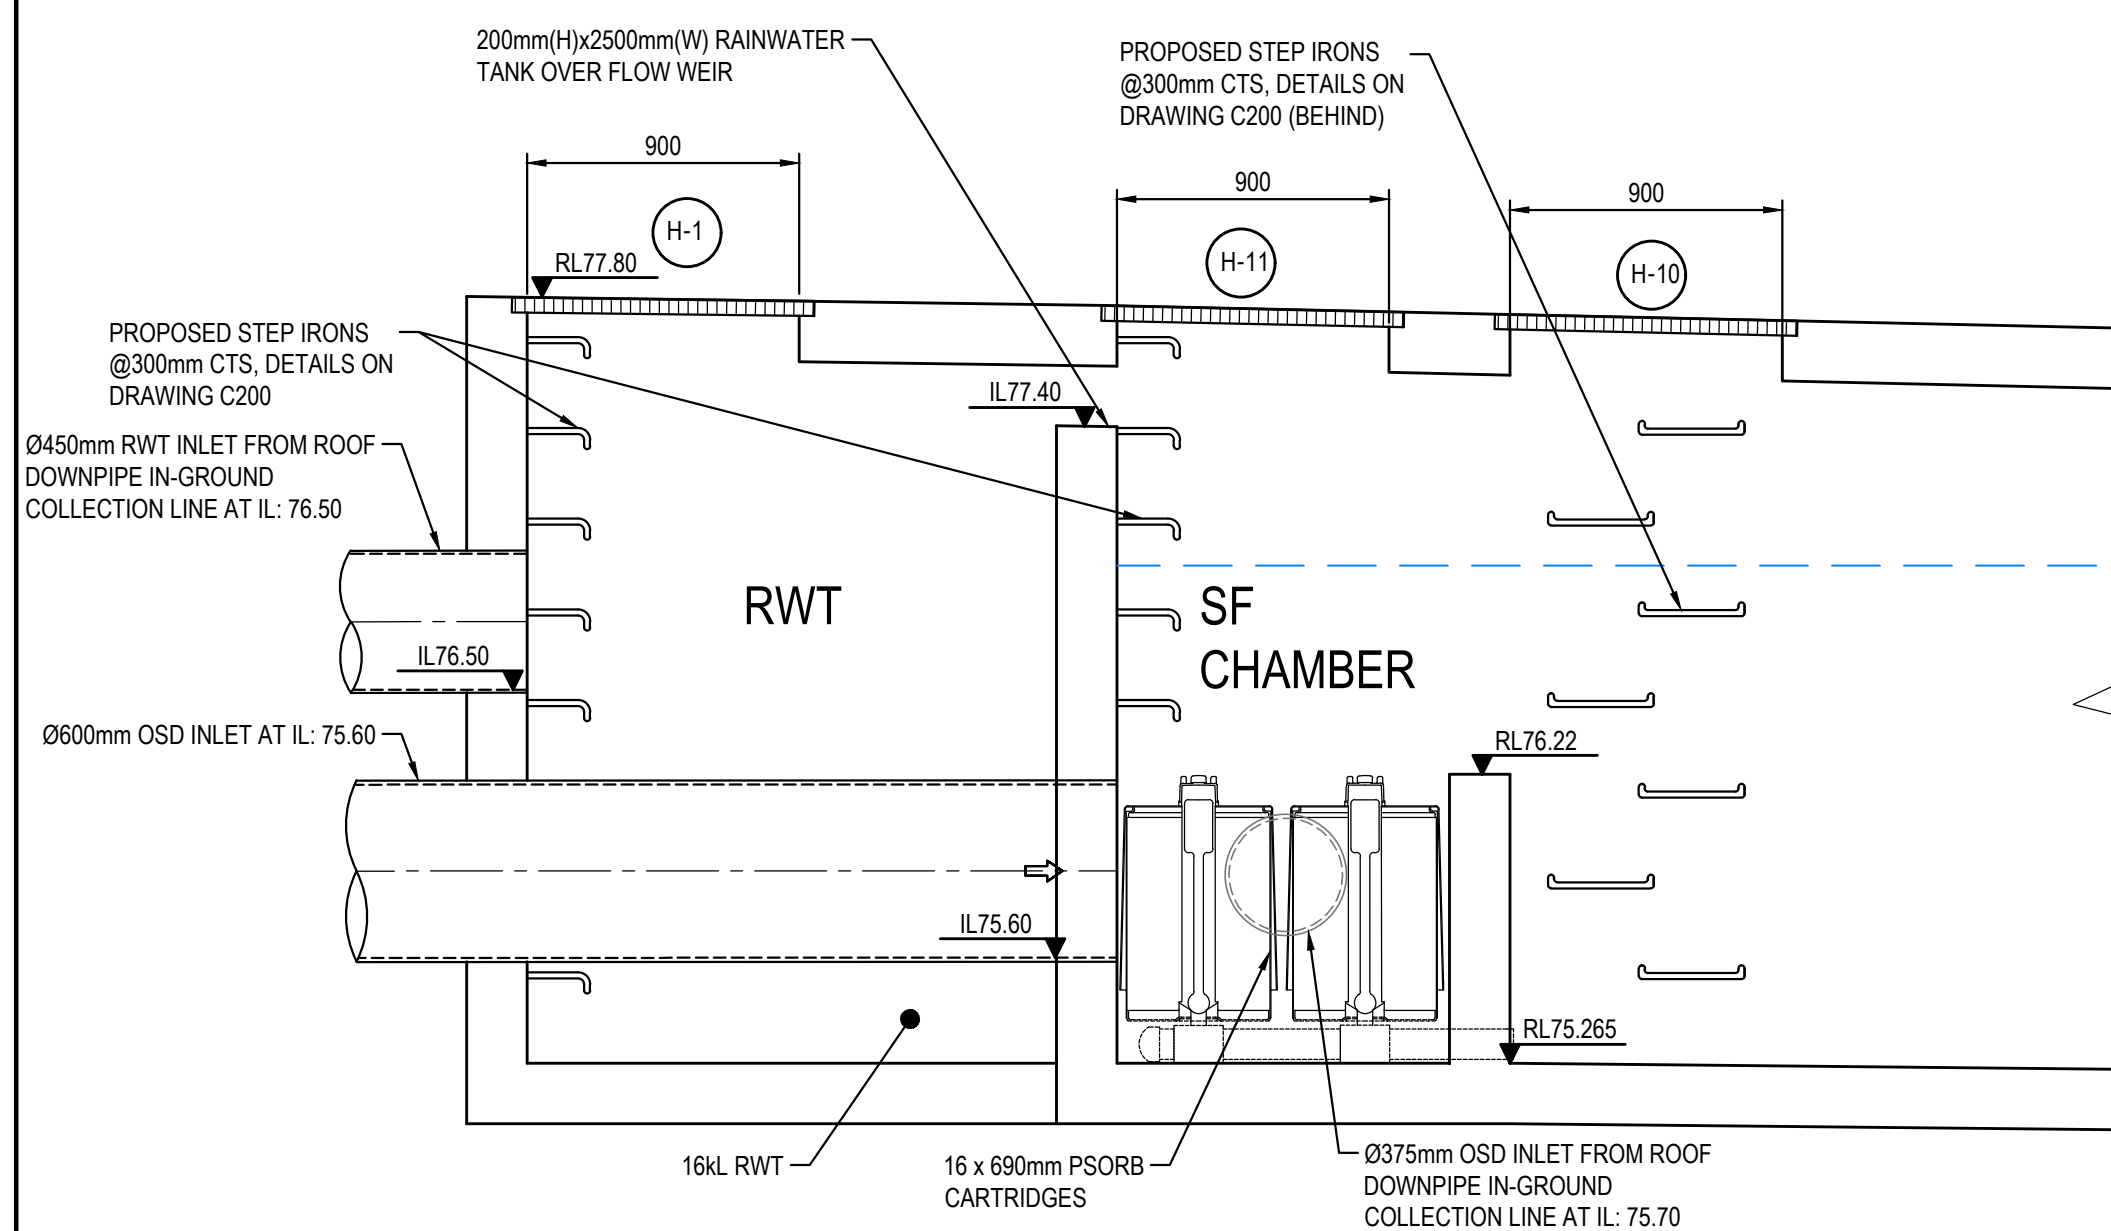

SECTION A
SCALE: 1:25 C201

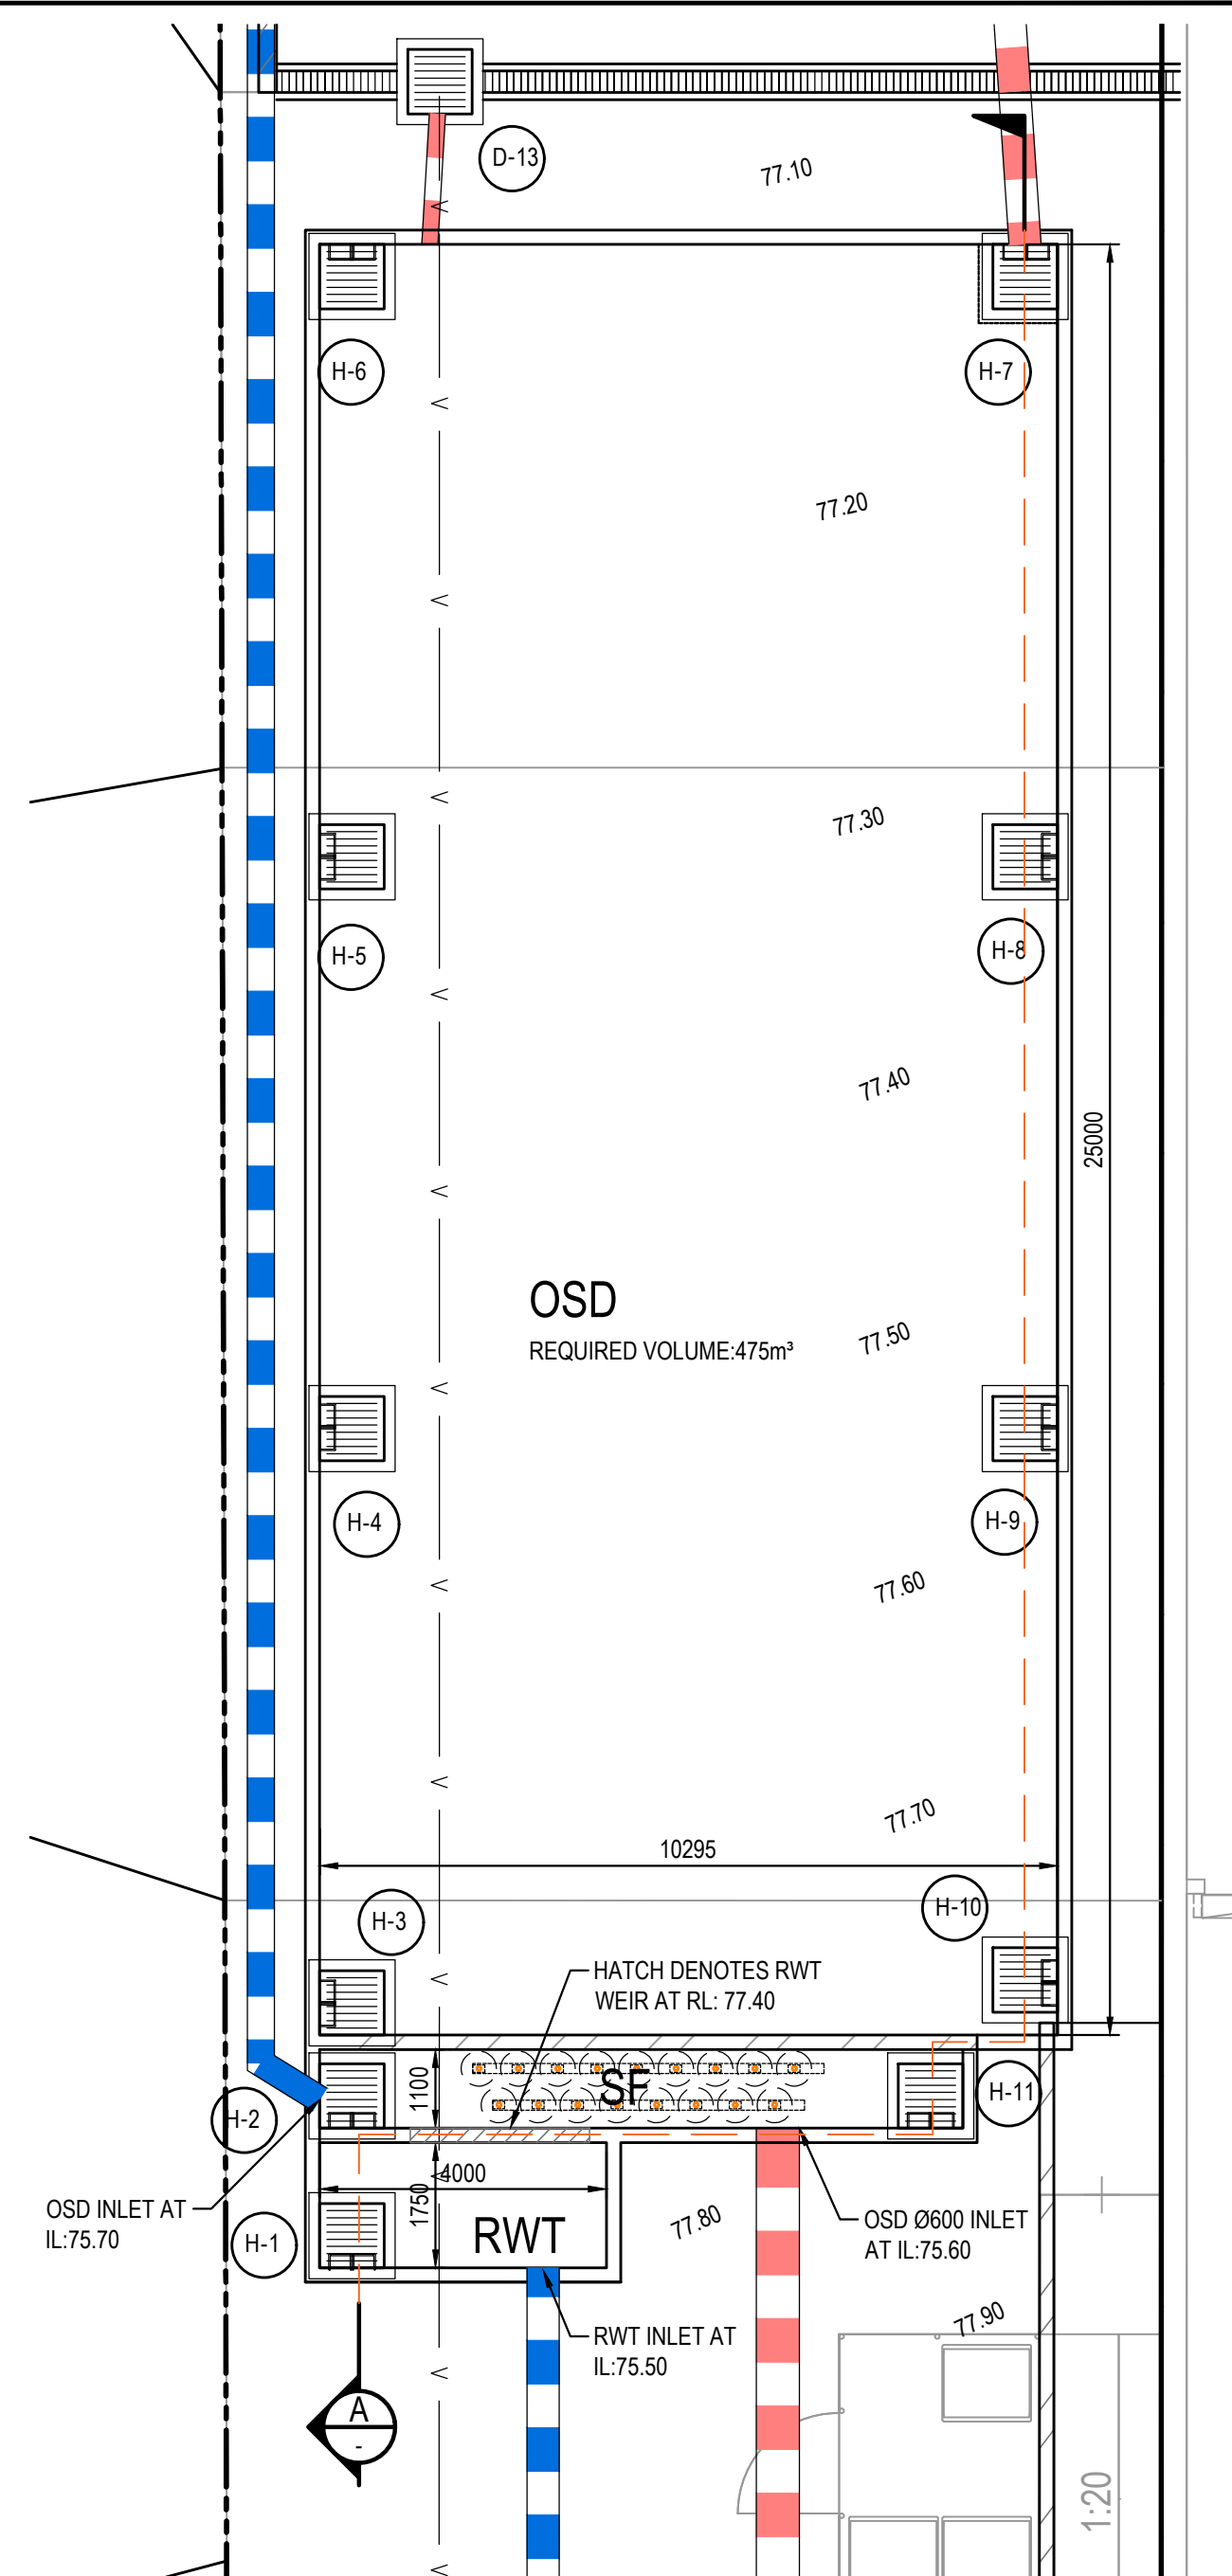
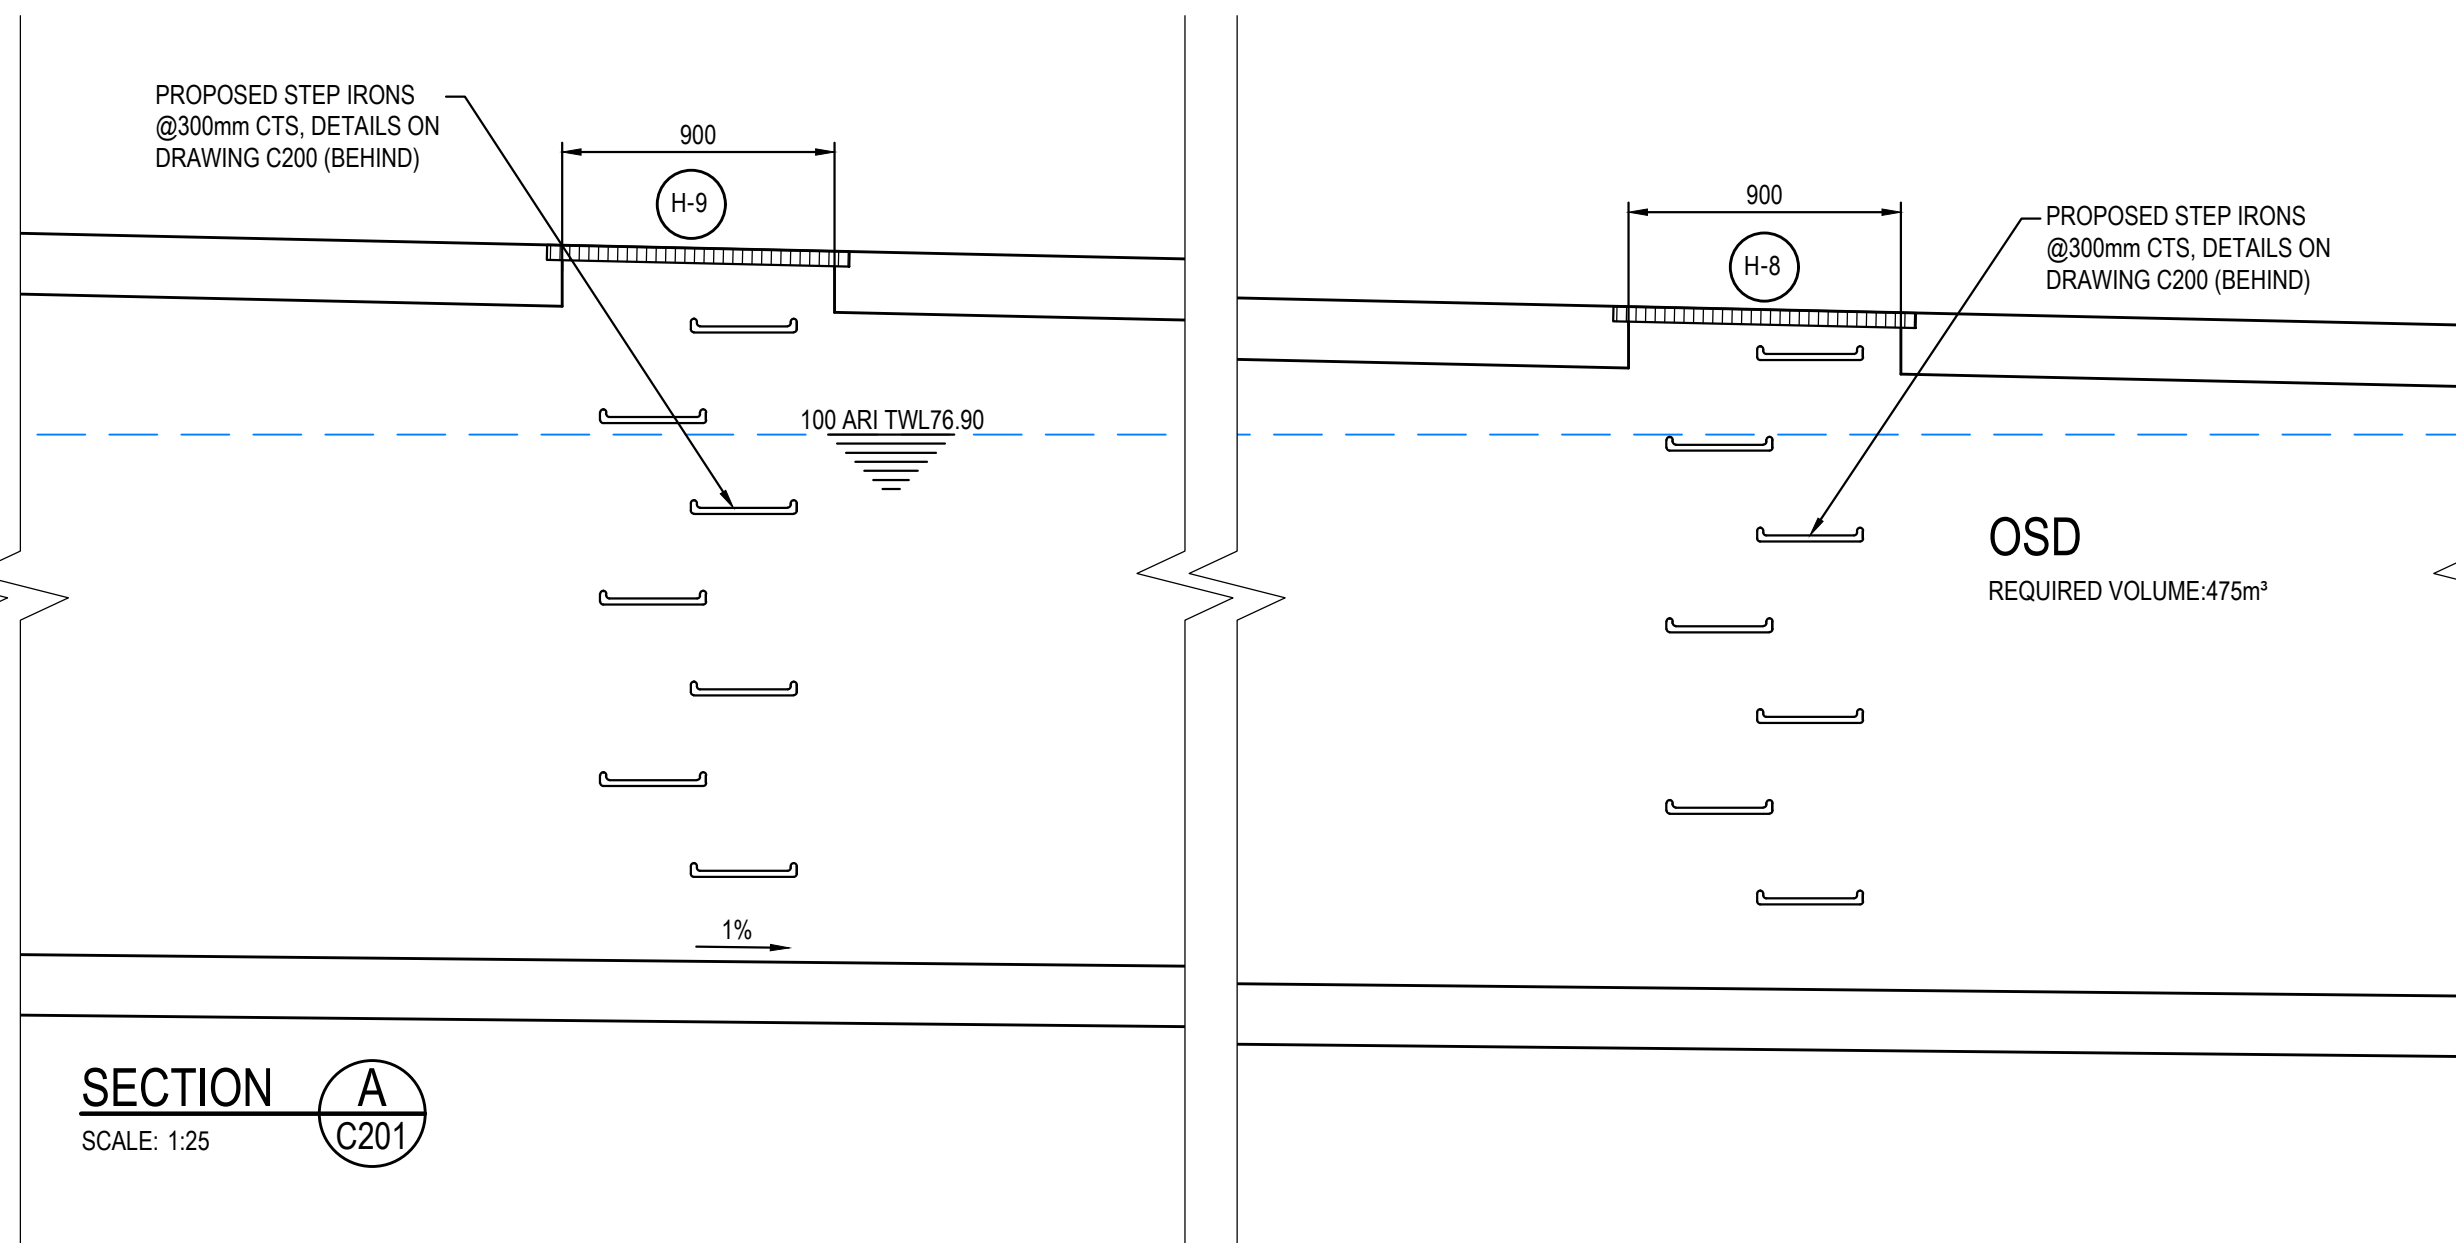


OSD PLAN
SCALE: 1:100

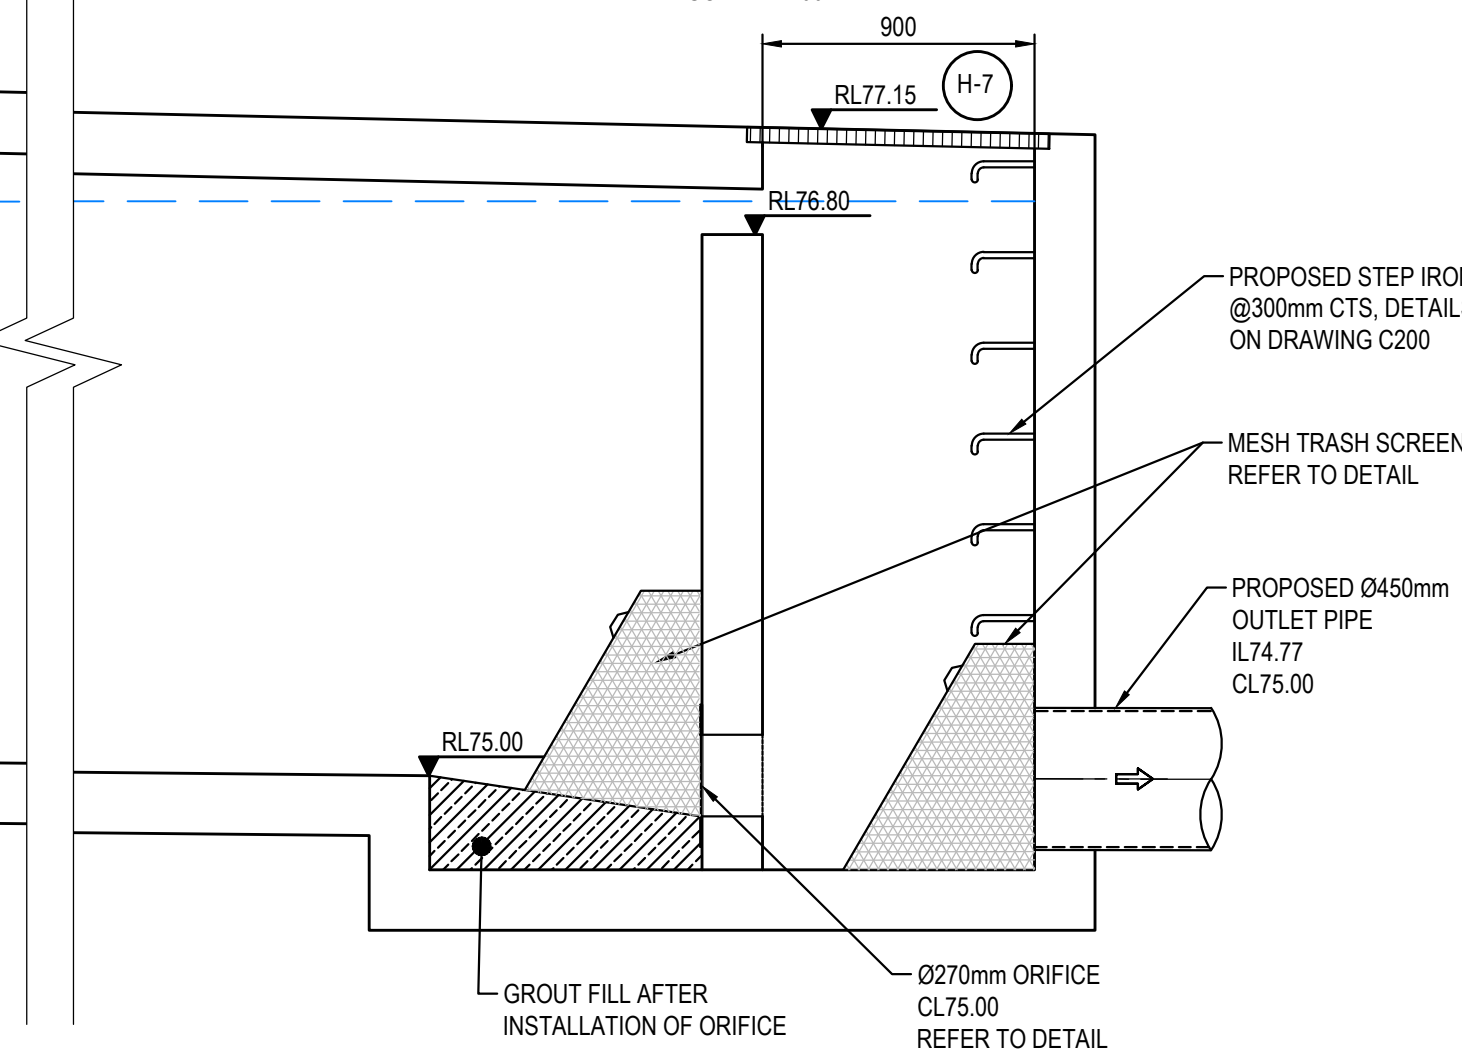

FOR DA ONLY

[illegible]

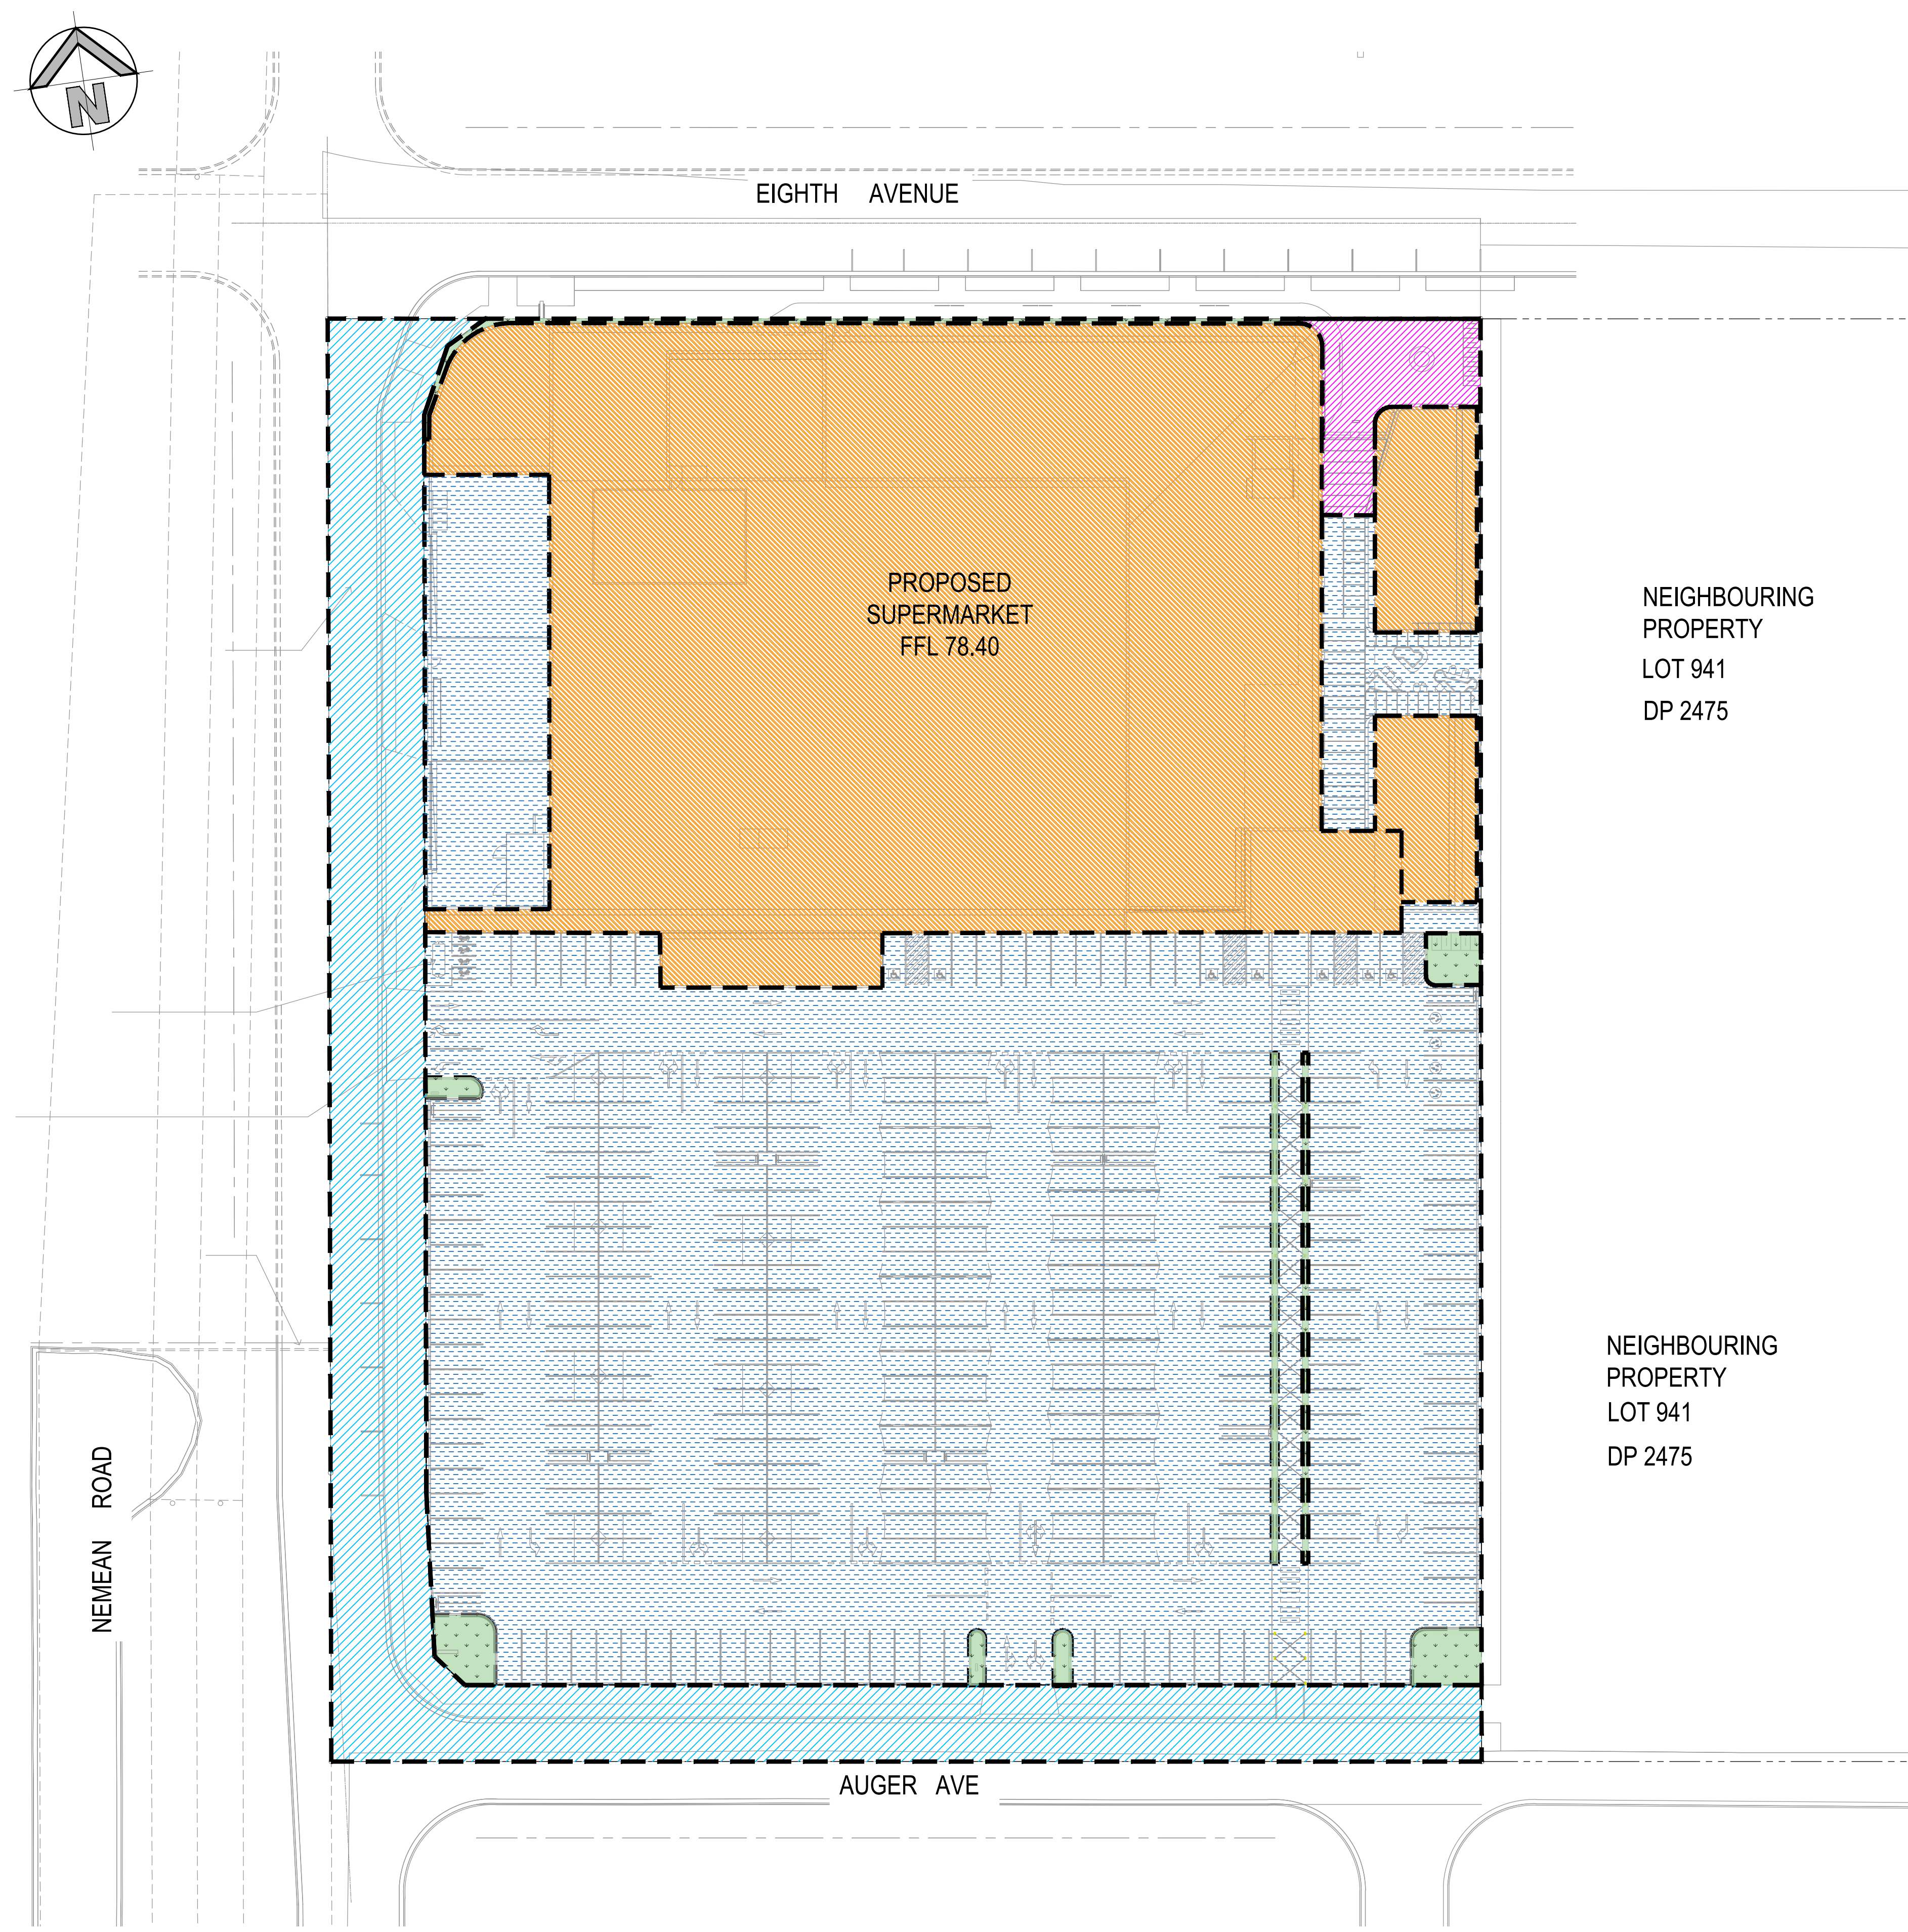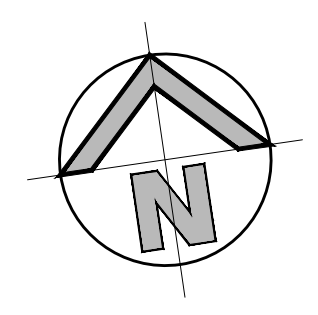

SURVEY INFORMATION
SURVEYED BY LTS
DATUM: A.H.I.D.
ORIGIN OF LEVELS: SSM 199387 RL 79.060

REVISION	AMENDMENT	DRAWN	DESIGNED	DATE	REVISION	AMENDMENT	DRAWN	DESIGNED	DATE
04	ISSUED FOR DA ONLY	MP	MM	11.03.2024					
03	ISSUED FOR DA ONLY	SC	MM	14.06.2023					
02	ISSUED FOR PRELIMINARY	SC	MM	17.05.2023					
01	ISSUED FOR PRELIMINARY	SC	MM	12.05.2023					

Client
FABCOT
Architect
CLARKE HOPKINS CLARKE
This drawing and design remains the property of Henry & Hymas and may not be copied in whole or in part without the prior written approval of Henry & Hymas.

Suite 2.01
828 Pacific Highway
Gordon NSW 2072
Telephone
+61 2 9417 8400
Facsimile
+61 2 9417 8337
Email
email@hhconsult.com.au
Web
www.henryandhymas.com.au



Project
**PROPOSED RETAIL DEVELOPMENT
260 EIGHTH AVENUE, AUSTRAL NSW**
Title
**POST-DEVELOPMENT STORMWATER
CATCHMENT PLAN**

Drawn
M.Barrozo
Checked
T.Rozehnal
Designed
M.Mishevski
Approved
A.Francis
Original issue date
APRIL 2023
Scale @A1
1:400
Drawing number
22U24_DA_C251
Revision
04

TOTAL AREA: 18164.1m²

PERVIOUS AREA
LANDSCAPE
AREA: 260m² (1.4%)

BYPASS AREA
AREA: 217m² (1.2%)

ROAD CATCHMENT
AREA: 2429.1m² (13.4%)
EXCLUDED FROM CALCULATIONS


IMPERVIOUS AREA
ROOF
AREA: 6022m² (33.1%)

IMPERVIOUS AREA
PAVING
AREA: 9236m² (50.9%)

TOTAL IMPERVIOUS AREA
17651m² (97.3%)


OSD CALCULATION SUMMARY SHEET

ARI (YEAR)	PRE-DEVELOPED WESTERN CATCHMENT (L/S)	POST-DEVELOPED WHOLE SITE NOT INCLUDING ROADS (L/S)	PRE-DEVELOPED EASTERN CATCHMENT (L/S)	POST-DEVELOPED EASTERN CATCHMENT (L/S)
5	148	145	104	26
10	197	163	139	31
20	247	183	174	37
50	307	197	216	46
100	358	318	252	53

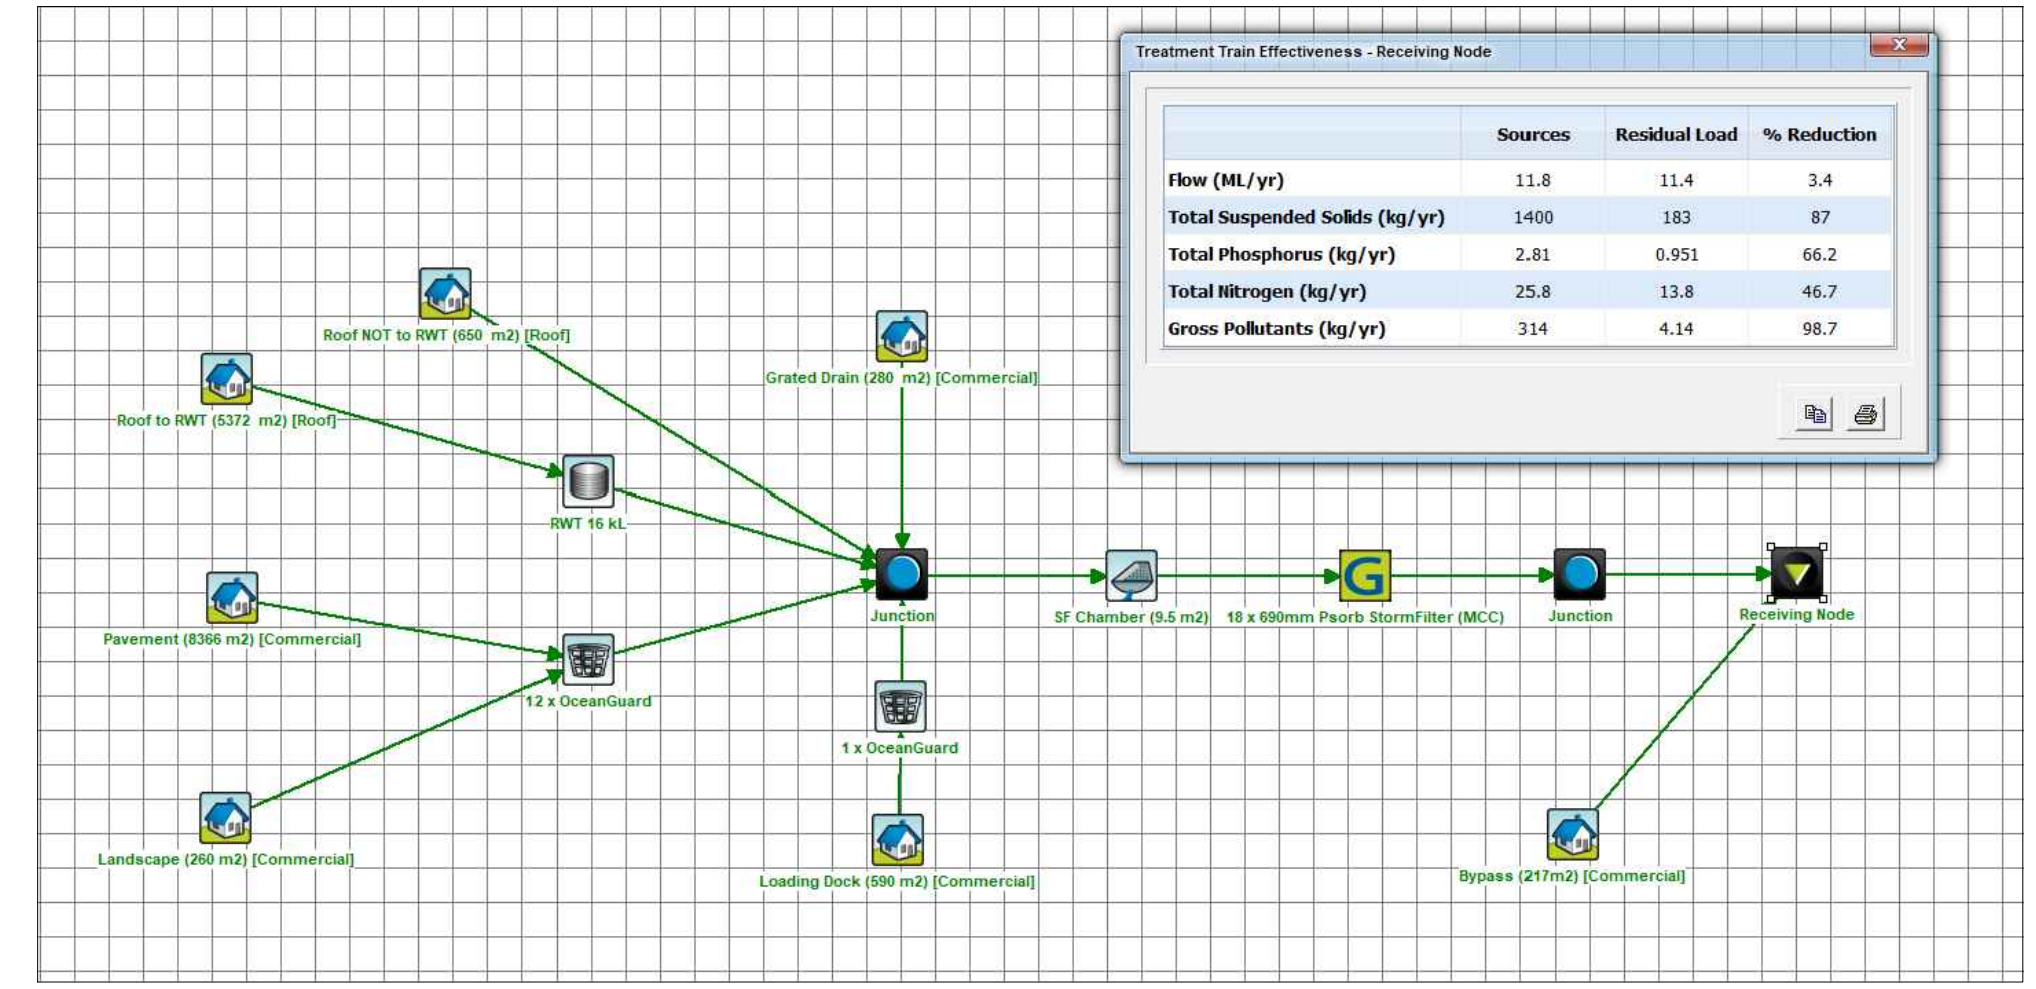



MUSIC RESULTS
SCALE: N.T.S.

FOR DA ONLY

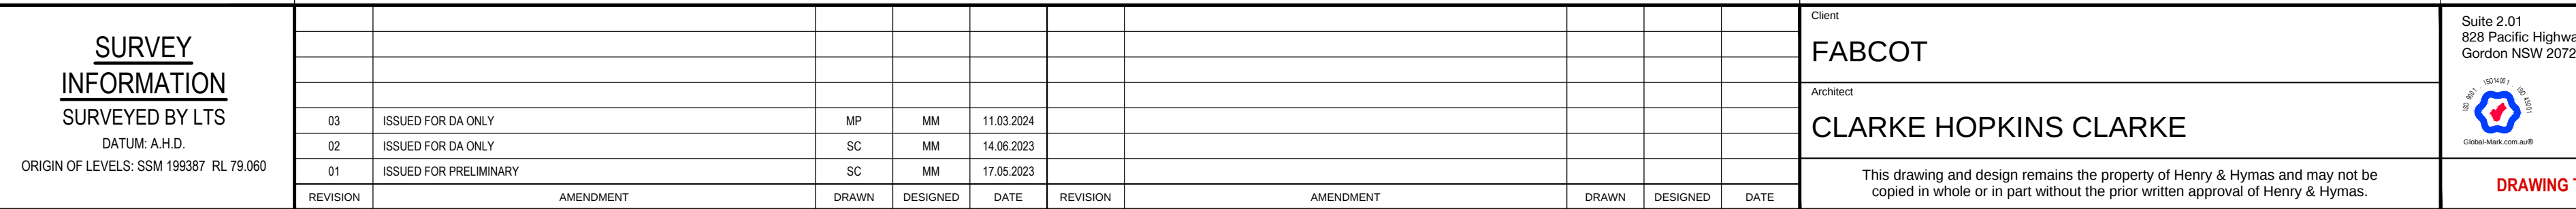


LINE TYPE	USE	DIMENSIONS (m)	COLOUR
BB	MOVEMENTS ACROSS LINES, OVERTAKING, U TURN ARE PROHIBITED		WHITE
TB	GIVE WAY LINE		WHITE
L1	LANE LINE ON MULTI LANE ROADS INCLUDING MOTORWAYS AND DUAL-CARRIAGEWAYS		WHITE
L3	LANE LINE ON MULTI LANE ROAD		WHITE
E4	OUTLINE OF TRAFFIC ISLAND		WHITE
C1	DEFINES EDGE OF THROUGH CARRIAGEWAY LANE		WHITE

Project PROPOSED RETAIL DEVELOPMENT 260 EIGHTH AVENUE, AUSTRAL NSW		Drawn M.Barrozzo	Designed M.Mishevski	Original issue date APRIL 2023
Title LINEMARKING AND SIGNPOSTING PLAN SHEET 1 OF 2		Checked T.Rozehnal	Approved A.Francis	Scale @A1 1:400
		Drawing number 22U24_DA_C600		
		Revision 03		

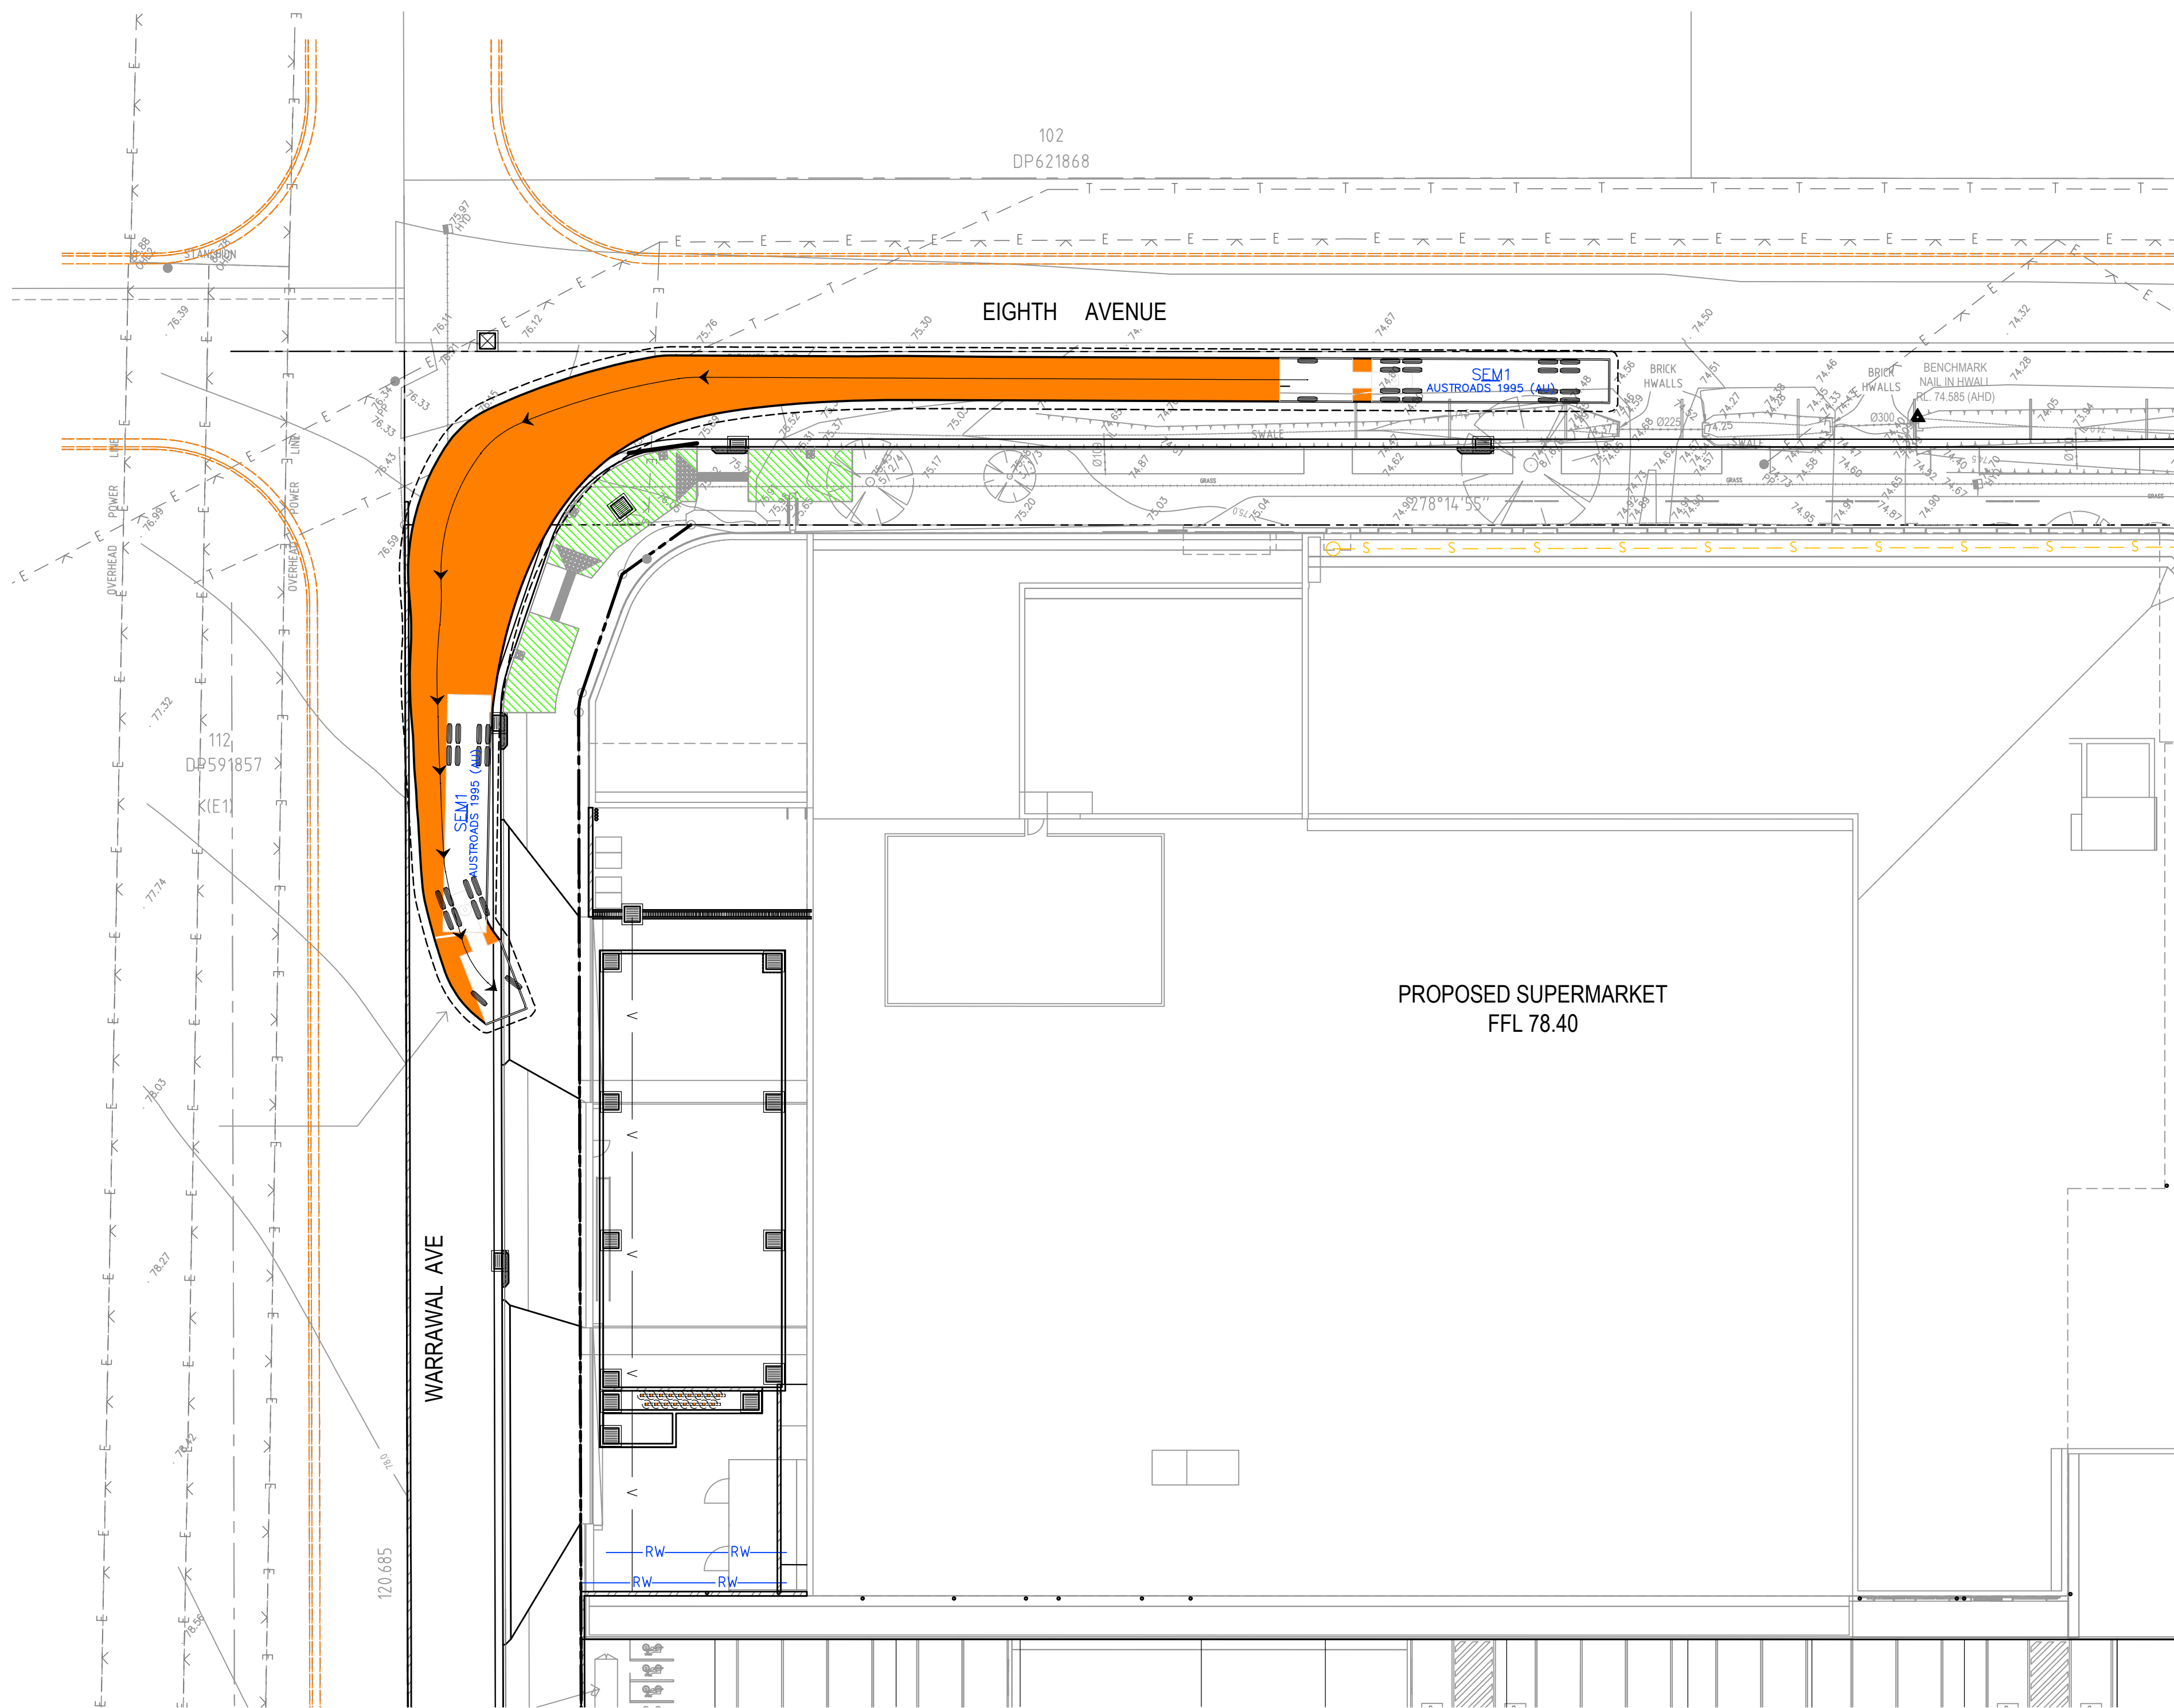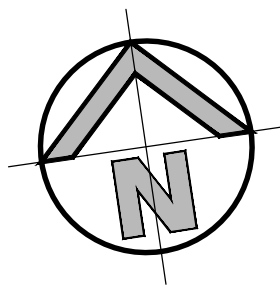


TURNING PATH - EIGHTH AVE
SCALE: 1:200

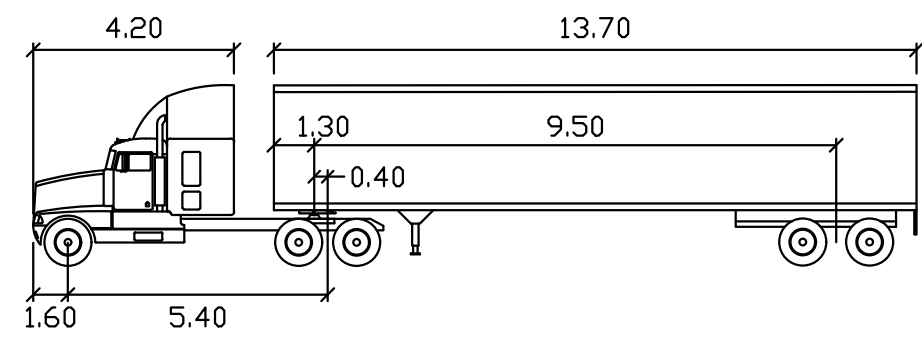


SEM1			
meters			
Tractor Width	: 2.50	Lock to Lock Time	: 6.0
Trailer Width	: 2.50	Steering Angle	: 28.4
Tractor Track	: 2.50	Articulating Angle	: 70.0
Trailer Track	: 2.50		

19m SEM1 TRUCK PROFILE
N.T.S

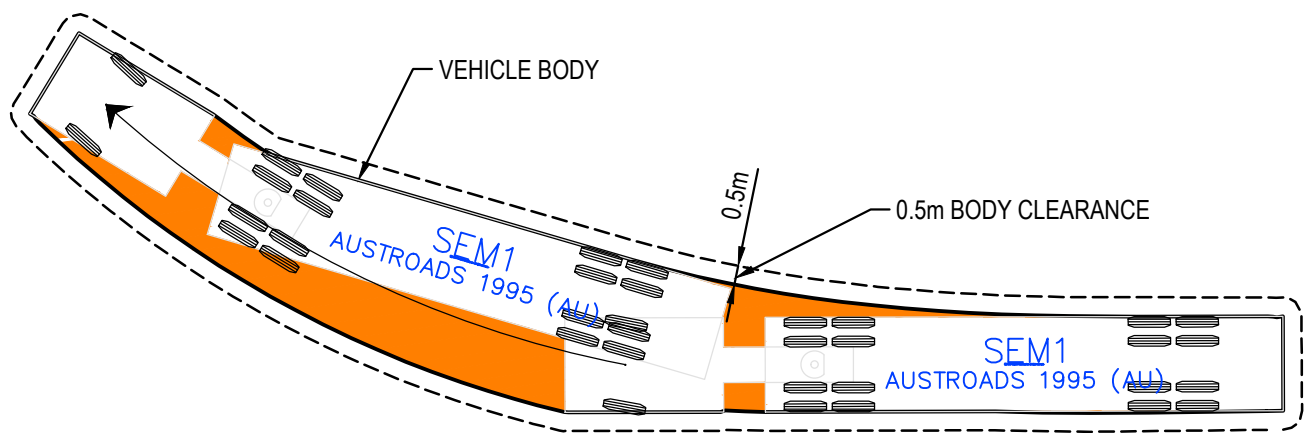

TURNING PATH PROFILE
N.T.S

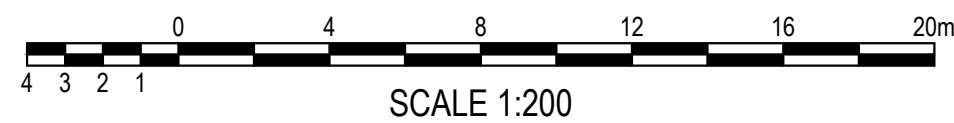

SCALE 1:200

FOR DA ONLY

SURVEY INFORMATION SURVEYED BY LTS DATUM: A.H.D. ORIGIN OF LEVELS: SSM 199387 RL 79.060	
---	--	--	

Suite 2.01
828 Pacific Highway
Gordon NSW 2072

Telephone
+61 2 9417 8400
Facsimile
+61 2 9417 8337
Email
email@hhconsult.com.au
Web
www.henryandhymas.com.au

henry&hymas

Project		Title	
PROPOSED RETAIL DEVELOPMENT 260 EIGHTH AVENUE, AUSTRAL NSW		TURNING PATH EIGHTH AVE	


Drawn	Designed	Original issue date	
M.Barrozo	M.Mishevski	APRIL 2023	
Checked	Approved	Scale (B1)	
T.Rozehnal	A.Francis	1:400	
Drawing number		Revision	
22U24_DA_C650		04	




- EARTHWORKS QUANTITIES -	
TOTAL AREA (2.142 ha)	
CUT	4135m ³
FILL	8905m ³
EXCESS OF FILL OVER CUT	4770m ³
TOPSOIL STRIPPING *100mm* OF 2145m ³ NOT INCLUDED IN CALCULATION EXCAVATION FOR SERVICE TRENCHES NOT INCLUDED IN CALCULATION EXCAVATION FOR OSD NOT INCLUDED IN CALCULATION EXCAVATION FOR RETAINING WALLS NOT INCLUDED IN CALCULATION	

FOR DA ONLY

[illegible]

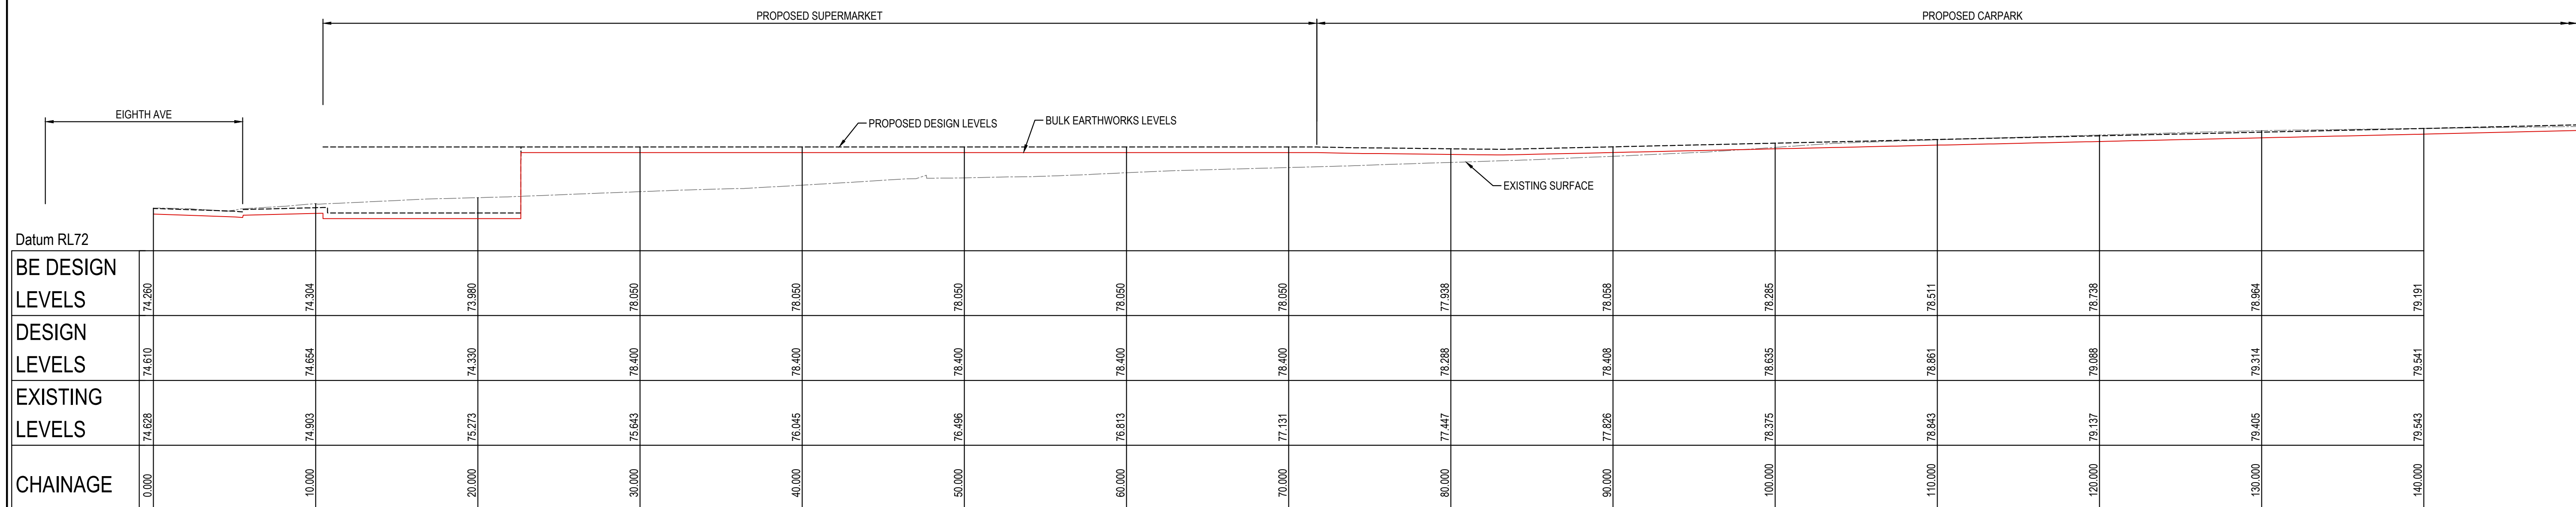

SECTION A
SCALE: H 1:200
V 1:200 BE01



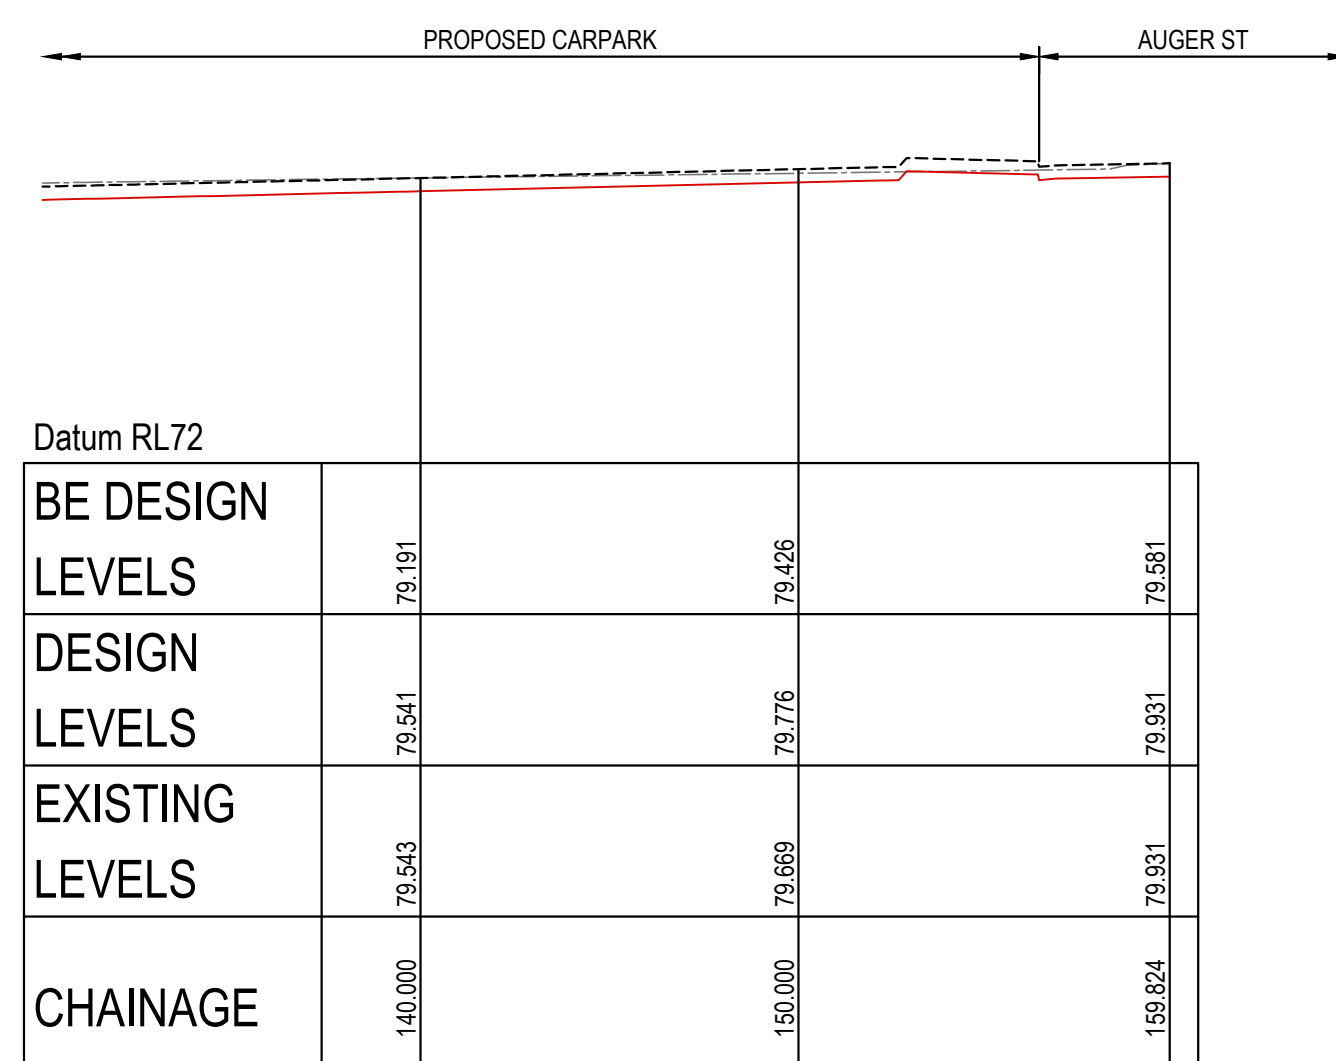


SECTION A
SCALE: H 1:200
V 1:200 BE01



FOR DA ONLY

[illegible]

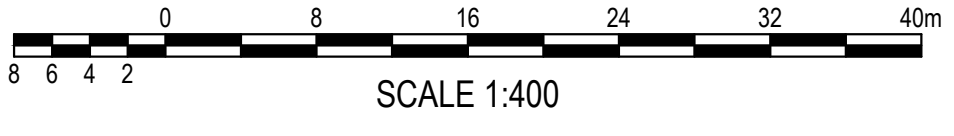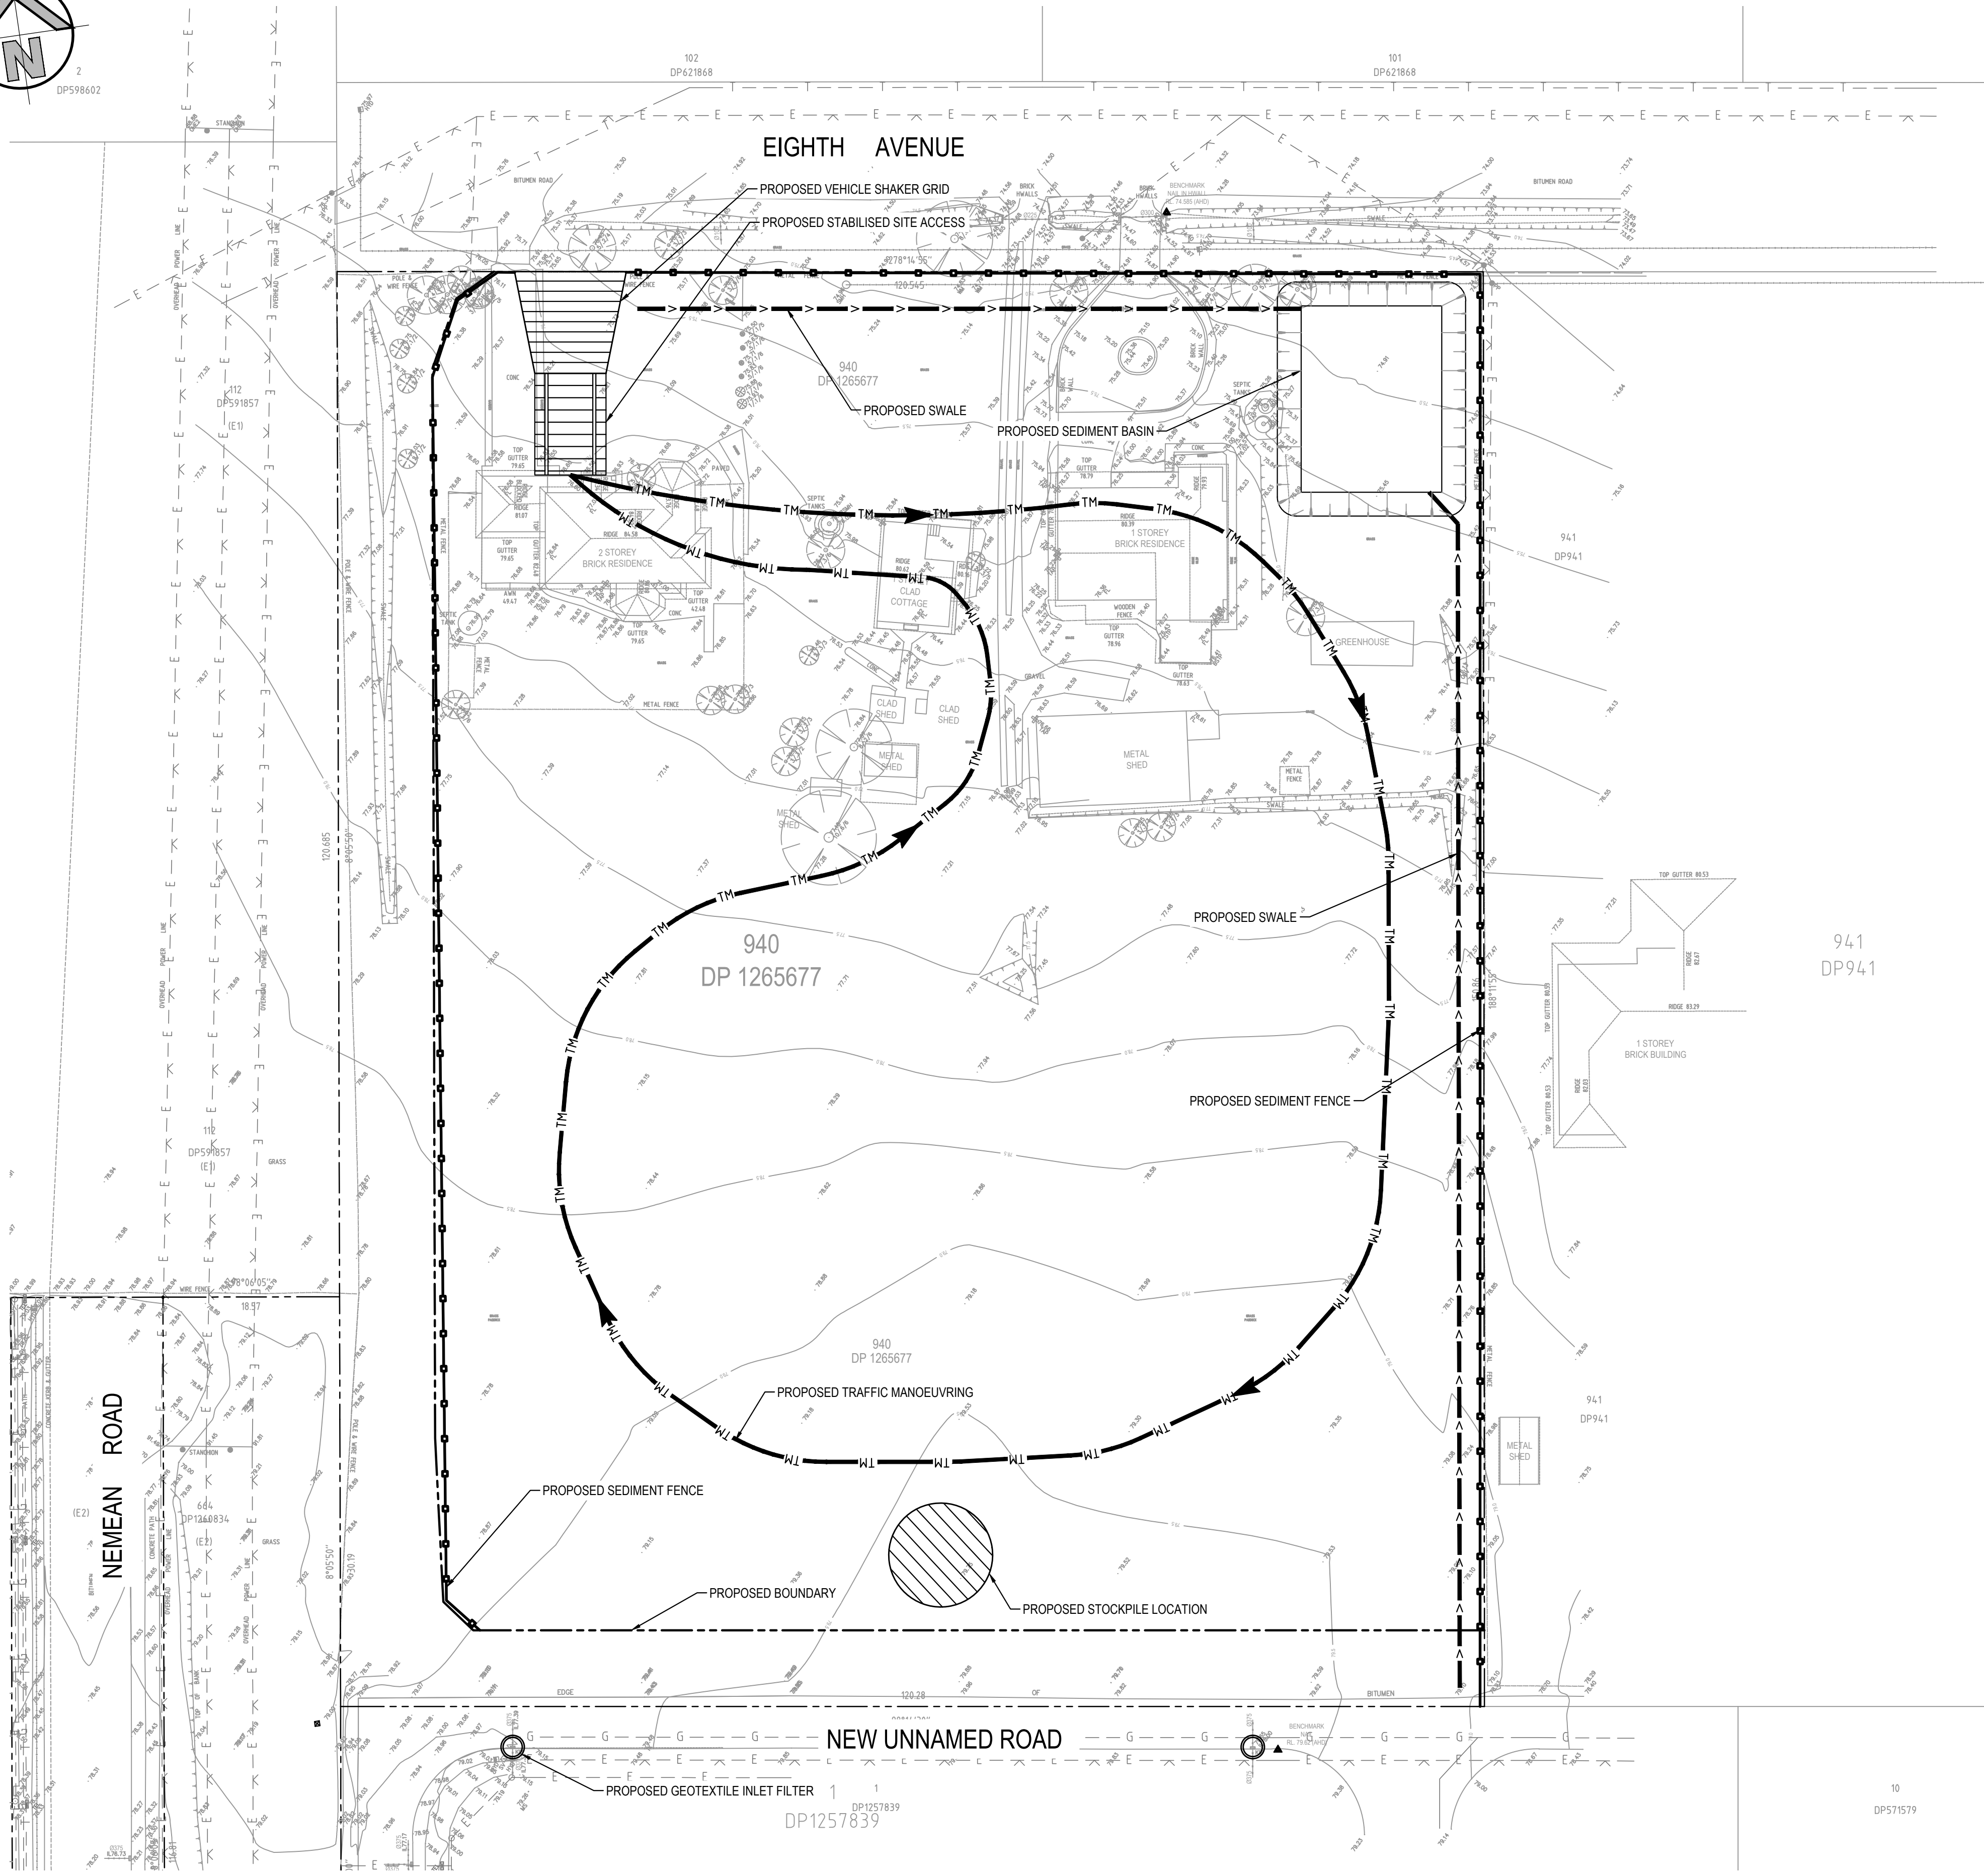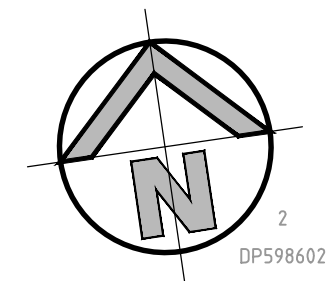

SEDIMENT AND EROSION CONTROL PLAN
SCALE: 1:400

LEGEND

- EXISTING BOUNDARY
- - - PROPOSED BOUNDARY
- o-o-o- PROPOSED SEDIMENTATION FENCE
- TM TM PROPOSED TRAFFIC MANOEUVRING
- PROPOSED STOCKPILE LOCATION
- PROPOSED GEOTEXTILE INLET FILTER
- PROPOSED MESH AND GRAVEL INLET FILTER
- PROPOSED VEHICLE SHAKER GRID
- PROPOSED STABILISED SITE ACCESS
- PROPOSED SEDIMENT BASIN
- >->->->- PROPOSED SWALE

SEDIMENT & EROSION CONTROL NOTES

- ALL SEDIMENT CONTROL DEVICES ARE TO BE CONSTRUCTED, PLACED AND MAINTAINED IN ACCORDANCE WITH LIVERPOOL COUNCIL SPECIFICATIONS AND LANDCOM'S 'SOIL AND CONSTRUCTION' MANUAL.
- ALL PERIMETER & SILTATION CONTROL MEASURES ARE TO BE PLACED PRIOR TO, OR AS THE FIRST STEP IN EARTH WORKS AND/OR CLEARING.
- THE SEDIMENT & EROSION CONTROL PLAN MAY REQUIRE FUTURE ADJUSTMENT TO REFLECT CONSTRUCTION STAGING. IT IS ALSO THE CONTRACTORS RESPONSIBILITY TO PREPARE THEIR OWN SEDIMENT AND EROSION CONTROL PLAN WHICH SUITS THE DESIGNED CONSTRUCTION STAGING.
- FILTRATION BUFFER ZONES ARE TO BE FENCED OFF AND ACCESS PROHIBITED TO ALL PLANT AND MACHINERY.
- ALL TEMPORARY EARTH BERMS, DIVERSIONS & SILT DAM EMBANKMENTS ARE TO BE MACHINE COMPACTED, SEEDED & MULCHED FOR TEMPORARY VEGETATION COVER AS SOON AS THEY HAVE BEEN FORMED.
- ALL SEDIMENT TRAPPING STRUCTURES AND DEVICES ARE TO BE INSPECTED AFTER STORMS FOR STRUCTURAL DAMAGE OR CLOGGING. TRAPPED MATERIAL IS TO BE REMOVED TO A SAFE LOCATION.
- ALL TOPSOIL IS TO BE STOCKPILED ON SITE FOR REUSE (AWAY FROM TREES AND DRAINAGE LINES). MEASURES SHALL BE APPLIED TO PREVENT EROSION OF THE STOCKPILES.
- ALL EARTHWORK AREAS SHALL BE ROLLED EACH EVENING TO SEAL THE EARTHWORKS.
- ALL FILLS ARE TO BE LEFT WITH A LIP AT THE TOP OF THE SLOPE AT THE END. ALL CUT AND FILL SLOPES ARE TO BE SEEDED AND STRAW MULCHED WITHIN 14 DAYS OF COMPLETION OF FORMATION U.N.O. BY LANDSCAPE ARCHITECTS.
- UPON COMPLETION OF ALL EARTHWORKS OR AS DIRECTED BY COUNCIL SOIL CONSERVATION TREATMENTS SHALL BE APPLIED SO AS TO RENDER AREAS THAT HAVE BEEN DISTURBED, EROSION PROOF WITHIN 14 DAYS.
- EROSION AND SILT PROTECTION MEASURES ARE TO BE MAINTAINED AT ALL TIMES.

FOR DA ONLY

SURVEY INFORMATION SURVEYED BY LTS DATUM: A.H.D. ORIGIN OF LEVELS: SSM 199387 RL 79.060	
---	--	--	

