


SURVEY INFORMATION SURVEYED BY WATSDON BUCHAN DATUM: A.H.D. ORIGIN OF LEVELS: SSM 22740 RL41.10	
--	--	



	PROPOSED RIDGE LINE
	PROPOSED VALLEY LINE
	PROPOSED SUBSOIL LINE
	PROPOSED STORMWATER PIPE
	SUBDIVISION STORMWATER PIPE
	STORMWATER UPSTREAM INVERT RL STORMWATER PIPE DIAMETER & CLASS STORMWATER PIPE LENGTH STORMWATER PIPE GRADE STORMWATER DOWNSTREAM INVERT RL
	PROPOSED SURFACE INLET PITS
	PROPOSED JUNCTION PITS
	PROPOSED LINTEL ONGRADE & SAG PITS
	LINE LETTER PIT NUMBER
	PROPOSED BATTER LINE
	PROPOSED KERB ONLY
	PROPOSED RETAINING WALL
	PROPOSED CONTOURS
	EXISTING CONTOURS
	PROPOSED SPOT LEVEL
	TOP OF WALL LEVEL
	BOTTOM OF WALL LEVEL
	EXISTING SPOT LEVEL
	PROPOSED EASEMENT
	PROPOSED FALL
	PROPOSED HEIGHT OF WALL
	PROPOSED INTERMEDIATE RISER (IR)
	PROPOSED FLUSHING POINT (FP)
	PROPOSED DOWNPIPE (DP)
	PROPOSED HEADWALL
	PROPOSED SEDIMENT BASIN
	EXISTING STORMWATER
	EXISTING WATER LINE
	EXISTING ELECTRICAL LINE
	EXISTING GAS LINE
	EXISTING SEWER LINE

FOR DA ONLY

[illegible]

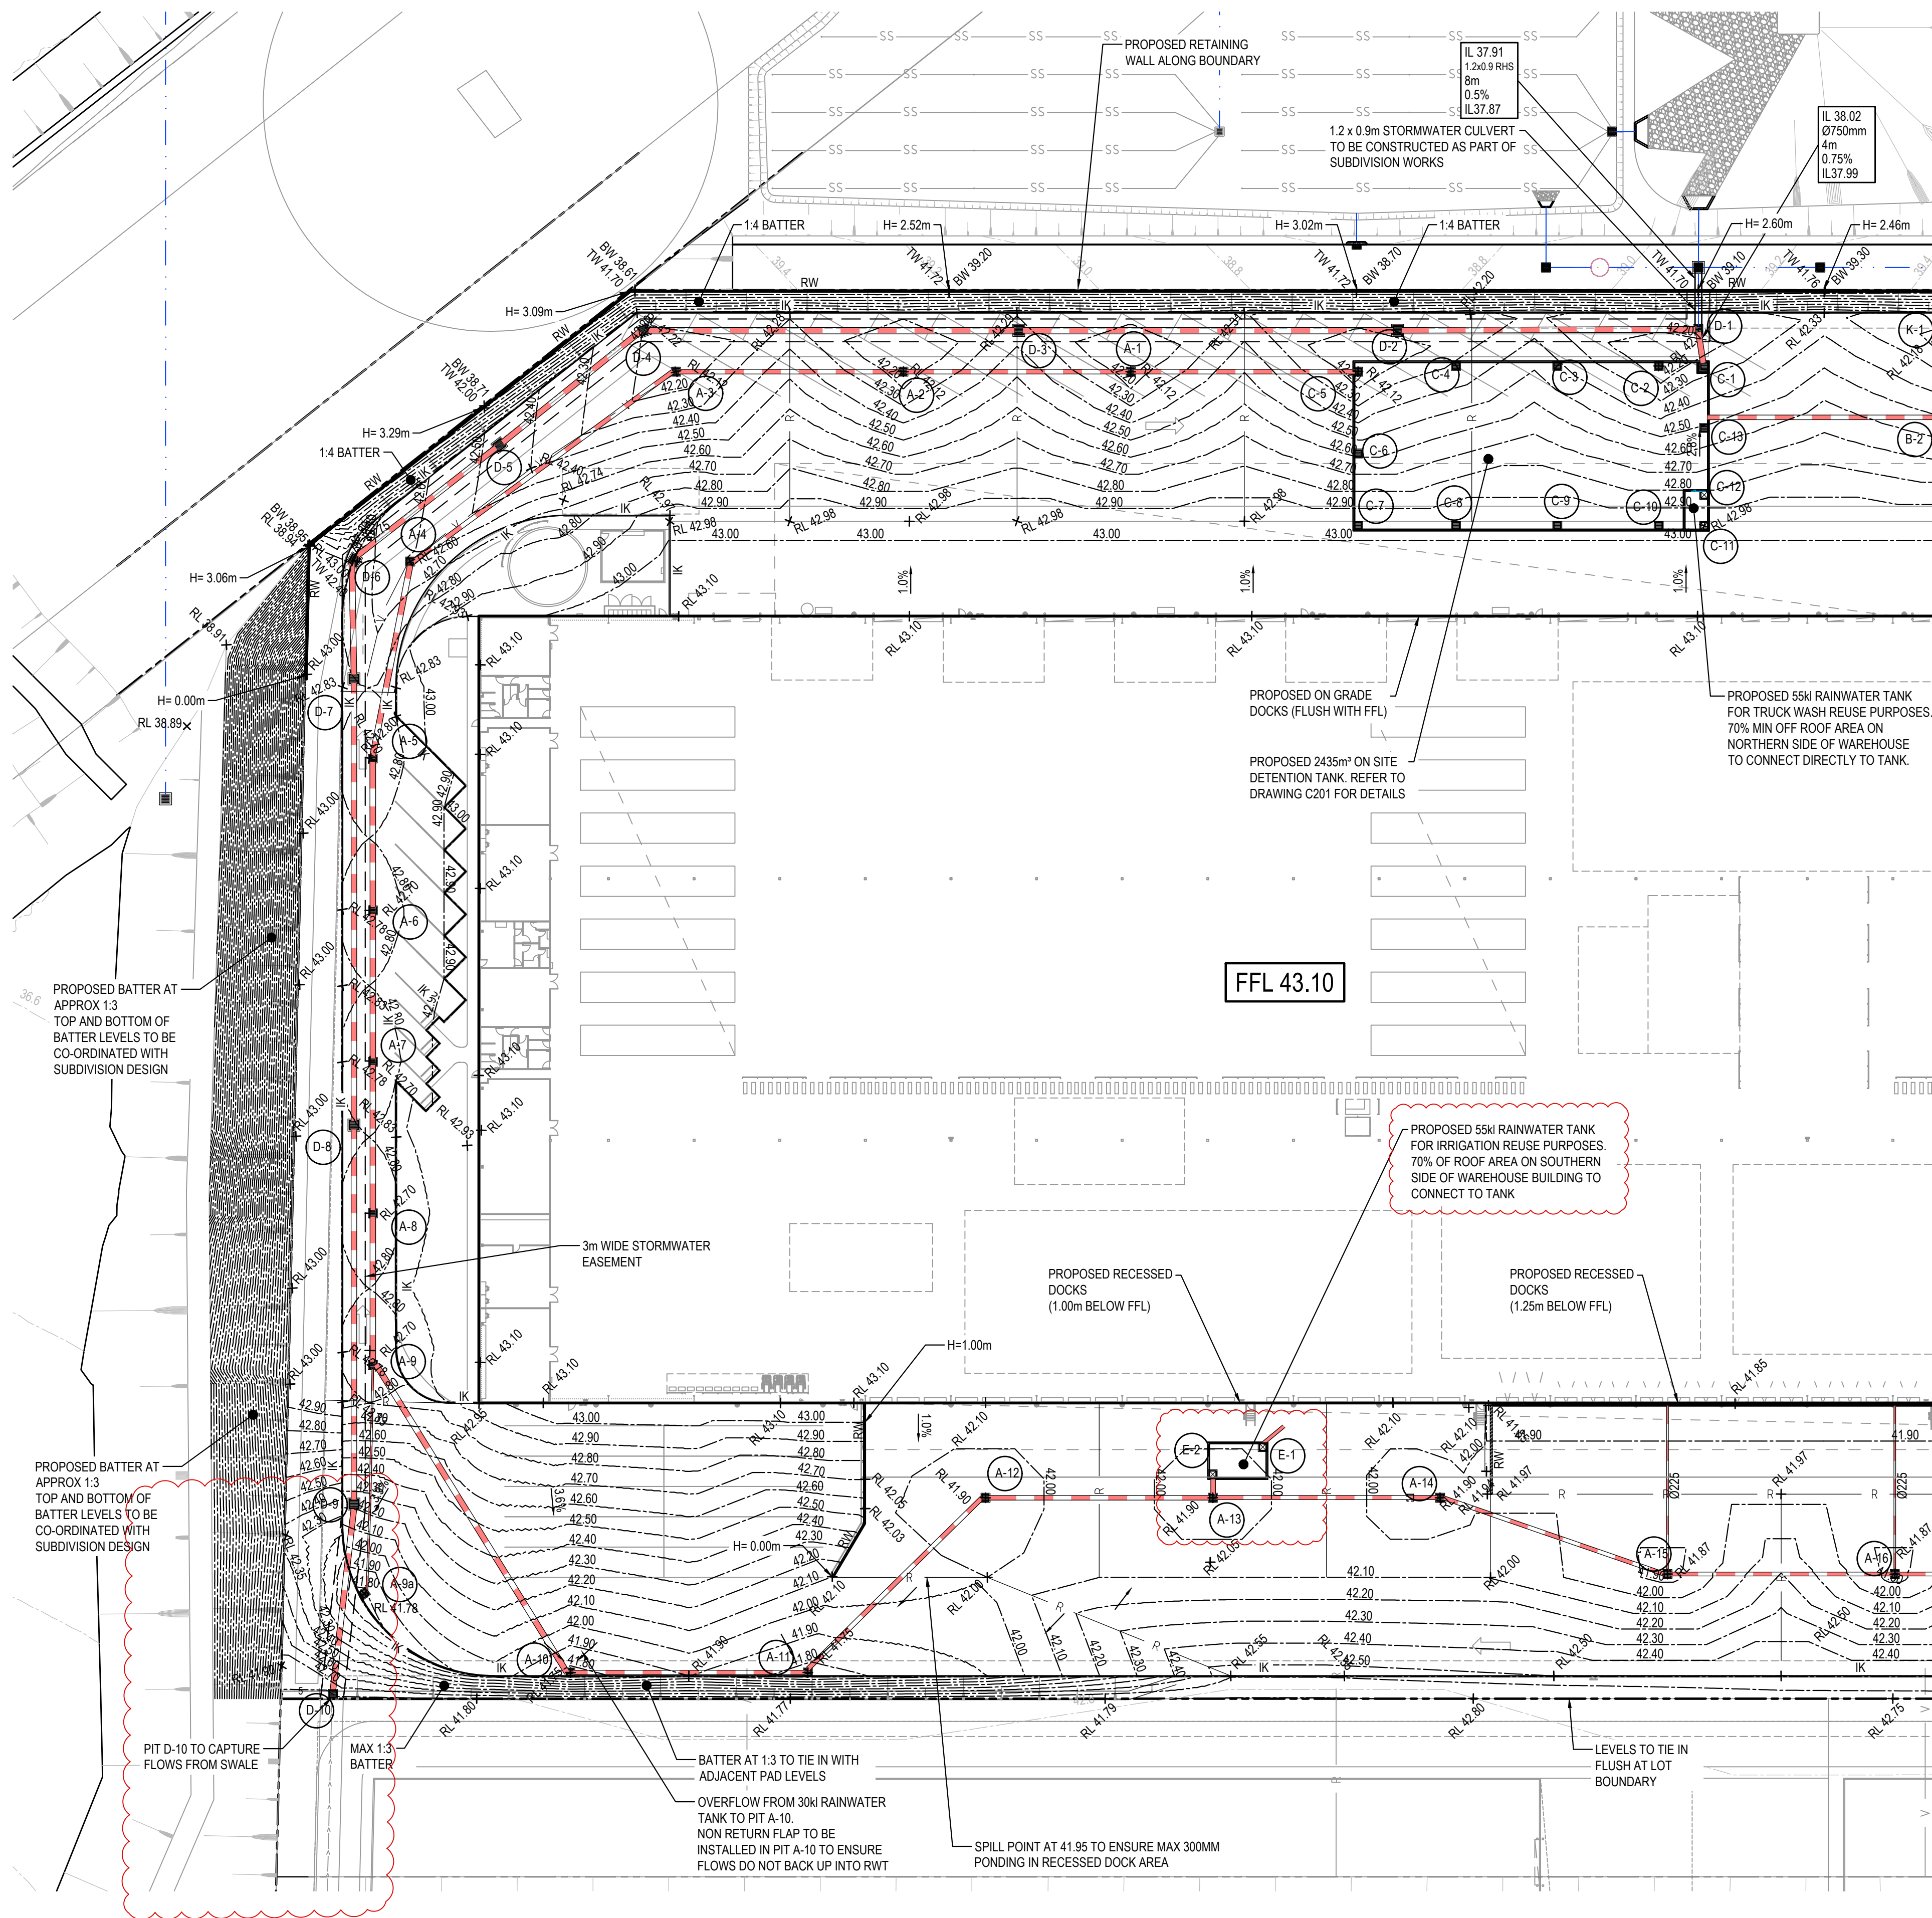


Drawn M.Barrozo	Designed N.Heazlewood	Date OCTOBER 2023
Checked N.Heazlewood	Approved A. Francis	Scale @A1 1:500
Drawing number 231559_DA_C101		Revision 10

SURVEY INFORMATION SURVEYED BY WATSDON BUCHAN DATUM: A.H.D. ORIGIN OF LEVELS: SSM 22740 RL+1.10	07	ISSUED FOR DA ONLY	NH	NH	07.11.2024	
---	----	--------------------	----	----	------------	--	--	

IT IS THE CONTRACTORS RESPONSIBILITY TO SELECT PIT CHAMBER SIZE WITH REGARDS TO PIPE SIZE, DEPTH TO INVERT AND SKEW ANGLE. REFER SKETCHES BELOW.

- 1 SELECT PIT CHAMBER USING THE STEPS BELOW.
- 2 SELECT PIT CHAMBER SIZE DEPENDING ON THE PIPE DIAMETERS.
- 3 CHECK PIT CHAMBER SIZE TO SATISFY DEPTH TO INVERT REQUIREMENTS.
- 4 CHECK PIT CHAMBER DIMENSIONS TO SATISFY THE SKEW ANGLE IN THE TABLE.

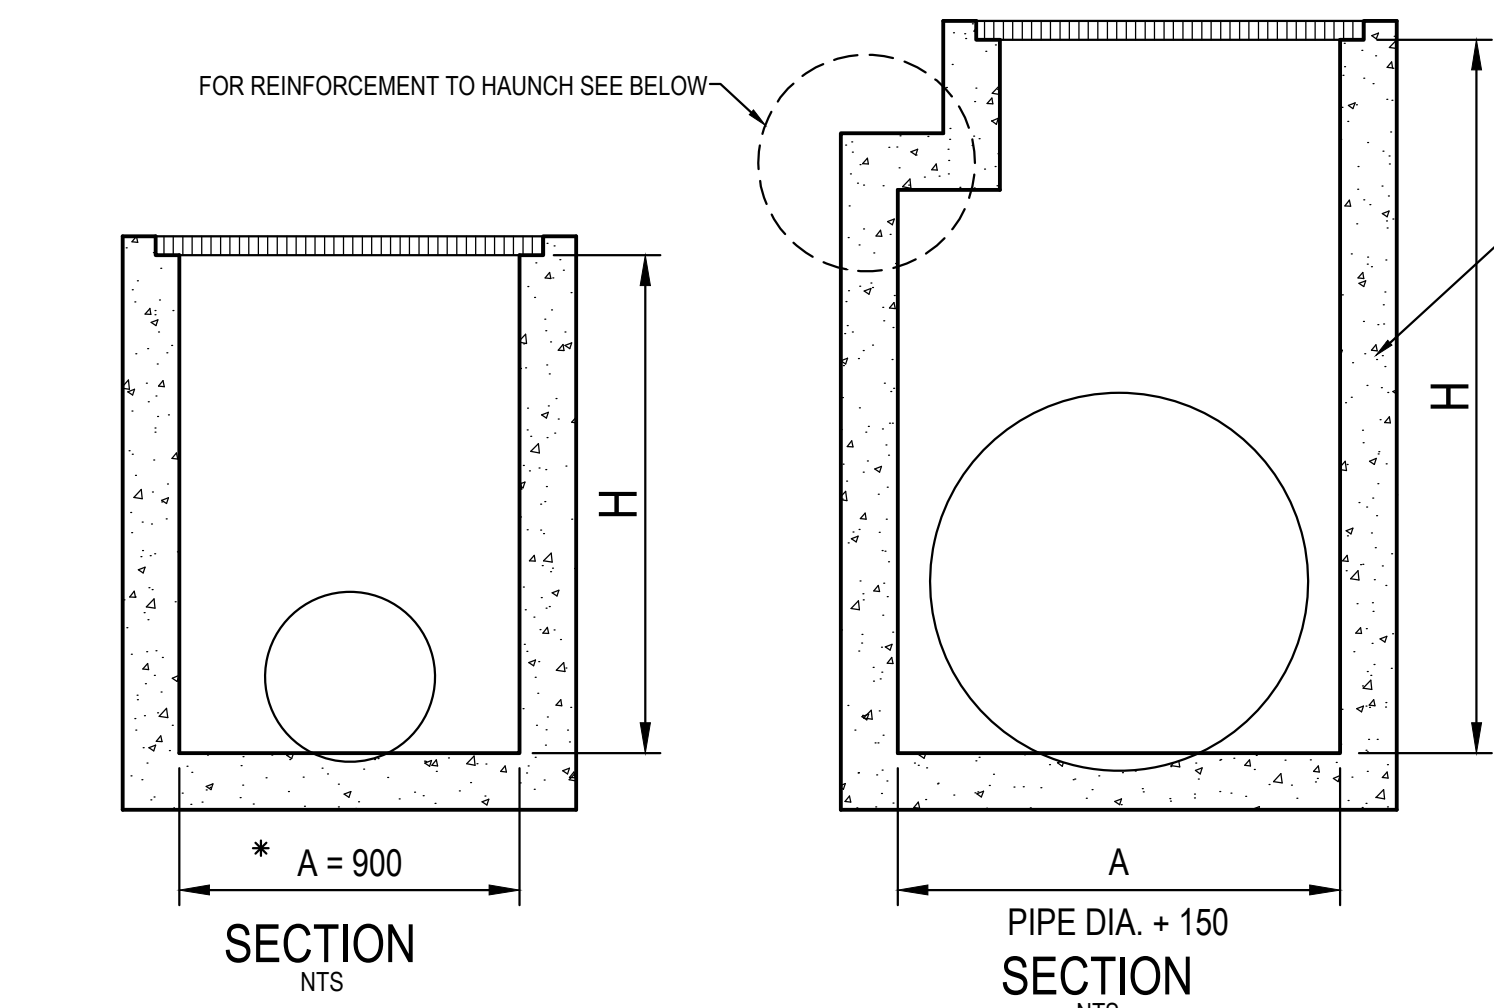

- 1 PIT CHAMBER DIMENSIONS FOR PIPES UP TO 600 DIA.
- 1 PIT CHAMBER FOR PIPES GREATER THAN 600 DIA.

FOR B = 600mm - MAX. SIDE ENTRY PIPE AT 45° SKEW = 225mm
FOR B = 900mm - MAX. SIDE ENTRY PIPE AT 45° SKEW = 375mm
FOR B = 1200mm - MAX. SIDE ENTRY PIPE AT 45° SKEW = 600mm
FOR B = 1500mm - MAX. SIDE ENTRY PIPE AT 45° SKEW = 825mm
FOR B = 1900mm - MAX. SIDE ENTRY PIPE AT 45° SKEW = 1050mm

2 PIT SIZE & DEPTH REQUIREMENTS

H = 0-900mm - Ax B = 600x600mm
H = 900-1200mm - Ax B = 900x600mm
H = >1200mm - Ax B = 900x900mm

3 PIT CHAMBER FOR SIDE ENTRY ON SKEW


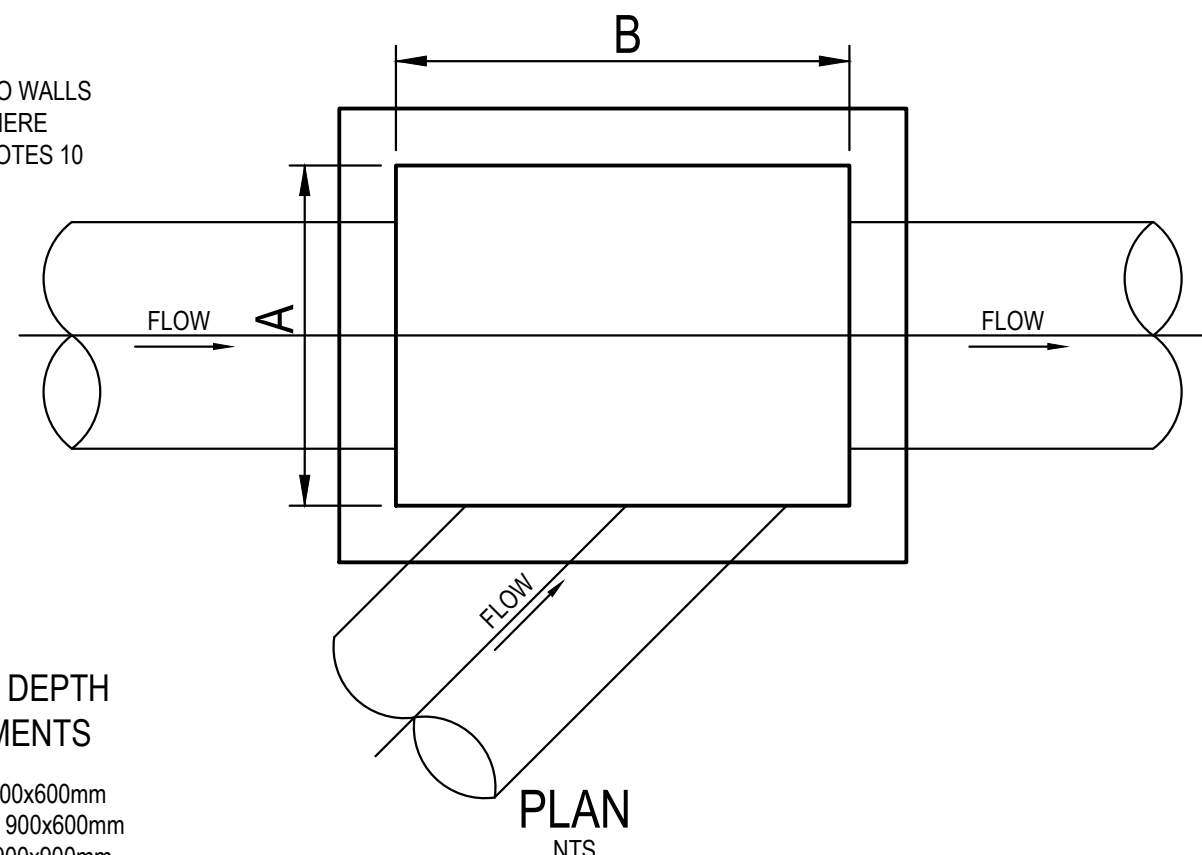


TABLE 1		TABLE 2	
SIEVE SIZE (MM)	WEIGHT PASISNG (%)	SIEVE SIZE (MM)	WEIGHT PASISNG (%)
75.0	100	19.0	100
9.5	100 TO 50	2.36	100 TO 50
2.36	100 TO 30	0.60	90 TO 20
0.60	50 TO 15	0.30	60 TO 10
0.075	25 TO 0	0.15	25 TO 0
		0.075	10 TO 0


TABLE 3				
SUPPORT TYPE	BED ZONE X	HAUNCH ZONE Y	BED AND HAUNCH ZONES COMPACTION	MAX BEDDING FACTOR
HS1	100 IF D<=1500, OR 150 IF D>=1500	0.1D	50	2.0
HS2		0.3D	60	2.5
HS3		0.3D	70	4.0

LIGHT DUTY IN LANDSCAPED AND PEDESTRIAN AREAS
HEAVY DUTY IN VEHICULAR PAVEMENTS.
AIR TIGHT CAST IRON OR BRASS SCREW OR BOLT DOWN CAP.

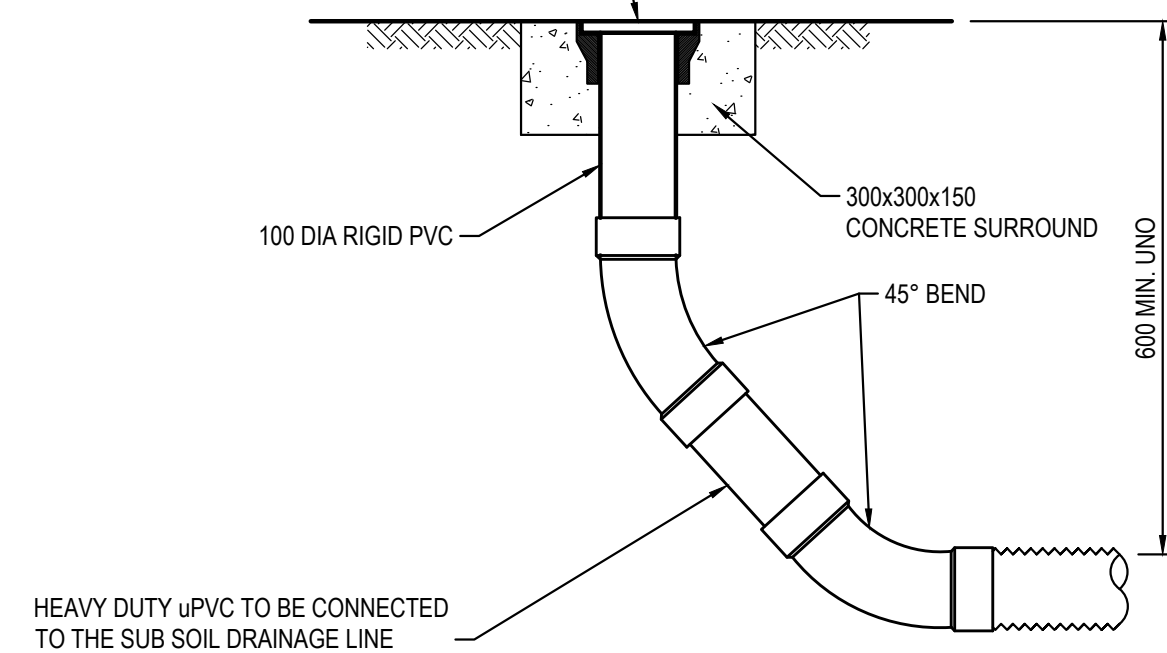

FLUSHING POINT (FP)

SCALE 1:10
NOTE: SLOTTED RIGID PVC PIPE AND FITTINGS MAY BE USED

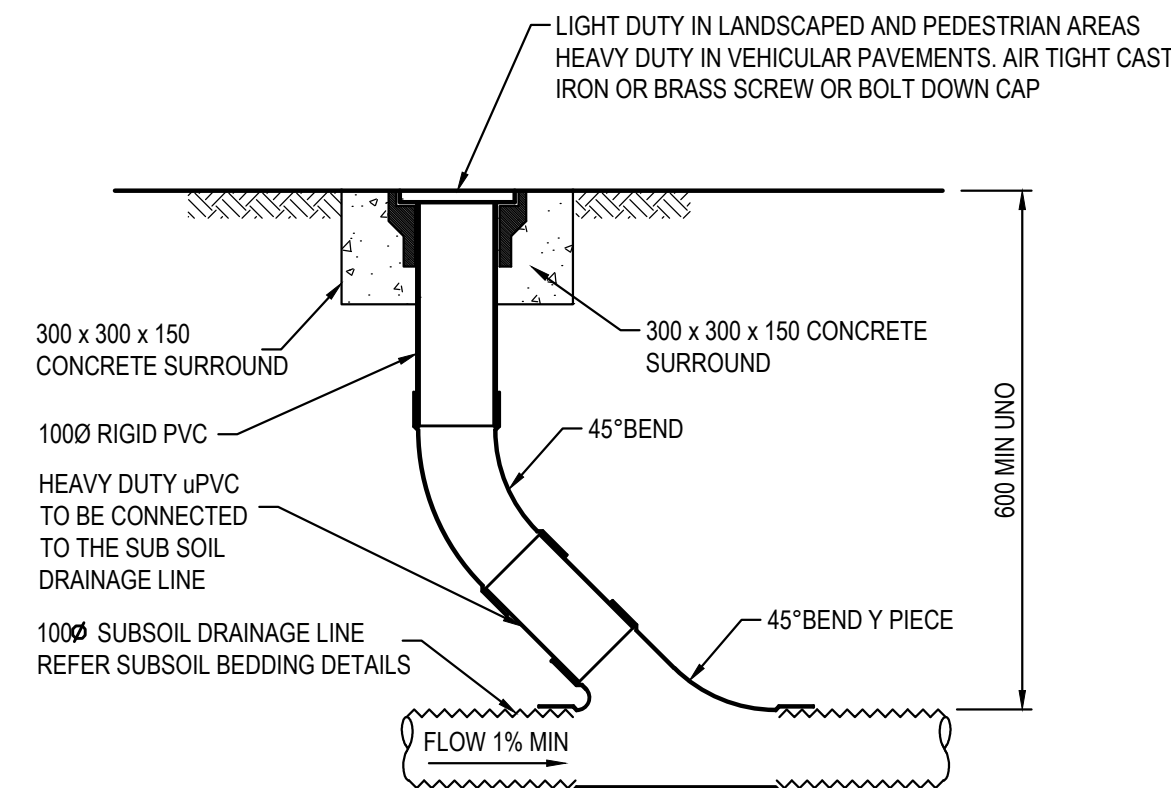

INTERMEDIATE RISER (IR)

SCALE 1:10
NOTE: SLOTTED RIGID PVC PIPE AND FITTINGS MAY BE USED

PIT LID AND HEADWALL SCHEDULE

PIT/STRUCTURE NUMBER										DESCRIPTION
A-1	A-2	A-3	A-4	A-5	A-6	A-7	A-8	A-9	A-10	PROPOSED 900x900 SURFACE INLET PIT WITH HINGED GRADED LID HEAVY DUTY CLASS "D" IN ACCORDANCE WITH PENRITH CITY COUNCIL COUNCIL'S REQUIREMENTS.
A-11	A-12	A-13	A-14	A-15	A-16	A-17	A-18	A-19	A-20	
A-21	A-22	B-3	B-6	B-7	B-8	B-9	B-10	B-11		
B-12	B-13	B-14	B-15	B-16						
C-1	C-2	C-3	C-4	C-5	C-6					
C-7	C-8	C-9	C-10	C-11	C-12	C-13	C-14	C-15	C-16	
D-1	D-2	D-3	D-4	D-5	D-6	D-7	D-8	D-9	D-10	PROPOSED 250mm WIDE GRADED DRAIN HEAVY DUTY CLASS "D" IN ACCORDANCE WITH PENRITH CITY COUNCIL COUNCIL'S REQUIREMENTS.
E-1	E-2	E-3	E-4	E-5	E-6	E-7	E-8	E-9	E-10	PROPOSED 1200x1200 SURFACE INLET PIT WITH HINGED GRADED LID HEAVY DUTY CLASS "D" IN ACCORDANCE WITH PENRITH CITY COUNCIL COUNCIL'S REQUIREMENTS.
F-1	F-2	F-3	F-4	F-5	F-6	F-7	F-8	F-9	F-10	PROPOSED 1500x1500 SURFACE INLET PIT WITH HINGED GRADED LID HEAVY DUTY CLASS "D" IN ACCORDANCE WITH PENRITH CITY COUNCIL COUNCIL'S REQUIREMENTS.
G-1	G-2	G-3	G-4	G-5	G-6	G-7	G-8	G-9	G-10	PROPOSED 1200x1200 SEALED JUNCTION PIT WITH HEAVY DUTY CLASS "D" LID IN ACCORDANCE WITH PENRITH CITY COUNCIL COUNCIL'S REQUIREMENTS.
H-1	H-2	H-3	H-4	H-5	H-6	H-7	H-8	H-9	H-10	PROPOSED 600x600 WITH HEAVY DUTY CLASS "D" LID GRADED INLET IN ACCORDANCE WITH PENRITH CITY COUNCIL COUNCIL'S REQUIREMENTS.

NOTE:

ALL STORMWATER INLET PITS TO BE FITTED WITH OCEANGUARD PIT BASKET FOR WATER QUALITY TREATMENT PURPOSES

DRAINAGE NOTES:

1. ALL STORMWATER WORK TO COMPLY WITH AS 3500 PART 3.
2. CONTRACTOR SHALL BE RESPONSIBLE FOR MAINTAINING THE MINIMUM COVER OF 600mm ON ALL PIPES.
3. PROTECTION OF PIPES DUE TO LOADS EXCEEDING W7 WHEEL LOAD SHALL BE THE CONTRACTOR'S RESPONSIBILITY.
4. BEDDING TYPE SHALL BE TYPE H2 FOR RCP. WHERE NECESSARY THE OVERLAY ZONE SHALL BE REDUCED TO ACCOMMODATE PAVEMENT REQUIREMENTS. REFER TO THIS DRAWING FOR DETAILS.
5. MINIMUM COVER OVER EXISTING PIPES FOR PROTECTION DURING CONSTRUCTION SHALL BE 800mm.
6. NO CONSTRUCTION LOADS SHALL BE APPLIED TO PLASTIC PIPES.
7. FINISHED SURFACE LEVELS SHOWN ON LAYOUT PLAN DRGS TAKE PRECEDENCE OVER DESIGN DRAINAGE SURFACE LEVELS.
8. ALL PIPES UP TO AND INCLUDING 300 DIA. SHALL BE SOLVENT OR RUBBER RING JOINTED PVC CLASS SH PIPE TO AS1260. ALL OTHER PIPES TO BE RCP USING CLASS 2 RUBBER RING JOINTED PIPE. HARDIES FRC PIPE MAY BE USED IN LIEU OF RCP IF DESIRED IN GROUND. ALL AERIAL PIPES TO BE PVC CLASS SH.
9. ALL PITS IN NON TRAFFICABLE AREAS TO BE PREFABRICATED POLYESTER CONCRETE "POLYCRETE" WITH "LIGHT DUTY" CLASS B GALV. MILD STEEL GRATING AND FRAME.
ALL PITS IN TRAFFICABLE AREAS (CLASS "D") LOADING MAX) TO HAVE 150mm THICK CONCRETE WALLS AND BASE CAST IN-SITU f_c=32 MPa. REINFORCED WITH N12@200 BOTH LOADING WAYS CENTRALLY PLACE. U.N.O. ON SEPARATE DESIGN DRAWINGS IN THIS SET. GALV. MILD STEEL GRATING AND FRAME TO SUIT DESIGN LOADING. PRECAST PITS, RECTANGULAR OR CIRCULAR IN SHAPE, MAY BE USED IN LIEU AND SHALL COMPLY WITH RELEVANT AUSTRALIAN STANDARDS.
10. ALL PITS, GRATINGS AND FRAMES SHALL BE INSTALLED IN ACCORDANCE WITH THE MANUFACTURERS SPECIFICATION AND TO BE IN ACCORDANCE WITH AS3500.3 AND AS3996.
11. PIT CHAMBER DIMENSIONS ARE TO BE SELECTED TO SATISFY THE FOLLOWING:
 - PIPE SIZE
 - DEPTH TO INVERT
 - SKEW ANGLEREFER TYPICAL PIT CHAMBER DETAILS BELOW
IF PIT LID SIZE IS SMALLER THAN THE PIT CHAMBER SIZE THEN THE PIT LID IS TO BE CONSTRUCTED ON THE CORNER OF THE PIT CHAMBER WITH THE STEP IRONS DIRECTLY BELOW. ALTERNATIVELY THE PIT LID TO BE USED, IS TO BE THE SAME SIZE AS THE PIT CHAMBER.
12. FOR PIPE SIZES GREATER THAN Ø300mm, PIT FLOOR IS TO BE BENCH TO FACILITATE FLOW.
13. GALVANISED STEP IRONS SHALL BE PROVIDED AT 300 CTS FOR PITS HAVING A DEPTH EXCEEDING 1200mm. SUBSOIL DRAINAGE PIPE SHALL BE PROVIDED IN PIPE TRENCHES ADJACENT TO INLET PIPES. (MINIMUM LENGTH 3m).
14. ALL SUBSOIL PIPES SHALL BE 100mm SLOTTED PVC IN A FILTER SOCK, UNO, WITH 3m INSTALLED UPSTREAM OF ALL PITS.
15. ALL PIPEWORK SHALL HAVE MINIMUM DIAMETER 100.
16. MINIMUM GRADE FOR ROOFWATER DRAINAGE LINES SHALL BE 1%.
17. ALL PIPE JUNCTIONS AND TAPER UP TO AND INCLUDING 300 DIA. SHALL BE VIA PURPOSE MADE FITTINGS.
18. ALL ROOF DRAINAGE TO BE INSTALLED IN ACCORDANCE WITH AS3500, PART 3. TESTING TO BE UNDERTAKEN AND REPORTS PROVIDED TO THE SUPERINTENDENT.
19. LOCATION OF THE DIRECT DOWN PIPE CONNECTIONS MAY VARY ON SITE TO SUIT SITE CONDITIONS, WHERE CONNECTION SHOWN ON LONG SECTIONS CHAINAGES ARE INDICATIVE ONLY.
20. PITS IN EXCESS OF 1.5 m DEEP TO HAVE WALL AND FLOOR THICKNESS INCREASED TO 200mm. REINFORCED WITH N12@200 CTS CENTRALLY PLACED BOTH WAYS THROUGHOUT U.N.O.ON SEPARATE DESIGN DRAWINGS IN THIS SET. IF DEPTH EXCEEDS 5m CONTACT ENGINEER.
21. SUBSOIL DRAINAGE LINES FOR LANDSCAPE AREA NOT SHOWN ON THESE DRAWINGS. REFER TO LANDSCAPING PLANS FOR DETAILS.
22. ALL STORMWATER PITS TO HAVE Ø100 uPVC SLOTTED SUBSOIL PIPES CONNECTED TO THEM. THESE SUBSOILS TO EXTEND 3m UPSTREAM OF THE PIT AT A MINIMUM GRADE.

FOR DA ONLY


SURVEY INFORMATION
SURVEYED BY
WATSDON BUCHAN
DATUM: A.H.D.
ORIGIN OF LEVELS: SSM 22740 RL41.10

REVISION	AMENDMENT	DRAWN	DESIGNED	DATE	REVISION	AMENDMENT	DRAWN	DESIGNED	DATE
04	ISSUED FOR DA ONLY	NH	NH	15.01.2025					
03	ISSUED FOR DA ONLY	MP	NH	16.02.2024					
02	ISSUED FOR DA ONLY	MP	NH	13.11.2023					
01	PRELIMINARY	MB	NH	16.10.2023					


Client
HBB PROPERTY
nettletontribe

This drawing and design remains the property of Henry & Hymas and may not be copied in whole or in part without the prior written approval of Henry & Hymas.

Suite 2.01
628 Pacific Highway
Gordon NSW 2072

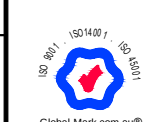



Telephone
+61 2 9417 8400
Facsimile
+61 2 9417 8337
Email
email@hthconsult.com.au
Web
www.henryandhymas.com.au


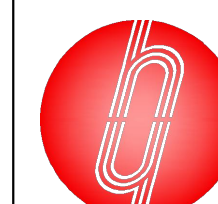


Project
**PROPOSED COPE WAREHOUSE DEVELOPMENT
LUDDENHAM ROAD, ORCHARD HILLS NSW 2748**

Title
**STORMWATER MISCELLANEOUS DETAILS
AND PIT LID SCHEDULE**


Drawn M.Barrozo	Designed N.Heazlewood	Original issue date OCTOBER 2023
Checked N.Heazlewood	Approved A.Francis	Scale (BA) AS NOTED
Drawing number 231559_DA_C200		Revision 04

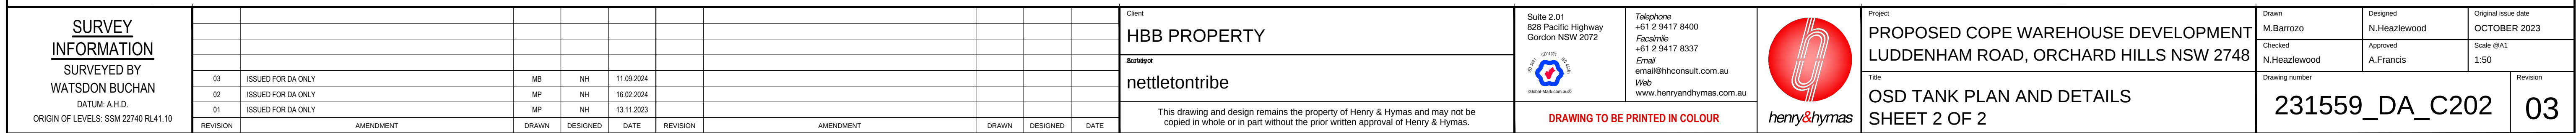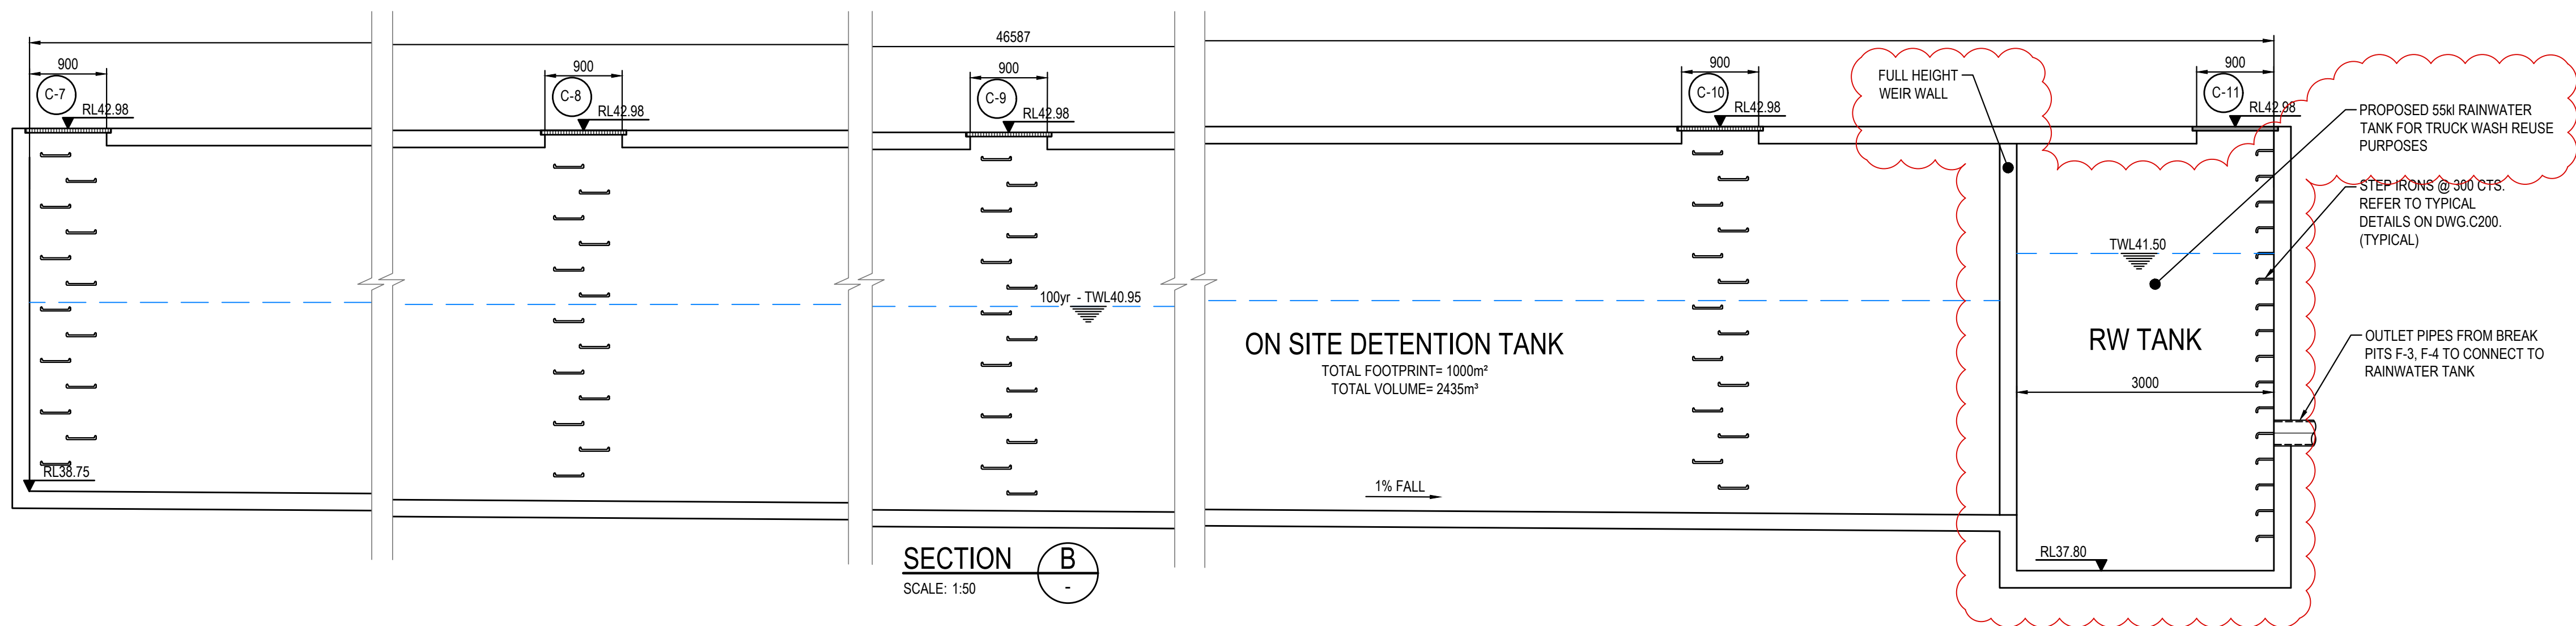

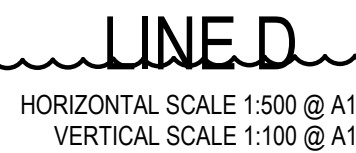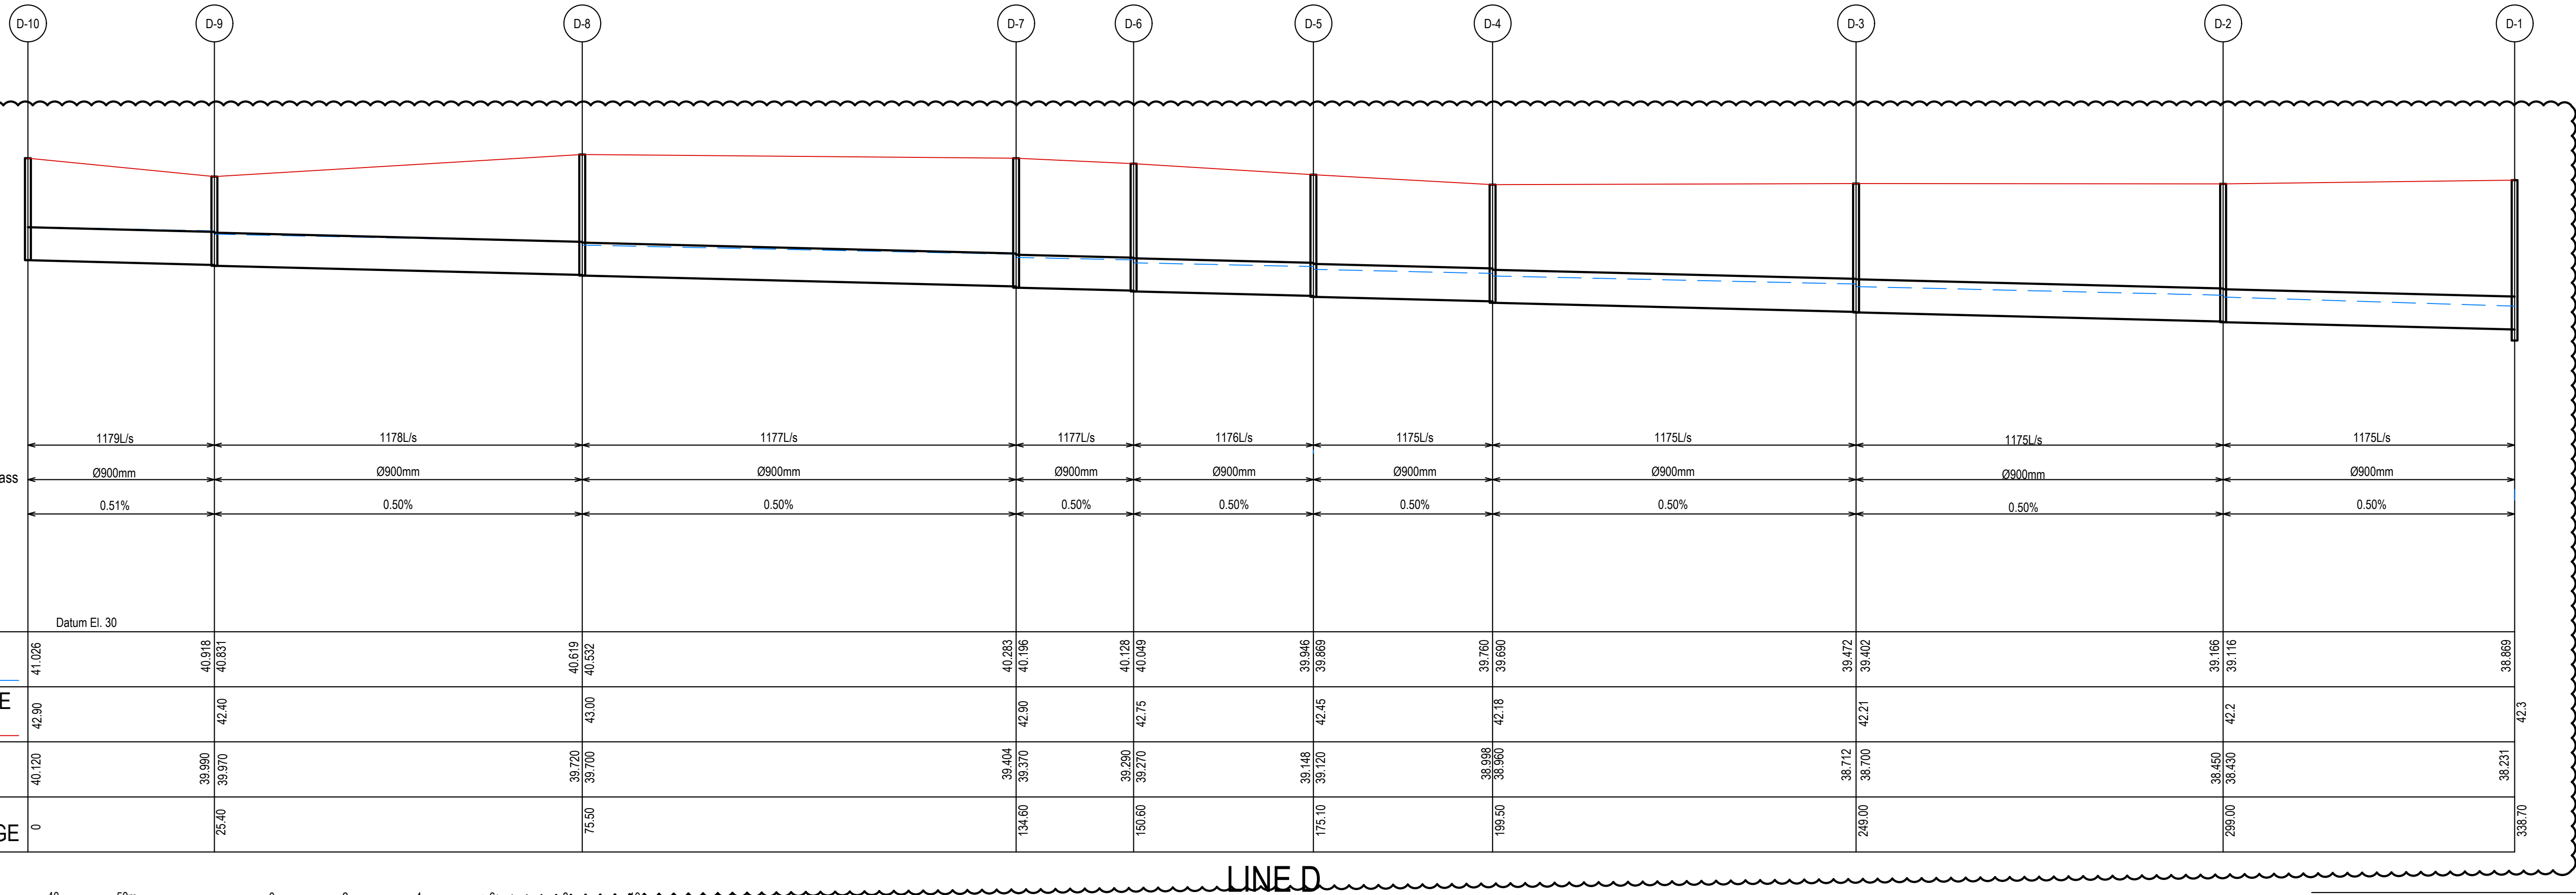


FOR DA ONLY

[illegible]

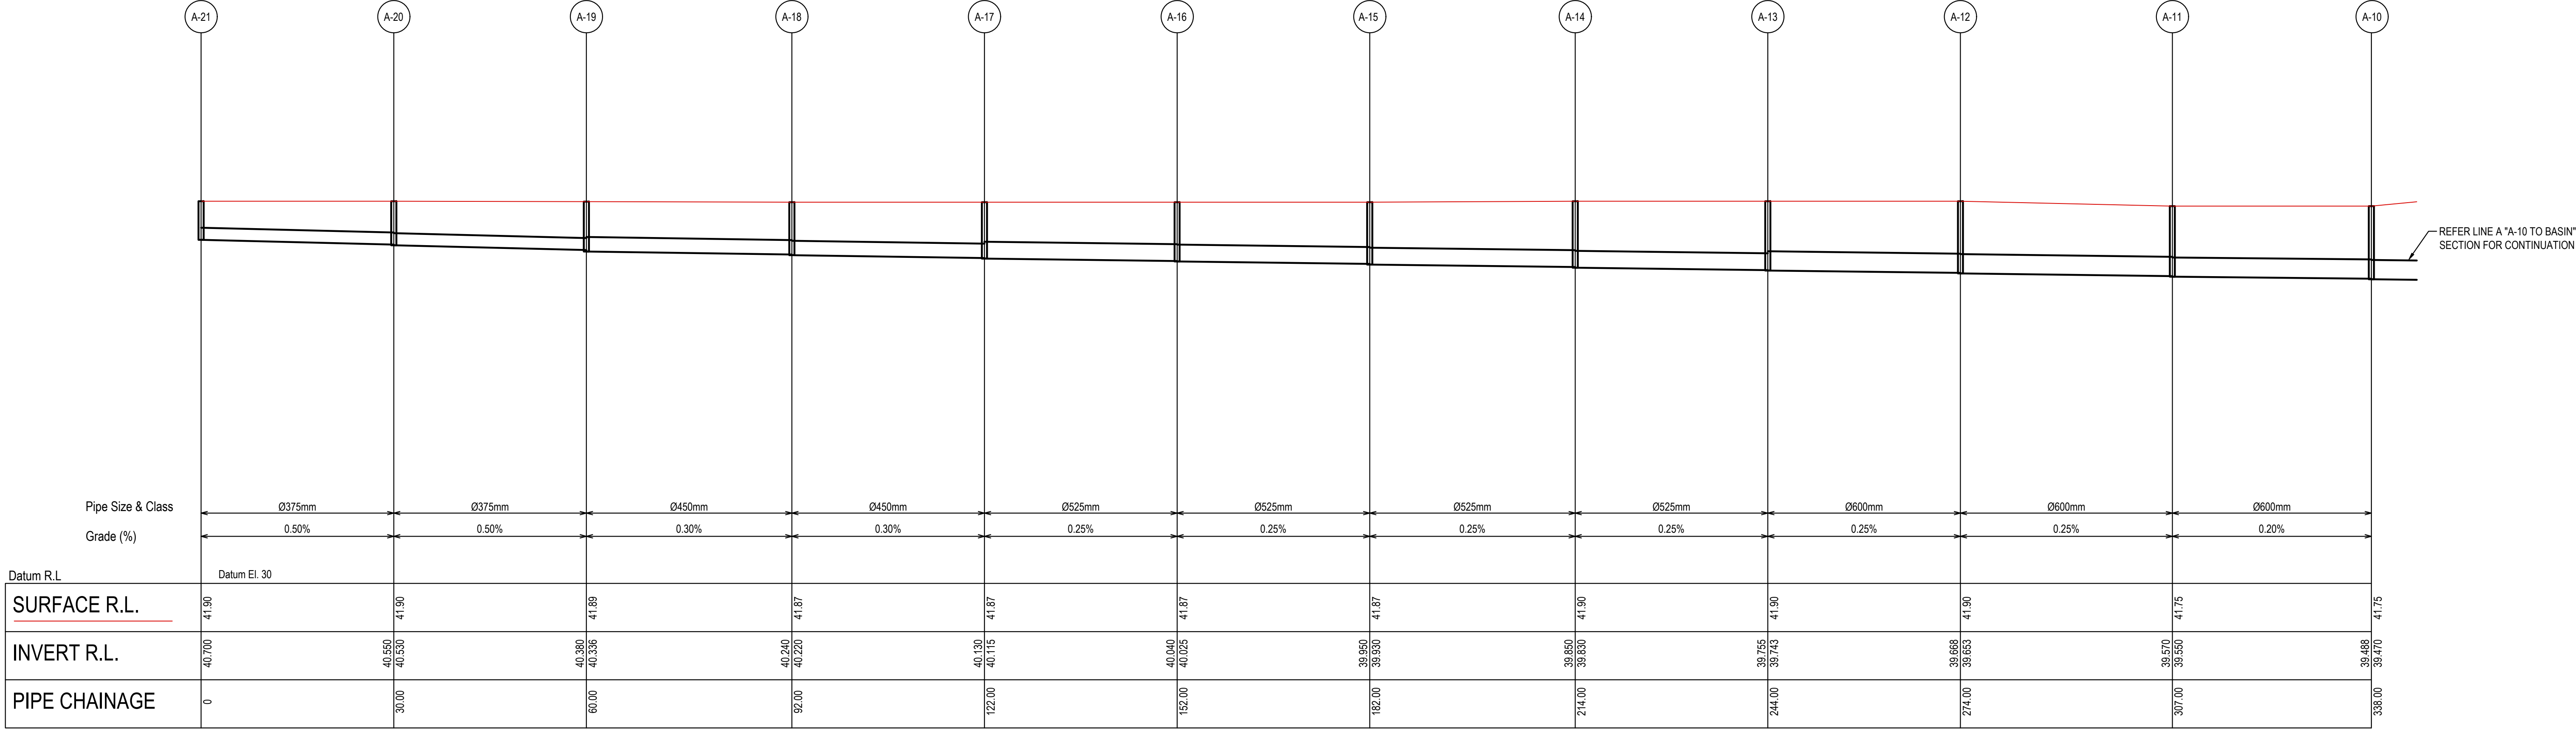


LINE A - "A-21 TO A-10"

HORIZONTAL SCALE 1:500 @ A1
VERTICAL SCALE 1:100 @ A1

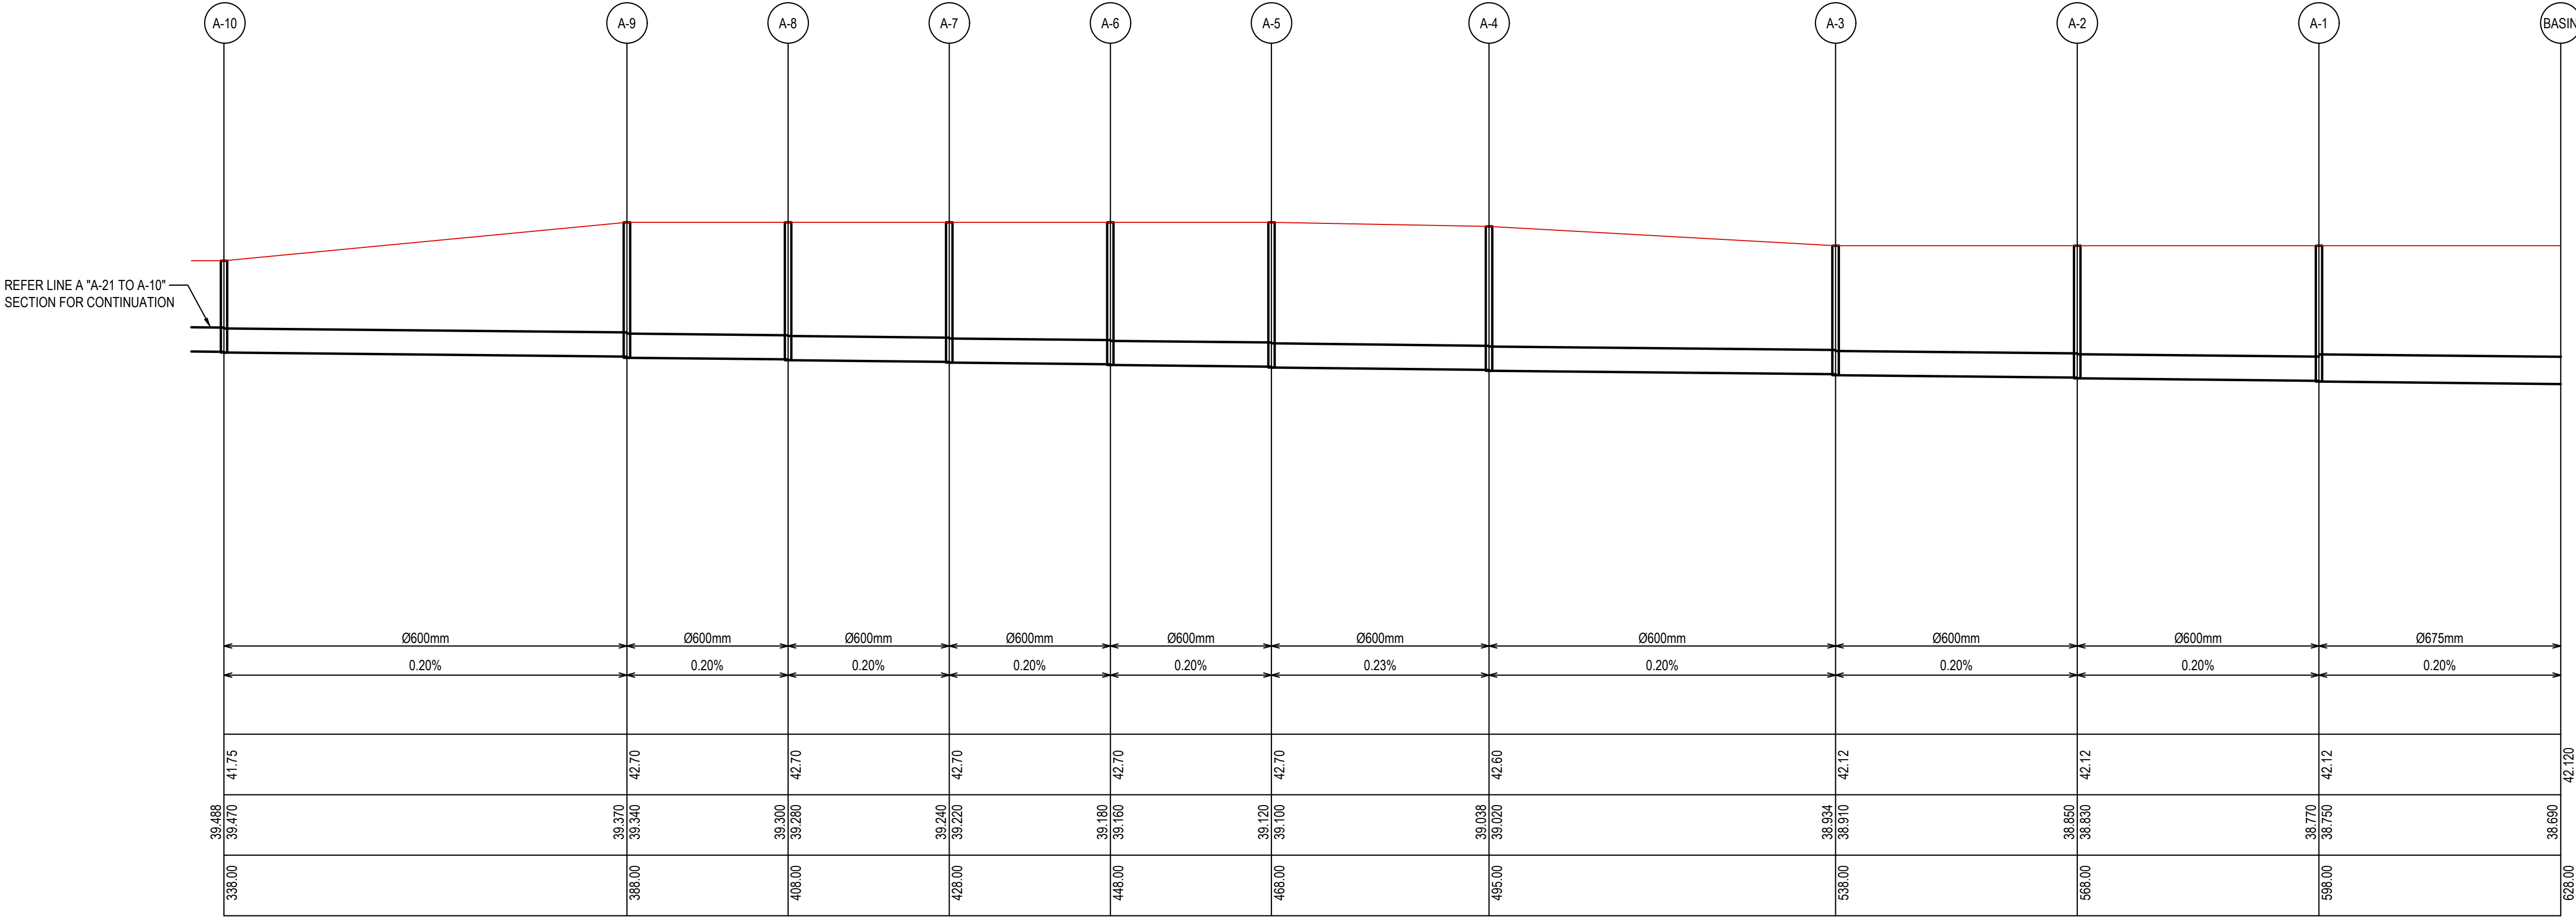

LINE A - "A-10 TO BASIN"

HORIZONTAL SCALE 1:500 @ A1
VERTICAL SCALE 1:100 @ A1

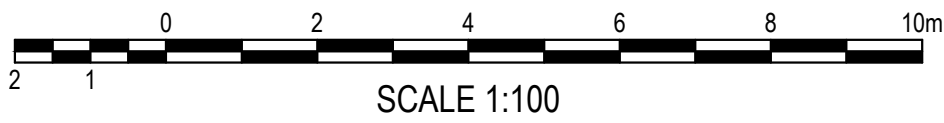

FOR DA ONLY

SURVEY INFORMATION SURVEYED BY WATSDON BUCHAN DATUM: A.H.D. ORIGIN OF LEVELS: SSM 22740 RL41.10	
--	--	

[illegible]


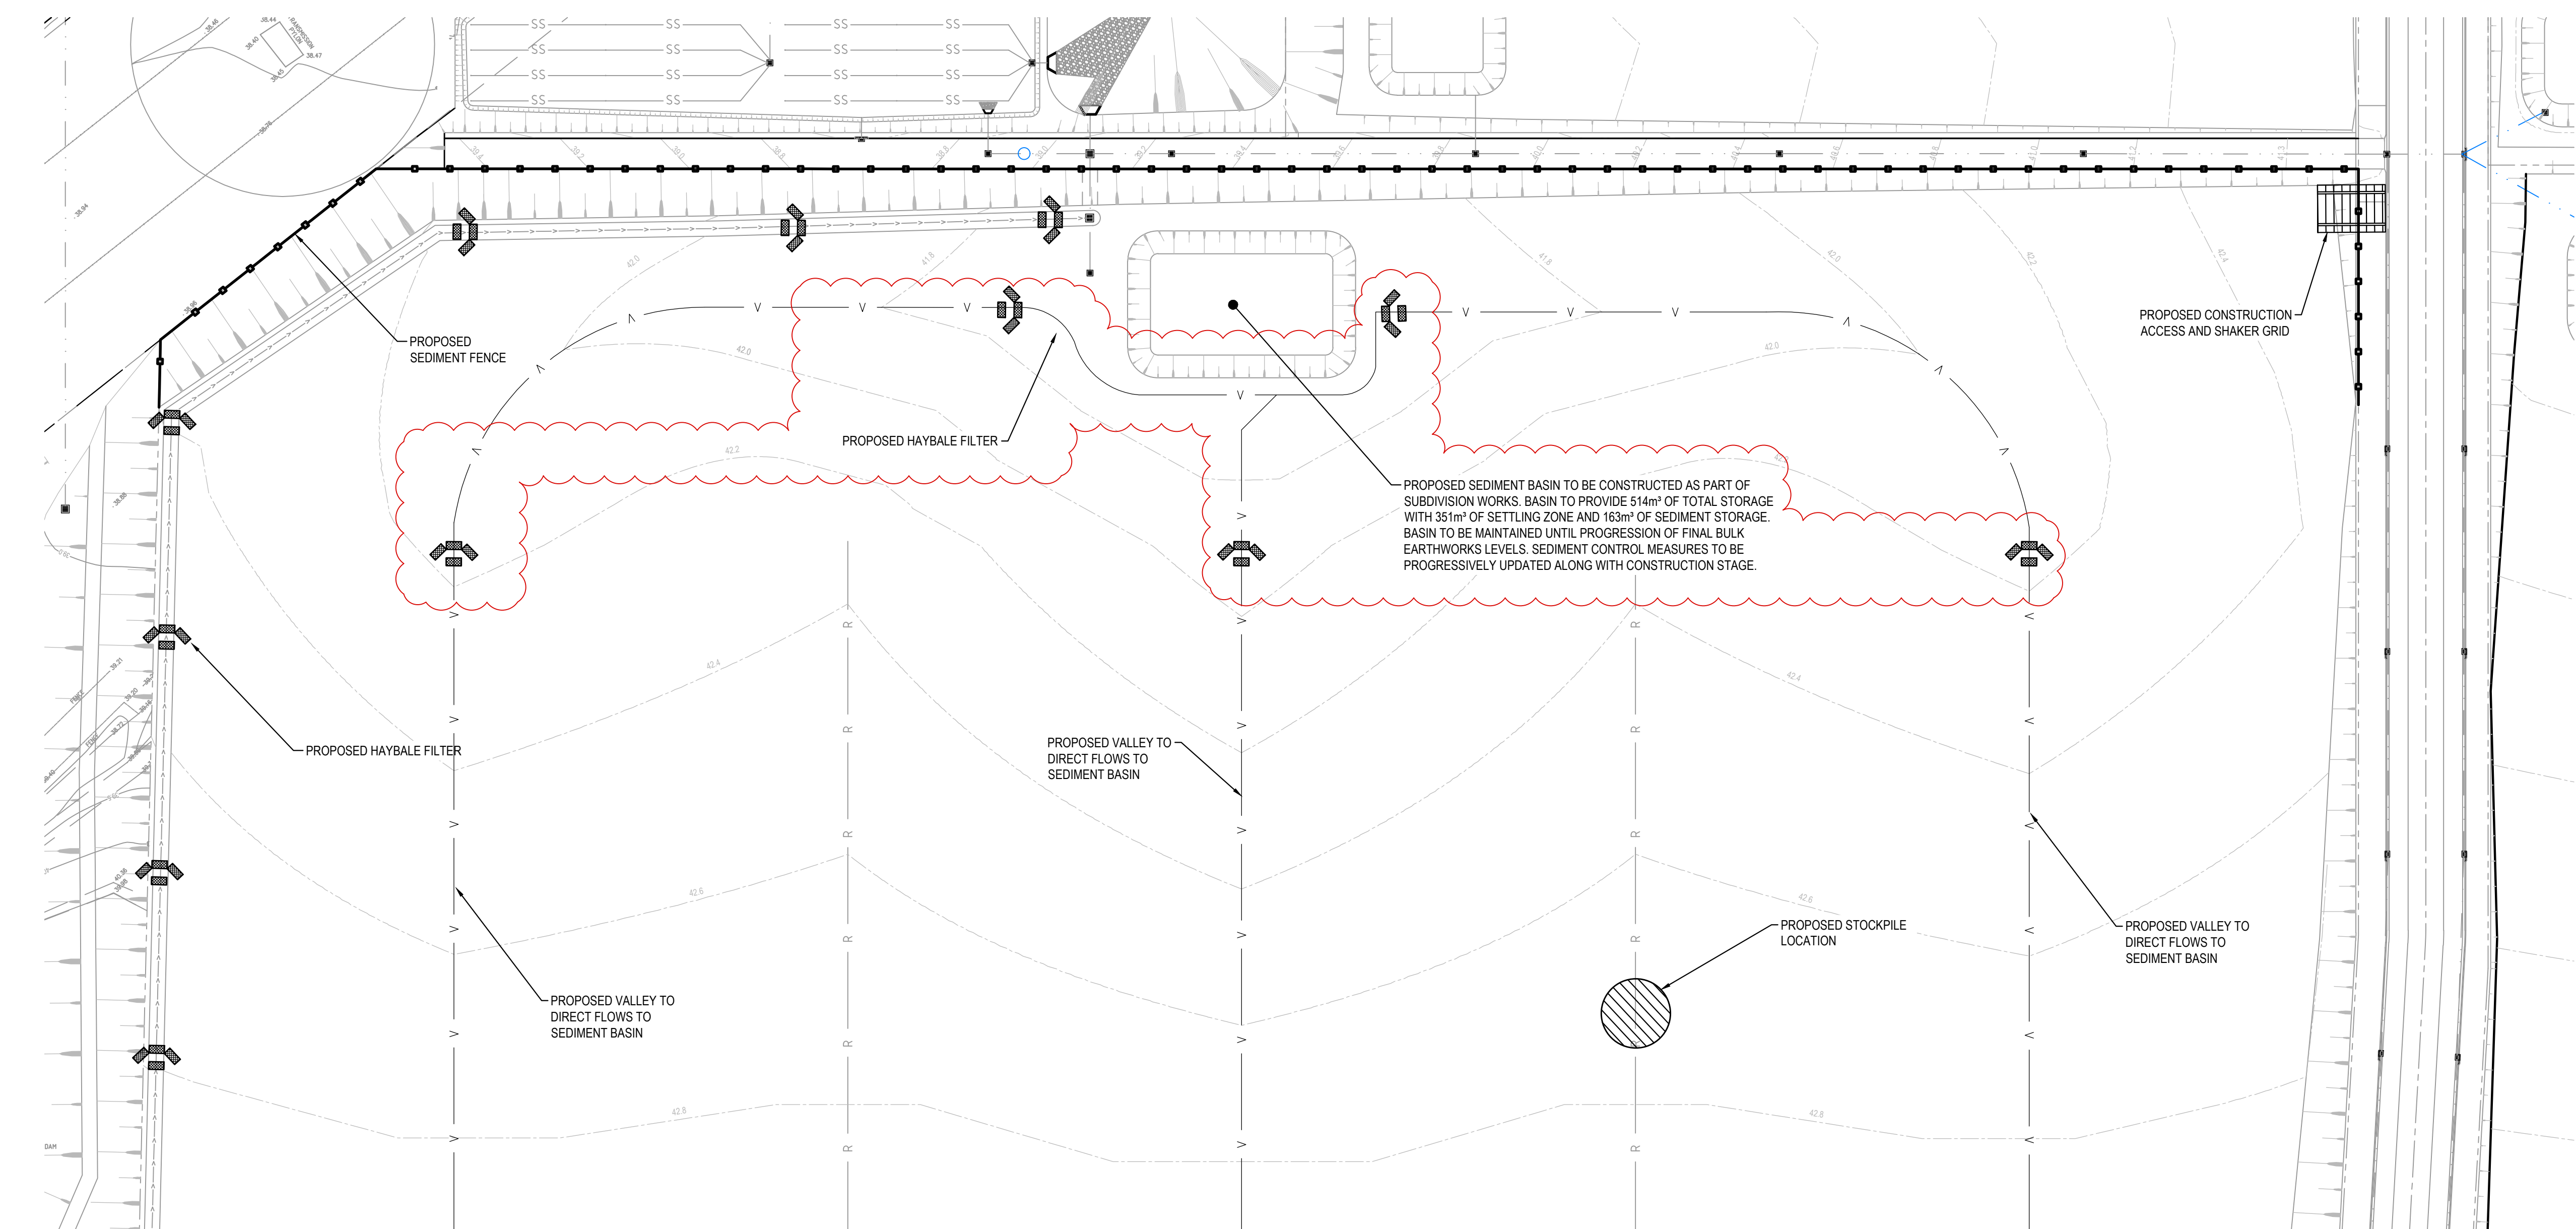


Diagram illustrating the proposed flood management measures for the River Trent:

- SITE BOUNDARY
- PROPOSED SEDIMENTATION FENCE
- PROPOSED TRAFFIC MANOEUVRING (TM)
- PROPOSED CATCH DIVERSION DRAIN (CD)

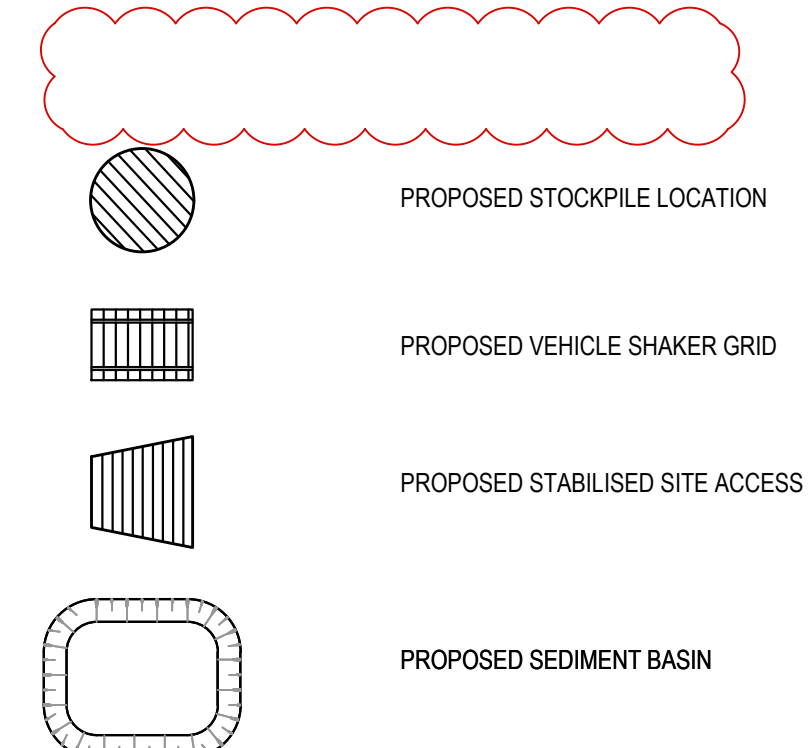



- ALL SEDIMENT CONTROL DEVICES ARE TO BE CONSTRUCTED, PLACED AND MAINTAINED IN ACCORDANCE WITH PENNETH CITY COUNCIL'S SPECIFICATIONS, LANDSCAPE SOIL AND CONSTRUCTION MANUAL AND IECA (2008) APPENDIX B (JUNE 2018).
- ALL PERIMETER & SILTATION CONTROL MEASURES ARE TO BE PLACED PRIOR TO, OR AS THE FIRST STEP IN EARTH WORKS AND/OR CLEARING.
- THE SEDIMENT & EROSION CONTROL PLAN MAY REQUIRE FUTURE ADJUSTMENT TO REFLECT CONSTRUCTION STAGING. IT IS ALSO THE CONTRACTORS RESPONSIBILITY TO PREPARE THEIR OWN SEDIMENT AND EROSION CONTROL PLAN WHICH SUITS THE DESIGNED CONSTRUCTION STAGING.
- FILTRATION BUFFER ZONES ARE TO BE FENCED OFF AND ACCESS PROHIBITED TO ALL PLANT AND MACHINERY.
- ALL TEMPORARY EARTH HERMS, DIVERSIONS & SILT DAM EMBANKMENTS ARE TO BE MACHINE COMPACTED, SEEDED & MULCHED FOR TEMPORARY VEGETATION COVER AS SOON AS THEY HAVE BEEN FORMED.
- ALL SEDIMENT TRAPPING STRUCTURES AND DEVICES ARE TO BE INSPECTED AFTER STORMS FOR STRUCTURAL DAMAGE OR CLOGGING. TRAPPED MATERIAL IS TO BE REMOVED TO A SAFE LOCATION.
- ALL TOPSOIL IS TO BE STOCKPILED ON SITE FOR REUSE (AWAY FROM TREES AND DRAINAGE LINES). MEASURES SHALL BE APPLIED TO PREVENT EROSION OF THE STOCKPILES.
- ALL EARTHWORK AREAS SHALL BE ROLLED EACH EVENING TO SEAL THE EARTHWORKS.
- ALL FILLS ARE TO BE LEFT WITH A LIP AT THE TOP OF THE SLOPE AT THE END. ALL CUT AND FILL SLOPES ARE TO BE SEEDED AND STRAW MULCHED WITHIN 14 DAYS OF COMPLETION OF FORMATION U.N.O. BY LANDSCAPE ARCHITECTS.
- UPON COMPLETION OF ALL EARTHWORKS OR AS DIRECTED BY COUNCIL. SOIL CONSERVATION TREATMENTS SHALL BE APPLIED SO AS TO REPAIR AREAS THAT HAVE BEEN DISTURBED. EROSION PROOF WITHIN 14 DAYS.
- EROSION AND SILT PROTECTION MEASURES ARE TO BE MAINTAINED AT ALL TIMES.

BASIN TYPE:	TYPE B
TOTAL BASIN VOLUME:	514m ³
TOTAL SETTLING VOLUME:	351m ³
SETTLING ZONE SURFACE AREA:	702m ²
SETTLING ZONE DEPTH:	0.5m
SEDIMENT STORAGE ZONE DEPTH:	0.3m
50% OF Q _{avg} :	0.059m ³ /s
LOT AREA:	80244m ²
BASIN (WIDTH)LENGTH:	1/3
FLOCCULATION SYSTEM:	AUTOMATIC
ACCEPTABLE PH RANGE OF STORMWATER DISCHARGED:	6.5 - 8.5
MAX TSS (mg/L) OF STORMWATER:	50mL/L



A horizontal graphic scale bar divided into segments. The top edge has numerical labels at 0, 15, 30, 45, 60, and 75m. The bottom edge has numerical labels at 15, 10, and 5. Below the bar, the text "SCALE 1:750" is centered.

SCALE: 1:750


FOR DA ONLY

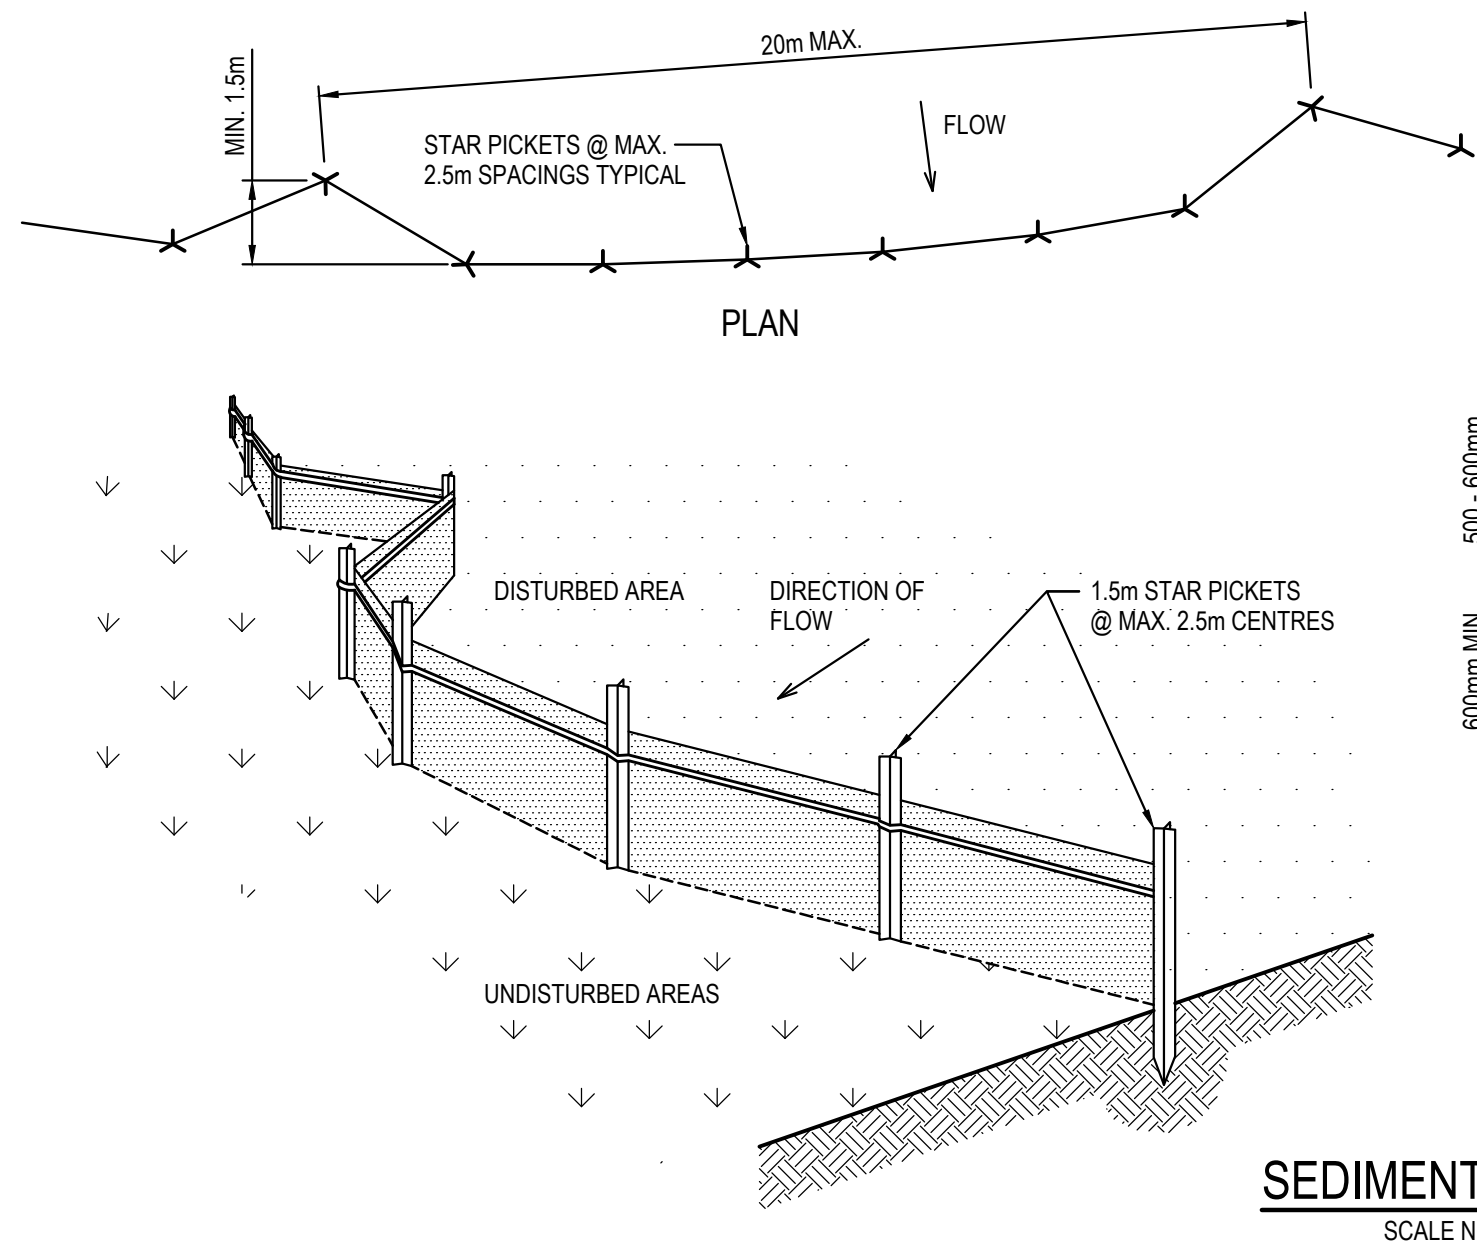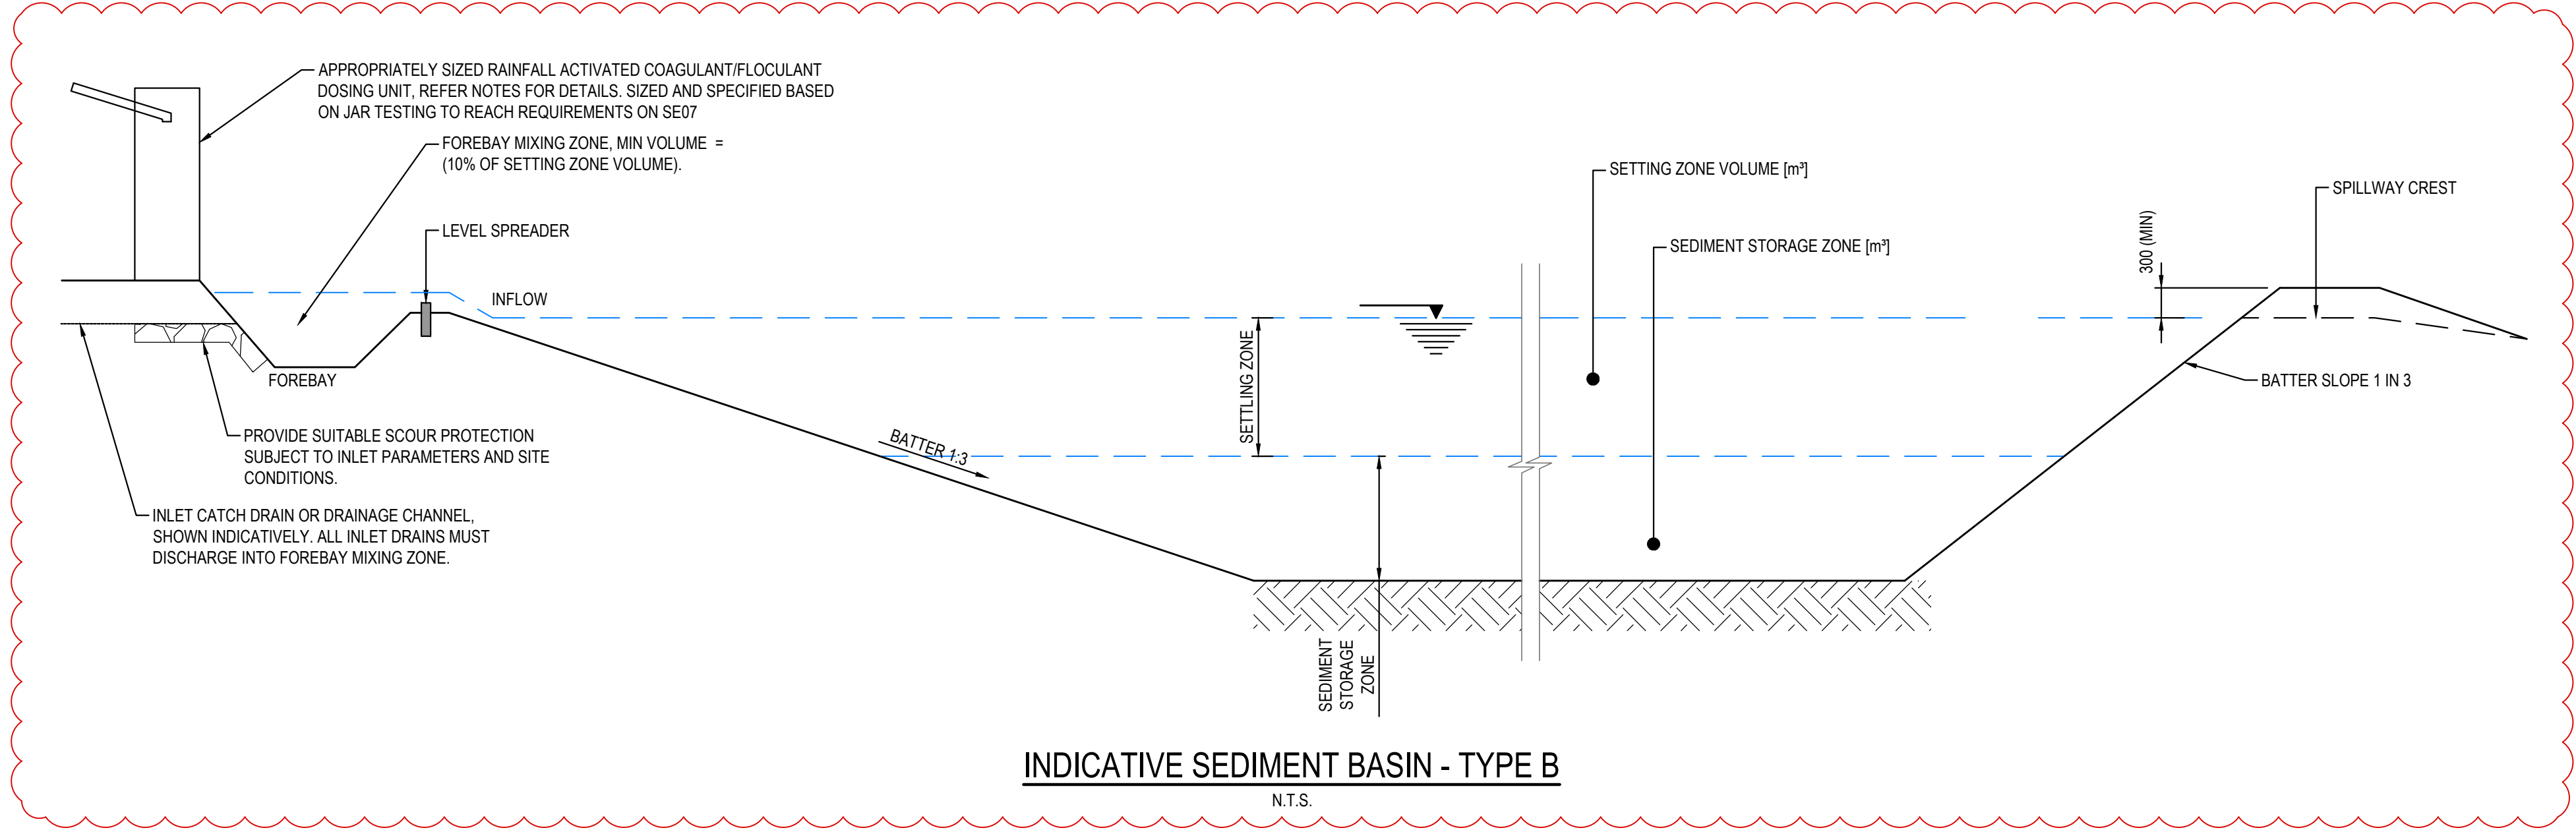


- SEDIMENT FENCE CONSTRUCTION NOTES:**
- CONSTRUCT SEDIMENT FENCES AS CLOSE AS POSSIBLE TO BEING PARALLEL TO THE CONTOURS OF THE SITE, BUT WITH SMALL RETURNS AS SHOWN IN THE DRAWING TO LIMIT THE CATCHMENT AREA OF ANY ONE SECTION. THE CATCHMENT AREA SHOULD BE SMALL ENOUGH TO LIMIT WATER FLOW IF CONCENTRATED AT ONE POINT TO 50 LITRES PER SECOND IN THE DESIGN STORM EVENT, USUALLY THE 10-YEAR EVENT.
 - CUT A 150mm DEEP TRENCH ALONG THE UPSLOPE LINE OF THE FENCE FOR THE BOTTOM OF THE FABRIC TO BE ENTRENCHED.
 - DRIVE 1.5m LONG STAR PICKETS INTO GROUND @ 2.5m INTERVALS (MAX.) AT THE DOWNSLOPE EDGE OF THE TRENCH. ENSURE ANY STAR PICKETS ARE FITTED WITH SAFETY CAPS.
 - FIX SELF-SUPPORTING GEOTEXTILE TO THE UPSLOPE SIDE OF THE POSTS ENSURING IT GOES TO THE BASE OF THE TRENCH. FIX THE GEOTEXTILE WITH WIRE TIES OR AS RECOMMENDED BY THE MANUFACTURER. ONLY USE GEOTEXTILE SPECIFICALLY PRODUCED FOR SEDIMENT FENCING. THE USE OF SHADE CLOTH FOR THIS PURPOSE IS NOT SATISFACTORY.
 - JOIN SECTIONS OF FABRIC AT A SUPPORT POST WITH A 150mm OVERLAP.
 - BACKFILL THE TRENCH OVER THE BASE OF THE FABRIC AND COMPACT IT THOROUGHLY OVER THE GEOTEXTILE.

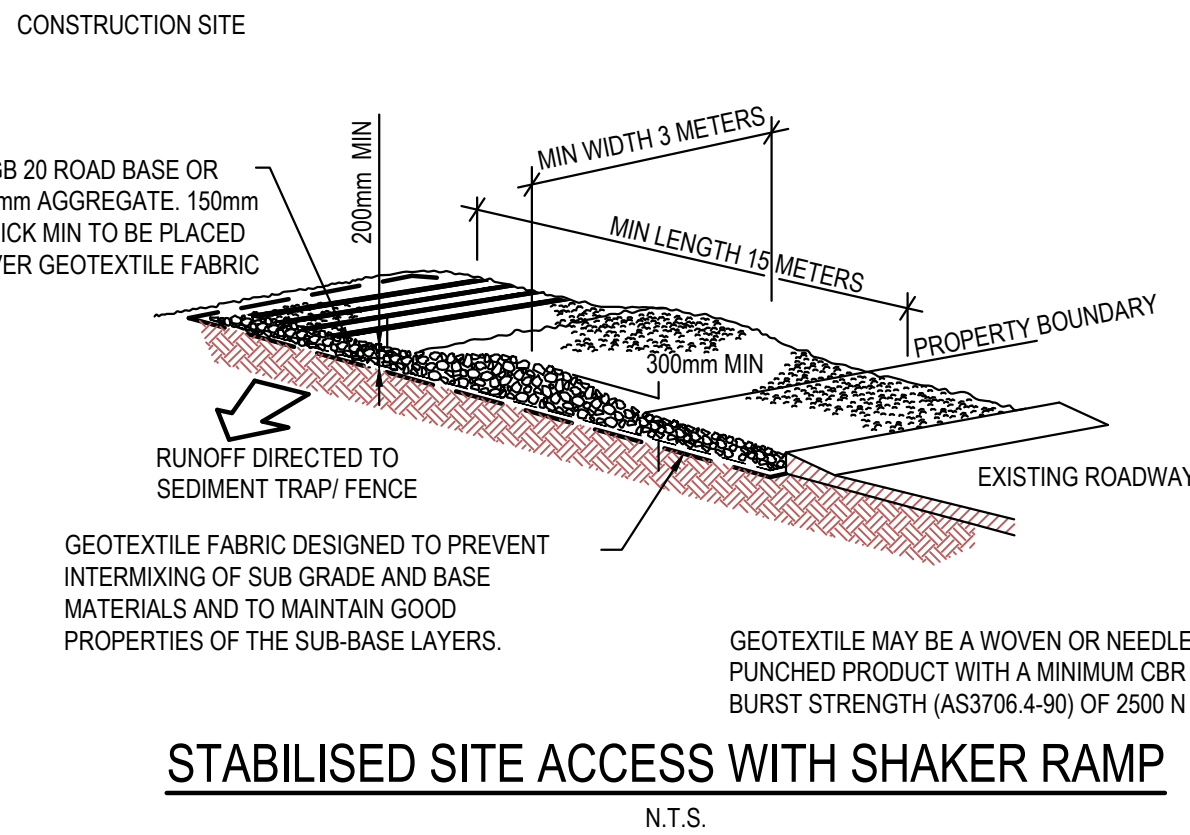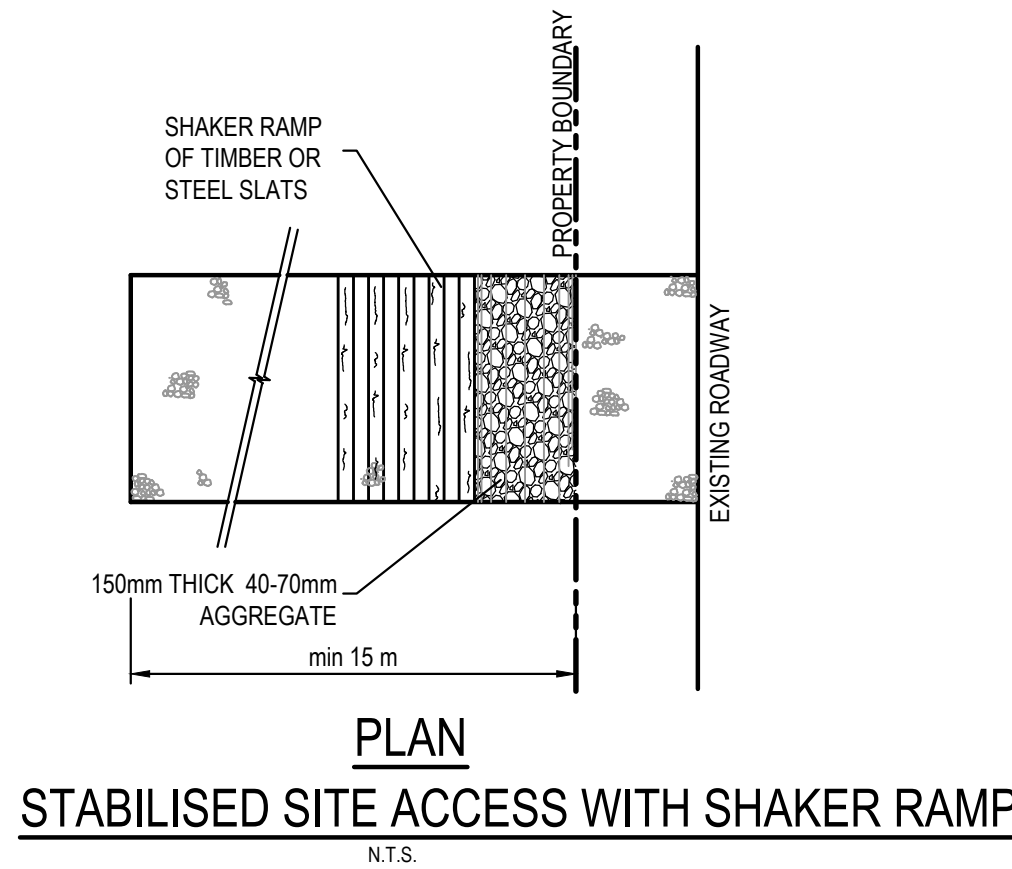

- NOTES:**
- THIS DEVICE IS TO BE LOCATED AT ALL EXITS FROM CONSTRUCTION SITE.
 - THIS DEVICE IS TO BE REGULARLY CLEANED OF DEPOSITED MATERIAL SO AS TO MAINTAIN A 50mm DEEP SPACE BETWEEN PLANKS.
 - ANY UNSEALED ROAD BETWEEN THIS DEVICE AND NEAREST ROADWAY IS TO BE TOPPED WITH 100mm THICK 40-70mm SIZE AGGREGATE.
 - ALTERNATIVELY, THREE(3) PRECAST CONCRETE CATTLE GRIDS (AS MANUFACTURED BY "HUMES CONCRETE" MAY BE USED. 1, 2 & 3 ABOVE ALSO APPLY.

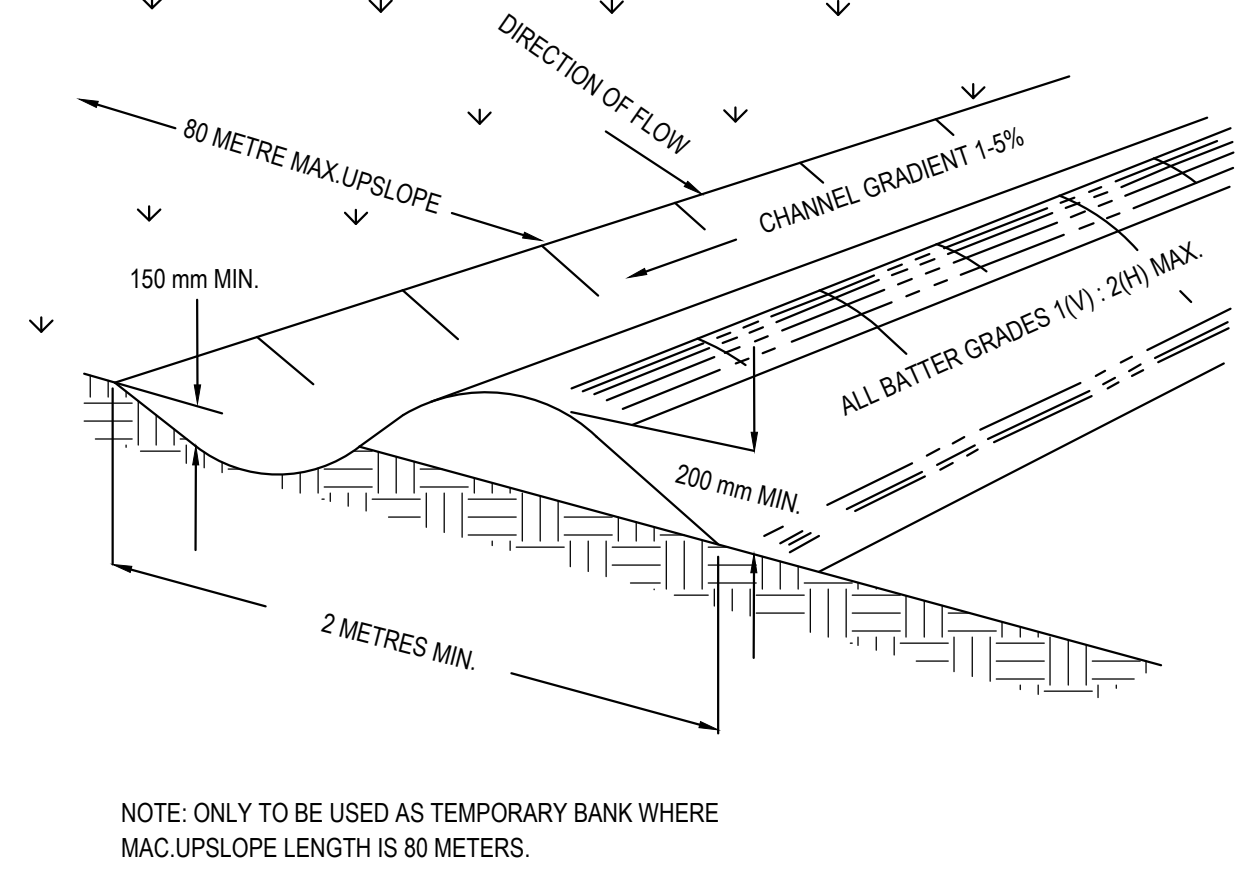

CATCH DRAINS SD 5-8

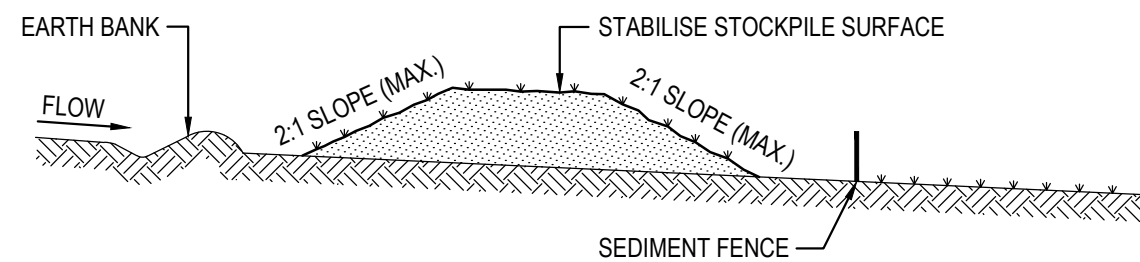


- STOCKPILE CONSTRUCTION NOTES:**
- PLACE STOCKPILES MORE THAN 2 (PREFERABLY 5) METRES FROM EXISTING VEGETATION, CONCENTRATED WATER FLOW, ROADS AND HAZARD AREAS.
 - CONSTRUCT ON THE CONTOUR AS LOW, FLAT, ELONGATED MOUNDS.
 - WHERE THERE IS SUFFICIENT AREA, TOPSOIL STOCKPILES SHALL BE LESS THAN 2 METRES IN HEIGHT.
 - WHERE THEY ARE TO BE PLACED FOR MORE THAN 10 DAYS, STABILISE FOLLOWING THE APPROVED E.S.C.P. OR S.W.M.P. TO REDUCE THE C-FACTOR TO LESS THAN 0.10.
 - CONSTRUCT EARTH BANKS ON THE UPSLOPE SIDE TO DIVERT WATER AROUND STOCKPILES AND SEDIMENT FENCES 1 TO 2 METRES DOWNSLOPE.

STOCKPILES

FOR DA ONLY

SURVEY INFORMATION SURVEYED BY WATSDON BUCHAN DATUM: A.H.D. ORIGIN OF LEVELS: SSM 22740 RL41.10	</
---	--	--	----

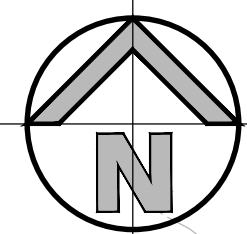

LEGEND

--- EXISTING BOUNDARY
--- 52.40 BE CONTOURS

DEPTH RANGE				
Lower_value	Upper_value	Colour		
-20	to -10	Meters		
-10	to -8	Meters		
-8	to -7	Meters		
-7	to -6	Meters		
-6	to -5	Meters		
-5	to -4	Meters		
-4	to -3	Meters		
-3	to -2	Meters		
-2	to -1	Meters		
-1	to -.1	Meters		
-.1	to -.05	Meters		
-.05	to 0	Meters		
0	to .05	Meters		
.05	to .1	Meters		
.1	to .2	Meters		
.2	to .4	Meters		
.4	to .6	Meters		
.6	to .8	Meters		
.8	to 1	Meters		
1	to 2	Meters		
2	to 4	Meters		
4	to 6	Meters		
6	to 10	Meters		
10	to 20	Meters		


EARTHWORKS QUANTITIES

(APPROXIMATE ONLY)
NOT TO BE USED FOR CONTRACTUAL PURPOSES. TENDERERS TO DETERMINE VOLUMES USING THEIR OWN METHOD OF CALCULATION.

- EARTHWORKS QUANTITIES -	
TOTAL AREA (81,848 m²)	
CUT	13,338 m³
FILL	34,098 m³
EXCESS OF FILL OVER CUT	20,760 m³
EXCAVATION FOR SERVICE TRENCHES NOT INCLUDED IN CALCULATION	
EXCAVATION FOR RETAINING WALLS NOT INCLUDED IN CALCULATION	
NO TOPSOIL STRIPPING. BULK EARTHWORKS VOLUME CALCULATED AGAINST THE DESIGN BULK SURFACE FOR THE SUBDIVISION WORKS DA DESIGN.	

PAVEMENT THICKNESS "INCLUDING BEDDING THICKNESS"		
BUILDING SLAB	250	mm
HARDSTAND	300	mm
AC CARPARK	350	mm
LANDSCAPING	300	mm

FOR DA ONLY

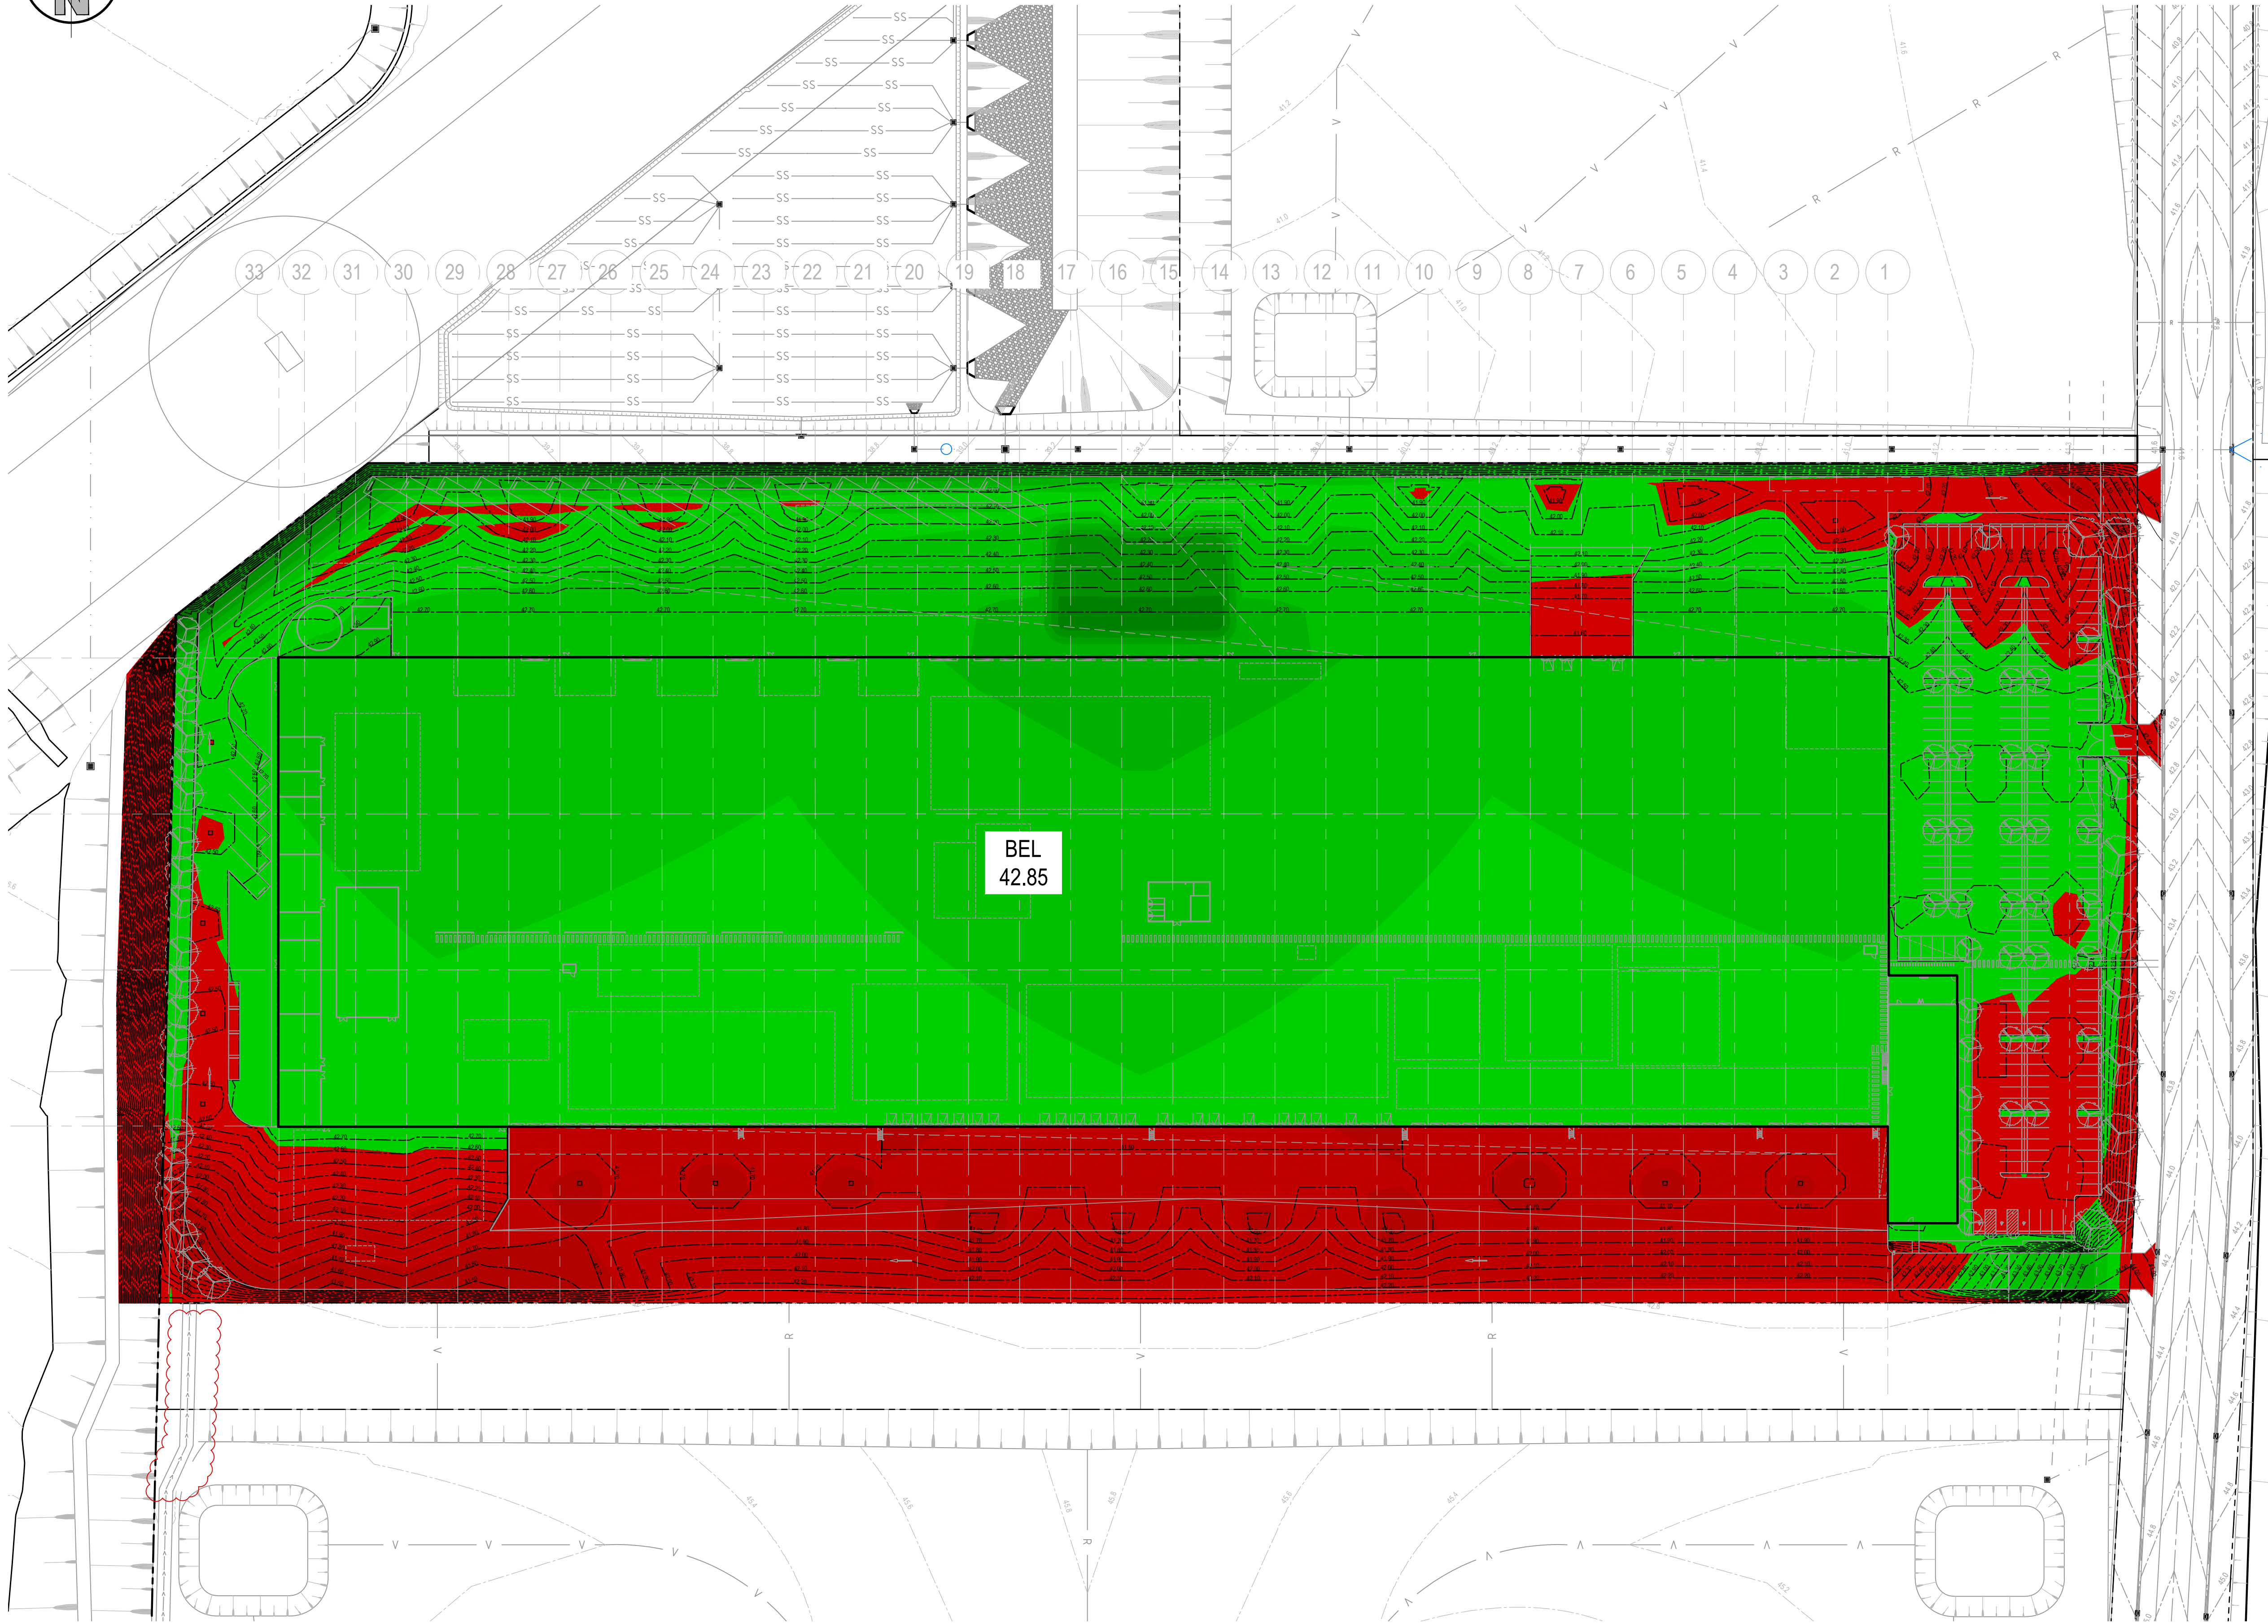

BULK EARTH WORKS CUT & FILL PLAN

SCALE: 1:750

SURVEY INFORMATION

SURVEYED BY
WATSDON BUCHAN

DATUM: A.H.D.
ORIGIN OF LEVELS: SSM 22740 RL41.10

REVISION	AMENDMENT	DRAWN	DESIGNED	DATE	REVISION	AMENDMENT	DRAWN	DESIGNED	DATE
04	ISSUED FOR DA ONLY	NH	SC	14.01.2025					
03	ISSUED FOR DA ONLY	SC	SC	16.02.2024					
02	ISSUED FOR DA ONLY	AFe	NH	05.12.2023					
01	ISSUED FOR DA ONLY	MP	NH	13.11.2023					

Client
HBB PROPERTY
Architect
nettletontribe

This drawing and design remains the property of Henry & Hymas and may not be copied in whole or in part without the prior written approval of Henry & Hymas.

Suite 2.01
828 Pacific Highway
Gordon NSW 2072



Telephone
+61 2 9417 8400
Facsimile
+61 2 9417 8337
Email
email@hthconsult.com.au
Web
www.henryandhymas.com.au



Project
**PROPOSED COPE WAREHOUSE DEVELOPMENT
LUDDENHAM ROAD, ORCHARD HILLS NSW 2748**

Title
BULK EARTHWORKS CUT & FILL PLAN

Drawn
M.Barrozo
Designed
N.Heazlewood
Date
OCTOBER 2023

Checked
N.Heazlewood
Approved
A.Francis
Scale (B1)
1:750

Drawing number
231559_DA_BE01
Revision
04

DRAWING TO BE PRINTED IN COLOUR