
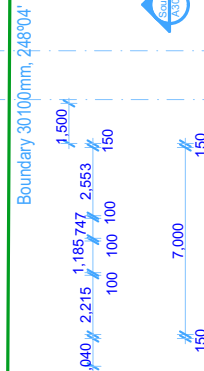
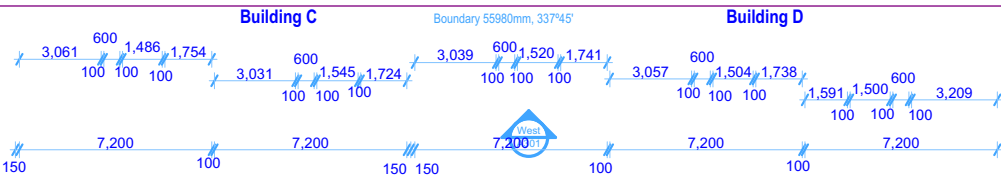
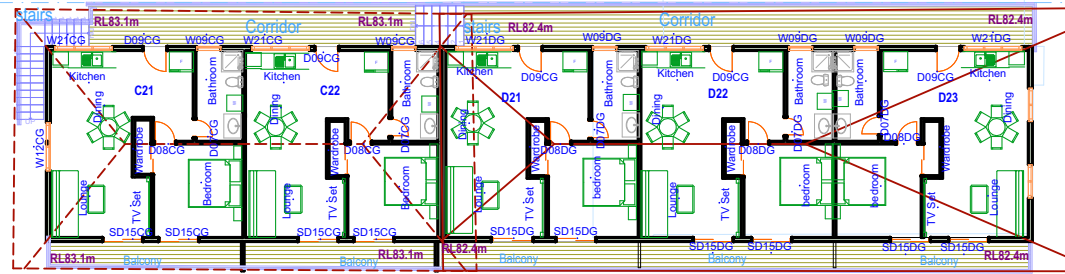
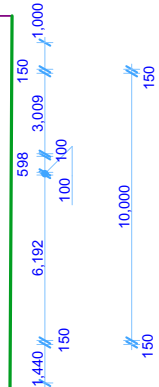
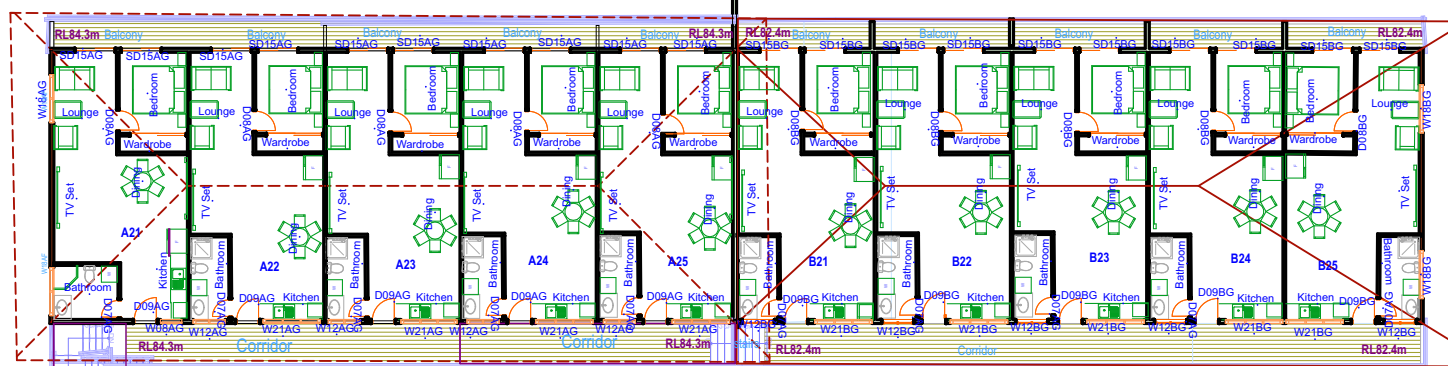
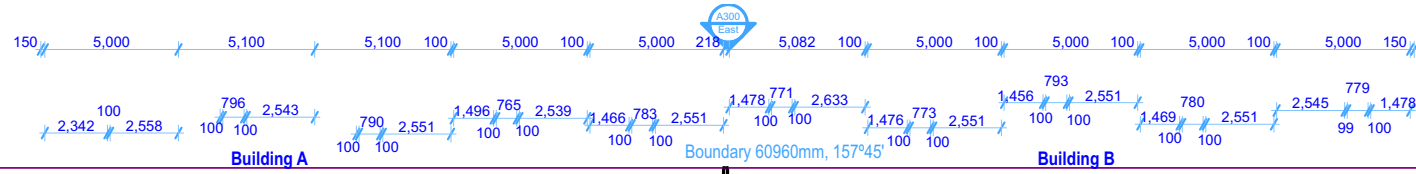


Fullers Road

Boundary 30480mm, 58°40'

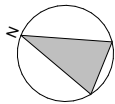

3.

First
1:200

0 1 2 3 4 5 6 7 8 9 10 Metres@1:200

Drawn by Joanna Yang
Contact Details Mobile: 0433510768, ph. 94118979
Email: JoannaYang98@outlook.com
Post Address: PO Box 165, Chatswood, NSW 2057
Plot Date: 23/10/20

Applicatoin: Site Compatibility Certificate for
Residential Flat Buildings as Affordable Housing
LOT 1, D.P. 60481
Site address 34 Fullers Road, Chatswood NSW 2067 Australia

DRAWING TITLE :

PROJECT NAME :

Details
First Floor Plan 1
Fullers 34

REVISION NO.

DRAWING NO.

FF1