
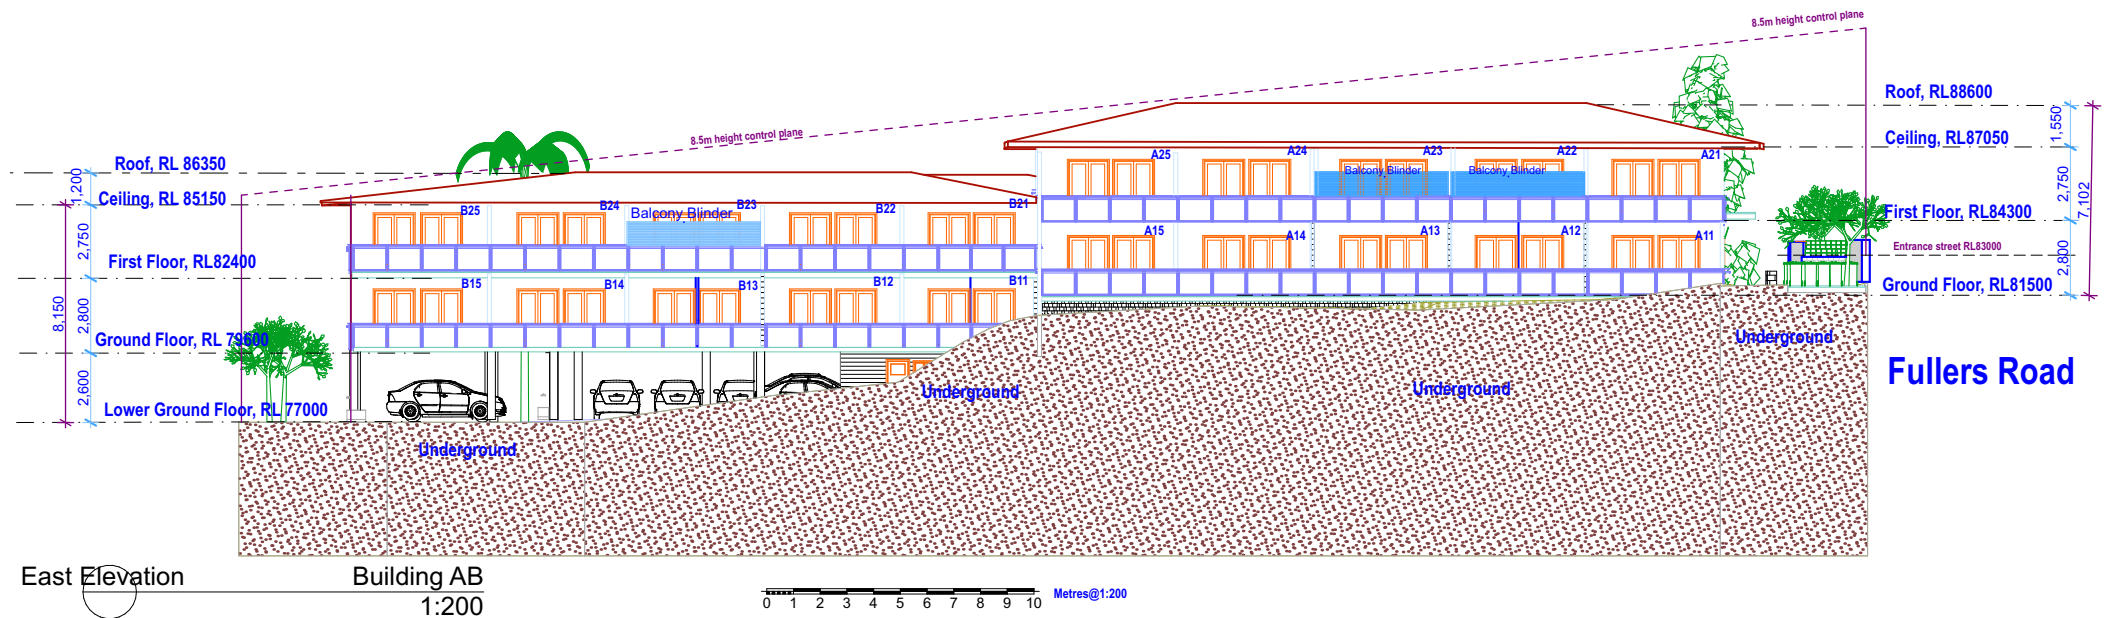


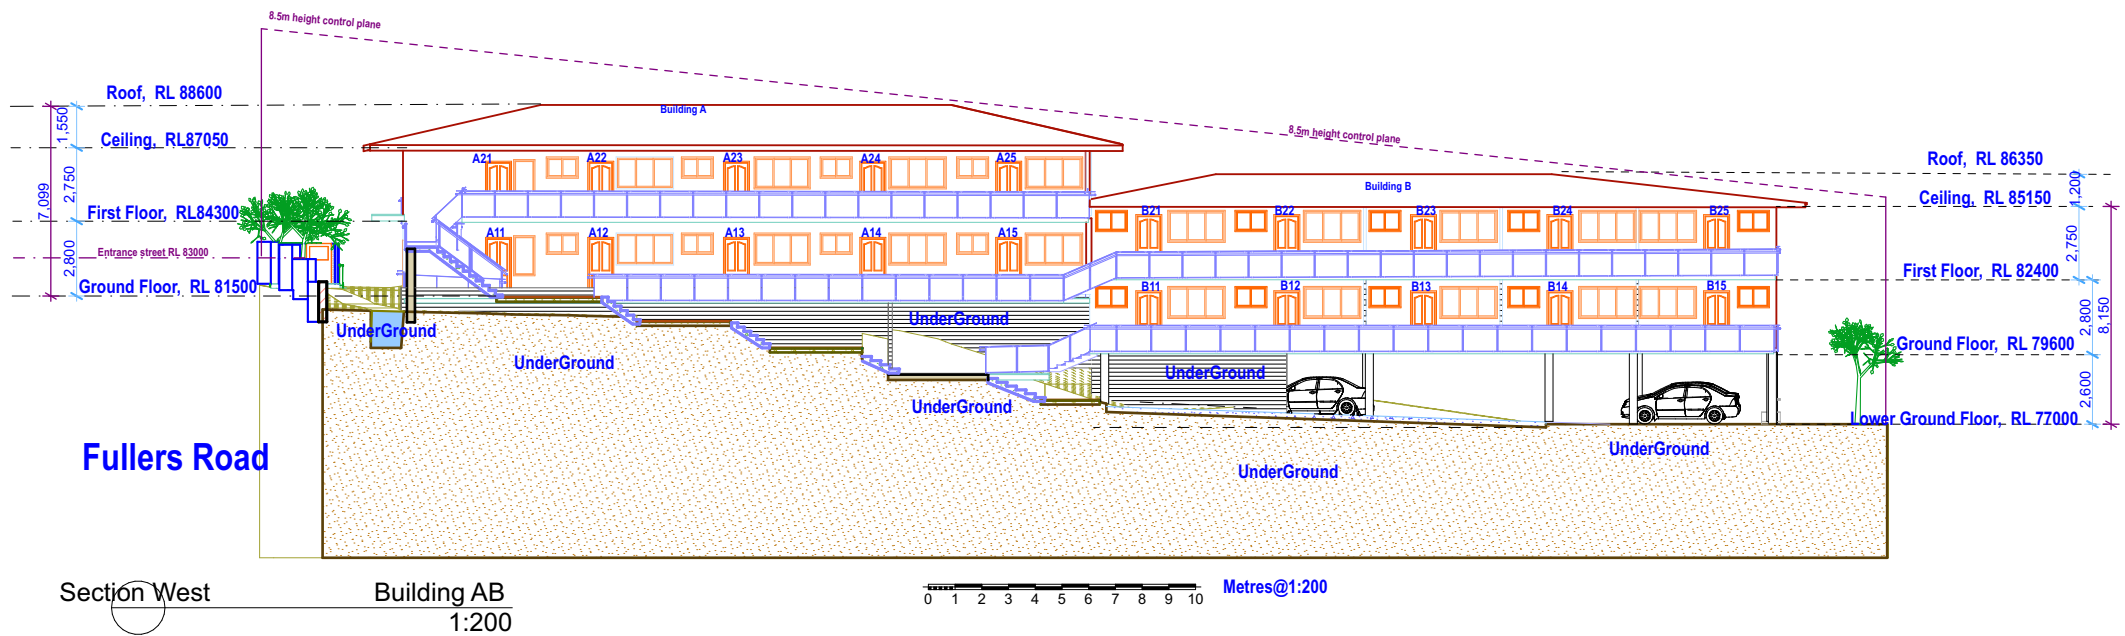

Drawn by Joanna Yang

Contact Details Mobile: 0433510768, ph. 94118979
Email: JoannaYang98@outlook.com
Post Address: PO Box 165, Chatswood, NSW 2057

Plot Date: 23/10/20

Applicatoin: Site Compatibility Certificate for
Residential Flat Buildings as Affordable Housing

LOT 1, D.P. 60481

Site address 34 Fullers Road, Chatswood NSW 2067 Australia

DRAWING TITLE :
Details
East&West Elevations of Building AB

PROJECT NAME :
Fullers 34

REVISION NO.

DRAWING NO.
E-AB