




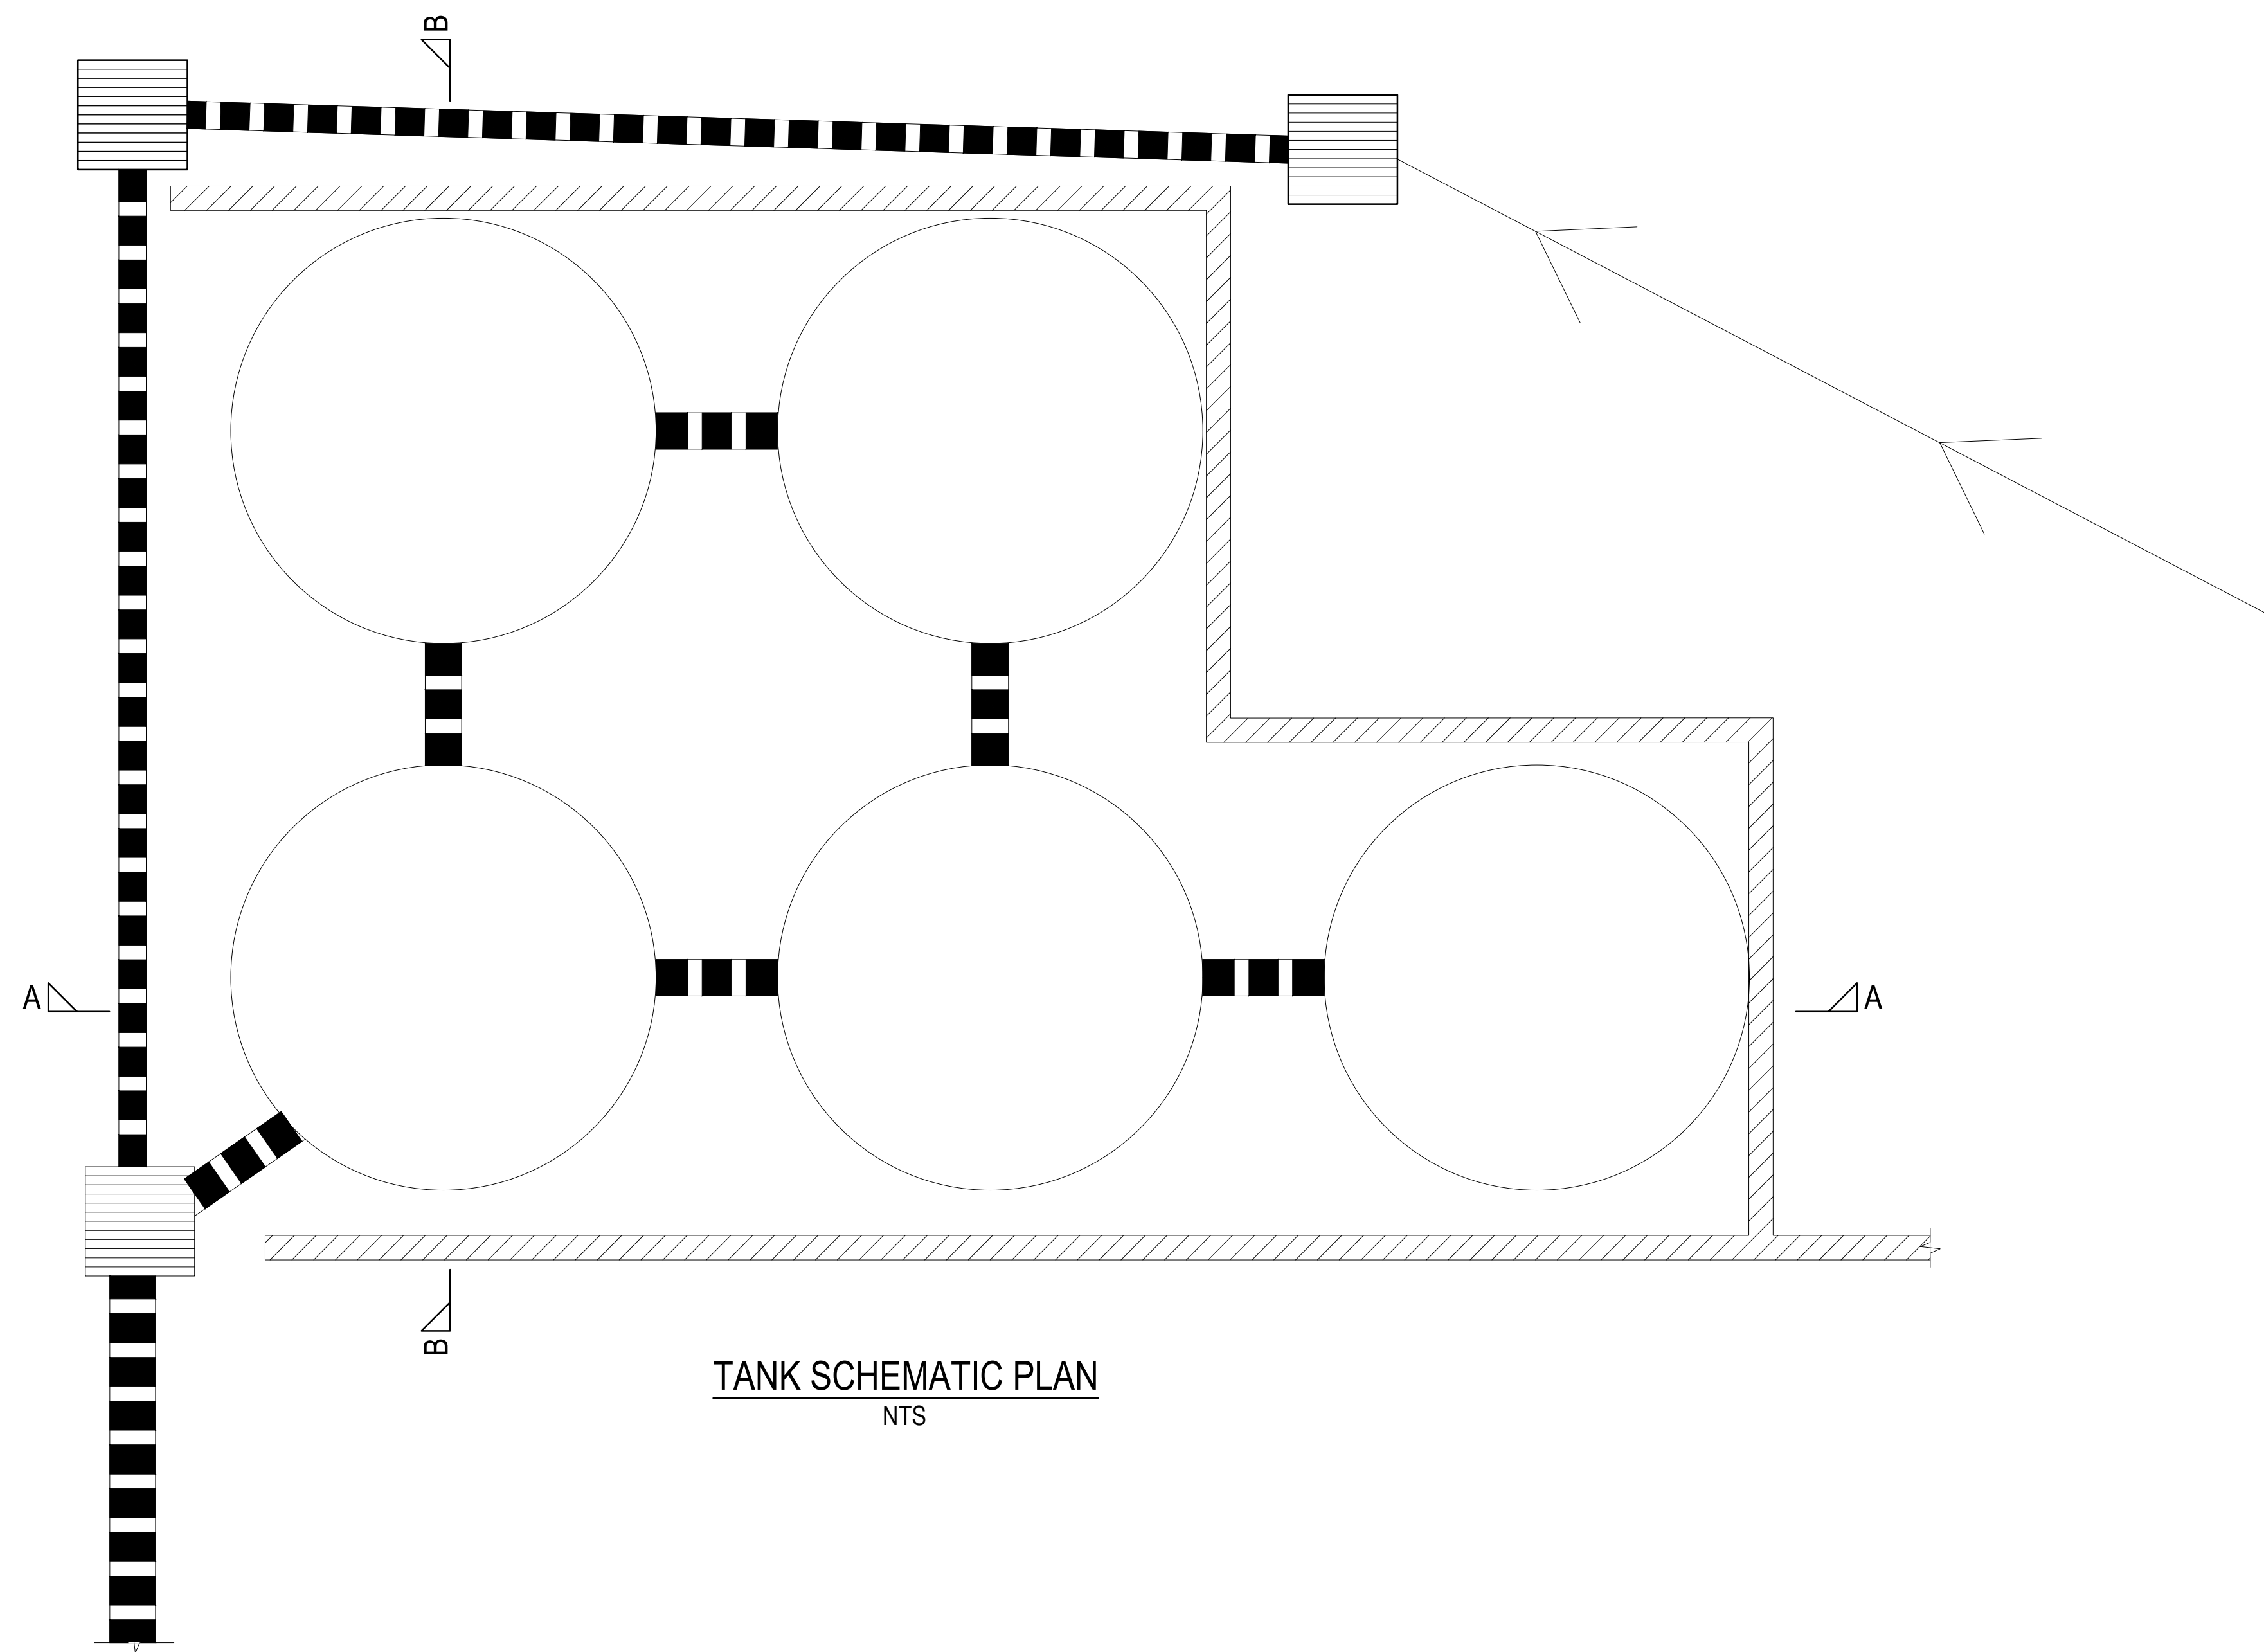

TANK SCHEMATIC PLAN
NTS


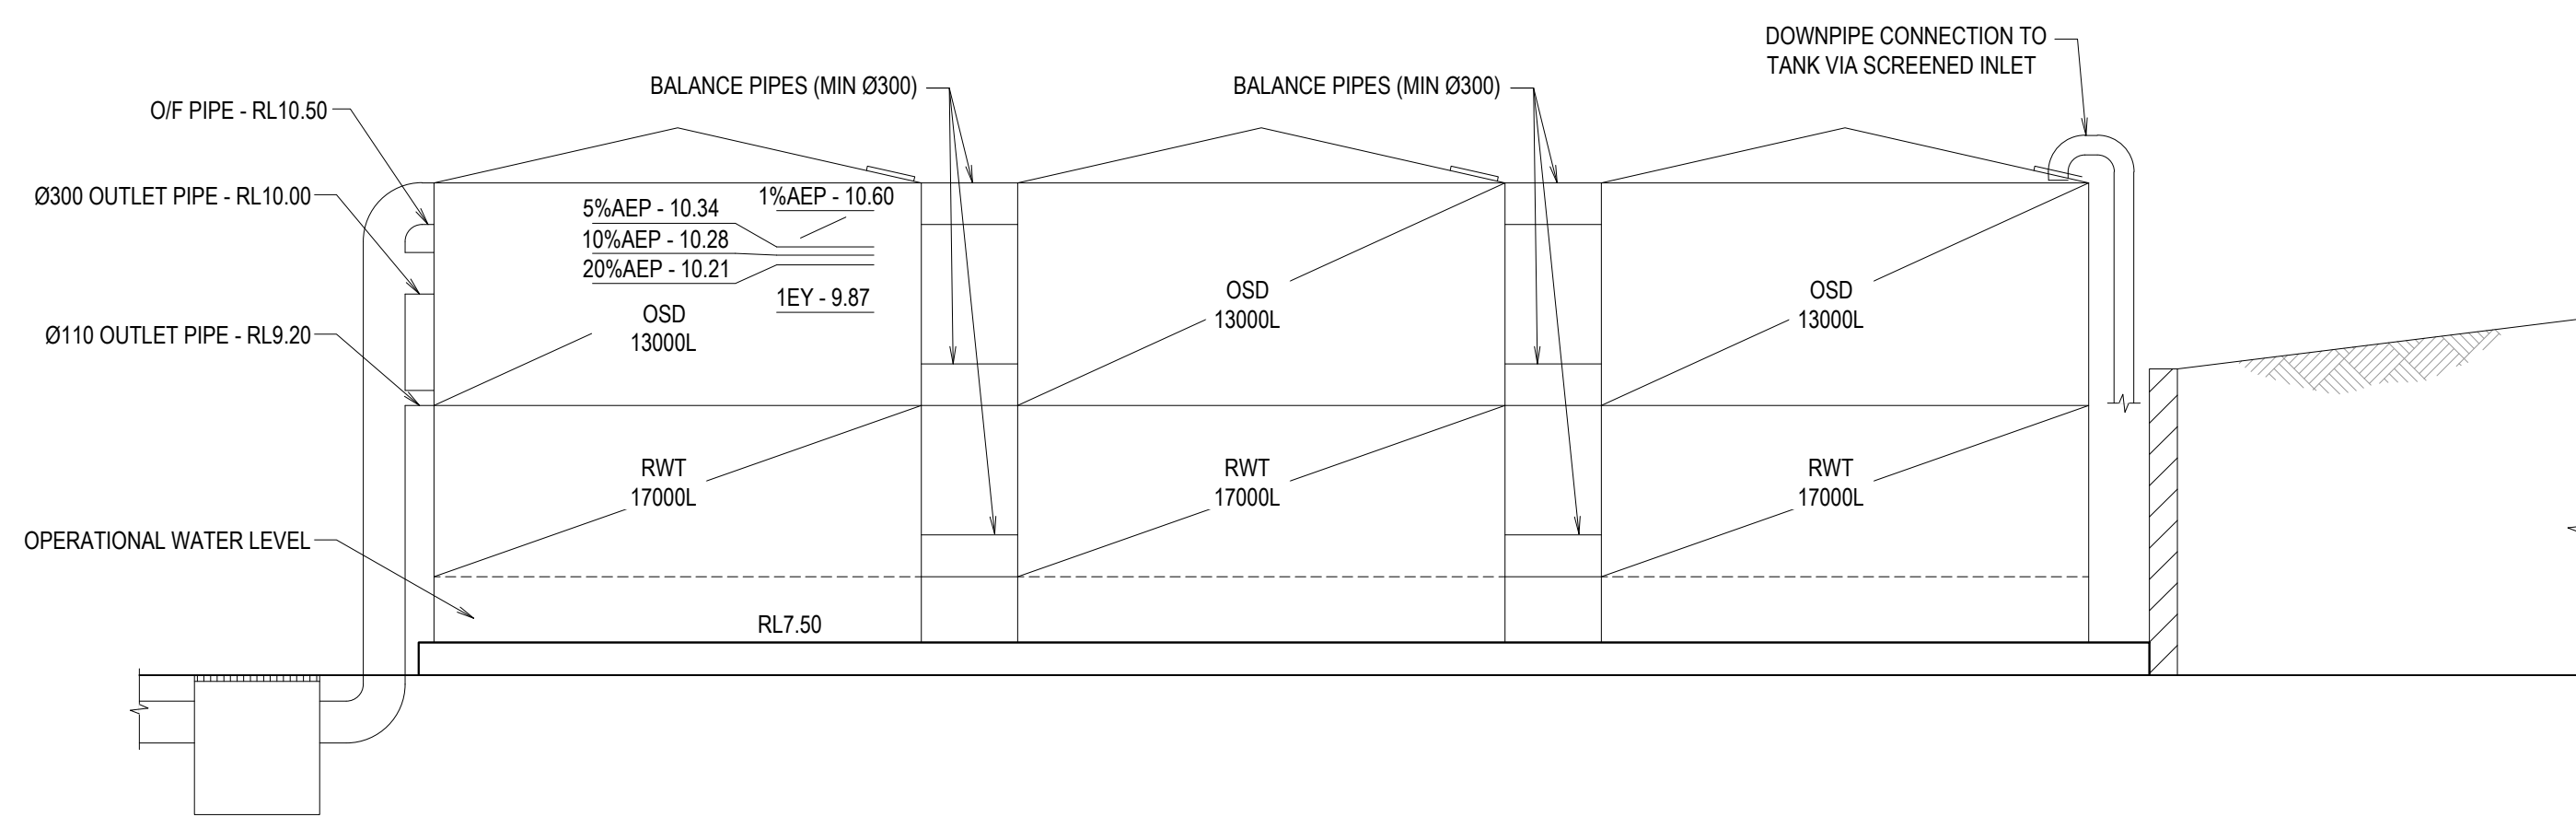


SCHEMATIC SECTION A - A
1:50

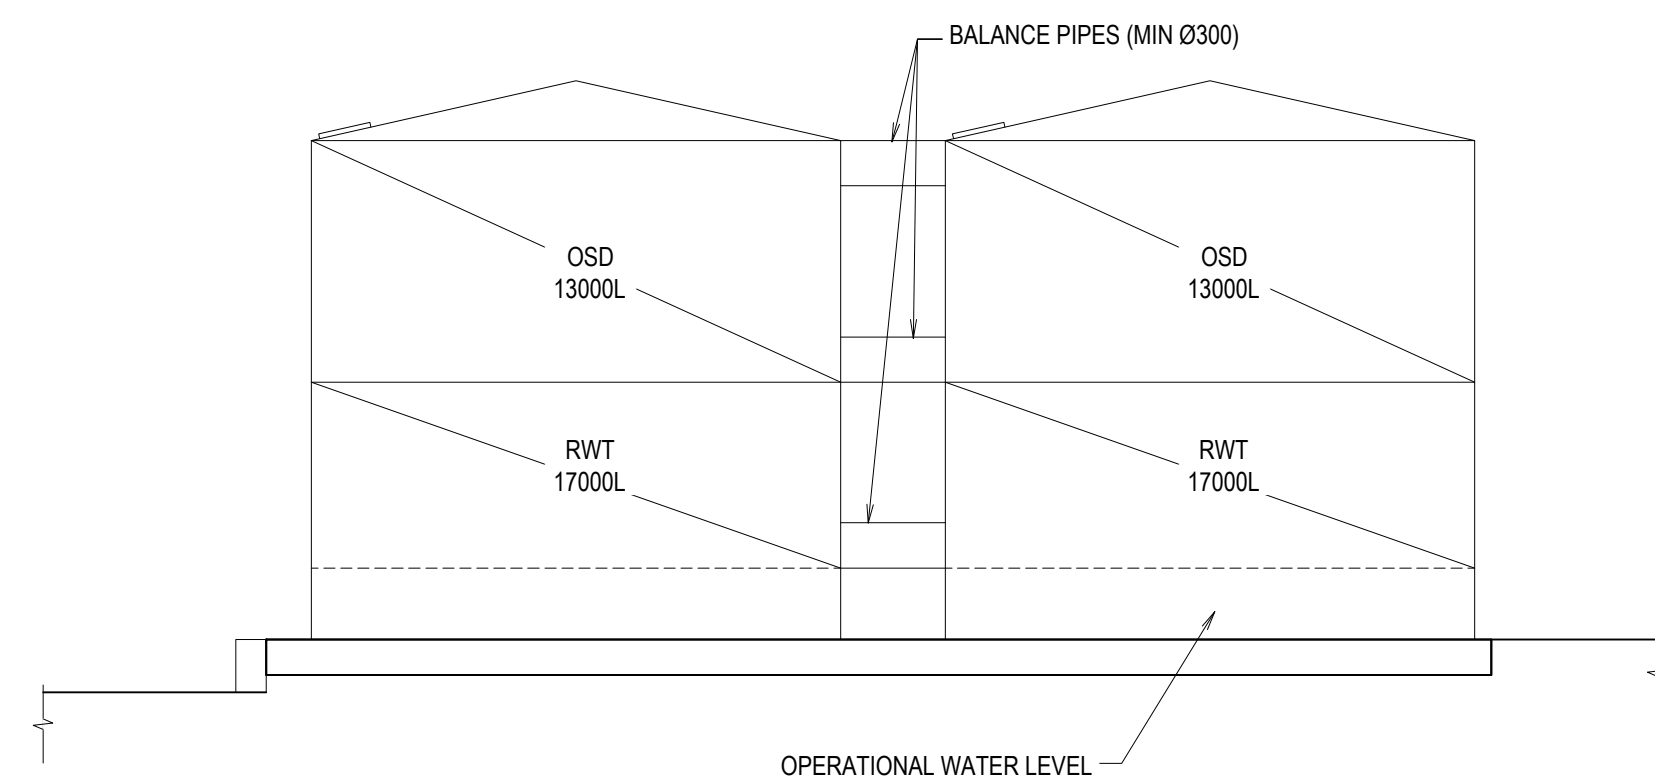



SCHEMATIC SECTION B - B
1:50

REVISIONS	
-----------	--	--	

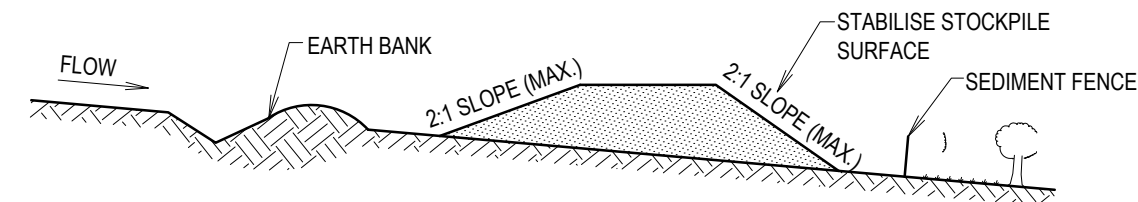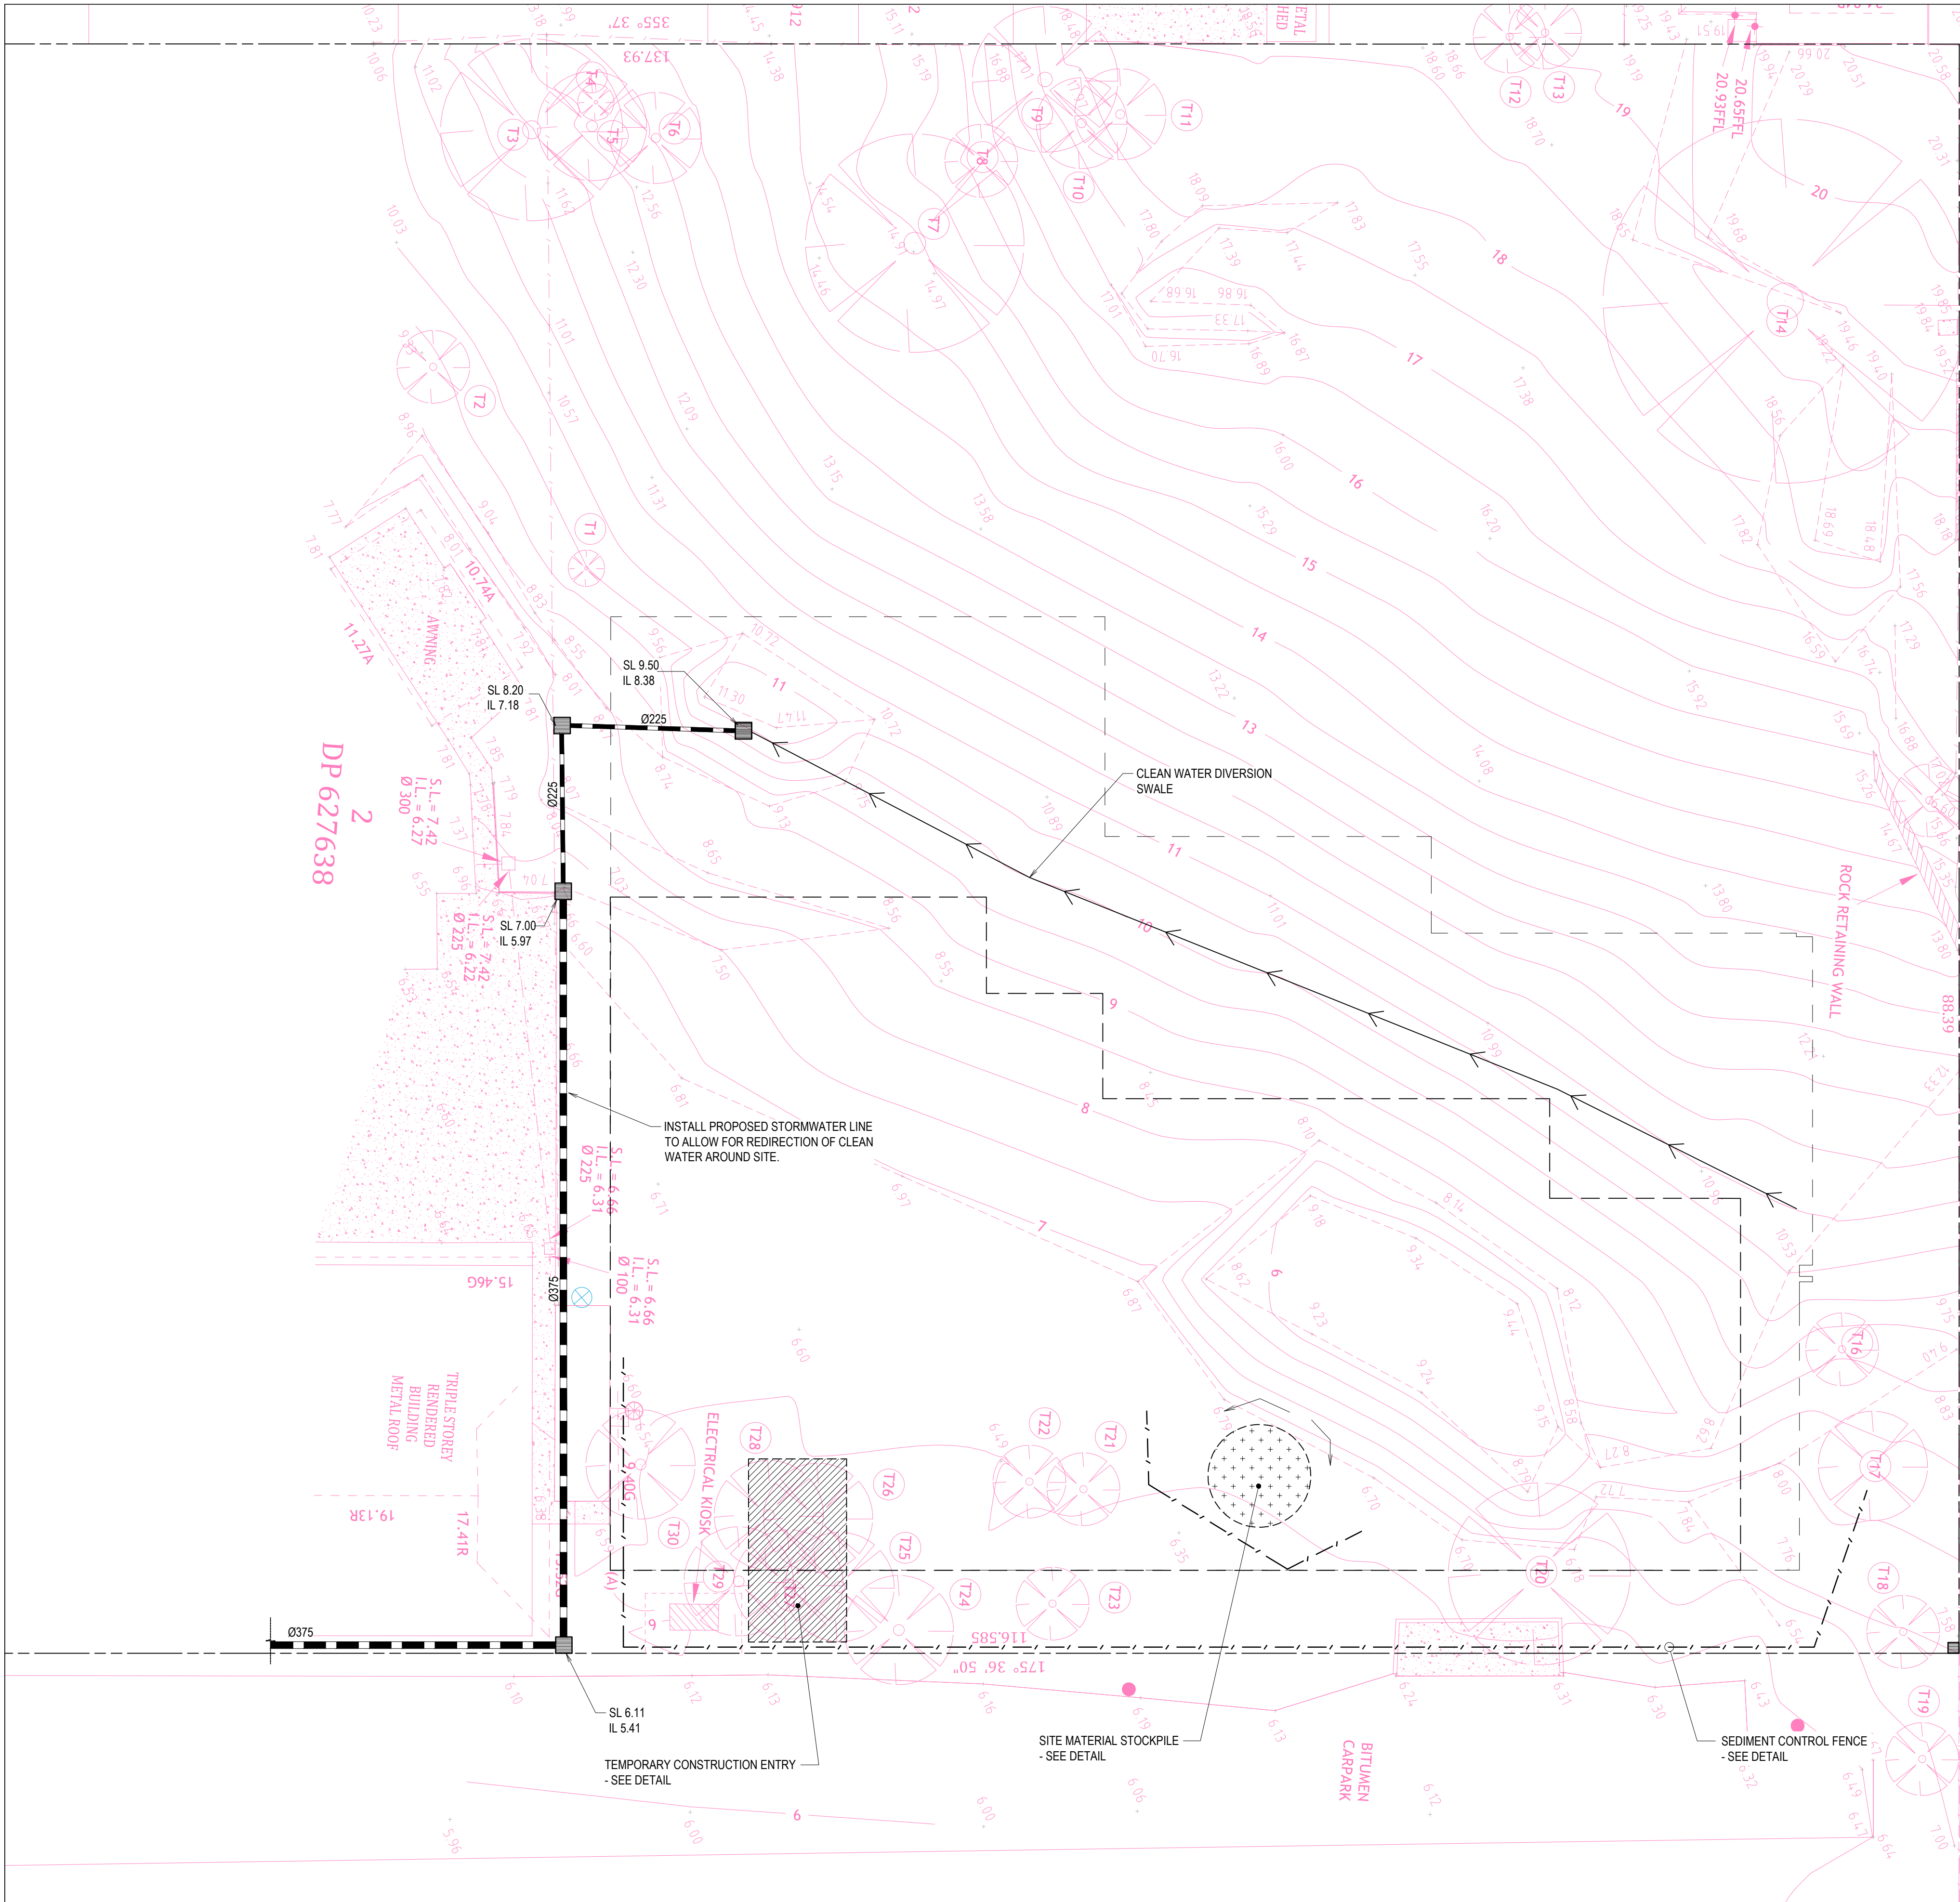

- CONSTRUCTION NOTES:
1. LOCATE STOCKPILE AT LEAST 5 METRES FROM EXISTING VEGETATION, CONCENTRATED WATER FLOWS, ROADS AND HAZARD AREAS.
 2. CONSTRUCT ON THE CONTOUR AS A LOW, FLAT, ELONGATED MOUND.
 3. WHERE THERE IS SUFFICIENT AREA, TOPSOIL STOCKPILES SHALL BE LESS THAN 2 METRES IN HEIGHT.
 4. CONSTRUCT CATCH DRAIN ON THE UPSLOPE SIDE TO DIVERT RUN OFF AROUND THE STOCKPILE AND A SEDIMENT FENCE 1 TO 2 METRES DOWNSLOPE OF STOCKPILE.

NOTE: TOPSOIL MATERIAL TO BE APPROVED BY PRINCIPAL DURING BULK EARTHWORKS

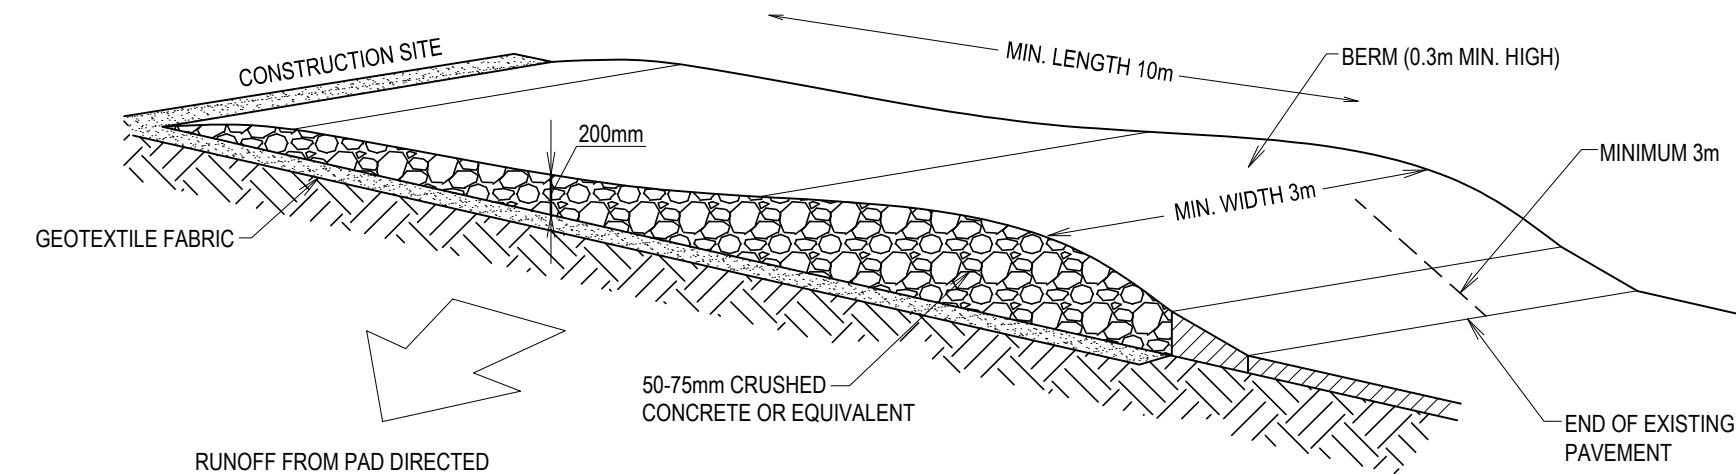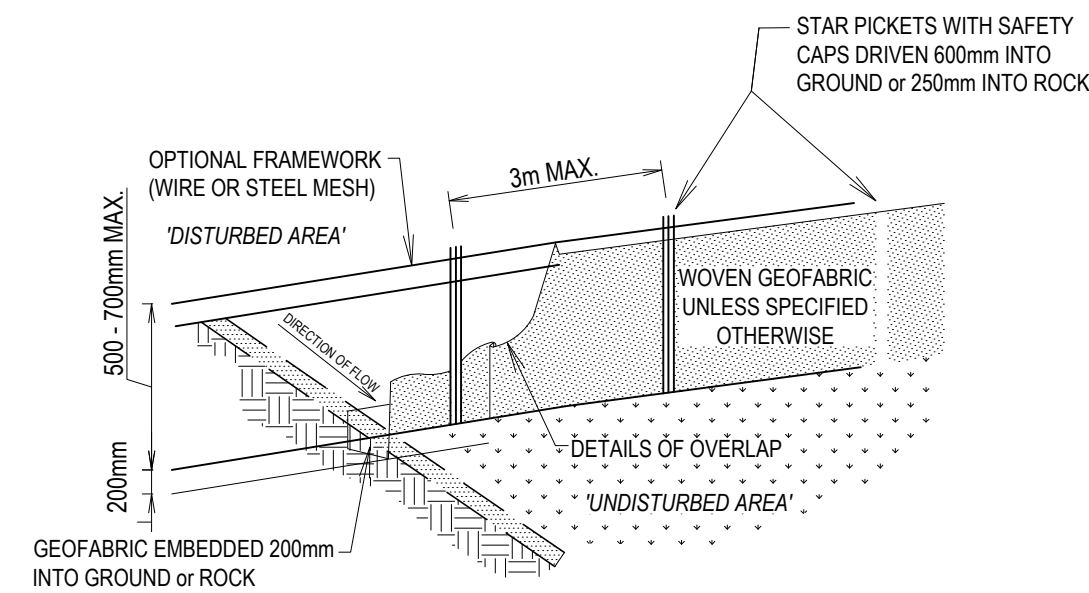

- NOTES:
1. THE SEDIMENTATION & EROSION CONTROL DETAILS SHOWN ON THE PLANS MUST BE MAINTAINED AT ALL TIMES UNTIL CONSTRUCTION HAS MADE THEM REDUNDANT.
 2. WHERE FENCES OR BALES ARE SHOWN, AND REQUIRE TEMPORARY REMOVAL FOR CONSTRUCTION, THEY MUST BE REINSTATED PRIOR TO CONCLUSION OF THE DAY'S WORK.
 3. THE BUILDER WILL APPOINT AN OFFICER/SUPERVISOR TO BE RESPONSIBLE FOR ENSURING MAINTENANCE & REINSTATEMENT OF CONTROLS. THE OFFICER MUST BE FAMILIAR WITH THE REQUIREMENTS OF THE NSW LANDCOM 'MANAGING URBAN STORMWATER - SOILS & CONSTRUCTION (2004)'.

REV	DATE	DRN	CHK	APP	DRAWING STATUS
A	18.10.19	R.F.	M.M.	M.M.	ISSUED FOR DA

This drawing is **not** approved for construction unless signed.

Mathew McLennan
BEing (Civil) Hons MIE (Aust)

COPYRIGHT - This drawing and the information provided shall remain the property of DRB Consulting Engineers Pty Ltd (DRB) and may not be used, copied or reproduced, in whole or part, for any purpose other than that for which it was supplied without the prior consent of DRB.

PO BOX 4105 Kotara East 2305
0402 915 549
ABN 64 625 755 482



EROSION & SEDIMENT CONTROL PLAN
118A SOLDIERS POINT ROAD,
SOLDIERS POINT
PERCEPTION PLANNING

DRAWING STATUS		SHEET SIZE
NOT FOR CONSTRUCTION		A1
		SCALE 1:200
PROJECT REF No.	DRAWING No.	REVISION
190248	CIV03	A