


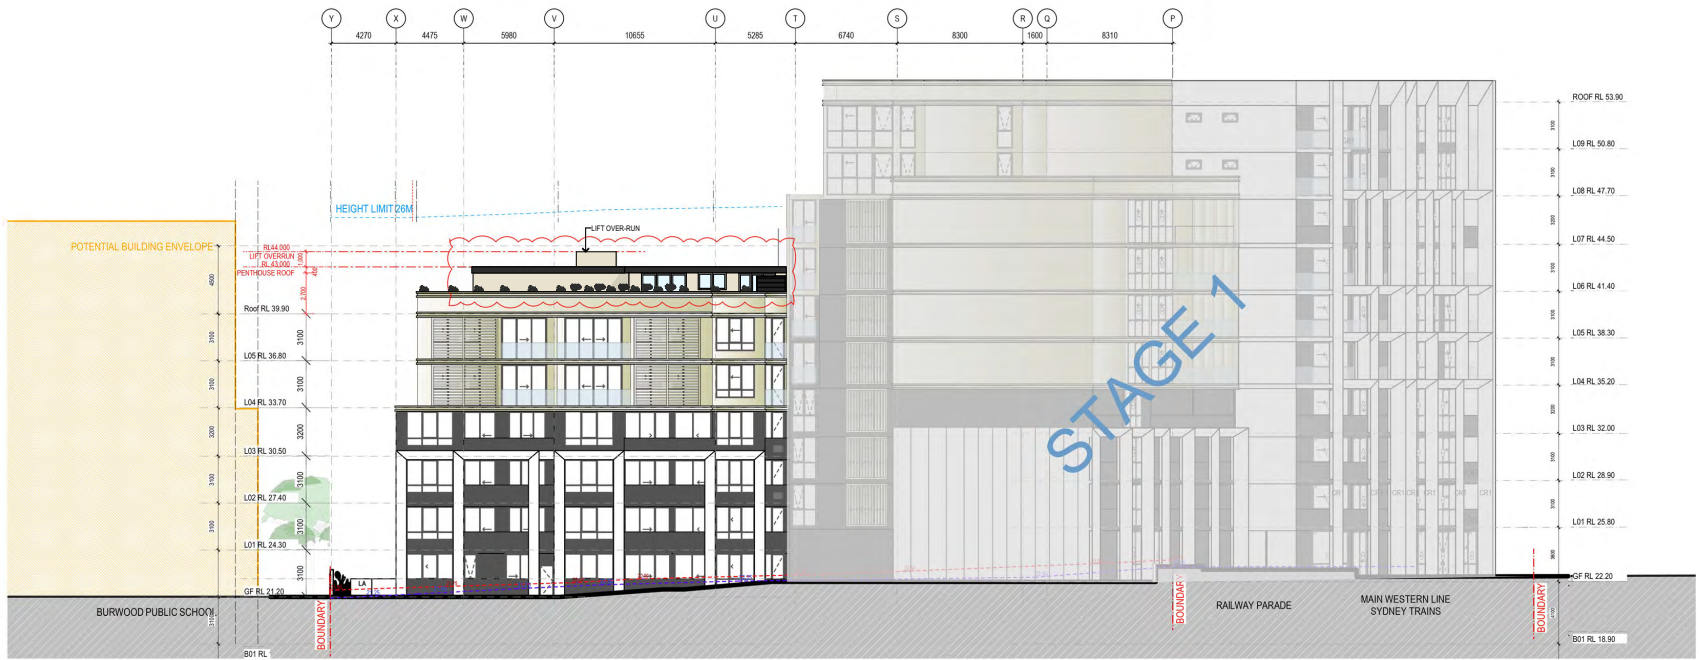

SOUTH ELEVATION



EAST ELEVATION

Copyright URS&N L&N P&T L&U&G

Notes:

1. CONTRACTOR MUST VERIFY ALL DIMENSIONS ON SITE BEFORE COMMENCING WORK OR PREPARING SHOP DRAWINGS.
2. DO NOT SCALE DRAWINGS.
3. CONTRACTOR TO CHECK UNDERGROUND SERVICES BEFORE COMMENCING WORKS BY CONTACTING DIAL BEFORE YOU DIG. IF DIAL BEFORE YOU DIG INFORMATION IS PROVIDED WITH THIS DOCUMENTATION IT SHALL BE ASSUMED NOT TO BE CURRENT AND CONTRACTOR SHALL MAKE THEIR OWN ENQUIRES.



mackenzie
architects
international

736 PACIFIC HWY
Gordon NSW 2072
Phone: (02) 9967 9966
Fax: (02) 9967 9977
www.maiinternational.com.au
info@maiinternational.com.au

Nominated Architect No.6033
ABN 76 091 107 201
ACN 091107201

DO NOT SCALE DRAWINGS
VERIFY ALL DIMENSIONS ON SITE BEFORE COMMENCING WORK

COPYRIGHT
Mackenzie Architects International is the owner of the copyright subsisting in these drawings, plans, designs and specifications. They must not be used, reproduced or copied in whole or part without prior written consent of Mackenzie Architects International.

AMENDMENTS

No.	REVISION	BY	DATE
A	LEC	J.E	07.07.2023



MULTI RESIDENTIAL DEVELOPMENT
PROJECT
**68-72 Railway Pde & 2-2A
Oxford St Burwood NSW 2134**
PROJECT NO.
15/19

DRAWING:
SOUTH & EAST ELEVATIONS

DRAWN BY
J.E

CHECKED BY
D.M

SCALE:
1:200,
1:500@A3

DRAWING NO.:
A2002

ISSUE:
A