

Site Plan 1:200

<b>COMPLIANCE</b> COMPLY WITH ALL RELEVANT AUTHORITY REQUIREMENTS. COMPLY WITH THE BUILDING CODE OF AUSTRALIA. COMPLY WITH ALL RELEVANT DIMENSIONS IN MILLIMETRES. DO NOT SCALE, USE FIGURED DIMENSIONS ONLY. NOTIFY ARCHITECT IF DISCREPANCY EXISTS.		<b>INTELLECTUAL PROPERTY</b> COPYRIGHT ANDREW BURNS ARCHITECTURE. UNLESS OTHERWISE AGREED IN WRITING, ALL RIGHTS TO USE THIS DOCUMENT ARE RESERVED BY ANDREW BURNS ARCHITECTURE. THIS DOCUMENT MAY ONLY BE USED FOR THE EXPRESS PURPOSE AND PROJECT FOR WHICH IT HAS BEEN CREATED AND DELIVERED. THIS DOCUMENT MAY NOT BE OTHERWISE USED OR COPIED, ANY UNAUTHORISED USE OF THIS DOCUMENT IS AT THE USER'S SOLE RISK AND WITHOUT LIMITING ANDREW BURNS ARCHITECT'S RIGHTS THE USER RELEASES AND INDEMNIFIES ANDREW BURNS ARCHITECTURE FROM AND AGAINST ALL LOSS SO ARISING.		<b>KEY</b> NEW WALLS		<table><tr><th>ISSUE</th><th>DATE</th><th>DESCRIPTION</th></tr><tr><td>A</td><td>01.12.20</td><td>ISSUE FOR DA SUBMISSION</td></tr><tr><td>A</td><td>03.05.21</td><td>ISSUE FOR DA RESUBMISSION</td></tr></table>		ISSUE	DATE	DESCRIPTION	A	01.12.20	ISSUE FOR DA SUBMISSION	A	03.05.21	ISSUE FOR DA RESUBMISSION	<b>MATERIALS SCHEDULE</b> <table><tr><td>AC</td><td>AIR CONDITIONING UNIT</td><td>DP</td><td>DOWNPIPE</td><td>ABV</td><td>ABOVE</td></tr><tr><td>AD</td><td>ALUMINIUM DOOR</td><td>FG</td><td>FIXED GLASS</td><td>RL</td><td>RELATIVE LEVEL</td></tr><tr><td>AW</td><td>ALUMINIUM WINDOW</td><td>FW</td><td>FLOOR WASTE</td><td>SL</td><td>SLAB LEVEL</td></tr><tr><td>BK1</td><td>BRICK TYPE 1, STRETCHER</td><td>MC</td><td>METAL CLADDING</td><td>FFL</td><td>FINISHED FLOOR LEVEL</td></tr><tr><td>BK2</td><td>BRICK TYPE 2, HT MASS</td><td>ML</td><td>METAL LOUVER SCREENING</td><td>FCL</td><td>FINISHED CEILING LEVEL</td></tr><tr><td>BK3</td><td>BRICK TYPE 3, SCREEN</td><td>MS</td><td>METAL SCREEN</td><td>AF</td><td>ABOVE FINISHED FLOOR</td></tr><tr><td>BLK</td><td>FACE BLOCKWORK</td><td>OF</td><td>RAINWATER OVERFLOW</td><td></td><td></td></tr><tr><td>CONC</td><td>CONCRETE</td><td>PC</td><td>PRECAST CONCRETE</td><td></td><td></td></tr><tr><td>CA</td><td>CONCRETE FINISHING</td><td>SP</td><td>STONE PAVING</td><td></td><td></td></tr><tr><td>CPC</td><td>COMPRESSED PC SHEET</td><td>ST</td><td>STONE</td><td></td><td></td></tr><tr><td>CP</td><td>CARPET</td><td>TDK</td><td>TIMBER DECK</td><td></td><td></td></tr></table>		AC	AIR CONDITIONING UNIT	DP	DOWNPIPE	ABV	ABOVE	AD	ALUMINIUM DOOR	FG	FIXED GLASS	RL	RELATIVE LEVEL	AW	ALUMINIUM WINDOW	FW	FLOOR WASTE	SL	SLAB LEVEL	BK1	BRICK TYPE 1, STRETCHER	MC	METAL CLADDING	FFL	FINISHED FLOOR LEVEL	BK2	BRICK TYPE 2, HT MASS	ML	METAL LOUVER SCREENING	FCL	FINISHED CEILING LEVEL	BK3	BRICK TYPE 3, SCREEN	MS	METAL SCREEN	AF	ABOVE FINISHED FLOOR	BLK	FACE BLOCKWORK	OF	RAINWATER OVERFLOW			CONC	CONCRETE	PC	PRECAST CONCRETE			CA	CONCRETE FINISHING	SP	STONE PAVING			CPC	COMPRESSED PC SHEET	ST	STONE			CP	CARPET	TDK	TIMBER DECK			<table><tr><td>TOWNPLANNER</td><td>SERVICES ENGINEER</td><td>ENVIRONMENTAL CONSULTANT</td><td>GEOTECHNICAL ENGINEER</td><td>CLIENT</td></tr><tr><td>MMJ</td><td>INTEGRATED GROUP SERVICES</td><td>DOUGLAS PARTNERS</td><td>DOUGLAS PARTNERS</td><td>HELD PROPERTY /</td></tr><tr><td></td><td>BUILDING PHYSICS</td><td>ACUSTIC CONSULTANT</td><td>ESD CONSULTANT</td><td>NEXT CONTRACTING</td></tr><tr><td></td><td>INHABIT</td><td>WHITE NOISE ACOUSTICS</td><td>INTEGRECO</td><td></td></tr><tr><td></td><td>LANDSCAPE DESIGNER</td><td>SERVICES ENGINEER</td><td>STORMWATER ENGINEER</td><td></td></tr><tr><td></td><td>ZENITH</td><td>INTEGRATED GROUP SERVICES</td><td>GREENVIEW</td><td></td></tr><tr><td></td><td>ARBORIST</td><td>ACCESS CONSULTANT</td><td>ARCHAEOLOGIST</td><td></td></tr><tr><td></td><td>ADVANCED TREESCAPE</td><td>ACCESSIBLE BUILDING SOLUTIONS</td><td>AUSTRAL ARCHAEOLOGY</td><td></td></tr></table>		TOWNPLANNER	SERVICES ENGINEER	ENVIRONMENTAL CONSULTANT	GEOTECHNICAL ENGINEER	CLIENT	MMJ	INTEGRATED GROUP SERVICES	DOUGLAS PARTNERS	DOUGLAS PARTNERS	HELD PROPERTY /		BUILDING PHYSICS	ACUSTIC CONSULTANT	ESD CONSULTANT	NEXT CONTRACTING		INHABIT	WHITE NOISE ACOUSTICS	INTEGRECO			LANDSCAPE DESIGNER	SERVICES ENGINEER	STORMWATER ENGINEER			ZENITH	INTEGRATED GROUP SERVICES	GREENVIEW			ARBORIST	ACCESS CONSULTANT	ARCHAEOLOGIST			ADVANCED TREESCAPE	ACCESSIBLE BUILDING SOLUTIONS	AUSTRAL ARCHAEOLOGY		<table><tr><td>STATUS</td><td>DEVELOPMENT APPLICATION</td><td>PROJECT NUMBER</td></tr><tr><td>DRAWN</td><td>CHECKED</td><td>2001</td></tr><tr><td>AB</td><td>AB</td><td>DRAWING</td></tr><tr><td></td><td></td><td>SITE PLAN</td></tr><tr><td>SCALE</td><td>NORTH</td><td>DRAWING NUMBER</td></tr><tr><td>1:200</td><td></td><td>2001-DA100-A</td></tr></table>		STATUS	DEVELOPMENT APPLICATION	PROJECT NUMBER	DRAWN	CHECKED	2001	AB	AB	DRAWING			SITE PLAN	SCALE	NORTH	DRAWING NUMBER	1:200		2001-DA100-A	<b>ANDREW BURNS ARCHITECTURE</b> 1/617 Elizabeth St Redfern NSW 2016 www.andrewburns.net.au Telephone: (02) 9212 1141 Registered Architect #7447 <b>SPACECRAFT</b> 40 Tuckwell St, Llewellyn NSW 2049 www.spacecraftdesign.com.au Telephone: 0439 903 187 PROJECT 37-39 BURELLI ST, WOLLONGONG	
ISSUE	DATE	DESCRIPTION	
A	01.12.20	ISSUE FOR DA SUBMISSION	
A	03.05.21	ISSUE FOR DA RESUBMISSION	
AC	AIR CONDITIONING UNIT	DP	DOWNPIPE	ABV	ABOVE	
AD	ALUMINIUM DOOR	FG	FIXED GLASS	RL	RELATIVE LEVEL	
AW	ALUMINIUM WINDOW	FW	FLOOR WASTE	SL	SLAB LEVEL	
BK1	BRICK TYPE 1, STRETCHER	MC	METAL CLADDING	FFL	FINISHED FLOOR LEVEL	
BK2	BRICK TYPE 2, HT MASS	ML	METAL LOUVER SCREENING	FCL	FINISHED CEILING LEVEL	
BK3	BRICK TYPE 3, SCREEN	MS	METAL SCREEN	AF	ABOVE FINISHED FLOOR	
BLK	FACE BLOCKWORK	OF	RAINWATER OVERFLOW	
CONC	CONCRETE	PC	PRECAST CONCRETE	
CA	CONCRETE FINISHING	SP	STONE PAVING	
CPC	COMPRESSED PC SHEET	ST	STONE	
CP	CARPET	TDK	TIMBER DECK	
TOWNPLANNER	SERVICES ENGINEER	ENVIRONMENTAL CONSULTANT	GEOTECHNICAL ENGINEER	CLIENT	
MMJ	INTEGRATED GROUP SERVICES	DOUGLAS PARTNERS	DOUGLAS PARTNERS	HELD PROPERTY /	
	BUILDING PHYSICS	ACUSTIC CONSULTANT	ESD CONSULTANT	NEXT CONTRACTING	
	INHABIT	WHITE NOISE ACOUSTICS	INTEGRECO	
	LANDSCAPE DESIGNER	SERVICES ENGINEER	STORMWATER ENGINEER	
	ZENITH	INTEGRATED GROUP SERVICES	GREENVIEW	
	ARBORIST	ACCESS CONSULTANT	ARCHAEOLOGIST	
	ADVANCED TREESCAPE	ACCESSIBLE BUILDING SOLUTIONS	AUSTRAL ARCHAEOLOGY	
STATUS	DEVELOPMENT APPLICATION	PROJECT NUMBER	
DRAWN	CHECKED	2001	
AB	AB	DRAWING	
		SITE PLAN	
SCALE	NORTH	DRAWING NUMBER	
1:200		2001-DA100-A	




**ANDREW BURNS ARCHITECTURE**  
1/617 Elizabeth St Redfern NSW 2016 Telephone: (02) 9212 1141  
[www.andrewburns.net.au](http://www.andrewburns.net.au) Registered Architect #7447

**SPACECRAFT**  
49 Toothill St Lewisham NSW 2049 Telephone: 0439 903 187  
[www.spacecraftdesign.com.au](http://www.spacecraftdesign.com.au)

---

**PROJECT**  
**37-39 BURELLI ST, WOLLONGONG**



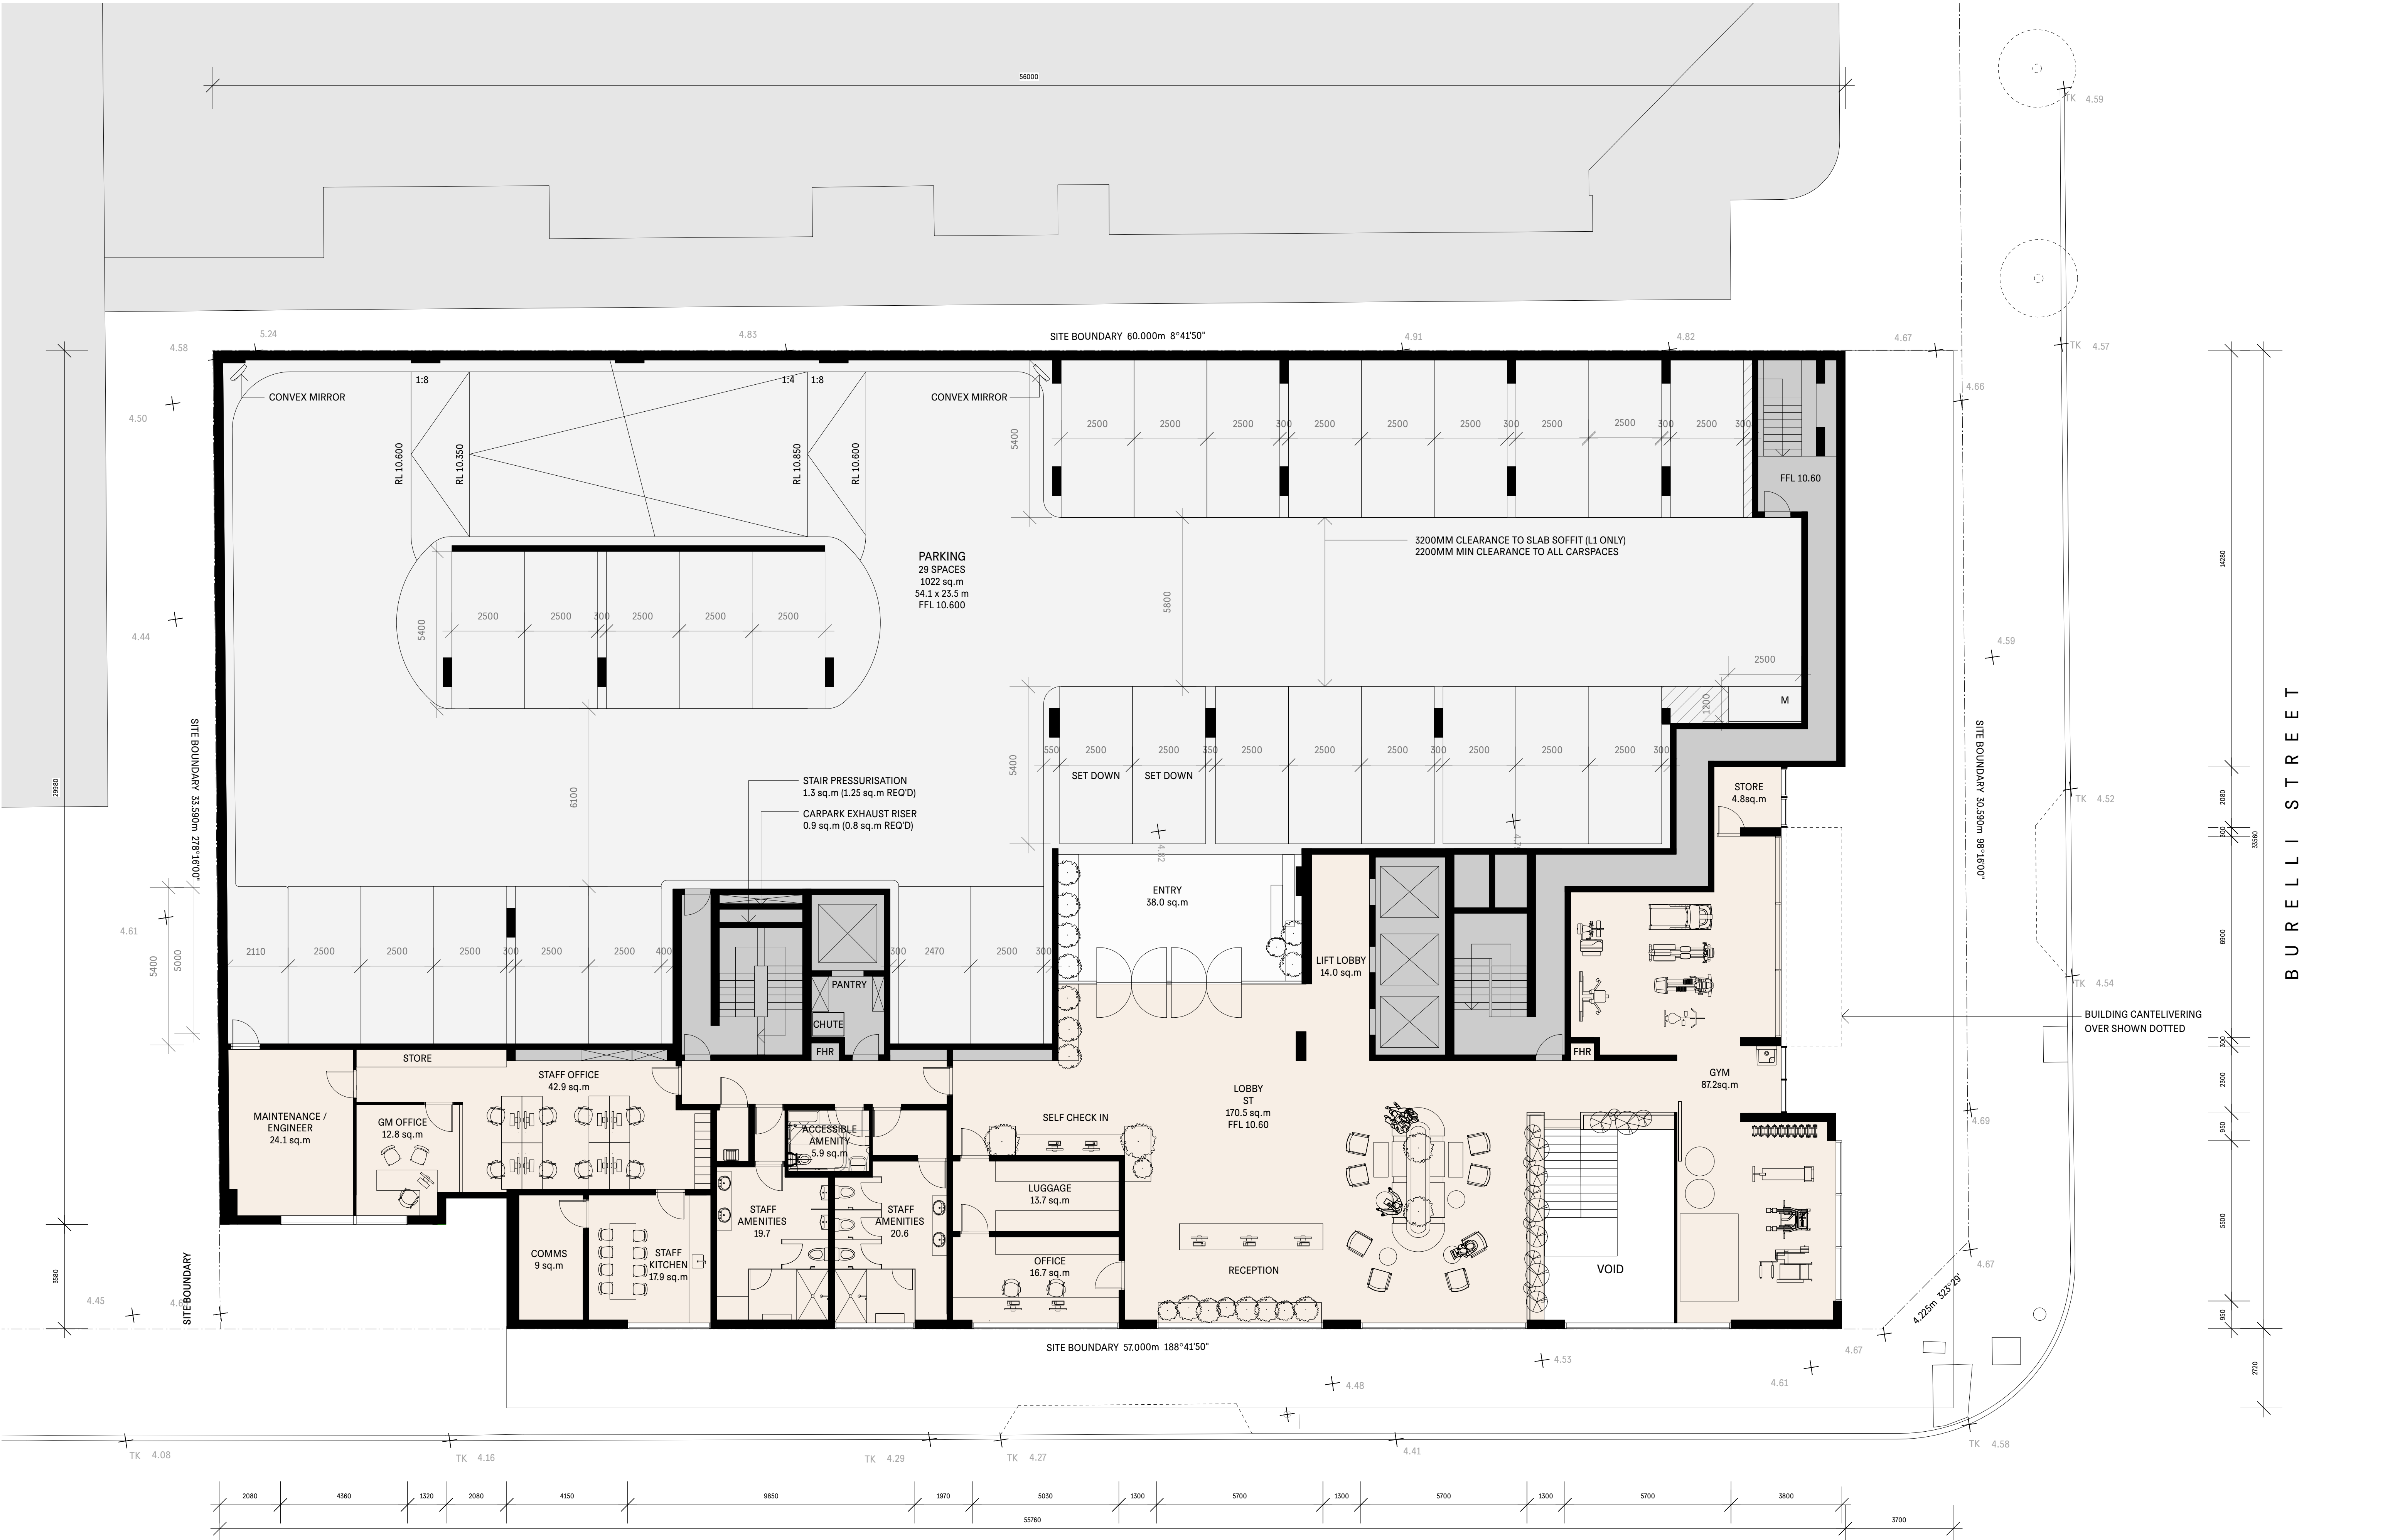

Plan Level 1 1:100

<b>COMPLIANCE</b> COMPLY WITH ALL RELEVANT AUTHORITY REQUIREMENTS. COMPLY WITH THE BUILDING CODE OF AUSTRALIA. COMPLY WITH ALL RELEVANT AUSTRALIAN STANDARDS. DIMENSIONS IN MILLIMETRES. DO NOT SCALE. USE FIGURED DIMENSIONS ONLY. NOTIFY ARCHITECT IF DISCREPANCY EXISTS.		<b>INTELLECTUAL PROPERTY</b> COPYRIGHT ANDREW BURNS ARCHITECTURE. UNLESS OTHERWISE AGREED IN WRITING, ALL RIGHTS TO USE THIS ANDREW BURNS ARCHITECTURE CHARGES. THIS DOCUMENT MAY ONLY BE USED FOR THE SPECIFIED PURPOSE AND PROJECT FOR WHICH IT HAS BEEN CREATED AND DELIVERED. THIS DOCUMENT MAY NOT BE OTHERWISE USED OR COPIED. ANY UNAUTHORISED USE OF THIS DOCUMENT IS AT THE USER'S SOLE RISK AND WITHOUT LIMITING ANDREW BURNS ARCHITECT'S RIGHTS THE USER RELEASES AND INDEMNIFIES ANDREW BURNS ARCHITECTURE FROM AND AGAINST ALL LOSS SO ARISING.		<b>KEY</b> NEW WALLS		<b>ISSUE</b> <b>DATE</b> <b>DESCRIPTION</b> - 01.12.20 ISSUE FOR DA SUBMISSION A 03.05.21 ISSUE FOR DA RESUBMISSION		<b>MATERIALS SCHEDULE</b> AC AIR CONDITIONING UNIT AD ALUMINIUM DOOR AW ALUMINIUM WINDOW BK1 BRICK TYPE 1, STRETCHER BK2 BRICK TYPE 2, HT MASS BK3 BRICK TYPE 3, SCREEN BK4 BRICK TYPE 4, SCREEN CONC CONCRETE CA CONCRETE FINISH CFC COMPRESSED FC SHEET CP CARPET DP DOWNPIPE FG FIXED GLASS FW FLOOR WASTE MC METAL CLADDING ML METAL LOUVER SCREENING MS METAL SCREEN OF OVERFLOW PC PRECAST CONCRETE SP STONE PAVING ST STONE TDK TIMBER DECK ABV ABOVE RL RELATIVE LEVEL SL SLAB LEVEL FFL FINISHED FLOOR LEVEL FCL FINISHED CEILING LEVEL AFF ABOVE FINISHED FLOOR		<b>TOWNPLANNER</b> MMJ <b>HOSPITALITY CONSULTANT</b> CRESTIVE PROPERTY <b>TRAFFIC CONSULTANT</b> MCLAREN TRAFFIC CONSULTING <b>SURVEYOR</b> JONATHAN C KEEN AND CO.		<b>SERVICES ENGINEER</b> INTEGRATED GROUP SERVICES <b>BUILDING PHYSICS</b> INHABIT <b>LANDSCAPE DESIGNER</b> ZENITH <b>ARBORIST</b> ADVANCED TREESCAPE		<b>ENVIRONMENTAL CONSULTANT</b> DOUGLAS PARTNERS <b>ACOUSTIC CONSULTANT</b> WHITE NOISE ACOUSTICS <b>SERVICES ENGINEER</b> INTEGRATED GROUP SERVICES <b>ACCESS CONSULTANT</b> ACCESSIBLE BUILDING SOLUTIONS		<b>GEOTECHNICAL ENGINEER</b> DOUGLAS PARTNERS <b>ESD CONSULTANT</b> INTEGRECO <b>STORMWATER ENGINEER</b> GREENVIEW <b>ARCHAEOLOGIST</b> AUSTRAL ARCHAEOLOGY		<b>CLIENT</b> HELD PROPERTY / NEXT CONTRACTING		<b>STATUS</b> <b>DEVELOPMENT APPLICATION</b> DRAWN AB CHECKED AB <b>SCALE</b> 1:100 <b>NORTH</b>		<b>PROJECT NUMBER</b> <b>2001</b> <b>DRAWING</b> <b>PLAN LEVEL 1</b> <b>DRAWING NUMBER</b> <b>2001-DA102-A</b>		<b>ANDREW BURNS ARCHITECTURE</b> 1/617 Elizabeth St, Redfern NSW 2016 Telephone: (02) 9212 1141 www.andrewburns.net.au Registered Architect #7447 <b>SPACECRAFT</b> 40 Campbell St, Levegham NSW 2049 Telephone: 0439 903 187 www.spacecraftdesign.com.au <b>PROJECT</b> <b>37-39 BURELLI ST, WOLLONGONG</b>	
--	--	---	--	-------------------------	--	---	--	---	--	--	--	---	--	--	--	--	--	--	--	--	--	---	--	---	--



Plan Level 2 1:100

COMPLIANCE		INTELLECTUAL PROPERTY		KEY	ISSUE		DATE	DESCRIPTION	MATERIALS SCHEDULE			TOWNPLANNER			SERVICES ENGINEER		ENVIRONMENTAL CONSULTANT		GEOTECHNICAL ENGINEER		CLIENT		STATUS		PROJECT NUMBER		ANDREW BURNS ARCHITECTURE	
CONFORM WITH ALL RELEVANT AUTHORITY REQUIREMENTS.		COPYRIGHT ANDREW BURNS ARCHITECTURE. UNLESS OTHERWISE AGREED IN WRITING, ALL RIGHTS TO USE THIS DOCUMENT ARE RESERVED TO ANDREW BURNS ARCHITECTURE.		NEW WALLS	A		01.12.20	ISSUE FOR DA SUBMISSION	AC	AIR CONDITIONING UNIT	DP	DOWNPIPE	ABV	ABOVE	HOSPITALITY CONSULTANT CREATIVE PROPERTY	BUILDING PHYSICS INHABIT	ACUSTIC CONSULTANT WHITE NOISE ACOUSTICS	ESD CONSULTANT INTEGRECO	DOUGLAS PARTNERS	DOUGLAS PARTNERS	HELD PROPERTY / NEXT CONTRACTING	2001	DRAWN AB	CHECKED AB	DRAWING PLAN LEVEL 2	2001	1/617 Elizabeth St, Redfern NSW 2016 Telephone: (02) 9212 1141 www.andrewburns.net.au Registered Architect #7447	
CONFORM WITH THE BUILDING CODE OF AUSTRALIA.		THIS DOCUMENT MAY ONLY BE USED FOR THE EXPRESS PURPOSE AND PROJECT FOR WHICH IT HAS BEEN CREATED AND DELIVERED. THIS DOCUMENT MAY NOT BE OTHERWISE USED OR COPIED. ANY UNAUTHORISED USE OF THIS DOCUMENT IS AT THE USER'S SOLE RISK AND WITHOUT LIMITING ANDREW BURNS ARCHITECT'S RIGHTS THE USER RELEASES AND INDEMNIFIES ANDREW BURNS ARCHITECTURE FROM AND AGAINST ALL LOSS SO ARISING.			A		03.05.21	ISSUE FOR DA RESUBMISSION	AD	ALUMINIUM DOOR	FG	FIXED GLASS	RL	RELATIVE LEVEL														MC	METAL CLADDING	FFL	FINISHED FLOOR LEVEL	ML	METAL LOUVER SCREENING	FCL	FINISHED CEILING LEVEL	BLK	FACE BLOCKWORK	OF	OVERFLOW	PC	PRECAST CONCRETE	SP	STONE PAVING	ST	STONE	TDK	TIMBER DECK	CA	CONCRETE FINISHING	CPC	COMPRESSED PC SHEET	CP	CARPET	ARBORIST ADVANCED TREESCPE	ACCESS CONSULTANT ACCESSIBLE BUILDING SOLUTIONS	ARCHAEOLOGIST AUSTRAL ARCHAEOLOGY	
CONFORM WITH ALL RELEVANT AUSTRALIAN STANDARDS.		THIS DOCUMENT MAY ONLY BE USED FOR THE EXPRESS PURPOSE AND PROJECT FOR WHICH IT HAS BEEN CREATED AND DELIVERED. THIS DOCUMENT MAY NOT BE OTHERWISE USED OR COPIED. ANY UNAUTHORISED USE OF THIS DOCUMENT IS AT THE USER'S SOLE RISK AND WITHOUT LIMITING ANDREW BURNS ARCHITECT'S RIGHTS THE USER RELEASES AND INDEMNIFIES ANDREW BURNS ARCHITECTURE FROM AND AGAINST ALL LOSS SO ARISING.							CONC	CONCRETE	PC	PRECAST CONCRETE			TRAFFIC CONSULTANT MCLAREN TRAFFIC CONSULTING	LANDSCAPE DESIGNER ZENITH	SERVICES ENGINEER INTEGRATED GROUP SERVICES	STORMWATER ENGINEER GREENVIEW						SCALE	NORTH	DRAWING NUMBER 2001-DA103-A		PROJECT 37-39 BURELLI ST, WOLLONGONG	
DIMENSIONS IN MILLIMETRES.		THIS DOCUMENT MAY ONLY BE USED FOR THE EXPRESS PURPOSE AND PROJECT FOR WHICH IT HAS BEEN CREATED AND DELIVERED. THIS DOCUMENT MAY NOT BE OTHERWISE USED OR COPIED. ANY UNAUTHORISED USE OF THIS DOCUMENT IS AT THE USER'S SOLE RISK AND WITHOUT LIMITING ANDREW BURNS ARCHITECT'S RIGHTS THE USER RELEASES AND INDEMNIFIES ANDREW BURNS ARCHITECTURE FROM AND AGAINST ALL LOSS SO ARISING.							CA	CONCRETE FINISHING	SP	STONE PAVING			SURVEYOR JONATHAN C KEEAN AND CO.	ARBORIST ADVANCED TREESCPE	ACCESS CONSULTANT ACCESSIBLE BUILDING SOLUTIONS	ARCHAEOLOGIST AUSTRAL ARCHAEOLOGY						1:100	
DO NOT SCALE. USE FIGURED DIMENSIONS ONLY.		THIS DOCUMENT MAY ONLY BE USED FOR THE EXPRESS PURPOSE AND PROJECT FOR WHICH IT HAS BEEN CREATED AND DELIVERED. THIS DOCUMENT MAY NOT BE OTHERWISE USED OR COPIED. ANY UNAUTHORISED USE OF THIS DOCUMENT IS AT THE USER'S SOLE RISK AND WITHOUT LIMITING ANDREW BURNS ARCHITECT'S RIGHTS THE USER RELEASES AND INDEMNIFIES ANDREW BURNS ARCHITECTURE FROM AND AGAINST ALL LOSS SO ARISING.							CPC	COMPRESSED PC SHEET	ST	STONE	</





Plan Level 3 1:100

**COMPLIANCE**

COPYRIGHT AND ALL RELEVANT AUTHORITIES REQUIREMENTS. CONFORM WITH THE BUILDING CODE OF AUSTRALIA. CONFORM WITH ALL RELEVANT AUSTRALIAN STANDARDS. DIMENSIONS IN MILLIMETRES. DO NOT SCALE. USE FIGURED DIMENSIONS ONLY. NOTIFY ARCHITECT IF DISCREPANCY EXISTS.

**INTELLECTUAL PROPERTY**

COPYRIGHT ANDREW BURNS ARCHITECTURE. UNLESS OTHERWISE AGREED IN WRITING, ALL RIGHTS TO USE THIS DOCUMENT ARE RESERVED. THIS DOCUMENT IS THE PROPERTY OF ANDREW BURNS ARCHITECTURE. NO PART OF THIS DOCUMENT MAY BE REPRODUCED OR TRANSMITTED IN ANY FORM OR BY ANY MEANS, ELECTRONIC OR MECHANICAL, WITHOUT THE WRITTEN PERMISSION OF ANDREW BURNS ARCHITECTURE. UNAUTHORISED USE OF THIS DOCUMENT IS AT THE USER'S SOLE RISK AND WITHOUT LIMITING ANDREW BURNS ARCHITECTURE'S RIGHTS TO THE USER RELEASES AND INDEMNIFIES ANDREW BURNS ARCHITECTURE FROM AND AGAINST ALL LOSS SO ARISING.

**KEY**

NEW WALLS

ISSUE	DATE	DESCRIPTION
A	01.12.20	ISSUE FOR DA SUBMISSION
A	03.05.21	ISSUE FOR DA RESUBMISSION

**MATERIALS SCHEDULE**

AC	AIR CONDITIONING UNIT	DP	DOWNPIPE	ABV	ABOVE
AD	ALUMINIUM DOOR	FG	FIXED GLASS	RL	RELATIVE LEVEL
AW	ALUMINIUM WINDOW	FW	FLOOR WASTE	SL	SUB LEVEL
BK1	BRICK TYPE 1, STRETCHER	MC	METAL CLADDING	FFL	FINISHED FLOOR LEVEL
BK2	BRICK TYPE 2, HT MASS	ML	METAL LOUVER SCREENING	FCL	FINISHED CEILING LEVEL
BK3	BRICK TYPE 3, HT MASS	MS	METAL SCREEN	FAF	ABOVE FINISHED FLOOR
BLK	FACE BLOCKWORK	OF	OVERFLOW		
BLK	FACE BLOCKWORK	PC	PRECAST CONCRETE		
CONC	CONCRETE	SP	STONE PAVING		
CA	COMPRESSED AIR	ST	STONE		
CPC	COMPRESSED PC SHEET	TDK	TIMBER DECK		
CP	CARPET				

**TOWNPLANNER**

MMJ

**HOSPITALITY CONSULTANT**

CREATIVE PROPERTY

**TRAFFIC CONSULTANT**

MCLAREN TRAFFIC CONSULTING

**SURVEYOR**

JONATHAN C KEEAN AND CO.

**SERVICES ENGINEER**

INTEGRATED GROUP SERVICES

**BUILDING PHYSICS**

INHABIT

**LANDSCAPE DESIGNER**

ZENITH

**ARBORIST**

ADVANCED TREESCARE

**ENVIRONMENTAL CONSULTANT**

DOUGLAS PARTNERS

**ACOUSTIC CONSULTANT**

WHITE NOISE ACOUSTICS

**SERVICES ENGINEER**

INTEGRATED GROUP SERVICES

**ACCESS CONSULTANT**

ACCESSIBLE BUILDING SOLUTIONS

**GEOTECHNICAL ENGINEER**

DOUGLAS PARTNERS

**ESD CONSULTANT**

INTEGRECO

**STORMWATER ENGINEER**

GREENVIEW

**ARCHAEOLOGIST**

AUSTRAL ARCHAEOLOGY

**CLIENT**

HELD PROPERTY / NEXT CONTRACTING

**STATUS**

DEVELOPMENT APPLICATION

DRAWN AB

CHECKED AB

SCALE 1:100

NORTH

**PROJECT NUMBER**

2001

**DRAWING**

PLAN LEVEL 3

**DRAWING NUMBER**

2001-DA104-A

**ANDREW BURNS ARCHITECTURE**

1/617 Elizabeth St, Redfern NSW 2016 Telephone: (02) 9212 1141  
www.andrewburns.net.au Registered Architect #7447

**SPACECRAFT**

40 South Hill St, Leichhardt NSW 2040 Telephone: 0439 903 187  
www.spacecraftdesign.com.au

**PROJECT**

37-39 BURELLI ST, WOLLONGONG








Plan Level 5 1:100

<b>COMPLIANCE</b> -COMPLY WITH ALL RELEVANT AUTHORITY REQUIREMENTS -COMPLY WITH THE BUILDING CODE OF AUSTRALIA -COMPLY WITH ALL RELEVANT AUSTRALIAN STANDARDS -DIMENSIONS IN MILLIMETRES -DO NOT SCALE, USE FIGURED DIMENSIONS ONLY -NOTIFY ARCHITECT IF DISCREPANCY EXISTS		<b>INTELLECTUAL PROPERTY</b> COPYRIGHT ANDREW BURNS ARCHITECTURE. UNLESS OTHERWISE AGREED IN WRITING, ALL RIGHTS TO USE THIS ARCHITECTURE ARCHITECTURE CHARGES. THIS DOCUMENT MAY ONLY BE USED FOR THE SPECIFIC PURPOSE AND PROJECT FOR WHICH IT HAS BEEN CREATED AND DELIVERED. THIS DOCUMENT IS NOT TO BE REPRODUCED OR COPIED, ANY UNAUTHORISED USE OF THIS DOCUMENT IS AT THE USER'S SOLE RISK AND WITHOUT LIMITING ANDREW BURNS ARCHITECT'S RIGHTS THE USER RELEASES AND INDEMNIFIES ANDREW BURNS ARCHITECTURE FROM AND AGAINST ALL LOSS SO ARISING		<b>KEY</b> NEW WALLS		<table><tr><th>ISSUE</th><th>DATE</th><th>DESCRIPTION</th></tr><tr><td>A</td><td>01.12.20</td><td>ISSUE FOR DA SUBMISSION</td></tr><tr><td>A</td><td>03.05.21</td><td>ISSUE FOR DA RESUBMISSION</td></tr></table>		ISSUE	DATE	DESCRIPTION	A	01.12.20	ISSUE FOR DA SUBMISSION	A	03.05.21	ISSUE FOR DA RESUBMISSION	<b>MATERIALS SCHEDULE</b> <table><tr><td>AC</td><td>AIR CONDITIONING UNIT</td><td>DP</td><td>DOWNPIPE</td><td>ABV</td><td>ABOVE</td></tr><tr><td>AD</td><td>ALUMINIUM DOOR</td><td>FG</td><td>FIXED GLASS</td><td>RL</td><td>RELATIVE LEVEL</td></tr><tr><td>AW</td><td>ALUMINIUM WINDOW</td><td>FW</td><td>FLOOR WASTE</td><td>SL</td><td>SUB-LEVEL</td></tr><tr><td>BK1</td><td>BRICK TYPE 1, STRETCHER</td><td>MC</td><td>METAL CLADDING</td><td>FFL</td><td>FINISHED FLOOR LEVEL</td></tr><tr><td>BK2</td><td>BRICK TYPE 2, HT HAAS</td><td>ML</td><td>METAL LOUVER SCREENING</td><td>FFL</td><td>FINISHED FLOOR LEVEL</td></tr><tr><td>BK3</td><td>BRICK TYPE 3, SCREEN</td><td>MS</td><td>METAL SCREEN</td><td>FFL</td><td>ABOVE FINISHED FLOOR</td></tr><tr><td>BLK</td><td>FACE BLOCKWORK</td><td>PC</td><td>PRECAST CONCRETE</td><td></td><td></td></tr><tr><td>CONC</td><td>CONCRETE</td><td>SP</td><td>STONE PAVING</td><td></td><td></td></tr><tr><td>CA</td><td>CONCRETE RAINING</td><td>ST</td><td>STONE</td><td></td><td></td></tr><tr><td>CPC</td><td>COMPRESSED PC SHEET</td><td>TDK</td><td>TIMBER DECK</td><td></td><td></td></tr><tr><td>CP</td><td>CARPET</td><td></td><td></td><td></td><td></td></tr></table>		AC	AIR CONDITIONING UNIT	DP	DOWNPIPE	ABV	ABOVE	AD	ALUMINIUM DOOR	FG	FIXED GLASS	RL	RELATIVE LEVEL	AW	ALUMINIUM WINDOW	FW	FLOOR WASTE	SL	SUB-LEVEL	BK1	BRICK TYPE 1, STRETCHER	MC	METAL CLADDING	FFL	FINISHED FLOOR LEVEL	BK2	BRICK TYPE 2, HT HAAS	ML	METAL LOUVER SCREENING	FFL	FINISHED FLOOR LEVEL	BK3	BRICK TYPE 3, SCREEN	MS	METAL SCREEN	FFL	ABOVE FINISHED FLOOR	BLK	FACE BLOCKWORK	PC	PRECAST CONCRETE			CONC	CONCRETE	SP	STONE PAVING			CA	CONCRETE RAINING	ST	STONE			CPC	COMPRESSED PC SHEET	TDK	TIMBER DECK			CP	CARPET					<table><tr><td>TOWNPLANNER MMJ</td><td>SERVICES ENGINEER INTEGRATED GROUP SERVICES</td><td>ENVIRONMENTAL CONSULTANT DOUGLAS PARTNERS</td><td>GEOTECHNICAL ENGINEER DOUGLAS PARTNERS</td><td>CLIENT HELD PROPERTY / NEXT CONTRACTING</td><td>STATUS DEVELOPMENT APPLICATION</td></tr><tr><td>HOSPITALITY CONSULTANT CREATIVE PROPERTY</td><td>BUILDING PHYSICS INHABIT</td><td>ACOUSTIC CONSULTANT WHITE NOISE ACOUSTICS</td><td>ESD CONSULTANT INTEGRECO</td><td></td><td>DRAWN AB</td></tr><tr><td>TRAFFIC CONSULTANT MCLAREN TRAFFIC CONSULTING</td><td>LANDSCAPE DESIGNER ZENITH</td><td>SERVICES ENGINEER INTEGRATED GROUP SERVICES</td><td>STORMWATER ENGINEER GREENVIEW</td><td></td><td>CHECKED AB</td></tr><tr><td>SURVEYOR JONATHAN C KEEN AND CO.</td><td>ARBORIST ADVANCED TREESCPE</td><td>ACCESS CONSULTANT ACCESSIBLE BUILDING SOLUTIONS</td><td>ARCHAEOLOGIST AUSTRAL ARCHAEOLOGY</td><td></td><td>SCALE 1:100</td></tr></table>		TOWNPLANNER MMJ	SERVICES ENGINEER INTEGRATED GROUP SERVICES	ENVIRONMENTAL CONSULTANT DOUGLAS PARTNERS	GEOTECHNICAL ENGINEER DOUGLAS PARTNERS	CLIENT HELD PROPERTY / NEXT CONTRACTING	STATUS DEVELOPMENT APPLICATION	HOSPITALITY CONSULTANT CREATIVE PROPERTY	BUILDING PHYSICS INHABIT	ACOUSTIC CONSULTANT WHITE NOISE ACOUSTICS	ESD CONSULTANT INTEGRECO		DRAWN AB	TRAFFIC CONSULTANT MCLAREN TRAFFIC CONSULTING	LANDSCAPE DESIGNER ZENITH	SERVICES ENGINEER INTEGRATED GROUP SERVICES	STORMWATER ENGINEER GREENVIEW		CHECKED AB	SURVEYOR JONATHAN C KEEN AND CO.	ARBORIST ADVANCED TREESCPE	ACCESS CONSULTANT ACCESSIBLE BUILDING SOLUTIONS	ARCHAEOLOGIST AUSTRAL ARCHAEOLOGY		SCALE 1:100	<table><tr><td>PROJECT NUMBER 2001</td><td>DRAWING PLAN LEVEL 5</td><td>DRAWING NUMBER 2001-DA106-A</td></tr></table>		PROJECT NUMBER 2001	DRAWING PLAN LEVEL 5	DRAWING NUMBER 2001-DA106-A	<b>ANDREW BURNS ARCHITECTURE</b> 1/617 Elizabeth St Redfern NSW 2016 Telephone: (02) 9212 1141 www.andrewburns.net.au Registered Architect #7447 <b>SPACECRAFT</b> 40 South Hill St, Levegham NSW 2049 Telephone: 0439 903 187 www.spacecraftdesign.com.au PROJECT 37-39 BURELLI ST, WOLLONGONG	
ISSUE	DATE	DESCRIPTION	
A	01.12.20	ISSUE FOR DA SUBMISSION	
A	03.05.21	ISSUE FOR DA RESUBMISSION	
AC	AIR CONDITIONING UNIT	DP	DOWNPIPE	ABV	ABOVE	
AD	ALUMINIUM DOOR	FG	FIXED GLASS	RL	RELATIVE LEVEL	
AW	ALUMINIUM WINDOW	FW	FLOOR WASTE	SL	SUB-LEVEL	
BK1	BRICK TYPE 1, STRETCHER	MC	METAL CLADDING	FFL	FINISHED FLOOR LEVEL	
BK2	BRICK TYPE 2, HT HAAS	ML	METAL LOUVER SCREENING	FFL	FINISHED FLOOR LEVEL	
BK3	BRICK TYPE 3, SCREEN	MS	METAL SCREEN	FFL	ABOVE FINISHED FLOOR	
BLK	FACE BLOCKWORK	PC	PRECAST CONCRETE	
CONC	CONCRETE	SP	STONE PAVING	
CA	CONCRETE RAINING	ST	STONE	
CPC	COMPRESSED PC SHEET	TDK	TIMBER DECK	
CP	CARPET	
TOWNPLANNER MMJ	SERVICES ENGINEER INTEGRATED GROUP SERVICES	ENVIRONMENTAL CONSULTANT DOUGLAS PARTNERS	GEOTECHNICAL ENGINEER DOUGLAS PARTNERS	CLIENT HELD PROPERTY / NEXT CONTRACTING	STATUS DEVELOPMENT APPLICATION	
HOSPITALITY CONSULTANT CREATIVE PROPERTY	BUILDING PHYSICS INHABIT	ACOUSTIC CONSULTANT WHITE NOISE ACOUSTICS	ESD CONSULTANT INTEGRECO		DRAWN AB	
TRAFFIC CONSULTANT MCLAREN TRAFFIC CONSULTING	LANDSCAPE DESIGNER ZENITH	SERVICES ENGINEER INTEGRATED GROUP SERVICES	STORMWATER ENGINEER GREENVIEW		CHECKED AB	
SURVEYOR JONATHAN C KEEN AND CO.	ARBORIST ADVANCED TREESCPE	ACCESS CONSULTANT ACCESSIBLE BUILDING SOLUTIONS	ARCHAEOLOGIST AUSTRAL ARCHAEOLOGY		SCALE 1:100	
PROJECT NUMBER 2001	DRAWING PLAN LEVEL 5	DRAWING NUMBER 2001-DA106-A	

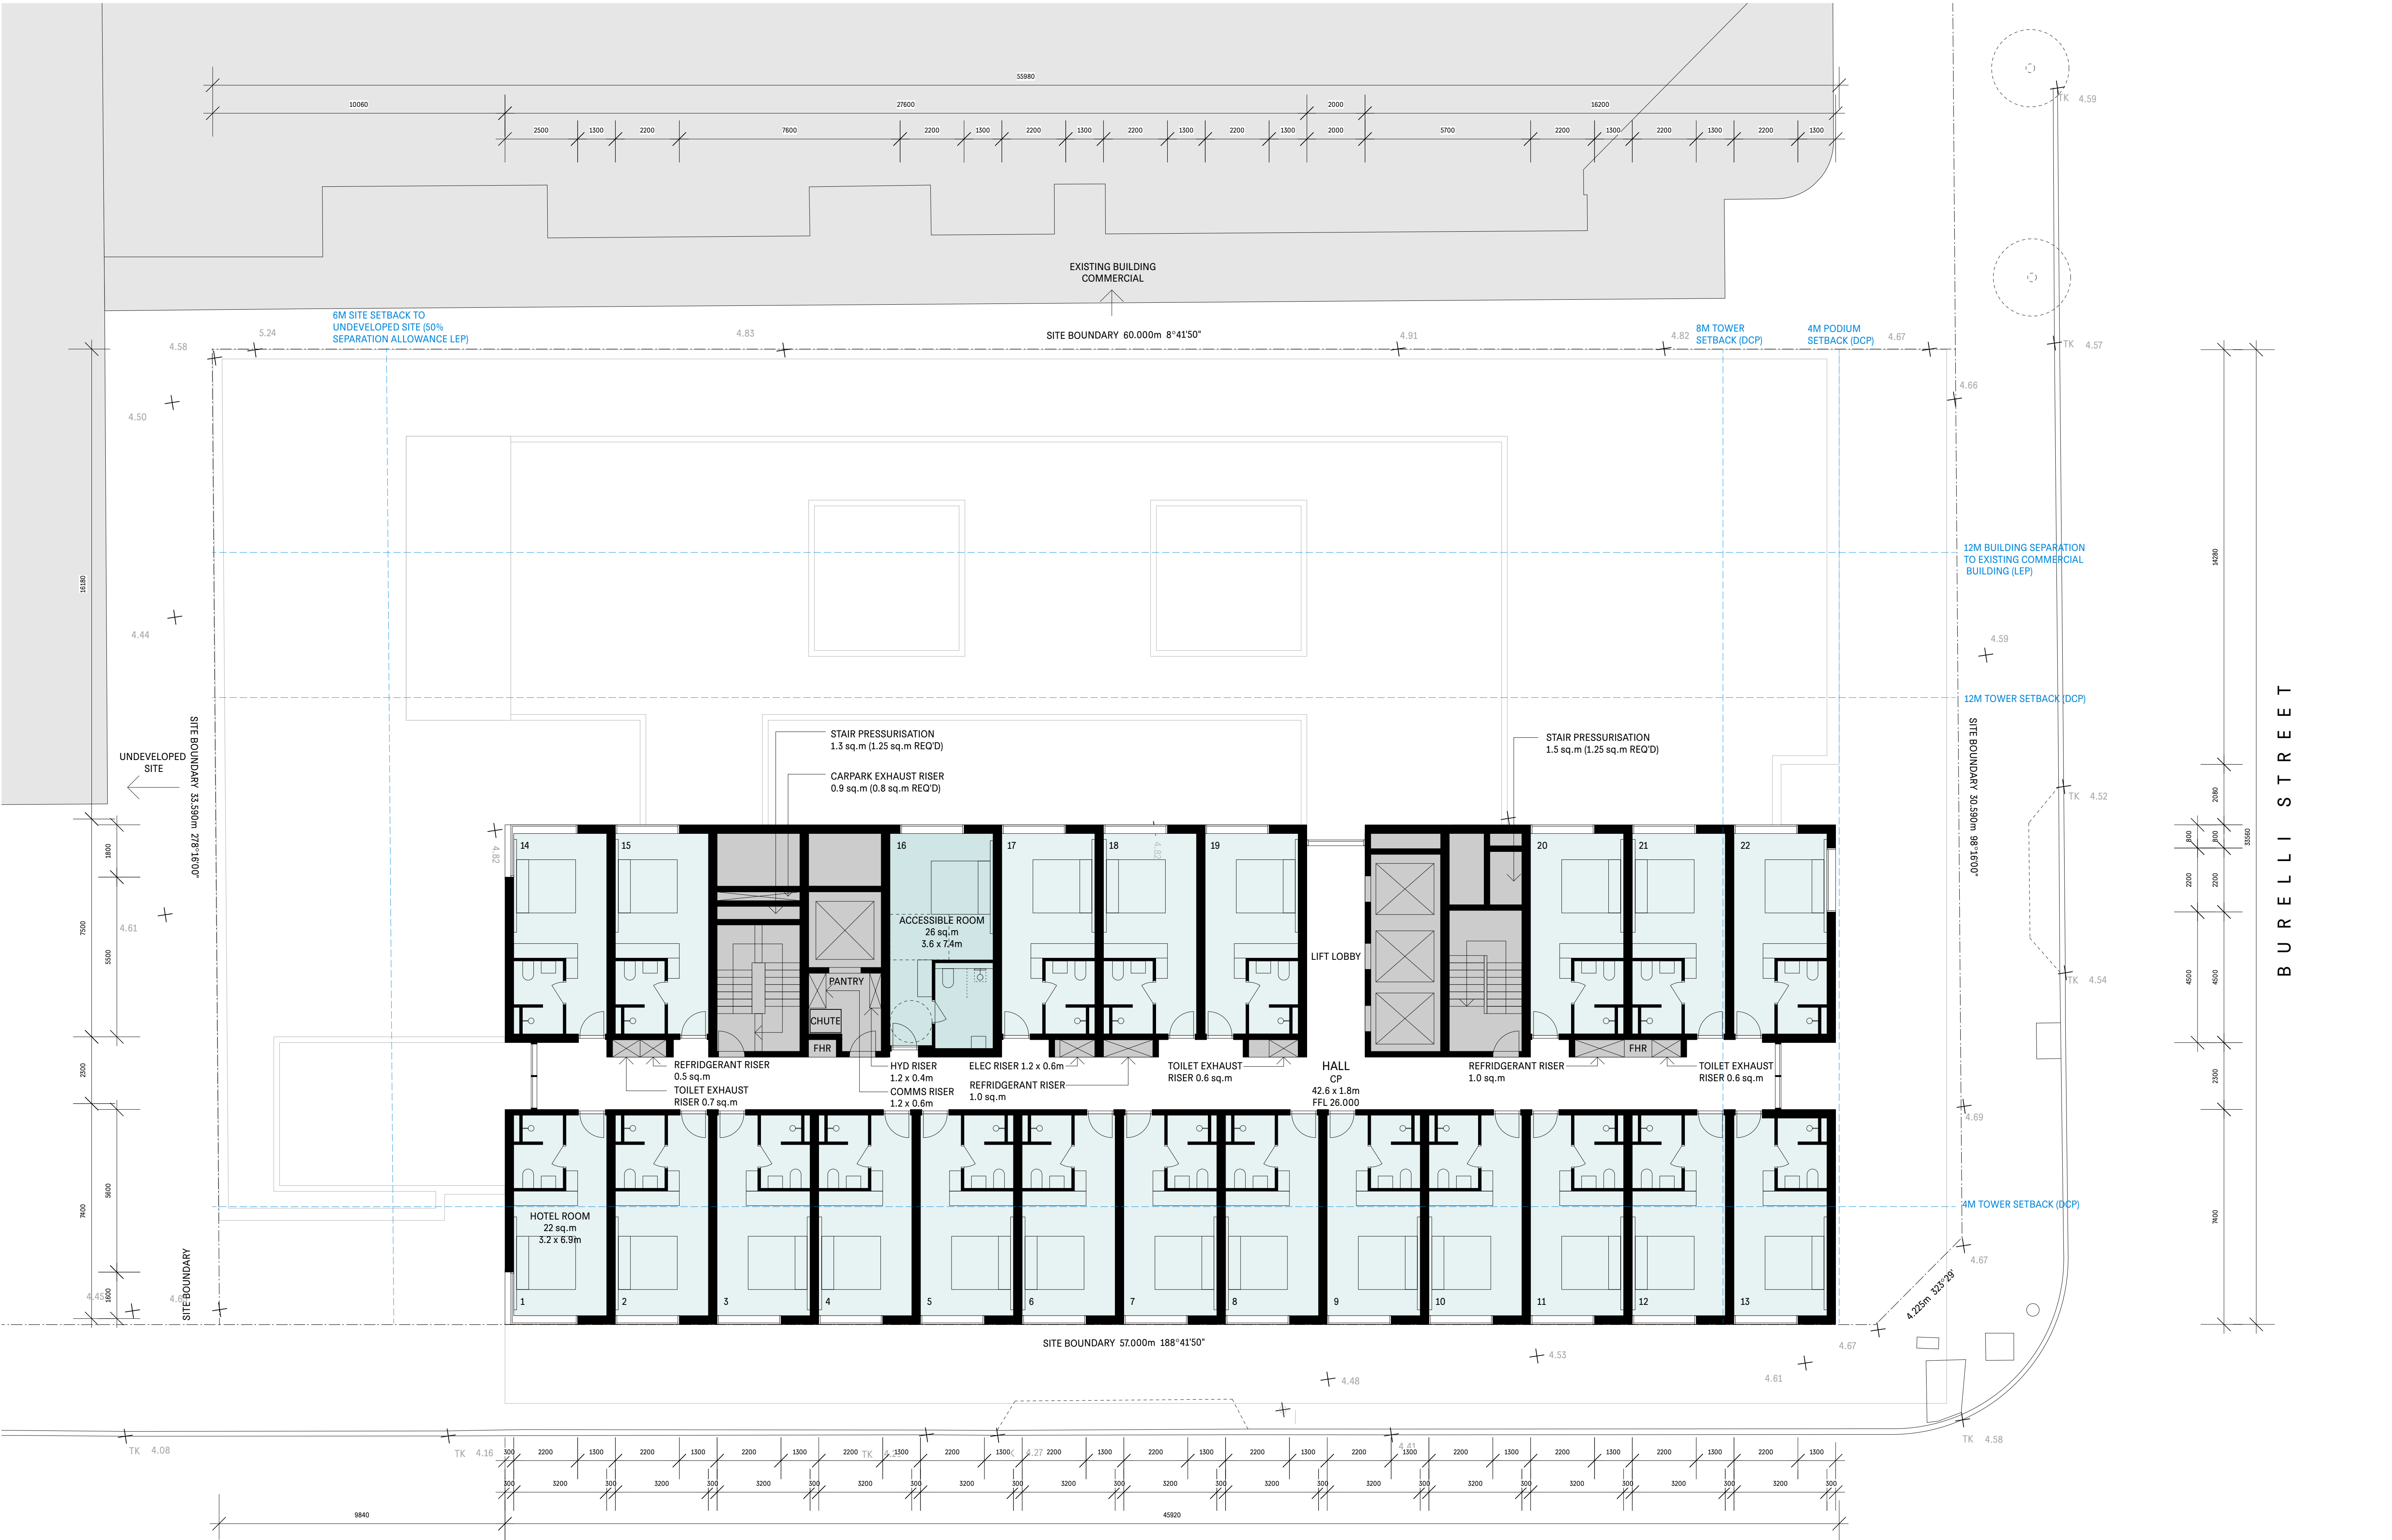

Tower Plan Level 6, 8, 10 1:100

<b>COMPLIANCE</b> COMPLY WITH ALL RELEVANT AUTHORITY REQUIREMENTS. COMPLY WITH THE BUILDING CODE OF AUSTRALIA. COMPLY WITH ALL RELEVANT AUSTRALIAN STANDARDS. DIMENSIONS IN MILLIMETRES. DO NOT SCALE. USE FIGURED DIMENSIONS ONLY. NOTIFY ARCHITECT IF DISCREPANCY EXISTS.		<b>INTELLECTUAL PROPERTY</b> COPYRIGHT ANDREW BURNS ARCHITECTURE. UNLESS OTHERWISE AGREED IN WRITING ALL RIGHTS TO USE THIS DOCUMENT ARE RESERVED. THIS DOCUMENT IS THE PROPERTY OF ANDREW BURNS ARCHITECTURE. CHARGES THIS DOCUMENT FOR WHICH IT HAS BEEN CREATED AND DELIVERED. THIS DOCUMENT MAY BE USED FOR THE EXPRESS PURPOSE AND PROJECT ONLY. UNAUTHORISED USE OF THIS DOCUMENT IS AT THE USER'S SOLE RISK AND WITHOUT LIMITING ANDREW BURNS ARCHITECT'S RIGHTS THE USER RELEASES AND INDEMNIFIES ANDREW BURNS ARCHITECTURE FROM AND AGAINST ALL LOSS SO ARISING.		<b>KEY</b> NEW WALLS		<b>ISSUE</b> <b>DATE</b> <b>DESCRIPTION</b> - 01.12.20   ISSUE FOR DA SUBMISSION A 03.05.21   ISSUE FOR DA RESUBMISSION		<b>MATERIALS SCHEDULE</b> AC   AIR CONDITIONING UNIT AD   ALUMINIUM DOOR AW   ALUMINIUM WINDOW BK1   BRICK TYPE 1, STRETCHER BK2   BRICK TYPE 2, HT MASS BK3   BRICK TYPE 3, SCREEN BLK   FACE BLOCKWORK CONC   CONCRETE CA   COMPRESSED PC SHEET CPC   CARPET DP   DOWNPIPE FG   FIXED GLASS FW   FLOOR WASTE MC   METAL CLADDING ML   METAL LOUVER SCREENING MS   METAL SCREEN OF   RAINWATER OVERFLOW PC   PRECAST CONCRETE SP   STONE PAVING ST   STONE TDK   TIMBER DECK ABV   ABOVE RL   RELATIVE LEVEL SL   SLAB LEVEL FFL   FINISHED FLOOR LEVEL FCL   FINISHED CEILING LEVEL AFF   ABOVE FINISHED FLOOR HOSPITALITY CONSULTANT CREATIVE PROPERTY TRAFFIC CONSULTANT MCLAREN TRAFFIC CONSULTING SURVEYOR JONATHAN C KEEN AND CO. SERVICES ENGINEER INTEGRATED GROUP SERVICES BUILDING PHYSICS INHABIT LANDSCAPE DESIGNER ZENITH ARBORIST ADVANCED TREESCAPES ENVIRONMENTAL CONSULTANT DOUGLAS PARTNERS ACOUSTIC CONSULTANT WHITE NOISE ACOUSTICS SERVICES ENGINEER INTEGRATED GROUP SERVICES ACCESS CONSULTANT ACCESSIBLE BUILDING SOLUTIONS GEOTECHNICAL ENGINEER DOUGLAS PARTNERS ESD CONSULTANT INTEGRECO STORMWATER ENGINEER GREENVIEW ARCHAEOLOGIST AUSTRAL ARCHAEOLOGY CLIENT HELD PROPERTY / NEXT CONTRACTING STATUS <b>DEVELOPMENT APPLICATION</b> DRAWN AB CHECKED AB SCALE 1:100 NORTH PROJECT NUMBER <b>2001</b> DRAWING <b>PLAN TOWER LEVEL 6, 8, 10</b> DRAWING NUMBER <b>2001-DA107-A</b> ANDREW BURNS ARCHITECTURE 1/617 Elizabeth St, Redfern NSW 2016   Telephone: (02) 9212 1141 www.andrewburns.net.au   Registered Architect #7447 SPACECRAFT 40 Southfield St, Llewellyn NSW 2049   Telephone: 0439 903 187 www.spacecraftdesign.com.au PROJECT <b>37-39 BURELLI ST, WOLLONGONG</b>	
--	--	--	--	-------------------------	--	---	--	---	--





Tower Plan Level 7, 9, 11 1:100

<b>COMPLIANCE</b> COMPLY WITH ALL RELEVANT AUTHORITY REQUIREMENTS. COMPLY WITH THE BUILDING CODE OF AUSTRALIA. COMPLY WITH ALL RELEVANT AUSTRALIAN STANDARDS. DIMENSIONS IN MILLIMETRES. DO NOT SCALE. USE FIGURED DIMENSIONS ONLY. NOTIFY ARCHITECT IF DISCREPANCY EXISTS.		<b>INTELLECTUAL PROPERTY</b> COPYRIGHT ANDREW BURNS ARCHITECTURE. UNLESS OTHERWISE ADVISED IN WRITING, ALL RIGHTS TO USE THIS ANDREW BURNS ARCHITECTURE CHARGES. THIS DOCUMENT MAY ONLY BE USED FOR THE EXPRESS PURPOSE AND PROJECT FOR WHICH IT HAS BEEN CREATED AND DELIVERED. THIS DOCUMENT AND WITHOUT LIMITING ANDREW BURNS ARCHITECTURE'S RIGHTS THE USER RELEASES AND INDEMNIFIES ANDREW BURNS ARCHITECTURE FROM AND AGAINST ALL LOSS SO ARISING.		<b>KEY</b> NEW WALLS		<table><tr><th>ISSUE</th><th>DATE</th><th>DESCRIPTION</th></tr><tr><td>A</td><td>01.12.20</td><td>ISSUE FOR DA SUBMISSION</td></tr><tr><td>A</td><td>03.05.21</td><td>ISSUE FOR DA RESUBMISSION</td></tr></table>		ISSUE	DATE	DESCRIPTION	A	01.12.20	ISSUE FOR DA SUBMISSION	A	03.05.21	ISSUE FOR DA RESUBMISSION	<b>MATERIALS SCHEDULE</b> <table><tr><td>AC</td><td>AIR CONDITIONING UNIT</td><td>DP</td><td>DOWNPIPE</td><td>ABV</td><td>ABOVE</td></tr><tr><td>AD</td><td>ALUMINIUM DOOR</td><td>FG</td><td>FIXED GLASS</td><td>RL</td><td>RELATIVE LEVEL</td></tr><tr><td>AW</td><td>ALUMINIUM WINDOW</td><td>FW</td><td>FLOOR WASTE</td><td>SL</td><td>SUB LEVEL</td></tr><tr><td>BK1</td><td>BRICK TYPE 1, STRETCHER</td><td>MC</td><td>METAL CLADDING</td><td>FFL</td><td>FINISHED FLOOR LEVEL</td></tr><tr><td>BK2</td><td>BRICK TYPE 2, HT MASS</td><td>ML</td><td>METAL LOUVRE SCREENING</td><td>FFL</td><td>FINISHED CEILING LEVEL</td></tr><tr><td>BK3</td><td>BRICK TYPE 3, SCREEN</td><td>MS</td><td>METAL SCREEN</td><td>FAF</td><td>ABOVE FINISHED FLOOR</td></tr><tr><td>BLK</td><td>FACE BLOCKWORK</td><td>OF</td><td>OVERFLOW</td><td></td><td></td></tr><tr><td>CONC</td><td>CONCRETE</td><td>PC</td><td>PRECAST CONCRETE</td><td></td><td></td></tr><tr><td>CA</td><td>CONCRETE FINISHING</td><td>SP</td><td>STONE PAVING</td><td></td><td></td></tr><tr><td>CPC</td><td>COMPRESSED PC SHEET</td><td>ST</td><td>STONE</td><td></td><td></td></tr><tr><td>CP</td><td>CARPET</td><td>TDK</td><td>TIMBER DECK</td><td></td><td></td></tr></table>		AC	AIR CONDITIONING UNIT	DP	DOWNPIPE	ABV	ABOVE	AD	ALUMINIUM DOOR	FG	FIXED GLASS	RL	RELATIVE LEVEL	AW	ALUMINIUM WINDOW	FW	FLOOR WASTE	SL	SUB LEVEL	BK1	BRICK TYPE 1, STRETCHER	MC	METAL CLADDING	FFL	FINISHED FLOOR LEVEL	BK2	BRICK TYPE 2, HT MASS	ML	METAL LOUVRE SCREENING	FFL	FINISHED CEILING LEVEL	BK3	BRICK TYPE 3, SCREEN	MS	METAL SCREEN	FAF	ABOVE FINISHED FLOOR	BLK	FACE BLOCKWORK	OF	OVERFLOW			CONC	CONCRETE	PC	PRECAST CONCRETE			CA	CONCRETE FINISHING	SP	STONE PAVING			CPC	COMPRESSED PC SHEET	ST	STONE			CP	CARPET	TDK	TIMBER DECK			<table><tr><td>TOWNPLANNER</td><td>SERVICES ENGINEER</td><td>ENVIRONMENTAL CONSULTANT</td><td>GEOTECHNICAL ENGINEER</td><td>CLIENT</td></tr><tr><td>MMJ</td><td>DOUGLAS PARTNERS</td><td>DOUGLAS PARTNERS</td><td>DOUGLAS PARTNERS</td><td>HELD PROPERTY / NEXT CONTRACTING</td></tr><tr><td>HOSPITALITY CONSULTANT</td><td>BUILDING PHYSICS</td><td>ACOUSTIC CONSULTANT</td><td>ESD CONSULTANT</td><td></td></tr><tr><td>CREATIVE PROPERTY</td><td>INHABIT</td><td>WHITE NOISE ACOUSTICS</td><td>INTEGRECO</td><td></td></tr><tr><td>TRAFFIC CONSULTANT</td><td>LANDSCAPE DESIGNER</td><td>SERVICES ENGINEER</td><td>STORMWATER ENGINEER</td><td></td></tr><tr><td>MCLAREN TRAFFIC CONSULTING</td><td>ZENITH</td><td>INTEGRATED GROUP SERVICES</td><td>GREENVIEW</td><td></td></tr><tr><td>SURVEYOR</td><td>ARBORIST</td><td>ACCESS CONSULTANT</td><td>ARCHAEOLOGIST</td><td></td></tr><tr><td>JONATHAN C KEEN AND CO.</td><td>ADVANCED TREESCAPE</td><td>ACCESSIBLE BUILDING SOLUTIONS</td><td>AUSTRAL ARCHAEOLOGY</td><td></td></tr></table>		TOWNPLANNER	SERVICES ENGINEER	ENVIRONMENTAL CONSULTANT	GEOTECHNICAL ENGINEER	CLIENT	MMJ	DOUGLAS PARTNERS	DOUGLAS PARTNERS	DOUGLAS PARTNERS	HELD PROPERTY / NEXT CONTRACTING	HOSPITALITY CONSULTANT	BUILDING PHYSICS	ACOUSTIC CONSULTANT	ESD CONSULTANT		CREATIVE PROPERTY	INHABIT	WHITE NOISE ACOUSTICS	INTEGRECO		TRAFFIC CONSULTANT	LANDSCAPE DESIGNER	SERVICES ENGINEER	STORMWATER ENGINEER		MCLAREN TRAFFIC CONSULTING	ZENITH	INTEGRATED GROUP SERVICES	GREENVIEW		SURVEYOR	ARBORIST	ACCESS CONSULTANT	ARCHAEOLOGIST		JONATHAN C KEEN AND CO.	ADVANCED TREESCAPE	ACCESSIBLE BUILDING SOLUTIONS	AUSTRAL ARCHAEOLOGY		<table><tr><td>STATUS</td><td>DEVELOPMENT APPLICATION</td><td>PROJECT NUMBER</td></tr><tr><td>DRAWN</td><td>CHECKED</td><td>2001</td></tr><tr><td>AB / CS</td><td>AB</td><td></td></tr><tr><td>SCALE</td><td>NORTH</td><td>DRAWING</td></tr><tr><td>1:100</td><td></td><td>PLAN TOWER (ALTERNATE LEVELS) LEVEL 7, 9, 11</td></tr><tr><td></td><td></td><td>DRAWING NUMBER</td></tr><tr><td></td><td></td><td>2001-DA108-A</td></tr></table>		STATUS	DEVELOPMENT APPLICATION	PROJECT NUMBER	DRAWN	CHECKED	2001	AB / CS	AB		SCALE	NORTH	DRAWING	1:100		PLAN TOWER (ALTERNATE LEVELS) LEVEL 7, 9, 11			DRAWING NUMBER			2001-DA108-A	<b>ANDREW BURNS ARCHITECTURE</b> 1/617 Elizabeth St Redfern NSW 2016 Telephone: (02) 9212 1141 www.andrewburns.net.au Registered Architect #7447	
ISSUE	DATE	DESCRIPTION	
A	01.12.20	ISSUE FOR DA SUBMISSION	
A	03.05.21	ISSUE FOR DA RESUBMISSION	
AC	AIR CONDITIONING UNIT	DP	DOWNPIPE	ABV	ABOVE	
AD	ALUMINIUM DOOR	FG	FIXED GLASS	RL	RELATIVE LEVEL	
AW	ALUMINIUM WINDOW	FW	FLOOR WASTE	SL	SUB LEVEL	
BK1	BRICK TYPE 1, STRETCHER	MC	METAL CLADDING	FFL	FINISHED FLOOR LEVEL	
BK2	BRICK TYPE 2, HT MASS	ML	METAL LOUVRE SCREENING	FFL	FINISHED CEILING LEVEL	
BK3	BRICK TYPE 3, SCREEN	MS	METAL SCREEN	FAF	ABOVE FINISHED FLOOR	
BLK	FACE BLOCKWORK	OF	OVERFLOW	
CONC	CONCRETE	PC	PRECAST CONCRETE	
CA	CONCRETE FINISHING	SP	STONE PAVING	
CPC	COMPRESSED PC SHEET	ST	STONE	
CP	CARPET	TDK	TIMBER DECK	
TOWNPLANNER	SERVICES ENGINEER	ENVIRONMENTAL CONSULTANT	GEOTECHNICAL ENGINEER	CLIENT	
MMJ	DOUGLAS PARTNERS	DOUGLAS PARTNERS	DOUGLAS PARTNERS	HELD PROPERTY / NEXT CONTRACTING	
HOSPITALITY CONSULTANT	BUILDING PHYSICS	ACOUSTIC CONSULTANT	ESD CONSULTANT	
CREATIVE PROPERTY	INHABIT	WHITE NOISE ACOUSTICS	INTEGRECO	
TRAFFIC CONSULTANT	LANDSCAPE DESIGNER	SERVICES ENGINEER	STORMWATER ENGINEER	
MCLAREN TRAFFIC CONSULTING	ZENITH	INTEGRATED GROUP SERVICES	GREENVIEW	
SURVEYOR	ARBORIST	ACCESS CONSULTANT	ARCHAEOLOGIST	
JONATHAN C KEEN AND CO.	ADVANCED TREESCAPE	ACCESSIBLE BUILDING SOLUTIONS	AUSTRAL ARCHAEOLOGY	
STATUS	DEVELOPMENT APPLICATION	PROJECT NUMBER	
DRAWN	CHECKED	2001	
AB / CS	AB	
SCALE	NORTH	DRAWING	
1:100		PLAN TOWER (ALTERNATE LEVELS) LEVEL 7, 9, 11	
		DRAWING NUMBER	
		2001-DA108-A	



COMPLIANCE		KEY	ISSUE	DATE	DESCRIPTION	MATERIALS SCHEDULE						TOWNPLANNER	SERVICES ENGINEER	ENVIRONMENTAL CONSULTANT	GEOTECHNICAL ENGINEER	CLIENT	STATUS	PROJECT NUMBER	ANDREW BURNS ARCHITECTURE				
COPYRIGHT WITH ALL RELEVANT AUTHORITIES REQUIREMENTS.		NEW WALLS	A	01.12.20	ISSUE FOR DA SUBMISSION	AC	AIR CONDITIONING UNIT	DP	DOWNPIPE	ABV	ABOVE		INTEGRATED GROUND SERVICES	DOUGLAS PARTNERS	DOUGLAS PARTNERS	HOLD PROPERTY / NEXT CONTRACTING	DEVELOPMENT APPLICATION	2001	14/27 Elizabeth St Redfern NSW 2016 Telephone: (02) 9222 1245 andrew@burns.net.au Registered Architect #7447				
COPYRIGHT WITH ALL RELEVANT AUTHORITIES REQUIREMENTS.				05.02.21	ISSUE FOR DA SUBMISSION	AW	ALUMINIUM WINDOW	FW	FIXED GLASS	SL	RELATIVE LEVEL									DRAWN	CHECKED	DRAWING	
COPYRIGHT WITH ALL RELEVANT AUTHORITIES REQUIREMENTS.							BC	BRICK TYPE 1 STRETCHER	MC	METAL CLADDING	BC	BRICK TYPE 1 STRETCHER	FL	FINISHED FLOOR LEVEL							AB / CS	AB	PLAN TOWER (ALTERNATE LEVELS) LEVEL 12 13
COPYRIGHT WITH ALL RELEVANT AUTHORITIES REQUIREMENTS.							BC2	BRICK TYPE 2 HT MISS	MB	METAL LOUVER SCREENING	FL	FINISHED CEILING LEVEL											SPACECRAFT
COPYRIGHT WITH ALL RELEVANT AUTHORITIES REQUIREMENTS.					BLK	BRICK TYPE 1 SCREEN	MB	METAL SCREEN	FL	FINISHED FINISHED FLOOR											40 Boothill St Lewisham NSW 2040 Telephone: 0438 903 187 www.spacecraftdesign.com.au		
COPYRIGHT WITH ALL RELEVANT AUTHORITIES REQUIREMENTS.					CONC	CONCRETE	CP	PRECAST CONCRETE	ST	STONE PAVING													
COPYRIGHT WITH ALL RELEVANT AUTHORITIES REQUIREMENTS.					CFC	COMPRESSED FC SHEET	ST	STEEL															
COPYRIGHT WITH ALL RELEVANT AUTHORITIES REQUIREMENTS.																							
COPYRIGHT WITH ALL RELEVANT AUTHORITIES REQUIREMENTS.																							
