
# DA

Retained use of vehicle repair station with the additional use of unauthorised spray booths (Polyurethane)

DRAWING LIST				
Layout Number	Layout Name	Revision		
D.1	Coverpage	03		
D.2	Site Plan	03		
D.3	Ground Floor Plan	03		
D.4	First Floor Plan	03		
D.5	Roof Plan	03		
D.6	Elevation	03		
D.7	Section	03		
D.8	Section	03		
D.9	Section	03		

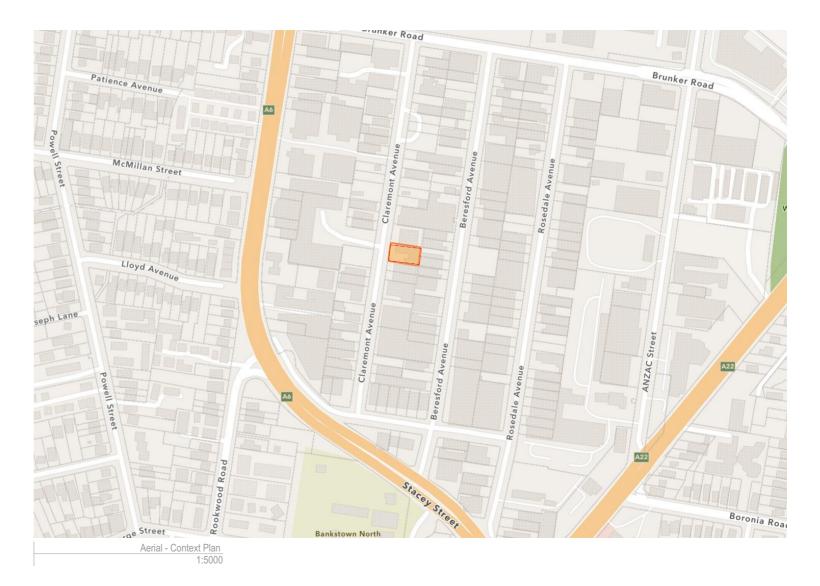





Unstainment. While every reasonable effort has been made to ensure that this plan is correct at the time of creation, Planzone Pty Ltd, its agents and employees, disclaim any and all liability to any person in respect of anything or the consequences of anything done or omitted to be done in reliance upon the whole or any part of this plan.

This plan is subject to copyright and remains the property of Planzone Ply Ltd. The plans must not be used, copied, edited, reproduced, disseminated or redistributed, in whole or part without the prior written consent of Planzone Ply Ltd. These plans are site specific and can only be used for the project and property stipulated in the drawing details section of this plan. These plans have been prepared to illustrate design intent only and any construction is to be done so in accordance with the relevant local and statutory standards, codes and regulations including, but not limited to, the Building Code of Australia and Australian Standards.



#### PROPOSAL

Retained use of vehicle repair station with the additional use of unauthorised spray booths (Polyurethane)

#### ↑ ↑ ADDRESS

43-45 CLAREMONT AVENUE Greenacre NSW

BUILDING DESIGNERS association of Australia City of Canterbury Bankstown Council

Omar Rana

PROJECT NO. 230228

DRAWING TITLE
Coverpage


ORAWN BY
KK (BDAA No. 6433)

1:2000

REVISION NO.
 D3
 SCALE
 ↑ 1:5000, 1:200, 1:250,

DRAWING NO.

Rev#	Revision Name	Date
01	Draft	1/03/2024
02	Lodgement	6/03/2024
03	RFI 1	20/05/2024

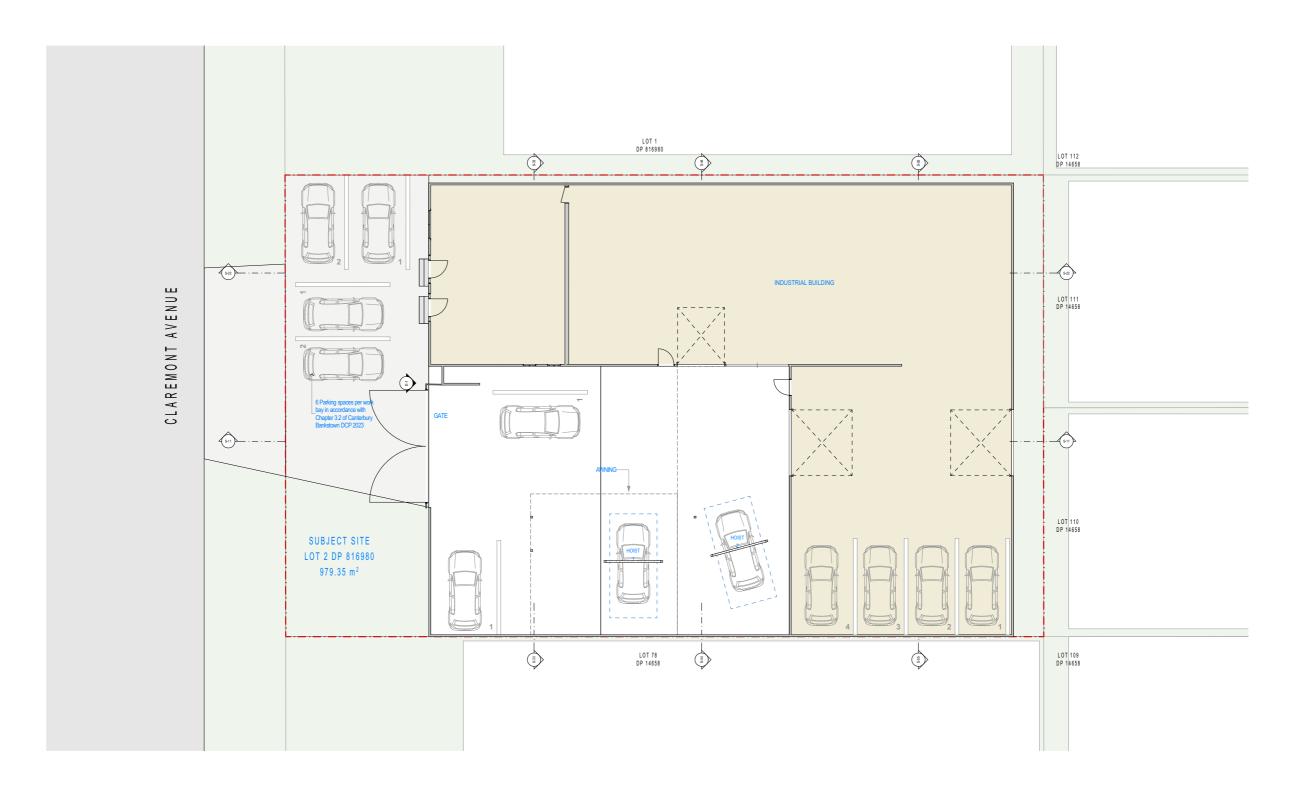

Subject Site Area Schedule		
	Area	
SUBJECT SITE		
	979.35	
	979.35 m <sup>2</sup>	



Do not scale off drawings, use scaled measurements. All measurements to be confirmed on site prior to commencement of any works.

Disclaimer:

While every reasonable effort has been made to ensure that this plan is correct at the time of creation, Planzone Pty Ltd, its agents and employees, disclaim any and all liability to any person in respect of anything or the consequences of anything done or omitted to be done in reliance upon the whole or any part of this plan.

6 Copyright

This plan is subject to copyright and remains the property of Planzone Pty Ltd. The plans must not be used, copied, edited, reproduced, disseminated or redistributed, in

whole or part without the prior written consent of Planzone Pby Ltd. The paren material to a society of the project and properly stipulated in the drawing details section of this plan. These plans have been prepared to illustrate design intent only and any construction is to be done so in accordance with the relevant local and statutory standards, codes and regulations including, but not limited to, the Building Code of Australia and Australian Standards.



## PROPOSAL

P Retained use of vehicle repair station with the additional use of unauthorised spray booths (Polyurethane)

## ADDRESS

43-45 CLAREMONT AVENUE Greenacre NSW ∮ LGA

BUILDING DESIGNERS City of Canterbury Bankstown Council


CLIENT Omar Rana

PROJECT NO. 230228 DRAWING TITLE Site Plan

<sup>⊕</sup> DRAWN BY KK (BDAA No. 6433) REVISION NO. 03 **♦** SCALE 1:200

DRAWIN D.

	Rev#	Revision Name	Date
	01	Draft	1/03/2024
ING NO.	02	Lodgement	6/03/2024
	03	RFI 1	20/05/2024
).2			

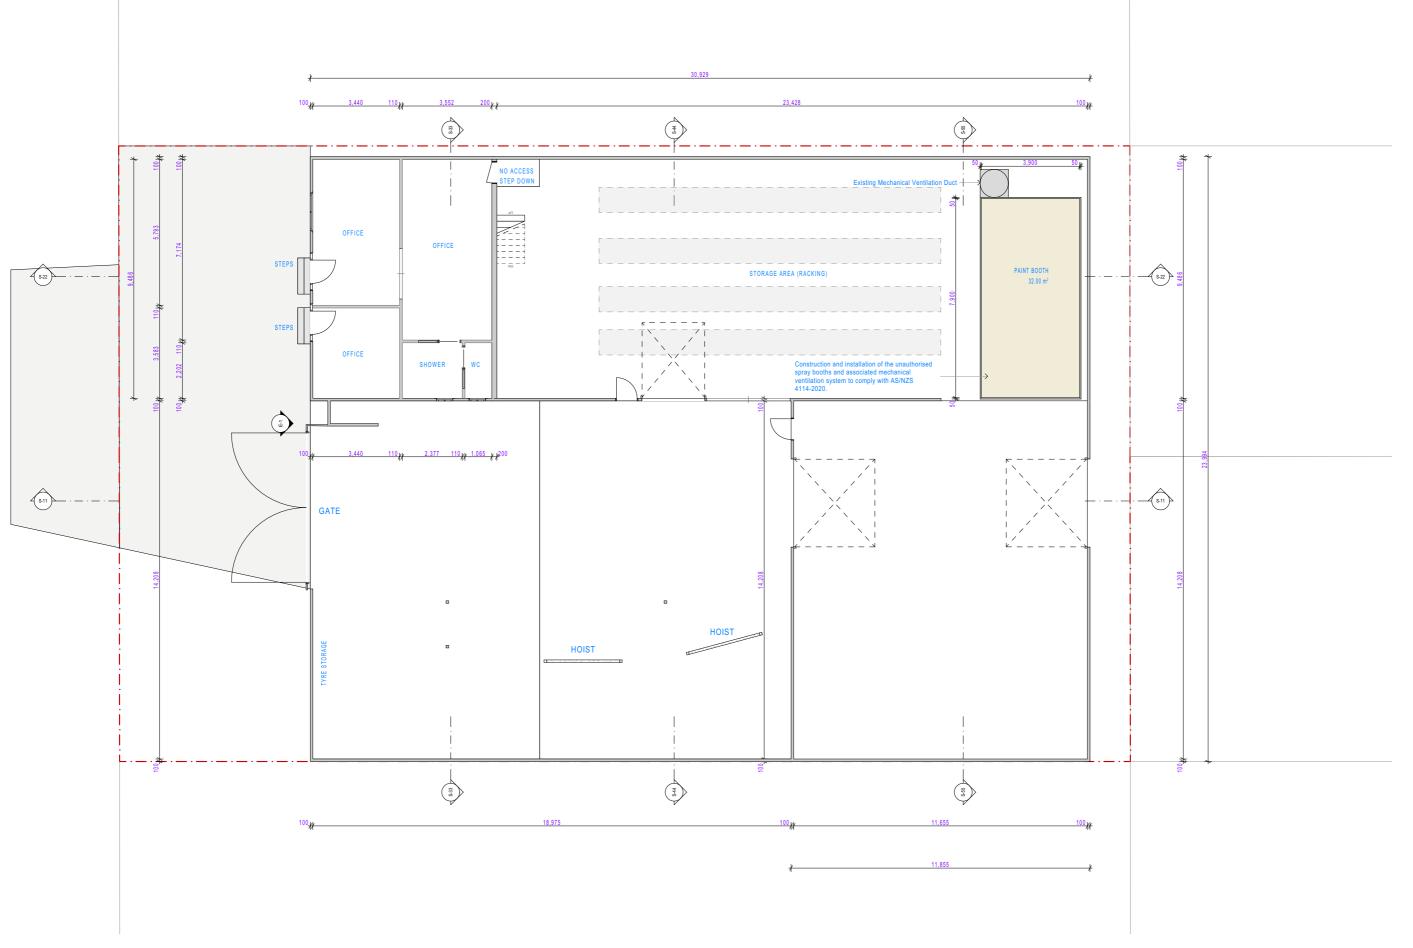



Do not scale off drawings, use scaled measurements. All measurements to be confirmed on site prior to commencement of any works.

Disclaimer:

While every reasonable effort has been made to ensure that this plan is correct at the time of creation, Planzone Pty Ltd, its agents and employees, disclaim any and all liability to any person in respect of anything or the consequences of anything done or omitted to be done in reliance upon the whole or any part of this plan.

6 Copyright

This plan is subject to copyright and remains the property of Planzone Pty Ltd. The plans must not be used, copied, edited, reproduced, disseminated or redistributed, in

whole or part without the prior written consent of Planzone Pby Ltd. These plans are site specific and can only be used for the project and property stipulated in the drawing details section of this plan. These plans have been prepared to illustrate design intent only and any construction is to be done so in accordance with the relevant local and statutory standards, codes and regulations including, but not limited to, the Building Code of Australia and Australian Standards.



## PROPOSAL

P Retained use of vehicle repair station with the additional use of unauthorised spray booths (Polyurethane)

## ADDRESS

43-45 CLAREMONT AVENUE Greenacre NSW

∳ LGA

BUILDING DESIGNERS
ASSOCIATION OF AUSTRALIA

City of Canterbury Bankstown Council

CLIENT Omar Rana

PROJECT NO. 230228

DRAWING TITLE Ground Floor Plan

<sup>⊕</sup> DRAWN BY

03

**♦** SCALE


1:150

REVISION NO.

KK (BDAA No. 6433)

DRAWING NO.

Draft 1/03/2024 6/03/2024 Lodgement RFI 1 20/05/2024 D.3

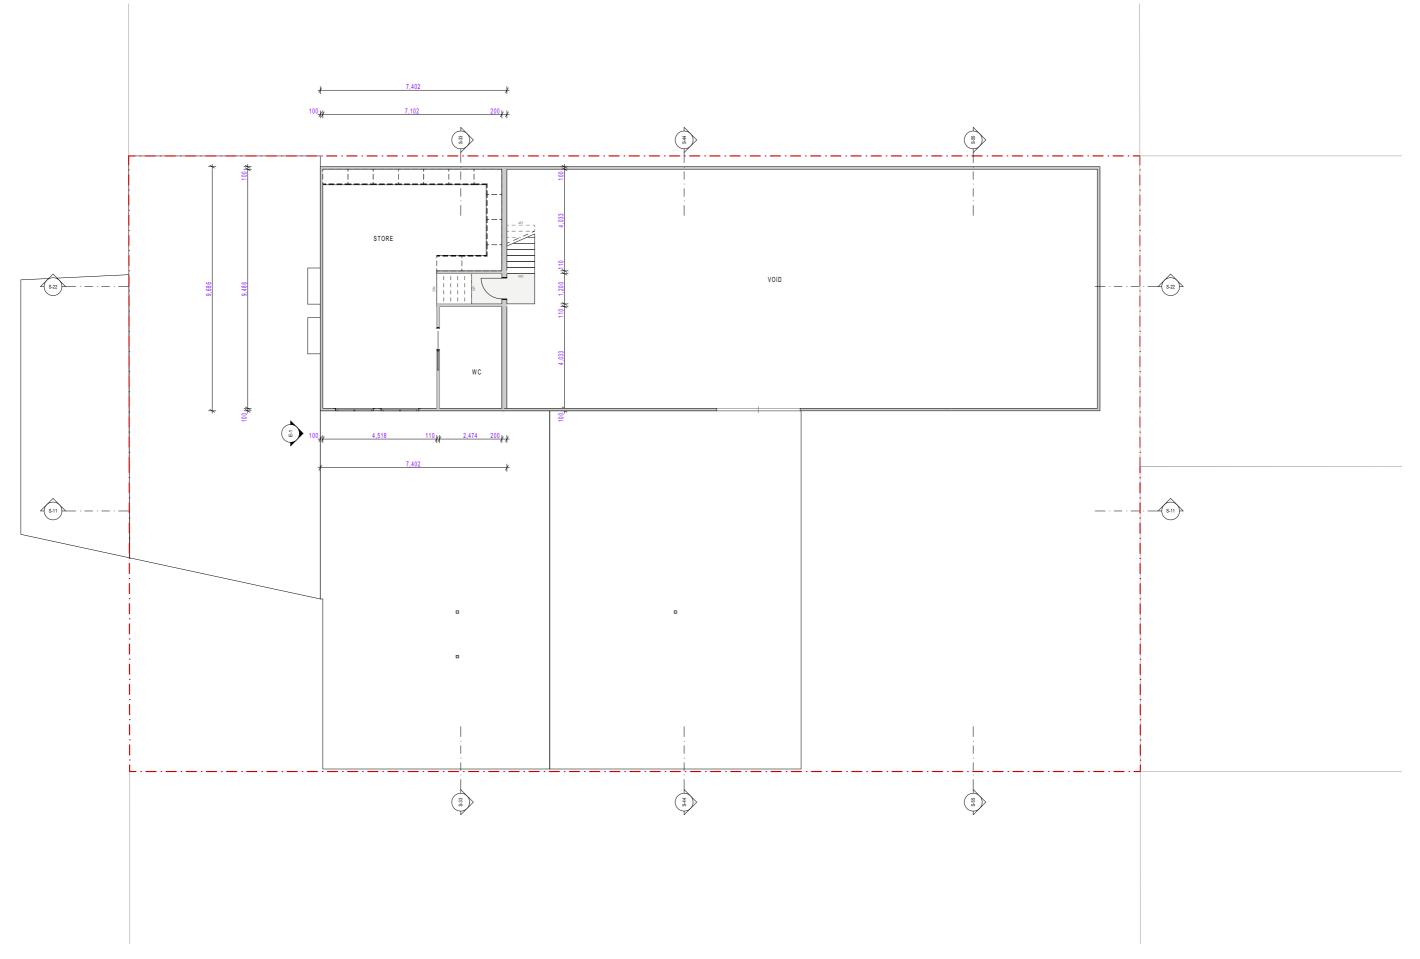





#### PROPOSAL

P Retained use of vehicle repair station with the additional use of unauthorised spray booths (Polyurethane)

#### ADDRESS

43-45 CLAREMONT AVENUE Greenacre NSW

BUILDING DESIGNERS
ASSOCIATION OF AUSTRALIA

City of Canterbury Bankstown Council

CLIENT Omar Rana

PROJECT NO. 230228


DRAWING TITLE First Floor Plan

<sup>⊕</sup> DRAWN BY KK (BDAA No. 6433) PREVISION NO. 03 SCALE

1:150

DRA

	Rev#	Revision Name	Da
	01	Draft	1/03/20
AWING NO.	02	Lodgement	6/03/202
D 4	03	RFI 1	20/05/202
D.4			

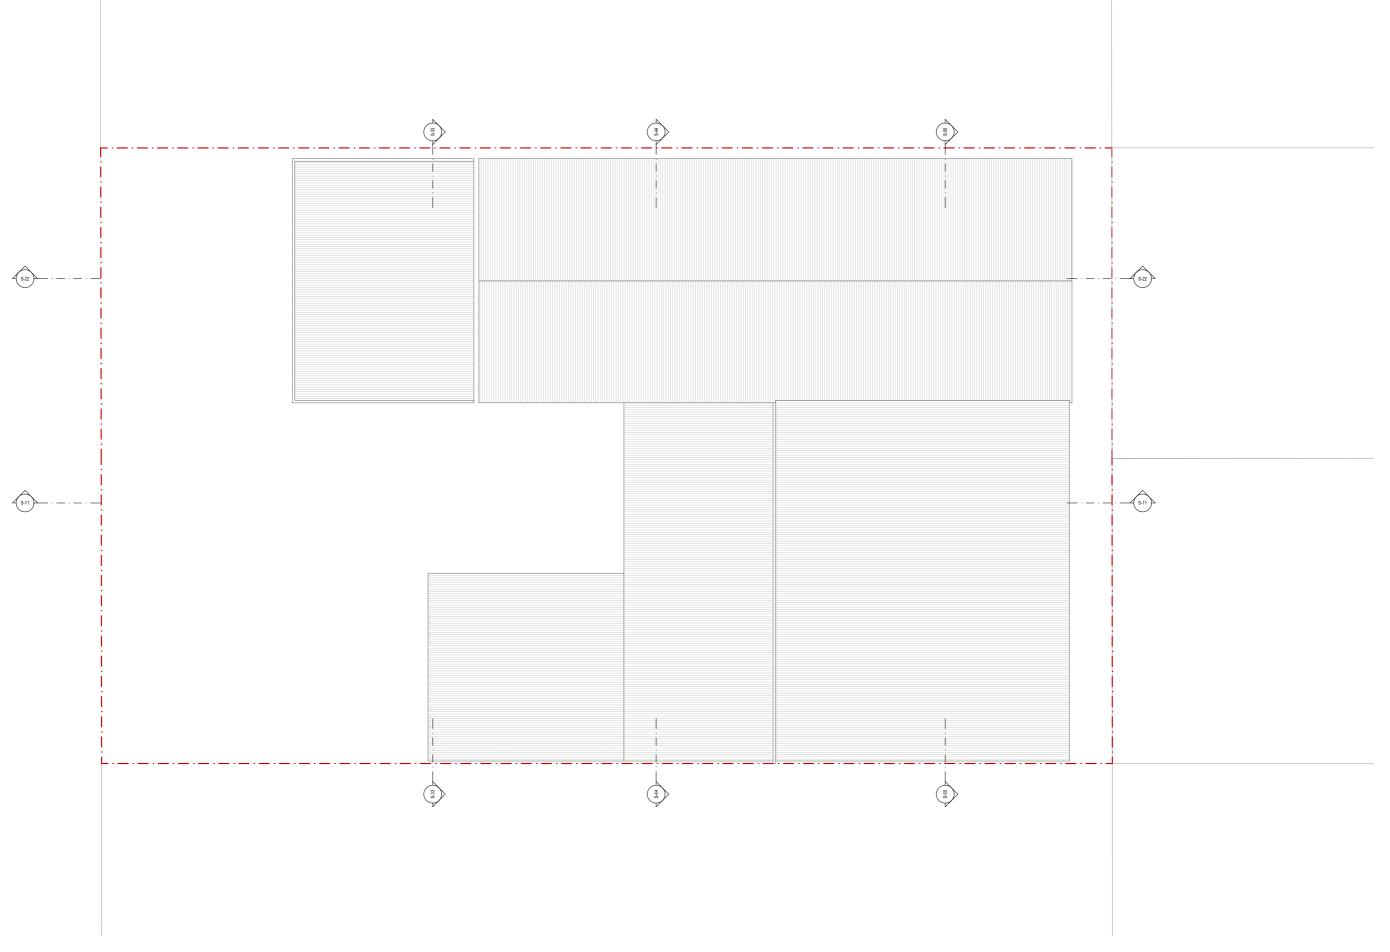





#### PROPOSAL

P Retained use of vehicle repair station with the additional use of unauthorised spray booths (Polyurethane)

#### ADDRESS

43-45 CLAREMONT AVENUE Greenacre NSW

BUILDING DESIGNERS
ASSOCIATION OF AUSTRALIA

City of Canterbury Bankstown Council

CLIENT Omar Rana

PROJECT NO. 230228

DRAWING TITLE Roof Plan

<sup>⊕</sup> DRAWN BY KK (BDAA No. 6433) PREVISION NO. 03

SCALE

1:150

DF

	Rev#	Revision Name	Da
	01	Draft	1/03/20
RAWING NO.	02	Lodgement	6/03/20
D.C	03	RFI 1	20/05/20
D.5			





Do not scale off drawings, use scaled measurements. All measurements to be confirmed on site prior to commencement of any works.

Disclaimer:

White every reasonable effort has been made to ensure that this plan is correct at the time of creation, Planzone Pty Ltd, its agents and employees, disclaim any and all liability to any person in respect of anything or the consequences of anything done or omitted to be done in reliance upon the whole or any part of this plan.

© Copyright

This plan is subject to copyright and remains the property of Planzone Pty Ltd. The plans must not be used, copied, edited, reproduced, disseminated or redistributed, in

whole or part without the prior written consent of Planzone Pty Ltd. These plans are site specific and can only be used for the project and properly sipulated in the drawing details section of this plan. These plans have been prepared to illustrate design intent only and any construction is to be done so in accordance with the relevant local and statutory standards, codes and regulations including, but not limited to, the Building Code of Australia and Australian Standards.



#### PROPOSAL

P Retained use of vehicle repair station with the additional use of unauthorised spray booths (Polyurethane)

### ADDRESS

43-45 CLAREMONT AVENUE Greenacre NSW

∳ LGA

BUILDING DESIGNERS
ASSOCIATION OF AUSTRALIA

City of Canterbury Bankstown Council

CLIENT Omar Rana

PROJECT NO.


230228 DRAWING TITLE Elevation


 $^{\circ}$  drawn by KK (BDAA No. 6433) PREVISION NO. 03 **♦** SCALE

1:100

DRAWING NO.

Rev# Revision Name Date 6/03/2024 Lodgement RFI 1 20/05/2024 D.6

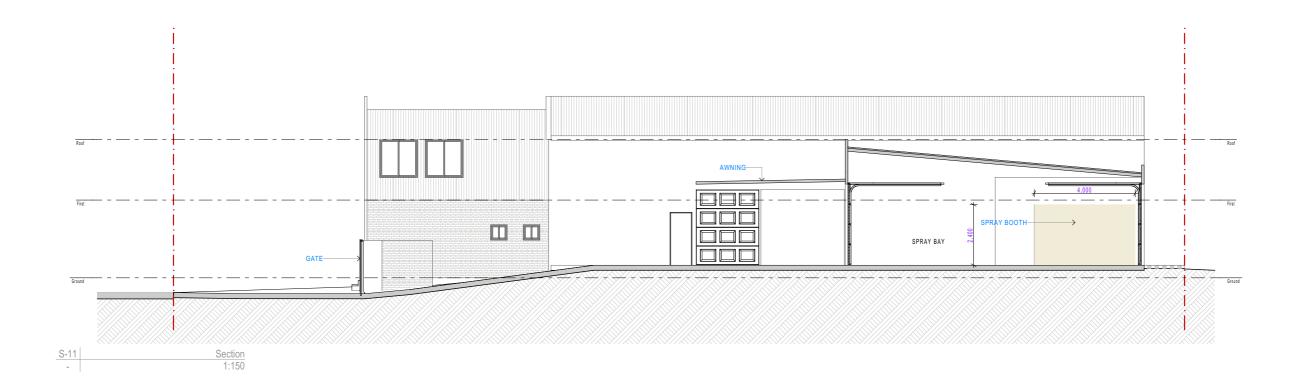

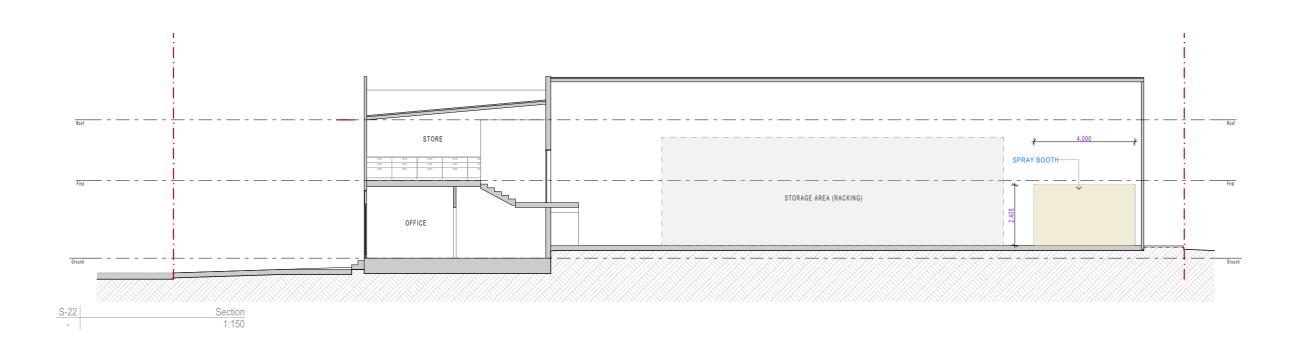





## PROPOSAL

Retained use of vehicle repair station with the additional use of unauthorised spray booths (Polyurethane)

## ADDRESS

43-45 CLAREMONT AVENUE Greenacre NSW

LGA		
O-1	 	

BUILDING DESIGNERS City of Canterbury Bankstown Council


Omar Rana

PROJECT NO. 230228 DRAWING TITLE  $^{\scriptsize 0}$  drawn by KK (BDAA No. 6433)  $^{
m \phi}$  revision no. 03 **♦** SCALE 1:150

DR/

	Rev#	Revision Name	Date
	02	Lodgement	6/03/2024
AWING NO.	03	RFI 1	20/05/2024
D 7			
D. <i>1</i>			



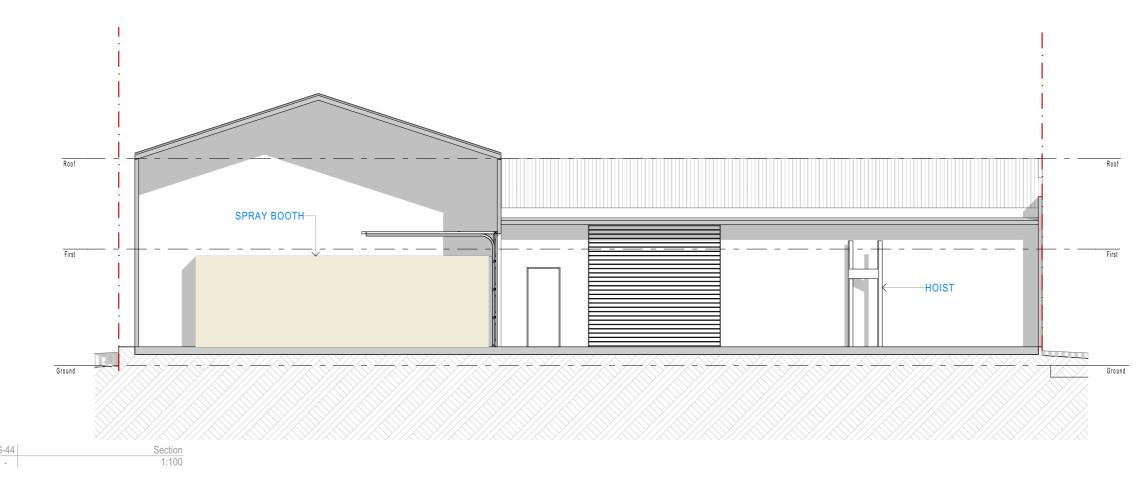





PROPOSAL  $\Phi$  Retained use of vehicle repair station with the additional use of

unauthorised spray booths (Polyurethane) ADDRESS

43-45 CLAREMONT AVENUE Greenacre NSW BUILDING DESIGNERS
ASSOCIATION OF AUSTRALIA

City of Canterbury Bankstown Council


CLIENT Omar Rana PROJECT NO.

230228 DRAWING TITLE Section

 $^{\circ}$  drawn by KK (BDAA No. 6433) REVISION NO. 03 <sup>♦</sup> SCALE 1:100

DRAWING D.8

	Rev#	Revision Name	Date
	02	Lodgement	6/03/202
NO.	03	RFI 1	20/05/2024

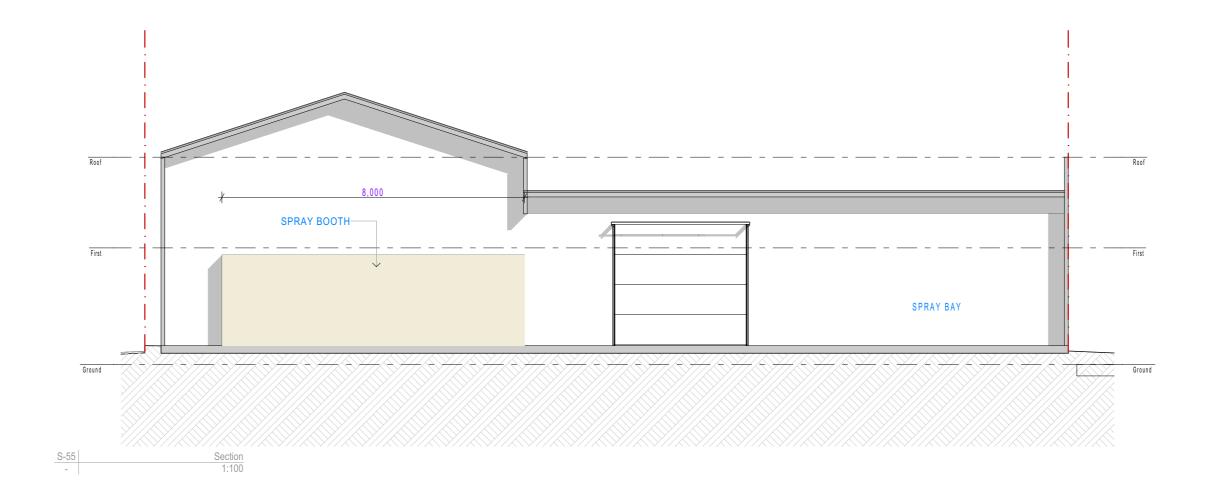





## PROPOSAL

Retained use of vehicle repair station with the additional use of unauthorised spray booths (Polyurethane)

## ADDRESS

43-45 CLAREMONT AVENUE Greenacre NSW

BUILDING DESIGNERS
ASSOCIATION OF AUSTRALIA
City of Canterbury Bankstown Council

CLIENT Omar Rana

PROJECT NO. 230228

DRAWING TITLE

<sup>⊕</sup> DRAWN BY KK (BDAA No. 6433)  $\phi$  revision no. 03 **♦** SCALE 1:100

DRAV

	Rev#	Revision Name	Date
	02	Lodgement	6/03/2024
WING NO.	03	RFI 1	20/05/2024
D.9			
ט.ט			